
# NORTHEAST C-1 DETENTION BASIN LETTER OF MAP REVISION (LOMR)

504-424

**April 2010** 

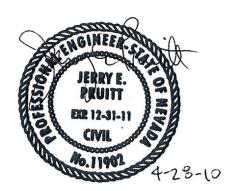


# Prepared for:

City of Henderson Public Works Department 240 Water Street Henderson, Nevada 89015 Phone: (702) 565-2140 Fax: (702) 565-5687 Clark County
Department of Development Services
500 S. Grand Central Parkway
Las Vegas, Nevada 89155
Phone: (702) 455-3000
Fax: (702) 388-5810

# NORTHEAST C-1 DETENTION BASIN LETTER OF MAP REVISION (LOMR)

504-424

**April 2010** 

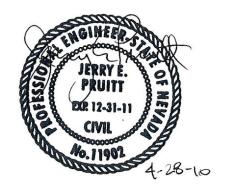

# Prepared for:

City of Henderson Public Works Department 240 Water Street Henderson, Nevada 89015 Phone: (702) 565-2140 Fax: (702) 565-5687

# Prepared by:

G. C. Wallace, Inc. 1555 S. Rainbow Blvd. Las Vegas, Nevada 89146 Phone: (702) 804-2000 Fax: (702) 804-2297 Clark County Public Works Department 500 S. Grand Central Parkway Las Vegas, Nevada 89155 Phone: (702) 455-3000

Fax: (702) 388-5810



G. C. WALLACE, INC.

Writer's Contact Information: (702) 804-2000

504-424

April 28, 2010

National LOMR Manager FEMA National Service Provider 3601 Eisenhower Avenue Alexandria, Virginia 22304

Re: LOMR for the Northeast C-1 Detention Basin in the City of Henderson, Nevada

Dear LOMR Manager:

G. C. Wallace, Inc. (GCW) has been contracted by the City of Henderson, Nevada, to prepare a Letter of Map Revision (LOMR) for the Northeast C-1 Detention Basin, located within the City of Henderson, Nevada. The Conditional Letter of Map Revision (CLOMR) for Northeast C-1 Detention Basin (Case No. 08-09-0093R) was approved on May 16, 2008. The purpose of this LOMR is to revise existing Community Panels 32003C 2620 E and 2615 E to reflect the construction of the drainage improvements described in the CLOMR.

The project site is located in portions of Sections 10, 14, and 15; Township 22 South; Range 63 East. A vicinity map and location map showing the location of the project are included as Figure 1 and Figure 2.

This request for a LOMR is based on the record drawings consisting of the installation of an upper berm, a concrete-lined collection channel, the Northeast C-1 detention basin, and an outfall storm drain facility. The following information supporting this LOMR request is enclosed:

- FEMA MT-2 Form 1, including community acknowledgement of the map revision request
- Figure 1 Vicinity Map
- Figure 2 Location Map
- Figure 3 Effective FIRM
- Figure 4 Proposed FIRM Revisions
- Figure 5 Annotated FIRM
- Certified record drawings
- CLOMR approval letters to City of Henderson and Clark County, Nevada
- Electronic file of Proposed FIRM revisions

Additionally, the following information will be sent to the FEMA Fee Charge System Administrator:

- A check in the amount of \$5,000.00, payable to the National Flood Insurance Program, for review and processing fees.
- Payment Information Form (81-107).

FEMA — National LOMR Manager Northeast C-1 Detention Basin LOMR April 28, 2010 Page 2

# ADDITIONAL REQUESTS FOR INFORMATION IN CLOMR APPROVAL LETTER

A comment on page 3 of the CLOMR approval letter requests that a hydraulic analysis for the Drake Channel be submitted to show the flow quantity that would weir over the right overbank of the channel. A work map is also requested to indicate the boundary delineation of the Special Flood Hazard Area (SFHA) that would result from the weir flow. A HEC-RAS analysis for the Drake Channel was submitted with the response to comments on the Northeast C-1 Detention Basin CLOMR, dated January 29, 2008. The 100-year flow (893 cfs at the confluence with the C-1 Channel) used in the Drake Channel HEC-RAS model was referenced from the City of Henderson's 2005-2006 Local Drainage Master Plan Project. This flow rate is conservative and is based on future curve numbers with existing storm drain facilities in place. Furthermore, this flow rate is also higher than the flow rate (482 cfs at the confluence with the C-1 Channel, CP55) calculated in the Pre-Design Report for the Northeast C-1 Detention Basin (April 14, 2005, G.C. Wallace, Inc). The flow in the Drake Channel is reduced as a result of the collector channel proposed with the Northeast C-1 Detention Basin improvements, which intercepts flow from the east and conveys it north to the detention basin. The HEC-RAS model for the Drake Channel extends east from the confluence with the C-1 Channel to the collector channel. The results of the analysis shows that the Henderson Drainage Master Plan flows are contained within the Drake Channel, including at the Racetrack Road culverts, flows do not overtop Racetrack Road. The Zone A SFHA floodplain, located west of the Northeast C-1 Detention Basin collector channel that crosses the Drake Channel approximately 2000 feet east of Magic Way, can be removed based on the results of the previously submitted Drake Channel hydraulic analysis. Additional analysis for the Drake Channel does not appear necessary.

A second comment on page 3 of the CLOMR approval letter requests coordination of the Northeast C-1 Detention Basin LOMR and the Heritage Park Outfall LOMR (CLOMR Case No. 08-09-0009R). If the Northeast C-1 Detention Basin LOMR is submitted prior to the Heritage Park Outfall LOMR. the submitted hydraulic analysis must tie in to the currently effective information. If the Northeast C-1 Detention Basin LOMR is submitted following the Heritage Park Outfall LOMR, the hydraulic analysis must tie in to the Heritage Park Outfall post-project hydraulic conditions. At a meeting on April 5, 2010 with representatives from the City of Henderson, the Clark County Regional Flood Control District and the consultant, VTN Consulting, for the Heritage Park Outfall, it was discussed that since both projects are substantially complete, the currently effective Zone A SFHA floodplain does not exist. It was agreed that the best course of action would be to submit both LOMRs concurrently to clarify the Zone A SFHA boundary at the confluence of the Drake Channel and the C-1 Channel. The Heritage Park LOMR proposes the removal of the Zone A SFHA floodplain to the south of the Drake Channel (at the confluence with the C-1 Channel) and the Northeast C-1 Detention Basin LOMR proposes removal of the Zone A SFHA floodplain, located west of the Northeast C-1 Detention Basin collector channel that crosses the Drake Channel approximately 2000 feet east of Magic Way.

# FLOOD-CONTROL IMPROVEMENTS

Please note that the technical calculations used to support the approved CLOMR have not changed; therefore, is not resubmitted with this LOMR. Figures 1-5 were taken from the CLOMR, the titles revised to "Northeast C-1 Detention Basin LOMR". Figures 4 and 5 were further updated with this LOMR to reflect the effective Shaded Zone X and Zone X flood zones that were not included on the

FEMA – National LOMR Manager Northeast C-1 Detention Basin LOMR April 28, 2010 Page 3

previously submitted figures. A site investigation confirmed that the flood-control structures were built in substantial conformance with the design drawings titled "Northeast C-1 Detention Basin"; therefore, FEMA MT-2 Forms 2 and 3 is not resubmitted with this LOMR. Based on field observations, I certify that the detention basin and other flood-control structures have been constructed according to the intent of the record drawings.

If you have any questions or need additional information, please contact us at (702) 804-2000.

Cordially,


G. C. WALLACE, INC.

Jerry E. Pruitt, PE Senior Vice President Flood Control Division

MM/mm

### **Enclosures**

c: Lance Olsen, COH
Albert Jankowiak, COH
Layne Weber, CC
Kevin Eubanks, CCRFCD
Calvin L. Black, GCW

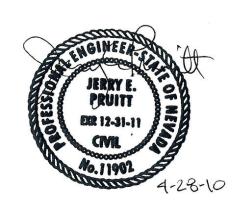



# Federal Emergency Management Agency

Washington, D.C. 20472

# MAY 1 6 2008

CERTIFIED MAIL
RETURN RECEIPT REQUESTED

The Honorable Rory Reid Chair, Clark County Board of Commissioners 500 South Grand Central Parkway Las Vegas, NV 89106 IN REPLY REFER TO: Case No.: 08-09-0093R

Community: Clark County, NV Community No.: 320003

104

Dear Mr. Reid:

This responds to a request that the Department of Homeland Security's Federal Emergency Management Agency (FEMA) comment on the effects that a proposed project would have on the effective Flood Insurance Rate Map (FIRM) for Clark County, Nevada and Incorporated Areas (the effective FIRM for your community), in accordance with Part 65 of the National Flood Insurance Program (NFIP) regulations. In a letter dated October 16, 2007, Mr. William E. Hunter III, P.E., G.C. Wallace, Inc., requested that FEMA evaluate the effects along Unnamed Tributary 1 to C-1 Channel (Tributary 1), from just upstream of C-1 Channel to approximately 5,000 feet upstream of Drake Channel, and Unnamed Tributary 2 to C-1 Channel (Tributary 2), from just upstream to approximately 5,800 feet upstream of the confluence with Tributary 1, that updated topography, a proposed channel, the proposed Northeast C-1 Detention Basin, a proposed reinforced box culvert (RCB), and a proposed berm would have on the flood hazard information shown on the effective FIRM.

All data required to complete our review of this request for a Conditional Letter of Map Revision (CLOMR) were submitted with letters from Mr. Hunter.

Because this revision request also affects the City of Henderson a separate CLOMR for that community was issued on the same date as this CLOMR.

We reviewed the submitted data and the data used to prepare the effective FIRM for your community and determined that the proposed project meets the minimum floodplain management criteria of the NFIP. The submitted existing conditions HEC-RAS hydraulic computer models, dated September 14, 2007, and January 29, 2008, based on updated topographic information, were used as the base conditions model in our review of the proposed conditions model for this CLOMR request. We believe that, if the proposed project is constructed as shown on the plans entitled "Northeast C-1 Detention Basin," and as described in the report entitled "Northeast C-1 Detention Basin Conditional Letter of Map Revision (CLOMR)," both prepared by G.C. Wallace, Inc., dated October 2007, and the data listed below are received, a revision to the FIRM would be warranted.

As a result of the proposed project, the base (1-percent-annual-chance) flood along Tributary 1, from just upstream of C-1 Channel to approximately 3,400 feet upstream of Drake Channel, will be intercepted and diverted into the proposed channel located approximately 10,200 feet upstream of Magic Way to approximately 2,200 feet upstream, the proposed Northeast C-1 Detention Basin located at the outlet of the proposed channel to approximately 1,800 feet upstream of Magic Way, and the proposed RCB located at the outlet of the detention basin to just upstream of C-1 Channel. The proposed channel, detention basin,

and RCB will contain the base flood along Tributary 1. The proposed confluence of Tributary 2 with Tributary 1 will be located approximately 3,600 feet downstream of the existing confluence. The effective Special Flood Hazard Area (SFHA), the area that would be inundated by the base flood, designated Zone A, with no Base Flood Elevations (BFEs) determined, along the effective flow path of Tributary 1 will be removed and the area will be redesignated as Zone X (shaded), an area subject to alluvial fan flooding outside of the SFHA, from just upstream of the C-1 Channel to approximately 3,400 feet upstream of Drake Channel.

Also, a proposed berm will be located along Tributary 2 approximately 3,400 upstream of the existing confluence with Tributary 1. As a result of the proposed berm, the SFHA along Tributary 2 will be redirected toward the proposed confluence with Tributary 1 for a length of 6,300 feet. The maximum SFHA width, approximately 600 feet, will occur approximately 3,000 feet upstream of the proposed confluence with Tributary 1. The SFHA along Tributary 2 will be designated Zone A. The effective SFHA (Zone A) along Tributary 2 will be redesignated Zone X (shaded), an area of base flooding with average flood depths of less than 1 foot, from just upstream to approximately 3,400 feet upstream of the existing confluence with Tributary 1.

The above-referenced changes that will occur in your community include those along a portion of the redirected flow along Tributary 2 from approximately 6,500 feet upstream to approximately 8,700 feet upstream of the proposed confluence with Tributary 1.

In addition, as a result of the updated topographic information and proposed project, the width of the SFHA will increase in some areas and decrease in other areas compared to the effective SFHA width along Tributary 2 from approximately 3,400 feet upstream to approximately 5,800 feet upstream of the existing confluence with Tributary 1. The maximum increase in SFHA width, approximately 300 feet, will occur approximately 5,000 feet upstream of the existing confluence with Tributary 1. The maximum decrease in SFHA width, approximately 200 feet, will occur 5,500 feet upstream of the existing confluence with Tributary 1.

Upon completion of the project, your community may submit the data listed below and request that we make a final determination on revising the effective FIRM.

- Detailed application and certification forms must be used for requesting final revisions to the
  maps. Therefore, when the map revision request for the area covered by this letter is submitted,
  Form 1, entitled "Overview & Concurrence Form," must be included. (A copy of this form is
  enclosed.)
- The detailed application and certification forms listed below may be required if as-built conditions
  differ from the preliminary plans. If required, please submit new forms (copies of which are
  enclosed) or annotated copies of the previously submitted forms showing the revised information.

Form 2, entitled "Riverine Hydrology & Hydraulics Form"

Form 3, entitled "Riverine Structures Form"

Hydraulic analyses, for as-built conditions, of the base flood, together with a topographic work map showing the revised floodplain boundaries, must be submitted with Form 2.

Effective October 1, 2007, FEMA revised the fee schedule for reviewing and processing requests for conditional and final modifications to published flood information and maps. In accordance with this schedule, the current fee for this map revision request is \$4,800 and must be received before we can begin processing the request. Please note, however, that the fee schedule is subject to change, and requesters are required to submit the fee in effect at the time of the submittal. Payment of this fee shall be made in the form of a check or money order, made payable in U.S. funds to the National Flood Insurance Program, or by credit card (Visa or MasterCard only). The payment, along with the revision application, must be forwarded to the following address:

# FEMA National Service Provider 3601 Eisenhower Avenue Alexandria, VA 22304-6425

- As-built plans, certified by a registered professional engineer, of all proposed project elements
- Community acknowledgment of the map revision request
- Our detailed analysis of the HEC-RAS hydraulic computer model for Drake Channel, submitted for Case No. 03-09-0270P, revealed that the base flood would not be contained in the channel at various locations from approximately 400 feet upstream of its confluence with C-1 Channel to its confluence with the East C-1 Levee. Furthermore, it appears from the submitted information that the culvert under Race Track Road does not have the capacity to convey the base flood. We are concerned that a portion of the base flood would overtop the right overbank of Drake Channel and flood areas north of Drake Channel. Please submit a hydraulic analysis showing how much flow would weir over the right overbank of the Drake Channel, together with a topographic work map, certified by a registered professional engineer, that shows the boundary delineations of the SFHA that would result from the weir flow.
- A request for a CLOMR for the Heritage Park Outfall (Case No. 08-09-0009R) was issued on February 29, 2008. Upon completion of the project for which this CLOMR is issued, please comply with one of the following alternative conditions:
  - If the Letter of Map Revision (LOMR) request for the project for which this CLOMR is issued is submitted before the LOMR that follows Case No. 08-09-0009R is issued, then the revised base flood WSELs and SFHA boundary delineations must take into consideration the currently effective information. Therefore, please submit a hydraulic analysis and topographic work map, certified by a registered professional engineer, to analyze the effect of the base flood on Drake Channel from its confluence with C-1 Channel to its confluence with the East C-1 Levee, to delineate the SFHA along the flooding source.
  - o If the LOMR that follows Case No. 08-09-0009R is issued before completion of the project for which this CLOMR is issued, the submitted hydraulic analysis must tie into the Drake Channel post-project conditions hydraulic analysis for the LOMR that follows Case No. 08-09-0009R.

After receiving appropriate documentation to show that the project has been completed, FEMA will initiate a revision to the FIRM.

The basis of this CLOMR is, in whole or in part, a channel-modification/culvert project. NFIP regulations, as cited in Paragraph 60.3(b)(7), require that communities assure that the flood-carrying capacity within the altered or relocated portion of any watercourse is maintained. This provision is incorporated into your community's existing floodplain management regulations. Consequently, the ultimate responsibility for maintenance of the modified channel and culvert rests with your community.

This CLOMR is based on minimum floodplain management criteria established under the NFIP. Your community is responsible for approving all floodplain development and for ensuring all necessary permits required by Federal or State law have been received. State, county, and community officials, based on knowledge of local conditions and in the interest of safety, may set higher standards for construction in the SFHA. If the State, county, or community has adopted more restrictive or comprehensive floodplain management criteria, these criteria take precedence over the minimum NFIP criteria.

If you have any questions regarding floodplain management regulations for your community or the NFIP in general, please contact the Consultation Coordination Officer (CCO) for your community. Information on the CCO for your community may be obtained by calling the Director, Mitigation Division of FEMA in Oakland, California, at (510) 627-7175. If you have any questions regarding this CLOMR, please call our Map Assistance Center, toll free, at 1-877-FEMA MAP (1-877-336-2627).

Sincerely,

Craig S. Kennedy, CFM, Program Specialist

Engineering Management Branch

Mitigation Directorate

Enclosures

cc:

The Honorable James B. Gibson Mayor, City of Henderson

Mr. Curt Chandler, P.E., CFM Land Development Manager Department of Public Works City of Henderson

Mr. W. Layne Weber, P.E., CFM Principal Engineer Civil Engineering Division Department of Development Services Clark County For:

William R. Blanton Jr., CFM, Chief Engineering Management Branch Mitigation Directorate

Mr. Kevin Eubanks, P.E., CFM Assistant General Manager Clark County Regional Flood Control District

Mr. Lance Olson, P.E. Department of Public Works City of Henderson

Mr. William E. Hunter, III, P.E. Vice President Flood Control Division G.C. Wallace, Inc.

U.S. Department of Homeland Security 500 C Street, SW Washington, DC 20472





U.S. Department of Homeland Security Washington, D.C. 20472

OFFICIAL BUSINESS

MT-RA-EM (Baker) 0302

FEMA



02 1A \$00.59°
0004523077 MAY 19 2008
MAILED FROM ZIPCODE 223C 4

Mr. William E. Hunter III, P.B.
Vice President
Flood Control Division
G.C. Wallace, Inc.
1555 South Rainbow Boulevard
Las Vegas, NV 89015



# Federal Emergency Management Agency

Washington, D.C. 20472

MAY 1 6 2008

CERTIFIED MAIL
RETURN RECEIPT REQUESTED

IN REPLY REFER TO: Case No.: 08-09-0093R

The Honorable James B. Gibson Mayor, City of Henderson 240 South Water Street Henderson, NV 89015 Community: City of Henderson, NV Community No.: 320005

104

Dear Mayor Gibson:

This responds to a request that the Department of Homeland Security's Federal Emergency Management Agency (FEMA) comment on the effects that a proposed project would have on the effective Flood Insurance Rate Map (FIRM) for Clark County, Nevada and Incorporated Areas (the effective FIRM for your community), in accordance with Part 65 of the National Flood Insurance Program (NFIP) regulations. In a letter dated October 16, 2007, Mr. William E. Hunter III, P.E., G.C. Wallace, Inc. requested that FEMA evaluate the effects along Unnamed Tributary 1 to C-1 Channel (Tributary 1), from just upstream of C-1 Channel to approximately 5,000 feet upstream of Drake Channel, and Unnamed Tributary 2 to C-1 Channel (Tributary 2), from just upstream to approximately 5,800 feet upstream of the confluence with Tributary 1, that updated topography, a proposed channel, the proposed Northeast C-1 Detention Basin, a proposed reinforced box culvert (RCB), and a proposed berm would have on the flood hazard information shown on the effective FIRM.

All data required to complete our review of this request for a Conditional Letter of Map Revision (CLOMR) were submitted with letters from Mr. Hunter.

Because this revision request also affects Clark County, a separate CLOMR for that community was issued on the same date as this CLOMR.

We reviewed the submitted data and the data used to prepare the effective FIRM for your community and determined that the proposed project meets the minimum floodplain management criteria of the NFIP. The submitted existing conditions HEC-RAS hydraulic computer models, dated September 14, 2007, and January 29, 2008, based on updated topographic information, were used as the base conditions model in our review of the proposed conditions model for this CLOMR request. We believe that, if the proposed project is constructed as shown on the plans entitled "Northeast C-1 Detention Basin," and as described in the report entitled "Northeast C-1 Detention Basin Conditional Letter of Map Revision (CLOMR)," both prepared by G.C. Wallace, Inc., dated October 2007, and the data listed below are received, a revision to the FIRM would be warranted.

As a result of the proposed project, the base (1-percent-annual-chance) flood along Tributary 1, from just upstream of C-1 Channel to approximately 3,400 feet upstream of Drake Channel, will be intercepted and diverted into the proposed channel located approximately 10,200 feet upstream of Magic Way to approximately 2,200 feet upstream, the proposed Northeast C-1 Detention Basin located at the outlet of the proposed channel to approximately 1,800 feet upstream of Magic Way, and the proposed RCB located at the outlet of the detention basin to just upstream of C-1 Channel. The proposed channel, detention basin, and RCB will contain the base flood along Tributary 1. The proposed confluence of Tributary 2 with

Tributary 1 will be located approximately 3,600 feet downstream of the existing confluence. The effective Special Flood Hazard Area (SFHA), the area that would be inundated by the base flood, designated Zone A, with no Base Flood Elevations (BFEs) determined, along the effective flow path of Tributary 1 will be removed and the area will be redesignated as Zone X (shaded), an area subject to alluvial fan flooding outside of the SFHA, from just upstream of the C-1 Channel to approximately 3,400 feet upstream of Drake Channel.

The above-referenced changes that occur in your community include those along Tributary 1 from just upstream of C-1 Channel to approximately 10,200 feet upstream of Magic Way, and those along Tributary 2 from just upstream to approximately 2,500 feet upstream of the proposed confluence with Tributary 1 and from approximately 6,200 feet upstream to 6,500 feet upstream of the proposed confluence with Tributary 1.

In addition, as a result of the updated topographic information and proposed project, the width of the SFHA will decrease compared to the effective SFHA width along Tributary 1 from approximately 3,400 feet upstream to approximately 5,000 feet upstream of Drake Channel. The maximum decrease in SFHA width, approximately 200 feet, will occur approximately 4,200 feet upstream of Drake Channel. Also, the width of the SFHA will decrease compared to the effective SFHA width along Tributary 2 from approximately 3,300 feet upstream to approximately 3,400 feet upstream of the existing confluence with Tributary 1. The maximum decrease in SFHA width, approximately 100 feet, will occur approximately 3,300 feet upstream of the existing confluence with Tributary 1.

Upon completion of the project, your community may submit the data listed below and request that we make a final determination on revising the effective FIRM.

- Detailed application and certification forms must be used for requesting final revisions to the
  maps. Therefore, when the map revision request for the area covered by this letter is submitted,
  Form 1, entitled "Overview & Concurrence Form," must be included. (A copy of this form is
  enclosed.)
- The detailed application and certification forms listed below may be required if as-built conditions differ from the preliminary plans. If required, please submit new forms (copies of which are enclosed) or annotated copies of the previously submitted forms showing the revised information.

Form 2, entitled "Riverine Hydrology & Hydraulics Form"

Form 3, entitled "Riverine Structures Form"

Hydraulic analyses, for as-built conditions, of the base flood together with a topographic work map showing the revised floodplain boundaries, must be submitted with Form 2.

• Effective October 1, 2007, FEMA revised the fee schedule for reviewing and processing requests for conditional and final modifications to published flood information and maps. In accordance with this schedule, the current fee for this map revision request is \$4,800 and must be received before we can begin processing the request. Please note, however, that the fee schedule is subject to change, and requesters are required to submit the fee in effect at the time of the submittal. Payment of this fee shall be made in the form of a check or money order, made payable in U.S. funds to the National Flood Insurance Program, or by credit card (Visa or MasterCard only). The payment, along with the revision application, must be forwarded to the following address:

# FEMA National Service Provider 3601 Eisenhower Avenue Alexandria, VA 22304-6425

- As-built plans, certified by a registered professional engineer, of all proposed project elements
- Community acknowledgment of the map revision request
- Our detailed analysis of the HEC-RAS hydraulic computer model for Drake Channel, submitted for Case No. 03-09-0270P, revealed that the base flood would not be contained in the channel at various locations from approximately 400 feet upstream of its confluence with C-1 Channel to its confluence with the East C-1 Levee. Furthermore, it appears from the submitted information that the culvert under Race Track Road does not have the capacity to convey the base flood. We are concerned that a portion of the base flood would overtop the right overbank of Drake Channel and flood areas north of Drake Channel. Please submit a hydraulic analysis showing how much flow would weir over the right overbank of the Drake Channel, together with a topographic work map, certified by a registered professional engineer, that shows the boundary delineations of the SFHA that would result from the weir flow.
- A request for a CLOMR for the Heritage Park Outfall (Case No. 08-09-0009R) was issued on February 29, 2008. Upon completion of the project for which this CLOMR is issued, please comply with one of the following alternative conditions:
  - o If the Letter of Map Revision (LOMR) request for the project for which this CLOMR is issued is submitted before the LOMR that follows Case No. 08-09-0009R is issued, then the revised base flood WSELs and SFHA boundary delineations must take into consideration the currently effective information. Therefore, please submit a hydraulic analysis and topographic work map, certified by a registered professional engineer, to analyze the effect of the base flood on Drake Channel from its confluence with C-1 Channel to its confluence with the East C-1 Levee, to delineate the SFHA along the flooding source.
  - o If the LOMR that follows Case No. 08-09-0009R is issued before completion of the project for which this CLOMR is issued, the submitted hydraulic analysis must tie into the Drake Channel post-project conditions hydraulic analysis for the LOMR that follows Case No. 08-09-0009R.

After receiving appropriate documentation to show that the project has been completed, FEMA will initiate a revision to the FIRM.

The basis of this CLOMR is, in whole or in part, a channel-modification/culvert project. NFIP regulations, as cited in Paragraph 60.3(b)(7), require that communities assure that the flood-carrying capacity within the altered or relocated portion of any watercourse is maintained. This provision is incorporated into your community's existing floodplain management regulations. Consequently, the ultimate responsibility for maintenance of the modified channel and culvert rests with your community.

This CLOMR is based on minimum floodplain management criteria established under the NFIP. Your community is responsible for approving all floodplain development and for ensuring all necessary permits required by Federal or State law have been received. State, county, and community officials, based on

knowledge of local conditions and in the interest of safety, may set higher standards for construction in the SFHA. If the State, county, or community has adopted more restrictive or comprehensive floodplain management criteria, these criteria take precedence over the minimum NFIP criteria.

If you have any questions regarding floodplain management regulations for your community or the NFIP in general, please contact the Consultation Coordination Officer (CCO) for your community. Information on the CCO for your community may be obtained by calling the Director, Mitigation Division of FEMA in Oakland, California, at (510) 627-7175. If you have any questions regarding this CLOMR, please call our Map Assistance Center, toll free, at 1-877-FEMA MAP (1-877-336-2627).

Sincerely,

Craig S. Kennedy, CFM, Program Specialist

Engineering Management Branch

Mitigation Directorate

Enclosures

cc: The Honorable Rory Reid

Chair, Clark County

**Board of Commissioners** 

Mr. Curt Chandler, P.E., CFM

Land Development Manager Department of Public Works

City of Henderson

Mr. W. Layne Weber, P.E., CFM

Principal Engineer

Civil Engineering Division

Department of Development Services

Clark County

Mr. Kevin Eubanks, P.E., CFM

Assistant General Manager

Clark County Regional Flood Control District

Mr. Lance Olson, P.E.

Department of Public Works

City of Henderson

Mr. William E. Hunter, III, P.E.

Vice President

Flood Control Division

G.C. Wallace, Inc.

For:

William R. Blanton Jr., CFM, Chief

**Engineering Management Branch** 

Mitigation Directorate

# **APPENDIX**

# **TABLE OF CONTENTS**

# 1. FEMA FORMS

- MT-2 Form 1: Overview & Concurrence Form (City of Henderson)
- MT-2 Form 1: Overview & Concurrence Form (Clark County)

# 2. FIGURES

- Figure 1: Vicinity Map
- Figure 2: Location Map
- Figure 3: Effective FIRM
- Figure 4: Proposed FIRM Revisions
- Figure 5: Annotated FIRM

# 3. DESIGN DRAWINGS

Northeast C1 Detention Basin

# 4. ELECTRONIC FILES

- Figure 4: Proposed FIRM Revisions
- Figure 5: Annotated FIRM

# U.S. DEPARTMENT OF HOMELAND SECURITY - FEDERAL EMERGENCY MANAGEMENT AGENCY OVERVIEW & CONCURRENCE FORM

O.M.B No. 1660-0016 Expires: 12/31/2010

### PAPERWORK BURDEN DISCLOSURE NOTICE

Public reporting burden for this form is estimated to average 1 hour per response. The burden estimate includes the time for reviewing instructions, searching existing data sources, gathering and maintaining the needed data, and completing, reviewing, and submitting the form. You are not required to respond to this collection of information unless a valid OMB control number appears in the upper right corner of this form. Send comments regarding the accuracy of the burden estimate and any suggestions for reducing this burden to: Information Collections Management, U.S. Department of Homeland Security, Federal Emergency Management Agency, 500 C Street, SW, Washington DC 20472, Paperwork Reduction Project (1660-0016). Submission of the form is required to obtain or retain benefits under the National Flood Insurance Program. Please do not send your completed survey to the above address.

### A. REQUESTED RESPONSE FROM DHS-FEMA

This request is for a (c	check one):							
☐ CLOMR		om DHS-FEMA commenting o hydrology changes (See 44 C				ouilt as propos	ed, would justify	a map revision, or
□ LOMR:	∠ LOMR: A letter from DHS-FEMA officially revising the current NFIP map to show the changes to floodplains, regulatory floodway or flood elevations. (See 44 CFR Ch. 1, Parts 60, 65 & 72)					gulatory floodway or		
			B. OVE	RVIEW				
The NFIP map p	The NFIP map panel(s) affected for all impacted communities is (are):							
Community No.	Community Na	me			State	Map No.	Panel No.	Effective Date
Ex: 480301	City of Katy				TX	480301	0005D	02/08/83
480287	Harris County	son, Clark County, Nevada			TX NV	48201C 32003C	0220G 2620E	09/28/90 11/6/03
320005 320005		son, Clark County, Nevada			NV	32003C	2620E	1/16/03
<ol> <li>a. Flooding Source: Unnamed Wash</li> <li>b. Types of Flooding: ☐ Riverine ☐ Coastal ☐ Shallow Flooding (e.g., Zones AO and AH)</li> <li>☐ Alluvial fan ☐ Lakes ☐ Other (Attach Description)</li> <li>Project Name/Identifier: Northeast C1 Detention Basin</li> <li>FEMA zone designations affected: A (choices: A, AH, AO, A1-A30, A99, AE, AR, V, V1-V30, VE, B, C, D, X)</li> <li>Basis for Request and Type of Revision:</li> <li>a. The basis for this revision request is (check all that apply)</li> </ol>								
⊠ Physica		☐ Improved Methodology/[	Data	Regulatory I		Revision	☐ Base Map (	Changes
☐ Coastal	Analysis	☐ Hydraulic Analysis		☐ Hydrologic	Analysis		☐ Corrections	
☐ Weir-Da	m Changes	☐ Levee Certification		☐ Alluvial Fan	Analysis	•	☐ Natural Cha	inges
☐ New Top	oographic Data	☐ Other (Attach Description	on)					
Note: A ph	otograph and na	rrative description of the area	of conce	ern is not require	ed, but is	very helpful du	uring review.	
b. The area of revis	sion encompasse	es the following structures (ch	neck all th	at apply)				
Structures:		□ Channelization	Leve	ee/Floodwall		Bridge/Culvert		
		⊠ Dam	☐ Fill		$\boxtimes$	Other (Attach I	Description) 5	torm Drain

### C. REVIEW FEE

	C. REVII	EVV FEE				
Has the review fee for the appropriate request category b	een included?		☑ Yes F ☑ No, Attach Explar		unt: \$ <u>5,000</u>	
Please see the DHS-FEMA Web site at http://www.fen	na.gov/plan/preve	nt/fhm/frm_fees	shtm for Fee Amou	unts and	d Exemptions.	
	D. SIGN					
All documents submitted in support of this request are co- fine or imprisonment under Title 18 of the United States C	All documents submitted in support of this request are correct to the best of my knowledge. I understand that any false statement may be punishable by fine or imprisonment under Title 18 of the United States Code, Section 1001.					
Name: Jerry Pruitt		Company: G.C.	Wallace Companies			
Mailing Address: 1555 South Rainbow Boulevard		Daytime Telepho	one No.: (702) 804-2	200	Fax No.: (702) 804-2299	
Las Vegas, NV 89146	O	E-Mail Address:	jpruitt@gcwallace.c	om		
Signature of Requester (required):	muth		Date: 4-14	-10		
As the community official responsible for floodplain mana (LOMR) or conditional LOMR request Based upon the coffice the community floodplain management requirements, in Federal, State, and local permits have been, or in the cast any existing or proposed structures to be removed from the have available upon request by FEMA, all analyses and communications.	ommunity's review, oncluding the require se of a conditional London SFHA are or will	we find the comple ment that no fill be OMR, will be obtain be reasonably safe	eted or proposed pro placed in the regula ned. In addition, we e from flooding as de	ject mee itory floo have de	ets or is designed to meet all dway, and that all necessary termined that the land and	
Community Official's Name and Title: Albert Jankowiak			Community Name	: City of	Henderson	
Mailing Address:		Daytime Telepho	one No.: (702) 267-3	3024	Fax No.: (702) 267-3002	
240 Water Street P.O. Box 95050 Henderson, NV 89009-5050		E-Mail Address:	AlbertJankowiak@c	ityofhen	derson.com	
Community Official's Signature (required):	Mullaut	1/2	Date: 4 - /	5	2016	
CERTIFICATION BY REGISTE	RED PROFESSI	ONAL ENGINEE				
This certification is to be signed and sealed by a licensed elevation information data, hydrologic and hydraulic analy described in the MT-2 Forms Instructions. All documents any false statement may be punishable by fine or impriso	l land surveyor, regis ysis, and any other s submitted in suppo	stered professiona supporting informa int of this request a	I engineer, or archite tion as per NFIP regi re correct to the best	ct authoulations	rized by law to certify paragraph 65.2(b) and as	
Certifier's Name: Jerry Pruitt		License No.:		Expira	tion Date:	
Company Name: G.C. Wallace Companies		Telephone No.:	(702) 804-200	Fax No.: (702) 804-2299		
Signature:				Date:	4-14-10	
Ensure the forms that are appropriate to your revision	n request are inclu	ded in your subm	nittal.	N=	Millian	
Form Name and (Number)	Required if				ENGINEE AG	
☐ Riverine Hydrology and Hydraulics Form (Form 2)	New or revised dis	scharges or water-	surface elevations	9	JERRY E. SMY	
☐ Riverine Structures Form (Form 3)			n of bridge/culverts, addition/revision of da	- A 60	PEUITT NEW	
Coastal Analysis Form (Form 4)	New or revised coa	astal elevations		10	CIVIL	
Coastal Structures Form (Form 5)	Addition/revision o	of coastal structure	5	1 Por	Seal (Optional)	

☐ Alluvial Fan Flooding Form (Form 6)

Flood control measures on alluvial fans

12-31-11

# U.S. DEPARTMENT OF HOMELAND SECURITY - FEDERAL EMERGENCY MANAGEMENT AGENCY OVERVIEW & CONCURRENCE FORM

O.M.B No. 1660-0016 Expires: 12/31/2010

### PAPERWORK BURDEN DISCLOSURE NOTICE

Public reporting burden for this form is estimated to average 1 hour per response. The burden estimate includes the time for reviewing instructions, searching existing data sources, gathering and maintaining the needed data, and completing, reviewing, and submitting the form. You are not required to respond to this collection of information unless a valid OMB control number appears in the upper right corner of this form. Send comments regarding the accuracy of the burden estimate and any suggestions for reducing this burden to: Information Collections Management, U.S. Department of Homeland Security, Federal Emergency Management Agency, 500 C Street, SW, Washington DC 20472, Paperwork Reduction Project (1660-0016). Submission of the form is required to obtain or retain benefits under the National Flood Insurance Program. Please do not send your completed survey to the above address.

### A. REQUESTED RESPONSE FROM DHS-FEMA

This request is for a (c	check one):							
☐ CLOMR		om DHS-FEMA commenting on hydrology changes (See 44 C				ouilt as propos	ed, would justify	a map revision, or
□ LOMR:		om DHS-FEMA officially revisi ations. (See 44 CFR Ch. 1, P.			to show	the changes t	o floodplains, re	gulatory floodway or
			B. OVE	ERVIEW				
The NFIP map p	anel(s) affected	for all impacted communities	is (are):					
Community No.	Community Na	me			State	Map No.	Panel No.	Effective Date
Ex: 480301	City of Katy		***************************************		TX	480301	0005D	02/08/83
480287	Harris County	Olada Olada Nasada			TX	48201C	0220G	09/28/90
320005		son, Clark County, Nevada			NV	32003C	2620E	11/6/03
320005	City of Henders	son, Clark County, Nevada			NV	32003C	2615E	1/16/04
<ol> <li>a. Flooding Source: Unnamed Wash</li> <li>b. Types of Flooding: Riverine Coastal Shallow Flooding (e.g., Zones AO and AH)</li> <li>Alluvial fan Lakes Other (Attach Description)</li> <li>Project Name/Identifier: Northeast C1 Detention Basin</li> <li>FEMA zone designations affected: A (choices: A, AH, AO, A1-A30, A99, AE, AR, V, V1-V30, VE, B, C, D, X)</li> <li>Basis for Request and Type of Revision:</li> <li>a. The basis for this revision request is (check all that apply)</li> </ol>								
☑ Physica	Change	☐ Improved Methodology/I	Data	Regulatory	Floodway	Revision	☐ Base Map	Changes
☐ Coastal	Analysis	☐ Hydraulic Analysis		☐ Hydrologic	Analysis		☐ Corrections	
☐ Weir-Da	m Changes	☐ Levee Certification		☐ Alluvial Fan	n Analysis	3	☐ Natural Ch	anges
☐ New Top	oographic Data	☐ Other (Attach Descriptio	on)					
Note: A ph	otograph and na	rrative description of the area	of conce	ern is not require	ed, but is	very helpful du	uring review.	
b. The area of revis	sion encompasse	es the following structures (ch	neck all th	at apply)				
Structures:		□ Channelization	⊠ Leve	ee/Floodwall		Bridge/Culvert		
		⊠ Dam	☐ Fill		$\boxtimes$	Other (Attach I	Description) S	orm Drain

# C. REVIEW FEE


	0. 112112			
Has the review fee for the appropriate request category bee	en included?			ee amount: \$ <u>5,000</u>
			☐ No, Attach Explan	3330
Please see the DHS-FEMA Web site at http://www.fema	a.gov/plan/preve	nt/fhm/frm_fees.	shtm for Fee Amou	ints and Exemptions.
	D. SIGN	ATURE		
All documents submitted in support of this request are correfine or imprisonment under Title 18 of the United States Co	ect to the best of mode, Section 1001.	ny knowledge. I ur	nderstand that any fa	lse statement may be punishable by
Name: Jerry Pruitt		Company: G.C.	Wallace Companies	
Mailing Address: 1555 South Rainbow Boulevard		Daytime Telepho	one No.: (702) 804-2	200 Fax No.: (702) 804-2299
Las Vegas, NV 89146		E-Mail Address:	jpruitt@gcwallace.co	om
Signature of Requester (required):	thi		Date: 4-14-	(0
As the community official responsible for floodplain management, I hereby acknowledge that we have received and reviewed this Letter of Map Revision (LOMR) or conditional LOMR request. Based upon the community's review, we find the completed or proposed project meets or is designed to meet all of the community floodplain management requirements, including the requirement that no fill be placed in the regulatory floodway, and that all necessary Federal, State, and local permits have been, or in the case of a conditional LOMR, will be obtained. In addition, we have determined that the land and any existing or proposed structures to be removed from the SFHA are or will be reasonably safe from flooding as defined in 44CFR 65.2(c), and that we have available upon request by FEMA, all analyses and documentation used to make this determination.				
Community Official's Name and Title: Layne Weber, PE, C	FM		Community Name:	Clark County, Nevada
Mailing Address: 500 S. Grand Central Parkway		Daytime Telepho	one No.: (702) 455-4	856 Fax No.: (702) 380-7250
Las Vegas, NV 89155	/	E-Mail Address:	wlweber@co.clark.n	nv.us
Community Official's Signature (required):	1NE 11/E	Ben	Date: 23/	Are/2010
CERTIFICATION BY REGISTER	RED PROFESSION	ONAL ENGINEE	R AND/OR LAND	SURVEYOR
This certification is to be signed and sealed by a licensed land surveyor, registered professional engineer, or architect authorized by law to certify elevation information data, hydrologic and hydraulic analysis, and any other supporting information as per NFIP regulations paragraph 65.2(b) and as described in the MT-2 Forms Instructions. All documents submitted in support of this request are correct to the best of my knowledge. I understand that any false statement may be punishable by fine or imprisonment under Title 18 of the United States Code, Section 1001.				
Certifier's Name: Jerry Pruitt		License No.:		Expiration Date:
Company Name: G.C. Wallace Companies		Telephone No.:	(702) 804-200	Fax No.: (702) 804-2299
Signature:				Date: 4-14-10
Ensure the forms that are appropriate to your revision	request are inclu-	ded in your subm	nittal.	Beerroom
	Required if			NGINEER OF THE
☐ Riverine Hydrology and Hydraulics Form (Form 2)	New or revised dis	charges or water-s	surface elevations	STORY E MIN
			n of bridge/culverts addition/revision of	PRUITT PRI
☐ Coastal Analysis Form (Form 4)	New or revised coa	astal elevations	*	CIVIL AT
Coastal Structures Form (Form 5)	Addition/revision o	of coastal structure	5~1	Seal (Optional)


☐ Alluvial Fan Flooding Form (Form 6)


Flood control measures on alluvial fans


# FEDERAL EMERGENCY MANAGEMENT AGENCY PAYMENT INFORMATION FORM

Community Name: 320005 - City of Henderson, Clark County, Nevada	
Project Identifier: Northeast C1 Detention Basin	
THIS FORM MUST BE MAILED, ALONG WITH THE APPROPRIATE FEE	, TO THE ADDRESS BELOW OR FAXED TO THE FAX NUMBER BELOW.
Type of Request:	
MT 2 application 6730	A Charge System Administrator 9 Santa Barbara Court dge, MD 21075
EDR application 847	A Project Library South Pickett St. andria, VA 22304 (703) 212-4090
Request No.: (if known)	Amount: <u>5,000</u>
☐ INITIAL FEE* ☐ FINAL FEE ☐ FEE BALANCE** ☐ M	MASTER CARD VISA CHECK MONEY ORDER
*Note: Check only for EDR and/or Alluvial Fan requests (as appropriate).  **Note: Check only if submitting a corrected fee for an ongoing request.	
COMPLETE THIS SECTION ONLY IF PAYING BY CREDIT CARD	
CARD NUMBER	EXP. DATE
1 2 3 4 5 6 7 8 9 10 11 12	
Date	Signature
NAME (AS IT APPEARS ON CARD):(please print or type)	
ADDRESS: (for your credit card receipt-please print or type)	
DAYTIME PHONE:	

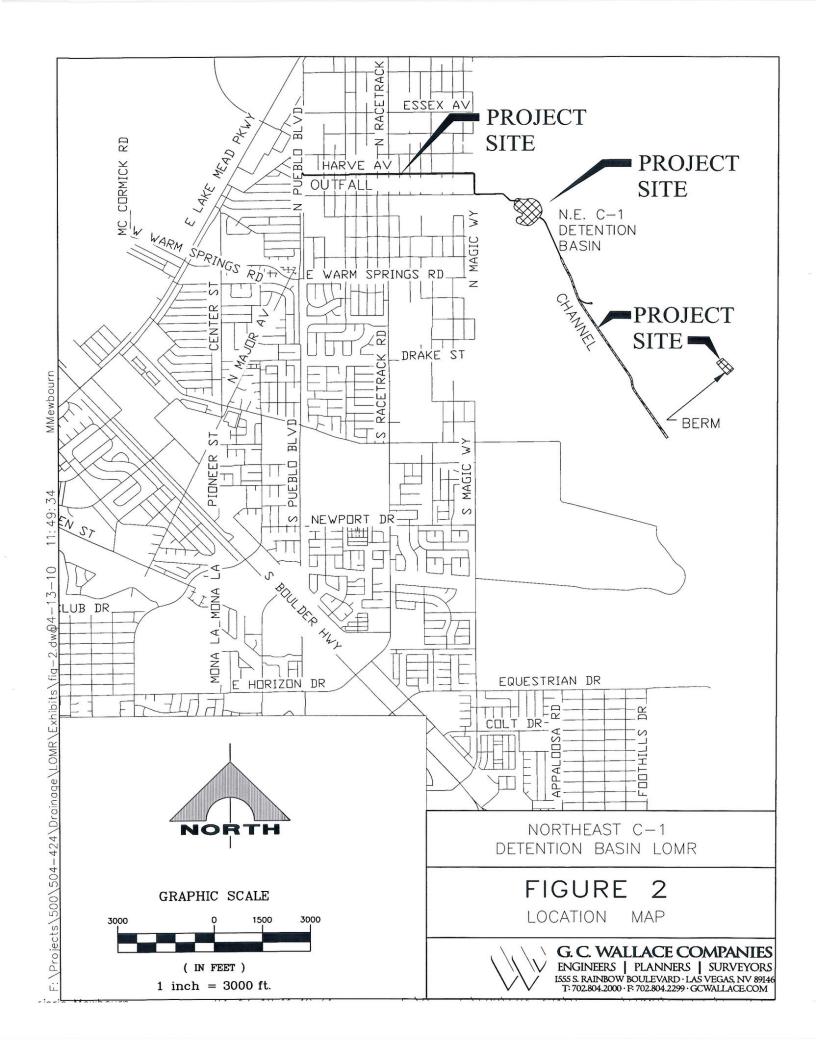

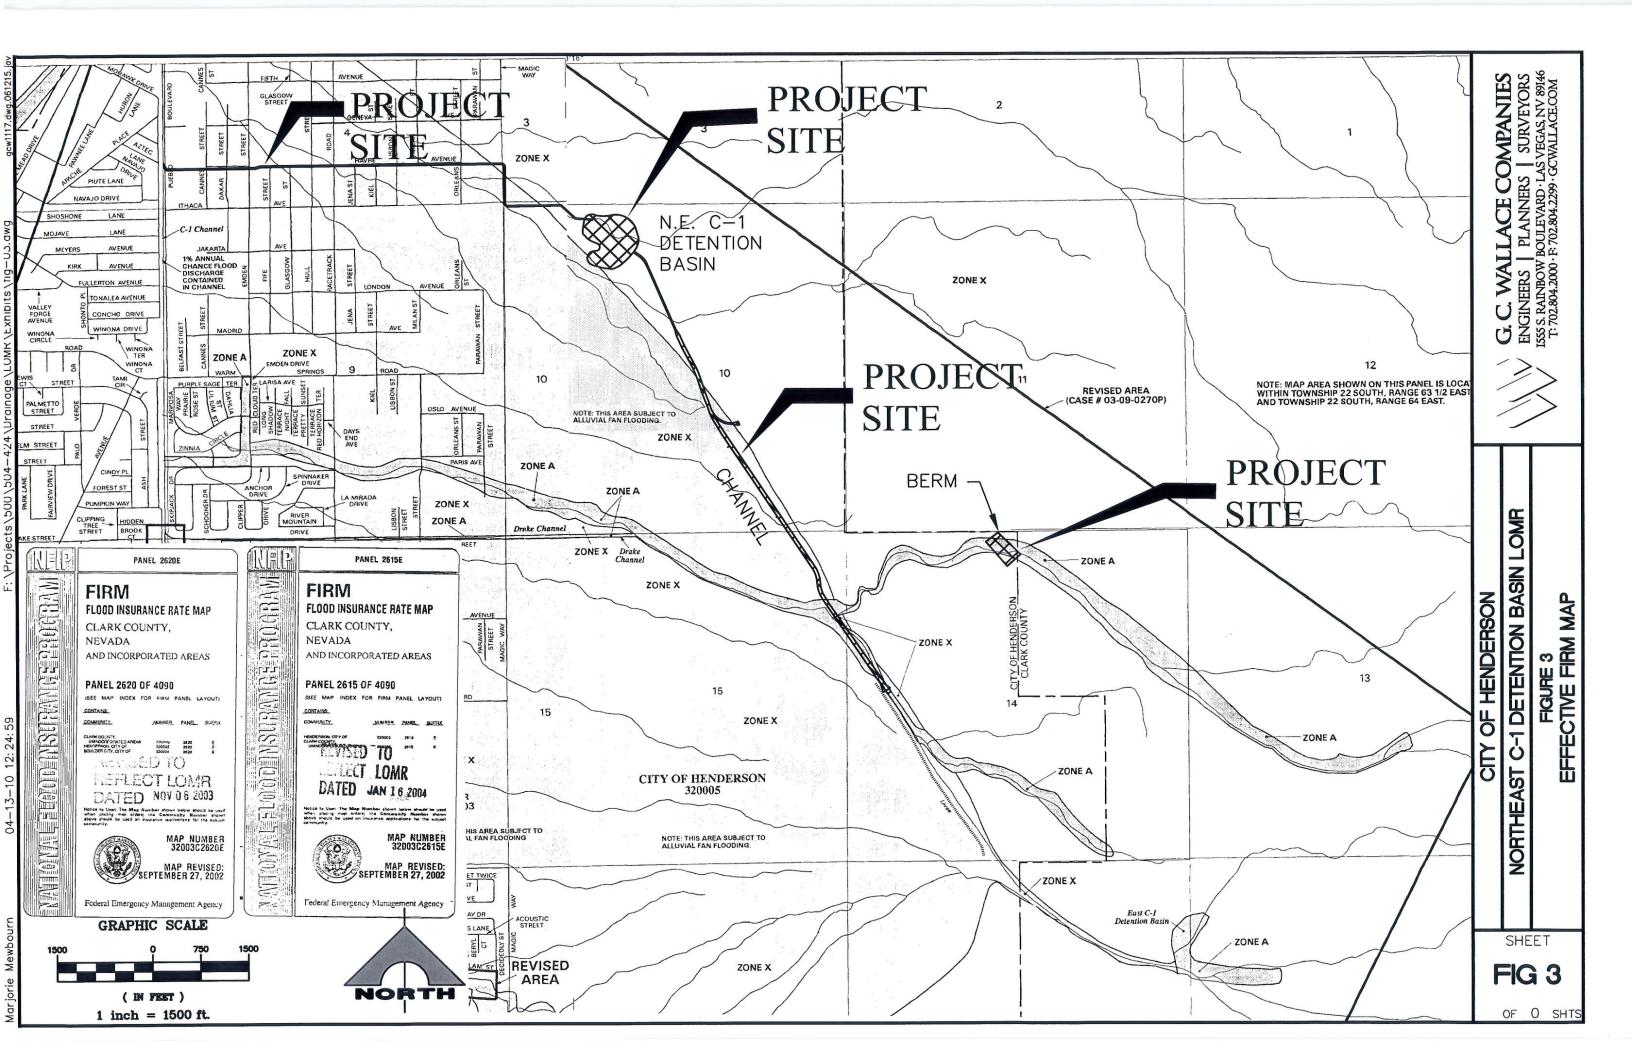

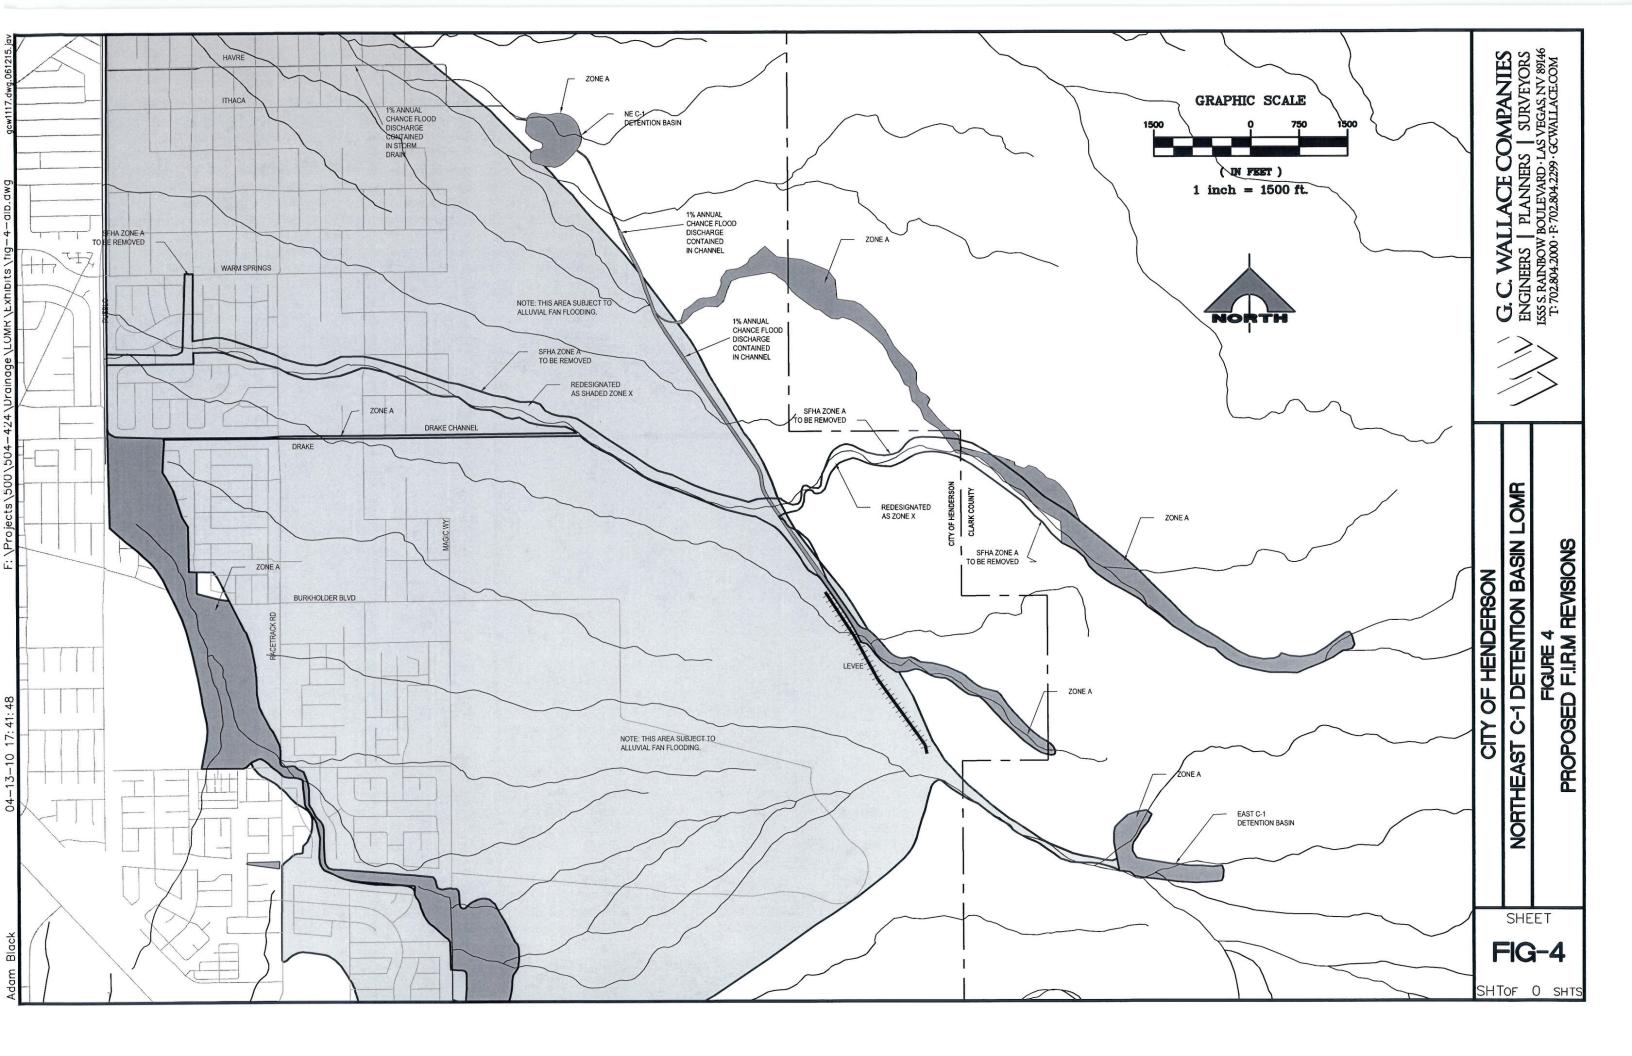

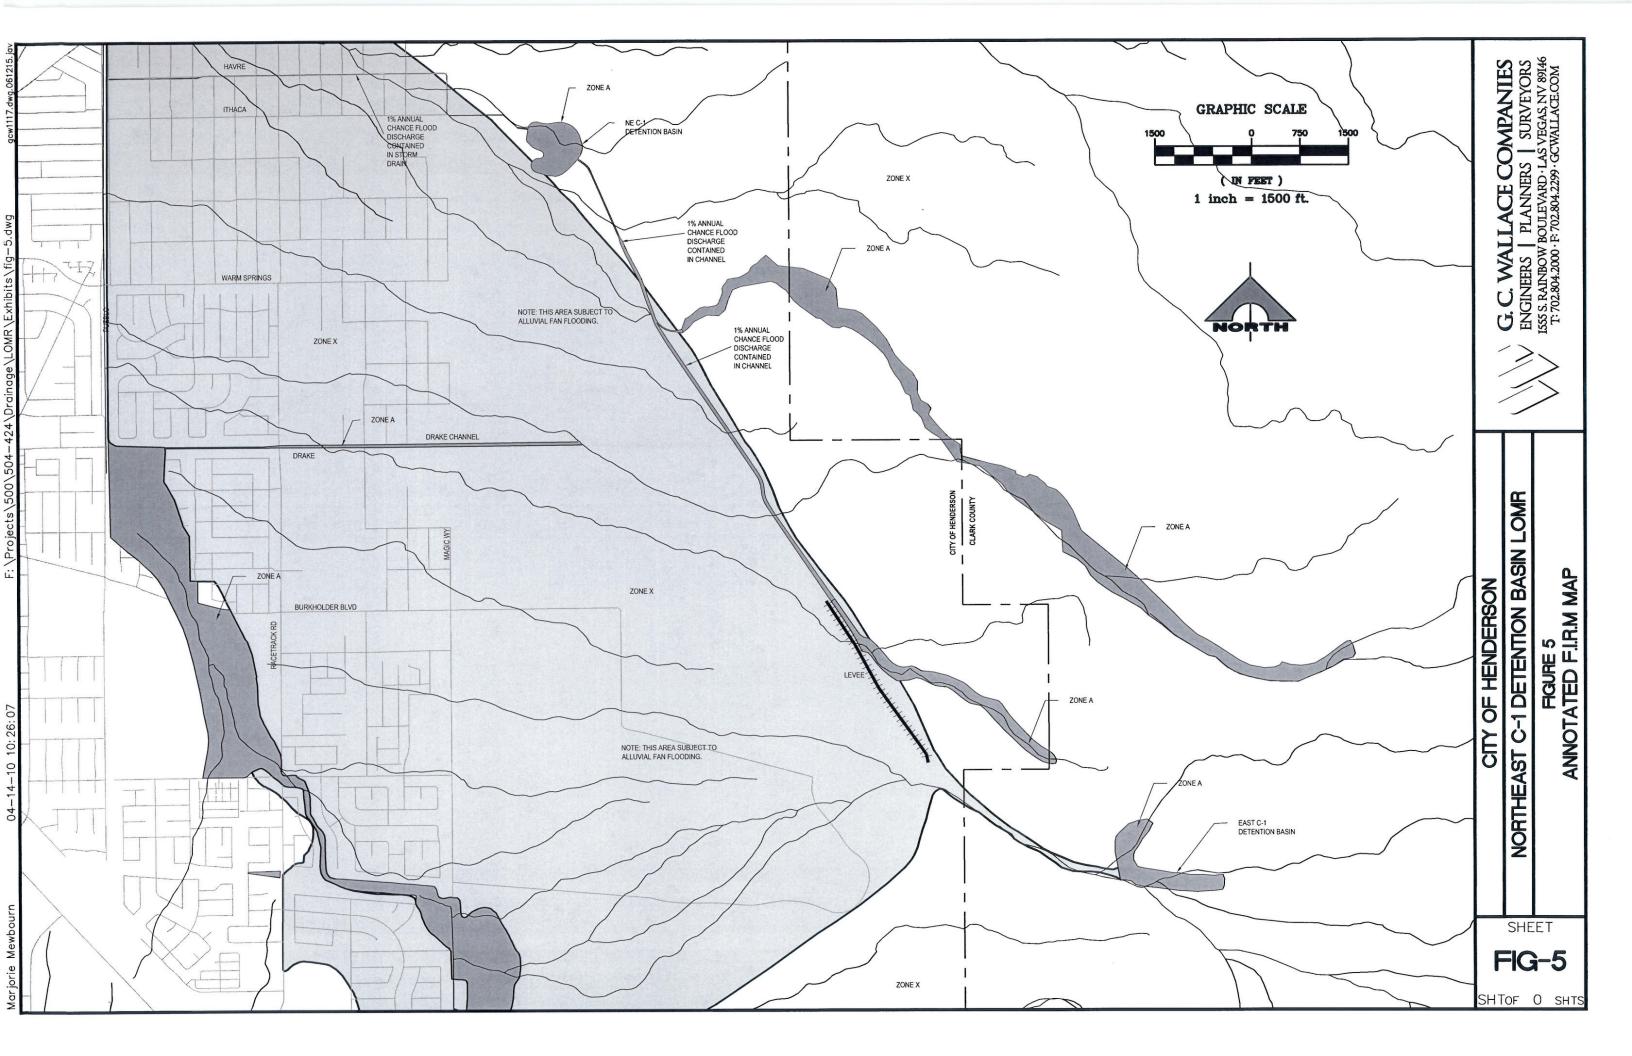

# NORTHEAST C-1 DETENTION BASIN

CONTRACT NO. 131-08-FC-015-004 **VOLUME 1** 

PWP-CL-2008-225


**FUNDED BY:** 

CLARK COUNTY REGIONAL FLOOD CONTROL DISTRICT

# **LOCATION MAP REVISIONS**

DESCRIPTION

# CITY OF HENDERSON CLARK COUNTY, NEVADA DEPARTMENT OF PUBLIC WORKS

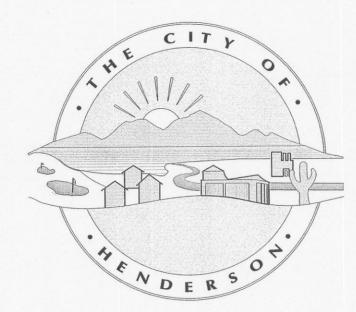

**MAYOR** JAMES B. GIBSON

CITY COUNCIL ANDY A. HAFEN JACK K. CLARK STEVEN D. KIRK **GERRI SCHRODER**  MARY KAY PECK

DATE APPROVAL

DIRECTOR OF PUBLIC WORKS ROBERT MURNANE

CITY MANAGER




RIGHT OF WAY NEW DEVELOPMENT CITY TRAFFIC ENGINEER

LE Wm. FRASER, II. P.E. IEF ENGINEER/GENERAL MANAGER ARK COUNTY REGIONAL FLOOD COI	NTROL DISTRICT	
API	PROVAL	
NSTRUCTION WITHIN THE EASEMEN'	(1) YEAR FROM THE SIGNATURE DATE. IF T OR RESTRICTED PIPE SAFETY ZONE IS SUBMITTED TO SNWA FOR APPROVAL.	D
UTHERN NEVADA TER AUTHORITY	Value a Scauble 4/1/08	Р
X COMMUNICATION S VEGAS, INC.	Photosta 3/11/08	
UTHWEST GAS CORP.	2-1he 3/14/08	
BARQ	X materia 3-11-08	
ANSMISSION	Starting 0 3/10/00	

	INDEX OF	SHEETS	
No.	DESCRIPTION		
G-1	COVER SHEET, LOCATION MAP, &	INDEX OF SHEETS	
G-2	KEY MAP	C 1505ND %	
G-3	GENERAL & CONSTRUCTION NOTE ABBREVIATIONS, BENCHMARK, BA		
G-4	SURVEY CONTROL PLAN 1	SIS OF BEARINGS	
G-5	SURVEY CONTROL PLAN 2		
G-6	HORIZONTAL CONTROL PLAN 1		
G-7	HORIZONTAL CONTROL PLAN 2		
G-8	WATERSHED BOUNDARY MAP CAPACITY CURVES & HYDROLOGI	CINEOPMATION	
G-9	CAPACITY CURVES & HIDROLOGI	CINFORMATION	
C-1	DETENTION BASIN GRADING PLAN	- NORTH HALF	
C-2	DETENTION BASIN GRADING PLAN	- SOUTH HALF	
C-3	BERM GRADING PLAN		
C-4	GRADING ENLARGEMENT		
C-5	GRADING ENLARGEMENT CHANNEL PLAN & PROFILE STA.	10±00 00 TO 23±00 00	
C-6 C-7	CHANNEL PLAN & PROFILE STA.	23+00.00 TO 36+00.00	
C-8	CHANNEL PLAN & PROFILE STA.	36+00.00 TO 49+00.00	
C-9	CHANNEL PLAN & PROFILE STA.	49+00.00 10 62+00.00	
C-10	CHANNEL PLAN & PROFILE STA.	62+00.00 TO 75+00.00	
C-11	CHANNEL PLAN & PROFILE STA.	75+00.00 TO 88+00.00	
C-12 C-13	CHANNEL PLAN & PROFILE STA. OUTFALL PLAN & PROFILE STA.	12+00.00 TO 24+50.00	
C-13	DETENTION BASIN CROSS SECTIO	N PLAN VIEW	
C-15	DETENTION BASIN CROSS SECTION	NS	
C-16	ACCESS ROAD PROFILE STA 8+4	6.96 TO STA 29+73.05	
C-17	DETENTION BASIN BERM CROSS	SECTIONS	
C-18	DETENTION BASIN ENLARGED RIPRAP	AREAS, SECTIONS AND DETAILS EPPED AREAS, SECTIONS AND DETAILS	
C-18A C-19	ACCESS ROAD AND OUTFALL ST	RUCTURE ENLARGEMENT	
C-20	COLLECTION CHANNEL PROFILES	NOOTOKE EMERITOEMENT	
C-21	CHANNEL AND BERM SECTIONS		
C-22	FLOOD CONTROL DISTRICT MONIT	ORING STATION & DETAILS	
C-23	FLOOD CONTROL DISTRICT MONIT	ORING STATION & DETAILS	
C-24	INFLOW STRUCTURE DETAILS		
C-25	FENCING DETAILS  COLLECTION CHANNEL TRANSITIO	NAL SECTIONS AND DEPTH	
C-26	GAUGE DETAIL	THE SECTIONS FOR SECTION	
C-27	COLLECTION CHANNEL BERM SECT	TON AND LOW FLOW PROFILES	
C-28	SNWA BLOW OFF PLAN AND PRO	OFILE .	
C-29	12" DIP BLOW OFF PLAN AND P	ROFILE	
C-30 C-31	MISCELLANEOUS DETAILS STOCKPILE		
C-31	STOCKFILE		
S-1	CHANNEL NOTES AND TYPICAL D	DETAILS	
S-2	CHANNEL TYPICAL PLANS AND S	SECTIONS	
S-3	RECTANGULAR CHANNEL ACCESS	RAMP DETAILS AND STEP DETAIL	ETAILS
S-4	CHANNEL TRANSITION TRAPEZOIL	RAMP DETAILS AND PIPE INLET DE	LIMES
S-5	AND CUT-OFF WALL DETAILS	THE TO RECTRITION OF THE	
S-6	CHANNEL TRANSITION RECTANGULAR	TO TRAPEZOIDAL	
S-7	CHANNEL TRANSITION RECTANGULAR	TO TRAPEZOIDAL	
S-8	BOX-BRIDGE STRUCTURE AND D	EBRIS BASIN	
S-9	INFLOW STRUCTURE DETAILS		
S-10 S-11	OUTLET STRUCTURE DETAILS  NORTH AND SOUTH COLLECTION	CHANNEL TRANSITIONS	
2-11	NORTH AND SOUTH COLLECTION	OHARICE INAMORIONO	
	APPR	OVAL	
	TITLE	APPROVED	DATE
DIDEATOR		ATA	-
	R OF PUBLIC WORKS	1 A / Grans	8/11/08
	ONTROL COORDINATOR	Stephen Elasmus	8/6/08
ENGINEER	RING SERVICES MANAGER	Johna Dansa	8/11/08
SURVEY	The state of the s	Role h Causto	8/6/08

		- /	
A	GENCY APPRO	VAL	
AGENCY	NO SERVICE	REVIEWED BY	DATE
NEVADA POWER CO DISTRIBUTION		Lacerd	3/10/08
NEVADA POWER CO TRANSMISSION		fla Hamy	3/10/08
EMBARQ		Downton	3-11-08
SOUTHWEST GAS CORP.		a-The	3/14/08
COX COMMUNICATION LAS VEGAS, INC.		PA Poltasta	3/11/08
SOUTHERN NEVADA WATER AUTHORITY		Valerie a Schulle	4/1/08
CHAIL TO BE STATE OF THE STATE	TOP ONE (1) YEAR ER	ON THE SIGNATURE D	ATF IF

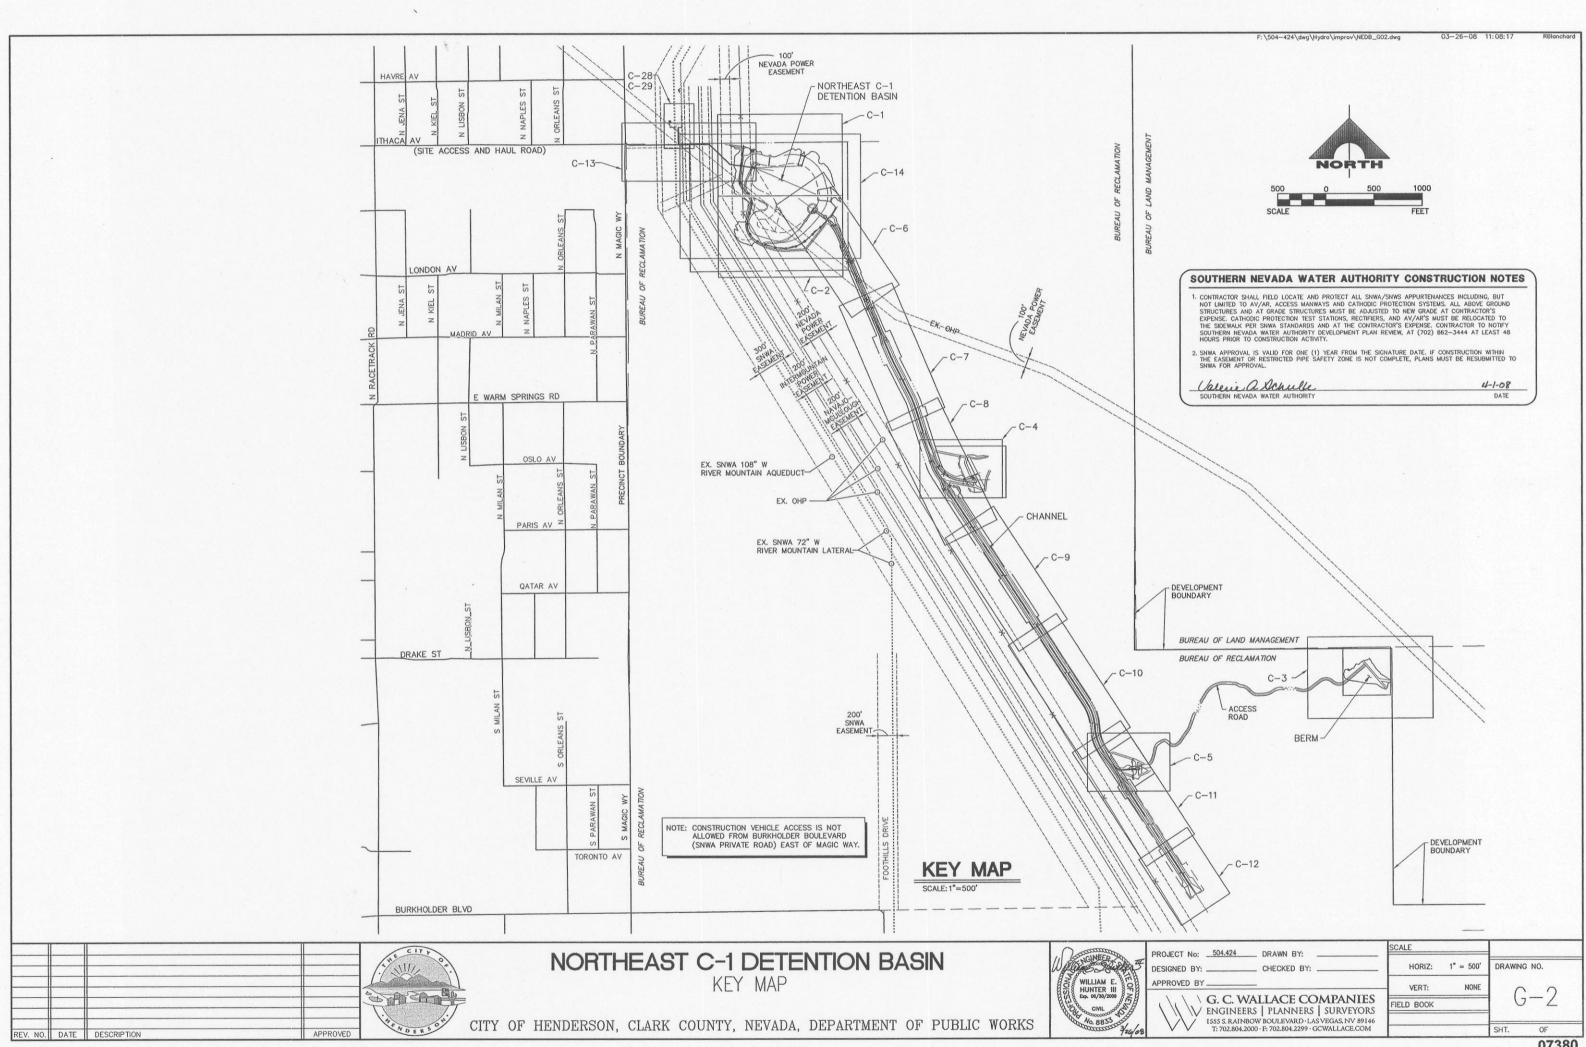

# CONSTRUCTION NOTES

31) INSTALL SIGN POST AND WARNING SIGN. (SEE DETAILS  $\frac{8}{(C-25)}$  &  $\frac{7}{(C-27)}$ 

27) INSTALL 100 LF OF 1'x3' CLSM CUT-OFF WALL IN

NEVADA POWER EASEMENT. (SEE DETAIL 6) (28) INSTALL 16' CHAIN-LINK GATE. (SEE DETAILS (2) & (5) (C-27)

29 INSTALL EXPANSION JOINT BETWEEN ROLLER COMPACTED CONCRETE AND REINFORCED CONCRETE, TYPICAL. (SIMILAR TO DETAIL (\$=1))

 $\begin{array}{c} \hline \text{30} \text{ INSTALL 16' CHAIN-LINK GATE} \\ \text{with SIGNS.} \end{array} \\ \begin{array}{c} \text{(SEE DETAILS} \\ \text{(SEE)} \end{array} \\ \begin{array}{c} \text{(SEE)} \\ \text{(SEE)} \end{array}$ 

# **BASIS OF BEARINGS**

NORTH 00"27"36""EAST BETWEEN CLARK COUNTY G.I.S. MONUMENT 884 AND CLARK COUNTY G.I.S. MONUMENT 848, SAID BEARING IS BASED UPON THE NORTH AMERICAN DATUM OF 1983/94 PUBLISHED VALUES AS SHOWN BY THE CLARK COUNTY DEPARTMENT OF PUBIC WORKS SURVEY TITLED, LAS VEGAS VALLEY GEODED IN CONTROL NETWORK, RECORDED IN FILE 88, PAGE 53 OF SURVEYS IN THE CLARK COUNTY RECORDER'S OFFICE, CLARK COUNTY, NEVADA.

### PROJECT BENCHMARK

BENCH MARK: COH BM# 324

NAVD 88 - 585.031 METERS 1919.389 U.S. SURVEY FEET

### DISCLAIMER NOTE

F: \504-424\dwg\Hydro\improv\NEDB\_G03.dwg

VINERWISE SPECIAL PROVIDED TO WITE PEACE AND AND JOB SPECIAL PROVISIONS.

48 HOURS PRIOR TO START OF CONSTRUCTION, THE CONTRACTOR SHALL CONTACT:
LOS ANGELES DEPARTMENT OF WATER AND POWER PHONE
NEVADA POWER COMPANY PHONE
SOUTHERN NEVADA WATER AUTHORITY PHONE

STANDARD GENERAL NOTES

ALL CONSTRUCTION AND MATERIALS FOR THIS PROJECT SHALL BE IN ACCORDANCE WITH THE "UNIFORM STANDARD SPECIFICATIONS FOR PUBLIC WORKS CONSTRUCTION, OFF-SITE IMPROVEMENTS", CLARK COUNTY AREA, NEVADA LATEST EDITION, AND THE "UNIFORM DRAWINGS FOR PUBLIC WORKS CONSTRUCTION, OFF-SITE IMPROVEMENTS", CLARK COUNTY AREA, NEVADA LATEST EDITION, UNLESS OTHERWISE SPECIFIED BY NOTE ON THE PLANS AND/OR SPECIAL PROVISIONS.

SOUTHERN NEVADA WATER AUTHORITY PHONE 882—3444

LOCATIONS OF UNDERGROUND UILLITES SHOWN ON THE DRAWINGS WERE OBTAINED FROM INFORMATION RECEIVED FROM THE 
APPLICABLE UTILITY COMPANIES NEITHER THE OWNER NOR ENGINEER ASSUMES ANY RESPONSIBILITY FOR UTILITIES OR STRUCTURES NOT SHOWN, OR FOR UTILITIES OR STRUCTURES NOT SHOWN, OR FOR UTILITIES OR STRUCTURES NOT SHOWN ON THESE DRAWINGS. CONTRACTOR TO VERIFY THE EXACT LOCATION OF UTILITIES PRISTS TO START OF CONSTRUCTION, THE CONTRACTOR'S RESPONSIBILITY REGARDING UTILITIES SHALL BE AS REQUIRED UNDER SECTION 107.17 OF THE UNIFORM STANDARD SPECIFICATIONS FOR CLARK COUNTY AREA, NEVADA AND AS PROVIDED IN THE SPECIFICATIONS.

UNIFORM STANDARD SPECIFICATIONS FOR CLARK COUNTY AREA, NEVADA AND AS PROVIDED IN THE SPECIFICATIONS.

THE NEVADA POWER COMPANY SHALL BE RESPONSIBLE FOR THE RELOCATION OF UNDERGROUND OR OVERHEAD POWER LINES THAT INTERFERE WITH THE REQUIRED IMPROVEMENTS AS SHOWN ON THE PLANS.

REMOVAL OR RELOCATION'S OF POWER POLES, TELEPHONE POLES, JOINTLY-OWNED POLES, AND APPURTENANCES WHICH INTERFERE INTERFERE WITH IMPROVEMENTS REQUIRED TO BE CONSTRUCTED UNDER THIS CONTRACT, SHALL BE THE RESPONSIBILITY OF THE RESPECTIVE UTILITY COMPANY. THE CONTRACTOR IS RESPONSIBLE FOR COORDINATION WITH THE UTILITY COMPANIES FAR ENOUGH IN ADVANCE AS TO NOT IMPACT THE SCHEDULE.

THE PLANS DO NOT SHOW ALL SEWER LATERALS, SEWER FORCE MAINS AND WATER SERVICE LATERALS, THE CONTRACTOR SHALL BE RESPONSIBLE FOR ANY REPAIRS OR RELOCATION'S OF LATERALS BROKEN OR IN CONFLICT WITH THE PROPOSED CHANNEL STORM DRAIN OR ROADWAY CONSTRUCTION. IF SEWER OR WATER LINES WITHIN THE PUBLIC UTILITY EASEMENTS REQUIRE REPAIRS, ALL SUCH REPAIRS WILL BE DONE IN ACCORDANCE WITH PUBLIC WORKS DEPARTMENT STANDARDS.

UNLESS OTHERWISE SHOWN ON THE CONTRACT DRAWINGS, THE CONTRACTOR SHALL BE RESPONSIBLE FOR THE REMOVAL OR RELOCATION OF ALL WATER SERVICES AND METERS WHICH INTERFERE WITH IMPROVEMENTS SHOWN ON THE CONTRACT DRAWINGS.

THE CONTRACTOR SHALL BE RESPONSIBLE FOR THE VERTICAL ADJUSTMENT OF ALL EXISTING SANITARY, WATER AND STORM SEWER MANHOLES TO THE FINAL FINISH GRADES IN ACCORDANCE WITH SECTIONS 609 AND 630 OF THE "STANDARD SPECIFICATIONS".

CONTRACTOR SHALL PROVIDE ALL NECESSARY HORIZONTAL AND VERTICAL TRANSITION BETWEEN NEW CONSTRUCTION AND EXISTING SURFACES TO PROVIDE FOR PROPER DRAINAGE AND OF INGRESS AND EGRESS TO SAID CONSTRUCTION. EXTENT OF TRANSITIONS TO BE DETERMINED BY THE CITY ENGINEER.

THE CONTRACTOR SHALL DETERMINE THE LOCATION AND DEPTH OF SUSPECTED UTILITY INTERFERENCES, AND SHALL FURNISH INFORMATION ON THE SAME TO THE ENGINEER, NOT LESS THAN TEN (10) DAY PRIOR TO THE ANTICIPATED IMPACT OF THESE SUSPECTED INTERFERENCE'S ON HIS WORK, IF CONFLICTS EXIST, THE CONTRACTOR WILL IMMEDIATELY CONTACT THE ENGINEER AND PROVIDE THE ENGINEER WITH ALL THE NECESSARY DATA SUCH AS ELEVATIONS, HORIZONTAL LOCATIONS, ETC., AND PROVIDE THE ENGINEER WITH SKETCHES INDICATING THE PROPOSED IMPROVEMENT AND THE UTILITY CONFLICT. THE ENGINEER WILL EXAMAD REVIEW ALL THE DATA AND SKETCHES PROVIDED, AND WILL PROVIDE THE CONTRACTOR WITH AN ALTERNATIVE DESIGN WIFIVE (5) DAYS AFTER RECEIPT OF DATA AND SKETCHES.

WORK IN PUBLIC STREETS, ONCE BEGUN, SHALL BE PROSECUTED TO COMPLETION WITHOUT DELAY SO AS TO PROVIDE MINIMUM INCONVENIENCE TO ADJACENT PROPERTY OWNERS AND TO THE TRAVELING PUBLIC.

THE CONTRACTOR SHALL TAKE REASONABLE MEASURES TO PROTECT EXISTING IMPROVEMENTS FROM DAMAGE AND ALL SUCH IMPROVEMENTS DAMAGED BY THE CONTRACTOR'S OPERATION SHALL BE REPAIRED OR RECONSTRUCTED TO THE ENGINEER'S SATISFACTION AT THE EXPENSE OF THE CONTRACTOR. PROTECTION AND REPLACEMENT OF SURVEY MONUMENTS OR PROPERTY STAKES NOT DELINEATED ON THE CONTRACT DRAWINGS SHALL BE THE CONTRACTOR'S RESPONSIBILITY. REPLACEMENT OF SURVEY MONUMENTS OR PROPERTY STAKES SHALL BE DONE TO THE CONSURVEY SECTION'S SATISFACTION.

BEFORE ANY WORK IS STARTED IN THE RICHT-OF-WAY, THE CONTRACTOR SHALL INSTALL ALL ADVANCE WARNING SIGNS FOR THE CONSTRUCTION ZONE. ALL CONSTRUCTION SIGNING, BARRICADING, AND TRAFFIC SHALL CONFORM TO THE "NEVADA TRAFFIC CONTROL MANUAL" — CURRENT EDITION AND TO THE "MANUAL OF UNFORM TRAFFIC CONTROL DEVICES" — CURRENT EDITION AND BE APPROVBY THE CITY OF HENDERSON BEFORE CONSTRUCTION BEGINS.

THE CONTRACTOR SHALL TAKE ALL NECESSARY AND PROPER PRECAUTIONS TO PROTECT ADJACENT PROPERTIES FROM ANY AND ALD MAKEE THAT MAY OCCUR FROM STORM WATER RUNOFF AND/OR DEPOSITION OF DEBRIS RESULTING FROM ANY AND ALL WORK IN CONNECTION WITH PROJECT CONSTRUCTION.

ALL LENGTH OF STORM DRAIN AND SEWER PIPE IS MEASURED HORIZONTALLY FROM CENTER OF MANHOLE TO CENTER OF MANHOLE, UNLESS OTHERMISE NOTED.

THE CONTRACTOR SHOULD CONTACT THE NEVADA DIVISION OF ENVIRONMENTAL PROTECTION (NDEP) TO ORTAIN A NATIONAL POLLUTANT DISCHARGE ELIMINATION SYSTEM (NPDES) PERMIT PRIOR TO CONSTRUCTION, ALL CONSTRUCTION PROJECTS ONE ACRE OR LARGER MUST APPLY FOR THE PERMIT THROUGH THE NDEP. ALL QUESTIONS REGARDING THE NPDES PERMIT REQUIREMENTS

SHOULD BE DIRECTED TO THE NDEP (775) 687-9429.

04-09-08 10:35:33

1-800-227-2600 862-3444

UTILITY LOCATIONS SHOWN HEREON ARE APPROXIMATE ONLY. IT SHALL BE THE CONTRACTOR'S RESPONSIBILITY TO DETERMINE THE EXACT HORIZONTAL AND VERTICAL LOCATION OF ALL EXISTING UNDERGROUND AND OVERTICAL UTUTIES PRIOR TO COMMENCING CONSTRUCTION NO REPRESENTATION IS MADE THAT ALL EXISTING UTILITIES ARE SHOWN HEREON. THE ENGINEER ASSUMES NO RESPONSIBILITY FOR UTILITIES NOT SHOWN OR UTILITIES NOT SHOWN IN

Call before you Dig. 1-800-227-2600 AVOID HITTING OVERHEAD POWER LINES, IT'S COSTLY CALL BEFORE-YOU DO OVERHEAD 1-702-227-2929

REV. NO. DATE DESCRIPTION

Y Y Y Y

-SD-

0-0-0-0

. ---> . . . .

PROPOSED TRAPEZOIDAL CHANNEL


PROPOSED BLOCK AND CHAIN FENCE

PROPOSED POST AND CABLE FENCE

PROPOSED STORM DRAIN

PROPOSED DRAINAGE SWALE

EXISTING CONTOUR

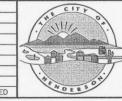

NORTHEAST C-1 DETENTION BASIN

(17) CONSTRUCT INFLOW STRUCTURE. (SEE DETAIL  $\frac{1}{(C-24)}$  &  $\frac{1}{(S-9)}$ 

(20) INSTALL 16' CHAIN-LINK GATE 2 3 4 4 (C-25) (C-25) (C-25) (C-25)

(22) INSTALL CHANNEL ACCESS STEPS. (SEE DETAIL  $\left(\frac{4}{S-3}\right)$ )

(23) CONSTRUCT RCC STEPS PER PLAN. SEE SHEET C-18A

(24) INSTALL CHANNEL IDENTIFIER AND WARNING SIGNS ON CHAIN-LINK FENCE, (SEE DETAILS 3 & 4 C-25)

 $\langle 21 \rangle$  CONSTRUCT DEPTH GAUGE. (SEE DETAIL  $\frac{6}{(C-26)}$ )

GENERAL & CONSTRUCTION NOTES, LEGEND AND ABBREVIATIONS, BENCHMARK, BASIS OF BEARINGS CITY OF HENDERSON, CLARK COUNTY, NEVADA, DEPARTMENT OF PUBLIC WORKS

1,	SUGINEED AND
1/4	Alfamo Vieter
B	WILLIAM E. SON
18	CIVIL AND
	No. 8833

THEIR PROPER LOCATION.				
PROJECT No: _504.424 DRAWN BY: _DVJ	SCALE			
DESIGNED BY: CHECKED BY:	HORIZ:	NONE	DRAWING	NO.
APPROVED BY	VERT:	NONE	0	7
G. C. WALLACE COMPANIES    WENGINEERS   PLANNERS   SURVEYORS	FIELD BOOK		6.	-5
1555 S. RAINBOW BOULEVARD · LAS VEGAS, NV 89146 T: 702.804.2000 · F: 702.804.2299 · GCWALLACE.COM			SHT.	OF

4 8 4 PORTLAND CEMENT CONCRETE (PCC) ROLLER COMPACTED CONCRETE (RCC)

FENCE, SEE 3/C-25 AND 4/C-25

WARNING SIGN ON POST, SEE 8/C-25

EA. = EACH EFF = EFFLUENT PBS = PLANTMIX BITUMINOUS SURFACE PLS = PROFESSIONAL LAND SURVEYOR EGL = ENERGY GRADE LINE PPCBR = PORTABLE PRECAST BARRIER RAIL ELEV. / EL = ELEVATION PC = POINT OF CURVE

PCC = POINT OF COMPOUND CURVE PRC = POINT REVERSE CURVE EP = EDGE OF PAVEMENT ERW = EFFLUENT REUSE WATER EXIST. / EX = EXISTING PROP = PROPOSED FF = FINISH FLOOR PT = POINT OF TANGENT Q 100 = 100 YEAR ULTIMATE CONDITION DESIGN FLOW FL = FLOW LINE FO = FIRER OPTIC CARLE (R) = RADIAL

FS = FINISH SURFACE FUT = FUTURE R / RT = RIGHT OF RCB = REINFORCED CONCRETE BOX RCC = ROLLER COMPACTED CONCRETE G = GAS GALV. = GALVANIZED RCP = REINFORCED CONCRETE PIPE

(2) NOT USED.

CONSTRUCT TYPE II
AGGREGATE BASE. (SIMILAR TO (7)

6 CONSTRUCT 15' WIDE TYPE II 7 C-21)

TO CONSTRUCT 16' WIDE TYPE II ACCESS ROAD. (SEE DETAIL C-2)

12 INSTALL POST AND CABLE RAILING. (SEE DETAIL 5 (C-25)

(B) INSTALL BLOCK AND CHAIN GATE (WIDTH PER PLAN, SEE DETAIL (C-25)

19 INSTALL BLOCK AND CHAIN FENCE. (SEE DETAIL (7)(C-25)

(25) INSTALL SIGN POST AND WARNING SIGN. (SEE DETAIL 4 8 C-25)

(13) INSTALL CHAIN-LINK FENCE. (SEE DETAIL (C-25) (14) INSTALL OUTLET PIPE. (SEE C-13) (15) CONSTRUCT OUTLET STRUCTURE. (SEE DETAIL (5-10)) (16) CONSTRUCT MONITORING (15) STATION. (SEE DETAIL (1-22))

B CONSTRUCT 24' WIDE TYPE II ACCESS ROAD. (SIMILAR TO (C-2)) (9) CONSTRUCT RIPRAP PER PLAN. (10) CONSTRUCT CONCRETE CHANNEL. 11) INSTALL CONDUIT AND PULL BOX. (SEE DETAIL 3/22)

CONSTRUCT 16' ROLLER COMPACTED (8) CONCRETE ACCESS ROAD. (SEE DETAIL (8) C-21)

(5) CONSTRUCT PORTLAND CEMENT CONCRETE SPILLWAY WEIR. (SEE DETAIL 4 (S-19)

ABBREVIATIONS (CONTINUED) RGRCP = RUBBER GASKET REINFORCED

SDMH = STORM DRAIN MANHOLE SIM = SIMILAR
SNWA = SOUTHERN NEVADA WATER AUTHORI

SS = SANITARY SEWER SSMH = SANITARY SEWER MANHOLE

STD.DWG.NO. = STANDARD DRAWING NUMBER SW = SIDEWALK SWG = SOUTHWEST GAS CORPORATION


TC = TOP OF BACK OF CURB TMH = TOP OF MANHOLE TOF - TOF OF CHANNE


UDACS = UNIFORM DESIGN AND CONSTRUCTION
STANDARDS USD = CLARK COUNTY AREA UNIFORM

USGLO = UNITED STATES GENERAL LAND OFFICE UNO = UNLESS NOTED OTHERWISE U.S. = UNITED STATES V.C. = VERTICAL CURVE VCP = VITRIFIED CLAY PIPE

W/ = WITH WP = WORKING POINT WWF = WELDED WIRE FABRIC

(26) CONSTRUCT SEDIMENT GAUGE. (SEE DETAIL  $(\frac{5}{C-22})$ )

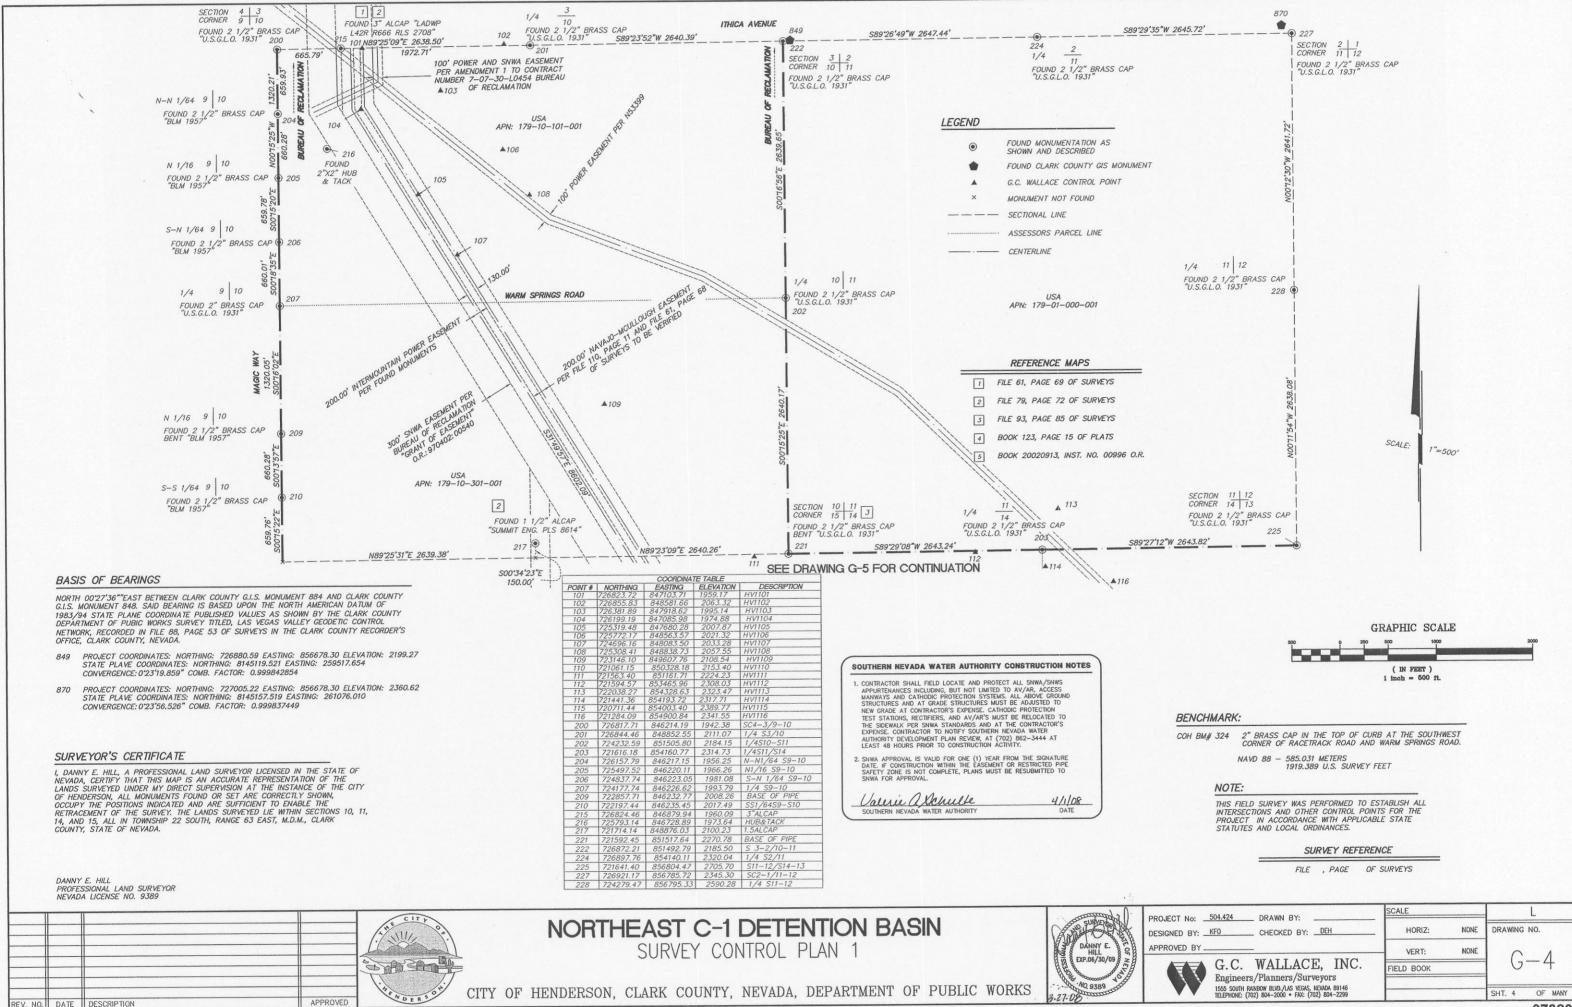

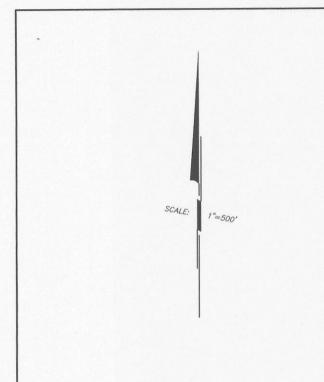


	ere une comment and the	COORDINA	TE TABLE	
POINT #	NORTHING	EASTING	ELEVATION	DESCRIPTION
110	721061.15	850328.18	2153.40	HV1110
111	721563.40	851161.71	2224.23	HV1111
112	721594.57	853465.96	2308.03	HV1112
113	722038.27	854328.63	2323.47	HV1113
114	721441.36	854193.72	2317.71	HV1114
115	720711.44	854003.40	2389.77	HV1115
116	721284.09	854900.84	2341.55	HV1116
211	721437.68	846238.62	2026.21	1.5"ALCAP
212	720877.99	846240.48	2032.40	NN1/64S16-S15
213	720218.31	846243.54	2041.00	N1/16 S16-15
214	721119.11	849574.94	2132.12	HUB&TACK
217	721714.14	848876.03	2100.23	1.5ALCAP
218	718952.77	851529.97	2227.66	1/4 515-14
219	718882.33	851530.29	2228.78	3"ALCAP
221	721592.45	851517.64	2270.78	BASE OF PIPE
225	721641.40	856804.47	2705.70	511-12/514-13
226	719006.88	856816.07	2449.33	1/4 514-13
229	716367.55	856826.38	2502.94	S14-13/23-24
230	716340.59	854185.82	2401.46	1/4 514/523
231	718897.97	846249.29	2055.42	1/4515/516
232	718925.07	848889.15	2141.88	REBAR
233	716285.20	848901.53	2160.26	1/4 S15/S22
234	716312.84	851542.13	2261.83	HEX BOLT


GRAPHIC SCALE

( IN FEET )

1 inch = 500 ft.

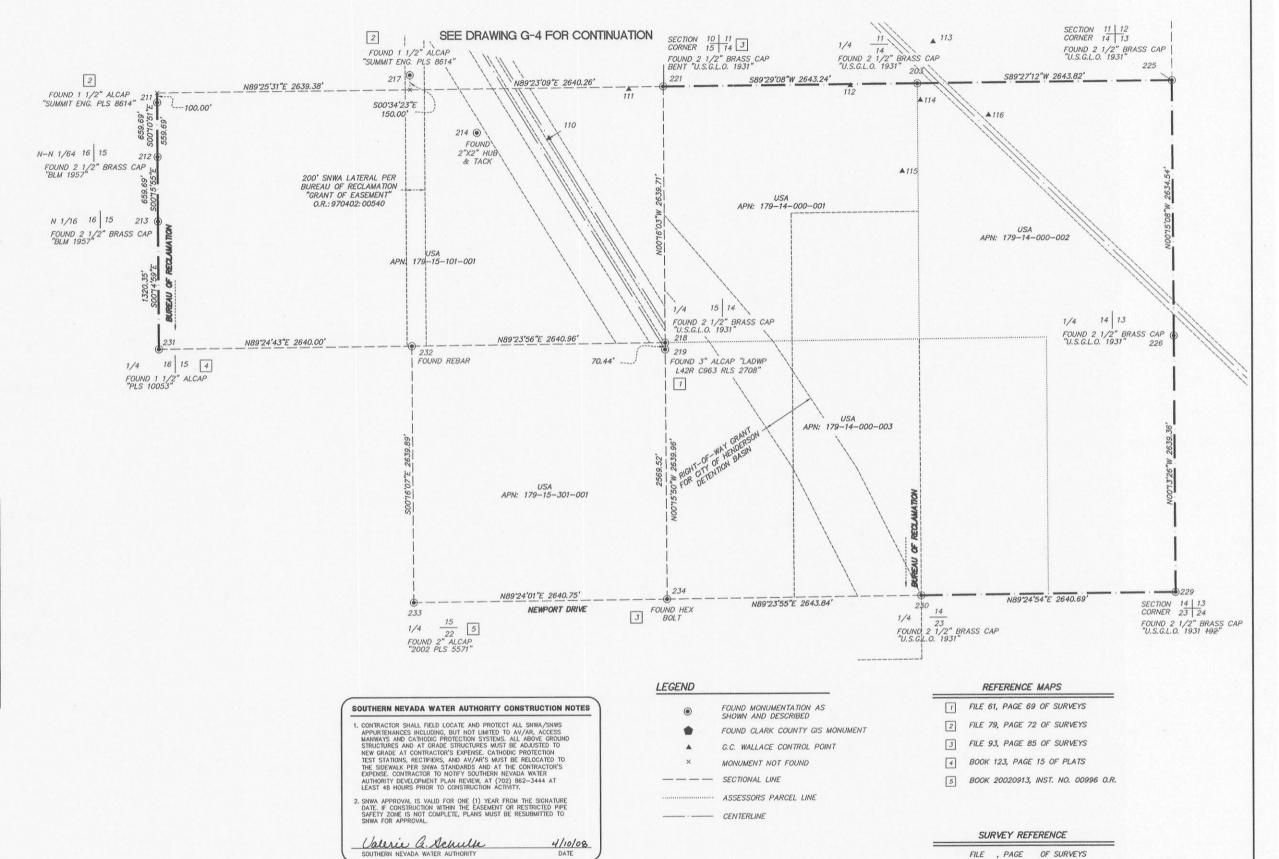

REV. NO. DATE DESCRIPTION

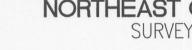



# NORTHEAST C-1 DETENTION BASIN SURVEY CONTROL PLAN 2



ROJECT No: DRAWN BY:	SCALE	L	
ESIGNED BY: KFO CHECKED BY: DEH	HORIZ:	NONE	DRAWING NO.
PPROVED BY	VERT:	NONE	1 0 5
G.C. WALLACE, INC. Engineers/Planners/Surveyors	FIELD BOOK		6-5
1555 SOUTH RAINBOW BLVD./LAS VEGAS, NEVADA 89146 TELEPHONE: (702) 804-2000 • FAX: (702) 804-2299			SHT. 5 OF MA

CITY OF HENDERSON, CLARK COUNTY, NEVADA, DEPARTMENT OF PUBLIC WORKS

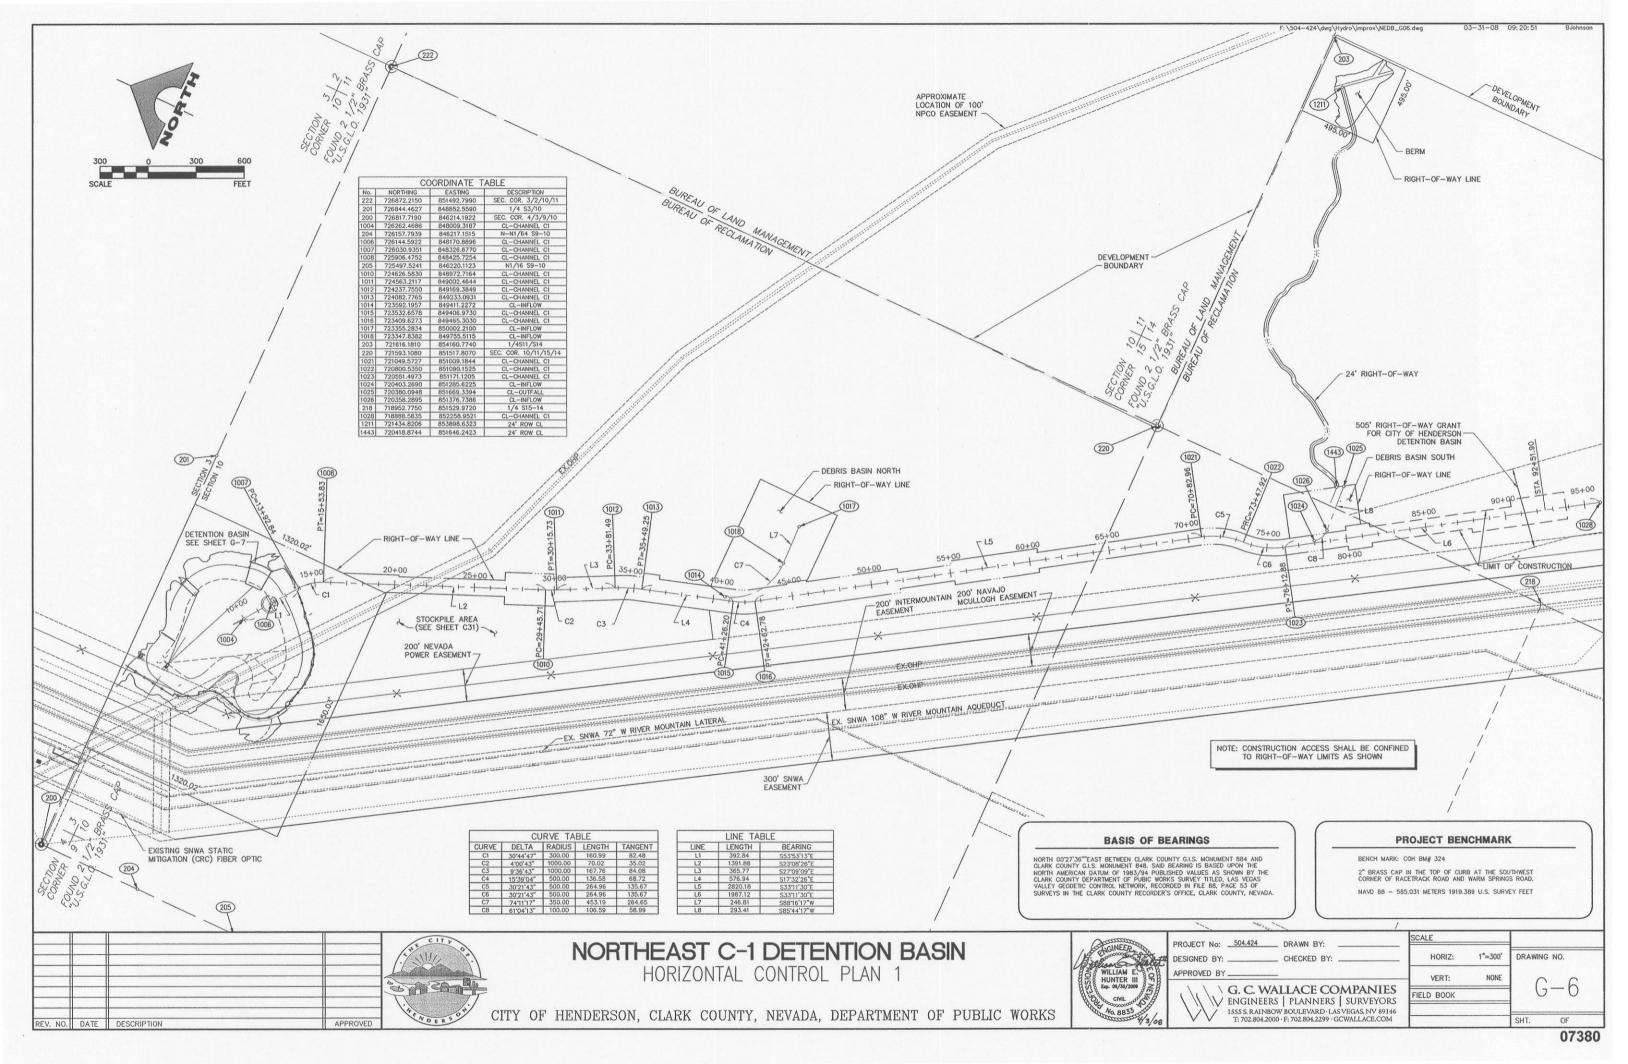


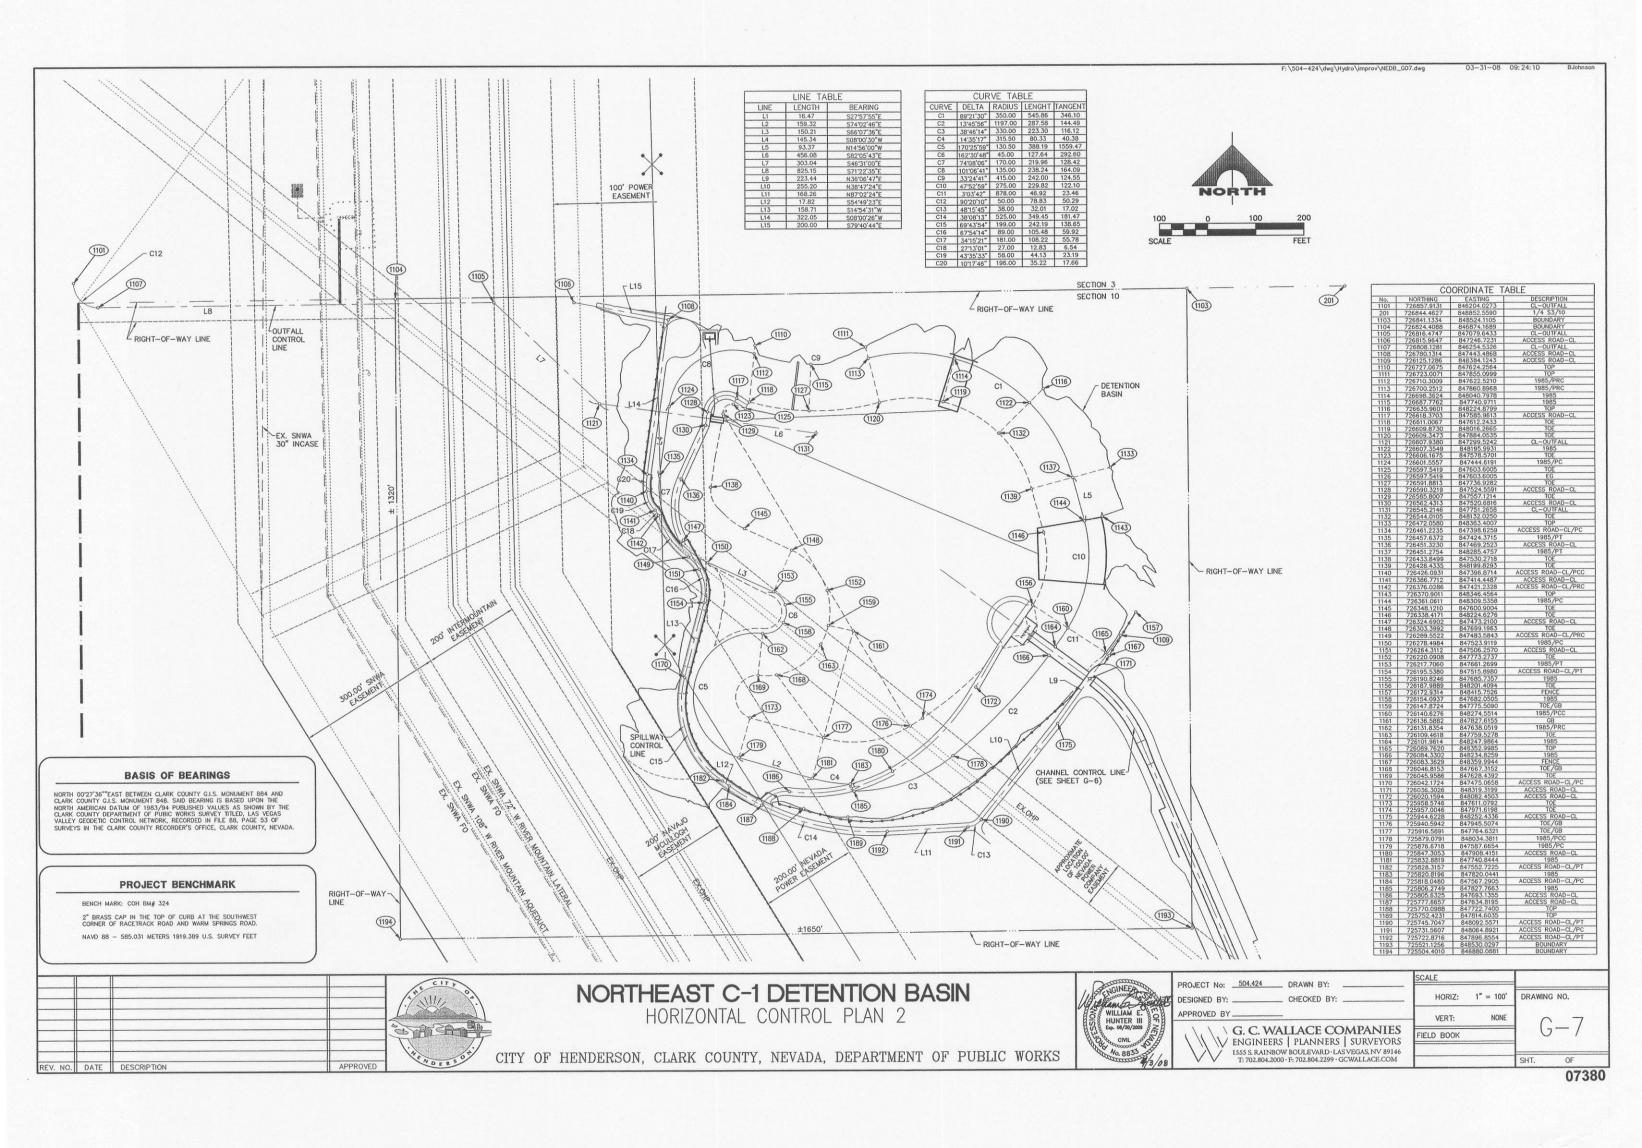

# **DETENTION BASIN CHARACTERISTICS**

100-YEAR SU	JMMARY
DESIGN CHARACTERISTIC	DESIGN PARAMETER
TRIBUTARY AREA	9.80 sq mi
PEAK INFLOW	2,211 cfs
PEAK OUTFLOW	204 cfs
ORIFICE DIAMETER	36 Inches
OUTLET PIPE DIAMETER	72 inches
INVERT ELEVATION AT OUTLET	1952.00 ft
PEAK STAGE ELEVATION	1984.11 ft
OVERFLOW SPILLWAY ELEVATION	1986.00 ft
MAXIMUM WATER DEPTH AT PEAK STAGE	33.61 ft
CLEAR WATER PEAK STORAGE	321 ac ft
PEAK STORAGE WITH SEDIMENT	353 ac ft
TIME TO DRAIN	62.7 hrs

MARY
DESIGN PARAMETER
9.80 sq mi
11,660 cfs
403 ft
1986.00 ft
1989.91 ft
408.4 ac ft
2.63
412 ac ft
1991.00 ft

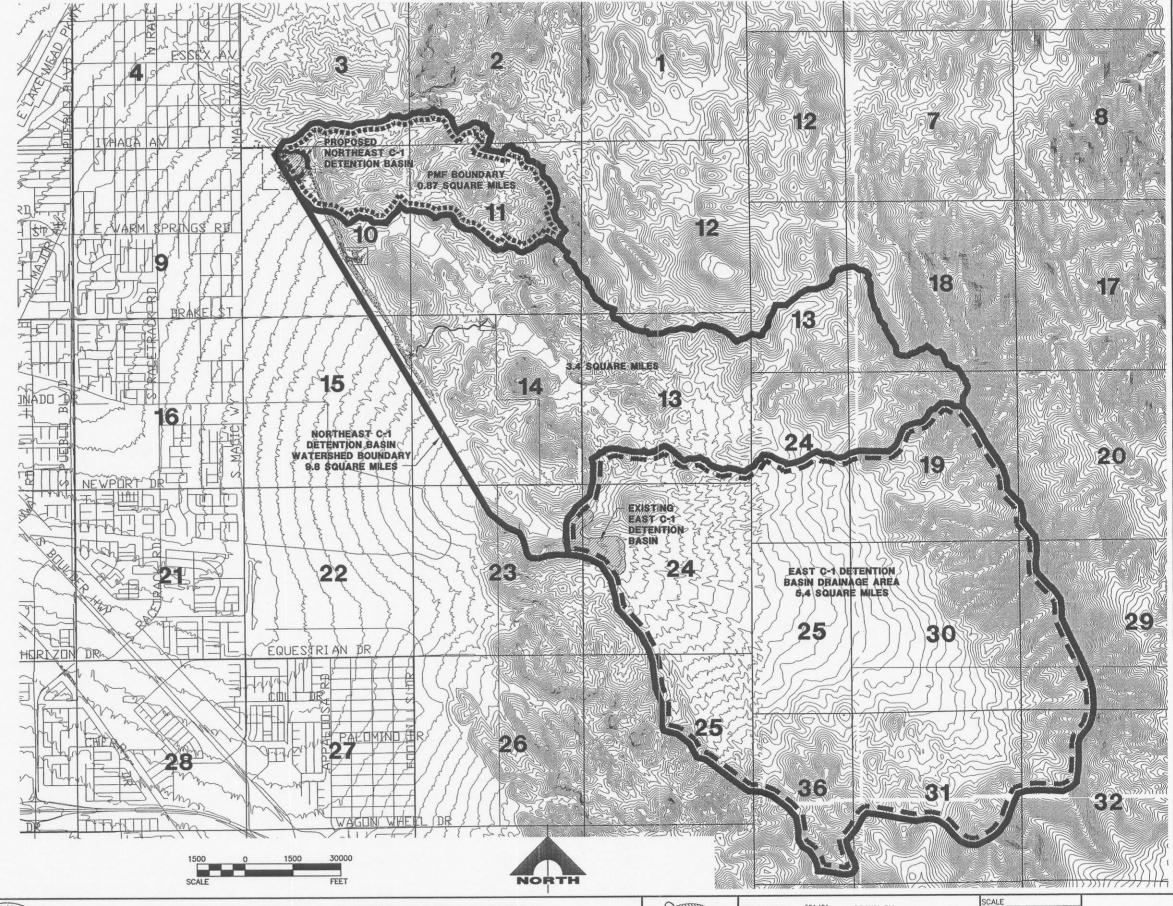

REV. NO. DATE DESCRIPTION



# NORTHEAST C-1 DETENTION BASIN

WATERSHED BOUNDARY MAP

CITY OF HENDERSON, CLARK COUNTY, NEVADA, DEPARTMENT OF PUBLIC WORKS



PROJECT No: .	504.424
DESIGNED BY:	
APPROVED BY	


\_ DRAWN BY: \_ CHECKED BY:


SC	ALE			
	HORIZ:	1" = 150	0*	DRAWING NO.
-	VERT:	NOI	NE	
FI	ELD BOOK			6-
	-			


\ G. C. WALLACE COMPANIES V ENGINEERS | PLANNERS | SURVEYORS

ISSS S. RAINBOW BOULEVARD · LAS VEGAS, NV 89146
T: 702.804.2000 · F: 702.804.2299 · GCWALLACE.COM


07380

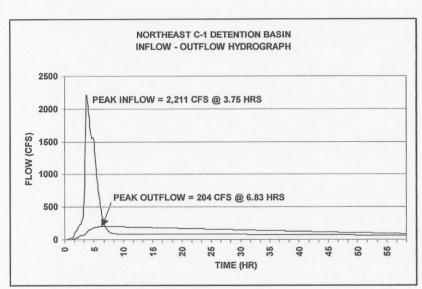


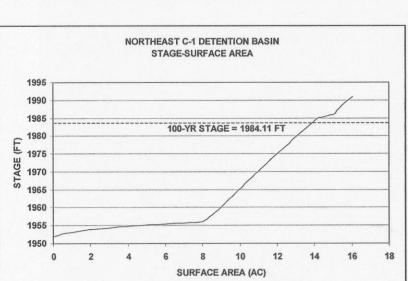


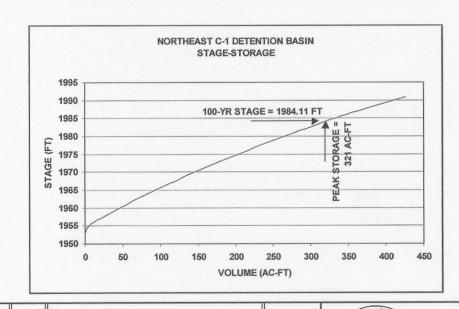


REV. NO. DATE DESCRIPTION

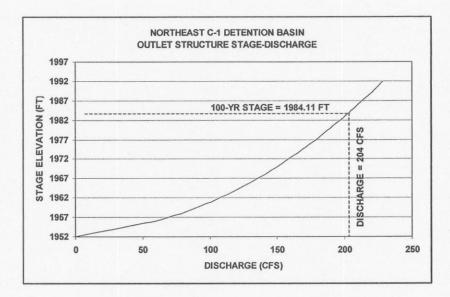

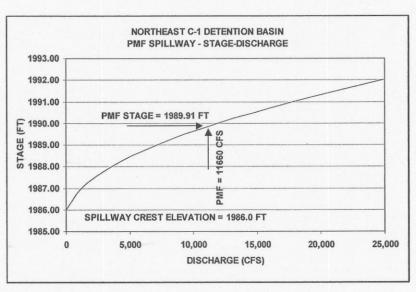

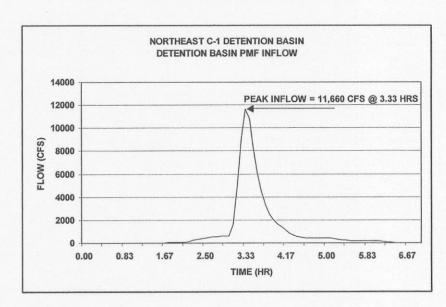

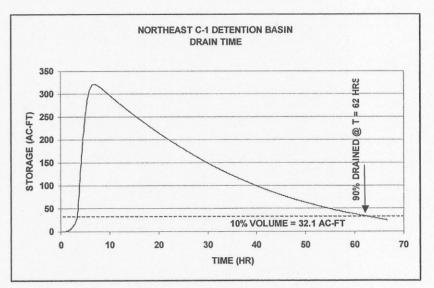

NOTE: GRAPHS REFLECT CLEAR WATER CONDITIONS

# NORTHEAST C-1 DETENTION BASIN CAPACITY CURVES & HYDROLOGIC INFORMATION

CITY OF HENDERSON, CLARK COUNTY, NEVADA, DEPARTMENT OF PUBLIC WORKS



PROJECT No:  DESIGNED BY:  APPROVED BY	DRAWN BY: CHECKED BY:	DVJ
G. C. WAL  ENGINEERS  1555 S. RAINBOW  T: 702.804.2000	LLACE CO   PLANNERS V BOULEVARD - LAS - F: 702.804.2299 - G	SVEGAS, NV 89146

SCALE


HORIZ: NONE DRAWING NO.

VERT: NONE

FIELD BOOK

SHT. OF



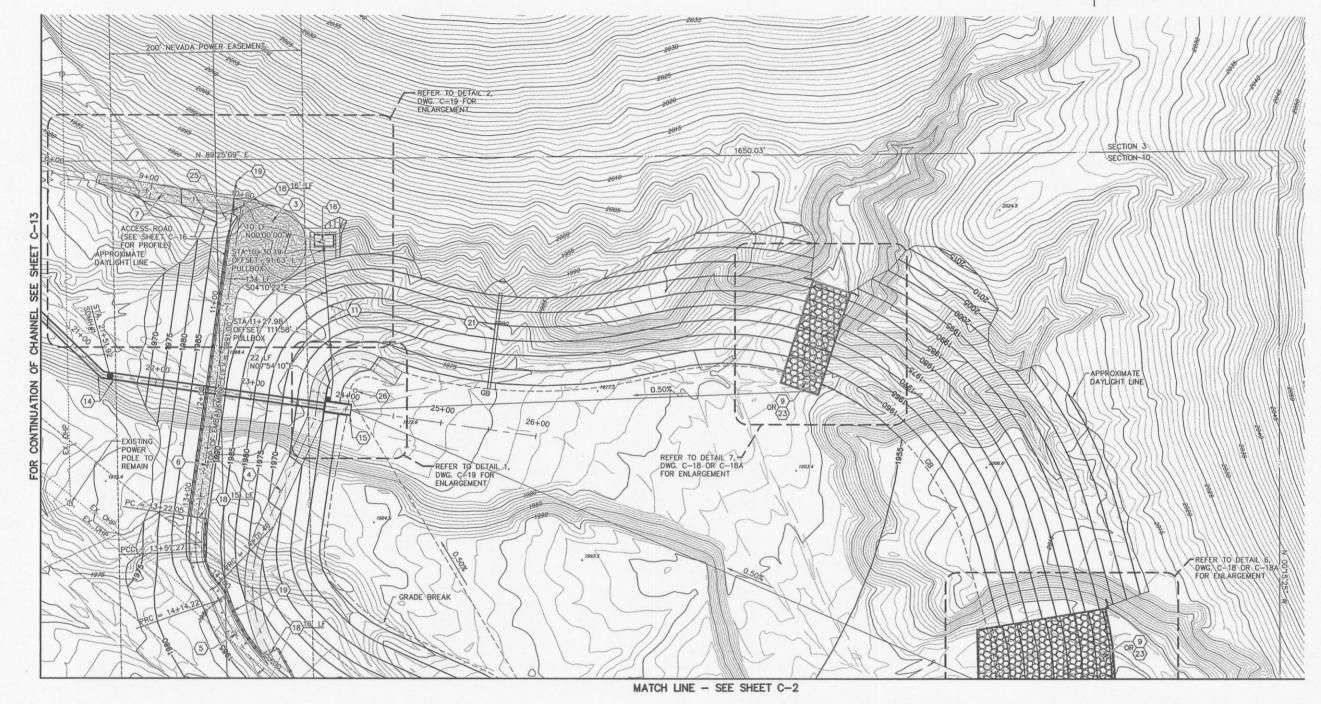

# **BASIS OF BEARINGS**

NORTH 00'27'36""EAST BETWEEN CLARK COUNTY G.I.S. MONUMENT 884 AND CLARK COUNTY G.I.S. MONUMENT 848. SAID BEARING IS BASED UPON THE NORTH AMERICAN DATUM OF 1983/94 PUBLISHED VALUES AS SHOWN BY THE CLARK COUNTY DEPARTMENT OF PUBIC WORKS SURVEY TITLED, LAS VEGAS VALLEY GEODETIC CONTROL NETWORK, RECORDED IN FILE 8B, PAGE 53 OF SURVEYS IN THE CLARK COUNTY RECORDER'S OFFICE, CLARK COUNTY, NEVADA

# PROJECT BENCHMARK

BENCH MARK: COH BM# 324

2" BRASS CAP IN THE TOP OF CURB AT THE SOUTHWEST CORNER OF RACETRACK ROAD AND WARM SPRINGS ROAD NAVD 88 - 585.031 METERS 1919.389 U.S. SURVEY FEET

# CONSTRUCTION NOTES

3 CONSTRUCT TYPE II

(3) CONSTRUCT TYPE II
AGGREGATE BASE. (SIMILAR TO (C-21)

(4) CONSTRUCT 16' ROLLER COMPACTED 8
CONCRETE ACCESS ROAD. (SEE DETAIL (C-27))

CONCRETE ACCESS ROAD. (SEE DETAIL (C-21))

5 CONSTRUCT PORTLAND CEMENT
CONCRETE SPILLWAY WEIR. (SEE DETAIL (S-10))
ACCESS ROAD. (SEE DETAIL (C-21))

7) CONSTRUCT 16' WIDE TYPE II 4 C-21) (9) CONSTRUCT RIPRAP PER PLAN. SEE SHEET C-

11) INSTALL CONDUIT AND PULL BOX. (SEE DETAIL (3)

14 INSTALL OUTLET PIPE. (SEE C-13) 15 CONSTRUCT OUTLET STRUCTURE. (SEE DETAIL (5-10))

(16) CONSTRUCT MONITORING STATION. (SEE DETAIL (-22))


(1B) INSTALL BLOCK AND CHAIN GATE (WDTH PER PLAN, SEE DETAIL (-25))
(19) INSTALL BLOCK AND CHAIN FENCE. (SEE DETAIL (-25))
(21) CONSTRUCT DEPTH GAUGE. (SEE DETAIL (-26))

CONSTRUCT RCC STEPS
PER PLAN. SEE SHEET C-18A

PER PLAN. SEE SHEET 0-10A

(25) INSTALL SIGN POST AND
WARNING SIGN. (SEE DETAIL (8-25))

(26) CONSTRUCT SEDIMENT GAUGE. (SEE DETAIL (5)

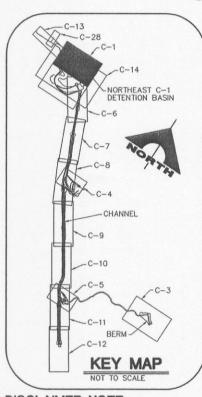

# DISCLAIMER NOTE

UTILITY LOCATIONS SHOWN HEREON ARE APPROXIMATE ONLY. IT SHALL BE THE CONTRACTOR'S RESPONSIBILITY TO DETERMINE THE EXACT HORIZONTAL AND VERTICAL LOCATION OF ALL EXISTING UNDERGROUND AND OVERHEAD UTILITIES PRIOR TO COMMENCING CONSTRUCTION. NO REPRESENTATION IS MADE THAT ALL EXISTING UTILITIES ARE SHOWN HEREON. THE ENDINEER ASSUMES NO RESPONSIBILITY FOR UTILITIES NOT SHOWN OR UTILITIES NOT SHOWN IN THEIR PROPER LOCATION.





APPROVED

REV. NO. DATE DESCRIPTION

# NORTHEAST C-1 DETENTION BASIN

DETENTION BASIN GRADING PLAN NORTH HALF

CITY OF HENDERSON, CLARK COUNTY, NEVADA, DEPARTMENT OF PUBLIC WORKS



200	PROJECT No: DRAWN BY:
2 Let	DESIGNED BY: CHECKED BY:
E OF N	APPROVED BY
00 8 ≥ 8 eo	\ \ \ C C WATTACE COMPANIES

11	G. C. WAI	LACE CO	MPANIES		
IV	ENGINEERS	PLANNERS	SURVEYORS		
	1555 S. RAINBOW BOULEVARD · LAS VEGAS, NV 89 T: 702.804.2000 · F: 702.804.2299 · GCWALLACE.CO				

**CONSTRUCTION NOTES** 

CONSTRUCT ROLLER COMPACTED CONCRETE
PAVEMENT. WIDTH VARIES, (SIMILAR TO CONSTRUCT 16' ROLLER COMPACTED
CONCRETE ACCESS POAD (SEE ACCESS)

CONCRETE ACCESS ROAD. (SEE DETAIL (C-21) (5) CONSTRUCT PORTLAND CEMENT CONCRETE SPILLWAY WEIR. (SEE DETAIL (\$-10))

CONCRETE SPILLWAT WEIR. (SEE DETAIL

CONSTRUCT 16' WIDE TYPE II

ACCESS ROAD. (SEE DETAIL

(C-21)

(9) CONSTRUCT RIPRAP PER PLAN. SEE SHEET C-18.

(10) CONSTRUCT CONCRETE CHANNEL.
(12) INSTALL POST AND
CABLE RAILING. (SEE DETAIL (5)
(-25)

13 INSTALL CHAIN-LINK FENCE. (SEE DETAIL C-25) (17) CONSTRUCT INFLOW STRUCTURE. (SEE DETAIL (1) (2-4) & (1)


(17) CONSTRUCT INFLOW STRUCTURE (18) INSTALL BLOCK AND CHAIN GATE. (18) (WIDTH PER PLAN, SEE DETAIL (17) (C-25) 19 INSTALL BLOCK AND CHAIN FENCE. (SEE DETAIL 7 C-25)

(22) INSTALL CHANNEL ACCESS STEPS. (SEE DETAIL  $(\frac{4}{S-3})$ )

(23) CONSTRUCT RCC STEPS PER PLAN. SEE SHEET C-18A

27) INSTALL 100 LF OF 1'x3' CLSM CUT-OFF WALL IN NEVADA POWER EASEMENT. (SEE DETAIL 6 C-22)

30) INSTALL 16' CHAIN-LINK GATE  $\frac{3}{(c-25)}$ ,  $\frac{4}{(c-25)}$  &  $\frac{5}{(c-27)}$  WITH SIGNS. (SEE DETAILS  $\frac{3}{(c-25)}$ ,  $\frac{4}{(c-25)}$  &  $\frac{5}{(c-27)}$ 

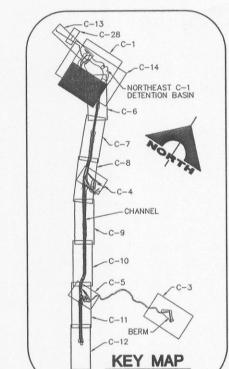

# DISCLAIMER NOTE

UTILITY LOCATIONS SHOWN HEREON ARE APPROXIMATE ONLY. IT SHALL BE THE CONTRACTOR'S RESPONSIBILITY TO DETERMINE THE EXACT HORIZONTAL AND VERTICAL LOCATION OF ALL EXISTING UNDERGROUND AND OVERHEAD UTILITIES PRIGR TO COMMENCING CONSTRUCTION. NO REPRESENTATION IS MADE THAT ALL EXISTING UTILITIES ARE SHOWN HEREON. THE ERGINEER ASSUMES NO RESPONSIBILITY FOR UTILITIES NOT SHOWN OR UTILITIES NOT SHOWN IN THEIR PROPER LOCATION.

Avoid cutting underground utility lines. It's costly. Call before you Dig 1-800-227-2600



# NORTHEAST C-1 DETENTION BASIN


CITY OF HENDERSON, CLARK COUNTY, NEVADA, DEPARTMENT OF PUBLIC WORKS



2	DESIGNED BY:	_ CHECKED
	APPROVED BY	_
	( \ \ \ G. C. W.	ALLACE
	WENGINEER	S   PLANN
/		OW BOULEVAR

COMPANIES IERS | SURVEYORS RD-LAS VEGAS, NV 89146 299 · GCWALLACE.COM

1" = 50" HORIZ: DRAWING NO. VERT: NONE FIELD BOOK

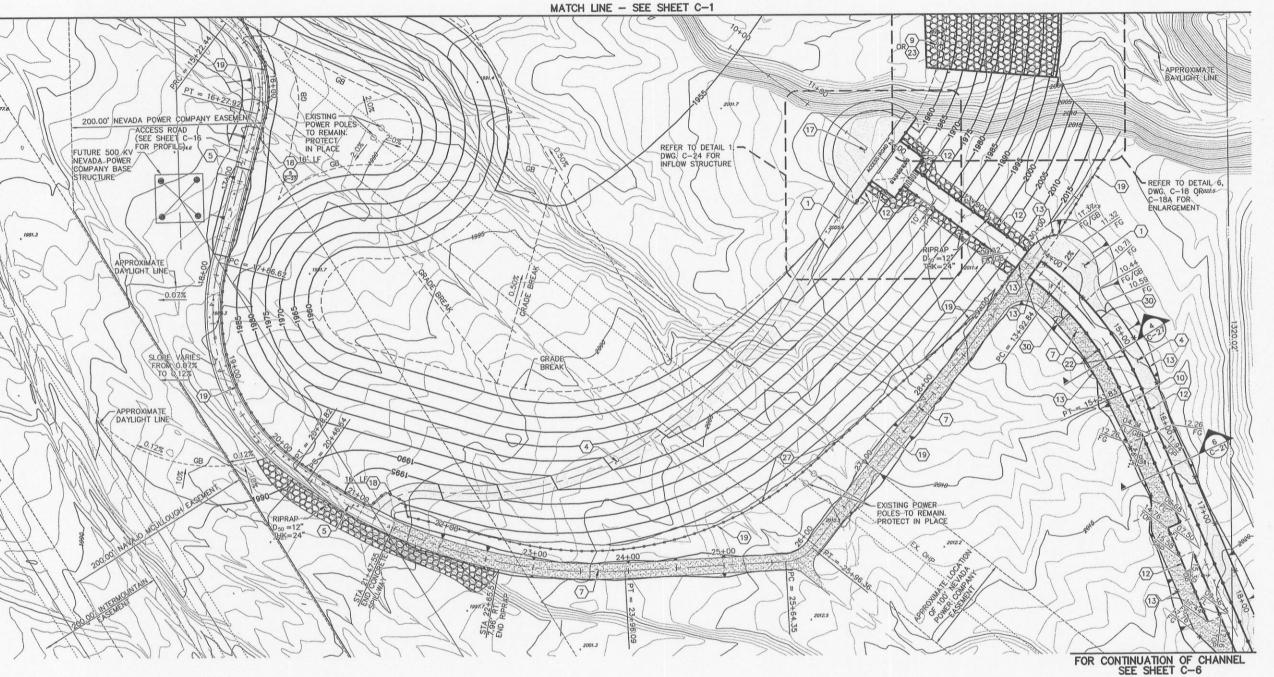

### NOTE


U-LOCKS WILL BE INSTALLED WITH ALL GATES AT THE NEVADA POWER EASEMENT ACCESS THE CONTRACTOR SHALL COORDINATE WITH NEVADA POWER, MARK ELINGBOE AT 252-4808, FOR ACCESS TO THE NEVADA POWER EASEMENT.

### **BASIS OF BEARINGS**


NORTH 00'27'36" EAST BETWEEN CLARK COUNTY G.I.S. MONUMENT 884 AND CLARK COUNTY G.I.S. MONUMENT 848. SAID BEARING IS BASED UPON THE NORTH AMERICAN DATUM OF 1983/94 PUBLISHED VALUES AS SHOWN BY THE CLARK COUNTY DEPARTMENT OF PUBIC WORKS SURVEY TITLED, LAS VEGAS VALLEY GEODETIC CONTROL NETWORK, RECORDED IN FILE 88, PAGE 53 OF SURVEYS IN THE CLARK COUNTY RECORDER'S OFFICE, CLARK COUNTY, NEVADA


# PROJECT BENCHMARK BENCH MARK: COH BM# 324


NAVD 88 - 585.031 METERS 1919.389 U.S. SURVEY FEET

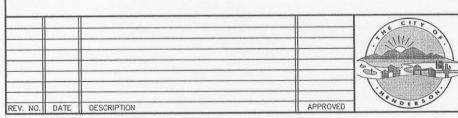



DETENTION BASIN GRADING PLAN SOUTH HALF

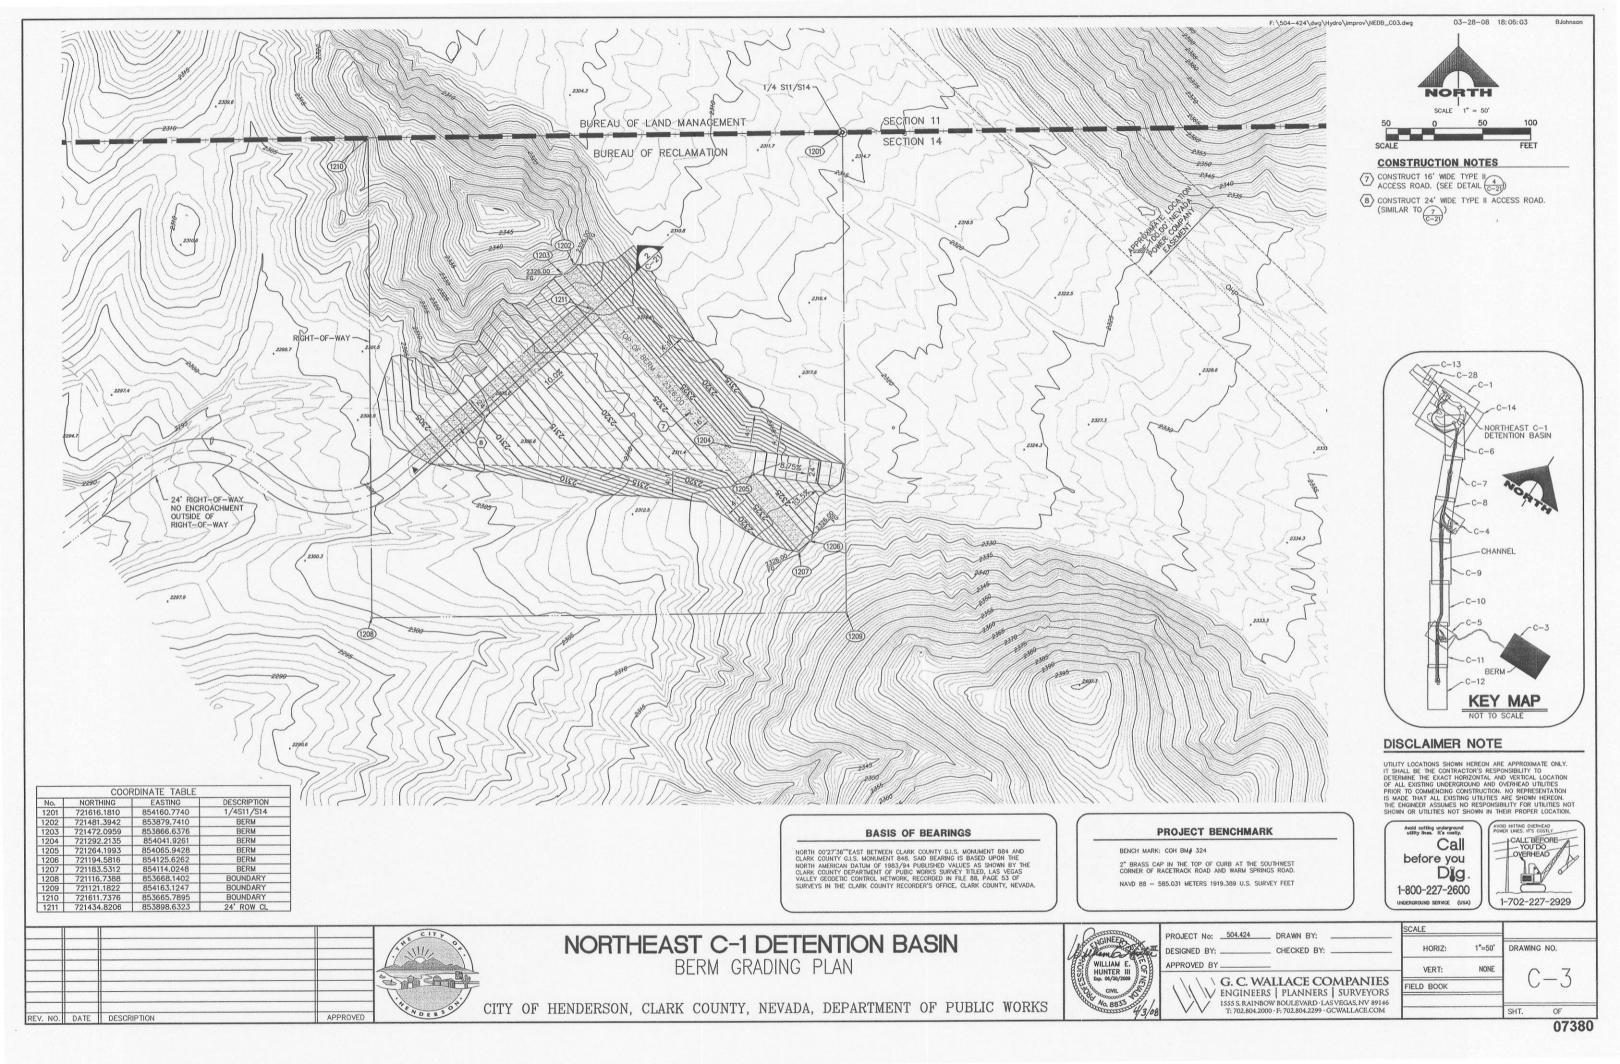


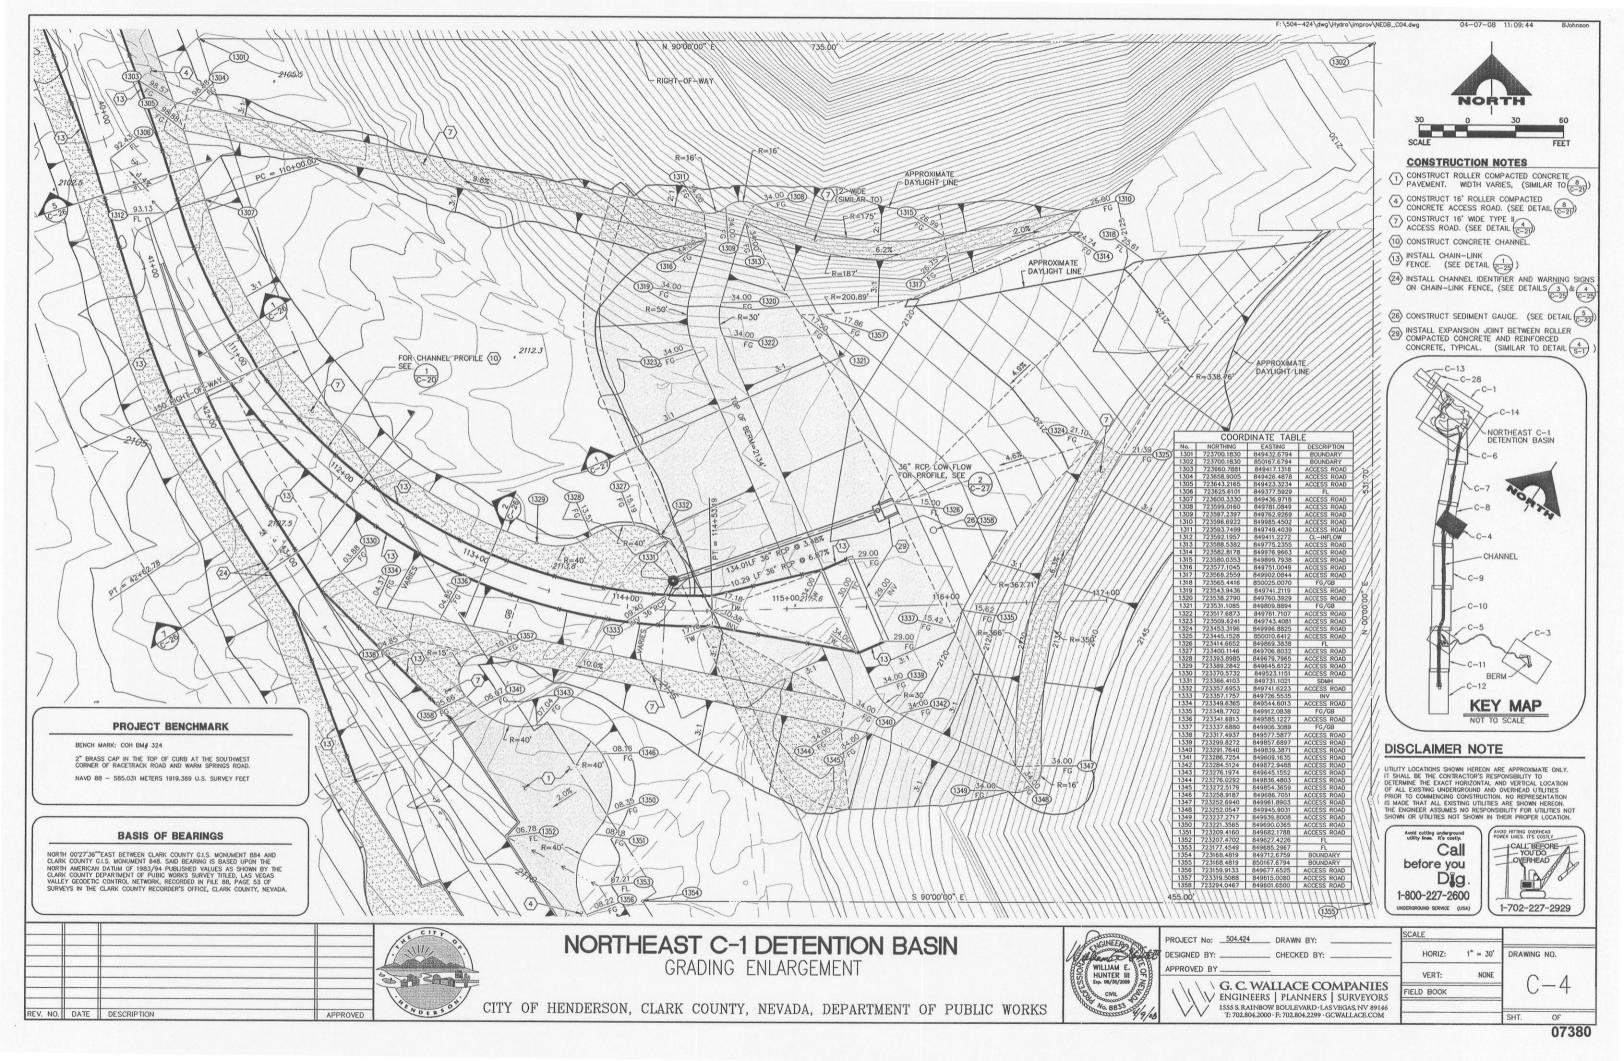


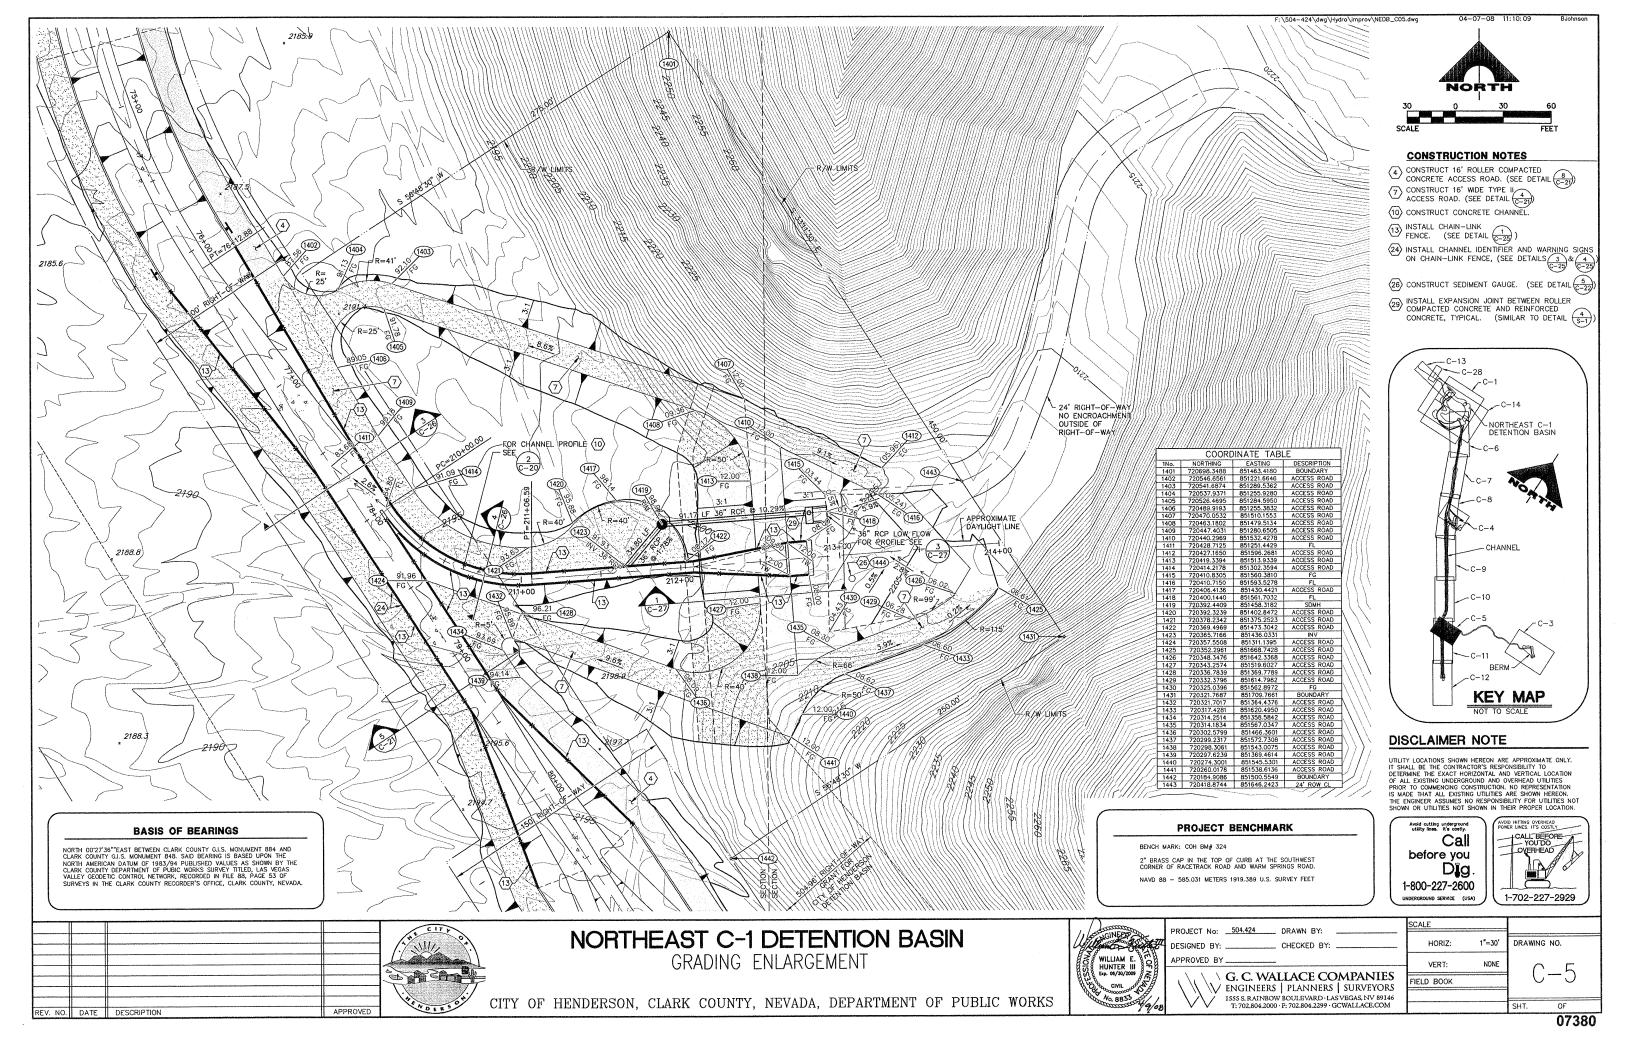


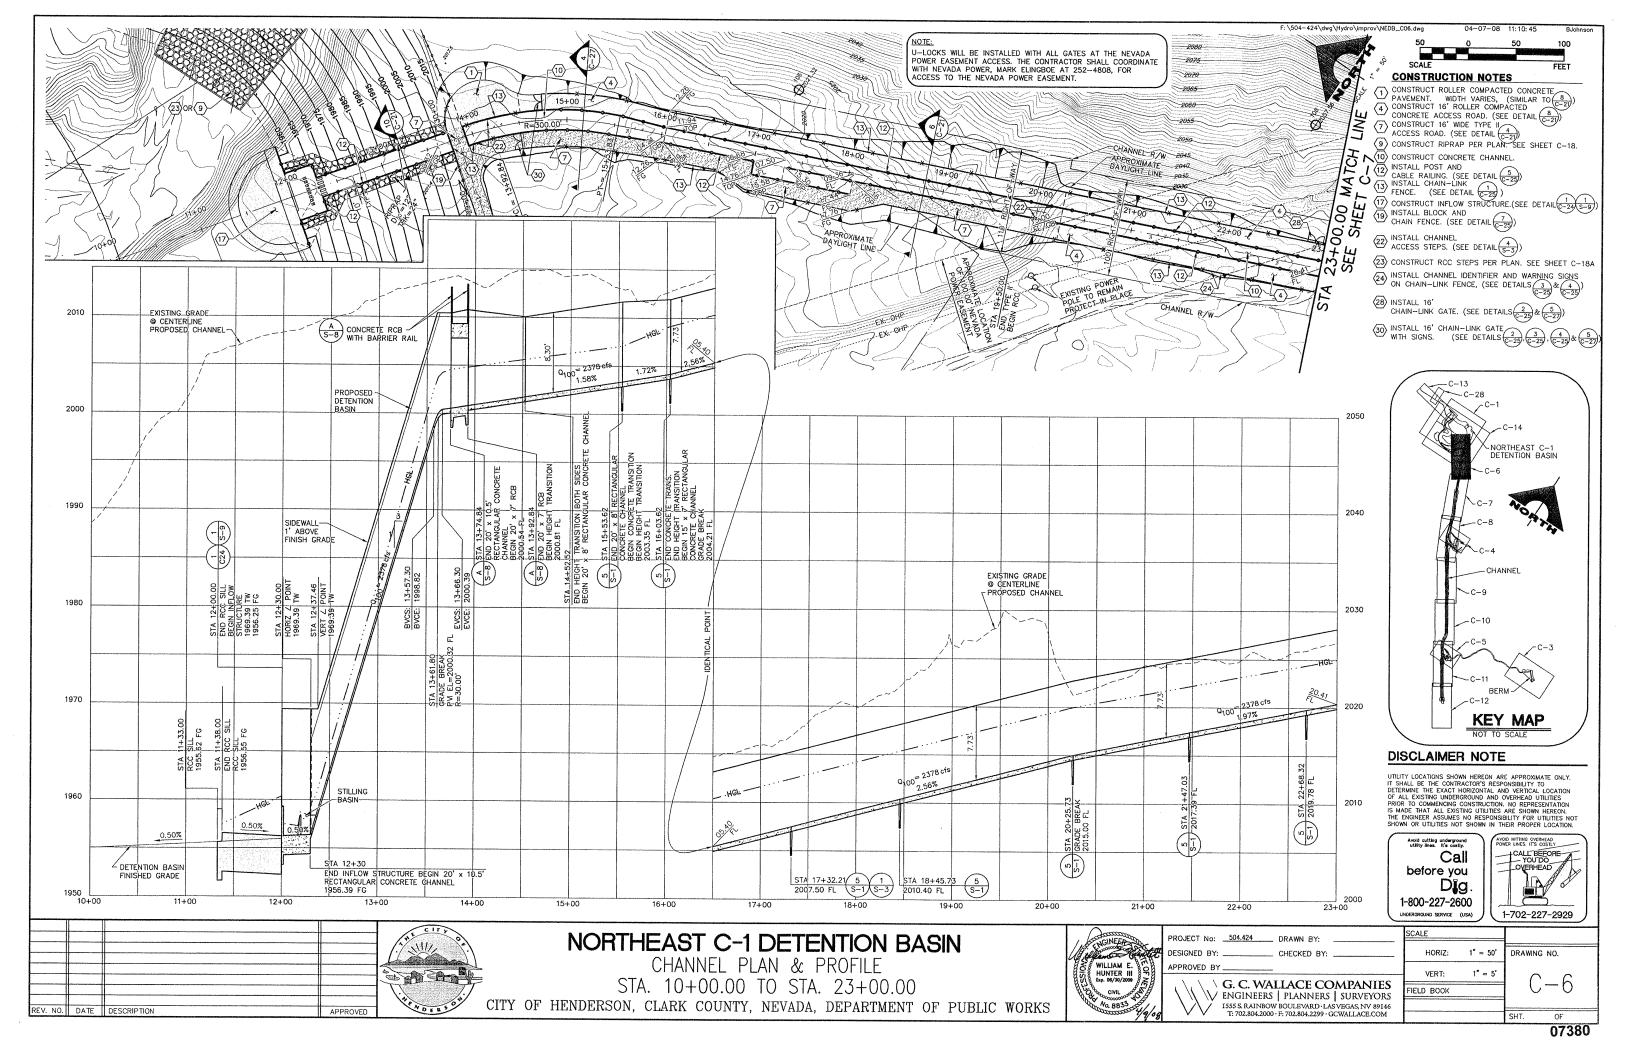


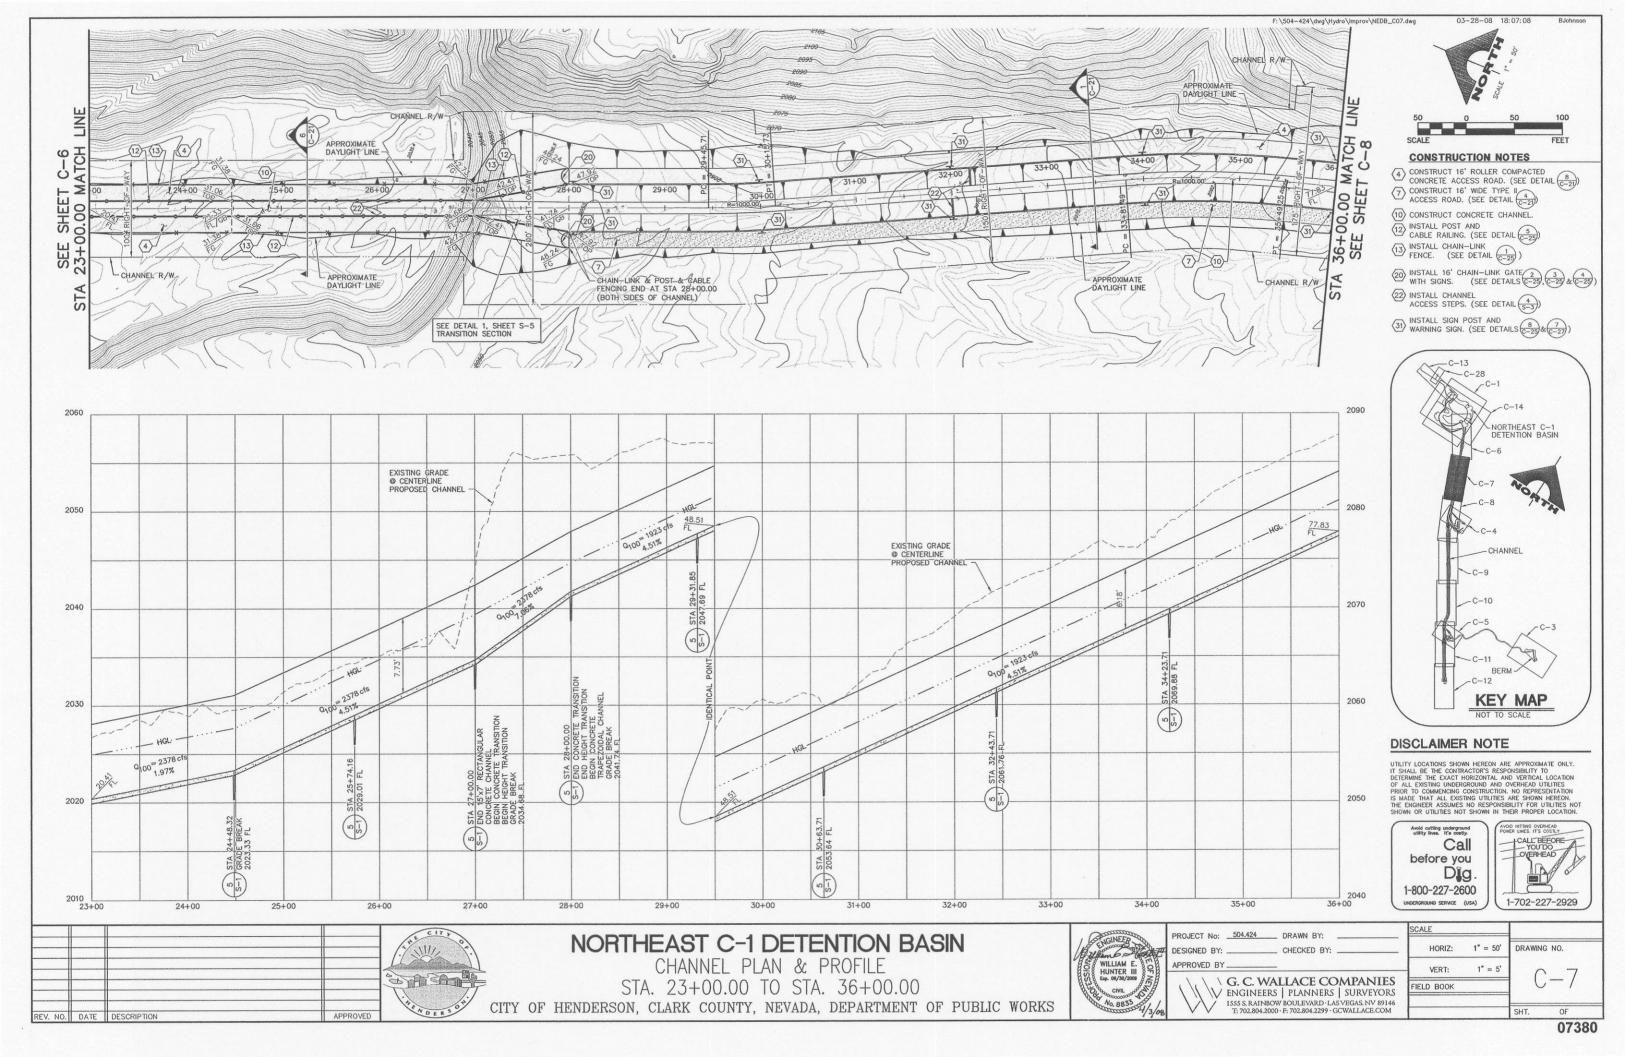


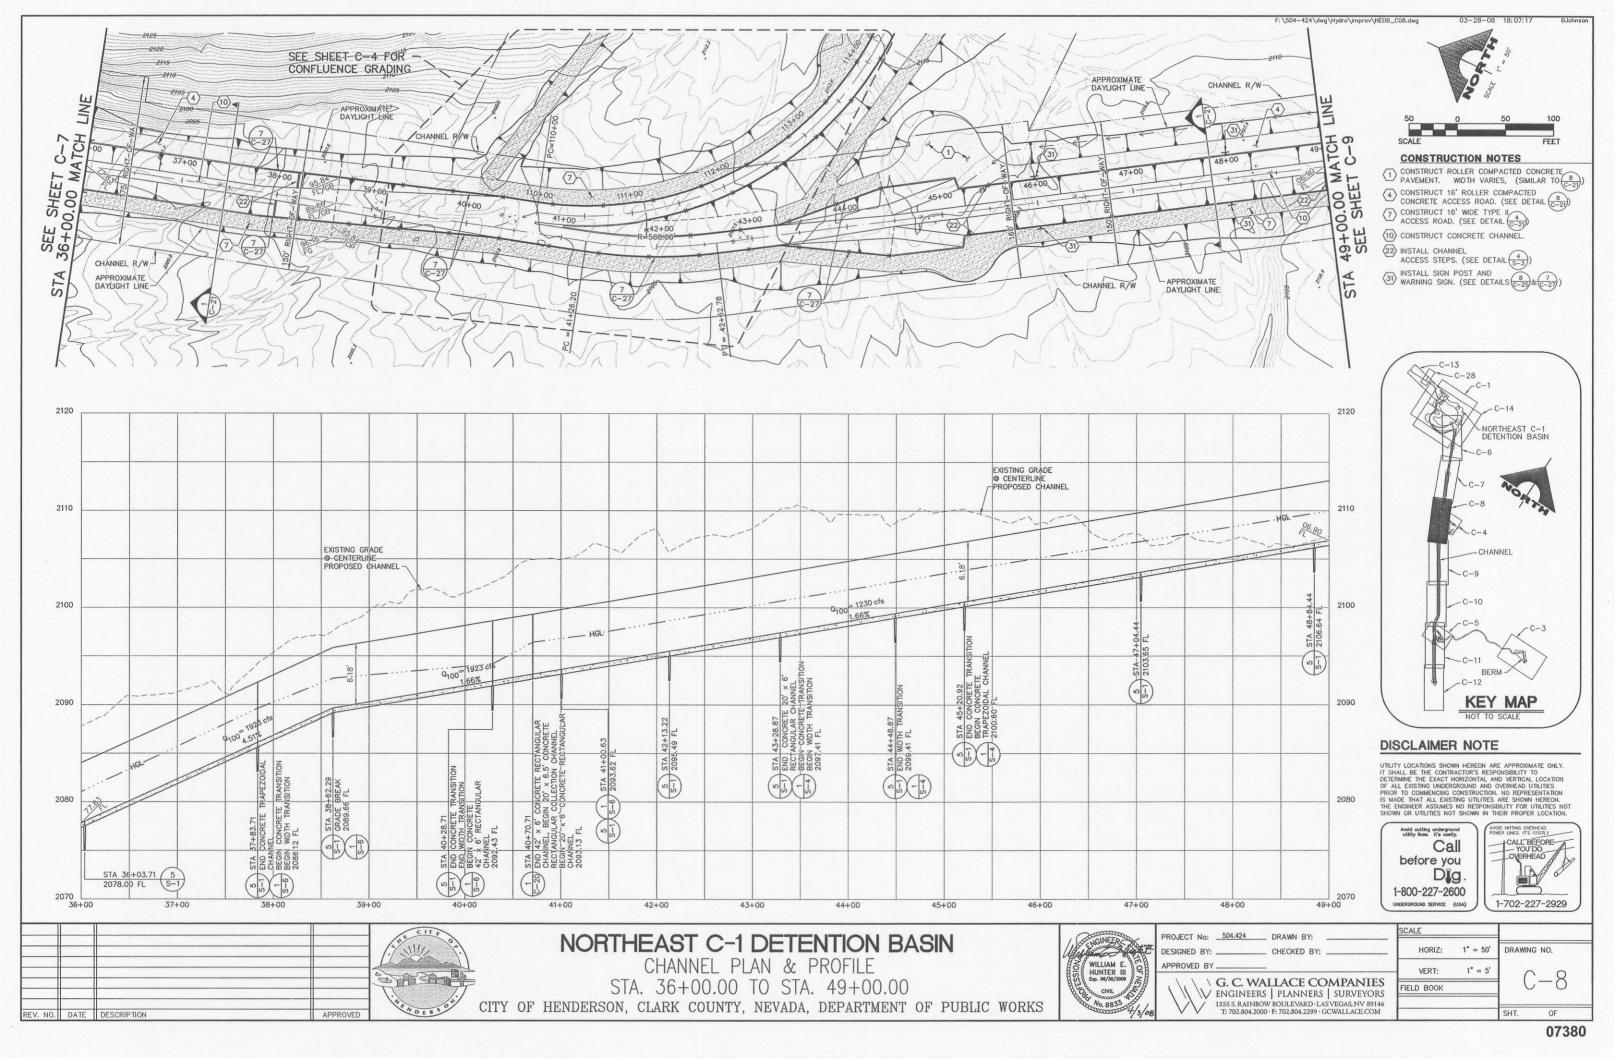


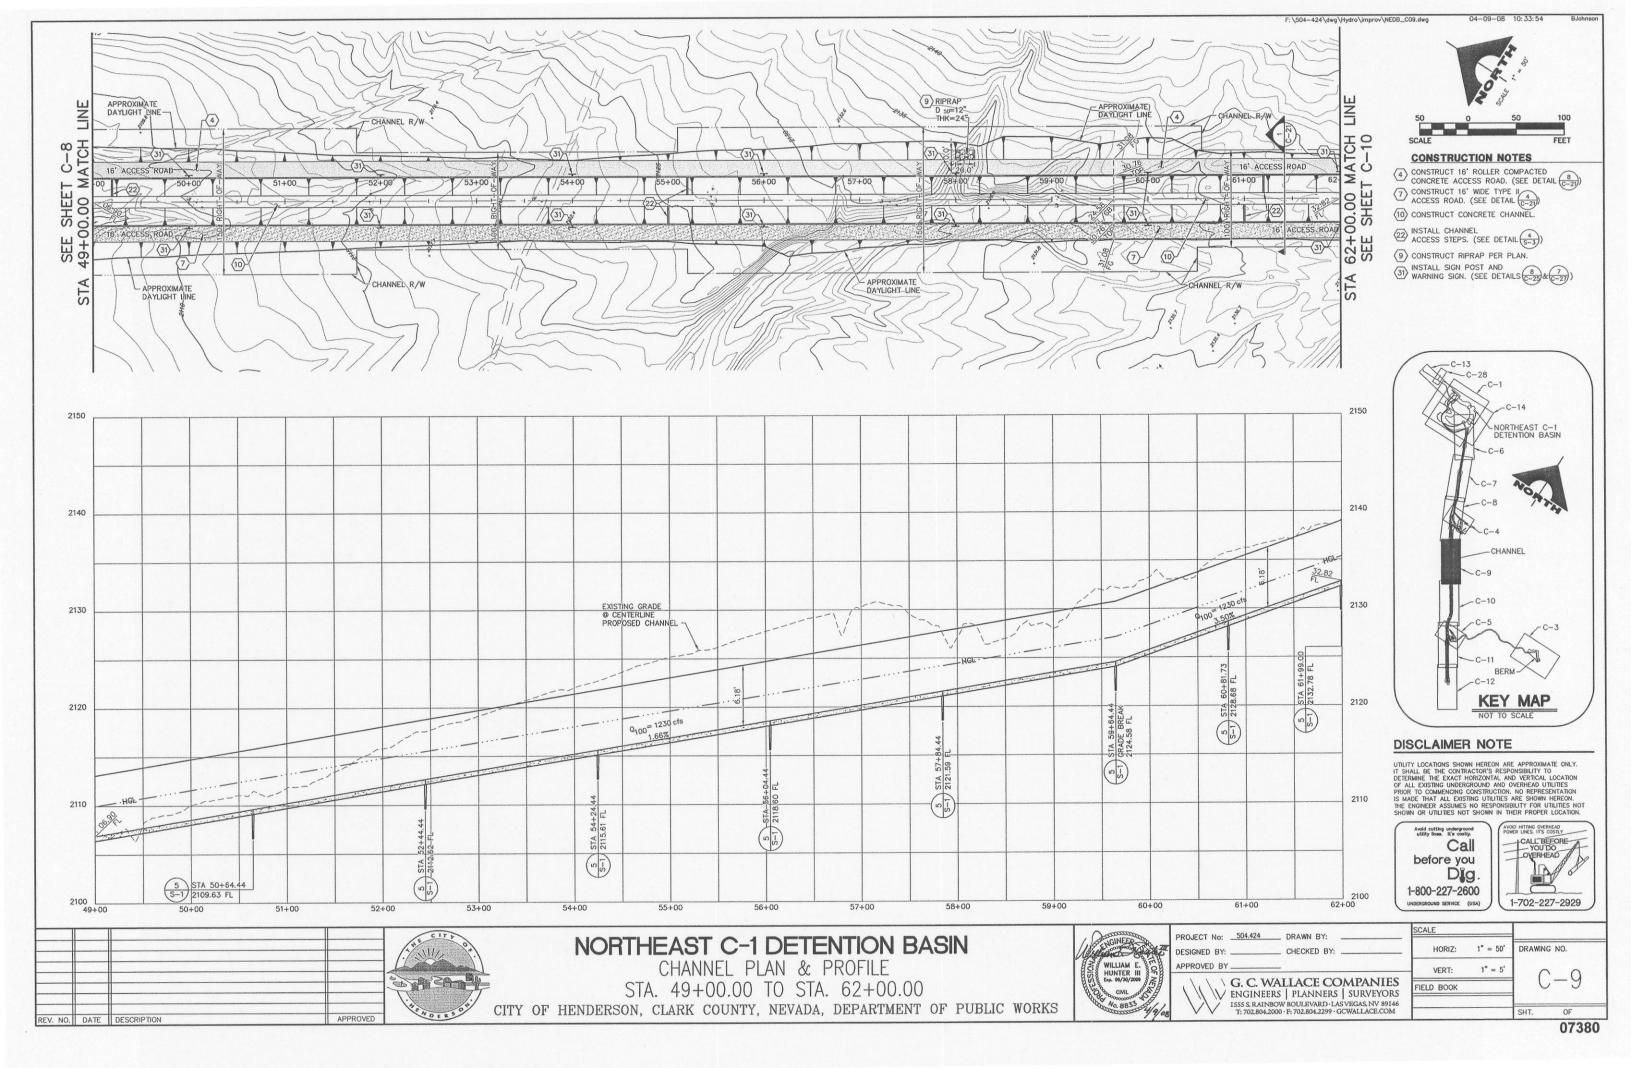

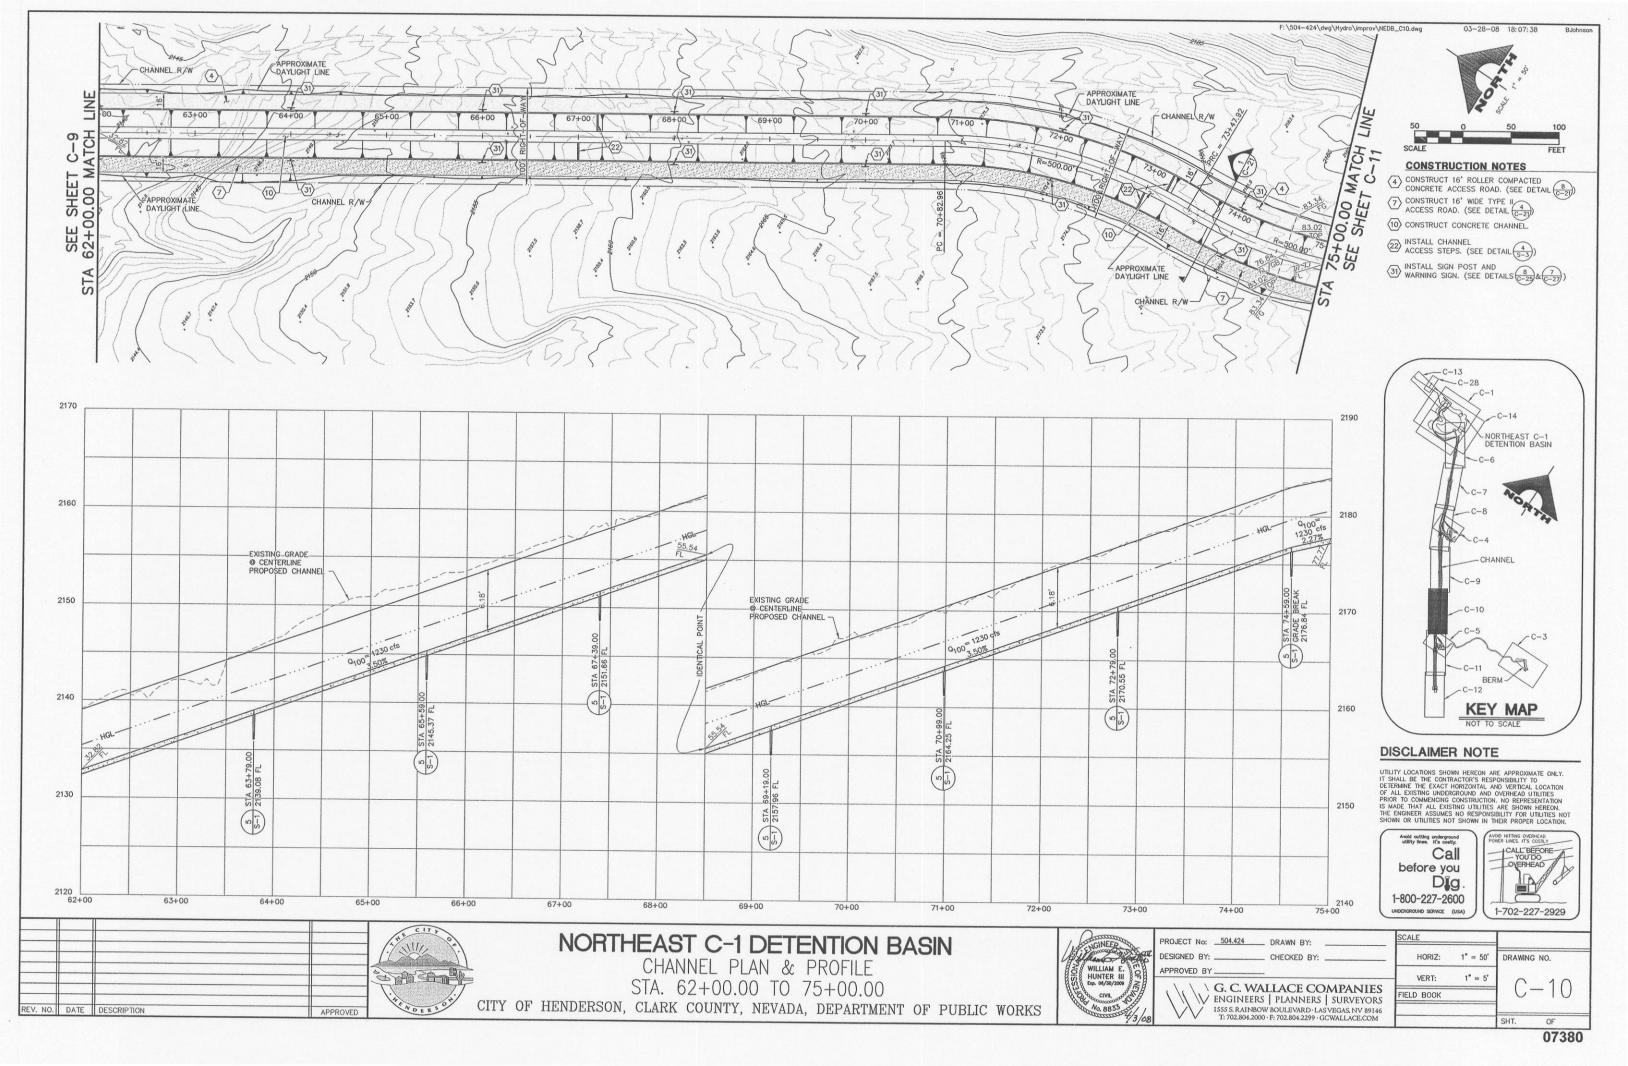

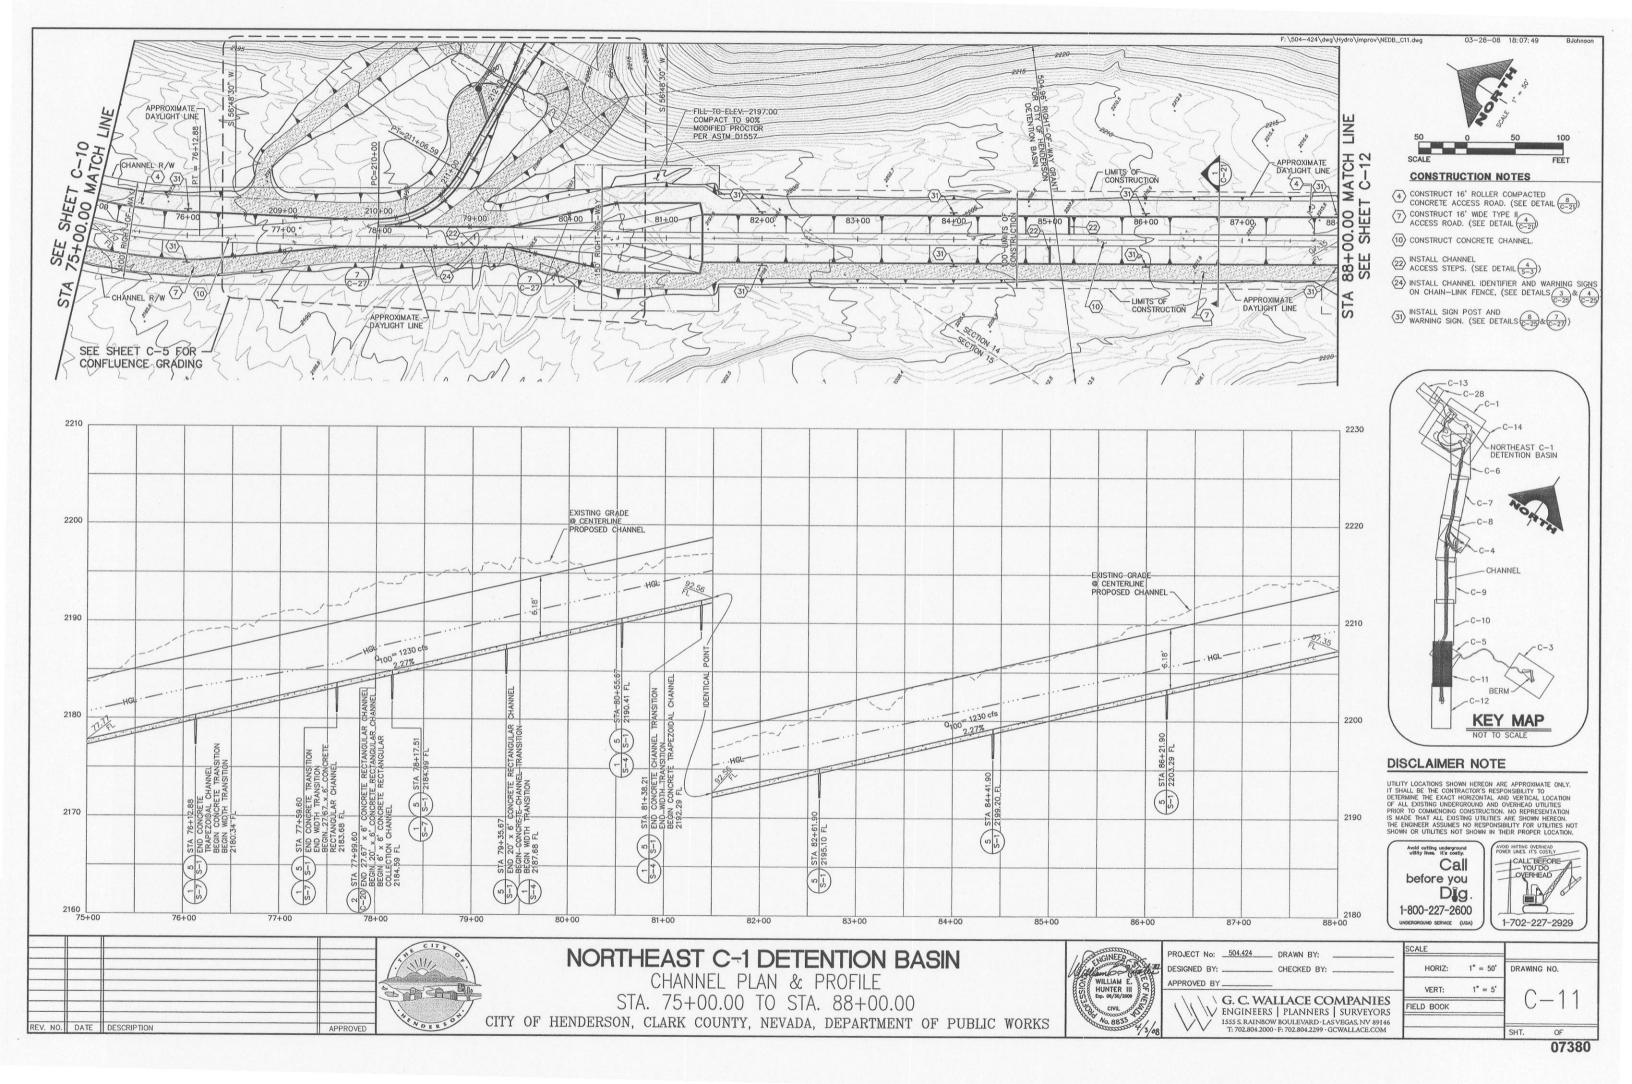


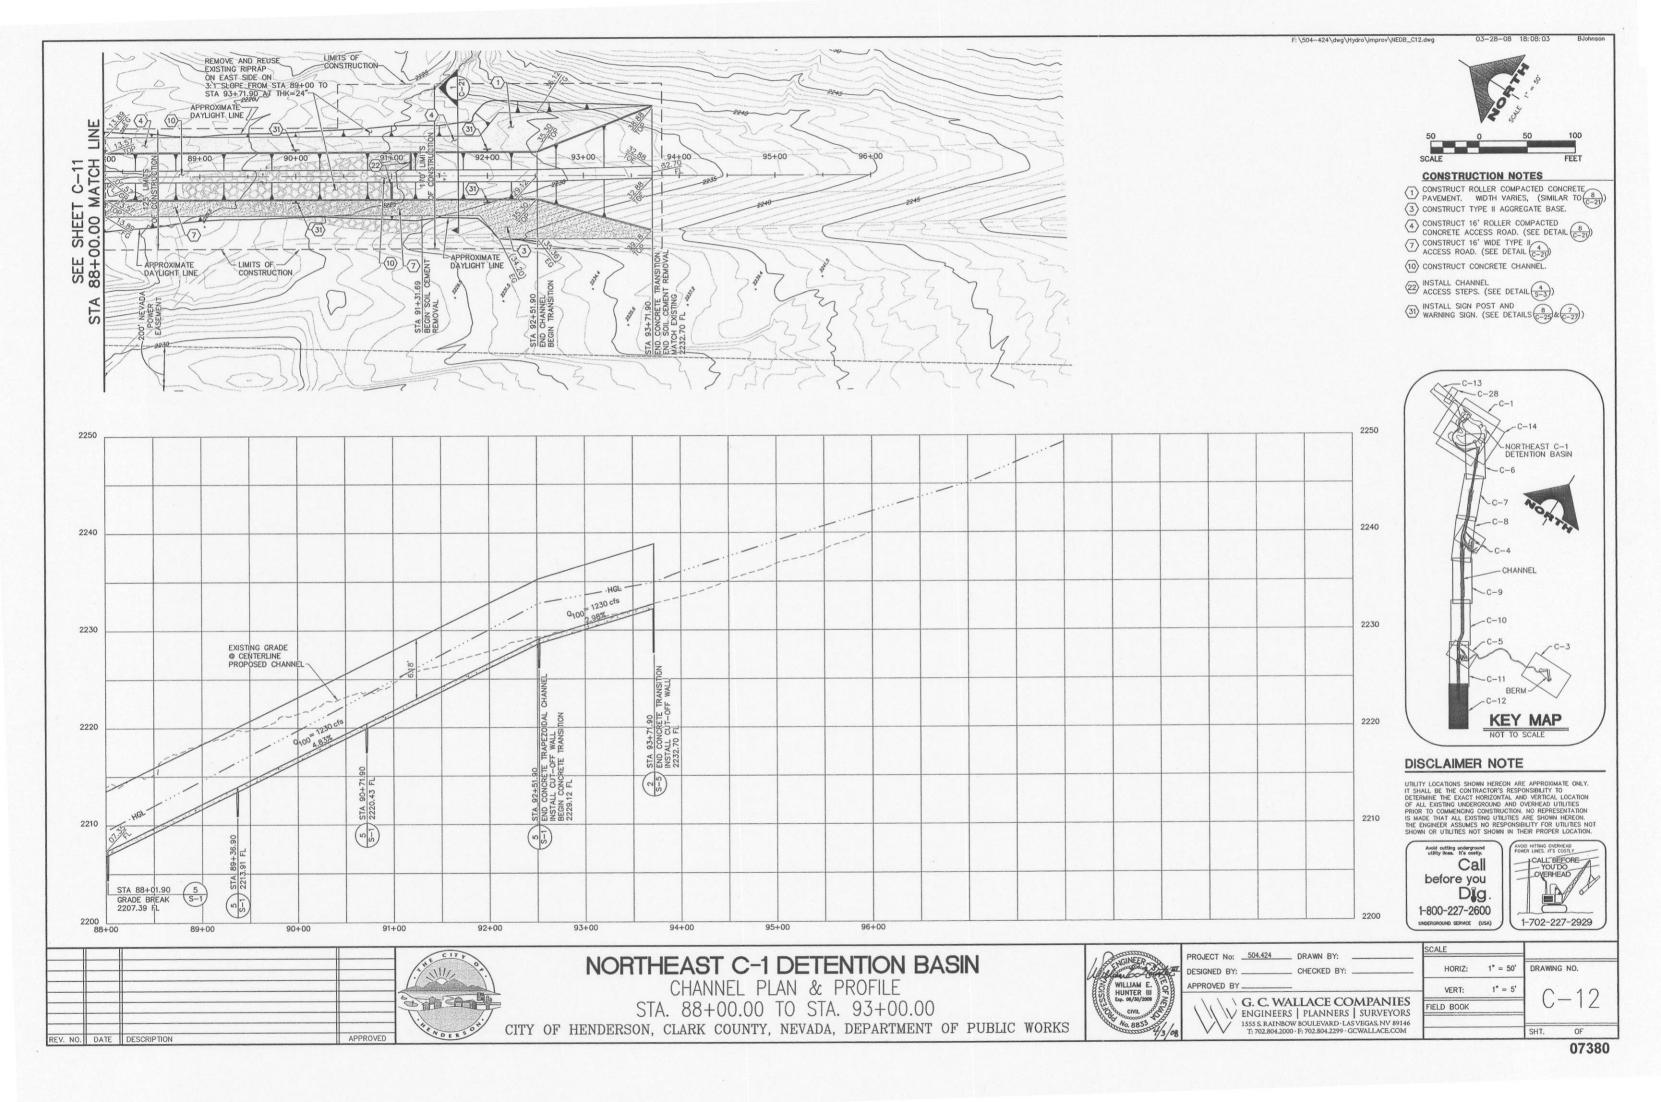

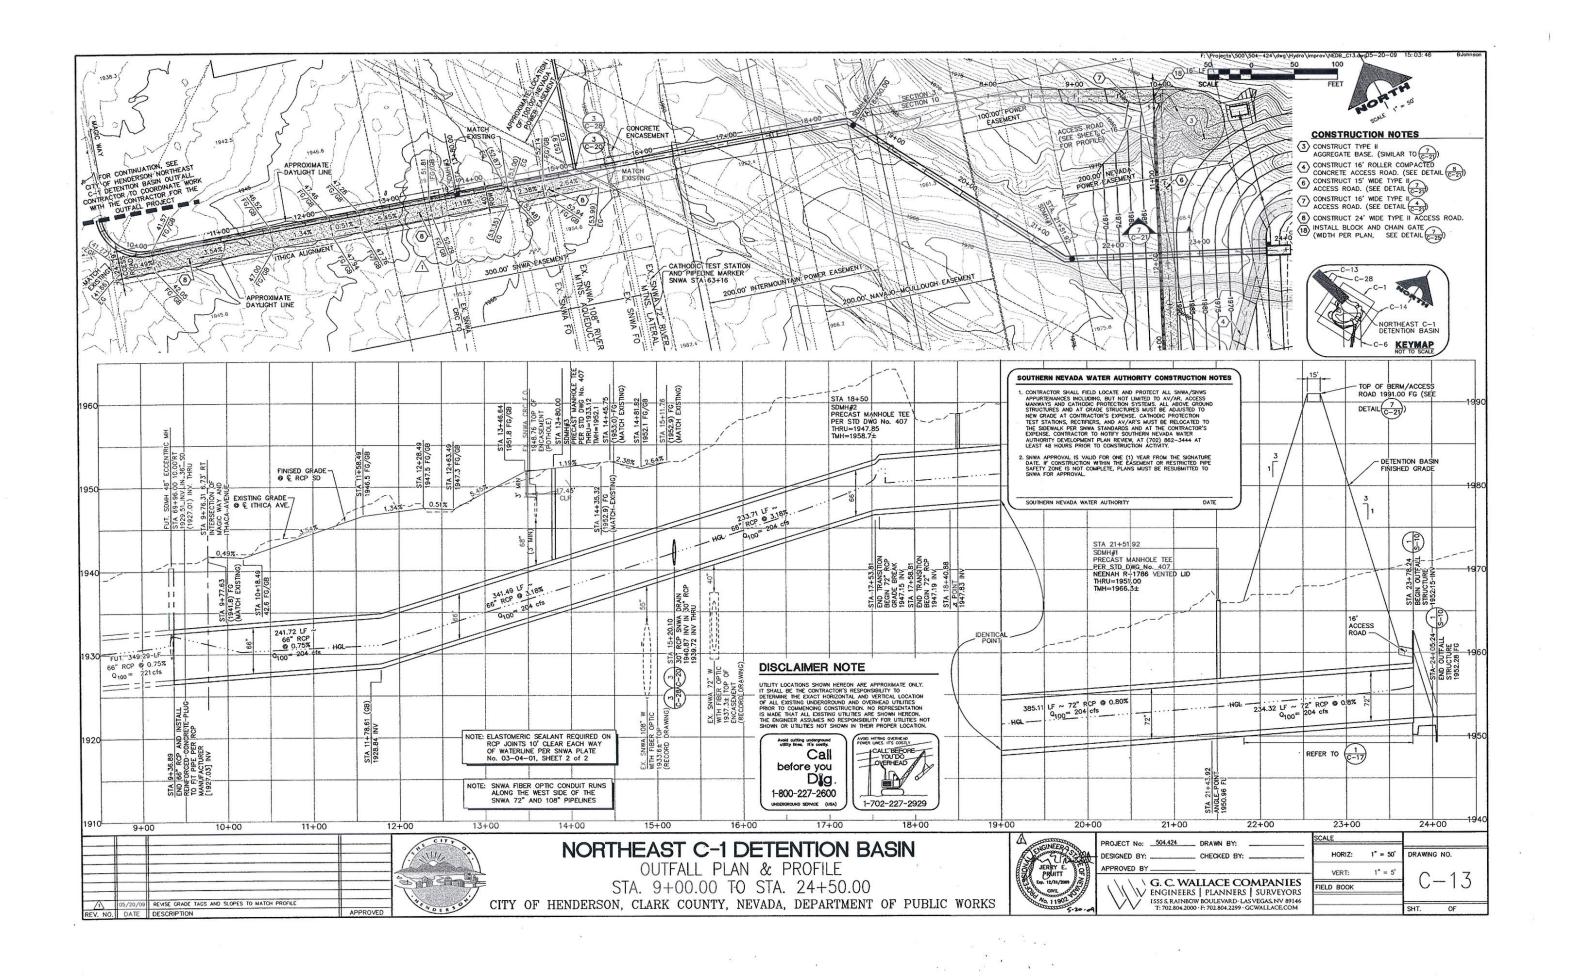


F: \504-424\dwg\Hydro\improv\NEDB\_C15.dwg

03-28-08 18: 08: 08

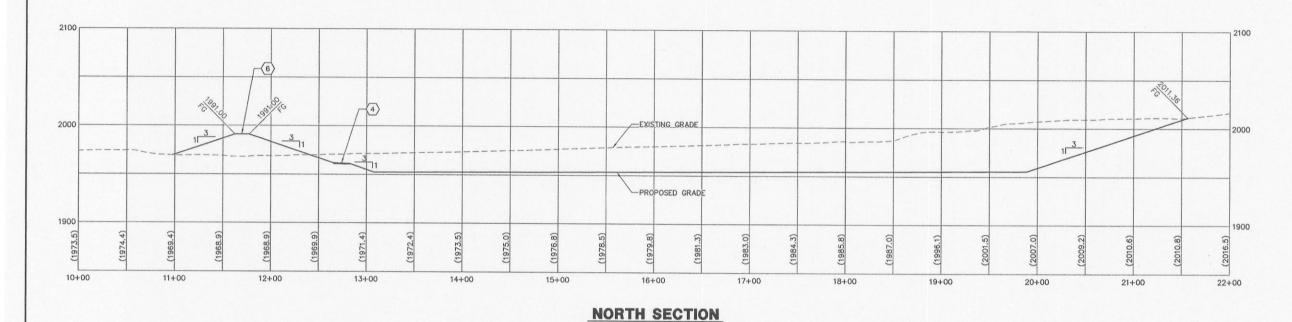


CONSTRUCTION NOTES

4 CONSTRUCT 16' ROLLER COMPACTED CONCRETE ACCESS ROAD. (SEE DETAIL CONSTRUCT PORTLAND CEMENT CONCRETE ACCESS ROAD. (SEE DETAIL CONSTRUCT 15' WIDE TYPE II CO

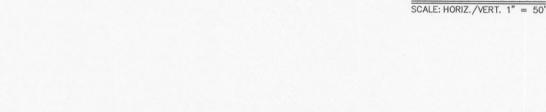

Will.

REV. NO. DATE DESCRIPTION

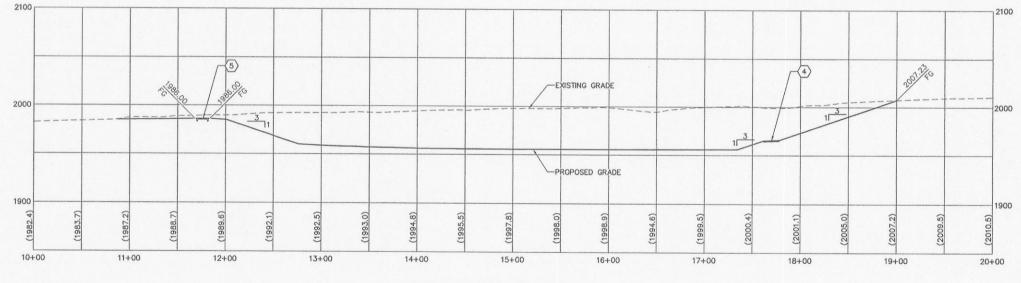

**SOUTH SECTION** SCALE: HORIZ./VERT. 1" = 50'

NORTHEAST C-1 DETENTION BASIN
DETENTION BASIN CROSS SECTIONS

PROJECT No: 504.424 DRAWN BY: DESIGNED BY: \_\_\_ \_\_\_\_ CHECKED BY: G. C. WALLACE COMPANIES


ENGINEERS | PLANNERS | SURVEYORS


1555 S. RAINBOW BOULEVARD · LAS VEGAS, NV 89146


T: 702.804.2000 · F: 702.804.2299 · GCWALLACE.COM

HORIZ: 1" = 50" 1" = 50" VERT: FIELD BOOK

CIT	OF	HENDERSON,	CLARK	COUNTY,	NEVADA,	DEPARTMENT	OF	PUBLIC	WORKS	
-----	----	------------	-------	---------	---------	------------	----	--------	-------	--

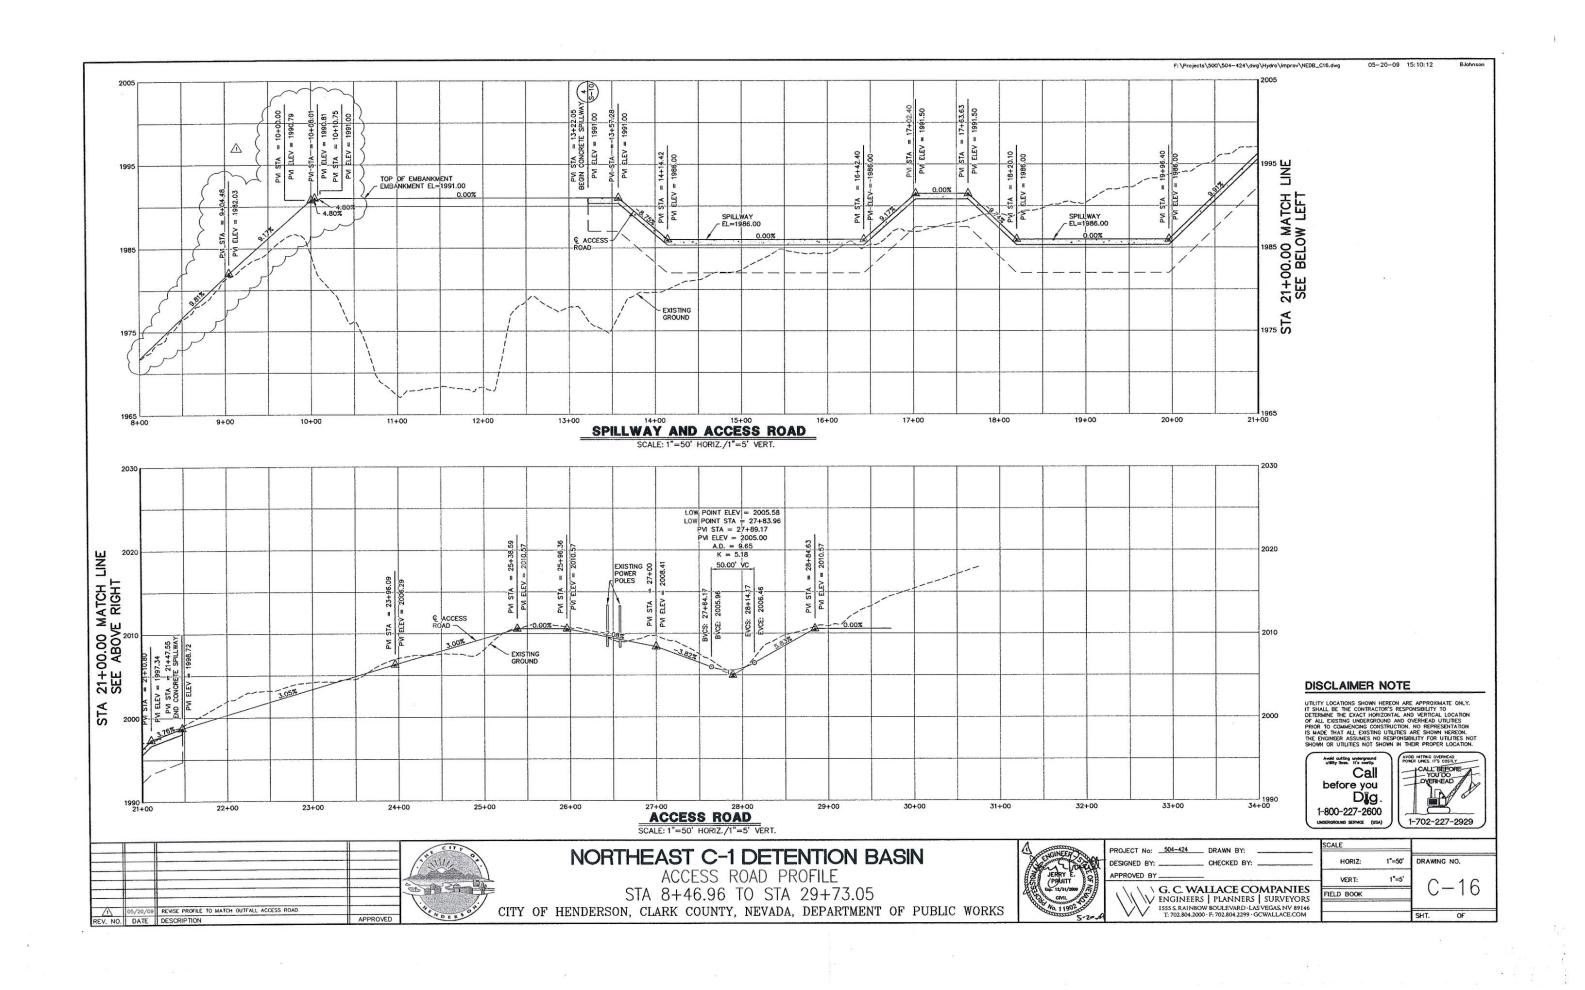

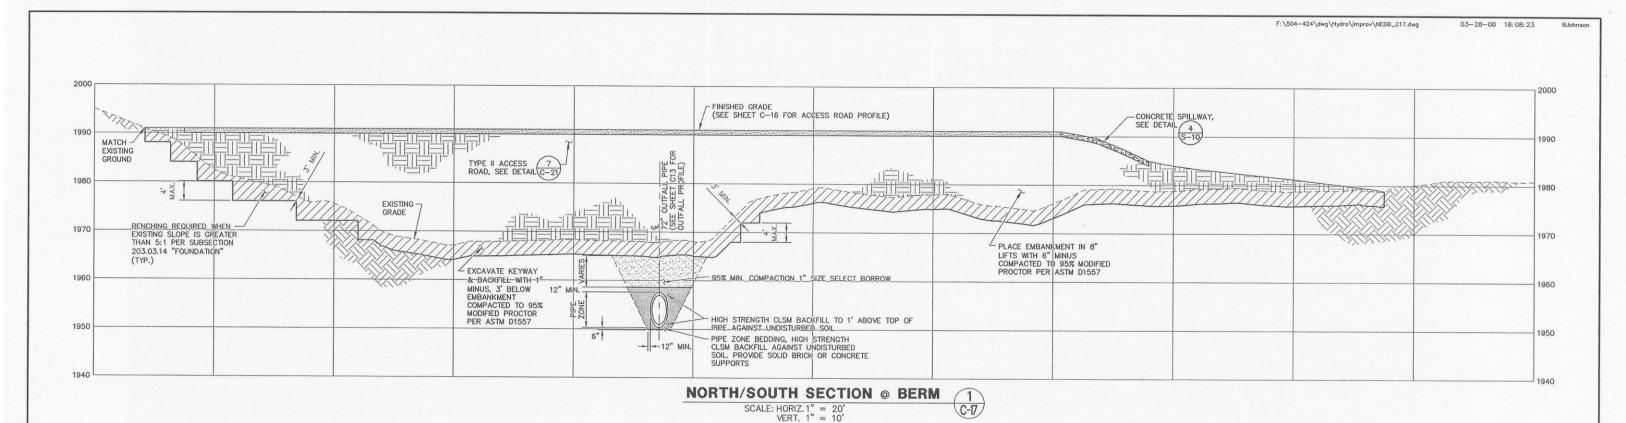

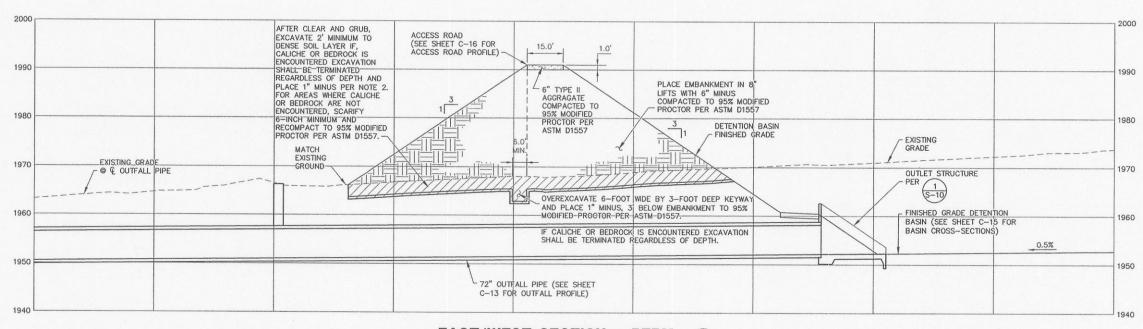

EAST/WEST SECTION @ BERM

SCALE: HORIZ. 1" = 20'
VERT. 1" = 10'

C-17

NOTE 1 FLOODING AND JETTING NOT PERMITTED

NOTE 2
IF CEMENTED MATERIALS ARE ENCOUNTERED WITHIN THE FOOTPRINT OF THE BERM THEN 16 INCHES OF 1" SIZE SELECT BORROW SHALL BE PLACED OVER THE CEMENTED MATERIAL PER SUB SECTION 203.03.15



# NORTHEAST C-1 DETENTION BASIN


DETENTION BASIN BERM SECTIONS


CITY OF HENDERSON, CLARK COUNTY, NEVADA, DEPARTMENT OF PUBLIC WORKS





PROJECT No:	_ DRAWN BY:	
DESIGNED BY:	_ CHECKED BY:	
APPROVED BY	_	
G. C. WA	ALLACE CO	MPANIES
\\\\\\\\\\\\\\\\\\\\\\\\\\\\\\\\\\\\\\	S   PLANNERS	SURVEYOR
\	W BOULEVARD - LAS 10 - F: 702.804.2299 - G	VEGAS, NV 8914


SCALE		
HORIZ:	1" = 20'	DRAWING NO
VERT:	1" = 10'	
FIELD BOOK		

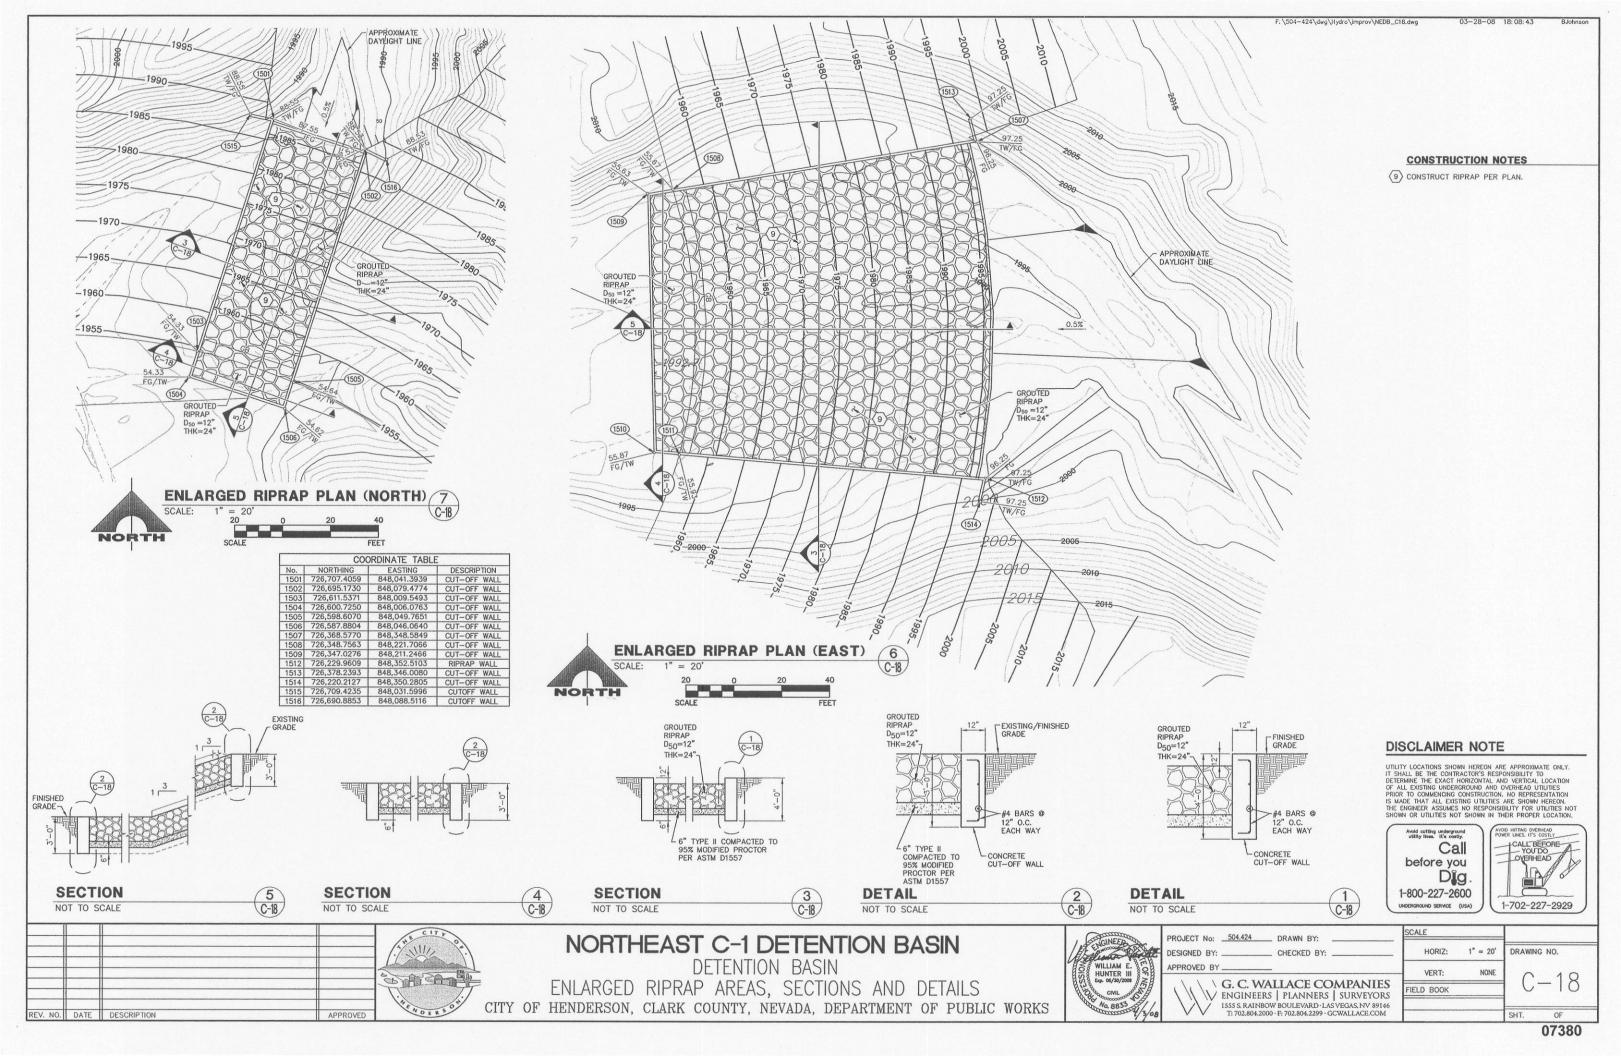


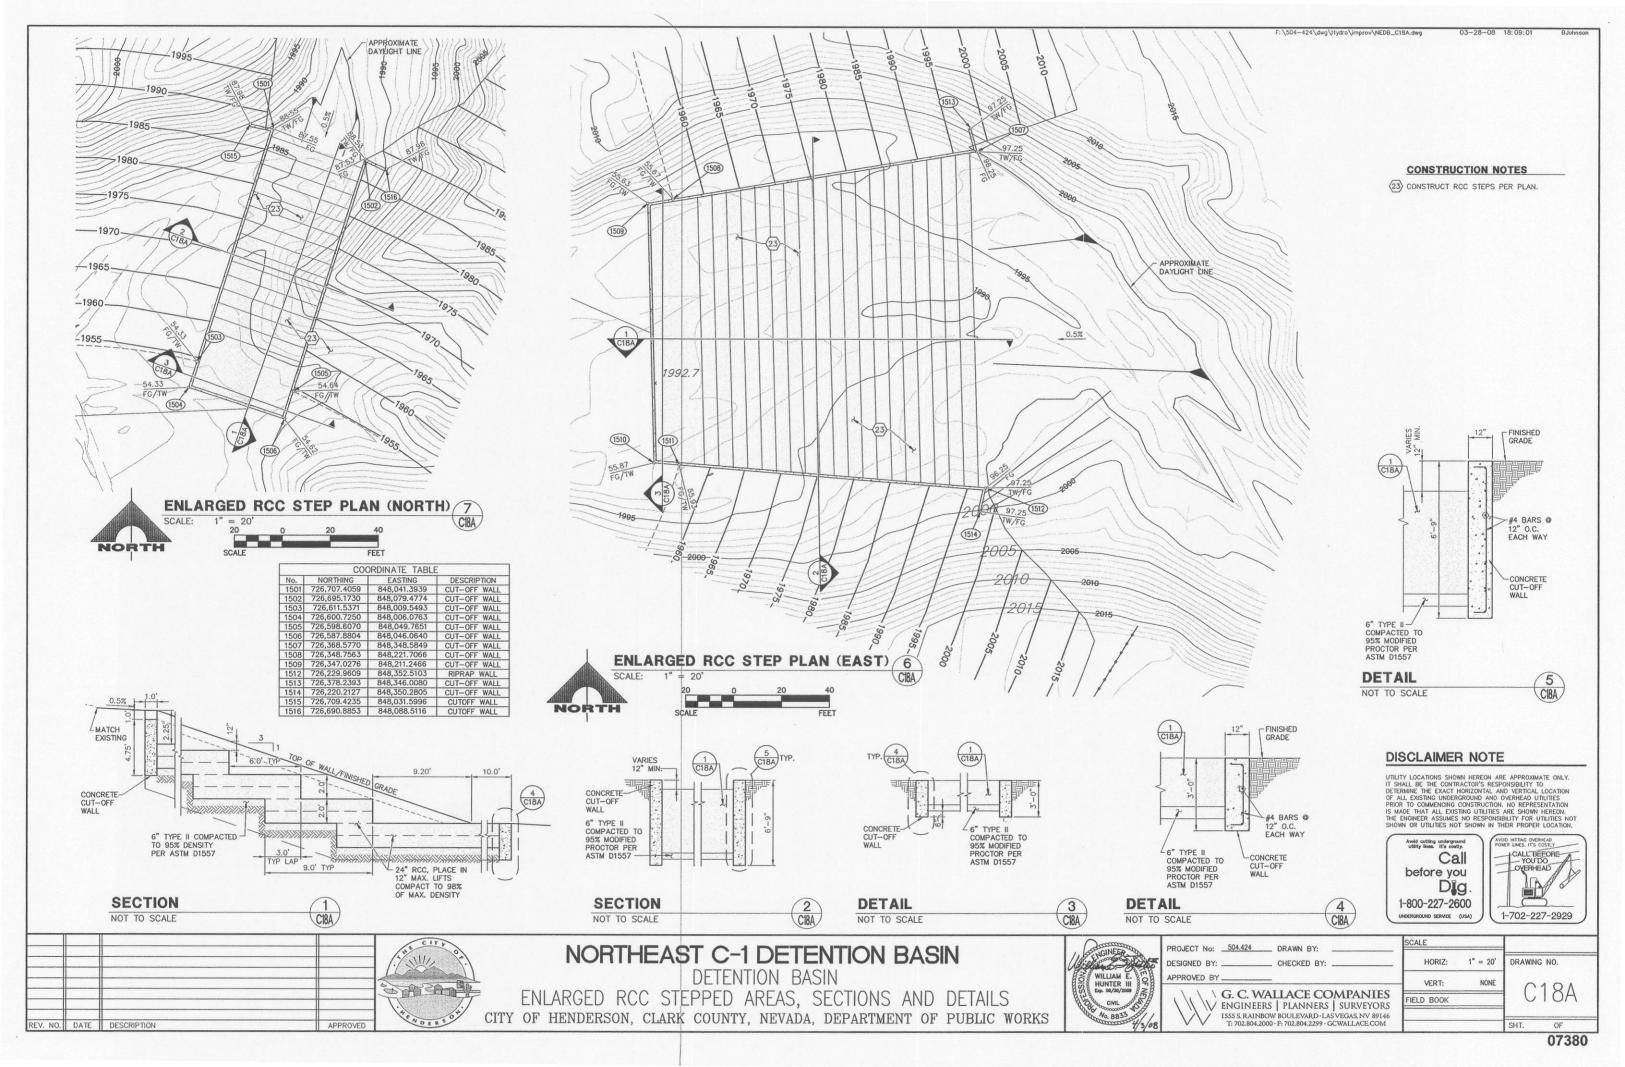


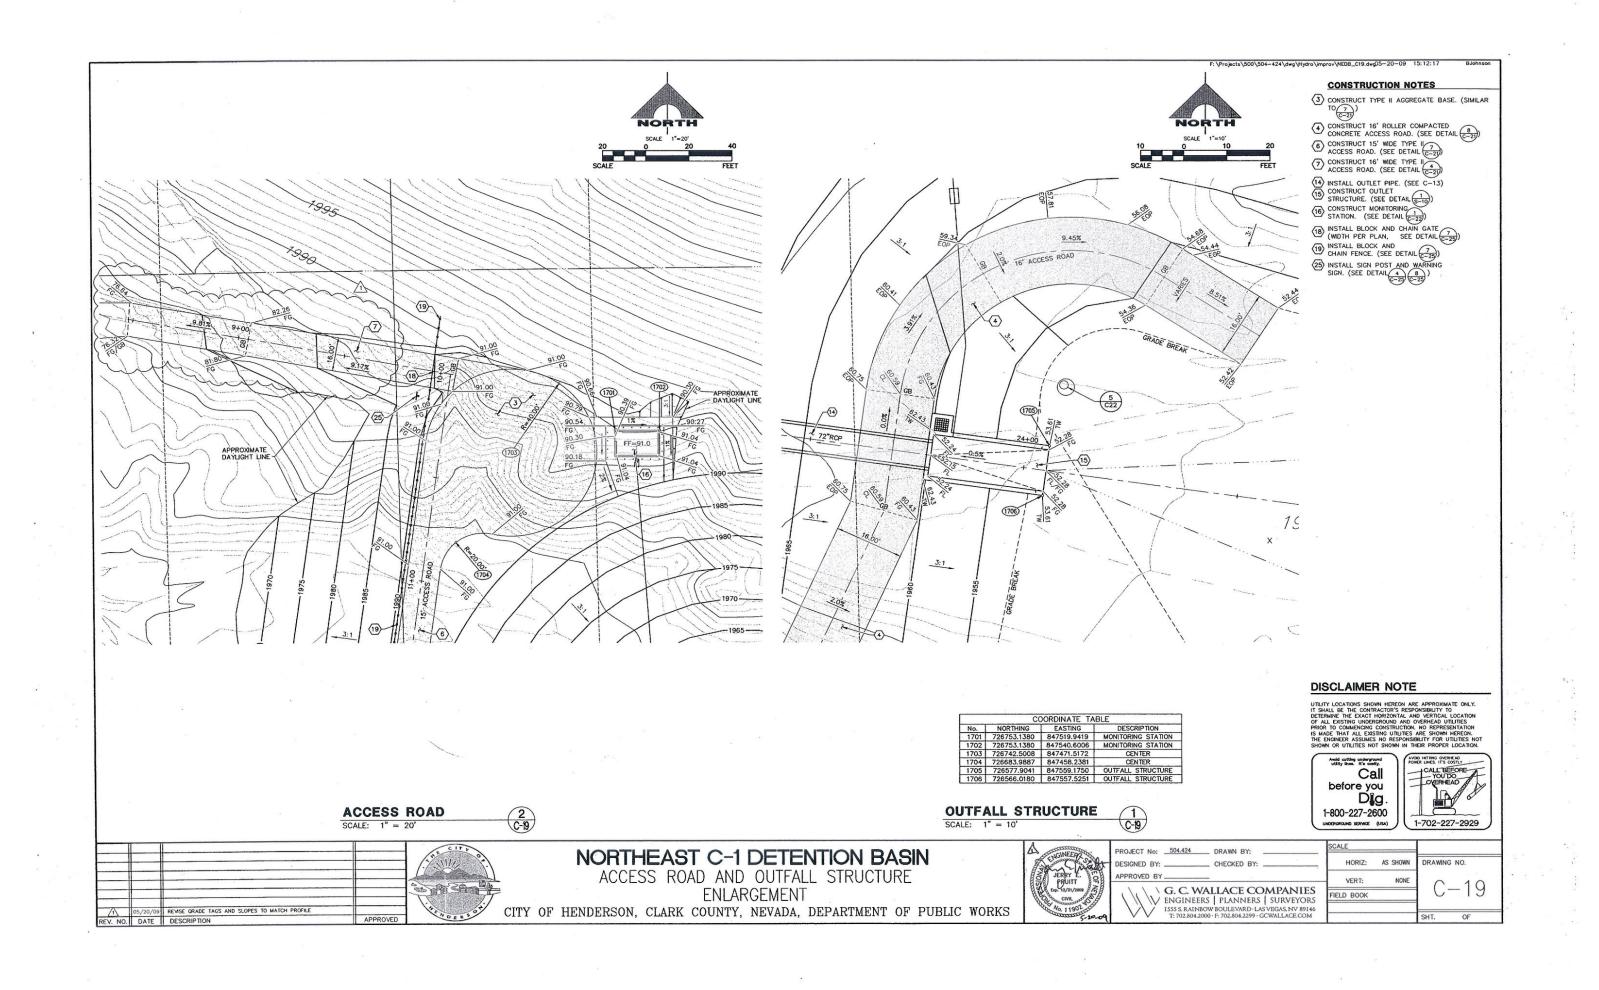


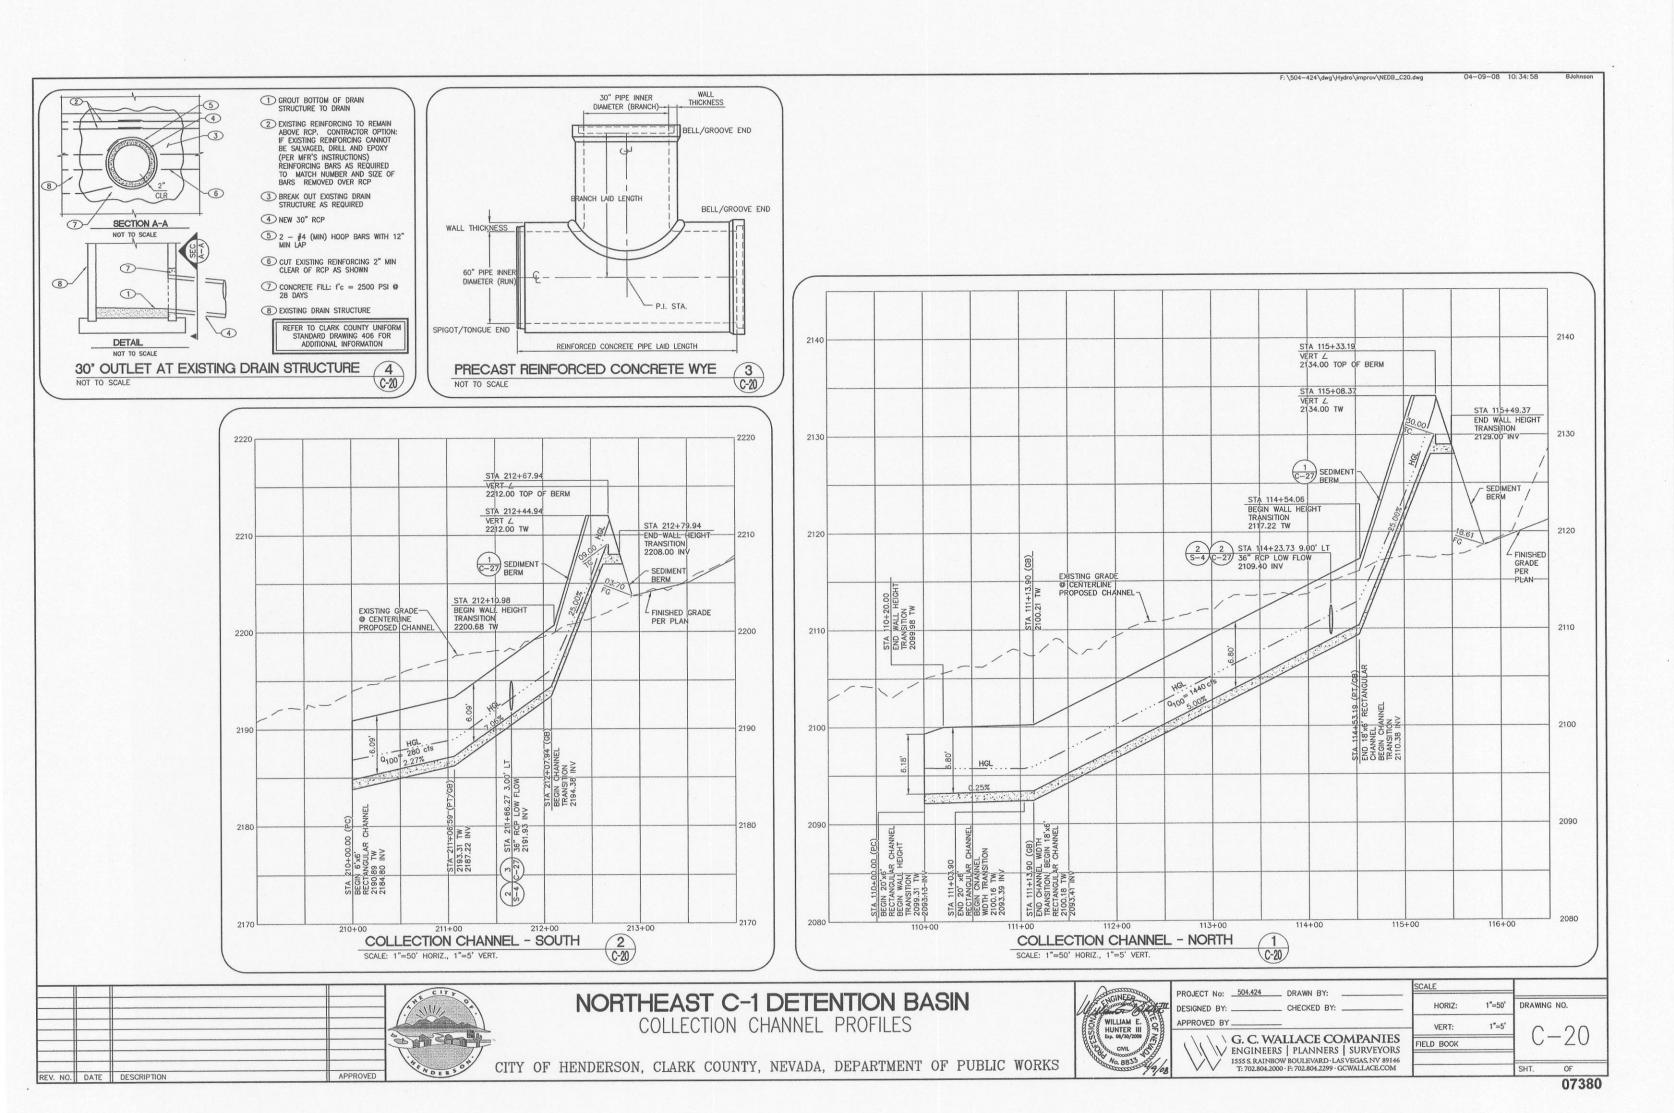


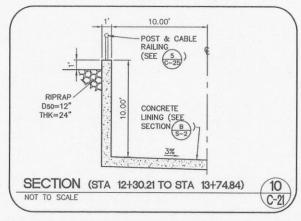


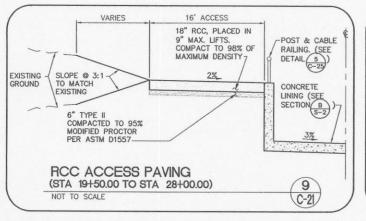


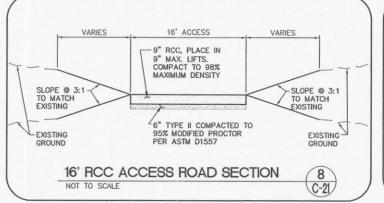


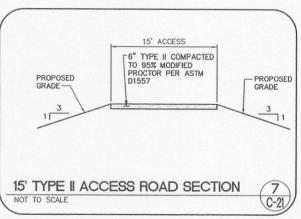


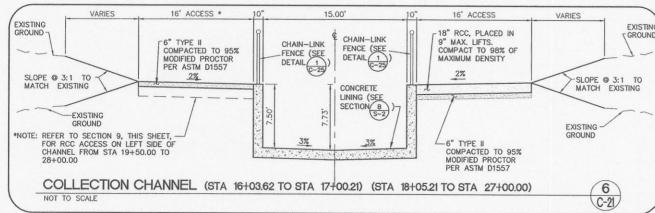


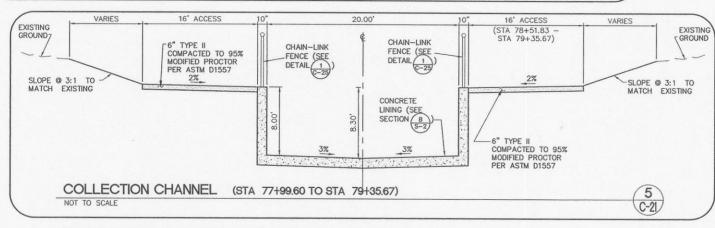


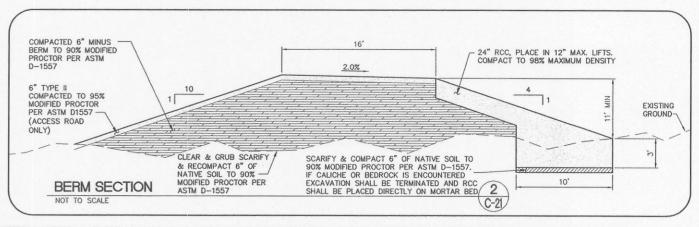

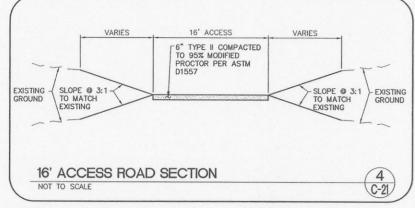

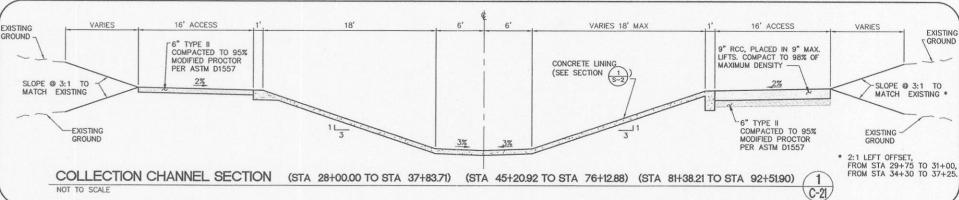

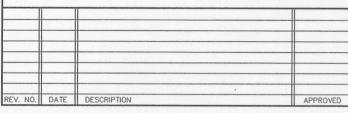

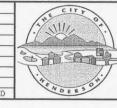


## NORTHEAST C-1 DETENTION BASIN


CHANNEL AND BERM SECTIONS


CITY OF HENDERSON, CLARK COUNTY, NEVADA, DEPARTMENT OF PUBLIC WORKS


	1 QUINEER	PI
	1 Shand North	D
	WILLIAM E. WILLIAM E. HUNTER III	A
	SS Em. 06/30/2009 8 ≥ 8	
	CIVIL CIVIL	
	No. 8833 / 8	
_	1.7.	-

1	PROJECT No:504.424 DRAWN BY:	SCALE			
r	DESIGNED BY: CHECKED BY:	HORIZ:	NONE	DRAWING	NO.
	APPROVED BY	VERT:	NONE	1	01
	G. C. WALLACE COMPANIES  VENGINEERS   PLANNERS   SURVEYORS	FIELD BOOK		U-	-21
	1555 S. RAINBOW BOULEVARD · LAS VEGAS, NV 89146 T: 702.804.2000 · F: 702.804.2299 · GCWALLACE.COM			SHT.	OF

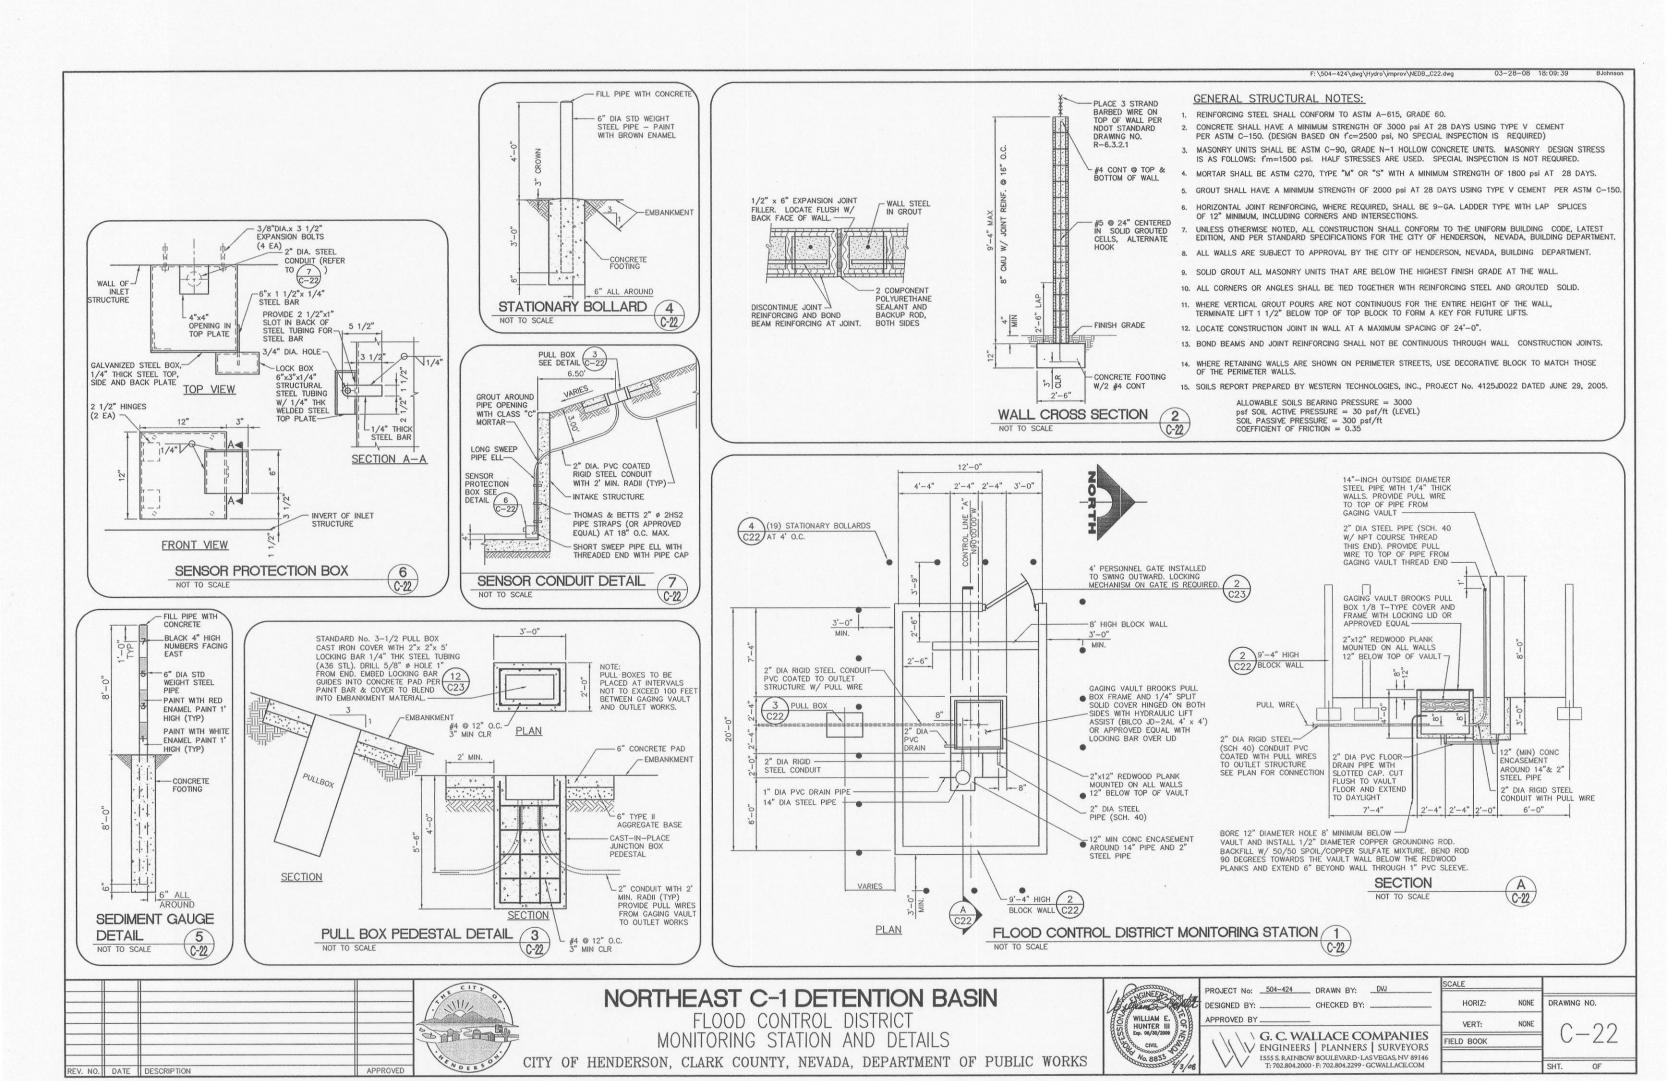

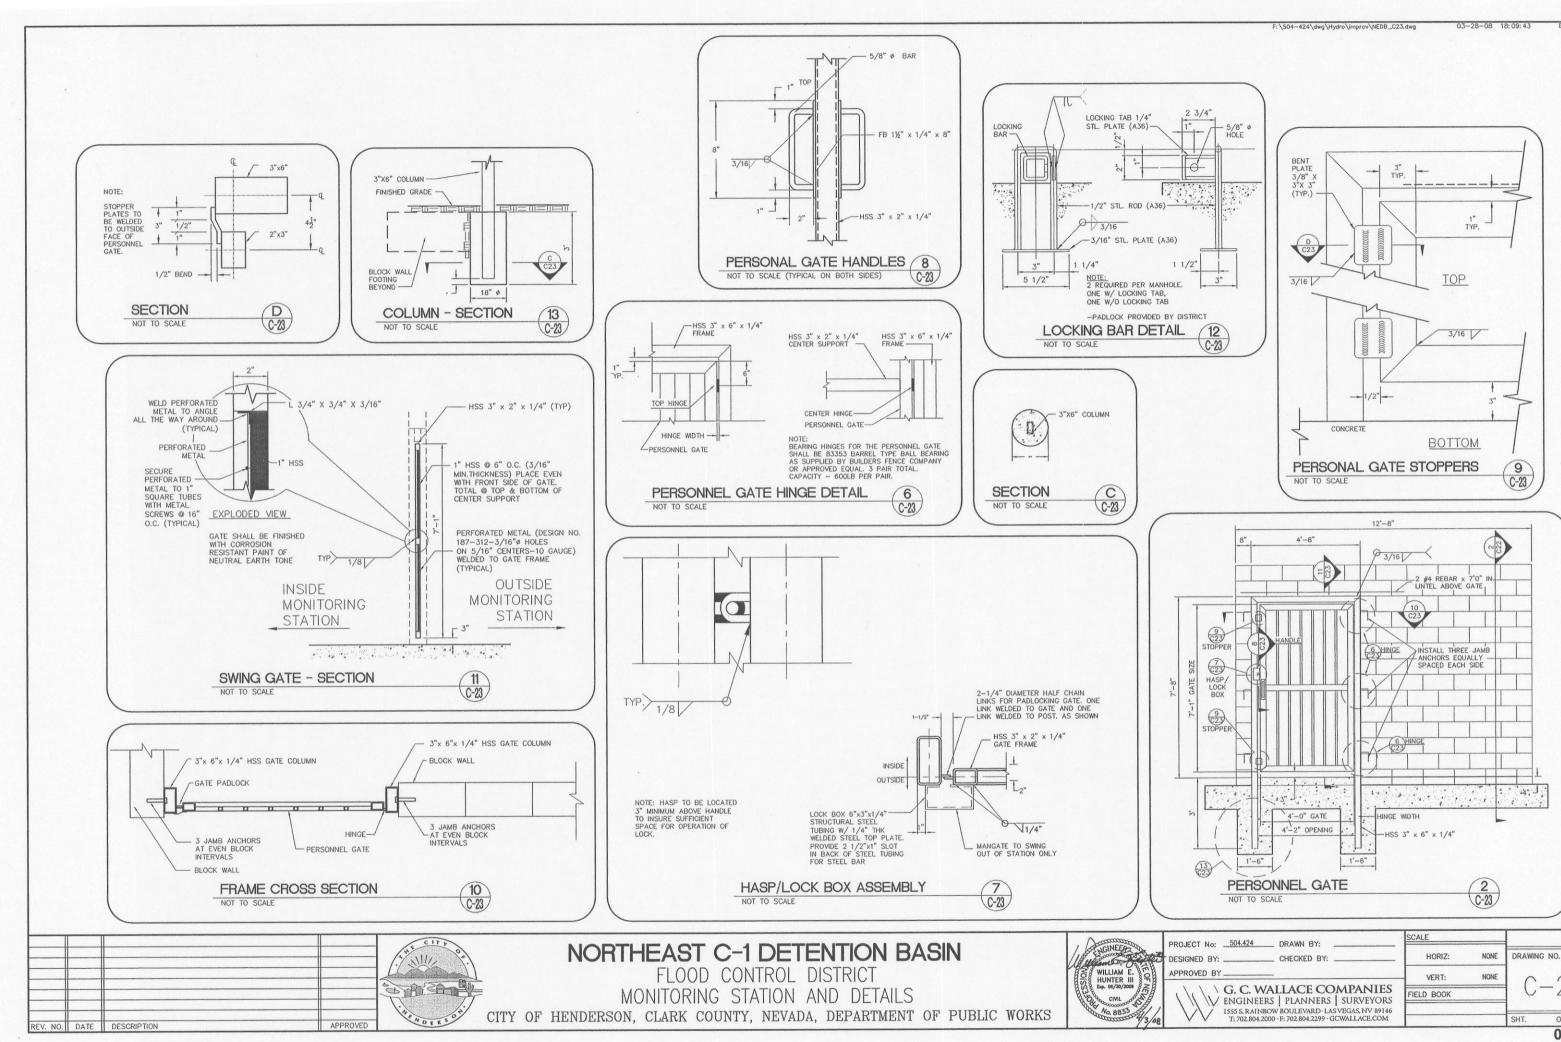

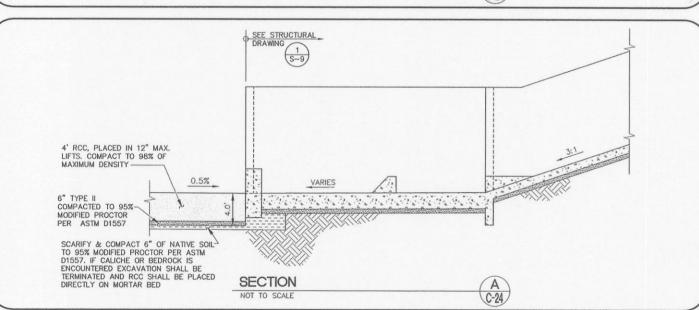

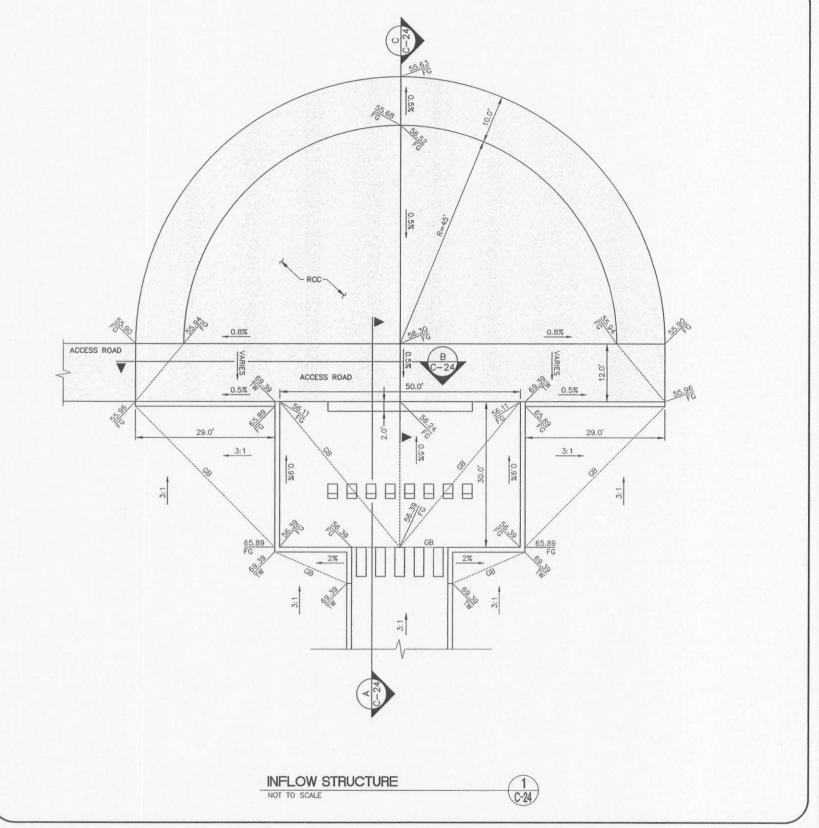



REV. NO. DATE DESCRIPTION

## NORTHEAST C-1 DETENTION BASIN

INFLOW STRUCTURE DETAILS


CITY OF HENDERSON, CLARK COUNTY, NEVADA, DEPARTMENT OF PUBLIC WORKS


/ BUGINERS	PRO
Milliant Dellar	DES
WILLIAM E. WILLIAM E. HUNTER III	API
CIVIL No. 8833 4/3/08	(

PROJECT No:	504.424	_ DRAWN BY:	
DESIGNED BY:		_ CHECKED BY:	
APPROVED BY		_	
.1.11	G. C. W	ALLACE CO	M

JECT No:504.424	DRAWN BY:	SCALE	
	CHECKED BY:	HORIZ:	NONE
ROVED BY		VERT:	NONE
	LACE COMPANIES PLANNERS   SURVEYORS	FIELD BOOK	
	OULEVARD · LAS VEGAS, NV 89146 - 702.804.2299 · GCWALLACE.COM		

DRAWING NO.

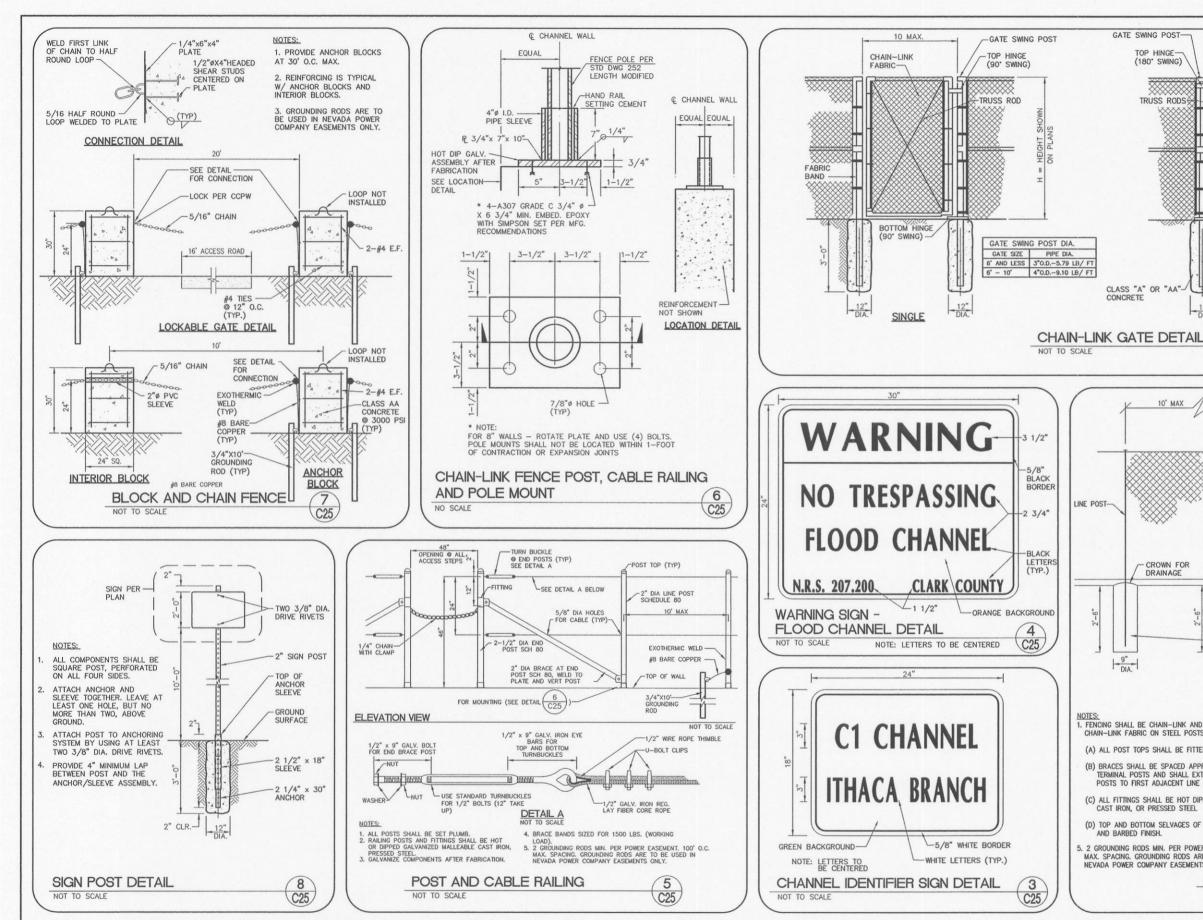

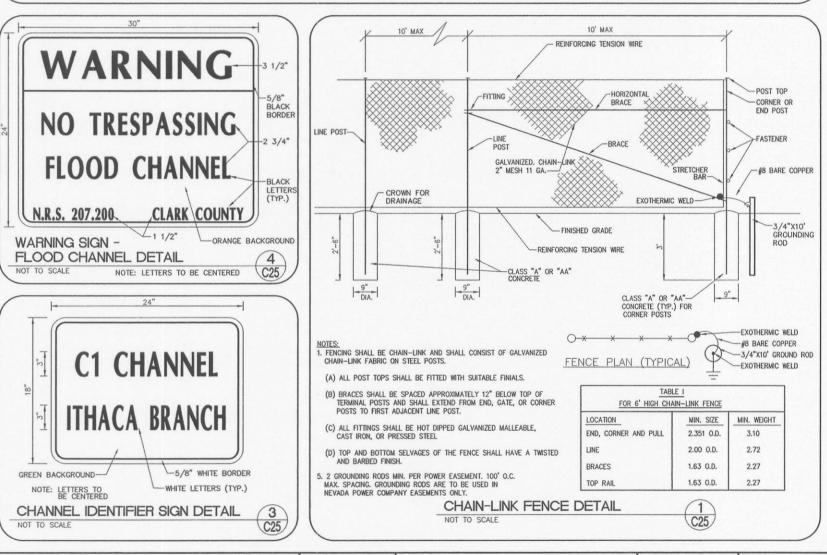



APPROVED

REV. NO. DATE DESCRIPTION

## NORTHEAST C-1 DETENTION BASIN

FENCING DETAILS

CITY OF HENDERSON, CLARK COUNTY, NEVADA, DEPARTMENT OF PUBLIC WORKS



7	PROJECT No:504.424  DESIGNED BY: APPROVED BY		
	G. C. WA	ALLACE CO S   PLANNERS	MPANIES SURVEYORS

1555 S. RAINBOW BOULEVARD · LAS VEGAS, NV 89146 T: 702.804.2000 · F: 702.804.2299 · GCWALLACE.COM

F: \504-424\dwg\Hydro\improv\NEDB\_C25.dwg

(180° SWNG)-

(3/8" ROUND ROD W/TAKE-UP)

DOUBLE

FRAME MEMBERS

TRUSS RODS

RODS

GATE SWING POST DIA.

GATE SIZE PIPE DIA.

6' AND LESS 3"0.D.-5.79 LB/ FT

6' - 10' 4"O.D.-9.10 LB/ FT


TYPICAL (2" O.D.-2.72 LBS./FT.)

12'-20'


CHAIN-LINK (1/2 Ø)-


STEEL DROP BAR


NONE HORIZ: DRAWING NO VERT NONE FIELD BOOK

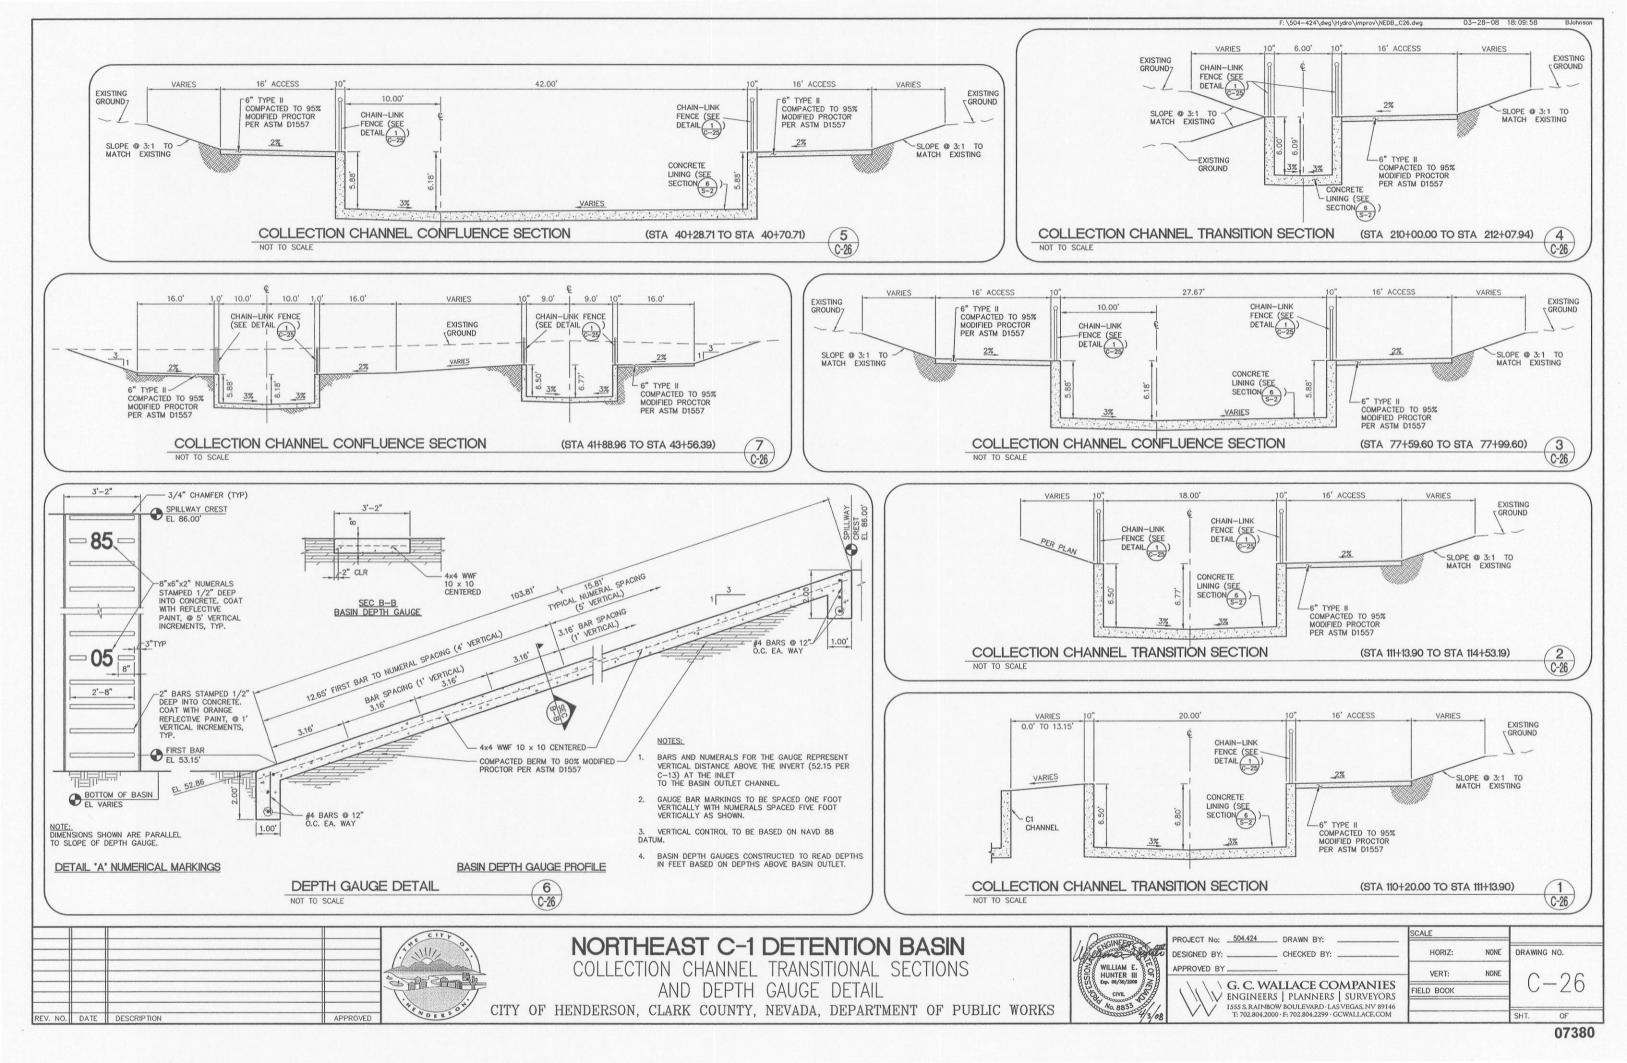





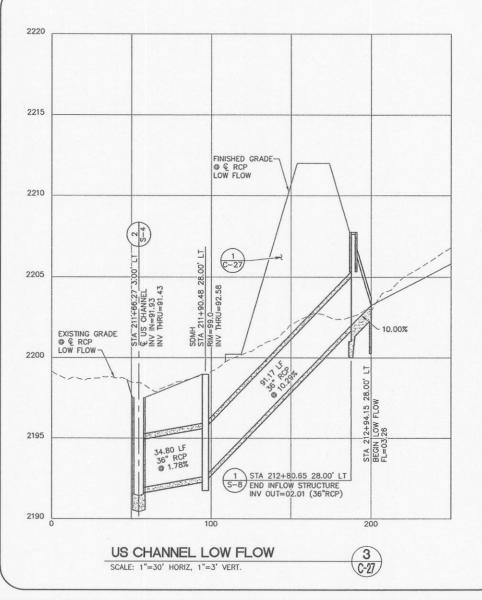


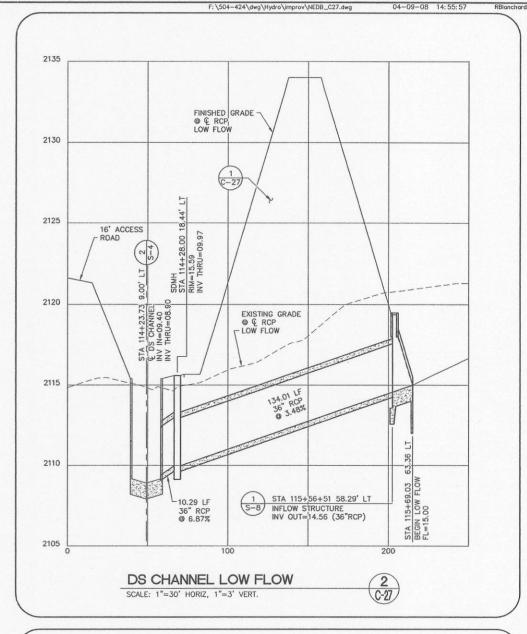

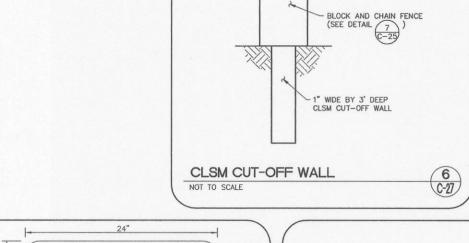

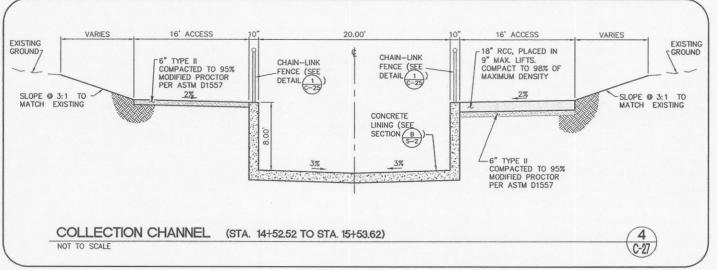

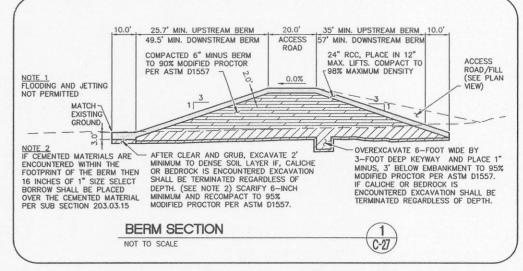

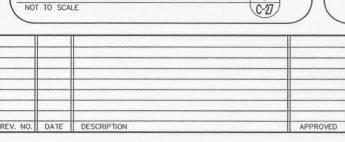

**NEVADA** 

**POWER** 


NOTE: ACCESS SIGNS SHALL BE PLACED ON BOTH SIDES OF GATE ON EACH SIDE OF CHANNEL.

GREEN BACKGROUND -

**IDENTIFIER SIGN DETAIL** 

5/8" WHITE BORDER

WHITE LETTERS (TYP.)

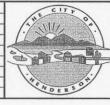


## NORTHEAST C-1 DETENTION BASIN

COLLECTION CHANNEL BERM SECTIONS AND LOW FLOW PROFILES

CITY OF HENDERSON, CLARK COUNTY, NEVADA, DEPARTMENT OF PUBLIC WORKS

STAGINED TO
William Star
HUNTER III WANTER
Ave se 33
100 pt 2000000000000000000000000000000000

Marian El	PROJECT No: 504.424  DESIGNED BY: APPROVED BY	
	G. C. WA	LLACE COMPANIES   PLANNERS   SURVEYORS

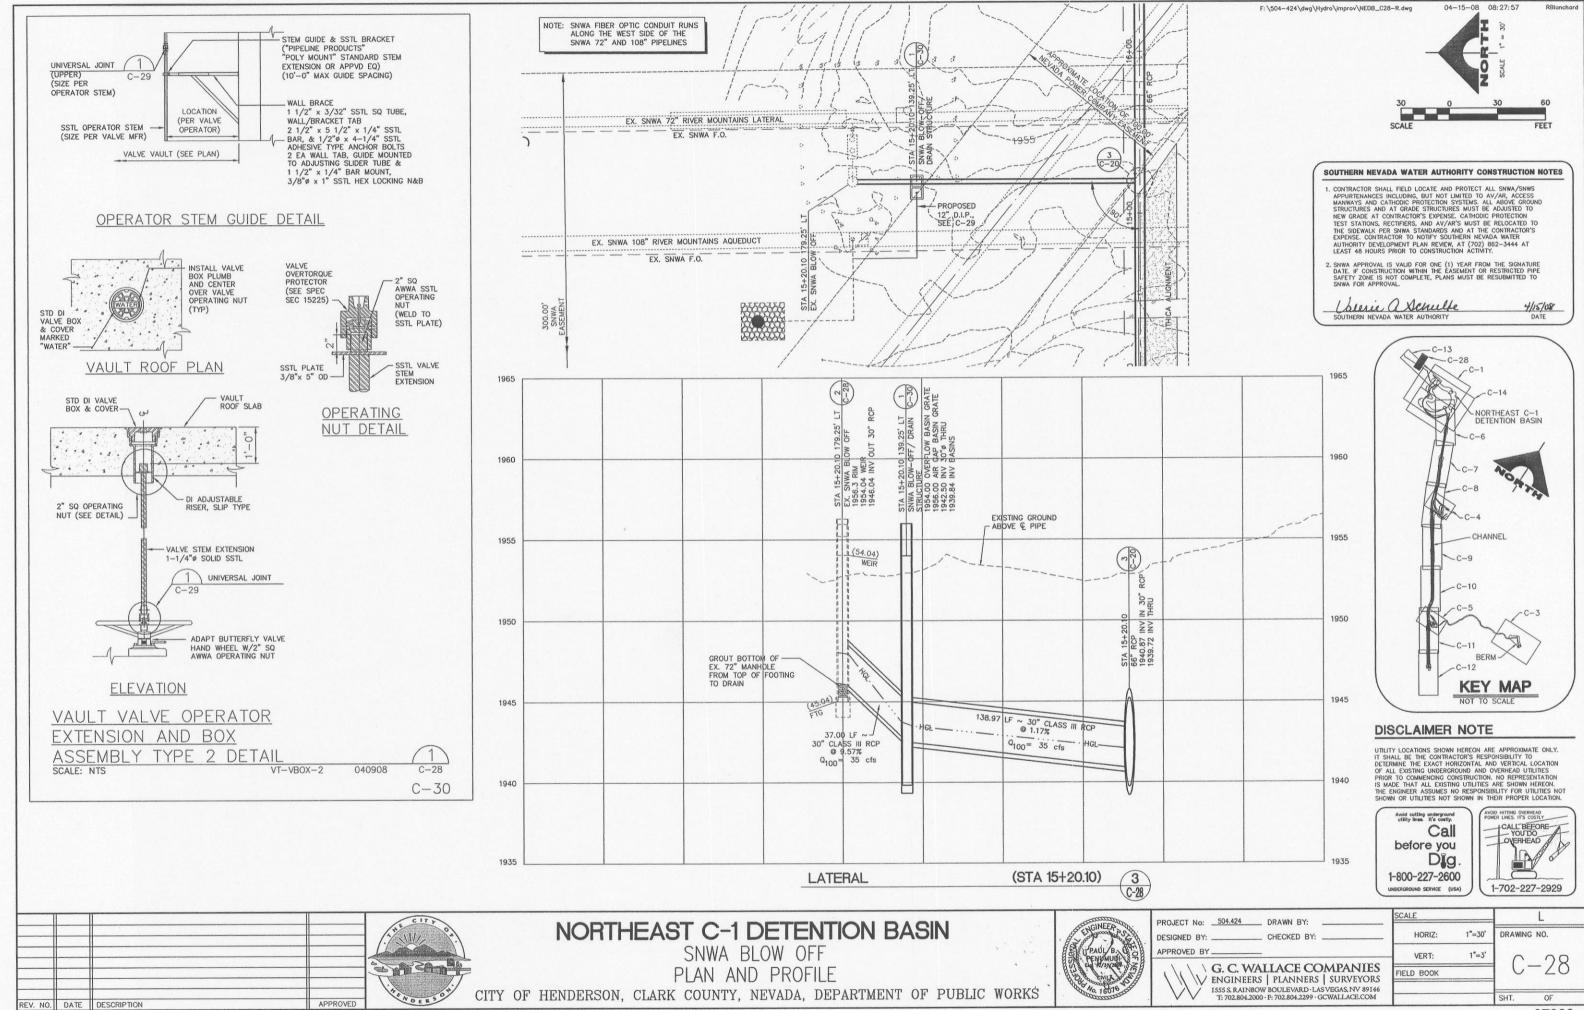

### NOTE:

NON-POTABLE WATER AND SEWER PIPELINE CROSSING AS PER SNWA PLATE NUMBER 03-04-01 - SHEET 2 OF 3

NOTE 1 "ALL NON-POTABLE WATER AND SEWER 'PIPELINES MUST MAINTAIN A MINIMUM OF THREE (3) FEET SEPARATION WHEN INSTALLED OVER SNWS PIPELINES."

THE PIPELINE IN THE DESIGN CROSSING ABOVE THE EXISTING SNWS.
PIPELINE IS IN EXCESS OF THE MINIMUM. THREE (3) FOOT SEPARATION.

"ALL NON-POTABLE WATER OR SEWER LINE CROSSINGS AT ANY DISTANCE ABOVE SNWS PIPELINE WILL BE CONSTRUCTED USING ONE OF THE FOLLOWING OPTIONS." OPTION B "THE LINE WILL BE CONSTRUCTED OF WATER QUALITY MATERIALS MEETING AWWA STANDARDS."

THE CROSSING LINE WILL BE CONSTRUCTED OF DUCTILE IRON PIPE WITH RESTRAINED MECHANICAL JOINT FITTINGS


REV. NO. DATE DESCRIPTION

### SOUTHERN NEVADA WATER AUTHORITY CONSTRUCTION NOTES

1. CONTRACTOR SHALL FIELD LOCATE AND PROTECT ALL SNWA/SNWS APPURTENANCES INCLUDING, BUT NOT LIMITED TO AV/AR, ACCESS MANWAYS AND CATHODIC PROTECTION SYSTEMS. ALL ABOVE GROUND STRUCTURES AND AT GRADE STRUCTURES MUST BE ADJUSTED TO NEW GRADE AT CONTRACTOR'S EXPENSE. CATHODIC PROTECTION TEST STATIONS, RECEIPERS, AND AV/AR'S MUST BE RELOCATED TO THE SIDEWALK PER SNWA STANDARDS AND AT THE CONTRACTOR'S EXPENSE. CONTRACTOR TO NOTIFY SOUTHERN REVADA WATER AUTHORITY DEVELOPMENT PLAN REVIEW, AT (702) 862-3444 AT LEAST 48 HOURS PRIOR TO CONSTRUCTION ACTIVITY.


Caleria a Schulte


SOUTHERN NEVADA WATER AUTHORITY

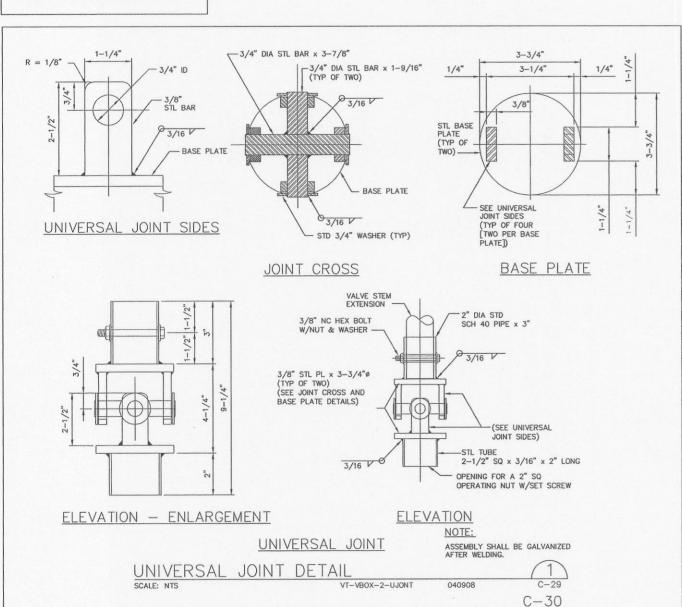


A SA

APPROVED

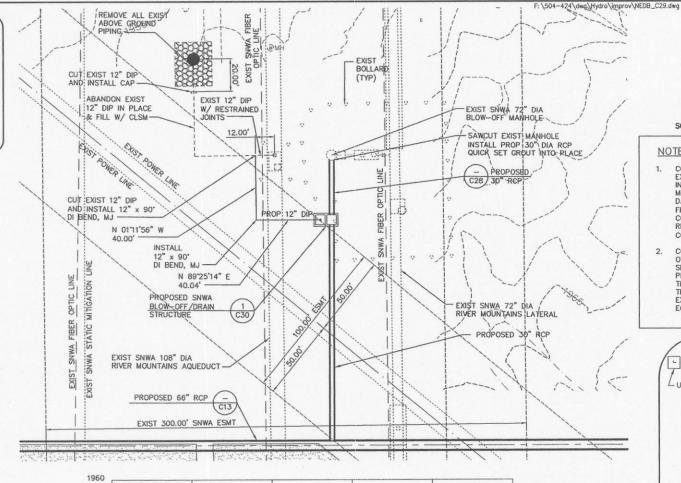

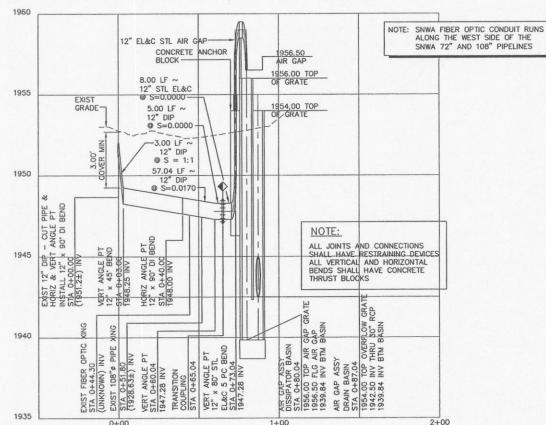




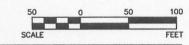

### NOTES:

- CONTRACTOR SHALL EXERCISE EXTREME CAUTION WHEN WORKING IN THE VICINITY OF THE STATIC MIGRATION FIBER OPTIC CABLE. DAMAGE TO THE CABLE RESULTING FROM THE CONTRACTOR'S CONSTRUCTION ACTIVITIES SHALL BE REPAIRED IMMEDIATELY AT THE CONTRACTOR'S SOLE EXPENSE
- CONTRACTOR SHALL VERIFY OVERHEAD CLEARENCE AND SEPARATION REQUIREMENTS PRIOR TO PREFORMING WORK IN THE VICINITY OF THE ELECTRICAL TRANSMISSION LINES AND EXERCISE EXTREME CAUTION WITH HIGH PROFILE

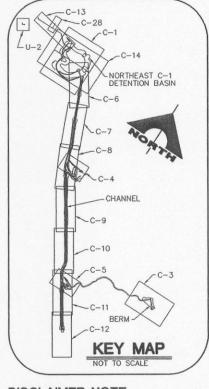

### DISCLAIMER NOTE

UTILITY LOCATIONS SHOWN HEREON ARE APPROXIMATE ONLY. IT SHALL BE THE CONTRACTOR'S RESPONSIBILITY TO DETERMINE THE EXACT HORIZONTAL AND VERTICAL LOCATION OF ALL EXISTING UNDERGROUND AND OVERHEAD UTILITIES PRIOR TO COMMENCING CONSTRUCTION. NO REPRESENTATION IS MADE THAT ALL EXISTING UTILITIES ARE SHOWN HEREON. THE ENORIER ASSUMES NO RESPONSIBILITY FOR UTILITIES NOT SHOWN OR UTILITIES NOT SHOWN IN THEIR PROPER LOCATION.





### NORTHEAST C-1 DETENTION BASIN

12" DIP BLOW OFF PLAN AND PROFILE


CITY OF HENDERSON, CLARK COUNTY, NEVADA, DEPARTMENT OF PUBLIC WORKS





1	DESIGNED BY:	DRAWN BY:
-	APPROVED BY	


G. C. WALLACE COMPANIES W ENGINEERS | PLANNERS | SURVEYORS 1555 S. RAINBOW BOULEVARD · LASVEGAS, NV 8914 T: 702.804.2000 · F: 702.804.2299 · GCWALLACE.COM


SCALE		L
HORIZ:	1"=30'	DRAWING NO.
VERT:	1"=3'	0 00
FIELD BOOK		1 6-28

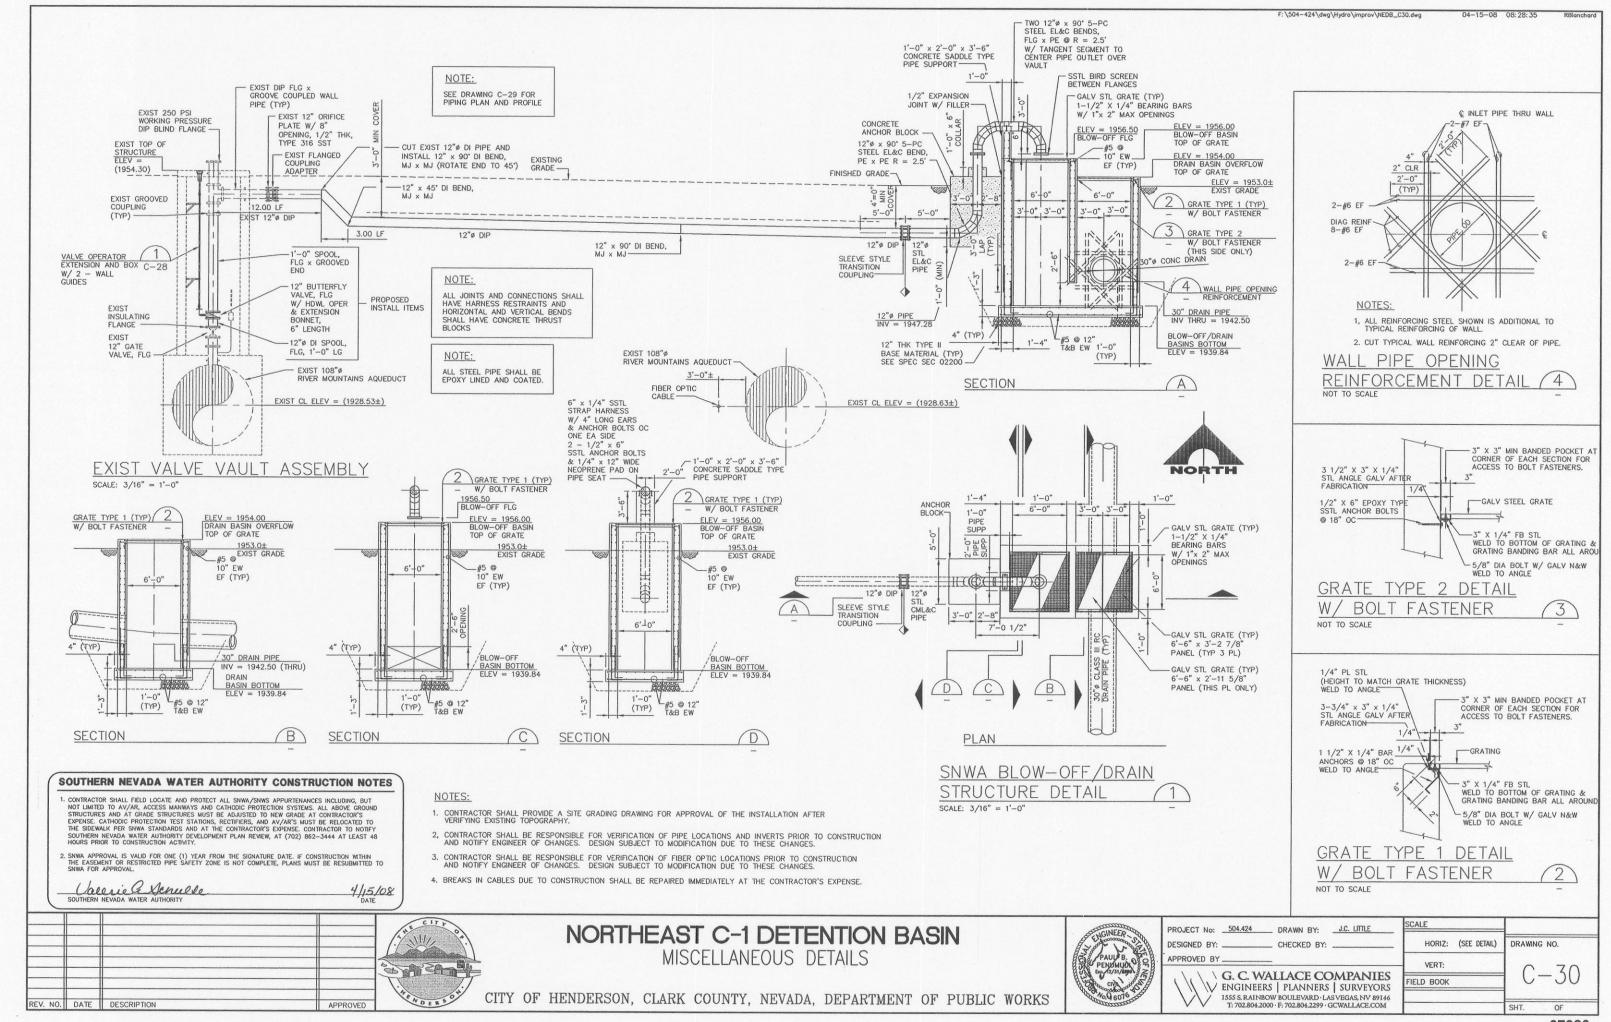


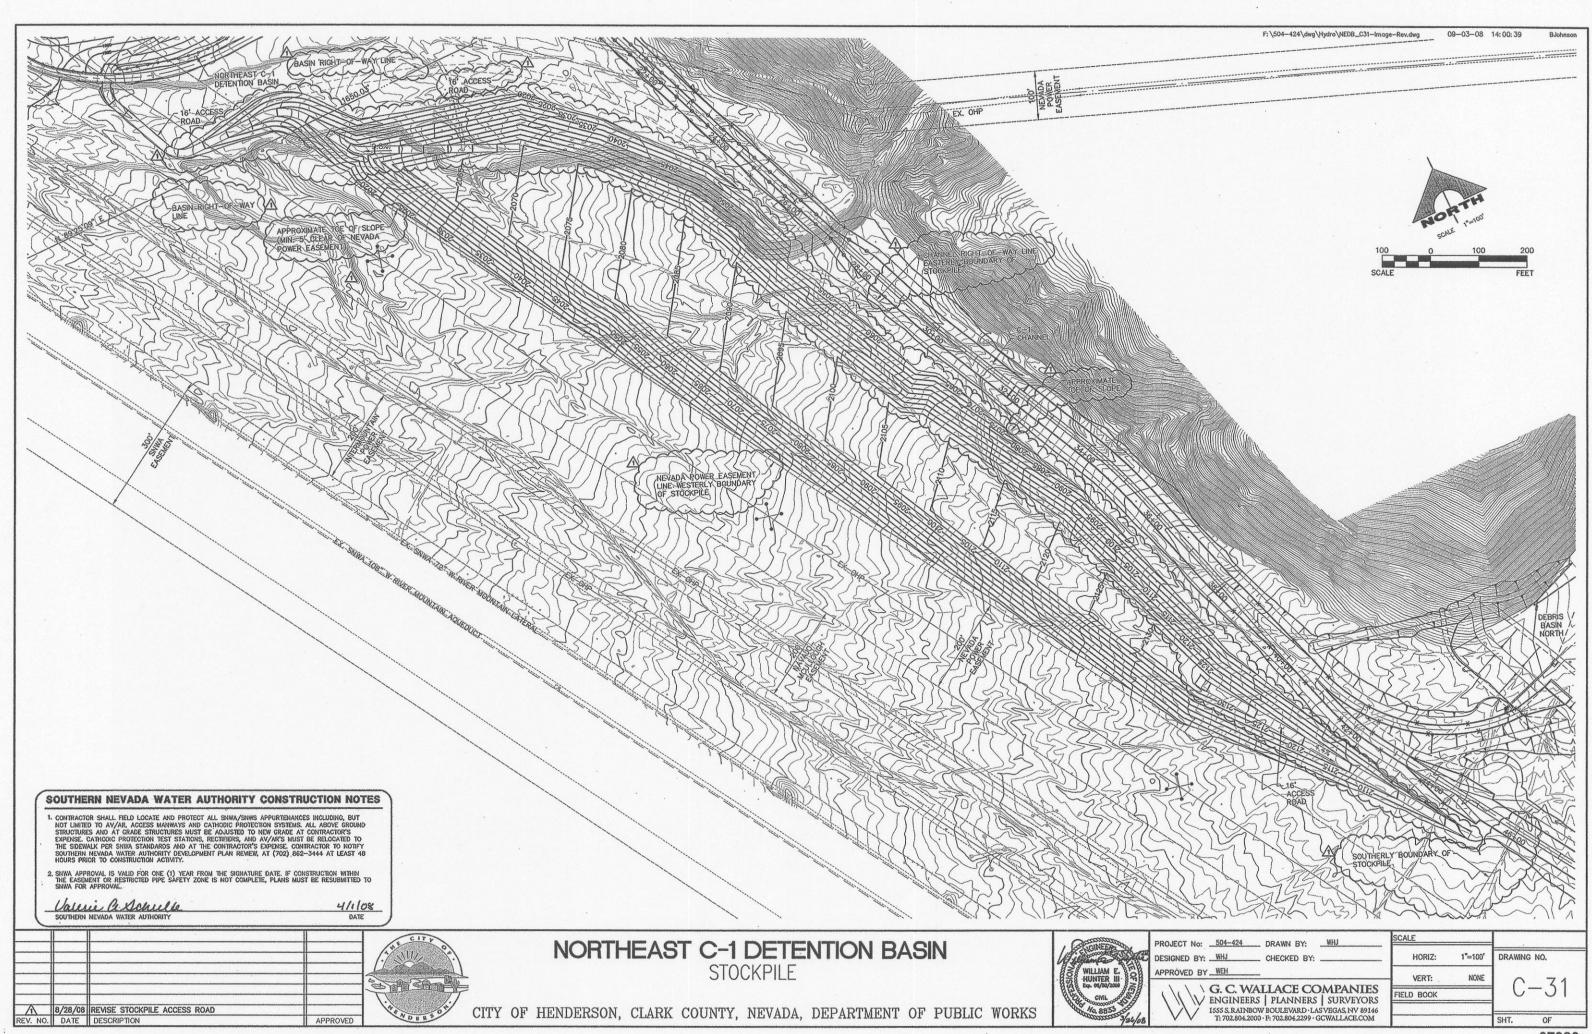


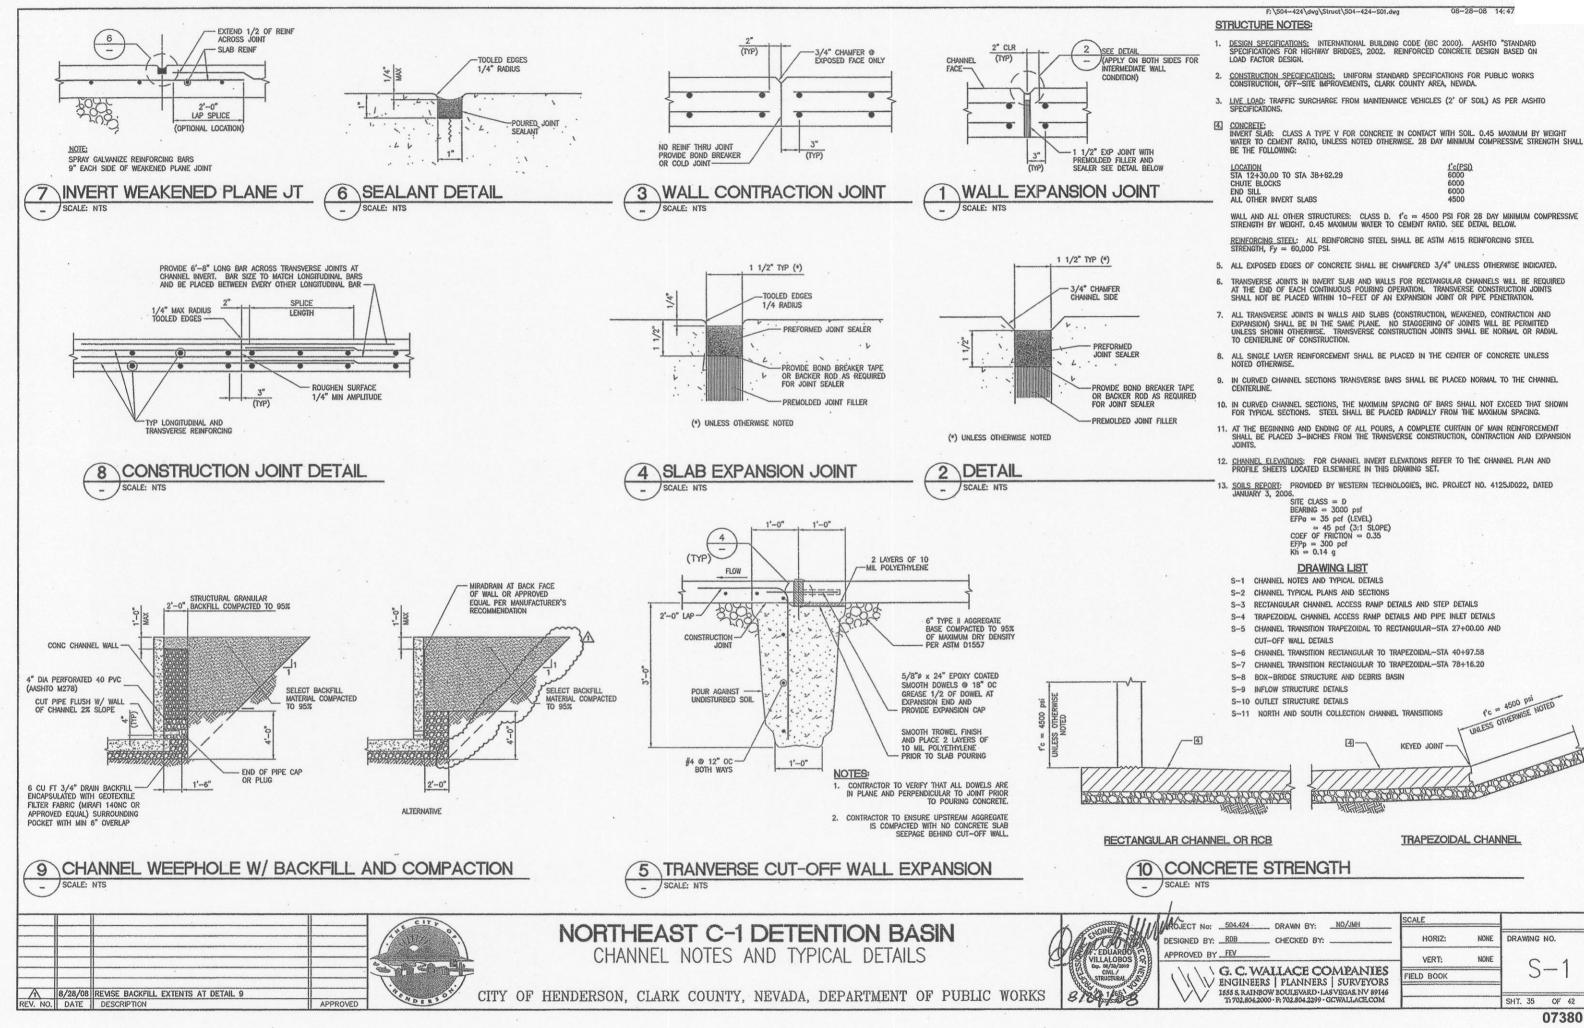


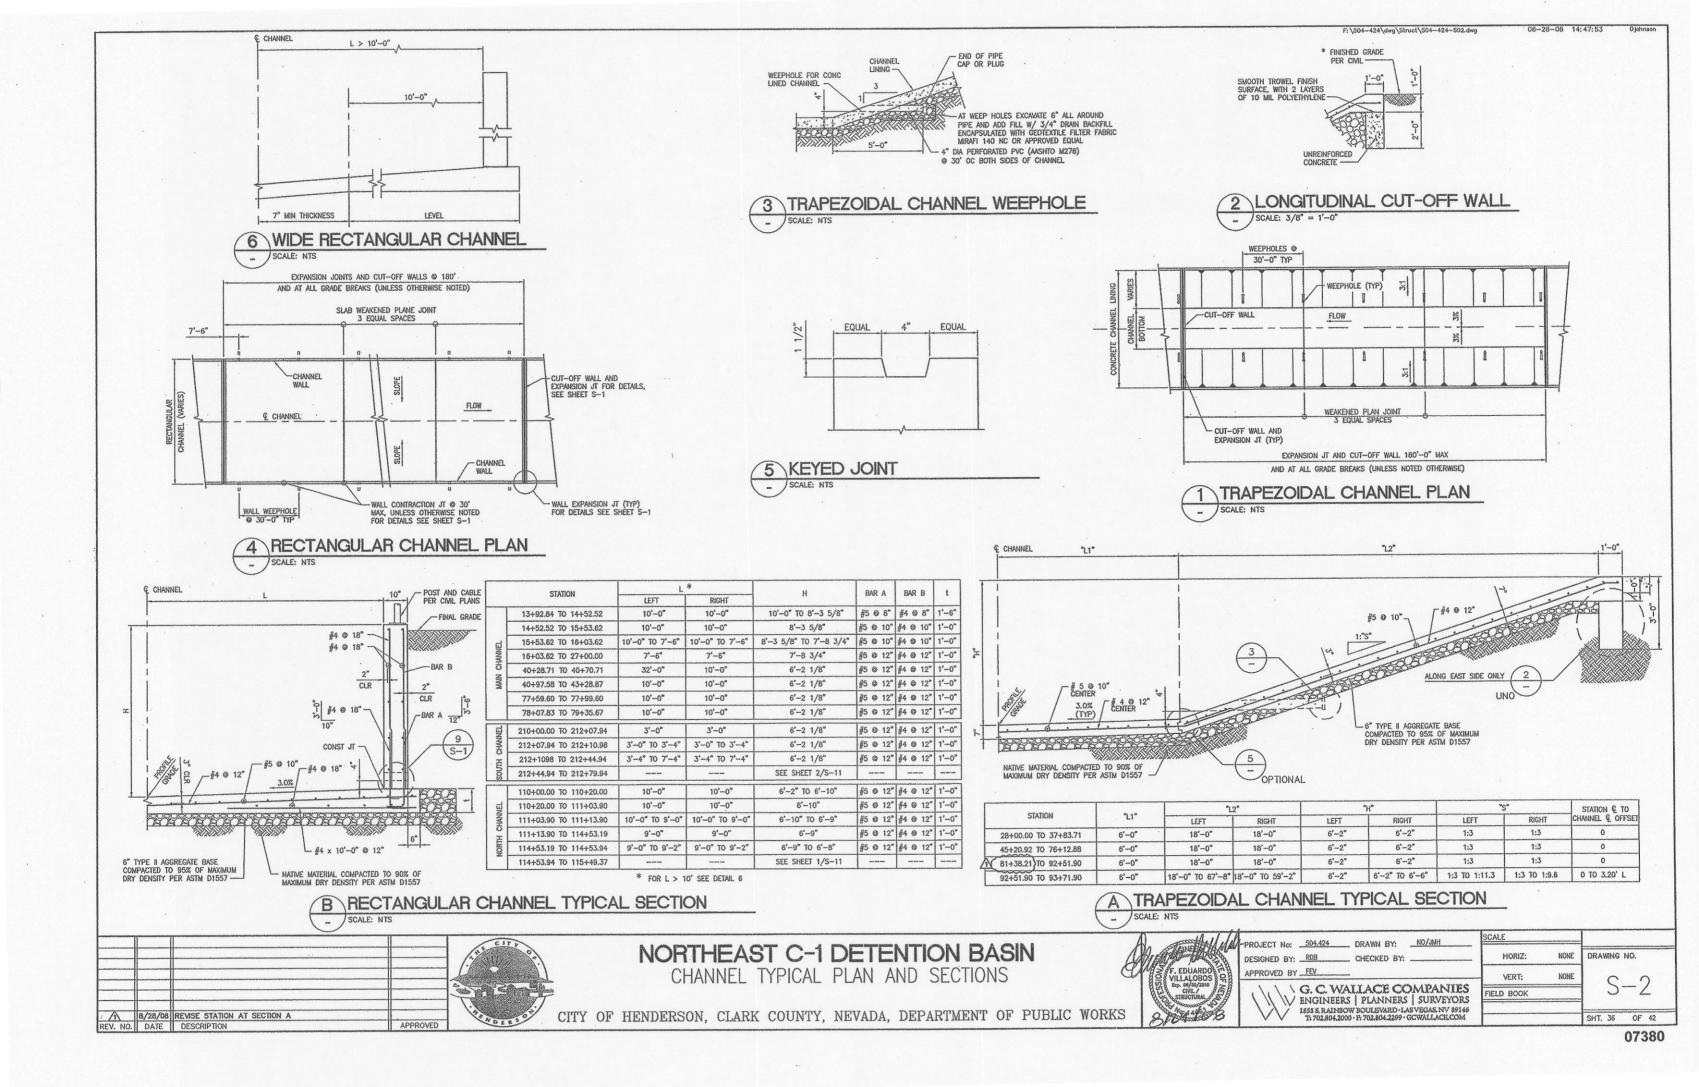


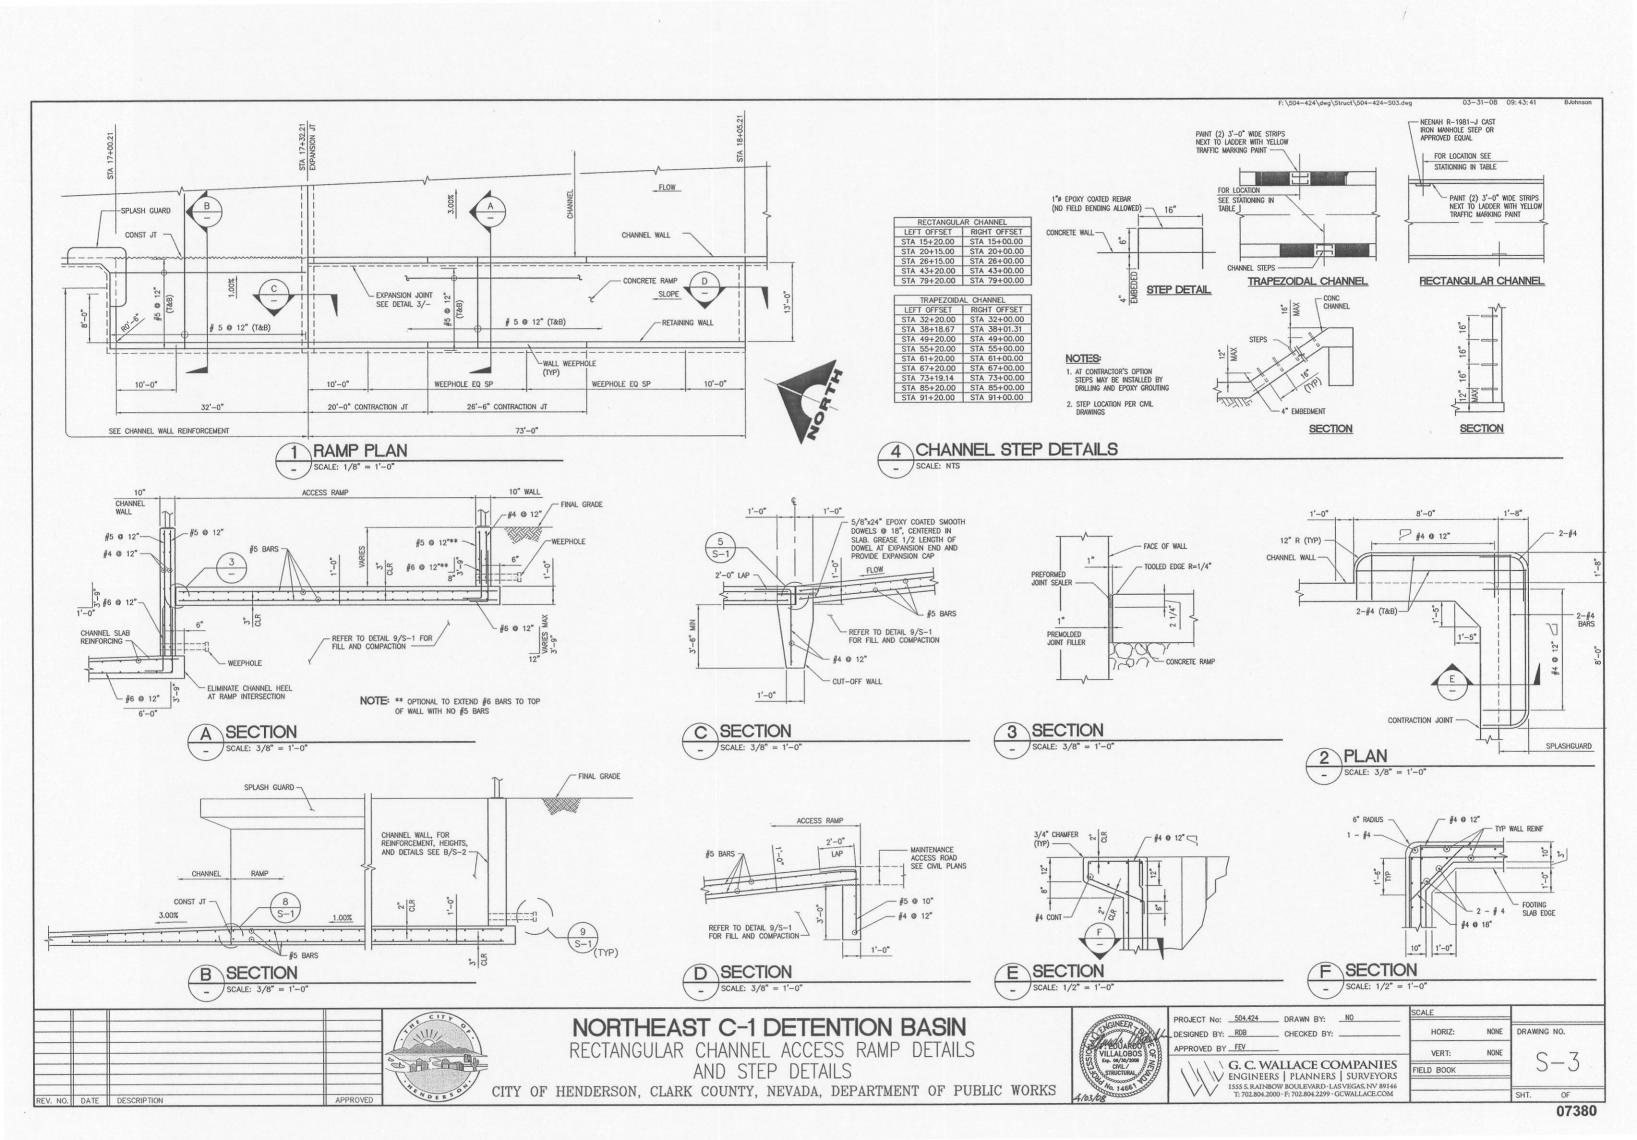


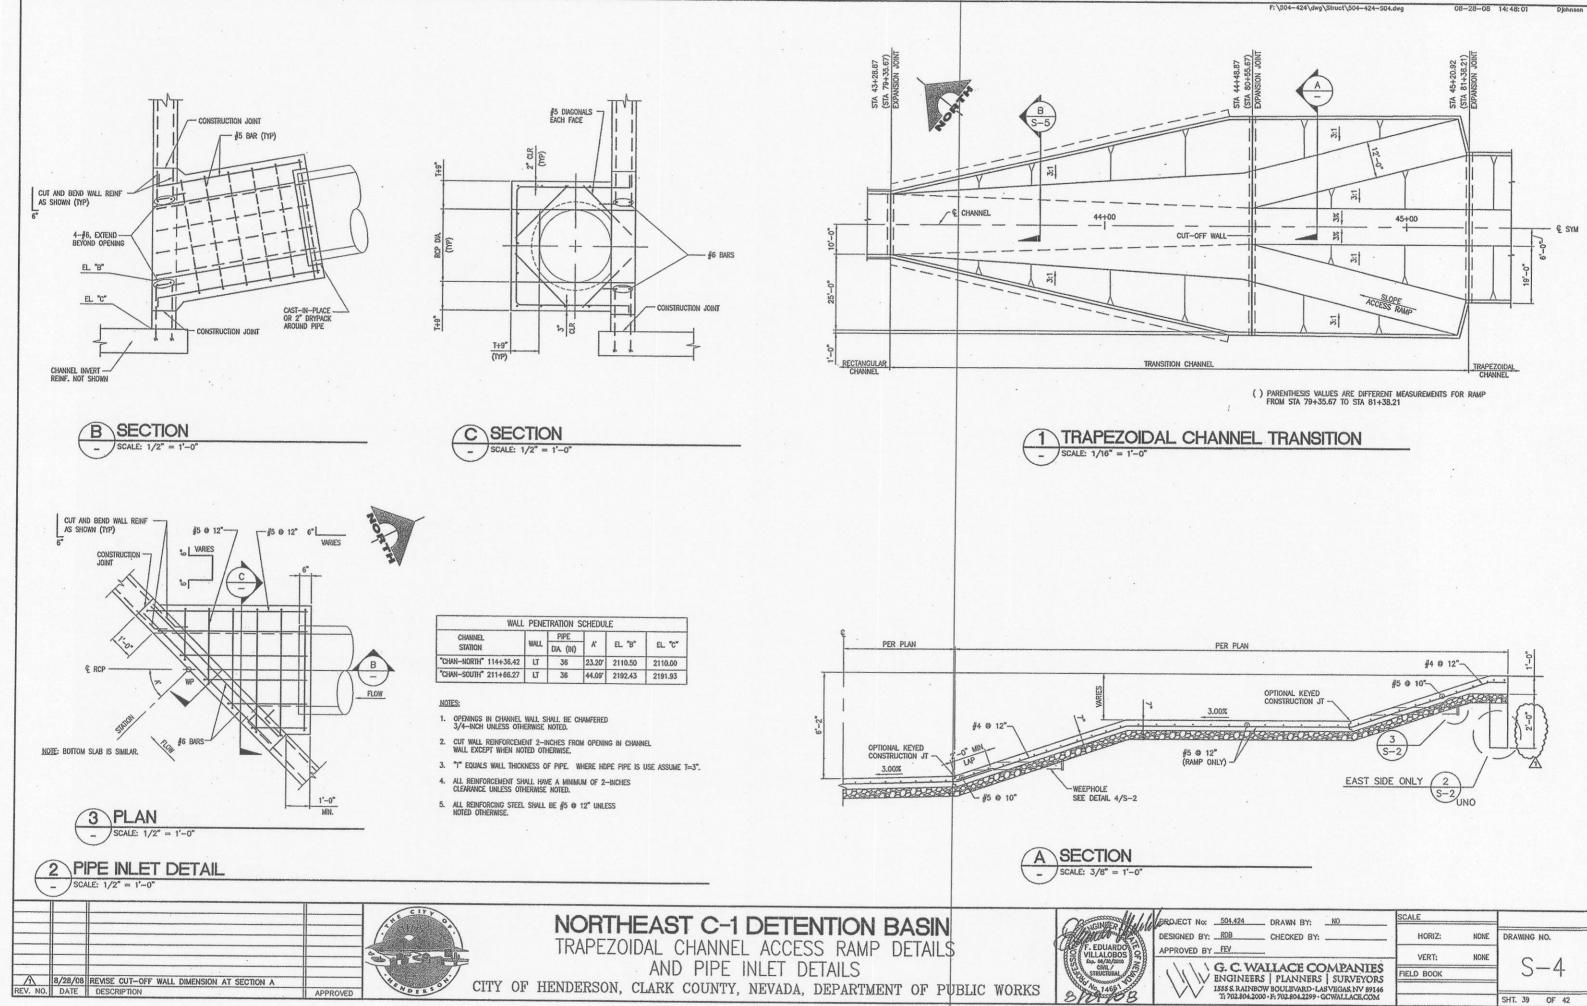


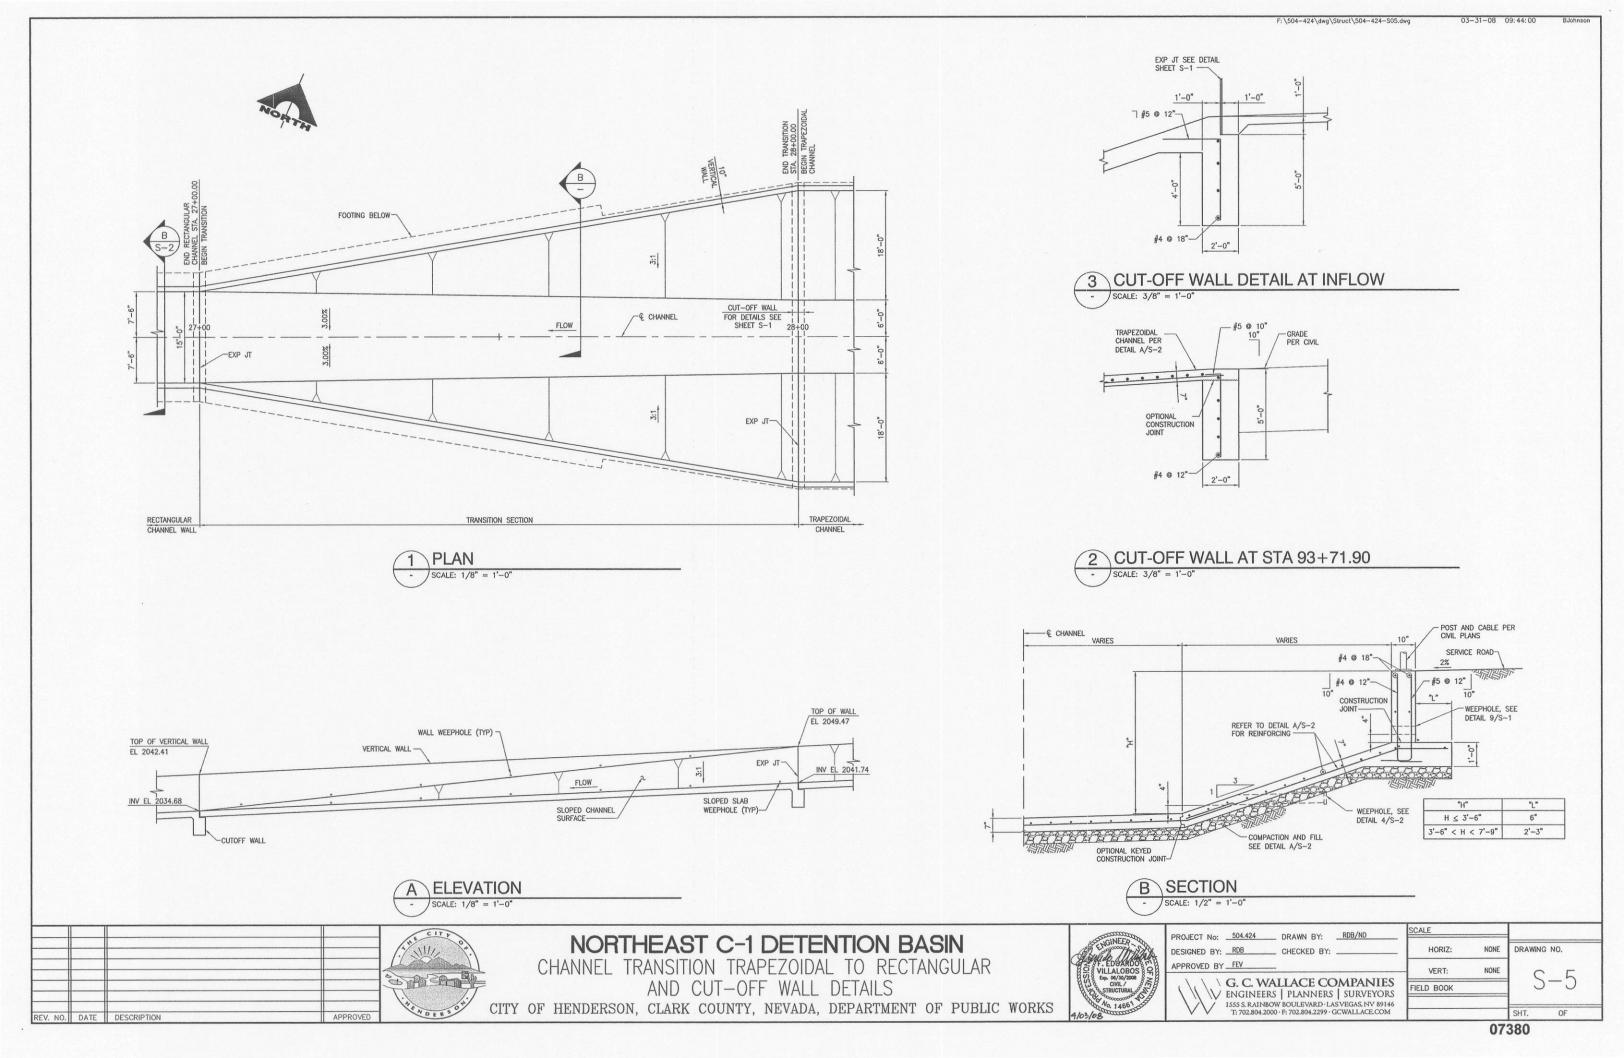


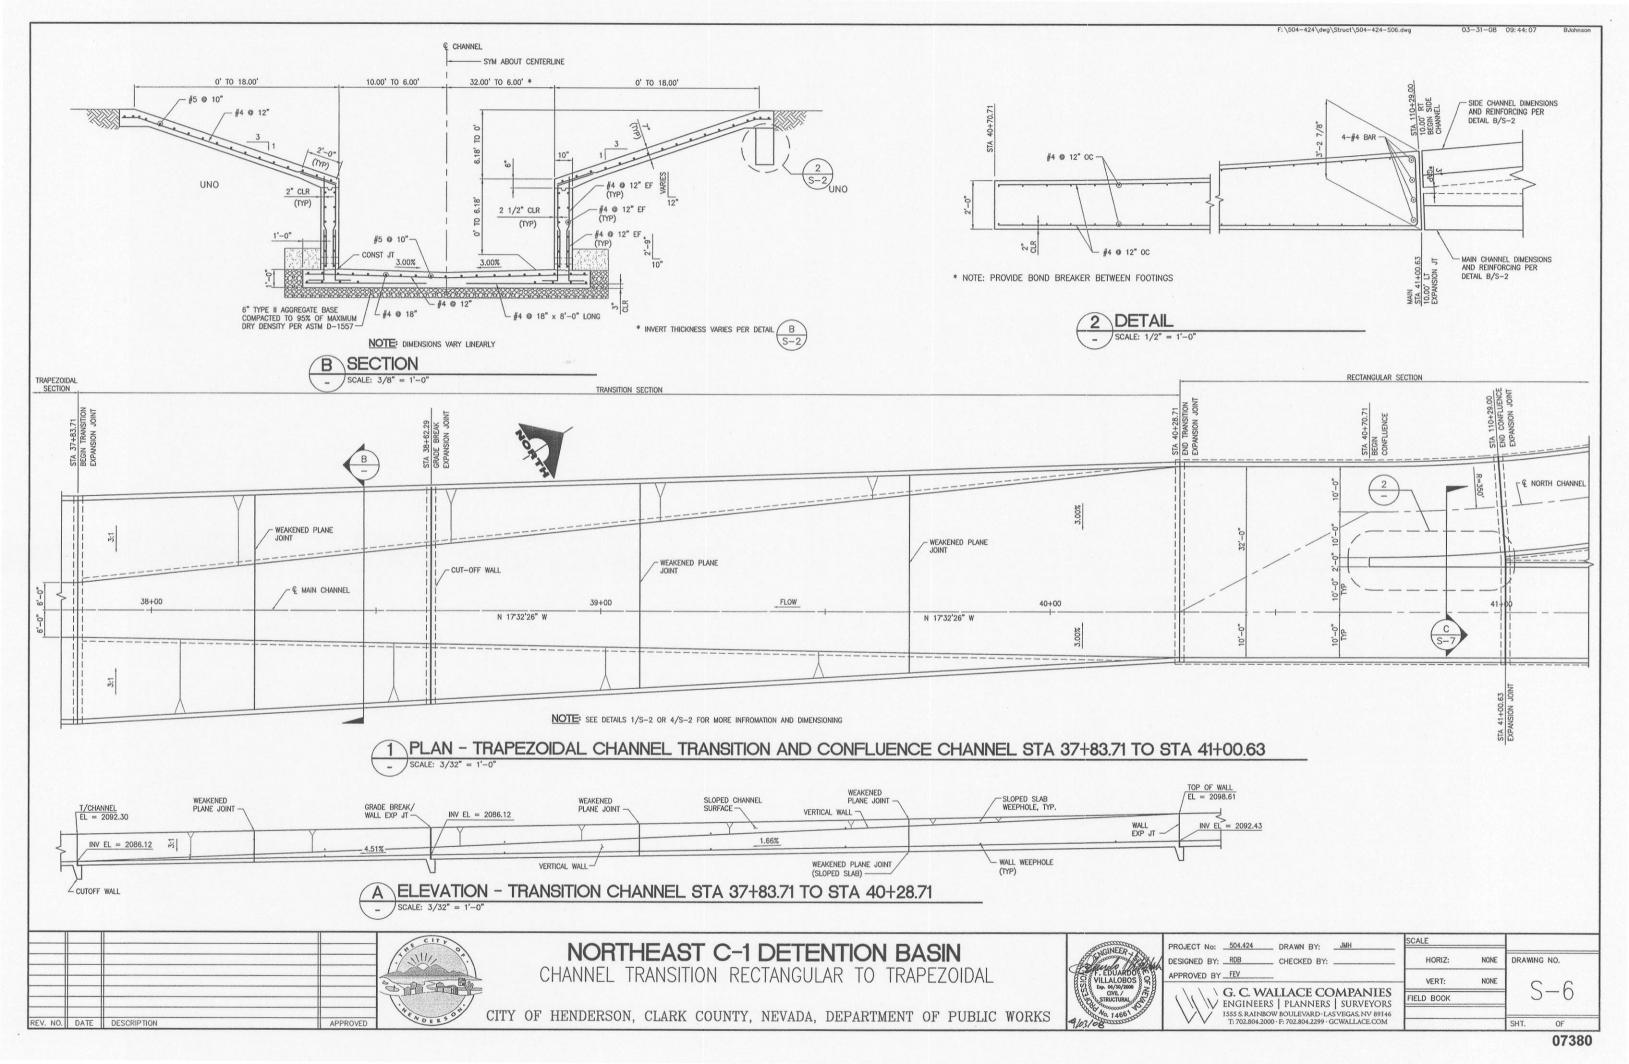


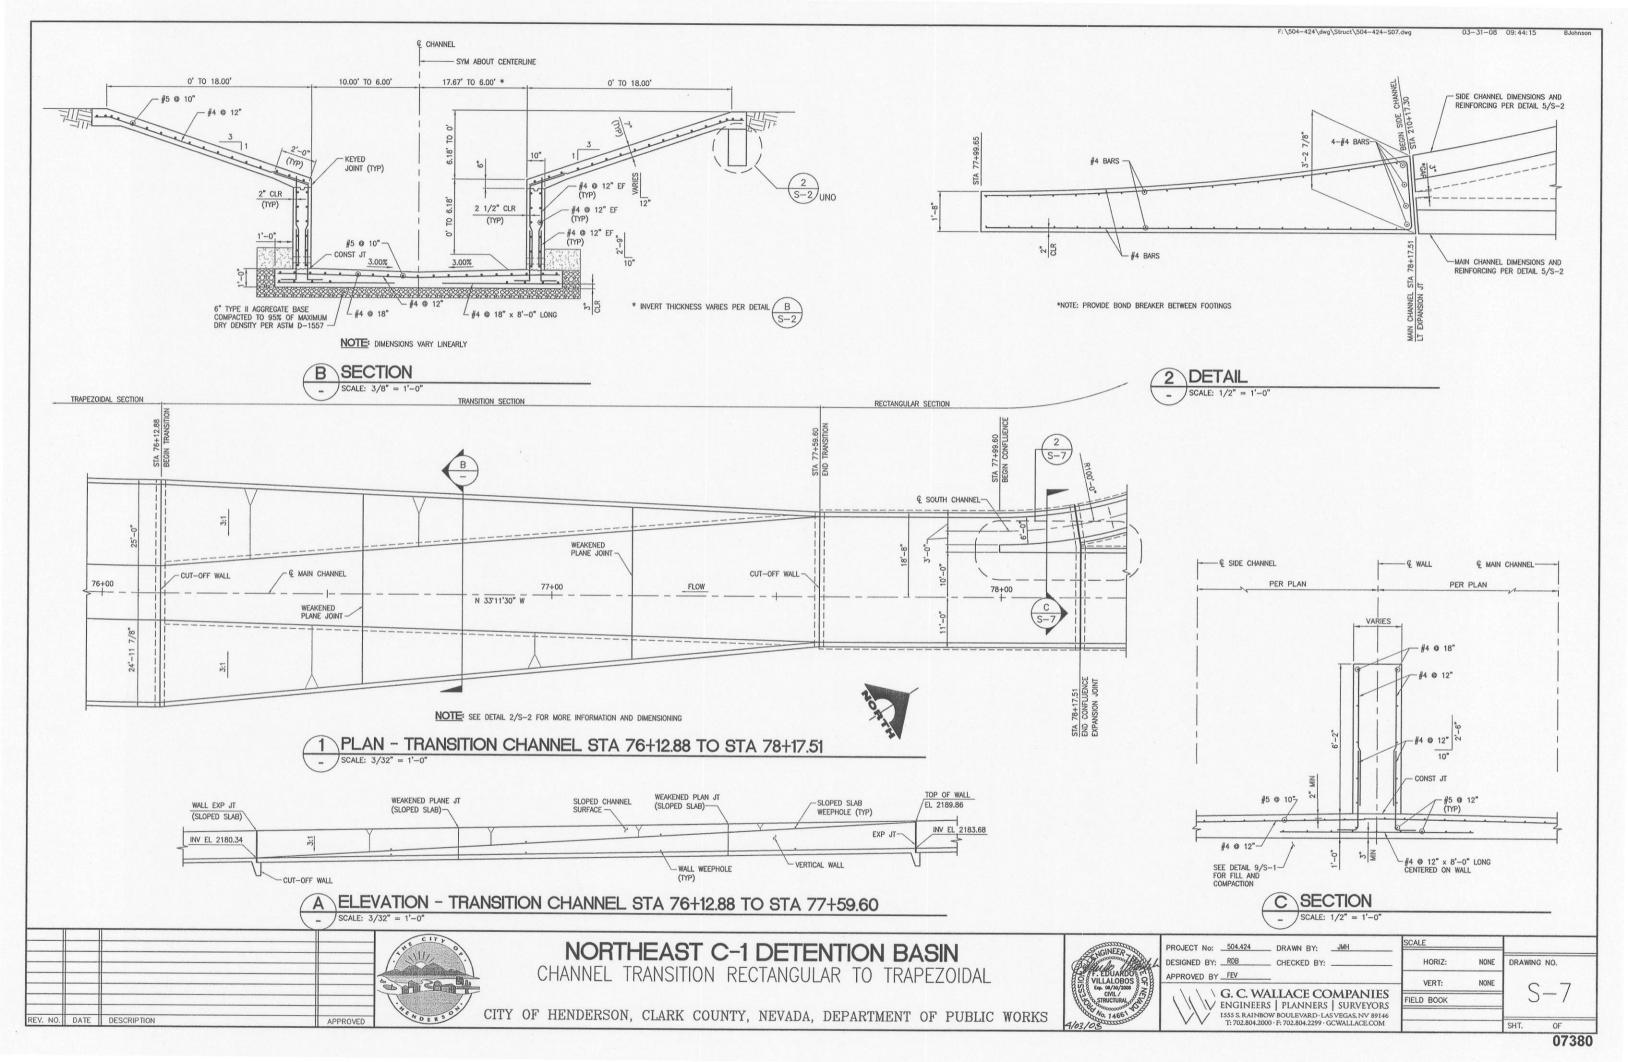

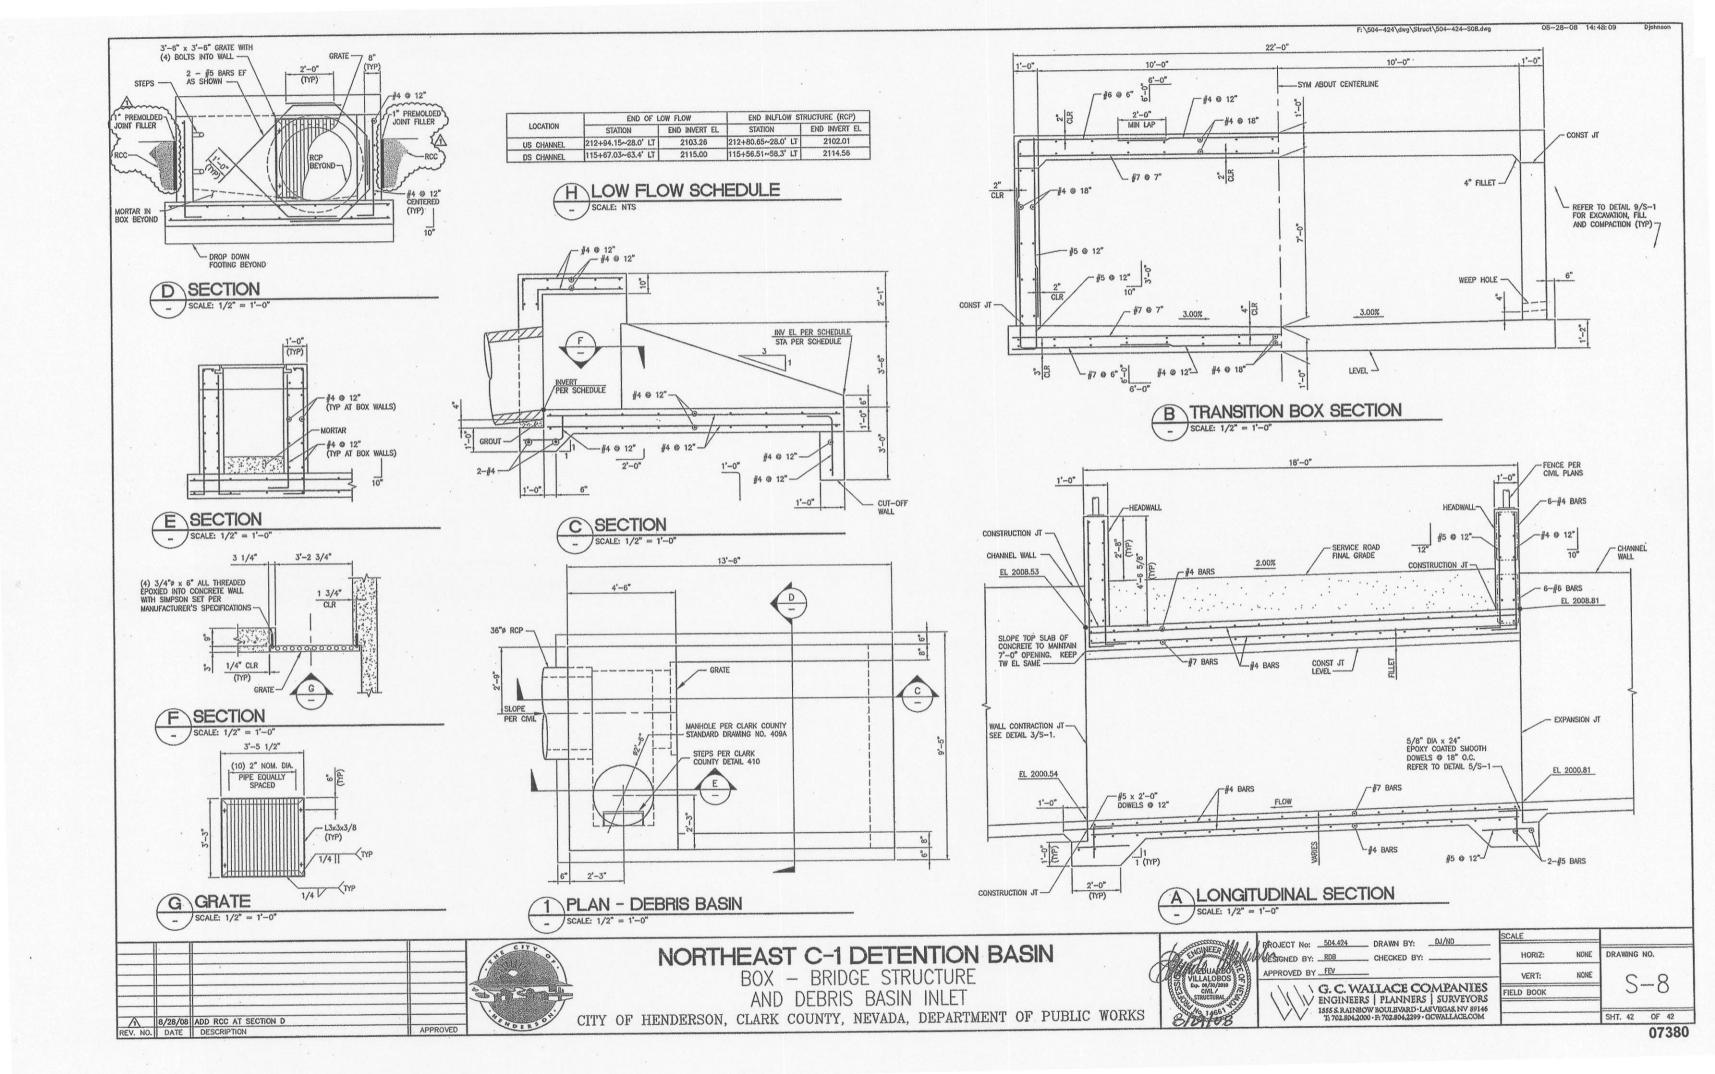

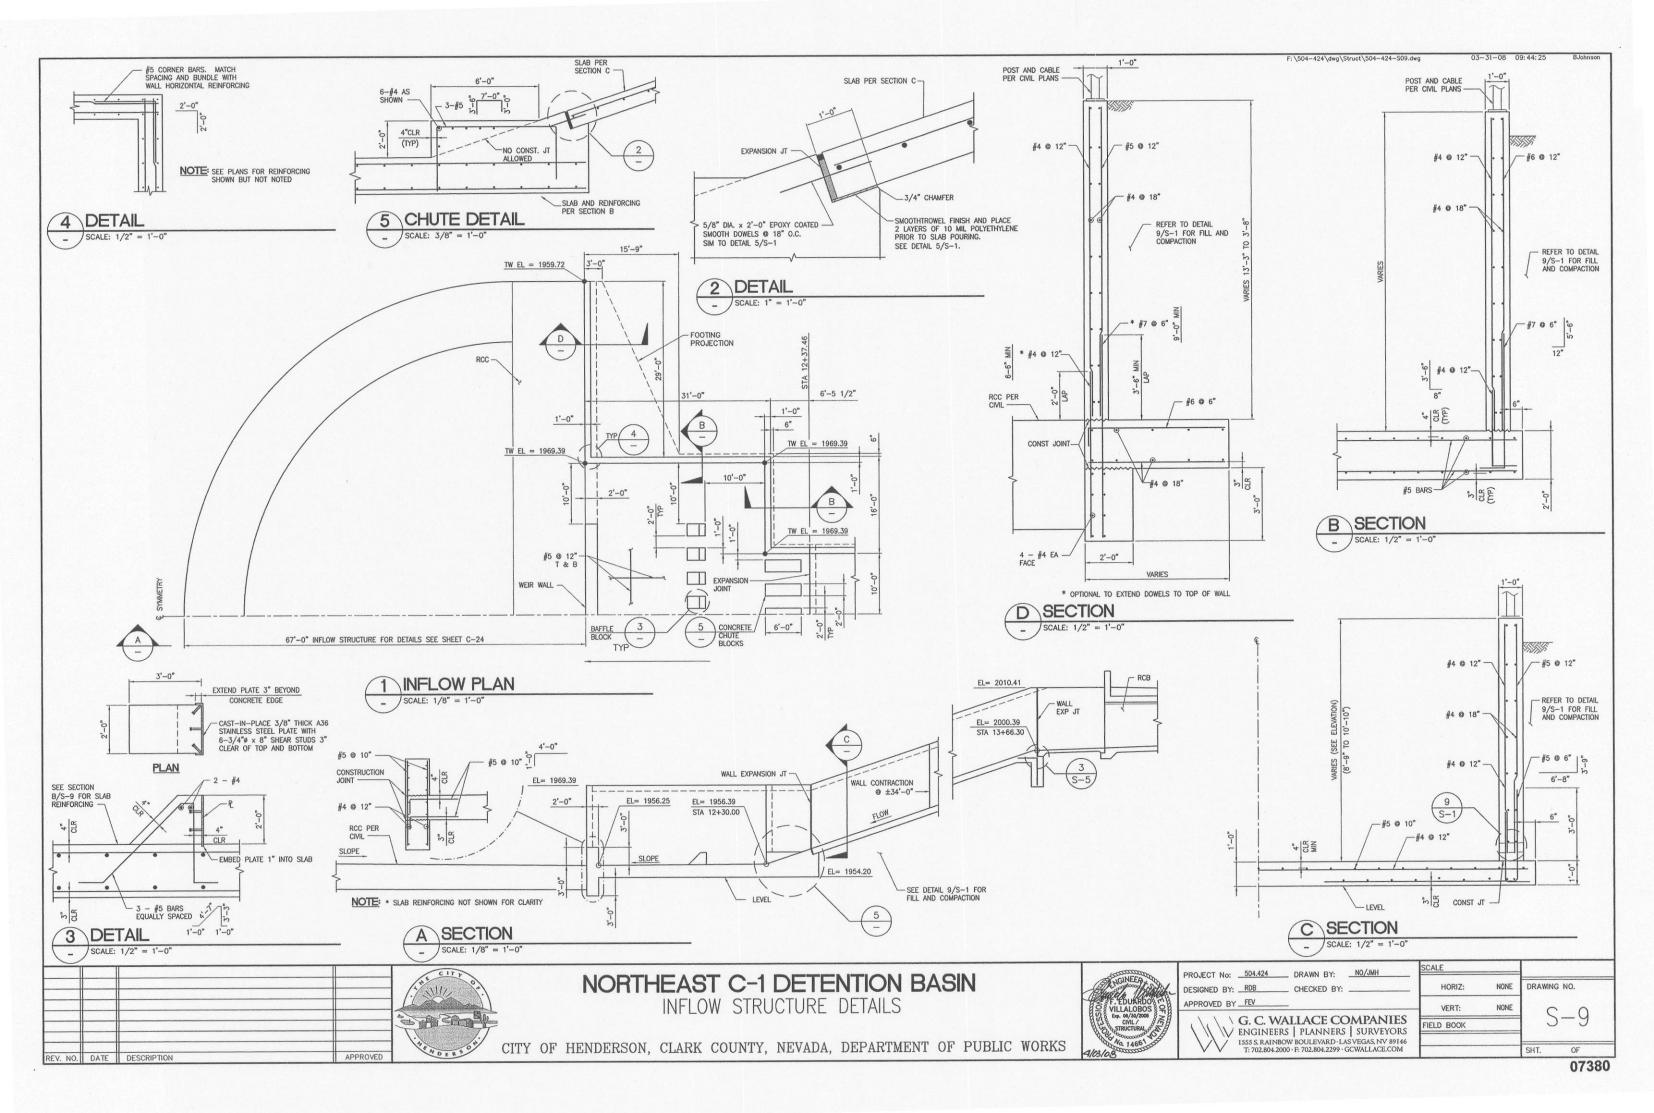

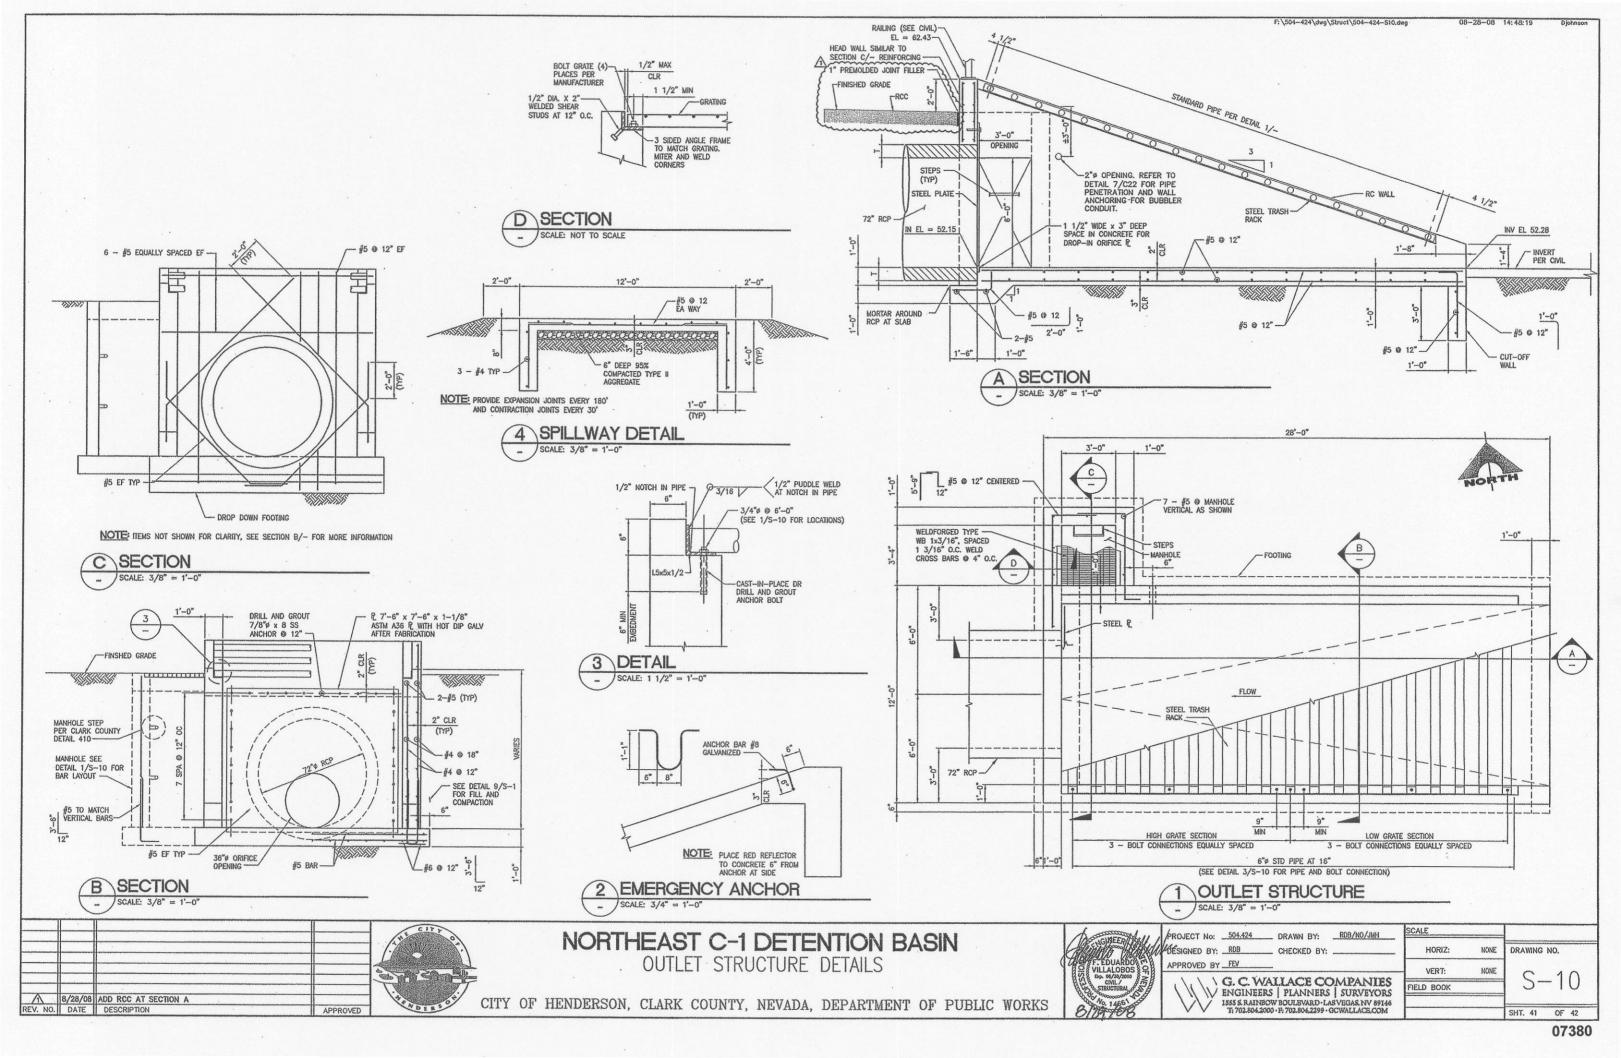

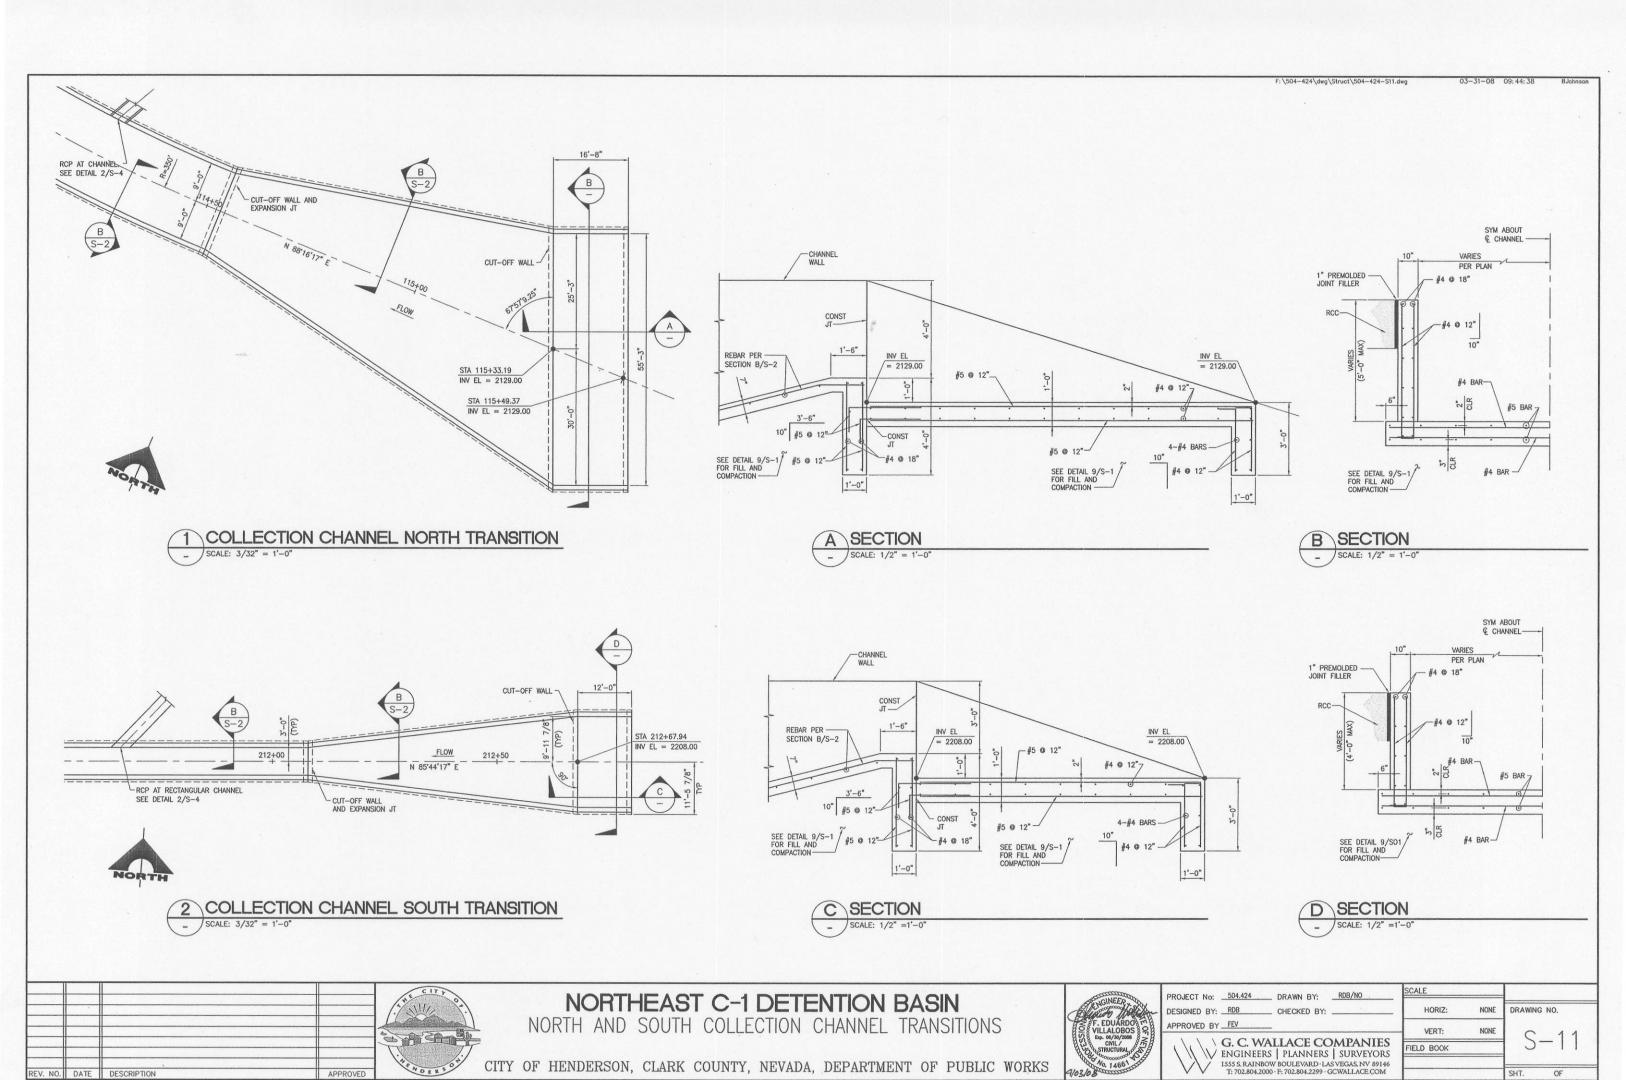

INDEX OF SHEETS

# NORTHEAST C-1 DETENTION BASIN OUTFALL CONTRACT No. 131-08-FC-015-004

**VOLUME 2** 

PWP-CL-2008-225


**FUNDED BY:** 

CLARK COUNTY REGIONAL FLOOD CONTROL DISTRICT

# **LOCATION MAP**

# No. DESCRIPTION BY DATE APPROVAL

# CITY OF HENDERSON CLARK COUNTY, NEVADA DEPARTMENT OF PUBLIC WORKS

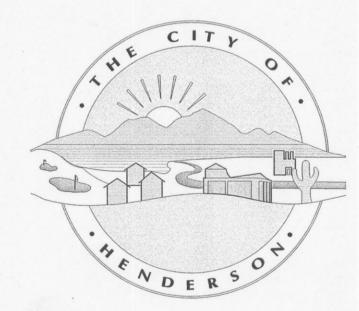

MAYOR
JAMES B. GIBSON

GERRI SCHRODER
ANDY A. HAFEN
JACK K. CLARK
STEVEN D. KIRK

DIRECTOR OF PUBLIC WORKS
ROBERT MURNANE

CITY MANAGER
MARY KAY PECK



G1 COVER SHEET, LOCATION MAP, & INDEX OF SHEETS G2 KEY MAP G3 GENERAL NOTES G4 GENERAL AND CONSTRUCTION NOTES LEGEND, ABBREVIATIONS, AND SUMMARY OF QUANTITIES G5 HORIZONTAL CONTROL PLAN G6 RIGHT-OF-WAY MAP C1 PLAN & PROFILE STA. 10+00.00 TO 22+50.00 C2 PLAN & PROFILE STA. 22+50.00 TO 35+50.00 C3 PLAN & PROFILE STA. 35+50.00 TO 48+50.00 C4 PLAN & PROFILE STA. 48+50.00 TO 61+50.00 C5 PLAN & PROFILE STA. 61+50.00 TO 71+50.00 C6 ENLARGED PLANS C7 ENLARGED PLANS C8 LATERAL PROFILES C9 PLAN & PROFILE 8" WATER RELOCATIONS C10 DETAILS C11 DETAILS C11 DETAILS S1 CUSTOM DROP INLET S2 CIP JUNCTION STRUCTURE S3 CONCRETE CAP AT EMDEN	No.	DESCRIPTION
G2 KEY MAP G3 GENERAL NOTES G4 GENERAL AND CONSTRUCTION NOTES LEGEND, ABBREVIATIONS, AND SUMMARY OF QUANTITIES G5 HORIZONTAL CONTROL PLAN G6 RIGHT-OF-WAY MAP C1 PLAN & PROFILE STA. 10+00.00 TO 22+50.00 C2 PLAN & PROFILE STA. 22+50.00 TO 35+50.00 C3 PLAN & PROFILE STA. 35+50.00 TO 48+50.00 C4 PLAN & PROFILE STA. 48+50.00 TO 61+50.00 C5 PLAN & PROFILE STA. 61+50.00 TO 71+50.00 C6 ENLARGED PLANS C7 ENLARGED PLANS C8 LATERAL PROFILES C9 PLAN & PROFILE 8" WATER RELOCATIONS C10 DETAILS C11 DETAILS S1 CUSTOM DROP INLET S2 CIP JUNCTION STRUCTURE S3 CONCRETE CAP AT EMDEN	G1	COVER SHEET, LOCATION MAP, & INDEX OF SHEETS
GENERAL AND CONSTRUCTION NOTES LEGEND, ABBREVIATIONS, AND SUMMARY OF QUANTITIES  G5 HORIZONTAL CONTROL PLAN  G6 RIGHT-OF-WAY MAP  C1 PLAN & PROFILE STA. 10+00.00 TO 22+50.00  C2 PLAN & PROFILE STA. 22+50.00 TO 35+50.00  C3 PLAN & PROFILE STA. 35+50.00 TO 48+50.00  C4 PLAN & PROFILE STA. 48+50.00 TO 61+50.00  C5 PLAN & PROFILE STA. 61+50.00 TO 71+50.00  C6 ENLARGED PLANS  C7. ENLARGED PLANS  C8 LATERAL PROFILES  C9 PLAN & PROFILE 8" WATER RELOCATIONS  C10 DETAILS  C11 DETAILS  S1 CUSTOM DROP INLET  S2 CIP JUNCTION STRUCTURE  S3 CONCRETE CAP AT EMDEN		
LEGEND, ABBREVIATIONS, AND SUMMARY OF QUANTITIES  HORIZONTAL CONTROL PLAN  RIGHT-OF-WAY MAP  C1 PLAN & PROFILE STA. 10+00.00 TO 22+50.00  C2 PLAN & PROFILE STA. 22+50.00 TO 35+50.00  C3 PLAN & PROFILE STA. 35+50.00 TO 48+50.00  C4 PLAN & PROFILE STA. 48+50.00 TO 61+50.00  C5 PLAN & PROFILE STA. 61+50.00 TO 71+50.00  C6 ENLARGED PLANS  C7 ENLARGED PLANS  C8 LATERAL PROFILES  C9 PLAN & PROFILE 8" WATER RELOCATIONS  C10 DETAILS  C11 DETAILS  S1 CUSTOM DROP INLET  S2 CIP JUNCTION STRUCTURE  S3 CONCRETE CAP AT EMDEN		GENERAL NOTES
G6 RIGHT-OF-WAY MAP C1 PLAN & PROFILE STA. 10+00.00 TO 22+50.00 C2 PLAN & PROFILE STA. 22+50.00 TO 35+50.00 C3 PLAN & PROFILE STA. 35+50.00 TO 48+50.00 C4 PLAN & PROFILE STA. 48+50.00 TO 61+50.00 C5 PLAN & PROFILE STA. 61+50.00 TO 71+50.00 C6 ENLARGED PLANS C7. ENLARGED PLANS C8 LATERAL PROFILES C9 PLAN & PROFILE 8" WATER RELOCATIONS C10 DETAILS C11 DETAILS S1 CUSTOM DROP INLET S2 CIP JUNCTION STRUCTURE S3 CONCRETE CAP AT EMDEN	G4	GENERAL AND CONSTRUCTION NOTES LEGEND, ABBREVIATIONS, AND SUMMARY OF QUANTITIES
C1 PLAN & PROFILE STA. 10+00.00 TO 22+50.00 C2 PLAN & PROFILE STA. 22+50.00 TO 35+50.00 C3 PLAN & PROFILE STA. 35+50.00 TO 48+50.00 C4 PLAN & PROFILE STA. 48+50.00 TO 61+50.00 C5 PLAN & PROFILE STA. 61+50.00 TO 71+50.00 C6 ENLARGED PLANS C7 ENLARGED PLANS C8 LATERAL PROFILES C9 PLAN & PROFILE 8" WATER RELOCATIONS C10 DETAILS C11 DETAILS S1 CUSTOM DROP INLET S2 CIP JUNCTION STRUCTURE S3 CONCRETE CAP AT EMDEN	G5	HORIZONTAL CONTROL PLAN
C2 PLAN & PROFILE STA. 22+50.00 TO 35+50.00 C3 PLAN & PROFILE STA. 35+50.00 TO 48+50.00 C4 PLAN & PROFILE STA. 48+50.00 TO 61+50.00 C5 PLAN & PROFILE STA. 61+50.00 TO 71+50.00 C6 ENLARGED PLANS C7. ENLARGED PLANS C8 LATERAL PROFILES C9 PLAN & PROFILE 8" WATER RELOCATIONS C10 DETAILS C11 DETAILS S1 CUSTOM DROP INLET S2 CIP JUNCTION STRUCTURE S3 CONCRETE CAP AT EMDEN	G6	
C3 PLAN & PROFILE STA. 35+50.00 TO 48+50.00 C4 PLAN & PROFILE STA. 48+50.00 TO 61+50.00 C5 PLAN & PROFILE STA. 61+50.00 TO 71+50.00 C6 ENLARGED PLANS C7 ENLARGED PLANS C8 LATERAL PROFILES C9 PLAN & PROFILE 8" WATER RELOCATIONS C10 DETAILS C11 DETAILS S1 CUSTOM DROP INLET S2 CIP JUNCTION STRUCTURE S3 CONCRETE CAP AT EMDEN		
C4 PLAN & PROFILE STA. 48+50.00 TO 61+50.00 C5 PLAN & PROFILE STA. 61+50.00 TO 71+50.00 C6 ENLARGED PLANS C7 ENLARGED PLANS C8 LATERAL PROFILES C9 PLAN & PROFILE 8" WATER RELOCATIONS C10 DETAILS C11 DETAILS S1 CUSTOM DROP INLET S2 CIP JUNCTION STRUCTURE S3 CONCRETE CAP AT EMDEN		
C10 DETAILS C11 DETAILS S1 CUSTOM DROP INLET S2 CIP JUNCTION STRUCTURE S3 CONCRETE CAP AT EMDEN		
C11 DETAILS S1 CUSTOM DROP INLET S2 CIP JUNCTION STRUCTURE S3 CONCRETE CAP AT EMDEN		
S1 CUSTOM DROP INLET S2 CIP JUNCTION STRUCTURE S3 CONCRETE CAP AT EMDEN		
S2 CIP JUNCTION STRUCTURE S3 CONCRETE CAP AT EMDEN		
S3 CONCRETE CAP AT EMDEN		
	33	CONCRETE CAL AT EMIDEN
APPROVAL		APPROVAL

	APPROVAL	
UTILITY SERVICES DIRECTOR	W: DBP	8/11/08
CITY TRAFFIC ENGINEER	Were Kendail for JP	8/11/08
NEW DEVELOPMENT	Steven Y. Burkerin PE.	8/11/08
RIGHT OF WAY	Robert to Cogniti	3/6/08
SURVEY	Fold Canto	8/6/08
ENGINEERING SERVICES MANAGER	Johns Dansee	8/11/08
FLOOD CONTROL COORDINATOR	Seplen ! Carmus	8/6/08
DIRECTOR OF PUBLIC WORKS	det almale	8/11/09
TITLE	A / APPROVED	DATE

A	GENCY APPRO	VAL	
AGENCY	NO SERVICE	REVIEWED BY	DATE
NEVADA POWER CO. — DISTRIBUTION		hass	3/10/08
NEVADA POWER CO TRANSMISSION		fliataging	3/10/08
EMBARQ		Notter France	3-11-08
SOUTHWEST GAS CORP.		1-0	3/10/08
COX COMMUNICATION LAS VEGAS, INC.		tot Betick	3/11/02
BASIC WATER COMPANY		Many Paris	3-26-08
SOUTHERN NEVADA WATER AUTHORITY		Valerie a Schulk	3-28-08
CHIMA ADDDONAL IC MALID I	-OD ONE (4) VEAD EE	ON THE CICKLATURE D	ATE IE

SNWA APPROVAL IS VALID FOR ONE (1) YEAR FROM THE SIGNATURE DATE. IF CONSTRUCTION WITHIN THE EASEMENT OR RESTRICTED PIPE SAFETY ZONE IS NOT COMPLETE, PLANS MUST BE RESUBMITTED TO SNWA FOR APPROVAL.


GALE Wm. FRASER, II. P.E.
CHIEF ENGINEER/GENERAL MANAGER
CLARK COUNTY REGIONAL FLOOD CONTROL DISTRICT

PROJECT No. 504.430

DATE : FEB. 14, 2008 DRAWING No.

G1

SHEET No.

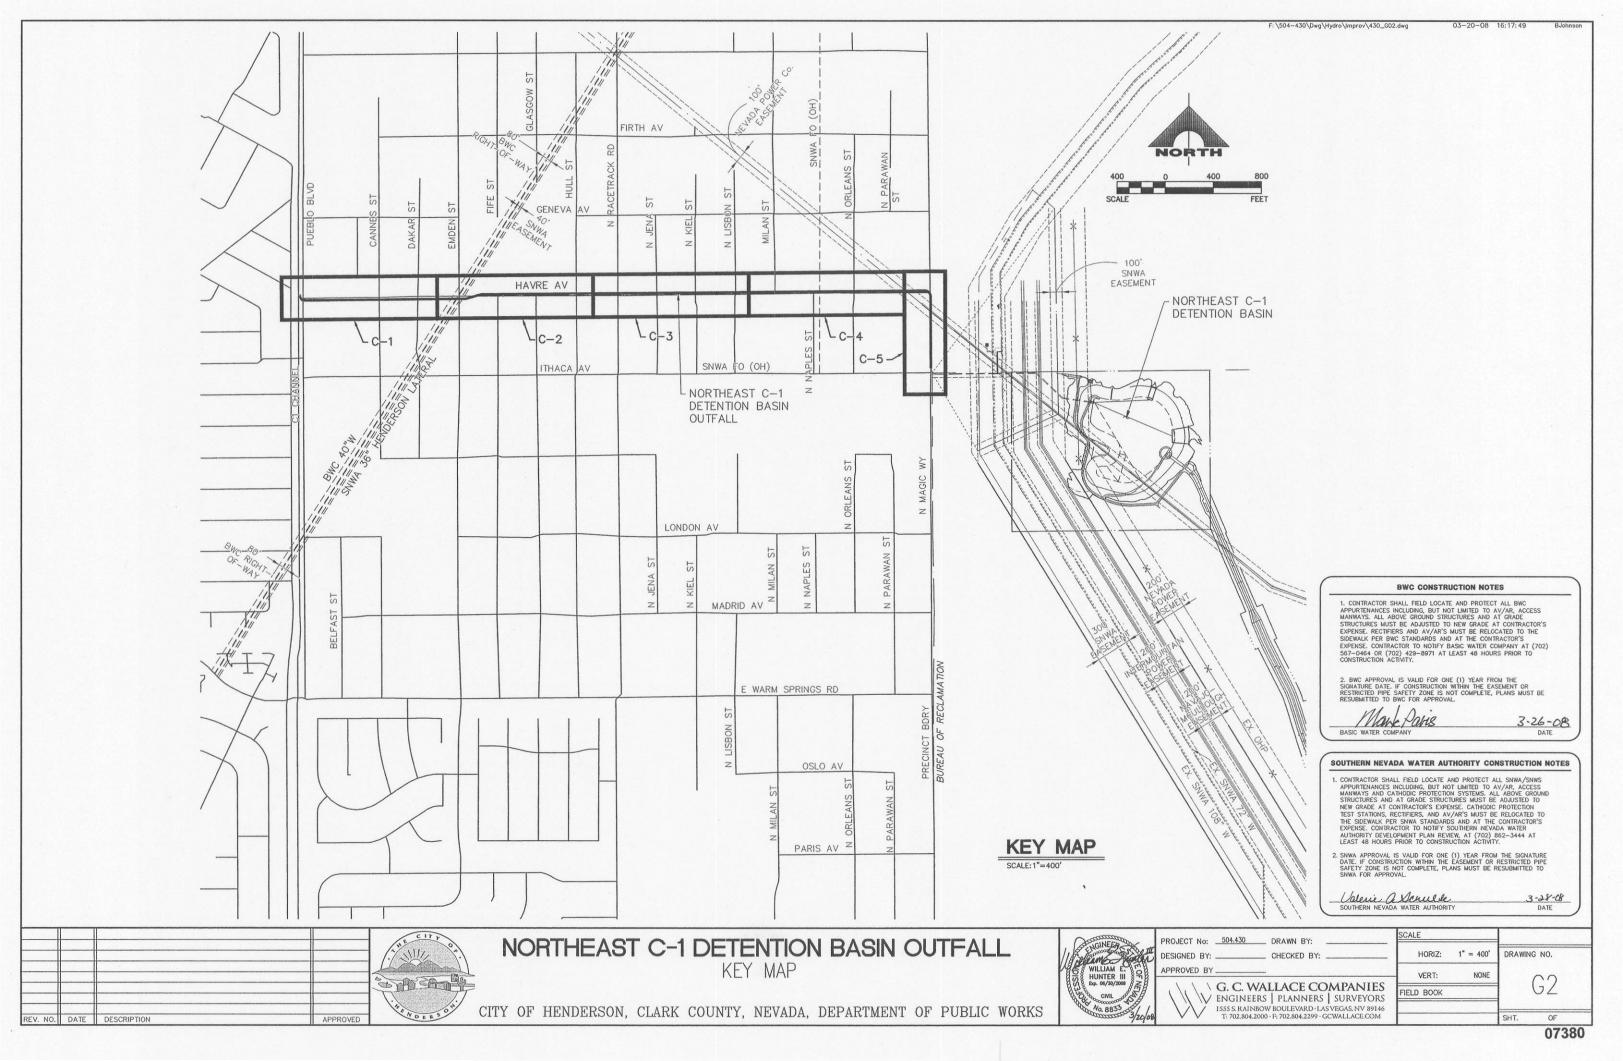

WORK IN PUBLIC STREETS, ONCE BEGUN, SHALL BE PROSECUTED TO COMPLETION WITHOUT DELAY SO AS TO PROVIDE MINIMUM INCONVENIENCE TO ADJACENT PROPERTY OWNERS AND TO THE TRAVELING PUBLIC.

THE CONTRACTOR SHALL TAKE ALL NECESSARY AND PROPER PRECAUTIONS TO PROTECT ADJACENT PROPERTIES FROM ANY AND ALL DAMAGE THAT MAY OCCUR FROM STORM WATER RUNOFF AND/OR DEPOSITION OF DEBRIS RESULTING FROM ANY AND ALL WORK IN CONNECTION WITH CONSTRUCTION.

PRIOR TO FINAL ACCEPTANCE A CERTIFIED LEGIBLE AS—BUILT DRAWING MUST BE SUBMITTED TO THE CITY OF HENDERSON. AS—BUILT MUST SHOW ALL CHANGES AND ACTUAL FIELD LOCATIONS. IN THE ABSENCE OF CHANGES, A COPY OF APPROVED DRAWINGS WILL BE REQUIRED STATING "INSTALLED AS PER DRAWINGS" AND CERTIFIED AS SUCH BY THE CONTRACTOR.

CONTRACTOR SHALL PROVIDE ALL NECESSARY HORIZONTAL AND VERTICAL TRANSITION BETWEEN NEW CONSTRUCTION AND EXISTING SURFACES TO PROVIDE FOR PROPER DRAINAGE AND OF INGRESS AND EGRESS TO SAID CONSTRUCTION. THE EXTENT OF TRANSITIONS IS TO BE DETERMINED BY THE CITY ENGINEER.

EXISTING UTILITIES ARE LOCATED ON PLANS FOR THE CONVENIENCE OF THE CONTRACTOR ONLY. THE CONTRACTOR SHALL BEAR FULL RESPONSIBILITY FOR THE PROTECTION OF UTILITIES AND THE ENGINEER BEARS NO RESPONSIBILITY FOR UTILITIES NOT SHOWN ON THE PLANS OR NOT IN THE LOCATION SHOWN ON THE PLANS. THIS INCLUDES ALL SERVICE LATERALS OF ANY KIND.

ALL STREET STRUCTURAL SECTIONS SHALL BE PER THE RECOMMENDATIONS OF THE SOILS ENGINEER. BASED ON CBR OR R-VALUES, NO PAVING OR BASE WORK SHALL COMMENCE UNTIL A STREET STRUCTURAL SECTION IS APPROVED BY THE CITY ENGINEER, CITY OF HENDERSON.

D. BEFORE ANY WORK IS STARTED IN THE RIGHT-OF-WAY, THE CONTRACTOR SHALL INSTALL ALL ADVANCE-WARNING SIGNS FOR THE CONSTRUCTION ZONE. THE CONTRACTOR SHALL INSTALL TEMPORARY STOP SIGNS AT ALL NEW STREET ENCROCHMENTS INTO EXISTING PUBLIC STREETS IMMEDIATELY AFTER THE FIRST GRADING WORK IS ACCOMPLISHED AND SHALL MAINTAIN SAID SIGNS UNTIL PERMANENT SIGNS ARE INSTALLED. ALL CONSTRUCTION SIGNING, BARRICADING, AND TRAFFIC DELINEATION SHALL CONFORM TO THE "NEVADA" TRAFFIC CONTROL MANUAL" — CURRENT EDITION AND TO THE "MANUAL OF UNIFORM TRAFFIC CONTROL DEVICES" —CURRENT EDITION AND BE APPROVED BY THE CITY OF HENDERSON BEFORE CONSTRUCTION BEGINS.

WHERE EXISTING PAVEMENT IS CUT TO INSTALL UTILITY SERVICE LINES, BACKFILL AND PAVEMENT REPLACEMENT SHALL BE DONE PER CLARK COUNTY AREA STANDARD DRAWINGS 502, 503, 504, AND SECTIONS 208, 207, AND 208 OF THE UNIFORM STANDARD SPECIFICATIONS FOR PUBLIC WORKS' CONSTRUCTION OFFSITE IMPROVEMENTS, THIRD EDITION.

13. EXACT LOCATION OF ALL SAWCUT LINES SHALL BE DETERMINED IN THE FIELD BY A CITY OF HENDERSON PUBLIC WORKS INSPECTOR.

CONTRACT DRAWINGS SHALL BE THE CONTRACTOR'S RESPONSIBILITY. REPLACEMENT OF SURVEY MONUMENTS OR PROPERTY STAKES SHALL BE DONE TO THE CITY OF HENDERSON SURVEY DIVISION'S SATISFACTION.

16. CALL BEFORE YOU DIG. 1-800-227-2600.

MODIFICATIONS TO EXISTING UTILITIES SHALL CONFORM TO THE OWNER'S UTILITY STANDARDS AND SPECIFICATIONS.

18. THE CONTRACTOR SHALL, TAKE REASONABLE MEASURES TO PROTECT EXISTING IMPROVEMENTS FROM DAMAGE AND ALL SUCH IMPROVEMENTS DAMAGED BY THE CONTRACTOR'S OPERATION SHALL BE REPAIRED OR RECONSTRUCTED TO THE ENGINEER'S SATISFACTION AT THE EXPENSE OF THE CONTRACTOR.

ALL OFFSITE AND ONSITE WATER AND SEWER FACILITIES UP TO WITHIN 5 FEET OF BUILDINGS SHALL BE CONSTRUCTED TO PUBLIC WORKS STANDARDS.

20. IF SEWER OR WATER LINES WITHIN THE PUBLIC UTILITY EASEMENTS REQUIRE REPAIRS, ALL SUCH REPAIRS WILL BE DONE IN ACCORDANCE WITH THE CITY OF HENDERSON'S UTILITY DEPARTMENT STANDARDS.

21. IF SIGNS ARE PRESENT ON THIS CONSTRUCTION SITE, PLEASE CONTACT THE SIGN COMPANY LISTED ON THE SIGN 24 HOURS PRIOR TO COMMENCING CONSTRUCTION IN THE SIGN'S LOCATION. CITY OWNED AND CITY SPONSORED SIGNS (KIOSKS) SHALL BE REMOVED AND REPLACED FOLLOWING CONSTRUCTION IN THEIR ORIGINAL LOCATION IN LIKE—NEW CONDITION AT CONSTRUCTION CONTRACTOR'S EXPENSE. ANY CONTRACTOR HAVING TO REMOVE A SIGN, WHICH WAS DAMAGED PRIOR TO THE CONTRACTOR OCCUPYING THE SITE, SHALL ARRANGE FOR VERIFICATION OF THE SIGN'S CONDITION BY A CITY INSPECTOR PRIOR TO REMOVAL. ALL SIGNS NOT PREVIOUSLY VERIFIED BY A CITY INSPECTOR SHALL BE ASSUMED TO BE IN LIKE-NEW CONDITION PRIOR TO REMOVAL.

22. THE CONTRACTOR SHOULD CONTACT THE NEVADA DIVISION OF ENVIRONMENTAL PROTECTION (NDEP) TO OBTAIN A NATIONAL POLLUTANT DISCHARCE ELIMINATION SYSTEM (NPDES) PERMIT PRIOR TO CONSTRUCTION. ALL CONSTRUCTION PROJECTS ONE ACRE OR LARGER MUST APPLY FOR THE PERMIT THROUGH THE NDEP. ALL QUESTIONS REGARDING THE NPDES PERMIT REQUIREMENTS SHOULD BE DIRECTED TO THE NDEP (775) 687–9429.

23. LOCATIONS OF UNDERGROUND UTILITIES SHOWN ON THE DRAWINGS WERE OBTAINED FROM INFORMATION RECEIVED FROM THE APPLICABLE UTILITY COMPANIES. CONTRACTOR SHALL CONTACT APPROPRIATE UTILITY COMPANY TO COORDINATE AND SCHEDULE ANY RELOCATIONS. NEITHER THE OWNER NOR ENGINEER ASSUMES ANY RESPONSIBILITY FOR UTILITIES OR STRUCTURES NOT SHOWN, OR FOR UTILITIES OR STRUCTURES NOT SHOWN AT ACTUAL LOCATIONS ON THE DRAWINGS. EXISTING SERVICE LATERALS ARE NOT SHOWN ON THE DRAWINGS. CONTRACTOR TO VERIFY THE EXACT LOCATION OF UTILITIES PRIOR TO START OF CONSTRUCTION. THE CONTRACTOR'S RESPONSIBILITY REGARDING UTILITIES SHALL BE AS REQUIRED UNDER SECTION 107.17 OF THE UNIFORM STANDARD SPECIFICATIONS FOR CLARK COUNTY AREA, NEVADA AND AS PROVIDED IN THE

24. UNLESS OTHERWISE SHOWN ON THE CONTRACT DRAWINGS, THE CONTRACTOR SHALL BE RESPONSIBLE FOR THE REMOVAL OR RELOCATION OF ALL WATER SERVICES AND METERS WHICH INTERFERE WITH IMPROVEMENTS SHOWN ON THE CONTRACT DRAWINGS.

THE CONTRACTOR STALL DETERMINE THE CONTRACTOR AND UPTIT OF SOSTEDLED UTILITY INTERPRETACES, SHALL FURNISH INFORMATION ON THE SAME TO THE ENGINEER, NOT LESS THAN TEN (10) DAY PRIOR TO THE ANTICIPATED IMPACT OF THESE SUSPECTED INTERFREENCE'S ON HIS WORK, IF CONFLICTS EXIST, THE CONTRACTOR MILL IMMEDIATELY CONTRACTOR THE ENGINEER AND PROVIDE THE ENGINEER WITH ALT THE NECESSARY DATA SUCH AS FLEVATIONS, HORIZONTAL LOCATIONS, ETC., AND PROVIDE THE ENGINEER WITH SKETCHES INDICATING THE PROPOSED IMPROVEMENT AND THE UTILITY CONFLICT. THE ENGINEER WILL EXAMINE AND REVIEW ALL THE DATA AND SKETCHES PROVIDED, AND WILL PROVIDE THE CONTRACTOR WITH AN ALTERNATIVE DESIGN WITHIN FIVE (5) DAYS AFTER RECEIPT OF DATA AND SKETCHES.

ALL LENGTH OF STORM DRAIN AND SEWER PIPE IS MEASURED HORIZONTALLY FROM CENTER OF MANHOLE TO CENTER OF MANHOLE, UNLESS OTHERWISE NOTED.

### CITY OF HENDERSON STANDARD WATER NOTES

. NO WORK SHALL BEGIN UNTIL THE PLANS HAVE BEEN RELEASED FOR CONSTRUCTION BY THE CITY. FOLLOWING PLAN APPROVAL, A MINIMUM 48—HOUR NOTICE SHALL BE GIVEN TO THE CITY'S QUALITY CONTROL DIVISION PRIOR TO THE START OF CONSTRUCTION. NOTICE MUST BE GIVEN TO THE CITY NO LATER THAN 2:00 P.M. OF THE BUSINESS DAY PRIOR TO ANY REQUESTED INSPECTION, SUBSEQUENT TO THE START OF

CONSTRUCTION STANDARDS FOR POTABLE WATER SYSTEMS, INCLUDING THE CITY OF HENDERSON ADDENDUM. ALL MATERIALS UTILIZED SHALL CONFORM TO THE LATEST EDITION OF THE CITY'S APPROVED MATERIALS LIST.

A SINGLE WATER MAIN PIPE MATERIAL SHALL BE USED THROUGHOUT THE PROJECT, UNLESS OTHERWISE APPROVED BY THE CITY.

ALL WATER METER BOXES SHALL BE LOCATED OUTSIDE OF DRIVEWAY AREAS, UNLESS RECEIVING SPECIFIC PROJECT APPROVAL FOR THIS APPLICATION.

5. ALL VALVES SHALL BE LOCATED OUTSIDE OF DRIVEWAYS, VALLEY AND CURB GUTTERS.

ALL WATER MAIN APPURTENANCES SHALL BE LOCATED AS SHOW ON THE UDACS STANDARD PLATES. WHERE DISCREPANCIES EXIST BETWEEN THIS PLAN SET AND UDACS STANDARD PLATES, THE STANDARD PLATES SHALL APPLY.

14 GAUGE SOLID COPPER WIRE FOR LINE LOCATIONS SHALL BE REQUIRED UNDER ALL MAINS, ALL SERVICE LATERALS SIX (6) INCH DIAMETER AND LARGER, AND ANY SERVICE LATERAL NOT INSTALLED PERPENDICULAR TO THE MAIN.

ALL WATER METERS 2 INCHES AND SMALLER WILL BE SUPPLIED AND INSTALLED BY THE CITY OF HENDERSON. ALL WATER METERS 3 INCHES AND LARGER SHALL BE SUPPLIED AND INSTALLED BY THE CONTRACTOR.

ALL FLANGED DUCTILE IRON FITTINGS SHALL BE COATED WITH EC-244 AND WRAPPED WITH 120 MIL THICK POLYETHYLENE.

12. WATER METER BOXES THAT ARE INSTALLED WITHIN LANDSCAPED AREAS SHALL BE INSTALLED WITH REINFORCED CONCRETE COLLARS PER CLARK COUNTY AREA UNIFORM STANDARD DRAWING NUMBER 329.

13. NO OTHER UTILITY LINES MAY BE PLACED IN THE SAME TRENCH WITH WATER LINES.

14. BLUE REFLECTORS ARE REQUIRED AND MUST BE INSTALLED AT THE CENTERLINE OF THE NEAREST DRIVING LANE TO ALL FIRE HYDRANTS, AND MUST BE PERPENDICULAR TO THE HYDRANT.

ALL WATER MAINS INSTALLED ON ANY PROJECT SHALL BE A MINIMUM PRESSURE CLASS 150. THE MINIMUM TEST PRESSURE FOR ALL WATER MAINS IS 200 PSI.

ANY CONFLICT WITH EXISTING UTILITIES SHALL BE IMMEDIATELY CALLED TO THE ATTENTION OF THE ENGINEER.

17. UNLESS OTHERWISE APPROVED BY THE CITY, ALL PIPING 4 INCHES IN DIAMETER AND LARGER SHALL BE ETHER PVC C-900 OR DUCHLE IRON PIPE. ALL PIPING 2 INCHES IN DIAMETER AND LESS SHALL BE ETHER TUBE SIZE POLYETHYLENE PIPE OR TYPE K SOFT COPPER TUBING. NO 3-INCH PIPE SHALL BE USED WITHIN THE CITY FOR ANY DOMESTIC OR FIRE WIRE SERVICE.

18. LANDSCAPING AND IRRIGATION, ADJACENT TO WATER VAULTS, SHALL BE INSTALLED IN SUCH A MANNER WHEREBY IRRIGATION WATER DRAINS AWAY FROM THE VAULT. ALL VAULTS LOCATED BEHIND CURB OR SIDEWALK MUST BE BUILT WITH THE VAULT OPENING DESIGNED TO PROVIDE UNOBSTRUCTED ACCESS FROM THE CURB/STREET SIDE OF THE VAULT.

DISINFECTION AS REQUIRED BY THE UNIFORM DESIGN AND CONSTRUCTION STANDARDS FOR POTABLE WATER SYSTEMS.

20. THE CONTRACTOR SHALL BE ADVISED THAT WATER SERVICE TO EXISTING CUSTOMERS SHALL REMAIN IN SERVICE AT ALL TIMES DURING CONSTRUCTION. LINE STOPS MAY BE REQUIRED IN ORDER TO MAINTAIN SERVICE TO EXISTING CUSTOMERS, GIVEN THIS, THE CONTRACTOR SHALL PLAN ALL WORK ACCORDINGLY, HOWEVER, IF THE CITY HAS DETERMINED THAT SERVICE MUST BE DISRUPTED IN ORDER TO ACCOMPLISH THE PROPOSED WORK, THE CONTRACTOR SHALL FOLLOW THE CITY'S ESTABLISHED PROCEDURE FOR WATER MAIN SHUTDOWNS. CIRCUMSTANCES MAY ALSO REQUIRE TEMPORARY SERVICE FEED SHALL BE 100S BORNE BY THE CONTRACTOR, ANY TEMPORARY SERVICE FEEDS SHALL BE 100S BORNE BY THE CONTRACTOR, ANY TEMPORARY SERVICE FEED MUST RECEIVE SPECIFIC APPROVAL FROM THE CITY.

ALL VALVE BOXES, LIDS, MANHOLES AND APPURTENANCES SHALL BE BROUGHT TO WITHIN 1/8" TO 1/4" BELOW FINAL STREET GRADE.

### FIRE DEPARTMENT GENERAL NOTES

GENERAL:
ALL WORK SHALL BE DONE IN STRICT ACCORDANCE WITH THE UNIFORM FIRE CODE AS AMENDED AND THE UNIFORM DESIGN AND CONSTRUCTION STANDARDS AS ADOPTED BY THE CITY OF HENDERSON.

FIRE APPARATUS ACCESS ROADS AND FIRE HYDRANTS INSTALLED FOR FIRE PROTECTION SHALL BE INSTALLED AND MADE OPERATIONAL PRIOR TO AND DURING THE TIME OF CONSTRUCTION.

ACCESS TO BUILDINGS FOR THE PURPOSE OF FIRE EMERGENCIES SHALL BE PROVIDED. CONSTRUCTION MATERIAL SHALL NOT BLOCK FIRE LANES, ACCESS TO BUILDINGS, HYDRANTS OR FIRE APPLIANCES (THIS INCLUDES BLOCKING BY OPEN UTILITY TRENCHING).

PRIOR TO CLOSING ANY WATER SUPPLY CONTROL VALVE OR PLACING ANY FIRE HYDRANT OUT OF SERVICE CONTACT HENDERSON FIRE DEPARTMENT DISPATCH CENTER (267-4900 OPTION 0) AND ANY MONITORING FACILITY SUPERVISING THE CONTROL VALVE(S).

FIRE HYDRANTS:

1. FIRE HYDRANTS SHALL BE MAINTAINED IN AN OPERATIVE CONDITION WITH THE REQUIRED WATER SUPPLY. HYDRANTS SHALL BE MAINTAINED IN ACCORDANCE WITH NFPA 25.

MANUFACTURER AND MODEL OF FIRE HYDRANT SHALL BE APPROVED BY UTILITIES PRIOR TO INSTALLATION.

FIRE HYDRANTS SHALL BE CONSIDERED ACCEPTED FOR USE WHEN APPROVED BY PUBLIC WORKS - QUALITY CONTROL DIVISION.

ALL PUBLIC FIRE HYDRANTS SHALL HAVE A SIX DIGIT NUMBER (AS DESIGNATED BY UTILITY SERVICES) 267—2536) PAINTED ON THE BARREL BY THE HYDRANT INSTALLER. THE NUMBER SHALL BE IN 1" HIGH BLOCK NUMBERS USING BLACK ENAMEL PAINT. ALL NUMBERS SHALL MATCH MORDERS USING BLACK ENAMEL PAINT. ALL NUMBERS SHALL MATCH MORDERS USING BLACK ENAMEL PAINT.

<u>FIRE DEPARTMENT CONNECTIONS (FDC):</u>
10. SHALL BE LOCATED WITHIN 100 FEET OF A FIRE HYDRANT AS MEASURED BY AN APPROVED UNOBSTRUCTED ROUTE.

. SHALL FACE THE FIRE LANE.

UNDERGROUND PIPING & VALVES:

3. WHEN UNDERGROUND PIPING CAN BE SUPPLIED OR PRESSURIZED BY A FIRE DEPARTMENT CONNECTION (FDC), THE UNDERGROUND PIPING SHALL BE DESIGNED TO WITHSTAND A WORKING PRESSURE OF NOT LESS THAN 175 PSI

. ALL SECTIONAL CONTROL VALVES CONTROLLING WATER SUPPLIES ON PRIVATE FIRE SERVICE MAINS SHALL BE USTED POST INDICATING VALVES (PIV). (THIS SHALL INCLUDE PRIVATE FIRE SERVICE MAINS WHICH ONLY SERVE FIRE HYDRANTS.

5. A POST INDICATING VALVE (PIV) SHALL BE PROVIDED AND INSTALLED A MINIMUM OF 5 FEET FROM THE BUILDING FOR ALL FIRE SPRINKLER SYSTEMS AND SHALL BE SET SO THE TOP OF THE POST WILL BE 36" ABOVE THE FINAL GRADE.

. ALL VALVES THAT CONTROL THE WATER SUPPLY TO PRIVATE FIRE SERVICE MAINS AND/OR FIRE SPRINKLER SYSTEMS SHALL BE USTED, INDICATING AND ELECTRICALLY SUPERVISED. THIS INCLUDES ALL VALVES STARTING FROM THE BACKFLOW ASSEMBLIES UNTIL THE WATER LINE ENTERS THE BUILDING. EXCEPTION 1: LISTED STREET VALVES WITH APPROVED DEBRIS "LOCKOUT"

EXCEPTION 2: DCDA'S THAT ARE CHAINED AND LOCKED (WITH AN APPROVED KNOX OR BREAK-AWAY LOCK) IN THE OPEN POSITION

. ALL PIPING AND VALVES SUPPLYING FIRE SPRINKLER SYSTEMS SHALL PROTECTED FROM FREEZING WHEN EXPOSED TO TEMPERATURES LESS 40F. FREEZE PROTECTION SHALL BE APPROVED, DURABLE AND PERM

18. ALL BACKFLOW OR CROSS CONNECTION REQUIREMENTS OF THE PUB WORKS UTILITY DIVISION SHALL BE INSTALLED UPSTREAM OF THE FI SPRINKLER OR STANDPIPE SYSTEM "POST INDICATOR VALVE".

19. ALL REQUIRED TESTING AND FLUSHING OF THE UNDERGROUND FIRE SPRINKLER/STANDPIPE WATER SUPPLY PIPING SHALL BE PERFORMED IN THE PRESENCE OF (QC) QUALITY CONTROL (267–3100). THE INSTALLING CONTRACTOR SHALL FURNISH A "CONTRACTOR'S MATERIAL AND TESTING CERTIFICATE" (CALÉT) COUNTERSIGNED BY THE PROPERTY OWNER OR REPRESENTATIVE. THE CMÁT SHALL BE FILLED QUI COMPLETELY WITH THE QC'S INITIALS, WITNESSING EACH TEST. A COPY OF THE UNDERGROUND FLUSH AND HYDROSTATIC TESTING DOCUMENTATION SHALL BE GON-SITE AND SIGNED BY THE AND PRIOR TO THE CONNECTION OF THE UNDERGROUND WATER SUPPLY TO THE FIRE SPRINKLER SYSTEM.

GATES:
20. SHOP DRAWINGS FOR ALL GATES AND MOTORIZED OPENERS OBSTRUCTING FIRE DEPARTMENT ACCESS ROADS SHALL BE SUBMITTED SEPARATELY FOR REVIEW AND RECEIVE APPROVAL PRIOR TO INSTALLATION.

### CITY OF HENDERSON SEWER NOTES

ALL CONSTRUCTION AND MATERIALS SHALL BE IN ACCORDANCE WITH THE LATEST EDITION OF THE DESIGN & CONSTRUCTION STANDARDS FOR WASTEWATER COLLECTION SYSTEMS AND THE UNIFORM STANDARD SPECIFICATIONS FOR PUBLIC WORKS CONSTRUCTION OFF—SITE IMPROVEMENTS, CLARK COUNTY AREA, NEVADA, AS AMENDED. IN ALL CASES, THESE STANDARDS SHALL SUPERSEDE THE UNIFORM STANDARD SPECIFICATIONS. IT WILL BE THE RESPONSIBILITY OF THE CONTRACTOR TO BE AWARE OF THE CONTRACTOR TO MATERIALS UTILIZED SHALL CONFORM TO THE LATEST EDITION OF THE CITY'S APPROVED MATERIALS LIST.

IT SHALL BE THE CONTRACTOR'S RESPONSIBILITY TO PERFORM CONSTRUCTION PER PLANS. ANY ADDITIONS, DELETIONS, OR CHANGES SHALL FIRST MEET WITH THE APPROVAL OF THE CITY OF HENDERSON.

ALL EXFILTRATION, INFILTRATION, AIR TESTING AND TELEVISING OF LINES SHALL BE IN ACCORDANCE WITH THE DESIGN & CONSTRUCTION STANDARDS FOR WASTEWATER COLLECTION SYSTEMS.

CUT SHEETS MUST BE SUBMITTED TO THE AGENCY BEFORE CONSTRUCTION WILL BE PERMITTED TO START.

7. ALL CONTRACTORS INSTALLING SEWER MAINS THAT WILL BE UNDER THE JURISDICTION OF THE CITY OF HENDERSON MUST BE CLASS "A" CONTRACTORS.

ALL HOUSE SEWER LATERALS SHALL BE LAID TO A MINIMUM 2 PERCENT SLOPE AND SHALL CONFORM TO ALL STANDARDS FOR CONSTRUCTION OF OFFSITE IMPROVEMENTS IN THE CLARK COUNTY AREA, UNLESS RECEIVING SPECIFIC PROJECT APPROVAL.

ALL SANITARY SEWER MANHOLES SHALL BE CONSTRUCTED WITH 24—HOUR, SEVEN DAY A WEEK, ALL—WEATHER DRIVE ACCESS TO ACCOMMODATE SEWE MAINTENANCE VEHICLES. THIS INCLUDES A 12—FOOT WIDE ACCESS ROAD WITH A MINIMUM 50—FOOT INSIDE TURNING RADIUS.

10. THE CONTRACTOR IS REQUIRED TO MAINTAIN ACCESS, AS DESCRIBED IN NOTE 9, TO ALL LIVE SEWER MANHOLES DURING CONSTRUCTION. FAILURE TO DO SO MAY RESULT IN THE PROJECT BEING SHUT DOWN UNTIL SUCH ACCESS IS PROVIDED.

11. ALL SEWER MAINS BEING CONSTRUCTED SHALL BE PLUGGED AT THE POINT OF CONNECTION TO THE EXISTING SEWER SYSTEM. THIS PLUG SHALL REMAIN IN PLACE UNTIL ALL FINAL ACCEPTANCE PROCEDURES ARE COMPLETE.

12. ALL MANHOLES UNDER CONSTRUCTION SHALL HAVE PLYWOOD PLACED IN THE BASE TO STOP DEBRIS FROM GETTING INTO THE SEWER MAIN. ALL PLYWOOD SHALL BE REMOVED BEFORE CLEANING AND ACCEPTANCE.

14. ANY SEWER MANHOLE LINING SYSTEM SHALL ONLY BE INSTALLED AFTER ALL FINAL GRADE ADJUSTMENTS ARE COMPLETE FOR THAT MANHOLE.

A SINGLE TYPE OF PIPE MATERIAL SHALL BE USED FROM MANHOLE TO MANHOLE. A CHANGE IN SEWER MAIN PIPE MATERIAL OR PIPE SIZE SHALL ONLY OCCUR AT A MANHOLE.

### CITY OF HENDERSON TRAFFIC NOTES

ANY EXISTING TRAFFIC CONTROL DEVICES AND/OR SIGNS SHALL BE MAINTAINED DURING THE PERIOD OF CONSTRUCTION AND SHALL BE REPOSITIONED, AS REQUIRED, PER M.U.T.C.D. AND CITY STANDARDS, UPON COMPLETION OF THE PROJECT.

CONTRACTORS ARE RESPONSIBLE FOR SUBMITTING TRAFFIC CONTROL AND BARRICADING CONTRACTORS ARE RESPONSIBLE FOR SUBMITING TRAFFIC CONTROL AND BARRICADING PLANS NOT LESS THAN THREE (3) WORKING DAYS BEFORE OBSTRUCTING AND BEGINNING OF CONSTRUCTION WITHIN THE PUBLIC RIGHT OF WAY, INCLUDING SIDEWALKS. BEFORE ANY WORK IS STARTED IN THE RIGHT OF WAY, THE CONTRACTOR WILL INSTALL ALL ADVANCE WARRING SIGNS FOR THE CONSTRUCTION ZONE. THE CONTRACTOR WILL INSTALL ALL ADVANCE WARRING SIGNS FOR THE CONSTRUCTION ZONE. THE CONTRACTOR WILL INSTALL TEMPORARY GROUND MOUNTED STOP SIGNS AT ALL NEW STREET ENCROACHMENTS INTO EXISTING CITY STREETS IMMEDIATELY AFTER FIRST GRADING WORK IS ACCOMPLISHED, AND WILL MAINTAIN SAD SIGNS UNTIL PERMANENT SIGNS ARE

LOCATION AND DESCRIPTION OF NEW AND EXISTING TRAFFIC CONTROL DEVICES, STREET STRIPING, MEDIAN ISLANDS, DRIVEWAY'S AND TRAFFIC SIGNALS MUST BE SHOWN ON PLANS SUBMITTED TO THE CITY FOR APPROVAL. ALL NEW TRAFFIC SIGNS WILL BE FABRICATED WITH DIAMOND GRADE VIP (CLASS 6) REFLECTIVE SHEETING. ALL NEW TRAFFIC SIGNS, EXCEPT STREET NAME SIGNS, WILL HAVE "F-CAL" OR 3M SERIES 1160 OR APPROVED EQUIVALENT ANTI-GRAFFITI PROTECTIVE FILM.

LOCATION AND DESCRIPTION OF NEW AND EXISTING STREET NAME SIGNS MUST BE SHOWN ON PLANS SUBMITTED TO THE CITY FOR APPROVAL. STREET NAME SIGNS WILL COMPLY WITH CLARK COUNTY AREA UNIFORM STANDARD DRAWINGS NO. 249, 250 AND 251. ALL STREET NAME SIGNS WILL BE FABRICATED WITH DIAMOND GRADE VIP (CLASS 6) REFLECTIVE SHEETING. ALL INTERSECTIONS WITH 100 FOOT OR GREATER RIGHT WAY ROADWAYS WILL HAVE THE CITY OF HENDERSON LOGO ON BOTH STREET NAMI PANELS. CONTACT CITY OF HENDERSON TRAFFIC SERVICES MAINTENANCE THREE (3)
WORKING DAYS IN ADVANCE, MONDAY THROUGH THURSDAY, AT 267–3200 TO RECEIVE
LOGO TO BE APPLIED BY THE CONTRACTOR TO THE STREET NAME PANELS PER CITY OF
HENDERSON STANDARD DETAIL. PRIVATE STREETS SHALL HAVE BROWN BACKGROUND.

BLUE REFLECTORIZED PAVEMENT MARKINGS MUST BE INSTALLED AND CURB MUST BE PAINTED AT EVERY FIRE HYDRANT LOCATION PER CITY OF HENDERSON FIRE DEPARTMENT STANDARDS.

ALL CONSTRUCTION SIGNING, BARRICADING AND PAVEMENT MARKINGS WILL CONFORM TO THE MEVADA WORK ZONE TRAFFIC CONTROL HANDBOOK — 1986 AND TO THE CURRENT EDITION OF THE MUTCO, WITH ANY ADDRINAS AND REVISIONS.

WHERE STREETS END AT THE PROJECT BOUNDARY, THREE (3) 18-INCH DIAMOND (MINIMUM), REFLECTORIZED, RED PARLES SHALL BE INSTALLED AT THE END OF THE ROADWAY AND MAINTAINED UNTIL ADJOINING PROJECT IS BUILT.

IF THE IMPROVEMENTS NECESSITATE THE OBLITERATION, TEMPORARY OBSTRUCTION, TEMPORARY REMOVAL, OR RELOCATION OF ANY EXISTING TRAFFIC PAYEMENT MARKING, SUCH PAYEMENT MARKING WILL BE RESTORED OR REPLACED WITH LIKE MATERIALS TO THE SATISFACTION OF THE CITY TRAFFIC ENGINEER.

THE FREEWAY AND ARTERIAL SYSTEM OF TRANSPORTATION (F.A.S.T.) MAY HAVE UNDERGROUND FACILITES IN THE AREA. THE CONTRACTOR SHALL BE RESPONSIBLE FOI LOCATING AND PROTECTING ALL FAST INFRASTRUCTURE ON ROADWAYS WITH RIGHT OF WAYS OF 80' AND GREATER. CONTACT F.A.S.T. AT (702) 432—5300, 72 HOURS IN ADVANCE OF ANY CONSTRUCTION ACTIVITIES IN THE AREA OF THEIR FACILITIES. FAST INTERCONNECT POLICY IS IN EFFECT. INTERCONNECT CABLE MUST BE MAINTAINED AT ALL TIMES. DAMAGES WILL BE ASSESSED AFTER 24 HOURS HAS ELAPSED FROM TIME OF BREAK OR DAMAGE PER FAST AND RTC REQUIREMENTS.

### **BASIS OF BEARINGS**

BASIS OF BEARINGS: NORTH 00"15"25" WEST, BEING THE BEARING OF THE EAST LINE OF THE NORTHEAST QUARTER (NE 1/4) OF THE NORTHEAST QUARTER (NE 1/4) OF SECTION 9, TOWNSHIP 22 SOUTH, RANGE 63 EAST, M.D.M., AS SHOWN ON CONSTRUCTION DRAWINGS FOR THE "NORTHEAST C-1 DETENTION BASIN" CURRENTLY UNDER REVIEW BY THE CITY OF HENDERSON. SURVEY CONTROL PLAN 1, DRAWING NO. G-4, SHEET 4.

### BENCHMARK

PROJECT BENCHMARK: CITY OF HENDERSON BENCHMARK No. 506 A CITY OF HENDERSON 2" BRASS CAP IN A MONUMENT WELL AT THE INTERSECTION OF RACETRACK ROAD AND ITHACA AVENUE. NAVD 88 DATUM: 571.435 METERS / 1874.783 US SURVEY FEET

### APPROXIMATE ONLY. IT SHALL BE THE CONTRACTOR'S RESPONSIBILITY TO DETERMINE THE EXACT HORIZONTAL AND VERTICAL LOCATION OF ALL EXISTING

DISCLAIMER NOTE

VERTICAL LOCATION OF ALL EXISTING UNDERGROUND AND OVERHEAD UTILITIES PRIOR TO COMMENCING CONSTRUCTION. NO REPRESENTATION IS MADE THAT ALL EXISTING UTILITIES AND SHOWN HEREON. THE ENGINEER ASSUMES NO RESPONSIBILITY FOR UTILITIES NOT SHOWN OR UTILITIES NOT SHOWN IN THEIR PROPER LOCATION.

CHECKED BY:

Avoid cutting underground utility lines. It's costly. Call before you Dig. 1-800-227-2600 UNDERGROUND SERVICE (USA)




### MIL STATE OF THE STATE REV. NO. DATE DESCRIPTION APPROVED

### NORTHEAST C-1 DETENTION BASIN OUTFALL GENERAL NOTES

CITY OF HENDERSON, CLARK COUNTY, NEVADA, DEPARTMENT OF PUBLIC WORKS



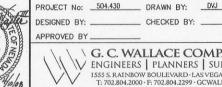

APPROVED BY \ G. C. WALLACE COMPANIES ENGINEERS | PLANNERS | SURVEYORS

1555 S, RAINBOW BOULEVARD - LASVEGAS, NV 89146 T: 702.804.2000 · F: 702.804.2299 · GCWALLACE.COM

NOTE: APPROXIMATE QUANTITIES OF VARIOUS ITEMS OF WORK TO BE PERFORMED AND MATERIALS TO BE FURNISHED.

SUMMARY OF QU	THE RESERVE AND ADDRESS OF	Y DOWN THE REAL PROPERTY.	1000	NO. COLUMN	E STATE OF THE STA	0	
Description	C1	C2	C3	C4	C5	Quantity	Unit
REMOVE 38"x60" HERCP & 27' AREA INLET			1			1	LS
REMOVE AND SALVAGE CHAIN-LINK FENCE	40					40	LF
REMOVE AND SALVAGE RIPRAP					70	70	CY
REMOVE CUTOFF WALL ASPHALTIC CONCRETE PAVEMENT REPLACEMENT (3")					90	90	LF
	1694	3675	4045	4045	2955	16,414	SY
ADDITIONAL AREAS PAVEMENT REPLACEMENT CAST-IN-PLACE JUNCTION STRUCTURE (10+99,7 TO 11+34,1)	382		103	44		529	SY
	1					1	LS
CONCRETE CAP OVER BWC WATERLINE (STA 24+07.45)		1				1	LS
12' X 4' REINFORCED CONCRETE BOX - PRECAST	15	500				14	LF
9' X 4' REINFORCED CONCRETE BOX - PRECAST 6' X 5' REINFORCED CONCRETE BOX - PRECAST	278 779	538				816	LF LF
PRECAST CONCRETE TRANSITION (STA 11+48 TO STA 11+63)						778	
· · · · · · · · · · · · · · · · · · ·	1					1	LS
PRECAST CONCRETE TRANSITION (STA 12+68 TO STA 12+83)	1					1	LS
PRECAST CONCRETE TRANSITION (STA 20+62 TO STA 20+77)	1					1	LS
PRECAST CONCRETE TRANSITION (STA 27+83 TO STA 27+93)		1				1	LS
PRECAST CONCRETE TRANSITION (STA 37+80 TO STA 37+90)			1	The state of the s		1	LS
PRECAST CONCRETE TRANSITION (STA 63+08 TO STA 63+18)					1	1	LS
24" REINFORCED CONCRETE PIPE (CLASS III)		36	8	8	12	68	LF
36" REINFORCED CONCRETE PIPE (CLASS III)	12	12	10		42	76	LF
48" REINFORCED CONCRETE PIPE (CLASS III)			80	72	4	156	LF
54" REINFORCED CONCRETE PIPE (CLASS III)	1	-	1060	1300	159	2,519	LF
66" REINFORCED CONCRETE PIPE (CLASS III)		757	230	1000	658	1,710	LF
24-INCH STORM DRAIN PLUG	1	2	2	3	1	9	EA
36-INCH STORM DRAIN PLUG	2	1	1		1	5	EA
RCP/RCB MANHOLE RISER	4	3	5	5	3	20	EA
CUSTOM DROP INLET L=12' (Fife)		1				1	EA
CUSTOM DROP INLET L=42' (Racetrack)			1			1	EA
CUSTOM DROP INLET L=33' (Milan)			-	1	-	1	EA
CUSTOM DROP INLET L=28' (Magic W)	1				1	1	EA
CUSTOM DROP INLET L=40' (Magic E)	1				1	1	EA
72-INCH CHAIN-LINK FENCE	40				- 1	40	LF
8" WATERLINE RELOCATION - PUEBLO STREET	1		-			1	LS
8" WATERLINE RELOCATION - FOLDEO STREET	1	1				1	LS
B" WATERLINE RELOCATION - CANNES STREET	1	-			-	1	LS

**REMOVAL NOTES** REMOVE WATERLINE REMOVE 38"x60" HERCP REMOVE AC PAVEMENT 5 REMOVE EXISTING DROP INLET REMOVE EXISTING CHAIN-LINK FENCE 6 7 REMOVE RIPRAP 8 REMOVE CUTOFF WALL 9 REMOVE GUARDRAIL REMOVE TRAPEZOIDAL CONCRETE 10 **CONSTRUCTION NOTES** (2) CONSTRUCT DROP INLET PER ( $\frac{1}{S1}$ ) 3 INSTALL CHAIN-LINK FENCE PER ( $\frac{2}{C11}$ )

04-10-08 10:45:01

F: \504-430\Dwg\Hydro\Improv\430\_G04.dwg

NOTE: UNLESS OTHERWISE NOTED, ALL UTILITIES ARE TO BE PROTECTED IN PLACE

NOTE: ALL STATIONING FROM CENTERLINE OF ROADWAY UNLESS OTHERWISE NOTED.

### **BASIS OF BEARINGS**

BASIS OF BEARINGS: NORTH 00'15'25" WEST, BEING THE BEARING OF THE EAST LINE OF THE NORTHEAST QUARTER (NE 1/4) OF THE NORTHEAST QUARTER (NE 1/4)
OF SECTION 9, TOWNSHIP 22 SOUTH, RANGE 83 EAST, M.D.M., AS SHOWN
ON CONSTRUCTION DRAWINGS FOR THE "NORTHEAST G-1 DETENTION BASIN"
CURRENILY UNDER REVIEW BY THE CITY OF HENDERSON.
SURVEY CONTROL, PLAN 1, DRAWING NO. G-4, SHEET 4.

### BENCHMARK

A CITY OF HENDERSON 2" BRASS CAP IN A MONUMENT WELL AT THE INTERSECTION OF RACETRACK ROAD AND ITHACA AVENUE, NAVD 88 DATUM: 571.435 METERS / 1874.783 US SURVEY FEET

### DISCLAIMER NOTE

UTILITY LOCATIONS SHOWN HEREON ARE APPROXIMATE ONLY. IT SHALL BE THE

Call before you Dig. 1-800-227-2600 UNDERGROUND SERVICE (USA)



REV. NO. DATE DESCRIPTION APPROVED



### NORTHEAST C-1 DETENTION BASIN OUTFALL


GENERAL AND CONSTRUCTION NOTES LEGEND, ABBREVIATIONS, AND SUMMARY OF QUANTITIES CITY OF HENDERSON, CLARK COUNTY, NEVADA, DEPARTMENT OF PUBLIC WORKS





T		-
118	NGINERO	6
图	WILLIAM E. S.	18
SSIO	HUNTER III 8	위
84	CIVIL	
1	No. 8833	6/1


		HEIR PROPER LOCATION	
*	PROJECT No: 504.430  DESIGNED BY: APPROVED BY		DVJ
18	ENGINEE 1555 S. RAINI	ALLACE CC RS   PLANNERS BOW BOULEVARD LA 1000 · F: 702.804.2299 · C	SURVEYORS


SCALE HORIZ: NONE DRAWING NO. VERT: **MPANIES** SURVEYORS /EGAS, NV 89140

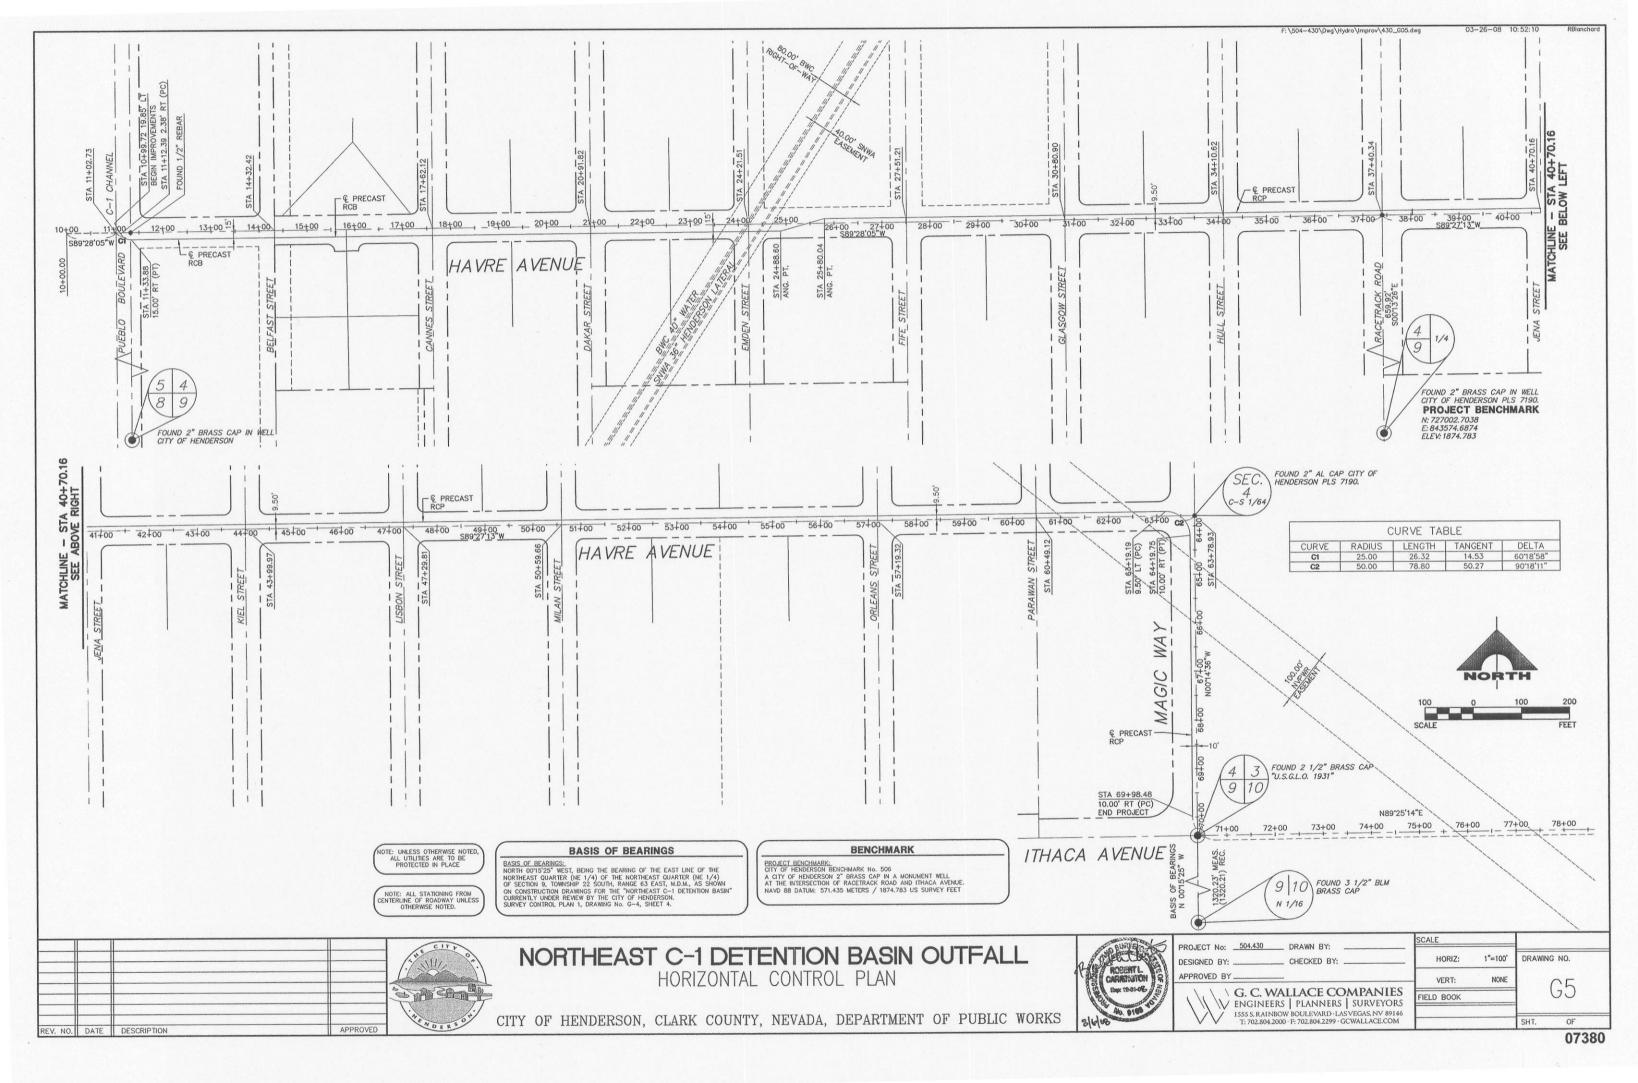


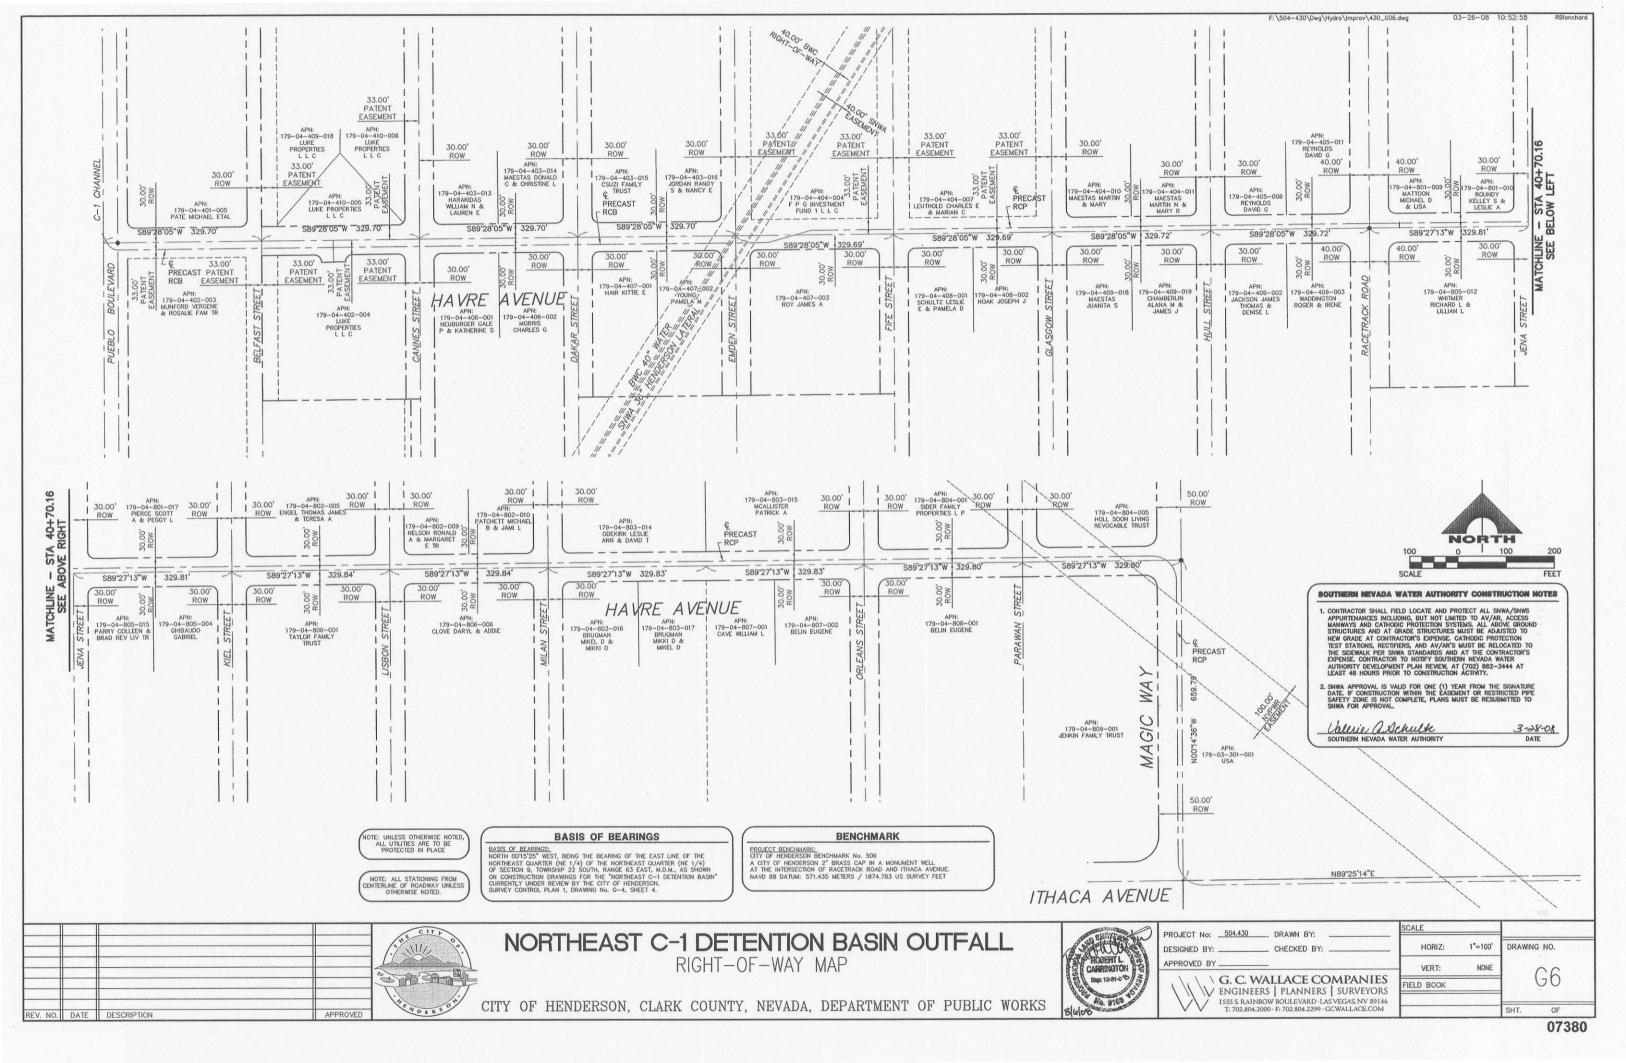


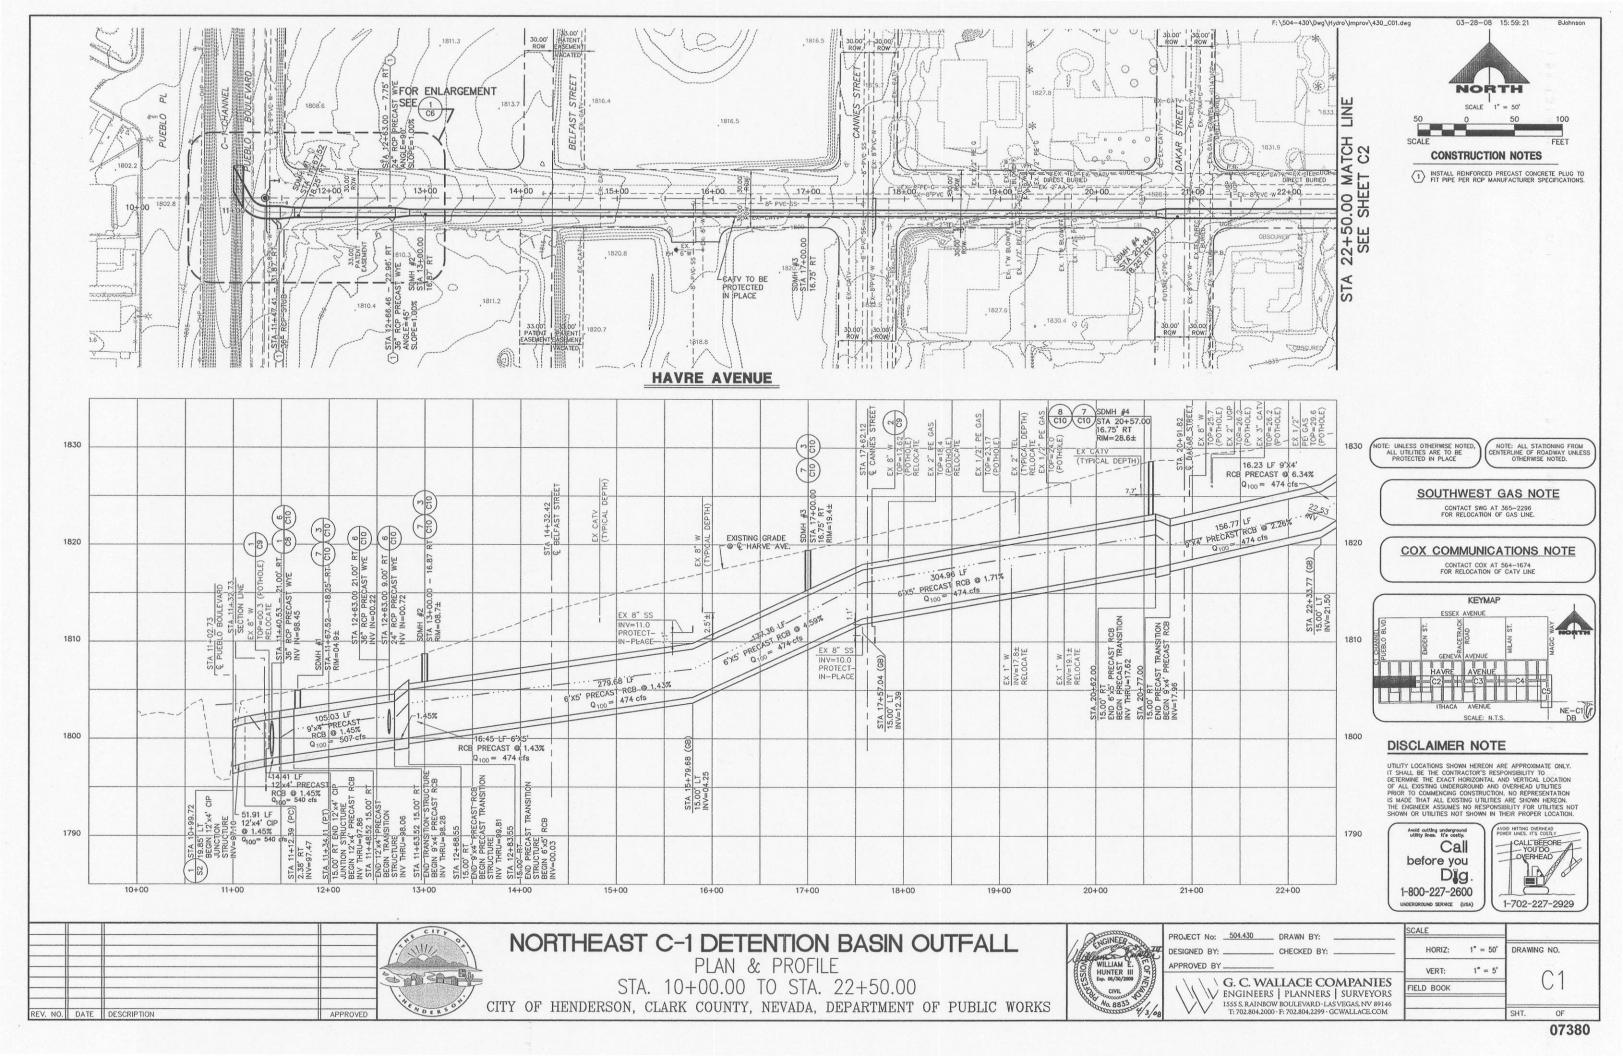

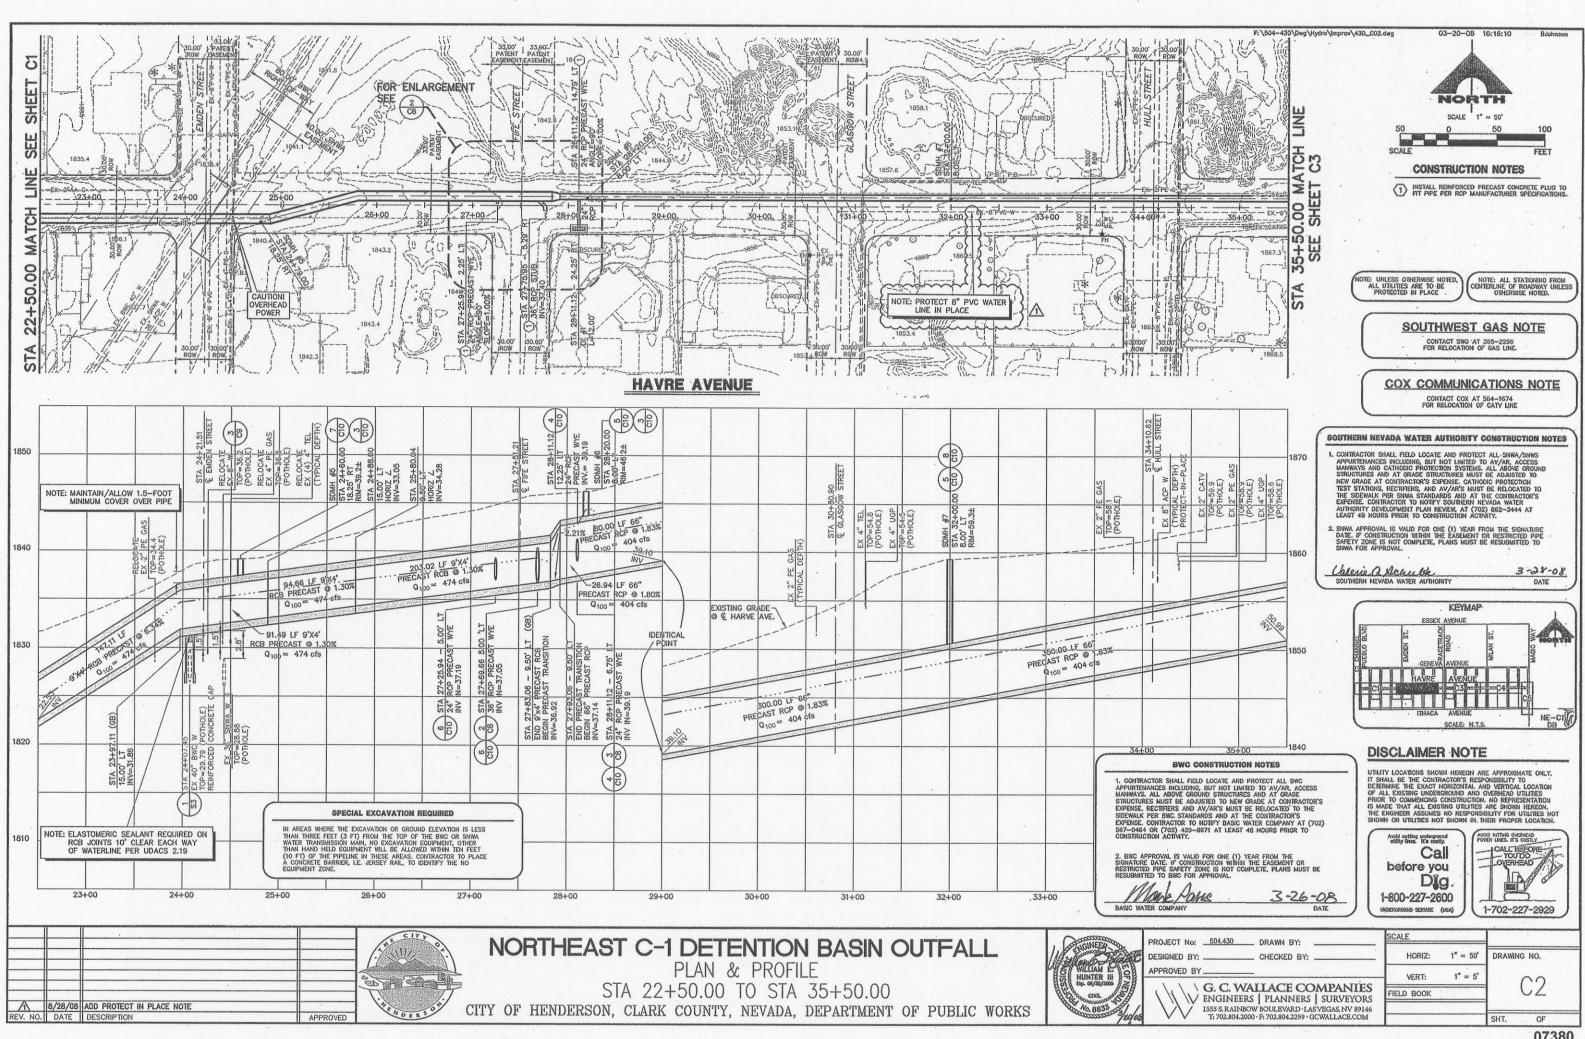

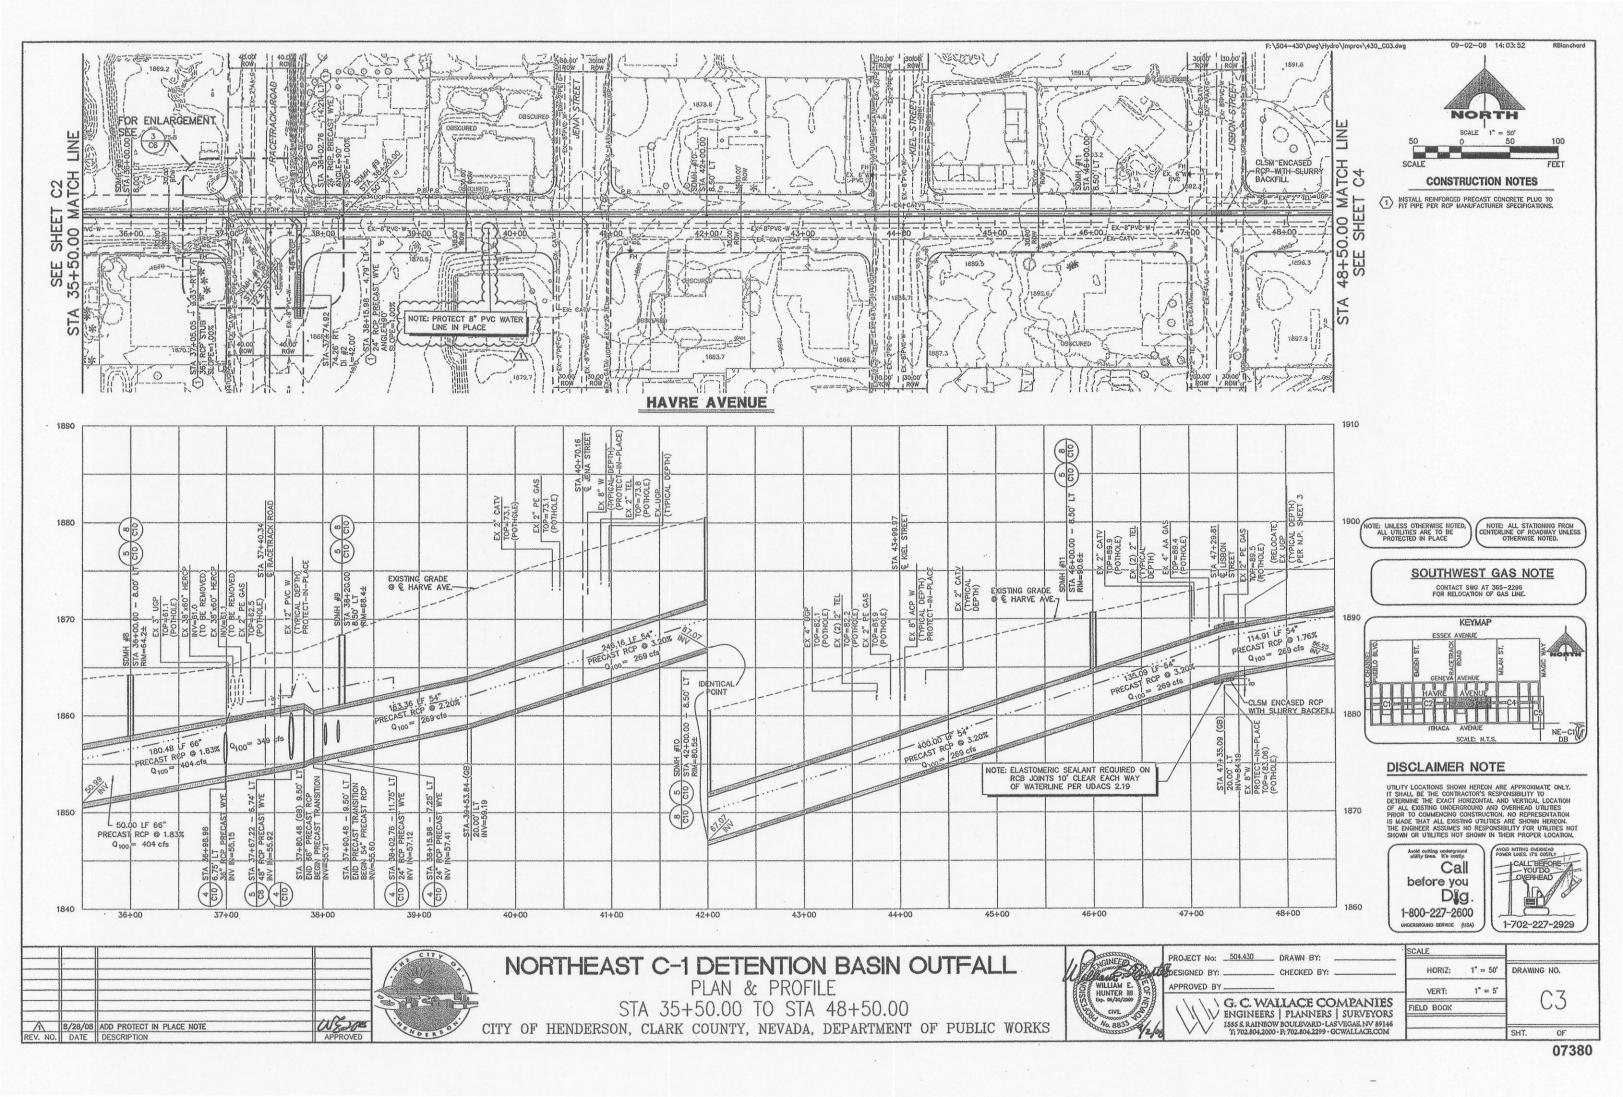

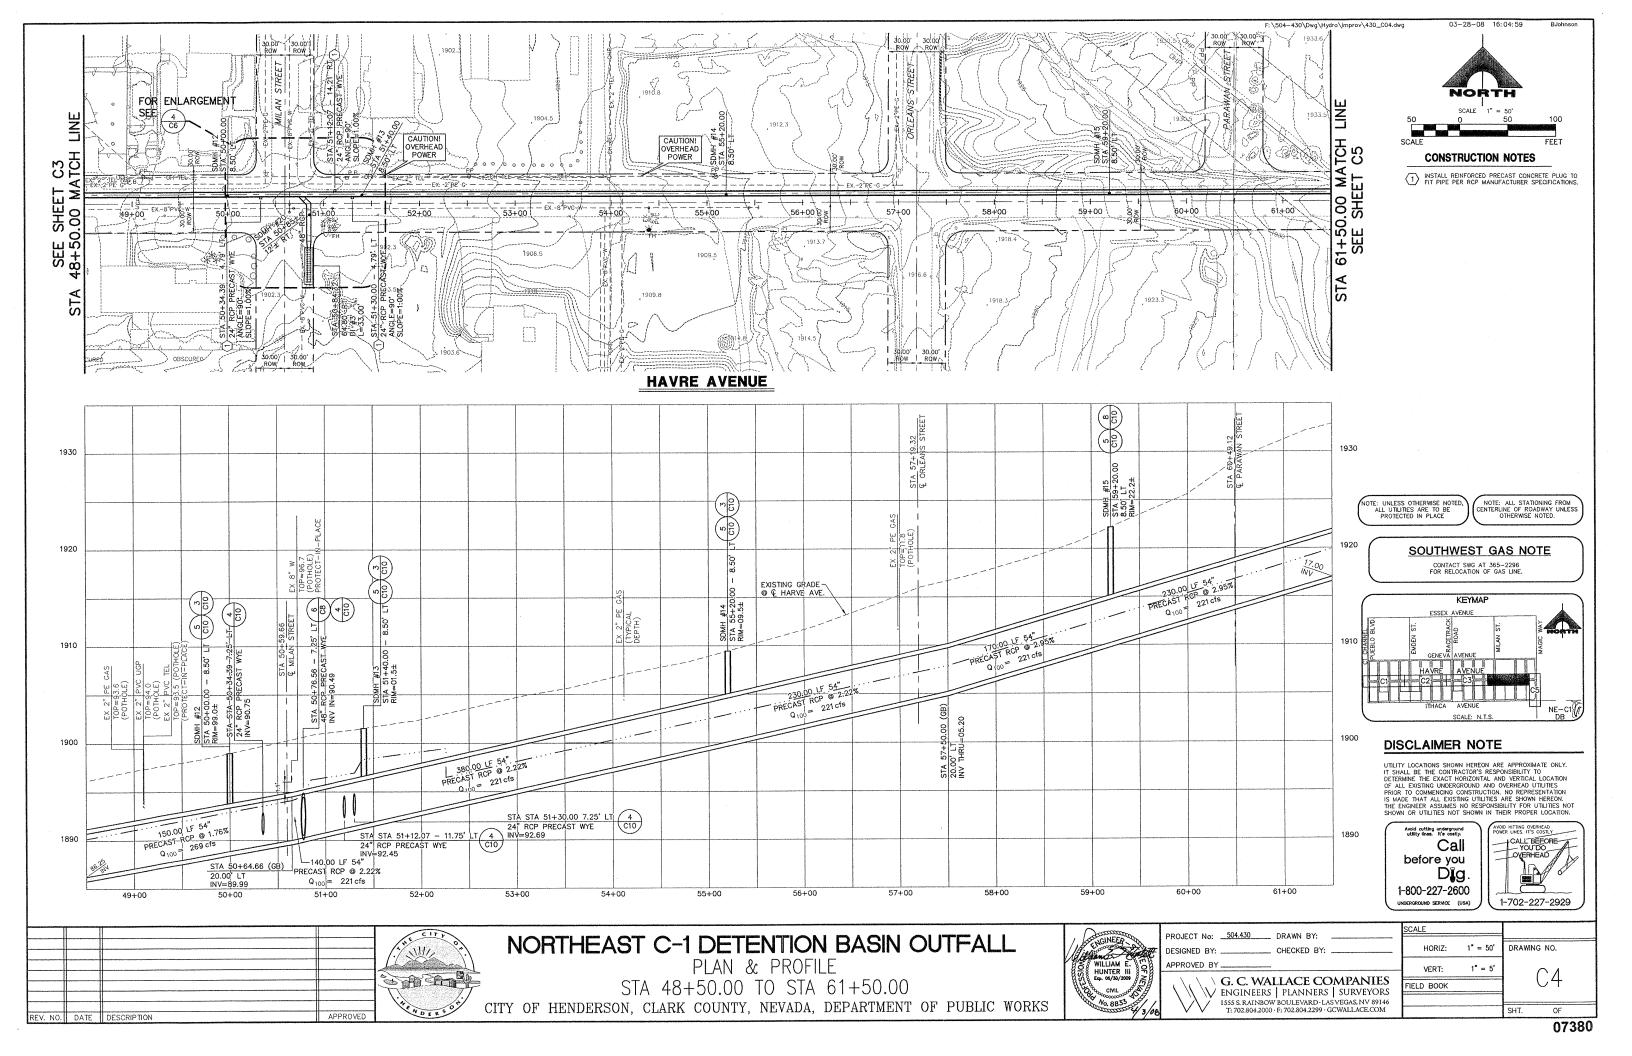

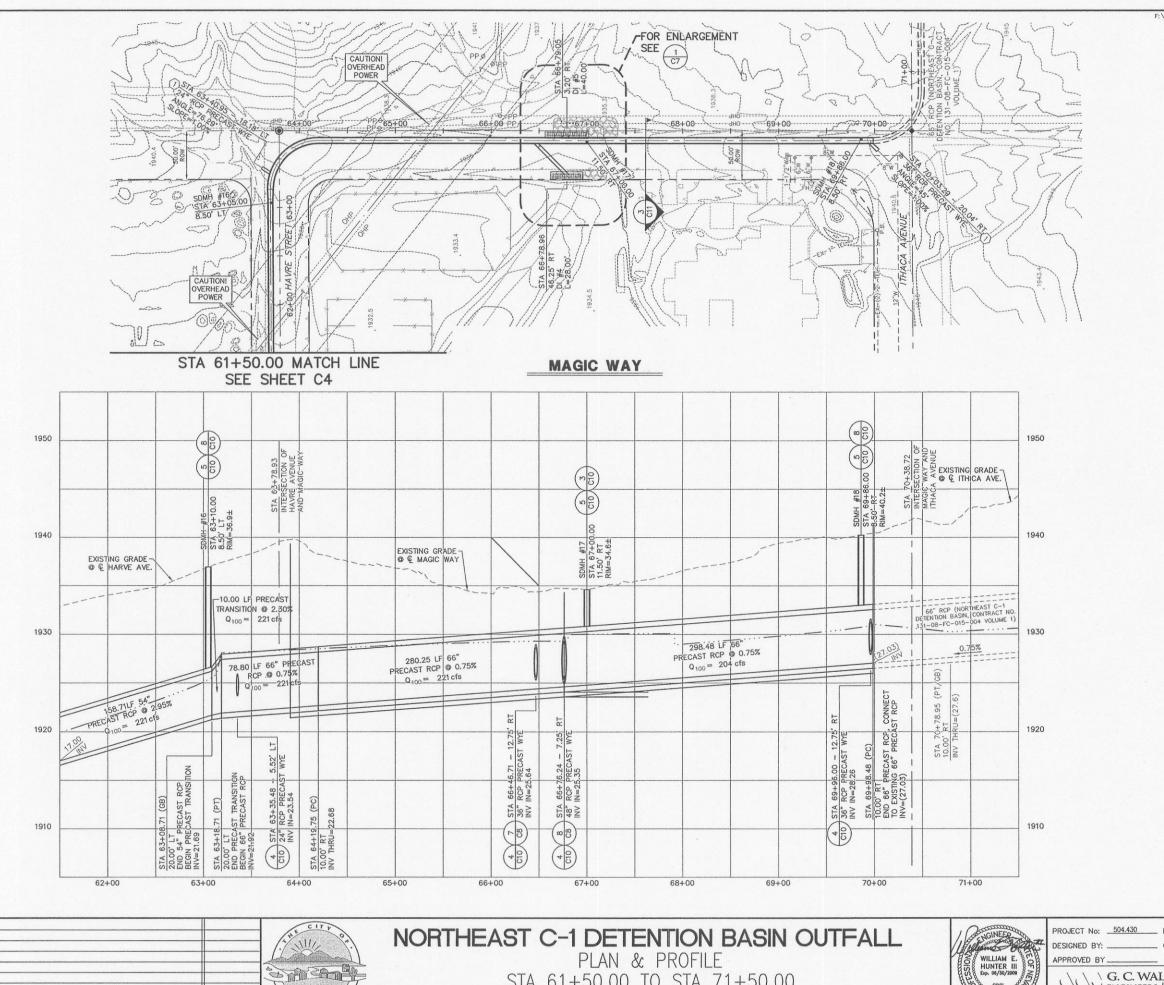

F:\504-430\Dwg\Hydro\Improv\430\_C05.dwg

### **CONSTRUCTION NOTES**


1) INSTALL REINFORCED PRECAST CONCRETE PLUG TO FIT PIPE PER RCP MANUFACTURER SPECIFICATIONS.

NOTE: UNLESS OTHERWISE NOTED. ALL UTILITIES ARE TO BE PROTECTED IN PLACE

NOTE: ALL STATIONING FROM CENTERLINE OF ROADWAY UNLESS OTHERWISE NOTED.

### SOUTHWEST GAS NOTE

CONTACT SWG AT 365-2296 FOR RELOCATION OF GAS LINE.

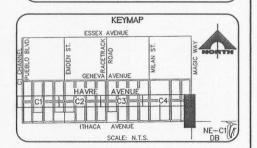

### DISCLAIMER NOTE

UTILITY LOCATIONS SHOWN HEREON ARE APPROXIMATE ONLY. IT SHALL BE THE CONTRACTOR'S RESPONSIBILITY TO DETERMINE THE EXACT HORIZONTAL AND VERTICAL LOCATION OF ALL EXISTING UNDERGROUND AND OVENHEAD UTILITIES PRIOR TO COMMENCING CONSTRUCTION. NO REPRESENTATION IS MADE THAT ALL EXISTING UTILITIES ARE SHOWN HEREON. THE ENDINEER ASSUMES NO RESPONSIBILITY FOR UTILITIES NOT SHOWN OR UTILITIES NOT SHOWN IN THEIR PROPER LOCATION.










STA 61+50.00 TO STA 71+50.00 CITY OF HENDERSON, CLARK COUNTY, NEVADA, DEPARTMENT OF PUBLIC WORKS

V	Holland Bull	D
1	WILLIAM E. SON	A
	S Exp. 06/30/2009 8 ≥ 1	
	CIVIL OF THE	
-	No. 8833	
- 1	4/3/08	

PROJECT No:504.430	DRAWN BY:	-
DESIGNED BY:	CHECKED BY:	
APPROVED BY		
	DESIGNED BY:	DESIGNED BY: CHECKED BY:

CALLERDO	1	MPANIES
GINEERS	PLANNERS	SURVEYORS
5 S. RAINBOW	BOULEVARD - LAS	VEGAS, NV 89146
	5 S. RAINBOW	5 S. RAINBOW BOULEVARD - LAS : 702.804.2000 - F: 702.804.2299 - G

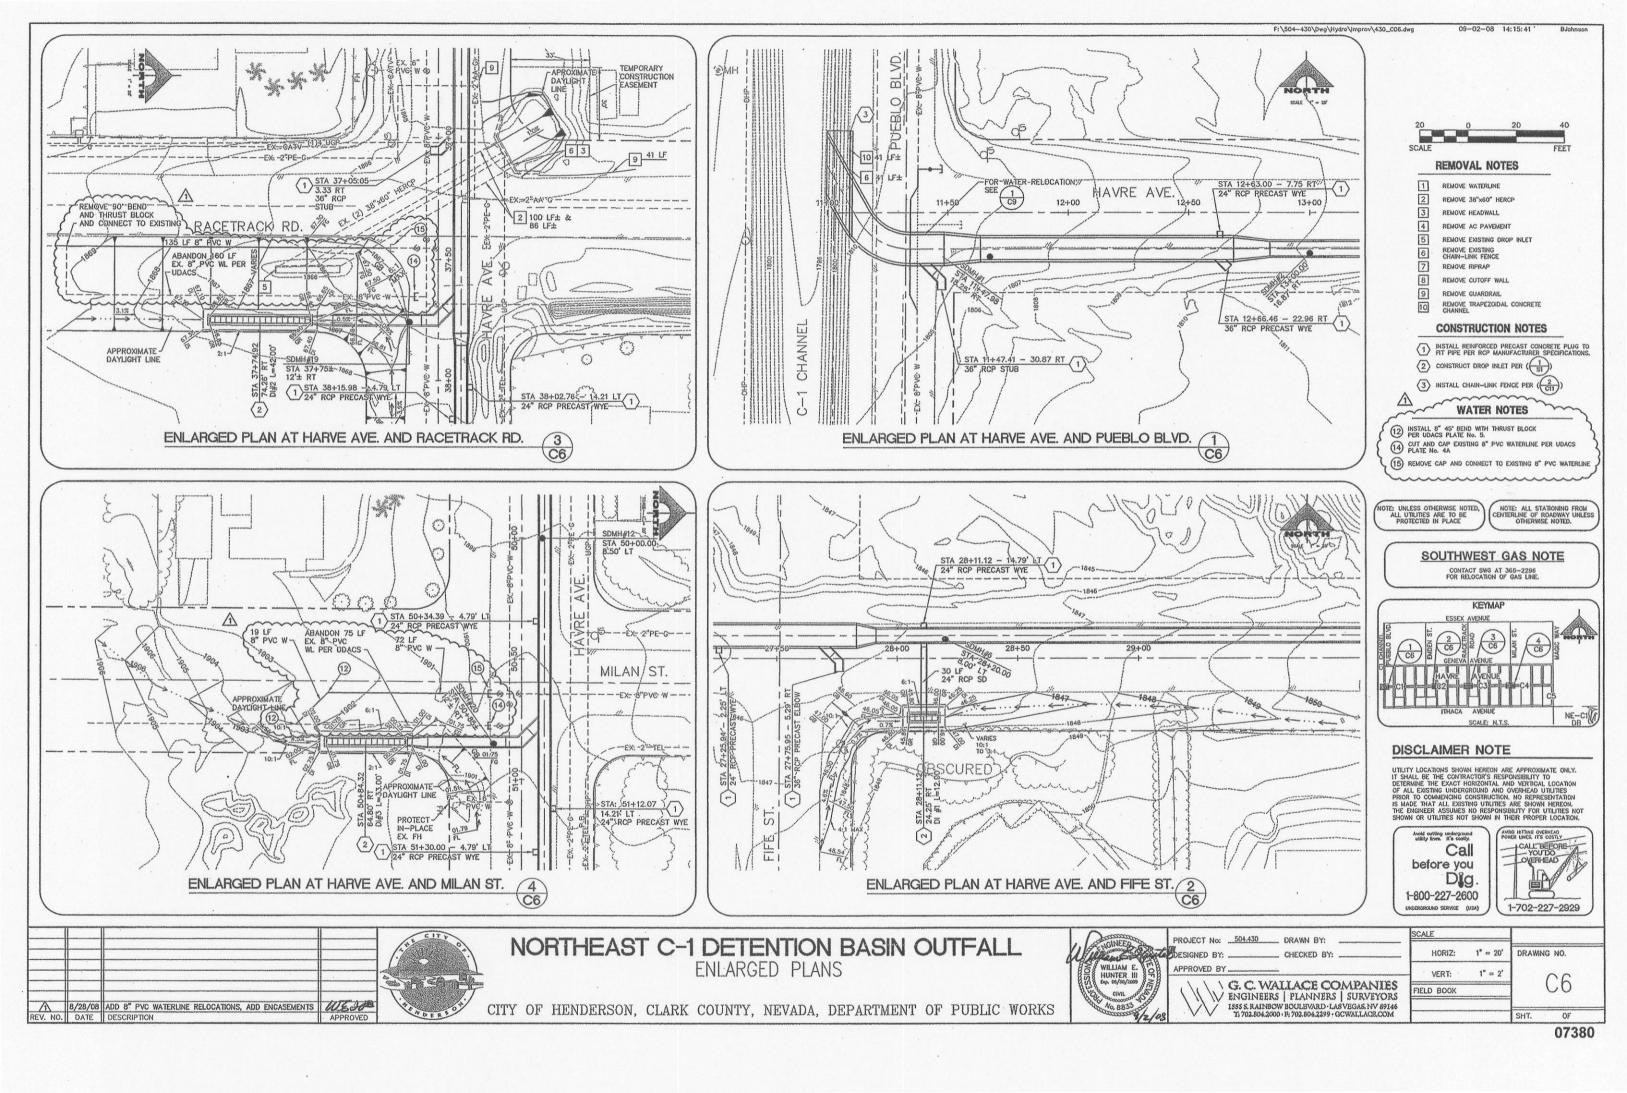



### NORTHEAST C-1 DETENTION BASIN OUTFALL ENLARGED PLANS

REV. NO. DATE DESCRIPTION

CITY OF HENDERSON, CLARK COUNTY, NEVADA, DEPARTMENT OF PUBLIC WORKS




ENLARGED PLAN AT MAGIC WAY

(1) (C7)


EO	PROJECT No:         504.430         DRAWN BY:           DESIGNED BY:         CHECKED BY:	
4/3/08	G. C. WALLACE COMPANIES  ENGINEERS   PLANNERS   SURVEYORS  1555 S. RAINBOW BOULEVARD - LAS VEGAS, NV 89146 13: 702.804.2000 · F: 702.804.2299 · GCWALLACE.COM	

Dig.

1-800-227-2600

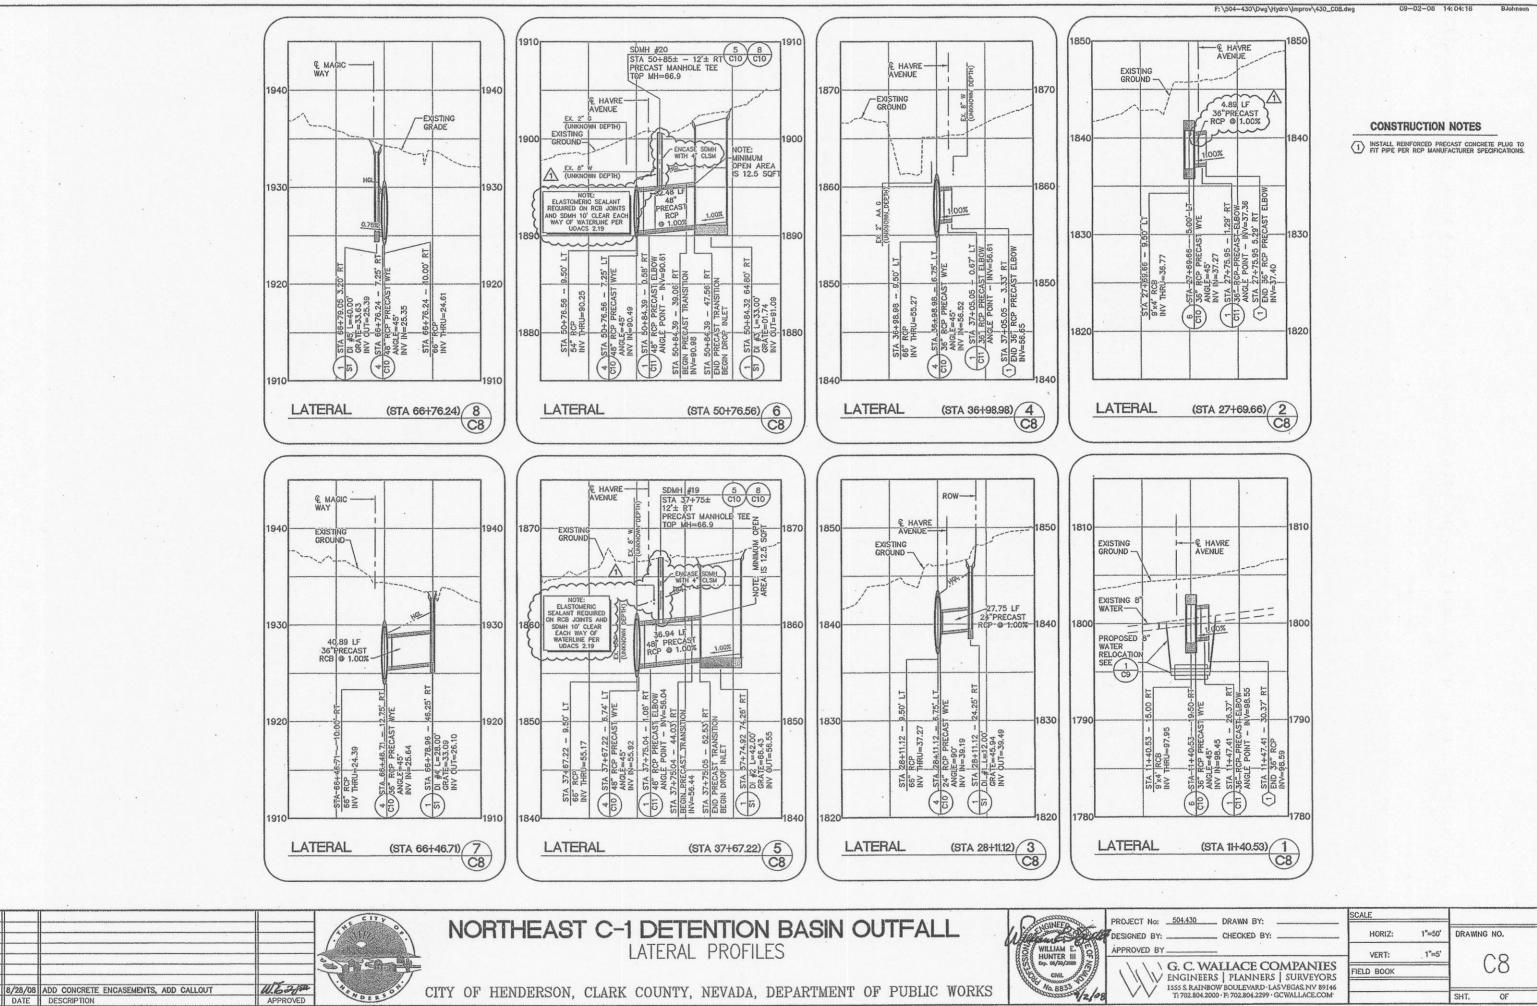

REV. NO. DATE DESCRIPTION

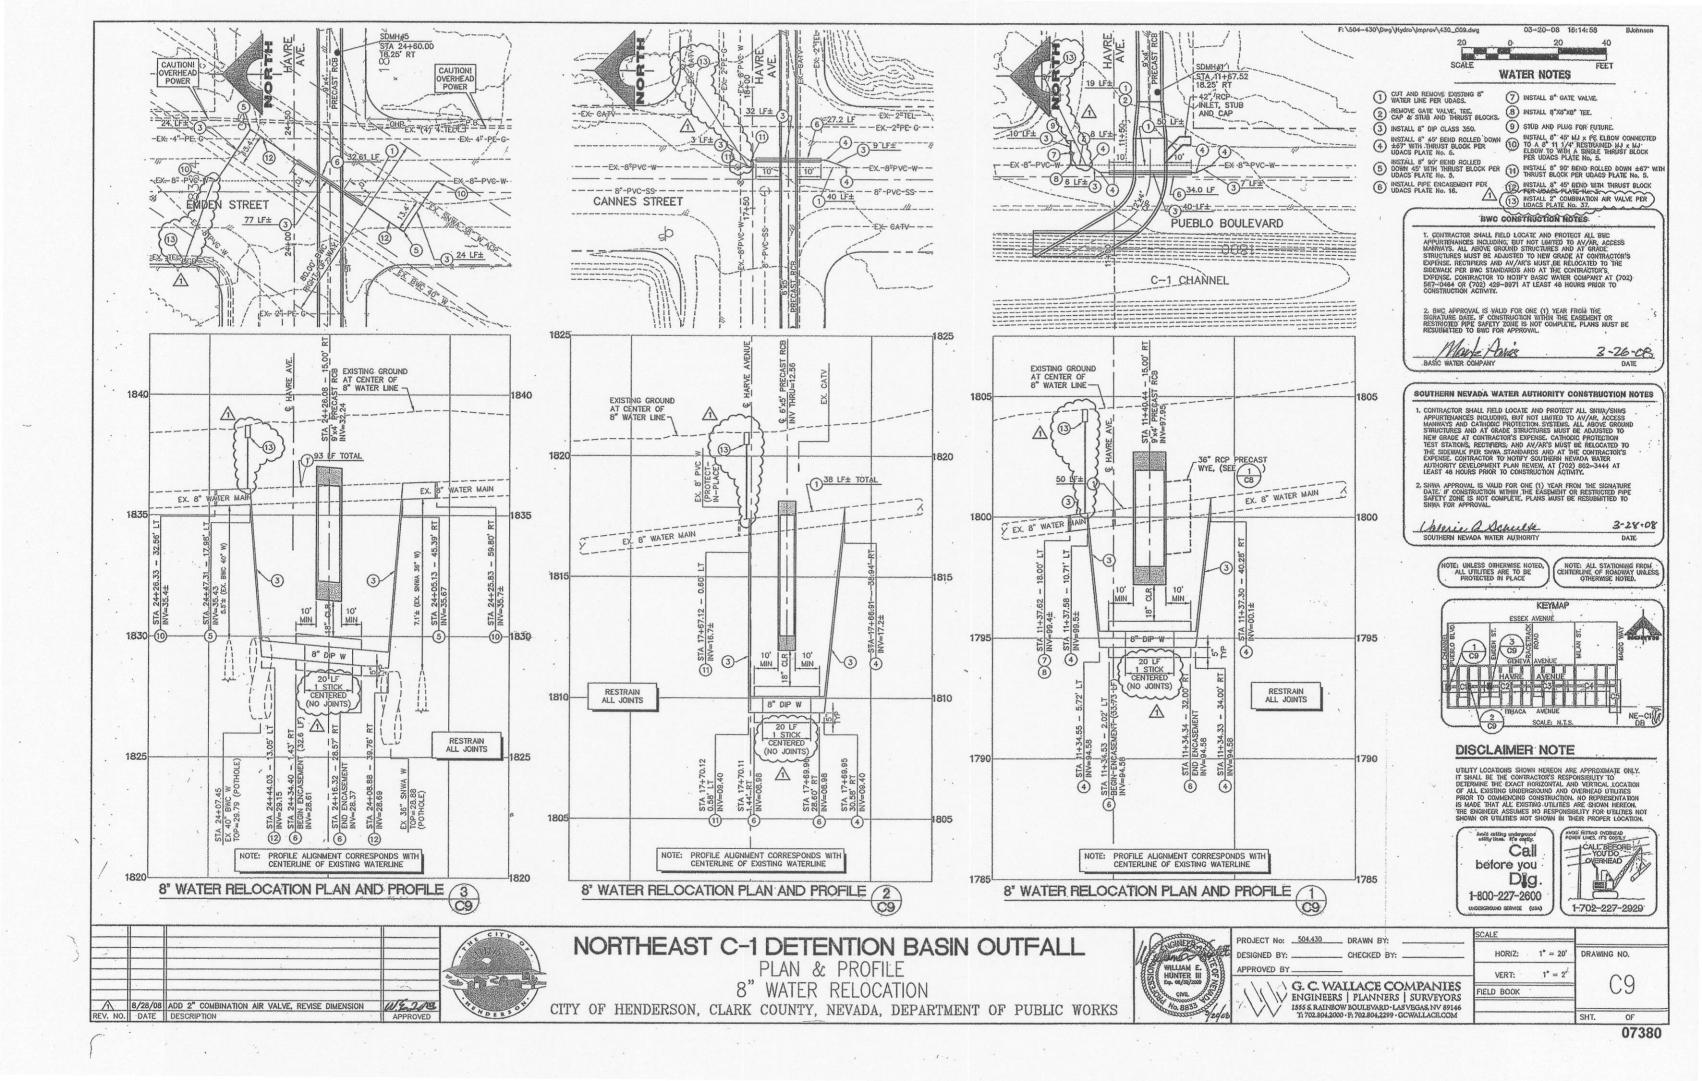

F: \504-430\Dwg\Hydro\Improv\430\_C10.dwg

04-10-08 08: 55: 20

NOTE: UNLESS OTHERWISE NOTE
ALL UTILITIES ARE TO BE
PROTECTED IN PLACE


NOTE: ALL STATIONING FROM CENTERLINE OF OTHERWISE NOTED


APPROXIMATE STATION	QTY (SY)	COMMENTS	THICKNESS*
11+19	247	AT PUEBLO	3" MIN.
18+93	110	DRIVEWAY	3" MIN.
22+16	25	DRIVEWAY	3" MIN.
38+90	17	DRIVEWAY	3" MIN.
40+03	43	DRIVEWAY	3" MIN.
46+72	43	DRIVEWAY	3" MIN.
48+52	44	DRIVEWAY	3" MIN.


PERMANENT AC PAVEMENT REPLACEMENT


FROM	TO	WIDTH	QTY. (SY)	STD. DWG.	THICKNESS*	COMMENTS
+/- 11+61	+/- 24+88	14	2,064	209	3" MIN.	HAVRE SECTION
+/- 24+88	+/- 64+19	28	12,230	209	3" MIN.	HAVRE SECTION
+/- 64+19	+/- 70+15	32	2120	209	3" MIN.	MAGIC WAY SECTION

\*PERMANENT PAVEMENT DEPTH TO MATCH CONTIGUOUS PAVEMENT BUT NOT LESS THAN THICKNESS SHOWN IN THE PERMANENT AC PAVEMENT REPLACEMENT TABLES.

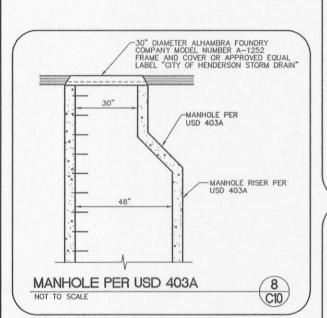


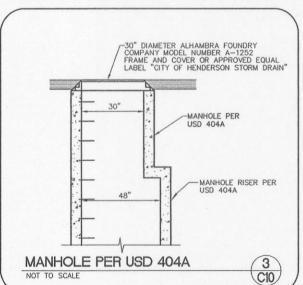


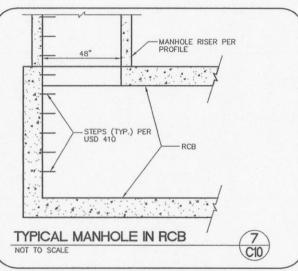


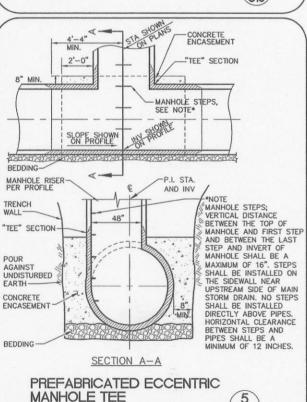

C10

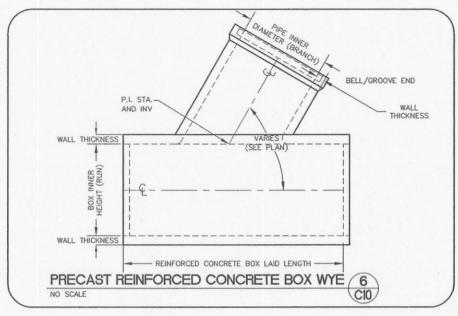


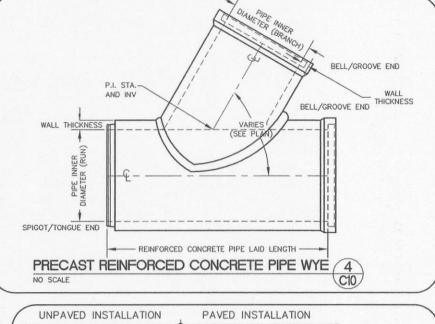

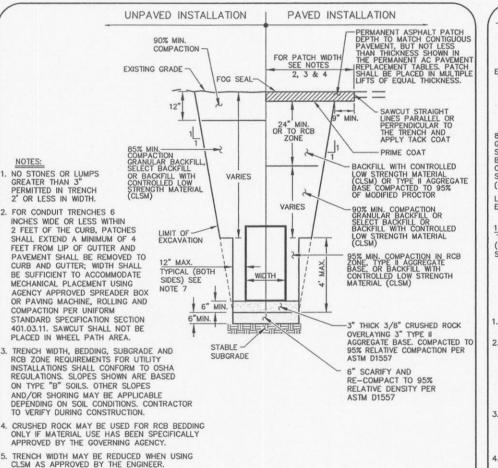

RCB TRENCH DETAIL (TYP.)


NOT TO SCALE

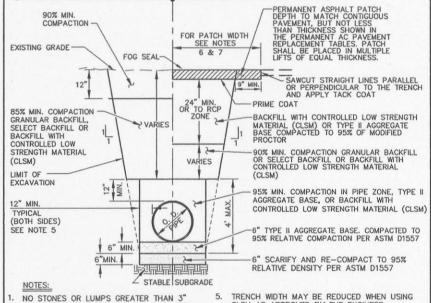

- PERMITTED IN TRENCH 2' OR LESS IN WIDTH.
- TRENCH WIDTH, BEDDING, SUBGRADE AND RCP ZONE REQUIREMENTS FOR UTILITY INSTALLATIONS SHALL CONFORM TO OSHA REGULATIONS. SLOPES SHOWN ARE BASED ON TYPE "B" SOILS, OTHER SLOPES AND/OR SHORING MAY BE APPLICABLE DEPENDING ON SOIL CONDITIONS. CONTRACTOR TO VERIFY DURING CONSTRUCTION.
- CRUSHED ROCK MAY BE USED FOR PIPE BEDDING ONLY IF MATERIAL USE HAS BEEN SPECIFICALLY APPROVED BY THE GOVERNING AGENCY. SEE STANDARD DRAWING NO. 505 FOR PIPE BEDDING METHODS.
- UNIFORM DESIGN AND CONSTRUCTION STANDARDS FOR POTABLE WATER SYSTEMS REQUIRES PIPE BEDDING AND BACKFILL WITHIN THE PIPE ZONE TO BE OF THE SAME MATERIAL

- CLSM AS APPROVED BY THE ENGINEER.
- TRANSVERSE PATCHES SHALL BE WIDTH (4 FEET MINIMUM) SUFFICIENT TO ACCOMMODATE MECHANICAL PLACEMENT ROLLING AND COMPACTION PER UNIFORM STANDARD SPECIFICATION SECTION 401.03.11.
- FOR CONDUIT TRENCHES 6 INCHES WIDE OR LESS WITHIN 2 FEET OF THE CURB, PATCHES SHALL EXTEND A MINIMUM OF 4 FEET FROM LIP OF GUTTER AND PAVEMENT SHALL BE REMOVED TO CURB AND GUTTER; WIDTH SHALL BE SUFFICIENT TO ACCOMMODATE MECHANICAL PLACEMENT USING AGENCY APPROVED SPREADER BOX OR PAVING MACHINE, ROLLING AND COMPACTION PER LINIFORM STANDARD SPECIFICATION SECTION 401.03.11. SAWCUT SHALL NOT BE PLACED IN WHEEL PATH AREA.

RCP TRENCH DETAIL (TYP.) NOT TO SCALE C10

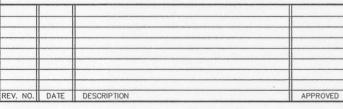



NOT TO SCALE

### NORTHEAST C-1 DETENTION BASIN OUTFALL DETAILS

ALL LONGITUDIAL SAWCUTS SHALL BE

FOR ACCESS ROAD THE TRAVEL LANE


SHALL INCLUDE THE PAVED SHOULDER.


AT THE EDGE OF THE TRAVEL LANE.


CITY OF HENDERSON, CLARK COUNTY, NEVADA, DEPARTMENT OF PUBLIC WORKS




	PROJECT No: DRAWN BY:	SCALE
Ħ	DESIGNED BY: CHECKED BY:	HORIZ:
	APPROVED BY	VERT:
	G. C. WALLACE COMPANIES  V ENGINEERS   PLANNERS   SURVEYORS	FIELD BOOK
8	1555 S. RAINBOW BOULEVARD · LAS VEGAS, NV 89146 T: 702.804.2000 · F: 702.804.2299 · GCWALLACE.COM	

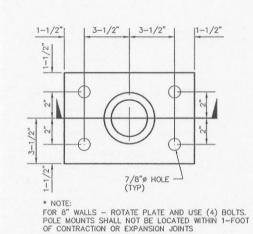

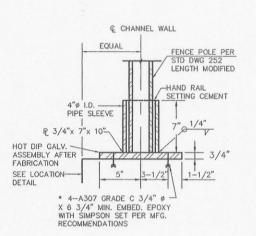

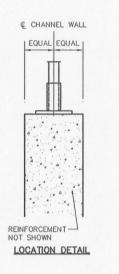

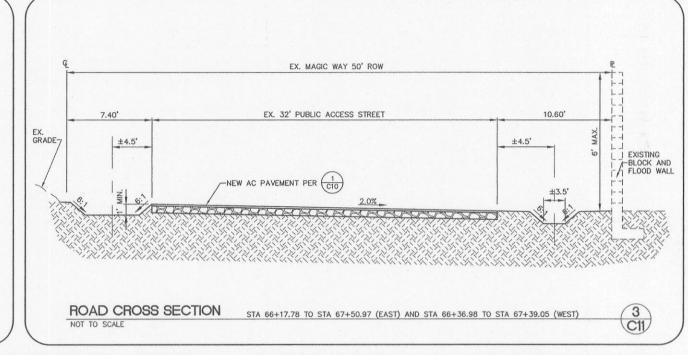

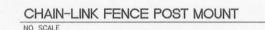


TABLE I

2.351 O.D.

2.00 O.D.


1.63 O.D.

1.63 O.D.

2 C11

FOR 6' HIGH CHAIN-LINK FENCE



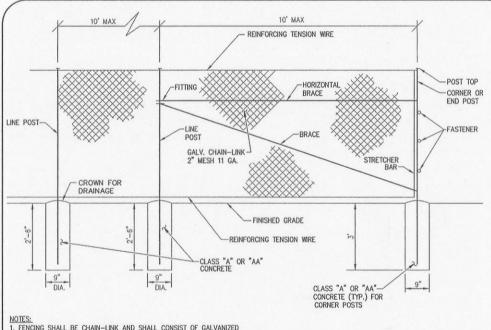

NOTES:

1. FENCING SHALL BE CHAIN-LINK AND SHALL CONSIST OF GALVANIZED CHAIN-LINK FABRIC ON STEEL POSTS. (A) ALL POST TOPS SHALL BE FITTED WITH SUITABLE FINIALS.


(B) BRACES SHALL BE SPACED APPROXIMATELY 12" BELOW TOP OF TERMINAL POSTS AND SHALL EXTEND FROM END, GATE, OR CORNER POSTS TO FIRST ADJACENT LINE POST.


(C) ALL FITTINGS SHALL BE HOT DIPPED GALVANIZED MALLEABLE, CAST IRON, OR PRESSED STEEL


(D) TOP AND BOTTOM SELVAGES OF THE FENCE SHALL HAVE A TWISTED AND BARBED FINISH.


NOT TO SCALE


(E) 2 GROUNDING RODS MIN. PER POWER EASEMENT. 100' O.C. MAX SPACING.

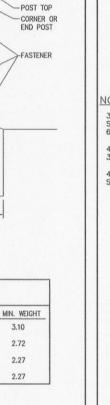

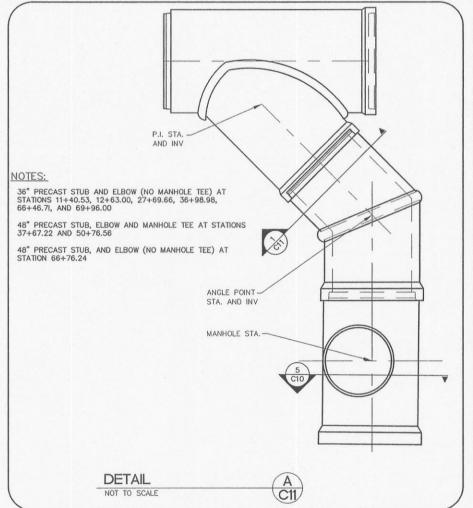

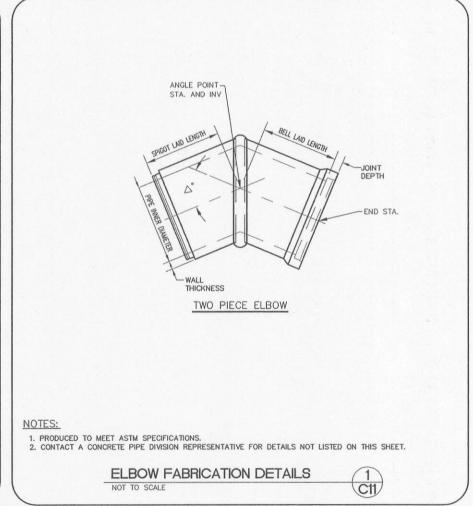

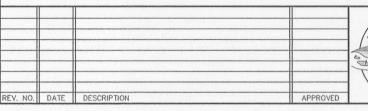

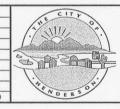

LOCATION

LINE

CHAIN-LINK FENCE DETAIL

BRACES

END, CORNER AND PULL

## NORTHEAST C-1 DETENTION BASIN OUTFALL

DETAILS

CITY OF HENDERSON, CLARK COUNTY, NEVADA, DEPARTMENT OF PUBLIC WORKS



	PROJECT No:504.430	DRAWN BY:	
E	DESIGNED BY:	CHECKED BY:	
TENER L	. \. \ \ G. C.	WALLACE CO	OMPAN S I SURVE
//00	/ 1555 S.RA	INBOW BOULEVARD · L 4.2000 · F: 702.804.2299 ·	AS VEGAS, NV

DRAWN BY:	SCALE		
CHECKED BY:	HORIZ:	NONE	DRAWING NO.
	VERT:	NONE	01
LLACE COMPANIES   PLANNERS   SURVEYORS	FIELD BOOK		
W BOULEVARD · LAS VEGAS, NV 89146 ) · F: 702.804.2299 · GCWALLACE.COM			SHT OF

### **GENERAL STRUCTURAL NOTES**

CONCRETE: ALL CONCRETE SHALL BE USING TYPE V CEMENT PER ASTM C-150, MODIFIED CLASS D (MAJOR) CONCRETE WITH 3/4" AGGREGATES. EXCEPT FOR CONCRETE USED IN CHANNEL OR BOX CULVERT INVERT, THE AGGREGATE SHALL BE 1 ½ INCHES.

ALL CONCRETE SHALL HAVE A 4"± SLUMP WITHOUT PLASTICIZERS AND 6"± SLUMP WHEN PLASTICIZERS ARE USED.

ALL EXPOSED CORNERS SHALL BE BEVELED 3/4" UNLESS OTHERWISE NOTED.

3. SIRUCTURAL SIEEL: ALL WIDE FLANGE SIEEL SHALL CONFORM TO ASTM A992 (FY = 50 KS)). ALL PIPE STEEL SHALL CONFORM TO ASTM A53, TYPE E OR S, GRADE B (FY = 35 KS). ALL HOLLOW STRUCTURAL SECTIONS (HSS) SHALL CONFORM TO ASTM A500 GRADE B (FY = 46 KS). ALL OTHER STANDARD STRUCTURAL STEEL SHAPES, ROLLED SECTIONS, BARS, AND PLATES SHALL CONFORM TO ASTM A36 (FY = 35 K°C).

4. WELDING: WELDING SHALL BE BY WELDERS HOLDING CURRENT VALID CERTIFICATES AND HAVING EXPERIENCE IN THE TYPE OF WELDS SHOWN ON THE DRAWINGS AND NOTES. ALL WELDS SHALL HAVE A MINIMUM TENSILE STERRICHT OF 70 KES UNLESS NOTED OTHERWISE. ALL WELDING SHALL BE PER THE LATEST AMERICAN WELDING SOCIETY STANDARDS. ALL WELDS ON DRAWINGS ARE SHOWN AS SHOP WELDS. CONTRACTOR MAY SHOP WELD OR FIELD WELD AT HIS DISCRETION.

BEDDING MATERIAL: BEDDING MATERIAL SHALL BE 6" OF CLARK COUNTY TYPE II AGGREGATE. THE BEDDING LAYER SHALL BE COMPACTED TO AT LEAST 95 PERCENT OF THE MAXIMUM DRY DENSITY AS ESTABLISHED BY ASTM TEST METHOD D-1557.


GALVANIZING: ALL EXPOSED METAL PARTS SHALL BE HOT-DIP GALVANIZED AFTER FABRICATION AND ALL GALVANIZING DAMAGED BY FABRICATION OR INSTALLATION SHALL RECENE TWO COATS OF AJUNINUM PAINT (GALVONIX OR EQUAL).

8. EPOXY: HILTI HIT-RE 500-SD (ICC ESR-2322). INSTALL PER ICC REPORT AND

### GRATE SCHEDULE

WP/DI#	STATION	OFFSET	ELEV	INVERT	LENGTH	TRANS	PIPE
1	STA 28+11.12	24.25' RT	45.94	39.49	12.0'	NA	24"
2	STA 37+74.92	75.27' RT	66.43	56.55	42.0'	YES	NA
3	STA 50+84.32	64.80' RT	01.74	91.09	33.0'	YES	NA
4	STA 66+78.96	46.25' RT	33.09	26.10	28.0'	NA	36"*
5	STA 66+79.05	3.20' RT	33.63	25.39	40.0'	NA	48"


\*SKEW AT 45\* ANGLE

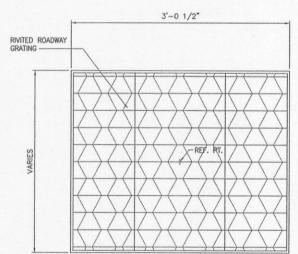


TYPICAL GRATE PLAN

SI

8 3/8"\* 3/8"\* CLR -L4x4x3/8 WITH 1/2"Ø x 4" HEADED STUDS @ 18" EACH SIDE AS SHOWN DISCONTINUE AT STEEL BEAM (IF ANY) GRATING \* TO VERIFY WITH GRATING

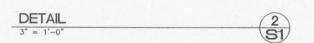

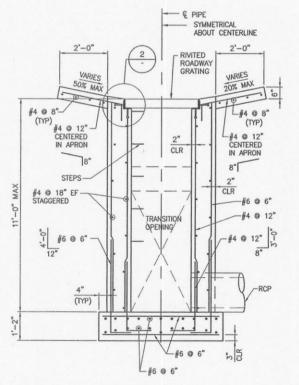

DROP INLET SECTION

### A S1

# 

REV. NO. DATE DESCRIPTION

#5 @ 12" x 2' LONG

EMBED 12" ALL AROUND TYP

ROADWAY GRATING-

WORKING POINT-

STEPS -

1'-0"

DROP INLET PLAN

APPROVED

2'-6"

### NORTHEAST C-1 DETENTION BASIN OUTFALL CUSTOM DROP INLET

5'-0" PRECAST TRANSITION FROM

MANUFACTURER SPECIFICATION. SEE

48" RCP TO 30-INCHES X 60-INCHES OPENING PER

5/C8 AND 6/C8.

PIPE

1'-0"

1

TRANSITION


CITY OF HENDERSON, CLARK COUNTY, NEVADA, DEPARTMENT OF PUBLIC WORKS



INEER NO.	PRO
To HAMAL	DESI
LALOBOS & S.	APPE
OS/SO/2008 8 CIVIL / RUCTURAL S S	(
B De donnoo	1


4	PROJECT No: 504.430  DESIGNED BY: APPROVED BY		
	G. C. WA	LLACE CO   PLANNERS	MPANIES SURVEYORS

	SCALE			
	HORIZ:	NONE	DRAWIN	G NO.
_	VERT:	NONE		C1
	FIELD BOOK			21
			SHT.	OF

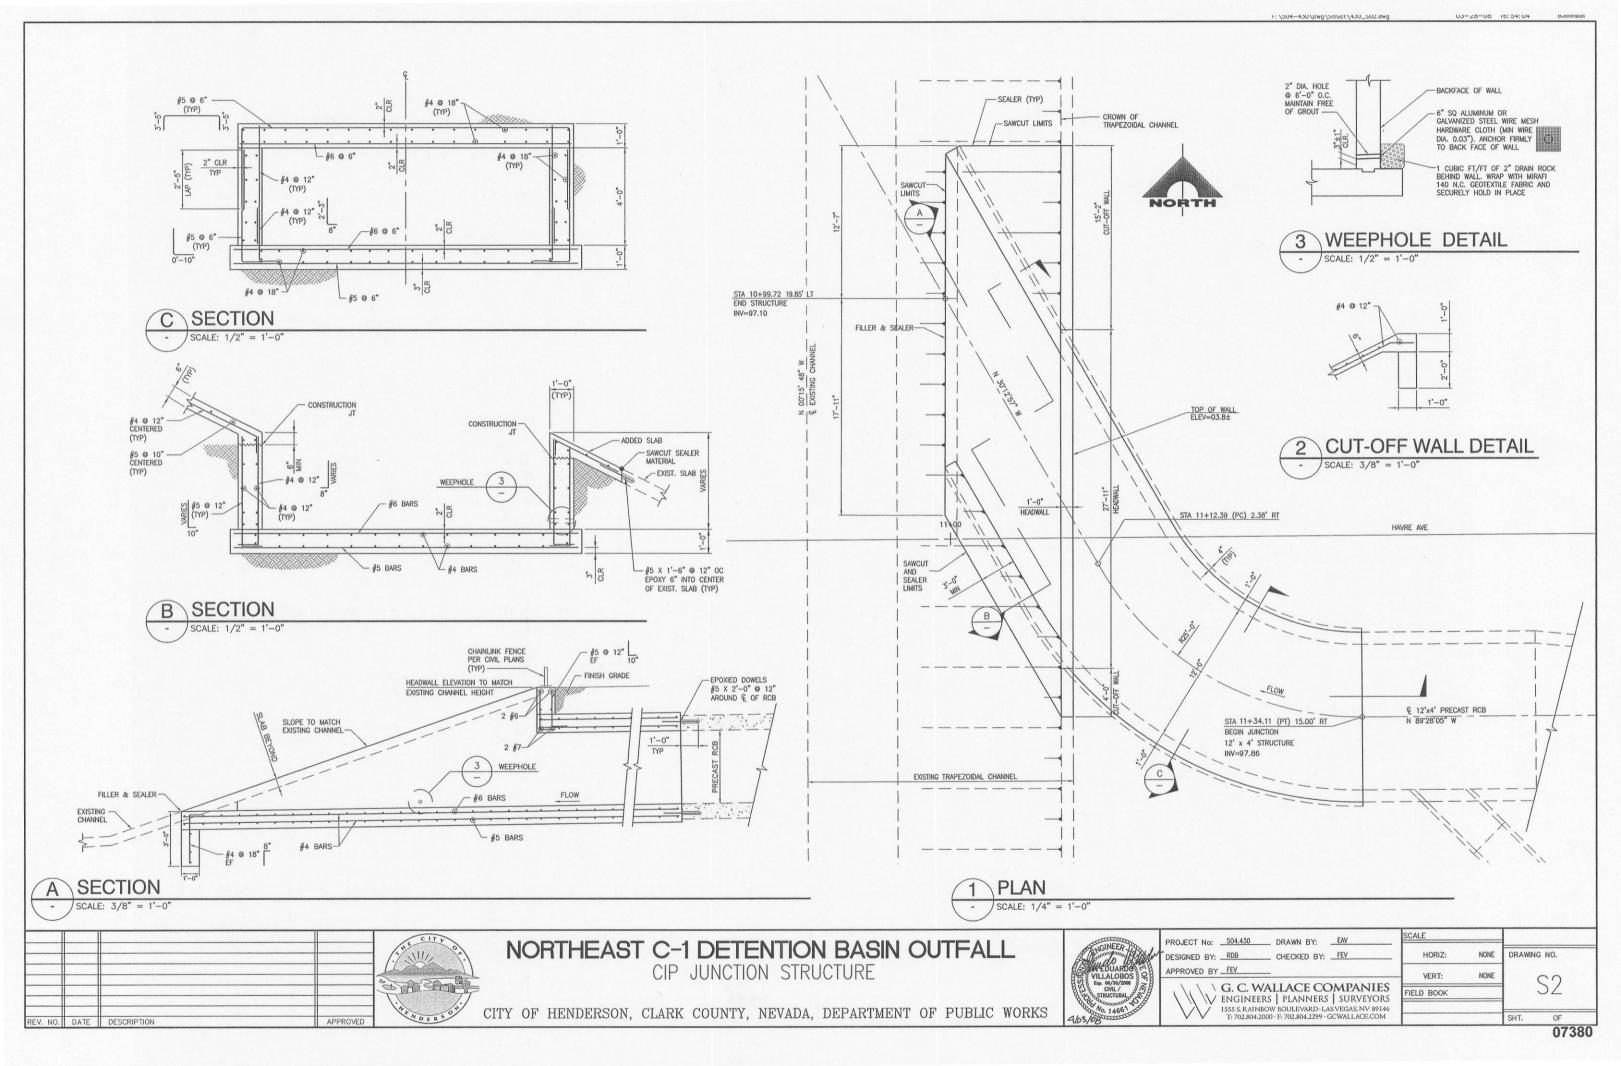

### **GENERAL NOTES:**

- 1. DESIGN SPECIFICATIONS: AASHTO "STANDARD SPECIFICATIONS FOR HIGHWAY BRIDGES, 2002". REINFORCED CONCRETE BASED ON LOAD FACTOR DESIGN.
- CONCRETE: ALL CONCRETE SHALL BE CLASS D WITH A MINIMUM ULTIMATE COMPRESSIVE STRENGTH f'c=4500psi AT 28 DAYS. ALL CONCRETE SHALL BE MADE USING TYPE V CEMENT. ALL EXPOSED CORNERS SHALL BE BEVELED 3/4" UNLESS OTHERWISE NOTED.
- 3. <u>REINFORCING STEEL</u>: ALL REINFORCING STEEL SHALL BE ASTM A615, GRADE 60. DIMENSIONS ARE FROM OUT TO OUT OF BARS. MINIMUM CLEARANCE TO REINFORCING STEEL SHALL BE 2" UNLESS OTHERWISE NOTED. HOOKS MAY BE ROTATED OR TILTED AS NECESSARY TO PROVIDE PROPER CLEARANCES.
- 4. MAXIMUM ALLOWABLE CONSTRUCTION WHEEL LOAD = 4.0 TONS.
- 5. GEOTECHNICAL REPORT: WESTERN TECHNOLOGIES INC.
  DATE: JANUARY 3, 2006
  ALLOWABLE SOIL PRESSURE = 3000 psf
  PLUS 1/3 FOR WIND OR SEISMIC LOADS
  FRICTION COEFFICIENT = 0.35
  PASSIVE PRESSURE = 300 psf/ft

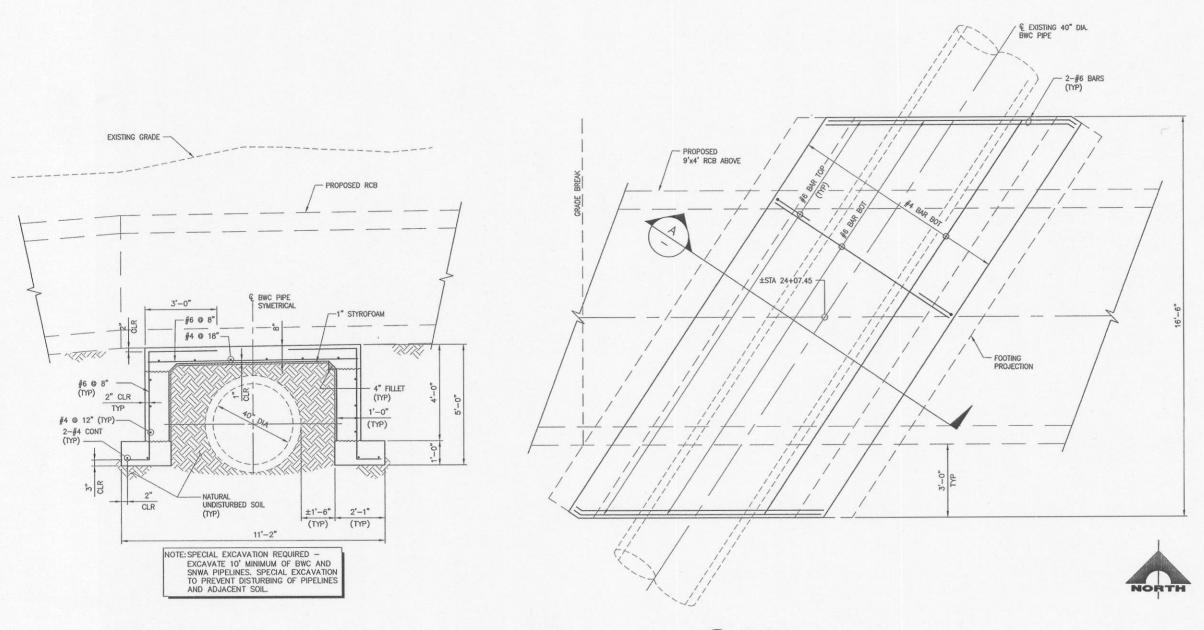

### BWC CONSTRUCTION NOTES

1. CONTRACTOR SHALL FIELD LOCATE AND PROTECT ALL BWC APPURTENANCES INCLUDING, BUT NOT LIMITED TO AV/AR, ACCESS MANWAYS. ALL ABOVE GROUND STRUCTURES AND AT GRACE STRUCTURES MUST BE ADJUSTED TO NEW GRADE AT CONTRACTOR'S EXPENSE. RECIPIERS AND AV/AR'S MUST BE RELOCATED TO THE SIDEWALK PER BWC STANDARDS AND AT THE CONTRACTOR'S EXPENSE. CONTRACTOR TO NOTIFY BASIC WATER COMPANY AT (702) 567—0464 OR (702) 429—8971 AT LEAST 48 HOURS PRIOR TO CONSTRUCTION ACTIVITY.

Mark Pajis

3-26-08

SECTION SCALE: 1/2" = 1'-0"

REV. NO. DATE DESCRIPTION

### NORTHEAST C-1 DETENTION BASIN OUTFALL CONCRETE CAP AT EMDEN

CITY OF HENDERSON, CLARK COUNTY, NEVADA, DEPARTMENT OF PUBLIC WORKS

PLAN

SCALE: 1/2" = 1'-0"



			_
0	PROJECT No:	504.430	DRA
the second	DESIGNED BY:	RDB	CHE
EON	APPROVED BY	EAV	
		G. C. WA	
5	1111	ENGINEERS	
5		1555 S. RAINBOY	W BOU

ECT No: _504.430 DRAWN BY:RDB	SCALE	
NED BY: ROB CHECKED BY:	HORIZ: NO	NE DRAWING NO.
OVED BY EAV	VERT: NO	NE CZ
G. C. WALLACE COMPANIES  V ENGINEERS   PLANNERS   SURVEYORS	FIELD BOOK	30
1555 S. RAINBOW BOULEVARD · LAS VEGAS, NV 89146 T: 702.804.2000 · F: 702.804.2299 · GCWALLACE.COM		SHT. OF

### NORTHEAST C-1 DETENTION BASIN ADDITIONAL DATA IN SUPPORT OF A LETTER OF MAP REVISION

504-424

**June 2010** 

### Prepared by:

G. C. Wallace, Inc. 1555 S. Rainbow Blvd. Las Vegas, NV 89146 Phone: (702) 804-2000 Fax: (702) 804-2299



G. C. WALLACE, INC.

504-424

June 14, 2010

Writer's Contact Information: (702) 804-2011

Ms. Sara DeGroot LOMC Clearinghouse 6730 Santa Barbara Court Elkridge, MD 21075

Re: Additional Data Required to Support a Letter of Map Revision (LOMR),

Case No. 10-09-2495P

Dear Ms. DeGroot:

Per your letter dated May 26, 2010, additional data is required to complete the review of LOMR Case No. 10-09-2495P. At your request, the following items are provided to facilitate your review:

- 1. Topographic work maps, certified by a registered professional engineer, containing relevant items listed on Page 2, Section C, of the "Riverine Hydrology & Hydraulics Form".
- Post-project conditions HEC-1 models, digital and paper copies.
- 3. Post-project conditions HEC-RAS and WSPG models, digital and paper copies.

The topographic work maps for the Northeast C-1 Detention Basin and Outfall have been updated to include the project benchmarks, elevation reference markers where available, and the engineer's seal and signature. The work maps for the Drake Channel were generated from design drawings prepared by other engineers. Research was performed and documentation indicating the vertical datum is provided with the design drawings. The work maps generated from Carter Burgess plans are on the NAVD 88 datum; those generated from the Summit plans are on the NGVD 29 datum. GC Wallace engineer seals on the Drake Channel work maps validate the hydraulic results presented with the Northeast C-1 Detention Basin project only. The technical information shown on the work maps have not changed from that submitted with the CLOMR (Case No. 08-09-0093R).

As stated in the original LOMR submittal, the calculations supporting the approved CLOMR have not changed; the hydrologic and hydraulic models provided are taken from the CLOMR and response to comments on the CLOMR. A copy of the MT-2 Forms from the CLOMR is also provided for your convenience.

I certify that the drainage improvements shown on the submitted work maps conform to the design drawings titled "Northeast C-1 Detention Basin" and "Northeast C-1 Detention Basin Outfall", included with the original LOMR submittal. The proposed floodplain mapping shown on the work maps are based on the results from the hydraulic models. A site investigation confirmed that the flood-control structures were built in substantial conformance with the previously mentioned design drawings.

If you have any questions or need additional information, please contact me at (702) 804-2011.

Cordially,


G. C. WALLACE, INC.

Jerry E. Pruitt, PE Senior Vice President Flood Control Division

JP/dy/vlr

### **Enclosures**

c: Lance Olsen, COH Albert Jankowiak, COH Layne Weber, CC Kevin Eubanks, CCRFCD Calvin L. Black, GCW

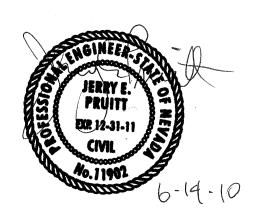



May 26, 2010

Mr. Jerry E. Pruitt, P.E. Senior Vice President Flood Control Division G.C. Wallace, Inc. 1555 South Rainbow Boulevard Las Vegas, NV 89146 IN REPLY REFER TO: Case No.: 10-09-2495P

Communities: City of Henderson and

Clark County, NV

Community Nos.: 320005 and 320003

316-AD

Dear Mr. Pruitt:

This responds to your request dated May 13, 2010, that the Department of Homeland Security's Federal Emergency Management Agency (FEMA) issue a revision to the Flood Insurance Rate Map (FIRM) for Clark County, Nevada and Incorporated Areas. Pertinent information about the request is listed below.

Identifier:

Northeast C1 Detention Basin

Flooding Source:

Unnamed Tributary 1 to C-1 Channel and Unnamed Tributary 2 to C-1 Channel

FIRM Panel(s) Affected:

32003C2615E and 2620E

The data required to complete our review, which must be submitted within 90 days of the date of this letter, are listed on the enclosed summary.

If we do not receive the required data within 90 days, we will suspend our processing of your request. Any data submitted after 90 days will be treated as an original submittal and will be subject to all submittal/payment procedures, including the flat review and processing fee for requests of this type established by the current fee schedule. A copy of the notice summarizing the current fee schedule, which was published in the *Federal Register*, is enclosed for your information.

FEMA receives a very large volume of requests and cannot maintain inactive requests for an indefinite period of time. Therefore, we are unable to grant extensions for the submission of required data for revision requests. If a requester is informed by letter that additional data are required to complete our review of a request, the data **must** be submitted within 90 days of the date of the letter. Any fees already paid will be forfeited for any request for which the requested data are not received within 90 days.

LOMC Clearinghouse, 6730 Santa Barbara Court, Elkridge, MD 21075 PH: 1-877-FEMA MAP

If you have general questions about your request, FEMA policy, or the National Flood Insurance Program, please call the FEMA Map Information eXchange (FMIX), toll free, at 1-877-FEMA MAP (1-877-336-2627). If you have specific questions concerning your request, please contact your case reviewer, Ms. Sara DeGroot, by e-mail at sdegroot@mbakercorp.com or by telephone at (571) 357-6029, or the Revisions Coordinator for your request, Ms. Shilpa Mulik, CFM, at smulik@mbakercorp.com or at (703) 317-6255.

Sincerely,

Syed Qayum, CFM

LOMR Technical Manager BakerAECOM

### Enclosures

cc: Mr. Albert J. Jankowiak, P.E., CFM
Project Engineer
Public Works – Engineering Division
City of Henderson

Mr. W. Layne Weber, P.E., CFM Principal Engineer Civil Engineering Division Department of Development Services Clark County

Mr. Kevin Eubanks, P.E., CFM Assistant General Manager Clark County Regional Flood Control District



### NATIONAL FLOOD INSURANCE PROGRAM

FEMA PRODUCTION AND TECHNICAL SERVICES CONTRACTOR

### Summary of Additional Data Required to Support a Letter of Map Revision (LOMR)

Case No.: 10-09-2495P

Requester: Mr. Jerry E. Pruitt, P.E.

Communities: City of Henderson and

Community Nos.: 320005 and 320003

Clark County, NV

The issues listed below must be addressed before we can continue the review of your request.

- 1. Please provide a topographic work map, certified by a registered professional engineer, for the entire requested area of revision that reflects all applicable items listed on page 2, Section C, of Application/Certification Form 2, entitled "Riverine Hydrology & Hydraulics Form." Please show this information on a map of suitable scale and topographic definition to provide reasonable accuracy. All items should be labeled for easy cross-referencing to the submitted existing conditions hydraulic models. Please ensure that the topographic maps are referenced to the North American Vertical Datum of 1988 (NAVD).
- 2. The submitted application did not include the post-project conditions HEC-1 hydrologic model. Please submit paper and digital copies of the post-project conditions HEC-1 hydrologic model to support the discharges used in the hydraulic analyses.
- 3. The submitted application did not include the post-project conditions HEC-RAS and WSPGW hydraulic models. Please submit paper and digital copies of the post-project conditions HEC-RAS and WSPGW hydraulic models for the area of revision.

Please send the required data and/or fee directly to us at the address shown at the bottom of this page. For identification purposes, please include the case number referenced above on all correspondence.

LOMC Clearinghouse, 6730 Santa Barbara Court, Elkridge, MD 21075 PH: 1-877-FEMA MAP

# UPDATED TOPOGRAPHIC WORK MAPS AND VERTICAL DATUM REFERENCES



# CLARK COUNTY REGIONAL FLOOD CONTROL DISTRICT

### **DRAFT**

# C-1 CHANNEL SYSTEM FLOOD INSURANCE RESTUDY

DECEMBER, 2002

XT CD



### DRAFT C-1 Channel System FIS Restudy

### TABLE OF CONTENTS

SECTION 4.0 A transport	
SECTION 1.0 - INTRODUCTION	
SECTION 1.1 - PURPOSE OF STUDY	
SECTION 1.2 - AUTHORITY AND ACKNOWLEDGEMENTS	
SECTION 1.3 - COORDINATION	
SECTION 2.0 - AREA STUDIED	
SECTION 2.1 - Scope of Study	
SECTION 2.2 - COMMUNITY DESCRIPTION	
SECTION 2.3 - PRINCIPAL FLOOD PROBLEMS	
SECTION 2.3.1 - DRAKE CHANNEL	
SECTION 2.4 - FLOOD PROTECTION MEASURES	
SECTION 3.0 - Engineering Methods	
SECTION 3.1 - HYDROLOGIC ANALYSES	7
SECTION 3.1.1 - METHODOLOGY	7
SECTION 3.1.2 - REGIONAL ANALYSIS	
SECTION 3.1.3 - LOCAL ANALYSIS	9
SECTION 3.1.4 - STUDY ASSUMPTIONS AND MODIFICATIONS MADE TO THE EXISTING FLOOD	
INSURANCE STUDY	
SECTION 3.1.5 - RESULTS.	
SECTION 3.2 - Hydraulic Analyses	
SECTON 3.2.1 - DETAILED ANALYSIS	
SECTION 3.2.1.1 - C-1 CHANNEL, LAKE MEAD DRIVE TO BOULDER HIGHWAY	
SECTION 3.2.1.2 - EAST C-1 LEVEE	
SECTION 3.2.2 - APPROXIMATE ZONE A ANALYSIS	
SECTION 3.2.2.1 - REACH 2	14
SECTION 3.2.2.2 - REACH 3	
SECTION 3.2.2.3 - REACH 4	14
SECTION 3.3 - VERTICAL DATUM	
SECTION 3.4 - SEDIMENTATION ANALYSIS	
SECTION 3.4.1 - SEDIMENT TRANSPORT	
SECTION 3.4.1.1 - DETERMINATION OF SEDIMENT YELD DUE TO OVERLAND EROSION	17
SECTION 4.0 - FLOODPLAIN MANAGEMENT APPLICATIONS	19
SECTION 4.1- FLOODPLAIN BOUNDARIES	19
SECTION 4.2 - FLOODWAYS	19
SECTION 5.0 - INSURANCE APPLICATIONS	20
SECTION 6.0 - FLOOD INSURANCE RATE MAP	20
SECTION 7.0 - OTHER STUDIES	21
SECTION 8.0 - Location of Data	
SECTION 9.0 - BIBLIOGRAPHY	
SECTION 10.0 - REVISIONS DESCRIPTION	24

### LIST OF FIGURES

FIGI	JRE	1 -	Vicinity	Мар
------	-----	-----	----------	-----

FIGURE 2 - Location Map

FIGURE 3 - Detailed Methods Analysis

FIGURE 4 - Approximate Methods Analysis

FIGURE 5 - Soils Map
FIGURE 6 - Land Use Map
FIGURE 7 - Watershed Map
FIGURE 8 - Size Distribution of Bed Materials



### DRAFT C-1 Channel System FIS Restudy

FIGURE 9 - Soil Erodibility Nomograph
FIGURE10- Influence of Vegetal Canopy
FIGURE11- Effect of Plant Residues
FIGURE12 -Type III Effects on Undisturbed Land Areas

### LIST OF TABLES

TABLE 1 - Storm Flow Summary (SDN3) TABLE 2 - Storm Flow Summary (SDN3-5)



### DRAFT C-1 Channel System FIS Restudy

of the SFHA Zone A in C1G2B1. The lower half of Reach 4 (cross sections 1-12) shows flows depths greater than 1-foot, with velocities ranging from 4.3 to 7.3 fps, and a flow rate of 490 to 799 cfs (10% bulked). The SFHA Zone A was redefined based on the 100-year water surface elevations, but not entirely removed.

### Section 3.3 Vertical Datum

All base flood elevations shown in the FIS Restudy have been referenced to NAVD88. Because the community and some of the as-built information utilized was referenced to NGVD29, a vertical adjustment factor of 1.86 feet and 2.31 feet, was applied to NGVD29 elevations at various locations. Survey notes and electronic files are located in Section 5, Volume IV.

# ) \*

### Section 3.4

### **Sedimentation Analysis**

Prior to the placement of flood control facilities the C-1 system comprised a typical alluvial watershed found in the arid southwest. Storm runoff flowed north and west from the McCullough Range and River Mountains to form alluvial bajadas that coalesced in the vicinity of the present C-1 Channel. Converging contours forming a continuous low point along the present day C-1 Channel that can still be seen under the existing, developed watershed.


The lithology of the River Mountains and McCullough Range contributes to sediment laden runoff that forms the alluvial depositional surface. The River Mountains generally consist of a reddish-orange volcanic rock (dacite) supporting little or no vegetation, whereas the McCullough Range consists (generally) of a black volcanic rock (basalt) also supporting little or no vegetation. Both mountain ranges provide sediment laden silt, sands, and gravels transported downstream as both wash load and bed load. A normal fault of tectonic origin—typical of the basin and range physiographic province—strikes north-south along the base of the River Mountains forming a mountain block escarpment. This escarpment—combined with a sediment laden watershed—forms the basis of the River Mountain alluvial fan and bajada.

Superimposed on the River Mountain—McCullough Range alluvial system are flood control facilities that greatly diminish sediment transport, truncating the alluvial depositional environment. Facilities that act as barriers to sediment transport include the:

- Black Mountain (Southwest C-1) Detention Basin
- Mission Hills Western Interceptor
- Mission Hills Detention Basin
- Equestrian Detention Basin
- Equestrian Levee
- East C-1 Detention Basin
- East C-1 Levee

Sediment transport analysis has been performed for the Mission Hills and Equestrian System, and the Black Mountain (Southwest C-1) and East C-1 Detention Basins. These analyses are made a part of this study as supporting documentation to this

# CITY OF HENDERSON

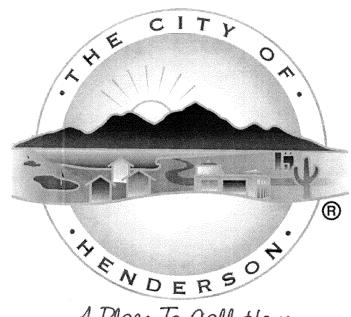

A Place To Call Home

# **BENCHMARKS 2004**


**SURVEY / RIGHT-OF-WAY DIVISION** 702-267-1300

Benchmark Number	Elevation Meters	Section	Township	Range	Other Jurisdictional Identifier	Benchmark Number	Elevation Meters	Section	Township	Range	Other Jurisdictional Identifier
1	504.851	2	22	62	USC&GS W 51	31	570.777	18	22	63	
2	505.952	1	22	62		32	Lost				
3	507.182	1	22	62		33	Lost				
4	512.573	1	22	62		34	548.151	8	22	63	USC&GS 11 HLS
5	519.021	12	22	62		<i>3</i> 5	542.757	8	22	63	
6	528.384	12	22	62		36	536.333	5	22	63	
7	538.356	.7	22	63	USC&GS K 364	37	533.279	5	22	63	USC&GS 10 HLS
8	Lost					38	Lost				
9	Lost					39	517.394	33	21	63	USC&GS 9 HLS
10	Lost					40	Lost				
11	Lost					41	Lost				
12	Lost					42	574.849	18	22	63	
13	602.876	17.	22	63		43	Lost				
14	Lost					44	Lost				
15	620.001	20	22	63	USC&GS M 364	45	Lost		Ministrativa		
16	Lost				1. J.	46	Lost				
17	Lost				And the state of t	47	Lost		111111111111111111111111111111111111111		
18	639.258	21	22	63	AVAILABLE TO THE TOTAL THE TOTAL TO THE TOTAL THE TOTAL TO THE TOTAL THE TOTAL TO T	48	Lost				
19	Lost					49	Lost				
20	646.205	28	22	63	USC&GS H 166	50	Lost				
21	650.304	28	22	63		51	Lost		***************************************		
22	653.260	28	22	63	en e	52	560.096	8	22	63	
23	657.043	28	22	63		53	Lost				
24	660.623	28	22	63		54	Lost				
25	663.108	27	22	63		55	Lost		1,000,000,000		
26	667.083	27	22	63		56	Lost		***************************************		
27	Lost					CITY	OF HFND	FRSON	VERTICA	V CON	TROL (NAVD 88)
28	676.068	34	22	63		CITY OF HE				NVERSION	
29	682.410	34	22	63			PO BOX 95	5050	M		$\left(\frac{3937}{1200}\right) = \text{U.S. SURVEY FEET}$
30	Lost						ON, NEVADA (702) 267—		2U2U	REVISED	

Benchmark Number	Elevation Meters	Section	Township	Range	Other Jurisdictional Identifier	Benchmark Number	Elevation Meters	Section	Township	Range	Other Jurisdictional Identifier
169	569.808	9	22	62	A CONTRACTOR OF THE CONTRACTOR	199	637.508	18	22	62	
170	605.393	8	22	62		200	529.671	4	22	62	
171	600.294	8	22	62		201	526.150	4	22	62	
172	592.585	8	22	62		202	521.280	33	21	62	
173	594.639	8	22	62		203	521.549	33	21	62	
174	588.909	8	22	62		204	Lost				
175	580.890	5	22	62		205	521.618	33	21	62	
176	574.593	-5	22	62		206	565.369	8	22	63	
177	570.049	5	22	62		207	557.656	8	22	63	
178	591.543	8	22	62		208	551.685	8	22	63	
179	593.243	17	22	62	A three and a share a	209	628.895	20	22	63	
180	Lost				,,,,,,,,,,,,,,,,,,,,,,,,,,,,,,,,,,,,,,,	210	625.372	20	22	63	
181	Lost					211	Lost				
182	Lost					212	586.230	13	22	62	
183	Lost					213	Lost				
184	Lost					214	737.366	3	23	61	
185	Lost				/ - 10,000 - 110,000	215	638.035	20	22	63	
186	Lost					216	639.616	19	22	63	and the second control of the second control
187	Lost					217	646.249	19	22	63	
188	Lost					218	652.669	19	22	63	
189	Lost					219	659.729	19	22	63	
190	Lost					220	508.195	33	21	63	
191	Lost					221	Lost				
192	Lost					222	711.731	34	22	63	
193	Lost					223	700.844	34	22	63	
194	Lost				The second of th	224	690.742	34	22	63	
195	Lost				A COMMISSION OF COMMISSION OF THE PROPERTY OF	CITY	OF HEND	ERSON	VERTICA	AL CON	ITROL (NAVD 88)
196	Lost					CITY OF HE				NVERSION	
197	Lost						PO BOX 95 ON, NEVADA	050	M		$\left(\frac{3937}{1200}\right) = U.S.$ SURVEY FEET
198	627.796	18	22	62			IN, NEVADA (702) 267-		F	REVISED	2004 SHEET 4 of 10 Benchmarks

Benchmark Number	Elevation Meters	Section	Township	Range	Other Jurisdictional Identifier	Benchmark Number	Elevation Meters	Section	Township	Range	Other Jurisdictional Identifier
225	687.317	34	22	63		255	687.703	28	22	63	
226	618.134	7	22	62		256	683.846	28	22	63	
227	507.327	33	21	63		257	693.286	33	22	63	
228	499.351	33	21	63		258	698.426	33	22	63	
229	Lost					259	692.856	33	22	63	
230	603.424	17	22	62		260	697.264	33	22	63	
231	605.314	17	22	62		261	706.760	34	22	63	
232	688.642	30	22	63		262	700.058	34	22	63	
233	689.473	30	22	63		263	703.056	33	22	63	
234	692.254	30	22	63		264	698.543	33	22	63	
235	652.982	29	22	63		265	703.936	33	22	63	10 10 10 10 10 10 10 10 10 10 10 10 10 1
236	665.005	29	22	63		266	713.268	33	22	63	
237	679.426	29	22	63		267	700.542	33	22	63	
238	690.205	29	22	63		268	538.862	3	22	62	
239	607.011	18	22	63		269	Lost				
240	615.155	19	22	63		270	550.015	9	22	62	
241	626.366	19	22	63		271	559.355	9	22	62	
242	641.934	19	22	63		272	567.624	9	22	62	
243	655.587	19	22	63		273	575.118	15	22	62	
244	656.960	19	22	63	77174	274	567.136	15	22	62	
245	656.950	19	22	63		275	565.190	15	22	62	
246	648.714	19	22	63		276	560.191	15	22	62	
247	640.510	19	22	63	And the state of t	277	540.506	3	22	62	
248	632.050	19	22	63		278	537.287	3	22	62	
249	590.410	17	22	62		279	Lost				
250	587.176	16	22	62	- W. W	280	535.571	11	22	62	
251	584.522	16	22	62		CITY	OF HEND	ERSON	VERTICA	L CON	TROL (NAVD 88)
252	604.849	16	22	62		CITY OF HE				VERSION	
253	564.481	8	22	63			PO BOX 95	050	MF		$\left(\frac{3937}{1200}\right) = U.S.$ SURVEY FEET
254	Lost										

Section 8
Township 22 South, Range 63 East, M.D.M.
City of Henderson
Clark County, Nevada

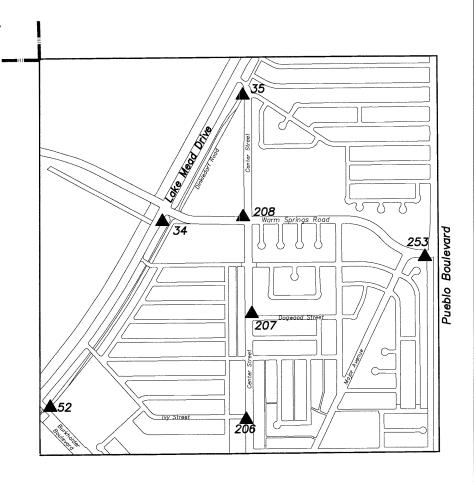

_	City	of	He	nderson
	Corp	ora	te	Boundary

Benchmark Number	Elevation (Meters)	Description
34	548.151	F USC&GS Aluminum Cap in the top of a N headwall on the easterly side of Lake Mead Drive, 150 D +/- southwest of Warm Springs Road. (11 HLS)
35	542.757	F Bolt and Washer in the Top of Curb at the southeast N corner of Center Street and Dinkledorf Road. D
52	560.096	F   1 1/2" Brass Cap in the Top of Curb at the northeas N corner of Dinkledorf Road and Burkholder Boulevard. D
206	565.369	F 1 1/2" Brass Cap in the Top of Curb at the southwes N corner of Center Street and Ivy Street. D
207	557.656	F 1 1/2" Brass Cap in the Top of Curb at the northeas Corner of Center Street and Dogwood Street.  D
208	551.685	F 1 1/2" Brass Cap in the Top of Curb at the northwes N corner of Center Street and Warm Springs Road. D
253	564.481	F 2" Brass Cap in the Top of Curb at the southwest corner of Warm Springs Road and Pueblo Boulevard.
CITY	OF HEND	ERSON VERTICAL CONTROL (NAVD 88)

= U.S. SURVEY FEET

SHEET 1 of 1

REVISED 2004


SEC. 8 22 / 63

CITY OF HENDERSON SURVEY DIVISION CONVERSION FACTOR:
PO BOX 95050
METERS X (3937)
1200

HENDERSON, NEVADA 89009-5050

(702) 267-1300

# Section 5 Township 22 South, Range 62 East, M.D.M. City of Henderson Clark County, Nevada

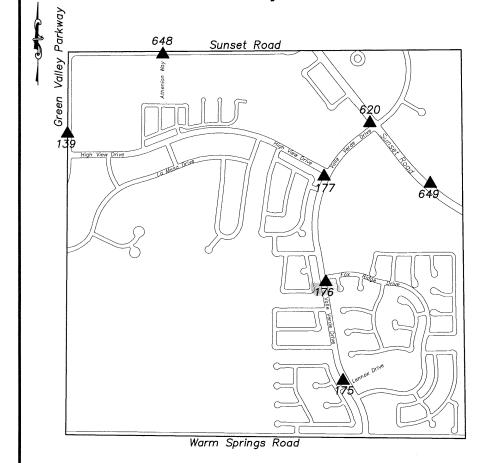

Benchmark Number	Elevation (Meters)		Description
139	592.763	F N D	2" Brass Cap in the Top and West side of the concrete base of a Steel Pole #P76092, in the center of Green Valley Pkwy., 300'+/- north of High View Dr.
175	580.890	F N D	2" Brass Cap in the Top of Curb at the northwest corner of Valle Verde Drive and Lennox Drive.
176	574.593	F N D	2" Brass Cap in the Top of Curb at the southeast corner of Valle Verde Drive and Fox Ridge Drive.
177	570.049	FND	2" Brass Cap in the Top of Curb at the southwest corner of Valle Verde Drive and High View Drive.
620	571.621	S E T	2" Aluminum Cap in the Top of Curb at the northwest corner of Sunset Road and Valle Verde Drive.
648	589.532	F N D	Round Aluminum Plate in the Top of Curb at the southwest corner of Sunset Road and Athenian Way. (7C22 5NNW6)
649	565.207	F N D	Round Aluminum Plate in the Top of Curb on the north side of Sunset Road, 1,000' +/- south of Valle Verde Drive. (7C22 5E4)
·			
CITY	OF HEND	ER	SON VERTICAL CONTROL (NAVD 88)

CONVERSION FACTOR:

METERS  $X \left( \frac{3937}{1200} \right)$ 

REVISED 2004

= U.S. SURVEY FEET

SHEET 1 of 1 SEC. 5 22 / 62

CITY OF HENDERSON SURVEY DIVISION PO BOX 95050

HENDERSON, NEVADA 89009-5050

(702) 267-1300

## CONSTRUCTION PLANS

FOR

## DRAKE CHANNEL CULVERT OF RACETRACK ROAD

#### CITY OF HENDERSON GENERAL NOTES:

ALL CONSTRUCTION SHALL CONFORM TO THE "UNIFORM STANDARD SPECIFICATIONS FOR PUBLIC WORKS CONSTRUCTION OFF-SITE IMPROVEMENTS CLARK COUNTY AREA, REVADA, 1993," AND THE "UNIFORM STANDARD DRAWINGS FOR PUBLIC WORKS CONSTRUCTION, OFF-SITE IMPROVEMENTS, CLARK COUNTY AREA, NEVADA 1988."

APPLICATION FOR INSPECTION BY THE CITY OF HENDERSON PUBLIC WORKS SHALL BE MADE BY THE CONTRACTOR AT LEAST 24 HOURS BEFORE THE INSPECTION SERVICES WILL BE REQUIRED BY CALLING 555–2136 OR 565–2140.

3) WORK IN PUBLIC STREETS, ONCE BEGUN, SHALL BE PROSECUTED TO COMPLETION WITHOUT DELAY SO AS TO PROVIDE MINIMUM INCONVENIENCE TO ADJACENT PROPERTY OWNERS AND TO THE TRAVELING PUBLIC.

4) THE CONTRACTOR SHALL TAKE ALL NECESSARY AND PROPER PRECAUTIONS TO PROTECT ADJACENT PROPERTES FROM ANY AND ALL DAMAGE THAT MAY OCCUR FROM STORM MATER PANOPE AND/OR DEPOSITION OF DEBRIS RESULTING FROM ANY AND ALL WORK IN CONNECTION WITH SUBDIVISION CONSTRUCTION.

5) PRIOR TO FINAL ACCEPTANCE, BIND RELEASES, AND A CERTIFICATE OF OCCUPANCY, A CERTIFIED LEGALE AS-BUILT DIVANIGA USES IN SUMMITTED TO THE OTY OF A CERTIFIED LEGALE AS-BUILT DIVANIGA USES IN SUMMITTED TO THE OTY OF A CERTIFIED LEGALE AS A CONTROL OF A CERTIFIED ASSOCIATION OF A CERTIFIED ASSOCIATION OF A CERTIFIED AS SUCH BY THE EXCURED STATING "INSTALLED AS PER DRAWINGS" AND CERTIFIED AS SUCH BY THE DEVLOCATION OF ANOTHER.

6) APPROVAL OF THESE PLANS IS FOR OFF-SITE IMPROVEMENTS ONLY. ALL ON-SITE IMPROVEMENTS, AS DEFINED BY THE CITY OF HENDERSON, INCLUDING BLOCK WALLS, MUST BE APPROVED BY THE BUILDING AND PLANNING DIVISIONS OF THE CITY OF HENDERSON.

7) CONTRACTOR SHALL PROVIDE ALL NECESSARY HORIZONTAL AND VERTICAL TRANSTION BETWEEN NEW CONSTRUCTION AND EXISTING SURFACES TO PROVIDE FOR PROPER DRAINGE AND INGERSES AND EGRESS TO SAID CONSTRUCTION. EXTENT OF TRANSTIONS TO BE DETERMINED BY THE CITY EMGINEER.

8) EXISTING UTILITIES ARE LOCATED ON PLANS FOR THE CONVENIENCE OF THE CONTRACTOR ONLY. THE CONTRACTOR SHALL BEAR FULL RESPONSIBILITY FOR THE PROTECTION OF UTILITIES AND THE CHOINCER BEARS NO RESPONSIBILITY FOR UTILITIES NOT SHOWN ON THE PLANS. THIS INCLUDES ALL SERVICE LATERALS OF ANY KIND.

10) WHEELCHAIR RAMPS SHALL BE CONSTRUCTED IN EACH QUADRANT OF AN INTERSECTION PER STANDARD DRAWING 235. EXACT LOCATION OF THE RAMPS SHALL BE DETERMINED BY A CITY OF HENDERSON INSPECTOR, OR AS SHOWN ON THE PLANS.

11) CURB AND GUTTER WITH A GRADE OF LESS THAN FOUR TENTHS OF ONE PERCENT SHALL BE CONSTRUCTED BY FORMING. EACH JOINT SHALL BE CHECKED FOR GRADE PRICE TO CONSTRUCTION AND WATER TESTED AS SOON AS POSSIBLE AFTER

12) ALL GRADING SHALL CONFORM TO THE FOLLOWING SOILS REPORT:

ENGINEER: CONVERSE CONSULTANTS SOUTHWEST DATE: JULY 24, 1987 PROJECT NO.: 87-33282-01

14) ALL STREET STRUCTURAL SECTIONS SHALL BE PER THE RECOMMENDATIONS OF THE SOILS ENGINEER, BASED ON COR OR R-VALUES. NO PAYING OR BASE WORK SHALL COMMENCE UNTIL A STREET STRUCTURAL SECTION IS APPROVED BY THE CITY ENGINEER, CITY OF HENDERSON.

LIT OF HANDLESON.

19 BEFORE ANY MORK IS STARTED IN THE MONT-OF-WAY, THE CONTRACTOR SHALL

19 BEFORE ANY MORK IS STARTED IN THE MONT-OF-WAY, THE CONTRACTOR SHALL

CONTRACTOR SHALL INSTALL THE WORDARY STOP SIGNS AT ALL NEW STREET

CONTRACTOR SHALL INSTALL THE WORDARY STOP SIGNS AT ALL NEW STREET

CONTRACTOR SHALL INSTALL THE WORDARY STOP SIGNS AT ALL NEW STREET

CHARGING WORK IS ACCOUNTEDED AND SHALL MAINTAIN SHAD SIGNS UNTIL PERMANENT

CHARGING SHALL CONTROM TO THE NYMAD THAT CONTRACT MAINTAIN CHARGING

EDITION AND TO THE NYMAD THAT CONTROL DEVOSTS CHARGINT EDITION AND THE CITY OF INSTANCES OF STREET STOP SHALL THE CONTROL DEVOSTS CHARGINT EDITION AND THE CITY OF INSTANCES OF STREET STATES.

16) WHERE EXISTING PAVEMENT IS CUT TO INSTALL, UTILITY SERVICE, LINES, BACKFILL, AND PAVEMENT REPLACEMENT SHALL, BE DONE PER STANDARD DRAWING 502 AND SECTION 206, 207, AND 208 OF THE "STANDARD SPECIFICATION ISSUE, 1993".

17) ALL STATIONING IS REFERENCED TO CENTERLINE.

18) EXACT LOCATION OF ALL SAWCUT LINES SHALL BE DETERMINED IN THE FIELD BY A CITY OF HENDERSON INSPECTOR.

19) PROTECTION AND REPLACEMENT OF SURVEY MONUMENTS OR PROPERTY STAKES NOT DELINEATED ON THE CONTRACTOR'S RESPONSIBILITY. REPLACEMENT OF SURVEY MONUMENTS OR PROPERTY STAKES SHALL BE DONE TO THE CITY OF HONDERSON SURVEY SECTION'S SATISFACTION.


20) AFFECTED UTILITY COMPANIES SHALL BE NOTIFIED AT LEAST TWO (2) WORKING DAYS PRIOR TO COMMENCEMENT OF CONSTRUCTION.

21) CALL BEFORE YOU DIG, 1-800-227-2800.

22) MODIFICATIONS TO EXISTING UTILITIES SHALL CONFORM TO THE OWNER'S STANDARDS AND SPECIFICATIONS.

23) THE CONTRACTOR SHALL TAKE REASONABLE MEASURES TO PROTECT EXISTING 20) THE CONTRACTOR SHALL FIRST TRANSPORT THE REASONES TO PROTECT EXISTING IMPROVEMENTS FROM DAMAGE. ALL SUCH IMPROVEMENTS DAMAGED BY THE CONTRACTOR'S OPERATION SHALL BE REPAIRED OR RECONSTRUCTED TO THE ENGINEER'S SATISFACTION AT THE EXPENSE OF THE CONTRACTOR.

24) CITY APPROVAL OF THE IMPROVEMENT PLANS IS GRANTED FOR ONE (1) YEAR ONLY. PLANS MUST BE RESUBMITTED FOR REVIEW AND APPROVAL TO THE DEPARTMENT OF PUBLIC WORKS, CITY OF HENDERSON, IF WORK IS NOT COMPLETED BY THE DATE MIDICATED ON THE APPROVAL BLOCK.

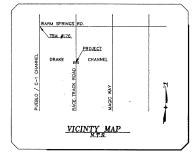

SUMMIT.

DESIGNED BY: M.C.B.
DRAWN BY: M.C.B.
CHECKED BY: J.T.A.
0CT. 13, 1994

IMPROVEMENT PLANS
DRAKE CHANNEL CULVERT
COVER SHEET

BASIS OF BEARING N 59" 46" 00" E, BEING THE SOUTH LINE OF THE SW 1/4 OF SECTION 9, T22S, R63W, M.D.M., CLARK COUNTY, NEVADA, AS SHOWN ON BOOK 32 OF PLATS, PAGE 46, CLARK COUNTY, NEVADA RECORDER'S CUMULATIVE MAP INITEX.

NOTE: THE IMPROVEMENTS DEPICTED HEREON ARE FOR THE CONSTRUCTION OF THE CULVERT AND UPSTREAM TRANSITION IMPROVEMENTS TO THE DRAKE CHANNEL EXTENSION EAST OF

AND UPSTREAM TRANSITION MANCHANNING TO PIEE DRAKE CHANNEL EXTENSION BORNEL PROPERTY OF THE CONTRACTOR OF THE CRUZERT AND DOWNSTREAM MEROCAMENTS WEST OF RACETRACK ROAD ARE DESIGNED AND CONSTRUCTED BY OTHERS UNDER SPRAATE CONTRACTOR SHALL BE RESPONSIBLE FOR COORDINATION OF CONTRACTOR SHALL BE RESPONSIBLE FOR COORDINATION OF COORDINATION OF CONTRACTOR OF THE PUBLIC AND ASSURE SAFE CONDITIONS. FAILURE OF THE CONTRACTOR TO COORDINATE WITH OTHERS SHALL NOT RELEVE THE CONTRACTOR FROM ITS SHALL NOT RELEVE THE CONSTRUCTION AREA IN A SAFE AND USABLE CONDITION UPON AREA IN A SAFE AND USABLE CONDITION UPON CONTRACTOR SHALL GOTAN A FERMIT FROM THE CITY OF HENDERSON AND COMPTY WITH ALL CONDITIONS OF THE PERMIT, INCLUDING ROAD CLOSURE AND TRAFFIC CONTROL.

#### OWNER/DEVELOPER

PROJECT BENCHMARK

CITY OF HENDERSON THE #176 TOP OF EASTERLY HONOMENT IN WARM SPRINGS & PUEBLO INTERSECTION HONUMENT IN WARM SPRINGS & PUEBLU IN 30' EAST OF SECTION CORNER. ELEV.= 1849.63 FEET OR 563.77 METERS

TEMPORARY BENCHMARK CUPPENT COH BM \$176

VALLEN

APPROVALS

Mark 1. Coulour

MARK T. CALHOUN, P.E. CITY ENGINEER CITY OF HENDERSON Cart Charles 3///%-DATE CURT CHANDLER FLOOD CONTROL COORDINATOR CITY OF HENDERSON

CITY APPROVAL OF THE IMPROVEMENT PLANS IS GRANTED FOR ONE (1) FEAR ONLY. PLANS MUST BE RESUBMITED FOR REVIEW AND APPROVAL TO THE OFFICE OF THE OFFICE OF THE OFFICE OF THE OFFICE OFFICE OF THE OFFICE OFFICE OFFI OFFI OFFI

#### QUANTITIES

DESCRIPTION	AMOUNT	UNIT
DOUBLE 12' X 6' NDOT RCB	187	CU. YD.
TYPE II NDOT HEADWALL & WINGW	ALL 19	CU. YD.
GROUTED RIPRAP	42	CU. YD.

#### SHEET INDEX

1 .... COVER SHEET
2 .... PLAN AND PROFILE STA 9+39 TO STA 10+37
3 .... CROSS SECTIONS

#### UTILITY NOTE

before you Dīg -800-227-2600

FOX RIDGE

10.17.94 DATE

10/11/94

19/18/14

8-28-86

# CONSTRUCTION PLANS FORDRAKE CHANNEL IMPROVEMENTS

CITY OF HENDERSON GENERAL NOTES:

BASIS OF BEARING

OWNER/DEVELOPER\_

PROJECT BENCHMARK

30' EAST OF SECTION CONNER. ELEV.= 1849.63 FEET OR 563.77 METERS

CITY OF HENDERSON TON 1176 TOP OF EASTERLY HUNDRENT IN WARM SPRINGS & POESUO INTERSECTION

ALL CONSTRUCTION SHALL CONFORM TO THE "UNIFORM STANDARD SPECIFICATIONS FOR PUBLIC WORKS CONSTRUCTION AND IMPROVEMENT STANDARDS, OFF—SIR: IMPROVAMENTS CARK COLDITY AREA, NEVADA, 1986", AND THE "UNFORM STANDARD ORIANDS FOR PUBLIC WORKS CONSTRUCTION, OFF—SIR: IMPROVEMENTS, CLAMP COLDITY AREA, NEVADA, 1986".

APPLICATION FOR INSPECTION BY DIE CITY OF HENDERSON PUBLIC WORKS SHALL BE MADE BY DIE CONTRACTOR AT LEAST 24 HOURS BEFORE SHE INSPECTION SERVICES MLL BE REQUIRED BY CALLING 565-2136 OR 365-2140.

UNIVERSAND TO THE TRANSLINE PUBLIC.

1 DIE CONTRACTOR SHALL TARE ALL NECESSARY AND PROPERTY PROPERTY

1 DIE CONTRACTOR SHALL TARE ALL NECESSARY AND PROPER PRECAUTIONS TO PRODUCE ADJACENT PROPERTY SHOW ANY AND ALL DAMAGE RIGHT MAY OCCUR FROM WATER RUBBIEF MONOTOR DEVOSTION OF DEBUS RESULTAND FROM ANY AND ALL DAMAGE RIGHT MAY OCCUR FROM WATER RUBBIEF MONOTOR DEVOSTION OF DEBUS RESULTAND FROM ANY AND ALL SAME RESULTAND FROM ANY AND ALL SAME ASSETTION FROM ANY AND ALL SAME ASSETTION FROM THE RUBBIEF MONOTORY AND RELEASE. 5) PRIOR TO FANAL ACCEPTANCE, BOND RELEASES, AND A CERTIFICATE OF OCCUPANCY, A CERTIFIED LEGISLE AS-BUILT DRAWNG MUST BE SAMMITCH TO RITE CITY OF MEMORISMS. ADMITTANT OF MICHAELS AND ACTION, ITED LOCATIONS. IN STATUS CHISTALLED AS PER DRAWNGS, AND CERTIFIED AS SUCH BY THE DEVELOPER'S DEMONTER.

6) APPROVAL OF THESE PLANS IS FOR OFF-SITE IMPROVEMENTS ONLY. ALL ON-SITE AMPROVEMENTS, AS DEFINED BY THE CITY OF HENDRESON, INCLUDING BLOCK WALLS, MUST BE APPROVED BY THE BUILDING AND PLANNING DIVISIONS OF THE CITY OF HENDRESON.

7) CONTRACTOR SHALL PROWDE ALL NECESSARY HORIZONTAL AND VERTICAL TRANSITION BETWEEN NEW CONSTRUCTION AND EXISTING SURFACES TO PROVIDE FOR PROCEP OPPRIANCE AND INFORMES TO SAID CONSTRUCTION. EXTENT OF TRANSITIONS TO BE DETERMINED BY THE CITY ENGINEER.

8) EXISTING UTILITIES ARE LOCATED ON PLANS FOR THE CONVENIENCE OF THE CONVENIENCE OF THE CONVENIENCE OF THE CONVENIENCE OF THE CONVENIENCE AND UTILITIES AND UTILITIES AND THE PROMPTIES HARRAS NO RESPONSIBILITY FOR UTILITIES AND THE PROMPTIES HARRAS NO RESPONSIBILITY FOR UTILITIES NOT SHOWN ON THE PLANS. THIS INCLUDES ALL SERVICE LATERALS OF ANY ZMO.

9) POWER POLES AND/OR OTHER EXISTING FACILITIES NOT IN PROPER LOCATION BASED ON PROPOSED IMPROVIMENTS SHOWN HEREON WILL BE RELOCATED AT NO EXPENSE TO THE CITY OF HENDERSON.

10) WHEELCHAIR RAMPS SHALL BE CONSTRUCTIO IN EACH QUADRANT OF AN INTERSECTION PER STANDARD BRAWNO 235. EXACT LOCATION OF THE RAMPS SHALL BE DETERMINED BY A CITY OF HEADERSON INSPECTOR, OR AS SHOWN ON THE PLANS.

11) CURB AND GUTTER WITH A GRADE OF LESS THAN FOUR TENTHS OF ONE PERCENT SHALL BE CONSTRUCTED BY FORMING. EACH JOINT SHALL BE CHICKED FOR GRADE PRIOR TO CONSTRUCTION AND WATER TESTED AS SOON AS POSSIBLE AFTER CONSTRUCTION.

12) ALL GRADING SHALL CONFORM TO THE FOLLOWING SOILS REPORT

ENGINEER: WESTERN TECHNOLOGIES DATE: JULY 24, 1987 PROJECT NO.: 87-33282-01

13) EARTHWORK SHALL BE PERFORMED IN ACCORDANCE WITH THE PRELIMINARY DEGLECIMICAL REPORT.

14) ALL STREET STRUCTURM, SECTIONS STALL BE PER THE RECOMMENDATIONS OF THE SOLIS ENGINEER, BASED ON OBY OR R-VALUES. NO PAYING OR BASE WORK SHALL. COMMENCE UNTIL A STREET STRUCTURM. SECTION IS APPROVED BY THE CITY ENGINEER, CITY OF TREMORESION.

13) DEFOSE ANY MODE IS STANTED IN FISE RIGHT-OF-WAY, THE CONTRACTOR SHALL INSECTION OF THE MODE IN SHALL INSECTION OF THE MODE IN SHALL INSECTION OF THE MODE IN SHALL IN SHALL INVESTIGATE CONCRACTOR SHALL INSECTION OF THE MODE IN SHALL IN SHALL INVESTIGATE IN CONCRACT OF THE MODE IN THE MODE IN SHALL INVESTIGATE IN THE MODE IN SHALL INVESTIGATE IN THE MODE IN THE

16) WHERE EXISTING PAVEMENT IS CUT TO INSTALL UTILITY SERVICE LINES, BACKFILL AND PAVEMENT REPLACEMENT SHALL BE DONE PER STANDARD DRAWNG 502 AND SECTION 206, 207, AND 208 OF THE "STANDARD SPECIFICATION ISSUE, 1986".

17) ALL STATIONING IS REFERENCED TO CENTERLINE.

18) EXACT LOCATION OF ALL SAWOUT LINES SHALL BE DETERMINED IN THE FIELD BY A CITY OF HENDERSON INSPECTOR.

19) PROTECTION AND REPLACEMENT OF SURVEY MONUMENTS OR PROPERTY STAKES NOT DELINEATED ON THE CONTRACT DRAWNIGS SHALL BE THE CONTRACTOR'S RESPONSIBILITY, REPLACEMENT OF SHIPPY MONUMENTS OR PROPERTY STAKES SHALL, BE DONE TO THE CO.H. SURVEY SECTION'S SATISFACTION.

20) AFFECTED UTILITY COMPANIES SHALL BE NOTIFIED AT LEAST TWO (2) WORKING DAYS PRIOR TO COMMENCEMENT OF CONSTRUCTION.

21) CALI, BEFORE YOU DIG, 1-800-227-2600.

22) MODIFICATIONS TO EXISTING UTILITIES SHALL CONFORM TO THE OWNER'S STANDARDS AND SPECIFICATIONS.

23) THE CONTRACTOR SHALL TAXE REASONABLE MEASURES TO PROTECT EXISTING IMPROVEMENTS FROM DAMAGE AND ALL SUCH IMPROVEMENTS DAMAGED BY THE CONTRACTOR'S OPERATION SHALL BE REPAID OR RECONSTRUCTED TO THE ENGINEER'S SATISFACTION AT THE EXPENSE OF THE CONTRACTOR.

24) CITY APPROVAL OF THE IMPROVEMENT PLANS IS GRANTED FOR ONE. (1) YEAR ONLY. PLANS MUST BE RESUMMITED FOR REVIEW AND APPROVAL TO THE DEPERTMENT OF PUBLIC WORKS, CITY OF HENDERSON, IF WORK IS NOT COMPLETED BY THE DATE INDICATED ON THE APPROVAL BLOCK.





LIMMIL

MPROVEMENT PLANS DRAKE CHANNEL COVER SHEET

APPROVALS			
CENTRAL TELEPHONE - NEVADA	OATE		
SOUTHWEST GAS	DATE		
NEVADA POWER	DATE		
MARK T. CALHOUN, P.E. CITY ENGINEER CITY OF HENDERSON	DATE		
CURT CHANNED	DATE		

CITY APPROVAL OF THE IMPROVEMENT PLANS IS GRANIED FOR ONE (1) YEAR ONLY. PLANS MUST BE RESUBMITTED FOR REVIEW AND APPROVAL TO THE DEPARTMENT OF PUBLIC WORKS, CITY OF HENDERSON, IF WORK IS NOT COMPLETED BY

JUN 29 1934

NOT FOR CONSTRUCTION

#### QUANTITIES

DESCRIPTION	AMOUNT	UNIT
TYPE I GABION STRUCTURE	3793	CU. YD.
TYPE II GABION STRUCTURE	580	CU. YD.
10 'A' TYPE WER	31	CU. YD.
STANDARD 16 'A' TYPE WIER	700	CU. YD.
20 'A' TYPE WER	115	CU. YD.
6" HEAVY RIP-RAP	784	CU. YD,
TYPE II BASE	162	CU. YD.
+CUT TO STATION 28+50	19157	CU., YD.
*FILL TO STATION 28+50	3823	CU. YD.

UTILITY NOTE

before you Dig -800-227-2600 SHEET INDEX

1	COVER SHEET
2	TYPE I GABION STRUCTURE DETAIL
3	TYPE II GABION STRUCTURE DETAIL
4	ROAD CROSSING DETAILS
5	PLAN & PROFILE ~ STA 9+00 ~ 20+50
6	PLAN & PROFILE - STA 20+50 - 32+00
7	PLAN & PROFILE - STA 32+00 - 44+00
8	PLAN & PROFILE - STA 44+00 - 55+50
9	PLAN & PROFILE - STA 55+50 - 67+00
10	PLAN & PROFILE - STA 67+00 - 73+00
11	XSECTIONS
12	X-SECTIONS
13	X-SECTIONS
14	X-SECTIONS
15	X-SECTIONS
16	X-SECTIONS
17	X-SECTIONS
18	X-SECTIONS
19	X—SECTIONS

CALL BEFORE YOU DIG 1-800-227-2600

# CONSTRUCTION PLANS FOR

# DRAKE CHANNEL IMPROVEMENTS


PHASE I

CITY OF HENDERSON STANDARD GENERAL NOTES

- 1 ALL CONSTRUCTION SHALL CONFORM TO THE UNIFORM STANDARD SPECIFICATIONS FOR PUBLIC WORKS CONSTRUCTION, OFFSTE IMPROVEMENTS, CLARK COUNTY AREA, NEVADA. 1988, AND THE UNFORM STANDARD DRAWNOS FOR PUBLIC WORKS CONSTRUCTION, OFFSTE IMPROVEMENTS, CLARK COUNTY AREA, NEVADA, 1988.
- 2 APPLICATIONS FOR INSPECTION BY THE CITY OF HENDERSON PUBLIC WORKS SHALL BE MADE BY THE CONTRACTOR AT LEAST 24 HOURS BEFORE THE INSPECTION SERVICE MILL BE REQUIRED, 365-2136, OR 365-214.
- 3 WORK IN THE PUBLIC STREETS, ONCE BEGUN, SHALL BE PROSECUTED UNTIL COMPLETION WITHOUT DELAY SO AS TO PROVIDE MINIMUM INCONVENIENCE TO ADJACENT PROPERTY OWNERS AND TO THE TRAVELLING PUBLIC.
- THE CONTRACTOR SHALL TAKE ALL NECESSARY AND PROPER PRECAUTIONS TO PROTECT ADJACENT PROPERTIES FROM ANY AND ALL DAMAGE THAT MAY OCCUR FROM STOM MAYER RUNOFF AND/ORDEPOSITION OF DEBISIS RESULTING FROM ANY AND ALL WORK IN CONNECTION WITH SUBDIVISION CONSTRUCTION.
- OF PROFILE OF THE ACCEPTANCE SHOP DELESS, MAD A CERTIFICATE OF OCCUPANCY A CERTIFICATE SHOP RELEASES, MAD A CERTIFICATE OF OCCUPANCY A CERTIFICATE LEGAL SHAPE THE ACCEPTANCE AND ACTUAL FILL DECRETOR. AS FAULT DRAWNS MUST-SHOW ALL CHANCES AND ACTUAL FILL DECATRONS. IN THE ASSENCE SHOW ALL CHANCES A COPY OF APPROVED DRAWNOSS MAD EXPENDED AS THE DECATRONS THAT OF THE ACCEPTANCE AND ACCEPTANCE AND CERTIFIED AS SUCH BY THE DECATOR'S CHANCES.
- 5 APPROVAL OF THESE PLANS IS FOR THE CONSTRUCTION OF THE OFFSTE IMPROVEMENTS ONLY. ALL ONSITE IMPROVEMENTS AS DEFINED BY THE CITY OF HENDERSON, INCLUDING BLOCK WALLS, MUST BE APPROVED BY THE BUILDING AND PLANNING DIVISIONS OF THE CITY OF HENDERSON.
- 7 CONTRACTOR SHALL PROVIDE ALL NECESSARY HORIZONAL AND VERTICAL TRANSITION BETWEEN NEW CONSTRUCTION AND EXISTING SURFACES TO PROVIDE FOR PROPER DEATHAGE AND NECESS AND EGRESS TO SAID CONSTRUCTION. EXTENT OF TRANSITIONS TO BE DETERMINED BY THE CITY PEGAMEER.
- DESIGNING UTILITIES ARE LOCATED ON PLANS FOR CONVENIENCE OF THE CONTRACTOR ONLY. THE CONTRACTOR SHALL BEAR FULL THE CONTRACTOR ONLY. THE CONTRACTOR SHALL BEAR FULL ENCHAFTED BEARS NO RESPONSIBILITY FOR UTILIZES NOT SHOWN ON THE PLANS OR NOT IN THE LOCATION SHOWN ON THE PLANS. THIS INCLUDES ALL SERVICES LIFERALS OF ANY KIND.
- 9 POWER POLES AND/OR OTHER EXISTING FACILITIES NOT IN PROPER LOCATION BASED ON PROPOSED IMPROVEMENTS SHOWN HEREON WILL BE
- 10 WHEELCHAIR RAMPS SHALL BE CONSTRUCTED IN EACH QUADRANT OF AN INTERSECTION PER STANDARD DRAWNO NO. 235, EXACT LOCATION OF RAMPS SHALL BE DETERMINED IN THE FIELD BY A CITY INSPECTOR, OR AS SHOWN ON THE PLANS.
- 11 CURB AND GUTTER WITH A GRADE OF LESS THAN FOUR-TENTHS OF ONE PERCENT SHALL BE CONSTRUCTED BY FORWING. EACH JOINT SHALL BE CHECKED FOR GRADE PRIOR TO CONSTRUCTION AND WATER TESTED AS SOON AS POSSIBLE AFTER CONSTRUCTION.

- 12 ALL GRADING SHALL CONFORM TO THE SOILS REPORT: ENGINEER: WESTERN TECHNOLOGIES DATE: JULY 24, 1987 PROJECT NUMBER: 87-33282-01
- 13 EARTHWORK SHALL BE PERFORMED IN ACCORDANCE WITH THE PRELIMINARY GEOTECHNICAL, REPORT.
- 14 ALL STREET STRUCTURAL SECTIONS SHALL BE PER THE RECOMMENDATIONS OF THE SOLIS ENGINEER, BASED ON GBR OR R VALUES. NO PAYMO OR BASE WORK SHALL COMMENCE UNTIL A STREET STRUCTURAL SECTION IS APPROVED BY THE CITY ENGINEER, CITY OF HENDERSON.
- WIT IN PERMICHISTON.

  SEPORE ANY WORK IS STARTED IN THE RIGHT-OF-MAY THE CONTRACTOR SHALL INSTALL ALL ADVANCE WARNING GOAS FOR THE CONSTRUCTION CAVE. THE CONTRACTOR SHALL INSTALL TEMPORARY STOP SIGNS AT ALL NEW STREET ENCRACHMENTS INTO EXISTING PUBLIC STREETS IMMEDIATELY ATTER THE FIRST RADADING WORK IS ACCOUNTISHED AND SHALL MANTAIN SHAD SIGNS UNTIL PERMANENT IS ACCOUNTISHED CONTROL AND TO THE "DEMAN ALL CONFORM TO THE "MEMAN TRAFFIC CONTROL MANDAL". CURRENT EDITION AND TO THE "MEMAN TRAFFIC CONTROL MANDAL CONFORM THE STROM NAME OF MEMORY SHAPPIC CONTROL MANDAL CONFORM THE STROM AND BE APPROVED BY THE CITY OF HENDERSON BEFORE CONSTRUCTION BECOME.
- 16 WHERE EXISTING PAVEMENT IS CUT TO INSTALL UTILITY SERVICE LINES, BACKFILL AND PAVEMENT REPLACEMENT SHALL BE DONE PER STANDARD DRAWING 502 AND SECTION 206, 207, AND 208 OF THE STANDARD SPECIFICATION ISSUE, 1986.
- 17 ALL STATIONING IS REFERENCED TO CENTERLINE.
- 18 EXACT LOCATION OF ALL SAWCUT LINES SHALL BE DETERMINED IN THE FIELD BY A CITY OF HENDERSON INSPECTOR.
- 19 PROTECTION AND REPLACEMENT OF SURVEY MONUMENTS OR PROPERTY STAKES NOT DELINEATED ON THE CONTRACT DRAWNGS SHALL BE THE CONTRACTOR'S RESPONSIBILITY. REPLACEMENT OF SURVEY MONUMENTS OR PROPERTY STAKES SHALL BE DONE TO THE CITY OF HEXDERSON'S SURVEY SECTION'S SATISM SATION.
- 20 AFFECTED UTILITY COMPANIES SHALL BE NOTIFIED AT LEAST TWO (2) WORKING DAYS PRIOR TO COMMENCEMENT OF CONSTRUCTION.
- 21 CALL BEFORE YOU DIG, 1-800-227-2600.
- 22 MODIFICATIONS TO EXISTING UTILITIES SHALL CONFORM TO THE OWNERS'S UTILITY STANDARDS AND SPECIFICATIONS.
- 23 THE CONTRACTOR SHALL TAKE RESPONSIBLE MEASURES TO PROTECT EXISTING IMPROVEMENTS FROM DAMAGE AND ALL SUCH IMPROVEMENTS DAMAGED BY THE CONTRACTOR'S OPERATION SHALL BE REPAIRED OR RECONSTRUCTED TO THE ENGINEER'S SATISFACTION AT THE EXPENSE OF THE CONTRACTOR.
- 24 CITY APPROVAL OF THE IMPROVEMENT PLANS IS GRANTED FOR ONE
  (1) YEAR COLLY, PLANS MUST BE RESUBMITTED FOR REVIEW AND
  APPROVAL TO THE DEPARTMENT OF PUBLIC WORKS, CITY OF
  HENDERSON, IF WORK IS NOT COMPLETED BY THE DATE INDICATED ON
  THE APPROVAL BLOCK.

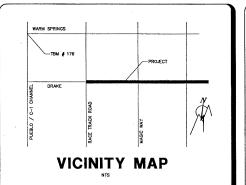

#### XECKI TEEKE

TEELLE GEVOU	ľ
317 10+00 10 33+00	3
37.A 33-1-00 TO 33-1-00	3)
317 33-400 10 48-400	-J
917 49-500 LO 91-500	ಶ
317 31+00 10 13+00	3
ุ ฉงจเกท	7
BY31011 DELYIFS SO, BHYNNST	릐
tom myley byrgying	કો
417 10-500 10 33-500	UĽ

TEMPORAPY
BENCHMARK
BENOT MARK
HENDERSON SHE & I'VE TOP OF EASTERLY MONUMENT IN WARM
S & PUEBLO INTERSECTION 30' EAST OF SECTION CORNER ELEV.



## **APPROVALS**



## **QUANTITIES**

EARTH WORK
GABIONS
TYPE II BASE (ROAD TO ACCESS HOME)
TEMP BENCHMARKS (EACH END PROJECT)

TEMP BENCHMARKS (EACH END PROJECT)

7,0,000 CY EXCAVA
6,084 CY BASKET
175 CY
2 EA

#### OWNER/DEVELOPER

ABSCO LIMITED PARTNERSHIP 5625 SO. VALLEY VIEW LAS VEGAS, NEVADA 89118 (702) 736-8983

#### **ENGINEER**



CENTURY
WEST
ENGINEERING INC.
800 N 75000 FD. 400
LAS YEGURA NY 80001

(702) 642-6653





Drawing Nam

21.92
Sheet Number
OF 10

NONE

ᇙ

COVER

PLANS

IMPROVEMENT

WEST ENCHNEERING IN 539 K. PECS RO. (5115 (523) K. KOSS. (523) K. KOSS.

CHANNEL

DRAKE

DZAIB

#### CITY OF HENDERSON GENERAL NOTES:

- ALL CONSTRUCTION SHALL CONFORM TO THE UNIFORM STANDARD SPECIFICATIONS FOR PUBLIC WORKS CONSTRUCTION, OFFSITE JUPON-VEHIS, CLARK COUNTY AREA, JEVADA, 1986, AND THE UNIFORM STANDARD DRAWINGS FOR PUBLIC WORKS CONSTRUCTION, OFFSITE JUPON-VEHIS, CLARK COUNTY AREA, JEVADA, 1986.

  MEROVEHIS, CLARK COUNTY AREA, JEVADA, 1986.
- APPLICATION FOR INSPECTION BY THE CITY OF HENDERSON PUBLIC WORKS SHALL BE MADE BY THE CONTRACTOR AT LEAST 24 HOURS BEFORE THE INSPECTION SERVICES WILL BE REQUIRED, 565-2136 OR 565-2140.
- WORK IN PUBLIC STREETS, ONCE BEGIN, SHALL BE PROSECUTED TO COMPLETION WITHOUT DELAY SO AS TO PROVIDE WINNUM MICHAPUTED TO ADJACENT PROPERTY OWNERS AND TO THE TRAVELING PUBLIC.
- HAMEING PUBLIC

  HE CONTROOTS SIALL TAKE ALL NECESSARY AND PROPER
  PRECADITIONS TO PROTECT ADACTOR PROPERLY STOM ANY AND ALL
  PROMAGE THAT ANY OCCUR FROM STOM WATER MENTER AND ALL
  CONNECTION WITH SUBDIVISION CONSTRUCTION OF ALL WORST

  CONNECTION WITH SUBDIVISION CONSTRUCTION OF ALL WORST

  PROPER TO FRAM ACCEPTANCE, BONN RELEASES, AND A CERTIFICATE OF
  OCCUPANCY A CERTIFICATE LEGISLE, ASSIGNATION OF ANY ANY ACCEPTANCE OF A CERTIFICATE OF ANY
  CHARGES AND ACTUAL TIED TO CHARGES,
  A COPY OF APPROVED DRAWNINGS WIL SEE REGULARY STATLED
  AS PERD BRAINANCE AND CERTIFICATIONS. BY THE ADSIGNET OF CHARGES,
  A COPY OF APPROVED DRAWNINGS WIL SEE REGULARY STATLED
  AS PERD BRAINANCE AND CERTIFICATIONS.
- APPROVAL OF THESE PLANS IS FOR THE CONSTRUCTION OF OFFSITE IMPROVEMENTS ONLY. ALL ONSITE IMPROVEMENTS, AS DEFINED BY CITY OF HENDERSON, INCLUDING BLOCK WALLS, MUST BE APPROVED BY THE BULDING AND PLANNING DIMISIONS OF THE CITY OF HENDERSON.
- EXISTING UTILITIES ARE LOCATED ON PLANS FOR THE CONVENIENCE OF THE CONTRACTOR SHALL BEAR FULL RESPONSIBILITY FOR THE POLICITION OF UTULITIES AND THE SHOWER BEARS NO RESPONSIBILITY FOR UTULITIES NO! SHOWN ON THE PLANS. INCLUDES ALL SERVICE LATERALS OF ANY KIND.
- POWER POLES AND/OR OTHER EXISTING FACILITIES NOT IN PROPER LOCATION BASED ON PROPOSED IMPROVEMENTS SHOWN HEREON WILL BE RELOCATED AT NO EXPENSE TO THE CITY OF HENDERSON.

- 12. EARTHWORK SHALL BE PERFORMED IN ACCORDANCE WITH THE PRELIMINARY GEOTECHNICAL REPORT.
- ALL STREET STRUCTURED, SCHOOLS SHALL BE PER THE FECOMENDATIONS OF THE SCHOOL SHALL BE PER THE FECOMENDATIONS OF THE SCHOOLS INCOMER. BASED ON CRR OR REVALUES. NO PANHOR OR BASE WORK STRUCTURAL SCCTION IS APPROVED BY THE CITY ENGINEER. CITY OF HENDERSON.
- WHERE EXISTING PAVEMENT IS CUT TO INSTALL UTILITY SERVICE LINES, BACKFILL AND PAVEMENT REPLACEMENT SHALL BE DONE PER STANDARD DRAWING 5502 AND SECTION 208, 207, AND 208 OF THE STANDARD SPECIFICATION ISSUE, 1993.
- 16. ALL STATIONING IS REFERENCED TO CENTERLINE.
- EXACT LOCATION OF ALL SAWCUT LINES SHALL BE DETERMINED IN THE FIELD BY A CITY OF HENDERSON INSPECTOR.
- 18. PROJECTION AND REPLACEMENT OF SURVEY MONIMENTS OR PROPERTY STAKES NOT DELINEATED ON THE CONTRACT DRAWNOS SHALL BE THE CONTRACTOR'S RESPONSIBILITY. REPLACEMENT OF SURVEY MONIMENTS OR PROPERTY STAKES SHALL BE DONE TO THE CON SURVEY SECTION'S SALISFACTION.
- AFFECTED UTILITY COMPANIES SHALL BE NOTIFIED AT LEAST TWO (2) WORKING DAYS PRIOR TO COMMENCEMENT OF CONSTRUCTION.
- 20. CALL BEFORE YOU DIG, 1-800-227-2600.
- MODIFICATIONS TO EXISTING UTILITIES SHALL CONFORM TO THE OWNER'S UTILITY STANDARDS AND SPECIFICATIONS.
- 2. HIE CONTRACTOR SHALL TAKE REASONABLE MEASURES TO PROTECT EXISTING IMPROVEMENTS FROM DAMAGE AND ALL SUCH IMPROVEMENTS AND ALL SUCH IMPROVEMENTS AND ALL SUCH IMPROVEMENTS OF SHALL BE METAMED OR RECONSTRUCTED TO THE ENGINEER'S SATISFACTION AT THE EMPIRISE OF THE CONTRACTOR.
- THE CONTRACTOR.

  23. CITY APPROVAL OF THE IMPROVEMENT PLANS IS GRANTED FOR ONE(1) THE OBJECT AND MUST BE RESIDENTED FOR REVIEW AND APPROVAL TO THE OBPARTMENT OF PUBLIC MORKS, CITY OF HENDERSON, IF WORK NOT COMPLETED BY
- ALL OFFSITE AND ONSITE WATER AND SEMER FACILITIES UP TO WITHIN 5 FEET OF BUILDINGS SHALL BE CONSTRUCTED TO PUBLIC WORKS STANDARDS.
- I SEMER OR WATER LINES WITHIN THE PUBLIC UTILITY EASEMENTS REQUIRE REPAIRS, ALL SUCH REPAIRS MILL BE DONE IN ACCORDANCE WITH PUBLIC WORKS DEPAIRMENT STANDARDS. CURPS, AND CUTTERS AND SPECIAL PAYING REPAIRS SHALL BE THE RESPONSIBILITY OF THE HOMEOWHERS ASSOCIATION.

#### ABBREVIATIONS

A.C	ASPHALTIC CONCRETE
B.C 1	BEGIN CURVE
B.V.C	BEGIN VERTICAL CURVE
B.S 1	BACK OF SIDEWALK
C.B (	CATCH BASIN
	CENTERL INE
C.M.P	CORRUGATED METAL PIPE
CONC	ONCRETE
C.P	CONCRETE PIPE
C.R	CURB RETURN
	DEYAIL.
E	ELECTRICAL
	ELEVATION
	END OF CURVE
E.V.C	END OF VERTICAL CURVE
	EXISTING
E.G	EXISTING GRADE
	FINISHED FLOOR
	FINISHED GRADE
	FIRE HYDRANT
	FLOW LINE
	GAS
	GRADE BREAK
	HOR I ZONTAL
	HOUSE SERVICE
	INTERSECTION
	INVERT ELEVATION
	LEFT
	LENGTH
	LINEAL FEET
	MANHOLE
	PAD ELEVATION
	POINT OF INTERSECTION
P.O.T	POINT OF TANGENT
	POLYVINYL CHLORIDE PIPE
	PROPERTY LINE
	RADIUS
	REINFORCED CONCRETE PIPE
	RIGHT
R/¥	RIGHT OF WAY
	SANITARY SEWER
	SIDEWALK
	SLOPE
	SHEET
	STATION
	STORM DRAIN
	TELEPHONE
	TOP BACK OF CURB
Y.C	TOP OF CURB
T.P	TOP OF PAVEMENT
TYP.	TYPICAL
	VERTICAL
	VERTICAL CURVE
	VERTICAL POINT OF INTERSECTION
M	WATER

#### LEGEND

FG FINISH GRADE TO TOP OF CURB FL FLOW LINE FLOW ARROW PROPOSED A.C. PAVEMENT PROPOSED CONCRETE PAVEMENT TRANSITION AREA am -S-D- SANITARY SEWER LINE W/SIZE \_\_\_\_\_ SANITARY SEWER MANHOLE W/NUMBER \_w\_\_ WATER LINE (SIZE SHOWN) FIRE HYDRANT ASSEMBLY W/GATE VALVE & TEE GATE VALVE -2130--- EXISTING CONTOUR LINES \_\_\_\_\_ FINISH GRADE CONTOUR ENSUREMENT GRADE BREAK 0.00 PROPOSED ELEVATION (0.00) EXISTING ELEVATION 10% DRAINAGE SWALE W/FLOW DIRECTION & GRADE INDICATED

>----- EXISTING CULVERT

#### INDEX OF DRAWINGS

SHEET NO. TITLE COVER SHEET NOTES, ABBREVIATIONS, AND LEGEND 2 SITE PLAN PLAN AND PROFILE CULVERT EXTENSION CROSS SECTIONS & WEIR DETAIL 5 DETAIL SHEET

#### QUANTITIES

24 LF 24"≠ CMP 220 CY'S CONCRETE 53,700 LBS REINFORCING STEEL CLEARING AND GRUBBING 1000 SO YDS TYPE A GABION WEIR 40 CY'S 6"# RIPRAP

BENCHMARK

PROJECT BENCHMARK CITY OF HENDERSON BW 4254 BRASS CAP IN TOP OF THE CURB ON THE SOUTH SUFE OF WARM SPRINGS ROAD 400 FEET +/- EAST OF EMOTN STREET ELEV = 1895/827 FEET OR 578.556 METERS

#### BASIS OF BEARING

N 89" 48" 00" EAST BEING THE SOUTH LINE
OF THE SOUTHEAST 1/4 OF SECTION 9, T22S, R63W
MDM, CLARK COUNTY NEVADA AS SHOWN ON
BOOK 32 OF PLATS, PAGE 46, CLARK COUNTY
NEVADA RECORDER'S CUMMULATIVE MAP INDEX

DAVE PRINTED

JUN 24 1996 COMMIT ENGINEERING CORP. LAS VEGAS



ENGINEERIN

AND

CONSULTING ENGINEERS AN

 $\Omega$ 

IMPROVEMENT PLANS CHANNEL CULVERT EXTENSION TES, ABBREVIATIONS, AND LEGEND

DRAKE CHA

9

TRAFFIC REQUIREMENTS:

AMY EXISTING TRAFFIC CONTROL DEVICES AND/OR SIGNS SHALL BE MAINTAINED DURING THE PERIOD OF CONSTRUCTION, AND SHALL BE REPOSITIONED, AS REQUIRED, PER THE MUTCO, UPON COMPLETION OF THE PROJECT. DEVILOPER/CONTRACTORS ARE RESPONSIBLE FOR SUBJECTIVE TRAFFIC CONTROL/DARRICCADING FLANS NOT LESS THAN 3 WORKING DAYS BEFORE DISTRUCTING A PUBLIC RIGHT OF WAY, INCLUDIOS SIDEMANS.

LOCATION AND DESCRIPTION OF NEW TRAFFIC CONTROL DEWICES, STREET STRPING, STREET NAME SIGNS, AND TRAFFIC STONALS MUST BE SHOWN ON PLANS SUBMITTED TO THE CITY FOR APPROVAL. STREET NAME STROKS WILL COMEY WITH CLARK COUNTY STRAMADO ROWARMOS NO. 249, 250, AND 251. ALL TRAFFIC AND STREET NAME STOKES MUST COMEY WITH MUTCO STRAMADORS AND SHALL BE FEBRICATED WITH TWO INTENSITY (TYPE II) REFLECTIVE SWEETING.

BLUE REFLECTORIZED PAVEMENT MARKERS MUST BE INSTALLED AT EVERY FIRE HYDRANT LOCATION, THEY MILL BE CENTERED IN THE DRIVING LANE CLOSEST TO THE FIRE HYDRANT.


WHERE STREETS END AT THE PROJECT BOUNDARY, THREE (3) 18" DIAMOND, REFLECTORIZED, RED PANELS SHALL BE INSTALLED AT THE END OF THE ROADWAY AND MAINTAINED UNTS, ADDINING PROJECT IS BUILT.

# IMPROVEMENT PLANS

FOR

### DRAKE CHANNEL

CITY OF HENDERSON STATE OF NEVADA

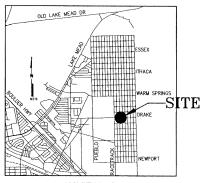

#### VICINITY MAP

#### GENERAL NOTES

ESTIMATE OF QUANTITIES

GROUTED RIP-RAP(I6"). . . . 224 C.Y. RIP-RAP(9.8).15"). 2,100 C.Y.
8"REIN.CONC. PAVEMENT . 24 C.Y.
TYPE I BASE . I30 C.Y.
TYPE I BASE . I17 C.Y.
GEOTEXTILE FABRIC. . 2,685 S.F.

- CONTRACTOR SHALL PROUNDE ALL NECESSARY HORIZONTAL AND VERTICAL TRANSTINGS FETHERS HIGH CONSTRUCTION AND EXISTING SURFACES TO PROVIDE FOR PROPER DRAINAGE AND MODESS AND EXPESS TO SAD CONSTRUCTION. EXTENT OF the TRANSITIONS TO BE DETERMINED BY THE
- EXISTING UTILITIES ARE LOCATED ON PLANS FOR THE CONVENIENCE OF THE CONTRACTOR ONLY. THE CONTRACTOR SHALL BEAM FILL RESPONSIBILITY FOR THE PROTECTION OF UTILITIES AND THE DISCUSSION BLOWN TO RESPONSIBILITY FOR UTILITIES NOT SHOWN ON THE PLANS TO BLOWN THE RESPONSIBILITY OF UTILITIES NOT SHOWN ON THE PLANS TO ALTERALS OF ANY KIND,

- WHEELCHAR RAMPS SHALL BE CONSTRUCTED IN EACH GUADRANT OF AN INTERSECTION PER STANDARD DRAWING ING. 22S. EXACT LOCATION OF RAMPS SHALL BE DETERMINED IN THE PIELD BY A CITY INSPECTION, OR AS SHOWN ON PLAN.
- - DATE: 3/23/84

- 17. ALL STATIONING IS REFERENCED TO CENTERLINE, EXCEPT AS NOTED.
- 18. EXACT LOCATION OF ALL SAWCUT LINES SHALL BE DETERMINED IN THE FIELD BY A CITY OF HENDERSON INSPECTOR.
- PROTECTION AND REPLACEMENT OF SHIPMY MONUMENTS OR PROPERTY STAKES NOT DELIVEATED ON THE CONTRACT DEVANDOS SHALL BE THE CONTRACTORS REPLACEMENT OF SHIPMY MONIMENTS OR PROPERTY STAKES SHALL BE DONE TO THE CITY OF HENDERSON SHIPMY SECTIONS SHIPMY ACTIONS SHIPMY ACTIONS.
- 20. AFFECTED UTILITY COMPANES SHALL BE NOTIFIED AT LEAST TWO (2) WORKING DAYS PRIOR TO COMMERCEMENT OF CONSTRUCTION.
- 21. CALL BEFORE YOU DIG, 1-800-227-2600
- 23. THE CONTRACTOR SHALL TAME REASONABLE HEASURES TO PROTECT EXISTING IMPROVABILITIES FROM DAMAGE AND ALL SUCH IMPROVABILITIES DAMAGED BY THE CONTRACTOR'S GREATING SHALL BE REPRESED OR RECORDISECTED TO THE CITY ENGINEER'S SATISFACTION AT THE EXPENSE OF THE CONTRACTOR.
- CITY APPROVAL OF THE MPROVEMENT PLANS IS GRANTED FOR ONE (1)
  YEAR ONLY, PLANS MIST BE RESUMENTED FOR REMOVE AND APPROVAL TO
  THE DEPARTMENT OF PUBLIC WORKS, CITY OF HISDERSON, IF WORK IS NOT
  COMPLETED BY CITY 1997.
- 25. ALL OFFSITE AND ONSITE WATER AND SEWER FACULTIES UP TO WITHIN 5
  FEET OF BUILDINGS SHALL BE CONSTRUCTED TO PUBLIC WORKS STANDARDS
  (FOR APARTMENT BUILDINGS AND COMMERCIAL PROJECTS ONLY).

#### APPROVAL

Mark 1 Calhoun	10/11/93
MARK T. CALHOUN, P.E. DIRECTOR OF PUBLIC WORKS	DATE
Jano V. Moden	12-2-92
JIM MADDEN FIRE PREVENTION	DATE
los liter	7 Rec +2
OF TITUS	DATE
_ N/&	
KÜRT' SEGLER, P.E. UTILITIES SERVICES MANAGER	DATE
Juni ( Mellon	0/03/93
SOUTHWEST GAS COMPANY	DATE
Mihal Biron	11-19-92
NEVADA POWER COMPANY This approval is only for the placement and clearance of and traffic signal installations.	DATE streetlight
5. P. Sum	11.10.92
CENTEL	DATE
Cent Chandle	10/18/93

#### CURT CHANDLER, P.E. FLOOD CONTROL SHEET INDEX

- COVER SHEET
- 2. TYPICAL SECTIONS AND DETAILS
- CHANNEL PLAN & PROFILE STA. 0+00
- TO STA. 5+50 CHANNEL PLAN & PROFILE - STA. 5+50
- TO STA. 12+50 CHANNEL PLAN & PROFILE - STA. 12+50 TO STA, 19+00

#### **EROSION PROTECTION NOTE**

EROSION PROTECTION FOR THIS CHANNEL TO BE PROVIDED IN ACCORDANCE WITH CLARK COUNTY STANDARDS AS SPECIFIED BY THE SOILS ENGINEER.

BENCHMARK

CITY OF HENDERSON BENCH MARK # 38 - BOLT & WASHER IN THE TOP OF HEADWALL ON SOUTHEAST SIDE OF LAKE MEAD DR. WEST OF P.I. PUEBLO PLACE AND LAKE MEAD.

ELEVATION - 1732.033

LOST BENCHMARK WO NO. 3523DC

JPD/EMR DATE AUG '92 SHEET


or 5 sheets

9

SHEET


CHANNEL IMPROVEMENTS DRAKE CHANNEL

@3159

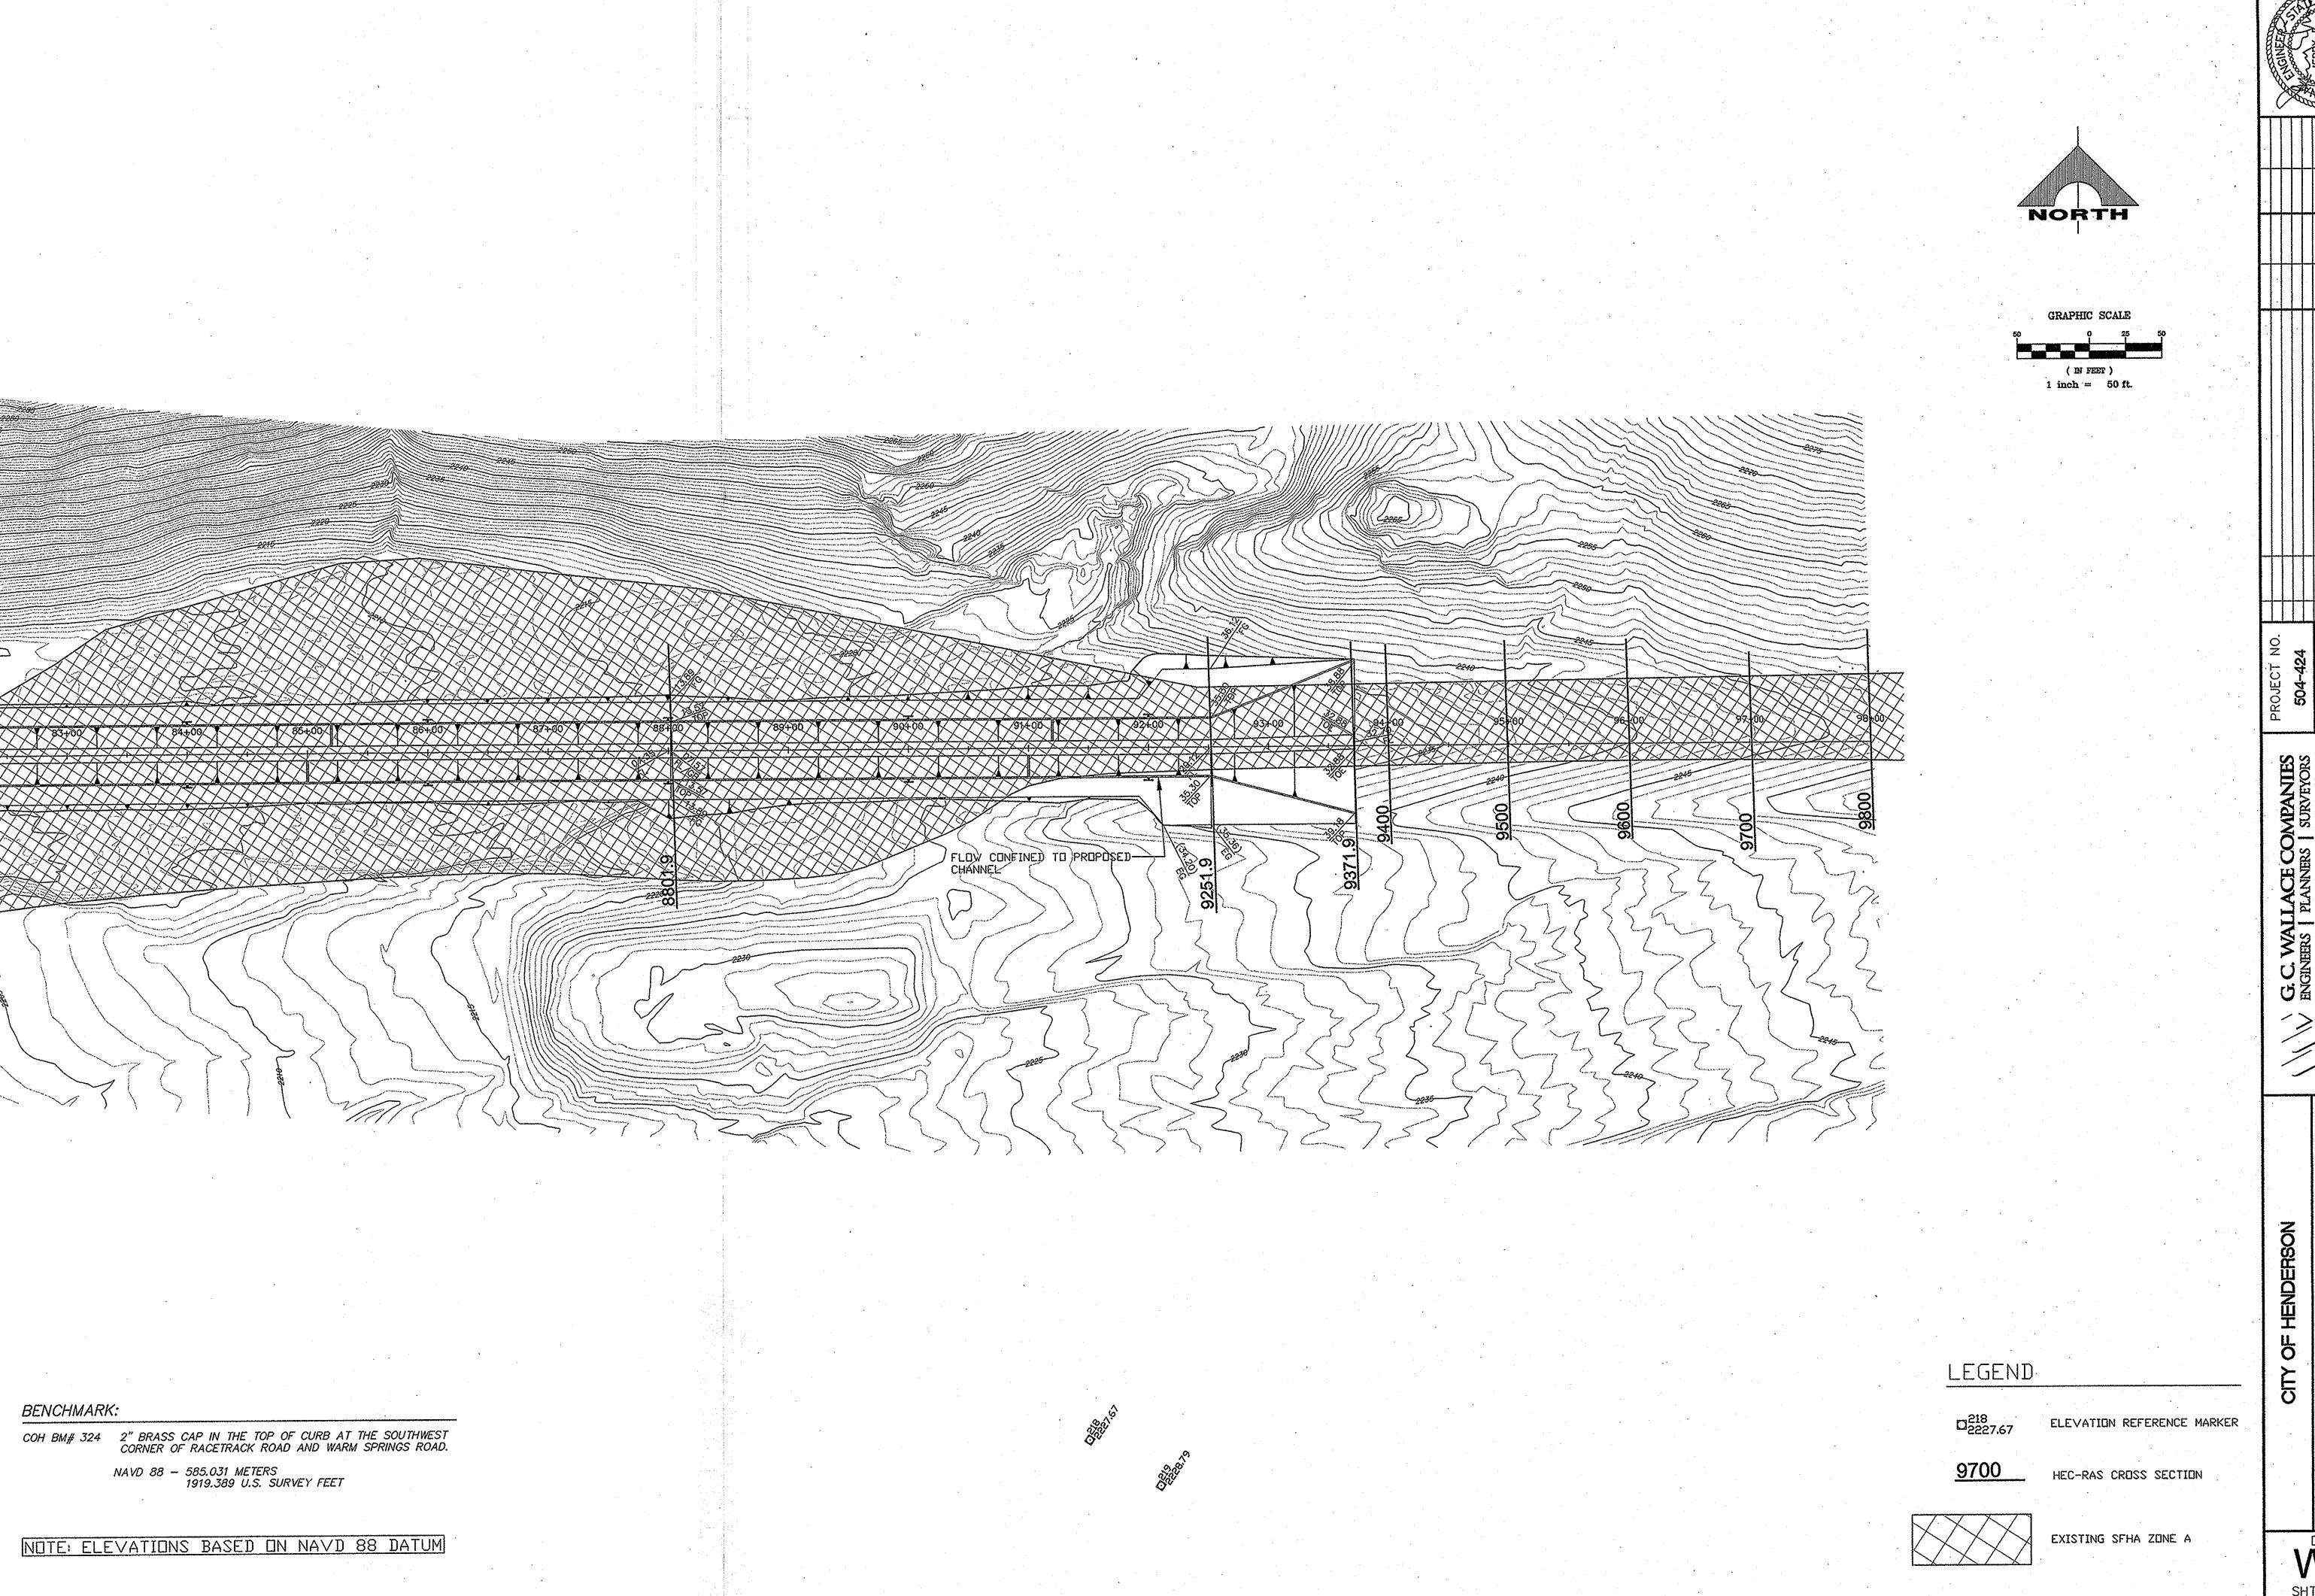



NORTHEAST C-1 DETENTION BASIN CLOMR


DRAWING
WWW-1
SHTOF SHTS

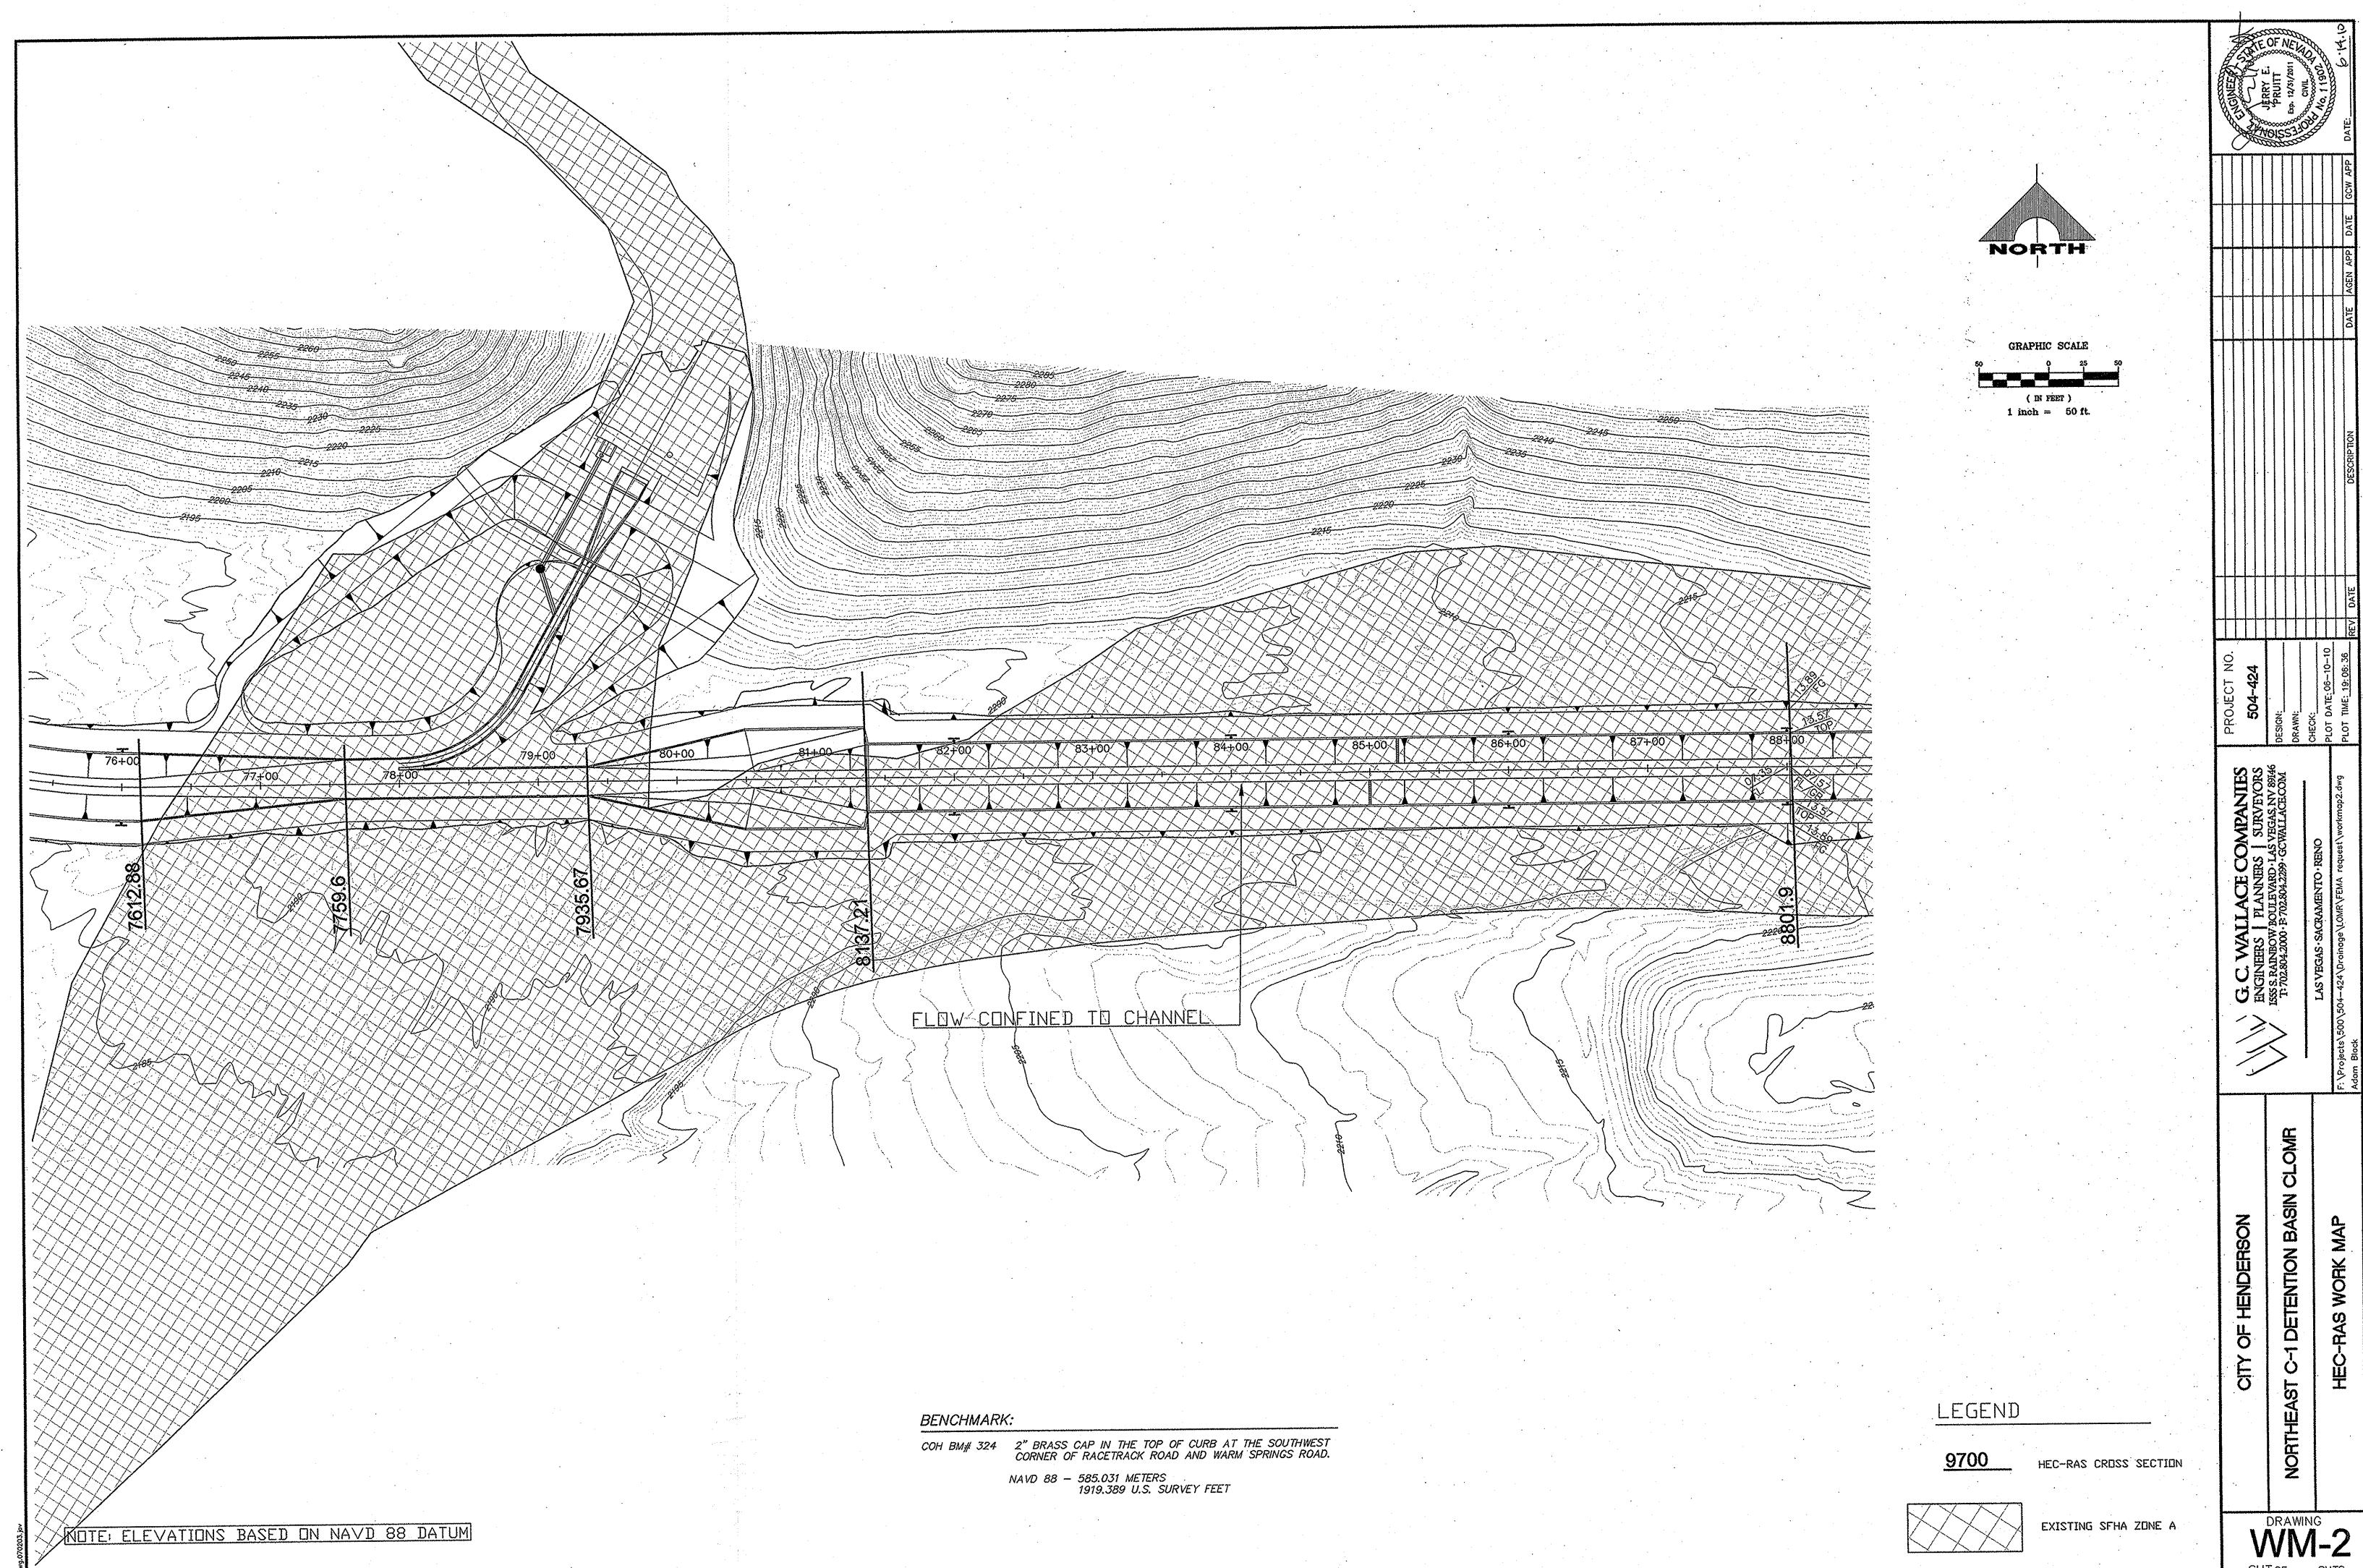



SHTOF

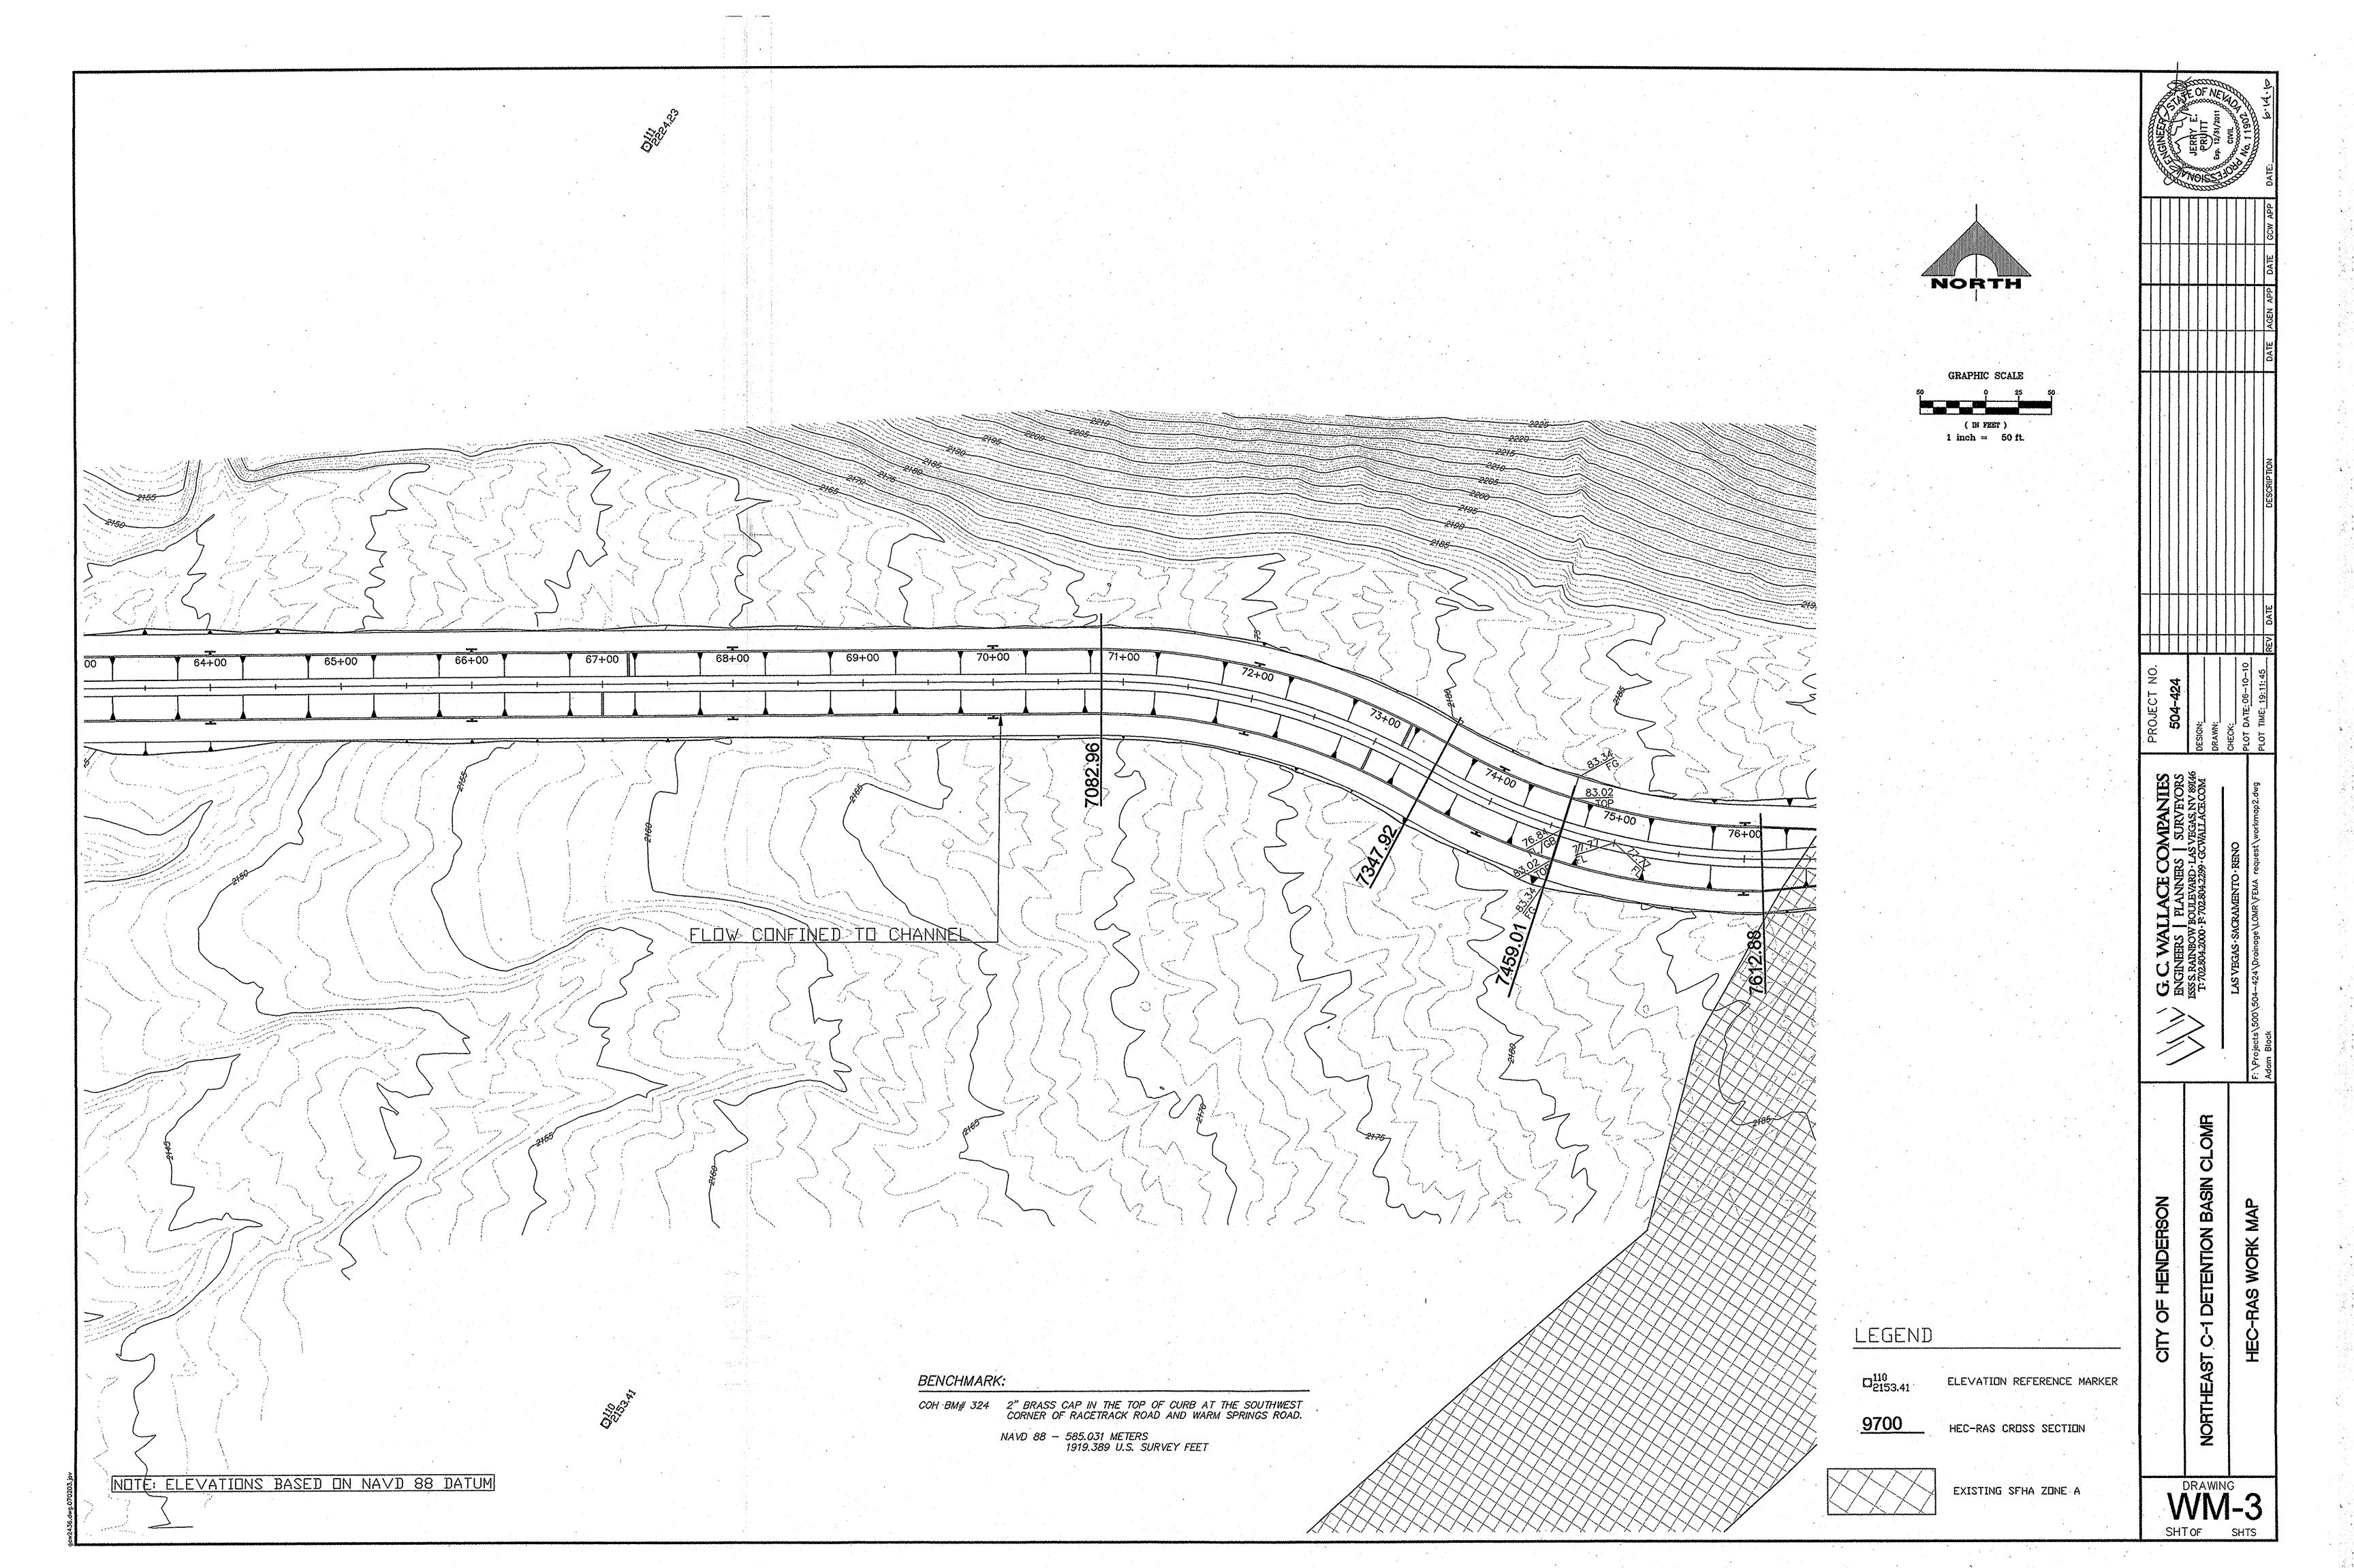


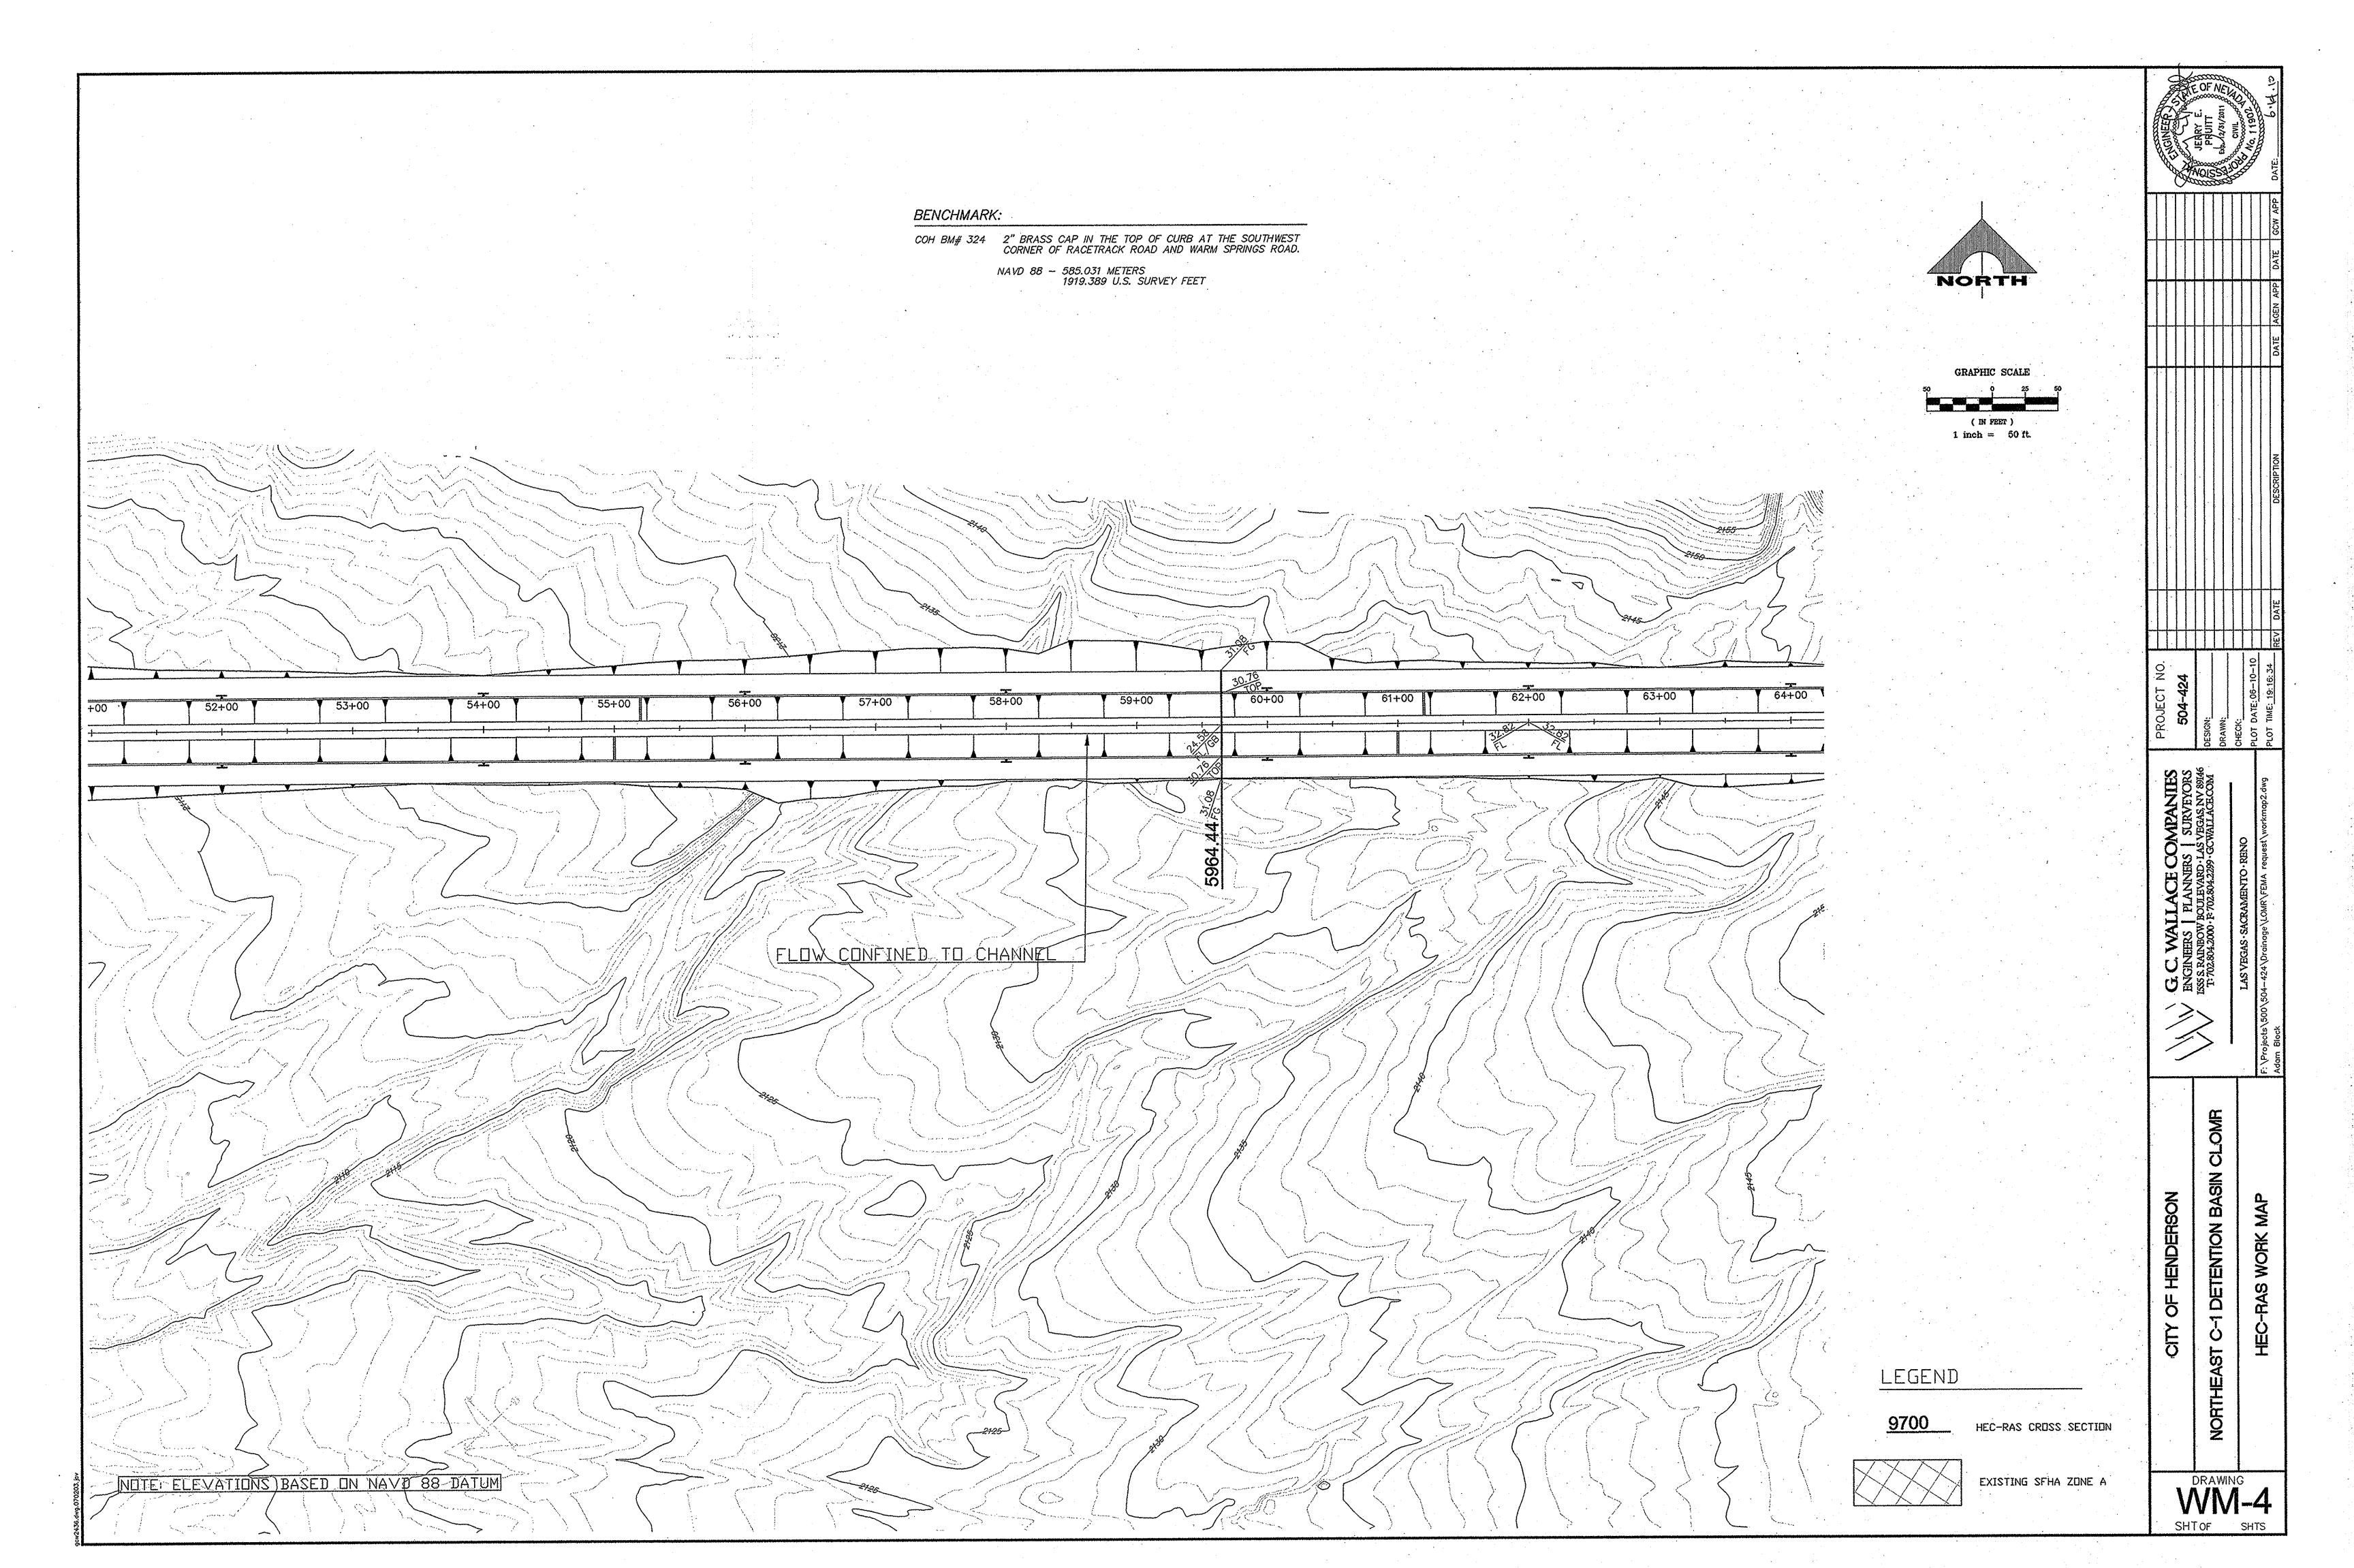


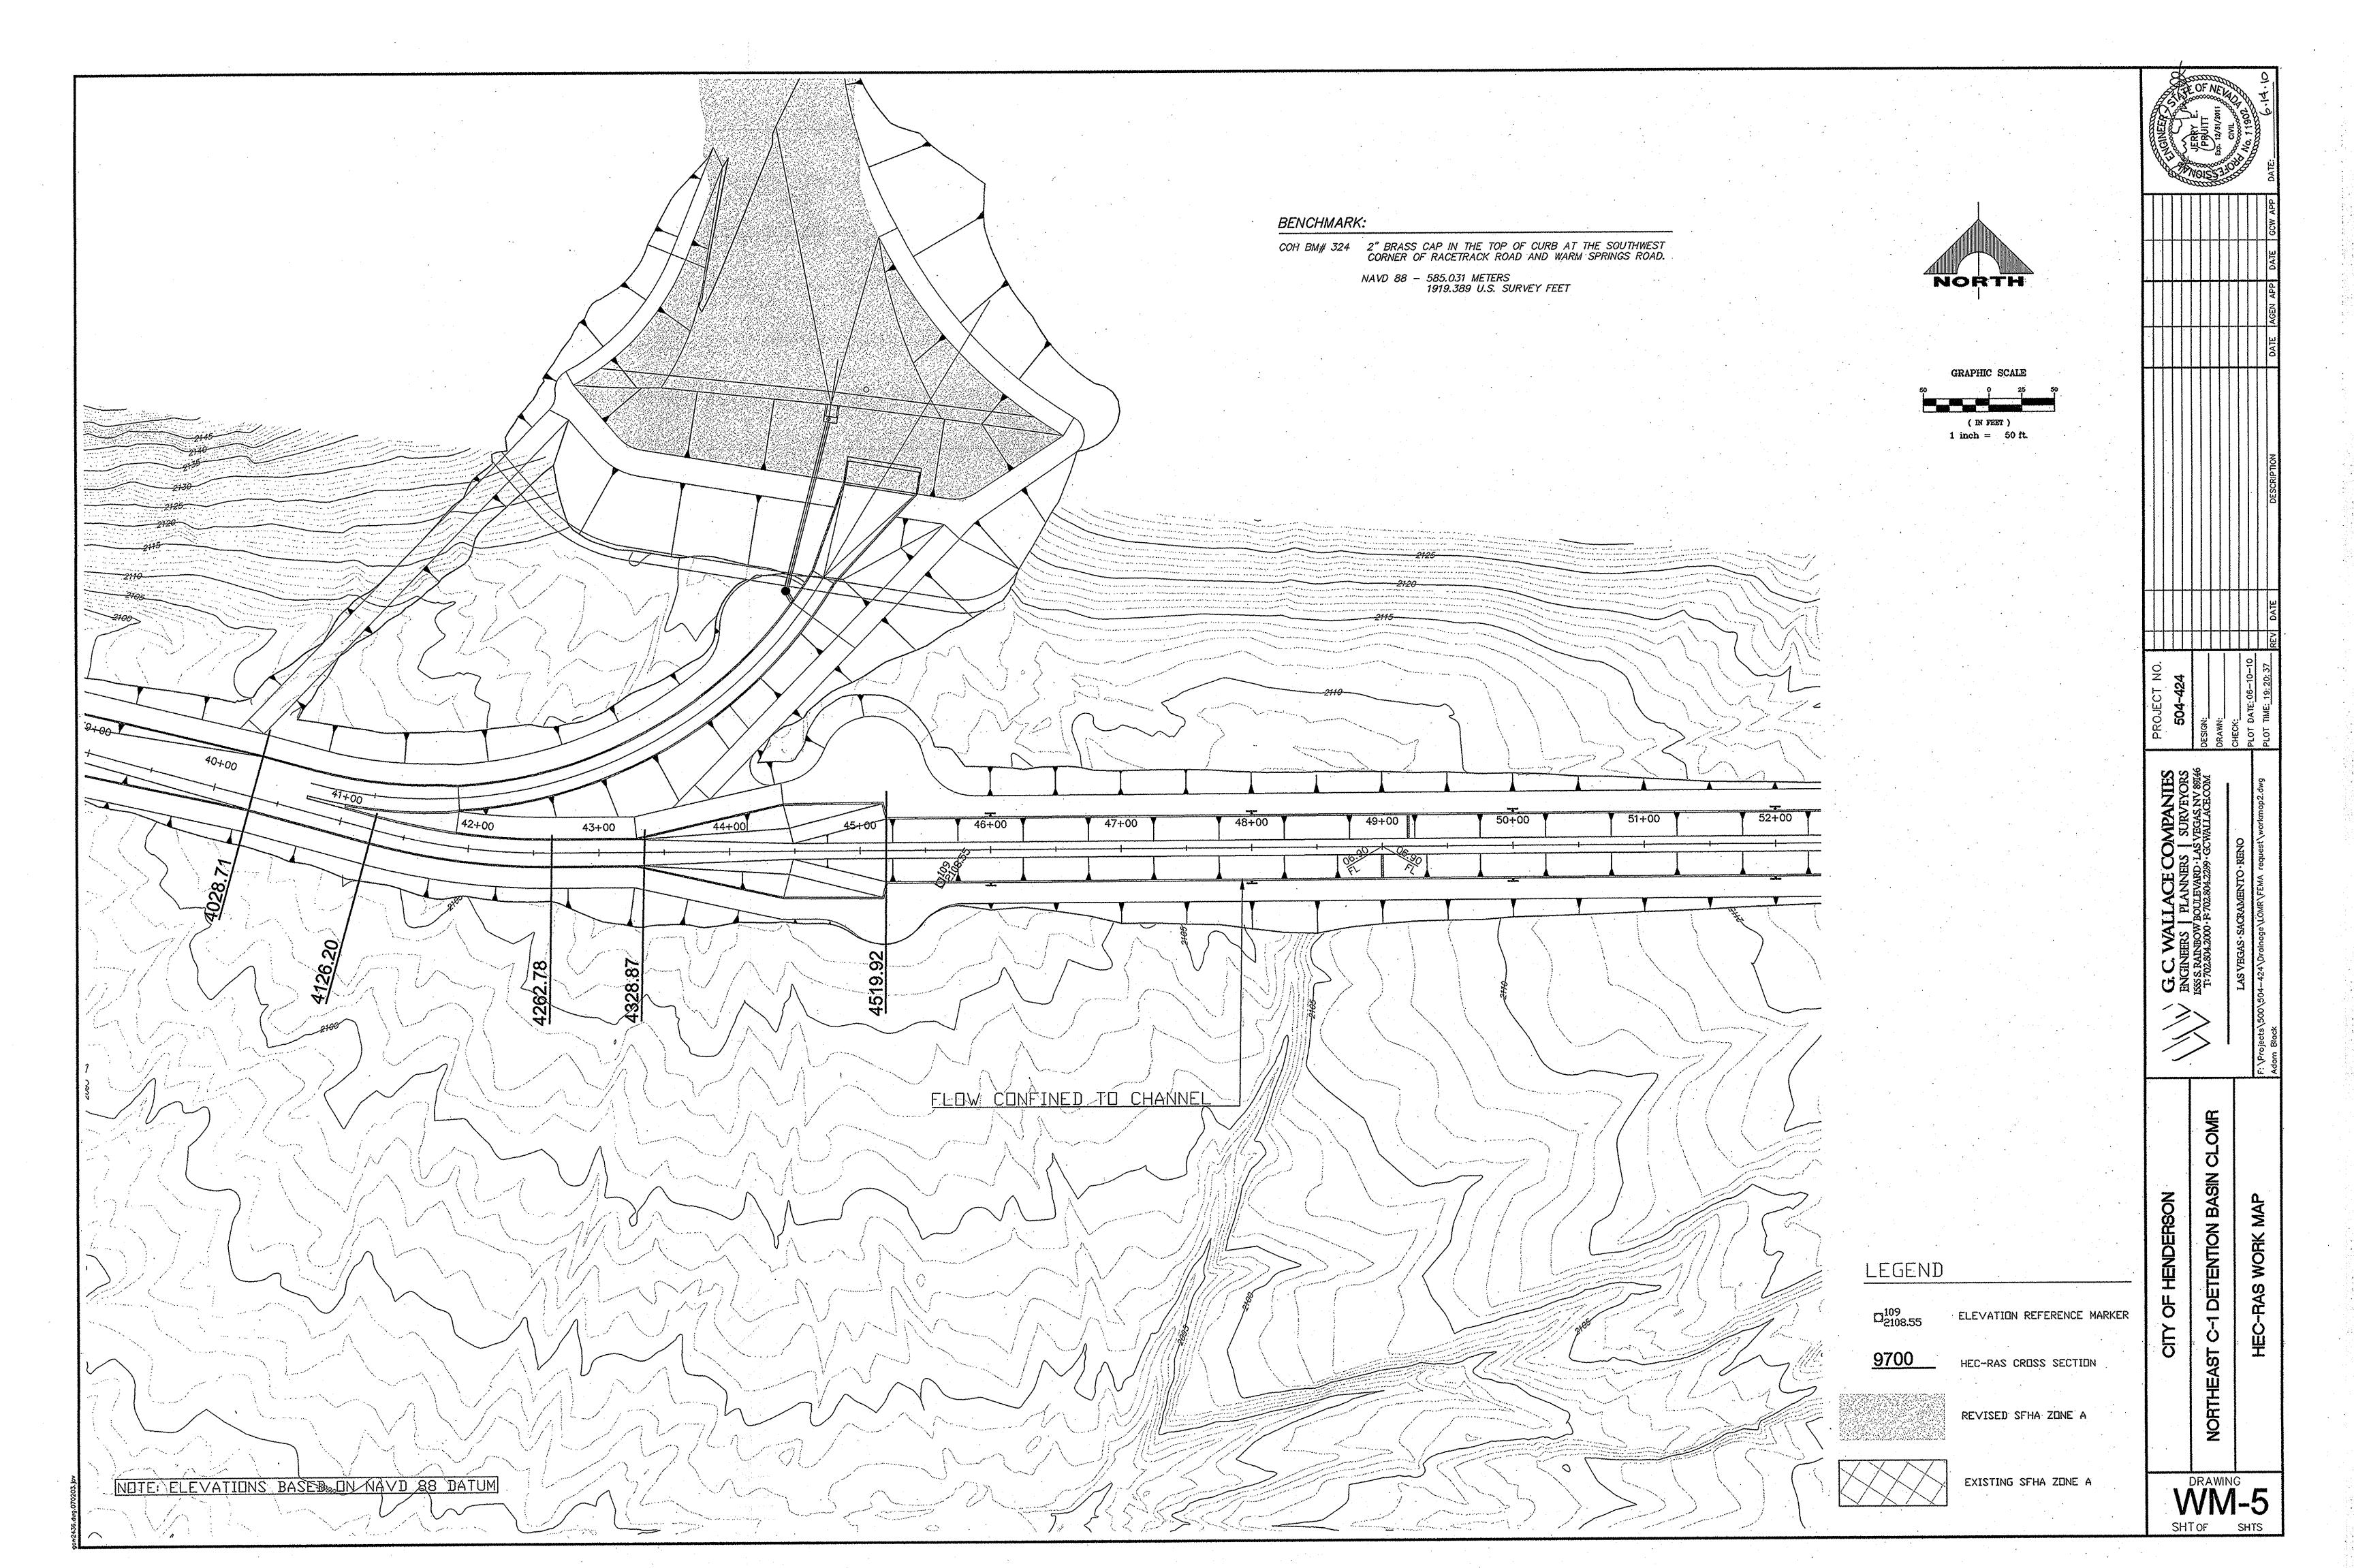


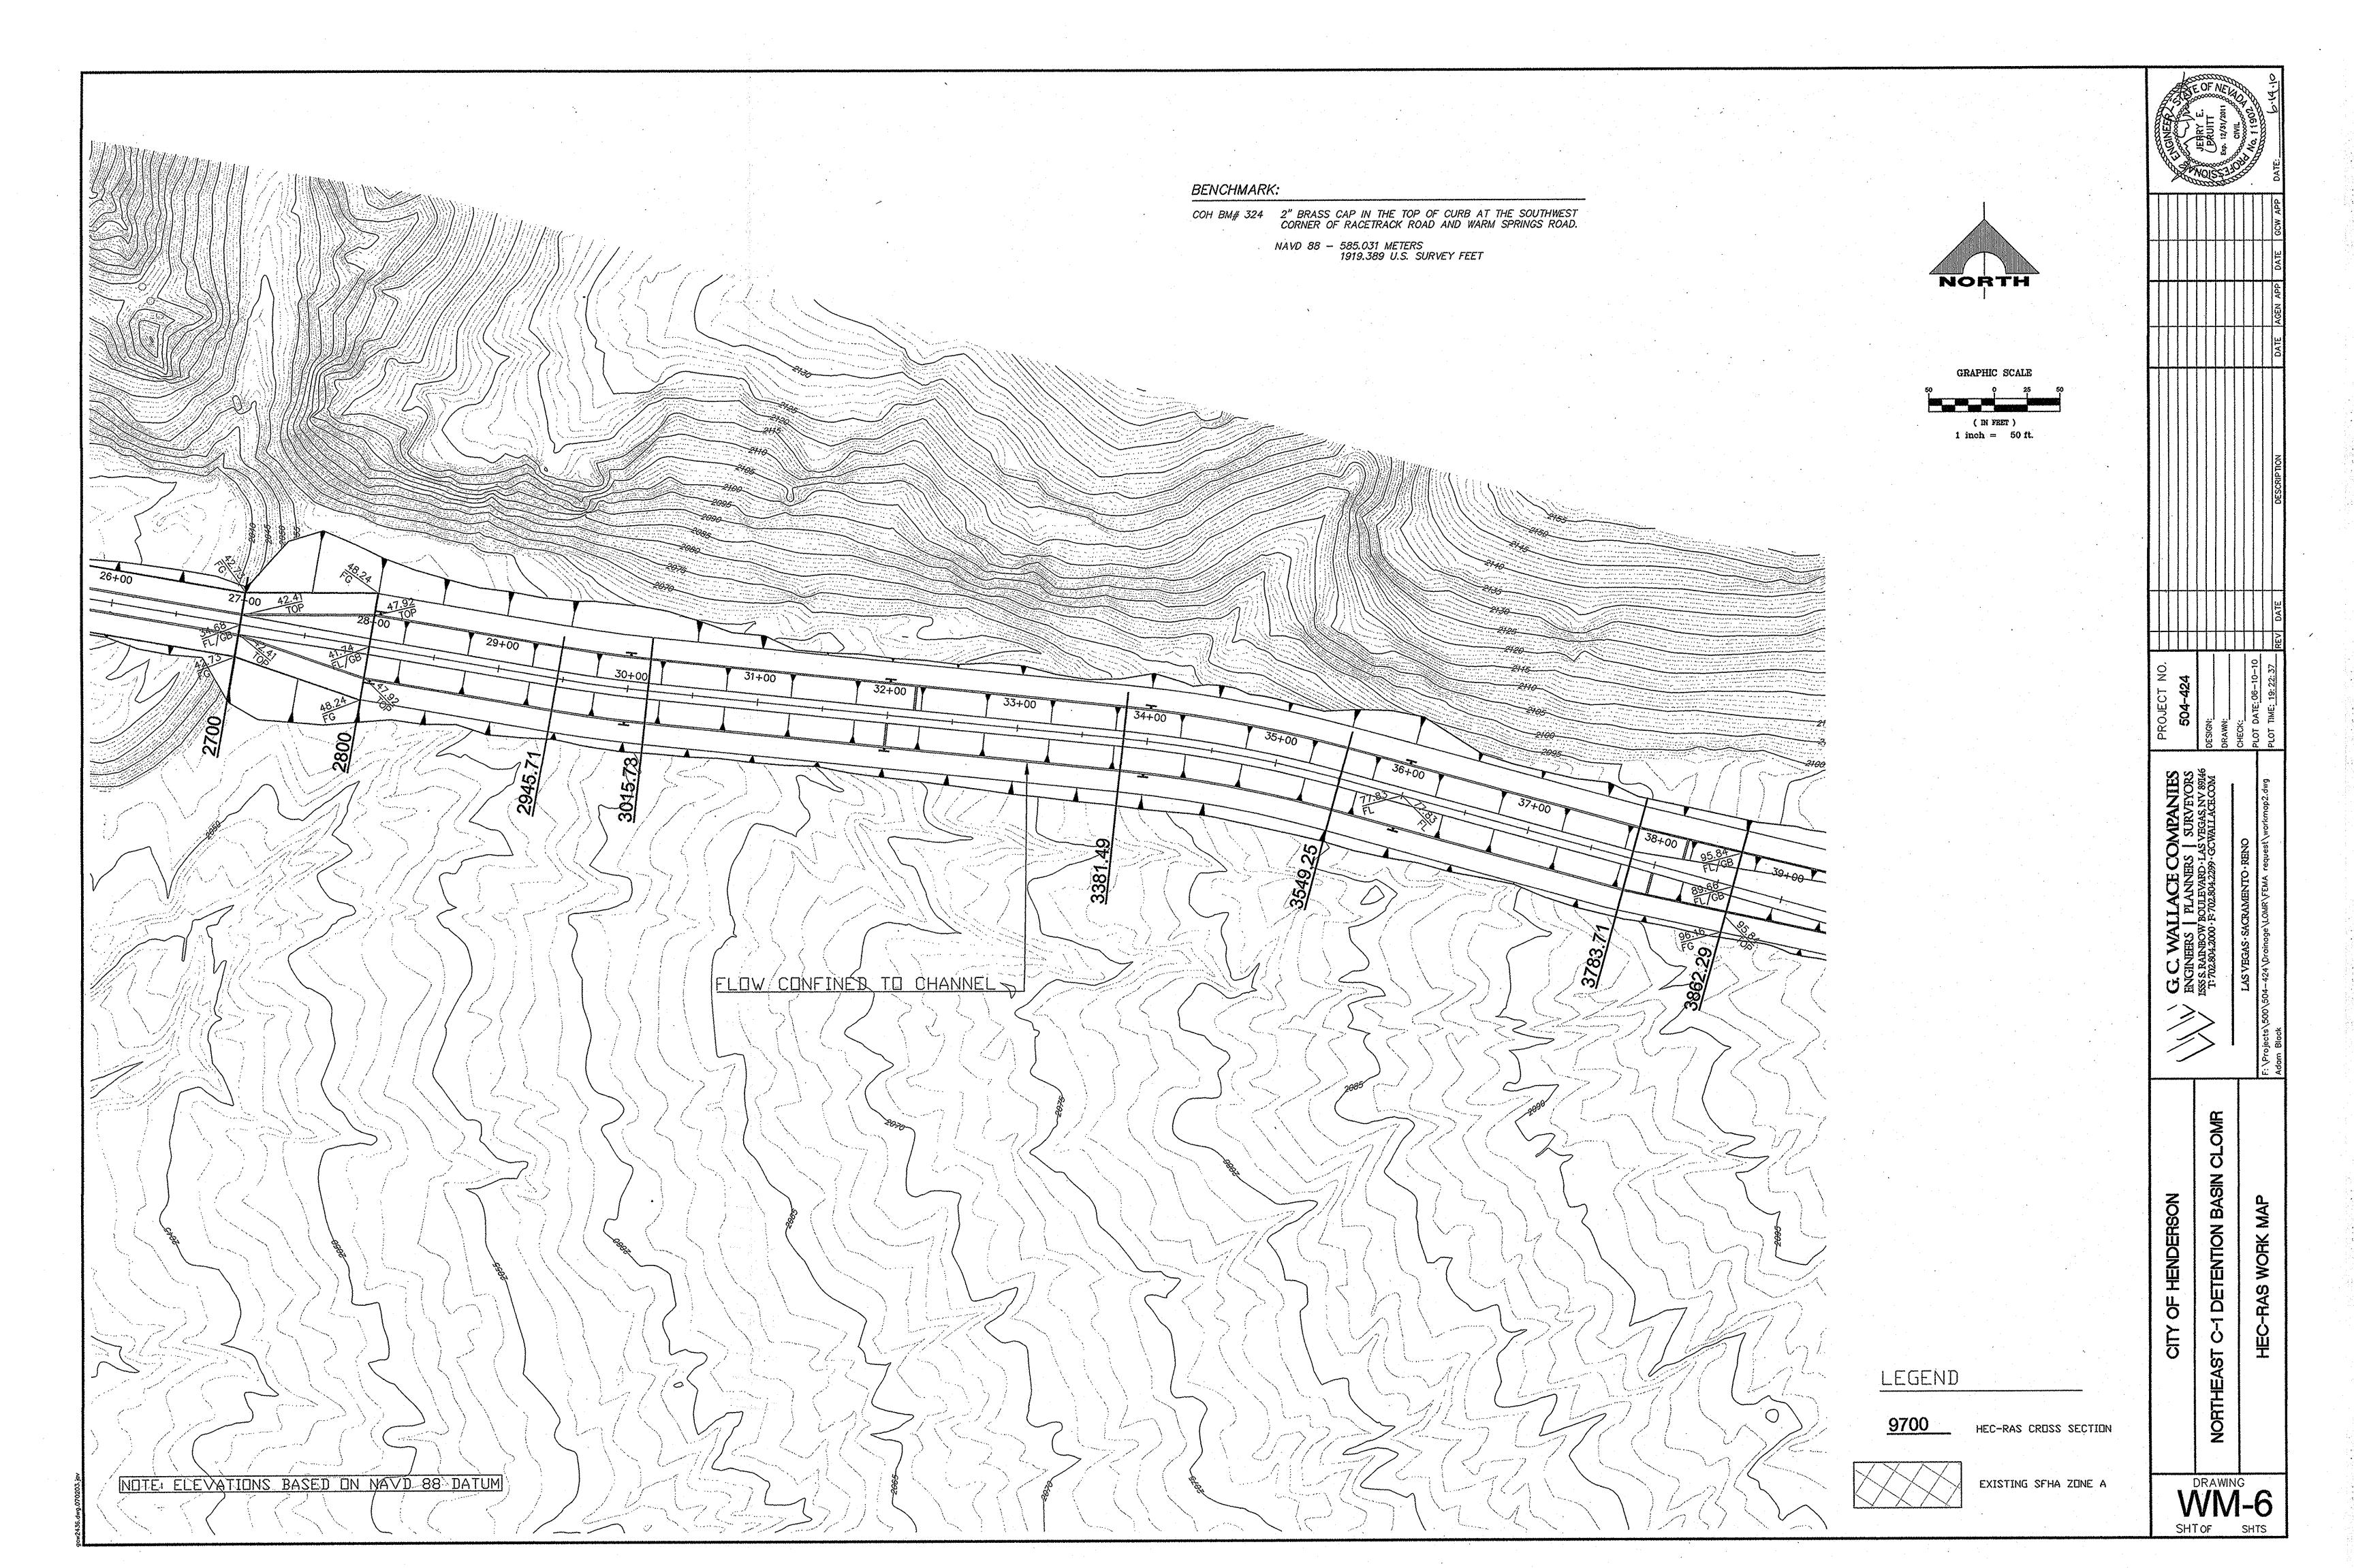


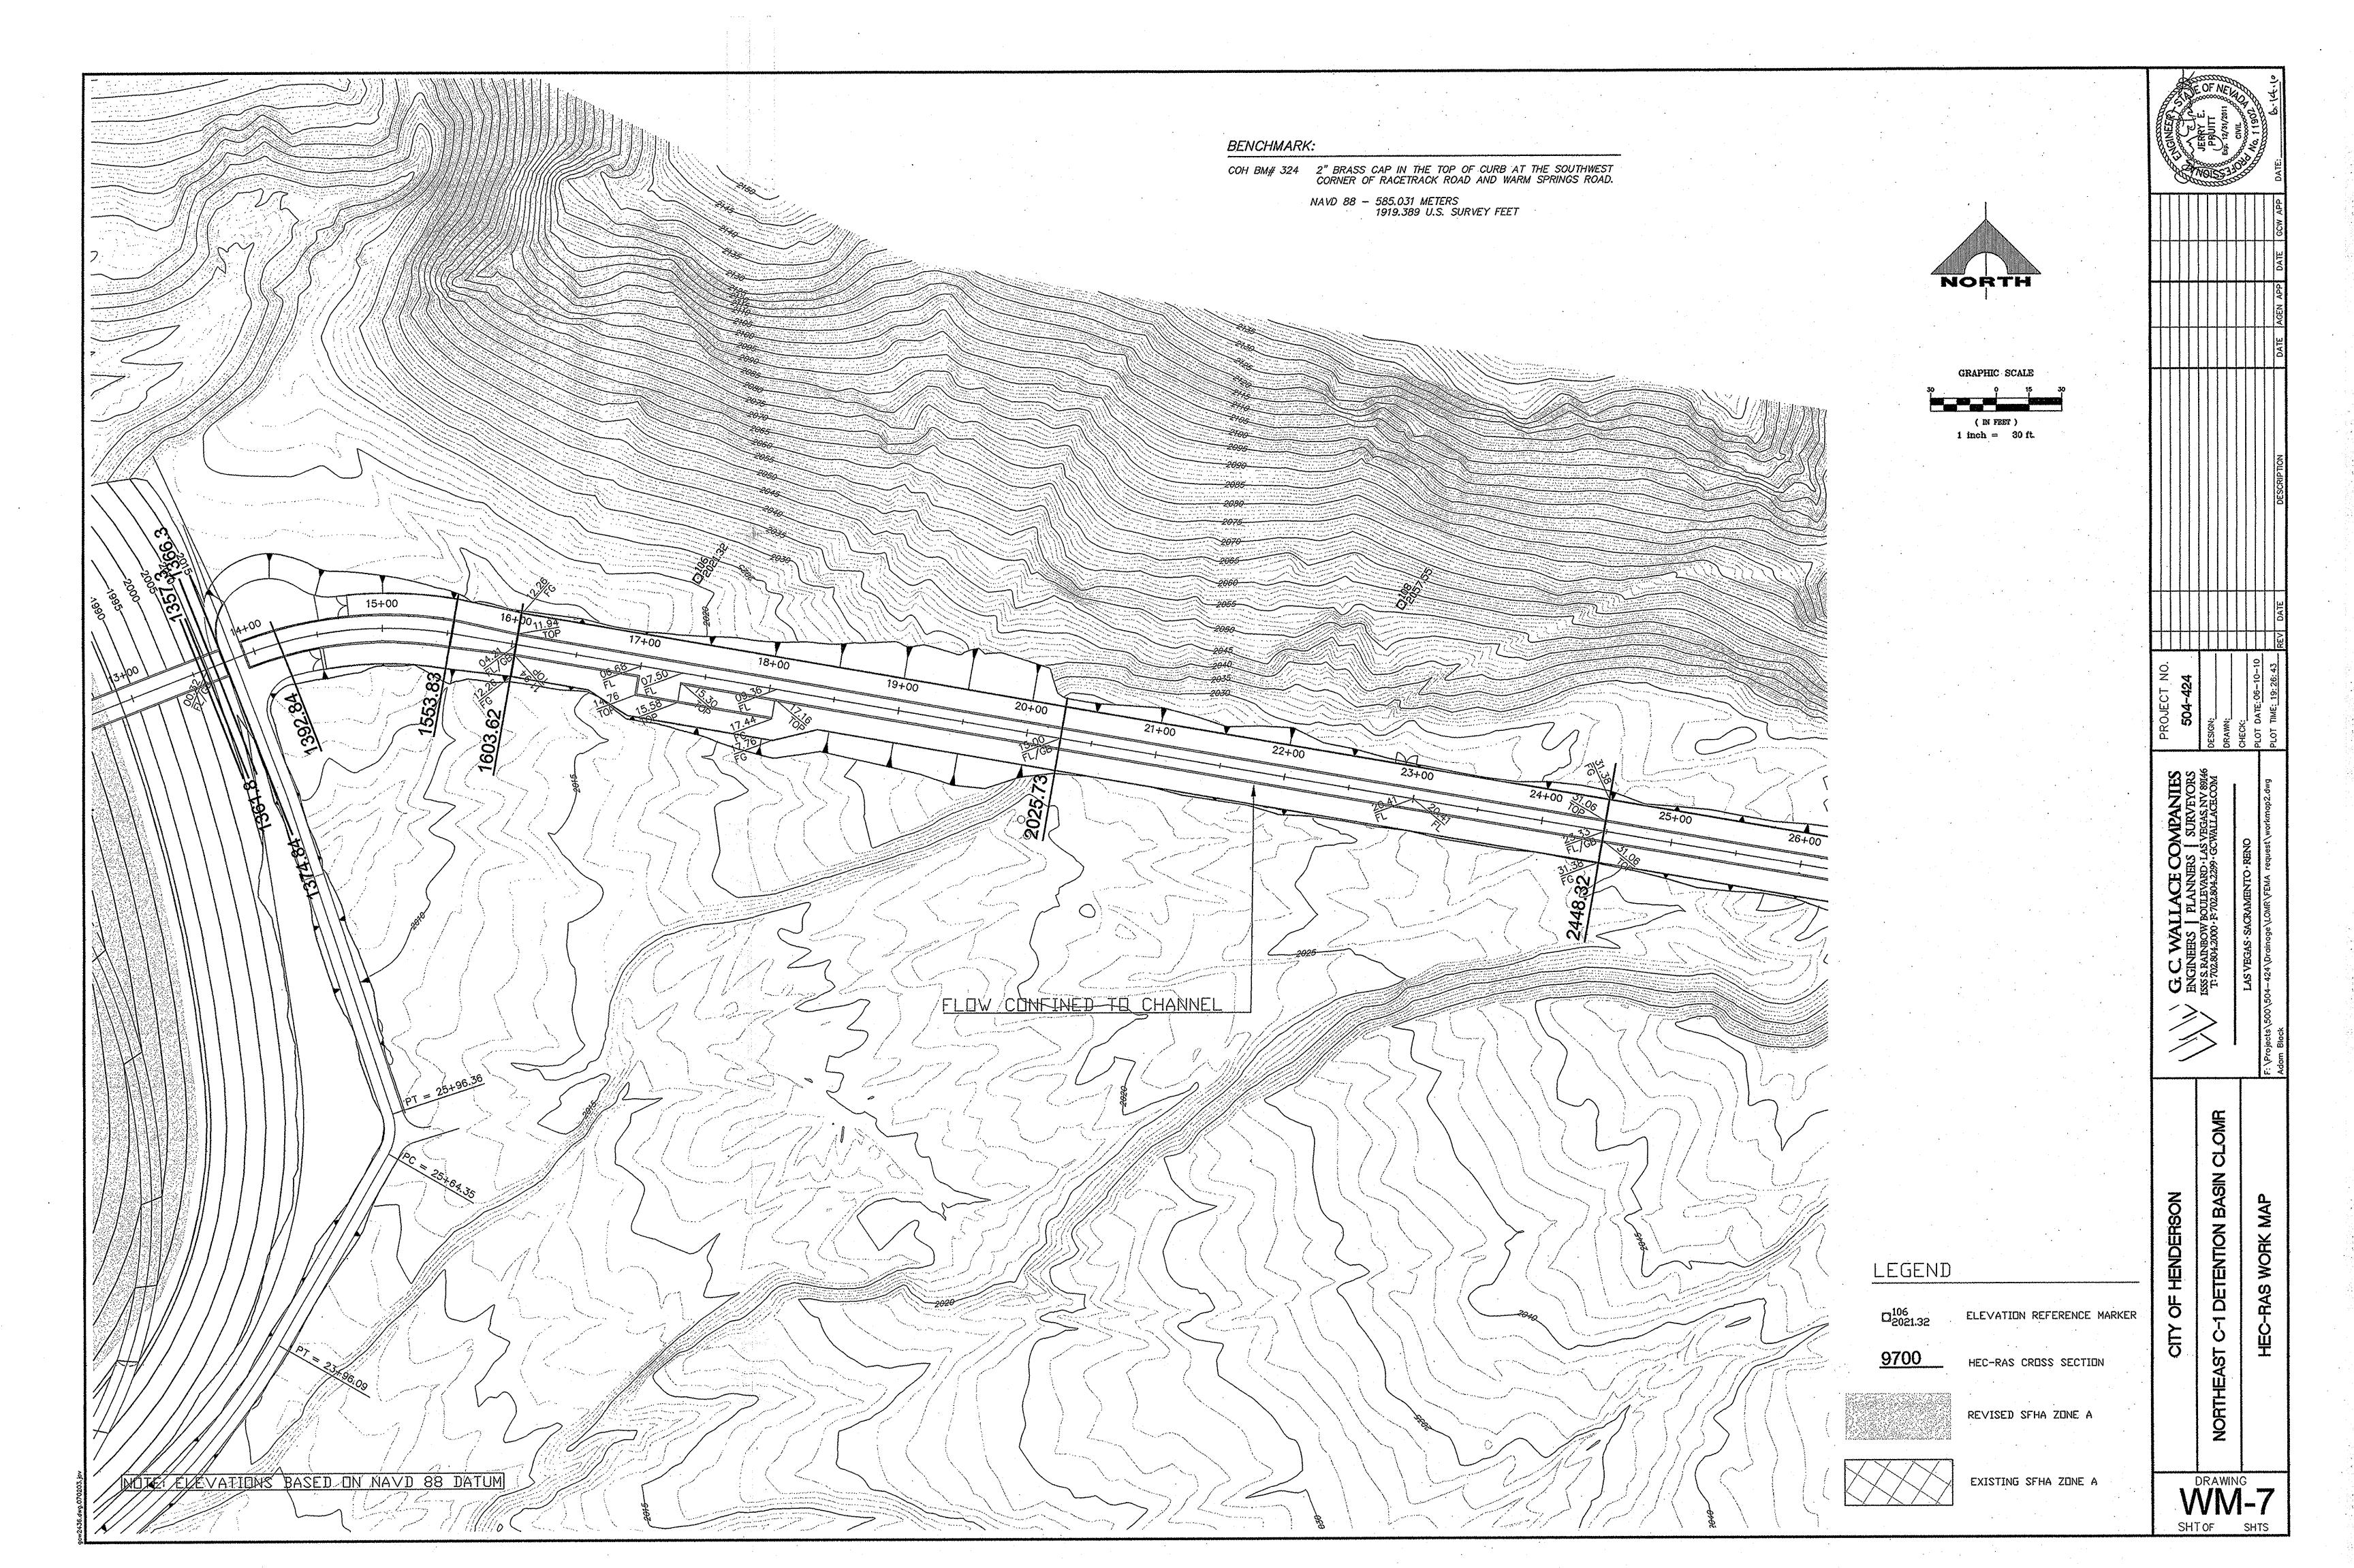


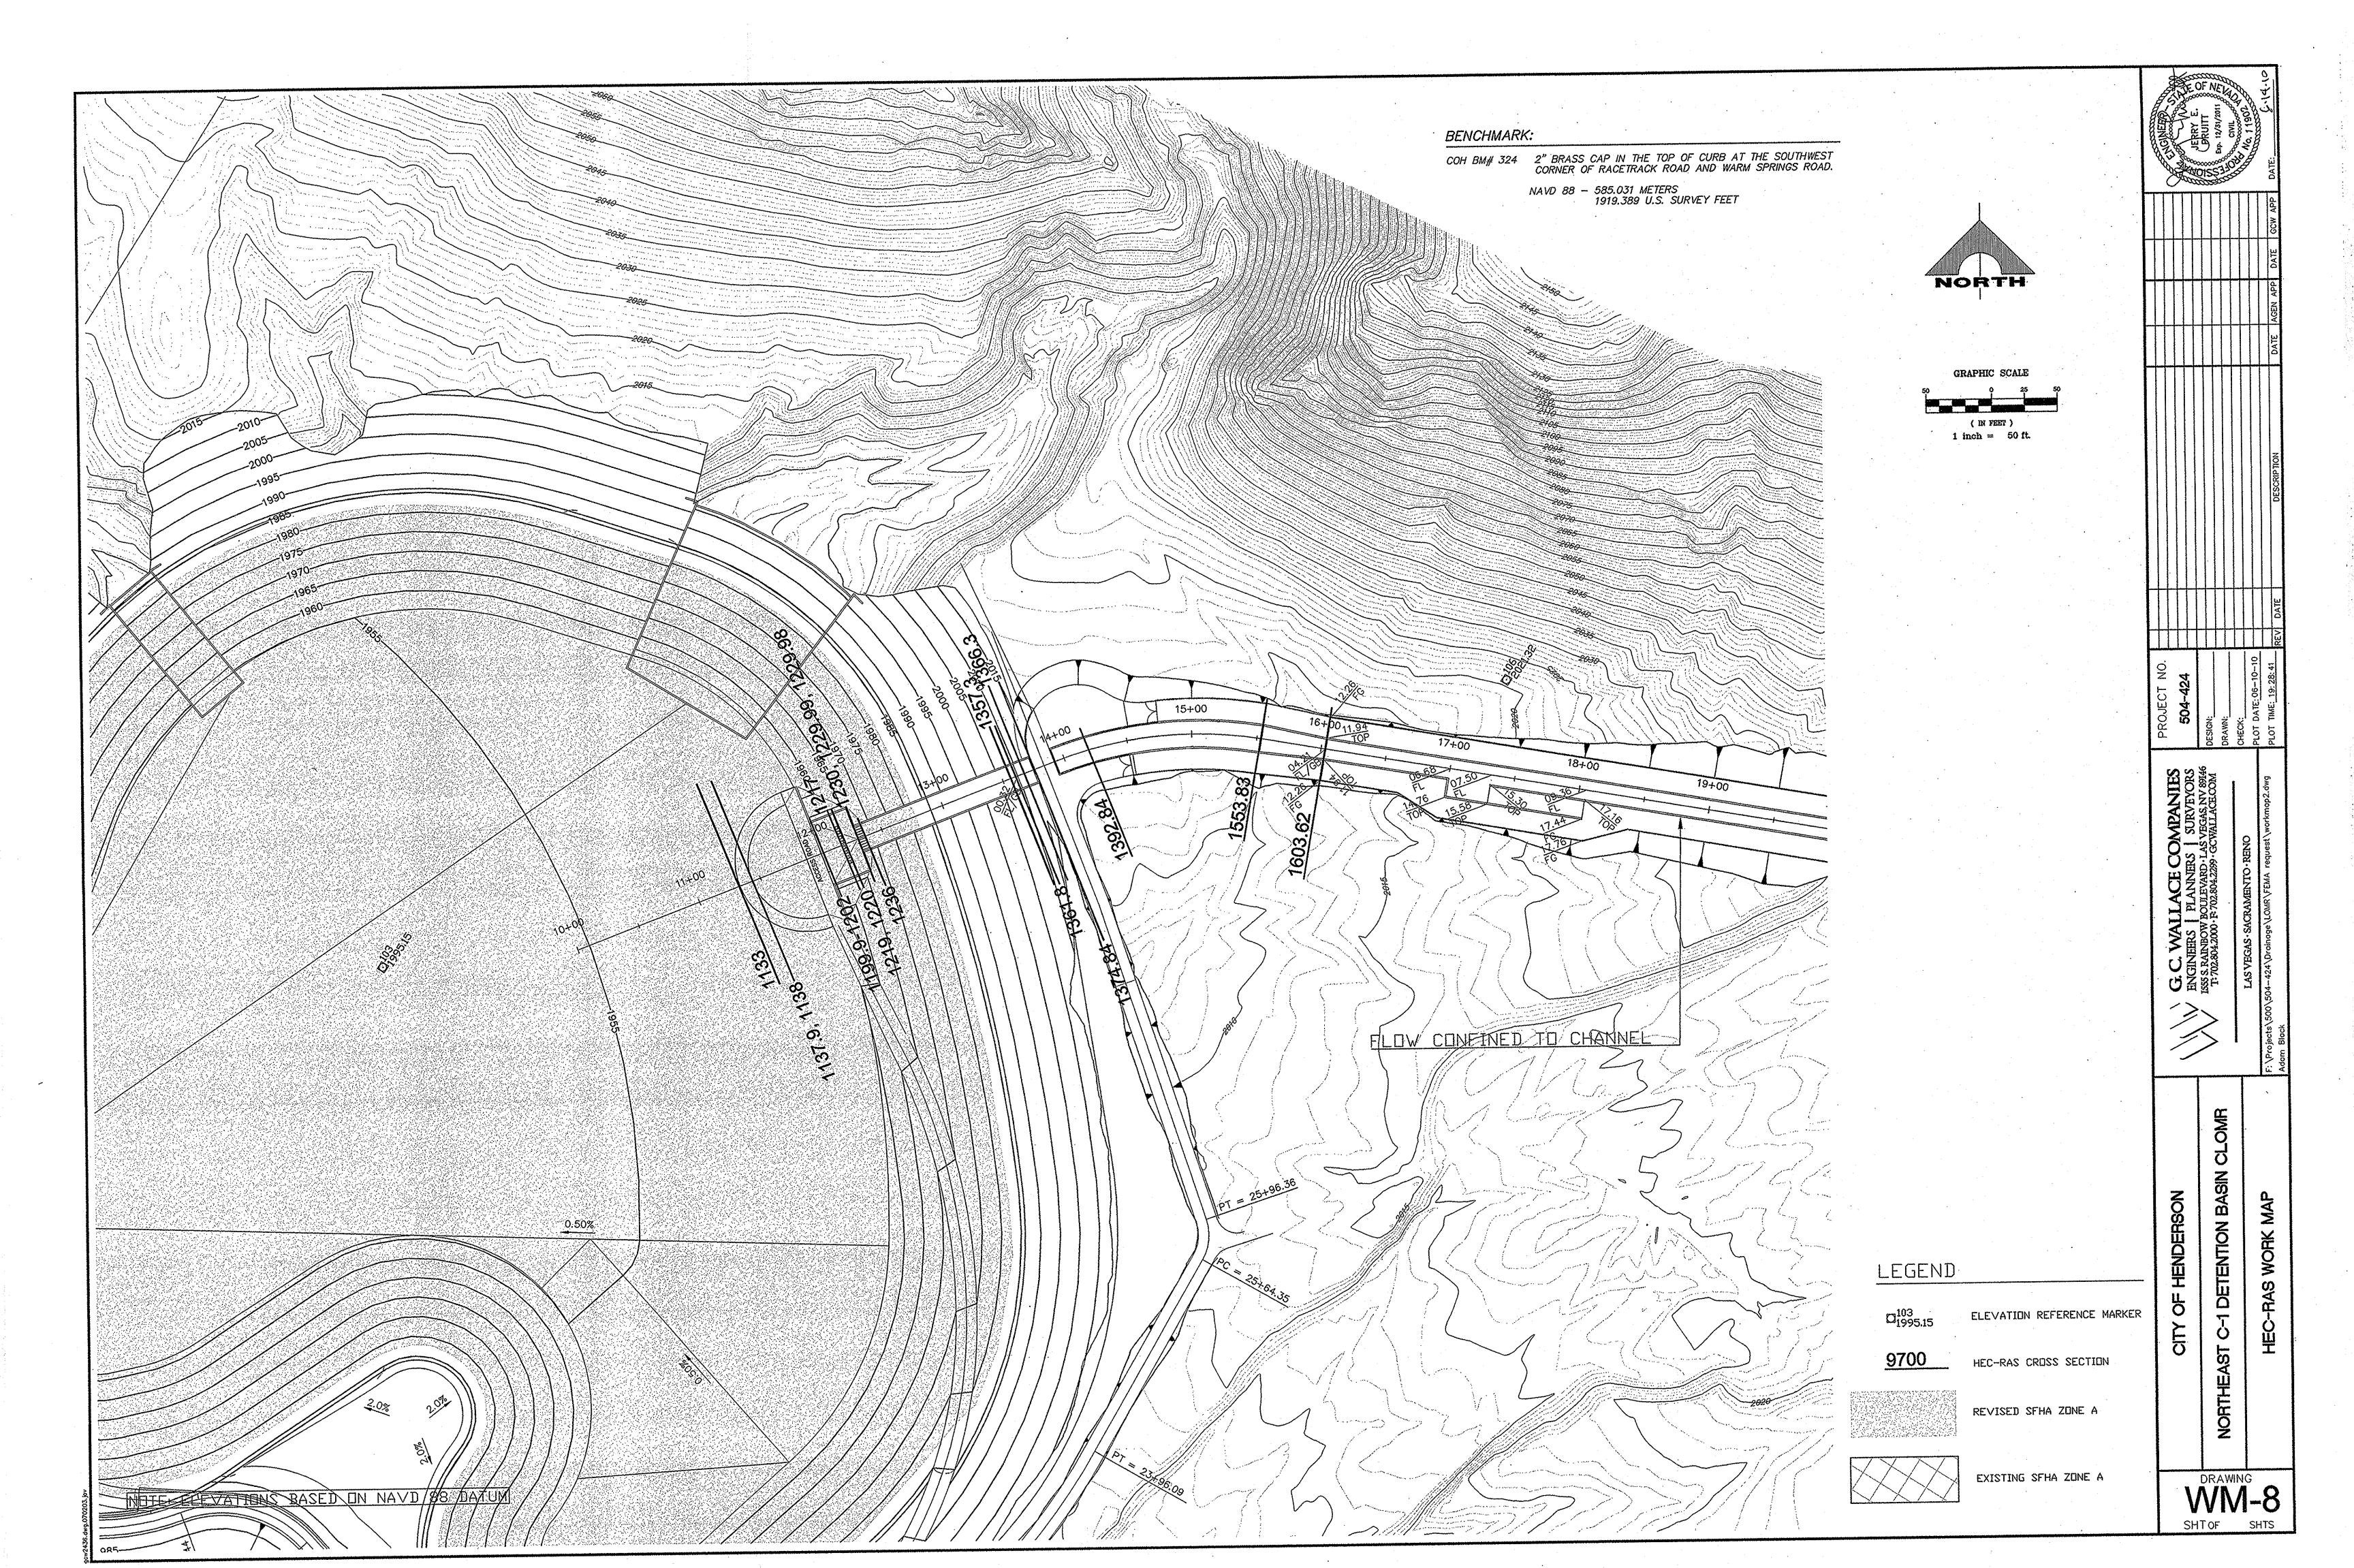

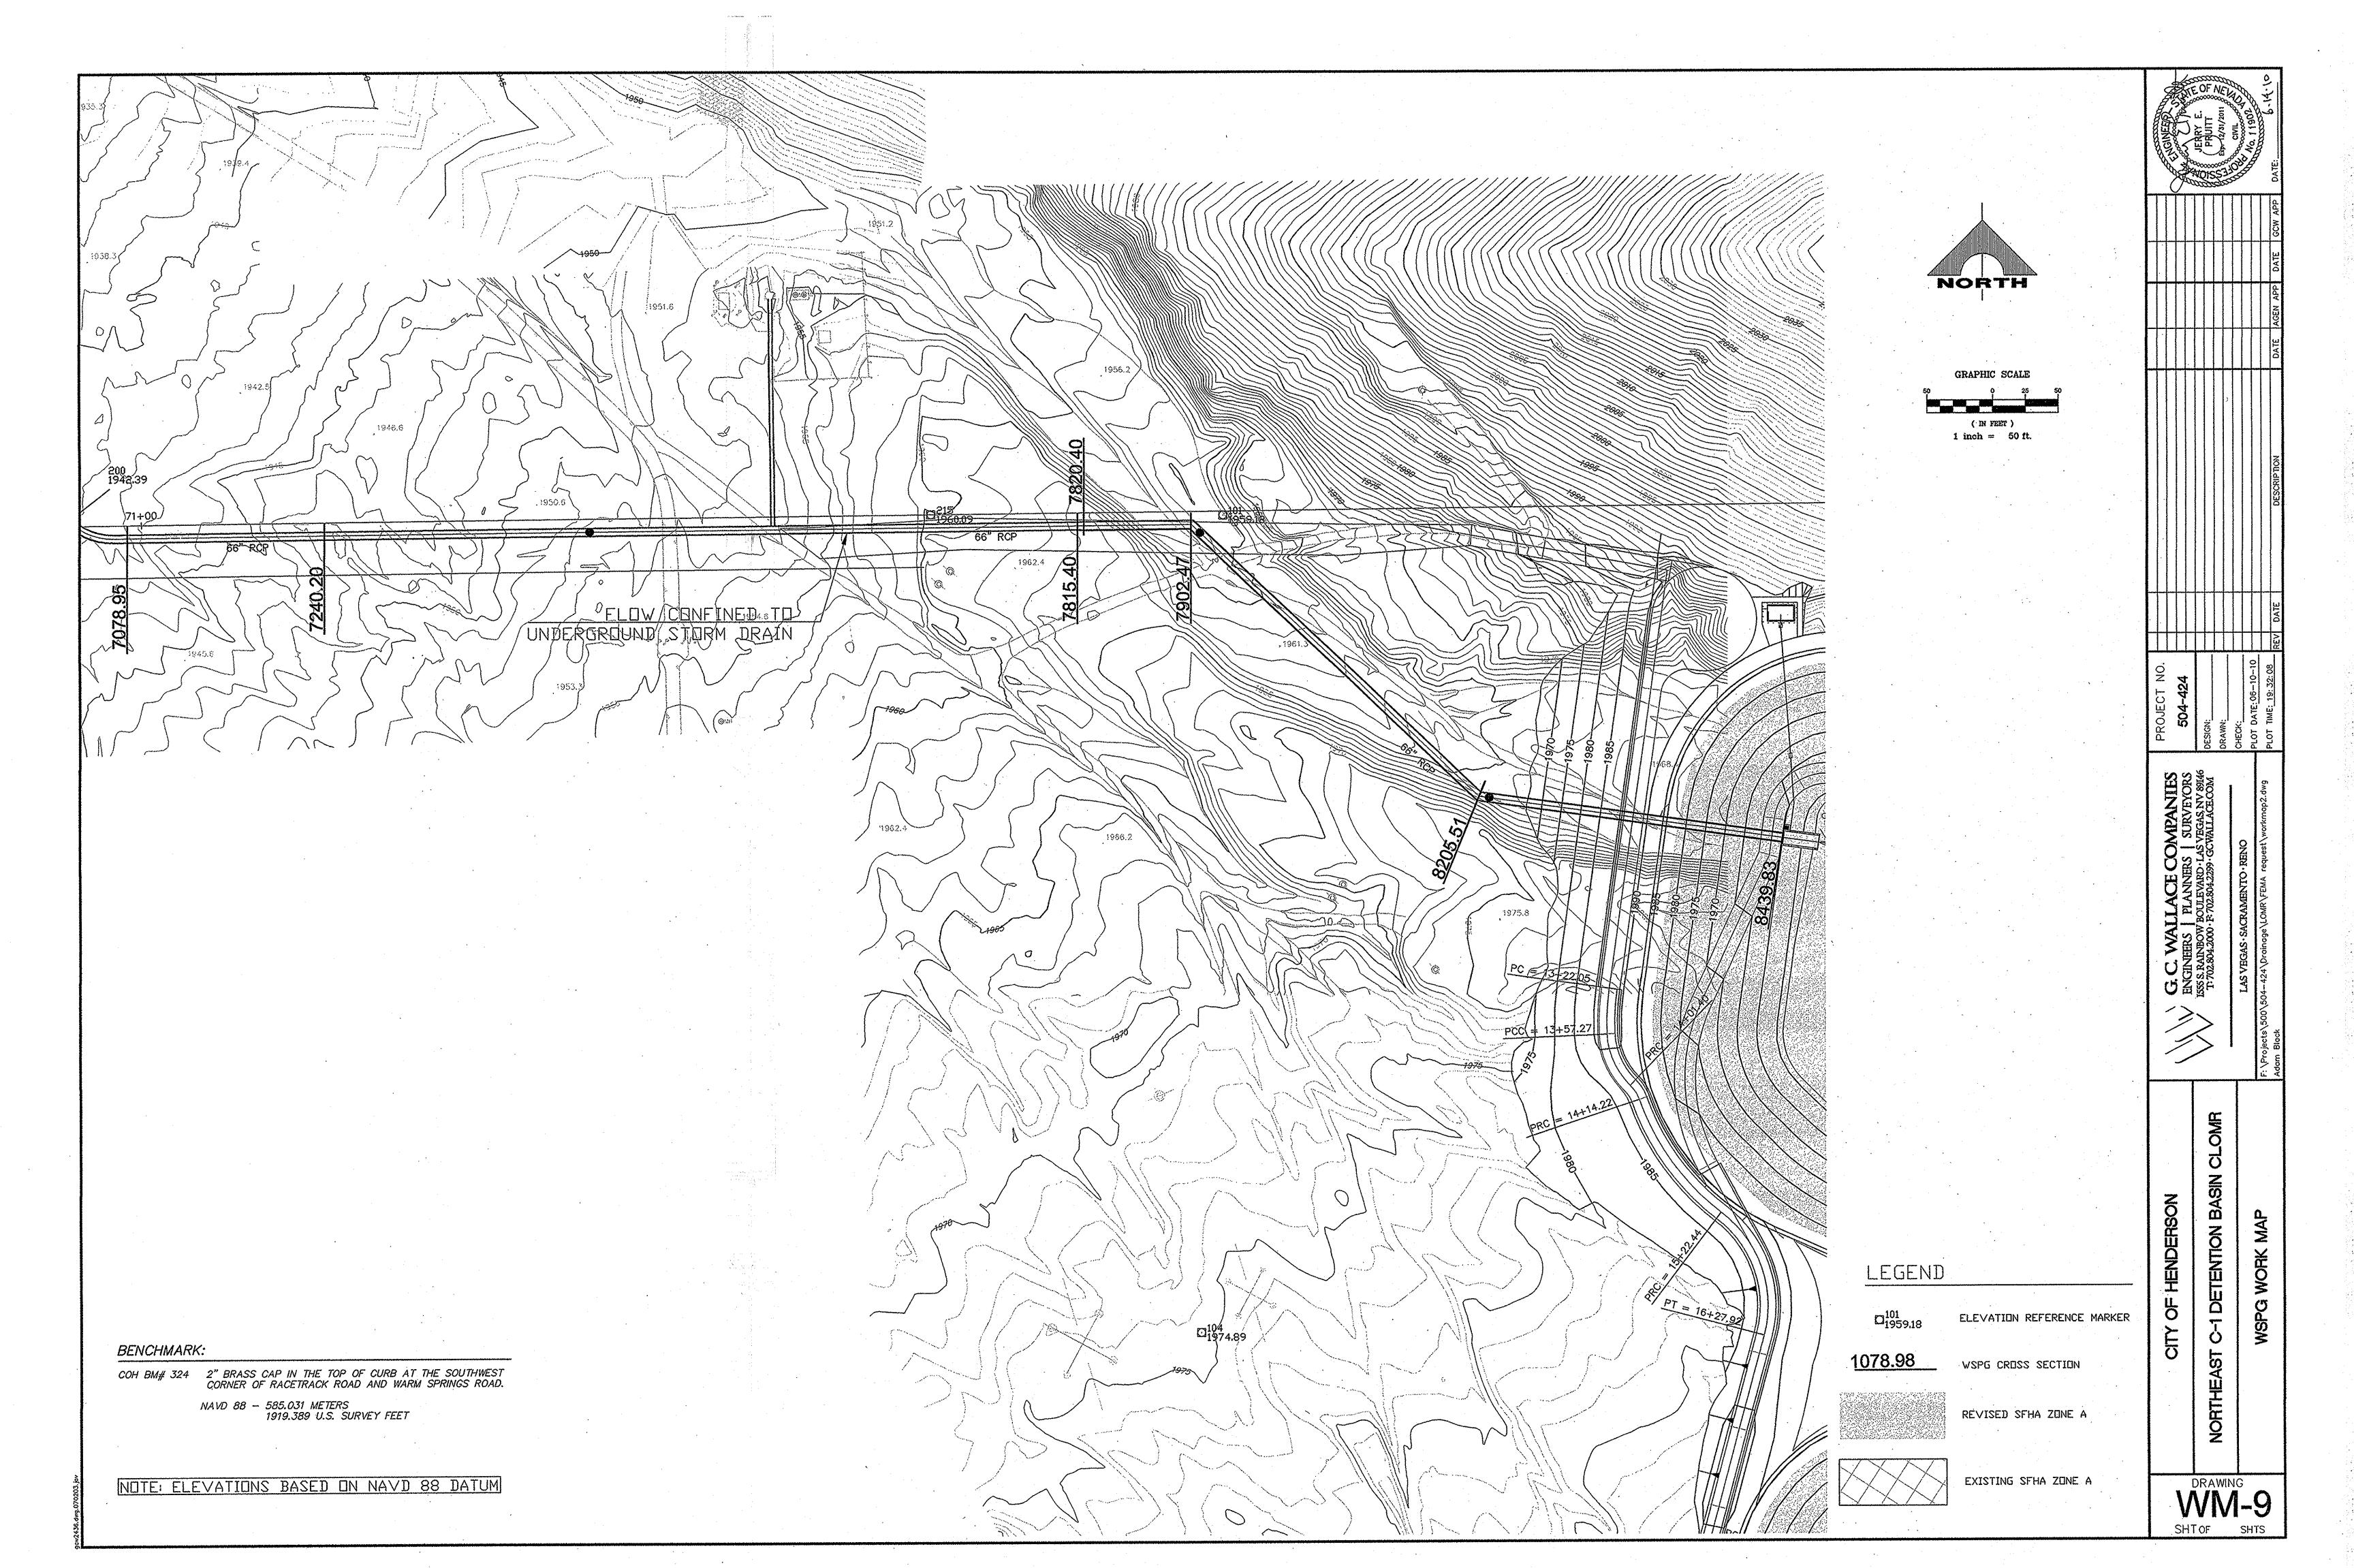

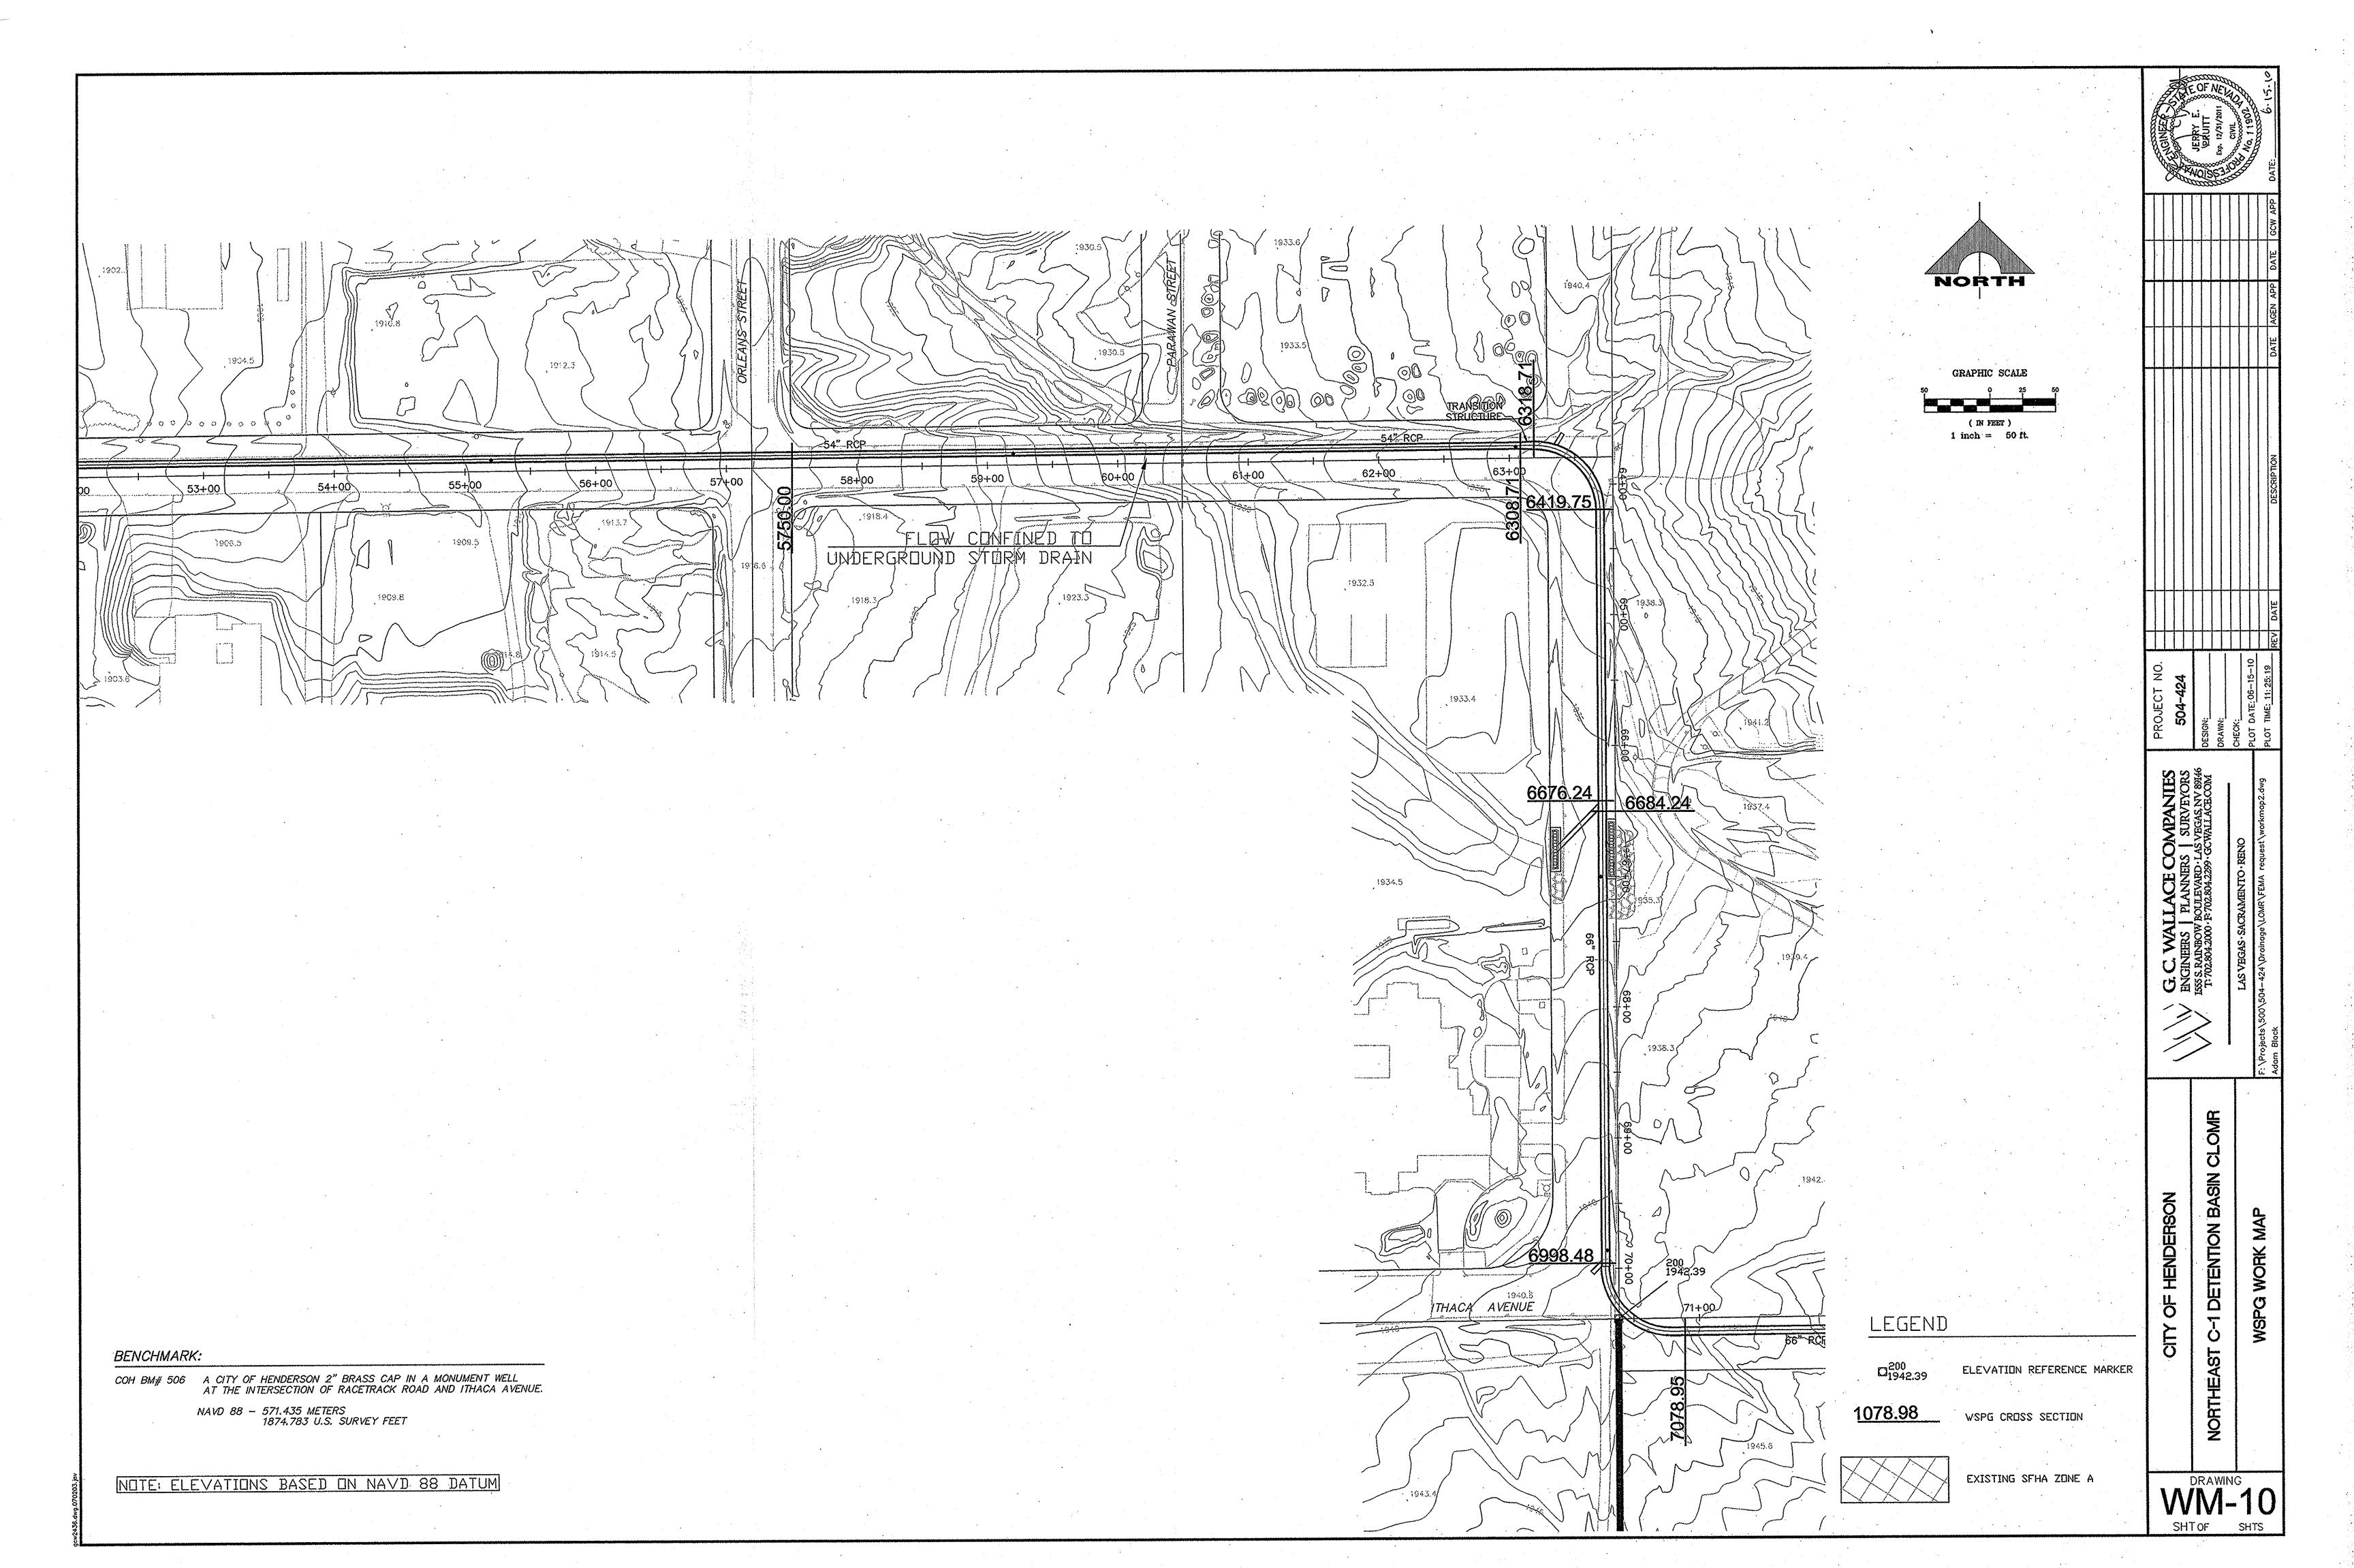

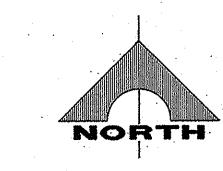

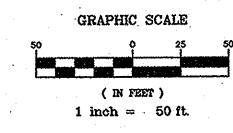

The state of the s

LEGEND

1078.98

WSPG CROSS SECTION

EXISTING SFHA ZONE A


DRAWING
WWW-11
SHT OF SHTS


BENCHMARK:


COH BM# 506

A CITY OF HENDERSON 2" BRASS CAP IN A MONUMENT WELL
AT THE INTERSECTION OF RACETRACK ROAD AND ITHACA AVENUE.

NAVD 88 - 571.435 METERS
1874.783 U.S. SURVEY FEET

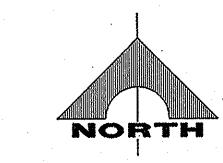

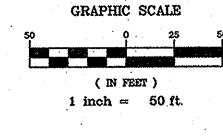

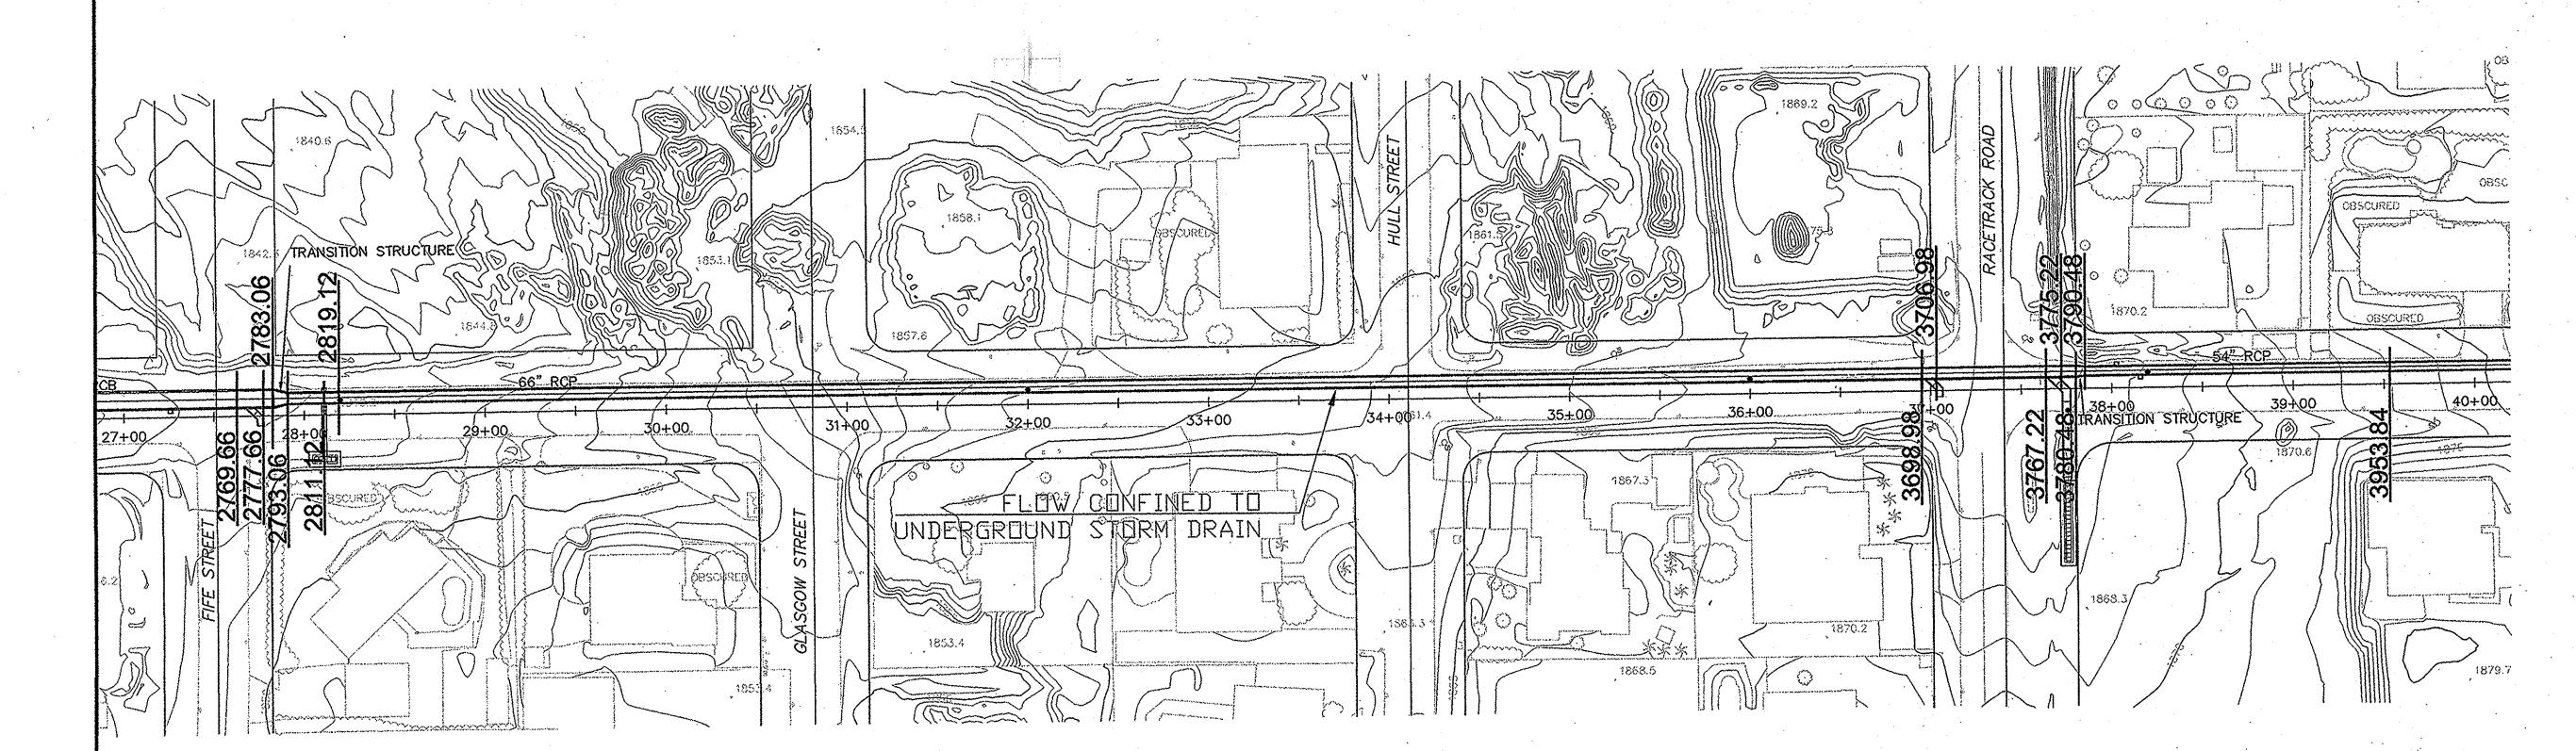

LEGEND

1078.98

WSPG CROSS SECTION



EXISTING SFHA ZONE A

BENCHMARK:

COH BM# 506

A CITY OF HENDERSON 2" BRASS CAP IN A MONUMENT WELL AT THE INTERSECTION OF RACETRACK ROAD AND ITHACA AVENUE.

NAVD 88 - 571.435 METERS

1874.783 U.S. SURVEY FEET

FOUNCEMENT DRAIN


THE FOREIGN DR


BENCHMARK:

NOTE: ELEVATIONS BASED ON NAVD 88 DATUM

COH BM# 506 A CITY OF HENDERSON 2" BRASS CAP IN A MONUMENT WELL AT THE INTERSECTION OF RACETRACK ROAD AND ITHACA AVENUE.

> NAVD 88 — 571.435 METERS 1874.783 U.S. SURVEY FEET

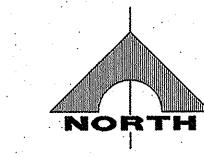

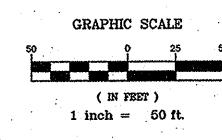

ರ

NORTHEAST C-1 DETENTION BASIN

DRAWING WING-13 SHT OF SHTS


OF HENDERSON


CITY


LEGEND

1078.98 WSPG CR


EXISTING SFHA ZONE A

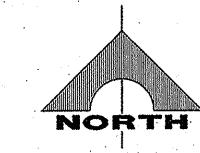

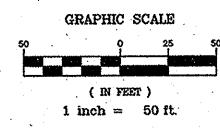

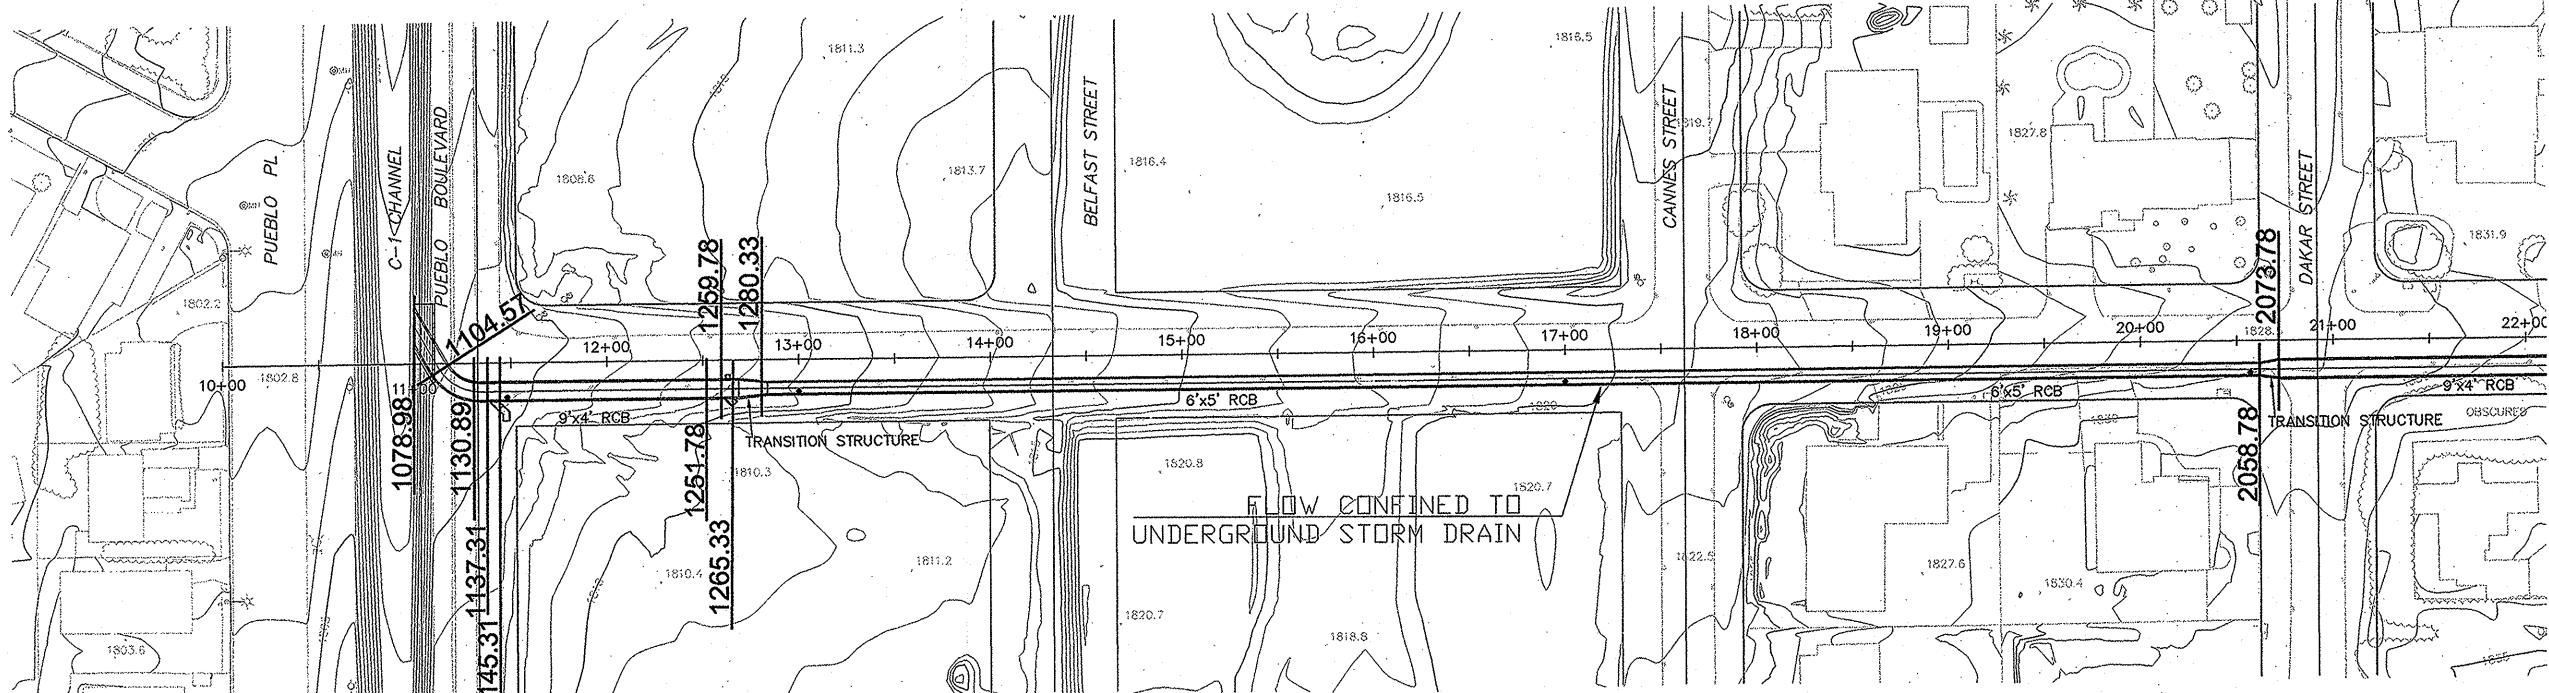

BENCHMARK:

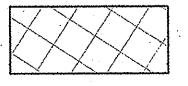



EXISTING SFHA ZONE A


COH BM# 506 A CITY OF HENDERSON 2" BRASS CAP IN A MONUMENT WELL AT THE INTERSECTION OF RACETRACK ROAD AND ITHACA AVENUE. NAVD 88 - 571.435 METERS 1874.783 U.S. SURVEY FEET


NOTE: ELEVATIONS BASED ON NAVD 88 DATUM


DRAWING
WM-14
SHT OF SHTS

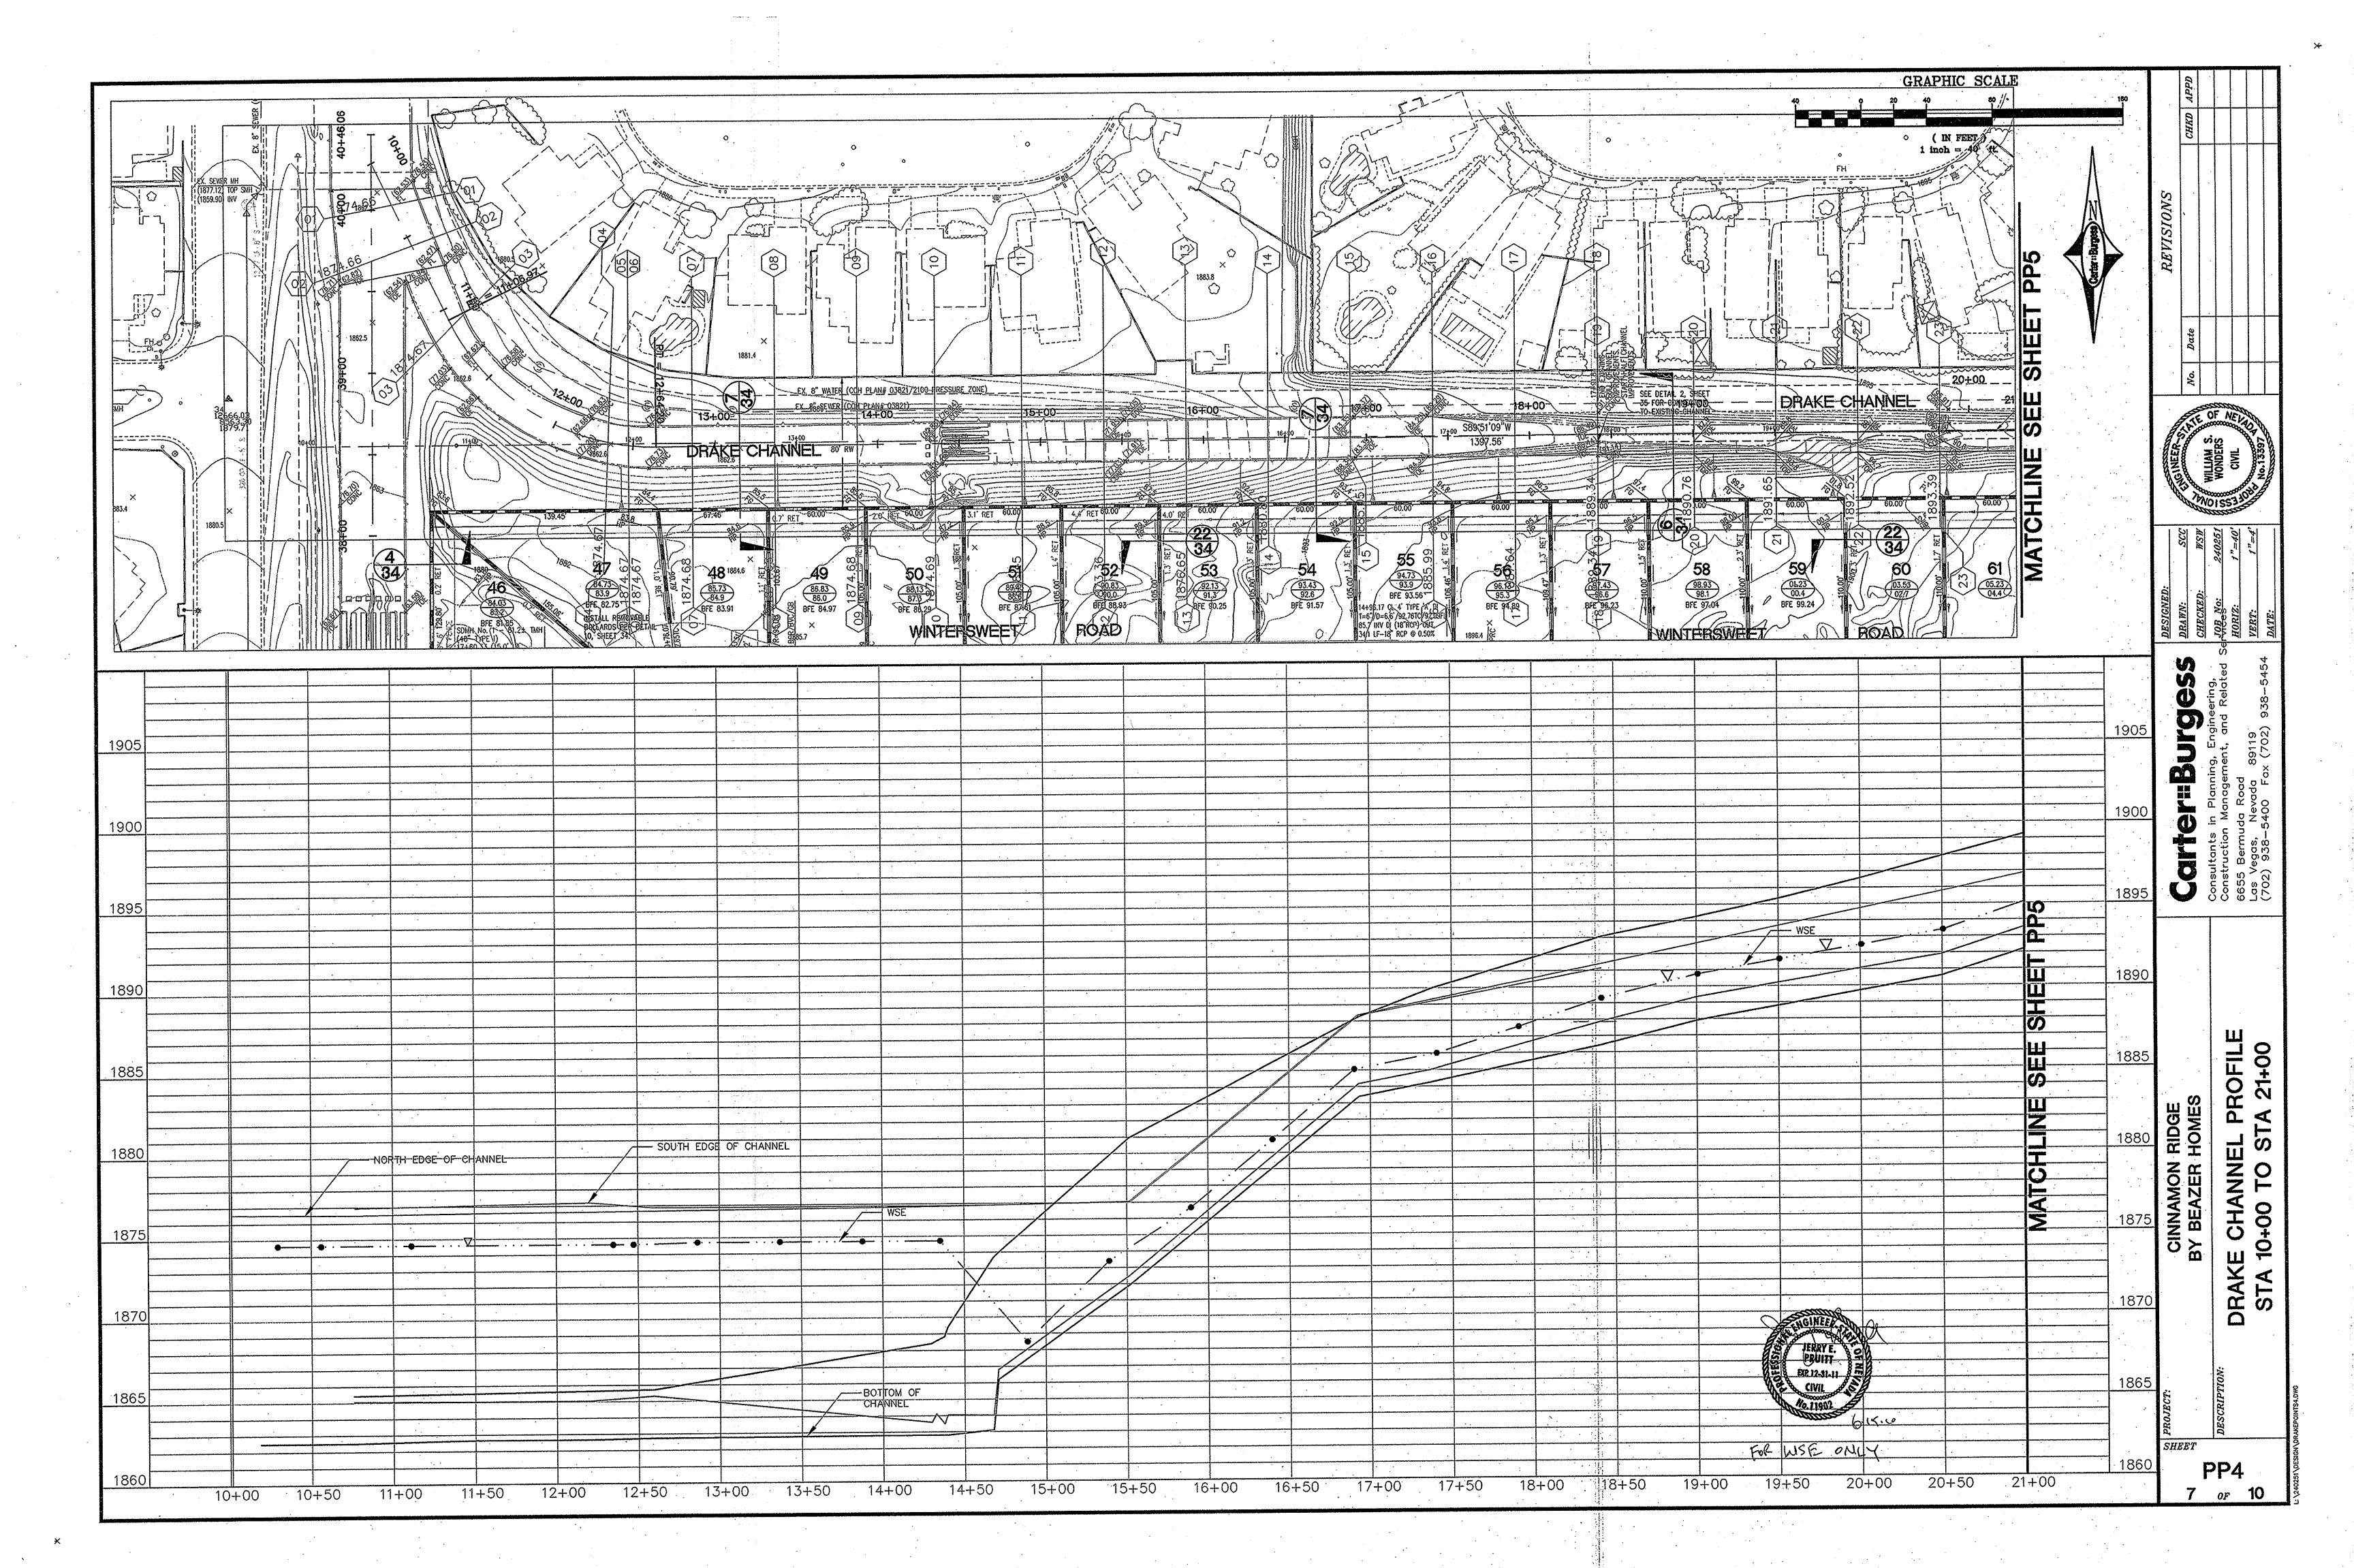


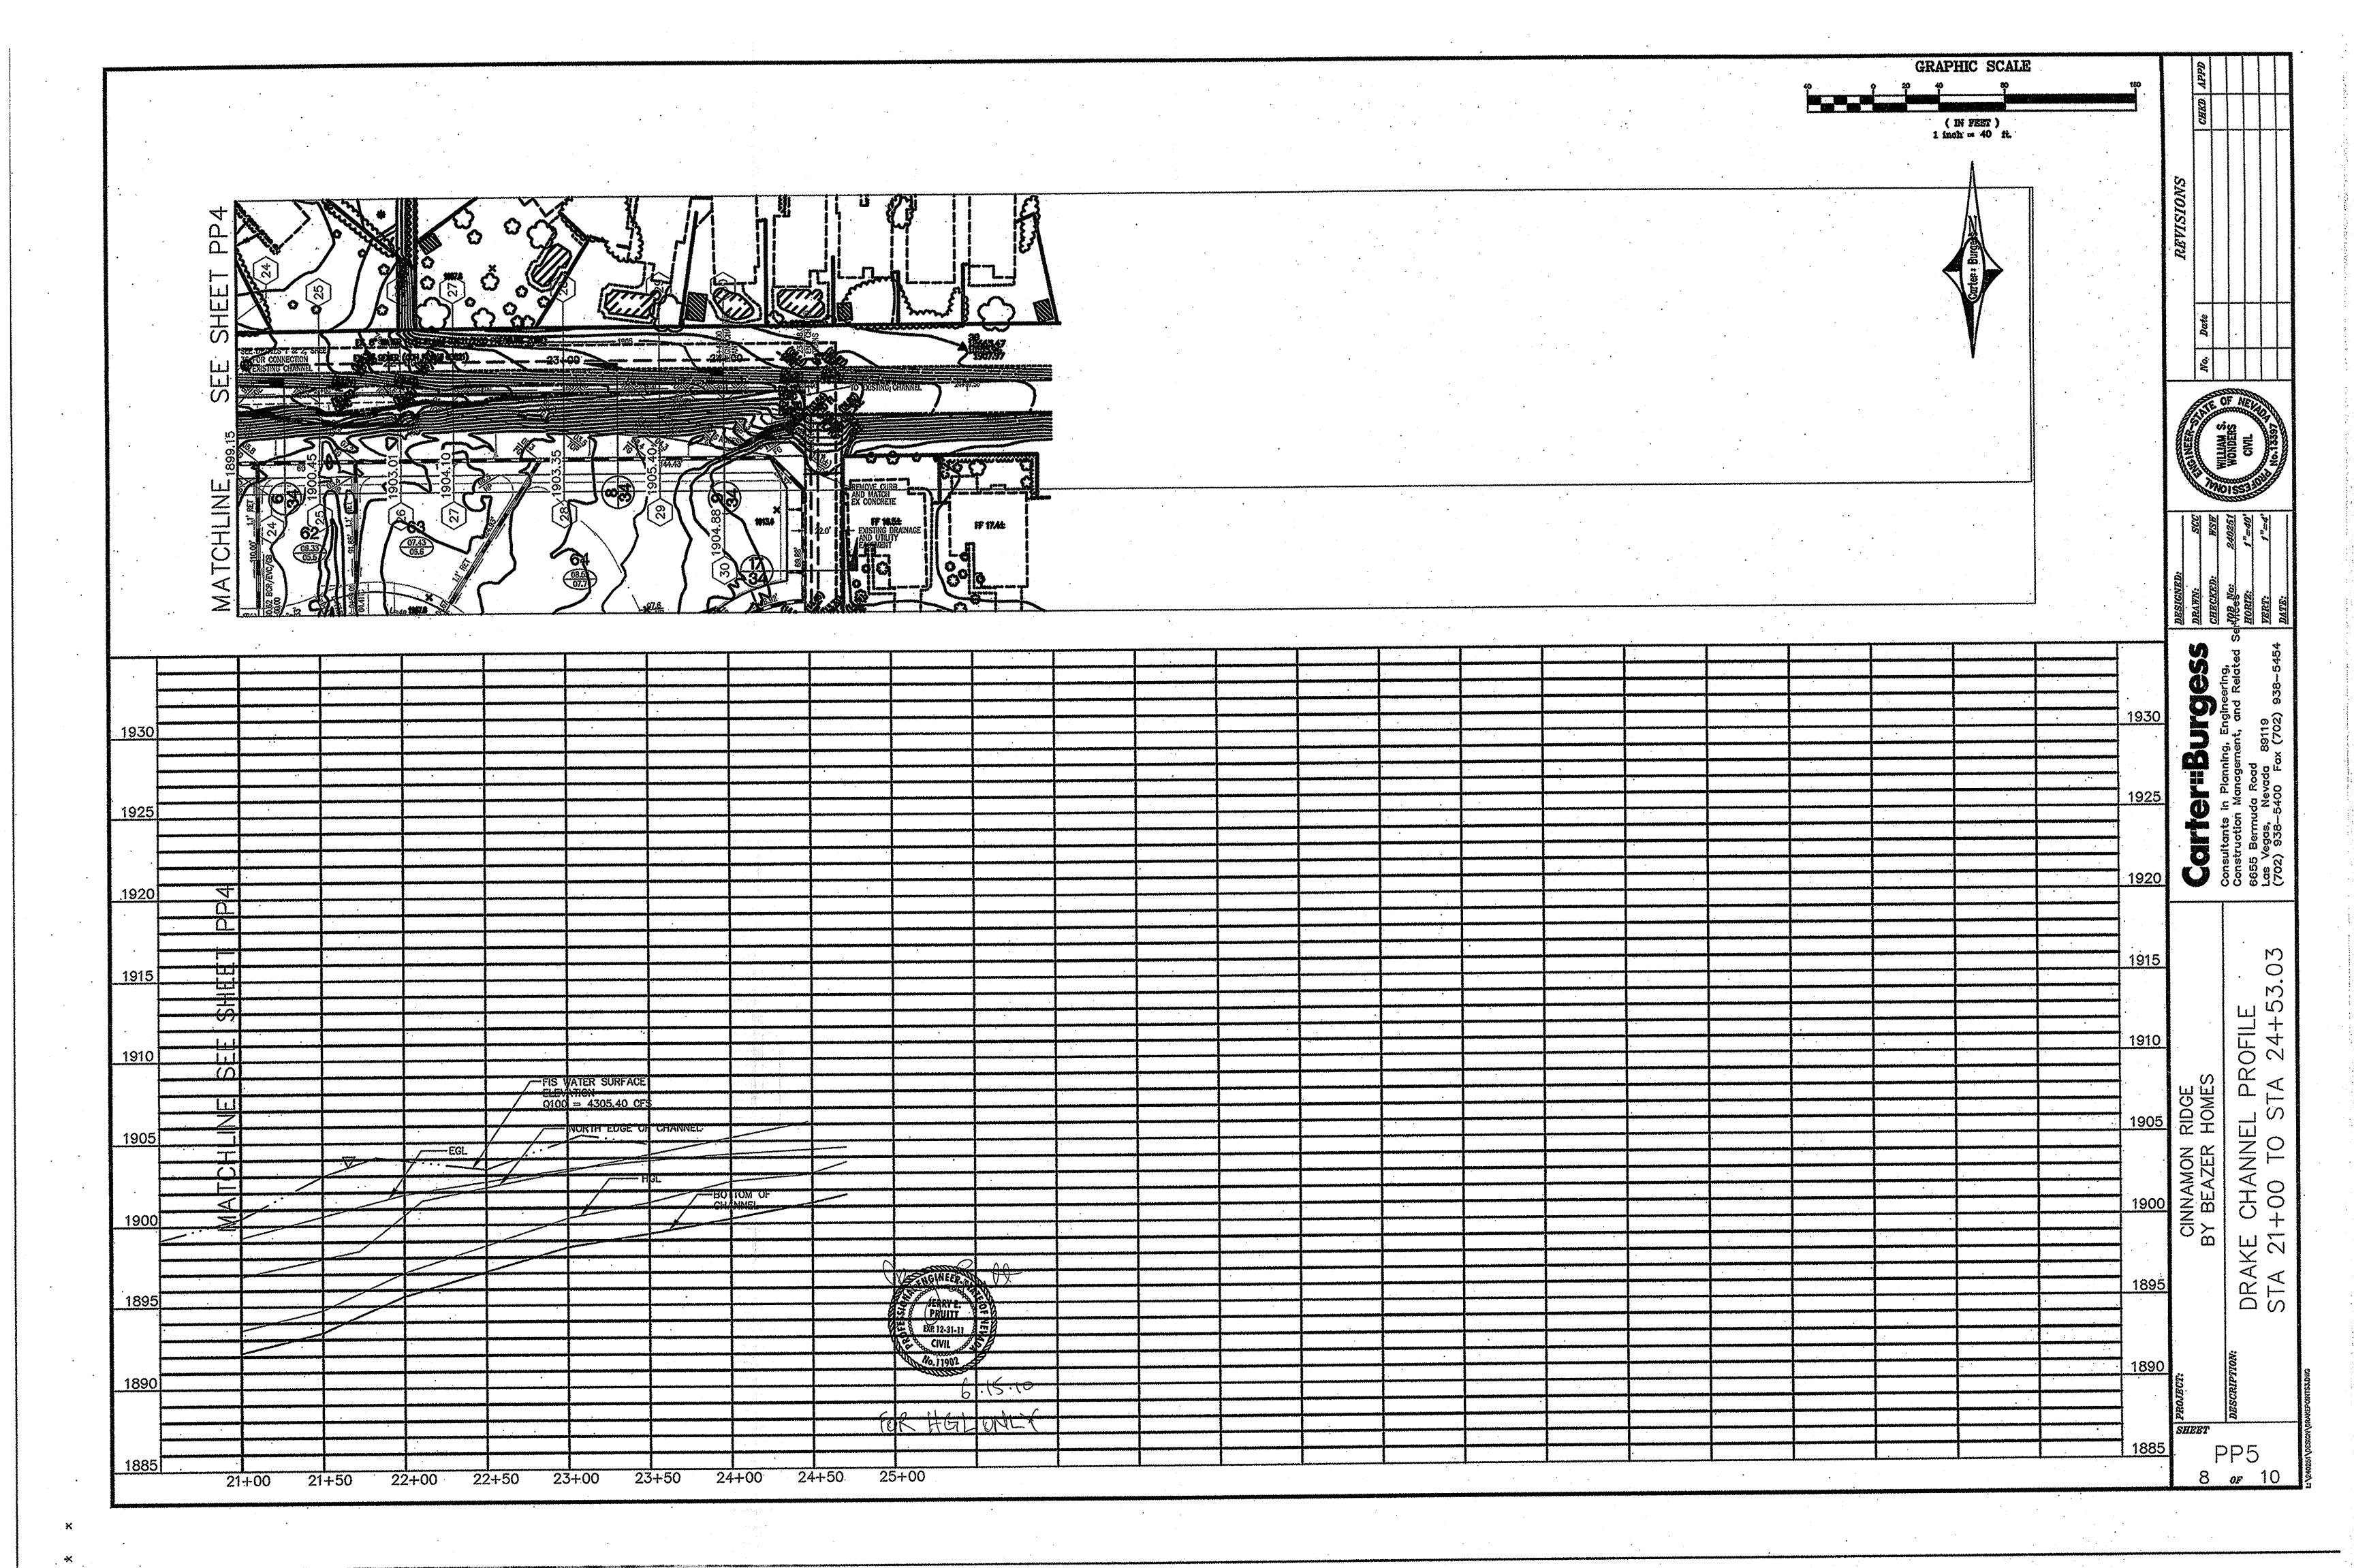


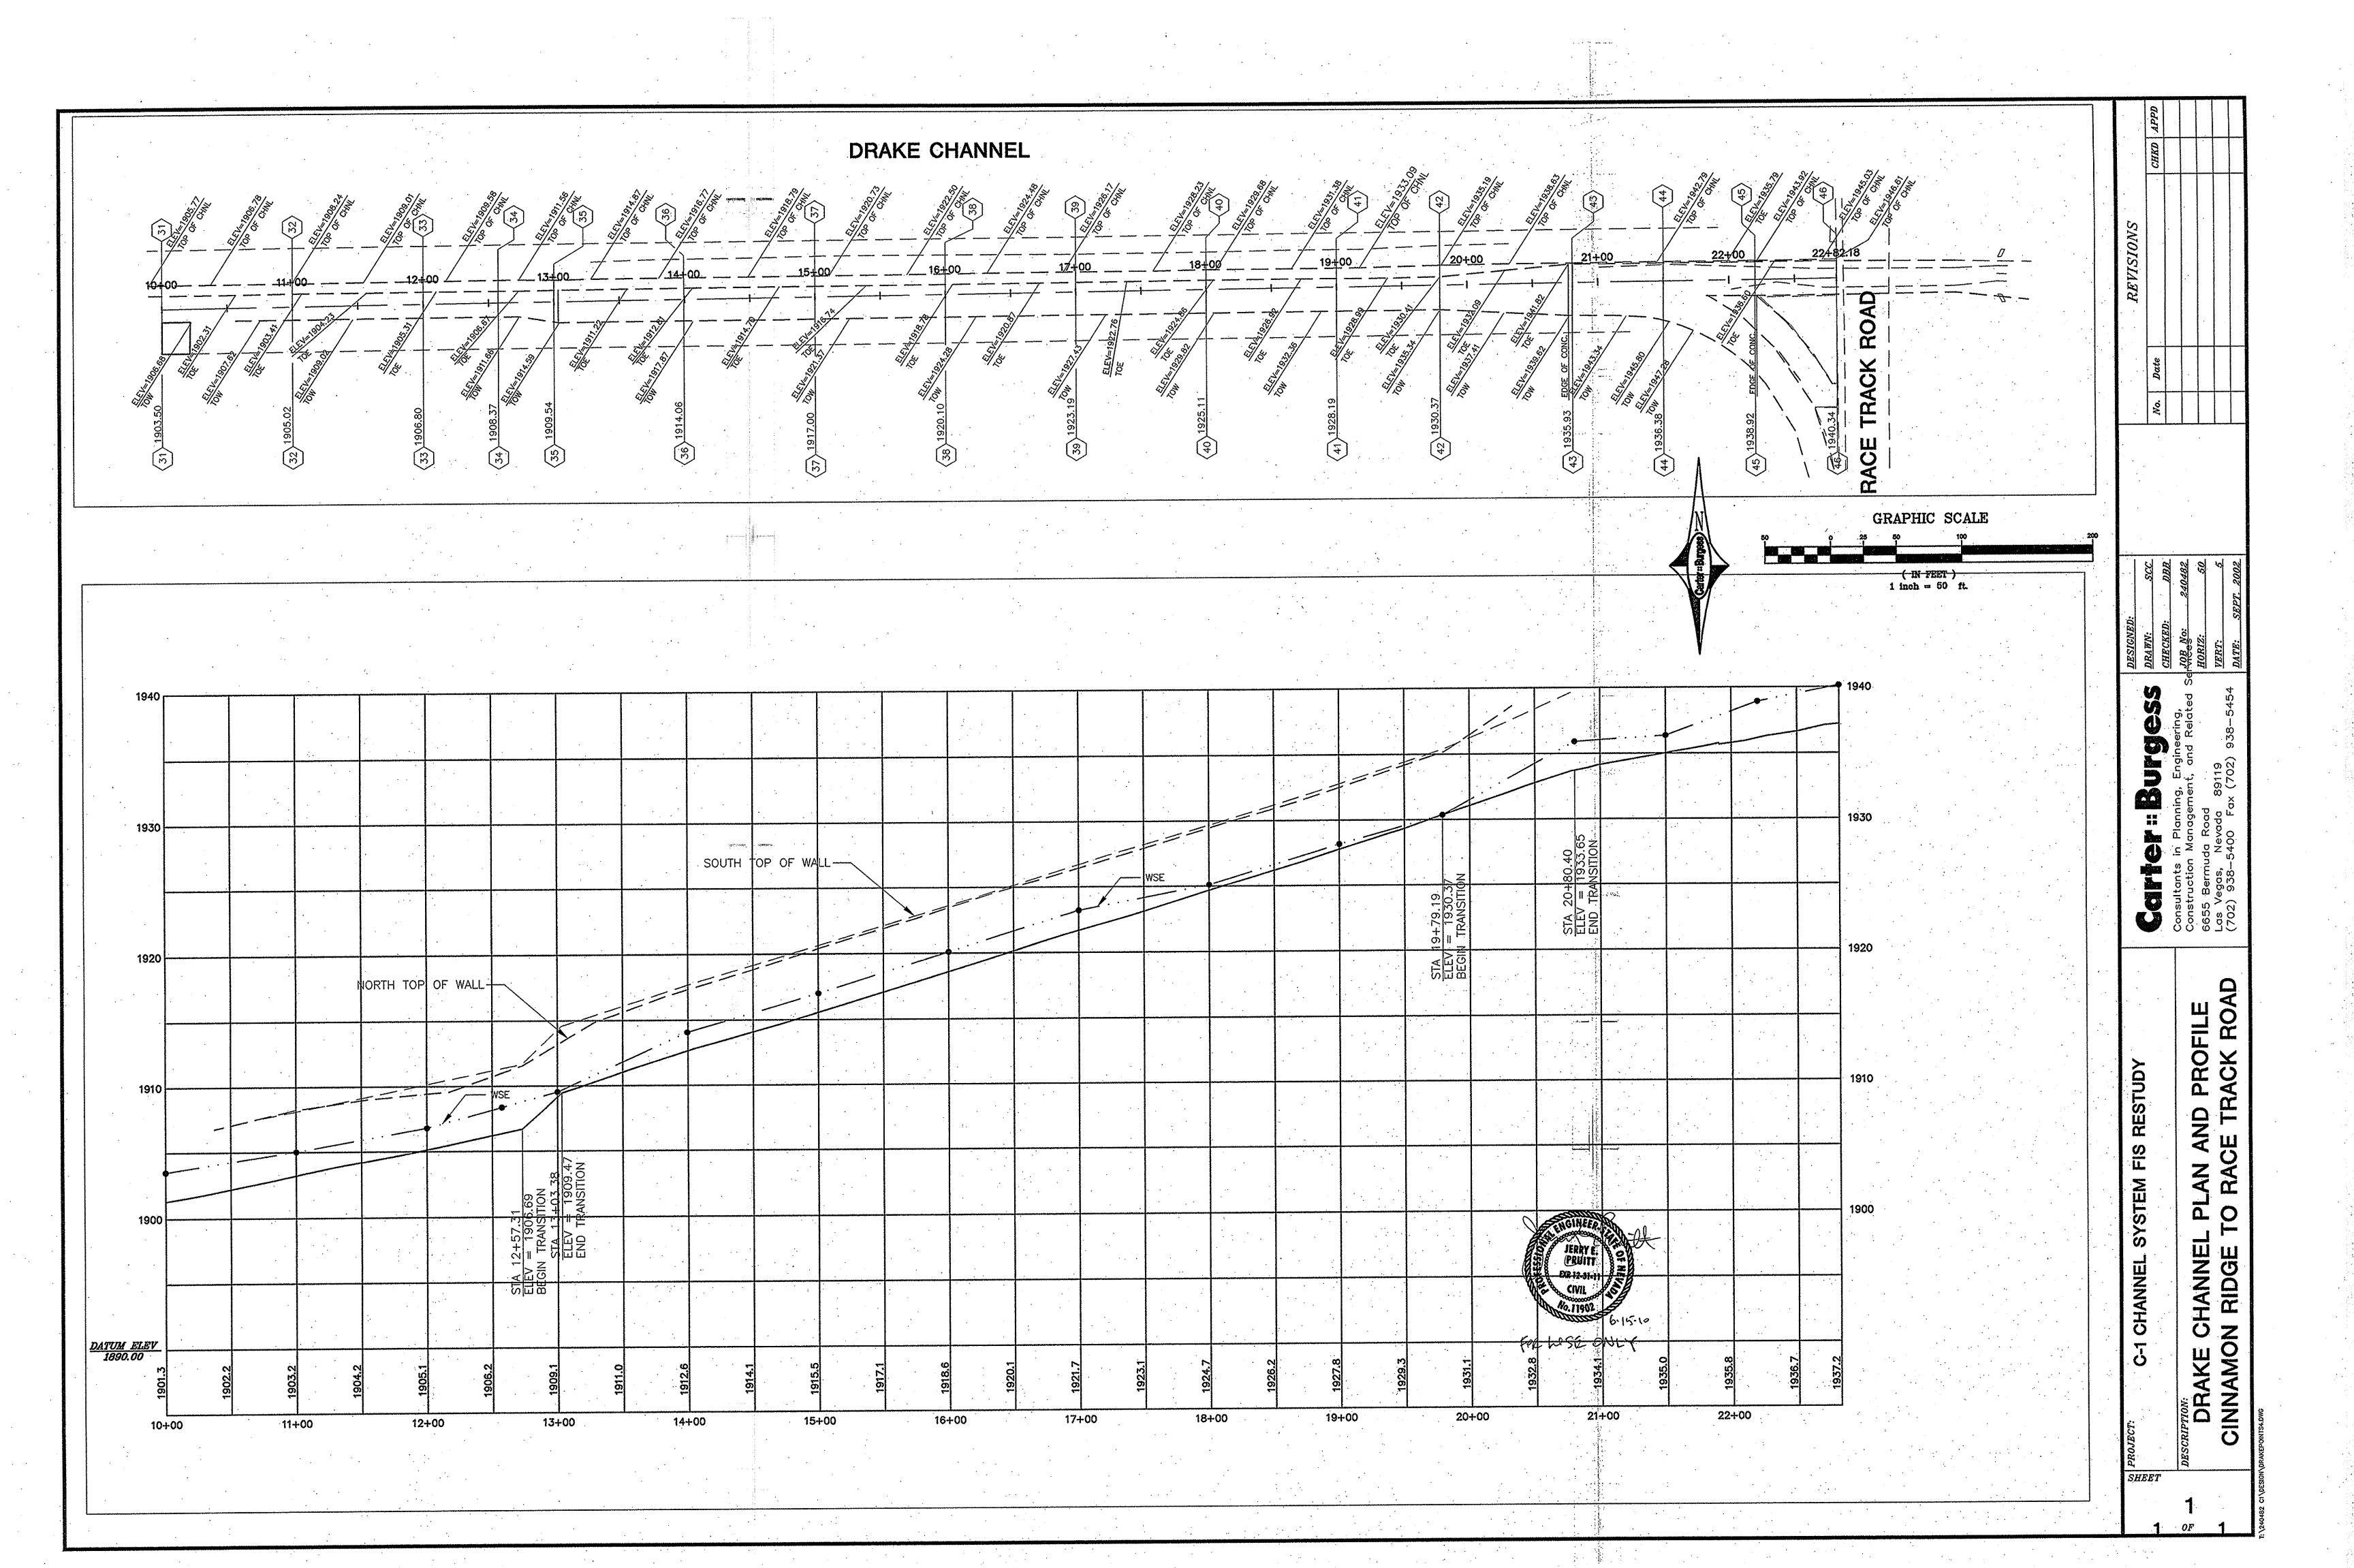


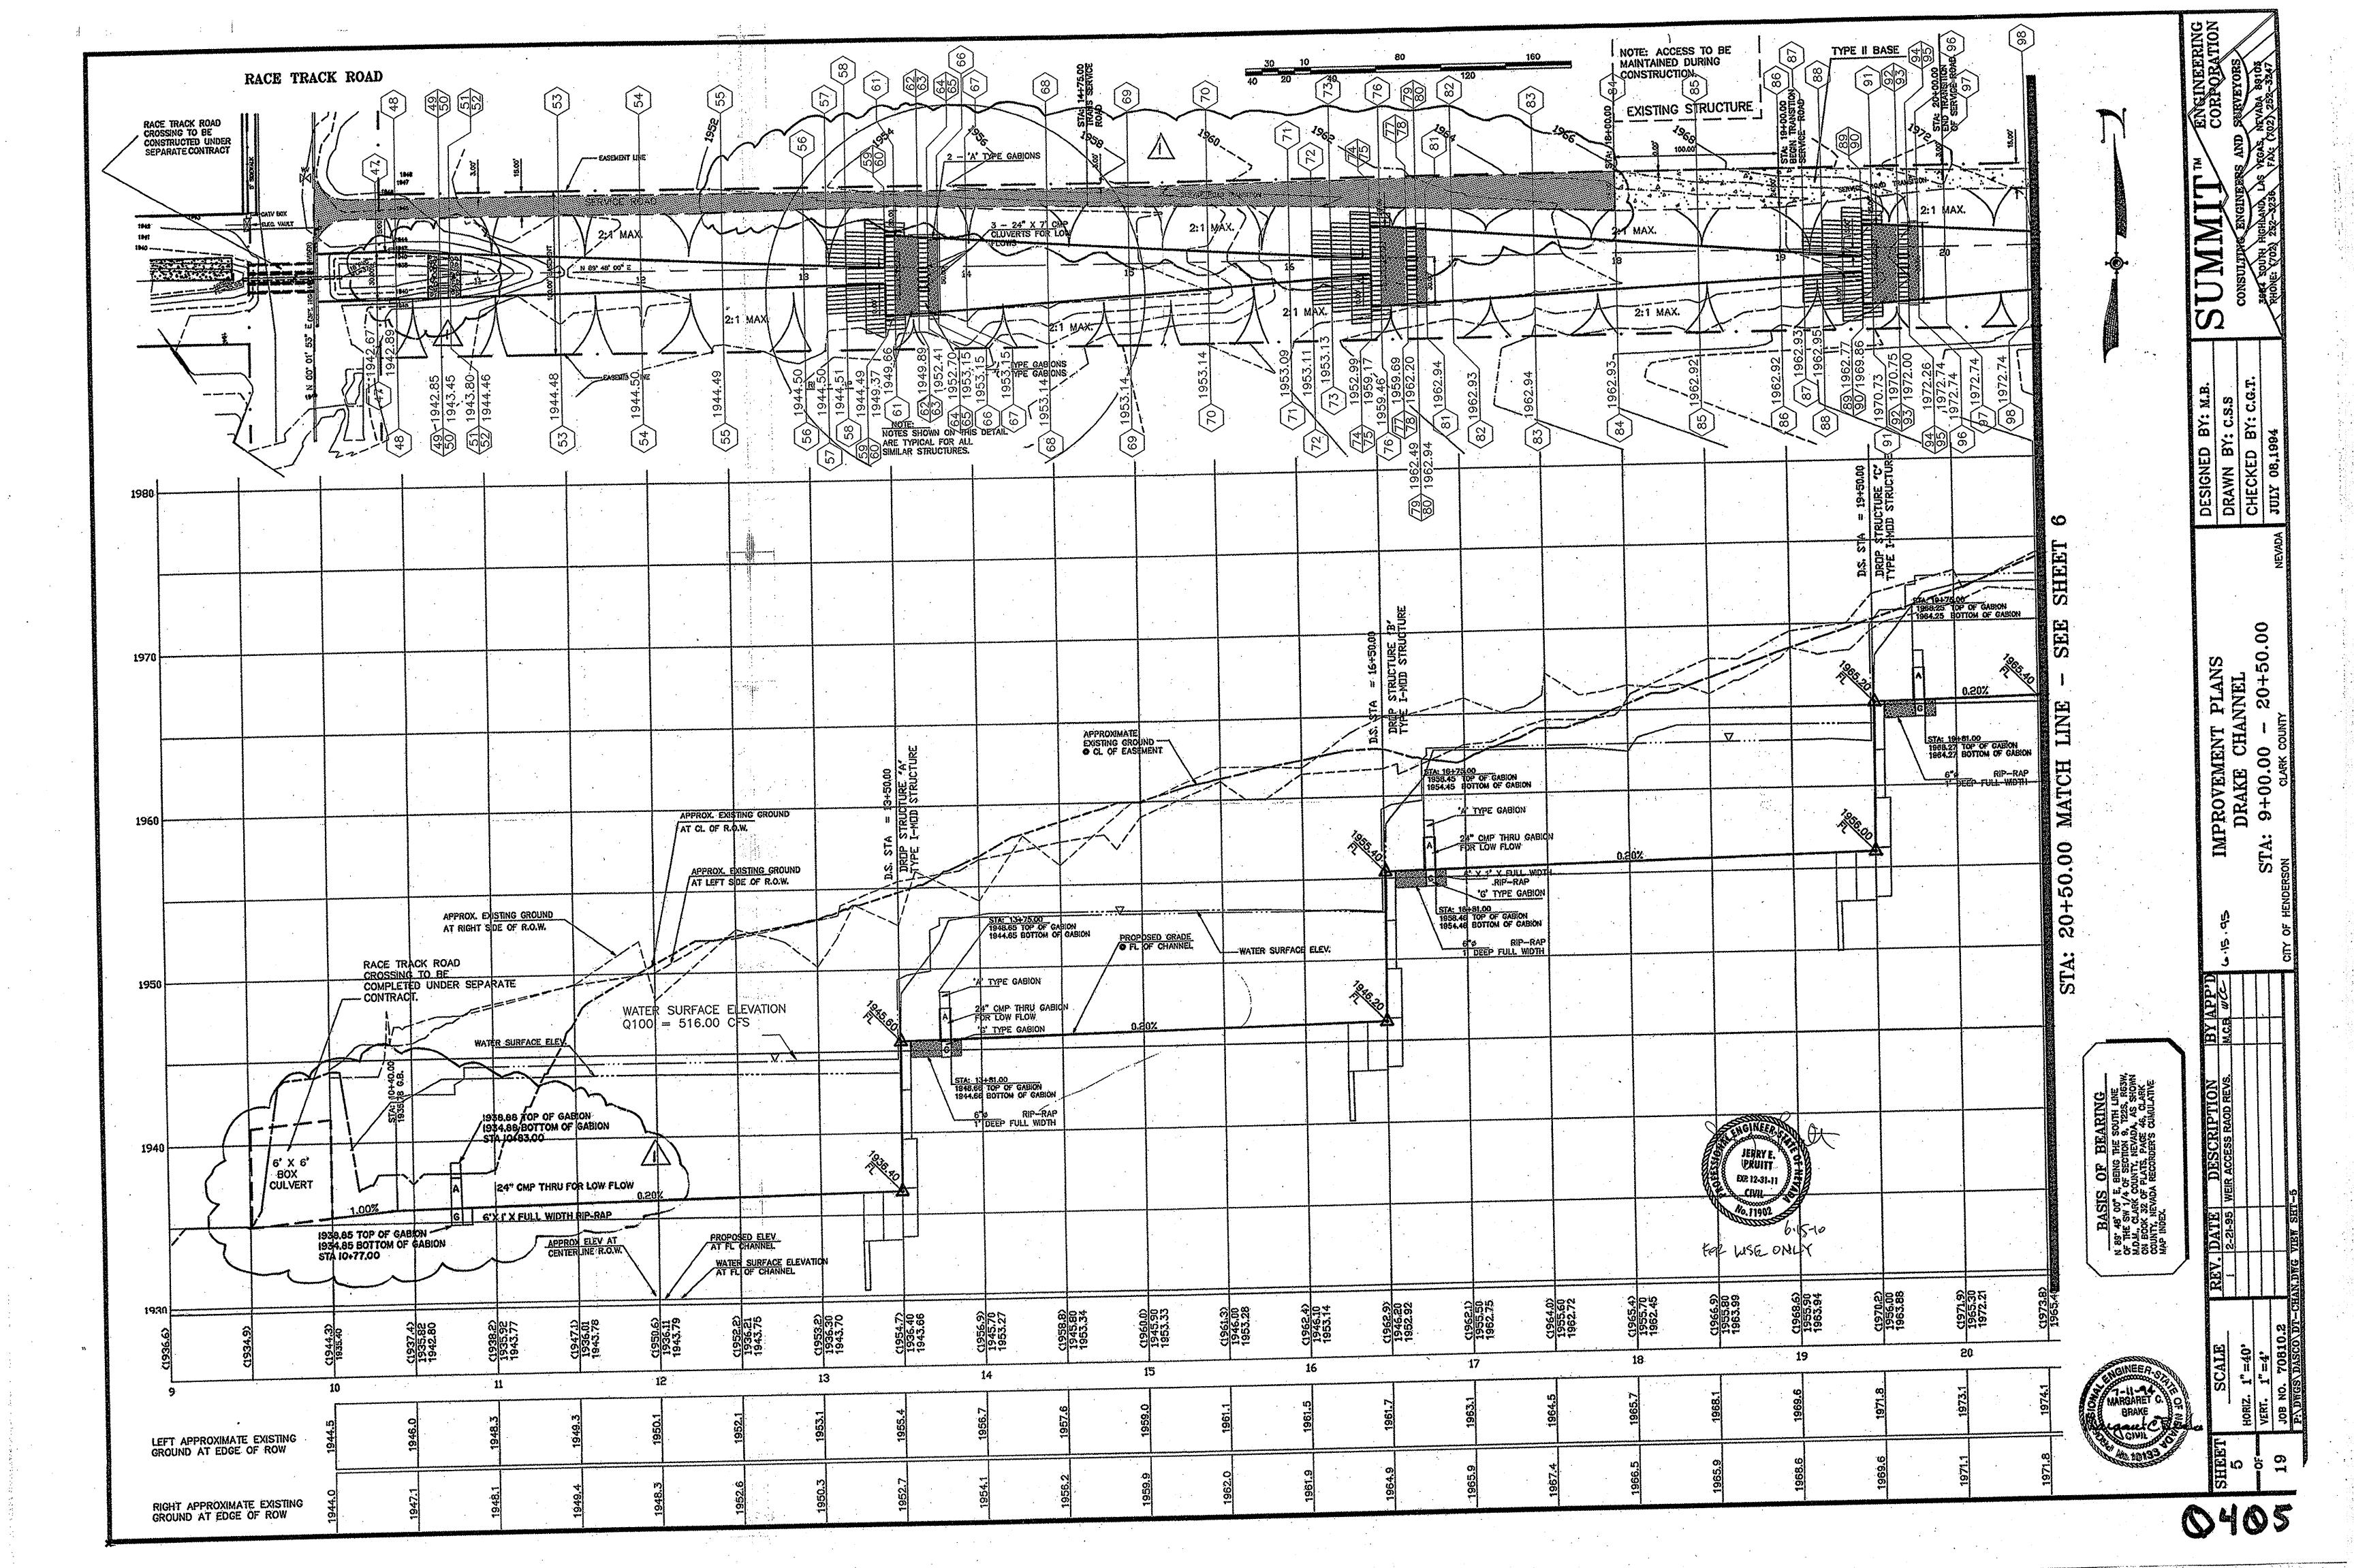


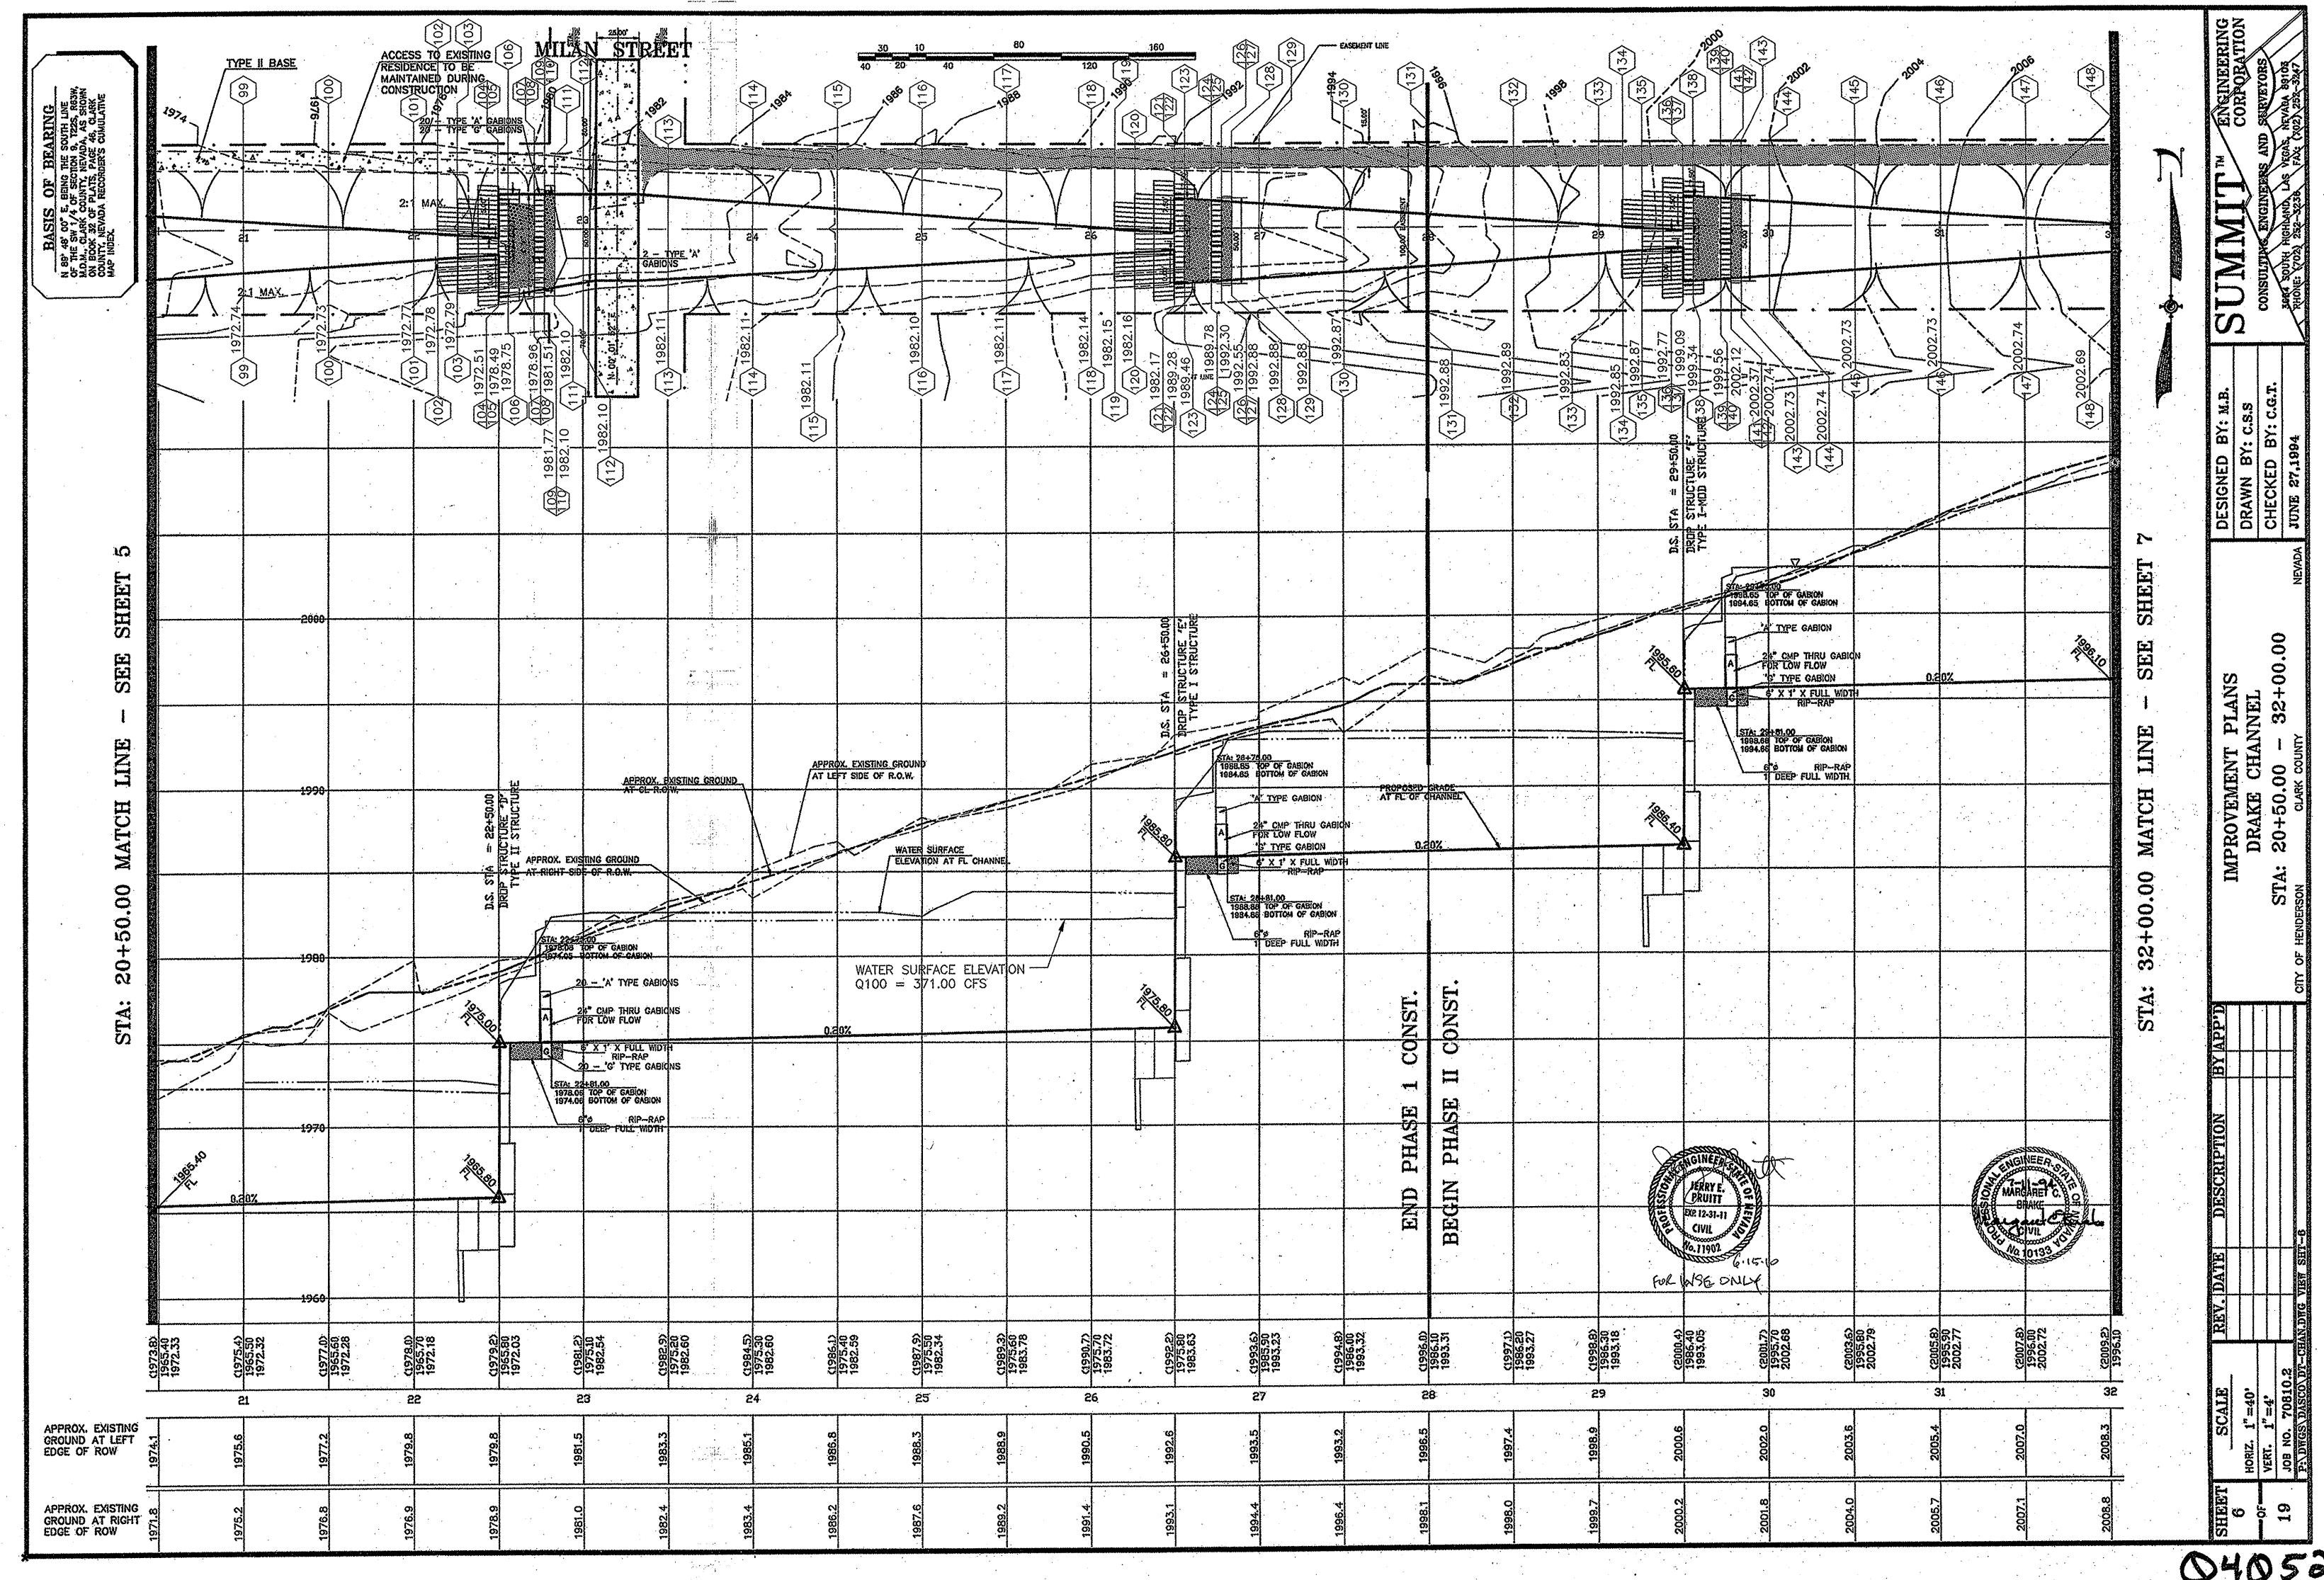


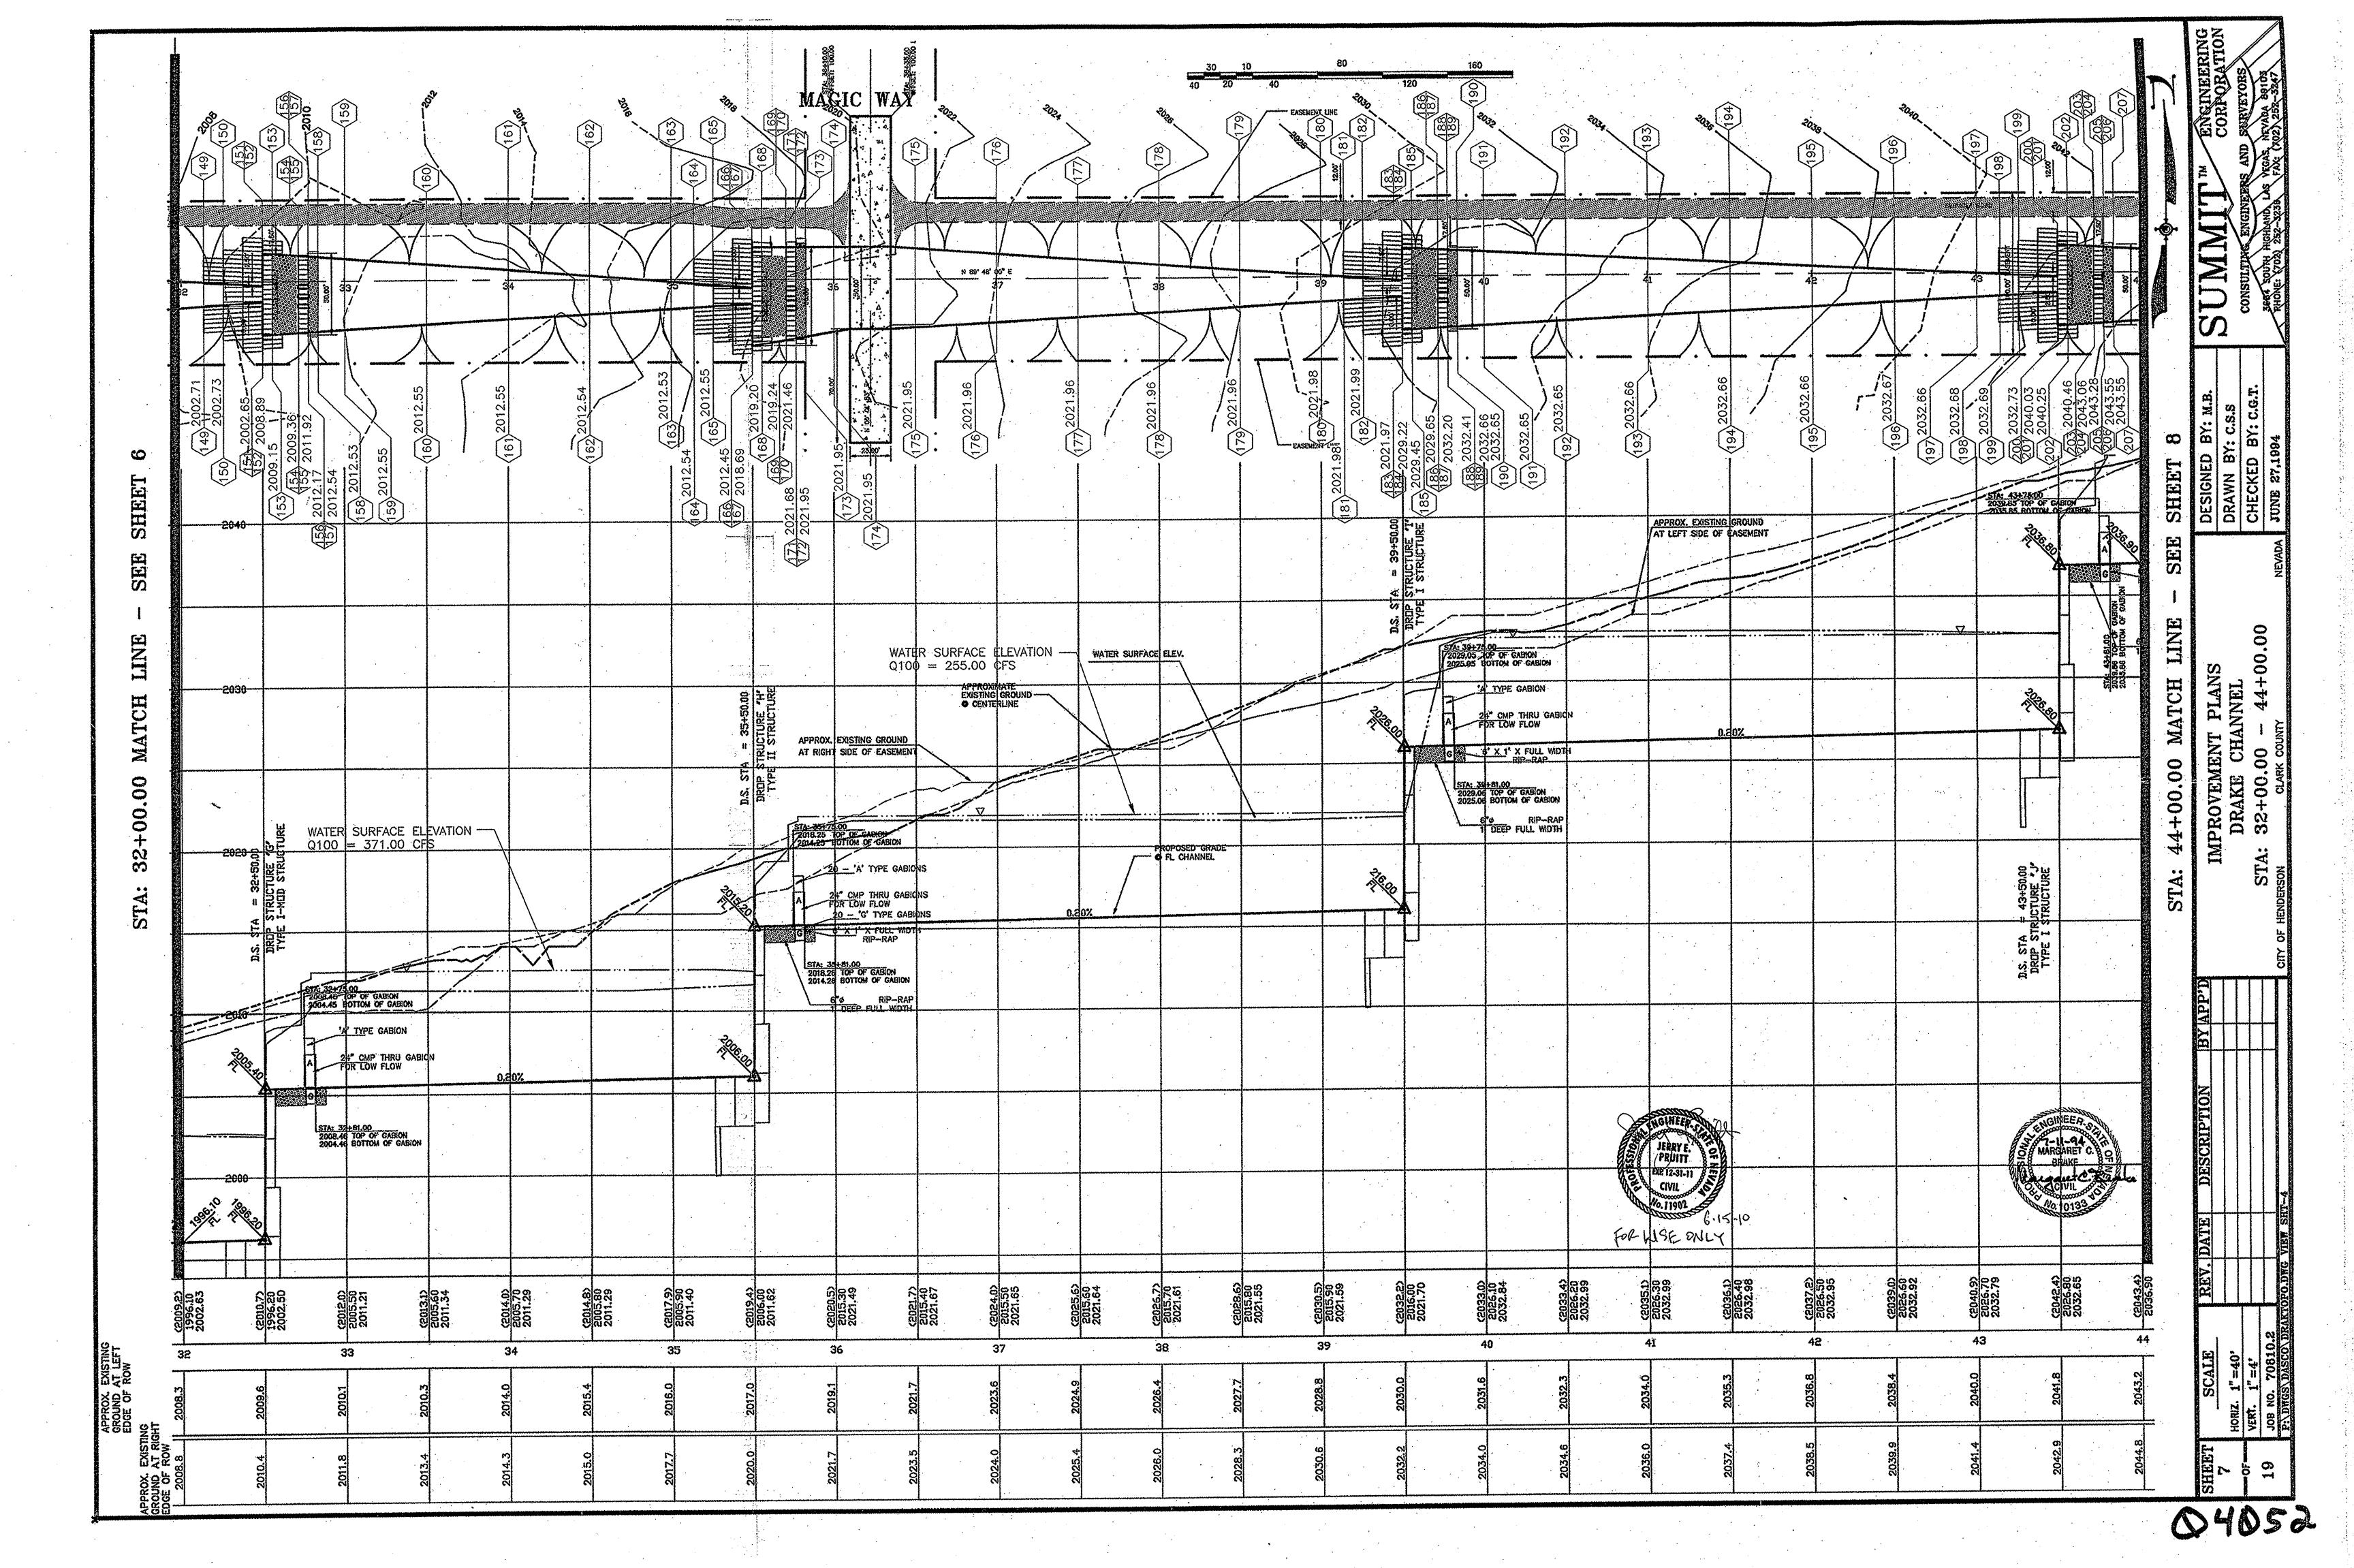


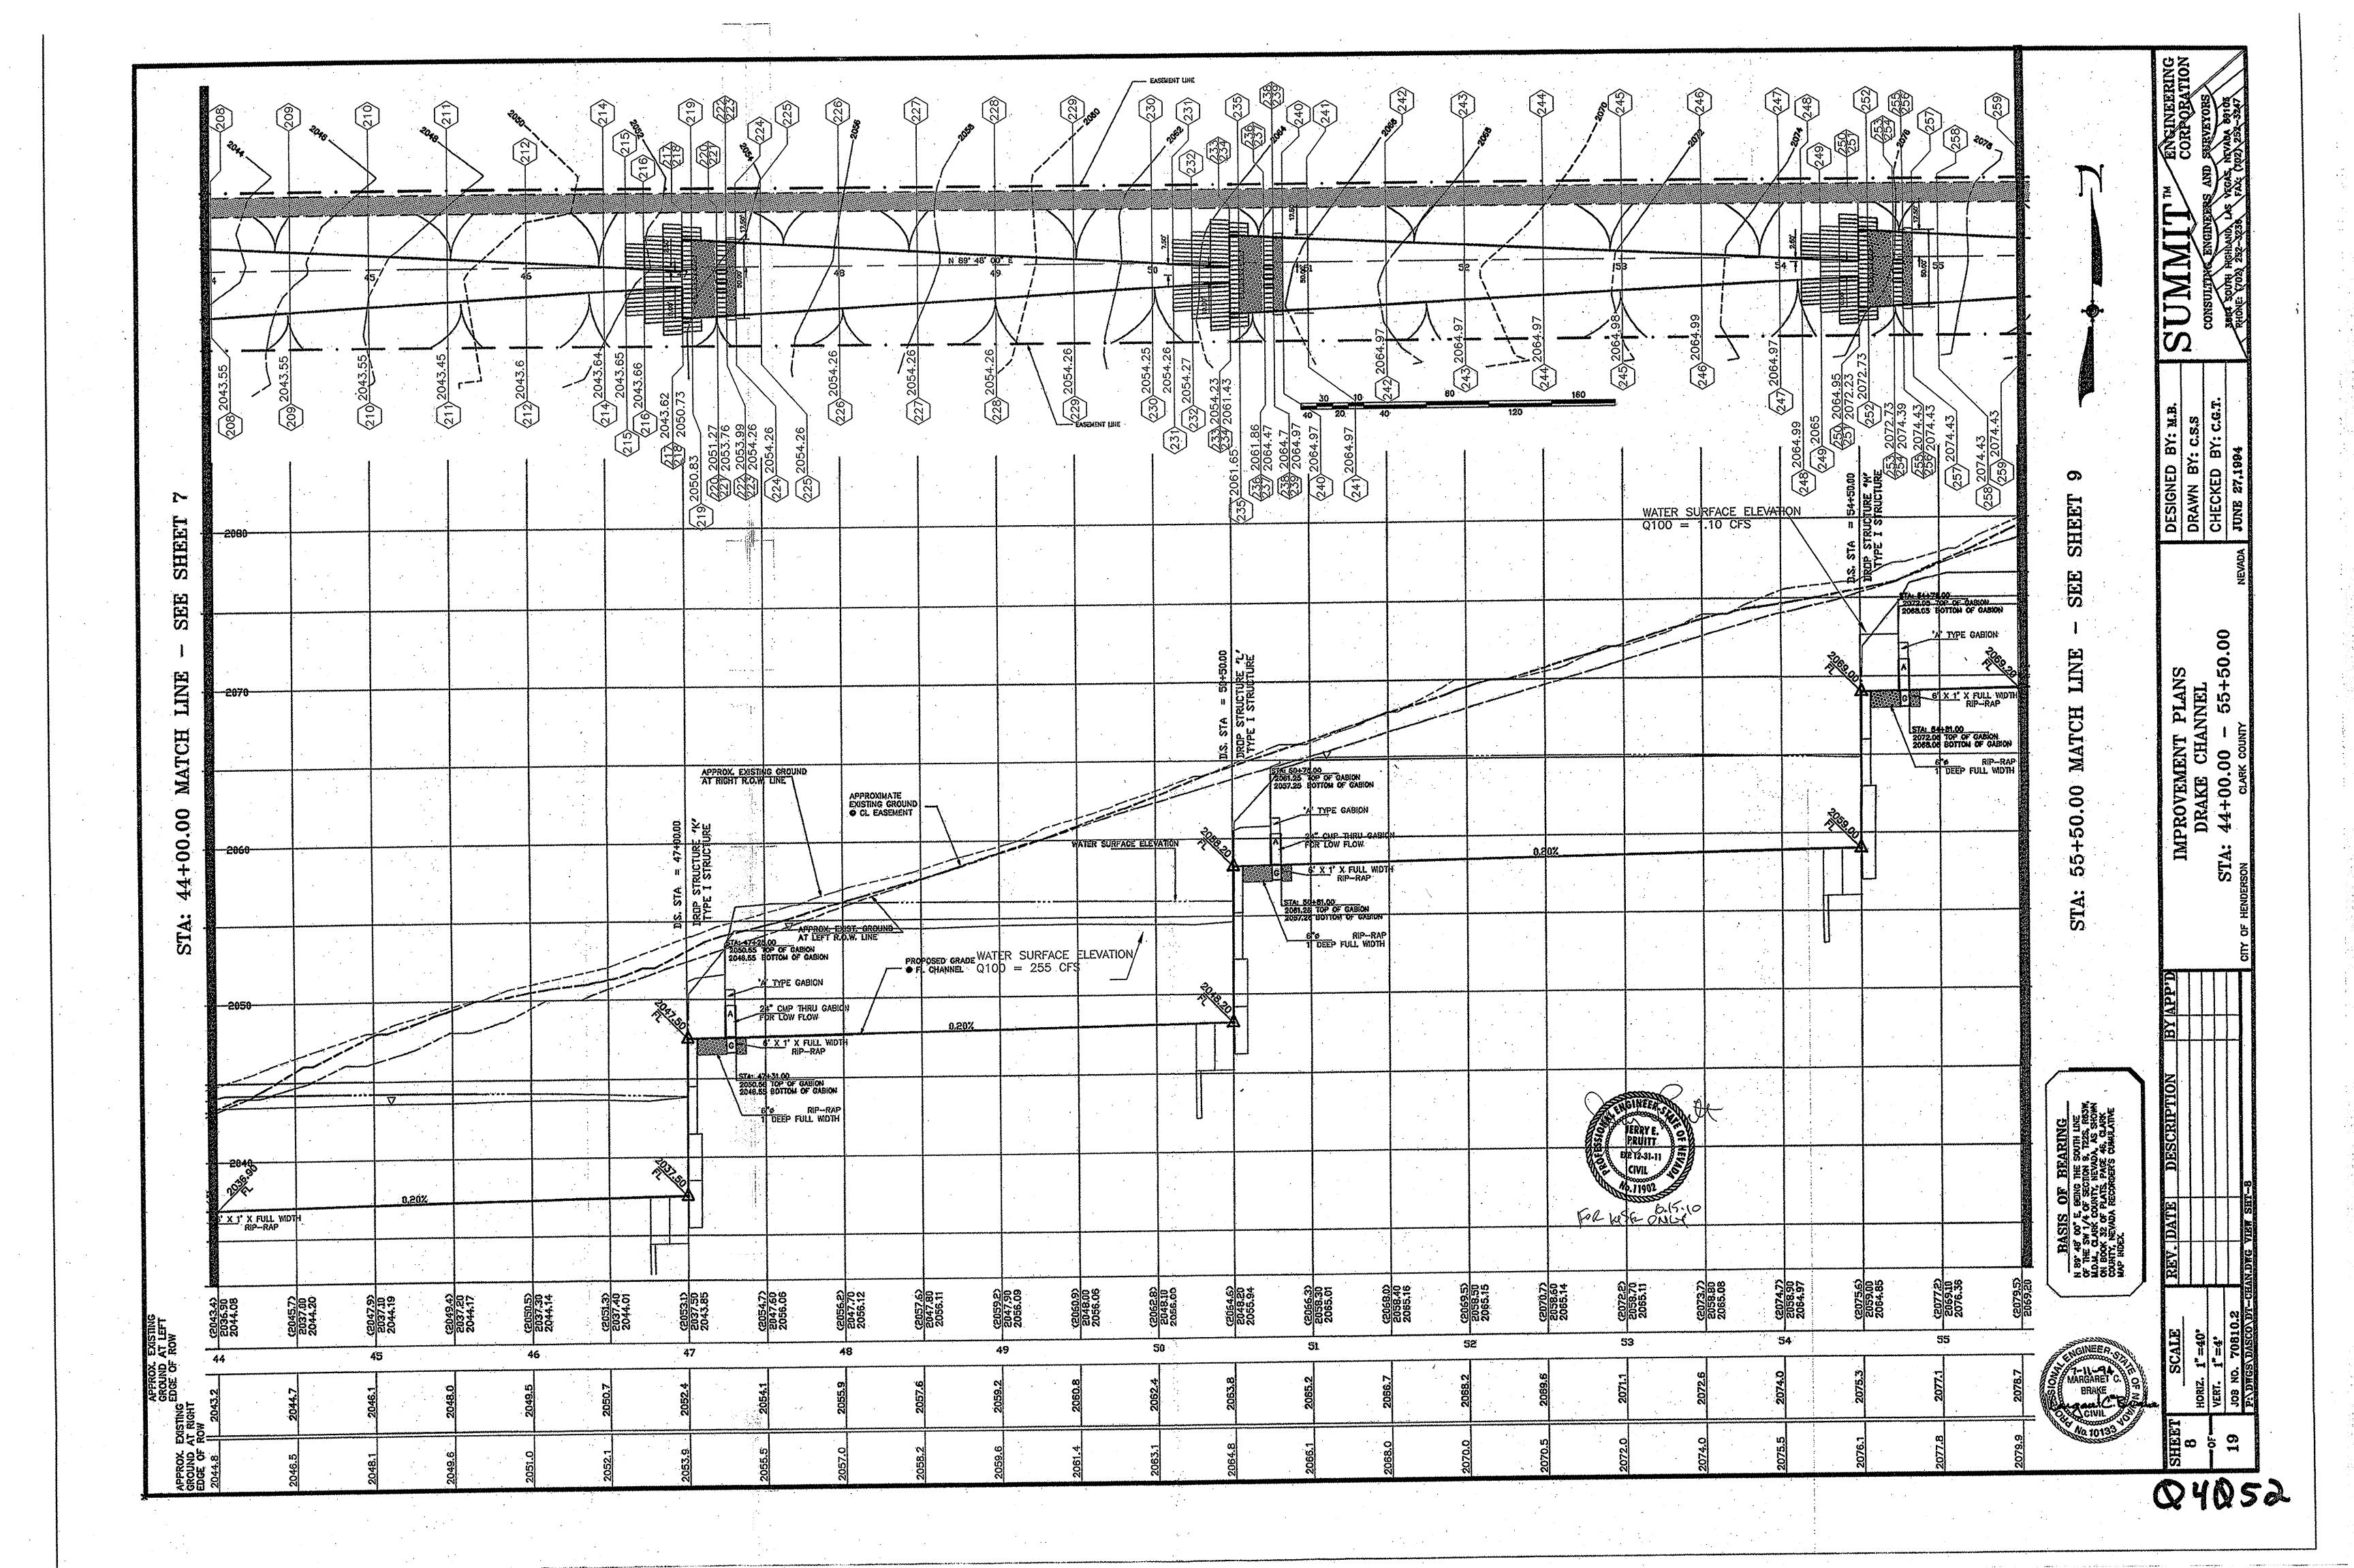


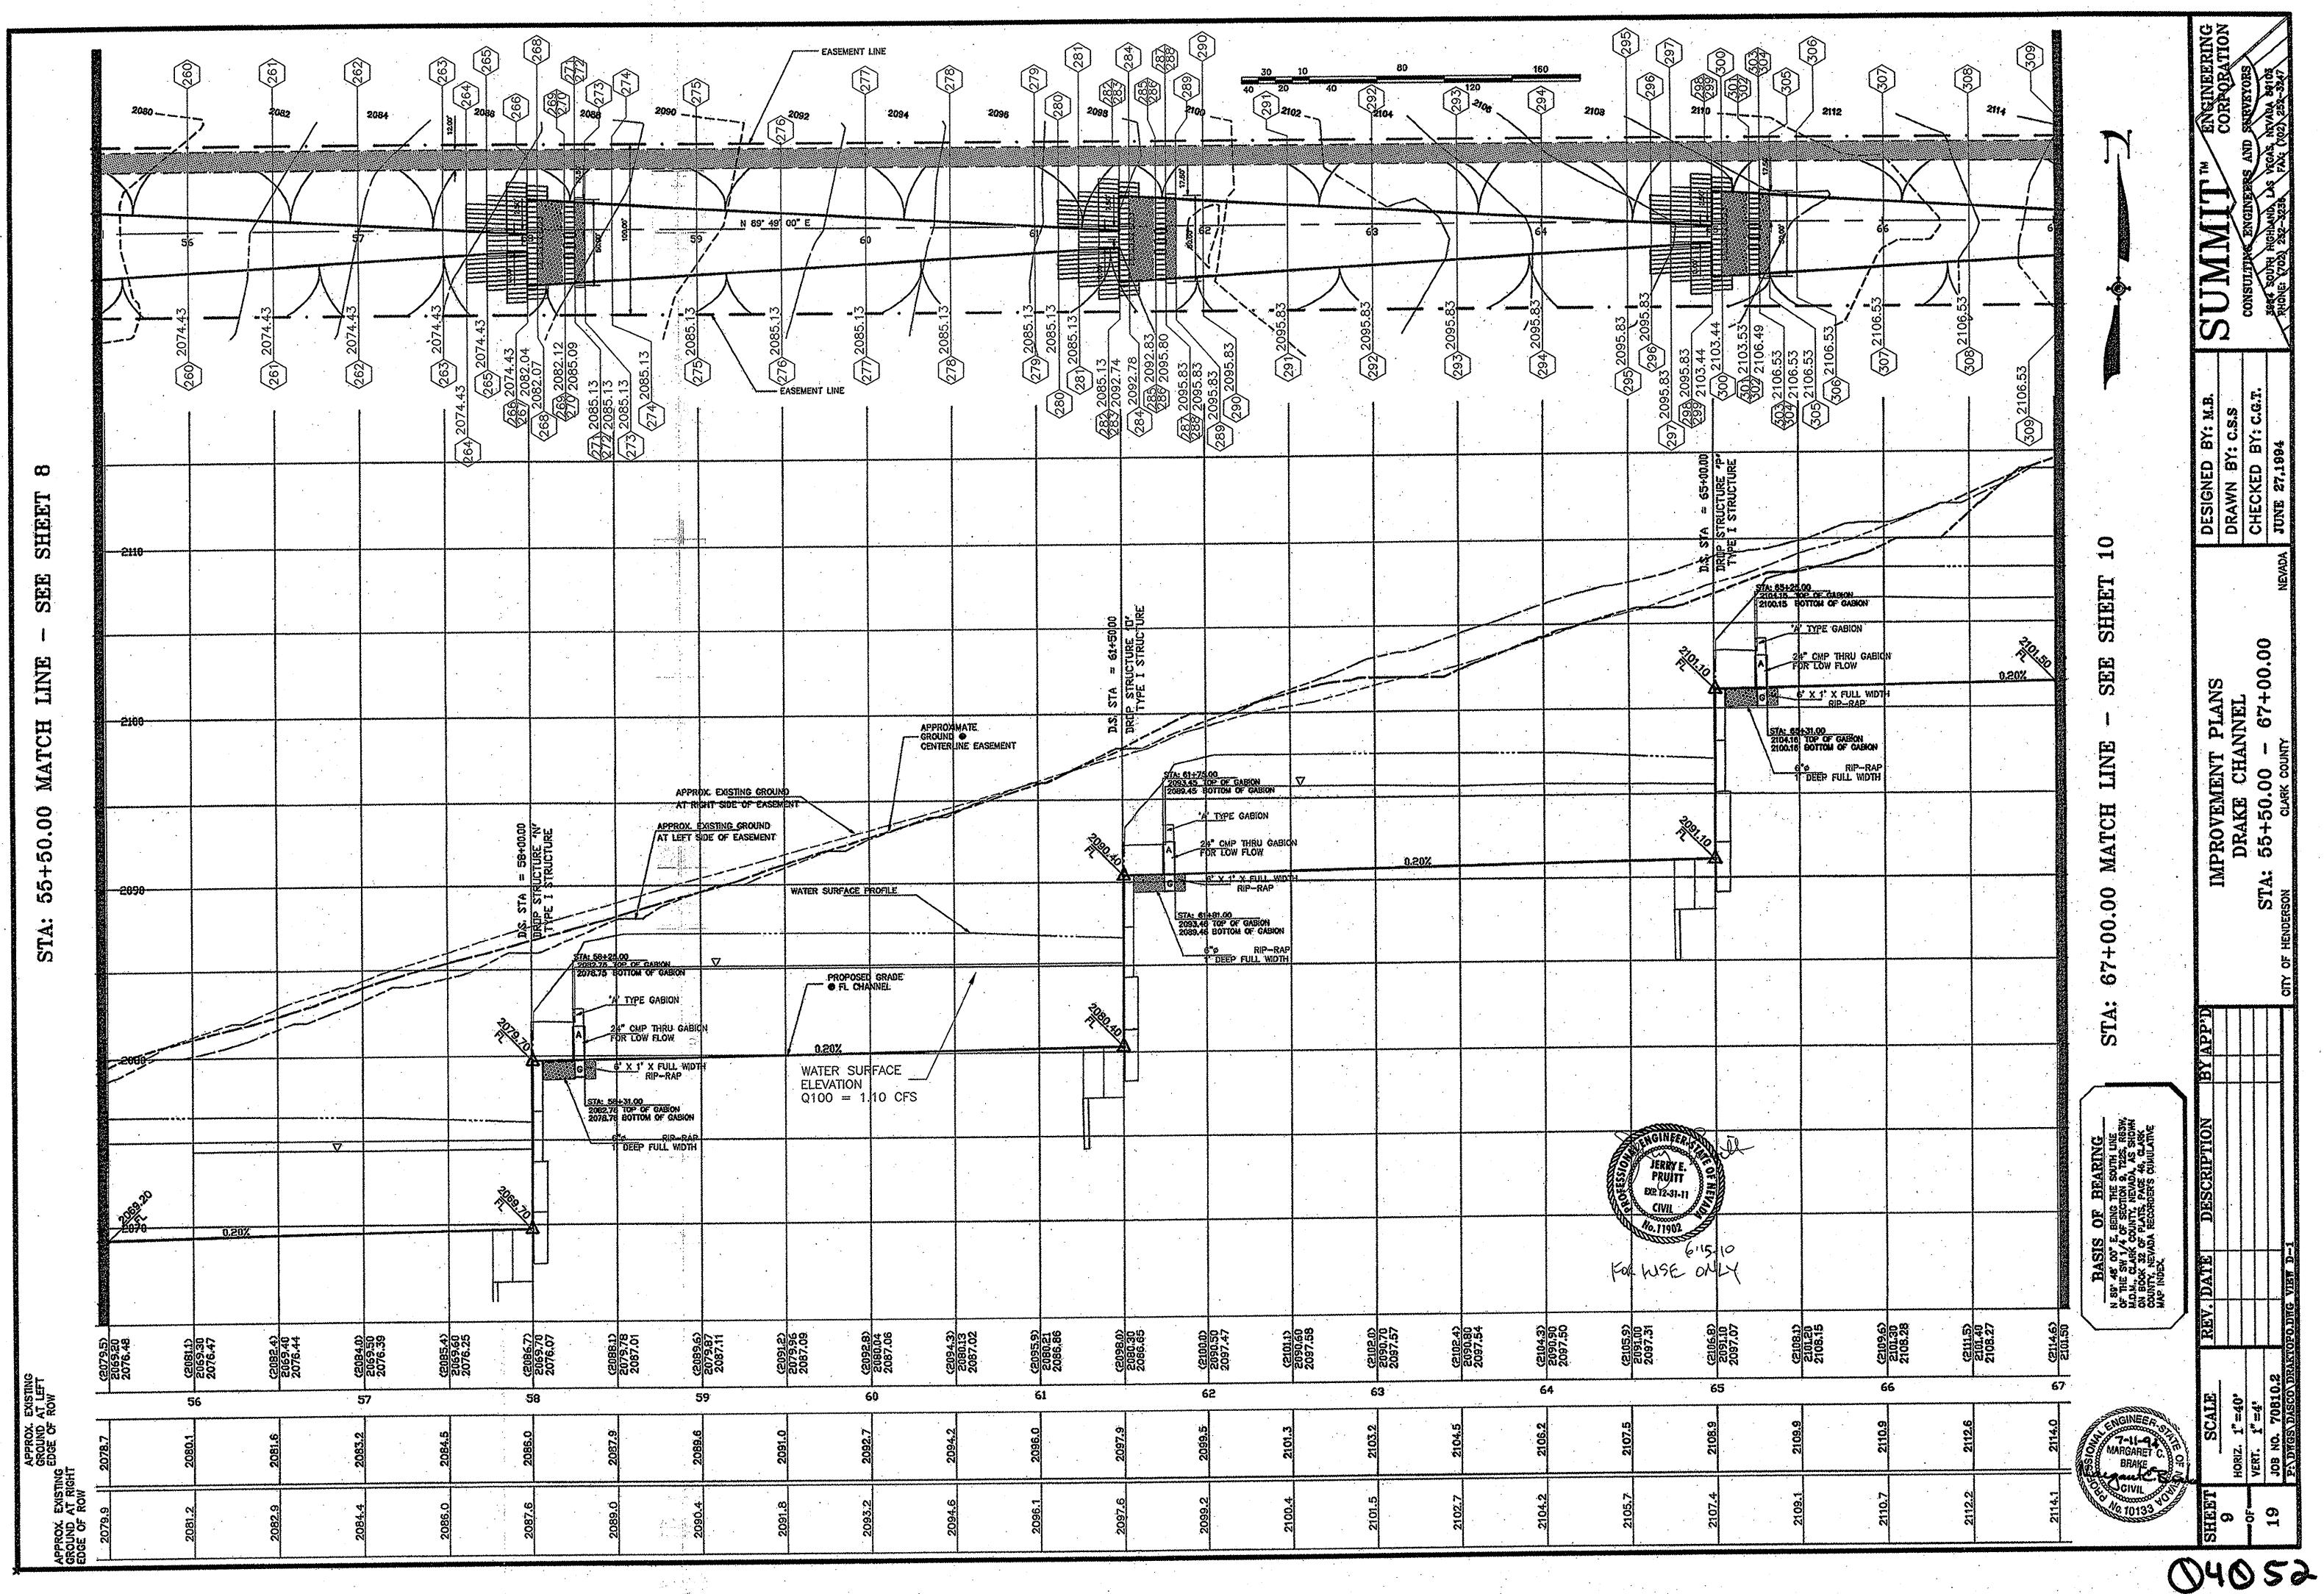

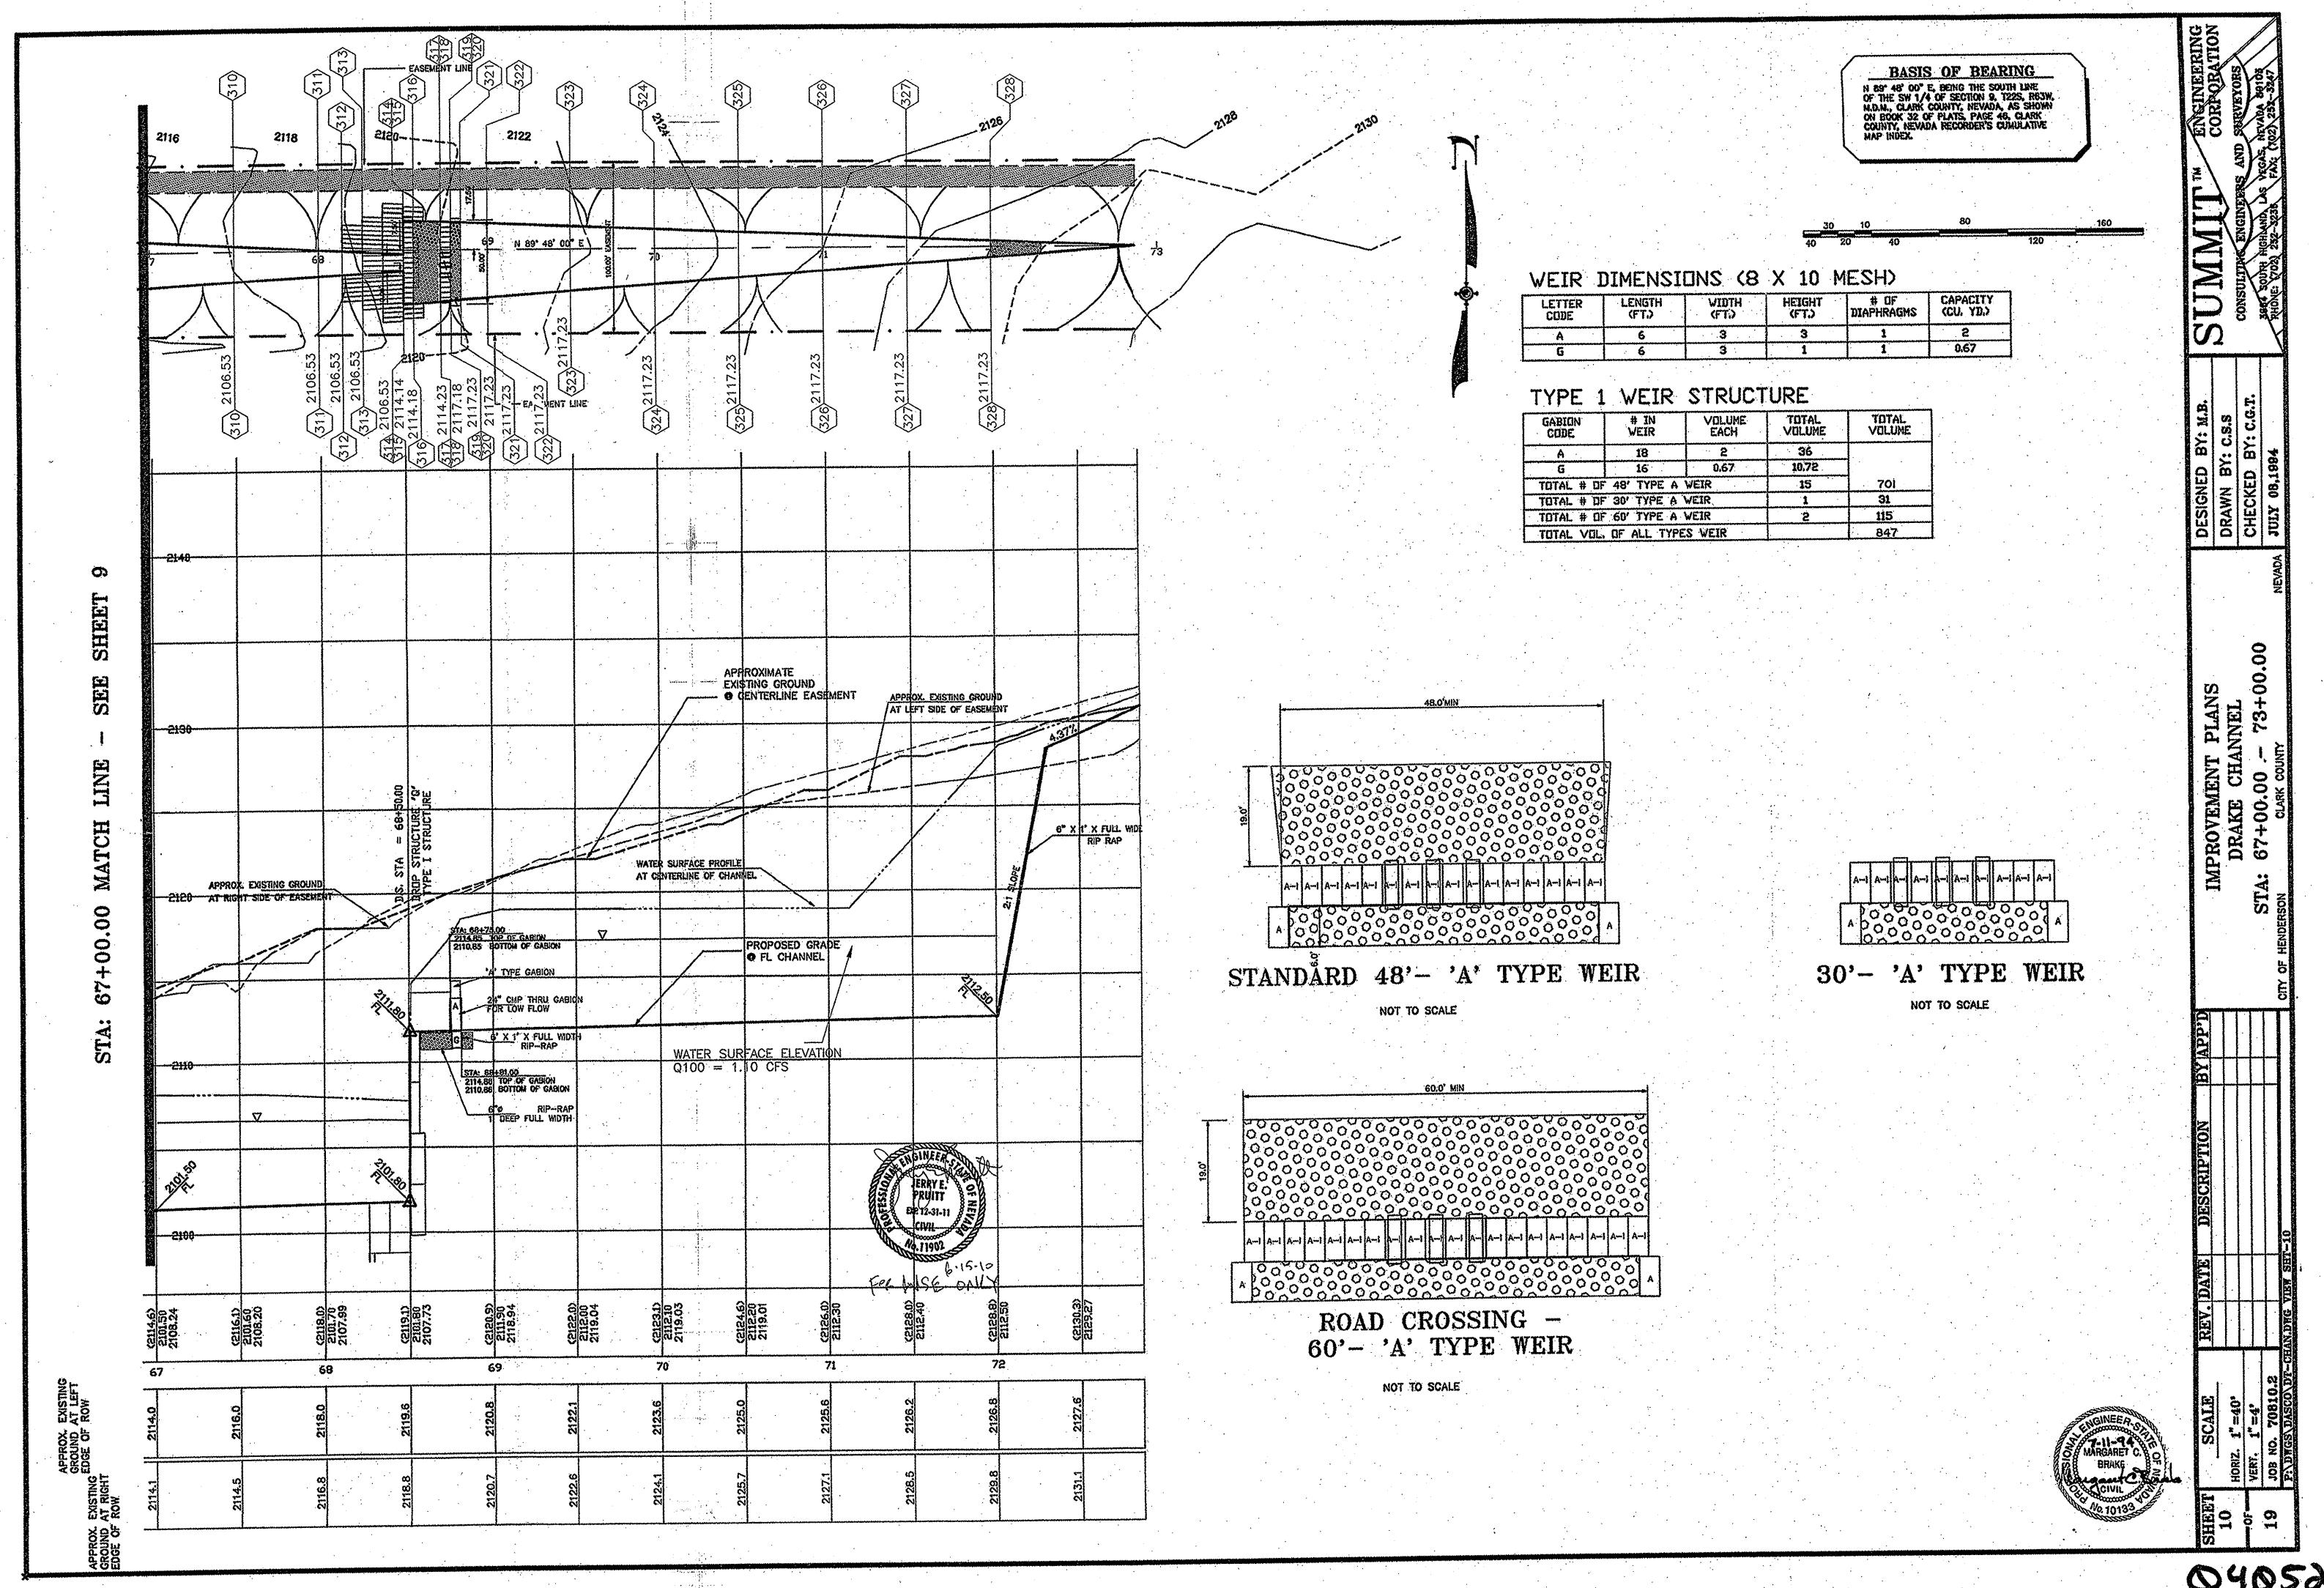

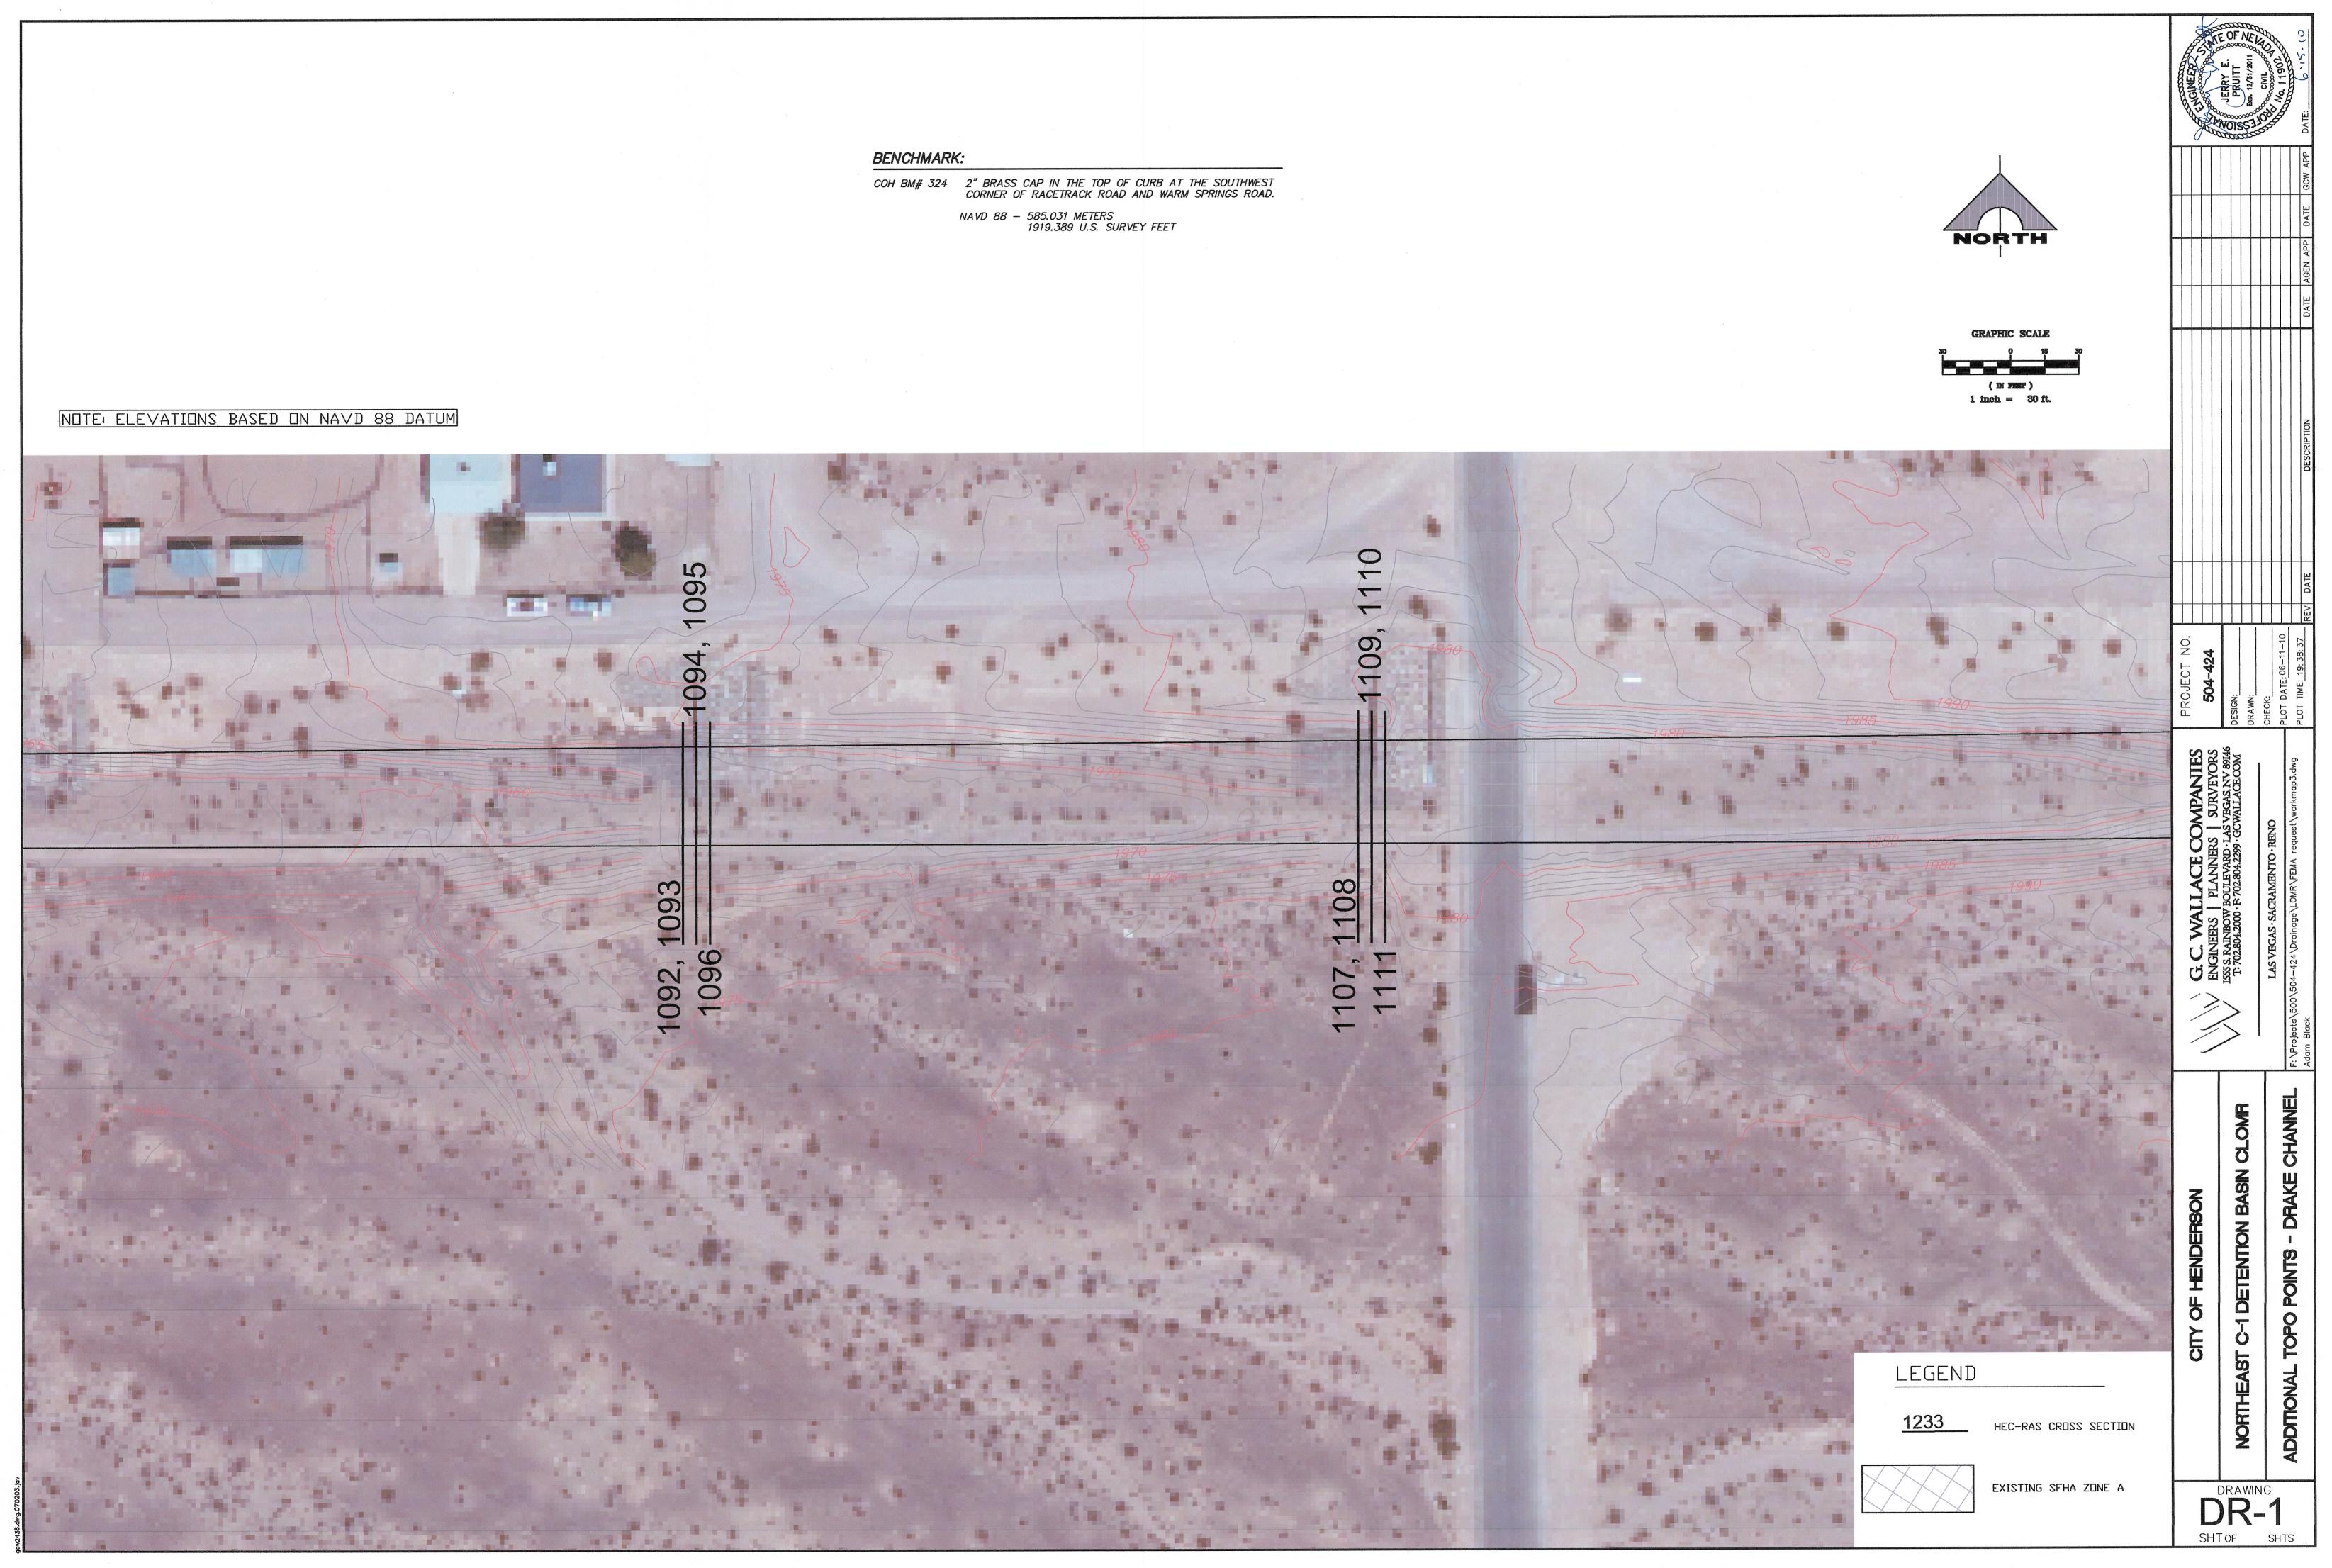

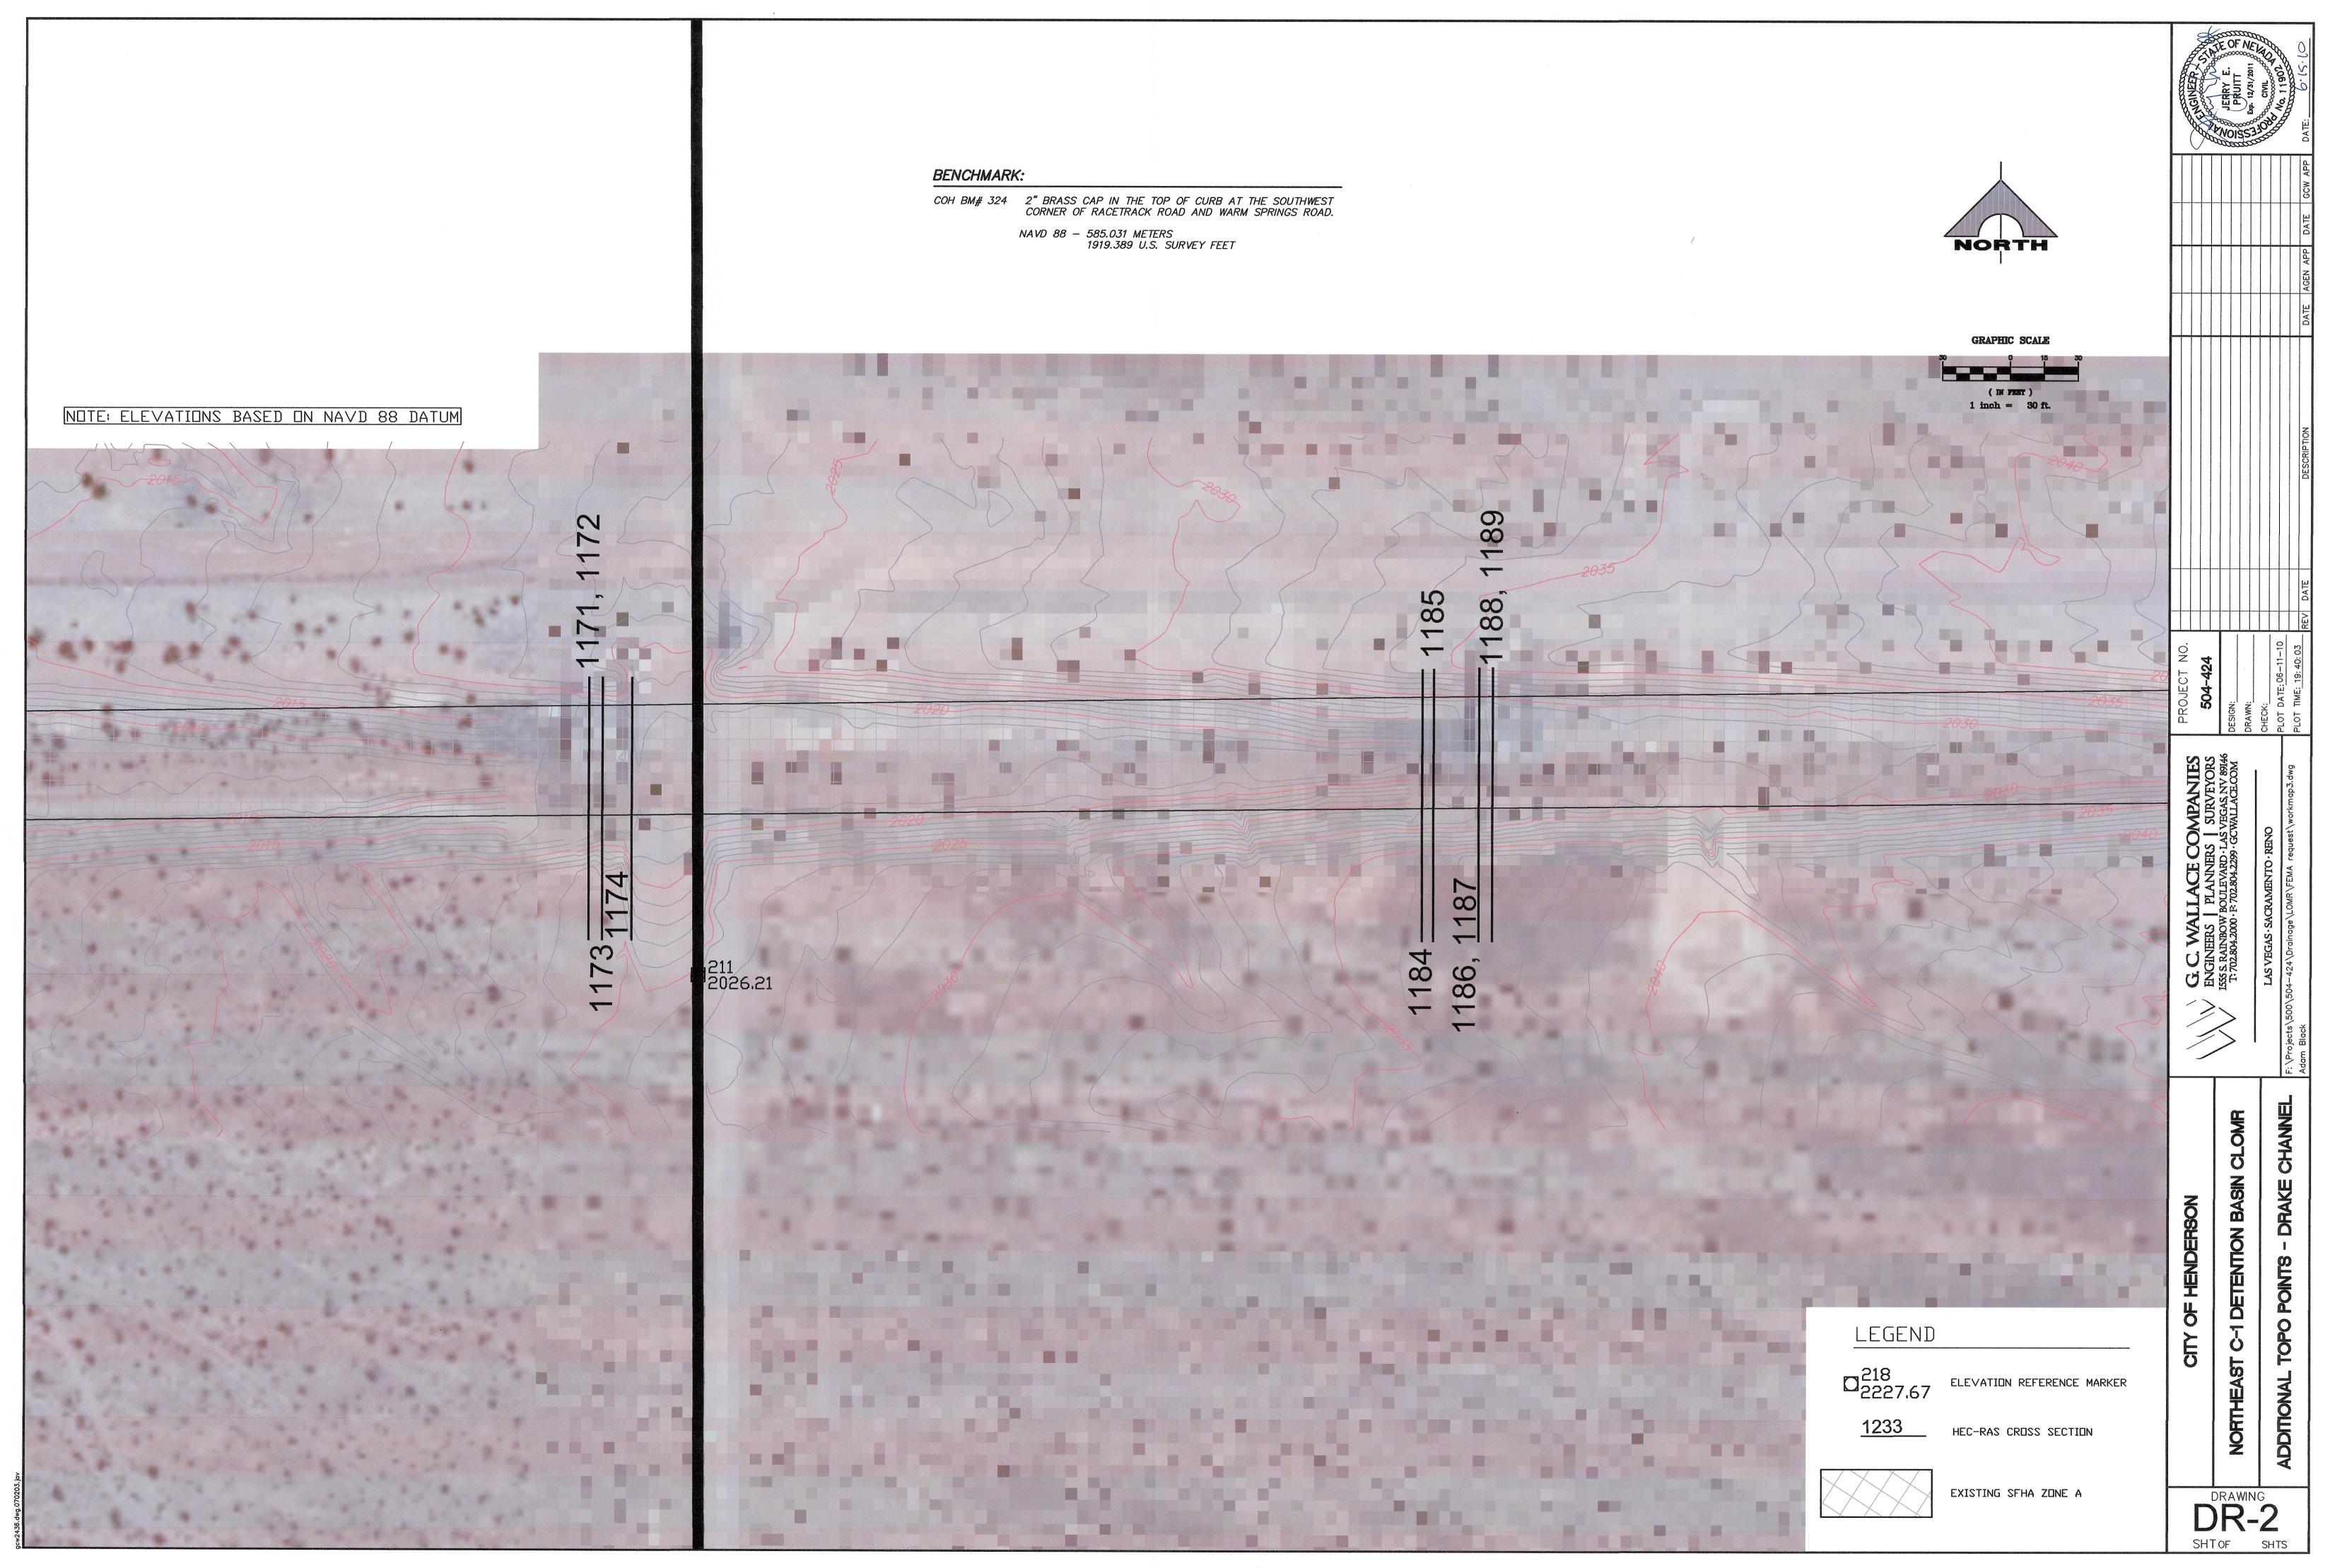

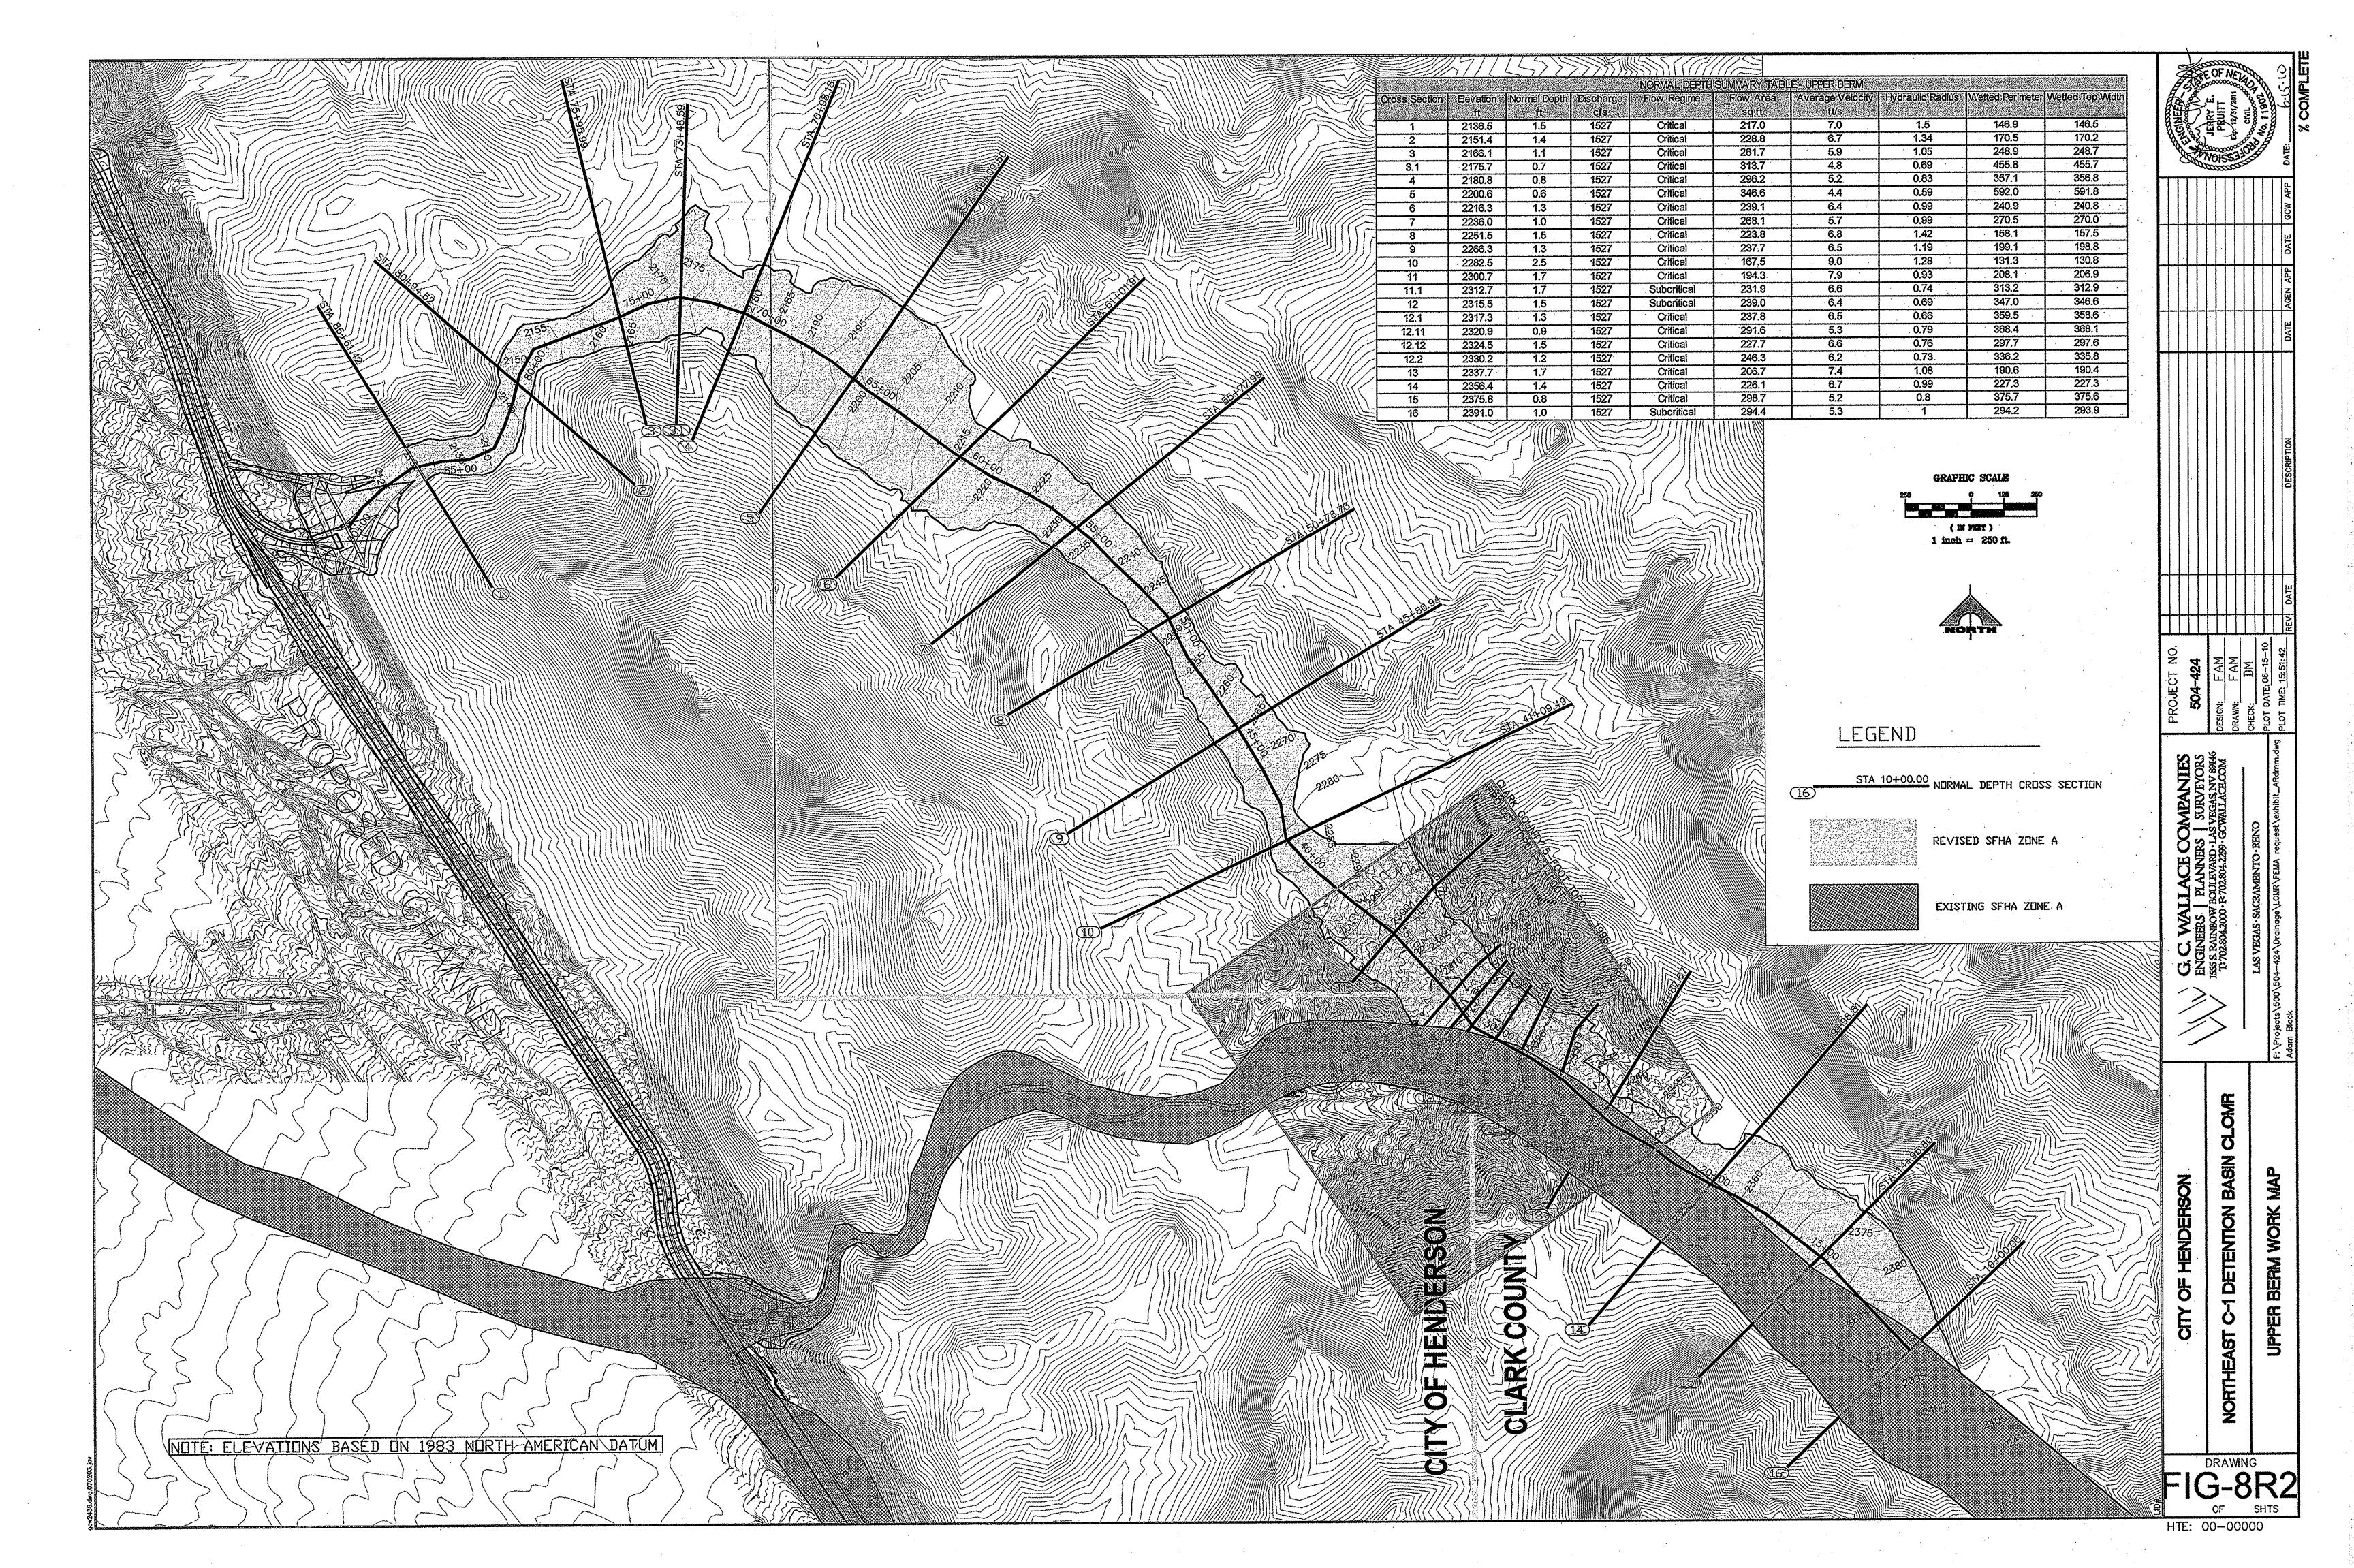

# EXCERPTS FROM THE APPROVED CLOMR FOR THE NORTHEAST C-1 DETENTION BASIN (CASE NO. 08-09-0093R)

Figure 7R - Drainage Map Post-Project Conditions HEC-1 Models (6-hour) Upper Berm Normal Depth Calculations Post-Project Conditions HEC-RAS Model (Main Channel) FEMA MT-2 Forms 1, 2, 3

# **NORTHEAST C-1 DETENTION BASIN CONDITIONAL LETTER OF MAP REVISION** (CLOMR)

#### 504-424

### October 2007

#### Prepared for:

**City of Henderson Public Works Department** 240 Water Street Henderson, Nevada 89015 Phone: (702) 565-2140

Fax: (702) 565-5687

#### Prepared by:

G. C. Wallace, Inc. 1555 S. Rainbow Blvd. Las Vegas, Nevada 89146 Phone: (702) 804-2000

Fax: (702) 804-2297

# NORTHEAST C-1 DETENTION BASIN CONDITIONAL LETTER OF MAP REVISION (CLOMR)

504-424

October 2007

#### Prepared for:

City of Henderson Public Works Department 240 Water Street Henderson, Nevada 89015 Phone: (702) 565-2140 Fax: (702) 565-5687



G. C. WALLACE, INC.

504-424

Writer's Contact Information:

(702) 804-2000

October 16, 2007

National LOMR Manager FEMA Map Coordination Contractor 3601 Eisenhower Avenue Suite 600 Alexandria, Virginia 22304

Re: CLOMR for the Northeast C-1 Detention Basin in the City of Henderson, Nevada

Dear LOMR Manager:

G. C. Wallace, Inc. (GCW) has been contracted by the City of Henderson, Nevada, to complete a Conditional Letter of Map Revision (CLOMR) for the Northeast C-1 Detention Basin (henceforth referred to as the NE C-1 Detention Basin) located within Henderson, Nevada. The purpose of this CLOMR is to lay the groundwork for a Letter of Map Revision (LOMR) in order to clarify and/or correct the existing Community Panel to reflect the proposed conditions within the watershed.

The project site is located in portions of Sections 10, 14, and 15; Township 22 South; Range 63 East. A vicinity map and location map showing the exact location of the project are included as Figure 1 and Figure 2.

#### **FEMA FLOODPLAIN STATUS**

Figure 3 shows the project site in relation to designated Federal Emergency Management Agency (FEMA) flood zones. According to Flood Insurance Rate Map (FIRM) Panel 32003C 2620 E, dated September 27, 2002, a portion of the project site lies within a FEMA-designated Special Flood Hazard Area (SFHA) Zone A, while the remaining area of the project site lies within FEMA-designated Zone X. The proposed NE C-1 Detention Basin is not located in a FEMA-designated Special Flood Hazard Area. However, a portion of the proposed collection channel system is located within a FEMA-designated Special Flood Hazard Area.

The following information supporting this request for a CLOMR is enclosed. This request is based on the proposed improvements consisting of the installation of a collection channel, a detention basin, and outfall storm drain facilities:

- A check in the amount of \$4,400.00, payable to the National Flood Insurance Program, has been included with this submittal for review and processing fees.
- Payment Information Form (81-107).
- FEMA MT-2 Forms: 1, 2, and 3.
- Figure 1 Vicinity Map.
- Figure 2 Location Map.
- Figure 3 Effective FIRM.
- Figure 4 Proposed FIRM Revisions.

- Figure 5 Annotated FIRM.
- Figure 6 Modified Clark County Regional Flood Control District (CCRFCD) Master Plan Update (MPU) Figure F-22.
- Figure 7 Ultimate Conditions Drainage Map.
- Exhibit A Upper Berm Approximate Methods Analysis.

#### PROPOSED IMPROVEMENTS

The proposed improvements consist of an upper berm, a concrete-lined collection channel, the NE C-1 Detention Basin, and a storm drain outfall facility to convey flows to the existing C-1 Channel downstream.

Through visual inspection of digital topography and aerial photographs, the current FEMA SFHA Zone A within the River Mountains may not represent existing hydraulic conditions. The FEMA wash within the River Mountains splits off to the north and east at the proposed upper berm location. The upper berm is designed to prevent this flow split and direct 1527 cfs from Basin C1-65 north to the main confluence with the collection channel. The proposed berm is an 11-foot high embankment, with 4:1 sideslopes lined with roller compacted concrete on the upstream face, a 16-foot wide maintenance road at the top, and 10:1 earthern side slopes on the downstream face. Normal depth approximate methods calculations show the maximum depth of flow against the berm embankment is 1.3 feet, thus over 9 feet of freeboard is provided.

The proposed collection channel that connects to the existing soil cement levee just south of Burkholder Boulevard is a concrete-lined, 12-foot wide trapezoidal channel, with 3:1 sideslopes on either side. The lower portion of the channel is a 20-foot wide by 8-foot high rectangular concrete channel. The collection channel collects flows from Basins C1-55, C1-65, and C1-66 as well as the outflow from the existing East C-1 Detention Basin and conveys flows to the proposed NE C-1 Detention Basin. At two points along the length of the channel, washes exit the River Mountains foothills in concentrated points. Lateral structures have been designed to allow these flows to enter the channel without spilling over the top of the channel. The lateral structures include sediment/debris collection areas to remove larger sediment before the flow is conveyed into the collection channel.

The NE C-1 Detention Basin is designed to hold a volume of 353 Acre-feet, which includes an additional 10 percent volume to account for sedimentation, and is capable of containing the 100-year runoff. The NE C-1 Detention Basin is drained through a 72-inch storm drain at the northwest corner of the basin. The detention basin outfall, which consists of varying size storm drain, will convey flows westerly along Havre Avenue to the existing C-1 Channel at Pueblo Avenue.

#### HYDROLOGIC MODELING

Figure 7 presents the Drainage Map for the upper berm, NE C-1 Detention Basin, collection channel, outfall, and the existing Drake Channel. Hydrologic analyses for the upper berm, NE C-1 Detention Basin, and collection channel are referenced from the *Pre-Design Report for the Northeast C-1 Detention Basin* (henceforth referred to as the NE C-1 report), dated April 14, 2005, by G. C. Wallace Companies (GCW). The subject study was reviewed and accepted by the City of Henderson and the Clark County Regional Flood Control District. NE C-1 Model C1SDN3B-alt3.DAT from the NE C-1 report defines 100-year storm flows for the upper berm and collection channel. HEC-1 Model C1SDN4B-alt3.DAT from the NE C-1 report defines 100-year storm flows for the NE C-1 Detention Basin.

504-424

#### HYDRAULIC MODELING

Exhibit A presents the upper berm approximate methods analysis for the existing wash east of the upper berm within the River Mountains. The proposed berm will be constructed to eliminate the existing flow split within the River Mountains and direct all flows north to the NE C-1 collection channel. Normal depth calculations have been performed to delineate a proposed SFHA Zone A in the existing wash north of the berm to the proposed collection channel. Since flows in the existing wash are supercritical, the proposed SFHA Zone A is set at critical depth. Note that Figure 6, Modified Clark County Regional Flood Control District (CCRFCD) Master Plan Update (MPU) Figure F-22, indicates the proposed revised Zone A boundary will lay outside of the CCRFCD Ultimate Development Boundary.

Hydraulic analyses for the NE C-1 Detention Basin collection channel are based on referenced improvement plans from the NE C-1 Report. The HEC-RAS model "mainchannel.prj" shows 100-year storm flows are contained within the collection channel.

Hydraulic analyses for the NE C-1 Detention Basin outfall are based on referenced improvement plans from the NE C-1 Detention Basin Outfall 90% Submittal. The WSPGW model "outflow.wsw" shows 100-year storm flows are contained within the outfall storm system.

HEC-RAS and normal depth calculations have been provided in the Appendix. The modeling and calculations are consistent with the Clark County Regional Flood Control District (CCRFCD) *Hydrologic Criteria and Drainage Design Manual* (HCDDM), updated August 1999.

#### **MAPPING**

The effective FIRM is shown on Figure 3. The proposed FIRM revisions are shown on Figure 4. The revisions to the effective FIRM take into account proposed improvements for the NE C-1 Detention Basin and NE C-1 Detention Basin Outfall. Improvement plans for the NE C-1 Detention Basin and NE C-1 Detention Basin Outfall are included in the Appendix. The annotated FIRM is shown on Figure 5. The proposed NE C-1 Detention Basin, collection channel, and outfall storm drain system will eliminate a portion of the SFHA Zone A west of the NE C-1 Detention Basin and collection channel. The existing Drake Channel remains in an SFHA Zone A. The SFHA Zone A outside the banks of the existing Drake Channel is removed since the source of the break out flows was cut off by the proposed collection channel for the NE C-1 Detention Basin. The proposed upstream berm will revise a portion of the SFHA Zone A within an unnamed wash east of the upstream berm. The NE C-1 outfall storm drain system becomes an SFHA Zone A and ties in to the existing C-1 Channel at Pueblo Avenue.

If you have any questions or need additional information, please contact us at (702) 804-2000.

Very truly yours,

G. C. WALLACE, INC.

Bill Hunter, PE Vice President

Flood Control Division

DM/jj

**Enclosures** 

c: Jerry E. Pruitt, GCW Calvin L. Black, GCW Lance Olson, COH

#### SUPPORTING DOCUMENTATION FOR CLOMR

#### 1. FIGURES AND AFFECTED FIRM PANELS

- Figure 1: Vicinity Map
- Figure 2: Location Map
- Figure 3: Effective FIRM
- Figure 4: Proposed FIRM Revisions
- Figure 5: Annotated FIRM Panel
- Figure 6: Modified Clark County Regional Flood Control District (CCRFCD)
   Master Plan Update (MPU) Figure F-22

#### 2. FEMA FORMS

- MT-2 Form 1: Overview & Concurrence Form
- MT-2 Form 2: Riverine Hydrology & Hydraulics Form
- MT-2 Form 3: Riverine Structures Form
- Payment Information Form (81-107)
- Additional Information for FEMA Forms
- RFCD Operations and Maintenance Manual

#### 3. HYDROLOGIC MODELING COMPUTATIONS

- Figure 7: Drainage Map
- HEC-1 Design Parameters
- HEC-1 Model "C1SDN3B-alt3.OUT"
- HEC-1 Model "C1SDN4B-alt3.OUT"

#### 4. HYDRAULIC MODELING COMPUTATIONS

- Exhibit A: Upper Berm Normal Depth Cross Sections
- Upper Berm Normal Depth Calculations
- HEC-RAS Model "mainchannel.prj"
- WSPGW Model "outfall wsw"


#### 5. PROJECT GRADING PLANS AND DETAIL SHEETS


- Pre-Design Report for the Northeast C-1 Detention Basin
- Northeast C1 Detention Basin Outfall 90% Submittal


#### 6. ELECTRONIC FILES


- HEC-1 Model "C1SDN3B-alt3.OUT"
- HEC-1 Model "C1SDN4B-alt3.OUT"
- HEC-RAS Model "mainchannel.pri"
- WSPGW Model "outfall.wsw"
- Figure 4: Proposed FIRM Revisions
- Figure 5: Annotated FIRM Panel


## FIGURES AND AFFECTED FIRM PANELS

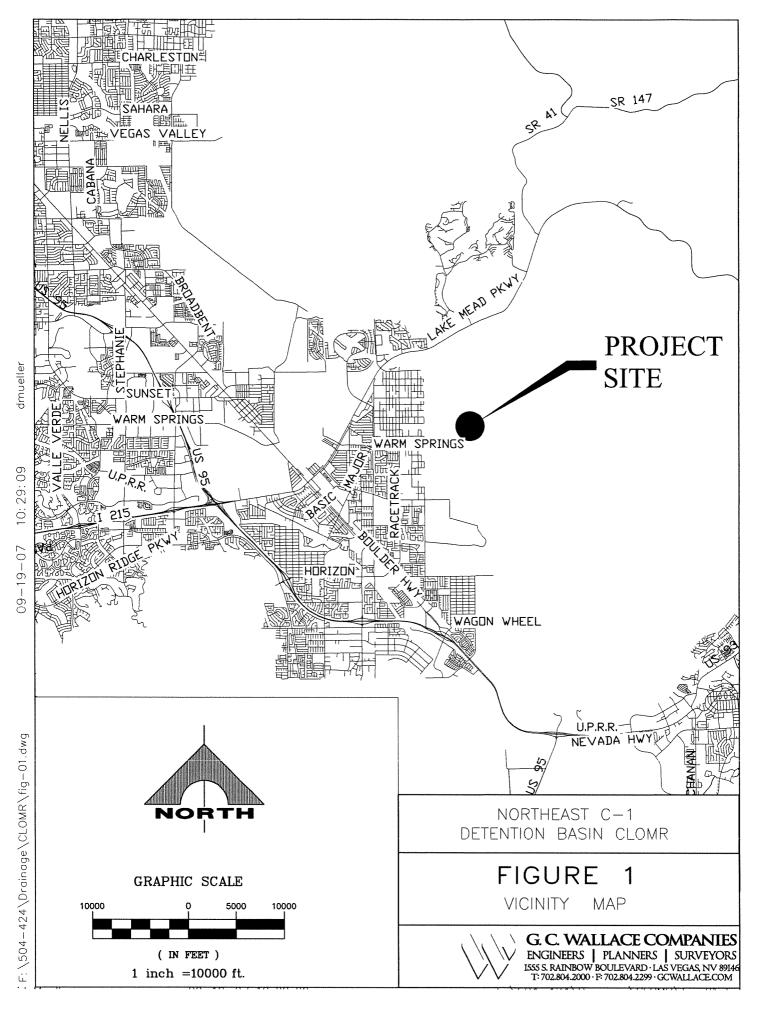


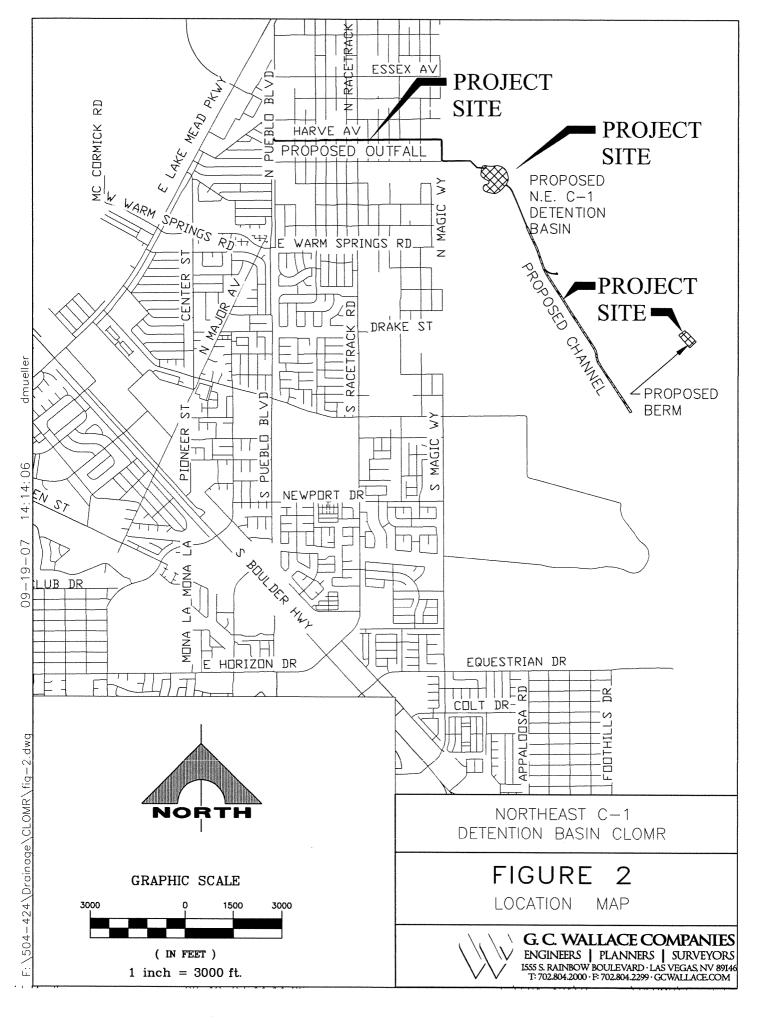

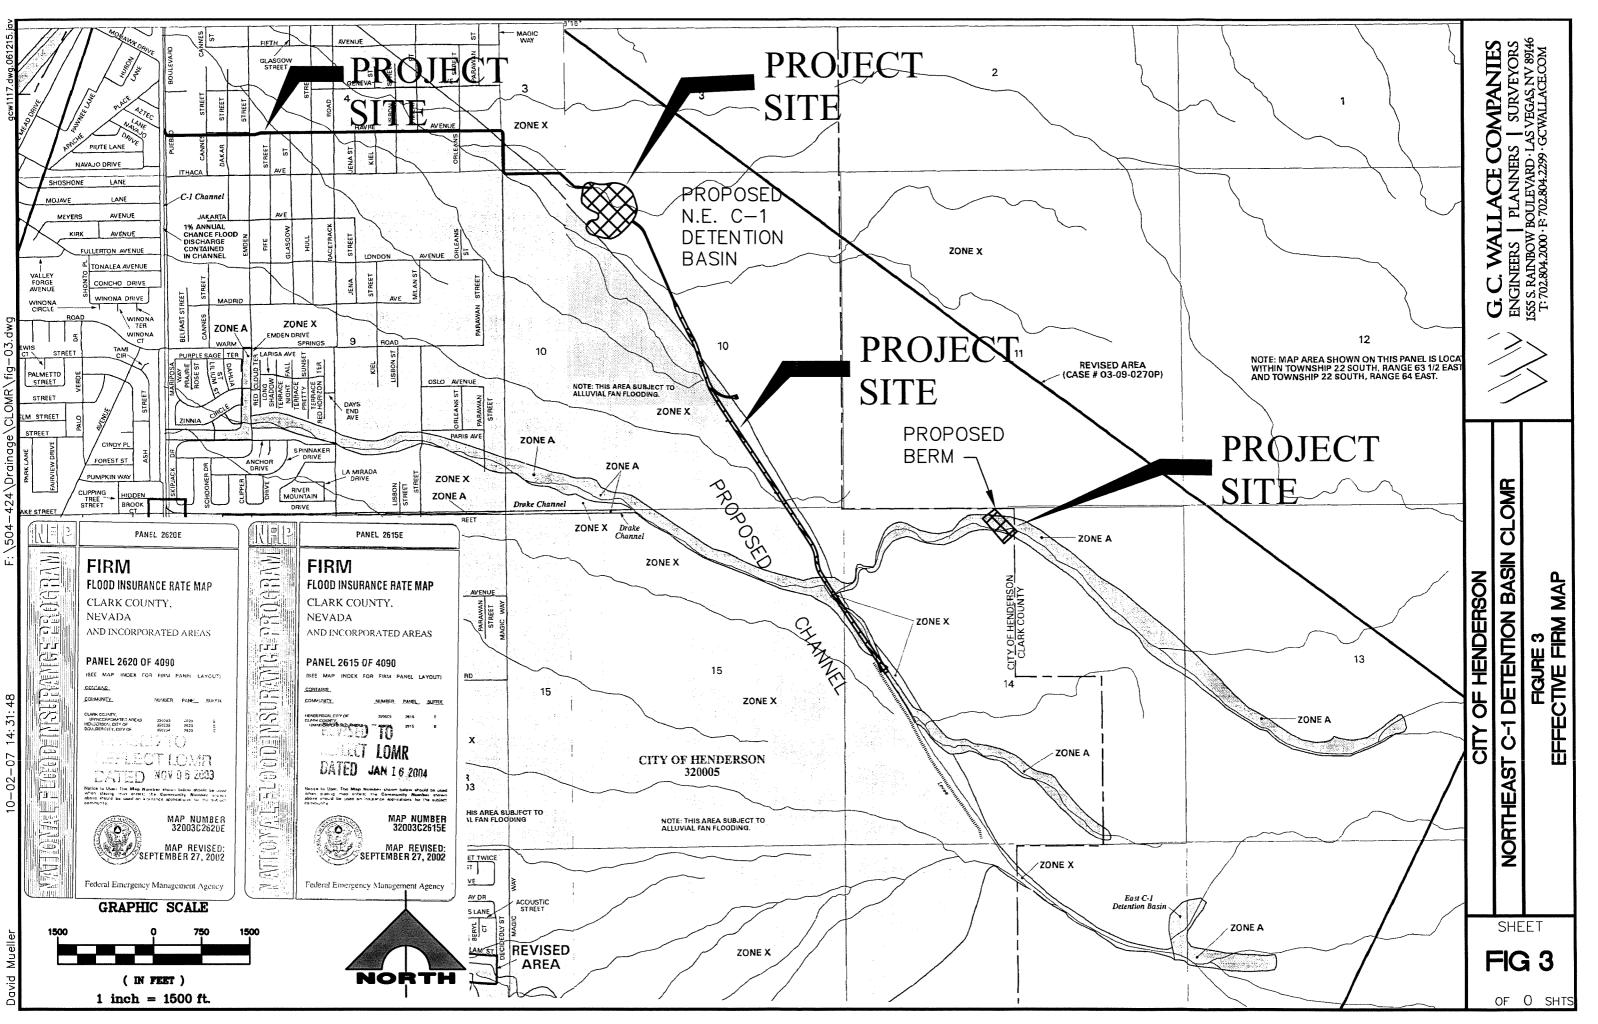

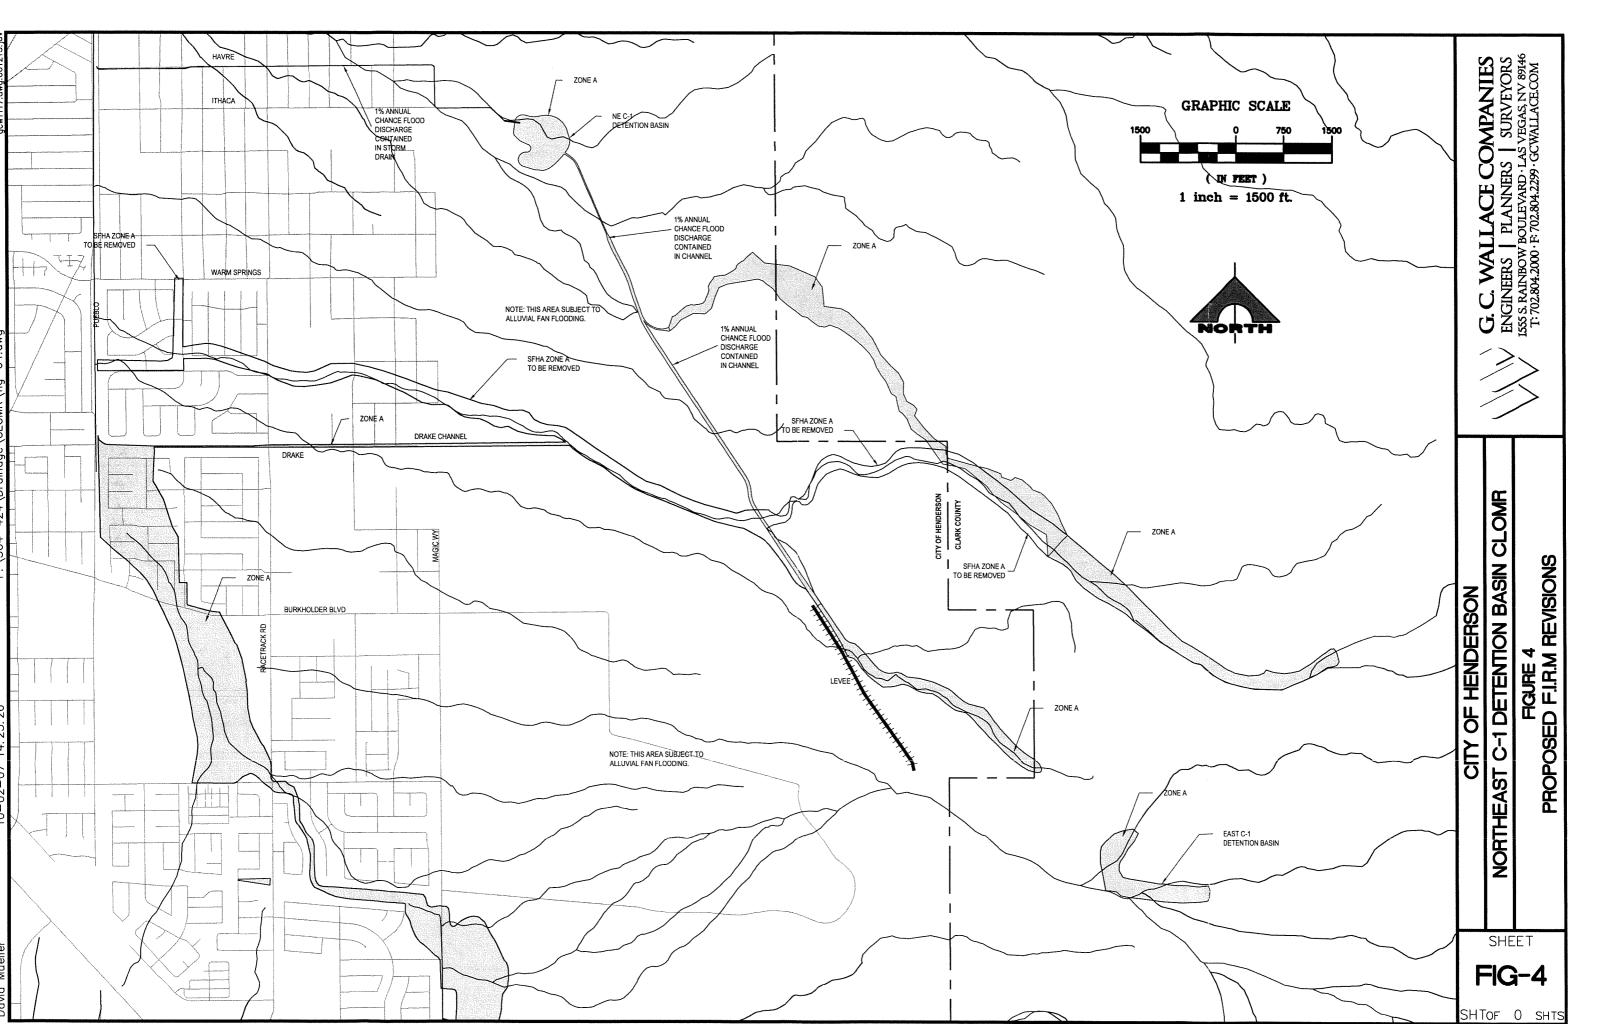

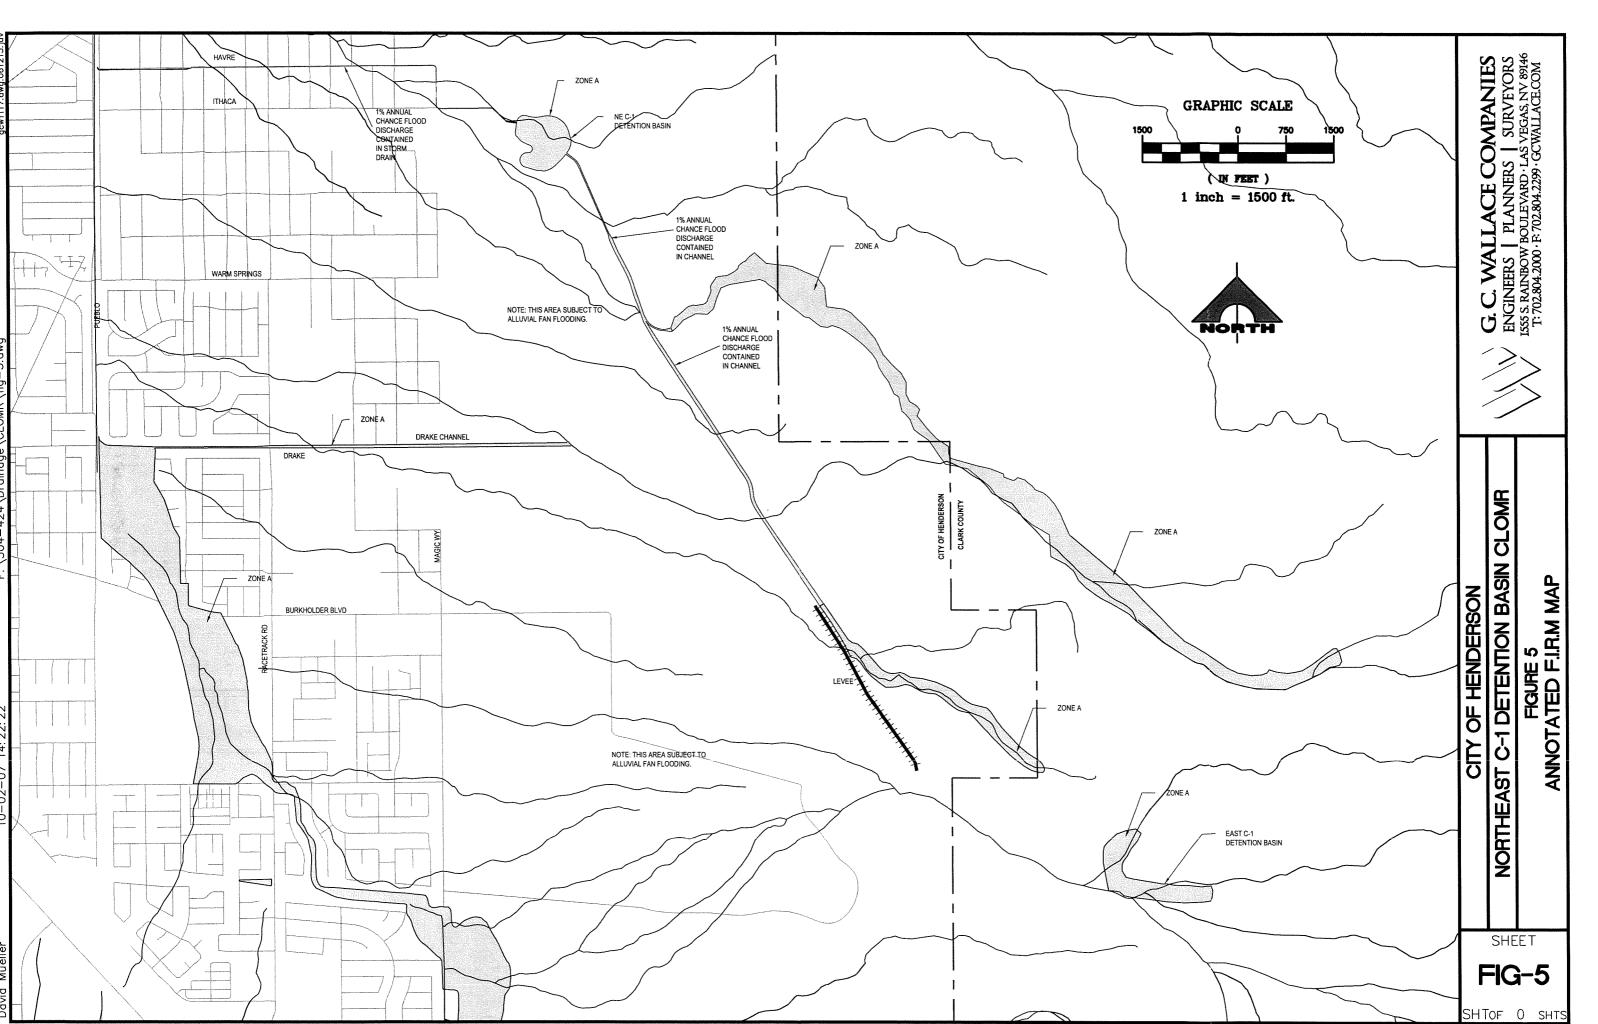

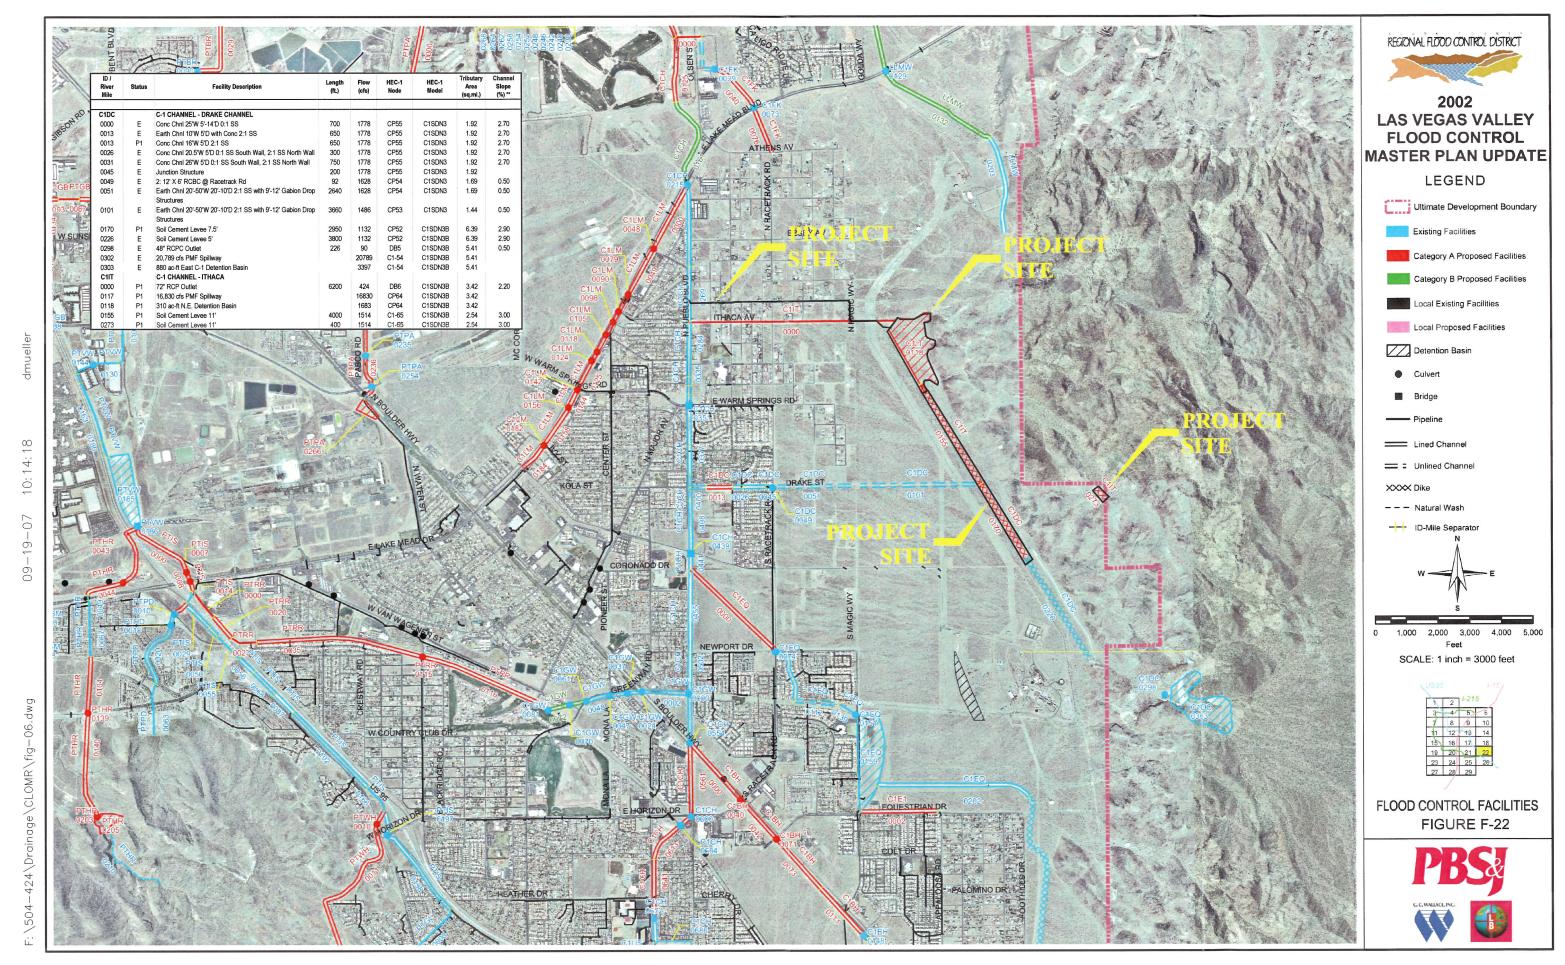

## **FEMA FORMS**

#### OVERVIEW & CONCURRENCE FORM

O.M.B No. 3067-0148 Expires September 30, 2005

#### PAPERWORK BURDEN DISCLOSURE NOTICE

Public reporting burden for this form is estimated to average 1 hour per response. The burden estimate includes the time for reviewing instructions, searching existing data sources, gathering and maintaining the needed data, and completing, reviewing, and submitting the form. You are not required to respond to this collection of information unless a valid OMB control number appears in the upper right corner of this form. Send comments regarding the accuracy of the burden estimate and any suggestions for reducing this burden to: Information Collections Management, Federal Emergency Management Agency, 500 C Street, SW, Washington DC 20472, Paperwork Reduction Project (3067-0148). Submission of the form is required to obtain or retain benefits under the National Flood Insurance Program. Please do not send your completed survey to the above address.

#### A. REQUESTED RESPONSE FROM FEMA

This request is for a (d	check one):					
⊠ CLOMR	CLOMR: A letter from FEMA commenting on whether a proposed project, if built as proposed, would justify a map revision, or proposed hydrology changes (See 44 CFR Ch. 1, Parts 60, 65 & 72).					
☐ LOMR:	LOMR: A letter from FEMA officially revising the current NFIP map to show the changes to floodplains, regulatory floodway or flood elevations. (See Parts 60 & 65 of the NFIP Regulations.)					
		B. OVERVIEW				
1. The NFIP map p	anel(s) affected for all impacted communi	ities is (are):				
Community No.	Community Name		State	Map No.	Panel No.	Effective Date
Ex: 480301	City of Katy		TX	480301	0005D	02/08/83
480287	Harris County		TX	48201C	0220G	09/28/90
320005	City of Henderson, Clark County, Nevad	· <del>- ·</del>	NV	32003C	2620E	11/6/03
320005	City of Henderson, Clark County, Nevad	la	NV	32003C	2615E	1/16/04
<ol> <li>Flooding Source: Unnamed Wash</li> <li>Project Name/Identifier: Northeast C1 Detention Basin</li> <li>FEMA zone designations affected: A (choices: A, AH, AO, A1.</li> <li>Basis for Request and Type of Revision:         <ol> <li>The basis for this revision request is (check all that apply)</li> <li>Physical Change</li> <li>Regulatory Floodway Revision</li> <li>Note: A photograph and narrative description of the area of the area of revision encompasses the following types of floodway the area of revision encompasses the following types of floodway the area of the a</li></ol></li></ol>		pply) ☐ Improved Method ☐ Other (Attach Desarea of concern is not requ	ology/Data scription) tired, but is s (check a	a s very helpful di Il that apply)		AO and AH)
	☐ Alluvial fan	☐ Lakes			-	,
	LI Aliuviai iaii	Lakes	L	Other (Attach	Description)	
Structures:		☐ Levee/Floodwall		Bridge/Culvert		
	⊠ Dam	□ Fill		Other, Attach D	Description	

	C.	REVIEW FEE			
Has the review fee for the appropriate request category	/ been included	1?	⊠ Yes	Fee ar	nount: \$ <u>4,000</u>
			☐ No, Attach	Explanation	
Please see the FEMA Web site at http://www.fema.	gov/plan/prev	/ent/fhm/frm_fees.	shtm for Fee Amo	unts and E	xemptions.
	D.	SIGNATURE			
All documents submitted in support of this request are by fine or imprisonment under Title 18 of the United St	correct to the tates Code, Sec	pest of my knowledge ction 1001.	e. I understand tha	t any false s	statement may be punishable
Name: Lance OLSON		Company:	CITY OF	Hende	vs oN
Mailing Address:		Daytime Telephone	No.:	Fax No.:	3.7.3.51
Henderson, NV 85009					
Signature of Dogunates (sociated)		L-Mail Address.	lance . olson	T	of henderson . com
Signature of Requester (required):	(/	)		Date:	9-26-07
As the community official responsible for floodplain management, I hereby acknowledge that we have received and reviewed this Letter of Map Revision (LOMR) or conditional LOMR request. Based upon the community's review, we find the completed or proposed project meets or is designed to meet all of the community floodplain management requirements, including the requirement that no fill be placed in the regulatory floodway, and that all necessary Federal, State, and local permits have been, or in the case of a conditional LOMR, will be obtained. In addition, we have determined that the land and any existing or proposed structures to be removed from the SFHA are or will be reasonably safe from flooding as defined in 44CFR 65.2(c), and that we have available upon request by FEMA, all analyses and documentation used to make this determination.					
Community Official's Name and Title:	Community Official's Name and Title: Cont Chandler. Land Development Manager Telephone No.: 702.267-3020			ne No.: 70 Z * 267 ~ 362 O	
Community Name: City of Itenderson Nevada	Community Of	fficial's Signature (red	juired):	Date:	126/07
CERTIFICATION BY REGIST	TERED PRO	FESSIONAL ENGI	NEER AND/OR	LAND SUF	RVEYOR
This certification is to be signed and sealed by a licens elevation information. All documents submitted in sup statement may be punishable by fine or imprisonment	port of this req	uest are correct to the	e best of my knowle	edae. Lund	thorized by law to certify erstand that any false
Certifier's Name: William E. Hunter, III P.E.	License No.: 8	8833	·	Expiratio 6/30/09	n Date:
Company Name: G.C. Wallace Companies	Telephone No	.: 702-804-2000		Fax No.: 702-804-2297	
Signature: William & Tounter ##				Date:	0/16/07
Ensure the forms that are appropriate to your revis	ion request a	re included in your	submittal.		
Form Name and (Number)	Required				
☑ Riverine Hydrology and Hydraulics Form (Form 2) New or revised discharges or water-surface elevations					
☑ Riverine Structures Form (Form 3)	modified, addition/re vision of levee/floodw	vision of bridge/culvall, addition/revision	lverts, on of dam		
☐ Coastal Analysis Form (Form 4)	New or rev	rised coastal elevation	ns		
☐ Coastal Structures Form (Form 5)	Addition/re	vision of coastal stru	cture		Seal (Optional)
☐ Alluvial Fan Flooding Form (Form 6)	Flood cont	rol measures on alluv	vial fans		

#### RIVERINE HYDROLOGY & HYDRAULICS FORM

O.M.B No. 3067-0148 Expires September 30, 2005

#### PAPERWORK REDUCTION ACT

Public reporting burden for this form is estimated to average 3 hours per response. The burden estimate includes the time for reviewing instructions, searching existing data sources, gathering and maintaining the needed data, and completing, reviewing, and submitting the form. You are not required to respond to this collection of information unless a valid OMB control number appears in the upper right corner of this form. Send comments regarding the accuracy of the burden estimate and any suggestions for reducing this burden to: Information Collections Management, Federal Emergency Management Agency, 500 C Street, SW, Washington DC 20472, Paperwork Reduction Project (3067-0148). Submission of the form is required to obtain or retain benefits under the National Flood Insurance Program. Please do not send your completed survey to the above address.

	Flooding Source: Unnamed wash east of C1 Channel system  Note: Fill out one form for each flooding source studied					
			A. HYDR	OLOGY		
1.	Reason for New Hydrologic	Analysis (check all t	hat apply)			
	☐ Not revised (skip to section 2) ☐ No existing analysis ☐ Improved data					
	☐ Alternative methodology		Proposed Conditions	(CLOMR)	☐ Changed phys	ical condition of watershed
2.	Comparison of Representati	ive 1%-Annual-Chan	ce Discharges			
	Location	Drainage	Area (Sq. Mi.)	FIS	(cfs)	Revised (cfs)
В	egin Collection Channel	0.98		NA	•	1230
	oper Collection Channel	3.54		NA	•	1923
De	etention Basin Inflow	4.14		NA	:	2378
3.	Methodology for New Hydro	logic Analysis (chec	k all that apply)			
	Statistical Analysis of G		Precipitation/Runoff I Other (please attach	Model HEC-1 [T description)	R-20, HEC-1, HEC-HM	MS etc.]
	Please enclose all relevant of the new analysis. The docu can be found at: http://www	ment, "Numerical Mo	dels Accepted by FEM	s (including comp A for NFIP Usago	outation of parameters; e" lists the models acc	) and documentation to support epted by FEMA. This document
4.	Review/Approval of Analysis	3				
	If your community requires a	a regional, state, or fe	ederal agency to review	the hydrologic a	nalysis, please attach	evidence of approval/review.
5.	Impacts of Sediment Transp	ort on Hydrology				
	Was sediment transport considered?  Yes  No If yes, then fill out Section F (Sediment Transport) of Form 3. If No, then attach your explanation for why sediment transport was not considered.					
	B. HYDRAULICS					

1.	Reach to be Revised				
		Description	Cross Section	Water-Surfac	e Elevations (ft.)
ľ				Effective	Proposed/Revised
	Downstream Limit	Inflow to NE C1 Detention Basin	1133	NA	NA
	Upstream Limit	Existing Channel	9800	NA	NA
2.	Hydraulic Method Used				
	Hydraulic Analysis HEC-RAS [HE	C-2 , HEC-RAS, Other (Attach descri	ption)]		

	B. HYDRAULICS (CONTINUED)			
3.	Pre-Submittal Review of Hydraulic Models			
	FEMA has developed two review programs, CHECK-2 and CHECK-RAS, to aid in the review of HEC-2 and HEC-RAS respectively. These review programs verify that the hydraulic estimates and assumptions in the model data are in accorrequirements, and that the data are comparable with the assumptions and limitations of HEC-2/HEC-RAS. CHECK-2 and CHE areas of potential error or concern. These tools do not replace engineering judgment. CHECK-2 and CHECK-RAS can be http://www.fema.gov/plan/prevent/fhm/frm_soft.shtm. We recommend that you review your HEC-2 and HEC-RAS models with CHECK-RAS. If you disagree with a message, please attach an explanation of why the message is not valid in this case, submittal and resolution of valid modeling discrepancies will result in reduced review time.	dance with NFIP ECK-RAS identify downloaded from th CHECK-2 and		
	HEC-2/HEC-RAS models reviewed with CHECK-2/CHECK-RAS?			
4.	Models Submitted			
-	Duplicate Effective Model*  Corrected Effective Model*  Existing or Pre-Project Conditions Model  Revised or Post-Project Conditions Model  Other - (attach description)  Natural File Name:  Floodway File Name:			
*No	ot required for revisions to approximate 1%-annual-chance floodplains (Zone A) – for details, refer to the corresponding section of	f the instructions.		
The <u>http</u>	e document "Numerical Models Accepted by FEMA for NFIP Usage" lists the models accepted by FEMA. This document p://www.fema.gov/plan/prevent/fhm/en_modl.shtm.	can be found at:		
	C. MAPPING REQUIREMENTS			
prop floo indi- requ and Not- mus to s	A certified topographic map must be submitted showing the following information (where applicable): the boundaries of the effective, existing, and proposed conditions 1%-annual-chance floodplain (for approximate Zone A revisions) or the boundaries of the 1%- and 0.2%-annual-chance floodplains and regulatory floodway (for detailed Zone AE, AO, and AH revisions); location and alignment of all cross sections with stationing control indicated; stream, road, and other alignments (e.g., dams, levees, etc.); current community easements and boundaries; boundaries of the requester's property; certification of a registered professional engineer registered in the subject State; location and description of reference marks; and the referenced vertical datum (NGVD, NAVD, etc.).  Note that the boundaries of the existing or proposed conditions floodplains and regulatory floodway to be shown on the revised FIRM and/or FBFM must tie-in with the effective floodplain and regulatory floodway boundaries. Please attach a copy of the effective FIRM and/or FBFM, annotated to show the boundaries of the revised 1%- and 0.2%-annual-chance floodplains and regulatory floodway that tie-in with the boundaries of the effective 1%- and 0.2%-annual-chance floodplain and regulatory floodway at the upstream and downstream limits of the area of revision.			
	D. COMMON REGULATORY REQUIREMENTS			
1.	For CLOMR requests, do Base Flood Elevations (BFEs) increase?	☑ No		
	For CLOMR requests, if either of the following is true, please submit evidence of compliance with Section 65.12 of the NFIP record the proposed project encroaches upon a regulatory floodway and would result in increases above 0.00 foot.  The proposed project encroaches upon a SFHA with BFEs established and would result in increases above 1.00 foot.	gulations:		
2.	Does the request involve the placement or proposed placement of fill?	⊠ No		
	If Yes, the community must be able to certify that the area to be removed from the special flood hazard area, to include proposed structures, meets all of the standards of the local floodplain ordinances, and is reasonably safe from flooding in ac NFIP regulations set forth at 44 CFR 60.3(a)(3), 65.5(a)(4), and 65.6(a)(14). Please see the MT-2 instructions for more inform	cordance with the		
3.	For LOMR requests, is the regulatory floodway being revised?	⊠ No		
	If Yes, attach evidence of regulatory floodway revision notification. As per Paragraph 65.7(b)(1) of the NFIP Regulations, notification requests involving revisions to the regulatory floodway. (Not required for revisions to approximate 1%-annual-chance floody Zone A designation] unless a regulatory floodway is being added. Elements and examples of regulatory floodway revision notification in the MT-2 Form 2 Instructions.)	plains Istudied		
4.	For LOMR requests, does this request require property owner notification and acceptance of BFE increases?	⊠ No		
	If Yes, please attach proof of property owner notification and acceptance (if available). Elements of and examples of property can be found in the MT-2 Form 2 Instructions.	owner notification		

#### RIVERINE HYDROLOGY & HYDRAULICS FORM

O.M.B No. 3067-0148 Expires September 30, 2005

#### PAPERWORK REDUCTION ACT

Public reporting burden for this form is estimated to average 3 hours per response. The burden estimate includes the time for reviewing instructions, searching existing data sources, gathering and maintaining the needed data, and completing, reviewing, and submitting the form. You are not required to respond to this collection of information unless a valid OMB control number appears in the upper right corner of this form. Send comments regarding the accuracy of the burden estimate and any suggestions for reducing this burden to: Information Collections Management, Federal Emergency Management Agency, 500 C Street, SW, Washington DC 20472, Paperwork Reduction Project (3067-0148). Submission of the form is required to obtain or retain benefits under the National Flood Insurance Program. Please do not send your completed survey to the above address.

	Note: Fill out one form for each flooding source studied					
		A. HYDR	OLOGY			
1.	1. Reason for New Hydrologic Analysis (check all that apply)					
		<ul><li>No existing analysis</li><li>☑ Proposed Conditions</li></ul>	(CLOMP)		ed data	
	Alternative methodology	3 Proposed Conditions	(CLOWR)	∐ Change	ed physical condition of watershed	
2.	Comparison of Representative 1%-Annual-Chan	ce Discharges				
	5	e Area (Sq. Mi.)		FIS (cfs)	Revised (cfs)	
De	etention Basin Outfall 9.80		NA		208	
3.	Methodology for New Hydrologic Analysis (chec	ck all that apply)				
	Statistical Analysis of Gage Records Regional Regression Equations	Precipitation/Runoff Other (please attach	Model HEC description)	C-1 [TR-20, HEC-1, I	HEC-HMS etc.]	
	Please enclose all relevant models in digital forr the new analysis. The document, "Numerical M can be found at: <a href="http://www.fema.gov/plan/prev">http://www.fema.gov/plan/prev</a>	odels Accepted by FEN	s (including IA for NFIP	computation of para Usage" lists the mod	meters) and documentation to support dels accepted by FEMA. This document	
4.	Review/Approval of Analysis					
	If your community requires a regional, state, or f	ederal agency to reviev	the hydrolo	ogic analysis, please	attach evidence of approval/review.	
5.	Impacts of Sediment Transport on Hydrology					
	Was sediment transport considered? ☐ Yes ☒ No If yes, then fill out Section F (Sediment Transport) of Form 3. If No, then attach your explanation for why sediment transport was not considered.					
		B. HYDF	RAULICS			

1.	Reach to be Revised				
		Description	Cross Section		e Elevations (ft.)
				Effective	Proposed/Revised
	Downstream Limit	Inflow to C-1 Channel	1000	NA	NA
	Upstream Limit	NE C1 Detention Basin outfall	8339.54	NA	NA
	Spott datti Ettilli	The O'l Betermon Basin outlan	0333.54	19/3	NA .
2.	Hydraulic Method Used				
	Hydraulic Analysis WSPGW [HE	C-2, HEC-RAS, Other (Attach descrip	tion)]		

_	B. HYDRAULICS (CONTINUED)			
3.	Pre-Submittal Review of Hydraulic Models			
	FEMA has developed two review programs, CHECK-2 and CHECK-RAS, to aid in the review of HEC-2 and HEC-RAS hydraulic models, respectively. These review programs verify that the hydraulic estimates and assumptions in the model data are in accordance with NFIP requirements, and that the data are comparable with the assumptions and limitations of HEC-2/HEC-RAS. CHECK-2 and CHECK-RAS identify areas of potential error or concern. These tools do not replace engineering judgment. CHECK-2 and CHECK-RAS can be downloaded from http://www.fema.gov/plan/prevent/fhm/frm_soft.shtm. We recommend that you review your HEC-2 and HEC-RAS models with CHECK-2 and CHECK-RAS. If you disagree with a message, please attach an explanation of why the message is not valid in this case. Review of your submittal and resolution of valid modeling discrepancies will result in reduced review time.			
	HEC-2/HEC-RAS models reviewed with CHECK-2/CHECK-RAS? ☐ Yes ☒ No			
4.	Models Submitted			
	Duplicate Effective Model* Corrected Effective Model* Existing or Pre-Project Conditions Model Revised or Post-Project Conditions Model Other - (attach description)  Natural File Name: Floodway File Name:			
*Not required for revisions to approximate 1%-annual-chance floodplains (Zone A) – for details, refer to the corresponding section of the instructions.				
Th htt	e document "Numerical Models Accepted by FEMA for NFIP Usage" lists the models accepted by FEMA. This document can be found at: p://www.fema.gov/plan/prevent/fhm/en_modl.shtm.			

#### C. MAPPING REQUIREMENTS

A certified topographic map must be submitted showing the following information (where applicable): the boundaries of the effective, existing, and proposed conditions 1%-annual-chance floodplain (for approximate Zone A revisions) or the boundaries of the 1%- and 0.2%-annual-chance floodplains and regulatory floodway (for detailed Zone AE, AO, and AH revisions), location and alignment of all cross sections with stationing control indicated; stream, road, and other alignments (e.g., dams, levees, etc.); current community easements and boundaries; boundaries of the requester's property; certification of a registered professional engineer registered in the subject State; location and description of reference marks; and the referenced vertical datum (NGVD, NAVD, etc.).

Note that the boundaries of the existing or proposed conditions floodplains and regulatory floodway to be shown on the revised FIRM and/or FBFM must tie-in with the effective floodplain and regulatory floodway boundaries. Please attach a copy of the effective FIRM and/or FBFM, annotated to show the boundaries of the revised 1%- and 0.2%-annual-chance floodplains and regulatory floodway that tie-in with the boundaries of the effective 1%- and 0.2%-annual-chance floodplain and regulatory floodway at the upstream and downstream limits of the area of revision.

#### D. COMMON REGULATORY REQUIREMENTS

_		
1.	For CLOMR requests, do Base Flood Elevations (BFEs) increase?	☐ Yes ⊠ No
	For CLOMR requests, if either of the following is true, please submit evidence of compliance with Section 65.12 of  The proposed project encroaches upon a regulatory floodway and would result in increases above 0.00 foot.  The proposed project encroaches upon a SFHA with BFEs established and would result in increases above 1	-
2.	Does the request involve the placement or proposed placement of fill?	☐ Yes ⊠ No
	If Yes, the community must be able to certify that the area to be removed from the special flood hazard area, proposed structures, meets all of the standards of the local floodplain ordinances, and is reasonably safe from floodplain set forth at 44 CFR 60.3(a)(3), 65.5(a)(4), and 65.6(a)(14). Please see the MT-2 instructions for	oding in accordance with the
3.	For LOMR requests, is the regulatory floodway being revised?	☐ Yes ⊠ No
	If Yes, attach evidence of regulatory floodway revision notification. As per Paragraph 65.7(b)(1) of the NFIP Regulator requests involving revisions to the regulatory floodway. (Not required for revisions to approximate 1%-annual-ct Zone A designation] unless a regulatory floodway is being added. Elements and examples of regulatory floodway is found in the MT-2 Form 2 Instructions.)	nance floodplains (studied
4.	For LOMR requests, does this request require property owner notification and acceptance of BFE increases?	☐ Yes ⊠ No
	If Yes, please attach proof of property owner notification and acceptance (if available). Elements of and examples can be found in the MT-2 Form 2 Instructions.	of property owner notification

#### RIVERINE STRUCTURES FORM

O.M.B. No. 3067-0148 Expires September 30, 2005

#### PAPERWORK REDUCTION ACT

Public reporting burden for this form is estimated to average 7 hours per response. The burden estimate includes the time for reviewing instructions, searching existing data sources, gathering and maintaining the needed data, and completing, reviewing, and submitting the form. You are not required to respond to this collection of information unless a valid OMB control number appears in the upper right corner of this form. Send comments regarding the accuracy of the burden estimate and any suggestions for reducing this burden to: Information Collections Management, Federal Emergency Management Agency, 500 C Street, SW, Washington DC 20472, Paperwork Reduction Project (3067-0148). Submission of the form is required to obtain or retain benefits under the National Flood Insurance Program. Please do not send your completed survey to the above address.

Flooding Source: Unnamed Wash East of C-1 Channel	
Note: Fill out one form for each flooding source studied	

#### A. GENERAL

			A. OLIVLIAL		
Comp	lete the appropriate sect	tion(s) for each Structure listed be	elow:		
	Channelization				
Descr	iption Of Structure				
1.	Name of Structure: C	ollection Channel			
l	Type (check one):	○ Channelization	☐ Bridge/Culvert	Levee/Floodwall	☐ Dam
l	Location of Structure:	South of Burkholder Boulevard to	proposed NE C-1 Detention B	asin	
l	Downstream Limit/Cros	ss Section: 93+71.90			
l	Upstream Limit/Cross S	Section: 13+74.84			
2.	Name of Structure: N	E C-1 Detention Basin			
ı	Type (check one):	☐ Channelization	☐ Bridge/Culvert	Levee/Floodwall	⊠ Dam
I	Location of Structure:	Ithaca Avenue, east of Magic Wa	ау		
	Downstream Limit/Cros	ss Section: NA			
	Upstream Limit/Cross S	Section: NA			
3.	Name of Structure: U	Inner Berm			
	Type (check one)	☐ Channelization	☐ Bridge/Culvert	☑ Levee/Floodwall	∏ Dam
ĺ		Approx. 3000 feet upstream of co	_		
	Downstream Limit/Cros		Sicolori dilamor wani tic 1446	or Mountains	
	Upstream Limit/Cross				
		occusion valv			
NOT	E: For more structui	res, attach additional pages	as needed.		

#### RIVERINE STRUCTURES FORM

O.M.B. No. 3067-0148 Expires September 30, 2005

#### PAPERWORK REDUCTION ACT

Public reporting burden for this form is estimated to average 7 hours per.response. The burden estimate includes the time for reviewing instructions, searching existing data sources, gathering and maintaining the needed data, and completing, reviewing, and submitting the form. You are not required to respond to this collection of information unless a valid OMB control number appears in the upper right corner of this form. Send comments regarding the accuracy of the burden estimate and any suggestions for reducing this burden to: Information Collections Management, Federal Emergency Management Agency, 500 C Street, SW, Washington DC 20472, Paperwork Reduction Project (3067-0148). Submission of the form is required to obtain or retain benefits under the National Flood Insurance Program. Please do not send your completed survey to the above address.

Flooding Source: Unnamed wash east of C1 Channel system	
Note: Fill out one form for each flooding source studied	

#### A. GENERAL

	A. GLITLIAL						
Com	Complete the appropriate section(s) for each Structure listed below:						
	Channelization						
<u>Desc</u>	Description Of Structure						
1.	Name of Structure: O	utfall Stormdrain					
	Type (check one):	□ Channelization	☐ Bridge/Culvert	☐ Levee/Floodwall	☐ Dam		
	Location of Structure: \	West of NE C1 Detention Basin to	o C-1 Channel at Pueblo Blvd				
	Downstream Limit/Cros	s Section:					
	Upstream Limit/Cross S	Section:					
2.	Name of Structure:						
	Type (check one):	☐ Channelization	☐ Bridge/Culvert	Levee/Floodwall	☐ Dam		
	Location of Structure:						
	Downstream Limit/Cros	s Section:					
	Upstream Limit/Cross S	Section:					
3.	Name of Structure:						
	Type (check one)	☐ Channelization	☐ Bridge/Culvert	Levee/Floodwall	☐ Dam		
	Location of Structure:						
	Downstream Limit/Cros	s Section:					
	Upstream Limit/Cross S	Section:					
NOT	E: For more structur	es, attach additional pages	as needed.				

**B. CHANNELIZATION** 

Floo	Flooding Source: Unnamed Wash				
Nan	Name of Structure: Collection Channel				
1.	Accessory Structures				
	The channelization includes (check one):				
	□ Levees [Attach Section E (Levee/Floodwall)]       □ Drop structures         □ Superelevated sections       □ Transitions in cross sectional geometry         □ Drop structures       □ Drop structures         □ Transitions in cross sectional geometry       □ Energy dissipator				
2.	Drawing Checklist				
	Attach the plans of the channelization certified by a registered professional engineer, as described in the instructions.				
3.	Hydraulic Considerations				
	The channel was designed to carry 2378 (cfs) and/or the 100-year flood.				
	The design elevation in the channel is based on (check one):				
	☐ Subcritical flow ☐ Critical flow ☐ Supercritical flow ☐ Energy grade line				
	If there is the potential for a hydraulic jump at the following locations, check all that apply and attach an explanation of how the hydraulic jump is controlled without affecting the stability of the channel.				
	☐ Inlet to channel ☐ Outlet of channel ☐ At Drop Structures ☐ At Transitions ☑ Other locations (specify): Inlet to Detention Basin - controlled by stilling basin				
4.	Sediment Transport Considerations				
	Was sediment transport considered?   Yes   No If Yes, then fill out Section F (Sediment Transport).  If No, then attach your explanation for why sediment transport was not considered.				
	C. BRIDGE/CULVERT				
Floo	ding Source:				
	ne of Structure:				
1.	This revision reflects (check one):				
	<ul> <li>New bridge/culvert not modeled in the FIS</li> <li>Modified bridge/culvert previously modeled in the FIS</li> <li>New analysis of bridge/culvert previously modeled in the FIS</li> </ul>				
2.	Hydraulic model used to analyze the structure (e.g., HEC-2 with special bridge routine, WSPRO, HY8): If different than hydraulic analysis for the flooding source, justify why the hydraulic analysis used for the flooding source could not analyze the structures. Attach justification.				
3.	Attach plans of the structures certified by a registered professional engineer. The plan detail and information should include the following (check the information that has been provided):				
	□ Dimensions (height, width, span, radius, length)       □ Erosion Protection         □ Shape (culverts only)       □ Low Chord Elevations – Upstream and Downstream         □ Material       □ Top of Road Elevations – Upstream and Downstream         □ Beveling or Rounding       □ Structure Invert Elevations – Upstream and Downstream         □ Wing Wall Angle       □ Stream Invert Elevations – Upstream and Downstream         □ Skew Angle       □ Cross-Section Locations         □ Distances Between Cross Sections				
4.	Sediment Transport Considerations				
	Was sediment transport considered? Yes No If yes, then fill out Section F (Sediment Transport). If No, then attach your explanation for why sediment transport was not considered.				

**B. CHANNELIZATION** 

Floo	Flooding Source: Unnamed Wash					
Nan	ne of Structure: Outfall storm drain					
1.	Accessory Structures					
	The channelization includes (check one):  Levees [Attach Section E (Levee/Floodwall)]  Superelevated sections  Debris basin/detention basin  Other (Describe): storm drain					
2.	Drawing Checklist					
	Attach the plans of the channelization certified by a registered professional engineer, as described in the instructions.					
3.	Hydraulic Considerations					
	The channel was designed to carry 540 (cfs) and/or the 100-year flood.					
	The design elevation in the channel is based on (check one):					
	☐ Subcritical flow ☐ Critical flow ☐ Supercritical flow ☐ Energy grade line					
	If there is the potential for a hydraulic jump at the following locations, check all that apply and attach an explanation of how the hydraulic jump is controlled without affecting the stability of the channel.					
	☐ Inlet to channel ☐ Outlet of channel ☐ At Drop Structures ☐ At Transitions ☐ Other locations (specify): within storm drain as necessitated by geometry					
4.	Sediment Transport Considerations					
	Was sediment transport considered?					
	C. BRIDGE/CULVERT					
Floo	ding Source:					
Nam	ne of Structure:					
1.	This revision reflects (check one):					
	<ul> <li>New bridge/culvert not modeled in the FIS</li> <li>Modified bridge/culvert previously modeled in the FIS</li> <li>New analysis of bridge/culvert previously modeled in the FIS</li> </ul>					
2.	Modified bridge/culvert previously modeled in the FIS					
2. 3.	Modified bridge/culvert previously modeled in the FIS  New analysis of bridge/culvert previously modeled in the FIS  Hydraulic model used to analyze the structure (e.g., HEC-2 with special bridge routine, WSPRO, HY8):  If different than hydraulic analysis for the flooding source, justify why the hydraulic analysis used for the flooding source could not analyze the					
3.	Modified bridge/culvert previously modeled in the FIS  New analysis of bridge/culvert previously modeled in the FIS  Hydraulic model used to analyze the structure (e.g., HEC-2 with special bridge routine, WSPRO, HY8):  If different than hydraulic analysis for the flooding source, justify why the hydraulic analysis used for the flooding source could not analyze the structures. Attach justification.  Attach plans of the structures certified by a registered professional engineer. The plan detail and information should include the following					
3.	☐ Modified bridge/culvert previously modeled in the FIS         ☐ New analysis of bridge/culvert previously modeled in the FIS         Hydraulic model used to analyze the structure (e.g., HEC-2 with special bridge routine, WSPRO, HY8):         If different than hydraulic analysis for the flooding source, justify why the hydraulic analysis used for the flooding source could not analyze the structures. Attach justification.         Attach plans of the structures certified by a registered professional engineer. The plan detail and information should include the following (check the information that has been provided):         ☐ Dimensions (height, width, span, radius, length)       ☐ Erosion Protection         ☐ Shape (culverts only)       ☐ Low Chord Elevations – Upstream and Downstream         ☐ Material       ☐ Top of Road Elevations – Upstream and Downstream         ☐ Beveling or Rounding       ☐ Structure Invert Elevations – Upstream and Downstream         ☐ Wing Wall Angle       ☐ Stream Invert Elevations – Upstream and Downstream         ☐ Skew Angle       ☐ Cross-Section Locations					

D. DAM

Flo	Flooding Source: Unnamed Wash						
Nai	Name of Structure: Northeast C1 Detention Basin						
1.	This request is for (check one):   Existing dam   New dam   Modification of existing dam						
2.	The dam was designed by (check one):						
	☑ Private organization Name of the agency or organization: G.C. Wallace Companies						
3.	Does the project involve revised hydrology?   Yes  No						
	If Yes, complete the Riverine Hydrology & Hydraulics Form (Form 2).						
4.	Does the submittal include debris/sediment yield analysis?   Yes  No						
	If yes, then fill out Section F (Sediment Transport). If No, then attach your explanation for why debris/sediment analysis was not considered.						
5.	Does the Base Flood Elevation behind the dam or downstream of the dam change?						
	☐ Yes ☐ No If Yes, complete the Riverine Hydrology & Hydraulics Form (Form 2) and complete the table below.						
	Stillwater Elevation Behind the Dam						
	FREQUENCY (% annual chance) FIS REVISED						
	10-year (10%) 50-year (2%) 100-year (1%) 500-year (0.2%) Normal Pool Elevation						
6.	Please attach a copy of the formal Operation and Maintenance Plan						

#### E. LEVEE/FLOODWALL

1.	<u>Sy</u>	stem Elements			
	a.	This Levee/Floodwall analysis is based on (check one):			
		<ul> <li>□ upgrading of an existing levee/floodwall system</li> <li>□ a newly constructed levee/floodwall system</li> <li>□ reanalysis of an existing levee/floodwall system</li> </ul>			
	b.	Levee elements and locations are (check one):			
		structural floodwall	Station to Station to Station NA to NA		
	c.	Structural Type (check one):			
		<ul> <li>☐ monolithic cast-in place reinforced concrete</li> <li>☐ reinforced concrete masonry block</li> <li>☐ sheet piling</li> <li>☒ Other (describe): Roller Compacted Concrete</li> </ul>			
	d.	Has this levee/floodwall system been certified by a Federal agen	cy to provide protection from the base floc	od?	
		☐ Yes   ☑ No			
		If Yes, by which agency?			
	e.	Attach certified drawings containing the following information (indi	cate drawing sheet numbers):		
		1. Plan of the levee embankment and floodwall structures.	Sheet Numbers: C-3		
		<ol><li>A profile of the levee/floodwall system showing the Base Flood Elevation (BFE), levee and/or wall crest and foundation, and closure locations for the total levee system.</li></ol>	Sheet Numbers: C-21		
		<ol><li>A profile of the BFE, closure opening outlet and inlet invert elevations, type and size of opening, and kind of closure.</li></ol>	Sheet Numbers: NA		
		4. A layout detail for the embankment protection measures.	Sheet Numbers: C-21		
		<ol> <li>Location, layout, and size and shape of the levee embankment features, foundation treatment, floodwall structure, closure structures, and pump stations.</li> </ol>	Sheet Numbers: C-3		
2.	Fre	eeboard			
	a.	The minimum freeboard provided above the BFE is:			
		Riverine			
		3.0 feet or more at the downstream end and throughout 3.5 feet or more at the upstream end 4.0 feet within 100 feet upstream of all structures and/or constric	tions	⊠ Yes ⊠ Yes ⊠ Yes	□ No □ No □ No
		Coastal			
		1.0 foot above the height of the one percent wave associated wit stillwater surge elevation or maximum wave runup (whichever is		□vaa	Пи
		2.0 feet above the 1% appual chance stillwater curre sleveties		☐ Yes	□ No
		2.0 feet above the 1%-annual-chance stillwater surge elevation		☐ Yes	□ No

2.	2. Freeboard (continued)								
	Please note, occasionally exceptions are made to the minimum freeboard requirement. If an exception is requested, attach documentation addressing Paragraph 65.10(b)(1)(ii) of the NFIP Regulations.								
	If No is answered to any of the above, please attach an explanation.								
	b. Is there an indication from historical records that ice-jamming can affect the BFE? ☐ Yes ☒ No								
	If Yes, provide ice-jam analysis profile and evidence that the minimum freeboard discussed above still exists.								
3.									
	a. Openings through the levee system (check one): ☐ exists ☐ does not exist								
	If opening exists, list all closures:								
Cha	Channel Station Left or Right Bank Opening Type Highest Elevation for Opening Invert Type of Closure Device								
(Ext	end table on an adde	d sheet as neede	ed and refere	ence)					
	e: Geotechnical and								<del></del>
	In addition to the re design analysis for Corps of Engineers	the following sys s [USACE] EM-1	stem feature:	s should be si	ined during fi ubmitted in a	eld and labo tabulated su	oratory inve ummary for	estigations and m. (Reference	I used in the e U.S. Army
4.	Embankment Prot	ection							
	a. The maximum le	•							
	b. The maximum le	evee slope floods	ide is: 4:1						
	c. The range of vel	ocities along the	levee during	g the base floo	od is: 6.3 (mir	n.) to 8.6 (m	ax.)		
	d. Embankment m	aterial is protecte	ed by (descri	be what kind):	Roller Comp	acted Conc	rete		
	e. Riprap Design P Attach reference		k one):		Velocity	Tractiv	e stress		
	Reach	Sideslope	Flow	Velocity	Curve or		Stone Rip	rap	Depth of
	Neach	Sideslope	Depth	Velocity	Straight	D <sub>100</sub>	D <sub>50</sub>	Thickness	Toedown
Sta	to		<del></del>					***************************************	
Sta	to								
Sta	to								
Sta	to					-			····
Sta	to		A PARTICIPATION OF THE PARTICI						****
Sta	to	1	, , ,						
(⊨xi	(Extend table on an added sheet as needed and reference each entry)								

E. LEVEE/FLOODWALL (CONTINUED) Embankment Protection (continued) Describe the analysis used for other kinds of protection used (include copies of the design analysis): Attach engineering analysis to support construction plans. 5. **Embankment And Foundation Stability** a. Identify locations and describe the basis for selection of critical location for analysis: Overall height: Sta. ; height ft. ☐ Limiting foundation soil strength: Sta. , depth to strength  $\phi =$ degrees, c = psf slope: SS = (h) to (v) (Repeat as needed on an added sheet for additional locations) Specify the embankment stability analysis methodology used (e.g., circular arc, sliding block, infinite slope, etc.): NA Summary of stability analysis results: Case **Loading Conditions** Critical Safety Factor Criteria (Min.) 1 End of construction 1.3 II Sudden drawdown 1.0 Critical flood stage Ш 1.4 IV Steady seepage at flood stage 1.4 VI Earthquake (Case I) 1.0 d. Was a seepage analysis for the embankment performed? ☐ Yes No If Yes, describe methodology used: e. Was a seepage analysis for the foundation performed? ☐ Yes ⊠ No

# (Reference: USACE EM-1110-2-1913 Table 6-1) Were uplift pressures at the embankment landside toe checked? ☐ Yes ⊠ No Were seepage exit gradients checked for piping potential? ⊠ No ☐ Yes h. The duration of the base flood hydrograph against the embankment is 3.5 hours. Attach engineering analysis to support construction plans.

6. <u>F</u>	. Floodwall And Foundation Stability						
a	a. Describe analysis submittal based on Code (check one):						
☐ UBC (1988) or ☒ Other (specify): N				: NA			
b. Stability analysis submitted provides for:							
☐ Overturning ☐ Sliding If not, explain:				n: No Floodwall			
c	. Loading included	I in the analyses	were:				
$\square$ Lateral earth @ $P_A$ = psf; $P_p$ = psf							
	☐ Surcharge-S	lope @ ,	surface	psf			
	☐ Wind @ P <sub>w</sub> =	= psf					
	Seepage (Up	olift);	☐ Earth	nquake @ P <sub>eq</sub> =	%g		
	☐ 1%-annual-c	hance significant	t wave height:	ft.			
	☐ 1%-annual-ch	ance significant	wave period:	sec.			
d	I. Summary of Sta	ibility Analysis R	esults: Factors	of Safety.		·	
	Itemize for each	range in site lay	out dimension a	nd loading condition li	mitation for each resp	ective reach.	
				T			
Loa	iding Condition		a (Min)	Sta	То	Sta	То
	. AAP	Overturn	Sliding	Overturn	Sliding	Overturn	Sliding
Dead 8		1.5	1.5				
Dead & Soil 1.5 1.5							
-			1 4-	1			
-	Soil, Flood, &	1.5	1.5				
Dead, i	Soil, Flood, &		1.5				dan i i i a a a a a a a a a a a a a a a a
Dead, i	Soil, Flood, &	1.5		M 1110-2-2502)			
Dead, i	Soil, Flood, & Soil, & Seismic (Ref: I	1.5 1.3 FEMA 114 Sept	1.3 1986; USACE EI	M 1110-2-2502) as needed and refere	ence)		
Dead, i	Soil, Flood, &  Soil, & Seismic  (Ref: I	1.5 1.3 FEMA 114 Sept	1.3 1986; USACE El an added sheet		ence)		
Dead, i	Soil, Flood, & Soil, & Seismic (Ref: I (Note:	1.5  1.3  FEMA 114 Sept  Extend table on ring strength for a	1.3 1986; USACE El an added sheet	as needed and refere		Chief To	
Dead, impact	Soil, Flood, & Soil, & Seismic (Ref: I (Note: Foundation bear	1.5  1.3  FEMA 114 Sept Extend table on ring strength for one general s	1.3 1986; USACE El an added sheet	as needed and refere	ence) Load (psf)	Short Ter	rm Load (psf)
Dead, Impact Dead, E	Soil, Flood, & Soil, & Seismic (Ref: I (Note:	1.5  1.3  FEMA 114 Sept Extend table on ring strength for one general s	1.3 1986; USACE El an added sheet	as needed and refere		Short Ter	m Load (psf)
Dead, impact Dead, impact Compu	Soil, Flood, & Soil, & Seismic (Ref: I (Note: - Foundation bear Bearin ted design maximur	1.5  1.3  FEMA 114 Sept Extend table on ring strength for one general pressure	1.3 1986; USACE EI an added sheet each soil type:	as needed and refere	Load (psf)		
Dead, Impact Dead, E	Soil, Flood, & Soil, & Seismic (Ref: If (Note: - Foundation bear Bearin ted design maximur um allowable Foundation scou	1.5  1.3  FEMA 114 Sept Extend table on ring strength for g Pressure n	1.3  1986; USACE EI  an added sheet each soil type:	Sustained	Load (psf)	Short Ter	
Dead, impact Dead, impact Compu	Soil, Flood, & Soil, & Seismic (Ref: I (Note: - Foundation bear Bearin ted design maximur	1.5  1.3  FEMA 114 Sept Extend table on ring strength for g Pressure n	1.3  1986; USACE EI  an added sheet each soil type:	Sustained	Load (psf)		

7.	<u>S</u> e	ettlement
	a.	Has anticipated potential settlement been determined and incorporated into the specified construction elevations to maintain the established freeboard margin?
	b.	The computed range of settlement is ft. to ft.
	C.	Settlement of the levee crest is determined to be primarily from :
		Foundation consolidation Embankment compression Other (Describe):
	d.	Differential settlement of floodwalls 🔲 has 🛛 has not been accommodated in the structural design and construction.
		Attach engineering analysis to support construction plans.
8.	Int	erior Drainage
	a.	Specify size of each interior watershed:
		Draining to pressure conduit: NA acres Draining to ponding area: NA acres
	b.	Relationships Established
		Ponding elevation vs. storage
	c.	The river flow duration curve is enclosed:
	d.	Specify the discharge capacity of the head pressure conduit: cfs
	e.	Which flooding conditions were analyzed?
		<ul> <li>Gravity flow (Interior Watershed)</li> <li>Common storm (River Watershed)</li> <li>Historical ponding probability</li> <li>Coastal wave overtopping</li> <li>Yes</li> <li>No</li> <li>No</li> <li>No</li> </ul>
		If No for any of the above, attach explanation.
	f.	Interior drainage has been analyzed based on joint probability of interior and exterior flooding and the capacities of pumping and outlet facilities to provide the established level of flood protection. $\square$ Yes $\square$ No
		If No, attach explanation.
	g.	The rate of seepage through the levee system for the base flood is cfs
	h.	The length of levee system used to drive this seepage rate in item g: ft.

8. Interior Drainage (continued)						
	i. Will pumping plants be used for interior drainage?		or drainage?	☐ Yes	□No	
		If Yes, include the number of pumping For each pumping plant, list:	plants:			
			Plant #1		Plant #2	
The	num	ber of pumps				
The	pond	ding storage capacity				
The	max	imum pumping rate				
The	max	imum pumping head				
The	pum	ping starting elevation				
The	pum	ping stopping elevation				
Is th	e dis	charge facility protected?				
		a flood warning plan?				
How and	muc flood	ch time is available between warning ling?				
Will	the c	pperation be automatic?		☐ Yes	□No	
If the	e pun	nps are electric, are there backup power	r sources?	☐ Yes	□No	
(Ref	eren	ce: USACE EM-1110-2-3101, 3102, 31	03, 3104, and 3105)			
Inclu inter	ide a ior w	copy of supporting documentation of datasets. cape that result in flooding.	ata and analysis. Provide a map showing	the flood	ed area and maximum ponding elevations for all	
9.	<u>Oth</u>	ner Design Criteria				
	a.	The following items have been address	sed as stated:			
		Liquefaction ☐ is ☒ is not a probler Hydrocompaction ☐ is ☒ is not a problem Heave differential movement due to so	n roblem oils of high shrink/swell  ☐ is  ⊠ is not a	problem		
	b.	For each of these problems, state the b	pasic facts and corrective action taken:			
		Attach supporting documentation				
	C.	If the levee/floodwall is new or enlarged ☐ Yes ☑ No	d, will the structure adversely impact flood	d levels ar	nd/or flow velocities floodside of the structure?	
	Attach supporting documentation					
	d.	Sediment Transport Considerations:				
		Was sediment transport considered? If No, then attach your explanation for	☐ Yes ☒ No If Yes, then fill out why sediment transport was not consider	Section F red.	(Sediment Transport).	

E. LEVEE/FLOODWALL (CONTINUED) 10 Operational Plan And Criteria Are the planned/installed works in full compliance with Part 65.10 of the NFIP Regulations? Yes □ No Does the operation plan incorporate all the provisions for closure devices as required in Paragraph 65.10(c)(1) of the NFIP regulations? ☐ Yes Does the operation plan incorporate all the provisions for interior drainage as required in Paragraph 65.10(c)(2) of the NFIP regulations? ☐ Yes If the answer is No to any of the above, please attach supporting documentation. 11. Maintenance Plan Are the planned/installed works in full compliance with Part 65.10 of the NFIP Regulations? Yes □ No If No, please attach supporting documentation. 12. Operations and Maintenance Plan Please attach a copy of the formal Operations and Maintenance Plan for the levee/floodwall. F. SEDIMENT TRANSPORT Flooding Source: Unnamed Wash Name of Structure: Northeast C-1 Detention Basin If there is any indication from historical records that sediment transport (including scour and deposition) can affect the Base Flood Elevation (BFE); and/or based on the stream morphology, vegetative cover, development of the watershed and bank conditions, there is a potential for debris and sediment transport (including scour and deposition) to affect the BFEs, then provide the following information along with the supporting documentation: Sediment load associated with the base flood discharge: Volume 14.2 acre-feet Debris load associated with the base flood discharge: Volume N/A acre-feet Sediment transport rate N/A (percent concentration by volume) Method used to estimate sediment transport: Universal Soil Loss Equation, Meyer-Peter Equation Most sediment transport formulas are intended for a range of hydraulic conditions and sediment sizes; attach a detailed explanation for using the selected method. Method used to estimate scour and/or deposition: Universal Soil Loss Equation, Meyer-Pater Equation

If a sediment analysis has not been performed, an explanation as to why sediment transport (including scour and deposition) will not affect the BFEs or structures must be provided.

N/A

on bulked flows.

Please note that bulked flows are used to evaluate the performance of a structure during the base flood; however, FEMA does not map BFEs based

Method used to revise hydraulic or hydrologic analysis (model) to account for sediment transport:

# FEDERAL EMERGENCY MANAGEMENT AGENCY PAYMENT INFORMATION FORM

Community Name: 320005 - City of Henderson, Clark County, Nevada						
Project Identifier: Northeast C1 Detention Basin						
THIS FORM MUST BE MAILED, ALONG WITH THE APPROPRIATE FEE, TO THE ADDRESS BELOW OR FAXED TO THE FAX NUMBER BELOW.						
Type of Request:						
	MT-1 application MT-2 application	FEMA Fee Charge System Administrator P.O. Box 22787 Alexandria, VA 22304 FAX (703) 317-3076				
	EDR application	FEMA Project Library 3601 Eisenhower Avenue Alexandria, VA 22304 FAX (703) 751-7391				
Request No.:	(if known)		Amount: <u>\$4,000.00</u>			
☐ INITIAL FEE* ☐ FINAL	FEE FEE BALANCE**	☐ MASTER CARD ☐ VISA ☐	CHECK MONEY ORDER			
	Alluvial Fan requests (as appropriat orrected fee for an ongoing request					
COMPLETE THIS SECTION ONLY	IF PAYING BY CREDIT CARD					
	CARD NUMBER		EXP. DATE			
1 2 3 4 5 6	7 8 9 10 11	12 13 14 15 16	Month Year			
Date		Signature				
NAME (AS IT APPEARS ON CARD) (please print or type)	<b>)</b> :	-				
ADDRESS: (for your credit card receipt-please print or type)		-				
DAYTIME PHONE:						

## **ADDITIONAL INFORMATION**

## FORM 2 MT\_2 RIVERINE HYDROLOGY HYDRAULICS FORM A.HYDROLOGY

### 5. Impacts of Sediment Transport on Hydrology

Two lateral structures along the length of the NEC-1 Detention Basin collection channel are designed to remove larger sediment before runoff is conveyed into the collection channel. Therefore the impacts of sediment transport on hydrology were not considered.

## FORM 3 MT\_2 RIVERINE STRUCTURES FORM B. CHANNELIZATION

#### 4. Sediment Transport Considerations

Two lateral structures along the length of the NEC-1 Detention Basin collection channel are designed to remove larger sediment before runoff is conveyed into the collection channel. Therefore the impacts of sediment transport on the collection channel were not considered.

#### E. LEVEE/FLOODWALL

#### 1. System Elements

The upper berm is an 11-foot high Roller Compacted Concrete (RCC) lined structure with 4:1 side slopes on the floodside and 10:1 side slopes on the landslide.

#### 2. Freeboard

A normal depth analysis was performed for the unnamed wash adjacent to the upper berm. The depth of flow in the wash was set at critical depth, since 100-year storm flow in the wash is supercritical. The maximum depth of flow in the wash adjacent to the berm is 1.3 feet at cross section 12.1 on Exhibit A, Upper Berm Normal Depth Cross Sections. The corresponding berm height at section 12.1 is approximately 11 feet, thus 9.7 feet of freeboard is provided.

## 3. Closures

The upper berm does not include any closures.

#### 4. Embankment Protection

Embankment protection calculations were not performed since the berm is lined with RCC.

## 5. Embankment and Foundation Stability

The upper berm is designed to prevent a flow split within the River Mountains and will be affected by storm runoff only. The duration of the base hydrograph against the embankment is 3.5 hours. Runoff does not pond up against the embankment. Since the berm is designed to direct storm flows for a limited duration, and the depth of flow against the embankment is only 1.3 feet and the berm design provides 9.7 feet of freeboard, embankment and foundation stability analyses were not performed for the upper berm.

#### 6. Floodwall and Foundation Stability

The upper berm does not include a floodwall.

#### 7. Settlement

A settlement analysis was not performed for the upper berm, since the berm provides adequate freeboard to protect against settlement impacts.

#### 8. Interior Drainage

No interior drainage affects the upper berm.

#### 9. Other Design Criteria

d. A sediment analysis was not provided for the upper berm since the berm is lined with Roller Compacted Concrete and is designed with 9.7 feet of freeboard.

### F. SEDIMENT TRANSPORT

Hydrologic and hydraulic models related to the NEC-1 Detention Basin, collection channel, outfall, and upstream berm are not revised to account for debris load and sediment transport. Sediment removal structures are to be constructed along the collection channel. The NEC-1 Detention Basin was designed with extra volume to accommodate sediment load and with trash racks to control clogging from debris. The Universal Soil Loss Equation and Meyer-Peter Equation were used to estimate sediment transport for the NEC-1 Detention Basin. The Detention Basin Sedimentation Analysis has been included with this CLOMR.

- 3.5 Hours-0. 0. (X) EXCESS .0 0. (L) PRECIP, 1600. HYDROGRAPH AT STATION C1-65 FOR PLAN 1, RATIO = .93 .04, TOTAL LOSS = 1.34, TOTAL EXCESS = MAXIMUM AVERAGE FLOW 24-HR 72-HR (O) OUTFLOW 400. (CFS) (INCHES) (AC-FT) TOTAL RAINFALL =
PEAK FLOW TIME
(CFS) (HR)

PROJECT: NORTHEAST C-1 DETENTION BASIN CALCULATED BY: CLB DATE: 1/7/05

## **MEYER-PETER EQUATION**

SOIL WT. 110 (lbs./c.f.) (estimated)
S 0.040 (ft/ft)

dm 0.02 (ft)

TIME 5.00 (min) (from hydrograph)

DELIVERY RATIO 1.00
TRAP EFFICIENCY 1.00
Vtotal 5.2 ACRE-FEET

SEGMENT	Q	Υ	T	q	qb	VOL. SED.
	(cfs)	(ft)	(ft)	(cfs)	(lbs/sec)	(acre-ft)
1	0	0.00	0.00	0.00	0.00	0.000
2	2	0.09	1.73	0.16	0.18	0.000
3	5	0.13	2.08	0.28	0.38	0.000
4	8	0.16	2.28	0.37	0.54	0.001
5	7	0.15	2.22	0.34	0.49	0.001
6	6	0.14	2.16	0.31	0.43	0.001
7	4	0.12	1.99	0.24	0.32	0.000
8	4	0.12	1.99	0.24	0.32	0.000
9	4	0.12	1.99	0.24	0.32	0.000
10	7	0.15	2.22	0.34	0.49	0.001
11	10	0.18	2.39	0.42	0.63	0.001
12	13	0.20	2.52	0.50	0.76	0.001
13	17	0.22	2.66	0.58	0.92	0.002
14	26	0.26	2.89	0.75	1.23	0.003
15	38	0.30	3.12	0.94	1.59	0.004
16	49	0.33	3.28	1.10	1.88	0.005
17	57	0.36	3.38	1.20	2.07	0.006
18	61	0.37	3.43	1.25	2.17	0.007
19	60	0.36	3.42	1.24	2.14	0.006
20	58	0.36	3.39	1.22	2.10	0.006
21	57	0.36	3.38	1.20	2.07	0.006
22	63	0.37	3.45	1.28	2.21	0.007
23	81	0.41	3.63	1.48	2.61	0.009
24	105	0.45	3.82	1.74	3.08	0.012
25	125	0.49	3.96	1.93	3.45	0.014
26	132	0.50	4.00	1.99	3.57	0.015
27	128	0.49	3.98	1.95	3.50	0.014
28	131	0.50	3.99	1.98	3.55	0.015
29	148	0.52	4.09	2.13	3.84	0.017
30	162	0.54	4.17	2.25	4.06	0.018
31	163	0.54	4.17	2.26	4.08	0.018
32	163	0.54	4.17	2.26	4.08	0.018
33	188	0.57	4.29	2.46	4.47	0.021
34	250	0.64	4.55	2.92	5.35	0.029
35	350	0.73	4.86	3.57	6.60	0.041
36	528	0.87	5.28	4.57	8.53	0.062
37	800	1.02	5.74	5.87	11.04	0.094
38	1144	1.18	6.16	7.27	13.77	0.136
39	1457	1.30	6.47	8.41	15.97	0.173
40	1576	1.34	6.57	8.81	16.76	0.188
41	1592	1.35	6.58	8.87	16.87	0.190
42	1583	1.34 is\DB MP.	6.58	8.84	16.81	0.189

PROJECT: NORTHEAST C-1 DETENTION BASIN CALCULATED BY: CLB DATE: 1/7/05

## **MEYER-PETER EQUATION**

 SOIL WT.
 110 (lbs./c.f.)

 S
 0.040 (ft/ft)

 dm
 0.02 (ft)

 TIME
 5.00 (min)

 DELIVERY RATIO
 1.00

 TRAP EFFICIENCY
 1.00

 Vtotal
 5.2 ACRE-FEET

43         1597         1.35         6.59         8.88         16.5           44         1630         1.36         6.61         8.99         17.1           45         1674         1.37         6.65         9.14         17.3           46         1693         1.38         6.66         9.20         17.5           47         1678         1.38         6.65         9.15         17.6           48         1651         1.37         6.63         9.06         17.2           49         1618         1.36         6.60         8.95         17.0           50         1586         1.34         6.58         8.85         16.6           51         1556         1.33         6.55         8.75         16.6           51         1556         1.31         6.50         8.55         16.2           53         1407         1.28         6.42         8.23         15.6           53         1407         1.28         6.42         8.23         15.6           54         1316         1.25         6.34         7.91         15.0           55         1247         1.22         6.27	VOL. SED.	qb	q	T	Y	Q	SEGMENT
44         1630         1.36         6.61         8.99         17.1           45         1674         1.37         6.65         9.14         17.3           46         1693         1.38         6.66         9.20         17.5           47         1678         1.38         6.65         9.15         17.4           48         1651         1.37         6.63         9.06         17.2           49         1618         1.36         6.60         8.95         17.0           50         1586         1.34         6.58         8.85         16.6           51         1556         1.33         6.55         8.75         16.6           51         1556         1.33         6.50         8.55         16.2           53         1407         1.28         6.42         8.23         15.6           53         1407         1.28         6.42         8.23         15.6           54         1316         1.25         6.34         7.91         15.6           55         1247         1.22         6.27         7.66         14.5           56         1168         1.19         6.19		16.90		6.59	1.35	1597	43
45         1674         1.37         6.65         9.14         17.3           46         1693         1.38         6.66         9.20         17.5           47         1678         1.38         6.65         9.15         17.2           48         1651         1.37         6.63         9.06         17.2           49         1618         1.36         6.60         8.95         17.0           50         1586         1.34         6.58         8.85         16.8           51         1556         1.33         6.55         8.75         16.8           51         1556         1.33         6.50         8.55         16.2           52         1499         1.31         6.50         8.55         16.2           53         1407         1.28         6.42         8.23         15.6           53         1407         1.28         6.42         8.23         15.6           54         1316         1.25         6.34         7.91         15.0           55         1247         1.22         6.27         7.66         14.5           56         1168         1.19         6.19		17.11	8.99	6.61	1.36	1630	44
46         1693         1.38         6.66         9.20         17.5           47         1678         1.38         6.65         9.15         17.4           48         1651         1.37         6.63         9.06         17.2           49         1618         1.36         6.60         8.95         17.0           50         1586         1.34         6.58         8.85         16.8           51         1556         1.33         6.55         8.75         16.6           51         1556         1.33         6.55         8.75         16.6           52         1499         1.31         6.50         8.55         16.2           53         1407         1.28         6.42         8.23         15.6           54         1316         1.25         6.34         7.91         15.5           54         1316         1.25         6.34         7.91         15.5           55         1247         1.22         6.27         7.66         14.5           56         1168         1.19         6.19         7.36         13.9           57         1079         1.15         6.09		17.39	9.14	6.65	1.37	1674	45
47         1678         1.38         6.65         9.15         17.4           48         1651         1.37         6.63         9.06         17.2           49         1618         1.36         6.60         8.95         17.0           50         1586         1.34         6.58         8.85         16.8           51         1556         1.33         6.55         8.75         16.6           52         1499         1.31         6.50         8.55         16.6           53         1407         1.28         6.42         8.23         15.6           54         1316         1.25         6.34         7.91         15.0           55         1247         1.22         6.27         7.66         14.5           56         1168         1.19         6.19         7.36         13.9           57         1079         1.15         6.09         7.02         13.2           58         992         1.11         5.99         6.68         12.6           60         853         1.05         5.81         6.10         11.4           61         796         1.02         5.73         5.8		17.51		6.66	1.38	1693	46
48         1651         1.37         6.63         9.06         17.2           49         1618         1.36         6.60         8.95         17.0           50         1586         1.34         6.58         8.85         16.8           51         1556         1.33         6.55         8.75         16.6           52         1499         1.31         6.50         8.55         16.2           53         1407         1.28         6.42         8.23         15.6           54         1316         1.25         6.34         7.91         15.0           55         1247         1.22         6.27         7.66         14.5           56         1168         1.19         6.19         7.36         14.5           57         1079         1.15         6.09         7.02         13.2           58         992         1.11         5.99         6.68         12.6           59         919         1.08         5.90         6.38         12.6           60         853         1.05         5.81         6.10         11.4           61         796         1.02         5.73         5.85		17.42	9.15	6.65	1.38	1678	
49         1618         1.36         6.60         8.95         17.0           50         1586         1.34         6.58         8.85         16.8           51         1556         1.33         6.55         8.75         16.6           52         1499         1.31         6.50         8.55         16.2           53         1407         1.28         6.42         8.23         15.6           54         1316         1.25         6.34         7.91         15.0           55         1247         1.22         6.27         7.66         14.5           56         1168         1.19         6.19         7.36         13.9           57         1079         1.15         6.09         7.02         13.2           58         992         1.11         5.99         6.68         12.6           59         919         1.08         5.90         6.38         12.6           60         853         1.05         5.81         6.10         11.2           61         796         1.02         5.73         5.85         11.0           61         796         1.02         5.73         5.85<		17.25	9.06	6.63	1.37	1651	
50         1586         1.34         6.58         8.85         16.6           51         1556         1.33         6.55         8.75         16.6           52         1499         1.31         6.50         8.55         16.2           53         1407         1.28         6.42         8.23         15.6           54         1316         1.25         6.34         7.91         15.0           55         1247         1.22         6.27         7.66         14.5           56         1168         1.19         6.19         7.36         13.9           57         1079         1.15         6.09         7.02         13.2           58         992         1.11         5.99         6.68         12.6           59         919         1.08         5.90         6.38         12.6           60         853         1.05         5.81         6.10         11.4           61         796         1.02         5.73         5.85         11.0           62         742         0.99         5.65         5.61         10.5           63         685         0.96         5.56         5.35 </td <td></td> <td>17.03</td> <td>8.95</td> <td>6.60</td> <td>1.36</td> <td>1618</td> <td></td>		17.03	8.95	6.60	1.36	1618	
51         1556         1.33         6.55         8.75         16.6           52         1499         1.31         6.50         8.55         16.2           53         1407         1.28         6.42         8.23         15.6           54         1316         1.25         6.34         7.91         15.0           55         1247         1.22         6.27         7.66         14.5           56         1168         1.19         6.19         7.36         13.9           57         1079         1.15         6.09         7.02         13.2           58         992         1.11         5.99         6.68         12.6           59         919         1.08         5.90         6.38         12.6           60         853         1.05         5.81         6.10         11.4           61         796         1.02         5.73         5.85         11.0           62         742         0.99         5.65         5.61         10.5           63         685         0.96         5.56         5.35         10.0           64         628         0.93         5.47         5.07 <td></td> <td>16.83</td> <td>8.85</td> <td>6.58</td> <td>1.34</td> <td>1586</td> <td></td>		16.83	8.85	6.58	1.34	1586	
52         1499         1.31         6.50         8.55         16.2           53         1407         1.28         6.42         8.23         15.6           54         1316         1.25         6.34         7.91         15.0           55         1247         1.22         6.27         7.66         14.5           56         1168         1.19         6.19         7.36         13.9           57         1079         1.15         6.09         7.02         13.2           58         992         1.11         5.99         6.68         12.6           59         919         1.08         5.90         6.38         12.0           60         853         1.05         5.81         6.10         11.4           61         796         1.02         5.73         5.85         11.0           62         742         0.99         5.65         5.61         10.5           63         685         0.96         5.56         5.35         10.0           64         628         0.93         5.47         5.07         9.5           65         574         0.90         5.37         4.81		16.63	8.75	6.55	1.33	1556	
54         1316         1.25         6.34         7.91         15.0           55         1247         1.22         6.27         7.66         14.5           56         1168         1.19         6.19         7.36         13.9           57         1079         1.15         6.09         7.02         13.2           58         992         1.11         5.99         6.68         12.6           59         919         1.08         5.90         6.38         12.0           60         853         1.05         5.81         6.10         11.4           61         796         1.02         5.73         5.85         11.0           61         796         1.02         5.73         5.85         11.0           62         742         0.99         5.65         5.61         10.5           63         685         0.96         5.56         5.35         10.0           64         628         0.93         5.47         5.07         9.5           65         574         0.90         5.37         4.81         8.9           66         523         0.86         5.27         4.55		16.25	8.55	6.50	1.31		
54         1316         1.25         6.34         7.91         15.0           55         1247         1.22         6.27         7.66         14.5           56         1168         1.19         6.19         7.36         13.9           57         1079         1.15         6.09         7.02         13.2           58         992         1.11         5.99         6.68         12.6           59         919         1.08         5.90         6.38         12.0           60         853         1.05         5.81         6.10         11.4           61         796         1.02         5.73         5.85         11.0           62         742         0.99         5.65         5.61         10.5           63         685         0.96         5.56         5.35         10.0           64         628         0.93         5.47         5.07         9.5           65         574         0.90         5.37         4.81         8.9           66         523         0.86         5.27         4.55         8.4           67         470         0.83         5.16         4.26		15.63	8.23	6.42	1.28		
55         1247         1.22         6.27         7.66         14.5           56         1168         1.19         6.19         7.36         13.9           57         1079         1.15         6.09         7.02         13.2           58         992         1.11         5.99         6.68         12.6           59         919         1.08         5.90         6.38         12.6           60         853         1.05         5.81         6.10         11.4           61         796         1.02         5.73         5.85         11.0           62         742         0.99         5.65         5.61         10.5           63         685         0.96         5.56         5.35         10.0           64         628         0.93         5.47         5.07         9.5           65         574         0.90         5.37         4.81         8.9           66         523         0.86         5.27         4.55         8.4           67         470         0.83         5.16         4.26         7.9           68         419         0.79         5.04         3.98		15.00	7.91	6.34	1.25		
57         1079         1.15         6.09         7.02         13.2           58         992         1.11         5.99         6.68         12.6           59         919         1.08         5.90         6.38         12.6           60         853         1.05         5.81         6.10         11.4           61         796         1.02         5.73         5.85         11.0           62         742         0.99         5.65         5.61         10.5           63         685         0.96         5.56         5.35         10.0           64         628         0.93         5.47         5.07         9.5           65         574         0.90         5.37         4.81         8.9           66         523         0.86         5.27         4.55         8.4           67         470         0.83         5.16         4.26         7.9           68         419         0.79         5.04         3.98         7.3           70         326         0.71         4.79         3.42         6.3           71         285         0.68         4.67         3.16         <		14.52	7.66	6.27	1.22		55
58         992         1.11         5.99         6.68         12.6           59         919         1.08         5.90         6.38         12.6           60         853         1.05         5.81         6.10         11.4           61         796         1.02         5.73         5.85         11.0           62         742         0.99         5.65         5.61         10.5           63         685         0.96         5.56         5.35         10.0           64         628         0.93         5.47         5.07         9.5           65         574         0.90         5.37         4.81         8.9           66         523         0.86         5.27         4.55         8.4           67         470         0.83         5.16         4.26         7.9           68         419         0.79         5.04         3.98         7.3           69         371         0.75         4.92         3.70         6.8           70         326         0.71         4.79         3.42         6.3           72         250         0.64         4.55         2.92 <td< td=""><td></td><td>13.94</td><td>7.36</td><td>6.19</td><td>1.19</td><td></td><td></td></td<>		13.94	7.36	6.19	1.19		
58         992         1.11         5.99         6.68         12.6           59         919         1.08         5.90         6.38         12.6           60         853         1.05         5.81         6.10         11.4           61         796         1.02         5.73         5.85         11.0           62         742         0.99         5.65         5.61         10.5           63         685         0.96         5.56         5.35         10.0           64         628         0.93         5.47         5.07         9.5           65         574         0.90         5.37         4.81         8.9           66         523         0.86         5.27         4.55         8.4           67         470         0.83         5.16         4.26         7.9           68         419         0.79         5.04         3.98         7.3           69         371         0.75         4.92         3.70         6.8           70         326         0.71         4.79         3.42         6.3           71         285         0.68         4.67         3.16 <td< td=""><td></td><td>13.28</td><td>7.02</td><td>6.09</td><td>1.15</td><td></td><td>57</td></td<>		13.28	7.02	6.09	1.15		57
60         853         1.05         5.81         6.10         11.4           61         796         1.02         5.73         5.85         11.0           62         742         0.99         5.65         5.61         10.5           63         685         0.96         5.56         5.35         10.0           64         628         0.93         5.47         5.07         9.5           65         574         0.90         5.37         4.81         8.9           66         523         0.86         5.27         4.55         8.4           67         470         0.83         5.16         4.26         7.9           68         419         0.79         5.04         3.98         7.3           69         371         0.75         4.92         3.70         6.8           70         326         0.71         4.79         3.42         6.3           71         285         0.68         4.67         3.16         5.8           72         250         0.64         4.55         2.92         5.3           73         219         0.61         4.43         2.70         4		12.61	6.68	5.99	1.11		
61         796         1.02         5.73         5.85         11.0           62         742         0.99         5.65         5.61         10.5           63         685         0.96         5.56         5.35         10.0           64         628         0.93         5.47         5.07         9.5           65         574         0.90         5.37         4.81         8.9           66         523         0.86         5.27         4.55         8.4           67         470         0.83         5.16         4.26         7.9           68         419         0.79         5.04         3.98         7.3           69         371         0.75         4.92         3.70         6.8           70         326         0.71         4.79         3.42         6.3           71         285         0.68         4.67         3.16         5.8           72         250         0.64         4.55         2.92         5.3           73         219         0.61         4.43         2.70         4.9           75         170         0.55         4.21         2.32         4.		12.03	6.38	5.90	1.08		
62         742         0.99         5.65         5.61         10.5           63         685         0.96         5.56         5.35         10.0           64         628         0.93         5.47         5.07         9.5           65         574         0.90         5.37         4.81         8.9           66         523         0.86         5.27         4.55         8.4           67         470         0.83         5.16         4.26         7.9           68         419         0.79         5.04         3.98         7.3           69         371         0.75         4.92         3.70         6.8           70         326         0.71         4.79         3.42         6.3           71         285         0.68         4.67         3.16         5.8           72         250         0.64         4.55         2.92         5.3           73         219         0.61         4.43         2.70         4.9           74         193         0.58         4.32         2.50         4.5           75         170         0.55         4.21         2.32         4.1		11.49	6.10	5.81	1.05		
62         742         0.99         5.65         5.61         10.5           63         685         0.96         5.56         5.35         10.0           64         628         0.93         5.47         5.07         9.5           65         574         0.90         5.37         4.81         8.9           66         523         0.86         5.27         4.55         8.4           67         470         0.83         5.16         4.26         7.9           68         419         0.79         5.04         3.98         7.3           69         371         0.75         4.92         3.70         6.8           70         326         0.71         4.79         3.42         6.3           71         285         0.68         4.67         3.16         5.8           72         250         0.64         4.55         2.92         5.3           73         219         0.61         4.43         2.70         4.9           74         193         0.58         4.32         2.50         4.5           75         170         0.55         4.21         2.32         4.1		11.01	5.85	5.73	1.02		
64         628         0.93         5.47         5.07         9.5           65         574         0.90         5.37         4.81         8.9           66         523         0.86         5.27         4.55         8.4           67         470         0.83         5.16         4.26         7.9           68         419         0.79         5.04         3.98         7.3           69         371         0.75         4.92         3.70         6.8           70         326         0.71         4.79         3.42         6.3           71         285         0.68         4.67         3.16         5.8           72         250         0.64         4.55         2.92         5.3           73         219         0.61         4.43         2.70         4.9           74         193         0.58         4.32         2.50         4.5           75         170         0.55         4.21         2.32         4.1           76         149         0.52         4.10         2.14         3.8           77         130         0.49         3.99         1.97         3.5 </td <td></td> <td>10.54</td> <td>5.61</td> <td>5.65</td> <td>0.99</td> <td></td> <td></td>		10.54	5.61	5.65	0.99		
65         574         0.90         5.37         4.81         8.9           66         523         0.86         5.27         4.55         8.4           67         470         0.83         5.16         4.26         7.9           68         419         0.79         5.04         3.98         7.3           69         371         0.75         4.92         3.70         6.8           70         326         0.71         4.79         3.42         6.3           71         285         0.68         4.67         3.16         5.8           72         250         0.64         4.55         2.92         5.3           73         219         0.61         4.43         2.70         4.9           74         193         0.58         4.32         2.50         4.5           75         170         0.55         4.21         2.32         4.1           76         149         0.52         4.10         2.14         3.8           77         130         0.49         3.99         1.97         3.5           78         113         0.47         3.88         1.81         3.2 </td <td></td> <td>10.03</td> <td>5.35</td> <td>5.56</td> <td>0.96</td> <td></td> <td></td>		10.03	5.35	5.56	0.96		
66         523         0.86         5.27         4.55         8.4           67         470         0.83         5.16         4.26         7.9           68         419         0.79         5.04         3.98         7.3           69         371         0.75         4.92         3.70         6.8           70         326         0.71         4.79         3.42         6.3           71         285         0.68         4.67         3.16         5.8           72         250         0.64         4.55         2.92         5.3           73         219         0.61         4.43         2.70         4.9           74         193         0.58         4.32         2.50         4.5           75         170         0.55         4.21         2.32         4.1           76         149         0.52         4.10         2.14         3.8           77         130         0.49         3.99         1.97         3.5           78         113         0.47         3.88         1.81         3.2           80         85         0.42         3.66         1.53         2.6 <td>0.074</td> <td>9.50</td> <td>5.07</td> <td>5.47</td> <td>0.93</td> <td></td> <td></td>	0.074	9.50	5.07	5.47	0.93		
67         470         0.83         5.16         4.26         7.9           68         419         0.79         5.04         3.98         7.3           69         371         0.75         4.92         3.70         6.8           70         326         0.71         4.79         3.42         6.3           71         285         0.68         4.67         3.16         5.8           72         250         0.64         4.55         2.92         5.3           73         219         0.61         4.43         2.70         4.9           74         193         0.58         4.32         2.50         4.5           75         170         0.55         4.21         2.32         4.1           76         149         0.52         4.10         2.14         3.8           77         130         0.49         3.99         1.97         3.5           78         113         0.47         3.88         1.81         3.2           79         98         0.44         3.77         1.66         2.9           80         85         0.42         3.66         1.53         2.6 <td></td> <td>8.99</td> <td>4.81</td> <td>5.37</td> <td>0.90</td> <td></td> <td></td>		8.99	4.81	5.37	0.90		
68         419         0.79         5.04         3.98         7.3           69         371         0.75         4.92         3.70         6.8           70         326         0.71         4.79         3.42         6.3           71         285         0.68         4.67         3.16         5.8           72         250         0.64         4.55         2.92         5.3           73         219         0.61         4.43         2.70         4.9           74         193         0.58         4.32         2.50         4.5           75         170         0.55         4.21         2.32         4.1           76         149         0.52         4.10         2.14         3.8           77         130         0.49         3.99         1.97         3.5           78         113         0.47         3.88         1.81         3.2           80         85         0.42         3.66         1.53         2.6           81         73         0.39         3.55         1.40         2.4           82         63         0.37         3.45         1.28         2.2	8 0.061	8.48	4.55	5.27	0.86		
69         371         0.75         4.92         3.70         6.8           70         326         0.71         4.79         3.42         6.3           71         285         0.68         4.67         3.16         5.8           72         250         0.64         4.55         2.92         5.3           73         219         0.61         4.43         2.70         4.9           74         193         0.58         4.32         2.50         4.5           75         170         0.55         4.21         2.32         4.1           76         149         0.52         4.10         2.14         3.8           77         130         0.49         3.99         1.97         3.5           78         113         0.47         3.88         1.81         3.2           79         98         0.44         3.77         1.66         2.9           80         85         0.42         3.66         1.53         2.6           81         73         0.39         3.55         1.40         2.4           82         63         0.37         3.45         1.28         2.2	0.055	7.94	4.26	5.16	0.83		
70         326         0.71         4.79         3.42         6.3           71         285         0.68         4.67         3.16         5.8           72         250         0.64         4.55         2.92         5.3           73         219         0.61         4.43         2.70         4.9           74         193         0.58         4.32         2.50         4.5           75         170         0.55         4.21         2.32         4.1           76         149         0.52         4.10         2.14         3.8           77         130         0.49         3.99         1.97         3.5           78         113         0.47         3.88         1.81         3.2           79         98         0.44         3.77         1.66         2.9           80         85         0.42         3.66         1.53         2.6           81         73         0.39         3.55         1.40         2.4           82         63         0.37         3.45         1.28         2.2		7.39	3.98	5.04	0.79		
71         285         0.68         4.67         3.16         5.8           72         250         0.64         4.55         2.92         5.3           73         219         0.61         4.43         2.70         4.9           74         193         0.58         4.32         2.50         4.5           75         170         0.55         4.21         2.32         4.1           76         149         0.52         4.10         2.14         3.8           77         130         0.49         3.99         1.97         3.5           78         113         0.47         3.88         1.81         3.2           79         98         0.44         3.77         1.66         2.9           80         85         0.42         3.66         1.53         2.6           81         73         0.39         3.55         1.40         2.4           82         63         0.37         3.45         1.28         2.2	0.043	6.85	3.70	4.92			
72         250         0.64         4.55         2.92         5.3           73         219         0.61         4.43         2.70         4.9           74         193         0.58         4.32         2.50         4.5           75         170         0.55         4.21         2.32         4.1           76         149         0.52         4.10         2.14         3.8           77         130         0.49         3.99         1.97         3.5           78         113         0.47         3.88         1.81         3.2           79         98         0.44         3.77         1.66         2.9           80         85         0.42         3.66         1.53         2.6           81         73         0.39         3.55         1.40         2.4           82         63         0.37         3.45         1.28         2.2	0.038	6.32	3.42	4.79	0.71		
73         219         0.61         4.43         2.70         4.9           74         193         0.58         4.32         2.50         4.5           75         170         0.55         4.21         2.32         4.1           76         149         0.52         4.10         2.14         3.8           77         130         0.49         3.99         1.97         3.5           78         113         0.47         3.88         1.81         3.2           79         98         0.44         3.77         1.66         2.9           80         85         0.42         3.66         1.53         2.6           81         73         0.39         3.55         1.40         2.4           82         63         0.37         3.45         1.28         2.2	0.033	5.81	3.16	4.67	0.68		
74         193         0.58         4.32         2.50         4.5           75         170         0.55         4.21         2.32         4.1           76         149         0.52         4.10         2.14         3.8           77         130         0.49         3.99         1.97         3.5           78         113         0.47         3.88         1.81         3.2           79         98         0.44         3.77         1.66         2.9           80         85         0.42         3.66         1.53         2.6           81         73         0.39         3.55         1.40         2.4           82         63         0.37         3.45         1.28         2.2		5.35	2.92	4.55	0.64		72
75         170         0.55         4.21         2.32         4.1           76         149         0.52         4.10         2.14         3.8           77         130         0.49         3.99         1.97         3.5           78         113         0.47         3.88         1.81         3.2           79         98         0.44         3.77         1.66         2.9           80         85         0.42         3.66         1.53         2.6           81         73         0.39         3.55         1.40         2.4           82         63         0.37         3.45         1.28         2.2		4.92	2.70	4.43	0.61		
76         149         0.52         4.10         2.14         3.8           77         130         0.49         3.99         1.97         3.5           78         113         0.47         3.88         1.81         3.2           79         98         0.44         3.77         1.66         2.9           80         85         0.42         3.66         1.53         2.6           81         73         0.39         3.55         1.40         2.4           82         63         0.37         3.45         1.28         2.2		4.54	2.50	4.32	0.58		74
76         149         0.52         4.10         2.14         3.8           77         130         0.49         3.99         1.97         3.5           78         113         0.47         3.88         1.81         3.2           79         98         0.44         3.77         1.66         2.9           80         85         0.42         3.66         1.53         2.6           81         73         0.39         3.55         1.40         2.4           82         63         0.37         3.45         1.28         2.2		4.19	2.32	4.21	0.55		
77         130         0.49         3.99         1.97         3.5           78         113         0.47         3.88         1.81         3.2           79         98         0.44         3.77         1.66         2.9           80         85         0.42         3.66         1.53         2.6           81         73         0.39         3.55         1.40         2.4           82         63         0.37         3.45         1.28         2.2		3.85	2.14	4.10	0.52	149	76
78         113         0.47         3.88         1.81         3.2           79         98         0.44         3.77         1.66         2.9           80         85         0.42         3.66         1.53         2.6           81         73         0.39         3.55         1.40         2.4           82         63         0.37         3.45         1.28         2.2		3.53	1.97	3.99	0.49	130	77
79         98         0.44         3.77         1.66         2.9           80         85         0.42         3.66         1.53         2.6           81         73         0.39         3.55         1.40         2.4           82         63         0.37         3.45         1.28         2.2		3.23		3.88	0.47		
80         85         0.42         3.66         1.53         2.6           81         73         0.39         3.55         1.40         2.4           82         63         0.37         3.45         1.28         2.2		2.95		3.77	0.44	98	79
81     73     0.39     3.55     1.40     2.4       82     63     0.37     3.45     1.28     2.2		2.69		3.66	0.42	85	80
82 63 0.37 3.45 1.28 2.2		2.44			0.39	73	
		2.21			0.37	63	82
1 0.00   1,10   Z.U		2.00	1.16	3.35	0.35	54	83
04 40 233		1.80			0.33	46	84
05 20 60		1.61		3 14	0.31	39_	85

PROJECT: NORTHEAST C-1 DETENTION BASIN CALCULATED BY: CLB DATE: 1/7/05

## **MEYER-PETER EQUATION**

SOIL WT. 110 (lbs./c.f.)
S 0.040 (ft/ft)
dm 0.02 (ft)
TIME 5.00 (min)
DELIVERY RATIO 1.00
TRAP EFFICIENCY 1.00

Vtotal 5.2 ACRE-FEET

SEGMENT	Q	Y	Тт		т	Ivai
				j q	db	VOL. SED.
86	33	0.29	3.03	0.87	1.44	0.003
87	28	0.27	2.93	0.79	1.29	0.003
89	20	0.23	2.74	0.64	1.03	0.002
90	16	0.21	2.62	0.56	0.88	0.002
91	14	0.20	2.55	0.52	0.80	0.001
92	11	0.18	2.43	0.45	0.68	0.001
93	10	0.18	2.39	0.42	0.63	0.001
94	8	0.16	2.28	0.37	0.54	0.001
95	7	0.15	2.22	0.34	0.49	0.001
96	6	0.14	2.16	0.31	0.43	0.001
97	5	0.13	2.08	0.28	0.38	0.000
98	4	0.12	1.99	0.24	0.32	0.000
99	4	0.12	1.99	0.24	0.32	0.000
100	3	0.11	1.88	0.21	0.25	0.000
101	2	0.09	1.73	0.16	0.18	0.000
102	2	0.09	1.73	0.16	0.18	0.000
103	1	0.07	1.51	0.11	0.09	0.000
104	1	0.07	1.51	0.11	0.09	0.000
105	1	0.07	1.51	0.11	0.09	0.000
106	1	0.07	1.51	0.11	0.09	0.000

PROJECT: C-1 NORTHEAST DETENTION BASIN CALCULATED BY: CLB DATE: 1/7/05

## UNIVERSAL SOIL LOSS EQUATION

A=RKLSCP		*		
6 HR. RAINI	ALL	3.230	IN.	SDN3 STORM
SOIL WT.	95			
R	43			
K	0.10			
LS	13.90			
С	0.35			
Р	1.00			
Α	20.92	TONS/ACRE	<u>:</u>	
DELIVERY F	RATIO	0.45		
TRAP EFFIC	CIENCY	0.90	-	
AREA	3.44	SQ.MI.		
Vtotal	9.0	ACRE-FEET		

MIN.	DIST.		INTENSITY	K.E.	E
0	0.00	0.000	0.00	0	0.00
5	2.00	0.065	0.78	879	56.81
10	5.70	0.120	1.43	968	115.67
15	7.00	0.042	0.50	817	34.33
20	8.70	0.055	0.66	856	47.00
25	10.80	0.068	0.81	886	60.13
30	12.40	0.052	0.62	847	43.79
35	13.00	0.019	0.23	706	13.69
40	13.00	0.000	0.00	0	0.00
45	13.00	0.000	0.00	0	0.00
50	13.00	0.000	0.00	0	0.00
55	13.00	0.000	0.00	0	0.00
60	13.00	0.000	0.00	0	0.00
65	13.30	0.010	0.12	607	5.88
70	14.00	0.023	0.27	728	16.47
75	14.20	0.006	0.08	548	3.54
80	14.80	0.019	0.23	706	13.69
85	15.80	0.032	0.39	780	25.19
90	17.20	0.045	0.54	828	37.45
95	18.10	0.029	0.35	765	22.23
100	19.00	0.029	0.35	765	22.23
105	19.70	0.023	0.27	728	16.47
110	19.90	0.006	0.08	548	3.54
115	20.00	0.003	0.04	449	1.45
120	20.10	0.003	0.04	449	1.45
125	20.40	0.010	0.12	607	5.88
130	21.40	0.032	0.39	780	25.19
135	22.90	0.048	0.58	838	40.60
140	24.10	0.039	0.47	806	31.24
145	24.90	0.026	0.31	748	19.32
150	25.10	0.006	0.08	548	3.54
155	25.60	0.016	0.19	680	10.98
160	27.00	0.045	0.54	828	37.45
165	27.80	0.026	0.31	748	19.32
170	28.10	0.010	0.12	607	5.88
175	28.30	0.006	0.08	548	3.54
180	29.50	0.039	0.47	806	31.24

PROJECT: C-1 NORTHEAST DETENTION BASIN CALCULATED BY: CLB DATE: 1/7/05

## UNIVERSAL SOIL LOSS EQUATION

A=RKLSCP				
6 HR. RAINI	FALL	3.230	IN.	SDN3 STORM
SOIL WT.	95	lestimated	<b>Y</b>	05/10 07 07 11/1
R	43			
K	0.10			
LS	13.90			
С	0.35			
Р	1.00			
A	20.92	TONS/ACRE		
DELIVERY F	RATIO	0.45		
TRAP EFFIC	CIENCY	0.90		
AREA	3.44	SQ.MI.		
Vtotal		ACRE-FEET		

MIN.	DIST.		INTENSITY	K.E.	E
185	32.20	0.087	1.05	923	80.45
190	35.20	0.097	1.16	938	90.86
195	40.90	0.184	2.21	1030	189.62
200	49.90	0.291	3.00	1074	312.19
205	59.00	0.294	3.00	1074	315.66
210	71.00	0.388	3.00	1074	416.25
215	74.40	0.110	1.32	956	104.95
220	78.10	0.120	1.43	968	115.67
225	81.20	0.100	1.20	942	94.36
230	81.90	0.023	0.27	728	16.47
235	83.50	0.052	0.62	847	43.79
240	85.10	0.052	0.62	847	43.79
245	85.60	0.016	0.19	680	10.98
250	86.00	0.013	0.16	648	8.37
255	86.80	0.026	0.31	748	19.32
260	87.60	0.026	0.31	748	19.32
265	88.80	0.039	0.47	806	31.24
270	91.00	0.071	0.85	893	63.46
275	92.60	0.052	0.62	847	43.79
280	93.70	0.036	0.43	793	28.19
285	95.00	0.042	0.50	817	34.33
290	97.00	0.065	0.78	879	56.81
295	97.60	0.019	0.23	706	13.69
300	98.20	0.019	0.23	706	13.69
305	98.50	0.010	0.12	607	5.88
310	98.70	0.006	0.08	548	3.54
315	98.90	0.006	0.08	548	3.54
320	99.00	0.003	0.04	449	1.45
325	99.30	0.010	0.12	607	5.88
330	99.30	0.000	0.00	0	0.00
335	99.40	0.003	0.04	449	1.45
340	99.50	0.003	0.04	449	1.45
345	99.80	0.010	0.12	607	5.88
350	99.80	0.000	0.00	0	0.00
355	99.90	0.003	0.04	449	1.45
360	100.00	0.003	0.04	449	1.45
			0.0,	TOTAL	2974.41
				101/12	2314.41

SHEET NO.\_\_\_\_\_ OF \_\_\_\_ JOB NO. \_\_**5**04 - **424** 

BY CLB

C-1 Northeast Detention Basin

From USDA "Predicting Rainfall Erosion Losses"

Typical Overland Length: 500 ft

Typical Overland Slope: 25%

$$LS = \left(\frac{\lambda}{\pi.6}\right)^{M} \left(\frac{430 \times^{2} + 30 \times + 0.43}{6.57415}\right)$$

$$\lambda$$
 = field slope length = 500 ft in ft.

$$x = \sin \Theta = slope = 0.25$$
 ft/ft in ft/ft

$$m = 0.5$$
 for  $s \ge 5\%$ 

$$\implies LS = \left(\frac{500}{72.6}\right)^{0.5} \left(\frac{430(0.25)^2 + 30(0.25) + 0.43}{6.57415}\right)$$

SHEET NO.\_\_\_\_\_ OF \_

BY CLB

C-1 Northeast Detention Basin JOB NO. 504-424

$$R = \frac{E}{100} i_{30}$$

Find iso, 100-yr, 30 min. depth

$$\frac{1}{100} = 0.494 + 0.7555 \left[ (x_3) \left( \frac{x_3}{x_4} \right) \right]$$

EQ 502 from CCRFCB Manual

where

$$\Rightarrow \frac{1}{100} = 0.494 + 0.755 \left(2.26 \frac{2.26}{3}\right) = 1.78$$

Table 501 CCRFCD Adjustment Factor 1.78 x 1.43 = 2.55 in

Table 504 CCRFCD 30 min. Ratio = 0.79

$$\Rightarrow i_{30} = \frac{2.01 in}{0.5 hr} = 4.02 in/hr$$

Rainfall Erosion Index: from USDA "Predicting Rainfall Erosion Losses"

where I = intensity in in/hr with max value = 3 in/hr

$$\Rightarrow$$
 E = 916 + 331 log<sub>10</sub> (3) = 1074

$$\Rightarrow$$
 R =  $\frac{1074}{100}$  (4.02)  $\approx$  43

## **Component Legend**

Clark County Area, Nevada

Map Unit Symbol	% Comp-	Component	Component	Slope			
and Map Unit Name	osition		Kind	Low	RV	High	
541: SUNROCK-HALEBURU-ROCK OUTCROP ASSOCIATION	40	Sunrock	Series	30	53	75	
	25	Haleburu	Series	30	53	75	
	20	Rock Outcrop	Miscellaneous area	30	50	75	
	6	Sunrock	Series	30	40	50	
	4	Huevi	Series	8	19	30	
	3	Haleburu	Series	30	53	75	
	2	Haleburu	Series	30	30	50	

## Table J1a. - Physical Properties of the Soils

Clark County Area, Nevada

Entries under "Erosion Factors—T" apply to the entire profile. Entries under "Wind Erodibility Group" and "Wind Erodibility Index" apply only to the surface layer. Absence of an entry indicates that data were not estimated.

Map Symbol					Moist	Saturated	Available	Linear	Organic	Eros	ion Fa	ctors	Wind	Wind
and Soil Name	Depth	Sand	Silt	Clay	Bulk Density	Hydraulic Conductivity	Water Capacity	Extensi- bility	Matter	Kw	Kf	Т	Erodi- bility Group	Erodi- bility Index
	ln	Pct	Pct	Pct	g/cc	micro m/sec	ln/ln	Pct	Pct	·	****	<u></u>		<b></b>
41:										_				
Sunrock	0-2			5-15	1.55-1.70	14.00-42.00	0.03-0.05	0.0-2.9	0.0-0.5	(10)	.28	1	6	48
	2-9		***	5-15	1,55-1,75	14.00-42.00	0.05-0.09	0.0-2.9	0.0-0.5	.15	.28			
	9-19				***	0.00-0.01								
Haleburu	0-2			6-12	1.50-1.70	14,00-42,00	0.03-0.05	0.0-2.9	0.0-0.5	(02)	.24	1	7	38
	2-9	4-0-10		6-18	1.50-1.70	14.00-42.00	0.05-0.07	0.0-2.9	0.0-0.5	.05	.20	•	•	30
	9-13	***		****		0.00-0.01								
Rock Outcrop			****	~==	***		***							
Sunrock	0-2			5-15	1,55-1,70	14.00-42.00	0.03-0.05	0.0-2.9	0.0-0.5	10	.28	1	6	48
	2-9	***	****	5-15	1.55-1.75	14.00-42.00	0.05-0.09	0.0-2.9	0.0-0.5	.15	.28	•	v	40
	9-19	-			***	0.00-0.01	***							
Huevi	0-6			8-18	1.40-1.60	14.00-42.00	0.06-0.08	0.0-2.9	0.0-0.5	(05)	.24	5	5	56
	6-60			8-18	1.40-1.60	14.00-42.00	0.06-0.08	0.0-2.9	0.0-0.5	.05	.24	J	5	56
Haleburu	0-2		***	6-12	1.50-1.70	14.00-42.00	0.03-0.05	0.0-2.9	0.0-0.5	<u>@</u>	.24	1	7	22
	2-9			6-18	1.50-1.70	14.00-42.00	0.05-0.03			<u>02</u>		'	/	38
	9-13		***		1.50-1.70	0.00-0.01		0.0-2.9 	0.0-0.5	.05	.20 			
⊣aleburu	0-2		707	6-12	1.50-1.70	14.00-42.00	0.03-0.05	0.0-2.9	0.0-0.5	.02	.24	1	8	0
	2-9			6-18	1.50-1.70	14.00-42.00	0.05-0.03	0.0-2.9	0.0-0.5	.05	.20		0	U
	9-13					0.00-0.01	0.00-0.01	J.U-2.3	0.0-0.5	.00	.20			

type, and the results will be only as good as the assumptions.

## Source Deposition

Another method of determining the sediment delivery ratio is to make a field study of a water-shed and estimate the amount of deposition that can be traced to any one source. The difference in the volume of such deposition and the volume of sediment produced by the source gives an estimate of the delivery ratio from that source.

Table 6-2.—Sediment source and the delivery ratio

Sediment	Eros	sion¹	Sedim	Deli-	
source	Sand	Fines	Sand	Fines	very ratio
	tons/yr	tons/yr	tons/yr	tons/yr	Pct.
Sheet erosion	_	900,000	_	³300,000	33
Channel erosion					
Gullies Road-	350,000	.—	280,000		480
banks Stream-	150,000		120,000		<b>4</b> 80
banks	- Colombia	900,000	*****	900,000	100
Total	500,000	1,800,000	*400,000	£1,200,000	70

<sup>1</sup>Determine by standard SCS procedures.

Assume that all fines are from sheet erosion and streambanks and all sand is from gullies and roadbanks.

<sup>a</sup>Difference between total yield of fines and yield of fines from streambanks.

Compute as ratio of total sand yield to total sand available; assume equal delivery ratio for gullies and roadbanks.

\*Estimate bedload as a percentage of the suspended load.

Determine from suspended-load measurements.

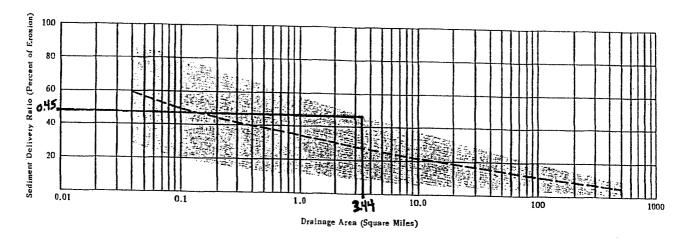


Figure 6-2.—Relationship between drainage area and sediment delivery ratio.

## **Sediment Deposition**

The amount of sediment accumulation in a reservoir depends on the sediment yield to the reservoir and the trap efficiency. How the accumulated sediment is distributed within the reservoir depends on the character of the inflowing sediment, the operation of the reservoir, and other factors.

## Trap Efficiency

Trap efficiency is the amount (percentage) of the sediment delivered to a reservoir that remains in it. It is a function of detention storage time, character of the sediment, nature of the inflow, and other factors. Trap efficiency can be readily estimated on the basis of the ratio of the capacity of the reservoir to the average annual inflow (Brune 1953, Gottschalk 1965) by using the following procedure:

- 1. Estimate the total capacity required of the reservoir in watershed inches (see page 8-13), including the total capacity allocated to floodwater detention, sediment storage, and other uses. Since an actual value cannot be obtained until final design is completed, estimate the total capacity as follows:
- a. Assume, for the particular physiographic area, a reasonable sediment-storage volume that might be required for the design life of the structure; e.g., 1.5 in.
- b. Obtain from the hydrologist an estimate of the required floodwater-detention storage; e.g., 4.5
- c. Add the values for 1a and 1b to get an estimate of the total capacity of the reservoir; i.e., 1.5 + 4.5 = 6.0 in. Include any additional storage for water supply, recreation, and other uses in the total. If an estimate of the total required storage in acre-feet is available, convert this value to watershed inches to simplify the calculation.
- 2. Determine the average annual runoff in inches. This value can be determined from the hydrologic analysis of the watershed, from Hydrologic Investigation Atlas HA-212 (Busby 1966) or from other available information. In this example, the average annual runoff is 17.5 in.
- 3. Divide the approximate total capacity in inches (item 1c) by the average annual runoff in inches (item 2) to obtain the capacity-inflow ratio (C/I); i.e.,  $C/I = 6.0 \div 17.5 = 0.343$ .

4. Obtain the trap efficiency for a given C/I fro the vertical scale of figure 8-2. To do so, estimate the texture of the incoming sediment on the basis of the character of watershed soils and the principal sediment sources. If the incoming sediment is predominantly bedload or coarse material or is highly flocculated, use the upper curve of figure 8-2 to determine trap efficiency. If the incoming sediment is primarily colloids, dispersed clays, and fine silts, use the lower curve. If the incoming sediment consists of various grain sizes widely distributed, use the median curve. The texure also affects the distribution and allocation of the sediment in various pools.

The curves in figure 8-2 cannot be applied directly to dry reservoirs! If water flows through ungated outlets below the crest of the principal spillway, trap efficiency is likely to be lowered. If the inflowing sediment is predominantly sand, reduce the trap efficiency by about 5 percent; in the scincy is chiefly fine textured, reduce the trap efficiency trap efficiency by about 5 percent; if the sediment

If the incoming sediment is composed essentially of equal parts of clay, silt, and fine sand and the proposed structure is to have a submerged sediment pool, use the median curve of figure 8-2 without adjustment. In the example (C/I = 0.343) trap efficiency would be 95 percent. In a situation similar except that the structure is designed as a dry reservoir, trap efficiency would be 85 percent.

## Design Life

The design life of a reservoir is the period required for the reservoir to fulfill its intended purpose. Structures designed by SCS in the watershed protection and flood prevention programs usually are designed for a life of 50 or 100 years. Provision must be made to ensure the full design storage capacity for the planned design life. This may mean cleaning out deposited sediment at predetermined intervals during the design life or, as is generally the situation, providing enough capacity to store all the accumulated sediment for the reservoir's design life without dimininshing the design water storage.

Land treatment (conservation) measures seldom are fully effective in reducing erosion and sediment yield in less than 5 years. Often a longer time is required. This delay in effectiveness during the

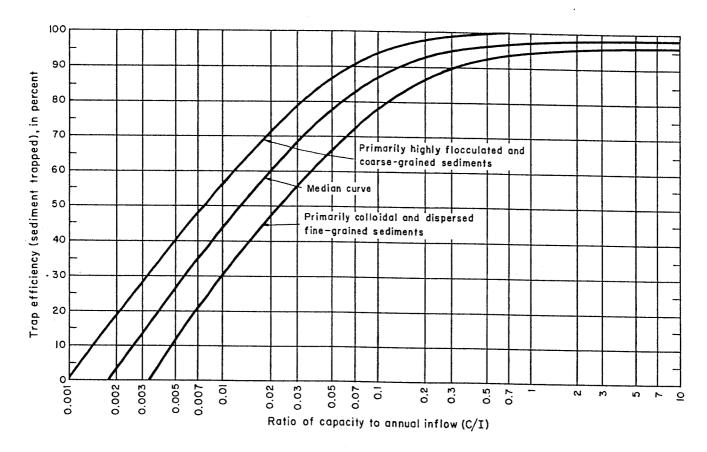


Figure 8-2.—Trap efficiency of reservoirs.

early part of a reservoir's life (Present Conditions on SCS-ENG-309) must be recognized in design. Determine, in consultation with the state program staff and the area and district conservationists, how many years will be required for the proposed land-treatment measures to be installed and become effective.


### Distribution of Sediment

The total storage capacity of a reservoir must include capacity for all water storage plus capacity for the sediment expected to accumulate during the reservoir's design life. Consequently, the amount of sediment that will be deposited above the elevation designated for the sediment pool must be estimated. Such deposits may materially affect the proper functioning of the structure.

The amount of sediment that will be deposited above the principal spillway varies with the nature of the sediment, shape of the reservoir, topography of the reservoir floor, nature of the approach channel, detention time, and purpose of the reservir. The coarse sediment settles quickly as the velocity of the water decreases. Generally, sediment inflow is greatest when detention capacity is being used and some sediment is deposited at elevations above the principal spillway. Usually, more coarse material than fine material is deposited above this elevation. The texture of the incoming sediment is the basis for estimating the percentage of incoming sediment that will be deposited above the elevation of the principal spillway. Use the following guidelines for estimating this percentage.

- 1. For watersheds of low to moderate relief in which the predominant sources of sediment are silty and clayey soils, sheet flow is the principal eroding agent, and the sediment is transported primarily in suspension: 10 percent.
- 2. For watersheds of low to moderate relief in which the incoming sediment consists of nearly equal amounts of medium to fine sands, silts, and clays; sheet flow and channel erosion are the principal agents; and the coarser material is

## **INFLUENCE OF VEGETAL CANOPY**

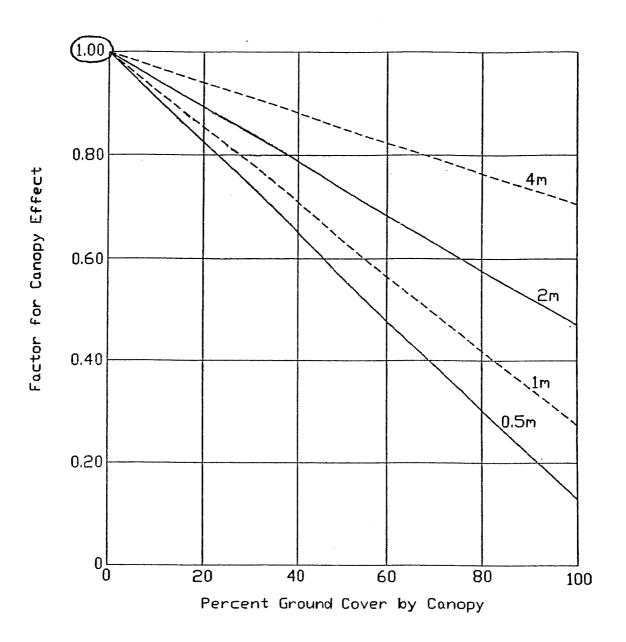

No Canopy  $\Rightarrow C_1 = 1.00$ 


Revision	Date

REFERENCE:

A Soil-Erodibility Nomograph for Farmland and Construction Sites, 1971

FIGURE 1303b

# EFFECT OF PLANT RESIDUES OR CLOSE-GROWING STEMS AT THE SOIL SURFACE

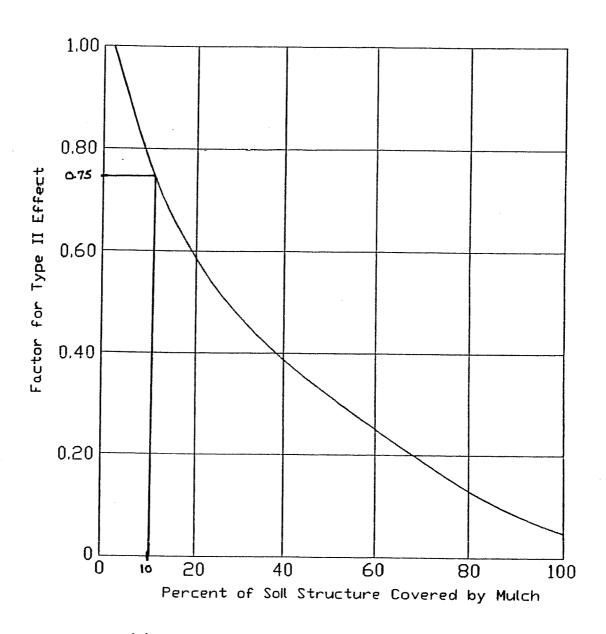


Assume 10% mulch ⇒ C2 = 0.75

		Revision	Date
REFERENCE: Management Facto	Estimating the Cover and for Undisturbed Areas, 1972	FIGURE 13	303c

## HYDROLOGIC CRITERIA AND DRAINAGE DESIGN MANUAL

## TYPE III EFFECTS ON UNDISTURBED LAND AREAS

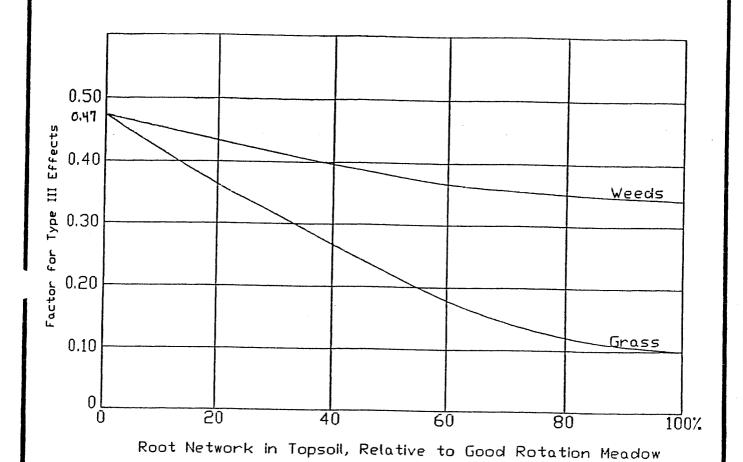

Assume near 0% root network  $\Rightarrow C_3 = 0.47$ 

$$C = C_1 C_2 C_3 = (1.00)(0.75)(0.47) = 0.35$$

Revision	Date
·····	

REFERENCE:

Management Factor for Undisturbed Areas, 1972

FIGURE 1303d

RFCD OPERATIONS AND MAINTENANCE MANUAL



# OPERATIONS AND MAINTENANCE MANUAL

Adopted January 11, 2007

## CLARK COUNTY REGIONAL FLOOD CONTROL DISTRICT

## OPERATIONS AND MAINTENANCE MANUAL

## GALE WM. FRASER, II, P.E. GENERAL MANAGER / CHIEF ENGINEER

www.regionalflood.org

The Operations and Maintenance Manual has been updated in accordance with Regional Flood Control District Board action on January 11, 2007. The Board adopted amendments to Chapter 1, Section 1.10 - Executive Summary, Chapter 2, Section 2.20 - Authority and Section 2.50 - Definitions, Chapter 3, Section 3.20 - Policies, Chapter 4, Section 4.11 - Purpose, 4.12 - Payment Procedures, Section 4.22 - Annual Work Plans, Section 4.25 - Certification of Compliance, 4.26 - Interlocal Contract Document, 4.27 - Contract for Maintenance Performance, Performance Standards, 4.35 - Reporting, and Appendix B.

## **TABLE OF CONTENTS**

<u>CHA</u>	PTER :	1 – EXECUTIVE SUMMARY	
1.10	EXE	CUTIVE SUMMARY	1-1
<u>CHA</u>	PTER 2	2 - INTRODUCTION	
2.10	BAC	KGROUND	2-1
2.20		HORITY	
2.30	RESI	PONSIBILITY	2-1
2.40	APPI	ROACH	2-2
2.50	DEFI	INITIONS	2-3
<u>CHA</u>	PTER :	3 - POLICY STATEMENT	
3.10	GOA	L	3-1
3.20	POL	ICIES	3-1
СНА	PTER	4 PROCEDURES	
4 10	WOW I WAT	DING PROCEDURES	4 1
4.10	4.11		
	4.11	Purpose	
4.20		Payment ProceduresINISTRATIVE PROCEDURES	
4.20	4.21	Purpose	
	4.22	Annual Work Plans	
	4.23	Approval of Annual Work Plan	
	4.24	Work Plan and Budget Amendments	
	4.25	Certification of Compliance	
	4.26	Interlocal Contract Document	
	4.27	Contract for Maintenance Performance	
4.30		NTENANCE PROCEDURES	
1150	4.31	Purpose	
	4.32	Activities	
	4.33	Standards	
	4.34	Scheduling	
	4.35	Reporting	

4.40	INVENTORY PROCEDURES		4-42
		Purpose	
	4.42	Physical System	4-42
		Physical System Maps	
<u>CHA</u> 5.10		5 – EMERGENCY FUNDING PROCEDURES  CRGENCY FUNDING PROCEDURES	5-1
		Purpose	
	5.12	Procedures	5-1

## **LIST OF FORMS**

## Description

Funding Flow Diagram	4-2
Disbursement / Amended Annual Budget Request	<b>4-</b> 4
Quarterly Status Report	4-8
Final Accounting Report	4-11
Work Calendar	4-19
Daily Work Activity Report	4-41
Maintenance Work Plan Summary	B-8
Maintenance Work Program Annual Budget	B-9

## **APPENDICES**

APPENDIX A:	Key Statutory, Regulatory, and Policy References
APPENDIX B:	Annual Maintenance Work Program Interlocal Contract B-1

## CHAPTER 1 EXECUTIVE SUMMARY

#### 1.10 EXECUTIVE SUMMARY

The Clark County Regional Flood Control District (District) was created under NRS 543 with responsibility to plan, construct and maintain drainage and flood control facilities throughout Clark County. In order to comply with NRS 543.340(4), this **Operations and Maintenance Manual** has been prepared through the cooperation and support of all of the affected member entities, which include Clark County and the incorporated cities within Clark County. The document sets forth both policies and procedures by which the maintenance of the drainage and flood control facilities will be achieved to assure their proper working order at the time of need. The overall goal of the maintenance program as adopted by the District Board is as follows:

COMPLY WITH THE PROVISIONS OF NRS 543.340(4) AND ASSURE THAT FACILITIES IN THE MASTER PLAN ARE MAINTAINED IN A MANNER THAT MAXIMIZES THEIR USEFUL LIFE AND ENSURES THEIR OPERATION AT DESIGN CAPACITY DURING A STORM EVENT.

Nineteen policy statements have been adopted to support the above goal.

In order to achieve the goal, and to comply with the adopted policies, the following procedures have been developed in an open and very participatory manner.

**Funding Procedure** – Provides for a means by which the member entities can be paid for activities associated with maintenance of drainage and flood control facilities on the Master Plan provided they meet criteria as set forth in the manual.

Administrative Procedure – Provides for establishing standards and levels of service by which maintenance will be achieved. This procedure includes the steps and schedule by which an annual work plan is established and adopted by the District Board. It also provides for the certification of performance by each member entity in accordance with the annual interlocal contract. The ability for the member entity to contract maintenance activities to private contractors is also authorized under this procedure.

Maintenance Procedures – This procedure provides the specific activities under which the maintenance program is to be carried out as listed below:

ACTIVITY NUMBER	ACTIVITY NAME	WORK MEASURE UNIT
05	Inspect Channels	Miles
10	Clean and Reshape Channels	Cubic Yards
15	Repair Lined Channel	Each
20	Provide/Maintain Erosion Control	Square Feet
21	Provide/Maintain Dust Control	Acres
25	Clean and Inspect Detention/Debris Basins	Cubic Yards
30	Erosion Repair	Cubic Yards
35	Fence Repair	Linear Feet
40	Vegetation Control - Chemical	Acres
45	Vegetation Control - Mechanical	Acres
50	Maintain Access Road	Miles
55	Clean and Inspect Inlet/Outlet Structures	Each
60	Repair Inlet/Outlet Structures	Each
65	Clean Storm Sewer Lines	Linear Feet
70	Storm Sewer Repair	Repairs
75	Clean/Flush Culverts & Bridges	Each
80	Miscellaneous Work Activities	Labor Hours
85	Engineering	Labor Hours

A specific performance standard has been developed for each activity setting forth the following elements:

- The most effective crew size.
- The kinds and number of equipment required.
- The major types of material that should be used.
- Recommended procedures for performing the work.
- An estimate of expected average daily accomplishment with standard crew size, equipment, and procedures.
- Authorization and scheduling criteria.

Inventory Procedures – A critical element of any maintenance program is the identification and condition of the overall drainage and flood control system. In the case of this program, the inventory also identifies those facilities that are "eligible" for payment of maintenance activities, provided the work is a part of the annual plan. Facilities eligible are those identified in the Regional Flood Control District's Master Plan and any revisions, amendments, and/or changes subsequently approved. Only those facilities that exist as Master Plan facilities, or exist in the same alignment as a proposed Master Plan facility and appurtenant facilities are eligible.

Maintenance is an ongoing and very dynamic function of a successful drainage and flood control program. This <u>Operations and Maintenance Manual</u> sets forth an initial set of policies and procedures, including the various actions required to achieve the maintenance goal. The manual will need to be updated on a regular basis to reflect fiscal implications and the experience gained as the District continues to grow and to serve the citizens and taxpayers of Clark County.

## CHAPTER 2 INTRODUCTION

#### 2.10 BACKGROUND

The Clark County Regional Flood Control District (District) was established in 1986 to plan, construct, and maintain drainage and flood control facilities throughout Clark County. These responsibilities focus on alleviating the potential for flooding and protecting the lives and property of existing residents, future residents and visitors within the District's Service Area. The initial phases of the District's program succeeded in preparing a Master Plan, uniform design criteria, regulatory standards, and constructing facilities. As these areas have progressed, the District, along with other agencies and member entities in the County, has oriented its efforts towards assuring adequate maintenance of flood control facilities and conveyance systems. This orientation is consistent with the vital role maintenance plays in all comprehensive flood control programs. This **Operations and Maintenance Manual** has been prepared through the District with the support and cooperation of each affected member entity. It represents a commitment to uniform flood control system standards and establishes a blueprint for a cost effective and consistent maintenance program throughout the District's service area.

#### 2.20 AUTHORITY

Nevada Revised Statute (NRS) 543 mandates that the District shall undertake programs for both construction and maintenance of flood control facilities. A commitment to building and maintaining flood control facilities within Clark County is reiterated in the District's <u>Uniform Regulations for the Control of Drainage</u> (Uniform Regulations) which states that capital improvements, operation, and maintenance are all interrelated parts of the District's overall flood control program. In accordance with NRS 543.340(4) and the Uniform Regulations, the District prepared an <u>Operations and Maintenance Manual</u>, which was adopted by the District Board on November 8, 1990. To reflect fiscal implications and experience gained, the manual was updated in 1995, 1999, 2003, 2005, and 2007.

#### 2.30 RESPONSIBILITY

The District was formed, in part, to fund and coordinate the construction and maintenance of facilities to alleviate flooding and protect the life and property of citizens within the boundaries of the District. It is the responsibility of the District to prepare and update the Master Plan for the control of floods, and manage the Regional Fund for the Control of Floods in a manner consistent with NRS 543.

#### 2.40 APPROACH

The maintenance program must assure that the flood control projects funded by the District are maintained at a level which maximizes their useful life and assures that facilities operate to design capacity. As an interconnected network of conveyances and structures, failure of any flood control facility to operate properly may affect the performance of the overall system within a specific watershed.

Flood control facilities require regular maintenance if they are to be functional, visually attractive, and last through their design life. Accordingly, the development of a maintenance program is just as critical to the overall success of a comprehensive flood control effort as basin planning and regulation enforcement. As stormwater and flood control programs begin to address nonpoint pollution/water quality issues, the maintenance program will play an even greater role by enabling cost effective reductions in pollutant loadings to receiving waters. Finally, visibility of the program to the public, which a comprehensive maintenance program affords, is an important factor in demonstrating that flood control management is truly a full-time commitment and not simply a priority only after a storm event. The primary objectives of the District's maintenance program are:

- To develop a complete physical feature inventory for the system.
- To establish overall policies and levels of service.
- To develop operating procedures.

It is also critical that ongoing inspection and reporting procedures continue to assure all systems are ready when needed.

Due to the multiple jurisdictions involved with maintenance of the flood control system, a commitment to this program from all member entities within the service area of the Regional Flood Control District was essential. This commitment was made through the Maintenance Technical Committee during the development of the manual in 1990. It was also recognized that coordination of this maintenance program with state transportation programs was critical. The level and consistency of the long range commitment has a direct impact on how effective the resulting maintenance system becomes. This commitment begins with a credible **Operations** and Maintenance Manual.

An essential building block for a successful flood control maintenance program in Clark County is a complete physical feature inventory of the system. It is also important to note that no maintenance program is ever truly "complete". Rather, these programs are constantly evolving as inventories are defined and standards/costs are further refined. A similar evolution is anticipated for this program. The flexibility to adjust to this evolutionary process has been built into this manual.

#### 2.50 **DEFINITIONS**

In addition to the definitions of terms and phrases set forth in other District documents, the following apply to operation and maintenance:

Acceptance for Maintenance: "Acceptance for Maintenance" means that a project funded by the District, member entity, or other public/private funds is a part of the Master Plan and has been constructed in accordance with District standards and therefore eligible for maintenance funding by the District.

Annual Budget: "Annual Budget" means the anticipated costs associated with completion of each activity outlined within the annual work plan submitted by each of the member entities, and ultimately approved by the District Board of Directors prior to the start of each fiscal year.

Annual Work Plan: "Annual Work Plan" means a plan submitted by each of the member entities setting forth the type and quantity of maintenance to be performed during the ensuing budget year in a form prescribed by the District specifically requesting funds for budgeting purposes.

**Certification**: "Certification" means the documentation which evidences that required maintenance by a member entity has been completed in accordance with established standards.

Maintenance Program: The "Maintenance Program" has been established by the Board to provide funding of, and establish performance standards and guidelines for, the maintenance of flood control facilities located throughout Clark County and the incorporated areas. The Program provides funding to member entities to perform maintenance of eligible flood control facilities. Projects eligible for District maintenance funding are those identified in the Regional Flood Control District's Master Plan and any revisions, amendments, and/or changes subsequently approved. Only those facilities that exist as Master Plan Facilities or exist in the same alignment as a proposed Master Plan facility, and appurtenant facilities are eligible. Subsequently, the District works with the member entities annually to develop Maintenance Work Plans. The work plans undertaken through the Maintenance Program and budgets are funded through the annual interlocal contracts between each member entity and the District. No matching funds are required, except in those cases where an arrangement has been made to cooperatively fund a particular field activity. Work is performed using a combination of private contractors and member entity maintenance staff. The Maintenance Program contains three broad categories of work:

1. Routine and/or Preventive Maintenance: "Routine and/or Preventive Maintenance" means work on existing facilities to keep them in proper working condition, including but not limited to, debris/sedimentation removal, vegetative control, and reshaping.

- 2. Restoration: "Restoration" means the repair to existing facilities after a storm event including erosion repair, fence replacement, repairing/replacing trash racks, inlets, storm sewer systems, major debris removal, and similar "one time" work activities.
- 3. Rehabilitation: "Rehabilitation" means rebuilding a facility and/or conveyance system after it is destroyed by an event or it has been determined that it is not operating according to the intent of the design documents on file at the District causing a safety or maintenance problem or it has deteriorated to the extent that it must be replaced "in kind" including replacing or modifying drop structures, reshaping channels, bank protection restoration, inlets, etc. In general, the rehabilitative projects are designed by consultants and the construction contracts are awarded through a bid process.

Maintenance Program Exclusions: "Exclusions" typically include local drainageway maintenance such as curb and gutter work, inlet maintenance, and repairs to small piped storm sewer systems, unless otherwise constructed as part of a regional facility and landscaping, irrigation systems, trails, bike paths, and other recreational or multi-use features that do not have a direct flood control or drainage function. Maintenance work exclusions also include repair or replacement of existing flood control Master Plan facilities which undergo catastrophic damage of more than one-half (1/2) mile. These types of catastrophic damages will generally be classified as capital improvements, and requests for capital improvement funds must be reprogrammed as a capital improvement project in accordance with District Policies and Procedures.

## CHAPTER 3 POLICY STATEMENT

It is important that a maintenance policy statement be adopted which reflects the objectives of both the elected officials and the operations staff charged with its implementation. The initial policy document was prepared and reviewed by District staff and the Maintenance Committee. Following input from the group, it was reviewed by the respective Public Works Directors of all member entities and further revised to reflect their input. The document was then reviewed by the Technical Advisory Committee (TAC) and the Citizens Advisory Committee (CAC) before final adoption by the Board on November 8, 1990. To reflect fiscal implications and experience gained, the document is updated on a regular basis. The final adopted policy statement is as follows:

#### 3.10 **GOAL**

Comply with the provisions of NRS 543.340 (4) and assure that facilities in the Master Plan are maintained in a manner that maximizes their useful life and ensures their operation at design capacity during a storm event.

#### 3.20 POLICIES

- 1. Flood control facilities identified in the Master Plan are eligible for District maintenance funding.
- 2. Facilities funded through the District shall be inspected on an annual basis, as a minimum, to assure proper maintenance has been provided.
- 3. In cases where funded maintenance by the lead member entity is not performed to the standards specified, the District shall perform or cause to be performed the maintenance necessary to assure proper operations of the facility. Costs incurred by the District shall be deducted from the amount authorized in the maintenance agreement between the lead member entity and the District.
- 4. Flood control facilities improved or constructed after adoption of this policy, must be designed in accordance with District criteria and standards to be eligible for maintenance funding.

- 5. Access to the facility must be guaranteed to the lead member entity and the District in order to be eligible for maintenance funding.
- 6. Maintenance and repairs to flood control facilities will be performed in a manner that will minimize the degradation of water quality.
- 7. The maintenance requirements applied to these facilities shall be based on the standards contained in the District's **Operations and Maintenance Manual**.
- 8. The lead member entity must develop an annual work plan to be eligible for maintenance funds. Upon completion of the work, the member entity must certify that the work was completed in accordance with the standards contained in the District's **Operations and Maintenance Manual**.
- 9. Maintenance funding is available only for repair, restoration, rehabilitation, or maintenance of existing facilities and is not intended to supplement the District's capital improvement program. For example, if the intent of the field activity is to increase the designed capacity of a facility or conveyance, then that function is capital in nature.
- 10. Copies of plans and specifications must be furnished to the District for review and approval prior to finalizing design when maintenance projects are awarded through a bid process. This review will be for the purpose of ensuring compliance with the District's Master Plan and regional objectives and will be used to update the inventory of existing facilities. As-built plans or record drawings will be provided to the District upon project completion and prior to project closeout.
- 11. Expenditures for repair and replacement of existing flood control Master Plan facilities which undergo catastrophic damage of one-half (1/2) mile or less will be classified as maintenance. These expenditures will be made from funds budgeted in the Facilities Maintenance Fund.
- 12. Expenditures for repair and replacement of existing flood control Master Plan facilities which undergo catastrophic damage of more than one-half (1/2) mile will generally be classified as capital improvements. Requests for capital improvement funds must be programmed as a capital improvement project in accordance with District Policies and Procedures.
- 13. Expenditures for removal of debris and sediment captured or deposited in a debris basin, detention basin or a linear flood control facility will be classified as maintenance. Necessary repairs to a debris or detention basin will also be classified as maintenance. These expenditures will be made from funds budgeted in the Facilities Maintenance Fund.

- 14. Expenditures for repair and replacement of non-improved or "earth lined" flood control facilities and features will be classified as maintenance. These expenditures will be made from funds budgeted in the Facilities Maintenance Fund.
- 15. A member entity may consider another option in lieu of repairing or rehabilitating facilities that have not been improved to Master Plan design specifications. This option is to build/implement the long-term solution for the damaged facility. Expediting the implementation of the Master Plan may be a viable alternative that maximizes the use of available resources. This should be considered as an alternative if the long-term solution can be implemented in a timely manner. Requests for capital improvement funds to implement a Master Plan project must be programmed as a capital improvement project in accordance with District Policies and Procedures.
- 16. Funds may be provided by the District for maintenance of Master Plan facilities by outside contractors under conditions when the use of such an approach is deemed the most efficient and cost effective by the lead member entity.
- 17. If a member entity receives funds from other sources for maintenance and repair of drainage and flood control facilities paid for by the District, the funds will be paid to the District. Examples of other sources include, but are not limited to, Federal Emergency Management Agency (FEMA) funds for repairs resulting from a designated disaster, and funding from developers for maintenance and repair of District facilities.
- 18. The District will not be responsible for any fines and/or penalties caused by the actions or inactions of the member entity's employees, consultants, contractors, or agents.
- 19. Bridge structures, generally speaking, are not eligible for District funding unless it can be shown that the flood carrying aspects of the regional facility causes a safety or maintenance problem.

## CHAPTER 4 PROCEDURES

#### 4.10 FUNDING PROCEDURES

#### 4.11 Purpose

This element of the <u>Operations and Maintenance Manual</u> provides the member entities with procedures for the appropriation, expenditure and payment of funds to perform maintenance activities. A principle role of the District shall be to manage and disburse payments to the member entities for maintenance that is performed in compliance with the approved plans. (See Funding Flow Diagram.)

The District has authorized funding to assist the member entities with major drainageway maintenance in accordance with the priorities listed below:

• First priority: District owned facilities.

• Second priority: Facilities owned by member entities.

Third priority: Facilities owned by other public agencies.

• Fourth priority: Facilities owned by others in which access has been guaranteed to


the lead member entity and the District.

• Fifth priority: Unimproved drainageways.

#### 4.12 Payment Procedures

Payment for work performed will be made in accordance with the annual interlocal contract executed as part of the approved work plan and the payment procedures outlined herein. The primary mechanism for payments shall occur through a purchase order established between the District and each member entity. In cases where the member entity directs the District to make payments to a contractor or supplier directly, the purchase orders will be established between the District and the contractor, consultant, or supplier, at the member entity's request. Unless otherwise contained within this manual, all District Policies and Procedures relating to disbursement of funds and payment to member entities apply.

# Funding Flow Diagram

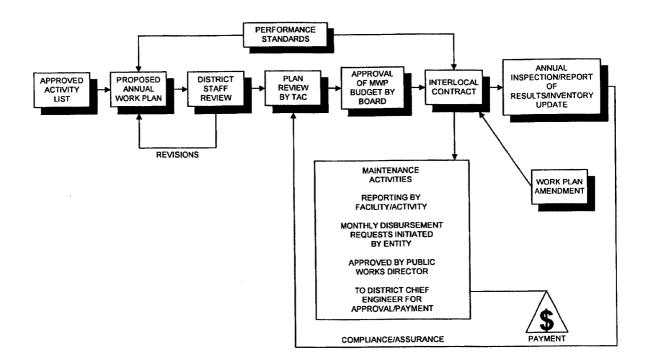

Disbursement requests (invoices) must be accompanied by a verification statement from the member entity that the work for which payment is due has been completed in accordance with the standards contained in this manual. The disbursement request must identify the Master Plan facility maintained, specific plan activity or activities for which payment is sought, and separately identify personnel, equipment, and other related costs. (See Disbursement / Amended Annual Budget Request Form, which can be obtained electronically from the District.) Administrative costs incurred by the member entity in the management of the interlocal contract are not payable to the member entity. Examples include cost accounting work, secretarial/clerical work, the preparation of requests for payment, and certification statements for work performed under the contract.

All invoices from the member entity requesting payment to the member entity or direct payment to the member entity contractor or vendor must first be submitted to and approved by the member entity's Public Works Director or other designated responsible person in charge of the project. The Chief Engineer or designated District staff will process and approve such payments within 30 days providing all invoices have appropriate backup, and the required approval has been obtained and terms of the interlocal contract have been satisfied.

Direct payments to contractors must originate from the member entity and include the following:

- 1. Invoice to the member entity from the contractor.
- 2. Certification of work performed by the contractor signed by the member entity, if applicable.
- 3. Disbursement / Amended Annual Budget Request Form.

Monthly and annual summaries of purchase order balances, budget status, and facility expenditures shall be prepared by the District as a part of the routine financial reporting procedures to the Board.

REGIONAL FLOO MAINTENANCE				I VEAD 7	0 <b>X</b> Y_ <b>X</b> Y		ENTITY:				
Disbursement		RUGKAN	I - FISCA	LIEARZ	<u> </u>		[ ] Amended Annual Budget Request				
Vendor Name:											
Invoice Number:							Approved:				
Amount Requested:								General Mana	ager/Chief Eng	gineer	Date
RFCD Purchase Order #								Clark County	Regional Floo	od Control Dis	trict
MWP Facility #:											
Facility Name:											
Master Plan Facility ID:											ACTIVITY TOTAL
05-Chal Insp											0.00
10-Reshape Chnl		·									0.00
15-Chnl Repair											0.00
20-Erosion Control											0.00
21-Dust Control											0.00
25-Clean DB											0,00
30-Erosion Repair											0.00
35-Fence Repair											0.00
40-Vege Control - C											0.00
45-Vege Control - M											0.00
50-Access Rd											0.00
55-Clean In/Outlet											0.00
60-Repair In/Out											0.00
65-Clean Storm Dm											0.00
70-Sewer Repair											0.00
75-Clean Culverts											0.00
80-Misc Maint											0.00
85-Engr											0.00
Facility Total	0.00	0.00	0.00	0.00	0.00	0.00	0.00	0.00	0.00	0.00	0.00

Manual. Further, the information contained in this Request accurately reflects those costs incurred/to be incurred during the performance of this work.

Project Manager	Date

#### 4.20 ADMINISTRATIVE PROCEDURES

#### 4.21 **Purpose**

The purpose of this element of the Operations and Maintenance Manual is to provide specific procedures for establishing standards and levels of service, preparing the annual work plan, administrating the planning, approval and enforcement elements, and updating the manual over time. The principal role of the District shall be to review and approve annual maintenance work plans and monitor the performance of work activities. The principal role of the member entities shall be development of annual work plans that are consistent with the District's approved maintenance activity list; performance of the maintenance work set forth in the approved work plans; and the submittal of quarterly reports that summarize work performance while certifying compliance with maintenance activity performance standards as set forth in the Operations and Maintenance Manual.

#### 4.22 **Annual Work Plans**

In accordance with the schedule on the following page, each member entity shall submit a proposed annual maintenance work plan to the Chief Engineer containing the following components:

Part I: Maintenance Work Plan Summary - Summary of overall work

> plan listing specific projects (physical system inventory) and associated costs attributable to each. (See Appendix B, Exhibit A.)

Part II: Facility map(s) which identify location of projects (physical

system inventory) and planned maintenance work by project.

Part III: Maintenance Work Program Annual Budget - Individual

maintenance projects (physical system inventory) broken into maintenance activities to be completed, including narrative, and associated budgeted costs for all projects identified in Part I. (See

Appendix B, Exhibit A.)

District staff shall review the proposed plans and work with the member entities to resolve any discrepancies found with District maintenance standards and policy objectives. After the initial staff review, the plans shall be forwarded to the Technical Advisory Committee (TAC) and Citizens Advisory Committee (CAC). Lastly, the plans will be submitted to the Board for final approval.

The activities in the work plan shall be consistent with the District's approved activity list for maintenance of flood control and drainage facilities. Work plans should also describe locally funded work activities that may be linked to the District maintenance work activities to show overlapping areas of responsibility for personnel and equipment. Where local personnel and equipment are going to be used to perform both District funded activities and locally funded activities, the member entity will describe how these resources are to be managed and the procedures for tracking costs related to both sets of activities.

Member entities may contract for the performance of maintenance work activities. The proposed work plan must specify that a contractor is to be utilized and the time frame for selection of a contractor. In the event that maintenance work is performed under contract, the contract must specify that the District has the authority to inspect all work performed under the contract and approve or deny payments to contractors based on inspection findings.

All work performed must comply with District approved maintenance activity performance standards as set forth in subsequent sections of this Manual. The member entity is required, as a minimum, to inspect Master Plan facilities annually; including any maintenance work performed by member entities on Master Plan Facilities, and shall notify the District prior to the annual inspection of completed maintenance work. Member entities shall facilitate the inspection of maintenance work by the District. The District may withhold funding, require additional maintenance work, or seek repayment of disbursed funds when an inspection reveals that work activities were not performed in conformance with activity performance standards. The annual maintenance work plan schedule follows:

February 1	-	Submittal of preliminary work plan proposal and tentative budget to District staff for review, recommendations, and coordination with member entities. This is important for the following reasons:
		<ol> <li>Fiscal Year Budget Authority submittal and approval.</li> <li>Prioritization of maintenance funding activities.</li> </ol>
April 1	-	Submittal of tentative annual work plans, budgets, and interlocal contracts to District staff for review, recommendations, and coordination with member entities.
May (TAC deadline)	-	Submittal of the member entity's final annual work plans, budgets, and interlocal contracts to the TAC and CAC for approval.
June (Board meeting)	-	After receiving approval from the TAC and CAC, member entities' final annual work plans, budgets, and interlocal contracts are submitted to the Board of Directors for approval.
July 1	-	Beginning of maintenance plan contract period, which ends June 30.

Each member entity will submit quarterly reports indicating the status of the work completed under the current fiscal year's program. (See Quarterly Status Report Form.) The reports are due 30 days after the close of the quarter, and will be submitted to the Board for review. Also, each member entity shall submit an annual certification to the District stating that all work contained in the work plan and paid through the interlocal contract has been performed to the specifications established in this manual.

# Quarterly Status Report

### REGIONAL FLOOD CONTROL DISTRICT MAINTENANCE WORK PROGRAM QUARTERLY STATUS REPORT - FY 20XX-XX

MWP Facility #:				Entity:		
Facility Name:				Date Prepared:		
MP Facility ID:				Quarter:		
Force Account/ Contract	Activity	Approved Work Plan Amount (\$)	Amended Work Plan Amount (\$)	Expended To Date (\$)	Percent Complete	Scheduled Completion Date
	5 Inspect Channels					
<ul> <li>STOCKERSON MAKENMENT AND BARBOOK PROPERTY.</li> </ul>	i Clean and Reshapi Changels 2011 1900					
1:	5 Repair Lined Channel J. Provide/Maintain Erosten Control					
145	l Provide/Maintain Dust Control Gean & Inspect Detention Debns Basius				\$1.00 m	
	O Erosion Repair  Strong Repair  O Vegetation Control - Chemical					
7	5: Vegetation Control = Medianica.  0 Maintain Access Road			erst we		
CONTRACTOR OF THE PARTY OF THE	Cient & inspect iniquantier Strictures :			-441 (3)		20.84° , 7
60	0 Repair Inlet/Outlet Structures					H.A. Valerinia de Artes
	Local Storm Sewer Chies (1997)				K	0,4
1.4 1.5 1.5 1.5 1.5 1.5 1.5 1.5 1.5 1.5 1.5	0 Storm Sewer Repair 5-Clear/Flush Culverts & Bridges					16-
80	0 Miscellaneous Work Activities 5 Haginecimg	A STATE OF THE STA	<b>"有</b> "的"	<b>4 4</b> 2		
Delays or problem	TOTALS	\$0.00	\$0.00	\$0.00	0%	
	during current quarter:					
	-					
Work to be comp	leted during next quarter:					
Annual Control of the						
Consultant/ Contractor:						
Project		-				
Manager:		<u>.</u>		Phone Number:		

#### 4.23 Approval of Annual Work Plan

The work plans received by the District will be reviewed and budget requests compiled into a summary showing the dollar amount by member entity for each of the priority areas set forth in Section 4.11. The Chief Engineer shall review the total maintenance budget requests against the District's proposed annual total budget for facility maintenance and make a recommendation to the District Board as to the amount of maintenance funds to be disbursed to each respective member entity based upon equity and need.

Once the Technical Advisory Committee has reviewed the maintenance work plans and budget appropriation recommendation, the Chief Engineer will forward the compiled summary to the Board for consideration and approval as a key element of the Annual District Budget.

The Chief Engineer's report to the District Board shall show both the budget requested by the member entity and the recommended amount to be appropriated, the report will also make comments on any adjustments made to the initial request.

#### 4.24 Work Plan and Budget Amendments

Requests for amendments to approved work plans and budgets must be submitted to the Chief Engineer in writing. The amendment request must specify the work elements affected, describe the reasons for the amendment request, and describe the impact of the proposed amendment on the affected work plan objectives.

Formal approval of work plan and/or budget amendments requiring a reallocation of funds between facilities must be obtained from the Chief Engineer prior to submittal of payment requests. (See Disbursement / Amended Annual Budget Request Form.) The member entity shall also notify District staff of work plan and/or budget amendments within a facility. Requests requiring an increase in the overall work plan budget must be submitted to the Board for approval with a supplemental interlocal contract for the amended work in accordance with Chapter VI.A.2 of the District's **Policies and Procedures Manual**.

Amendment requests shall be reviewed by District staff and responded to in writing within 15 days of receipt of the original request.

### 4.25 Certification of Compliance

It is the intent of the District to rely to the maximum extent possible on the member entities to carry out the maintenance activities and comply "voluntarily" with the procedures and standards set forth in this manual. The District shall from time to time inspect facilities funded by the District or those on the Master Plan to assure compliance with the interlocal contract. Each member entity shall submit an annual certification to the District stating that all work contained in the work plan and paid through the interlocal contract has been performed to the specifications established in this manual. This certification shall be signed by the person executing the interlocal contract or their designee. The certification should summarize proposed and actual plan accomplishments. It should also describe any major maintenance problems that have implications for the District as a whole, such as significant deterioration of major conveyance system components or the failure of system components to perform as intended, and suggest revisions to the activity list provisions.

The certification and final payment requests shall be submitted to the District within 30 calendar days of the termination of the annual interlocal contract for maintenance funding.

### Final Accounting Report

# (ENTITY) MAINTENANCE WORK PROGRAM FINAL ACCOUNTING REPORT - FY 20XX-XX As of (Current Date)

VENDOR	P.O. NUMBER	P.O. AMOUNT	TOTAL EXPENDED	P.O. BALANCE
Sample Vendor I	123456 01	1,000.00	1,000.00	0.00
Sample Vendor 2	123456 02	1,000.00	500.00	500.00
Sample Vendor 3	123456 03	1,000.00	200.00	800.00
	Total	\$3,000	\$1,700	\$1,300
FY XX-XX INTERLOCAL				
AMOUNT/BUDGET	4,000.00	Total Encumbered		3,000.00
Total Encumbered	3,000.00	Total Expended		1,700.00
Total Unencumbered	\$1,000.00	Total Unexpended		\$1,300.00

Total Authorized	\$4,000.00
Expended	\$1,700.00
REPROGRAM FOR MWP	\$2,300.00

Regional Flood Control Distric	t	(Entity)	
	•		
RFCD	Date	Project Manager	Date

I certify that the above described maintenance was performed in accordance with the criteria/standards contained in the District's Operations and Maintenance Manual. Further, the information contained in this Final Accounting Report accurately reflects those costs incurred during the performance of this work. If there are any maintenance problems that have implications for the District as a whole, such as significant deterioration of major conveyance system components or failure of system components to perform as intended, a detailed description will accompany this report as an attachment.

#### 4.26 Interlocal Contract Document

The performance of work outlined in the approved maintenance plan shall be guided by an interlocal contract entered into annually between the District and each member entity. A sample contract is contained in Appendix B. Major provisions of the contract include: the adoption of the Board approved work plan as the document outlining the work to be performed; references to the performance standards, payment procedures, and plan amendment procedures outlined in this manual for governing maintenance work performance evaluations, and contract amendments; and a requirement for submittal of an annual certification of results.

#### 4.27 Contract for Maintenance Performance

If, in the opinion of the member entity, it appears to be most cost effective (or due to an emergency) to utilize the services of private contractors to perform maintenance functions, the member entity shall solicit bids from qualified contractors in compliance with their statutory procedures for the necessary work. All contracts for maintenance services shall be bid on an annual basis or for a specific project location. The member entity will provide the District with copies of bid specifications and bid tabulations as well as copies of the respective contract documents. The member entity shall advise the District in advance that they intend to utilize a private contractor (may be included as part of annual work plan). They shall also provide a summary of work performed and a statement of inspection as part of the request for payment to the member entity or directly by the District to the contractor. All expenditures must comply with NRS 332, Local Government Purchasing Act, NRS 338, the Public Works Act, and all relevant statutes, rules, regulations, and policies.

#### 4.30 MAINTENANCE PROCEDURES

#### 4.31 Purpose

As a part of the overall operations and maintenance procedures adopted by the District, an outline for specific maintenance procedures has been developed. The accepted maintenance procedures are centered around specific elements of a management system for field maintenance, and include defined maintenance activities, standards, scheduling, and reporting procedures.

Due to the diversity in physical features among the various agencies involved, and the varied resources employed in maintenance activities, it is essential to treat these procedures as general guidelines which must be tailored to meet the situation at hand. It is also essential that these procedures remain dynamic, be actively reviewed, and periodically updated. An annual review is recommended.

#### 4.32 Activities

Maintenance work activities identify all major maintenance work and include all activities which are performed frequently and in amounts that make them a significant part of the total work program. Each activity must be clearly defined so maintenance personnel at all levels of management uniformly understand the operation to be performed and the type of deficiency to be corrected.

Personnel who plan, schedule, perform, report, or evaluate maintenance work must know what each work activity means. Work activities are used for the following purposes:

- Planned maintenance work is identified in the annual maintenance work plan by activity name and number.
- Activity names and numbers are used for authorizing, assigning, and reporting work.
- Activity names and numbers are used on work scheduling guides and work performance summaries.

Work measurement units are established for the major maintenance activities. For example, "Acres Covered" is the work measurement unit for vegetation control while "Cubic Yards Removed" is the work unit for cleaning and reshaping channels. These measurement units are used to describe how much work is planned and to report how much work is accomplished for each activity.

For some activities, specific work measurement units--other than labor hours--would not be meaningful. For example, the miscellaneous maintenance activity includes a number of different operations. This activity cannot be measured by a common unit other than labor hours.

Following is the accepted maintenance Activity List for the District including work measure units.

ACTIVITY NUMBER	ACTIVITY NAME	WORK MEASURE UNIT
05	Inspect Channels	Miles
10	Clean and Reshape Channels	Cubic Yards
15	Repair Lined Channel	Each
20	Provide/Maintain Erosion Control	Square Feet
21	Provide/Maintain Dust Control	Acres
25	Clean and Inspect Detention/Debris Basins	Cubic Yards
30	Erosion Repair	Cubic Yards
35	Fence Repair	Linear Feet
40	Vegetation Control - Chemical	Acres
45	Vegetation Control - Mechanical	Acres
50	Maintain Access Road	Miles
55	Clean and Inspect Inlet/Outlet Structures	Each
60	Repair Inlet/Outlet Structures	Each
65	Clean Storm Sewer Lines	Linear Feet
70	Storm Sewer Repair	Repairs
75	Clean/Flush Culverts & Bridges	Each
80	Miscellaneous Work Activities	Labor Hours
85	Engineering	Labor Hours

#### 4.33 Standards

"Performance Standards" have been established for each of the major maintenance work activities. These performance standards specify:

- The most effective crew size.
- The kinds and number of equipment required.
- The major types of material that should be used.
- Recommended procedures for performing the work.
- An estimate of expected average daily accomplishment with standard crew size, equipment and procedures.
- Authorization and scheduling criteria.

Following is an item-by-item description of the format of the performance standards.

- 1. <u>Activity Identification/Date</u> The activity number and name are shown as well as the "effective date" of the performance standard--to be used when updating or replacing performance standards.
- 2. <u>Description and Purpose</u> The Description and Purpose section of the performance standard explains the work activity and the kinds of defects to be corrected or reasons for doing the work.
- 3. <u>Authorized By and Work Control Category</u> The level of management responsible for authorizing the work is identified. Certain activities requiring special equipment, coordination, or expertise are Engineer-authorized activities and should not be scheduled or performed without the Engineer's approval. The type of control to be placed on the quantity of work performed is identified. This control is unlimited or limited in terms of the amount of work done (accomplishment) or the amount of labor input (crew-day).
- 4. <u>Performance Criteria</u> This section includes important information for the "scheduler" about when to schedule the work and for the crew leader to identify the work to be done.
- 5. <u>Crew Size</u> The crew size outlines the numbers of personnel needed to do the work. The crew size is based on average conditions. Sometimes, there will be a need to add or delete people to satisfy special traffic safety conditions or hauling requirements.
- 6. Equipment The basic requirements for major pieces of equipment are listed. Situations such as the breakdown or unavailability of equipment or special materials hauling requirements may require the addition, deletion or substitution of equipment.
- 7. <u>Materials</u> The materials section includes a list of the major materials to be used for the activity.

- 8. Work Method The work method outlines, step-by-step, the recommended procedures for performing the work. Each step should be performed in order to correctly maintain the feature as well as provide the quality of work desired.
- 9. Average Daily Production The average daily production is an estimate of the amount of work a crew can accomplish during a day using the recommended crew size, equipment, materials and work method. This estimate is shown as a range and should be attainable over a period of time. Some days the accomplishment may be more or less than the estimate, but eventually, the average should fall in line.
- 10. Notes Any other relevant, helpful information or instructions.

#### Use of Performance Standards

Maintenance supervisory personnel should become thoroughly familiar with these performance standards. It is important that the performance standards be used when making assignments and performing work. Some situations will require deviation from the performance standards--such as more or less flagmen or additional haul trucks. These situations are recognized, and crew leaders are expected to consider such situations when organizing and managing their activities.

Haul truck needs should be determined using factors such as haul distance and time estimates (spot, dump, load, and cycle times).

The performance standards also provide guidance and a measure for supervisors to use when evaluating work in progress and completed.

Field personnel are in the best position to identify new or better work methods or difficulties with the current performance standards. These suggestions for improvements or questions should be directed to the crew leader or supervisor.

The performance standards should be reviewed and updated annually. If other changes occur that require more frequent review and update or development, the performance standards can be changed to suit these needs.

#### 4.34 Scheduling

The objectives of work scheduling are:

- To do the planned amount of work.
- To perform the work when it should be done.
- To do the work where it should be done.
- To use the proper people, equipment and supplies to do the work.
- To ensure to the extent possible that all flood control facilities are functioning at design capacity during a storm event, noting that Flash Flood Season is July through September.

Three tools are available to help supervisors meet these objectives. The WORK PROGRAM defines the estimated amount of work and the estimated labor-days required for each activity to provide the desired levels of service; a WORK CALENDAR helps to establish when the various activities should be done; and the PERFORMANCE STANDARDS provide information about quantity standards, personnel requirements and how much work can be done in a given time.

The annual work program establishes the kinds and amount of work to be done during the year and the resources that will be required to do that work. This annual plan needs to be broken into a monthly plan for effective scheduling of work and to permit timely evaluations of work program performance.

The process of "distributing" the annual work load throughout the year is done by allocating a part of the work (in labor-hours, by activity) to specific months. Some types of work -- emergency or service activities -- must be done throughout the year as the need arises. Other types of work must be done on a regularly scheduled basis -- such as preventive maintenance work. Finally, some types of work can be done during certain periods but can be shifted from one month to the other, and still other work can be done almost any time during the year.

These factors must be considered when distributing the different types of work. Preventive maintenance and other types of work which must be performed on a regularly scheduled basis are distributed so as to level labor power needs as much as possible. Finally, work which can be performed any time is distributed to those months with the fewest labor-days. In this way, staffing needs are kept as uniform as possible resulting in more efficient use of available labor power.

A work calendar lists -- activity by activity -- the labor-hours for each month. These labor-hours are used in conjunction with the work program annual work quantities for work scheduling and the preparation of periodic Activity Status Reports. (See Work Calendar Form.)

Once the work program and staffing levels have been set, the work load distribution can be finalized and the calendar prepared to summarize/communicate the planned monthly distribution of the work program.

Work scheduling is the process of using the work calendar and specific scheduling procedures to plan ahead, establish work priorities and accomplish the work.

The performance standards outlined in the previous sections apply to corrective and preventive maintenance activities. These procedures are not as rigid or foolproof as implied by the description. Equipment breakdowns, emergencies, or bad weather will disrupt a schedule -- but part of the scheduling process is to be aware that these situations will occur and to be prepared to respond with little or no difficulty. Because of these situations, supervisors should not expect to accomplish all of the work as scheduled. Generally, a supervisor can consider his/her scheduling efforts to be successful if 75 to 80 percent of the scheduled work is completed as planned.

#### REGIONAL FLOOD CONTROL DISTRICT MAINTENANCE WORK PROGRAM WORK CALENDAR

	MWP Facility #: Facility Name: MP Facility ID:			Fiscal Year:  Date Prepared:			- -							
	ACTIVITY	T		····		Monthly	Distribut	ion of Tir	ne (in ho	urs)				Total Pe
No.	Description	JUL	AUG	SEP	ОСТ	NOV	DEC	JAN	FEB	MAR	APR	MAY	JUN	Activity
. 5	Inspect Channels													
10	Clean and Reshape Channels													-
15	Repair Lined Channel													-
20	Provide/Maintain Erosion Control													-
21	Provide/Maintain Dust Control													
25	Clean & Inspect Detention/Debris Basins													-
30	Erosion Repair													-
35	Fence Repair													-
40	Vegetation Control - Chemical													-
45	Vegetation Control - Mechanical													-
50	Maintain Access Road													-
55	Clean & Inspect Inlet/Outlet Structures													
60	Repair Inlet/Outlet Structures													-
65	Clean Storm Sewer Lines													-
70	Storm Sewer Repair													-
75	Clean/Flush Culverts & Bridges													-
80	Miscellaneous Work Activities													-
85	Engineering													-
	Total Per Month				-		-	-	•	-	-	-		-
l certify the	hat the above described maintenance will be performed in ac-	cordance wi	th the criter	a/standards	contained i	n the Distri	et's Operation	ns and Mai	птепалсе М	anual Furt	her the			

1 certify that the above described maintenance will be performed in accordance with the criteria/standards contained in the District's Operations and Maintenance Manual. Further the information contained in this Work Calendar accurately reflects the time expected to be incurred during the performance of this work.

Project Manager	Date

Following are some additional hints or techniques to consider:

- It is not necessary to "formally schedule" the daily, routine activities. It is necessary, however, to regularly check the work reports and accomplishments to verify the distribution of work assignments. A periodic review and adjustment of the work assignments may be necessary to maintain a "balanced work load".
- It is usually best to prepare a schedule (and work assignments) assuming everything will work as planned -- no equipment breakdowns, no emergencies, etc. But make sure a backlog of "alternate" work is available so that little time is wasted when adjustments to the schedule must be made.
- Some guidelines for identifying alternate work:
  - O Low priority work that needs to be done, but not necessarily during the next week or so.
  - Work that does not require special equipment or a lot of preparation time.
  - o Preventive maintenance on light equipment.

Take time to estimate the amount of work needed and the number of hours required to do the work. Good estimates will improve the scheduling process significantly. The performance standards, inspections and sound judgment based on experience all help the estimating process.

ACTIVITY NUMBER	NAME		DATE		
05	INSPE	INSPECT CHANNELS			
DESCRIPTION & PURPOSE					
Inspect both improved and unimproved flood channels for proper cross-section, sedimentation, debris and erosion damage, in order to schedule cleaning or repairs as needed.					
AUTHORIZED BY		LIMITS ON WORK			
Maintenance Supervisor					
PERFORMANCE CRITERIA					
Perform complete inspection of channels on an annual basis and after major storm events.					

CREW SIZE	WORK METHOD
• 1 Crew Supervisor • 1 TOTAL  EQUIPMENT • 1 Pickup •	<ol> <li>Use safety devices, as required.</li> <li>Visually inspect channels for cross-section, sediment, debris, erosion, and vegetation.</li> <li>Prioritize a list of channels requiring maintenance.</li> <li>Schedule cleaning of channels referring to prioritized list.</li> </ol>
MATERIAL  • • •	AVERAGE DAILY PRODUCTION 8 miles/day
NOTES:	

ACTIVITY NUMBER	NAME		DATE
10	CLEAN & RESHAPE CHANNELS		01/11/07
DESCRIPTION & PURP	OSE		
Mechanical silt, vegetation, and debris removal, and reshaping of unlined channels to restore adequate flow.			
AUTHORIZED BY	LIMITS ON WORK		
Maintenance Superv			
PERFORMANCE CRITERIA			
Improved earth channels should be scheduled for cleaning and re-profiling on an annual schedule, or as appropriate following a flood event. Natural channels on a 3-year cycle.			

CREW SIZE  2 Equipment Operators 1 Truck Driver .5 Foreman  3.5 TOTAL  EQUIPMENT  1* 10 Wheel Dump Truck 1 Scraper 1 Gradall	WORK METHOD  1. Set up safety devices as required. 2. Remove silt and vegetation. 3. Load and haul removed material to proper disposal site. 4. Reshape channel. 5. Clean up work site as necessary. 6. Remove safety devices.
MATERIAL Disposal Fees	AVERAGE DAILY PRODUCTION  300 Cubic Yards/day
OTES: Schedule sufficient trucks to insure maximum	utilization of excavation equipment.

# CLARK COUNTY REGIONAL FLOOD CONTROL DISTRICT

ACTIVITY NUMBER	NAME		DATE
15	REPAIR LINED CHANNELS		01/11/07
DESCRIPTION & PURP	OSE		
Repair of damaged concrete, rip rap, gabion, or other channel linings, retaining walls, etc., to restore to original condition and prevent further deterioration.			restore to original
AUTHORIZED BY	LIMITS ON WORK		
Maintenance Supervisor			
PERFORMANCE CRITERIA			
Repairs of channel linings, retaining walls, and other structures critical to the protection of a facility are to be scheduled immediately upon detection of damage.			

	CREW SIZE	WORK METHOD
• 1 • 2 • 3	Maintenance Foreman Maintenance Workers  TOTAL  EQUIPMENT Pickup Flatbed Dump Concrete Mixer	<ol> <li>Obtain safety equipment, materials, tools necessary for the day's work.</li> <li>Begin applicable safety procedures and/or traffic control.</li> <li>Clean and prepare damaged area.</li> <li>Build and place forms as necessary.</li> <li>Place and finish concrete.</li> <li>Remove forms and back fill.</li> <li>Clean up work site as necessary.</li> </ol>
	MATERIAL	AVERAGE DAILY PRODUCTION
•	Assorted lumber 6-30 bags sacked concrete 3-15 tons concrete gravel mix 2-10 CY ready-mix concrete	1Each/Day
NOTES:		

Crew size and equipment may vary significantly depending on urgency, extent and complexity of repair.

ACTIVITY NUMBER	NAME		DATE
20	PROVIDE / MAINTAIN EROSION CONTROL		01/11/07
DESCRIPTION & PURP	OSE		
Placement of rip rap, sand bags, or other erosion control materials and repair of damaged areas of erosion protection to restore material to original condition. This work is done to prevent further deterioration and eliminate potential erosion problems.			
AUTHORIZED BY	LIMITS ON WORK		
Maintenance Superv			
PERFORMANCE CRITERIA			
Work is to be scheduled when damage or deterioration is severe enough to present potential erosion problems. Erosion undercutting roadways, sidewalks, or prepared embankments/improvements shall be repaired immediately. Repair of undermined stabilizers shall be scheduled immediately.			

	CREW SIZE	WORK METHOD
•	1 Foreman 2 Equipment Operators 2 Maintenance Workers 5 TOTAL EQUIPMENT	<ol> <li>Obtain safety equipment, materials and tools necessary for the day's work.</li> <li>Begin applicable safety procedures and/or traffic control.</li> <li>Shape work area to receive riprap, or other erosion control materials.</li> <li>Place material and grout where applicable.</li> <li>Back fill as necessary.</li> </ol>
•	1 Truck Crane - or - Backhoe 1 Dump Truck 1 Pickup	6. Clean up work site as necessary.
•	MATERIAL  20-50 Tons Rock for riprap (delivered) 5-12 yards ready mix concrete (if needed) 5,000-15,000 gal Water	AVERAGE DAILY PRODUCTION  1300 Square Feet/day
NOT		

ACTIVITY NUMBER	NAME		DATE
21	PROVIDE / MAINTAIN DUST CONTROL		01/11/07
DESCRIPTION & PURP	OSE		
Uniform application and maintenance of surface gravel, dust palliatives, or other alternative dust contro measures to limit the emission of particulate matter into the ambient air.			rnative dust control
AUTHORIZED BY	LIMITS ON WORK		
Maintenance Superv	rvisor		1
·			
PERFORMANCE CRITERIA			
Work is to be scheduled when loose sand, dust, or dust particles are found to exist in excess of acceptable limits. Select and apply approved dust control measure in a manner that will minimize the degradation of water quality.			

	CREW SIZE	WORK METHOD
•	1 Foreman – Part-time 1 Driver 1 Nozzle operator 1 – 2 laborers to protect surrounding area from overspray 4 – 5 TOTAL  EQUIPMENT 1 Spray Truck 1 Flatbed truck for delivery of bulk materials 1 Forklift to load bulk materials into tank on spray truck 1 Motor grader 1 Compactor	<ol> <li>Obtain safety equipment, materials and tools necessary fo the day's work.</li> <li>Begin applicable safety procedures and/or traffic control.</li> <li>Prepare surface area to receive palliative or other dus control measures with motor grader and compactor i required.</li> <li>Palliative with pre-emergent herbicide requires preparation of soil surface.</li> <li>Apply dust palliative to prepared surface.</li> <li>Clean up work site as necessary.</li> </ol>
	MATERIAL	AVERAGE DAILY PRODUCTION
•	Gravel Dust palliative (i.e. gypsum, fiber mulch) Water source Other alternative dust control measure	6 acres/day – open areas (i.e. detention basin) 3 acres/day – strip areas with fence (i.e. channel)
NOT: Con	ES: trol measures shall be implemented to limit	the disturbance of open areas.

ACTIVITY NUMBER	NAME		DATE	
25	CLEAN & INSPECT DETENTION/DEBRIS BASINS		01/11/07	
DESCRIPTION & PURP	OSE			
	Inspection and removal, by loader (including hauling and disposal), of sediment and debris deposited in			debris deposited in
detention and debris basins to restore full capacity and original shape.				
AUTHORIZED BY	LIMITS ON WORK			
Maintenance Supervisor				
PERFORMANCE CRITERIA				
Remove sediment bi-annually or when debris basins or dams detention capacity is significantly reduced. Clean out is normally justified when the sedimentation reaches 1 to 2 feet in depth or as established by the design.				

CREW SIZE  1 Foreman 3 Equipment Operators 1 Maintenance Worker  5 TOTAL  EQUIPMENT  1 Pickup 1 Loader 2* Dump Trucks	WORK METHOD  1. Obtain safety equipment, materials and tools necessary for the day's work.  2. Begin applicable safety procedures and/or traffic control.  3. Prepare removal and disposal sites for access.  4. Stockpile material for removal.  5. Load material and haul to proper disposal site.  6. Shape dam or basin to desired line and grade.  7. Grade disposal site as necessary.  8. Clean up work site as necessary.
MATERIAL  Disposal Fees	AVERAGE DAILY PRODUCTION 1000 Cubic Yards/day
NOTES: *Schedule sufficient trucks to insure maximum u	ntilization of excavation equipment.

ACTIVITY NUMBER	NAME		DATE
30	EROSION REPAIR		01/11/07
DESCRIPTION & PURP	OSE		
DESCRIPTION & FURF	OSE		
		by erosion, using hand tools or other r	nethods, to restore
flood control channe	ls, supporting embankments, leve	es or access roads.	
AUTHORIZED BY	LI	MITS ON WORK	
Maintenance Supervisor			
Maintenance Supervisor			
PERFORMANCE CRITERIA			
As needed when damage has occurred which has affected or will affect the structural integrity of a channel			
embankment, levee, or access road, at a location where mechanical methods cannot be used.			

2 Maintenance Workers      3 TOTAL  EQUIPMENT  1 1-Ton Dump -or- Flatbed Truck 1 Air Compressor w/compactor 1 Pickup w/Water Tank	WORK METHOD  1. Obtain safety equipment, materials, and tools necessary for the day's work.  2. Begin applicable safety procedures and/or traffic control.  3. Remove debris and growth from damage location.  4. Haul fill material from pre-determined source.  5. Place and compact fill material in lifts.  6. Shape repair area to conform to adjacent areas.  7. Clean up work site as necessary.
-or- Auxiliary Spray Truck     MATERIAL	AVERAGE DAILY PRODUCTION
<ul> <li>15-30 Tons Select Fill Material</li> <li>•</li> <li>•</li> </ul>	15 Cubic Yards
NOTES:	

ACTIVITY NUMBER	NAME		DATE
35	FENCE REPAIR		01/11/07
DESCRIPTION & PURP	POSE		
The repair and/or re-establishment of downed or damaged fences to restore fence to proper condition and to provide right-of-way control.			
AUTHORIZED BY	LIMITS ON WORK		
Maintenance Superv	Maintenance Supervisor		
PERFORMANCE CRITERIA			
Repair of downed or open fence areas to be performed upon detection. Repairs to damaged locations that remain partially functional are to be scheduled in priority with other work.			

CREW SIZE	WORK METHOD
• 2 TOTAL  EQUIPMENT • 1 Fence Truck	<ol> <li>Obtain safety equipment, materials and tools necessary for the day's work.</li> <li>Begin applicable safety procedures and/or traffic control.</li> <li>Perform necessary repairs to:         <ul> <li>Posts</li> <li>Fabric</li> <li>Top rail</li> </ul> </li> <li>Clean up work site as necessary.</li> </ol>
MATERIAL	AVERAGE DAILY PRODUCTION
40-50 Linear Ft Fence Fabric     Miscellaneous Hardware     5 bags "Ready Crete"	100 Linear Feet/day
NOTES:	

ACTIVITY NUMBER	NAME		DATE
40	VEGETATION CONTROL - CHEMICAL		01/11/07
DESCRIPTION & PURP	OSE		
The application of herbicides, to designated areas, with a boom-mounted spray bar to prevent new growth and/or control existing vegetation, for the purpose of insuring the capacity and integrity of flood control facilities.			
AUTHORIZED BY		LIMITS ON WORK	
Maintenance Supervisor			
PERFORMANCE CRITERIA			
Spray pre-emergent herbicide and post-emergent herbicide annually to designated areas combining applications where possible. Select and apply herbicides in a manner to minimize the degradation of water quality.			

CREW SIZE	WORK METHOD
	<ol> <li>Set up safety devices as required.</li> <li>Treat channel areas as required.</li> <li>Remove safety devices.</li> </ol>
• 2 TOTAL	4. Clean up work site as necessary.
EQUIPMENT	
1 Truck-mounted chemical tank with spray bar and hand sprayer	
MATERIAL	AVERAGE DAILY PRODUCTION
<ul> <li>Pre 12.5-25 lb/Ac</li> <li>Emerge Contact: 12.5-25 lb/Ac</li> <li>Post Brush: 120 lb/Ac</li> <li>Emerge Grass: 30 lb/Ac</li> <li>Waterweed: 1 gal/Ac</li> <li>Spreader: 1 gal/Ac</li> <li>Water 200 gal/Ac</li> </ul>	Acres
NOTES:	

ACTIVITY NUMBER	NAME VEGETATION CONTROL - MECHANICAL		DATE 01/11/07
DESCRIPTION & PURPOSE  The mechanical removal of brush and weeds to maintain detention, debris basins, and channels free of vegetation.			
AUTHORIZED BY LIMITS ON WORK  Maintenance Supervisor			
PERFORMANCE CRITERIA  Work to be scheduled when weeds and willows grow up at unsprayable locations, or when growth is too high for effective spraying.		rowth is too high for	

CREW SIZE	WORK METHOD
Equipment Operator	Obtain safety equipment, materials, and tools necessary for the day's work.
• 1 TOTAL	<ol> <li>Begin applicable safety procedures and/or traffic control.</li> <li>Mow, blade down, or turn under unwanted vegetation.</li> </ol>
EQUIPMENT	4. Clean up work site as necessary.
<ul> <li>1 Mower or Grader</li> <li>1 Tilt Trailer (if needed)</li> <li>1 Pickup</li> </ul>	
MATERIAL	AVERAGE DAILY PRODUCTION
•	4 Acres/day
NOTES:	

ACTIVITY NUMBER	NAME		DATE
50	MAINTAIN ACCESS ROADS		01/11/07
DESCRIPTION & PURP	OSE		
Mechanical grading of access roads to remove minor ruts and erosion, and restore normal shape and cross slope, for access to flood control facilities.			
AUTHORIZED BY LIMITS ON WORK			
Maintenance Supervisor			
PERFORMANCE CRITERIA			
As needed prior to rainy season, or when the weather affects the road condition. Plan to re-profile access roads on a bi-annual (two year) frequency.			

2 Equipment Operators 1 Maintenance Workers 2 3 TOTAL  EQUIPMENT 1 Grader 0-1 Water Truck 0-1 Roller 1 Pickup	<ol> <li>Obtain equipment and tools necessary for the day's work.</li> <li>Begin applicable safety procedures and/or traffic control.</li> <li>Grade access roads:         <ul> <li>Restoring X-section shape</li> <li>Filling potholes</li> <li>Grading out ruts</li> <li>Restoring ditches and drainage.</li> </ul> </li> <li>Roll and compact regraded.</li> <li>Clean up work site as necessary.</li> </ol>
MATERIAL	AVERAGE DAILY PRODUCTION
• 10,000 Gal Water (if needed)	.5 Mile/day
NOTES:	

ACTIVITY NUMBER	NAME		DATE
55		SPECT INLET/OUTLET RUCTURES	01/11/07
DESCRIPTION & PURP	OSE		
Cleaning and inspection of catch basins, inlets, sumps, grates, outflow and other structures to remove silt and debris and to inspect for structural integrity and proper functioning.			
AUTHORIZED BY LIMITS ON WORK			
Maintenance Supervisor			
PERFORMANCE CRITERIA			
Plan for structures to be inspected and cleaned a minimum of once per year. Annual cleaning shall be the major effort to allow thorough inspection of structure in order to schedule repairs.			

Perform daily vehicle P.M. check and check equipment. Place signs/traffic control devices as required. Locate truck in the best working position and as far of roadway as practical.
<ul> <li>Remove grate. Then remove debris, trash &amp; sediment fron grate.</li> <li>Loosen solids with spade if necessary.</li> <li>Flush/vacuum basin.</li> <li>Inspect structure visually to determine if further cleaning or repair is necessary.</li> <li>Dispose of debris at proper disposal site.</li> <li>Check and clean equipment after use.</li> <li>Clean up work site as necessary.</li> </ul>
AVERAGE DAILY PRODUCTION
5 Each/day

ACTIVITY NUMBER	NAME		DATE
60	REPAIR INLET / OUTLET STRUCTURES		01/11/07
DESCRIPTION & PURPOSE			
Repair of catch basins, grates, inlets, control gates, outfalls, weirs, manholes, sumps, and other spot structures to restore elements to their original operational condition.			
AUTHORIZED BY		LIMITS ON WORK	
Maintenance Supervisor			
PERFORMANCE CRITERIA			
Based on detailed inspection of repair, replace components, or entire structure as conditions warrant. Plan repair of five percent (5%) of system structures per year.			

	CREW SIZE	WORK METHOD
• 1	- Manager W. Grades	<ol> <li>Obtain necessary safety equipment, tools, and materials.</li> <li>Initiate applicable safety procedures and traffic control.</li> <li>Remove and clean area of damage/failure.</li> <li>Repair as necessary to original condition and test operation as appropriate.</li> <li>Clean up work site as necessary.</li> </ol>
	MATERIAL	AVERAGE DAILY PRODUCTION
• /	Concrete Aggregates Miscellaneous parts, as required	1 Each/day
NOTES	S:	

ACTIVITY NUMBER	NAME		DATE	
65	CLEAN STORM SEWER LINES		01/11/07	
DESCRIPTION & PURP	DESCRIPTION & PURPOSE			
The removal of debris of any type from within conduits by: flushing with water; the use of a sewer cleaning machine; or by physically entering the conduit and manually removing debris, to restore full capacity.				
AUTHORIZED BY		LIMITS ON WORK		
Maintenance Supervisor				
PERFORMANCE CRITERIA				
Plan cleaning of storm sewer lines on an average 5-year cycle. Specific areas may require annual cleaning while others will require less than 5-year cleaning.				

CREW SIZE  1 Maintenance Foreman 2 Maintenance Workers 3 TOTAL  EQUIPMENT 1 Sewer Cleaner	WORK METHOD  1. Obtain safety equipment and tools necessary for the day work.  2. Begin applicable safety procedures and/or traffic control.  3. Remove debris from conduit.  4. Load debris and haul to designated disposal site inecessary.  5. Clean up work area as necessary.
MATERIAL	AVERAGE DAILY PRODUCTION
0-5,000 Gallons Water	1500 linear feet/day

### **CLARK COUNTY** REGIONAL FLOOD CONTROL DISTRICT

ACTIVITY NUMBER	NAME			DATE
70	STORM SEWER LINE REPAIR 01/11/07			
	DESCRIPTION & PURPOSE  Excavation and repair of storm sewer lines to eliminate blockages and repair failed pipes.			
AUTHORIZED BY LIMITS ON WORK				
Maintenance Supervisor			***************************************	
PERFORMANCE CRITERIA				
Priority of repairs:	1.	eliminate blockages and hazards to public safety;		
	2.	2. remove flow restrictions and repair damaged/failed pipe sections.		

CREW SIZE	WORK METHOD
• 1 Foreman	1. Set up warning signs and traffic control devices.
1 Equipment Operator	2. Take necessary measures to control flow providing uninterrupted
• 2 Maintenance Workers	service whenever possible.
• 4 momai	3. Cut pavement and/or excavate to the extent required to determine
• 4 TOTAL	necessary scope of repairs.  4. Remove flow restrictions, as necessary.
	5. Back fill and compact in lifts to within 10 inches of surface.
	6. Place select material (rock or shell) and compact to within 2 inches
EQUIPMENT	of surface* (See Note below.)
• 1 Dump Truck	7. Coordinate density test and request repaying as required.
1 Backhoe/Util Tractor	8. Remove signs and warning devices.
Air Compressor	9. Clean up work site as necessary.
w/accessories	10. Record work accomplishment.
<ul> <li>Appropriate Hand Tools</li> </ul>	•
MATERIAL	AVERAGE DAILY PRODUCTION
<ul> <li>Pipe/fittings</li> </ul>	1 Repair/day
• Sand	
• Cement	
• Rock	
Asphalt, as required     NOTES:	

Verify location of other utilities prior to excavation. \*Back fill specifications apply to paved areas. In easements and other unpaved areas, back fill and compact in 2-foot lifts to grade; re-sod as necessary. Install safety fence and secure job site at end of workday as required.

ACTIVITY NUMBER	NAME		DATE
75	CLEAN / FLUSH	CULVERTS & BRIDGES	01/11/07
DESCRIPTION & PURP	DESCRIPTION & PURPOSE		
Cleaning/flushing of culverts and bridges to remove silt and debris, and eliminate restriction to flow.			to flow.
AUTHORIZED BY LIMITS ON WORK			
Maintenance Supervisor			
PERFORMANCE CRITERIA			
Plan for all culverts to be cleaned/flushed annually.			

CREW SIZE	WORK METHOD
1 Maintenance Supervisor     1 Maintenance Worker      2 TOTAL  EQUIPMENT      1 1-Ton Dump Truck     1 Water Tanker (1500 gal)     -or- High Pressure/Vacuum cleaner/Vactor     Safety Equipment     Appropriate Hand Tools	<ol> <li>Place signs and safety devices.</li> <li>Locate truck in best working position and as far off roadway as possible.</li> <li>Clean out ends of culvert.</li> <li>Flush culverts until flow is unrestricted.</li> <li>Load excess material/debris into truck for disposal at proper disposal site.</li> <li>Pick up signs and safety devices.</li> <li>Clean up work site as necessary.</li> </ol>
MATERIAL	AVERAGE DAILY PRODUCTION
• Water •	5-7 Each/Day

- Inform Maintenance Supervisor of any non-cleanable culverts or those that can only be partially cleaned.
- 2. 3. Avoid damaging downstream property when flushing culverts.
- Work should be scheduled, whenever possible, in conjunction with annual cleaning of adjacent structures.

ACTIVITY NUMBER	NAME		DATE
80	MISCELLANEOUS WORK ACTIVITIES		01/11/07
DESCRIPTION & PURPOSE			
All work performed that is not described in previous activities. This includes, among others, activities such as catwalk repair, rodent control, pump maintenance, concrete spalled area repair, painting, trash pickup*, graffiti abatement, sign installation and maintenance.			
AUTHORIZED BY LIMITS ON WORK			
Maintenance Supervisor			
PERFORMANCE CRITERIA			
Plan 8 labor hours per channel mile per year for miscellaneous maintenance work.			

CREW SIZE  I Maintenance Worker  TOTAL  EQUIPMENT  I Pickup Hand tools	WORK METHOD  1. Obtain safety equipment, materials, and tools necessary for the day's work.  2. Begin applicable safety procedures and/or traffic control.  3. Clean up work site as necessary.
MATERIAL  • As required •	AVERAGE DAILY PRODUCTION  8 Labor Hours
NOTES:  *Includes appliances, tires, car bodies, and othe	r large objects dumped in channels/basins.

### PERFORMANCE STANDARD

# CLARK COUNTY REGIONAL FLOOD CONTROL DISTRICT

ACTIVITY NUMBER	NAME		DATE						
85		ENGINEERING							
DESCRIPTION & PURPOSE									
All work that is by nature engineering. This includes, among others, surveying, preparation of plans and specifications, as well as preparing and updating Emergency Action Plans.									
AUTHORIZED BY		LIMITS ON WORK							
Director of Public W	Director of Public Works or designee								
PERFORMANCE CRITE	ERIA								

		CREW SIZE	WORK METHOD
•	N/A		1. As deemed most cost effective.
	•		
•	то	TAL	
		EQUIPMENT	
•	N/A		
•			
		MATERIAL	AVERAGE DAILY PRODUCTION
•	N/A		8 Hours/Day
•			
NOT	ES:		

### 4.35 Reporting

Comprehensive maintenance programs include procedures for reporting and summarizing work accomplished and labor-hours used for maintenance activities. This information enables managers and supervisors to compare actual performance with the planned work program. These planned-actual comparisons -- on a regular basis -- are essential for effective management and control of the work program.

The reporting procedures provide specific information:

- What Master Plan facility required work.
- What work was done by activity.
- How much of each activity was done.
- The labor-hours used to accomplish the work.

This information is used by managers in their effort to:

- Make sure the right kinds and amounts of maintenance work are done.
- Identify the problem areas and related corrective actions.
- Develop future work programs and budgets.
- Identify opportunities for improved productivity.

The work reporting process can consist of a simple form as outlined in the following section.

### Daily Work Activity Report

The Daily Work Activity Report may be used to record and summarize: (1) the kinds and amounts of work performed by maintenance personnel, and (2) the number of labor-hours used to do that work. The report can be used to summarize all work activities. Each member entity may use its standard accounting/reporting procedures for the Daily Work Activity Report.

The Maintenance Supervisor or crew leader usually prepares the Daily Work Activity Report. The following are instructions for the completion of the sample report. (See Daily Work Activity Report Form.)

1. <u>Identification Data</u> – Fill in all blanks: the member entity, date, name of person preparing the report, and the names and employee numbers of all persons to perform work to be reported for the day. (The form provides for several combinations of activities and employees. If additional pages are needed, number the pages accordingly).

- 2. <u>Master Plan Facility ID/Name</u> Enter the specific 4 letter-4 digit Master Plan Facility number and reach, which indicates the "from" and "to", if applicable. This number directly corresponds to the specific Master Plan location as identified on current Master Plan maps. Also, indicate the Facility Name.
- 3. <u>MWP Facility Number</u> Enter the identifying Maintenance Work Plan facility number. (This number directly corresponds to the budget approved for the facility and will typically include a range of Master Plan facilities and reach.)
- 4. <u>Activity Number</u> Enter the number of each activity performed. Use the Work Activity Directory or Performance Standards to complete the blank.
- 5. <u>Employee Number</u> Enter the employee number of the person working a specific activity at the specific facility.
- 6. Hours Worked by Each Employee Record the number of hours worked by each employee, by the appropriate activity. Record the time spent to the nearest quarter-hour. For example, record 1 hour and 45 minutes as 1.75 hours and 3 hours and 20 minutes as 3.25 hours.
- 7. Equipment Number Enter the assigned equipment number for any mechanical equipment on which work was performed for preventive and corrective maintenance only.
- 8. <u>Work Performed</u> Enter the location and a brief description of the work performed.
- 9. Accomplishment Measure and record the amount of work done for each activity. Use the correct measurement unit for each activity. (See the Activity List in Section 4.32.) Record the amount of work done to the nearest whole unit. Record labor-hours to the nearest hour. For activities with labor-hours as the unit of measure, the "quantity" will be exactly the same as "total hours" for the activity.
- 10. <u>Notes/Comments</u> Record any additional relevant information that may be of use in summarizing and analyzing work activity data.

The completed reports can be used for monthly summarization and report preparation, and serve as completion certification backup for the monthly force account payment billings.

	IAL FLOOD CONTR VORK ACTIVITY R		RICT			ENTITY:					
	Performed:					Employee Name:	No				
Supervisor	Name:					Employee Name:					
						Employee Name:	No	<del></del>			
						Employee Name:	No				
				Hours		The second secon	Accomp	lishment			
MWP Facility Number	Master Plan Facility ID/Facility Name	Activity Number Worked	Employee Number	Worked by Activity	Equip. Number Used	Work Performance (Location, Brief Description, Materials Used, Etc.)	Amount	Unit of Measure			
The undersing	MMENTS:	ne above desc	ribed mainte	nance was per	formed in acc	ordance with the criteria/standards contained in the Distriand accomplishments reported during the performance of t	ct's Operation	s and			
Supervisor's	Signature	Date			Title	Page	of				

### 4.40 INVENTORY PROCEDURES

### 4.41 Purpose

The purpose of this element of the <u>Operations and Maintenance Manual</u> is to provide a record of the existing physical flood control system that is eligible for maintenance funding assistance by the District. The physical facilities that make up the collection and conveyance system have in many instances been paid for in whole or in part by the District, however, they are not owned, operated, or maintained by the District. If, however, the total flood control system does not function properly when needed, it is ultimately the responsibility of the District to determine why and to take corrective action. A critical key in assuring the system functions properly is an upto-date inventory of the physical system.

### 4.42 Physical System

The member entities shall submit annual updates of the physical system inventory on the forms required by the District (See Appendix B, Exhibit A – Maintenance Work Plan Summary and Maintenance Work Program Annual Budget Form.) Facilities eligible for maintenance funding are those identified in the Regional Flood Control District's Master Plan and any revisions, amendments, and/or changes subsequently approved. Only those facilities that exist as Master Plan facilities, or exist in the same alignment as a proposed Master Plan facility and appurtenant facilities are eligible.

### 4.43 Physical System Maps

The individual member entities shall submit to the District a physical system map(s) as part of the Annual Work Plan as discussed in Section 4.22, or more frequently as project completion dictates, reflecting the size, location and material elements of their drainage and flood control system. The map(s) shall reflect that portion that is on the Master Plan and also those systems that are eligible for Regional Flood Control District funding under the categories shown in Section 4.11 of this manual. Physical system maps shall be provided to the District in a form that is readily reproducible.

# CLARK COUNTY REGIONAL FLOOD CONTROL DISTRICT OPERATIONS AND MAINTENANCE MANUAL

# CHAPTER 5 EMERGENCY FUNDING PROCEDURES

### 5.10 EMERGENCY FUNDING PROCEDURES

### 5.11 Purpose

This element of the <u>Operations and Maintenance Manual</u> provides the member entities with procedures to perform emergency restoration and rehabilitation immediately following a flood event. A principal role of the District shall be to support the member entities efforts to: (1) secure funding from state, federal, member entity reserves and private sources; and (2) facilitate required immediate repairs to regional flood control facilities without delay.

Projects eligible for District emergency restoration and rehabilitation funding are those included in the member entity's approved or amended Maintenance Work Program.

### 5.12 Procedures

If the governing body elects to declare an emergency, then the District, in accordance with NRS 332.112 (Emergency Contracts) will authorize and process emergency purchase orders to the maximum limit of unexpended funds upon written request by the member entity.

### APPENDIX A

### KEY STATUTORY, REGULATORY, AND POLICY REFERENCES

### **NEVADA REVISED STATUTES**

- 1. CHAPTER 332 PURCHASING: LOCAL GOVERNMENTS
- 2. CHAPTER 338 PUBLIC WORKS PROJECTS
- 3. CHAPTER 543 CONTROL OF FLOODS

### UNIFORM REGULATIONS FOR THE CONTROL OF DRAINAGE

- 1. SECTION 12 DESIGN/IMPROVEMENT STANDARDS
  - a. 12.050 Construction/Operation/Maintenance

### HYDROLOGIC CRITERIA AND DRAINAGE DESIGN MANUAL

- 1. SECTION 300 DRAINAGE POLICY
  - a. 303.10 Drainage Facilities Maintenance
  - b. 304.8 Multiple Use Facilities

### REGIONAL FLOOD CONTROL DISTRICT POLICIES AND PROCEDURES MANUAL

1. CHAPTER XI – FACILITY MAINTENANCE

### APPENDIX B

# INTERLOCAL CONTRACT ANNUAL MAINTENANCE WORK PROGRAM

THIS CONTRACT, made and entered into this day of, 20, by and
between the [legal name of CITY or COUNTY], a political subdivision of the State of Nevada,
hereinafter referred to as "CITY" (or "COUNTY"), and the CLARK COUNTY REGIONAL
FLOOD CONTROL DISTRICT, hereinafter referred to as "DISTRICT".

### WITNESSETH:

WHEREAS, pursuant to Chapter 543 of the Nevada Revised Statutes, the DISTRICT may approve and fund projects to maintain flood control improvements; and

WHEREAS, the <u>CITY</u> (or <u>COUNTY</u>) desires to maintain flood control improvements within the CITY (or <u>COUNTY</u>) in accordance with the maintenance program set forth herein, and hereinafter referred to as "Project"; and

WHEREAS, the facilities upon which maintenance will be done are facilities described in the DISTRICT'S Master Plan.

NOW, THEREFORE, in consideration of the covenants, conditions, agreements, and promises of the parties hereto, the DISTRICT authorizes the Project as it is mutually understood and agreed as follows:

### **SECTION I - SCOPE OF PROJECT**

This Interlocal Contract applies to the maintenance of flood control facilities, which are identified in the DISTRICT'S Master Plan facilities including updates and amendments subsequently approved. The basic maintenance to the facilities will be in accordance with performance standards set forth in the current DISTRICT Operations and Maintenance Manual.

The Project is more specifically described in Exhibit "A" which is attached hereto and by this reference incorporated herein.

### **SECTION II - PROJECT COSTS**

The DISTRICT agrees to make payment for Project costs within the limits specified below:

1. The Project costs shall not exceed \$\_\_\_\_\_\_.

The amounts allocated to each individual facility within the Project must be specified in Exhibit "A". Any changes to said allocated amounts must be approved by the DISTRICT'S Chief Engineer in accordance with Section 4.24 of the DISTRICT *Operations and Maintenance Manual*.

A written request must be made to the DISTRICT and a Supplemental Interlocal Contract approved to increase the amount noted above prior to payment of any additional funds.

2. The <u>CITY</u> (or <u>COUNTY</u>) and DISTRICT will comply with Section 4.12 of the Operations and Maintenance Manual. In accordance with said manual the <u>CITY</u> (or <u>COUNTY</u>) shall submit invoices together with a detailed summary report of the maintenance service performed. The <u>CITY</u> (or <u>COUNTY</u>) shall submit an invoice voucher in the manner prescribed by the DISTRICT. The vouchers shall include such information as is necessary for the DISTRICT to determine the nature of all expenditures. Each voucher will clearly indicate that it is for services rendered in performance under this contract. Each voucher will also be accompanied by a written certification from the <u>CITY</u> (or <u>COUNTY</u>) stating that it is for performance of maintenance activities under this contract and is composed of completed elements set forth in the annual work program.

All invoices must be submitted for payment to:

Clark County Regional Flood Control District Accounts Payable 600 S. Grand Central Parkway, Suite 300

Las Vegas, Nevada 89106-4511

Payment shall be considered timely if made by the DISTRICT within 30 days. Pursuant to Section IV, Paragraph 8, the DISTRICT may, in its sole discretion, withhold payments to the CITY (or COUNTY) for services rendered if the CITY (or COUNTY) fails to satisfactorily comply with any term or condition of this contract and/or the DISTRICT Operations and Maintenance Manual.

### **SECTION III - PROJECT TIME**

The CITY (or COUNTY) agrees to perform the Project to the satisfaction of the
DISTRICT between July 1, 20 and June 30, 20 The DISTRICT may grant
extensions or terminate this contract and require all sums advanced to the CITY (or COUNTY)
to be repaid if the <u>CITY (or COUNTY)</u> fails to perform by said date.

### **SECTION IV - GENERAL**

1. The <u>CITY (or COUNTY)</u> will complete the Project as set forth in Exhibit "A". The <u>CITY (or COUNTY)</u> staff personnel responsible for coordination of work under this contract are as listed below:

(list names and titles of CITY or COUNTY staff)

It is understood that staff named above will be responsible for work coordination throughout the period of this contract unless the DISTRICT is informed in writing of changes in these personnel assignments.

- 2. The <u>CITY (or COUNTY)</u> will comply with Local Purchasing Act, Chapter 332 and Public Works Projects, Chapter 338, of the Nevada Revised Statutes.
- 3. Applicable portions of the current editions of the Operations and Maintenance Manual, Policies and Procedures Manual, Hydrologic Criteria and Drainage Design Manual, and Uniform Regulations for the Control of Drainage adopted by the DISTRICT will apply unless specifically superseded by this CONTRACT.
- 4. It is the intent of the DISTRICT that scheduling of maintenance and repair of drainage and flood control facilities in general and Master Plan Facilities specifically be coordinated among member entities. Therefore, in those cases where Master Plan approved, and DISTRICT-funded projects have regional flood control significance impacting more than one member entity, the <u>CITY (or COUNTY)</u> will allow all impacted member entities an opportunity to review the maintenance schedule in order to coordinate maintenance efforts.
- 5. The Chief Engineer or designee of the DISTRICT shall be responsible for monitoring the performance of the <u>CITY (or COUNTY)</u>, approval for payment of billings and expenses submitted by the <u>CITY (or COUNTY)</u> and the acceptance of any report provided by

the <u>CITY</u> (or <u>COUNTY</u>). The <u>CITY</u> (or <u>COUNTY</u>) shall be responsible for monitoring performance of <u>CITY</u> (or <u>COUNTY</u>) staff or private contractors.

- 6. Accurate documentation of all work performed and payments made will be maintained by the <u>CITY</u> (or <u>COUNTY</u>) for a period of three (3) years in hard copy form after final project approval and payments. Following the three year period, the <u>CITY</u> (or <u>COUNTY</u>) shall keep records for permanent storage in original form, in microfilm/fiche media, or an electronic format.
- 7. The <u>CITY</u> (or <u>COUNTY</u>) shall provide right of access to its facilities to the DISTRICT or Chief Engineer at all reasonable times, in order to monitor and evaluate performance, compliance, and/or quality assurance under this contract.
- 8. In the event the <u>CITY (or COUNTY)</u> fails to perform the maintenance according to the standards specified in this contract and in the DISTRICT *Operations and Maintenance Manual*, the DISTRICT may perform or cause to be performed the maintenance necessary to assure proper operation of the facility. Costs incurred by the DISTRICT shall be reimbursed by the <u>CITY (or COUNTY)</u> or be deducted from the amount authorized by this contract. The DISTRICT may not exercise this right without giving the <u>CITY (or COUNTY)</u> specific written notice of the maintenance required and allowing the <u>CITY (or COUNTY)</u> 60 days within which to perform said maintenance. The notice required by this provision must be sent to:

insert name of City or County staff)
(insert title)
(insert title)

- 9. The records of the <u>CITY (or COUNTY)</u> and/or private contractors pertaining to the subject matter of this contract shall at all reasonable times be subject to inspection and audit by the DISTRICT or an Agent of the DISTRICT.
- 10. If any provision of this contract shall be deemed in conflict with any statute or rule of law, such provision shall be deemed modified to be in conformance with said statute or rule of law.

- 11. The <u>CITY (or COUNTY)</u>, its employees, and representative shall at all times comply with all applicable laws, ordinances, statutes, rules, and regulations in effect at the time work is performed.
- 12. The <u>CITY (or COUNTY)</u> hereby agrees to reimburse the DISTRICT if funds are received from other sources for maintenance and repair of drainage and flood control facilities paid for by the DISTRICT.
- 13. The DISTRICT will not be responsible for any fines and/or penalties caused by the actions or inactions of <u>CITY (or COUNTY)</u> employees, consultants, contractors, or agents.
- 14. Any costs found to be improperly allocated to the Project will be refunded by the CITY (or COUNTY) to the DISTRICT.
- 15. It is specifically understood and agreed to by and between the parties hereto that it is not intended by any of the provisions of any part of this contract to create in the public or any member thereof a third party beneficiary hereunder, or to authorize anyone not a party to this contract to maintain a suit for personal injuries or property damage pursuant to the terms or provisions of this contract.
- 16. Up to the limits set forth in NRS Chapter 41, the <u>CITY (or COUNTY)</u> will indemnify and defend the DISTRICT against and from any and all claims and demands of whatsoever nature which arises out of allegations of negligence or misconduct of <u>CITY (or COUNTY)</u> officers, employees or agents, related to or under this Contract which results from injury to or death of any persons whomsoever, or against and from damage to or loss or destruction of property.

IN WITNESS WHEREOF, the parties have caused this contract to be executed the day and year first above written.

Date of District Action:	REGIONAL FLOOD CONTROL DISTRICT					
ATTEST:	BY: (Insert Chairman's Name), Chairman					
(Insert Board Secretary's Name) Secretary to the Board						
Approved as to Form:						
BY: (Insert Chief Deputy District Attorney) Chief Deputy District Attorney						
*******	*************					
Date of Council Action: (or Commission Action)	(CITY or COUNTY) OF					
ATTEST:	BY:(Insert Mayor/Board Chairman's Name), Title					
(Insert Name), (City or County C	Clerk)					

### **EXHIBIT A**

### **PARTI**

Maintenance Work Plan Summary – Summary of overall work plan listing specific projects (physical system inventory) and associated costs attributable to each. (See Maintenance Work Plan Summary.)

### **PART II**

Facility map(s) which identify location of projects (physical system inventory) and planned maintenance work by project.

### **PART III**

Maintenance Work Program Annual Budget – Individual maintenance projects (physical system inventory) broken into maintenance activities to be completed, including narrative and associated budgeted costs for all projects identified in Part I. (See Maintenance Work Program Annual Budget.)

# (MEMBER ENTITY) MAINTENANCE WORK PLAN SUMMARY FISCAL YEAR 20XX-XX


Master Plan Facility ID	MWP Facility Number	Facility Description	Cost
·			
		TOTAL	\$ 0.00

### Maintenance Work Program Annual Budget

### REGIONAL FLOOD CONTROL DISTRICT MAINTENANCE WORK PROGRAM ANNUAL BUDGET - FY 20XX-XX

MWP Facility	#:	Entity:						
Facility Name	:		Date Prepared:					
MP Facility II	D:							
Force								
Account/		Requested Work	Amended Work	Percent	Scheduled			
Contract	Activity	Plan Amount (\$)	Plan Amount (\$)	Complete	Completion Date			
13 <b>- 14 - 1</b>	5 Inspect Channels				370			
<b>. 14</b>	10 Clean and Reshape Charles & Light 1994	17.76			L. Sea			
course as the systematic American	15 Repair Lined Channel				<b>G</b> ERY III			
G B A	20 Provide/Malabati-Broston Controls			m 37.4				
	21 Provide/Maintain Dust Control				Service de			
142	an Clean & Inspect Detention Tehns Darins		<b>小腿足</b> 上。					
	30 Erosion Repair				N. S. T. W.			
	to Planca Ceptiling and the second second	1.76 1.4						
	40 Vegetation Control - Chemical			-15				
	45 Wepelandii Control (Meclianical: 25 to 1890)		GW.					
	50 Maintain Access Road							
37.5	- 55-Clean & Inspect Inlet/Onter Southires of a wife				Part Control			
	60 Repair Inlet/Outlet Structures			en grijk e	SML			
	Supersons we have							
	70 Storm Sewer Repair							
	75 Clean/Flush Gulvers & Bridges * * * * 24	**		100 and 100 an	77.54 (1984)			
	80 Miscellaneous Work Activities	les de la company		Ser	Wales of the			
	* 85 Engineering							
Delays or pro	TOTALS	\$0.00	\$0.00	* * * * * * * * * * * * * * * * * * *				
Delays of pro	DUCIN AICAS.							
Work comple	eted during prior fiscal year:							
Work to be c	ompleted during current fiscal year:		7,1					
					T			
Consultant/								
Contractor:								
Project Manager;			Phone Number:					
manager,		-	i none ivamoci:					

# HYDROLOGIC MODELING COMPUTATIONS

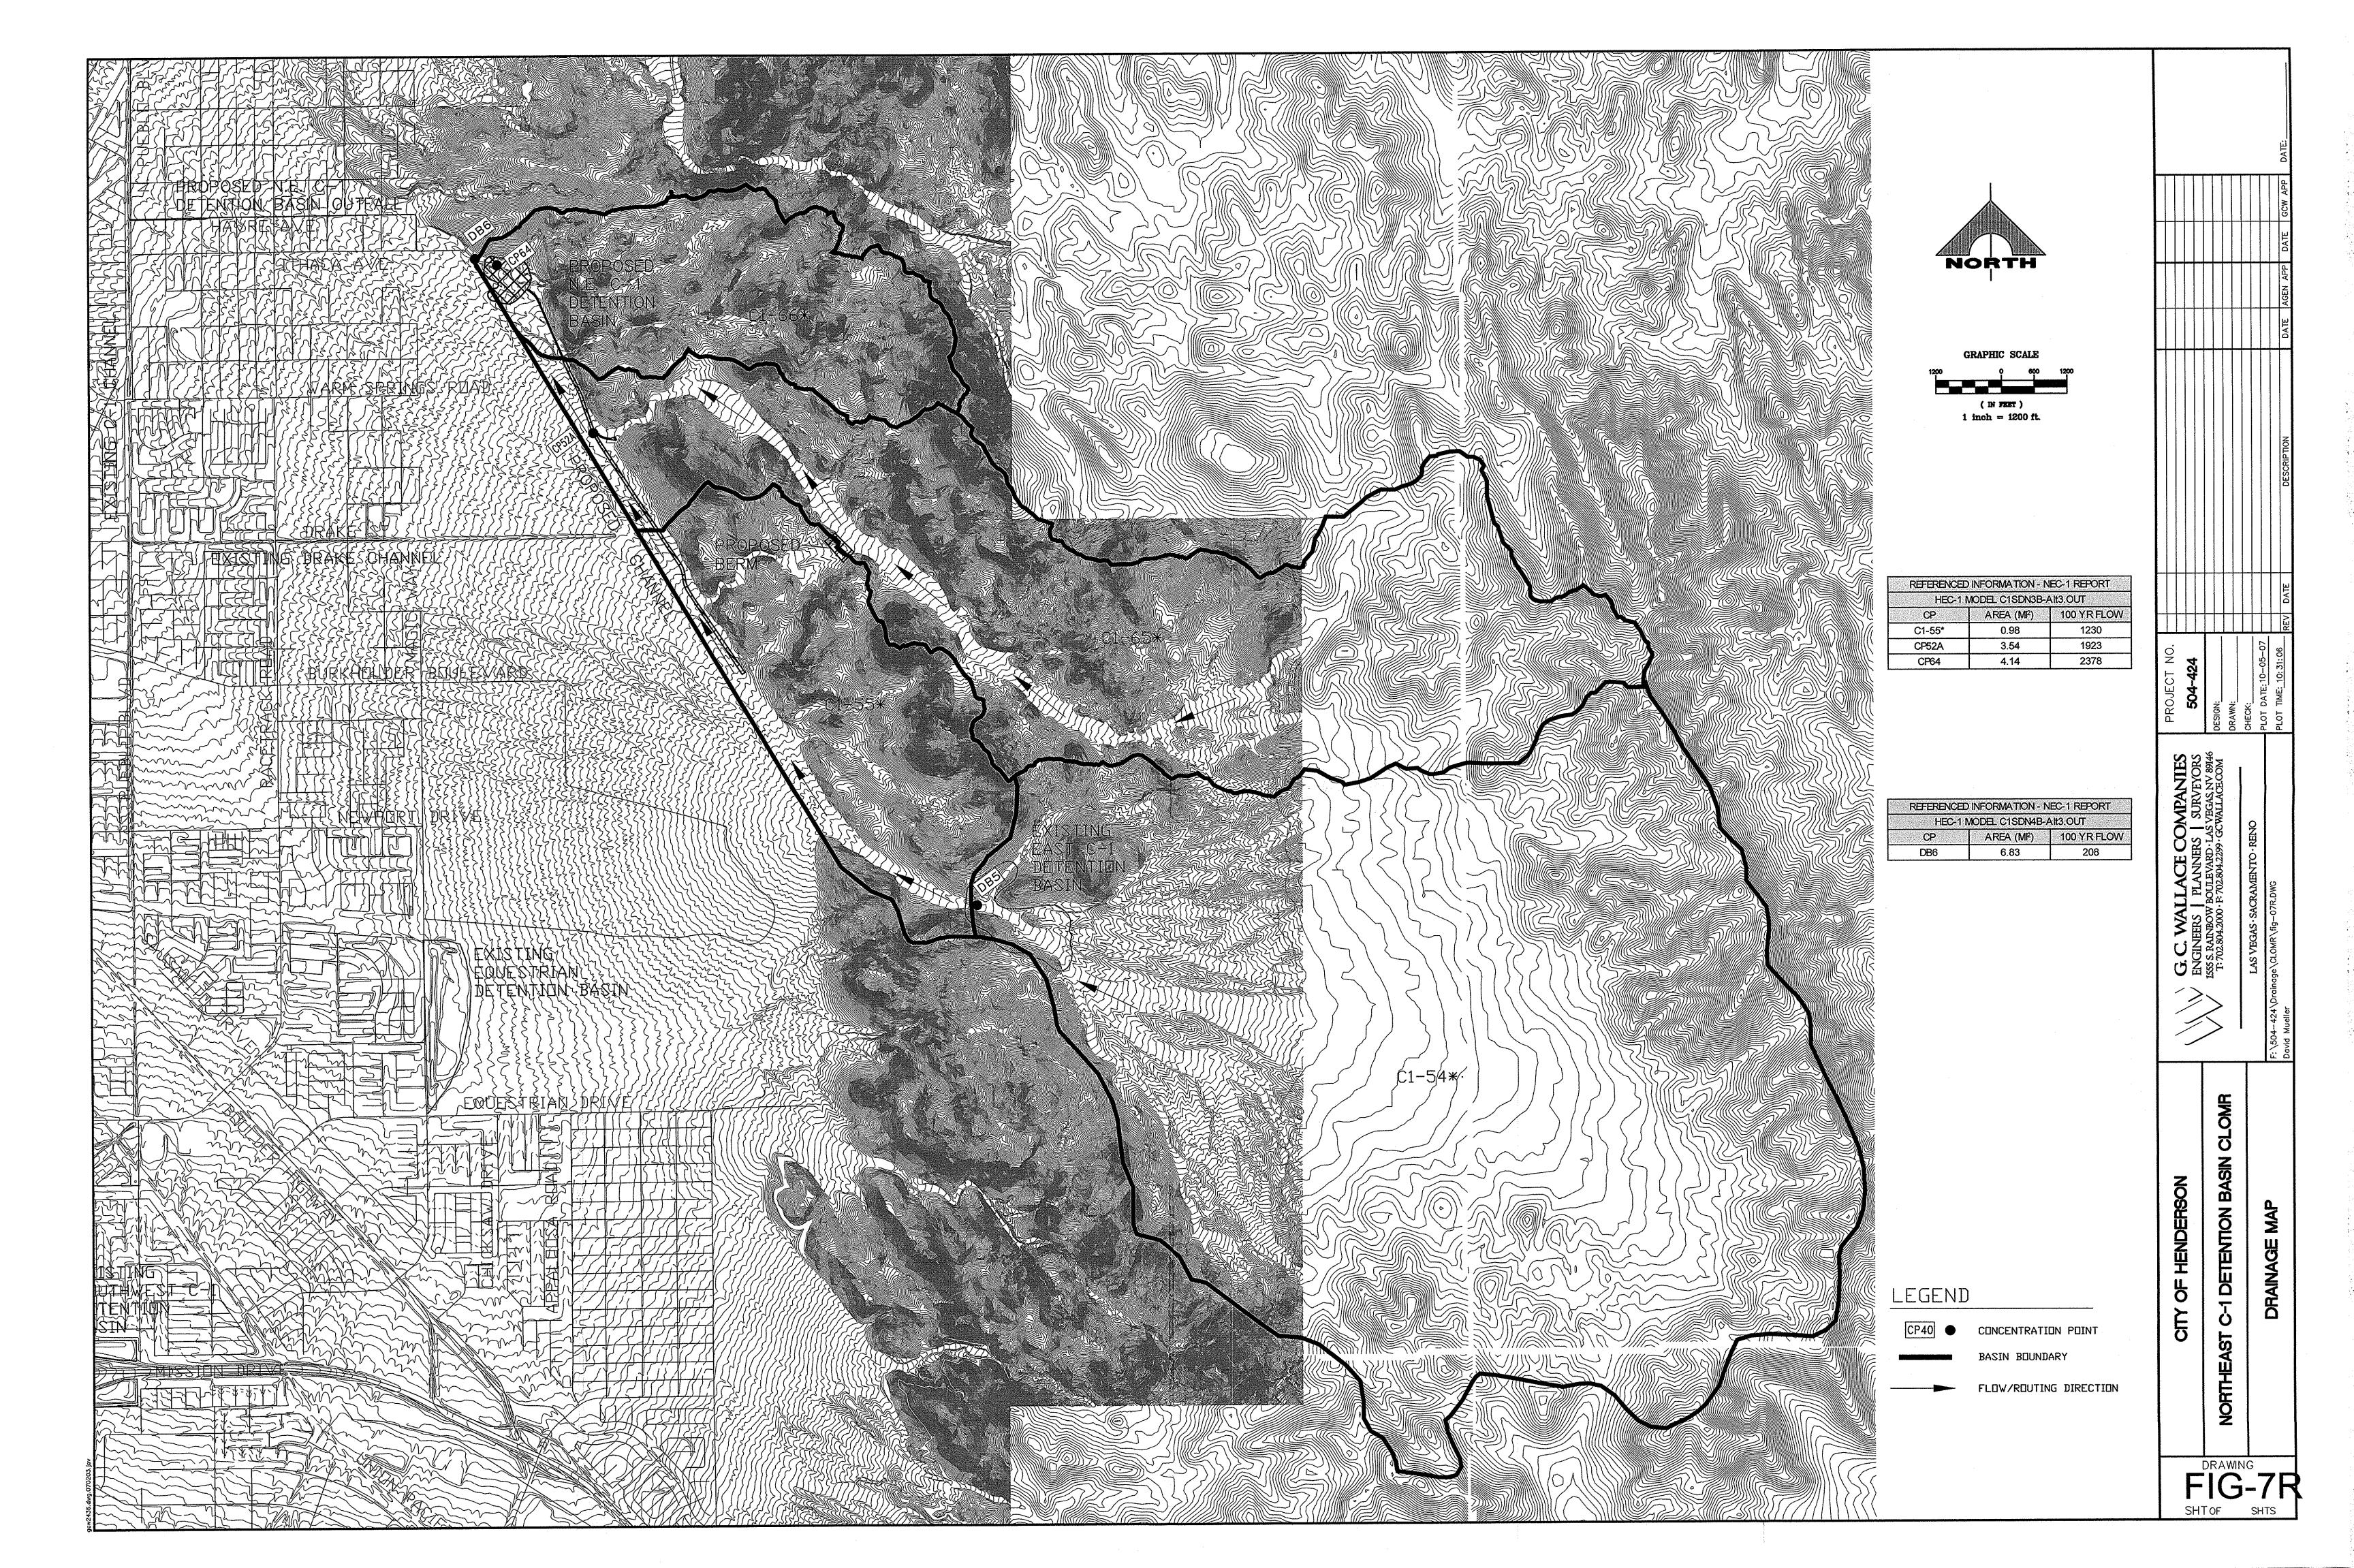

File: f	ouis Ber FORM4.X By: G.C.	LS					Las	Vegas \ C	Valley Ma -1 WATE		n Update			RY: DATÉ:		MJH Revised 1	0/6/04
			-BASIN			INITI	L/OVERL				TRAVEL TIM			Te Te	Te (	Ting Ting	REMARKS
DESKI:	DEV.EX.	CH C	ATA K	AREA	AREA	INITIAL LENGTH	TIME (TI)		TRAVEL		(fit	V2			Check	Tiogs	RANFALL
(1)	(D av E)		(2)	A: (3)	Minz	Foot (4)	% (5)	11 26in (6)	LENGTH Foot (7)	SLOPE % (8)	VELOCITY FPS (Se)	VELOCITY FPS (Sh)	Tt Min (10)	Min (13)	Min: (14)	N.ATe/50 Hours	G199/G18
C1-2 C1-3	0 0	85 2 86 6	0.7349 0.7525	288 00 174 72	0.45 0.27	100	40 113	4.1	8700 5800	9.1	61	9.2	16.2	20 3	58.9	0.203	
C1-4	D	86.3	0.7495	382 08	0.60	100	0.9	2 8 8.5	8000	15.2	7.9 6 8	11.9 10.2	8.5 13.4	20.0	42 8 55.0	9,112 9,200	
C1-5	D	87 B	0.7692 0.7453	81.92 540.16	0.13	100	21.8	2.1 10.9	3600 10000	2.8	34	5 1	12.6	14.7	30 6	6,147	
C1-8	Ü	82.5	0.5988	536,95	0.84	500	30	11.2	7500	7.0 13.5	53 54	10.6	21.1	32.0 23.5	56.1 PVA	0.326 0.235	<del> </del>
C1-10	D	83 a 79.7	0.7152	259.20 145.28	0.41	100	2.7 0.3	5.0 11.8	9800 5950	3.5	40	6.0	28.0	33.0	65 0	8.330	
C1-12	D	833	0.7089	243.54	0.38	100	2.1	5.5	5600	3.4	33	50 56	29 7 17.2	32.4 22.8	43.6 41.7	0.324 0.228	
C1-13	D D	78.2 84.0	0.5420	256.24 254.95	0.42	100	10	8.5 6.9	5100 5750	3.0	3.5	53 4.8	16.8 21.0	25.4 27.9	38.9 42.5	8.254 9.279	
C1-15	D	824	0.6972	150 40	0.24	100	19	5.9	5725	2.2	3.0	4.5	22 1	27.9	424	0.279	
C1-16 C1-17	D	90.2	0.7470	332.16 362.88	0.52 0.57	100	0.9 C.B	5 6 5 6	6500 7200	11.8	₹9 27	10.5	10.7 30.3	17,3 36,1	46.7 50 6	8,173 8,361	
C1-18	D	93 8	0 8454	213.12	0 33	100	1.2	4.3	5000	18	2.7	41	21 3	25 7	38.3	0.257	
C1-19 C1-20	D	93.3 75.4	0.8418 0.6053	68.48 395.52	0.11	100	0.9	4.5 9.2	2000 5000	29 29	34	5.2 5.2	7.2 16.8	12 0 26.0	21.7 38.3	8,129 8,260	
C1-21	D	77.9	0.6396	253 44	0 40	100	1.0	8.3	5450	2.4	3.1	4.7	20.2	25 5	40.8	0.225	
C1-22 C1-23	D	92.1	0.8250 0.8049	150.40 216.32	0.24 0.34	100	10	4.9 6.3	3400 5300	2.2	3.0		13.4 20.5	18 4 26 8	29.4 40.0	0.184 0.268	
C1-24	D	92.1	0.8257	46.72	0 07	100	2.0	29	2250	1 5	. 26	39	5.01	14.7	23.1	0.547	<u> </u>
C1-25 C1-26	D D	92 6 85 0	0.8328 6.7448	39.58 256.00	0.06	100	0 S	5.1 5.9	2300 7000	1.8	2.7		10.4 25.0	16.4 30 9	23 3 49.4	0,164 0,309	<del> </del>
C1-27 C1-28	0	73.7	0 5830	147 84	0 23	100	0.9	9.5	2950	3,3	37	5.6	9.6	193	26.9	0.193	
C1-29	D	87.7 84.0	0.7676	241.28 93.44	0.38 0.15	100	0.6	7.1	3700 3200	28 19	3.4 2.8	5.1 4.2	12.9	20 0 28 4	31.1 28.3	0.200 0.283	
C1-30 C1-31	D	86.4 59 1	0.7499	190.08	0.30	100	1.8	5.2	5700	3.1	36	54	18 4	23.6	42.2	0.236	
C1-32	0	58.5	0.3897 0.3832	206.72 208.00	0.32	100	20	10.1	5800 5600	2.2	2.9		22.0 22.3	32.2 35.6	42.8 41.7	0.322 8,356	
C1-33	0	79.0 84.1	0.6524 0.7202	170.88	0.27	100	0.6	9.5	5750	1.3	2.3	3,5	28.7	38.2	42.5	9.382	
C1-35	Ü	86.2	0.7202	214.40 347.52	0.34 0.54	100 500	0.7 2.0	7.7	4800 5500	1.4	2.4	35 93	22.3 12.8	30.0 24.0	35.1 N/A	0.385	
C1-36 C1-37	D	52 5 58 2	0.4367	158.08 142.08	0.25	100	0.8 1.2	129	4500	58	4.9	7.4	11 0	23 8	36.1	0.234	
C1-38	D	798	0.6632	315.52	0.49	100	0.5	10.0 9.9	9200	7.4 10.8	5.5 5.6	83 10.1	10 5 15 7	20.5 25.6	38.3 61.7	0.205	
C1-39 C1-40	U	87 9 67 3	0.7707 0.4978	391 04 140 80	0.51	500 100	11	12.8	9400	95	4.6	9 1	1E 2	31.0	1UA	0,310	·
C1-41	D	76.7	0.5225	103 68	0.16	100	6.1	12.9 4.7	5900	10.1	5.4 5.0		8.9 11.4	21.8 15.1	38.1 43.3	9,216	
C1-42	U	85.2 85.5	0.7341	632.32 349.44	0.54	500 500	133	6.2 10.3	13600 8000	79	4.2		26 4	34 6	N/A	8.344	
C1-44	D	84.2	0 6784	250.24	0.32	100	1.1	7.4	6200	7.3 5.6	4.5		17 B	26 1 22 2	N/A 45,0	0.281	
C1-45	D	86.0	0.7458 0.6792	141 44 177.92	0.22 0.28	100	05	5 G	3700 3140	37	38		11.5	19.5	31.1	0.195	
C1-47	D	752	0.6026	335.35	0.52	100	1.2	8.5	5200	30	3.0		12·4 20 4	17.6 28 9	28 0 45.0	8,176 8,285	
C1-47A C1-48	D	76.2 78.5	0.6158	90.24 153.50	G 14	100	1.0 0.7	8.7	5700 3350	2.5			20 7	29 4	42.2	0.294	
C1-49	D	82.7	0.7017	332.80	0.52	100	0.5	94	6300	14	3.7		10,7 30.6	19.9 40 D	29.2 45 6	8,400	
C1-50	D	85.2	0.7128	223.36 255.24	0.35	100	0.3	72		23	31		16.2 20.9	23.3 30.3	34.2 47.8	0.23	
C1-52	0	83.8	0.7163	160.00	0.25	100	01	14 9	2700	32	3.6	5.5	9:0	22.9	25 6	0,303 8,231	
C1-53	D	81.5	0.6859	170.24 627.84	0.27	100	0,1	15.1		3.3			19 2 23 0	35.3 25.7	33 9 51 7	0.225 0.25	
C1-56	D	831	0.7069	289.92	0.45		2.2	5.4	7900	1.3	2.3	3.5	38.5	44.0	54 4	8,44	
C1-58	5	823	0.7184 0.6958	158 72 149 75	0.25		1,1 0.4	9.5		25			9.5	15.3 21.6	25.1 29.4	0.16	
C1-59 C1-50	D D	81.1 70.6	0.6805	198.40	0.31	100	23	5.7		0.5	1.5	28	32.1	37.6	39 4	6.37	
C1-61	В	837	0.5422	157 44	0.25		0.9	10.4 7.8		1.5			21.2	31.6 29.2	38 9 38 9	0.21	
C1-62 C1-63	D	73.3	0.5778	266 55 160 64	0.42	100	1.7	7.5	6450	2.9	3.4	5.2	21 6	29.4	46.4	1,29	4
C1-64	D	70.2	0.5372	240.64	0.25	100	1.6	87					<del>,</del>	29.3 33.9	39.4 46.4	0.29	
C1-66*	0	77.5	0.7664 0.6387	558 72 252 16			3.9 1.2				5.3	80	16.1	19.9	52.2	0.19	9
C1-58	D	85.1	0.7333	227.84	0.36	100	18	5.4	6500	2.	3 (	0 45	24.5		67,5 45.7		
C1-59	B	66.9 85.6	0.7574	115 40 220.16						2	3 (	4.5	12.9	19.0	28.5	8.19	0
C1-71	D	807	0.6758	185 60	0.2	100	0.3	11.4	6500	2	2.1	9 4.4	25 4	39.7 36.8	50.6 46.7		
C1-72	0	82.0	0 6921	258.64 208.00	0.45										35.6 41.7		
C1-74	D	87.1	0 7597	124.80	0.20	100	0.9	6.	3 2150	2	3 3	3 49	81	14 5			
C1-75	D D	85.2	0.7109		0.3										27.2 49.4	0,13	3
C1-77	0	79.2	0.6555	277.76	0.4	100	1.5	7.9	4000	5.	1 4	6 6.9	10.3	17,3	32.6	0.17	3
C1-78	D	89.9	0.7965 0.7914		0.3										26.9 45.0		
C1-60 C1-61	D	65.4	0.4733		0.2	100	0.6	13	2 4500	1	2	4 37	21.1	34.8	35.6	6,34	18
C1-81	D D	726	0.7742														
C1-83	D	784	0 6449				19 7	3.	0 2500	13	7	5 11.4	4.	7.5	26.1	0.07	'5
C1-84 C1-85	D D	80.2	0.7505				+										
C1-87	D	57.3	0.4984	307.84	0.4	100	17.2	4	2 7500	3	1 3	8 54	23.9	25.1	52 :		
C1-87A C1-89	D	76.6 85.7	0.5211												30.0	9.09	
C1-96	D	84.4															
	+ Ti 1 (1.1 - K) L' 132 (CN) - I				VI a	ne travel tin opties to the	frat 500 f	ool of kay	el distance	:		r(S/100)*1/Z  *(S/100)*1/2		Developed Developed		V1 = 20.21	(S/100)*1/2

	Slope	Length (total)	Length (Centroid)		
Basin	(ave.) ft/ft	ft.	ft.	n	TLAG <sub>USBR</sub>
C1-1	0.093	14,600	7,600.00	0.050	0.567
C1-6	0.071	12,700	8,800.00	0.050	0.595
C1-9	0.136	11,000	16,400.00	0.050	0.626
C1-54*	0.052	17,600	9,700.00	0.050	0.720
C1-65*	0.056	26,100	11,200.00	0.050	0.849
C1-85*	0.051	18,000	8,600.00	0.050	0.699
C1-88	0.066	11,500	5,500.00	0.050	0.499
C1-91	0.035	6,500	3,200.00	0.050	0.384

## **HEC-1 MODEL C1SDN3B-ALT3.OUT**

U.S. ARMY CORPS OF ENGINEERS
HYDROLOGIC ENGINEERING CENTER
609 SECOND STREET
DAVIS, CALIFORNIA 95616
(916) 756-1104

PAGE 1

х	х	XXXXXXX	XX	XXX		х
Х	х	Х	Х	Х		XX
Х	Х	Х	Х			Х
XXXX	XXXX	XXXX	Х		XXXXX	Х
Х	X	X	Х			X
Х	X	X	Х	Х		X
Х	Х	XXXXXXX	XX	XXX		XXX

THIS PROGRAM REPLACES ALL PREVIOUS VERSIONS OF HEC-1 KNOWN AS HEC1 (JAN 73), HEC1GS, HEC1DB, AND HEC1KW.

HEC-1 INPUT

THE DEFINITIONS OF VARIABLES -RTIMP- AND -RTIOR- HAVE CHANGED FROM THOSE USED WITH THE 1973-STYLE INPUT STRUCTURE. THE DEFINITION OF -AMSKK- ON RM-CARD WAS CHANGED WITH REVISIONS DATED 28 SEP 81. THIS IS THE FORTRAN77 VERSION NEW OPTIONS: DAMBERAK OUTFLOW SUBMERGENCE, SINGLE EVENT DAMAGE CALCULATION, DSS:WRITE STAGE FREQUENCY, DSS:READ TIME SERIES AT DESIRED CALCULATION INTERVAL LOSS RATE:GREEN AND AMPT INFILTRATION KINEMATIC WAVE: NEW FINITE DIFFERENCE ALGORITHM

```
ID.....1....2....3....4....5.....6.....7....8.....9.....10
LINE
                   *DIAGRAM
                   ID
                          CLARK COUNTY REGIONAL FLOOD CONTROL DISTRICT 2002 MASTER PLAN UPDATE
   2
                   ΤD
                          C-1 WATERSHED
                          RECOMMENDED DRAINAGE SYSTEM WITH ULTIMATE DEVELOPMENT
   3
                  ID
                          INPUT FILE = CISDN3B.DAT
INPUT FILE DATE = APRIL 18, 2002
DESIGN STORM = 100-YEAR 6-HR STORM
   5
                   ID
                   ID
                          STORM DISTRIBUTION = SDN #3
MODELED BY = LOUIS BERGER GROUP (RYAN R. BELSICK, P.E. and SYNDI DUDLEY,
   8
                   ID
                          PHD, P.E.)
                   ΙD
                          STORM CENTERING = NO STORM CENTERING
  11
12
                   TD
                   ID
                          REFERENCED HYDROLOGIC MODELS:
                          PREDESIGN REPORT FOR THE BLACK MOUNTAIN AND MISSION HILLS DETENTION BASINS AND OUTFALL STRUCTURES (VTN 1992)
                   ID
  14
15
                   ID
                          SNWA RIVER MOUNTAINS WATER TREATMENT FACILITY DRAFT TECHNICAL DRAINAGE STUDY
                   ID
                          (MONTGOMERY WATSON/CH2MHILL 1997)
EAST C-1 DETENTION BASIN FINAL DESIGN (VTN 1998)
  17
18
                   ΙD
                           DESIGN MEMORANDUM FOR THE EQUESTRIAN DETENTION BASIN (POGGEMEYER 1994)
                   ID
                   ID
                           DESIGN CALCULATION NOTEBOOK FOR THE BLACK MOUNTAIN DETENTION BASIN
  20
21
                           (VTN 1998)
                   TD
                   ID
                         **REVISED C1 BASINS BY G.C. WALLACE, INC.

**REVISED NORTHEAST C-1 DETENTION BASIN STAGE/STORAGE BY G.C. WALLACE, INC.

**INPUT FILE = CISDN3B-ALT3.DAT

**INPUT FILE DATE = DECEMBER 23, 2004
  22
                   ID
                   TD
   24
                   ID
  25
26
                   ID
                   ID
                          JR CARDS CONTAIN DARFS BASED ON THE FOLLOWING VALUES:
   28
29
                   ID
                                                 AREA
                   ID
                                                 SQ.MI.
   31
                   ID
                                                 0 - 0.5 0.99
0.5 - 1 0.97
1 - 2 0.95
   32
                   ID
                                                               0.975
   33
                   ID
   34
                   TD
                                                    2 - 3
                                                               0.925
   35
                   ID
   36
37
                   ID
                                                               0.915
                                                               0.908
                                                         5
                   ID
   38
                   ID
   39
                   ID
   40
                   ID
                                         0
                                                          300
   41
                   IT
   42
                   IN
                              5
                                         0
                                                   0
   43
                   ΙO
                           PREC
                                     0.99
                                              0.975
                                                         0.95
                                                                 0.925 0.915 0.908
   44
                   JR
   45
                   KK
                         C1-62
   46
                   ва
   47
                   PB
                           2.92
                                     .020
                                               .057
   .130
   48
                   PC
                           .000
                                                                             .142
                   PC
                           .130
                                     .130
                                               .130
                                                          .133
                                                                    .140
                                                                                       .148
                                                                                                 .158
   .172
   .181
                                                                                                 .229
   .241
   .249
                   PC
PC
                                                                    .201
                                                                             .204
                                                                                        .214
   50
                           .190
                                     .197
                                                .199
                                                          .200
                           .251
                                                                   .281
                                                                             .283
                                                                                       .295
                                                                                                 .322
   .352
   .409
                                     .256
                                               .270
                                                         .278
   51
                           .499
                                      .590
                                                .710
                                                          .744
                                                                   .781
                                                                              812
                                                                                        .819
                                                                                                 .835
   .851
   .856
   .976
   53
                           .860
                                     .868
                                               .876
                                                          .888
                                                                    .910
                                                                             .926
                                                                                       .937
                                                                                                 .950
```

HEC-1 INPUT

PAGE 2

```
.987
                                                                                          .993
   .994 .995
              54
                             PC
                                     .982
                                              .985
                                                                .989
                                                                        .990 .993
   .998
              55
                             PC
                                    .998
                                               .999
                                                       1.00
              56
                                       0
                                              73.3
                                   0.294
                             UD
              57
              58
                             KK
                                  RC1-62
                                   ROUTE C1-62 TO C1-63
               59
               60
                             KM
                                   ITHACA AVENUE
                                                        .016
                                                                                       0
                                                                          TRAP
                                                                                               50
              61
                             RD
                                    2640
                                            0.025
                                   C1-63
               62
                             KK
               63
                              BA
               64
                             PB
                                    2.85
               65
                              LS
                                              72.5
                              UD
                                    0.293
               66
               67
                              KK
                                    COMBINE C1-62 AND C1-63
               68
                              KM
                                   PUEBLO BOULEVARD @ ITHACA AVENUE
                              KM
               69
               70
               71
                              KK
              72
73
                              км
                                    REVISED BASIN AREA TO MATCH TOPOGRAPHY
                                    REVISED LAG TIME TO MATCH NEW BASIN AREA
                              KM
                                    0.981
               75
                              PB
                                    3.20
               76
                                              86.9
                              LS
               77
                              UD
                                    0.257
               78
                              KK
                                    RC155
                                    ROUTE C1-55 TO DB6
               79
                              KM
                                   FACILITY = LEVEE TO NECIDB
FACILITY # = CIIT 0155
LINING = CONCRETE
3830 0.025 .025
               80
                              KM
               81
                              KM
               82
                              км
               83
                                                                          TRAP
                              RD
                                    REVISED BASIN AREA TO MATCH TOPOGRAPHY REVISED LAG TIME TO MATCH NEW BASIN AREA
               8.5
                              KM
                              KM
               86
               87
               88
                              PB
                                     3.29
               89
                              LS
                                              86.1
                                        0
                              UD
                                    0.849
                                                                 HEC-1 INPUT
   PAGE 3
1
            LINE
                              ID.....1....2....3.....4.....5.....6.....7.....8.....9.....10
               91
                              KK
                                    CP52A
                                    COMBINE RCP52 AND C1-65
               92
                              KM
               93
                              НC
               94
                              KK
                                    REVISED BASIN AREA TO MATCH TOPOGRAPHY
               95
                              KM
                              КМ
                                    REVISED LAG TIME TO MATCH NEW BASIN AREA
               97
                              KM
                                    REVISED AREA TO REMOVE AREAS TRIBUTARY TO BET BASIN
                                    0.592
               98
                              BA
                                     3.06
              100
                              LS
                                         Ω
                                              87.6
                              UD
                                    0.199
              101
              102
                              KK
                                    COMBINE C1-66, AND RCP52
NORTHEAST C-1 DETENTION BASIN
              103
                              KM
              104
                              KM
              105
                              НC
              106
                                    FACILITY = NORTHEAST C-1 DETENTION BASIN FACILITY # = C1IT 0118
              107
                              КM
              108
                              KM
                                    STORAGE VOLUME = 310 ACRE-FEET
OUTLET = 36" RCP
REVISED PER GCW DESIGN
              109
                              KM
              110
                              КМ
              111
                              KM
              112
                              KO
              113
                              RS
                                         1
                                               STOR
                                                                54.96 103.23 156.48 214.92 278.69 333.63 348.25
1961 1966 1971 1976 1981 1985 1986
                                                       20.04
                              sv
                                             11.92
              114
                              SE
                                                        1957
                                                       82.45 110.61 137.96 160.72 180.63 198.56 211.81 214.99
              116
                              SQ
                                             73.74
              117
                              KK
                                     RDR6
                                    ROUTE DB6 TO C1-67
              118
                              KM
                                    FACILITY = C-1 CHANNEL - ITHACA
FACILITY # = C1IT 0000
              120
                              KM
```

ID.....1....2....3....4....5....6.....7....8....9....10

LINE

```
121
                               LINING = RCP
            122
                         RD
                                6200
                                      0.022 0.013
                                                                CIRC
                                                                         6.0
            123
                         KK
                               CP60A
                               COMBINE CP60 AND RDB6
            124
                         KM
                               C-1 CHANNEL @ CADIZ AVENUE
                         HC
*
            126
            127
                         ZZ
1
                 SCHEMATIC DIAGRAM OF STREAM NETWORK
 INPUT
            (V) ROUTING
                                 (--->) DIVERSION OR PUMP FLOW
  LINE
   NO.
            (.) CONNECTOR
                                 (<---) RETURN OF DIVERTED OR PUMPED FLOW
    45
             C1-62
            RC1-62
    58
                         C1-63
    62
    67
              CP60.....
    71
                         C1-55
    78
                         RC155
                                     C1-65
    91
                         CP52A....
    94
                                     C1-66
   102
                          CP64
   106
                           DB6
                             ν
   117
                          RDB6
   123
             CP60A.....
 (***) RUNOFF ALSO COMPUTED AT THIS LOCATION
                                                                                             **********
     FLOOD HYDROGRAPH PACKAGE (HEC-1)
                                                                                                  U.S. ARMY CORPS OF ENGINEERS
              JUN 1998
VERSION 4.1
                                                                                                  HYDROLOGIC ENGINEERING CENTER
   609 SECOND STREET
DAVIS, CALIFORNIA 95616
    RUN DATE 13SEP05 TIME 14:21:57
   (916) 756-1104
```

CLARK COUNTY REGIONAL FLOOD CONTROL DISTRICT 2002 MASTER PLAN UPDATE C-1 WATERSHED C-1 WATERSHED

RECOMMENDED DRAINAGE SYSTEM WITH ULTIMATE DEVELOPMENT

INPUT FILE = CISDN3B.DAT

INPUT FILE DATE = APRIL 18, 2002

DESIGN STORM = 100-YEAR 6-HR STORM

STORM DISTRIBUTION = SDN #3

MODELED BY = LOUIS BERGER GROUP (RYAN R. BELSICK, P.E. and SYNDI DUDLEY, STORM CENTERING = NO STORM CENTERING

REFERENCED HYDROLOGIC MODELS: PREDESIGN REPORT FOR THE BLACK MOUNTAIN AND MISSION HILLS DETENTION BASINS AND OUTFALL STRUCTURES (VTN 1992) SNWA RIVER MOUNTAINS WATER TREATMENT FACILITY DRAFT TECHNICAL DRAINAGE STUDY (MONTGOMERY WATSON/CH2MHILL 1997)
EAST C-1 DETENTION BASIN FINAL DESIGN (VTN 1998) DESIGN MEMORANDUM FOR THE EQUESTRIAN DETENTION BASIN (POGGEMEYER 1994) DESIGN CALCULATION NOTEBOOK FOR THE BLACK MOUNTAIN DETENTION BASIN

(VTN 1998)

\*\*\*\*\*\*\*\*\*\*\*\*

<sup>\*\*</sup>REVISED C1 BASINS BY G.C. WALLACE, INC.
\*\*REVISED NORTHEAST C-1 DETENTION BASIN STAGE/STORAGE BY G.C. WALLACE, INC.

<sup>\*\*</sup>INPUT FILE = C1SDN3B-ALT3.DAT

<sup>\*\*</sup>INPUT FILE DATE = DECEMBER 23, 2004

#### JR CARDS CONTAIN DARFS BASED ON THE FOLLOWING VALUES:

AREA DARF SQ.MI.

0 - 0.5 0.99

0.5 - 1 0.975

1 - 2 0.95

2 - 3 0.925

3 - 4 0.915

4 - 5 0.908

43 IO OUTPUT CONTROL VARIABLES

IPRNT 5 PRINT CONTROL
IPLOT 0 PLOT CONTROL

QSCAL 0. HYDROGRAPH PLOT SCALE

IT HYDROGRAPH TIME DATA

NMIN 5 MINUTES IN COMPUTATION INTERVAL IDATE 1 0 STARTING DATE

NDDATE 2 0 ENDING DATE
NDTIME 0055 ENDING TIME
ICENT 19 CENTURY MARK

COMPUTATION INTERVAL .08 HOURS
TOTAL TIME BASE 24.92 HOURS

ENGLISH UNITS

DRAINAGE AREA SQUARE MILES PRECIPITATION DEPTH INCHES

LENGTH, ELEVATION FEET
FLOW CUBIC FEET PER SECOND

STORAGE VOLUME ACRE-FEET

SURFACE AREA ACRES

TEMPERATURE DEGREES FAHRENHEIT

JP MULTI-PLAN OPTION

NPLAN 1 NUMBER OF PLANS

JR MULTI-RATIO OPTION

RATIOS OF PRECIPITATION

.99 .98 .95 .93 .92 .91

\*\*\* \*\*\*

112 KO OUTPUT CONTROL VARIABLES

IPRNT 3 PRINT CONTROL
IPLOT 0 PLOT CONTROL
OSCAL 0. HYDROGRAPH PLOT SCALE

HYDROGRAPH ROUTING DATA

113 RS STORAGE ROUTING

NSTPS 1 NUMBER OF SUBREACHES
ITYP STOR TYPE OF INITIAL CONDITION
RSVRIC -1.00 INITIAL CONDITION

X .00 WORKING R AND D COEFFICIENT

114 SV STORAGE .0 11.9 20.0 55.0 103.2 156.5 214.9 278.7 333.6 348.3 115 SE ELEVATION 1952.00 1956.00 1957.00 1961.00 1966.00 1971.00 1976.00 1981.00 1985.00 1986.00

116 SQ DISCHARGE 0. 74. 82. 111. 138. 161. 181. 199. 212. 215.

\*\*\*

WARNING --- ROUTED OUTFLOW ( 215.) IS GREATER THAN MAXIMUM OUTFLOW ( 215.) IN STORAGE-OUTFLOW TABLE

WARNING --- ROUTED OUTFLOW ( 215.) IS GREATER THAN MAXIMUM OUTFLOW ( 215.) IN STORAGE-OUTFLOW TABLE

WARNING --- ROUTED OUTFLOW ( 215.) IS GREATER THAN MAXIMUM OUTFLOW ( 215.) IN STORAGE-OUTFLOW TABLE

WARNING --- ROUTED OUTFLOW ( 215.) IS GREATER THAN MAXIMUM OUTFLOW ( 215.) IN STORAGE-OUTFLOW TABLE

WARNING --- ROUTED OUTFLOW ( 215.) IS GREATER THAN MAXIMUM OUTFLOW ( 215.) IN STORAGE-OUTFLOW TABLE

WARNING --- ROUTED OUTFLOW ( 215.) IS GREATER THAN MAXIMUM OUTFLOW ( 215.) IN STORAGE-OUTFLOW TABLE

\*\*\* \*\*\* \*\*\* \*\*\*

***		***	***	***		***	
				ION DB6 O = .99			
PEAK FLOW	TIME		6-40	MAXIMUM AVERA 24-HR	AGE FLOW	24 92-HD	
+ (CFS)	(HR)	(CFS)	o~HK	24-nK	12=nK	29.32-AK	
+ 215.	6,50	(CFS)	209.	163.	157.	157.	
		(AC-FT)	104.	163. 1.469 324.	324.	1.469 324.	
PEAK STORAGE	TIME			MAXIMUM AVERAG	GE STORAGE		
+ (AC-FT) 349.	(HR) 6,50		322.		189.	189.	
PEAK STAGE				MAXIMUM AVER	AGE STAGE		
+ (FEET)			6-HR	24-HR	72-HR	24.92-HR	
	6.50		1984.11	1973.58	1972.79	1972.79	
		CUMULATIVE	AREA =	4.14 SQ MI			
***		***	***	***		***	
				TION DB6			
PEAK FLOW	TIME		640	MAXIMUM AVER	AGE FLOW	24 92-45	
+ (CFS)	(HR)	,,	t-HK	24-HR	/2-HK	24.92-HK	
+ 213.	6.50		207.	161. 1.450	155.	155.	
		(INCHES) (AC-FT)	.465 103.	1.450 320.	1.450 320.	1.450 320.	
PEAK STORAGE				MAXIMUM AVERA 24-HR			
+ (AC-FT) 341.	(HR) 6.50		313.	190.	183.	183.	
PEAK STAGE			6-HR	MAXIMUM AVER 24-HR	AGE STAGE 72-HR	24.92-HR	
+ (FEET) 1985.48	(HR) 6.50			1973.07			
2200.10				4.14 SQ MI			
***		***	***	***		***	
				TION DB6 IO = .95			
PEAK FLOW	TIME			MAXIMUM AVER	AGE FLOW		
+ (CFS)	(HR)		6-HR	24-HR	72-HR	24.92-HR	
+ 210.		/CEC1	204.	158.	152.	152.	
		(INCHES) (AC-FT)	.458 101.	158. 1.418 313.	1.418 313.	1.418 313.	
PEAK STORAGE	TIME			MAXIMUM AVERA	GE STORAGE		
+ (AC-FT)	(HR)			24-HR			
327.	6.50		300.		173.	173.	
PEAK STAGE			6-HR	MAXIMUM AVEF 24-HR	AGE STAGE 72-HR	24.92-HR	
+ (FEET) 1984.49	(HR) 6.50		1982.53	1972.21			
				4.14 SQ MI			
***		***	***	***	,	***	
				TION DB6			
PEAK FLOW	TIME			MAXIMUM AVE			
+ (CFS)	(HR)		6-HR	24-HR	72-HR	24.92-HR	
+ 207.	6.50	(CFS)	200.	154.	148.	148.	
	-,	(INCHES) (AC-FT)	.450 99.	1.385	1.385	1.385	
PEAK STORAGE	TIME		C. IIP	MAXIMUM AVERA		24.92-HR	
	4000		6-HR	29-HR	72-HR	24.92-HK	

+ (AC-FT)

(HR)

313.	6.50		286.	170.	163.	163.
PEAK STAGE	TIME		6-HR	MAXIMUM AVE	RAGE STAGE 72-HR	24 92-HR
+ (FEET) 1983.48	(HR) 6.50		1981.53		1970.64	
1303.10	0.00		1,01,00	15.11.00	13.0.0.	13.0.01
		CUMULATIV	E AREA =	4.14 SQ MI		
***		***	***	**	*	***
			PH AT STAT AN 1, RATI			
PEAK FLOW	TIME		6-HR	MAXIMUM AVE	RAGE FLOW 72-HR	24.92-HR
+ (CFS)	(HR)	(CFS)	NH-0	24-118	72-HK	24.92-HK
+ 205.	6.50	(010)	199.	153.	147.	147.
		(INCHES)	.447	1.371	1.371	1.371
		(AC-FT)	99.	303.	303.	303.
PEAK STORAGE	TIME			MAXIMUM AVER		
(3.C) (7m)	(110)		6-HR	24-HR	72-HR	24.92-HR
+ (AC-FT) 307.	(HR) 6.50		281.	166.	160.	160.
307.	0.50		201.	100.	100.	100.
PEAK STAGE	TIME			MAXIMUM AVE	RAGE STAGE	
			6-HR			24.92-HR
+ (FEET)	(HR)					
1983.07	6.50		1981.13	1971.00	1970.30	1970.30
		CUMULATIV	E AREA =	4.14 SQ MI		
***		***	***	**	*	***
			PH AT STAT			
PEAK FLOW	TIME			MAXIMUM AVE		
	/ *** \		6-HR	24-HR	72-HR	24.92-HR
+ (CFS)	(HR)	(CFS)				
+ 204.	6.50	(015)	198.	151.	146.	146.
	*	(INCHES)	.445			1.362
		(AC-FT)	98.	300.	300.	300.
PEAK STORAGE	TIME			MAXIMUM AVER		
			6-HR	24-HR	72-HR	24.92-HR
+ (AC-FT) 303.	(HR) 6.50		277.	163.	157.	157.
303.	0.50		411.	103.	131.	131.
PEAK STAGE	TIME			MAXIMUM AVE	RAGE STAGE	
			6-HR			24.92-HR
+ (FEET)	(HR)					
1982.79	6.50		1980.85	1970.76	1970.07	1970.07
		CUMULATIV	E AREA =	4.14 SQ MI		
				=		
1						

PEAK FLOW AND STAGE (END-OF-PERIOD) SUMMARY FOR MULTIPLE PLAN-RATIO ECONOMIC COMPUTATIONS
FLOWS IN CUBIC FEET PER SECOND, AREA IN SQUARE MILES
TIME TO PEAK IN HOURS

					RATIOS APPLIED TO PRECIPITATION							
OPERATION	STATION	AREA	PLAN		RATIO 1	RATIO 2	RATIO 3	RATIO 4	RATIO 5	RATIO 6		
					.99	.98	. 95	.93	.92	.91		
HYDROGRAPH AT												
+	C1-62	.42	1	FLOW	218.	210.	198.	185.	181.	177.		
				TIME	3.75	3.75	3.75	3.75	3.75	3.75		
D. 0.1. M. O.												
ROUTED TO	RC1-62	.42	1	FLOW	216.	208.	195.	183.	179.	176.		
·	1.01 02		-	TIME	3.83	3.83	3.83	3.83	3.83	3.83		
HYDROGRAPH AT												
+	C1-63	.25	1	FLOW	117.	113.	106.	99.	96.	95.		
				TIME	3.75	3.75	3.75	3.75	3.75	3.75		
2 COMBINED AT												
+	CP60	.67	1	FLOW	330.	318.	299.	280.	273.	268.		
				TIME	3.83	3.83	3.83	3.83	3.83	3.83		
HYDROGRAPH AT												
+	C1-55	.98	1	FLOW	1257.	1230.	1185.	1140.	1122.	1109.		
,	01 00		-	TIME	3.67	3.67	3.67	3.67	3.67	3,67		
ROUTED TO												
+	RC155	. 98	1	FLOW	1233.	1205.	1160.	1121.	1098.	1088.		
				TIME	3.75	3.75	3.75	3.75	3.75	3.75		

Colection Channel

HYDROGRAPH AT +	C1-65	2.56	1 FLOW TIME	1688. 4.33	1650. 4.33	1588. 4.33	1527. 4.33	1502. 4.33	1485. 4.33		F
2 COMBINED AT	CP52A	3.54	l FLOW TIME	2158. 3.92	2109. 3.92	2034. 3.92	1954. 3.92	(1923. 3.92)	1897. <u>/</u>	Collection	Granuel
HYDROGRAPH AT	C1-66	.59	1 FLOW	798.	780.	751.	723.	711.	703.		
2 COMBINED AT	CP64	4.14	TIME	3.58 2707.	3.58 2645.	3.58 2544.	3.58 2449.	3.58	3.58	r 11 1	1/2008
ROUTED TO	CF04	4.14	TIME	3.75	3.75	3.75	3.75	3.75	3.75	Collection	n Charme
+	DB6	4.14	1 FLOW TIME	215. 6.50	213. 6.50	210. 6.50	207. 6.50	205. 6.50	204. 6.50		
			** PEAK : 1 STAG: TIME		1985.48 6.50	1984.49 6.50	1983.48 6.50	1983.07 1 6.50	982.79 6.50		
ROUTED TO	RDB6	4.14	1 FLOW TIME		213. 6.58	210. 6.58	207. 6.58	205. 6.58	204. 6.58		
2 COMBINED AT	CP60A	4.81	1 FLOW TIME		446. 3.83	424. 3.83	403. 3.83	395. 3.83	390. 3.83		
1			SUMM	ARY OF KINEMAT	TIC WAVE -	- MUSKINGU	M-CUNGE RO ASE FLOW)	UTING	3.03		
İSTA	Q ELEMEN	T DT	PEAK	TIME TO PEAK	VOLUME	DT		OLATED TO ON INTERVA TIME TO PEAK		E	
		(MIM)	) (CFS	) (MIN)	(IN)	(MIN)	(CFS)	(MIN)	(IN)		
	LAN = 1 RA -62 MANE	TIO= .00 3.7	5 216.1	4 228.75	.81	5.00	215.84	230.00	.8	1	
CONTINUITY SUMM	IARY (AC-FT)	- INFLOW=	.1791E+02	EXCESS= .0000	0E+00 OUTI	FLOW= .179	2E+02 BASI	N STORAGE=	: .1254E-02	PERCENT ERROR	₹= .0
	PLAN = 1 RA -62 MANE	TIO= .00 3.7	5 208.5	2 228.75	.78	5.00	208.39	230.00	.7	8	
CONTINUITY SUMM	IARY (AC-FT)	- INFLOW=	.1732E+02	EXCESS= .000	0E+00 OUTI	FLOW= .173	3E+02 BASI	N STORAGE=	1233E-02	PERCENT ERROR	R= .0
	PLAN = 1 RA -62 MANE	.TIO= .00 3.5	0 196.5	0 231.00	.74	5.00	195.47	230.00	.7	4	
CONTINUITY SUMP	MARY (AC-FT)	- INFLOW=	.1636E+02	EXCESS= .000	0E+00 OUT	FLOW= .163	86E+02 BASI	N STORAGE=	.9711E-03	PERCENT ERROI	R= .0
	PLAN = 1 RA 1-62 MANE	ATIO= .00 3.5	0 184.6	231.00	. 69	5.00	183.42	230.00	. 6	9	
CONTINUITY SUMP	MARY (AC-FT)	- INFLOW=	.1541E+02	EXCESS= .000	0E+00 OUT	FLOW≃ .154	12E+02 BASI	N STORAGE=	1320E-02	PERCENT ERROI	R= .0
	PLAN = 1 RA 1-62 MANE	ATIO= .00 3.2	5 180.2	230.75	. 68	5.00	178.97	230.00	. 6	8	
CONTINUITY SUM	MARY (AC-FT)	- INFLOW=	: .1503E+02	EXCESS= .000	0E+00 OUT:	FLOW= .150	04E+02 BASI	IN STORAGE:	1201E-02	PERCENT ERRO	R= .0
	PLAN = 1 RA 1-62 MANE	ATIO= .00 3.2	176.9	22 230.75	. 66	5.00	175.64	230.00	. 6	6	
CONTINUITY SUMM	MARY (AC-FT)	- INFLOW=	· .1477E+02	PEXCESS= .000	0E+00 OUT	FLOW= .147	78E+02 BASI	IN STORAGE≈	≈ .1190E-02	PERCENT ERRO	R= .0
	PLAN = 1 RA C155 MANE		.0 1244.9	223.47	1.88	5.00	1233.48	225.00	1.8	8	
CONTINUITY SUM	MARY (AC-FT)	- INFLOW=	.9828E+02	2 EXCESS= .000	0E+00 OUT	FLOW= .983	30E+02 BAS1	IN STORAGE:	= .1663E-02	PERCENT ERRO	R= .0
	PLAN = 1 RA		12 1206.8	31 221.72	1.64	5.00	1204.76	225.00	1.8	4	

CONTINUI	TY SUMMARY	(AC-FT) - IN	FLOW= .	9608E+02 I	EXCESS=	.0000E+00	OUTFLOW=	.9609E	:+02 BASIN	STORAGE=	.1726E-02 P	ERCENT 1	ERROR=	.0
		= 1 RATIO= MANE		1167.08	224.	08 1	.77	5.00	1159.76	225.00	1.77			
CONTINUI	TY SUMMARY	(AC-FT) - IN	FLOW= .	9240E+02 1	EXCESS=	.0000E+00	OUTFLOW=	.9241E	E+02 BASIN	STORAGE=	.1399E-02 P	ERCENT :	ERROR=	.0
		= 1 RATIO= MANE		1132.42	223.	.35 1	.70	5.00	1121.21	225.00	1.70			
CONTINUI	TY SUMMARY	(AC-FT) - IN	FLOW= .	8878E+02 1	EXCESS=	.0000E+00	OUTFLOW=	.8879E	E+02 BASIN	STORAGE=	.1668E-02 P	ERCENT :	ERROR=	.0
		= 1 RATIO= MANE		1103.13	224.	.36 1	. 67	5.00	1098.04	225.00	1.67			
CONTINUI	TY SUMMARY	(AC-FT) - IN	FLOW= .	8730E+02	EXCESS=	.0000E+00	OUTFLOW=	.8731E	E+02 BASIN	STORAGE=	.2045E-02 P	ERCENT	ERROR=	.0
		= 1 RATIO= MANE		1088.50	221.	.86 1	. 65	5.00	1087.69	225.00	1.65			
CONTINUI	TY SUMMARY	(AC-FT) - IN	IFLOW= .	8630E+02	EXCESS=	.0000E+00	OUTFLOW=	.8631	E+02 BASIN	STORAGE=	.1615E-02 P	ERCENT	ERROR=	.0
		= 1 RATIO= MANE	.00 4.34	215.19	394.	. 67 1	.46	5.00	215.19	395.00	1.46			
CONTINUI	TY SUMMARY	(AC-FT) - IN	IFLOW= .	3240E+03	EXCESS=	.0000E+00	OUTFLOW=	.32311	E+03 BASIN	STORAGE=	.9418E+00 P	ERCENT	ERROR=	.0
		= 1 RATIO= MANE	.00 4.34	213.35	395.	. 35 1	. 45	5.00	213.35	395.00	1.45			
CONTINUI	TY SUMMARY	(AC-FT) - IN	IFLOW= .	.3203E+03	EXCESS=	.0000E+00	OUTFLOW=	.3193	E+03 BASIN	STORAGE=	.9238E+00 P	PERCENT	ERROR=	.0
		= 1 RATIO= MANE	.00 4.36	210.12	392	.20 1	.41	5.00	210.11	395.00	1.41			
CONTINUI	TY SUMMARY	(AC-FT) - IN	IFLOW= .	.3131E+03	EXCESS=	.0000E+00	OUTFLOW=	. 31221	E+03 BASIN	STORAGE=	.8960E+00 P	PERCENT	ERROR=	.0
		= 1 RATIO= MANE	.00 4.37	206.77	393	.47 1	.38	5.00	206.76	395.00	1.38			
CONTINUI	TY SUMMARY	(AC-FT) - IN	NFLOW= .	.3052E+03	EXCESS=	.0000E+00	OUTFLOW=	.30431	E+03 BASIN	STORAGE=	.8706E+00 F	PERCENT	ERROR=	.0
		= 1 RATIO= MANE	.00 4.38	205.42	393	.98 1	. 37	5.00	205.42	395.00	1.37			
CONTINU	ITY SUMMARY	(AC-FT) - IN	4FLOW≃ .	,3025E+03	EXCESS=	.0000E+00	OUTFLOW=	= .3017	E+03 BASIN	STORAGE=	.8591E+00 F	PERCENT	ERROR=	.0
		= 1 RATIO= MANE	.00 4.38	204.49	394	.34 1	.36	5.00	204.49	395.00	1.36			
CONTINU	ITY SUMMARY	(AC-FT) - IN	1FLOW= .	.3006E+03	EXCESS=	.0000E+00	OUTFLOW=	= .2998	E+03 BASIN	STORAGE=	.8511E+00 F	PERCENT	ERROR=	.0

CONTINUITY SUMMARY (AC-FT) - INFLOW= .9608E+02 EXCESS= .0000E+00 OUTFLOW= .9609E+02 BASIN STORAGE= .1726E-02 PERCENT ERROR= .0

\*\*\* NORMAL END OF HEC-1 \*\*\*

**HEC-1 MODEL C1SDN4B-ALT3.OUT** 

FLOOD HYDROGRAPH PACKAGE (HEC-1)
JUN 1998
VERSION 4.1

RUN DATE 12SEP05 TIME 15:38:41

\*

1

1

# MODEL CISON48-ALT3.DAT

U.S. ARMY CORPS OF ENGINEERS HYDROLOGIC ENGINEERING CENTER 609 SECOND STREET DAVIS, CALIFORNIA 95616 (916) 756-1104

PAGE 1

PAGE 2

\*

Х	Х	XXXXXXX	XX:	XXX		Х		
X	X	X	Х	X		XX		
Х	X	X	Х			X		
XXX	XXXX	XXXX	Х		XXXXX	X		
X	X	X	Х			X		
X	X	X	X	X		X		
X	X	XXXXXXX	XX	XXX		XXX		

THIS PROGRAM REPLACES ALL PREVIOUS VERSIONS OF HEC-1 KNOWN AS HEC1 (JAN 73), HEC1GS, HEC1DB, AND HEC1KW.

HEC-1 INPUT

THE DEFINITIONS OF VARIABLES -RTIMP- AND -RTIOR- HAVE CHANGED FROM THOSE USED WITH THE 1973-STYLE INPUT STRUCTURE.
THE DEFINITION OF -AMSKK- ON RM-CARD WAS CHANGED WITH REVISIONS DATED 28 SEP 81. THIS IS THE FORTRAN77 VERSION
NEW OPTIONS: DAMBREAK OUTFLOW SUBMERGENCE, SINGLE EVENT DAMAGE CALCULATION, DSS:WRITE STAGE FREQUENCY,
DSS:READ TIME SERIES AT DESIRED CALCULATION INTERVAL
LOSS RATE:GREEN AND AMPT INFILTRATION
KINEMATIC WAVE: NEW FINITE DIFFERENCE ALGORITHM

LINE ID.....1....2....3....4....5....6....7...8...9....10 \*DIAGRAM CLARK COUNTY REGIONAL FLOOD CONTROL DISTRICT 2002 MASTER PLAN UPDATE ID TD C-1 WATERSHED RECOMMENDED DRAINAGE SYSTEM WITH ULTIMATE DEVELOPMENT ID INPUT FILE = C1SDN4B.DAT INPUT FILE DATE = APRIL 18, 2002 DESIGN STORM = 100-YEAR 6-HR STORM ID STORM DISTRIBUTION = SDN #4 Я TD MODELED BY = LOUIS BERGER GROUP (RYAN R. BELSICK, P.E. and SYNDI DUDLEY, ID PHD, P.E.) STORM CENTERING = NO STORM CENTERING 11 12 TD ID REFERENCED HYDROLOGIC MODELS: 13 14 15 PREDESIGN REPORT FOR THE BLACK MOUNTAIN AND MISSION HILLS DETENTION BASINS AND OUTFALL STRUCTURES (VTN 1992)
SNWA RIVER MOUNTAINS WATER TREATMENT FACILITY DRAFT TECHNICAL DRAINAGE STUDY ID ID 16 17 18 (MONTGOMERY WATSON/CH2MHILL 1997) EAST C-1 DETENTION BASIN FINAL DESIGN (VTN 1998)
DESIGN MEMORANDUM FOR THE EQUESTRIAN DETENTION BASIN (POGGEMEYER 1994) IĐ IĐ 19 20 21 ID DESIGN CALCULATION NOTEBOOK FOR THE BLACK MOUNTAIN DETENTION BASIN ID (VTN 1998) ID 22 23 TD \*\*REVISED C1 BASINS BY G.C. WALLACE, INC. \*\*REVISED NORTHEAST C-1 DETENTION BASIN STAGE/STORAGE BY G.C. WALLACE, INC.
\*\*INPUT FILE = CISDN4B-ALT3.DAT
\*\*INPUT FILE DATE = DECEMBER 23, 2004 ID 24 25 26 TD ID 27 JR CARDS CONTAIN DARFS BASED ON THE FOLLOWING VALUES: 28 TT) 29 AREA DARF ID 30 SQ.MI. 31 TD 32 ID 0.875 33 34 ID 9 - 10 0.865 10 - 11 ID 0.857 35 ID 11 - 12 0.85 36 37 ID ID 38 ID 39 40 5 0 0 300 ΙT IN 5 0 0 41 10 42 JŖ PREC 0.875 0.865 0.857 0.85 43 КK C1-1 44 45 BA 3.773 PB 3.15 46 .000 .020 .151 47 48 PC .155 .156 .159 .162 .169 .172 .179 .189 .201 .211 PC .228 ,220 .232 .252 .260 .276 .240 .246 .269 .283 49 .312 .321 .332 .352 .415 .462 PC .530 .799 .830 50 .610 .710 .732 .756 .782 .813 .823 PC 51 .835 844 .851 .885 .924 .864 . 90A . 944 . 968 .973 .978 .984 .997 .986 .992 .998 .999 1.00

HEC-1 INPUT

```
0
                                   86.1
  55
                  UD
                        0.564
                  KK
                           DB1
                        FACILITY = BLACK MOUNTAIN DETENTION BASIN
FACILITY # = C1CH 1095
STORAGE VOLUME = 366 ACRE-FEET
  57
                  КМ
  58
                  KM
  59
                  KM
  60
                  KM
                        OUTLET = 36" ORIFICE OPENING ON A 54" RCP
  61
                  KO
                             3
  62
                  RS
                                    STOR
                                 0.60 6.48
149.55 171.13
                  sv
sv
  63
64
                             0
                                                       18.65
                                                                 31.64
                                                                           45.46
                                                                                      60.12
                                                                                               75.70
   92.37 110.20
                       129.25
                                                               218.30 244.08
                                                     194.02
                                                                                    271.52
                                                                                              300.83
   332.35
   366.33
  65
                  SE
                         2553
                                    2554
                                              2556
                                                        2558
                                                                  2560
                                                                            2562
                                                                                       2564
                                                                                                 2566
   2568
   2570
  66
67
                  SE
                          2572
                                    2574
                                              2576
                                                         2578
                                                                   2580
                                                                             2582
                                                                                       2584
                                                                                                 2586
   2588
   2590
                  SO
                             0
                                    6.53
                                             45.16
                                                       68.98
                                                                  86.47
                                                                          100.98
                                                                                    113.65
                                                                                               125.04
   135.47
   145.16
  68
                  SQ
                       154.24
                                 162.82
                                           170.97
                                                     178.74
                                                                186.19
                                                                          193.35
                                                                                              206.94
                                                                                    200.26
   213.41
   219.69
                                                        2558
2578
  69
70
                  SE
                         2553
2572
                                    2554
2574
                                              2556
2576
                                                                  2560
2580
                                                                            2562
2582
                                                                                       2564
2584
                                                                                                 2566
2586
   2568
2588
   2570
                  SE
   2590
  71
                  KK
                          RDB1
  72
73
74
                  KМ
                        ROUTE DB1 TO C1-2
                        FACILITY = C-1 CHANNEL
FACILITY # = C1CH 1012
                  KM
                  KM
                        LINING = RCP
4300 0.015 0.013
  75
                  КМ
  76
                  RD
                                                            0
                                                                   CIRC
                                                                              4.5
  77
                  KK
                         C1-2
  78
                        0.450
                  BA
  79
                  PΒ
                          3.18
                  LS
                                    85.2
  80
                             0
                  UD
                         0.203
  82
                  KK
                           CP1
                        COMBINE RDB1 AND C1-2
  83
                  KM
                  HC
  84
                            2
                  KK
  85
                          RCP1
                        ROUTE CP1 TO C1-3
FACILITY = C-1 CHANNEL
FACILITY # = C1CH 0972
  86
                  KM
  87
                  KM
  88
                        LINING = RCB
2122 0.015
  89
                  KM
  90
                  RD
                                            0.015
                                                            0
                                                                  TRAP
                                                                                 8
                                                                                        0
  91
                  KK
                          C1-3
                  BA
                        0.273
  93
                  PB
                          3.19
                  LS
                                  86.6
  94
                              0
  9.5
                  UD
                         0.112
                                                         HEC-1 INPUT
   PAGE 3
LINE
                  ID......1.....2.....3.....4.....5.....6......7.....8......9.....10
  96
                  KK
                           CP2
                   КМ
                         COMBINE RCP1 AND C1-3
                  HC
↓
  98
                             2
  99
                  KK
                         RCP2
                         ROUTE CP2 TO C1-4
 100
                  KM
                        ROOTE GP2 TO CIT-4
FACILITY = C-1 CHANNEL
FACILITY # = C1CH 0930
LINING = RCB
2207 0.010 0.015
 101
 102
                  км
                   KM
 103
 104
                  RD
                                                                   TRAP
                                                                               12
                                                                                        0
 105
                  KK
                         C1-4
                         0.597
 106
                  BA
 107
                   PB
                          3.21
 108
                   LS
                                    86.3
                         0.200
 109
                  UD
 110
                  KK
                           CP3
                   КМ
                         COMBINE RCP2 AND C1-4
 111
 112
                  HC
*
                            2
 113
                  KK
                          RCP3
                         ROUTE CP3 TO C1-5
 114
                   км
                        FACILITY = C-1 CHANNEL
FACILITY # = C1CH 0905
TYPE OF FACILTY = RCB
1312 0.011 0.015
 116
                   КМ
 117
                   КМ
                                                                   TRAP
                                                                               12
```

ID......1.....2.....3.....4.....5.....6......7.....8.....9.....10

LINE

1

```
119
                                       C1-5
              120
                               ΒA
                                      0.128
              121
                               PB
                                       3.24
              122
                               LS
              123
                               UD
                                      0.147
              124
                               KK
                                        CP4
                                     COMBINE RCP3 AND C1-5
                               KM
              125
                               НC
              127
                               KK
                                       RCP4
                                     ROUTE CP4 TO C1-6
FACILITY = C-1 CHANNEL
FACILITY # = C1CH 0871
LINING = RCB
1830 0.013 0.015
              128
                               км
              129
                                KM
              130
              131
                                ΚM
                                RD
                                                                        0
                                                                            TRAP
                                                                                          12
              132
                                                                                                   0
1
   PAGE 4
                                                                    HEC-1 INPUT
             LINE
                               10. \dots 1. \dots 2. \dots 3. \dots 4. \dots 5. \dots 6. \dots 7. \dots 8. \dots 9. \dots 10
              133
                               KK
                                      C1-6
                                BA
                                     1.044
              134
              135
                                PB
                                       3.24
              136
                                LS
                                                 86.6
                               UD
                                      0.592
              137
              138
                               KK
                                        CP5
                                КM
                                      COMBINE RCP4 AND C1-6
                                        2
              140
                               HC
              141
                                      C1-7
                               KK
                                      0.844
              142
                                ва
              143
                                PB
                                       3.28
                                                 86.0
              144
                                LS
                                          0
                                UD
                                      0.320
              147
                                КМ
                                      COMBINE CP5 AND C1-7
                                HC
              148
                                         2
              149
                                KK
                                       C1-8
              150
                                BA
                                      0.839
              151
                                PB
                                       3.37
              152
                                LS
                                                82.5
              153
                                UD
                                      0.235
                                     RC1-8 ROUTE C1-8 TO MISSION HILLS DETENTION BASIN
              154
155
                                KK
                                КМ
                                     FACILITY = C-1 CHANNEL
FACILITY # = C1CH 0882
LINING = RIPRAP
2350 0.024 0.040
                                КМ
              157
                                KM
              158
                                KM
                                                                               TRAP
              160
                                KK
                                      C1-9
              161
                                BA
                                     1.384
                                PΒ
              162
                                       3.33
                                                 80.2
                                      0.623
              164
                                IID
              165
                                KK
                                        CP7
              166
                                КМ
                                      COMBINE RC1-8 AND C1-9
              167
                                НC
1
                                                                    HEC-1 INPUT
   PAGE 5
             LINE
                               ID......1.....2.....3.....4.....5.....6......7.....8.....9.....10
              168
                                KK
                                        CP8
              169
                                КМ
                                      COMBINE CP6 AND CP7
              170
                                КМ
                                      MISSION HILLS DETENTION BASIN
              171
                                HC
              172
                                KK
                                        DB2
                                     DBZ

FACILITY = MISSION HILLS DETENTION BASIN FACILITY # = CICH 0854

STORAGE VOLUME = 402 ACRE-FEET OUTLET = 84" RCP
              173
174
175
                                KM
                                КМ
                                КМ
              176
177
                                ΚO
                                          3
1
              178
                                RS
                                                 STOR
              179
                                sv
                                                 2.55
                                                         15.85
                                                                    40.23
                                                                              72.34
                                                                                       107.2
                                      598.5
              180
                                SV
                                               630.2
                                SE
                                       2323
                                                           2328
                                                                     2330
                                                                               2332
```

2334

2338

2342

2346

2350

181

2326

```
182
                               SE
                                      2354
                                                2355
                                              56.78
357.6
              183
                              SQ
SQ
                                                        108.7 142.9 170.4 193.9 234.1 268.4 298.7 326.1
                                         0
                                     351.6
              185
                               SE
                                     2323
2354
                                               2326
2355
                                                          2328
                                                                   2330
                                                                             2332
                                                                                       2334
                                                                                                2338
   2342
   2346
   2350
              186
                               SE
              187
                               KK
                                     RDB2
                                     ROUTE DB2 TO C1-13
FACILITY = C-1 CHANNEL
FACILITY # = C1CH 0757
              188
                               КМ
                               KM
KM
              189
              190
                                    LINING = RCP
5070 0.009
              191
                               КМ
              192
                               RD
                                                        0.013
                                                                            CIRC
                                                                                        7.0
              193
                               KK
                                    C1-13
              194
                               BA
                                    0.416
              195
                               PΒ
                                     3.23
                                                78.2
              196
                               LS
                                         0
                                     0.254
              197
                               UD
              198
                               КК
              199
                               КМ
                                     COMBINE RDB2 AND C1-13
              200
                                    NDOT DETENTION BASIN @ US95
                               KM
                               HC
              202
                               KK
                                   .0.405
              203
                               ВА
              204
                               PB
              205
                                        0
                                                83.8
              206
                               UD
                                     0.330
1
                                                                    HEC-1 INPUT
   PAGE 6
            LINE
                               ID.....1....2....3....4....5....6.....7....8.....9....10
              207
                               KK
                                    FACILITY = C-1 CHANNEL - US 95 TRIBUTARY 1
FACILITY # = C1U1 0000
              208
                               KМ
              209
                               KM
              210
                               КМ
              211
                               КМ
                                    LINING = RCP
2950 0.020
              212
                                                          .013
                                                                      0
                                                                            CIRC
                                                                                        6.0
                               RD
              213
                               KK
                                    C1-11
              214
                               BA
                                     0.227
              215
                               PB
                                     3.16
                                                79.7
              216
                               LS
                                     0.324
              217
                               UD
              218
219
                               KK
                                      CP10
                                     COMBINE RC1-10 AND C1-11
                               KM
                               КМ
                                     DOWNSTREAM OF FACILITY C1US 0064
                               HC
*
              221
              222
                               KK
                                     RCP10
                                    RCPIO ROUTE CPIO TO C1-12 FACILITY = C-1 CHANNEL - US 95 FACILITY # = C1US 0003 LINING = CONCRETE 3225 0.021 .015 0
              223
                               KM
              224
              225
                               KM
              226
                               KM
              227
                               RD
                                                                             TRAP
                                                                                         20
              228
                               KK
                                     C1-12
              229
                               BA
                                     0.381
              230
                               PB
                                     3.20
              231
                                          0
                                                83.3
                                     0.228
              232
                               UD
              233
                               KK
                                      CP11
                                     COMBINE RCP10 AND C1-12
COLLEGE DRIVE @ MISSION DRIVE
              234
                               КМ
              235
                               КМ
              236
                               HC
              237
                               KK
                                      CP12
              238
                               КМ
                                     COMBINE CP9 AND CP11
                                     NDOT DETENTION BASIN @ US 95
              239
                               KM
              240
                               HC
                                         2
              241
                               КК
                                     RCP12
                                     RCP12 TO VERMILLION FACILITY = C-1 CHANNEL FACILITY # = C1CH 0674 LINING = CONCRETE 630 0.007 .015
              242
                               KM
              243
                               KM
              244
                               KM
              245
              246
                               RD
                                                                     0 TRAP
                                                                                         25
                                                                                                  2
1
   PAGE 7
```

HEC-1 INPUT

```
RCP12
ROUTE CP12 TO C1-14
FACILITY = C-1 CHANNEL
FACILITY # = C1CH 0641
LINING = CONCRETE
1645 0.027 .015
              247
                               KK
              248
                               KM
              249
                               KM
              250
                               КM
              251
                               KM
              252
                               RD
                                                                        0
                                                                              TRAP
                                                                                        12.5
              253
                               KK
                                     C1 - 14
              254
                                     0.414
                               BA
              255
                               PB
                                      3.18
              256
                               LS
                                          n
                                                84.0
                                     0.279
              257
                               UD
              258
                               KK
                                      CP13
              259
                               КМ
                                     COMBINE RCP12 AND C1-14
              260
                               HC
                                         2
              261
                               KK
                                     RCP13
              262
                               KM
                                     ROUTE CP13 TO C1-15
                                     FACILITY = C-1 CHANNEL
FACILITY # = CICH 0613
LINING = CONCRETE
1470 0.024 .015
              263
                               КМ
              264
                               KM
              265
                               KM
              266
                               RD
                                                                              TRAP
                                                                                       12.5
   2
              267
                               KK
                                     RCP13
ROUTE CP13 TO C1-15
              268
                               КМ
                                     FACILITY = C-1 CHANNEL
FACILITY # = C1CH 0603
LINING = CONCRETE
520 0.010 .015
              269
              270
                               KM
              271
                               KM
              272
                               RD
                                                                              TRAP
                                                                                          30
   0
              273
                               KK
                                     C1-15
              274
                               BA
                                     0.235
              275
                               PΒ
                                      3.20
              276
                               LS
                                          0
                                                82.4
              277
                                     0.279
                               UD
              278
                               KK
                                      CP14
              279
                               KM
                                     COMBINE RCP13 AND C1-15
              280
                               KM
                                     C-1 CHANNEL @ HORIZON DRIVE
                               HC
              281
1
                                                                    HEC-1 INPUT
   PAGE 8
             LINE
                               282
                               KK
                                     RCP14
              283
                                     ROUTE CP14 TO C1-24
                               KM
                                     FACILITY = C-1 CHANNEL
FACILITY # = C1CH 0561
LINING = CONCRETE
                               КМ
              285
                               KM
                               KM
              286
              287
                               RD
                                                0.020
                                                          .015
                                                                                          20
                                                                              TRAP
              288
                               KK
              289
                               BA
                                     0.519
              290
                               PB
                                      3.39
              291
                                                86.1
                                     0.173
              292
                               UD
              293
                                    RC1-16
                               KK
              294
                                     ROUTE C1-16 TO C1-17
                               КМ
                                     FACILITY = C-1 CHANNEL - BOULDER HWY
FACILITY # = C1BH 0216
              295
                               KM
              296
                               KM
              297
                               KM
                                     LINING = CONCRETE
1800 0.018
              298
                               RD
                                                          .015
                                                                              TRAP
                                                                                          25
   2
              299
                               KK
                                     C1-17
              300
                               BA
                                     0.567
              301
                               PB
                                      3.40
                               LS
              302
                                                90.2
                                     0,361
              303
              304
                               KK
                                      CP15
               305
                               КМ
                                     COMBINE RC1-16 AND C1-17
              306
                               КМ
                                     C-1 CHANNEL - BOULDER HIGHWAY @ BOULDER HIGHWAY
                               HC
              307
              308
                               KK
                                     RCP15
              309
                                     ROUTE CP15 TO C1-18
```

ID......1.....2.....3.....4.....5.....6.....7.....8.....9......10

LINE

```
FACILITY = C-1 CHANNEL - BOULDER HWY FACILITY # = C1BH 0214 TO C1BH 0184 LINING = CONCRETE 1710 0.010 .015 0 TRAI
               310
               311
                                 КМ
               312
                                 КМ
               313
                                                                                                30
   2
               314
                                 KK
                                        RCP15
ROUTE CP15 TO C1-18
               315
                                 KM
                                       FACILITY = C-1 CHANNEL - BOULDER HWY
FACILITY # = C1BH 0150
LINING = CONCRETE
1745 0.013 .015 0 TRAI
               316
                                 KM
               317
                                 ΚM
               318
                                 ΚM
                                                                          0 TRAP
                                                                                                40
               319
                                 RD
                                                                        HEC-1 INPUT
   PAGE 9
1
              LINE
                                 \mathtt{ID}.\dots..1\dots..2\dots..3\dots..4\dots..5\dots..6\dots..7\dots..8\dots...9\dots..10
               320
                                 KK
                                        C1-18
               321
                                        0,333
                                 BA
                322
                                 PΒ
                                         3.34
               323
                                 LS
                                             0
                                                    93.6
               324
                                 UD
                                        0.257
               325
                                 KK
                                         CP16
               326
                                        COMBINE RCP15 AND C1-18
                                        C-1 CHANNEL - BOULDER HIGHWAY @ ROBERT WAY 2
               327
                                 КМ
               328
                                 HC
               329
                                 KK
                                        RCP16
                                        ROUTE CP16 TO C1-19
FACILITY = C-1 CHANNEL - BOULDER HWY
FACILITY # = C1BH 0111
LINING = CONCRETE
1960 0.008 .015 0 TRAF
               330
                                  М
                                 КМ
                331
                332
                                  КМ
                333
                                 KM
                                                                                   TRAP
                                                                                                20
                334
                                 RD
                335
                                 кĸ
                                        C1-19
                336
                                 ВΑ
                                        0.107
                337
                                 PB
                                         3.29
                338
                                                    93.3
                                  LS
                339
                                 UD
                                        0.120
               340
                                 KK
                                         CP17
                                        COMBINE RCP16 AND C1-19
C-1 CHANNEL - BOULDER HIGHWAY BETWEEN MUSEUM DRIVE AND MAGIC WAY
                341
                                 KM
                                  KM
                343
                                 HC
*
                344
                                 KK
                                        C1-20
                345
                                        0.618
                                 BA
                346
                                         3.31
                                                   75.4
                347
                                  LS
                                             0
                                        0.260
                                  UD
                348
                349
                                  KK
                                      RC1-20
                350
                                  KM
                                        ROUTE C1-20 TO C1-19
2500 0.029 .016
                                                                                                0
   50
                351
                                                                           0
                                                                                  TRAP
                                 RD
                352
                                  KK
                                         CP18
                                        COMBINE CP17 AND RC1-20
C-1 CHANNEL - BOULDER HIGHWAY BETWEEN MUSEUM DRIVE AND MAGIC WAY
                353
                                  КМ
                354
                                  KM
                355
                                  HC
1
                                                                        HEC-1 INPUT
   PAGE 10
              LINE
                                  \mathtt{ID}.\dots.1\dots.2\dots.3\dots.4\dots.5\dots.6\dots.7\dots.8\dots.9\dots.10
                356
                                        RCP18
                                        ROUTE CP18 TO C1-22
FACILITY = C-1 CHANNEL - BOULDER HWY
FACILITY # = C1BH 0073
                357
                                  KM
                358
                                  КМ
                359
                                  КМ
                                        LINING = CONCRETE
2000 0.008
                360
                                  км
                                  RD
                                                              .015
                                                                                   TRAP
                                                                                                30
                361
                362
                                  KK
                                        C1-21
                363
                                  BA
                                        0.396
                                         3.27
0
                364
                                  PΒ
                365
                                  LS
                                                    77.9
                                        0.285
                366
                                  UD
                367
                                  KK
                                       RC1-21
                                        ROUTE C1-21 TO C1-22
                368
                                  KM
                                                  0.022 .016
                                                                                  TRAP
                369
                                  RD
                                          4500
                370
                                  KK
                                       C1-22
```

```
371
                                       0.235
               372
                                 PΒ
                                        3.26
               373
                                            Ο
                                                   92.1
                                       0.184
               374
                                 UD
               375
                                 KK
                                         CP19
               376
377
                                 КМ
                                       COMBINE RC1-21 AND C1-22
                                       BOULDER HIGHWAY @ EQUESTRIAN DRIVE
                                 км
               378
                                            2
                                 HC
               379
                                         CP20
                                 KK
                                       COMBINE RCP18 AND CP19
C-1 CHANNEL - BOULDER HIGHWAY @ EQUESTRIAN DRIVE
2
               380
                                 КМ
               381
                                 КМ
               382
                                 HC
               383
                                 KK
                                       RCP20
                                       ROUTE CP20 TO C1-23
FACILITY = C-1 CHANNEL - BOULDER HWY
FACILITY # = C1BH 0042
LINING = CONCRETE
1525 0.010 .015 0 TRA
               384
                                 KM
               385
                                 KM
               386
                                 KM
               387
                                 КМ
                                                                                               30
                                                                                  TRAP
               388
                                 RD
               389
                                 кк
                                       C1-23
               390
                                 BA
                                 PB
LS
               391
                                         3.21
                                                    90.5
               392
               393
                                       0.268
                                                                        HEC-1 INPUT
   PAGE 11
1
                                 ID.....1.....2.....3.....4......5......6......7.....8.....9.....10
              LINE
               394
                                 KK
                                         CP21
               395
                                 KM
                                        COMBINE RCP20 AND C1-23
                                        C-1 CHANNEL - BOULDER HIGHWAY @ RACETRACK ROAD
               396
                                 KM
               397
                                 HC
                                 KK
                                       RCP21
               398
                                       ROUTE CP21 TO C1-24
FACILITY = C-1 CHANNEL - BOULDER HWY
FACILITY # = C1BH 0000
               399
                                 KM
               400
                                 KM
                                 KM
               401
                                       LINING = CONCRETE
2140 0.010
               402
                                 КМ
                                                             .015
                                                                            0
                                                                                  TRAP
                                                                                               30
               403
                                 RD
               404
                                 KK
                                       C1 - 24
                                 BA
                                        0.073
               405
               406
                                 PB
                                         3.13
                                                    92.1
               407
                                 LS
                                             0
               408
                                 UD
                                        0.147
               409
                                 KK
               410
411
                                        COMBINE RCP21 AND C1-24
                                 КМ
                                        BOULDER HIGHWAY
                                 КМ
               412
                                 HC
                                             2
               413
                                 KK
                                      CPC1BH
                                        POIDS
COMBINE RCP14 AND CP22
CONFLUENCE OF C-1 CHANNEL AND C-1 CHANNEL - BOULDER HWY
               414
                                 KM
                415
                                  КМ
               416
                                 НC
                                       RC1BH
ROUTE C1BH TO C1-25
FACILITY = C-1 CHANNEL
FACILITY # = C1CH 0528
LINING = CONCRETE
700 0.020 .015
               417
                                  KK
               418
                                  KM
                419
                                  км
               420
                                  KM
               421
                                  KM
                                  RD
                                                                                   TRAP
                                                                                                25
   2
                423
                                  KK
                                        C1-25
               424
425
                                  BA
                                        0.062
                                         3.11
                                  PB
                                                    92.6
                427
                                  UD
                                        0.164
                                  KK
                428
                                         CP23
                429
                                        COMBINE RC1BH AND C1-25
                                  KM
                430
                                        C-1 CHANNEL AT SAUSILITO DRIVE
                431
                                  HC
   PAGE 12
                                                                         HEC-1 INPUT
```

```
432
                   KK
                         ROUTE CP23 TO C1-28
                   KM
 433
                         FACILITY = C-1 CHANNEL
FACILITY # = C1CH 0528
LINING = CONCRETE
640 0.020 .015
 434
                   KМ
 435
                   КМ
                   KM
 436
                                                              0
                                                                     TRAP
                                                                                  25
                                                                                              2
 438
                   KK
                         C1-26
 439
                   BA
                         0.400
 440
                   PΒ
                          3.14
 441
                              0
                                     86.0
                         0.309
                   UD
 442
                   KK
 443
                        RC1-26
                   КМ
                         ROUTE C1-26 TO C1-27
 445
                   KM
                         UNION PACIFIC RAILROAD
                   RD
                          1700
                                  0.020
                                              .016
                                                              0
                                                                     TRAP
                                                                                             50
 446
 447
                   KK
                         C1-27
 448
                   ва
                   PB
LS
 449
                          3.08
 450
                                     73.7
 451
                   UD
                         0.193
 452
                   KK
                         COMBINE RC1-26 AND C1-27
 453
                   KM
 454
                   КМ
                         BEGINNING OF GREENWAY CHANNEL
 455
                   НС
                         RCP24
ROUTE CP24 TO C1-28
FACILITY = C-1 CHANNEL - GREENWAY
FACILITY # = CIGW 0081 TO CIGW 0000
LINING = CONCRETE
4314 0.005 .015 0 TRA
 456
457
                   KK
                   KM
 458
                   KM
 45,9
                   KM
                   КМ
 460
 461
 462
                   KK
                         C1-28
 463
                   RA
                         0.377
                   PB
                          3.07
 464
 465
                   LS
                               0
                                     87.7
                         0.200
                   UD
 466
                                                          HEC-1 INPUT
   PAGE 13
LINE
                   ID.....1.....2.....3.....4.....5.....6.....7.....8......9.....10
 467
 468
                   КМ
                         COMBINE RCP24 AND C1-28
                   HC
 469
                   KK
 471
                   КM
                         COMBINE RCP23 AND CP25
CONFLUENCE OF C-1 CHANNEL AND GREENWAY CHANNEL
 472
                   KM
                   HC
 474
                   KK
                         ROUTE CP26 TO C1-29
FACILITY = C-1 CHANNEL
FACILITY # = C1CH 0502 TO C1CH 0455
 475
476
                   KM
                   KM
 477
                   КМ
                         LINING = CONCRETE
3100 0.025 .
 478
                   KM
 479
                                              .015
                                                              0
                                                                     TRAP
                                                                                  25
                                                                                              2
                   RD
 480
                   KK
                         C1-29
 481
                   ВА
                          0.146
 482
                   PB
                          2.99
                   LS
                                     84.0
 484
                   UD
                          0.284
 485
                         COMBINE RCP26 AND C1-29
C-1 CHANNEL @ DOOLEY DRIVE
 486
                   КМ
 487
                   КМ
 489
                   KK
                         RCP27
                         ROUTE CP27 TO C1-53
 490
                   KM
                         FACILITY = C-1 CHANNEL
FACILITY # = CICH 0455 TO CICH 0441
LINING = CONCRETE
1195 0.025 .015 0 TRA
 491
                   КМ
 492
                   КМ
 493
                   KM
                                                          0 TRAP
 494
 495
                   KK
                          C1-30
 496
                   BA
                          0.297
```

BCP23

1

```
3.41
              498
                                                  86.4
                                LS
                                           0
                                UD
              500
                                     RC1-30
                                      ROUTE C1-30 TO C1-31
APPALOOSA ROAD
                                KM
KM
              501
              502
              503
                                                                       0 TRAP
   50
1
                                                                     HEC-1 INPUT
   PAGE 14
             LINE
                                10,\ldots,1,\ldots,2,\ldots,3,\ldots,4,\ldots,5,\ldots,6,\ldots,7,\ldots,8,\ldots,9,\ldots,10
              504
                                KK
                                      C1-31
              505
                                      0.323
                                BA
              506
                                PB
                                      3.38
              507
                                LS
                                           0
                                                  59.1
              508
                                UD
                                      0.322
              509
                                KK
                                KM
KM
                                      COMBINE RC1-30 AND C1-31
APPALOOSA ROAD @ PALOMINO DRIVE
              510
              511
                                НC
              513
                                KK
                                      ROUTE CP28 TO C1-32
APPALOOSA ROAD
              514
515
                                КМ
                                КМ
              516
                                RD
                                       2600
                                                0.020
                                                           .016
                                                                                TRAP
   50
              517
                                KK
                                      C1-32
              518
                                BA
                                      0.325
                                       3.33
              519
                                PB
              520
                                           0
                                                  58.6
              521
                                      0.356
                                UD
              522
                                KK
                                       CP29
              523
                                КМ
                                      COMBINE RCP28 AND C1-32
              524
                                KM
HC
                                      APPALOOSA ROAD @ EQUESTRIAN DRIVE 2
              525
              526
                                KK
                                      RCP29
                                      RCP29 TO C1-33

FACILITY = C-1 CHANNEL - EQUESTRIAN TRIBUTARY 1
FACILITY # = C1E1 0002
LINING = RCB
1200 0.014 .015 0 TRAP 7
              527
              528
                                KM
              529
                                КМ
              530
              531
                                RD
   0
              532
                                KK
                                      C1-33
              533
                                      0.267
                                ВА
                                PB
LS
              534
                                       3.31
              535
                                                  79.0
                                           -0
              536
                                UD
                                      0.382
              537
                                KK
                                       CP30
                                      COMBINE RCP29 AND C1-33
EQUESTRIAN DRIVE @ CHICKSAW DRIVE
              538
                                км
              539
                                КМ
              540
                                НC
1
                                                                     HEC-1 INPUT
   PAGE 15
             LINE
                                ID......1.....2.....3.....4.....5.....6......7.....8......9.....10
              541
                                KK
                                      RCP30
                                      RCF30
RCF30 TO C1-34
FACILITY = C-1 CHANNEL - EQUESTRIAN TRIBUTARY 1
FACILITY # = C1E1 0002
LINING = RCB
1000 0.014 .015 0 TRAP 7
              542
                                KM
              543
                                КМ
              544
                                KM
                                ЮН
              546
                                RD
*
   0
              547
                                KK
                                      C1-34
              548
                                BA
                                      0.335
              549
                                PB
                                       3.25
              550
                                LS
                                          n
                                                 84.1
              551
                                UD
                                      0.300
              552
                                KK
                                       CP31
              553
                                КМ
                                      COMBINE RCP30 AND C1-34
              554
                                KM
                                      EQUESTRIAN DETENTION BASIN
                                HC
              555
                                KK C1-47A
              557
                                      0.141
```

PB

```
558
                                PB
                                        3.26
               559
                                                   76.2
                                       0.294
               560
                                UD
*
               561
                                КK
                                       CP31A
                                       COMBINE CP31 AND C1-47A
               562
                                КМ
               563
                                КМ
                                       EQUESTRIAN DETENTION BASIN
               564
                                HC
                                           2
               565
                                КK
                                       C1 - 35
               566
                                       0.543
                                BA
               567
                                PB
                                        3.43
               568
                                                   86.2
                                LS
                                            0
               569
                                UD
               570
                                     RC1-35
                                       ROUTE C1-35 TO C1-36
               571
                                КМ
                                                 0.060
               572
                                                           .016
                                RD
                                        4200
                                                                           0
                                                                                 TRAP
                                                                                               0
   50
               573
                                KK
                                       C1-36
               574
575
                                BA
                                       0.247
                                PB
LS
                                        3.43
               576
                                                   62.6
               577
                                UD
                                       0.238
1
                                                                       HEC-1 INPUT
   PAGE 16
             LINE
                                \mathtt{ID}.\dots..1\dots..2\dots..3\dots..4\dots..5\dots..6\dots..7\dots..8\dots..9\dots..10
               578
                                KK
                                        CP32
               579
                                КМ
                                       COMBINE RC1-35 AND C1-36
                                HC
*
               580
                                           2
               581
                                KK
                                       RCP32
                                      RCP32
ROUTE CP32 TO C1-37
FACILITY = C-1 CHANNEL - EQUESTRIAN DB OUTFALL
FACILITY # = C1EQ 0297
LINING = RIPRAP
1500 0.020 .040 0 TRAP 35
               582
                                КМ
               583
               584
                                KM
               585
                                КМ
               586
                                RD
   3
               587
                                KK
                                       C1-37
               588
                                       0.222
                                BA
               589
                                PB
                                        3.43
               590
                                LS
                                            0
                                                   68.2
                                       0.205
                                UD
               591
               592
                                KK
                                        CP33
               593
                                KM
                                       COMBINE RCP32 AND C1-37
               594
                                HC
                                           2
               595
                                KK
                                       RCP33
                                       RCP33
ROUTE CP33 TO C1-38
FACILITY = C-1 CHANNEL - EQUESTRIAN DB OUTFALL
FACILITY # = C1EQ 0297
LINING = RIPRAP
1800 0.020 .040 0 TRAP 35
               596
                                KM
               597
                                КМ
               598
                                KM
                                KM
                                RD
               600
   3
               601
                                KK
                                       C1-38
               602
                                BA
                                       0.493
               603
                                PΒ
                                        3.43
               604
                                LS
                                            0
                                                   79.8
               605
                                UD
                                       0.256
               606
                                KK
                                        CP34
               607
                                КМ
                                       COMBINE RCP33 AND C1-38
               608
                                HC
*
                                           2
               609
                                KK
                                       RCP34
               610
                                КМ
                                       ROUTE CP34 TO C1-40
                                       FACILITY = C-1 CHANNEL - EQUESTRIAN DB OUTFALL FACILITY # = CIEQ 0297
LINING = RIPRAP
1600 0.016 .040 0 TRAP 35
               611
                                КМ
               612
                                км
               613
                                КМ
               614
1
                                                                       HEC-1 INPUT
   PAGE 17
             LINE
                                10. \dots 10. \dots 2. \dots 3. \dots 4. \dots 5. \dots 6. \dots 7. \dots 8. \dots 9. \dots 10
               615
                                KK
                                       C1-39
               616
                                ВА
                                       0.611
               617
                                PΒ
                                        3.43
               618
                                                   87.9
                                LS
                                            0
```

```
UD
               620
                                KK
                                     RC1-39
                                      ROUTE C1-39 TO C1-40
               621
                                КМ
               622
                                RD
                                               0.060
                                                                                TRAP
   50
               623
               624
                                BA
                                       0.220
               625
                                PB
                                        3.43
               626
                                LS
                                                  67.3
                                       0.218
               627
                                UD
               628
                                KK
                                        CP35
               629
                                      COMBINE RC1-39 AND C1-40
                                КM
               630
               631
                                KK
                                        CP36
                                       COMBINE RCP34 AND CP35
               632
                                KM
                                HC
               634
                                KK
                                       RCP36
                                      ROUTE CP36 TO C1-41
FACILITY = C-1 CHANNEL - EQUESTRIAN DB OUTFALL
FACILITY # = C1EQ 0297
                                KM
KM
               635
               636
               637
                                      LINING = RIPRAP
2500 0.020
               638
                                КМ
                                RD
                                                           .040
                                                                                TRAP
               639
                                                                          0
                                                                                             35
   3
               640
                                KK
                                      C1-41
               641
                                       0.162
               642
                                PB
                                       3,41
                                LS
                                                  76.7
               644
                                UD
                                       0.161
               645
                                KK
                                        CP37
               646
                                      COMBINE RCP36 AND C1-41
                                КМ
               647
                                HC
1
                                                                      HEC-1 INPUT
   PAGE 18
              LINE
                                ID......1.....2.....3.....4.....5.....6......7.....8......9.....10
               648
                                       RCP37
                                KK
               649
                                       ROUTE CP37 TO C1-42
                                KM
                                      FACILITY = C-1 CHANNEL - EQUESTRIAN DB OUTFALL FACILITY # = CIEQ 0297
LINING = RIPRAP
1000 0.020 .040 0 TRAP 35
               650
               651
                                км
               652
                                КМ
               653
                                RD
               654
                                KK
                                      C1-42
               655
                                       0.988
                                BA
               656
                                PB
                                        3.42
               657
                                LS
                                           0
                                                  85.2
                                UD
               658
                                       0.346
               659
                                KK
               660
                                КМ
                                       COMBINE RCP37 AND C1-42
                                         2
               661
                                HC
               662
                                KK
                                       RCP38
                                      RCP38
ROUTE CF38 TO C1-43
FACILITY = C-1 CHANNEL - EQUESTRIAN DB OUTFALL
FACILITY # = CIEQ 0202
LINING = CONCRETE
5000 0.024 .015 0 TRAP 20
               663
                                КМ
               664
                                КМ
               665
                                км
                                KM
               667
                                RD
   2
               668
                                KK
                                        CP39
               669
                                       COMBINE CP31A AND RCP38
                                км
                                HC
               671
               672
673
                                BA
                                       0.323
                                PB
                                        3.31
               674
                                                  84.2
                                       0.222
               675
                                UD
               676
677
                                KK
                                       C1-43
                                       0.540
                                BA
               678
                                PΒ
                                       3.40
               679
                                LS
                                          0
                                                  85.5
                                       0.281
               680
                                UD
```

0.310

619

```
COMBINE C1-44 AND C1-43
                            HC
                                      2
1
                                                             HEC-1 INPUT
   PAGE 19
           LINE
                            ID.....1.....2.....3....4.....5.....6.....7....8.....9....10
             684
                            KK
                                 RCP40
                                 ROUTE CP40 TO C1-47
             685
                            KM
                            RD
                                   4800
                                          0.024
                                                    .016
                                                                      TRAP
                                                                                  0
                                                                                         50
             687
                            KK
             688
                            КМ
                                 COMBINE CP39 AND CP40
             689
                            HC
                                     2
             690
                            KK
                                 C1-45
             691
                            BA
                                 0.221
                            PB
LS
             692
                                  3.17
             693
                                            86.0
             694
                            UD
                                 0.195
             695
                            KK
                                 C1-46
             696
                            BA
                                 0.278
             697
                            PB
                                  3.21
             698
                            LS
                                            81.0
                                 0.176
             699
                            UD
             700
                            KK
                                  CP42
             701
702
                            KM
                                 COMBINE C1-45 AND C1-46
                            КМ
                                 SNWA DETENTION BASIN
             703
                            HC
                                     2
             704
                            KK
                                   DB3
                                 FACILITY = SNWA DETENTION BASIN
FACILITY # = NOT A MASTER PLAN FACILITY
OUTLET = 48" RCP
             705
706
                            км
                            Ю
             707
                            КМ
             708
                            KO
                                     3
             709
                                           STOR
                            RS
                                                     0.1
             710
                                            0.42
                                                    1.37
                                                             3.45
                                                                      7.10
                                                                             12.49
                                                                                      19.56
                                                                                               28.52
   39.13 51.40
                                          80.13
2178
2188
                                                   96.63
2179
2189
             711
                                 65.19
2177
                            SV
                                                          114.02
             712
                            SE
                                                             2180
2190
                                                                      2181
                                                                               2182
                                                                                       2183
                                                                                                2184
   2185
   2186
             713
                                   2187
                                2177.5
                                          12.57
200
             714
                            SL
                                                    0.65
                                                              0.5
             715
                                  2186
                            SS
                                                     3.3
                                                              1.5
             716
                            KK
                                  RDB3
             717
                            KM
                                 ROUTE DB3 TO C1-47
             718
                                 FACILITY = NOT A MASTER PLAN FACILITY
FACILITY # = NOT A MASTER PLAN FACILITY
                            KM
             719
                            КМ
                                 LINING = RCP
4000 0.020
             720
                            М
             721
                                                  0.013
                                                                0
                                                                     CIRC
                            RD
                                                                                4.0
1
                                                             HEC-1 INPUT
   PAGE 20
           LINE
                            722
723
724
                            BA
                                 0.524
                            PB
                                  3.23
             725
                                            75.2
             726
                                 0.289
                            UĐ
             727
                            KK
                                  CP43
             728
                                 COMBINE RDB3 AND C1-47
                            KM
             729
                            КМ
                                 EQUESTRIAN DETENTION BASIN
             730
                            HC
                                     2
             731
                            KK
                                  CP44
                            KM
                                 COMBINE CP41 AND CP43
             733
                            КМ
                                 EQUESTRIAN DETENTION BASIN
             734
                            HC
             735
                            KK
                                   DB4
                                 FACILITY = EQUESTRIAN DETENTION BASIN
FACILITY # = C1EQ 0159
STORAGE VOLUME = 409 ACRE-FEET
             736
                            KM
             737
738
                            КМ
                            КМ
             739
                                 OUTLET = 48" RCP
             740
                            KO
                                     3
             741
                            RS
                                            STOR
             742
                            sv
                                            1.87
                                                   14.10
                                                            34.57
                                                                     64.65 101.36 146.44 210.68 268.34 328.06
             743
                            SV
                                389.84
                                        421.48 453.68
                                                          553.27
                            SÈ
                                  2048
                                           2050
                                                    2052
                                                             2054
                                                                      2056
                                                                               2058
                                                                                        2060
                                                                                                2062
   2064
   2066
```

682

CP40

КМ

```
745
                               SE
                                      2068
                                               2069
                                                         2070
                                                                  2072
              746
                                                       98.2
230.2
                              SO
                                               69.4
225
                                                                120.3
240.5
                                                                          138.9 155.3 170.1 183.7 196.4 208.3
                                         0
                                    219.6
              747
                              SQ
              748
                              SS
                                      2069
                                                900
              749
                              KK
                                    C1-48
              750
                              ва
                                    0.240
              751
                              ΡВ
                                     3.14
              752
                                               78.5
                              LS
                                         n
              753
                              UD
                                    0.199
                              KK
                                      CP45
              755
                               KM
                                    COMBINE DB4 AND C1-48
              756
                              HC
                                        2
              757
                              KK
                                    RCP45
              758
                                    ROUTE CP45 TO C1-49
                              KM
                                    FACILITY = C-1 CHANNEL - EQUESTRIAN DB OUTFALL FACILITY # = C1EQ 0112
              759
                               KM
              760
                               KM
                                    LINING = EARTH
1445 0.014
              761
                               КМ
                                                      0.025
              762
                              RD
                                                                   0 TRAP
                                                                                       45
                                                                                                 2
1
                                                                  HEC-1 INPUT
   PAGE 21
             LINE
                              {\tt ID}.\dots..1\dots..2\dots..3\dots..4\dots..5\dots..6\dots..7\dots..8\dots..9\dots..10
              763
                              KK
              764
                              КМ
                                    ROUTE CP45 TO C1-49
                                    FACILITY = C-1 CHANNEL - EQUESTRIAN DB OUTFALL FACILITY # = C1EQ 0078
              765
                              км
              766
                              KМ
              767
                              KM
                                    LINING = GRASS
1760 0.015 0.030
              768
                              RD
                                                                     0
                                                                           TRAP
                                                                                       40
                                                                                                  5
              769
                              KK
                                    C1-49
              770
771
                              ВА
                                    0.520
                              PB
                                     3.14
                                               82.7
                              LS
                                    0.400
              773
                              UD
              774
                              KK
                                     CP46
                                    COMBINE RCP45 AND C1-49
RACETRACK ROAD @ NEWPORT DRIVE
              775
                              КМ
              776
                              КМ
                              HC
*
              777
              778
                              KK
                                    C1-50
              779
                                    0.349
                              BA
              780
                              PB
                                     3.07
              781
                              LS
                                         ٥
                                               83.5
                                    0.233
              782
                              UD
              783
                              KK
                                     CP47
              784
                              КМ
                                    COMBINE CP46 AND C1-50
              785
                                    C-1 CHANNEL - EQUESTRIAN @ NEWPORT DRIVE 2
                              KM
              786
                              HC
              787
                              KK
                                    RCP47
                                    ROUTE CP47 TO C1-53
FACILITY = C-1 CHANNEL - EQUESTRIAN DB OUTFALL
FACILITY # = C1EQ 0000
LINING = CONCRETE
3920 0.014 0.015 0 TRAP 10
              788
                              КМ
              789
                              KM
              790
                              КМ
              791
                              КM
              792
                              RĐ
                                                                                                 2
              793
                              KK
                                    C1-53
              794
                              ВА
                                    0.266
              795
                              PB
                                     2.98
                                               81.5
                              LS
                                         0
              797
                              UD
                                    0.353
1
                                                                 HEC-1 INPUT
   PAGE 22
             LINE
                              ID......1.....2.....3.....4.....5.....6......7.....8......9.....10
              798
                                     CP48
                              KK
                                    COMBINE RCP47 AND C1-53
                              KM
              800
                              HC
*
              801
                              KK
                                    C1-51
              802
                              BA
                                    0.416
              803
                              PΒ
                                     3.09
              804
                              LS
                                         0
                                               85.2
                                    0.303
              805
                              UD
```

```
806
                              KK
                                   RC1-51
              807
                                    ROUTE C1-51 TO C1-52
                              КМ
              808
                              KM
                                    BURKHOLDER BOULEVARD
              809
                              RD
                                     2640 0.030
                                                      0.016
                                                                      0
                                                                           TRAP
                                                                                        0
                                                                                                 50
              810
                              KK
                                    C1-52
              811
                                   0.250
                              BA
                              PB
                                     3.03
              813
                              LS
                                        Λ
                                               83.8
                                    0.239
              814
                              UD
              815
                              KK
                                     CP49
              816
                              КМ
                                    COMBINE RC1-51 AND C1-52
                                    RACETRACK ROAD @ BURKHOLDER BOULEVARD
              817
                              КМ
              818
                              HC
              819
                              KK
                                    RCP49
                                    ROUTE CP49 TO C1-53
BURKHOLDER BOULEVARD
              820
                              KM
              821
                              KM
              822
                              RD
                                     2735
                                            0.018
                                                      0.016
                                                                           TRAP
                                                                                                 50
                                                                     0
                                                                                        0
              823
                              KK
             824
825
                              КМ
                                    COMBINE CP48 AND RCP49
                                    BURKHOLDER BOULEVARD
                              КМ
                              HC
              827
                              KK
                                    COMBINE RCP27 AND CP50 CONFLUENCE OF C-1 CHANNEL AND BURKHOLDER BOULEVARD
              828
                              KM
              829
                              KM
              830
1
                                                                 HEC-1 INPUT
   PAGE 23
            LINE
                              831
                              KK
                                    RCP51
              832
                                    ROUTE CP51 TO C1-58
                              KM
                                   FACILITY = C-1 CHANNEL
FACILITY # = C1CH 0408 TO C1CH 0400
LINING = CONCRETE
2100 0.025 .015 0 TR
              833
                              KM
              834
                              KM
              835
                              KM
              836
                              RD
                                                                          TRAP
                                                                                       25
                                                                                                  2
              837
                                   C1-56
                              KK
              838
                              BA
                                    0.453
              839
                              PB
                                     3.05
              840
                              LS
                                        0
                                               83.1
                                    0.440
              841
                              UD
              842
                              KK
                                    RC156
                                    ROUTE C156 TO C1-57
FACILITY = C-1 CHANNEL - DRAKE CHANNEL
FACILLITY # = C1DC 0051
              843
                              KM
              844
                              KM
              845
                              КМ
              846
                              КМ
                                    LINING = EARTH
2640 0.005
              847
                              RD
                                                        .020
                                                                     0
                                                                           TRAP
                                                                                       20
                                                                                                  2
              848
                              KK
                                    C1-57
              849
                                    0.248
              850
                              PB
                                     2.97
              851
                                         0
                              LS
                                               84.0
              852
                              UD
                                    0.163
              853
                              KK
                                     CP54
                                    COMBINE RC156 AND C1-57
              854
                              KM
                              КМ
                                    DRAKE CHANNEL @ RACETRACK ROAD
              856
                              НC
                                   RCP54
ROUTE CP54 TO C1-58
              857
                              KK
              858
                              KM
                                   ROOLE CPS4 TO CITS8
FACILITY = C-1 CHANNEL - DRAKE CHANNEL
FACILITY # = CIDC 0031 TO CIDC 0026
LINING = CONCRETE
1050 0.027 .015 0 TRAF
              859
                              KM
              860
                              КМ
              861
                              KM
                              RD
              863
                              KK
                                    ROUTE CP54 TO C1-58
FACILITY = C-1 CHANNEL - DRAKE CHANNEL
FACILLITY # = C1DC 0013
              864
                              KM
              865
                              КМ
              866
                              КМ
                                    LINING = CONCRETE
650 0.027
              867
                              КМ
                                                      .015
              868
                                                                    0 TRAP
                                                                                       16
                              RD
                                                                                                  2
1
                                                                  HEC-1 INPUT
   PAGE 24
            LINE
                              ID.....1.....2.....3.....4.....5.....6.....7....8.....9.....10
```

```
870
                                     ROUTE CP54 TO C1-58
              871
                                     FACILITY = C-1 CHANNEL - DRAKE CHANNEL FACILLITY # = C1DC 0000
                               KM
               872
                               КМ
                                     LINING = CONCRETE
700 0.027
              873
                               КМ
              874
                                                         .015
                                                                       0
                                                                            TRAP
                                                                                         25
                               RD
   0
              875
                               KK
                                     C1-58
              876
                                     0.234
                               ВА
              877
                               PΒ
                                      2.92
              878
                                          0
                                                82.3
                               LS
              879
                               UD
                                     0.216
              880
                               KK
                                      CP55
                                     COMBINE RCP54 AND C1-58
              881
                               KМ
                               HC
              882
              883
                               КK
                                     CPC1D
                                     COMBINE RCP51 AND CP55
CONFLUENCE OF C-1 CHANNEL AND DRAKE CHANNEL
              884
                               М
              885
                               км
                               HC
              887
                               KK
                                    RCPC1D
                                     ROPTH ROUTE CPCID TO C1-61.

FACILITY = C-1 CHANNEL
FACILITY # = C1CH 0392 TO C1CH 0353
LINING = CONCRETE
2385 0.007 .015 0 TRA
              888
                               KM
KM
              889
              890
              891
                               КМ
              892
                               RD
                                                                             TRAP
                                                                                       14.5
              893
                               KK
                                     C1-59
              894
                               ΒA
                                     0.310
              895
                                      2.99
                               PB
                               LS
                                          0
                                                81.1
              897
                               UD
                                     0.378
              898
                               KK
                                    RC1-59
                                     ROUTE C1-59 TO C1-60
              899
                               КМ
               900
                               KМ
                                     WARM SPRINGS ROAD
              901
                               RD
                                      2600
                                              0.029 0.016
                                                                     0 TRAP
                                                                                           0
   50
              902
                                    C1-60
                               KK
               903
                                     0.246
                               BA
              904
                               PΒ
                                     2.93
              905
                                                70.6
                               LS
                                         n
              906
                               UD
                                     0.316
1
                                                                   HEC-1 INPUT
   PAGE 25
             LINE
                               ID......1.....2.....3.....4......5.....6......7.....8......9.....10
              907
                               KK
                                      CP57
              908
                               км
                                     COMBINE RC1-59 AND C1-60
              909
                               КМ
                                     RACETRACK ROAD @ WARM SPRINGS ROAD
              910
                               HC
              911
                               KK
                                     RCP57
              912
                                     ROUTE CP57 TO C1-61
                               КМ
                                     WARM SPRINGS ROAD
2640 0.025
              913
                               КМ
                                                        .016
              914
                               RD
                                                                       0
                                                                             TRAP
                                                                                          0
   50
              915
                               кĸ
                                     C1-61
              916
                                     0.250
                               ВΑ
              917
                               PΒ
                                      2.87
              918
                                          0
                                                83.7
                               LS
               919
                               UD
                                     0.292
              920
                                     COMBINE RCP57 AND C1-61
PUEBLO BOULEVARD @ WARM SPRINGS ROAD
              921
                               КМ
              922
                               км
                               HC
              924
                               KK
                                      CP59
                                     COMBINE RCPC1D AND CP56
C-1 CHANNEL @ WARM SPRINGS ROAD
              925
                               KM
              926
                               КМ
               927
                               НC
              928
                               KK
                                     RCP59
                                     FACILITY = C-1 CHANNEL
FACILITY # = C1CH 0346 TO C1CH 0335
              929
                               KМ
               930
                               КМ
               931
```

RCP54

```
LINING = CONCRETE
             933
                                   870 0.012 .015
                                                                       TRAP
                                                                                   40
                            RD
                            KK
                                  RCP59
                                  ROUTE CP59 TO C1-63
FACILITY = C-1 CHANNEL
FACILITY # = C1CH 0284
             935
                            КМ
             936
                            KM
                            КМ
                                  LINING = CONCRETE
1760 0.017
             938
                            КМ
                                                     .015
                                                                                  15
             939
                                                                  0
                                                                       TRAP
                            RD
             940
                            KK
                                  C1-62
             941
                            BA
                                  0.417
             942
                            PB
                                   2.92
             943
                            LS
                                      0
                                            73.3
                                  0.294
             944
                             UD
                                                              HEC-1 INPUT
   PAGE 26
1
           LINE
                            ID......1.....2.....3.....4.....5.....6......7.....8.....9.....10
             945
                            KK RC1-62
                                  ROUTE C1-62 TO C1-63
             946
                            КМ
             947
                             KM
                                  ITHACA AVENUE
                                                     .016
                                                                 0
                                                                       TRAP
                                                                                   0
                                                                                           50
             948
                            RD
                                   2640
                                          0.025
             949
                                  C1-63
                            KK
             950
                                  0.251
                            ВΆ
             951
                            PB
                                   2.85
                                            72.5
             952
                            LS
                                      0
             953
                             UD
                                  0.293
             954
                            KK
                                   CP60
             955
                            KM
                                  COMBINE C1-62 AND C1-63
                            КМ
                                  PUEBLO BOULEVARD @ ITHACA AVENUE
             956
             957
                            НC
             958
                            KK
                                  REVISED BASIN AREA TO MATCH TOPOGRAPHY
             959
                            ΚM
                             KM
                                  REVISED LAG TIME TO MATCH NEW BASIN AREA
             961
                             BA
                                  5.379
                             PB
             962
                                   3.43
             963
                                             84.3
                                  0.720
             964
                            UD
                            KK
                                    DR5
             965
                                  FACILITY = EAST C-1 DETENTION BASIN
             966
                             КМ
                                  FACILITY # = C1DC 0303
STORAGE VOLUME = 880 ACRE-FEET
             967
                             КМ
             968
                             КМ
             969
                                  OUTLET = 48" RCP
                             KM
                                     3
             970
                             КО
             971
                                             STOR
                             RS
                                   0.02
                                             1.85
                                                    10.35
                                                             24.60
                                                                      45.03
                                                                               70.78
                                                                                       104.85 148.32
                                                                    704.75
                                                                              789.13
2466.0
                                 362.21
2446.0
                                          482.58 551.62
2450.0 2454.0
                                                            625.31
2458.0
                                                                                       879.88
2470.0
                                                                                                975.68
2474.0
             973
                             sv
   1103.9 1414.3
             974
                             SE
   2478.0
   2482.0
             975
                                          2490.0
                                                   2492.0
                                                            2494.0
                                                                     2496.0
                                                                              2498.0
                                                                                       2500.0
                                                                                                2502.2
   2506.0
             976
977
                            SQ
SQ
                                           24.59
92.02
                                                    37.30
94.14
                                                             46.66
96.20
                                                                      54.44
98.22
                                                                              61.24 67.35
100.21 102.15
                                                                                                72.96
104.06
                                      0
   78.16
   83.04
                                  87.65
   111.36
             978
                             SĒ
                                 2446.0
                                          2450.0 2454.0 2458.0 2462.0
                                                                              2466.0
                                                                                       2470.0
                                                                                                2474.0
   2478.0
             979
                             SE
                                 2486.0 2490.0 2492.0 2494.0 2496.0 2498.0 2500.0
                                                                                                2502.2
   2506.0 2510.0
             980
                             KK
                                   RDB5
                                  ROUTE DB5 TO C1-55
             981
                             КМ
                                  FACILITY = C-1 CHANNEL - ITHACA
FACILITY # = C1DC 0226 TO C1DC 0170
TYPE OF FACILTIY = CONCRETE
             982
                             КМ
             983
                             км
             984
                             КМ
             985
                             RD
                                   6750 0.029
                                                    .025
                                                                      TRAP
                                                                                   20
                                                              HEC-1 INPUT
   PAGE 27
            LINE
                             ID.....1.....2.....3....4.....5.....6.....7.....8......9....10
             986
                             кк
             987
                                  REVISED BASIN AREA TO MATCH TOPOGRAPHY
                             KМ
             988
                             КM
                                  REVISED LAG TIME TO MATCH NEW BASIN AREA
             989
                                  0.981
                             BA
             990
                                   3.20
                             PB
             991
                             LS
                                      0
                                             86.9
                                  0.257
                             UD
             992
             993
                             KK
                                   CP52
             994
                             KM
                                  COMBINE RDB5 AND C1-55
             995
                             HC
             996
                             KK
                                  RCP52
```

KM

```
997
                                       ROUTE CP52 TO DB6
                                КМ
                                       FACILITY = LEVEE TO NECIDB
FACILITY # = C1IT 0155
LINING = CONCRETE
3830 0.025 .025
               998
                                 KM
               999
                                 КМ
              1000
                                 KM
              1001
                                                                                  TRAP
                                 RD
              1002
                                 KK
              1003
                                 KM
                                       REVISED BASIN AREA TO MATCH TOPOGRAPHY
              1004
                                       REVISED LAG TIME TO MATCH NEW BASIN AREA
                                KM
              1005
                                 BA
              1006
                                 PB
                                        3.29
              1007
                                 LS
                                            0
                                                   86.1
                                       0.849
              1008
                                 UD
              1009
                                 KK
                                       COMBINE RCP52 AND C1-65
              1010
                                 KM
              1011
                                 HC
                                            2
              1012
                                 KK
              1013
                                 КM
                                       REVISED BASIN AREA TO MATCH TOPOGRAPHY
              1014
                                 KM
                                       REVISED LAG TIME TO MATCH NEW BASIN AREA
                                 ВΑ
              1016
                                 PΒ
                                        3.06
              1017
                                                   87.6
                                 LS
                                            0
              1018
                                 UD
                                       0.199
              1019
                                 KK
                                KM
KM
                                       COMBINE C1-66, AND RCP52
NORTHEAST C-1 DETENTION BASIN
              1020
              1021
              1022
                                 НC
1
                                                                        HEC-1 INPUT
   PAGE 28
              LINE
                                ID......1.....2.....3.....4.....5.....6.....7.....8.....9......10
              1023
                                 KK
                                         DB6
                                       FACILITY = NORTHEAST C-1 DETENTION BASIN
FACILITY # = C11T 0118
STORAGE VOLUME = 310 ACRE-FEET
OUTLET = 48" RCP
              1024
                                 KM
              1025
                                 км
              1026
                                 KM
              1027
                                 КМ
              1028
                                 KM
                                       REVISED PER GCW DESIGN
              1029
                                 KO
              1030
                                                   STOR
                                                 11.92
1956
                                                            20.04
                                                                      54.96 103.23 156.48 214.92 278.69 333.63 348.25 1961 1966 1971 1976 1981 1985 1986
              1031
                                 SV
                                            0
                                                             1957
                                        1952
              1032
                                 SE
                                                            82.45 110.61 137.96 160.72 180.63 198.56 211.81 214.99
              1033
                                            0
                                                 73.74
                                 SQ
              1034
                                 KK
                                        RDB6
                                       RDH6
ROUTE DB6 TO C1-67
FACILITY = C-1 CHANNEL - ITHACA
FACILITY # = CIIT 0000
LINING = RCP
6200 0.022 0.013 0
              1035
                                 KМ
                                 KМ
              1037
                                 KM
              1038
                                 КМ
              1039
                                 RD
                                                                                 CIRC
                                                                                              6.0
              1040
                                 KK
                                       COMBINE CP60 AND RDB6
C-1 CHANNEL @ CADIZ AVENUE
              1041
                                 KM
              1042
                                 КМ
              1043
                                 НC
                                            2
              1044
                                 KK
                                         CP61
                                       COMBINE RCP59 AND CP60A
C-1 CHANNEL @ ITHACA AVENUE
              1045
                                 KM
              1046
                                 КМ
              1047
                                 НC
                                            2
              1048
                                 KK
                                       RCP61
                                       ROUTE CP61 TO C1-64
              1049
                                 КM
                                       FACILITY = C-1 CHANNEL
FACILITY # = C1CH 0269
LINING = CONCRETE
1740 0.023 .015
              1050
                                 MH
              1051
                                 КМ
              1052
                                 ΚM
                                 RD
                                                                                  TRAP
                                                                                               15
              1054
                                       ROUTE CP61 TO C1-64
FACILITY = C-1 CHANNEL
FACILITY # = C1CH 0220
              1055
                                 КМ
              1056
                                 КМ
              1057
                                 КМ
                                       LINING = CONCRETE
2160 0.023
              1058
                                 KM
                                                            .015
              1059
                                                                                  TRAP
                                                                                               15
                                                                            0
   1
                                 RD
1
                                                                        HEC-1 INPUT
   PAGE 29
              LINE
                                 ID......1.....2.....3.....4.....5.....6......7.....8.....9.....10
              1060
              1061
                                 KM
                                       REVISED BASIN AREA TO MATCH TOPOGRAPHY
```

```
1063
                           BA
                                0.394
           1064
                           PΒ
                                  2.91
           1065
                                           77.9
                           LS
           1066
                           UD
                                0.356
           1067
                           KK
                               RC1-67
                                ROUTE C1-67 TO C1-64
CADIZ AVENUE
           1068
                           КМ
           1069
                           KM
           1070
                           RD
                                  2640
                                         0.019
                                                   .016
                                                                  TRAP
                                                                               0
           1071
                           KK
                                C1-64
           1072
                                0.376
2.84
                           BA
           1073
                           PB
           1074
                           LS
                                    0
                                          70.2
                                0.339
           1075
                           UD
           1076
                           KK
                                  CP62
           1077
                           КM
                                COMBINE RC1-67 AND C1-64
           1078
                           HC
*
                                   2
                                CP66
COMBINE RCP61 AND CP62
C-1 CHANNEL @ CADIZ AVENUE
           1079
                           KK
           1080
                           КМ
           1081
           1082
                           HC
*
           1083
                           KK
                                C1-68
                           BA
                                0.356
           1085
                           PB
                                2.86
           1086
                           LS
                                    0
                                          85.1
           1087
                           UD
                                0.302
           1088
                           KK
                               RC1-68
                                ROUTE C1-68 TO C1-72
FACILITY = C-1 CHANNEL - LAKE MEAD
FACILITY # = C1LM 0184 TO C1LM 0144
                           KM
KM
           1089
           1090
           1091
                                LINING = CONCRETE
2980 0.009
           1092
                           KM
           1093
                           RD
                                                   .015
                                                              0
                                                                  TRAP
                                                                              1.0
           1094
                                C1-72
                           КK
           1095
                           ΒA
                                0.451
           1096
                                 2.83
                           PB
           1097
                           LS
                                          82.0
           1098
                           UD
                                0.251
1
                                                           HEC-1 INPUT
   PAGE 30
           LINE
                           1099
                           КК
                                 CP67
           1100
                                COMBINE RC1-68 AND C1-72
           1101
                           KM
                                WARM SPRINGS ROAD @ LAKE MEAD DRIVE
           1102
                           HC
           1103
                           KK
                                C1-70
           1104
                           BA
                                0.344
                                 2.93
           1105
                           PB
           1106
                                          86.6
           1107
                           UD
                                0.397
           1108
                           KK RC1-70
           1109
                                ROUTE C1-70 TO C1-71
                           КМ
           1110
                                PALO VERDE DRIVE
                           RD
*
                                 2300 0.020 .016
           1111
                                                            0
                                                                  TRAP
                                                                               0
                                                                                       50
           1112
                           KK
                                C1 - 71
           1113
                                0.290
                           BA
           1114
                           PB
                                 2.87
           1115
                           LS
                                     0
                                          80.7
           1116
                           UD
                                0.368
           1117
                           KK
                                 CP68
                                COMBINE RC1-70 AND C1-71
PALO VERDE DRIVE @ WARM SPRINGS
           1118
           1119
                           КМ
           1120
                           НC
           1121
                           KK
                                RCP68
           1122
                           КМ
                                ROUTE CP68 TO C1-72
                                WARM SPRINGS ROAD
2300 0.023 .016
           1123
                           КM
                           RD
                                                                  TRAP
                                                                              0
                                                                                      50
```

REVISED LAG TIME TO MATCH NEW BASIN AREA

1062

KM

```
1125
                                      CP69
                               KK
                               KM
                                     COMBINE CP67 AND RCP68
             1127
                               KM
                                     WARM SPRINGS ROAD @ LAKE MEAD DRIVE 2
             1128
                               HC
             1129
                               KK
                                     RCP69
             1130
                                     ROUTE CP69 TO C1-73
                                    ROUTE CRES TO CI-73
FACILITY = C-1 CHANNEL - LAKE MEAD
FACILITY # = CILM 0125 TO CILM 0083
LINING = CONCRETE
3115 0.009 .015 0 TR
             1131
                               KM
             1132
                               КМ
             1133
                                                                   0 TRAP
             1134
                               RD
                                                                                       10
                                                                                                 2
1
                                                                  HEC-1 INPUT
   PAGE 31
             LINE
                              ID......1.....2......3.....4......5......6......7......8......9......10
             1135
             1136
                               BA
                                     0.325
             1137
                               PB
                                     2.83
             1138
                               LS
             1139
                               UD
                                     0.327
             1140
                               KK
                                      CP70
                                    COMBINE RCP69 AND C1-73
             1141
                               КМ
             1142
                               НC
             1143
                               KK
                                     RCP70
                                    FACILITY = C-1 CHANNEL - LAKE MEAD FACILITY # = C1LM 0083 TO C1LM 0000
             1144
                               км
             1145
                               КМ
             1146
                               KМ
                                    LINING = CONCRETE 4370 0.009 .
             1147
                               KM
             1148
                                                       .015
                                                                     0 TRAP
                               RD
                                                                                       10
                                                                                                  2
             1149
                               KK
                                    C1-74
             1150
                               BA
                                     0.195
             1151
                               PB
                                     2.83
                                               87.1
                                     0.145
             1153
                               UD
             1154
                              KK
                                      CP71
                                    COMBINE RCP70 AND C1-74
                               КМ
             1156
                               {\tt HC}
                                        2
             1157
                               KK
                                   CPC1LM
                                    COMBINE CP66 AND CP71
             1158
                               КМ
             1159
                               KM
                                     C-1 CHANNEL @ LAKE MEAD DRIVE
             1160
                               HC
*
             1161
                               KK
                                    RC1LM
                                    ROUTE CPC1LM TO C1-75
             1162
                               KM
                                    FACILITY = C-1 CHANNEL
FACILITY # = C1CH 0161
LINING = CONCRETE
2850 0.020 .015
             1163
                               KМ
             1164
                               KM
             1165
                               KM
             1166
                               RD
                                                                    0 TRAP
             1167
                               KK
                                    C1-75
             1168
                               BA
                                    0.366
             1169
                                     2.83
                               PB
             1170
                                               83.4
                                    0.133
            1171
                               UD
1
                                                                  HEC-1 INPUT
            LINE
                              ID......1.....2.....3.....4.....5.....6.....7....8.....9....10
             1172
                              KK
             1173
                               KM
                                    COMBINE RC1LM AND C1-75
                               HC
             1175
                               KK
                                    RCP72
            1176
1177
                               КМ
                                     ROUTE CP72 TO C1-78
                                    FACILITY = C-1 CHANNEL
FACILITY # = C1CH 0040
LINING = CONCRETE
2000 0.010 .015
                               км
             1178
                               КМ
             1179
                                                       .015
             1180
                               RD
                                                                     0 TRAP
                                                                                        40
                                                                                                  0
            1181
                              KK
                                    C1-76
             1182
                               ВА
                                    0.347
             1183
                               PB
                                     2.93
                                               85.2
             1184
                               LS
                                         0
                               UD
```

```
KK RC1-76
             1187
                               KМ
                                     ROUTE C1-76 TO C1-77
                                    FACILITY = C1-CHANNEL - FOUR KIDS
FACILITY # = C1FK 0076
LINING = CONCRETE
1400 0.030 .015 0
             1188
                               КМ
             1189
                               КM
                               КМ
             1191
                               RD
                                                                              TRAP
                                                                                         10
   0
             1192
                               KK
                                     C1-77
             1193
                                     0.434
                               BA
             1194
                               PB
                                      2.87
             1195
                               LS
                                         Ω
                                                79.2
                                     0.173
             1196
                               UD
             1197
                                     CP72A
                               KK
             1198
                                     COMBINE RC1-76 AND C1-77
                               KM
                               HC
⋆
             1199
                                         2
             1200
                               KK
                                   RCP72A
             1201
                                     ROUTE CP72A TO C1-78
                               КМ
                                    FACILITY = C1-CHANNEL - FOUR KIDS
FACILITY # = C1FK 0040
LINING = CONCRETE
1750 0.027 .015 0 7
             1202
                               KM
             1203
                               KM
                               КМ
             1205
                               RD
                                                                     0 TRAP
                                                                                          10
   0
             1206
                               KK' RCP72A
KM ROUTE CP72A TO C1-78
             1207
                                    FACILITY = C1-CHANNEL - FOUR KIDS
FACILITY # = C1FK 0014
LINING = EARTH
1280 0.018 .025 0
             1208
                               КМ
             1209
                               KM
             1210
                               KM
             1211
                                                                      0 TRAP
1
                                                                    HEC-1 INPUT
   PAGE 33
             LINE
                               ID.....1.....2.....3.....4.....5.....6......7.....8.....9......10
                                  RCP72A
ROUTE CP72A TO C1-78
             1212
                               KK
             1213
                               КМ
                                    FACILITY = C1-CHANNEL - FOUR KIDS
FACILITY # = C1FK 0000
LINING = RCB
770 0.025 .015 0
             1214
                               км
             1215
                               KМ
                               КM
             1217
                               RD
*
                                                                              TRAP
                                                                                          10
   0
             1218
                               KK
                                     C1-78
             1219
                                     0.215
                               BA
             1220
                                      2.85
             1221
                               1.5
                                          n
                                                89.9
             1222
                               UD
                                     0.148
             1223
                               ΚK
             1224
                               КМ
                                     COMBINE RCP72A AND C1-78
                                        2
                               HC
             1225
             1226
                               KK
                                      CP75
             1227
                               КМ
                                     COMBINE RCP72 AND CP72B
             1228
                               HC
             1229
                               KK
                                     RCP75
                                     ROUTE CP75 TO C1-82
             1230
                               КМ
                                    FACILITY = C-1 CHANNEL
FACILITY # = C1CH 0040
LINING = CONCRETE
4300 0.010 .015
             1231
                               KM
             1232
                               KM
             1233
                               KM
             1234
                               RD
                                                                              TRAP
                                                                                          40
   0
             1235
                               KK
                                     C1-82
             1236
                                     0.701
                               BA
             1237
                                      2.83
                               PΒ
             1238
                                                72.6
                                     0.289
             1239
                               UD
             1240
                                      CP76
                               KK
                               KM
                                     COMBINE RCP75 AND C1-82
             1242
                               KM
                                     C-1 CHANNEL AND LAS VEGAS WASH
             1243
                               HC
             1244
                               22
1
                    SCHEMATIC DIAGRAM OF STREAM NETWORK
 INPUT
              (V) ROUTING
                                      (--->) DIVERSION OR PUMP FLOW
  LINE
              (.) CONNECTOR
   NO.
                                      (<---) RETURN OF DIVERTED OR PUMPED FLOW
    43
```

56	V DB1 V	
71	v	
77	. C1-2	
82	CP1	
85	V RCP1	
91	: C1-3	
96	CP2 V	
99		
105	C1-4	
110	CP3 V V	
113	RCP3	
119	C1-5	
124		
127		
133	. C1-6	
138	CP5	
141	C1-7	
146	CP6	
149	. C1-8	
154	. RCI-0	
160		C1-9
165		
168	CP8 V V	
172	DB2 V V	
187	RDB2	
193		
198		
202	. C1-10 . V . V	
207	. RC1-10	معادي الماسر
213		C1-11
218	. V	
222	, RCP10	

	•			
228			C1-12	
	•		•	
233		CP11		
237	CP12 V	• • • • • • • • • • • • • • • • • • • •		
241	V RCP12			
241	RCP12 V			
247	V RCP12			
253		C1-14		
		-		
258				
	v			
261	RCP13			
	v			
267				
273 .		C1-15		
	•			
278	CP14 V	• • • • • • • • • • • • • • • • • • • •		
262	V RCP14			
202				
288		C1-16		
200		V		
293		V RC1-16		
		•		
299		•	C1-17	
		•	•	
304				
		V		
308		RCP15 V		
		V		
314		RCP15		
320			C1-18	
320	:	:	·	
325		CP16		
	•	V		
329		V RCP16		
	•			
335		:	C1-19	
340		CP17		
		:		
344			C1-20 V	
349		:	V V	
349			RC1-20	
352		7010		
556		V		
356		V RCP18		
		•		
362			C1-21	
			A A	
367	:	:	RC1-21	
			•	
370			. C1-22	
	:			
375	•	•	CP19	
	•	•	•	

379	. CP20
383	. V . V . RCP20
389	
394	
398	. V . RCP21 
404	
409	. CP22
413	СРС1ВН
417	V RC1BH
423	. C1-25
428	CP23 V V
432	RCP23
438	C1-26 V V
443	RC1-26
447	. C1-27
452	. CP24 V V
456	. RCP24 
462	C1-28
467	. CP25
470	CP26 V V
474	RCP26 ·
480	. C1-29 
485	CP27 V V
489	RCP27 ·
495	. C1-30 . V . V
500	. RC1-30 
504	
509	. CP28 . V
513	. RCP28
517	. C1-32
522	. CP29 . V . V
526	. RCP29

532		C1-33		
		•		
537	. CP30			
541	. v			
241	. RCP30			
547		C1-34		
552	. CP31	• • • • • • • • • • • • • • • • • • • •		
556		G1 477		
550		C1-47A		
561	. CP31A			
565		C1-35 V		
570	: :	V		
370		RC1-35		
573			C1-36	
		•		
578		CP32		
	• • •	v v		
581	: :	RCP32		
587				
367		:	C1-37	
592	: :	CP33.		
	: :	V		
595		V RCP33		
		•		
601			C1-38	
		:		
606		CP34.		
609	•	V RCP34		
	: :			
615		:	C1-39	
	: :		v	
620		•	RC1-39	
623		:	:	C1-40
628		•	CD35	
	: :	•		
631		CP36.		
		V V		
634		RCP36		
	: :			
640			C1-41	
645		CD37		
	: :	V		
648		V RCP37		
		•		
654		:	C1-42	
		•	•	
659	• •	CP38. V	• • • • • • • • • • • • • • • • • • • •	
662		V		
002	• • •	RCP38		
668	. CP39			
671		C1-44		

676	:			
	•			
681	•		. v	
684	:		. V RCP40	
507	•			
687	•	CP41	·	
690	:			
695				
			-	
700			CP42	
704			. V	
	•		. v	
716			RDB3	
722				
727				
731		CP44		
•		V	7	
735	:	DB4		
749	:	•	a	
	:	, .		
754	:			
757	:	V RCP45	,	
	:	V V	,	
763	:	RCP45		
769	:			
	·	:	•	
774		CP46		
778				
,,,,	÷.			
783		CP47 V		
707		V		
787	•	RCP47		
793		:	C1-53	
700				
798		CP48		
801	•	:	C1~51	
	•		V	
806		:	RC1-51	
810				C1-52
		:	•	•
815			CP49.	
819			V V RCP49	
823		CP50		
827	CP51			
	V			

831	RCP51				
837	:				
837	:	C1-56 V	•		
842		V RC156			
848			01 57		
	:				
853	:	CP54			
857		V RCP54			
		v v			
863	:	RCP54 V V	•		
869	:	RCP54			
875	:	•	C1-58		
880	•	CP55	• • • • • • • • • • • • • • • • • • • •		
883	CPC1D.	· · · · · · · · · · · · · · · · · · ·			
887	V V RCPC1D				
00/	•				
893	:	C1-59 V			
898		V RC1-59			
902	:	:	C1-60		
907	•	CP57 V			
911	•	V RCP57			
	:				
915	:		C1-61		
920	:	CP58			
924	CP59	:			
224	V V				
928					
934	V RCP59				
0.46	•				
940		C1-62 V V			
945	•	RC1-62			
949	•		C1~63		
0-		:			
954		CP60			
958	•		C1-54		
965	•	÷	V V DB5		1
	•	•	V V		) and the second second
980		:	RDB5		wind with the party.
986		:		C1-55	
993	•				/
273		:	CP52. V V		** Annie William I Angeword
996	•	•	RCP52		1
	·	•	•		A CONTRACTOR OF THE PERSON NAMED IN COLUMN TWO IS NOT THE PERSON NAMED IN COLUMN TWO IS NAMED IN THE PERSON NAMED IN COLUMN TWO IS NAMED IN THE PERSON NAMED IN THE PERSON NAMED IN THE PERSON

					-
1002	:			C1-65	
1009		•	CP52A		
		•	•		
1012			:	C1-66	
1019	•	•	CP64		
		:	V		
1023	•	•	DB6 V		
			V		
1034		•	RDB6		~
1040		an con			
1040		CP60A			
1044	CP61				
1011	V				
1048	V RCP61				
	V				
1054	V RCP61				
			•		
1060	:	C1-67			
,	:	V			
1067		RC1-67			
		:			
1071			C1-64		
	:		•		
1076		CP62	• • • • • • • • • • • • • • • • • • • •		
1079	cnes	,			
1079	CP66				
1083	:	C1-68			
		v v			
1088	:	V RC1-68			
1094	:		C1-72		
1099	•	CP67			
1103			C1-70 V		
1100			V		
1108			RC1-70		
1112				C1-71	
1112	:	•	•		
1117			CP68.		
			V		
1121	:		V RCP68		
			,		
1125					
		V			
1129		RCP69			
	:				
1135	•	:	C1-73		
1140					
1140	•	V			
1143		V RCP70			
	:				
1149			C1-74		
			•		
1154	:	CP71			
	•				
1157	CPC1LM.				

	ν		
1161	V RC1LM		
1101			
1167	•	C1-75	
	· ·		
1172			
	v v		
1175			
1181		C1 7.0	
1101	•	C1-76 V	
	:	v	
1186		RC1-76	
	•		
1192	:		C1-77
1197	•	CP72A	•
1131	•	V V	
		v	
1200	•	RCP72A V	
	•	V	
. 1206		RCP72A	
	•	V	
1212	•	V RCF72A	
1010	•		
1218	•	•	C1-78
	:	:	:
1223		CP72B	
	•		
1226	CP75.	•	
	V		
1229	V RCP75		
1200			
1235	•	C1-82	
	•	•	
1240	CP76.		
(+++)	RUNOFF ALSO	COMPUTED AT	THIS LOCATIO

(\*\*\*) RUNOFF ALSO COMPUTED AT THIS LOCATION

										-
*	FLO	DOD	HYDI	ROGRAPH	P.	ACKAGI	Ε	(HEC	(-1)	*
*				JUN	1	1998				*
*			,	VERSION	4.	. 1				*
*										*
*	RUN	DA:	ľΕ	12SEP0	5	TIME	1	5:38	3:41	*
+										*

U.S. ARMY CORPS OF ENGINEERS HYDROLOGIC ENGINEERING CENTER 609 SECOND STREET DAVIS, CALIFORNIA 95616 (916) 756-1104

\*\*\*\*\*\*\*\*\*\*

```
CLARK COUNTY REGIONAL FLOOD CONTROL DISTRICT 2002 MASTER PLAN UPDATE
C-1 WATERSHED
C-1 WATERSHED

RECOMMENDED DRAINAGE SYSTEM WITH ULTIMATE DEVELOPMENT

INPUT FILE = CISDN4B.DAT

INPUT FILE DATE = APRIL 18, 2002

DESIGN STORM = 100-YEAR 6-HR STORM

STORM DISTRIBUTION = SDN #4

MODELED BY = LOUIS BERGER GROUP (RYAN R. BELSICK, P.E. and SYNDI DUDLEY, PHD. P.E.)
STORM CENTERING = NO STORM CENTERING
```

REFERENCED HYDROLOGIC MODELS: PREDESIGN REPORT FOR THE BLACK MOUNTAIN AND MISSION HILLS DETENTION BASINS AND OUTFALL STRUCTURES (VTN 1992) SNWA RIVER MOUNTAINS WATER TREATMENT FACILITY DRAFT TECHNICAL DRAINAGE STUDY (MONTGOMERY WATSON/CH2MHILL 1997)
EAST C-1 DETENTION BASIN FINAL DESIGN (VTN 1998) DESIGN MEMORANDUM FOR THE EQUESTRIAN DETENTION BASIN (FOGGEMEYER 1994) DESIGN CALCULATION NOTEBOOK FOR THE BLACK MOUNTAIN DETENTION BASIN

- \*\*REVISED C1 BASINS BY G.C. WALLACE, INC.
  \*\*REVISED NORTHEAST C-1 DETENTION BASIN STAGE/STORAGE BY G.C. WALLACE, INC.
  \*\*INPUT FILE = C1SDN4B-ALT3.DAT
  \*\*INPUT FILE DATE = DECEMBER 23, 2004

JR CARDS CONTAIN DARFS BASED ON THE FOLLOWING VALUES:

```
AREA DARF SQ.MI.

8 - 9 0.875
9 - 10 0.865
10 - 11 0.857
11 - 12 0.85
```

```
OUTPUT CONTROL VARIABLES
41 IO
                                      5 PRINT CONTROL
0 PLOT CONTROL
0. HYDROGRAPH PLOT SCALE
                        IPRNT
                         TPLOT
                        QSCAL
                 HYDROGRAPH TIME DATA
   IT
                         NMIN
                                            5 MINUTES IN COMPUTATION INTERVAL
                                     1 0 STARTING DATE
0000 STARTING TIME
300 NUMBER OF HYDROGRAPH ORDINATES
2 0 ENDING DATE
0055 ENDING TIME
                         IDATE
                         ITIME
                            NQ
                       NDDATE
                       NOTIME
                                           19 CENTURY MARK
                        ICENT
                    COMPUTATION INTERVAL
                                                  .08 HOURS
                         TOTAL TIME BASE 24.92 HOURS
         ENGLISH UNITS
               DRAINAGE AREA
                                          SQUARE MILES
               PRECIPITATION DEPTH
LENGTH, ELEVATION
                                         INCHES
               FLOW
STORAGE VOLUME
                                          CUBIC FEET PER SECOND
                                         ACRE-FEET
               SURFACE AREA
                                         ACRES
               TEMPERATURE
                                         DEGREES FAHRENHEIT
   JP
                 MULTI-PLAN OPTION
                                           1 NUMBER OF PLANS
                        NPLAN
   JR
                 MULTI-RATIO OPTION
                     RATIOS OF PRECIPITATION .88 .87 .86
                                                           .85
```

\*\*\* \*\*\*

```
DB1 *
                OUTPUT CONTROL VARIABLES
61 KO
                                3 PRINT CONTROL
0 PLOT CONTROL
                      IPRNT
                                      0. HYDROGRAPH PLOT SCALE
                      OSCAL
              HYDROGRAPH ROUTING DATA
62 RS
                STORAGE ROUTING
                      NSTPS
                                        1 NUMBER OF SUBREACHES
                                    STOR TYPE OF INITIAL CONDITION
-1.00 INITIAL CONDITION
                       ITYP
                                   -1.00
                     RSVRIC
                                     .00 WORKING R AND D COEFFICIENT
```

63 SV	STORAĜE	.0 129.3	.6 149.6	6.5 171.1	18.6 194.0	31.6 218.3	45.5 244.1	60.1 271.5	75.7 300.8	92.4 332.4	110.2 366.3
65 SE	ELEVATION	2553.00 2572.00	2554.00 2574.00	2556.00 2576.00	2558.00 2578.00	2560.00 2580.00	2562.00 2582.00	2564.00 2584.00	2566.00 2586.00	2568.00 2588.00	2570.00 2590.00
67 SQ	DISCHARGE	0. 154.	7. 163.	45. 171.	69. 179.	86. 186.	101. 193.	114. 200.	125. 207.	135. 213.	145. 220.
69 SE	ELEVATION	2553.00 2572.00	2554.00 2574.00	2556.00 2576.00	2558.00 2578.00	2560.00 2580.00	2562.00 2582.00	2564.00 2584.00	2566.00 2586.00	2568.00 2588.00	2570.00 2590.00

COMPUTED STORAGE-OUTFLOW-ELEVATION DATA

STORAGE	.00	.60	6.48	18.65	31.64	45.46	60.12	75.70	92.37	110.20
OUTFLOW		6.53	45.16	68.98	86.47	100.98	113.65	125.04	135.47	145.16
ELEVATION	2553.00	2554.00	2556.00	2558.00	2560.00	2562.00	2564.00	2566.00	2568.00	2570.00
STORAGE	129.25	149.55	171.13	194.02	218.30	244.08	271.52	300.83	332.35	366.33
OUTFLOW	154.24	162.82	170.97	176.74	186.19	193.35	200.26	206.94	213.41	219.69
ELEVATION	2572.00	2574.00	2576.00	2578.00	2580.00	2582.00	2584.00	2586.00	2588.00	2590.00

\*\*\* \*\*\* \*\*\*

HYDROGRAPH AT STATION DB1
FOR PLAN 1, RATIO = .88

PEAK FLOW	TIME			MAXIMUM AVE		
+ (CFS)	(HR)		6-HR	24-HR	72-HR	24.92-HR
		(CFS)				
+ 193.	6.25	(INCHES)	185. .457 92.	135.	130. 1.330	130. 1.330
		(AC-FT)	92.	268.	268.	268.
PEAK STORAGE	TIME			MAXIMUM AVER	AGE STORAGE	
+ (AC-FT)	(IIID.)		6-HR	24-HR		24.92-HR
243.	(HR) 6.25		216.	116.	112.	112.
PEAK STAGE	TIME			MAXIMUM AVE		
	1111111		6-HR	24-HR		24.92-HR
+ (FEET) 2581.91	(HR) 6.25		2579.78	2569 56	2568.95	2568.95
						2000100
		CUMULATIVE	AREA =	3.77 SQ MI		
***		***	***	**		***
				TION DB1 TO = .87		
		2011 221	,			
PEAK FLOW	TIME		6-HR	MAXIMUM AVE: 24-HR		24.92-HR
+ (CFS)	(HR)	(ana)				
+ 192.	6,25	(CFS)	184.	133.	128.	128.
		(INCHES)	.453	1.314	128. 1.314	1.314
		(AC-FT)	91.	264.	264.	264.
PEAK STORAGE	TIME			MAXIMUM AVER		
+ (AC-FT) 238.	(HR)		6-HR	24-HR	72-HR	24.92-HR
238.	6.25		212.	113.	109.	109.
PEAK STAGE	TIME			MAXIMUM AVE	RAGE STAGE	
+ (FEET)	(HR)		6-HR	24-HR	72-HR	24.92-HR
2581.54	6.25		2579.42	2569.23	2568.63	2568.63
		CUMULATIVE	AREA =	3.77 SQ MI		
***		***	***	**	*	***
***					· *	***
***		HYDROGRAF	H AT STAT	*** FION DB1 FO = .86	• •	***
*** PEAK FLOW	TIME	HYDROGRAF	H AT STAT	FION DB1 (0 = .86		***
PEAK FLOW		HYDROGRAF	H AT STAT	FION DB1 O = .86	RAGE FLOW	
PEAK FLOW + (CFS)	(HR)	HYDROGRAF	PH AT STAT	FION DB1 FO = .86 MAXIMUM AVE 24-HR	RAGE FLOW	
PEAK FLOW		HYDROGRAF FOR PLP (CFS)	PH AT STAT	FION DB1 CO = .86 MAXIMUM AVE 24-HR	RAGE FLOW 72-HR	24.92-HR 127.
PEAK FLOW + (CFS)	(HR)	HYDROGRAF FOR PLF (CFS)	PH AT STATIN 1, RATION 1,	FION DB1 CO = .86 MAXIMUM AVE 24-HR	RAGE FLOW 72-HR	24.92-HR
PEAK FLOW + (CFS)	(HR) 6.25	HYDROGRAF FOR PLP (CFS)	PH AT STATIN 1, RATION 1,	MAXIMUM AVE 24-HR 132. 1.300 262.	RAGE FLOW 72-HR 127. 1.300 262.	24.92-HR 127. 1.300
PEAK FLOW + (CFS) + 191. PEAK STORAGE	(HR) 6.25 TIME	HYDROGRAF FOR PLF (CFS)	PH AT STATIN 1, RATION 1,	MAXIMUM AVE:  132. 1.300 262.  MAXIMUM AVER:	RAGE FLOW 72-HR  127. 1.300 262. AGE STORAGE	24.92-HR 127. 1.300 262.
PEAK FLOW + (CFS) + 191.	(HR) 6.25	HYDROGRAF FOR PLF (CFS)	PH AT STATE  6-HR  183451 91.	MAXIMUM AVE: 24-HR 132. 1.300 262. MAXIMUM AVER: 24-HR	RAGE FLOW 72-HR  127. 1.300 262. AGE STORAGE	24.92-HR 127. 1.300 262.
PEAK FLOW  + (CFS)  + 191.  PEAK STORAGE  + (AC-FT) 234.	(HR) 6.25 TIME (HR) 6.25	HYDROGRAF FOR PLF (CFS)	PH AT STAT N 1, RATI 6-HR 183. .451 91.	MAXIMUM AVE: 24-HR 132. 1.300 262. MAXIMUM AVER: 24-HR 110.	PRAGE FLOW 72-HR 127. 1.300 262. AGE STORAGE 72-HR 106.	24.92-HR 127. 1.300 262. 24.92-HR
PEAK FLOW  + (CFS)  + 191.  PEAK STORAGE  + (AC-FT) 234.  PEAK STAGE	(HR) 6.25 TIME (HR) 6.25 TIME	HYDROGRAF FOR PLF (CFS)	PH AT STAT N 1, RATI 6-HR 183. .451 91.	MAXIMUM AVE: 24-HR 132. 1.300 262. MAXIMUM AVER: 24-HR	RAGE FLOW 72-HR  127. 1.300 262.  AGE STORAGE 72-HR 106.  RAGE STAGE	24.92-HR 127. 1.300 262. 24.92-HR
PEAK FLOW  + (CFS)  + 191.  PEAK STORAGE  + (AC-FT) 234.  PEAK STAGE	(HR) 6.25 TIME (HR) 6.25 TIME (HR)	HYDROGRAF FOR PLF (CFS)	PH AT STATUM 1, RATION 1, RATION 1, RATION 6-HR 208.	MAXIMUM AVE: 24-HR  132. 1.300 262.  MAXIMUM AVE: 24-HR  110.  MAXIMUM AVE: 24-HR  24-HR	RAGE FLOW 72-HR  127. 1.300 262.  AGE STORAGE 72-HR  106.  RAGE STAGE 72-HR	24.92-HR  127. 1.300 262.  24.92-HR  106.
PEAK FLOW  + (CFS)  + 191.  PEAK STORAGE  + (AC-FT) 234.  PEAK STAGE	(HR) 6.25 TIME (HR) 6.25 TIME	HYDROGRAE FOR PLF (CFS) (INCHES) (AC-FT)	PH AT STATAN 1, RATION 1, RATION 1, RATION 6-HR 208. 6-HR 2579.12	MAXIMUM AVE: 24-HR  132. 1.300 262.  MAXIMUM AVER: 24-HR  110.  MAXIMUM AVER: 24-HR  2568.96	RAGE FLOW 72-HR  127. 1.300 262.  AGE STORAGE 72-HR  106.  RAGE STAGE 72-HR	24.92-HR  127. 1.300 262.  24.92-HR  106.
PEAK FLOW  + (CFS)  + 191.  PEAK STORAGE  + (AC-FT) 234.  PEAK STAGE	(HR) 6.25 TIME (HR) 6.25 TIME (HR)	HYDROGRAE FOR PLF (CFS) (INCHES) (AC-FT)	PH AT STATAN 1, RATION 1, RATION 1, RATION 6-HR 208. 6-HR 2579.12	MAXIMUM AVE: 24-HR  132. 1.300 262.  MAXIMUM AVE: 24-HR  110.  MAXIMUM AVE: 24-HR  24-HR	RAGE FLOW 72-HR  127. 1.300 262.  AGE STORAGE 72-HR  106.  RAGE STAGE 72-HR	24.92-HR  127. 1.300 262.  24.92-HR  106.
PEAK FLOW  + (CFS)  + 191.  PEAK STORAGE  + (AC-FT) 234.  PEAK STAGE	(HR) 6.25 TIME (HR) 6.25 TIME (HR)	HYDROGRAE FOR PLF (CFS) (INCHES) (AC-FT)	PH AT STATAN 1, RATION 1, RATION 1, RATION 6-HR 208. 6-HR 2579.12	MAXIMUM AVE: 24-HR  132. 1.300 262.  MAXIMUM AVER: 24-HR  110.  MAXIMUM AVER: 24-HR  2568.96	RAGE FLOW 72-HR 127. 1.300 262. AGE STORAGE 72-HR 106. RAGE STAGE 72-HR 2568.38	24.92-HR  127. 1.300 262.  24.92-HR 106.  24.92-HR 2568.38
PEAK FLOW  + (CFS)  + 191.  PEAK STORAGE  + (AC-FT) 234.  PEAK STAGE  + (FEET) 2581.24	(HR) 6.25 TIME (HR) 6.25 TIME (HR)	HYDROGRAE FOR PLF (CFS) (INCHES) (AC-FT)	0H AT STATE N 1, RATE 6-HR 183451 91. 6-HR 208. 6-HR 2579.12	MAXIMUM AVE: 24-HR 132. 1.300 262.  MAXIMUM AVER: 24-HR 110.  MAXIMUM AVER: 24-HR 24-HR 2568.96 3.77 SQ MI	RAGE FLOW 72-HR 127. 1.300 262. AGE STORAGE 72-HR 106. RAGE STAGE 72-HR 2568.38	24.92-HR  127. 1.300 262.  24.92-HR  106.
PEAK FLOW  + (CFS)  + 191.  PEAK STORAGE  + (AC-FT) 234.  PEAK STAGE  + (FEET) 2581.24	(HR) 6.25 TIME (HR) 6.25 TIME (HR)	HYDROGRAF FOR PLF  (CFS)  (INCHES)  (AC-FT)  CUMULATIVE	PH AT STATAN 1, RATION 1, RATION 1, RATION 6-HR  208. 6-HR  2579.12 CAREA =	MAXIMUM AVER 24-HR 110.  MAXIMUM AVER 24-HR 110.  MAXIMUM AVER 24-HR 2568.96  3.77 SQ MI	RAGE FLOW 72-HR 127. 1.300 262. AGE STORAGE 72-HR 106. RAGE STAGE 72-HR 2568.38	24.92-HR  127. 1.300 262.  24.92-HR 106.  24.92-HR 2568.38
PEAK FLOW  + (CFS)  + 191.  PEAK STORAGE  + (AC-FT) 234.  PEAK STAGE  + (FEET) 2581.24	(HR) 6.25  TIME (HR) 6.25  TIME (HR) 6.25	HYDROGRAF FOR PLF  (CFS)  (INCHES)  (AC-FT)  CUMULATIVE	PH AT STATAN 1, RATION 1, RATION 1, RATION 6-HR  208. 6-HR  2579.12 CAREA =	MAXIMUM AVE: 24-HR  132. 1.300 262.  MAXIMUM AVER: 24-HR  110.  MAXIMUM AVER: 24-HR  2568.96  3.77 SQ MI  ++  TION DB1 TO = .85	127. 1.300 262.  AGE STORAGE 72-HR 106.  RAGE STAGE 72-HR 2568.38	24.92-HR  127. 1.300 262.  24.92-HR 106.  24.92-HR 2568.38
PEAK FLOW  + (CFS)  + 191.  PEAK STORAGE  + (AC-FT) 234.  PEAK STAGE  + (FEET) 2581.24	(HR) 6.25 TIME (HR) 6.25 TIME (HR)	HYDROGRAF FOR PLF  (CFS)  (INCHES)  (AC-FT)  CUMULATIVE	2H AT STATE N 1, RATE 6-HR 183451 91. 6-HR 208. 6-HR 2579.12 AREA = ***	MAXIMUM AVER 24-HR 110.  MAXIMUM AVER 24-HR 110.  MAXIMUM AVER 24-HR 2568.96  3.77 SQ MI  FION DB1  TO = .85  MAXIMUM AVER 2588.96	RAGE FLOW 72-HR  127. 1.300 262.  AGE STORAGE 72-HR  106.  RAGE STAGE 72-HR  2568.38	24.92-HR  127. 1.300 262.  24.92-HR 106.  24.92-HR 2568.38
PEAK FLOW  + (CFS)  + 191.  PEAK STORAGE  + (AC-FT) 234.  PEAK STAGE  + (FEET) 2581.24	(HR) 6.25  TIME (HR) 6.25  TIME (HR) 6.25	HYDROGRAF FOR PLF  (CFS)  (INCHES) (AC-FT)  CUMULATIVE  HYDROGRAF FOR PLF	PH AT STATAN 1, RATION 1, RATION 1, RATION 6-HR  208. 6-HR  2579.12 CAREA =	MAXIMUM AVER 24-HR 110.  MAXIMUM AVER 24-HR 110.  MAXIMUM AVER 24-HR 2568.96  3.77 SQ MI  FION DB1  TO = .85  MAXIMUM AVER 2588.96	RAGE FLOW 72-HR  127. 1.300 262.  AGE STORAGE 72-HR  106.  RAGE STAGE 72-HR  2568.38	24.92-HR  127. 1.300 262.  24.92-HR 106.  24.92-HR 2568.38
PEAK FLOW  + (CFS)  + 191.  PEAK STORAGE  + (AC-FT) 234.  PEAK STAGE  + (FEET) 2581.24	(HR) 6.25  TIME (HR) 6.25  TIME (HR) 6.25	HYDROGRAF FOR PLF  (CFS)  (INCHES)  (AC-FT)  CUMULATIVE	PH AT STATE N 1, RATE 6-HR 183451 91. 6-HR 208. 6-HR 2579.12 AREA = *** CH AT STATE N 1, RATE 6-HR	MAXIMUM AVER 24-HR 110.  MAXIMUM AVER 24-HR 110.  MAXIMUM AVER 24-HR 2568.96  3.77 SQ MI  FION DB1 FO = .85  MAXIMUM AVER 24-HR 2568.96	RAGE FLOW 72-HR  127. 1.300 262.  AGE STORAGE 72-HR  106.  RAGE STAGE 72-HR  2568.38	24.92-HR  127. 1.300 262.  24.92-HR  106.  24.92-HR  2568.38
PEAK FLOW  + (CFS)  + 191.  PEAK STORAGE  + (AC-FT) 234.  PEAK STAGE  + (FEET) 2581.24   PEAK FLOW  + (CFS)	(HR) 6.25  TIME (HR) 6.25  TIME (HR) 6.25	HYDROGRAF FOR PLF  (CFS)  (INCHES) (AC-FT)  CUMULATIVE  HYDROGRAF FOR PLF  (CFS)  (INCHES)	CH AT STATE  6-HR  183451 91.  6-HR  208.  6-HR  2579.12  AREA =  ***  ***  ***  ***  ***  ***  ***	MAXIMUM AVE: 24-HR 110.  MAXIMUM AVE: 24-HR 110.  MAXIMUM AVE: 24-HR 25-68.96 3.77 SQ MI  FION DB1 10 = .85  MAXIMUM AVE: 24-HR 25-68.96 MI  MAXIMUM AVE: 24-HR 25-68.96 MI  MAXIMUM AVE: 24-HR 110.	RAGE FLOW 72-HR  127. 1.300 262.  AGE STORAGE 72-HR  106.  RAGE STAGE 72-HR  2568.38  *  *  *  **  **  **  **  **  **  **	24.92-HR  127. 1.300 262.  24.92-HR  106.  24.92-HR  2568.38   24.92-HR
PEAK FLOW  + (CFS)  + 191.  PEAK STORAGE  + (AC-FT) 234.  PEAK STAGE  + (FEET) 2581.24   PEAK FLOW  + (CFS)	(HR) 6.25  TIME (HR) 6.25  TIME (HR) 6.25	HYDROGRAF FOR PLF  (CFS)  (INCHES) (AC-FT)  CUMULATIVE  HYDROGRAF FOR PLF	2H AT STATE  6-HR  183. 451 91.  6-HR  208.  6-HR  2579.12  AREA =  ***  2H AT STATE  6-HR  182.	MAXIMUM AVER 24-HR 110.  MAXIMUM AVER 24-HR 110.  MAXIMUM AVER 24-HR 2568.96 3.77 SQ MI  TION DB1 10 = .85  MAXIMUM AVER 24-HR 110.	127. 1.300 262.  AGE STORAGE 72-HR 106.  RAGE STAGE 72-HR 2568.38	24.92-HR  127. 1.300 262.  24.92-HR  106.  24.92-HR  2568.38
PEAK FLOW  + (CFS)  + 191.  PEAK STORAGE  + (AC-FT) 234.  PEAK STAGE  + (FEET) 2581.24   PEAK FLOW  + (CFS)	(HR) 6.25  TIME (HR) 6.25  TIME (HR) 6.25	HYDROGRAF FOR PLF  (CFS)  (INCHES) (AC-FT)  CUMULATIVE  HYDROGRAF FOR PLF  (CFS)  (INCHES)	CH AT STATE  6-HR  183451 91.  6-HR  208.  6-HR  2579.12  AREA =  ***  CH AT STATE  181.  6-HR  182448 90.	MAXIMUM AVER 24-HR  132. 1.300 262.  MAXIMUM AVER 24-HR  110.  MAXIMUM AVER 24-HR  2568.96  3.77 SQ MI  ++  FION DB1  O = .85  MAXIMUM AVER 24-HR  110.  MAXIMUM AVER 259.  MAXIMUM AVER	RAGE FLOW 72-HR  127. 1.300 262.  AGE STORAGE 72-HR  106.  RAGE STAGE 72-HR  2568.38   *  *  *  **  **  **  **  **  **  **	24.92-HR  127. 1.300 262.  24.92-HR  106.  24.92-HR  2568.38   24.92-HR
PEAK FLOW + (CFS) + 191.  PEAK STORAGE + (AC-FT) 234.  PEAK STAGE + (FEET) 2581.24  PEAK FLOW + (CFS) + 190.  PEAK STORAGE + (AC-FT)	(HR) 6.25  TIME (HR) 6.25  TIME (HR) 6.25  TIME (HR) 6.25	HYDROGRAF FOR PLF  (CFS)  (INCHES) (AC-FT)  CUMULATIVE  HYDROGRAF FOR PLF  (CFS)  (INCHES)	CH AT STATE  6-HR  183. 451 91.  6-HR  208.  6-HR  2579.12  AREA =  ***  CH AT STATE  6-HR  182. 448 90.  6-HR	MAXIMUM AVER 24-HR  132. 1.300 262.  MAXIMUM AVER 24-HR  110.  MAXIMUM AVER 24-HR  2568.96  3.77 SQ MI  ***  *** *** *** *** *** *** *** ***	### T26   FLOW   72-HR   127.   1.300   262.   ### AGE STORAGE   72-HR   106.   ### ### ### ### ### ### ### ### ### #	24.92-HR  127. 1.300 262.  24.92-HR  106.  24.92-HR  2568.38  ***  24.92-HR  126. 1.288 259.  24.92-HR
PEAK FLOW + (CFS) + 191.  PEAK STORAGE + (AC-FT) 234. PEAK STAGE + (FEET) 2581.24  ***  PEAK FLOW + (CFS) + 190.	(HR) 6.25  TIME (HR) 6.25  TIME (HR) 6.25  TIME (HR) 6.25	HYDROGRAF FOR PLF  (CFS)  (INCHES) (AC-FT)  CUMULATIVE  HYDROGRAF FOR PLF  (CFS)  (INCHES)	CH AT STATE  6-HR  183451 91.  6-HR  208.  6-HR  2579.12  AREA =  ***  CH AT STATE  181.  6-HR  182448 90.	MAXIMUM AVER 24-HR  132. 1.300 262.  MAXIMUM AVER 24-HR  110.  MAXIMUM AVER 24-HR  2568.96  3.77 SQ MI  ***  *** *** *** *** *** *** *** ***	### T26   T2	24.92-HR  127. 1.300 262.  24.92-HR  106.  24.92-HR  2568.38  ***  24.92-HR  126. 1.288 259.  24.92-HR
PEAK FLOW + (CFS) + 191.  PEAK STORAGE + (AC-FT) 234.  PEAK STAGE + (FEET) 2581.24  PEAK FLOW + (CFS) + 190.  PEAK STORAGE + (AC-FT)	(HR) 6.25  TIME (HR) 6.25  TIME (HR) 6.25  TIME (HR) 6.25	HYDROGRAF FOR PLF  (CFS)  (INCHES) (AC-FT)  CUMULATIVE  HYDROGRAF FOR PLF  (CFS)  (INCHES)	CH AT STATE  6-HR  183. 451 91.  6-HR  208.  6-HR  2579.12  AREA =  ***  CH AT STATE  6-HR  182. 448 90.  6-HR	MAXIMUM AVER 24-HR  132. 1.300 262.  MAXIMUM AVER 24-HR  110.  MAXIMUM AVER 24-HR  2568.96  3.77 SQ MI  ***  *** *** *** *** *** *** *** ***	RAGE FLOW 72-HR  127. 1.300 262.  AGE STORAGE 72-HR  106.  RAGE STAGE 72-HR  2568.38  *  *  *  RAGE FLOW 72-HR  126. 1.288 259.  AGE STORAGE 72-HR  104.	24.92-HR  127. 1.300 262.  24.92-HR  106.  24.92-HR  2568.38  ***  24.92-HR  126. 1.288 259.  24.92-HR

+ (FEET) 2580.99 (HR) 6.25 2578.86 2568.73 2568.15 2568.15

CUMULATIVE AREA = 3.77 SQ MI

*** *** **	* *** *** *	** *** ***	*** ***	*** *** **	* *** ***	*** *** **	* *** ***	*** *** **	* *** ***	*** *** **	* *** ***	*** *** **
	*******	*****										
172 KK	* [	DB2 * * *****										
177 KO	OUTE	PUT CONTROL IPRNT IPLOT QSCAL	3	FRINT COMPLOT CONTROL HYDROGRA:	FROL	ALE						
	HYDROG	RAPH ROUTI	NG DATA									
178 RS	STOF	RAGE ROUTIN NSTPS ITYP RSVRIC X	1 STOR -1.00	NUMBER O TYPE OF INITIAL (	INITIAL CO	NDITION						
179 SV	ST	ORAGE	.0 598.5	2.5 630.2	15.9	40.2	72.3	107.2	185.2	273.0	371.6	480.1
181 SE	ELEV		2323.00 2354.00		2328.00	2330.00	2332.00	2334.00	2338.00	2342.00	2346.00	2350.00
183 SQ	DISC	CHARGE	0. 352.	57. 358.	109.	143.	170.	194.	234.	268.	299.	326.
185 SE	ELEV			2326.00 2355.00	2328.00	2330.00	2332.00	2334.00	2338.00	2342.00	2346.00	2350.00
						***						
				COMPU'	TED STORAG	E-OUTFLOW-	ELEVATION I	DATA				
1	STORAGE OUTFLOW ELEVATION	.00 .00 2323.00		108.70	142.90	170.40	107.20 193.90 2334.00	234.10	268.40		326.1	0
į	STORAGE OUTFLOW ELEVATION	598.50 351.60 2354.00	357.60									
***		* + +	* * *		* * *		* * *					
			RAPH AT ST PLAN 1, RA	TATION ATIO = .8:	DB2							
PEAK FLOW	TIME				JM AVERAGE							
+ (CFS)	(HR)		6-HF	₹ 24	-HR	/2-HR	24.92-HR					
+ 302.	6.50	(CFS)	297. .296	5 1.	003	242. 1.003	242. 1.003					
PEAK STORA	GE TIME	(AC-FT)		UMIXAM	M AVERAGE		499.					
+ (AC-FT) 383.	(HR) 6.50		6-HF 366.			72-HR 253.	24.92-HR 253.					
PEAK STAG			300.		JM AVERAGE		233,					
+ (FEET)	(HR)		6-HF		-HR		24.92-HR					
2346.43	6.50		2345.77	7 2341	.00 23	40.34	2340.34					
		CUMULAT	'IVE AREA =	= 9.33	SQ MI							
***		* * *	***	٠	* * *		***					
			RAPH AT ST PLAN 1, RA	PATION ATIO = .8	DB2							
PEAK FLOW	TIME		6-HF		UM AVERAGE -HR		24 92-110					
+ (CFS)	(HR)	(CFS)		. 24	DIX	, <u>z</u> = 1115	as.senn					
+ 300.	6.50	(INCHES)	295. .294	4	49. 994 95.	240. .994 495.	240. .994 495.					
PEAK STORA	GE TIME			MAXIMU	4 AVERAGE	STORAGE						

			6-HR	2	4-HR	72-HR	24.92-HR					
+ (AC-FT) 376.	(HR) 6.50		359.	2	257.	247.	247.					
PEAK STAGE	TIME				MUM AVERA							
+ (FEET)	(HR)		6-HR		4-HR	72-HR	24.92-HR					
2346.15	6.50		2345.48	2340		2340.08	2340.08					
		CUMULATI	VE AREA =	9.33	SQ MI							
***		***	***		***		***					
			APH AT STA		DB2							
PEAK FLOW	TIME				MUM AVERA							
+ (CFS)	(HR)		6-HR	24	4-HR	72~HR	24.92-HR					
+ 298.	6.50	(CFS)	293.		248.	238.	238.					
		(INCHES) (AC-FT)	.292 145.		.986 491.	.987 491.	.987 491.					
PEAK STORAGE			6-HR		UM AVERAG 4-HR	E STORAGE 72-HR	24.92-HR					
+ (AC-FT) 370.	(HR) 6.50		353.	2	252.	243.	243.					
PEAK STAGE	TIME				MUM AVERA							
+ (FEET)	(HR)		6-HR			72-HR	24.92-HR					
2345.92	6.50		2345.24			2339.87	2339.87					
		CUMULATI	VE AREA =	9.33	SQ MI							
* * *		***	***		***		***					
			APH AT STA		DB2							
PEAK FLOW	TIME				MUM AVERA							
+ (CFS)	(HR)		6-HR	24	4-HR	72-HR	24.92-HR					
+ 297.	6.50	(CFS)	291.		246.	237.	237.					
		(INCHES) (AC-FT)	.290 144.		.980 488.	.980 488.	.980 488.					
PEAK STORAGE			6-HR			E STORAGE 72-HR	24.92-HR					
+ (AC-FT) 364.	(HR) 6.50		348.	2	248.	239.	239.					
PEAK STAGE	TIME		6-HR		MUM AVERA 4-HR	GE STAGE 72-HR	24.92-HR					
+ (FEET) 2345.71	(HR) 6.50		2345.03	2340	0.32	2339.69	2339.69					
		CUMULATI	VE AREA =	9.33	SQ MI							
*** *** ***	*** *** *	** *** ***	*** *** **	* *** **	** *** **	* *** *** *	*** *** ***	*** *** *	** *** ***	*** *** *	** *** ***	*** *** ***
	*****	****										
704 KK	. D	* B3 *										
	*	* * * * *										
708 KO	OUTP	PUT CONTROL IPRNT IPLOT OSCAL	3 0	PRINT CO		CCALE						
	MAUDOC	RAPH ROUTIN		III DROGIU	AFII FBOI	SCALE						
709 RS		AGE ROUTING										
700 10	STOR	NSTPS ITYP RSVRIC X	1 STOR .10	TYPE OF INITIAL	CONDITIO	CONDITION						
710 SV	ST	'ORAGE	.0	.4 80.1	1.4		7.1	12.5	19.6	28.5	39.1	51.4
712 SE	ELEV			178.00	2179.00	2180.00		2182.00	2183.00	2184.00	2185.00	2186.00
714 01			_									

714 SL LOW-LEVEL OUTLET

2177.50 ELEVATION AT CENTER OF OUTLET
12.57 CROSS-SECTIONAL AREA
.65 COEFFICIENT
.50 EXPONENT OF HEAD ELEVL

CAREA

COQL EXPL

SPILLWAY

715 SS

CR	EL 2186	.00 SPILI	LWAY CREST	ELEVATION
SPW	'ID 200	.00 SPILI	LWAY WIDTH	I
CO.	c sto	30 METE	COPPETCIE	1 T T T

3.30 WEIR COEFFICIENT 1.50 EXPONENT OF HEAD

COMPUTED (	OUTFLOW-	ELEVATION	DATA
------------	----------	-----------	------

OUTFLOW	.00	.00	91.55	98.91	107.56	117.86	130.34	145.78	165.37	191.04
ELEVATION	2177.00	2177.50	2179.45	2179.78	2180.19	2180.74	2181.46	2182.45	2183.87	2186.00
OUTFLOW	197.67	238.05	343.47	544.80	873.48	1360.19	2036.22	2933.06	4081.06	5511.67
ELEVATION	2186.04	2186.17	2186.37	2186.65	2187.01	2187.45	2187.97	2188.57	2189.24	2190.00
			COMPUT	ED STORAGE	-OUTELOW-E	LEVATION D	n (1912)			
			COMPOI	ED STORAGE	-COIFLOW-E.	PEANTON DA	71M			
STORAGE	.02	.22	.42	1.37	2.31	2.99	3.45	4.16	6.13	7.10
OUTFLOW	.00	.00	46.33	80.25	91.55	98.91	103.61	107.56	117.86	122.59
ELEVATION	2177.00	2177.50	2178.00	2179.00	2179.45	2179.78	2180.00	2180.19	2180.74	2181.00
STORAGE	9.56	12.49	15.67	19.56	27.35	28.52	39.13	51.40	52.01	53.71
OUTFLOW	130.34	139.00	145.78	153.68	165.37	167.06	179.45	191.04	197.67	238.05
ELEVATION	2181.46	2182.00	2182.45	2183.00	2183.87	2184.00	2185.00	2186.00	2186.04	2186.17
STORAGE	56.50	60.38	65.19	65.36	71.93	79.67	80.13	89.49	96.63	100.88
OUTFLOW	343.47	544.80	861.97	873.48	1360.19	2036.22	2079.09	2933.06	3651.68	4081.06
ELEVATION	2186.37	2186.65	2187.00	2187.01	2187.45	2187.97	2188.00	2188.57	2189,00	2189.24
STORAGE	114.02									
OUTFLOW	5511.67									
ELEVATION	2190.00									

\*\*\*

\* \* \*

# HYDROGRAPH AT STATION DB3 FOR PLAN 1, RATIO = .88

1	PEAK FLOW	TIME			MAXIMUM AVE	RAGE FLOW	
				6-HR	24-HR	72-HR	24.92-HR
+	(CFS)	(HR)					
			(CFS)				
+	137.	4.08		70.	17.	17.	17.
			(INCHES)	1.298	1.298	1.298	1.298
			(AC-FT)	35.	35.	35.	35.
PI	EAK STORAGE	TIME			MAXIMUM AVER	AGE STORAGE	
				6-HR	24-HR	72-HR	24.92-HR
+	(AC-FT)	(HR)					
	12.	4.08		4.	1.	1.	1.
1	PEAK STAGE	TIME			MAXIMUM AVE	RAGE STAGE	
				6-HR	24-HR	72-HR	24.92-HR
+	(FEET)	(HR)					
	2181.87	4.08		2179.35	2177.96	2177,93	2177.93
			CUMULATIV	E AREA =	.50 SQ MI		

### \*\*\* \*\*\* HYDROGRAPH AT STATION DB3

		FOR PL	AN 1, RATI	0 = .87		
PEAK FLOW	TIME			MAXIMUM AVE	RAGE FLOW	
			6-HR	24-HR	72-HR	24.92-HR
+ (CFS)	(HR)					
		(CFS)				
+ 136.	4.08		68.	17.	16.	16.
		(INCHES)	1.272	1.272	1.272	1.272
		(AC-FT)	34.	34.	34.	34.
PEAK STORAGE	TIME			MAXIMUM AVERA	AGE STORAGE	
			6-HR	24-HR	72-HR	24.92-HR
+ (AC-FT)	(HR)					
11.	4.08		4.	1.	1.	1.
PEAK STAGE	TIME			MAXIMUM AVER	RAGE STAGE	
			6-HR	24-HR	72-HR	24.92-HR
+ (FEET)	(HR)					
2181.81	4.08		2179.30	2177.95	2177.92	2177.92
		CUMULATIV	E AREA =	.50 SQ MI		

\*\*\* \*\*\* +\*+ \* \* \* +++

HYDROGRAPH AT STATION DB3

FOR PLAN 1, RATIO = .86

					-							
PEAK FLOW	TIME		c 11		UM AVERAC							
+ (CFS)	(HR)		6-HF	24	-HR	72-HR	24.92-HR					
+ 135.	4.08	(CFS) (INCHES) (AC-FT)			17. 252 33.	16. 1.252 33.	16. 1.252 33.					
PEAK STORAGE	TÎME		6-HF	MAXIMU	M AVERAGE	STORAGE 72-HR						
+ (AC-FT)	(HR) 4.08		4.				1.					
PEAK STAGE	TIME				UM AVERAC							
+ (FEET)	(HR)		6-HP		-HR		24.92-HR					
2181.76	4.08		2179.26	2177	.94 2	2177.91	2177.91					
		CUMULAT:	IVE AREA =	.50	SQ MI							
***		***	***		***		***					
			RAPH AT SI PLAN 1, RA									
PEAK FLOW	TIME				UM AVERAC							
+ (CFS)	(HR)		6-HP	. 24	-HR	72-HR	24.92-HR					
+ 135.	4.08	(CFS)	66.		17.	16.	16.					
		(INCHES) (AC-FT)		1.	235 33.	16. 1.235 33.	1.235 33.					
PEAK STORAGE	TIME		6-HF			STORAGE 72-HR	24.92-HR					
+ (AC-FT) 11.	(HR) 4.08		4.		1.	1.	1.					
PEAK STAGE	TIME		6 <b>-</b> HF		UM AVERAC	SE STAGE 72-HR	24.92-HR					
+ (FEET) 2181.72	(HR) 4.08		2179.23	2177	.93 2	2177.90	2177.90					
*** *** ***	*** *** *		*** *** *	** *** **	* *** ***	. *** *** *	** *** ***	*** *** *	** *** ***	*** *** *	** *** ***	*** *** +**
735 KK	* *	* B4 *										
735 KM	* ******	*										
740 KO	OUTP	UT CONTROL IPRNT IPLOT QSCAL	3 0		TROL	SCALE						
	HYDROG	RAPH ROUTII	NG DATA									
741 RS	STOR	AGE ROUTING NSTPS ITYP RSVRIC X	STOR	NUMBER C TYPE OF INITIAL WORKING R	INITIAL (	CONDITION						
742 SV	ST	ORAGE	.0 389.8	1.9 421.5	14.1 453.7		64.7	101.4	146.4	210.7	268.3	328.1
744 SE	ELEV		2048.00 2068.00			2054.00 2072.00	2056.00	2058.00	2060.00	2062.00	2064.00	2066.00
746 SQ	DISC	HARGE	0. 220.	69. 225.	98. 230.	120. 241.	139.	155.	170.	184.	196.	208.
748 SS	SPIL	LWAY CREL SPWID COQW EXPW	900.00 3.00	SPILLWAY SPILLWAY WEIR COE EXPONENT	WIDTH FFICIENT	LEVATION						
						***						
				COMPU	TED STOR	AGE-OUTFLOW	-ELEVATION	DATA				

STORAGE .02 1.87 14.10 34.57 64.65 101.36 146.44 210.68 268.34 328.06 OUTFLOW .00 69.40 98.20 120.30 138.90 155.30 170.10 183.70 196.40 208.30 ELEVATION 2048.00 2050.00 2052.00 2054.00 2056.00 2058.00 2060.00 2062.00 2064.00 2066.00

#### 553.27 240.50 STORAGE OUTFLOW 389.84 421.48 453.68 553.27 219.60 225.00 230.20 240.50 2068.00 2069.00 2070.00 2072.00 ELEVATION HYDROGRAPH AT STATION FOR PLAN 1, RATIO = .88 DB4

PEAK FLOW	TIME			MAXIMUM AVE	RAGE FLOW	
			6-HR	24-HR	72-HR	24.92-HR
+ (CFS)	(HR)					
		(CFS)				
+ 221.	6.33		216.	179.	173.	173.
		(INCHES)	.284	.944	.944	.944
		(AC-FT)	107.	355.	355.	355.
PEAK STORAGE	TIME			MAXIMUM AVER	AGE STORAGE	
			6-HR	24-HR	72-HR	24.92-HR
+ (AC-FT)	(HR)					
400.	6.33		368.	230.	221.	221.
PEAK STAGE	TIME			MAXIMUM AVE	RAGE STAGE	
			6-HR	24-HR	72-HR	24.92-HR
+ (FEET)	(HR)					
2068.33	6.33		2067.28	2062.15	2061.63	2061.63
		CUMULATIVE	AREA =	7.06 SQ MI		*

\*\*\* \*\*\* \* \* \* \* \* \*

## HYDROGRAPH AT STATION DB4 FOR PLAN 1, RATIO = .87

\*\*\*

PE	AK FLOW	TIME			MAXIMUM AVE		
				6-HR	24-HR	72-HR	24.92-HR
+	(CFS)	(HR)					
			(CFS)				
+	220.	6.33		214.	178.	171.	171.
			(INCHES)	.282	.935	.936	.936
			(AC-FT)	106.	352.	352.	352.
PEA	K STORAGE	TIME			MAXIMUM AVER	AGE STORAGE	
				6-HR	24-HR	72-HR	24.92-HR
+ (.	AC-FT)	(HR)					
	392.	6.33		359.	223.	215.	215.
PE	AK STAGE	TIME			MAXIMUM AVE	RAGE STAGE	
				6-HR	24-HR	72-HR	24.92-HR
+	(FEET)	(HR)					
2	068.06	6.33		2067.01	2061.92	2061.41	2061.41
			CUMULATIV	E AREA =	7.06 SQ MI		

\*\*\* \*\*\*

#### HYDROGRAPH AT STATION FOR PLAN 1, RATIO = .86 DB4

			<b>,</b>			
PEAK FLOW	TIME			MAXIMUM AVE	RAGE FLOW	
			6-HR	24-HR	72-HR	24.92-HR
+ (CFS)	(HR)					
		(CFS)				
+ 219.	6.33		213.	176.	170.	170.
		(INCHES)	.280	.929	.929	.929
		(AC-FT)	106.	350.	350.	350.
PEAK STORAGE	TIME			MAXIMUM AVER	AGE STORAGE	
			6-HR	24-HR	72-HR	24.92-HR
+ (AC-FT)	(HR)					
386.	6.33		353.	218.	210.	210.
PEAK STAGE	TIME			MAXIMUM AVE	RAGE STAGE	
			6-HR	24-HR	72-HR	24.92-HR
+ (FEET)	(HR)					
2067.86	6.33		2066.82	2061.75	2061.24	2061.24
		CUMULATIV	E AREA =	7.06 SQ MI		

\*\*\* \* \* \*

## HYDROGRAPH AT STATION DB4 FOR PLAN 1, RATIO = .85

PEAK FLOW TIME			MAXIMUM AVE	RAGE FLOW			
+	(CFS)	(HR)		6-HR	24-HR	72-HR	24.92-HR
			(CFS)				
+	218.	6.33		212.	175.	169.	169.
			(INCHES)	.279	.923	.923	.923
			(AC-FT)	105.	348.	348.	348.

#### PEAK STORAGE TIME MAXIMUM AVERAGE STORAGE 6-HR 24-HR 72-HR 24 92-HR + (AC-FT) (HR) 379. 6.33 347. 213. 206. 206. PEAK STAGE TIME MAXIMUM AVERAGE STAGE 6-HR 24-HR 72-HR 24.92-HR (FEET) (HR) 2066.62 6.33 2061.58 2061.08 2061.08 CUMULATIVE AREA = 7.06 SO MT

965 KK DB5 \* 970 KO OUTPUT CONTROL VARIABLES 3 PRINT CONTROL 0 PLOT CONTROL IPRNT TPLOT 0. HYDROGRAPH PLOT SCALE OSCAL HYDROGRAPH ROUTING DATA 971 RS STORAGE ROUTING 1 NUMBER OF SUBREACHES
OR TYPE OF INITIAL CONDITION
00 INITIAL CONDITION NSTPS STOR ITYP RSVRIC -1.00 .00 WORKING R AND D COEFFICIENT 972 SV STORAGE 10.4 45.0 70.8 104.8 148.3 204.1 271.6 362.2 482.6 704.8 789.1 551.6 625.3 879.9 975.7 1103.9 1414.3 974 SE ELEVATION 2446.00 2450.00 2454.00 2458.00 2462,00 2466.00 2470.00 2474.00 2478.00 2490.00 2486.00 2492.00 2494.00 2496.00 2498.00 2500.00 2502.20 2506.00 2510.00 976 SQ DISCHARGE 0. 37. 47. 54. 61. 88. 92. 94. 96. 98. 100. 102 104 108 111. 978 SE 2450.00 2454.00 ELEVATION 2446.00 2458.00 2462.00 2466.00 2470.00 2474.00 2478.00 2482.00 2486.00 2490.00 2492.00 2494.00 2496.00 2498.00 2500.00 2502.20 2506.00 2510.00 COMPUTED STORAGE-OUTFLOW-ELEVATION DATA STORAGE .02 1.85 10.35 24.60 45.03 70.78 104.85 148.32 204.08 271.64 OUTFLOW .00 24.59 37.30 46.66 54.44 61.24 67.35 72.96 2446.00 2450,00 ELEVATION 2454.00 2458.00 2462.00 2466.00 2470.00 2474.00 2478.00 2482.00 STORAGE 362.21 482.58 551.62 625.31 704.75 789.13 879.88 975.68 1103.90 1414.30 OUTFLOW 102.15 104.06 87.65 92.02 94.14 96.20 98.22 100.21 107.77 111.36

ELEVATION 2486.00 2490.00 2492.00 2494.00 2496.00 2498.00 2500.00 2502.20 2506.00 2510.00

\*\*\*

HYDROGRAPH AT STATION DB5 FOR PLAN 1, RATIO = .88

PEAK FLOW	TIME			MAXIMUM AVE	RAGE FLOW			
			6-HR	24-HR	72-HR	24.92-HR		
+ (CFS)	(HR)							
		(CFS)						
+ 89.	7.08		89.	79.	76.	76.		
		(INCHES)	,154	.549	.549	.549		
		(AC-FT)	44.	157.	157.	157.		
PEAK STORAGE	TIME		MAXIMUM AVER	MUM AVERAGE STORAGE				
			6-HR	24-HR	72-HR	24.92-HR		
+ (AC-FT)	(HR)							
409.	7.08		395.	301.	290.	290.		
PEAK STAGE	TIME			MAXIMUM AVE	RAGE STAGE			
			6-HR	24-HR	72-HR	24.92-HR		
+ (FEET)	(HR)					- 1 T - 1 T T T T T T T T T T T T T T T		
2487.54	7.08		2487.10	2480.97	2479.69	2479.69		
		CUMULATIVE	E AREA =	5.38 SQ MI				

+++ +++ ... ...

> HYDROGRAPH AT STATION DB5 FOR PLAN 1, RATIO = .87

PEAK FLOW TIME MAXIMUM AVERAGE FLOW

\*\*\*

			6-HR	24-HR	72-HR	24.92-HR
+ (CFS)	(HR)	(ara)				
+ 89.	7 08	(CFS)	89.	79.	76.	76.
+ 02.	7.00	(INCHES)	.153		.546	.546
		(AC-FT)	44.	157.	157.	157.
		(110 11)	***	10,,	15/.	137.
PEAK STORAGE	TIME			MAXIMUM AVER	AGE STORAGE	
			6-HR	24-HR	72-HR	24.92-HR
+ (AC-FT)	(HR)					
401.	7.08		388.	295.	284.	284.
PEAK STAGE	TIME			MAXIMUM AVE		
			6-HR	24-HR	72-HR	24.92-HR
+ (FEET) 2487.28	(HR) 7.08		2486.84	2480.69	0470 44	2479.41
2407.20	7.00		2400.04	2460.69	24/9.41	24/9.41
		CUMULATIVE	AREA =	5.38 SO MI		
		001104111111		2.55 00		
* * *		* * +	***	* *	*	***
				rion DB5		
		FOR PLF	AN 1, RAT	10 = .86		
PEAK FLOW	TIME			MAXIMUM AVE		
· · · · · · · · · · · · · · · · · · ·	(****)		6-HR	24-HR	72-HR	24.92-HR
+ (CFS)	(HR)	(CFS)				
+ 89.	7 00	(CFS)	88.	79.	76.	76.
T 03.	7.00	(INCHES)	.153	.544	.544	.544
		(AC-FT)	44.		156.	156.
		11.00 0 0 7				
PEAK STORAGE	TIME			MAXIMUM AVEF	AGE STORAGE	
			6-HR	24-HR	72-HR	24.92-HR
+ (AC-FT)	(HR)					
394.	7.08		381.	290.	279.	279.
PEAK STAGE	TIME		6-HR	MAXIMUM AVE		
+ (FEET)	(HR)		6-HK	24-HK	72-HR	24.92-HR
2487.07	7.08		2486.63	2480 45	2479.19	2/79 19
2407.01	7.00		2400.03	2400.43	24/0.10	24/2,12
		CUMULATIVE	E AREA ≈	5.38 SQ MI		
***		***	***	* *	*	***
		HYDROGRAE	H AT STA	TION DB5		
		FOR PLA	AN I, KAT.	10 = .85		
PEAK FLOW	TIME			MAXIMUM AVE	DACE ELON	
TEAR TEON	1 11110		6-HR		72-HR	24 92±HD
+ (CFS)	(HR)		0 1111	M FG	72 111	24.32 110
		(CFS)				
+ 89.	7.08		88.	78.	76.	76,
		(INCHES) (AC-FT)	.152	.542	.542	.542
		(AC-FT)	44.	156.	156.	156.
PEAK STORAGE	TIME			MAXIMUM AVER	RAGE STORAGE	
. (no mm)	(115.)		6-HR	24-HR	/2-HR	24.92-HR
+ (AC-FT) 389.	(HR) 7.08		376.	285.	274.	274.
309.	7.00		3/6.	∠∀⊃.	214.	214.
PEAK STAGE	TIME			MAXIMUM AVE	RAGE STAGE	
			6-HR		72-HR	24.92-HR
+ (FEET)	(HR)				_ ****	
2486.89	7.08		2486.45	2480.25	2478.99	2478.99
		CUMULATIVE	E AREA =	5.38 SQ MI		

DB6 \* 1023 KK

1029 KO

OUTPUT CONTROL VARIABLES

L VARIABLES

3 PRINT CONTROL
0 PLOT CONTROL
0. HYDROGRAPH PLOT SCALE IPRNT IPLOT

HYDROGRAPH ROUTING DATA

1030 RS

STORAGE ROUTING NSTPS ITYP 1 NUMBER OF SUBREACHES STOR TYPE OF INITIAL CONDITION -1.00 INITIAL CONDITION .00 WORKING R AND D COEFFICIENT RSVRIC X

1031 SV	ST	ORAGE	.0	11.9	20.0	55.0	103.2	156.5	214.9	278.7	333.6	348
1032 SE	ELEV	ATION 1	952.00	1956.00	1957.00	1961.00	1966.00	1971.00	1976.00	1981.00	1985.00	1986.
1033 SQ	DISC	HARGE	0.	74.	82.	111.	138.	161.	181.	199.	212.	21
						***						
***		***	***		* * *		***					
			APH AT ST									
PEAK FLOW	TIME			MAXII	1UM AVERAG	E FLOW						
+ (CFS)	(HR)		6-HR	24	4-HR	72-HR	24.92-HR					
+ 210.	6.83	(CFS)	206.		173.	167.	167.					
	0.05	(INCHES)	.195		. 658	.659	.659					
		(AC-FT)	102.		344.	344.	344.					
PEAK STORAGE	TIME		6-HR		JM AVERAGE 1-HR	STORAGE 72-HR	24.92-HR					
+ (AC-FT) 324.	(HR) 6.83		309.		221.	213.	24.92-nR 213.					
PEAK STAGE	TIME				IUM AVERAG							
+ (FEET)	(HR)		6-HR	24	1-HR	72-HR	24.92-HR					
1984.33	6.83		1983.17		5.85 1	974.97	1974.97					
		CUMULATI	VE AREA =	9,80	SQ MI							
***		***	***		***		***					
			APH AT ST									
PEAK FLOW	TIME				MUM AVERAG							
+ (CFS)	(HR)		6-HR	24	I-HR	72-HR	24.92-HR					
+ 208.	6.83	(CFS)	204.	,	172.	166.	166.					
200.	0.03	(INCHES)	.194		. 653	.653	.653					
		(AC-FT)	101.	3	341.	341.	341.					
PEAK STORAGE	TIME		6-HR		JM AVERAGE 1-HR	STORAGE 72-HR	24.92-HR					
+ (AC-FT)	(HR)											
318.	6.83		303.	2	217.	209.	209.					
PEAK STAGE	TIME		6-HR		MUM AVERAGI I-HR	E STAGE 72-HR	24.92-HR					
+ (FEET) 1983.89	(HR) 6.83											
1503.05	0.03	CUMULATI	1982.75 VE AREA =		SQ MI	974.61	1974.61					
***		***	***		***		***					
			APH AT STA									
PEAK FLOW	TIME		6-HR		ium averagi I-hr		24 02 115					
+ (CFS)	(HR)		U-IIK	25	, nr.	72-HR	24.92-HR					
+ 207.	6.83	(CFS)	203.	1	71.	165.	165.					
		(INCHES) (AC-FT)	.193 101.		.649 339.	.649 339.	.649 339.					
DEAL CHOPSON	<i>m</i> 73.450	(110 11)	101.				227.					
PEAK STORAGE	TIME		6-HR		M AVERAGE I-HR	STORAGE 72-HR	24.92-HR					
+ (AC+FT) 314.	(HR) 6.83		298.	9	213.	205.	205.					
				-		•						

MAXIMUM AVERAGE STAGE 24-HR 72-HR

1975.18 1974.33

9.80 SQ MI

24.92-HR

1974.33

HYDROGRAPH AT STATION DB6 FOR PLAN 1, RATIO = .85

6-HR

1982.41

CUMULATIVE AREA =

+ (FEET) 1983.55

PEAK STAGE

\*\*\*

TIME

(HR) 6.83

PEAK FLOW	TIME			MAXIMUM AVE	RAGE FLOW				
			6-HR	24-HR	72-HR	24.92-HR			
+ (CFS)	(HR)								
		(CFS)							
+ 206.	6.83		202.	170.	164.	164.			
		(INCHES)	.192	.645	.645	.645			
		(AC-FT)	100.	337.	337.	337.			
PEAK STORAG	STORAGE TIME			MAXIMUM AVERAGE STORAGE					
			6-HR	24-HR	72-HR	24.92-HR			
+ (AC-FT)	(HR)								
309.	6.83		294.	210.	202.	202.			
PEAK STAGE	TIME			MAXIMUM AVE	RAGE STAGE				
			6-HR	24-HR	72-HR	24.92-HR			
+ (FEET)	(HR)								
1983.24	6.83		1982.11	1974.92	1974.08	1974.08			
		CUMULATIVE	E AREA =	9.80 SQ MI					

\_

PEAK FLOW AND STAGE (END-OF-PERIOD) SUMMARY FOR MULTIPLE PLAN-RATIO ECONOMIC COMPUTATIONS FLOWS IN CUBIC FEET PER SECOND, AREA IN SQUARE MILES TIME TO PEAK IN HOURS

OPERATION	STATION	AREA	PLAN				D TO PRECIPITATION ATIO 3 RATIO 4		
					.88	.87	.86	.85	
HYDROGRAPH AT	C1-1	3.77	1	FLOW TIME	2201. 4.00	2163. 4.00	2132. 4.00	2105. 4.00	
ROUTED TO	DB1	3.77	1	FLOW TIME	193. 6.25	192. 6.25	191. 6.25	190. 6.25	
							0.25	0.40	
					GES IN FEET 2581.91 6.25	2581.54	2581.24 6.25		
ROUTED TO	RDB1	3.77	1	FLOW TIME	193. 6,33	192. 6.25	191. 6.25	190. 6,25	
HYDROGRAPH AT	C1-2	.45	1	FLOW	412.	404.		393.	
				TIME	3.58	3.58	3.58	3.58	
2 COMBINED AT	CP1	4.22	1	FLOW TIME	494. 3.58	486. 3.58	479. 3.58	473. 3.58	
ROUTED TO	RCP1	4.22	1	FLOW	491.	483.			
				TIME	3.67	3.67	3.67	3.67	
HYDROGRAPH AT	C1-3	.27	1	FLOW TIME	312. 3.50	307. 3.50	302. 3.50	299. 3.50	
2 COMBINED AT	CP2	4.50	1	FLOW TIME	785. 3.58	770. 3.58	760. 3.58	751. 3.58	
ROUTED TO	RCP2	4.50	1	FLOW TIME	766. 3.58	751. 3.58		732. 3.58	
HYDROGRAPH AT	C1-4	.60	1	FLOW	587.		569.		
				TIME	3.58	3.58		3.58	
2 COMBINED AT	CP3	5.09	1	FLOW TIME	1353, 3.58	1328. 3.58	1310. 3.58	12 <b>94.</b> 3.58	
ROUTED TO	RCP3	5.09	1	FLOW TIME	1330. 3.58	1308. 3,58	1289. 3.58	1272. 3.58	
HYDROGRAPH AT	C1-5	.13	1	FLOW	152.	149.	147.	146.	
				TIME	3.58	3.58	3.58	3.58	
2 COMBINED AT	CP4	5.22	1	FLOW TIME	1482. 3.58	1457. 3.58		1417. 3.58	
ROUTED TO	RCP4	5.22	1	FLOW TIME	1457. 3.58	1433. 3.58	1412. 3.58	1393. 3.58	

HYDROGRAPH AT	C1-6	1.04	1	FLOW	632.	621.	612.	604.
2 COMBINED AT				TIME	4.00	4.00	4.00	4.00
+	CP5	6.27	1	FLOW TIME	1812. 3.67	1780. 3.67	1756. 3.67	1735. 3.67
HYDROGRAPH AT +	C1-7	.84	1	FLOW TIME	69 <b>4.</b> 3.75	682. 3.75	673. 3.75	664. 3.75
2 COMBINED AT	CP6	7.11	1	FLOW TIME	2488. 3.67	2445. 3.67	2411. 3.67	2382. 3.67
HYDROGRAPH AT +	C1-8	.84	1	FLOW TIME	710. 3.67	696. 3.67	686. 3.67	676. 3.67
ROUTED TO	RC1-8	.84	1	FLOW TIME	688. 3.67	680. 3.75	656. 3.75	649. 3.67
HYDROGRAPH AT	C1-9	1.38	1	FLOW TIME	632. 4.08	619. 4.08	609. 4.08	600. 4.08
2 COMBINED AT	CP7	2.22	1	FLOW TIME	1128.	1111.	1091.	1074. 3.83
2 COMBINED AT	CP8	9.33	1	FLOW TIME	3525. 3.67	3467. 3.75	3404. 3.75	3362. 3.75
ROUTED TO	DB2	9.33	1	FLOW	302.	300.	298.	297.
			**	TIME PEAK ST	6.50 AGES IN FEET	6.50	6.50	6.50
			1	STAGE TIME	2346.43 6.50		2345.92 6.50	
ROUTED TO +	RDB2	9.33	1	FLOW TIME	302. 6.58	300. 6.58	298. 6.58	297. 6.58
HYDROGRAPH AT	C1-13	.42	1	FLOW TIME	256. 3.67	250. 3.67	246. 3.67	242. 3.67
2 COMBINED AT	CP9	9.75	1	FLOW TIME	<b>432.</b> 3.75	425. 3.75	<b>4</b> 20. 3.75	415. 3.75
HYDROGRAPH AT	C1-10	.41	1	FLOW TIME	283. 3.75	278. 3.75	274. 3.75	270. 3.75
ROUTED TO	RC1-10	.41	1	FLOW TIME	279. 3.75	273. 3.75	270. 3.75	265. 3.75
HYDROGRAPH AT	C1-11	.23	1	FLOW TIME	130. 3.75		125. 3.75	123. 3.75
2 COMBINED AT	CP10	.63	1	FLOW TIME	408. 3.75		394. 3.75	388. 3.75
ROUTED TO	RCP10	.63	1	FLOW TIME	404. 3.83	395.	390. 3.83	384. 3.83
HYDROGRAPH AT	C1-12	.38	1	FLOW TIME	309. 3.67	303.	299. 3.67	295. 3.67
2 COMBINED AT	CP11	1.01	1	FLOW TIME	667. 3.75	653.	643.	634.
2 COMBINED AT	CP12	10.76	1	FLOW	1099.		3.75 1063.	3.75 1049.
ROUTED TO	RCP12	10.76	1	TIME	3.75 1097.	3.75 1076.	3.75 1060.	3.75 1046.
ROUTED TO	RCP12	10.76	1	TIME FLOW	3.75 1091.	3.75 1070.	3.75 1054.	3.75 1040.
				TIME	3.75	3.75	3.75	3.75

HYDROGRAPH AT +	C1-14	.41	1	FLOW TIME	316. 3.67	310. 3.67	306. 3.67	301. 3.67
2 COMBINED AT	CP13	11.18	1	FLOW TIME	1398. 3.75	1372. 3.75		1334. 3.75
ROUTED TO	RCP13	11.18	1	FLOW TIME	1391. 3.75	1366. 3.75		1327. 3.75
ROUTED TO	RCP13	11.18	1	FLOW TIME	1387. 3.75	1362. 3.75	1341. 3.75	1324. 3.75
HYDROGRAPH AT	C1-15	.23	1	FLOW TIME	168. 3.67	165. 3.67	162. 3.67	160. 3.67
2 COMBINED AT	CP14	11.41	1	FLOW TIME	1551. 3.75	1523. 3.75	1500. 3.75	1480. 3.75
ROUTED TO	RCP14	11.41	1	FLOW TIME	1540. 3.75	1511. 3.75	1488. 3.75	
HYDROGRAPH AT	C1-16	. 52	. 1	FLOW TIME	587. 3.58	9	569. 3.58	
ROUTED TO	RC1+16	.52	1	FLOW TIME	561. 3.58	551. 3.58	544.	537. 3.58
HYDROGRAPH AT	C1-17	.57	1	FLOW	546.	538.	531.	526.
2 COMBINED AT	CP15	1.09	1	TIME FLOW			3.75	
ROUTED TO	RCP15	1.09	1	TIME FLOW		3.67 1015.	999.	
ROUTED TO	RCP15	1.09	1	TIME FLOW	3.67 1003.	3.67 990.	3.67 976.	3.67 966.
HYDROGRAPH AT	C1-18	.33	1	TIME FLOW	3.75 407.	3.75 402.	3.75 397.	3.75 393.
2 COMBINED AT	CP16	1.42	1	TIME FLOW	3.67	3.67 1389.	3.67	3.67 1356.
ROUTED TO	RCP16	1.42	1	TIME	3.67	3.67	3.67	3.67
HYDROGRAPH AT				TIME	3.75	1364. 3.75	3.75	1332. 3.75
2 COMBINED AT	C1-19			FLOW TIME		155. 3.50		152. 3.50
+ HYDROGRAPH AT	CP17	1.53	1	FLOW TIME	1473. 3.67	1450. 3.67	1432. 3.67	1415. 3.67
+ ROUTED TO	C1-20	.62	1	FLOW TIME	336. 3.67	328. 3.67	321. 3.67	316. 3.67
+ 2 COMBINED AT	RC1-20	.62	1	FLOW TIME	330. 3.75	321. 3.75	320. 3.75	314. 3.75
+	CP18	2.14	1	FLOW TIME	1790. 3.75	1761. 3.75	1739. 3.75	1721. 3.75
ROUTED TO	RCP18	2.14	1	FLOW TIME	1782. 3.75	1753. 3.75	1733. 3.75	1711. 3.75
HYDROGRAPH AT +	C1-21	.40	1	FLOW TIME	229. 3.75	224. 3.75	220. 3.75	216. 3.75
ROUTED TO +	RC1~21	.40	. 1	FLOW	235.	229.	225.	221.

				TIME	3.83	3.83	3.83	3.83
HYDROGRAPH AT +	C1-22	.23	1	FLOW TIME	305. 3.58	300. 3.58	297. 3.58	294. 3.58
2 COMBINED AT	CP19	.63	1	FLOW TIME	434. 3.67	425. 3.67	419. 3.67	413. 3.67
2 COMBINED AT	CP20	2.77	1	FLOW TIME	2210. 3.75	2173. 3.75	2145. 3.75	2118. 3.75
ROUTED TO	RCP20	2.77	1	FLOW TIME	2198. 3.75	2160. 3.75	2133. 3.75	2107. 3.75
HYDROGRAPH AT	C1-23	.34	1	FLOW	351.	345.	341.	338.
2 COMBINED AT	CP21	3.11	1	TIME FLOW TIME	3.67 2527. 3.75	3.67 2484. 3.75	3,67 2453, 3,75	3.67 2424. 3.75
ROUTED TO	RCP21	3.11	1	FLOW TIME	2501. 3.75	2457. 3.75	2428. 3.75	2398. 3.75
HYDROGRAPH AT +	C1-24	.07	1	FLOW TIME	96. 3.58	95. 3.58	94. 3.58	93. 3.58
2 COMBINED AT	CP22	3.19	1	FLOW TIME	2556. 3.75	2511. 3.75	2481. 3.75	2450. 3.75
2 COMBINED AT	СРС1ВН	14.60	1	FLOW TIME	4096. 3.75	4022. 3.75	3969. 3.75	3918. 3.75
ROUTED TO	RC1BH	14.60	1	FLOW TIME	4084. 3.75	4010. 3.75	3956. 3956.	3905.
HYDROGRAPH AT	C1-25	.06	1	FLOW	80.	79.	78.	78.
2 COMBINED AT	CP23	14.66	1	FLOW	3.58 4134.	3.58 4059.	3.58 4005.	3.58
ROUTED TO	RCP23	14.66	1	FLOW	3.75 4122.	3.75 4049.	3.75	3.75
HYDROGRAPH AT	C1-26	.40	1	TIME	3.75	3.75 306.	3.75	3.75 298.
ROUTED TO	RC1-26	.40	1	TIME FLOW	3.75 309.	3.75 305.	3.75	3.75 296.
HYDROGRAPH AT	C1-27	.23	1	TIME FLOW	3.75 107.	3.75 104.	3.75	3.75
2 COMBINED AT	CP24	.63	1	TIME	3.58 399.		3.58 386.	3.58 380.
ROUTED TO	RCP24	.63	1	TIME FLOW	3.75 397.	3.75 391.	3.75 384.	3.75 378.
HYDROGRAPH AT	C1-26		1	TIME	3.83	3.83	3.83	3.83
2 COMBINED AT	CP25	1.01	1	TIME	3.58 687.	3.58	3.58	3.58 653.
2 COMBINED AT				TIME	3.67	3.67	662. 3.67	3.67
ROUTED TO		15.67		FLOW TIME	4804. 3.75	3.75	4652. 3.75	4593. 3.75
+ HYDROGRAPH AT	RCP26	15.67	1	FLOW TIME	4751. 3.75	4666. 3.75	4596. 3.75	4537. 3.75

+	C1-29	.15	1	FLOW TIME	100. 3.67	98. 3.67	96. 3.67	95. 3.67	
2 COMBINED AT	CP27	15.81	1	FLOW TIME	4849. 3.75	4763. 3.75	4691. 3.75	4630. 3.75	
ROUTED TO	RCP27	15,81	1	FLOW TIME			4662. 3.75		
HYDROGRAPH AT	C1-30	.30	1	FLOW TIME	300. 3.67	295. 3.67	291. 3.67	288. 3.67	
ROUTED TO +	RC1-30	.30	1	FLOW TIME			292. 3.75		
HYDROGRAPH AT +	C1-31	.32	1	FLOW TIME	39. 3.92	37. 3.92	36. 3.92	35. 3.92	
2 COMBINED AT	CP28	.62	1	FLOW TIME	336. 3.75				
ROUTED TO	RCP28	. 62	1	FLOW TIME	331. 3.83	318. 3.83		310.	
HYDROGRAPH AT	C1-32	.32	1	FLOW TIME			32. 5.00		
2 COMBINED AT	CP29	.94	1		362.		340.	337.	
ROUTED TO	RCP29	.94	1	FLOW TIME		345.	338.	335.	
HYDROGRAPH AT	C1-33	.27	1	FLOW TIME	147.	144. 3.63	142.		
2 COMBINED AT	CP30	1.21	1	FLOW TIME	507.	469. 3.83		474. 3.83	
ROUTED TO	RCP30	1.21	1	FLOW TIME		487.	477.	471.	
HYDROGRAPH AT	C1-34	.34	1	FLOW TIME	255.	251. 3.75	247.		
2 COMBINED AT	CP31	1.55	1					695.	
HYDROGRAPH AT	C1-47A	.14	1	FLOW	73.	71.	70.	69.	
2 COMBINED AT	CP31A	1.69	1	FLOW	3.75 806.	3.75 783.	768.	3.75 759.	
HYDROGRAPH AT	C1-35	.54	1	TIME	3.83 547.	538.	530.	3.83 524.	
ROUTED TO	RC1-35	.54	1	FLOW	3.67 527.	3.67 525.	526.	3.67 514.	
HYDROGRAPH AT	C1-36	.25	1	TIME FLOW	3.75 55.	3.75 53.	3.75 51.	3.75 50.	
2 COMBINED AT	CP32	.79	1	TIME FLOW	3.75 582.	3.75 578.	3.75 577.	3.75 564.	
ROUTED TO	RCP32	.79	1	TIME FLOW	3.75 579.	3.75 573.	3.75 570.	3.75 557.	
HYDROGRAPH AT	C1-37	.22	1	TIME FLOW	3.75	3.75 87.	3.75 85.	3.75	
			•	TIME	3.67	3.67	3.67	3.67	

2 COMBINED AT +	CP33	1.01	1	FLOW TIME	658. 3.75	650. 3.75	645. 3.75	631. 3.75
ROUTED TO +	RCP33	1.01	1	FLOW TIME		629. 3.83	626. 3.83	615. 3.83
HYDROGRAPH AT	C1-38	.49	1	FLOW TIME	367. 3 67	359. 3.67	353. 3.67	348.
2 COMBINED AT	CP34	1.50	1		979. 3.75			
ROUTED TO	RCP34	1.50			959	941	935	913
HYDROGRAPH AT	C1-39	.61	1	TIME				
ROUTED TO				TIME	3.75	3.75	3.75	3.75
+ HYDROGRAPH AT	RC1-39	.61	1	FLOW TIME	582. 3.75	572. 3.75	567. 3.75	560. 3.75
+ 2 COMBINED AT	C1-40	.22	1	FLOW TIME	81. 3.67	78. 3.67	76. 3.67	75. 3.67
+	CP35	.83	1	FLOW TIME	656. 3.75	644. 3.75	638. 3.75	629. 3.75
2 COMBINED AT	CP36	2.34	1	FLOW TIME		1573. 3.75	1556. 3.75	1524. 3.75
ROUTED TO	RCP36	2.34	1	FLOW TIME	1590. 3.83	1566. 3.83	1546. 3.83	1519. 3.83
HYDROGRAPH AT	C1-41	.16	1	FLOW TIME	124. 3.58	121. 3.58	119. 3.58	117. 3.58
2 COMBINED AT	CP37	2.50	1	FLOW TIME	1657.			
ROUTED TO	RCP37	2.50	1		1641.	1612.	1593.	1565.
HYDROGRAPH AT	C1-42	99	1	TIME			3.83	
2 COMBINED AT					810. 3.75			
+ ROUTED TO	CP38	3.49	1	FLOW TIME		2382. 3.83	2352. 3.83	2315. 3.83
+	RCP38	3.49	1	FLOW TIME	2403. 3.83	2348. 3.83	2318. 3.83	2287. 3.83
2 COMBINED AT	CP39	5.17	1	FLOW TIME	3209. 3.83	3130. 3.83	3087. 3.83	3046. 3.83
HYDROGRAPH AT +	C1-44	.32	1	FLOW TIME	289. 3.67	284. 3.67	280. 3.67	276. 3.67
HYDROGRAPH AT +	C1-43	.54	1	FLOW TIME	488. 3.67	479. 3.67	472. 3.67	467. 3.67
2 COMBINED AT	CP40	.86	1	FLOW TIME	777. 3.67		752. 3.67	
ROUTED TO	RCP40	.86	1	FLOW	779.	765.	754.	744.
2 COMBINED AT	CP41	6.04	1	TIME FLOW	3.75 3956.	3.75 3865.		3.75 3761.
HYDROGRAPH AT				TIME	3.83	3.83	3.83	3.83
+	C1-45	.22	1	FLOW TIME	213. 3.58	210. 3.58	207. 3.58	204. 3.58

HYDROGRAPH AT +	C1-46	.28	1	FLOW TIME	228. 3.58	223. 3.58	220. 3.58	217. 3.58
2 COMBINED AT								
+	CP42	.50	1	FLOW TIME	441. 3.58	433. 3.58	426. 3.58	421. 3.58
ROUTED TO +	DB3	.50	1	FLOW TIME	137. 4.08	136. 4.08	135. 4.08	135. 4.08
					AGES IN FEET 2181.87		2101 76	2101 72
			1	TIME	4.08	4.08	4.08	4.08
ROUTED TO +	RDB3	.50	1	FLOW TIME		136. 4.17	135. 4.17	134. 4.08
HYDROGRAPH AT	C1-47	,52	1	FLOW	253.	247,	242.	238.
				TIME	3.75	3.75	242. 3.75	3.75
2 COMBINED AT +	CP43		1	FLOW TIME		373. 3.75	368. 3.75	363. 3.75
2 COMBINED AT +	CP44	7.06	1	FLOW	4321.	4223.	4165. 3.83	4111.
BOUTED TO				TIME	3.83	3.83	3.83	.3.83
ROUTED TO +	DB4	7.06	1	FLOW TIME	221. 6.33	220. 6.33	219. 6.33	218. 6.33
			**	PEAK ST.	AGES IN FEET	**		
			1	STAGE TIME	2068.33 6.33			
HYDROGRAPH AT	C1-48	.24	1	FLOW	155.	151.	148.	146.
	•		-	TIME	155. 3.58	3.58	3.58	3.58
2 COMBINED AT	CP45	7.30	1	FLOW TIME	296.	292.	288. 3.67	285.
ROUTED TO				1 7146	3.6/	3.6/	3.6/	3.01
+	RCP45	7.30	1	FLOW TIME		288. 3.67	285. 3.67	281. 3.67
ROUTED TO	RCP45	7.30	1	FIOM	202	205	201	200
	1.01.40		1	TIME	3.75	3.75	281. 3.75	3.75
HYDROGRAPH AT	C1-49	.52	1	FLOW	309.	303.	298. 3.83	294.
2 COMBINED AT				TIME	3.83	3.83	3.83	3,83
+	CP46	7.82	1	FLOW TIME	595. 3.83	584. 3.83	575. 3.83	569. 3.83
HYDROGRAPH AT								
+	C1-50	.35	1	FLOW TIME	266. 3.67	260. 3.67	256. 3.67	253. 3.67
2 COMBINED AT	CP47	8.17	1	FLOW	831.	812.	800.	792.
DOLUMES TO				TIME	3.75	3.75	3.75	3.75
ROUTED TO	RCP47	8.17	1	FLOW TIME	817. 3.75	800. 3.75		
HYDROGRAPH AT					3.73	3.73	3.73	٠.١٦
+	C1-53	.27	1	FLOW TIME	143. 3.75	140. 3.75		
2 COMBINED AT	CP48	8.43	1	FLOW	960	940	926.	915
			•	TIME	3.75	3.75		
HYDROGRAPH AT	C1-51	.42	1	FLOW	307.			
ROUTED TO				TIME	3.75	3.75	3.75	3.75
+	RC1-51	.42	1	FLOW TIME	301. 3.75	300. 3.75	296. 3.75	
HYDROGRAPH AT	01.55		_					
+	C1-52	.25	1	FLOW	187.	184.	181.	179.

				TIME	3.67	3.67	3.67	3.67
2 COMBINED AT	CP49	.67	1	FLOW TIME	471. 3.75	467. 3.75	461. 3.75	451. 3.75
ROUTED TO	RCP49	.67	1	FLOW TIME	460. 3.83	<b>4</b> 54. 3.83	449. 3.83	446. 3.83
2 COMBINED AT	CP50	9.10	1	FLOW TIME	1413. 3.83	1391. 3.83	1368. 3.83	1354. 3.83
2 COMBINED AT	CP51	24.91	1	FLOW TIME	6231. 3.75	6119. 3.75	6024. 3.75	5951. 3,75
ROUTED TO	RCP51	24.91	1	FLOW TIME	6186. 3.63	6082. 3.63	5989. 3.83	5915. 3.83
HYDROGRAPH AT	C1-56	.45	1	FLOW TIME	247. 3.83	242. 3.83	238. 3.83	235. 3.83
ROUTED TO	RC156	.45	1	FLOW TIME	248. 3.92		239. 3.92	235. 3.92
HYDROGRAPH AT	C1-57	.25	1	FLOW TIME	213.	209.	206.	203.
2 COMBINED AT	CP54	.70	1	FLOW	3.58	3.56	3.58	3.58
ROUTED TO	RCP54	.70	1	TIME	3.83	3.83	3.83	3.83 325.
ROUTED TO	RCP54	.70	1	TIME FLOW	3.83 341.	3.83	3.83	3.83
ROUTED TO	RCP54	.70	1	TIME FLOW	3.83 341.	3.83 334.	3.83 328.	3.83 324.
HYDROGRAPH AT	C1-58	.23	1	TIME FLOW	3.83 157.	3.83 153.	3.83 151.	3.83 149.
2 COMBINED AT	CP55	.93	1	TIME FLOW	3.67 482.	3.67 472.	3.67 464.	3.67 457.
2 COMBINED AT	CPC1D	25,85	1	TIME FLOW	3.67 6638.	3.67 6525.	3.67 6425.	3.67 6344.
ROUTED TO	RCPC1D	25.85	1	TIME	3.83 6631.	3.83 6517.	3.83	3.83
HYDROGRAFH AT				TIME	3,83	3.83	3.83	3.83
ROUTED TO	C1-59			TIME		156. 3.83		151. 3.83
+ HYDROGRAFH AT	RC1-59			FLOW TIME	3.92	155. 3.92	153. 3.92	151. 3.92
+ 2 COMBINED AT	C1~60	.25	1	FLOW TIME	64. 3.75		60. 3.75	59. 3.75
+ ROUTED TO	CP57	.56	1	FLOW TIME	222. 3.83	217. 3.83	212. 3.83	209. 3.83
+ HYDROGRAPH AT	RCP57	.56	1	FLOW TIME	223. 3.92	217. 3.92	213. 3.92	209. 3.92
+ 2 COMBINED AT	C1-61	.25	1	FLOW TIME	154. 3.67	151. 3.67	148. 3.75	146. 3.75
+	CP58	.81	1	FLOW TIME	350. 3.83	341. 3.83	335. 3.83	329. 3.83
2 COMBINED AT								

+	CP59	26.65	1	FLOW TIME	6981. 3.83	6859. 3.83	6754. 3.83	6667. 3.83	
ROUTED TO +	RCP59	26.65	1	FLOW TIME	6968. 3.83	6847. 3.83	6742. 3.83	6654. 3.83	
ROUTED TO	RCP59	26.65	1	FLOW TIME	6949. 3.83	6825. 3.83	6721. 3.83	6631. 3.83	
HYDROGRAPH AT +	C1-62	.42	1	FLOW TIME	140. 3.75	136. 3.75	133. 3.75	130. 3.75	
ROUTED TO +	RC1-62	.42	1	FLOW TIME	138. 3.83	135. 3.83	132. 3.83	129. 3.83	
HYDROGRAPH AT +	C1-63	.25	1	FLOW TIME	74. 3.75	72. 3.75	70. 3.75	69. 3.75	
2 COMBINED AT	CP60	.67	1	FLOW TIME		203. 3.83	199. 3.83	194. 3.83	
HYDROGRAPH AT	C1-54	5.38	1	FLOW TIME		2817. 4.17	2775. 4.17	2740. 4.17	
ROUTED TO	DB5	5.38	1	FLOW TIME	89. 7.08	89. 7.08	89. 7.08	89. 7.08	
					AGES IN FEET 2487.54 7.08	2487.28	2487.07 7.08		
ROUTED TO	RDB5	5.38	1	FLOW TIME		89. 7.25	89. 7.25	89. 7.25	
HYDROGRAPH AT +	C1~55	.98	1	FLOW TIME	896. 3.67	881. 3.67	869. 3.67	859. 3.67	
2 COMBINED AT	CP52	6.36	1	FLOW TIME	945. 3.67	930. 3.67	917. 3.67	906. 3.67	
ROUTED TO	RCP52	6.36	1	FLOW TIME	915. 3.75	904. 3.75	894. 3.75	881. 3.75	
HYDROGRAPH AT +	C1-65	2.56	1	FLOW TIME	1246. 4.33	1224. 4.33	1207. 4.33	1192. 4.33	
2 COMBINED AT	CP52A	8.92	1	FLOW TIME	1668. 4.08	1638. 4.08	1617. 4.08	1598. 4.08	
HYDROGRAPH AT	C1-66	.87	1	FLOW TIME	847. 3.58	833. 3.58	822. 3.58	812. 3.58	
2 COMBINED AT	CP64	9.80	1	FLOW TIME	2248. 3.67	2211. 3.75	2182. 3.75	2153. 3.75	
ROUTED TO	DB6	9.80	1	FLOW TIME	210. 6.83	208. 6.83	207.	206. 6.83	OUTFALL
			1	PEAK ST STAGE TIME	TAGES IN FEET 1984.33 6.83		1983.55 6.83	1983.24 6.83	
ROUTED TO	RDB6	9.80	1	FLOW TIME	210. 6.92	208. 6.92	207. 6.92	206. 6.92	
2 COMBINED AT	CP60A	10.47	1	FLOW TIME	339. 3.83	332. 3.83	327. 3.83	322. 3.83	
2 COMBINED AT	CP61	37.12	1	FLOW TIME	7288. 3.83	7158. 3.83	7048. 3.83	€953. 3.83	
ROUTED TO +	RCP61	37.12	1	FLOW TIME	7260. 3.83			6922. 3.83	

ROUTED TO	RCP61	37.12	1	FLOW TIME	7223. 3.83	7091. 3.83	6982. 3.83	6881. 3.83
HYDROGRAPH AT	C1-67	.39	1	FLOW TIME	163. 3.83	159. 3.83	156. 3.83	153. 3.83
ROUTED TO	RC1-67	.39	1	FLOW TIME	163. 3.92	159. 3.92	156. 3.92	154. 3.92
HYDROGRAPH AT +	C1-64	.38	1	FLOW TIME		81. 3.83	79. 3.83	77. 3.83
2 COMBINED AT	CP62	.77	1	FLOW TIME	247. 3.83	240. 3.83	235. 3.83	230. 3.83
2 COMBINED AT	CP66	37.89	1	FLOW TIME	7469. 3.83	7331. 3.83	7217. 3.83	7111. 3.83
HYDROGRAPH AT +	C1-68	.36	1	FLOW TIME	231. 3.75	227. 3.75	223. 3.75	220. 3.75
	RC1-68	.36	1	FLOW TIME	228. 3.75	226. 3.75	222. 3.75	216. 3.75
HYDROGRAPH AT +	C1-72	.45	1	FLOW TIME	268. 3.67	263. 3.67	258. 3.67	254. 3.67
2 COMBINED AT	CP67	.81	1	FLOW TIME	479. 3.75	472. 3.75	464. 3.75	
HYDROGRAPH AT	C1-70	.34	1	FLOW TIME	221. 3.83	217. 3.83	214. 3.83	211. 3.83
	RC1-70	.34	1	FLOW TIME	217. 3.92	213. 3.92	210. 3.92	209. 3.92
HYDROGRAPH AT	C1-71	.29	1	FLOW TIME	136. 3.83	133. 3.83	131. 3.83	129. 3.83
2 COMBINED AT	CP68	.63	1	FLOW TIME	351. 3.83	3 <b>44.</b> 3.83	339. 3.83	336. 3.83
ROUTED TO	RCP68	.63	1	FLOW TIME	347. 3.92	341. 3.92	338. 3.92	335. 3.92
2 COMBINED AT	CP69	1.44	1	FLOW TIME	774. 3.83	762. 3.83	752. 3.83	740. 3.83
ROUTED TO + HYDROGRAPH AT	RCP69	1.44	1	FLOW TIME	773. 3.83	762. 3.83	749. 3.83	735. 3.83
+ 2 COMBINED AT	C1-73	.32	1	FLOW TIME	199. 3.75			189. 3.75
+ ROUTED TO	CP70	1.77	1	FLOW TIME	961. 3.83			915. 3.83
HYDROGRAPH AT	RCP70	1.77	1	FLOW TIME	949. 3.92			905. 3.92
+ 2 COMBINED AT	C1-74	.19	1	FLOW TIME	185. 3.58	182. 3.58		177. 3.58
+ 2 COMBINED AT	CP71	1.96	1	FLOW TIME	1029. 3.83	1009. 3.83	1000. 3.83	
+ ROUTED TO	CPC1LM	39.85	1	FLOW TIME	8498. 3.83		8217. 3.83	
ROUTED TO	RC1LM	39.85	1	FLOW TIME	8426. 3.83	8269. 3.83		8017. 3.83

WWDDOGDARW 3=											
HYDROGRAPH AT +	C1-75	.37	1 1	FLOW	296. 3.58	290. 3.58	285. 3.58	281. 3.58			
2 COMBINED AT	CP72	40.22	1 1	FLOW	8560. 3.83	8400. 3.83	8272. 3.83	8145. 3.83			
ROUTED TO	RCP72	40.22	1 1	FLOW FIME	8488. 3.83	8327. 3.83	8203.	8095.			
HYDROGRAPH AT	C1-76	.35	1 1	FLOW	265.	260.	3.92 257.	3.92 253.			
ROUTED TO	RC1-76	.35		rime FLOW	3.67 263.	3.67 259.	3.67 254.	3.67 251.			
HYDROGRAPH AT				TIME	3.67	3.67	3.67	3.67			
+ 2 COMBINED AT	C1-77	.43	1 1	FLOW	264. 3.58	258. 3.58	253. 3.58	249. 3.58			
+	CP72A	.78		FLOW	509. 3.58	499. 3.58	490. 3.58	483. 3.58			
ROUTED TO +	RCP72A	.78		FLOW	504. 3.67	494. 3.67	485. 3.67	479. 3.67			
ROUTED TO	RCP72A	.78		FLOW	501. 3.67	490. 3.67	482. 3.67	475. 3.67			
ROUTED TO	RCP72A	.78	1, 1	FLOW	499. 3.67	488. 3.67	480. 3.67	472. 3.67			
HYDROGRAPH AT +	C1-78	.22	1 !	FLOW	231. 3.58	228. 3.58	225. 3.58	222. 3.58			
2 COMBINED AT	CP72B	1.00	1 1	FLOW	694.	679.	668.	658.			
2 COMBINED AT	CP75	41.21	1 1	LOW	3.58 8985.	3.58 8815.	3.58 8678.	3.58 8546.			
ROUTED TO			7	TIME	3.83	3.83	3.83	3.83			
+ HYDROGRAPH AT	RCP75	41.21	1 I	FLOW	8902. 3.92	8738. 3.92	8609. 3.92	8492. 3.92			
+	C1-82	.70		FLOW	207. 3.75	200. 3.75	196. 3.75	191. 3.75			
2 COMBINED AT	CP76	41.91		FLOW	9076. 3.92	8907. 3.92	8774. 3.92	8655. 3.92			
•					Y OF KINEMAT LOW IS DIRECT			ASE FLOW)	TING DLATED TO		
ISTA	Q ELEMEN	r DT	I	PEAK	TIME TO PEAK	VOLUME	DT	COMPUTATION PEAK	ON INTERVAL TIME TO PEAK	VOLUME	
		(MIN)	1)	(CFS)	(MIN)	(IN)	(MIN)	(CFS)	(MIN)	(IN)	
	LAN = 1 RAT DB1 MANE	rio≃ .00 3.7	2 19	93.01	379.76	1.33	5.00	193.01	380.00	1.33	
CONTINUITY SUMM	ARY (AC-FT)	- INFLOW=	.2677E	C+03 E	XCESS= .0000	E+00 OUTF	LOW= .267	2E+03 BASIN	V STORAGE≃	.5355E+00 PERCENT ERROR=	.0
	LAN = 1 RAT DB1 MANE	rio= .00 3.7	3 19	91.69	376.55	1.31	5.00	191.69	375.00	1.31	
CONTINUITY SUMM	ARY (AC-FT)	- INFLOW=	.2641E	C+03 E	XCESS= .0000	E+00 OUTF	LOW= .263	6E+03 BASIN	STORAGE=	.5223E+00 PERCENT ERROR=	.0
	LAN = 1 RAN DB1 MANE	rio= .00 3.7	3 19	90.64	376.97	1.30	5.00	190.64	375.00	1.30	
CONTINUITY SUMM	ARY (AC-FT)	- INFLOW=	.2616E	C+03 E	XCESS= .0000H	E+00 OUTF	LOW= .261	1E+03 BASIN	STORAGE=	.5101E+00 PERCENT ERROR=	.0

3.74 189.72 377.34 1.29 5.00 189.72 375.00 RDB1 MANE CONTINUITY SUMMARY (AC-FT) - INFLOW= .2593E+03 EXCESS= .0000E+00 OUTFLOW= .2589E+03 BASIN STORAGE= .4997E+00 PERCENT ERROR= .0 FOR PLAN = 1 RATIO= .00 RCP1 MANE 1.20 495.06 217.46 1.34 5.00 491.34 220.00 1.34 CONTINUITY SUMMARY (AC-FT) - INFLOW= .3013E+03 EXCESS= .0000E+00 OUTFLOW= .3010E+03 BASIN STORAGE= .3485E+00 PERCENT ERROR= .0 FOR PLAN = 1 RATIO= .00 RCP1 MANE 1.21 486.34 216.55 1.32 5.00 482.65 220.00 CONTINUITY SUMMARY (AC-FT) - INFLOW= .2973E+03 EXCESS= .0000E+00 OUTFLOW= .2970E+03 BASIN STORAGE= .3419E+00 PERCENT ERROR= .0 FOR PLAN = 1 RATIO= .00 1.22 479.60 216.55 RCP1 MANE 1 30 5.00 476.15 220.00 CONTINUITY SUMMARY (AC-FT) - INFLOW= .2941E+03 EXCESS= .0000E+00 OUTFLOW= .2938E+03 BASIN STORAGE= .3362E+00 PERCENT ERROR= FOR PLAN = 1 RATIO= .00 RCP1 MANE 1.22 473.57 217.64 1.29 5.00 470.97 220.00 1.29 CONTINUITY SUMMARY (AC-FT) - INFLOW= .2912E+03 EXCESS= .0000E+00 OUTFLOW= .2910E+03 BASIN STORAGE= .3312E+00 PERCENT ERROR= . 0 FOR PLAN = 1 RATIO= .00 1.38 776.18 216.60 RCP2 MANE 1.35 5.00 766.26 215.00 CONTINUITY SUMMARY (AC-FT) - INFLOW= .3233E+03 EXCESS= .0000E+00 OUTFLOW= .3229E+03 BASIN STORAGE= .4827E+00 PERCENT ERROR= FOR PLAN = 1 RATIO= .00 RCP2 MANE 1.39 759.21 216.79 1.33 5.00 751.44 215.00 1.33 CONTINUITY SUMMARY (AC-FT) - INFLOW= .3189E+03 EXCESS= .0000E+00 OUTFLOW= .3186E+03 BASIN STORAGE= .4732E+00 PERCENT ERROR= .0 FOR PLAN = 1 RATIO= .00 RCP2 MANE 1.4 1.40 751.71 216.61 5.00 741.66 215.00 1.31 CONTINUITY SUMMARY (AC-FT) - INFLOW= .3154E+03 EXCESS= .0000E+00 OUTFLOW= .3150E+03 BASIN STORAGE= .4656E+00 PERCENT ERROR= FOR PLAN = 1 RATIO= .00 RCP2 MANE 1.40 744.94 216.24 1.30 5.00 732.27 215.00 CONTINUITY SUMMARY (AC-FT) - INFLOW= .3123E+03 EXCESS= .0000E+00 OUTFLOW= .3120E+03 BASIN STORAGE= .4589E+00 PERCENT ERROR= .0 FOR FLAN = 1 RATIO= .00 .64 1346.76 216.00 RCP3 MANE 1.37 5.00 1330.33 215.00

CONTINUITY SUMMARY (AC-FT) - INFLOW= .3715E+03 EXCESS= .0000E+00 OUTFLOW= .3713E+03 BASIN STORAGE= .2793E+00 PERCENT ERROR=

FOR PLAN = 1 RATIO= .00 .65 1325.29 215.68 RCP3 MANE 1.35 5.00 1307.58 215.00 1.35

CONTINUITY SUMMARY (AC-FT) - INFLOW= .3662E+03 EXCESS= .0000E+00 OUTFLOW= .3661E+03 BASIN STORAGE= .2738E+00 PERCENT ERROR= . 0

FOR PLAN = 1 RATIO= .00 .65 1304.99 215.55 RCP3 MANE 1.33 5.00 1288.91 215.00

CONTINUITY SUMMARY (AC-FT) - INFLOW= .3620E+03 EXCESS= .0000E+00 OUTFLOW= .3618E+03 BASIN STORAGE= .2694E+00 PERCENT ERROR=

FOR PLAN = 1 RATIO= .00
RCP3 MANE .65 1288.44 215.99 1.32 5.00 1271.51 215.00 1.32

CONTINUITY SUMMARY (AC-FT) - INFLOW= .3583E+03 EXCESS= .0000E+00 OUTFLOW= .3582E+03 BASIN STORAGE= .2655E+00 PERCENT ERROR= . 0

FOR PLAN = 1 RATIO= .00 .64 1476.84 215.99 1.37 5.00 1457.00 215.00 RCP4 MANE 1.37

CONTINUITY SUMMARY	(AC-FT) - 1	NFLOW=	.3826E+03	EXCESS≖	.0000E+00	OUTFLOW=	≖ .38251	E+03 BASIN	STORAGE=	.2909E+00	PERCENT	ERROR=	.0
	= 1 RATIO= MANE		1451.42	215	.53 1	.35	5.00	1432.83	215.00	1.35	;		
CONTINUITY SUMMARY	(AC-FT) - I	NFLOW=	.3772E+03	EXCESS=	.0000E+00	OUTFLOW=	= .3770F	E+03 BASIN	STORAGE=	.2852E+00	PERCENT	ERROR=	.0
	= 1 RATIO= MANE		1430.18	216	.11 1	.34	5.00	1411.81	215.00	1.34			
CONTINUITY SUMMARY	(AC-FT) - I	NFLOW=	.3729E+03	EXCESS=	.0000E+00	OUTFLOW=	= .3727E	E+03 BASIN	STORAGE=	.2807E+00	PERCENT	ERROR=	.0
	= 1 RATIO= MANE		1412.92	215	.96 1	.32	5.00	1392.54	215.00	1.33			
CONTINUITY SUMMARY	(AC-FT) - I	NFLOW=	.3691E+03	EXCESS=	.0000E+00	OUTFLOW=	= .3689E	E+03 BASIN	STORAGE=	.2766E+00	PERCENT	ERROR=	.0
	= 1 RATIO= MANE		705.59	223.	. 45 1	.37	5.00	688.00	220.00	1.37			
CONTINUITY SUMMARY	(AC-FT) - I	NFLOW=	.6144E+02	EXCESS=	:0000E+00	OUTFLOW=	= .6146E	E+02 BASIN	STORAGE=	.4581E-02	PERCENT	ERROR=	.0
	= 1 RATIO= MANE		679.98	220.	.76 1	.35	5.00	679.53	225.00	1.35			
CONTINUITY SUMMARY	(AC-FT) - I	NFLOW=	.6019E+02	EXCESS=	.0000E+00	OUTFLOW=	= .6021E	E+02 BASIN	STORAGE=	.5454E-02	PERCENT	ERROR=	.0
	= 1 RATIO= MANE		673.43	222.	.00 1	.32	5.00	656.14	225.00	1.32			
CONTINUITY SUMMARY	(AC-FT) - I	NFLOW=	.5918E+02	EXCESS=	.0000E+00	OUTFLOW=	5920E	E+02 BASIN	STORAGE=	.6331E-02	PERCENT	ERROR=	.0
	= 1 RATIO= MANE		669.86	223.	.11 1	.31	5.00	648.75	220.00	1.31			
CONTINUITY SUMMARY	(AC-FT) - I	NFLOW=	.5844E+02	EXCESS=	.0000E+00	OUTFLOW=	= .5846E	E+02 BASIN	STORAGE=	.5251E-02	PERCENT	ERROR=	.0
	= 1 RATIO= MANE	.00 4.64	301.63	394.	.68 1	.00	5.00	301.63	395.00	1.00			
CONTINUITY SUMMARY	(AC-FT) - I	NFLOW=	.4985E+03	EXCESS=	.0000E+00	OUTFLOW=	4968E	E+03 BASIN	STORAGE=	.1729E+01	PERCENT	ERROR=	.0
	= 1 RATIO= MANE	.00 4.65	299.73	390.	.53	.99	5.00	299.73	395.00	.99			
CONTINUITY SUMMARY	(AC-FT) - I	NFLOW=	.4947E+03	EXCESS=	.0000E+00	OUTFLOW=	4930E	E+03 BASIN	STORAGE=	.1713E+01	PERCENT	ERROR=	.0
	= 1 RATIO= MANE	.00 4.65	298.07	390,	.97	.98	5.00	298.06	395.00	.98			
CONTINUITY SUMMARY	(AC-FT) - I	NFLOW=	.4915E+03	EXCESS=	.0000E+00	OUTFLOW=	4898E	C+03 BASIN	STORAGE≃	.1696E+01	PERCENT	ERROR=	.0
	= 1 RATIO= MANE	.00 4.66	296.51	391.	.36	.97	5.00	296.50	395.00	.98			
CONTINUITY SUMMARY	(AC-FT) - I	NFLOW=	.4874E+03	EXCESS=	.0000E+00	OUTFLOW=	.4857E	E+03 BASIN	STORAGE=	.1683E+01	PERCENT	ERROR=	.0
FOR PLAN RC1-10	= 1 RATIO= MANE	2.03	281.84	227.	.24 1	.32	5.00	278.59	225.00	1.32			
CONTINUITY SUMMARY	(AC+FT) - I	NFLOW=	.2849E+02	EXCESS=	.0000E+00	OUTFLOW=	: .2849E	E+02 BASIN	STORAGE=	.3041E-03	PERCENT	ERROR=	.0
FOR PLAN RC1-10	= 1 RATIO= MANE	.00 2.04	275.92	228.	.10 1	.29	5.00	273.39	225.00	1.29			
CONTINUITY SUMMARY	(AC-FT) - I	NFLOW=	.2794E+02	EXCESS=	.0000E+00	OUTFLOW=	.2794E	E+02 BASIN	STORAGE=	.2423E-03	PERCENT	ERROR=	.0

RC1-10 MANE	2.04	271.67	226.76	1.27	5.00	269.65	225.00	1 27

CONTINUITY SUMMARY (AC-FT) - INFLOW= .2751E+02 EXCESS= .0000E+00 OUTFLOW= .2751E+02 BASIN STORAGE= .2634E-03 PERCENT ERROR= .0 FOR PLAN = 1 RATIO= .00 2.05 268.59 227.37 RC1-10 MANE 1.26 5.00 265.37 225.00 CONTINUITY SUMMARY (AC-FT) - INFLOW= .2713E+02 EXCESS= .0000E+00 OUTFLOW= .2713E+02 BASIN STORAGE= .2862E-03 PERCENT ERROR= FOR PLAN = 1 RATIO= .00 RCP10 MANE 3.13 406.77 228.30 1.23 5.00 404.35 230.00 1.23 CONTINUITY SUMMARY (AC-FT) - INFLOW= .4131E+02 EXCESS= .0000E+00 OUTFLOW= .4131E+02 BASIN STORAGE= .2498E-02 PERCENT ERROR= . 0 FOR PLAN = 1 RATIO= .00 RCP10 MANE 3.15 395.47 226.67 1.20 5.00 394.87 230.00 CONTINUITY SUMMARY (AC-FT) - INFLOW= .4049E+02 EXCESS= .0000E+00 OUTFLOW= .4049E+02 BASIN STORAGE= .2515E-02 PERCENT ERROR= FOR PLAN = 1 RATIO= .00 RCP10 MANE 3.16 392.72 227.81 5.00 390.02 230.00 1.18 1.18 CONTINUITY SUMMARY (AC-FT) - INFLOW= .3983E+02 EXCESS= .0000E+00 OUTFLOW= .3984E+02 BASIN STORAGE= .1932E-02 PERCENT ERROR= .0 FOR PLAN = 1 RATIO= .00 RCP10 MANE 3.18 385.02 229.03 1.16 5.00 383.74 230.00 CONTINUITY SUMMARY (AC-FT) - INFLOW= .3926E+02 EXCESS= .0000E+00 OUTFLOW= .3926E+02 BASIN STORAGE= .2042E-02 PERCENT ERROR= FOR PLAN = 1 RATIO= .00 .65 1096.68 RCP12 MANE 225.02 1.02 5.00 1096.59 225.00 1.02 CONTINUITY SUMMARY (AC-FT) - INFLOW= .5880E+03 EXCESS= .0000E+00 OUTFLOW= .5876E+03 BASIN STORAGE= .4346E+00 PERCENT ERROR= .0 FOR PLAN = 1 RATIO= .00 .66 1076.30 225.17 RCP12 MANE 1.01 5.00 1075.81 225.00 CONTINUITY SUMMARY (AC-FT) - INFLOW= .5817E+03 EXCESS= .0000E+00 OUTFLOW= .5813E+03 BASIN STORAGE= .4312E+00 PERCENT ERROR= FOR PLAN = 1 RATIO= .00 RCP12 MANE .66 1060.63 225.64 5.00 1060.36 225.00 1.00 1.00 CONTINUITY SUMMARY (AC-FT) - INFLOW= .5766E+03 EXCESS= .0000E+00 OUTFLOW= .5762E+03 BASIN STORAGE= .4277E+00 PERCENT ERROR= .0 FOR PLAN = 1 RATIO= .00 .66 1046.67 RCP12 MANE 225.34 1.00 5.00 1045.93 CONTINUITY SUMMARY (AC-FT) - INFLOW= .5722E+03 EXCESS= .0000E+00 OUTFLOW= .5719E+03 BASIN STORAGE= .4250E+00 PERCENT ERROR= FOR PLAN = 1 RATIO= .00 .99 1095.10 225.97 RCP12 MANE 1.02 5.00 1090.56 225.00 1.02 CONTINUITY SUMMARY (AC-FT) - INFLOW= .5878E+03 EXCESS= .0000E+00 OUTFLOW= .5872E+03 BASIN STORAGE= .6139E+00 PERCENT ERROR= .0 FOR PLAN = 1 RATIO= .00 RCP12 MANE .99 1071.65 225.36 1.01 5.00 1070.06 225.00 CONTINUITY SUMMARY (AC-FT) - INFLOW= .5812E+03 EXCESS= .0000E+00 OUTFLOW= .5807E+03 BASIN STORAGE= .6091E+00 PERCENT ERROR= .0 FOR PLAN = 1 RATIO= .00 1.00 1056.12 RCP12 MANE 225.39 1.00 5.00 1054.19 225.00 CONTINUITY SUMMARY (AC-FT) - INFLOW= .5764E+03 EXCESS= .0000E+00 OUTFLOW= .5758E+03 BASIN STORAGE= .6039E+00 PERCENT ERROR= FOR PLAN = 1 RATIO= .00 RCP12 MANE 1.00 1041.99 226.37 1.00 5.00 1040.09 225.00 1.00

CONTINUITY SUMMARY (AC-FT) - INFLOW= .5718E+03 EXCESS= .0000E+00 OUTFLOW= .5713E+03 BASIN STORAGE= .5999E+00 PERCENT ERROR=

.85 1393.74 225.28 1.03 5.00 1391.48 225.00 1.03 CONTINUITY SUMMARY (AC-FT) - INFLOW= .6166E+03 EXCESS= .0000E+00 OUTFLOW= .6161E+03 BASIN STORAGE= .5712E+00 PERCENT ERROR= - 0 FOR PLAN = 1 RATIO= .00 .86 1369.45 225.77 RCP13 MANE 1.02 5.00 1366.04 225.00 CONTINUITY SUMMARY (AC-FT) - INFLOW= .6099E+03 EXCESS= .0000E+00 OUTFLOW= .6094E+03 BASIN STORAGE= .5668E+00 PERCENT ERROR= FOR PLAN = 1 RATIO= .00 RCP13 MANE .86 1348.14 225.98 1.01 5.00 1345.41 225.00 1.01 CONTINUITY SUMMARY (AC-FT) - INFLOW= .6042E+03 EXCESS= .0000E+00 OUTFLOW= .6037E+03 BASIN STORAGE= .5621E+00 PERCENT ERROR= .0 FOR PLAN = 1 RATIO= .00 .86 1329.25 226.08 RCP13 MANE 1.00 5.00 1327.21 225,00 CONTINUITY SUMMARY (AC-FT) - INFLOW= .5995E+03 EXCESS= .0000E+00 OUTFLOW= .5990E+03 BASIN STORAGE= .5583E+00 PERCENT ERROR= . 0 FOR PLAN = 1 RATIO= .00 .37 1389.41 RCP13 MANE 225,24 1.03 5.00 1387.32 225.00 1.03 CONTINUITY SUMMARY (AC-FT) - INFLOW= .6162E+03 EXCESS= .0000E+00 OUTFLOW= .6159E+03 BASIN STORAGE= .3121E+00 PERCENT ERROR= .0 FOR PLAN = 1 RATIO= .00 .38 1364.54 225.41 RCP13 MANE 1.02 5.00 1362.21 225.00 CONTINUITY SUMMARY (AC-FT) - INFLOW= .6094E+03 EXCESS= .0000E+00 OUTFLOW= .6092E+03 BASIN STORAGE= .3099E+00 PERCENT ERROR= .0 FOR PLAN = 1 RATIO= .00 RCP13 MANE .38 1343.56 225.27 1.01 5.00 1341 30 225 00 CONTINUITY SUMMARY (AC-FT) - INFLOW= .6038E+03 EXCESS= .0000E+00 OUTFLOW= .6036E+03 BASIN STORAGE= .3077E+00 PERCENT ERROR= .0 FOR PLAN = 1 RATIO= .00 .38 1325.96 225.36 RCP13 MANE 1.00 5.00 1323.51 225.00 CONTINUITY SUMMARY (AC-FT) - INFLOW= .5990E+03 EXCESS= .0000E+00 OUTFLOW= .5987E+03 BASIN STORAGE= .3058E+00 PERCENT ERROR= .0 FOR PLAN = 1 RATIO= .00 RCP14 MANE .98 1546.95 226.21 5.00 1540.05 225.00 1.04 CONTINUITY SUMMARY (AC-FT) - INFLOW= .6316E+03 EXCESS= .0000E+00 OUTFLOW= .6309E+03 BASIN STORAGE= .8561E+00 PERCENT ERROR= .0 FOR PLAN = 1 RATIO= .00 .99 1520.74 RCP14 MANE 225.90 1.02 5.00 1511.45 225.00 CONTINUITY SUMMARY (AC-FT) - INFLOW= .6245E+03 EXCESS= .0000E+00 OUTFLOW= .6239E+03 BASIN STORAGE= .8502E+00 PERCENT ERROR= .0 FOR PLAN = 1 RATIO= .00 .99 1494.68 RCP14 MANE 226.31 1.02 5.00 1488.21 225.00 1.02 CONTINUITY SUMMARY (AC-FT) - INFLOW= .6188E+03 EXCESS= .0000E+00 OUTFLOW= .6182E+03 BASIN STORAGE= .6442E+00 PERCENT ERROR= FOR PLAN = 1 RATIO= .00 RCP14 MANE 1.00 1473.67 225.54 1.01 5.00 1468.20 225.00 CONTINUITY SUMMARY (AC-FT) - INFLOW- .6138E+03 EXCESS= .0000E+00 OUTFLOW- .6132E+03 BASIN STORAGE= .8391E+00 PERCENT ERROR-- 0 FOR PLAN = 1 RATIO= .00 1.70 575.70 216.08 RC1-16 MANE 1.64 5.00 561.05 215.00

CONTINUITY SUMMARY (AC-FT) - INFLOW= .4542E+02 EXCESS= .0000E+00 OUTFLOW= .4542E+02 BASIN STORAGE= .1367E-02 PERCENT ERROR=

1.71 567.47 217.34 1.61 5.00 551.28 215.00

1.61

FOR PLAN = 1 RATIO= .00 RC1-16 MANE 1.7

CONTINUITY S	SUMMARY	(AC-FT) - I	NFLOW=	.4461E+02	EXCESS=	.0000E+00	OUTFLOW:	= .4461	E+02 BASIN	STORAGE=	.1678E-02	PERCENT	ERROR=	.0
	OR PLAN RC1-16	= 1 RATIO= MANE	.00 1.72	565.31	216.	.65	1.59	5.00	544.49	215.00	1.59			
CONTINUITY S	SUMMARY	(AC-FT) - I	NFLOW=	.4399E+02	EXCESS=	.0000E+00	OUTFLOW=	4400	E+02 BASIN	STORAGE=	.1607E-02	PERCENT	ERROR=	.0
	OR PLAN RC1-16	= 1 RATIO= MANE	.00 1.73	550.87	7 217.	.56	1.57	5.00	536.87	215.00	1.57			
CONTINUITY S	SUMMARY	(AC-FT) - I	NFLOW=	.4342E+02	EXCESS=	.0000E+00	OUTFLOW=	4342	E+02 BASIN	STORAGE=	.1595E-02	PERCENT	ERROR=	.0
FC	OR PLAN RCP15	= 1 RATIO= MANE	.00 1.66	1042.86	5 221.	.30 1	1.82	5.00	1030.98	220.00	1.82			
CONTINUITY S	SUMMARY	(AC-FT) - I	NFLOW=	.1053E+03	EXCESS≖	.0000E+00	OUTFLOW=	= .1053	E+03 BASIN	STORAGE=	.1896E-02	PERCENT	ERROR=	.0
FC	OR PLAN RCP15	= 1 RATIO= MANE	.00	1021.91	. 220.	84 1	1.79	5.00	1015.16	220.00	1.79			
CONTINUITY S	SUMMARY	(AC+FT) - I	NFLOW=	.1035E+03	EXCESS=	.0000E+00	OUTFLOW=	: .1035	E+03 BASIN	STORAGE=	.1640E-02	PERCENT	ERROR=	.0
FC	OR PLAN RCP15	= 1 RATIO= MANE	.00 1.68	1009.33	3 222.	09 1	1.76	5.00	999.35	220.00	1.76			
CONTINUITY S	SUMMARY	(AC-FT) - I	NFLOW=	.1021E+03	EXCESS≔	.0000E+00	OUTFLOW=	.1021	E+03 BASIN	STORAGE=	.1768E-02 1	PERCENT	ERROR=	.0
FC	OR PLAN RCP15	= 1 RATIO= MANE	.00 1.69	998.98	221.	03 1	.74	5.00	990.46	220.00	1.74			
CONTINUITY S	SUMMARY	(AC-FT) - I	NFLOW=	.1009E+03	EXCESS=	.0000E+00	OUTFLOW=	.1009	E+03 BASIN	STORAGE=	.1896E-02 I	PERCENT	ERROR=	.0
FC	OR PLAN RCP15	= 1 RATIO= MANE		1028.63	221.	52 1	.82	5.00	1003,40	225.00	1.82			
CONTINUITY S	SUMMARY	(AC-FT) - I	NFLOW=	.1053E+03	EXCESS=	.0000E+00	OUTFLOW=	: .1053	E+03 BASIN	STORAGE=	.2236E-02 I	PERCENT	ERROR=	.0
FC	DR PLAN RCP15	= 1 RATIO= MANE	.00 1.69	1009.49	222.	76 1	79	5.00	990.00	225.00	1.79			
CONTINUITY S	SUMMARY	(AC-FT) - I	NFLOW= .	.1035E+03	EXCESS=	.0000E+00	OUTFLOW=	.1035	E+03 BASIN	STORAGE=	.1891E-02 I	PERCENT	ERROR=	.0
FO	R PLAN	= 1 RATIO= MANE	.00 1.70	996.62	222.	33 1	76	5.00	975.65	225.00	1.76			
CONTINUITY S	SUMMARY	(AC-FT) - I	NFLOW= .	.1021E+03	EXCESS=	.0000E+00	OUTFLOW=	.1021				PERCENT	ERROR=	.0
FO	OR PLAN RCP15	= 1 RATIO= MANE	.00 1.70	984.37	221.	34 1	74	5,00	965.85	225.00	1.74			
CONTINUITY S												PERCENT	ERROR=	.0
FO	R PLAN RCP16	= 1 RATIO=		1403.76	222.	an 1	. 92	5.00	1383.01	225 00	1.02			
CONTINUITY S										225.00 STORAGE=	1.92	ERCENT	ERROR=	.0
	OR PLAN	= 1 RATIO=	.00											
CONTINUITY S	RCP16 SUMMARY			1386.05					1364.14 E+03 BASIN	225.00 STORAGE=	1.89	PERCENT	ERRAD=	.0
	R PLAN	= 1 RATIO=	.00						2.00 BASIN	DIOINGE-	.13106-02 1	DIVORINT	ENNOR-	.0
COMMINITARY ~	RCP16			1363.50					1344.52	225.00	1.86			
CONTINUITY S	OPPIAKI	(AC-FT) - II	wrL⊖W= .	.1409E+03	EXCESS=	.0000E+00	OUTFLOW=	.1409	E+03 BASIN	STORAGE=	.1677E-02 F	PERCENT	ERROR=	.0

1.75 1353.27 222.32 1.84 5.00 1332.45 225.00 RCP16 MANE CONTINUITY SUMMARY (AC-FT) - INFLOW= .1392E+03 EXCESS= .0000E+00 OUTFLOW= .1392E+03 BASIN STORAGE= .1726E-02 PERCENT ERROR= FOR PLAN = 1 RATIO= .00 RC1-20 MANE 4.10 332.25 225.74 . 91 5.00 329.89 225.00 . 91 CONTINUITY SUMMARY (AC-FT) - INFLOW= .3012E+02 EXCESS= .0000E+00 OUTFLOW= .3012E+02 BASIN STORAGE= .1359E-02 PERCENT ERROR= .0 FOR PLAN = 1 RATIO= .00 RC1-20 MANE 4.13 322.26 222.99 . 89 5.00 320.99 225.00 CONTINUITY SUMMARY (AC-FT) - INFLOW= .2943E+02 EXCESS= .0000E+00 OUTFLOW= .2944E+02 BASIN STORAGE= .9751E-03 PERCENT ERROR= FOR PLAN = 1 RATIO= .00 RC1-20 MANE 4.15 322.02 224.10 .88 5.00 319.95 225.00 .88 CONTINUITY SUMMARY (AC-FT) - INFLOW= .2889E+02 EXCESS= .0000E+00 OUTFLOW= .2889E+02 BASIN STORAGE= .1239E-02 PERCENT ERROR= .0 FOR PLAN = 1 RATIO= .00 RC1-20 MANE 4.17 314.71 225.09 .86 5.00 314.27 225.00 CONTINUITY SUMMARY (AC-FT) - INFLOW= .2838E+02 EXCESS= .0000E+00 OUTFLOW= .2839E+02 BASIN STORAGE= .9638E-03 PERCENT ERROR= .0 FOR PLAN = 1 RATIO= .00 RCP18 MANE 1.73 1785.97 223.78 1.64 5.00 1782.16 225.00 1.64 CONTINUITY SUMMARY (AC-FT) - INFLOW= .1875E+03 EXCESS= .0000E+00 OUTFLOW= .1875E+03 BASIN STORAGE= .2485E-02 PERCENT ERROR= FOR PLAN = 1 RATIO= .00
RCP18 MANE 1. 1.74 1758.28 223.31 1.61 5.00 1753.23 225.00 CONTINUITY SUMMARY (AC-FT) - INFLOW= .1843E+03 EXCESS= .0000E+00 OUTFLOW= .1844E+03 BASIN STORAGE= .2037E-02 PERCENT ERROR= .0 FOR PLAN = 1 RATIO= .00 RCP18 MANE 1.75 1734.23 224.27 1.59 5.00 1732.56 225.00 CONTINUITY SUMMARY (AC-FT) - INFLOW= .1818E+03 EXCESS= .0000E+00 OUTFLOW= .1818E+03 BASIN STORAGE= .2531E-02 PERCENT ERROR= 1.57

FOR PLAN = 1 RATIO= .00 RCP18 MANE 1.76 1713.18 223.36 5.00 1711.02 225.00

CONTINUITY SUMMARY (AC-FT) - INFLOW= .1796E+03 EXCESS= .0000E+00 OUTFLOW= .1796E+03 BASIN STORAGE= .2533E-02 PERCENT ERROR=

FOR PLAN = 1 RATIO= .00 RC1-21 MANE 5.00 234.51 230.00 1.03 5.00 234.51 230.00

CONTINUITY SUMMARY (AC-FT) - INFLOW= .2166E+02 EXCESS= .0000E+00 OUTFLOW= .2167E+02 BASIN STORAGE= .2441E-02 PERCENT ERROR=

FOR PLAN = 1 RATIO= .00 RC1-21 MANE 5.00 229.29 230.00 1.00 5.00 229,29 230.00

CONTINUITY SUMMARY (AC-FT) - INFLOW= .2118E+02 EXCESS= .0000E+00 OUTFLOW= .2119E+02 BASIN STORAGE= .2368E-02 PERCENT ERROR=

FOR PLAN = 1 RATIO= .00 RC1-21 MANE 5.00 225.12 230.00 .99 5.00 225.12 230.00 .99

CONTINUITY SUMMARY (AC-FT) - INFLOW= .2080E+02 EXCESS= .0000E+00 OUTFLOW= .2081E+02 BASIN STORAGE= .2348E-02 PERCENT ERROR=

FOR PLAN = 1 RATIO= .00 RC1-21 MANE 5.00 221.49 230.00 .97 5.00 221.49 230.00

CONTINUITY SUMMARY (AC-FT) - INFLOW= .2047E+02 EXCESS= .0000E+00 OUTFLOW= .2048E+02 BASIN STORAGE= .2331E-02 PERCENT ERROR= .0

FOR PLAN = 1 RATIO= .00 RCP20 MANE 1.14 2201.49 226.23 1.59 5.00 2197.94 225.00

```
CONTINUITY SUMMARY (AC-FT) - INFLOW= .2346E+03 EXCESS= .0000E+00 OUTFLOW= .2346E+03 BASIN STORAGE= .1511E-02 PERCENT ERROR=
   .0
         FOR PLAN = 1 RATIO= .00
RCP20 MANE 1.15 2162.75 225.28
                                                          1.56
                                                                  5.00 2159.61 225.00
CONTINUITY SUMMARY (AC-FT) - INFLOW= .2306E+03 EXCESS= .0000E+00 OUTFLOW= .2306E+03 BASIN STORAGE= .1715E-02 PERCENT ERROR=
   .0
         FOR PLAN = 1 RATIO= .00
            RCP20 MANE
                              1.15 2136.40 226.28
                                                           1.54
                                                                    5.00 2132.98
                                                                                    225.00
                                                                                                  1.54
CONTINUITY SUMMARY (AC-FT) - INFLOW= .2274E+03 EXCESS= .0000E+00 OUTFLOW= .2274E+03 BASIN STORAGE= .1660E-02 PERCENT ERROR=
   .0
         FOR PLAN = 1 RATIO= .00
RCP20 MANE 1.16 2111.64 226.14
                                                          1.52
                                                                   5.00 2106.58 225.00
                                                                                                  1.52
CONTINUITY SUMMARY (AC-FT) - INFLOW= .2245E+03 EXCESS= .0000E+00 OUTFLOW= .2245E+03 BASIN STORAGE= .1710E-02 PERCENT ERROR=
         FOR PLAN = 1 RATIO= .00
            RCP21 MANE
                              1.53 2519.76
                                              226.39
                                                           1.62
                                                                    5.00 2501.28
                                                                                    225.00
                                                                                                  1.62
CONTINUITY SUMMARY (AC-FT) - INFLOW= .2681E+03 EXCESS= .0000E+00 OUTFLOW= .2681E+03 BASIN STORAGE= .2173E-02 PERCENT ERROR=
   . 0
         FOR PLAN = 1 RATIO= .00
            RCP21 MANE
                              1.54 2476.14 226.23
                                                           1.59
                                                                    5.00 2457.36
                                                                                   225.00
CONTINUITY SUMMARY (AC-FT) - INFLOW= .2635E+03 EXCESS= .0000E+00 OUTFLOW= .2635E+03 BASIN STORAGE= .2183E-02 PERCENT ERROR=
         FOR PLAN = 1 RATIO= .00
            RCP21 MANE
                             1.55 2437.60 225.66
                                                          1.57
                                                                    5.00 2428.15 225.00
                                                                                                  1.57
CONTINUITY SUMMARY (AC-FT) - INFLOW= .2599E+03 EXCESS= .0000E+00 OUTFLOW= .2599E+03 BASIN STORAGE= .2518E-02 PERCENT ERROR=
   . 0
         FOR PLAN = 1 RATIO= .00
RCP21 MANE 1.5
                              1.55 2415.64 226.63
                                                          1.55
                                                                    5.00 2397.77 225.00
CONTINUITY SUMMARY (AC-FT) - INFLOW= .2567E+03 EXCESS= .0000E+00 OUTFLOW= .2567E+03 BASIN STORAGE= .2226E-02 PERCENT ERROR=
         FOR PLAN = 1 RATIO= .00
                               .33 4093.01
                                              225.35
                                                           1.16
                                                                    5.00 4083.80
                                                                                    225.00
                                                                                                  1.16
CONTINUITY SUMMARY (AC-FT) - INFLOW= .9068E+03 EXCESS= .0000E+00 OUTFLOW= .9065E+03 BASIN STORAGE= .3425E+00 PERCENT ERROR=
   . 0
         FOR PLAN = 1 RATIO= .00
                              .33 4018.41 225.43
            RC1BH MANE
                                                          1.15
                                                                   5.00 4009.79 225.00
CONTINUITY SUMMARY (AC-FT) - INFLOW= .8950E+03 EXCESS= .0000E+00 OUTFLOW= .8947E+03 BASIN STORAGE= .3400E+00 PERCENT ERROR=
         FOR PLAN = 1 RATIO= .00
           RC1BH MANE
                               .33 3964.79 225.47
                                                          1.14
                                                                    5.00 3956.14 225.00
CONTINUITY SUMMARY (AC-FT) - INFLOW= .8854E+03 EXCESS= .0000E+00 OUTFLOW= .8851E+03 BASIN STORAGE= .3373E+00 PERCENT ERROR=
   .0
         FOR PLAN = 1 RATIO= .00
                          .33 3913.89
           RC1BH MANE
                                             225.48
                                                          1.13
                                                                    5.00 3905.24
                                                                                   225.00
CONTINUITY SUMMARY (AC-FT) - INFLOW= .8771E+03 EXCESS= .0000E+00 OUTFLOW= .8768E+03 BASIN STORAGE= .3351E+00 PERCENT ERROR=
         FOR PLAN = 1 RATIO= .00
           RCP23 MANE
                              .30 4130.74 225.37
                                                          1.17
                                                                   5.00 4122.29 225.00
                                                                                                  1.17
CONTINUITY SUMMARY (AC-FT) - INFLOW= .9131E+03 EXCESS= .0000E+00 OUTFLOW= .9129E+03 BASIN STORAGE= .3132E+00 PERCENT ERROR=
   .0
         FOR PLAN = 1 RATIO= .00
            RCP23 MANE
                               .30 4057.03 225.29 1.15
                                                                   5.00 4048.54 225.00
                                                                                                  1.15
CONTINUITY SUMMARY (AC-FT) - INFLOW= .9011E+03 EXCESS= .0000E+00 OUTFLOW= .9009E+03 BASIN STORAGE= .3109E+00 FERCENT ERROR=
   . 0
```

RCP23 MANE .30 4001.28 225.43 1.14 5.00 3992.89 225.00 1.14 CONTINUITY SUMMARY (AC-FT) - INFLOW= .8914E+03 EXCESS= .0000E+00 OUTFLOW= .8912E+03 BASIN STORAGE= .3085E+00 PERCENT ERROR= FOR PLAN = 1 RATIO= .00 RCP23 MANE .30 3949.30 225.22 1.13 5.00 3941.72 225.00 1.13 CONTINUITY SUMMARY (AC-FT) - INFLOW= .8832E+03 EXCESS= .0000E+00 OUTFLOW= .8829E+03 BASIN STORAGE= .3064E+00 PERCENT ERROR= .0 FOR PLAN = 1 RATIO= .00 3.27 RC1-26 MANE 310.81 225.56 5.00 309.24 1.45 225.00 1.45 CONTINUITY SUMMARY (AC-FT) - INFLOW= .3090E+02 EXCESS= .0000E+00 OUTFLOW= .3090E+02 BASIN STORAGE= .8388E-03 PERCENT ERROR= .0 FOR PLAN = 1 RATIO= .00 RC1-26 MANE 3.28 307.10 226.55 1.42 5.00 304.81 225.00 1.42 CONTINUITY SUMMARY (AC-FT) - INFLOW= .3034E+02 EXCESS= .0000E+00 OUTFLOW= .3035E+02 BASIN STORAGE= .9463E-03 PERCENT ERROR= .0 FOR PLAN = 1 RATIO= .00 RC1-26 MANE 3.30 301.70 227.36 1.40 5.00 299.59 225.00 . 1.40 CONTINUITY SUMMARY (AC-FT) - INFLOW= .2989E+02 EXCESS= .0000E+00 OUTFLOW= .2989E+02 BASIN STORAGE= .7681E-03 PERCENT ERROR= .0 FOR PLAN = 1 RATIO= .00 RC1-26 MANE 3.31 296.97 228.07 1.38 5.00 295.71 225.00 1.38 CONTINUITY SUMMARY (AC-FT) - INFLOW= .2950E+02 EXCESS= .0000E+00 OUTFLOW= .2950E+02 BASIN STORAGE= .9597E-03 PERCENT ERROR= .0 FOR PLAN = 1 RATIO= .00 5.00 397.24 230.00 1.18 5.00 397.24 RCP24 MANE 230.00 1.18 CONTINUITY SUMMARY (AC-FT) - INFLOW= .3961E+02 EXCESS= .0000E+00 OUTFLOW= .3961E+02 BASIN STORAGE= .2719E-02 PERCENT ERROR= .0 FOR PLAN = 1 RATIO= .00 RCP24 MANE 5.00 390.84 230.00 1.15 5.00 390.84 230.00 CONTINUITY SUMMARY (AC-FT) - INFLOW= .3884E+02 EXCESS= .0000E+00 OUTFLOW= .3884E+02 BASIN STORAGE= .2673E-02 PERCENT ERROR= .0 FOR PLAN = 1 RATIO= .00 5.00 383.71 230.00 1.14 5.00 RCP24 MANE 383.71 230.00 1.14 CONTINUITY SUMMARY (AC-FT) - INFLOW= .3821E+02 EXCESS= .0000E+00 OUTFLOW= .3821E+02 BASIN STORAGE= .2670E-02 PERCENT ERROR= .0

FOR PLAN = 1 RATIO= .00 RCP24 MANE 5.00 378.11 230.00 1.12 5.00 378.11 230.00 1.12

CONTINUITY SUMMARY (AC-FT) - INFLOW= .3767E+02 EXCESS= .0000E+00 OUTFLOW= .3767E+02 BASIN STORAGE= .2651E-02 PERCENT ERROR= .0

FOR PLAN = 1 RATIO= .00 RCP26 MANE 1.28 4784.49 225.87 1.18 5.00 4750.71 225.00 1.18

CONTINUITY SUMMARY (AC-FT) - INFLOW= .9831E+03 EXCESS= .0000E+00 OUTFLOW= .9822E+03 BASIN STORAGE= .1411E+01 PERCENT ERROR= .0

FOR PLAN = 1 RATIO= .00 RCP26 MANE 1.28 4701.89 225.99 1.16 5.00 4666.48 225.00 1.16

CONTINUITY SUMMARY (AC-FT) - INFLOW= .9699E+03 EXCESS= .0000E+00 OUTFLOW= .9690E+03 BASIN STORAGE= .1400E+01 PERCENT ERROR= .

FOR PLAN = 1 RATIO= .00 RCP26 MANE 1.29 4631.03 225.81 1.15 5.00 4596.17 225.00 1.15

CONTINUITY SUMMARY (AC-FT) - INFLOW= .9591E+03 EXCESS= .0000E+00 OUTFLOW= .9582E+03 BASIN STORAGE= .1390E+01 PERCENT ERROR= .0

FOR PLAN = 1 RATIO= .00 RCP26 MANE 1.30 4572.20 226.81 1.14 5.00 4536.57 225.00 1.14

CONTINUITY SUMMARY	(AC-FT) - INFLOW	= .9499E+03 EXC	ESS= .0000E+0	0 OUTFLOW=	9490E+	+03 BASIN	STORAGE=	.1380E+01 PERCENT	ERROR=	.0
	= 1 RATIO= .00 MANE .	49 4846.22	225.57	1.18	5.00	1820.76	225.00	1.18		
CONTINUITY SUMMARY	(AC-FT) - INFLOW	= .9918E+03 EXC	ESS= .0000E+0	0 OUTFLOW=	.9914E	03 BASIN	STORAGE=	.5439E+00 PERCENT	ERROR=	.0
	= 1 RATIO= .00 MANE .	49 4760.66	225.49	1.16	5.00 4	1735.68	225.00	1.16		
CONTINUITY SUMMARY	(AC-FT) - INFLOW	= .9783E+03 EXC	ESS= .0000E+0	0 OUTFLOW≈	9780E+	-03 BASIN	STORAGE=	.5399E+00 PERCENT	ERROR=	.0
	= 1 RATIO= .00 MANE .	50 4688.17	225.68	1.15	5.00 4	1661.87	225.00	1.15		
CONTINUITY SUMMARY	(AC-FT) - INFLOW	= .9675E+03 EXC	ESS= .0000E+0	0 OUTFLOW=	.9672E+	03 BASIN	STORAGE=	.5359E+00 PERCENT	ERROR=	.0
FOR PLAN RCP27	= 1 RATIO= .00 MANE .	50 4627.21	225.70	1.14	5.00 4	1600.84	225.00	1.14		
CONTINUITY SUMMARY	(AC-FT) - INFLOW	= .9580E+03 EXC	ESS= .0000E+0	0 OUTFLOW=	.9577E+	03 BASIN	STORAGE=	.5324E+00 PERCENT	ERROR=	.0
FOR PLAN RC1-30	= 1 RATIO= .00 MANE 5.	00 300.72	225.00	1.68	5.00	300.72	225,00	1.68		
CONTINUITY SUMMARY	(AC-FT) - INFLOW	= .2659E+02 EXC	ESS= .0000E+0	0 OUTFLOW=	.2660E+	02 BASIN	STORAGE=	.1217E-02 PERCENT	ERROR=	.0
FOR PLAN RC1-30	= 1 RATIO= .00 MANE 5.	00 295.82	225.00	1.65	5.00	295.82	225.00	1.65		
CONTINUITY SUMMARY	(AC-FT) - INFLOW	= .2613E+02 EXC	ESS= .0000E+0	0 OUTFLOW=	.2613E+	02 BASIN	STORAGE=	.1206E-02 PERCENT	ERROR=	.0
FOR PLAN RC1-30	= 1 RATIO= .00 MANE 5.	00 291.89	225.00	1.63	5.00	291.89	225.00	1.63		
CONTINUITY SUMMARY	(AC-FT) - INFLOW	= .2576E+02 EXC	ESS= .0000E+0	O OUTFLOW=	.2576E+	02 BASIN	STORAGE=	.1197E-02 PERCENT	ERROR=	.0
FOR PLAN RC1-30	= 1 RATIO= .00 MANE 5.	00 288.46	225.00	1.61	5.00	288.46	225.00	1.61		
CONTINUITY SUMMARY	(AC-FT) - INFLOW	= .2543E+02 EXC	ESS= .0000E+0	0 OUTFLOW=	.2544E+	02 BASIN	STORAGE=	.1190E-02 PERCENT	ERROR=	.0
FOR PLAN RCP28	= 1 RATIO= .00 MANE 4.		230.55	.96	5.00	330.92	230.00	.96		
CONTINUITY SUMMARY	(AC-FT) - INFLOW	= .3162E+02 EXC	ESS= .0000E+0	0 OUTFLOW=	.3163E+	02 BASIN	STORAGE=	.1155E-02 PERCENT	ERROR=	.0
	= 1 RATIO= .00 MANE 4.	93 321.33	226.82	.94	5.00	318.15	230.00	.94		
CONTINUITY SUMMARY	(AC-FT) - INFLOW	= .3095E+02 EXC	ESS= .0000E+0	0 OUTFLOW=	.3096E+	02 BASIN	STORAGE=	.1493E-02 PERCENT	ERROR=	.0
	= 1 RATIO= .00 MANE 4.	95 318.45	227.77	.92	5.00	312.16	230.00	.92		
CONTINUITY SUMMARY	(AC-FT) - INFLOW	= .3043E+02 EXC	ESS= .0000E+0	0 OUTFLOW=	.3044E+	02 BASIN	STORAGE=	.1191E-02 PERCENT	ERROR=	.0
	= 1 RATIO= .00 MANE 4.	97 315.94	228.62	.91	5.00	309.91	230.00	.91		
CONTINUITY SUMMARY	(AC-FT) - INFLOW	= .2998E+02 EXC	ESS= .0000E+0	0 OUTFLOW=	.2998E+	02 BASIN	STORAGE=	.1033E-02 PERCENT	ERROR=	.0
	= 1 RATIO= .00 MANE .	74 360.40	230.88	.72	5.00	359.74	230.00	.72		
CONTINUITY SUMMARY	(AC-FT) - INFLOW	= .3619E+02 EXC	ESS= .0000E+0	0 OUTFLOW=	.3619E+	02 BASIN	STORAGE=	.8935E-03 PERCENT	ERROR=	.0

CONTINUITY SUMMARY (AC-FT) - INFLOW= .3533E+02 EXCESS= .0000E+00 OUTFLOW= .3533E+02 BASIN STORAGE= .8718E-03 PERCENT ERROR= . 0 FOR PLAN = 1 RATIO= .00 .76 339.10 230.61 RCP29 MANE .69 5.00 337.83 230.00 CONTINUITY SUMMARY (AC-FT) - INFLOW= .3467E+02 EXCESS= .0000E+00 OUTFLOW= .3467E+02 BASIN STORAGE= .8954E-03 PERCENT ERROR= .0 FOR PLAN = 1 RATIO= .00 .77 RCP29 MANE 335.82 230.78 .68 5.00 334.58 230.00 .68 CONTINUITY SUMMARY (AC-FT) - INFLOW= .3409E+02 EXCESS= .0000E+00 OUTFLOW= .3409E+02 BASIN STORAGE= .9315E-03 PERCENT ERROR= .0 FOR PLAN = 1 RATIO= .00 .54 RCP30 MANE 506.19 230.54 .81 5.00 504.71 230,00 CONTINUITY SUMMARY (AC-FT) - INFLOW= .5207E+02 EXCESS= .0000E+00 OUTFLOW= .5207E+02 BASIN STORAGE= .7813E-03 PERCENT ERROR= .0 FOR PLAN = 1 RATIO= .00 .55 488.60 RCP30 MANE 230.54 .79 5.00 487.01 230.00 .79 CONTINUITY SUMMARY (AC-FT) - INFLOW= .5087E+02 EXCESS= .0000E+00 OUTFLOW= .5087E+02 BASIN STORAGE= .7625E-03 PERCENT ERROR= .0 FOR PLAN = 1 RATIO= .00 RCP30 MANE .55 478.00 230.76 .77 5.00 476.88 230.00 CONTINUITY SUMMARY (AC-FT) - INFLOW= .4993E+02 EXCESS= .0000E+00 OUTFLOW= .4993E+02 BASIN STORAGE= .7303E-03 PERCENT ERROR= .0 FOR PLAN = 1 RATIO= .00 RCP30 MANE .56 472.79 230.69 .76 5.00 471.47 230,00 CONTINUITY SUMMARY (AC-FT) - INFLOW= .4912E+02 EXCESS= .0000E+00 OUTFLOW= .4912E+02 BASIN STORAGE= .7865E-03 PERCENT ERROR= .0 FOR PLAN = 1 RATIO= .00 RC1+35 MANE 4.65 540.46 223.06 1.68 5.00 526.69 225.00 1.67 CONTINUITY SUMMARY (AC-FT) - INFLOW= .4853E+02 EXCESS= .0000E+00 OUTFLOW= .4854E+02 BASIN STORAGE= .1679E-02 PERCENT ERROR= .0 FOR PLAN = 1 RATIO= .00 RC1-35 MANE 4.6 4.67 534.95 224.00 1.65 5.00 524.84 225.00 1.65 CONTINUITY SUMMARY (AC-FT) - INFLOW= .4781E+02 EXCESS= .0000E+00 OUTFLOW= .4782E+02 BASIN STORAGE= .1350E-02 PERCENT ERROR= . 0 FOR PLAN = 1 RATIO= .00 RC1-35 MANE 4.68 528.42 224.77 1.63 5.00 525.69 225.00 CONTINUITY SUMMARY (AC-FT) - INFLOW= .4720E+02 EXCESS= .0000E+00 OUTFLOW= .4721E+02 BASIN STORAGE= .1137E-02 PERCENT ERROR= .0 FOR PLAN = 1 RATIO= .00 4.70 RC1-35 MANE 514.22 225.45 1.61 5.00 513.73 225.00 1.61 CONTINUITY SUMMARY (AC-FT) - INFLOW= .4652E+02 EXCESS= .0000E+00 OUTFLOW= .4652E+02 BASIN STORAGE= .1658E-02 PERCENT ERROR= FOR PLAN = 1 RATIO= .00 RCP32 MANE 2.94 582.41 226.04 1.28 5.00 578.55 225.00 1.28 CONTINUITY SUMMARY (AC-FT) - INFLOW= .5397E+02 EXCESS= .0000E+00 OUTFLOW= .5397E+02 BASIN STORAGE= .2156E-02 PERCENT ERROR= .0 FOR PLAN = 1 RATIO= .00 RCP32 MANE 2.94 576.83 226.57 1.26 5.00 573.47 225.00 CONTINUITY SUMMARY (AC-FT) - INFLOW= .5315E+02 EXCESS= .0000E+00 OUTFLOW= .5316E+02 BASIN STORAGE= .2624E-02 PERCENT ERROR= FOR PLAN = 1 RATIO= .00 RCP32 MANE 2.94 574.01 226.69 1.25 5.00 569.95 225.00 1.25

CONTINUITY SUMMARY (AC-FT) - INFLOW= .5253E+02 EXCESS= .0000E+00 OUTFLOW= .5254E+02 BASIN STORAGE= .2571E-02 PERCENT ERROR=

		= 1 RATIO= MANE	.00 2.97	561.08	3 225	.56 1	.23	5.00	557.37	225.00	1.23	3		
CONTINUIT	Y SUMMARY	(AC-FT) - IN	IFLOW= .	.5167E+02	EXCESS=	.0000E+00	OUTFLOW=	.5168E+	02 BASIN	STORAGE=	.2369E-02	PERCENT	ERROR=	.0
		= 1 RATIO= MANE	.00 3.38	646.92	226	.27 1	.14	5.00	638.13	230.00	1.14	)		
CONTINUIT	Y SUMMARY	(AC-FT) - IN	IFLOW= .	.6148E+02	EXCESS=	.0000E+00	OUTFLOW=	.6149E+	02 BASIN	STORAGE=	.2996E-02	PERCENT	ERROR=	.0
		= 1 RATIO= MANE	.00 3.39	644.25	227	.15 1	.12	5.00	628.60	230.00	1.12	2		
CONTINUIT	Y SUMMARY	(AC-FT) - IN	IFLOW= .	.6045E+02	EXCESS=	.0000E+00	OUTFLOW=	.6046E+	02 BASIN	STORAGE=	.3384E-02	PERCENT	ERROR=	.0
		= 1 RATIO= MANE		640.07	227	.79 1	.11	5.00	625.99	230.00	1.11			
CONTINUIT	Y SUMMARY	(AC-FT) - IN	IFLOW=	.5967E+02	EXCESS=	.0000E+00	OUTFLOW=	.5967E+	02 BASIN	STORAGE=	.3033E-02	PERCENT	ERROR=	.0
		= 1 RATIO= MANE		618.71	229	.53 1.	.09	5.00	615.20	230.00	1.09	)		
CONTINUIT	Y SUMMARY	(AC-FT) - IN	IFLOW= .	.5867E+02	EXCESS=	.0000E+00	OUTFLOW=	.5868E+	02 BASIN	STORAGE=	.3046E-02	PERCENT	ERROR=	.0
		= 1 RATIO= MANE		967.92	228.	.13 1.	.17	5.00	958.81	230.00	1.17			
CONTINUIT	Y SUMMARY	(AC-FT) - IN	FLOW≖ .	.9407E+02	EXCESS=	.0000E+00	OUTFLOW=	.9407E+	02 BASIN	STORAGE=	.2660E-02	PERCENT	ERROR=	.0
		= 1 RATIO= MANE		950.19	226.	.52 1.	.15	5.00	940.87	230.00	1.15			
CONTINUIT	Y SUMMARY	(AC-FT) - IN	IFLOW= .	.9235E+02	EXCESS=	.0000E+00	OUTFLOW=	.9236E+	02 BASIN	STORAGE=	.2591E-02	PERCENT	ERROR=	.0
		= 1 RATIO= MANE		942.77	227.	.61 1.	.13	5.00	935.21	230.00	1.13			
CONTINUIT	Y SUMMARY	(AC-FT) - IN	IFLO₩= .	.9103E+02	EXCESS=	.0000E+00	OUTFLOW=	.9103E+	02 BASIN	STORAGE=	.2849E-02	PERCENT	ERROR=	.0
		= 1 RATIO= MANE		917.86	229,	.30 1.	.12	5.00	912.87	230.00	1.12			
CONTINUIT	Y SUMMARY	(AC-FT) - IN	IFLOW= .	.8957E+02	EXCESS≔	.0000E+00	OUTFLOW=	.8958E+	02 BASIN	STORAGE=	.2749E-02	PERCENT	ERROR=	.0
		= 1 RATIO= MANE		585.07	226.	.40 1.	.81	5.00	582.03	225.00	1.81			
CONTINUIT	Y SUMMARY	(AC-FT) - IN	FLOW= .	.5903E+02	EXCESS=	.0000E+00	OUTFLOW=	.5903E+	02 BASIN	STORAGE=	.7517E-03	PERCENT	ERROR=	.0
	FOR PLAN RC1-39	= 1 RATIO= MANE	.00 2.95	572.15	224.	.35 1.	.78	5.00	572.02	225.00	1.78			
CONTINUIT	Y SUMMARY	(AC-FT) - IN	FLOW= .	.5803E+02	EXCESS=	.0000E+00	OUTFLOW=	.5803E+	02 BASIN	STORAGE=	.8601E-03	PERCENT	ERROR=	.0
	FOR PLAN RC1-39	= 1 RATIO= MANE	.00 2.96	567.75	225.	.08 1.	.76	5.00	567.33	225.00	1.76			
CONTINUIT	Y SUMMARY	(AC-FT) - IN	FLOW= .	.5724E+02	EXCESS=	.0000E+00	OUTFLOW=	.5724E+0	D2 BASIN	STORAGE=	.7077E-03	PERCENT	ERROR=	.0
	FOR PLAN RC1-39	= 1 RATIO= MANE	.00 2.97	562.92	225.	.73 1.	.74 !	5.00	560.38	225.00	1.74			

CONTINUITY SUMMARY (AC-FT) - INFLOW= .5655E+02 EXCESS= .0000E+00 OUTFLOW= .5656E+02 BASIN STORAGE= .8682E-03 PERCENT ERROR= .0

FOR PLAN = 1 RATIO= .00 RCP36 MANE 3.45 1593.53 227.59 1.29 5.00 1590.14 230.00 1.29

CONTINUITY SUMMAR	(AC-FT) - 1	INFLOW=	.1601E+03	EXCESS=	.0000E+00	OUTFLOW=	= .1601E+	+03 BASIN	STORAGE=	.4504E-02	PERCENT	ERROR=	.0
	N = 1 RATIO		1570.58	229.	.30 1	.26	5.00	1566.37	230.00	1.26	i		
CONTINUITY SUMMAR	(AC-FT) - 1	INFLOW=	.1571E+03	EXCESS=	.0000E+00	OUTFLOW=	1572E	+03 BASIN	STORAGE=	.4322E-02	PERCENT	ERROR=	,0
	V = 1 RATIO: MANE		1547.88	230.	.20 1	.24	5.00	1546.13	230.00	1.24			
CONTINUITY SUMMAR	(AC-FT) - 3	INFLOW=	.1549E+03	EXCESS=	.0000E+00	OUTFLOW=	∘ .1550E+	+03 BASIN	STORAGE=	.3711E-02	PERCENT	ERROR=	.0
	N = 1 RATIO		1524.30	228.	.30 1	. 23	5.00	1518,56	230.00	1.23			
CONTINUITY SUMMARY	(AC-FT) - 1	INFLOW=	.1526E+03	EXCESS=	.0000E+00	OUTFLOW=	1526E4	+03 BASIN	STORAGE=	.3889E-02	PERCENT	ERROR=	.0
	N = 1 RATIO=		1649.45	5 230.	.70 1	.27	5.00 1	1640.64	230.00	1.27			
CONTINUITY SUMMAR	(AC-FT) - 1	INFLOW=	.1691E+03	EXCESS=	.0000E+00	OUTFLOW=	= .1691E+	+03 BASIN	STORAGE=			ERROR=	.0
	N = 1 RATIO= MANE		1621.39	230.	.54 1	. 25	5.00 1	1612 33	230.00	1.25			
CONTINUITY SUMMAR												ERROR=	.0
	= 1 RATIO=		1603.49		FO 1	22		1592.77	222.00				
CONTINUITY SUMMARY										1.23		ERROR=	.0
FOR PLAI	1 = 1 RATIO=	= .00											
RCP3	MANE		1573.65		.63 1			1565.43		1.21		EDDOD-	0
	= 1 RATIO=		.10125.03	ancess-	.00002.00	OUTLOW	.10125	FUS BASIN	STORAGE-	.13016-02	PERCENT	ERROR-	.0
	MANE		2403.50					2402.90					
CONTINUITY SUMMARY	(AC-FT) -     = 1 RATIO=		.2533E+03	EXCESS=	.0000E+00	OUTFLOW=	2534E+	+03 BASIN	STORAGE=	.2901E-02	PERCENT	ERROR=	.0
	MANE		2364.46	230.	.95 1	.34	5.00 2	2347.55	230.00	1.34			
CONTINUITY SUMMARY			.2486E+03	EXCESS=	.0000E+00	OUTFLOW=	: .2486E+	+03 BASIN	STORAGE=	.2786E-02	PERCENT	ERROR=	.0
	I = 1 RATIO= MANE		2330.05	231.	.94 1	.32	5.00 2	2318.33	230.00	1.32			
CONTINUITY SUMMARY	(AC-FT) - 1	INFLOW=	.2451E+03	EXCESS=	.0000E+00	OUTFLOW=	= .2451E+	+03 BASIN	STORAGE=	.3163E-02	PERCENT	ERROR=	.0
	l = 1 RATIO= MANE		2300.12	230.	.58 1	.30	5.00 2	2286.68	230.00	1.30			
CONTINUITY SUMMARY	(AC-FT) - 1	INFLOW=	.2416E+03	EXCESS=	.0000E+00	OUTFLOW=	2416E+	+03 BASIN	STORAGE=	.3283E-02	PERCENT	ERROR=	.0
	= 1 RATIO= MANE		778.7€	225.	.00 1	.54	5.00	778.76	225.00	1.54			
CONTINUITY SUMMARY	(AC-FT) - ]	INFLOW=	.7109E+02	EXCESS=	.0000E+00	OUTFLOW=	7110E+	+02 BASIN	STORAGE=	.1906E-02	PERCENT	ERROR=	.0
	U = 1 RATIO= MANE		764.92	225.	.00 1	.52	5,00	764.92	225.00	1.52			

FOR PLAN = 1 RATIO= .00 RCP40 MANE 5.00

753.86 225.00 1.49 5.00 753.86 225.00 1.49 CONTINUITY SUMMARY (AC-FT) - INFLOW= .6876E+02 EXCESS= .0000E+00 OUTFLOW= .6878E+02 BASIN STORAGE= .1877E-02 PERCENT ERROR= .0 FOR PLAN = 1 RATIO= .00 5.00 744.19 225.00 1.47 5.00 744.19 225.00 CONTINUITY SUMMARY (AC-FT) - INFLOW= .6786E+02 EXCESS= .0000E+00 OUTFLOW= .6786E+02 BASIN STORAGE= .1865E-02 PERCENT ERROR= .0 FOR PLAN = 1 RATIO= .00 RDB3 MANE 136.90 248.54 3.36 1.30 5.00 136.78 250.00 1.30 CONTINUITY SUMMARY (AC-FT) - INFLOW= .3453E+02 EXCESS= .0000E+00 OUTFLOW= .3453E+02 BASIN STORAGE= .4494E-03 PERCENT ERROR= .0 FOR PLAN = 1 RATIO= .00 RDB3 MANE 3.36 135.91 248.89 1.27 5.00 135.82 250.00 1.27 CONTINUITY SUMMARY (AC-FT) - INFLOW= .3385E+02 EXCESS= .0000E+00 OUTFLOW= .3385E+02 BASIN STORAGE= .4015E-03 PERCENT ERROR= .0 FOR PLAN = 1 RATIO= .00 3.37 135.12 249.17 RDB3 MANE 1.25 5.00 135.05 250.00 1.25 CONTINUITY SUMMARY (AC-FT) - INFLOW= .3333E+02 EXCESS= .0000E+00 OUTFLOW= .3332E+02 BASIN STORAGE= .3722E-03 PERCENT ERROR= FOR PLAN = 1 RATIO= .00 RDB3 MANE 3.37 134.47 246.04 1.23 5.00 134.40 245.00 1.23 CONTINUITY SUMMARY (AC-FT) - INFLOW= .3286E+02 EXCESS= .0000E+00 OUTFLOW= .3286E+02 BASIN STORAGE= .3474E-03 PERCENT ERROR= .0 FOR PLAN = 1 RATIO= .00
RCP45 MANE 3.0 3.05 294.62 222.58 .94 5.00 293.02 220.00 CONTINUITY SUMMARY (AC-FT) - INFLOW= .3681E+03 EXCESS= .0000E+00 OUTFLOW= .3671E+03 BASIN STORAGE= .1022E+01 PERCENT ERROR= .0 FOR PLAN = 1 RATIO= .00 3.07 290.65 220.73 .93 5.00 288.48 220.00 .93 CONTINUITY SUMMARY (AC-FT) - INFLOW= .3644E+03 EXCESS= .0000E+00 OUTFLOW= .3635E+03 BASIN STORAGE= .1014E+01 PERCENT ERROR= . 0 FOR PLAN = 1 RATIO= .00 3.08 RCP45 MANE 287.62 221.66 .93 5.00 284.59 220.00 CONTINUITY SUMMARY (AC-FT) - INFLOW= .3619E+03 EXCESS= .0000E+00 OUTFLOW= .3610E+03 BASIN STORAGE= .1008E+01 PERCENT ERROR= FOR PLAN = 1 RATIO= .00 RCP45 MANE 3.09 284.04 222.53 .92 5.00 281,45 220.00 CONTINUITY SUMMARY (AC-FT) - INFLOW= .3594E+03 EXCESS= .0000E+00 OUTFLOW= .3585E+03 BASIN STORAGE= .1000E+01 PERCENT ERROR= .0 FOR PLAN = 1 RATIO= .00 RCP45 MANE 4.33 293.70 225.06 .94 5.00 293.50 225.00 CONTINUITY SUMMARY (AC-FT) - INFLOW= .3671E+03 EXCESS= .0000E+00 OUTFLOW= .3658E+03 BASIN STORAGE= .1381E+01 PERCENT ERROR= FOR PLAN = 1 RATIO= .00 RCP45 MANE 4.35 287.61 226.22 .93 5.00 285.35 225.00 . 93 CONTINUITY SUMMARY (AC-FT) - INFLOW= .3634E+03 EXCESS= .0000E+00 OUTFLOW= .3622E+03 BASIN STORAGE= .1370E+01 PERCENT ERROR= .0

5.00 281.34

5.00 280.22

225.00

.92

FOR PLAN = 1 RATIO= .00 RCP45 MANE

FOR PLAN = 1 RATIO= .00 RCP45 MANE

4.37 282.65 227.24

280.62 223.69

4.39

CONTINUITY SUMMARY (AC-FT) - INFLOW= .3615E+03 EXCESS= .0000E+00 OUTFLOW= .3602E+03 BASIN STORAGE= .1360E+01 PERCENT ERROR=

CONTINUITY SUMMARY	(AC-FT) - II	NFLOW=	.3583E+03	EXCESS=	.0000E+00	OUTFLOW=	.3570E	0+03 BASIN	STORAGE=	.1351E+01	PERCENT	ERROR=	.0
FOR PLAN RCP47	= 1 RATIO= MANE	.00 3.15	827.32	226.	.65 .	. 97	5.00	816.54	225.00	.97			
CONTINUITY SUMMARY	(AC-FT) - II	NFLOW= .	.4224E+03	EXCESS=	.0000E+00	OUTFLOW=	.4212E	+03 BASIN	STORAGE=	.1340E+01	PERCENT	ERROR=	.0
FOR PLAN RCP47	= 1 RATIO= MANE	.00 3.17	808.95	228.	. 22 .	.96	5.00	800.11	225.00	.96			
CONTINUITY SUMMARY	(AC-FT) - II	NFLOW= .	.4180E+03	EXCESS=	.0000E+00	OUTFLOW=	.4168E	+03 BASIN	STORAGE=	.1328E+01	PERCENT	ERROR=	.0
FOR PLAN RCP47	= 1 RATIO= MANE	.00 3.18	796.09	226.	.11 .	. 95	5.00	788.24	225.00	.95			
CONTINUITY SUMMARY	(AC-FT) - II	NFLOW=	.4147E+03	EXCESS=	.0000E+00	OUTFLOW=	.4136E	+03 BASIN	STORAGE=	.1319E+01	PERCENT	ERROR=	.0
FOR PLAN RCP47	= 1 RATIO= MANE	.00 3.19	789.35	226.	84 .	. 94	5.00	778.80	225.00	.94			
CONTINUITY SUMMARY	(AC-FT) - IN	NFLOW= .	.4112E+03	EXCESS=	.0000E+00	OUTFLOW=	.4100E	+03 BASIN	STORAGE=	.1310E+01	PERCENT	ERROR=	.0
FOR PLAN RC1-51	= 1 RATIO= MANE	.00 4.38	306.31	227.	61 1.	.36	5.00	301.48	225,00	1.35			
CONTINUITY SUMMARY	(AC-FT) - II	NFLOW= .	.3009E+02	EXCESS=	.0000E+00	OUTFLOW=	.3009E	+02 BASIN	STORAGE=	.1144E-02	PERCENT	ERROR=	.0
FOR PLAN RC1-51	= 1 RATIO= MANE	.00 4.40	301.26	228.	64 1.	.33	5.00	300.08	225.00	1.33			
CONTINUITY SUMMARY	(AC-FT) - IN	VFLOW= .	.2956E+02	EXCESS=	.0000E+00	OUTFLOW=	.2956E	+02 BASIN	STORAGE=	.9315E-03	PERCENT	ERROR=	.0
FOR PLAN RC1-51	= 1 RATIO= MANE	.00 4.41	296.83	225.	06 1.	. 31	5.00	296.43	225.00	1.31			
CONTINUITY SUMMARY	(AC-FT) - II	NFLOW= .	.2911E+02	EXCESS=	.0000E+00	OUTFLOW=	.2911E	+02 BASIN	STORAGE=	.1245E-02	PERCENT	ERROR=	.0
FOR PLAN RC1-51	= 1 RATIO= MANE	.00 4.43	292.89	225.	79 1.	.29	5.00	288.78	225.00	1.29			
CONTINUITY SUMMARY	(AC-FT) - II	NFLOW= .	.286 <b>9E</b> +02	EXCESS=	.0000E+00	OUTFLOW=	.2869E	+02 BASIN	STORAGE=	.1047E-02	PERCENT	ERROR≃	.0
FOR PLAN RCF49	= 1 RATIO= MANE	.00 4.93	466.78	226.	.92 1.	. 30	5.00	460,47	230.00	1.30			
CONTINUITY SUMMARY	(AC-FT) - IN	NFLOW= .	.4634E+02	EXCESS=	.0000E+00	OUTFLOW=	.4635E	+02 BASIN	STORAGE=	.1166E-02	PERCENT	ERROR=	.0
FOR PLAN RCP49	= 1 RATIO= MANE	.00 4.94	461.67	227.	46 1.	.28	5.00	454.48	230.00	1.28			
CONTINUITY SUMMARY	(AC-FT) - II	VFLOW= .	.4555E+02	EXCESS=	.0000E+00	OUTFLOW=	.4556E	+02 BASIN	STORAGE=	.1678E-02	PERCENT	ERROR=	.0
FOR PLAN RCF49	= 1 RATIO= MANE		455.65	228.	22 1.	.26	5.00	449.24	230.00	1,26			
CONTINUITY SUMMARY	(AC-FT) - II	NFLOW= .	.4487E+02	EXCESS=	.0000E+00	OUTFLOW=	.4488E	+02 BASIN	STORAGE=	.1431E-02	PERCENT	ERROR=	, 0
FOR PLAN RCF49	= 1 RATIO= MANE		449.09	229.	46 1.	.24	5.00	446.18	230,00	1.24			
CONTINUITY SUMMARY	(AC-FT) - II	NFLOW= .	.4420E+02	EXCESS≖	.0000E+00	OUTFLOW=	.4421E	+02 BASIN	STORAGE=	.1141E-02	PERCENT	ERROR=	.0
FOR PLAN RCF51	= 1 RATIO= MANE		6230.46	226.	08 1.	. 11	5.00	6186.21	230.00	1.11			
CONTINUITY SUMMARY	(AC-FT) - II	NFLOW=	.1474E+04	EXCESS=	.0000E+00	OUTFLOW=	.1473E	+04 BASIN	STORAGE=	.1340E+01	PERCENT	ERROR=	.0

.80 6118.61 225.90 1.09 5.00 6081.96 230.00 RCP51 MANE 1.09 CONTINUITY SUMMARY (AC-FT) - INFLOW= .1455E+04 EXCESS= .0000E+00 OUTFLOW= .1454E+04 BASIN STORAGE= .1329E+01 PERCENT ERROR= .0 FOR PLAN = 1 RATIO= .00 .80 6026.60 RCP51 MANE 226.31 1.08 5.00 5989.17 230.00 1.08 CONTINUITY SUMMARY (AC-FT) - INFLOW= .1440E+04 EXCESS= .0000E+00 OUTFLOW= .1439E+04 BASIN STORAGE= .1320E+01 PERCENT ERROR= .0 FOR PLAN = 1 RATIO= .00 .80 5954.00 RCP51 MANE 226.46 1.07 5.00 5915.30 230.00 CONTINUITY SUMMARY (AC-FT) - INFLOW= .1426E+04 EXCESS= .0000E+00 OUTFLOW= .1425E+04 BASIN STORAGE= .1311E+01 PERCENT ERROR= FOR PLAN = 1 RATIO= .00 247.67 235.00 5.00 1.19 247.67 235.00 5.00 1.19 CONTINUITY SUMMARY (AC-FT) - INFLOW= .2878E+02 EXCESS= .0000E+00 OUTFLOW= .2878E+02 BASIN STORAGE= .3349E-02 PERCENT ERROR= .0 FOR PLAN = 1 RATIO= .00 242.77 235.00 1.17 RC156 MANE 5.00 5.00 242.77 235.00 CONTINUITY SUMMARY (AC-FT) - INFLOW= .2821E+02 EXCESS= .0000E+00 OUTFLOW= .2821E+02 BASIN STORAGE= .3317E-02 PERCENT ERROR= FOR PLAN = 1 RATIO= .00 5.00 238.85 235.00 1.15 5.00 238.85 235.00 1.15 CONTINUITY SUMMARY (AC-FT) - INFLOW= .2775E+02 EXCESS= .0000E+00 OUTFLOW= .2776E+02 BASIN STORAGE= .3291E-02 PERCENT ERROR= . 0 FOR PLAN = 1 RATIO= .00 RC156 MANE 5.00 235.44 235.00 1.13 5.00 235.44 235.00 CONTINUITY SUMMARY (AC-FT) - INFLOW= .2736E+02 EXCESS= .0000E+00 OUTFLOW= .2736E+02 BASIN STORAGE= .3269E-02 PERCENT ERROR= FOR PLAN = 1 RATIO= .00 RCP54 MANE .92 342.97 231.02 1.19 5.00 342.09 230.00 1.19 CONTINUITY SUMMARY (AC-FT) - INFLOW= .4456E+02 EXCESS= .0000E+00 OUTFLOW= .4456E+02 BASIN STORAGE= .1075E-02 PERCENT ERROR= .0 FOR PLAN = 1 RATIO= .00 .93 336.20 RCP54 MANE 231.01 1.17 5.00 335.28 230.00 CONTINUITY SUMMARY (AC-FT) - INFLOW= .4368E+02 EXCESS= .0000E+00 OUTFLOW= .4368E+02 BASIN STORAGE= .1157E-02 PERCENT ERROR= FOR PLAN = 1 RATIO= .00 .94 RCP54 MANE 330.52 230.64 1.15 5.00 329.79 230.00 1.15 CONTINUITY SUMMARY (AC-FT) - INFLOW= .4298E+02 EXCESS= .0000E+00 OUTFLOW= .4298E+02 BASIN STORAGE= .1075E-02 PERCENT ERROR= 0 FOR PLAN = 1 RATIO= .00 RCP54 MANE .94 326.06 231.03 1.13 5.00 325.09 230.00 CONTINUITY SUMMARY (AC-FT) - INFLOW= .4237E+02 EXCESS= .0000E+00 OUTFLOW= .4237E+02 BASIN STORAGE= .1061E-02 PERCENT ERROR= FOR PLAN = 1 RATIO= .00 .59 RCP54 MANE 341.96 230.53 1.19 5.00 341.43 230.00 1.19 CONTINUITY SUMMARY (AC-FT) - INFLOW= .4458E+02 EXCESS= .0000E+00 OUTFLOW= .4458E+02 BASIN STORAGE= .2909E-03 PERCENT ERROR= .0 FOR PLAN = 1 RATIO= .00 RCP54 MANE .59 335.10 230.86 1.17 5.00 334.57 230.00 1.17 CONTINUITY SUMMARY (AC-FT) - INFLOW= .4370E+02 EXCESS= .0000E+00 OUTFLOW= .4370E+02 BASIN STORAGE= .2965E-03 PERCENT ERROR=

FOR PLAN = 1 RATIO= .00

RCP54 MANE

.60

329.61 230.92

1.15

5.00 329.06 230.00

.0

CONTINUITY SUMMARY	(AC-FT) - I	NFLOW=	.4300E+02	EXCESS=	.0000E+00	OUTFLOW=	.4300E+0	2 BASIN	STORAGE=	.3055E-03	PERCENT	ERROR=	.0
= .	= 1 RATIO= MANE	• .00 .60	324.97	230.	.81 1	.13	5.00 3:	24.37	230.00	1.13	3		
CONTINUITY SUMMARY	(AC-FT) - I	NFLOW=	.4239E+02	EXCESS=	.0000E+00	OUTFLOW=	.4239E+0	2 BASIN	STORAGE=	.3052E-03	PERCENT	ERROR=	.0
	= 1 RATIO= MANE	· .00	341.26	230.	.93 1	.19	5.00 3	40.76	230.00	1.19	<del>)</del>		
CONTINUITY SUMMARY	(AC-FT) - I	NFLOW=	.4459E+02	EXCESS=	.0000E+00	OUTFLOW=	.4459E+0	2 BASIN	STORAGE=	.7509E-03	PERCENT	ERROR=	.0
	= 1 RATIO= MANE	.00 .61	334.43	230.	.98 1	.17	5.00 3	33.89	230.00	1.1	7		
CONTINUITY SUMMARY	(AC-FT) - I	NFLOW=	.4371E+02	EXCESS=	.0000E+00	OUTFLOW=	.4371E+02	2 BASIN	STORAGE=	.6963E-03	PERCENT	ERROR=	.0
	= 1 RATIO= MANE	· .00	329.03	230.	.66 1	.15	5.00 32	28.41	230.00	1.15	5		
CONTINUITY SUMMARY	(AC-FT) - I	NFLOW=	.4301E+02	EXCESS=	.0000E+00	OUTFLOW=	.4301E+02	2 BASIN	STORAGE=	.7301E-03	PERCENT	ERROR=	.0
	= 1 RATIO=	.00 .62	324.32	230.	.75 1	.13	5.00 32	23.69	230.00	1.13	3		
CONTINUITY SUMMARY	(AC-FT) - I	NFLOW=	.4240E+02	EXCESS=	.0000E+00	OUTFLOW=	.4240E+02	2 BASIN	STORAGE=	.7425E-03	PERCENT	ERROR=	.0
FOR PLAN RCPC1D	= 1 RATIO= MANE	.00 1.29	6642.80	227.	.77 1	.11	5.00 663	31.40	230.00	1.11	l		
CONTINUITY SUMMARY	(AC-FT) - I	NFLOW=	.1531E+04	EXCESS=	.0000E+00	OUTFLOW=	.1530E+04	4 BASIN	STORAGE=	.2062E+01	PERCENT	ERROR=	.0
FOR PLAN RCPC1D	= 1 RATIO= MANE	.00	6526.30	227.	.75 1	.09	5.00 651	17.18	230.00	1.10	)		
CONTINUITY SUMMARY	(AC-FT) - I	NFLOW=	.1511E+04	EXCESS=	.0000E+00	OUTFLOW=	.1510E+04	4 BASIN	STORAGE=	.2045E+01	PERCENT	ERROR=	.0
FOR PLAN RCPC1D	= 1 PATIO=												
		.00 1.30	6424.89	227.	.58 1	.08	5.00 641	19.30	230.00	1.08	3		
CONTINUITY SUMMARY	MANE	1.30										ERROR=	.0
CONTINUITY SUMMARY	MANE  (AC-FT) - I  = 1 RATIO=	1.30 NFLOW=	.1495E+04	EXCESS=	.0000E+00	OUTFLOW=	.1493E+04				PERCENT	ERROR=	.0
CONTINUITY SUMMARY	MANE  (AC-FT) - I  = 1 RATIO= MANE	1.30 NFLOW= 00 1.31	.1495E+04 €340.47	EXCESS=	.0000E+00	OUTFLOW=	.1493E+04	4 BASIN 38.13	STORAGE=	.2031E+01	PERCENT		.0
CONTINUITY SUMMARY  FOR PLAN  RCPC1D  CONTINUITY SUMMARY  FOR PLAN	MANE  (AC-FT) - I  = 1 RATIO= MANE	1.30 NFLOW=00 1.31 NFLOW=	.1495E+04 6340.47	EXCESS=  229.  EXCESS=	.0000E+00	OUTFLOW=	.1493E+04	4 BASIN 38.13 4 BASIN	STORAGE= 230.00 STORAGE=	.2031E+01 1.07 .2017E+01	PERCENT		
CONTINUITY SUMMARY  FOR PLAN  RCPC1D  CONTINUITY SUMMARY  FOR PLAN	MANE  (AC-FT) - I  = 1 RATIO= MANE  (AC-FT) - I  = 1 RATIO= MANE	1.30 NFLOW= .00 1.31 NFLOW= .00 5.00	.1495E+04 6340.47 .1480E+04	EXCESS=  229.  EXCESS=  235.	.0000E+00	OUTFLOW=	.1493E+04 5.00 633 .1479E+04 5.00 15	4 BASIN 36.13 4 BASIN	STORAGE=  230.00  STORAGE=  235.00	.2031E+01 1.07 .2017E+01	PERCENT	ERROR=	
CONTINUITY SUMMARY  FOR PLAN RCPCID  CONTINUITY SUMMARY  FOR PLAN RC1-59  CONTINUITY SUMMARY	MANE  (AC-FT) - I  = 1 RATIO= MANE  (AC-FT) - I  = 1 RATIO= MANE	1.30 NFLOW= .00 1.31 NFLOW= .00 5.00 NFLOW=	.1495E+04 6340.47 .1480E+04 158.77	EXCESS=  229.  EXCESS=  235.  EXCESS=	.0000E+00 81 1 .0000E+00 00 1 .0000E+00	OUTFLOW= .07 OUTFLOW= .03 OUTFLOW=	.1493E+04 5.00 633 .1479E+04 5.00 15	4 BASIN 36.13 4 BASIN	STORAGE=  230.00  STORAGE=  235.00	.2031E+01 1.07 .2017E+01 1.03	PERCENT	ERROR=	.0
CONTINUITY SUMMARY  FOR PLAN RCPCID  CONTINUITY SUMMARY  FOR PLAN RC1-59  CONTINUITY SUMMARY	MANE  (AC-FT) - I  = 1 RATIO=  MANE  (AC-FT) - I  = 1 RATIO=  MANE  (AC-FT) - I  = 1 RATIO=  MANE	1.30 NFLOW=  .00 1.31 NFLOW=  .00 5.00 NFLOW=	.1495E+04 6340.47 .1480E+04 158.77 .1706E+02	EXCESS=  229.  EXCESS=  235.  EXCESS=	.0000E+00 81 1 .0000E+00 00 1 .0000E+00	OUTFLOW= .07 OUTFLOW= .03 OUTFLOW=	.1493E+04 5.00 633 .1479E+04 5.00 15 .1706E+02	4 BASIN 386.13 4 BASIN 56.77 2 BASIN	STORAGE=  230.00  STORAGE=  235.00  STORAGE=  235.00	.2031E+01 1.07 .2017E+01 1.03 .1309E-02	PERCENT	ERROR= ERROR=	.0
FOR PLAN RCPCID CONTINUITY SUMMARY FOR PLAN RC1-59 CONTINUITY SUMMARY FOR PLAN RC1-59	MANE  (AC-FT) - I  = 1 RATIO=  MANE  (AC-FT) - I  = 1 RATIO=  MANE  (AC-FT) - I  = 1 RATIO=  MANE  (AC-FT) - I	1.30  NFLOW=  .00 1.31  NFLOW=  .00 5.00  NFLOW=  .00 5.00	.1495E+04 6340.47 .1480E+04 158.77 .1706E+02 155.49	EXCESS=  229.  EXCESS=  235.  EXCESS=  235.	.0000E+00 81 1 .0000E+00 00 1 .0000E+00	OUTFLOW= .07 OUTFLOW= .03 OUTFLOW= .01 OUTFLOW=	.1493E+04 5.00 633 .1479E+04 5.00 15 .1706E+02 5.00 15	4 BASIN 386.13 4 BASIN 56.77 2 BASIN	STORAGE=  230.00  STORAGE=  235.00  STORAGE=  235.00	.2031E+01 1.07 .2017E+01 1.03 .1309E-02 1.01	PERCENT  PERCENT  PERCENT	ERROR= ERROR=	.0
CONTINUITY SUMMARY  FOR PLAN RCPC1D  CONTINUITY SUMMARY  FOR PLAN RC1-59  CONTINUITY SUMMARY  FOR PLAN RC1-59	MANE  (AC-FT) - I  1 RATIO=  MANE	1.30 NFLOW= 00 1.31 NFLOW= 00 5.00 NFLOW= 00 5.00 NFLOW= 00 5.00	.1495E+04 6340.47 .1480E+04 158.77 .1706E+02 155.49 .1670E+02	EXCESS=  229.  EXCESS=  235.  EXCESS=  235.	.0000E+00  81 1 .0000E+00  00 1 .0000E+00  00 1 .0000E+00	OUTFLOW= .07  OUTFLOW= .03  OUTFLOW= .01  OUTFLOW=	.1493E+04 5.00 633 .1479E+04 5.00 15 .1706E+02 5.00 15 .1670E+02	4 BASIN 38.13 4 BASIN 56.77 2 BASIN 55.49 2 BASIN	STORAGE=  230.00  STORAGE=  235.00  STORAGE=  235.00  STORAGE=	.2031E+01 1.07 .2017E+01 1.03 .1309E-02 1.01 .1294E-02	PERCENT	ERROR=  ERROR=	.0
CONTINUITY SUMMARY  FOR PLAN RCPC1D  CONTINUITY SUMMARY  FOR PLAN RC1-59  CONTINUITY SUMMARY  FOR PLAN RC1-59  CONTINUITY SUMMARY  FOR PLAN RC1-59	MANE  (AC-FT) - I  1 RATIO= MANE	1.30 NFLOW= 00 1.31 NFLOW= 00 5.00 NFLOW= 00 5.00 NFLOW= 00 5.00	.1495E+04 6340.47 .1480E+04 158.77 .1706E+02 155.49 .1670E+02 152.86	EXCESS=  229.  EXCESS=  235.  EXCESS=  235.  EXCESS=	.0000E+00 81 1 .0000E+00 00 1 .0000E+00 00 1 .0000E+00	OUTFLOW= .07 OUTFLOW= .03 OUTFLOW= .01 OUTFLOW=	.1493E+04 5.00 633 .1479E+04 5.00 15 .1706E+02 5.00 15 .1670E+02	4 BASIN 38.13 4 BASIN 56.77 2 BASIN 55.49 2 BASIN	STORAGE=  230.00  STORAGE=  235.00  STORAGE=  235.00  STORAGE=	.2031E+01 1.07 .2017E+01 1.03 .1309E-02 1.01 .1294E-02	PERCENT	ERROR=  ERROR=	.0

RCP57 MANE CONTINUITY SUMMARY (AC-FT) - INFLOW= .2373E+02 EXCESS= .0000E+00 OUTFLOW= .2374E+02 BASIN STORAGE= .1414E-02 PERCENT ERROR= FOR PLAN = 1 RATIO= .00 RCP57 MANE 5.00 217.15 235.00 .78 5.00 217.15 235.00 .78 CONTINUITY SUMMARY (AC-FT) - INFLOW= .2318E+02 EXCESS= .0000E+00 OUTFLOW= .2318E+02 BASIN STORAGE= .1400E-02 PERCENT ERROR= . 0 FOR PLAN = 1 RATIO= .00 RCP57 MANE 5.00 212.88 235.00 .77 5.00 212.88 235.00 CONTINUITY SUMMARY (AC-FT) - INFLOW= .2274E+02 EXCESS= .0000E+00 OUTFLOW= .2275E+02 BASIN STORAGE= .1388E-02 PERCENT ERROR= FOR PLAN = 1 RATIO= .00 209.15 235.00 5.00 . 75 5.00 209.15 235.00 RCP57 MANE . 75 CONTINUITY SUMMARY (AC-FT) - INFLOW= .2236E+02 EXCESS= .0000E+00 OUTFLOW= .2236E+02 BASIN STORAGE= .1377E-02 PERCENT ERROR= .0 FOR PLAN = 1 RATIO= .00 RCP59 MANE .43 6971.88 230.19 1.10 5.00 6968.22 230.00 CONTINUITY SUMMARY (AC-FT) - INFLOW= .1569E+04 EXCESS= .0000E+00 OUTFLOW= .1568E+04 BASIN STORAGE= .8069E+00 PERCENT ERROR= FOR PLAN = 1 RATIO= .00 RCP59 MANE .43 6850.45 230.36 1.09 5.00 6846.55 230.00 1.09 CONTINUITY SUMMARY (AC-FT) - INFLOW= .1546E+04 EXCESS= .0000E+00 OUTFLOW= .1547E+04 BASIN STORAGE= .8007E+00 PERCENT ERROR= .0 FOR PLAN = 1 RATIO= .00 RCP59 MANE .44 6746.02 230.33 1.08 5.00 6741.62 230.00 CONTINUITY SUMMARY (AC-FT) - INFLOW= .1531E+04 EXCESS= .0000E+00 OUTFLOW= .1530E+04 BASIN STORAGE= .7955E+00 PERCENT ERROR= FOR PLAN = 1 RATIO= .00 .44 6656.96 230.09 RCP59 MANE 1.07 5.00 6654.45 230.00 1.07 CONTINUITY SUMMARY (AC-FT) - INFLOW= .1516E+04 EXCESS= .0000E+00 OUTFLOW= .1515E+04 BASIN STORAGE= .7904E+00 PERCENT ERROR= . 0 FOR PLAN = 1 RATIO= .00 RCP59 MANE .62 6959.12 230.57 1.10 5.00 6948.67 230.00 CONTINUITY SUMMARY (AC-FT) - INFLOW= .1568E+04 EXCESS= .0000E+00 OUTFLOW= .1568E+04 BASIN STORAGE= .1080E+01 PERCENT ERROR= FOR PLAN = 1 RATIO= .00 .62 6834.63 230.71 RCP59 MANE 1.09 5.00 6825.48 230.00 1.09 CONTINUITY SUMMARY (AC-FT) - INFLOW= .1547E+04 EXCESS= .0000E+00 OUTFLOW= .1546E+04 BASIN STORAGE= .1071E+01 PERCENT ERROR= . 0 FOR PLAN = 1 RATIO= .00 .63 6731.96 230.67 1.08 5.00 6721.15 230.00 1.08 CONTINUITY SUMMARY (AC-FT) - INFLOW= .1530E+04 EXCESS= .0000E+00 OUTFLOW= .1530E+04 BASIN STORAGE= .1064E+01 PERCENT ERROR= FOR PLAN = 1 RATIO= .00 .63 6643.02 230.44 1.07 5.00 6631.14 230.00 RCP59 MANE CONTINUITY SUMMARY (AC-FT) - INFLOW= .1515E+04 EXCESS= .0000E+00 OUTFLOW= .1515E+04 BASIN STORAGE= .1057E+01 PERCENT ERROR= .0 FOR PLAN = 1 RATIO= .00 RC1-62 MANE 4,00 139.75 228.00 .61 5.00 138.22 230.00 . 61 CONTINUITY SUMMARY (AC-FT) - INFLOW= .1357E+02 EXCESS= .0000E+00 OUTFLOW= .1357E+02 BASIN STORAGE= .1014E-02 PERCENT ERROR= .0 FOR PLAN = 1 RATIO= .00 RC1-62 MANE 3.75 135.17 228.75 .59 5.00 134.67 230.00

CONTINUITY SUMMARY (AC-FT) - INFLOW= .1320E+02 EXCESS= .0000E+00 OUTFLOW= .1321E+02 BASIN STORAGE= .1183E-02 PERCENT ERROR=

FOR PLAN = 1 RATIO= .00 3.75 RC1-62 MANE 131.98 228.75 .58 5.00 131.55 230,00 .58 CONTINUITY SUMMARY (AC-FT) - INFLOW= .1292E+02 EXCESS= .0000E+00 OUTFLOW= .1292E+02 BASIN STORAGE= .1134E-02 PERCENT ERROR= FOR PLAN = 1 RATIO= .00 3.50 128.91 231.00 RC1-62 MANE .57 5.00 128.65 230.00 CONTINUITY SUMMARY (AC-FT) - INFLOW= .1267E+02 EXCESS= .0000E+00 OUTFLOW= .1268E+02 BASIN STORAGE= .1322E-02 PERCENT ERROR= FOR PLAN = 1 RATIO= .00 RDB5 MANE 5.00 89.33 435.00 .54 5.00 89.33 435.00 . 54 CONTINUITY SUMMARY (AC-FT) - INFLOW= .1578E+03 EXCESS= .0000E+00 OUTFLOW= .1559E+03 BASIN STORAGE= .1969E+01 PERCENT ERROR= - 0 FOR PLAN = 1 RATIO= .00 RDB5 MANE 5.00 89.05 435.00 5.00 89.05 435.00 .54 CONTINUITY SUMMARY (AC-FT) - INFLOW= .1570E+03 EXCESS= .0000E+00 OUTFLOW= .1551E+03 BASIN STORAGE= .1963E+01 PERCENT ERROR= FOR PLAN = 1 RATIO= .00 5.00 88.82 435.00 RDB5 MANE .54 5.00 88.82 435.00 .54 CONTINUITY SUMMARY (AC-FT) - INFLOW= .1564E+03 EXCESS= .0000E+00 OUTFLOW= .1545E+03 BASIN STORAGE= .1958E+01 PERCENT ERROR= n FOR PLAN = 1 RATIO= .00 RDB5 MANE 5.00 88.62 435.00 .54 5.00 88.62 435.00 CONTINUITY SUMMARY (AC-FT) - INFLOW= .1559E+03 EXCESS= .0000E+00 OUTFLOW= .1540E+03 BASIN STORAGE= .1953E+01 PERCENT ERROR= FOR PLAN = 1 RATIO= .00 RCP52 MANE 3.36 933.69 221.96 .70 5.00 915.15 225 00 70 CONTINUITY SUMMARY (AC-FT) - INFLOW= .2371E+03 EXCESS= .0000E+00 OUTFLOW= .2363E+03 BASIN STORAGE= .8782E+00 PERCENT ERROR= -.1 FOR PLAN = 1 RATIO= .00 RCP52 MANE 3.38 922.90 222.99 .69 5.00 904.15 225.00 CONTINUITY SUMMARY (AC-FT) - INFLOW= .2349E+03 EXCESS= .0000E+00 OUTFLOW= .2342E+03 BASIN STORAGE= .8753E+00 PERCENT ERROR= -.1 FOR PLAN = 1 RATIO= .00 RCP52 MANE 3.3 3.39 906.25 223.84 5.00 893.77 .68 225,00 CONTINUITY SUMMARY (AC-FT) - INFLOW= .2331E+03 EXCESS= .0000E+00 OUTFLOW= .2323E+03 BASIN STORAGE= .8731E+00 PERCENT ERROR= -.1 FOR PLAN = 1 RATIO= .00 RCP52 MANE 3.40 885.85 221.19 .68 5.00 881.01 225.00 CONTINUITY SUMMARY (AC-FT) - INFLOW= .2317E+03 EXCESS= .0000E+00 OUTFLOW= .2310E+03 BASIN STORAGE= .8704E+00 PERCENT ERROR= -.1 FOR PLAN = 1 RATIO= .00 RDB6 MANE 4.36 209.60 414.20 .65 5.00 209.60 415.00 .66 CONTINUITY SUMMARY (AC-FT) - INFLOW= .3437E+03 EXCESS= .0000E+00 OUTFLOW= .3426E+03 BASIN STORAGE= .1147E+01 PERCENT ERROR= .0 FOR PLAN = 1 RATIO= .00 4.37 208.15 414.77 .65 5.00 208.15 415.00 CONTINUITY SUMMARY (AC-FT) - INFLOW= .3414E+03 EXCESS= .0000E+00 OUTFLOW= .3402E+03 BASIN STORAGE= .1138E+01 PERCENT ERROR= .0 FOR PLAN = 1 RATIO= .00 4.37 RDR6 MANE 206.99 415,24 .65 5.00 206.99 415.00

CONTINUITY SUMMARY (AC-FT) - INFLOW= .3395E+03 EXCESS= .0000E+00 OUTFLOW= .3383E+03 BASIN STORAGE= .1131E+01 PERCENT ERROR=

.64

5.00 205.97

415.00

- 64

205.97 415.64

FOR PLAN = 1 RATIO= .00 RDB6 MANE

```
CONTINUITY SUMMARY (AC-FT) - INFLOW= .3368E+03 EXCESS= .0000E+00 OUTFLOW= .3357E+03 BASIN STORAGE= .1126E+01 PERCENT ERROR=
   .0
         FOR PLAN = 1 RATIO= .00
                               .61 7278.08 230.50
            RCP61 MANE
                                                            . 98
                                                                    5.00 7260 45
                                                                                     230.00
CONTINUITY SUMMARY (AC-FT) - INFLOW= .1931E+04 EXCESS= .0000E+00 OUTFLOW= .1930E+04 BASIN STORAGE= .1265E+01 PERCENT ERROR=
   .0
         FOR PLAN = 1 RATIO= .00
            RCP61 MANE
                               .61 7151.31 230.62
                                                           .96
                                                                   5.00 7131.07
                                                                                     230.00
                                                                                                   . 96
CONTINUITY SUMMARY (AC-FT) - INFLOW= .1907E+04 EXCESS= .0000E+00 OUTFLOW= .1906E+04 BASIN STORAGE= .1276E+01 PERCENT ERROR=
   .0
         FOR PLAN = 1 RATIO= .00
                               .62 7039.70 230.55
           RCP61 MANE
                                                            .95
                                                                    5.00 7019.95
                                                                                     230.00
   .95
CONTINUITY SUMMARY (AC-FT) - INFLOW= .1888E+04 EXCESS= .0000E+00 OUTFLOW= .1887E+04 BASIN STORAGE= .1268E+01 PERCENT ERROR=
   .0
         FOR PLAN = 1 RATIO= .00
            RCP61 MANE
                               .62 6936.85
                                              230.33
                                                            .94
                                                                    5.00 6921.88
                                                                                     230.00
   .94
CONTINUITY SUMMARY (AC-FT) - INFLOW= .1870E+04 EXCESS= .0000E+00 OUTFLOW= .1869E+04 BASIN STORAGE= .1260E+01 PERCENT ERROR=
   .0
         FOR PLAN = 1 RATIO= .00
                               .68 7250.28
            RCP61 MANE
                                              230.85
                                                           .97
                                                                   5.00 7222.68
                                                                                     230.00
CONTINUITY SUMMARY (AC-FT) - INFLOW= .1931E+04 EXCESS= .0000E+00 OUTFLOW= .1929E+04 BASIN STORAGE= .1513E+01 PERCENT ERROR=
         FOR PLAN = 1 RATIO= .00
            RCP61 MANE
                               .68 7120.09
                                              230.90
                                                            .96
                                                                    5.00 7091.45 230.00
                                                                                                   .96
CONTINUITY SUMMARY (AC-FT) - INFLOW= .1906E+04 EXCESS= .0000E+00 OUTFLOW= .1905E+04 BASIN STORAGE= .1502E+01 PERCENT ERROR=
   .0
         FOR PLAN = 1 RATIO= .00
                              .69 7013.17
           RCP61 MANE
                                              230.76
                                                            .95
                                                                    5.00 6982.07
                                                                                     230.00
CONTINUITY SUMMARY (AC-FT) - INFLOW= .1887E+04 EXCESS= .0000E+00 OUTFLOW= .1886E+04 BASIN STORAGE= .1493E+01 PERCENT ERROR=
         FOR PLAN = 1 RATIO= .00
            RCP61 MANE
                               .69 6908.19 230.49
                                                           . 94
                                                                    5.00 6881.38
                                                                                     230.00
                                                                                                   . 94
CONTINUITY SUMMARY (AC-FT) - INFLOW= .1869E+04 EXCESS= .0000E+00 OUTFLOW= .1868E+04 BASIN STORAGE= .1484E+01 PERCENT ERROR=
   .0
         FOR PLAN = 1 RATIO= .00
RC1-67 MANE 5.0
                              5.00 163.23 235.00
                                                                   5.00 163.23 235.00
                                                            .81
CONTINUITY SUMMARY (AC-FT) - INFLOW= .1709E+02 EXCESS= .0000E+00 OUTFLOW= .1709E+02 BASIN STORAGE= .1087E-02 PERCENT ERROR=
         FOR PLAN = 1 RATIO= .00
                              5.00
                                    159.43
                                              235.00
                                                           .79
                                                                    5.00
                                                                          159.43
                                                                                    235.00
                                                                                                   .79
CONTINUITY SUMMARY (AC-FT) - INFLOW= .1669E+02 EXCESS= .0000E+00 OUTFLOW= .1669E+02 BASIN STORAGE= .1074E-02 PERCENT ERROR=
   .0
         FOR PLAN = 1 RATIO= .00
                                    156.40 235.00
           RC1-67 MANE
                              5.00
                                                           .78
                                                                    5.00
                                                                          156.40
                                                                                     235.00
CONTINUITY SUMMARY (AC-FT) - INFLOW= .1637E+02 EXCESS= .0000E+00 OUTFLOW= .1638E+02 BASIN STORAGE= .1063E-02 PERCENT ERROR=
   .0
         FOR PLAN = 1 RATIO= .00
           RC1-67 MANE
                              5.00
                                    153.76 235.00
                                                          .77
                                                                   5.00 153.76 235.00
                                                                                                   .77
CONTINUITY SUMMARY (AC-FT) - INFLOW= .1610E+02 EXCESS= .0000E+00 OUTFLOW= .1610E+02 BASIN STORAGE= .1627E-02 PERCENT ERROR=
   .0
         FOR PLAN = 1 RATIO= .00
           RC1-68 MANE
                              4.13
                                     230.28 227.19
                                                          1.19
                                                                   5.00
                                                                          227.51
                                                                                     225.00
CONTINUITY SUMMARY (AC-FT) - INFLOW= .2253E+02 EXCESS= .0000E+00 OUTFLOW= .2254E+02 BASIN STORAGE= .1677E-02 PERCENT ERROR=
```

RC1-68 MANE 4.15 226.39 228.50 1.16 5.00 226.28 225.00 1.16 CONTINUITY SUMMARY (AC-FT) - INFLOW= .2211E+02 EXCESS= .0000E+00 OUTFLOW= .2211E+02 BASIN STORAGE= .1979E-02 PERCENT ERROR= .0 FOR PLAN = 1 RATIO= .00 RC1-68 MANE 4.17 223.13 225.39 1.15 5.00 221.55 225.00 CONTINUITY SUMMARY (AC-FT) - INFLOW= .2176E+02 EXCESS= .0000E+00 OUTFLOW= .2176E+02 BASIN STORAGE= .1581E-02 PERCENT ERROR= FOR PLAN = 1 RATIO= .00 RC1-68 MANE 4.19 219.92 226.33 1.13 5.00 216.32 225.00 1.13 CONTINUITY SUMMARY (AC-FT) - INFLOW= .2145E+02 EXCESS= .0000E+00 OUTFLOW= .2145E+02 BASIN STORAGE= .1993E-02 PERCENT ERROR= . 0 FOR PLAN = 1 RATIO= .00 RC1-70 MANE 4.82 219.06 231.42 1.34 5.00 217.43 235.00 CONTINUITY SUMMARY (AC-FT) - INFLOW= .2451E+02 EXCESS= .0000E+00 OUTFLOW= .2452E+02 BASIN STORAGE= .1291E-02 PERCENT ERROR= .0 FOR PLAN = 1 RATIO= .00 RC1-70 MANE 4.84 215.50 232.45 1.31 5.00 212.97 235.00 1.31 CONTINUITY SUMMARY (AC-FT) - INFLOW= .2407E+02 EXCESS= .0000E+00 OUTFLOW= .2408E+02 BASIN STORAGE= .1039E-02 PERCENT ERROR= . 0 FOR PLAN = 1 RATIO= .00 RC1-70 MANE 4.86 212.67 233.29 1.29 5.00 210.26 235.00 CONTINUITY SUMMARY (AC-FT) - INFLOW= .2371E+02 EXCESS= .0000E+00 OUTFLOW= .2371E+02 BASIN STORAGE= .9084E-03 PERCENT ERROR= . 0 FOR PLAN = 1 RATIO= .00 RC1-70 MANE 4.88 210.21 234.04 1.28 5.00 208.51 235.00 1.28 CONTINUITY SUMMARY (AC-FT) - INFLOW= .2340E+02 EXCESS= .0000E+00 OUTFLOW= .2340E+02 BASIN STORAGE= .1219E-02 PERCENT ERROR= .0 FOR PLAN = 1 RATIO= .00 RCP68 MANE 4.07 348.60 236.26 1.15 5.00 347.36 235.00 CONTINUITY SUMMARY (AC-FT) - INFLOW= .3896E+02 EXCESS= .0000E+00 OUTFLOW= .3896E+02 BASIN STORAGE= .1017E-02 PERCENT ERROR= .0 FOR PLAN = 1 RATIO= .00 RCP68 MANE 4.10 342.53 233.43 1.13 5.00 341.09 235.00 1.13 CONTINUITY SUMMARY (AC-FT) - INFLOW= .3821E+02 EXCESS= .0000E+00 OUTFLOW= .3821E+02 BASIN STORAGE= .1158E-02 PERCENT ERROR= . 0 FOR PLAN = 1 RATIO= .00 RCP68 MANE 4.11 339.24 234.25 1.11 5.00 338.20 235.00 CONTINUITY SUMMARY (AC-FT) - INFLOW= .3758E+02 EXCESS= .0000E+00 OUTFLOW= .3759E+02 BASIN STORAGE= .1001E-02 PERCENT ERROR= .0 FOR PLAN = 1 RATIO= .00 RCP68 MANE 4.12 335.30 234.81 1.10 5.00 335.01 235.00 CONTINUITY SUMMARY (AC-FT) - INFLOW= .3706E+02 EXCESS= .0000E+00 OUTFLOW= .3706E+02 BASIN STORAGE= .9046E-03 PERCENT ERROR= .0 FOR PLAN = 1 RATIO= .00 RCP69 MANE 2.98 772.59 229.40 1.11 5.00 772.56 230.00 1.11 CONTINUITY SUMMARY (AC-FT) - INFLOW= .8508E+02 EXCESS= .0000E+00 OUTFLOW= .8508E+02 BASIN STORAGE= .1921E-02 PERCENT ERROR= .0 FOR PLAN = 1 RATIO= .00 2.99 RCP69 MANE 763.71 230.48 1.09 5.00 762.43 230.00 CONTINUITY SUMMARY (AC-FT) - INFLOW= .8343E+02 EXCESS= .0000E+00 OUTFLOW= .8343E+02 BASIN STORAGE= .1987E-02 PERCENT ERROR=

FOR PLAN = 1 RATIO= .00

3.01

752.27

231.43

1.07

5.00

748.99

230.00

CONTINUITY	SUMMARY	(AC-FT) -	INFLOW=	.8205E+02	EXCESS=	.0000E+00	OUTFLOW=	= .8205E	E+02 BASIN	STORAGE=	.1660E-02	PERCENT	ERROR=	.0
		= 1 RATIO: MANE		737.00	) 232.	.64 1	1.05	5.00	735.24	230.00	1.05			
CONTINUITY	SUMMARY	(AC-FT) - I	INFLOW=	.8085E+02	EXCESS=	.0000E+00	OUTFLOW=	8086E	E+02 BASIN	STORAGE=	.1745E-02	PERCENT	ERROR=	.0
		= 1 RATIO		952.61	234.	.63 1	.11	5.00	948.97	235.00	1.11			
CONTINUITY	SUMMARY	(AC-FT) - :	INFLOW=	.1050E+03	EXCESS=	.0000E+00	OUTFLOW=	1050E	C+03 BASIN	STORAGE=	.2575E-02	PERCENT	ERROR=	.0
		= 1 RATIO:		936.62	2 231.	.73 1	1.09	5.00	930.25	235,00	1.09			
CONTINUITY	SUMMARY	(AC-FT) - 3	INFLOW=	.1029E+03	EXCESS=	.0000E+00	OUTFLOW=	1029E	03 BASIN	STORAGE=	.2134E-02	PERCENT	ERROR=	.0
		= 1 RATIO=		927.84	1 232.	.96 1	.08	5.00	916.32	230.00	1.08			
CONTINUITY	SUMMARY	(AC-FT) - 1											ERROR=	.0
		= 1 RATIO=		911.52	224	22 1	0.6	F 00	905.19	235.00	1.00			
CONTINUITY		(AC-FT) - I											ERROR=	.0
	FOR PLAN	= 1 RATIO	= .00											
CONTINULTY		MANE (AC-FT) - 1		8487.30 2075F+04					8425.97				EDDOD-	0
		= 1 RATIO=		LEO/JE/04	EACESS-	.00002700	OUTPLOW-	20735	MICAG PUT	SIORAGE=	.2630£+01	PERCENT	ERROK=	.0
201571117		MANE		8333.14					8268.60		.96			
		(AC-FT) - 1 = 1 RATIO=		.204/E+04	EXCESS=	.0000E+00	OUTFLOW=	: .2045E	C+04 BASIN	STORAGE=	.2612E+01	PERCENT	ERROR=	.0
	RC1LM	MANE	.92						8141.78		.95			
		(AC-FT) - 1		.2026E+04	EXCESS=	.0000E+00	OUTFLOW=	.2024E	+04 BASIN	STORAGE=	.2598E+01	PERCENT	ERROR=	.0
		= 1 RATIO= MANE		8085.75	231.	.19	.94	5.00	8016.71	230.00	.94			
CONTINUITY	SUMMARY	(AC-FT) - 1	INFLOW=	.2006E+04	EXCESS=	.0000E+00	OUTFLOW=	.2004E	+04 BASIN	STORAGE≃	.2584E+01	PERCENT	ERROR=	.0
		= 1 RATIO= MANE		8553.95	231.	.08	.98	5.00	8488.46	230.00	.98			
CONTINUITY	SUMMARY	(AC-FT) - 1	INFLOW=	.2094E+04	EXCESS=	.0000E+00	OUTFLOW=	: .2093E	+04 BASIN	STORAGE=	.2273E+01	PERCENT	ERROR=	.0
		= 1 RATIO= MANE		8394.31	231.	. 27	.96	5.00	8327.43	230.00	.96			
CONTINUITY	SUMMARY	(AC-FT) - ]	INFLOW=	.2067E+04	EXCESS=	.0000E+00	OUTFLOW=	: .2065E	+04 BASIN	STORAGE=	.2258E+01 1	PERCENT	ERROR=	.0
		= 1 RATIO= MANE		8266.61	231.	.12	.95	5.00	8202.53	235.00	.95			
CONTINUITY	SUMMARY	(AC-FT) - 1	INFLOW≖	.2044E+04	EXCESS≔	.0000E+00	OUTFLOW=	.2043E	+04 BASIN	STORAGE=	.2245E+01	PERCENT	ERROR=	.0
		= 1 RATIO= MANE		8142.00	230.	.97	.94	5.00	8095.04	235.00	.94			
CONTINUITY	SUMMARY	(AC-FT) - 1	INFLOW=	.202 <b>4E</b> +04	EXCESS=	.0000E+00	OUTFLOW=	.2023E	+04 BASIN	STORAGE=	.2234E+01 1	PERCENT	ERROR=	.0

.90 264.00 220.31 RC1-76 MANE 1.24 5.00 263.32 220.00 CONTINUITY SUMMARY (AC-FT) - INFLOW= .2299E+02 EXCESS= .0000E+00 OUTFLOW= .2299E+02 BASIN STORAGE= .1011E-02 PERCENT ERROR= FOR PLAN = 1 RATIO= .00 .91 RC1-76 MANE 258.90 220.12 1.22 5.00 258.64 220.00 1.22 CONTINUITY SUMMARY (AC-FT) - INFLOW= .2256E+02 EXCESS= .0000E+00 OUTFLOW= .2256E+02 BASIN STORAGE= .9348E-03 PERCENT ERROR= .0 FOR PLAN = 1 RATIO= .00 RC1-76 MANE .92 255.50 220.53 1.20 5.00 254.49 220.00 CONTINUITY SUMMARY (AC-FT) - INFLOW= .2221E+02 EXCESS= .0000E+00 OUTFLOW= .2221E+02 BASIN STORAGE= .9442E-03 PERCENT ERROR= .0 FOR PLAN = 1 RATIO= .00 .92 252.25 220.78 RC1-76 MANE 1 18 5 00 251.26 220.00 1.18 CONTINUITY SUMMARY (AC-FT) - INFLOW= .2191E+02 EXCESS= .0000E+00 OUTFLOW= .2191E+02 BASIN STORAGE= .1011E-02 PERCENT ERROR= .0 FOR PLAN = 1 RATIO= .00 RCF72A MANE .90 510.07 216.25 1.03 5.00 503.69 220.00 1.03 CONTINUITY SUMMARY (AC-FT) - INFLOW= .4281E+02 EXCESS= .0000E+00 OUTFLOW= .4281E+02 BASIN STORAGE= .1247E-02 PERCENT ERROR= .0 FOR PLAN = 1 RATIO= .00 .91 RCP72A MANE 499.30 216.31 1.01 5.00 493.84 220.00 1.01 CONTINUITY SUMMARY (AC-FT) - INFLOW= .4192E+02 EXCESS= .0000E+00 OUTFLOW= .4192E+02 BASIN STORAGE= .1219E-02 PERCENT ERROR= .0 FOR PLAN = 1 RATIO= .00 .91 RCP72A MANE 491.26 216.85 .99 5.00 485.07 220.00 .99 CONTINUITY SUMMARY (AC-FT) - INFLOW= .4122E+02 EXCESS= .0000E+00 OUTFLOW= .4122E+02 BASIN STORAGE= .1361E-02 PERCENT ERROR= .0 FOR PLAN = 1 RATIO= .00 RCP72A MANE .9 483.50 .92 216.39 .97 5.00 478.62 220.00 CONTINUITY SUMMARY (AC-FT) - INFLOW= .4060E+02 EXCESS= .0000E+00 OUTFLOW= .4060E+02 BASIN STORAGE= .1358E-02 PERCENT ERROR= .0 FOR PLAN = 1 RATIO= .00 RCP72A MANE 1.36 502.55 220.51 1.03 5.00 500.70 220.00 1.03 CONTINUITY SUMMARY (AC-FT) - INFLOW= .4285E+02 EXCESS= .0000E+00 OUTFLOW= .4285E+02 BASIN STORAGE= .2102E-02 PERCENT ERROR= .0 FOR PLAN = 1 RATIO= .00 1.37 RCP72A MANE 491.62 220.89 1.01 5.00 490.06 220.00 1.01 CONTINUITY SUMMARY (AC-FT) - INFLOW= .4196E+02 EXCESS= .0000E+00 OUTFLOW= .4197E+02 BASIN STORAGE= .1876E-02 PERCENT ERROR= .0 FOR PLAN = 1 RATIO= .00 RCP72A MANE 1.38 482.52 221.09 .99 5.00 481.89 220.00 CONTINUITY SUMMARY (AC-FT) - INFLOW= .4126E+02 EXCESS= .0000E+00 OUTFLOW= .4126E+02 BASIN STORAGE= .2143E-02 PERCENT ERROR= .0 FOR PLAN = 1 RATIO= .00

RCP72A MANE

FOR PLAN = 1 RATIO= .00 RCP72A MANE

FOR PLAN = 1 RATIO= .00 RCP72A MANE

1.39

.41

.41

476.53

499.11

220.89

220.10

489.18 220.36

.98

1.03

1.01

CONTINUITY SUMMARY (AC-FT) - INFLOW= .4064E+02 EXCESS= .0000E+00 OUTFLOW= .4064E+02 BASIN STORAGE= .1844E-02 PERCENT ERROR=

CONTINUITY SUMMARY (AC-FT) - INFLOW= .4289E+02 EXCESS= .0000E+00 OUTFLOW= .4289E+02 BASIN STORAGE= .5487E-03 PERCENT ERROR=

5.00

5.00

474.66

498.57

5.00 487.97

220.00

220.00

220.00


1.03

1.01

CONTINUITY SUMMARY	(AC-FT) - INFLC	W= .4200E+02 EX	CESS= .0000E+00	OUTFLOW=	= .4200E	E+02 BASIN	STORAGE=	.5682E-03 PERCENT	ERROR=	.0
FOR PLAN RCP72A	= 1 RATIO= .0	0 .41 480.54	220.20	.99	5.00	479.64	220.00	.99		
CONTINUITY SUMMARY	(AC-FT) - INFLO	W= .4129E+02 EX	CESS= .0000E+00	OUTFLOW=	= .4129E	C+02 BASIN	STORAGE=	.5731E-03 PERCENT	ERROR=	.0
FOR PLAN RCF72A	= 1 RATIO= .0	.42 473.56	220.29	.98	5.00	472.41	220.00	.98		
CONTINUITY SUMMARY	(AC-FT) - INFLO	W≈ .4067E+02 EX	CESS= .0000E+00	OUTFLOW=	≈ .4067E	+02 BASIN	STORAGE=	.5747E-03 PERCENT	ERROR=	.0
	= 1 RATIO= .0 MANE 1	0 .64 8966.35	232.99	.98	5.00	8901.98	235.00	.98		
CONTINUITY SUMMARY	(AC-FT) - INFLO	W= .2154E+04 EXC	CESS= .0000E+00	OUTFLOW=	= .2151E	C+04 BASIN	STORAGE=	.4889E+01 PERCENT	ERROR=	1
	= 1 RATIO= .0 MANE 1	0 .65 8802.88	231.47	.96	5.00	8737.77	235.00	.97		
CONTINUITY SUMMARY	(AC-FT) - INFLO	W= .2125E+04 EXC	DESS= .0000E+00	OUTFLOW=	= .2122E	0+04 BASIN	STORAGE=	.4857E+01 PERCENT	ERROR=	1
	= 1 RATIO= .0 MANE 1	0 .66 8667.18	232.92	.95	5.00	8608.53	235.00	.95		
CONTINUITY SUMMARY	(AC-FT) - INFLO	W= .2101E+04 EXC	CESS= .0000E+00	OUTFLOW=	2098E	C+04 BASIN	STORAGE=	.4831E+01 PERCENT	ERROR=	1
	= 1 RATIO= .0 MANE 1	0 .67 8544.02	232.68	.95	5.00	8492.35	235.00	.95		
CONTINUITY SUMMARY	(AC-FT) - INFLO	W= .2081E+04 EXC	CESS= .0000E+00	OUTFLOW=	= .2078E	+04 BASIN	STORAGE=	.4806E+01 PERCENT :	ERROR=	1

\*\*\* NORMAL END OF HEC-1 \*\*\*

## **HYDRAULIC MODELING COMPUTATIONS**

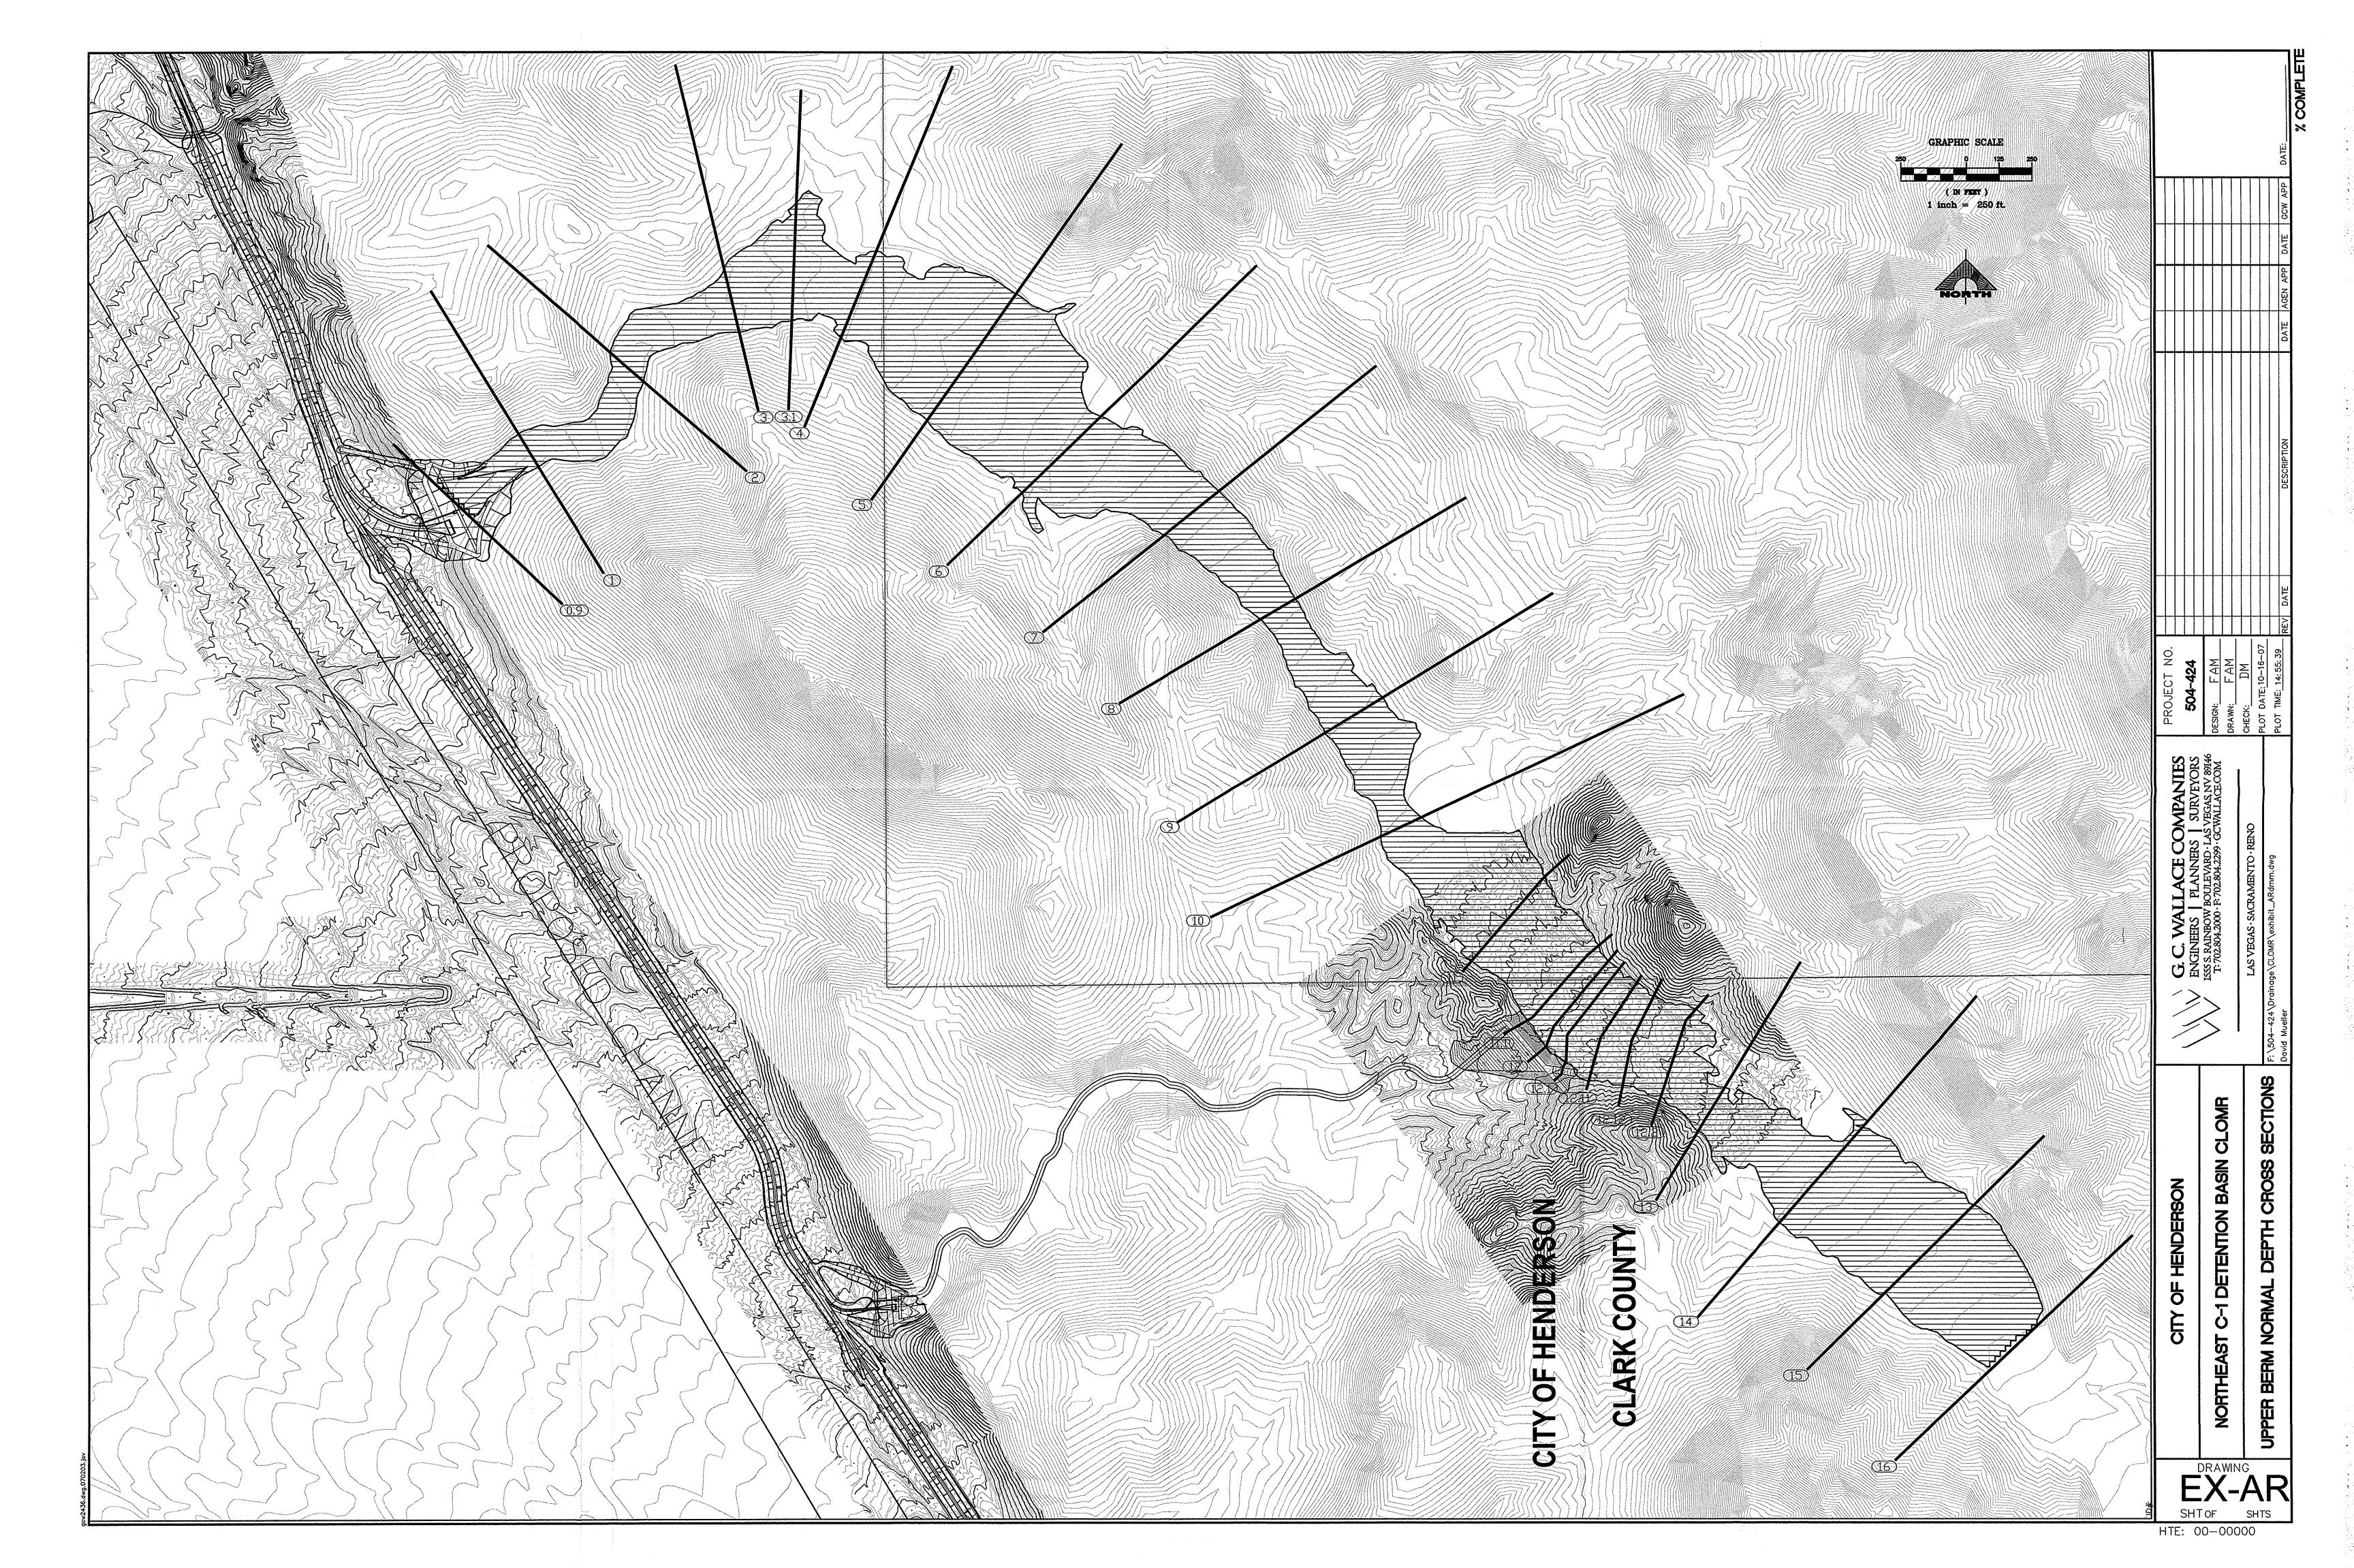

1000				CRITICAL DE	EPTH SUMMARY T	ABLE - UPPER BER	M	7931 2011		
Cross Section	Elevation	Critical Depth	Discharge	Energy Gradient	Froude Number	Flow Regime	Flow Area	Average Velocity	Composite n	Critical Slope
	ft	ft	cfs	ft/ft		200 (200 (200 (200 (200 (200 (200 (200	sq ft	ft/s	98.49	ft/ft
0.9	2121.1	1.1	1527	0.009	1.0	Critical	255.7	5.9	0.025	0.009
1	2136.6	1.6	1527	0.008	1.0	Critical	219.2	7.0	0.025	0.008
2	2151.4	1.4	1527	0.009	1.0	Critical	224.4	6.8	0.025	0.009
3	2166.1	1.1	1527	0.009	1.0	Critical	261.7	5.9	0.025	0.009
3.1	2175.7	0.7	1527	0.010	1.0	Critical	324.9	4.8	0.025	0.010
4	2180.8	0.8	1527	0.010	1.0	Critical	292.1	5.2	0.025	0.010
5	2200.6	0.6	1527	0.011	1.0	Critical	346.6	4.4	0.025	0.011
6	2216.3	1.3	1527	0.012	1.0	Critical	236.3	6.5	0.025	0.012
7	2236.0	1.0	1527	0.009	1.0	Critical	271.3	5.7	0.025	0.009
8	2251.5	1.5	1527	0.008	1.0	Critical	225.9	6.8	0.025	0.008
9	2266.3	1.3	1527	0.009	1.0	Critical	240.2	6.4	0.025	0.009
10	2282.5	2.5	1527	0.017	1.0	Critical	167.3	9.1	0.025	0.017
11	2300.8	1.8	1527	0.017	1.0	Critical	202.0	7.6	0.025	0.017
11.1	2312.6	1.6	1527	0.025	1.0	Critical	210.7	7.3	0.025	0.025
12	2315.5	1.5	1527	0.024	1.0	Critical	221.0	6.9	0.025	0.024
12.1	2317.3	1.3	1527	0.020	1.0	Critical	237.8	6.4	0.025	0.020
12.11	2320.9	0.9	1527	0.011	1.0	Critical	285.9	5.3	0.025	0.011
12.12	2324.5	1.5	1527	0.011	1.0	Critical	221.1	7.0	0.025	0.019
12.2	2330.2	1.2	1527	0.016	1.0	Critical	246.3	6.1	0.025	0.016
13	2337.7	1.7	1527	0.014	1.0	Critical	206.7	7.4	0.025	0.014
14	2356.4	1.4	1527	0.013	1.0	Critical	226.1	6.8	0.025	0.013
15	2375.8	0.8	1527	0.010	1.0	Critical	298.7	5.1	0.025	0.010
16	2391.0	1.0	1527	0.009	1.0	Critical	277.3	5.4	0.025	0.009

## Normal Depth Results

Cross Section: 0.9
Elevation: 2121.11 ft MSL
Depth: 1.11 ft
Discharge: 1527.00 cfs Energy Gradient: 0.009 ft/ft

\_\_\_\_\_\_

Energy Gradient Froude Number: 1.0002
Flow Regime: Critical 255.72 sq ft ft/s Average Velocity: 5.93
Maximum Velocity: 5.93 ft/s ft/s

0.025 Composite n: Hydraulic Radius: 1.07 ft Wetted Perimeter: 238.37 ft Wetted Top Width: 238.16 ft Critical Slope: 0.0091 ft/ft

## Normal Depth Results

Cross Section: 1
Elevation: 2136.55 ft MSL
Depth: 1.55 ft
Discharge: 1527.00 cfs Energy Gradient: 0.008 ft/ft Froude Number: 0.9849

\_\_\_\_\_\_

Flow Regime: Critical
Flow Area: 219 18 Flow Area: 219.18 sq ft Average Velocity: 6.96 ft/s Maximum Velocity: 6.96 ft/s

0.025 Composite n: Hydraulic Radius: 1.49

ft Wetted Perimeter: 147.00 ft Wetted Top Width: 146.57 ft Critical Slope: 0.0082 ft/ft

## Normal Depth Results

\_\_\_\_\_

Cross Section: 2
Elevation: 2151.37 ft MSL
Depth: 1.37 ft
Discharge: 1527.00 cfs Energy Gradient: 0.009 ft/ft Froude Number: 1.0268

Flow Regime: Critical Flow Area: 224.37 sq ft Average Velocity: 6.80 ft/s Maximum Velocity: 6.80 ft/s

Composite n: 0.025

Hydraulic Radius: 1.32 ft
Wetted Perimeter: 170.28 ft
Wetted Top Width: 169.95 ft
Critical Slope: 0.0085 ft/ft

Cross Section: 3
Elevation: 2166.07 ft MSL
Depth: 1.07 ft
Discharge: 1527.00 cfs Energy Gradient: 0.009 ft/ft Froude Number: 0.994

Flow Regime: Critical Flow Area: 261.65 sq ft ft/s Average Velocity: 5.85
Maximum Velocity: 5.85 ft/s

Composite n: 0.025

Hydraulic Radius: 1.05 ft

Wetted Perimeter: 248.94 ft

Wetted Top Width: 248.66 ft

Critical Slope: 0.009 ft/ft

Normal Depth Results

Cross Section: 3.1

Elevation: 2175.72 ft MSL

Depth: 0.72 ft

Discharge: 1527.00 cfs

Energy Gradient: 0.01 ft/ft

Froude Number: 0.9768

Flow Regime: Critical

Flow Area: 324.92 sq ft

Average Velocity: 4.75 ft/s

Maximum Velocity: 4.75 ft/s Average Velocity: 4.75
Maximum Velocity: 4.75
Composite n: 0.025
Hydraulic Radius: 0.71 ft/s

ft Wetted Perimeter: 456.13 ft Wetted Top Width: 455.97 ft Critical Slope: 0.0102 ft/ft

Cross Section: 4
Elevation: 2180.82 ft MSL
Depth: 0.82 ft
Discharge: 1527.00 cfs Energy Gradient: 0.01 ft/ft
Froude Number: 1.0151
Flow Pogime: Critical

Flow Regime: Critical Flow Area: 292.13 sq ft Average Velocity: 5.21
Maximum Velocity: 5.21 ft/s ft/s

Composite n: 0.025 Hydraulic Radius: 0.82 ft Wetted Perimeter: 357.03 ft Wetted Top Width: 356.73 ft Critical Slope: 0.0097 ft/ft

\_\_\_\_\_\_

Cross Section: 5
Elevation: 2200.59 ft MSL
Depth: 0.59 ft
Discharge: 1527.00 cfs
Energy Gradient: 0.011 ft/ft
Froude Number: 1.0128
Flow Regime: Critical
Flow Area: 346.55 sq ft
Average Velocity: 4.37 ft/s
Maximum Velocity: 4.37 ft/s

Maximum Velocity: 4.37 ft/s

Composite n: 0.025

Hydraulic Radius: 0.59 ft Wetted Perimeter: 591.96 ft Wetted Top Width: 591.82 ft Critical Slope: 0.0108 ft/ft

\_\_\_\_\_\_

Cross Section: 6
Elevation: 2216.28 ft MSL
Depth: 1.28 ft
Discharge: 1527.00 cfs Energy Gradient: 0.012 ft/ft

Froude Number: 1.0087 Flow Regime: Critical Flow Area: 236.32 sq ft

Average Velocity: 6.46 Maximum Velocity: 6.46 ft/s ft/s

Composite n: 0.025

Hydraulic Radius: 0.98 ft

Wetted Perimeter: 239.93 ft

Wetted Top Width: 239.82 ft

Critical Slope: 0.0117 ft/ft

\_\_\_\_\_\_\_\_\_\_\_

Normal Depth Re
Cross Section: 7
Elevation: 2236.01 ft MSL
Depth: 1.01 ft
Discharge: 1527.00 cfs
Energy Gradient: 0.009 ft/ft
Froude Number: 0.9862
Flow Regime: Critical
Flow Area: 271.30 sq ft

Valocity: 5.66 ft/s
ft/s

Average Velocity: 5.66
Maximum Velocity: 5.66
Composite n: 0.025
Hydraulic Radius: 1 ft/s

ft Wetted Perimeter: 270.53 ft Wetted Top Width: 270.06 ft Critical Slope: 0.0091 ft/ft

\_\_\_\_\_\_\_

Cross Section: 8
Elevation: 2251.47 ft MSL
Depth: 1.47 ft
Discharge: 1527.00 cfs
Energy Gradient: 0.008 ft/ft
Froude Number: 0.9839
Flow Regime: Critical
Flow Area: 225.88 sq ft
Average Velocity: 6.76 ft/s
Maximum Velocity: 6.76 ft/s
Composite n: 0.025

Composite n: 0.025 Hydraulic Radius: 1.43 ft Wetted Perimeter: 158.14 ft Wetted Top Width: 157.56 ft Critical Slope: 0.0082 ft/ft

Cross Section: 9
Elevation: 2266.31 ft MSL
Depth: 1.31 ft
Discharge: 1527.00 cfs
Energy Gradient: 0.009 ft/ft
Froude Number: 0.9798
Flow Regime: Critical
Flow Area: 240.19 sq ft
Average Velocity: 6.40 ft/s
Maximum Velocity: 6.40 ft/s
Composite n: 0.025
Hydraulic Radius: 1.2 ft
Wetted Perimeter: 199.43 ft
Wetted Top Width: 199.10 ft
Critical Slope: 0.0092 ft/ft

\_\_\_\_\_\_\_\_\_\_\_\_

Cross Section: 10
Elevation: 2282.54 ft MSL
Depth: 2.54 ft
Discharge: 1527.00 cfs

Energy Gradient: 0.017 ft/ft
Froude Number: 1.0103
Flow Regime: Critical
Flow Area: 167.29 sq ft Flow Area: 167.29 sq ft Average Velocity: 9.14 Maximum Velocity: 9.14 ft/s ft/s

Composite n: 0.025

Hydraulic Radius: 1.27 ft
Wetted Perimeter: 131.22 ft
Wetted Top Width: 130.68 ft Critical Slope: 0.0166 ft/ft

\_\_\_\_\_\_\_

Cross Section: 11
Elevation: 2300.78 ft MSL
Depth: 1.78 ft
Discharge: 1527.00 cfs
Energy Gradient: 0.017 ft/ft
Froude Number: 0.9995
Flow Regime: Critical
Flow Area: 201.96 sq ft
Average Velocity: 7.57 ft/s
Maximum Velocity: 7.57 ft/s
Composite n: 0.025
Hydraulic Radius: 0.96 ft
Wetted Perimeter: 210.04

Wetted Perimeter: 210.04 ft Wetted Top Width: 208.81 ft Critical Slope: 0.0169 ft/ft

Normal Depth Resultance

Cross Section: 11.1
Elevation: 2312.63 ft MSL
Depth: 1.63 ft
Discharge: 1527.00 cfs
Energy Gradient: 0.025 ft/ft
Froude Number: 0.9992
Flow Regime: Critical
Flow Area: 210.69 sq ft

Valocity: 7.32 ft/s
ft/s Average Velocity: 7.32
Maximum Velocity: 7.32
Composite n: 0.025
Hydraulic Radius: 0.69 ft/s

ft Wetted Perimeter: 307.52 ft Wetted Top Width: 307.23 ft Critical Slope: 0.0245 ft/ft

\_\_\_\_

Cross Section: 12
Elevation: 2315.45 ft MSL
Depth: 1.45 ft
Discharge: 1527.00 cfs
Energy Gradient: 0.024 ft/ft
Froude Number: 1.0116
Flow Regime: Critical
Flow Area: 221.04 sq ft
Average Velocity: 6.90 ft/s
Maximum Velocity: 6.90 ft/s
Composite n: 0.025

Composite n: 0.025 Hydraulic Radius: 0.65 ft Wetted Perimeter: 342.47 ft Wetted Top Width: 342.06 ft Critical Slope: 0.0235 ft/ft

Cross Section: 12.1
Elevation: 2317.25 ft MSL
Depth: 1.25 ft
Discharge: 1527.00 cfs
Energy Gradient: 0.02 ft/ft
Froude Number: 1.012
Flow Regime: Critical
Flow Area: 237.79 sq ft

Average Velocity: 6.40 ft/s
Maximum Velocity: 6.40 ft/s
Composite n: 0.025

Hydraulic Radius: 0.66 ft Wetted Perimeter: 359.45 ft Wetted Top Width: 358.56 ft Critical Slope: 0.0196 ft/ft

\_\_\_\_\_\_

Cross Section: 12.11
Elevation: 2320.86 ft MSL
Depth: 0.86 ft
Discharge: 1527.00 cfs
Energy Gradient: 0.011 ft/ft
Froude Number: 1.015
Flow Regime: Critical
Flow Area: 285.89 sq ft
Average Velocity: 5.29 ft/s
Maximum Velocity: 5.29 ft/s

Composite n: 0.025 Hydraulic Radius: 0.78 ft Wetted Perimeter: 367.17 ft Wetted Top Width: 366.82 ft Critical Slope: 0.0108 ft/ft

\_\_\_\_\_\_\_

Cross Section: 12.12
Elevation: 2324.45 ft MSL
Depth: 1.45 ft
Discharge: 1527.00 cfs
Energy Gradient: 0.02 ft/ft
Froude Number: 1.0115
Flow Regime: Critical
Flow Area: 221.06 sq ft

Average Velocity: 6.95 ft/s Maximum Velocity: 6.95 ft/s

Composite n: 0.025

Hydraulic Radius: 0.75 ft Wetted Perimeter: 295.40 ft Wetted Top Width: 295.27 ft Critical Slope: 0.0193 ft/ft

Cross Section: 12.2
Elevation: 2330.20 ft MSL
Depth: 1.20 ft
Discharge: 1527.00 cfs
Energy Gradient: 0.016 ft/ft
Froude Number: 0.9964
Flow Regime: Critical
Flow Area: 246.32 sq ft

Average Velocity: 6.13 ft/s
Maximum Velocity: 6.13 ft/s ft/s

Composite n: 0.025 Hydraulic Radius: 0.73 ft Wetted Perimeter: 336.21 ft Wetted Top Width: 335.78 ft Critical Slope: 0.0164 ft/ft

\_\_\_\_\_\_\_

Cross Section: 13
Elevation: 2337.68 ft MSL
Depth: 1.68 ft
Discharge: 1527.00 cfs
Energy Gradient: 0.014 ft/ft
Froude Number: 1.0053
Flow Regime: Critical
Flow Area: 206.72 sq ft
Average Velocity: 7.44 ft/s Average Velocity: 7.44
Maximum Velocity: 7.44
Composite n: 0.025
Hydraulic Radius: 1.08 ft/s

ft Wetted Perimeter: 190.61 ft Wetted Top Width: 190.44 ft Critical Slope: 0.0136 ft/ft

Normal Depth Re
Cross Section: 14
Elevation: 2356.39 ft MSL
Depth: 1.39 ft
Discharge: 1527.00 cfs
Energy Gradient: 0.013 ft/ft
Froude Number: 1.0108
Flow Regime: Critical
Flow Area: 226.09 sq ft
Valocity: 6.77 ft/s
ft/s Maximum Velocity: 6.77 ft/s

Composite n: 0.025 Hydraulic Radius: 0.99

ft Wetted Perimeter: 227.29 ft Wetted Top Width: 227.26 ft Critical Slope: 0.0126 ft/ft


Cross Section: 15
Elevation: 2375.83 ft MSL
Depth: 0.83 ft
Discharge: 1527.00 cfs
Energy Gradient: 0.01 ft/ft
Froude Number: 0.9896
Flow Regime: Critical


Flow Regime: Critical
Flow Area: 298.69 sq ft Average Velocity: 5.11
Maximum Velocity: 5.11 ft/s ft/s


Composite n: 0.025 Hydraulic Radius: 0.8 ft Wetted Perimeter: 375.70 ft Wetted Top Width: 375.59 ft Critical Slope: 0.0102 ft/ft


Cross Section: 16
Elevation: 2390.95 ft MSL
Depth: 0.95 ft
Discharge: 1527.00 cfs
Energy Gradient: 0.009 ft/ft
Froude Number: 0.9937
Flow Regime: Critical
Flow Area: 277.32 sq ft
Average Velocity: 5.44 ft/s
Maximum Velocity: 5.44 ft/s
Composite n: 0.025
Hydraulic Radius: 0.94 ft
Wetted Perimeter: 293.85 ft


Wetted Perimeter: 293.85 ft Wetted Top Width: 293.53 ft Critical Slope: 0.0093 ft/ft

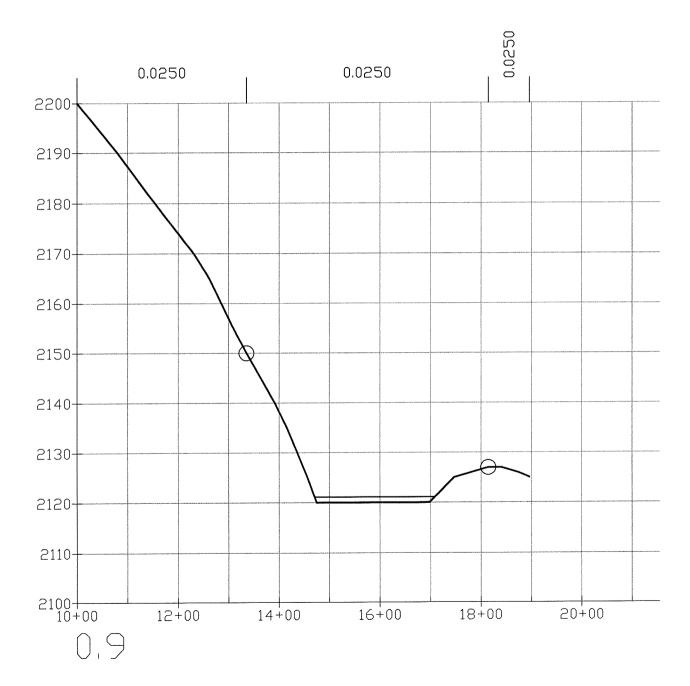


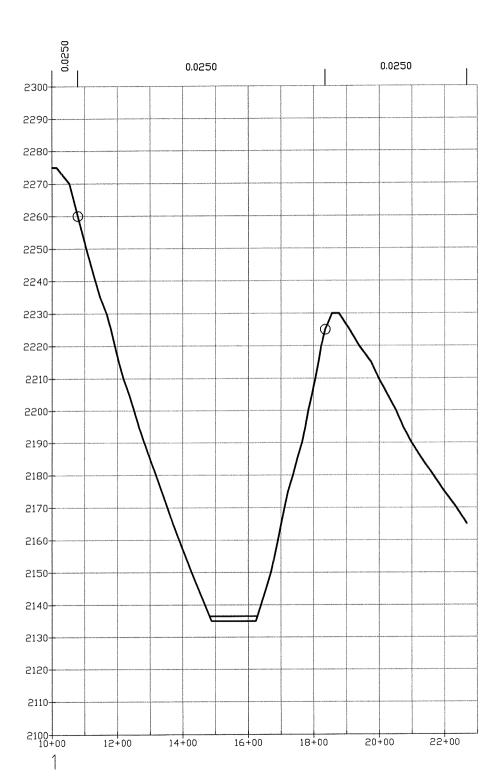


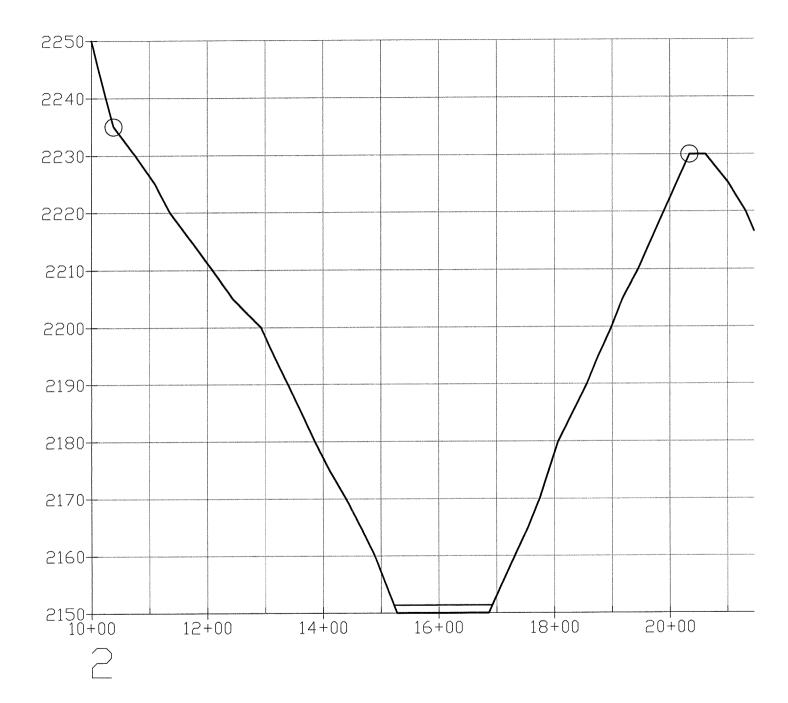


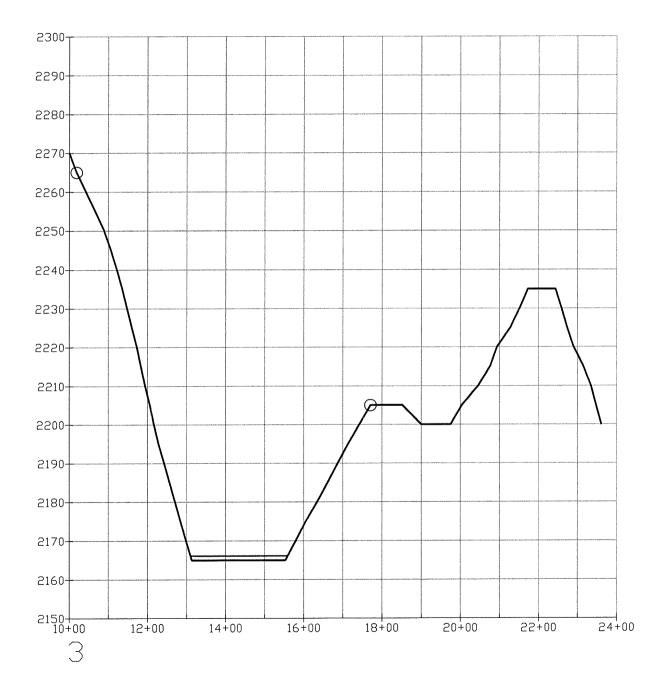


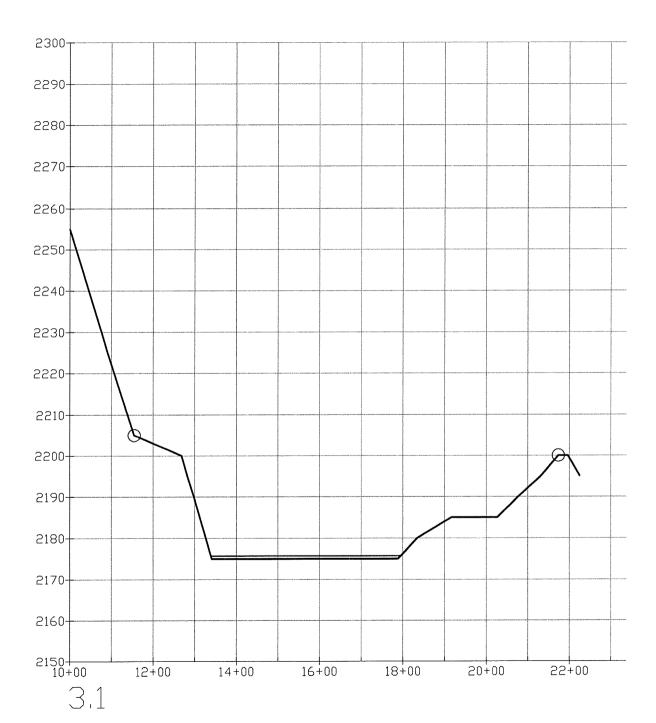


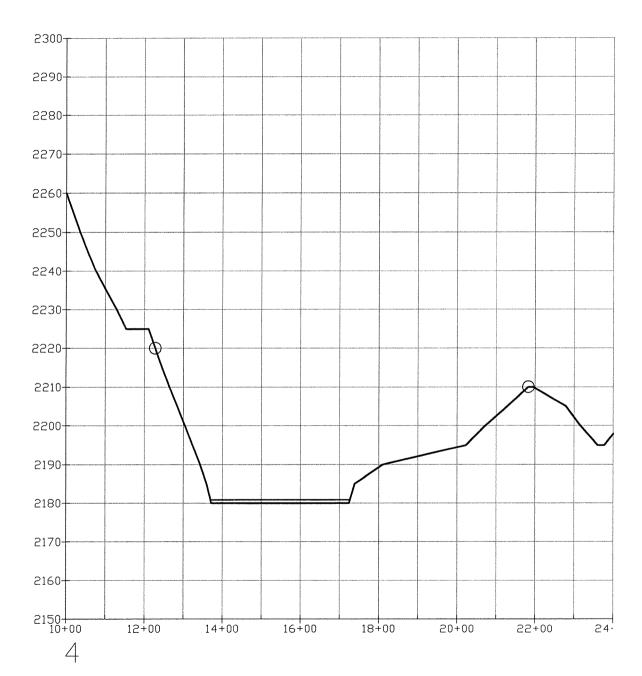


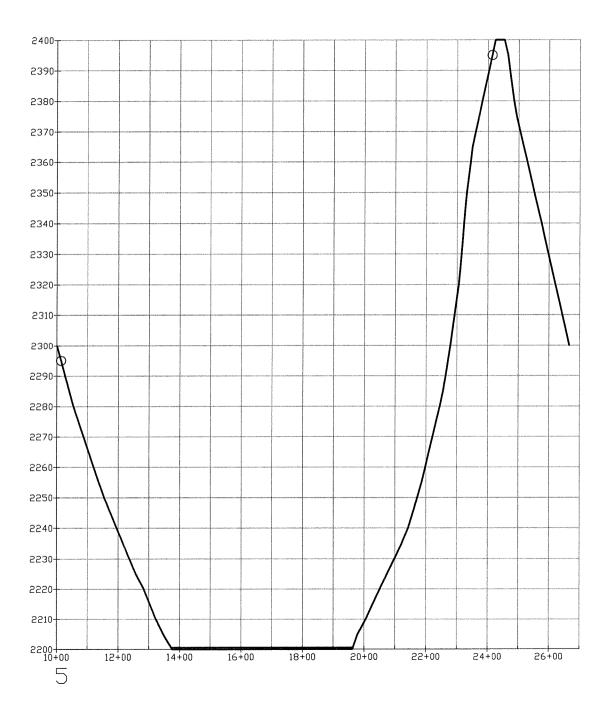


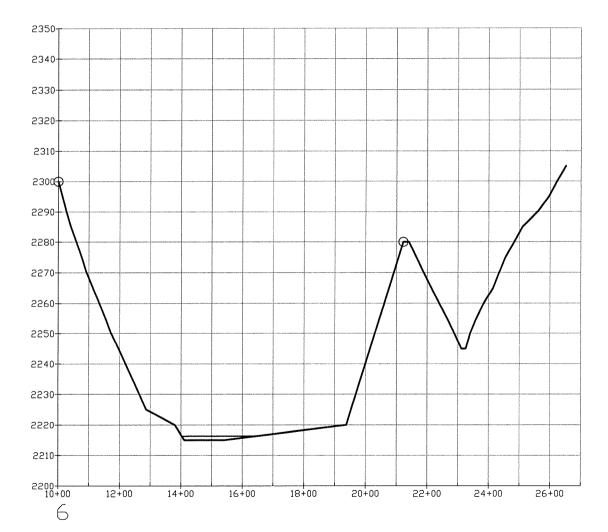


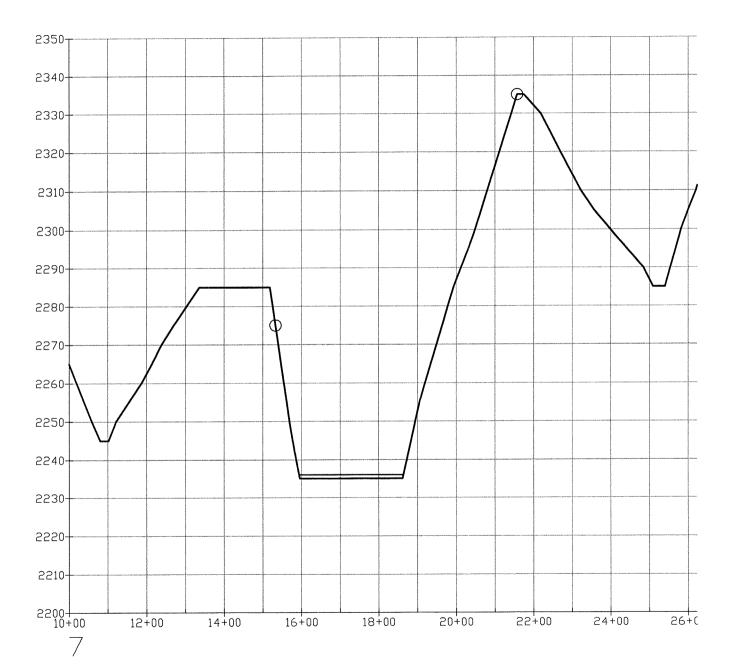


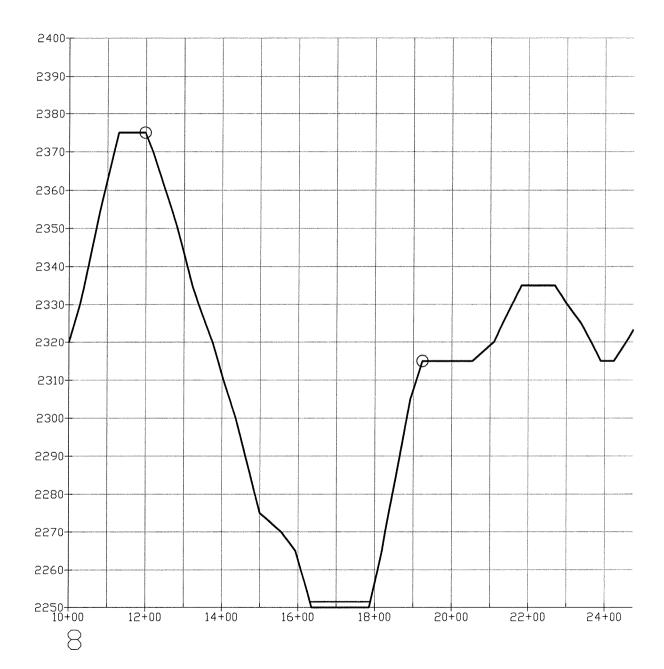


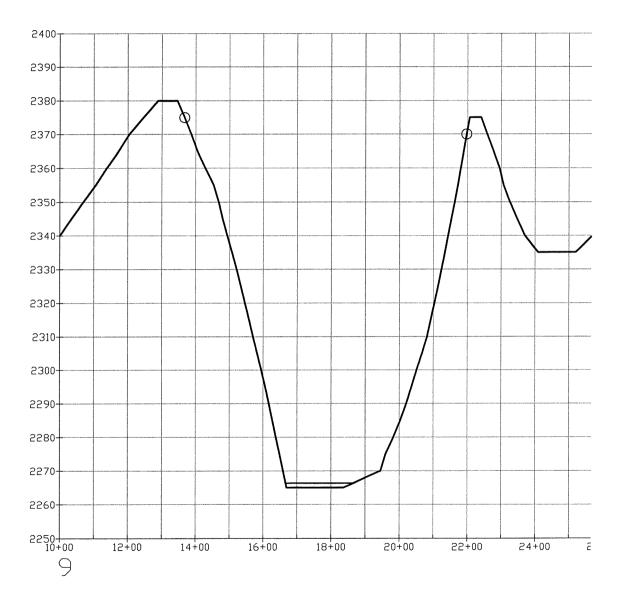


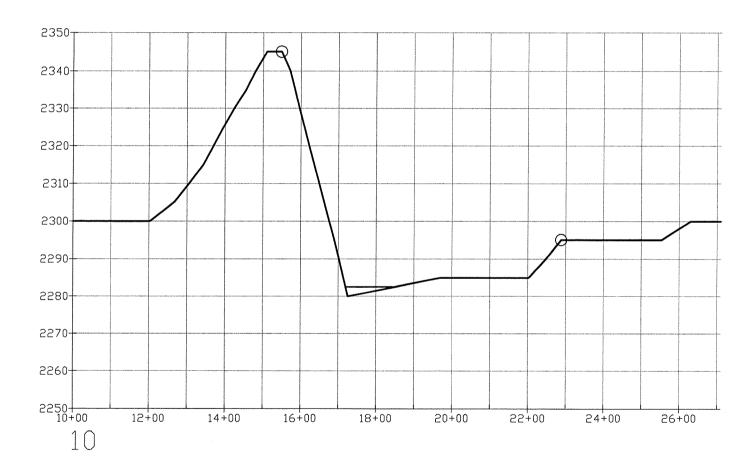

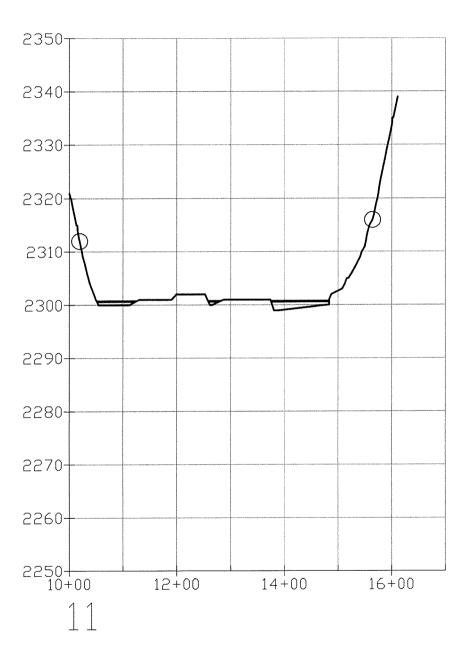


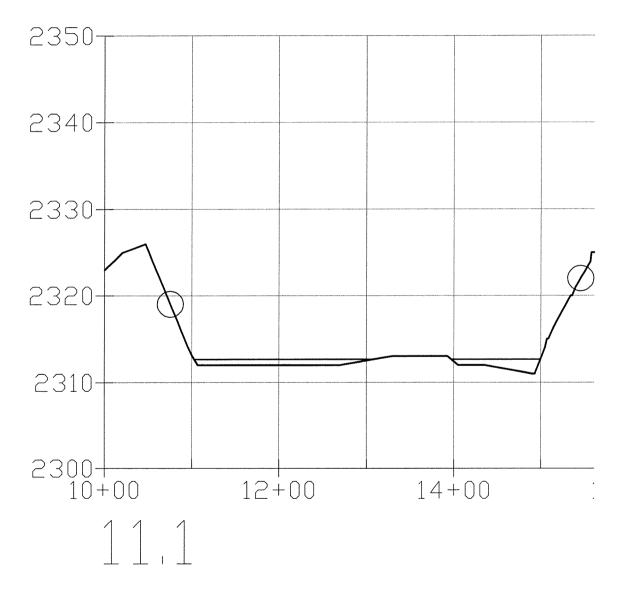


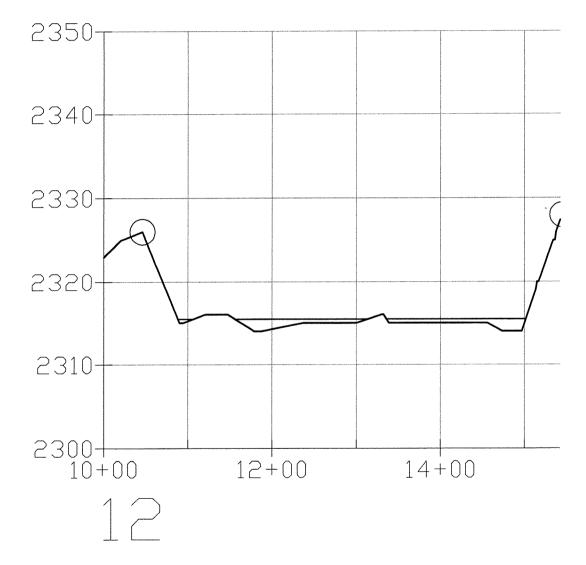


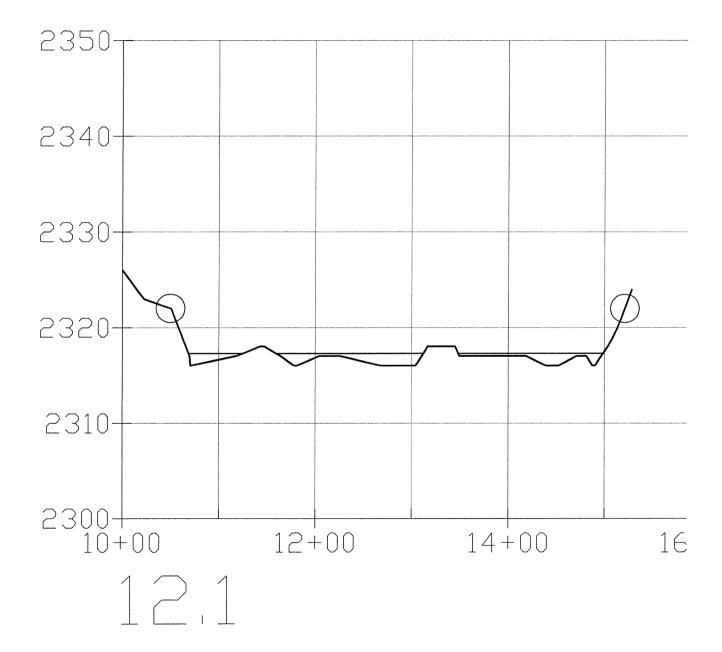





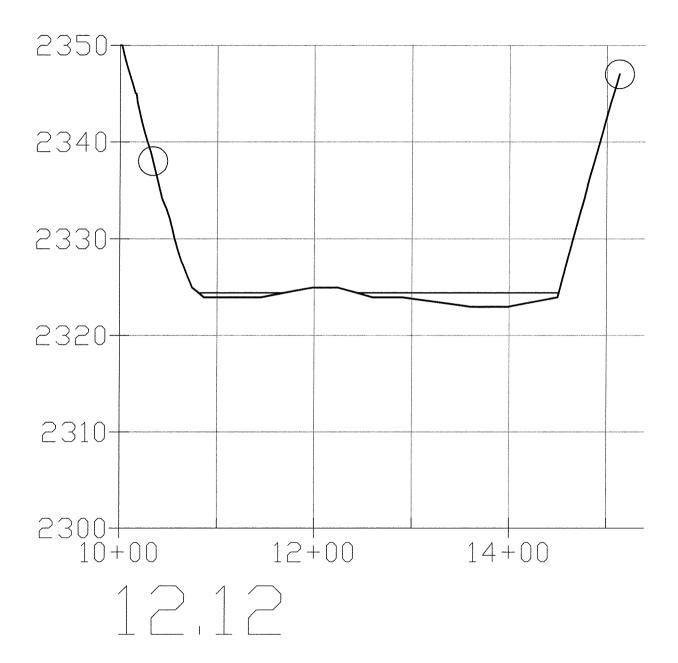

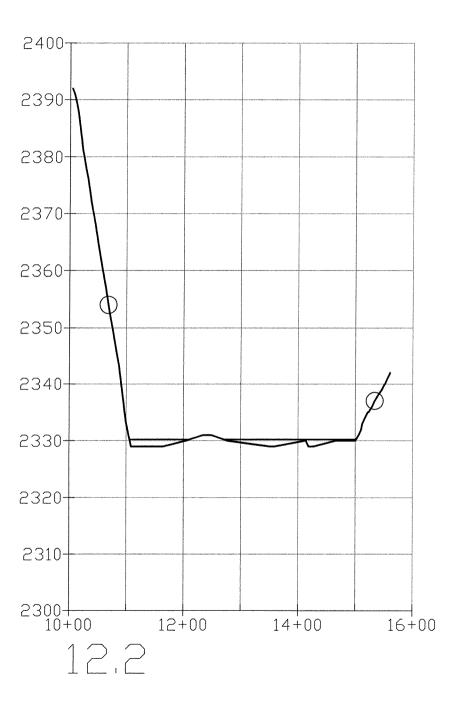

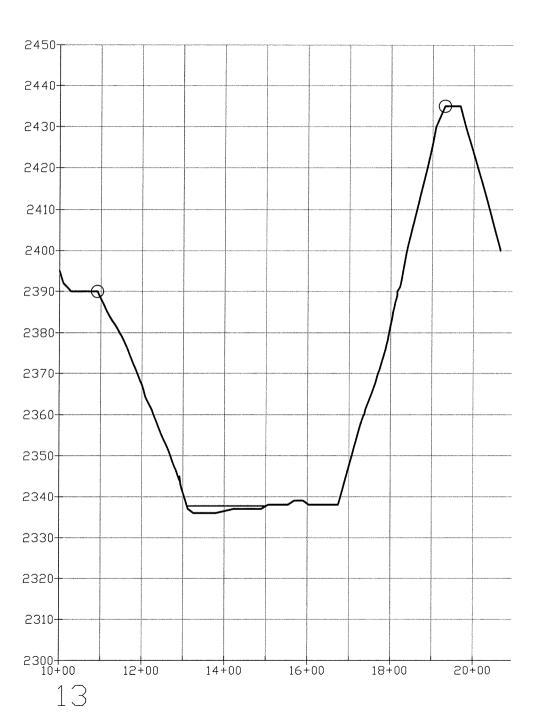

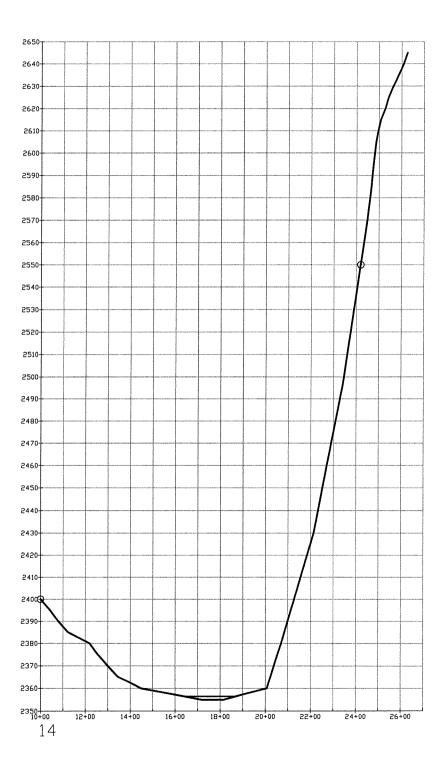

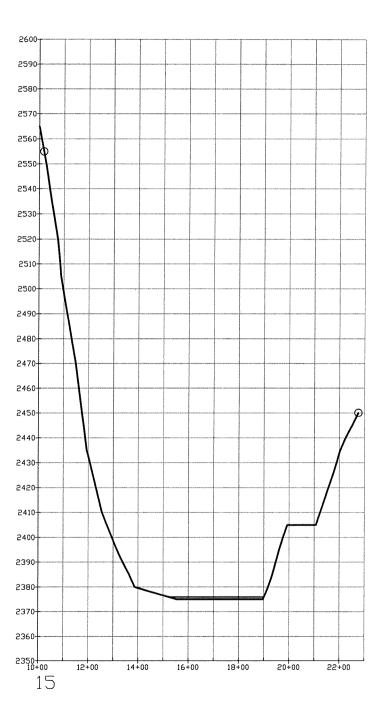



HEC-RAS Plan: Final Design River: Main Reach: Inflow Profile: PF 1

Reach	River Sta	Profile	Q Total	Min Ch El	W.S. Elev	Crit W.S.	E.G. Elev	E.G. Slope	Vel Chnl	Flow Area	Top Width	Froude # Chl
	The same of the		(cfs)	(ft)	(ft)	(ft)	(ft)	(ft/ft)	(ft/s)	(sq ft)	(ft)	9 7 20 2
Inflow	9800	PF 1	1230.00	2246.00	2249.31	2249.31	2250.27	0.007886	7.87	156.23	82.42	1.01
Inflow	9700	PF1	1230.00	2242.89	2245.11	2246.13	2248.53	0.050314	14.85	82.86	62.31	2.27
Inflow	9600	PF1	1230.00	2239.86	2242.20	2242.90	2244.44	0.032173	12.01	102.38	81.83	1.89
Inflow	9500	PF 1	1230.00	2236.84	2239.19	2239.88	2241.40	0.028551	11.94	103.00	75.78	1.81
Inflow	9400	PF 1	1230.00	2233.50	2236.03	2236.76	2238.39	0.031823	12.33	99.78	68.37	1.80
Inflow	9371.90	PF 1	1230.00	2232.88	2234.93	2235.79	2237.81	0.012964	13.62	90.32	67.76	2.08
Inflow	9251.9	PF 1	1230.00	2229.12	2232.77	2233.98	2236.55	0.008072	15.61	78.82	32.82	1.77
Inflow	8801.9	PF1	1230.00	2207.39	2209.50	2212.25	2228.33	0.074579	34.82	35.32	23.56	5.01
Inflow	8137.21	PF1	1230.00	2192.27	2195.10	2197.13	2203.16	0.022845	22.78	54.00	27.91	2.89
Inflow	7935.67	PF 1	1230.00	2187.68	2190.48	2192.73	2198.83	0.020105	23.19	53.05	20.00	2.51
Inflow	7759.60	PF 1	1230.00	2183.68	2185.61	2187.76	2195.32	0.034343	25.01	49.18	27.67	3.31
Inflow	7612.88	PF1	1230.00	2180.34	2183.19	2185.20	2191.12	0.022372	22.61	54.41	28.00	2.86
Inflow	7459.01	PF1	1230.00	2176.84	2179.68	2181.70	2187.67	0.022568	22.68	54.24	27.96	2.87
Inflow	7347.92	PF 1	1230.00	2172.96	2175.66	2177.82	2184.90	0.027626	24.40	50.42	27.13	3.15
Inflow	7082.96	PF 1	1230.00	2163.69	2166.27	2168.55	2176.87	0.033434	26.13	47.07	26.38	3.45
Inflow	5964.44	PF 1	1230.00	2124.58	2127.12	2129.44	2138.23	0.035716	26.76	45.96	26.13	3.56
Inflow	4519.92	PF1	1230.00	2100.59	2103.85	2105.45	2109.17	0.012884	18.51	66.46	30.47	2.21
Inflow	4328.87	PF1	1230.00	2097.41	2100.68	2102.46	2106.72	0.012328	19.73	62.34	20.00	1.97
Inflow	4262.78	PF 1	1230.00	2096.32	2099.51	2101.37	2105.88	0.013334	20.25	60.73	20.00	2.05
Inflow	4126.20	PF1	1230.00	2094.05	2097.14	2099.09	2103.95	0.014786	20.96	58.69	20.00	2.16
Inflow	4028.71	PF1	1923.00	2092.43	2094.56	2096.59	2102.85	0.024441	23.11	83.23	42.00	2.89
Inflow	3862.29	PF1	1923.00	2089.66	2093.07	2095.07	2099.84	0.012782	20.88	92.09	34.70	2.26
Inflow	3783.71	PF1	1923.00	2086.12	2089.84	2092.18	2098.55	0.018189	23.68	81.20	33.25	2.67
Inflow	3549.25	PF1	1923.00	2075.54	2078.71	2081.60	2092.78	0.035118	30.10	63.88	29.96	3.63
Inflow	3381.49	PF1	1923.00	2067.98	2071.06	2074.04	2086.51	0.039959	31.55	60.96	29.37	3.86
Inflow	3015.73	PF 1	1923.00	2051.48	2054.48	2057.54	2071.13	0.044292	32.75	58.72	28.91	4.05
Inflow	2945.71	PF1	1923.00	2048.32	2051.32	2054.38	2068.02	0.044498	32.80	58.62	28.89	4.06
Inflow	2800	PF1	1923.00	2041.74	2044.73	2047.79	2061.52	0.044792	32.88	58.48	28.86	4.07
Inflow	2700	PF1	2378.00	2034.68	2039.39	2043.98	2057.90	0.029726	34.53	68.87	15.00	2.84
Inflow	2448.32	PF1	2378.00	2023.33	2027.67	2032.64	2049.52	0.037584	37.51	63.40	15.00	3.21
Inflow	2025.73	PF1	2378.00	2015.00	2019.96	2024.31	2036.56	0.025487	32.69	72.74	15.00	2.62
Inflow	1603.62	PF1	2378.00	2004.21	2009.17	2013.52	2025.79	0.025539	32.71	72.69	15.00	2.62
Inflow	1553.62	PF1	2378.00	2003.35	2007.06	2011.10	2024.39	0.030965	33.41	71.18	20.00	3.12
Inflow	1392.84	PF 1	2378.00	2000.81	2004.80	2008.55	2019.71	0.024769	30.99	76.74	20.00	2.79
Inflow	1374.84	PF1	2378.00	2000.54	2004.55	2008.28	2019.27	0.024283	30.78	77.25	20.00	2.76
Inflow	1366.30	PF1	2378.00	2000.39	2004.24	2007.98	2019.06	0.024886	30.89	76.98	20.00	2.77
Inflow	1361.80	PF1	2378.00	1999.96	2003.76	2007.54	2018.94	0.025772	31.26	76.08	20.00	2.82
Inflow	1357.30	PF1	2378.00	1998.82	2002.49	2006.40	2018.82	0.028753	32.43	73.33	20.00	2.98

HEC-RAS Plan: Final Design River: Main Reach: Inflow Profile: PF 1 (Continued)

Reach	River Sta	Profile	Q Total	Min Ch El	W.S. Elev	Crit W.S.	E.G. Elev	E.G. Slope	Vel Chnl	Flow Area	Top Width	Froude # Chl
			(cfs)	(ft)	(ft)	(ft)	(ft)	(ft/ft)	(ft/s)	(sq ft)	(ft)	
Inflow	1236	PF 1	2378.00	1958.39	1960.46	1965.99	2011.87	0.164698	57.54	41.33	20.00	7.05
Inflow	1230	PF1	2378.00	1956.39	1959.47	1964.96	2010.38	0.384578	57.26	41.53	20.00	7.00
Inflow	1229.99	PF1	2378.00	1956.39	1958.45	1963.97	2010.32	0.166954	57.80	41.15	20.00	7.10
Inflow	1229.98	PF 1	2378.00	1956.39	1958.45	1964.01	2010.32	0.130096	57.80	41.15	50.00	7.10
Inflow	1220.01	PF1	2378.00	1956.34	1957.83	1962.42	2008.63	0.196848	57.20	41.57	50.00	8.27
Inflow	1220	PF1	2378.00	1956.34	1958.81	1963.22	2008.52	3.564034	56.58	42.03	50.00	8.42
Inflow	1219	PF 1	2378.00	1956.34	1957.71	1961.09	1997.93	2.546438	50.89	46.73	34.00	7.65
Inflow	1217	PF 1	2378.00	1956.32	1957.30	1960.44	1993.66	0.257016	48.39	49.15	50.00	8.60
Inflow	1202	PF 1	2378.00	1956.25	1957.49	1960.36	1980.26	0.119420	38.29	62.10	50.00	6.06
Inflow	1201.9	PF1	2378.00	1956.25	1958.96	1961.56	1974.33	0.073212	31.46	75.58	50.00	4.51
Inflow	1200	PF1	2378.00	1956.25	1959.01	1961.55	1973.53	0.066742	30.59	77.75	50.00	4.32
Inflow	1199.9	PF1	2378.00	1956.25	1960.36	1960.36	1962.44	0.002538	11.57	205.52	50.00	1.01
Inflow	1138	PF1	2378.00	1956.55	1957.49	1958.40	1961.13	0.026424	15.32	155.22	165.40	2.79
Inflow	1137.9	PF 1	2378.00	1955.64	1959.00	1957.49	1959.28	0.000391	4.28	555.52	165.40	0.41
Inflow	1133	PF1	2378.00	1955.62	1959.00	1957.47	1959.28	0.000383	4.25	559.05	165.40	0.41

# HEC-RAS Version 3.1.3 May 2005 U.S. Army Corp of Engineers Hydrologic Engineering Center 609 Second Street Davis, California

Х	Х	XXXXXX	XX	XX		XX	XX	Х	Х	xxxx
х	X	X	X	Х		Х	X	X	Х	Х
Х	х	Х	Х			Х	Х	X	х	X
XXXX	XXXX	XXXX	Х		XXX	XX	XX	XXX	XXX	XXXX
х	X	Х	х			Х	Х	X	х	x
Х	Х	Х	X	Х		Х	X	X	х	X
v	v	VVVVVV	vv	vv		v	v	v	v	VVVVV

\*

PROJECT DATA

Project Title: mainchannel

Project File: mainchannel.prj Run Date and Time: 9/14/2007 10:51:38 AM

Project in English units

\*

PLAN DATA

Plan Title: Final Design Extended Conc
Plan File: f:\504-424\Drainage\CLOMR\HEC-RAS\mainchannel.p01

Geometry Title: Final Design 07-16-07 Extended Conc Geometry File :  $f:\504-424\Drainage\CLOMR\HEC-RAS\mainchannel.g01$ 

Flow Title

: Final Design 07-16-07 : f:\504-424\Drainage\CLOMR\HEC-RAS\mainchannel.f01 Flow File

Plan Summary Information:
Number of: Cross Sections = 53
Culverts = 0 Multiple Openings = Inline Structures =

Inline Structures =

Computational Information

Water surface calculation tolerance = 0.01 Critical depth calculation tolerance = 0.01 = 20 Maximum number of iterations
Maximum difference tolerance = 0.3 Flow tolerance factor

Computation Options

Critical depth computed only where necessary

Conveyance Calculation Method: At breaks in n values only Friction Slope Method: Average Conveyance

Computational Flow Regime: Mixed Flow

\*

FLOW DATA

Flow Title: Final Design 07-16-07
Flow File : f:\504-424\Drainage\CLOMR\HEC-RAS\mainchannel.f01

Flow Data (cfs)

***	*****	******	*****	******	********	* * * * * *	*
* R	liver	Reach		RS	*	PF 1	*
* D	ownstream	DebriChannel2	Inflow	1531.69	*	1440	*
* M	[ain	Inflow		9800	*	1230	*
* M	ſain	Inflow		7759.60	*	1230	*
* M	<b>lain</b>	Inflow		4028.71	*	1923	*
* M	fain	Inflow		2700	*	2378	*
* M	ſain	Inflow2		7759.60	*	1230	*
* M	lain	Inflow3		4028.71	*	1923	*
* M	ſain	Inflow3		2700	*	2378	*
* U	Jpstream D	ebris Channel	Inflow	1266.44	*	280	*

Boundary Conditions

*********	*******	******	*********	*********	*******
* River	Reach	Profile	*	Upstream	Downstream *
********	******	******	*******	********	*******
* Main	Inflow	PF 1	*	Critical	Known WS = 1959 *
******	******	*****	******	********	******

GEOMETRY DATA

Geometry Title: Final Design 07-16-07 Extended Conc Geometry File :  $f:\$ 04-424\Drainage\CLOMR\HEC-RAS\mainchannel.g01

CROSS SECTION

RIVER: Main RS: 9800 REACH: Inflow

INPUT

Description:

Station Elevation Data num= 14 Sta Elev Sta Elev Sta Elev Sta Elev Sta Elev

Sta Elev 0 2252 7.5 2251 15 2250 22 2249 29 2248 2247 38 2246 60 2246 68 2247 88 2248 2249 117.5 122.5 2250 2251

Manning's n Values num≈ Sta n Val Sta n Val Sta n Val 0 .02 29 .025 60 .035

Bank Sta: Left Right Lengths: Left Channel Right Coeff Contr. Expan. 100 100 .05 100

CROSS SECTION OUTPUT Profile #PF 1

\* Left OB \* Channel \* Right OB \* 0.028 \* \* (ft) \* 100.00 \* 100.00 \* \* 2249.31 \* Reach Len. (ft) \* 2249.31 \* Flow Area (sq ft) \* W.S. Elev (ft) \* 100.00 · 100.00 · \* \* 156.23 \* \* 156.23 \* \* Crit W.S. (ft)

Warning: The energy equation could not be balanced within the specified number of iterations. program used critical depth for the water surface and continued on with the calculations. Warning: The energy loss was greater than  $1.0~{\rm ft}~(0.3~{\rm m})$ . between the current and previous cross

This may indicate the need for additional cross sections.

Warning: During the standard step iterations, when the assumed water surface was set equal to critical depth, the calculated water surface came back below critical depth. This indicates that there is not a valid subcritical answer. The program defaulted to critical depth.

CROSS SECTION

RIVER: Main

REACH: Inflow RS: 9700

Description:

15 Station Elevation Data num= Sta Elev Sta Elev Sta Elev 0 2249 8.5 2248 16 2247 39.5 2244 48 2243 55 2242.89 91 2245 105 2246 109.5 2247 23.5 2246 31 62 2243 78 2245 2248 122.5 115 2249

Manning's n Values num= 3
Sta n Val Sta n Val Sta n Va n Val 0 .02 31 .025 62 .035

Bank Sta: Left Right Lengths: Left Channel Right 0 122.5 100 100 100 Coeff Contr. Expan. 100 .05

CROSS SECTION OUTPUT Profile #PF 1 \* Left OB \* Channel \* Right OB \* \* 0.028 \* \* \* 0.028 \* 100.00 \* 100.00 \* \* 82.86 \* \* 82.86 \* \* \* \* W.S. Elev (ft) \* Crit W.S. (ft) \* 2245.11 \* Reach Len. (ft) \* 2245.11 \* Reach Len. (ft)

\* 2246.13 \* Flow Area (sq ft)

\* 0.050314 \* Area (sq ft)

\* 1230.00 \* Flow (cfs)

\* 62.31 \* Top Width (ft)

\* 14.85 \* Avg. Vel. (ft/s)

\* 2.22 \* Hydr. Depth (ft)

\* 5483.5 \* Conv. (cfs)

\* 100.00 \* Wetted Per. (ft)

\* 2742.89 \* Shear (lb/sq ft) \* E.G. Slope (ft/ft) \* Q Total (cfs) \* Top Width (ft) \* 1230.00 \* 62.31 \* 14.85 \* 1.33 \* Vel Total (ft/s) \* Max Chl Dpth (ft) \* 5483.5 Conv. Total (cfs) \* Length Wtd. (ft) 

Warning: The velocity head has changed by more than 0.5 ft (0.15 m). This may indicate the need for additional cross sections.

Warning: The conveyance ratio (upstream conveyance divided by downstream conveyance) is less than 0.7 or greater than 1.4. This may indicate the need for additional cross sections.

Warning: The energy loss was greater than 1.0 ft (0.3 m). between the current and previous cross

### CROSS SECTION

RIVER: Main REACH: Inflow

RS: 9600

Description:

Station Elevation Data num= 16

	Sta			Elev			~	Elev		Elev
****	****	******	*****	******	******	******	******	*****	******	*****
	0	2246	8.5	2245	16	2244	22	2243	28	2242
	37	2241	47	2240	54	2239.86	64	2240	81	2241
	94	2242	107	2242	115.5	2243	124	2244	130	2245
	136	2246								

Manning's n Values num= 3 Sta n Val Sta n Val Sta n Val Manning's n Values 0 .02 28 .025 64 .035

Bank Sta: Left Right Lengths: Left Channel Right Coeff Contr. Expan. 100 100 .05 0 136 100

### CROSS SECTION OUTPUT Profile #PF 1

*******	***:	******	***	*******	***	******		******	**	*****	**
* E.G. Elev (ft)	*	2244.44	*	Element	*	Left OB	*	Channel	*	Right OB	*
* Vel Head (ft)	*	2.24	*	Wt. n-Val.	*		*	0.027		J	*
* W.S. Elev (ft)	*	2242.20	*	Reach Len. (ft)	*	100.00	*	100.00	*	100.00	*
* Crit W.S. (ft)	*	2242.90	*	Flow Area (sq ft)	*		*	102.38	*		*
* E.G. Slope (ft/ft)	*	0.032173	*	Area (sq ft)	*		*	102.38	*		*
* Q Total (cfs)	*	1230.00	*	Flow (cfs)	*		*	1230.00	*		*
* Top Width (ft)	*	81.83	*	Top Width (ft)	*		*	81.83	*		*
* Vel Total (ft/s)	*	12.01	*	Avg. Vel. (ft/s)	*		*	12.01	*		*
* Max Chl Dpth (ft)	*	2.33	*	Hydr. Depth (ft)	*		*	1.25	*		*
* Conv. Total (cfs)	*	6857.4	*	Conv. (cfs)	*		*	6857.4	*		*
* Length Wtd. (ft)	*	100.00	*	Wetted Per. (ft)	*		*	82.03	*		*
* Min Ch El (ft)	*	2239.86	*	Shear (lb/sq ft)	*		*	2.51	*		*
* Alpha	*	1.00	*	Stream Power (lb/ft s)	*		*	30.12	*		*
* Frctn Loss (ft)	*	3.97	*	Cum Volume (acre-ft)	*		*	11.71	*		*
* C & E Loss (ft)	*	0.12	*	Cum SA (acres)	*		*	5.36	*		*
******	***	******	**	*******	***	*****	* * :	*****	* *	******	**

Warning: The velocity head has changed by more than 0.5 ft (0.15 m). This may indicate the need for

additional cross sections.

Warning: The energy loss was greater than 1.0 ft (0.3 m). between the current and previous cross section. This may indicate the need for additional cross sections.

### CROSS SECTION

RIVER: Main

RS: 9500 REACH: Inflow

INPUT

Description: Station Elevation Data

Star	tion El	evation	Data	num=	16					
	Sta	Elev	Sta	Elev	Sta	Elev	Sta	Elev	Sta	Elev
***	*****	******	******	******	*****	******	******	*****	******	*****
	0	2243	8	2242	16	2241	23	2240	32	2239
	40	2238	50	2237	60	2236.84	69	2237	86	2238
	96	2239	104	2239	115	2240	123	2241	127	2242

134 2243

Manr	nng's	n Values		num≔	3	
	Sta	n Val	Sta	n Val	Sta	n Val
****	*****	******	*****	******	*****	*****
	0	.02	32	.025	69	.035

Lengths: Left Channel Right 100 100 100 Bank Sta: Left Right Coeff Contr. Expan. 134 .05

+ D C D3 (EL)	+ 2241 40	A 777	-	T - 64 OD	4	C11	4	D1-1-1-00	
* E.G. Elev (ft)		* Element		reit OB				Right OB	
* Vel Head (ft)	* 2.21	* Wt. n-Val.	*		*	0.027	*		*
* W.S. Elev (ft)	* 2239.19	* Reach Len. (ft)	*	100.00	*	100.00	*	100.00	*
* Crit W.S. (ft)	* 2239.88	* Flow Area (sq ft)	*		*	103.00	*		*
* E.G. Slope (ft/ft)	*0.028551	* Area (sq ft)	*		*	103.00	*		*
* Q Total (cfs)	* 1230.00	* Flow (cfs)	*		*	1230.00	*		*
* Top Width (ft)	* 75.78	* Top Width (ft)	*		*	75.78	*		*
* Vel Total (ft/s)	* 11.94	* Avg. Vel. (ft/s)	*		*	11.94	*		*
* Max Chl Dpth (ft)	* 2.35	* Hydr. Depth (ft)	*		*	1.36	*		*
* Conv. Total (cfs)	* 7279.4	* Conv. (cfs)	*		*	7279.4	*		*
* Length Wtd. (ft)	* 100.00	* Wetted Per. (ft)	*		*	76.00	*		*
* Min Ch El (ft)	* 2236,84	* Shear (lb/sq ft)	*		*	2.42	*		*
* Alpha	* 1.00	* Stream Power (lb/ft s)	*		*	28.85	*		*
* Frctn Loss (ft)	* 3.03	* Cum Volume (acre-ft)	*		*	11.47	*		*
* C & E Loss (ft)	* 0.00	* Cum SA (acres)	*		*	5.18	*		*

Warning: The energy loss was greater than 1.0 ft (0.3 m). between the current and previous cross section. This may indicate the need for additional cross sections.

RIVER: Main REACH: Inflow RS: 9400

INPUT

Description:

Station Elevation Data

Sta	Elev		Elev	Sta	Elev	Sta			Elev
******	*****	*****	******	*****	******	******	******	*****	*****
0	2240	9	2239	18	2238	26	2237	34	2236
42	2235	50	2234	60	2233.5	68	2234	89	2235
96	2235	102	2236	108	2237	115	2238	123	2239
131	2240								

Manning's n Values num= Sta n Val Sta n Val Sta n Val 0 .02 34 .025 68 .035

Lengths: Left Channel Right 28.1 28.1 28.1 Bank Sta: Left Right Coeff Contr. Expan. .05

CROSS SECTION OUTPUT Profile #PF 1

********	******	********	*******	********	*******
* E.G. Elev (ft)	* 2238.39	* Element	* Left OB	* Channel	* Right OB *
* Vel Head (ft)	* 2.36	* Wt. n-Val.	*	* 0.028	* *
* W.S. Elev (ft)	* 2236.03	* Reach Len. (ft)	* 28.10	* 28.10	* 28.10 *
* Crit W.S. (ft)	* 2236.76	* Flow Area (sq ft)	*	* 99.78	* *
* E.G. Slope (ft/ft)	*0.031823	* Area (sq ft)	*	* 99.78	* *
* Q Total (cfs)	* 1230.00	* Flow (cfs)	*	* 1230.00	* *
* Top Width (ft)	* 68.37	* Top Width (ft)	*	* 68.37	* *
* Vel Total (ft/s)	* 12.33	* Avg. Vel. (ft/s)	*	* 12.33	* *
* Max Chl Dpth (ft)	* 2.53	* Hydr. Depth (ft)	*	* 1.46	* *
* Conv. Total (cfs)	* 6895.0	* Conv. (cfs)	*	* 6895.0	* *
* Length Wtd. (ft)	* 28.10	* Wetted Per. (ft)	*	* 68.63	* *
* Min Ch El (ft)	* 2233.50	* Shear (lb/sq ft)	*	* 2.89	* *
* Alpha	* 1.00	* Stream Power (lb/ft s)	*	* 35.61	* *
* Frctn Loss (ft)	* 3.01	* Cum Volume (acre-ft)	*	* 11.24	* *
* C & E Loss (ft)	* 0.01	* Cum SA (acres)	*	* 5.02	* *
**********	*******	********	*******	******	*******

Warning: The energy loss was greater than 1.0 ft  $\{0.3\text{ m}\}$ . between the current and previous cross section. This may indicate the need for additional cross sections.

CROSS SECTION

RIVER: Main

RS: 9371.90 REACH: Inflow

Description:

Station Elevation Data

Sta	Elev	Sta	Elev	Sta	Elev	Sta	Elev	Sta	Elev
*****	******	****	*****	******	*****	*****	*****	******	******
0	2239.18	2	2239	11	2238	20	2237	28	2236
35.5	2235	43	2234	50.5	2233	53	2232.88	64	2232.88
66	2233	88	2234	101	2234	104	2235	107	2236
112	2237	120.5	2238	127 2	2238.88				

Manning's n Values num≖ Sta n Val S Sta n Val Sta n Val 0 .015 0 .015 127 .015

Bank Sta: Left Right Lengths: Left Channel Right 0 127 124.19 120 128.8 Coeff Contr. Expan.

* E.G. Elev (ft)				Element		Left OB	*	Channel	*	Right OB	*
* Vel Head (ft)	*	2.88	*	Wt. n-Val.	*		*	0.015	*		*
* W.S. Elev (ft)	* 22	34.93	*	Reach Len. (ft)	*	124.19	*	120.00	*	128.80	*
* Crit W.S. (ft)	* 22	35.79	*	Flow Area (sq ft)	*		*	90.32	*		*
* E.G. Slope (ft/ft)	*0.0	12964	*	Area (sq ft)	*		*	90.32	*		*
* Q Total (cfs)	* 12	30.00	*	Flow (cfs)	*		*	1230.00	*		*
* Top Width (ft)	*	67.76	*	Top Width (ft)	*		*	67.76	*		*
* Vel Total (ft/s)	*	13.62	*	Avg. Vel. (ft/s)	*		*	13.62	*		*
* Max Chl Dpth (ft)	*	2.05	*	Hydr. Depth (ft)	*		*	1.33	*		*
* Conv. Total (cfs)	* 10	803.0	*	Conv. (cfs)	*		*	10803.0	*		*
* Length Wtd. (ft)	* 1	20.00	*	Wetted Per. (ft)	*		*	68.07	*		*
* Min Ch El (ft)	* 22	32.88	*	Shear (lb/sq ft)	*		*	1.07	*		*
* Alpha	*	1.00	*	Stream Power (lb/ft s)	*		*	14.62	*		*
* Frctn Loss (ft)	*	0.54	*	Cum Volume (acre-ft)	*		*	11.18	*		*
* C & E Loss (ft)	*	0.03	*	Cum SA (acres)	*		*	4.97	*		*

Warning: The velocity head has changed by more than 0.5 ft (0.15 m). This may indicate the need for additional cross sections.

Warning: The conveyance ratio (upstream conveyance divided by downstream conveyance) is less than 0.7 or greater than 1.4. This may indicate the need for additional cross sections.

```
RIVER: Main
```

RS: 9251.9 REACH: Inflow

INPUT

Description:

Station Elevation Data num= 5
Sta Elev Sta Elev Sta Elev Sta Elev -24 2235.3 -6 2229.3 0 2229.12 6 2229.3 24 2235.3

Manning's n Values num= 3
Sta n Val Sta n Val Sta n Val 24 .015 -24 .015 -24 .015

Bank Sta: Left Right Lengths: Left Channel Right -24 24 450 450 450 Coeff Contr. Expan. 450

### CROSS SECTION OUTPUT Profile #PF 1

*******	**	******	* * 1	********	* * *	*******	* * 1	******	* * :	******	* *
* E.G. Elev (ft)	*	2236.55	*	Element	*	Left OB	*	Channel	*	Right OB	*
* Vel Head (ft)	*	3.78	*	Wt. n-Val.	*		*	0.015	*	-	*
* W.S. Elev (ft)	*	2232.77	*	Reach Len. (ft)	*	450.00	*	450.00	*	450.00	*
* Crit W.S. (ft)	*	2233.98	*	Flow Area (sq ft)	*		*	78.82	*		*
* E.G. Slope (ft/ft)	*	0.008072	*	Area (sq ft)	*		*	78.82	*		*
* Q Total (cfs)	*	1230.00	*	Flow (cfs)	*		*	1230.00	*		*
* Top Width (ft)	*	32.82	*	Top Width (ft)	*		*	32.82	*		*
* Vel Total (ft/s)	*	15.61	*	Avg. Vel. (ft/s)	*		*	15.61	*		*
* Max Chl Dpth (ft)	*	3.65	*	Hydr. Depth (ft)	*		*	2.40	*		*
* Conv. Total (cfs)	*	13690.1	*	Conv. (cfs)	*		*	13690.1	*		*
* Length Wtd. (ft)	*	450.00	*	Wetted Per. (ft)	*		*	33.95	*		*
* Min Ch El (ft)	*	2229.12	*	Shear (lb/sq ft)	*		*	1.17	*		*
* Alpha	*	1.00	*	Stream Power (lb/ft s)	*		*	18.26	*		*
* Frctn Loss (ft)	*	1.21	*	Cum Volume (acre-ft)	*		*	10.95	*		*
* C & E Loss (ft)	*	0.05	*	Cum SA (acres)	*		*	4.83	*		*
********	**	******	**	******	***	******	* * 1	******	* * *	******	* *

Warning: The velocity head has changed by more than 0.5 ft (0.15 m). This may indicate the need for additional cross sections.

Warning: The energy loss was greater than 1.0 ft (0.3 m), between the current and previous cross

section. This may indicate the need for additional cross sections.

CROSS SECTION

RIVER: Main

REACH: Inflow RS: 8801.9

Description: Grade Break

Station Elevation Data num= 5 Sta Elev Sta Elev Sta Elev Sta Elev Sta Elev -24 2213.57 -6 2207.57 0 2207.39 6 2207.57 24 2213.57

Manning's n Values num= 3
Sta n Val Sta n Val Sta n Val

-24 .015 -24 .015 24 .015

Bank Sta: Left Right Lengths: Left Channel Right -24 24 664.69 664.69 664.69 Coeff Contr. Expan.

# CROSS SECTION OUTPUT Profile #PF 1

******	*****	******	*****	******	******	ŀ
* E.G. Elev (ft)	* 2228.33	* Element	* Left OB	* Channel	* Right OB *	r
* Vel Head (ft)	* 18.83	* Wt. n-Val.	*	* 0.015	* '	۲
* W.S. Elev (ft)	* 2209.50	* Reach Len. (ft)	* 664.69	* 664.69	* 664.69 *	٠
* Crit W.S. (ft)	* 2212.25	* Flow Area (sq ft)	*	* 35.32	* *	•
* E.G. Slope (ft/ft)	*0.074579	* Area (sq ft)	*	* 35.32	* +	•
* Q Total (cfs)	* 1230.00	* Flow (cfs)	*	* 1230.00	* *	
* Top Width (ft)	* 23.56	* Top Width (ft)	*	* 23.56	* *	
* Vel Total (ft/s)	* 34.82	* Avg. Vel. (ft/s)	*	* 34.82	* ,	r
* Max Chl Dpth (ft)	* 2.11	* Hydr. Depth (ft)	*	* 1.50	* *	•
* Conv. Total (cfs)	* 4504.0	* Conv. (cfs)	*	* 4504.0	* *	•
* Length Wtd. (ft)	* 664.69	* Wetted Per. (ft)	*	* 24.19	*	•
* Min Ch El (ft)	* 2207.39	* Shear (lb/sq ft)	*	* 6.80	* *	•
* Alpha	* 1.00	* Stream Power (lb/ft s)	*	* 236.78	*	•
* Frctn Loss (ft)	* 8.23	* Cum Volume (acre-ft)	*	* 10.36	*	•
* C & E Loss (ft)	* 0.00	* Cum SA (acres)	*	* 4.54	* *	•
*******	*****	********	*******	******	*******	٠

Warning: The velocity head has changed by more than 0.5 ft (0.15 m). This may indicate the need for additional cross sections.

Warning: The conveyance ratio (upstream conveyance divided by downstream conveyance) is less than 0.7 or greater than 1.4. This may indicate the need for additional cross sections.

Warning: The energy loss was greater than 1.0 ft (0.3 m). between the current and previous cross section. This may indicate the need for additional cross sections.

RIVER: Main RS: 8137.21 REACH: Inflow

Description: Transition to Rectangular Channel

Station Elevation Data num= 5
Sta Elev Sta Elev Sta Elev Sta Elev Sta Elev -24 2198.45 -6 2192.45 0 2192.27 6 2192.45 24 2198.45

Manning's n Values num= 3
Sta n Val Sta n Val Sta n Val -24 .015 -24 .015 24 .015

Bank Sta: Left Right Lengths: Left Channel Right -24 24 202.02 201.54 202.02 Coeff Contr. Expan. .05

### CROSS SECTION OUTPUT Profile #PF 1

CROSS SECTION OUTPUT	Profile #PF 1							
******	******	*************	******	*****	******	****	*****	*
* E.G. Elev (ft)	* 2203.16	* Element	* Lef	t OB *	Channel	* Ri	ght OB	*
* Vel Head (ft)	* 8.06	* Wt. n-Val.	*	*	0.015	*		*
* W.S. Elev (ft)	* 2195.10	* Reach Len. (ft)	* 202	.02 *	201.54	* 2	202.02	*
* Crit W.S. (ft)	* 2197.13	* Flow Area (sq ft)	*	*	54.00	*		*
* E.G. Slope (ft/ft)	*0.022845	* Area (sq ft)	*	*	54.00	*		*
* Q Total (cfs)	* 1230.00	* Flow (cfs)	*	*	1230.00	*		*
* Top Width (ft)	* 27.91	* Top Width (ft)	*	*	27.91	*		*
* Vel Total (ft/s)	* 22.78	* Avg. Vel. (ft/s)	*	*	22.78	*		*
* Max Chl Dpth (ft)	* 2.83	* Hydr. Depth (ft)	*	*	1.93	*		*
* Conv. Total (cfs)	* 8137.9	* Conv. (cfs)	*	*	8137.9	*		*
* Length Wtd. (ft)	* 201.54	* Wetted Per. (ft)	*	+	28.78	*		*
* Min Ch El (ft)	* 2192.27	* Shear (lb/sq ft)	*	*	2.68	*		*
* Alpha	* 1.00	* Stream Power (lb/ft s	5) *	*	60.96	*		*
* Frctn Loss (ft)	* 25.17	* Cum Volume (acre-ft)	*	*	9.67	*		*
* C & E Loss (ft)	* 0.00	* Cum SA (acres)	*	*	4.15	*		*
******	*****	******	******	*****	******	****	*****	*

Warning: The velocity head has changed by more than 0.5 ft (0.15 m). This may indicate the need for

warning: The velocity head has changed by more than 0.5 it (0.15 m). This may indicate the need a additional cross sections.

Warning: The conveyance ratio (upstream conveyance divided by downstream conveyance) is less than 0.7 or greater than 1.4. This may indicate the need for additional cross sections.

Warning: The energy loss was greater than 1.0 ft (0.3 m). between the current and previous cross section. This may indicate the need for additional cross sections.

CROSS SECTION

RIVER: Main

REACH: Inflow RS: 7935.67

INPUT

Description:

Station Elevation Data num= 5
Sta Elev Sta Elev Sta Elev Sta Elev -10 2193.98 -10 2187.98 0 2187.68 10 2187.98 10 2193.98

Manning's n Values num= 3
Sta n Val Sta n Val Sta n Val -10 .015 -10 .015 10 .015

Bank Sta: Left Right Lengths: Left Channel Right -10 10 136.07 136.07 136.07 Coeff Contr. Expan.

### CROSS SECTION OUTPUT Profile #PF 1

******	***	******	**	********	* * *	*****	***	******	**	******	r*
* E.G. Elev (ft)	*	2198.83	*	Element	*	Left OB	*	Channel	*	Right OB	*
* Vel Head (ft)	*	8.35	*	Wt. n-Val.	*		*	0.015	*	-	*
* W.S. Elev (ft)	*	2190.48	*	Reach Len. (ft)	*	136.07	*	136.07	*	136.07	*
* Crit W.S. (ft)	*	2192.73	*	Flow Area (sq ft)	*		*	53.05	*		*
* E.G. Slope (ft/ft)	*	0.020105	*	Area (sq ft)	*		*	53.05	*		*
* Q Total (cfs)	*	1230.00	*	Flow (cfs)	*		*	1230.00	*		*
* Top Width (ft)	*	20.00	*	Top Width (ft)	*		*	20.00	*		*
* Vel Total (ft/s)	*	23.19	*	Avg. Vel. (ft/s)	*		*	23.19	*		*
* Max Chl Dpth (ft)	*	2.80	*	Hydr. Depth (ft)	*		*	2.65	*		*
* Conv. Total (cfs)	*	8674.6	*	Conv. (cfs)	*		*	8674.6	*		*
* Length Wtd. (ft)	*	136.07	*	Wetted Per. (ft)	*		*	25.01	*		*
* Min Ch El (ft)	*	2187.68	*	Shear (lb/sq ft)	*		*	2.66	*		*
* Alpha	*	1.00	*	Stream Power (lb/ft s)	*		*	61.72	*		*
* Frctn Loss (ft)	*	4.31	*	Cum Volume (acre-ft)	*		*	9.43	*		*
* C & E Loss (ft)	*	0.01	*	Cum SA (acres)	*		*	4.04	*		*
******	* * *	*****	**	******	***	*****	* * *	*****	**	******	**

Warning: The energy loss was greater than 1.0 ft (0.3 m). between the current and previous cross section. This may indicate the need for additional cross sections.

CROSS SECTION

RIVER: Main

RS: 7759.60 REACH: Inflow

INPUT Description:

Station Elevation Data num= 5 Sta Elev Sta Elev Sta Elev Sta Elev Sta Elev -10 2189.98 -10 2183.98 0 2183.68 17.67 2183.98 17.67 2189.98 Manning's n Values num= 3 Sta n Val Sta n Val Sta n Val -10 .015 -10 .015 17.67 .015 Bank Sta: Left Right -10 17.67 Lengths: Left Channel Right 147.39 146.72 146.86 Coeff Contr. Expan. .05 CROSS SECTION OUTPUT Profile #PF 1 \* Left OB \* Channel \* Right OB \* \* 0.015 \* \* \* \* 0.015 \* 147.39 \* 146.72 \* \* 40.11 0.015 \* 146.72 \* 146.86 \* 9.71 \* Wt. n-Val. \* 2185.61 \* Reach Len. (ft) \* 2187.76 \* Flow Area (sq ft) \*0.034343 \* Area (sq ft) \* 1230.00 \* Flow (cfs) \* W.S. Elev (ft) \* Crit W.S. (ft) E.G. Slope (ft/ft) 49.18 \* \* Q Total (cfs) \* 1230.00 additional cross sections. Warning: The energy loss was greater than 1.0 ft (0.3 m). between the current and previous cross section. This may indicate the need for additional cross sections.

Warning: The velocity head has changed by more than 0.5 ft (0.15 m). This may indicate the need for

CROSS SECTION

RIVER: Main

RS: 7612.88 REACH: Inflow

INPUT

Description:

Station Elevation Data num= 5
Sta Elev Sta Elev Sta Elev Sta -24 2186.52 

Manning's n Values num≔ 3 Sta n Val Sta n Val Sta n V Sta n Val -24 .015 -24 .015 24 .015

Bank Sta: Left Right Lengths: Left Channel Right -24 24 161.25 153.87 146.48 Coeff Contr. Expan.

CROSS SECTION OUTPUT Profile #PF 1

***********	*****	********	*****	***	******	**	*****	٠*
* E.G. Elev (ft)	* 2191.12	* Element	* Left O	B *	Channel	*	Right OB	*
* Vel Head (ft)	* 7.94	* Wt. n-Val.	*	*	0.015	*		*
* W.S. Elev (ft)	* 2183.19	* Reach Len. (ft)	* 161.25	*	153.87	*	146.48	*
* Crit W.S. (ft)	* 2185.20	* Flow Area (sq ft)	*	*	54.41	*		*
* E.G. Slope (ft/ft)	*0.022372	* Area (sq ft)	*	*	54.41	*		*
* Q Total (cfs)	* 1230.00	* Flow (cfs)	*	*	1230.00	*		*
* Top Width (ft)	* 28.00	* Top Width (ft)	*	*	28.00	*		*
* Vel Total (ft/s)	* 22.61	* Avg. Vel. (ft/s)	*	*	22.61	*		*
* Max Chl Dpth (ft)	* 2.85	* Hydr. Depth (ft)	*	*	1.94	*		*
* Conv. Total (cfs)	* 8223.4	* Conv. (cfs)	*	*	8223.4	*		*
* Length Wtd. (ft)	* 153.87	* Wetted Per. (ft)	*	*	28.87	*		*
* Min Ch El (ft)	* 2180.34	* Shear (lb/sq ft)	*	*	2.63	*		*
* Alpha	* 1.00	* Stream Power (lb/ft s)	*	*	59.51	*		*
* Frctn Loss (ft)	* 4.02	* Cum Volume (acre-ft)	*	*	9.09	*		*
* C & E Loss (ft)	* 0.18	* Cum SA (acres)	*	*	3.87	*		*
*********	********	*******	******	***	*****	* * •	******	* *

Warning: The velocity head has changed by more than 0.5 ft (0.15 m). This may indicate the need for

additional cross sections.

Warning: The energy loss was greater than 1.0 ft (0.3 m). between the current and previous cross section. This may indicate the need for additional cross sections.

CROSS SECTION

RIVER: Main

REACH: Inflow RS: 7459.01

Description: Grade Break

Station Elevation Data num= 5

Sta	Elev	Sta	Elev	Sta Ele	ev Sta	a Elev	Sta	Elev
******	******	******	*****	******	******	*****	*****	*****
-24 2	2183.02	-6 21	77.02	0 2176.8	34 (	6 2177.02	24	2183.02

```
Manning's n Values num= 3
Sta n Val Sta n Val Sta n Val
    -24 .015 -24 .015 24 .015
Bank Sta: Left Right Lengths: Left Channel Right -24 24 116.42 111.09 105.76
```

		OUTPUT							
	Elev				**************************************			Channel *	

Coeff Contr. Expan.

* E.G. Elev (ft)	* 2187.67	* Element	*	Left OB	* Channel	*	Right OB	*
* Vel Head (ft)	* 7.99	* Wt. n-Val.	*		* 0.015			*
* W.S. Elev (ft)	* 2179.68	* Reach Len. (ft)	*	116.42	* 111.09	*	105.76	*
* Crit W.S. (ft)	* 2181.70	* Flow Area (sq ft)	*		* 54.24	*		*
* E.G. Slope (ft/ft)	*0.022568	* Area (sq ft)	*		* 54.24	*		*
* Q Total (cfs)	* 1230.00	* Flow (cfs)	*		* 1230.00	*		*
* Top Width (ft)	* 27.96	* Top Width (ft)	*		* 27.96	*		*
* Vel Total (ft/s)	* 22.68	* Avg. Vel. (ft/s)	*		* 22.68	*		*
* Max Chl Dpth (ft)	* 2.84	* Hydr. Depth (ft)	*		* 1.94	*		*
* Conv. Total (cfs)	* 8187.7	* Conv. (cfs)	*		* 8187.7	*		*
* Length Wtd. (ft)	* 111.09	* Wetted Per. (ft)	*		* 28.83	*		*
* Min Ch El (ft)	* 2176.84	* Shear (lb/sq ft)	*		* 2.65	*		*
* Alpha	* 1.00	* Stream Power (1b/ft s)	*		* 60.11	*		*
* Frctn Loss (ft)	* 3.46	* Cum Volume (acre-ft)	*		* 8.90	*		*
* C & E Loss (ft)	* 0.00	* Cum SA (acres)	*		* 3.77	*		*
********	******	*******	***	******	******			

Warning: The energy loss was greater than 1.0 ft  $(0.3\ m)$ . between the current and previous cross section. This may indicate the need for additional cross sections.

CROSS SECTION

RIVER: Main

REACH: Inflow RS: 7347.92

INPUT

Description:

Station Elevation Data num= 5
Sta Elev Sta Elev Sta Elev Sta Elev -24 2179.14 -6 2173.14 0 2172.96 6 2173.14 24 2179.14

Manning's n Values num= 3
Sta n Val Sta n Val Sta n Val -24 .015 -24 .015 24 .015

Bank Sta: Left Right Lengths: Left Channel Right -24 24 252.24 264.96 277.68 Coeff Contr. Expan.

### CROSS SECTION OUTPUT Profile #PF 1

**************	******	*******	********	*****	******
* E.G. Elev (ft)	* 2184.90	* Element	* Left OB	* Channel	* Right OB *
* Vel Head (ft)	* 9.24	* Wt. n-Val.	*	* 0.015	* *
* W.S. Elev (ft)	* 2175.66	* Reach Len. (ft)	* 252.24	* 264.96	* 277.68 *
* Crit W.S. (ft)	* 2177.82	* Flow Area (sq ft)	*	* 50.42	* *
* E.G. Slope (ft/ft)	*0.027626	* Area (sq ft)	*	* 50.42	* *
* Q Total (cfs)	* 1230.00	* Flow (cfs)	*	* 1230.00	* *
* Top Width (ft)	* 27.13	* Top Width (ft)	*	* 27.13	* *
* Vel Total (ft/s)	* 24.40	* Avg. Vel. (ft/s)	*	* 24.40	* *
* Max Chl Dpth (ft)	* 2.70	* Hydr. Depth (ft)	*	* 1.86	* *
* Conv. Total (cfs)	* 7400.2	* Conv. (cfs)	*	* 7400.2	* *
* Length Wtd. (ft)	* 264.96	* Wetted Per. (ft)	*	* 27.95	* *
* Min Ch El (ft)	* 2172.96	* Shear (lb/sq ft)	*	* 3.11	* *
* Alpha	* 1.00	* Stream Power (lb/ft s)	*	* 75.89	* *
* Frctn Loss (ft)	* 2.77	* Cum Volume (acre-ft)	*	* 8.77	* *
* C & E Loss (ft)	* 0.00	* Cum SA (acres)	*	* 3.70	* *
*********	********	********	*******	******	*******

Warning: The velocity head has changed by more than 0.5 ft (0.15 m). This may indicate the need for additional cross sections.

Warning: The energy loss was greater than 1.0 ft (0.3 m). between the current and previous cross section. This may indicate the need for additional cross sections.

CROSS SECTION

RIVER: Main REACH: Inflow

RS: 7082.96

INPUT Description:

Station Elevation Data num= 5
Sta Elev Sta Elev Sta Elev Sta Elev 6 2163.87 24 2169.87 -24 2169.87 -6 2163.87 0 2163.69

Manning's n Values num= 3
Sta n Val Sta n Val Sta n Val -24 .015 -24 .015 24 .015

Bank Sta: Left Right Lengths: Left Channel Right -24 24 1118.52 1118.52 1118.52 Coeff Contr. Expan.

```
CROSS SECTION OUTPUT Profile #PF 1
_
Warning: The velocity head has changed by more than 0.5 ft (0.15 m). This may indicate the need for
       additional cross sections.
Warning: The energy loss was greater than 1.0 ft (0.3 m), between the current and previous cross
       section. This may indicate the need for additional cross sections.
CROSS SECTION
RIVER: Main
REACH: Inflow
                    RS: 5964.44
Description: Grade Break
Station Elevation Data num= 5
Sta Elev Sta Elev Sta Elev Sta Elev Sta Elev
   -24 2130.76 -6 2124.76 0 2124.58 6 2124.76 24 2130.76
Manning's n Values num= 3
Sta n Val Sta n Val Sta n V
                             Sta n Val
    -24 .015 -24 .015 24 .015
Bank Sta: Left Right Lengths: Left Channel Right -24 24 1444.52 1444.52 1444.52
                                              Coeff Contr. Expan.
CROSS SECTION OUTPUT Profile #PF 1
Warning: The velocity head has changed by more than 0.5 ft (0.15 m). This may indicate the need for
       additional cross sections.
Warning: The energy loss was greater than 1.0 ft (0.3\ m). between the current and previous cross section. This may indicate the need for additional cross sections.
CROSS SECTION
RIVER: Main
                    RS: 4519.92
REACH: Inflow
Description: Transition to Rectangular Channel
Station Elevation Data num= 5
Sta Elev Sta Elev Sta Elev Sta Elev Sta Elev
    -24 2106.77
                 -6 2100.77
                              0 2100.59
                                          6 2100.77
                                                     24 2106,77
Manning's n Values num= 3
Sta n Val Sta n Val Sta n Val
    -24 .015 -24 .015
                            24 .015
Bank Sta: Left Right Lengths: Left Channel Right
-24 24 191.57 191.05 101.57
                                              Coeff Contr. Expan.
                        191.57 191.05 191.57
                                                     .05
```

```
Warning: The velocity head has changed by more than 0.5 ft (0.15 m). This may indicate the need for
       additional cross sections.
Warning: The conveyance ratio (upstream conveyance divided by downstream conveyance) is less than
0.7 or greater than 1.4. This may indicate the need for additional cross sections.

Warning: The energy loss was greater than 1.0 ft (0.3 m). between the current and previous cross section. This may indicate the need for additional cross sections.
CROSS SECTION
RIVER: Main
REACH: Inflow
                     RS: 4328.87
Description:
Station Elevation Data num= 5
Sta Elev Sta Elev Sta Elev Sta Elev
   -10 2103.71 -10 2097.71 0 2097.41 10 2097.71 10 2103.71
Manning's n Values num= 3
Sta n Val Sta n Val Sta n Val
                               Sta n Val
    -10 .015 -10 .015 10 .015
Bank Sta: Left Right Lengths: Left Channel Right -10 10 66.09 66.09 66.09
                                                 Coeff Contr. Expan.
CROSS SECTION OUTPUT Profile #PF 1
Warning: The velocity head has changed by more than 0.5 ft (0.15 m). This may indicate the need for
       additional cross sections.
Warning: The energy loss was greater than 1.0 \, \, \text{ft} \, (0.3 \, \, \text{m}). between the current and previous cross section. This may indicate the need for additional cross sections.
CROSS SECTION
RIVER: Main
REACH: Inflow
                     RS: 4262.78
Description:
Station Elevation Data
                     num=
Sta Elev Sta Elev Sta Elev Sta Elev
    -10 2102.62 -10 2096.62 0 2096.32
                                            10 2096.62 10 2102.62
Manning's n Values num= 3
Sta n Val Sta n Val Sta n Val
    -10 .015 -10 .015
                              10 .015
Bank Sta: Left Right Lengths: Left Channel Right -10 10 139.31 136.58 133.85
                                                 Coeff Contr. Expan.
CROSS SECTION OUTPUT Profile #PF 1
```

.

Q Total (cfs)	* 1230.00 * Flow (cfs) * * 1230.00 * *
Vel Total (ft/s)	* 20.00 * Top width (It) * * 20.00 * * *  * 20.25 * Avg Vel (ft/s) * * 20.25 * *
Max Chl Dpth (ft)	* 3.19 * Hydr. Depth (ft) * * 3.04 * *
Conv. Total (cfs)	* 10651.7 * Conv. (cfs)
Length Wtd. (ft)	* 136.58 * Wetted Per. (ft) * * 25.78 *
Min Ch El (ft)	* 2096.32 * Shear (lb/sq ft) * * 1.96 * *
Fretn Loss (ft)	* 0.85 * Cum Volume (acre-ft) * * 5.04 *
C & E Loss (ft)	* 1230.00 * Flow (cfs) * * 1230.00 * * * 20.00 * Top Width (ft) * 20.00 * * 20.25 * Avg. Vel. (ft/s) * 20.25 * 3.19 * Hydr. Depth (ft) * 3.04 * * 10651.7 * Conv. (cfs) * 10651.7 * 25.78 * 2096.32 * Shear (lb/sq ft) * 1.96 * * 1.96 * * 1.00 * Stream Power (lb/ft s) * 3.9.71 * * 0.85 * Cum Volume (acre-ft) * 5.04 * * 0.00 * Cum SA (acres) * 1.78 * * * * * * * * * * * * * * * * * * *
******	***************************************
ROSS SECTION	
VER: Main ACH: Inflow	RS: 4126.20
	10. 1120.20
PUT scription:	
ation Elevation Data	numa 5
Sta Elev St	num= S a Elev Sta Elev Sta Elev Sta Elev
*******	*************
-10 2100.35 -1	0 2094.35
nning's n Values	num= 3 a n Val Sta n Val
Sta n Val St	a n Val Sta n Val
	0 .015 10 .015
ink Sta: Left Right	Lengths: Left Channel Right Coeff Contr. Expan.
-10 10	Lengths: Left Channel Right Coeff Contr. Expan. 55.49 55.49 50 0
ROSS SECTION OUTPUT P	rofile #PF 1
**************************************	* 2103.95 * Element
Vel Head (ft)	* 6.82 * Wt. n-Val.
W.S. Elev (ft)	* 2097.14 * Reach Len. (ft)
Crit W.S. (ft)	* 2099.09 * Flow Area (sq ft) * * 58.69 *
E.G. Slope (ft/ft)	*0.014786 * Area (sq ft)
y rotal (CIS) Top Width (ft)	1230.00 * Top Width (ft) * 1230.00 * :
Vel Total (ft/s)	* 20.96 * Avg. Vel. (ft/s) * * 20.96 *
Max Chl Dpth (ft)	* 3.08 * Hydr. Depth (ft) * * 2.93 *
Conv. Total (cfs)	* 10115.3 * Conv. (cfs)
Length Wtd. (ft)	* 55.49 * Wetted Per. (ft) * * 25.58 *
Min Ch El (ft)	* 2094.05 * Shear (lb/sq ft) * 2.12 *
Aipha Froto Loss (ft)	1.00 * Stream Power (1b/it s) *
C & E Loss (ft)	* 0.00 * Cum SA (acres) * * 1.72 *
*********	**************************************
	s was greater than 1.0 ft $(0.3\ m)$ . between the current and previous crosmay indicate the need for additional cross sections.
ROSS SECTION	
IVER: Main	
EACH: Inflow	RS: 4028.71
Intim	

Description: End of Confluence, Begin Transition to Trap Channel
Station Elevation Data num= 5
Sta Elev Sta Elev Sta Elev Sta Elev -10 2098.73 -10 2092.73 0 2092.43 32 2092.73 32 2098.73

Manning's n Values num= 3
Sta n Val Sta n Val Sta n Val
-10 .015 -10 .015 32 .015

 Bank Sta: Left
 Right
 Lengths: Left Channel
 Right
 Coeff Contr.
 Expan.

 -10
 32
 166.66
 166.42
 166.42
 .05
 .1

CROSS SECTION OUTPUT Profile #PF 1

************	**	*****	* * *	*******	***	*****	* * 1	*****	**	*******	* *
* E.G. Elev (ft)	*	2102.85	*	Element	*	Left OB	*	Channel	*	Right OB	*
* Vel Head (ft)	*	8.29	*	Wt. n-Val.	*		*	0.015	*		*
* W.S. Elev (ft)	*	2094.56	*	Reach Len. (ft)	*	166.66	*	166.42	*	166.42	*
* Crit W.S. (ft)	*	2096.59	*	Flow Area (sq ft)	*		*	83.23	*		*
* E.G. Slope (ft/ft)	*	0.024441	*	Area (sq ft)	*		*	83.23	*		*
* Q Total (cfs)	*	1923.00	*	Flow (cfs)	*		*	1923.00	*		*
* Top Width (ft)	*	42.00	*	Top Width (ft)	*		*	42.00	*		*
* Vel Total (ft/s)	*	23.11	*	Avg. Vel. (ft/s)	*		*	23.11	*		*
* Max Chl Dpth (ft)	*	2.13	*	Hydr. Depth (ft)	*		*	1.98	*		*
* Conv. Total (cfs)	*	12300.4	*	Conv. (cfs)	*		*	12300.4	*		*
* Length Wtd. (ft)	*	166.42	*	Wetted Per. (ft)	*		*	45.67	*		*
* Min Ch El (ft)	*	2092.43	*	Shear (lb/sq ft)	*		*	2.78	*		*
* Alpha	*	1.00	*	Stream Power (lb/ft s)	*		*	64.25	*		*
* Frctn Loss (ft)	*	1.10	*	Cum Volume (acre-ft)	*		*	4.76	*		*
* C & E Loss (ft)	*	0.00	*	Cum SA (acres)	*		*	1.68	*		*
************	**	******	**	******	* * *	******	**:	*****	**	******	* *

Warning: The velocity head has changed by more than 0.5 ft (0.15 m). This may indicate the need for

additional cross sections.

Warning: The energy loss was greater than 1.0 ft (0.3 m). between the current and previous cross

section. This may indicate the need for additional cross sections.

CROSS SECTION

RIVER: Main REACH: Inflow

RS: 3862.29

INPIIT

Description: Grade Break

Station Elevation Data num= 5
Sta Elev Sta Elev Sta Elev Sta Elev -19.51 2095.84 -7.28 2089.88 0 2089.66 14.34 2089.88 26.57 2095.84

Manning's n Values num= 3
Sta n Val Sta n Val Sta n Val -19.51 .015 -19.51 .015 26.57 .015

Bank Sta: Left Right Lengths: Left Channel Right -19.51 26.57 78.71 78.58 78.59 Coeff Contr. Expan. .05

### CROSS SECTION OUTPUT Profile #PF 1

********	***	******	**1	*******	***	*****	***	******	* *	******	**
* E.G. Elev (ft)	*	2099.84	*	Element	*	Left OB	*	Channel	*	Right OB	*
* Vel Head (ft)	*	6.77	*	Wt. n-Val.	*		*	0.015	*	-	*
* W.S. Elev (ft)	*	2093.07	*	Reach Len. (ft)	*	78.71	*	78.58	*	78.59	*
* Crit W.S. (ft)	*	2095.07	*	Flow Area (sq ft)	*		*	92.09	*		*
* E.G. Slope (ft/ft)	*	0.012782	*	Area (sq ft)	*		*	92.09	*		*
* Q Total (cfs)	*	1923.00	*	Flow (cfs)	*		*	1923.00	*		*
* Top Width (ft)	*	34.70	*	Top Width (ft)	*		*	34.70	*		*
* Vel Total (ft/s)	*	20.88	*	Avg. Vel. (ft/s)	*		*	20.88	*		*
* Max Chl Dpth (ft)	*	3.41	*	Hydr. Depth (ft)	*		*	2.65	*		*
* Conv. Total (cfs)	*	17009.1	*	Conv. (cfs)	*		*	17009.1	*		*
* Length Wtd. (ft)	*	78.58	*	Wetted Per. (ft)	*		*	36.17	*		*
* Min Ch El (ft)	*	2089.66	*	Shear (lb/sq ft)	*		*	2.03	*		*
* Alpha	*	1.00	*	Stream Power (lb/ft s)	*		*	42.42	*		*
* Frctn Loss (ft)	*	2.87	*	Cum Volume (acre-ft)	*		*	4.42	*		*
* C & E Loss (ft)	*	0.15	*	Cum SA (acres)	*		*	1.54	*		*
********	***	*****	* * 1	******	***	******	**1	******	**	******	+ +

Warning: The velocity head has changed by more than 0.5 ft (0.15 m). This may indicate the need for

additional cross sections.

Warning: The energy loss was greater than 1.0 ft (0.3 m). between the current and previous cross section. This may indicate the need for additional cross sections.

CROSS SECTION

RIVER: Main

REACH: Inflow RS: 3783.71

Description: End of transition

Station Elevation Data num= 5
Sta Elev Sta Elev Sta Elev Sta Elev

-24 2092.3 -6 2086.3 0 2086.12 6 2086.3 24 2092.3

Manning's n Values num= 3
Sta n Val Sta n Val Sta n Val -24 .015 -24 .015 24 .015

Bank Sta: Left Right Lengths: Left Channel Right -24 24 234.46 234.46 234.46 Coeff Contr. Expan.

CROSS SECTION OUTPUT	Profile #PF 1	_							
* E.G. Elev (ft)	* 2098.55	* Element	*	Left OB	*	Channel	*	Right OB	**
* Vel Head (ft)	* 8.71	* Wt. n-Val.	*		*	0.015		magne of	*
* W.S. Elev (ft)	* 2089.84	* Reach Len. (ft)	*	234.46	*	234.46		234.46	*
* Crit W.S. (ft)	* 2092.18	* Flow Area (sq ft)	*		*	81.20	*		*
* E.G. Slope (ft/ft)		* Area (sq ft)	*		*	81.20	*		*
* Q Total (cfs)	* 1923.00	* Flow (cfs)	*		*	1923.00	*		*
* Top Width (ft)	* 33.25	* Top Width (ft)	*		*	33.25	*		*
* Vel Total (ft/s)	* 23.68	* Avg. Vel. (ft/s)	*		*	23.68	*		*
* Max Chl Dpth (ft)	* 3.72	* Hydr. Depth (ft)	*		*	2.44	*		*
* Conv. Total (cfs)	* 14258.5	* Conv. (cfs)	*		*	14258.5	*		*
* Length Wtd. (ft)	* 234.46	* Wetted Per. (ft)	*		*	34.40	*		*
* Min Ch El (ft)	* 2086.12	* Shear (lb/sq ft)	*		*	2.68	*		*
* Alpha	* 1.00	* Stream Power (lb/ft s)	*		*	63.47	*		*
* Frctn Loss (ft)	* 1.19	* Cum Volume (acre-ft)	*		*	4.27	*		*
* C & E Loss (ft)	* 0.10	* Cum SA (acres)	*		*	1.47	*		*
*******	*****	*******	***	*****	**	******	**	******	**

Warning: The velocity head has changed by more than 0.5 ft (0.15 m). This may indicate the need for additional cross sections.

Warning: The energy loss was greater than 1.0 ft  $(0.3\ m)$ . between the current and previous cross section. This may indicate the need for additional cross sections.

RIVER: Main

RS: 3549.25 REACH: Inflow

INPUT

Description:

Station Elevation Data num= 5
Sta Elev Sta Elev Sta Elev Sta Elev -24 2081.72 -6 2075.72 0 2075.54 6 2075.72 24 2081.72

Manning's n Values num= 3
Sta n Val Sta n Val Sta n Val -24 .015 -24 .015 24 .015

Coeff Contr. Expan. Bank Sta: Left Right Lengths: Left Channel Right -24 24 163.73 167.76 171.79 0

## CROSS SECTION OUTPUT Profile #PF 1

*******	******	********	***	******	*******	***	*******	* *
* E.G. Elev (ft)	* 2092.78	* Element	*	Left OB *	Channel	* ]	Right OB	*
* Vel Head (ft)	* 14.07	* Wt. n-Val.	*	•	0.015	*	-	*
* W.S. Elev (ft)	* 2078.71	* Reach Len. (ft)	*	163.73	167.76	*	171.79	*
* Crit W.S. (ft)	* 2081.60	* Flow Area (sq ft)	*		63.88	*		*
* E.G. Slope (ft/ft)	*0.035118	* Area (sq ft)	*		63.88	*		*
* Q Total (cfs)	* 1923.00	* Flow (cfs)	*		1923.00	*		*
* Top Width (ft)	* 29.96	* Top Width (ft)	*		29.96	*		*
* Vel Total (ft/s)	* 30.10	* Avg. Vel. (ft/s)	*		30.10	*		*
* Max Chl Dpth (ft)	* 3.17	* Hydr. Depth (ft)	*		2.13	*		*
* Conv. Total (cfs)	* 10261.5	* Conv. (cfs)	*		10261.5	*		*
* Length Wtd. (ft)	* 167.76	* Wetted Per. (ft)	*		30.94	*		*
* Min Ch El (ft)	* 2075.54	* Shear (lb/sq ft)	*		4.53	*		*
* Alpha	* 1.00	* Stream Power (lb/ft s)	*	4	136.28	*		*
* Frctn Loss (ft)	<b>*</b> 5.77	* Cum Volume (acre-ft)	*		3,88	*		*
* C & E Loss (ft)	* 0.00	* Cum SA (acres)	*		1.30	*		*
************	*******	********	***	*******	*******	***	******	* *

Warning: The velocity head has changed by more than 0.5 ft (0.15 m). This may indicate the need for

additional cross sections.

Warning: The energy loss was greater than 1.0 ft (0.3 m). between the current and previous cross section. This may indicate the need for additional cross sections.

CROSS SECTION

RIVER: Main

REACH: Inflow RS: 3381.49

INPUT

Description:

Station Elevation Data num= 5
Sta Elev Sta Elev Sta Elev Sta Elev -24 2074.16 -6 2068.16 0 2067.98 6 2068.16 24 2074.16

Manning's n Values num= 3
Sta n Val Sta n Val Sta n Val -24 .015 -24 .015 24 .015

Bank Sta: Left Right Lengths: Left Channel Right -24 24 365.76 365.76 365.76 Coeff Contr. Expan.

### CROSS SECTION OUTPUT Profile #PF 1

*******	*****	*******	******	******	******
* E.G. Elev (ft)	* 2086.51	* Element	* Left OB	* Channel	* Right OB *
* Vel Head (ft)	* 15.45	* Wt. n-Val.	*	* 0.015	* *
* W.S. Elev (ft)	* 2071.06	* Reach Len. (ft)	* 365.76	* 365.76	* 365.76 *
* Crit W.S. (ft)	* 2074.04	* Flow Area (sq ft)	*	* 60.96	* *
* E.G. Slope (ft/ft)	*0.039959	* Area (sq ft)	*	* 60.96	* *
* Q Total (cfs)	* 1923.00	* Flow (cfs)	*	* 1923.00	* *
* Top Width (ft)	* 29.37	* Top Width (ft)	*	* 29.37	* *
* Vel Total (ft/s)	* 31.55	* Avg. Vel. (ft/s)	*	* 31.55	* *
* Max Chl Dpth (ft)	* 3.07	* Hydr. Depth (ft)	*	* 2.08	* *
* Conv. Total (cfs)	* 9620.0	* Conv. (cfs)	*	* 9620.0	* *
* Length Wtd. (ft)	* 365.76	* Wetted Per. (ft)	*	* 30.31	* *
* Min Ch El (ft)	* 2067.98	* Shear (lb/sq ft)	*	* 5.02	* *
* Alpha	* 1.00	* Stream Power (lb/ft s)	*	* 158.25	* *
* Frctn Loss (ft)	* 6.28	* Cum Volume (acre-ft)	*	* 3.64	* *
* C & E Loss (ft)	* 0.00	* Cum SA (acres)	*	* 1.19	* *
*******	*****	*******	******	******	******

Warning: The velocity head has changed by more than 0.5 ft (0.15 m). This may indicate the need for additional cross sections.

Warning: The energy loss was greater than 1.0 ft (0.3 m). between the current and previous cross section. This may indicate the need for additional cross sections.

CROSS SECTION

RIVER: Main

RS: 3015.73 REACH: Inflow

INPUT Description: Station Elevation Data num= 5
Sta Elev Sta Elev Sta Elev Sta Elev -24 2057.66 -6 2051.66 0 2051.48 6 2051.66 24 2057.66 Manning's n Values num= Sta n Val Sta n Val Sta n Val -24 .015 -24 .015 24 .015 Bank Sta: Left Right Lengths: Left Channel Right -24 24 71.7 70.02 68.34 Coeff Contr. Expan. CROSS SECTION OUTPUT Profile #PF 1 Warning: The velocity head has changed by more than 0.5 ft (0.15 m). This may indicate the need for additional cross sections. Warning: The energy loss was greater than 1.0 ft (0.3 m). between the current and previous cross section. This may indicate the need for additional cross sections. CROSS SECTION RIVER: Main REACH: Inflow RS: 2945.71 TNPUT Description: Station Elevation Data num= 5
Sta Elev Sta Elev Sta Elev Sta Elev -24 2054.5 -6 2048.5 0 2048.32 6 2048.5 24 2054.5

Manning's n Values num= 3
Sta n Val Sta n Val Sta n Val -24 .015 -24 .015 24 .015

Bank Sta: Left Right Lengths: Left Channel Right -24 24 145.71 145.71 145.71 Coeff Contr. Expan. 0

CROSS SECTION OUTPUT Profile #PF 1 

Warning: The energy loss was greater than 1.0 ft (0.3 m), between the current and previous cross section. This may indicate the need for additional cross sections.

CROSS SECTION

RIVER: Main

REACH: Inflow RS: 2800

Description:

Station Elevation Data num= 5
Sta Elev Sta Elev Sta Elev Sta Elev -24 2047.92 -6 2041.92 0 2041.74 6 2041.92 24 2047.92

```
Manning's n Values num≈ 3
Sta n Val Sta n Val Sta n Val
     -24 .015 -24 .015 24 .015
                                                       Coeff Contr. Expan.
 Bank Sta: Left Right Lengths: Left Channel Right
                                                              .05
CROSS SECTION OUTPUT Profile #PF 1
                    * 2061.52 * Element
* 16.79 * Wt. n-Va
                                                 * Left OB * Channel * Right OB *

* * 0.015 * *

ft) * 100.00 * 100.00 * 100.00 *
 * E.G. Elev (ft)
  Vel Head (ft)
                                    Wt. n-Val.
* W.S. Elev (ft)
                        * 2044.73
                                  * Reach Len. (ft)
Warning: The energy loss was greater than 1.0 \ \text{ft} \ (0.3 \ \text{m}). between the current and previous cross section. This may indicate the need for additional cross sections.
CROSS SECTION
 RIVER: Main
 REACH: Inflow
                        RS: 2700
 INPUT
 Description:
 Sta Elev Sta Elev St
                              v Sta Elev Sta Elev Sta Elev
    -7.5 2042.41 -7.5 2034.91 0 2034.68 7.5 2034.91 7.5 2042.41
Manning's n Values num= 3
Sta n Val Sta n Val Sta n Val
    -7.5 .015 -7.5 .015 7.5 .015
Bank Sta: Left Right Lengths: Left Channel Right -7.5 7.5 251.68 251.68 251.68
                                                       Coeff Contr. Expan.
Warning: The velocity head has changed by more than 0.5 ft (0.15 m). This may indicate the need for
         additional cross sections.
 Warning: The conveyance ratio (upstream conveyance divided by downstream conveyance) is less than
 0.7 or greater than 1.4. This may indicate the need for additional cross sections.

Warning: The energy loss was greater than 1.0 ft (0.3 m). between the current and previous cross section. This may indicate the need for additional cross sections.
CROSS SECTION
 RIVER: Main
                        RS: 2448.32
 REACH: Inflow
 Description: Grade Break
 Station Elevation Data num= 5
Sta Elev Sta Elev Sta Elev Sta Elev Sta Elev
    7.5 2023.56 7.5 2031.06
Manning's n Values num= 3
Sta n Val Sta n Val Sta n Val
```

-7.5 .015 -7.5 .015 7.5 .015

```
Bank Sta: Left Right Lengths: Left Channel Right -7.5 7.5 422.59 422.59 422.59
                                                Coeff Contr. Expan.
CROSS SECTION OUTPUT Profile #PF 1
******************
Warning: The velocity head has changed by more than 0.5 ft (0.15 m). This may indicate the need for
       additional cross sections.
Warning: The energy loss was greater than 1.0 ft (0.3 m). between the current and previous cross
       section. This may indicate the need for additional cross sections.
CROSS SECTION
RIVER: Main
                     RS: 2025.73
REACH: Inflow
TMPHT
Description: Grade Break
Station Elevation Data num=
Sta Elev Sta Elev Sta Elev Sta Elev
   -7.5 2022.73   -7.5 2015.23     0   2015     7.5 2015.23     7.5 2022.73
Manning's n Values num= 3
Sta n Val Sta n Val Sta n Val
   -7.5 .015 -7.5 .015 7.5 .015
Bank Sta: Left Right Lengths: Left Channel Right -7.5 7.5 422.11 422.11 422.11
                                                Coeff Contr. Expan.
CROSS SECTION OUTPUT Profile #PF 1
Warning: The velocity head has changed by more than 0.5 ft (0.15 m). This may indicate the need for
additional cross sections.

Warning: The energy loss was greater than 1.0 ft (0.3 m). between the current and previous cross section. This may indicate the need for additional cross sections.
CROSS SECTION
RIVER: Main
REACH: Inflow
                     RS: 1603.62
TNPUT
Description:
Station Elevation Data num= 5
Sta Elev Sta Elev Sta Elev Sta Elev Sta E
                                                             Elev
   -7.5 2011.94 -7.5 2004.44 0 2004.21 7.5 2004.44 7.5 2011.94
```

Coeff Contr. Expan.

50

50 50

CROSS SECTION OUTPUT Profile #PF 1

-7.5

7.5

 Manning's n Values
 num=
 3

 Sta
 n Val
 Sta
 n Val

 -7.5
 .015
 -7.5
 .015
 7.5
 .015

 Bank Sta: Left Right
 Lengths: Left Channel
 Right

```
* Left OB * Channel * Right OB * * 0.015 * * * 50.00 * 50.00 * 50.00 * * * 72.69 * * * 72.69 * *
                           * Flow Area (sq ft)
* 2378.00 *

* 15.00 *

* 32.71 *
                                                       * 4.85 *
* 14880.3 *
                                                       * 24.47
*
                                                            4.74
                                                         154.95
                                                            0.37 *
```

Warning: The energy loss was greater than 1.0 ft (0.3 m). between the current and previous cross section. This may indicate the need for additional cross sections.

CROSS SECTION

RIVER: Main

REACH: Inflow RS: 1553.62

INPUT

Description:

Station Elevation Data num= 5
Sta Elev Sta Elev Sta Elev Sta Elev -10 2011.65 

Manning's n Values num= 3
Sta n Val Sta n Val Sta n Val -10 .015 -10 .015 10 .015

Bank Sta: Left Right Lengths: Left Channel Right -10 10 155.99 160.78 165.99 Coeff Contr. Expan. .05

### CROSS SECTION OUTPUT Profile #PF 1

********	********	********	******	*****	******
* E.G. Elev (ft)	* 2024.39	* Element	* Left OB	* Channel	* Right OB *
* Vel Head (ft)	* 17.33	* Wt. n-Val.	*	* 0.015	* *
* W.S. Elev (ft)	* 2007.06	* Reach Len. (ft)	* 155.99	* 160.78	* 165.99 *
* Crit W.S. (ft)	* 2011.10	* Flow Area (sq ft)	*	* 71.18	* *
* E.G. Slope (ft/ft)	*0.030965	* Area (sq ft)	*	* 71.18	* *
* Q Total (cfs)	* 2378.00	* Flow (cfs)	*	* 2378.00	* *
* Top Width (ft)	* 20.00	* Top Width (ft)	*	* 20.00	* *
* Vel Total (ft/s)	* 33.41	* Avg. Vel. (ft/s)	*	* 33.41	* *
* Max Chl Dpth (ft)	* 3.71	* Hydr. Depth (ft)	*	* 3.56	* *
* Conv. Total (cfs)	* 13513.9	* Conv. (cfs)	*	* 13513.9	* *
* Length Wtd. (ft)	* 160.78	* Wetted Per. (ft)	*	* 26.83	* *
* Min Ch El (ft)	* 2003.35	* Shear (lb/sq ft)	*	* 5.13	* *
* Alpha	* 1.00	* Stream Power (lb/ft s)	*	* 171.36	* *
* Frctn Loss (ft)	* 1.40	* Cum Volume (acre-ft)	*	* 0.87	* *
* C & E Loss (ft)	* 0.00	* Cum SA (acres)	*	* 0.35	* *
*******					Andreas Andreas Andreas Andreas

Warning: The velocity head has changed by more than 0.5 ft (0.15 m). This may indicate the need for additional cross sections.

Warning: The energy loss was greater than 1.0 ft (0.3 m). between the current and previous cross section. This may indicate the need for additional cross sections.

CROSS SECTION

RIVER: Main

RS: 1392.84 REACH: Inflow

TNPUT Description:

Station Elevation Data num= 5
Sta Elev Sta Elev Sta Elev : Sta Elev Sta Elev -10 2008,11 -10 2001.11 0 2000.81 10 2001.11 10 2008.11

Manning's n Values num= 3
Sta n Val Sta n Val Sta n Val -10 .015 -10 .015 10 .015

Bank Sta: Left Right Lengths: Left Channel Right Coeff Contr. Expan.

### CROSS SECTION OUTPUT Profile #PF 1

******	*********	********	********	*****	*******	* * *	*****	* *
* E.G. Elev (ft)	* 2019.71	* Element	* Left	: OB *	Channel	*	Right OB	*
* Vel Head (ft)	* 14.91	* Wt. n-Val.	*	*	0.015	*	-	*
* W.S. Elev (ft)	* 2004.80	* Reach Len. (ft)	* 18.	* 00	18.00	*	18.00	*
* Crit W.S. (ft)	* 2008.55	* Flow Area (sq ft)	*	*	76.74	*		*
* E.G. Slope (ft/ft)	*0.024769	* Area (sq ft)	*	*	76.74	*		*
* O Total (cfs)	* 2378.00	* Flow (cfs)	*	*	2378.00	*		*

* Top Width (ft)	*	20.00	*	Top Width (ft)	*	*	20.00	*	*
* Vel Total (ft/s)	*	30.99	*	Avg. Vel. (ft/s)	*	*	30.99	*	*
* Max Chl Dpth (ft)	*	3.99	*	Hydr. Depth (ft)	*	*	3.84	*	*
* Conv. Total (cfs)	*	15109.9	*	Conv. (cfs)	*	*	15109.9	*	*
* Length Wtd. (ft)	*	18.00	*	Wetted Per. (ft)	*	*	27.38	*	*
* Min Ch El (ft)	*	2000.81	*	Shear (lb/sq ft)	*	*	4.33	*	*
* Alpha	*	1.00	*	Stream Power (lb/ft s)	*	*	134.29	*	*
* Frctn Loss (ft)	*	4.44	*	Cum Volume (acre-ft)	*	*	0.59	*	*
* C & E Loss (ft)	*	0.24	*	Cum SA (acres)	*	*	0.28	*	*
*******	***	******	**	*******	*****	*****	******	*****	*****

Warning: The velocity head has changed by more than 0.5 ft  $(0.15\ m)$ . This may indicate the need for additional cross sections.

Warning: The energy loss was greater than 1.0 ft (0.3 m). between the current and previous cross section. This may indicate the need for additional cross sections.

CROSS SECTION

RIVER: Main

RS: 1374.84 REACH: Inflow

INPUT

Description:

Station Elevation Data num= 5
Sta Elev Sta Elev Sta Elev Sta Elev -10 2007.84 -10 2000.84 0 2000.54 10 2000.84 10 2007.84

Manning's n Values num= 3
Sta n Val Sta n Val Sta n Val -10 .015 -10 .015 10 .015

Lengths: Left Channel Right 8.54 8.54 8.54 Bank Sta: Left Right Coeff Contr. Expan. 10 -10

### CROSS SECTION OUTPUT Profile #PF 1

*******	******	*******	******	*****	******
* E.G. Elev (ft)	* 2019.27	* Element	* Left OF	* Channel	* Right OB *
* Vel Head (ft)	* 14.71	* Wt. n-Val.	*	* 0.015	
* W.S. Elev (ft)	* 2004.55	* Reach Len. (ft)	* 8.54	* 8.54	* 8.54 *
* Crit W.S. (ft)	* 2008.28	* Flow Area (sq ft)	*	* 77.25	* *
* E.G. Slope (ft/ft)	*0.024283	* Area (sq ft)	*	* 77.25	* *
* Q Total (cfs)	* 2378.00	* Flow (cfs)	*	* 2378.00	* *
* Top Width (ft)	* 20.00	* Top Width (ft)	*	* 20.00	* *
* Vel Total (ft/s)	* 30.78	* Avg. Vel. (ft/s)	*	* 30.78	* *
* Max Chl Dpth (ft)	* 4.01	* Hydr. Depth (ft)	*	* 3.86	* *
* Conv. Total (cfs)	* 15260.2	* Conv. (cfs)	*	* 15260.2	* *
* Length Wtd. (ft)	* 8.54	* Wetted Per. (ft)	*	* 27.43	* *
* Min Ch El (ft)	* 2000.54	* Shear (lb/sq ft)	*	* 4.27	* *
* Alpha	* 1.00	* Stream Power (lb/ft s)	*	* 131.41	* *
* Frctn Loss (ft)	* 0.44	* Cum Volume (acre-ft)	*	* 0.56	* *
* C & E Loss (ft)	* 0.00	* Cum SA (acres)	*	* 0.27	* *
	and the late of th				

CROSS SECTION

RIVER: Main

RS: 1366.30 REACH: Inflow

INPUT

Description:

Station Elevation Data num= 5
Sta Elev Sta Elev Sta Elev Sta Elev -10 2008.69 -10 2000.39 0 2000.39 10 2000.39 10 2008.69

Manning's n Values num= 3
Sta n Val Sta n Val Sta n Val

-10 .015 -10 .015 10 .015

Bank Sta: Left Right Lengths: Left Channel Right Coeff Contr. Expan. 10 4.5 -10 4.5 4.5 0

CROSS SECTION OUTPUT	Prof	ile #PF 1	ı								
*******	****	*****	**	*******	* * *	****	* *	******	**	*****	*
* E.G. Elev (ft)	*	2019.06	*	Element	*	Left OB	*	Channel	*	Right OB	*
* Vel Head (ft)	*	14.82	*	Wt. n-Val.	*		*	0.015		-	*
* W.S. Elev (ft)	*	2004.24	*	Reach Len. (ft)	*	4.50	*	4.50	*	4.50	*
* Crit W.S. (ft)	*	2007.98	*	Flow Area (sq ft)	*		*	76.98	*		*
* E.G. Slope (ft/ft)	*	0.024886	*	Area (sq ft)	*		*	76.98	*		*
* Q Total (cfs)	*	2378.00	*	Flow (cfs)	*		*	2378.00	*		*
* Top Width (ft)	*	20.00	*	Top Width (ft)	*		*	20.00	*		*
* Vel Total (ft/s)	*	30.89	*	Avg. Vel. (ft/s)	*		*	30.89	*		*
* Max Chl Dpth (ft)	*	3.85	*	Hydr. Depth (ft)	*		*	3.85	*		*
* Conv. Total (cfs)	*	15074.2	*	Conv. (cfs)	*		*	15074.2	*		*
* Length Wtd. (ft)	*	4.50	*	Wetted Per. (ft)	*		*	27.70	*		*
* Min Ch El (ft)	*	2000.39	*	Shear (lb/sq ft)	*		*	4.32	*		*
* Alpha	*	1.00	*	Stream Power (lb/ft s)	*		*	133.39	*		*
* Frctn Loss (ft)	*	0.21	*	Cum Volume (acre-ft)	*		*	0.55	*		*
* C & E Loss (ft)	*	0.00	*	Cum SA (acres)	*		*	0.27	*		*

RIVER: Main

REACH: Inflow RS: 1361.80

INPUT

Description:

Station Elevation Data num= 5
Sta Elev Sta Elev Sta Elev Sta Elev -10 2008.26 -10 1999.96 0 1999.96 10 1999.96 10 2008.26

Manning's n Values num= 3
Sta n Val Sta n Val Sta n Val -10 .015 -10 .015 10 .015

Bank Sta: Left Right Lengths: Left Channel Right Coeff Contr. Expan. 4.5 4.5

### CROSS SECTION OUTPUT Profile #PF 1

,	******	* *	*****	**1	*********	* * *	******	***	*****	* * *	******	*
,	* E.G. Elev (ft)	*	2018.94	*	Element	*	Left OB	*	Channel	*	Right OB	*
,	* Vel Head (ft)	*	15.17	*	Wt. n-Val.	*		*	0.015	*	•	*
,	W.S. Elev (ft)	*	2003.76	*	Reach Len. (ft)	*	4.50	*	4.50	*	4.50	*
,	Crit W.S. (ft)	*	2007.54	*	Flow Area (sq ft)	*		*	76.08	*		*
٠	* E.G. Slope (ft/ft)	*	0.025772	*	Area (sq ft)	*		*	76.08	*		*
7	· Q Total (cfs)	*	2378.00	*	Flow (cfs)	*		*	2378.00	*		*
,	Top Width (ft)	*	20.00	*	Top Width (ft)	*		*	20.00	*		*
1	* Vel Total (ft/s)	*	31.26	*	Avg. Vel. (ft/s)	*		*	31.26	*		*
,	Max Chl Dpth (ft)	*	3.80	*	Hydr. Depth (ft)	*		*	3.80	*		*
1	* Conv. Total (cfs)	*	14812.8	*	Conv. (cfs)	*		*	14812.8	*		*
1	Length Wtd. (ft)	*	4.50	*	Wetted Per. (ft)	*		*	27.61	*		*
1	Min Ch El (ft)	*	1999.96	*	Shear (lb/sq ft)	*		*	4.43	*		*
,	* Alpha	*	1.00	*	Stream Power (lb/ft s)	*		*	138.59	*		*
,	* Frctn Loss (ft)	*	0.11	*	Cum Volume (acre-ft)	*		*	0.54	*		*
,	C & E Loss (ft)	*	0.00	*	Cum SA (acres)	*		*	0.27	*		*
,	********	* *	*******									

CROSS SECTION

RIVER: Main

REACH: Inflow RS: 1357.30

INPUT

Description:

Station Elevation Data num= 5
Sta Elev Sta Elev Sta Elev Sta Elev -10 2007.12 -10 1998.82 0 1998.82 10 1998.82 10 2007.12

Manning's n Values num= 3
Sta n Val Sta n Val Sta n Val -10 .015 -10 .015 10 .015

Bank Sta: Left Right Lengths: Left Channel Right 121.3 121.3 121.3 Coeff Contr. Expan. 10

CROSS SECTION OUTPUT	Profile #PF 1					
*************	********	***********	*****	*******	***	******
* E.G. Elev (ft)		* Element	* Left OB	* Channel	L *	Right OB *
* Vel Head (ft)	* 16.33	* Wt. n-Val.	*	* 0.015	*	*
* W.S. Elev (ft)	* 2002.49	* Reach Len. (ft)	* 121.30	* 121.30	*	121.30 *
* Crit W.S. (ft)	* 2006.40	* Flow Area (sq ft)	*	* 73.33	*	*
* E.G. Slope (ft/ft)	*0.028753	* Area (sq ft)	*	* 73.33	*	*
* Q Total (cfs)	* 2378.00	* Flow (cfs)	*	* 2378.00	*	*
* Top Width (ft)	* 20.00	* Top Width (ft)	*	* 20.00	*	*
* Vel Total (ft/s)	* 32.43	* Avg. Vel. (ft/s)	*	* 32.43	*	*
* Max Chl Dpth (ft)	* 3.67	* Hydr. Depth (ft)	*	* 3.67	*	*
* Conv. Total (cfs)	* 14024.0	* Conv. (cfs)	*	* 14024.0	*	*
* Length Wtd. (ft)	* 121.30	* Wetted Per. (ft)	*	* 27.33	*	*
* Min Ch El (ft)	* 1998.82	* Shear (lb/sq ft)	*	* 4.82	*	*
* Alpha	* 1.00	* Stream Power (lb/ft s)	*	* 156.17	*	*
* Frctn Loss (ft)	* 0.12	* Cum Volume (acre-ft)	*	* 0.53	*	*
* C & E Loss (ft)	* 0.00	* Cum SA (acres)	*	* 0.26	*	*
***********	*********	*********	*******	*******	***	******

Warning: The velocity head has changed by more than 0.5 ft (0.15 m). This may indicate the need for additional cross sections.

CROSS SECTION

RIVER: Main

REACH: Inflow RS: 1236

INPUT

Description:

Station Elevation Data num= 4
Sta Elev Sta Elev Sta Elev Sta Elev

-10 1958.39 10 1958.39 10 1965.39 -10 1965.39 Manning's n Values num= Sta n Values num- Sta n Val Sta n Val -10 .015 -10 .015 10 .015 Bank Sta: Left Right Lengths: Left Channel Right Coeff Contr. Expan. .05 CROSS SECTION OUTPUT Profile #PF 1 Warning: The velocity head has changed by more than 0.5 ft (0.15 m). This may indicate the need for additional cross sections. Warning: The conveyance ratio (upstream conveyance divided by downstream conveyance) is less than

0.7 or greater than 1.4. This may indicate the need for additional cross sections.

Warning: The energy loss was greater than 1.0 ft (0.3 m). between the current and previous cross section. This may indicate the need for additional cross sections.

CROSS SECTION

RIVER: Main

REACH: Inflow RS: 1230

INPUT

Description:

Station H	Elevation	Data	num=	24					
Sta	Elev	Sta	Elev	Sta	Elev	Sta	Elev	Sta	Elev
******	******	******	******	*****	******	*****	*****	*****	*****
-10	1976.39	-10	1956.39	-9	1956.39	-9	1958.39	-7	1958.39
-7	1956.39	-5	1956.39	-5	1958.39	-3	1958.39	-3	1956.39
-1	1956.39	-1	1958.39	1	1958.39	1	1956.39	3	1956.39
3	1958.39	5	1958.39	5	1956.39	7	1956.39	7	1958.39
9	1958.39	9	1956.39	10	1956.39	10	1976.39		

Manning's	n Values		num=	3	
Sta	n Val	Sta	n Val	Sta	n Val
*******	******	*****	******	******	****
-10	.015	-10	.015	10	.015

Bank Sta: Left Right Lengths: Left Channel Right Coeff Contr. Expan. 10 -10 .05 .01 .01 .01

## CROSS SECTION OUTPUT Profile #PF 1

*******	*****	*************	******	*******	********
* E.G. Elev (ft)	* 2010.38	* Element	* Left OB	* Channel	* Right OB *
* Vel Head (ft)	* 50.91	* Wt. n-Val.	*	* 0.015	
* W.S. Elev (ft)	* 1959.47	* Reach Len. (ft)	* 0.01	* 0.01	* 0.01 *
* Crit W.S. (ft)	* 1964.96	* Flow Area (sq ft)	*	* 41.53	* *
* E.G. Slope (ft/ft)	*0.384578	* Area (sq ft)	*	* 41.53	* *
* Q Total (cfs)	* 2378.00	* Flow (cfs)	*	* 2378.00	* *
* Top Width (ft)	* 20.00	* Top Width (ft)	*	* 20.00	* *
* Vel Total (ft/s)	* 57.26	* Avg. Vel. (ft/s)	*	* 57.26	* *
* Max Chl Dpth (ft)	* 3.08	* Hydr. Depth (ft)	*	* 2.08	* *
* Conv. Total (cfs)	* 3834.6	* Conv. (cfs)	*	* 3834.6	* *
* Length Wtd. (ft)	* 0.01	* Wetted Per. (ft)	*	* 46.15	* *
* Min Ch El (ft)	* 1956.39	* Shear (lb/sq ft)	*	* 21.60	* *
* Alpha	* 1.00	* Stream Power (lb/ft s)	*	* 1237.05	* *
* Frctn Loss (ft)	* 1.44	* Cum Volume (acre-ft)	*	* 0.37	* *
* C & E Loss (ft)	* 0.05	* Cum SA (acres)	*	* 0.21	* *
*********	******				

Warning: The velocity head has changed by more than 0.5 ft (0.15 m). This may indicate the need for

additional cross sections.
Warning: The conveyance ratio (upstream conveyance divided by downstream conveyance) is less than

0.7 or greater than 1.4. This may indicate the need for additional cross sections.

Warning: The energy loss was greater than 1.0 ft (0.3 m). between the current and previous cross section. This may indicate the need for additional cross sections.

CROSS SECTION

RIVER: Main

RS: 1229.99 REACH: Inflow

INPUT Description:

```
Station Elevation Data num= 4
Sta Elev Sta Elev Sta Elev
                          -10 1956.39 10 1956.39
       -10 1976 39
                                                                      10 1976.39
Manning's n Values
 Sta n Val Sta n Val Sta n Val
      -10 .015 -10 .015 10 .015
Bank Sta: Left Right Lengths: Left Channel Right
-10 10 .01 .01 .01
                                                                                Coeff Contr. Expan.
CROSS SECTION OUTPUT Profile #PF 1
Warning: The velocity head has changed by more than 0.5 ft (0.15 m). This may indicate the need for
            additional cross sections.
 Warning: The conveyance ratio (upstream conveyance divided by downstream conveyance) is less than
             0.7 or greater than 1.4. This may indicate the need for additional cross sections.
 CROSS SECTION
 RIVER: Main
                                   RS: 1229.98
 REACH: Inflow
 TNPHT
 Description:
 Station Elevation Data num=
 Station Elevation Data num= 4
Sta Elev Sta Elev Sta Elev Sta Elev
                          -25 1956.39 25 1956.39 25 1976.39
       -25 1976.39
Manning's n Values num= 3
Sta n Val Sta n Val Sta n Val
       -25 .015 -25 .015 25 .015

        Bank Sta: Left
        Right
        Lengths: Left Channel
        Right
        Coeff Contr.
        Expan.

        -25
        25
        9.97
        9.97
        9.97
        .05
        .1

        Ineffective Flow
        num=
        2
        .1
        .1
        .1
        .1
        .2
        .2
        .2
        .2
        .2
        .2
        .3
        .3
        <td
                            Elev Permanent
    Sta L Sta R Elev Permane
-25 -10 1976.39 F
10 25 1976.39 F
 CROSS SECTION OUTPUT Profile #PF 1
Multiple critical depths were found at this location. The critical depth with the lowest, valid,
 Note:
            water surface was used.
 CROSS SECTION
 RIVER: Main
 REACH: Inflow
                                    RS: 1220.01
 INPUT
 Description:
 Station Elevation Data num= 4
Sta Elev Sta Elev Sta Elev Sta Elev
```

```
-25 1976.34 -25 1956.34 25 1956.34 25 1976.34
Manning's n Values
Manning's n Values num= 3
Sta n Val Sta n Val Sta n Val
      -25 .015 -25 .015 25 .015

        Bank Sta:
        Left Right Lengths:
        Left Channel Right Coeff Contr.
        Expan.

        -25
        25
        .01
        .01
        .01
        .05
        .1

        Ineffective Flow Sta L Sta R Elev Permanent
        Sta L Sta R Elev Permanent
        Permanent
        Sta L Sta R Elev Permanent
        Sta L Sta R Elev Permanent

    Sta L Sta R Elev Permane
-25 -14 1976.34 F
14 25 1976.34 F
CROSS SECTION OUTPUT Profile #PF 1
Warning: The velocity head has changed by more than 0.5 ft (0.15 m). This may indicate the need for
            additional cross sections.
Warning: The energy loss was greater than 1.0 ft (0.3 m). between the current and previous cross
           He energy loss was greater than 1.0 it (0.3 m). Detween the current and previous cross section. This may indicate the need for additional cross sections.

Multiple critical depths were found at this location. The critical depth with the lowest, valid,
            water surface was used.
CROSS SECTION
RIVER: Main
REACH: Inflow
                                  RS: 1220
 INPUT
Description:
Station Elevation Data num= 36
Sta Elev Sta Elev Sta Elev Sta Elev
     -25 1976.34 -25 1956.34 -15 1956.34 -15 1958.34 -13 1958.34
                         -11 1956.34 -11 1958.34

-11 1956.34 -1 1958.34

-7 1958.34 -5 1958.34

-1 1956.34 -5 1956.34

9 1956.34 9 1958.34

13 1958.34 15 1958.34
       -13 1956.34
                                                                        -9 1958.34
                                                                                              -9 1956.34
                                                                    -5 1956.34 -3 1956.34
1 1956.34 1 1958.34
5 1958.34 7 1958.34
11 1958.34 11 1956.34
15 1956.34 25 1956.34
        -7 1956.34
        -3 1958.34
          3 1958 34
          7 1956.34
        13 1956.34
        25 1976.34
Manning's n Values num= 3
Sta n Val Sta n Val St
                                                 Sta n Val
     -25 .04 -25 .04 25 .04
```

*****				11(41)				
Sta	a L	Sta	R	Elev	Perm	anen	t	
-	-25	- 2	15			F		
	15	- 1	25			F		
CROSS	SECT	ON (	OUTPUT	Prof	file	#PF	1	
Acres de la companya	and the second							

Warning: The velocity head has changed by more than 0.5 ft (0.15 m). This may indicate the need for additional cross sections.

Warning: The conveyance ratio (upstream conveyance divided by downstream conveyance) is less than 0.7 or greater than 1.4. This may indicate the need for additional cross sections.

CROSS SECTION RIVER: Main REACH: Inflow RS: 1219 INPUT Description: Station Elevation Data num= 36
Sta Elev Sta Elev Sta Elev Sta Elev -25 1976.34 -25 1956.34 -15 1956.34 -15 1958.34 -13 1958 34 -13 1956.34 -11 1956.34 -11 1958.34 -9 1958.34 -9 1956.34 -7 1956.34 -7 1958.34 -5 1958.34 -5 1956.34 -3 1956.34 -7 1956.1 -1 1958.34 3 1956.34 9 1956.34 1 1956.34 -1 1956.34 5 1956.34 1 1958.34 7 1958.34 11 1956.34 25 1956.34 -3 1958.34 3 1958.34 5 1958.34 9 1956.34 9 1958.34 13 1958.34 15 1958.34 11 1958.34 15 1956.34 7 1956.34 13 1956.34 25 1976.34 Manning's n Values num= 3
Sta n Val Sta n Val Sta n Val Manning's n Values -25 .04 -25 .04 25 .04 Bank Sta: Left Right Lengths: Left Channel Right Coeff Contr. Expan. -25 25 .6 CROSS SECTION OUTPUT Profile #PF 1 \* Left OB \* Channel \* Right OB \* \* 0.040 \* 2.00 \* 2.00 \* 2.00 \* 4 46.73 \* 4 \* 1997.93 \* Element \* 40.22 \* Wt. n-Val. \* E.G. Elev (ft) \* Vel Head (ft) \* 1957.71 \* 1961.09 \* W.S. Elev (ft) Reach Len. (ft) \* Flow Area (sq ft) \* Crit W.S. (ft) \* 1961.09 - Flow Area (59 25, \*2.546438 \* Area (59 ft) \* E.G. Slope (ft/ft) \* 0.35 \* Warning: Divided flow computed for this cross-section. Warning: The velocity head has changed by more than 0.5 ft (0.15 m). This may indicate the need for additional cross sections. Warning: The energy loss was greater than 1.0 ft (0.3 m). between the current and previous cross section. This may indicate the need for additional cross sections. CROSS SECTION RIVER: Main REACH: Inflow RS: 1217 INPIT Description: Station Elevation Data num= 4
Sta Elev Sta Elev Sta Elev Sta Elev -25 1976.32 -25 1956.32 25 1956.32 25 1976.32 Manning's n Values Manning's n Values num= 3
Sta n Val Sta n Val Sta n Val -25 .015 -25 .015 25 .015 Coeff Contr. Expan. Bank Sta: Left Right Lengths: Left Channel Right 15 . 6 CROSS SECTION OUTPUT Profile #PF 1 \* 1993.66 \* Element \* 36.36 \* Wt. n-Va \* Left OB \* Channel \* Right OB \*

\* \* 0.015 \* \*

ft) \* 15.00 \* 15.00 \* 15.00 \*

q ft) \* \* 49.15 \* \* \* E.G. Elev (ft) \* Vel Head (ft) Wt. n-Val. \* 1957.30 \* W.S. Elev (ft) \* Reach Len. (ft) \* 1960.44 \* Flow Area (sq ft) \* Crit W.S. (ft)

Warning: The velocity head has changed by more than 0.5 ft (0.15 m). This may indicate the need for

additional cross sections.

Warning: The conveyance ratio (upstream conveyance divided by downstream conveyance) is less than

0.7 or greater than 1.4. This may indicate the need for additional cross sections.

Warning: The energy loss was greater than 1.0 ft (0.3 m). between the current and previous cross section. This may indicate the need for additional cross sections.

CROSS SECTION

RIVER: Main

RS: 1202 REACH: Inflow

Description:

Station Elevation Data num= 4 Sta Elev Sta Elev Sta Elev Sta Elev -25 1976.25 -25 1956.25 25 1956.25 25 1976.25

Manning's n Values num= 3
Sta n Val Sta n Val Sta n Val -25 .015 -25 .015 25 .015

Bank Sta: Left Right Lengths: Left Channel Right -25 25 .1 .1 .1 Coeff Contr. Expan.

### CROSS SECTION OUTPUT Profile #PF 1

*********	******	*********	******	*****	******	****
* E.G. Elev (ft)	* 1980.26	* Element	* Left OB	* Channel	* Right	ов *
* Vel Head (ft)	* 22.77	* Wt. n-Val.	*	* 0.015	*	*
* W.S. Elev (ft)	* 1957.49	* Reach Len. (ft)	* 0.10	* 0.10	* 0.1	10 *
* Crit W.S. (ft)	* 1960.36	* Flow Area (sq ft)	*	* 62.10	*	*
* E.G. Slope (ft/ft)	*0.119420	* Area (sq ft)	*	* 62.10	*	*
* Q Total (cfs)	* 2378.00	* Flow (cfs)	*	* 2378.00	*	*
* Top Width (ft)	* 50.00	* Top Width (ft)	*	* 50.00	*	*
* Vel Total (ft/s)	* 38.29	* Avg. Vel. (ft/s)	*	* 38.29	*	*
* Max Chl Dpth (ft)	* 1.24	* Hydr. Depth (ft)	*	* 1.24	*	*
* Conv. Total (cfs)	* 6881.3	* Conv. (cfs)	*	* 6881.3	*	*
* Length Wtd. (ft)	* 0.10	* Wetted Per. (ft)	*	* 52.48	*	*
* Min Ch El (ft)	* 1956.25	* Shear (lb/sq ft)	*	* 8.82	*	*
* Alpha	* 1.00	* Stream Power (lb/ft s)	*	* 337.80	*	*
* Frctn Loss (ft)	* 2.53	* Cum Volume (acre-ft)	*	* 0.32	*	*
* C & E Loss (ft)	* 10.87	* Cum SA (acres)	*	* 0.17	*	*
***********	*****	********	******	******	******	****

Warning: The velocity head has changed by more than 0.5 ft (0.15 m). This may indicate the need for

additional cross sections.

Warning: The conveyance ratio (upstream conveyance divided by downstream conveyance) is less than

0.7 or greater than 1.4. This may indicate the need for additional cross sections. Warning: The energy loss was greater than 1.0 ft (0.3 m). between the current and previous cross section. This may indicate the need for additional cross sections.

CROSS SECTION

RIVER: Main

REACH: Inflow RS: 1201.9

Description:

Station Elevation Data num= 8
Sta Elev Sta Elev Sta Elev Sta Elev -25 1976.25 -25 1956.25 -15 1956.25 -15 1958.25 15 1956.25 25 1956.25 25 1976.25

Manning's n Values num= 3
Sta n Val Sta n Val Sta n Val -25 .015 -25 .015 25 .015

Bank Sta: Left Right Lengths: Left Channel Right
-25 25 1 9 1 0 Coeff Contr. Expan. . 6

CROSS SECTION OUTPUT Profile #PF 1 

additional cross sections. Warning: The energy loss was greater than 1.0 ft  $(0.3\ m)$ . between the current and previous cross section. This may indicate the need for additional cross sections.

CROSS SECTION

RIVER: Main

REACH: Inflow RS: 1200

INPUT

Description:

Station Elevation Data num=

Sta	Elev	Sta	Elev	Sta	Elev	Sta	Elev	Sta	Elev
******	*******	*****	*****	*****	******	******	******	*****	****
-25	1976.25	-25 19	56.25	-15	1956.25	-15 1	958.25	15 1	958.25
15	1956.25	25 19	56.25	25	1976.25				

num= Sta Manning's n Values n Val Sta n Val Sta n Val -25 .015 -25 .015 25 .015

Bank Sta: Left Right Lengths: Left Channel Right Coeff Contr. Expan. 25 -25 . 1 .1 . 6

CROSS SECTION OUTPUT Profile #PF 1

*************	*****	********	*******	*****	*****
* E.G. Elev (ft)	* 1973.53	* Element	* Left OF	* Channel	* Right OB *
* Vel Head (ft)	* 14.53	* Wt. n-Val.	*	* 0.015	* *
* W.S. Elev (ft)	* 1959.01	* Reach Len. (ft)	* 0.10	* 0.10	* 0.10 *
* Crit W.S. (ft)	* 1961.55	* Flow Area (sq ft)	*	* 77.75	* *
* E.G. Slope (ft/ft)	*0.066742	* Area (sq ft)	*	* 77.75	* *
* Q Total (cfs)	* 2378.00	* Flow (cfs)	*	* 2378.00	* *
* Top Width (ft)	* 50.00	* Top Width (ft)	*	* 50.00	* *
* Vel Total (ft/s)	* 30.59	* Avg. Vel. (ft/s)	*	* 30.59	* *
* Max Chl Dpth (ft)	* 2.76	* Hydr. Depth (ft)	*	* 1.56	* *
* Conv. Total (cfs)	* 9204.8	* Conv. (cfs)	*	* 9204.8	* *
* Length Wtd. (ft)	* 0.10	* Wetted Per. (ft)	*	* 59.51	* *
* Min Ch El (ft)	* 1956.25	* Shear (lb/sq ft)	*	* 5.44	* *
* Alpha	* 1.00	* Stream Power (lb/ft s)	*	* 166.50	* *
* Frctn Loss (ft)	* 0.13	* Cum Volume (acre-ft)	*	* 0.32	* *
* C & E Loss (ft)	* 0.68	* Cum SA (acres)	*	* 0.17	* *
********	********	********			

Warning: The velocity head has changed by more than 0.5 ft (0.15 m). This may indicate the need for additional cross sections.

CROSS SECTION

RIVER: Main

REACH: Inflow RS: 1199.9

INPUT

Description:

Station Elevation Data num=

	Sta	Elev	Sta	Elev	Sta	Elev	Sta	Elev	Sta	Elev
***	*****	******	******	*****	*****	******	*****	******	******	*****
		1976.25 1976.25	-25 19	56.25	-15	1956.25	15	1956.25	25	1956.25

Manning's n Values Manning's n Values num= Sta n Val Sta n Val Sta n Val .015 -25 .015 25 .015

Bank Sta: Left Right Lengths: Left Channel Right Coeff Contr. Expan. 25 61.9 61.9 61.9 . 6

# CROSS SECTION OUTPUT Profile #PF 1

* E.G. Elev (ft)	* 1962.44	* Element	*	Left OB	*	Channel	*	Right OB *	
* Vel Head (ft)	* 2.08	* Wt. n-Val.	*		*	0.015	*	*	
* W.S. Elev (ft)	* 1960.36	* Reach Len. (ft)	*	61.90	*	61.90	*	61.90 *	
* Crit W.S. (ft)	* 1960.36	* Flow Area (sq ft)	*		*	205.52	*	*	
* E.G. Slope (ft/ft)	*0.002538	* Area (sq ft)	*		*	205.52	*	*	
* Q Total (cfs)	* 2378.00	* Flow (cfs)	*		*	2378.00	*	*	
* Top Width (ft)	<b>*</b> 50.00	* Top Width (ft)	*		*	50.00	*	*	
* Vel Total (ft/s)	* 11.57	* Avg. Vel. (ft/s)	*		*	11.57	*	*	
* Max Chl Dpth (ft)	* 4.11	* Hydr. Depth (ft)	*		*	4.11	*	*	
* Conv. Total (cfs)	* 47201.3	* Conv. (cfs)	*		*	47201.3	*	*	
* Length Wtd. (ft)	* 61.90	* Wetted Per. (ft)	*		*	58.22	*	*	
* Min Ch El (ft)	* 1956.25	* Shear (lb/sq ft)	*		*	0.56	*	*	
* Alpha	* 1.00	* Stream Power (lb/ft s)	*		*	6.47	*	*	
* Frctn Loss (ft)	* 0.10	* Cum Volume (acre-ft)	*		*	0.32	*	*	
* C & E Loss (ft)	* 1.22	* Cum SA (acres)	*		*	0.17	*	*	
*******	********	********	***	*****		******	* * .	*****	

Warning: The energy equation could not be balanced within the specified number of iterations. The program used critical depth for the water surface and continued on with the calculations. Warning: The velocity head has changed by more than 0.5 ft (0.15 m). This may indicate the need for additional cross sections.

Warning: The conveyance ratio (upstream conveyance divided by downstream conveyance) is less than 0.7 or greater than 1.4. This may indicate the need for additional cross sections.

Warning: The energy loss was greater than 1.0 ft (0.3 m), between the current and previous cross section. This may indicate the need for additional cross sections.

Warning: During the standard step iterations, when the assumed water surface was set equal to critical depth, the calculated water surface came back below critical depth. This indicates that there is not a valid subcritical answer. The program defaulted to critical depth. CROSS SECTION RIVER: Main REACH: Inflow RS: 1138 INPIIT Description:

Station Elevation Data num= 5
Sta Elev Sta Elev Sta Elev Sta Elev

-82.7 1962.55 -82.7 1956.55 0 1956.55 82.7 1956.55 82.7 1962.55

Manning's n Values num= 3
Sta n Val Sta n Val Sta n Val -82.7 .015 -82.7 .015 82.7 .015

Bank Sta: Left Right Lengths: Left Channel Right -82.7 82.7 .1 1 Coeff Contr. Expan. .6 .1 .1

CROSS SECTION OUTPUT Profile #PF 1

*******	********	*******	*****	*****	******	**	*****	**
* E.G. Elev (ft)	* 1961.13	* Element	* Le	ft OB *	Channel	* }	Right OB	*
* Vel Head (ft)	* 3.64	* Wt. n-Val.	*	*	0.015	*	-	*
* W.S. Elev (ft)	* 1957.49	* Reach Len. (ft)	*	0.10 *	0.10	*	0.10	*
* Crit W.S. (ft)	* 1958.40	* Flow Area (sq ft)	*	*	155.22	*		*
* E.G. Slope (ft/ft)	*0.026424	* Area (sq ft)	*	*	155.22	*		*
* Q Total (cfs)	* 2378.00	* Flow (cfs)	*	*	2378.00	*		*
* Top Width (ft)	* 165.40	* Top Width (ft)	*	*	165.40	*		*
* Vel Total (ft/s)	* 15.32	* Avg. Vel. (ft/s)	*	*	15.32	*		*
* Max Chl Dpth (ft)	* 0.94	* Hydr. Depth (ft)	*	*	0.94	*		*
* Conv. Total (cfs)	* 14628.9	* Conv. (cfs)	*	*	14628.9	*		*
* Length Wtd. (ft)	* 0.10	* Wetted Per. (ft)	*	*	167.28	*		*
* Min Ch El (ft)	* 1956.55	* Shear (lb/sq ft)	*	*	1.53	*		*
* Alpha	* 1.00	* Stream Power (lb/ft s)	*	*	23.45	*		*
* Frctn Loss (ft)	* 0.37	* Cum Volume (acre-ft)	*	*	0.06	*		*
* C & E Loss (ft)	* 0.94	* Cum SA (acres)	*	*	0.02	*		*
*******	******	********	*****	*****	******	**	*****	**

Warning: The velocity head has changed by more than 0.5 ft (0.15 m). This may indicate the need for

additional cross sections.

Warning: The conveyance ratio (upstream conveyance divided by downstream conveyance) is less than

0.7 or greater than 1.4. This may indicate the need for additional cross sections.

Warning: The energy loss was greater than 1.0 ft (0.3 m), between the current and previous cross section. This may indicate the need for additional cross sections.

CROSS SECTION

RIVER: Main

REACH: Inflow RS: 1137.9

INPUT

Description:

Station Elevation Data num= 5
Sta Elev Sta Elev Sta Elev Sta Elev -82.7 1961.64 -82.7 1955.64 0 1955.64 82.7 1955.64 82.7 1961.64

Manning's n Values num= 3
Sta n Val Sta n Val Sta

a n Val -82.7 .015 -82.7 .015 82.7 .015

Right Coeff Contr. Expan. Bank Sta: Left Right Lengths: Left Channel Right -82.7 82.7 4.9 4.9 4.9 4.9 4.9 .05

CROSS SECTION OUTPUT Profile #PF 1

*************	******	************	********	******	*****
* E.G. Elev (ft)	* 1959.28	* Element	* Left OB	* Channel	* Right OB *
* Vel Head (ft)	* 0.28	* Wt. n-Val.	*	* 0.015	* *
* W.S. Elev (ft)	* 1959.00	* Reach Len. (ft)	* 4.90	* 4.90	* 4.90 *
* Crit W.S. (ft)	* 1957.49	* Flow Area (sq ft)	*	* 555.52	* *
* E.G. Slope (ft/ft)	*0.000391	* Area (sq ft)	*	* 555,52	* *
* Q Total (cfs)	* 2378.00	* Flow (cfs)	*	* 2378.00	* *
* Top Width (ft)	* 165.40	* Top Width (ft)	*	* 165.40	* *
* Vel Total (ft/s)	* 4.28	* Avg. Vel. (ft/s)	*	* 4.28	* *
* Max Chl Dpth (ft)	* 3,36	* Hydr. Depth (ft)	*	* 3.36	* *
* Conv. Total (cfs)	*120185.8	* Conv. (cfs)	*	*120185.8	* *
* Length Wtd. (ft)	* 4.90	* Wetted Per. (ft)	*	* 172.12	* *
* Min Ch El (ft)	* 1955.64	* Shear (lb/sq ft)	*	* 0.08	* *
* Alpha	* 1.00	* Stream Power (lb/ft s)	*	* 0.34	* *
* Frctn Loss (ft)	* 0.00	* Cum Volume (acre-ft)	*	* 0.06	* *
* C & E Loss (ft)	* 0.00	* Cum SA (acres)	*	* 0.02	* *
*******	********	********	******	*****	******

RIVER: Main

REACH: Inflow RS: 1133

INPUT

Description:

Station Elevation Data num= 5
Sta Elev Sta Elev Sta Elev Sta Elev -82.7 1961.62 -82.7 1955.62 0 1955.62 82.7 1955.62 82.7 1961.62

Manning's n Values num= 3
Sta n Val Sta n Val
-82.7 0.015 -82.7 0.015 82.7 0.015

.05

* E.G. Elev (ft)	* 1959.28	* Element	*	Left OB *	Channel	*	Right OB
* Vel Head (ft)	* 0.28	* Wt. n-Val.	*	*	0.015	*	
* W.S. Elev (ft)	* 1959.00	* Reach Len. (ft)	*	*		*	
* Crit W.S. (ft)	* 1957.47	* Flow Area (sq ft)	*	*	559.05	*	
* E.G. Slope (ft/ft)	*0.000383	* Area (sq ft)	*	*	559.05	*	
* Q Total (cfs)	* 2378.00	* Flow (cfs)	*	+	2378.00	*	
* Top Width (ft)	* 165.40	* Top Width (ft)	*	*	165.40	*	
* Vel Total (ft/s)	* 4.25	* Avg. Vel. (ft/s)	*	*	4.25	*	
* Max Chl Dpth (ft)	* 3.38	* Hydr. Depth (ft)	*	*	3.38	*	
* Conv. Total (cfs)	*121442.4	* Conv. (cfs)	*	*	121442.4	*	
* Length Wtd. (ft)	*	* Wetted Per. (ft)	*	*	172.16	*	
* Min Ch El (ft)	* 1955.62	* Shear (lb/sq ft)	*	*	0.08	*	
* Alpha	* 1.00	* Stream Power (lb/ft s)	*	*	0.33	*	
* Frctn Loss (ft)	*	* Cum Volume (acre-ft)	*	*		*	
* C & E Loss (ft)	*	* Cum SA (acres)	*	*		*	

### SUMMARY OF MANNING'S N VALUES

### River:Main

River:Main						
*******						
* Reach	*	River Sta.	*	n1 *	n2 *	n3 *
****************						
*Inflow	*	9800	*	.02*	.025*	.035*
*Inflow	*	9700	*	.02*	.025*	.035*
*Inflow	*	9600	*	.02*	.025*	.035*
*Inflow	*	9500	*	.02*	.025*	.035*
*Inflow	*	9400	*	.02*	.025*	.035*
*Inflow	*	9371.90	*	.015*	.015*	.015*
*Inflow	*	9251.9	*	.015*	.015*	.015*
*Inflow		8801.9	*	.015*	.015*	.015*
*Inflow	*	8137.21	*	.015*	.015*	.015*
*Inflow	*	7935.67	*	.015*	.015*	.015*
*Inflow	*	7759.60	*	.015*	.015*	.015*
*Inflow	*	7612.88	*	.015*	.015*	.015*
*Inflow	*	7459.01	*	.015*	.015*	.015*
*Inflow	*	7347.92	*	.015*	.015*	.015*
*Inflow	*	7082.96	*	.015*	.015*	.015*
*Inflow	*	5964.44	*	.015*	.015*	.015*
*Inflow	*	4519.92	*	.015*	.015*	.015*
*Inflow	*	4328.87	*	.015*	.015*	.015*
*Inflow		4262.78	*	.015*	.015*	.015*
*Inflow	*	4126.20	*	.015*	.015*	.015*
*Inflow	*	4028.71	*	.015*	.015*	.015*
*Inflow	*	3862.29	*	.015*	.015*	.015*
*Inflow	*	3783.71	*	.015*	.015*	.015*
*Inflow		3549.25	÷	.015*	.015*	.015*
*Inflow	*	3381.49	*	.015*	.015*	.015*
*Inflow	*	3015.73	*	.015*	.015*	.015*
*Inflow *Inflow		2945.71 2800	*	.015*	.015*	.015*
*Inflow	*	2700	*	.015*	.015*	.015*
*Inflow		2448.32	*	.015* .015*	.015*	.015*
*Inflow	*	2025.73	*	.015*	.015* .015*	.015*
*Inflow	*	1603.62	*	.015*	.015*	.015* .015*
*Inflow	*	1553.62	*	.015*	.015*	.015*
*Inflow	*	1392.84	*	.015*	.015*	
*Inflow	*	1374.84	*	.015*	.015*	.015*
*Inflow	*	1366.30	*	.015*	.015*	.015*
*Inflow	*	1361.80	*	.015*	.015*	.015*
*Inflow	*	1357.30		.015*	.015*	.015*
*Inflow	*	1236	*	.015*	.015*	.015*
*Inflow	*	1230		.015*	.015*	.015*
*Inflow	*	1229.99	*	.015*	.015*	.015*
*Inflow	*	1229.99	*	.015*	.015*	.015*
*Inflow	*	1229.96	*	.015*	.015*	.015*
*Inflow	*	1220.01	*	.015	.015	.015^
*Inflow	*	1219	*	.04*	.04*	.04*
*Inflow	*	1217	*	.015*	.015*	.015*
*Inflow	*	1202	*	.015*	.015*	.015*
1111104		1202		.013-	.013	.015

*Inflow	*	1201.9	*	.015*	.015*	.015*
*Inflow	*	1200	*	.015*	.015*	.015*
*Inflow	*	1199.9	*	.015*	.015*	.015*
*Inflow	*	1138	*	.015*	.015*	.015*
*Inflow	*	1137.9	*	.015*	.015*	.015*
*Inflow	*	1133	*	.015*	.015*	.015*
********	******	******	*****	*****	******	

### SUMMARY OF REACH LENGTHS

River: Main

River: main						
* Reach	*	River Sta.	*	Left *	Channel *	Right *
**********	*****	********	****		*******	
*Inflow	*	9800	*	100*	100*	100*
*Inflow	*	9700	*	100*	100*	100*
*Inflow	*	9600	*	100*	100*	100*
*Inflow	*	9500	*	100*	100*	100*
*Inflow	*	9400	*	28.1*	28.1*	28.1*
*Inflow	*	9371.90	*	124.19*	120*	128.8*
*Inflow	*	9251.9	*	450*	450*	450*
*Inflow	*	8801.9	*	664.69*	664.69*	664.69*
*Inflow	*	8137.21	*	202.02*	201.54*	202.02*
*Inflow	*	7935.67	*	136.07*	136.07*	136.07*
*Inflow	*	7759.60	*	147.39*	146.72*	146.86*
*Inflow	*	7612.88	*	161.25*	153.87*	146.48*
*Inflow	*	7459.01	*	116.42*	111.09*	105.76*
*Inflow	*	7347.92	*	252.24*	264.96*	277.68*
*Inflow	*	7082.96	*	1118.52*	1118.52*	1118.52*
*Inflow	*	5964.44	*	1444.52*	1444.52*	1444.52*
*Inflow	*	4519.92	*	191.57*	191.05*	191.57*
*Inflow	*	4328.87	*	66.09*	66.09*	66.09*
*Inflow	*	4262.78	*	139.31*	136.58*	133.85*
*Inflow	*	4126.20	*	55.49*	55.49*	55.49*
*Inflow	*	4028.71	*	166.66*	166.42*	166.42*
*Inflow	*	3862.29	*	78.71*	78.58*	78.59*
*Inflow	*	3783.71	*	234.46*	234.46*	234.46*
*Inflow	*	3549.25	*	163.73*	167.76*	171.79*
*Inflow	*	3381.49	*	365.76*	365.76*	365.76*
*Inflow	*	3015.73	*	71.7*	70.02*	68.34*
*Inflow	*	2945.71	*	145.71*	145.71*	145.71*
*Inflow		2800	*	100*	100*	100*
*Inflow	*	2700	*	251.68*	251.68*	251.68*
*Inflow *Inflow	*	2448.32 2025.73	*	422.59* 422.11*	422.59*	422.59*
*Inflow	*	1603.62	*	50*	422.11* 50*	422.11*
*Inflow	*	1553.62	*	155.99*	160.78*	50* 165.99*
*Inflow	*	1392.84	*	133.99*	180.78*	165.99*
*Inflow	*	1374.84	*	8.54*	8.54*	8.54*
*Inflow	*	1366.30	*	4.5*	4.5*	4.5*
*Inflow		1361.80	*	4.5*	4.5*	4.5*
*Inflow	*	1357.30	*	121.3*	121.3*	121.3*
*Inflow	*	1236	*	6*	6*	6*
*Inflow	*	1230	*	.01*	.01*	.01*
*Inflow	*	1229.99	*	.01*	.01*	.01*
*Inflow	*	1229.98	*	9.97*	9.97*	9.97*
*Inflow	*	1220.01	*	.01*	.01*	.01*
*Inflow	*	1220	*	1*	1*	1*
*Inflow	*	1219	*	2*	2*	2*
*Inflow	*	1217	*	15*	15*	15*
*Inflow	*	1202	*	.1*	.1*	.1*
*Inflow	*	1201.9	*	1.9*	1.9*	1.9*
*Inflow	*	1200	*	.1*	.1*	.1*
*Inflow	*	1199.9	*	61.9*	61.9*	61.9*
*Inflow	*	1138	*	.1*	.1*	.1*
*Inflow	*	1137.9	*	4.9*	4.9*	4.9*
*Inflow	*	1133	*	0*	0*	0*
******	*****	******	****	******	******	******


SUMMARY OF CONTRACTION AND EXPANSION COEFFICIENTS River: Main


******	****	******	* * *	*****	*****
* Reach	*	River Sta	à.	* Contr.	* Expan. *
******	* * * * *	******	* * *	*****	*******
*Inflow	*	9800	*	.05*	.1*
*Inflow	*	9700	*	.05*	.1*
*Inflow	*	9600	*	.05*	.1*
*Inflow	*	9500	*	.05*	.1*
*Inflow	*	9400	*	.05*	.1*
*Inflow	*	9371.90	*	.05*	.01*
*Inflow	*	9251.9	*	0*	0*
*Inflow	*	8801.9	*	0*	0*
*Inflow	*	8137.21	*	.05*	.1*
*Inflow	*	7935.67	*	0*	0*
*Inflow	*	7759.60	*	.05*	.1*
*Inflow	*	7612.88	*	0*	0*
*Inflow	*	7459.01	*	0*	0*
*Inflow	*	7347.92	*	0*	0*
*Inflow	*	7082.96	*	0*	0*
*Inflow	*	5964.44	*	0*	0*


*Inflow	*	4519.92	*	.05*	.1*
*Inflow	*	4328.87	*	0*	0*
*Inflow	*	4262.78	*	0*	0*
*Inflow	*	4126.20	*	0*	0*
*Inflow	*	4028.71	*	.05*	.1*
*Inflow	*	3862.29	*	.05*	.1*
*Inflow	*	3783.71	*	0*	0*
*Inflow	*	3549.25	*	0*	0*
*Inflow	*	3381.49	*	0*	0*
*Inflow	*	3015.73	*	0*	0*
*Inflow	*	2945.71	*	0*	0*
*Inflow	*	2800	*	.05*	.1*
*Inflow	*	2700	*	0*	0 *
*Inflow	*	2448.32	*	0*	0*
*Inflow	*	2025.73	*	0*	0*
*Inflow	*	1603.62	*	0*	0*
*Inflow	*	1553.62	*	.05*	.1*
*Inflow	*	1392.84	*	0*	0*
*Inflow	*	1374.84	*	0*	0*
*Inflow	*	1366.30	*	0*	0*
*Inflow	*	1361.80	*	0*	0*
*Inflow	*	1357.30	*	0*	0*
*Inflow	*	1236	*	.05*	.1*
*Inflow	*	1230	*	.05*	.1*
*Inflow	*	1229.99	*	.05*	.1*
*Inflow	*	1229.98	*	.05*	.1*
*Inflow	*	1220.01	*	.05*	.1*
*Inflow	*	1220	*	.6*	.8*
*Inflow	*	1219	*	.6*	.8*
*Inflow	*	1217	*	.6*	.8*
*Inflow	*	1202	*	.6*	.8*
*Inflow	*	1201.9	*	.6*	.8*
*Inflow	*	1200	*	.6*	.8*
*Inflow	*	1199.9	*	.6*	.8*
*Inflow	*	1138	*	.6*	.8*
*Inflow	*	1137.9	*	.05*	.1*
*Inflow	*	1133	*	.05*	.1*
*********	****	*****	***	*****	*****


*******	**********	********	********	*******	*****					
Reach	* River St	a * Profi	le * Froude	# Chl * Top W	dth Act * Co	nv. Total	* Prof De	elta WS * Lef	t Sta Eff * En	c Sta L * Cente
station *	Enc Sta R * Rg	ht Sta Eff	* Min Ch El	* Left Stagn						
(ft) *	(ft) *	(ft) *	(ft) *	(ft) *	(ft) *	(cfs)	*	(ft) *	(ft) *	(ft) *
( ± C /	**********	********	******	\ L L ) "	* (ft) ******	*****	******	*****	******	******
******	*****	******	******	******	*******	****				
Inflow	* 9800	* PF 1	*	1.01 *	82.42 *	13851.2	*	*	19.85 *	*
55.00 *	*	102.27 *	2246.00 *	*		*			15.00	
Inflow	* 9700	* PF 1	*	2.27 *	62.31 *	5483.5	*	*	30.19 *	*
51.25 *	*	92.51 *	2242.89 *	*		*				
Inflow	<b>*</b> 9600	* PF 1	*	1.89 *	81.83 *	6857.4	*	*	26.83 *	*
8.00 *	*	108.66 *	2239.86 *	*		*				
Inflow	* 9500	* PF 1	*	1.81 *	75.78 *	7279.4	*	*	30.30 *	*
57.00 *		106.08 *	2236.84 *	*		*				
* Inflow 55.50 *	* 9400	* PF 1 102.16 *	2233.50 *	1.80 *	68.37 *	6895.0	*	*	33.79 *	*
Inflow	* 9371.90	* PF 1	2233.50 * *	2.08 *	67,76 *	* 10803.0	_	_	20.02 **	
53.50 *	*	103.79 *	2232.88 *	2.00 -	67.76	10803.0	•	•	36.03 *	*
Inflow	* 9251.9	* PF 1	*	1.77 *	32.82 *	13690.1	*		-16.41 *	
0.00 *	*	16.41 *	2229.12 *	*	J2.02	13030.1			-10.41 -	
Inflow	* 8801.9	* PF 1	*	5.01 *	23.56 *	4504.0	*	*	-11.78 *	*
0.00 *	*	11.78 *	2207.39 *	*	*				11.70	
Inflow	* 8137.21	* PF 1	*	2.89 *	27.91 *	8137.9	*	*	-13.96 *	*
0.00 *	*	13.96 *	2192.27 *	*	*					
Inflow	* 7935.67	* PF 1	*	2.51 *	20.00 *	8674.6	*	*	-10.00 *	*
0.00 *	*	10.00 *	2187.68 *	*	*					
Inflow	* 7759.60	* PF 1	*	3.31 *	27.67 *	6637.2	*	*	-10.00 *	*
3.84 *	*	17.67 *	2183.68 *	*	*					
Inflow	* 7612.88	* PF 1	*	2.86 *	28.00 *	8223.4	*	*	-14.00 *	*
0.00 *	*	14.00 *	2180.34 *	*	*					
Inflow	* 7459.01	* PF 1		2.87 *	27.96 *	8187.7	*	*	-13.98 *	*
0.00 * * Inflow	* 7347.92	13.98 * * PF 1	2176.84 *	3.15 *	27 12 +	7400 0	_			
0.00 *	* /34/.52	13.57 *	2172.96 *	3.15 -	27.13 *	7400.2	•	*	-13.57 *	*
' Inflow	+ 7082.96	* PF 1	*	3.45 *	26.38 *	6726.8			13 10 *	_
0.00 *	*	13.19 *	2163.69 *	3.45 -	20.30 *	0/26.8	•		-13.19 *	*
Inflow	* 5964.44	* PF 1	*	3.56 *	26.13 *	6508.4	*		-13.06 *	
0.00 *	*	13.06 *	2124.58 *	*	*	0500.4			-13.00	
Inflow	* 4519.92	* PF 1	*	2.21 *	30.47 *	10836.2	*	*	-15.24 *	*
0.00 *	*	15.24 *	2100.59 *	*	*				10.21	
* Inflow	* 4328.87	* PF 1	*	1.97 *	20.00 *	11078.1	*	*	-10.00 *	*
0.00 *	*	10.00 *	2097.41 *	*	+					
* Inflow	* 4262.78	* PF 1	*	2.05 *	20.00 *	10651.7	*	*	-10.00 *	*
0.00 *	*	10.00 *	2096.32 *	*	*					
* Inflow	* 4126.20	* PF 1	*	2.16 *	20.00 *	10115.3	*	*	-10.00 *	*
0.00 *	*	10.00 *	2094.05 *	*	*					
* Inflow	* 4028.71	* PF 1	*	2.89 *	42.00 *	12300.4	*	*	-10.00 *	*
11.00 *	* 2000 20	32.00 *	2092.43 *	*		*				
* Inflow 3.53 *	* 3862.29 *	* PF 1	2000 55 +	2.26 *	34.70 *	17009.1	*	*	-13.82 *	*
* Inflow	* 3783.71	20.88 *	2089.66 *	2 (7 +	*	14050 5				
1nilow	* 3/83./1	* PF 1 16.62 *	2086.12 *	2.67 *	33.25 *	14258.5	-	*	-16.62 *	*


* Inflow	* 3549.25	* PF 1 *	3.63 *	29.96 *	10261.5 *	*	-14.98 *	*
0.00 * * Inflow	* * 3381.49	14.98 * 2075.	54 * 3.86 *	* 29.37 *	* 9620.0 *		14 60 +	_
0.00 *	*	14.68 * 2067.		*	*	·	-14.68 *	*
* Inflow	* 3015.73	* PF 1 *	4.05 *	28.91 *	9137.3 *	*	-14.45 *	*
0.00 * * Inflow	* * 2945.71	14.45 * 2051 * PF 1 *	48 *	*	*	4		
0.00 *	* 2945.71	14.44 * 2048.		28.89 *	9116.1 *	*	-14.44 *	*
* Inflow	* 2800	* PF 1 *	4.07 *	28.86 *	9086.1 *	*	-14.43 *	*
0.00 *	*	14.43 * 2041.		*	*			
* Inflow 0.00 *	* 2700	* PF 1 * 7.50 * 2034.	2.84 *	15.00 *	13792.6 *	*	-7.50 *	*
* Inflow	* 2448.32	7.50 * 2034.	3.21 *	15.00 *	12266.3 *	*	-7.50 *	
0.00 *	*	7.50 * 2023.		*	*		-7.30	-
* Inflow	* 2025.73	* PF 1 *	2.62 *	15.00 *	14895.5 *	*	-7.50 *	*
0.00 *	*	7.50 * 2015.		*	*			
* Inflow 0.00 *	* 1603.62 *	* PF 1 * 7.50 * 2004.	2.62 *	15.00 *	14880.3 *	*	-7.50 *	*
* Inflow	* 1553.62	* PF 1 *	3.12 *	20.00 *	13513.9 *	*	-10.00 *	*
0.00 *	*	10.00 * 2003.		*	*		10.00	
* Inflow	* 1392.84	* PF 1 *	2.79 *	20.00 *	15109.9 *	*	-10.00 *	*
0.00 * * Inflow	* 1374.84	10.00 * 2000.		* 20.00.+	* 15000 0 +			
0.00 *	* 13/4.84	10.00 * 2000.	2.76 *	20.00 *	15260.2 *	*	-10.00 *	*
* Inflow	* 1366.30	* PF 1 *	2.77 *	20.00 *	15074.2 *	*	-10.00 *	*
0.00 *	*	10.00 * 2000.		*	*			
* Inflow	* 1361.80	* PF 1 *	2.82 *	20.00 *	14812.8 *	*	-10.00 *	*
0.00 * * Inflow	* 1357.30	10.00 * 1999.	2.98 *	20.00 *	14024.0 *		10.00 +	_
0.00 *	*	10.00 * 1998.		*	*	•	-10.00 *	*
* Inflow	* 1236	* PF 1 *	7.05 *	20.00 *	5859.6 *	*	-10.00 *	*
0.00 *	*	10.00 * 1958.		*	*			
* Inflow 0.00 *	* 1230 *	* PF 1 * 10.00 * 1956.	7.00 *	20.00 *	3834.6 *	*	-10.00 *	*
* Inflow	* 1229.99	* PF 1 *	7.10 *	20.00 *	5819.9 *	*	-10.00 *	*
0.00 *	*	10.00 * 1956.		*	*		10.00	
* Inflow	* 1229.98	* PF 1 *	7.10 *	20.00 *	6592.9 *	*	-10.00 *	*
0.00 * * Inflow	* 1220.01	10.00 * 1956.: * PF 1 *	39 * 8.27 *	* 20.00.*	*		* * * * * *	
0.00 *	*	14.00 * 1956.		28.00 *	5359.8 *	*	-14.00 *	*
* Inflow	* 1220	* PF 1 *	8.42 *	30.00 *	1259.6 *	*	-15.00 *	*
0.00 *	*	15.00 * 1956.		*	*			
* Inflow 0.00 *	* 1219	* PF 1 * 25.00 * 1956.	7.65 *	34.00 *	1490.2 *	*	-25.00 *	*
* Inflow	* 1217	* PF 1 *	8.60 *	50.00 *	4690.6 *	*	~25.00 *	*
0.00 *	*	25.00 * 1956.		*	*		25.00	
* Inflow	* 1202	* PF 1 *	6.06 *	50.00 *	6881.3 *	*	-25.00 *	*
0.00 * * Inflow	* 1201.9	25.00 * 1956.		*	*		05.00	
0.00 *	* 1201.9	25.00 * 1956.	4.51 * 25 *	50.00 *	8788.6 * *	*	-25.00 *	*
* Inflow	* 1200	* PF 1 *	4.32 *	50.00 *	9204.8 *	*	-25.00 *	*
0.00 *	*	25.00 * 1956.		*	*			
* Inflow 0.00 *	* 1199.9 *	* PF 1 *	1.01 *	50.00 *	47201.3 *	*	-25.00 *	*
* Inflow	* 1138	25.00 * 1956.: * PF 1 *	2.79 *	165.40 *	* 14628.9 *	*	-82.70 *	*
0.00 *	*	82.70 * 1956.		*	*		02.70	**
* Inflow	* 1137.9	* PF 1 *	0.41 *	165.40 *	120185.8 *	*	-82.70 *	*
0.00 * * Inflow	* * 1133	82.70 * 1955. * PF 1 *	64 * 0.41 *	* 165.40 *	* 121442.4 *		02 70 +	_
0.00 *	*	82.70 * 1955.		* 102.40 ,	101447.4 *	•	-82.70 *	*

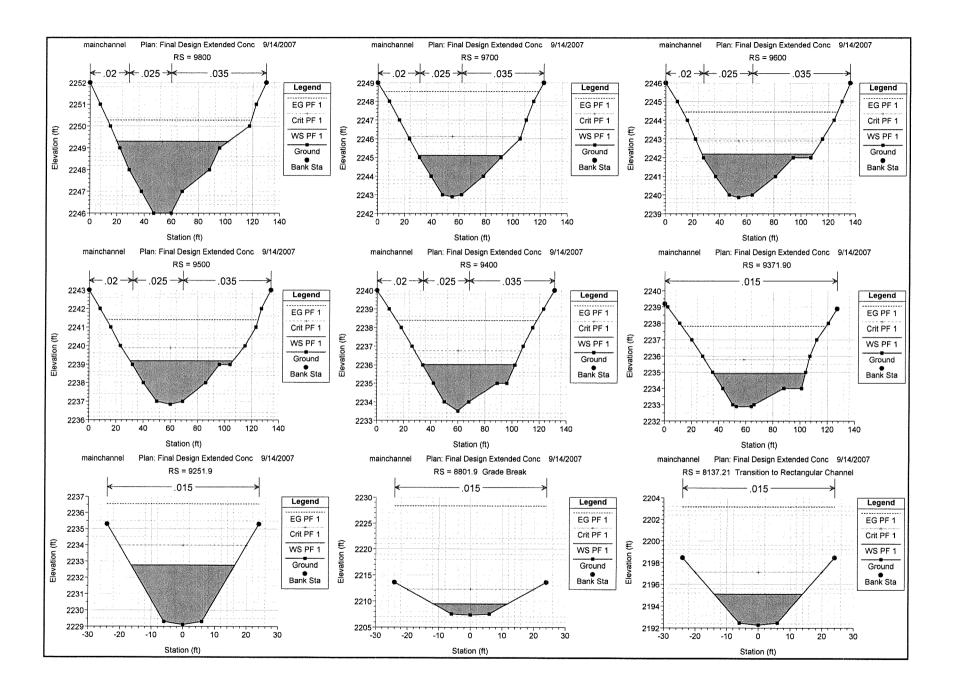


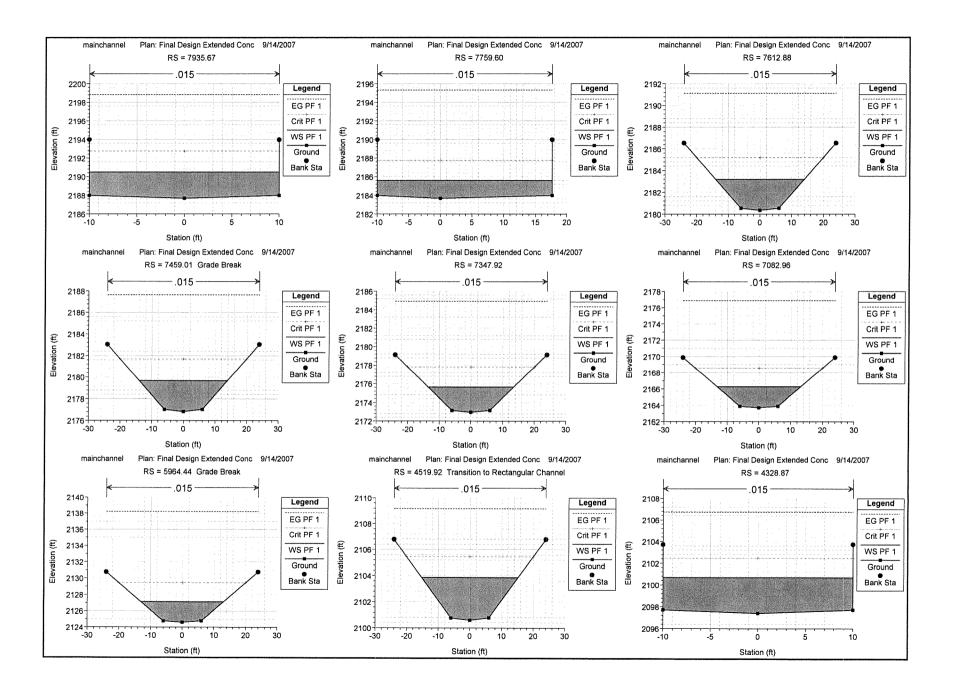

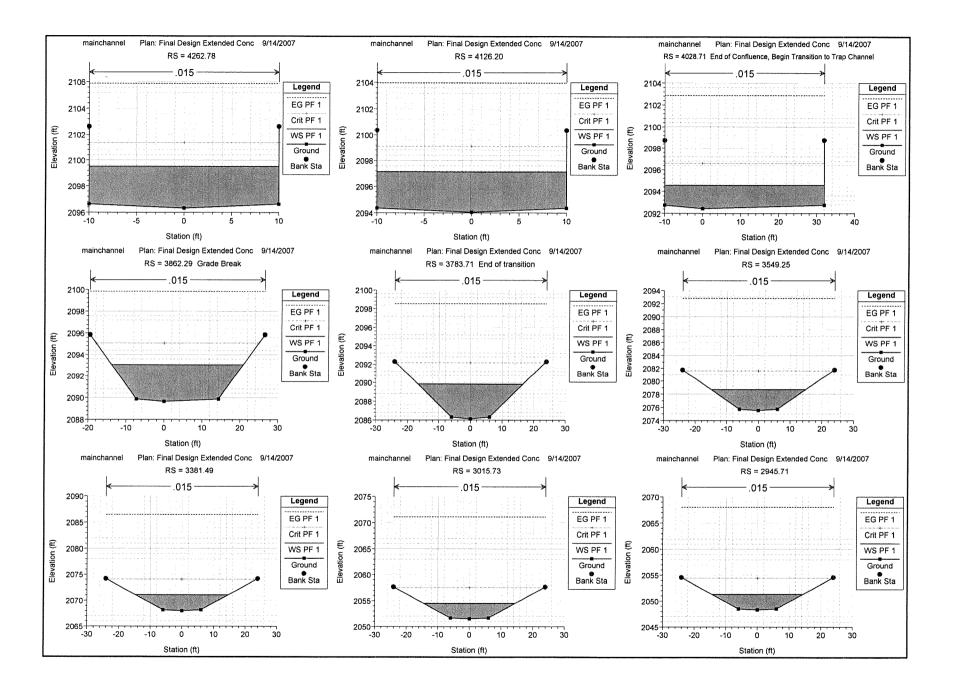

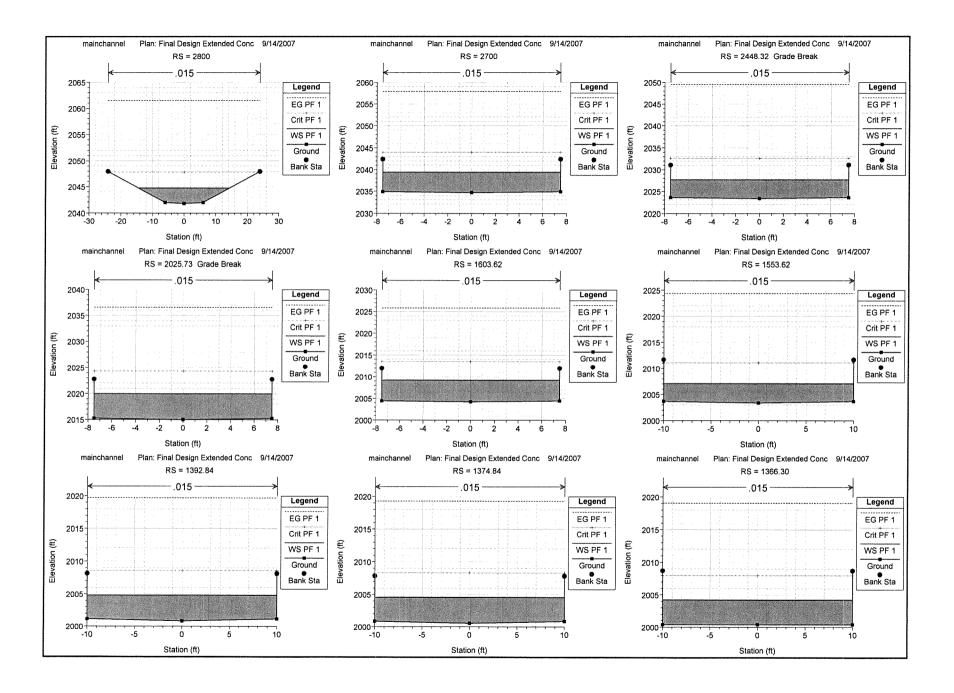

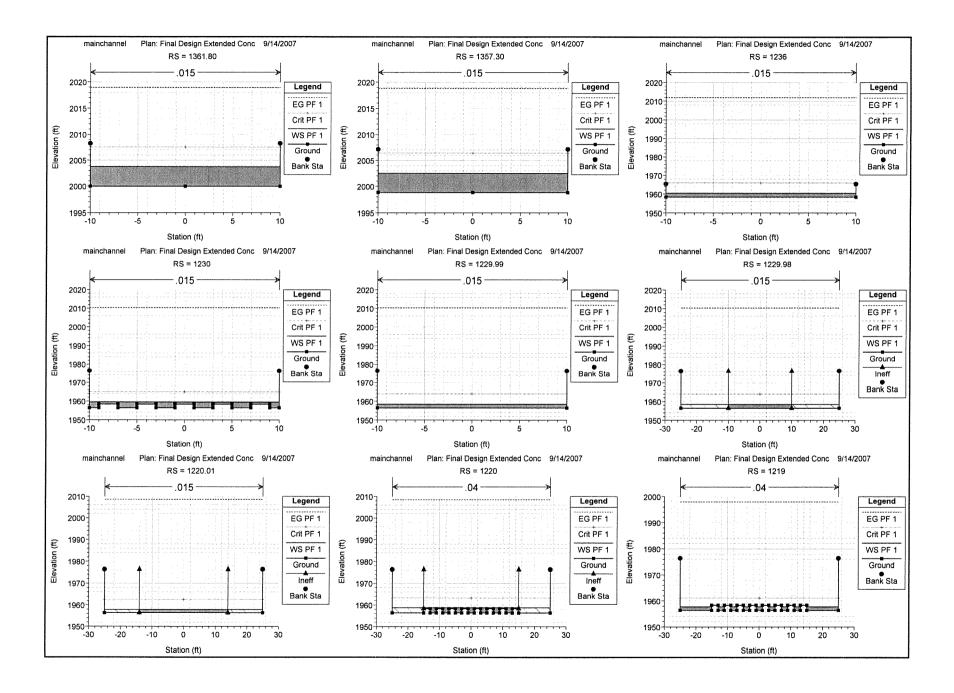

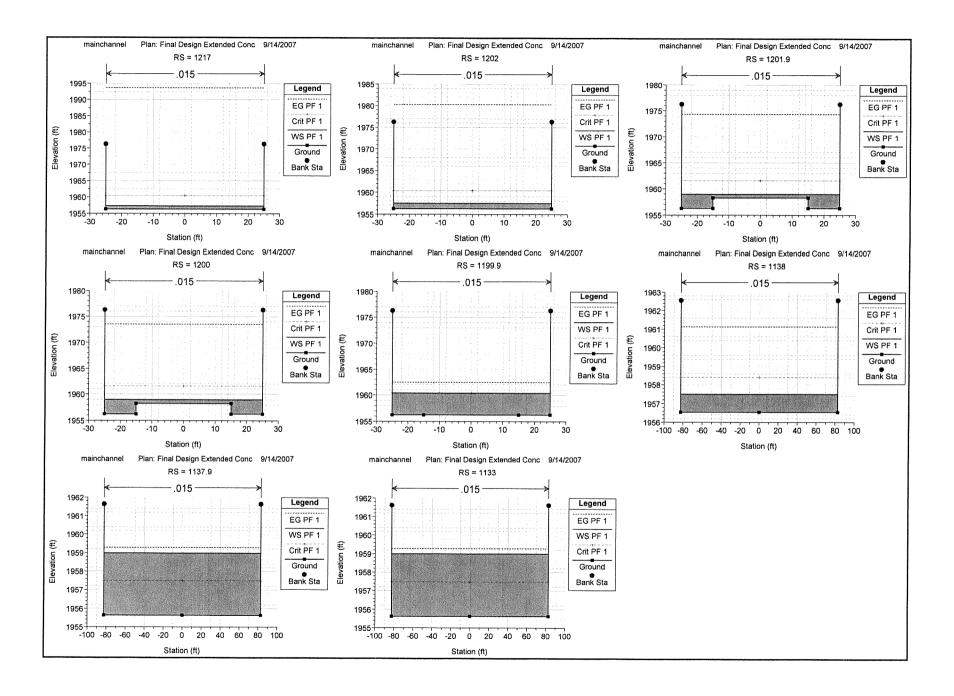

## CHECK-RAS Program, XS Check Cross Section Location and Alignment Review

Project File: F:\504-424\Drainage\CLOMR\HEC-RAS\mainchannel.prj
Plan File: F:\504-424\Drainage\CLOMR\HEC-RAS\mainchannel.p01
Geometry File: F:\504-424\Drainage\CLOMR\HEC-RAS\mainchannel.g01
F:\504-424\Drainage\CLOMR\HEC-RAS\mainchannel.f01
Report File: F:\504-424\Drainage\CLOMR\HEC-RAS\mainchannel.xs

Selected profiles: PF 1

Date: 9/20/2007 Time: 11:13:08 AM

B=blocked obstruction XS SC 05 C=critial depth XS SC 03 D=divided flow XS SC 01 E=cross section extended XS SC 02 K=known water-surface XS SC 04

DISTANCE CHECK

SPACING CHECK

# INEFFECTIVE FLOW CHECK

# DISCHARGE CHECK

\_\_\_\_\_\_

# LOCATION CHECK

-----

# BOUNDARY CONDITION CHECK

XS BC 02 The name of the stream is Main,Inflow Known WS = 1959 is specified as the downstream boundary for profile PF 1  $\,$ 

XS BC 02 The name of the stream is Main,Inflow Critical is specified as the upstream boundary for profile PF 1

XS BC 03 Maximum number of iterations is 0 It should not be less than 20.

XS FR 02 The profile is computed as mixed flow regime.

# LATERAL WEIRS CHECK

---END---

# CHECK-RAS Program: NT Check Manning's n Value and Transition Loss Coefficient Review

Project File: F:\504-424\Drainage\CLOMR\HEC-RAS\mainchannel.prj
Plan File: F:\504-424\Drainage\CLOMR\HEC-RAS\mainchannel.p01
Geometry File: F:\504-424\Drainage\CLOMR\HEC-RAS\mainchannel.g01
Flow File: F:\504-424\Drainage\CLOMR\HEC-RAS\mainchannel.f01
Report File: F:\504-424\Drainage\CLOMR\HEC-RAS\mainchannel.nt

Selected profiles: PF 1

Date: 9/20/2007 Time: 11:12:43 AM

SECNO	STRUCTURE	NLOB	NCHL	NROB	CNTR	EXP
Main, In	flow					
9800			0.02 0.025		0.05	0.1
			0.025			
9700		****	0.02		0.05	0.1
			0.025 0.035			
9600			0.02		0.05	0.1
			0.025 0.035			
9500			0.02		0.05	0.1
			0.025 0.035			
9400			0.02		0.05	0.1
		***	0.025 0.035			
9371.9	1		0.015	0.015	0.05	0.01
9251.9	ı		0.015 0.015	0.015	0	0
0001 0			0.015			
8801.9			0.015 0.015	0.015	0	0
8137.2	1		0.015	0.015	0.05	0.1
7935.6	7		0.015 0.015	0.015	0	0
			0.015			Ŭ
7759.6			0.015 0.015	0.015	0.05	0.1
7612.8	8		0.015	0.015	0	0
7459.0	1		0.015 0.015	0.015	0	0
			0.015		U	O
7347.9	2		0.015 0.015	0.015	0	0
7082.9	6		0.015	0.015	0	0
5964.4	4		0.015 0.015	0.015	0	0
			0.015			
4519.9	2		0.015 0.015	0.015	0.05	0.1
4328.8	7		0.015	0.015	0	0
4262.7	8		0.015 0.015	0.015	0	0
4106.0			0.015			
4126.2			0.015 0.015	0.015	0	0
4028.7	1		0.015	0.015	0.05	0.1
3862.2	9		0.015 0.015	0.015	0.05	0.1
2702 7	1		0.015			
3783.7	1		0.015 0.015	0.015	0	0
3549.2	5		0.015	0.015	0	0
3381.4	9		0.015 0.015	0.015	0	0
2015 7	2		0.015			
3015.7	3		0.015 0.015	0.015	0	0
2945.7	1		0.015	0.015	0	0
2800			0.015 0.015	0.015	0.05	0.1
2700			0.015			
2700			0.015 0.015	0.015	0	0
2448.3	2		0.015	0.015	0	0
2025.7	3		0.015 0.015	0.015	0	0
			0.015			
1603.6	۷		0.015 0.015	0.015	0	0
			0.010			

1552 62		0 01"	0.015		
1553.62		0.015 0.015	0.015	0.05	0.1
1392.84		0.015	0.015	0	0
1332.04		0.015	0.015	U	U
1374.84		0.015	0.015	0	0
13/4.04		0.015	0.015	U	U
1366.3		0.015	0.015	0	0
130013		0.015	0.015	U	U
1361.8		0.015	0.015	0	0
		0.015		O	O
1357.3		0.015	0.015	0	0
	*** *** *** ***	0.015		O	U
1236		0.015	0.015	0.05	0.1
		0.015		0.03	0.1
1230		0.015	0.015	0.05	0.1
		0.015			J •
1229.99		0.015	0.015	0.05	0.1
		0.015			
1229.98		0.015	0.015	0.05	0.1
		0.015			***
1220.01		0.015	0.015	0.05	0.1
		0.015			
1220		0.04	0.04	0.6	0.8
		0.04			
1219		0.04	0.04	0.6	0.8
		0.04			
1217		0.015	0.015	0.6	0.8
		0.015			
1202		0.015	0.015	0.6	0.8
		0.015			
1201.9		0.015	0.015	0.6	0.8
		0.015			
1200		0.015	0.015	0.6	0.8
		0.015			
1199.9		0.015	0.015	0.6	0.8
1.1.0.0		0.015			
1138		0.015	0.015	0.6	0.8
1127 0		0.015			
1137.9		0.015	0.015	0.05	0.1
1122		0.015			
1133		0.015	0.015	0.05	0.1
		0.015			

---Summary of Statistics---

	Minimum	Maximum
Left Overbank n Value:	99999	-99999
Right Overbank n Value:	0.015	0.04
Channel n Value:	0.015	0.04
Contraction Coefficient:	0	0.6
Expansion Coefficient:	0	0.8

# ROUGHNESS COEFFICIENT CHECK

RS: 9371.9

NT RC 01 Right overbank n value is less than 0.035

The n value for overbank is usually larger then 0.035.

The n value should be reevaluated.

RS: 9371.9

NT RC 03 Channel n value is equal to or less than 0.025  $\,$ 

The n value of the channel is usually larger than 0.025. The n value should be reevaluated it if is not representing a

concrete lined channel.

RS: 9251.9

NT RC 01 Right overbank n value is less than 0.035

The n value for overbank is usually larger then 0.035.

The n value should be reevaluated.

RS: 9251.9

NT RC 03 Channel n value is equal to or less than 0.025

The n value of the channel is usually larger than 0.025. The n value should be reevaluated it if is not representing a

concrete lined channel.

RS: 8801.9

NT RC 01 Right overbank n value is less than 0.035

The n value for overbank is usually larger then 0.035.

The n value should be reevaluated.

RS: 8801.9

NT RC 03 Channel n value is equal to or less than 0.025

The n value of the channel is usually larger than 0.025.

The n value should be reevaluated it if is not representing a concrete lined channel.

RS: 8137.21

NT RC 01 Right overbank n value is less than 0.035

The n value for overbank is usually larger then 0.035.

The n value should be reevaluated.

RS: 8137.21

NT RC 03 Channel n value is equal to or less than 0.025

The n value of the channel is usually larger than 0.025. The n value should be reevaluated it if is not representing a

The n value for overbank is usually larger then 0.035.

The n value of the channel is usually larger than 0.025. The n value should be reevaluated it if is not representing a

concrete lined channel.

concrete lined channel.

concrete lined channel.

concrete lined channel.

NT RC 01 Right overbank n value is less than 0.035

NT RC 01 Right overbank n value is less than 0.035

NT RC 01 Right overbank n value is less than 0.035

NT RC 01 Right overbank n value is less than 0.035  $\,$ 

The n value should be reevaluated.

NT RC 03 Channel n value is equal to or less than 0.025

The n value should be reevaluated.

NT RC 03 Channel n value is equal to or less than 0.025

The n value should be reevaluated.

NT RC 03 Channel n value is equal to or less than 0.025

The n value should be reevaluated.

NT RC 03 Channel n value is equal to or less than 0.025  $\,$ 

7935.67

7759.6

7612.88

7612.88

7459.01

7459.01

RS:

RS:

RS:

RS:

RS:

RS:

RS:

concrete lined channel.

RS: 7347.92

NT RC 01 Right overbank n value is less than 0.035

The n value for overbank is usually larger then 0.035.

The n value should be reevaluated.

concrete lined channel.

RS: 7347.92

NT RC 03 Channel n value is equal to or less than 0.025

The n value of the channel is usually larger than 0.025.

The n value should be reevaluated it if is not representing a

RS: 7082.96
NT RC 01 Right overbank n value is less than 0.035
The n value for overbank is usually larger then 0.035.
The n value should be reevaluated.

RS: 7082.96

NT RC 03 Channel n value is equal to or less than 0.025

The n value of the channel is usually larger than 0.025.

The n value should be reevaluated it if is not representing a concrete lined channel.

RS: 5964.44

NT RC 01 Right overbank n value is less than 0.035

The n value for overbank is usually larger then 0.035.

The n value should be reevaluated.

RS: 5964.44

NT RC 03 Channel n value is equal to or less than 0.025

The n value of the channel is usually larger than 0.025. The n value should be reevaluated it if is not representing a

concrete lined channel.

RS: 4519.92

NT RC 01 Right overbank n value is less than 0.035

The n value for overbank is usually larger then 0.035.

The n value should be reevaluated.

RS: 4519.92

NT RC 03 Channel n value is equal to or less than 0.025  $\,$ 

The n value of the channel is usually larger than 0.025.

The n value should be reevaluated it if is not representing a

concrete lined channel.

RS: 4328.87

NT RC 01 Right overbank n value is less than 0.035

The n value for overbank is usually larger then 0.035.

The n value should be reevaluated.

RS: 4328.87

NT RC 03 Channel n value is equal to or less than 0.025

The n value of the channel is usually larger than 0.025. The n value should be reevaluated it if is not representing a

concrete lined channel.

RS: 4262.78

NT RC 01 Right overbank n value is less than 0.035

The n value for overbank is usually larger then 0.035.

The n value should be reevaluated.

RS: 4262.78

NT RC 03 Channel n value is equal to or less than 0.025  $\,$ 

The n value of the channel is usually larger than 0.025. The n value should be reevaluated it if is not representing a

concrete lined channel.

RS: 4126.2

NT RC 01 Right overbank n value is less than 0.035

The n value for overbank is usually larger then 0.035.

The n value should be reevaluated.

RS: 4126.2

NT RC 03 Channel n value is equal to or less than 0.025

The n value of the channel is usually larger than 0.025. The n value should be reevaluated it if is not representing a

concrete lined channel.

RS: 4028.71

NT RC 01 Right overbank n value is less than 0.035

The n value for overbank is usually larger then 0.035.

The n value should be reevaluated.

RS: 4028.71

NT RC 03 Channel n value is equal to or less than 0.025  $\,$ 

The n value of the channel is usually larger than 0.025. The n value should be reevaluated it if is not representing a

concrete lined channel.

RS: 3862.29

NT RC 01 Right overbank n value is less than 0.035

The n value for overbank is usually larger then 0.035.

The n value should be reevaluated.

RS: 3862.29

NT RC 03 Channel n value is equal to or less than 0.025

The n value of the channel is usually larger than 0.025.

The n value should be reevaluated it if is not representing a concrete lined channel.

RS: 3783.71

NT RC 01 Right overbank n value is less than 0.035

The n value for overbank is usually larger then 0.035.

The n value should be reevaluated.

RS: 3783.71

NT RC 03 Channel n value is equal to or less than 0.025

The n value of the channel is usually larger than 0.025.

The n value should be reevaluated it if is not representing a

concrete lined channel.

RS: 3549.25

NT RC 01 Right overbank n value is less than 0.035

The n value for overbank is usually larger then 0.035.

The n value should be reevaluated.

RS: 3549.25

NT RC 03 Channel n value is equal to or less than 0.025

The n value of the channel is usually larger than 0.025.

The n value should be reevaluated it if is not representing a concrete lined channel.

RS: 3381.49

NT RC 01 Right overbank n value is less than 0.035

The n value for overbank is usually larger then 0.035.

The n value should be reevaluated.

RS: 3381.49
NT RC 03 Channel n value is equal to or less than 0.025
The n value of the channel is usually larger than 0.025.
The n value should be reevaluated it if is not representing a concrete lined channel.

RS: 3015.73

NT RC 01 Right overbank n value is less than 0.035

The n value for overbank is usually larger then 0.035.

The n value should be reevaluated.

RS: 3015.73

NT RC 03 Channel n value is equal to or less than 0.025

The n value of the channel is usually larger than 0.025.

The n value should be reevaluated it if is not representing a concrete lined channel.

RS: 2945.71

NT RC 01 Right overbank n value is less than 0.035

The n value for overbank is usually larger then 0.035.

The n value should be reevaluated.

RS: 2945.71

NT RC 03 Channel n value is equal to or less than 0.025

The n value of the channel is usually larger than 0.025.

The n value should be reevaluated it if is not representing a concrete lined channel.

RS: 2800
NT RC 01 Right overbank n value is less than 0.035
The n value for overbank is usually larger then 0.035.
The n value should be reevaluated.

RS: 2800

NT RC 03 Channel n value is equal to or less than 0.025

The n value of the channel is usually larger than 0.025.

The n value should be reevaluated it if is not representing a concrete lined channel.

RS: 2700
NT RC 01 Right overbank n value is less than 0.035
The n value for overbank is usually larger then 0.035.
The n value should be reevaluated.

NT RC 03 Channel n value is equal to or less than 0.025

The n value of the channel is usually larger than 0.025.

The n value should be reevaluated it if is not representing a concrete lined channel.

RS: 2448.32

NT RC 01 Right overbank n value is less than 0.035

The n value for overbank is usually larger then 0.035.

The n value should be reevaluated.

NT RC 03 Channel n value is equal to or less than 0.025

The n value of the channel is usually larger than 0.025.

The n value should be reevaluated it if is not representing a concrete lined channel.

RS: 2025.73

NT RC 01 Right overbank n value is less than 0.035

The n value for overbank is usually larger then 0.035.

The n value should be reevaluated.

NT RC 03 Channel n value is equal to or less than 0.025 
The n value of the channel is usually larger than 0.025.

The n value should be reevaluated it if is not representing a concrete lined channel.

RS: 1603.62

NT RC 01 Right overbank n value is less than 0.035

The n value for overbank is usually larger then 0.035.

The n value should be reevaluated.

RS: 1603.62

NT RC 03 Channel n value is equal to or less than 0.025

The n value of the channel is usually larger than 0.025.

The n value should be reevaluated it if is not representing a

concrete lined channel.

RS: 1553.62

NT RC 01 Right overbank n value is less than 0.035

The n value for overbank is usually larger then 0.035.

The n value should be reevaluated.

RS: 1553.62

NT RC 03 Channel n value is equal to or less than 0.025

The n value of the channel is usually larger than 0.025. The n value should be reevaluated it if is not representing a concrete lined channel.

RS: 1392.84

NT RC 01 Right overbank n value is less than 0.035

The n value for overbank is usually larger then 0.035.

The n value should be reevaluated.

RS: 1392.84

NT RC 03 Channel n value is equal to or less than 0.025  $\,$ 

The n value of the channel is usually larger than 0.025. The n value should be reevaluated it if is not representing a concrete lined channel.

-----

RS: 1374.84

NT RC 01 Right overbank n value is less than 0.035

The n value for overbank is usually larger then 0.035.

The n value should be reevaluated.

RS: 1374.84

NT RC 03 Channel n value is equal to or less than 0.025

The n value of the channel is usually larger than 0.025. The n value should be reevaluated it if is not representing a concrete lined channel.

RS: 1366.3

NT RC 01 Right overbank n value is less than 0.035

The n value for overbank is usually larger then 0.035.

The n value should be reevaluated.

RS: 1366.3

NT RC 03 Channel n value is equal to or less than 0.025

The n value of the channel is usually larger than 0.025. The n value should be reevaluated it if is not representing a

concrete lined channel.

RS: 1361.8

NT RC 01 Right overbank n value is less than 0.035

The n value for overbank is usually larger then 0.035.

The n value should be reevaluated.

RS: 1361.8

NT RC 03 Channel n value is equal to or less than 0.025

The n value of the channel is usually larger than 0.025. The n value should be reevaluated it if is not representing a

concrete lined channel.

RS: 1357.3

NT RC 01 Right overbank n value is less than 0.035

The n value for overbank is usually larger then 0.035.

The n value should be reevaluated.

RS: 1357.3

NT RC 03 Channel n value is equal to or less than 0.025

The n value of the channel is usually larger than 0.025.

The n value should be reevaluated it if is not representing a

concrete lined channel.

RS: 1236

NT RC 01 Right overbank n value is less than 0.035

The n value for overbank is usually larger then 0.035.

The n value should be reevaluated.

NT RC 03 Channel n value is equal to or less than 0.025The n value of the channel is usually larger than 0.025. The n value should be reevaluated it if is not representing a concrete lined channel. RS: 1230 NT RC 01 Right overbank n value is less than 0.035The n value for overbank is usually larger then 0.035. The n value should be reevaluated. RS: NT RC 03 Channel n value is equal to or less than 0.025 The n value of the channel is usually larger than 0.025. The n value should be reevaluated it if is not representing a concrete lined channel. 1229.99 RS: NT RC 01 Right overbank n value is less than 0.035The n value for overbank is usually larger then 0.035. The n value should be reevaluated. RS: 1229.99 NT RC 03 Channel n value is equal to or less than 0.025 The n value of the channel is usually larger than 0.025. The n value should be reevaluated it if is not representing a concrete lined channel. 1229.98 RS: NT RC 01 Right overbank n value is less than 0.035  $\,$ The n value for overbank is usually larger then 0.035. The n value should be reevaluated. RS: 1229.98 NT RC 03 Channel n value is equal to or less than 0.025The n value of the channel is usually larger than 0.025. The n value should be reevaluated it if is not representing a concrete lined channel. RS: 1220.01 NT RC 01 Right overbank n value is less than 0.035 The n value for overbank is usually larger then 0.035. The n value should be reevaluated. 1220.01 NT RC 03 Channel n value is equal to or less than 0.025  $\,$ The n value of the channel is usually larger than 0.025. The n value should be reevaluated it if is not representing a concrete lined channel. RS: 1217 NT RC 01 Right overbank n value is less than 0.035 The n value for overbank is usually larger then 0.035. The n value should be reevaluated. RS: 1217 NT RC 03 Channel n value is equal to or less than 0.025 The n value of the channel is usually larger than 0.025. The n value should be reevaluated it if is not representing a concrete lined channel. RS: 1202 NT RC 01 Right overbank n value is less than 0.035 The n value for overbank is usually larger then 0.035. The n value should be reevaluated. RS: 1202

NT RC 03 Channel n value is equal to or less than 0.025  $\,$ The n value of the channel is usually larger than 0.025. The n value should be reevaluated it if is not representing a concrete lined channel.

1201.9 RS: NT RC 01 Right overbank n value is less than 0.035 The n value for overbank is usually larger then 0.035. The n value should be reevaluated.

RS: 1201.9 NT RC 03 Channel n value is equal to or less than 0.025  $\,$ The n value of the channel is usually larger than 0.025. The n value should be reevaluated it if is not representing a concrete lined channel.

RS: NT RC 01 Right overbank n value is less than 0.035

1200

The n value for overbank is usually larger then 0.035. The n value should be reevaluated.

RS: 1200

NT RC 03 Channel n value is equal to or less than 0.025

The n value of the channel is usually larger than 0.025.

The n value should be reevaluated it if is not representing a concrete lined channel.

RS: 1199.9

NT RC 01 Right overbank n value is less than 0.035 
The n value for overbank is usually larger then 0.035. 
The n value should be reevaluated.

RS: 1199.9

NT RC 03 Channel n value is equal to or less than 0.025

The n value of the channel is usually larger than 0.025.

The n value should be reevaluated it if is not representing a concrete lined channel.

RS: 1138

NT RC 01 Right overbank n value is less than 0.035 
The n value for overbank is usually larger then 0.035. 
The n value should be reevaluated.

RS: 1138

NT RC 03 Channel n value is equal to or less than 0.025

The n value of the channel is usually larger than 0.025.

The n value should be reevaluated it if is not representing a concrete lined channel.

RS: 1137.9

NT RC 01 Right overbank n value is less than 0.035

The n value for overbank is usually larger then 0.035.

The n value should be reevaluated.

RS: 1137.9

NT RC 03 Channel n value is equal to or less than 0.025

The n value of the channel is usually larger than 0.025.

The n value should be reevaluated it if is not representing a concrete lined channel.

# TRANSITION LOSS COEFFICIENT CHECK

RS: 9800

NT TL 02 Contraction and expansion loss coefficients are 0.05 and 0.1 respectively. However, this cross section is not at the structure. They should be equal to 0.1 and 0.3.

RS: 9700

NT TL 02 Contraction and expansion loss coefficients are 0.05 and 0.1 respectively. However, this cross section is not at the structure. They should be equal to 0.1 and 0.3.

RS: 9600

NT TL 02 Contraction and expansion loss coefficients are 0.05 and 0.1 respectively. However, this cross section is not at the structure. They should be equal to 0.1 and 0.3.

RS: 9500

NT TL 02 Contraction and expansion loss coefficients are 0.05 and 0.1 respectively. However, this cross section is not at the structure. They should be equal to 0.1 and 0.3.

RS: 9400

NT TL 02 Contraction and expansion loss coefficients are 0.05 and 0.1 respectively. However, this cross section is not at the structure. They should be equal to 0.1 and 0.3.

RS: 9371.9

NT TL 02 Contraction and expansion loss coefficients are 0.05 and 0.01 respectively. However, this cross section is not at the structure. They should be equal to 0.1 and 0.3.

RS: 9251.9

NT TL 02 Contraction and expansion loss coefficients are 0 and 0 respectively. However, this cross section is not at the structure. They should be equal to 0.1 and 0.3.

RS: 8801.9

NT TL 02 Contraction and expansion loss coefficients are 0 and 0 respectively. However, this cross section is not at the structure. They should be equal to 0.1 and 0.3.

RS: 8137.21

NT TL 02 Contraction and expansion loss coefficients are 0.05 and 0.1 respectively. However, this cross section is not at the structure. They should be equal to 0.1 and 0.3.

RS: 7935.6

NT TL 02 Contraction and expansion loss coefficients are 0 and 0 respectively. However, this cross section is not at the structure. They should be equal to 0.1 and 0.3.

RS: 7759.6

NT TL 02 Contraction and expansion loss coefficients are 0.05 and 0.1 respectively. However, this cross section is not at the structure. They should be equal to 0.1 and 0.3.

RS: 7612.88

NT TL 02 Contraction and expansion loss coefficients are 0 and 0 respectively. However, this cross section is not at the structure. They should be equal to 0.1 and 0.3.

RS: 7459.01

NT TL 02 Contraction and expansion loss coefficients are 0 and 0 respectively. However, this cross section is not at the structure. They should be equal to 0.1 and 0.3.

RS: 7347.92

NT TL 02 Contraction and expansion loss coefficients are 0 and 0 respectively. However, this cross section is not at the structure. They should be equal to 0.1 and 0.3.

RS: 7082.96

NT TL 02 Contraction and expansion loss coefficients are 0 and 0 respectively. However, this cross section is not at the structure. They should be equal to 0.1 and 0.3.

RS: 5964.44

NT TL 02 Contraction and expansion loss coefficients are 0 and 0 respectively. However, this cross section is not at the structure. They should be equal to 0.1 and 0.3.

RS: 4519.92

NT TL 02 Contraction and expansion loss coefficients are 0.05 and 0.1 respectively. However, this cross section is not at the structure. They should be equal to 0.1 and 0.3.

RS: 4328.87

NT TL 02 Contraction and expansion loss coefficients are 0 and 0 respectively. However, this cross section is not at the structure. They should be equal to 0.1 and 0.3.

RS: 4262.78

NT TL 02 Contraction and expansion loss coefficients are 0 and 0 respectively. However, this cross section is not at the structure. They should be equal to 0.1 and 0.3.

RS: 4126.2

NT TL 02 Contraction and expansion loss coefficients are 0 and 0 respectively. However, this cross section is not at the structure. They should be equal to 0.1 and 0.3.

RS: 4028.71

NT TL 02 Contraction and expansion loss coefficients are 0.05 and 0.1 respectively. However, this cross section is not at the structure. They should be equal to 0.1 and 0.3.

RS: 3862.29

NT TL 02 Contraction and expansion loss coefficients are 0.05 and 0.1 respectively. However, this cross section is not at the structure. They should be equal to 0.1 and 0.3.

RS: 3783.71

NT TL 02 Contraction and expansion loss coefficients are 0 and 0 respectively. However, this cross section is not at the structure. They should be equal to 0.1 and 0.3.

RS: 3549.25

NT TL 02 Contraction and expansion loss coefficients are 0 and 0 respectively. However, this cross section is not at the structure. They should be equal to 0.1 and 0.3.

RS: 3381.49

NT TL 02 Contraction and expansion loss coefficients are 0 and 0 respectively. However, this cross section is not at the structure. They should be equal to 0.1 and 0.3.

RS: 3015.73

NT TL 02 Contraction and expansion loss coefficients are 0 and 0 respectively. However, this cross section is not at the structure. They should be equal to 0.1 and 0.3.

RS: 2945.71

NT TL 02 Contraction and expansion loss coefficients are 0 and 0 respectively. However, this cross section is not at the structure. They should be equal to 0.1 and 0.3.

RS: 2800

NT TL 02 Contraction and expansion loss coefficients are 0.05 and 0.1 respectively. However, this cross section is not at the structure. They should be equal to 0.1 and 0.3.

RS: 2700

NT TL 02 Contraction and expansion loss coefficients are 0 and 0 respectively. However, this cross section is not at the structure. They should be equal to 0.1 and 0.3.

RS: 2448.32

NT TL 02 Contraction and expansion loss coefficients are 0 and 0 respectively. However, this cross section is not at the structure. They should be equal to 0.1 and 0.3.

RS: 2025.73

NT TL 02 Contraction and expansion loss coefficients are 0 and 0 respectively. However, this cross section is not at the structure. They should be equal to 0.1 and 0.3.

RS: 1603.62

NT TL 02 Contraction and expansion loss coefficients are 0 and 0 respectively. However, this cross section is not at the structure. They should be equal to 0.1 and 0.3.

RS: 1553.62

NT TL 02 Contraction and expansion loss coefficients are 0.05 and 0.1 respectively. However, this cross section is not at the structure. They should be equal to 0.1 and 0.3.

RS: 1392.84

NT TL 02 Contraction and expansion loss coefficients are 0 and 0 respectively. However, this cross section is not at the structure. They should be equal to 0.1 and 0.3.

RS: 1374.84

NT TL 02 Contraction and expansion loss coefficients are 0 and 0 respectively. However, this cross section is not at the structure. They should be equal to 0.1 and 0.3.

RS: 1366.3

NT TL 02 Contraction and expansion loss coefficients are 0 and 0 respectively. However, this cross section is not at the structure. They should be equal to 0.1 and 0.3.

RS: 1361.8

NT TL 02 Contraction and expansion loss coefficients are 0 and 0 respectively. However, this cross section is not at the structure. They should be equal to 0.1 and 0.3.

RS: 1357.3

NT TL 02 Contraction and expansion loss coefficients are 0 and 0 respectively. However, this cross section is not at the structure. They should be equal to 0.1 and 0.3.

RS: 1236

NT TL 02 Contraction and expansion loss coefficients are 0.05 and 0.1 respectively. However, this cross section is not at the structure. They should be equal to 0.1 and 0.3.

RS: 1230

NT TL 02 Contraction and expansion loss coefficients are 0.05 and 0.1 respectively. However, this cross section is not at the structure. They should be equal to 0.1 and 0.3.

RS: 1229.99

NT TL 02 Contraction and expansion loss coefficients are 0.05 and 0.1 respectively. However, this cross section is not at the structure. They should be equal to 0.1 and 0.3.

RS: 1229.98

NT TL 02 Contraction and expansion loss coefficients are 0.05 and 0.1 respectively. However, this cross section is not at the structure. They should be equal to 0.1 and 0.3.

RS: 1220.01

NT TL 02 Contraction and expansion loss coefficients are 0.05 and 0.1 respectively. However, this cross section is not at the structure. They should be equal to 0.1 and 0.3.

RS: 1220

NT TL 02 Contraction and expansion loss coefficients are 0.6 and 0.8 respectively. However, this cross section is not at the structure. They should be equal to 0.1 and 0.3.

RS: 1219

NT TL 02 Contraction and expansion loss coefficients are 0.6 and 0.8 respectively. However, this cross section is not at the structure. They should be equal to 0.1 and 0.3.

RS: 1217

NT TL 02 Contraction and expansion loss coefficients are 0.6 and 0.8 respectively. However, this cross section is not at the structure. They should be equal to 0.1 and 0.3.

RS: 1202

NT TL 02 Contraction and expansion loss coefficients are 0.6 and 0.8 respectively. However, this cross section is not at the structure. They should be equal to 0.1 and 0.3.

RS: 1201.9

NT TL 02 Contraction and expansion loss coefficients are 0.6 and 0.8 respectively. However, this cross section is not at the structure. They should be equal to 0.1 and 0.3.

RS: 1200

NT TL 02 Contraction and expansion loss coefficients are 0.6 and 0.8 respectively. However, this cross section is not at the structure. They should be equal to 0.1 and 0.3.

RS: 1199.9

NT TL 02 Contraction and expansion loss coefficients are 0.6 and 0.8 respectively. However, this cross section is not at the structure. They should be equal to 0.1 and 0.3.

RS: 1138

NT TL 02 Contraction and expansion loss coefficients are 0.6 and 0.8 respectively. However, this cross section is not at the structure. They should be equal to 0.1 and 0.3.

RS: 1137.9

NT TL 02 Contraction and expansion loss coefficients are 0.05 and 0.1 respectively. However, this cross section is not at the structure. They should be equal to 0.1 and 0.3.

RS: 1133

NT TL 02 Contraction and expansion loss coefficients are 0.05 and 0.1 respectively. However, this cross section is not at the structure. They should be equal to 0.1 and 0.3.

ROUGHNESS COEFFICIENT AT STRUCTURES

---END---

# PROJECT GRADING PLANS AND DETAIL SHEETS

# **ELECTRONIC FILES**

**INDEX OF SHEETS** 

# TENTI -08-FC Z

PROJECT No. 504.424


DATE : OCT 10, 2007

DRAWING No

# NORTHEAST C-1 DETENTION BASIN


CONTRACT NO. 131-08-FC-015-004

**FUNDED BY:** CLARK COUNTY REGIONAL FLOOD CONTROL DISTRICT

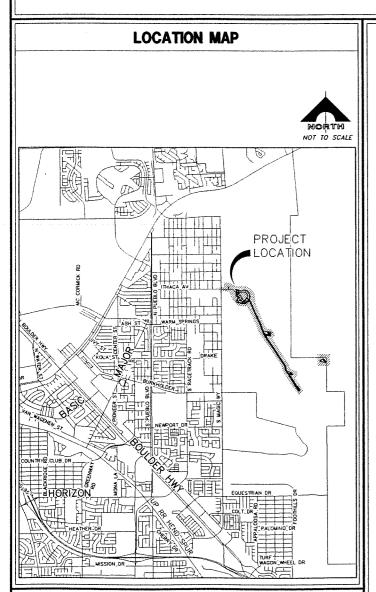

# **REVISIONS** DESCRIPTION BY DATE APPROVAL

# CITY OF HENDERSON CLARK COUNTY, NEVADA DEPARTMENT OF PUBLIC WORKS

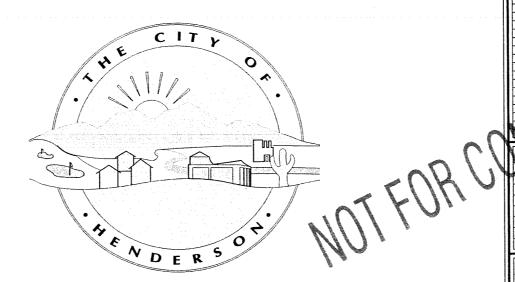

**MAYOR** JAMES B. GIBSON

ANDY A. HAFEN JACK K. CLARK STEVEN D. KIRK **GERRI SCHRODER** 

CITY COUNCIL

**DIRECTOR OF PUBLIC WORKS** ROBERT MURNANE

CITY MANAGER MARY KAY PECK

AGENCY APPROVAL						
AGENCY	NO SERVICE	REVIEWED BY	DATE			
NÉVADA POWER CO DISTRIBUTION						
NEVADA POWER CO. — TRANSMISSION						
EMBARQ						
SOUTHWEST GAS CORP.						
COX COMMUNICATION LAS VEGAS, INC.	-					
SOUTHERN NEVADA WATER AUTHORITY						

APPROVAL


SNWA APPROVAL IS VALID FOR ONE (1) YEAR FROM THE SIGNATURE DATE. IF CONSTRUCTION WITHIN THE EASEMENT OR RESTRICTED PIPE SAFETY ZONE IS OT COMPLETE, PLANS MUST BE RESUBMITTED TO SNWA FOR APPROVAL.

GALE Wm. FRASER, II. P.E. CHIEF ENGINEER/GENERAL MANAGER CLARK COUNTY REGIONAL FLOOD CONTROL DISTRICT

NEW DEVELOPMENT CITY TRAFFIC ENGINEER

# **APPROVAL**

G-1

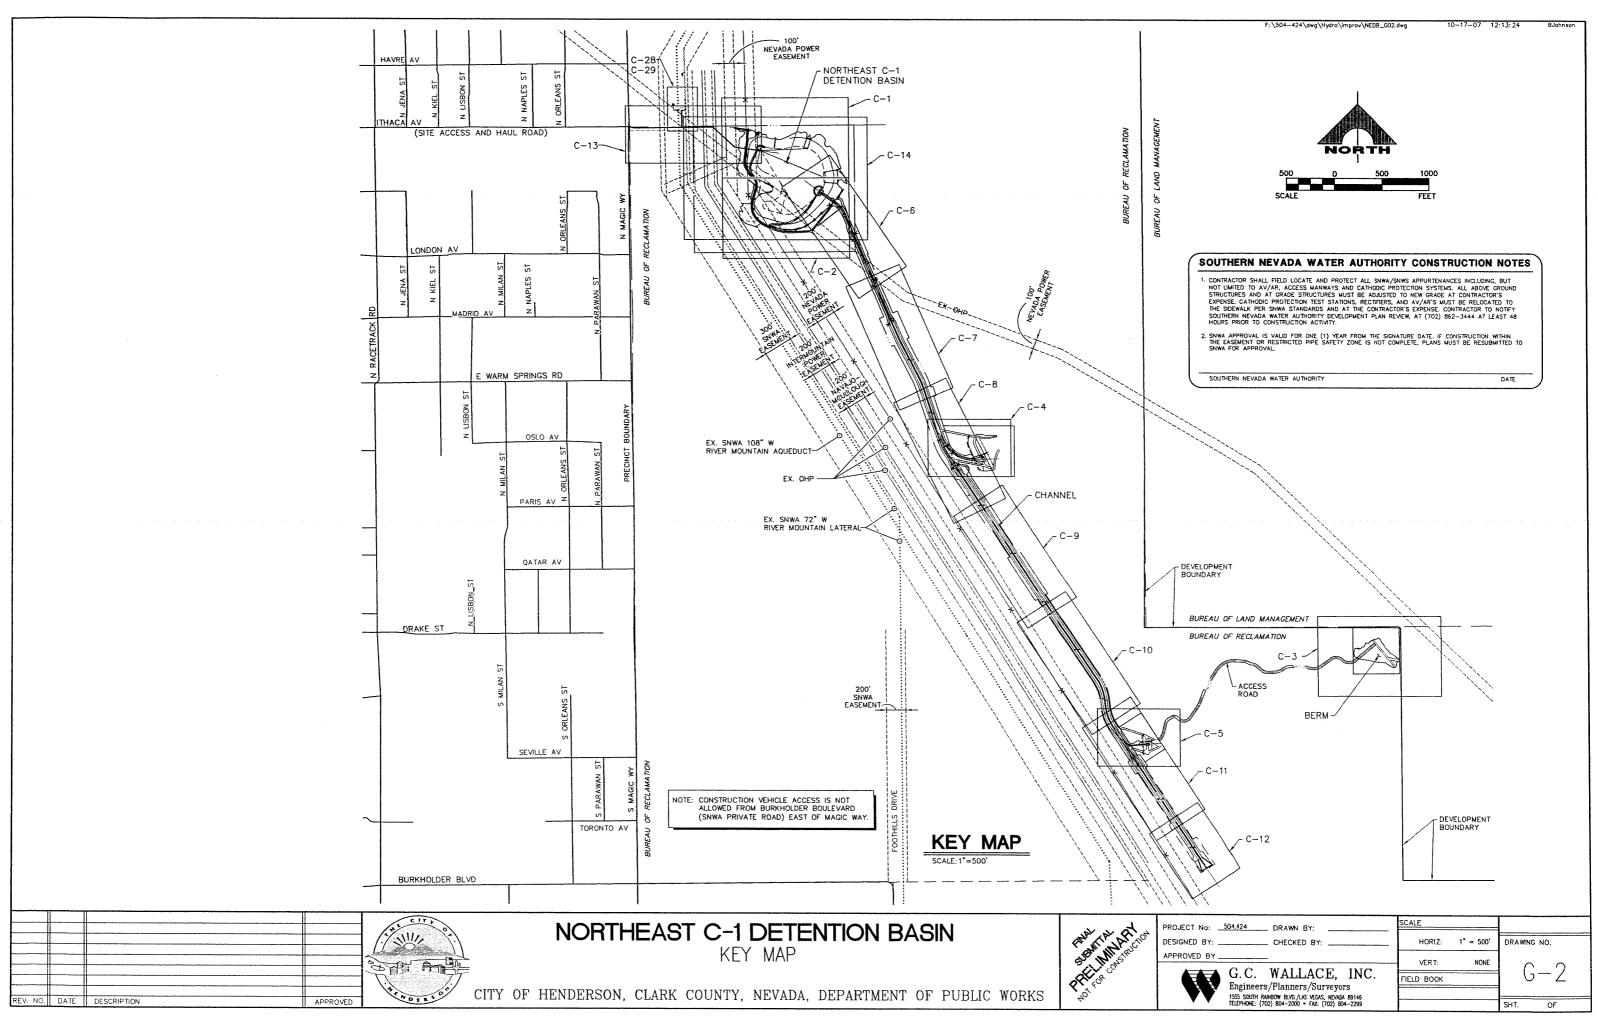

ELEV. / EL = ELEVATION

EXIST. / EX = EXISTING

ERW = EFFLUENT REUSE WATER

FF = FINISH FLOOR

FG = FINISH GRADE

FL = FLOW LINE FO = FIBER OPTIC CABLE

**CONSTRUCTION NOTES** 

CONSTRUCT ROLLER COMPACTED CONCRETE BAVEMENT. WIDTH VARIES, (SIMILAR TO CONSTRUCT PORTLAND CEMENT CONCRETE PAVEMENT.

CONSTRUCT TYPE II
AGGREGATE BASE. (SIMILAR TO (C-21))

CONSTRUCT 16' ROLLER COMPACTED CONCRETE ACCESS ROAD. (SEE DETAIL (SC-21)

(5) CONSTRUCT PORTLAND CEMENT CONCRETE SPILLWAY WEIR. (SEE DETAIL (S-10))

TYPE II ACCESS ROAD. (SIMILAR TO  $\frac{7}{(C-2)}$ )

(17) CONSTRUCT INFLOW STRUCTURE. (SEE DETAIL  $(\frac{1}{(C-24)})$ (18) INSTALL BLOCK AND CHAIN GATE (WDTH PER PLAN, SEE DETAIL (C-25) (19) INSTALL BLOCK AND CHAIN FENCE. (SEE DETAIL (7)

(20) INSTALL 16' CHAIN-LINK GATE 2 (C-25) (C-25) (C-25)

(22) INSTALL CHANNEL ACCESS STEPS. (SEE DETAIL  $\left(\frac{4}{S-3}\right)$ ) (23) CONSTRUCT RCC STEPS PER PLAN. (SEE DETAIL  $(\frac{4}{5-3})$ 

ON CHAIN-LINK FENCE, (SEE DETAILS 3 & (-25) (24) INSTALL CHANNEL IDENTIFIER AND WARNING SIGNS

(21) CONSTRUCT DEPTH GAUGE. (SEE DETAIL  $\left(\frac{6}{C-26}\right)$ )

(25) INSTALL SIGN POST AND WARNING SIGN. (SEE DETAIL B)

6 CONSTRUCT 15' WIDE TYPE II 7 C-21)

CONSTRUCT 16' WIDE TYPE II

(9) CONSTRUCT RIPRAP PER PLAN. (10) CONSTRUCT CONCRETE CHANNEL. (11) INSTALL CONDUIT AND PULL BOX. (SEE DETAIL CO22)

12) INSTALL POST AND CABLE RAILING. (SEE DETAIL 5 (C-25)

(14) INSTALL OUTLET PIPE. (SEE C-13) (15) CONSTRUCT OUTLET STRUCTURE. (SEE DETAIL (5-10)) (16) CONSTRUCT MONITORING
STATION. (SEE DETAIL (-22))

(13) INSTALL CHAIN-LINK FENCE. (SEE DETAIL (-25))

(8) CONSTRUCT 24' WIDE

FS = FINISH SURFACE

GB = GRADE BREAK

FUT = FUTURE

G = GAS

ROLLER COMPACTED CONCRETE (RCC)

CHANNEL IDENTIFIER AND WARNING SIGNS ON PROPOSED CHAIN-LINK FENCE, SEE 3/C-25 AND 4/C-25

WARNING SIGN ON POST, SEE 8/C-25

USGLO = UNITED STATES GENERAL LAND OFFICE UNO = UNLESS NOTED OTHERWISE U.S. = UNITED STATES VAR. = VARIES V.C. = VERTICAL CURVE VCP = VITRIFIED CLAY PIPE

W = WATER WP = WORKING POINT

WWF = WELDED WIRE FABRIC

# RGRCP = RUBBER GASKET REINFORCED CONCRETE PIPE

PC = POINT OF CURVE

PROP = PROPOSED

R / RT = RIGHT OF

PCC = POINT OF COMPOUND CURVE PRC = POINT REVERSE CURVE

PVC = POLYVINYL CHLORIDE PIPE

RCB - REINFORCED CONCRETE BOX

RCP = REINFORCED CONCRETE PIPE

RCC - ROLLER COMPACTED CONCRETE

Quit100 = 100 YEAR ULTIMATE CONDITION DESIGN FLOW
(R) = RADIAL

(26) CONSTRUCT SEDIMENT GAUGE. (SEE DETAIL  $\frac{5}{(c-22)}$ ) (26) CUNSTRUCT SEDMENT STATE OF WALL IN NEVADA POWER EASEMENT. (SEE DETAIL (6-27))

(28) INSTALL 16' CHAIN-LINK GATE. (SEE DETAILS  $\frac{2}{(C-27)}$ ) &  $\frac{5}{(C-27)}$ )

(29) INSTALL EXPANSION JOINT BETWEEN ROLLER COMPACTED CONCRETE AND REINFORCED (6) CONCRETE, TYPICAL (SEE DETAIL (ST.)

30) INSTALL 16' CHAIN-LINK GATE  $\frac{3}{(-25)}$ ,  $\frac{4}{(-25)}$  &  $\frac{5}{(-27)}$  &  $\frac{5}{(-27)}$ 

# STANDARD GENERAL NOTES

F: \504-424\dwg\Hydro\improv\NEDB\_G03.dwg

ALL CONSTRUCTION AND MATERIALS FOR THIS PROJECT SHALL BE IN ACCORDANCE WITH THE "UNIFORM STANDARD SPECIFICATIONS FOR PUBLIC WORKS CONSTRUCTION, OFF-SITE IMPROVEMENTS", CLARK COUNTY AREA, NEVADA LATEST EDITION, AND THE "UNIFORM DRAWNINGS FOR PUBLIC WORKS CONSTRUCTION, OFF-SITE IMPROVEMENTS", CLARK COUNTY AREA, NEVADA LATEST EDITION, UNILESS OTHERWISE SPECIFIED BY NOTE ON THE PLANS AND/OR SPECIAL PROMSIONS.

10-17-07 12:13:33

- 48 HOURS PRIOR TO START OF CONSTRUCTION, THE CONTRACTOR SHALL CONTACT: LOS ANGELES DEPARTMENT OF WATER AND POWER PHONE NEVADA POWER COMPANY PHONE SOUTHERN NEVADA WATER AUTHORITY PHONE
- SOUTHERN NEVALA WAREA ANTINGETT

  COCATIONS OF UNDERGROUND UTILITIES SHOWN ON THE DRAWINGS WERE OBTAINED FROM INFORMATION RECEIVED FROM THE
  APPLICABLE UTILITY COMPANIES NEITHER THE OWNER NOR ENGINEER ASSUMES ANY RESPONSIBILITY FOR UTILITIES OR STRUCTURES
  NOT SHOWN, OR FOR UTILITIES OR STRUCTURES NOT SHOWN AT ACTUAL LOCATIONS ON THE DRAWINGS. EXISTING SERVICE LATERALS
  ARE NOT SHOWN ON THESE DRAWINGS, CONTRACTOR TO VERIFY THE EXACT LOCATION OF UTILITIES PRIOR TO START OF
  CONSTRUCTION. THE CONTRACTOR'S RESPONSIBILITY FEGARATION UTILITIES SHALL BE AS REQUIRED UNDER SECTION 107.17 OF THE
  UNIFORM STANDARD SPECIFICATIONS FOR CLARK COUNTY AREA, NEVADA AND AS PROMODED IN THE SPECIFICATIONS.
- THE NEVADA POWER COMPANY SHALL BE RESPONSIBLE FOR THE RELOCATION OF UNDERGROUND OR OVERHEAD POWER LINES THAT INTERFERE WITH THE REQUIRED IMPROVEMENTS AS SHOWN ON THE PLANS.
- REMOVAL OR RELOCATION'S OF POWER POLES, TELEPHONE POLES, JOINTY-OWNED POLES, AND APPURTENANCES WHICH INTERFERE INTERFERE WITH IMPROVEMENTS REQUIRED TO BE CONSTRUCTED UNDER THIS CONTRACT, SHALL BE THE RESPONSIBILITY OF THE RESPECTIVE UTILITY COMPANIES FAR ENOUGH IN ADVANCE AS TO NOT IMPACT THE SCHEDULE.
- THE PLANS DO NOT SHOW ALL SEWER LATERALS, SEWER FORCE MAINS AND WATER SERVICE LATERALS, THE CONTRACTOR SHALL BE RESPONSIBLE FOR ANY REPAIRS OR RELOCATION'S OF LATERALS BROKEN OR IN COMPLICT WITH THE PROPOSED CHANNEL STORM DRAIN OR ROADWAY CONSTRUCTION. IF SEWER OR WATER LIMES WITHIN THE PUBLIC UTILITY EASEMENTS REQUIRE REPAIRS, ALL SUCH REPAIRS WILL BE DONE IN ACCORDANCE WITH PUBLIC WORKS DEPARTMENT STANDARDS.
- UNLESS OTHERWISE SHOWN ON THE CONTRACT DRAWINGS, THE CONTRACTOR SHALL BE RESPONSIBLE FOR THE REMOVAL OR RELOCATION OF ALL WATER SERVICES AND METERS WHICH INTERFERE WITH IMPROVEMENTS SHOWN ON THE CONTRACT DRAWINGS.
- THE CONTRACTOR SHALL BE RESPONSIBLE FOR THE VERTICAL ADJUSTMENT OF ALL ENSING SANITARY, WATER AND STORM SEWER MANHOLES TO THE FINAL FINISH GRADES IN ACCORDANCE WITH SECTIONS 609 AND 630 OF THE "STANDARD SPECIFICATIONS".
- CONTRACTOR SHALL PROVIDE ALL NECESSARY HORIZONTAL AND VERTICAL TRANSITION BETWEEN NEW CONSTRUCTION AND EXISTING SURFACES TO PROVIDE FOR PROPER DRAINAGE AND OF INGRESS AND EGRESS TO SAID CONSTRUCTION. EXTENT OF TRANSITIONS TO BE DETERMINED BY THE CITY ENGINEER.
- THE CONTRACTOR SHALL DETERMINE THE LOCATION AND DEPTH OF SUSPECTED UTILITY INTERFERENCES, AND SHALL FURNISH INFORMATION ON THE SAME TO THE ENGINEER, NOT LESS THAN TEN (10) DAY PRIOR TO THE ANTICIPATED IMPACT OF THESE SUSPECTED INTERFERENCE'S ON HIS WORK, IF CONFLICTS EXST, THE CONTRACTOR WILL IMMEDIATELY CONTACT THE ENGINEER AND PROVIDE THE ENGINEER WITH ALL THE NECESSARY DATA SUCH AS ELEVATIONS, HORIZONTAL LOCATIONS, ETC., AND PROVIDE THE ENGINEER WITH SKETCHES INDICATING THE PROPOSED IMPROVEMENT AND THE UTILITY CONFLICT. THE ENGINEER MILL EXAMINE AND REVIEW ALL THE DATA AND SKETCHES PROVIDED, AND WILL PROVIDE THE CONTRACTOR WITH AN ALTERNATIVE DESIGN WITHIN FIVE (5) DAYS AFTER RECEIPT OF DATA AND SKETCHES.
- BEFORE ANY WORK IS STARTED IN THE RIGHT-OF-WAY, THE CONTRACTOR SHALL INSTALL ALL ADVANCE WARNING SIGNS FOR THE CONSTRUCTION ZONE. ALL CONSTRUCTION SIGNING, BARRICADING, AND TRAFFIC SHALL CONFORM TO THE "NEVADA TRAFFIC CONTROL MANUAL". CURRENT EDITION AND TO THE "MANUAL OF UNIFORM TRAFFIC CONTROL DEVICES" CURRENT EDITION AND THE "MANUAL" OF UNIFORM TRAFFIC CONTROL DEVICES" CURRENT EDITION AND BE APPROVE BY THE CITY OF HENDERSON BEFORE CONSTRUCTION BEGINS.
- WORK IN PUBLIC STREETS, ONCE BEGUN, SHALL BE PROSECUTED TO COMPLETION WITHOUT DELAY SO AS TO PROVIDE MINIMUM INCONVENIENCE TO ADJACENT PROPERTY OWNERS AND TO THE TRAVELING PUBLIC.
- THE CONTRACTOR SHALL TAKE REASONABLE MEASURES TO PROTECT EXISTING IMPROVEMENTS FROM DAMAGE AND ALL SUCH IMPROVEMENTS DAMAGED BY THE CONTRACTOR'S OPERATION SHALL BE REPAIRED OR RECONSTRUCTED TO THE ENGINEER'S SATISFACTION AT THE EXPENSE OF THE CONTRACTOR.
- SALISTACTION AND REPLACEMENT OF SURVEY MONUMENTS OR PROPERTY STAKES NOT DELINEATED ON THE CONTRACT DRAWINGS SHALL BE THE CONTRACTOR'S RESPONSIBILITY, REPLACEMENT OF SURVEY MONUMENTS OR PROPERTY STAKES SHALL BE DONE TO THE CON-
- THE CONTRACTOR SHALL TAKE ALL NECESSARY AND PROPER PRECAUTIONS TO PROTECT ADJACENT PROPERTIES FROM ANY AND ALL DAMAGE THAT MAY OCCUR FROM STORM WATER RUNOFF AND/OR DEPOSITION OF DEBRIS RESULTING FROM ANY AND ALL WORK IN CONNECTION WITH PROJECT CONSTRUCTION.
- ALL LENGTH OF STORM DRAIN AND SEWER PIPE IS MEASURED HORIZONTALLY FROM CENTER OF MANHOLE TO CENTER OF MANHOLE, UNLESS OTHERWISE NOTED.

### BASIS OF BEARINGS

NORTH 00'27'36" EAST BETWEEN CLARK COUNTY G.I.S. MONUMENT 884 AND CLARK COUNTY G.I.S. MONUMENT 848. SAID BEARING IS BASED UPON THE NORTH AMERICAN DATUM OF 1983/94 PUBLISHED VALUES AS SHOWN BY THE CLARK COUNTY DEPARTMENT OF PUBLIC WORKS SUPEY THILE, LAS VECAS VALLEY GEODETIC CONTROL NETWORK, RECORDED IN FILE 88, PAGE 53 OF SURVEYS IN THE CLARK COUNTY RECORDER'S OFFICE, CLARK COUNTY, NEVADA.

### PROJECT BENCHMARK

BENCH MARK: COH BM# 324

NAVD 88 - 585.031 METERS 1919.389 U.S. SURVEY FEET

# DISCLAIMER NOTE

UTILITY LOCATIONS SHOWN HEREOM ARE APPROXIMATE ONLY. IT SHALL BE THE CONTRACTOR'S RESPONSIBILITY TO DETERMINE THE EXACT HORIZONTAL AND VERTICAL LOCATION OF ALL EXISTING UNDERGROUND AND OVERHEAD UTILITES PRIOR TO COMMENCING CONSTRUCTION. ON REPRESENTATION IS MADE THAT ALL EXISTING UTILITIES ARE SHOWN HEREON. THE ENGINEER ASSUMES NO RESPONSIBILITY FOR UTILITIES NOT SHOWN OR UTILITIES NOT S

Call before you Dig 1-800-227-2600



REV. NO. DATE DESCRIPTION

----

PROPOSED TRAPEZOIDAL CHANNEL

PROPOSED BLOCK AND CHAIN FENCE

PROPOSED POST AND CABLE FENCE

PROPOSED STORM DRAIN


PROPOSED DRAINAGE SWALE

EXISTING CONTOUR





# NORTHEAST C-1 DETENTION BASIN

GENERAL & CONSTRUCTION NOTES, LEGEND AND ABBREVIATIONS, BENCHMARK, BASIS OF BEARINGS CITY OF HENDERSON, CLARK COUNTY, NEVADA, DEPARTMENT OF PUBLIC WORKS

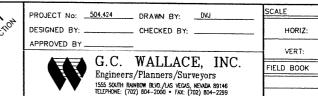

UNDERGROUND SERVICE (USA) 6-3

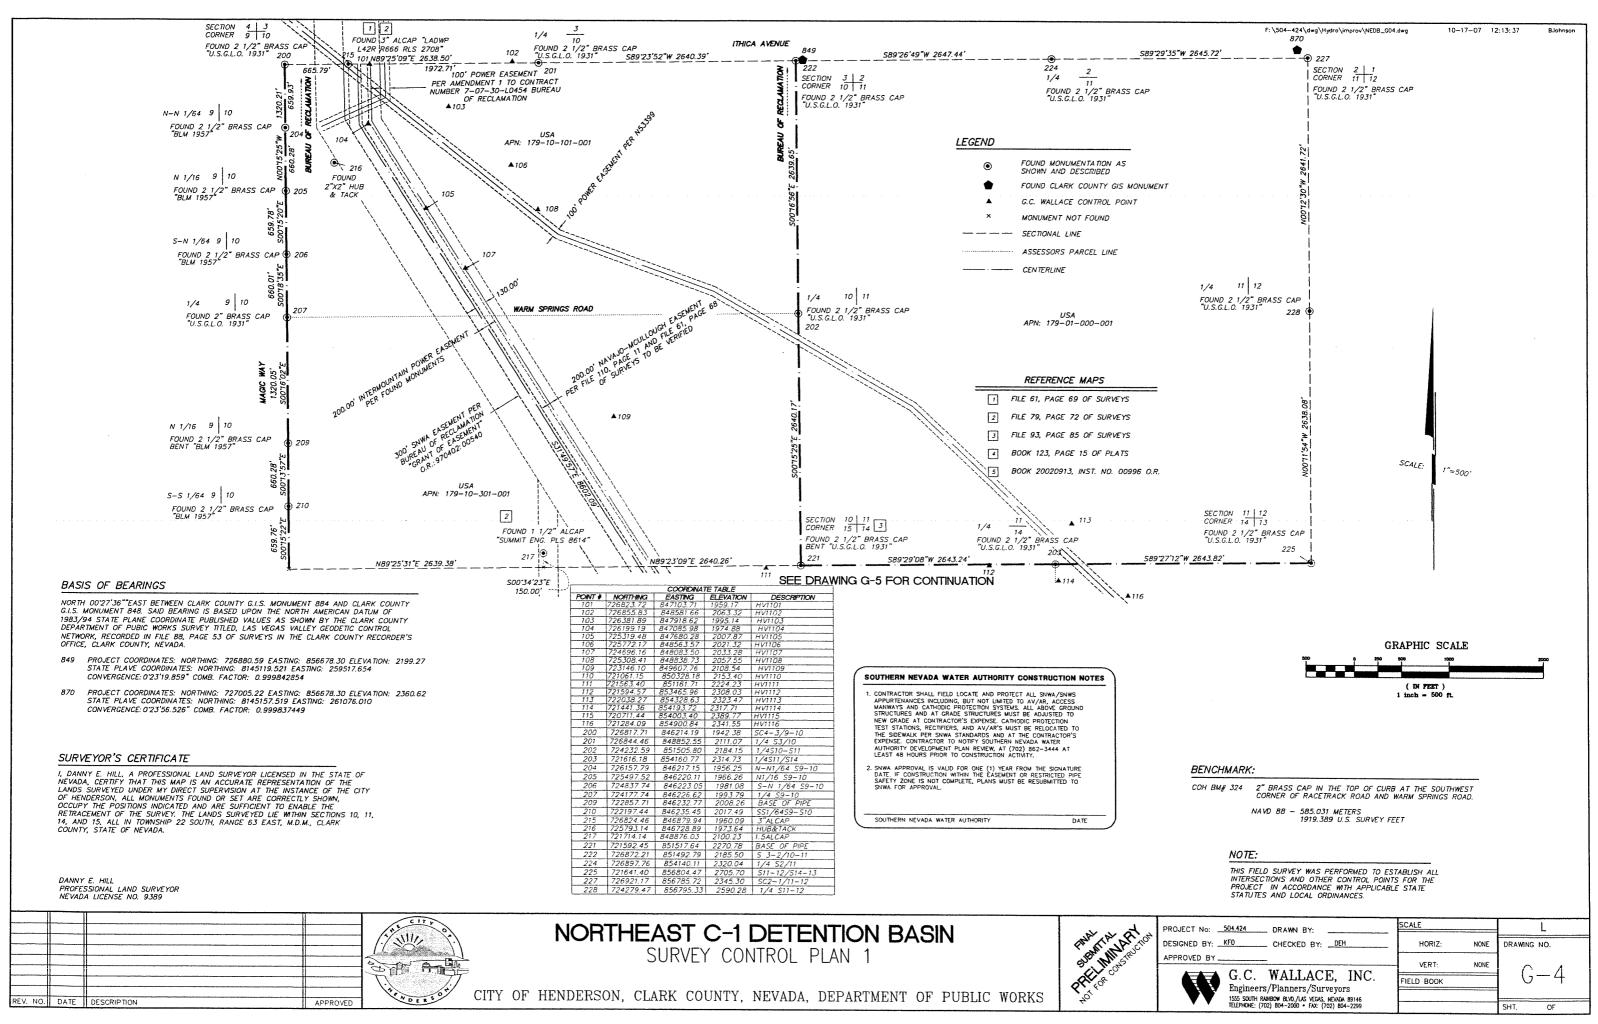


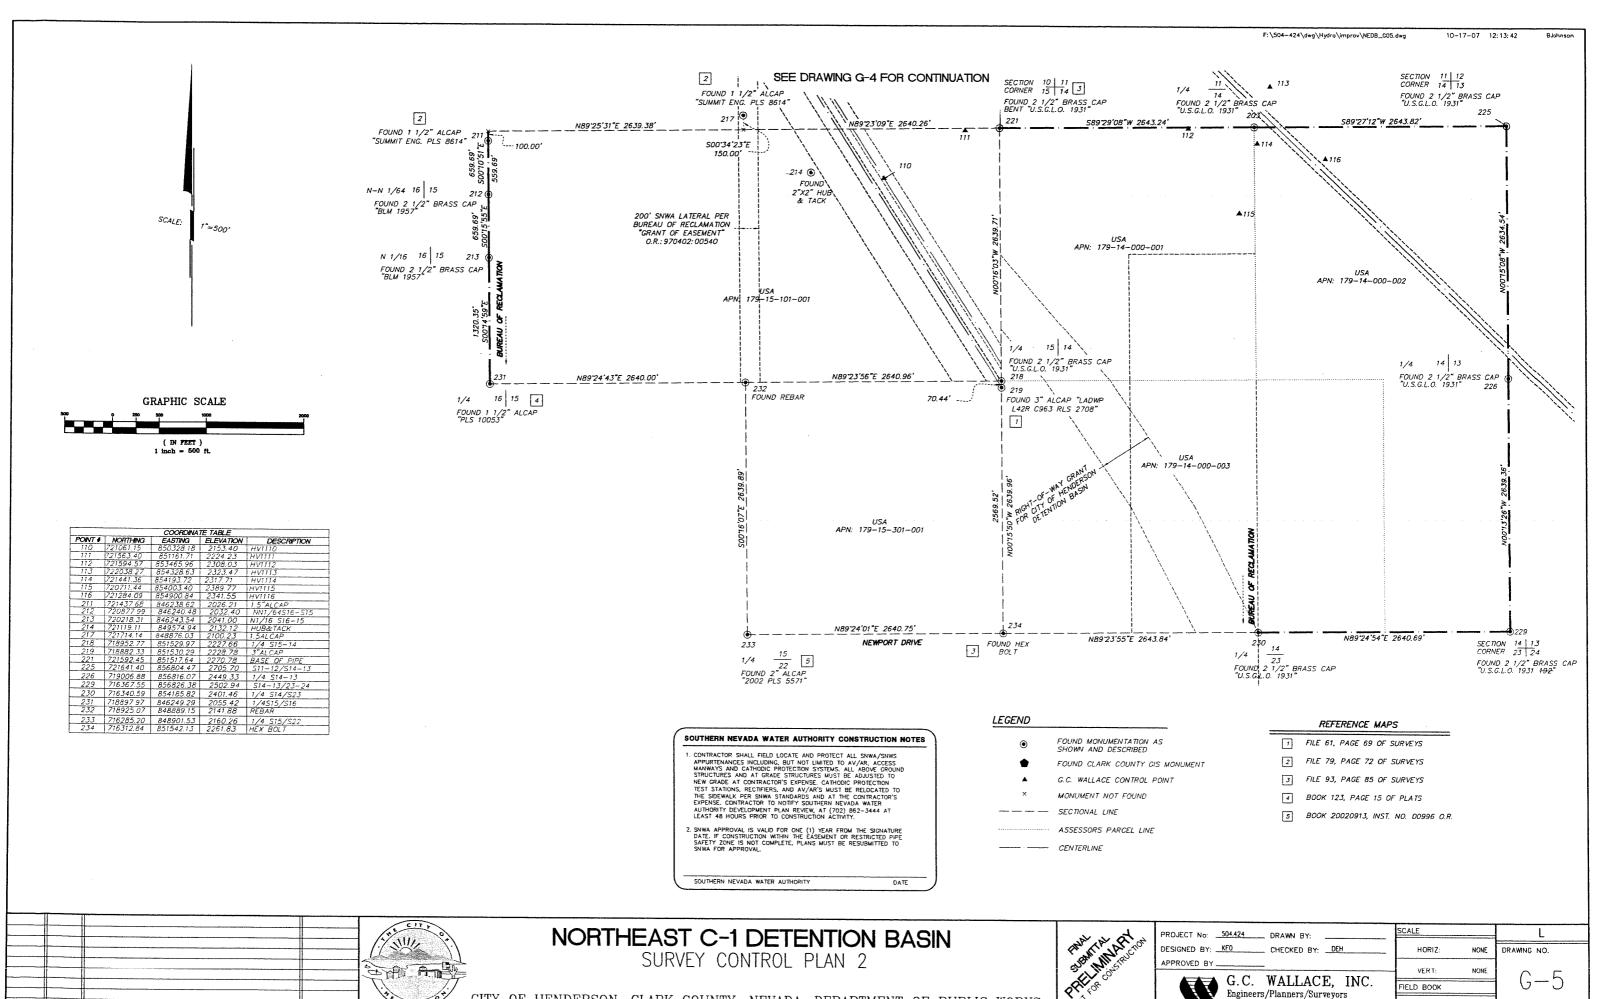


CITY OF HENDERSON, CLARK COUNTY, NEVADA, DEPARTMENT OF PUBLIC WORKS

1555 SOUTH RAINBOW BLVD./LAS VEGAS, NEVADA 89146 TELEPHONE: (702) 804-2000 • FAX: (702) 804-2299

REV. NO. DATE DESCRIPTION

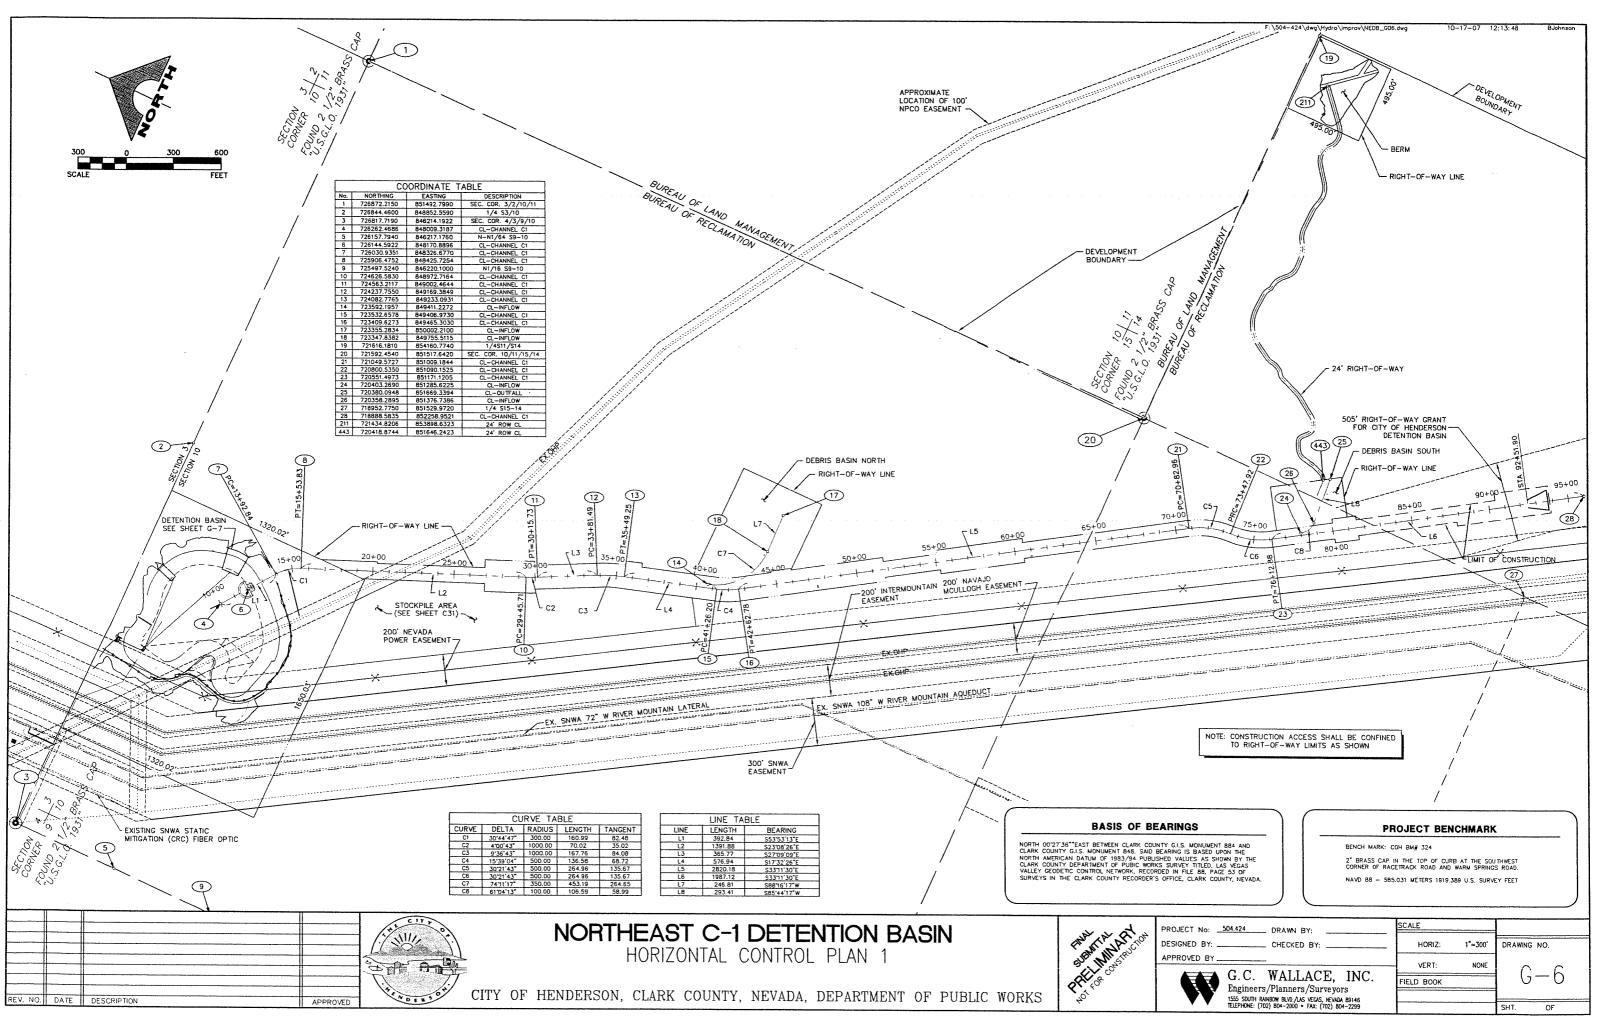


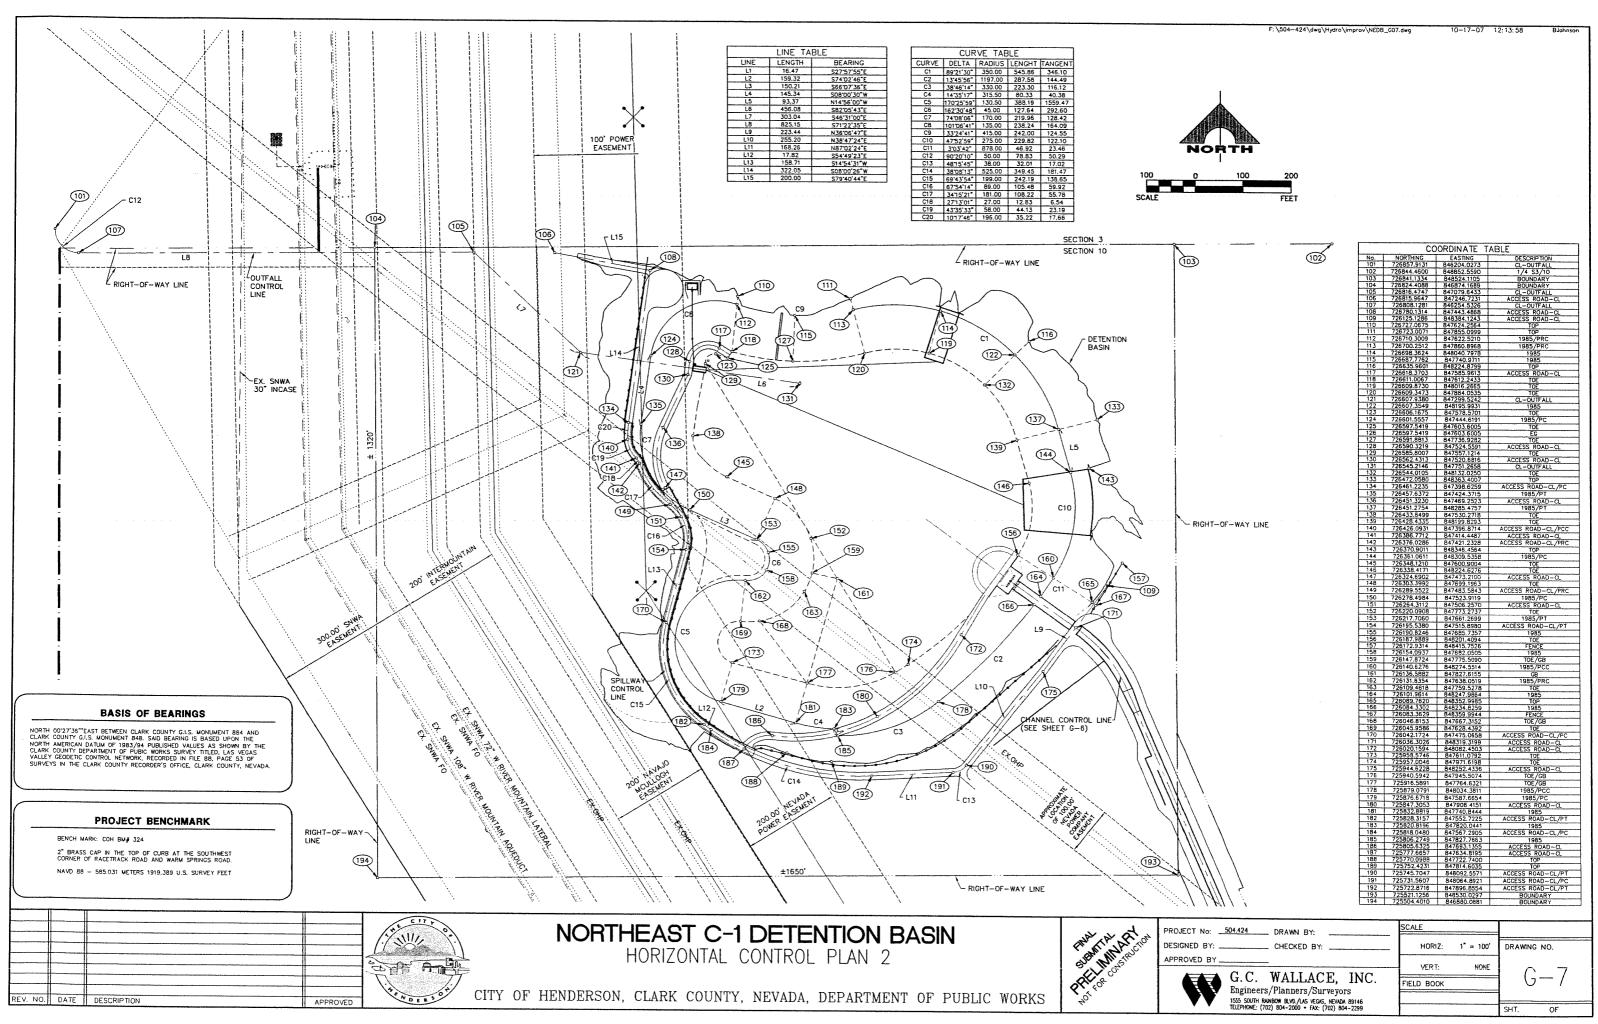


# **DETENTION BASIN CHARACTERISTICS**

400 1545	0.000.00
	SUMMARY
DESIGN CHARACTERISTIC	DESIGN PARAMETER
TRIBUTARY AREA	9.80 sq mi
PEAK INFLOW	2,211 cfs
PEAK OUTFLOW	204 cfs
ORIFICE DIAMETER	36 inches
OUTLET PIPE DIAMETER	72 inches
INVERT ELEVATION AT OUTLET	1952.00 ft
PEAK STAGE ELEVATION	1984.11 ft
OVERFLOW SPILLWAY ELEVATION	1986.00 ft
MAXIMUM WATER DEPTH AT PEAK STAGE	.33.61 ft
CLEAR WATER PEAK STORAGE	321 ac ft
PEAK STORAGE WITH SEDIMENT	353 ac ft
TIME TO DRAIN	62.7 hrs

PMF SUMMARY			
DESIGN CHARACTERISTIC	DESIGN PARAMETER		
TRIBUTARY AREA	9.80 sq mi		
PEAK FLOW	11,660 cfs		
SPILLWAY LENGTH	403 ft		
SPILLWAY CREST ELEVATION	1986.00 ft		
PEAK STAGE ELEVATION	1989.91 ft		
PEAK CLEAR WATER STORAGE AT SPILLING CREST	408.4 ac ft		
DISCHARGE COEFFICIENT	2.63		
PMF PEAK STORAGE	412 ac ft		
TOP OF EMBANKMENT	1991.00 ft		

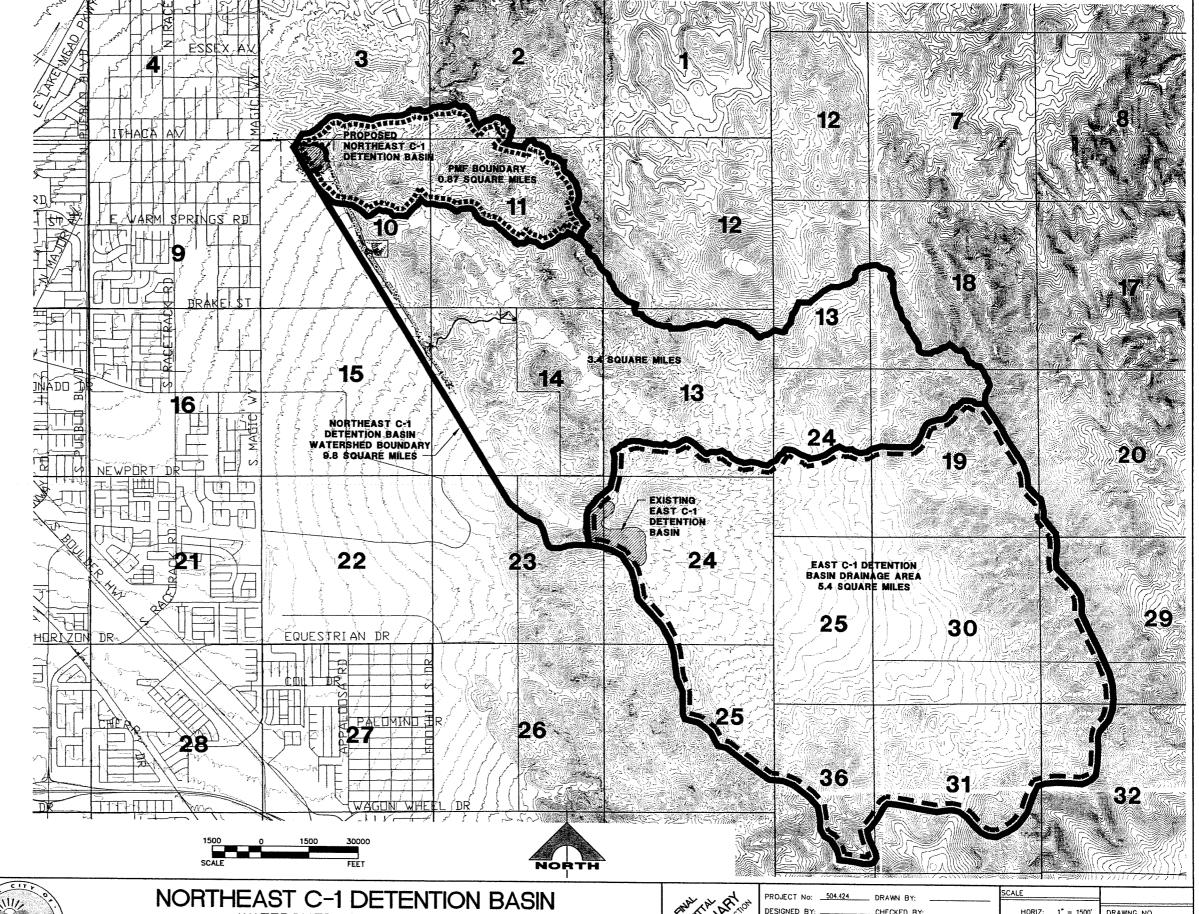

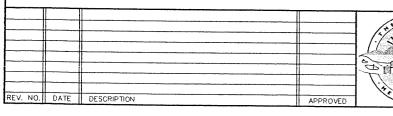


WATERSHED BOUNDARY MAP


		WALLACE, s/Planners/Survey		FIE
APPROVED BY				
DESIGNED BY: _		_ CHECKED BY:		1
PROJECT No:	504,424	_ DRAWN BY:		SCA


1555 SOUTH RAINBOW BLVD./LAS VEGAS, NEVADA 89146 TELEPHONE: (702) 804-2000 • FAX: (702) 804-2299


HORIZ: 1" = 1500' DRAWNG NO. FIELD BOOK


CITY OF HENDERSON, CLARK COUNTY, NEVADA, DEPARTMENT OF PUBLIC WORKS

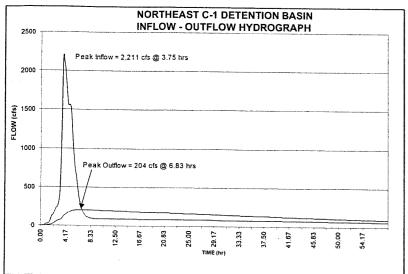


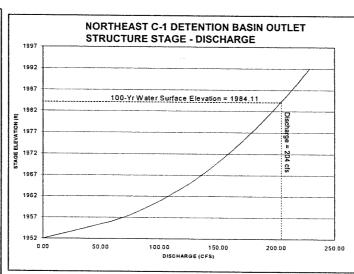


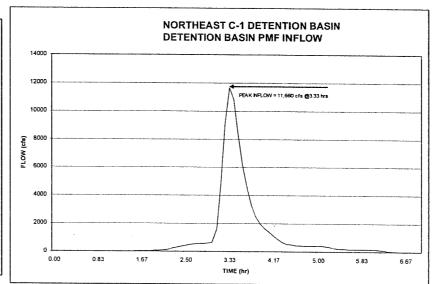

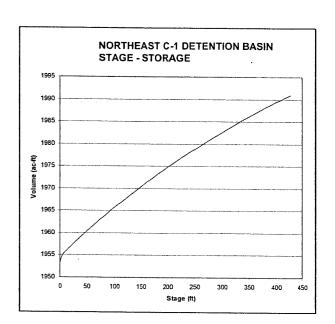

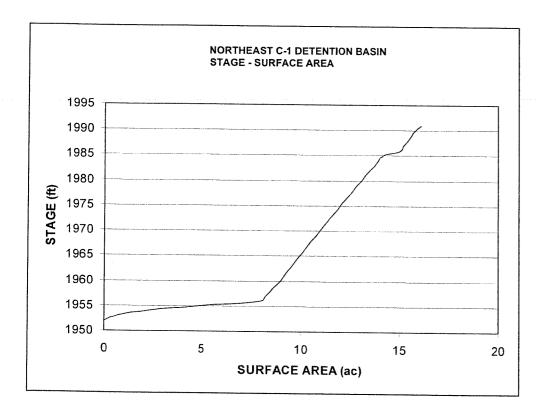

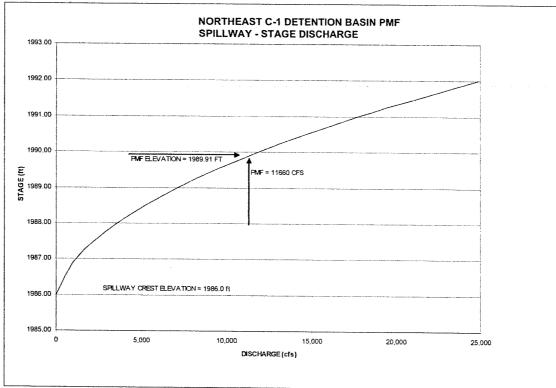

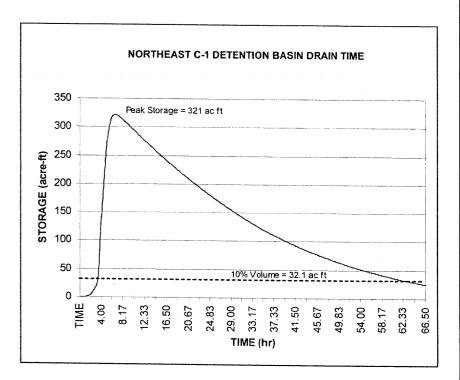

NOTE: GRAPHS REFLECT CLEAR WATER CONDITIONS

REV. NO. DATE DESCRIPTION



# NORTHEAST C-1 DETENTION BASIN

CAPACITY CURVES & HYDROLIGIC INFORMATION



4	PROJECT No: 504-424 DRAWN BY: DVJ	SCALE	
	DESIGNED BY: CHECKED BY:	HORIZ	
	APPROVED BY	VERT:	
	A A C C WALLACE INC	VER I:	
	G.C. WALLACE, INC.	FIELD BOOK	
	Engineers/Planners/Surveyors		
	1555 SOUTH RAINBOW BLVD./LAS VEGAS, NEVADA 89146 TELEPHONE: (702) 804-2000 • FAX: (702) 804-2299	<b> </b>	

NONE DRAWING NO.

NORTH HALF CITY OF HENDERSON, CLARK COUNTY, NEVADA, DEPARTMENT OF PUBLIC WORKS

DETENTION BASIN GRADING PLAN

ETH AND

REV. NO. DATE DESCRIPTION

# PROJECT No: 504.424 DRAWN BY: CHECKED BY

G.C. WALLACE, INC. Engineers/Planners/Surveyors 1555 SOUTH RANBOW BLVD./LAS VECAS, NEVADA B9146 TELEPHONE: (702) B04-2000 • FAX: (702) B04-2299

HORIZ: 1" = 50" VERT FIELD BOOK

SOUTH HALF


CITY OF HENDERSON, CLARK COUNTY, NEVADA, DEPARTMENT OF PUBLIC WORKS


REV. NO. DATE DESCRIPTION


G.C. WALLACE, INC.


Engineers/Planners/Surveyors


1555 SOUTH RAINBOW BLVD./LAS VEGAS, NEVADA 89146 TELEPHONE: (702) B04-2000 • FAX: (702) B04-2299 FIELD BOOK

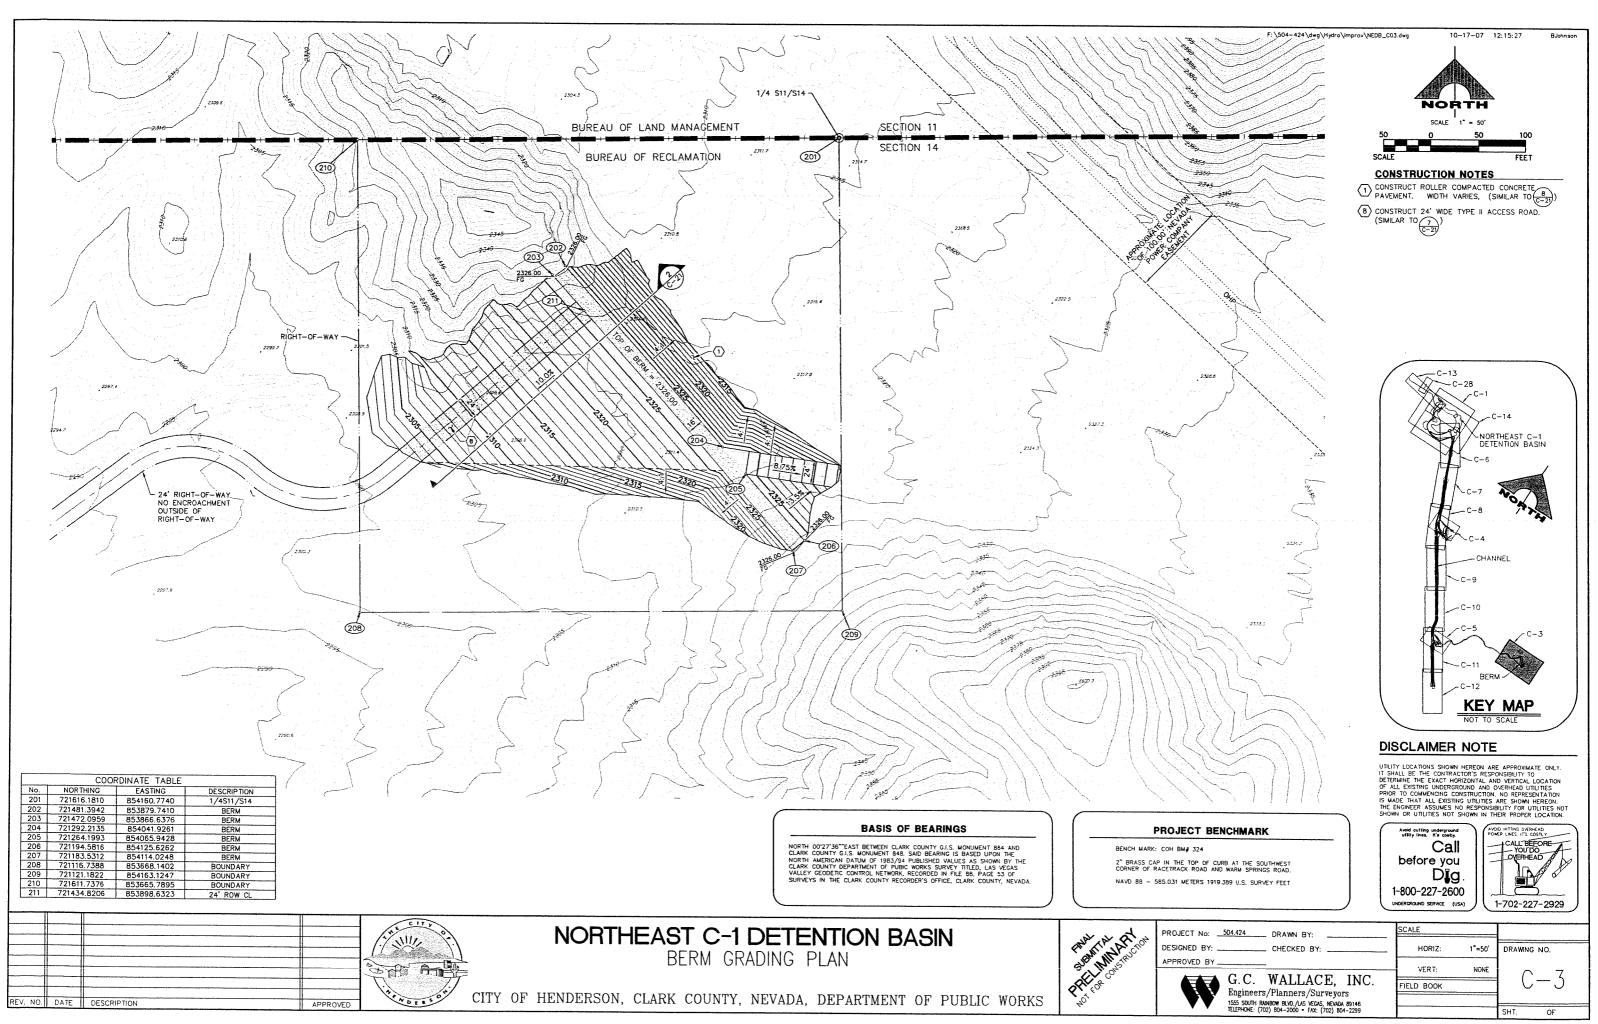


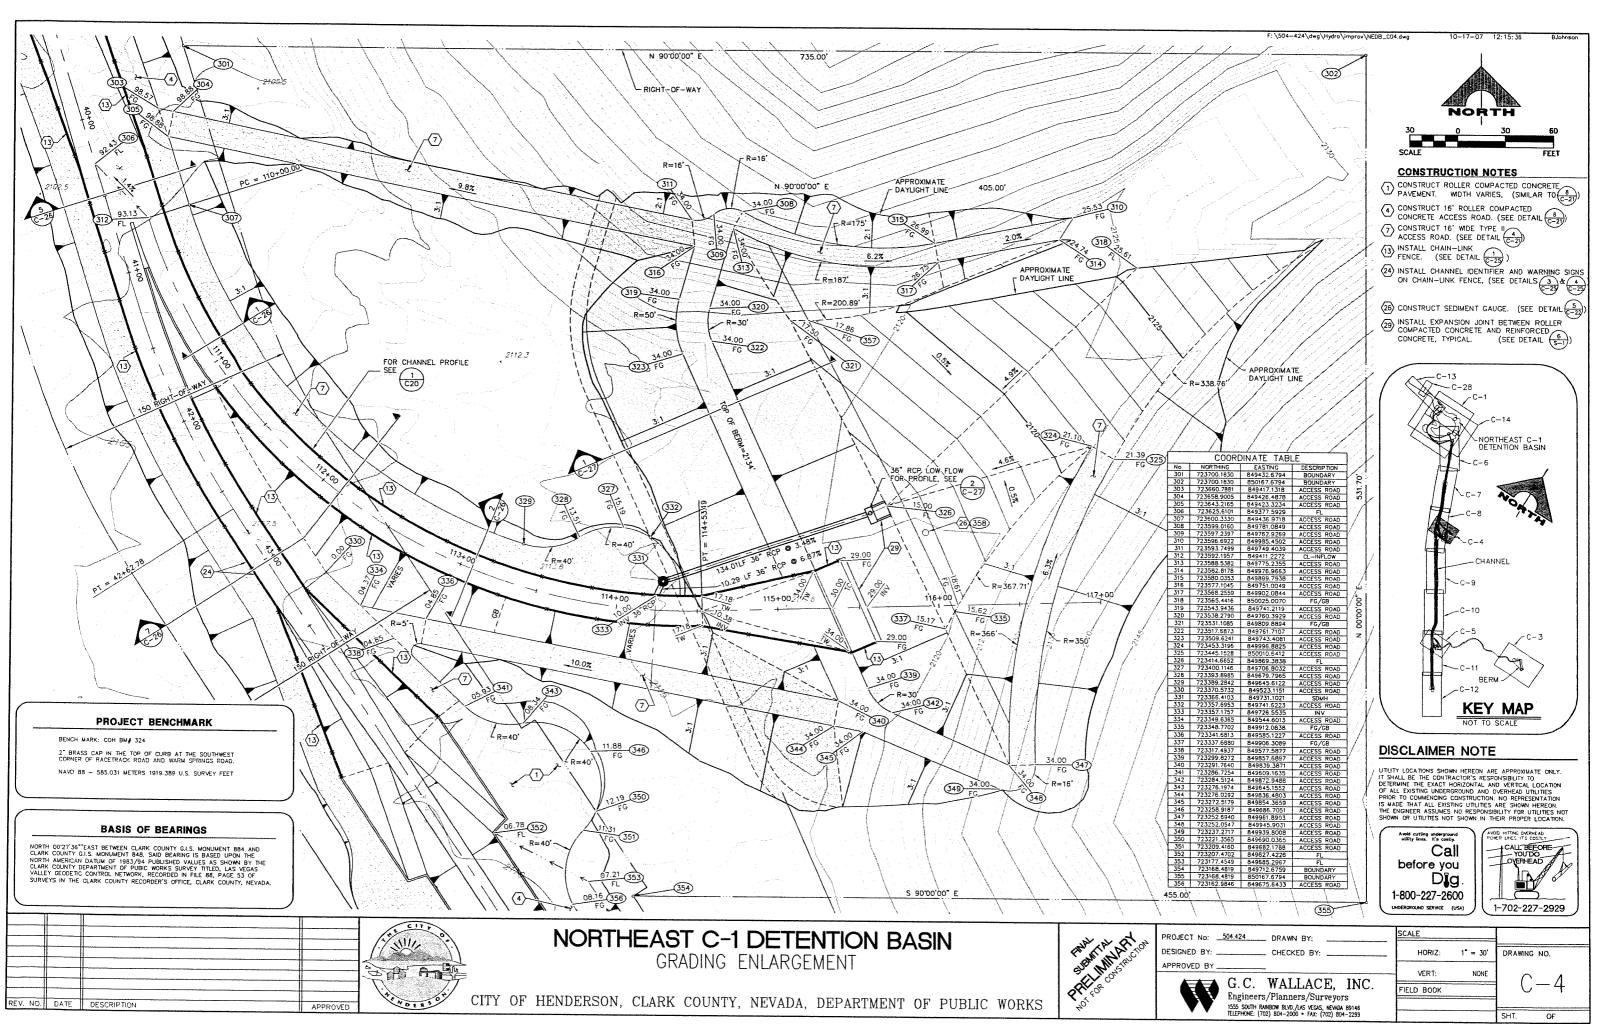


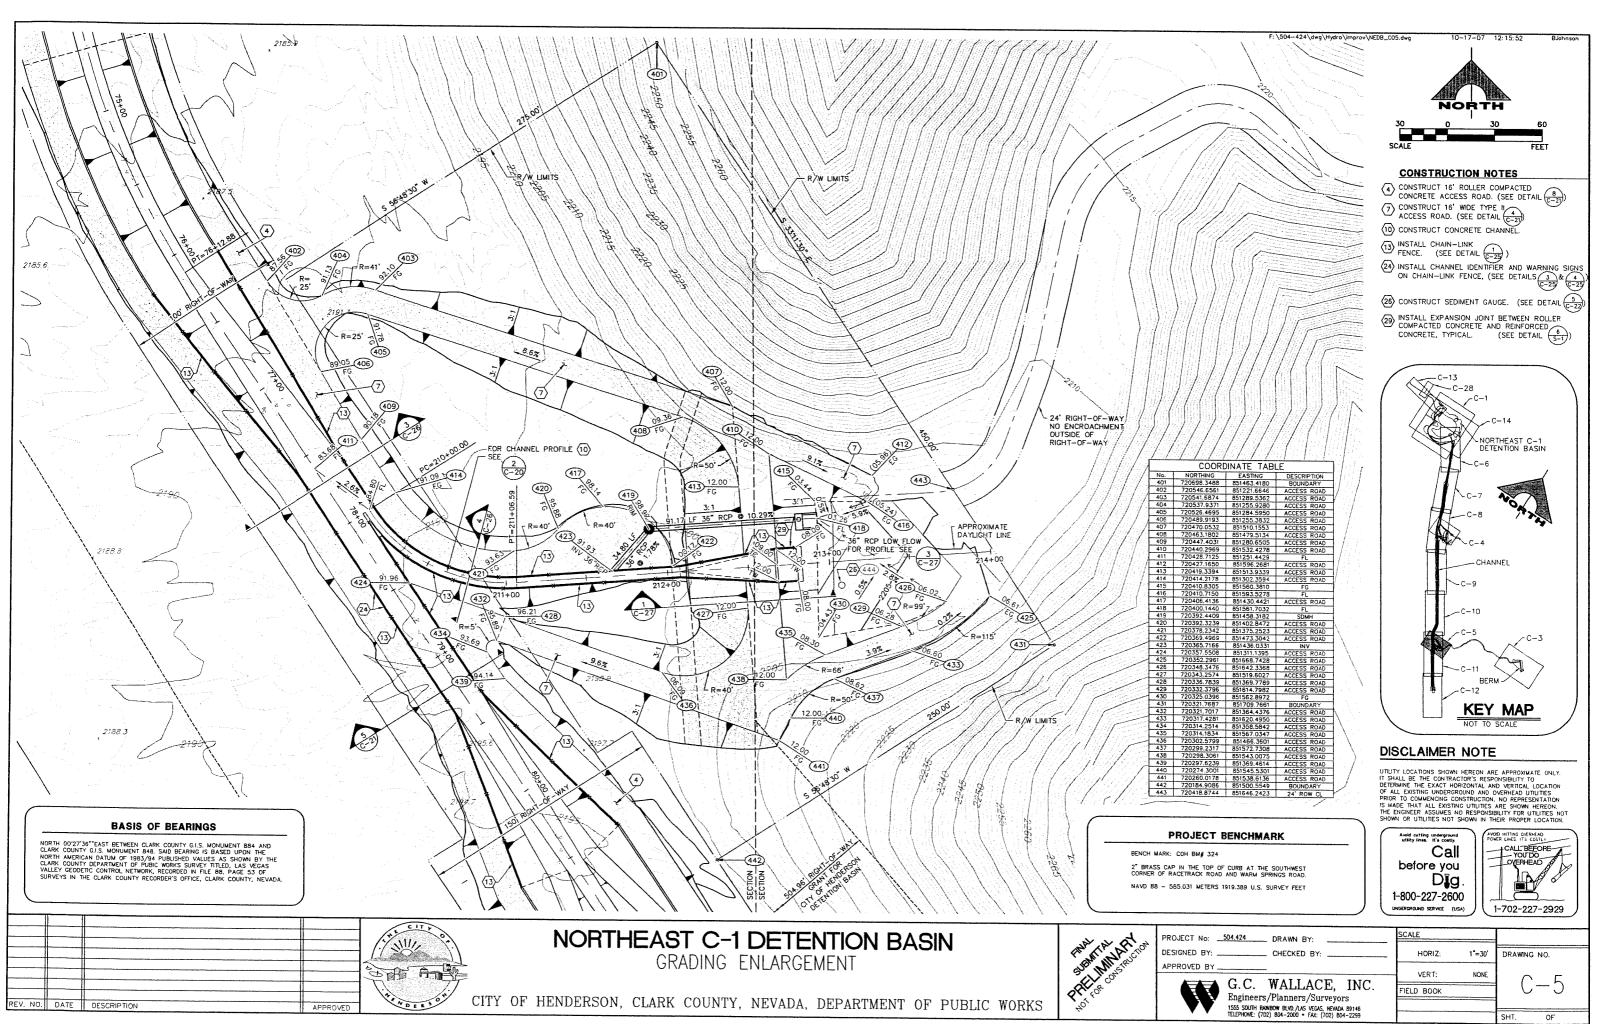


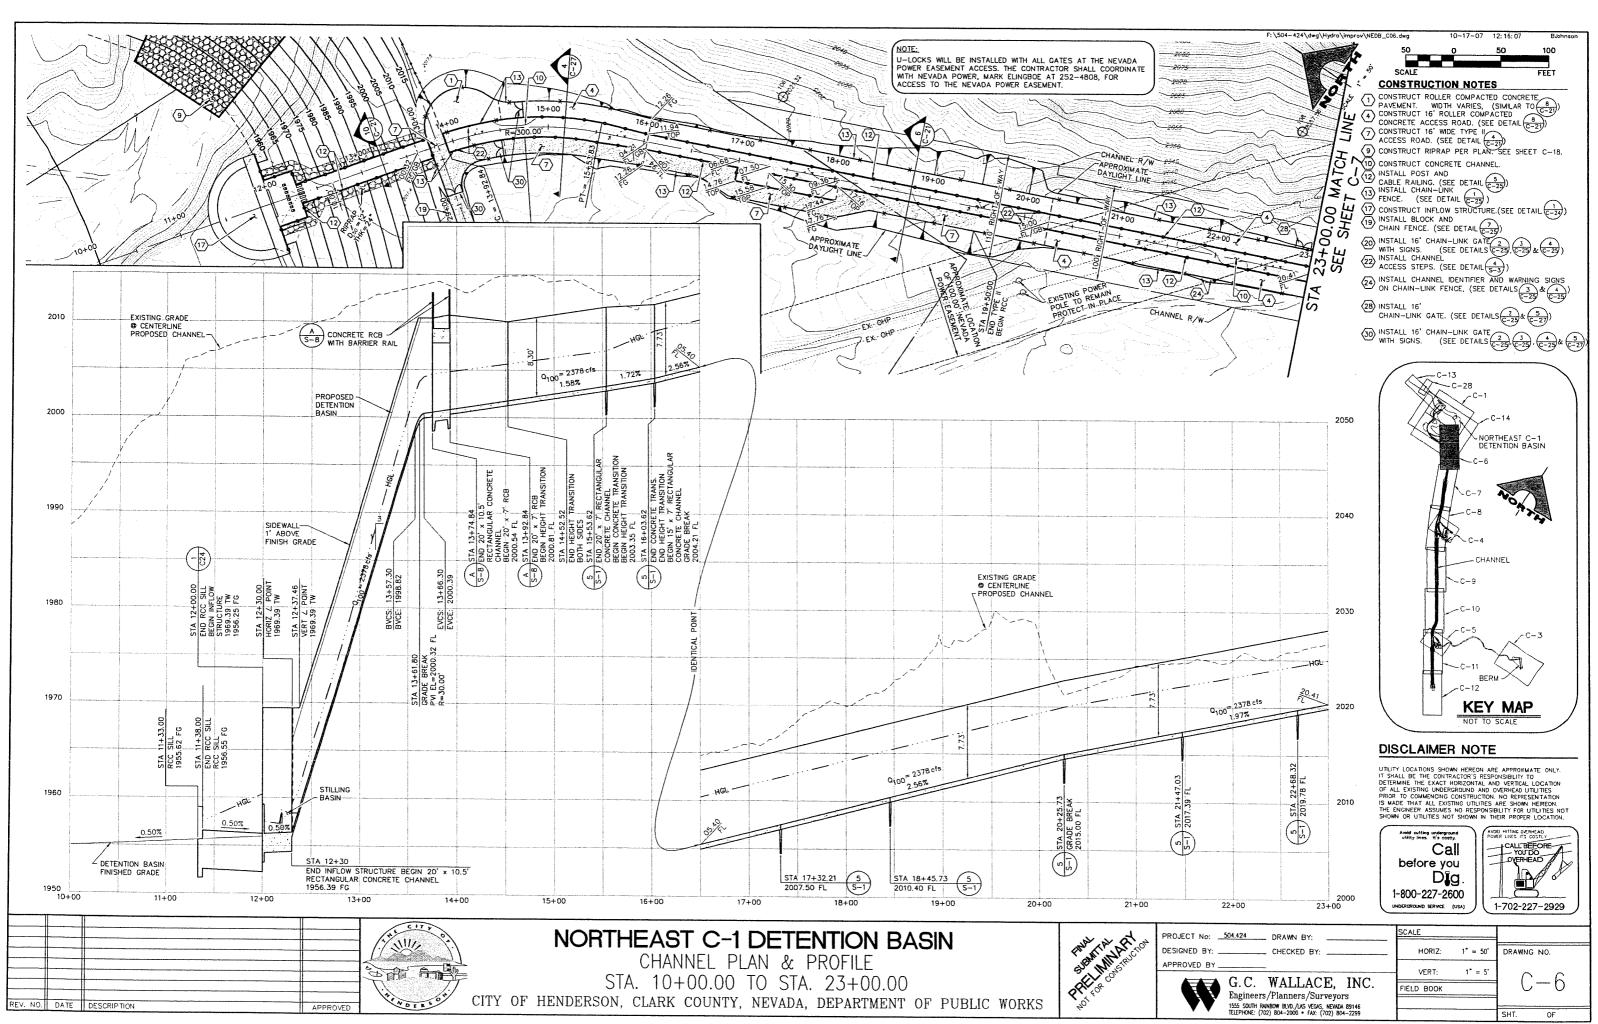


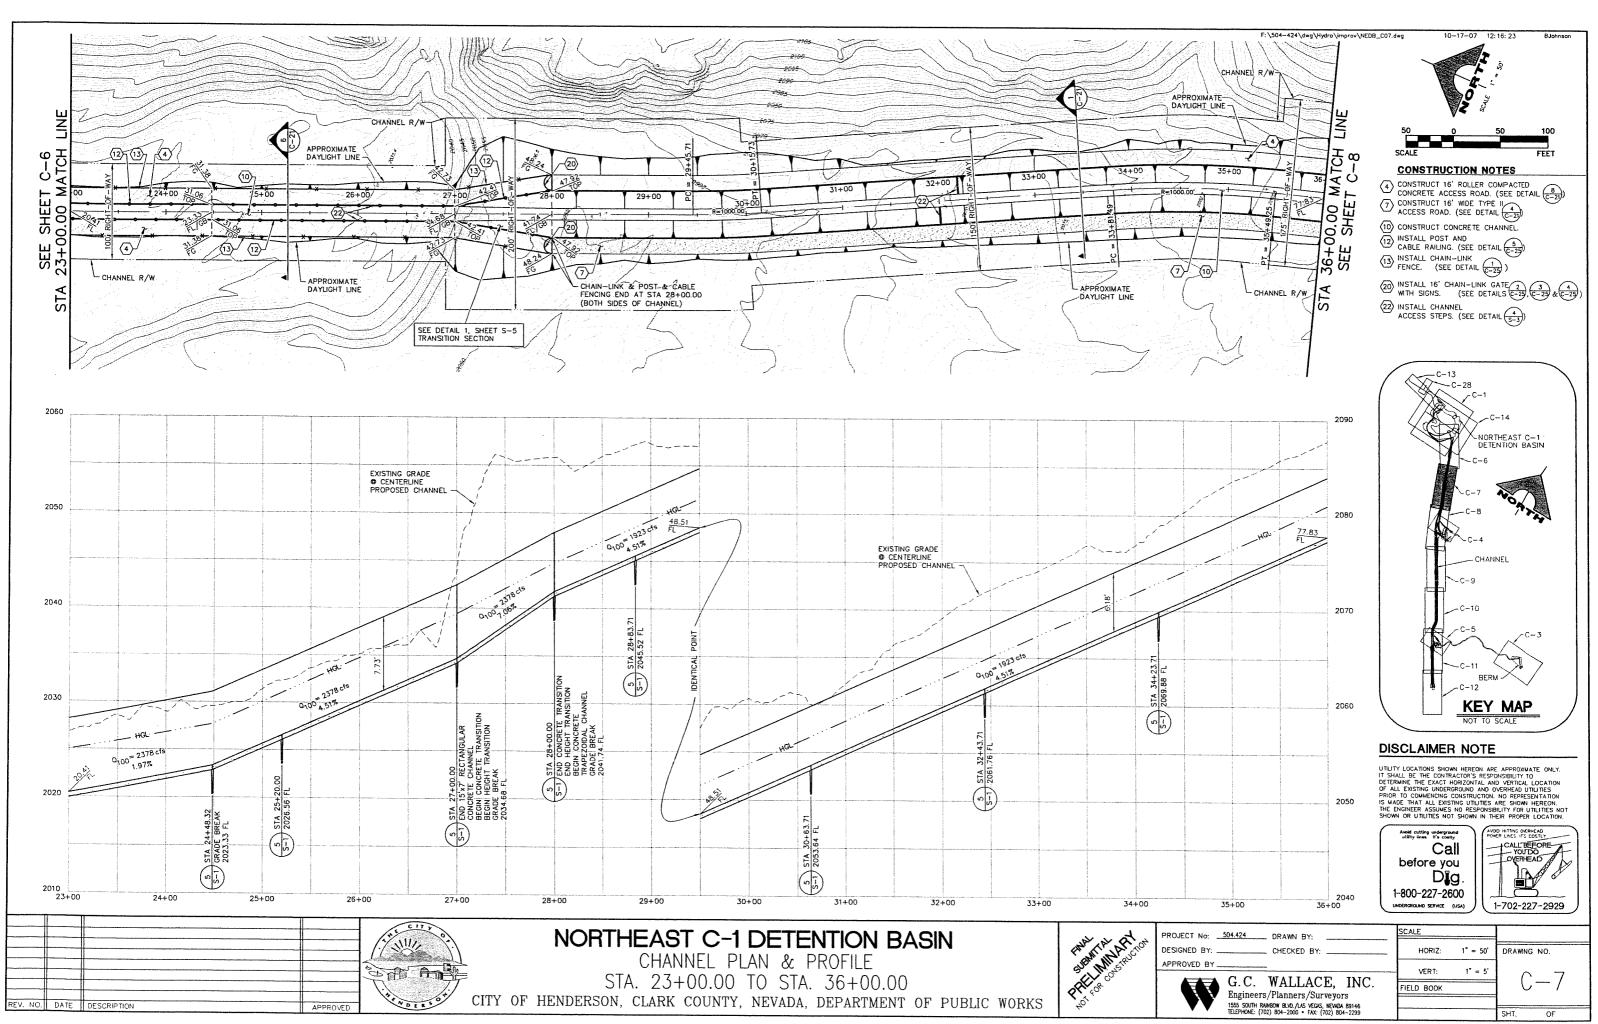


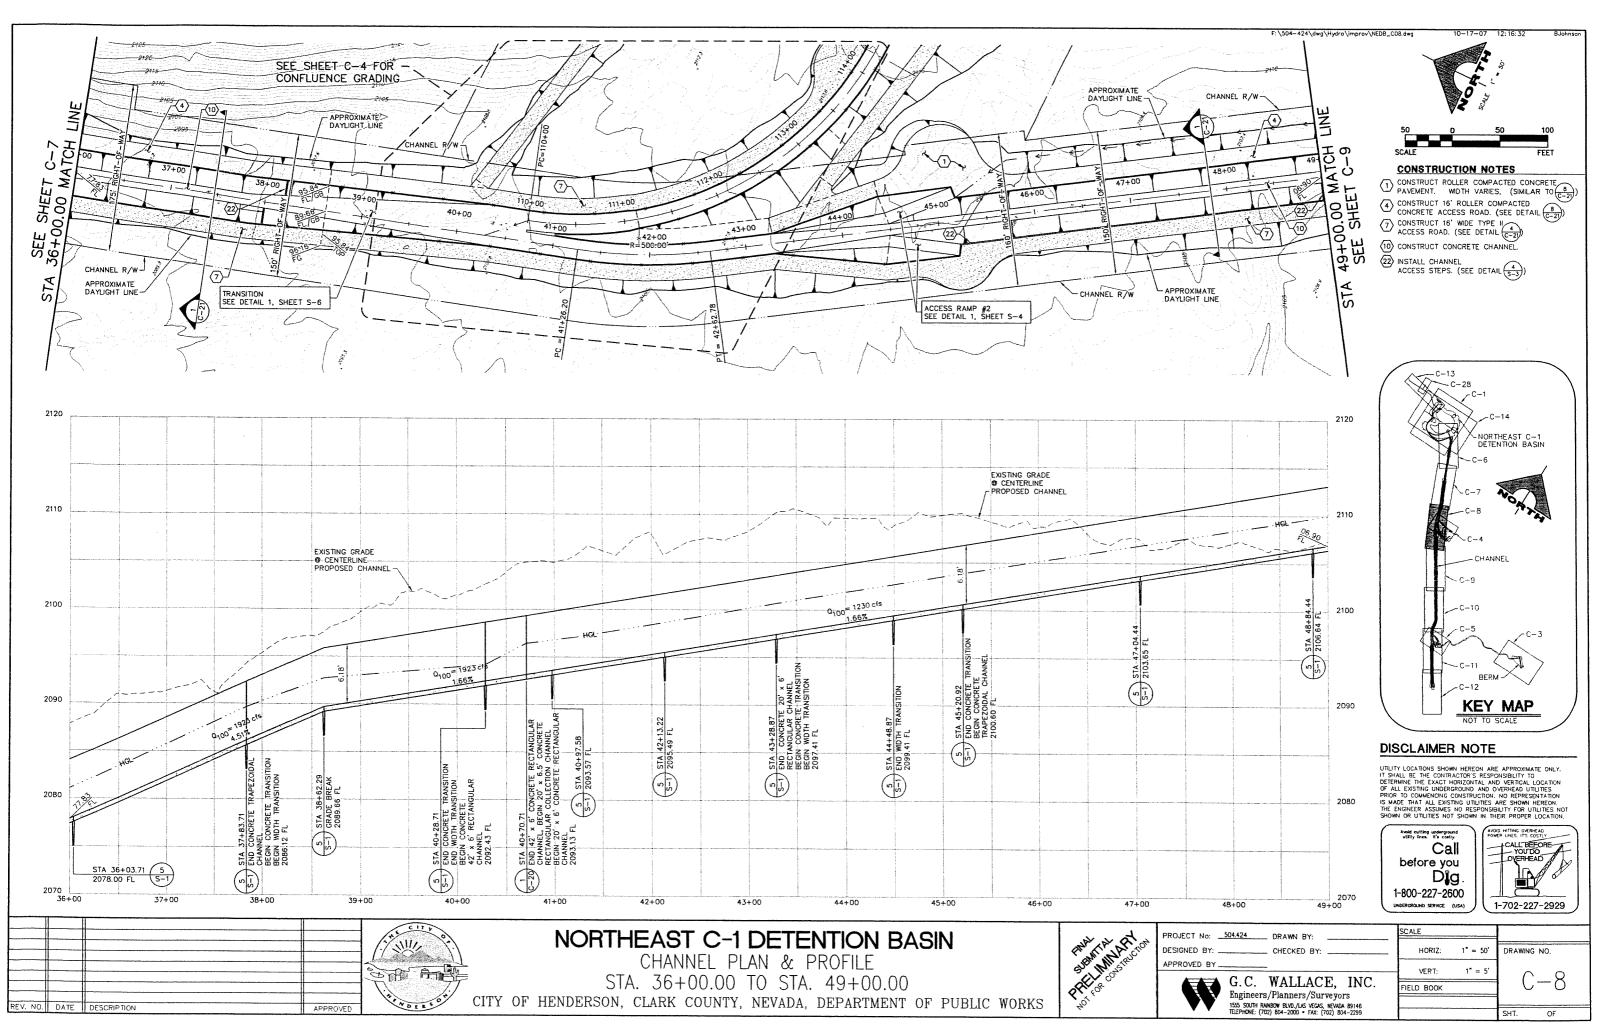


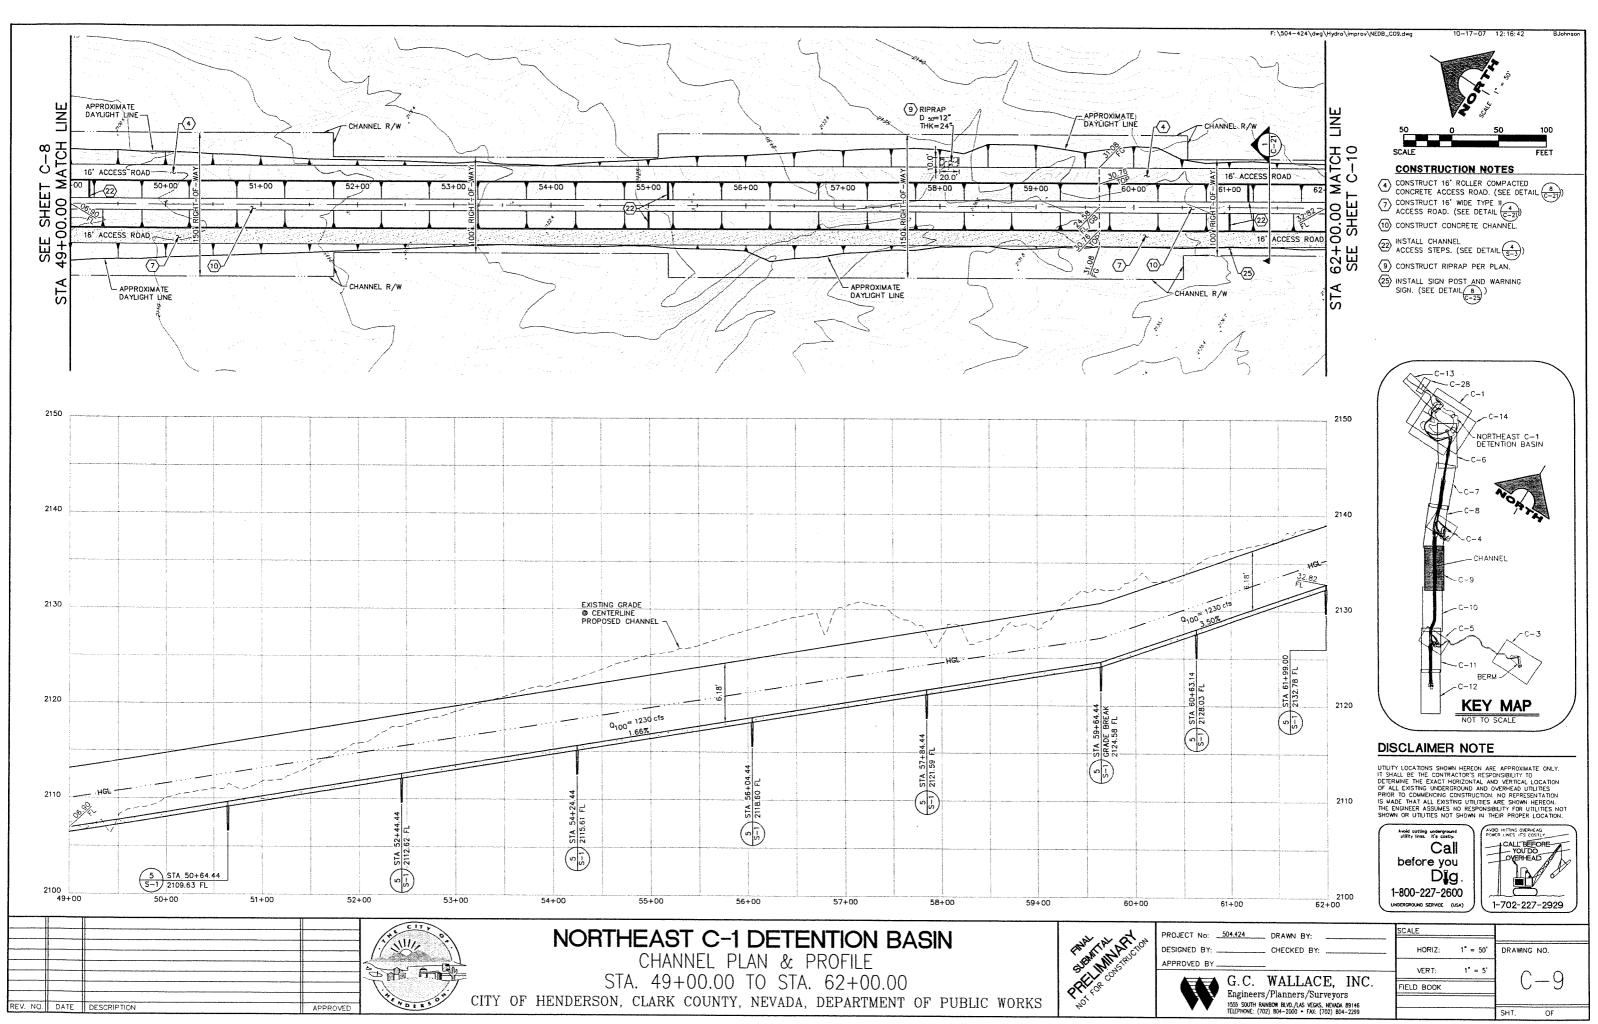


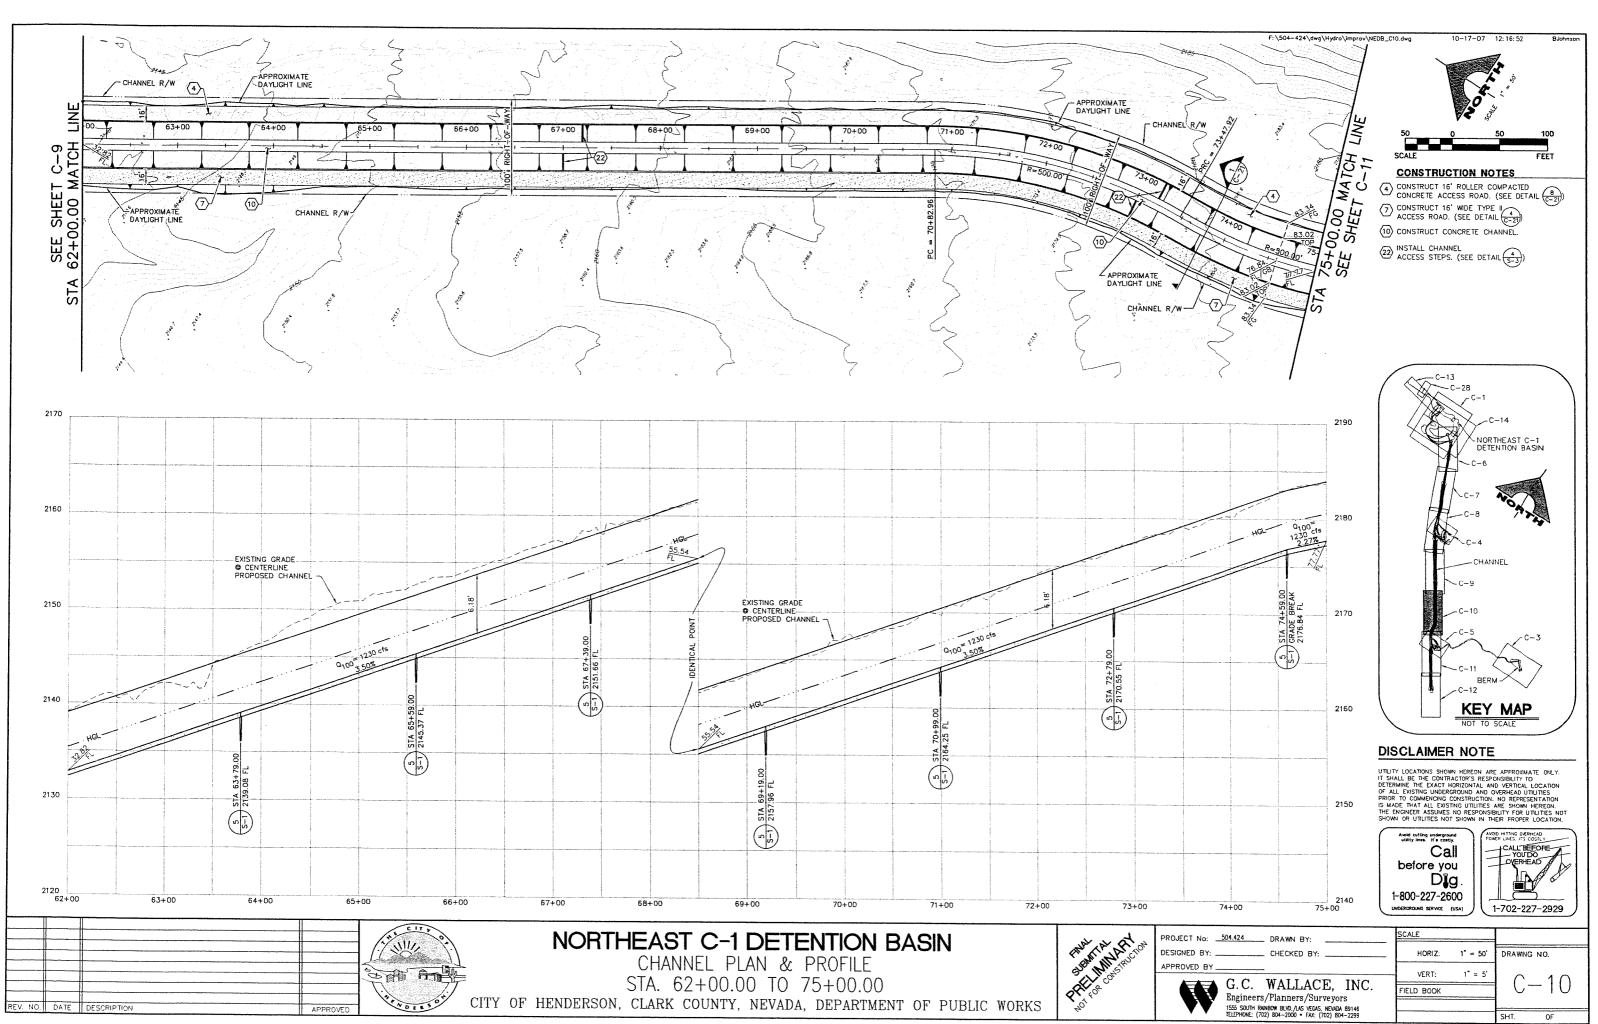

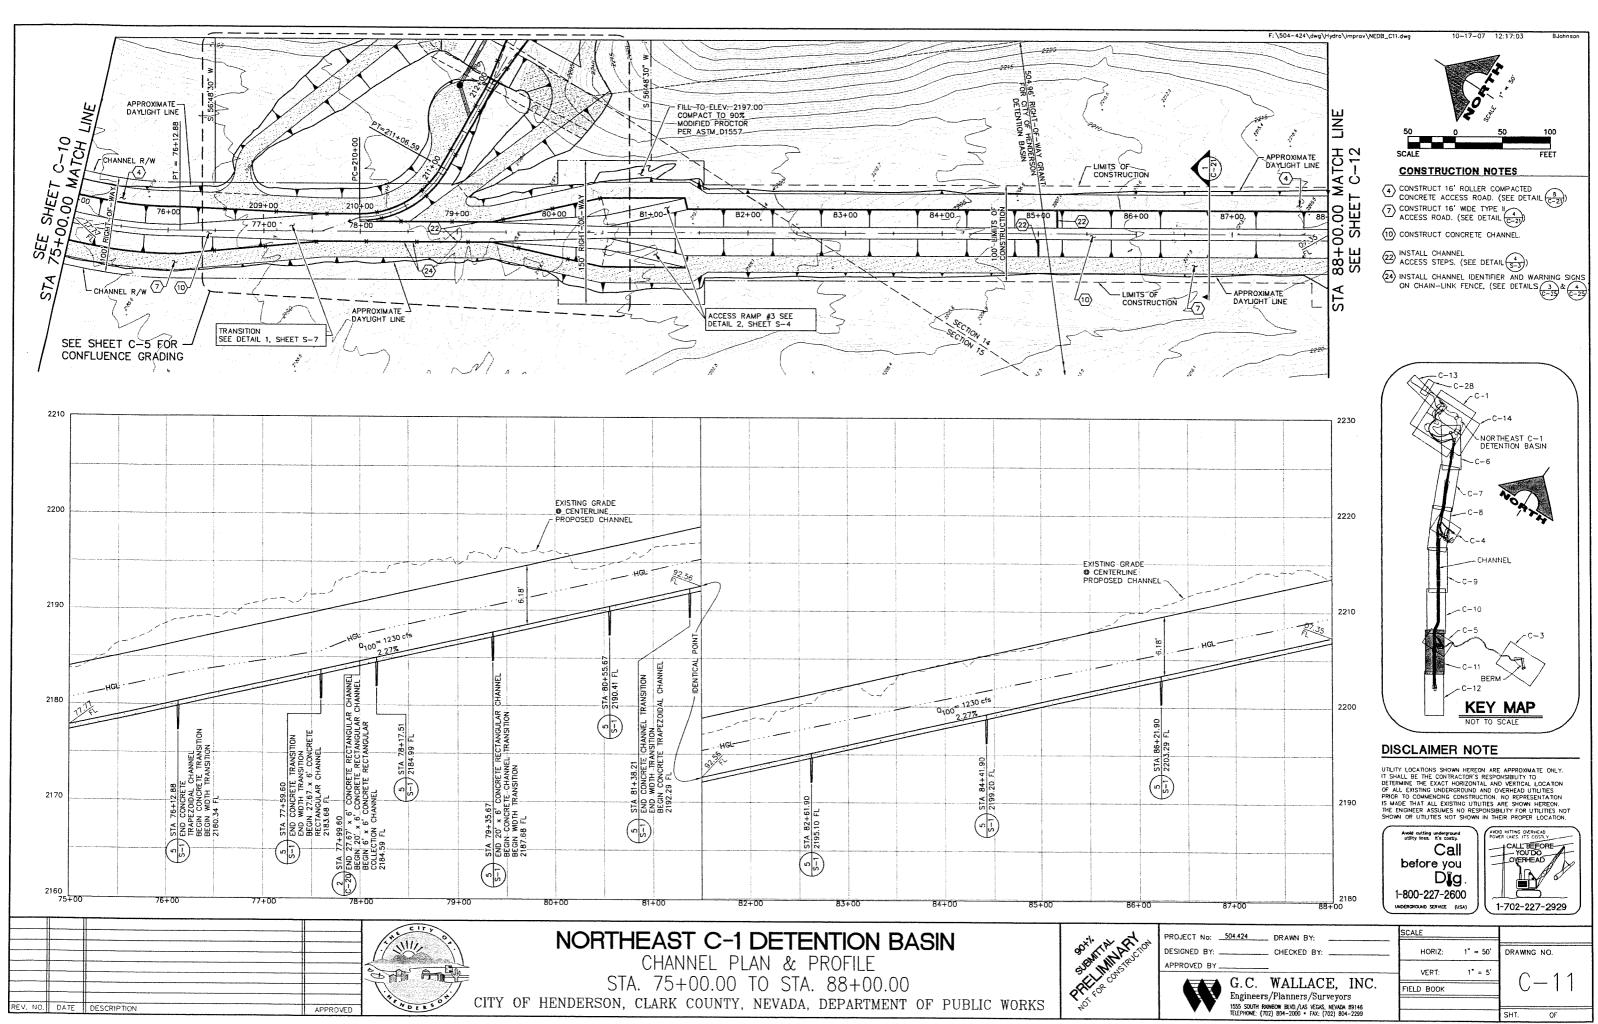


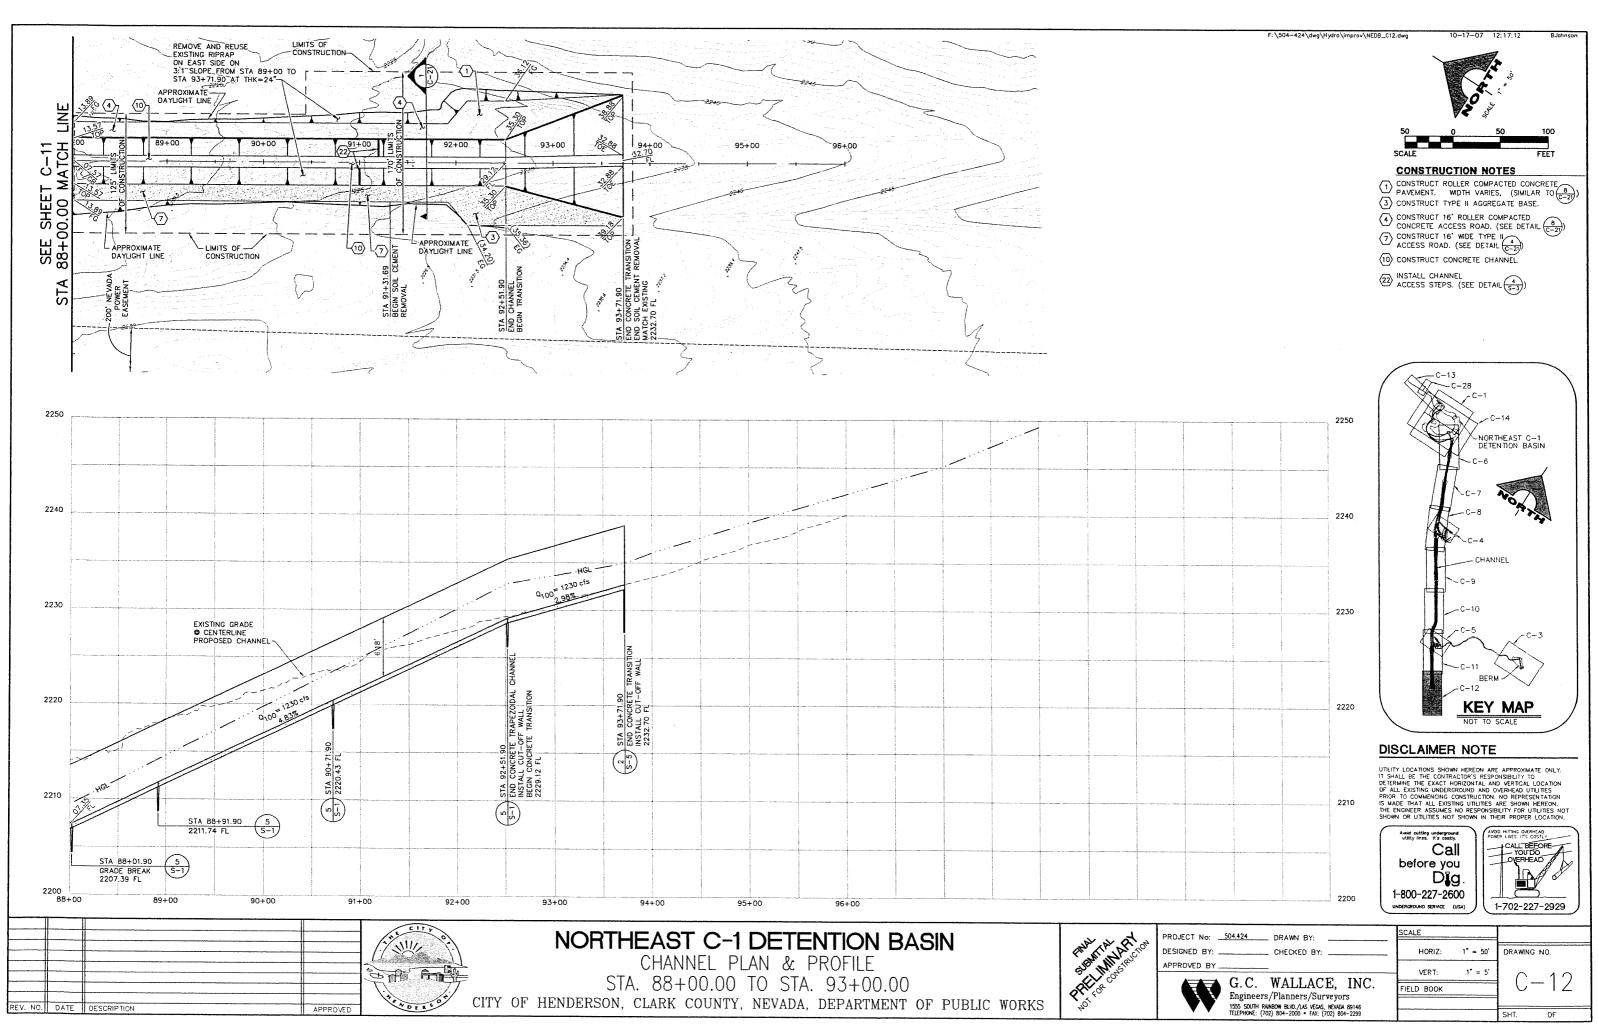

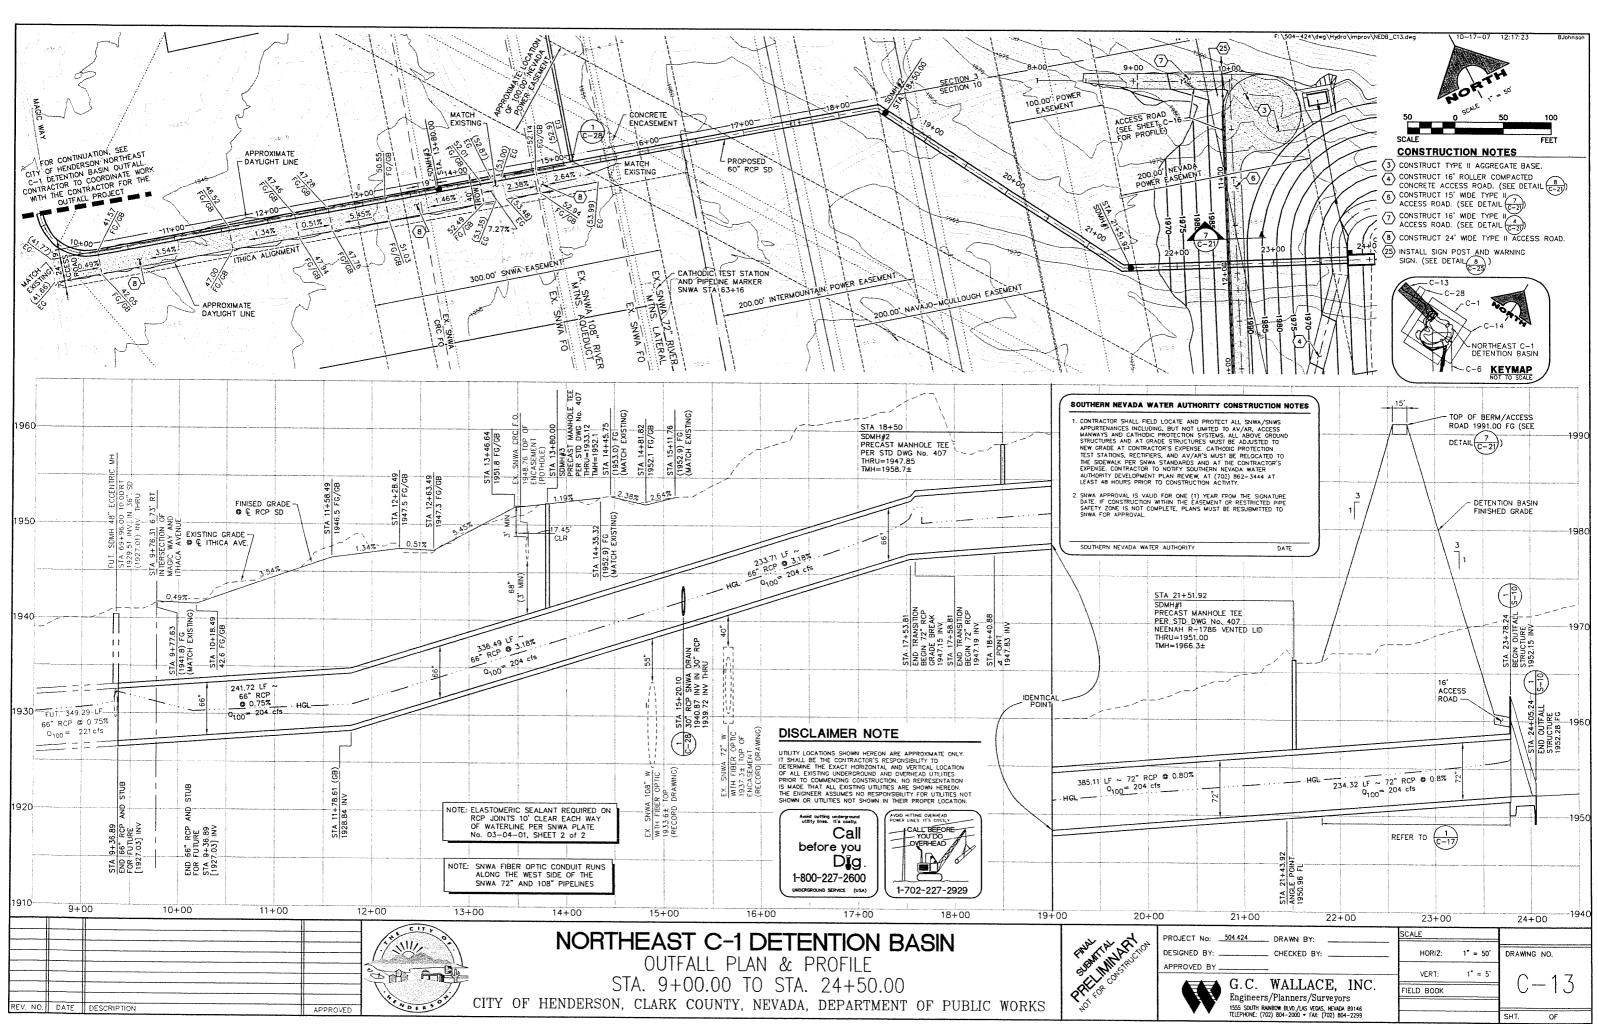

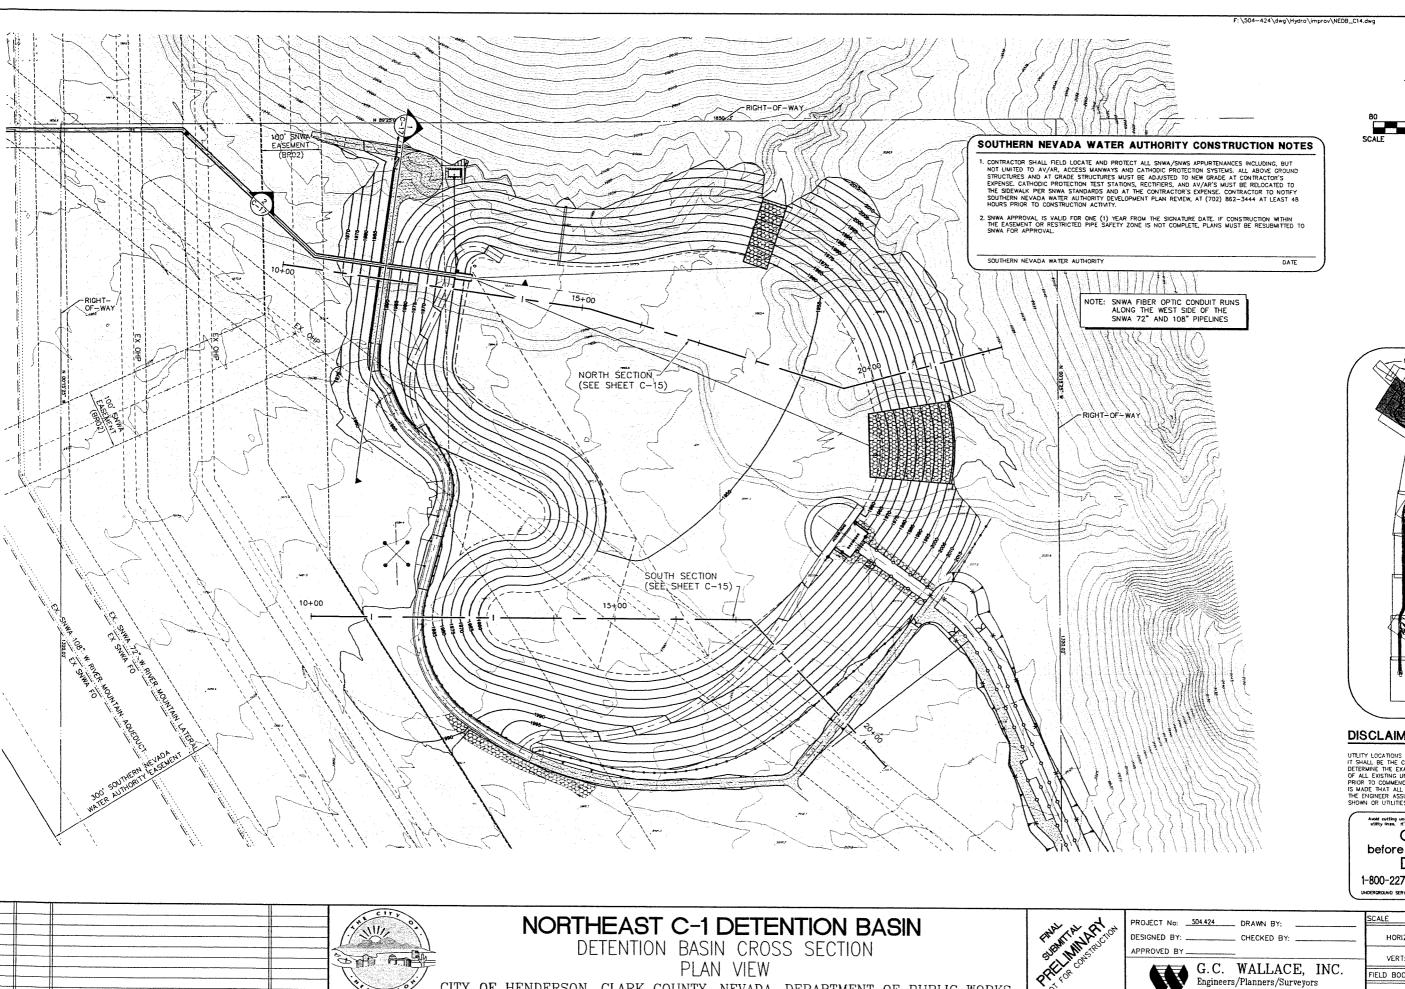



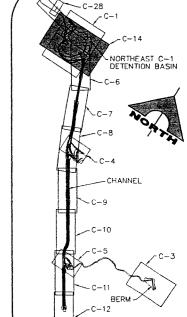

#### DISCLAIMER NOTE

UTILITY LOCATIONS SHOWN HEREON ARE APPROXIMATE ONLY. IT SHALL BE THE CONTEACTOR'S RESPONSIBILITY TO DETERMINE THE EXACT HORIZONTAL AND VERTICAL LOCATION OF ALL EXISTING UNDERGROUND AND OVERHEAD UTILITIES PRIGR TO COMMENCING CONSTRUCTION, NO REPRESENTATION IS ANDE THAT ALL EXISTING UTILITIES ARE SHOWN HEREON. THE PROMEER ASSUMES NO RESPONSIBILITY FOR UTILITIES NOT SHOWN OR UTILITIES NOT SHOWN OR UTILITIES NOT SHOWN IN THEIR PROPER LOCATION.

**KEY MAP** 





CITY OF HENDERSON, CLARK COUNTY, NEVADA, DEPARTMENT OF PUBLIC WORKS

REV. NO. DATE DESCRIPTION




HORIZ: TELD BOOK 1555 SOUTH RAINBOW BLVD./LAS VEGAS, NEVADA 89146 TELEPHONE: (702) 804-2000 • FAX: (702) 804-2299

DRAWING NO.


**CONSTRUCTION NOTES** 

(4) CONSTRUCT 16' ROLLER COMPACTED CONCRETE ACCESS ROAD. (SEE DETAIL CONSTRUCT PORTLAND CEMENT CONCRETE ACCESS ROAD. (SEE DETAIL CONCRETE ACCESS ROAD. (SEE DETAIL CONSTRUCT 15' WIDE TYPE IN ACCESS ROAD. (SEE DETAIL CONSTRUCT SEED C



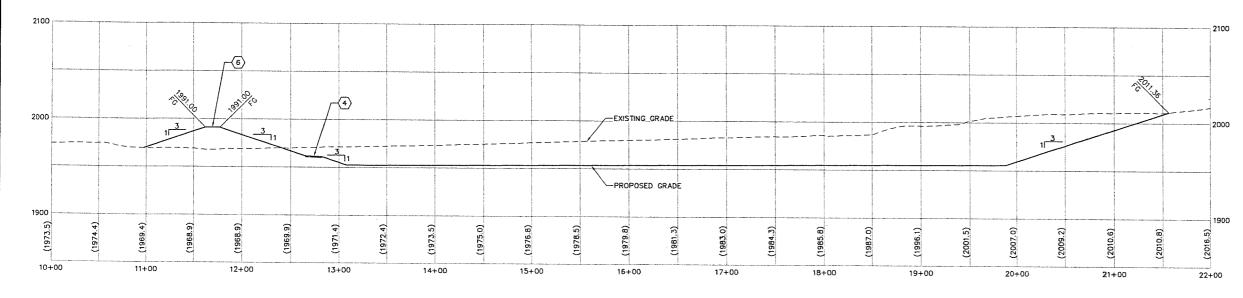

#### **NORTH SECTION** SCALE: HORIZ./VERT. 1" = 50'

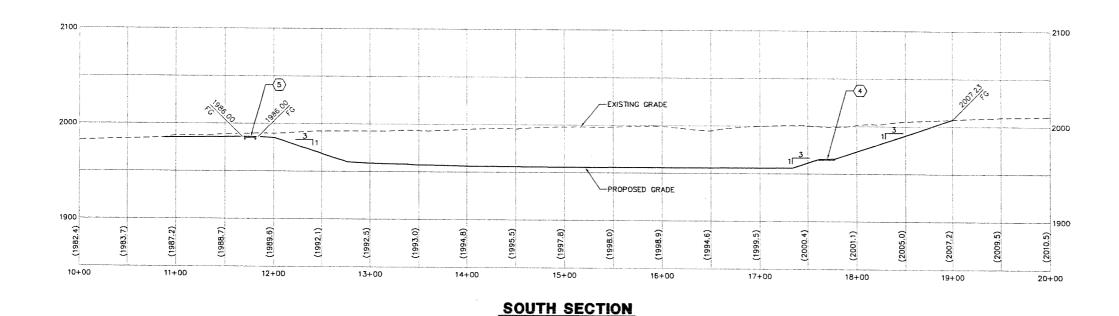

SCALE: HORIZ./VERT. 1" = 50'

REV. NO. DATE DESCRIPTION

### NORTHEAST C-1 DETENTION BASIN


DETENTION BASIN CROSS SECTIONS


CITY OF HENDERSON, CLARK COUNTY, NEVADA, DEPARTMENT OF PUBLIC WORKS

7	PROJECT No: DRAWN BY:  DESIGNED BY: CHECKED BY:  APPROVED BY	SCALE
	G.C. WALLACE, INC. Engineers/Planners/Surveyors	FIELD

1555 SOUTH RAINBOW BLVD./LAS VEGAS, NEVADA 89146 TELEPHONE: (702) 804-2000 • FAX: (702) 804-2299

	CALE			
_ L	HORIZ:	1" = 50'	DRAWING NO	
	VERT:	1" = 50"		1 [
FI	ELD BOOK			10
			1	

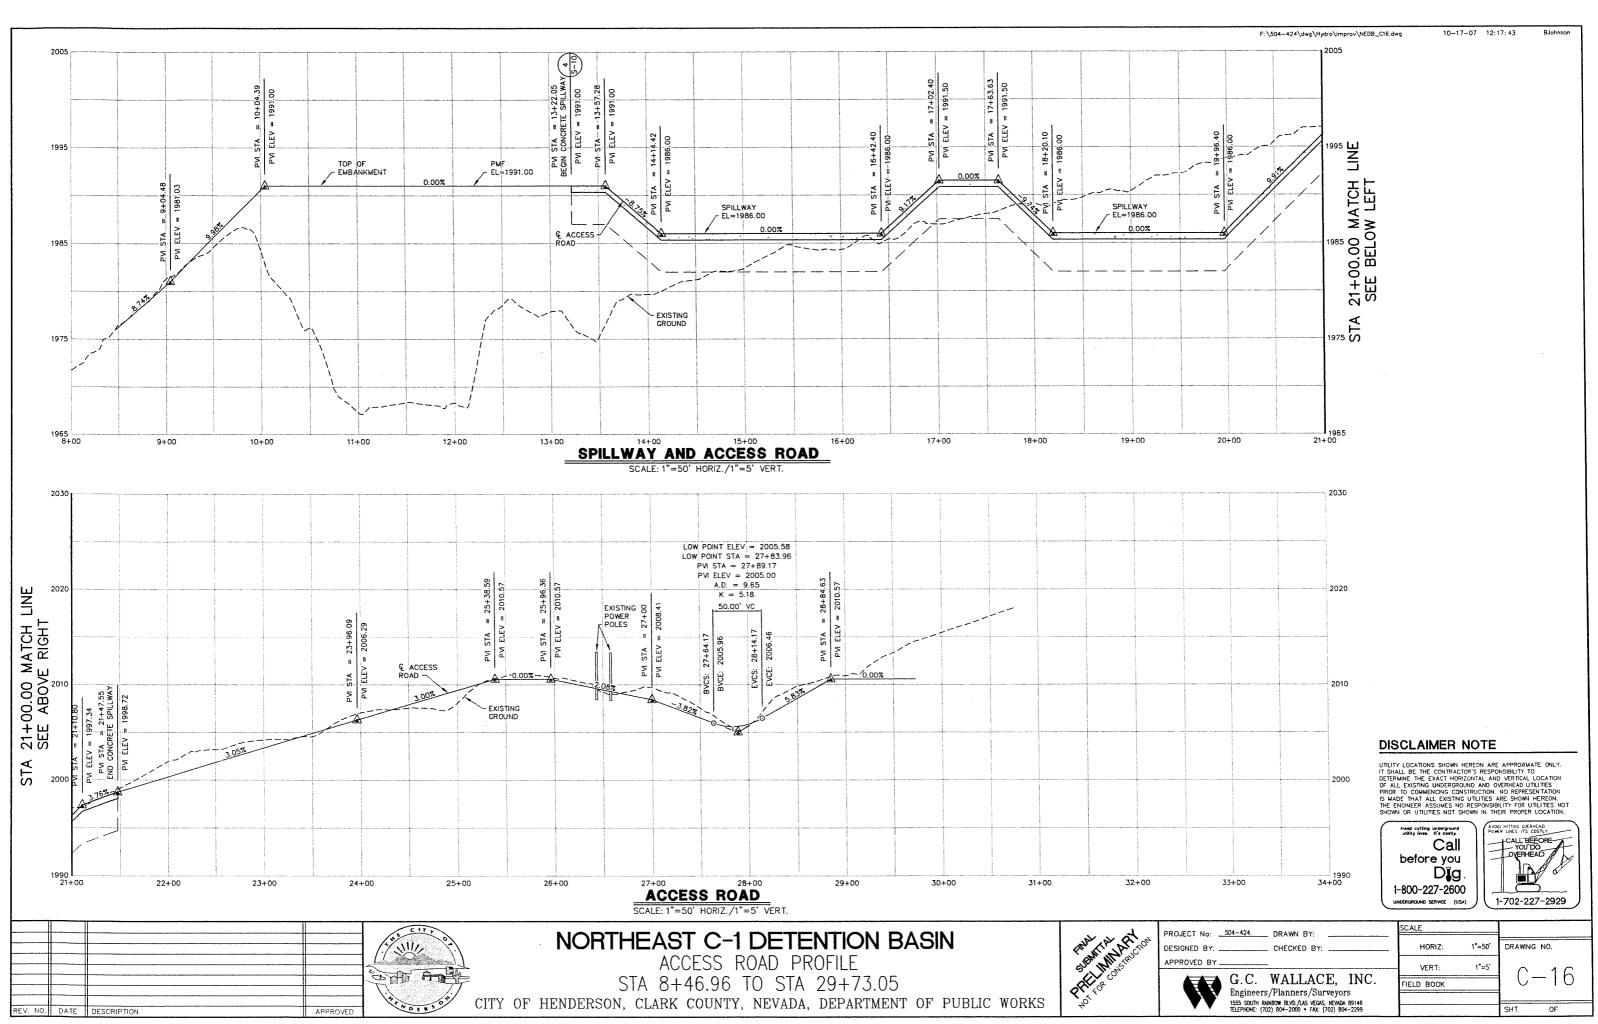


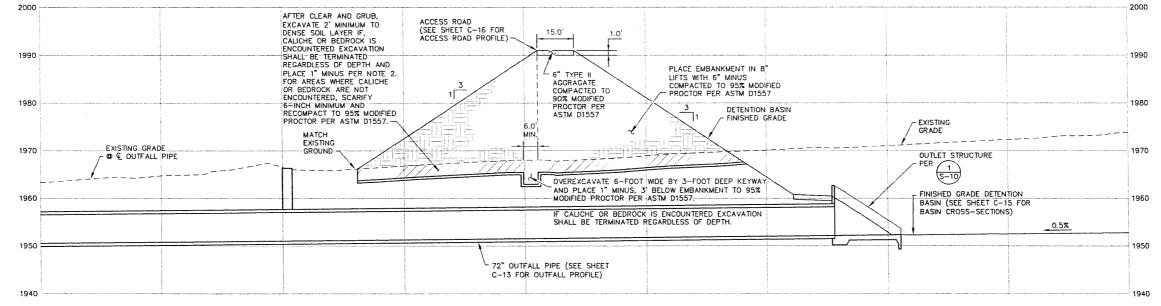

EAST/WEST SECTION @ BERM (2 C-17) SCALE: HORIZ. 1" = 20' VERT. 1" = 10'

NOTE 1 FLOODING AND JETTING NOT PERMITTED

NOTE 2
IF CEMENTED MATERIALS ARE ENCOUNTERED WITHIN THE FOOTPRINT OF THE BERM THEN 16 INCHES OF 1" SIZE SELECT BORROW SHALL BE PLACED OVER THE CEMENTED MATERIAL PER SUB SECTION 203.03.15

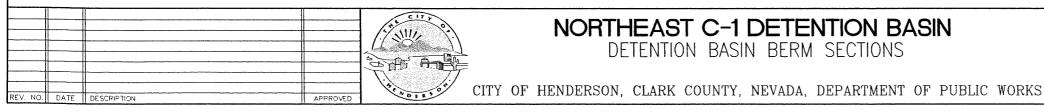

### NORTHEAST C-1 DETENTION BASIN


DETENTION BASIN BERM SECTIONS





,o <sup>2</sup>	PROJECT No: DRAWN BY: DESIGNED BY: CHECKED BY:	SCA
	APPROVED BY	
	G.C. WALLACE, INC. Engineers/Planners/Surveyors	FIE

1555 SOUTH RAINBOW BLVD./LAS VECAS, NEVADA 89146 TELEPHONE: (702) 804-2000 • FAX: (702) 804-2299

HORIZ: DRAWING NO. VERT: ELD BOOK

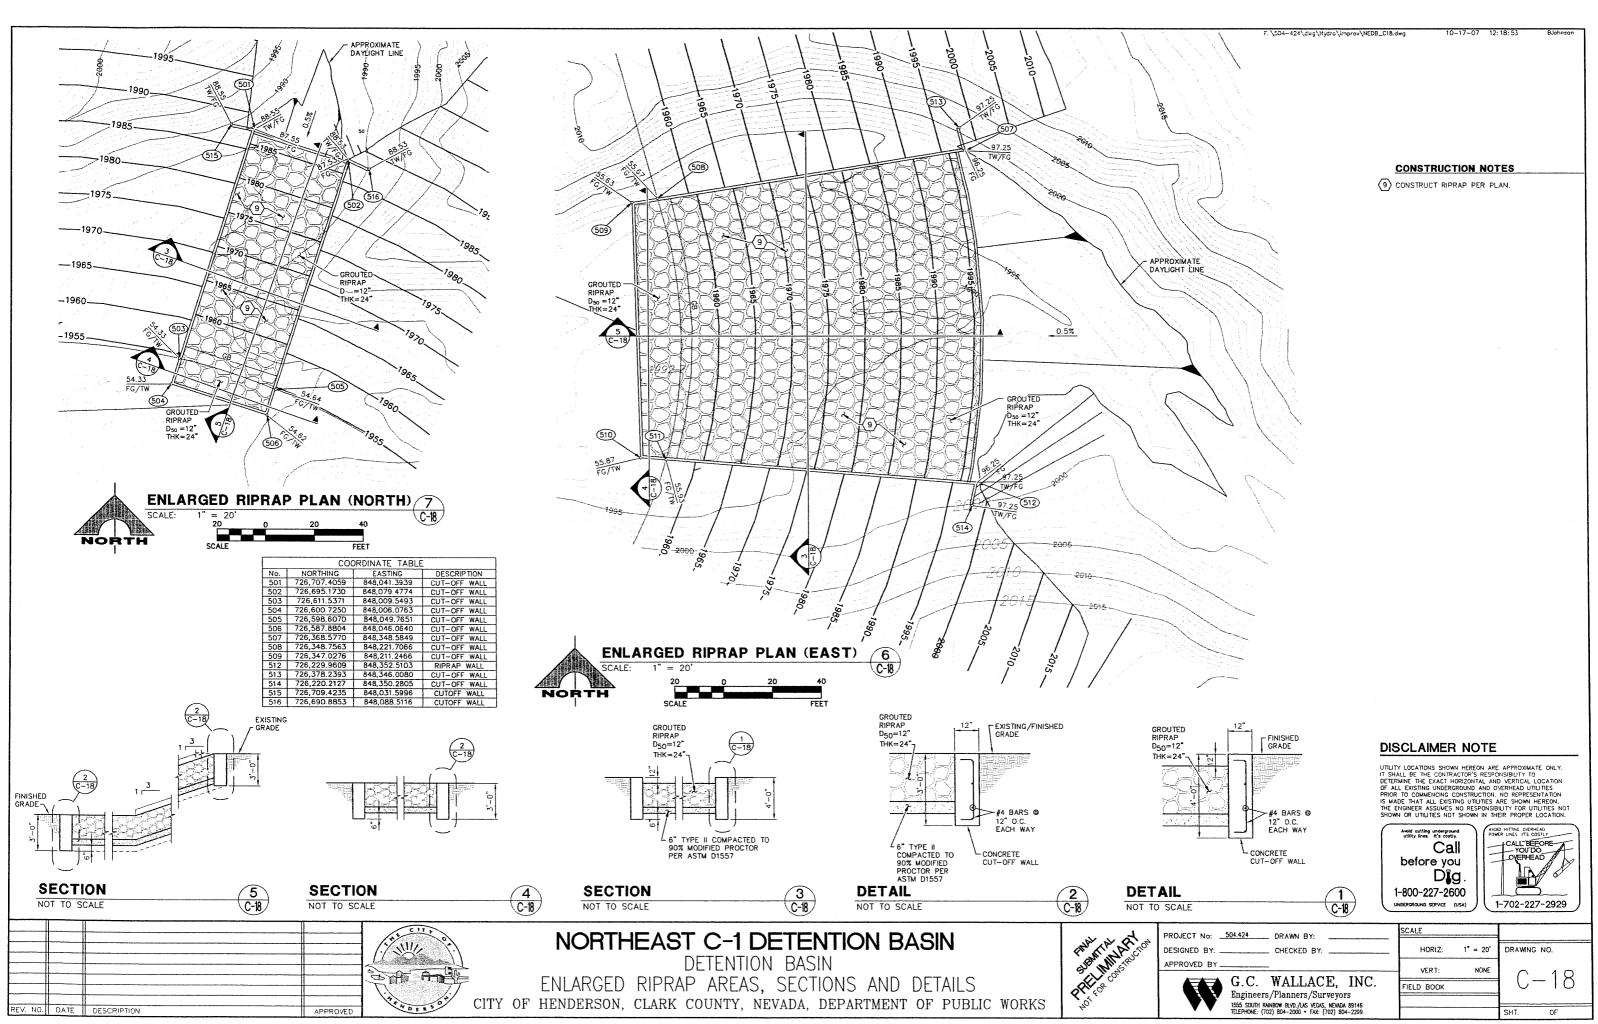

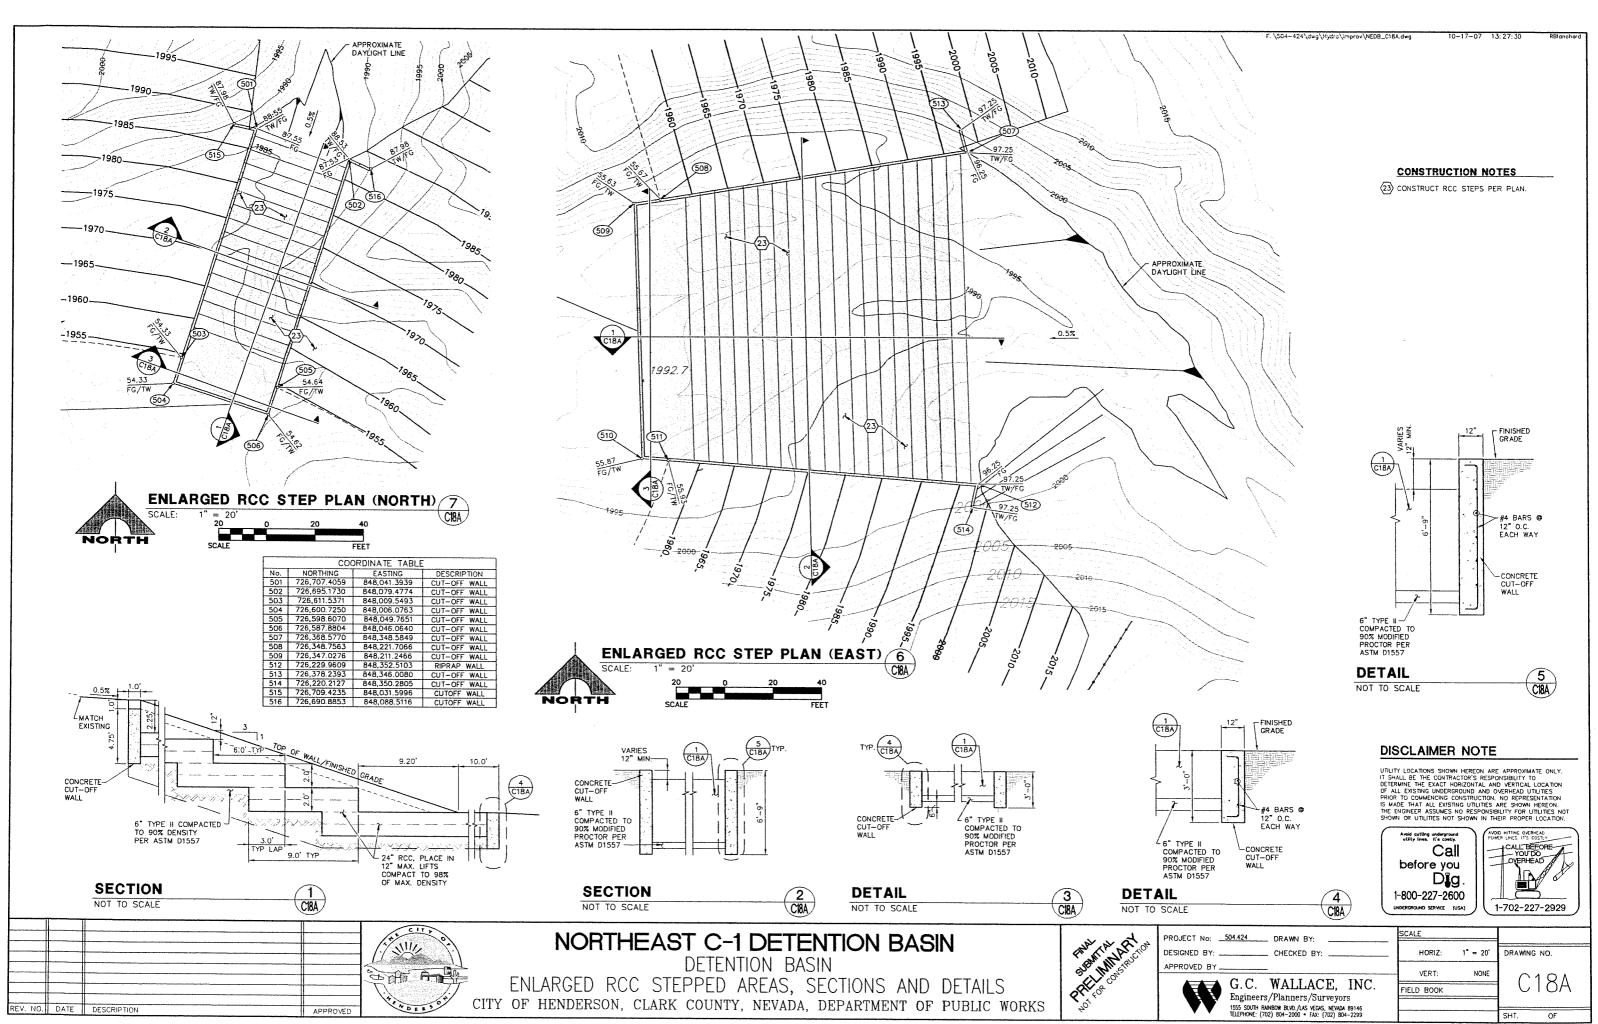

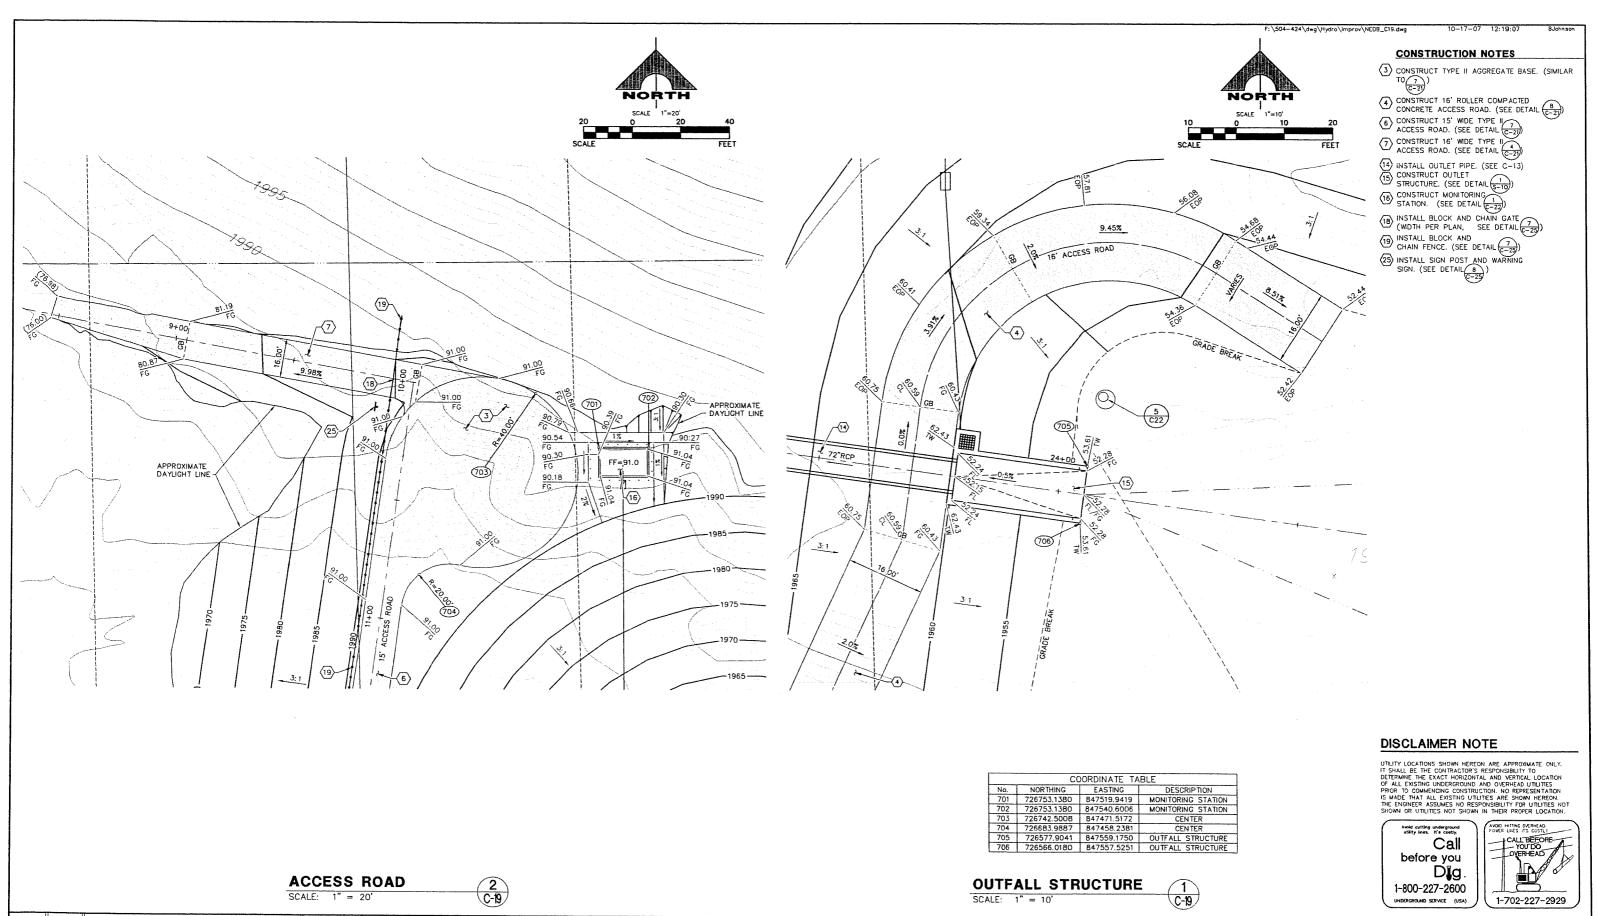

COMP AND THE

REV. NO. DATE DESCRIPTION

### NORTHEAST C-1 DETENTION BASIN

ACCESS ROAD AND OUTFALL STRUCTURE **ENLARGEMENT** 


CITY OF HENDERSON, CLARK COUNTY, NEVADA, DEPARTMENT OF PUBLIC WORKS


DESIGNED BY: CHECKED BY:	
· 52	
PROJECT No: 504.424 DRAWN BY:	

Engineers/Planners/Surveyors

HORIZ: 1555 SOUTH RAINBOW BLVD./LAS VEGAS, NEVADA 89146 TELEPHONE: (702) 804-2000 • FAX: (702) 804-2299

AS SHOWN DRAWING NO. C - 19

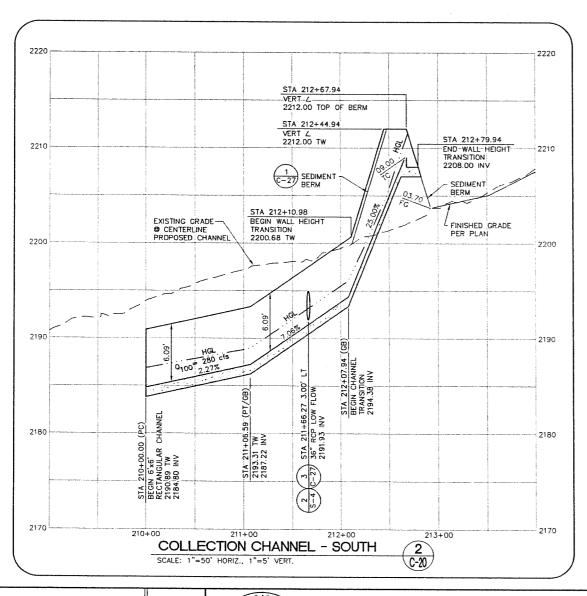

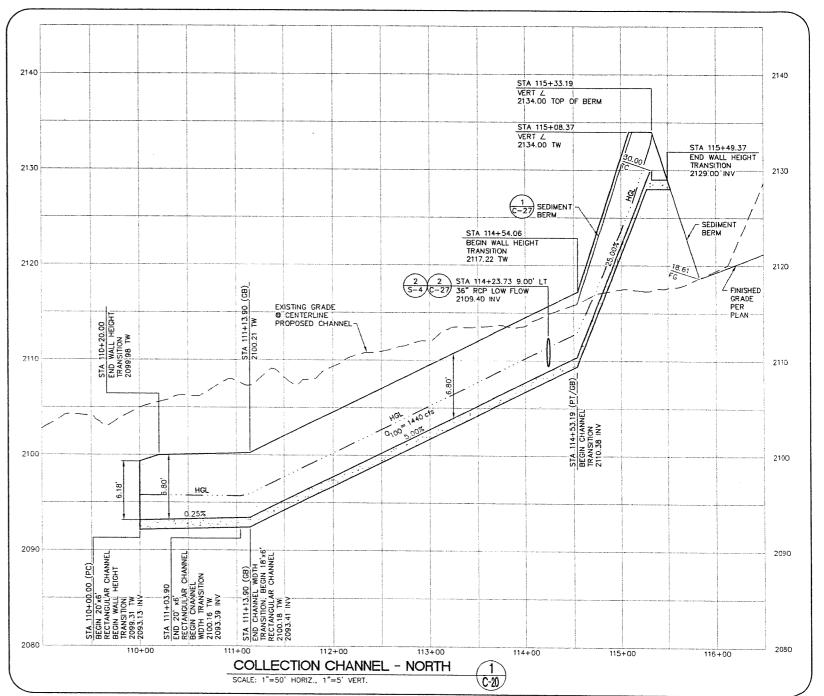


REV. NO. DATE DESCRIPTION


# NORTHEAST C-1 DETENTION BASIN COLLECTION CHANNEL PROFILES


CITY OF HENDERSON, CLARK COUNTY, NEVADA, DEPARTMENT OF PUBLIC WORKS


PROJECT No:504.424 DRAWN BY:	SCALE
DESIGNED BY: CHECKED BY:	HOR
APPROVED BY	VER
G.C. WALLACE, INC.	
Engineers/Planners/Surveyors	FIELD BC
1555 SOUTH RAINBOW BLVD./LAS VEGAS, NEVADA 89146 TELEPHONE: (702) 804–2000 • FAX: (702) 804–2299	ļ


1"=50" DRAWING NO.

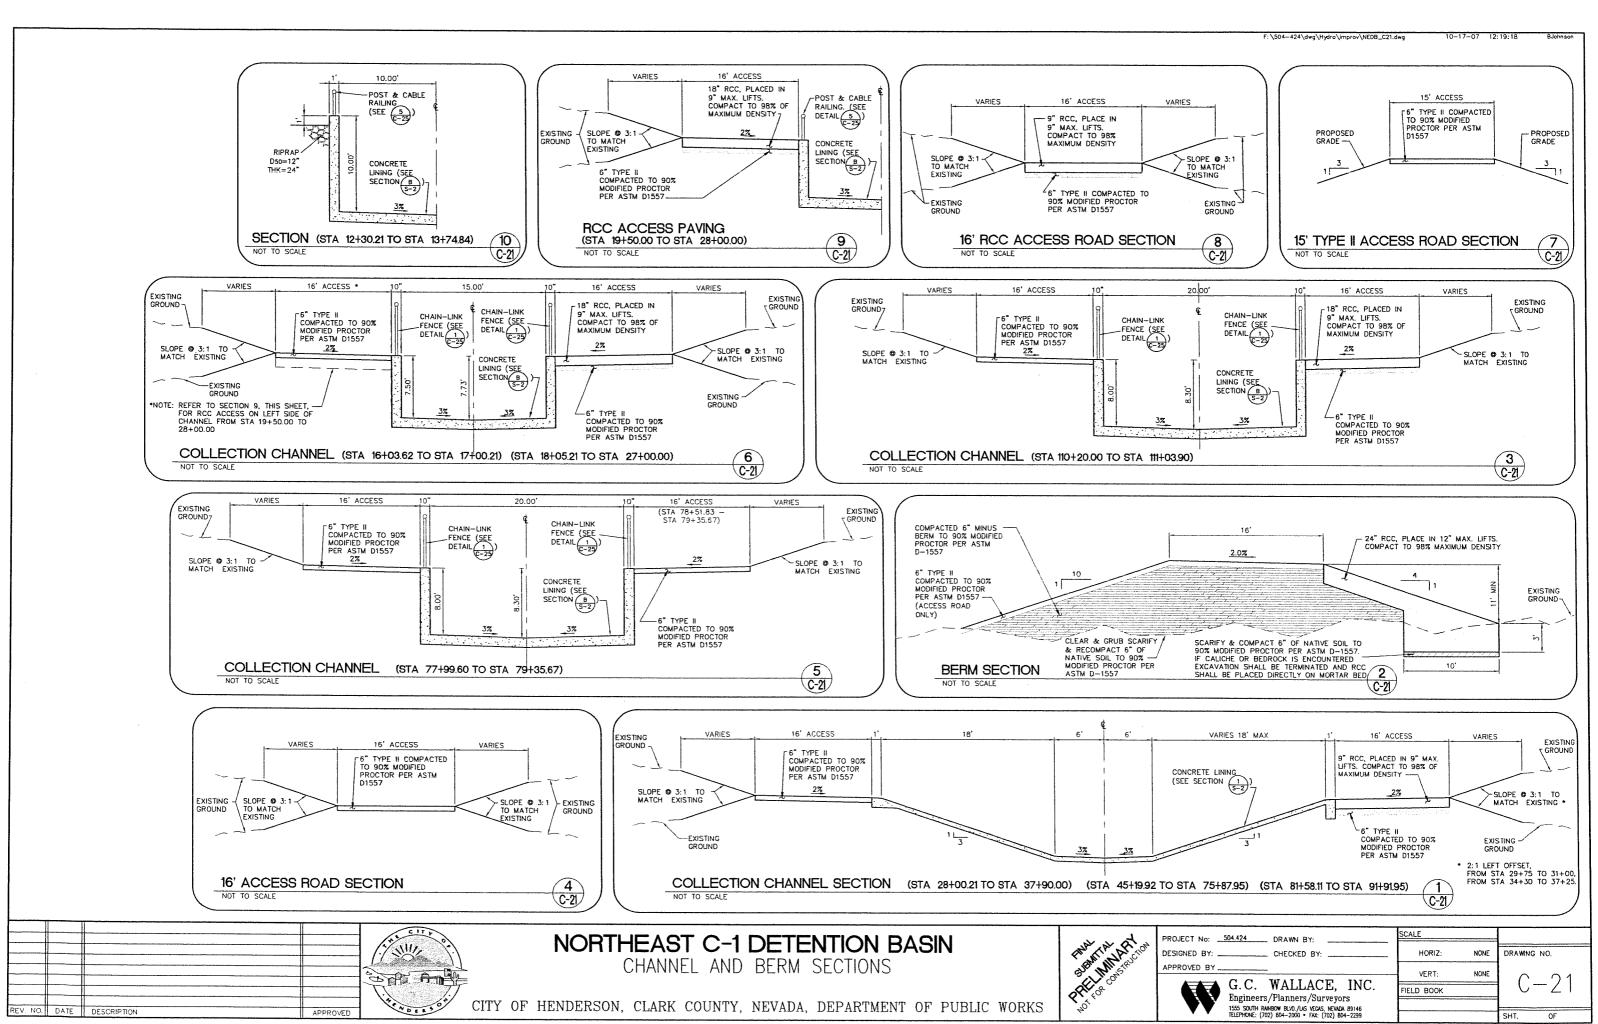


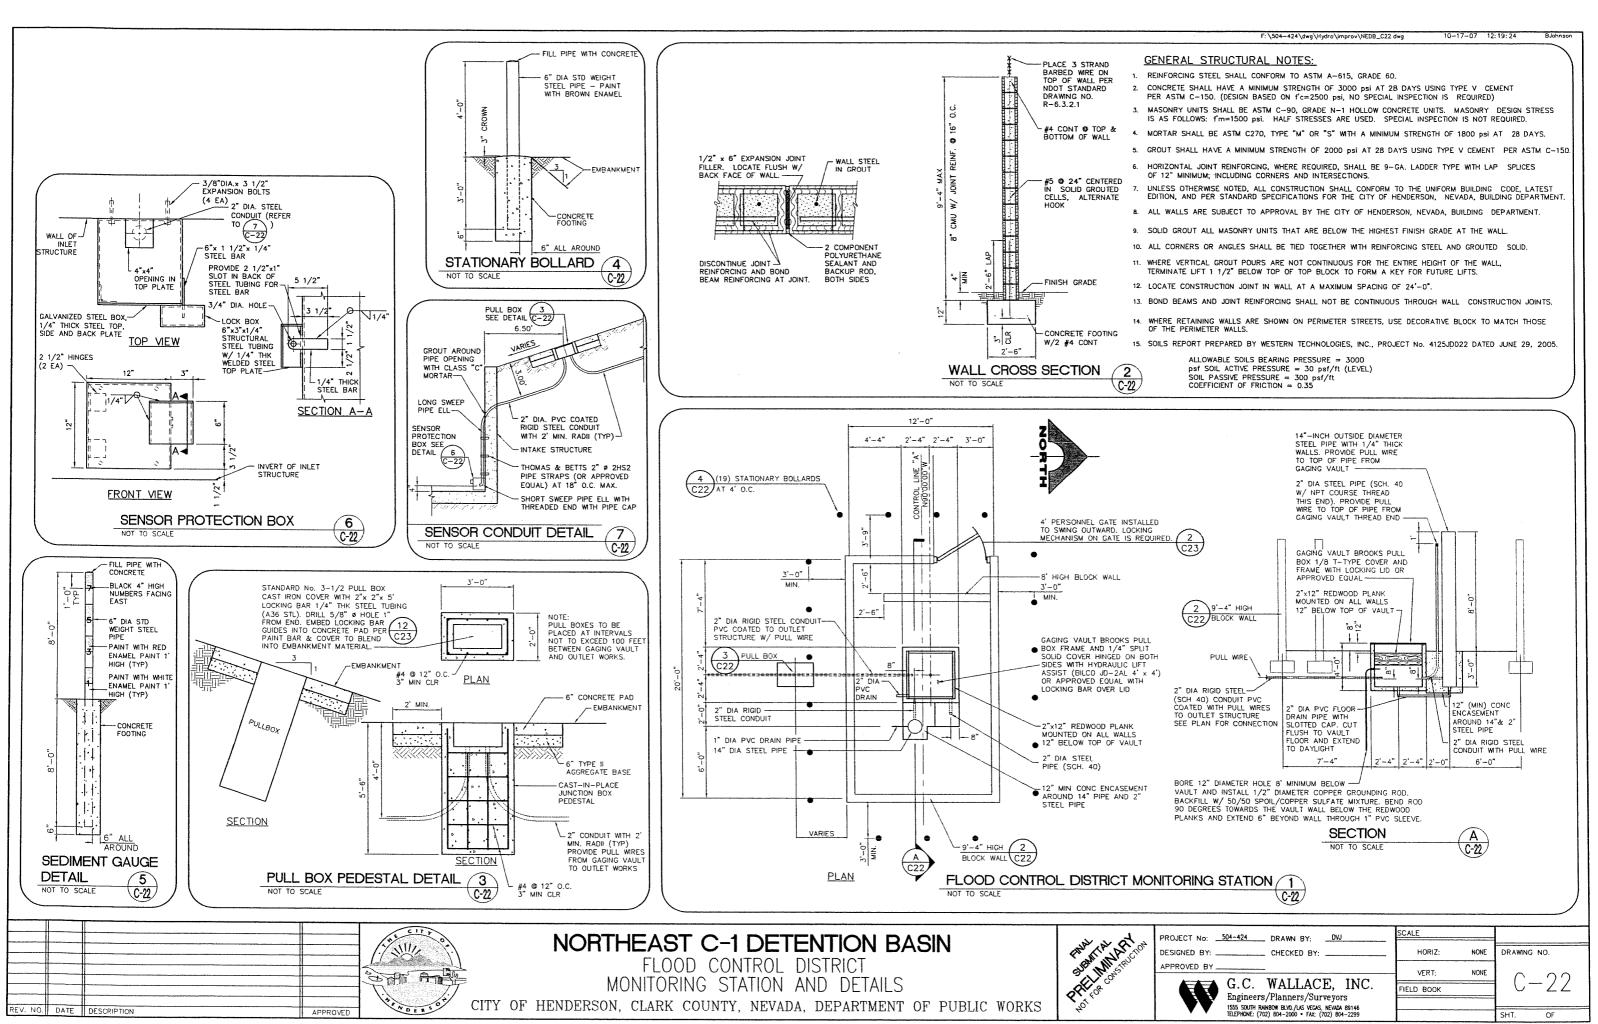


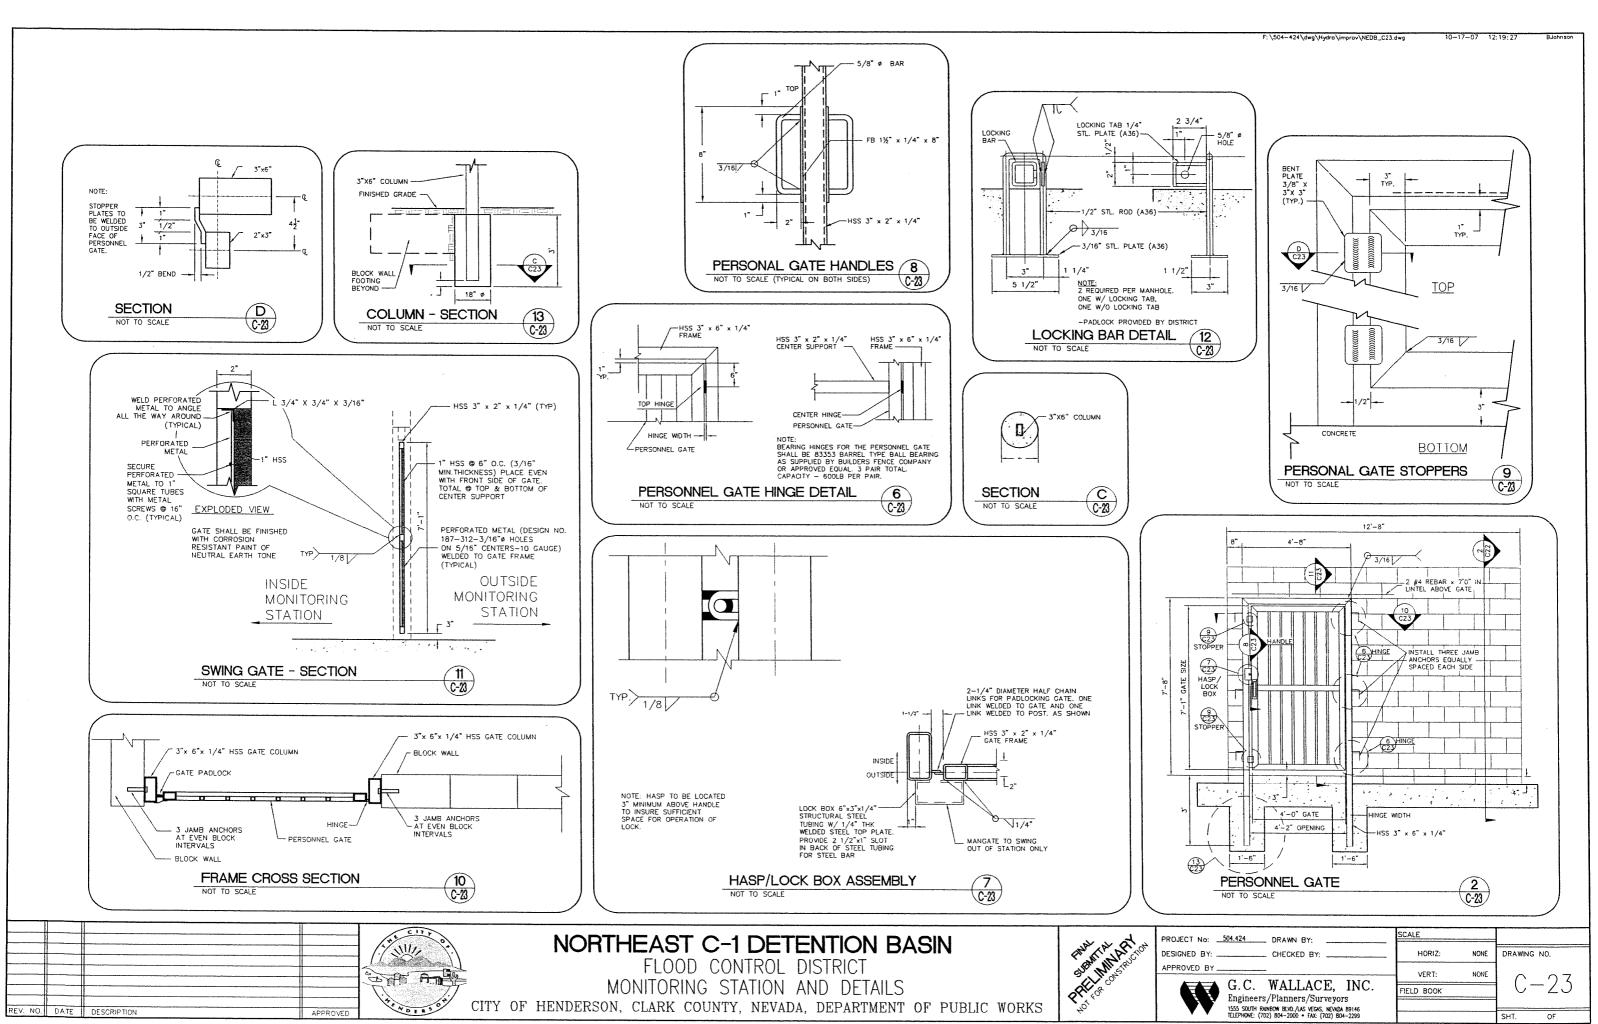


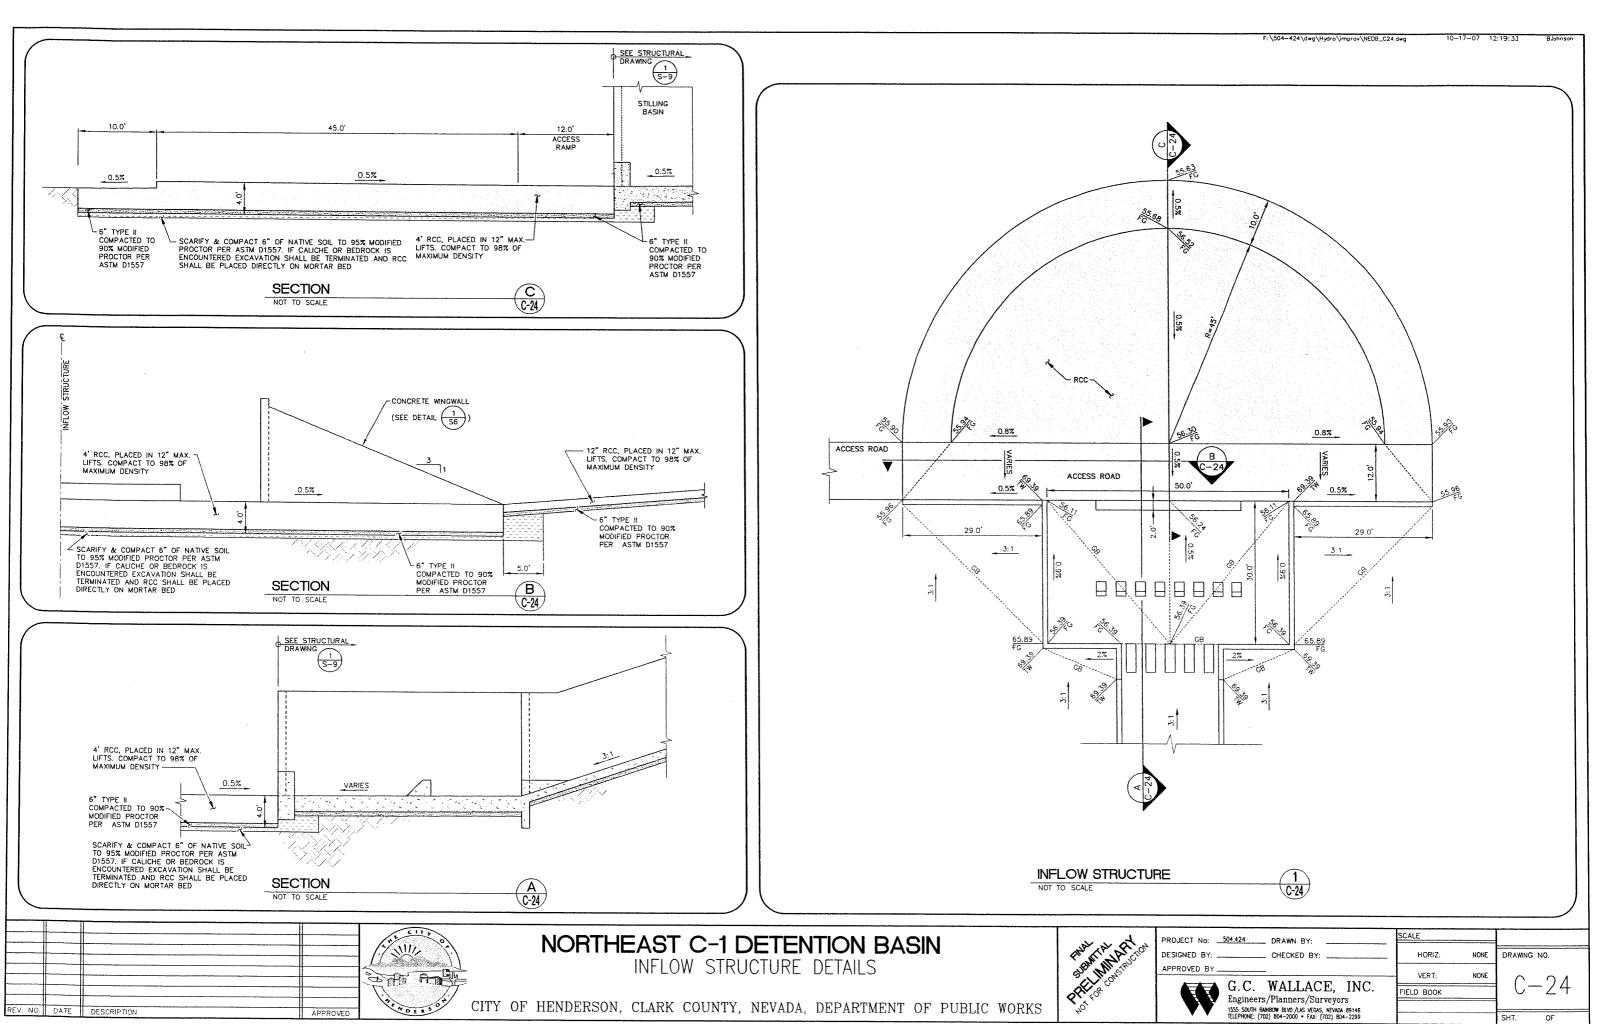


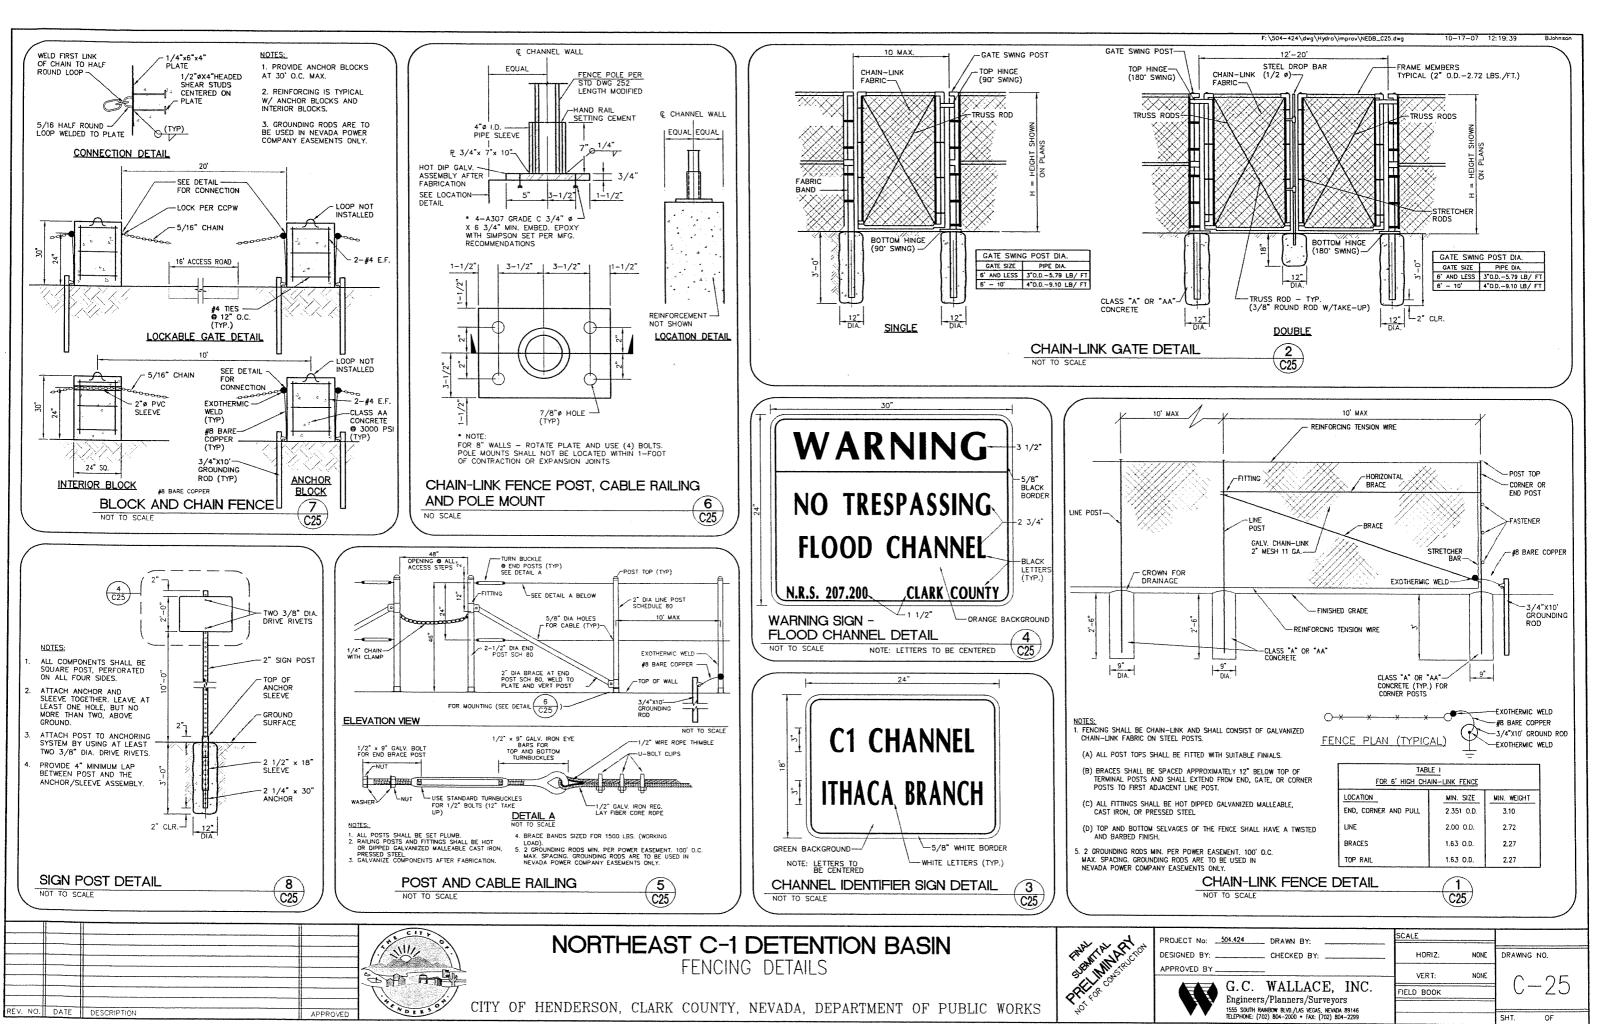


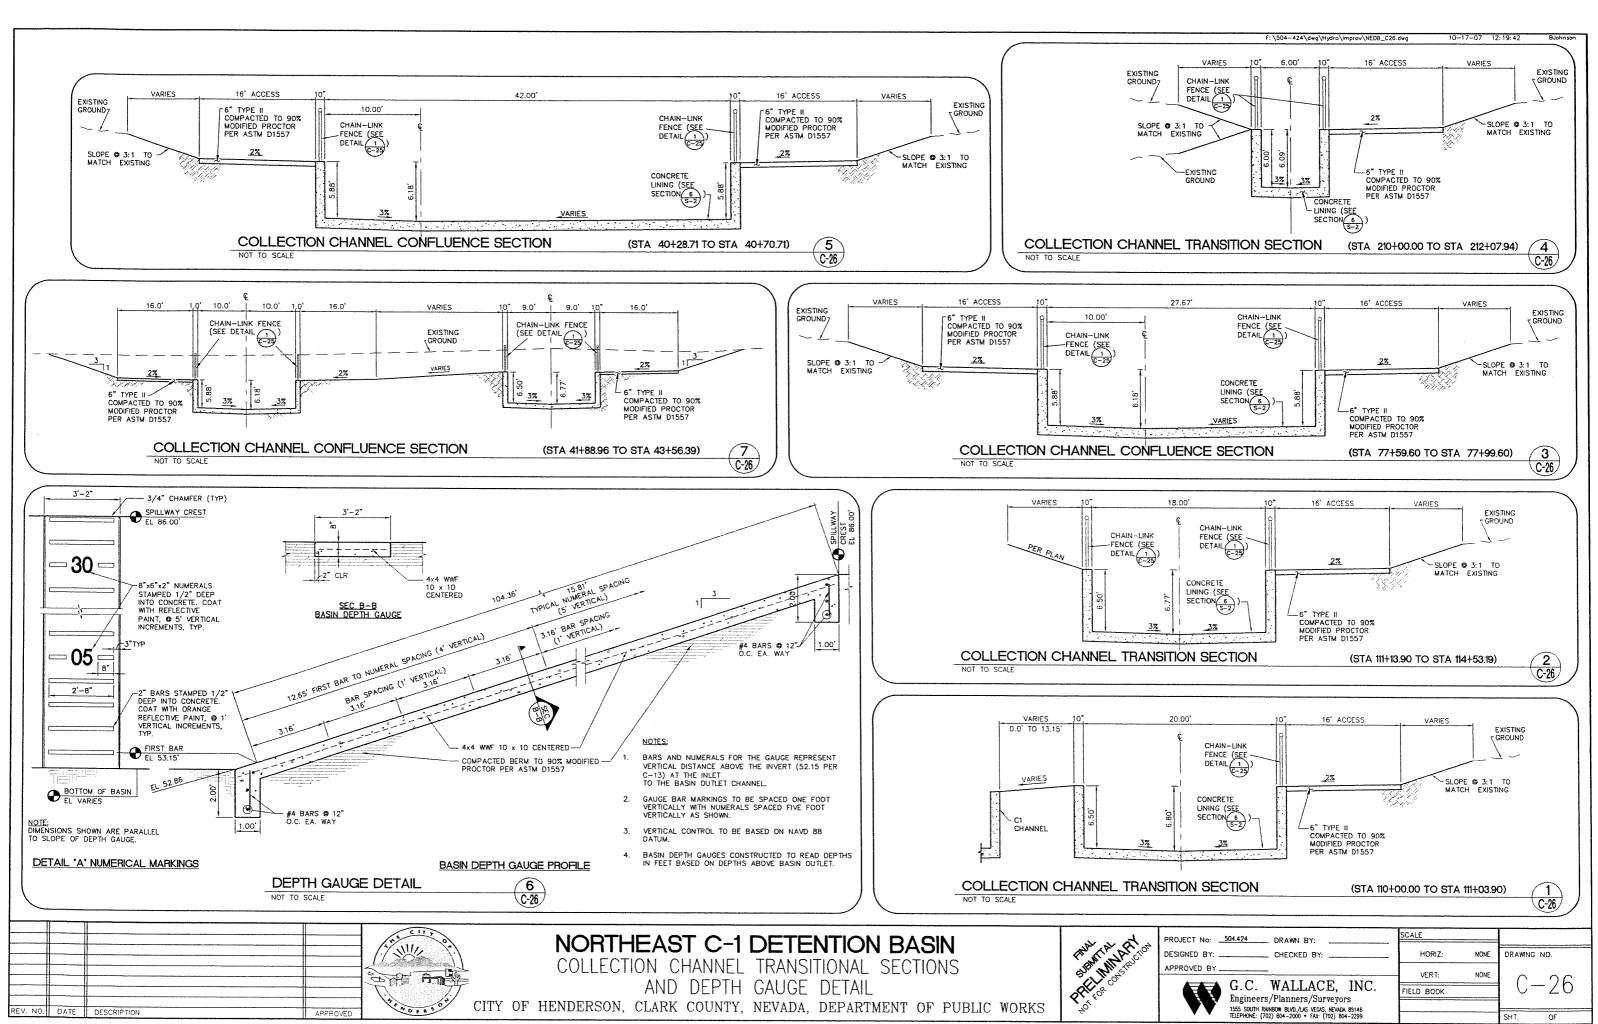


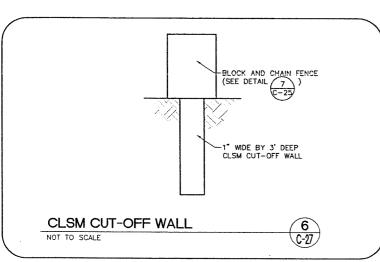


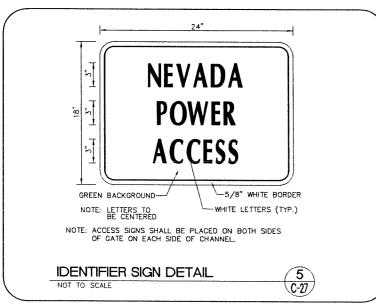


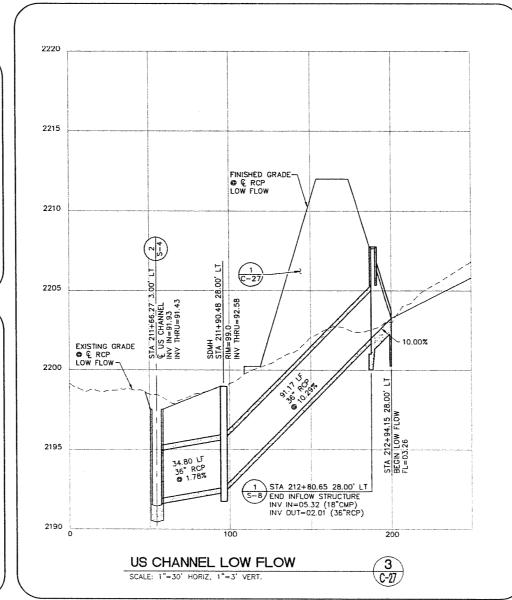

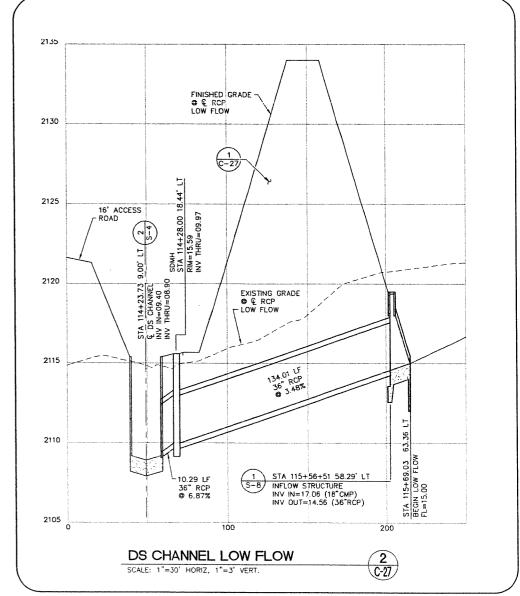

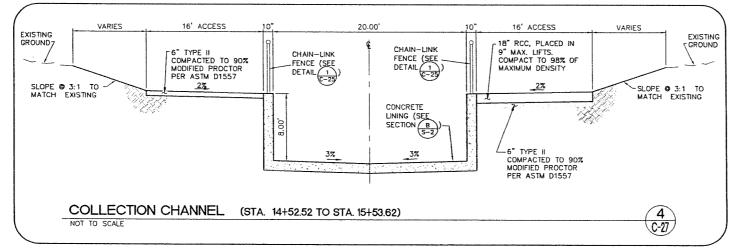

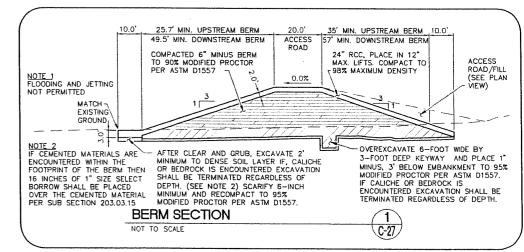

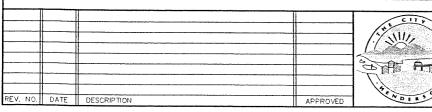




#### NORTHEAST C-1 DETENTION BASIN

COLLECTION CHANNEL BERM SECTIONS AND LOW FLOW PROFILES


CITY OF HENDERSON, CLARK COUNTY, NEVADA, DEPARTMENT OF PUBLIC WORKS

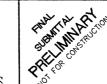


PROJECT No:	504.424	DRAWN BY:		
DESIGNED BY:		CHECKED BY:		
APPROVED BY				
		WALLAC		
**	1555 SOUTH RAN	/Planners/Sur NBOW BLVD./LAS VECAS.	HEVADA	R9146

1555 SOUTH RAINBOW BLVD./LAS VEGAS, NEVADA 89146 TELEPHONE: (702) 804-2000 • FAX: (702) 804-2299

HORIZ: AS SHOWN DRAWING NO. VERT: AS SHOWN IELD BOOK

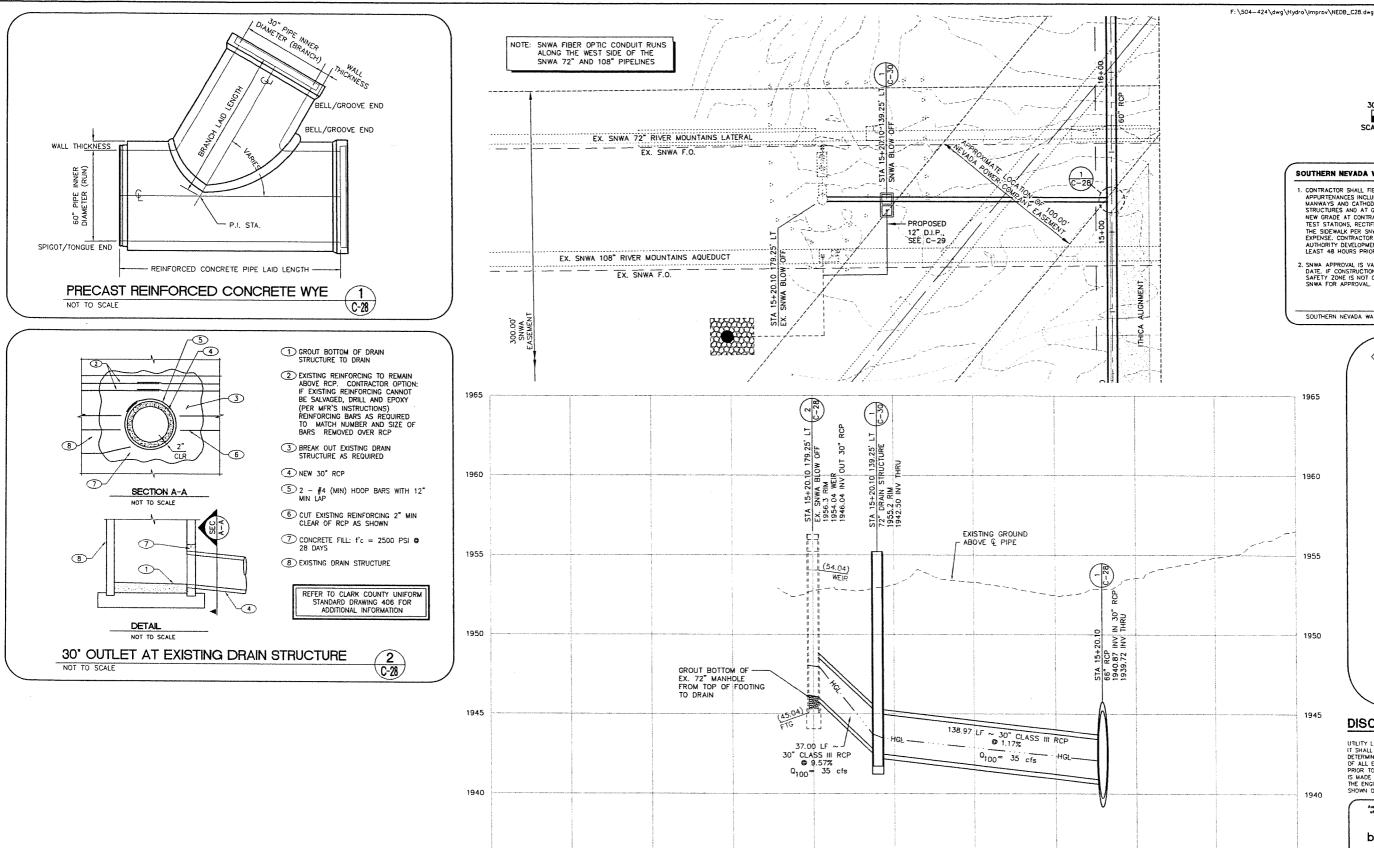

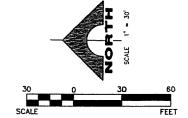

10-17-07 12:19:56

BJohnson

#### SOUTHERN NEVADA WATER AUTHORITY CONSTRUCTION NOTES

- 1. CONTRACTOR SHALL FIELD LOCATE AND PROTECT ALL SNWA/SNWS APPURTENANCES INCLUDING, BUT NOT LIMITED TO AV/AR, ACCESS MANWAYS AND CATHODIC PROTECTION SYSTEMS. ALL ABOVE GROUND STRUCTURES MUST BE ADJUSTED TO NEW GRADE AT CONTRACTOR'S EXPENSE. CATHODIC PROTECTION TEST STATIONS, RECTIFERS, AND AV/AR'S MUST BE RELOCATED TO THE SIDEWALK PER SWAW STANDARDS AND AT THE CONTRACTOR'S EXPENSE. CONTRACTOR TO NOTIFY SOUTHERN NEVADA WATER AUTHORITY DEVELOPMENT PLAN REVWE, AT (702) 862—3444 AT LEAST 48 HOURS PRIOR TO CONSTRUCTION ACTIVITY.
- SNWA APPROVAL IS VALID FOR ONE (1) YEAR FROM THE SIGNATURE DATE. IF CONSTRUCTION WITHIN THE EASEMENT OR RESTRICTED PIPE SAFETY ZONE IS NOT COMPLETE, PLANS MUST BE RESUBMITTED TO SNWA FOR APPROVAL.

SOUTHERN NEVADA WATER AUTHORITY

DATE

-C-28 **KEY MAP** 

#### DISCLAIMER NOTE






REV. NO. DATE DESCRIPTION

## NORTHEAST C-1 DETENTION BASIN SNWA BLOW OFF


PLAN AND PROFILE

CITY OF HENDERSON, CLARK COUNTY, NEVADA, DEPARTMENT OF PUBLIC WORKS



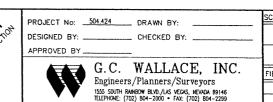

HORIZ: 1"=30" DRAWING NO. TELD BOOK

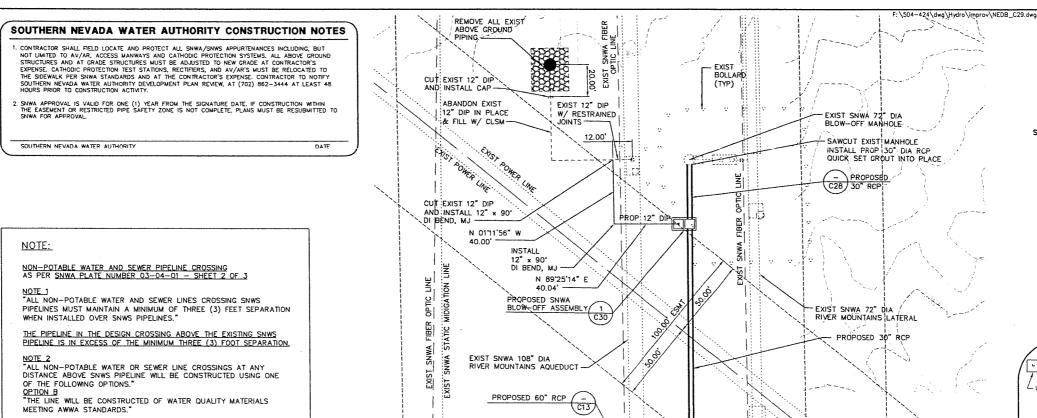


EXIST 300.00' SNWA ESMT


NOTE: SNWA FIBER OPTIC CONDUIT RUNS ALONG THE WEST SIDE OF THE SNWA 72" AND 108" PIPELINES

CONTRACTOR SHALL EXERCISE EXTREME CAUTION WHEN WORKING IN THE VICINITY OF THE STATIC MIGRATION FIBER OPTIC CABLE. DAMAGE TO THE CABLE RESULTING FROM THE CONTRACTOR'S CONSTRUCTION ACTIVITIES SHALL BE REPAIRED IMMEDIATELY AT THE CONTRACTOR'S SOLE EXPENSE.

THE CROSSING LINE WILL BE CONSTRUCTED OF DUCTILE IRON PIPE WITH RESTRAINED MECHANICAL JOINT FITTINGS

CONTRACTOR SHALL VERIFY OVERHEAD CLEARENCE AND SEPARATION REQUIREMENTS PRIOR TO PREFORMING WORK IN THE VICINITY OF THE ELECTRICAL TRANSMISSION LINES AND EXERCISE EXTREME CAUTION WITH HIGH PROFILE

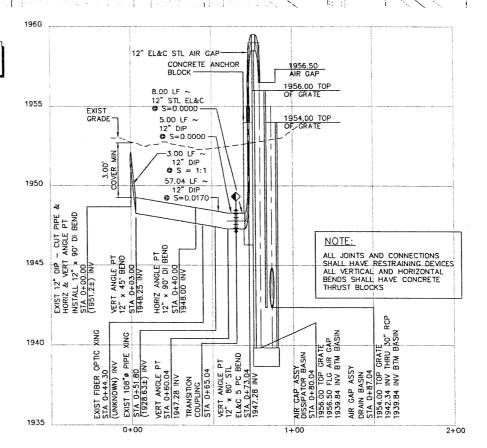

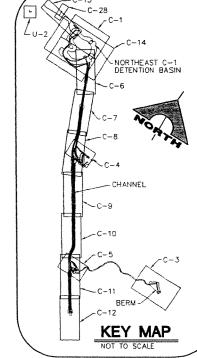

12: 20: 02

SCALE

#### DISCLAIMER NOTE

UTILITY LOCATIONS SHOWN HEREON ARE APPROXIMATE ONLY. IT SHALL BE THE CONTRACTOR'S RESPONSIBILITY TO DETERMINE THE EXACT HORIZONTAL AND VERTICAL LOCATION OF ALL EXISTING UNDERGROUND AND OVERHEAD UTILITIES PRICE TO COMMENCING CONSTRUCTION. NO REPRESENTATION IS MADE THAT ALL EXISTING UTILITIES ARE SHOWN HEREON. THE ENGRIEGE ASSUMES NO RESPONSIBILITY FOR UTILITIES NOT SHOWN OR UTILITIES NOT SHOWN IN THEIR PROPER LOCATION.





# DATE THE

REV. NO. DATE DESCRIPTION

## NORTHEAST C-1 DETENTION BASIN 12" DIP BLOW OFF

PLAN AND PROFILE


CITY OF HENDERSON, CLARK COUNTY, NEVADA, DEPARTMENT OF PUBLIC WORKS


O <sup>2</sup>	PROJECT No:594.424 DESIGNED BY: APPROVED BY		
	G.C.	WALLAC	E, INC.


Engineers/Planners/Surveyors

1555 SOUTH RAINBOW BLVD./LAS VEGAS, NEVADA 89146 TELEPHONE: (702) 804-2000 • FAX: (702) 804-2299

SCALE		Г
HORIZ:	1*=30′	0
VERT:	1*=3′	
FIELD BOOK		
		1

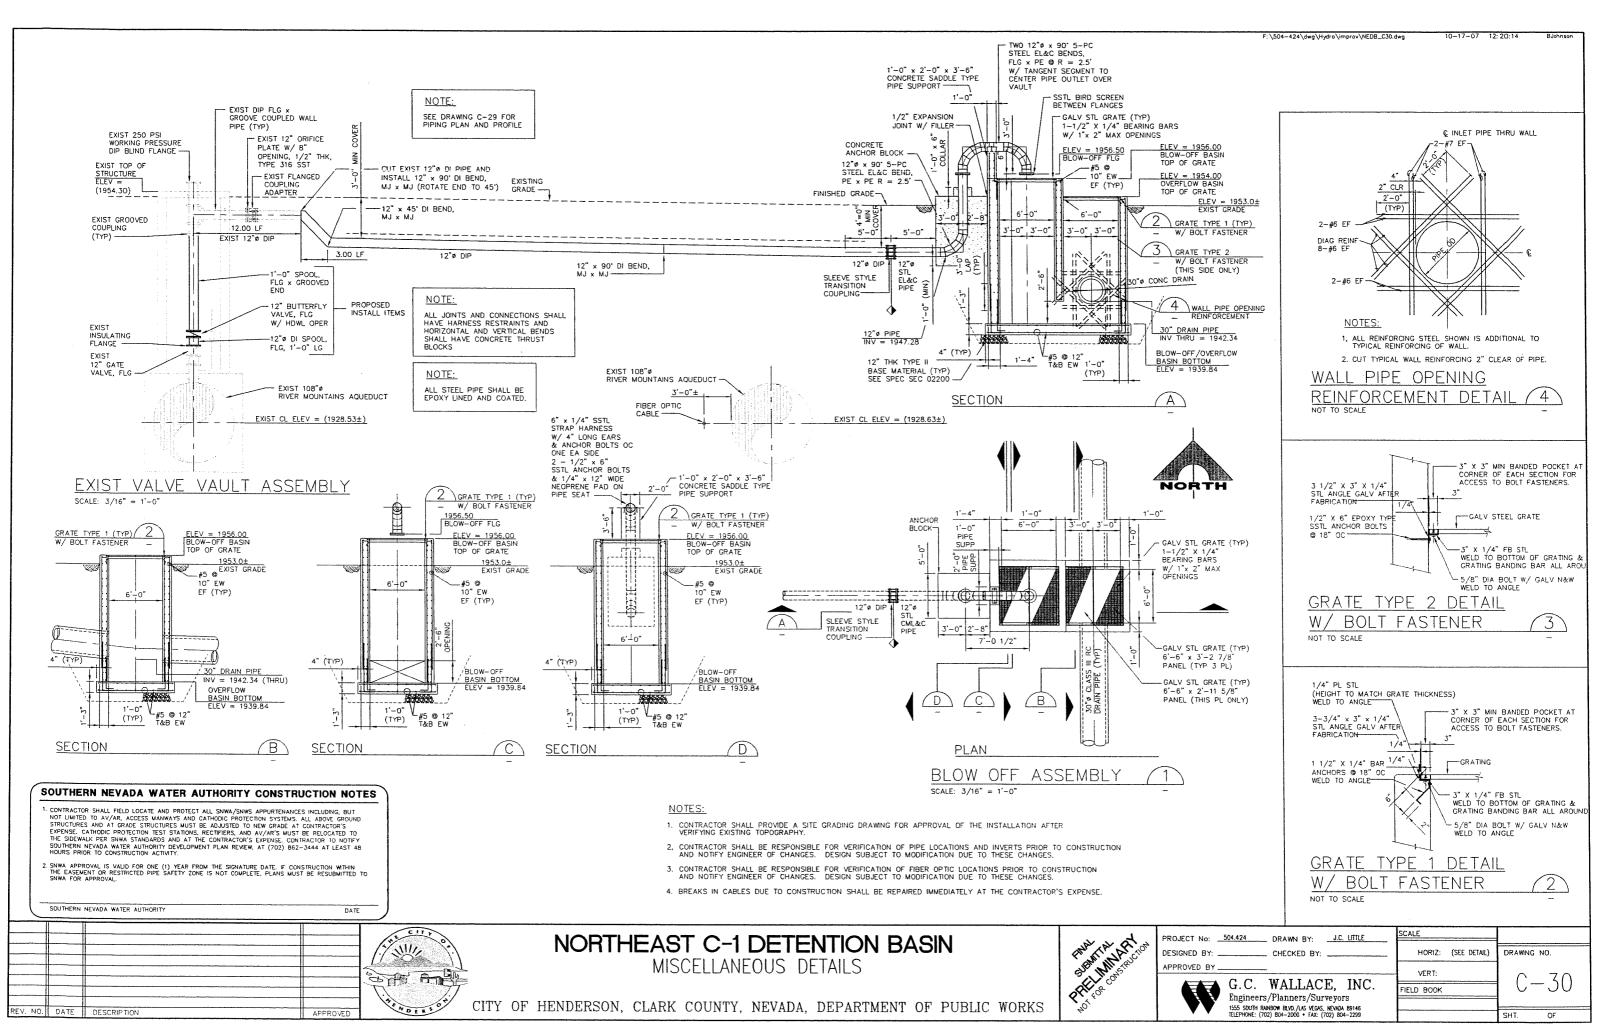

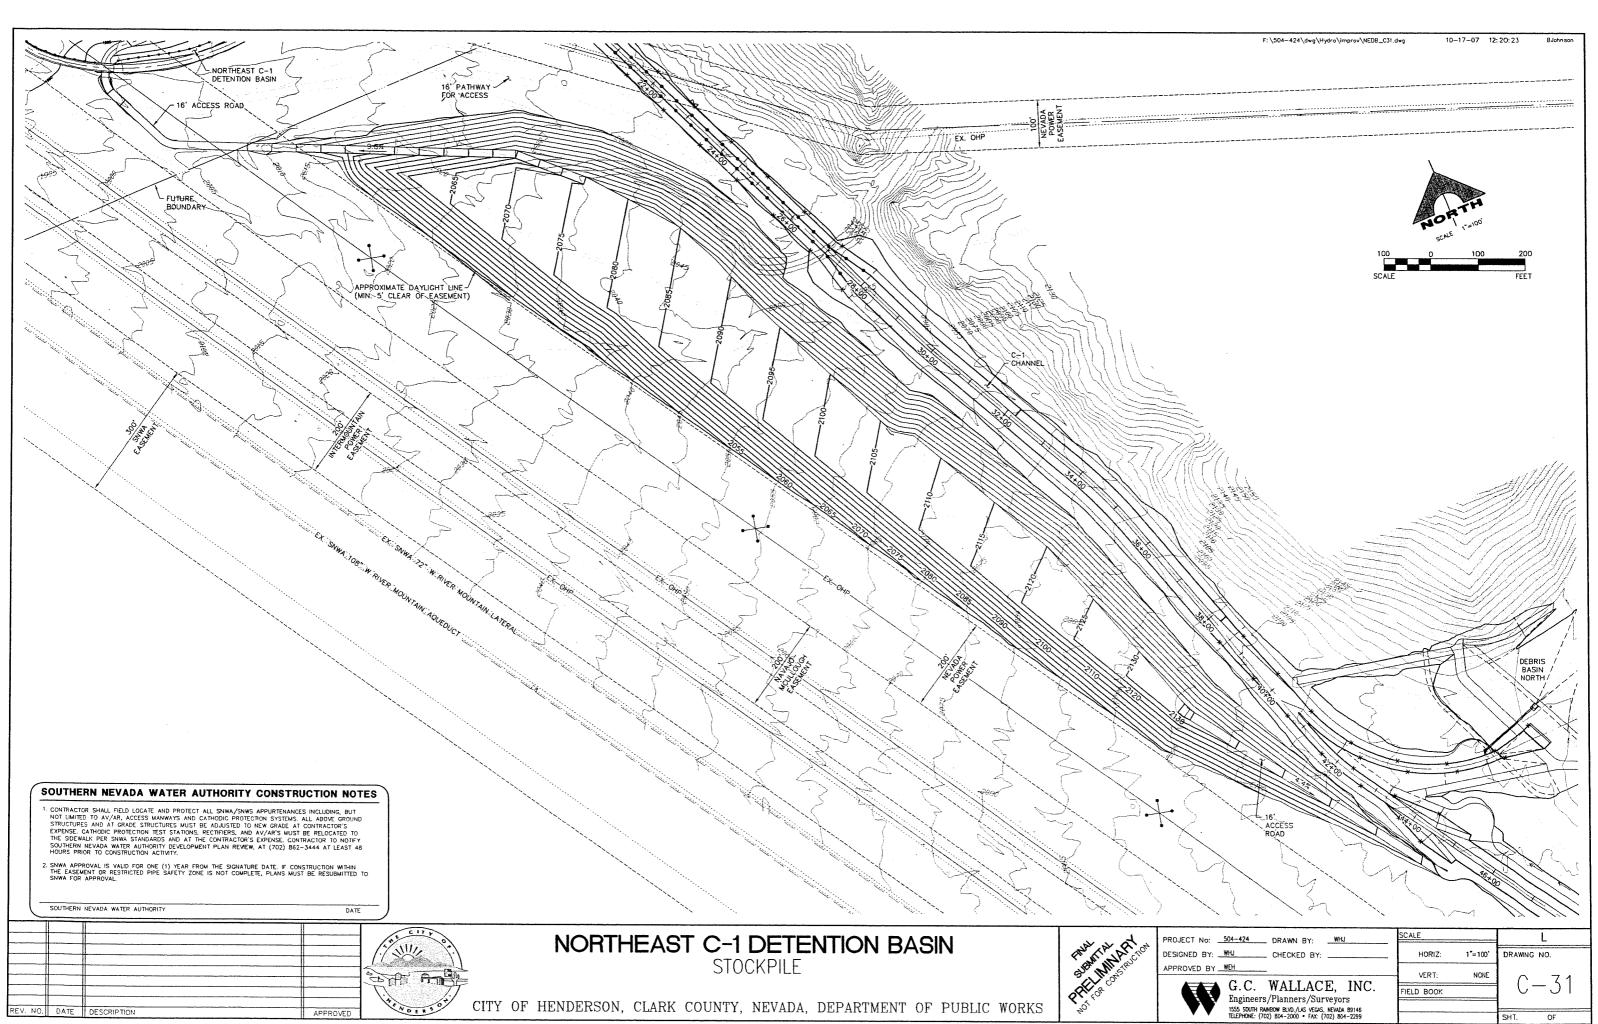

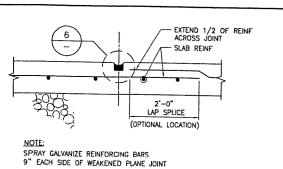

INVERT WEAKENED PLANE JT

1/4" MAX RADIUS TOOLED EDGES -

TRANSVERSE REINFORCING

CONC CHANNEL WALL

4" DIA PERFORATED 40 PVC

(AASHTO M278)

CUT PIPE FLUSH W/ WALL

OF CHANNEL 2% SLOPE

REV. NO. DATE DESCRIPTION

PROVIDE 6'-8" LONG BAR ACROSS TRANSVERSE JOINTS AT CHANNEL INVERT. BAR SIZE TO MATCH LONGITUDINAL BARS AND BE PLACED BETWEEN EVERY OTHER LONGITUDINAL BARS

CONSTRUCTION JOINT DETAIL

ROUGHEN SURFACE

STRUCTURAL GRANULAR

BACKFILL COMPACTED TO 95%
ALTERNATIVE MIRADRAIN AT BACK

ENCAPSULATED WITH GEOTEXTILE


FILTER FABRIC (MIRAFI 140NC OR


APPROVED EQUAL) SURROUNDING

FACE OF WALL OR APPROVED

1/4" MIN AMPLITUDE

TOOLED EDGES 1/4" RADIUS POURED JOINT SEALANT

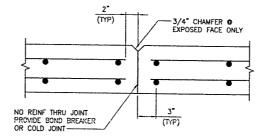

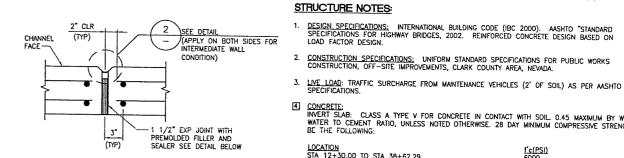

WALL EXPANSION JOINT

# [4] CONCRETE: INVERT SLAB: CLASS A TYPE V FOR CONCRETE IN CONTACT WITH SOIL 0.45 MAXIMUM BY WEIGHT WATER TO CEMENT RATIO, UNLESS NOTED OTHERWISE. 28 DAY MINIMUM COMPRESSIVE STRENGTH SHALL

F: \504-424\dwg\Struct\504-424-S01.dwg

LOCATION STA 12+30.00 TO STA 38+62.29 f'c(PSI) 6000 CHUTE BLOCKS 6000 6000

WALL AND ALL OTHER STRUCTURES: CLASS D.  $f'c \approx 4500$  PSI FOR 28 DAY MINIMUM COMPRESSIVE STRENGTH BY WEIGHT. 0.45 MAXIMUM WATER TO CEMENT RATIO. SEE DETAIL BELOW.

13:13:57

REINFORCING STEEL: ALL REINFORCING STEEL SHALL BE ASTM A615 REINFORCING STEEL STRENGTH,  $F_y = 60,000$  PSI.

DESIGN SPECIFICATIONS; INTERNATIONAL BUILDING CODE (IBC 2000). AASHTO "STANDARD SPECIFICATIONS FOR HIGHWAY BRIDGES, 2002. REINFORCED CONCRETE DESIGN BASED ON

- 5. ALL EXPOSED EDGES OF CONCRETE SHALL BE CHAMFERED 3/4" UNLESS OTHERWISE INDICATED.
- TRANSVERSE JOINTS IN INVERT SLAB AND WALLS FOR RECTANGULAR CHANNELS WILL BE REQUIRED AT THE END OF EACH CONTINUOUS POURING OPERATION. TRANSVERSE CONSTRUCTION JOINTS SHALL NOT BE PLACED WITHIN 10-FEET OF AN EXPANSION JOINT OR PIPE PENETRATION.
- 7. ALL TRANSVERSE JOINTS IN WALLS AND SLABS (CONSTRUCTION, WEAKENED, CONTRACTION AND EXPANSION) SHALL BE IN THE SAME PLANE. NO STAGGERING OF JOINTS WILL BE PERMITTED UNLESS SHOWN OTHERWISE. TRANSVERSE CONSTRUCTION JOINTS SHALL BE NORMAL OR RADIAL TO CENTERLINE OF CONSTRUCTION.
- ALL SINGLE LAYER REINFORCEMENT SHALL BE PLACED IN THE CENTER OF CONCRETE UNLESS NOTED OTHERWISE.
- 9. IN CURVED CHANNEL SECTIONS TRANSVERSE BARS SHALL BE PLACED NORMAL TO THE CHANNEL
- 10. IN CURVED CHANNEL SECTIONS, THE MAXIMUM SPACING OF BARS SHALL NOT EXCEED THAT SHOWN FOR TYPICAL SECTIONS. STEEL SHALL BE PLACED RADIALLY FROM THE MAXIMUM SPACING.
- 11. AT THE BEGINNING AND ENDING OF ALL POURS, A COMPLETE CURTAIN OF MAIN REINFORCEMENT SHALL BE PLACED 3—INCHES FROM THE TRANSVERSE CONSTRUCTION, CONTRACTION AND EXPANSION JOINTS.
- 12. <u>CHANNEL ELEVATIONS</u>: FOR CHANNEL INVERT ELEVATIONS REFER TO THE CHANNEL PLAN AND PROFILE SHEETS LOCATED ELSEWHERE IN THIS DRAWING SET.
- 13. <u>SOILS\_REPORT:</u> PROVIDED BY WESTERN TECHNOLOGIES, INC. PROJECT NO. 4125JD022, DATED JANUARY 3, 2006. SITE\_CLASS = D
  BEARING = 3000 psf

EFPa = 35 pcf (LEVEL) = 45 pcf (3:1 SLOPE) COEF OF FRICTION = 0.35 EFPp = 300 pcf Kh = 0.14 g

#### **DRAWING LIST**

- S-1 CHANNEL NOTES AND TYPICAL DETAILS
- CHANNEL TYPICAL PLANS AND SECTIONS
- RECTANGULAR CHANNEL ACCESS RAMP DETAILS AND STEP DETAILS
- TRAPEZOIDAL CHANNEL ACCESS RAMP DETAILS AND PIPE INLET DETAILS
- CHANNEL TRANSITION TRAPEZOIDAL TO RECTANGULAR-STA 27+00.00 AND
- CHANNEL TRANSITION RECTANGULAR TO TRAPEZOIDAL-STA 40+97.58
- CHANNEL TRANSITION RECTANGULAR TO TRAPEZOIDAL-STA 78+16.20
- S-8 BOX-BRIDGE STRUCTURE AND DEBRIS BASIN
- S-9 INFLOW STRUCTURE DETAILS
- S-10 OUTLET STRUCTURE DETAILS

S-11 NORTH AND SOUTH COLLECTION CHANNEL TRANSITIONS


UNLESS OTHERWISE NOTED f'c = 4500 Psi KEYED JOINT

RECTANGULAR CHANNEL OR RCB

MACHARIA CONTROL MARIA CONTROL

TRAPEZOIDAL CHANNEL



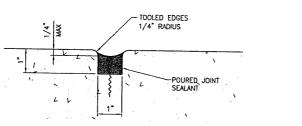




SELECT BACKFIL

MATERIAL COMPACTED TO 95%

### WALL CONTRACTION JOINT

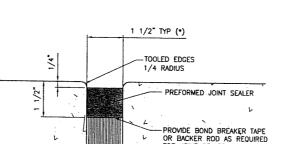


OR BACKER ROD AS REQUIRED FOR JOINT SEALER PREMOLDED JOINT FILLER (\*) UNLESS OTHERWISE NOTED

1 1/2" TYP (\*) 3/4" CHAMFER CHANNEL SIDE JOINT SEALER OVIDE BOND BREAKER TAPE OR BACKER ROD AS REQUIRED FOR JOINT SEALER PREMOLDED JOINT FILLER (\*) UNLESS OTHERWISE NOTED

2 DETAIL

SLAB EXPANSION JOINT SCALE: NTS

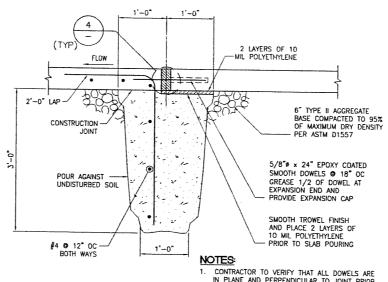

IN PLANE AND PERPENDICULAR TO JOINT PRIOR TO POURING CONCRETE. 2. CONTRACTOR TO ENSURE UPSTREAM AGGREGATE

IS COMPACTED WITH NO CONCRETE SLAB
SEEPAGE BEHIND CUT-OFF WALL.

### 9 CHANNEL WEEPHOLE W/ BACKFILL AND COMPACTION

1'-6"

### 5 TRANVERSE CUT-OFF WALL EXPANSION

# 

### NORTHEAST C-1 DETENTION BASIN


CHANNEL NOTES AND TYPICAL DETAILS


PROJECT No: 504.424 \_\_\_ DRAWN BY: DESIGNED BY: RDB \_\_ CHECKED BY: APPROVED BY FEV G.C. WALLACE, INC. Engineers/Planners/Surveyors 1555 SOUTH RAINBOW BLVD./LAS VEGAS, NEVADA 89145 TELEPHONE: (702) 804-2000 • FAX: (702) 804-2299


NONE DRAWING NO. NONE FIELD BOOK


OF 42


CITY OF HENDERSON, CLARK COUNTY, NEVADA, DEPARTMENT OF PUBLIC WORKS

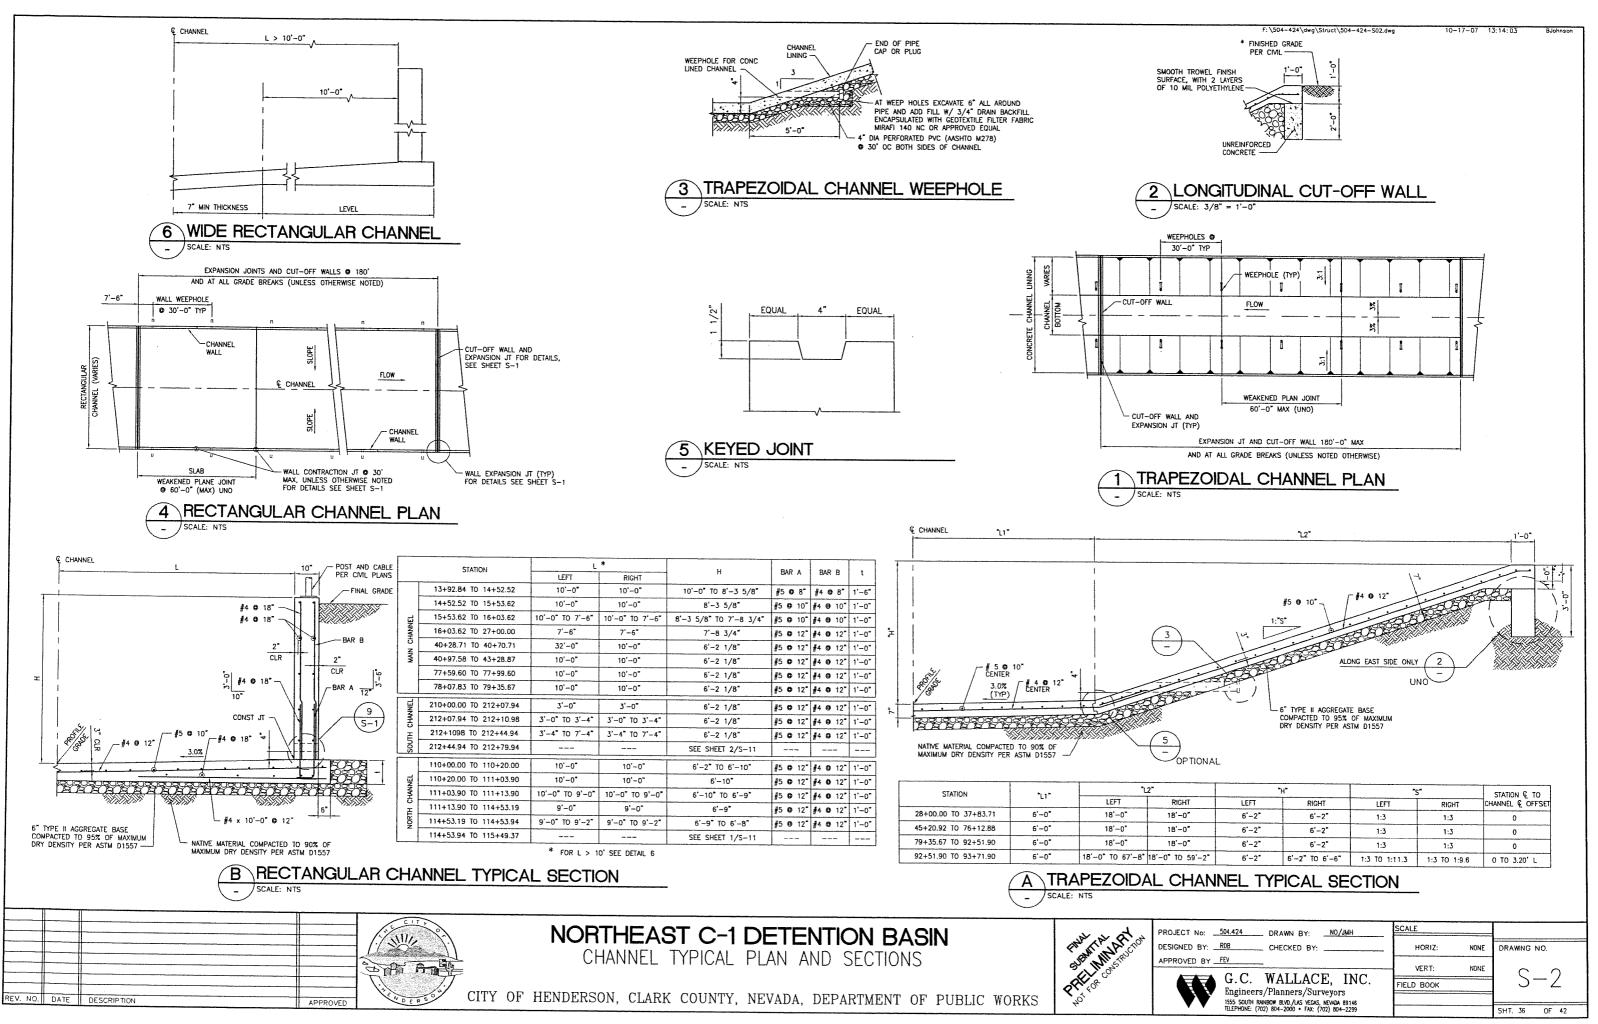

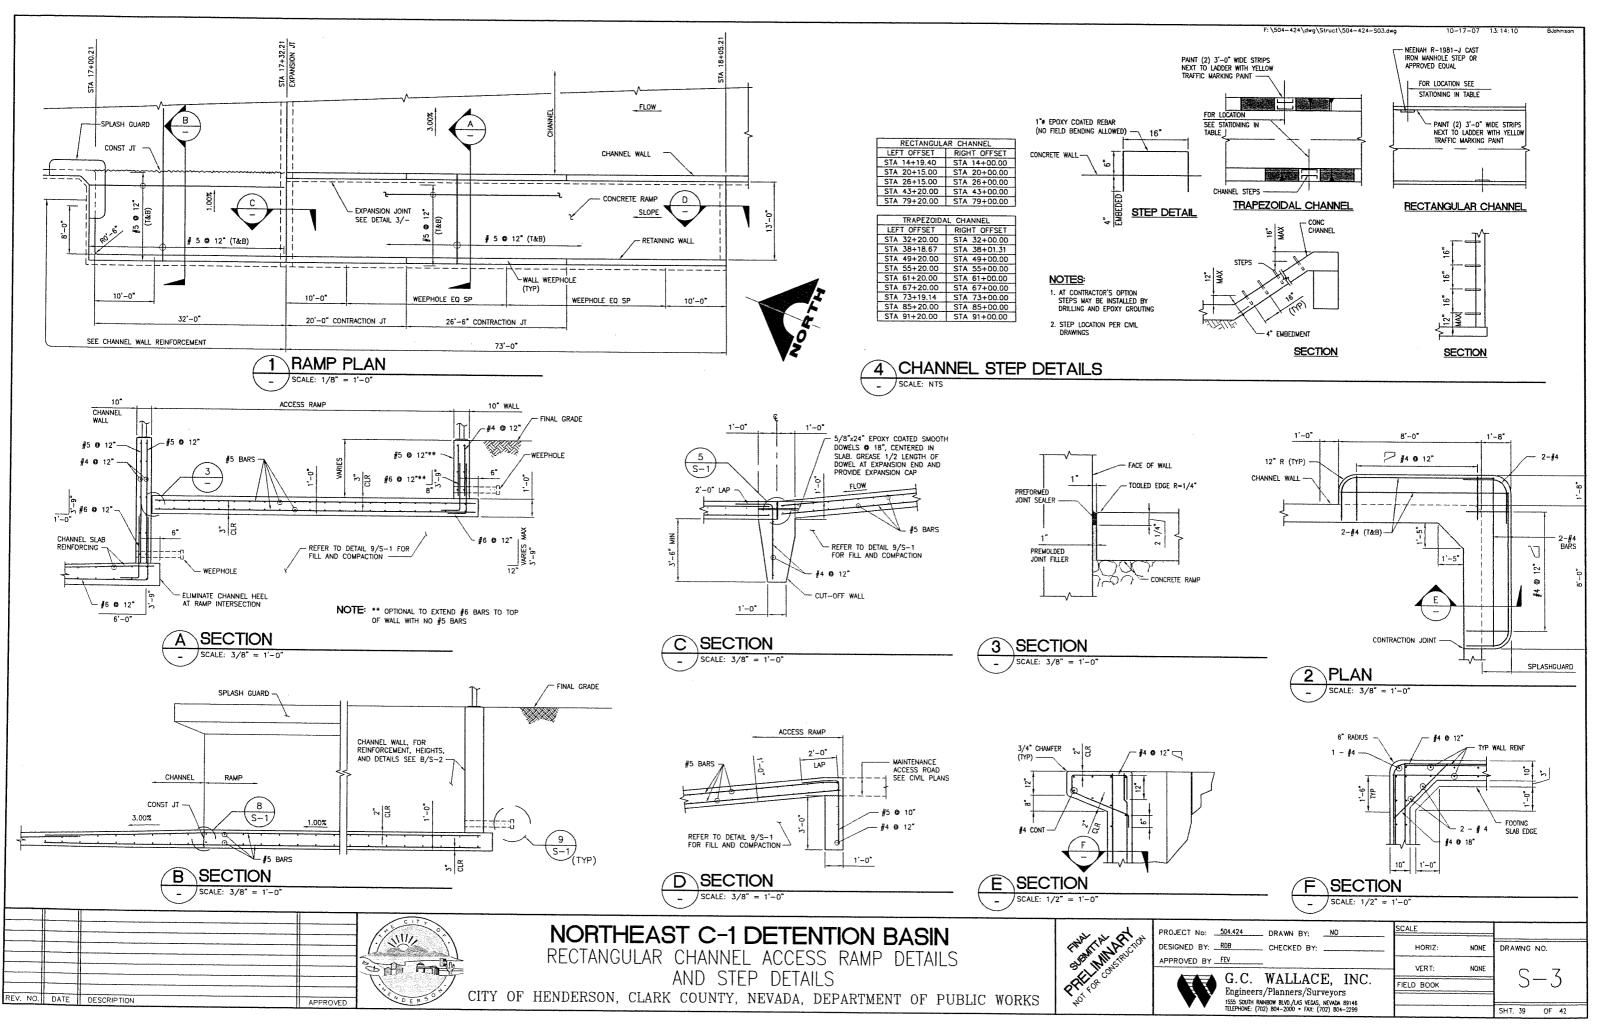

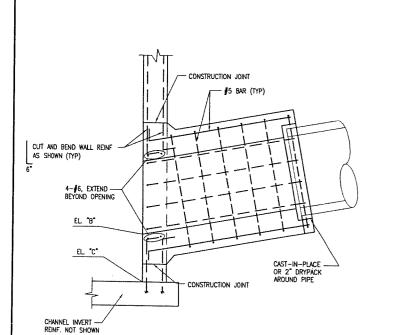

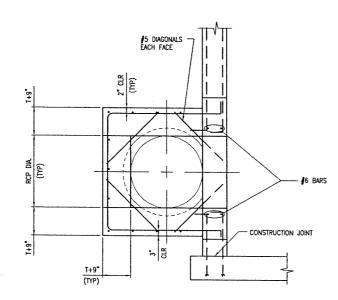


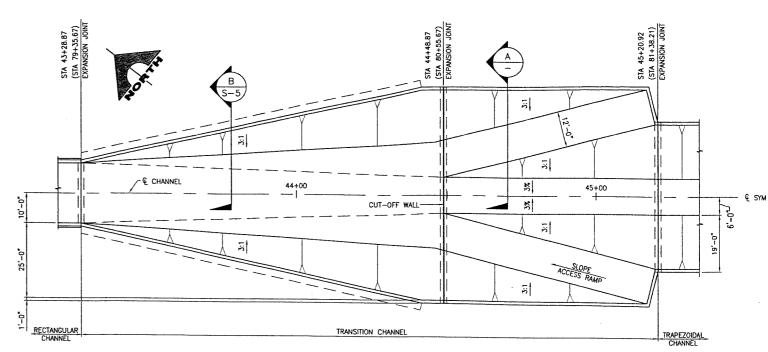


( ) PARENTHESIS VALUES ARE DIFFERENT MEASUREMENTS FOR RAMP FROM STA 79+35.67 TO STA 81+38.21

F: \504-424\dwg\Struct\504-424-S04.dwg

### 1 TRAPEZOIDAL CHANNEL TRANSITION

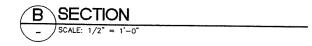




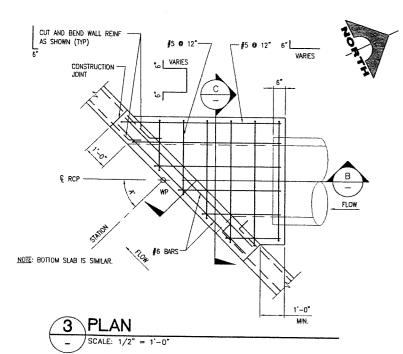

WALL PENETRATION SCHEDULE					
CHANNEL		PIPE	T		
STATION	WALL	DIA. (IN)	7 "	EL. "B"	EL C.
"CHAN-NORTH" 114+36.42	LT	36	23.20	2110.50	2110.00
"CHAN-SOUTH" 211+66.27	LT	36	44.09	2192.43	2191.93

- CUT WALL REINFORCEMENT 2-INCHES FROM OPENING IN CHANNEL WALL EXCEPT WHEN NOTED OTHERWISE.
- "T" EQUALS WALL THICKNESS OF PIPE. WHERE HDPE PIPE IS USE ASSUME T=3".
- ALL REINFORCING STEEL SHALL BE #5 9 12" UNLESS NOTED OTHERWISE.

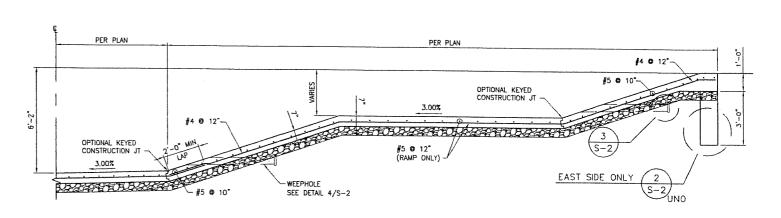



#### 2 PIPE INLET DETAIL \_ SCALE: 1/2" = 1'-0"

			l l	
				- / <u>/ </u>
				TO THE
				$\Box$ $\Box$
REV. NO.				
REV. NO.	DATE	DESCRIPTION	APPROV	D N D E




NORTHEAST C-1 DETENTION BASIN TRAPEZOIDAL CHANNEL ACCESS RAMP DETAILS AND PIPE INLET DETAILS

CITY OF HENDERSON, CLARK COUNTY, NEVADA, DEPARTMENT OF PUBLIC WORKS




_				
4	PROJECT No:	504.424	DRAWN BY:	NO
`	DESIGNED BY:	RDB	CHECKED BY:	
	APPROVED BY _	FEV	_	
	4	Engineers	WALLAC S/Planners/SurvinBow BLVD./LAS VEGAS, 02) 804-2000 • FAX: (7	veyors


SCALE			
 HORIZ:	NONE	DRAWING	NO.
 VERT:	NONE		1
FIELD BOOK		2.	-4
		SHT. 39	OF 42

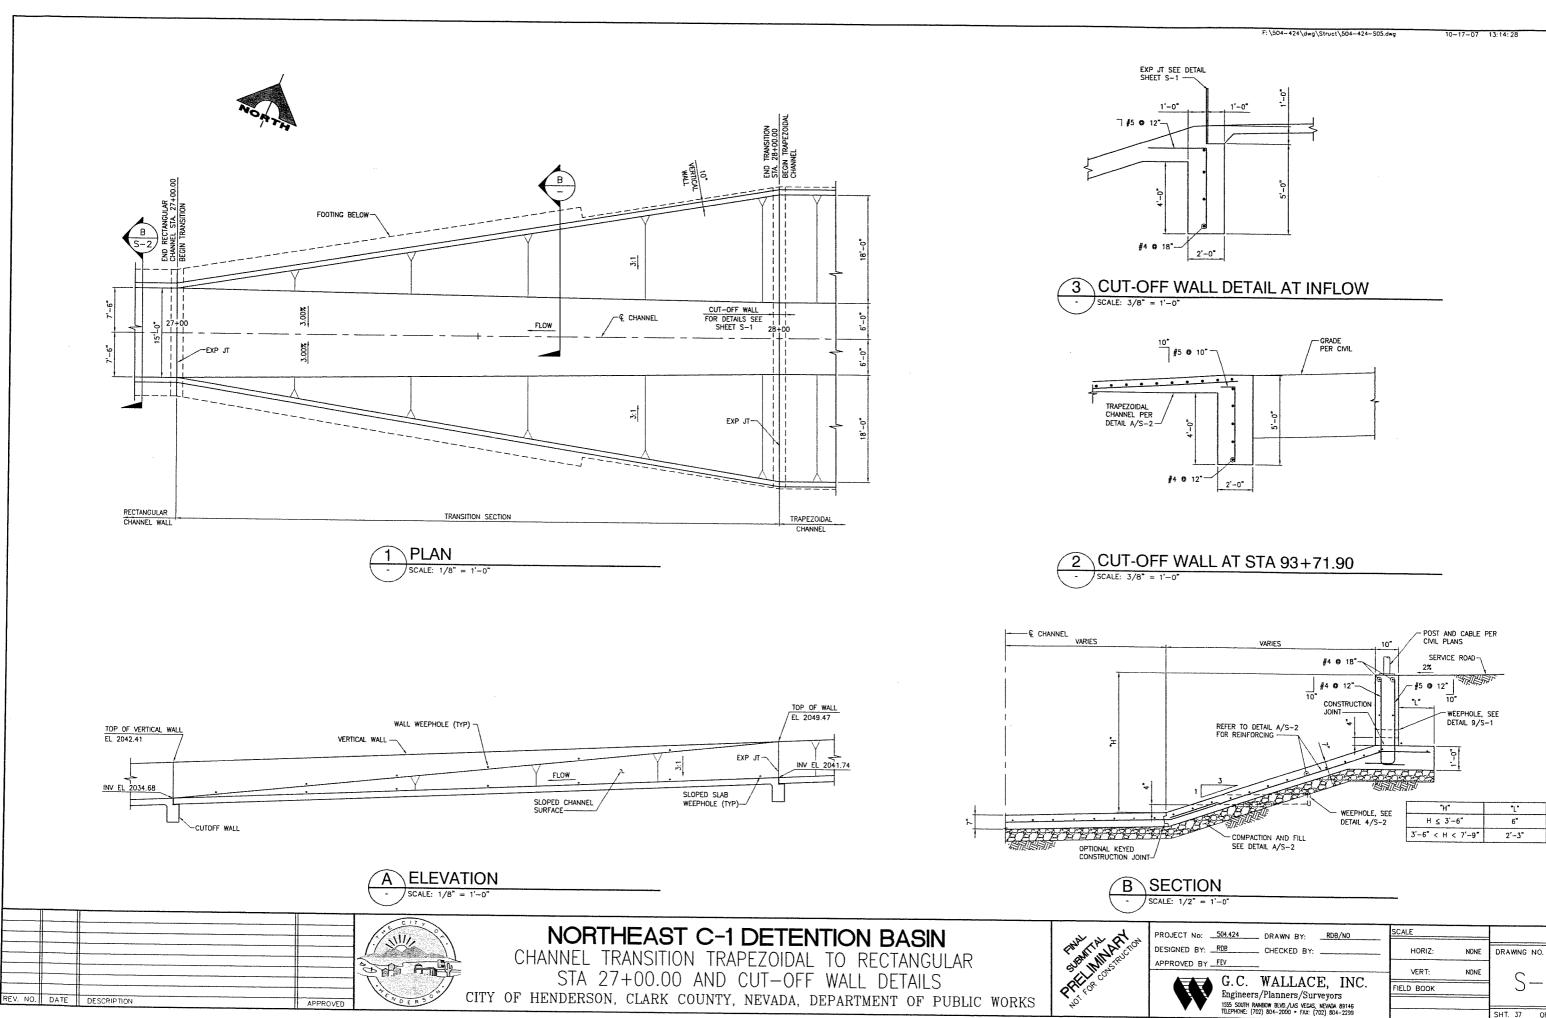



SHT. 37 OF 42


6"

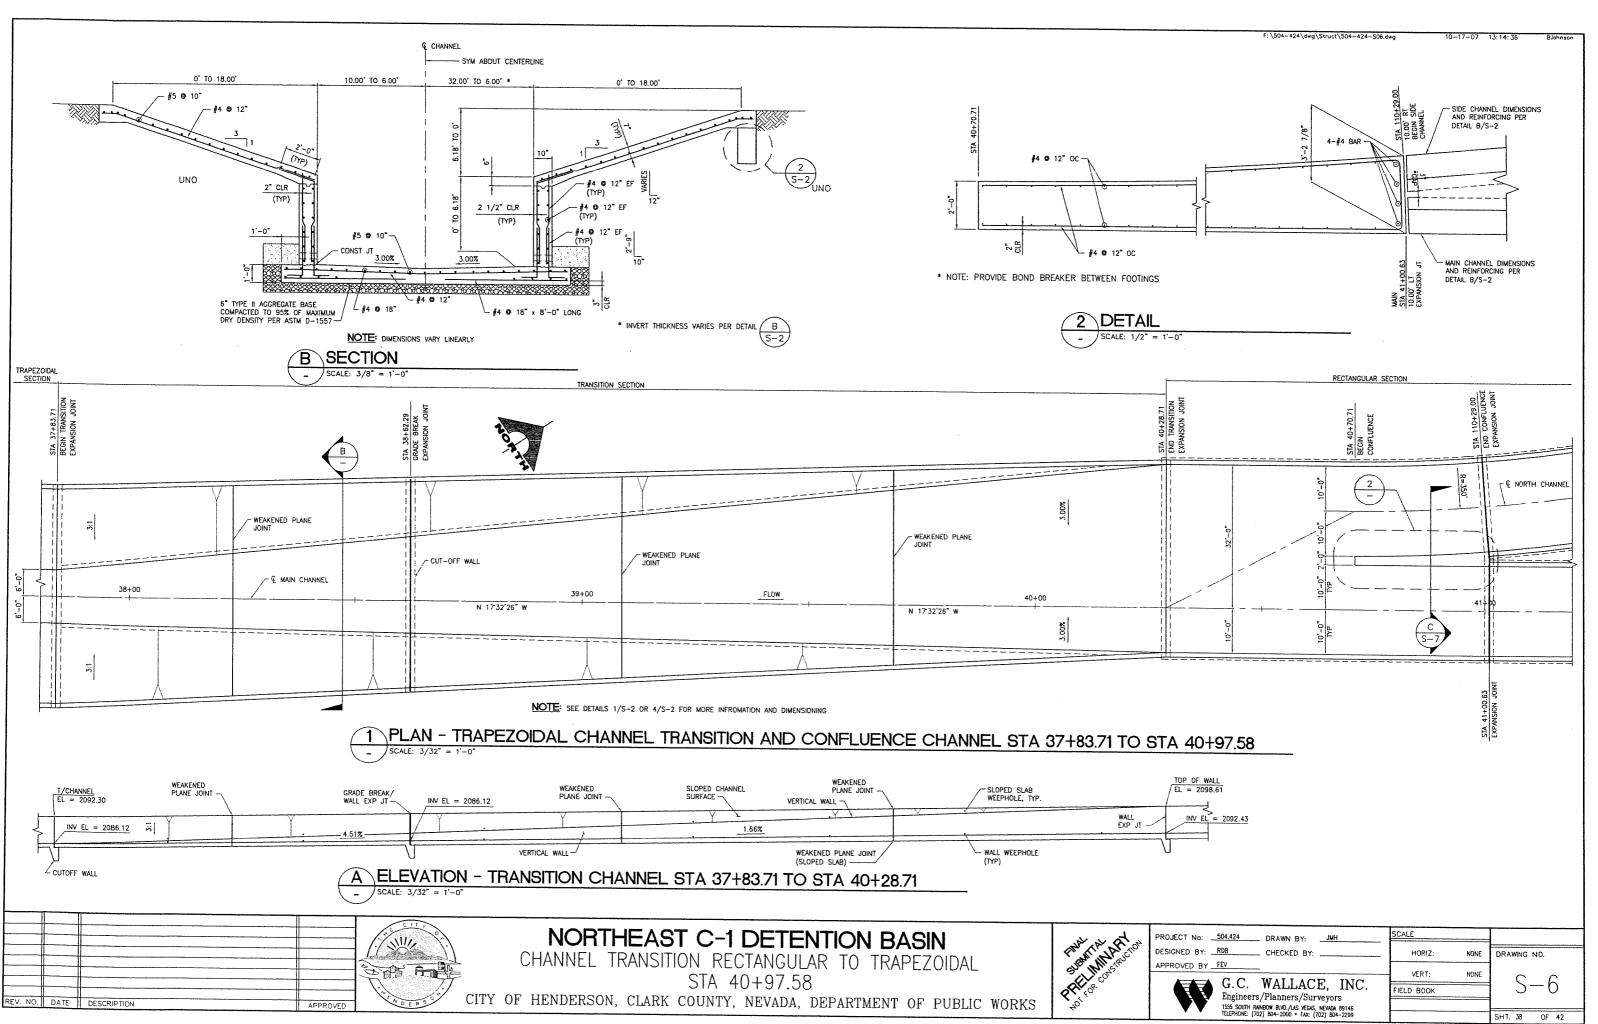


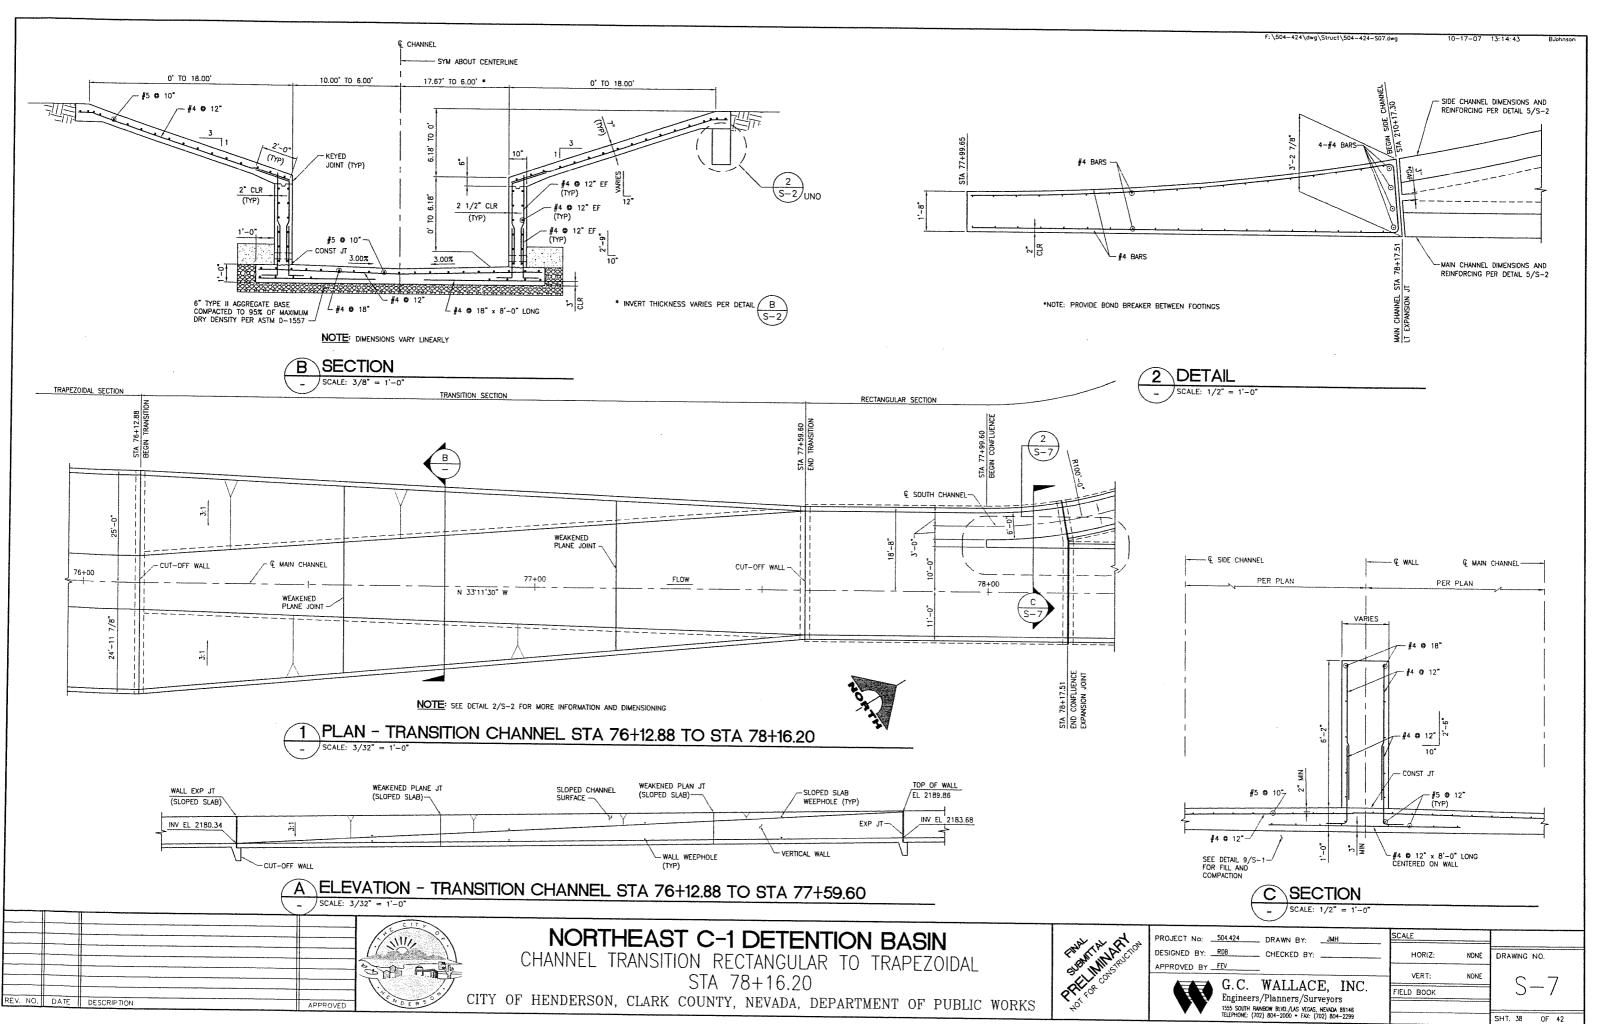

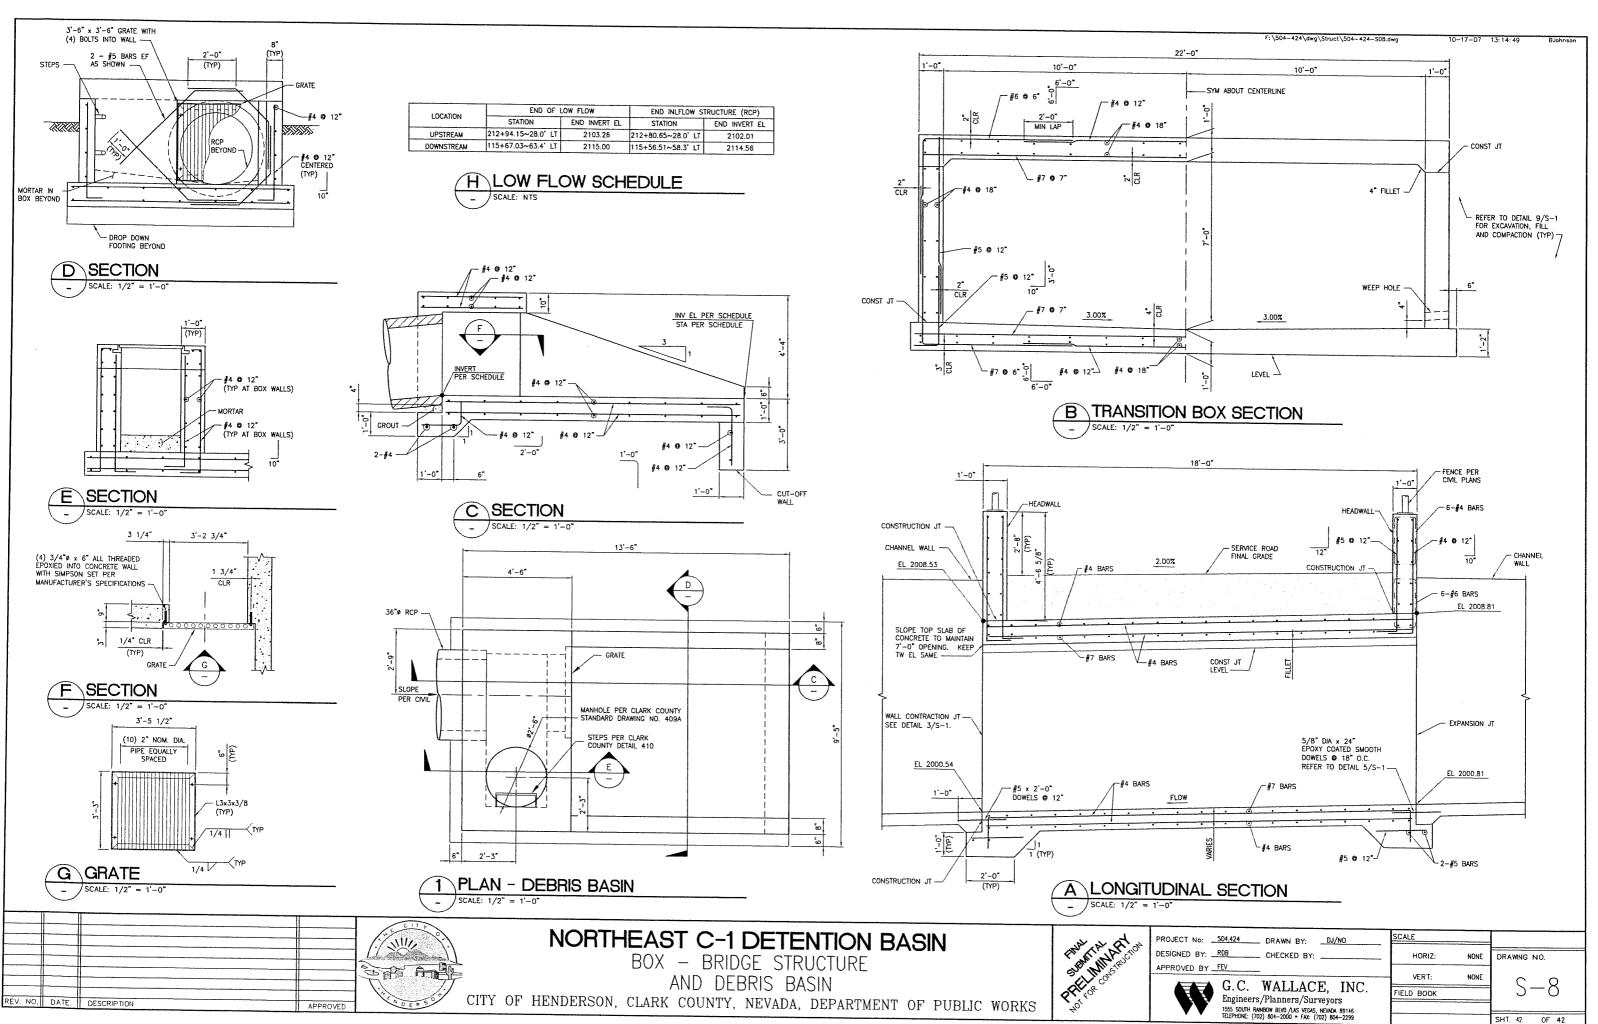

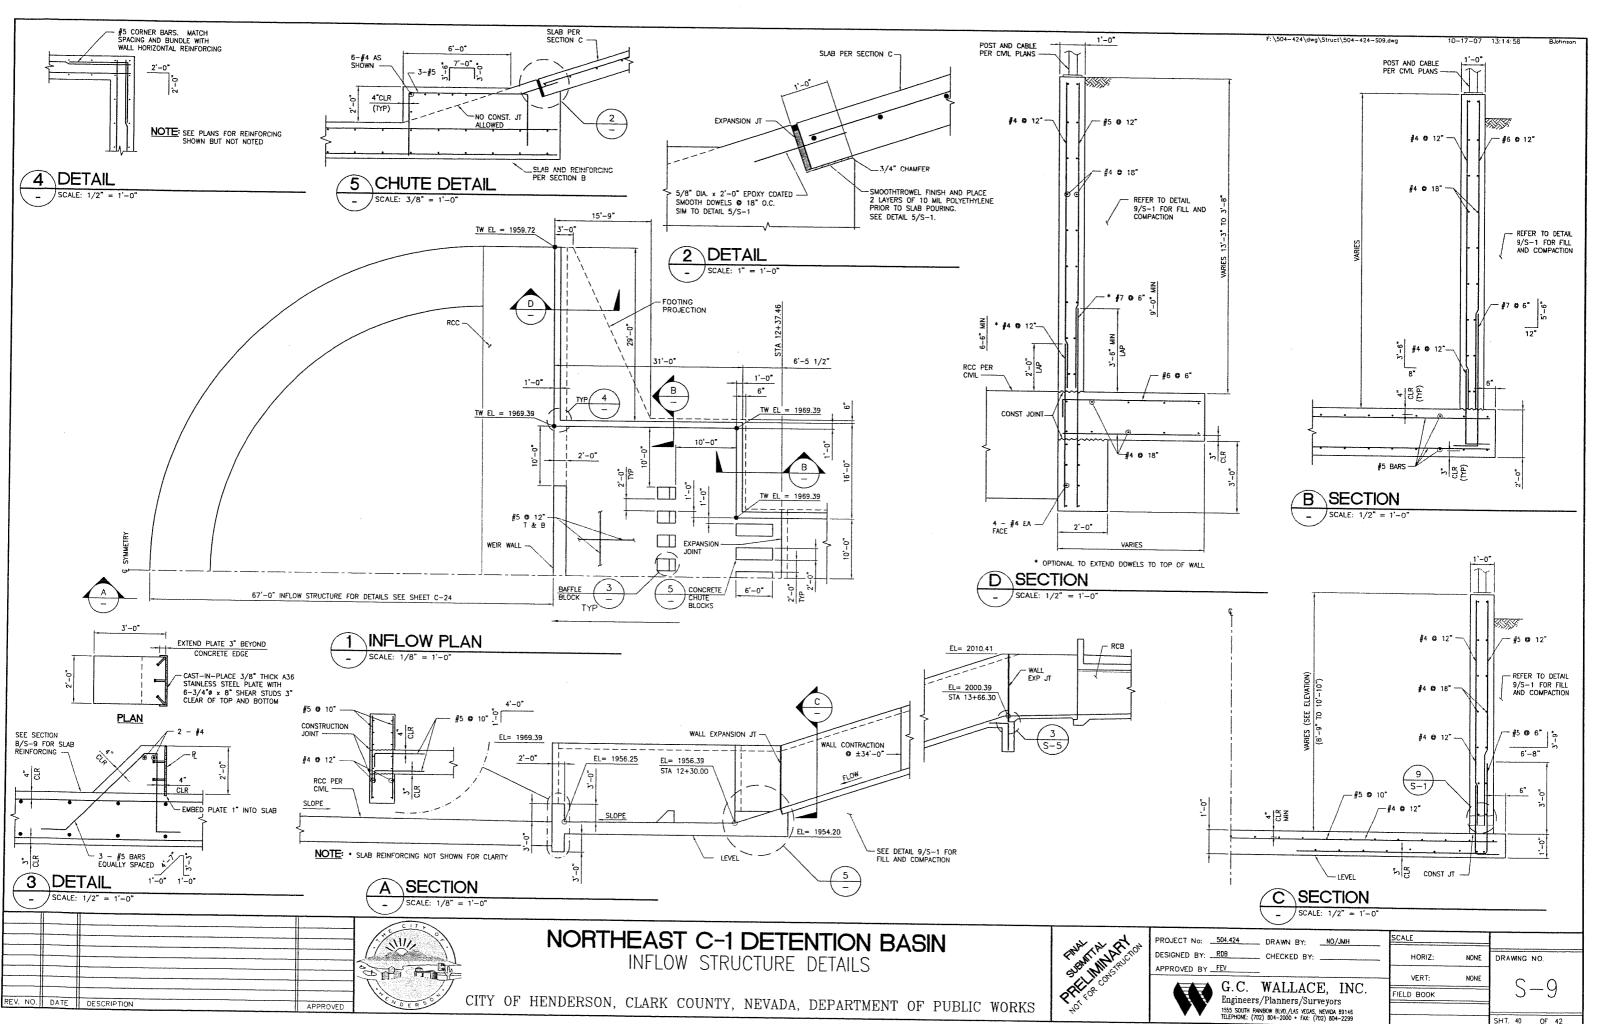

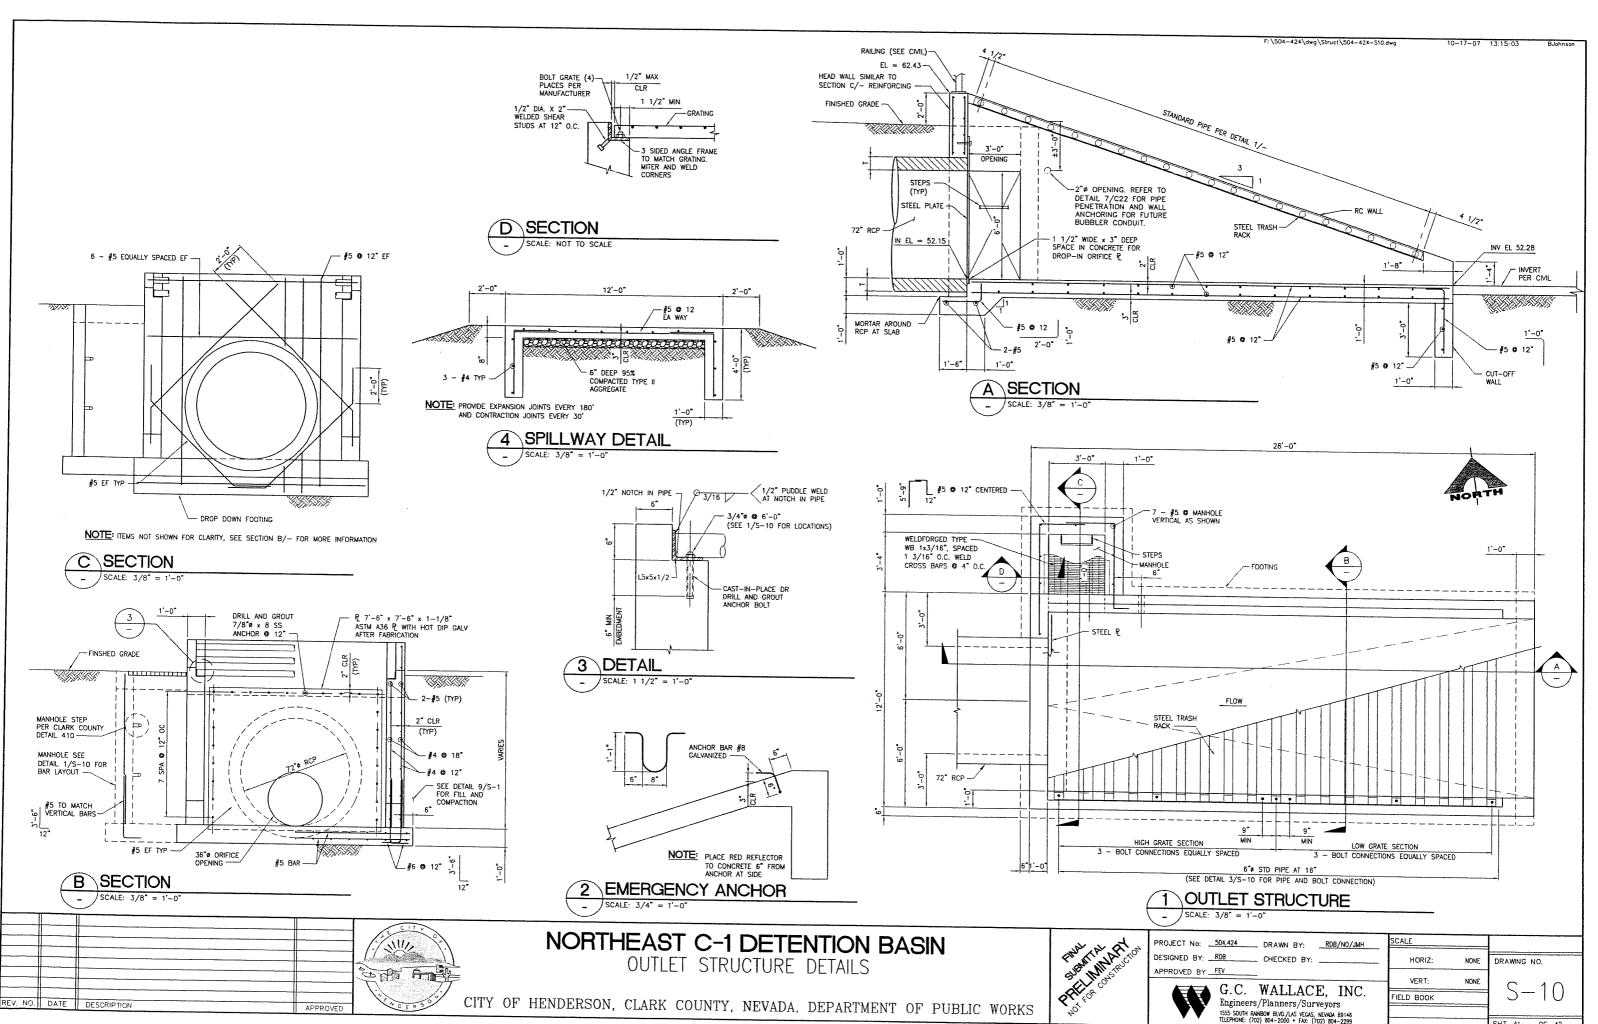

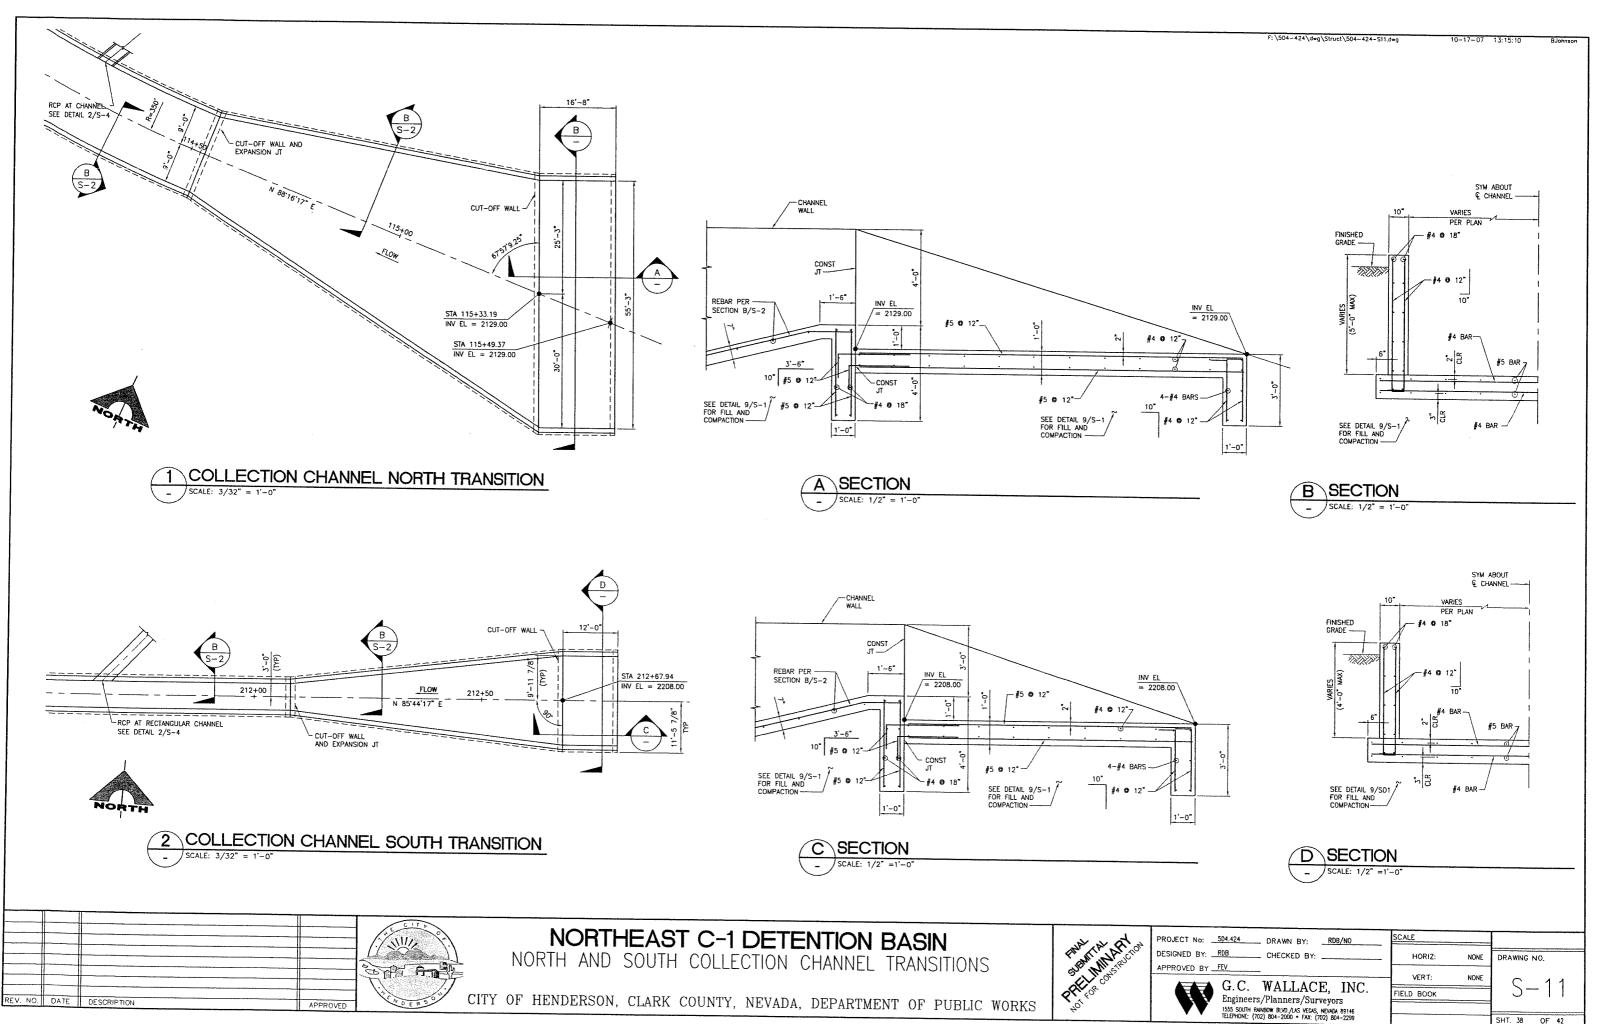

**INDEX OF SHEETS** 


TENTION

# **NORTHEAST C-1 DETENTION BASIN OUTFALL**

CONTRACT No. 2006-86-0038


**FUNDED BY:** 

CLARK COUNTY REGIONAL FLOOD CONTROL DISTRICT

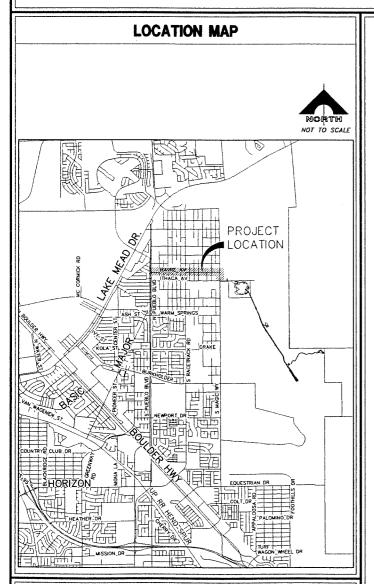

# **REVISIONS** DESCRIPTION BY DATE APPROVAL

# CITY OF HENDERSON CLARK COUNTY, NEVADA DEPARTMENT OF PUBLIC WORKS

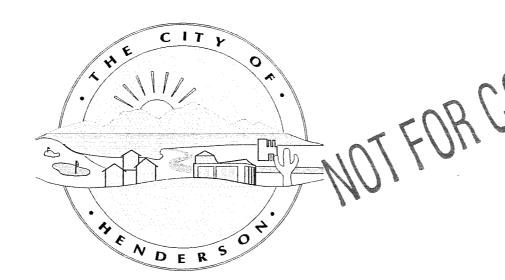

**MAYOR** JAMES B. GIBSON

CITY COUNCIL **GERRI SCHRODER** ANDY A. HAFEN JACK K. CLARK STEVEN D. KIRK

DIRECTOR OF PUBLIC WORKS ROBERT MURNANE

**CITY MANAGER MARY KAY PECK** 



Ш		
	No.	DESCRIPTION
	G1	COVER SHEET, LOCATION MAP, & INDEX OF SHEETS
П	G2	KEY MAP
		FIRE, TRAFFIC, SEWER, AND WATER NOTES
ı	G3	FIRE, TRAFFIC, SEWER, AND WATER NOTES BENCHMARK AND BASIS OF BEARING
	G4	GENERAL AND CONSTRUCTION NOTES LEGEND, ABBREVIATIONS, AND QUANTITIES
П	G5	HORIZONTAL CONTROL PLAN
I	G6	RIGHT-OF-WAY MAP
П	C1	PLAN & PROFILE STA. 10+00.00 TO 22+50.00
П	C2	PLAN & PROFILE STA. 22+50.00 TO 35+50.00
	C3	PLAN & PROFILE STA. 35+50.00 TO 48+50.00
H	C4	PLAN & PROFILE STA. 48+50.00 TO 61+50.00
I	C5	PLAN & PROFILE STA. 61+50.00 TO 71+50.00
П	C6	ENLARGED PLANS
	C7	ENLARGED PLANS
	C8	LATERAL PROFILES
۱	C9 C10	PLAN & PROFILE 8" WATER RELOCATION DETAILS
4	C10 C11	DETAILS
I	C12	MODIFIED NDOT TYPE 2A DROP INLET
۱	U12	MODIFIED MODIFIEE ZA DROP MATEL
П		
П	S1	DETAILS
I	S2	DETAILS
П	S3	DETAILS
Ш	S4	DETAILS
П		
П		
Ш		
П		
Ш		1
П		
П		
П		
П		
П		MIN
Ш	4/1	
Ħ	141	
	1111	
9		
I	₩ <u></u>	
Ħ		
1		
П		APPROVAL
		TITLE APPROVED DATE
	DIRECTOR	OF PUBLIC WORKS
		ONTROL COORDINATOR
		UNG SERVICES MANAGER
	SURVEY	
	RIGHT OF	
		ELOPMENT
П	CITY TRA	FFIC ENGINEER


A	GENCY APPRO	VAL	
AGENCY	NO SERVICE	REVIEWED BY	DATE
NEVADA POWER CO DISTRIBUTION			
NEVADA POWER CO TRANSMISSION			
EMBARQ			
SOUTHWEST GAS CORP.			
COX COMMUNICATION LAS VEGAS, INC.			
BASIC WATER COMPANY			
SOUTHERN NEVADA			


SNWA APPROVAL IS VALID FOR ONE (1) YEAR FROM THE SIGNATURE DATE. IF CONSTRUCTION WITHIN THE EASEMENT OR RESTRICTED PIPE SAFETY ZONE IS


CHIEF ENGINEER/GENERAL MANAGER LARK COUNTY REGIONAL FLOOD CONTROL DISTRICT PROJECT No. 504.430


DATE : XX. XX, 2007 DRAWING No.


**G1** 

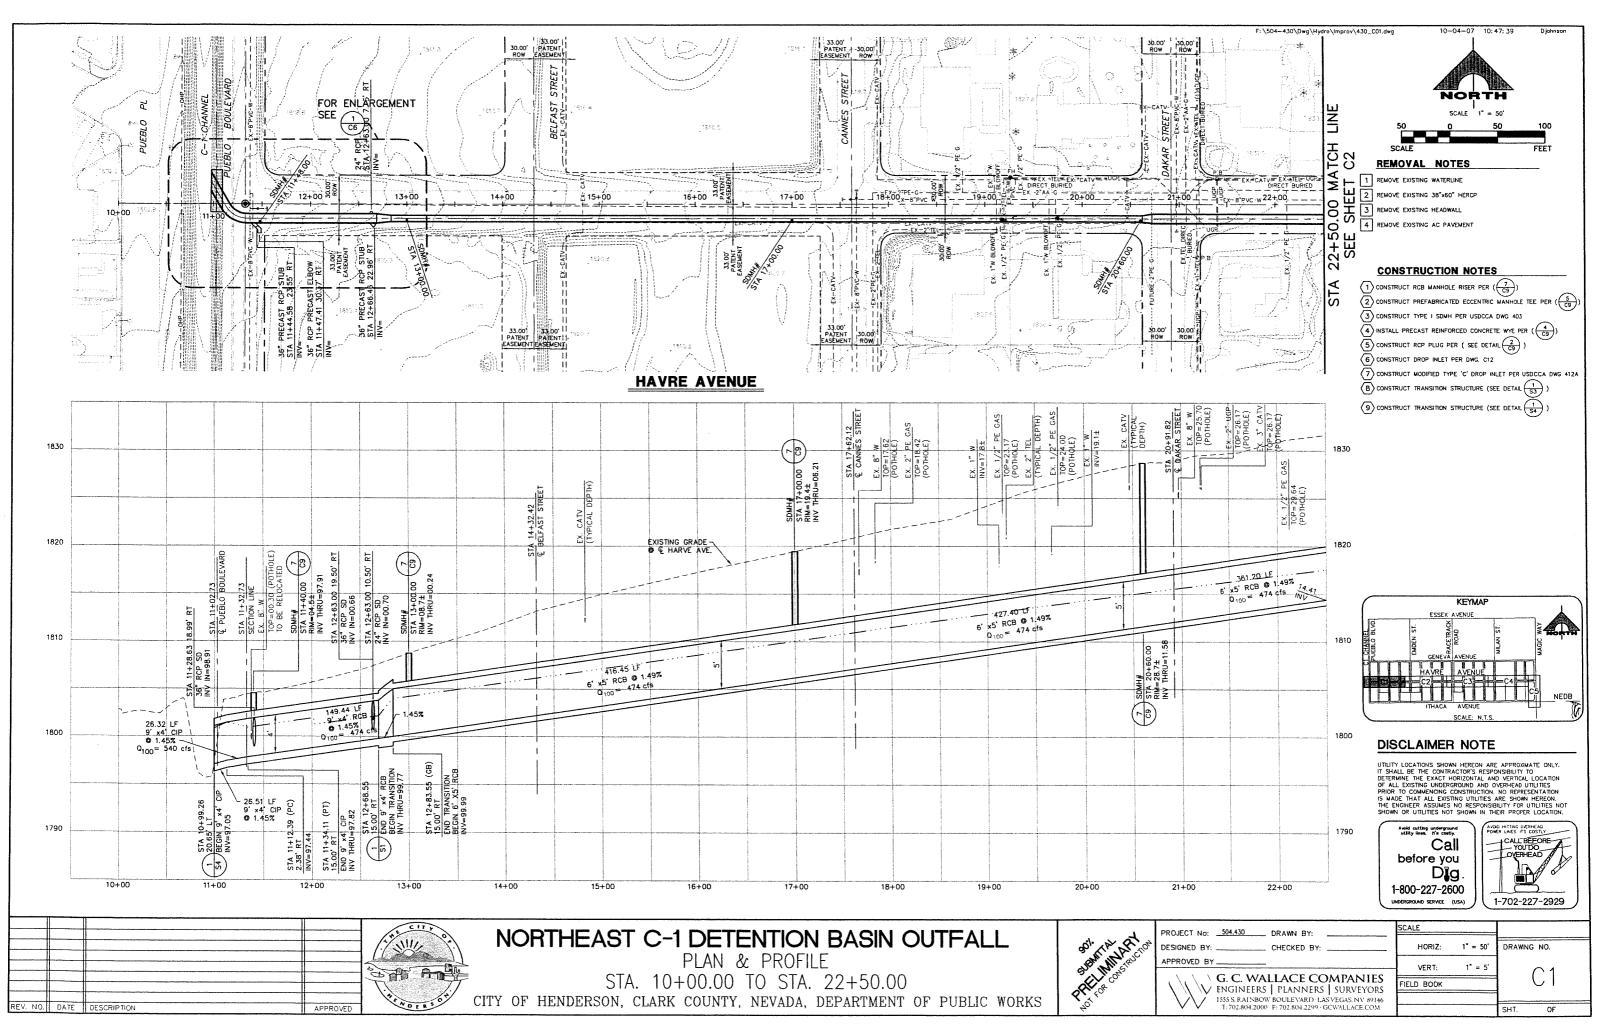

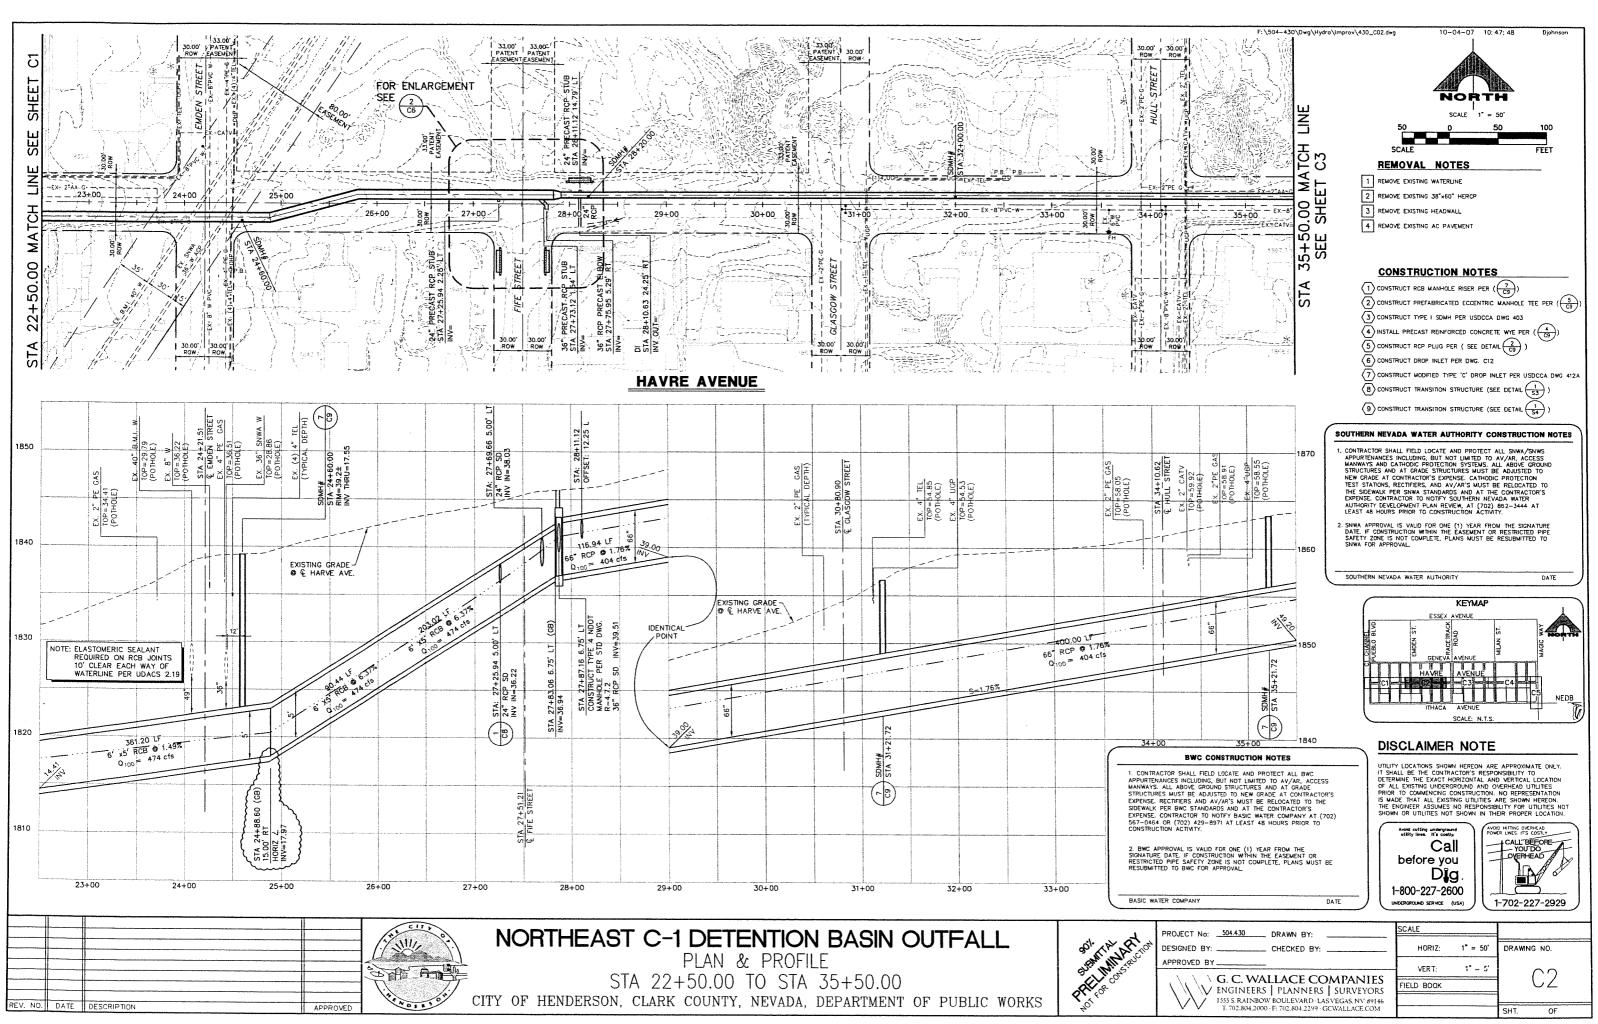

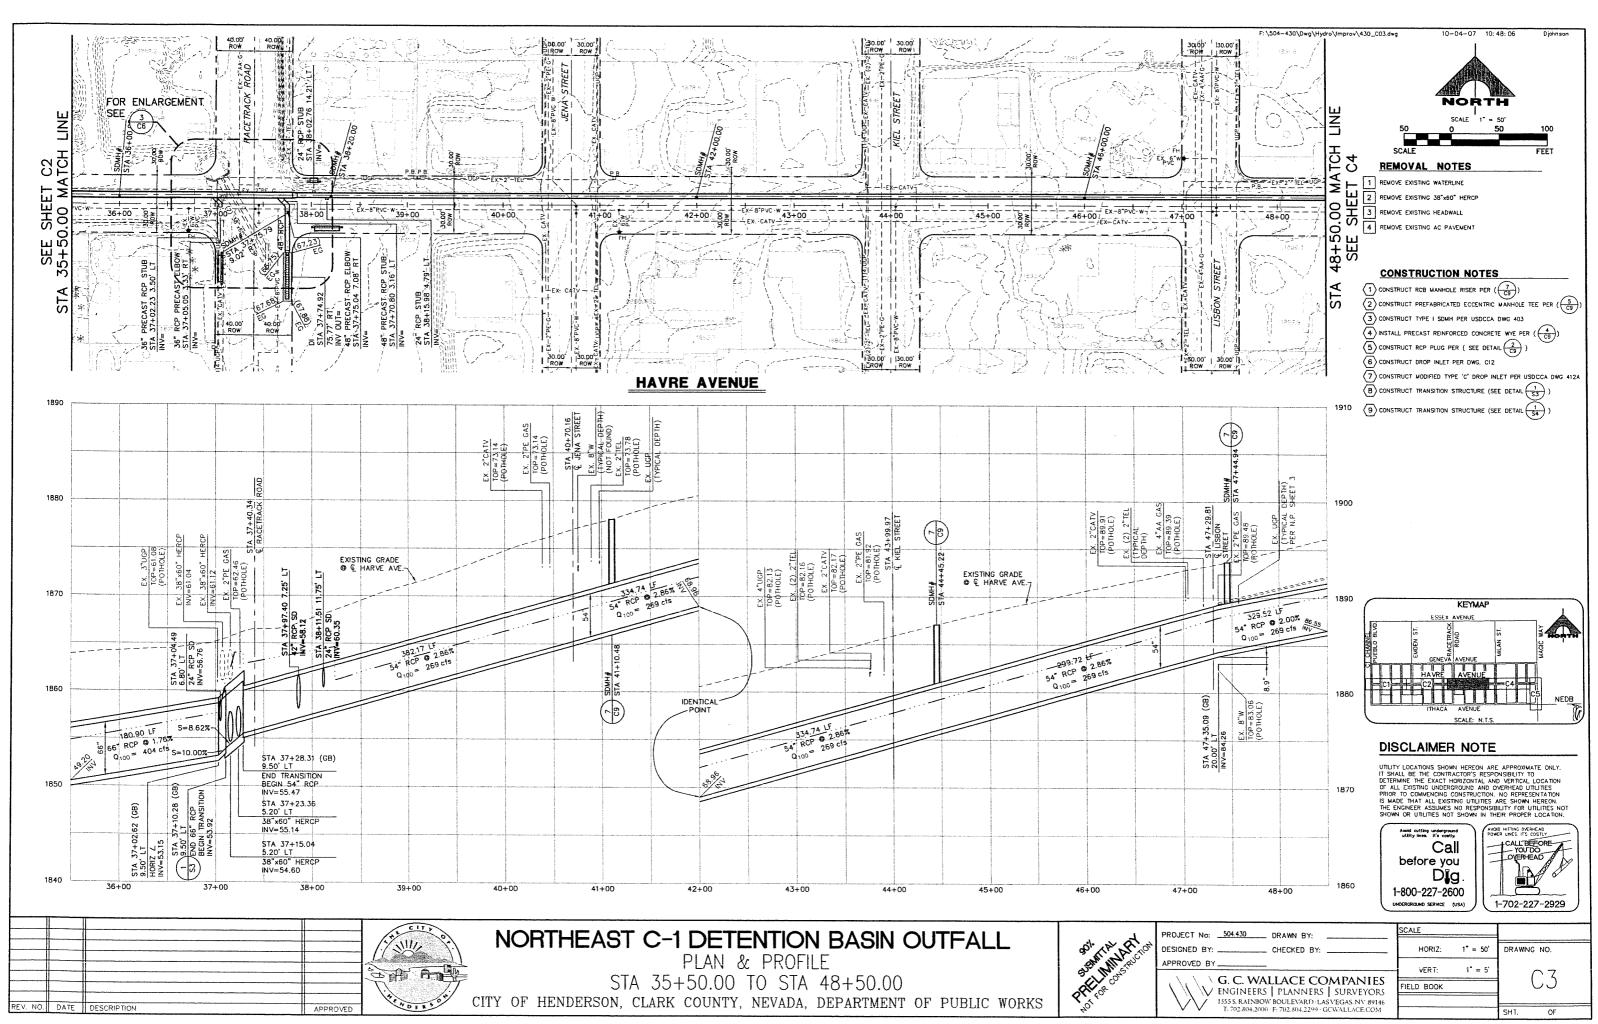

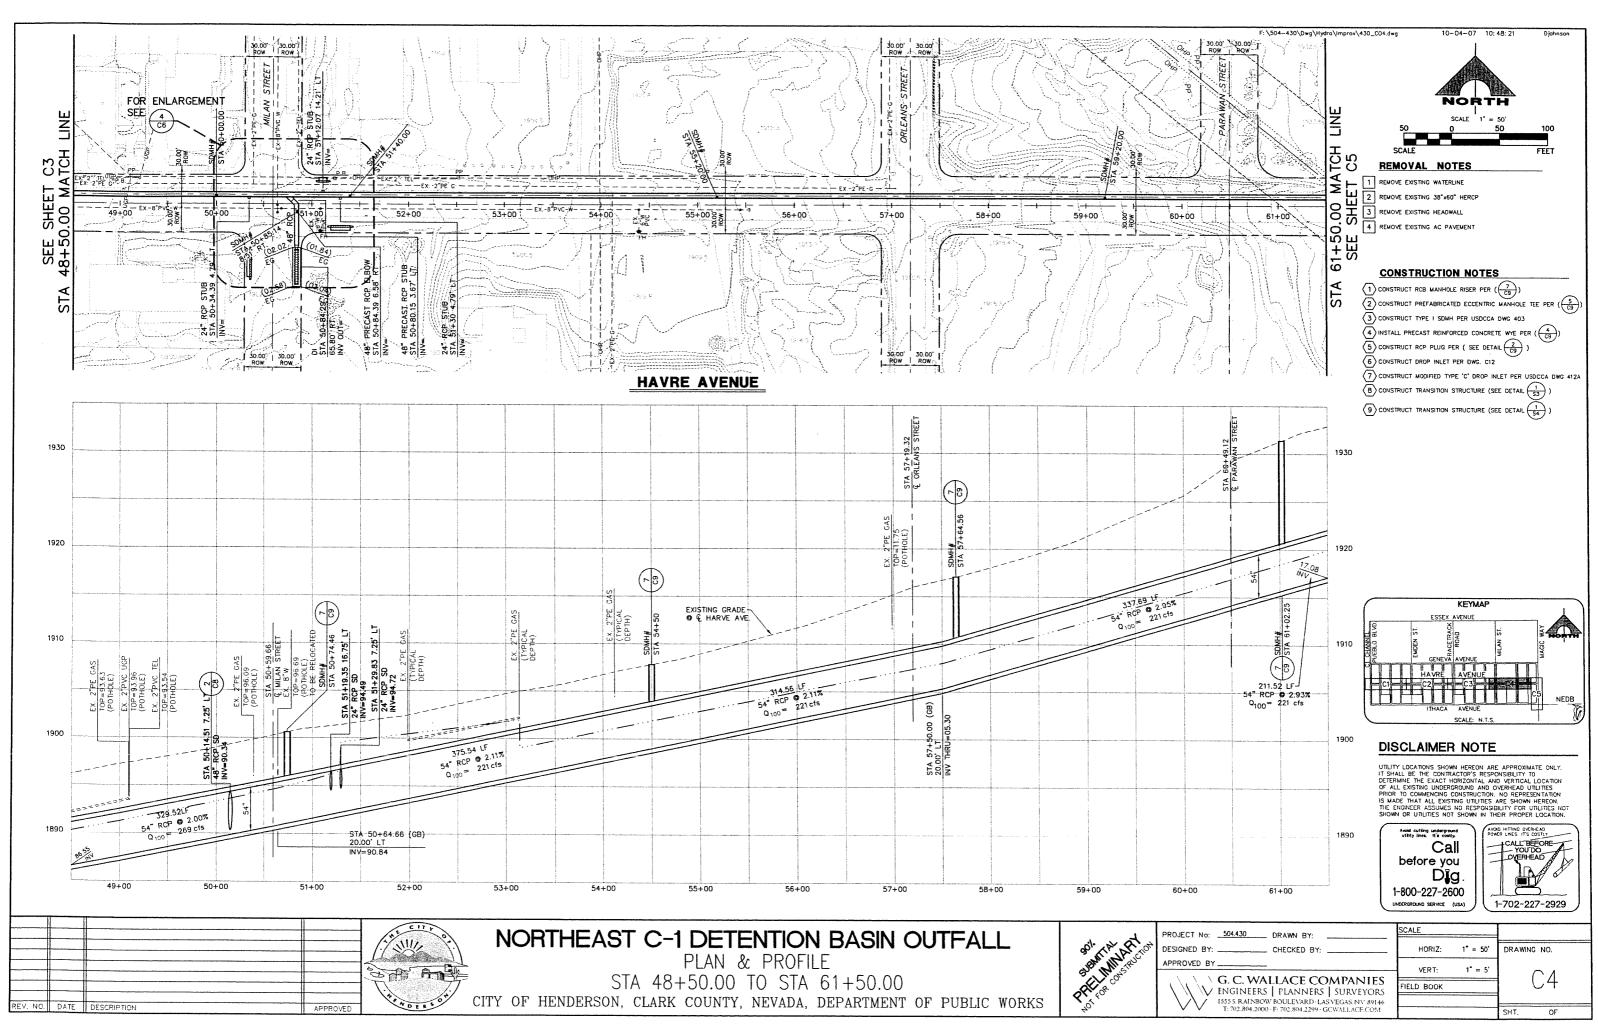

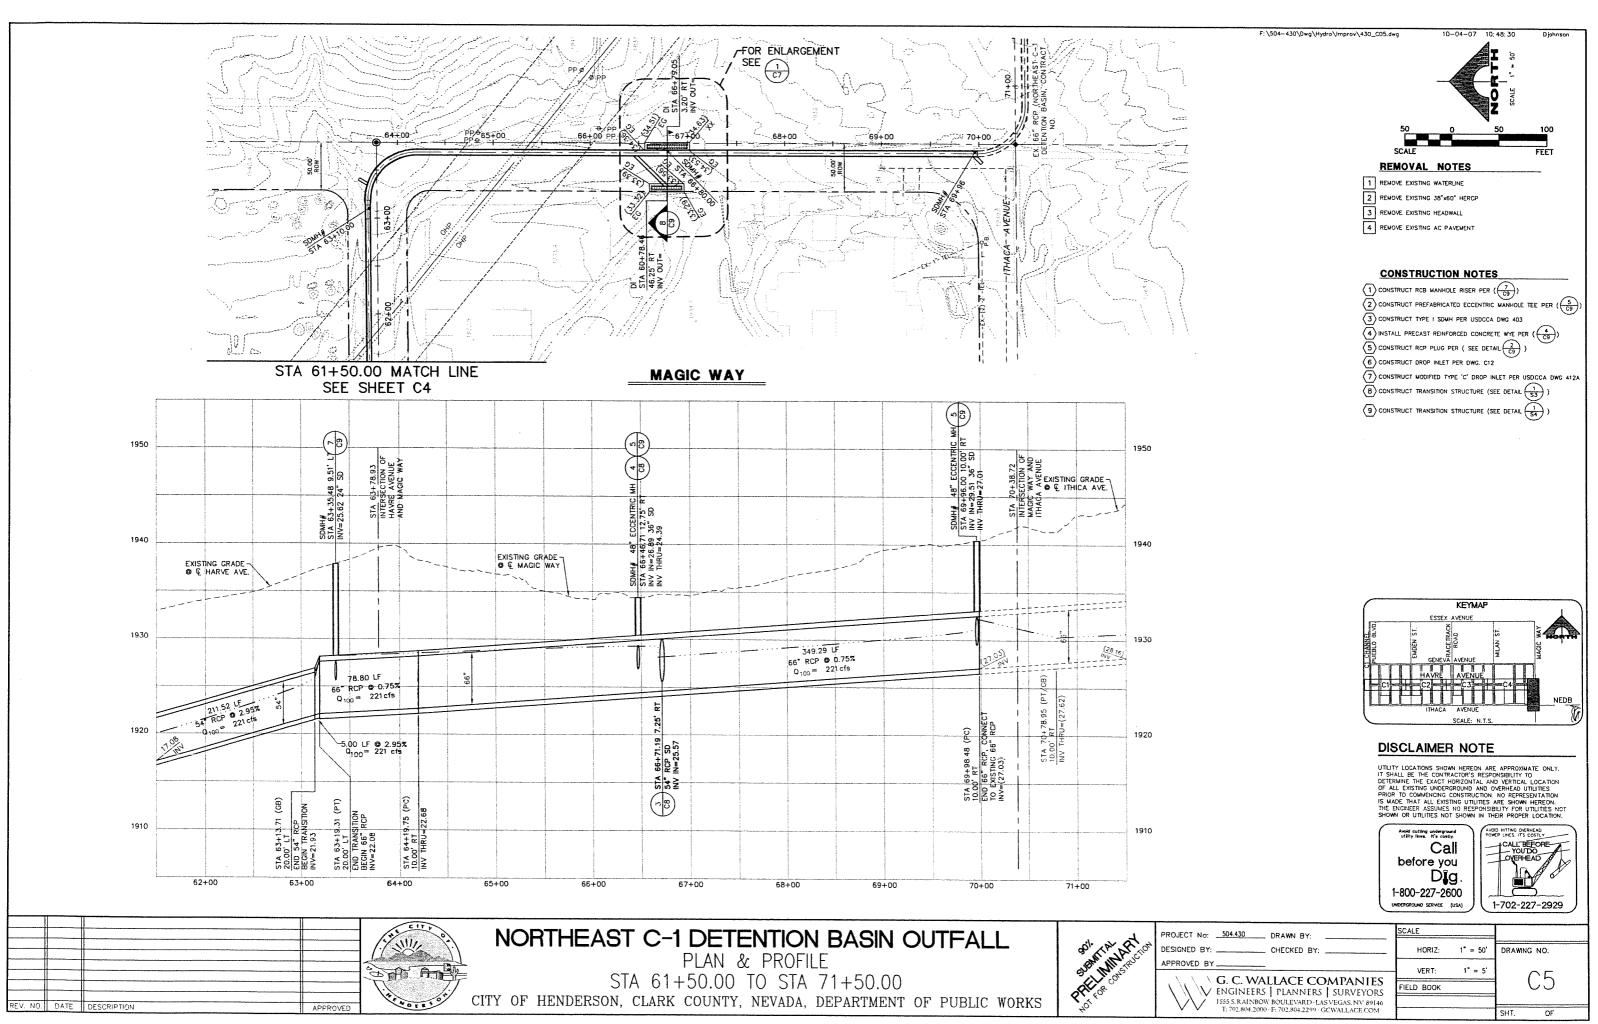

# RESPONSE TO COMMENTS ON THE CONDITIONAL LETTER OF MAP REVISION (CLOMR) FOR THE NORTHEAST C-1 DETENTION BASIN

504-424

January 2008

### Prepared For:

City of Henderson Department of Public Works 240 Water Street Henderson, Nevada 89009-5050

Phone: (702) 267-3050 Fax: (702) 267-3051

# RESPONSE TO COMMENTS ON THE CONDITIONAL LETTER OF MAP REVISION (CLOMR) FOR THE NORTHEAST C-1 DETENTION BASIN

504-424

January 2008

### Prepared For:

City of Henderson Department of Public Works 240 Water Street Henderson, Nevada 89009-5050 Phone: (702) 267-3050

Fax: (702) 267-3051

### Prepared By:

G. C. Wallace, Inc. 1555 South Rainbow Boulevard Las Vegas, Nevada 89146 Phone: (702) 804-2000

Fax: (702) 804-2297

G. C. WALLACE COMPANIES ENGINEES | PLANNERS - SURVEYORS

504-424

January 29, 2008

G. C. WALLACE, INC.

13. 17. WALLACE, 1915, 1914, 1934, 1935,
13. 17. WALLACE, 1935, 1936, 1937

Writer's Contact Information: (702) 804-2079

Sacha Tohme, PE, CFM
Federal Emergency Management Agency (FEMA) Depot
Michael Baker Jr., Inc.
3601 Eisenhower Avenue, Suite 600
Alexandria, Virginia 22304-6425

Re: CLOMR for the Northeast C-1 Detention Basin (CLOMR Case# 08-09-0093R)

Dear Mr. Tohme:

This letter is in response to your letter, dated November 1, 2007, regarding the Conditional Letter of Map Revision (CLOMR) for the Northeast C-1 Detention Basin. The comments listed below are being addressed, so the review of our request can be continued.

Our preliminary review revealed that the area of revision is currently "1. Comment: shown on the effective Flood Insurance Rate Map as within the unincorporated areas of Clark County. Please provide community acknowledgement in the form of a letter stating that Clark County officials have reviewed the revision request and understand the effects of the flooding conditions in the community. revision on Application/Certification Form 1, entitled: "Overview & Concurrence Form," signed by a Clark County official. Alternatively, if the revision area has been annexed by the City of Henderson, please provide official annexation documentation, including a map reflecting the new corporate limits for the City of Henderson, to show that this area has been annexed by the City of Henderson."

Response: The Conditional Letter of Map Revision (CLOMR) for the Northeast C-1 Detention Basin has been sent to Clark County for concurrence. Community acknowledgement from Clark County, as requested in the above comment, will be forwarded to you upon receipt.

Comment: "2. Our preliminary review revealed an increase in the width of the Special Flood Hazard Area (SFHA), the area that would be inundated by base (1-percent-annual-chance) flood, for the Upper Berm Tributary. Please submit documentation of individual legal notice distributed by Clark County officials and/or officials from the City of Henderson to all property owners affected by the increase in SFHA width, or a letter signed by Clark County officials and/or officials from the City of Henderson stating that all affected property owners have been notified."

Michael Baker Jr., Inc. FEMA Map Coordination Contractor January 29, 2008 Page 2

Response: The U.S. Bureau of Reclamation (BOR) and U.S. Bureau of Land Management (BLM) went through the process of review of right-of-way grant applications including accompanying environmental evaluations showing the flood control facilities and corresponding right-of-way areas. The processes are complete and approval has been obtained for the right-of-way for the flood control facilities. Letters advising the BOR and BLM of the map revisions with this CLOMR have been included in the Appendix.

### Comment:

"3. Our preliminary review revealed that the submitted proposed conditions HEC-1 hydrologic computer analysis was modeled using a 100-year, 6-hour storm. Because the submitted HEC-1 analysis includes the proposed Northeast C-1 (NE C-1) detention basin, which is used to reduce the peak discharge of the base flood, please provide documentation that the NE C-1 detention basin was designed using the critical storm duration that would yield the maximum reservoir stage or maximum reservoir outflow during the design storm."

Response: Per our conversation on December 12, 2007, 24-hour and 3-hour storm durations were analyzed to satisfy this comment. HEC-1 models C1SDN3B-alt3 and C1SDN4B-alt3 (previously submitted in this CLOMR) were edited with 3-hour and 24-hour storm distributions and precipitation values in order to determine the maximum reservoir stage and maximum reservoir outflow. The 3-hour rainfall distribution used in this analysis was previously used in Clark County before current the 6-hour rainfall distribution was adopted. The SCS Type II rainfall distribution was used for the 24-hour analysis. Point precipitation values for the 3-hour and 24-hour storm durations were referenced from NOAA Atlas 14. The results of the analyses show the 6-hour storm duration in HEC-1 model C1SDN3B-alt3 yields the maximum reservoir stage (1983.89 feet at 6.83 hours) and outflow (208 cfs). Note that the 6-hour HEC-1 model C1SDN3B-alt3 was provided in the previous submittal. HEC-1 output, rainfall distributions, and precipitation values are included in the Appendix.

### Comment:

- The submitted topographic work map entitled: "City of Henderson, Northeast C-1 "4. Detention Basin CLOMR, Upper Berm Normal Depth Cross Sections," prepared by your firm, dated October 16, 2007, does not provide essential information required to complete our review of this request. Please submit a work map for the unnamed tributary to C-1 channel (upper berm tributary) that includes topographic information and all applicable items listed on page 2 of Application/Certification Form 2, entitled: "Riverine Hydrology & Hydraulics Form," including:
  - The locations and alignments of cross sections used in the hydraulic a. model:
  - The flow line used in the hydraulic model; b.
  - Certification by a registered professional engineer; and C.
  - The topographic contour information used for the boundary delineation of d. the base flood.

Michael Baker Jr., Inc. FEMA Map Coordination Contractor January 29, 2008 Page 3

Response: Figure 8R2, Upper Berm Work Map, has been revised to include the flow line and locations and alignments of cross sections used in the approximate methods analysis. The analysis was conducted with approximate methods using normal depth calculations to determine the approximate 100-year SFHA boundary for the upper berm tributary area. Certification of data and work maps included in the Northeast C-1 Detention Basin CLOMR is provided on page 2 of 2 of MT-2 Form 1, Overview and Concurrence Form. Topographic contours used in the normal depth analysis are 5-foot contours created by Clark County from data collected from the 1996 orthophotos. The contour elevations are based on 1983 North American Datum. Figure 8R2 is included in the Appendix.

Comment:

The proposed conditions hydraulic model for the upper berm tributary was run using a supercritical flow regime. FEMA accepts base floodplain boundary delineations based on critical flow depths only for concrete-lined, engineered channels. Because the reach is not concrete-lined, critical depth is the minimum depth permissible to map the base floodplain boundary delineations for this reach. Please revise the submitted hydraulic analysis to use the subcritical flow regime. In addition, please revise the topographic work map to reflect the proposed conditions base floodplain boundary delineations based on the results of the revised hydraulic model."

Response: Normal Depth Calculations were used to determine the 100-year SFHA boundary for the upper berm tributary area. For flow depths generated by normal depth analyses that resulted in supercritical flows, critical flow conditions were reported. Thus, the normal depths reported in the analysis for the upper berm tributary are for critical flow conditions or subcritical flow conditions.

Comment: "6.

The submitted report entitled: "Northeast C-1 Detention Basin Conditional Letter of Map Revision (CLOMR)," prepared by your firm, dated October 16, 2007, did not contain topographic work maps for the submitted proposed conditions HEC-RAS and WSPGW hydraulic models. Please submit topographic work maps, certified by a registered professional engineer or licensed land surveyor, for the proposed conditions HEC-RAS and WSPGW hydraulic models."

Response: Topographic work maps WM-1 through WM-14 have been prepared for the proposed conditions WSPGW and HEC-RAS models. The WSPGW model for the NE C-1 CLOMR has been revised. WSPGW model PRE-FINAL2.out has been prepared for the latest NE C-1 Outfall submittal to the City of Henderson and Clark County Regional Flood Control District, dated November 8, 2007. WSPGW calculations are included in the Appendix. As stated in the response to Comment No. 4, certification of data and work maps included in the Northeast C-1 Detention Basin CLOMR is provided on page 2 of 2 of MT-2 Form 1, Overview and Concurrence Form.

The submitted report referenced in Item 6 shows that the proposed channel will Comment: "7. cut off flow to the Drake Channel. Please provide hydrologic and hydraulic Michael Baker Jr., Inc. FEMA Map Coordination Contractor January 29, 2008 Page 4

analyses showing the effects of the proposed channel on the Drake Channel. In addition, please provide a hydrologic drainage area map and topographic work map, certified by a registered professional engineer or licensed land surveyor."

Response: HEC-RAS model Drake.prj was provided to G. C. Wallace by the CCRFCD to represent the existing Drake Channel. HEC-RAS model drake12908.prj was created from the existing model and was modified using 100-year existing condition flows referenced from Figures E-5 and E-6 in the City of Henderson's 2005-2006 Local Drainage Master Plan Project. The existing conditions in HEC-1 model C1E3.dat from the referenced report are based on future curve number values with only existing local and CCRFCD facilities in place, and are consistent with post-project drainage patterns presented in this CLOMR. The HEC-RAS model drake12808.prj shows existing condition flows are contained within the Drake Channel. Work Maps showing HEC-RAS cross-section locations and water surface elevations created from existing Drake Channel improvement plans provided by the CCRFCD have been included in the Appendix. Sheets DR-1 to DR-2 show where additional cross-section points were created from project topography using 1988 datum. Figures E-5 and E-6 and excerpts from HEC-1 model output C1E3.out from the referenced report are included in the Appendix. HEC-RAS model drake12908.prj output and electronic files are included in the Appendix.

If you have any questions or require additional information, please contact us at 804-4381.

Very truly yours,

G. C. WALLACE, INC

Bill Hunter, PE
Project Manager
Flood Control Division

BH/DMM/jj

Enclosures.

c: Kevin Eubanks, CCRFCD Lance Olsen, COH Calvin L. Black, GCW Jerry E. Pruitt, GCW

## **APPENDIX**

### **Comment 2**

Letters Advising U.S. Bureau of Reclamation and U.S. Bureau of Land

Management of SFHA Revisions

January 25, 2008

Mark Chatterton BLM – Las Vegas Field Office 4701 North Torrey Pines Las Vegas, NV 89130

NORTHEAST C-1 DETENTION BASIN PROJECT – NOTIFICATION OF CHANGES TO 100-YEAR FLOODPLAIN BOUNDARIES ON ASSESSORS PARCEL NO. 179-01-000-001.

Dear Mr. Chatterton:

I am writing to provide notification as to changes to the 100-year flood plain boundaries on your property, as identified in Assessors Parcel Number 179-01-000-001, due to construction of the Northeast C-1 (NE C-1) Detention Basin project. The Flood Insurance Rate Map (FIRM) for a community depicts land determined to be subject to a one percent (100-year) or greater chance of flooding in any given year. The FIRM is used to determine flood insurance rates and to help the community with floodplain management.

The City of Henderson (COH) is planning to construct an 11-foot high berm within the River Mountains as a part of the Northeast C-1 Detention Basin project in Henderson, Nevada. The purpose of the berm is to eliminate an existing flow split within the River Mountains and direct all flows north along a natural wash and ultimately to the NE C-1 Detention Basin. Construction of the berm will result in approximately 23.7 acres of the referenced parcel added to the one percent annual chance Special Flood Hazard Area (SFHA). The attached exhibit shows the proposed changes to the one percent annual chance SFHA.

COH is applying for a Conditional Letter of Map Revision (CLOMR) from the Federal Emergency Management Agency (FEMA) to revise FIRM Map Number 32003, Panels 2615 E and 2620 E for Clark County, Nevada, and Incorporated Areas resulting from constructing the NE C1 Detention Basin project.

If you have any questions or concerns about the proposed changes or its effects on your property, you may contact me at 702-267-3063.


Sincerely,

Lance Olson

LO/

Attachment

cc: Calvin L. Black, G.C. Wallace, Inc.
Layne Weber, Clark County Development Services Division

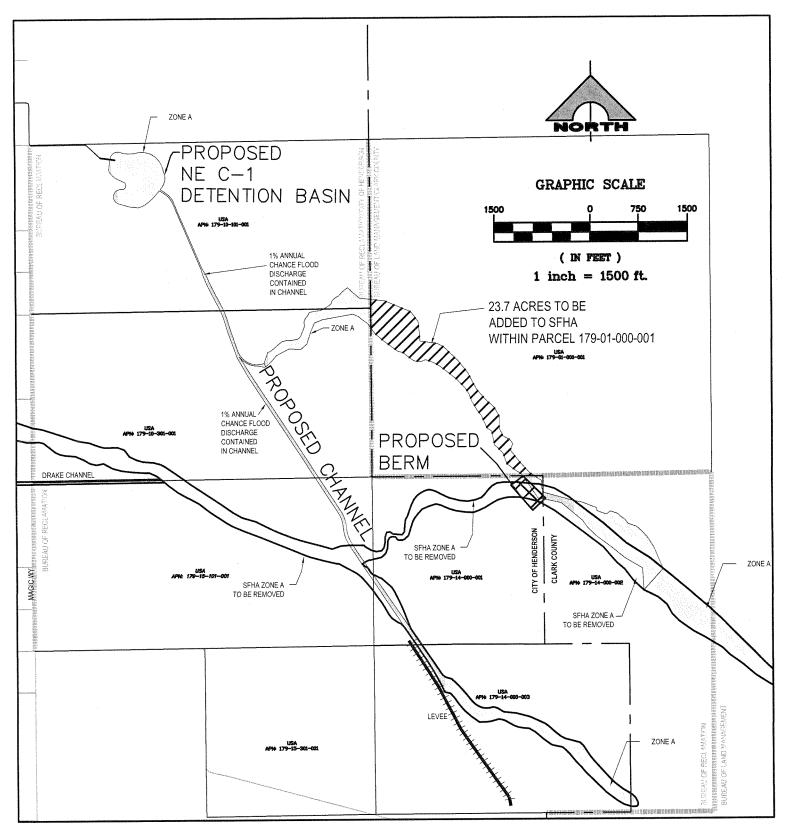

LEGEND

REVISED SFHA ZONE A

SFHA ZONE A ADDED WITHIN BLM LAND

SFHA ZONE A

TO BE REMOVED COH/CLARK COUNTY BOUNDARY

BLM/BR BOUNDARY

PARCEL BOUNDARY

PROPOSED SFHA CHANGES WITHIN **BLM LAND** 

January 25, 2008

Bureau of Reclamation Lower Colorado Regional Office PO Box 61470 Boulder City, NV 89006

NORTHEAST C-1 DETENTION BASIN PROJECT – NOTIFICATION OF CHANGES TO 100-YEAR FLOODPLAIN BOUNDARIES ON ASSESSORS PARCEL NOS. 179-10-101-001, 179-10-301-001, 179-15-101-001, 179-14-000-001, AND 179-14-000-002

To Whom it May Concern:

I am writing to provide notification as to changes to the 100-year flood plain boundaries on your property, as identified in Assessors Parcel Numbers 179-10-101-001, 179-10-301-001, 179-15-101-001, 179-14-000-001, and 179-14-000-002 due to construction of the Northeast C-1 (NE C-1) Detention Basin project. The Flood Insurance Rate Map (FIRM) for a community depicts land determined to be subject to a one percent (100-year) or greater chance of flooding in any given year. The FIRM is used to determine flood insurance rates and to help the community with floodplain management.

The City of Henderson (COH) is planning to construct the NE C-1 Detention Basin project in Henderson, Nevada. The proposed improvements consist of an upper berm, a concrete-lined collection channel, the NE C-1 Detention Basin, and a storm drain outfall facility to convey flows to the existing C-1 Channel downstream. Construction of the NE C-1 Detention Basin will result in approximately 17.4 acres of parcel 179-10-101-001, 10.3 acres of parcel 179-10-301-101, 1.5 acres of parcel 179-15-101-001, 0.6 acres of parcel 179-14-000-001, and 6.9 acres of parcel 179-14-000-002 added to the one percent annual chance Special Flood Hazard Area (SFHA). The attached exhibit shows the proposed changes to the one percent annual chance SFHA.

COH is applying for a Conditional Letter of Map Revision (CLOMR) from the Federal Emergency Management Agency (FEMA) to revise FIRM Map Number 32003, Panels 2615 E and 2620 E for Clark County, Nevada, and Incorporated Areas resulting from constructing the NE C1 Detention Basin project.

If you have any questions or concerns about the proposed changes or its effects on your property, you may contact me at 702-267-3063.


Lance Olson		

LO/

Attachment

Sincerely.

cc: Calvin L. Black, G.C. Wallace, Inc.
Layne Weber, Clark County Development Services Division

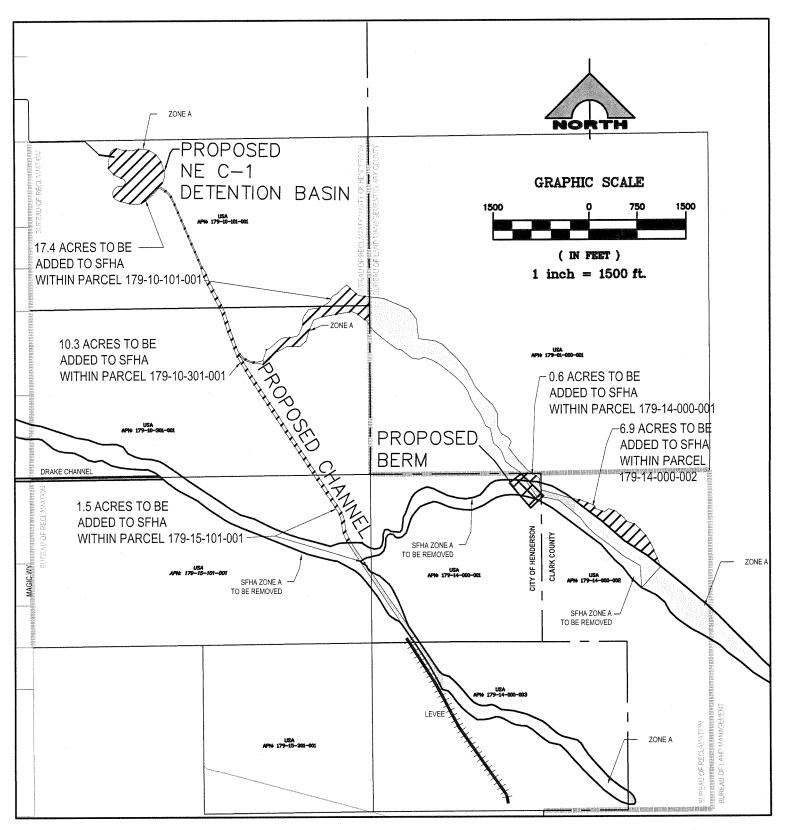

### LEGEND

SFHA ZONE A ADDED WITHIN BUREAU OF RECLAMATION LAND

SFHA ZONE A
TO BE REMOVED

REVISED SFHA ZONE A

PARCEL BOUNDARY

COH/CLARK COUNTY BOUNDARY


SARAHEANNE AS BANK HELKER BENEFA NEKERI KERI

PROPOSED SFHA CHANGES WITHIN BUREAU OF RECLAMATION LAND

### Comment #3

SCS Type II Storm Distribution
Three-Hour Storm Distribution
Point Precipitation Estimates, 3-hour, 100-year and 24-hour, 100-year
HEC-1 model C1SDN3B-ALT3 using 3-hour storm
HEC-1 model C1SDN4B-ALT3 using 3-hour storm
HEC-1 model C1SDN3B-ALT3 using 24-hour storm
HEC-1 model C1SDN4B-ALT3 using 24-hour storm

## Soil Conservation Service Type II Storm Distribution

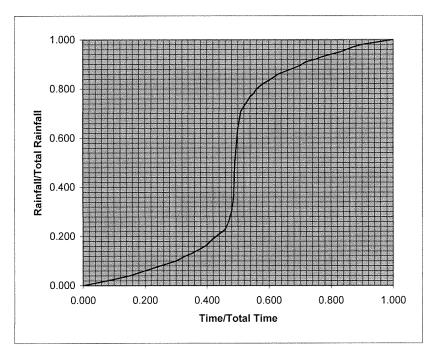

Time/Total Time	Rainfall/Total Rainfall	Time/Total Time	Rainfall/Total Rainfall
0.000	0.000	0.520	0.730
0.040	0.010	0.530	0.750
0.100	0.025	0.540	0.770
0.150	0.040	0.550	0.780
0.200	0.060	0.560	0.800
0.250	0.080	0.570	0.810
0.300	0.100	0.580	0.820
0.330	0.120	0.600	0.835
0.350	0.130	0.630	0.860
0.380	0.150	0.650	0.870
0.400	0.165	0.670	0.880
0.420	0.190	0.700	0.895
0.430	0.200	0.720	0.910
0.440	0.210	0.750	0.920
0.450	0.220	0.770	0.930
0.460	0.230	0.800	0.940
0.470	0.260	0.830	0.950
0.480	0.300	0.850	0.960
0.485	0.340	0.870	0.970
0.487	0.370	0.900	0.980
0.490	0.500	0.950	0.990
0.500	0.640	1.000	1.000

Novada

Hydrology

IIIV	15	5-16		
			A . 1	bution lurves
SUMMER	and the same of the same of	Land Chair	and the frame	· Lunda Same
(10)	NYGOI	110000001	マグロ シノノンノ じり	ou Honburyer
La constante de la constante d				o lovel aktyk geszághál

COM	vective.	Storm Un	tribution	nlurves	State of the state	
and the second s	1 7	Marie Committee	we f		1 7 11 7	1 % ( Som
11/100	1 / / / / 4		on Mi		1/4/3	
b15	1 1922 1	and the second s	316412	e day diga say	1.72	3/2000
0.05	18	10	6		2.05	92
.10	35	13 20	11		10	92.5
1,7	1/9	30	1-7		1 / 5	02
had a state of the	7 /	3 %	17	يري المنها والمنطوع الأراد		93
20	35 47 57	38	23		20 25 30	75.3
15	67	44	28		2.5	94
70	19	50	35		20	94.5
ر سر د	- 5	-11 -			3 7	1
5 >	7 3.5	54.5	40		3 5	95 95.5
3 5 40	77	58	44	la de la companya de	40	95 95.5
45	80	61.5	48		45	96
	80 83 85.5	111	67	parties of the second	40 45 50	96.5
2 0		64	7 Z			
3 3	8 3.3	6	5 <u>2</u> 5 <u>4</u> , 5		55	97
60	88	69.5	57.5		60	97.5
65	88 90	71.5	57.5		65	98
<b>,</b> , ,	72			e englander in technologies and edition is interesed	605	
		73.5	0 4	ren kingrag		98
1505050505050505050	93.5	75.5	66		75	98.5
و جع	95.5	77.5	66	14.14	80	97
85	96.5	79	67.5		80	99
90	98	80.5	69.5		90	99.5
0	79	0, 5	706	ersk i trope i	95	
95		81.5			and the second second	79.5
1.00	100	83	フコ		3.00	100
05		84.5	73.5			
10		86	74.5			
15		87	76			
				ere per en la region de la co	and the second of the	
20	kajan di gyasil	88	77.5		grand the state of	
2505050		89	78.5			
30		90	79.5			Our Sta DM artists are set
7 5		91.5			G.G. WA	LLAGE I
11 -		916			CONSULTING/EN	GINEERS, INC.
ري مور شر برا		92.5	81.5			
45 50 55		93 94 95	82.5		SEP/13	1984
50		77	83.3		14 /	
55		75	84.5		MERE	I W E
60		95.5	85.5		III E VO E	W L
30 65		96.5	86	i de la companya de l		v
70		97	97		kalkiniaa waxa xaftaa waxanininiaanini	gyrr e i <del>- e gegrene gan dag - kanta ang</del> pagkagan in 1907 kala a
10		60	00			
75		70	80			
80		98.5		/	era .	
85		99	89.5			
80 95 90		99	89.5			
95		99.5	90.5			
200		100	91/			
2.00		ham		1		
				Professional		
				1		

	A series of the	And the springer and a community of the state of the stat	A STATE OF THE STA			
The same of the sa		anger i grafi men mengan di panggunan mengan panggunan menangan Panyan dan selah seri di sepangan panggunan dan			مادات وم معموله مستون مدين ويورون	
		manadahan dan menganan salah sal	and the second of the second o			
					and the same of th	And a second commence of the contract of the c
		The state of the s			出っ居りため	
	And the second s					
Langed and the Second Sec						
			A District Control of the Control of		2003 ELELL	
			And the second of the second o			ala bainal.
And the second s	1 1 1 1 1 1 1 1 1 1 1 1 1 1 1 1 1 1 1				The second secon	
A control of the cont		Annual Control of the			where do I have been been made to the post of the contract of	
	The second secon	The second of th			which are conferred to the grant way	Company of the compan
	And the second state of th	The product of the body of the second of the				
						A Section of the sect
					and a second sec	
// //						
			2 lours		love /	The second secon
	30/201					
	100					
	- <i>"</i> /==7					
- X-80-			Charles Control			Jan
	1		A confidential of the control of the			A STATE OF THE STA
	41-712-1					and the second s
- K-60		The second secon			manufactural designation of the second of th	The state of
					agency of the property of the	The second secon
0 50	1/10/40				and the second s	
	11/1/21			A Comment of the Comm		The character and the characte
					The second secon	
40					A Company of the Comp	in particular designation of the second seco
	1. 1. 1. 1		The second secon		A second	
		Course to the territory that the contract of the				A service of the serv
	1/-1-1					
	///			The state of the s		
20	Director of the second of the second			The second secon	and the second second second	
			મુખ્યાનું મુખ્યત્વેન <u>ભાગના છે.</u>			and a second region of the second region region of the second region reg
<b>1</b>					and the second s	
				A second		The state of the s
				The Section of Education (Section 1)	fulfili i faribali ala 14	
		Supplies to the second of the				
	<b></b>			20	Territoria de la companya del companya del companya de la companya	30
and the same and the same of the same particles and the same of th			Same and the same			
And the second s			-1163			Control of the Contro
April 1 Supply 1 Supp						A STATE OF THE STA
A CONTRACTOR OF THE PROPERTY O			base-see and district an and illustrate and district			
	THE DESCRIPTION OF					
	en general en seu e	And the second s	Part and trades, or the interpret the course of the second		MARKO P. MARK POR MARKET SPECIAL PROPERTY OF THE PROPERTY OF T	THE PROPERTY OF THE PROPERTY O

D

61-65



### POINT PRECIPITATION FREQUENCY ESTIMATES FROM NOAA ATLAS 14



### Nevada 36.04 N 114.9 W 2611 feet

from "Precipitation-Frequency Atlas of the United States" NOAA Atlas 14, Volume 1, Version 4 G.M. Bonnin, D. Martin, B. Lin, T. Parzybok, M.Yekta, and D. Riley NOAA, National Weather Service, Silver Spring, Maryland, 2006

Extracted: Mon Jan 21 2008

Cor	nfiden	ce Lin	nits	5	Seaso	nality		Locat	ion M	aps	0	ther l	nfo.	GIS	data	N	laps	Help
				]	Preci	pitati	on F	reque	ency	Estin	ates	(inch	ies)					
ARI* (years)	5 min	10 min	15 min	30 min	60 min	120 min	3 hr	6 hr	12 hr	24 hr	48 hr	4 day	7 day	10 day	20 day	30 day	45 day	60 day
1	0.13	0.20	0.25	0.33	0.41	0.50	0.56	0.68	0.79	0.88	0.93	1.03	1.15	1.24	1.44	1.68	1.89	2.08
2	0.17	0.26	0.33	0.44	0.54	0.66	0.72	0.88	1.03	1.15	1.22	1.35	1.52	1.64	1.92	2.26	2.55	2.83
5	0.25	0.37	0.46	0.62	0.77	0.93	1.00	1.20	1.41	1.59	1.68	1.87	2.09	2.25	2.66	3.19	3.63	4.10
10	0.31	0.47	0.58	0.78	0.96	1.15	1.23	1.47	1.70	1.92	2.04	2.25	2.50	2.69	3.18	3.85	4.40	5.01
25	0.39	0.60	0.74	1.00	1.24	1.48	1.56	1.84	2.10	2.39	2.53	2.77	3.04	3.24	3.86	4.69	5.41	6.23
50	0.47	0.71	0.88	1.18	1.46	1.76	1.84	2.14	2.42	2.77	2.92	3.18	3.44	3.66	4.35	5.32	6.17	7.16
100	0.55	0.83	1.03	1.39	1.72	2.07	2.15	2.48	2.76	3.17	3.35	3.60	3.86	4.07	4.85	5.94	6.94	8.12
200	0.63	0.97	1.20	1.61	2.00	2.42	2.49	2.85	3.11	3.59	3.79	4.05	4.30	4.48	5.34	6.56	7.71	9.09
500	0.77	1.17	1.45	1.95	2.42	2.96	3.04	3.39	3.60	4.20	4.42	4.71	4.97	5.15	5.98	7.37	8.74	10.39
1000	0.88	1.34	1.67	2.24	2.78	3.42	3.50	3.87	4.04	4.69	4.94	5.25	5.52	5.67	6.46	7.98	9.53	11.41
legation and the co			. 6 12 12 1		1 * These	nrecinita	tion frequ	iency esti	mates an	e hased c	n a partia	duration	series A	ARI is the	Average	Recurre	nce Inte	rval

Text version of table

<sup>\*</sup>These precipitation frequency estimates are based on a <u>partial duration series.</u> ARI is the Average Recurrence Interval. Please refer to the <u>documentation</u> for more information. NOTE: Formatting forces estimates near zero to appear as zero.

						r bou								l				
		<i>γ</i>			Preci	pitat	ion F	requ	ency	Estir	nates	(inc	nes)					<del>,</del>
ARI**	5	10	15	30	60	120	3	6	12	24	48	4	7	10	20	30	45	60
(years)	min	min	min	min	min	min	hr	hr	hr	hr	hr	day	day	day	day	day	day	day
1	0.16	0.24	0.30	0.40	0.49	0.60	0.66	0.79	0.90	0.99	1.04	1.15	1.29	1.39	1.62	1.90	2.15	2.39
2	0.21	0.32	0.40	0.53	0.66	0.79	0.87	1.02	1.18	1.30	1.38	1.52	1.69	1.83	2.14	2.56	2.89	3.23
5	0.30	0.46	0.56	0.76	0.94	1.12	1.20	1.40	1.61	1.79	1.90	2.10	2.33	2.52	2.97	3.60	4.10	4.67
10	0.38	0.57	0.71	0.95	1.18	1.38	1.47	1.71	1.94	2.16	2.29	2.52	2.78	3.00	3.55	4.33	4.97	5.71
25	0.49	0.74	0.92	1.24	1.53	1.78	1.87	2.14	2.40	2.71	2.87	3.12	3.40	3.64	4.32	5.30	6.14	7.13
50	0.58	0.88	1.09	1.47	1.82	2.12	2.20	2.51	2.77	3.16	3.34	3.60	3.88	4.13	4.90	6.05	7.04	8.22
100	0.69	1.05	1.30	1.75	2.16	2.51	2.59	2.91	3.17	3.66	3.86	4.12	4.38	4.64	5.50	6.81	7.99	9.39
200	0.81	1.24	1.53	2.06	2.55	2.96	3.03	3.36	3.60	4.21	4.43	4.68	4.93	5.15	6.10	7.58	8.96	10.63
500	1.01	1.53	1.90	2.56	3.17	3.66	3.73	4.07	4.24	5.01	5.29	5.56	5.80	6.02	6.97	8.64	10.31	12.35
1000	1.18	1.80	2.23	3.00	3.72	4.29	4.34	4.69	4.80	5.70	6.02	6.30	6.53	6.72	7.63	9.48	11.38	13.70

<sup>\*</sup> The upper bound of the confidence interval at 90% confidence level is the value which 5% of the simulated quantile values for a given frequency are greater than.

<sup>\*\*</sup> These precipitation frequency estimates are based on a <u>partial duration series</u>. ARI is the Average Recurrence Interval. Please refer to the <u>documentation</u> for more information. NOTE: Formatting prevents estimates near zero to appear as zero.

				* I	Lowe	r bou	nd of	f the S	90%	confi	dence	inte	rval					
	Precipitation Frequency Estimates (inches)																	
ARI**	5	10	15	30	60	120	3	6	12	24	48	4	7	10	20	30	45	60
(years)	min	min	min	min	min	min	hr	hr	hr	hr	hr	day	day	day	day	day	day	day

C1-66



### POINT PRECIPITATION FREQUENCY ESTIMATES FROM NOAA ATLAS 14



### Nevada 36.05 N 114.92 W 2316 feet

from "Precipitation-Frequency Atlas of the United States" NOAA Atlas 14, Volume 1, Version 4 G.M. Bonnin, D. Martin, B. Lin, T. Parzybok, M. Yekta, and D. Riley NOAA, National Weather Service, Silver Spring, Maryland, 2006

Extracted:	Man	Inn	21	2000	

Cor	nfiden	ce Lin	nits	5	Seaso	nality		ion M	aps	0	ther I	nfo.	. GIS data			laps	Help	
				]	Preci	pitati	on F	reque	ency ]	Estin	iates	(inch	es)					
ARI* (years)	5 min	10 min	15 min	30 min	60 min	120 min	3 hr	6 hr	12 hr	24 hr	48 hr	4 day	7 day	10 day	20 day	30 day	45 day	60 day
1	0.12	0.19	0.23	0.32	0.39	0.48	0.54	0.65	0.76	0.83	0.88	0.98	1.09	1.17	1.34	1.55	1.74	1.91
2	0.17	0.25	0.31	0.42	0.52	0.63	0.70	0.84	0.99	1.09	1.16	1.28	1.43	1.54	1.79	2.08	2.34	2.59
5	0.23	0.36	0.44	0.60	0.74	0.89	0.97	1.16	1.35	1.50	1.59	1.76	1.96	2.11	2.47	2.92	3.31	3.73
10	0.29	0.45	0.55	0.74	0.92	1.10	1.19	1.42	1.63	1.82	1.92	2.12	2.33	2.50	2.94	3.51	4.01	4.55
25	0.38	0.57	0.71	0.96	1.19	1.42	1.50	1.78	2.02	2.26	2.37	2.59	2.82	3.00	3.55	4.27	4.90	5.64
50	0.45	0.68	0.84	1.14	1.41	1.69	1.77	2.07	2.33	2.60	2.73	2.96	3.19	3.38	3.99	4.82	5.57	6.47
100	0.53	0.80	0.99	1.34	1.66	2.00	2.07	2.40	2.65	2.97	3.11	3.35	3.56	3.74	4.43	5.37	6.24	7.30
200	0.61	0.93	1.16	1.56	1.93	2.34	2.41	2.75	2.98	3.36	3.50	3.74	3.94	4.10	4.86	5.91	6.91	8.15
500	0.74	1.13	1.41	1.89	2.34	2.86	2.93	3.28	3.46	3.91	4.06	4.33	4.52	4.68	5.42	6.61	7.78	9.28
1000	0.86	1.30	1.61	2.17	2.69	3.31	3.39	3.74	3.88	4.35	4.51	4.80	4.98	5.13	5.83	7.13	8.43	10.14

Text version of table

<sup>\*</sup>These precipitation frequency estimates are based on a <u>partial duration series</u>. ARI is the Average Recurrence Interval. Please refer to the <u>documentation</u> for more information. NOTE: Formatting forces estimates near zero to appear as zero.

					~ ~	er bou pitat								1				
ARI** (years)		10 min	15 min	30 min	60 min	120 min	3 hr	6 hr	12 hr	24 hr	48 hr	4 day	7 day	10 day	20 day	30 day	45 day	60 day
1	0.15	0.23	0.28	0.38	0.47	0.58	0.64	0.76	0.86	0.94	0.99	1.09	1.21	1.31	1.50	1.75	1.97	2.18
2	0.20	0.30	0.38	0.51	0.63	0.76	0.83	0.99	1.13	1.23	1.30	1.44	1.59	1.72	1.99	2.34	2.64	2.95
5	0.29	0.44	0.54	0.73	0.90	1.07	1.16	1.35	1.55	1.69	1.79	1.97	2.17	2.35	2.74	3.29	3.73	4.24
10	0.36	0.55	0.68	0.91	1.13	1.33	1.42	1.65	1.86	2.04	2.15	2.37	2.59	2.79	3.27	3.94	4.50	5.17
25	0.47	0.71	0.88	1.19	1.47	1.72	1.80	2.07	2.30	2.55	2.67	2.91	3.15	3.36	3.96	4.80	5.54	6.43
50	0.56	0.85	1.05	1.42	1.75	2.05	2.13	2.42	2.66	2.97	3.10	3.34	3.57	3.80	4.48	5.46	6.33	7.40
100	0.67	1.01	1.25	1.69	2.09	2.43	2.50	2.81	3.04	3.42	3.57	3.81	4.02	4.25	5.01	6.13	7.15	8.42
200	0.79	1.20	1.48	2.00	2.47	2.86	2.93	3.25	3.46	3.92	4.08	4.31	4.50	4.70	5.54	6.80	7.98	9.49
500	0.98	1.49	1.84	2.48	3.07	3.55	3.61	3.93	4.07	4.65	4.84	5.09	5.25	5.44	6.29	7.71	9.11	10.97
1000	1.15	1.74	2.16	2.91	3.60	4.15	4.20	4.54	4.62	5.26	5.47	5.73	5.88	6.04	6.85	8.42	10.00	12.12

<sup>\*</sup> The upper bound of the confidence interval at 90% confidence level is the value which 5% of the simulated quantile values for a given frequency are greater than.

<sup>\*\*</sup> These precipitation frequency estimates are based on a <u>partial duration series</u>. **ARI** is the Average Recurrence Interval. Please refer to the <u>documentation</u> for more information. NOTE: Formatting prevents estimates near zero to appear as zero.

							confi Estim							
ARI** (years)	5 min r	10 min		120 min	: 1	12 hr	1 1	48 hr	 7 day	10 day	20 day	30 day	45 day	60 day

41-55



### POINT PRECIPITATION **FREQUENCY ESTIMATES** FROM NOAA ATLAS 14



### Nevada 36.03 N 114.91 W 2513 feet

from "Precipitation-Frequency Atlas of the United States" NOAA Atlas 14, Volume 1, Version 4 G.M. Bonnin, D. Martin, B. Lin, T. Parzybok, M. Yekta, and D. Riley NOAA, National Weather Service, Silver Spring, Maryland, 2006

Extracted: Mon Jan 21 2008

Coi	nfiden	ce Lin	nits	5	Seaso	nality		Locat	ion M	aps	C	ther I	nfo.	GIS	3 data	I N	laps	Help
				]	Preci	pitati	ion F	reque	ency ]	Estin	ıates	(inch	es)					
ARI* (years)	5 min	10 min	15 min	30 min	60 min	120 min	3 hr	6 hr	12 hr	24 hr	48 hr	4 day	7 day	10 day	20 day	30 day	45 day	60 day
1	0.13	0.20	0.24	0.33	0.41	0.50	0.56	0.68	0.79	0.88	0.93	1.03	1.15	1.24	1.45	1.69	1.90	2.09
2	0.17	0.26	0.33	0.44	0.54	0.66	0.73	0.88	1.03	1.15	1.22	1.36	1.52	1.65	1.93	2.27	2.56	2.84
5	0.24	0.37	0.46	0.62	0.77	0.93	1.01	1.21	1.41	1.59	1.69	1.88	2.10	2.26	2.68	3.20	3.64	4.12
10	0.31	0.47	0.58	0.78	0.96	1.15	1.24	1.47	1.70	1.93	2.05	2.27	2.51	2.70	3.20	3.86	4.42	5.04
25	0.39	0.60	0.74	1.00	1.24	1.48	1.57	1.84	2.11	2.41	2.54	2.79	3.05	3.26	3.88	4.71	5.43	6.26
50	0.47	0.71	0.88	1.18	1.46	1.76	1.84	2.15	2.42	2.78	2.94	3.20	3.46	3.68	4.38	5.34	6.20	7.20
100	0.55	0.83	1.03	1.39	1.72	2.08	2.15	2.49	2.76	3.19	3.37	3.63	3.89	4.10	4.88	5.97	6.97	8.16
200	0.64	0.97	1.20	1.61	2.00	2.43	2.50	2.85	3.11	3.62	3.81	4.08	4.33	4.51	5.38	6.60	7.75	9.14
500	0.77	1.17	1.45	1.96	2.42	2.97	3.04	3.40	3.61	4.23	4.45	4.75	5.01	5.19	6.03	7.42	8.79	10.45
1000	0.89	1.35	1.67	2.25	2.79	3.43	3.52	3.88	4.05	4.73	4.98	5.30	5.57	5.72	6.51	8.04	9.59	11.48

Text version of table

<sup>\*</sup>These precipitation frequency estimates are based on a <u>partial duration series</u>. ARI is the Average Recurrence Interval. Please refer to the documentation for more information. NOTE: Formatting forces estimates near zero to appear as zero.

						er bou pitat								l				
ARI** (years)	5 min	10 min	15 min	30 min	60 min	120 min	3 hr	6 hr	12 hr	24 hr	48 hr	4 day	7 day	10 day	20 day	30 day	45 day	60 day
1	0.16	0.24	0.29	0.40	0.49	0.60	0.66	0.79	0.90	0.99	1.05	1.16	1.29	1.40	1.62	1.91	2.16	2.40
2	0.21	0.32	0.39	0.53	0.66	0.79	0.87	1.03	1.18	1.30	1.38	1.52	1.70	1.84	2.15	2.56	2.90	3.25
5	0.30	0.46	0.56	0.76	0.94	1.12	1.20	1.41	1.61	1.79	1.90	2.11	2.34	2.53	2.98	3.61	4.12	4.69
10	0.37	0.57	0.70	0.95	1.18	1.39	1.48	1.71	1.94	2.17	2.30	2.54	2.79	3.02	3.57	4.35	4.99	5.73
25	0.48	0.74	0.92	1.23	1.53	1.78	1.87	2.15	2.40	2.72	2.88	3.14	3.42	3.66	4.34	5.33	6.17	7.16
50	0.58	0.88	1.09	1.47	1.82	2.13	2.21	2.51	2.77	3.18	3.36	3.63	3.90	4.16	4.93	6.08	7.08	8.27
100	0.69	1.05	1.30	1.75	2.16	2.52	2.60	2.92	3.17	3.68	3.88	4.16	4.42	4.67	5.54	6.85	8.03	9.44
200	0.81	1.24	1.53	2.06	2.55	2.97	3.04	3.37	3.61	4.24	4.46	4.72	4.96	5.19	6.15	7.63	9.01	10.69
500	1.01	1.53	1.90	2.56	3.16	3.68	3.75	4.07	4.24	5.05	5.34	5.61	5.85	6.06	7.03	8.69	10.37	12.42
1000	1.18	1.80	2.23	3.00	3.71	4.30	4.36	4.70	4.81	5.75	6.07	6.36	6.59	6.77	7.69	9.54	11.45	13.79

<sup>\*</sup>The upper bound of the confidence interval at 90% confidence level is the value which 5% of the simulated quantile values for a given frequency are greater than.

Please refer to the documentation for more information. NOTE: Formatting prevents estimates near zero to appear as zero.

		•								confi								
				1	recij	onan	on Fr	eque	ncy r	Estim	ates (	inene	es)					
ARI**	5	10	15	30	60	120	3	6	12	24	48	4	7	10	20	30	45	60
(years)	min	min	min	min	min	min	hr	hr	hr	hr	hr	day	day	day	day	day	day	day

<sup>\*\*</sup> These precipitation frequency estimates are based on a <u>partial duration series</u>. **ARI** is the Average Recurrence Interval.

C1-54



### POINT PRECIPITATION FREQUENCY ESTIMATES FROM NOAA ATLAS 14



### Nevada 36.02 N 114.88 W 3005 feet

from "Precipitation-Frequency Atlas of the United States" NOAA Atlas 14, Volume 1, Version 4
G.M. Bonnin, D. Martin, B. Lin, T. Parzybok, M. Yekta, and D. Riley
NOAA, National Weather Service, Silver Spring, Maryland, 2006

Extracted:	Mon	Jan	21	2008	
	SELECTION AND AND ADDRESS.	03496840		MOSERACIO I	80

Cor	nfiden	ce Lin	nits		Seaso	nality		Loca	tion N	laps		Other	Info.	G	S dat	a	Maps	Help
					Preci	pitat	ion F	requ	ency	Estir	nates	(inc	hes)					
ARI* (years)	5 min	10 min	15 min	30 min	60 min	120 min	3 hr	6 hr	12 hr	24 hr	48 hr	4 day	7 day	10 day	20 day	30 day	45 day	60 day
1	0.14	0.21	0.26	0.34	0.43	0.52	0.58	0.70	0.82	0.91	0.96	1.07	1.21	1.31	1.53	1.80	2.03	2.24
2	0.18	0.27	0.34	0.46	0.56	0.68	0.75	0.91	1.07	1.20	1.27	1.42	1.59	1.73	2.04	2.42	2.74	3.05
5	0.26	0.39	0.48	0.65	0.80	0.96	1.04	1.25	1.46	1.66	1.76	1.97	2.20	2.39	2.85	3.43	3.91	4.43
10	0.32	0.48	0.60	0.81	1.00	1.19	1.28	1.52	1.76	2.02	2.15	2.38	2.65	2.87	3.42	4.14	4.75	5.42
25	0.41	0.62	0.77	1.03	1.28	1.53	1.62	1.90	2.18	2.54	2.70	2.95	3.24	3.48	4.16	5.07	5.86	6.75
50	0.48	0.73	0.91	1.22	1.51	1.82	1.91	2.22	2.51	2.96	3.13	3.40	3.70	3.95	4.71	5.76	6.71	7.78
100	0.56	0.86	1.07	1.44	1.78	2.15	2.23	2.57	2.86	3.41	3.61	3.88	4.17	4.42	5.27	6.46	7.57	8.84
200	0.66	1.00	1.24	1.67	2.06	2.51	2.59	2.95	3.23	3.88	4.12	4.39	4.66	4.88	5.83	7.15	8.44	9.92
500	0.79	1.21	1.50	2.02	2.50	3.06	3.15	3.51	3.74	4.58	4.86	5.16	5.46	5.68	6.57	8.07	9.61	11.39
1000	0.91	1.39	1.72	2.32	2.87	3.54	3.63	4.00	4.20	5.15	5.46	5.79	6.11	6.31	7.12	8.77	10.52	12.54

Text version of table

<sup>\*</sup> These precipitation frequency estimates are based on a <u>partial duration series.</u> ARI is the Average Recurrence Interval. Please refer to the <u>documentation</u> for more information. NOTE: Formatting forces estimates near zero to appear as zero.

									e 90% tency					al				
ARI** (years)	5 min	10 min	15 min	30	60	120 min	3 hr	6 hr	12 hr	24 hr	48 hr	4 day	7 day	10 day	20 day	30 day	45 day	60 day
		0.25	0.31	0.41	0.51	0.62	0.69	0.82	0.93	1.03	1.09	1.21	1.35	1.47	1.72	2.04	2.32	2.58
2	0.22	0.33	0.41	0.55	0.69	0.82	0.90	1.06	1.22	1.35	1.44	1.59	1.78	1.94	2.28	2.74	3.12	3.50
5	0.31	0.47	0.59	0.79	0.98	1.16	1.24	1.45	1.67	1.87	1.99	2.21	2.46	2.67	3.17	3.87	4.43	5.05
10	0.39	0.59	0.73	0.98	1.22	1.43	1.53	1.77	2.00	2.28	2.42	2.68	2.96	3.21	3.81	4.67	5.37	6.19
25	0.50	0.77	0.95	1.28	1.58	1.84	1.94	2.22	2.48	2.88	3.06	3.33	3.64	3.90	4.66	5.74	6.67	7.75
50	0.60	0.91	1.13	1.52	1.88	2.20	2.28	2.60	2.87	3.39	3.59	3.87	4.18	4.46	5.32	6.57	7.67	8.96
100	0.71	1.08	1.34	1.80	2.23	2.60	2.68	3.02	3.29	3.95	4.18	4.46	4.75	5.04	5.99	7.43	8.73	10.26
200	0.83	1.27	1.58	2.12	2.63	3.07	3.14	3.48	3.74	4.58	4.84	5.10	5.37	5.63	6.68	8.30	9.83	11.65
500	1.03	1.57	1.95	2.63	3.25	3.79	3.87	4.21	4.40	5.50	5.85	6.13	6.40	6.65	7.68	9.50	11.38	13.61
1000	1.21	1.85	2.29	3.09	3.82	4.43	4.50	4.85	4.99	6.30	6.71	7.00	7.28	7.49	8.46	10.46	12.62	15.15

<sup>\*</sup> The upper bound of the confidence interval at 90% confidence level is the value which 5% of the simulated quantile values for a given frequency are greater than.

<sup>\*\*</sup> These precipitation frequency estimates are based on a <u>partial duration series</u>. **ARI** is the Average Recurrence Interval. Please refer to the <u>documentation</u> for more information. NOTE: Formatting prevents estimates near zero to appear as zero.

				* I	Jowe	r bou	nd of	the 9	90%	confi	dence	inte	rval					
				H	recip	oitatio	on Fr	eque	ncy F	Estim	ates (	inche	es)					
ARI**	5	10	15	30	60	120	3	6	12	24	48	4	7	10	20	30	45	60
(years)	min	min	min	min	min	min	hr	hr	hr	hr	hr	day	day	day	day	day	day	day

1\*\*\*\*\*\*\*\*\*\*\* FLOOD HYDROGRAPH PACKAGE (HEC-1) 1998 JUN VERSION 4.1 RUN DATE 21JAN08 TIME 11:53:25 \*\*\*\*\*\*\*\*\*

U.S. ARMY CORPS OF ENGINEERS HYDROLOGIC ENGINEERING CENTER 609 SECOND STREET DAVIS, CALIFORNIA 95616 (916) 756-1104

PAGE 1

PAGE 2

х	х	XXXXXXX	XX.	XXX		х
Х	X	X	X	X		XX
X	X	X	X			X
XXX	XXXX	XXXX	x		XXXXX	X
х	х	х	X			. X
X	X	x	X	X		X
x	Х	XXXXXXX	XX	XXX		XXX

THIS PROGRAM REPLACES ALL PREVIOUS VERSIONS OF HEC-1 KNOWN AS HEC1 (JAN 73), HEC1GS, HEC1DB, AND HEC1KW.

HEC-1 INPUT

THE DEFINITIONS OF VARIABLES -RTIMP- AND -RTIOR- HAVE CHANGED FROM THOSE USED WITH THE 1973-STYLE INPUT STRUCTURE.
THE DEFINITION OF -AMSKK- ON RM-CARD WAS CHANGED WITH REVISIONS DATED 28 SEP 81. THIS IS THE FORTRAN77 VERSION
NEW OPTIONS: DAMBREAK OUTFLOW SUBMERGENCE , SINGLE EVENT DAMAGE CALCULATION, DSS:WRITE STAGE FREQUENCY,
DSS:READ TIME SERIES AT DESIRED CALCULATION INTERVAL
LOSS RATE:GREEN AND AMPT INFILTRATION
KINEMATIC WAVE: NEW FINITE DIFFERENCE ALGORITHM

ID.....1.....2.....3......4......5......6......7......8......9.....10 LINE \*DIAGRAM CLARK COUNTY REGIONAL FLOOD CONTROL DISTRICT 2002 MASTER PLAN UPDATE C-1 WATERSHED 2 ID RECOMMENDED DRAINAGE SYSTEM WITH ULTIMATE DEVELOPMENT ID INPUT FILE = C1SDN3B.DAT TD INPUT FILE DATE = APRIL 18, 2002 DESIGN STORM = 100-YEAR 6-HR STORM STORM DISTRIBUTION = SDN #3 5 ID ID ID MODELED BY = LOUIS BERGER GROUP (RYAN R. BELSICK, P.E. and SYNDI DUDLEY, ID ID PHD, P.E.) STORM CENTERING = NO STORM CENTERING ID 10 11 ID REFERENCED HYDROLOGIC MODELS: PREDESIGN REPORT FOR THE BLACK MOUNTAIN AND MISSION HILLS DETENTION BASINS AND OUTFALL STRUCTURES (VTN 1992) ID 12 13 ID 14 15 ID SNWA RIVER MOUNTAINS WATER TREATMENT FACILITY DRAFT TECHNICAL DRAINAGE STUDY (MONTGOMERY WATSON/CH2MHILL 1997) 16 17 TD CHONTOGORDAY MAISON MAISON FINAL DESIGN (VTN 1998)
DESIGN MEMORANDUM FOR THE EQUESTRIAN DETENTION BASIN (POGGEMEYER 1994) ID 18 ID DESIGN CALCULATION NOTEBOOK FOR THE BLACK MOUNTAIN DETENTION BASIN 19 20 ID (VTN 1998) 21 22 ID \*\*REVISED C1 BASINS BY G.C. WALLACE, INC. \*\*REVISED NORTHEAST C-1 DETENTION BASIN STAGE/STORAGE BY G.C. WALLACE, INC. ID 23 ID ID \*\*INPUT FILE = C1SDN3B-ALT3.DAT 24 \*\*INPUT FILE DATE = DECEMBER 23, 2004 25 ID 26 27 ID \*\*\*REVISED USING 3-HOUR STORM DISTRIBUTION FROM \*\*\*G.C. WALLACE, 1984 ID 28 TD ID \*\*\*12-13-07 30 ID 31 32 0 0 300 ò 0 33 IN ΙO 34 1 JR \* PREC KK C1-55 36 REVISED BASIN AREA TO MATCH TOPOGRAPHY 37 REVISED LAG TIME TO MATCH NEW BASIN AREA 38 KM ва 0.981 39 PB 2.15 0.400 0.170 0 230 0.280 0.350 0.000 0.060 0.110 41 PC 0.675 0.695 0.705 0.620 0.640 0.660 PC PC 0.520 0.545 0.575 0.745 42 0.595 0.825 0.795 0.885 0.760 0.775 0.785 0.805 0.815 43 0.880 0.895 0.900 0.905 0.855 0.870 PC 0.835 0.845 0.860 44 0.960 0.935 0.940 0.945 0.950 0.955 0.930 45 PC 0.910 0.920 0.990 0.995 PC 0.975 0.980 0.980 0.985 0.990 0.965 46 PC LS 47 86.9

> HEC-1 INPUT ID.....1.....2.....3......4......5......6......7......8......9.....10

٦

48

49

LINE

UD

0.257

1

```
ROUTE C1-55 TO DB6
             51
52
                             KM
                                  FACILITY = LEVEE TO NECIDB
FACILITY # = C11T 0155
LINING = CONCRETE
3830 0.025 .025
                             KM
                             KM
             54
                             KM
                                                                                      5
             55
                                                                    0
                                                                          TRAP
             56
57
                             KK
                                   C1-65
                                   REVISED BASIN AREA TO MATCH TOPOGRAPHY
                             KM
                                   REVISED LAG TIME TO MATCH NEW BASIN AREA
                             KM
              59
                             KO
              60
                                   2.564
              61
                             PB
                                    2.15
              62
                             LS
                                   0.849
                             UD
                                   CP52A
              64
                             KK
                                   COMBINE RCP52 AND C1-65
              65
                             KM
              66
                             HC
                                       2
                             KK
              67
                                   REVISED BASIN AREA TO MATCH TOPOGRAPHY REVISED LAG TIME TO MATCH NEW BASIN AREA
              68
              69
70
71
72
73
                             KM
                             KM
                                   REVISED AREA TO REMOVE AREAS TRIBUTARY TO BET BASIN
                             BA
                                   0.592
                                    2.07
                             PΒ
                                        0
                                             87.6
              74
                             UD
                                   0.199
              75
                             KK
              76
77
78
                                   COMBINE C1-66, AND RCP52
NORTHEAST C-1 DETENTION BASIN
                              KM
                              KM
              79
80
                             KK
                                     DB6
                                   DB6
FACILITY = NORTHEAST C-1 DETENTION BASIN
FACILITY # = ClIT 0118
STORAGE VOLUME = 310 ACRE-FEET
OUTLET = 36* RCP
REVISED PER GCW DESIGN
                             KM
              82
83
                              KM
                              KM
              84
85
                              KM
                              ко
                                              STOR
              86
                             RS
                                       1
                                                                54.96 103.23 156.48 214.92 278.69 333.63 348.25
                              sv
                                           11.92
              87
                                                      1957
82.45
                                                                 1961 1966 1971 1976
   1981
   1985
   1986
              88
                              SE
                                     1952
                                              1956
                                                              110.61 137.96 160.72 180.63 198.56 211.81 214.99
                                             73.74
              89
                              SQ
              90
                              ZZ
                  SCHEMATIC DIAGRAM OF STREAM NETWORK
INPUT
             (V) ROUTING
                                     (--->) DIVERSION OR PUMP FLOW
 LINE
             (.) CONNECTOR
                                     (<---) RETURN OF DIVERTED OR PUMPED FLOW
  NO.
              C1-55
   36
   50
              RC155
                             C1-65
    64
              CP52A.....
                             C1-66
    67
    75
    79
                DB6
(***) RUNOFF ALSO COMPUTED AT THIS LOCATION
   *********
   U.S. ARMY CORPS OF ENGINEERS HYDROLOGIC ENGINEERING CENTER
     FLOOD HYDROGRAPH PACKAGE (HEC-1)
                   JUN
                          1998
   609 SECOND STREET
               VERSION 4.1
   DAVIS, CALIFORNIA 95616
(916) 756-1104
* RUN DATE 21JAN08 TIME 11:53:25
```

50

```
INPUT FILE = C1SDN3B.DAT
                                INPUT FILE DATE = APRIL 18, 2002
DESIGN STORM = 100-YEAR 6-HR STORM
STORM DISTRIBUTION = SDN #3
                                 MODELED BY = LOUIS BERGER GROUP (RYAN R. BELSICK, P.E. and SYNDI DUDLEY,
                                 PHD, P.E.)
                                 STORM CENTERING = NO STORM CENTERING
                                 REFERENCED HYDROLOGIC MODELS:
                                 REFERENCED INDICATOR NODELS:
PREDESIGN REPORT FOR THE BLACK MOUNTAIN AND MISSION HILLS DETENTION BASINS
AND OUTFALL STRUCTURES (VTN 1992)
                                 SNWA RIVER MOUNTAINS WATER TREATMENT FACILITY DRAFT TECHNICAL DRAINAGE STUDY (MONTGOMERY WATSON/CH2MHILL 1997)
                                DESIGN MEMORANDUM FOR THE EQUESTRIAN DETENTION BASIN (POGGEMEYER 1994)
DESIGN CALCULATION NOTEBOOK FOR THE BLACK MOUNTAIN DETENTION BASIN
                                 (VTN 1998)
                                **REVISED C1 BASINS BY G.C. WALLACE, INC.
**REVISED NORTHEAST C-1 DETENTION BASIN STAGE/STORAGE BY G.C. WALLACE, INC.
                                 **INPUT FILE = ClSDN3B-ALT3.DAT
                                 **INPUT FILE DATE = DECEMBER 23, 2004
                                 ***REVISED USING 3-HOUR STORM DISTRIBUTION FROM ***G.C. WALLACE, 1984
                                 ***12-13-07
                    OUTPUT CONTROL VARIABLES
 34 IO
                           IPRNT
                                           5 PRINT CONTROL
0 PLOT CONTROL
                           IPLOT
                           QSCAL
                                             0. HYDROGRAPH PLOT SCALE
                    HYDROGRAPH TIME DATA
     IT
                                              3 MINUTES IN COMPUTATION INTERVAL
0 STARTING DATE
                            NMIN
                                        USTARTING DATE

OOOO STARTING TIME

300 NUMBER OF HYDROGRAPH ORDINATES

1 0 ENDING DATE
                           TDATE
                           ITIME
                              NO
                          NDDATE
                          NDTIME
                                          1457 ENDING TIME
                                             19 CENTURY MARK
                          ICENT
                      COMPUTATION INTERVAL
                                                     .05 HOURS
                            TOTAL TIME BASE 14.95 HOURS
           ENGLISH UNITS
                 DRAINAGE AREA
PRECIPITATION DEPTH
                                            SOUARE MILES
                                            INCHES
                  LENGTH, ELEVATION
                                            FEET
                                            CUBIC FEET PER SECOND
                  MOJE
                  STORAGE VOLUME
                                            ACRE-FEET
                  SURFACE AREA
                                            ACRES
                                            DEGREES FAHRENHEIT
                  TEMPERATURE
                    MULTI-PLAN OPTION
     JP
                           NPLAN
                                              1 NUMBER OF PLANS
                    MULTI-RATIO OPTION
     JR
                        RATIOS OF PRECIPITATION
                        1.00
*** *** 
                     C1-65 *
  56 KK
              *******
  59 KO
                    OUTPUT CONTROL VARIABLES
                                       3 PRINT CONTROL
2 PLOT CONTROL
0. HYDROGRAPH PLOT SCALE
                           TPRNT
                           OSCAL
                  SUBBASIN RUNOFF DATA
                    SUBBASIN CHARACTERISTICS
  60 BA
                                           2.56 SUBBASIN AREA
                           TAREA
                    PRECIPITATION DATA
  61 PB
                           STORM
                                           2.15 BASIN TOTAL PRECIPITATION
  41 PI
                       INCREMENTAL PRECIPITATION PATTERN
                                                           .06
                                       .05
                                                  .06
                                                                            .05
                            .06
   .01
   .02
.01
                                                                .02
                                                                            .02
                                                                                         .02
   .01
   .02
                            .03
   .01
   .01
                            .01
                                        .01
                                                     .01
                                                                .01
                                                                            .01
                                                                                         .01
   .01
   .00
   .00
   .01
                            .01
                                                    .00
                                        .01
```

CLARK COUNTY REGIONAL FLOOD CONTROL DISTRICT 2002 MASTER PLAN UPDATE

RECOMMENDED DRAINAGE SYSTEM WITH ULTIMATE DEVELOPMENT

C-1 WATERSHED

		.01 .01	.00	.00							
62 LS	SCS	LOSS RATE STRTL		INITIAL AB		1					
		CRVNBR RTIMP		CURVE NUME PERCENT IM		AREA					
63 UD	SCS	DIMENSIONLE TLAG	SS UNITGR								
						***					
					87 END-0		ORDINATES	5.50	205	0.60	
	24. 1002.	57. 1132.	114. 1230.	179. 1319.	251. 1367.	343. 1405.	440. 1413.	570. 1413.	706. 1405.	860. 1366.	
	1317. 579.	1260. 527.	1201. 478.	1136. 436.	1063. 396.	982. 366.	888. 336.	791. 307.	710. 280.	636. 256.	
	231. 91.	208. 82.	191. 75.	175. 68.	159. 62.	145. 56.	133. 52.	121. 47.	109. 43.	100. 39.	
	36.	33.	30.	27.	25.	22.	20.	19.	17.	16.	
	15. 5.	14. 4.	13. 4.	12. 3.	11. 2.	10.	9. 0.	8.	7.	6.	
***	٥.	***	***		***		***				
				ATION CI	-65						
TOTAL RA	AINFALL =	2.15, TC	TAL LOSS	= 1.18,	TOTAL EX	CESS =	.97				
PEAK FLOW	TIME		6-HR		1 AVERAGE IR		14.95-HR				
(CFS)	(HR)	(CFS)									
728.	1.60		267.			107.	107.				
		(INCHES) (AC-FT)	.970 133.			.970 133.	.970 133.				
		CUMULATI	VE AREA =	2.56 SÇ	IM Q						
***		***	***		***		***				
***		HYDROGR	APH AT ST		*** 65		***				
		HYDROGR FOR F	RAPH AT ST	TIO = 1.00	-65	ana a					
TOTAL RA	AINFALL =	HYDROGR FOR F	APH AT ST	TIO = 1.00 = 1.18,	TOTAL EX		***				
TOTAL RA	TIME	HYDROGR FOR F	RAPH AT ST	TIO = 1.00 = 1.18, MAXIMUN	TOTAL EX						
TOTAL RAPER FLOW	TIME	HYDROGR FOR F	RAPH AT ST. PLAN 1, RA PTAL LOSS 6-HR	TIO = 1.00 = 1.18, MAXIMUN 24-H	-65 TOTAL EX 1 AVERAGE HR	FLOW 72-HR	.97 14.95-HR				
TOTAL RA	TIME	HYDROGR FOR F 2.15, TO (CFS) (INCHES)	PAPH AT ST. PLAN 1, RA PTAL LOSS 6-HR 267.	TIO = 1.00 = 1.18, MAXIMUM 24-H	TOTAL EXC 1 AVERAGE 1R	FLOW	. 97				
TOTAL RAPER FLOW	TIME	HYDROGR FOR F 2.15, TO (CFS) (INCHES) (AC-FT)	PAPH AT ST. PLAN 1, RA PTAL LOSS 6-HR 267.	TIO = 1.00 = 1.18, MAXIMUN 24-F 107 .97	TOTAL EXC TOTAL EXC A AVERAGE HR 7.	FLOW 72-HR 107.	.97 14.95-HR 107. .970				
TOTAL RAPER FLOW	TIME	HYDROGR FOR F 2.15, TO (CFS) (INCHES) (AC-FT)	PAPH AT ST. PLAN 1, RA PTAL LOSS 6-HR 267970 133.	TIO = 1.00 = 1.18, MAXIMUN 24-F 107 .97	TOTAL EXC TOTAL EXC 1 AVERAGE IR 7.	FLOW 72-HR 107. .970 133.	.97 14.95-HR 107. .970				
TOTAL RAPEAK FLOW (CFS) 728.	TIME (HR)	HYDROGR FOR F  2.15, TC  (CFS)  (INCHES) (AC-FT)  CUMULATI	PAPH AT ST PLAN 1, RA PTAL LOSS 6-HR 267. .970 133. EVE AREA =	TIO = 1.00 = 1.18, MAXIMUN 24-F 107 .97 133	TOTAL EXC A AVERAGE IR 7.	FLOW 72-HR 107. .970 133.	.97 14.95-HR 107970 133.	800	0		
TOTAL RF PEAK FLOW (CFS) 728.	TIME (HR)	HYDROGR FOR F  2.15, TC  (CFS)  (INCHES)  (AC-FT)  CUMULATI  (O) OUT 200.	CAPH AT ST PLAN 1, RA OTAL LOSS 6-HR 267. 970 133. EVE AREA =	TIO = 1.00 = 1.18, MAXIMUM 24-F 100 .97 133 2.56 SQ	TOTAL EXC 1 AVERAGE 12 AVERAGE 10 0 3. 2 MI ST.	PLOW 72-HR 107. .970 133. ATION	.97 14.95-HR 107970 133.			(L) PREC	IP, (X) EXCESS
TOTAL RAPE FEAK FLOW (CFS) 728.	TIME (HR) 1.60	HYDROGR FOR F 2.15, TC (CFS) (INCHES) (AC-FT) CUMULATI (O) OUT 200.	PAPH AT ST PLAN 1, RA PTAL LOSS 6-HR 267. .970 133. EVE AREA =	TIO = 1.00 = 1.18, MAXIMUM 24-F 100 .90 133 2.56 SQ	TOTAL EXC A AVERAGE IR 7. 00 3. 2 MI ST.	FLOW 72-HR 107970 133. ATION 60	.97 14.95-HR 107970 133. C1-65 0. 700.	.16	.12	(L) PREC	IP, (X) EXCESS .04
TOTAL RF PEAK FLOW (CFS) 728.  000 DAHRMN PER 10000 10-	TIME (HR) 1.60	HYDROGR FOR F  2.15, TC  (CFS)  (INCHES) (AC-FT)  CUMULATI  (O) OUT 200.	2APH AT ST PLAN 1, RA PTAL LOSS 6-HR 267. .970 133. EVE AREA =	TIO = 1.00 = 1.18, MAXIMUM 24-F 100.99 133 2.56 SC	TOTAL EXC A AVERAGE IR 7. 00 3. 2 MI ST.	FLOW 72-HR 107970 133. ATION 60	.97 14.95-HR 107970 133. C1-65 0. 700.	.16	.12	(L) PREC	IP, (X) EXCESS .04
TOTAL RAPER FLOW (CFS) 728.	TIME (HR) 1.60	HYDROGR FOR F  2.15, TC  (CFS)  (INCHES) (AC-FT)  CUMULATI  (0) OUT 200.	APPH AT ST PLAN 1, RA OTAL LOSS 6-HR 267. .970 133. EVE AREA =	TIO = 1.00 = 1.18, MAXIMUM 24-F 100 .99 133 2.56 SQ	TOTAL EXC A AVERAGE IR 7. 00 3. 2 MI ST.	FLOW 72-HR 107970 133. ATION 60	.97 14.95-HR 107970 133. C1-65 0. 700.	.16	.12	(L) PREC	IP, (X) EXCESS .04
TOTAL RAPER FLOW (CFS) 728.	TIME (HR) 1.60	HYDROGR FOR F  2.15, TC  (CFS)  (INCHES) (AC-FT)  CUMULATI  (0) OUT 200.	APPH AT ST PLAN 1, RA OTAL LOSS 6-HR 267. .970 133. EVE AREA =	TIO = 1.00 = 1.18, MAXIMUM 24-F 100 .90 13: 2.56 SQ	TOTAL EXC A AVERAGE IR 7. 00 3. 2 MI ST.	FLOW 72-HR 107970 133. ATION 60	.97 14.95-HR 107970 133. C1-65 0. 700.	.16	.12	(L) PREC	IP, (X) EXCESS .04
TOTAL RAPER FLOW (CFS) 728.	TIME (HR) 1.60	HYDROGR FOR F  2.15, TC  (CFS)  (INCHES) (AC-FT)  CUMULATI  (0) OUT 200.	267970 133.  EVE AREA =	TIO = 1.00 = 1.18, MAXIMUM 24-F 107 .97 .133 2.56 SG	TOTAL EXC A AVERAGE IR 7. 00 3. 2 MI ST.	FLOW 72-HR 107970 133. ATION 60	.97 14.95-HR 107970 133. C1-65 0. 700.	.16	.12	(L) PREC	IP, (X) EXCESS .04
TOTAL RA PEAK FLOW (CFS) 728.  0. 0. 00DAHRMN PER 10000 10. 10003 20 10009 40 10012 50 10015 60 10015 60 10021 8.6	TIME (HR) 1.60  1.00	HYDROGR FOR F  2.15, TC  (CFS)  (INCHES) (AC-FT)  CUMULATI  (O) OUT 200.	2APH AT ST PLAN 1, RA PTAL LOSS 6-HR 267. .970 133. EVE AREA =	TIO = 1.00 = 1.18, MAXIMUM 24-I 100 .90 133 2.56 SQ	TOTAL EXC A AVERAGE IR 7. 90 3. 9 MI ST. 500	PLOW 72-HR  107970 133.  ATION 60	.97 14.95-HR 107970 133. C1-65 0. 700.		.12 LLL LLL LLL LLLLLLLLL	(L) PREC 08  .LLLLLLLLLL  LLLLLLLLL  LLLLLLLLL  LLLLLL	IP, (X) EXCESS .04 LLLLLLLLLLLLLLLLL LLLLLLLLLLLLL
TOTAL RF PEAK FLOW (CFS) 728.  000 DAHRMN PER 10000 10. 10006 20 10016 50 10015 50 10015 70 10018 70 10024 9.	TIME (HR) 1.60  1.00	HYDROGR FOR F  2.15, TC  (CFS)  (INCHES) (AC-FT)  CUMULATI  (O) OUT 200.	CAPH AT ST PLAN 1, RA PATAL LOSS 6-HR 267. .970 133. EVE AREA =	TIO = 1.00 = 1.18, MAXIMUM 24-F 107 .97 133 2.56 S(	TOTAL EXC A AVERAGE IR 7. 90 3. 9 MI ST. 500	PLOW 72-HR 107970 133.  ATION 60	.97 14.95-HR 107970 133. C1-65 0. 700.	.16	.12 LLL LLL LLL LLL LLL LLL LLL LLL LLL L	(L) PREC	IP, (X) EXCESS .04  LLLLLLLLLLLLLLLLLLLLLLLLLLLLLLLLLL
TOTAL RA PEAK FLOW (CFS) 728.  000 DAHRMN PER 10000 10. 10003 20 10009 40 10012 50 10015 60 10018 70 10021 8.( 10024 9. 10024 9. 10024 9.	TIME (HR) 1.60  1.00	HYDROGR FOR F  2.15, TC  (CFS)  (INCHES) (AC-FT)  CUMULATI  (O) OUT 200.	CAPH AT ST PLAN 1, RA PATAL LOSS 6-HR 267. .970 133. EVE AREA =	TIO = 1.00 = 1.18, MAXIMUM 24-F 107 .97 133 2.56 S(	TOTAL EXC A AVERAGE IR 7. 90 3. 9 MI ST. 500	PLOW 72-HR  107970 133.  ATION 60	.97  14.95-HR  107970 133.  C1-65  0. 700. 00 .00	.16	.12	(L) PREC	IP, (X) EXCESS .04  LLLLLLLLLLLLLLLL LLLLLLLLLLLLLLL LLLLL
TOTAL RF PEAK FLOW (CFS) 728.  0. 0. 0. 0. 0. 0. 0. 0. 0. 0. 0. 0. 0	TIME (HR) 1.60  1.00	HYDROGR FOR F  2.15, TC  (CFS)  (INCHES) (AC-FT)  CUMULATI  (O) OUT 200.	CAPH AT ST PLAN 1, RA PATAL LOSS 6-HR 267. .970 133. EVE AREA =	TIO = 1.00 = 1.18, MAXIMUM 24-F 107 .97 133 2.56 S(	TOTAL EXC A AVERAGE IR 7. 90 3. 9 MI ST. 500	PLOW 72-HR  107970 133.  ATION 60	.97 14.95-HR 107970 133. C1-65		.12 LLL LLL LLL LLL LLL	(L) PREC . 08	IP, (X) EXCESS .04  LLLLLLLLLLLLLLLLL  LLLLLLLLLLLLLLL
TOTAL RATE PEAK FLOW (CFS) 728.  728.  0. 0. 0. 0. 0. 0. 0. 0. 0. 0. 0. 0. 0	TIME (HR) 1.60  1.00	HYDROGR FOR F  2.15, TC  (CFS)  (INCHES) (AC-FT)  CUMULATI  (O) OUT 200.	CAPH AT ST PLAN 1, RA PATAL LOSS 6-HR 267. .970 133. EVE AREA =	TIO = 1.00 = 1.18, MAXIMUM 24-F 107 .97 133 2.56 S(	TOTAL EXC A AVERAGE IR 7. 90 3. 9 MI ST. 500	PLOW 72-HR 107	.97  14.95-HR  107970 133.  C1-65  0. 700.	. 16	LLL LLL LLL LLL LLLL LLLLLLL	(L) PREC .08	IP, (X) EXCESS .04  LLLLLLLLLLLLLLLLL  LLLLLLLLLLLLLLL
TOTAL RF PEAK FLOW (CFS) 728.  0. 0. 00DAHRMN PER 10000 10- 10003 20 10015 60 10015 70 10021 8.( 10024 9.( 10021 10.( 10030 11.( 10030 11.( 10030 11.( 10030 13.( 10030 13.( 10030 13.( 10030 13.( 10030 13.( 10030 13.( 10030 13.( 10030 13.( 10030 13.( 10030 13.( 10030 13.( 10030 13.( 10030 13.( 10030 13.( 10030 13.( 10030 13.( 10030 13.( 10030 13.( 10030 13.( 10042 15.( 100	TIME (HR) 1.60  1.00	HYDROGR FOR F  2.15, TC  (CFS)  (INCHES) (AC-FT)  CUMULATI  (O) OUT 200.	CAPH AT ST PLAN 1, RA PATAL LOSS 6-HR 267. .970 133. EVE AREA =	TIO = 1.00 = 1.18, MAXIMUM 24-F 107 .97 133 2.56 S(	TOTAL EXC A AVERAGE IR 7. 90 3. 9 MI ST. 500	PLOW 72-HR 107970 133.  ATION 60	.97  14.95-HR  107970 133.  C1-65  0. 700.	. 16	.12 LLL LLL LLL	(L) PREC .08	IP, (X) EXCESS .04  LLLLLLLLLLLLLLLL  LLLLLLLLLLLLLLLL
TOTAL RATE PEAK FLOW (CFS) 728.  728.  0. 0. 00. DAHRMN PER 10000 10. 10003 20. 10005 30. 10015 60. 10012 50. 10018 70. 10021 8.6 10024 9. 10024 9. 10024 9. 10027 10. 10030 11. 10033 12. 10030 13. 10039 14. 10045 15.	TIME (HR) 1.60  1.00	HYDROGR FOR F  2.15, TC  (CFS)  (INCHES) (AC-FT)  CUMULATI  (O) OUT 200.	CAPH AT ST PLAN 1, RA PATAL LOSS 6-HR 267. .970 133. EVE AREA =	TIO = 1.00 = 1.18, MAXIMUM 24-F 107 .97 133 2.56 S(	TOTAL EXC A AVERAGE IR 7. 90 3. 9 MI ST. 500	PLOW 72-HR 107	.97  14.95-HR  107970 133.  C1-65  0. 700. 00 .00	. 16	LLL LLL LLL LLL LLL LLL LLL LLL LLL LL	(L) PREC .08	IP, (X) EXCESS .04  LLLLLLLLLLLLLLLL  LLLLLLLLLLLLLLLL
TOTAL RATE PEAK FLOW (CFS) 728.  728.  0. 0. 00. DAHRMN PER 10000 10. 10003 20. 10005 30. 10015 60. 10012 50. 10018 70. 10021 8.6 10024 9. 10024 9. 10024 9. 10027 10. 10030 11. 10033 12. 10030 13. 10039 14. 10045 15.	TIME (HR) 1.60  1.00	HYDROGR FOR F  2.15, TC  (CFS)  (INCHES) (AC-FT)  CUMULATI  (O) OUT 200.	CAPH AT ST PLAN 1, RA PATAL LOSS 6-HR 267. .970 133. EVE AREA =	TIO = 1.00 = 1.18, MAXIMUM 24-F 107 .97 133 2.56 S(	TOTAL EXC A AVERAGE IR 7. 90 3. 9 MI ST. 500	PLOW 72-HR  107970 133.  ATION 60 0	.97  14.95-HR  107970 133.  C1-65  0. 700.	.16	.12	(L) PREC .08	IP, (X) EXCESS .04  LLLLLLLLLLLLLLLL  LLLLLLLLLLLLLLLL
TOTAL RATE PEAK FLOW (CFS)  728.  0.  0.  0.  0.  0.  0.  0.  0.  0.	TIME (HR) 1.60  1.00	HYDROGR FOR F  2.15, TC  (CFS)  (INCHES) (AC-FT)  CUMULATI  (O) OUT 200.	CAPH AT ST PLAN 1, RA PATAL LOSS 6-HR 267. .970 133. EVE AREA =	TIO = 1.00 = 1.18, MAXIMUM 24-F 107 .97 133 2.56 S(	TOTAL EXC A AVERAGE IR 7. 90 3. 9 MI ST. 500	PLOW 72-HR  107970 133.  ATION 60	.97  14.95-HR  107970 133.  C1-65  0. 700. 00 .00	. 16	LLL LLL LLL LLL LLL LLL LLL LLL LLL LL	(L) PREC	IP, (X) EXCESS .04  LLLLLLLLLLLLLLLL  LLLLLLLLLLLLLLLL
TOTAL RATE PEAK FLOW (CFS)  728.  0.  0.  0.  0.  0.  0.  0.  0.  0.	TIME (HR) 1.60  1.00	HYDROGR FOR F  2.15, TC  (CFS)  (INCHES) (AC-FT)  CUMULATI  (O) OUT 200.	CAPH AT ST PLAN 1, RA PATAL LOSS 6-HR 267. .970 133. EVE AREA =	TIO = 1.00 = 1.18, MAXIMUM 24-F 107 .97 133 2.56 S(	TOTAL EXC A AVERAGE IR 7. 90 3. 9 MI ST. 500	PLOW 72-HR  107970 133.  ATION 60	.97  14.95-HR  107970 133.  C1-65  0. 700. 00 .00	. 16	LLL LLL LLL LLL LLL LLL LLL LLL LLL LL	(L) PREC	IP, (X) EXCESS .04  LLLLLLLLLLLLLLLL  LLLLLLLLLLLLLLLL
TOTAL RF PEAK FLOW (CFS) 728.  0. 0. 0. 0. 0. 0. 0. 0. 0. 0. 0. 0. 0	TIME (HR) 1.60  1.00	HYDROGR FOR F  2.15, TC  (CFS)  (INCHES) (AC-FT)  CUMULATI  (O) OUT 200.	CAPH AT ST PLAN 1, RA PATAL LOSS 6-HR 267. .970 133. EVE AREA =	TIO = 1.00 = 1.18, MAXIMUM 24-F 107 .97 133 2.56 S(	TOTAL EX. A AVERAGE IR  TOTAL EX. A ST. ST. SOO O	PLOW 72-HR  107970 133.  ATION 60	.97  14.95-HR  107970 133.  C1-65  0. 700.		LLL	(L) PREC	IP, (X) EXCESS .04  LLLLLLLLLLLLLLLLLL  LLLLLLLLLLLLLL
TOTAL RATE PEAK FLOW (CFS)  728.  0.  0.  0.  0.  0.  0.  0.  0.  0.	TIME (HR) 1.60  1.00 .00	HYDROGR FOR F  2.15, TC  (CFS)  (INCHES) (AC-FT)  CUMULATI  (O) OUT 200.	2APH AT ST PLAN 1, RA PTAL LOSS 6-HR 267. .970 133. EVE AREA =	TIO = 1.00 = 1.18, MAXIMUM 24-F 107 .97 133 2.56 SQ 40000	TOTAL EXC A AVERAGE IR 500 .0	PLOW 72-HR  107970 133.  ATION 60	.97  14.95-HR  107970 133.  C1-65  0. 700.	. 16	LLL LL L	(L) PREC	IP, (X) EXCESS .04  LLLLLLLLLLLLLLLLL  LLLLLLLLLLLLLLL
TOTAL RF PEAK FLOW (CFS) 728.  0. 0. 0. 0. 0. 0. 0. 0. 0. 0. 0. 0. 0	TIME (HR) 1.60  1.00 .00	HYDROGR FOR F  2.15, TC  (CFS)  (INCHES) (AC-FT)  CUMULATI  (O) OUT 200.	PAPH AT ST PLAN 1, RA PLAN 1, PAPE	TIO = 1.00 = 1.18, MAXIMUM 24-F 100.99 133 2.56 SG	TOTAL EX. A AVERAGE IR  TOTAL EX. ST. ST. SOU O	PLOW 72-HR  107970 133.  ATION 60	.97  14.95-HR  107970 133.  C1-65  0. 700.	. 16	LLL LLL LLL LLL LLL LLL LLL LLL LLL LL	(L) PREC .08	IP, (X) EXCESS .04  LLLLLLLLLLLLLLLLL  LLLLLLLLLLLLLLL
TOTAL RATE PEAK FLOW (CFS)  728.  0.  0.  0.  0.  0.  0.  0.  0.  0.	TIME (HR) 1.60  1.00 .00	HYDROGR FOR F  2.15, TC  (CFS)  (INCHES) (AC-FT)  CUMULATI  (O) OUT 200. ) .00	PAPH AT ST PLAN 1, RA	TIO = 1.00 = 1.18, MAXIMUM 24-I 107, 97 133 2.56 S(	TOTAL EXT A AVERAGE IR  7. 20 MI ST. 5000 .0	PLOW 72-HR  107970 133.  ATION 60	.97  14.95-HR  107970 133.  C1-65  0. 700	. 16	LLL LL	(L) PREC .08	IP, (X) EXCESS .04  LLLLLLLLLLLLLLLLLL  LLLLLLLLLLLLLL
TOTAL RATE PEAK FLOW (CFS) 728.  728.  0. 0. 00. 00. 00. 00. 00. 00. 00. 00	TIME (HR) 1.60  1.00 .00	HYDROGR FOR F  2.15, TC  (CFS)  (INCHES) (AC-FT)  CUMULATI  (O) OUT 200. ) .00	PAPH AT ST PLAN 1, RA PLAN 133.  EVE AREA = 100 PLAN 100 P	TIO = 1.00 = 1.18, MAXIMUM 24-F 100.99 133 2.56 SG	TOTAL EX. A AVERAGE IR  TOTAL EX. ST. ST. SOU O	PLOW 72-HR  107970 133.  ATION 60	.97  14.95-HR  107970 133.  C1-65  0. 700.		LLL LLL LLL LLL LLL LLL LLL LLL LLL LL	(L) PREC .08 .LLLILLLLLL LLLLLLLLLL .LLLLLLLLLL .LLLLLLLL	IP, (X) EXCESS .04  LLLLLLLLLLLLLLLLLL  LLLLLLLLLLLLLL

					•			o .o				
								. 0				
								. 0				
				•				. 0		•		
								. o .o	•			
		•						0				
							. 0					
							. 0	•				
							0					
		·					. 0			•		
				•			.0	•	•			
						. 0						
						. 0				•		
			•	•	•	. 0		•	•			
١.						. 0	•			•		
						.0						
			•	•	. 0	0						
					. 0							
					. 0							
i.		•	•		. 0	•						
3.					. 0	•				•		•
· .					.0	•		•	•	•		•
). 				0	,. 	<i></i>						: .
				0		•				•		
i.				. 0								
				. 0			•					
· .		•	•	. 0	•	•			•			
'. }.		•	•	.0								
). }.			. 0						•	•		
).			. 0	•	•	•	•		•	•		•
 :.			0 .									
			. 0	•								
		•	. 0		•	•		•	•	•		
i.			0.		•				•			
· .		. 0										
3. ),		. 0	•	•	•	•	•	•	•	•		
, . ) .		. 0	•							•		
L		0										
?. }.		. 0	•									
· .		0										
5.	0		•	•	•		•		•		•	
5. 7.	0		•	•								:
3.	0		,							•		
). ).	0		•	•	•	•			•			•
	o											
2. (	0						•	•			•	
3. 0 4. 0												
5. 0												-
5. 0		*	•	•	•		•		•			
3. 0				:				•		•		
9.0						•		•		-	•	
. 0												: .
2. 0												
3.0		•		•	•			•	•	•		•
±.0 5.0						•						
5.0					•		*					
7.0		•		•								:
9.0			:		•	•	,				*,	
0.0			•		•		•	•	•		•	
					•							
4.0		•										
50 50		•						•		•		
70								•				
, 0						•					•	
3.0 4.0 50 50 70					•		•	•	•	•	•	
80 90											•	
90 00 10							<i>.</i> .					

10 50																	
50																•	•
70				•					٠		•						
30 30				:		:											
o																	
					- •	 ٠	 		 				 	 	 	 	 
				•		•											
				į.													
													•	•		• •	•
				٠									•	•			
				•		•			:								
						÷.											
															•	•	
							 		 				 	 	 	 	 •
)				•		•		•	•								
)				:		·											
)														•			
												•			•		•
				•		-							•	•			
			•	٠		•											
				:		:											
												•		•	•		•
								•	•			•	•	•			
			•	•		•			•								
						:											
,														•		•	
)								•	•				•	•	•		
				•				•					 	 	 	 	 
•		•		 		 • •	 		 • •	• •							
																•	•
												•	-		•		•
			-	•		•			•			•	•				:
			•	•		•		:					,				
				:													
															•		•
			•	•		•		•						:		;	
						:			:								
)													•			•	
								:						•	•		
						•								:	:		
)																	
١.				 		 	 		 				 	 	 	 	 
												•			•		•
						٠		٠	•							:	
)						٠											
)														•		•	•
)						٠		•				•	•	•			
0			:	•				:								:	
٠.				 										 	 	 	 
)													•		•	*	
												•	•		•	•	•
										•				:	:		
			:														٠
)													•			•	•
)			•		•	•		•		•		:			:		:
)			•			 . :							 	 · .	 	 	 
	•						Í										
)													•	•	•	•	٠
)																	
)			•			:		:				•	:			:	
0			•			:							:				
0																	
														-			
U					•			٠							•	•	
0						 • •			 •				 	 	 	 	 
0 .			•			•						:					
0																	
0 .																	
0 .					:			٠				•		•			٠
0 .															:		

11054 0	1100										_	
11054 2 11057 2											·	
11100 2		 										
11103 2	2220		•									
11106 2	2230											
11109 2												
11112 2			-						•			
11115 2								•	•	•	•	•
11118 2		•	•					•	•	•		•
11121 2		•	•									
11124 2		•	•	•								
11130 2		•			<i>.</i> .							
11133 2		 										
11136 2												
11139 2												
11142 2	2350								•			
11145 2	2360								•			
11148 2	2370				•				•			
11151 2					•					•		
11154 2		•	•						•	•		
11157 2		•			•	•		•	•	•		
11200 2		 										
11203 2		•	-	•	-	•		•				
11206 2		•	•	•	•	•		•				
11209 2		•	•									
11212 2		•										
11218 2		-										
11221 2			•									
11224 2										•		
11227 2												
11230 2		 										
11233 2	2520	•						•		•	•	
11236 2						•		•	•	•		
11239 2				•				•	•	•	•	
11242 2					•	•	•	•	•	•	•	
11245 2		•	•	•	•	•	•	•	•	•	•	•
11248 2		•	•	•	•	•	•	•	•	•	•	
11251 2		•	•	•	•	•	•	•	•	•	•	
11254 2		•	•	•	•	•	•	•		•		
11300 2		•	•	•			<i></i>					
11300 2		 										
11306 2							-					
11309 2								•				
11312 2											•	
11315 2												
11318 2					•							•
11321 2	2680					•		•	•			•
11324 2				•	•	•				•	•	•
11327 2		•		•		•	•	•	•	•		•
11330 2		 										
11333 2		•	•	•	•	•	•	•		•	•	•
11336 2		•	•	•	•	•	•					
11339 2		•	•	•								
11342 2		•	-								•	
11348 2			-									•
11351 2												
11354 2								•				
11357									•	•		
11400 2		 										
11403 2			•		•	•	•	•	•	•	•	•
11406 2			•	•		•	•	•	•	•	•	•
11409 2						•	•	•	•	•	•	•
11412							•	•	•	•	•	•
11415		•	•									
11418 2		•	•									
11421						•						
11424									•			
11410	2010				<i>.</i> .							
11433	2920											
	2930								•			
11436												
11436	2940							-				-
11436 : 11439 : 11442 :	2940	•										
11439	2940 2950 2960			•				•	•	•	•	•
11439 1	2940 2950 2960											
11442 : 11445 :	2940 2950 2960				•	•						
11439 : 11442 : 11445 : 11448 :	2940 2950 2960 2970 2980	· ·	· ·		•							
11439 : 11442 : 11445 : 11448 : 11451 :	2940 2950 2960 2970 2980	· ·	· ·		•							

\*\*\* \*\*\*

```
85 KO
                                          3 PRINT CONTROL
2 PLOT CONTROL
                         IPLOT
                                             HYDROGRAPH PLOT SCALE
                         QSCAL
                HYDROGRAPH ROUTING DATA
                   STORAGE ROUTING
  86 RS
                                             NUMBER OF SUBREACHES
                         NSTPS
                                             TYPE OF INITIAL CONDITION
INITIAL CONDITION
                                       STOR
                          ITYP
                        RSVRIC
                                        .00 WORKING R AND D COEFFICIENT
   333.6
   348.3
                                                                                103.2
                                                                                           156.5
   214.9
   278.7
                                                                      55.0
                                                           20.0
                     STORAGE
                                        . 0
                                                11.9
  87 SV
   1986.00
   1981.00
   1985.00
                                             1956.00
                                                        1957.00
                                                                  1961.00
                                                                              1966.00
                                                                                         1971.00
   1976.00
                                  1952.00
                   ELEVATION
  88 SE
   181.
   199.
   212.
   215
                                                                                            161.
                                                                                  138.
                                                             82.
                                                                      111.
                   DISCHARGE
                                        Ο.
  89 SO
                            HYDROGRAPH AT STATION
                              FOR PLAN 1, RATIO = 1.00
                                                  MAXIMUM AVERAGE FLOW
                 TIME
  PEAK FLOW
                                                                             14.95-HR
                                                                   72-HR
                                         6-HR
                                                     24-HR
    (CFS)
                 (HR)
                             (CFS)
                                                                    134.
                                                                                  134.
                                         158.
      166.
                 3.85
                                                                                   .750
                                                                    .750
165.
                          (INCHES)
                                         .356
                                                       .750
                                                                                  165.
                                                      165.
                           (AC-FT)
                                          79.
                                                 MAXIMUM AVERAGE STORAGE
PEAK STORAGE
                 TIME
                                                                   72-HR
                                                                              14 95-HR
                                         6-HR
                  (HR)
+ (AC-FT)
                                                                    107.
                                                                                  107.
                                         152.
                                                      107.
                 3.85
                                                  MAXIMUM AVERAGE STAGE
  PEAK STAGE
                 TIME
                                                                              14.95-HR
                                                     24-HR
                                                                   72-HR
                                         6-HR
    (FEET)
                  (HR)
                                      1970.55
                                                                 1966.06
                                                                               1966.06
  1972.36
                 3.85
                                                   4.14 SQ MI
                           CUMULATIVE AREA =
                                                                STATION
                                                                               DB6
1
                             (I) INFLOW,
                                            (O) OUTFLOW
   0.
   0.
                                                                                                   0.
                                                               1000.
                                                                          1200.
                                                                                        0.
                                         600.
           ο.
                   200.
                              400.
                                                     800.
                                                                                         (S) STORAGE
   200.
                                                                             0.
                                                                                       50.
                                                                                                100.
   150.
                                                       Ο.
                                 0
                                            0.
 DAHRMN PER
  10000
           11-
                                                                              S
  10003
                                                                              S
  10006
           3 I
                                                                              s
s
  10009
  10012
           5I
  10015
           60I
                                                                              S
           70 I
80
  10018
10021
                                                                              S
  10024
           90
                                                                              S
          10.0
  10027
                                                                               .s
  10030
                                                                               .s
          12. 0
13. 0
  10033
10036
  10039
          14.
                0
  10042
          15.
          16.
17.
   10045
                 0
  10048
   10051
          18.
  10054
10057
          19.
                 0
          20.
                  0
   10100
          21.
                  o.
o
          22.
   10103
   10106
                  0
   10109
          24.
   10112
          25.
  10115
10118
          26.
27.
                   0
   10121
          28.
                   0
   10124
          29.
   10127
          30.
                   0
   1.0130
          3.7
                   Ō
          32.
   10133
   10136
          33.
                   0
                     0
   10139
          34.
   10142
                     0
   10145
          36.
   S
   10148
          37.
   .s
                     0
   10151 38.
   10154 39.
```

OUTPUT CONTROL VARIABLES

1 (				. I .							
2. (				. I .				s. s.			
4. (		•		. I .				s.		•	
5. (				. I .				s.		•	
6. ( 7.	0.		I					s.		•	
8.	0.		. т					. S.			•
9. 0.	o . o .		т		· .			. S.		•	
1	0		I					S . S .			
2. 3.	o . o .		. I					. S.			
4.	ο.		. I		•	,	•				
5. 6.	o . o .		. I .I	•	•		•		S		
7.	0.		I		•				S	•	
8.	0 .			·					S S	•	•
9.	o . o .	. I							S		
1	o . o	I .							S		
2. 3.		. I	•	•					S		
3. 4.	ο.	. I							. s	•	
5.		.I			•				. S		
6. 7.		I I.	•	•		•			. S		
8.	o. I				•		•			•	
9.			•				•		S S		•
0.	0. I 0I							<i>.</i> .	S		
2.	O . I								. S		
4.	0 . I 0 .I	•	•	•	•	•	•		. s . s		
5.	0 .I		•			•			. S		•
6.	0 I	•		•					. S . S		•
7.	OI. I.								. S		•
9.	I.						•		. S		•
0.		•		•		•			. S		
1 I 2. I									s		
3. I	0				•						•
4. I 5. I	0.	•	•	•		•	•		. S . S		
6. I	0.								. S		
7. I	0.	•	•					•	. S . S	•	•
18. I 19. I	0.	•	•				•		. S		
0. I	0.								. s		
1I	0								S . S		• • •
92. I 93. I	0.				•				. s		
94. I	Ο.								. S . S		•
95. I 96. I	0.	•				•			. s		
7.I	0.								. S		
98.I 99.I	0.	*	•	•	•		•		. S . S		
00.I	0.								, s		
1.I	o								S. <i>.</i> . . S		
)2,I )3,I	0.								. S		
4.I	0.								. S	•	•
)5.I )6.I	0.								. S . S		
73.I	ŏ .						•		. S		
08I	0.				-				. s . s	-	
07.I 08I 09I 10I	0.								. S		
	0								.s		
12I	0.	•							.s .s		
4 T	Λ.								. S		
LSI	0.								.s .s		
L6I L7I	0.								.S		
L8I	0 .								.S		
19I	0 .	•	•						S	•	•
20I 21I	0.								S		
221	0 .		•								
									S ¢		•
	0.								S		
26I	0 .								S	•	
27I 28I								. S			
39T	0 .										
30I	0.							۰. ۵			•
31I	0										
32I							•				

135I 136I		0		:									:	S S						
1371		Ö												S						
. 138I		0									•		*	S					•	
139I 140I		0		•				•	•				•	s s	•				•	
401 41I .		0			 	 	· 	 	 					. S		 				
ZI.		0		 	 	 		 						S						
I		0												S						
ŀΙ		0									-			S					•	
I		0		•	•			•	•					S S	•				•	
5I 7I		0		•	-			•	•		•			S	•					
I		0		•	•		•		•					s					:	
91		Ô		:	·									S						
50I		ō												S						
51I .		0		 	 	 		 	 					S.						٠
52I		0											•	S	•					
.53I		0		•	-			•	•					S S	•		•		•	
54I 55I		0		٠	•				•		•			S						
56I		0			·				Ċ					S						
57I		0												S						
58I		0												S						
59I		0												S						
SOI		0												S						
				 	 	 		 	 	 ٠	· · ·			S						
2I		-	•						•					S	•		•		•	
53I		0	•	•	•				•		•			S	•		•		•	
54I		0			•		•		•		•			S	•					
55I 56T		0 0			•				•					S						
66I 67I		0			•			:												
68I		0																		
69I		_																		
70I		0											. 5	5						
71I .		Ο.		 	 	 		 	 				5							
72I											-								•	
73I		-									-				•					
4 I		0		٠			•	•	•		•			,			•		•	
SI.		0	•	•				•	•		•		. S				•		•	
6I 7I		0		•				•	•		•		. s							
78I		0	•	•	•		•	•	•				. s							
91		0	•						:				. s							
30I													. S							
		ο.		 	 	 		 	 				S.							
32I		0											. s							
83I													. S		•				•	
84I								•					. s		•				•	
85I		0	•				•	•	•				. s		•		•		•	
86I		0							•		•		. S		٠				•	
87I 88I		0		•	•		•	•	•		•		. s							
89I		0	•	•	•						:		. s							
90I		Ö			· ·								. S							
				 	 	 		 	 	 			. S							
92I		0											.S		-					
93I		0											.s						٠	
4 I		0		-			•						.s		•					
95I		0			•		•						.s		٠					
)6I		0	•	•	٠		•	٠	•		•		.s		•		•		•	
97I		0	•	•	•			•	٠				.S .S							
98I 99I		0	•	•	•				•				. S							
				:																
0.7.7		0				 		 	 	 			S.							
)2I		0																		
03I		0											S							
)4I		0											S						•	
05I		0					•		•		•		S		•		•		٠	
190		Ü		•	٠		•	:	٠		•		S S				•			
07I		0		•									S S							
00T		0											S							
10I		ő										5	3.							
11I .		Ō.		 	 	 		 		 		5	3			 				
													2							
13I		0										:	3.							
L4 I		0										5	S.							
L5I		0										5	s.						•	
161		0							٠				5. 5. 5. 5.		•				-	
17I		0							•				> .						•	
181		0		•					•				>.		٠				•	
TAI		U		•	•		•	•				٥			:		•		•	
		0	•	•	•		•	٠	•											
201					 			 	 							 •		• •	: .	
		0	•									S								
		0		:																
					·							S								
22I 23I 24I	0	)							·			S								
22I 23I 24I	0	)																		
22I 23I 24I	0	) ) )										S							-	
201 211 221 231 241 251 261 271 281 291	0						:	:				S S S							:	

									. s				
11127		0	•	•									•
11130		. 0 .							S.			· · · · · ·	
11133	232I	0	•						. S				
11136	233I	0	•						. S				
11139	234I	. 0							. S				
11142		0							. s				
11145		ō	•						. s				
		Ö	•	•	•				. s	•			
11148			•	•	•	•			. s				•
11151		0	•		•	•				•			
11154		0	•		-	•			. S	•			
11157		0				•			. s	•			
11200	241I .								S .			<i></i> .	
11203	242I	0							. S				
11206	243I	0							. S				
11209	244I	0			. , ,				. S				
11212		0							. S				
11215		ō							. s				
11218		Ö	•	•	•				. s				
11221		ő	•	•	-				. s				
11224			•	•	•				. s	•			•
		0	•	•	•					•			
11227		0	•	•	•				. s	•			
11230									S				
11233		0							. S				
11236		0							. S				
11239	254I	0							. S				
11242	255I	0							. S				
11245	256I	0							. S				
11248	257I	0							. S				
11251	258I	0		,					. S				
11254		0							. S				
11257		0			_				. s				
11300									s				
11303		0							. s				
11306		Ö	•	•	•	•			. s				
11309		0	•	•	•	•	•		. s				
11312		0	•	•	•	•	•		. s	•		•	
		0	•	•	•	•	•		. s	•		•	
11315		_	•	•	•	•			. s	•	•	•	•
11318		0	•	•	•	•			. s	•	•	•	
11321		0	-		•	•				•	•		
11324		0	•	•	•	•	•		. s	•	•	•	
11327		0	•	•	•				. s	•	•		
11330									s				
11333		0	•			•			. S				
11336		0							. S				
11339	274I	0							. S				
11342	275I	0							. S			. ,	
11345	276I	0			•				. S				
11348	277I	0							. S				
11351	278I	0							. S				
11354		0							. S				
11357		ō							. S				
11400		0 .							. s				
11403		0				_			. S				
11406		Ö	•						. S	_	. '		
11409		Ö	•	•	•	•			. S			_	
11412		Ö	•	•	•	•	•		. s	-			
11415		0	•	•	•	•	•		. s	•		•	
			•	•	•	•		•	. s	•	•	•	
11418		0	•	•	•	•		•	. s	•	•	•	
11421		0	•	•	•	•	•	•		•		•	
11424		0	•	•	•	•		•	.s	•	•	•	
11427		0	•	•	•	•	•		. S	•	•	•	
11430		0 .							.s				
11433		0		•		•			.s	•			
11436		0						•	.S	•			
11439	294I	0							. S			•	
11442	295I	0			•				.S				
11445	296I	0							.S				
11448		Ö							. S				
11451		Ö							.S				
11454		ō							S				
	300I								S				
1													

## PEAK FLOW AND STAGE (END-OF-PERIOD) SUMMARY FOR MULTIPLE PLAN-RATIO ECONOMIC COMPUTATIONS FLOWS IN CUBIC FEET PER SECOND, AREA IN SQUARE MILES TIME TO PEAK IN HOURS

OPERATION	STATION	AREA	PLAN		RATIOS RATIO 1 1.00	APPLIED	TO PRECIPITATION
HYDROGRAPH AT	C1-55	.98	1	FLOW TIME	458. .75		
ROUTED TO	RC155	. 98	1	FLOW TIME	457. .80		
HYDROGRAPH AT	C1-65	2.56	1	FLOW TIME	728. 1.60		

2 COMBINED AT	CP52A	3.54	1	FLOW TIME	982. 1.45
HYDROGRAPH AT +	C1-66	.59	1	FLOW TIME	291. .65
2 COMBINED AT +	CP64	4.14	1	FLOW TIME	1125. 1.40
ROUTED TO	DB6	4.14	1	FLOW TIME	166. 3.85
			** 1	PEAK STAGE STAGE TIME	HES IN FEET ** 1972.36 3.85

SUMMARY OF KINEMATIC WAVE - MUSKINGUM-CUNGE ROUTING (FLOW IS DIRECT RUNOFF WITHOUT BASE FLOW) INTERPOLATED TO

ISTAQ	ELEMENT	DT	PEAK	TIME TO PEAK	VOLUME	DT	COMPUTATION PEAK	INTERVAL TIME TO PEAK	VOLUME
		(MIN)	(CFS)	(MIN)	(IN)	(MIN)	(CFS)	(MIN)	(IN)
FOR PLAN =	1 RATIO= MANE	.00 1.95	456.73	48.75	1.02	3.00	456.62	48.00	1.02

CONTINUITY SUMMARY (AC-FT) - INFLOW= .5327E+02 EXCESS= .0000E+00 OUTFLOW= .5329E+02 BASIN STORAGE= .1795E-02 PERCENT ERROR=

\*\*\* NORMAL END OF HEC-1 \*\*\*

U.S. ARMY CORPS OF ENGINEERS HYDROLOGIC ENGINEERING CENTER 609 SECOND STREET DAVIS, CALIFORNIA 95616 (916) 756-1104

\*\*\*\*\*\*\*\*\*\*\*\*

THIS PROGRAM REPLACES ALL PREVIOUS VERSIONS OF HEC-1 KNOWN AS HEC1 (JAN 73), HECIGS, HEC1DB, AND HEC1KW.

THE DEFINITIONS OF VARIABLES -RTIMP- AND -RTIOR- HAVE CHANGED FROM THOSE USED WITH THE 1973-STYLE INPUT STRUCTURE.

THE DEFINITION OF -AMSKK- ON RM-CARD WAS CHANGED WITH REVISIONS DATED 28 SEP 81. THIS IS THE FORTRANT7 VERSION

NEW OPTIONS: DAMBREAR OUTFLOW SUBMERGENCE , SINGLE EVENT DAMAGE CALCULATION, DSS:WRITE STAGE FREQUENCY,

DSS:READ TIME SERIES AT DESIRED CALCULATION INTERVAL

LOSS RATE:GREEN AND AMPT INFILTRATION

KINEMATIC WAVE: NEW FINITE DIFFERENCE ALGORITHM

HEC-1 INPUT

```
ID.....1.....2.....3.....4.....5.....6.....7.....8.....9.....10
LINE
                               CLARK COUNTY REGIONAL FLOOD CONTROL DISTRICT 2002 MASTER PLAN UPDATE
                              C-1 WATERSHED
RECOMMENDED DRAINAGE SYSTEM WITH ULTIMATE DEVELOPMENT
INPUT FILE = CISDN4B.DAT
INPUT FILE DATE = APRIL 18, 2002
DESIGN STORM = 100-YEAR 6-HR STORM
STORM DISTRIBUTION = SDN #4
MODELER BY = LOUIS BROADE (MOUN (NYAM B. BRICAGE)
                      TD
                      ID
    3
                      ID
                      ID
                               MODELED BY = LOUIS BERGER GROUP (RYAN R. BELSICK, P.E. and SYNDI DUDLEY,
                      ID
                       ID
                       TD
                               STORM CENTERING = NO STORM CENTERING
                       ID
   10
11
                       ID
                               REFERENCED HYDROLOGIC MODELS:
PREDESIGN REPORT FOR THE BLACK MOUNTAIN AND MISSION HILLS DETENTION BASINS
AND OUTFALL STRUCTURES (VTN 1992)
SNWA RIVER MOUNTAINS WATER TREATMENT FACILITY DRAFT TECHNICAL DRAINAGE STUDY
                                REFERENCED HYDROLOGIC MODELS:
                       ID
   12
                       ID
   14
                       ID
                       ID
                                (MONTGOMERY WATSON/CH2MHILL 1997)
EAST C-1 DETENTION BASIN FINAL DESIGN (VTN 1998)
    16
                       ID
                                DESIGN MEMORANDUM FOR THE EQUESTRIAN DETENTION BASIN (POGGEMEYER 1994)
DESIGN CALCULATION NOTEBOOK FOR THE BLACK MOUNTAIN DETENTION BASIN
                       ID
    17
18
                       ID
    19
                                (VTN 1998)
    20
                                **REVISED C1 BASINS BY G.C. WALLACE, INC.

**REVISED NORTHEAST C-1 DETENTION BASIN STAGE/STORAGE BY G.C. WALLACE, INC.

**INPUT FILE = C1SDN4B-ALT3.DAT

**INPUT FILE DATE = DECEMBER 23, 2004
    21
                       TD
                        ID
    22
    23
                        TD
                        ID
    24
25
                       ID
ID
    26
27
28
                                 JR CARDS CONTAIN DARFS BASED ON THE FOLLOWING VALUES:
                        ID
                                 ***REVISED USING USING 3-HOUR STORM DISTRIBUTION
                        ID
     29
                                 ***FROM G.C. WALLACE, 1984
                        ID
ID
     30
                                 ***12-13-07
     31
                        ID
     32
                        ID
                         ID
     34
35
                                                             0
                                                                      300
                        IT
IN
                                     3
                                                 0
     36
                         ΙO
     37
                                                 1
     38
                         JR
                         KK
                                REVISED BASIN AREA TO MATCH TOPOGRAPHY
      40
                                REVISED LAG TIME TO MATCH NEW BASIN AREA
                         KM
                                5.379
                         BA
      42
                                 2.23
   0.480
   0.400
      43
                                                                   0.170
                                                                                           0.280
   0.350
                                0.000
                                            0.060
                                                        0.110
   0.705
                         PC
   0.660
   0.675
   0.695
                                                                                           0.640
                                                                   0.595
                                                                               0.620
                                                        0.575
                         PC
PC
                                0.520
                                            0.545
   0.815
   0.825
   0.805
      45
                                                                               0.775
                                                                                           0.785
   0.795
                                                                   0.760
                                            0.735
                                                        0.745
   0.905
   0.895
   0.900
   0.885
                                                                    0.860
                                                                               0.870
                                                                                           0.880
                                                        0.855
                                            0.845
                                 0.835
   0.955
      47
48
   0.945
   0.950
                                                        0.925
                                                                    0.930
                                                                                0.935
                         PC
PC
                                 0.910
   0.995
   0.995
   0.990
                                                                                0.980
                                                                                           0.985
                                                                    0.980
                                             0.970
                                                        0.975
       49
       50
                                 0.720
       52
```

PAGE 2

```
53
                        PACILITY = EAST C-1 DETENTION BASIN FACILITY # = C1DC 0303
STORAGE VOLUME = 880 ACRE-FEET OUTLET = 48" RCP
                  KM
                  KM
 55
                  KM
                  KM
 57
 58
 59
                  RS
                                    STOR
                                                                                     104.85 148.32 204.08 271.64
                                           10.35
551.62
                                                     24.60 45.03
625.31 704.75
                         0.02
                                    1.85
                                                                            70.78
 60
                                                                           789.13
                                                                                     879.88
                                                                                                975.68
   1103.9 1414.3
                       362,21 482.58
 61
                  sv
                       2446.0
                                 2450.0
                                            2454.0
                                                      2458.0
                                                                 2462.0
2496.0
                                                                           2466.0
2498.0
                                                                                     2470.0
                                                                                                2474.0
   2478.0
   2482.0
                  SE
 62
                                                                                     2500.0
                                                                                               2502.2
                       2486.0 2490.0 2492.0 2494.0
0 24.59 37.30 46.66
87.65 92.02 94.14 96.20
 63
                       0 24.59 37.30 46.66 54.44
87.65 92.02 94.14 96.20 98.22
2446.0 2450.0 2454.0 2458.0 2462.0
                                                                  54.44 61.24 67.35 72.96 78.16 83.04
98.22 100.21 102.15 104.06 107.77 111.36
 64
                  SO
 65
                                                                           2466.0
                                                                                     2470.0
                                                                                                2474.0
   2478.0 2482.0
 66
                  SE
                                2490.0 2492.0 2494.0 2496.0 2498.0 2500.0 2502.2 2506.0 2510.0
                        2486.0
                  SE
 67
                  KK
                          RDBS
                         ROUTE DB5 TO C1-55
 69
                  KM
                         FACILITY = C-1 CHANNEL - ITHACA
FACILITY # = C1DC 0226 TO C1DC 0170
TYPE OF FACILTIY = CONCRETE
  70
 71
72
                  KM
                  KM
                                                                    TRAP
                                                                                 20
  73
                  RD
                          6750 0.029
                                             .025
 74
75
                         C1 - 55
                  KK
                         REVISED BASIN AREA TO MATCH TOPOGRAPHY
REVISED LAG TIME TO MATCH NEW BASIN AREA
                   ΚM
 76
77
                  KМ
                         0.981
                  BA
  78
                   PB
                          2.15
                                     86.9
  79
                   LS
                              0
                   UD
                         0.257
  80
  81
                   KK
                          CDS2
                         COMBINE RDB5 AND C1-55
  82
                   KM
  83
  84
                   KK
                         RCP52
                         ROUTE CP52 TO DB6
  85
                   KM
                         FACILITY = LEVEE TO NECIDB
FACILITY # = C11T 0155
                   KM
  87
                   KM
  88
                         LINING = CONCRETE
                                               .025
                                                             0
                                                                    TRAP
  89
                   RD
                          3830 0.025
                   KK
  90
                         REVISED BASIN AREA TO MATCH TOPOGRAPHY REVISED LAG TIME TO MATCH NEW BASIN AREA
                   KM
  92
                   KM
  93
                   ВА
  94
                   PR
                          2.15
                   LS
  95
                   UD
                         0.849
   PAGE 3
                                                          HEC-1 INPUT
                   ID.....1.....2.....3.....4.....5.....6......7.....8.....9.....10
LINE
  97
                   KK
                         CP52A
                         COMBINE RCP52 AND C1-65
  98
                   KM
                   НC
  99
 100
                   ĸĸ
                         C1-66
                         REVISED BASIN AREA TO MATCH TOPOGRAPHY
 101
                   KM
 102
                   KM
                          REVISED LAG TIME TO MATCH NEW BASIN AREA
 103
                   BA
                         0.873
                           2.07
 104
                   PB
                                     87.6
 105
                   LS
                               0
                   UD
                          0.199
 106
 107
                   KK
                          COMBINE C1-66, AND RCP52
 108
                   KM
                          NORTHEAST C-1 DETENTION BASIN
                   KM
 109
 110
                   HC
                            DB6
                   KK
 111
                          FACILITY = NORTHEAST C-1 DETENTION BASIN FACILITY # = Clit 0118
STORAGE VOLUME = 310 ACRE-FEET
 112
 113
                   KM
 114
                   KM
                          OUTLET = 48" RCP
 115
                   KM
                          REVISED PER GCW DESIGN
 116
                   KM
 117
                                         2
                                      STOR
 118
                   RS
                               1
                                                        54.96 103.23 156.48 214.92 278.69 333.63 348.25
1961 1966 1971 1976 1981 1985 1986
                                   11.92
                                              20.04
1957
 119
 120
                   SE
                           1952
                                     1956
                                                       110.61 137.96 160.72 180.63 198.56 211.81 214.99
                   SQ
 121
```

ID.....1....2....3.....4.....5.....6.....7.....8.....9.....10

1

LINE

1

```
SCHEMATIC DIAGRAM OF STREAM NETWORK
```

```
INPUT
                                (--->) DIVERSION OR PUMP FLOW
           (V) ROUTING
 LINE
                                (<---) RETURN OF DIVERTED OR PUMPED FLOW
  NO.
           (.) CONNECTOR
   39
            C1-54
   53
              DB5
                17
             RDB5
   68
                         C1-55
   74
             CP52
   81
   84
            RCP52
                         C1-65
   90
             CP52A.....
   97
                         C1-66
   100
   107
              CP64.......
                 7.7
               DB6
   111
 (***) RUNOFF ALSO COMPUTED AT THIS LOCATION
```

```
FLOOD HYDROGRAPH PACKAGE (HEC-1)
            JUN 1998
VERSION 4.1
* RUN DATE 21JAN08 TIME 11:50:23
```

U.S. ARMY CORPS OF ENGINEERS HYDROLOGIC ENGINEERING CENTER 609 SECOND STREET DAVIS, CALIFORNIA 95616 (916) 756-1104

\*\*\*\*\*\*\*\*\*\*\*

```
CLARK COUNTY REGIONAL FLOOD CONTROL DISTRICT 2002 MASTER PLAN UPDATE
C-1 WATERSHED
RECOMMENDED DRAINAGE SYSTEM WITH ULTIMATE DEVELOPMENT
RECOMMENDED DRAINAGE SIGHE WITH SINPUT FILE = CISDN4B.DAT
INPUT FILE DATE = APRIL 18, 2002
DESIGN STORM = 100-YEAR 6-HR STORM
STORM SIGNS - 100 BROWN #4

MODELED BY = LOUIS BERGER GROUP (RYAN R. BELSICK, P.E. and SYNDI DUDLEY,
PHD. P.E.)
STORM CENTERING = NO STORM CENTERING
```

REFERENCED HYDROLOGIC MODELS:
PREDESIGN REPORT FOR THE BLACK MOUNTAIN AND MISSION HILLS DETENTION BASINS PREDESIGN REPORT FOR THE DIAGRAM THE PROPERTY OF THE PROPERTY (MONTGOMERY WATSON/CHZMHILL 1997)
EAST C-1 DETENTION BASIN FINAL DESIGN (VTN 1998)
DESIGN MEMORANDUM FOR THE EQUESTRIAN DETENTION BASIN (POGGEMEYER 1994) DESIGN CALCULATION NOTEBOOK FOR THE BLACK MOUNTAIN DETENTION BASIN

- (VTN 1998) \*\*REVISED C1 BASINS BY G.C. WALLACE, INC. \*\*REVISED NORTHEAST C-1 DETENTION BASIN STAGE/STORAGE BY G.C. WALLACE, INC.
- \*\*INPUT FILE = C1SDN4B-ALT3.DAT
  \*\*INPUT FILE DATE = DECEMBER 23, 2004

JR CARDS CONTAIN DARFS BASED ON THE FOLLOWING VALUES:

\*\*\*REVISED USING USING 3-HOUR STORM DISTRIBUTION \*\*\*FROM G.C. WALLACE, 1984 \*\*\*12-13-07

OUTPUT CONTROL VARIABLES

IPRNT IPLOT

5 PRINT CONTROL 0 PLOT CONTROL

0 PLOT CONTROL 0. HYDROGRAPH PLOT SCALE

```
3 MINUTES IN COMPUTATION INTERVAL
1 0 STARTING DATE
                HYDROGRAPH TIME DATA
    IT
                       NMTN
                                          STARTING DATE
STARTING TIME
                      IDATE
                      ITIME
                                    0000
                                          NUMBER OF HYDROGRAPH ORDINATES
                                    300
                         NO
                                       0 ENDING DATE
                      NDDATE
                                    1457 ENDING TIME
                      NDTIME
                      ICENT
                                      19 CENTURY MARK
                  COMPUTATION INTERVAL
                                            .05 HOURS
                        TOTAL TIME BASE 14.95 HOURS
         ENGLISH UNITS
                                     SQUARE MILES
               DRAINAGE AREA
               PRECIPITATION DEPTH
                                     INCHES
               LENGTH, ELEVATION
                                     FEET
                                     CUBIC FEET PER SECOND
               FT.OW
               STORAGE VOLUME
                                     ACRE-FEET
                                     ACRES
               STIRFACE AREA
                                     DEGREES FAHRENHEIT
               TEMPERATURE
                MULTI-PLAN OPTION
    JP
                                      1 NUMBER OF PLANS
                       NPLAN
                 MULTI-RATIO OPTION
    JR
                    RATIOS OF PRECIPITATION
                    1.00
*** *** *** *** *** *** *** *** *** *** *** *** *** *** *** *** *** *** *** *** *** *** *** *** *** *** ***
                    DB5 *
  53 KK
            *****
                 OUTPUT CONTROL VARIABLES
  58 KO
                                3 PRINT CONTROL
0 PLOT CONTROL
0. HYDROGRAPH PLOT SCALE
                       IPRNT
                        IPLOT
                       OSCAL
               HYDROGRAPH ROUTING DATA
  59 RS
                 STORAGE ROUTING
                                    1 NUMBER OF SUBREACHES
STOR TYPE OF INITIAL CONDITION
-1.00 INITIAL CONDITION
                       NSTPS
                                    -1.00
                       RSVRIC
                                      .00 WORKING R AND D COEFFICIENT
                                                                                                104 8
   148.3
   204.1
                                                                  24.6
                                                                            45.0
                                                       10.4
  60 SV
                   STORAGE
   1414.3
   1103.9
   975.7
                                                      551.6
                                                                 625.3
                                                                           704.8
                                                                                      789.1
                                                                                                879.9
                                  362.2
                                            482.6
   2482.00
   2474.00
                                                                                              2470.00
                                                    2454.00
                                                               2458.00
                                                                         2462.00
                                                                                    2466.00
                                2446.00
                                          2450.00
                  ELEVATION
  62 SE
                                                                                              2500.00
   2502.20
   2506.00
   2510.00
                                                     2492.00
                                                               2494.00
                                                                         2496.00
                                                                                    2498.00
                                          2490.00
                                2486.00
   78
   83
                                                                                        61.
                                              25.
                                     0.
                  DISCHARGE
  64 SQ
                                                                                                 102.
   104.
   1.08.
   111.
                                                                                       100.
                                               92.
                                                         94.
                                                                   96.
                                                                             98.
                                    88.
   2482.00
                                                                         2462.00
                                                                                    2466.00
                                                                                              2470.00
   2474.00
   2478.00
                                          2450.00
                                                     2454.00
                                                              2458 00
                                2446.00
   66 SE
                  ELEVATION
   2506.00
                                                                         2496.00
                                                                                    2498.00
                                                                                              2500.00
   2502.20
                                                               2494.00
                                 2486.00
                                          2490.00
                                                    2492.00
                                              COMPUTED STORAGE-OUTFLOW-ELEVATION DATA
   204.08
   271 64
                                                                              70.78
                                                                                       104.85
                                                                                                 148.32
                                                         24.60
                                                                    45.03
                                              10.35
                                     1.85
             STORAGE
                            .02
   83.04
                                                                              61.24
                                                                                        67.35
                                                                                                  72.96
   78.16
                                                                    54.44
                             .00
                                    24.59
                                              37.30
                                                         46.66
             OUTFLOW
   2478.00
   2482.00
                                                                                                2474.00
                                                                                      2470.00
                                                       2458.00
                                                                  2462.00
                                                                           2466.00
           ELEVATION
                        2446.00
                                  2450.00
                                             2454.00
   1414.30
   1103.90
                                                                  704.75
                                                                             789.13
                                                                                       879.88
                                                                                                 975.68
                                                        625.31
                                              551.62
             STORAGE
                         362.21
                                   482 58
                                                                                       102.15
                                                                                                  104.06
   107.77
   111.36
                                                                             100.21
                                               94.14
                                                         96.20
                                                                    98.22
                                     92.02
             OUTFLOW
                          87.65
   2510.00
   2506.00
                                                                 2496.00
                                                                           2498.00
                                                                                      2500.00
                                                                                                2502.20
                                             2492.00
                                                       2494.00
           ELEVATION
                        2486.00
                                  2490.00
                                                        ***
                                                                        ***
                       ***
                           HYDROGRAPH AT STATION
                                                      DB5
                            FOR PLAN 1, RATIO = 1.00
                                               MAXIMUM AVERAGE FLOW
  PEAK FLOW
                TIME
                                                                         14.95-HR
                                       6-HR
                                                  24-HR
                                                               72-HR
   (CFS)
                (HR)
                            (CFS)
                                                    73.
                                        80.
                4.35
       81.
                                                   .315
                                        .138
                                                                .315
                                                                              .315
                         (INCHES)
                                                                              90.
                          (AC-FT)
                                        40.
                                                    90
                                                                 90.
                                              MAXIMUM AVERAGE STORAGE
 PEAK STORAGE
                TIME
                                                               72-HR
                                                                          14.95-HR
                                       6-HR
                                                  24-HR
+ (AC-FT)
                 (HR)
```

187.

230.

4.35

242.

187.

187.

```
MAXIMUM AVERAGE STAGE 24-HR 72-HR
                   TIME
  PEAK STAGE
                                                                                        14.95-HR
                                              6-HR
                   (HR)
4.35
+ (FEET)
2480.22
```

2479.51 5.38 SQ MI CUMULATIVE AREA =

2475.50

2475.50

2475.50

*** *** ***	*** *	** ***	*** *** **	· *** ***	*** *** ***	*** ***	*** *** *1	* *** *	** *** *	** *** ***	*** *** *	** *** ***	*** ***	***
	****	*****	**											
	*		*											
111 KK	*	DB6	*											
				DINDI DO										
117 KO		3	CONTROL VA IPRNT IPLOT QSCAL	3 P 2 P	RINT CONTROI LOT CONTROL YDROGRAPH PI									
	H7	drograi	PH ROUTING	DATA										
118 RS		R:	E ROUTING NSTPS ITYP SVRIC X	STOR T	UMBER OF SUI YPE OF INIT NITIAL COND RKING R AND	IAL CONDIT ITION								
119 SV		STOR	AGE	.0	11.9	20.0	55.0	103.2	156.5	214.9	278.7	333.6	348.	. 3
120 SE		ELEVAT	ION 195	2.00 19	56.00 195	7.00 196	1.00 19	66.00	1971.00	1976.00	1981.00	1985.00	1986.0	00
121 SQ		DISCHA	RGE	0.	74.	82.	111.	138.	161.	181.	199.	212.	215	5.
							***							
			**	***		***	***							
***		Î	HYDROGRAF		TION DB	6								
				AN 1, RATI	10 = 1.00									
PEAK FLOW	T	IME		6-HR	MAXIMUM A 24-HR	VERAGE FLO 72-1	OW HR 14	95-HR						
+ (CFS)	(	HR)	(CFS)											
+ 176.	4	.15	(INCHES) (AC-FT)	172. .163 85.	154. .364 190.	154 .34 19	64	154. .364 190.						
PEAK STORA	GE T	IME			/A MUMIXAM		RAGE HR 14	95_HP						
+ (AC-FT)		HR)		6-HR 189.	24-HR 153.			153.						
202. PEAK STAG		.15		100.	MUMIKAM	VERAGE ST	AGE							
+ (FEET)		(HR)		6-HR		72-		.95-HR						
1974.88	4	1.15	CUMULATIV	1973.81			J2 -	,,,,,,,,						
			COMODALIA	E ARBA -	J.00 5g	STATI	ON D	B6						
1			/T\ TMDY	OW, (O)	OUTFIOW									_
0	).	200.				1000.	1200.	140	0. (S) STOF	0. RAGE	0.	0.	0.	0.
DAHRMN PER	). ?	0.	0.	0.	800.	0.	0.	10	0. 2	100. 3	100.	0.	0.	0.
10000 1 10003 2	lI					,	S- S							
10006 3	3 I						s s							
	4I 5I				•	•	s						•	•
							S		•	•	•	•		
20010	70 T						S S							
10021 8	80 90	1 .	ī .				S						•	•
10027 10	0.0		.I				S		-					
10030 13	1.0.						s 	. <i>.</i>						
10033 12	2.0	•			Ι.		. 5							
10036 13 10039 14	ა. ∪ 4. ∩					-		,		•	•		•	
10042 1	5. 0					.I	I .	S	•	•				
10045 1	6. 0				•	•	I .	S S						
10048 1°		0 .					I.	S				•	•	
10051 1				•			I.	s			•			
10057 2		0 .		•	•	•	1 .	i)	•		•	•		

S
I S
I S
S

	I O.								3 3			
	I O. I O.								S			•
	I 0.						,		S			
20.	I O. I.O								5			
	IO								S			
	Ι Ο.								S		•	
	I 0.								S. S.		•	•
	I O. I O.				•		•		S.			
	I 0.			. ,					S.			
	I O.				-				S.			
	I O.								S		•	
	I 0.								S.		•	•
									S			
	I O. I O.	•	•		•				S			
	I 0.								S.			
	I 0.								S.	. •		
	I 0.								S.			•
	Ι Ο.								S.		•	•
	I 0.							. s	S.	•	•	•
	I 0. I 0.					•		. s			•	
	IO							s				
	I 0.						•	. s				
	I 0.							. s				
	I 0.									-	•	•
	I 0.							. S			•	
	I 0.						•	. s		•	•	•
	I 0.					•		. S		•	*	•
	I 0.		•							•		
	I O.	•	•					. S				
							<i>.</i> .	S		. <i></i>		
	I 0.	,						. S			•	
	I 0.				,		•	. S			•	
	I 0.							. s			•	•
	I 0 .			-	•		•	. S			•	
	I 0.		•	•		•	•			•	•	
	I 0.			•				. S		•	•	
	I 0.				•	•	•	. S		•	•	•
	I 0.	,			•	•	•	. S				
		•		•				S				
	I 0.							. s				
	I 0.		•					. s				
	I 0.					•		. 8	•			
	I 0.		•					. S	•		•	•
	I 0.			•	•		•	. S		•	•	•
	I 0.			•		•	•	. S	•	•	•	•
	I 0.		•	•	•		•	. s	•	•	•	•
	I 0.	•	•	•		•	•	. s	•			
	I . O				<i></i>			s.				
	I 0.							. \$				
	I 0.							. S				
	I 0.				•		•	. S	•			
	I 0.							. s	•	•	•	•
	I 0.			•	•	•	•	. S	•	•	•	•
	I 0.		•	•	•	•		. S	•			
	I 0.			•				. s				
	I 0.						•	. s				
	I.O											
	I 0.		-				•					•
	I 0.											•
	I 0.							. s				
	I 0.					•						
	I 0.							. S				
	I 0.											
	I O.							. S				
				•	•	•		. S	•		•	•
								-			•	
	I 0. I 0.									•		
	I 0.											
	T 0							. s				
	I 0 . I 0 . I 0 . I 0 .											
	I 0.							. S		•		
	I O.							. S				
	I 0. I.O					•		. S		•		•
-								s .				
	I 0.								-	•		
	I 0.							. S				
	I 0. I 0.											
	I 0.						-	. s				
	I 0.							. S				
	I O.							. S				
								. S				
208.	I 0.											

	. I	. 0					٠	٠	•	 ٠		•	•		•	 		 				. S	•		•					 		٠
212. 213.	Ī	0																				S										
214.	I	ō					Ċ															S										
15.	I	0																				S										
6.	I	0																				S										
7.	I	0																				S										
8.	I	0																				S										
€.	I	0																				S										
	I	0																				S										
	. I	. 0														 		 				. s								 		
	I	. 0					Ċ															S										
	ī	ō					Ċ															S										
	Ī	ő					•			•						Ċ						S										
5.	Ī						•			•				•		•		•			į.	S										
	Ī	ő					•			•				•		•						S									_	
6.	I	0								•						•		•			•	S							•			
7.										•						•					•	S				•						
8.	I	0					•			٠												S							•			
9.	I	0					•			•						•		•			•								•			
0.	I	0					•			٠						•					•	S				•			•	•		
	. I	. 0							٠	 •			•			 		 		•		.s.	٠		•	• •		 •		 		
2.	1	0								•								•				S				•			•	•		
	I	0								٠											•	S				٠						
١.	I	0																				S										
i .	I	0																				S										
ŝ.	I	0																				S										
7.	I	0																				S										
3.	I	ō																				S										
9.	I	ō																				S										
0.	I	o					•															s										
1.	. I	. 0					•			٠						:					:	.s.								 		
		. 0		•					•				•		•	 	•	 	•	•		s.	•		•	•	•	 •		 		
2.	I						•			•				•		•		•			•	S.		•		•			•			
3.	I	0					٠			٠				•		•		•			•	S		•		•						
4.	I	0					٠			٠				•		•		•								٠						
5.	I	0								•				•								S							*		•	
6.	I	0								-				•		•					•	S				•			•		•	
7.	I	0	٠.																			S		•					•			
8.	I	0																				S										
9.	I	0								,												S										
0.	I	0																				S										
	. I	. 0														 		 				.S.								 		
	I	0																				S										
	Ī	o					•															S										
4.	Ī	ō																				S										
5.	I	ő					٠			•				•								S										
	I	0					•			•				•		•		•				S										
6.										•				•		•		•				S		•		•						
7.	I	0					•			•				•		٠		•			•			•		•					,	
8.	I	0					•			•				•								S		•					•			
9.	I	0												•				•				S							•		•	
0.	I	0	٠.							•												S									•	
1.	. I	. 0	٠.													 		 				s.								 		
2.	I	0	٠.																			S										
3.	I	0	٠.																			S										
4.	I	0																				S										
5.	I	0																			_	S										
6.	Ī	ő					•			•												S										
7.	Ī	o					•			•												S										
	I									•				•		•					•	S		•		•						
		0					•			•				•		•					•	S				•			•			
€.	I	0								•						•		•			•			•		•					•	
	I	0					•			•				•				•			•	S							•			
	. I	. 0						٠		 			•		•	 		 	•		٠.	S.								 •		
	I	0					•							-								S				•			•			
١.	I	С																				S							•		•	
₹.	Ι		٠.																			S		•					٠		•	
5.	I																					S							•		٠	
5.			٠.																			S										
7.	I	0	٠.																			S										
€.		C																				S										
3	т	_	,																			S										
1	Ť	0					•											 				s.										
2.	. I			•	•			•	•	٠:			•		•	 	•	 	•			s .	-		•			•			. ′	
																						S				Ċ						
	I						•			•																						
	I															•					٠,			•		•						
	I									•				•															•		•	
ā.		С																													٠	
7.	I	С	٠.																		. 8											
	Ι																					3										
	I																				. 5	3										
							•																									
	T	_																				3.										
	·I					• •				 	•		•		•	 •	•										•			•		
		C												•		•																
							٠			٠						٠		•						•		٠			:			
	I									•				•							- 5			•		٠						
	I																	•													•	
	I	0																			. :											
5.		0																			. 5					,						
5. 7.																		,			. 5	3										
7.	т	Ω														•		•						•								
7.	т	Ω														·					 2	5										

## TIME TO PEAK IN HOURS

OPERATION	STATION	AREA	PLAN		RATI RATIO 1	OS APPLIEI	TO PREC	CIPITATION				
OFERMITON	D 1111 11011				1.00							
HYDROGRAPH AT	C1-54	5.38	1	FLOW TIME	1546. 1.45							
ROUTED TO	DB5	5.38	1	FLOW TIME	81. 4.35							
			** :	PEAK STAC STAGE TIME	GES IN FEET * 2480.22 4.35	*						
ROUTED TO	RDB5	5.38	1	FLOW TIME	81. 4.55							
HYDROGRAPH AT	C1-55	. 98	1	FLOW TIME	458. .75							
2 COMBINED AT	r CP52	6.36	1	FLOW TIME	458. .75							
ROUTED TO	RCP52	6.36	1	FLOW TIME	457.							
HYDROGRAPH AT	C1-65	2.56	1	FLOW TIME	728. 1.60							
2 COMBINED A	T CP52A	8.92	1	FLOW TIME	1034. 1.45							
HYDROGRAPH AT	C1-66	.87	. 1	FLOW TIME	430. .65							
2 COMBINED A	T CP64	9.80	1	FLOW TIME	1244. 1.35							
ROUTED TO +	DB6	9.80	1.	FLOW TIME	176. 4.15							
			**	PEAK STA STAGE TIME	GES IN FEET 1974.88 4.15	**						
1				SUMMARY (FI	OF KINEMATI OW IS DIRECT	C WAVE - I	MUSKINGUN ITHOUT BA	ASE FLOW) INTERPOI	LATED TO			
ı	TAQ ELEMI	ENT	DT	PEAK	TIME TO PEAK	VOLUME	DT	COMPUTATION PEAK	TIME TO PEAK	VOLUME		
		(	MIN)	(CFS)	(MIN)	(IN)	(MIN)	(CFS)	(MIN)	(IN)		
FOR	RDB5 MANE	RATIO= .	00 3.00	80.87	273.00	.31	3.00	80.87	273.00	.31		
CONTINUITY SU	JMMARY (AC-F	r) - INFI	.90 = .90	50E+02 E	KCESS= .00001	3+00 OUTFL	OW= .887!	5E+02 BASIN	STORAGE=	.1838E+01 PERCENT	ERROR=	1
FOR	R PLAN = 1 : RCP52 MANE	RATIO= .	00 1.95	456.76	48.75	.42	3.00	456.64	48.00	.42		
CONTINUITY SU	UMMARY (AC-F	T) - INFI	LOW= .14	20E+03 E	XCESS= .0000	E+00 OUTFL	OW= .141	2E+03 BASIN	STORAGE=	.8163E+00 PERCENT	ERROR=	1

\*\*\* NORMAL END OF HEC-1 \*\*\*

1**	******	******	******	******	r * *
*					*
*	FLOOD HYL	DROGRAPH	PACKAGE	(HEC-1)	*
*		JUN	1998		*
*		VERSION	4.1		*
*					*
*	RUN DATE	21JAN08	3 TIME	16:07:09	*
*					*

U.S. ARMY CORPS OF ENGINEERS HYDROLOGIC ENGINEERING CENTER 609 SECOND STREET DAVIS, CALIFORNIA 95616 (916) 756-1104

\*\*\*\*\*\*\*\*\*\*

\*\*\*\*\*\*\*\*\*

х	Х	XXXXXXX	XX.	XXX		Х
X	X	X	X	X		XX
Х	х	X	X			X
XXX	XXXX	XXXX	x		XXXXX	x
X	X	X	х			X
Х	X	X	х	X		X
x	x	XXXXXXX	XX	XXX		XXX

THIS PROGRAM REPLACES ALL PREVIOUS VERSIONS OF HEC-1 KNOWN AS HEC1 (JAN 73), HEC1GS, HEC1DB, AND HEC1KW.

THE DEFINITIONS OF VARIABLES -RTIMP- AND -RTIOR- HAVE CHANGED FROM THOSE USED WITH THE 1973-STYLE INPUT STRUCTURE.

THE DEFINITION OF -AMSKK- ON RM-CARD WAS CHANGED WITH REVISIONS DATED 28 SEP 81. THIS IS THE FORTRAN77 VERSION
NEW OPTIONS: DAMBREAK OUTFLOW SUBMERGENCE, SINGLE EVENT DAMAGE CALCULATION, DSS:WRITE STAGE FREQUENCY,
DSS:READ TIME SERIES AT DESIRED CALCULATION INTERVAL LOSS RATE:GREEN AND AMPT INFILTRATION
KINEMATIC WAVE: NEW FINITE DIFFERENCE ALGORITHM

PAGE 1 HEC-1 INPUT ID.....1.....2.....3.....4......5.....6......7.....8.....9......10 T.TNE \*DIAGRAM CLARK COUNTY REGIONAL FLOOD CONTROL DISTRICT 2002 MASTER PLAN UPDATE ID C-1 WATERSHED RECOMMENDED DRAINAGE SYSTEM WITH ULTIMATE DEVELOPMENT ID INPUT FILE = CISDN3B.DAT
INPUT FILE DATE = APRIL 18, 2002
DESIGN STORM = 100-YEAR 6-HR STORM ID ID STORM DISTRIBUTION = SDN #3 MODELED BY = LOUIS BERGER GROUP (RYAN R. BELSICK, P.E. and SYNDI DUDLEY, ID ID STORM CENTERING = NO STORM CENTERING 10 TD 11 12 13 TD REFERENCED HYDROLOGIC MODELS: PREDESIGN REPORT FOR THE BLACK MOUNTAIN AND MISSION HILLS DETENTION BASINS ID ID AND OUTFALL STRUCTURES (VTN 1992) SNWA RIVER MOUNTAINS WATER TREATMENT FACILITY DRAFT TECHNICAL DRAINAGE STUDY 15 16 ID (MONTGOMERY WATSON/CH2MHILL 1997) EAST C-1 DETENTION BASIN FINAL DESIGN (VTN 1998) 17 18 ID DESIGN MEMORANDUM FOR THE EQUESTRIAN DETENTION BASIN (POGGEMEYER 1994) DESIGN CALCULATION NOTEBOOK FOR THE BLACK MOUNTAIN DETENTION BASIN 19 20 ID ID (VTN 1998) \*\*REVISED C1 BASINS BY G.C. WALLACE, INC. 22 ID 23 \*\*REVISED NORTHEAST C-1 DETENTION BASIN STAGE/STORAGE BY G.C. WALLACE, INC. \*\*INPUT FILE = C1SDN3B-ALT3.DAT ID 24 TD 25 \*\*INPUT FILE DATE = DECEMBER 23, 2004 ID 26 TD ID \*\*\*REVISED USING USING SCS TYPE II, 24-HOUR STORM DISTRIBUTION 27 ID \*\*\*12-13-07 29 ID 30 ID 31 IT 15 0 0 300 15 0 IN 32 33 IO PREC 34 JR 35 KK REVISED BASIN AREA TO MATCH TOPOGRAPHY 36 KM REVISED LAG TIME TO MATCH NEW BASIN AREA KM 37 0.981 38 ва 39 PB 3.19 40 0.000 0.003 0.007 0.010 0.013 0.017 0.020 0.023 0.027 0.030 0.057 0.060 0.063 41 PC 0.033 0.037 0.040 0.043 0.047 0.050 0.053 PC 0.067 0.070 0.073 0.077 0.080 0.083 0.087 0.090 0.093 0.097 42 PC PC 0.170 43 0.100 0.107 0 113 0.120 0.127 0.133 0.140 0.150 0.160 0.240 0.320 0.380 0.190 0.200 0.220 44 0.180 45 PC 0.680 0.730 0.760 0.780 0.800 0.810 0.820 0.830 0.840 0.850 0.907 0.880 0.893 0.900 0.903 0.910 46 PC 0.860 0.867 0.873 47 0.920 0.923 0.927 0.930 0.933 0.937 0.940 0.943 PC 0.913 0.917 0.977 0.970 0.973 48 PC 0.947 0.950 0.953 0.957 0.960 0.963 0.967 PC 0.983 0.990 0.993 0.980 0.987 49

T.S

UD

51

0.257

86.9

1

```
RC155
              52
                                  ROUTE C1-55 TO DB6
FACILITY = LEVEE TO NECIDB
FACILITY # = C11T 0155
LINING = CONCRETE
              53
                             KM
                             KM
              54
                             KM
KM
              55
              56
              57
                             RD
                                    3830 0.025
                                                      .025
                                                                  n
                                                                        TRAP
              58
                             KK
                                   C1-65
                                   REVISED BASIN AREA TO MATCH TOPOGRAPHY
                             KM
              59
                                   REVISED LAG TIME TO MATCH NEW BASIN AREA 3 2
                             KM
              61
                             KO
                                   2.564
              62
              63
                             PB
                                   3.17
                             LS
              64
                             UD
                                   0.849
                             KK
                                   CP52A
              66
                                   COMBINE RCP52 AND C1-65
              67
              68
                             HC
*
                                       2
              69
                             KK
                                   C1-66
                                   REVISED BASIN AREA TO MATCH TOPOGRAPHY REVISED LAG TIME TO MATCH NEW BASIN AREA
               70
              71
72
73
74
                             КM
                             KM
                                   REVISED AREA TO REMOVE AREAS TRIBUTARY TO BET BASIN
                             BA
                                   0.592
                                   2.97
                             PB
               75
                                        ٥
                                             87.6
                                   0.199
               76
                             UD
               77
                             KK
                                   COMBINE C1-66, AND RCP52
NORTHEAST C-1 DETENTION BASIN
               78
                             KM
                             KM
               79
                              НC
               80
               81
                             KK
                                     DB6
                                   FACILITY = NORTHEAST C-1 DETENTION BASIN
              82
                             KM
                                   FACILITY # = C1IT 0118
STORAGE VOLUME = 310 ACRE-FEET
               83
                              KM
               84
                              KM
                                   OUTLET = 36" RCP
REVISED PER GCW DESIGN
               85
                              KM
              86
87
                              KM
                              ко
                                             STOR
               88
                              RS
                                            11.92
                                                              54.96 103.23 156.48 214.92 278.69 333.63 348.25
                              sv
               89
   1985
                              SE
                                    1952
                                             1956
                                                     1957
82.45
                                                            1961 1966 1971 1976 1981 1985 1986
110.61 137.96 160.72 180.63 198.56 211.81 214.99
               90
                                            73.74
               91
                              SQ
                              2.2
1
                   SCHEMATIC DIAGRAM OF STREAM NETWORK
 TMPHT
              (V) ROUTING
                                    (--->) DIVERSION OR PUMP FLOW
  LINE
              (.) CONNECTOR
                                     (<---) RETURN OF DIVERTED OR PUMPED FLOW
   NO.
               C1-55
    35
    52
               RC155
                             C1-65
     58
     66
               CP52A......
                             C1-66
     69
     81
                 DB6
  (***) RUNOFF ALSO COMPUTED AT THIS LOCATION
   **********
U.S. ARMY CORPS OF ENGINEERS HYDROLOGIC ENGINEERING CENTER
      FLOOD HYDROGRAPH PACKAGE (HEC-1)
                   JUN 1998
   609 SECOND STREET
DAVIS, CALIFORNIA 95616
                VERSION 4.1
   (916) 756-1104
  * RUN DATE 21JAN08 TIME 16:07:09
  ..
****************
```

ID.....1.....2.....3.....4......5......6......7......8......9.....10

LINE

```
CLARK COUNTY REGIONAL FLOOD CONTROL DISTRICT 2002 MASTER PLAN UPDATE
                              C-1 WATERSHED
                              RECOMMENDED DRAINAGE SYSTEM WITH ULTIMATE DEVELOPMENT INPUT FILE = C1SDN3B.DAT
                              INPUT FILE DATE = APRIL 18, 2002
DESIGN STORM = 100-YEAR 6-HR STORM
                               STORM DISTRIBUTION = SDN #3
                               MODELED BY = LOUIS BERGER GROUP (RYAN R. BELSICK, P.E. and SYNDI DUDLEY,
                               PHD, P.E.)
                               STORM CENTERING = NO STORM CENTERING
                              REFERENCED HYDROLOGIC MODELS: PREDESIGN REPORT FOR THE BLACK MOUNTAIN AND MISSION HILLS DETENTION BASINS
                              AND OUTFALL STRUCTURES (VTN 1992)
SNWA RIVER MOUNTAINS WATER TREATMENT FACILITY DRAFT TECHNICAL DRAINAGE STUDY
                               (MONTGOMERY WATSON/CH2MHILL 1997)
                              EAST C-1 DETENTION BASIN FINAL DESIGN (VTN 1998)
DESIGN MEMORANDUM FOR THE EQUESTRIAN DETENTION BASIN (POGGEMEYER 1994)
                               DESIGN CALCULATION NOTEBOOK FOR THE BLACK MOUNTAIN DETENTION BASIN
                               (VTN 1998)
                              **REVISED C1 BASINS BY G.C. WALLACE, INC.
**REVISED NORTHEAST C-1 DETENTION BASIN STAGE/STORAGE BY G.C. WALLACE, INC.
                               **INPUT FILE = C1SDN3B-ALT3.DAT
**INPUT FILE DATE = DECEMBER 23, 2004
                               ***REVISED USING USING SCS TYPE II, 24-HOUR STORM DISTRIBUTION
                               ***12-13-07
                  OUTPUT CONTROL VARIABLES
                                         5 PRINT CONTROL
0 PLOT CONTROL
                         IPRNT
                         TPLOT
                                          0. HYDROGRAPH PLOT SCALE
                         OSCAL
                  HYDROGRAPH TIME DATA
                          NMIN
                                          15 MINUTES IN COMPUTATION INTERVAL
                                           0 STARTING DATE
00 STARTING TIME
                         TDATE
                                       0000
                         ITIME
                                      300 NUMBER OF HYDROGRAPH ORDINATES
4 0 ENDING DATE
                            NQ
                        NDDATE
                        NDTIME
                                       0245 ENDING TIME
                                          19 CENTURY MARK
                        ICENT
                                                 .25 HOURS
                    COMPUTATION INTERVAL .25 HOURS
TOTAL TIME BASE 74.75 HOURS
          ENGLISH UNITS
                DRAINAGE AREA
                                         SQUARE MILES
                PRECIPITATION DEPTH
LENGTH, ELEVATION
                                         INCHES
                                          FEET
                                         CUBIC FEET PER SECOND
                                         ACRE-FEET
                STORAGE VOLUME
                SURFACE AREA
                                         ACRES
                                         DEGREES FAHRENHEIT
                TEMPERATURE
                  MULTI-PLAN OPTION
                                           1 NUMBER OF PLANS
                         NPLAN
                  MULTI-RATIO OPTION
                       RATIOS OF PRECIPITATION
                      1.00
*** *** 
             ********
                    C1-65 *
                  OUTPUT CONTROL VARIABLES
                                      3 PRINT CONTROL
2 PLOT CONTROL
                         IPRNT
                         IPLOT
                                          0. HYDROGRAPH PLOT SCALE
                         QSCAL
                SUBBASIN RUNOFF DATA
                   SUBBASIN CHARACTERISTICS
                                       2.56 SUBBASIN AREA
                         TAREA
                   PRECIPITATION DATA
                                        3.17 BASIN TOTAL PRECIPITATION
                         STORM
                     INCREMENTAL PRECIPITATION PATTERN
   .00
   .00
                                                .00 .00
                                                                                    .00
                                                                                               .00
                                    .00
                                                                        .00
                         .00
```

.00

.00

.00

.00

.00

.00

.00

.00

.00

33 IO

IT

JP

TR

58 KK

61 KO

62 BA

63 PB

40 PI

.00

.00

.00

.00

FLOW

			.01 .05 .01 .00	.03 .01 .00	.02 .0 .02 .0 .01 .0 .00 .0	02 .03 02 .01 01 .01	3 .05 .01 .01 .00 .00	.01 .00 .00	.1 .0 .0	2 1 0 0	.01	.01 .06 .01 .00	
	64 LS	SCS :	LOSS RATE STRTL CRVNBR RTIMP	86.10 C	NITIAL ABSTI URVE NUMBER ERCENT IMPEI								
	65 UD	SCS :	DIMENSIONLES TLAG	S UNITGRAP									
						*:	k *k						
		192. 95.	631. 62.	1142. 41.	1270.		RIOD ORDINA	30		222. 2.	145.		
	***		***	***	,	***	***						
				PH AT STAT	ION C1-69	5							
	TOTAL RA	INFALL =	3.17, TOT	'AL LOSS =	1.35, TO	TAL EXCESS :	1.82						
	PEAK FLOW	TIME		6-HR	MAXIMUM A	VERAGE FLOW 72-HR		HR					
+	(CFS)	(HR)	(CFS)	0-HK	24-1110	, 2 IIIC	74.73						
+	1022.	13.00	(INCHES)	405. 1.470 201.	125. 1.817 248.	42. 1.817 248.	1.8	17					
			CUMULATIV		2.56 SQ M								
	***		***	***	,	***	***						
				PH AT STAT	ION C1-6	5							
	TOTAL RA	INFALL =	3.17, TOT	AL LOSS =	1.35, TO	FAL EXCESS :	= 1.82						
	PEAK FLOW	TIME		C 11D	MAXIMUM A	VERAGE FLOW		up.					
+	(CFS)	(HR)	(CFS)	6-HR	24-HR	/2-HR	/4./5-	nk.					
+	1022.	13.00	(INCHES) (AC-FT)	405. 1.470 201.	125. 1.817 248.		1.8	17					
					2.56 SQ M		2.						
1					_	STATION	C1-65						
			(O) OUTI										
	0.	200.		600.	800.	1000.	.0	0.	0.	.3	(L) PREC	IP, (X)	EXCESS 1 .0
I	DAHRMN PER				,		,	,			,		
	10015 20 10030 30				•						•		. L. . L.
	10100 50		•										. L.
	10115 60							_					. L.
	10130 70												
	10145 80 10200 90		•			•							. L.
	10145 80 10200 90		•										L. L. L.
	10145 80												. L.
	10145 80 10200 90 10215 100 10230 110 10245 120 10300 130 10315 140												L. L. L. L. L. L.
	10145 80 10200 90 10215 100 10230 110 10245 120 10300 130 10315 140 10330 150 10345 160												L. L
	10145 80 10200 90 10215 100 10230 110 10245 120 10300 130 10315 140 10330 150 10345 160 10400 170 10415 180												L. L
	10145 80 10200 90 10215 100 10230 110 10245 120 10300 130 10315 140 10335 150 10345 160 10445 180 10430 190 10445 200												L. L
	10145 80 10200 90 10215 100 10230 110 10245 120 10300 130 10315 140 10330 150 10345 160 10415 180 10415 180 10445 200 10450 210												L. L
	10145 80 10200 90 10215 100 10230 110 10245 120 10300 130 10315 140 10330 150 10445 160 10445 180 10445 200 10500 210 10515 220 10530 230 105545 242												L. L
	10145 80 10200 90 10215 100 10230 110 10245 120 10300 130 10315 140 10330 150 10445 160 10440 170 10415 180 10450 200 10500 210 10515 220 10530 230 10645 240 10615 260												L. L
	10145 80 10200 90 10215 100 10230 110 10245 120 10300 130 10315 140 10330 150 10345 160 10415 180 10415 180 10415 200 1045 200 10515 220 10530 230 10545 240												L. L

1   1   1   1   1   1   1   1   1   1																			
1320																			
1320																			
3 3 3 6 3 5 5 5 5 5 5 5 5 5 5 5 5 5 5 5	320				 							•			 				
1							:												
1 270	350									•				٠			•		
39.0	370									•									
5 40.0  143.0  143.0  143.0  144.0  145.0  145.0  146.0  147.0  148.1  1		1								•									
5 42. 0  1 43. 0  2 44. 0  3 45. 0  3 45. 0  4 5. 0  4 6. 0  4 6. 0  4 6. 1  4 7. 0  4 7. 0  4 7. 0  4 8. 1  4 8. 1  4 8. 1  4 9. 1  4	40.0	)								•			•		•	•			
3 44. 0					 				•						 				
1	43.									•	•						•		
141	45.				:					•									
1 48.			0														· LLI		
1 50	48.		-							•			•				.LLLLL	LLLLX	XXXX
5 55.				. (		0								:					
1 551					 				ο						 				
5 55.	53.																	I	LLXX
5 5 5 6 0 0 0 0 0 0 0 0 0 0 0 0 0 0 0 0																		•	
5 58.	56.							0			•						•	;	
5 60.	58.				. (					· ·						•			
5 62. 0. 0. 0. 0. 0. 0. 0. 0. 0. 0. 0. 0. 0.							٠												
0 63. 0 6. 0	61.			.0.	 		. :								 				
5 64, 0. 65. 0. 65. 0. 67. 0. 68. 0. 67. 0. 68. 0. 68. 0. 69. 0.					:								, ,				•	•	
5 66, 0 0 0 0 0 0 0 0 0 0 0 0 0 0 0 0 0 0																			
5 68. 0 69.	66.		ο.												•				
0 69					•													•	:
0 71. 0. 0. 0. 0. 0. 0. 0. 0. 0. 0. 0. 0. 0.	69.		ο.												•				
0 73.					 										 				
5 74. 0											•								
5 76. 0	74.	0								•					•				
0 77. 0							•											•	
0 79, 0 6 80. 0 6 80. 0 6 81.	77.	0								•					•				
0 81. 0. 5 82. 0 0					:														
5 82. 0 0 0 83. 0 0 0 0 0 0 0 0 0 0 0 0 0 0 0 0 0 0 0					•						•						•		
5 84. 0       0         5 86. 0       0         5 87. 0       0         5 88. 0       0         6 89. 0       0         9 91. 0       0         5 92. 0       0         0 93. 0       0         5 94. 0       0         0 95. 0       0         5 96. 0       0         0 97. 0       0         5 98. 0       0         0 99. 0       0         5 100. 0       0         0 101. 0       0         5 102. 0       0         0 1050       0         5 1080       0         0 1090       0         5 1100       0         0 1120       0         5 1180       0         0 1180       0         5 1180       0         0 1190       0         5 1200       0         0 1190       0         5 1200       0         0 1210       0	82.	0			 			• • •	•			•			 				
0 85. 0 5 86. 0 6 6 87. 0 6 88. 0 6 88. 0 6 88. 0 6 89. 0 6 89. 0 6 89. 0 6 89. 0 6 89. 0 6 89. 0 6 89. 0 6 89. 0 7 89. 0 89. 0 7 89. 0 89. 0 7 89. 0 89. 0 7 89. 0 89. 0 7 99. 0 7 99. 0 7 99. 0 7 99. 0 7 99. 0 7 99. 0 7 99. 0 7 99. 0 7 99. 0 7 99																			
0 BT. 0	85.	0																	
5 92. 0	86.	0			:		:											•	
5 92. 0	88.	0																	
5 92. 0	5 90.	0											•						
0 93. 0	92.	0			 		٠.												
5 96. 0	200	^																	
0 97 0	95.	ő																	
5 98. 0	97.	Ο								_									
5 102.0 0 103.0 103.0 5 1040 0 1050 5 1060 0 1070 0 1070 0 1080 0 1090 5 1100 0 1110 0 1110 0 1110 0 1150 5 1120 0 1150 5 1120 0 1150 5 1160 0 1170 5 1180 0 1190 5 1180 0 1190 5 1120 0 1190 5 1120 0 1190 5 1120 0 1190 5 1120 0 1190 5 1120	98.	0											-						
5 102.0 0 103.0 103.0 5 1040 0 1050 5 1060 0 1070 0 1070 0 1080 0 1090 5 1100 0 1110 0 1110 0 1110 0 1150 5 1120 0 1150 5 1120 0 1150 5 1160 0 1170 5 1180 0 1190 5 1180 0 1190 5 1120 0 1190 5 1120 0 1190 5 1120 0 1190 5 1120 0 1190 5 1120	5 100.	0																	
0 1130	0 101. 5 102.0	O.			 							٠			 				
0 1130	103.0	)														•			
0 1130	1050						:			• •									
0 1130	1060				•									٠					
0 1130	5 1080										•		•		•				
0 1130	1090													:					
0 1130	1110				 										 				
5 1200	1120						:							Ċ					
5 1200	1140																		
5 1200	5 1160				:										•				
5 1200	1170													:					
5 1220	1190																		
5 1220	1210				 · 										 		·		· 
7. 16.31/	1220												•	٠	•	•			

1260										•						:				
1280																•				
1290										٠.										
1300 1310							•			٠		•		•		•			•	
1320			 		 	•	 	 •		 			 			 	 		 	
1330	)																			
1340																				
1350																			•	
1360			•															•	٠	
1370			•						•	٠				•		٠	•	•	•	
1380 1390			•		•		•		•					•	•	•		•	•	
1400														:						
1410			 		 		 			 			 		 	 	 		 	
1420																				
1430							-													
1440																				
1450					٠													•	•	
1460			•		•		•		•	•					•	•			•	
1470					•									•			•		•	
1480			•		•		•		•						•	•		•	•	
1500			•		•		•		•	•		•		•	•	•	•		•	
1510			•		•		•			•				•	•	•				
1520			 	•	 	•	 	 •		 	٠.		 		 		 • •		 	
1530							:			:									:	
1540																				
1550	J																			
1560																				
1570																				
1580																				
1590																				
1600															•					
1610			 	٠	 	٠	 	 		 			 		 	 	 		 	
1620 1630			•		•		•		•			•		•		•			•	
1640			•				•		•					•		•	•		•	
1650			•		•		•			•					•	•	•		•	
1660																			-	
1670														-						
1680																				
1690																				
1700																				
1710			 		 	-	 	 		 			 		 	 	 		 	
1720																				
1730														٠,						
1740			•											•		•				
1750			•		•		•			•		•		•					•	
1760 1770			•		•		•			•		•		•	•	•	•		•	
1780					•		•			•		•				•			•	
1790																				
1800																				
1810			 		 		 	 		 			 		 	 	 		 	
1820																				
1830																				
1840																				
1850																				
1860																				
1870			•							•					•				٠	
1880										٠						•			•	
1890 1900												•			•	•			•	
1910										•						•			•	
1920		• •	 	•	 		 	 		 			 		 	 : .	 		 	•
1930																				
1940																				
1950																				
1960																				
1970																				
1980																				
1990							•												•	
2000							•	•		٠					•				•	
2010				•				 		 			 		 	 	 		 	
2020					:					•		:				:			•	
2040					•		•			•					•	•			•	
2050																:				
												•				:				
							:					•					•			
2060																				
2060 2070																				
2060 2070 2080																				
2060 2070 2080 2090							 	 		 			 		 	 	 		 	
2060 2070 2080 2090 2100 2110																				
2060 2070 2080 2090 2100 2110 2120																				
2060 2070 2080 2090 2100 2110 2120 2130																				
2060 2070 2080 2090 2100 2110 2120 2130 2140																				
2060 2070 2080 2090 2100 2110 2120 2130 2140 2150	•				:											:			:	
2060 2070 2080 2090 2100 2110 2120 2130 2140 2150 2160																:				
2060 2070 2080 2090 2110 2120 2130 2140 2150 2160 2170																•				
2060 2070 2080 2090 2100 2110 2120 2130 2140																	•			

2320
2240
250
260
2700
980
90
00
100
100
70
100
00
30
40
50
www.
60
90
0

81 KK

87 KO

OUTPUT CONTROL VARIABLES IPRNT 3 PRINT CONTROL

2 PLOT CONTROL 0. HYDROGRAPH PLOT SCALE IPLOT QSCAL

HYDROGRAPH ROUTING DATA

88 RS	STORAGE ROUTI NSTPS ITYP RSVRIC X	1 STOR -1.00	TYPE OF INITIAL	DF SUBREACH INITIAL CO CONDITION R AND D COM	ONDITION						
89 SV	STORAGE	. 0	11.9	20.0	55.0	103.2	156.5	214.9	278.7	333.6	348.3
90 SE	ELEVATION	1952.00	1956.00	1957.00	1961.00	1966.00	1971.00	1976.00	1981.00	1985.00	1986.00
91 SQ	DISCHARGE	0.	74.	82.	111.	138.	161.	181.	199.	212.	215.

HYDROGRAPH AT STATION DB6 FOR PLAN 1, RATIO = 1.00

PEAK FLOW	TIME			MAXIMUM AVE	RAGE FLOW	
			6-HR	24-HR	72-HR	74.75-HR
+ (CFS)	(HR)					
		(CFS)				
+ 192.	16.75		190.	165.	68.	65.
		(INCHES)	.427	1.487	1.828	1.828
		(AC-FT)	94.	328.	403.	403.
PEAK STORAGE	TIME			MAXIMUM AVER	AGE STORAGE	
			6-HR	24-HR	72-HR	74.75-HR
+ (AC-FT)	(HR)					
256.	16.75		248.	178,	63.	61.
PEAK STAGE	TIME			MAXIMUM AVE	RAGE STAGE	
			6-HR	24-HR	72-HR	74.75-HR
+ (FEET)	(HR)					
1979.25	16.75		1978.59	1972.59	1959.72	1959.43

CUMULATIVE AREA = 4.14 SQ MI

STATION DB6

			(I) INFLO	W, (O) C	UTFLOW								
	0.	200.	400.	600.	800.	1000.	1200.	1400. (S)	1600. STORAGE	1800.	0.	0.	0.
	0.	0.	0.	0.	0.	0.	0.	100.	200.	300.	0.	0.	0.
DAHRMN													
10000	11						S			,			
10015	21						S						
10030	3 I						S						
10045	4 I						S						
10100	5I						S						
10115	6I						S						
10130	7I						S						
10145	81						S						
10200	91						S						
10215	101						S						
10230	11I .						S .						
10245	12I						S						
10300	13I						S						
10315	141						S						
10330	15I						S						
10345	16I						S						
10400	171						S						
10415	181						S						
10430	191						S					-	
10445	201						S						
10500	21I .						s .						
10515	22I						S			•			
10530	23I						S					•	
10545	24I						S				•		
10600	25I						S						
10615	26I						S						
10630	27I						S					•	
10645	28I						S						
10700	29I						S						
10715	30I						S					•	
10730	31I .						S .						
10745	32I						S					-	
10800	33Ï						S					•	
10815	34I						S				•		
10830	35I						S						
10845	360I						. S				•		
10900	370I					•	S						
10915	380I					•	S		•	•			
10930	390 I						S						
10945	40.OI				•		S		•				
11000	41.O.I						S .						

4 -	OI											S						٠.				
44.	OI					:						s .s		:								
45. 46.		·										.s .s										
47.	0		I		-							.S					•					
48. 49.					I	:			I			. S . S		:								
50.				•		•		•		•			s . s	I 			I					
51. 52.								 					. 5	. s					 	. <i>.</i> .	 	
53. 54.		) . ) .				٠							I		SI	S	-					
55.		Ο.				:					I		-			S						
56. 57.		o. o.				:	1	•	I					•			.S .S			•		
58.		٥.				Ι.	-										. S					
59. 60.		0.		.I	I	•											. S					
61.		0	. <u>.</u> I					 									9		 		 	
62. 63.		0	I																			
64.		0 :		•								٠									•	
65. 66.		OI O I				:												S .				
67.		I															•	S .				
68. 69.		IO : O				:												S.		•		
70.		0				٠				•							s	S				
71. 72.		o . o						 								•			 	<i>.</i>	 	
73.	I	0		•																•		
74. 75.	I	ο.		:								•		:								
76. 77.		o. o.															. s					
78.	I	Ο.						•									. s					
79. 80.		0.															. S					
81.	I.	0						 				·					s		 		 	
82. 83.		0.		•		•		•									. S . S					
84.	I	Ο.				÷											. s					
85. 86.		0.				:											. S					
87.	I	Ο.												•			. S					
88. 89.		o. o.												:			. S . S					
90.	ı	0.															. s . s .					
91. 92.		0						 									. s	• •	 		 	
93. 94.		0. 0.				•								•			. S .S				•	
95.	. I	0.															. S					
96. 97.		0.		•		٠				•				•			.s .s					
98.	I	Ο.															.s					
99. 100.		0.				:											S S					
		0						 									s s		 		 	
102. 103.		o. o.		:										:		s						
104I 105I		0.														S					•	
1061	[ (					:										S						
107I 108I	. (	٠.												:		S						
1091	Ε .															S						
111I 110I	E (	) . )						 													 	
1121															2	3						
1131 1141	L (	, . ) .													S	3						
115I	. (														a						•	
117I				:										:	S		· ·					
118I 119I		) . ) .		:											S						:	
1201															S							
121I 122I	o							 							S							
1231	. 0																					
124I 125I	L 0														s S							
1261	. 0														S							
127I 128I	. 0	:												. s								
1291	0 0									•				. S								
131I	0 1					:		 						.s					 		 	
1321	0 1			•										S			•					
134I	. 0													3.								
	0 1												:	S.								

21000 137I O .				
21015 138I O . 21030 139I O .				
21045 1401 0 .		s .		
21100 141I O 21115 142I O .				
21130 143I O . 21145 144I O .				
21200 145I O .		s		
21215 146I O . 21230 147I O .				
21245 148I O .				
21300 149I O . 21315 150I O .				
21330 151IO 21345 152I O .				
21400 153I O .	: :	s		
21415 154I O . 21430 155I O .				
21445 156I O . 21500 157I O .				
21515 158I O .		s		
21530 159I O . 21545 160I O .				
21600 161IO 21615 162I O .				
21630 1631 0 .		s		
21645 164I O . 21700 165I O .			· · · · · · · · · · · · · · · · · · ·	
21715 1661 0 .		s		
21730 1671 O . 21745 1681 O .		s		
21800 169I O . 21815 170I O .				
21830 171I . O		,,,,		
21845 172I O . 21900 173I O .				
21915 174I O . 21930 175I O .		s		
21945 176I O .		S		
22000 177I O . 22015 178I O .		s		
22030 179I O . 22045 180IO .				
22100 181IO				
22115 182IO . 22130 183IO .	• • • • • • • • • • • • • • • • • • • •	. s		
22145 184IO . 22200 185IO .		. s		
22215 186IO .		. S		
22230 187IO . 22245 188IO .	: : :	. S . S		
22300 1891 .		. s		
22315 190T				
22345 192I . 30000 193I .		. S		
30015 1941 .	•	. s . s	· · · · · · · · · · · · · · · · · · ·	
30030 195I . 30045 196I .		. S		
30100 197I . 30115 198I .		. S		
30130 1991 .	• • •	. S . S		
30145 200I				
30215 202I . 30230 203I .			· · · · · · · · · · · · · · · · · · ·	
2024E 204T		. s		
30315 2061 .		. s		
30330 207I . 30345 208I .				
30400 209I .		. s		•
30415 210I				:
30445 212I . 30500 213I .				
30515 214I .		. S		
30530 215I . 30545 216I .		ä	· · · · · · · · · · · · · · · · · · ·	
30600 217I . 30615 218I .				
30630 219I .		. S		
30645 220I				
30715 222I . 30730 223I .				
30745 2241 .		. S		-
30800 225I . 30815 226I .		g	· · · · · · · · · · · · · · · · · · ·	
30900 229I .		. 5 . 5		
30915 230I				
, , , , , ,				

3000 2325	30045	2227						2					
1010   2141			٠	•									
1010   2015				•					•				
10.05   2.10			•	•	•	•			•				
1110   2391				•	•	•							
1111   2.12					•	•			•				
1110   2005   S   S   S   S   S   S   S   S   S				*	•								
1115   2021   S						•			•				
1200   2417													•
Size	31145	240I								. ,			
11312   2431	31200	241I .		 									
11310 2431	31215	242I					. :	S					
1152   2451   5							. :	3					
13100 2451   S							. :	5					
13152 2461													
13130 2471				•	•				_				
S			•	•	•								
1340   2501   S				•		•			•				
Sample   S				•	•	•			•				
13430   2511			•		•	•			•				,
11445   2521			•	•	•	•			•				
S   S   S   S   S   S   S   S   S   S			 •	 									
Sistant   S			•		•	•				•			
1915   2551   S					•	•			•				
11545   256T   S   S   S   S   S   S   S   S   S					•	•							
S				•	•	•			•				
131615   2581					• .								
11610   2591					•				•				
11461 2601	31615	258I		•									
11710 2611	31630	259I					. :	S					
11710 2611	31645	260I					. :	3				. ,	
31715 2621			 	 			:	3					
31743 2631													
31340 2651   S													
31800 2651   S   S   S   S   S   S   S   S   S			•	•	•	•							
Sample   S			•	•	•	•			•				
Sample   S			•	•	•	•						•	
Sample   S			•	•	•	•			•	•	•	•	
S			•	•	•				•	•		•	
Sample 2701   Sample 2721				*	•	•				•	•	•	
Sample				•					•	•		•	
31945 2721   S   S   S   S   S   S   S   S   S				•	•	•			•	•		•	
32000 2731   S				 									
S				•					•				
S   S   S   S   S   S   S   S   S   S						• ,			•				
S	32015	274I											
S   S   S   S   S   S   S   S   S   S	32030	275I											
32115 278T       S         32130 279T       S         32145 2801       S         32200 281I       S         32215 282T       S         32230 283I       S         32245 284I       S         32300 285I       S         32315 286I       S         32330 287I       S         32345 288I       S         40002 289I       S         40015 290I       S         40045 292I       S         40100 293I       S         40115 294I       S         4012 294I       S         40130 295I       S         40145 296I       S         40200 297I       S         40215 298I       S         40220 299I       S         40230 299I       S         40245 300I	32045	276I											
32130 279I       S         32145 280I       S         32200 281I       S         32230 283I       S         32245 284I       S         32300 285I       S         32315 286I       S         32330 287I       S         32345 288I       S         40000 289I       S         40015 290I       S         40045 292I       S         40102 293I       S         40115 294I       S         40130 295I       S         40145 296I       S         40200 297I       S         40215 298I       S         40230 299I       S         40245 300I	32100	277I											
32130 279I       S         32145 280I       S         32200 281I       S         32230 283I       S         32245 284I       S         32300 285I       S         32315 286I       S         32330 287I       S         32345 288I       S         40000 289I       S         40015 290I       S         40045 292I       S         40100 293I       S         40115 294I       S         4012 294I       S         4012 295I       S         4012 295I       S         4012 294I       S         4012 295I       S         40245 296I       S         40200 297I       S         40215 298I       S         40220 299I       S         40245 300I													
32145 2801       S         32200 2811       S         32215 2821       S         32245 2841       S         32300 2851       S         32315 2861       S         32330 2871       S         32345 2881       S         40000 2891       S         40015 2901       S         40045 2921       S         40100 2931       S         40115 2941       S         40130 2951       S         40145 2961       S         40200 2971       S         40215 2981       S         40230 2991       S         40245 3001	32130	279I				• .							
32200 281I       S         32215 282I       S         32220 283I       S         32245 284I       S         32300 285I       S         32315 286I       S         32330 287I       S         32345 288I       S         40000 289I       S         40015 290I       S         40045 292I       S         40045 292I       S         40100 293I       S         40115 294I       S         4012 294I       S         4012 295I       S         4012 296I       S         40200 297I       S         40215 298I       S         40220 299I       S         40230 299I       S         40245 300I							. ;	S					
32215 2821     S       32230 2831     S       32245 2841     S       32300 2851     S       32315 2861     S       32315 2861     S       32330 2871     S       32345 2881     S       40000 2891     S       40015 2901     S       40030 2911     S       40045 2921     S       40100 2931     S       40115 2941     S       4012 2951     S       4012 2961     S       40200 2971     S       40215 2981     S       40230 2991     S       40245 3001			 	 			:	s					
32230 283I       S         32245 284I       S         3230 285I       S         32315 286I       S         32330 287I       S         32345 288I       S         40000 289I       S         40015 290I       S         40045 292I       S         40100 293I       S         40101 294I       S         40130 295I       S         40145 296I       S         40200 297I       S         40215 298I       S         40230 299I       S         40245 300I													
32245 284I       S         32300 285I       S         32315 286I       S         32330 287I       S         32345 288I       S         40000 289I       S         40015 290I       S         40030 291I       S         40045 292I       S         40100 293I       S         40115 294I       S         4012 294I       S         4012 295I       S         4012 296I       S         40200 297I       S         40215 298I       S         40220 299I       S         40245 300I													
32300 2851     S       32315 2861     S       32330 2871     S       32345 2881     S       40000 2891     S       40015 2901     S       40030 2911     S       40045 2921     S       40100 2931     S       40115 2941     S       40130 2951     S       40145 2961     S       40200 2971     S       40215 2981     S       40230 2991     S       40245 3001													
32315 2861       S         32330 2871       S         32345 2881       S         40000 2891       S         40015 2901       S         40030 2911       S         40045 2921       S         40100 2931       S         40115 2941       S         40130 2951       S         40145 2961       S         40200 2971       S         40215 2981       S         40230 2991       S         40245 3001													
32330 287I					_				,				
32345 288I				•									
40000 289I       S         40015 290I       S         40030 29II       S         40045 292I       S         40100 293I       S         40115 294I       S         40130 295I       S         40145 296I       S         40200 297I       S         40215 298I       S         40220 299I       S         40245 300I			٠										
40015 2901       S         40030 2911       S         40045 2921       S         40100 2931       S         40115 2941       S         40130 2951       S         40145 2961       S         40200 2971       S         40215 2981       S         40230 2991       S         40245 3001			•	•	•	•			•				
40030 291I       S         40045 292I       S         40100 293I       S         40115 294I       S         40130 295I       S         40145 296I       S         40200 297I       S         40215 298I       S         40230 299I       S         40245 300I       S				•	•	•			•				
40045 292I			•	•	•	•			•	•	•	•	
40100 293I			 	 									
40115 2941       S         40130 2951       S         40145 2961       S         40200 2971       S         40215 2981       S         40230 2991       S         40245 3001			•	•	•	•			•	•	•	•	
40130 2951       S         40145 2961       S         40200 2971       S         40215 2981       S         40230 2991       S         40245 3001			•	•	•	•			•	•		•	
40145 2961				•	•	•			•	•		•	
40200 297I									•		•	•	
40215 298I					•	•							
40230 299I												•	
40245 300I													
40245 300I	40230	299I											
	40245	300I-	 	 				S					
	1												

## PEAK FLOW AND STAGE (END-OF-PERIOD) SUMMARY FOR MULTIPLE PLAN-RATIO ECONOMIC COMPUTATIONS FLOWS IN CUBIC FEET PER SECOND, AREA IN SQUARE MILES TIME TO PEAK IN HOURS

OPERATION	STATION	AREA	PLAN		RATIOS RATIO 1 1.00	APPLIED T	O PRECIPITATION
HYDROGRAPH AT	C1-55	. 98	1	FLOW TIME	583. 12.25		
ROUTED TO	RC155	.98	1	FLOW TIME	557. 12.50		
HYDROGRAPH AT	C1-65	2.56	1	FLOW TIME	1022. 13.00		
2 COMBINED AT	CP52A	3.54	1	FLOW	1399.		

				TIME	12.75
HYDROGRAPH AT +	C1-66	.59	1	FLOW TIME	353. 12.25
2 COMBINED AT	CP64	4.14	1	PLOW TIME	1619. 12.75
ROUTED TO	DB6	4.14	1	FLOW TIME	192. 16.75
			**	PEAK STAG STAGE TIME	SES IN FEET ** 1979.25 16.75

SUMMARY OF KINEMATIC WAVE - MUSKINGUM-CUNGE ROUTING (FLOW IS DIRECT RUNOFF WITHOUT BASE FLOW) INTERPOLATED TO

ISTAQ ELEMENT	DT	PEAK	TIME TO PEAK	VOLUME	DT		NIATED TO NINTERVAL TIME TO PEAK	VOLUME
	(MIN)	(CFS)	(MIN)	(IN)	(MIN)	(CFS)	(MIN)	(IN)
FOR PLAN = 1 RATIO= RC155 MANE	.00 3.85	581.89	739.57	1.90	15.00	557.43	750.00	1.90

CONTINUITY SUMMARY (AC-FT) - INFLOW= .9929E+02 EXCESS= .0000E+00 OUTFLOW= .9930E+02 BASIN STORAGE= .1577E-02 PERCENT ERROR= . 0

\*\*\* NORMAL END OF HEC-1 \*\*\*

1

1

U.S. ARMY CORPS OF ENGINEERS HYDROLOGIC ENGINEERING CENTER 609 SECOND STREET DAVIS, CALIFORNIA 95616 (916) 756-1104

·· \*\*\*\*\*\*\*\*\*\*\*\*\*\*\*

х	х	XXXXXXX	XX	XXX		Х
x	х	Х	х	X		XX
x	Х	x	Х			Х
XXX	XXXX	XXXX	Х		XXXXX	X
X	Х	x	X			X
X	x	X	X	X		X
X	Х	XXXXXXX	XX	XXX		XXX

THIS PROGRAM REPLACES ALL PREVIOUS VERSIONS OF HEC-1 KNOWN AS HEC1 (JAN 73), HEC1GS, HEC1DB, AND HEC1KW.

THE DEFINITIONS OF VARIABLES -RTIMP- AND -RTIOR- HAVE CHANGED FROM THOSE USED WITH THE 1973-STYLE INPUT STRUCTURE.

THE DEFINITION OF -AMSKK- ON RM-CARD WAS CHANGED WITH REVISIONS DATED 28 SEP 81. THIS IS THE FORTRAN77 VERSION
NEW OPTIONS: DAMBREAK OUTFLOW SUBMERGENCE, SINGLE EVENT DAMAGE CALCULATION, DSS:WRITE STAGE FREQUENCY,
DSS:READ TIME SERIES AT DESIRED CALCULATION INTERVAL
LOSS RATE:GREEN AND AMPT INFILTRATION
KINEMATIC WAVE: NEW FINITE DIFFERENCE ALGORITHM

HEC-1 INPUT

PAGE 1

```
ID.....1.....2.....3.....4.....5.....6......7.....8.....9......10
LINE
                          CLARK COUNTY REGIONAL FLOOD CONTROL DISTRICT 2002 MASTER PLAN UPDATE
                  ID
                          C-1 WATERSHED
   2
                  ID
                          RECOMMENDED DRAINAGE SYSTEM WITH ULTIMATE DEVELOPMENT
                          INPUT FILE = CISDN4B.DAT
INPUT FILE DATE = APRIL 18, 2002
DESIGN STORM = 100-YEAR 6-HR STORM
                  ID
                   ID
                  TD
                   ID
                          STORM DISTRIBUTION = SDN #4
                          MODELED BY = LOUIS BERGER GROUP (RYAN R. BELSICK, P.E. and SYNDI DUDLEY,
                   ID
                          STORM CENTERING = NO STORM CENTERING
   10
   11
                   TD
                          REFERENCED HYDROLOGIC MODELS:
   12
                          PREDESIGN REPORT FOR THE BLACK MOUNTAIN AND MISSION HILLS DETENTION BASINS
   13
                   TD
                          AND OUTFALL STRUCTURES (VTN 1992)
                   ID
   14
                          SNWA RIVER MOUNTAINS WATER TREATMENT FACILITY DRAFT TECHNICAL DRAINAGE STUDY
                          SNWA KIVEK MOUNTAINS WATER THERTMENT FACIBITY DRAFT TECHNICAL DRAINAGE (MONTGOMERY WATSON/CH2MHILL 1997)
EAST C-1 DETENTION BASIN FINAL DESIGN (VTN 1998)
DESIGN MEMORANDUM FOR THE EQUESTRIAN DETENTION BASIN (POGGEMEYER 1994)
DESIGN CALCULATION NOTEBOOK FOR THE BLACK MOUNTAIN DETENTION BASIN
   15
                   ID
   16
17
                   ID
   18
                   ID
   19
20
                   ID
                   ID
ID
                           (VTN 1998)
                          **REVISED C1 BASINS BY G.C. WALLACE, INC.
**REVISED NORTHEAST C-1 DETENTION BASIN STAGE/STORAGE BY G.C. WALLACE, INC.
   21
22
   23
24
                   ID
                           **INPUT FILE = C1SDN4B-ALT3.DAT
                   ID
                           **INPUT FILE DATE = DECEMBER 23, 2004
   25
                   ID
                   ID
   26
                           JR CARDS CONTAIN DARFS BASED ON THE FOLLOWING VALUES:
   27
                   ID
   28
                   ID
                           ***REVISED USING USING SCS TYPE II, 24-HOUR STORM DISTRIBUTION
   29
                   ID
                           ***12-13-07
   30
                   ID
                   ID
   31
                   ID
ID
   32
   33
                                                          300
                                                  0
   34
                   IT
IN
                             15
                                         0
                                         0
   35
36
                             15
                    10
                                         1
   37
                    TR.
                           PREC
    38
                    KK
                          REVISED BASIN AREA TO MATCH TOPOGRAPHY
   39
40
                    KM
                          REVISED LAG TIME TO MATCH NEW BASIN AREA
                    KM
                    BA
                          5.379
                    PB
    42
                                                                                               0.023
                                                                            0.017
                                                                                      0.020
                                              0.007
                                                                  0.013
                    PC
PC
                                    0.003
                          0.000
                                                                                                0.057
   0.060
   0.063
                                                                            0.050
                                              0.040
                          0.033
                                    0.037
                                                        0.043
                                                                  0.047
    44
   0.097
   0.093
                                                        0.077
                                                                  0.080
                                                                            0.083
                                                                                      0.087
                                                                                                0.090
                    PC
PC
    45
                          0.067
                                    0.070
   0.160
   0.170
                                                                            0.133
                                                                                      0.140
                                    0.107
                                              0.113
                                                        0.120
                                                                  0.127
                          0.100
    46
47
   0.620
                                                                            0.270
                                                                                      0.320
                                                                                                0.380
   0.500
                                                                  0.240
                    PC
PC
                                    0.190
                                                        0.220
                          0.180
                                              0.200
   0.840
                                                                                                0.830
                                              0.760
                                                        0.780
                                                                  0.800
                                                                            0.810
                                                                                      0.820
                          0.680
                                                                            0.893
                                                                                      0.900
                                                                                                0.903
   0.907
   0.910
                                                                  0.887
                    PC
                           0.860
                                    0.867
                                              0.873
                                                        0.880
    49
                                                                                                0.937
   0.940
                                                                  0.927
                                                                            0.930
                                                                                      0.933
                                              0.920
                                                        0.923
                    PC
PC
                          0.913
                                    0.917
                                                                                                0.970
   0.973
   0.977
                                                                            0.963
                                                                                      0.967
                                                                  0.960
                           0.947
                                    0.950
                                              0.953
                                                        0.957
    51
                                                                            0.997
                                                                                      1.000
                    PC
                           0.980
                                    0.983
                                              0.987
                                                        0.990
                                      84.3
```

HEC-1 INPUT

PAGE 2

```
54
                  UD
                       0.720
  55
                  KK
                          DB5
                        FACILITY = EAST C-1 DETENTION BASIN FACILITY # = C1DC 0303
  56
  57
                  KM
  58
                  KM
                        STORAGE VOLUME = 880 ACRE-FEET
  59
60
                  KM
                        OUTLET = 48" RCP
                  KO
  61
                  RS
                                   STOR
                                            10.35
                                                      24.60
                                                               45.03
                                                                          70.78 104.85 148.32 204.08 271.64
                  sv
                      0.02 1.85
362.21 482,58
  62
63
                                                    625.31 704.75 789.13
2458.0 2462.0 2466.0
                  sv
                                          551.62
                                                                                  879.88
2470.0
                                                                                            975.68
2474.0
   1103.9
2478.0
   1414.3
   2482.0
  64
65
                  SE
                       2446.0
                                 2450.0
                                          2454.0
                       2486.0
                                2490.0
                                           2492.0
                                                    2494.0
                                                               2496.0
                                                                         2498.0
                                                                                  2500.0
                                                                                            2502.2
   2506.0
   2510.0
                  SE
                                  24.59
92.02
                                                     46.66
96.20
                                                               54.44
98.22
                                                                                    67.35
                                                                                              72.96
   78.16
   83.04
  66
                  SQ
                                            37.30
                                                                         61.24
                                            94.14
                                                                        100.21
                                                                                  102.15
                                                                                            104.06
   107.77
                        87.65
  67
                  SO
                      2446.0 2450.0 2454.0 2458.0 2462.0 2466.0 2470.0 2486.0 2490.0 2492.0 2494.0 2496.0 2498.0 2500.0
  68
                                                                                            2474.0
   2478.0
   2482.0
                                                                                           2502.2
   2506.0
  69
                  SE
                  KK
                         RDB5
  70
  71
72
73
                        ROUTE DB5 TO C1-55
FACILITY = C-1 CHANNEL - ITHACA
FACILITY # = CIDC 0226 TO C1DC 0170
TYPE OF FACILITY = CONCRETE
                  KM
                  KM
  74
75
                  KM
                          6750 0.029
                                            .025
                                                                 TRAP
                                                                              20
                                                                                         3
                  RD
  76
77
78
                  KK
                        REVISED BASIN AREA TO MATCH TOPOGRAPHY
                  KM
                         REVISED LAG TIME TO MATCH NEW BASIN AREA
                  KM
  79
80
                  BA
                        0.981
                  ΡВ
                         3.19
                  LS
                             0
                                   86.9
                        0.257
                  UD
  82
  83
                  KK
                        COMBINE RDB5 AND C1-55
  84
                  KM
                  HC
  85
                        RCP52
                        ROUTE CP52 TO DB6
  87
                  км
                        ROUTE CP52 TO DB6
FACILITY = LEVEE TO NEC1DB
FACILITY # = C1IT 0155
LINING = CONCRETE
3830 0.025 .025
  88
                  KM
  89
                  KM
  90
                  ΚM
                                                                                         2
                  RD
                                                           0
                                                                 TRAP
                                                                               5
                                                       HEC-1 INPUT
   PAGE 3
                  ID.....1.....2.....3.....4.....5.....6.....7.....8......9......10
LINE
                        REVISED BASIN AREA TO MATCH TOPOGRAPHY
  93
94
                  KM
                         REVISED LAG TIME TO MATCH NEW BASIN AREA
                   KM
  95
                  BA
                        2.564
                  PB
  96
                          3.17
  97
                  LS
                             0
                                    86.1
                        0.849
  98
                  UD
  99
                  KK
                         CP52A
                        COMBINE RCP52 AND C1-65
 100
                   KM
 101
                  HC
                             2
 102
                         REVISED BASIN AREA TO MATCH TOPOGRAPHY
 103
                  KM
                         REVISED LAG TIME TO MATCH NEW BASIN AREA
                  KM
 104
 105
                   BA
                         0.873
                          2.97
 106
                   PB
 107
                   LS
                             0
                                    87.6
                         0.199
 108
                   UD
 109
                          CP64
                   KK
                        COMBINE C1-66, AND RCP52
NORTHEAST C-1 DETENTION BASIN
 110
                   KM
 111
                   KM
 112
                   НC
 113
                   ĸĸ
                           DB6
                         PACILITY = NORTHEAST C-1 DETENTION BASIN
 114
                   KM
                         FACILITY # = C1IT 0118
STORAGE VOLUME = 310 ACRE-FEET
OUTLET = 48" RCP
 115
 116
                   KM
 117
                   KM
 118
                   км
                         REVISED PER GCW DESIGN
                   ΚO
 119
                             3
                                    STOR
 120
                   RS
                                                - 1
                                                      54.96 103.23 156.48 214.92 278.69 333.63 348.25
                                            20.04
                                  11.92
 121
                   SV
                              0
                          1952
                                             1957
                                                       1961
                                                                 1966
                                                                           1971
                                                                                    1976
                                                                                              1981
   1985
   1986
                                    1956
```

ID.....1....2....3...4....5.....6.....7....8.....9....10

LINE

1

```
0 73.74 82.45 110.61 137.96 160.72 180.63 198.56 211.81 214.99
          123
                        SO
                        ZZ
               SCHEMATIC DIAGRAM OF STREAM NETWORK
INPUT
                               (--->) DIVERSION OR PUMP FLOW
           (V) ROUTING
LINE
                               (<---) RETURN OF DIVERTED OR PUMPED FLOW
           (.) CONNECTOR
  NO.
            C1-54
   38
              DB5
   55
                17
             RDB5
   70
                        C1-55
   76
             CP52
   83
             RCP52
   86
                        C1-65
   92
             CP52A.......
                         C1-66
   102
   109
                 17
               DB6
   113
 (***) RUNOFF ALSO COMPUTED AT THIS LOCATION
1*************
                                                                                                  U.S. ARMY CORPS OF ENGINEERS
                                                                                                  HYDROLOGIC ENGINEERING CENTER
609 SECOND STREET
DAVIS, CALIFORNIA 95616
     FLOOD HYDROGRAPH PACKAGE (HEC-1)
                 JUN 1998
              VERSION 4.1
   (916) 756-1104
  * RUN DATE 21JAN08 TIME 16:05:16
  .. ***************************
```

CLARK COUNTY REGIONAL FLOOD CONTROL DISTRICT 2002 MASTER PLAN UPDATE
C-1 WATERSHED
RECOMMENDED DRAINAGE SYSTEM WITH ULTIMATE DEVELOPMENT
INPUT FILE = C1SDM4B.DAT
INPUT FILE DATE = APRIL 18, 2002
DESIGN STORM = 100-YEAR 6-HR STORM
STORM DISTRIBUTION = SDN #4
MODELED BY = LOUIS BERGER GROUP (RYAN R. BELSICK, P.E. and SYNDI DUDLEY,
PHD, P.E.)
STORM CENTERING = NO STORM CENTERING

REFERENCED HYDROLOGIC MODELS:
PREDESIGN REPORT FOR THE BLACK MOUNTAIN AND MISSION HILLS DETENTION BASINS
AND OUTFALL STRUCTURES (VTN 1992)
SNWA RIVER MOUNTAINS WATER TREATMENT FACILITY DRAFT TECHNICAL DRAINAGE STUDY
(MONTGOMERY WATSON/CH2WHILL 1997)
EAST C-1 DETENTION BASIN FINAL DESIGN (VTN 1998)
DESIGN MEMORANDUM FOR THE EQUESTRIAN DETENTION BASIN (POGGEMEYER 1994)
DESIGN CALCULATION NOTEBOOK FOR THE BLACK MOUNTAIN DETENTION BASIN

(VTN 1998)

\*\*REVISED C1 BASINS BY G.C. WALLACE, INC.

\*\*REVISED NORTHEAST C-1 DETENTION BASIN STAGE/STORAGE BY G.C. WALLACE, INC.

\*\*INPUT FILE = C1SDN4B-ALT3.DAT \*\*INPUT FILE DATE = DECEMBER 23, 2004

JR CARDS CONTAIN DARFS BASED ON THE FOLLOWING VALUES:

\*\*\*REVISED USING USING SCS TYPE II, 24-HOUR STORM DISTRIBUTION \*\*\*12-13-07

```
OUTPUT CONTROL VARIABLES
```

IPRNT IPLOT 5 PRINT CONTROL 0 PLOT CONTROL

QSCAL

0. HYDROGRAPH PLOT SCALE

```
HYDROGRAPH TIME DATA

NMIN

15 MINUTES IN COMPUTATION INTERVAL

COMPUTATION OF COMPUTATION OF                                         NDDATE
                                                               4
                                                                             ENDING DATE
                                                                        0
                                        NDTIME
                                                                   0245
                                                                            ENDING TIME
                                                                     19 CENTURY MARK
                                        ICENT
                                   COMPUTATION INTERVAL
                                                                                  .25 HOURS
                                           TOTAL TIME BASE 74.75 HOURS
                 ENGLISH UNITS
                                                                     SQUARE MILES
                           DRAINAGE AREA
                           PRECIPITATION DEPTH
                                                                     INCHES
                           LENGTH, ELEVATION
                                                                     FEET
                                                                     CUBIC FEET PER SECOND
                           FLOW
                           STORAGE VOLUME
                                                                     ACRE-FEET
                           SURFACE AREA
                                                                     ACRES
                                                                     DEGREES FAHRENHEIT
                           TEMPERATURE
        JP
                              MULTI-PLAN OPTION
                                                                        1 NUMBER OF PLANS
                                          NPLAN
                              MIII.TT-RATIO OPTION
        JR
                                      RATIOS OF PRECIPITATION
                                    1 00
*** *** 
                      *********
                                     DB5
  55 KK
                               OUTPUT CONTROL VARIABLES
   60 KO
                                           TPRNT
                                                                    3 PRINT CONTROL
0 PLOT CONTROL
                                           IPLOT
                                          QSCAL
                                                                      0. HYDROGRAPH PLOT SCALE
                           HYDROGRAPH ROUTING DATA
                               STORAGE ROUTING
   61 RS
                                          NSTPS
                                                                         1 NUMBER OF SUBREACHES
                                                                    STOR
                                                                              TYPE OF INITIAL CONDITION
                                            TTYP
                                         RSVRIC
                                                                  -1.00
                                                                              INITIAL CONDITION
                                                                   .00 WORKING R AND D COEFFICIENT
   70.8
   104.8
   148.3
   204.1
   271.6
   45.0
                                   STORAGE
   10.4
   24.6
   62 SV
                                                                     . 0
                                                              362.2
                                                                                 482.6
   551.6
   704.8
   789.1
   879.9
   975.7
   1103.9
   1414.3
   2466.00
   2478 00
   2482.00
   2458.00
   2462.00
   2470.00
   2474.00
                                                                            2450.00
                                                                                                2454.00
                                                          2446.00
   64 SE
                               ELEVATION
   2510.00
                                                           2486.00
   2506.00
                                                                              2490.00
                                                                                                2492.00
   2494.00
   2496.00
   2498.00
   2500.00
   2502.20
   73.
   78.
   83.
   17
   5.4
   61
   67
                               DISCHARGE
   66 SO
   111.
   102.
   104.
   100.
                                                                  88.
                                                                                     92.
   94.
   96.
   98.
   2478.00
   2482.00
   2470.00
   2474.00
   2466.00
                                ELEVATION
                                                           2446.00
                                                                              2450.00
                                                                                                2454.00
   2458.00
   2462.00
   68 SE
   2496.00
   2498.00
   2510.00
   2500.00
   2502.20
   2506.00
   2494.00
                                                                             2490.00
                                                                                                2492.00
                                                          2486.00
                                                                                     COMPUTED STORAGE-OUTFLOW-ELEVATION DATA
   204.08
   271.64
   70.78
   104.85
   148.32
                                                                    1.85
                                                                                     10.35
   24.60
   45.03
                      STORAGE
   61.24
   67.35
   83.04
                      OUTFLOW
                                                    .00
                                                                  24.59
                                                                                     37.30
   46.66
   54.44
                   ELEVATION
                                           2446.00
                                                               2450.00
                                                                                  2454.00
   2458.00
   2462.00
   2466.00
   2470.00
   2474.00
   2478.00
   2482.00
   625.31
   704.75
   789.13
   879.88
   975 68
   1103 90
   1414.30
                                                                                    551.62
                      STORAGE
                                             362.21
                                                                482.58
   107.77
   104.06
   111.36
                       OUTFLOW
                                                                   92.02
                                                                                     94.14
   96.20
   98.22
   100.21
   102.15
   2494.00
   2498.00
   2500.00
   2502.20
   2506.00
   2510.00
                                                                                 2492.00
   2496.00
                                                               2490.00
                   ELEVATION
                                           2486.00
                                               HYDROGRAPH AT STATION
                                                                                                   DB5
                                                   FOR PLAN 1, RATIO = 1.00
 PEAK FLOW
                            TIME
                                                                                      MAXIMUM AVERAGE FLOW
   74.75-HR
                                                                       6-HR
                                                                                          24-HR
   72-HR
     (CFS)
                            (HR)
                                                 (CFS)
                                                                                               89.
                                                                        90.
           90.
                          24.75
                                            (INCHES)
                                                                                               616
   1.511
   1 511
   434.
                                              (AC-FT)
                                                                        45.
                                                                                             177.
   434.
PEAK STORAGE
                            TIME
                                                                                    MAXIMUM AVERAGE STORAGE
                                                                      6-HR
                                                                                           24-HR
   72-HR
   74.75-HR
```

242.

252.

402.

433.

+ (AC-FT)

439.

24.75

MAXIMUM AVERAGE STAGE 24-HR 72-HR TIME PEAK STAGE

74.75-HR 6-HR (HR) 24.75 (FEET) 2488.55 2476.19 2477.35 2488.36 2487.29

5.38 SQ MI CUMULATIVE AREA =

*** *** ***			++-	· · · · · · · · · · · · · · · · · · ·	*** *** **	* *** ***	*** ***	· *** **	* *** *	** ***	*** ***	*** *** *	** *** ***	*** **:	* ***
*** *** ***	* ***	*** ***	*** *** ***												
	***	******	**												
113 KK	*	DB6	*												
	*	******	*												
119 KO		:	CONTROL VA IPRNT IPLOT QSCAL	3 Pl 2 Pl	RINT CONTRO LOT CONTROL YDROGRAPH I										
		HYDROGRA	PH ROUTING	DATA											
120 RS		R	Х	STOR T -1.00 I .00 WO	UMBER OF SU YPE OF INIT NITIAL CONI RKING R ANI	TIAL CONDI DITION D D COEFFI	CIENT				014.0	279 7	333.6	348	3.3
121 SV		STOR	AGE	. 0	11.9	20.0	55.0	103.2	2 1:	56.5	214.9	270.7	333.0		
122 SE		ELEVAT	ION 195	32.00 19	56.00 19	57.00 19	961.00							1986.	.00
123 SQ		DISCHA	RGE	0.	74.	82.	111.	138	•	161.	181.	199.	212.	21	L5.
							***								
***		*	**	***		***		***							
			HYDROGRA! FOR PL	PH AT STAT AN 1, RATI	TION D TO = 1.00	DB6									
PEAK FLO	W .	TIME		6-HR		AVERAGE F	LOW -HR	74.75-H	R						
+ (CFS)		(HR)	(CFS)												
+ 207.		18.00	(INCHES) (AC-FT)	206. .196 102.	197. .747 390.	7 1.	39. 583 27.	134 1.58 827	3						
PEAK STOR	AGE	TIME		6-HR	MAXIMUM A	AVERAGE ST	ORAGE -HR	74.75-H	IR.						
+ (AC-FT) 312.		(HR) 18.00		310.	274	. 1	.46.	141							
PEAK STA		TIME		6-HR		AVERAGE S	STAGE 2-HR	74.75-F	IR .						
+ (FEET) 1983.43		(HR) 18.00		1983.29	1980.5	7 1968	3.92	1968.3	30						
			CUMULATIV	E AREA =	9.80 SQ	MI									
1						STA	rion	DB6							
	0.	200	(I) INFI 400.	OW, (O)	OUTFLOW 800.	1000.	120	0.		1600		00.	0.	0.	0.
	0.		0.	0.	0.	0.		0.		STORAG 200		00.	400.	0.	0.
DAHRMN PI	ER							s					,		
	2I							S S							
10030 10045	3I 4I				•			S	-		•		•		
10100	5I							S							
10115	6I	•			:			s					••		
10130 10145								s s							
10200	91			-				S			-			-	•
10215 10230								. s							
10245	121				•			S S					•		
10300 10315								S				•	•		
10330	15I			•				s s							
10345		•			:			S						•	
10400 10415 10430	181							S S							
10430	111	•													

I						,					
PI.											
BI .							-				
HI.			•				•				
5I . 5I .	•		•								
7I .	,		•								
BI .											
er .											
I.					. :						
I						· · · · ·					
I .											
I .	•										
ioi .											
501 .					. :	3 .					
70I .						з.					
BOI .					. :						
. IO.					. :	; ;					
).O I .											
.0.I						3					
. O I .						.s .					
. O I .						.s .					
. 0 1.						.s .					
	I					.S .					
. 0 .	I					. S .					
. 0 .						. s .					
. 0 .						. s .		. ·			
. 0 .						. S.		т .			
						<i>.</i> s	_	I			
. 0				•	•						
. 0.						· ·					
. 0.								. s .			
. 0.					Ī			. s .			
				.I				. s .			
			. I					. s .			
. (	1	. I.						. s <sub>.</sub>		•	
. (		. I						. s.		•	
		I									
(		.I			•			. S.			
(				-	•						
(		•		•							
. (					-				S		
									S		
		•							S		•
									S	•	
	)I								S		
	I		•		•				S	•	
				•					.S .S	•	•
		•	•	•	•				. S		
		•		-	•				. S		
	: :	•		•					.S		
			•						.S		
									. S		
									. S		
									.s		
						-			. S	•	•
			•	•		•	•		.S	•	•
•	[	•			•	•	-		.S	•	•
	[	•		•					.S .S		•
•									. S		
	- [								S		
	Ι	-									
	ľ								.S		•
	ľ							•			
									. S . S		
•									.s .s		
	ī										
. I	) )										
. I	· `			•				. :	S		
T	· )								q		
I									S		
									S		
. I	5										•
. I											•
. I	0										•
. I	0			-							•
								. S			
							-				
,. I	) )		•								
	J							s			
<u>I</u>	<u> </u>				•	-					
2. I	0	•						. S			

00430 315	_	,	_																					S											
20430 115. 20445 116.	I	(																						S	÷			Ċ			·				
20500 117.	I		)						•															S							:				
20515 118. 20530 119.	I		5																					S											
20545 120.	I		C			•						•								•			•	. S	٠			٠							
20600 121. 20615 122.	. I		o .		•			٠			•			•		 •						·		S		•									
20630 123.	I		0																					S S				٠			•				
20645 124. 20700 125.	I		0																					S											
20715 126.	I		0																					S S				٠							
20730 127. 20745 128.	I																							s .										Ċ	
20800 129.	I	0										. ,												S											
20815 130. 20830 131.	, I	0																						S S.							. :			. :	
20845 132.	I	0																						S											
20900 133. 20915 134.	I											•											. S												
20930 135.																							. s												
20945 136. 21000 137.	I														•		•						. 9					•							
21000 137.																							. S					·							
21030 139.									•								•		•	•			. S		•			٠							
21045 140. 21100 141.																							. s					:							
21115 142.	I	0							-			•			•					•			. S .S		٠										
21130 143. 21145 144.																							. S												
21200 145.	I	0																					.s												
21215 146. 21230 147.																							.s .s												
21245 148.	I	0																					S												
21300 149. 21315 150.																							S S					:							
21330 151.	. I			٠																			s.												
21345 152.															•					•			S S					:						:	
21400 153. 21415 154.																						S													
21430 155.																						S			•			٠			•			•	
21445 156. 21500 157.																						S						•							
21515 158.	I	0																				S			٠			٠						٠	
21530 159. 21545 160.																						S													
21600 161.	. I	. 0																• .				S							٠						
21615 162. 21630 163.			•																			S	:		•									:	
21645 164.	I	0																				S													
21700 165. 21715 166.			•									•										S S													
21730 167.						:																S													
21745 168. 21800 169.						•			•			•										S S			:										
21815 170.																						S													
21830 171. 21845 172.					٠											 •		•			. 5				• •		•		•			•			
21900 173.																					S	3													
21915 174. 21930 175.						•			•						•		•			•	S S		•		٠			•			:				
21930 175.						:															S	3													
22000 177.												•			•						S	3			•						•				
22015 178. 22030 179.	I																				S														
22045 180. 22100 181.	I	0																		•					•						•				
22100 181. 22115 182.				•						•			•				: .				S				•		•		٠	•			•		
22130 183.	I	0																			S S							•						•	
22145 184. 22200 185.						·															S														
22215 186.	I	0													-						S S														
22230 187. 22245 188.																	:																		
22300 189.	I	0																																	
22315 190. 22330 191.	. І	. 0																					· ·												
22345 192.	. I	. 0		•			-										٠			. :	S														
30000 193. 30015 194.												:					:				S S														
30030 195.	. 1	. 0															,			. :	S														
30045 196. 30100 197.																				. :	S S														
30115 198.	. 1	. 0							:			:								. :	S														
30130 199.	. 1	0										•					:			. S															
30145 200. 30200 201.						: .			<i>.</i>			: .								. S			: .		. :										
30215 202.	. 1	0																		. S															
30230 203. 30245 204.															:		•			. S					:										
30300 205.	. 1	. 0																		. S															
30315 206. 30330 207.																				.s .s														:	
30345 208	. 1	0																		.s															
30400 209	. 1	0				•									•		•			. S			•		•									•	


1	I	0										•				S						 		
I O					 •		٠.		 	•		٠.		 										
1 0			•					:												•			•	
1 0																				•				
1												٠.		•									Ċ	
1 0 0 5 5 5 1 1 1 0 0 5 5 1 1 1 0 1 1 0 1 1 1 0 1 1 1 1								•		•		•		•				:						
O					•			٠																
1					•			•				:		·										
C			•		•			•				· ·				S							٠	
0			•		•				 					 								 	 •	
S. S			•	•	 •																	•	•	
S			•		Ċ															•		•	•	
0																		•					•	
1														•				•		•		:		
1	Ι	0 1																						
1	I	0								-				•										
								٠		•				•										
10										•														
0					٠			-		٠												 	 	
0					 			•	 							s.								
O			٠		•			•								s.							•	
10       S         10 <td< td=""><td></td><td></td><td>•</td><td></td><td>•</td><td></td><td></td><td></td><td></td><td></td><td></td><td></td><td></td><td>*</td><td></td><td>s.</td><td></td><td></td><td></td><td></td><td></td><td>٠</td><td></td><td></td></td<>			•		•									*		s.						٠		
10         9           10         9           10         8           10         5			•		•			Ť.								s.								
1 0																						٠.	•	
10         S			•																				•	
O			•																			•	•	
10         S			•																			•	•	
10         S					Ċ																	•		
TO									 					 								 	 	
10																					•			
C																					•			
10         S													•	•										
10         S	1	ΙO											•	•										
10         S		I 0								•			•	٠										
10         S           10         S           10         .5           10         S		I 0						٠		*				•										
10										•			•											
10		I 0								•			•											
10         S								•		•			•	•									 	
10         S					 				 					 •										
1 O         S           1 O										•														
10       S         10 <td< td=""><td></td><td></td><td></td><td></td><td></td><td>•</td><td></td><td>•</td><td></td><td>•</td><td></td><td></td><td></td><td></td><td></td><td></td><td></td><td></td><td></td><td></td><td></td><td>•</td><td></td><td></td></td<>						•		•		•												•		
1 0       S         1 0       S					•	•		•		Ċ						S .						•		
I O       S         I O       S					•			•		•						S .								
1 0       S         1 0       S																S .							•	
I O       S         I O       S						•										S						•	•	
1																					•		•	
I O       S         I O       S			,																		•	•	•	
I 0									 					 								 	 	
1 0																			•		•	•	•	
I O       S         I O       S         I O       S         I O       S         IO																	•		•		•	-		
I O		ΙO											•	•			•		•		•	·		
I O       S         IO       S         IO <t< td=""><td></td><td>ΙO</td><td></td><td></td><td></td><td></td><td></td><td></td><td></td><td></td><td></td><td></td><td></td><td>•</td><td></td><td></td><td>•</td><td></td><td></td><td></td><td>•</td><td>i.</td><td></td><td></td></t<>		ΙO												•			•				•	i.		
TO		I O											•	•			•							
10		I O						•		٠				•			•							
10       S         10 <td< td=""><td></td><td></td><td></td><td></td><td></td><td>•</td><td></td><td>•</td><td></td><td>•</td><td></td><td></td><td>•</td><td>•</td><td></td><td></td><td></td><td></td><td></td><td></td><td></td><td></td><td></td><td></td></td<>						•		•		•			•	•										
10						•		•		٠				Ċ										
10				•		•		•		•				 								 	 •	
10			•		 ٠				 		•													•
IO       S         IO <td< td=""><td></td><td></td><td></td><td></td><td></td><td></td><td></td><td></td><td></td><td></td><td></td><td></td><td></td><td></td><td></td><td></td><td></td><td></td><td></td><td></td><td>•</td><td>•</td><td></td><td></td></td<>																					•	•		
TO																			•			•		
IO																			•					
TO   S   S   S   S   S   S   S   S   S																			•		•	٠		
TO																5 C			•		•	•		
IO																								
10		IO												•										
IO		IO											٠		c							 		
IO														 						-				
ITO																								
TO		IO													9							٠		
10															5	3								
10															5	3								
IO															5	3								
10															2	3								
. 1 0		IO													\$	3								
10																3								
10		I O												 	. :	S						 	 ٠	
. 10		I 0														S								
. 1 0		I 0 I 0				•										3								٠
10		I 0 I 0 I.0				•																-		
		I 0 I 0 I 0 I 0													. :	S								
		I 0 I 0 I 0 I 0 I 0													. ;									
	•	I 0 I 0 I 0 I 0 I 0				•																		
		I 0 I 0 I 0 I 0 I 0 I 0														S								
I O		I 0 I 0 I 0 I 0 I 0 I 0 I 0		:		•									. s	S					:			

## FLOWS IN CUBIC FEET PER SECOND, $% \left( 1,0\right) =0$ AREA IN SQUARE MILES TIME TO PEAK IN HOURS

					RATIOS	APPLIE	O TO PRECI	PITATION				
OPERATION	STATION	AREA	PLAN		RATIO 1 1.00							
TA THE PROPERTY AT												
HYDROGRAPH AT	C1-54	5.38	1	FLOW TIME	2353. 13.00							
ROUTED TO												
+	DB5	5.38	1	FLOW TIME	90. 24.75							
			**		ES IN FEET **							
			1	STAGE TIME	2488.55 24.75							
norman mo												
ROUTED TO +	RDB5	5.38	1	FLOW TIME	90. 24.75							
**************************************												
HYDROGRAPH AT	C1-55	. 98	1	FLOW TIME	583. 12.25							
	_											
2 COMBINED AT	CP52	6.36	1	FLOW TIME	633. 12.25							
				1 2.112								
ROUTED TO	RCP52	6.36	1	FLOW TIME	613. 12.50							
				TIME	12.50							
HYDROGRAPH AT	C1-65	2.56	1	FLOW	1022. 13.00							
				TIME	13.00							
2 COMBINED A	T CP52A	8.92	1	FLOW	1461.							
•				TIME	12.75							
HYDROGRAPH AT	C1-66	.87	1	FLOW	521.							
				TIME	12.25							
2 COMBINED F	T CP64	9.80	1	FLOW	1794.							
+	0.00			TIME	12.50							
ROUTED TO	DB6	9.80	. 1	FLOW	207.							
+	DB6	5.00	_	TIME	18.00							
			*		AGES IN FEET 1	**						
			_	TIME	18.00							
1				SUMMAR'	Y OF KINEMATION OF LOW IS DIRECT	C WAVE - RUNOFF	MUSKINGUM WITHOUT BA	-CUNGE ROU' SE FLOW) INTERPO				
					mrnp mo	VOLUME	DT	COMPUTATIO:	N INTERVAL TIME TO	VOLUME		
I	STAQ ELEM	ENT	DT	PEAK	TIME TO PEAK	VOLIGINE			PEAK			
			(MIN)	(CFS)	(MIN)	(IN)	(MIN)	(CFS)	(MIN)	(IN)		
FC	R PLAN = 1	RATIO=	.00		1496.44	1 50	15 00	90.43	1485.00	1.51		
	RDB5 MANE		14.12									
CONTINUITY S	SUMMARY (AC-F	T) - INF	LOW= .	4333E+03 E	EXCESS= .0000E	+00 OUT	FLOW= .4317	7E+03 BASIN	STORAGE=	.1708E+01 PERCENT	ERROR=	. 0
777	OR PLAN = 1	RATIO=	.00					(12.19	750 00	1.56		
	RCP52 MANE				741.55							
CONTINUITY	SUMMARY (AC-I	FT) - INF	FLOW= .	5312E+03 I	EXCESS= .00001	3+00 OUT	FLOW= .530	6E+03 BASIN	N STORAGE=	.7548E+00 PERCENT	r error=	.0


# **Comment 4**


Figure 8R2, Upper Berm Work Map

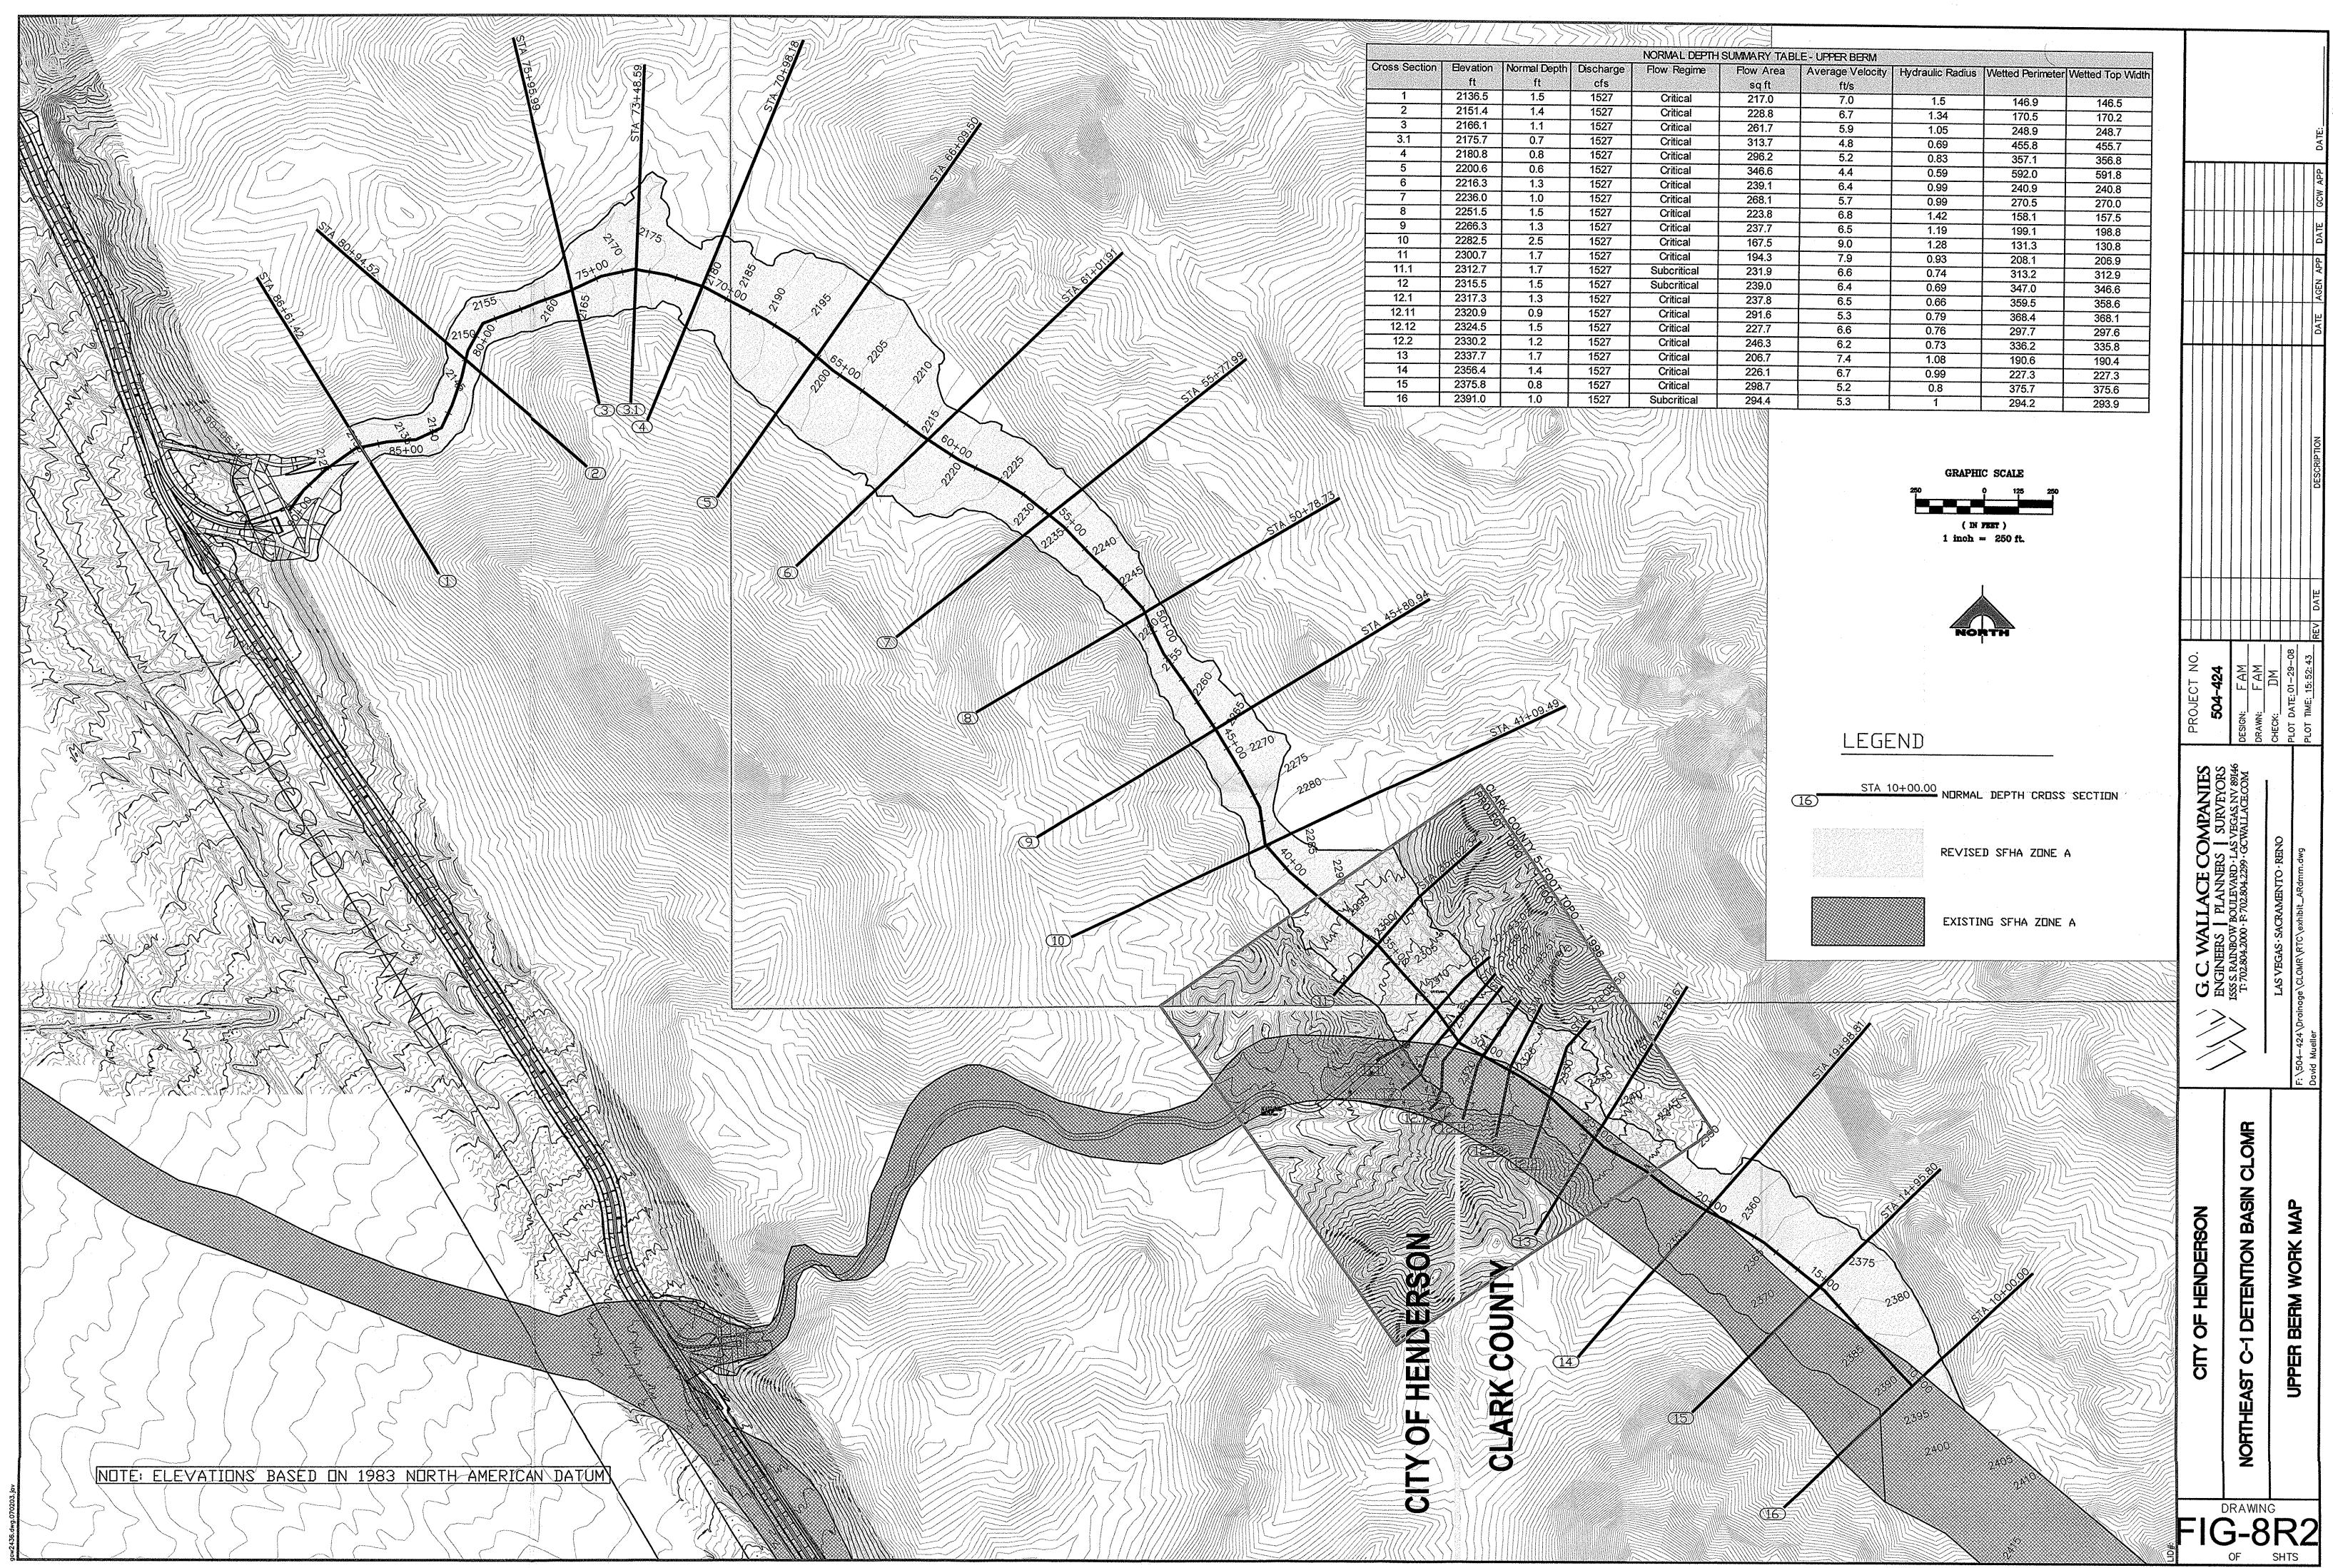



# **Comment 6**


Figures WM1 – WM14 WSPG model PRE-FINAL.out

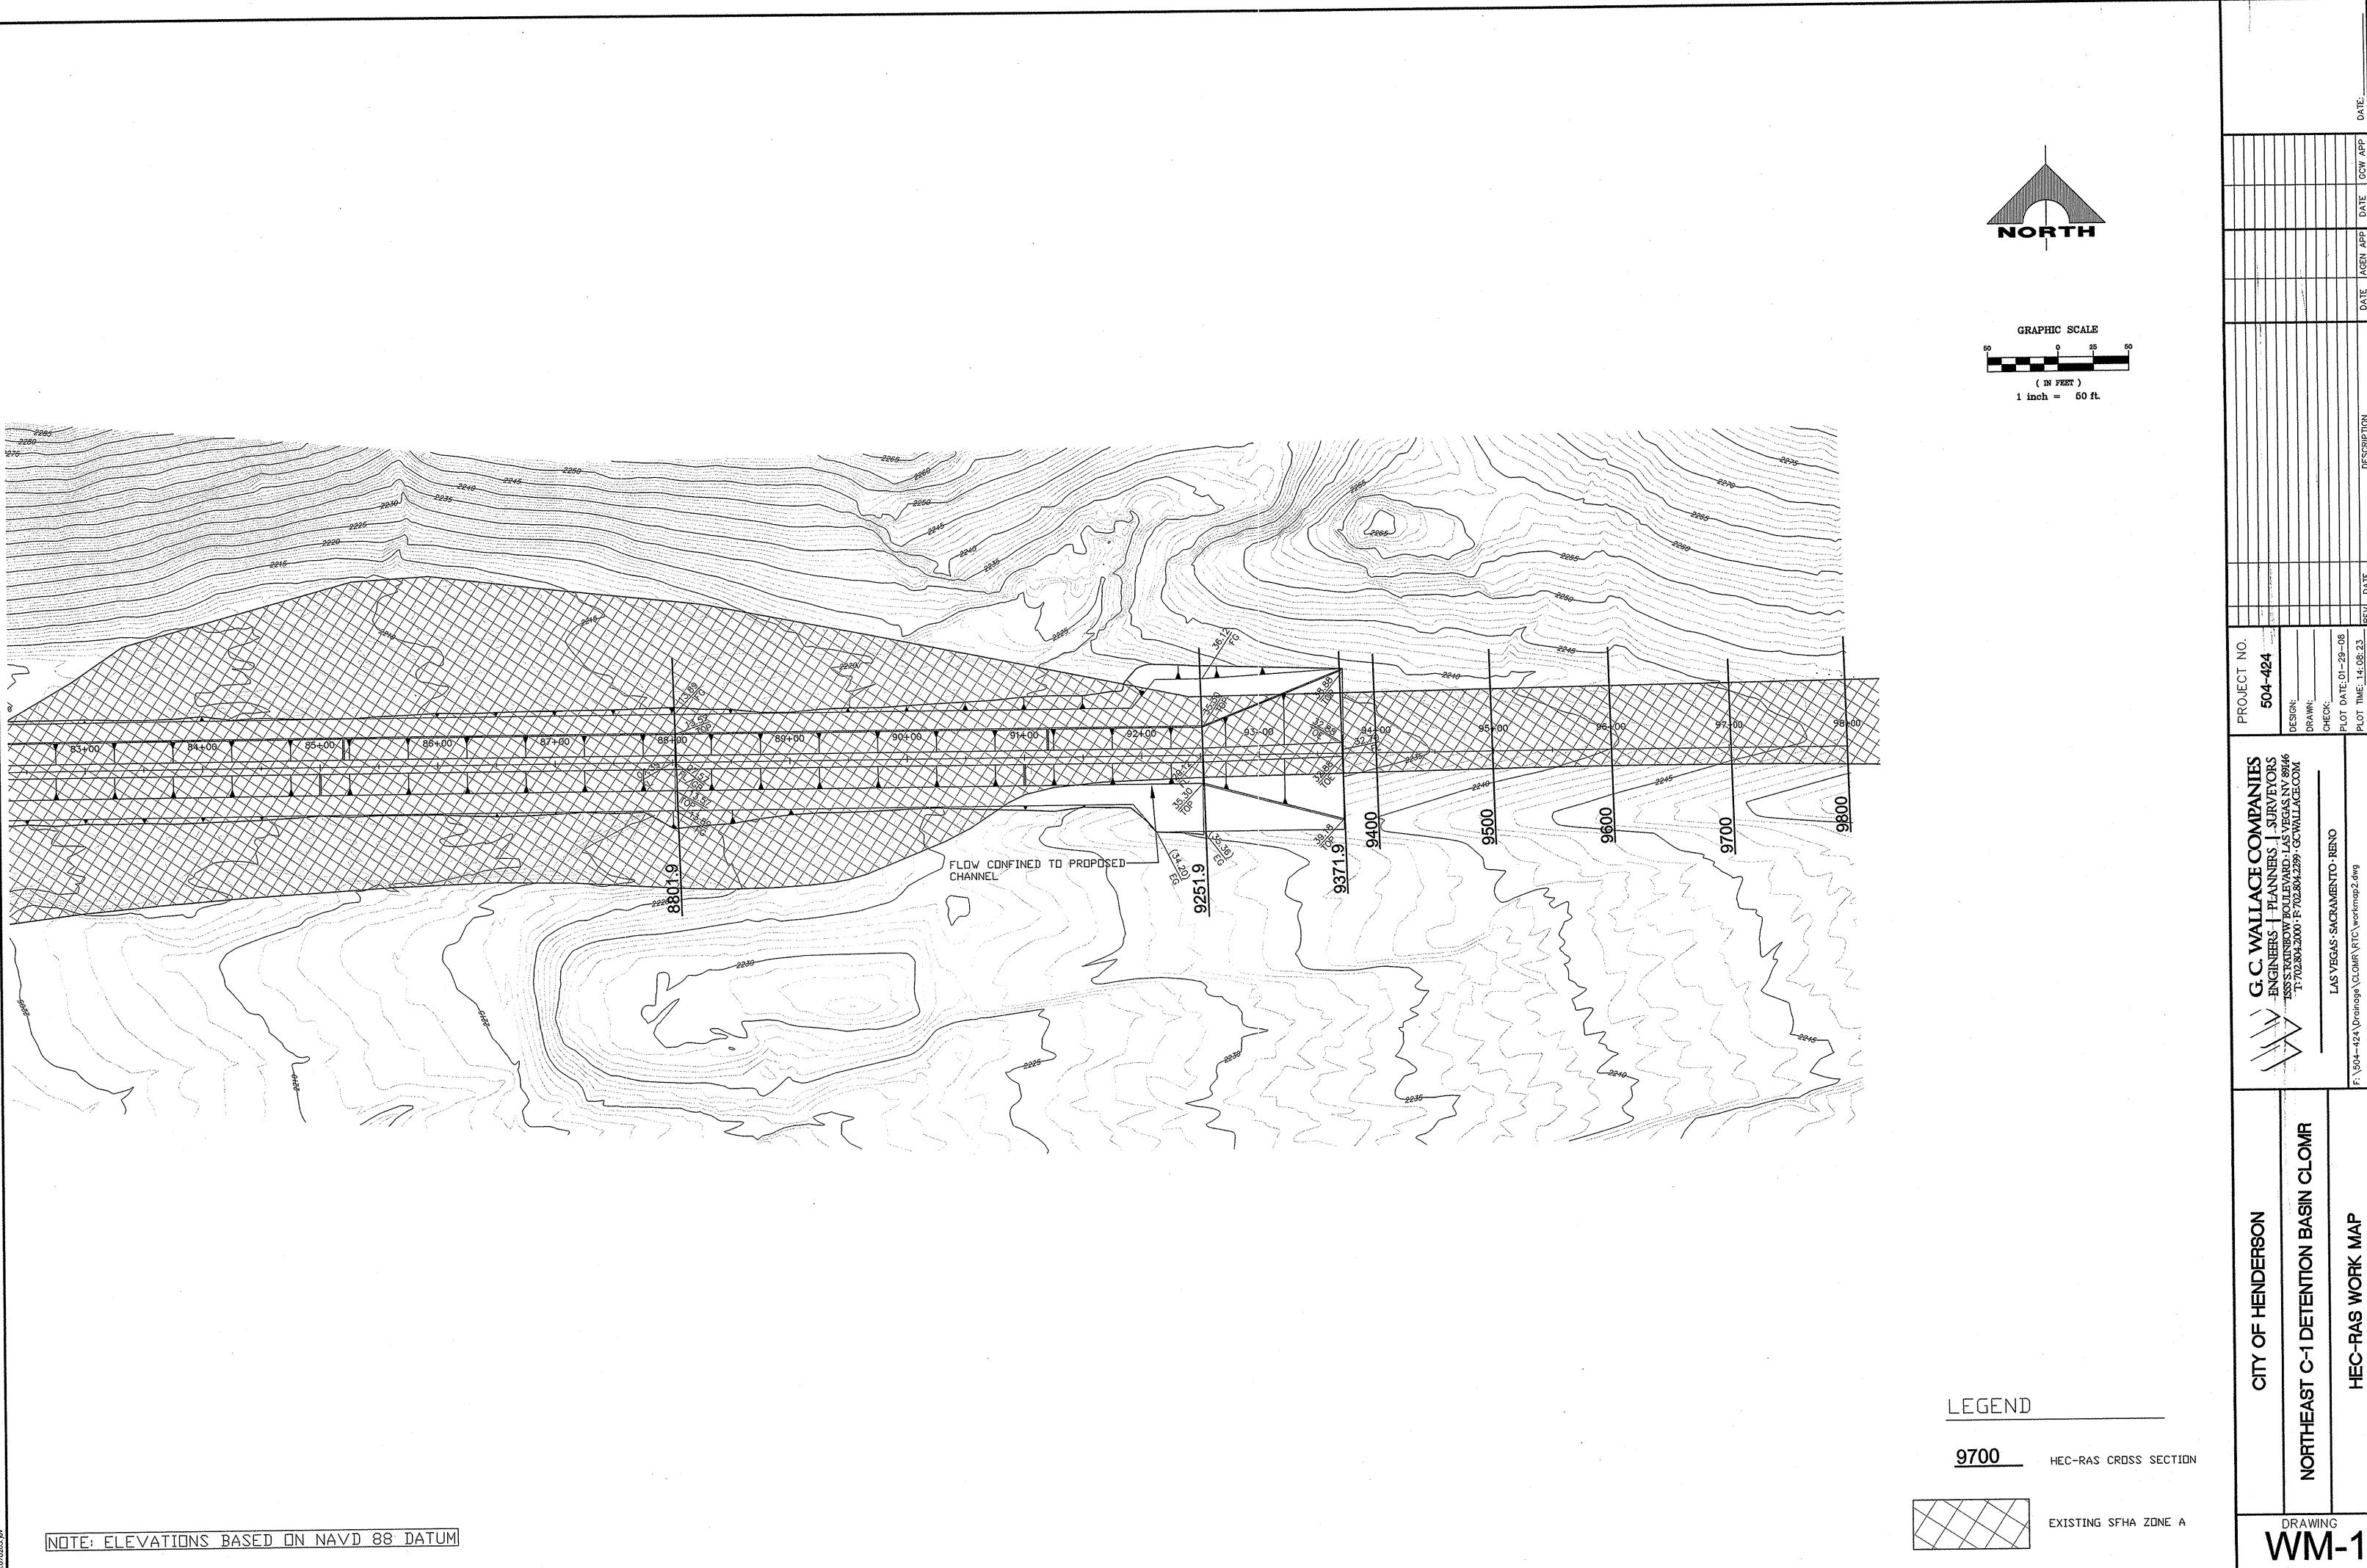


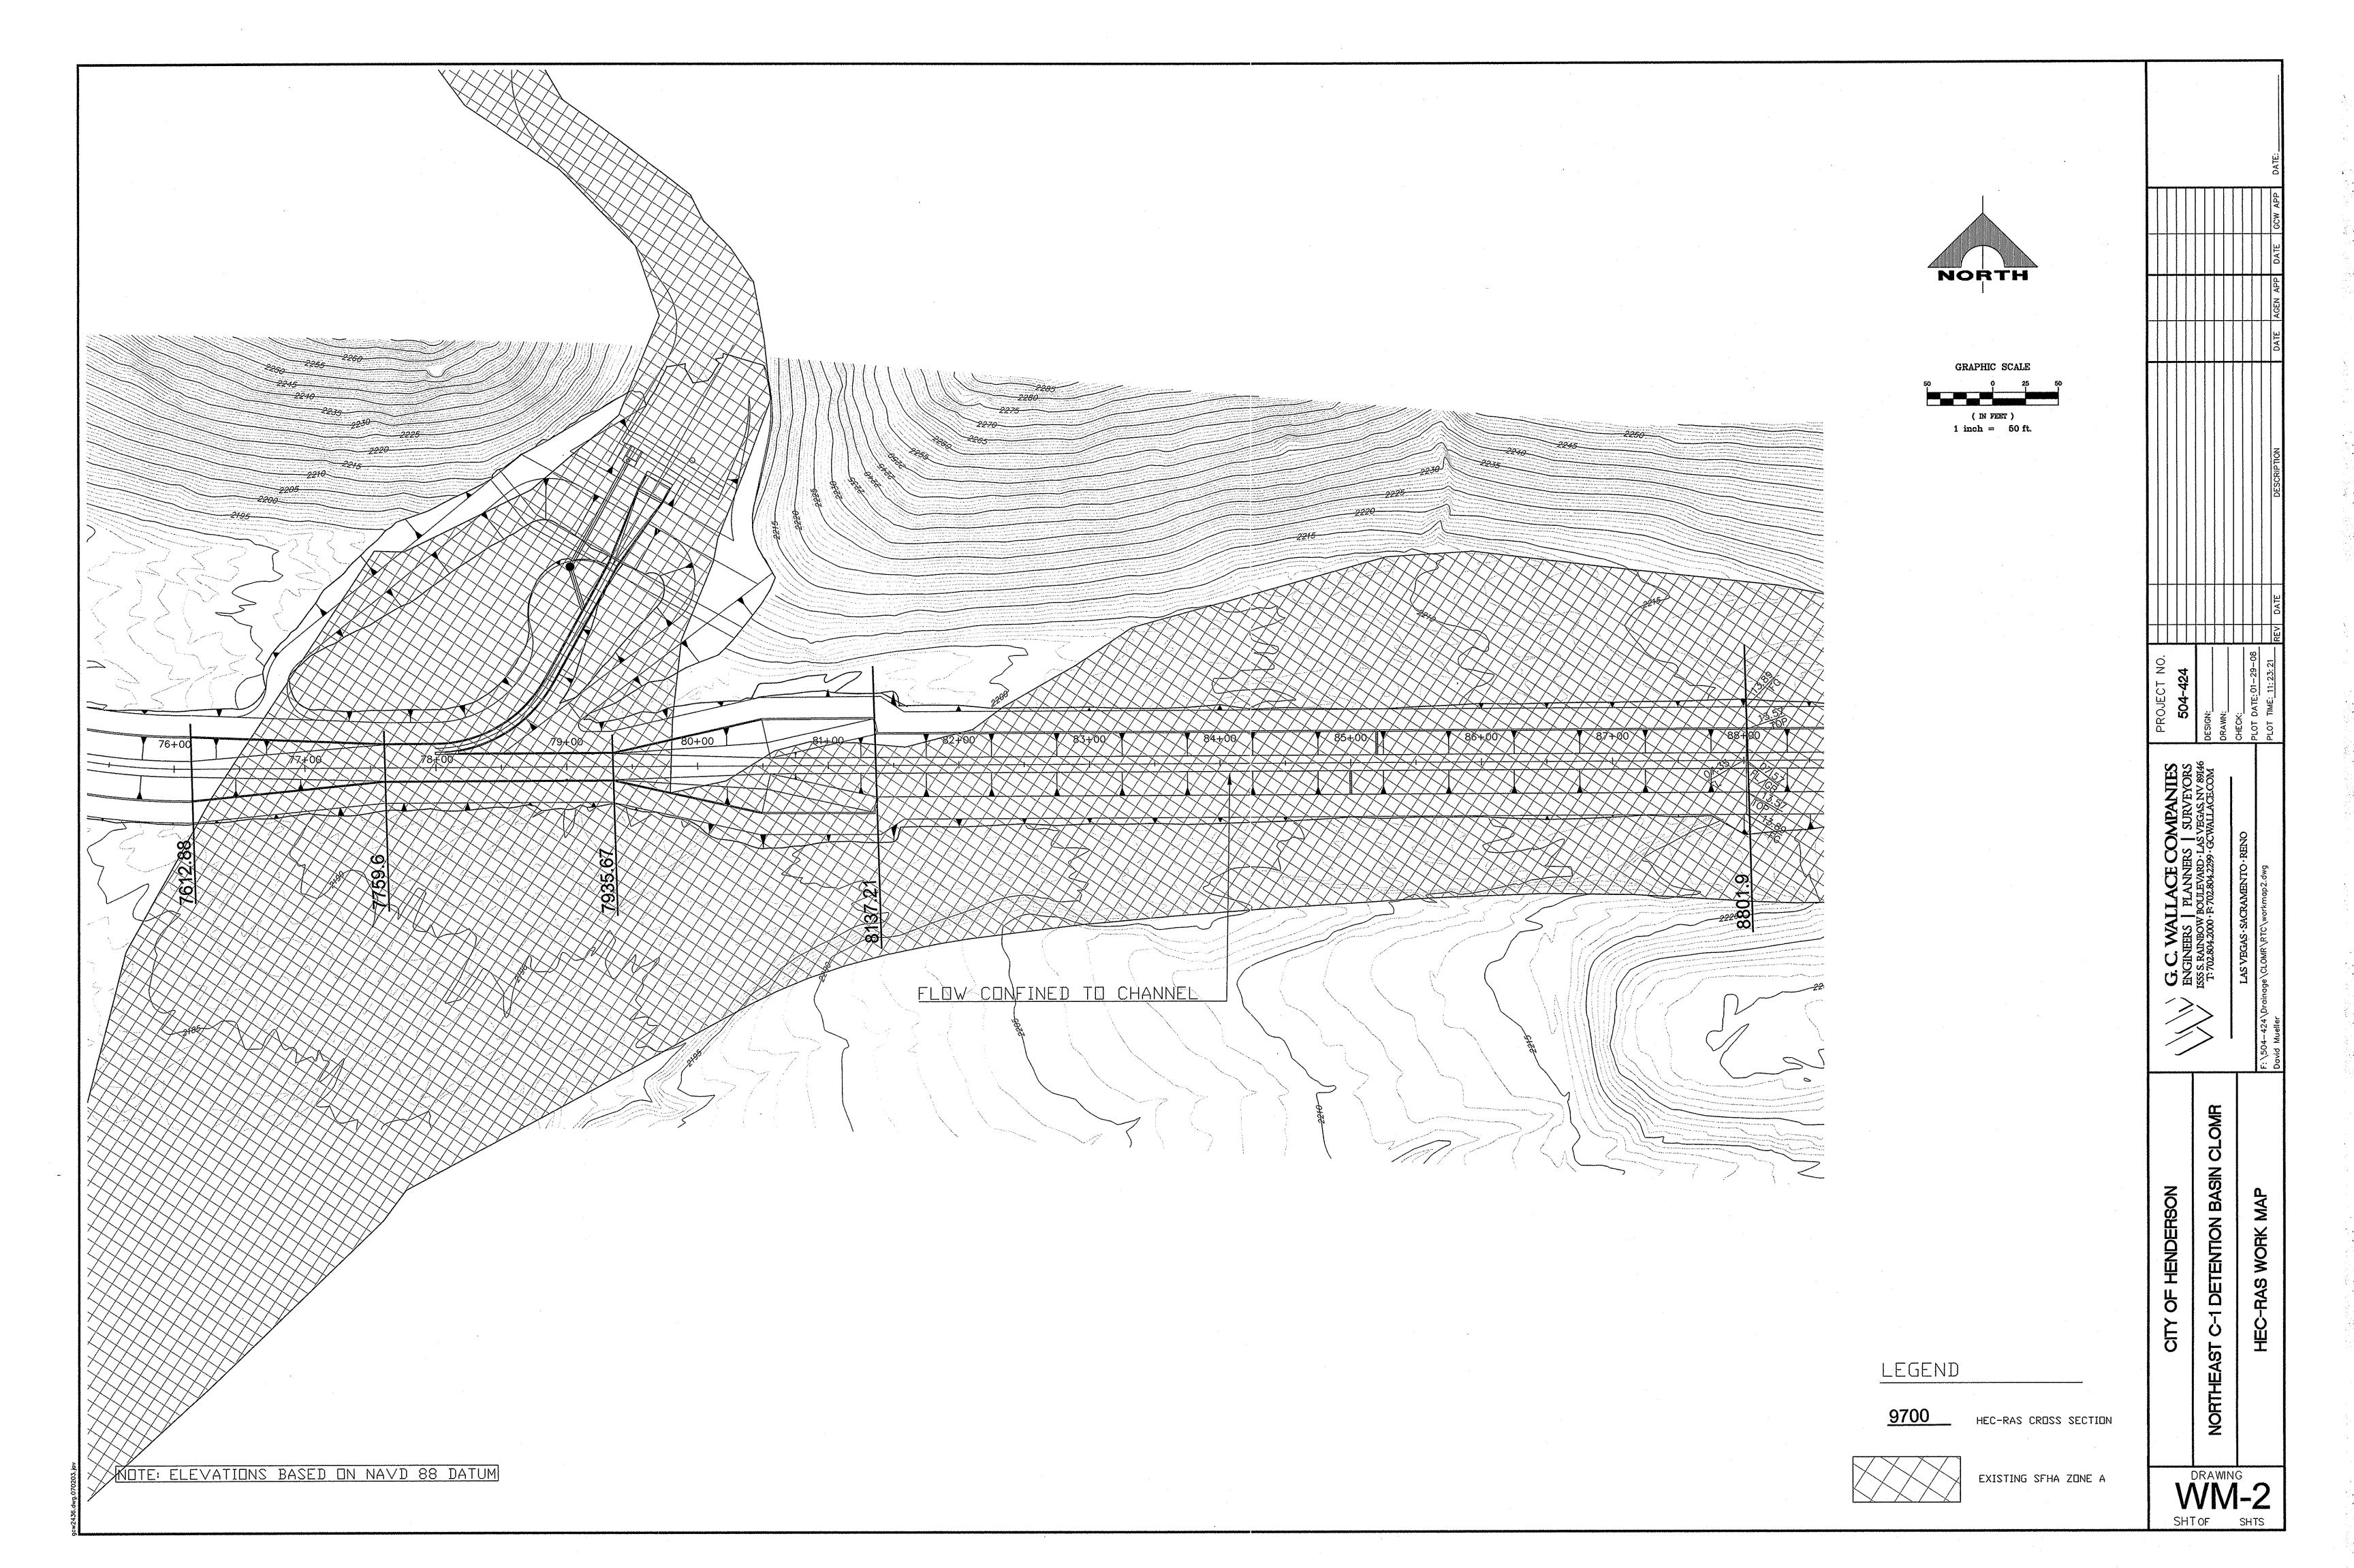


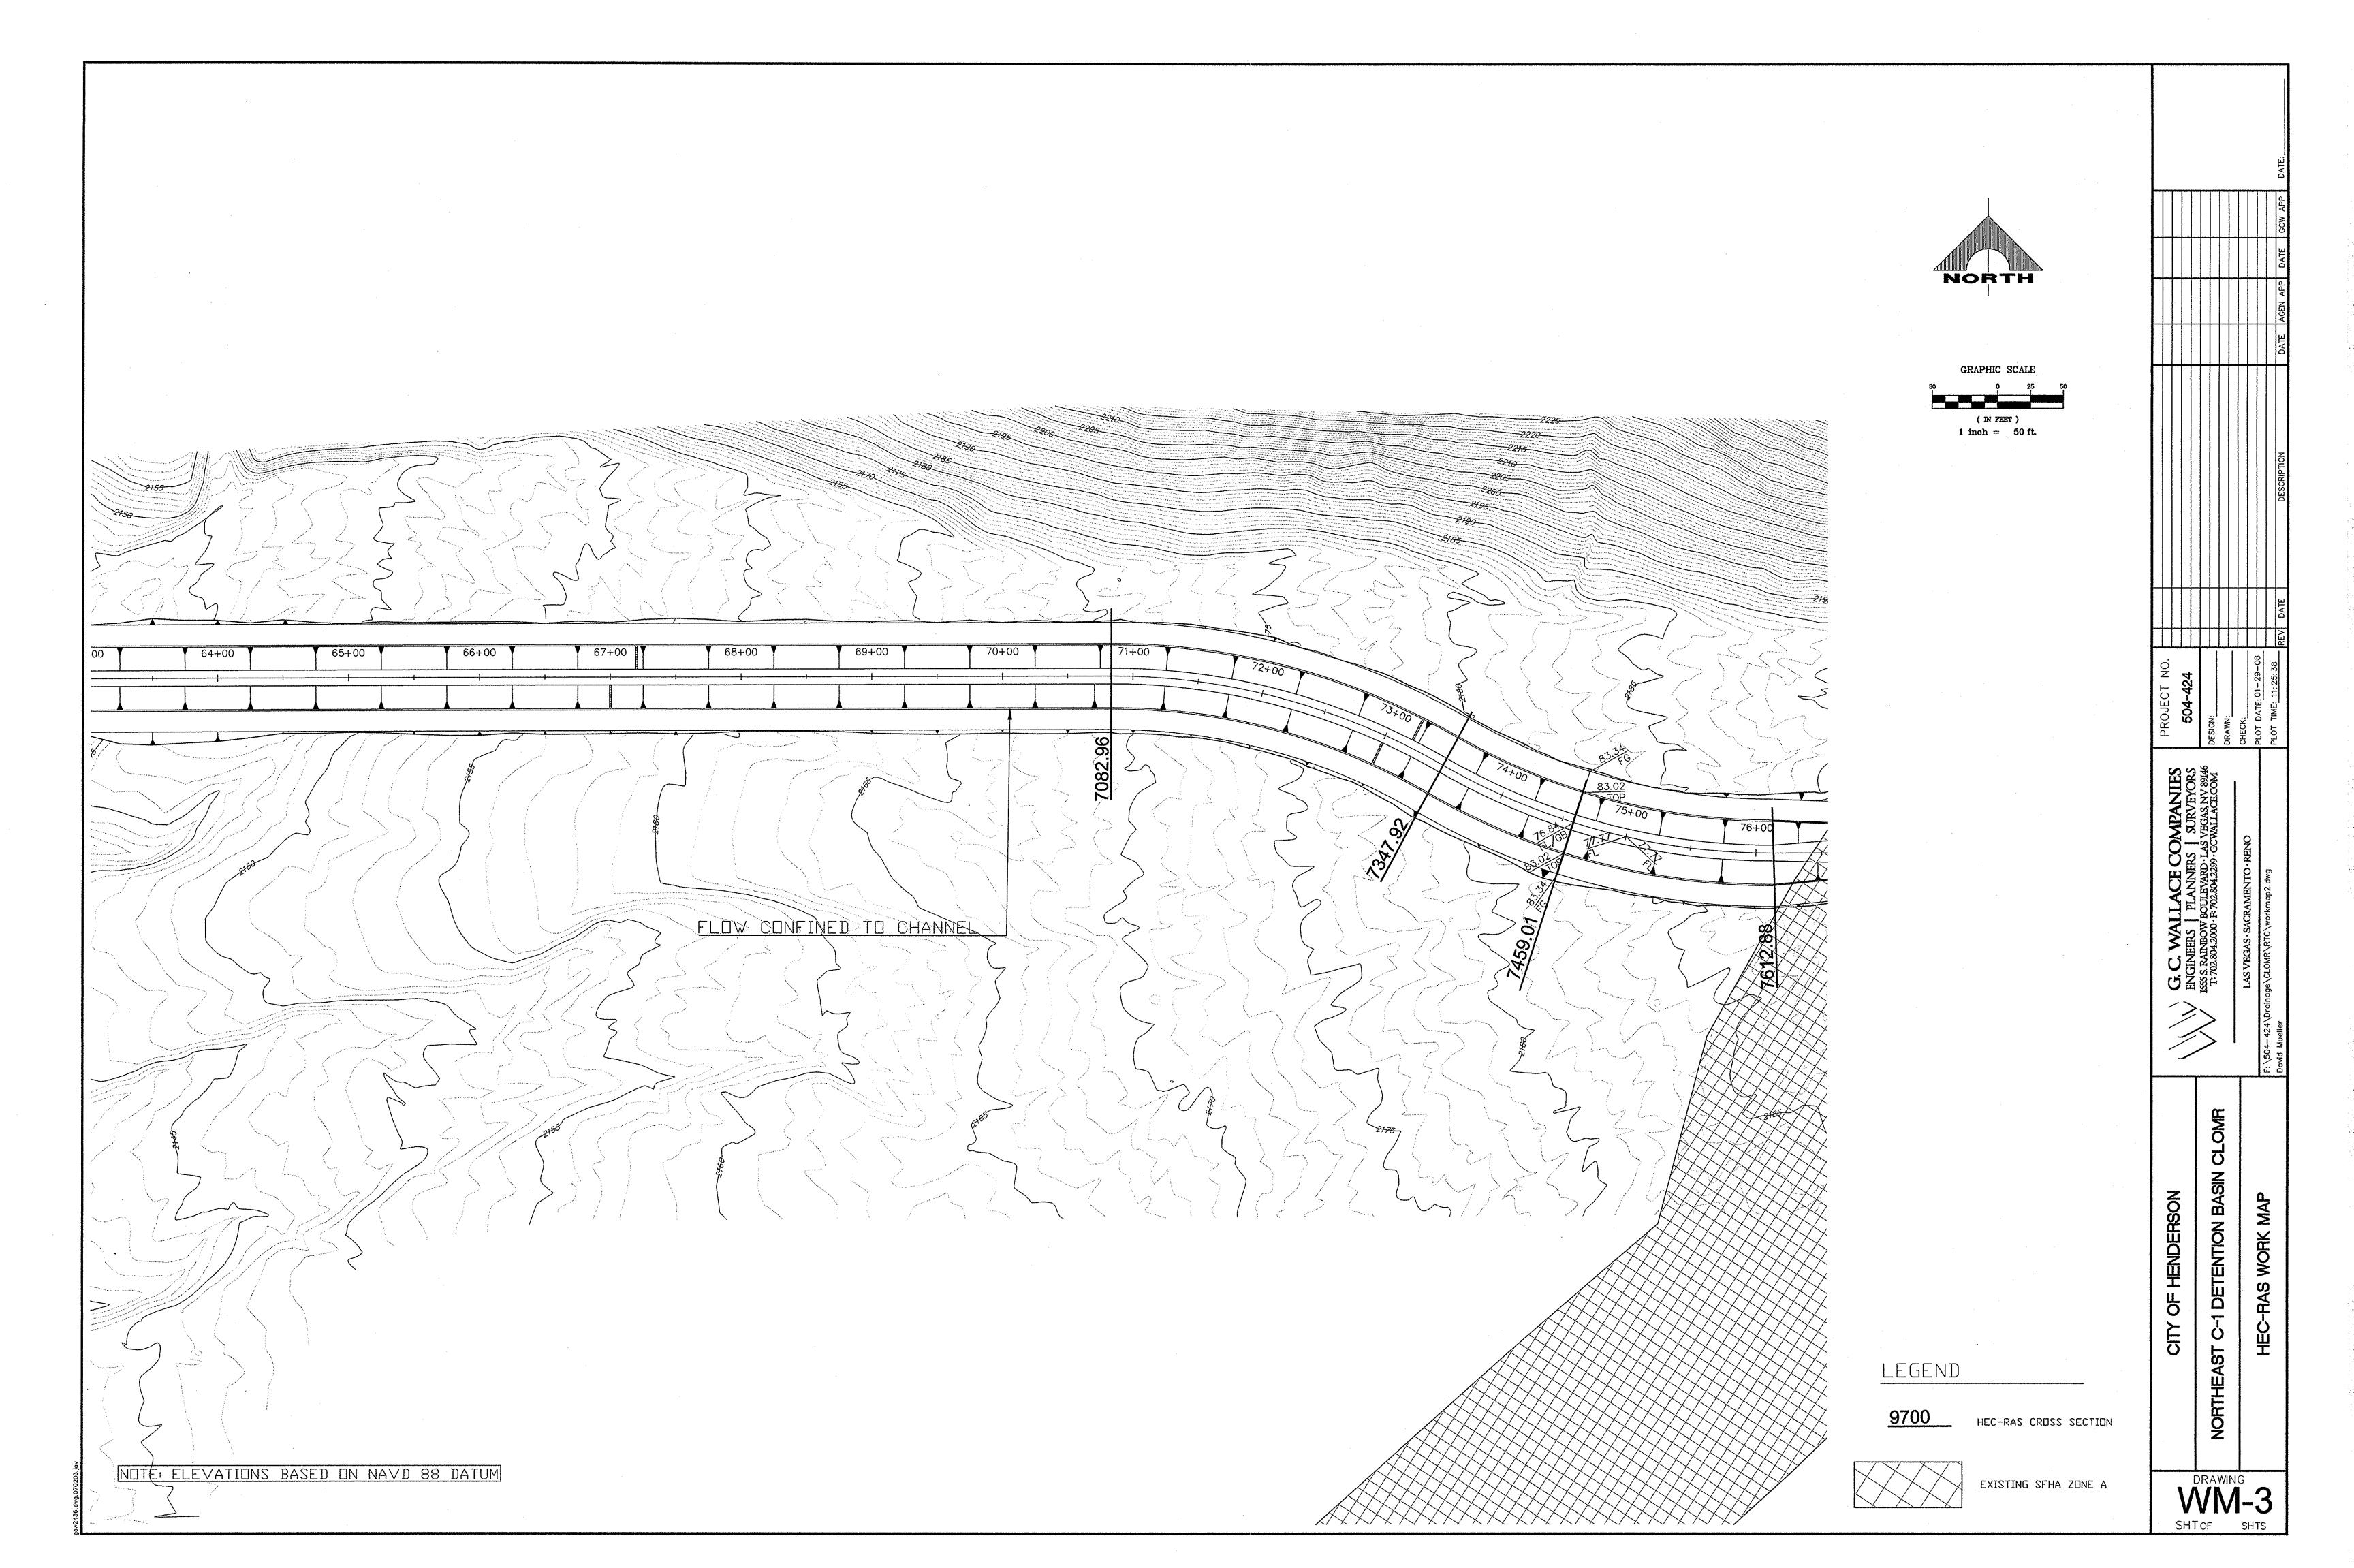


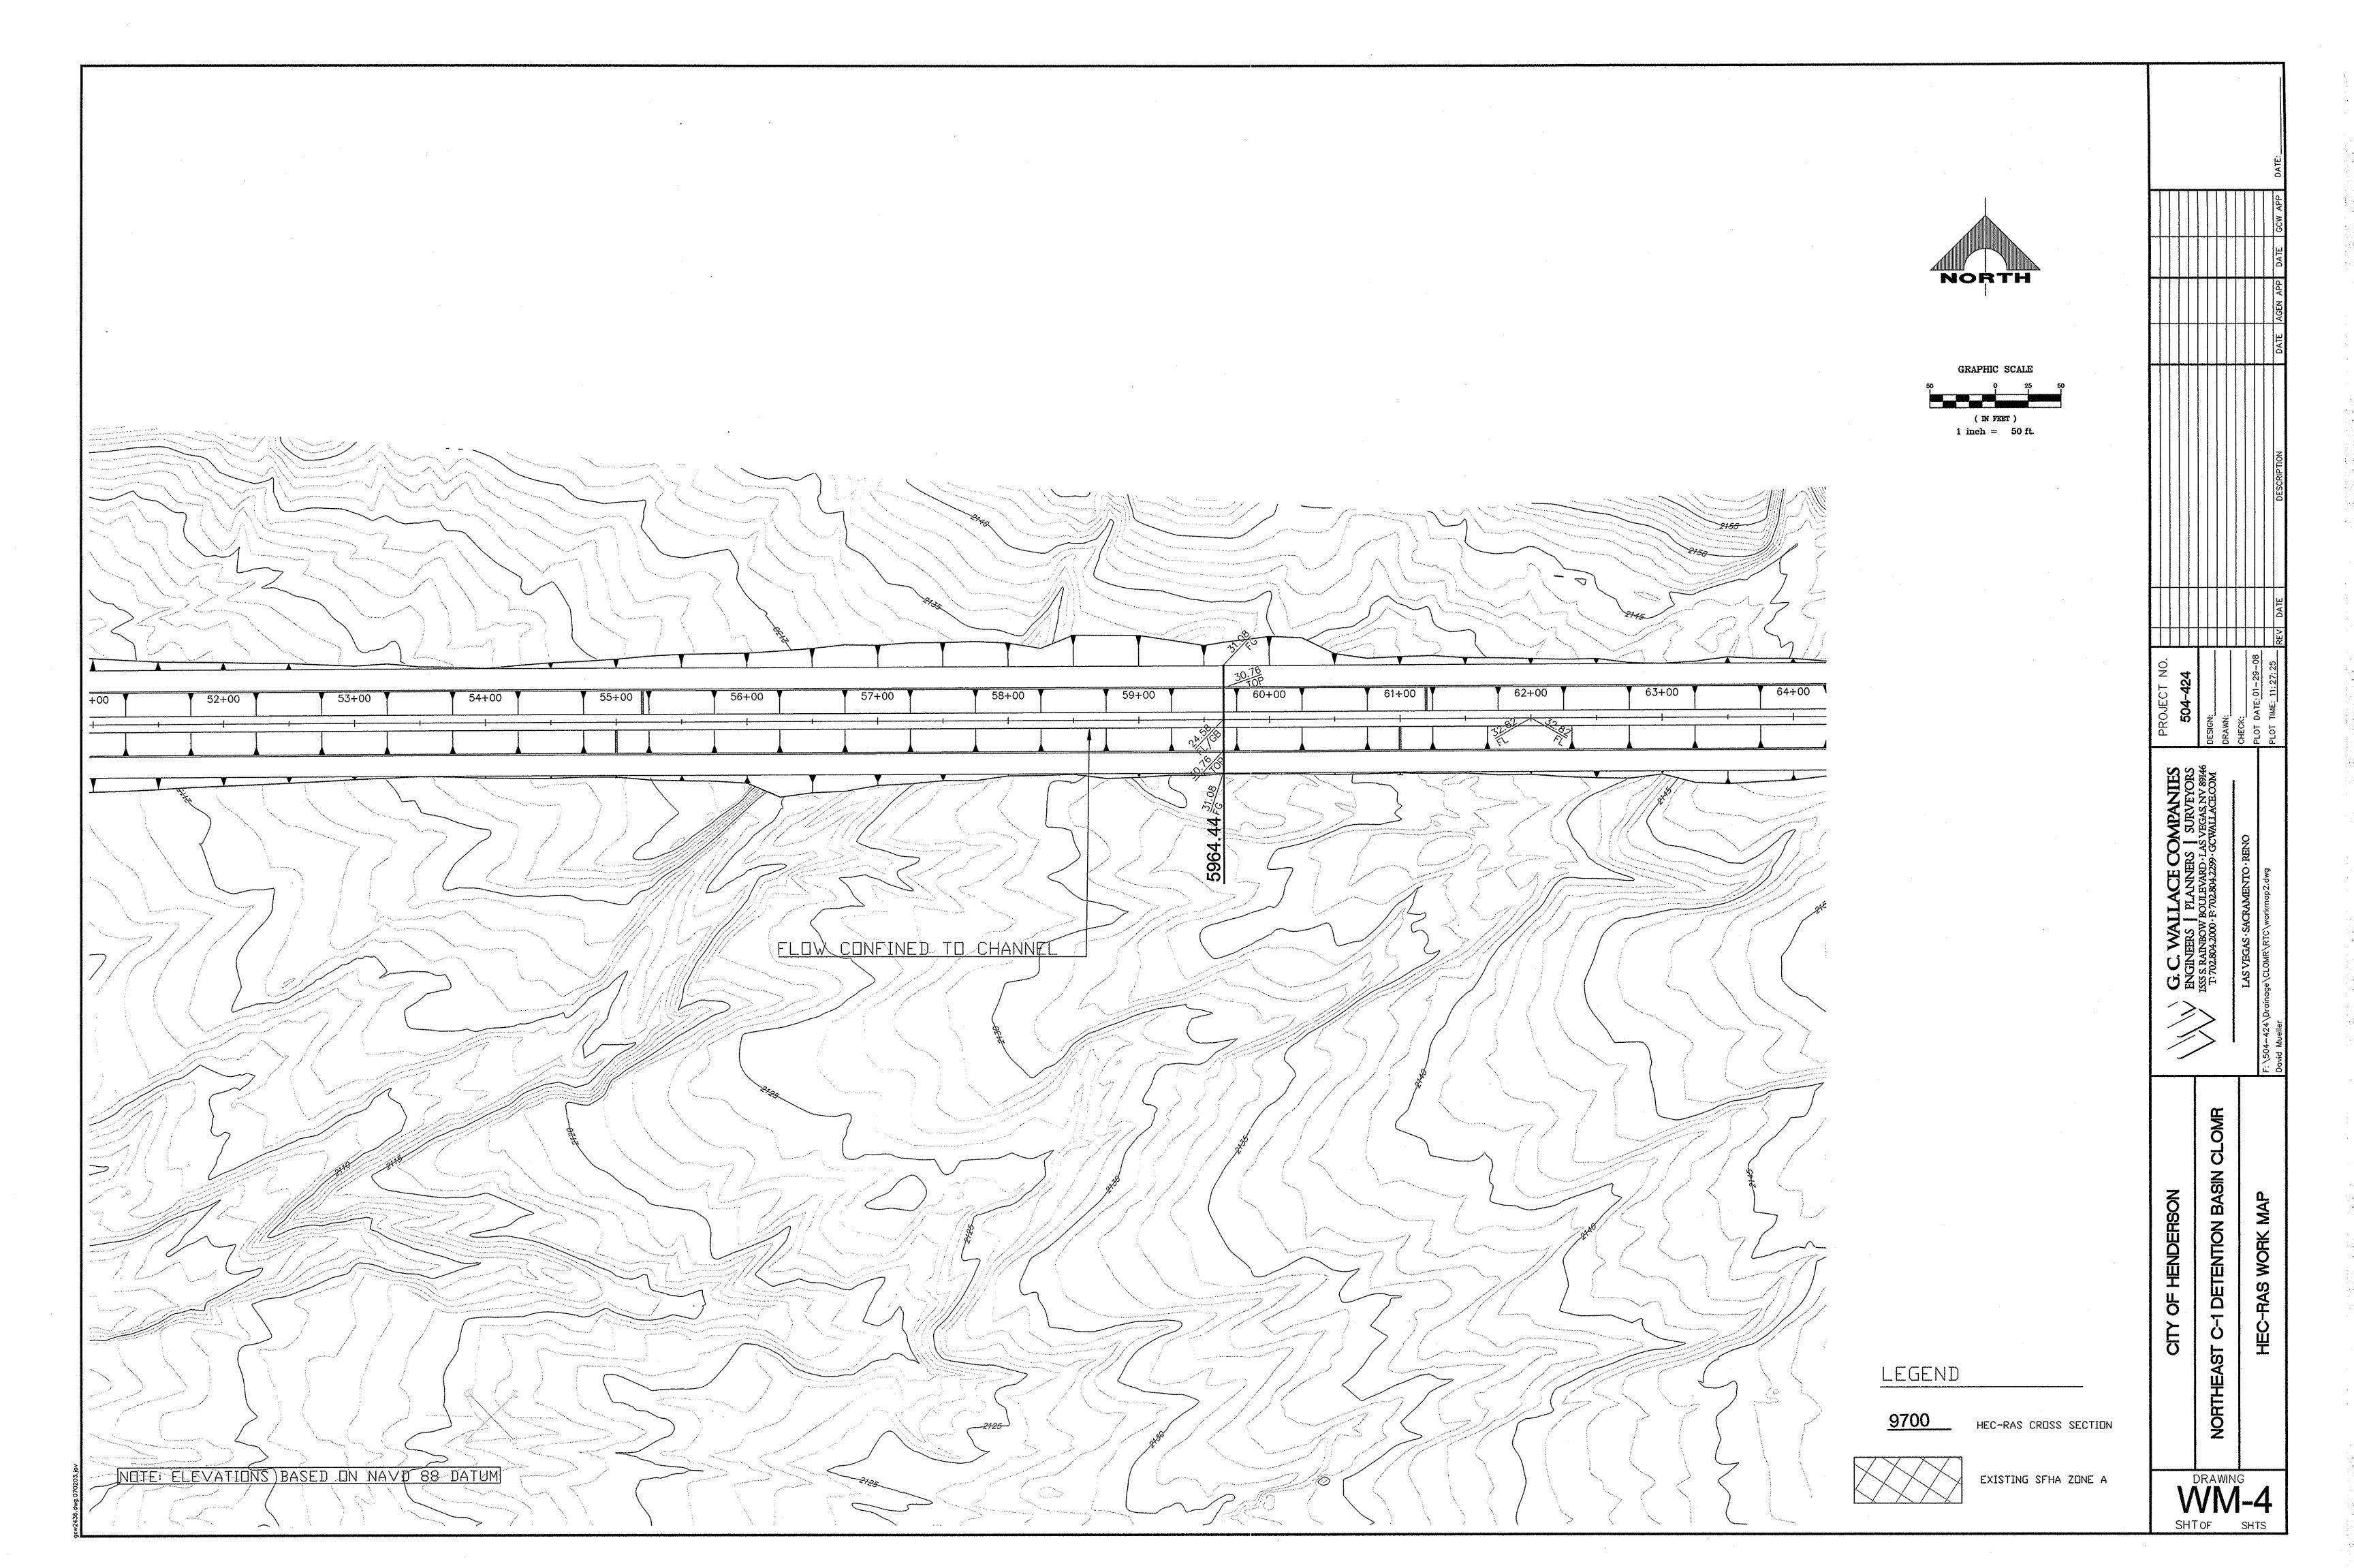


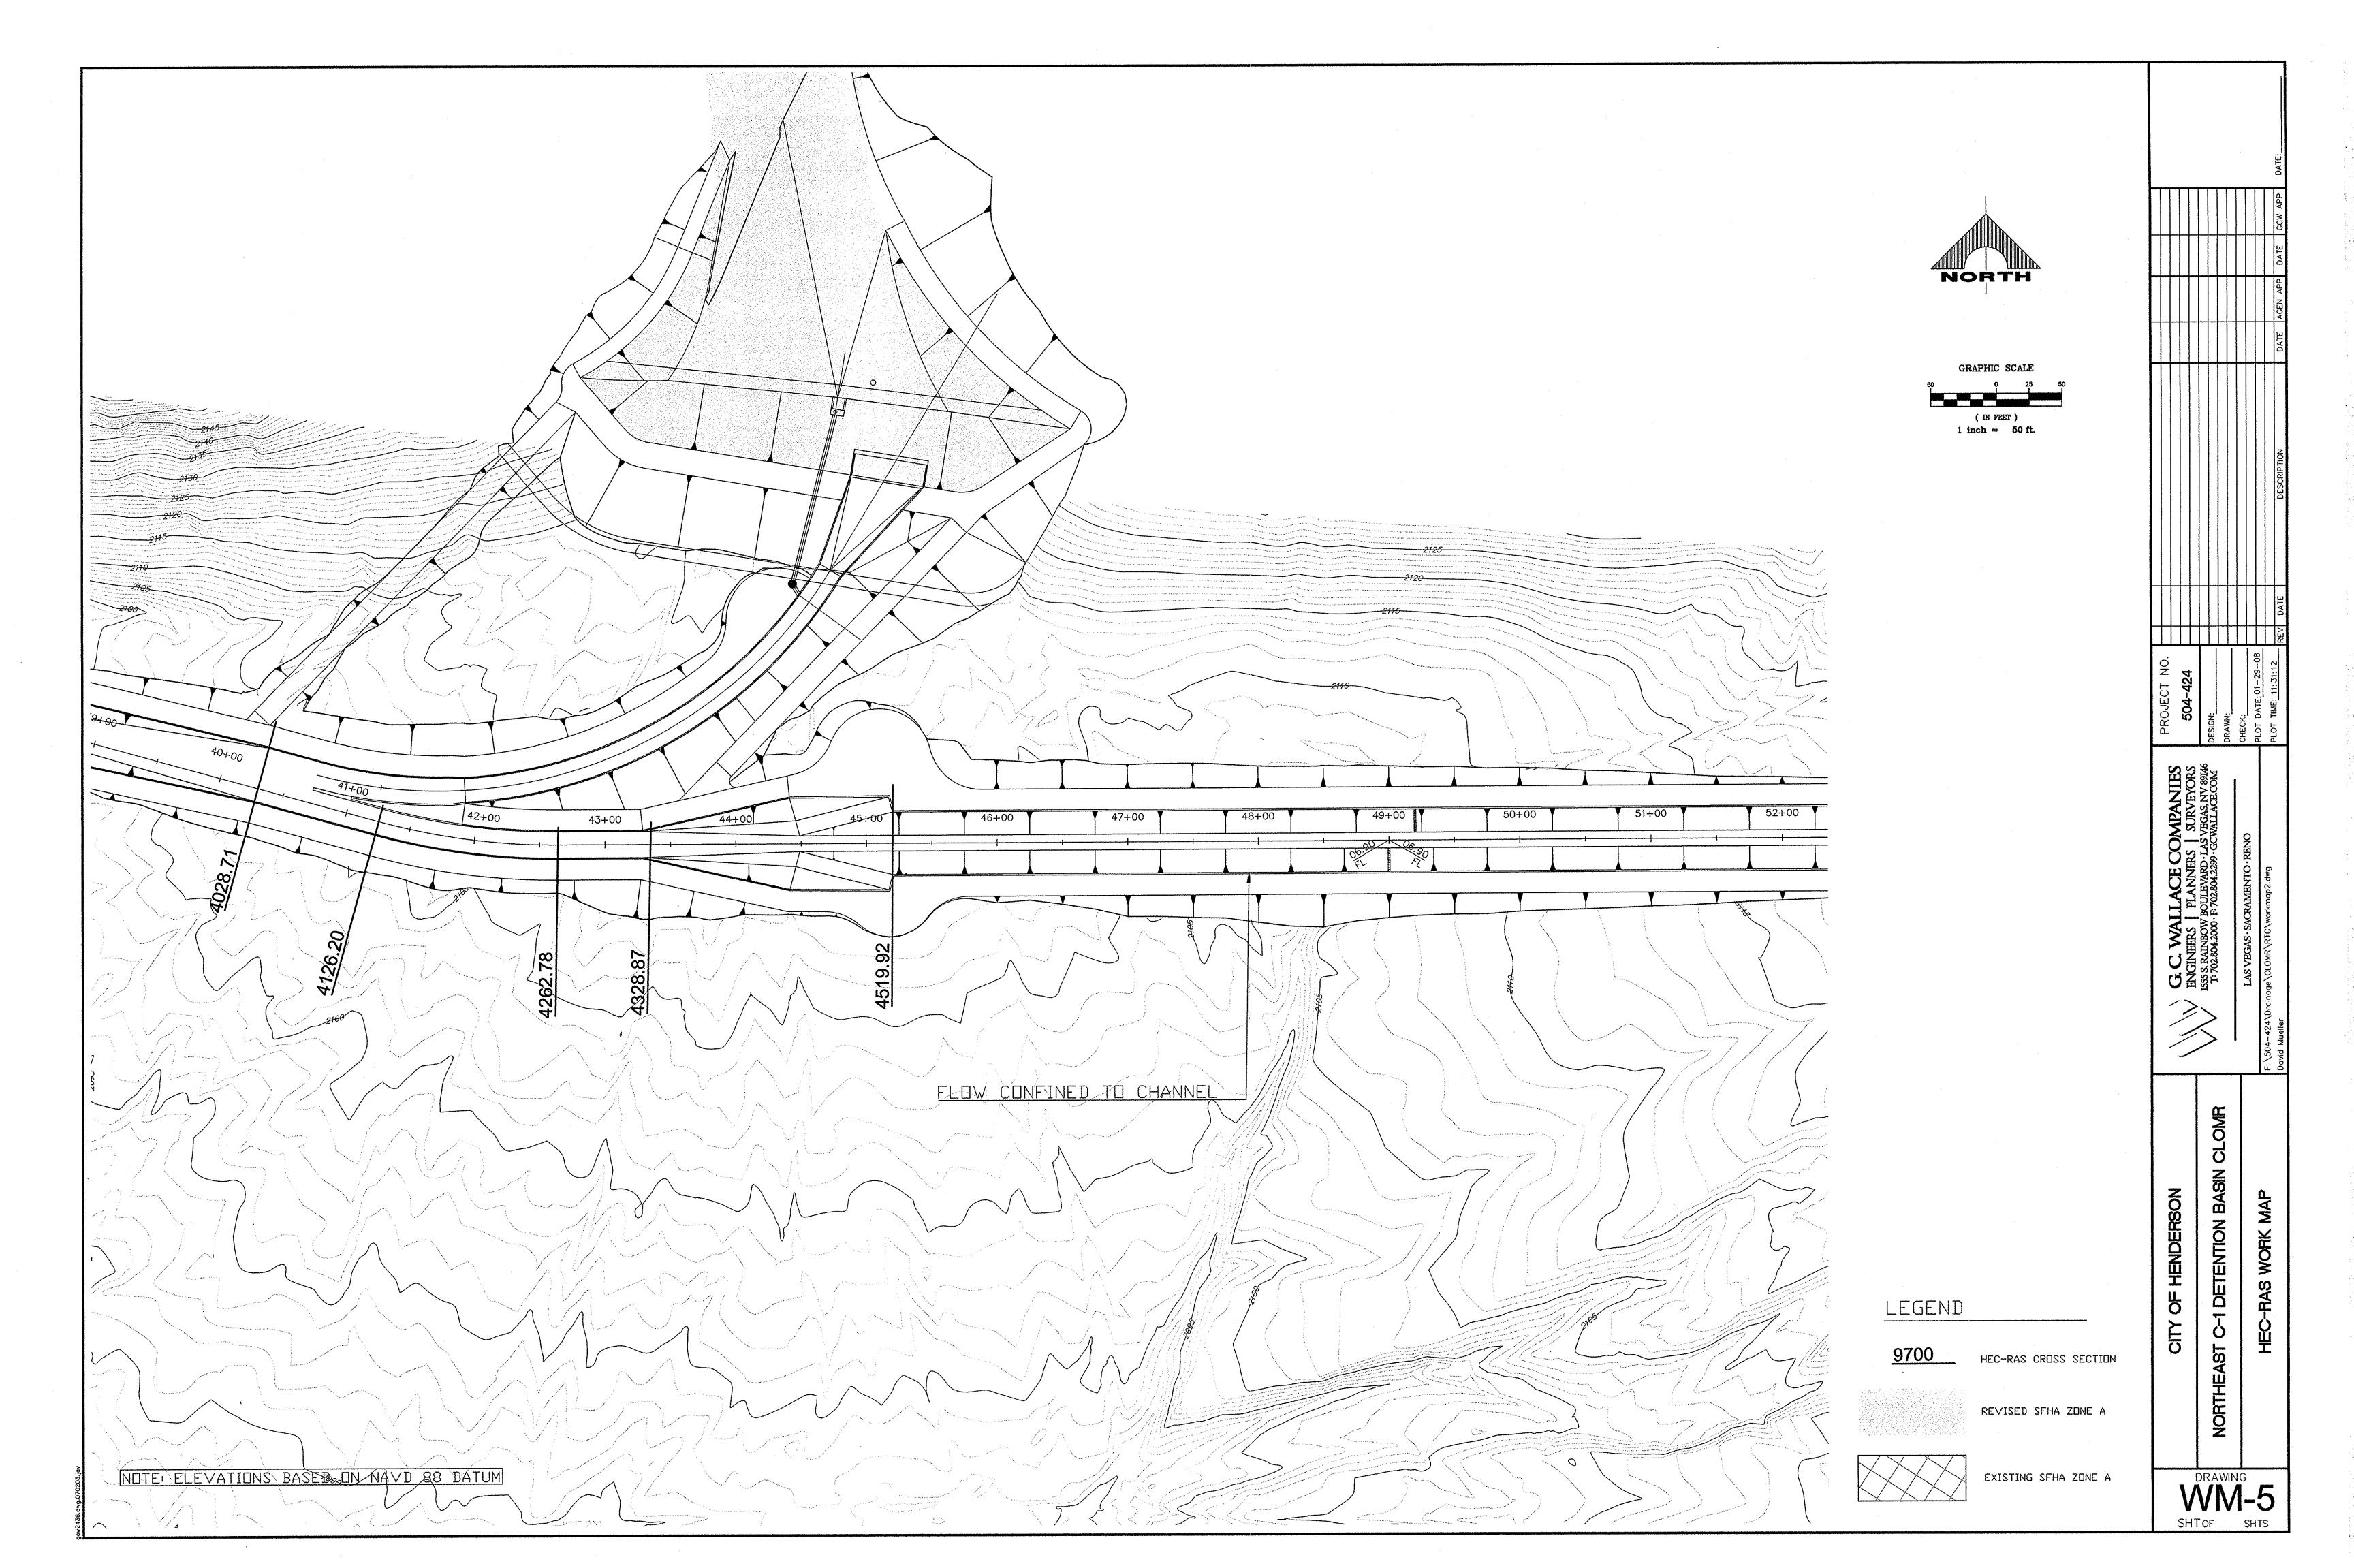


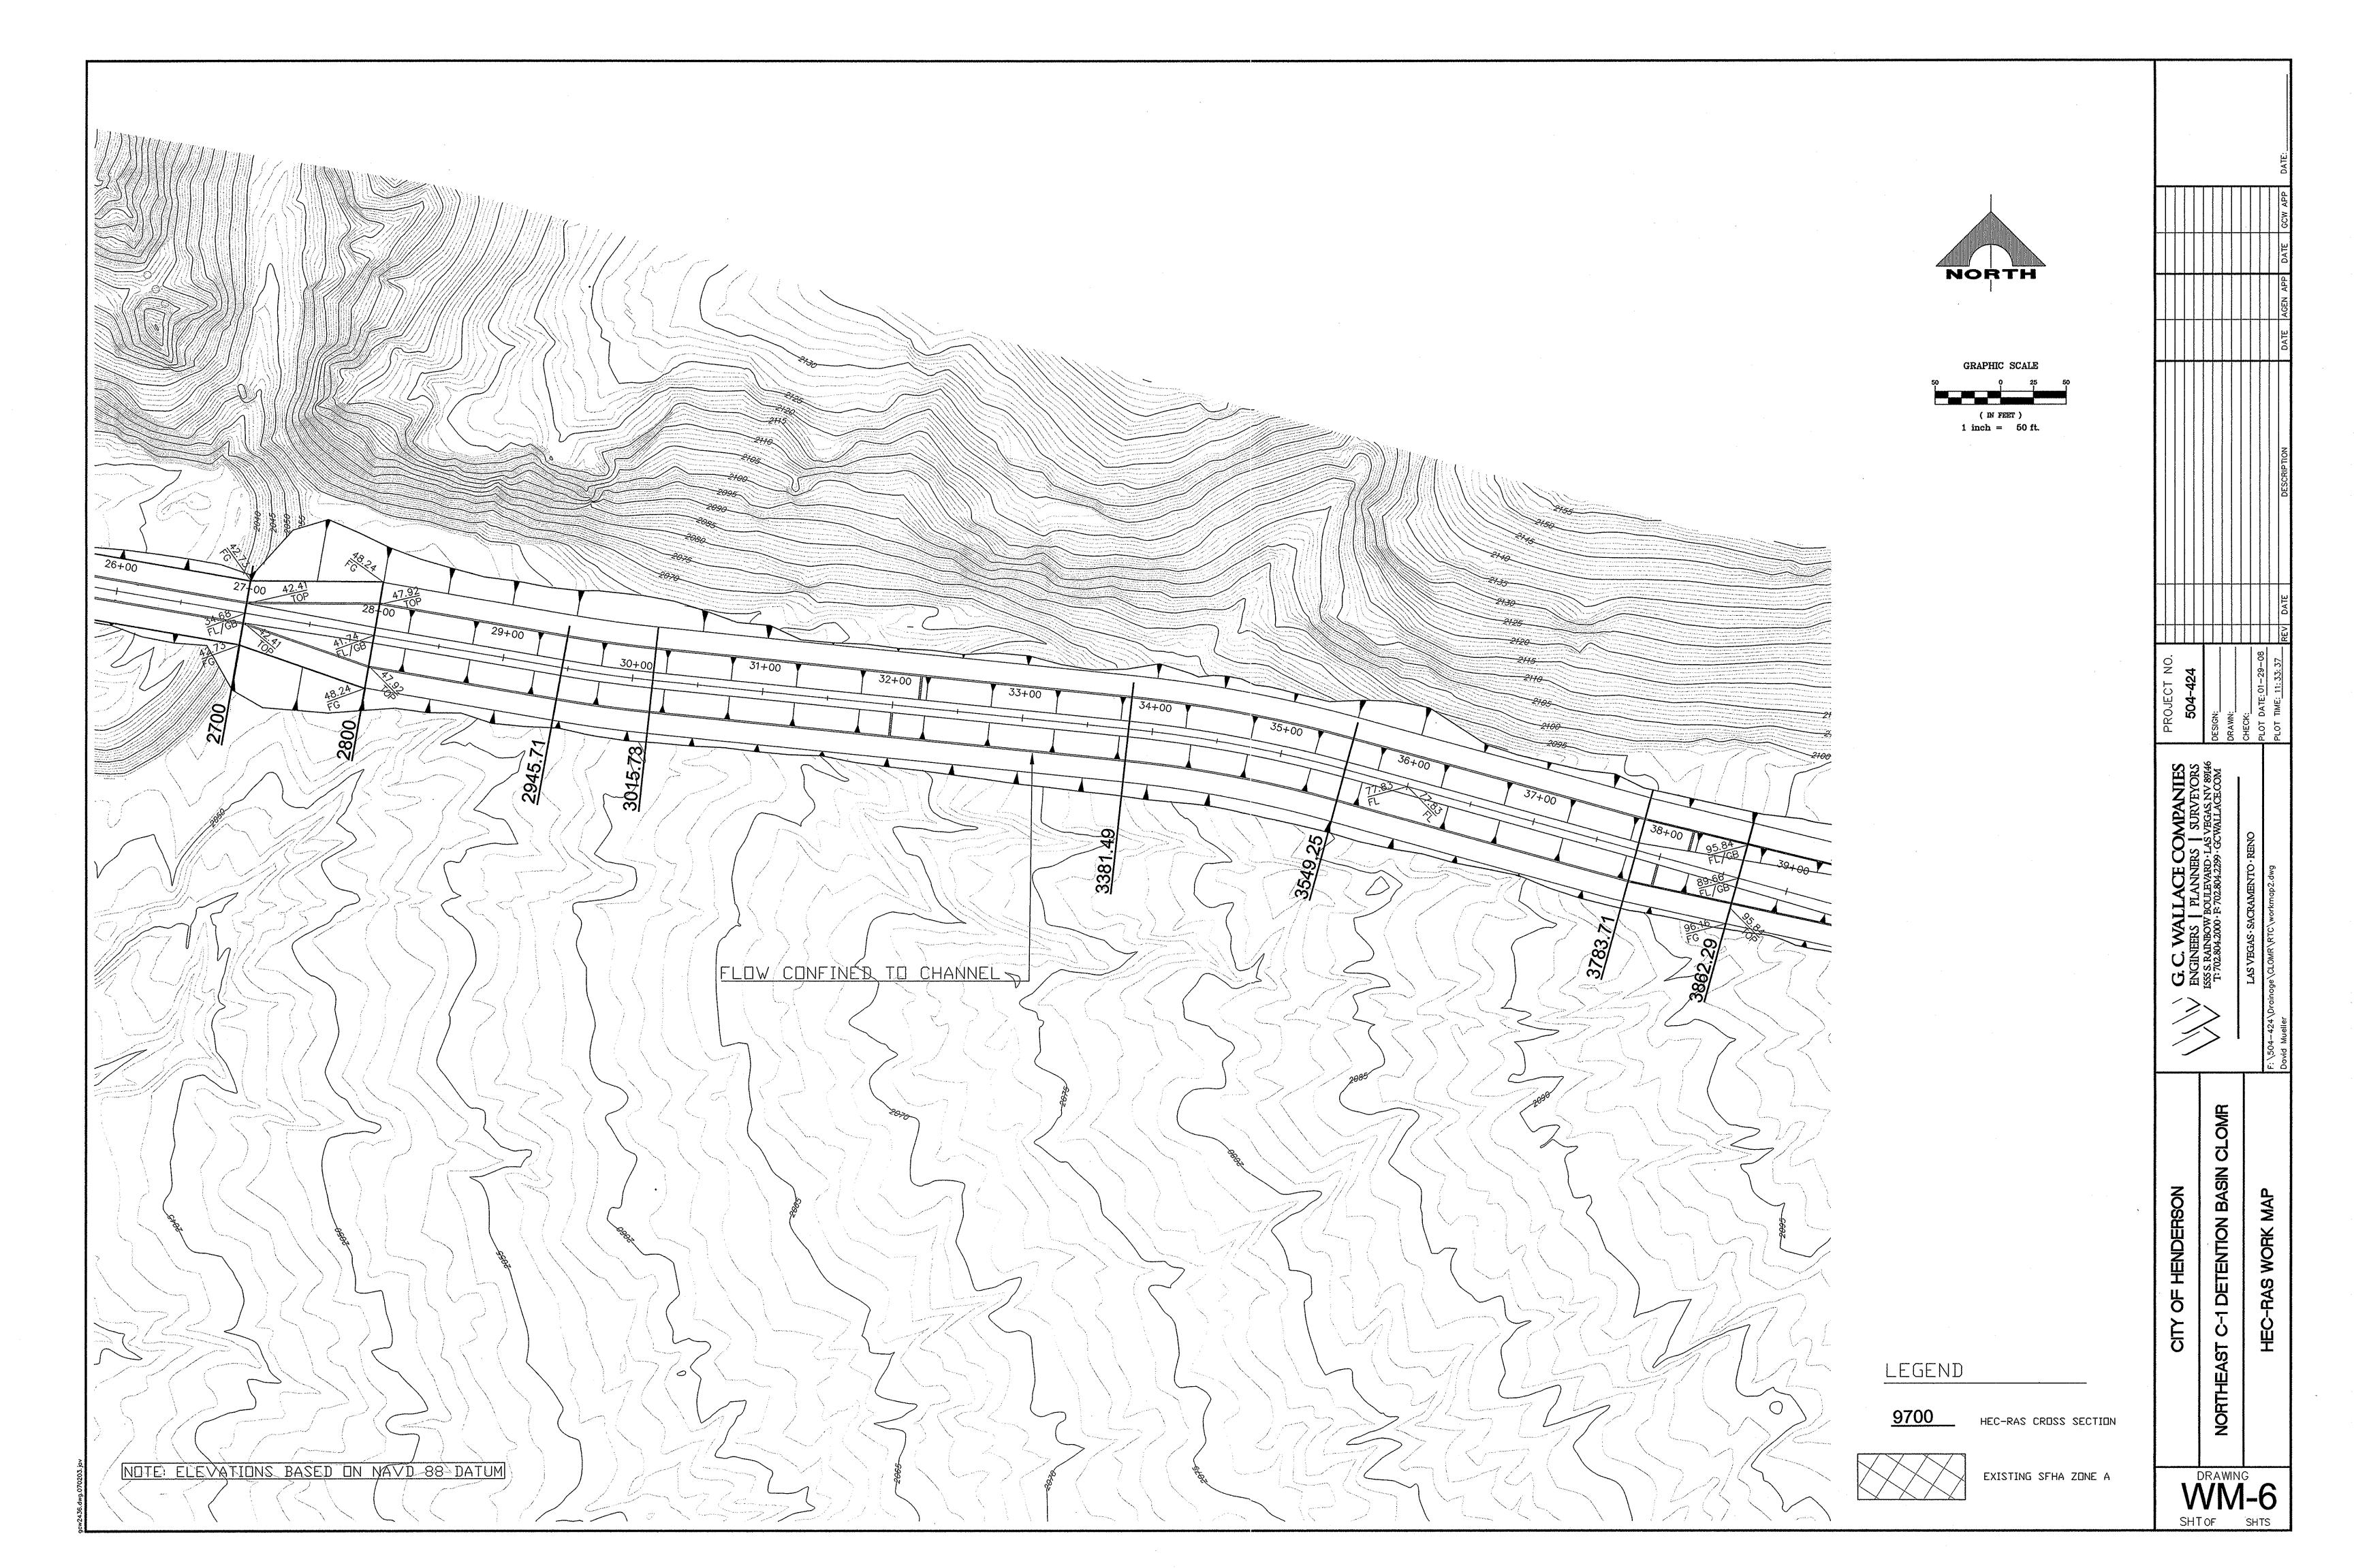


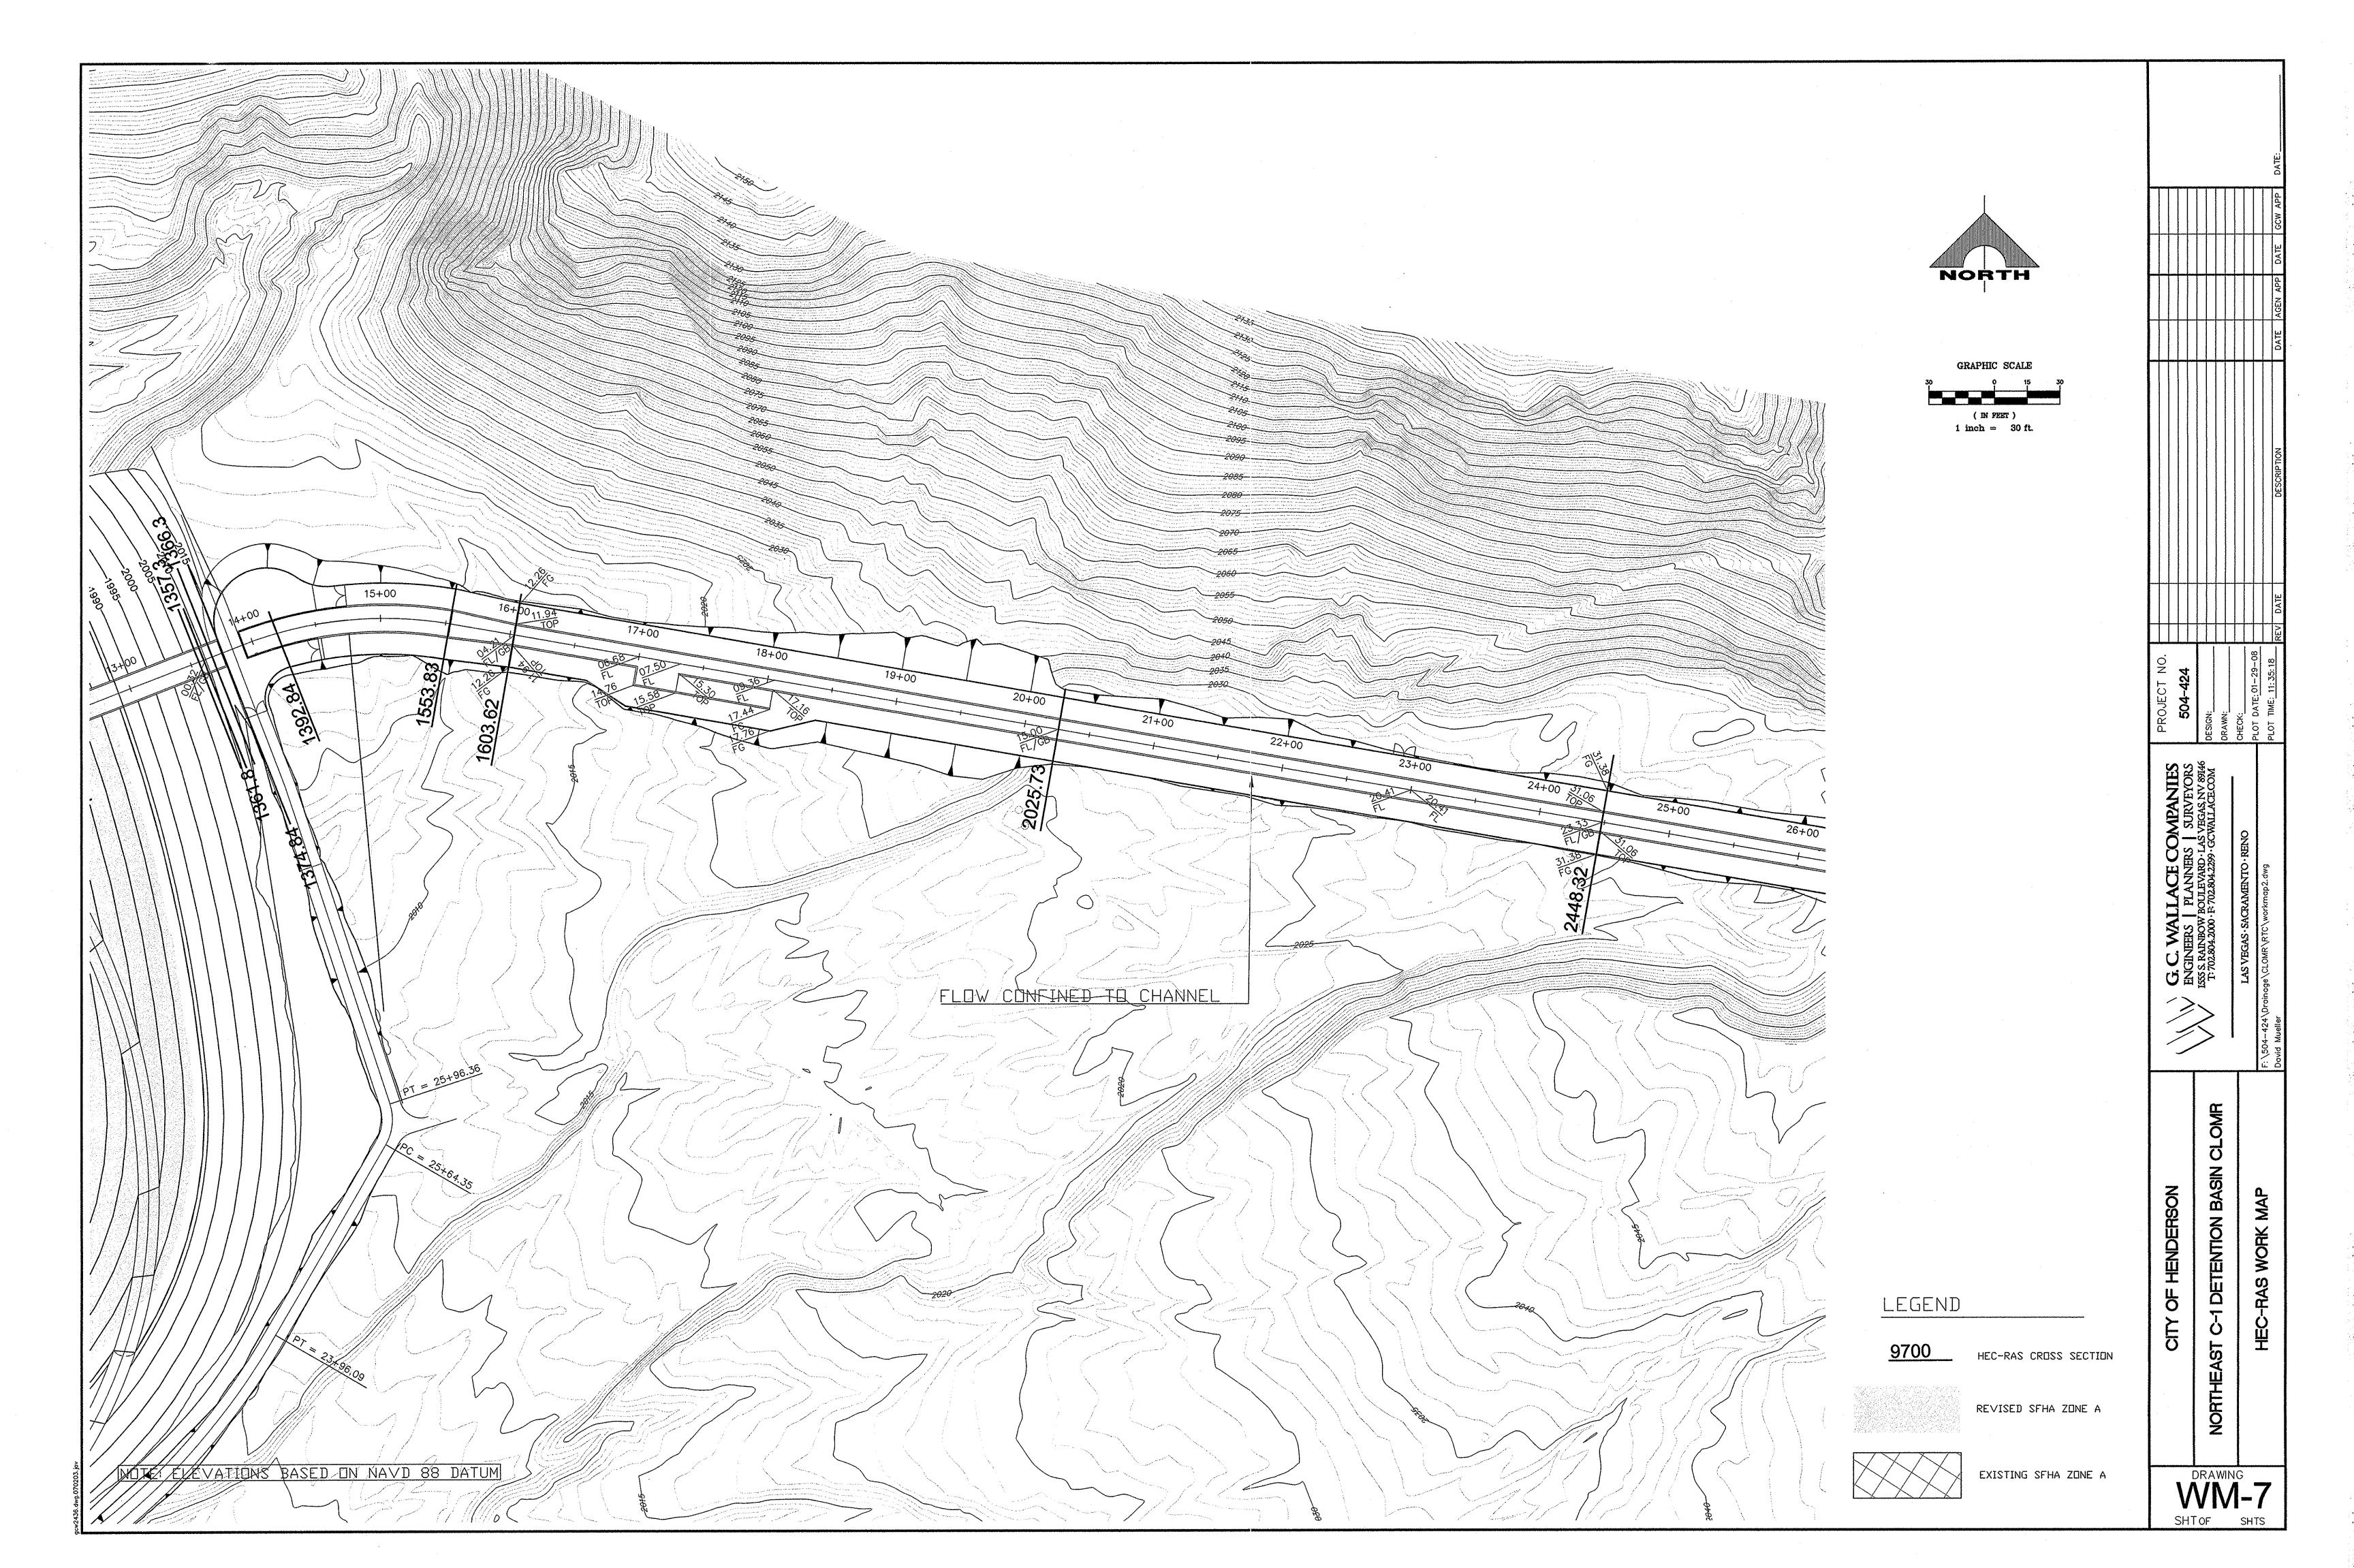


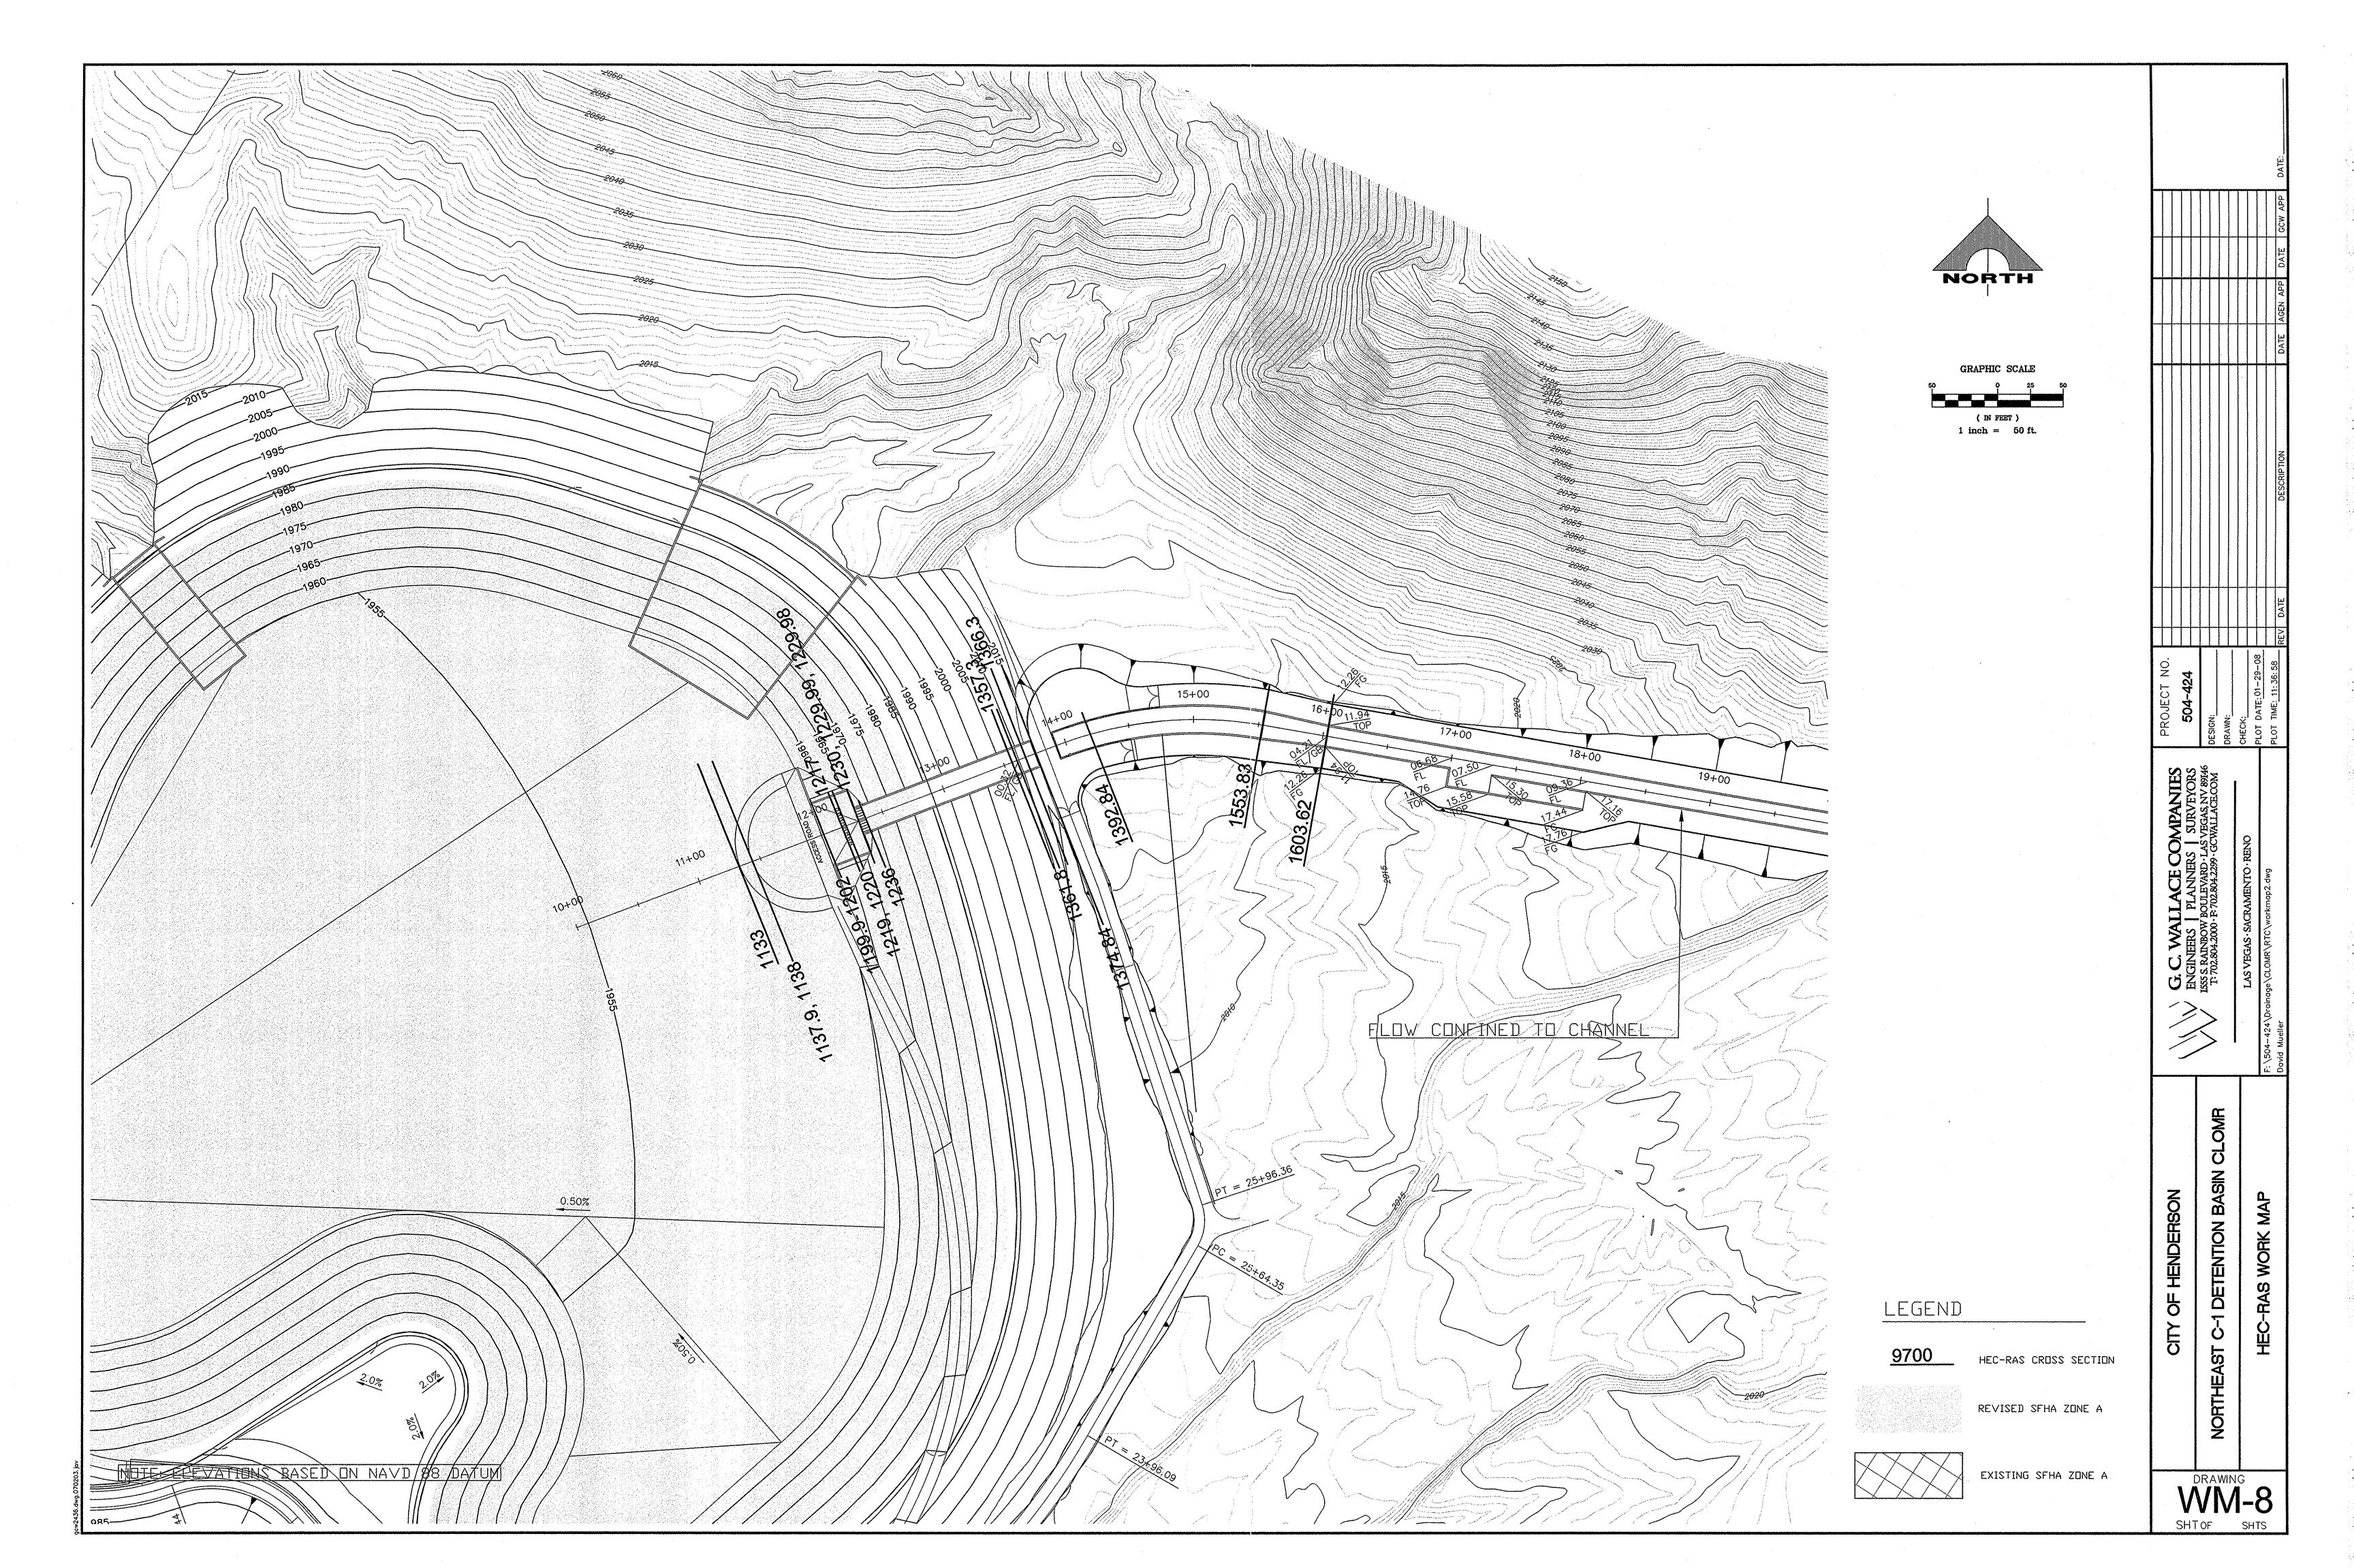


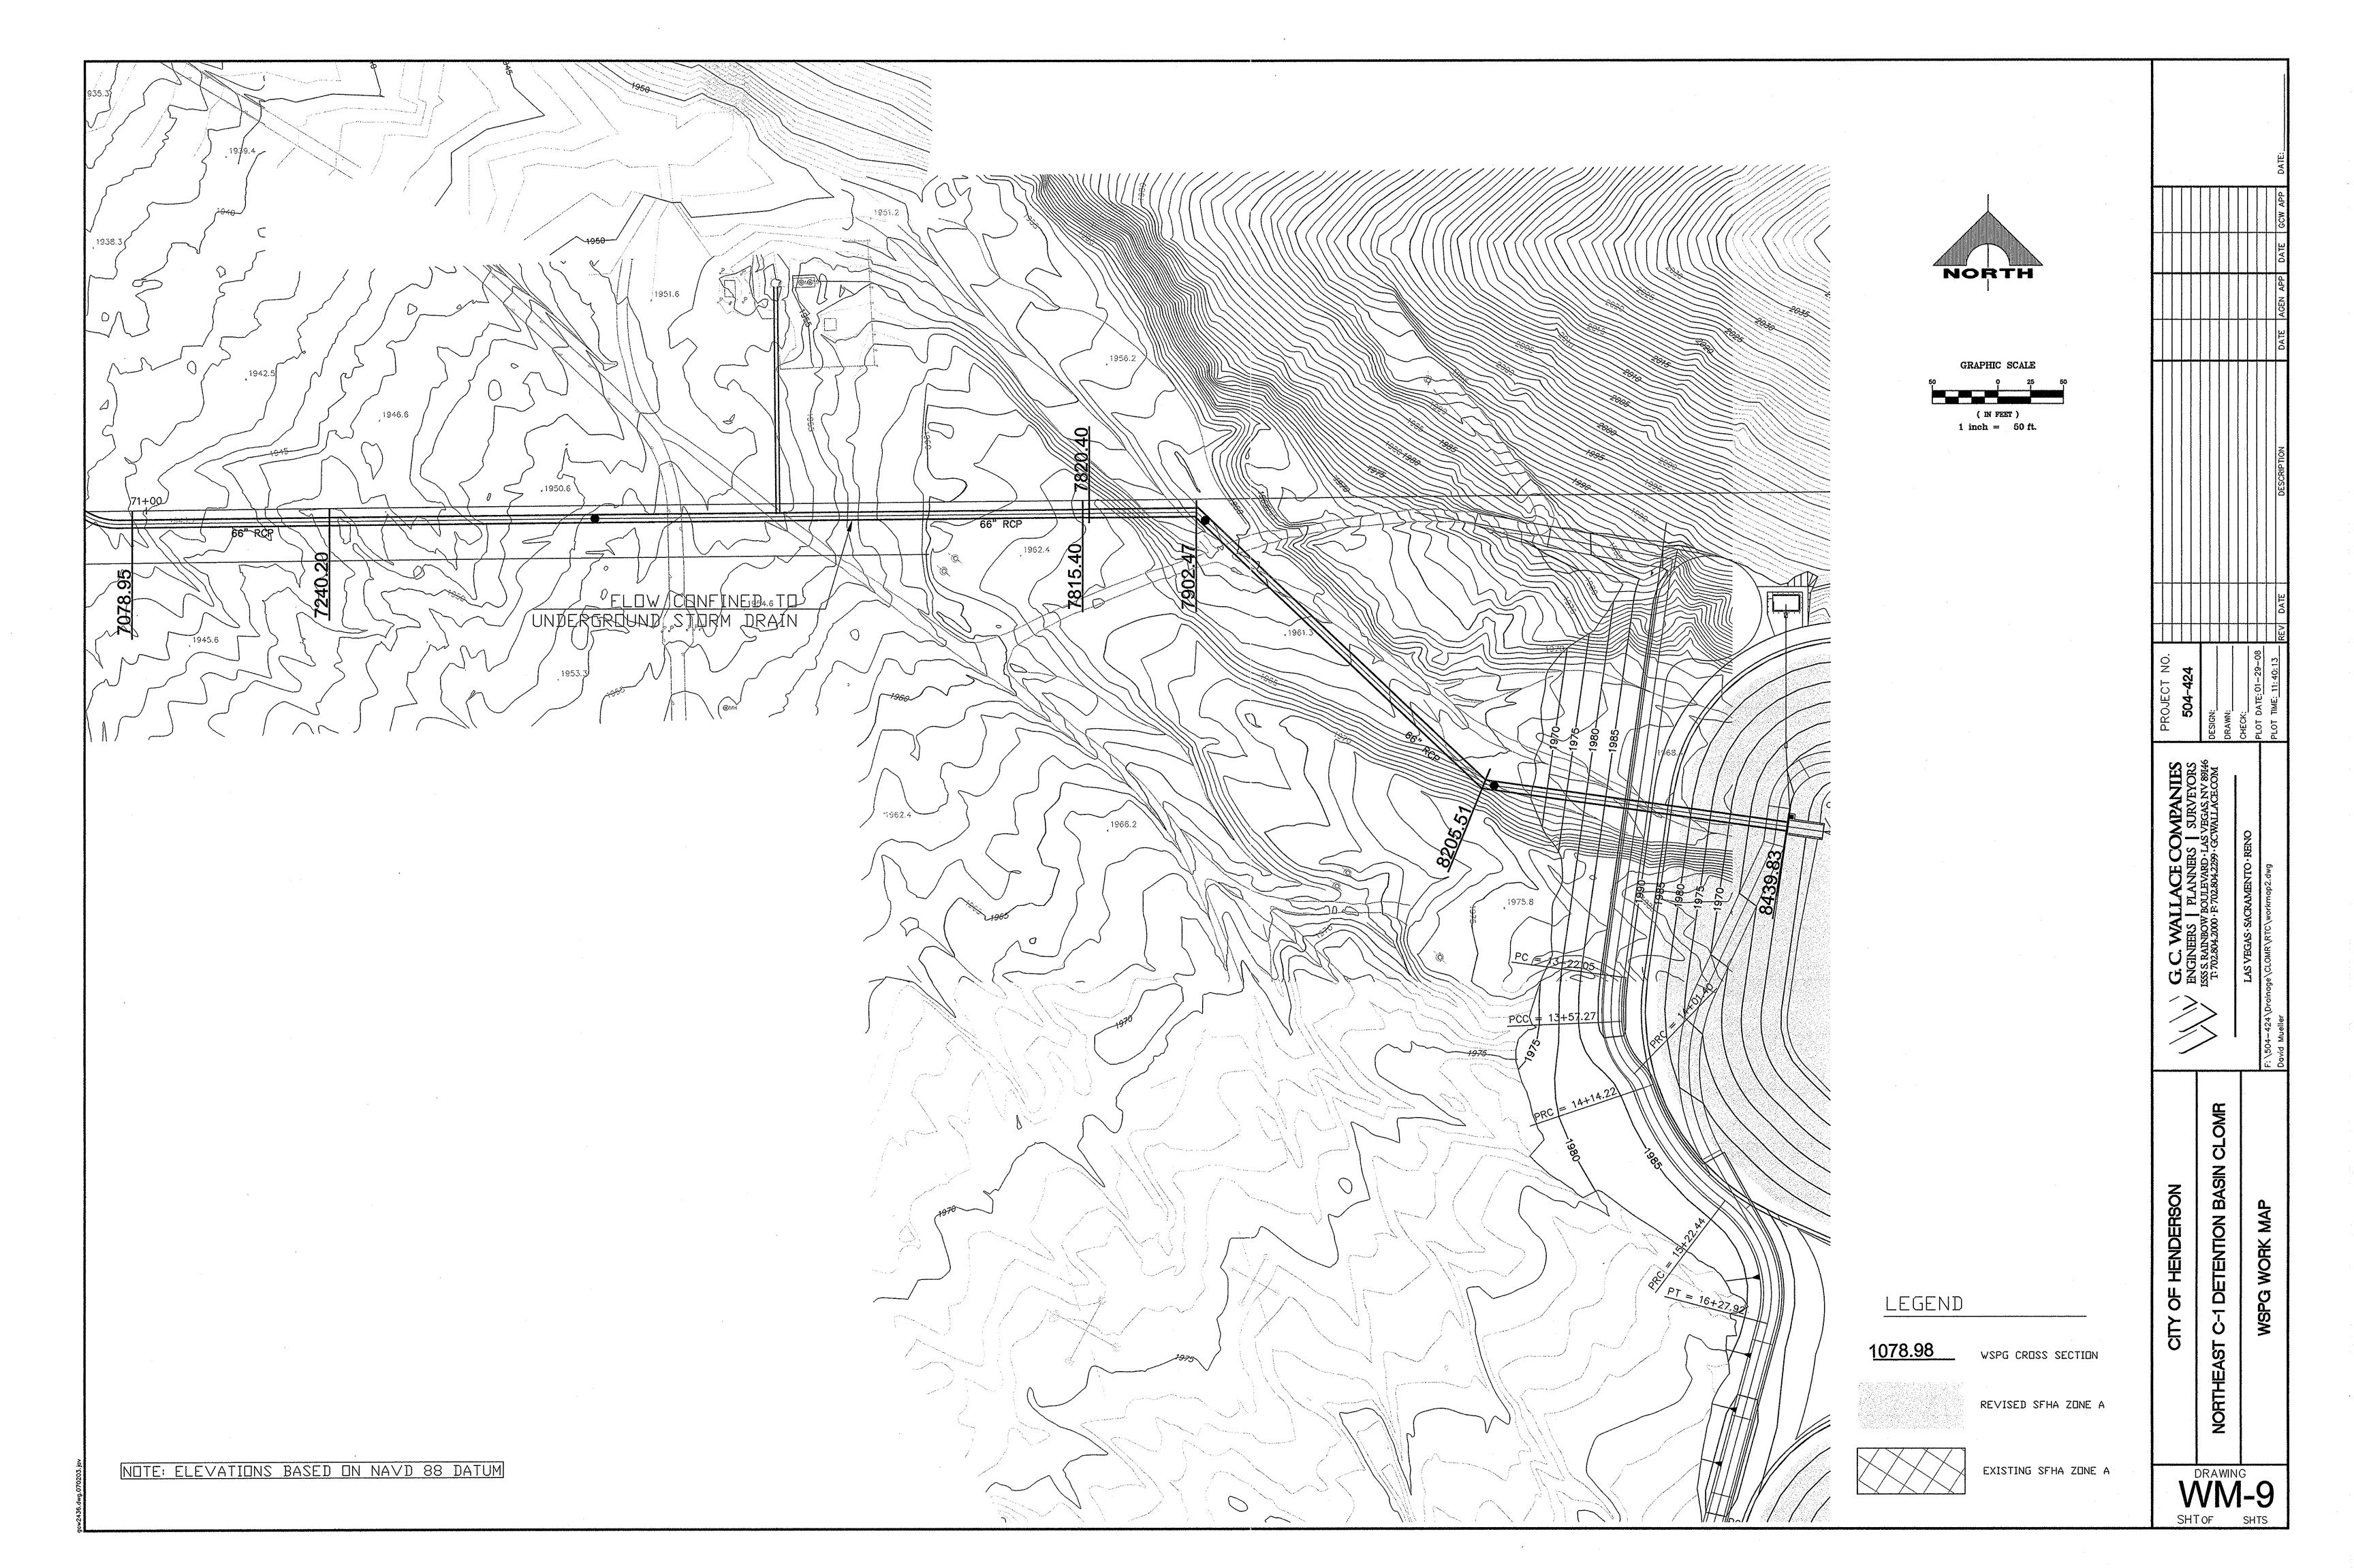

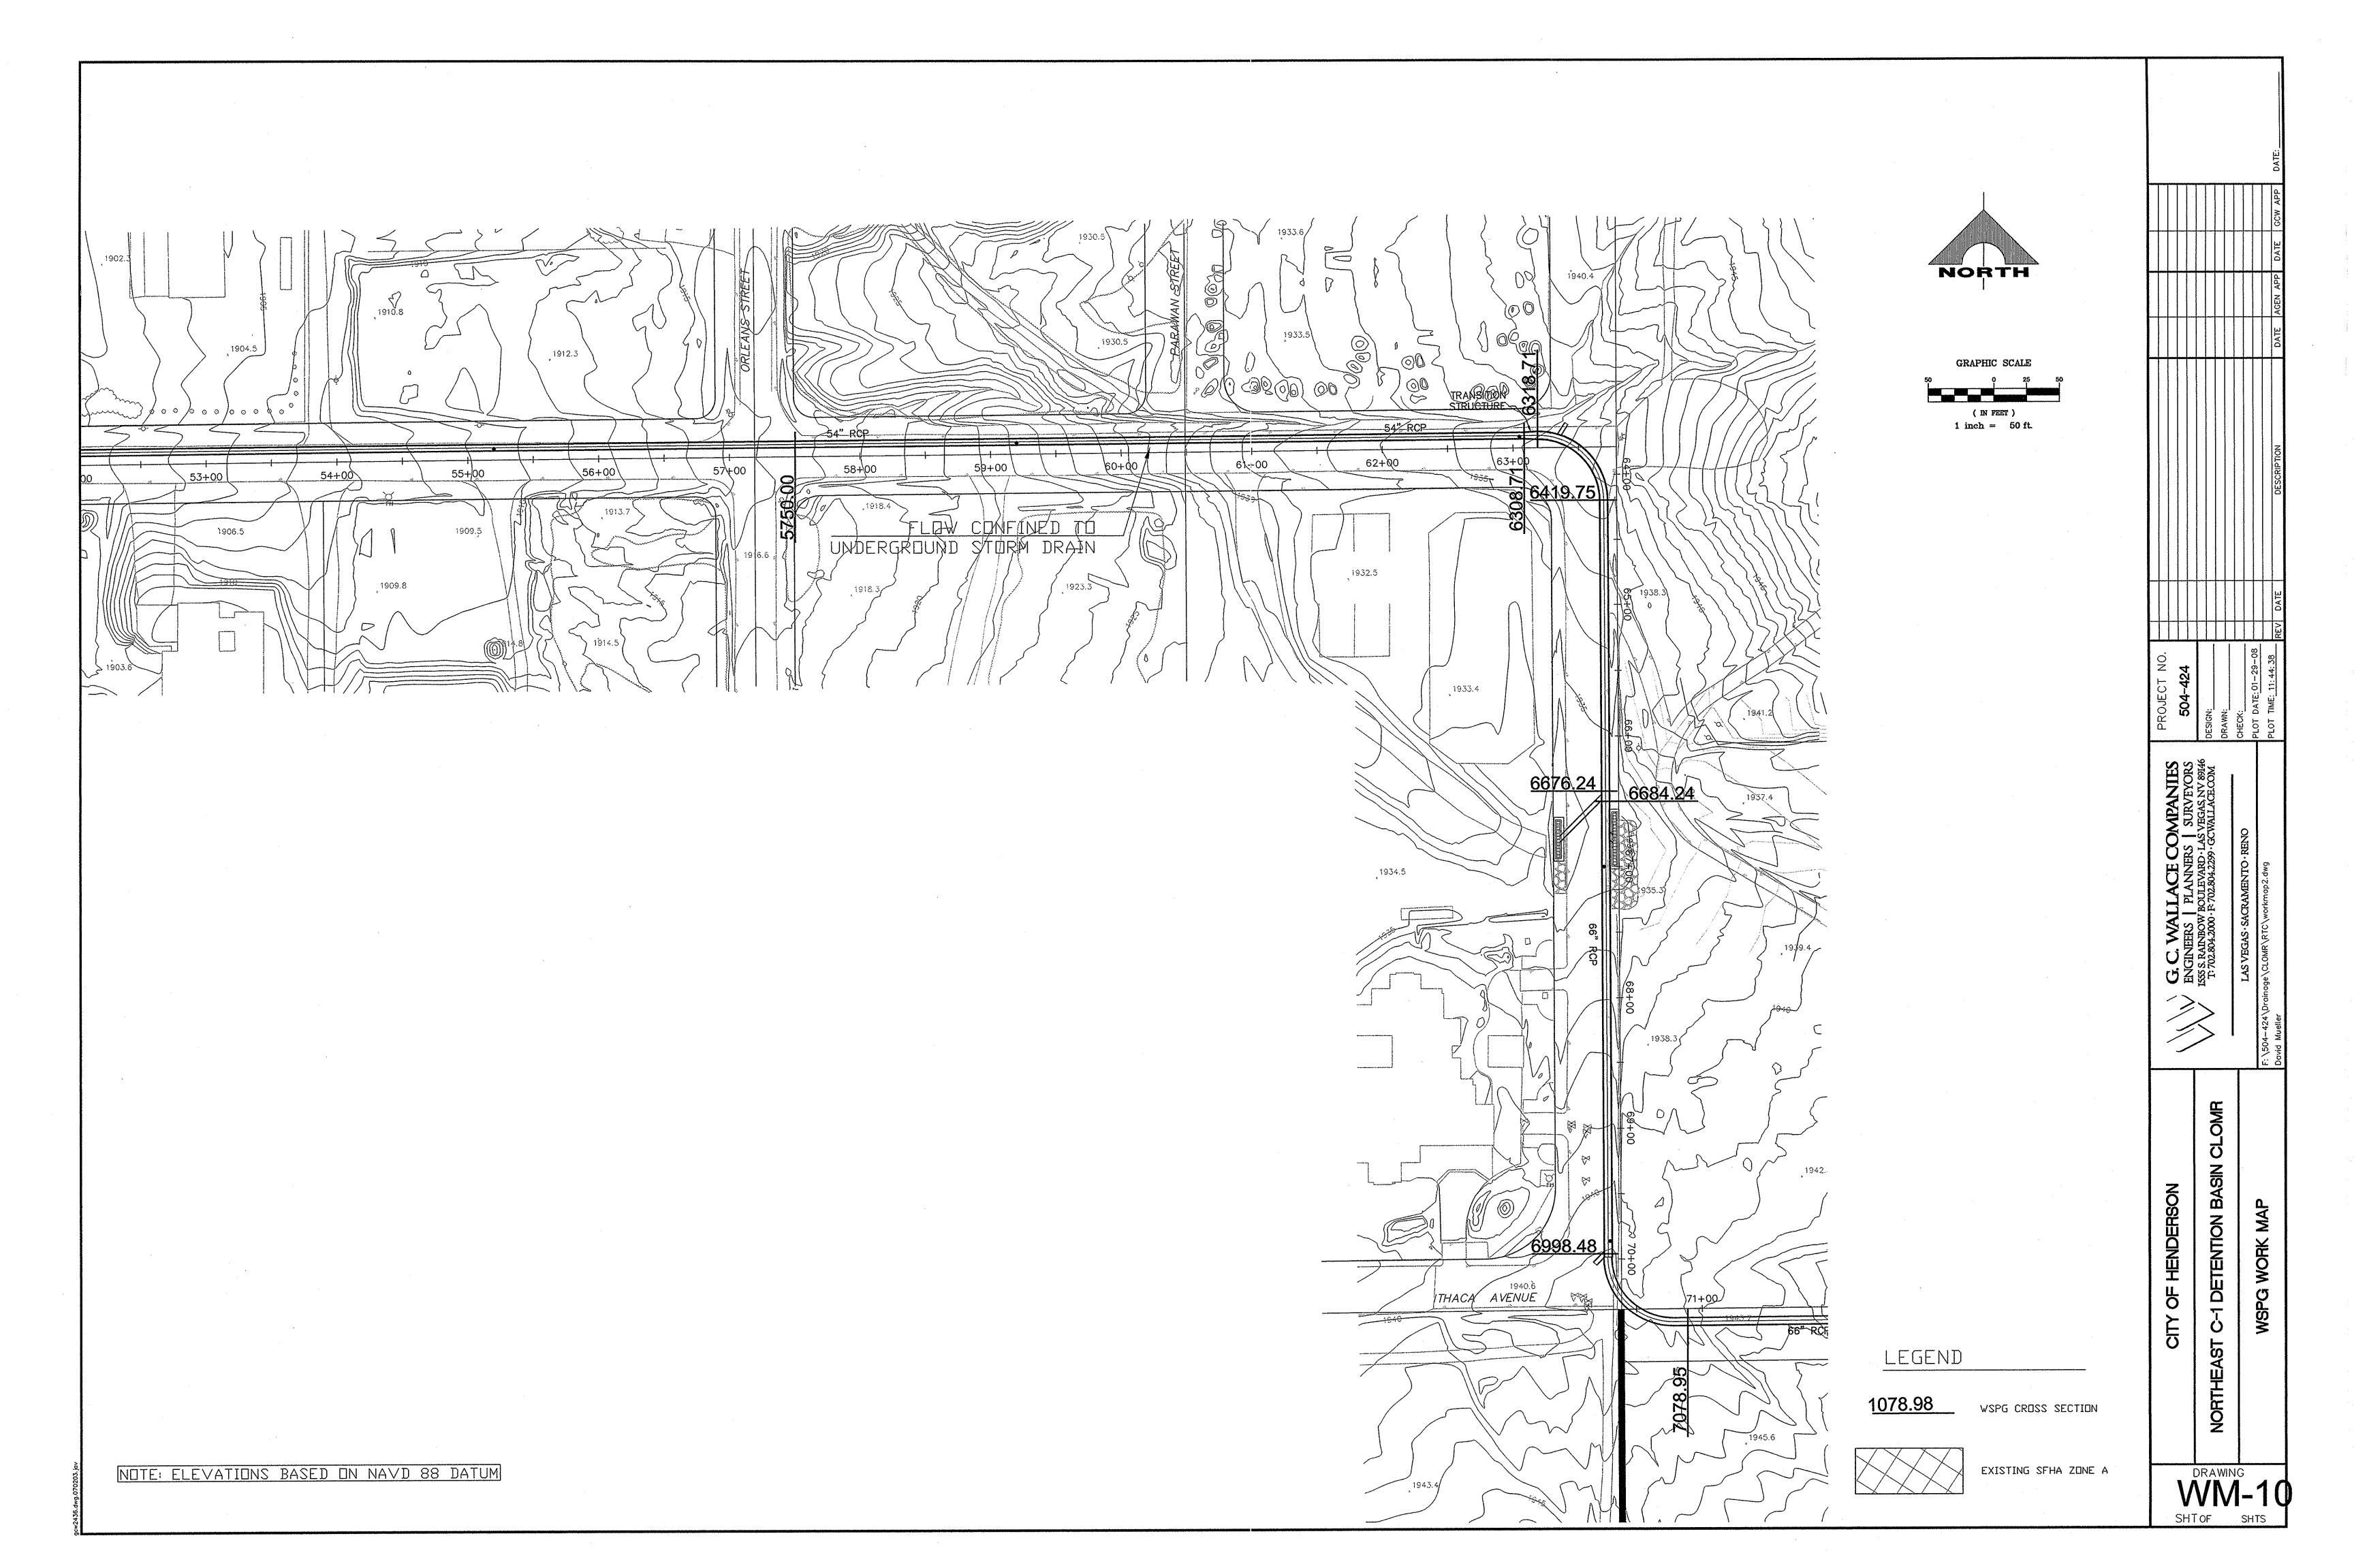

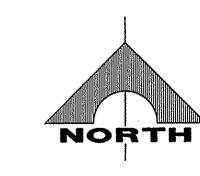

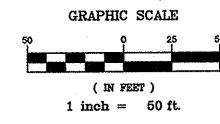


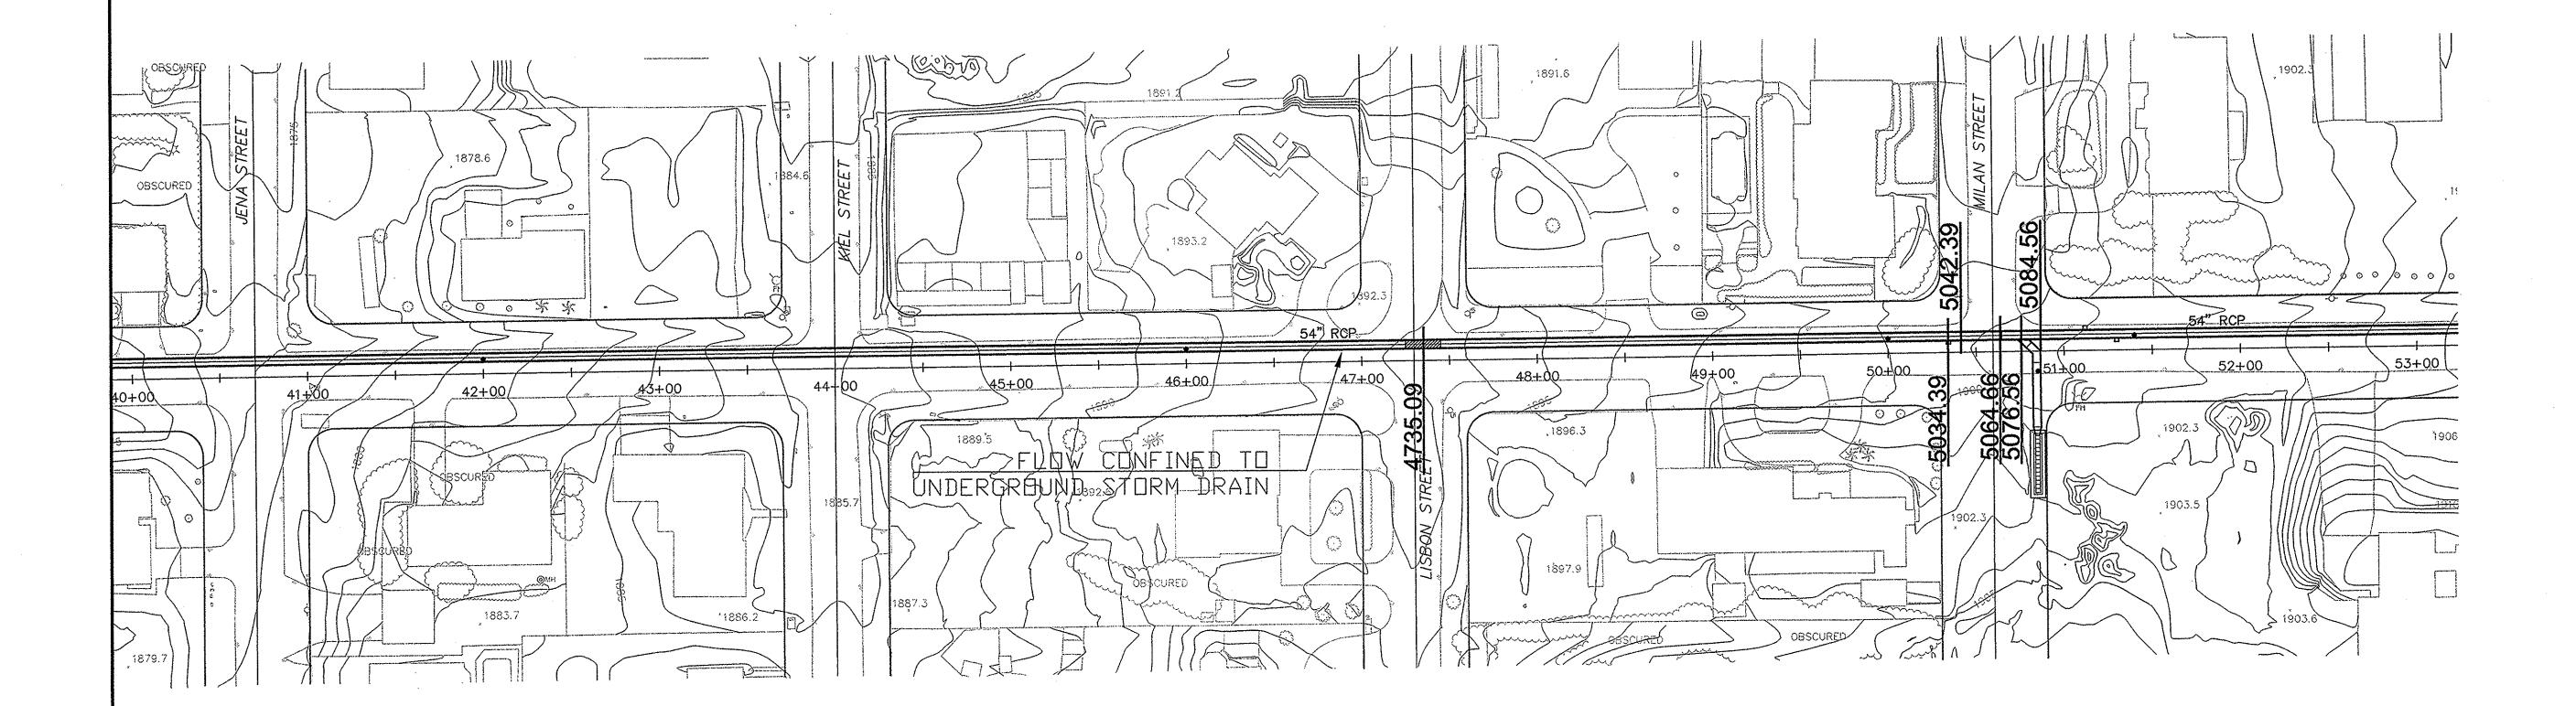

LEGEND

<u> 1078.98</u>

WSPG CROSS SECTION

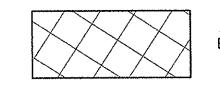

EXISTING SFHA ZONE A

DRAWING WIND 1 'SHT OF SHTS


G. C. WALLACE COMPANIES


| G. C. WALLACE COMPANIES
| ENGINEERS | PLANNERS | SURVEYORS
| ISSS S. RAINBOW BOULEVARD - LAS VEGAS, NV 89146
| T: 702.804.2000 - F: 702.804.2299 - GCWALLACE.COM


NORTHEAST C-1 DETENTION BASIN CLOMR

WSPG WORK MAP

CITY OF HENDERSON

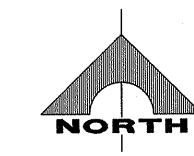

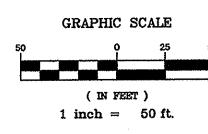

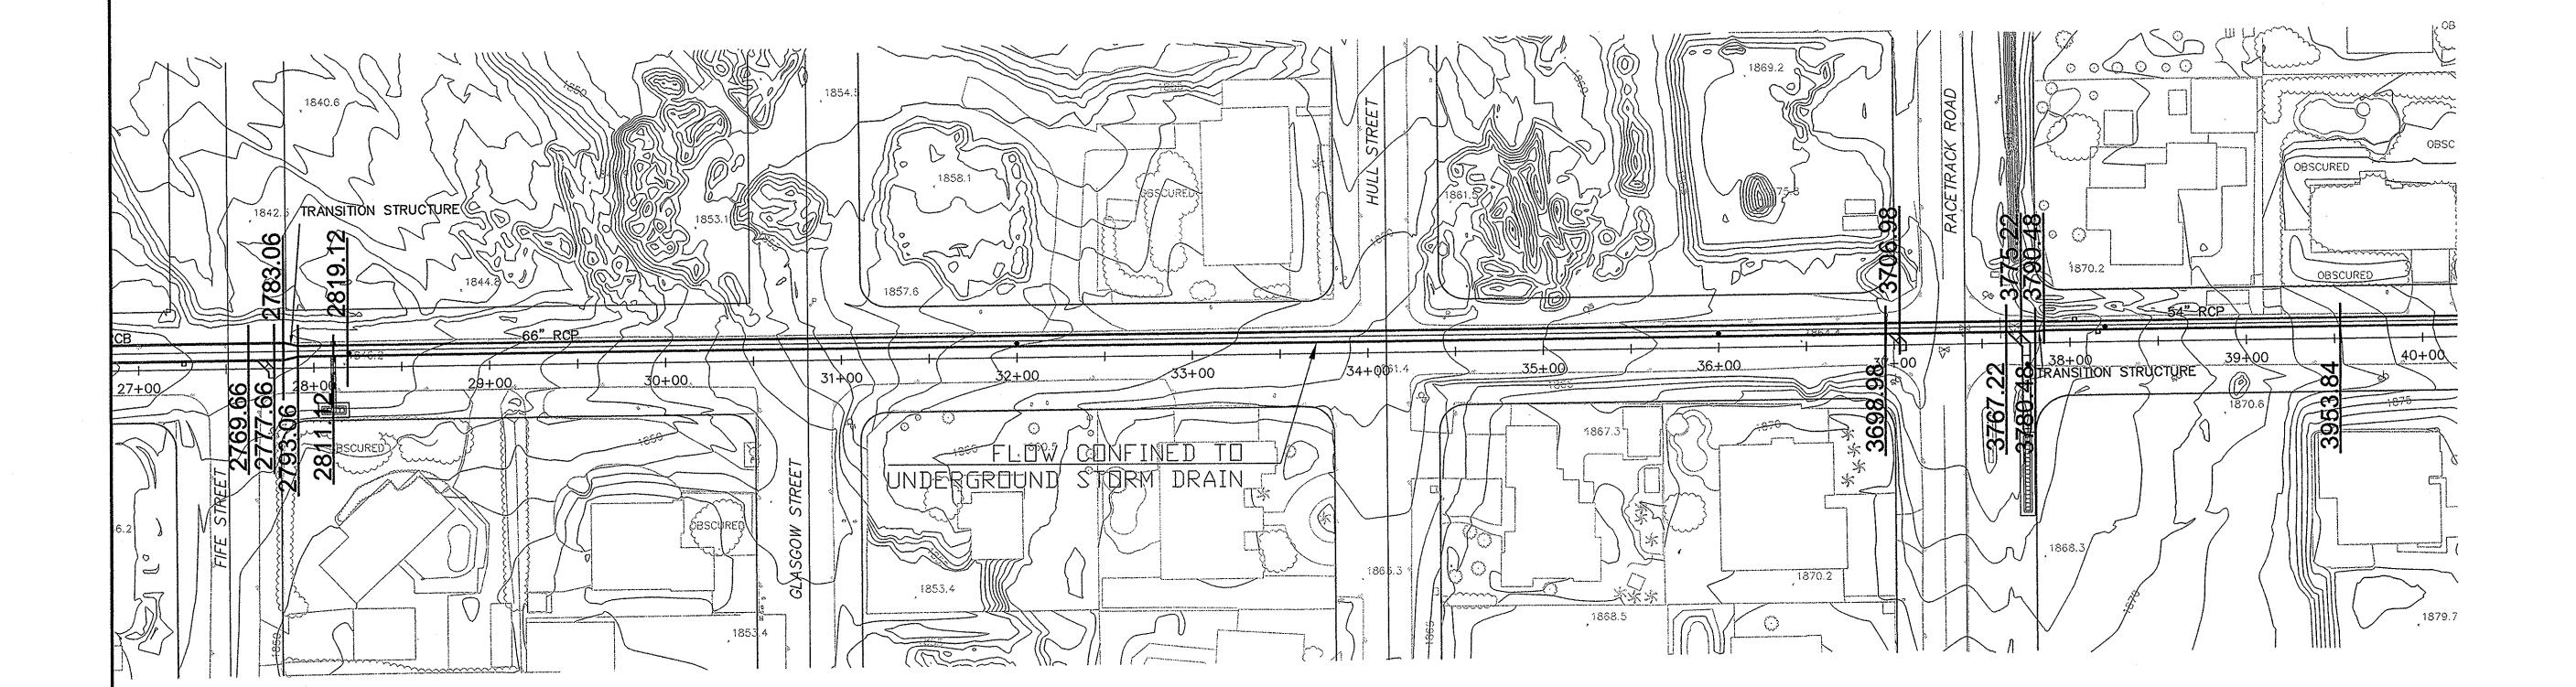

NORTHEAST C-1 DETENTION BASIN CLOMR CITY OF HENDERSON

WM-12


SHT OF SHTS


LEGEND

1078.98 VSPG CROSS SECTION

EXISTING SFHA ZONE A



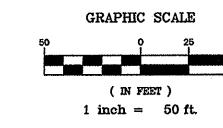


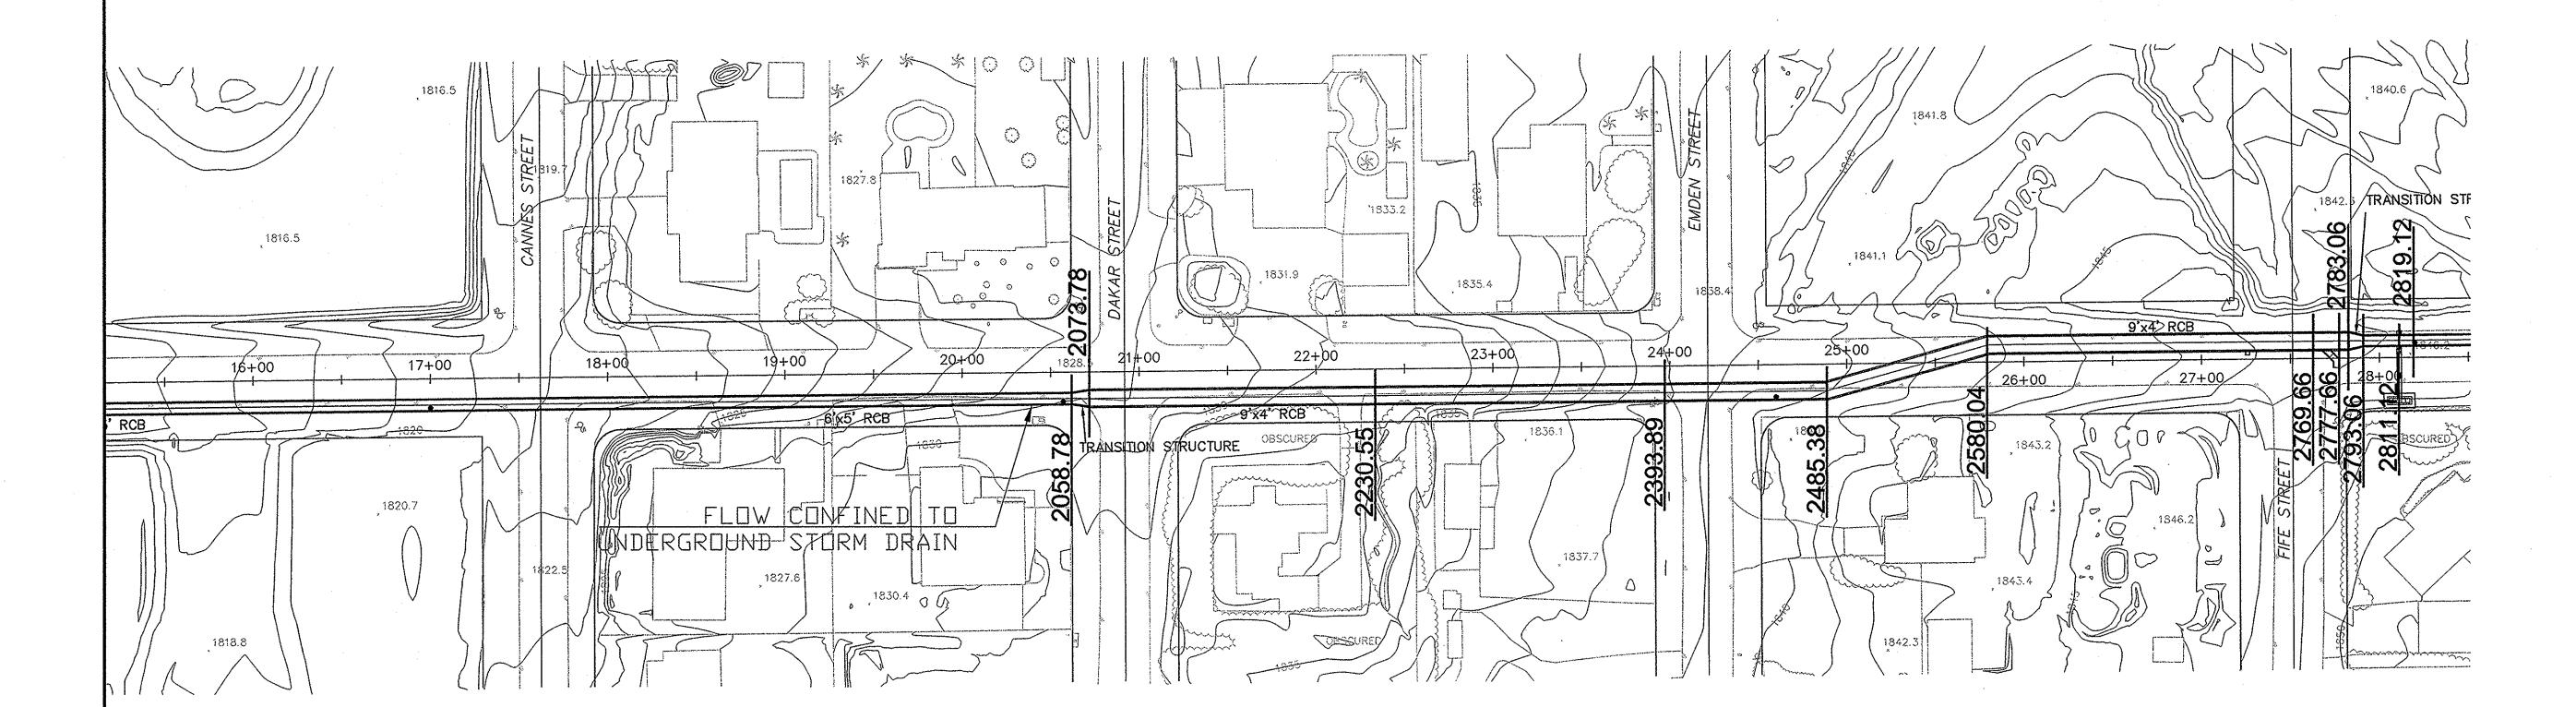

LEGEND

1078.98

WSPG CROSS SECTION

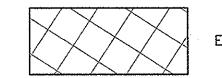

EXISTING SFHA ZONE A

G. C. WALLACE COMPANIES
ENGINEERS | PLANNERS | SURVEYORS
ESSS. RAINBOW BOULEVARD-LAS VEGAS, NV 89146
T: 702.804.2000-F: 702.804.2299-GCWALLACE.COM

NORTHEAST C-1 DETENTION BASIN CLOMR

WM-13


SHT OF SHTS


WSPG WORK MAP

CITY OF HENDERSON

NOTE: ELEVATIONS	BASED ON	UVAN N	88	DATUN



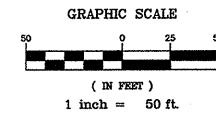

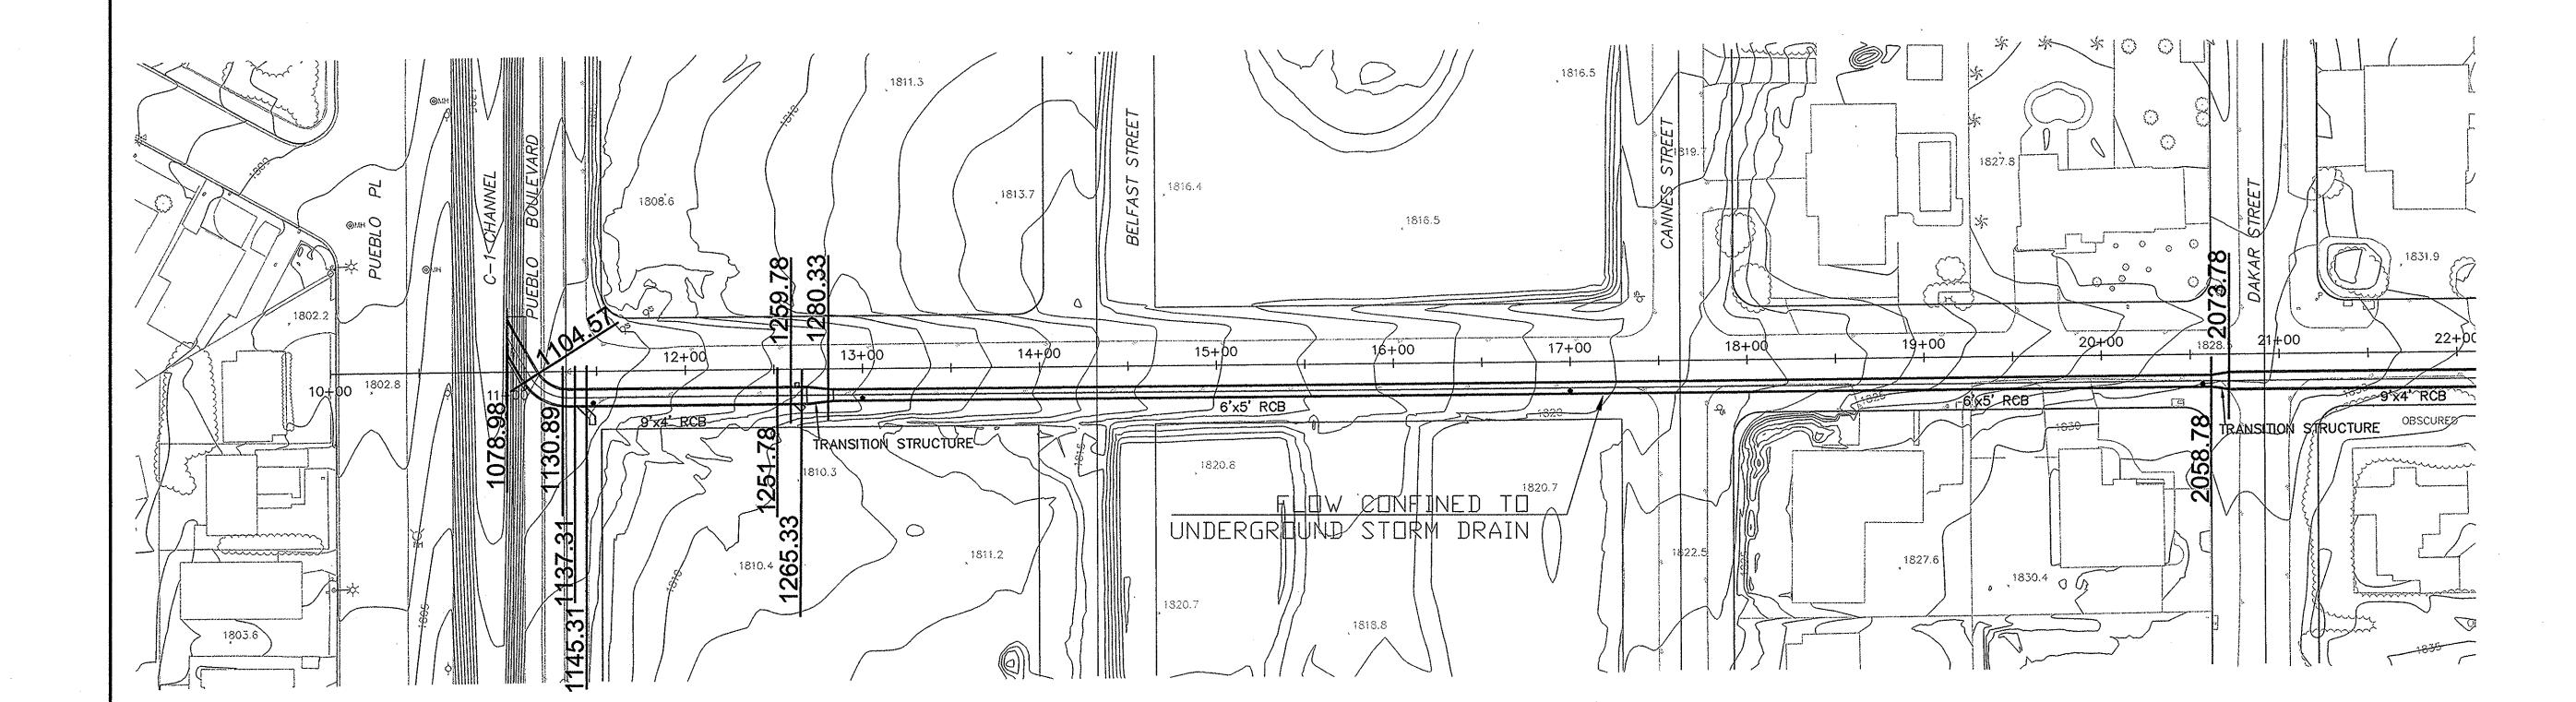

LEGEND

1078.98

WSPG CROSS SECTION

EXISTING SFHA ZONE A

NOTE: ELEVATIONS BASED ON NAVD 88 DATUM

DRAWING WW-14
SHT OF SHTS

NORTHEAST C-1 DETENTION BASIN CLOMR

WSPG WORK MAP

CITY OF HENDERSON

G. C. WALLACE COMPANIES
ENGINEERS | PLANNERS | SURVEYORS
1555 S. RAINBOW BOULEVARD-LAS VEGAS, NV 89146
T: 702.804.2000 F: 702.804.2299 · GCWALLACE.COM

Date: 1-21-2008 Time: 5:42:25

W S P G W - CIVILDESIGN Version 14.06

Program Package Serial Number: 1622

WATER SURFACE PROFILE LISTING

NEC-1 Detention Basin Outfall Stormdrain (C1IT 0000)

Modified COH HEC-1 Model (increased basin area from Ithaca to Harve)

SDN3 and SDN4,72" - 66" Outfall,48-inch RCP at Racetrack,Over Emden, F

		Mc	dified COH SDN3 and S	HEC-1 Mod DN4.72" -	66" Outf	eased Da all,48-i	nch RCP at	t Racetra	ack, Over 1	Emden, F			++++	*****	**
******	*****	******	******	*****	******	*****	*****	*****		Flow Top	Height/	Base Wtl		No Wt	h
	Invert	Depth	Water	Q	Vel	Vel Head	Energy Grd.El.	Super	Depth	Width	DiaFT	or I.D.	ZL	Prs/F	Pip
Station	Elev	(FT)	Elev	(CFS)	(FPS)		- G.U.B.							ļ	
-				-	1	SF Ave	HF	SE Dpth	Froude N	Norm Dp	"N"	X-Fall	ZR	Type	Ch
L/Elem	Ch Slope		*****	*****	*****	*****	******	*****	******	******	******	*****	****	*****	
******			1		,		[	1	1	9.00	4.000	9.000	.00	0	. 0
1078.980	1797.100	6.318	1803.418	208.01	5.78		1803.94	.00	2.55			]	-	1-	
						.0017	.04	6.32	1	1.53	.013	.00	.00	BOX	
25.590	.0146		1	!	1	.0017	1	1	L					1	. 0
	1797.474	5,986	1803.460	208.01	5.78	.52	1803.98	.00	2.55	9.00	4.000	9.000	.00	0	. 0
1104.570	1/9/.4/4						1		1		.013	.00	.00	BOX	
JUNCT STR	.0145	1				.0017	.04	.00	.51	1	1	1	1	1	
	1		1		5.78	.52	1804.02	.00	2.55	9.00	4.000	9.000	.00	0	.0
1130.890				208.01			1				1			1-	
	1			1 -	, ,	.0017	.01	5.65	.51	1.53	.013	.00	.00	BOX	
6.420	.0146	L	1	1			1		0.55	9.00	4.000	9.000	.00	0	. 0
1137.310	1797.950	5.565	1803.515	208.01			1804.03	.00. l-	2.55				-	1-	
				-		.0017	1	5.56	.51	1	.013	.00	.00	BOX	
JUNCT STR	.0145			1	1	.001/	1	1			1		1	1	
	1 200 000	. 5 163	1803.528	208.01	5.78	.52	1804.05	.00	2.55	9.00	4.000	9.000	.00	0	. 0
1145.310	1798.066					1	1	1		1.54	.013		.00	BOX	
79.67	1	1	•			.0017	.13	5.46	5 .51	1.54	1 .013	1	1	1	
	1		1	1		-	1804.20	.00	2.55	9.00	4.000	9.000	.00	0	.0
1224.98			1803.678							-   -	-   -	-	-	-	
	. 1	-   -	-	-	1-	1	1					1		1	
HYDRAULI	C JUMP	1	1	L			1	1	1	1	4.000	9.000	.00	0	. 0
1224.98	7 1799.21	g 1.253	3 1800.471				1805.75	.00	2.55	9.00		-	-   -	1-	
		- -	-	-	-	.0282	1	1	1	1.54	.013	.00	.00	BOX	
26.79	3 .0145			1	1	.0202	.70	1	1	1				1	
	1000 50		1800.816	208.01	1 19.09	5.60	5 1806.47	.00	2.55	9.00	4.000	9.000		. 0	. 0
	0 1799.60 - -					-	1	1	1	-   -	- -	-1-	. -	BOX	
JUNCT ST	1	ı	1			.030	2 .24	1.21	3.06	1	1 .013	1	, .00	1	
002.02 02			1		1 20 22	E 0.	 0 1806.71	.00	2.55	9.00	4.000	9.000	.00		. 0
1259.78			1800.91							-   -	-   -	-	-1-	-	
	L	1	-   -	- [ -	-1-	.031		1.2	0 3.11	1.48	.013	.00	.00	BOX	
5.55	0 .0161														

Date: 1-21-2008 Time: 5:42:25

#### W S P G W - CIVILDESIGN Version 14.06

# Program Package Serial Number: 1622 WATER SURFACE PROFILE LISTING

NEC-1 Detention Basin Outfall Stormdrain (C1IT 0000)

Modified COH HEC-1 Model (increased basin area from Ithaca to Harve)
SDN3 and SDN4,72" - 66" Outfall,48-inch RCP at Racetrack,Over Emden,

|Critical|Flow Top|Height/|Base Wt No Wth Vel Energy Super Depth Water Vel (CFS) (FPS) Head Grd.El. Elev Depth Width Dia.-FT or I.D. 2.1. Prs/Pip Elev Station Elev (FT) SF Ave SE Dpth Froude N Norm Dp "N" X-Fall ZR Type Ch I./Elem Ch Slope 0 .00 2.55 9 00 4.000 9.000 .00 .0 1799.810 1800.997 1265.330 .0271 3.15 .013 .00 .00 BOX .0140 TRANS STR 6.00 5.000 6.000 .00 0 . 0 1807.35 .00 5.48 1801.865 208.01 18.79 1280.330 1800.020 1.845 .013 .00 .00 BOX .0226 8.92 1.85 2.44 1.85 394.379 .0226 0 5.000 1816.26 .00 3.34 6.00 1674.709 1808.937 1810.782 208.01 18.79 5.48 .00 .00 BOX .0214 6.14 1.85 2.44 1.85 .013 287.570 0 6.000 .00 . 0 1815.438 1817.363 208.01 18.01 5.04 1822.40 .00 3,34 6.00 5.000 1.924 1962,279 .00 2.29 1.85 .013 .00 BOX 96.501 .0226 4.58 1824.22 .00 3.34 5.000 6.000 .00 0 1819.638 208.01 17.18 2058.780 1817.620 2.018 .013 .00 .00 BOX 2.02 2.13 TRANS STR .0227 .0234 .35 4.000 9.000 .00 0 2.55 9.00 5.60 1824.78 .00 2073.780 1817.960 1819.177 208.01 18.99 .00 .013 .00 BOX 4.377 .0226 0294 .13 1.22 3.03 1.32 .00 0 9.000 . 0 5.63 1824.91 00 2.55 9.00 4.000 1818.059 1.213 1819.272 208.01 19.05 2078.157 .00 0318 1.75 1.21 3.05 1.32 .013 .00 BOX 54.936 .0226 9.00 4.000 9.000 .00 0 . 0 19.98 1826.65 1820.456 208.01 2133.092 1819.299 .013 .00 .00 вох 3.27 1.32 1.16 39.786 .0226 .0368 1.46 .00 2.55 9.00 4.000 .00 0 1828.12 2172.879 1820.198 1821.301 208.01 20.95 6.82 .00 .00 BOX .013 .0226 .0426 1.34 1.10 3.52 1.32

Date: 1-21-2008 Time: 5:42:25

### W S P G W - CIVILDESIGN Version 14.06

# Program Package Serial Number: 1622 WATER SURFACE PROFILE LISTING

NEC-1 Detention Basin Outfall Stormdrain (ClIT 0000)

XC-1 Detention Basin Outlail Stormutain (CII ) wood, Modified COH HEC-1 Model (increased basin area from Ithaca to Harve) SDN3 and SDN4,72" - 66" Outfall,48-inch RCP at Racetrack,Over Emden,

Vel |Critical|Flow Top|Height/|Base Wt| No Wth Vel Energy Super Depth Water Prs/Pip (CFS) (FPS) Head Grd.El. Elev Depth Width Dia -FT or I.D. Elev Station Elev (FT) HF SE Dpth Froude N Norm Dp "N" X-Fall ZR Type Ch T./Elem Ch Slope 0 9.000 1829.46 0.0 2 55 9.00 4.000 .00 . 0 2204.359 1820.909 .0493 1.29 1.05 3.78 1.32 .013 .00 .00 BOX .0226 26.191 4.000 9.000 .00 0 .0 23.05 8.25 1830.75 1.003 1822,503 208.01 2230.550 1821.500 .013 .00 .00 BOX .0522 .69 1.00 13.304 .0634 9.000 .00 0 9.00 4.000 1831.45 .00 2.55 2243.854 1822.344 1823.356 208.01 22.84 8.10 .95 .013 .00 .00 вох .0480 2.13 1.01 4.00 44.425 0 9.000 9.00 4.000 .00 . 0 1825.161 1826.223 208.01 21.77 7.36 1833.58 .00 2.55 2288.279 .00 1.06 3.72 . 95 .013 .00 BOX 28.059 .0634 0 20.76 6.69 1834.75 2.55 9.00 4.000 9.000 .00 0 1828.054 208.01 2316.337 1826.941 .013 .00 .00 BOX .0358 20.045 .0634 1.11 9.00 4.000 9.000 .00 0 2.55 6.08 1835.46 .00 2336.383 1828.212 1829.380 208.01 19.79 .013 .00 BOX .95 .00 15.267 .0634 0309 .47 1.17 3.23 9.000 .00 0 . 0 208.01 18.87 5.53 1835.94 .00 2.55 9.00 4.000 2351.650 1829.181 1830.405 .00 .0267 .32 3.01 . 95 .013 .00 BOX 12.080 .0634 1836.26 2.55 9.00 4.000 9.000 .00 0 . 0 18.00 1831.231 208.01 2363.730 1829.947 .013 .00 .00 BOX .23 .0231 1.28 9.792 .0634 1836.49 .00 2.55 .00 0 17.16 4.57 2373.521 1830.568 1831.915 208.01 .00 .013 .00 .16 . 95 .0200 1.35 2.61

Date: 1-21-2008 Time: 5:42:25

### W S P G W - CIVILDESIGN Version 14.06

Program Package Serial Number: 1622
WATER SURFACE PROFILE LISTING

NEC-1 Detention Basin Outfall Stormdrain (C1IT 0000)

NC-1 Detention Basin Outrall Stockhalain (CII 9000)

Modified COH HEC-1 Model (increased basin area from Ithaca to Harve)

SDN3 and SDN4,72" - 66" Outfall,48-inch RCP at Racetrack,Over Emden, F

No Wth 0 Vel Vel Energy Super |Critical|Flow Top|Height/|Base Wt| Water Invert Depth Dia.-FT or I.D. Prs/Pip Width Elev (CFS) (FPS) Head Grd.El. Elev Depth (FT) Elev Station "N" X-Fall Type Ch SF Ave HF SE Dpth Froude N Norm Dp L/Elem Ch Slope 9.000 .00 0 9.00 4.000 2,55 208.01 4.16 1836.65 .00 1831.079 2381.583 .013 .00 BOX .0174 .12 1.41 2.43 .95 6.703 .0634 9.000 .00 0 3.78 1836.76 .00 2.55 9.00 4.000 1832.986 208.01 15.60 1.482 2388.287 1831.505 .00 BOX .0150 2.26 . 95 .013 .00 5.603 0634 9.00 4.000 9.000 .00 0 . 0 1836.85 3.43 14.87 2393.890 1831.860 1833.414 208.01 1.58 .013 .00 .00 BOX 1.32 2.10 .0144 1.55 9.000 0.0 0 . 0 2.55 3.58 1838.17 .00 2485.380 1833.070 1834.593 208.01 15.17 .00 вох 1.61 .013 .00 .19 2.17 .0150 1.52 .0127 12.856 9.000 .00 4.000 1834.748 208.01 15.26 3.61 1838.36 .00 2 55 9.00 1833.233 2498.236 .00 .013 .00 BOX 2 18 1.61 81.804 .0127 9.000 3.98 1839.69 2.55 9.00 4.000 .00 0 .0 208.01 16.00 2580.040 1834.270 1835.714 .87 1.58 .013 .00 .00 BOX .0184 .0132 4.000 9.000 .00 0 .0 2.55 9.00 1840.56 .00 1836.289 208.01 16.59 4.27 2627.530 1834.896 .00 BOX .013 .00 2.48 1.58 .0209 .98 1.39 .0132 46.962 0 9.000 .00 4.000 4.70 1841.55 .00 2.55 9.00 1836.843 1835.515 2674.491 .00 BOX .0242 .90 1.33 2.66 1.58 .013 .00 .0132 37.231 1842.44 .00 0 208.01 18.25 5.17 .00 2.55 9.00 4.000 9.000 1837,272 2711.722 1836.006 1.266 0.0 .87 1.58 .013 .00 BOX .0279 31.101 .0132

Date: 1-21-2008 Time: 5:42:25

## W S P G W - CIVILDESIGN Version 14.06

Program Package Serial Number: 1622
WATER SURFACE PROFILE LISTING

NEC-1 Detention Basin Outfall Stormdrain (ClIT 0000)

Modified COH HEC-1 Model (increased basin area from Ithaca to Harve)

SDN3 and SDN4,72" - 66" Outfall,48-inch RCP at Racetrack,Over Emden, F

Vel Energy Super |Critical|Flow Top|Height/|Base Wt| No Wth Vel Depth Water Dia.-FT or I.D. Prs/Pip (CFS) (FPS) Head Grd.El. Elev Depth Width Elev Station Elev (FT) Type Ch SF Ave ZR HF SE Dpth Froude N Norm Dp n M n X-Fall L/Elem Ch Slope 0 9.000 .00 . 0 5.69 1843.31 .00 2.55 9.00 4.000 2742.823 1836.416 вох .00 .0323 1.21 3.07 1.58 .013 .00 .0132 26.837 0 .00 2.55 9.00 4.000 9.000 .00 . 0 20.08 6.26 208.01 1837.921 2769.660 1836.770 1.151 3.30 .013 .00 .00 BOX .0355 .28 JUNCT STR .0130 9.000 00 0 .0 2.55 .00 6.45 1844.46 2777.660 1836.874 1.134 1838.008 208.01 20.39 .00 .00 вох 1.63 .013 .0370 .20 1.13 3.37 5.400 9.000 .00 0 9.00 2.55 4.000 1836.940 1838.061 208.01 20.63 6.61 1844.67 .00 2783.060 .00 BOX .013 .00 .28 1.12 3.43 TRANS STR .0360 1 208.01 18.46 5.29 1845.23 .00 4.04 5.50 5.500 0.00 .00 1839.939 2793.060 1837.300 2.639 3.14 .013 .00 .00 PIPE .0181 18.060 .0100 .33 4.04 5.500 .000 .00 1 5.47 .00 1845.56 2811.120 1837.480 1840.084 208.01 18.78 .013 .00 .00 PIPE 0185 2.60 2.33 JUNCT STR .0185 .15 1 5.500 .000 .00 5.49 208.01 5.47 1845.71 0.0 4.04 1837.628 2.605 1840.233 2819.120 PIPE .013 .00 .00 .0185 7.20 2.60 2.33 2.60 389 098 .0185 1 1852.90 .00 4.04 5.49 5.500 .000 .00 208.01 2.605 1847.428 3208.218 1844.824 2.33 2.60 .013 .00 .00 PIPE .0197 7.04 357.416 .0185 1859.94 .00 5.500 000 .00 1 208.01 19.64 5.99 3565.634 1851.434 1853.949 .013 .00 .00 PIPE 2.49 2.60 .0223 2.98 2,52

Date: 1-21-2008 Time: 5:42:25

### W S P G W - CIVILDESIGN Version 14.06

#### Program Package Serial Number: 1622 WATER SURFACE PROFILE LISTING

NEC-1 Detention Basin Outfall Stormdrain (ClIT 0000)

Modified COH HEC-1 Model (increased basin area from Ithaca to Harve) SDN3 and SDN4,72" - 66" Outfall,48-inch RCP at Racetrack,Over Emde 66" Outfall, 48-inch RCP at Racetrack, Over Emden, F

No Wth Vel Vel Energy Super |Critical|Flow Top|Height/|Base Wt| Water Invert Depth Dia .- FT or I.D. Prs/Pip Elev (FT) (CFS) (FPS) Head Grd.El. Elev Depth Width Station "N" X-Fall ZR Type Ch SF Ave HF SE Dpth Froude N Norm Dp L/Elem Ch Slope .000 .00 1 5.500 208.01 20.60 6.59 1862.91 .00 4.04 5.46 1853.900 3698.980 PIPE .00 .00 .013 .0185 .0239 .19 2.43 2.67 JUNCT STR .000 1 20.67 6.64 1863.10 00 4.04 5.46 5.500 .00 .0 1856.467 208.00 1854.048 2.419 3706.980 PIPE .0251 2.68 2.60 .013 .00 .00 0186 60.240 5.500 .000 .00 1 .0 7.09 1864.62 21.37 3767.220 1855.170 2.359 1857.529 208.00 .013 .00 .00 PIPE .21 2.36 2.82 JUNCT STR .0185 .0264 5.500 .000 7.16 5.44 1864.83 .00 4.04 3775.220 1855.318 1857.668 208.00 21.47 PIPE .013 .00 .00 2.84 2.65 .0267 .14 2.35 5.260 .0175 .00 1 .000 1857.753 208.00 21.56 7.22 1864.97 .00 4.04 5 44 5.500 3780.480 1855.410 .00 .00 PIPE 2.85 .013 TRANS STR .0190 6.99 1865.26 .00 4.42 4.500 .000 .00 1 21.22 208.00 3790.480 1855.600 2.663 1858.263 .013 .00 .00 PIPE 0271 2.26 83.579 .0220 .000 .00 1 4.09 4.45 4.500 7.49 .00 1857.437 1860.025 208.00 21.97 1867.52 3874.059 .00 .00 PIPE 2.65 2.81 .013 .0301 2.40 2.59 79.781 .0220 .00 1 .000 23.04 8.24 1869.92 . 00 4.09 4.47 4.500 . 0 1859.190 1861.679 3953.840 .00 PIPE .0320 4.34 2.49 .013 .00 135.627 .0320 .00 1 208.00 23.04 8.24 1874.26 .00 4.500 .000 1866.019 4089.467 1863.530 2.490 .013 .00 .00 PIPE 10.70 2.49 .0308 347.441 .0320

Date: 1-21-2008 Time: 5:42:25

FILE: PRE-FINAL2.WSW

### W S P G W - CIVILDESIGN Version 14.06

Program Package Serial Number: 1622 WATER SURFACE PROFILE LISTING

NEC-1 Detention Basin Outfall Stormdrain (ClIT 0000)

Modified COH HEC-1 Model (increased basin area from Ithaca to Harve)

SDN3 and SDN4,72" - 66" Outfall,48-inch RCP at Racetrack,Over Emden, F

Super | Critical | Flow Top | Height / | Base Wt | No Wth Invert Depth Water 0 Ve1 Vel Energy (CFS) (FPS) Head Grd.El. Elev Depth Width Dia.-FT or I.D. 21. Prs/Pip Station Elev (FT) Elev Type Ch SE Dpth Froude N Norm Dp пNв X-Fall 7.R SF Ave L/Elem Ch Slope 1 4.09 4.46 4.500 .000 .00 . 0 208.00 4436.907 1874.648 2.550 1877.198 .0279 4.10 2.73 .013 .00 .00 PIPE 146.881 0320 4.500 .000 .00 1 7.06 .00 1882.000 1889.06 208.00 21.32 4583.789 1879.348 2.652 .013 .00 .00 PIPE 1.80 2.65 2.53 2.49 72.790 .0320 .0247 1 .000 .00 4.500 4.09 4.38 4656.579 1881.677 1884.438 208.00 20.33 6.42 1890.86 .00 .00 PIPE .0219 1.01 2.35 2.49 .013 .00 .0320 46.160 1 .000 .00 1886.030 208.00 19.39 1891.86 4.09 4.32 4.500 2.875 4702.739 1883.155 PIPE 2.17 2.49 .013 .00 .00 32.351 .0320 1892.49 .00 4.09 4.24 4.500 .000 .00 1 5.30 1887.188 208.00 18.48 4735.090 1884.190 2.998 .013 .00 .00 PIPE 2.00 3.04 138.298 .0176 .0187 2.58 3.00 4.500 .000 .00 1895.07 .00 4.09 4.28 1886.625 1889.575 208.00 18.82 5.50 4873.388 .00 PIPE .013 .00 .0176 0203 3.27 2.95 2.06 3.04 161.002 1 .000 .00 . 0 6.05 1898.34 .00 4.09 4.500 1889,460 1892.291 208.00 19.74 5034.390 2.831 .0216 .17 2.23 .013 .00 .00 PIPE JUNCT STR 0175 4.500 .000 .00 1 19.80 6.09 1898.51 208,00 5042.390 1889.600 1892.423 .013 .00 .00 PIPE 2.25 3.04 2.82 .0175 .0220 .49 4.500 .000 1 .00 4.09 4.36 1889.990 1892.789 208.00 20.00 6.21 1899.00 5064.660 .00 .00 .0222 .26 2.80 2.28 2.82 .013 11.900 .0218

Date: 1-21-2008 Time: 5:42:25

W S P G W - CIVILDESIGN Version 14.06

# Program Package Serial Number: 1622 WATER SURFACE PROFILE LISTING

NEC-1 Detention Basin Outfall Stormdrain (ClIT 0000)

Modified COH HEC-1 Model (increased basin area from Ithaca to Harve)
SDN3 and SDN4,72" - 66" Outfall,48-inch RCP at Racetrack,Over Emden, F

|Critical|Flow Top|Height/|Base Wt No Wth Super Invert Depth Water 0 Vel Vel Energy (CFS) (FPS) Head Grd.El. Elev Depth Width Dia.-FT or I.D. 2.1. Prs/Pip Station Elev (FT) Elev Type Ch SE Dpth Froude N Norm Dp пулп X-Fall ZR SF Ave L/Elem Ch Slope 1 .00 4.09 4.36 4.500 .000 .00 . 0 5076.560 1890.250 1893.048 .0223 2.29 .013 .00 .00 PIPE JUNCT STR 0222 4.500 .000 .00 1 6.22 1899.45 .00 1893.226 208.00 20.01 5084.560 1890.428 2.798 .013 .00 .00 PIPE .0224 6.17 2.80 2.29 2.80 274.704 .0222 1 4.500 .000 1905.61 .00 4.09 4.37 5359.264 1896.526 1899.307 208.00 20.15 6.30 .00 .00 PIPE 0241 6.60 2.78 2.31 2.80 .013 .0222 273.728 1 .000 .00 1905.275 208.00 21.13 6.93 1912.21 .00 4.09 4.42 4.500 1902.603 5632.991 .00 PIPE 2.50 2.80 .013 .00 117.009 .0222 7.63 1915.40 .00 4.500 .000 .00 1 208.00 22.16 5750.000 1905.200 2.569 1907.769 .013 .00 .00 PIPE 65.496 .0295 .0288 1.89 4.500 .000 .00 7.57 1917.28 .00 4.09 4.45 1907.133 1909.710 208.00 22.08 5815.496 .00 PIPE 2.55 .013 .00 .0295 0270 6.25 2.68 231.685 .00 1 .000 .0 1923.54 .00 4.09 4 42 4.500 2.680 1916.652 208.00 21.05 6047.181 1913.972 PIPE 2.19 2.55 .013 .00 .00 0295 91 504 1925.72 4.500 .000 .00 1 208.00 20.08 6138.685 1916.672 2.790 1919.463 .013 .00 .00 PIPE 2.30 2.55 1.15 .0295 .0212 4.30 4.500 .000 .00 1 1926.87 .00 4.09 1918.270 1921.177 208.00 19.14 5.69 6192.794 .00 .00 .013 .0295 .0188 .69 2.91 2.12 2,55 36.663

Date: 1-21-2008 Time: 5:42:25

W S P G W - CIVILDESIGN Version 14.06

Program Package Serial Number: 1622

WATER SURFACE PROFILE LISTING

NEC-1 Detention Basin Outfall Stormdrain (CIIT 0000)

Modified COH HEC-1 Model (increased basin area from Ithaca to Harve)

SDN3 and SDN4,72" - 66" Outfall,48-inch RCP at Racetrack, Over Emden, F

			SDN3 and S	DN4,72" -	66" Outf	ali,48-1	nch RCP at	: Kacetic	:CK, OVEL :	******	*****	******	****	*****	**
********** Station	*********   Invert   Elev	Pepth (FT)	**********   Water   Elev	Q (CFS)	Vel (FPS)	Vel Head	Energy Grd.El.	Super Elev	Depth	Flow Top Width	Height/  DiaFT			No Wth Prs/Pi	
L/Elem	- Ch Slope			*****	· '	SF Ave	HF		Froude N		******	X-Fall	ZR ****	Type (	
	1919.352	3.031	1922.383	208.00	18.25	5.17	1927.55	.00	4.09	4.22	4.500	.000	.00	1	. 0
26.279	.0295				 	.0167	.44	3.03	1.96	2.55	.013	' .00 	.00	PIPE	
6255.736			1923.292	208.00	17.40		1927.99 -	.00	4.09	4.11	4.500	.000	-	1  - PIPE	.0
19.429	Į.		1924.010	208.00	16.59	.0149	.29     1928.28	3.17	4.09	3.97	4.500	.000	1		. 0
6275.166 - 14.287	1920.701   .0295							3.31	1	2.55	.013	.00	.00	PIPE	
6289.452	1921.123		1924.590		15.82		1928.48	.00	4.09	   3.78 	4.500	.000	-	-	. 0
10.208	1		-		! 	.0121	.12	3.47	1.50	2.55	.013	.000	-		. 0
-	*		1925.066				1	.00	,	3.54   2.55	4.500 	.000	-	- PIPE	. 0
6.527	.0295     1921.617	3.842	1925.459	208.00	14.38		1928.67	.00	4.09	3.18	4.500	.000		1	. 0
	-					.0101	1	3.84	1.19	2.55	.013	.00	.00	PIPE	
6308.710	   1921.691		 5 1925.777 -				1928.70	1	1	2.60	1		-   -	-  PIPE	. 0
TRANS ST	3	1				.0068	.07	4.09	1.00	.00	.013	.000	1	1	.0
-	1		5 1927.746 -				- 1928.94					.00	.00	-   PIPE	
JUNCT STF	1		 7 1926.117				1928.87	.00	4.04	5.33	5.500 	.000	.00	1	. 0
256.490		-   -	- -	-   -	-	.0075	1	3.44	I	3.44	.013	.00		PIPE	

Date: 1-21-2008 Time: 5:42:25

FILE: PRE-FINAL2.WSW

#### W S P G W - CIVILDESIGN Version 14.06

Program Package Serial Number: 1622
WATER SURFACE PROFILE LISTING

NEC-1 Detention Basin Outfall Stormdrain (ClIT 0000)

Modified COH HEC-1 Model (increased basin area from Ithaca to Harve) SDN3 and SDN4,72" - 66" Outfall,48-inch RCP at Racetrack, Over Emden,

|Critical|Flow Top|Height/|Base Wt No Wth Vel Super Invert Depth Water Vel Energy (CFS) (FPS) Head Grd.El Elev Width Dia.-FT or I.D. 21. Prs/Pip Elev Station Elev (FT) ZR Type Ch SF Ave SE Dpth Froude N Norm Dp "N" X-Fall L/Elem Ch Slope 1 .00 4.04 5.32 5.500 .000 .00 . 0 1928.060 6676.240 1924.610 3.450 .0074 1.36 .013 .00 .00 PIPE .0075 JUNCT STR 5.500 .000 .00 1 2.73 1930.85 1928.120 208.00 13.26 6684.240 1924.670 3.450 .013 .00 .00 PIPE .0071 1.43 3.45 1.36 3.44 199.852 0075 .00 5.500 .000 .00 4.04 5.26 6884.092 1926.171 1929.717 208.00 12.84 2.56 1932.28 .013 .00 .00 PIPE .0075 .0065 .52 3.55 1.29 3.44 79.492 1 .000 .00 1926.768 3.697 1930.465 208.00 2.33 1932.79 00 4.04 5.16 5.500 6963.584 PIPE 1.19 3.44 .013 .00 .00 27.910 .0075 2.12 1932.95 .00 4.04 5.03 5.500 .000 .00 1 1930.838 11.68 208.00 6991.494 1926.978 3.860 .013 .00 .00 PIPE 3.44 6.986 .0075 .0051 .04 3.86 5.500 .000 .00 1 .36 1932.99 4.04 4.86 6998.480 1927.030 1931.067 208.00 11.13 1.92 .00 PIPE .013 .00 JUNCT STR .0072 4.40 1.00 1 5.50 5.500 . 000 .00 18.22 5.15 1935.43 .00 4.04 7078.950 1927.610 1930.276 208.00 .0178 .50 2.23 3.42 .013 .00 .00 PIPE 27 813 .0076 1935.93 5.500 000 .00 1 5.51 1930.420 208.00 18.83 7106.763 1927.822 .013 .00 .00 PIPE .74 3.42 .0199 2.60 2.34 37.150 .0076 1936.67 .00 5.48 5.500 .000 .00 1 6.06 4.04 7143.914 1928.105 1930.610 208.00 19.75 PIPE .00 .00 .013 .0076 .0227 . 78 2.50 2.51 3.42 34.377

FILE: PRE-FINAL2.WSW

# W S P G W - CIVILDESIGN Version 14.06

Program Package Serial Number: 1622
WATER SURFACE PROFILE LISTING Date: 1-21-2008 Time: 5:42:25

NEC-1 Detention Basin Outfall Stormdrain (C1IT 0000) Modified COH HEC-1 Model (increased basin area from Ithaca to Harve)

Modified COM HEC-1 Model (Increased basin area irom trade to marker SDN3 and SDN4,72" - 66" Outfall,48-inch RCP at Racetrack,0ver Emden, F

No Wth |Critical|Flow Top|Height/|Base Wt Vel Energy Super Depth Water 0 Dia.-FT or I.D. 21. Prs/Pip Width Depth (CFS) (FPS) Head Grd.El Elev Elev Station Elev (FT) ZR SE Doth Froude N Norm Dp SF Ave HF L/Elem Ch Slope 5.500 000 .00 1 4.04 5.46 .00 20.71 6.66 1937.44 7178.291 1928.368 .013 .00 .00 PIPE 3.42 2.69 .0258 . 82 2.42 .0076 31.955 .000 .00 1 5.44 5.500 7.33 1938.27 0.0 4.04 208.00 21.72 2.329 1930.941 7210.246 1928.611 .00 .00 .013 .0294 .88 2.33 2.88 3.42 29.955 .0076 1 4.04 5.41 5.500 .000 .00 8.06 1939.15 22.78 7240.200 1928.840 1931.087 208.00 PIPE 3.09 2.24 .013 .00 .00 7.56 .0318 .0296 255.045 1 5.500 .000 .00 . 0 7.43 1939.277 1946.71 .00 1936.961 208.00 21.88 7495.245 .013 .00 .00 PIPE 2.91 2.24 2.79 .0263 2.32 106.159 .0318 .000 .00 1 5.500 5.46 208.00 20.86 6.76 1949.50 0.0 4.04 2,402 1942.743 7601.404 1940.341 PIPE .013 .00 .00 2.24 .0231 2.40 2.72 60.089 .0318 .00 1 .000 6.14 1950.89 .00 4.04 5.48 5.500 1942.254 208.00 19.89 1944.745 7661.493 .00 PIPE .013 .00 2.54 2.24 .0203 40.352 .0318 5.49 5.500 .000 .00 1 . 0 1951.71 4.04 .00 208.00 18.96 5.58 1943.539 2.584 1946.123 7701.845 .013 .00 .00 PIPE .52 2.36 0179 2.58 .0318 29.376 .000 .00 1 5.500 5.50 5.08 1952.23 .00 4.04 1947.155 7731.221 1944.474 .00 .00 PIPE 2.24 .013 .0157 .35 2.68 2.20 .0318 1 .00 .000 208.00 17.24 1952.58 .00 4.04 5.50 5.500 1945.184 1947.967 7753.522 .013 .00 PIPE 2.05 2.24 .00 .0138 .0318 17.371

Date: 1-21-2008 Time: 5:42:25

#### W S P G W - CIVILDESIGN Version 14.06

Program Package Serial Number: 1622 WATER SURFACE PROFILE LISTING

NEC-1 Detention Basin Outfall Stormdrain (CIIT 0000)

Modified COH HEC-1 Model (increased basin area from Ithaca to Harve)

SDN3 and SDN4,72" - 66" Outfall,48-inch RCP at Racetrack,Over Emden, F

No Wth Water Vel Vel Energy Super |Critical|Flow Top|Height/|Base Wt| Invert Depth Width Dia.-FT or I.D. Prs/Pip (CFS) (FPS) Station Elev (FT) Elev Head Grd.El. Elev Depth ZR Type Ch L/Elem Ch Slope SF Ave HF SE Doth Froude N Norm Do X-Fall 1 5.500 1952.82 .00 7770.893 1945.737 2.890 1948.627 208.00 4.20 .013 .00 .00 PIPE .0122 2.89 1.91 2.24 13.672 .0318 1 5.500 .000 .00 7784.565 1946.172 1949.175 208.00 15.67 3.81 1952.99 .00 4.04 5.48 2 24 013 .00 PIPE 0108 3.00 1 77 0.0 10.811 7795.376 1946.517 1949.639 208.00 1953.11 .00 4.04 5.45 5.500 .000 .00 1 .013 .00 .00 PIPE .0318 8.522 1953.19 .00 4.04 5.41 5.500 .000 .00 1 3.15 1946.788 3.247 208.00 14.25 7803.898 1950.035 PIPE 0084 1.53 2.24 .013 .00 6.600 .0318 .06 3.25 1 .000 .00 4.04 5.35 5.500 .00 7810.498 1946.998 1950.377 208.00 13.58 2.87 1953.24 4.902 .0318 .0075 .04 3.38 1.42 2.24 .013 .00 .00 PIPE 5.500 1 1953.28 .00 000 0.0 7815.400 1947.154 1950.674 .0080 .0080 1.31 .013 .00 .00 PIPE TRANS STR 6.000 .000 .00 1 3.072 3.17 1953.43 .00 3.94 6.00 1950.266 208.00 14.28 7820.400 1947.194 .013 PIPE 3.20 .00 .00 .0093 .76 3.07 1.61 82.070 .0078 6.000 .000 .00 1 .00 6.00 7902.470 1947.831 3.000 1950.831 208.00 14.72 3.36 1954.19 3.94 .0096 40 3.00 1.69 2.94 .013 .00 .00 PIPE 1 208.00 3.31 1954.59 .00 3.94 6.00 6.000 000 .00 7944.075 1948.261 1951.277 2,94 .013 .00 .00 PIPE 130.226 .0103

Date: 1-21-2008 Time: 5:42:25

#### W S P G W - CIVILDESIGN Version 14.06

Program Package Serial Number: 1622
WATER SURFACE PROFILE LISTING

NEC-1 Detention Basin Outfall Stormdrain (ClIT 0000)

Modified COH HEC-1 Model (increased basin area from Ithaca to Harve)
SDN3 and SDN4,72" - 66" Outfall,48-inch RCP at Racetrack, Over Emden, F

|Critical|Flow Top|Height/|Base Wt No Wth Water Q Vel Vel Energy Super Depth Invert ZL Elev (CFS) (FPS) Head Grd.El. Elev Depth Width Dia. - FT or I.D. Prs/Pip Ch Slope SF Ave HF SE Dpth Froude N Norm Dp "NI X-Fall ZR Type Ch L/Elem 1 8074.301 1949.605 1952.737 208.00 13.93 3.01 1955.75 .00 3.94 5.99 6.000 .000 .00 . 0 .013 .00 PIPE .0078 3.13 1 56 2.94 .00 .00 8135.605 1950.238 1953.492 208.00 13.28 2.74 1956.23 .00 3.94 5.98 6.000 000 1 2.94 .013 .00 .00 PIPE .0069 .0103 35.571 2.49 .00 3.94 5..95 6.000 .000 .00 1 1953.988 208.00 12.66 1956.48 8171,176 1950.605 3.382 .00 2.94 .013 .00 .0061 21.698 .0103 .13 3.38 1.34 1 6.000 .000 .00 2.26 1956.61 .00 5.91 8192.874 1950.829 3.517 1954.347 208.00 12.07 3.94 12.637 .0103 .0054 .07 3.52 1.25 2.94 .013 .00 .00 PIPE 1954.621 208.00 11.51 2.06 1956.68 .00 3.94 5.85 6.000 000 .00 1 8205.511 1950.960 .0051 .43 3.66 .013 .00 .00 PTPR .0051 85.183 6.000 .000 .00 1 208.00 11.51 2.06 1957.11 .00 3.94 5.85 1951.393 3.661 1955.053 8290.693 3.66 .013 .00 .00 PIPE .0048 .64 1.15 0051 3.66 131.174 .000 1. 1957.75 .00 5.79 6.000 .00 8421.867 1952.059 3.783 1955.842 208.00 11.07 1.90 3.94 3.78 013 .00 . 00 PIPE .0051 .0043 .08 1 08 3 66 1952.150 1956.094 208.00 10.55 1.73 1957.82 .00 3.94 5.70 6,000 .000 .00 1 8439.830

# **Comment 7**

Figures E-5, E-6 from the 2005-2006 Local Drainage Master Plan Project

Excerpts from HEC-1 model C1E3.dat

HEC-RAS model drake12908.prj

HEC-RAS Cross-Section locations

# 2005-2006 LOCAL DRAINAGE MASTER PLAN PROJECT

# PREPARED FOR:


**HENDERSON, NEVADA** 


August 2006

VOLUME 2 of 3 - Report

Prepared by:



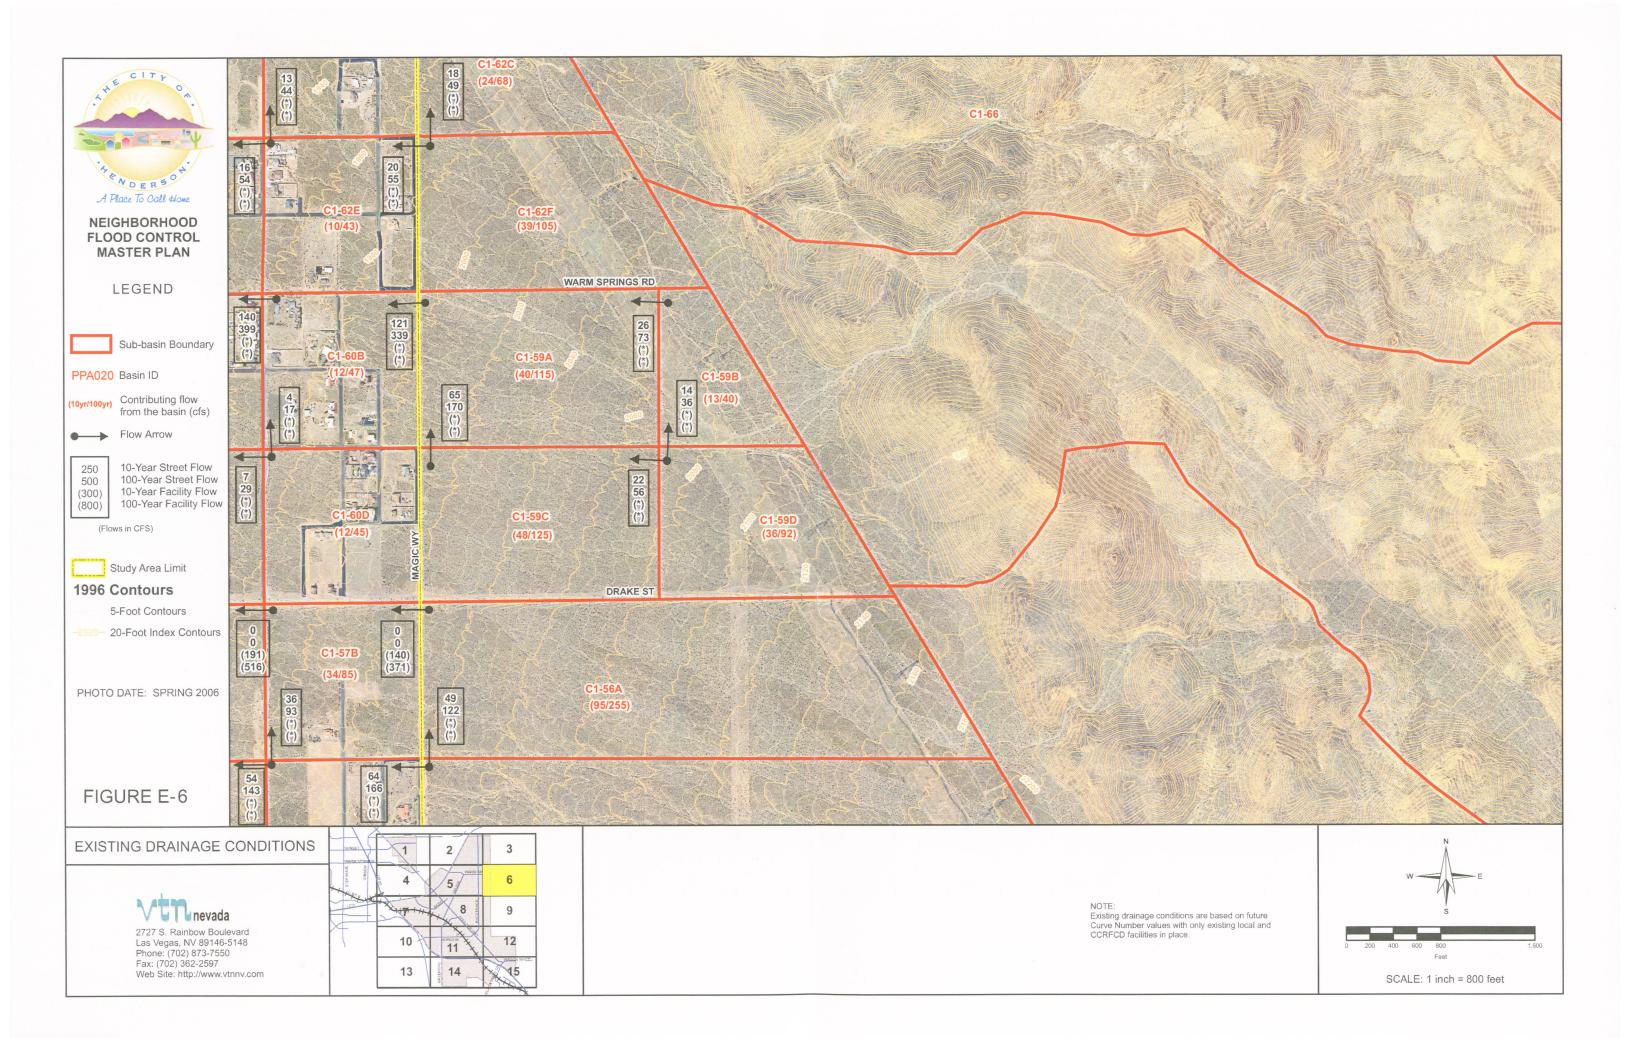

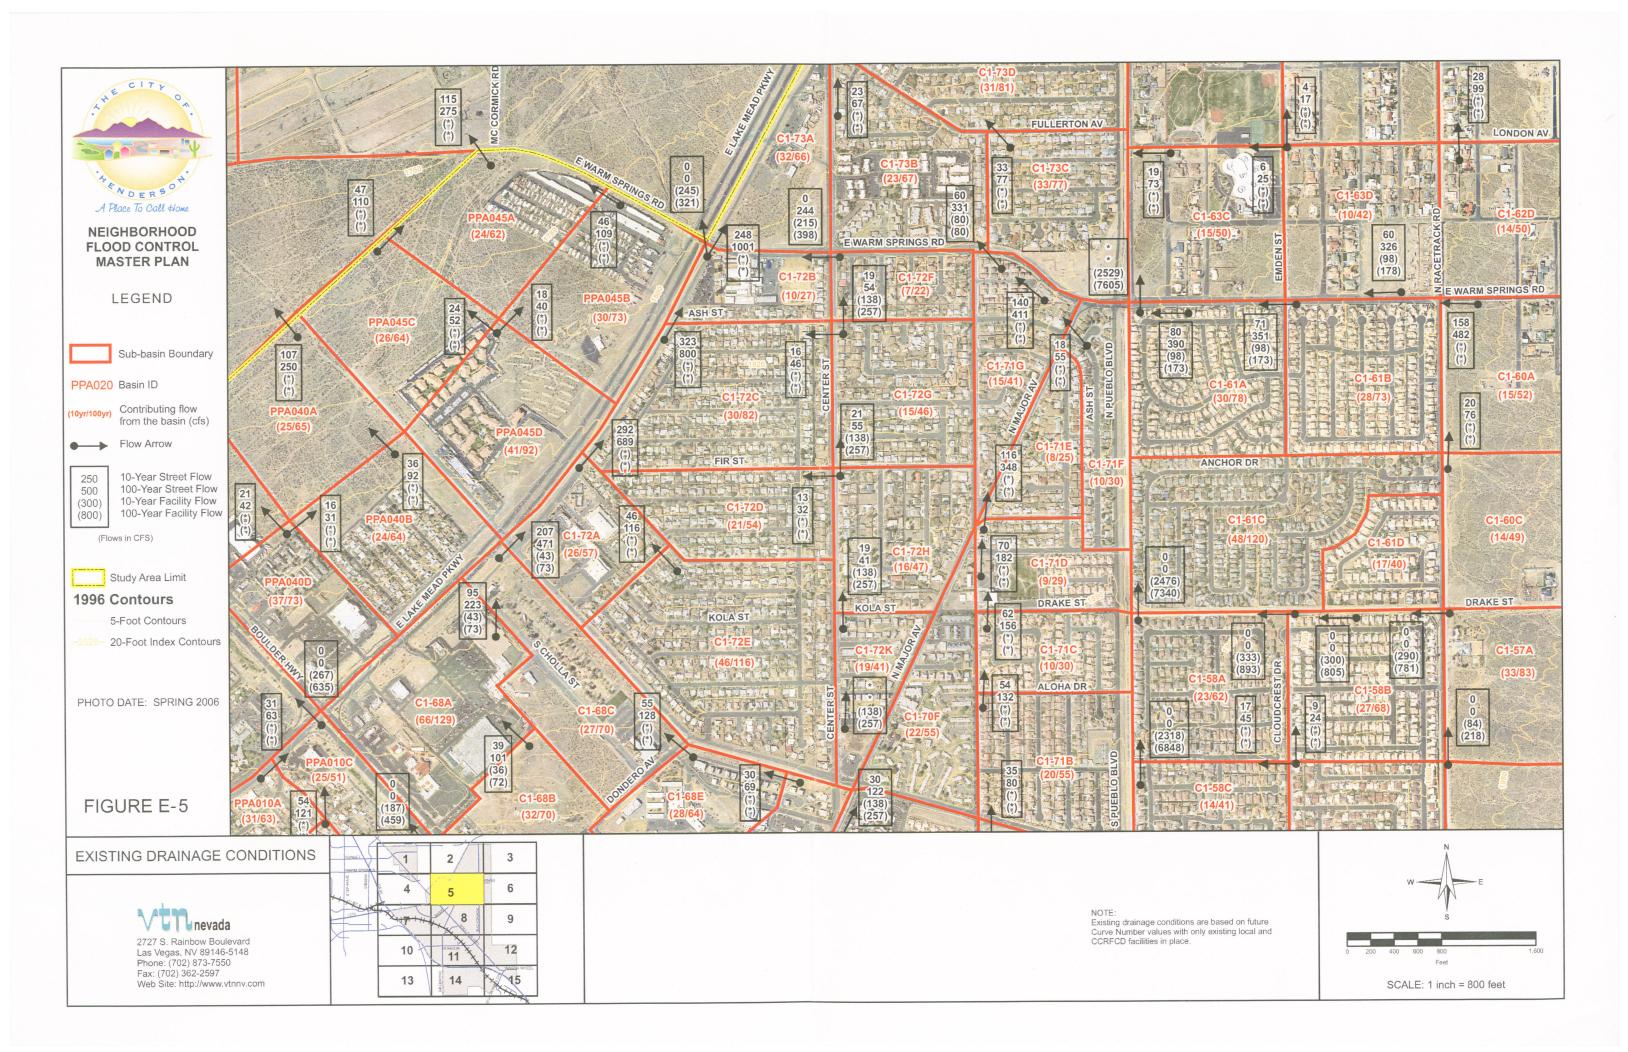

KK

40

C1-1

U.S. ARMY CORPS OF ENGINEERS HYDROLOGIC ENGINEERING CENTER 609 SECOND STREET DAVIS, CALIFORNIA 95616 (916) 756-1104

\*\*\*\*\*\*\*

\*\*\*\*\*\*\*\*\*

X	Х	XXXXXXX	XX	XXX		Х
X	X	X	X	X		XX
Х	X	X	X			X
XXXX	XXXX	XXXX	X		XXXXX	X
X	Х	Х	X			X
Х	X	X	X	X		X
Х	X	XXXXXXX	XX	XXX		XXX

THIS PROGRAM REPLACES ALL PREVIOUS VERSIONS OF HEC-1 KNOWN AS HEC1 (JAN 73), HEC1GS, HEC1DB, AND HEC1KW.

THE DEFINITIONS OF VARIABLES -RTIMP- AND -RTIOR- HAVE CHANGED FROM THOSE USED WITH THE 1973-STYLE INPUT STRUCTURE.

THE DEFINITION OF -AMSKK- ON RM-CARD WAS CHANGED WITH REVISIONS DATED 28 SEP 81. THIS IS THE FORTRAN77 VERSION
NEW OPTIONS: DAMBREAK OUTFLOW SUBMERGENCE , SINGLE EVENT DAMAGE CALCULATION, DSS:WRITE STAGE FREQUENCY,
DSS:READ TIME SERIES AT DESIRED CALCULATION INTERVAL LOSS RATE:GREEN AND AMPT INFILTRATION
KINEMATIC WAVE: NEW FINITE DIFFERENCE ALGORITHM

PAGE 1 HEC-1 INPUT LINE ID.....1....2....3....4.....5....6.....7....8....9.....10 \*DIAGRAM \*\*\* FREE \*\*\* CITY OF HENDERSON 2005-2006 LOCAL DRAINAGE MASTER PLAN HEC-1 ANALYSIS FOR EXISTING CONDITION 2 ID THE 100-YEAR 6-HOUR EVENT 3 ID FILE: C1E3.DAT 4 ID 5 ID ID REFERENCED HYDROLOGIC MODELS: ID CLARK COUNTY REGIONAL FLOOD CONTROL DISTRICT 2002 MASTER PLAN UPDATE PREDESIGN REPORT FOR THE BLACK MOUNTAIN AND MISSION HILLS DETENTION BASINS 8 ID AND OUTFALL STRUCTURES (VTN 1992) ID SNWA RIVER MOUNTAINS WATER TREATMENT FACILITY DRAFT TECHNICAL DRAINAGE STUDY ID 10 (MONTGOMERY WATSON/CH2MHILL 1997) 11 ID EAST C-1 DETENTION BASIN FINAL DESIGN (VTN 1998) ID 12 DESIGN MEMORANDUM FOR THE EQUESTRIAN DETENTION BASIN (POGGEMEYER 1994) 13 ID DESIGN CALCULATION NOTEBOOK FOR THE BLACK MOUNTAIN DETENTION BASIN 14 ID ID (VTN 1998) 15 16 ID PREPARED FOR THE CITY OF HENDERSON ID 17 ID 18 JR CARDS CONTAIN DARFS BASED ON THE FOLLOWING VALUES: ID 19 20 ID AREA 21 ID DARF 22 ID SQ.MI. 23 ID 24 0 - 0.5 0.99 ID 25 ID 0.5 - 1 1 - 2 26 ID 2 - 3 0.925 27 ID 3 - 4 0.915 28 ID 4 - 5 0.908 29 ID 5 - 6 0.903 30 ID 6 - 7 0.895 31 ID 7 - 8 0.885 32 ID 33 ID 34 ID 35 ID 0 300 36 TT 5 0 0 37 IN 38 IO 5 0.915 0.908 0.903 0.895 0.885 0.99 0.975 0.95 0.925 JR PREC 39

1724			. C1-51A
17700			
1729	•		V
1732	•		V RCC1-51A
1735			. C1-52B
1740			
1740		· ·	V V
1743			RCC1-52B
			•
1746			. C1-52A
1001			CC1-52A
1751			V
1754			V RCC1-52A
1757	•		. C1-53B
		:	•
1762			CC1-53B V
1765	•		V RCC1-53B
1,05			
1769	•		. C1-53A
		:	
1774	CC1-53A. V		
1777	V RCC1-53A		
~ / / /	,		
1783		C1-58D	
1791 1788		C1-58DW	> C1-58DN
		•	
1794			C1-58C
			•
1799	CC1-58C. V		
1802	V RCC1-58C		
1808		C1-56B	
		•	
1816 1813		C1-56BN	> C1-56BW
	•	v	•
1819		RC1-56BN	
1823			C1-56A
1828		CC1 - 56A	
1020		V	•
1832		RCC1-56A	
1841		. •	.< C1-56BW

1838		C1-56BW		
		V		
1842		RC1-56BW		
	•			
1846		•	C1-57D	
	:	•		
1851		CC1-57D.		
			. CC1 E 7DW	
1857 1854		 CC1-57DN	>CC1-57DW	
1860			C1-57B	
			•	
1865	. CC1-57B			
1869	. V . RCC1-57B			
			001 5577	
1878 1875		.< CC1-57DW	CC1-57DW	
1879		•	C1-57C	
1884				
		V		
1887		RCC1-57C		
		:		
1892			C1-57A	
1897	. CCI-57A			
1901	. V RCC1 - 57A			
1901	. V . RCC1-57A			
1901	· ·			
	· ·			
	RCC1-57A	C1-61D		
1907	RCC1-57A	C1-61D		
1907	. RCC1-57A	C1-61D		
1907	. RCC1-57A	C1-61D		
1907 1912 1916	. RCC1-57A	C1-61D	< C1-58DN	
1907 1912 1916	. RCC1-57A	C1-61D		
1907 1912 1916 1925 1922	. RCC1-57A	C1-61D 		
1907 1912 1916	. RCC1-57A	C1-61D 	C1-58B	
1907 1912 1916 1925 1922	RCC1-57A	C1-61D	C1-58B	
1907 1912 1916 1925 1922	RCC1-57A	C1-61D 	C1-58B	
1907 1912 1916 1925 1922	RCC1-57A  CC1-61E  RCC1-61E  RCC1-61E  CC1-58E	C1-61D	C1-58B	
1907  1912  1916  1925 1922  1926  1931	RCC1-57A  CC1-61E  RCC1-61E  RCC1-61E  CC1-58E  CC1-58E	C1-61D	C1-58B	
1907  1912  1916  1925 1922  1926  1931	RCC1-57A  CC1-61E  RCC1-61E  RCC1-61E  CC1-58E  CC1-58E	C1-61D	C1-58B	
1907  1912  1916  1925 1922  1926  1931  1935  1941	RCC1-57A  CC1-61E  RCC1-61E  CC1-61E  CC1-58E  CC1-58E	C1-61D	C1-58B 	
1907  1912  1916  1925 1922  1926  1931  1935	CC1-58E  CC1-58E  CC1-58E	C1-61D	C1-58B	
1907  1912  1916  1925 1922  1926  1931  1935  1941  1947	CC1-58E  CC1-58E  CC1-58E  CC1-58E	C1-61D	C1-58B	
1907  1912  1916  1925 1922  1926  1931  1935  1941	CC1-58E  CC1-58E  CC1-58E  CC1-58E	C1-61D	C1-58B	
1907  1912  1916  1925 1922  1926  1931  1935  1941  1947	CC1-58E  CC1-58E  CC1-58E  CC1-58E  CC1-58E  CC1-58E	C1-61D	C1-58B	

```
86.6
1760
              LS
                     0
              UD 0.252
1761
1762
              KK CC1-53B
                 COMBINE CC1-52A AND C1-53B
1763
              KM
1764
              HС
                      2
1765
              KKRCC1-53B
1766
              KM
                   ROUTE C1-53B TO C1-53A
1767
              ΚM
                   BURKHOLDER BLVD
                   1330 0.026 0.016
                                            0
                                                   TRAP
                                                              0
                                                                    50
1768
              RD
1769
              KK C1-53A
1770
              BA
                  0.077
1771
              PΒ
                   2.98
1772
              LS
                    0
                            86.3
1773
              UD
                   0.274
                                                                                                  PAGE 50
                                           HEC-1 INPUT
              ID.....1.....2.....3.....4......5......6.....7.....8......9.....10
LINE
1774
              KK CC1-53A
              KM COMBINE CC1-29A, CC1-53D, CC1-53B AND C1-53A
1775
1776
              нС
                      4
1777
              KKRCC1-53A
1778
              KM
                  ROUTE CC1-53A TO C1-58C
1779
                   FACILITY = C-1 CHANNEL
1780
              KM
                   FACILITY # = C1CH 0441 TO C1CH 0408
                  LINING = CONCRETE
1781
                                                                     2
1782
              RD
                    1360 0.025 0.015
                                              0
                                                   TRAP
                                                             25
1783
              KK C1-58D
              BA
                   0.064
1784
                   2.92
1785
              PB
              LS
                      0
                            86.0
1786
              UD
                   0.258
1787
1788
              KK C1-58DW
              KM SPLIT FLOW WEST SEVILLE AVE
1789
              KM
                   SPLIT FLOW NORTH KIEL ST
1790
              DT C1-58DN
1791
              DI
                      0
                             100
                                     200
                                            400
                                                    600
1792
                              35
                                     70
                                            139
                                                    209
              DQ
1793
1794
              KK C1-58C
1795
              BA
                   0.049
              PB
                    2.92
1796
1797
              LS
                            81.6
                   0.294
              UD
1798
1799
              KK CC1-58C
1800
               KM
                   COMBINE CC1-53A, C1-58DW AND C1-58C
              HC
                     3
1801
1802
               KKRCC1-58C
                   ROUTE CC1-58C TO CC1-58A
               KM
1803
                   FACILITY = C-1 CHANNEL
               KM
1804
                   FACILITY # = C1CH 0408 TO C1CH 0400
1805
               KM
                   LINING = CONCRETE
               KM
1806
                    1360 0.025 0.015
                                                 TRAP
                                                             25
              RD
1807
               KK C1-56B
1808
               BA
                   0.241
1809
               PB
                    3.05
1810
1811
               LS
                      0
                            86.0
                   0.235
1812
               UD
```

HEC-1 INPUT

PAGE 51

1

1

```
ID.....1.....2.....3.....4.....5.....6.....7.....8.....9.....10
LINE
               KK C1-56BN
1813
                   SPLIT FLOW NORTH MAGIC WAY
               KM
1814
               KM
                    SPLIT FLOW WEST SEVILLE AVE
1815
               DT C1-56BW
1816
                               100
                                      200
                                               400
                                                       600
                        0
               DT
1817
                        0
                               56
                                      115
                                              231
                                                      342
               DQ
1818
               KKRC1-56BN
1819
                    ROUTE C1-56BN TO C1-56A
               КМ
1820
                    MAGIC WAY
               KM
1821
                                                                 0
                                                                        50
                                                      TRAP
               RD
                     1300
                            0.012
                                    0.016
                                                 0
1822
               KK C1-56A
1823
                    0.215
1824
               BA
1825
               PB
                     3.05
                        0
                             85.1
1826
               LS
                    0.212
1827
               UD
                KK CC1-56A
1828
                    COMBINE C1-56B AND C1-56A
1829
                KM
                    DRAKE CHANNEL @ MAGIC WAY
                ΚM
1830
1831
                НC
                        2
                KKRCC1-56A
1832
                    ROUTE CC1-56A TO C1-57
1833
                KM
                    FACILITY = C-1 CHANNEL - DRAKE CHANNEL FACILITY # = C1DC 0051
1834
                ΚM
 1835
                KM
                    LINING = EARTH
1320 0.005
 1836
                КМ
                                                 0
                                                      TRAP
                                                                20
                                                                         2
                                     0.020
1837
                RD
                KK C1-56BW
1838
                KM C1-56B SPLIT FLOW WEST
 1839
                    SEVILLE AVE
 1840
                ΚM
                DR C1-56BW
 1841
                KKRC1-56BW
 1842
                    ROUTE C1-56BW TO C1-57D
 1843
                KΜ
                     SEVILLE AVE
                KM
 1844
                                                                         50
                                                      TRAP
                                                                  0
                                     0.016
                      1300 0.027
                RD
 1845
                KK C1-57D
 1846
 1847
                BA
                     0.062
                PB
                      2.97
 1848
                               86.2
 1849
                LS
                        0
 1850
                UD
                     0.163
   PAGE 52
                                               HEC-1 INPUT
                ID.....1.....2.....3.....4.....5.....6.....7.....8.....9.....10
 LINE
 1851
                KK CC1-57D
                     COMBINE C1-56BW AND C1-57D
 1852
                KM
                HС
                         2
 1853
                 KKCC1-57DN
 1854
                    SPLIT FLOW NORTH MILAN ST
                 KM
 1855
                      SPLIT FLOW WEST SEVILLE AVE
                 KM
 1856
                 DTCC1-57DW
 1857
                                                        600
                                                400
                                100
                                        200
 1858
                 DI
                        0
                                                242
                                                        363
                                        121
                 DQ
                          0
                                 60
 1859
                 KK C1-57B
 1860
                 BA
                      0.063
 1861
                 PB
                      2.97
 1862
                 ĹS
                         0
                               86.0
 1863
                 UD
                      0.157
 1864
```

1

```
KK CC1-57B
1865
                   COMBINE CC1-56A, C1-57DN AND C1-57B
1866
               KM
                    DRAKE CHANNEL @ MILAN ST
1867
               ΚM
1868
               HС
                        3
1869
               KKRCC1-57B
                    ROUTE CC1-57B TO C1-57A
1870
               KM
                    FACILITY = C-1 CHANNEL - DRAKE CHANNEL FACILITY # = C1DC 0051
1871
               KM
1872
               KM
1873
               KM
                   LINING = EARTH
                                                      TRAP
                                                                20
1874
               RD
                     1320 0.005
                                    0.020
1875
               KKCC1-57DW
               KM C1-57D SPLIT FLOW WEST
KM SEVILLE AVE
1876
1877
1878
               DRCC1-57DW
1879
               KK C1-57C
               BA
                   0.063
1880
                    2.97
1881
               LS
                      0
                             86.2
1882
                   0.170
1883
               UD
1884
               KK CC1-57C
               KM COMBINE C1-57DW AND C1-57C
1885
1886
               НC
                        2
   PAGE 53
                                              HEC-1 INPUT
               ID.....1.....2.....3.....4......5......6......7.....8.....9.....10
LINE
               KKRCC1-57C
1887
               KM ROUTE CC1-57C TO C1-57A
1888
                    RACETRACK ROAD TRAP CHANNEL
1889
               ΚM
                    LINING = CONCRETE
               ΚM
1890
                                                                20
                                                                          2
                                                      TRAP
                     1300
                           0.01 0.015
                                               0
               RD
1891
               KK C1-57A
1892
                    0.062
               BA
1893
                PB
                     2.97
1894
                              86.1
                LS
                        0
1895
                    0.159
                UD
1896
                KK CC1-57A
1897
                    COMBINE CC1-57B, CC1-57C AND C1-57A
                KM
1898
                     DRAKE CHANNEL @ RACETRACK ROAD
                KM
1899
                HC
1900
                KKRCC1-57A
1901
                     ROUTE CC1-57A TO C1-61D
1902
                KM
                     FACILITY = C-1 CHANNEL - DRAKE CHANNEL
                KM
1903
                     FACILITY # = C1DC 0031 TO C1DC 0026
                KM
1904
                     LINING = CONCRETE
1000 0.027
                KM
1905
                                                                          0
                RD
                                      .015
                                                 0
                                                       TRAP
                                                                 26
1906
                KK C1-61D
1907
                     0.031
                BΑ
1908
                      2.87
 1909
                PB
                              86.0
 1910
                LS
                         0
                UD
                     0.141
 1911
                KK CC1-61D
 1912
                   COMBINE CC1-57A, AND C1-61D
                KM
 1913
                     DRAKE CHANNEL
                KM
 1914
                HC
                         2
 1915
                KKRCC1-61D
 1916
                KM ROUTE CC1-61D TO C1-58B
 1917
                KM FACILITY = C-1 CHANNEL - DRAKE CHANNEL
 1918
```

1

```
1919
                   FACILITY # = C1DC 0031 TO C1DC 0026
1920
              KM
                   LINING = CONCRETE
1921
              RD
                     300 0.027
                                    .015
                                               0
                                                  TRAP
                                                              26
                                                                       0
   PAGE 54
                                            HEC-1 INPUT
               ID.....1.....2.....3.....4.....5.....6.....7.....8......9.....10
LINE
1922
              KK C1-58DN
1923
              KM C1-58D SPLIT FLOW NORTH
                  CLOUDCREST DR
1924
1925
              DR C1-58DN
              KK C1-58B
1926
1927
              BA
                   0.061
1928
              PB
                   2.92
1929
               LS
                       0
                            86.2
               UD
                   0.240
1930
1931
               KK CC1-58B
                   COMBINE CC1-61D, C1-58DN AND C1-58B
1932
               KM
                   DRAKE CHANNEL @ CLOUDCREST DR
1933
               KM
1934
              HС
1935
               KK CC1-58B
                   ROUTE CC1-58B TO C1-58A
1936
               KM
               KM
                    FACILITY = C-1 CHANNEL - DRAKE CHANNEL
1937
                   FACIILITY # = C1DC 0013
               KM
1938
                   LINING = CONCRETE
650 0.027 .
               KM
1939
                                                              16
                                   .015
                                                    TRAP
              RD
1940
               KK CC1-58B
1941
                  ROUTE CC1-58B TO C1-58A
1942
               KM
                   FACILITY = C-1 CHANNEL - DRAKE CHANNEL
               KM
1943
                   FACIILITY # = C1DC 0000
               KM
1944
                   LINING = CONCRETE
700 0.027 .
               KM
1945
                                                    TRAP
                                   .015
1946
              RD
              KK C1-58A
1947
                   0.060
1948
              BA
               PB
                    2.92
1949
                            85.2
1950
               LS
                     0
                   0.259
               TID
1951
1952
               KK CC1-58A
                   COMBINE CC1-58B AND C1-58A
1953
               KM
              HC
1954
                       2
               *
1955
               KK
                   CPC1D
                    COMBINE CC1-58C AND CC1-58A
1956
               KM
                    CONFLUENCE OF C-1 CHANNEL AND DRAKE CHANNEL
1957
               KM
1958
              HC
                       2
   PAGE 55
                                            HEC-1 INPUT
               ID.....1.....2.....3.....4.....5.....6.....7.....8.....9.....10
LINE
1959
               KK C1-61C
1960
               BA
                    0.095
1961
               PB
                     2.87
1962
               LS
                       0
                             86.5
                    0.173
1963
               UD
1964
               KK
                     CPA
                    COMBINE FLOWS AT C-1 CHANNEL AND C-61C
1965
               KM
1966
               HС
                       2
1967
               KK
                    R61C
                    FLOW TO WARM SPRING AND C-1 CHANNEL
1968
               KM
                                                              15
                                                                       0
                                                    TRAP
1969
               RD
                    1410
                           .018
                                   .013
                                               0
```

+	C1-58D	.06	1	FLOW TIME	69. 3.67	67. 3.67	65. 3.67	62. 3.67	61. 3.67	60. 3.67	60. 3.67	59. 3.67	58. 3.67
DIVERSION TO	C1-58DN	.06	1	FLOW TIME	24. 3.67	24. 3.67	23. 3.67	22. 3.67	21. 3.67	21. 3.67	21. 3.67	21. 3.67	20. 3.67
HYDROGRAPH AT	C1-58DW	.06	1	FLOW TIME	45. 3.67	44. 3.67	42. 3.67	40. 3.67	40. 3.67	39. 3.67	39. 3.67	38. 3.67	38. 3.67
HYDROGRAPH AT	C1-58C	.05	1	FLOW TIME	41. 3.75	40. 3.75	38. 3.75	36. 3.75	35. 3.75	35. 3.75	35. 3.75	34. 3.75	33. 3.75
3 COMBINED AT	CC1-58C	25.03	1	FLOW TIME	10176. 3.75	9936. 3.75	9546. 3.75	9158. 3.75	9013. 3.75	8892. 3.75	8823. 3.75	8686. 3.75	8534. 3.75
ROUTED TO	RCC1-58C	25.03	1	FLOW TIME	10114. 3.75	9876. 3.75	9487. 3.75	9097. 3.75	8953. 3.75	8830. 3.75	8759. 3.75	8624. 3.75	8470. 3.75
HYDROGRAPH AT	C1-56B	.24	1	FLOW TIME	289. 3.67	282. 3.67	271. 3.67	261. 3.67	256. 3.67	253. 3.67	251. 3.67	248. 3.67	244. 3.67
DIVERSION TO	C1-56BW	.24	1	FLOW TIME	166. 3.67	163. 3.67	156. 3.67	150. 3.67	148. 3.67	146. 3.67	145. 3.67	143. 3.67	140. 3.67
HYDROGRAPH AT	C1-56BN	.24	1	FLOW TIME	122. 3.67	120. 3.67	115. 3.67	110. 3.67	109. 3.67	107. 3.67	107. 3.67	105. 3.67	103. 3.67
ROUTED TO	RC1-56BN	.24	1	FLOW TIME	118. 3.75	116. 3.75	112. 3.75	108. 3.75	107. 3.75	105. 3.75	103. 3.75	101. 3.75	101. 3.75
HYDROGRAPH AT	C1-56A	.22	1	FLOW TIME	255. 3.67	249. 3.67	240. 3.67	230. 3.67	226. 3.67	223. 3.67	222. 3.67	218. 3.67	215. 3.67
2 COMBINED AT	CC1-56A	.46	1	FLOW TIME	(371. 3.67)	363. 3.67	348. 3.67	335. 3.67	329. 3.67	324. 3.67	321. 3.67	317. 3.67	313. 3.67
ROUTED TO	RCC1-56A	.46	1	FLOW TIME	359. 3.67	352. 3.67	336. 3.67	323. 3.67	319. 3.67	313. 3.67	310. 3.67	308. 3.67	301. 3.67
HYDROGRAPH AT	C1-56BW	.00	1	FLOW TIME	166. 3.67	163. 3.67	156. 3.67	150. 3.67	148. 3.67	146. 3.67	145. 3.67	143. 3.67	140. 3.67
ROUTED TO	RC1-56BW	.00	1		162. 3.67	158. 3.67	153.	146. 3.67	143. 3.67	141. 3.67	140. 3.67	139. 3.67	136. 3.67
HYDROGRAPH AT		.06	1	FLOW TIME	83. 3.58	81. 3.58	78. 3.58	75. 3.58	74. 3.58	73. 3.58	72. 3.58	71. 3.58	70. 3.58
2 COMBINED A		.06	1	FLOW TIME	236. 3.67	230. 3.67	222. 3.67	213. 3.67	209. 3.67	206. 3.67	205. 3.67	203. 3.67	199. 3.67
DIVERSION TO	CC1-57DW	.06	1		143. 3.67	139. 3.67	135. 3.67	129. 3.67	127. 3.67	125. 3.67	124. 3.67	123. 3.67	120. 3.67
HYDROGRAPH AT		.06	1	FLOW TIME	93. 3.67	91. 3.67	88. 3.67	84. 3.67	83. 3.67	81. 3.67	81. 3.67	80. 3.67	78. 3.67
HYDROGRAPH AT		.06	1	FLOW	85.	83. 3.58	80. 3.58	77. 3.58	75. 3.58	74. 3.58	74. 3.58	73. 3.58	72. 3.58
3 COMBINED A	T CC1-57B	.58	1	TIME FLOW	3.58 526.	516.	494.	474.	468.	459.	456.	453.	442.

				TIME	3.67	3.67	3.67	3.67	3.67	3.67	3.67	3,67	3.67	
ROUTED TO +	RCC1-57B	.58	1	FLOW TIME	511. 3.75	499. 3.75	481. 3.75	461. 3.75	455. 3.75	447. 3.75	443. 3.75	440. 3.75	430. 3.75	
HYDROGRAPH AT +	CC1-57DW	.00	1	FLOW TIME	143. 3.67	139. 3.67	135. 3.67	129. 3.67	127. 3.67	125. 3.67	124.	123. 3.67	120. 3.67	
HYDROGRAPH AT +	C1-57C	.06	1	FLOW TIME	83. 3.58	81. 3.58	78. 3.58	75. 3.58	74. 3.58	73. 3.58	72. 3.58	71. 3.58	70. 3.58	
2 COMBINED AT	CC1-57C	.06	1	FLOW TIME	218. 3.67	214. 3.67	206. 3.67	198. 3.67	194. 3.67	191. 3.67	190. 3.67	188. 3.67	184. 3.67	
ROUTED TO	RCC1-57C	.06	1	FLOW TIME	217. 3.67	212. 3.67	205. 3.67	197. 3.67	194. 3.67	190. 3.67	189. 3.67	187. 3.67	183. 3.67	
HYDROGRAPH AT +	C1-57A	.06	1	FLOW TIME	83. 3.58	82. 3.58	78. 3.58	75. 3.58	74. 3.58	73. 3.58	73. 3.58	72. 3.58	70. 3.58	
3 COMBINED AT	CC1-57A	.71	1	FLOW TIME	801. 3.67	781. 3.67	752. 3.67	719. 3.67	709. 3.67	696. 3.67	690. 3.67	685. 3.67	669. 3.67	
ROUTED TO +	RCC1-57A	.71	1	FLOW TIME	793. 3.67	772. 3.67	743. 3.67	710. 3.67	700. 3.67	688 <i>.</i> 3.67	681. 3.67	676. 3.67	660. 3.67	
HYDROGRAPH AT +	C1-61D	.03	1	FLOW TIME	41. 3.58	40. 3.58	38. 3.58	37. 3.58	36. 3.58	36. 3.58	36. 3.58	35. 3.58	34. 3.58	
2 COMBINED AT	CC1-61D	.74	1	FLOW TIME	827. 3.67	805.	775. 3.67	741. 3.67	730. 3.67	717. 3.67	710. 3.67	705. 3.67	688. 3.67	
ROUTED TO +	RCC1-61D	.74	1	FLOW TIME	824. 3.67	803. 3.67	772. 3.67	738. 3.67	727. 3.67	715. 3.67	708. 3.67	702. 3.67	686. 3.67	
HYDROGRAPH AT +	C1-58DN	.00	1	FLOW TIME	24. 3.67	24. 3.67	23. 3.67	22. 3.67	21. 3.67	21. 3.67	21. 3.67	21. 3.67	20. 3.67	
HYDROGRAPH AT	C1-58B	.06	1	FLOW TIME	68. 3.67	67. 3.67	64. 3.67	62. 3.67	61. 3.67	60. 3.67	59. 3.67	59. 3.67	58. 3.67	
3 COMBINED AT	CC1-58B	.80	1	FLOW TIME	917. 3.67	893. 3.67	859. 3.67	822. 3.67	809. 3.67	796. 3.67	788. 3.67	781. 3.67	764. 3.67	
ROUTED TO +	CC1-58B	.80	1	FLOW TIME	909. 3.67	886. 3.67	852. 3.67	814. 3.67	802. 3.67	788. 3.67	781. 3.67	774. 3.67	756. 3.67	
ROUTED TO +	CC1-58B	.80	1	FLOW TIME	902. 3.67	879. 3.67	844. 3.67	807. 3.67	794. 3.67	781. 3.67	774. 3.67	767. 3.67	749. 3.67	
HYDROGRAPH AT	C1-58A	.06	1	FLOW TIME	62. 3.67	61. 3.67	58. 3.67	56. 3.67	55. 3.67	54. 3.67	54. 3.67	53. 3.67	52. 3.67	
2 COMBINED AT	r CC1-58A	.86	1	FLOW TIME	964. 3.67	939. 3.67	903. 3.67	863. 3.67	849. 3.67	836. 3.67	828. 3.67	820. 3.67	801. 3.67	
2 COMBINED A.	r CPC1D	25.89	1	FLOW TIME	11064. 3.75	10804. 3.75	10381. 3.75	9954. 3.75	9797. 3.75	9662. 3.75	9583. 3.75	9441. 3.75	9270. 3.75	
HYDROGRAPH AT	C1-61C	.09	1	FLOW TIME	120. 3.58	117. 3.58	112.	108. 3.58	106. 3.58	105. 3.58	104. 3.58	102. 3.58	101. 3.58	

# FEDERAL EMERGENCY MANAGEMENT AGENCY

# RIVERINE HYDROLOGY & HYDRAULICS FORM

O.M.B No. 3067-0148 Expires September 30, 2005

# PAPERWORK REDUCTION ACT

Public reporting burden for this form is estimated to average 3 hours per response. The burden estimate includes the time for reviewing instructions, searching existing data sources, gathering and maintaining the needed data, and completing, reviewing, and submitting the form. You are not required to respond to this collection of information unless a valid OMB control number appears in the upper right corner of this form. Send comments regarding the accuracy of the burden estimate and any suggestions for reducing this burden to: Information Collections Management, Federal Emergency Management Agency, 500 C Street, SW, Washington DC 20472, Paperwork Reduction Project (3067-0148). Submission of the form is required to obtain or retain benefits under the National Flood Insurance Program. Please do not send your completed survey to the above address.

No	te: Fill out one form for each flood	ing source studied									
		A. HY	/DROLOGY								
1.	Reason for New Hydrologic Analy	rsis (check all that apply)									
	<ul><li>☐ Not revised (skip to section 2)</li><li>☐ Alternative methodology</li></ul>	) No existing analy		☐ Improved data☐ Changed physica	al condition of watershed						
2.	Comparison of Representative 1%	%-Annual-Chance Discharges									
	Location	Drainage Area (Sq. Mi.)	FIS	(cfs)	Revised (cfs)						
3.	Methodology for New Hydrologic	Analysis (check all that apply)									
	☐ Statistical Analysis of Gage Records ☐ Precipitation/Runoff Model [TR-20, HEC-1, HEC-HMS etc.] ☐ Other (please attach description)										
	Please enclose all relevant models in digital format, maps, computations (including computation of parameters) and documentation to support the new analysis. The document, "Numerical Models Accepted by FEMA for NFIP Usage" lists the models accepted by FEMA. This document can be found at: <a href="http://www.fema.gov/plan/prevent/fhm/en_modl.shtm">http://www.fema.gov/plan/prevent/fhm/en_modl.shtm</a> .										
4.	Review/Approval of Analysis										
	If your community requires a regi	onal, state, or federal agency to re	eview the hydrologic an	alysis, please attach ev	idence of approval/review.						
5.	Impacts of Sediment Transport o										
	Was sediment transport conside your explanation for why sedime	ered?	, then fill out Section F	(Sediment Transport) o	f Form 3. If No, then attach						
10 m 1,0 to 4		В. Н	YDRAULICS								
1.	Reach to be Revised										
		Description	Cross Section	n Water- Effective	Surface Elevations (ft.)  Proposed/Revised						
	Downstream Limit	Confluence with C1 Channel	1001	NA	NA						
	Upstream Limit	System Headworks	1328	NA	NA						

2. Hydraulic Method Used

Hydraulic Analysis HEC-RAS [HEC-2, HEC-RAS, Other (Attach description)]

Flooding Source: Unnamed Wash

#### B. HYDRAULICS (CONTINUED)

requirements, and that the data are comparable with the assumptions and limitations of HEC-2/HEC-RAS. CHECK-2 and CHECK-RAS identifications of potential error or concern. These tools do not replace engineering judgment. CHECK-2 and CHECK-RAS can be downloaded from http://www.fama.gov/plan/prevent/fbm/frm_soft.shtm_We recommend that you review your HEC-2 and HEC-RAS models with CHECK-2 and https://www.fama.gov/plan/prevent/fbm/frm_soft.shtm_We recommend that you review your HEC-2 and HEC-RAS models with CHECK-2 and https://www.fama.gov/plan/prevent/fbm/frm_soft.shtm_we recommend that you review your HEC-2 and HEC-RAS models with the https://www.fama.gov/plan/prevent/fbm/frm_soft.shtm_we recommend that you review your HEC-2 and HEC-RAS models with the https://www.fama.gov/plan/frm_soft.shtm.we recommend that you review you review you review y	and the same of th	
respectively. These review programs verify that the hydraulic estimates and assumptions in the model data are in accordance with NFI requirements, and that the data are comparable with the assumptions and limitations of HEC-2/HEC-RAS. CHECK-2 and CHECK-RAS idential areas of potential error or concern. These tools do not replace engineering judgment. CHECK-2 and CHECK-RAS can be downloaded from http://www.fema.gov/plan/prevent/fhm/frm_soft.shtm. We recommend that you review your HEC-2 and HEC-RAS models with CHECK-2 and CHECK-RAS. If you disagree with a message, please attach an explanation of why the message is not valid in this case. Review of you submittal and resolution of valid modeling discrepancies will result in reduced review time.  HEC-2/HEC-RAS models reviewed with CHECK-2/CHECK-RAS?	3.	
TIES ZITIES TO TO THOUGHT OF THE TOTAL STATE OF THE		respectively. These review programs verify that the hydraulic estimates and assumptions in the model data are in accordance with NFIP requirements, and that the data are comparable with the assumptions and limitations of HEC-2/HEC-RAS. CHECK-2 and CHECK-RAS identify areas of potential error or concern. These tools do not replace engineering judgment. CHECK-2 and CHECK-RAS can be downloaded from http://www.fema.gov/plan/prevent/fhm/frm_soft.shtm. We recommend that you review your HEC-2 and HEC-RAS models with CHECK-2 and CHECK-RAS. If you disagree with a message, please attach an explanation of why the message is not valid in this case. Review of your
4. Models Submitted		HEC-2/HEC-RAS models reviewed with CHECK-2/CHECK-RAS? ☐ Yes ☐ No
	4.	Models Submitted
Duplicate Effective Model*  Corrected Effective Model*  Natural File Name:  Floodway File Name:		Corrected Effective Model*  Existing or Pre-Project Conditions Model  Revised or Post-Project Conditions Model  Natural File Name:  Natural File Name:  Natural File Name:  Natural File Name:  Floodway File Name:  Floodway File Name:  Floodway File Name:  Floodway File Name:  Natural File Name:  Floodway File Name:
*Not required for revisions to approximate 1%-annual-chance floodplains (Zone A) – for details, refer to the corresponding section of the instructions	*No	ot required for revisions to approximate 1%-annual-chance floodplains (Zone A) – for details, refer to the corresponding section of the instructions.
The document "Numerical Models Accepted by FEMA for NFIP Usage" lists the models accepted by FEMA. This document can be found a <a href="http://www.fema.gov/plan/prevent/fhm/en_modl.shtm">http://www.fema.gov/plan/prevent/fhm/en_modl.shtm</a> .	The httr	e document "Numerical Models Accepted by FEMA for NFIP Usage" lists the models accepted by FEMA. This document can be found at: <a href="mailto://www.fema.gov/plan/prevent/fhm/en_modl.shtm">b://www.fema.gov/plan/prevent/fhm/en_modl.shtm</a> .

# C. MAPPING REQUIREMENTS

A certified topographic map must be submitted showing the following information (where applicable): the boundaries of the effective, existing, and proposed conditions 1%-annual-chance floodplain (for approximate Zone A revisions) or the boundaries of the 1%- and 0.2%-annual-chance floodplains and regulatory floodway (for detailed Zone AE, AO, and AH revisions); location and alignment of all cross sections with stationing control indicated; stream, road, and other alignments (e.g., dams, levees, etc.); current community easements and boundaries; boundaries of the requester's property; certification of a registered professional engineer registered in the subject State; location and description of reference marks; and the referenced vertical datum (NGVD, NAVD, etc.).

Note that the boundaries of the existing or proposed conditions floodplains and regulatory floodway to be shown on the revised FIRM and/or FBFM must tie-in with the effective floodplain and regulatory floodway boundaries. Please attach a copy of the effective FIRM and/or FBFM, annotated to show the boundaries of the revised 1%- and 0.2%-annual-chance floodplains and regulatory floodway that tie-in with the boundaries of the effective 1%- and 0.2%-annual-chance floodplain and regulatory floodway at the upstream and downstream limits of the area of revision.

### D. COMMON REGULATORY REQUIREMENTS

1.	For CLOMR requests, do Base Flood Elevations (BFEs) increase?	☐ Yes ⊠ No
	For CLOMR requests, if either of the following is true, please submit evidence of compliance with Section 65.12 of to the proposed project encroaches upon a regulatory floodway and would result in increases above 0.00 foot.  The proposed project encroaches upon a SFHA with BFEs established and would result in increases above 1.	
2.	Does the request involve the placement or proposed placement of fill?	☐ Yes ☒ No
	If Yes, the community must be able to certify that the area to be removed from the special flood hazard area, proposed structures, meets all of the standards of the local floodplain ordinances, and is reasonably safe from flo NFIP regulations set forth at 44 CFR 60.3(a)(3), 65.5(a)(4), and 65.6(a)(14). Please see the MT-2 instructions for respectively.	oding in accordance with the
3.	For LOMR requests, is the regulatory floodway being revised?	☐ Yes ⊠ No
	If Yes, attach evidence of regulatory floodway revision notification. As per Paragraph 65.7(b)(1) of the NFIP Regulator requests involving revisions to the regulatory floodway. (Not required for revisions to approximate 1%-annual-ch Zone A designation] unless a regulatory floodway is being added. Elements and examples of regulatory floodway refound in the MT-2 Form 2 Instructions.)	nance floodplains [studied
4.	For LOMR requests, does this request require property owner notification and acceptance of BFE increases?	☐ Yes ☒ No
	If Yes, please attach proof of property owner notification and acceptance (if available). Elements of and examples can be found in the MT-2 Form 2 Instructions.	of property owner notification

# SUBERITICAL FLOW REGIME-CROSS SECTIONS 1046.5-1328

HEC-RAS Plan: Pl	an 06 River: L	1	Reach: C-1 t		rofile: PF 1						T
Reach	River Sta	Profile	E.G. Elev	W.S. Elev	Vel Head	Frctn Loss	C & E Loss	Q Left	Q Channel	Q Right	Top Width
			(ft)	(ft)	(ft)	(ft)	(ft)	(cfs)	(cfs)	(cfs)	(ft)
C-1 to 9000 ft E	1328	PF 1	2117.23	2117.23	0.00	0.00	0.00		1.10		18.16
C-1 to 9000 ft E	1327	PF 1	2117.23	2117.23	0.00	0.00	0.00		1.10		26.09
C-1 to 9000 ft E	1326	PF 1	2117.23	2117.23	0.00	0.00	0.00		1.10		31.49
C-1 to 9000 ft E	1325	PF 1	2117.23	2117.23	0.00	0.00	0.00		1.10		38.89
C-1 to 9000 ft E	1324	PF 1	2117.23	2117.23	0.00	0.00	0.00		1.10		45.29
C-1 to 9000 ft E	1323	PF 1	2117.23	2117.23	0.00	0.00	0.00		1.10		51.69
C-1 to 9000 ft E	1322	PF 1	2117.23	2117.23	0.00	0.00	0.00		1.10		56.09
C-1 to 9000 ft E	1321	PF 1	2117.23	2117.23	0.00	0.00	0.00		1.10		62.32
C-1 to 9000 ft E	1320	PF 1	2117.23	2117.23	0.00	0.00	0.00		1.10		62.34
C-1 to 9000 ft E	1319	PF 1	2117.23	2117.23	0.00	0.03	0.00		1.10		50.42
C-1 to 9000 ft E	1318	PF1	2117.20	2117.18	0.01	0.00	0.00		1.10		50.17
C-1 to 9000 ft E	1317	PF 1	2114.23	2114.23	0.00	0.05	0.00		1.10		50.27
C-1 to 9000 ft E	1316	PF 1	2114.18	2114.18	0.00	0.03	0.00		1.10		50.23
C-1 to 9000 ft E	1315	PF 1	2114.15	2114.14	0.01	0.00	0.00		1.10		50.10
C-1 to 9000 ft E	1314	PF 1	2106.53	2106.53	0.00	0.00	0.00		1.10		19.69
C-1 to 9000 ft E	1313	PF 1	2106.53	2106.53	0.00	0.00	0.00		1.10		24.92
C-1 to 9000 ft E	1312	PF 1	2106.53	2106.53	0.00	0.00	0.00		1.10		24.99
C-1 to 9000 ft E	1311	PF 1	2106.53	2106.53	0.00	0.00	0.00		1.10		25.09
C-1 to 9000 ft E	1310	PF 1	2106.53	2106.53		0.00	0.00	· · · · · · · · · · · · · · · · · · ·	1.10		
		PF 1			0.00						38.57
C-1 to 9000 ft E	1309		2106.53	2106.53	0.00	0.00	0.00		1.10		38.89
C-1 to 9000 ft E	1308	PF 1	2106.53	2106.53	0.00	0.00	0.00		1.10	<del></del>	54.29
C-1 to 9000 ft E	1307	PF 1	2106.53	2106.53	0.00	0.00	0.00		1.10		50.69
C-1 to 9000 ft E	1306	PF 1	2106.53	2106.53	0.00	0.00	0.00		1.10		57.09
C-1 to 9000 ft E	1305	PF 1	2106.53	2106.53	0.00	0.00	0.00		1.10		62.32
C-1 to 9000 ft E	1304	PF1	2106.53	2106.53	0.00	0.00	0.00		1.10		62.34
C-1 to 9000 ft E	1303	PF 1	2106.53	2106.53	0.00	0.03	0.00		1.10		50.45
C-1 to 9000 ft E	1302	PF 1	2106.50	2106.49	0.01	0.00	0.00		1.10		50.19
C-1 to 9000 ft E	1301	PF1	2103.53	2103.53	0.00	0.05	0.00		1.10		50.27
C-1 to 9000 ft E	1300	PF1	2103.48	2103.48	0.00	0.03	0.00		1.10		50.23
C-1 to 9000 ft E	1299	PF1	2103.45	2103.44	0.01	0.00	0.00		1.10		50.10
C-1 to 9000 ft E	1298	PF1	2095.83	2095.83	0.00	0.00	0.00		1.10		19.68
C-1 to 9000 ft E	1297	PF 1	2095.83	2095.83	0.00	0.00	0.00		1.10		19.85
C-1 to 9000 ft E	1296	PF 1	2095.83	2095.83	0.00	0.00	0.00		1.10		19.92
C-1 to 9000 ft E	1295	PF1	2095.83	2095.83	0.00	0.00	0.00		1.10		20.02
C-1 to 9000 ft E	1294	PF1	2095.83	2095.83	0.00	0.00	0.00		1.10		32.48
C-1 to 9000 ft E	1293	PF 1	2095.83	2095.83	0.00	0.00	0.00		1.10		38.88
C-1 to 9000 ft E	1292	PF1	2095.83	2095.83	0.00	0.00	0.00		1.10		45.28
C-1 to 9000 ft E	1291	PF 1	2095.83	2095.83	0.00	0.00	0.00		1.10		50.68
C-1 to 9000 ft E	1290	PF 1	2095.83	2095.83	0.00	0.00	0.00		1.10		57.08
C-1 to 9000 ft E	1289	PF1	2095.83	2095.83	0.00	0.00	0.00		1.10		62.35
C-1 to 9000 ft E	1288	PF 1	2095.83	2095.83	0.00	0.00	0.00		1.10		62.35
C-1 to 9000 ft E	1287	PF1	2095.83	2095.83	0.00	0.03	0.00		1.10		50.41
C-1 to 9000 ft E	1286	PF1	2095.80	2095.80	0.01	0.00	0.00		1.10		50.25
C-1 to 9000 ft E	1285	PF 1	2092.83	2092.83	0.00	0.05	0.00		1.10		50.27
C-1 to 9000 ft E	1284	PF1	2092.78	2092.78	0.00	0.03	0.00		1.10		50.23
C-1 to 9000 ft E	1283	PF 1	2092.75	2092.74	0.01	0.00	0.00		1.10		50.13
C-1 to 9000 ft E	1282	PF 1	2085.13	2085.13	0.00	0.00	0.00		1.10		19.69
C-1 to 9000 ft E	1281	PF 1	2085.13	2085.13	0.00	0.00	0.00		1.10		19.86
C-1 to 9000 ft E	1280	PF 1	2085.13	2085.13	0.00	0.00	0.00		1.10	***************************************	19.93
C-1 to 9000 ft E	1279	PF 1	2085.13	2085.13	0.00	0.00	0.00		1.10		25.39
C-1 to 9000 ft E	1278	PF 1	2085.13	2085.13	0.00						
C-1 10 9000 II E	1210	ICE I	∠∪65.13	2000.13	0.00	0.00	0.00		1.10		33.71



HEC-RAS Plan: Plan 06 River: Drake Channel Reach: C-1 to 9000 ft E Profile: PF 1 (Continued)

HEC-RAS Plan: Pl	-T	T	T T T T T T T T T T T T T T T T T T T								T
Reach	River Sta	Profile	E.G. Elev	W.S. Elev	Vel Head	Frctn Loss	C & E Loss	Q Left	Q Channel	Q Right	Top Width
			(ft)	(ft)	(ft)	(ft)	(ft)	(cfs)	(cfs)	(cfs)	(ft)
C-1 to 9000 ft E	1277	PF 1	2085.13	2085.13	0.00	0.00	0.00		1.10		39.07
C-1 to 9000 ft E	1276	PF 1	2085.13	2085.13	0.00	0.00	0.00		1.10		45.41
C-1 to 9000 ft E	1275	PF 1	2085.13	2085.13	0.00	0.00	0.00		1.10		50.77
C-1 to 9000 ft E	1274	PF 1	2085.13	2085.13	0.00	0.00	0.00		1.10		57.14
C-1 to 9000 ft E	1273	PF 1	2085.13	2085.13	0.00	0.00	0.00		1.10		62.38
C-1 to 9000 ft E	1272	PF 1	2085.13	2085.13	0.00	0.00	0.00		1.10		62.40
C-1 to 9000 ft E	1271	PF 1	2085.13	2085.13	0.00	0.03	0.00		1.10	,	50.43
C-1 to 9000 ft E	1270	PF 1	2085.10	2085.09	0.01	0.00	0.00		1.10		50.18
C-1 to 9000 ft E	1269	PF 1	2082.12	2082.12	0.00	0.05	0.00		1.10		50.24
C-1 to 9000 ft E	1268	PF 1	2082.08	2082.07	0.00	0.03	0.00		1.10		50.25
C-1 to 9000 ft E	1267	PF 1	2082.05	2082.04	0.01	0.00	0.00		1.10		50.11
C-1 to 9000 ft E	1266	PF 1	2074.43	2074.43	0.00	0.00	0.00		1.10		19.69
C-1 to 9000 ft E	1265	PF 1	2074.43	2074.43	0.00	0.00	0.00		1.10		25.92
C-1 to 9000 ft E	1264	PF 1	2074.43	2074.43	0.00	0.00	0.00		1.10		25.98
C-1 to 9000 ft E	1263	PF 1	2074.43	2074.43	0.00	0.00	0.00		1.10		26.09
C-1 to 9000 ft E	1262	PF 1	2074.43	2074.43	0.00	0.00	0.00		1.10		32.49
C-1 to 9000 ft E	1261	PF 1	2074.43	2074.43	0.00	0.00	0.00		1.10		39.89
C-1 to 9000 ft E	1260	PF 1	2074.43	2074.43	0.00	0.00	0.00		1.10		45.29
C-1 to 9000 ft E	1259	PF 1	2074.43	2074.43	0.00	0.00	0.00		1.10		50.69
C-1 to 9000 ft E	1258	PF 1	2074.43	2074.43	0.00	0.00	0.00		1.10		57.09
C-1 to 9000 ft E	1257	PF 1	2074.43	2074.43	0.00	0.00	0.00		1.10		60.41
C-1 to 9000 ft E	1256	PF 1	2074.43	2074.43	0.00	0.00	0.00		1.10		62.34
C-1 to 9000 ft E	1255	PF 1	2074.43	2074.43	0.00	0.03	0.00		1.10		50.43
C-1 to 9000 ft E	1254	PF 1	2074.40	2074.39	0.01	0.00	0.00		1.10		50.19
C-1 to 9000 ft E	1253	PF1	2072.73	2072.73	0.00	0.00	0.00		1.10		55.47
C-1 to 9000 ft E	1252	PF 1	2072.73	2072.73	0.00	0.01	0.04		1.10		55.34
C-1 to 9000 ft E	1251	PF 1	2072.67	2072.23	0.45	0.00	0.06		255.00		53.66
C-1 to 9000 ft E	1250	PF 1	2065.21	2064.95	0.25	0.03	0.03		255.00		24.56
C-1 to 9000 ft E	1249	PF 1	2065.14	2065.00	0.14	0.01	0.00		255.00	***************************************	30.00
C-1 to 9000 ft E	1248	PF 1	2065.13	2064.99	0.14	0.01	0.00		255.00		30.01
C-1 to 9000 ft E	1247	PF 1	2065.11	2064.97	0.14	0.03	0.02		255.00		30.05
C-1 to 9000 ft E	1246	PF 1	2065.06	2064.99	0.08	0.02	0.01		255.00		37.50
C-1 to 9000 ft E	1245	PF 1	2065.04	2064.98	0.06	0.01	. 0.01		255.00		40.86
C-1 to 9000 ft E	1244	PF 1	2065.02	2064.97	0.04	0.01	0.00		255.00		46.26
C-1 to 9000 ft E	1243	PF 1	2065.00	2064.97	0.03	0.01	0.00		255.00		51.65
C-1 to 9000 ft E	1242	PF 1	2064.99	2064.97	0.02	0.00	0.00		255.00		58.04
C-1 to 9000 ft E	1241	PF 1	2064.99	2064.97	0.02	0.00	0.00		255.00		62.44
C-1 to 9000 ft E	1240	PF 1	2064.99	2064.97	0.02	0.00			255.00		62.49
C-1 to 9000 ft E	1239	PF 1	2064.99	2064.97	0.01	0.00	0.02		255.00		67.81
C-1 to 9000 ft E	1238	PF 1	2064.96	2064.70	0.26	0.05	0.02		255.00		58.87
C-1 to 9000 ft E	1237	PF 1	2064.90	2064.47	0.43	0.00	0.06		255.00		57.08
C-1 to 9000 ft E	1236	PF 1	2062.08	2061.86		0.13	0.01		255.00		55.25
C-1 to 9000 ft E	1235	PF 1	2061.94	2061.65	f	0.05			255.00	yw	54.53
C-1 to 9000 ft E	1234	PF 1	2061.87	2061.63	<del></del>	0.00			255.00		
C-1 to 9000 ft E	1234	PF 1	2054.47								53.67
			<del> </del>	2054.23		0.03	0.03		255.00	***	24.88
C-1 to 9000 ft E	1232	PF 1	2054.41	2054.27	0.14	0.01	0.00		255.00		30.31
C-1 to 9000 ft E	1231	PF 1	2054.40	2054.26		0.01	0.00		255.00		30.32
C-1 to 9000 ft E	1230	PF 1	2054.38	2054.25		0.03	0.02		255.00		30.36
C-1 to 9000 ft E	1229	PF 1	2054.33	2054.26	· · · · · · · · · · · · · · · · · · ·	0.02	0.01		255.00		37.81
C-1 to 9000 ft E	1228	PF 1	2054.31	2054.26		0.01	0.00		255.00		44.21
C-1 to 9000 ft E	1227	PF 1	2054.30	2054.26	0.03	0.01	0.00		255.00		50.61

-	Top Width
	(ft)
	39.07
	45.41 50.77
	57.14
	62.38
	62.40 50.43
	50.18
_	50.24
	50.25 50.11
-	19.69
_	25.92
	25.98 26.09
	32.49
_	39.89
	45.29 50.69
	57.09
	60.41
	62.34 50.43
	50.43
	55.47
	55.34 53.66
	24.56
	30.00
	30.01 30.05
	37.50
	40.86
	46.26
	51.65 58.04
	62.44
	62.49 67.81
	58.87
	57.08
	55.25 54.53
	53.67
	24.88
	30.31 30.32
	30.32
	37.81
	44.21 50.61
	30.01

HEC-RAS Plan: Plan 06 River: Drake Channel Reach: C-1 to 9000 ft E Profile: PF 1 (Continued)

HEC-RAS Plan: Pl	an ub River.	7	1			continued)				· · · · · · · · · · · · · · · · · · ·	<del></del>
Reach	River Sta	Profile	E.G. Elev	W.S. Elev	Vel Head	Frctn Loss	C & E Loss	Q Left	Q Channel	Q Right	Top Width
			(ft)	(ft)	(ft)	(ft)	(ft)	(cfs)	(cfs)	(cfs)	(ft)
C-1 to 9000 ft E	1226	PF 1	2054.29	2054.26	0.02	0.01	0.00		255.00		56.00
C-1 to 9000 ft E	1225	PF 1	2054.28	2054.26	0.02	0.00	0.00		255.00		62.40
C-1 to 9000 ft E	1224	PF 1	2054.28	2054.26	0.02	0.00	0.00		255.00		62.47
C-1 to 9000 ft E	1223	PF 1	2054.28	2054.26	0.02	0.00	0.02		255.00		67.86
C-1 to 9000 ft E	1222	PF 1	2054.25	2053.99	0.26	0.05	0.02		255.00		60.24
C-1 to 9000 ft E	1221	PF 1	2054.19	2053.76	0.43	0.00	0.07		255.00		58.16
C-1 to 9000 ft E	1220	PF 1	2051.45	2051.27	0.18	0.15	0.03		255.00		55.74
C-1 to 9000 ft E	1219	PF 1	2051.27	2050.83	0.45	0.07	0.00		255.00		53.75
C-1 to 9000 ft E	1218	PF 1	2051.17	2050.73	0.45	0.00	0.07		255.00		53.69
C-1 to 9000 ft E	1217	PF 1	2043.84	2043.62	0.22	0.03	0.03		255.00		25.22
C-1 to 9000 ft E	1216	PF 1	2043.78	2043.66	0.13	0.01	0.00		255.00		30.64
C-1 to 9000 ft E	1215	PF 1	2043.77	2043.65	0.13	0.01	0.00		255.00		30.66
C-1 to 9000 ft E	1214	PF 1	2043.76	2043.64	0.13	0.04	0.00		255.00		30.70
C-1 to 9000 ft E	1212	PF 1	2043.72	2043.60	0.12	0.05	0.01		255.00		30.84
C-1 to 9000 ft E	1211	PF 1	2043.66	2043.45	0.21	0.02	0.05		255.00		25.46
C-1 to 9000 ft E	1210	PF 1	2043.58	2043.55	0.03	0.01	0.00	*	255.00		50.72
C-1 to 9000 ft E	1209	PF 1	2043.57	2043.55	0.02	0.01	0.00		255.00		56.77
C-1 to 9000 ft E	1208	PF 1	2043.57	2043.55	0.02	0.00	0.00	***************************************	255.00		62.35
	1207	PF 1	2043.57	2043.55	0.02	0.00	0.00		255.00		<del>                                     </del>
C-1 to 9000 ft E		-	<del> </del>								62.40
C-1 to 9000 ft E	1206	PF 1	2043.56	2043.55	0.01	0.00	0.02		255.00		71.32
C-1 to 9000 ft E	1205	PF 1	2043.54	2043.28	0.26	0.05	0.02		255.00		62.04
C-1 to 9000 ft E	1204	PF 1	2043.47	2043.06	0.42	0.00	0.06		255.00		59.74
C-1 to 9000 ft E	1203	PF 1	2040.67	2040.46	0.21	0.13	0.01		255.00		56.30
C-1 to 9000 ft E	1202	PF 1	2040.53	2040.25	0.29	0.05	0.02		255.00		55.43
C-1 to 9000 ft E	1201	PF 1	2040.47	2040.03	0.44	0.00	0.09		255.00		54.41
C-1 to 9000 ft E	1200	PF 1	2032.87	2032.73	0.15	0.03	0.00		255.00		30.01
C-1 to 9000 ft E	1199	PF 1	2032.84	2032.69	0.15	0.01	0.00		255.00		29.57
C-1 to 9000 ft E	1198	PF 1	2032.83	2032.68	0.15	0.02	0.00		255.00		29.57
C-1 to 9000 ft E	1197	PF 1	2032.81	2032.66	0.15	0.04	0.02		255.00		29.60
C-1 to 9000 ft E	1196	PF 1	2032.75	2032.67	0.09	0.02	0.01		255.00		36.03
C-1 to 9000 ft E	1195	PF 1	2032.72	2032.66	0.06	0.02	0.00		255.00		41.41
C-1 to 9000 ft E	1194	PF 1	2032.70	2032.66	0.05	0.01	0.00		255.00		45.79
C-1 to 9000 ft E	1193	PF 1	2032.69	2032.66	0.03	0.01	0.00		255.00		51.19
C-1 to 9000 ft E	1192	PF 1	2032.68	2032.65	0.03	0.01	0.00		255.00		56.58
C-1 to 9000 ft E	1191	PF 1	2032.67	2032.65	0.02	0.00	0.00		255.00		62.18
C-1 to 9000 ft E	1190	PF 1	2032.67	2032.65	0.02	0.00	0.00		255.00		62.23
C-1 to 9000 ft E	1189	PF 1	2032.67	2032.66	0.01	0.00	0.02		255.00		74.46
C-1 to 9000 ft E	1188	PF 1	2032.65	2032.41	0.24	0.05	0.01		255.00		70.70
C-1 to 9000 ft E	1187	PF 1	2032.58	2032.20	0.38	0.00	0.05		255.00		68.34
C-1 to 9000 ft E	1186	PF 1	2029.86	2029.65	0.21	0.13	0.01		255.00		57.57
C-1 to 9000 ft E	1185	PF 1	2029.72	2029.45	0.27	0.05	0.02		255.00		56.64
C-1 to 9000 ft E	1184	PF 1	2029.66	2029.22	0.44	0.00	0.09		255.00		55.31
C-1 to 9000 ft E	1183	PF 1	2022.10	2021.97	0.13	0.01	0.01		255.00		31.74
C-1 to 9000 ft E	1182	PF 1	2022.07	2021.99	0.08	0.01	0.00		255.00		38.12
C-1 to 9000 ft E	1181	PF 1	2022.06	2021.98	0.08	0.01	0.00		255.00		38.16
C-1 to 9000 ft E	1180	PF 1	2022.05	2021.98	0.08	0.02	0.00	-	255.00		38.19
C-1 to 9000 ft E	1179	PF 1	2022.03	2021.96	0.07	0.02	0.01		255.00		38.38
C-1 to 9000 ft E	1178	PF 1	2022.00	2021.96	0.05	0.01	0.00		255.00		44.78
C-1 to 9000 ft E	1177	PF 1	2021.99	2021.96	0.03	0.01	0.00		255.00		52.18
C-1 to 9000 ft E	1176	PF 1	2021.98	2021.96	0.02	0.00	0.00		255.00		59.58
C-1 to 9000 ft E	1175	PF 1	2021.97	2021.95	0.02	0.00	0.00		255.00		64.98

th				
3.00 2.40				
2.47 7.86				
.16				
74 75				
59 22				
6				
Towns and the second se				

HEC-RAS Plan: Pl	-T	T							1 22 1		
Reach	River Sta	Profile	E.G. Elev	W.S. Elev	Vel Head	Frctn Loss	C & E Loss	Q Left	Q Channel	Q Right	Top Width
			(ft)	(ft)	(ft)	(ft)	(ft)	(cfs)	(cfs)	(cfs)	(ft)
C-1 to 9000 ft E	1174	PF 1	2021.97	2021.95	0.01	0.00	0.00		255.00		69.25
C-1 to 9000 ft E	1173	PF 1	2021.97	2021.95	0.01	0.00	0.00		255.00		69.25
C-1 to 9000 ft E	1172	PF 1	2021.97	2021.95	0.01	0.00	0.02		255.00		68.45
C-1 to 9000 ft E	1171	PF 1	2021.94	2021.68	0.26	0.05	0.02	1-1-1-111	255.00		61.91
C-1 to 9000 ft E	1170	PF 1	2021.88	2021.46	0.42	0.00	0.09		255.00		59.59
C-1 to 9000 ft E	1169	PF 1	2019.37	2019.24	0.13	0.04	0.00		255.00		57.08
C-1 to 9000 ft E	1168	PF 1	2019.33	2019.20	0.13	0.02	0.04		255.00		55.75
C-1 to 9000 ft E	1167	PF 1	2019.26	2018.69	0.57	0.00	0.06		371.00		54.02
C-1 to 9000 ft E	1166	PF 1	2012.83	2012.45	0.37	0.04	0.06		371.00		26.57
C-1 to 9000 ft E	1165	PF 1	2012.73	2012.55	0.18	0.01	0.00		371.00	·	34.25
C-1 to 9000 ft E	1164	PF 1	2012.72	2012.54	0.18	0.01	0.00		371.00		34.25
C-1 to 9000 ft E	1163	PF 1	2012.70	2012.53	0.17	0.04	0.02		371.00		34.27
C-1 to 9000 ft E	1162	PF 1	2012.64	2012.54	0.10	0.02	0.01		371.00		41.73
C-1 to 9000 ft E	1161	PF 1	2012.61	2012.55	0.07	0.01	0.01		371.00		48.14
C-1 to 9000 ft E	1160	PF 1	2012.59	2012.55	0.05	0.01	0.00		371.00		55.55
C-1 to 9000 ft E	1159	PF 1	2012.58	2012.55	0.03	0.00	0.00		371.00		62.95
C-1 to 9000 ft E	1158	PF 1	2012.58	2012.53	0.05	0.00	0.01		371.00		61.69
C-1 to 9000 ft E	1157	PF 1	2012.57	2012.54	0.03	0.00	0.03		371.00		64.46
C-1 to 9000 ft E	1156	PF 1	2012.54	2012.17	0.03	0.05	0.02		371.00		59.25
	1155	PF 1	2012.34	2012.17	0.55	0.00	0.02		371.00		57.64
C-1 to 9000 ft E									371.00		54.83
C-1 to 9000 ft E	1154	PF 1	2009.66	2009.36	0.31	0.13	0.01				+
C-1 to 9000 ft E	1153	PF 1	2009.52	2009.15	0.38	0.05	0.02		371.00		54.84
C-1 to 9000 ft E	1152	PF 1	2009.46	2008.89	0.57	0.00	0.06		371.00		53.95
C-1 to 9000 ft E	1151	PF 1	2003.03	2002.65	0.37	0.04	0.05		371.00		26.58
C-1 to 9000 ft E	1150	PF 1	2002.94	2002.73	0.21	0.02	0.00		371.00		32.13
C-1 to 9000 ft E	1149	PF 1	2002.92	2002.71	0.21	0.02	0.00		371.00		32.12
C-1 to 9000 ft E	1148	PF 1	2002.90	2002.69	0.21	0.04	0.03		371.00		32.13
C-1 to 9000 ft E	1147	PF 1	2002.83	2002.74	0.10	0.02	0.01		371.00		42.70
C-1 to 9000 ft E	1146	PF 1	2002.80	2002.73	0.07	0.01	0.01		371.00		48.09
C-1 to 9000 ft E	1145	PF 1	2002.78	2002.73	0.05	0.01	0.01		371.00		53.48
C-1 to 9000 ft E	1144	PF 1	2002.77	2002.74	0.03	0.00	0.00		371.00		63.90
C-1 to 9000 ft E	1143	PF 1	2002.77	2002.73	0.03	0.00	0.00		371.00		63.92
C-1 to 9000 ft E	1142	PF1	2002.76	2002.74	0.03	0.00	0.03		371.00		64.63
C-1 to 9000 ft E	1141	PF 1	2002.73	2002.37	0.36	0.05	0.02		371.00		59.78
C-1 to 9000 ft E	1140	PF 1	2002.66	2002.12	0.54	0.00	0.07		371.00		58.10
C-1 to 9000 ft E	1139	PF 1	1999.87	1999.56	0.31	0.13	0.01		371.00		54.88
C-1 to 9000 ft E	1138	PF 1	1999.72	1999.34	0.39	0.05	0.02		371.00		54.75
C-1 to 9000 ft E	1137	PF 1	1999.66	1999.09	0.57	0.00	0.05		371.00		53.95
C-1 to 9000 ft E	1136	PF 1	1993.17	1992.77	0.39	0.04	0.06		371.00		26.25
C-1 to 9000 ft E	1135	PF 1	1993.07	1992.87	0.20	0.02	0.00		371.00		32.97
C-1 to 9000 ft E	1134	PF 1	1993.05	1992.85	0.20	0.02	0.00		371.00		32.96
C-1 to 9000 ft E	1133	PF 1	1993.03	1992.83	0.20	0.03	0.04		371.00		32.97
C-1 to 9000 ft E	1132	PF 1	1992.96	1992.89	0.07	0.02	0.00		371.00		48.51
C-1 to 9000 ft E	1131	PF 1	1992.95	1992.88	0.07	0.01	0.01		371.00		48.68
C-1 to 9000 ft E	1130	PF 1	1992.93	1992.87	0.07	0.01	0.01		371.00		53.66
	1129	PF 1	1992.93	1992.88	0.03		0.00		371.00		
C-1 to 9000 ft E											64.21
C-1 to 9000 ft E	1128	PF 1	1992.91	1992.88	0.02	0.00	0.00		371.00		74.71
C-1 to 9000 ft E	1127	PF 1	1992.91	1992.88	0.02	0.00	0.03		371.00		74.71
C-1 to 9000 ft E	1126	PF 1	1992.88	1992.55	0.32		0.02		371.00		67.32
C-1 to 9000 ft E	1125	PF 1	1992.81	1992.30	0.51		0.07		371.00		64.09
C-1 to 9000 ft E	1124	PF 1	1990.06	1989.78	0.28	0.15	0.02		371.00		58.15


Reach	River Sta	Profile	E.G. Elev	W.S. Elev	Vel Head	Frctn Loss	C & E Loss	Q Left	Q Channel	Q Right	Top Width
	1 14		(ft)	(ft)	(ft)	(ft)	(ft)	(cfs)	(cfs)	(cfs)	(ft)
C-1 to 9000 ft E	1123	PF 1	1989.90	1989.46	0.44	0.06	0.01		371.00		58.08
C-1 to 9000 ft E	1122	PF 1	1989.83	1989.28	0.55	0.00	0.12		371.00		57.15
C-1 to 9000 ft E	1121	PF 1	1982.31	1982.17	0.14	0.02	0.00		371.00		38.44
C-1 to 9000 ft E	1120	PF 1	1982.29	1982.16	0.13	0.01	0.00		371.00		39.57
C-1 to 9000 ft E	1119	PF 1	1982.28	1982.15	0.13	0.01	0.00		371.00	***************************************	39.59
C-1 to 9000 ft E	1118	PF 1	1982.27	1982.14	0.13	0.04	0.00	**	371.00		39.64
C-1 to 9000 ft E	1117	PF 1	1982.23	1982.11	0.12	0.03	0.01		371.00		39.78
C-1 to 9000 ft E	1116	PF 1	1982.19	1982.10	0.09	0.02	0.01		371.00		45.17
C-1 to 9000 ft E	1115	PF 1	1982.16	1982.11	0.06	0.01	0.00		371.00		52.58
C-1 to 9000 ft E	1114	PF 1	1982.15	1982.11	0.04	0.01	0.00		371.00	MANUAL II A. A. IA. A. A	58.98
C-1 to 9000 ft E	1113	PF 1	1982.14	1982.11	0.03	0.01	0.00		371.00	Mary 1 1 1/2 C 11/2/11/2019	66.38
C-1 to 9000 ft E	1112	PF 1	1982.13	1982.10	0.03	0.00	0.00		371.00		67.22
C-1 to 9000 ft E	1111	PF 1	1982.13	1982.10	0.03	0.00	0.00		371.00		70.86
C-1 to 9000 ft E	1110	PF 1	1982.13	1982.10	0.03	0.00	0.03		371.00		70.85
C-1 to 9000 ft E	1109	PF 1	1982.10	1981.77	0.33	0.05	0.02		371.00		65.25
C-1 to 9000 ft E	1108	PF 1	1982.03	1981.51	0.52	0.00	0.06		371.00		62.51
C-1 to 9000 ft E	1107	PF 1	1979.27	1978.96	0.31	0.13	0.01		371.00		55.11
C-1 to 9000 ft E	1106	PF 1	1979.13	1978.75	0.38	0.05	0.02		371.00		54.56
C-1 to 9000 ft E	1105	PF 1	1979.13	1978.49	0.57	0.00	0.02	<del> </del>	371.00		53.74
	1104	PF 1		1970.49	0.60	0.00	0.00		516.00		
C-1 to 9000 ft E			1973.11								27.60
C-1 to 9000 ft E	1103	PF 1	1972.95	1972.79	0.16	0.01	0.00		516.00		43.41
C-1 to 9000 ft E	1102	PF 1	1972.94	1972.78	0.16	0.01	0.00		516.00		43.42
C-1 to 9000 ft E	1101	PF 1	1972.93	1972.77	0.15	0.04	0.00		516.00		43.45
C-1 to 9000 ft E	1100	PF 1	1972.89	1972.73	0.16	0.03	0.01		516.00		43.28
C-1 to 9000 ft E	1099	PF 1	1972.84	1972.74	0.11	0.02	0.01		516.00		49.70
C-1 to 9000 ft E	1098	PF 1	1972.82	1972.74	0.08	0.01	0.01		516.00		56.11
C-1 to 9000 ft E	1097	PF 1	1972.80	1972.74	0.05	0.00	0.00		516.00		64.53
C-1 to 9000 ft E	1096	PF 1	1972.79	1972.74	0.05	0.00	0.00	· · · · · · · · · · · · · · · · · · ·	516.00		64.59
C-1 to 9000 ft E	1095	PF 1	1972.79	1972.74	0.05	0.00	0.04		516.00		64.59
C-1 to 9000 ft E	1094	PF 1	1972.75	1972.26	0.48	0.05	0.02		516.00		59.96
C-1 to 9000 ft E	1093	PF 1	1972.68	1972.00	0.68	0.00	0.16		516.00		58.48
C-1 to 9000 ft E	1092	PF 1	1970.89	1970.75	0.14	0.02	0.00	····	516.00		58.99
C-1 to 9000 ft E	1091	PF 1	1970.87	1970.73	0.13	0.01	0.08	~~~~~~~~~~~~~~~~~~~~~~~~~~~~~~~~~~~~~~	516.00		59.27
C-1 to 9000 ft E	1090	PF 1	1970.78	1969.86	0.91	0.00	0.10		516.00		37.15
C-1 to 9000 ft E	1089	PF 1	1963.35	1962.77	0.58	0.05	0.10		516.00		27.82
C-1 to 9000 ft E	1088	PF 1	1963.20	1962.95	0.25	0.02	0.00		516.00		36.83
C-1 to 9000 ft E	1087	PF 1	1963.18	1962.93	0.25	0.02	0.00		516.00		36.82
C-1 to 9000 ft E	1086	PF 1	1963.16	1962.92	0.25	0.05	0.02		516.00		36.82
C-1 to 9000 ft E	1085	PF 1	1963.09	1962.92	0.17	0.03	0.02		516.00		42.24
C-1 to 9000 ft E	1084	PF 1	1963.04	1962.93	0.11	0.02	0.01		516.00		49.50
C-1 to 9000 ft E	1083	PF 1.	1963.01	1962.94	0.07	0.01	0.00		516.00		57.61
C-1 to 9000 ft E	1082	PF 1	1962.99	1962.93	0.06	0.00	0.01		516.00		60.48
C-1 to 9000 ft E	1081	PF 1	1962.98	1962.94	0.04	0.00	0.00		516.00		68.61
C-1 to 9000 ft E	1080	PF 1	1962.98	1962.94	0.04	0.00	0.04		516.00		68.62
C-1 to 9000 ft E	1079	PF 1	1962.94	1962.49	0.45	0.05	0.02		516.00		60.50
C-1 to 9000 ft E	1078	PF1	1962.87	1962.20	0.67	0.00	0.09		516.00		58.76
C-1 to 9000 ft E	1077	PF 1	1960.08	1959.69	0.39	0.13	0.01		516.00		56.94
C-1 to 9000 ft E	1076	PF 1	1959.94	1959.46	0.48	0.05	0.02		516.00		56.25
C-1 to 9000 ft E	1075	PF 1	1959.87	1959.17	0.70	0.00	0.04		516.00		55.22
C-1 to 9000 ft E	1074	PF 1	1953.56	1952.99	0.57	0.05	0.08		516.00		27.92
C-1 to 9000 ft E	1073	PF 1	1953.43	1953.13	0.29	0.02	0.00		516.00		34.74


p Width (ft)				
58.08				
57.15 38.44				
39.57 39.59				
39.64				
39.78 45.17				
52.58				
58.98 66.38				
67.22				
70.86 70.85				
65.25 62.51				
55.11				
54.56 53.74				
27.60				
43.41 43.42				
43.45				
43.28 49.70				
56.11				
64.53 64.59				
64.59 59.96				
58.48				
58.48 58.99 59.27 37.15				
37.15				
27.82 36.83 36.82 36.82 42.24 49.50				
36.82				
42.24				
49.50 57.61				
60.48				
68.61 68.62				
60.50 58.76				
56.94				
56.94 56.25 55.22				
27.92 34.74				
34.74				


HEC-RAS Plan: P Reach	River Sta	Profile	E.G. Elev	W.S. Elev	Vel Head	Frctn Loss	C & E Loss	Q Left	Q Channel	Q Right	Top Width
reacii	Trivel Sta	Frome	(ft)	(ft)	(ft)	(ft)	(ft)	(cfs)	(cfs)	(cfs)	<del></del>
C-1 to 9000 ft E	1072	PF 1	1953.41	1953.11	0.29	0.02	0.00	(015)	516.00	(CIS)	(ft)
C-1 to 9000 ft E		PF 1									34.72
	1071		1953.38	1953.09	0.29	0.05	0.04		516.00		34.71
C-1 to 9000 ft E	1070	PF 1	1953.29	1953.14	0.15	0.03	0.01		516.00		44.32
C-1 to 9000 ft E	1069	PF 1	1953.25	1953.14	0.11	0.02	0.01		516.00		49.72
C-1 to 9000 ft E	1068	PF 1	1953.22	1953.14	0.08	0.01	0.01	· · · · · · · · · · · · · · · · · · ·	516.00		57.59
C-1 to 9000 ft E	1067	PF 1	1953.20	1953.15	0.05	0.00	0.00		516.00		65.54
C-1 to 9000 ft E	1066	PF 1	1953.19	1953.15	0.04	0.00	0.00		516.00		72.28
C-1 to 9000 ft E	1065	PF 1	1953.19	1953.15	0.04	0.00	0.04		516.00		72.27
C-1 to 9000 ft E	1064	PF 1	1953.15	1952.70	0.45	0.05	0.02		516.00		60.71
C-1 to 9000 ft E	1063	PF 1	1953.08	1952.41	0.67	0.00	0.09		516.00		58.94
C-1 to 9000 ft E	1062	PF 1	1950.27	1949.89	0.38	0.13	0.01		516.00		58.27
C-1 to 9000 ft E	1061	PF 1	1950.13	1949.66	0.47	0.05	0.02		516.00		57.34
C-1 to 9000 ft E	1060	PF 1	1950.06	1949.37	0.69	0.00	0.13		516.00		56.05
C-1 to 9000 ft E	1059	PF 1	1944.74	1944.49	0.25	0.02	0.02		516.00		34.60
C-1 to 9000 ft E	1058	PF 1	1944.71	1944.51	0.20	0.01	0.00		516.00		36.46
C-1 to 9000 ft E	1057	PF 1	1944.70	1944.50	0.20	0.01	0.00		516.00		36.47
C-1 to 9000 ft E	1056	PF 1	1944.68	1944.50	0.18	0.03	0.01		516.00		38.26
C-1 to 9000 ft E	1055	PF 1	1944.63	1944.49	0.14	0.02	0.01		516.00		40.93
C-1 to 9000 ft E	1054	PF 1	1944.60	1944.50	0.09	0.02	0.00		516.00		46.54
C-1 to 9000 ft E	1053	PF 1	1944.58	1944.48	0.10	0.02	0.00		516.00		42.58
C-1 to 9000 ft E	1052	PF 1	1944.55	1944.46	0.09	0.00	0.06		516.00		44.29
C-1 to 9000 ft E	1051	PF 1	1944.49	1943.80	0.69	0.04	0.03		516.00		35.23
C-1 to 9000 ft E	1050	PF 1	1944.42	1943.45	0.97	0.00	0.23		516.00		33.73
C-1 to 9000 ft E	1049	PF 1	1943.04	1942.85	0.19	0.02	0.03		516.00		39.06
C-1 to 9000 ft E	1048	PF 1	1942.99	1942.89	0.11	0.02	0.02		516.00		52.32
C-1 to 9000 ft E	1047	PF 1	1942.96	1942.67	0.29				516.00		57.28
C-1 to 9000 ft E	1046.5		Culvert		0,20				0,0.00		07.20
C-1 to 9000 ft E	1046	PF 1	1940.96	1940.34	0.62	0.49	0.09		516.00		26.00
C-1 to 9000 ft E	1045	PF 1	1940.39	1938.92	1.47	0.82	0.13		781.00		27.50
C-1 to 9000 ft E	1044	PF 1	1938.16	1937.11	1.05	0.80	0.01		781.00		45.00
C-1 to 9000 ft E	1043	PF 1	1937.07	1935.93	1.14	0.50	0.03		781.00		40.00
C-1 to 9000 ft E	1042	PF 1	1933.10	1931.70	1.40	0.30	0.00		781.00		29.48
C-1 to 9000 ft E	1042	PF 1	1933.10	1929.60	1.40	0.22	0.00		781.00		
C-1 to 9000 ft E	1041	PF 1	1928.00	1929.60				·/		***************************************	29.48
C-1 to 9000 ft E	1039	PF1	1925.96		1.41	0.28	0.01		781.00	Name of the last o	29.47
			· · · · · · · · · · · · · · · · · · ·	1924.58	1.38			*****	781.00		30.29
C-1 to 9000 ft E	1038	PF 1	1922.96	1921.59	1.37	0.28	0.00		781.00		30.30
C-1 to 9000 ft E	1037	PF 1	1919.89	1918.51	1.38	0.28	0.00		781.00		30.19
C-1 to 9000 ft E	1036	PF1	1916.96	1915.58	1.38	0.28	0.00		781.00		30.27
C-1 to 9000 ft E	1035	PF 1	1912.61	1911.19	1.41	0.12	0.01		781.00		29.23
C-1 to 9000 ft E	1034	PF 1	1911.60	1910.10	1.50	0.16	0.00		781.00		26.47
C-1 to 9000 ft E	1033	PF 1	1910.02	1908.52	1.51	0.28	0.00		781.00		26.46
C-1 to 9000 ft E	1032	PF 1	1908.17	1906.63	1.54	0.27	0.08		781.00		25.40
C-1 to 9000 ft E	1031	PF 1	1906.21	1904.93	1.28	0.13	0.21		781.00		34.05
C-1 to 9000 ft E	1030	PF 1	1905.73	1905.14	0.59	0.05	0.10		893.00		41.69
C-1 to 9000 ft E	1029	PF 1	1905.58	1904.00	1.58	0.15	0.05		893.00		28.19
C-1 to 9000 ft E	1028	PF 1	1903.45	1902.02	1.43	0.17	0.03		893.00		32.73
C-1 to 9000 ft E	1027	PF 1	1903.15	1901.43	1.73	0.08	0.00		893.00		24.66
C-1 to 9000 ft E	1026	PF 1	1902.21	1900.49	1.73	0.13	0.00		893.00		24.66
C-1 to 9000 ft E	1025	PF 1	1900.01	1898.29	1.73	0.13	0.00		893.00		24.66
C-1 to 9000 ft E	1024	PF 1	1898.81	1897.09	1.73	0.13	0.00		893.00		24.66
C-1 to 9000 ft E	1023	PF 1	1897.21	1895.49	1.73	0.13	0.00		893.00		24.66


Top Width			
(ft) 34.72			
34.71			
44.32 49.72			
57.59			
65.54 72.28			
72.27			
60.71 58.94			
58.27			
57.34 56.05			
34.60			
36.46 36.47			
38.26			
40.93 46.54			
42.58			
44.29 35.23			
33.73			
39.06 52.32			
57.28			
26.00			
26.00 27.50			
45.00 40.00			
29.48			
29.48 29.47			
30.29			
30.30 30.19			
30.19			
29.23 26.47			
26.46			
25.40 34.05			
41.69			
28.19 32.73			
24.66			
24.66			
24.66 24.66			
24.66			


Reach	River Sta	Profile	E.G. Elev	W.S. Elev	Vel Head	Frctn Loss	C & E Loss	Q Left	Q Channel	Q Right	Top Width
	- N	1,21	(ft)	(ft)	(ft)	(ft)	(ft)	(cfs)	(cfs)	(cfs)	(ft)
C-1 to 9000 ft E	1022	PF 1	1896.31	1894.59	1.73	0.13	0.00		893.00		24.66
C-1 to 9000 ft E	1021	PF 1	1895.41	1893.69	1.73	0.13	0.00		893.00		24.66
C-1 to 9000 ft E	1020	PF 1	1894.51	1892.79	1.73	0.15	0.00		893.00		24.66
C-1 to 9000 ft E	1019	PF 1	1893.12	1891.40	1.73	0.00	0.00		893.00		24.68
C-1 to 9000 ft E	1018	PF 1	1893.12	1891.39	1.73	0.14	0.03	****	893.00		24.68
C-1 to 9000 ft E	1017	PF 1	1891.71	1889.72	2.00	0.15	0.09		893.00		19.76
C-1 to 9000 ft E	1016	PF 1	1889.56	1887.85	1.71	0.15	0.00		893.00		25.00
C-1 to 9000 ft E	1015	PF 1	1888.52	1886.81	1.71	0.15	0.00		893.00		25.00
C-1 to 9000 ft E	1014	PF 1	1884.47	1882.76	1.71	0.15	0.00		893.00		25.00
C-1 to 9000 ft E	1013	PF 1	1880.42	1878.71	1.71	0.15	0.00		893.00		25.00
C-1 to 9000 ft E	1012	PF 1	1877.15	1875.44	1.71	0.04	0.40		893.00		25.00
C-1 to 9000 ft E	1011	PF 1	1874.90	1874.53	0.37	0.01	0.07		893.00		25.00
C-1 to 9000 ft E	1010	PF 1	1874.83	1874.69	0.14	0.00	0.00		893.00		25.00
C-1 to 9000 ft E	1009	PF 1	1874.82	1874.68	0.14	0.00	0.00		893.00		25.00
C-1 to 9000 ft E	1008	PF 1	1874.82	1874.68	0.14	0.00	0.00		893.00		25.00
C-1 to 9000 ft E	1007	PF 1	1874.82	1874.68	0.14	0.00	0.00		893.00		25.00
C-1 to 9000 ft E	1006	PF 1	1874.81	1874.67	0.14	0.00	0.00		893.00		25.00
C-1 to 9000 ft E	1005	PF 1	1874.81	1874.67	0.14	0.00	0.00		893.00		25.00
C-1 to 9000 ft E	1004	PF 1	1874.81	1874.67	0.14	0.01	0.00		893.00		25.00
C-1 to 9000 ft E	1003	PF 1	1874.80	1874.67	0.14	0.00	0.00		893.00		25.00
C-1 to 9000 ft E	1002	PF 1	1874.80	1874.66	0.14	0.00	0.00		893.00		25.00
C-1 to 9000 ft E	1001	PF 1	1874.80	1874.66	0.14				893.00		25.00

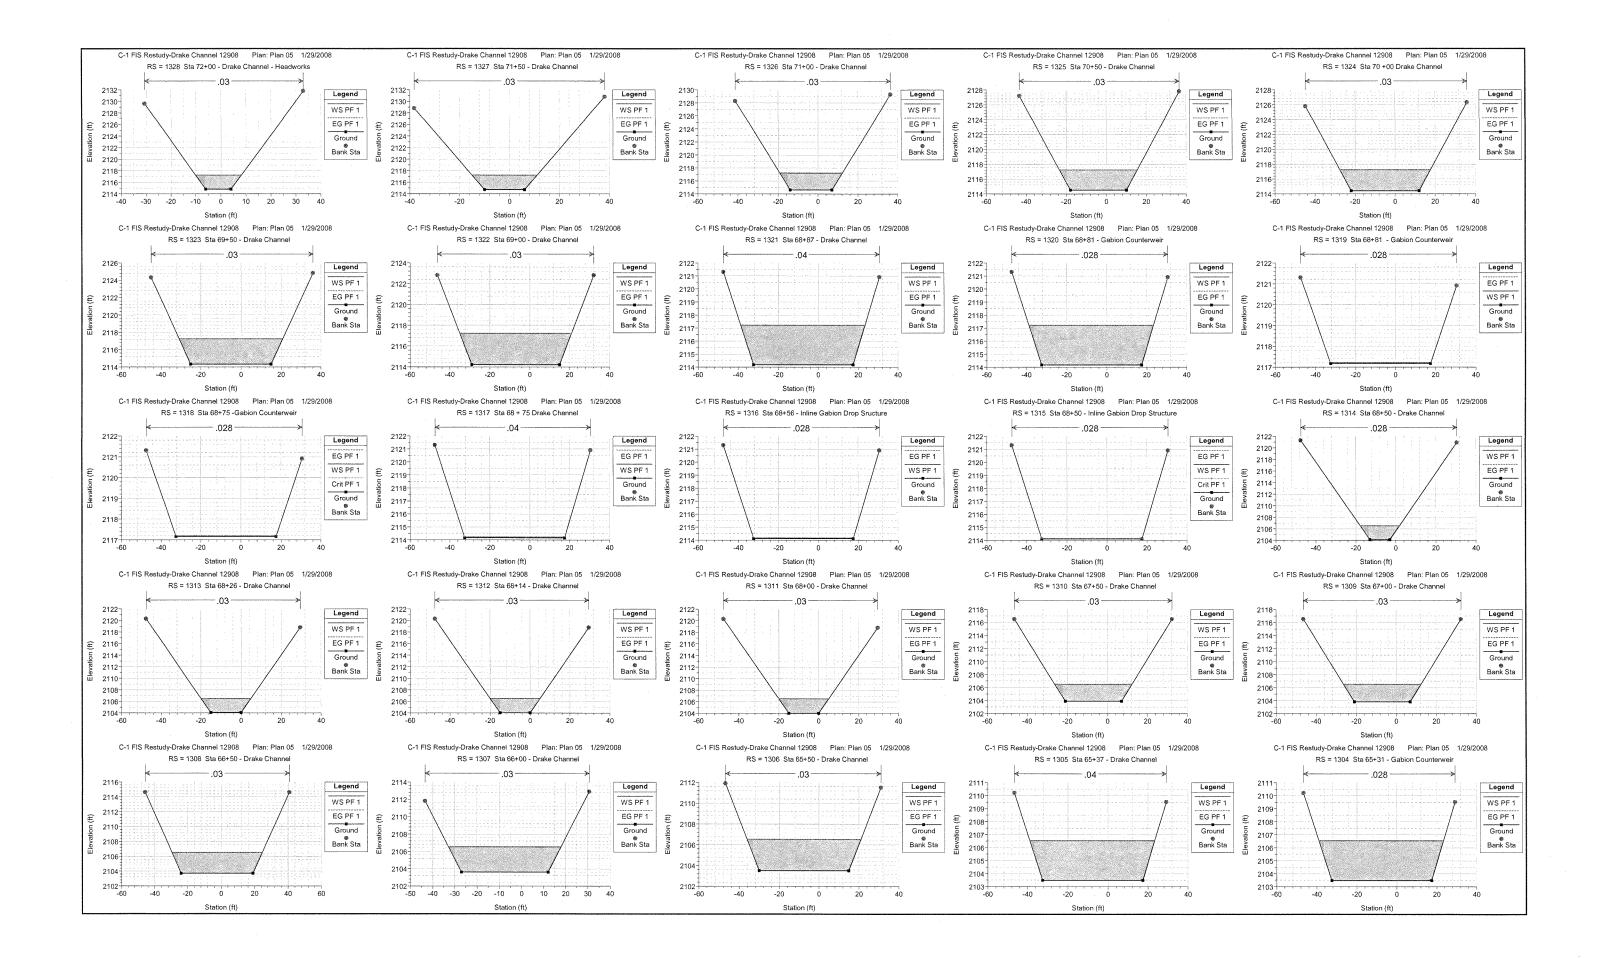


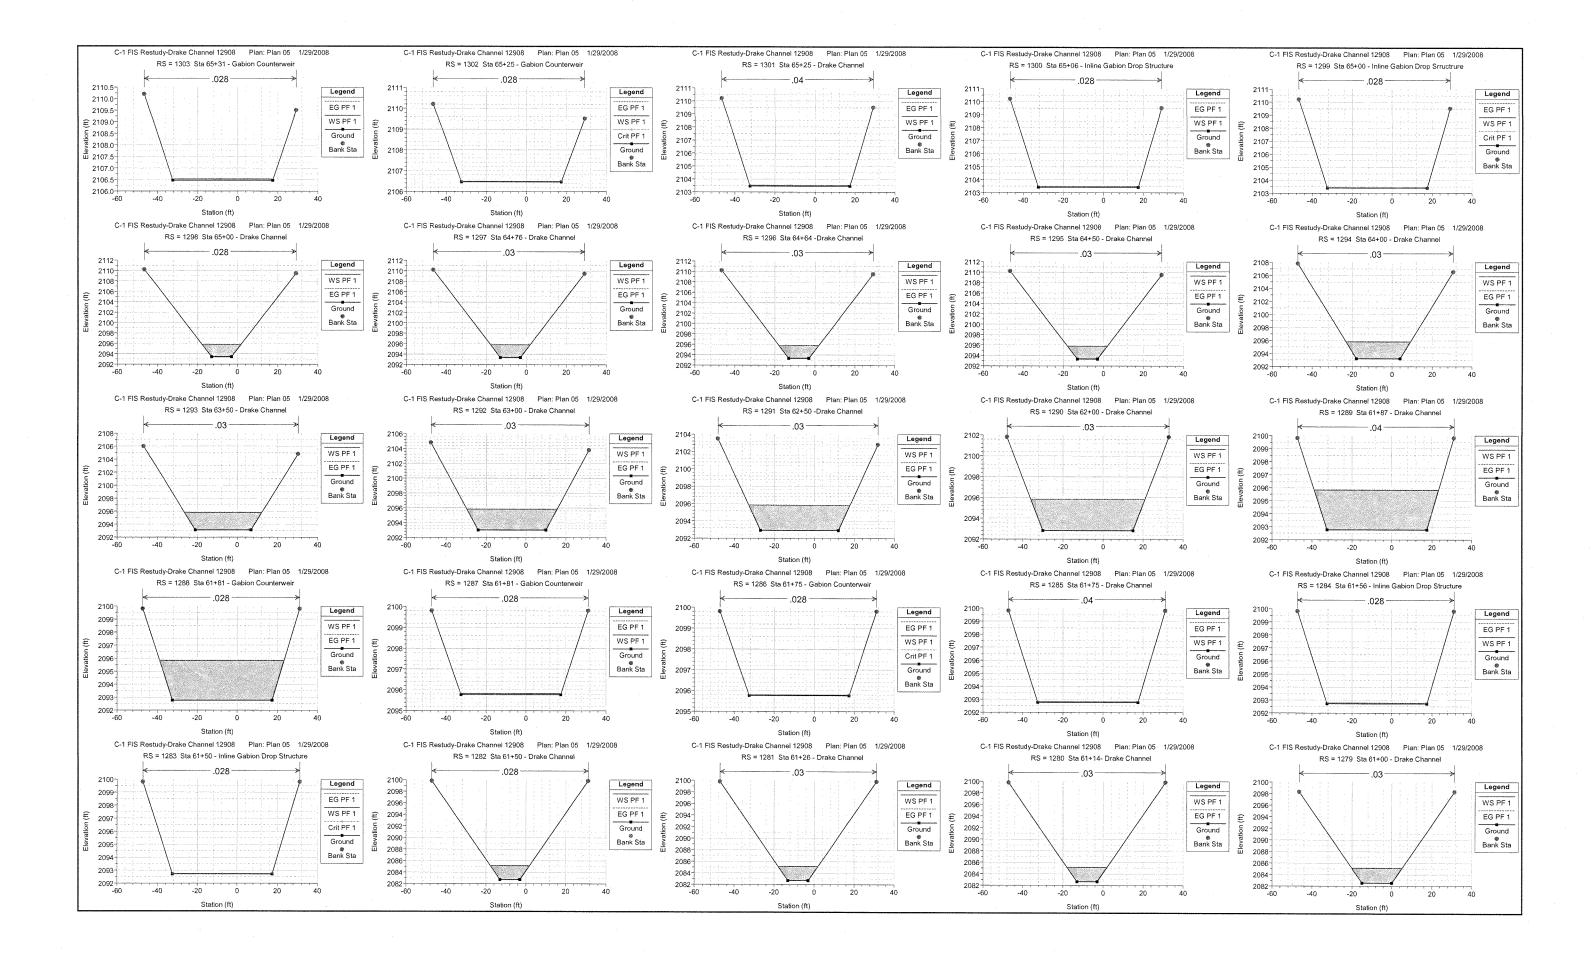


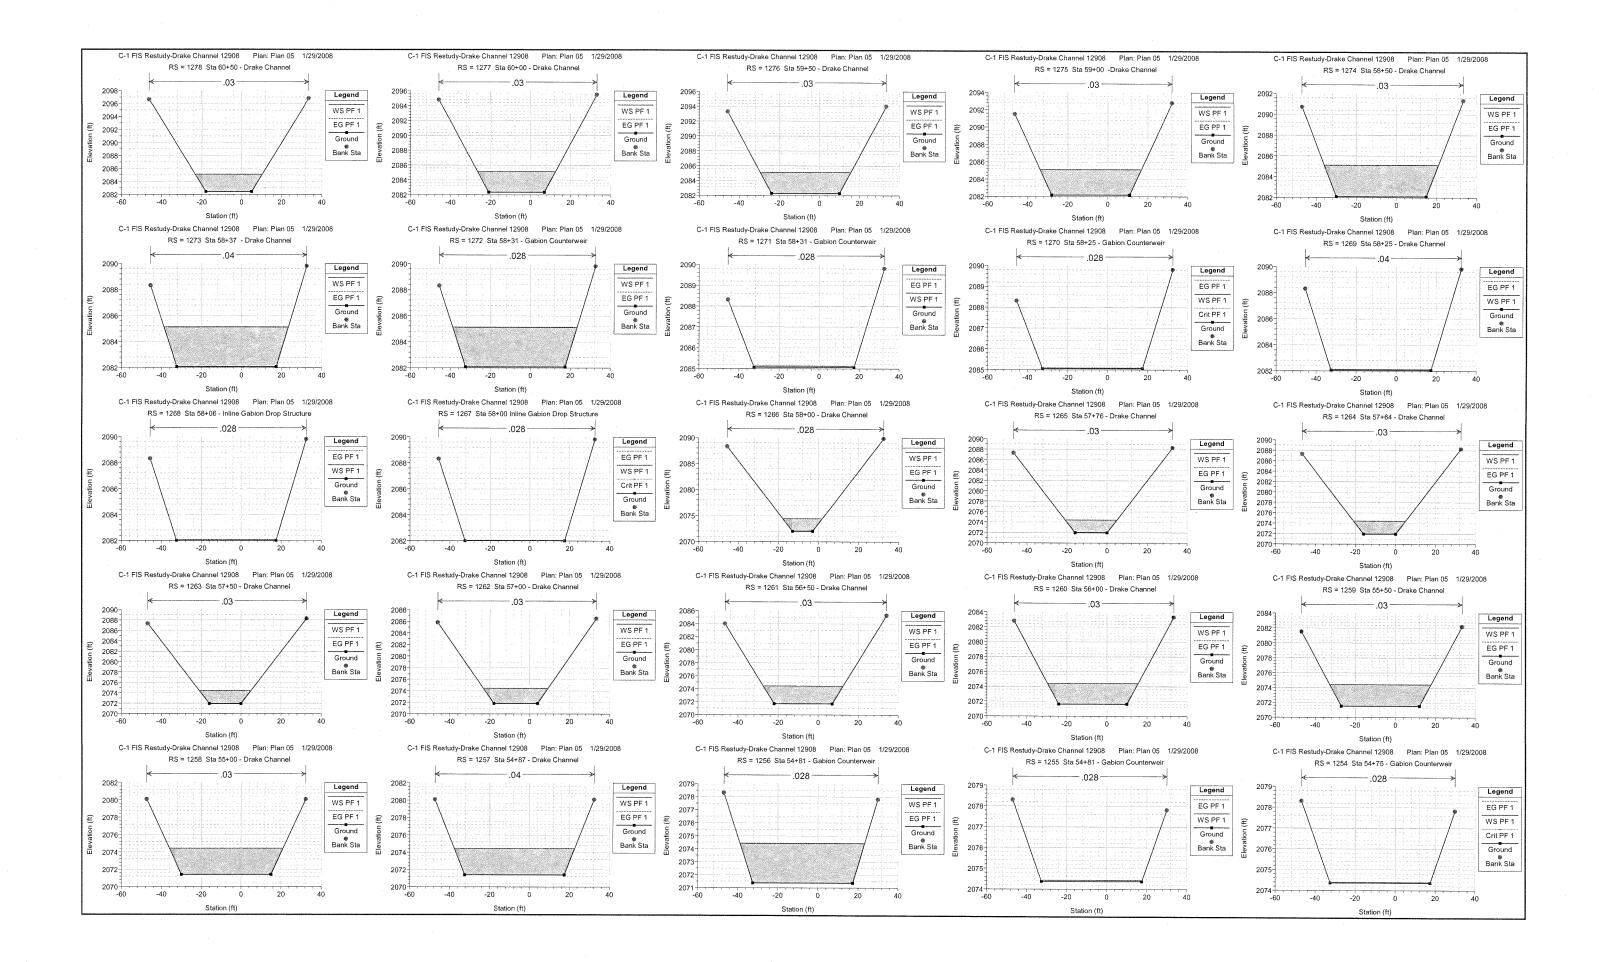


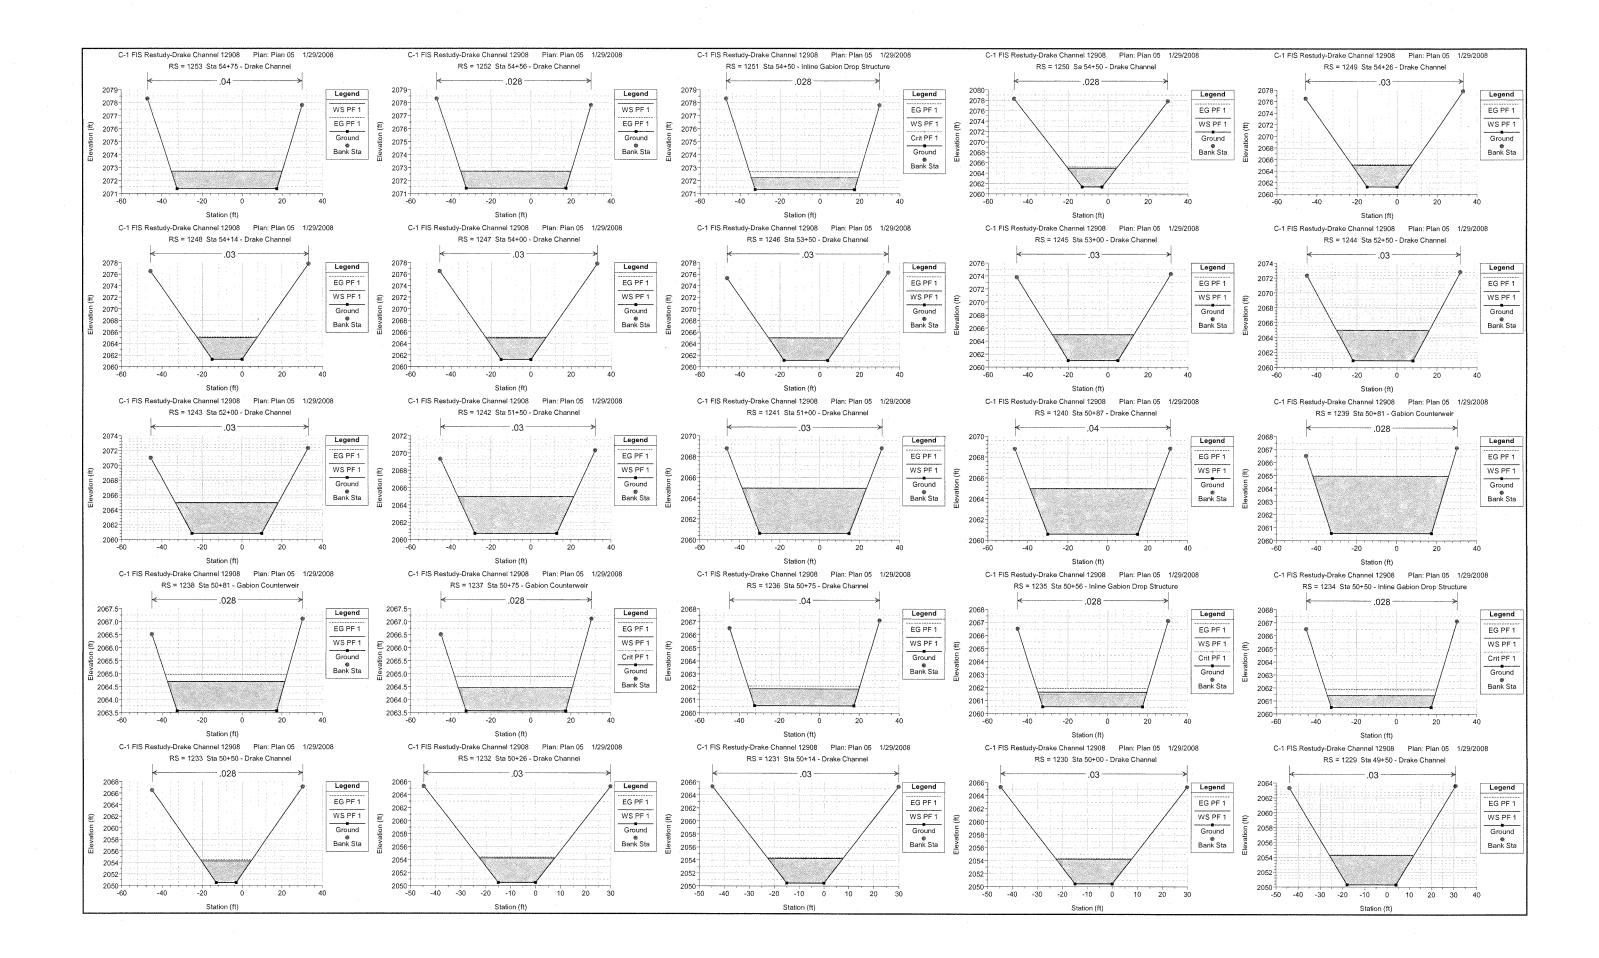


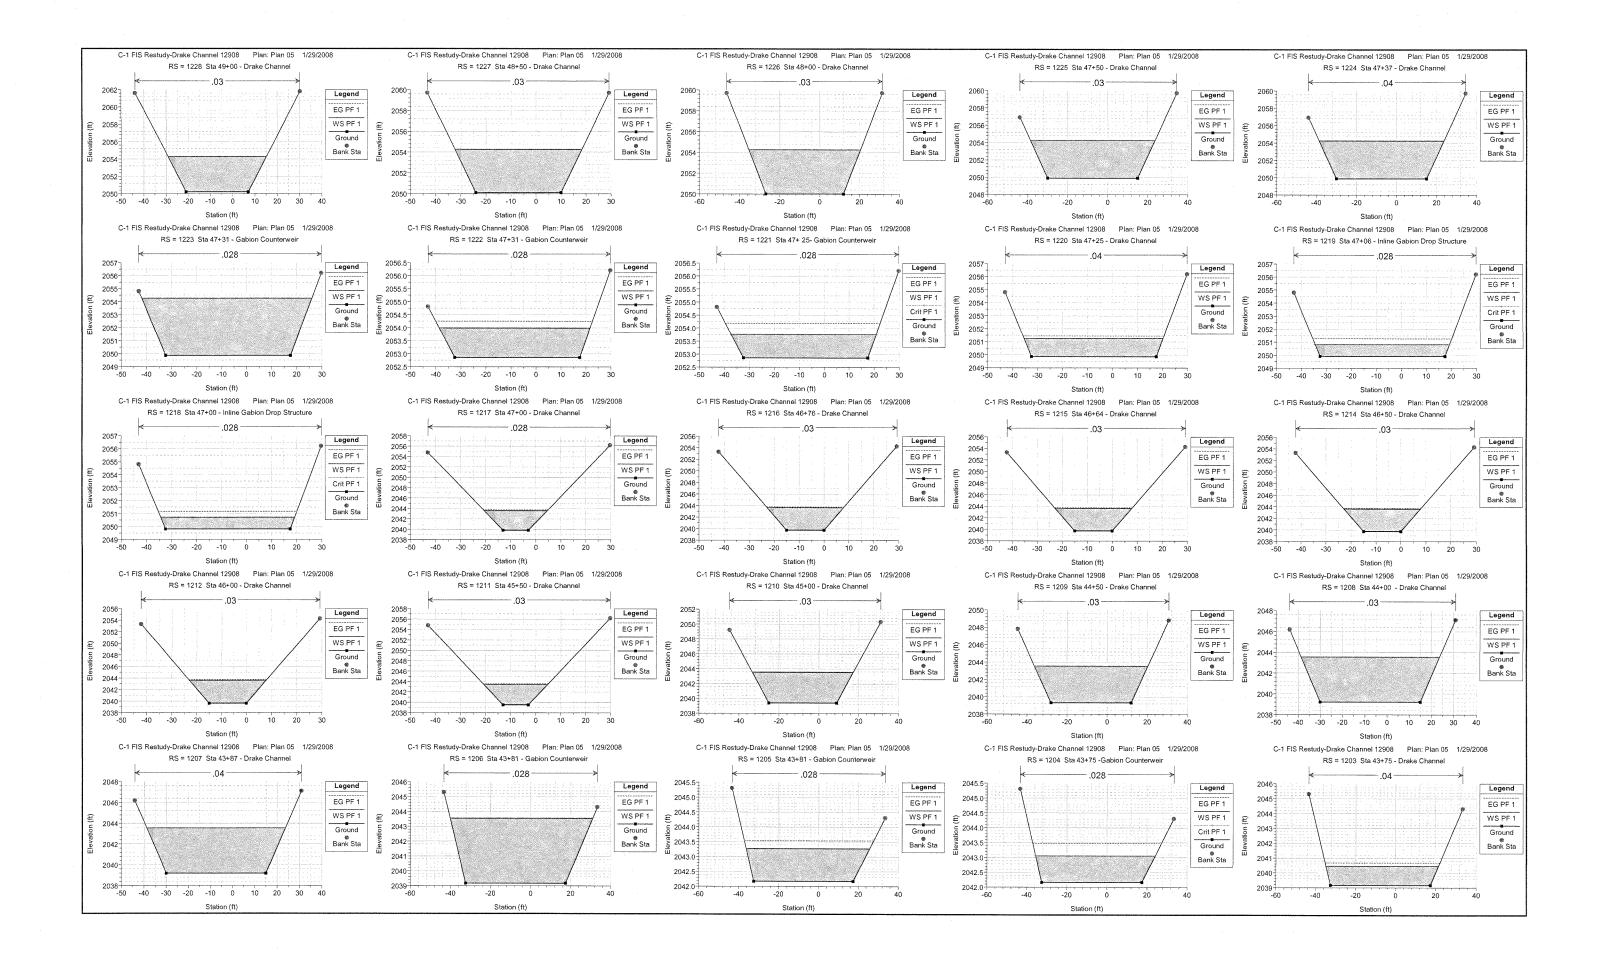


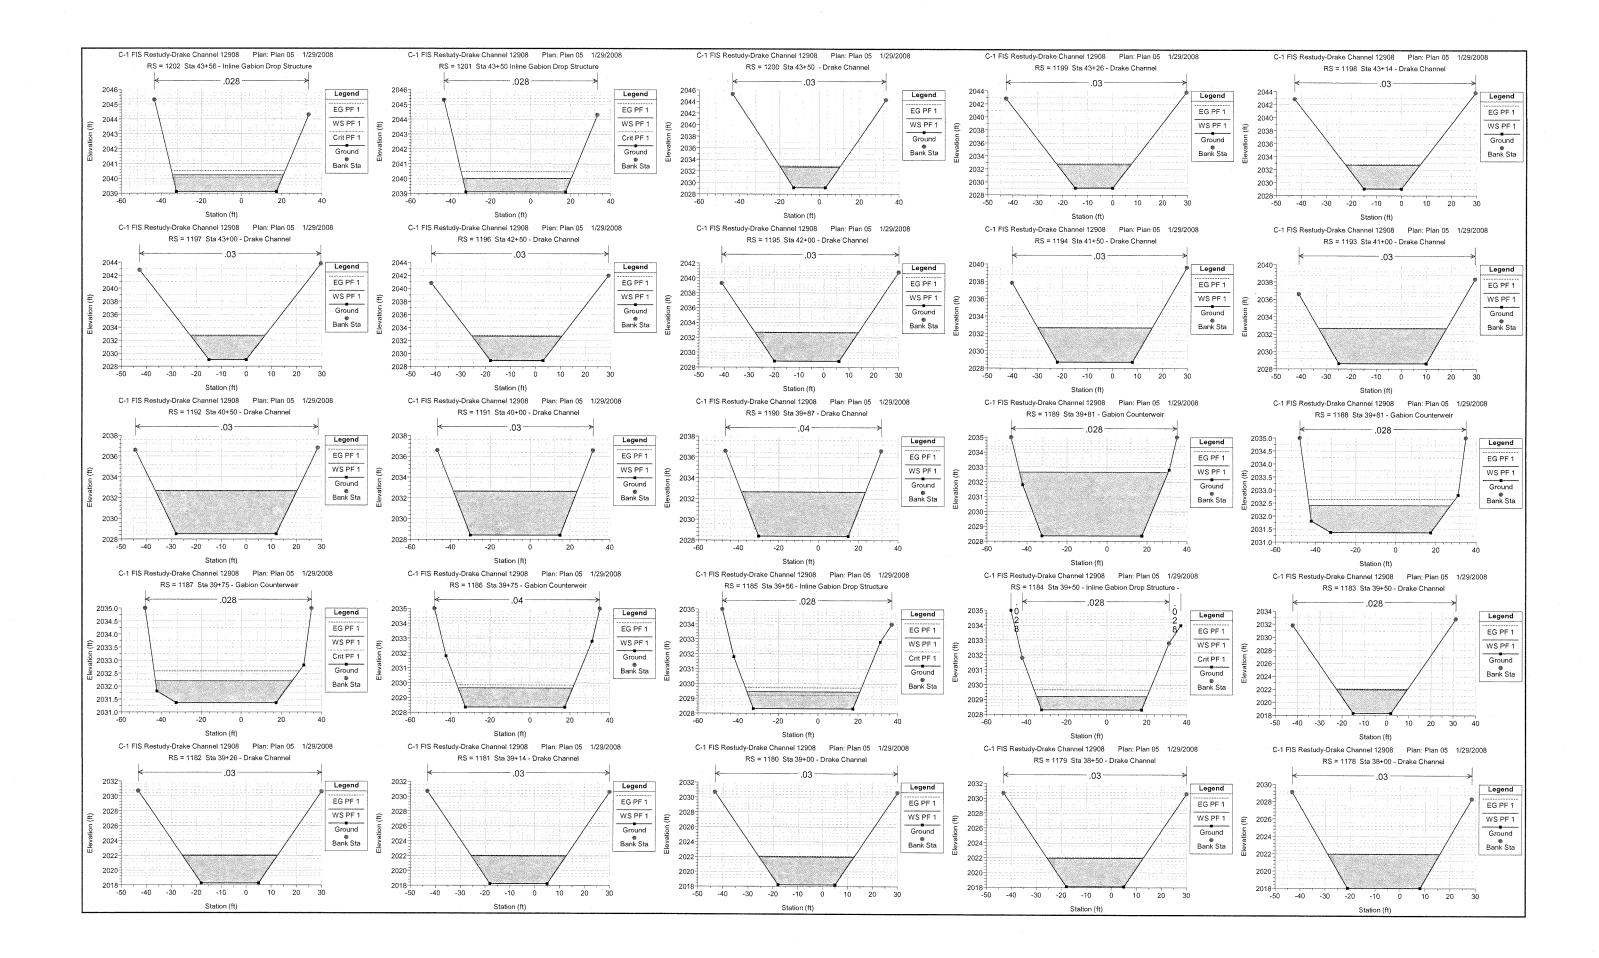


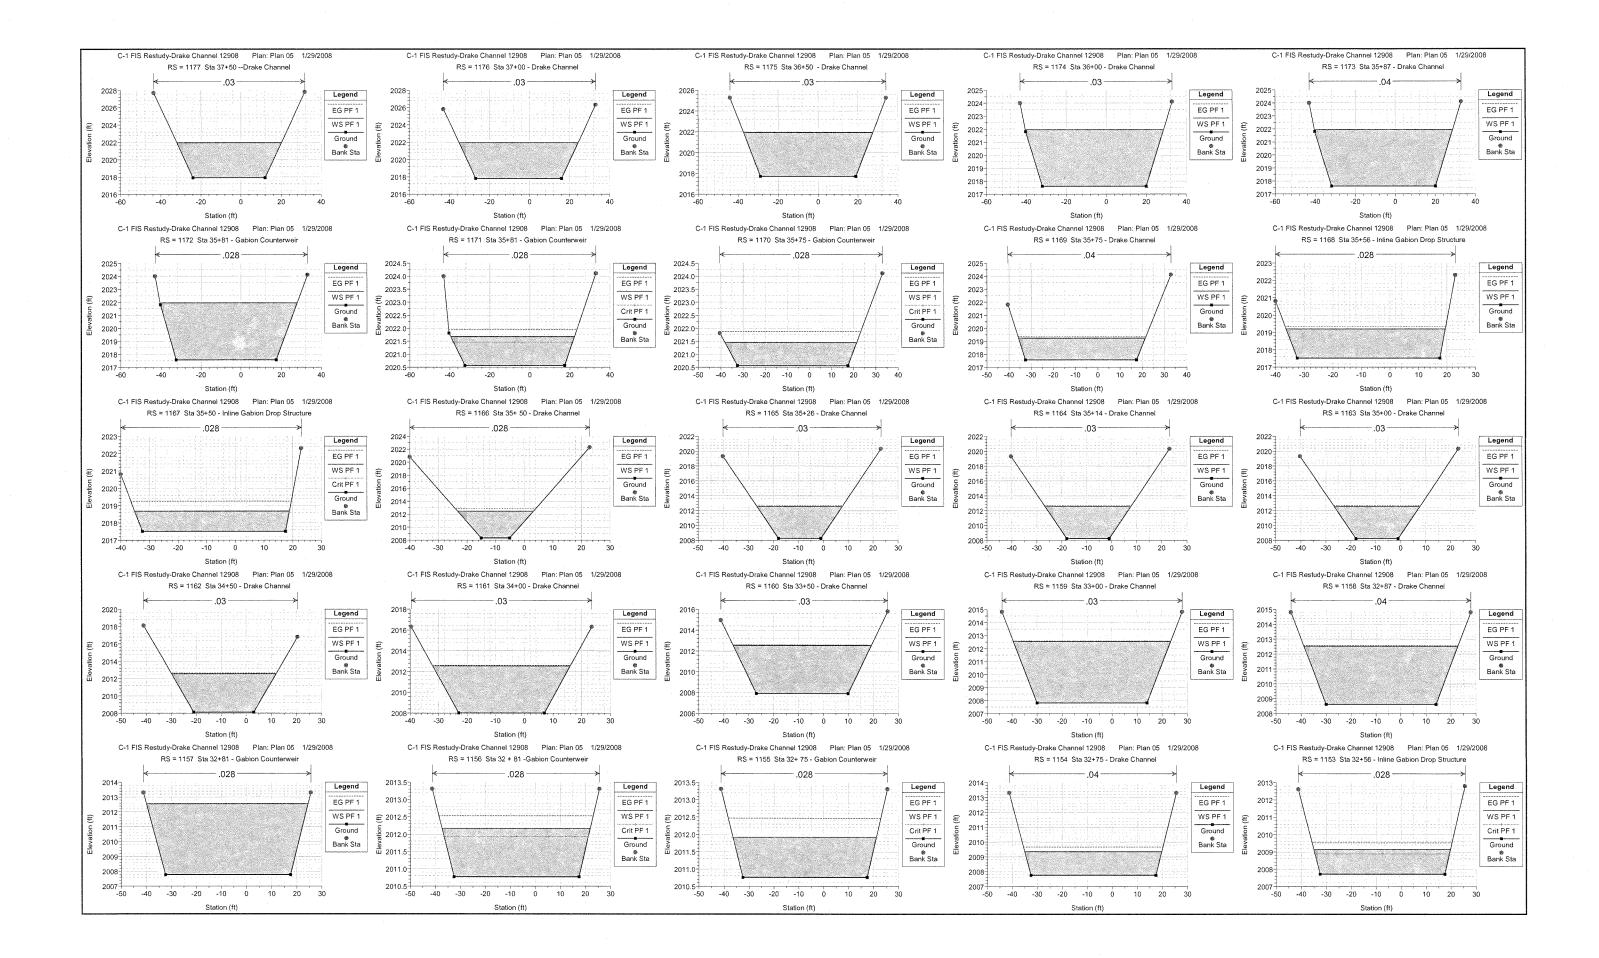


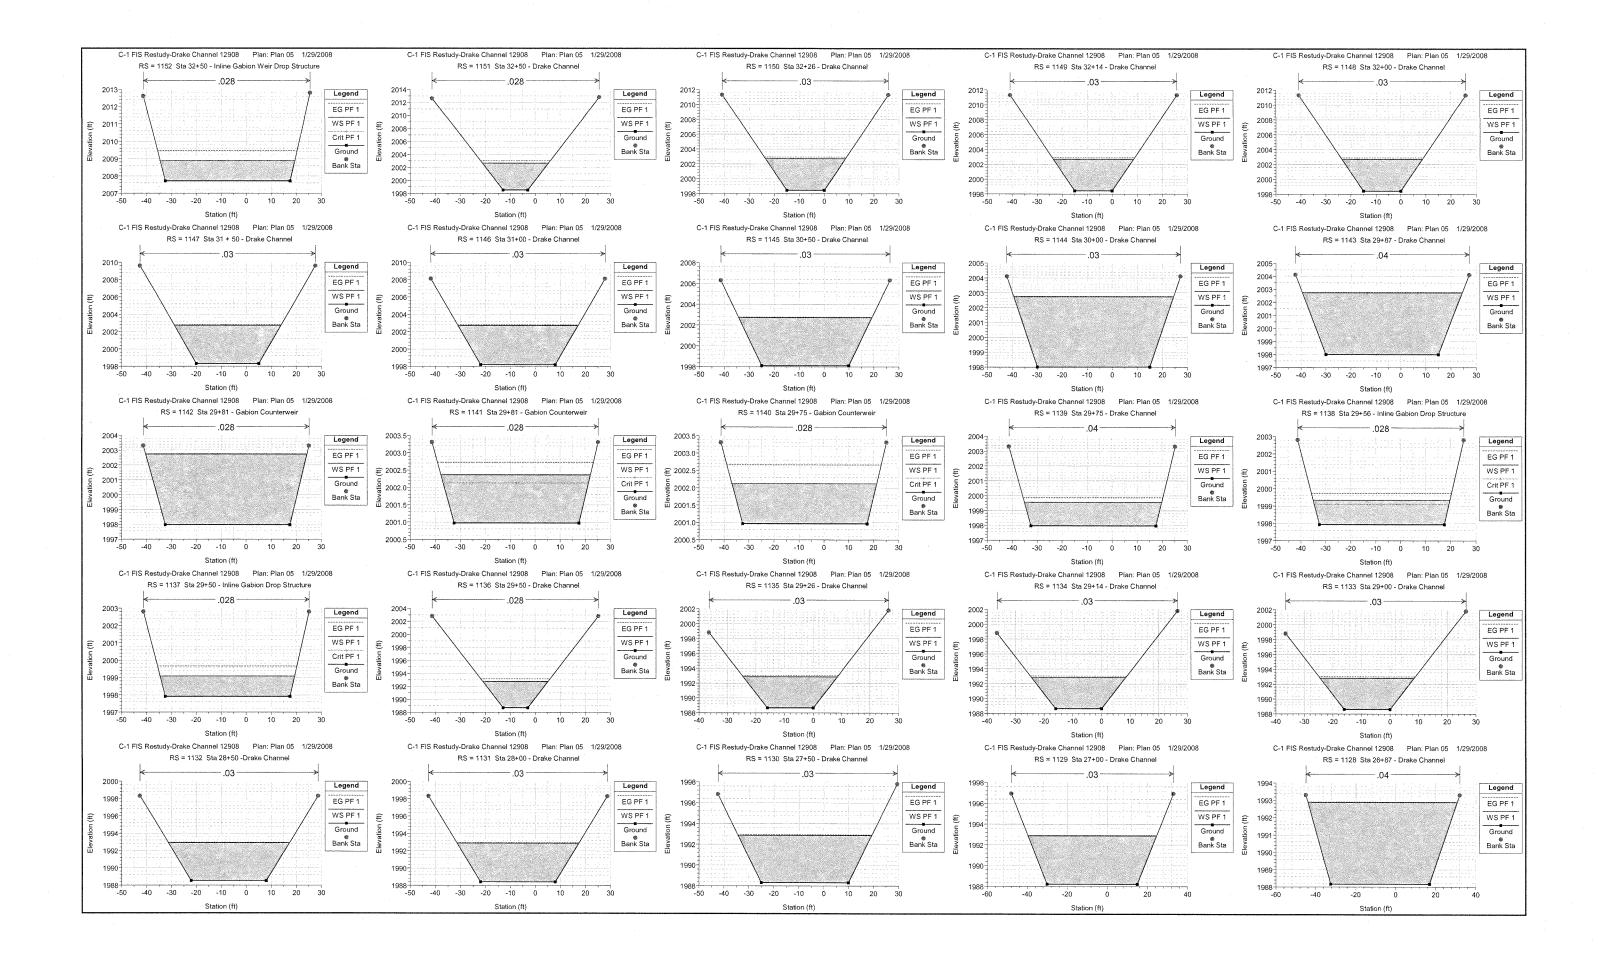


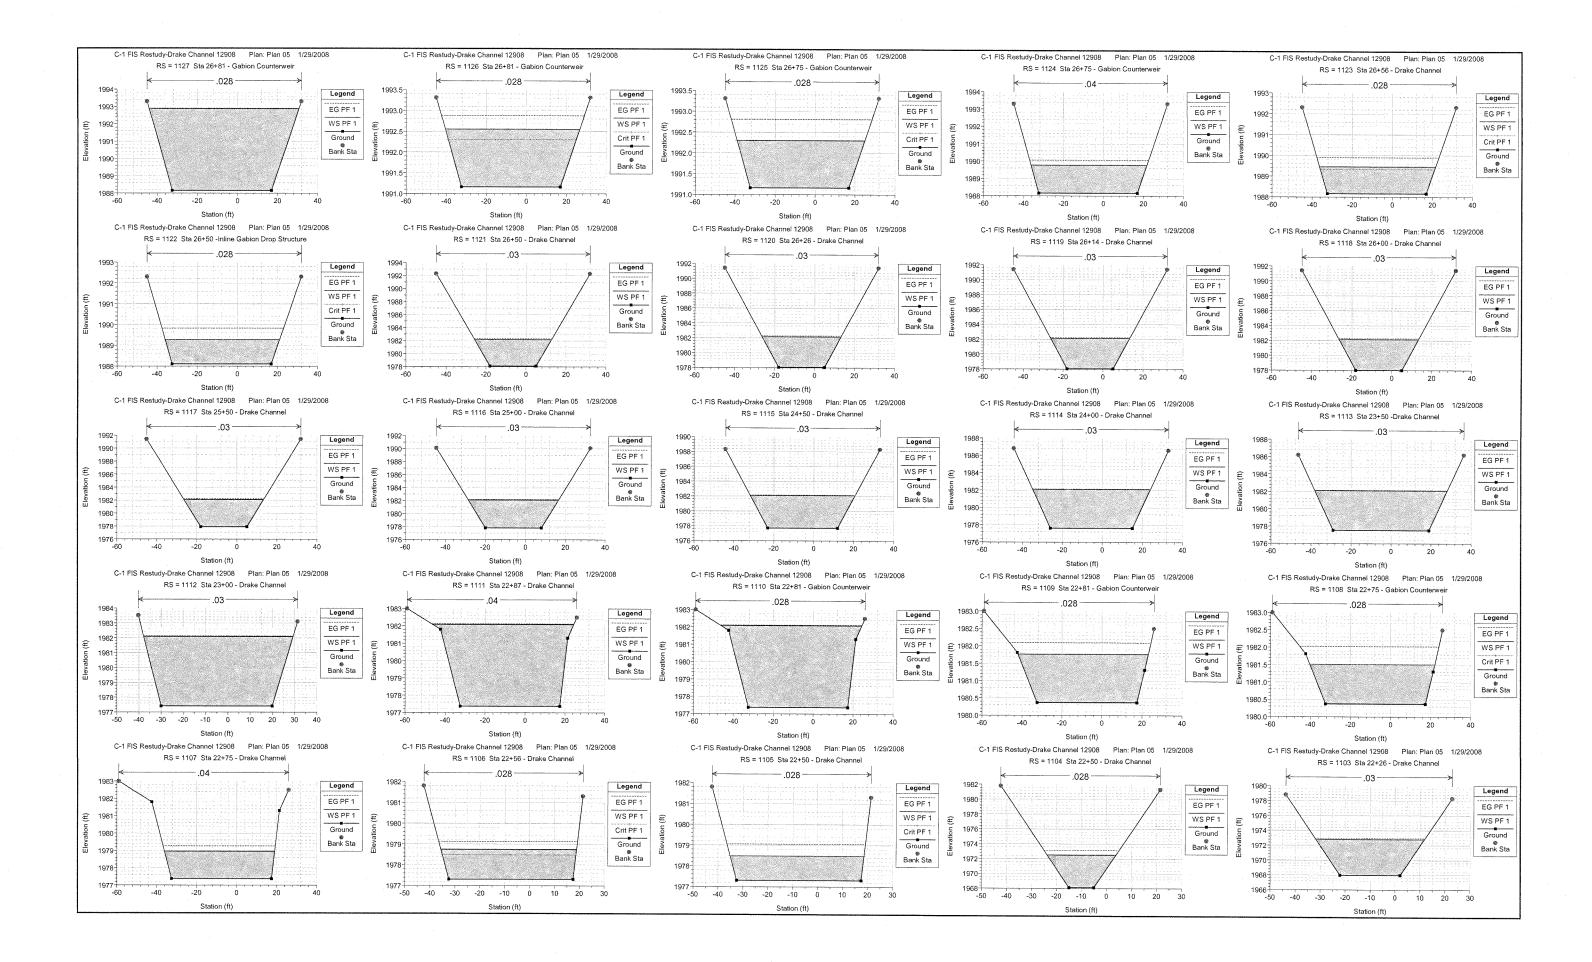


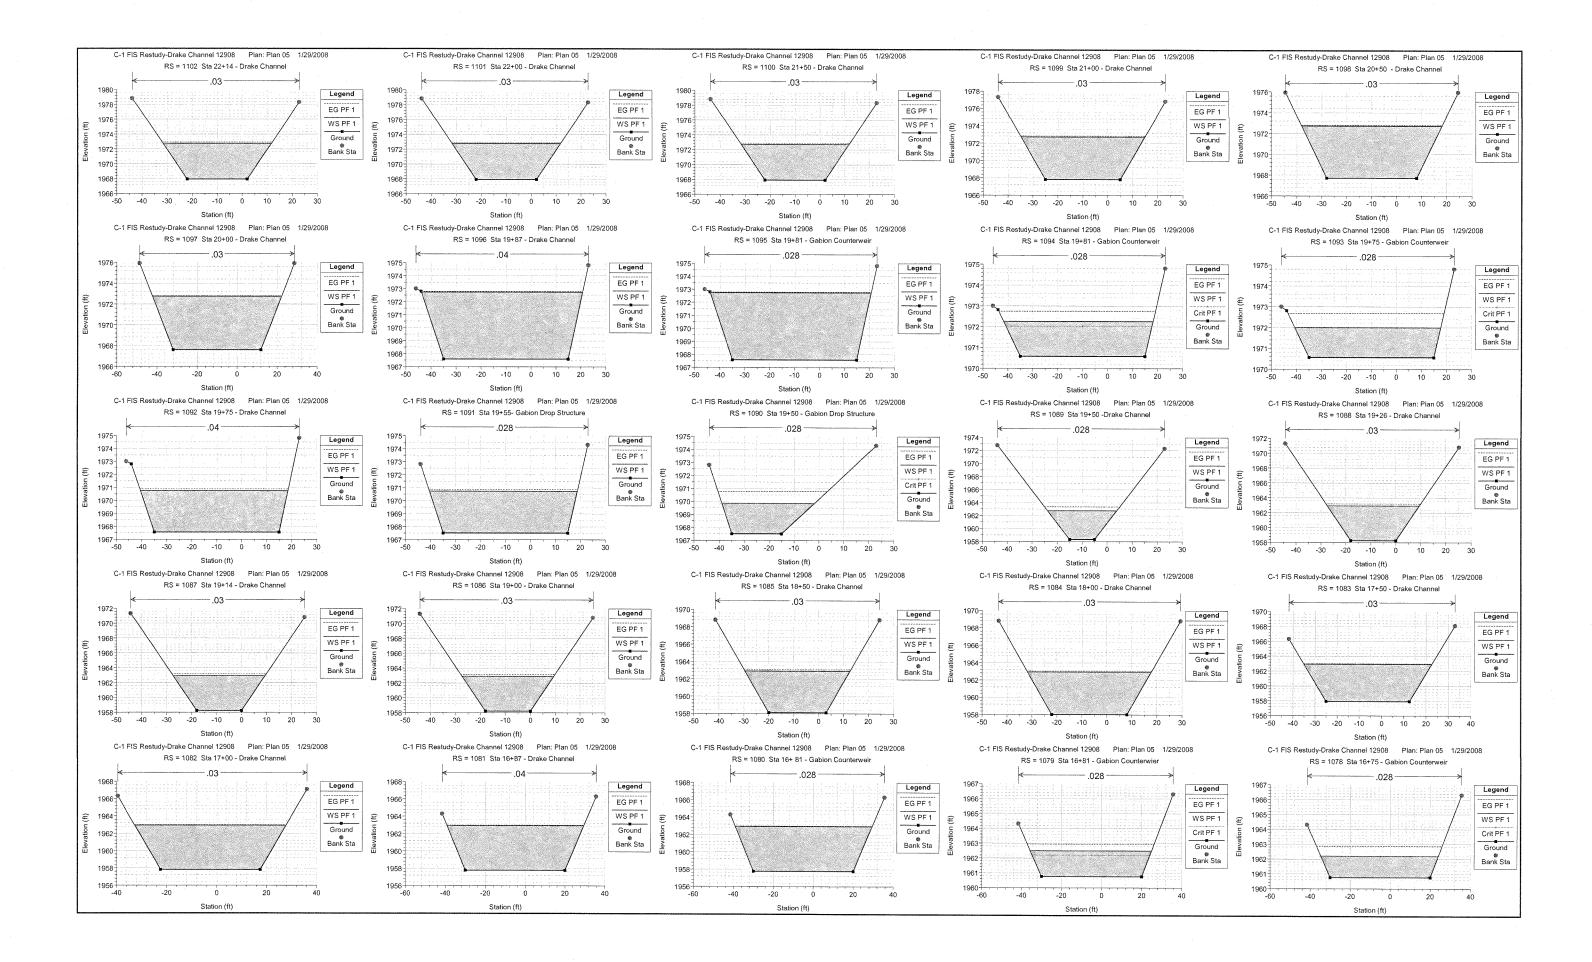

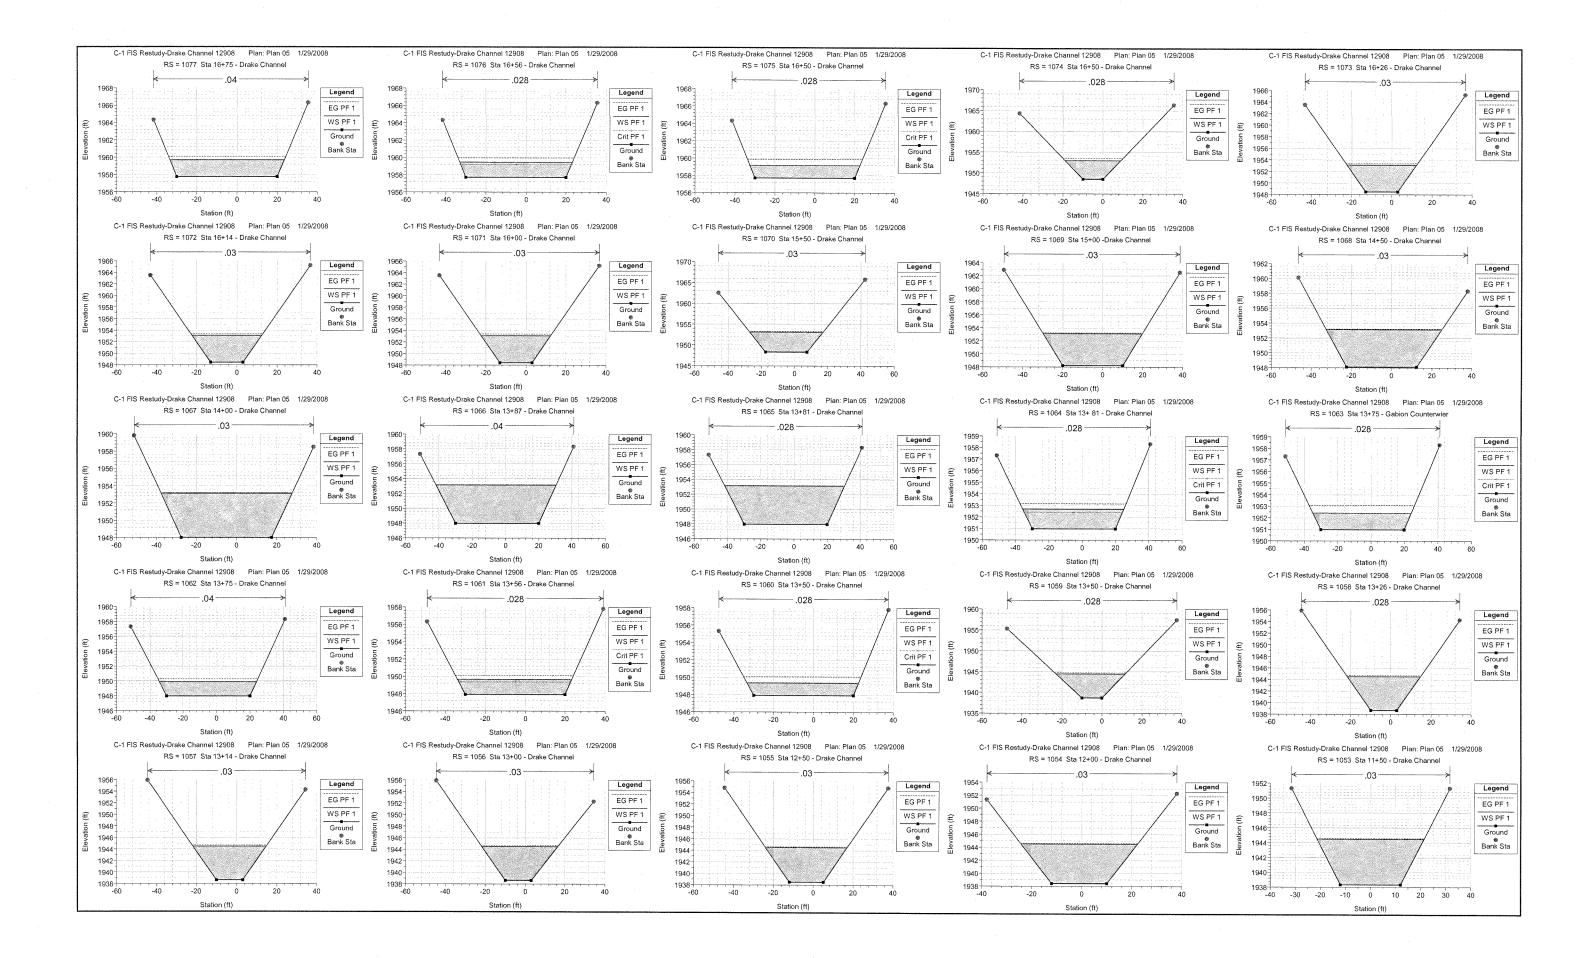

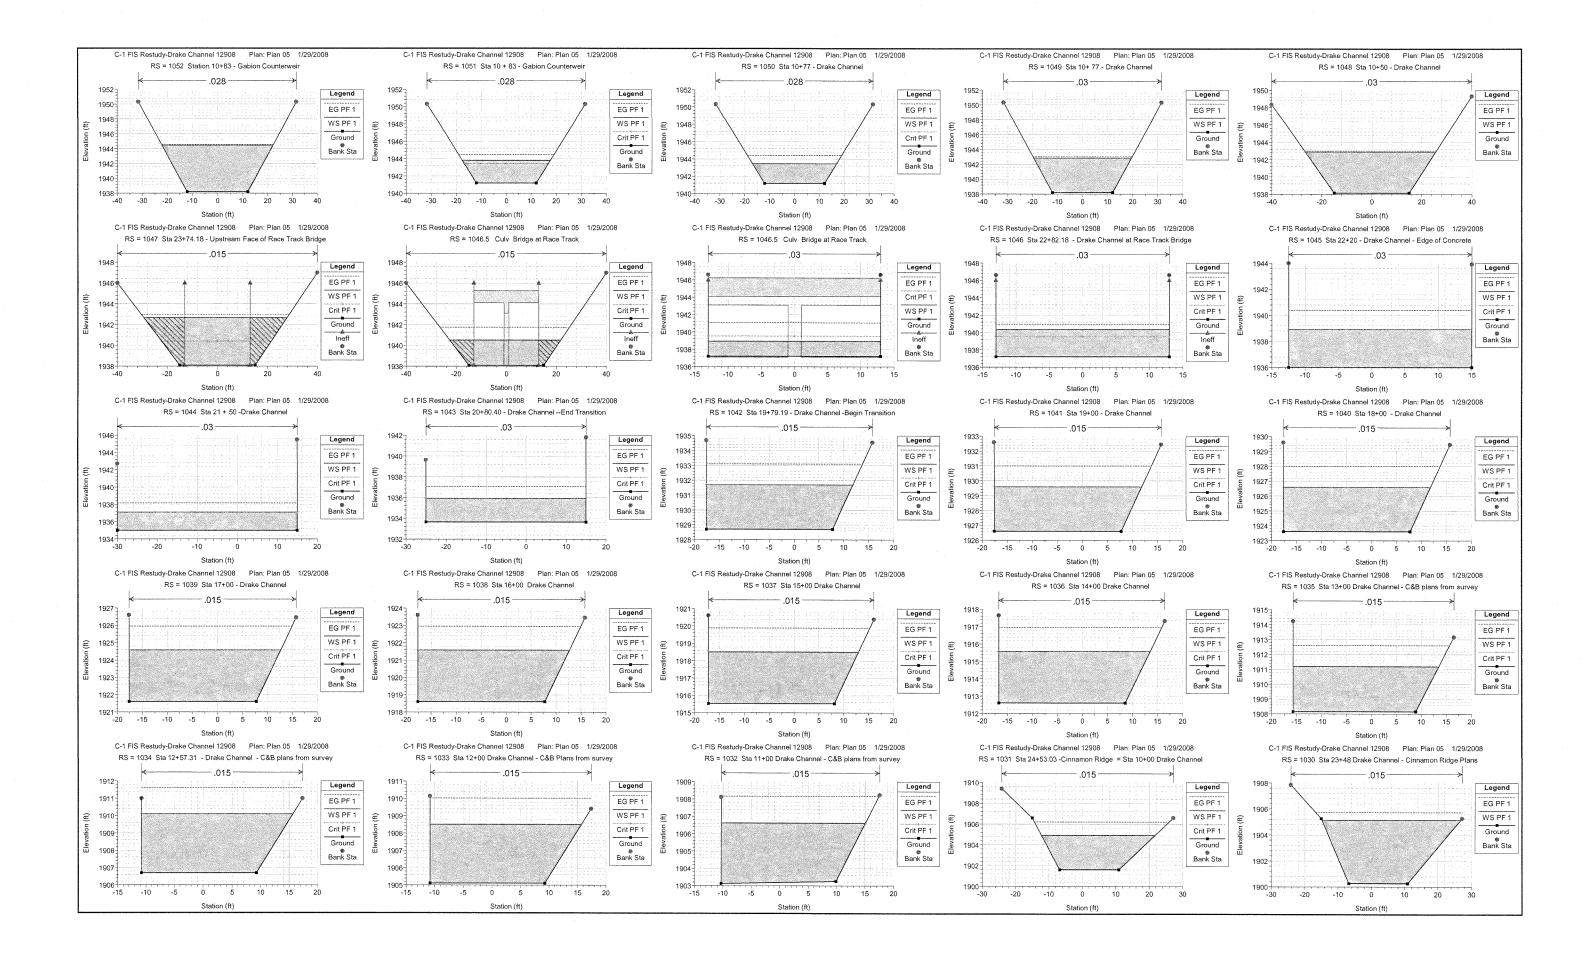

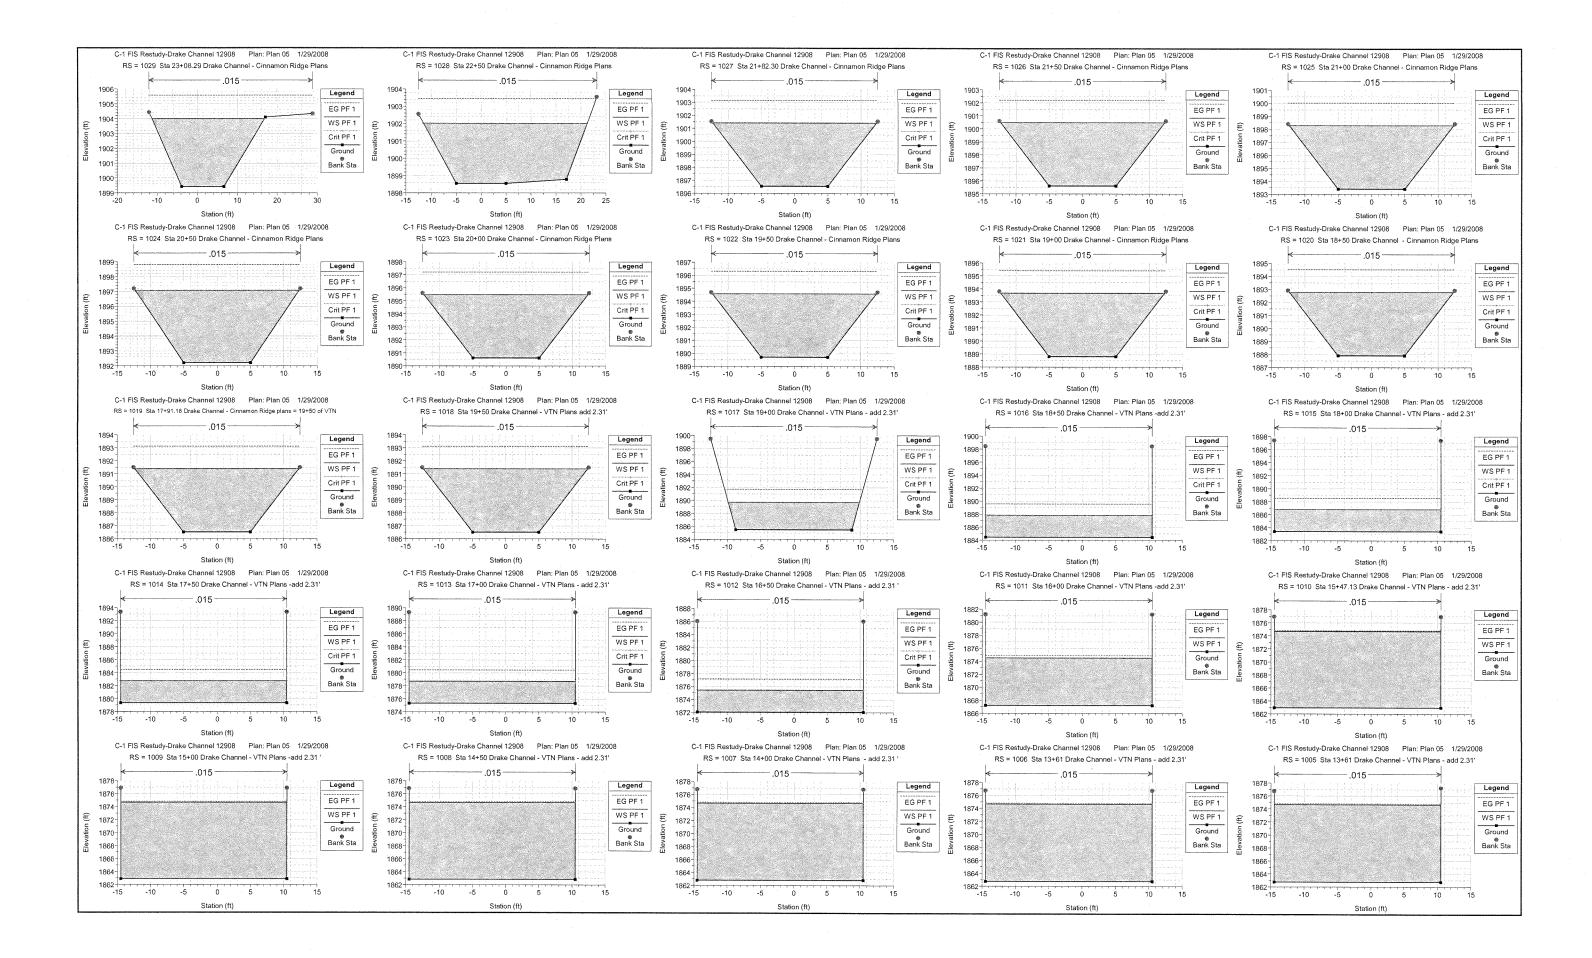

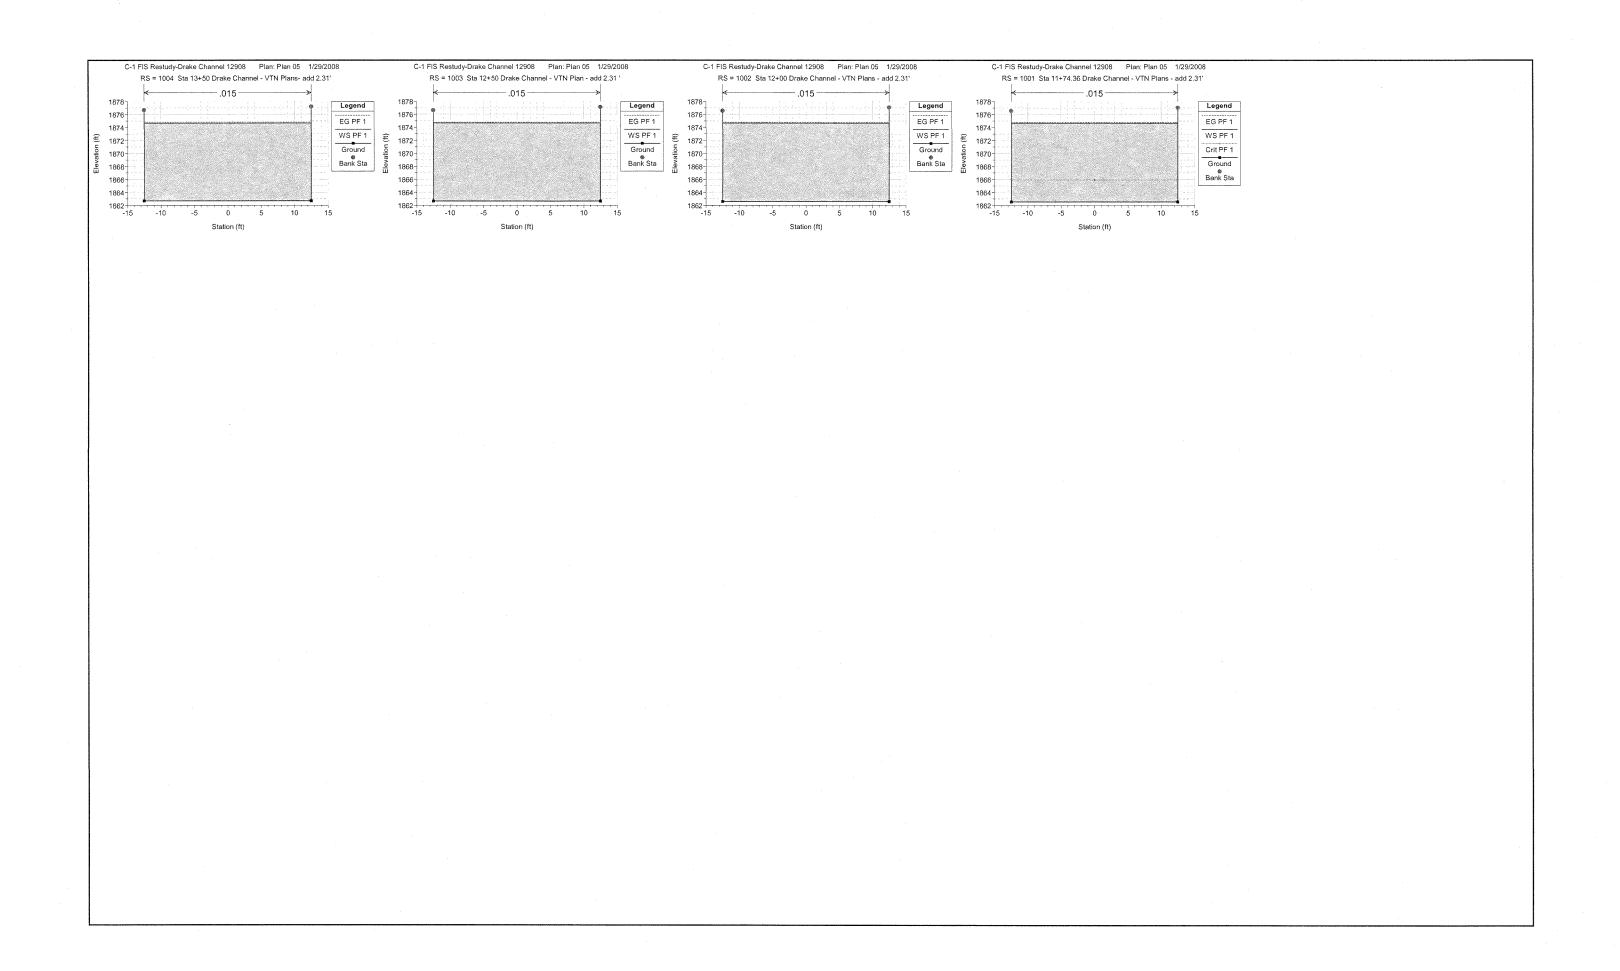

HEC-RAS Version 3.1.3 May 2005 U.S. Army Corp of Engineers Hydrologic Engineering Center 609 Second Street Davis, California

```
XX
X X
XXXXXX
X X
                         X
X
XXXX
   PROJECT DATA
Project Title: C-1 FIS Restudy-Drake Channel 12908
Project File : drake12908.prj
Run Date and Time: 1/29/2008 1:01:18 PM
   Project in English units
   Project Description:
Drake Channel from confluence of C-1 to system headworks, 9000 ft east.
   PLAN DATA
   Plan Title: Plan 05
Plan File: f:\504-424\Drainage\CLOMR\HEC-RAS\DRAKE\12808\drake12908.p05
                      Geometry Title: Drake Channel Geometrics revised C Geometry File : f:\504-424\Drainage\CLOMR\HEC-RAS\DRAKE\12808\drake12908.g02
                       Flow Title : City of Henderson Master Plan - Exist2
Flow File : f:\504-424\prainage\CLOMR\HEC-RAS\prakE\12808\drake12908.f03
   Plan Summary Information:
Number of: Cross Sections = 327
Culverts = 1
Bridges = 0 Lateral Structures =
        sputational Information
Water surface calculation tolerance = 0.003
Critical depth calculation tolerance = 0.003
Maximum number of iterations = 20
Maximum difference tolerance = 0.1
Flow tolerance factor = 0.001
  Computation options
Critical depth computed only where necessary
Conveyance Calculation Method: At breaks in n values only
Friction Slope Method:
Average Conveyance
Computational Flow Regime: Subcritical Flow
  Flow Title: City of Henderson Master Plan - Exist2
Flow File : f:\S04-424\Drainage\CLOMR\HEC-RAS\DRAKE\12808\drake12908.f03
  Flow Data (cfs)
  River RS PF1 *
Orake channel C-1 to 9000 ft 11328 1.1.1 *
Drake channel C-1 to 9000 ft 11328 1.1.1 *
Orake channel C-1 to 9000 ft 1104 1.1.1 *
Orake channel C-1 to 9000 ft 1104 1.1.1 *
Orake channel C-1 to 9000 ft 1104 1.1.1 *
Orake channel C-1 to 9000 ft 1104 1.1.1 *
Orake channel C-1 to 9000 ft 1105 1.1.1 *
Orake channel C-1 to 9000 ft 1105 1.1.1 *
Orake channel
  Boundary Conditions
   Geometry Title: Drake Channel Geometrics revised C
Geometry File: f:\S04-424\Drainage\CLOMR\HEC-RAS\DRAKE\12808\drake12908.g02
  RIVER: Drake Channel
REACH: C-1 to 9000 ft E RS: 1328
Bank Sta: Left Right Lengths: Left Channel Right Coeff Contr. Expan. -30.6 33 50 50 50 .1 .3
50.00 *
  warning: The conveyance ratio (upstream conveyance divided by downstream conveyance) is less than 0.7 or greater than 1.4. This may indicate the need for additional cross sections.
 CROSS SECTION
 RIVER: Drake Channel
REACH: C-1 to 9000 ft E RS: 1327
 Manning's n Values num- 3 sta n Val sta n Val - 38.2 .03 -38.2 .03 38.2 .03
 Bank Sta: Left Right Lengths: Left Channel Right Coeff Contr. Expan. -38.2 38.2 50 50 50 .1 .3
```

```
50.00
   50.00 *
 CROSS SECTION
 RIVER: Drake Channel
REACH: C-1 to 9000 ft E RS: 1326
INPUT
Description: Sta 71+00 - Drake Channel
Station Elevation Data num- 4
Sta Elev Sta Elev Sta Elev Sta Elev - 41.4 2128.31 -14 2114.61 7 2114.61 36.4 2129.31
 Bank Sta: Left Right Lengths: Left Channel Right Coeff Contr. Expan. -41.4 36.4 50 50 50 .1 .3
Channel 0.030 50.00 68.79 1.10 31.49 0.02 2.18 5591.4 32.72 0.00 27.83 8.33
   * Right OB *
  CROSS SECTION
  RIVER: Drake Channel
REACH: C-1 to 9000 ft E RS: 1325
Manning's n values num= 3 n values Sta n val Sta n val Sta n val - 43.4 .03 36.6 .03
  Bank Sta: Left Right Lengths: Left Channel Right Coeff Contr. Expan. -43.4 36.6 50 50 50 1 .3
Left OB * channel * Right OB * 0.030 * 50.00 * 50.00 *
  CROSS SECTION
   RIVER: Drake Channel
REACH: C-1 to 9000 ft E RS: 1324
 DROUT DESCRIPTION: Sta 70 +00 Drake Channel Station Elevation Data number Sta Elev Sta Elev Sta Elev Sta Elev -44.8 2125.81 -22 2114.41 12 2114.41 35.8 2126.31
   Manning's n Values num= 3
Sta n Val Sta n Val Sta n Val Sta n Val
-44.8 .03 -44.8 .03 35.8 .03
   Bank Sta: Left Right Lengths: Left Channel Right Coeff Contr. Expan. -44.8 35.8 50 50 50 .1 .3
 Channel 0.030 50.00 111.85 112.85 1.10 45.29 0.01 2.47 9929.4 46.62 0.00 0.7.62 8.24
   CROSS SECTION
    RIVER: Drake Channel
REACH: C-1 to 9000 ft E RS: 1323
  Manning's n values num = 3
Sta n val Sta n val Sta n val
-45 .03 -45 .03 36 .03
    Bank Sta: Left Right Lengths: Left Channel Right Coeff Contr. Expan.
-45 36 50 50 50 .1 .3
   * 2117.23 * Element
* 0.00 * wt, n-Val.
```

50.00 \*

```
$0.00 * 133.92 * 138.92 * 1.10 * $1.69 * 1.259 * 12296.2 * 53.06 * 1.2296.2 * 0.00 * 2.748 * 2.748    * W.S. Elev (ft)
* Crit W.S. (ft)
* Crit W.S. (ft)
* E.G. Slope (ft/ft)
* Q Total (cfs)
* Total (cfs)
* Vex Total

   * 211/.23

*0.000000

* 1.10

* 51.69

* 0.01

* 2.92

* 1296.2

* 50.00

* 2114.31

* 1.00

* 0.00
  RIVER: Drake Channel
REACH: C-1 to 9000 ft E RS: 1322
| INPUT | Description: Sta 69+00 - Drake Channel | Station Elevation Data | Num- 4 | Sta Elev | Sta
Bank Sta: Left Right Lengths: Left Channel Right -46.2 32.2 13 13
   Coeff Contr. Expan.
   * Left 08 * Channel * 0,030 * 13,00 * 13,00 * 151,20 * 151,20 * 16,00 * 16,00      CROSS SECTION OUTPUT Profile #PF 1
   1 * Right OB * 13.00
   CAGSS SECTION OUTPUT PROF

E.G. Elev (ft)

vel head (ft)

vel head (ft)

ves. Elev (ft)

crit w.s. (ft)

E.G. Slope (ft/ft)

g Total (cfs)

Top Width (ffs)

Max Chi Dpth (ft)

Conv. Total (ft)

Min Chi [ft]

Alpha

Freth Loss (ft)
       RIVER: Drake Channel
REACH: C-1 to 9000 ft E RS: 1321
  | IRPUT | DESCRIPTION: Sta 68-87 - Drake Channel | Station Elevation Data | Hume | Station Elevation Data | Hume | Station Elevation Data | Hume | Station Elevation | Station |
     Bank Sta: Left Right Lengths: Left Channel Right Coeff Contr. Expan. -47.4 30.6 6 6 6 .1 .3
Left 08 Channel Right 08
6.00 0.6.00
171.37 6.00
171.37 12.32
0.01 0.00
2.75 6.00
2.75 6.00
0.01 0.00
0.00 0.00
0.00 0.00
       warning: The conveyance ratio (upstream conveyance divided by downstream conveyance) is less than 0.7 or greater than 1.4. This may indicate the need for additional cross sections.
       CROSS SECTION
          RIVER: Drake Channel
REACH: C-1 to 9000 ft E RS: 1320
       Bank Sta: Left Right Lengths: Left Channel Right Coeff Contr. Expan. .47.4 30.6 .1 .1 .1 .1 .3
     * Left OB * Channel

* 0.10 * 0.028

* 0.10 * 171.96

* 171.96

* 171.96

* 0.01

* 62.34

* 0.01

* 17679.2

* 63.78

* 0.00

* 27.00

* 38.09
   * Right OB *
* 0.10 *
*
               warning: The conveyance ratio (upstream conveyance divided by downstream conveyance) is less than 
0.7 or greater than 1.4. This may indicate the need for additional cross sections.
             CROSS SECTION
               RIVER: Drake Channel
REACH: C-1 to 9000 ft E RS: 1319

        Manning's n Values
        num= 3 sta n val
        3 sta n val
        5ta n val
        6ta n
```

```
CROSS SECTION OUTPUT Profile #PF 1
  Left OB *
   Channel ** Right OS **
0.028 **
0.028 **
0.00 **
2.97 **
1.10 **
50.42 **
0.37 **
0.06 **
23.8 **
0.01 **
0.00 **
27.24 **
8.09 **
  warning: The conveyance ratio (upstream conveyance divided by downstream conveyance) is less than 0.7 or greater than 1.4. This may indicate the need for additional cross sections.
  RIVER: Drake Channel
REACH: C-1 to 9000 ft E RS: 1318
Manning's n Values num 3 sta n Val sta n Val sta n Val - Sta n Val sta n Val - Sta n Val sta n Val - Sta n Val - Sta n Val sta n Val - Sta
    Bank Sta: Left Right Lengths: Left Channel Right Coeff Contr. Expan. -47.4 - 30.6 1 - 1 1 1 3
* Left OB *

* 0.10 *

*
   Channel * Right O8 * 0.028 * 0.10 * 0.10 * 0
    warning: The energy equation could not be balanced within the specified number of iterations. The program used critical depth for the water surface and continued on with the calculations. warning: The conveyance ratio (upstream conveyance divided by downstream conveyance) is less than 0.7 or greater than 1.4. This may indicate the need for additional cross sections. warning: The energy loss was greater than 1.0 ft (0.3 m), between the current and previous cross section. This may indicate the need for additional cross sections. warning: purpose the control of the calculated water surface came the assumed particulated water surface came the second control of the calculated water surface came the came the calculated water surface came the came the calculated water surface came the came that there is not a valid subcritical answer. The program defaulted to critical depth.
      RIVER: Drake Channel
REACH: C-1 to 9000 ft E RS: 1317
  INPUT DESCRIPTION: Sta 68 + 75 Drake Channel Station Elevation Data num 4 Sta Elev Sta Elev Sta Elev Sta Elev -47.4 2121.31 -32.5 2114.16 17.5 2114.16 30.6 2120.91
    Bank Sta: Left Right Lengths: Left Channel Right Coeff Contr. Expan. -47.4 30.6 19 19 19 .1 .3
  CROSS SECTION OUTPUT Profile #FF 1

E.G. Elev (ft) 2114.23 Element Left 08 Vel Head (ft) 19.00 Vel Head (ft) 10.00          CROSS SECTION
         RIVER: Drake Channel
REACH: C-1 to 9000 ft E RS: 1316
      INPUT Description: Sta 68+56 - Inline Gabion Drop Sructure
Description: Sta 68+56 - Inline Gabion Drop Sructure
Station Elevation Data number
4 ta Elev Sta Elev
-47.4 2121.31 -32.5 2114.12 17.5 2114.12 30.6 2120.91
           Manning's n Values num= 3
Sta n Val Sta n Val Sta n Val
-47.4 .028 -47.4 .028 30.6 .028
             Bank Sta: Left Right Lengths: Left Channel Right Coeff Contr. Expan.
-47.4 30.6 6 6 .1 .3
             CROSS SECTION OUTPUT Profile #PF 1
         CROSS SECTION OF POTHER CROSS
```

warning: The conveyance ratio (upstream conveyance divided by downstream conveyance) is less than 0.7 or greater than 1.4. This may indicate the need for additional cross sections.

CROSS SECTION

RIVER: Drake Channel REACH: C-1 to 9000 ft E RS: 1315

```
IMPUT
Description: Sta 68+50 - Inline Gabion Drop Structure
Station Elevation Data nume 4
Sta Elev Sta Elev Sta Elev - St
   Manning's r Values rum= 3
Sta n val Sta n val Crit W.S. (fr)

Group Hard (fr)

Max chi Dpth (fr)

Conv. Total (cfs)

Length Wcd. (fr)

Alpha

Fra ELOSS (fr)
   * Left OB *
Warning: The energy equation could not be balanced within the specified number of iterations. The program used critical depth for the water surface and continued on with the calculations. Warning: The conveyance ratio (upstream conveyance divided by downstream conveyance) is less than 0.7 or oreater than 1.4. This may indicate the need for additional cross sections. Warning: The energy loss was greater than 1.0 ft (0.3 m), between the current and previous cross section. This may indicate the need for additional cross sections. Warning: Defining the standard step iterations, when the program depth, the calculated water step is not a valid subcritical answer. The program defaulted to critical depth.
      CROSS SECTION
         RIVER: Drake Channel
REACH: C-1 to 9000 ft E RS: 1314
   Manning's n Values nume 3 sta n Val sta n Val -47.4 .028 -47.4 .028 30.6 .038 -47.4 .028 sta n Val -47.4 .028 -47.4 .028 30.6 .028 sta Left Right Lengths: Left channel Right Coeff Contr. Expan. -47.4 30.6 .24 24 24 .1 .3
            CROSS SECTION OUTPUT Profile #PF 1
         CROSS SCCTION OUTPUT Profile #FF | CROSS SCCTION OU
   * Left 08 * Channel * Kight 08 * 0.028 * 0.028 * 24.00 * 24.00 * 24.00 * 3.00 * 24.00 * 24.00 * 27.00 * 27.00             CROSS SECTION
            RIVER: Drake Channel
REACH: C-1 to 9000 ft E RS: 1313
         | INPUT | Description: Sta 68+26 - Drake Channel | Station Elevation Data | num | 4 | Sta | Elev             Manning's n Values num= 3

Sta n Val Sta n Val Sta n Val

-47.6 .028 -47.6 .03 29.6 .028
               Bank Sta: Left Right Lengths: Left Channel Right Coeff Contr. Expan. -47.6 29.6 12 12 12 12 .1 .3
               * Left 08 * Channel * Right 08 * 0.030 * 12.00 * 12.03 * 12.00 * 12.00                CROSS SECTION
                  RIVER: Drake Channel
REACH: C-1 to 9000 ft E RS: 1312
               | IMPUT | Description: Sta 68-14 - Drake Channel | Station Elevation Data nume 4 | Elev Sta Elev Sta Elev Sta Elev - Sta Elev Sta
                  Manning's n values num 3
Sta n val Sta n val Sta n val
-47.6 .03 -47.6 .03 29.6 .03
                     Bank Sta: Left Right Lengths: Left Channel Right Coeff Contr. Expan. -47.6 29.6 14 14 14 .1 .3
```

Page 5

```
CROSS SECTION
  RIVER: Drake Channel
REACH: C-1 to 9000 ft E RS: 1311
| INPUT | Description: Sta 68+00 - Drake Channel | Station Elevation Data | number | 4 | Station Elevation Data | Station Elevation Data | Station Elevation | 4 | Station Elevation | 5 | Station Elevation | 5 | Station Elevation | 4 | Station Elevation | 5 | Station Elevation | 4 | Station Elevation | 5 | Station | 5 | Station Elevation | 5 | Station | 5 | Station Elevation | 5 | Station
  Manning's n Values num 3
Sta n Val Sta n Val Sta n Val - 47.6 .03 -47.6 .03 29.6 .03
  Bank Sta: Left Right Lengths: Left Channel Right Coeff Contr. Expan. -47.6 29.6 50 50 50 1 3
    CROSS SECTION OUTPUT Profile #PF 1
   * Left OB * Channel * Right OB *

* 50.00 * 50.00 * 50.00 *

* 50.54 * 50.54 *

* 1.10 * 2.50 * 50.00 *

* 20.54 * 50.54 *

* 30.54 * 50.54 *

* 30.54 * 50.54 *

* 30.54 *

* 30.54 * 50.54 *

* 30.54 * 50.54 *

* 30.54 *

* 30.54 *

      RIVER: Drake Channel
REACH; C-1 to 9000 ft E RS: 1310
| IMPUT | Description: Sta 67+50 - Drake Channel | Station Elevation Data | numm | 4 | Sta | Elev | Sta | Ele
  Manning's n Values num- 3 Sta n Val Sta n Val Sta n Val - 3 A N Val Sta n Val - 46.4 .03 32.4 .03

        Bank Sta: Left
        Right
        Lengths: Left Channel
        Right
        Coeff Contr.
        Expan.

        -46.4
        32.4
        50
        50
        50
        .1
        .3

      CROSS SECTION OUTPUT Profile #PF 1
   * Right OB *
* 50.00 *
    * Left 08 * Channel

* 0.030

* 50.00 * 80.007

* 87.27

* 1.10

* 2.25

* 7.295.4

* 7.295.4

* 0.000

* 27.11

* 7.99
    CROSS SECTION
      RIVER: Drake Channel
REACH: C-1 to 9000 ft E RS: 1309
  | IMPUT | Description: Sta 67+00 - Drake Channel | Station Elevation Data | num- 4 | Station Elevation Data | Station Data | Statio
    Manning's n Values num 3
Sta n Val Sta n Val Sta n Val Sta n Val
      Bank Sta: Left Right Lengths: Left Channel Right Coeff Contr. Expan-46.4 32.4 50 50 50 .1 .3
         * Left OB * Channel * Right OB *
* 0.030 *
* 50.00 * 50.00 *
* 1.10 *
* 1.10 *
* 38.89 *
* 2.777.5 *
* 40.17 *
* 7777.5 *
* 7270 *
* 7.75 *
* 7.75 *
         CROSS SECTION
           RIVER: Drake Channel
REACH: C-1 to 9000 ft E RS: 1308
      Manning's n values num= 3
Sta n val Sta n val Sta n val Sta n val
-45.8 .03 -45.8 .03 40.8 .03
           Bank Sta: Left Right Lengths: Left Channel Right Coeff Contr. Expan. -45.8 40.8 50 50 50 .1 .3
      * Left OB * Channel * Right OB O.030 * Fight OB O.030 * 50.00 * 50.00 * 26.87 *
* 7.90
        * Max Chl Dpth (ft)
* Conv. Total (cfs)
* Length Wtd. (ft)
* Min Ch El (ft)
* Alpha
* Frcth Loss (ft)
* CA E Loss (ft)
        RIVER: Drake Channel
REACH: C-1 to 9000 ft E RS: 1307
  | INPUT | Description: Sta 66+00 - Drake Channel | Station Elevation Data | numm | 4 | Sta | Elev | Sta | Ele
     Manning's n Values num= 3
Sta n Val Sta n Val Sta n Val - Sta n Va
        Bank Sta: Left Right Lengths: Left Channel Right Coeff Contr. Expan. -43.4 30.6 50 50 50 .1 .3
* Left 08 * Channel * Right 08 * 0.030 * 0.030 * 50.00 * 50.00 * 30.00 * 50.00 * 30.00 * 30.00         RIVER: Drake Channel
REACH: C-1 to 9000 ft E RS: 1306
  Bank Sta: Left Right Lengths: Left Channel Right Coeff Contr. Expan. -46.8 31 13 13 13 13 .1 .3
           CROSS SECTION OUTPUT Profile #PF 1
     Channel 0.030 13.00 154.24 1.10 57.09 0.01 2.70 14577.9 58.51 0.00 0.05 56.7.7
   * Right OB *
   " Left OB "
" 13.00 "
" *
   13.00
           RIVER: Drake Channel
REACH: C-1 to 9000 ft E RS: 1305
        Manning's n values num 3

Sta n val Sta n val Sta n val Sta n val Sta oval
           Bank Sta: Left Right Lengths: Left Channel Right Coeff Contr. Expan. -46.6 29.2 6 6 6 .1 .3
              CROSS SECTION UNITED FOR CROSS SECTION UNITED 
   ** Left os * Channel * Right os * Channel *
              Warning: The conveyance ratio (upstream conveyance divided by downstream conveyance) is less than 0.7 or greater than 1.4. This may indicate the need for additional cross sections.
              RIVER: Drake Channel
REACH: C-1 to 9000 ft E RS: 1304
           | IMPUT | Control | Contro
              Manning's n values num= 3 sta n val 
                 Bank Sta: Left Right Lengths: Left Channel Right Coeff Contr. Expan. -46.6 29.2 .1 .1 .1 .1 .3
```

drako17008 ran

```
* 62.34 *
* 0.01 *
* 2.76 *
* 17681.2 *
* 63.77 *
* 0.00 *
* 26.48 *
* 7.75 *
     * Top width (ft)
* vel Total (ft/s)
* vel Total (ft/s)
* Max Chl bpth (ft)
* Conv. Total (cfs)
* Length Wtd. (ft)
* Min Ch El (ft)
* Alpha
* Frctn Loss (ft)
* C & E Loss (ft)
   * 62.34 * Top width (ft) * * 0.01 * Avg. vel. (ft/s) * * 3.06 * Hydr. Depth (ft) * * * * 0.01 * * * 0.01 * * 0.01 * * 0.01 * 0.01   warning: The conveyance ratio (upstream conveyance divided by downstream conveyance) is less than 0.7 or greater than 1.4. This may indicate the need for additional cross sections.
  CROSS SECTION
  RIVER: Drake Channel
REACH: C-1 to 9000 ft E RS: 1303
| INPUT | Description: Sta 65+31 - Gabion Counterweir | Station Elevation Data | nume | 4 | Sta | Elev | Sta 
     Manning's n Values num= 3
Sta n Val Sta n Val Sta n Val
-46.6 .028 -46.6 .028 29.2 .028
       Bank Sta: Left Right Lengths: Left Channel Right Coeff Contr. Expan.

-46.6 29.2 6 6 6 .1 .3
       Channel Right OB Channel Chann
   * Left OB *

* 6.00 *
       warning: The conveyance ratio (upstream conveyance divided by downstream conveyance) is less than 0.7 or greater than 1.4. This may indicate the need for additional cross sections.
     CROSS SECTION
       RIVER: Drake Channel
REACH: C-1 to 9000 ft E RS: 1302
  INPUT Description: Sta 65-25 - Gabion Counterweir
Description: Sta 65-25 - Gabion Counterweir
Station Elevation Data number 4
Sta Elev Sta Elev * 0.10 * Wetted Per. (ft)
* 0.10 * Wetted Per. (ft)
* 1.00 * Stream Power (lb/ft s)
* 0.00 * Cum Volume (arre-ft)
   CROSS SECTION COUNTY

F.G. Elev (ft)

vel head (ft)

vs. Elev (ft)

crit W.S. (ft)

F.G. Slov (ft)

crit W.S. (ft)

Top width (ft)

A Total (cfs)

Max (ft)

Max (ft)

Min (ft)

Alpha

Frctn loss (ft)

C E Loss (ft)

C E Loss (ft)

C E Loss (ft)
     warning: The energy equation could not be balanced within the specified number of iterations. The program used critical death for the water surface and continued on with the calculations, warning: December 2015 of the calculations are sufficiently of the calculations of the calculation
          CROSS SECTION
          RIVER: Drake Channel
REACH: C-1 to 9000 ft E RS: 1301
          Bank Sta: Left Right Lengths: Left Channel Right Coeff Contr. Expan. -46.6 29.2 19 19 19 .1 .3
             * Left 08 *
   Channel 0,040 19.00 19.00 3.34 3.34 1.10 50.27 0.33 0.07 20.4 50.30 0.01 0.00 26.48 7.74
               CROSS SECTION
               RIVER: Drake Channel
REACH: C-1 to 9000 ft E RS: 1300
          | INPUT | Description: Sta 65+06 - Inline Gabion Drop Structure | Station Elevation Data | Sta Elev                Manning's n Values
   num=
```

```
Sta n val Sta n val Sta n val -46.6 .028 -46.6 .028 29.2 .028
  .ont .1
  CROSS SECTION OUTPUT Profile #PF 1
  Channel * Right Os * 0.028 * 0.028 * 0.028 * 0.008 * 0.000 * 0.000     Warning: The conveyance ratio (upstream conveyance divided by downstream conveyance) is less than 0.7 or greater than 1.4. This may indicate the need for additional cross sections.
    RIVER: Drake Channel
REACH: C-1 to 9000 ft E RS: 1299
Manning's n Values num 3
Sta n Val Sta n Val Sta n Val
-46.6 .028 -46.6 .028 29.2 .028
    Bank Sta: Left Right Lengths: Left Channel Right Coeff Contr. Expan-46.6 29.2 .1 .1 .1 .1 .3
      CROSS SECTION OUTPUT Profile #PF 1
    | Constitution | Profile |
   * Left OB *
   * Right OB *
* 0.10 *
*
  warning: The energy equation could not be balanced within the specified number of iterations. The program used critical depth for the water surface and continued on with the calculations, warning: The conveyance ratio (upstream conveyance divided by downstream conveyance) is less than 0.7 or greater than 1.4. This may indicate the need for additional cross sections. Warning: The energy loss was greater than 1.6 ft (0.3 m), between the current and previous cross section. This may indicate the need for additional cross sections.
warning: Durft the section of the
      RIVER: Drake Channel
REACH: C-1 to 9000 ft E RS: 1298
      ~3 2093.41
                           -46.6 2110.21
   -13 2093.41
   29.2 2109.51
    Manning's n values num= 3
Sta n val Sta n val Sta n val Sta n val
-46.6 .028 -46.6 .028 29.2 .028
      Bank Sta: Left Right Lengths: Left Channel Right Coeff Contr. Expan.

-46.6 29.2 24 24 24 .1 .3
         CROSS SECTION OUTPUT Profile #PF 1
      * Left OS * Channel * Right OS * O.028 * O.028 * 24.00 * 24.00 * 24.00 * 25.00 * O.028          CROSS SECTION
           RIVER: Drake Channel
REACH: C-1 to 9000 ft E RS: 1297
    | IRPUT | DESCRIPTION: Sta 64+76 - Drake Channel | Station Elevation Data | num- 4 | Station Elevation Data | num- 4 | Station Elevation          Manning's n values num= 3

Sta n val Sta n val Sta n val

-46.6 .028 -46.6 .03 29.2 .028
           Bank Sta: Left Right Lengths: Left Channel Right Coeff Contr. Expan.
             CROSS SECTION OUTPUT Processions of the process of 
   * Left 08 * Channel * Right 08 *

* 12.00 * 12.00 * 12.00 *

* 36.87 *

* 13.08 * 13.08 *

* 36.87 *

* 15.08 *

* 15.08 *

* 25.59 *

* 26.64 *

* 7.70 *
```

CROSS SECTION

```
RIVER: Drake Channel
REACH: C-1 to 9000 ft E RS: 1296
        IROUT Description: Sta 64-64 -Drake Channel Station Elevation Data numer 4 to Elev Sta Elevation Elevation Data 2003.34 -3 2093.34 29.2 2109.51
           Manning's n Values num= 3

Sta n Val Sta n Val Sta n Val - Sta n V
channel
0.030
14.00
37.25
37.25
1.10
19.92
0.03
1.87
2695.4
21.10
0.00
0.00
0.00
             RIVER: Drake Channel
REACH: C-1 to 9000 ft E RS: 1295
          DROUT DESCRIPTION: Sta 64+50 - Drake Channel Station Elevation Data number 4 to Elev Sta Elev
           Bank Sta: Left Right Lengths: Left Channel Right -46.6 29.2 50 50 50
   Coeff Contr. Expan.
        * Right OB
             warning: The conveyance ratio (upstream conveyance divided by downstream conveyance) is less than 0.7 or greater than 1.4. This may indicate the need for additional cross sections.
             RIVER: Drake Channel
REACH: C-1 to 9000 ft E RS: 1294
        8ank Sta: Left Right Lengths: Left Channel Right Coeff Contr. Expan. -47.2 30.6 50 50 50 .1 .3
   * Left OB *
* 50.00 *
   Channel 0,030 50.00 71.38 1.10 32.48 0.02 2.20 5829.0 33.72 0.00 0.00 26.38 7.66
   * Right OB *
             RIVER: Drake Channel
REACH: C-1 to 9000 ft E RS: 1293
           TAPUT Description: Sta 63+50 - Drake Channel Station Elevation Data nume. 4 Station Elev Sta 
           Manning's n Values num= 3
Sta n Val sta n Val Sta n Val
             Bank Sta: Left Right Lengths: Left Channel Right Coeff Contr. Expan. -46.8 30.4 50 50 50 .1 .3
             CROSS SECTION OUTPUT Profile #PF 1
   **E.G. Elev (ft)

* vel Head (ft)

* vel Head (ft)

* v.s. Elev (ft)

* Crit W.S. (ft)

* E.G. Slope (ft/ft)

* Q Total (cfs)

* Top Width (ft/s)

* Max (hl lputh (ft)

* Conv. Total (cfs)

* Length Wtd. (ft)

* Min (h El (ft)

* Alpha

* Frctn Loss (ft)

* C & E Loss (ft)

* C & E Loss (ft)
   * Right OB *
* 50.00 *
   * Left OB *

* 50.00 *
   Channel 0.030 50.00 90.97 90.97 1.10 38.88 0.01 2.34 7770.2 40.17 0.00 0.00 26.28 7.62
```

```
CROSS SECTION
```

```
RIVER: Drake Channel
REACH: C-1 to 9000 ft E RS: 1292
         Bank Sta: Left Right Lengths: Left Channel Right Coeff Contr. Expan.
             CROSS SECTION OUTPUT Profile #PF 1
           CROSS SECTION OUTPUT Province To the control of the
   offic #FF1

2095.83 = Element
2095.83 = Element
2095.83 = Reach Len. (ft)
2095.83 = Top Width (ft)
2005.00 = Top Width
   Channel 0.030 50.00 111.80 111.80 1.10 45.28 0.01 2.47 9922.0 46.61 0.00 26.17 7.57
   50.00
           CROSS SECTION
             RIVER: Drake Channel
REACH: C-1 to 9000 ft E RS: 1291
      Bank Sta: Left | Number | Sta: Left | Sta: Le
           RIVER: Drake Channel
REACH: C-1 to 9000 ft E RS: 1290
      CROSS SECTION
           RIVER: Drake Channel
REACH: C-1 to 9000 ft E RS: 1289
    | IRPUT | Description: Sta 61+87 - Drake Channel | Station Elevation Data | nume | 4 | Sta | Elev | Sta | Ele
           Bank Sta: Left Right Lengths: Left Channel Right Coeff Contr. Expan. -47.2 31.2 6 6 6 .1 .3
```

```
CROSS SECTION
```

```
RIVER: Drake Channel
REACH: C-1 to 9000 ft E RS: 1288
 Manning's n Values num 3 sta n Val sta n Val -47.2 .028 -47.2 .028 31.2 .028
    Bank Sta: Left Right Lengths: Left Channel Right Coeff Contr. Expan. -47.2 31.2 .1 .1 .1 .3
warning: The conveyance ratio (upstream conveyance divided by downstream conveyance) is less than 0.7 or greater than 1.4. This may indicate the need for additional cross sections.
    RIVER: Drake Channel
REACH: C-1 to 9000 ft E RS: 1287
 CROSS SECTION OUTPUT Profile #PF 1
   * Left OB *

* 6.00 *

* *

* *

* *

* *

* *
  warning: The conveyance ratio (upstream conveyance divided by downstream conveyance) is less than 0.7 or greater than 1.4. This may indicate the need for additional cross sections.
  RIVER: Drake Channel
REACH: C-1 to 9000 ft E RS: 1286
INPUT Description: Sta 61+75 - Gabion Counterweir
Station Elevation Data num- 4
Sta Elev Sta Elev Sta Elev Sta Elev -
-47.2 2099.81 -32.5 2095.76 17.5 2095.76 31.2 2099.81
 Manning's n values num= 3 sta n val
  CROSS SECTION OUTPUT Profile #PF 1
   CROSS SECTION OUTPUT

**G. Elev (ft)

**U.S. Elev (ft)

**V.S. Elev (ft)

**Crit W.S. (ft)

**E.G. Slope (ft/ft)

**Q. Total (cfs)

**Vel Total (cfs)

**Vel Total (cff)

**Vel Total (ft)

**Ve
   * Left 08 *

* 0.10 *

* *
   * Right OB *
* 0.10 *
*
 Warning: The energy equation could not be balanced within the specified number of iterations. The program used critical depth for the water surface and continued on with the calculations. Warning: The conveyance ratio (upstream conveyance divided by downstream conveyance) is less than 0.7 or greater than 1.4. This may indicate the need for additional cross sections. Warning: The energy loss was greater than 1.0 ft (0.3 m), between the current and previous cross section. This may indicate the need for additional cross sections. Warning: During the standard step iterations, when the assumed water surface was set equal to critical depth the calculations of the calculations of the control of the calculations of the calcu
  CROSS SECTION
  RIVER: Drake Channel
REACH: C-1 to 9000 ft E RS: 1285
Manning's η values num= 3

Sta η val Sta η val Sta η va
  Bank Sta: Left Right Lengths: Left Channel Right Coeff Contr. Expan.

-47.2 31.2 19 19 19 .1 .3
 * Left OB * Channel * Right OB * * 0.040 * *
```

```
* w.S. Elev (ft)

* Crit w.S. (ft)

* E.G. Slope (ft/ft)

* Q Total (cfs)

* Top Width (ft/s)

* Vel Total (ft/s)

* Wax (fl Dyth (ft)

* Length wtd. (ft)

* Win Ch El (ft)

* Alpha

* Frcth Loss (ft)

* C & E Loss (ft)
   19.00 *
   **0.002814

** 1.10

** 50.27

** 0.33

** 0.07

** 20.7

** 19.00

** 2092.76

** 1.00

** 0.05

** 0.00
     CROSS SECTION
     RIVER: Drake Channel
REACH: C-1 to 9000 ft E RS: 1284
    | INPUT | Description: Sta 61+56 - Inline Gabion Drop Structure | Station Elevation Data | Station Elevation Data | Station Elev | Station El
    Manning's n Values num⇒ 3
Sta n Val Sta n Val Sta n Val
                  -47.2 .028 -47.2 .028 31.2
     Bank Sta: Left Right Lengths: Left Channel Right Coeff Contr. Expan. -47.2 31.2 \frac{3}{6} \frac{3}{6} \frac{3}{6}
       CROSS SECTION OUTPUT Profile #PF 1
   * Left OB *
* 6.00 *
   CROSS SECTION OUTPUT Prof

E.G. Elev (ff)

W.S. Elev (ff)

C.G. Selev (ff)
     Warning: The conveyance ratio (upstream conveyance divided by downstream conveyance) is less than 0.7 or greater than 1.4. This may indicate the need for additional cross sections.
     RIVER: Drake Channel
REACH: C-1 to 9000 ft E RS: 1283
  | IMPUT | Description: Sta 61+50 - Inline Gabion Drop Structure | Station Elevation Data | Sta Elev   Manning's n values num= 3
Sta n val Sta n val Sta n val Sta n val
     Bank Sta: Left Right Lengths: Left Channel Right Coeff Contr. Expan. -47.2 31.2 .1 .1 .1 .3
     CROSS SECTION OUTPUT Profile #PF 1
    * Right OB *

* 0.10 *
   * Left 08 *
* 0.10 *
  warning: The energy equation could not be balanced within the specified number of iterations. The program used critical depth for the water surface and continued on with the calculations. Warning: The conveyance ratio (upstream conveyance divided by downstream conveyance) is less than 0.7 or greater than 1.4. This may indicate the need for additional cross sections. Warning: The energy loss was greater than 1.0 ft (0.3 m), between the current and previous cross section. This may indicate the need for additional cross sections. Warning: During the standard step iterations, when the assumed water surface was set equal to critical depth, the calculated water surface came back depth critical depth. This indicates that there is not a valid subcritical answer. The program defaulted to critical depth.
     RIVER: Drake Channel
REACH: C-1 to 9000 ft E RS: 1282
Bank Sta: Left Right Lengths: Left Channel Right Coeff Contr. Expan.
-47.2 31.2 24 24 24 .1 .3
     CROSS SECTION OUTPUT Profile #PF 1
   * Left OB *.

* 24.00 *

* 24.00 *
  CAOSS SECTION OUTPUT From
E.G. Elev (ft)
Vel Head (ft)
W.S. Elev (ft)
E.G. Slope (ft)
E.G. Slope (ft)
To width (ft)
To width (ft)
Top width (ft)
Top width (ft)
Conv. Total (ft)
Conv. Total (ft)
E.G. Slope (ft)
To wax (G1) poth (ft)
Conv. Total (ft)
E.G. Slope (ft)
   Channel 0.028 24.00 35.94 1.10 19.69 0.03 1.83 0.00 0.00 25.79 7.39
   Right OB
   24.00
    CROSS SECTION
    RIVER: Drake Channel
REACH: C-1 to 9000 ft E RS: 1281
```

```
Manning's n Values num- 3 Sta n Val 
      Bank Sta: Left Right Lengths: Left Channel Right Coeff Contr. Expan. -47.2 31.2 12 12 12 .1 .3
* Left OB * Channel * Right OB *

* 12.00 * 30.030 * 12.00 *

* 36.50 * 30.00 *

* 19.66 * 4

* 19.66 * 4

* 2659.0 * 3

* 2659.0 * 3

* 27.30 * 3

* 27.30 * 3

* 38.50 * 3

* 48.50 * 3

* 58.50 * 3

* 58.50 * 3

* 68.50 * 3

* 78.50 * 3

* 78.50 * 3

      CROSS SECTION OUTPUT

E.G. Elev (ft)

W.S. Elev (ft)

Crit W.S. (ft)

P. Crit W.S. (ft)

P. Cross (cfs)

Top width (ft)

Vel Total (cfs)

Vel Total (cfs)

Vel Total (cft)

Length Wtd. (ft)

Alpha

Frctn Loss (ft)

C & E Loss (ft)
          RIVER: Drake Channel
REACH: C-1 to 9000 ft E RS: 1280
   DROUT DESCRIPTION: Sta 61-14- Drake Channel Station Elevation Data number of the Elevation Data number 
      Manning's n values num= 3
Sta n val sta n val sta n val
          Bank Sta: Left Right Lengths: Left Channel Right Coeff Contr. Expan. -47.2 31.2
Channel 0.030 14.00 37.28 37.28 1.10 19.93 0.03 1.87 2698.5 21.11 0.00 0.00 25.76 7.37
   14.00
          Warning: The conveyance ratio (upstream conveyance divided by downstream conveyance) is less than 0.7 or greater than 1.4. This may indicate the need for additional cross sections.
          RIVER: Drake Channel
REACH: C-1 to 9000 ft E RS: 1279
   | IRPUT | Description: Sta 61+00 - Drake Channel | Station Elevation Data | rumm | 4 | Station Elevation Data | rumm | 4 | Station Elev tion 
          Bank Sta: Left Right Lengths: Left Channel Right Coeff Contr. Expan. -46.4 31.4 50 \cdot 50 50 .1 .3
   46.4 31.4 50 50 50 1

CROSS SECTION OUTPUT Profile #PF1

E.E. Elev (ft) 2085.13 * Element * Left 08 * W.S. Elev (ft) 2085.13 * Reach Len. (ft) 50.00 * W.S. Elev (ft) 50.00 * 
   * Left 08 *

* S0.00 *

* *
   * Right OB *
             Warning: The conveyance ratio (upstream conveyance divided by downstream conveyance) is less than 0.7 or greater than 1.4. This may indicate the need for additional cross sections.
             RIVER: Drake Channel
REACH: C-1 to 9000 ft E RS: 1278
          | IRPUT | Description: Sta 60+50 - Drake Channel | Station Elevation Data | numerical Elevation | Station 
             Manning's n values num 3
Sta n val Sta n val Sta n val
-46.2 .03 -46.2 .03 33.6 .03
                    Bank Sta: Left Right Lengths: Left Channel Right Coeff Contr. Expan.

-46.2 33.6 50 50 50 .1 .3
                    CROSS SECTION OUTPUT Profile #PF 1
             Channel * E 0.030 * 50.00 * 76.33 * 76.33 * 76.33 * 76.33 * 76.35 * 1.10 * 2.26 * 6358.7 * 34.99 * 0.00 * 25.67 * 7.33 * 7.33    Right OB
```

RIVER: Drake Channel REACH: C-1 to 9000 ft E RS: 1277 INPUT Description: Sta 60+00 - Drake Channel

```
    Station Elevation Data
    num=
    4

    sta
    Elev
    Sta
    Elev

    -45.8
    2094.81
    -21
    2082.35
    7
    2082.35
    33.2
    2095.51

   Manning's n values num= 3

Sta n val Sta n val Sta n val Sta n val

-45.8 .03 -45.8 .03 33.2 .03
   Bank Sta: Left Right Lengths: Left Channel Right Coeff Contr. Expan. -45.8 33.2 50 50 50 .1 .3
   * Left OS * Channel * Right OS * 0.030 * 50.00 * 50.00       CROSS SECTION
      RIVER: Drake Channel
REACH: C-1 to 9000 ft E RS: 1276
      | IMPUT | Description: Sta 59-50 - Drake Channel | Station Elevation Data | num- 4 | Station Elevation Data | Sta Elev | 
         Bank Sta: Left Right Lengths: Left Channel Right Coeff Contr. Expan. -46 33.4 50 50 50 .1 .3
   * Channel * Right OB * 0.030 * 50.00 * 50.00 * 50.00 * 1113.01 * 1113.01 * 113.01 * 1113.01 *              RIVER: brake Channel
REACH: C-1 to 9000 ft E RS: 1275
      | INPUT | Description: Sta 59+00 - Drake Channel | Station Elevation Data | num- 4 | Sta Elev | Sta
         Bank Sta: Left Right Lengths: Left Channel Right Coeff Contr. Expanded Agency State    * Left O8 * Channel * Right O8 *

0.030 * 50.00 * 50.00 *

1.00 * 132.49 * 1.00 *

1.00 * 1.00 * 1.00 *

1.00 * 1.00 * 1.00 *

1.00 * 1.00 *

1.00 * 1.00 *

1.00 *

1.00 *

Station Elevation Data num
Station Elevation Data num
-47.22 2090.72 -30 2082.09 15 2082.09 33.4 2091.31
                Manning's n values nume 3 sta n val sta n val sta n val - 5 sta n val - 5 sta n val - 6 sta n val - 
                      Bank Sta: Left Right Lengths: Left Channel Right Coeff Contr. Expan. -47.22 33.4 13 13 13 .1 .3
             ***********
* Channel 
0.030
* 13.00
* 13.53
* 155.33
* 1.10
* 57.14
* 0.01
* 2.72
* 14739.0
* 0.00
* 25.15
* 7.12
   Right OB 1
   13.00
                      RIVER: Drake Channel
REACH: C-1 to 9000 ft E RS: 1273
```

INPUT
Description: Sta 58+37 - Drake Channel
Station Elevation Data numm 4

```
Sta Elev Sta Elev Sta Elev Sta Elev Sta Elev -45.6 2088.31 -32.5 2082.08 17.5 2082.08 32.6 2089.81
        Manning's n values num= 3

Sta n val Sta n val Sta n val -45.6 .04 -45.6 .04 32.6 .04
          Bank Sta: Left Right Lengths: Left Channel Right Coeff Contr. Expan. -45.6 32.6 6 6 6 .1 .3
            CROSS SECTION OUTPUT Profile #PF 1
   * Left OB * Channel * Night OB *

* 6.00 * 6.00 * 6.00 *

* 171.46 * *

* 171.46 * *

* 62.38 * *

* 12311.8 *

* 63.80 * *

* 0.00 * 6.00 *

* 7.75 * *

* 12311.8 *

* 63.80 * *

* 0.00 * *

* 7.51 * *

* 1.00 * *

* 2.75 * *

* 2.75 * *

* 3.80 * *

* 3.80 * *

* 4.80 * *

* 5.10 * *

* 5.10 * *

* 7.10 * *

* 7.10 * *

* 7.10 *

* 7.10 *

warning: The conveyance ratio (upstream conveyance divided by downstream conveyance) is less than 0.7 or greater than 1.4. This may indicate the need for additional cross sections.
            CROSS SECTION
            RIVER: Drake Channel
REACH: C-1 to 9000 ft E RS: 1272
            Manning's n values num 3

5ta n val 5ta n val 5ta n val

-45.6 .028 -45.6 .028 32.6 .028
              Bank Sta: Left Right Lengths: Left Channel Right Coeff Contr. Expan. -45.6 32.6 .1 .1 .1 .1 .3
        warning: The conveyance ratio (upstream conveyance divided by downstream conveyance) is less than 0.7 or greater than 1.4. This may indicate the need for additional cross sections.
              CROSS SECTION
                 RIVER: Drake Channel
REACH: C-1 to 9000 ft E RS: 1271
            Manning's n Values num= 3
Sta n val Sta n val Sta n Val
-45.6 .028 -45.6 .028 32.6 .028
                 Bank Sta: Left Right Lengths: Left Channel Right Coeff Contr. Expan. -45.6 32.6 6 6 6 .1 .3
                   CROSS SECTION OUTPUT Profile #PF 1
                 CROSS SECTION OUTPUT Prof

E.G. Elev (ft)

W.G. (ft)

G. (ft)

G. (ft)

W.G. (ft)
   ### PROT | Farman | ### | ### | #### | ### | ### | ### | ### | ### | ### | ### | ### | ### | ### | ### | ### | ### | ###
   warning: The conveyance ratio (upstream conveyance divided by downstream conveyance) is less than 0.7 or greater than 1.4. This may indicate the need for additional cross sections.
                   RIVER: Drake Channel
REACH: C-1 to 9000 ft E RS: 1270
                 | Table | Tabl
                   Manning's n values num= 3 sta n val 
                     Bank Sta: Left Right Lengths: Left Channel Right Coeff Contr. Expan. .1 .1 .1 .1 .3
        Channel * Right OB
0.028 * 0.10 * 0.10
1.28 * 1.20 * 0.10
0.08 * 0.03 * 0.03 * 0.03 * 0.03 * 0.06 * 0.05 * 0.05 conveyance) is less than warning; for greater than 1.4. This may indicate the second of the downstream conveyance is less than warning; During the standard step iterations, when the assumed water surface was set equal to critical depth, the calculated water surface came back below critical depth. This indicates that there is not a valid subcritical answer. The program defaulted to critical depth.
CROSS SECTION
   RIVER: Drake-Channel
REACH: C-1 to 9000 ft E RS: 1269
INPUT Description: Sta 58-25 - Drake Channel Station Elevation Data Number 4 Station Elevation Data Number 4 Station Elevation Station    Bank Sta: Left Right Lengths: Left Channel Right Coeff Contr. Expan.
-45.6 32.6 19 19 19 .1 .3
warning: The conveyance ratio (upstream conveyance divided by downstream conveyance) is less than 0.7 or greater than 1.4. This may indicate the need for additional cross sections.
     RIVER: Drake Channel
REACH: C-1 to 9000 ft E RS: 1268
 Manning's n Values num= 3
Sta n Val Sta n Val Sta n Val - Sta n Va
     Bank Sta: Left Right Lengths: Left Channel Right Coeff Contr. Expan.

-45.6 32.6 6 6 .1 .3
 * Left 08 *
* 6.00 *
       warning: The conveyance ratio (upstream conveyance divided by downstream conveyance) is less than 0.7 or greater than 1.4. This may indicate the need for additional cross sections.
       CROSS SECTION
         RIVER: Drake Channel
REACH: C-1 to 9000 ft E RS: 1267
     Manning's n values num 3

Sta n val Sta n val Sta n val sta n val

-45.6 .028 -45.6 .028 32.6 .028
           Bank Sta: Left Right Lengths: Left Channel Right Coeff Contr. Expan. -45.6 32.6 .1 .1 .1 .1 .3
     Right OB
   0.10
       warning: The energy equation could not be balanced within the specified number of iterations. The program used critical death for the water surface and continued on with the calculations. Warnings The conveyance ratio (upstream conveyance divided by downstream conveyance) is less than 0.7 or greater than 1.4. This may indicate the need for additional cross sections. Warnings The energy loss was greater than 1.0 ft (0.3 m), between the current and previous cross section. This may indicate the need for additional cross sections. Warnings During the standard step iterations, when the assumed water surface was set equal to critical depth, the calculated water surface came back beginning to the standard step iterations, when the assumed water surface may be supported by the calculated water surface came back beginning to the standard step iterations, when the assumed water surface the standard step iterations, when the assumed water surface the standard step iterations, when the same standard step iterations, when the assumed water surface the standard step iterations, when the same standard step iterations are standard step iterations.
           CROSS SECTION
           RIVER: Drake Channel
REACH: C-I to 9000 ft E RS: 1266
       INPUT Description: Sta 58-00 - Drake Channel Station Elevation Data number of the Elevation Data Station Elevation            Manning's n Values num+ 3
Sta n Val Sta n Val Sta n Val
```

```
-45.6 .028 -45.6 .028 32.6 .028
   Bank Sta: Left Right Lengths: Left Channel Right Coeff Contr. Expan. -45.6 32.6 24 24 24 .1 .3
warning: The conveyance ratio (upstream conveyance divided by downstream conveyance) is less than 0.7 or greater than 1.4. This may indicate the need for additional cross sections.
    RIVER: Drake Channel
REACH: C-1 to 9000 ft E RS: 1265
Bank Sta: Left Right Lengths: Left Channel Right Coeff Contr. Expan. -46.8 32.8 12 12 12 12 .1 .3
Left OB *
   * Right OB *
   12,00
      CROSS SECTION
      RIVER: Drake Channel
REACH: C-1 to 9000 ft E RS: 1264
 Damb Stat: Let 1. State 1. Sta
   Channel * Right OB *
0 030 * 14.00 *
52.30 * 12.30 *
1.110 * 25.38 *
0.00 * 14.00 *
0.00 * 0.00 *
0.00 * 0.00 *
      Manning's n values num= 3 sta n val sta n val - 46.8 .03 -46.8 .03 32.8 .03
         Bank Sta: Left Right Lengths: Left Channel Right Coeff Contr. Expan. -46.8 32.8 50 50 50 .1 .3
    Channel 0.030 50.00 53.06 53.06 1.10 26.09 0.02 2.03 4095.3 27.28 0.00 0.00 25.02 7.03
   50.00
         RIVER: Drake Channel
REACH: C-1 to 9000 ft E RS: 1262
      | REACH: C-1 to sws. | INPUT | Description: Sta 57:00 - Drake channel | Description: Sta 57:00 - Drake channel | 4 | Statistion Devarion Data | number | 4 | Statistion Elevation Data | Elev | Sta istical | Statistical | Number | Statistical | Statistical | Number | Statistical |
```

```
Bank Sta: Left Right Lengths: Left Channel Right Coeff Contr. Expan. -46 33.4 Lengths: Left Channel Right Coeff Contr. -3 33.4
  Channel 0.030 50.00 71.41 1.10 32.49 0.02 2.20 5832.8 33.72 0.00 24.95 7.00
CROSS SECTION
     RIVER: Drake Channel
REACH: C-1 to 9000 ft E RS: 1261
INPUT Description: Sta 56+50 - Drake Channel Station Elevation Data nume. 4 Station Elevation Data station Sta
  Manning's n Values num+ 3
Sta n Val Sta n Val Sta n Val Sta n Val
-46.6 .03 -46.6 .03 34.2 .03
        Bank Sta: Left Right Lengths: Left Channel Right Coeff Contr. Expan.
-46.6 34.2 50 50 50 .1 .3
     CROSS SECTION OUTPUT Profile #PF 1
Channel 0.030 50.00 93.73 1.10 39.89 0.01 2.35 8034.8 41.17 0.00 24.85 6.96
     RIVER: Drake Channel
REACH: C-1 to 9000 ft E RS: 1260
  Manning's n values num- 3 sta n val 
        Bank Sta: Left Right Lengths: Left Channel Right Coeff Contr. Expan. -46.4 33.4 50 50 50 .1 .3
        CROSS SECTION OUTPUT Profile #PF I
     Channel 0.030 50.00 111.84 111.84 1.10 45.29 0.01 2.47 9927.9 46.62 0.00 0.00 24.73 6.91
          RIVER: Drake Channel
REACH: C-1 to 9000 ft E RS: 1259
        | TRPUT | Description: Sta 55+50 - Drake Channel | Station Elevation Data | rium | 4 | Station Elevation Data | File | Station Elevation | Station Elevation | Station Elevation | Station Elevation | Station         Manning's n values num= 3
Sta n val Sta n val Sta n val
-47 .03 -47 .03 33.4 .03
             Bank Sta: Left Right Lengths: Left Channel Right Coeff Contr. Expan. 47 33.4 50 50 50 1 .3
             CROSS SECTION OUTPUT POTHLET CONTROL OF CONT
   * Left O8 * Channel * 0.030 * 0.030 * 0.030 * 0.030 * 0.030 * 0.030 * 0.030 * 0.000 * 0.000    Right OB
             CROSS SECTION
             RIVER: Drake Channel
REACH: C-1 to 9000 ft E RS: 1258
        IMPUT Description: Sta 55+00 - Drake Channel Station Elevation Data nume 4 Station Elevation Data nume 4 Station Elevation Data nume 4 Station Elevation Data 1 Station Elevation Data nume 3 Station Elevation Data nume 3 Station Elevation Data nume 3 Station Data Nume 2 Station Data Numer 2 S
```

Manning's n values num= 3 Sta n Val Sta n Val Sta n Val

```
-47.36 .03 -47.36 .03 32.36 .03
  Bank Sta: Left Right Lengths: Left Channel Right Coeff Contr. Expan. -47.36 32.36 13 13 13 1.1 .3
  CROSS SECTION OUTPUT Profile #PF 1
   **Construction out to the construction of the 
   Channel 0,030 13.00 13.00 154.23 154.23 154.23 1.10 2.70 9.001 2.70 14575.9 58.51 0.00 24.43 6.79
   * Right OB *
   Left OB *
13.00 *
   13.00
     CROSS SECTION
     RIVER: Drake Channel
REACH: C-I to 9000 ft E RS: 1257
  | TAPUT | Characteristics | Statistics | Sta
     Manning's n values num 3 sta n val s
        Bank Sta: Left Right Lengths: Left Channel Right Coeff Contr. Expan. -47.36 32.36 6 6 6 .1 .3
  Left 08 ° Channel ° Right 08 °
6.00 ° 6.00 ° 6.00 °
168.46 °
161.10 ° °
60.41 ° °
12176.5 ° °
7.72 °
12176.5 ° °
62.07 ° °
124.38 ° °
6.78 ° °
        warning: The conveyance ratio (upstream conveyance divided by downstream conveyance) is less than 0.7 or greater than 1.4. This may indicate the need for additional cross sections.
        RIVER: Drake Channel
REACH: C-1 to 9000 ft E RS: 1256
     INPUT Description: Sta 54+81 - Gabion counterweir Station Elevation Data num 4 Sta Elev Sta E
        Bank Sta: Left Right Lengths: Left Channel Right Coeff Contr. Expan.
              ***Channel ** Right OB **
0.028 **
0.028 **
0.10 **
171.95 **
171.95 **
62.04 **
2.76 **
17676.8 **
63.78 **
0.00 **
24.35 **
   * Right OB *
* 0.10 *
   * Left OB *

* 0.10 *

* *

* *

* *

* *
              Warning: The conveyance ratio (upstream conveyance divided by downstream conveyance) is less than 0.7 or greater than 1.4. This may indicate the need for additional cross sections.
              CROSS SECTION
              RIVER: Drake Channel
REACH: C-1 to 9000 ft E RS: 1255
              | IMPUT | Description: Sta 54:81 - Gabion Counterweir | State | Elev | Sta | Elev |
              Manning's n values | num= 3 | Sta n val | 
                 Bank Sta: Left Right Lengths: Left Channel Right Coeff Contr. Expan. -47 30 6 6 6 .1 .3
                    CROSS SCCION OUTUP | Profile #FF | 1

CROSS SCCION OUTUP | Profile #FF | 1

CROSS SCCION OUTUP | Profile #FF | 1

CROSS SCCION OUTUP | Profile #FF | 1

CROSS CROSS CROS
   6.00
                    warning: The conveyance ratio (upstream conveyance divided by downstream conveyance) is less than 
0.7 or greater than 1.4. This may indicate the need for additional cross sections.
```

0.7 or greater than 1.4. This may indicate the need for additional cross sections
CROSS SECTION

RIVER: Drake Channel REACH: C-1 to 9000 ft E RS: 1254

INPUT

```
Description: Sta 54+75 - Gabion Counterweir
Station Elevation Data num- 4
Sta Elev Sta Elev S
  Manning's n Values num= 3
Sta n Val Sta n Val Sta n Val
-47 .028 -47 .028 30 .028

Bank Sta: Left Right Lengths: Left Channel Right Coeff Contr. Expan.
     CROSS SECTION OUTPUT Profile #PF 1
   Right OB *
* 0.10 *
     cross SECTION OUTPUT Prime SEC. Elev (ft)

vel Shead (ft)

vel Shead (ft)

crit w.S. (ft)

E.G. Slope (ft/ft)

O Total (cfs)

To tal (cfs)

vel Total (cfs)

capour Total (cfs)

Length Wtd. (ft)

Alpha

Frctn Loss (ft)

capour Total (cfs)
   T Profile #FF 1

2074.40 * Element

2074.90 * Reament

2074.39 * Facah Len. (ft)

2074.39 * Flow Area (sq ft) *

1.10 * Flow Area (sq ft) *

50.19 * Top Width (ft) $

6.0 * Son (sq ft) *

6.0 * Conv. (cpt) (ft) $

0.10 * Wetted Per. (ft) $

2074.36 * Shear (lb/sq ft) $

1.00 * Stream Power (lb/ft) $

0.00 * Conv. (cm ft) $

2074.36 * Shear (lb/sq ft) $

0.00 * Conv. (cm ft) $

1.00 * Stream Power (lb/ft) $

0.00 * Conv. (cm ft) $

1.00 * Stream Power (lb/ft) $

1.00 * Conv. (cm ft)   * Left OB *

* 0.10 *

*
  warning: The energy equation could not be balanced within the specified number of iterations. The program used critical depth for the water surface and continued on with the calculations. warning: The conveyance ratio (upstream conveyance divided by downstream conveyance) is less than 0.7 or greater than 1.4. This may indicate the need for additional cross sections. warning: The energy loss was greater than 1.0 ft (0.3 m), between the current and previous cross section. This may indicate the need for additional cross sections. warning: During the standard step iterations, when the assumed water surface was set equal to critical depth, the calculated water surface came back below critical depth. This indicates that there is not a valid subcritical answer. The program defaulted to critical depth.
     CROSS SECTION
     RIVER: Drake Channel
REACH: C-1 to 9000 ft E RS: 1253
Bank Sta: Left Right Lengths: Left Channel Right Coeff Contr. Expan. -47 30 19 19 19 .1 .3
       CROSS SECTION OUTPUT Profile #PF 1
     CROSS SECTION OUTPUT Profile #FF 1

* G. SECTION OUTPUT Profile #FF 1

* G. SERVENT PR
       CROSS SECTION
       RIVER: Drake Channel
REACH: C-1 to 9000 ft E RS: 1252
     Manning's n values num 3

Sta n val Sta n val Sta n val - 47 028 -47 028 30 028
          Channel
0.028
6.00
69.43
69.43
1.10
55.34
0.02
1.25
4254.1
55.96
0.00
0.4.33
6.74
          Warning: The conveyance ratio (upstream conveyance divided by downstream conveyance) is less than 0.7 or greater than 1.4. This may indicate the need for additional cross sections.
          CROSS SECTION
            RIVER: Drake Channel
REACH: C-1 to 9000 ft E RS: 1251
          INPUT
Description: Sta 54+50 - Inline Gabion Drop Structure
Station Elevation Data num- 4 Elev Sta Ele
            Manning's n Values num= 3
Sta n Val Sta n Val Sta n Val
            -47 .028 -47 .028 30 .028

Bank Sta: Left Right Lengths: Left Channel Right Coeff Contr. Expan. .1 .1 .1 .1 .3
                                                -47 .028
               CROSS SECTION OUTPUT Profile #PF 1
   offle #FF 1

* 2072.67 * Element

* 0.45 * Wt. n-Val.

* 2072.23 * Reach Len. (ft)

* 2072.23 * Flow Area (sq ft)

* 0.012168 * Area (sq ft)

* 2333.66 * Top Width (ft)

* 5.37 * Avg. Vel. (ft/s)

* 0.92 * Hydr. Depth (ft)

* 2311.7 * Conv. (cfs)

* 0.10.1 * Wetted Pen. (ft)

* 0.1.1 * Shear (lb/sq ft)
   * Left OB * Channel * Right OB * * 0.028 * * 0.10 * 0.10 * 0.10 * * 47.50 * * 47.50             CROSS SECTION OUT PUT

* E.G. Elev (ft)
* vel Head (ft)
* w.s. Elev (ft)
* crit w.s. (ft)
* E.G. Slope (ft/ft)
* Topa lat (ft)
* vel Total (ft/s)
* Max (hl Dpth (ft)
* Conv. Total (cfs)
* Length wid. (ft)
* Min Ch El (ft)
```

```
* 1.00 * Stream Power (lb/ft s) * 
* 0.00 * Cum Volume (acre-ft) * 
* 0.06 * Cum SA (acres) *
warning: The energy equation could not be balanced within the specified number of iterations. The program used critical depth for the water surface and continued on with the calculations. warning: The conveyance ratio (upstream conveyance divided by downstream conveyance) is less than 0.7 or greater than 1.4. This may indicate the need for additional cross sections. Warning: The energy loss was greater than 1.0 ft (0.3 m), between the current and previous cross section. This may indicate the need for additional cross sections. Warning: During the standard step iterations, when the assumed water surface came back below critical was set equal to critical depth, the calculated water surface came back below critical depth. This indicates that there is not a valid subcritical answer. The program defaulted to critical depth.
   CROSS SECTION
   RIVER: Drake Channel
REACH: C-1 to 9000 ft E RS: 1250
 | IMPUT | Description: Sa 54+50 - Drake Channel | Station Elevation Data num- 4 | Elev Sta El
   Manning's n values num:= 3
Sta n val Sta n val Sta n val
-47 .028 -47 .028 30 .028
   -47 .028 -47 .028 30 .028

Bank Sta: Left Right Lengths: Left Channel Right Coeff Contr. Expan. -47 30 24 24 24 .1 .3
   **Coss settled during Portion Profile Coss settled during Portion Profile Coss settled during Portion Profile Coss settled Profile Profile Coss settled Prof
     RIVER: Drake Channel
REACH: C-1 to 9000 ft E RS: 1249
   | TRPUT | Description: sta 54+26 - Drake Channel | Station Elevation Data | numerical | Station Elevation Data | Station Elevation | Station | Station Elevation | Station Elevation | Station Elevation | Station Elevation | Station | Station Elevation | Station Elevation | Station | Sta

    Manning's in Values
    num-
Sta n Val
    3
Sta n Val
    Num-
Sta n Val

    -45.6
    .028
    .45.6
    .03
    33.2
    .028

    Bank Sta: Left Right - 45.6
    .81
    Lengths: Left Channel Right Coeff Contr.
    Expan.

    12
    12
    12
    12
    .1
    .3

       RIVER: Drake Channel
REACH: C-1 to 9000 ft E RS: 1248
   Manning's n Values num= 3
Sta n Val Sta n Val Sta n Val Sta n Val
-45.6 .03 -45.6 .03 33.2 .03
       Bank Sta: Left Right Lengths: Left Channel Right Coeff Contr. Expan-45.6 33.2 14 14 14 .1 .3
         Left 08 Channel
0,030
14.00 14.00
84.30
25.00
30.01
30.01
30
   CROSS SECTION
           RIVER: Drake Channel
REACH: C-1 to 9000 ft E RS: 1247
       Bank Sta: Left Right Lengths: Left Channel Right Coeff Contr. Expan.
-45.6 33.2 50 50 50 .1 .3
```

```
drake12908.rep
  84.76 ° 84.76 ° 82.76 ° 82.55.00 ° 84.76 ° 83.05 ° 83.01 ° 74.82 ° 8065.4 ° 83.83 ° 80.17 ° 84.83 ° 84.83 ° 84.84 ° 84.84 ° 84
   warning: The conveyance ratio (upstream conveyance divided by downstream conveyance) is less than
0.7 or greater than 1.4. This may indicate the need for additional cross sections.
  CROSS SECTION
   RIVER: Drake Channel
REACH: C-1 to 9000 ft E RS: 1246
Bank Sta: Left Right Lengths: Left Channel Right Coeff Contr. Expan. -46.4 34.4 50 50 50 50 .1 .3
E.G. ETev (ft)

vel Head (ft)

vs. Elev (ft)

vs. Elev (ft)

E.G. Sloge (ft)

E.G. Sloge (ft)

E.G. Sloge (ft)

E.G. Sloge (ft)

Top width (ft)

Max (hl Deft/s)

Length wid, (ft)

Length wid, (ft)

Alpha El (ft)

Alpha El (ft)

Alpha El (ft)
   Left OB * Channel
* 0.330
50.00 * 50.00 * 50.00
* 115.26
* 115.26
* 255.00
* 37.50
* 32.37
* 11692.1
* 39.33
* 0.09
* 0.19
* 24.11
* 6.66
   50.00 *
   CROSS SECTION
     RIVER: Drake Channel
REACH: C-1 to 9000 ft E RS: 1245
  Manning's n Values num= 3 Sta n val -45.6 .03 -45.6 .03 31.6 .03
     Bank Sta: Left Right Lengths: Left Channel Right Coeff Contr. Expan. -45.6 31.6 50 50 50 .1 .3
     E.G. Elev (ft)

vel nead (ft)

vel nead (ft)

w.S. Elev (ft)

E.G. Slope (ft/ft)

Q Total (cfs)

Top width (ft/s)

Max (chl Dopth (ft)

Conv. Total (cfs)

unique (ft/s)

High Eleven (ft/s)

Freth Loss (ft)

C & Conv. Total (cfs)

   * Channel
* 0,030
* 50,000
* 130,61
* 130,61
* 2255,00
* 40,86
* 1,95
* 3,20
* 13624,0
* 42,74
* 0,07
* 0,13
* 23,97
* 6,61
     RIVER: Drake Channel
REACH: C-1 to 9000 ft E RS: 1244
   Manning's n Values num= 3
Sta n Val Sta n Val Sta n Val - Sta n Va
       Bank Sta: Left Right Lengths: Left Channel Right Coeff Contr. Expan.
-44.8 31.8 50 50 50 .1 .3
       CROSS SECTION OUTPUT Profile #PF 1
   Coossesses (ft)

E.G. Elev (ft)

vel head (ft)

vs. Elev (ft)

vs. Elev (ft)

E.G. Slope (ft/ft)

G. Total (cfs)

Top width (ft)

As Max (hl Doth (ft)

Conv. Total (cfs)

Alpha El (ft)

Alpha El (ft)

Alpha El (ft)

Cov. Strict (ft)

Cov. Total (ft)
       RIVER: Drake Channel
REACH: C-1 to 9000 ft E RS: 1243
   Manning's n values num:= 3
Sta n val Sta n val Sta n val
-45.4 .03 -45.4 .03 33 .03
       Bank Sta: Left Right Lengths: Left Channel Right Coeff Contr. Expan-45.4 33 50 50 50 .1 .3
```

```
0.030 * 50.00 * 180.31 * 180.31 * 255.00 * 51.65 * 1.41 * 3.49 * 20047.2 * 53.61 * 0.05 * 23.62 * 6.51 * 6.51 * 6.51 * 6.51 *
     * Vel Head (ft)

* W.S. Elev (ft)

* W.S. Elev (ft)

* Crit W.S. (ft)

* E.G. Slope (ft/ft)

* G. Down (ft/ft)

* Top Width (ft)

* Vel Total (ft/s)

* Max chl Dpth (ft)

* Conv. Total (cfs)

* Length Wtd. (ft)

* Hin Ch El (ft)

* Frictn Loss (ft)

* C & E. Loss (ft)

* C & E. Loss (ft)
   * 0.03 * Wt. n-Val. * 2064.97 * Reach Len. (ft) * 7 low Area (sq ft) * 100 Marea (sq ft) * 20.0016.5 * Area (sq ft) * 21.00 Marea (sq ft) * 20.00 Marea (s
   50.00 *
   50.00
     CROSS SECTION
     RIVER: Drake Channel
REACH: C-1 to 9000 ft E RS: 1242
INPUT Description: Sta S1+50 Drake Channel Station Elevation Data numm 4 Station Elevation Data numm 4 Station Elev Sta Sta nval 
     Bank Sta: Left Right Lengths: Left Channel Right Coeff Contr. Expan. -45.2 32.2 50 50 50 .1 .3
     CROSS SECTION OUTPUT Profile #PF 1
   50.00
     CROSS SECTION
       RIVER: Drake Channel
REACH: C-1 to 9000 ft E RS: 1241
1 * Right OB *
* 13.00
       CROSS SECTION GUIDAL PRO
E.G. Elev (ft)

vel head (ft)

vs. Elev (ft)

crit W.S. (ft)

crit W.S. (ft)

crit W.S. (ft)

de total (cfs)

do total (cfs)

max. chi opch (ft)

conv. Total (cfs)

length wtd. (ft)

Alpha

Alpha

Frett Loss (ft)
       CROSS SECTION
       RIVER: Drake Channel
REACH: C-1 to 9000 ft E RS: 1240
   | TROUT | DESCRIPTION: STA 50487 - Drake Channel | Station Elevation Data | nume | 4 | Station Elevation Data | nume | 4 | Station Elev tion Elevation | Station Values | nume | 3 | station Values | nume | Station Values | nume | Station Values | nume | Station Values | Numerical Elevation Elevation | Numerical Elevation | Num
       Bank Sta: Left Right Lengths: Left Channel Right Coeff Contr. Expan. -46.36 31.4 Lengths: Left Channel Right Coeff Contr. 1 .3
   * Left OB * Channel

* 0.040

* 6.00 25,80

* 235,82

* 235,82

* 255,09

* 61,48

* 3,77

* 20776,9

* 64,57

* 64,57

* 9.04

* 23,07

* 63,37
   * Right OB
        warning: The conveyance ratio (upstream conveyance divided by downstream conveyance) is less than 0.7 or greater than 1.4. This may indicate the need for additional cross sections.
       CROSS SECTION
        RIVER: Drake Channel
REACH: C-1 to 9000 ft E RS: 1239
     Manning's n Values num- 3
Sta n Val Sta n Val Sta n Val
-45 .028 -45 .028 30.2 .028
        Bank Sta: Left Right Lengths: Left Channel Right Coeff Contr. Expan. -45 30.2 .1 .1 .1 .1 .3
        CROSS SECTION OUTPUT Profile #PF 1
```

```
* Left OB * Channel * Right OB *

* 0.10 * 0.10 * 0.10 *

* 259.76 *

* 225.76 *

* 235.76 *

* 3.83 *

* 0.98 *

* 33079.3 *

* 0.98 *

* 33079.3 *

* 0.98 *

* 33079.3 *

* 69.88 *

* 69.88 *

* 6
   Warning: The conveyance ratio (upstream conveyance divided by downstream conveyance) is less than 0.7 or greater than 1.4. This may indicate the need for additional cross sections.
        RIVER: Drake Channel
REACH: C-1 to 9000 ft E RS: 1238
  Manning's n values num 3 Sta n val S
        Bank Sta: Left Right Lengths: Left Channel Right Coeff Contr. Expan.
        CROSS SECTION OUTPUT Profile #PF 1
   * Left O8 * Channel * Right O8 * * 0.08 * 0.08 * * 0.08 * * 0.08 * * 0.08 * * 0.08 * * 0.08 * * 0.08 * * 0.08 * * 0.08 * * 0.08 * 0.08 
     warning: The conveyance ratio (upstream conveyance divided by downstream conveyance) is less than 0.7 or greater than 1.4. This may indicate the need for additional cross sections.
        RIVER: Drake Channel
REACH: C-1 to 9000 ft E RS: 1237
| INPUT | Description: Sta 50+75 - Gabion Counterweir | Station Elevation Data | number of text | number of 
        warning: The energy equation could not be balanced within the specified number of iterations. The grogram used critical depth for the water surface and continued on with the calculations. warning: The energy loss was greater than 1.0 ft (0.3 m), between the current and previous cross section. This may indicate the need for additional cross sections. warning: During the standard step iterations, when the assumed water surface was set equal to critical depth, the calculated water surface came back below critical depth. This indicates that there is not a valid subscritical answer. The program defaulted to critical depth.
        RIVER: Drake Channel
REACH: C-1 to 9000 ft E RS: I236
  INPUT DESCRIPTION: Sta 50-75 - Drake Channel Station Elevation Data - num - 45 2066.51 -32.5 2060.56 17.5 2060.56 30.2 2067.11
     Bank Sta: Left Right Lengths: Left Channel Right Coeff Contr. Expan. -45 30.2 19 19 19 .1 .3
  A5 30.2 19 19 19

CROSS SECTION OUTPUT Proffile #PF1

SECTION OUTPUT Proffile #PF1

SECTION OUTP
   Channel 1 0.040 19.00 68.39 255.00 55.25 3.73 1.24 2907.5 55.86 0.59 2.19 23.02 6.34
   * Right OB
   19.00
```

CROSS SECTION

RIVER: Drake Channel REACH: C-1 to 9000 ft E RS: 1235

INPUT
Description: Sta 50+56 - Inline Gabion Drop Structure
Station Elevation Data num∞ 4

```
Sta Elev Sta Elev Sta Elev Sta Elev Sta Elev -45 2066.51 -32.5 2060.52 17.5 2060.52 30.2 2067.11
         Manning's n Values num= 3

Sta n val sta n Val Sta n Val Sta n Val Sta n Val Sta 0 Val
         CROSS SECTION OUTPUT Profile #PF 1

CROSS SECTION OUTPUT Profile #PF 1

CROSS SECTION OUTPUT PROFILE #
         Warning: The conveyance ratio (upstream conveyance divided by downstream conveyance) is less than 0.7 or greater than 1.4. This may indicate the need for additional cross sections.
         CROSS SECTION
         RIVER: Drake Channel
REACH: C-1 to 9000 ft E RS: 1234
      | INPUT | Description: Sta 50+50 - Inline Gabion Drop Structure | Station Elevation Data | nume | 4 | Sta Elev       Manning's n values num= 3
Sta n val Sta n val Sta n val
-45 .028 -45 .028 30.2 .028
   .028
         Bank Sta: Left Right Lengths: Left Channel Right Coeff Contr. Expan. -45 30.2 .1 .1 .1 .1 .3
   Left OB Channel Right OB COLOR       Warning: The energy equation could not be balanced within the specified number of iterations. The program used critical depth for the water surface and continued on with the calculations. Warning: The conveyance ratio (upstream conveyance divided by downstream conveyance) is less than 0.7 or greater than 1.4. This may indicate the need for additional cross sections. Warning: The energy loss was greater than 1.0 ft (0.3 m), between the current and previous cross section. This may indicate the need for additional cross sections. warning: During the standard step iterations, when the assumed water surface was set equal to critical depth, the calculated water surface came bock grant attentions. This indicates that there is not a valid subcritical answer. The program defaulted to critical depth.
         CROSS SECTION
             RIVER: Drake Channel
REACH: C-1 to 9000 ft E RS: 1233
      TAPUT Description: Sta 50-50 - Drake Channel Station Elevation Data numer 4 Station Elevation Data 1 Station Elevation Data 1 Station Elev 5 Sta ion Elevation Data 1 Station Elevation 
         Manning's n Values num= 3 .
Sta n Val Sta n Val Sta n Val Sta n Val .
-45 ,028 -45 ,028 30.2 ,028
             Bank Sta: Left Right Lengths: Left Channel Right Coeff Contr. Expan. -45 30.2 24 24 24 24 .1 .3
      A5 30.2 24 24 24

CROSS SECTION OUTPUT Profile #PF 1

E.G., Elder (ft) 2054.7 * Element (ft) * E
   Left 08 * Channel

24.00 * 74.00

64.88

55.50

25.50

26.21

26.21

76.51

76.51

76.51

76.51

76.51

76.51

76.51

76.51

76.51

76.51
         CROSS SECTION
             RIVER: Drake Channel
REACH: C-1 to 9000 ft E RS: 1232
         Manning's n Values num= 3
Sta n Val Sta n Val Sta n Val
             * Left OB * Channel
. 0.030
. 12.00 * 12.00
* 86.39
* 86.39
* 255.00
* 2.05
* 2.78
. 2.78
. 30.10
* 2.78
. 30.10
* 30.10
* 30.10
REACH: C-1 to 9000 ft E RS: 1230
  | IRPUT | Description: Sta 50+00 - Drake Channel | Station Elevation Data | nume | 4 | Sta | Elev | Sta | Ele
        Bank Sta: Left Right Lengths: Left Channel Right Coeff Contr. Expan. -44.8 29.8 50 50 50 .1 .3
    Channel 0.030 50.00 87.11 87.11 255.00 30.36 2.87 8380.9 32.18 0.16 0.46 22.89 6.27
   50.00
        warning: The conveyance ratio (upstream conveyance divided by downstream conveyance) is less than 0.7 or greater than 1.4. This may indicate the need for additional cross sections.
        CROSS SECTION
          RIVER: Drake Channel
REACH: C-1 to 9000 ft E RS: 1229
      | IRPUT | Description: Sta 49+50 - Drake Channel | Station Elevation Data | number | 4 | Station Elevation Data | number | 5 | Station Elev | Station Elev | Station Elev | Station Elevation | Station Elevation | 1 | Statio
          Manning's n values num= 3
Sta n val Sta n val Sta n val
-44 .03 -44 .03 30.6 .03
             Bank Sta: Left Right Lengths: Left Channel Right Coeff Contr. Expan.

-44 30.6 50 50 50 .1 .3
             CROSS SECTION OUTPUT Profile #PF 1
             * Left 08 * Channel * Right 08 * 0.030 * 10.00 * 10.00 Sta n Val Sta n Val Sta n Val
-43.8 .03 -43.8 .03 30.2 .03
             Bank Sta: Left Right Lengths: Left Channel Right Coeff Contr. Expan. -43.8 30.2 50 50 50 .1 .3
               CROSS SECTION OUTPUT Profile #PF 1
   **2054.31 * Element ** 0.05 * Wt. n-val. ** 2054.26 * Reach Len. (ft) ** 0.05 * Wt. n-val. ** 0.05 * 26 * Reach Len. (ft) ** 0.00266 * Armac (sq ft) ** 0.00266 * Armac (sq ft) ** 0.05 * 0.00 ** 0.00266 * 0.000266 * 0.000266 * E.G. Elev (ft)

* Vel Head (ft)

W.S. Elev (ft)

Cris. Slope (ft/ft)

Q Total (cfs)

* Top Width (ft)

* Vel Total (ft/s)

* Max Chl Opth (ft/s)

* Max Chl Opth (ft/s)

* Length Wtd. (ft)

* Min Ch El (ft)
```

```
* 1.00 * Stream Power (lb/ft s) *
* 0.01 * Cum Volume (acre-ft) *
* 0.00 * Cum SA (acres) *
   * 0.09 *
* 22.63 *
* 6.19 *
   RIVER: Drake Channel
REACH: C-1 to 9000 ft E RS: 1227
   | IMPUT | Description: Sta 48+50 - Drake Channel | Station Elevation Data nume 4 | Elev Sta E
      Manning's n values num- 3
Sta n val Sta n val Sta n val - Sta n va
         Bank Sta: Left Right Lengths: Left Channel Right
-43.24 29.24 50 50 50
   Coeff Contr. Expan.
-3.24 29.24 50 50 50 .1

CROSS SECTION OUTPUT Profile #FF 1

E.G. Slope (ff/ft) 2054.30 * Clement Left 08 * V.S. Elek (ft) 2054.26 * Reach Len. (ft) 50.00 * V.S. Elek (ft) 2054.26 * Reach Len. (ft) 50.00 * V.S. Elek (ft) 50.00 * 
         RIVER: Drake Channel
REACH: C-1 to 9000 ft E RS: 1226
Bank Sta: Left Right Lengths: Left Channel Right Coeff Contr. Expan. -46.44 31.44 50 50 50 50 .1 .3
CROSS SECTION OUTPUT PRO
E.G. Elev Head (ft)

vel Head (ft)

vs. Elev (ft)

crit W.S. (ft)

t.G. Slope (ft/ft)

t.G. Slope (ft/ft)

t.G. Top width (ft)

conv. Total (cfs)

conv. Total (cfs)

Length wtd. (ft)

Alpha

frcm Loss (ft)

t.Alpha

frcm Loss (ft)

t.Alpha

frcm Loss (ft)
            RIVER: Drake Channel
REACH: C-1 to 9000 ft E RS: 1225
   | INPUT | Description: Sta 47-50 - Drake Channel | Station Elevation Data | Number | Station Elevation | Station Elevation | Station Elevation | Station |
            Bank Sta: Left Right Lengths: Left Channel Right Coeff Contr. Expanded Association -44 34.52 13 13 13 .1 .3
            CROSS SECTION OUTPUT Profile #PF 1
         * Left OB *

* 13.00 *

* 2
   Right OB
                  RIVER: Drake Channel
REACH: C-1 to 9000 ft E RS: 1224
         INPUT Description: Sta 47-37 - Drake Channel Station Elevation Data number 4 to Sta Elev Sta 
               Manning's n Values num 3
Sta n Val Sta n Val Sta n Val Sta n Val - 44 0.04 34,62 0.04
                  Bank Sta: Left Right Lengths: Left Channel Right Coeff Contr. Expan. -44 34.62 6 6 .1 .3
         * Left Cos * Channel * Right Cos *

* 6.00 * 0.040 *

* 6.00 * 7.040 *

* 20.00 * 6.00 *

* 235.82 *

* 235.83 *

* 62.47 *

* 1.378 *

* 20780.2 *

* 60.03 *

* 60.03 *

* 60.03 *

* 0.04 *

* 1.04 *

* 1.04 *

* 1.
```

```
° Frctn Loss (ft) ° 0.00 ° Cum Volume (acre-ft) * 21.90 ° ° C & E Loss (ft) ° 0.00 ° Cum SA (acres) * 5.98 ° °
     warning: The conveyance ratio (upstream conveyance divided by downstream conveyance) is less than 0.7 or greater than 1.4. This may indicate the need for additional cross sections.
     CROSS SECTION
     RIVER: Drake Channel
REACH: C-1 to 9000 ft E RS: 1223
     IMPUT propriors: Sta 47+31 - Gabion Counterweir Beaction Elevation of the North State | State 
     Manning's n Values num 3
Sta n Val Sta n Val Sta n Val - Sta n Val
        Bank Sta: Left Right Lengths: Left Channel Right Coeff Contr. Expan. -43 29.8 .1 .1 .1 .1 .3
        CROSS SECTION OUTPUT Profile #PF 1
   warning: The conveyance ratio (upstream conveyance divided by downstream conveyance) is less than
0.7 or greater than 1.4. This may indicate the need for additional cross sections.
        CROSS SECTION
        RIVER: Drake Channel
REACH: C-1 to 9000 ft E RS: 1222
     INPUT
Description: Sta 47+31 - Gabion Counterweir
Station Elevation Data num- 4
Sta Elev Sta Elev            Warning: The conveyance ratio (upstream conveyance divided by downstream conveyance) is less than 0.7 or greater than 1.4. This may indicate the need for additional cross sections.
           RIVER: Drake Channel
REACH: C-1 to 9000 ft E RS: 1221
        Bank Sta: Left Right Lengths: Left Channel Right Coeff Contr. Expan.
                CROSS SECTION OUTPUT Profile #FT | CROSS CROS
           Warning: The energy equation could not be balanced within the specified number of iterations. The program used critical depth for the water surface and continued on with the calculations. Warning: The conveyance ratio (upstream conveyance divided by downstream conveyance) is less than 0.7 or greater than 1.4. This may indicate the need for additional cross sections. Warning: The energy loss was greater than 1.6 ft (0.3 m), between the current and previous cross section. This may indicate the need for additional cross sections. Warning: During the standard step iterations, when the assumed water surface was set equal to critical depth, the calculated water surface came back down critical depth. This indicates that there is not a valid subcritical answer. The program defaulted to critical depth.
                   RIVER: Drake Channel
REACH: C-1 to 9000 ft E RS: 1220
           | IRPUT | Description: Sta 47425 - Drake Channel | Station Elevation Data | numer | 4 ta | Elev | Sta | Elev | Station Elevation | Station | Stati
              Manning's n values num= 3

Sta n val Sta n Val Sta n val
-43 .04 -43 .04 29.8 .04
```

```
Bank Sta: Left Right Lengths: Left Channel Right Coeff Contr. Expan. -43 29.8 19 19 19 .1 .3
CROSS SECTION OUTPUT Private P
   warning: The conveyance ratio (upstream conveyance divided by downstream conveyance) is less than 0.7 or greater than 1.4. This may indicate the need for additional cross sections.
           RIVER: Drake Channel
REACH: C-1 to 9000 ft E RS: 1219
     | INPUT | Description: Sta 47+06 - Inline Gabion Drop Structure | Station Elevation Data | nummer | 4 | Sta | Elev | Sta |
        Manning's r values num= 3
Sta n val Sta n val Sta n val
-43 .028 -43 .028 29.8 .028
           Bank Sta: Left Right Lengths: Left Channel Right Coeff Contr. Expan.
  * Left 08 * Channel * Right 08 * * 0,078 * 0,078 * 0 * 0,008 * 0 * 0,000 * 0,000 * 0,0
        warning: The energy equation could not be balanced within the specified number of iterations. The program selected the water surface that had the least amount of error between computed and assumed values amount of error between computed and warnings; surmed values and the same that the same was est equal to critical depth, the calculated water surface came back below critical depth. This indicates that there is not a valid subcritical answer. The program defaulted to critical depth.
           CROSS SECTION
           RIVER: Drake Channel
REACH: C-1 to 9000 ft E RS: 1218
        INPUT
Description: sta 47400 - Inline Gabion Drop Structure
Station Elevation Data nume 4
Sta Elev Sta Elev Sta
           Manning's n Values num 3 sta n val sta n val - 43 .028 -43 .028 -29.8 .028
              Bank Sta: Left Right Lengths: Left Channel Right Coeff Contr. Expan. -43 29.8 .1 .1 .1 .1 .3
        warning: The energy equation could not be balanced within the specified number of iterations. The program used critical depth for the water surface and continued on with the calculations. Warning: The conveyance ratio (upstream conveyance divided by domestream conveyance) is less than 0.7 or greater than 1.4. This may indicate the need for additional cross sections. Warning: The energy loss was greater than 1.0 ft (0.3 m). between the current and previous cross section. This may indicate the need for additional cross sections. Warning: During the standard step iterations, when the assumed the same the current of the calculated agreement of the same that there is not a valid subcritical answer. The program defaulted to critical depth.
                    CROSS SECTION
                    RIVER: Drake Channel
REACH: C-1 to 9000 ft E RS: 1217
              | TRMUT | Description: Sta 47+00 - Drake Channel | Station Elevation Data | num- 4 | Station Elevation Data | Station Dat
                 Manning's n Values num= 3 sta n Values Sta n Val Sta n V
                    Bank Sta: Left Right Lengths: Left Channel Right Coeff Contr. Expan.

-43 29.8 24 24 24 .1 .3
           * Left 08 * Channel
* 0.028
* 24.00 * 74.00
* 67.703
* 25.00
* 25.00
* 25.00
* 25.00
* 25.00
* 25.00
* 25.00
* 25.00
* 3.88
* 27.02
* 3.88
* 4.27.02
* 3.88
* 5.94
   24.00
```

```
CROSS SECTION
```

```
RIVER: Drake Channel
REACH: C-1 to 9000 ft E RS: 1216
  | NAPUT | Description: Sta 46+76 - Drake Channel | Station Elevation Data | num- 4 | Sta | Elev 
  Manning's ri Values rum 3 ta n Valus 1 ta n Valus 2 ta n Val 2 ta 
    Bank Sta: Left Right Lengths: Left Channel Right Coeff Contr. Expan. -42.2 29.2 12 12 12 .1 .3
   * Left OB * Channel * Right OB * * 0.030 * 12.00 * 12.00 * 12.
    CROSS SECTION OUTPUT Profile #PF 1
RIVER: Drake Channel
REACH: C-1 to 9000 ft E RS: 1215
Bank Sta: Left Right Lengths: Left Channel Right Coeff Contr. Expan. -42.2 29.2 14 14 14 .1 .3 .3
       CROSS SECTION OUTPUT Profile #PF 1
  Left 08 ' Channel ' Right 08 ' 0,030 ' 14.00 ' 14.00 '
       RIVER: Drake Channel
REACH: C-1 to 9000 ft E RS: 1214
  IMPUT
Description: Sta 46+50 - Drake Channel
Station Elevation Data num 4
Station Elev Sta Elev Sta Elev
-42.2 20S3.31 - 15 2039.71 0 2039.71 29.2 2054.31
       Manning's n Values num= 3
Sta n Val Sta n Val Sta n Val Sta n Val - 42.2 .03 .03 .03 .03
       Bank Sta: Left Right Lengths: Left Channel Right Coeff Contr. Expan.
         CROSS SECTION OUTPUT Profile #PF 1
       * Left O8 * Channel * Right O8 * 0.030 * 50.00 * 50.00 * 50.00 * 50.00 * 25.00 * 25.00 
         CROSS SECTION
         RIVER: Drake Channel
REACH: C-1 to 9000 ft E RS: 1212
    | IRPUT | DESCRIPTION: Sta 46+00 - Drake Channel | Station Elevation Data | Number | 4 | Sta | Elev | Sta | E
         Manning's n values num= 3
Sta n val Sta n val Sta n val Sta n val
-42.2 .03 -42.2 .03 29.2 .03
            Bank Sta: Left Right Lengths: Left Channel Right Coeff Contr. Expan.

-42.2 29.2 50 50 50 .1 .3
```

Page 32

```
Bank Sta: Left Right Lengths: Left Channel Right Coeff Contr. Expan.
CROSS SECTION OUTPUT Profile #PFI

E.G. Electron (The stream of the stre
   * Left OB * Channel * Right OB *

* 50.00 * 50.00 * 50.00 *

* 69.81 * 255.00 *

* 255.00 * 255.00 *

* 275.00 * 255.00 *

* 277.7 *

* 277.35 * 277.35 *

* 0.155 * 277.35 *

* 10.91 * 277.35 *

* 10.91 * 277.35 *

* 27.35 * 377.35 *

* 27.35 * 377.35 *

* 37.35 * 377.35 *

* 37.35 * 377.35 *

* 37.35 *

* 37.35 *

         warning: The conveyance ratio (upstream conveyance divided by downstream conveyance) is less than 
0.7 or greater than 1.4. This may indicate the need for additional cross sections.
         RIVER: Drake channel
REACH: C-1 to 9000 ft E RS: 1210
   Manning's n Values num- 3 Sta n Val 
            Bank Sta: Left Right Lengths: Left Channel Right Coeff Contr. Expan.

-44.8 31 50 50 50 .1 .3
            CROSS SECTION OUTPUT Profile #PF 1
   * Left 08 * Channel * 0,030 * 0,030 * 50,00 * 175,39 * 275,30 * 50,77 * 1,446 * 1,446 
      * Right OB *
            CROSS SECTION
            RIVER: Drake Channel
REACH: C-1 to 9000 ft E RS: 1209
         IMPUT
Description: Sta 44+50 - Drake Channel
Station Elevation Data num 4
Station Elevation Data num 4
Station Elevation Data 1 Elev 5 Elev
44.8 2047.81 -28 2039.31 12 2039.31 30.8 2048.81
            Manning's r values num+ 3
Sta n val Sta n val Sta n val
-44.8 .03 -44.8 .03 30.8 .03
               Bank Sta: Left Right Lengths: Left Channel Right Coeff Contr. Expan. -44.8 30.8 50 50 50 .1 .3
               CROSS SECTION OF POPULAR SECTION
   * Left OB * Channel * Right OB * 0.030 * 0.000 * 50.00 * 50.00                Manning's n values num 3

Sta n val Sta n val Sta n val

-43.94 .03 -43.94 .03 30.8 .03
                  Bank Sta: Left Right Lengths: Left Channel Right Coeff Contr. Expan. —43.94 30.8 13 13 13 .1 .3
                  CROSS SECTION OUTPUT

* E.G. Flev (ft)

* vel Head (ft)

* vel Head (ft)

* Crit w.S. pe(ft)/ft)

* Forcal (cfs)

* Top width (ft)

* vel Total (ft/s)

* Max Chi Dpth (ft)

* Length Wtd. (ft)

* Min Ch El (ft)

* Min Ch El (ft)

* Alpha

* Fretn Loss (ft)

* C & E Loss (ft)
```

CROSS SECTION

RIVER: Drake Channel REACH: C-1 to 9000 ft E RS: 1211

```
INFUT Description: Sta 43+87 - Drake Channel Station Elevation Data num. 4 to Elev Sta Elev Station Elevation Data Num. 4 to Elev Sta Elev Station Elevation Data Num. 4 to Elev Station Stati
    Manning's n values num 3
Sta n val Sta n val Sta n val Sta n val -43.94 .04 30.8 .04
      Bank Sta: Left Right Lengths: Left Channel Right Coeff Contr. Expan. -43.94 30.8 6 6 6 .1 .3
      CROSS SECTION OUTPUT Profile #PF 1
    CROSS SECTION OUTPUT Profile #FF 1

**CROSS SECTION OUTPUT PROFILE #FF
      Warning: The conveyance ratio (upstream conveyance divided by downstream conveyance) is less than 0.7 or greater than 1.4. This may indicate the need for additional cross sections.
      CROSS SECTION
      RIVER: Drake Channel
REACH: C-1 to 9000 ft E RS: 1206
    INPUT
Description: Sta 43+81 - Gabien Counterweir
Station Elevation Data num. 4

-43.4 2045.31 -32.5 2039.17 17.5 2039.17 33.4 2044.31
      Manning's n values num 3
Sta n val Sta n val Sta n val Sta n val
      Bank Sta: Left Right Lengths: Left Channel Right Coeff Contr. Expan. -43.4 \times 33.4 \times 11.1 \times 11.1 \times 11.3
  * Channel * Right OB * 0.02 * 0.02 * 0.10 * 0.10 * 
      warning: The conveyance ratio (upstream conveyance divided by downstream conveyance) is less than 0.7 or greater than 1.4. This may indicate the need for additional cross sections.
      RIVER: Drake Channel
REACH: C-1 to 9000 ft E RS: 1205
    | INPUT | Description: Sta 43+81 - Gabion Counterweir | Statistical Elevation | Data | Num- | 4 | Statistical Elevation | Stat
    Manning's n Values num= 3 sta n Values sta n Values 15ta n Values - 43.4 .028 -43.4 .028 33.4 .028
           Bank Sta: Left Right Lengths: Left Channel Right Coeff Contr. Expan. -43.4 33.4 6 6 6 .1 .3
  Warning: The conveyance ratio (upstream conveyance divided by downstream conveyance) is less than 0.7 or greater than 1.4. This may indicate the need for additional cross sections.
         CROSS SECTION
           RIVER: Drake Channel
REACH: C-1 to 9000 ft E RS: 1204
      | TAPUT | TAPU
         Manning's n Values num∞ 3

Sta n Val Sta n Val Sta n Val

-43.4 .028 -43.4 .028 33.4 .028
           Bank Sta: Left Right Lengths: Left Channel Right Coeff Contr. Expan. -43.4 33.4 .1 .1 .1 .3
```

RIVER: Drake Channel REACH: C-1 to 9000 ft E RS: 1207

```
* 59.74 * Top width (ft) 

* 5.18 * Avg. Vel. (ft/s) * 

0.90 * Hydr. Depth (ft) * 

* 2293.2 * Conv. (cfs) (ft) 

* 2293.2 * Conv. (cfs) (ft) 

* 2042.16 * Shear (bb/s ft) 

* 1.00 * Stream Power (bb/ft s) * 

0.00 * Cum Volume Gare-ft) 

* 0.00 * Cum Volume Gare-ft) * 

* 0.00 * Volume Vol
         * Top Width (Ft)

* Vel Total (ft/s)

* Max Chl Dpth (ft)

* Conv. Total (cfs)

* Length Wtd. (ft)

* Min Ch El (ft)

* Alpha

* Frctn Loss (ft)

* C & E Loss (ft)
   59.74
5.18
0.82
2293.2
59.93
0.63
3.28
20.81
5.62
  Warning: The energy equation could not be balanced within the specified number of iterations. The program used critical depth for the water surface and continued on with the calculations. warning: The energy loss was greater than 1.0 ft (0.3 m), between the current and previous cross section. This may indicate the need for additional cross sections. warning: During the standard step iterations, when the assumed water surface was set egual to critical depth, the calculated water surface came back below critical depth. This indicates that there is not a valid subcritical answer. The program defaulted to critical depth.
    CROSS SECTION
    RIVER: Drake Channel
REACH: C-1 to 9000 ft E RS: 1203
* Left OB * Channel * Right OB * 0.000 * 19.00 * 19.00 * 0.68.8 * * 0.68.8 * * 0.68.8 * * 0.68.8 * 0.68.8 E.G. Elev (ff)

W.S. Halle (ff)

Crit W.S. (ft)

To rit W.S. (ft)

To rotal (cfs)

To rotal (cfs)

To rotal (cfs)

We rotal (ff)

   CROSS SECTION
      RIVER: Drake Channel
REACH: C-1 to 9000 ft E RS: 1202
  INPUT Description: Sta 43+56 - Inline Gabion Drop Structure Station Elevation Data nume 4 Elev Sta Ele
    Bank Sta: Left Right Lengths: Left Channel Right Coeff Contr. Expan. -43.4 33.4 6 6 6 1 3
Warning: The conveyance ratio (upstream conveyance divided by downstream conveyance) is less than 0.7 or greater than 1.4. This may indicate the need for additional cross sections.
    CROSS SECTION
      RIVER: Drake Channel
REACH: C-1 to 9000 ft E RS: 1201
    INPUT Description: Sta 43-50 Inline Gabion Drop Structure
Description: Sta 43-50 Inline Gabion Drop Structure
Station Elevation Data number 4
Sta Elev Sta Elev Sta E
      Bank Sta: Left Right Lengths: Left Channel Right Coeff Contr. Expan. -43.4 33.4 .1 .1 .1 .1 .3
         warning: The energy equation could not be balanced within the specified number of iterations. The program used critical depth for the water surface and continued on with the calculations. Warning: The conveyance ratio (upstream conveyance divided by domestream conveyance) is less than 0.7 or greater than 1.4. This may indicate the need for additional cross sections. Warning: The energy loss was greater than 1.6 ft (0.3 m), between the current and previous cross section. This may indicate the need for additional cross sections. Warning: the calculated water surface came back below critical depth. This indicates that there is not a valid subcritical answer. The program defaulted to critical depth.
      CROSS SECTION
```

RIVER: Drake Channel REACH: C-1 to 9000 ft E RS: 1200

INPUT
Description: Sta 43+50 - Drake Channel
Station Elevation Data num= 4

```
Sta Elev Sta Elev Sta Elev Sta Elev -43.4 2045.31 -13 2029.11 3 2029.11 33.4 2044.31
    Manning's n Values nume 3
Sta N Values Sta N Values 1
-43.4 0.3 -43.4 0.3 33.4 0.03
      * Left O8 * Channel * 0.030 * 0.030 * 24.00 * 24.00 * 25.50 * 0.030 * 0.030 * 
      CROSS SECTION OUTPUT Pro-

E.G. Elev (ft)

W.S. Elev (ft)

C. Crit W.S. (ft)

E.G. Slope (ft/ft)

Q Total (cfs)

Top width (ft)

We total

Crit (ft)

We total

Conv. Total (cfs)

Length wtd. (ft)

Alpha

Fretn Loss (ft)

Fretn Loss (ft)

C & E loss (ft)
      CROSS SECTION
      RIVER: Drake Channel
REACH: C-1 to 9000 ft E RS: 1199
    Manning's n Values num= 3

Sta n val Sta n val Sta n Val

-42.6 .028 -42.6 .03 29.6 .028
      Bank Sta: Left Right Lengths: Left Channel Right Coeff Contr. Expan. -42.6 29.6 12 12 12 .1 .3
  * Channel 12.00  
* 80.86  
* 80.86  
* 255.00  
* 29.57  
* 2.73  
* 7544.3  
* 0.18  
* 0.58  
* 20.73  
* 5.58  
* 20.73  
* 5.58
      CROSS SECTION
      RIVER: Drake Channel
REACH: C-1 to 9000 ft E RS: 1198
    INPUT Description: Sta 43+14 - Drake Channel Station Elevation Data nume 4 Station Elevation Data nume 4 Station Elev Sta Elev 5ta Elev 5t
    Bank Sta: Left Right Lengths: Left Channel Right Coeff Contr. Expan. -42.6 \qquad 29.6 \qquad 14 \qquad 14 \qquad 14 \qquad .1 \qquad .3
**Left 08 ** Channel ** Right 08 **

**14.00 ** 144.00 ** 144.00 **

**8 1.01 **

**255.00 **

**295.77 **

**3.15 **

**7567.0 **

**11.28 **

**11.28 **

**12.28 **

**12.28 **

**12.2
      CROSS SECTION
      RIVER: Drake Channel
REACH: C-1 to 9000 ft E RS: 1197
    TAPUT
Description: Sta 43+00 - Drake Channel
Station Elevation Data num-
Station Elevation Data num-
4.2.6 2042.81 -15 2029.01 0 2029.01 29.6 2043.81
      Manning's r Values num= 3
Sta r Val Sta r Val Sta r Val
-42.6 .03 -42.6 .03 29.6 .03
      Bank Sta: Left Right Lengths: Left Channel Right Coeff Contr. Expan. -42.6 29.6 50 50 50 .1 .3
  * Left OB * Channel * 0.030 * 0.030    Right OB
      CROSS SECTION
      RIVER: Drake Channel
REACH: C-1 to 9000 ft E RS: 1196
      INPUT
DESCRIPTION: Sta 42450 - Drake Channel
Station Elevation Data num= 4
Sta Elev Sta Elev Sta Elev Sta Elev
```

```
-41.8 2040.81 -18 2028.91 3 2028.91 29.2 2042.01
   29.2 2042.01
  Manning's n values num= 3
Sta n val Sta n val Sta n val
-41.8 .03 -41.8 .03 29.2 .03
     Bank Sta: Left Right Lengths: Left Channel Right Coeff Contr. Expan. -41.8 29.2 50 50 50 .1 .3
     CROSS SECTION OUTPUT Profile #PF 1
  * Left O8 * Channel * Right O8 * 0.030 * 50.00 * 50.00 * 50.00 * 50.00 * 60.00 * 60.00         CROSS SECTION
     RIVER: Drake Channel
REACH: C-1 to 9000 ft E RS: 1195
  | INPUT | Description: Sta 42+00 - Drake Channel | StationEllevation Data | Number | StationEllevation Data | StationElle
   -20 2028.81
  Manning's n Values num= 3
Sta n Val Sta n Val Sta n Val
-41 .03 -41 .03 30 .03
     Bank Sta: Left Right Lengths: Left Channel Right Coeff Contr. Expan. -41 30 50 50 50 1 .1 .3
        CROSS SECTION OUTPUT Profile #PF 1
  * Left os * Channel * Right os * 0.030 * 50.00 * 50.00 * 129.89 * 255.00 * 255.00      CROSS SECTION
     RIVER: Drake Channel
REACH: C-1 to 9000 ft E RS: 1194
| DRIVET | DESCRIPTION: Sta 41+50 - Drake Channel | Station Elevation Data | number | 4 | Station Elevation Data | number | 4 | Station Elevation Data | Station Elevation | Station Elevation | Station Elevation | Station Elevation | Station | Sta
     Bank Sta: Left Right Lengths: Left Channel Right Coeff Contr. Expan.
-40.2 29.8 50 50 50 .1 .3
        CROSS SECTION OUTPUT Profile #PF 1
  CROSS SECTION OUTPUT PRO

* E.G. Elev (ft)
* C.S. W (tt)
* Very Total
* (ft)
* Very Total
* C.S. W (tt)
   CROSS SECTION
        RIVER: Drake Channel
REACH: C-1 to 9000 ft E RS: 1193
INPUT DESCRIPTION: Sta 41+00 - Drake Channel Station Elevation Data rumm 4 Station Elevation Data to the Elev Sta Elevation Elevation Data to the Elevation Change Control of the Elevation Change Chang
  Manning's n Values num 3 Sta n Val S
        Bank Sta: Left Right Lengths: Left Channel Right Coeff Contr. Expan. 40.96 29.4 50 50 50 .1 .3
        CROSS SECTION OUTPUT Profile #PF 1
        CAOSS SECTION OUTPUT Pro
E.G. Elev (ft)

Vel Head (ft)

VS. Elev (ft)

Crit w.S. (ft)

Crit w.S. (ft)

G Total (cfs)

Top width (ft)

Vel Total (cfs)

Conv. Total (cfs)

Conv. Total (cfs)

Fig. 10 (ft)

Conv. Total (ft)

Fig. 10 (ft)
   offile #FF 1

* 2032.69 * Element *

* 0.03 * Wt. n-Val. *

* 2032.69 * Reach Len. (ft) *

* 2032.66 * Reach Len. (ft) *

* 0.000179 * Flow Area * ft |

* 0.000179 * Flow (ft) *

* 255.00 * Flow (ft) *

* 14.64 * Avg. Velter (ft) *

* 19081.8 * Conv. (cfs) *

* 30.00 * Wetted Per. (ft) *

* 2028.61 * Shear (lb/sq ft) *

* 0.01 * Cum Volume (acre-ft) *

* 0.00 * Cum SA (acres) *
   * Left OB * Channel

* 0.030

* 50.00 * 50.00

* 174.37

* 275.00

* 51.19

* 1.44

* 190844

* 10004

* 0.040

* 0.040

* 3.100
   * Right OB
        CROSS SECTION
     RIVER: Drake Channel
REACH: C-1 to 9000 ft E RS: 1192
```

```
-28 2028.51
   12 2028.51 28.6 2036.81
                                         -44.16 2036.59
        Manning's n values num 3 sta n val sta n val sta n val - sta n val
                Bank Sta: Left Right Lengths: Left Channel Right Coeff Contr. Expan.
                CROSS SECTION OUTPUT Profile #PF 1
                CROSS SECTION OUTPUT

* E.G. Elev (ft)
vels...
   ### Pupr Profile #FF 1

# 2032.68 # Element
# 0.002.65 # Element
# 0.002.65 # Element
# 0.002.65 # Element
# 0.002.86 Area (Lein. (ft) # Element
# 10.002.86 Area (sq ft) # Element
# 255.00 # Flow (cfs) # Element
# 255.00 # Flow (cfs) # Element
# 1.27 Avg. vel (ft/#) # Element
# 1.28 Avg. vel (ft/#)
# 1.29 Avg. vel (ft/#)
# 1.20 # Element
# 2032.65 # Element
# 1.20 # Element
# 2032.65 # Element
# 1.20 # Element
# 2032.65 # Element
# 1.20 # Eleme
   * Left OB *

* 50.00 *

* 50.00 *

* * *

* *
            CROSS SECTION
                RIVER: Drake Channel
REACH: C-1 to 9000 ft E RS: 1191
        | INPUT | Description: Sta 40+00 | Drake Channel | Station Elevation Data | Sta Elev | S
            Manning's n Values num= 3
Sta n Val Sta n Val Sta n Val
-46.56 .03 -46.56 .03 31.56 .03
                Bank Sta: Left Right Lengths: Left Channel Right Coeff Contr. Expan. -46.56 31.56 13 13 13 .1 .3
    -46.56 31.56 13 13 13

CROSS SECTION OUTPUT Profile #PF 1

Vol Head (ft) 2032.67 * Element * L

Vol Head (ft) 2032.67 * Element * L

Vol Head (ft) 2032.67 * Element * L

Vol Head (ft) 2032.65 * Reach Len. (ft) * L

Crit W.S. (ft) * Flow Area (sq ft) * L

Crit W.S. (ft) 5 * Flow Area (sq ft) 5 * L

Top Width (ft) 6 5 L Flow (rfs) 7 * L

Max (ft) Dpth (ft) 4 * L

Conv. Total (cfs) 5 * Z55.00 * Flow (rfs) 6 * L

Max (ft) Dpth (ft) 4 * L

Max (ft) Dpth (ft) 4 * L

Max (ft) Dpth (ft) 5 * L

Min (ft) 1 * S13.00 * Wetted Per (ft) 8 * L

Alpha 1 * Shard (ft) 5 * CORN (ft) 6 * L

Alpha 5 * CORN (ft) 6 * CORN (ft) 6 * L

Alpha 6 * CORN (ft) 6 * CORN (ft) 6 * L

CORN (ft) 6 * CORN (ft) 6 * CORN (ft) 6 * L

Alpha 6 * CORN (ft) 6 * CORN (ft) 6 * L

CORN (ft) 6 * CORN (ft) 6 * CORN (ft) 6 * L

Alpha 6 * CORN (ft) 6 * CORN (ft) 6 * CORN (ft) 6 * L

CORN (ft) 6 * CORN (ft) 6 * CORN (ft) 6 * L

CORN (ft) 6 * CORN (ft) 6 * CORN (ft) 6 * L

CORN (ft) 6 * CORN (ft) 6 * L

CORN (ft) 6 * CORN (ft) 6 * L

        | INPUT | Description: Sta 39+87 - Drake Channel | Station Elevation Data | Null | 4 | Sta | Elev | Sta | Ele
        Manning's n values num= 3 sta n val sta n val sta n val -46.56 .04 31.56 .04
            * Right OB * * 6.0°
   **Channel **
Channel **
C.040 **
6.00 **
229.03 **
225.00 **
1.11 **
3.68 **
19856.6 **
64.23 **
0.04 **
0.04 **
19.56 **
5.22
            Warning: The conveyance ratio (upstream conveyance divided by downstream conveyance) is less than 0.7 or greater than 1.4. This may indicate the need for additional cross sections.
            RIVER: Drake Channel
REACH: C-1 to 9000 ft E RS: 1189
    Manning's n Values num= 3 sta n Val sta n Val - 48 .028 -48 .028 35 .028
            Bank Sta: Left Right Lengths: Left Channel Right Coeff Contr. Expan. -48 35 .1 .1 .1 .1 .3
Bank Stâ. Lett | Fight   * Left to 8 * Channel * 0.10 * 0.028 * 0.028 * 268.08 * 268.08 * 74.445 * 0.366 * 0.366 * 0.36
   * Right OB *
```

Warning: The conveyance ratio (upstream conveyance divided by downstream conveyance) is less than 0.7 or greater than 1.4. This may indicate the need for additional cross sections.

RIVER: Drake Channel REACH: C-1 to 9000 ft E RS: 1188

```
| IMPUT | General Principle | General Principl
     Manning's n Values num- 3 sta n Val Sta 028 -48 .028 35 .028
       Bank Sta: Left Right Lengths: Left Channel Right Coeff Contr. Expan.
       CROSS SECTION OUTPUT Profile #PF 1
     * Left 08 * Channel * Right 08 °

* 6.00 * 6.00 * 6.00 *

* 6.53 * 6.00 * 6.00 *

* 70.70 * 70.70 * 70
       Warning: The conveyance ratio (upstream conveyance divided by downstream conveyance) is less than 0.7 or greater than 1.4. This may indicate the need for additional cross sections.
       CROSS SECTION
       RIVER: Drake Channel
REACH: C-I to 9000 ft E RS: 1187
  | INPUT | Description: Sta 39+75 - Gabion Counterweir | Station Elevation Data | num= 6 | Sta | Elev | Sta 
     Manning's n Values num= 3 sta n Val sta n Val sta n Val -48 .028 -48 .028 35 .028
       ** Left 08 * Channel ** Right 08 **

0.028 **

0.010 **

0.10 **

1.010 **

1.010 **

the calculations. Warning: The energy loss was greater than 1.0 ft (0.3 m), between the current and previous cross section. This may indicate the need for additional cross sections. Warning: During the standard step iterations, when the assumed water surface was set equal to critical depth, the calculated water surface came back below critical depth. This indicates that there is not a valid subcritical answer. The program defaulted to critical depth.
     CROSS SECTION
     RIVER: Drake Channel REACH: C-1 to 9000 ft E RS: 1186
| INPUT | Description: sta 39+75 | Gabion Counterweir | Station Elevation Data | num= 6 | Station Elevation Data | num= 6 | Station Elev | St
     Manning's n Values num= 3
Sta n Val Sta n Val Sta n Val
   .04 35
                                          -48 .04 -48
     Bank Sta: Left Right Lengths: Left Channel Right Coeff Contr. Expan. -48 35 19 19 19 19 .1 3
CROSS SECTION OUTPUT Profile WPF 1

E.G. Eled (ft) 2029.86 Element William (ft) E.G. Singer   ** Left O8 * Channel**

** 19.00 * 19.00

** 69.14

** 69.14

** 255.007

** 3.69

** 1.20

** 2887.46

** 58.06

ft s) ** 2.14

ft) ** 19.52

** 5.52

** 19.52

** 19.52
     CROSS SECTION
     RIVER: Drake Channel
REACH: C-1 to 9000 ft E RS: 1185
INPUT
Description: Sta 39+56 - Inline Gabion prop Structure

Description: Sta 39+56 - Inline Gabion prop Structure

The state of the state of the      CROSS SECTION OUTPUT Profile #PF 1
```

```
* Max Chl Dpth (ft)
* Conv. Total (cfs)
* Length wtd. (ft)
* Min Ch El (ft)
* Alpha
* Frcth Loss (ft)
* C & E Loss (ft)
   warning: The conveyance ratio (upstream conveyance divided by downstream conveyance) is less than 0.7 or greater than 1.4. This may indicate the need for additional cross sections.
                     RIVER: Drake Channel
REACH: C-1 to 9000 ft E RS: 1184
               TAPUT INPUT (sta 39+50 - Inline Gabion prop Structure - Station Elevation Data number of Station Elevation Data number of Station Elevation Data (station Elevation Data) Station Elevation Station Elevation Station 
                  Manning's n values num- 3 sta n val 
                     Bank Sta: Left Right Lengths: Left Channel Right -42.2 31.2 .1 .1 .1
Coeff Contr. Expan.
   * Left OB * Channel * Right OB * 0.028 * 0.028 * 0.10 * 0.10 * 0.
               Warning: The energy equation could not be balanced within the specified number of iterations. The program used critical depth for the water surface and continued on with the calculations. Warning: The conveyance ratio (upstream conveyance divided by downstream conveyance) is less than 0.7 or greater than 1.4. This may indicate the need for additional cross sections. Warning: The energy loss was greater than 1.0 ft (0.3 m), between the current and previous cross section. This may indicate the need for additional cross sections. Warning: During the standards step iterations, when the assumed water surface was set equal to critical depth, the calculated water surface came back below critical depth. This indicates that there is not a valid subcritical answer, the program defaulted to critical depth.
                  CROSS SECTION
                     RIVER: Drake Channel
REACH: C-1 to 9000 ft E RS: 1183
               INPUT
Description: Sta 39-50 - Drake Channel
Station Elevation Data
Hummer
4 Elev Sta Elev
-42.2 2031.81 -15 2018.31 2 2018.31 31.2 2032.81
               * Right OB
   * Left OB *
* 24.00 *
                  CROSS SECTION
                  RIVER: Drake Channel
REACH: C-1 to 9000 ft E RS: 1182
            Manning's n values num= 3
Sta n val Sta n val Sta n val - -43.2 .028 -43.2 .03 30 .028
                  Bank Sta: Left Right Lengths: Left Channel Right Coeff Contr. Expanded Lengths: Left Channel Right Coeff Coef
         * Left OB * Channel
* 0,030
* 12.00 * 12.00
* 114.153
* 115.23
* 25.23
* 3.00
* 3.00
* 13416.9
* 38.87
* 39.87
* 99.87
* 1416.9
* 19.43
* 5.15
   * Right OB *
                  RIVER: Drake Channel
REACH: C-1 to 9000 ft E RS: 1181
            | IRPUT | Description: Sta 39+14 - Drake Channel | Station Elevation Data | Number | Station Elevation Data | Station Elevation | Station | Statio
               Manning's n values num= 3 Sta n val Sta n val Sta n val - 3 Sta n val -
```

rake12908.ren

```
-43.2 30 14 14 14

CROSS SECTION OUTPUT Profile #PF 1

* E.G. Elev (ff) 2022.06 * Elevent Level 
   * Channel * Right OB * 0.030 * 14.00 * 14.00 * 14.00 * 14.00 * 14.00 * 14.00 * 14.00 * 14.75 * 14.75 * 255.00 * 38.16 * 255.00 * 38.16 * 39.01 * 14.02.4 * 39.01 * 14.00 * 39.00 * 0.00 * 0.00 
           CROSS SECTION
           RIVER: Drake Channel
REACH: C-1 to 9000 ft E RS: 1180
  -43.2 30 50 50 50 .1

CROSS SECTION OUTPUT Profile #FF 1.1

E.G. slope (ft/ft) 202.20 * Element Left OB * U.S. ele
   **Channel**
**O.030
**50.00
**115.23
**115.23
**255.00
**38.19
**2.21
**3.02
**11563.6
**39.95
**0.09
**0.19
**19.36
**5.13
   ° Right OB
        CROSS SECTION
        RIVER: Drake Channel
REACH: C-1 to 9000 ft E RS: 1179
| INPUT | Description: Sta 38+50 - Drake Channel | Station Elevation Data | numm | 4 | Station Elevation Data | numm | 4 | Station Elevation Data | numm | 4 | Station Elevation Data | 1 | Station Elevation Data | 1 | Station Elevation Data | 1 | Station Data | 1 | Station Data | Nummer | 3 | Station Data | 3 | Sta
        8ank Sta: Left Right Lengths: Left Channel Right Coeff Contr. Expan. -43.2 \qquad 30 \qquad \qquad 50 \qquad 50 \qquad 50 \qquad .1 \qquad .3
* Channe!
* 0,030
* 50,00
* 118,02
* 118,02
* 118,02
* 255,00
* 38,38
* 38,38
* 3,16
* 3,17
* 11985,37
* 40,20
* 0,08
* 0,18
* 19,23
* 5,08
   * Right OB * * * $0.00 * *
        CROSS SECTION
        RIVER: Drake Channel
REACH: C-1 to 9000 ft E RS: 1178
  Manning's n Values num= 3 Sta n Val 
        Bank Sta: Left Right Lengths: Left Channel Right Coeff Contr. Expan. -43.2 28.6 50 50 50 .1 .3
43.2 28.6 50 50 50 1 3

CROSS SECTION OUTPUT Profile #FF.1

ECR LEAVER TO THE PROFILE FOR THE 
   * Right OB *
   50.00 *
        RIVER: Drake Channel
REACH: C-1 to 9000 ft E RS: 1177
     INPUT
Description: Sta 37+50 -- Drake Channel
Station Elevation Data num= 4
Sta Elev Sta Elev Sta Elev
Sta Elev Sta Elev Sta Elev
   12 2017.91
   -24 2017.91
                                -43.6 2027.71
   31.8 2027.81
     Bank Sta: Left Right Lengths: Left Channel Right Coeff Contr. Expan.
```

```
-43.6 31.8
   50
             CROSS SECTION OUTPUT Pro

E.G. Elev (ft)

Vel lead (ft)

Vel lead (ft)

V.S. Elev (ft)

Crit W.S. (ft)

E.G. Slope (ft/ft)

Q Total (cfs)

Top width (ft)

Max Chi Dipth (ft)

Max Chi Dipth (ft)

William (ft)

Min Chi E (ft)

Alpha

Fretin Loss (ft)
   Channel * Right OB * 0.030 * 50.00 * 50.00 * 51.768.38 * 2755.00 * 52.18 * 1.43 * 1.43      Manning's n values num 3

Sta n val Sta n val Sta n val Sta n val

-43 .03 -43 .03 .03 .03
        Bank Sta: Left Right Lengths: Left Channel Right Coeff Contr. Expan. -43 33 50 50 50 .1 .3
          CROSS SECTION OUTPUT Profile #PF 1
     CROSS SECTION OUTPUT Pro
**G. TIELD **
**G. TIELD **
**VI Head (ft) **
**VI. Head (ft) **
**VI. Head (ft) **
**VI. TIELD **
**
   * Left OB *

* 50.00 *

* *
        CROSS SECTION
        RIVER: Drake Channel
REACH: C-1 to 9000 ft E RS: 1175
INPUT DESCRIPTION: Sta 36+50 - Drake Channel Station Elevation Data num. 4 ta Elev Sta Elevation Elevation 2012 - 44.14 2025.28 -29 2017.71 19 2017.71 34.14 2025.28
  Manning's n Values num= 3

Sta n Val Sta n Val 
     Bank Sta: Left Right Lengths: Left Channel Right Coeff Contr. Expan. -44.14 34.14 50 50 50 50 .1 .3
CROSS SECTION
     RIVER: Drake Channel
REACH: C-1 to 9000 ft E RS: 1174
  INPUT
Description: Sta 36400 - Drake Channel
Station Elevation Data nume 5 ta Elev Sta Elev Sta Elev
-43 2024 -40.4 2021.81 -32 2017.61 20 2017.61 33 2024.11
  Manning's n Values num= 3
Sta n Val Sta n Val Sta n Val
-43 .03 -43 .03 33 .03
     Bank Sta: Left Right Lengths: Left Channel Right Coeff Contr. Expan. -43 33 13 13 13 .1 .3
-43 33 13 13 13

CROSS SECTION OUTPUT Profile #PF 1

E.G. Elew f(t) 202.37 Element

E.G. Elew f(t) 202.37 Selement

E.G. Slope (ff/ft) 70.010 Seach Len. (ft)

Crit W.S. (ft) 70.000067 Area (sq ft)

Top width (ft) 69.23 * Top width (ft)

Top width (ft) 69.23 * Top width (ft)

Was Chi puth (ft) 4.34 * wydr eputh (ft)

Was Chi puth (ft) 4.34 * wydr eputh (ft)

Was Chi puth (ft) 4.34 * wydr eputh (ft)

Was Chi puth (ft) 13.00 * Wetted Per (ft)

Length wid. (ft) 13.00 * Wetted Per (ft)

Win Ch El (ft) * 2017.61 * Shear (blog ft)

Length wid (ft) 100 * Stream Power (bloft s)

Fricth Loss (ft) 0.000 * Cum volume (acre-ft)

Come to the come of the come o
   * Left OB *

* 13.00 *
     CROSS SECTION
     RIVER: Drake Channel
REACH: C-1 to 9000 ft E RS: 1173
INPUT
Description: Sta 35+87 - Drake Channel
Station Elevation Data nume 5 ta Elev Sta Elev Sta Elev
-43 2024 -40.4 2021.81 -32 2017.61 20 2017.61 33 2024.11
  Manning's n Values num= 3
Sta n Val Sta n Val Sta n Val
-43 .04 -43 .04 33 .04
```

Bank Sta: Left Right Lengths: Left Channel Right coeff contr. Expan.

```
CROSS SECTION OUTPUT Profile #PF 1
                                                                        CROSS SECTION OUTPUT

EG. 1 Law (ft)

Vel Head (ft)

VS. 1 Lev (ft)

Crit W.S. (ft)

F.G. Slope (ft/ft)

Q Total (cfs)

Vel Total (cfs)

Vel Total (cfs)

Vel Total (cfs)

Vel Total (ft/s)

Length wtd. (ft/s)

Alpha

Frotn Loss (ft/s)

C & Loss (ft/s)
   6.00 °
   CROSS SECTION
 RIVER: Drake Channel
REACH: C-1 to 9000 ft E RS: 1172
IMPUT
Description: Sta 35+81 - Gabion Counterweir
Station Elevation Data num- 5 ta Elev Sta Elev Sta Elev
-43 2024 -40.4 2021.81 -32.5 2017.57 17.5 2017.57 33 2024.11
 Manning's n Values num= 3
Sta n Val Sta n Val Sta n Val
              -43 .028
                                                           -43 .028
   33
  Bank Sta: Left Right Lengths: Left Channel Right Coeff Contr. Expan. -43 33 .1 .1 .1 .1 .1 .3
1 ° Right OB °
  CROSS SECTION OUTPUT Pro

* E.G. Elev (ft)
vers.
   * Left OB *

* 0.10 *

* *
   Warning: The conveyance ratio (upstream conveyance divided by downstream conveyance) is less than 0.7 or greater than 1.4. This may indicate the need for additional cross sections.
 CROSS SECTION
 RIVER: Drake Channel
REACH: C-1 to 9000 ft E RS: 1171
TRPUT
Description: Sta 35+81 - Gabion Counterweir
Station Elevation Data num-
Station Elevation Data num-
Station Elevation Data num-
Station Elev Sta Elev
Sta Elev Sta Elev
-43 2024 -40.4 2021.81 -32.5 2020.57 17.5 2020.57 33 2024.11
Bank Sta: Left Right Lengths: Left Channel Right Coeff Contr. Expan.
  CROSS SECTION OUTPUT Profile #PF 1
 Channel
0.028
6.00
61.99
255.00
61.91
4.11
1.00
3285.3
62.12
0.38
1.54
18.00
4.74
   * Left 08 *
   6.00
 warning: The conveyance ratio (upstream conveyance divided by downstream conveyance) is less than 0.7 or greater than 1.4. This may indicate the need for additional cross sections.
 CROSS SECTION
 RIVER: Drake Channel
REACH: C-1 to 9000 ft E RS: 1170
Manning's n Values num 3
Sta n Val Sta n Val Sta n Val - Sta n Val - Sta n Val - 40.4 .028 33 .028
 Bank Sta: Left Right Lengths: Left Channel Right Coeff Contr. Expan. -40.4 33 .1 .1 .1 .1 .3
  CROSS SECTION OUTPUT Profile #PF 1
warning: The energy equation could not be balanced within the specified number of iterations. The program used critical depth for the water surface and continued on with the calculations. warning: The conveyance ratio (upstream conveyance divided by downstream conveyance) is less than 0.7 or greater than 1.4. This may indicate the need for additional cross sections. warning: The energy loss was greater than 1.0 ft (0.3 m). between the current and previous cross section. This may indicate the need for additional cross sections. warning: During the standard step iterations, when the assumed water surface was set equal to critical depth, the calculated water surface came back below critical depth. This indicates that there is not a valid subcritical answer. The program defaulted to critical depth.
```

RIVER: Drake Channel
REACH: C-1 to 9000 ft E Rs: 1169

```
Bank Sta: Left Right Lengths: Left Channel Right Coeff Contr. Expan.
-40.4 33 19 19 19 .1 .3
             CROSS SECTION OUTPUT Profile #PF 1
     CROSS SECTION OUTPUT Pro

E.G. Elev (ft)

V.S. Elev (ft)

Crit W.S. (ft)

Top Width (ft)

Vel Total (cfs)

Vel Total (cfs)

Vel Total (cft)

Conv. Total (cft)

Length W.d. (ft)

Alpha

Frctn Loss (ft)

C & Loss (ft)

C & Loss (ft)

C & Loss (ft)
   Channel 0.040 19.00 89.54 255.00 57.08 2.85 1.57 4451.7 57.84 0.32 0.90 17.99 4.73
   Left OB * 19.00 *
   * 19.00 *
       CROSS SECTION
       RIVER: Drake Channel
REACH: C-1 to 9000 ft E RS: 1168
     Manning's n Values num= 3
Sta n Val Sta n Val Sta n Val
-40 .028 -40 .028 23 .028
       Bank Sta: Left Right Lengths: Left Channel Right Coeff Contr. Expan.
Warning: The conveyance ratio (upstream conveyance divided by downstream conveyance) is less than 0.7 or greater than 1.4. This may indicate the need for additional cross sections.
       RIVER: Drake Channel
REACH: C-1 to 9000 ft E RS: 1167
     | INPUT | Description: Sta 35+50 - Inline Gabion Drop Structure | State | Stat
     Manning's n Values num⇒ 3
Sta n Val Sta n Val Sta n Val - Sta n V
          Bank Sta: Left Right Lengths: Left Channel Right Coeff Contr. Expan-40 23 1 1 1 3
       CROSS SECTION OUTPUT Profile #PF 1
       CROSS SECTION OUTPUT Pro

**CONTROL OF THE PRO

**VEI Head (ft)

**VEI Head (ft)

**VEI Head (ft)

**Crit W.S. (ft)

**Crit W.S. (ft)

**Gop width (ft)

**Gop width (ft)

**Max (ft)

**Max (ft)

**Max (ft)

**Min (ft)

**Alpha

**Alpha

**Frctn Loss (ft)

**Frctn Loss (ft)

**Trees   roffle #FF 1
2019.26 * Element
0.57 * wt n-v41,
2018.69 * Flow Area (sq ft)
2018.69 * Flow Area (sq ft)
371.00 * Flow (cfs)
371.00 * Flow (cfs)
1.18 * Nydr Depth (ft)
1.18 * Nydr Depth (ft)
0.10 * Wetted Per. (ft)
1.19 * Shear (b)sq ft)
1.00 * Stream Power (lbft s)
0.00 * Cum SA (acre-ft)
   * Left OB * * * * * * * * * * *
   * Right OB *
* 0.10 *
     Warning: The energy equation could not be balanced within the specified number of iterations. The program used critical depth for the water surface and continued on with the calculations. Warning: The conveyance ratio (upstream conveyance divided by downstream conveyance) is less than 0.7 or greater than 1.4. This may indicate the need for additional cross sections. Warning: The energy loss was greater than 1.6 ft (0.3 m), between the current and previous cross section. This may indicate the need for additional cross sections warning: Only the standard of the control of
       RIVER: Drake Channel
REACH: C-1 to 9000 ft E RS: 1166
  INPUT DESCription: Sta 35+ 50 - Drake Channel Station Elevation Data rum 4 ta Elev Sta Elev Station Elevation Data 70 ta Elev Sta      Manning's n values num= 3
Sta n val sta n val Sta n val - Sta n va
       Bank Sta: Left Right Lengths; Left Channel Right Coeff Contr. Expan. -40 23 24 24 24 .1 .3
       CROSS SECTION OUTPUT Profile #PF 1
     * E.G. Elev (ft)

* Vel Head (ft)

* W.S. Elev (ft)

* Crit W.S. (ft)

* G.G. Slope (ft/ft)

* Q Total (cfs)

* Top Width (ft)

* Vel Total (ft/s)

* Max Chl Opth (ft)

* Conv. Total (cfs)
   Channel 0.028 24.00 75.74 75.74 371.00 26.57 4.90 2.85 7706.9
   * Right OB * 24.00 * *
   * Left OB *
* 24.00 *
* 24.00 *
```

-----

```
* 24.00 * wetted Per. (ft) *
* 2008.31 * $shear (lb/sq ft) *
* 1.00 * Stream Power (lb/ft s) *
* 0.04 * Cum Volume (acre-ft) *
* 0.06 * Cum Volume (acre-ft) *
     * Length Wtd. (ft)
* Min Ch El (ft)
  warning; The conveyance ratio (upstream conveyance divided by downstream conveyance) is less than 0.7 or greater than 1.4. This may indicate the need for additional cross sections.
  RIVER: Drake Channel
REACH: C-1 to 9000 ft E RS: 1165
| INPUT | Description: Sta 35+26 - Drake Channel | Station Elevation Data | nume | 4 | Station Elevation | Station | Station Elevation | Station | Station Elevation |
  Manning's n Values num= 3
Sta n Val Sta n Val Sta n Val
-40.2 .028 -40.2 .03 23.2 .028
     Bank Sta: Left Right Lengths: Left Channel Right Coeff Contr. Expan. -40.2 23.2 12 12 12 .1 .3
     CROSS SECTION OUTPUT Profile #PF 1
  CROSS SECTION GUTPUT PROTIES ##:

E.G. Elev (ft):

vel Head (ft):

vs. Elev (ft):

vol. 8 * Wt. n-val. (ft):

2012.73 * Element:

vol. 8 * Wt. n-val. (ft):

2012.55 * Reach Len. (ft):

E.G. Slope (ft)(ft):

vol. 9016 * Area (Sq ft):

vol
   * Left OB * Channel * Right OB * 12.00 * 12.00 
     CROSS SECTION
     RIVER: Drake Channel
REACH: C-1 to 9000 ft E RS: 1164
  Bank Sta: Left Right Lengths: Left Channel Right Coeff Contr. Expan. -40.2 23.2 14 14 14 .1 .3
        CROSS SECTION OUTPUT Processing Section Output Processing Section Office Section 
   * Left 08 * Channel * Right 08 * 0,030 * 0,030 * 14.00 * 14.00 
        CROSS SECTION
        RIVER: Drake Channel
REACH: C-1 to 9000 ft E RS: 1163
        IMPUT
Description: Sta 35+00 - Drake Channel
Station Elevation Data num- 4
Sta Elev Sta Elev Sta Elev Sta Elev - 4
-40.2 2019.31 -18 2008.21 -1 2008.21 23.2 2020.31
        Manning's n Values num= 3
Sta n Val Sta n Val Sta n Val
   .03 -40.2
   .03 23.2
                                -40.2
          Bank Sta: Left Right Lengths: Left Channel Right Coeff Contr. Expan. -40.2 23.2 50 50 50 .1 .3
          CROSS SECTION OUTPUT Profile #PF 1
        * Left OB *

50.00 *

50.00 *

40 *

50.00 *

60 *

60 *

*
             CROSS SECTION
             RIVER: Drake Channel
REACH: C-1 to 9000 ft E RS: 1162
        IMPUT
Description: Sta 34+50 - Drake Channel
Station Elevation Data nume 4
Sta Elev Sta Elev Sta Elev
-41 2018.11 -21 2008.11 3 2008.11 20.4 2016.81
          Manning's n values num- 3
Sta n val Sta n val Sta n val
-41 .03 -41 .03 20.4 .03
             Bank Sta: Left Right Lengths: Left Channel Right Coeff Contr. Expan. -41 20.4 50 50 50 .1 .3
```

...........

```
* Max Chl Dpth (ft)

* Conv. Total (cfs)

* Length Wtd. (ft)

* Min Ch El (ft)

* Alpha

* Frctn Loss (ft)

* C & E Loss (ft)
   * 4.43 * Hydr. Depth (ft) * 16072.6 * Conv. (cfs) * 50.00 * Wetted Per. (ft) * 2008.11 * Shear (lb/sq ft) * 1.00 * Stream Power (lb/ft s) * 0.02 * Cum Volume (acre-ft) * 0.02 * Cum Volume (acre-ft) * 0.02 * Cum Volume (acre-ft) * 0.03 * Cum Volume (acre-ft) * 0.04 * Cum Volume (acre-ft) * 0.05 * Cum Volum
   * 3.49
* 16072.6
* 43.82
* 0.11
* 0.28
* 17.68
* 4.62
 CROSS SECTION
 RIVER: Drake Channel
REACH: C-1 to 9000 ft E RS: 1161
| INPUT | Description: Sta 34+00 | - brake Channel | Station Elevation Data | Sta Elev |
 Manning's n Values num 3
Sta n Val Sta n Val Sta n Val
-39.6 .03 -39.6 .03 23.6 .03
   Bank Sta: Left Right Lengths: Left Channel Right Coeff Contr. Expan. -39.6 23.6 50 50 50 1 .3
Left OB *
50.00 *
   CROSS SECTION OUTPUT Pro-
E.G. Elev (Ft)
Vel Head (ft)
Vel Head (ft)
Vel W.S. Elev (ft)
Crit W.S. (ft)
Crop Width (ft)
Q Total (cfs)
Top Width (ft)
West (ft)
      RIVER: Drake Channel
REACH: C-1 to 9000 ft E RS: 1160
 Bank Sta: Left Right Lengths: Left Channel Right Coeff Contr. Expan. -41.12 25.8 50 50 50 50 .1 .3
 CROSS SECTION OUTPUT Prof

E.G. Elev (fc)

W.S. Elev (ft)

Crit W.S. (ft)

E.G. Slope (ft/ft)

Q Total (cfs)

Top width (ft)

Vel Total (ft)

Form (Total (ft)

Length Wid. (ft)

Alpha

Frctn Loss (ft)

C & E Loss (ft)
   **Channel
**0.030
**50.00
**214.56
**214.56
**214.56
**371.00
**55.55
**1.73
**3.86
**25497.7
**0.05
**0.05
**0.05
**17.27
**4.50
   50.00
      RIVER: Drake Channel
REACH: C-1 to 9000 ft E RS: 1159
   Manning's n values num 3
Sta n val Sta n val Sta n val Sta n val
        Bank Sta: Left Right Lengths: Left Channel Right Coeff Contr. Expan.
        CROSS SECTION OUTPUT Profile #PF 1
   * Left OB * Channel 0.030 * 13.00 * 13.00 * 13.00 * 13.00 * 13.00 * 15.00 * 15.00 * 15
        warning: The conveyance ratio (upstream conveyance divided by downstream conveyance) is less than
0.7 or greater than 1.4. This may indicate the need for additional cross sections.
           CROSS SECTION
           RIVER: Drake Channel
REACH: C-1 to 9000 ft E RS: 1158
        TROUT
Description: Sta 32-87 - Drake Channel
Station Elevation Data numer 4
Station Elevation Data 1 Elev Sta Elev
Sta 1 2008.61 28 2014.81
          Manning's n values num 3
Sta n val Sta n val Sta n val
-44 .04 -44 .04 28 .04
           Bank Sta: Left Right Lengths: Left Channel Right Coeff Contr. Expan. -44 28 6 6 6 1 .3
```

```
* 61.69

* 1.79

* 3.35

* 16925.7

* 63.34

* 0.10

* 0.18

* 16.93

* 4.42
   * 61.69 * Top Width (ft) * 1.79 * Avg. vel. (ft/s) * 3.79 * Myd. Depth (ft) * 1693.50 * Cont. Cf5. * 179 * 2008.61 * Shear (lb/sq ft) * 1.00 * Stream Power (lb/ft s) * 0.00 * Cum Volume (acre-ft) * 0.01 * Cum Volume 
   Warning: The conveyance ratio (upstream conveyance divided by downstream conveyance) is less than 0.7 or greater than 1.4. This may indicate the need for additional cross sections.
CROSS SECTION
   RIVER: Drake Channel
REACH: C-1 to 9000 ft E RS: 1157
| TAPLUT | Country | Table | T
Manning's n Values num 3 sta n Values Sta n Val Sta n Va
   Bank Sta: Left Right Lengths: Left Channel Right Coeff Contr. Expan. -41.2 25.6 .1 .1 .1 .1 .3
-01.2 25.6 compared to the com
   * Left OB * Channel * Right OB *

* 0.028 *

0.10 * 0.100 *

* 77.08 *

* 371.08 *

* 4.46 *

1.36 *

* 36835.3 *

* 67.33 *

* 60.03 *

* 16.03 *

* 16.03 *

* 4.41 *
         warning: The conveyance ratio (upstream conveyance divided by downstream conveyance) is less than 0.7 or greater than 1.4. This may indicate the need for additional cross sections.
         CROSS SECTION
         RIVER: Drake Channel
REACH: C-1 to 9000 ft E RS: 1156
      | INPUT | Description: Sta 32 + 81 - Gabion Counterweir | Station Elevation Data | numer | 4 to Elev | Sta Ele
      Manning's n values num= 3
Sta n val Sta n val Sta n val
-41.2 .028 -41.2 .028 25.6 .028
         Bank Sta: Left Right Lengths: Left Channel Right Coeff Contr. Expan. -41.2 25.6 6 6 .1 .3
            CROSS SECTION OUTPUT Profile #PF 1
            CROSS SECTION OUTPUT PTC

E.G. Elev (ft)

vel need (ft)

crit w.s. (ft)

vel rotal (cris)

conv. Total (cris)

Length wtd. (ft)

win ch El (ft)

alpha

return Loss (ft)

crit eless (ft)
   Profile #FF1 | 2012.54 * Element | 2012.54 * Element | 2012.54 * Element | 2012.17 * Reach Len. (ft) | 2012.17 * R
   * Left OB *

* 6.00 *

* *
   Channel 0.028 6.00 76.39 76.39 371.00 59.25 4.86 1.29 4779.9 59.66 0.48 2.34 16.90 4.41
            CROSS SECTION
               RIVER: Drake Channel REACH: C-1 to 9000 ft E RS: 1155
            CROSS SECTION OUTPUT Profile #PF 1
            * Left 08 * Channel * Right 08 * 0.028 * 0.10 * 0.10 * 0.1
               warning: The energy equation could not be balanced within the specified number of iterations. The program used critical depth for the water surface and continued on with the calculations. Warning: The energy loss was greater than 1.0 ft (0.3 m), between the current and previous cross section. This may indicate the need for additional cross sections. Warning: During the standard step iterations, when the assumed water surface was set equal to critical depth, the calculated water surface came back bow critical or This indicates that there is not a valid subcritical answer. The program defaulted to critical depth.
                     CROSS SECTION
                     RIVER: Drake Channel
REACH: C-1 to 9000 ft E RS: 1154
                  Manning's n Values num= 3
Sta n Val Sta n Val Sta n Val
```

```
-41.2 .04 -41.2 .04 25.6
Bank Sta: Left Right Lengths: Left Channel Right Coeff Contr. Expan. -41.2 25.6 19 19 19 .1 .3
   CROSS SECTION OUTPUT Profile #PF 1
CROSS SECTION GUTPUT Pro

E.G. Elbev (ft)

C.G. V. S. Elbev (ft)

V. V. S. Elbev (ft)

V. V. V. S. Elbev (ft)

V. V. S. Elbev (ft)

V. V. S. Elbev (ft)

V. V. S. Elbev (ft)

C. Conv. Total (cfs)

Length Wtd. (ft)

Alpha

Frctn Loss (ft)

C. & Elbev (ft)
   To the #FT to the first term of the first term o
   * Left OB *
   Right OB
   CROSS SECTION
   RIVER: Drake Channel
REACH: C-1 to 9000 ft E RS: 1153
Manning's n values num 3

Sta n val Sta n val Sta n val

-41.2 .028 -41.2 .028 25.6 .028
   Bank Sta: Left Right Lengths: Left Channel Right Coeff Contr. Expan. -41.2 25.6 6 6 6 .1 .3
      CROSS SECTION OUTPUT Profile #PF 1
         CROSS SECTION OUTPUT

**E.G. Elev (ft)

**Vel Nead (ft)

**Vel Nead (ft)

**Vel Nead (ft)

**Crit W.S. (ft)

**Crit W.S. (ft)

**Crit W.S. (ft)

**Gratal (cfs)

**Top width (rfs)

**Max Chl Doth (ft)

**Min Chl (ft)

**Alpha (ft)

**Conv. Total (ft)
   07116 #FF
2009.52 * Element Left 01
0.38 * Wt. n-Val. ...
2009.15 * Beach Len (ft) 6.00
2009.15 * Beach Len (ft) 6.00
2009.15 * Beach Len (ft) 7.00
2009.15 * Beach Len (ft) 7.00
2009.15 * Beach Len (ft) 7.00
2009.16 * Beach Len (ft) 7.00
2009.16 * Beach Len (ft) 7.00
2009.16 * Beach Len (ft) 7.00
2009.17 
   Channel * Right OB * 0.028 * 6.00.28 * 6.00 * 6.00 * 75.40 * 75.40 * 75.40 * 75.40 * 75.60 * 8.00 * 75.40 * 75.60 * 8.00 * 75.60 * 8.00 * 75.60 * 8.00 * 75.60 * 8.00 * 75.60 * 8.00 * 75.60 * 8.00 * 75.60 * 8.00 * 75.60 * 8.00 * 75.60 * 8.00 * 75.60 * 8.00 * 75.60 * 8.00 * 75.60 * 8.00 * 75.60 * 8.00 * 75.60 * 8.00 * 75.60 * 8.00 * 75.60 * 75.60       RIVER: Drake Channel
REACH: C-1 to 9000 ft E RS: 1152
   Manning's n values num- 3
Sta n val Sta n val Sta n val
-41.2 .028 -41.2 .028 25.6 .028
         Bank Sta: Left Right Lengths: Left Channel Right Coeff Contr. Expan-41.2 25.6 .1 .1 .1 .3
         CROSS SECTION OUTPUT Profile #PF 1
         CROSS SECTION OUTPUT Profile #FF 1

**Colsess 
      warning: The energy equation could not be balanced within the specified number of iterations. The program used critical depth for the water surface and continued on with the calculations. Warning: The conveyance ratio (upstream conveyance divided by downstream conveyance) is less than 0.7 or greater than 1.4. This may indicate the need for additional cross sections. Warning: The energy loss was greater than 1.0 ft (0.3 m), between the current and previous cross section. This may indicate the need for additional cross sections. Warning: During the standard separe surface came back below critical depth. This indicates that there is not a valid subcritical answer. The program defaulted to critical depth.
            RIVER: Drake Channel
REACH: C-1 to 9000 ft E RS: 1151
         | INPUT | Description: Sta 32+50 - Drake Channel | Station Elevation Data | null= 4 | Sta Elev | St
            Manning's n values num= 3
Sta n val Sta n val Sta n val Sta val
-41.2 .028 -41.2 .028 25.6 .028
               Bank Sta: Left Right Lengths: Left Channel Right Coeff Contr. Expan. -41.2 25.6 24 24 24 .1 .3
      -41.2 25.6 24 24 24

CROSS SECTION OUTPUT Profile #FF 1

E.G. Elev (ft) 2003.03 Element Element Element Control William Profile #FF 1

E.G. Elev (ft) 2003.03 Element Element Element Element Control William Profile Element 
   Channel 1 0.028 24.00 75.80 371.00 26.58 4.89 2.85 7715.0 28.53 0.38 1.88 16.85 4.37
```

CROSS SECTION

RIVER: Drake Channel

```
REACH: C-1 to 9000 ft E RS: 1150
Bank Sta: Left Right Lengths: Left Channel Right Coeff Contr. Expan. -40.8 25.8 12 12 12 .1 .3
     CROSS SECTION OUTPUT Profile #PF 1
   E.G. Elev (ft)

vel head (ft)

vs. Elev (ft)

vs. Elev (ft)

E.G. Slope (ft)

E.G. Slope (ft)

E.G. Slope (ft)

E.G. Slope (ft)

As the ft (ft)

Conv. Total (cfs)

Length wid. (ft)

Conv. Total (cfs)

Alpha

Fretn Loss (ft)

C & Loss (ft)
   Left OB * Channel * 0.030 12.00 12.00 12.00 12.00 10.52 371.00 371.00 10.52 4 34.14 4 0.84 14.15 16.80 16.80      RIVER: Drake Channel
REACH: C-1 to 9000 ft E RS: 1149
     | NPUT | Description: Sta 32:14 - Orake Channel | State | Elev | Sta | State | Stat
     Manning's n values num: 3
Sta n val Sta n val Sta n val - -40.8 .03 -40.8 .03 25.8 .03
       Bank Sta: Left Right Lengths: Left Channel Right Coeff Contr. Expan. -40.8 25.8 14 14 14 .1 .3
   CROSS SECTION OUTPUT Profile #PF 1
   Channet Co. 0.030 14.00 100.60 100.60      * Left OB *
* 14.00 *
       RIVER: Drake Channel
REACH: C-1 to 9000 ft E RS: 1148
   INPUT Description: Sta 32+00 - Drake Channel Station Elevation Data - number 4 - 15 198.41 - 15 198.41 - 16 198.41 - 15 198.41 - 16 198.41 - 17 198.41 - 18 198.41 - 18 198.41
     CROSS SECTION OUTPUT Profile #PF 1
         **********

* Channel*

* 0.030

* 50.00

* 100.92

* 100.92

* 371.00

* 32.13

* 3.68

* 1.15

* 0.24

* 0.88

* 16.74

* 4.33
   * Right OB *
   * Left OB *
* 50.00 *
         warning: The conveyance ratio (upstream conveyance divided by downstream conveyance) is less than 0.7 or greater than 1.4. This may indicate the need for additional cross sections.
         CROSS SECTION
         RIVER: Drake Channel
REACH: C-1 to 9000 ft E RS: 1147
         IMPUT
Description: Sta 31 + 50 - Drake Channel
Station Elevation Data nume 4
Stat Elev Sta Elev Sta Elev Sta Elev - 42.6 2009.61 -20 1998.31 5 1998.31 27.6 2009.61
           Bank Sta: Left Right Lengths: Left Channel Right Coeff Contr. Expan-42.6 27.6 50 50 50 1 3
       * Left O8 * Channel

* 50.00 * 0.030

* 149.77

* 24.70

* 2.40

* 3.51

* 1638.73

* 44.70

$ 16.59

* 4.25
   50.00
```

CROSS SECTION

```
RIVER: Drake Channel
REACH: C-1 to 9000 ft E RS: 1146
Bank Sta: Left Right Lengths: Left Channel Right Coeff Contr. Expansion State Left Channel Right Coeff Contr. Expansion State Left Channel Right Coeff Contr. Expansion State Left Right Coeff Coeff Contr. Expansion State Left Right Coeff 
   CROSS SECTION
      RIVER: Drake Channel
REACH: C-1 to 9000 ft E RS: 1145
   | The 
       Bank Sta: Left Right Lengths: Left Channel Right Coeff Contr. Expan.
-41.4 26.4 50 50 50 .1 .3
   -41.4 76.4 50 50 50

CROSS SECTION OUTPUT Profile #PF 1

E.G. Slew (ft) 2002.73 Element | Elemen
   CROSS SECTION
       RIVER: Drake Channel
REACH: C-1 to 9000 ft E RS: 1144
    Manning's n values num = 3
Sta n val Sta n val Sta n val
-42.2 .03 -42.2 .03 27.2 .03
         Bank Sta: Left Right Lengths: Left Channel Right Coeff Contr. Expan. -42.2 27.2 13 13 13 .1 .1 .3
         CROSS SECTION OUTPUT Profile #PF 1
       **Channet**
* Channet**
* 0.030
* 13.00
* 257.31
* 257.31
* 257.31
* 371.00
* 1.44
* 4.03
* 31526.7
* 66.13
* 0.03
* 0.05
* 15.92
* 1.5.92
   * Right OB * * * 13.00 * *
         RIVER: Drake Channel
REACH: C-1 to 9000 ft E RS: 1143
       Bank Sta: Left Right Lengths: Left Channel Right Coeff Contr. Expan.

-42.2 27.2 6 6 6 .1 .3
            * Left OB * Channel * Right OB *

* 0.040 * 0.040 *

* 6.00 * 6.00 * 6.00 *

* 258.87 * *

* 258.87 * *

* 138.00 * 3.92 *

* 1.43 * *

* 4.05 * *

* 23875.4 * *

* 66.06 *

* 0.08 * *

* 1.88 * *

* 4.09 * *
```

Warning: The conveyance ratio (upstream conveyance divided by downstream conveyance) is less than 0.7 or greater than 1.4. This may indicate the need for additional cross sections.

```
CROSS SECTION
   RIVER: Drake Channel
REACH: C-1 to 9000 ft E RS: 1142
   | IMPUT | Secretary | Secretar
warning: The conveyance ratio (upstream conveyance divided by downstream conveyance) is less than 0.7 or greater than 1.4. This may indicate the need for additional cross sections.
   RIVER: Drake Channel
REACH: C-1 to 9000 ft E RS: 1141
| TAPUT | Control | Table | Ta
Manning's n Values num 3 Sta n Val S
      Bank Sta: Left Right Lengths: Left Channel Right Coeff Contr. Expan. -41.2 25.2 6 6 6 .1 .3
      CROSS SECTION OUTPUT Profile #PF 1
CROSS SECTION AUTUST PROPERTY OF THE PROPERTY 
   RIVER: Drake Channel
REACH: C-1 to 9000 ft E RS: 1140
INPUT Description: Sta 29+75 - Gabion Counterweir Station Elevation Data num- 4 Sta Elev Sta 
   Manning's n Values num- 3

Sta n Val Sta n Val Sta n Val Sta n Val Sta 2 028 25.2 028
      Bank Sta: Left Right Lengths: Left Channel Right Coeff Contr. Expan. -41.2 25.2 .1 .1 .1 .1 .3
         CROSS SECTION OUTPUT Profile #PF 1
      CROSS SECTION OUTBUT

"EAST PLEASE PL
   roffle #PF 1

* 2002.16 * Element

* 2002.16 * Reach Len. (ft)

* 2002.12 * Reach Len. (ft)

* 2002.12 * Flow Area (sq ft)

* 31.00 * Flow (cfs)

* 31.00 * Flow (cfs)

* 1.16 * Hydr. Depth (ft/s)

* 1.16 * Hydr. Depth (ft/s)

* 0.10 * Wetted Per. (ft)

* 1.00 * Stream Power (lb/sq ft)

* 1.00 * Stream Power (le-ft)

* 0.07 * Cum VA (scres)
   " Right OB "
" 0.10 "
   warning: The energy equation could not be balanced within the specified number of iterations. The program used critical depth for the water surface and continued on with the calculations. warning: The energy loss was greater than 1.0 ft (0.3 m), between the current and previous cross section. This may indicate the need for additional cross sections. Warning: During the standard step iterations, when the assumed water surface was set equal to critical depth, the calculated water surface came back low critical depth. This indicates that there is not a valid subcritical answer. The program defaulted to critical depth.
         RIVER: Drake Channel
REACH: C-1 to 9000 ft E RS: 1139
   INPUT Description: Sta 29+75 - Drake Channel Station Elevation Data numer 4 to 10 to
      Manning's n values num= 3
Sta n val Sta n val Sta n val
-41.2 .04 -41.2 .04 25.2 .04
         Bank Sta: Left Right Lengths: Left Channel Right Coeff Contr. Expan.
-41.2 25.2 19 19 19 .1 .3
```

```
* Vel Total (ft/s)
* Max Chl Dpth (ft)
* Conv. Total (cfs)
* Length Wtd. (ft)
* Min Ch El (ft)
* Alpha
* Frctn Loss (ft)
* C & E Loss (ft)
   * 4.45 * Avg. vel. (ft/s) * 1.59 * inpt. perth (ft) * 4040 * onc. verth (ft) * 19.00 * wetted per. (ft) * 19.00 * wetted per. (ft) * 1907.97 * Shear (lb/sq ft) * 1.00 * Stream power (lb/ft s) * 0.13 * Cum volume (acre-ft) * 0.13 * Cum volume (acre-ft) * 0.14 * 0.15 * 0.15   CROSS SECTION
  RIVER: Drake Channel
REACH: C-1 to 9000 ft E RS: 1138
  | Number | N
     Bank Sta: Left Right Lengths: Left Channel Right Coeff Contr. Expan. -41.2 25.2 6 6 6 .1 .3
A1.2 25.2 6 6 6

CROSS SECTION OUTPUT Profile #PF 1

E.G. SLEETON OUTPUT Profile #PF 1

E.G. Slope (ft) 999.72 * Element | 999.
   Channel
0.028
6.00
74.10
74.10
371.00
54.75
5.01
1.35
4766.8
55.53
0.50
2.53
15.76
   6.00
        CROSS SECTION
        RIVER: Drake Channel
REACH: C-1 to 9000 ft E RS: 1137
     Manning's n Values num 3

Sta n Val Sta n Val Sta n Val Sta n Val

-41.2 .028 -41.2 .028 25.2 .028
        Bank Sta: Left Right Lengths: Left Channel Right Coeff Contr. Expan. -41.2 25.2 .1 .1 .1 .3
warning: The energy equation could not be balanced within the specified number of iterations. The program used critical depth for the water surface and continued on with the calculations. Warning: The conveyance ratio (upstream conveyance divided by downstream conveyance) is less than 0.7 or greater than 1.4. This may indicate the need for additional cross sections. Warning: The energy loss was greater than 1.6 ft (0.3 m), between the current and previous cross section. This may indicate the need for additional cross sections warning: During the standard step iterations, when the assumed that the less was set equal to critical depth, the calculated water surface came back greater and previous that there is not a valid subcritical answer. The program defaulted to critical depth.
          RIVER: Drake Channel
REACH: C-1 to 9000 ft E RS: 1136
        Manning's n values num: 3 sta n val 
          Bank Sta: Left Right Lengths: Left Channel Right Coeff Contr. Expan. -41.2 25.2 24 24 24 1.1 .3
             CROSS SECTION OUTPUT Profile #PF 1
          CROSS SECTION OUTPUT Profile #F1

*VGC | VGC | V
   Channel
0.028
24.00
73.61
73.61
371.00
26.25
5.04
2.80
7412.4
28.16
0.41
2.06
4.05
   24.00
                RIVER: Drake Channel
REACH: C-1 to 9000 ft E RS: 1135
        Manning's n values num= 3
Sta n val Sta n val Sta n val
-36.5 .028 -36.5 .03 26.5 .028
                Bank Sta: Left Right Lengths: Left Channel Right Coeff Contr. Expan
```

```
ROSS SECTION OUTPUT PRO
E.G. Elev (ft)
E.G. Elev (ft)
E.G. Elev (ft)
Crit w.S. (ft)
E.G. Slope (ft/ft)
Q TOTAL (cfs)
Was class (ft)
       CROSS SECTION
         RIVER: Drake Channel
REACH: C-1 to 9000 ft E RS: 1134
    Bank Sta: Left Right Lengths: Left Channel Right Coeff Contr. Expan. -36.5 25.5 14 14 14 .1 .3
    * Channel * Right 08 * 0.030 * 14.00 * 14.00 * 14.00 * 13.07 * 371.00 * 32.66 * 32.66 * 34.03 * 34.03 
         CROSS SECTION
         RIVER: Drake Channel
REACH: C-1 to 9000 ft E RS: 1133
      | The 
         Bank Sta: Left Right Lengths: Left Channel Right Coeff Contr. Expan. -36.5 26.5 50 50 50 .1 .3
    * Right OB *
           warning: The conveyance ratio (upstream conveyance divided by downstream conveyance) is less than 0.7 or greater than 1.4. This may indicate the need for additional cross sections.
            RIVER: Drake Channel
REACH: C-1 to 9000 ft E RS: 1132
         INPUT Description: Sta 28+50 -Drake Channel Station Elevation Data number 4 ta Elev Sta Elevation Elevation Data 1 ta Elev Sta Elevation             Bank Sta: Left Right Lengths: Left Channel Right Coeff Contr. Expan. -42.7 28.7 50 50 50 .1 .3
              CROSS SECTION OUTPUT Profile #PF 1
           * Channel * 0.030 * 50.00 * 172.03 * 371.00 * 48.51 * 2.16 * 3.55 * 19295.2 * 50.48 * 0.08 * 0.17 * 15.49 * 3.96
   Right OB
               RIVER: Drake Channel
REACH: C-1 to 9000 ft E RS: 1131
           Bank Sta: Left Right Lengths: Left Channel Right Coeff Contr. Expan.
```

```
50
   50
                                                                                   -42.7 28.7
Channel * Right OB * 0.030 * 50.00 * 50.00 * 51.77 * 0.00 * 51.00 * 371.00 * 48.68 * 21.11 * 0.00 * 0.00 * 
           CROSS SECTION GOTHER

E.G. Elev Head (ft)

* Vel Head (ft)

* Vel Head (ft)

* Vel Total (cfs)

* Crit W.S. (ft)

* Crit W.S. (ft)

* Crit W.S. (ft)

* Crit W.S. (ft)

* Gotal (cfs)

* Max Chl Jopth (ft)

* Max Chl Jopth (ft)

* Min Chl (ft)

* Alpha

* Freth Loss (ft)

* C & Loss (ft)

* C & Loss (ft)

* C & Loss (ft)
   50.00
        CROSS SECTION
     RIVER: Drake Channel
REACH: C-1 to 9000 ft E RS: 1130
  INPUT Description: Sta 27+50 - Drake Channel Station Elevation Data num 4 Sta Elev Sta Elev Sta Elev Sta Elev - 42.4 1996.81 -25 1988.31 10 1988.31 29.4 1997.81
        Manning's n values num 3

Sta n val Sta n val Sta n val

-42.4 .03 -42.4 .03 29.4 .03
           Bank Sta: Left Right Lengths: Left Channel Right Coeff Contr. Expan. -42.4 29.4 50 50 50 .1 .3
     -42.4 29.4 co. 1 c
   * Left OB *
* 50.00 *
* *
   Channel
0.030
50.00
202.32
371.00
53.66
1.83
3.77
23658.2
55.77
0.06
0.10
15.07
   * Right OB * * * 50.00 * *
             RIVER: Drake Channel
REACH: C-1 to 9000 ft E RS: 1129
           | NPUT | Description: Sta 27+00 - Orake Channel | State | Description | Elevation | Description | Elevation | Description | Elevation | El
           Manning's n values nume 3 sta n val -47.96 .03 -47.96 .03 32.96 .03
             Bank Sta: Left Right Lengths: Left Channel Right Coeff Contr. Expan. -47.96 32.96 13 13 13 13 .1 .3
     * Left OB * Channel
* 0.030
* 13.00 13.00
* 754.90
* 371.00
* 64.21
* 1.46
* 66.36
* 66.36
* 90.03
* 10.03
* 370.00
* 370.00
             RIVER: Drake Channel
REACH: C-1 to 9000 ft E RS: 1128
           Manning's n values num= 3

Sta n val Sta n val Sta n val Sta n val - 45 .04 32 .04
                   Bank Sta: Left Right Lengths: Left Channel Right Coeff Contr. Expan. -45 32 6 6 6 .1 .3
        CROSS SECTION OUTPUT Profile #PF 1

E.G. Flev (ft) 1992.91 * Element L. Left W. Left Left (ft) 1992.92 * Element L. Left Left W. Left Left (ft) 1992.88 * Reach Len. (ft) 6.0 * Flow Area (sq ft) 8.0.000194 * Area (sq ft) 8.0.00
   **Channel**

* 0.040

* 6.00

* 292.61

* 371.00

* 74.71

* 1.27

* 3.92

* 26602.4

* 76.42

* 0.05

* 0.06

* 14.73

* 3.76
   6.00
                      warning: The conveyance ratio (upstream conveyance divided by downstream conveyance) is less than
0.7 or greater than 1.4. This may indicate the need for additional cross sections.
                      RIVER: Drake Channel
REACH: C-1 to 9000 ft E RS: 1127
                INPUT
Description: Sta 26+81 - Gabion Counterweir
Station Elevation Data num- 4
Sta Elev Sta Elev                    Manning's n values num 3 sta n val sta n val -45 .028 -45 .028 32 .028
```

```
warning: The conveyance ratio (upstream conveyance divided by downstream conveyance) is less than
0.7 or greater than 1.4. This may indicate the need for additional cross sections.
       CROSS SECTION
       RIVER: Drake Channel
REACH: C-1 to 9000 ft E RS: 1126
     | INPUT | Description: Sta 26+81 - Gabion Counterweir | Station Elevation Data | num- 4 | Sta Elev 
         Manning's n values num= 3
Sta n val Sta n val Sta n val
-45 .028 -45 .028 32 .028
           Bank Sta: Left Right Lengths: Left Channel Right Coeff Contr. Expan. -45 32 6 6 6 .1 .3
       CROSS SECTION OUTPUT Profile #PF 1
           warning: The conveyance ratio (upstream conveyance divided by downstream conveyance) is less than 
0.7 or greater than 1.4. This may indicate the need for additional cross sections.
             RIVER: Drake Channel
REACH: C-1 to 9000 ft E RS: 1125
           INPUT
Description: Sta 26+75 - Gabion Counterweir
Station Elevation Data num- 4
Sta Elev Sta Elev Sta Elev Sta Elev
-45 1993.31 -32.5 1991.16 17 1991.16 32 1993.31
             Bank Sta: Left Right Lengths: Left Channel Right Coeff Contr. Expan. -45 32 .1 .1 .1 .1 .3
                 CROSS SECTION OUTPUT Profile #PF 1
   warning: The energy equation could not be balanced within the specified number of iterations. The program used critical depth for the water surface and continued on with the calculations. Warning: The energy loss was greater than 1.0 ft (0.3 m), between the current and previous cross warning: During the standard stee he need for additional cross sections.

Warning: During the standard stee iterations, when the assumed water surface was set equal to critical depth, the calculated water surface came back below critical depth. This indicates that there is not a valid subcritical answer. The program defaulted to critical depth.
                     RIVER: Drake Channel
REACH: C-1 to 9000 ft E RS: 1124
               IRPUT Description: Sta 26+75 - Gabion Counterweir Station Elevation Data num 4 Sta Elev Sta E
                     Manning's n values num= 3
Sta n val Sta n val                        Bank Sta: Left Right Lengths: Left Channel Right Coeff Contr. Expan. -45 32 19 19 19 .1 .3
                 CROSS SECTION OUTPUT Provided in the control of the
   Right OB
   Channel 0.040 19.00 87.16 87.16 371.00 58.15 4.26 1.50 4212.4 58.74 0.72 3.06 14.68 3.74
   19.00
```

CROSS SECTIO

RIVER: Drake Channel

```
| IMPUT | Description: Sta 26+56 - Drake Channel | Station Elevation Data | num- 4 | Station Elevation Data | Station Elevation Station | Station 
   Manning's n values nume 3
Sta n val Sta n val Sta n val
   CROSS SECTION OUTPUT Profile #PF 1
   E.G. Elev (ft)

* E.G. Elev (ft)

* Vel Head (ft)

* Crit W.S. (ft)

* Crit W.S. (ft)

* Crotal (cfs)

* Top Width (ft)

* O Total (cfs)

* Top Width (ft)

* Max (fil Dpth (ft)

* Conv. Total (cfs)

* Length wtd. (ft)

* Min Ch El (ft)

* Alpha

* Alpha

* C & E Loss (ft)

* C & E Loss (ft)

* C & E Loss (ft)
   Left 08 * Channel * Right 08 * 0.028 * 6.00 * 6.00 
           CROSS SECTION
           RIVER: Drake Channel
REACH: C-1 to 9000 ft E RS: 1122
           | INPUT | Description: Sta 26-50 -Inline Gabion Drop Structure | Star Elev | Sta | 
           Manning's r values r nume 3 sta r val sta r va
               Bank Sta: Left Right Lengths: Left Channel Right Coeff Contr. Expan. -45 32 .1 .1 .1 .1 .3
       warning: The energy equation could not be balanced within the specified number of iterations. The program used critical depth for the water direct and continued on with the calculations, warning: Occupancy of the calculations of the control of the calculations of the control of the calculations of the cal
                      CROSS SECTION
                      RIVER: Drake Channel
REACH: C-1 to 9000 ft E RS: 1121
                  | New 
                              Bank Sta: Left Right Lengths: Left Channel Right Coeff Contr. Expan. -45 32 24 24 24 .1 .3
                  * Left 08 * Channel
* 0.030
* 24.00 24.00
* 174.72
* 371.00
* 38.44
* 13088.3
* 40.44
* 0.14
* 13088.3
* 40.44
* 13.45
* 13.45
* 13.45
* 13.45
* 13.45
* 13.45
   * Right OB
* 24.00
                              CROSS SECTION
                                 RIVER: Drake Channel
REACH: C-1 to 9000 ft E RS: 1120
                          REACH, T-1 C - 1 REACH - 1
                                 Manning's n values num= 3
Sta n val Sta n val Sta n val - 45 .028 -45 .03 32 .028
                                     Bank Sta: Left Right Lengths: Left Channel Right Coeff Contr. Expan. -45 32 12 12 12 12 .1 .3
                              * Left OB * Channel * Right OB * * 0.030 * 12.00 * 12.00 ```

REACH: C-1 to 9000 ft E RS: 1123

```
* 1.00 * Stream Power (1b/ft s) * * 0.42 * * 0.01 * Cum Volume (acre-ft) * * 14.56 * * 0.00 * Cum SA (acres) * * 3.69 *
  * Alpha
* Frcth Loss (ft)
* C & E Loss (ft)
  CROSS SECTION
  RIVER: Drake Channel
REACH: C-1 to 9000 ft E RS: 1119
| INPUT | Description: Sta 26+14 - Drake Channel | Station Elevation Data | nume | 4 | Sta | Elev | Sta | Ele
  Manning's n Values num= 3
Sta n Val Sta n Val Sta n Val - 45 .03 32 .03
    Bank Sta: Left Right Lengths: Left Channel Right Coeff Contr. Expan.
       CROSS SECTION OUTPUT Profile #PF 1
    Channel * Right OS
0,030 * 14.00 * 14.00
128.56 * 371.08 * 39.59 * 3.25 * 13327.9 * 41.51 * 0.15 * 0.42 * 3.3 * 3.3 * 3.
   * Left OB *
* 14.00 *
       CROSS SECTION
       RIVER: Drake Channel
REACH: C-1 to 9000 ft E RS: 1118
    | THEFT | THEF
       Manning's n values num: 3 Sta n val 
         Bank Sta: Left Right Lengths: Left Channel Right Coeff Contr. Expan
         CROSS SECTION
         RIVER: Drake Channel
REACH: C-1 to 9000 ft E RS: 1117
       Bank Sta: Left Right Lengths: Left Channel Right Coeff Contr. Expan. -45 32 50 50 50 .1 .3
           CROSS SECTION OUTPUT Profile #PF 1
         * Left OB * Channel * Right OB * 0.030 * 50.00 * 50.00 * 50.00 * 50.00 * 371.00 * 371.00 * 37
           CROSS SECTION
           RIVER: Drake Channel
REACH: C-1 to 9000 ft E RS: 1116
           | IMPUT | Description: Sta 25:00 - Orake Channel | State | Elev | Sta e |
              Manning's n Values num⊨ 3
Sta n Val Sta n Val Sta n Val
                                 -44.6
   .03 -44.6
   .03 32.6
                Bank Sta: Left Right Lengths: Left Channel Right Coeff Contr. Expan.
-44.6 32.6 50 50 50 .1 .3
```

```
CROSS SECTION
           RIVER: Drake Channel
REACH: C-1 to 9000 ft E RS: 1115
       | INPUT | INPU
           Manning's n values num= 3
Sta n val sta n val sta n val
               Bank Sta: Left Right Lengths: Left Channel Right Coeff Contr. Expan. -44.2 33.2 50 50 50 .1 .3
               CROSS SECTION OUTPUT Profile #PF 1
   * Left 08 * Channel * * 0.030 * 0.030 * 0.030 * 50.00 * 50.00 * 50.00 * 30.00 * 30.00                E.G. Elev (ft)

vel Head (ft)

vs. Elev (ft)

E.G. Slope (ft/ft)

e. G. Slope (ft/ft)

e. G. Slope (ft/ft)

Top width (ft)

Max (ft) opt (ft)

Conv. Total (cfs)

Length wid. (ft)

Alpha

Frich Loss (ft)
                   CROSS SECTION
                   RIVER: Drake Channel
REACH: C-1 to 9000 ft E RS: 1114
               | IMPUT | Description: Sta Z4+00 - Drake Channel | Station Elevation Data | num- 4 | Sta | Elev 
                   Manning's n Values num= 3 Sta n Val Sta n Val Sta n Val - 44.4 .03 -44.4 .03 33 .03
                       Bank Sta: Left Right Lengths: Left Channel Right Coeff Contr. Expan.
-44.4 33 50 50 50 .1 .3
                       CROSS SECTION OUTPUT Profile #PF 1
   Left 0B * Channel * Right 0B 0.000 * 0.000 * 50.00 * 50.00 * 224.70 * 50.00 * 224.70 * 50.00 * 24.70 * 50.00 * 24.70 * 50.00 * 24.70 * 58.98 * 1.6.11 * 26516.9 * 61.10 * 0.07 * 61.10 * 0.07 * 7 * 13.75 * 50.00 * 13.75 * 50.00 * 13.75 * 50
                   CROSS SECTION OUTPUT PRO
*E.G. EBOW (ff)
*Crit W.S. (ft)
*Crit W.S. (ft)
*Crit W.S. (ft)
*Crotal (cfs)
*Op width (ft)
*Ver Total (cfs)
*Ver To
   rofile #FF 1

1982.15 * Element
0.04 * Wt. n-Val.
1982.11 * Reach Len. (ft)
* Flow Area (sq ft)
* 371.00 * Flow (cfs)
* 58.98 * Top widsh
* 4.49 * Hydr. Depth (ft)
* 26516.9 * Conv. (cfs)
* 50.00 * Wetted Per. (ft)
* 1977.61 * Shear (lb/sq ft)
* 1.00 * Stream Power (lb/ft)
* 0.01 * Cum Volume (acre-ft)
* 0.01 * Cum Volume (acre-ft)
* 0.01 * Cum Volume (acre-ft)
                       RIVER: Drake Channel
REACH: C-1 to 9000 ft E RS: 1113
                   Manning's n v...

-66.4 .03 -66.4 .03 36.4

Bank Sta: Left Right Lengths: Left Channel Right 50 50 50

CROSS SECTION OUTPUT Profile #PF.

-6.6. Elev (ft) 992.14 * Element * Left 08 * Channel * 0.030 * Wt. n.val. * 0.030 * 0.000 * Wt. n.val. * 0.030 * 0.000 * 0.000 * 0
                       RIVER: Drake Channel
REACH: C-1 to 9000 ft E RS: 1112
                       | INPUT | DESCRIPTION: Sta 23+00 - Drake Channel | Station Elevation Data | numier | 4 | Station Elevation Data | Station Elev | Station Elev | Station Elev | Station Elev | Station Elevation | Station | Station Elevation | Station | St
                               Manning's n values num 3
Sta n val Sta n val Sta n val - Sta n val - Sta n val - 40.2 .03 31.4 .03
                                   Bank Sta: Left Right Lengths: Left Channel Right Coeff Contr. Expan. -40.2 31.4 13 13 13 .1 .3
               Bank Sta: Left Right

CROSS SECTION OUTPUT Profile dept 1

* E.G. Elev (ft) * 1982.13 * Element *

* Vel lead (ft) * 0.03 * Wt. n-Val. *

* Vel lead (ft) * 1982.10 * Reach Len. (ft) *

* Crit W. S. (ft) * 1982.10 * Reach Len. (ft) *

* E.G. Slope (ft/ft) * 0.000119 * Area (sq ft) *

* Crit W. S. (ft) * 0.000119 * Area (sq ft) *

* Cry With (ft) * 0.71.00 * Area (sq ft) *

* Vop With (ft) * 0.71.00 * Area (sq ft) *

* Vop With (ft) * 0.00119 * Area (sq ft) *

* Vop With (ft) * 0.00119 * Area (sq ft) *

* Alpha (ft) * 1.35 * Avg. vel. (ft/s) *

* Alpha (ft) * 1.0019 * Stream Power (lb/ft s) *

* Frctn Loss (ft) * 0.0019 * Cum volume (acre-ft) *
   *********

* Channel 1

0.030

* 13.00

* 274.91

* 371.00

* 67.22

* 1.35

* 4.09

* 69.63

0.03

0.04

2 33.14
```

```
drake17908 ren
```

```
RIVER: Drake Channel
REACH: C-1 to 9000 ft E RS: 1111
TRPUT Description: Sta 22+87 - Drake Channel Station Elevation Data num- 6 Station Elevation Data num- 6 Station Elevation Data num- 6 Station Elev Sta Elev
  CROSS SECTION OUTPUT Profile #PF 1
   rofile #FF 1

**1982.03 * Element

**1982.03 * Element

**1982.10 * Reach Len. (ft) *

**70.000231 * Area (sq ft) *

**371.00 * Flow (cfs) *

**70.86 * Top width (ft) *

**1.31 * Avg. vel. (ft/s) *

**1.43 * Avg. vel. (ft/s) *

**1.4421.6 * Conv. (cfs) *

**1.54 * Vel. (ft/s) *

**1.55 * Oo. (cfs) *

**1.56 * Oo. (cfs) *

**1.57 * Shear (fb/sq ft) *

**1.00 * Stream Power (fb/ft s) *

**1.00 * Cum Volune (acre-ft) *

**1.00 * Cum SA (acres)
  E.G. Elev (ft)

vel Nead (ft)

vs. Elev (ft)

vs. Elev (ft)

E.G. Slope (ft)

E.G. Slope (ft)

Top width (ft)

Top width (ft)

Aux (ft) Dpp()

Conv. Total (cfs)

Length Wd. (ft)

Alpha El (ft)

Alpha

Fretn Loss (ft)

C & Loss (ft)
   * Left OB * Channel

* 0.040

* 6.00 * 75.07

* 273.77

* 273.77

* 771.86

* 1.38

* 1.38

* 24421.6

* 73.57

* 9.057

* 13.06

* 3.28
     CROSS SECTION
     RIVER: Drake Channel
REACH: C-1 to 9000 ft E RS: 1110
| INPUT | Description: Sta 22+81 - Gabion Counterweir | Station Elevation Data | nume | 6 | Station Elevation Data | Station Elevation Data | Station Elevation Data | Station Elevation Data | Station Data | Statio
  Bank Sta: Left Right Lengths: Left Channel Right Coeff Contr. Expan.
       CROSS SECTION OUTPUT Profile #PF I
       CROSS SECTION OUTPUT Prof

E.G. Elev (ff)

* vel lead (ft)

* vs. Elev (ft)

* vs. Elev (ft)

* crit ks.

* crit ks.

* crit ks.

* crit ks.

* Top width (ft)

* Top width (ft)

* Conv. Total (cfs)

* Conv. Total (cfs)

* Length wid. (ft)

* Min Ch. (ft)

* Min Ch. (ft)

* Min Ch. (ft)

* Min Ch. (ft)

* And (ft)

* Conv. So (ft)
   * Left OB * Channel * Right OB *

* 0.10 * 0.28 *

* 0.10 * 0.10 * 0.10 *

* 273.70 *

* 371.00 *

* 371.00 *

* 1.86 *

* 34878.9 *

* 34878.9 *

*
     Warning: The conveyance ratio (upstream conveyance divided by downstream conveyance) is less than 0.7 or greater than 1.4. This may indicate the need for additional cross sections.
     RIVER: Drake Channel
REACH: C-1 to 9000 ft E RS: 1109
  Manning's n Values num= 3
Sta n Val Sta n Val Sta n Val
     -59 .028 -59 .028 26 .028
Bank Sta: Left Right Lengths: Left Channel Right Coeff Contr. Expan.
       CROSS SECTION OUTPUT Profile #PF 1
   * Left OB * Channel * Right OB * 0.028 * 0.028 * 0.028 * 0.028 * 0.028 * 0.00 * 0.00        CROSS SECTION OUTPUT PROPERTY OF THE PROPERTY 
   * Right OB

* 6.00
       warning: The conveyance ratio (upstream conveyance divided by downstream conveyance) is less than 0.7 or greater than 1.4. This may indicate the need for additional cross sections.
          RIVER: Drake Channel
REACH: C-1 to 9000 ft E RS: 1108
     | INPUT | Description: Sta 22+75 - Gabion Counterweir | Station Elevation Data | num= 6 | Sta Elev 
     Manning's n values num 3 sta n val sta n val sta n val - 59 .028 -59 .028 26 .028
          Bank Sta: Left Right Lengths: Left Channel Right Coeff Contr. Expan. -59 26 .1 .1 .1 .1 .3
```

| IRNUT | Description: Sta 22+75 - Drake Channel | Station Elevation Data | nume | 6 | Station Elevation Data | nume | 6 | Station Elevation Data | Station Elevation Data | Station Elevation Data | Station Elevation | Station | Station Elevation | Station Elevation | Station 
Bank Sta: Left Right Lengths: Left Channel Right Coeff Contr. Expan.

CROSS SECTION OUTPUT Profile #PF 1 Channel 0.040 19.00 83.43 83.43 871.00 55.11 4.45 1.51 4037.6 56.11 0.78 3.49 13.01 3.26 Left OB \* 19.00

CROSS SECTION

RIVER: Drake Channel REACH: C-1 to 9000 ft E RS: 1106

| INPUT | Description: Sta | 22.56 | Orake Channel | Startion Elevation Data | nume | 4 | Startion Elevation Data | Startion | Start

Bank Sta: Left Right Lengths: Left Channel Right Coeff Contr. Expan. 42.4 21.4 1.6 6 6 1. .3

Channel 0.028 6.00 75.08 75.08 371.00 54.56 4.94 1.38 4875.2 55.48 0.49 2.42 12.98 3.23

CROSS SECTION

RIVER: Drake Channel REACH: C-1 to 9000 ft E RS: 1105

Mamning's n values num- 3 n values num- 3 n values num- 42.4 0.28 -42.4 0.28 21.4 0.28 

Bank Sta: Left Right Lengths: Left Charlet Right Coeff Contr. Expan. 1 1 1 1 1 1 1 3

\*\*\*\*\*\*\*\*\*\*\*\*\*

\* Left OB \*

\* 0.10 \*

\* 2

\* 2 0.10

warning: The energy equation could not be balanced within the specified number of iterations. The program used critical depth for the water surface and continued on with the calculations.

warning: The conveyance ratio (upstream conveyance divided by downstream conveyance) is less than 0.7 or greater than 1.4. This may indicate the need for additional cross sections.

warning: The energy loss was greater than 1.0 ft (0.3 m), between the current and previous cross section. This may indicate the need for additional cross sections.

warning: During the standard step iterations, when the assumed water surface was set equal to critical depth, the calculated water surface came back below critical depth. This indicates that there is not a valid subcritical answer. The program defaulted to critical depth.

CROSS SECTION

RIVER: Drake Channel REACH: C-1 to 9000 ft E RS: 1104

```
-42.4 1981.81 -15 1968.11 -5 1968.11 21.4 1981.31
Manning's n Values Sta nume 3 5ta n Val
-42.4 0.28 -42.4 0.28 21.4 .028
  * Left 08 * Channel * Right 08 * 0.028 * 0.028   CROSS SECTION
    RIVER: Drake Channel REACH: C-1 to 9000 ft E RS: 1103
  Manning's n Values num= 3
Sta n Val Sta n Val Sta n Val - Sta n Val - Sta n Val - 43.8 .03 22.8 .028
     Bank Sta: Left Right Lengths: Left Channel Right Coeff Contr. Expan.

-43.8 22.8 12 12 12 1 .1 .3
       CROSS SECTION
       RIVER: Drake Channel
REACH: C-1 to 9000 ft E RS: 1102
    INPUT Description: Sta 22+14 - Drake Channel Station Elevation Data number 4 Station Elevation Data to the Station Elevation Station Elevation Station Elevation Station Elevation Station Elevation Station Elevation E
     -43.8 198.81 -22 1967.94 2 1967.94

Manning's n values nume 3
Sta n val Sta n val Sta n val

-43.8 . .03 -43.8 . .03 22.8 .03
       Bank Sta: Left Right Lengths: Left Channel Right Coeff Contr. Expan.
        CROSS SECTION OUTPUT Profile #PF 1
        CROSS SECTION
        RIVER: Drake Channel
REACH: C-1 to 9000 ft E RS: 1101
     | DRIVIT | DESCRIPTION: STA | 22+00 - Drake Channel | Station Elevation Data | num- 4 | Sta | Elev | Sta | El
          Bank Sta: Left Right Lengths: Left Channel Right Coeff Contr. Expan. -43.8 22.8 50 50 50 .1 .3
          CROSS SECTION OUTPUT Profile #PF 1
        * Left OB * Channel * Right OB *

50.00 * 50.00 * 50.00 *

* 163.96 * *

* 263.96 * *

* 31.45 * *

* 31.77 * *

* 19071.0 * *

* 51.00 * *

* 1.377 * *

* 19071.0 * *

* 1.377 * *

* 1.377 * *

* 1.378 * *

* 1.378 * *

* 1.38 * *

* 1.38 * *
          CROSS SECTION
```

RIVER: Drake Channel REACH: C-1 to 9000 ft E RS: 1100

INPUT Description: Sta 21+50 - Drake Channel

```
| Station Elevation Data | Num- | 4 | Sta | Elev | Sta | 
          Bank Sta: Left Right Lengths: Left Channel Right Coeff Contr. Expan. -43.8 22.8 50 50 50 .1 .3
RIVER: Drake Channel
REACH: C-1 to 9000 ft E RS: 1099
       IMPUT Description: Sta 21+00 - Drake Channel Station Elevation Data numer 4 Station Elevation Data numer 5 Station Elevation Data numer 6 Station Elevation Data numer 7 Station Elevation Data numer 7 Station Elevation Data numer 7 Station Data numer 8 Station D
             Bank Sta: Left Right Lengths: Left Channel Right -44 23 50 50 50
   coeff contr. Expan.
             CROSS Section with Profile CROSS Section with Pr
             RIVER: Drake Channel
REACH: C-1 to 9000 ft E RS: 1098
          INPUT Description: Sta 20-50 - Drake Channel Station Elevation Data number 4 Sta Elev Sta Ele
             Manning's n Values num= 3
Sta n Val Sta n Val Sta n Val Sta n Val Sta n Val
               1 * Right OB * *
* 50.00 *
                  CROSS SECTION OUTPUT
E.G. Elev (ff)

*Vel head (ft)

*Vel head (ft)

*Vel head (ft)

*Crit W.S. (ft)

*Crit W.S. (ft)

*Cround (ft)

*Cround (ft)

*Cround (ft)

*Cround (ft)

*Cround (ft)

*Max (hl Opth (ft)

*Conv. Total (ft)

*Alpha

*Alpha

*Frctn Losa (ft)

*Frctn Losa (ft)
   **********

* Channel 

* 0.030

* 50.00

* 231.55

* 516.00

* 56.11

* 2.23

* 4.13

* 28703.3

* 58.48

* 0.08

* 0.18

* 12.16

* 3.02
   * Left OB *

* 50.00 *

* 50.00 *
                  RIVER: Drake Channel
REACH: C-1 to 9000 ft E RS: 1097
          Bank Sta: Left Right Lengths: Left Channel Right Coeff Contr. Expan. -48.64 28.64 13 13 13 .1 .3
                     Channel 0.030 13.00 278.45 516.00 64.53 1.85 4.32 35668.7 66.95 0.05 11.87 2.95
                          CROSS SECTION OUTPY

* LG. Elev Head (ft)

* Vel Head (ft)

* Crit W.S. (ft)

* Crit W.S. (ft)

* Crit W.S. (ft)

* Crit Total (cfs)

* Top width (ft)

* Vel Total (ff/s)

* Vel Total (ff/s)

* Wax (h) Dpth (ft)

* Conv. Total (cfs)

* Length Wd. (ft)

* Minha El (ft)

* Frith Loss (ft)
   * Left OB *

13.00 *

13.00 *

2 *

2 *

3 *

4 *

4 *

5 *

6 *

7 *

8 *

8 *

9 *

9 *

10 *

11 *

12 *

13 *

14 *

15 *

16 *

17 *

18 *

18 *

INPUT Description: Sta 19+87 - Drake Channel Station Elevation Data num- 5

```
        Sta
        Elev
        Sta
        Flag
        Flag</th
 Bank Sta: Left Right Lengths: Left Channel Right Coeff Contr. Expan.
 CROSS SECTION OUTPUT Profile #PF 1
   * Left OB * Channel * Right OB * 0.040 * 6.00 * 6.00    CROSS SECTION
   RIVER: Drake Channel
REACH: C-1 to 9000 ft E RS: 1095
   warning: The conveyance ratio (upstream conveyance divided by downstream conveyance) is less than 0.7 or greater than 1.4. This may indicate the need for additional cross sections.
     CROSS SECTION
      RIVER: Drake Channel
REACH: C-1 to 9000 ft E RS: 1094
     INPUT
Description: Sta 19+81 - Gabion Counterweir
Station Elevation Data num 3 ta Elev Sta El
     Manning's n Values num= 3
Sta n Val Sta n Val 5ta n Val
-46 .028 -46 .028 23 .028
      Bank Sta: Left Right Lengths: Left Channel Right Coeff Contr. Expan. -46 23 6 6 6 .1 .3
        CROSS SECTION OUTPUT Profile #PF 1
      CROSS SECTION
        RIVER: Drake Channel
REACH: C-1 to 9000 ft E RS: 1093
      | TAPUT | Description: Sta 19+75 - Gabion Counterweir | Station Elevation Data | nume | Station Elevation Data | nume | Station Elevation Data | Station Data | Station Elevation Data | Station Data | Statio
          Bank Sta: Left Right Lengths: Left Channel Right Coeff Contr. Expan.
             CROSS SECTION OUTPUT Profile #PF 1

      BOSS SECTION OUTPUT
      Profile #PF

      E.G. Element
      * Left OB * Channel * Right OB

      E.G. Element
      * Left OB * Channel * Right OB

      W. S. Elaw (ft)
      1972.00 * Reach Len. (ft)
      * 0.10 * 0.10 * 0.10

      V. S. Elaw (ft)
      1972.00 * Reach Len. (ft)
      * 0.10 * 0.10

      Crit W. S. (ft)
      1972.00 * Reach Len. (ft)
      * 78.23

      E.G. Slope (ftft)
      * 0.016610 * Area (sq ft)
      * 78.23

      O Total (cfs)
      * 516.00 * Flow (cfs)
      * 516.08

      Top width (ft)
      * 5.48 * Top width (ft)
      * 516.08

      Vel Total (cfs)
      * 5.48 * Top width (ft)
      * 1.34

      Conv. Total (cfs)
      * 509.6 *
      * 509.6 *

      Conv. Total (cfs)
      * 509.6 *
      * 509.6 *

      Length wtd. (ft)
      * 0.10 * Wetted Per. (ft)
      * 59.02

      Min Ch El (ft)
      * 970.56 * Shear (lb/sql ft)
      * 5.90

      Alpha
      * 1.00 * Stream Power (lb/ft) * $ 5.77

      Freth Loss (ft)
      * 0.00 * Cum volume (care-ft)
      * 5.77

      C& E Loss (ft)
      * 0.00 * Cum volume (care-ft)
      * 0.21 *

               F.G. Elev (ft)

Wel Head (ft)

W.S. Elev (ft)

W.S. Elev (ft)

G. Top Width (ft)

Yel Total (cfs)

Yel Total (ft/s)

Amx (ft) 10pt/ (ft/s)

Yel Total (ft/s)

Yel Total (ft/s)

Amy (ft/s)
```

warning: The energy equation could not be balanced within the specified number of iterations. The program used critical depth for the water surface and continued on with the calculations. Warning: The velocity head has changed by more than 0.5 ft (0.15 m). This may indicate the need for additional cross sections.

```
drake12908.rep

drake12908.rep

0.7 or greater than 1.4. This may indicate the need for additional cross sections.

Warning: The energy loss was greater than 1.0 ft (0.3 m). between the current and previous cross
section. This may indicate the need for additional cross sections.

Warning: During the standard step iterations, when the assumed water surface was set equal to critical depth, the calculated water surface came back below critical depth. This indicates that there is not a valid subcritical answer. The program defaulted to critical depth.
 CROSS SECTION
   RIVER: Drake Channel
REACH: C-1 to 9000 ft E RS: 1092
INPUT Description: sta 19+75 - Drake Channel Station Elevation Data to Nume: Station Elevation Data to Elev Sta    Manning's n values num- 3

Sta n val Sta nval at a n val

-46 .04 -46 .04 23 .04
     Bank Sta: Left Right Lengths: Left Channel Right Coeff Contr. Expan. -46 23 19 19 19 .1 .3
 * Left OB * Channel * Right OB * O.040 * 19.00 * 19.00 
      warning: The conveyance ratio (upstream conveyance divided by downstream conveyance) is less than 
0.7 or greater than 1.4. This may indicate the need for additional cross sections.
      RIVER: Drake Channel
REACH: C-1 to 9000 ft E RS: 1091
   Bank Sta: Left Right Lengths: Left Channel Right Coeff Contr. Expan.
   * Left OB * Channel * Right OB *

* 6.00 * 6.00 * 6.00 *

* 176.10 * *

* 2176.10 * *

* 316.00 * 3176.10 *

* 316.00 * 3176.10 *

* 4 176.10 * *

* 516.00 * 3176.10 *

* 516.00 * 3176.10 *

* 176.10 * *

* 176.10 * *

*
      Warning: The velocity head has changed by more than 0.5 ft (0.15 m). This may indicate the need for additional cross sections.

Warning: The conveyance ratio (upstream conveyance divided by downstream conveyance) is less than 0.7 or greater than 1.4. This may indicate the need for additional cross sections.
        RIVER: Drake Channel
REACH: C-1 to 9000 ft E RS: 1090
   Bank Sta: Left Right Lengths: Left Channel Right Coeff Contr. Expan.
            CROSS SECTION OUTPUT Profile #PF 1
   ** Left 08 ** Channel**

** 0.028

** 0.10 ** 0.77

** 67.77

** 516.00

** 37.15

** 7.67

** 12.21

** 12.21

** 12.21

** 12.21

** 12.21

** 2.22

** 38.00

** 1.08

** 1.08

** 1.08

** 1.08

** 2.22

** 38.00

** 1.08

** 1.08

** 2.28
        0.10
        warning: The energy equation could not be balanced within the specified number of iterations. The program used critical depth for the motter surface and continued on with the calculations. warning:

warning: O, or oreater than 1.4. This may indicate the need for additional cross sections.

warning: The energy loss was greater than 1.0 ft (0.3 m), between the current and previous cross section. This may indicate the need for additional cross sections.

warning: During the standard step iterations, when back below critical depth. This indicates that there is not a valid subcritical answer. The program defaulted to critical depth.
             RIVER: Drake Channel
REACH: C-1 to 9000 ft E RS: 1089
        INPUT Description: Sta 19+50 -Drake Channel Station Elevation Data nume 4 station Elevation Data Nume 4 station Elev Sta Elev Sta Elev 44 1972.81 -15 1958.31 -5 1958.31 23 1972.31
            Manning's n Values num⇒ 3
Sta n Val Sta n Val Sta n Val
```

```
-44 .028 -44 .028 23 .028
 Bank Sta: Left Right Lengths: Left Channel Right Coeff Contr. Expan-
| Construction | Construction | Cons
 CROSS SECTION OUTPUT Profile #PF 1
 warning: The conveyance ratio (upstream conveyance divided by downstream conveyance) is less than 0.7 or greater than 1.4. This may indicate the need for additional cross sections.
 CROSS SECTION
  RIVER: Drake Channel
REACH: C-1 to 9000 ft E RS: 1088
 .028
   Bank Sta: Left Right Lengths: Left Channel Right coeff Contr. Expan. -44.2 25.2 12 12 12 12 .1 .3
 Left 08 Channel
12.00 10.20
12.00 128.54
128.54
1316.00
36.83
4.01
1000.2
1000.2
1000.2
11.15
11.58
    RIVER: Drake Channel
REACH: C-1 to 9000 ft E RS: 1087
  Nanning's n Values num 3 Sta n Val S
    14.00
     RIVER: Drake Channel
REACH: C-1 to 9000 ft E RS: 1086
   Bank Sta: Left Right Lengths; Left Channel Right Coeff Contr. Expan. -44.2 25.2 50 50 50 .1 .3
      CROSS SECTION OUTPUT profile #PF 1
                                                                                   50.00
       RIVER: Drake Channel
REACH: C-1 to 9000 ft E RS: 1085
```

```
Manning's n Values num= 3
Sta n val Sta n Val Sta n Val
-41.4 .03 -41.4 .03 24.4 .03
  Bank Sta: Left Right Lengths: Left Channel Right Coeff Contr. Expan.
-41.4 24.4 50 50 50 .1 .3
     CROSS SECTION OUTPUT Profile #PF 1
     CROSS SECTION OUTPUT P

* E.G. Eled (ft)
* C. E. Eled (ft)
* C. E. E. Eled (ft)
* C. E. E. E. Eled (ft)
* C. E. E. E. Eled (ft)
* C. E. E. Eled (ft)
* C. E. E. Eled (ft)
* Total (ft)
* Total (ft)
* Ver Total (ft)
* Length wtd. (ft)
* Length wtd. (ft)
* Length wtd. (ft)
* Alpha
* Frctn Loss (ft)
* C. E. E. Loss (ft)
* C. E. E. Loss (ft)
* C. E. E. Loss (ft)
   CROSS SECTION
     RIVER: Drake Channel
REACH: C-I to 9000 ft E RS: 1084
     | TAPUT | Channel | Station Elevation Data | num- 4 | Station Elevation Data | num- 4 | Station Elevation Data | Elev | Sta | Elev | St
     Manning's n Values num 3 ta n Val 5ta n Val -43.4 .03 -43.4 .03 29.4 .03

Bank Sta Left Right Lengths: Left channel Right Coeff Contr. Expan. -43.4 .29.4 29.4 .03
*********
Left OB * C
   ### 1963.04 # Element | 1963.04 # Element | 1963.04 # Element | 1962.03 * Neach Len. (ft) | 1963.03 * Neach Len. (
   Channel 0.030 50.00 195.61 516.00 49.50 2.64 3.95 23482.4 51.84 0.11 0.30 11.14
   * Right OB * * * 50.00 *
       CROSS SECTION
       RIVER: Drake Channel
REACH: C-1 to 9000 ft E RS: 1083
     | INPUT | Description: Sta 17450 - Drake Channel | Station Elevation Data | num- 4 | Sta | Elev 
       Bank Sta: Left Right Lengths: Left Channel Right Coeff Contr. Expan. -41.8 32.9 50 50 50 .1 .3
  RIVER: Drake Channel
REACH: C-1 to 9000 ft E RS: 1082
       INPUT Description: Sta 17+00 - Drake Channel Station Elevation Data num 4 to 25 to 2
             Bank Sta: Left Right Lengths: Left Channel Right Coeff Contr. Expan.
       -39.5 36.1 cenguin: Left Channel Right Cor Coronal Cor
   * Left OB *

* 13.00 *

* * *
   Channel 0.030 13.00 257.25 516.00 60.48 2.01 4.25 32586.6 62.90 0.06 0.13 10.60 2.61
   13.00
               RIVER: Drake Channel
REACH: C-1 to 9000 ft E RS: 1081
```

Manning's n Values

```
Sta n val Sta n val Sta n val -41.6 .04 35.6 .04
     Bank Sta: Left Right Lengths: Left Channel Right Coeff Contr. Expan. -41.6 35.6 6 6 1 3
** Left OB * Channel * Right OB *

* 6.00 * 6.00 * 6.00 *

* 306.60 * 510.00 *

* 10.00 * 6.00 *

* 510.00 * 6.00 *

* 10.00 *

* 10.00 *

* 10.00 *

* 10.00 *

* 10.00 *

* 10.00 *

* 10.00 *

* 10.00 *

* 10.00 *

* 10.00 *

* 10.00 *

* 20.00 *

* 20.00 *

* 300.00 *

* 300.00 *

* 300.00 *

* 4.47 *

* 300.00 *

* 10.00 *

* 20.00 *

* 20.00 *

*
       warning: The conveyance ratio (upstream conveyance divided by downstream conveyance) is less than
0.7 or greater than 1.4. This may indicate the need for additional cross sections.
       RIVER: Drake Channel
REACH: C-1 to 9000 ft E RS: 1080
     | DRPUT | Description: Sta 16+ 81 - Gabion Counterweir | Station Elevation Data | num- 4 | Elev | Sta | Elev 
       Manning's n Values num= 3
Sta n Val Sta n Val Sta n Val Sta n Val
-41.6 .028 -41.6 .028 35.6 .028
            Bank Sta: Left Right Lengths: Left Channel Right Coeff Contr. Expan. -41.6 35.6 .1 .1 .1 .1 .3
  Warning: The conveyance ratio (upstream conveyance divided by downstream conveyance) is less than 0.7 or greater than 1.4. This may indicate the need for additional cross sections.
          RIVER: Drake Channel
REACH: C-1 to 9000 ft E RS: 1079
          | TAIPUT | TRUE 
          CROSS SECTION OUTPUT Profile #PF 1
            CROSS SECTION OUTPUT

* E.G. Elev (T)

* Vel Headev (ft)

* Crit W.S. (ft)

* Crit W.S. (ft)

* Grotal (cfs)

* Top width (ft)

* Vel Total

* Vel T
   rofile #FF 1

- 1962.94 * Element
- 0.45 * Wt. n-Val.
- 1962.29 * Reach Len. (ft) *
- 1962.20 * Flow Area (St)
- 516.00 * Flow (cfs)
- 60.50 * Top Width (ft)
- 5.4.90 * Avg. reaching (ft)
- 6825.1 * Conv. (cfs)
- 6.00 * Wetted Per. (ft)
- 1960.76 * Shear (lb/sq ft)
- 1960.76 * Shear (lb/sq ft)
- 0.03 * Cum Volume (acre-ft)
- 0.02 * Cum SA (acres)
   * Left OB * Channel * Right OB *

* 0.028 *

* 0.028 *

* 0.028 *

* 0.00 *

* 0.00 *

* 95.47 *

* 95.47 *

* 156.00 *

* 1.58 *

* 60.50 *

* 1.58 *

* 6825.1 *

* 61.06 *

* 1.30 *

* 10.48 *

* 10.48 *

* 2.58 *
               CROSS SECTION
               RIVER: Drake Channel
REACH: C-1 to 9000 ft E RS: 1078
               Manning's n values num= 3
Sta n val sta n val Sta n val
-41.6 .028 -41.6 .028 35.6 .028
                    Bank Sta: Left Right Lengths: Left Channel Right Coeff Contr. Expan. -41.6 35.6 .1 .1 .1 .3
            * Channel * Right 08 * 0.028 * 0.10 * 0.10 *
                 warning: The energy equation could not be balanced within the specified number of iterations. The program used critical depth for the water surface and continued on with the calculations. Warning: The energy loss was greater than 1.0 ft (0.3 m), between the current and previous cross section. This may indicate the need for additional cross sections. Warning: During the standard step iterations, when the assumed water surface was set equal to critical depth, the calculated water surface came back below critical depth. This indicates that there is not a valid subcritical answer. The program defaulted to critical depth.
```

```
RIVER: Drake Channel
REACH: C-1 to 9000 ft E RS: 1077
            | INPUT | Description: Sta 16+75 - Drake Channel | State | Description: Sta 16+75 - Drake Channel | State | St
            -41.6 .04 -41.6

Bank Sta: Left Right Lengths: Left Channe.

Bank Sta: Left Right 19 19 19

CROSS SECTION OUTPUT Profile #FF1

* E.G. Elev (ft) 1960.08 * Element 1960.08 * Wt. n-val 1960.08 * Wt. n-val 1960.08 * Reach Len (ft) 1990.09 * Flow Area (sq ft)                 1960.08 * Element | 0.39 * wt. n-val. | v | 1999.69 * Reach Len (ft) | v | 1997.76 * Shear (lb)for (ft) | v | 1997.76 * Shear (lb)for (ft) | v | 1997.76 * Shear (lb)for (ft) | v | 1997.76 * Cum volume Garreft) | v | 1999.76 * Cum volume Garreft) | v | 199
   * Channel * 0.040 * 19.00 * 103.19 * 103.19 * 103.19 * 5.6.00 * 56.94 * 5.00 * 1.81 * 5632.4 * 0.93 * 4.67 * 10.46 * 2.58 * 2.58 
                E.G. Elev (ft)

vel Head (ft)

vel Head (ft)

vel Lego (ft)

E.G. Slope (ft)

E.G. Slope (ft)

Top width (ft)

Max Chi Opth (ft)

Conv. Total (cfs)

Alpha El (ft)

                        RIVER: Drake Channel
REACH: C-1 to 9000 ft E RS: 1076
                | TRPUT | Description: Sta 16-56 - Drake Channel | Station Elevation Data | num | 4 | Sta | Elev                     Manning's n Values num 3 sta n Values Sta n Val Sta n Va
Channel 0.028 6.00 92.93 92.93 516.00 56.25 5.35 1.65 6819.2 57.16 0.58 3.23 10.42 2.55
                         RIVER: Drake Channel
REACH: C-I to 9000 ft E RS: 1075
                INPUT Description: Sta 16.50 - Drake Channel Station Elevation Data number 4 Station Elevation Data 100 - Station Elevation Data 100 - Station Elevation Ele
                    Manning's n values num 3

Sta n val Sta n val Sta n val Sta n val -
                    Bank Sta: Left Right Lengths: Left Channel Right Coeff Contr. Expan. -41.6 35.6 .1 .1 .1 .1 .3
                             Warning: The energy equation could not be balanced within the specified number of iterations. The program used critical depth for the water surface and continued on with the calculations. Warning: The conveyance ratio (upstream conveyance divided by downstream conveyance) is less than 0.7 or greater than 1.4. This may indicate the need for additional cross sections. Warning: The energy loss was greater than 1.5 ft (0.3 m), between the current and previous cross section. This may indicate the need for additional cross sections. Warning: During the standard of the contract of the contr
                                 RIVER: Drake Channel
REACH: C-1 to 9000 ft E RS: 1074
                         | IRPUT | DESCRIPTION: Sta 16+50 - Drake Channel | Station Elevation Data | num 4 | Sta | Elev |
                                 Bank Sta: Left Right Lengths: Left Channel Right Coeff Contr. Expan.
-41.6 .35.6 24 24 24 .1 .3
   * Left OB * Channel * Right OB * * 0.078 * 0.078 * * 24.00 * 24.00 * 8.84.95 * * 8.84.95 * * 516.00 * * 7.92 * * 7.92 * * 7.92 * * 7.92 * * 7.92 * 7.92 * 7.
```

```
* 9016.4 * Conv. (cfs) * 24.00 * wetted Per. (ft) * 1948.51 * Shear (fb/sq ft) * 1.00 * Stream Power (1b/ft s) * 0.05 * Clum Volume (acre-ft) * 0.08 * Clum SA (acres)
   9016.4 * 30.04 * 0.58 * 3.51 * 10.41 * 2.54 *
    * Conv. Total (cfs)
* Length Wtd. (ft)
* Min Ch El (ft)
* Alpha
* Frctn Loss (ft)
* C & E Loss (ft)
    CROSS SECTION
    RIVER: Drake Channel
REACH: C-1 to 9000 ft E RS: 1073
  INPUT Description: Sta 16+26 - Drake Channel Station Elevation Data nume 4 Station Elevation Data nume 5 Station Elevation Data nume 4 Station Elevation Data 1 Station Station Elevation Data 1 Station Data 1 Station Data 2 Station 
    Manning's n Values nume 3 sta n Values nume 3 
      Bank Sta: Left Right Lengths: Left Channel Right Coeff Contr. Expan. -43.2 36.6 12 12 12 .1 .3
Left 08 ° Charmel
12.00 ° 12.00 ° 118.52
° 118.52
° 1516.00
° 34.74
° 4.33
° 17.41
° 17.74
° 36.94
° 1.42
° 10.35
° 2.53
        CROSS SECTION
      RIVER: Drake Channel
REACH: C-1 to 9000 ft E RS: 1072
      | IMPUT | DESCRIPTION: Sta 16+14 - Drake Channel | Station Elevation Data | num- 4 | Stat Elev | Sta ion | Sta
        Bank Sta: Left Right Lengths: Left Channel Right Coeff Contr. Expan.
-43.2 36.6 14 14 14 .1 .3
           CROSS SECTION OUTPUT Profile #PF 1
   RIVER: Drake Channel
REACH: C-1 to 9000 ft E RS: 1071
      Manning's n Values nums 3
Sta n Val Sta n Val Sta n Val
-43.2 .03 -43.2 .03 36.6 .03
           Bank Sta: Left Right Lengths: Left Channel Right Coeff Contr. Expan. -43.2 36.6 50 50 50 .1 .3
             CROSS SECTION OUTPUT Profile #PF 1
           CROSS SECTION OUTPUT PROTITE P
             warning: The conveyance ratio (upstream conveyance divided by downstream conveyance) is less than 0.7 or greater than 1.4. This may indicate the need for additional cross sections.
             CROSS SECTION
             RIVER: Drake Channel
REACH: C-1 to 9000 ft E RS: 1070
           Manning's n values num 3

Sra n val Sta n val Sta n val

-45.9 .03 -45.9 .03 42.5 .03
               Bank Sta: Left Right Lengths: Left Channel Right Coeff Contr. Expan. -45.9 42.5 50 50 50 .1 .3
             * Left 08 * Changl * Right 08 * $ 50.00 * 50.00 * 50.00 * 50.00 * 50.00 * $ 60.00 * $ 60.00 * $
```

```
3.08 ° 3.78 ° 19447.3 ° 46.60 ° 0.16 ° 0.49 ° 10.12 ° 2.46 °
   * 3.08 * Avg. Vel. (ft/s) * 4.83 * Mydn. Depth (ft/s) 1.948. * Mydn. Depth (ft/s) 50.00 * Wetted Per. (ft) * 1948.31 * Shear (lb/sq ft) 1.00 * Stream Power (lb/ft s) * 0.03 * Cum Volume (acre-ft) * 0.03 * 0.03 * Cum Volume (acre-ft) * 0.03 * 0.03 * 0.0
        CROSS SECTION
    RIVER: Drake Channel
REACH: C-1 to 9000 ft E RS: 1069
Manning's n values num= 3

Sta n val Sta n val Sta n val sta n val

-49,38 .03 -49.38 .03 38.6 .03
        Bank Sta: Left Right Lengths: Left Channel Right Coeff Contr. Expan. -49.38 38.6 50 50 50 1.1 3
CROSS SECTION OUTPUT Pre

* E.G. Elev (ft)

* Vel Head (ft)

* Use the section of   Channel Right OB 0.030 5.000 5.000 5
        CROSS SECTION
        RIVER: Drake Channel
REACH: C-1 to 9000 ft E RS: 1068
    TRPUT | Description: Sta 14+50 - Drake Channel | Station Elevation Data | Humber | 4 | Station Data | 4 | Station Da
        * Left OB * Channel * 0.030 * 50.00 * 50.00 * 50.00 * 50.00 * 50.00 * 7.7.50 * 7.7.50 * 7.7.5
   50.00
             CROSS SECTION
                 RIVER: Drake Channel
REACH: C-1 to 9000 ft E RS: 1067
        | IMPUT | DESCRIPTION: Sta | 14+00 | Drake Channel | State | Elev | Sta | Elev | State | Elev | 
                 Manning's n values num 3

Sta n val Sta n val Sta n val - Sta n va
                 -51.1 38.5 compute vertical control of the control 
   13.00
                      CROSS SECTION
                          RIVER: Drake Channel
REACH: C-1 to 9000 ft E RS: 1066
                 ImpUT Description: Sta 13+87 - Drake Channel Station Elevation Data number Station Elevation Data number Station Elevation Data 100 - 100 - 
                      Manning's n Values num= 3

Sta n val Sta n Val Sta n Val

-51.2 .04 -51.2 .04 41 .04
                          Bank Sta: Left Right Lengths: Left Channel Right Coeff Contr. Expan. -51.2 41 6 6 6 .1 .3
                 * Left OB * Channel * Kight OB * 0.040 * 0.040 * 0.040 * 0.040 * 0.040 * 0.000 * 0.00 * 0.00 Sta n val sta n va Sta
       Bank Sta: Left Right Lengths: Left Channel Right Coeff Contr. Expan. -51.2 41 .1 .1 .1 .3
   Channel * Right OB * 0.028 * 0.028 * 0.028 * 0.10 * 0.10 * 316.63 * 316.63 * 316.63 * 316.63 * 316.63 * 316.63 * 316.63 * 316.60 * 72.27 * * * 1.63 * * 44660.9 * 44660.9 * 0.04 * * * 0.04 * * 0.06 * 9.22 * 2.24 * 2.24
       Caoss settled would be retrieved by the control of 
   * Left 08 *

* 0.10 *

* *
       Warning: The conveyance ratio (upstream conveyance divided by downstream conveyance) is less than 0.7 or greater than 1.4. This may indicate the need for additional cross sections.
       RIVER: Drake Channel
REACH: C-1 to 9000 ft E RS: 1064
       | IMPUT | Description: Sta 13+ 81 - Drake Channel | Station Elevation Data | num- 4 | Station Elevation Data | State |
       Manning's n Values nume 3 Sta n Val 
           Bank Sta: Left Right Lengths: Left Channel Right Coeff Contr. Expan. -51.2 41 6 6 6 .1 .3
* Left 08 * C
   Right OB *
   Channel 0.028 6.00 95.57 95.57 516.00 60.71 5.40 1.57 6822.2 61.26 0.56 3.01 9.23 2.24
   6.00
              CROSS SECTION
           RIVER: Drake Channel
REACH: C-1 to 9000 ft E RS: 1063
   | IRPUT | Description: Sta 13+75 - Gabion Counterwier | Station Elevation Data | ILPUT | Station Elevation | Station | Values                   Bank Sta: Left Right Lengths: Left Channel Right Coeff Contr. Expan. -51.2 41 .1 .1 .1 .3
       Left 0s * Channel
- 0.028
- 0.10 * 70.10
- 78.52
- 78.52
- 16.00
- 58.99
- 6.17
- 6.17
- 6.18
- 59.40
- 9.87
- 9.87
- 9.87
- 9.87
- 9.27
- 9.27
   0.10
              warning: The energy equation could not be balanced within the specified number of iterations. The program used critical depth for the water surface and continued on with the calculations.

warning: The energy loss was greater than 1.0 ft (0.3 m), between the current and previous cross section. This may indicate the need for additional cross sections.

warning: During the standard step iterations, when the assumed water surface was set equal to critical depth, the calculated water surface came back below of tical arise indicates that there is not a valid subcritical answer. The program defaulted to critical depth.
                      CROSS SECTION
                      RIVER: Drake Channel
REACH: C-1 to 9000 ft E RS: 1062
              | IMPUT | Description: Sta 13+75 - Drake Channel | Station Elevation Data | nume | 4 | Sta | Elev | Sta | Ele
                  Manning's n Values num 3
Sta n Val Sta n Val Sta n Val Sta n Val - Sta n Val 
                         Bank Sta: Left Right Lengths: Left Channel Right Coeff Contr. Expan.
-51.2 41 19 19 19 .1 .3
```

```
* Right OB *
* 19.00 *
     Channel 0.040 19.00 104.27 104.27 516.00 58.27 4.95 1.79 5653.7 59.13 0.92 4.54 9.22 2.23
     RIVER: Drake Channel
REACH: C-I to 9000 ft E RS: 1061
  INPUT Description: Sta 13+56 - Drake Channel Station Elevation Data flume 4 Station Elevation Data station Elevation Data flume 4 Station Elevation Data flume 4 Station Elevation Data flume 4 Station Elevation Elevat
     Manning's n Values num= 3
Sta n Val Sta n Val Sta n Val Sta n Val = 1 St
        Bank Sta: Left Right Lengths: Left Channel Right Coeff Contr. Expan. -49.2 39 6 6 6 1 .1 .3
RIVER: Drake Channel
REACH: C-1 to 9000 ft E RS: 1060
  INPUT DESCRIPTION: Sta 13+50 - Drake Channel Station Elevation Data numm 4 to 154 to 1
     Manning's n Values num= 3 num= 3 n Values n Values 1 n 
           Bank Sta: Left Right Lengths: Left Channel Right Coeff Contr. Expan. -47.6 37.6 .1 .1 .1 .1 .3
  warning: The energy equation could not be balanced within the specified number of iterations. The program used critical depth for the water surface and continued on with the calculations, warning, rober atto (upstream conveyance divided by dommstream conveyance) is less than 0.7 or greater than 1.4. This may indicate the need for additional cross sections. warning: The energy loss was greater than 1.0 ft (0.3 m), between the current and previous cross section. This may indicate the need for additional cross sections. warning: During the standard step iterations, when the assumed water surface was set egual to critical depth, the calculated water surface came back below critical depth. This indicates that there is not a valid subcritical answer. The program defaulted to critical depth.
           CROSS SECTION
              RIVER: Drake Channel
REACH: C-1 to 9000 ft E RS: 1059
        | TRPUT | DESCRIPTION: Sta 13+50 - Drake Channel | Station Elevation Data | Rumble | Sta | Elev 
           Manning's n Values num 3
Sta n val Sta n val Sta n val
-47.4 .028 -47.4 .028 37.4 .028
                 Bank Sta: Left Right Lengths: Left Channel Right Coeff Contr. Expan. -47.4 37.4 24 24 24 .1 .3
        RIVER: Drake Channel
REACH: C-1 to 9000 ft E RS: 1058
```

```
Manning's n values num= 3
Sta n val Sta n val Sta n val
-44.6 .028 -44.6 .028 34.4 .028
   .028 34.4 .028
      Bank Sta: Left Right Lengths: Left Channel Right Coeff Contr. Expan. -44.6 34.4 12 12 12 .1 .3
CROSS SECTION
        RIVER: Drake Channel
REACH: C-1 to 9000 ft E RS: 1057
        Manning's n values num= 3
Sta n val Sta n val Sta n val Sta n val - -44.6 .028 -44.6 .03 34.4 .028
         Bank Sta: Left Right Lengths: Left Channel Right Coeff Contr. Expan. -44.6 34.4 14 14 14 .1 .3
      * Left 08 ° Channel ° Right 08 °
14.00 ° 14.00 ° 14.00 °
144.00 ° 144.00 °
144.90 °
516.00 °
36.47 °
37.48 °
17148.4 °
192.4 °
192.4 °
192.4 °
192.4 °
192.4 °
192.5 °
192.5 °
           Manning's n values num= 3
Sta n val Sta n val Sta n val Sta n val
              Bank Sta: Left Right Lengths: Left Channel Right Coeff Contr. Expan.

-44.6 34.4 50 50 50 .1 .3
         Left OB * Channel * 8
50.00 * 0.030 * 8
50.00 * 150.08 * ...
150.88 * ...
150.88 * ...
160.88 * ...
17847.1 * ...
17847.1 * ...
17847.1 *
   RIVER: Drake Channel
REACH: C-1 to 9000 ft E RS: 1055
           | REACH: C-1 to Second                 Bank Sta: Left Right Lengths: Left Channel Right Coeff Contr. Expan. -44.6 37.6 50 50 50 .1 .3
                 CROSS SECTION OUTPUT Profile #PF 1
   * Left OB * Channel
* 50.00 50.00
* 173.12
* 315.12
* 40.93
* 21485.3
* 21485.3
* 0.14
* 0.14
* 0.25
* 2.15
                50.00
                   RIVER: Drake Channel
REACH: C-1 to 9000 ft E RS: 1054
```

```
Manning's n Values | num= 3 | Sta n Val | 
    Bank Sta: Left Right Lengths: Left Channel Right Coeff Contr. Expan. -38 38 50 50 50 1 .3
* Left 08 * Channel * Right 08 * 0.030 * 50.00 * 50.00       RIVER: Drake Channel
REACH: C-1 to 9000 ft E RS: 1053
  | TAMPOT | Description: Sta 11+50 - Drake Channel | Station Elevation Data | num- 4 | Sta Elev Sta Ele
      Bank Sta: Left Right Lengths: Left Channel Right Coeff Contr. Expan. -31.6 31.6 67 67 67 .1 3
-31.6 31.6 67 67 67 67

CROSS SECTION OUTPUT Profile #FF 1

**E.G. Elde (ft) 1346.88 * Element 14 10.10 * wt. n-val. 15 10.10 * wt. 
   ** Channel * Right OB *
0.030 * 67.00 * 67.00 *
205.02 * 205.02 *
* 516.00 * 67.00 *
* 215.02 * *
* 4.81 * *
* 46.28 * *
* 46.29 * *
* 8.36 * *
* 2.01 * *
* 2.01 * *
* 4.31 * *
* 4.31 * *
* 4.31 * *
* 4.31 * *
* 4.31 * *
* 4.31 * *
* 4.31 * *
* 4.31 * *
* 4.31 * *
* 51.00 * *
* 51.00 * *
* 51.00 * *
* 61.00 * *
* 61.00 * *
* 7.7385.6 * *
* 7.7385.6 * *
* 7.7385.6 * *
* 7.7385.6 * *
* 8.36 * *
* 2.00 * *
   Left OB *
67.00 *
      CROSS SECTION
      RIVER: Drake Channel
REACH: C-1 to 9000 ft E RS: 1052
  Warning: The velocity head has changed by more than 0.5 ft (0.15 m). This may indicate the need for additional cross sections.

Warning: The conveyance ratio (upstream conveyance divided by downstream conveyance) is less than 0.7 or greater than 1.4. This may indicate the need for additional cross sections.
         RIVER: Drake Channel
REACH: C-1 to 9000 ft E RS: 1051
  Bank Sta: Left Right Lengths: Left Channel Right Coeff Contr. Expan. -31.6 31.6 6 6 6 .1 .3
           CROSS SECTION OUTPUT Profile #PF 1
         * Left OB *

* 6.00 *
   Right OB
   Channel 0.028 6.00 77.34 77.34 516.00 35.23 6.67 2.20 6786.1 36.38 6.77 5.12 8.04 1.95
```

CROSS SECTIO

RIVER: Drake Channel REACH: C-1 to 9000 ft E RS: 1050

INPUT Description: Sta 10+77 - Drake Channel Station Elevation Data num= 4

```
Manning's n values num- 3
Sta n val Sta n val Sta n val - Sta n va
            Bank Sta: Left Right Lengths: Left Channel Right Coeff Contr. Expan. -31.6 31.6 .1 .1 .1 .1 .3
* Left 08 * Channel * Right 08 * 0.10 * 0.28 * 0.10 * 0.10 of iterations. The program used critical depth for the water surface and continued on with the calculations. warning: The velocity head has changed by more than 0.5 ft (0.15 m). This may indicate the need for additional cross sections.

Warning: The conveyance ratio (upstream conveyance divided by downstream conveyance) is less than 0.7 or greater than 1.4. This may indicate the need for additional cross sections.

Warning: The energy loss was greater than 1.0 ft (0.3 m), between the current and previous cross section. This may indicate the need for additional cross sections.

Warning: the children was greater than 1.0 ft (0.3 m), between the current and previous cross section, this may indicate the need for additional cross sections.

Warning: the one of the control of t
            RIVER: Drake Channel
REACH: C-1 to 9000 ft E RS: 1049
| IMPUT | Description: Sta 10+ 77 - Drake Channel | Station Elevation Data | nume | 4 | Sta | Elev | Sta | El
            Bank Sta: Left Right Lengths: Left Channel Right Coeff Contr. Expan. -31.6 31.6 27 27 27 27 .1 .3
-31.6 31.6 27 27 27 1

CROSS SECTION OUTPUT Profile #PF 1

E.G. Elaw (ft) 1843.14 Element Left OB 8

W.S. Elaw (ft) 91942.85 Escach Len. (ft) 27.00 Feb. 1942.85 
   * Channel 0.030 27.00 146.80 516.00 39.06 3.75 16.20 17.20 17.20    RIVER: Drake Channel
REACH: C-1 to 9000 ft E RS: 1048
| IRPUT | Description: Sta 10+50 - Drake Channel | Station Elevation Data | num- 4 | Sta | Elev 
            Bank Sta: Left Right Lengths: Left Channel Right Coeff Contr. Expan. -40 40 43 43 43 .1 .3
            **Channel * Right 08 **
0.030 **
43.00 **
43.00 **
1915.76 **
516.00 **
52.32 **
2.76 **
2.76 **
54.26 **
6.12 **
6.12 **
    Right
    Lengths: Left Channel
    Right
    Coeff Contr.
    Expan.

    Ineffection
    40
    92
    92
    92
    1
    .3
    .3

    Stal
    5tal
    5tal
    Ferral Permanent
    .3
    .946
    F

    13
    40
    1946
    F

            CROSS SECTION OUTPUT Profile #PF 1
        * 1942.96 * Element * 1942.96 * The ment * 1942.96 * The ment * 1942.96 * The ment * 1942.97 
   * Right OB * * 92.00 * *
   * Left OB
* 92.00
```

```
Multiple critical depths were found at this location. The critical depth with the lowest, valid, energy was used.
    CULVERT
       RIVER: Drake Channel
REACH: C-1 to 9000 ft E RS: 1046.5
  INPUT
Description: Bridge at Race Track
Distance from Upstream XS = 1.1
Deck/Roadway Width = 91.8
Weir Coefficient = 2.6
Upstream Deck/Roadway Coordinates
       nume Sta Hi Cord Lo Cord Sta Hi Cord Lo Cord L
  Upstream Bridge Cross Section Data Station Elevation Data num- 4 Station Elevation Data Station Elevation Data Num- 4 Station Elevation Data Station Elevation Elevati
  -40 .U15 -40 .015 40 .01

Bank Sta: Left Right Coeff Contr. Expan.

-40 -40 Pumm 2 1 3

Stal Stal List Elev Permanent

-40 13 1946 F
    -13 1946.25 1944.1 13 1946.25 1944.1

Domostream Bridge Cross Section Data
Station Elevation Data nume
Station Elevation Data to Elev
Sta Elev Sta Elev Sta Elev Sta Elev
Sta Elev Sta Elev Sta Elev Sta Elev
Sta Numer Sta Numer Stat Numer Stat Numer Stat Numer Stat Numer Stat Numer Sta Numer Stat Numer S
       Number of Culverts = 1

Culvert Name Shape Rise Span Culvert #1 Box 0 12

FMWA Chart # 8 - flared wingwalls 5

FMWA Catal # 1 - wingwall flared 30 to 75 dep. Solution Criteria - Higher St. Scale # 1 - wingwall # 1 - wingwa
         Number of Culverts = 1
       CROSS SECTION
         RIVER: Drake Channel
REACH: C-1 to 9000 ft E RS: 1046
  Bank Sta: Left Right Lengths: Left Channel Right Coeff Contr. Expan.

Ineffective Flow Dimm. 2 62.18 62.18 62.18 1.3

Sta L Sta R Elev Permanent F 13 1.3 1946 F F 13 1.3 1946 F
    Warning: The velocity head has changed by more than 0.5 ft (0.15 m). This may indicate the need for additional cross sections.

Note: Multiple critical depths were found at this location. The critical depth with the lowest, valid, energy was used.
```

RIVER: Drake Channel REACH: C-1 to 9000 ft E RS: 1045

| DRUIT | DRUIT | DRUI

```
Bank Sta: Left Right Lengths: Left Channel Right Coeff Contr. Expan. -12.5 15 70 70 70 .1 .3
    CROSS SECTION OUTPUT Profile #PF 1

**PROFILE AT THE PROFILE **PROFILE AT THE PROFILE AT THE PRO
   * Left OB * Channel
* 70.00 * 0.030
* 70.00 * 70.00
* 80.24
* 781.00
* 27.59
* 9.737.8
* 1.737.8
* 1.733
   * Right OB *
* 70.00 *
Warning: The energy equation could not be balanced within the specified number of iterations. The program used critical depth for the water surface and continued on with the calculations. Warning: The energy loss was greater than 1.0 ft (0.3 m), between the current and previous cross section. This may indicate the need for additional cross sections. Warning: Ourning the standard step iterations, when the assumed water surface was set equal to critical depth, the calculated water surface came back below critical depth. This indicates that there is not a valid subcritical answer. The program defaulted to critical depth.
  CROSS SECTION
  RIVER: Drake Channel
REACH: C-1 to 9000 ft E RS: 1044
 Manning's n Values num= 3
Sta n Val Sta n Val Sta n Val
-30 .03 -30 .03 .15 .03
  Bank Sta: Left Right Lengths: Left Channel Right Coeff Contr. Expan. -30 15 69.6 69.6 69.6 .1 .3
Warning: The energy equation could not be balanced within the specified number of iterations. The program used critical depth for the water surface and continued on with the calculations. Warning: The energy loss was greater than 1.0 ft (0.3 m), between the current and previous cross section. This may indicate the need for additional cross sections, warning: During the standard step iterations, when the assumed water surface was set equal to critical depth, the calculated water surface came back below critical depth. This indicates that there is not a valid subcritical answer. The program defaulted to critical depth.
 CROSS SECTION
  RIVER: Drake Channel REACH: C-1 to 9000 ft E RS: 1043
 Manning's n Values num 3
Sta n Val Sta n Val Sta n Val
 Bank Sta: Left Right Lengths: Left Channel Right Coeff Contr. Expan. -25 15 101.21 101.21 101.21 101.21 .1 .3
Left 08 Channel

Left 08 Channel

101.21 101.21

101.21 101.21

101.21 101.21

101.21

21.09

21.09

warning: The energy equation could not be balanced within the specified number of iterations. The program used critical depth for the water surface and continued on with the calculations. Warning: The conveyance ratio (upstream conveyance divided by downstream conveyance) is less than 0.7 or greater than 1.4. This may indicate the need for additional cross sections. Warning: The energy loss was greater than 1.0 ft (0.3 m), between the current and previous cross section. This may indicate the need for additional cross sections. Warning: During the standard step iterations, when the assumed water surface was set equal to critical depth, the calculated water surface came back below critical depth. This indicates that there is not a valid subcritical answer. The program defaulted to critical depth.
 CROSS SECTION
  RIVER: Drake Channel
REACH: C-1 to 9000 ft E RS: 1042
 Manning's n values num= 3
Sta n val Sta n val Sta n val
-17.63 ,015 -17.63 .015 15.75 .015
  Bank Sta: Left Right Lengths: Left Channel Right -17.63 15.75 79.19 79.19 79.19
   Coeff Contr. Expan.
  CROSS SECTION OUTPUT Profile #PF 1
  **B.G. Elev (ft) * 1933.10 * Element **

**Vel head (ft) * 1.40 * Wt. n-Val. **

**W.S. Elev (ft) * 1931.70 * Flow Area (sq ft) **

**Crit W.S. (ft) **

**Plow Area (sq ft) **

**Crit W.S. (ft) **

**RI.00 ** Flow (cfs) **

**Plow Area (sq ft) **

**RI.00 ** Flow (cfs) **

**Plow Area (sq ft) **

**RI.00 ** Flow (cfs) **

**Plow Area (sq ft) **

**RI.00 ** Flow Area (sq ft) **

**RI.00 ** Flow (cfs) **

**RI.00 **

**Plow Area (sq ft) **

**RI.00 ** Flow (cfs) **

**RI.00 **

**Plow Area (sq ft) **

**RI.00 **

**Plow Area (sq ft) **

**RI.00 **

**Flow Area (sq ft) **

**RI.00 **

**Plow Area (sq ft) **

**RI.00 **

**Flow Area (sq ft) **

**RI.00 **

**
   * Left 08 * Channel

* 79.19 * 79.19

* 82.38

* 82.38

* 781.00

* 29.48

* 9.48

* 2.79
```

```
* 14878.5
* 33.47
* 0.42
* 4.01
* 6.82
* 1.53
   * Conv. Total (cfs)
* Length Wtd. (ft)
* Min Ch El (ft)
* Alpha
* Frctn Loss (ft)
   * 14878.5 * Conv. (cfs) * * 79.19 * wetted Per. (ft) * 1928.70 * Shear (bl/5q ft) * * 1.00 * Stream Power (lb/ft s) * * 0.22 * Cum Volume (acre-ft) * * 0.00 * Cum Stream Fower (lb/ft s) * * * 1.00 * Cum Volume (acre-ft) * * 0.00 * Cum SA (acres) * * * 1.00 * Cum Volume (acre-ft) * 1.
warning: The energy equation could not be balanced within the specified number of iterations. The program used critical depth for the water surface and continued on with the calculations. warning: The energy loss was greater than 1.0 ft (0.3 m), between the current and previous cross section. This may indicate the need for additional cross sections. warning: Ourning the standard step iterations, when the assumed water surface was set equal to critical depth, the calculated water surface came back low critical depth. This indicates that there is not a valid subcritical answer. The program defaulted to critical depth.
      RIVER: Drake Channel
REACH: C-1 to 9000 ft E RS: 1041
| INPUT | Description: Sta 19+00 - Drake Channel | Station Elevation Data | numer | 4 | Station Elevation Data | 10mm | 4 | Station Elevation Data | 10mm | 4 | Station Elevation | 10mm    Manning's n values num 3

Sta n val 5ta n val 
   Bank Sta: Left Right Lengths: Left Channel Right Coeff Contr. Expan. -17.63 15.75 100 100 100 100 1 3
      * Left OB * Channel * Night OB *

* 100.00 * 100.00 * 100.00 *

* 8 2.25 *

* 9 2.48 *

* 9 2.48 *

* 100.00 * 100.00 *

* 100.00 * 100.00 *

* 100.00 * 100.00 *

* 100.00 * 100.00 *

* 20.25 *

* 32.45 *

* 33.45 *

* 40.46 *

* 1.47 *
   Warning: The energy equation could not be balanced within the specified number of iterations. The program used critical depth for the water surface and continued on with the calculations. warning: The energy loss was greater than 1.0 ft (0.3 m). between the current and previous cross section. This may indicate the need for additional cross sections. warning: During the standard step iterations, when the assumed water surface was set egual to critical depth, the calculated water surface came back below critical depth. This indicates that there is not a valid subcritical answer. The program defaulted to critical depth.
      RIVER: Drake Channel
REACH: C-1 to 9000 ft E RS: 1040
| INPUT | Description: Sta 18+00 | - Drake Channel | - Station Elevation Data | Number | - Station Elevation Data | - Station 
   Manning's n Values num 3

Sta n Val Sta n Val Sta n Val

-17.63 .015 -17.63 .015 15.75 .015
      Bank Sta: Left Right Lengths: Left Channel Right Coeff Contr. Expan.
         CAOSS SECTION OUTPUT Pre-
   * Left 08 * Channel
* 0 0.015
* 100.00 * 82.06
* 82.06
* 781.00
* 9 9.52
* 2.78
* 14788.9
* 9 3.44
* 0.43
* 6.46
* 1.46
   * Right OB *
   100.00
   warning: The energy equation could not be balanced within the specified number of iterations. The program used critical depth for the water surface and continued on with the calculations. warning: The energy loss was greater than 1.0 ft (0.3 m), between the current and previous cross section. This may indicate the need for additional cross sections. warning: During the standard step iterations, when the assumed water surface was set equal to critical depth, the calculated water surface came back below critical depth. This indicates that there is not a valid subportical answer. The program defaulted to critical depth.
      CROSS SECTION
      RIVER: Drake Channel
REACH: C-1 to 9000 ft E RS: 1039
   IMPUT interest in the control of the
         Bank Sta: Left Right Lengths: Left Channel Right Coeff Contr. Expan. -17.63 15.75 100 100 100 100 1
   * Left OB * Channel * Rig

* 0.015 * 0.015 * 1

* 100.00 * 100.00 * 10

* 28.86 * 30.29 * 30.29 * 30.29 * 30.29 * 30.29 * 30.29 * 30.29 * 30.29 * 30.29 * 30.29 * 30.29 * 30.20 * 30.20 * 30.2
   Right OB
   * 100.00
```

warning: The energy equation could not be balanced within the specified number of iterations. The program used critical depth for the water surface and continued on with the calculations. warning: The energy loss was greater than 1.0 ft (0.3 m), between the current and previous section. This may indicate the need for additional cross sections. Warning: During the standard step iterations, when the assumed water surface was set equal to critical depth, the calculated water surface came back below critical depth. This indicates that there is not a valid subcritical answer. The program defaulted to critical depth.

CROSS SECTION

```
RIVER: Drake Channel
REACH: C-1 to 9000 ft E RS: 1038
    IMPUT
Description: Sta 16+00 Drake Channel
Station Elevation Data num= 4
Sta Elev Sta Elev Sta Elev Sta Elev
-17.65 1923-59 -17.63 1918.6 7.74 1918.6 15.75 1923-45
    Manning's n values num= 3
Sta n val Sta n val Sta n val
-17.63 .015 -17.63 .015 15.75 .015
     Bank Sta: Left Right Lengths: Left Channel Right -17.63 15.75 100 100 100
   coeff Contr. Expan.
warning: The energy equation could not be balanced within the specified number of iterations. The program used critical depth for the water surface and continued on with the calculations. Warning: The energy loss was greater than 1.0 ft (0.3 m), between the current and previous cross section. This may indicate the need for additional cross sections. Warning: During the standard step iterations, when the assumed water surface was see equal to critical depth, the calculated water surface came the above the calculated water surface came the control of the calculated water surface came the program defaulted to critical depth.
      RIVER: Drake Channel
REACH: C-I to 9000 ft E RS: 1037
     Manning's n Values num= 3 Sta n Val 
        Bank Sta: Left Right Lengths: Left Channel Right Coeff Contr. Expan. -17.2 16.06 100 100 100 .1 .3
  warning: The energy equation could not be balanced within the specified number of iterations. The program used critical depth for the water surface and continued on with the calculations. Warning: The energy loss was greater than 1.0 ft (0.3 m). between the current and previous cross section. This may indicate the need for additional cross sections. Warning: During the standard step iterations, when the assumed water surface was set equal to critical depth, the calculated water surface came back below critical depth. This indicates that there is not a valid subscritical answer. The program defaulted to critical depth.
        RIVER: Drake Channel
REACH: C-1 to 9000 ft E RS: 1036
      | INPUT | Description: Sta 14+00 Drake Channel | Station Elevation Data | num- 4 | Sta Elev | Sta E
      Manning's n Values num= 3
Sta n Val Sta n Val Sta n Val
-16.72 .015 -16.72 .015 16.48 .015
         Bank Sta: Left Right Lengths: Left Channel Right Coeff Contr. Expan. -16.72 16.48 100 100 100 .1 .3
          CROSS SECTION OUTPUT Profile #PF 1
   * Left 08 * Channel
* 100.00 * 100.00
* 82.79
* 82.79
* 781.00
* 9.274
* 2.74
* 14821.8
* 9.4.07
* 14821.8
* 3.77
* 1.13
          * Right OB
* 100.00
      warning: The energy equation could not be balanced within the specified number of iterations. The program used critical depth for the water surface and continued on with the calculations. Warning: The energy loss was greater than 1.0 ft (0.3 m), between the current and previous cross section. This may indicate the need for additional cross sections. Warning: During the standard step iterations, when the assumed water surface was set equal to critical depth, the calculated water surface came back below critical depth. This indicates that there is not a valid subportical answer. The program defaulted to critical depth.
         CROSS SECTION
            RIVER: Drake Channel
REACH: C-1 to 9000 ft E RS: 1035
        Manning's n values num 3

Sta n val Sta n val Sta n val

-15.71 .015 -15.71 .015 16.55 .015
```

```
warning: The energy equation could not be balanced within the specified number of iterations. The program used critical depth for the water surface and continued on with the calculations. warning: The energy loss was greater than 1.0 ft (0.3 m), between the current and previous cross section. This may indicate the need for additional cross sections. Warning: Ourning the standard step iterations, when the assumed water surface was set equal to critical depth, the calculated water surface came back below critical depth, indicates that there is not a valid subcritical answer. The program defaulted to critical depth.
           RIVER: Drake Channel
REACH: C-1 to 9000 ft E RS: 1034
          Manning's n Values num 3

Sta n Val Sta n Val 
            Bank Sta: Left Right Lengths: Left Channel Right Coeff Contr. Expan. -10.78 17.38 57.31 57.31 57.31 .1 .3
        warning: The energy equation could not be balanced within the specified number of iterations. The program used critical depth for the water surface and continued on with the calculations. Warning: The energy loss was greater than 1.0 ft (0.3 m), between the current and previous cross section. This may indicate the need for additional cross sections. Warning: During the standard step iterations, when the assumed water surface was see equal to critical depth, the calculated water surface came back down critical depth. Whis indicates that there is not a valid subcritical answer. The program defaulted to critical depth.
            RIVER: Drake Channel
REACH: C-1 to 9000 ft E RS: 1033
           Bank Sta: Left Right Lengths: Left Channel Right Coeff Contr. Expan. -10.78 17.38 100 100 100 10 .1 .3
   **Left 08 * Channel * Right 08 * 0.015 * 0.015               warning: The energy equation could not be balanced within the specified number of iterations. The program used critical depth for the water surface and continued on with the calculations. Warning: The energy loss was greater than 1.0 ft (0.3 m), between the current and previous cross section. This may indicate the need for additional cross sections. Warning: During the standard step iterations, when the assumed water surface was set equal to critical depth, the calculated water surface came back below critical depth. This indicates that there is not a valid subcritical answer. The program defaulted to critical depth.
              RIVER: Drake Channel
REACH: C-1 to 9000 ft E RS: 1032
              Manning's n values num= 3
5ta n val 5ta n val 5ta n val
-10.31 .015 -10.31 .015 17.56 .015
               Bank Sta: Left Right Lengths: Left Channel Right Coeff Contr. Expan.
-10.31 17.56 100 100 100 .1 .3
                 * Left OB * Channel * Right OB *

* 100.00 * 100.00 * 100.00 * 100.00 *

* 78.35 * 78.35 *

* 8.35 * 78.35 *

* 9.51 * 9.51 *

* 9.51 * 9.51 *

* 10.00 * 100.00 *

* 10.00 * 100.00 *

* 25.40 *

* 3.08 * 8

* 14747.0 * 7

* 25.91 * 8

* 25.91 * 8
                  E.G. Eleventy (ft)

Very Head (ft)

Wins Head (ft)

Wins Eleventy

E.G. Slope (ft/ft)

Grotal (cfs)

Top Width (ft)

Vel Total (ft/s)

Wax Chl Opth (ft)

Conv. Total (cfs)

Length Wtd. (ft)
   * 1908.17 * Element
* 1.54 * Wt. n-val.
* 1906.63 * Reach Len. (ft)
* 1906.63 * Flow Area (sq ft)
* 1906.63 * Flow Area (sq ft)
* 0.002.80 * Flow Area (sq ft)
* 25.40 * Top Width (ft)
* 9.97 * Avg. Pel. (ft/s)
* 3.51 * Hydr. Depth (ft)
* 100.00 * Wetted Per.
* 1903.12 * Shear (lb/sq ft)
```

```
warning: The energy equation could not be balanced within the specified number of iterations. The program used critical depth for the water surface and continued on with the calculations. warning: The energy loss was greater than 1.0 ft (0.3 m), between the current and previous cross section. This may indicate the need for additional cross sections. warning: During the standard step iterations, when the assumed water surface was set equal to critical depth, the calculated water surface came back below critical depth. This indicates that there is not a valid subcritical answer. The program defaulted to critical depth.
CROSS SECTION
 RIVER: Drake Channel
REACH: C-1 to 9000 ft E RS: 1031
 Manning's n Values num= 3

Sta n Val Sta n Val Sta n Val Sta n Val

-24.21 .015 -24.21 .015 27.24 .015
   Bank Sta: Left Right Lengths: Left Channel Right Coeff Contr. Expan. -24.21 27.24 105.3 105.3 105.3 1.1 .3
    CROSS SECTION OUTPUT Profile #PF 1
   warning: The energy equation could not be balanced within the specified number of iterations. The program used critical depth for the water surface and continued on with the calculations. warning: The velocity head has changed by more than 0.5 ft (0.15 mb. This may indicate the need for additional cross sections.

Warning: The conveyance ratio (upstream conveyance divided by downstream conveyance) is less than 0.7 or greater than 1.4. This may indicate the need for additional cross sections.

Warning: During the standard step iterations, when the assumed water surface came book of water surface came book of water surface is not a valid subcritical answer. The program defaulted to critical depth.
    CROSS SECTION
    RIVER: Drake Channel
REACH: C-1 to 9000 ft E RS: 1030
   Manning's n values rum 3

Sta n val Sta n val Sta n val Sta n val - Sta n val 
    Bank Sta: Left Right Lengths: Left Channel Right Coeff Contr. Expan. -24.21 27.24 39.39 39.39 39.39 1. 3
* Right OB *
    warning: The velocity head has changed by more than 0.5 ft (0.15 m). This may indicate the need for additional cross sections.

warning: The conveyance ratio (upstream conveyance divided by downstream conveyance) is less than 0.7 or greater than 1.4. This may indicate the need for additional cross sections.
      RIVER: Drake Channel
REACH: C-1 to 9000 ft E RS: 1029
   | IRPUT | DESCRIPTION: STA 23+08.29 Drake Channel - Cinnamon Ridge Plans | Station Elevation Data | num= 5 | Station Elevation Data | num= 5 | Station Elev 
    Manning's n Values num= 3

Sta n Val Sta n Val 
      Bank Sta: Left Right Lengths: Left Channel Right Coeff Contr. Expan. -12.08 28.83 58.7 58.7 58.7 1.1 .3
         Warning: The energy equation could not be balanced within the specified number of iterations. The program used critical depth for the water surface and continued on with the calculations. Warning: The energy loss was greater than 1.0 ft (0.3 m), between the current and previous cross section. This may indicate the need for additional cross sections. Warning: Ourning the standard step iterations, when the assumed water surface was set equal to critical depth, the calculated water surface came back below critical depth. Bits indicates that there is not a valid subscritical answer. The program defaulted to critical depth.
```

CROSS SECTION

RIVER: Drake Channel REACH: C-1 to 9000 ft E RS: 1028

```
| IMPUT | Description: Sta 22+50 Drake Channel - Cinnamon Ridge Plans | Station Elevation Data | num= | 5 | Station Elevation Data | Station Elevation Station | Station Elevation Station | Station Elevation | Station  | Manning's n values | num | 3 ta n val | sta n val | 
   cross section output

E.G. Elev (ft)

Vel Sead (ft)

Crotal (cfs)

Top width (ft)

Vel Total (cfs)

                                                                     warning: The energy equation could not be balanced within the specified number of iterations. The program selected the water surface that had the least amount of error between computed and assumed values.

warning: During the standard step iterations, when the assumed water surface was set equal to critical depth, the calculated water surface came back below critical depth. This indicates that there is not a valid subcritical answer. The program defaulted to critical depth.
   RIVER: Drake Channel
REACH: C-1 to 9000 ft E RS: 1027
  IMPUT
Description: Sta 21-82.30 Drake Channel - Cinnamon Ridge Plans
Station Elevation Data num- 4
Sta Elev Sta Elev Sta Elev Sta Elev Sta Elev
-12.5 1901.54 -5 1896.54 5 1896.54 12.5 1901.54
   Manning's n Values num 3

Sta n Val Sta n Val Sta n Val

-12.5 .015 -12.5 .015 12.5 .015
Bank Sta: Left Right Lengths: Left Channel Right Coeff Contr. Expan. -12.5 12.5 32.3 32.3 32.3 .1 .3
   warning: The energy equation could not be balanced within the specified number of iterations. The program used critical depth for the water surface and continued on with the calculations. Warning: During the standard step iterations, when the assumed water surface was set equal to critical depth, the calculated water surface came back below critical depth. This indicates that there is not a valid subcritical answer. The program defaulted to critical depth.
    CROSS SECTION
     RIVER: Drake Channel
REACH: C-1 to 9000 ft E RS: 1026
   Manning's n Values num= 3

Sta n Val Sta n Val Sta n Val

-12.5 .015 -12.5 .015 12.5 .015
     Bank Sta: Left Right Lengths: Left Channel Right Coeff Contr. Expan-
-12.5 12.5 50 50 50 1 .1 .3
       CROSS SECTION OUTPUT Profile #PF 1
     warning: The energy equation could not be balanced within the specified number of iterations. The program used critical depth for the water surface and continued on with the calculations. warning: The energy loss was greater than 1.0 ft (0.3 mt) between the current and previous cross section. This may indicate the need for additional cross sections. Warning: During the standard step iterations, when the assumed water surface was set equal to critical depth, the calculated water surface came back below critical depth. This indicates that ther is not a valid obscritical answer. The program defaulted to critical depth.
       CROSS SECTION
        RIVER: Drake Channel
REACH: C-1 to 9000 ft E RS: 1025
     Bank Sta: Left Right Lengths: Left Channel Right Coeff Contr. Expan.
       * Left OB * Channel * Right OB * * 0.015 * *
```

```
drake12908.ren
              W.S. Elev (ft)
Crit W.S. (ft)
E.G. Slope (ft/ft)
Q. Total (ft/ft)
Total (ft/s)
Max (ft) Total (ft/s)
Max (ft) Total (cfs)
Length Wtd. (ft)
Win (ft)
Alpha
Freta Loss (ft)
C & E Loss (ft)
   50.00 *
warning: The energy equation could not be balanced within the specified number of iterations. The program used critical depth for the water surface and continued on with the calculations. warning: The energy loss was greater than 1.0 ft (0.3 m). between the current and previous cross section. This may indicate the need for additional cross sections.

Warning: During the standard step iterations, when the assumed water surface was set equal to critical depth, the calculated water surface came back below critical depth. This indicates that there is not a valid subcritical answer. The program defaulted to critical depth.
  CROSS SECTION
  RIVER: Drake Channel
REACH: C-1 to 9000 ft E RS: 1024
  | IMPUT | Description: Sta 20-50 Drake Channel - Cinnamon Ridge Plans | Station Elevation Data | Num- 4 | Sta | Elev | Sta | Sta | Elev | Sta ```

Manning's n Values num= 3
Sta n Val Sta n Val Bank Sta: Left Right Lengths: Left channel Right Coeff Contr. Expan. -12.5 12.5 50 50 50 .1 .3

warning: The energy equation could not be balanced within the specified number of iterations. The program used critical depth for the water surface and continued on with the calculations. Warning: The energy loss was greater than 1.0 ft (0.3 m), between the current and previous cross section. This may indicate the need for additional cross sections. Warning: During the standard step iterations, when the assumed water surface was set equal to critical depth, the calculated water surface came back below critical depth. This indicates that there is not a valid subcritical answer. The program defaulted to critical depth.

CROSS SECTION

RIVER: Drake Channel REACH: C-1 to 9000 ft E RS: 1023

Manning's n Values num= 3
Sta n Val Sta n Val 

Warning: The energy equation could not be balanced within the specified number of iterations. The program used critical depth for the water surface and continued on with the calculations, warning: buring the standard step iterations, when the assumed water surface was set equal to critical depth, the calculated water surface came back below critical depth. This indicates that there is not a valid subcritical answer. The program defaulted to critical depth.

RIVER: Drake Channel REACH: C-1 to 9000 ft E RS: 1022

IMPUT
Description: Sta 19+50 Drake Channel - Cinnamon Ridge Plans
Station Elevation Data numSta Elev Sta Elev Sta Elev Sta Elev Sta Elev-12.5 1894.7 -5 1899.7 5 1889.7 12.5 1894.7 Manning's n values num 3 Sta n val Sta n val Sta n val Sta n val - -12.5 .015 -12.5 .015 12.5 .015

Bank Sta: Left Right Lengths: Left Channel Right Coeff Contr. Expan. -12.5 12.5 50 50 50 .1 .3

\* Left OB \* Channel \* Right OB \*
. 50.00 \* 50.00 \* 50.00 \* 50.00 \*
. 844.60 \*
. 984.00 \*
. 10.55 \*
. 10.55 \*
. 10.55

warning: The energy equation could not be balanced within the specified number of iterations. The program used critical depth for the water surface and continued on with the calculations. warning: buring the standard step iterations, when the assumed water surface was set equal to critical depth, the calculated water surface came back below critical depth. This indicates that there

```
is not a valid subcritical answer. The program defaulted to critical depth.
CROSS SECTION
  RIVER: Drake Channel
REACH: C-1 to 9000 ft E RS: 1021
TRPUT Description: Sta 19+00 Drake Channel - Cinnamon Ridge Plans Station Elevation Data num- 4 Sta Elev Sta El
  Manning's n Values num= 3
Sta n Val Sta n Val Sta n Val - Sta n Va
    Bank Sta: Left Right Lengths: Left Channel Right Coeff Contr. Expan. -12.5 12.5 50 50 50 .1 .3
       CROSS SECTION OUTPUT Profile #PF 1
       Warning: The energy equation could not be balanced within the specified number of iterations. The program used critical depth for the water surface and continued on with the calculations. Warning: During the standard step iterations, when the assumed water surface was set equal critical depth, the calculated water surface came back below critical depth. This indicates that there is not a valid subcritical answer. The program defaulted to critical depth.
    CROSS SECTION
    RIVER: Drake Channel
REACH: C-1 to 9000 ft E RS: 1020
  Bank Sta: Left Right Lengths: Left Channel Right Coeff Contr. Expan. -12.5 12.5 58.82 58.82 58.82 1.1 .3
       CROSS SECTION OUTPUT Profile #PF 1
   CROSS SECTION OUTPUT Pre-
***CASTANCE CONTROL OF THE PRE-
**VEN HEAD (Tt)
**VEN HEAD (Tt)
**VEN HEAD (Tt)
**VEN HEAD (Tt)
**VEN TOTAL (TT)
**V
  * Right OB *

* S8.82 *
  warning: The energy equation could not be balanced within the specified number of iterations. The program used critical depth for the water surface and continued on with the calculations.

Warning: The energy loss was greater than 1.0 ft (0.3 m), between the current and previous cross section. This may indicate the need for additional cross sections.

Warning: During the standard step iterations, when the assumed water surface was set egual to critical depth, the calculated water surface came back below critical depth. This indicates that there is not a valid subcritical answer. The program defaulted to critical depth.
       RIVER: Drake Channel
REACH: C-1 to 9000 ft E RS: 1019
    | INPUT | Description: Sta 17+91.18 Drake Channel - Cinnamon Ridge plans = 19+50 of VTN | plans | Station Elevation Data | nume | 4 | State | Elev | State |
    Manning's n Values num= 3
Sta n Val Sta n Val Sta n Val
-12.5 .015 -12.5 .015 12.5 .015
       Bank Sta: Left Right Lengths: Left Channel Right Coeff Contr. Expan. -12.5 12.5 12.5 12.5 12.5 12.5
       CROSS SECTION OUTPUT Profile #PF 1
   E.G. Elev (ft)

val Head (ft)

w.S. Elev (ft)

E.G. Slope (ft/ft)

F. Top width (ft/s)

Alpha

Alpha

Frctn Loss (ft)

F. C. & E. Loss (ft)
   RIVER: Drake Channel
REACH: C-1 to 9000 ft E RS: 1018
       | THEFT | THEF
       Manning's n Values num:= 3
Sta n Val Sta n Val Sta n Val
-12.5 .015 -12.5 .015 12.5 .015
```

Bank Sta: Left Right Lengths: Left Channel Right Coeff Contr. Expan. -12.5 12.5 50 50 S0 .1 .3

```
* 0.015

* 50.00

* 84.67

* 893.00

24.68

* 10.55

* 3.43

* 17694.1

* 27.63

* 0.49

* 5.14

* 3.58

* 0.44
         Vel Head (ft)
W.S. Elev (ft)
W.S. Elev (ft)
Crit W.S. (ft)
E.G. Slope (ft/ft)
Q Total (cfs)
Top Width (ft)
Vel Total (ft/s)
MAX Chl Dpth (ft)
Conv. Total (cfs)
Length Wtd. (ft)
Min Ch El (ft)
Alpha
Freth Loss (ft)
C & E Loss (ft)
C & E Loss (ft)
  * 1.73 * Wt. n-Val.
* 1881.39 * Reach Len. (ft)
* 1891.39 * Flow Area (sa ft)
* 0.00350 * area (sa ft)
* 0.00350 * area (sa ft)
* 0.00550 * area (sa ft)
* 0.46.6 * Top Width (ft)
* 10.55 * Avg. vel. (ft/s)
* 4.88 * Hydr. Depth (ft)
* 1886.51 * Shear (lh/sq ft)
* 1.00 * Stream Power (lb/ft s)
* 0.14 * Cum Volume (acre-ft)
* 0.13 * Cum SA (acres)
  50.00 * * * * * * *
   50.00
   warning: The energy equation could not be balanced within the specified number of iterations. The program used critical depth for the water surface and continued on with the calculations. warning: The energy loss was greater than 1.0 ft (0.3 m). between the current and previous cross section. This may indicate the need for additional cross sections. warning: During the standard step iterations, when the assumed water surface depth, the calculated water surface came back below critical depth, in sindicates that there is not a valid subcritical answer. The program defaulted to critical depth.
   RIVER: Drake Channel
REACH: C-1 to 9000 ft E RS: 1017
   .015
    Bank Sta: Left Right Lengths: Left Channel Right Coeff Contr. Expan. -12.5 12.5 50 50 50 .1 .3
* Left O8 * Channel
* 0.015
* 50.00 * 50.00
* 76.72
* 893.00
* 19.76
* 19.76
* 26.25
* 26.25
* 9.00
* 10.34
* 10.34
* 10.34
* 10.34
* 10.34
* 10.34
   Warning: The energy equation could not be balanced within the specified number of iterations. The program used critical depth for the water surface and continued on with the calculations. warning: The energy loss was greater than 1.0 ft (0.3 m), between the current and previous cross section. This may indicate the need for additional cross sections. Warning: During the standard step iterations, when the assumed water surface was set equal to critical depth, the calculated water surface came back below critical depth. This indicates that there is not a valid subcritical answer. The program defaulted to critical depth.
    RIVER: Drake Channel
REACH: C-1 to 9000 ft E RS: 1016
   Manning's n values num= 3

Sta n val Sta n val Sta n val Sta n val

-14.5 .015 -14.5 .015 10.5 .015
      Bank Sta: Left Right Lengths: Left Channel Right Coeff Contr. Expan. -14.5 10.5 50 50 50 .1 .3
   * Left OB * Channel * Right OB * 0.015 * 0.015 * 0.015 * 0.015 * 0.001 * 0.015 * 0.000
      warning: The energy equation could not be balanced within the specified number of iterations. The program used critical depth for the water surface and continued on with the calculations. warning: The energy loss was greater than 1.0 ft (0.3 m), between the current and previous cross section. This may indicate the need for additional cross sections. warning: During the standard step iterations, when the assumed water surface was set equal to critical depth, the calculated water surface came back and water surface. This indicates that there is not a valid subcritical answer. The program defaulted to critical depth.
       RIVER: Drake Channel
REACH: C-1 to 9000 ft E RS: 1015
      Bank Sta: Left Right Lengths: Left Channel Right Coeff Contr. Expan.
-14.5 10.5 50 50 50 .1 .3
         L.C.S. SECTION OUTPUT

* E.G. Elev (ft)

* W.S. Elev (ft)

* W.S. Elev (ft)

* W.S. Elev (ft)

* W.S. Elev (ft)

* C.G. Slope (ft)

* O Total (cfs)

* Top Width (ft)

* Vel Total (ft/s)

* Max Chl Doth (ft)

* Conv. Total (cfs)

* Length wid (ft)

* Length wid (ft)

* Alpha El (ft)
   * Left OB * Channel * Right OB *

* 50.00 * 50.00 * 50.00 *

* 85.00 * 85.00 *

* 85.00 *

* 85.00 *

* 85.00 *

* 121.00 *

* 131.40 *

* 16217.7 *

* 31.80 *

* 0.51 *

* 1.32 *

* 3.40 *

* 1.32 *

* 3.40 *

* 3.40 *

* 3.40 *

* 4.32 *

* 5.32 *

* 5.32 *

* 6.32 *

* 6.32 *

* 7.32 *

* 7.32 *

* 7.3
```

warning: The energy equation could not be balanced within the specified number of iterations. The

```
drake12908.rep warning: The energy loss was greater than 1.0 ft (0.3 m). between the current and previous cross warning: Description of the standard step iterations, when the assumed water surface was set equal to critical depth, the calculated water surface came back below critical depth, the calculated water surface came back below critical depth. This indicates that there is not a valid subcritical answer. The program defaulted to critical depth.
   CROSS SECTION
   RIVER: Drake Channel
REACH: C-1 to 9000 ft E RS: 1014
   Manning's n values num= 3
Sta n val Sta n val Sta n val Sta n val
-14.5 .015 -14.5 .015 10.5 .015
   Bank Sta: Left Right Lengths: Left Channel Right Coeff Contr. Expan. -14.5 10.5 50 50 50 .1 .3
warning: The energy equation could not be balanced within the specified number of iterations. The program used critical depth for the water surface and continued on with the calculations. Warning: The energy loss was greater than 1.0 ft (0.3 m), between the current and previous cross section. This may indicate the need for additional cross sections. Warning: During the standard step iterations, when the assumed water surface was set equal to critical depth, the calculated water surface came back below critical depth. This indicates that there is not a valid subcritical answer. The program defaulted to critical depth.
     CROSS SECTION
     RIVER: Drake Channel
REACH: C-1 to 9000 ft E RS: 1013
   Manning's n Values num 3 Sta n Val S
     Left OB * Channel * Right OB * 0.015 * 0.005 * 0.005 * 0.000 * 50.000 * 50.000 * 65.
  * Right OB :
   warning: The energy equation could not be balanced within the specified number of iterations. The program used critical depth for the water surface and continued on with the calculations, warning: The energy loss was greater than 1.0 ft (0.3 m), between the current and previous cross section. This may indicate the need for additional cross sections. warning: During the standard step iterations, when the assumed water surface was set equal to critical depth, the calculated water surface came back below critical upth. This indicates that there is not a valid subcritical answer. The program defaulted to critical depth.
       CROSS SECTION
         RIVER: Drake Channel
REACH: C-1 to 9000 ft E RS: 1012
       Bank Sta: Left Right Lengths: Left Channel Right Coeff Contr. Expan. -14.5 10.5 50 50 50 .1 .3
     * Left 08 * Channel * Right 08 * 0.013 * 0.000 * 50.00 * 50.00 * 50.00 * 50.00 * 50.00 * 6.00
       warning: The energy equation could not be balanced within the specified number of iterations. The program used critical depth for the water surface and continued on with the calculations. Warning: The velocity head has changed by more than 0.5 ft (0.15 m). This may indicate the need for additional cross sections.

Warning: The conveyance ratio (upstream conveyance divided by downstream conveyance) is less than 0.7 or greater than 1.4. This may indicate the need for additional cross sections.

Warning: The energy loss was greater than 1.0 ft (0.3 m), between the current and previous cross section. This may indicate the need for additional cross sections.

Warning: Or in the standard step iterations, was back below critical depth. This indicates that there is not a valid subcritical answer. The program defaulted to critical depth.
```

RIVER: Drake Channel REACH: C-1 to 9000 ft E RS: 1011

```
IMPUT Description: Sta 16+00 Drake Channel - VTN Plans -add 2.31' Station elevation Data num- 4 State Elev Sta 
 Manning's n Values num 3
Sta n Val Sta n Val Sta n Val Sta val - 14.5 .015 -14.5 .015 10.5 .015
    Bank Sta: Left Right Lengths: Left Channel Right -14.5 10.5 52.87 52.87 52.87
  Coeff Contr. Expan.
CROSS SECTION OUTPUT Profile #PF 1
    Warning: The conveyance ratio (upstream conveyance divided by downstream conveyance) is less than 0.7 or greater than 1.4. This may indicate the need for additional cross sections.
    RIVER: Drake Channel
REACH: C-1 to 9000 ft E RS: 1010
    Bank Sta: Left Right Lengths: Left Channel Right 47.13 47.13 47.13
  Coeff Contr. Expan.
      CROSS SECTION OUTPUT Profile #PF 1
   Left OB *
  * Right OB *
    CROSS SECTION OUTPUT

E.G. Elev (ft)

Welsender (ft)

Crit W.S. (ft)

Crit W.S. (ft)

Top width (ft)

Vel Total (cfs)

Vel Total (cfs)

Vel Total (ft)

Wel Total (ft)

Wel Total (ft)

Wel Total (ft)

Wel Total (ft)

Fonv. Total (ft)

Length Wtd. (ft)

Alpha

Frctn Loss (ft)

C & E Loss (ft)

C & E Loss (ft)
      CROSS SECTION
      RIVER: Drake Channel
REACH: C-I to 9000 ft E RS: 1009
    IMPUT
Description: Sta 15+00 Drake Channel - VTN Plans -add 2.31 '
Station Elevation Data num- 4 Elev Sta Elev 
        Manning's n Values num= 3
Sta n Val Sta n Val Sta n Val Sta n Val
-14.5 .015 -14.5 .015 10.5 .015
        Bank Sta: Left Right Lengths: Left Channel Right Coeff Contr. Expan. -14.5 10.5 50 50 50 .1 .3
    * Right OB *
         RIVER: Drake Channel
REACH: C-1 to 9000 ft E RS: 1008
        | IMPUT | Description: Sta 14+50 Drake Channel - vTN Plans - add 2.31' | Station Elevation Data | num- 4 | Sta | Elev | St
         Manning's n Values num= 3
Sta n Val Sta n Val 5ta n Val
-14.5 .015 -14.5 .015 10.5 .015
           Bank Sta: Left Right Lengths: Left Channel Right Coeff Contr. Expan. -14.5 10.5 50 50 50 .1 .3
      50.00
```

CROSS SECTION

RIVER: Drake Channel

```
REACH: C-1 to 9000 ft E RS: 1007
INPUT Description: Sta 14+00 Drake Channel - VTN Plans - add 2.31 'Sta 14+00
Sta 14-00

Station Elevation Data num= 4

Station Elevation Data 1 num= 4

Station Elevation Data 2 Elev Sta Elev Sta Elev - 14.5 1876.78 - 14.5 1862.78 10.5 1862.78 10.5 1876.78
Bank Sta: Left Right Lengths: Left Channel Right Coeff Contr. Expan.
-14.5 10.5 39 39 39 .1 .3
   ** Left OB ** Channel ** Right OB **

** 0.015 **

** 39.00 ** 39.00 ** 39.00 **

** 297.37 **

** 297.37 **

** 297.37 **

** 297.30 **

** 297.30 **

** 297.30 **

** 297.30 **

** 297.30 **

** 297.30 **

** 31.00 **

** 11.89 **

** 98289.3 **

** 98289.3 **

** 40.03 **

ft s) ** 0.09 **

** 11.56 **

** 0.13 **

** 0.13 **
    RIVER: Drake Channel
REACH: C-1 to 9000 ft E RS: 1006
  Bank Sta: Left Right Lengths: Left Channel Right Coeff Contr. Expan. -14.5 10.5 .1 .1 .1 .1 .3
   * Left 08 * Channel * Right 08 *
* 0.10 * 0.16 * 0.10 *
* 0.10 * 0.16 * 0.10 *
* 298.30 *
* 289.30 *
* 25.00 *
* 1.99 * *
* 25.00 *
* 1.99 * *
* 9.8705.1 *
* 48.86 *
* 0.03 * *
* 1.29 *
* 1.29 *
* 9.03 * *
* 0.03 * *
* 0.03 * *
* 0.01 * *
       CROSS SECTION CUTPUT Profile #PF 1
    CROSS SECTION
         RIVER: Drake Channel
REACH: C-1 to 9000 ft E RS: 1005
  Manning's n Values num= 3

Sta n Val Sta n Val Sta n Val

-14.5 .015 -14.5 .015 10.5 .015
         Bank Sta: Left Right Lengths: Left Channel Right Coeff Contr. Expan. -14.5 10.5 12.06 11 9.94 .1 .3
         CROSS SECTION OUTPUT Profile #PF 1
         CAOSS SECTION OUTFUT Prot
E.G. Elev Head (ft)
vel Head (ft)
vel Head (ft)
crit K.S.
crit K.S.
crit K.S.
q Total (cff)
Top width (ft)
vel rotal (cff)
Conv. Total (cff)
Conv. Total (cff)
Conv. Total (cff)
Top width (ft)
Conv. Total (cff)
Figure 1
Conv. Total (cff)
Figure 2
Firth Loss (ft)
C & E Loss (ft)
C & E Loss (ft)
  | *** | *** 
  * Left OB * Channel O.015 * 11.00 * 11
  CROSS SECTION
         RIVER: Drake Channel
REACH: C-1 to 9000 ft E RS: 1004
       Manning's n Values num= 3 sta n Values sta n Val sta n V
              Bank Sta: Left Right Lengths: Left Channel Right Coeff Contr. Expan. -12.5 12.5 109.44 100 90.56 .1 .3
              **E.S. Elev (ft)

**Vel Head (ft)

**Vel Head (ft)

**W.S. Elev (ft)

**Crit w.S.

  office ##F | 1874.81 | Element | Left OB | 1874.81 | Element | Left OB | 1874.67 | Reach Len. (ft) | 190.44 | 1874.67 | Reach Len. (ft) | 190.44 | 190.46 | Reach Len. (ft) | 190.46 | 
   * Left OB * Channel * Right OB * 0.015 * 109.44 * 100.05 * 90.56 * * 29.80 * * 29.80 * * 29.80 * * 29.80 * * 29.80 * * 29.80 * * 29.80 * * 29.80 * * 29.80 * * 29.80 * * 29.80 * * 29.80 * * 29.80 * 2
                   Min Ch El (ft)
Alpha
Fretn Loss (ft)
C & E Loss (ft)
```

CROSS SECTION

```
RIVER: Drake Channel
REACH: C-1 to 9000 ft E RS: 1003
     Bank Sta: Left Right Lengths: Left Channel Right -12.5 12.5 54.72 50 45.12
   Coeff Contr. Expan.
* Left 08 * Channel * 0.013 * 0.013 * 0.05 *
        RIVER: Drake Channel
REACH: C-1 to 9000 ft E RS: 1002
     | INPUT | Description: Sta | 12+00 | Drake | Channel | - VTN | Plans - add | 2.31 | Station | Elevation | Data | nume | 4 | Sta | Elev 
     Manning's n values . num= 3
sta n val sta n val Sta n val
-12.5 .015 -12.5 .015 12.5 .015
  .015
        Bank Sta: Left Right Lengths: Left Channel Right -12.5 12.5 28.1 25.64 23.17
  Coeff Contr. Expan.
  RIVER: Drake Channel
REACH: C-1 to 9000 ft E RS: 1001
        INPUT
Description: Sta 11+74.36 Drake Channel - VTN Plans - add 2.31'
Station Elevation Data num- 4
Sta Elev Sta Elev Sta Elev Sta Elev Sta Elev - 12.5 1876.55 - 12.5 1862.55 12.5 1877.05
           Manning's n values num= 3 sta n val 
           8ank Sta: Left Right Coeff Contr. Expan. -12.5 12.5 .1 .3
              CROSS SECTION OUTPUT Profile #PF 1
   CADOS SECTION OUTPUT PRO
E.G. Elev (ft)

vel head (ft)

vs. Head (ft)

vs. Elev (ft)

crit W.S. (ft)

crit W.S. (ft)

do to the control of th
   * 302.75

* 302.75

* 893.00

* 25.00

* 2.95

* 12.11

*100681.4

* 49.22

* 0.03

* 0.09
                    RiveriDrake Channel

**C-1 to 9000 ft E* 1327

**C-1 to 9000 ft E* 1326

**C-1 to 9000 ft E* 1324

**C-1 to 9000 ft E* 1327

**C-1 to 9000 ft E* 1328

**C-1 to 9000 ft E* 1329

**C-1 to 9000 ft E* 1300

**C-1 to 9000 ft E* 130
                 River:Drake Channel
```

| *C-1 to 9000 ft E*<br>*C-1 to 9000 ft E*   | 1292   | *        | .03*   | .03*                                                                               | .03*                                                            |
|---|---|----------|---|------------------------------------------------------------------------------------|-----------------------------------------------------------------|
| *c-1 to 9000 ft F*   | 1292<br>1291<br>1290<br>1289<br>1288<br>1287<br>1286<br>1285   | *        | .03*<br>.03*<br>.03*<br>.04*   | .04*                                                                               | .03*<br>.03*<br>.03*<br>.04*                                    |
| *C-1 to 9000 ft E*   | 1288   | *        | .028*<br>.028*<br>.028*   | .028*<br>.028*<br>.028*                                                            | .028*<br>.028*<br>.028*                                         |
| *C-1 to 9000 ft E*<br>*C-1 to 9000 ft E*<br>*C-1 to 9000 ft E*   | 1284   | *        | .04*   | .04*<br>.028*                                                                      | .04*<br>.028*<br>.028*                                          |
| *C-1 to 9000 ft E*   | 1283<br>1282<br>1281   | 9        | .028°<br>.028°   | .028*<br>.028*<br>.03*                                                             | .028*                                                           |
| °C-1 to 9000 ft E°<br>°C-1 to 9000 ft E°   | 1281<br>1280<br>1279   | *        | .028*<br>.028*<br>.028*<br>.028*<br>.03*<br>.03*   | .03*                                                                               | .03*                                                            |
| *C-1 to 9000 ft E*<br>*C-1 to 9000 ft E*<br>*C-1 to 9000 ft E*   | 1277<br>1276   | *        | .03*   | .03*                                                                               | .03*<br>.03*<br>.03*<br>.03*                                    |
| *C-1 to 9000 ft E*<br>*C-1 to 9000 ft E*<br>*C-1 to 9000 ft E*   | 1275<br>1274<br>1273   | *        | .03*   | .03*<br>.03*<br>.04*                                                               |                                                                 |
| *C-1 to 9000 ft E*   | 1272<br>1271   | *        | .028*   | .028*                                                                              | .03*<br>.04*<br>.028*<br>.028*                                  |
| *C-1 to 9000 ft E* *C-1 to 9000 ft E* *C-1 to 9000 ft E*   | 1269<br>1268   | *        | .04*   | .03*<br>.04*<br>.028*<br>.028*<br>.04*<br>.028*<br>.028*                           | .04*                                                            |
| *C-1 to 9000 ft E* | 1267<br>1266<br>1265   | *        | .04*<br>.028*<br>.028*<br>.028*<br>.028*<br>.028*<br>.028*<br>.028*<br>.028*   | .028*<br>.028*                                                                     | .028*                                                           |
| *C-1 to 9000 ft E*<br>*C-1 to 9000 ft E*   | 1278<br>12778<br>1276<br>1275<br>1274<br>1273<br>1271<br>1270<br>1269<br>1265<br>1265<br>1266<br>1265<br>1266<br>1260<br>1258<br>1256<br>1256<br>1256<br>1256<br>1256   | *        | .03*<br>.03*   | .03*                                                                               | .03*                                                            |
| *C-1 to 9000 ft E*<br>*C-1 to 9000 ft E*<br>*C-1 to 9000 ft E*   | 1261<br>1260   | *        | .03*   | .03*                                                                               | .03*<br>.03*<br>.03*                                            |
| *C-1 to 9000 ft E*   | 1259<br>1258<br>1257   | *        | .03*<br>.03*<br>.04*   | .03*<br>.03*<br>.04*                                                               | 044                                                             |
| "C-1 to 9000 ft E* "C-1 to 9000 ft E" "C-1 to 9000 ft E"   | 1256<br>1255   | *        | .028*   | .028*                                                                              | .028*                                                           |
| °C-1 to 9000 ft E*<br>°C-1 to 9000 ft E*<br>°C-1 to 9000 ft E*   | 1253<br>1252   | *        | .04*   | .04*                                                                               | .028*                                                           |
| *C-1 to 9000 ft E*   | 1254<br>1253<br>1252<br>1251<br>1250<br>1249<br>1248   | *        | .04*<br>.028*<br>.028*<br>.04*<br>.04*<br>.028*<br>.028*<br>.028*   | .028*<br>.04*<br>.028*<br>.028*<br>.028*<br>.03*<br>.03*                           | .028*                                                           |
| *C-1 to 9000 ft E*   | 1248<br>1247   | *        | .03*   | .03*<br>.03*<br>.03*                                                               | .03*<br>.03*                                                    |
| *C-1 to 9000 ft E* *C-1 to 9000 ft E* *C-1 to 9000 ft E*   | 1247<br>1246<br>1245<br>1244<br>1242<br>1241<br>1240<br>1239<br>1238<br>1237<br>1236<br>1233<br>1233<br>1233<br>1232   | *        | .03*<br>.03*<br>.03*<br>.03*<br>.03*<br>.03*<br>.03*<br>.03*   | .03*<br>.03*<br>.03*                                                               | .03*                                                            |
| "C-1 to 9000 ft E"   | 1242<br>1241   | *        | .03*   |                                                                                    | .03*<br>.03*<br>.03*                                            |
| *C-1 to 9000 ft E*<br>*C-1 to 9000 ft E*<br>*C-1 to 9000 ft E*<br>*C-1 to 9000 ft E*   | 1240<br>1239<br>1238   | *        | .04*<br>.028*   | .03*<br>.04*<br>.028*<br>.028*<br>.028*<br>.04*<br>.028*<br>.028*<br>.028*<br>.03* | .04*<br>.028*<br>.028*                                          |
| *C-1 to 9000 ft E* *C-1 to 9000 ft E* *C-1 to 9000 ft E*   | 1237<br>1236   | *        | .028*   | .028*                                                                              | .028*<br>.04*<br>.028*                                          |
| *C-1 to 9000 ft E*   | 1235<br>1234<br>1233   |          | .028*<br>.04*<br>.028*<br>.028*<br>.028*<br>.028*   | .028*                                                                              | 028*                                                            |
| *C-1 to 9000 ft E*<br>*C-1 to 9000 ft E*<br>*C-1 to 9000 ft E*   | 1232<br>1231<br>1230   | *        | .028*   |                                                                                    | .028*                                                           |
| *C-1 to 9000 ft E*<br>*C-1 to 9000 ft E*   | 1230<br>1229<br>1228<br>1227<br>1226<br>1225<br>1224<br>1223<br>1222<br>1222   | *        | .03*<br>.03*<br>.03*<br>.03*<br>.03*<br>.03*<br>.04*<br>.028*<br>.028*   | .03*                                                                               | .03*<br>.03*<br>.03*                                            |
| *C-1 to 9000 ft E*<br>*C-1 to 9000 ft E*<br>*C-1 to 9000 ft E*<br>*C-1 to 9000 ft E*<br>*C-1 to 9000 ft E*   | 1226<br>1225   | *        | .03*   | .03*                                                                               | .03                                                             |
| *C-1 to 9000 ft E*   | 1224<br>1223<br>1222   | *        | ,04°<br>.028°<br>.028°   | .03*<br>.04*<br>.028*<br>.028*                                                     | .04°<br>.04°<br>.028°<br>.028°                                  |
| *C-1 to 9000 ft E*   | 1221<br>1220   | *        | .028*   | .028*<br>.04*<br>.028*<br>.028*                                                    | .028*<br>.04*<br>.028*<br>.028*                                 |
| *C-1 to 9000 ft E*<br>*C-1 to 9000 ft E*<br>*C-1 to 9000 ft E*   | 1219<br>1218<br>1217   | . e<br>e | .04*<br>.028*<br>.028*<br>.028*<br>.028*<br>.03*   |                                                                                    | .028*                                                           |
| *C-1 to 9000 ft E*   | 1216<br>1216<br>1215<br>1214<br>1212<br>1211   | *        | .03*   | .03*<br>.63*<br>.03*                                                               | .028*<br>.028*<br>.028*<br>.03*<br>.03*                         |
| *C-1 to 9000 ft E*<br>*C-1 to 9000 ft E*<br>*C-1 to 9000 ft E*   | 1212<br>1211<br>1210   | *        | .03*<br>.03*<br>.03*<br>.03*<br>.04*<br>.028*<br>.028*<br>.04*<br>.028*<br>.04*   | .03*<br>.03*<br>.03*                                                               | .03*                                                            |
| *C-1 to 9000 ft E* *C-1 to 9000 ft E* *C-1 to 9000 ft E*   | 1209<br>1708<br>1207   | *        | .03*   | .03*                                                                               | .03*                                                            |
| *C-1 to 9000 ft E*<br>*C-1 to 9000 ft E*<br>*C-1 to 9000 ft E*   | 1206   | *        | .028*   | .03*<br>.04*<br>.028*                                                              | .04*<br>.028*<br>.028*                                          |
| *C-1 to 9000 ft E*   | 1204<br>1203<br>1202   | *        | .028*   | .028*<br>.04*<br>.028*                                                             | .028*<br>.04*<br>.028*<br>.028*                                 |
| *C-1 to 9000 ft E*<br>*C-1 to 9000 ft E*<br>*C-1 to 9000 ft E*   | 1201<br>1200<br>1199   | *        | .028*<br>.03*<br>.028*   | .028*                                                                              | .028*                                                           |
| °C-1 to 9000 ft F*   | 1198<br>1197   | *        | .03*   | .03*<br>.03*<br>.03*                                                               | .03*<br>.028*<br>.03*                                           |
| *C-1 to 9000 ft E*   | 1196<br>1195<br>1194   | *        | .03*   | .03*                                                                               | .03*<br>.03*                                                    |
| *C-I to 9000 ft E* *C-I to 9000 ft E* *C-I to 9000 ft E*   | 1193<br>1192<br>1191   | *        | .03*   | .03*<br>.03*<br>.03*                                                               | .03*<br>.03*<br>.03*                                            |
| *C-1 to 9000 ft E* *C-1 to 9000 ft E* *C-1 to 9000 ft E*   | 1190<br>1189<br>1188   | *        | .03*<br>.04*<br>.028*   | .028*                                                                              | ,04*<br>.028*                                                   |
| *C-1 to 9000 ft E*<br>*C-1 to 9000 ft E*   | 1187<br>1186<br>1185   | *        | .028*   | .028*                                                                              |                                                                 |
| *C-1 to 9000 ft E*   | 1184<br>1183<br>1182   | *        | .028*   | .028*<br>.028*<br>.028*                                                            | .04*<br>.028*<br>.028*<br>.028*                                 |
| *C-1 to 9000 ft E*   | 1181   | *        | .028*   | .03*                                                                               | .028*                                                           |
| *C-1 to 9000 ft E*   | 1179<br>1178<br>1177   | * *      | .03*   | .03*                                                                               | .03*<br>.03*                                                    |
| *C-1 to 9000 ft E*   | 1176<br>1175   | * *      | .03*   | .03*                                                                               | .03*<br>.03*<br>.03*<br>.03*<br>.03*                            |
| *C-1 to 9000 ft E*<br>*C-1 to 9000 ft E*<br>*C-1 to 9000 ft E*   | 1174<br>1173<br>1172   | *        | .04*   | .04*                                                                               | .04*                                                            |
| *C-1 to 9000 ft E*   | 1171<br>1170<br>1169   | * *      | .028*<br>.028*<br>.04*   | .028*<br>.028*                                                                     | .028*<br>.028*<br>.04*                                          |
| *C-1 to 9000 ft E*   | 1168<br>1167   | *        | .028*<br>.028*   | .028*<br>.028*                                                                     | .028*                                                           |
| *C-1 to 9000 ft E* *C-1 to 9000 ft E* *C-1 to 9000 ft E*   | 1165<br>1164   | *        | .028*   | .03*                                                                               | .028*                                                           |
| *C-1 to 9000 ft E*   | 1162<br>1161   | *        | .03*   | .03*                                                                               | .03*                                                            |
| *C-1 to 9000 ft E*   | 1160<br>1159<br>1158   | *        | .03*<br>.03*<br>.04*   | .03*<br>.03*<br>.04*                                                               | .03*                                                            |
| *C-1 to 9000 ft E*   | 1157<br>1156<br>1155   | *        | .028*<br>.028*   | .028*<br>.028*<br>.028*                                                            | .078*<br>.028*<br>.028*                                         |
| *C-1 to 9000 ft E*   | 1154<br>1153   | . 2      | .028*   | .04*                                                                               | .04*<br>.028*                                                   |
|   | 1180<br>1179<br>11777<br>11777<br>11775<br>11774<br>11773<br>11773<br>11772<br>11772<br>11772<br>11770<br>11664<br>11664<br>11667<br>11667<br>11670<br>11681<br>11591<br>11591<br>11591<br>11591<br>11591<br>11491<br>11491<br>11491<br>11491<br>11491<br>11491<br>11491<br>11491<br>11491<br>11491<br>11491<br>11491<br>11491<br>11491<br>11491<br>11491<br>11491<br>11491<br>11491<br>11491<br>11491<br>11491<br>11491<br>11491<br>11491<br>11491<br>11491<br>11491<br>11491<br>11491<br>11491<br>11491<br>11491<br>11491<br>11491<br>11491<br>11491<br>11491<br>11491<br>11491<br>11491<br>11491<br>11491<br>11491<br>11491<br>11491<br>11491<br>11491<br>11491<br>11491<br>11491<br>11491<br>11491<br>11491<br>11491<br>11491<br>11491<br>11491<br>11491<br>11491<br>11491<br>11491<br>11491<br>11491<br>11491<br>11491<br>11491<br>11491<br>11491<br>11491<br>11491<br>11491<br>11491<br>11491<br>11491<br>11491<br>11491<br>11491<br>11491<br>11491<br>11491<br>11491<br>11491<br>11491<br>11491<br>11491<br>11491<br>11491<br>11491<br>11491<br>11491<br>11491<br>11491<br>11491<br>11491<br>11491<br>11491<br>11491<br>11491<br>11491<br>11491<br>11491<br>11491<br>11491<br>11491<br>11491<br>11491<br>11491<br>11491<br>11491<br>11491<br>11491<br>11491<br>11491<b| *C-1 to 9000 ft E*<br>*C-1 to 9000 ft E*<br>*C-1 to 9000 ft E*   | 1146<br>1145<br>1144   | . 2      | .03*<br>.03*   | .03*<br>.03*<br>.03*                                                               | .03*<br>.03*<br>.03*                                            |
| *C-I to 9000 ft E*   | 1143<br>1142   | 9        | .04*   | .04*                                                                               | .04*                                                            |
| *C-1 to 9000 ft E*   | 1139   | *        | .028*   | .028*                                                                              | .03*<br>.03*<br>.03*<br>.04*<br>.028*<br>.028*<br>.028*<br>.04* |
| °C-1 to 9000 ft E°<br>°C-1 to 9000 ft E°   | 1138<br>1137<br>1136   | *        | .028*<br>.028*<br>.028*<br>.028*   | .028*                                                                              | .028*<br>.028*<br>.028*<br>.028*                                |
| *C-1 to 9000 ft E*   | 1135   | 9 9      | .03*   | .03"                                                                               | .03*                                                            |
| *C-1 to 9000 ft E*<br>*C-1 to 9000 ft E*   | 1133<br>1132<br>1131   | 9        | .03*   | .03*                                                                               | .03*                                                            |
|   |   |          |   |                                                                                    |                                                                 |

|                                                              |   |                         | ****                                                                                           |               | 034                                                                               | 0.24   | .03*                                                         |
|--------------------------------------------------------------|---|-------------------------|------------------------------------------------------------------------------------------------|---------------|-----------------------------------------------------------------------------------|---|--------------------------------------------------------------|
| C-1                                                          | to 9000 ft<br>to 9000 ft<br>to 9000 ft   | E.s.<br>E.s.            | 1130<br>1129<br>1128                                                                           | *             | .03*<br>.03*<br>.04*                                                              | .03*   | .03*                                                         |
| C-1                                                          | to 9000 ft<br>to 9000 ft   | E's                     | 1128                                                                                           | *             | .04*                                                                              | .04*   | .04*                                                         |
| C-1                                                          | to 9000 ft   |                         | 1127                                                                                           | *             | .028*                                                                             | .028*   | .028*                                                        |
| - 111-111-111-111-1111-111-111-111-111-                      | to 9000 ft<br>to 9000 ft   | E*                      | 1127<br>1126<br>1125                                                                           |               | .028*                                                                             | .03*<br>.03*<br>.04*<br>.028*<br>.028*                                                                     | .028*                                                        |
| C-1                                                          | to 9000 ft<br>to 9000 ft   | E*                      | 1125                                                                                           | *             | .028*<br>.04*<br>.028*<br>.028*<br>.03*<br>.028*                                  |   | .04*                                                         |
| C-1                                                          | to 9000 ft<br>to 9000 ft<br>to 9000 ft   | r e                     | 1124<br>1123<br>1122                                                                           |               | .028*                                                                             | .028*<br>.028*<br>.03*                                                                                     | .028*                                                        |
| C-1                                                          | to 9000 ft<br>to 9000 ft   | E #                     | 1122<br>1121<br>1120<br>1119<br>1118                                                           | ė             | .028*                                                                             | .028*   | .028*<br>.03*<br>.028*<br>.03*<br>.03*                       |
| C-1                                                          | to 9000 ft   |                         | 1121                                                                                           | *             | .03*                                                                              | .03*   | .03*                                                         |
| C-1                                                          | to 9000 ft   | E.º                     | 1120                                                                                           | *             | .028*                                                                             | .03*   | .028*                                                        |
| C-1                                                          | to 9000 ft   | E*                      | 1119                                                                                           |               | .03*                                                                              | .03*   | .03*                                                         |
| C-I                                                          | to 9000 ft   | E.v                     | 1118                                                                                           |               |                                                                                   |   |                                                              |
| 10-1                                                         | to 9000 ft<br>to 9000 ft   | E*                      | 1116                                                                                           | *             | .03*                                                                              | .03*<br>.03*                                                                                               | .03*                                                         |
| c-1                                                          | to 9000 ft<br>to 9000 ft   | £°                      | 1116<br>1115<br>1114                                                                           | *             | .03*                                                                              | .03*   |                                                              |
| c-1                                                          | to 9000 ft<br>to 9000 ft   | E#                      | 1114                                                                                           | *             | .03*                                                                              | .03*<br>.03*                                                                                               | .03*                                                         |
| C-1                                                          | to 9000 ft   | E*                      | 1113                                                                                           | *             | .03*                                                                              | .03*   |                                                              |
| C-1                                                          | to 9000 ft<br>to 9000 ft   | E.a.                    | 1113<br>1112<br>1111                                                                           | *             | .03*                                                                              | 04*   | .04*                                                         |
| C-T                                                          | to 9000 ft<br>to 9000 ft   | É.                      | 1110                                                                                           | *             | .03*<br>.03*<br>.03*<br>.03*<br>.04*<br>.028*<br>.028*<br>.028*<br>.028*<br>.028* | .03*<br>.04*<br>.028*<br>.028*<br>.028*<br>.04*<br>.028*<br>.028*                                          | .04*                                                         |
| *C-1                                                         | to 9000 ft   | έ»                      | 1109                                                                                           | *             | ,028*                                                                             | .028*   | .028*<br>.028*<br>.04*<br>.028*<br>.028*                     |
| rc-I                                                         | to 9000 ft<br>to 9000 ft   | E*                      | 1109<br>1108                                                                                   | . *           | .028*                                                                             | .028*   | .028*                                                        |
| *C~1                                                         | to 9000 ft   | E *                     |                                                                                                | *             | .04*                                                                              | ,04*   | . []4"                                                       |
| *C-1                                                         | to 9000 ft<br>to 9000 ft   | E*                      | 1106<br>1105                                                                                   |               | .028*                                                                             | 028*   | 028*                                                         |
| *C-1                                                         | to 9000 ft<br>to 9000 ft   | E*                      | 1100                                                                                           | 9             | 028*                                                                              | .028*   | .028*                                                        |
| C-1                                                          | to 9000 ft   | E*                      | 1103                                                                                           | *             | 028*                                                                              | .03*   | .028*                                                        |
| *C-1                                                         | to 9000 ft   | E*                      | 1104<br>1103<br>1102<br>1101<br>1100                                                           | *             | .028*                                                                             | .028"<br>.03*<br>.03*<br>.03*<br>.03*                                                                      | .028*<br>.03*<br>.03*                                        |
| 4C-1                                                         | to 9000 ft<br>to 9000 ft   | E #                     | 1101                                                                                           | *             | .03*                                                                              | .03*   | .03*                                                         |
| *C-1                                                         | to 9000 ft<br>to 9000 ft   | E*                      | 1100                                                                                           | *             | .03*                                                                              | .03"   | .03*                                                         |
| C-1                                                          | to 9000 ft<br>to 9000 ft   | E*                      | 1099<br>1098                                                                                   |               | 03*                                                                               | .03*   | .03*                                                         |
| *C-1                                                         | to 9000 ft   | E*                      | 1097                                                                                           |               | .03*                                                                              | .03*   | .03*                                                         |
| °c-1                                                         | to 9000 ft<br>to 9000 ft<br>to 9000 ft<br>to 9000 ft<br>to 9000 ft<br>to 9000 ft<br>to 9000 ft   | E.º                     | 1096<br>1095<br>1094                                                                           | *             | .03*<br>.03*<br>.03*<br>.04*<br>.028*<br>.028*<br>.028*                           | .04*<br>.028*<br>.028*                                                                                     | .03*                                                         |
| *c-1                                                         | to 9000 ft<br>to 9000 ft   | E, E, E,                | 1095                                                                                           | *             | .028*                                                                             | .028*   |                                                              |
| °C-1                                                         | to 9000 ft<br>to 9000 ft   | E*                      | 1094                                                                                           | *             | .028*                                                                             | .028*   | .028*                                                        |
| *C-1                                                         | to 9000 ft<br>to 9000 ft<br>to 9000 ft<br>to 9000 ft<br>to 9000 ft<br>to 9000 ft   | E,                      | 1093<br>1092<br>1091                                                                           | *             | .028*<br>.028*<br>.028*                                                           | .04*<br>.028*<br>.028*<br>.028*<br>.03*                                                                    | .028*<br>.04*<br>.028*<br>.028*<br>.028*                     |
| *C-1                                                         | to 9000 ft<br>to 9000 ft   | £*                      | 1091                                                                                           | *             | .028*                                                                             | .028*   | .028*                                                        |
| °C-1                                                         | to 9000 ft   | £*                      | 1090<br>1089                                                                                   | *             | .028*                                                                             | .028*   | .028*                                                        |
| *C-1                                                         | to 9000 ft   | E*                      | 1089                                                                                           |               | .028*                                                                             | .028*   | -028*                                                        |
| *C-1                                                         | to 9000 ft   | E*                      | 1088                                                                                           | *             | .028*<br>.028*<br>.03*<br>.03*                                                    | .03*   | .028*                                                        |
| *C-1                                                         | to 9000 ft   | E*                      | 1087<br>1086                                                                                   | *             | .03*                                                                              | 03*   | 63*                                                          |
| *C-1                                                         | to 9000 ft   | . E.o.                  | 1085                                                                                           |               | .03*                                                                              | .03*   | .03*                                                         |
| *C-1                                                         | to 9000 ft<br>to 9000 ft<br>to 9000 ft   | E*<br>E*<br>E*          | 1085<br>1084<br>1083                                                                           |               | .03*                                                                              | .03*   |                                                              |
| *c-î                                                         | to 9000 ft<br>to 9000 ft   | E*                      | 1083                                                                                           | 4             | .03*                                                                              | .03*   | .03*                                                         |
| *C-1                                                         | to 9000 ft   | E *                     |                                                                                                | *             |                                                                                   | .03*   | .03*                                                         |
| xC-1                                                         | 5 9000 ft 10 9000 ft 1 | : E*                    | 1082<br>1081<br>1086<br>1079<br>1078<br>1077<br>1076                                           |               | .04*                                                                              | .03*<br>.03*<br>.03*<br>.03*<br>.03*<br>.04*<br>.028*<br>.028*<br>.04*<br>.028*<br>.028*<br>.028*<br>.028* | .04*<br>.028*<br>.028*<br>.028*                              |
| *C-1                                                         | to 9000 ft<br>to 9000 ft   | E*                      | 1070                                                                                           | *             | .028*<br>.028*<br>.028*                                                           | .028*   | .028*                                                        |
| *C-1                                                         | to 9000 ft   | E*                      | 1078                                                                                           | ۰             | .028*                                                                             | .028*   | .028*                                                        |
| °C-1                                                         | to 9000 fr   | E*                      | 1077                                                                                           |               | .04*                                                                              | .04*   | .04*                                                         |
| *c-1                                                         | to 9000 fr<br>to 9000 fr<br>to 9000 fr   | E.*                     | 1076                                                                                           |               | .028*                                                                             | .0289   | .078*                                                        |
| *C-1                                                         | to 9000 ft   | E.                      | 1075                                                                                           | *             | 0289                                                                              | 0288   | .028*                                                        |
| *C-T                                                         | to 9000 ft   | E*<br>LE*               | 1075<br>1074<br>1073<br>1072<br>1071<br>1070                                                   |               | .028*<br>.028*<br>.028*<br>.028*<br>.028*                                         | .03*   | .028*<br>.04*<br>.028*<br>.028*<br>.028*                     |
| *C-3                                                         | to 9000 f   | E*                      | 1072                                                                                           | *             | .03°<br>.03°<br>.03°                                                              | .03*   |                                                              |
| *c-1                                                         | to 9000 f   | E*<br>E E*<br>E E*      | 1071                                                                                           | *             | .03*                                                                              | .03*   | .03*                                                         |
| *C-1                                                         | to 9000 f   | t E*                    | 1070                                                                                           |               | .03*                                                                              | .03*   |                                                              |
| *C~1                                                         | to 9000 f   | t E*                    | 1069                                                                                           | *             | .03*                                                                              | .03*   | .03*                                                         |
| *(-1                                                         | to 9000 f   | t E*<br>t E*            | 1067                                                                                           |               | .03*                                                                              | .03*   | .03*                                                         |
| *0-1                                                         | to 9000 f<br>to 9000 f<br>to 9000 f   | F *                     | 1066                                                                                           | *             |                                                                                   | .04*   | .04*                                                         |
| *c-1                                                         | to 9000 f   | t E*                    | 1065                                                                                           | *             | .028*                                                                             | .028*   | .028*                                                        |
| *(-1                                                         | to 9000 f   | t E*                    | 1064                                                                                           | *             | .028*                                                                             | .028*   | .03*<br>.04*<br>.028*<br>.028*                               |
| *C-1                                                         | to 9000 f<br>to 9000 f<br>to 9000 f<br>to 9000 f   | t E*                    | 1063                                                                                           | *             | .028*                                                                             | .028*   | .028*                                                        |
| *C-1                                                         | to 9000 f   | t E*                    | 1062                                                                                           |               | 028*                                                                              | 028*   | .04*                                                         |
| *(~1                                                         | to 9000 f   | t E*                    | 1060                                                                                           | *             | .028*                                                                             | .028*   | .028*                                                        |
| *C-1                                                         | to 9000 f   | t E*                    | 1059                                                                                           |               | .028*                                                                             | .028*   | .028*                                                        |
| *C-1                                                         | to 9000 f<br>to 9000 f   | t E*<br>t E*            | 1068<br>1067<br>1066<br>1065<br>1064<br>1063<br>1062<br>1061<br>1060<br>1059<br>1058           | e             | 028*<br>028*<br>028*<br>028*<br>028*<br>028*<br>028*<br>028*                      | .03*<br>.03*<br>.03*<br>.03*<br>.03*<br>.028*<br>.028*<br>.028*<br>.028*<br>.028*<br>.028*<br>.028*        | .028*<br>.028*<br>.028*<br>.028*                             |
| *C-1                                                         | to 9000 f   | t E*                    | 1057                                                                                           | *             | -028*                                                                             | .03*   | .028*                                                        |
| *C-1                                                         | to 9000 f   | t E*                    | 1056<br>1055                                                                                   | *             | .03*                                                                              | .03*   | .03*                                                         |
| *C-1                                                         | to 9000 f   | t E*                    | 1054                                                                                           |               | .03*                                                                              | .03*   |                                                              |
| *c-1                                                         | to 9000 f   | t E*<br>t E*            | 1053                                                                                           | *             | .03*                                                                              | .03*   | .03*                                                         |
| *C-1<br>*C-1<br>*C-1<br>*C-1<br>*C-1<br>*C-1<br>*C-1<br>*C-1 | to 9000 f<br>to 9000 f<br>to 9000 f   | t E*                    | 1054<br>1053<br>1052                                                                           | *             | .028*<br>.028*<br>.028*                                                           | .03*<br>.03*<br>.03*<br>.028*<br>.028*                                                                     | .03*<br>.028*<br>.028*                                       |
| *C-1                                                         | to 9000 f   | t E*                    | 1051                                                                                           | *             | .028*                                                                             | .028*   | .028*                                                        |
| *C-1                                                         | to 9000 f   | t E*                    | 1050                                                                                           | *             | .028*                                                                             | .03*   | .028*<br>.03*<br>.03*                                        |
| 20-1                                                         | to 9000 f   | t E*                    | 1049                                                                                           | *             | .03*<br>.03*<br>.015*<br>ulvert *                                                 | .03*   | .03*                                                         |
| *c-1                                                         | to 9000 f   | t ɰ                     | 1047                                                                                           | *             | .015*                                                                             | .015*   | .015*                                                        |
| *c-1                                                         | to 9000 f   | t E°                    | 1046.5                                                                                         | °C            | ulvert *<br>.03*<br>.03*                                                          | 02*   | .03*                                                         |
| *C-1                                                         | to 9000 f   | t E*                    | 1046                                                                                           |               | .03*                                                                              | .03*   | .03*                                                         |
| *C-1                                                         | to 9000 f   | T E*                    | 1045                                                                                           |               | .03*                                                                              | .03*   | .03*                                                         |
|                                                              | to 9000 f   | t E*                    | 1043                                                                                           |               | .03*                                                                              | .03*   | .03*                                                         |
| 2C-1                                                         | to 9000 f   | t E*                    | 1042                                                                                           | *             | .015*                                                                             | .015*   | .015*                                                        |
| *C-1                                                         | to 9000 f   | t E*                    | 1041                                                                                           |               | .015*                                                                             | .015*   | .015*                                                        |
| *C-1<br>*C-1<br>*C-1<br>*C-1<br>*C-1<br>*C-1<br>*C-1<br>*C-1 | to 9000 f<br>to 9000 f   | t E*                    | 1051<br>1050<br>1049<br>1048<br>1047<br>1046.5<br>1044<br>1043<br>1044<br>1043<br>1042<br>1040 |               | .03*<br>.03*<br>.015*<br>.015*<br>.015*<br>.015*                                  | * .03*<br>.03*<br>.03*<br>.05*<br>.015*<br>.015*                                                           | .03*<br>.03*<br>.03*<br>.015*<br>.015*<br>.015*              |
| 20-1                                                         | to 9000 f   | t E*                    | 1038                                                                                           | *             | .015*                                                                             | .015*   | .015*                                                        |
| *C-3                                                         | to 9000 f   | t E*                    | 1037                                                                                           |               | .015*                                                                             | .015*   | .015*                                                        |
| *C-1                                                         | to 9000 f   | t E*                    | 1036                                                                                           |               | .015*                                                                             | .015*   | .015*<br>.015*                                               |
| *C-1                                                         | to 9000 f   | t E*                    | 1038<br>1037<br>1036<br>1035<br>1034<br>1033<br>1032<br>1031<br>1030                           |               | .015*<br>.015*<br>.015*<br>.015*<br>.015*                                         | .015*<br>.015*<br>.015*                                                                                    | .015*<br>.015*                                               |
| *C-1                                                         | to 9000 f   | t E*                    | 1033                                                                                           | *             | .015*                                                                             | .015*   | .015*                                                        |
|                                                              | * + A 90000 f   | t E*                    | 1032                                                                                           | *             | .015*                                                                             | .015*   | .015*                                                        |
| *C-1                                                         | to 9000 f<br>to 9000 f<br>to 9000 f   |                         | 1031                                                                                           | *             | .015*                                                                             | .015*   | .015*                                                        |
| *C-1<br>*C-1<br>*C-1                                         | to 9000 f   | t E*                    | 1030                                                                                           | *             | .015*                                                                             | .015*   | .015*                                                        |
| 20-                                                          | l to 9000 f<br>L to 9000 f   |                         | 1029<br>1028                                                                                   | *             | .015*                                                                             | .015*   | .015*                                                        |
| *c-                                                          |   | t E*                    | 1627                                                                                           |               | .015*<br>.015*<br>.015*                                                           | .015*<br>.015*<br>.015*                                                                                    | .015*                                                        |
| *C-                                                          | to 9000 f   | t E*                    | 1026<br>1025                                                                                   | *             |                                                                                   | .015*   | .015°                                                        |
| *(-                                                          | L to 9000 f<br>L to 9000 f   | t E*                    |                                                                                                | *             |                                                                                   | ,015*   |                                                              |
| *C-<br>*C-                                                   | l to 9000 f<br>L to 9000 f   | t E*                    | 1024                                                                                           | *             | .015*                                                                             | .015*   | .015*                                                        |
| *C-                                                          | to 9000 f   | t E*                    | 1023                                                                                           | 4             | .015*                                                                             | .015*   | .015*<br>.015*                                               |
| *C-                                                          | to 9000 f<br>to 9000 f   | t 6 *                   | 1021                                                                                           | *             | .015*<br>.015*<br>.015*                                                           | .013   | .015*                                                        |
| *(~                                                          |   |                         | 1020                                                                                           | *             | .015*                                                                             | .015*   |                                                              |
| *C-<br>*C-<br>*C-<br>*C-                                     | to 9000 f<br>to 9000 f   | t E*<br>t E*<br>t E*    | 1019                                                                                           | *             | 015*<br>015*<br>015*<br>015*<br>015*<br>015*<br>015*<br>015*                      | .015*   | .015*                                                        |
| *(-                                                          | to 9000 f   | t E*                    | 1017                                                                                           |               | .015*                                                                             | .015*   | .015*                                                        |
| 2C-                                                          | 1 to 9000 f   | t E*                    | 1016                                                                                           | *             | .015*                                                                             | .015*   | .015*                                                        |
| *C-<br>*C-<br>*C-<br>*C-<br>*C-<br>*C-                       | to 9000 f   | t E* t E* t E* t E*     | 1018<br>1017<br>1016<br>1015<br>1014<br>1013<br>1012<br>1011                                   |               | .015*                                                                             | .015*   | .015*<br>.015*<br>.015*                                      |
| *C-                                                          | l to 9000 f<br>l to 9000 f   | t E*                    | 1014                                                                                           | *             | .015*                                                                             | .015*   | .015*                                                        |
| *C-                                                          | 1 to 9000 f   | T E°                    | 1013                                                                                           |               | .015*                                                                             | *210.   | .015*                                                        |
| *(~                                                          | 1 to 9000 t   | t E*<br>t E*<br>t E*    | 1011                                                                                           | *             | .015*                                                                             | .015*   | .015*                                                        |
| *c-                                                          | 1 to 9000 i<br>1 to 9000 i   | t E*                    | 1010                                                                                           | *             | .015*                                                                             | .015*   | .015*                                                        |
|                                                              | 1 to 9000 to 1 to 9000 to 1 to 9000 to   | t E*                    | 1009<br>1008                                                                                   | *             | .015*                                                                             | .015*   | .015*                                                        |
| » C -                                                        | 1 to 9000 1<br>1 to 9000 1   | t E*<br>t E*<br>t E*    | 1008                                                                                           | *             | .015*                                                                             | .015*   | .0154                                                        |
| *C-<br>*C-                                                   | 1 to 9000 1<br>1 to 9000 1<br>1 to 9000 1   | FF FF                   | 1006                                                                                           | * * * * * * * | .015*                                                                             | .015*   | .015*                                                        |
| *C-                                                          | 1 to 9000 1<br>1 to 9000 1   | ft E*<br>ft E*<br>ft E* | 1007<br>1006<br>1005                                                                           |               | .015*                                                                             | .015*   | .015*                                                        |
| *C-                                                          | 1 to 9000 1<br>1 to 9000 1   | τ E*                    | 1004<br>1003                                                                                   | *             | .015*<br>.015*<br>.015*<br>.015*                                                  | .015*   | .015*                                                        |
| *C-                                                          | 1 to 9000 1   |                         | 1003<br>1002                                                                                   |               | .015*<br>.015*                                                                    | .015*   | .015*                                                        |
| *C-<br>*C-<br>*C-<br>*C-<br>*C-<br>*C-                       | 1 to 9000 to 1 to 9000 to 1   | ft E*                   | 1002                                                                                           | 9             | .015*                                                                             | 015* 015* 015* 015* 015* 015* 015* 015*                                                                    | 015%<br>015%<br>015%<br>015%<br>015%<br>015%<br>015%<br>015% |
| 222                                                          | 1 to 9000   | Ft E*                   | 1001                                                                                           | ******        | *****                                                                             | ****   | ******                                                       |
|                                                              |   |                         |                                                                                                |               |                                                                                   |   |                                                              |

SUMMARY OF REACH LENGTHS

| River: Drake    | Channe |           |    |          | *****    | ****  |
|-----------------|--------|-----------|----|----------|----------|-------|
|                 | *      |           |    | ft * Cha |          | iaht  |
| * Reach         |        | River 5ta |    |          | mile i K | 10111 |
| 公司公司公司 中央大学学会 1 |        |           |    |          | 504      | 50    |
| *C-1 to 9000    | ft E*  | 1328      | *  | 50*      | 50*      |       |
| *C-1 to 9000    | ft E*  | 1327      | *  | 50*      | 50*      | 50    |
| *C-1 to 9000    | ft E*  | 1326      | *  | 50*      | 50*      | 50    |
| *C-1 to 9000    | ft E*  | 1325      | *  | 50*      | 50°      | 50    |
| °C-1 to 9000    | ft E*  | 1324      | *  | 50*      | 50*      | 50    |
|                 | ft E*  | 1323      | 2  | 50*      | 50°      | 50    |
| *C-1 to 9000    | ft F*  | 1322      |    | 13*      | 13*      | 13    |
|                 | ft E*  | 1321      | 2  | 6°       | 6*       | 6     |
|                 | ft F*  | 1320      |    | .1*      | .1"      | .1    |
| *c-1 to 9000    |        | 1319      | 4  | 6*       | 6*       | - 6   |
|                 | ft E*  | 1318      | *  | .1*      | .1*      | .1    |
|                 | ft F*  | 1317      | w  | 19*      | 19*      | 1.9   |
| *C-1 to 9000    | ft E*  | 1316      | *  | 6*       | 6*       | 6     |
| *C-1 to 9000    | ft F*  | 1315      | 40 | .1*      | .1*      | . 1   |
|                 | ft E*  | 1314      | *  | 24*      | 24*      | 24    |
| °C-1 to 9000    |        |           |    | 12*      | 120      | 1.2   |
| *C-1 to 9000    | ft E*  | 1313      |    | 14*      | 14*      | 14    |
|                 | ft E*  | 1312      |    | 50*      | 50*      | 50    |
|                 | ft E*  | 1311      |    |          |          | 50    |
| *C-1 to 9000    | Tt E*  | 1310      |    | 50*      | 50*      | 20    |

| *C-1 to 9000 ft E*   | 1308<br>1307<br>1306<br>1305   | * * * * *                 | 50*<br>50*<br>13*<br>6*              | 50*<br>50*<br>13*<br>6°                           | 50*<br>50*<br>13*<br>6*                     |
|---|---|---------------------------|--------------------------------------|---------------------------------------------------|---------------------------------------------|
| *C-1 to 9000 ft E*  *C-1 to 9000 ft E*  *C-1 to 9000 ft E*   | 1304<br>1303<br>1302   |                           | .1*<br>6*<br>.1*                     | .1°<br>6°<br>.1°                                  | .1*<br>6*<br>.1*                            |
| *C-1 to 9000 ft E*   | 1300<br>1299<br>1298<br>1297   | 0<br>11<br>10<br>10<br>10 | 6*<br>.1*<br>24*<br>12*<br>14*       | 6*<br>.1*<br>24*<br>12*<br>14*<br>50*             | 6*<br>.1*<br>24*<br>12*<br>14*<br>50*       |
| *C-1 to 9000 ft E*   | 1296<br>1295<br>1294<br>1293   | *                         | 50*<br>50*<br>50*<br>50*             | 50°<br>50°<br>50°                                 | 50*<br>50*<br>50*<br>50*                    |
| *C-1 to 9000 ft E*   | 1293<br>1292<br>1291<br>1290<br>1289   | *                         | 50*<br>13*<br>6*                     | 50*<br>13*<br>6°                                  | 50°<br>13°<br>6°<br>.1°                     |
| *C-1 to 9000 ft E*   | 1290<br>1289<br>1288<br>1287<br>1286<br>1285<br>1284<br>1283   | *                         | .1*<br>6*<br>.1*<br>19*              | .1°<br>6°<br>.1°<br>19°<br>6*                     | 6*<br>.1*<br>19*<br>6*                      |
| *c-1 to 9000 ft E*   | 1284<br>1283<br>1282<br>1281   | *                         | .1*<br>24*<br>12*<br>14*             | .1*<br>24*<br>12*                                 | .1°<br>24*<br>12*<br>14*<br>50*             |
| *C-1 to 9000 ft E*   | 1279<br>1278<br>1277   | *                         | 50°<br>50°<br>50°<br>50°             | 50*<br>50*                                        | 50*                                         |
| *C-1 to 9000 ft E*   | 1275<br>1274<br>1273   | * *                       | 13*<br>6*<br>1*                      | 50*<br>50*<br>13*<br>6*                           | 50*<br>13*<br>6*                            |
| *C-1 to 9000 ft E*   | 1271<br>1270<br>1269<br>1268   | *                         | ,1*<br>19*                           | 6*<br>.1*<br>19*<br>6*<br>.1*                     | .1*<br>19*<br>6*                            |
| *C-1 to 9000 ft E*   | 1267<br>1266<br>1265<br>1264   | * *                       | .1*<br>24*<br>12*<br>14*<br>50*      | 24°<br>12°<br>14°                                 | 24°<br>12*<br>14°                           |
| *C-1 to 9000 ft E*<br>*C-1 to 9000 ft E*<br>*C-1 to 9000 ft E*<br>*C-1 to 9000 ft E*   | 1263<br>1262<br>1261<br>1260   | *<br>e<br>e               | 50*                                  | 50°<br>50°<br>50°                                 | 50°<br>50°                                  |
| *C-1 to 9000 ft E*   | 1082<br>1281<br>1280<br>1278<br>1278<br>1277<br>1276<br>1277<br>1276<br>1277<br>1273<br>1277<br>1271<br>1270<br>1269<br>1266<br>1267<br>1266<br>1267<br>1269<br>1268<br>1267<br>1273<br>1273<br>1273<br>1275<br>1275<br>1275<br>1275<br>1275<br>1275<br>1275<br>1275 | *                         | 50*<br>13°<br>6°<br>.1°              | 50°<br>13°<br>6*<br>.1°                           | 50°<br>13°<br>6°<br>.1°                     |
| *C-1 to 9000 ft E*<br>*C-1 to 9000 ft E*<br>*C-1 to 9000 ft E*<br>*C-1 to 9000 ft E*   | 1255<br>1254<br>1253<br>1252   | * *                       | 6°<br>.1°<br>19°<br>6°               | 6*<br>19*<br>6*                                   | 6*<br>.1*<br>19*<br>6*<br>.1*               |
| *C-1 to 9000 ft E*   | 1251<br>1250<br>1249<br>1248   | *                         | .1°<br>24*<br>12*<br>14*<br>50*      | .1*<br>24*<br>12*<br>14*<br>50*                   | 24*<br>12*<br>14*<br>50*                    |
| *C-1 to 9000 ft E*   | 1246<br>1245<br>1244   | *                         | 50*<br>50*<br>50*<br>50*             | 50*<br>50*                                        | 50*<br>50*<br>50*                           |
| *C-1 to 9000 ft E*<br>*C-1 to 9000 ft E*<br>*C-1 to 9000 ft E*<br>*C-1 to 9000 ft E*<br>*C-2 to 9000 ft E*   | 1242<br>1242<br>1241<br>1240   | *                         | 50*<br>13*<br>6*<br>.1*              | 50*<br>50*<br>13*<br>6*                           | 50*<br>13*<br>6*                            |
| *C-1 to 9000 ft E*<br>*C-1 to 9000 ft E*<br>*C-1 to 9000 ft E*<br>*C-1 to 9000 ft E*   | 1238<br>1237<br>1236<br>1235   | **<br>**<br>**            | 6°<br>.1°<br>19°                     | 6*<br>.1*<br>19*<br>6*<br>.1*                     | .1*                                         |
| *C-1 to 9000 ft E*<br>*C-1 to 9000 ft E*<br>*C-1 to 9000 ft E*<br>*C-1 to 9000 ft E*<br>*C-1 to 9000 ft E*   | 1234<br>1233<br>1232<br>1231   | * *                       | 24*<br>12*                           | .1*<br>24*<br>12*<br>14*<br>50*                   | 6*<br>.1*<br>24*<br>12*<br>14*              |
| *C-1 to 9000 ft E*   | 1230<br>1229<br>1228<br>1227   | *                         | 50*<br>50*<br>50*                    | 50*<br>50*                                        | 50*<br>50*<br>50*                           |
| *C-1 to 9000 ft E* | 1201<br>1200<br>1248<br>1248<br>1247<br>1246<br>1244<br>1243<br>1244<br>1241<br>1241<br>1241<br>1241<br>1241   | *                         | 13*<br>6*                            | 50*<br>13*<br>6*<br>.1*                           | 50°<br>13°<br>6°<br>.1°                     |
| *C-1 to 9000 ft E*   | 1222<br>1221<br>1220<br>1219   | * * *                     | 6°<br>.1*<br>19*<br>6°               | 6*<br>.1*<br>19*                                  | 19*                                         |
| °C-1 to 9000 ft E°<br>°C-1 to 9000 ft E°<br>°C-1 to 9000 ft E°<br>°C-1 to 9000 ft E°<br>°C-1 to 9000 ft E°   | 1218<br>1217<br>1216<br>1215   | *                         | .1*<br>24*<br>12*<br>14*             | .1*<br>24*<br>12*<br>34*<br>50*                   | .1*<br>24*<br>12*<br>14*<br>50*             |
| *C-1 to 9000 ft E*   | 1214<br>1212<br>1211<br>1210<br>1209<br>1208   | *                         | 50°<br>50°<br>50°                    | 50*<br>50*                                        | 50*<br>50*<br>50*<br>50*                    |
| *C-1 to 9000 ft E*   | 1208<br>1207<br>1206<br>1205<br>1204<br>1203   | *                         | 50*<br>13*<br>6*<br>.1*              | 50*<br>13*<br>6*<br>.1*<br>6*                     | 13*<br>6*<br>.1*<br>6*                      |
| *C-1 to 9000 ft E*   | 1204<br>1203<br>1202<br>1201<br>1200   | * *                       | 19*<br>6*                            | .1*<br>19*<br>6*<br>.1*                           | 19*<br>6*<br>.1*                            |
| *C-1 to 9000 ft E*  *C-1 to 9000 ft E*   | 1199<br>1198<br>1197   | *                         | 24*<br>12*<br>14*<br>50*             | 24°<br>12*<br>14°<br>50*                          | 24*<br>12*<br>14*<br>50*                    |
| *C-1 to 9000 ft E*   | 1196<br>1195<br>1194   | *                         | 50*<br>50*                           | 50*<br>50*<br>50*<br>50*<br>50*<br>13*            | 50*<br>50*<br>50*<br>50*                    |
| *C-1 to 9000 ft E*<br>*C-1 to 9000 ft E*<br>*C-1 to 9000 ft E*<br>*C-1 to 9000 ft E*<br>*C-1 to 9000 ft E*   | 1193<br>1192<br>1191<br>1190<br>1189   | *                         | 50°<br>13°<br>6°<br>.1°<br>6°        | 13*<br>6*<br>.1*<br>6*                            | 50*<br>13*<br>6*<br>.1*                     |
| *C-1 to 9000 ft E*   | 1188<br>1187<br>1186<br>1185<br>1184<br>1183   | *                         | 19*<br>6*                            | 19#<br>6*                                         | .1*<br>6*<br>.1*<br>19*<br>6*               |
| *C-1 to 9000 ft E*   | 1182   | *                         | 24*<br>12*<br>14*                    | 24*<br>12*<br>14*<br>50*<br>50*<br>50*<br>50*     | .1°<br>24°<br>12°<br>14°<br>50°             |
| *C-1 to 9000 ft E*   | 1181<br>1180<br>1179<br>1178<br>1177<br>1176<br>1175<br>1174<br>1173<br>1172<br>1170<br>1169   | *                         | 50*<br>50*<br>50*<br>50*<br>50*      | 50*<br>50*<br>50*<br>50*                          | 50*<br>50*                                  |
| *C-1 to 9000 ft E*   | 1175<br>1174<br>1173<br>1172   | *                         | 50°<br>13°<br>6°                     | 50*<br>13*<br>6*<br>.1*                           | 50°<br>13*<br>6°<br>.1°                     |
| *C-1 to 9000 ft E*   |   | *                         | .1*<br>6*<br>.1*<br>19*<br>6*<br>.1* | 50°<br>13*<br>6*<br>.1°<br>6*<br>.1*<br>19*<br>6* | 6*<br>.1*<br>19*<br>6*<br>.1*<br>24*<br>12* |
| *C-1 to 9000 ft E*   | 1167<br>1166<br>1165<br>1164<br>1163   | *                         | 12*                                  | 24*<br>12*<br>14*                                 | 24*<br>12*<br>14*<br>50*                    |
| *C-1 to 9000 ft E*   | 1162<br>1161<br>1160<br>1159<br>1158   | *                         | 50*<br>50*<br>50*<br>50*             | 50*<br>50*<br>50*<br>50*<br>13*                   | 50*<br>50*<br>13*                           |
| *C-1 to 9000 ft E*<br>*C-1 to 9000 ft E*<br>*C-1 to 9000 ft E*   | 1156   | *                         | .1*                                  | .1*<br>.6*                                        | 6*<br>.1*<br>6*                             |
| -C-T (0 2000 IC C   | 1154<br>1153<br>1152<br>1151   | 3<br>9                    | 1*<br>19*<br>6*<br>.1*<br>24*<br>12* | 19*<br>6*<br>.1*                                  | 19"<br>6*<br>.1*                            |
| *C-1 to 9000 ft E*<br>*C-1 to 9000 ft E*   | 1150<br>1149<br>1148<br>1147   | *                         | 12*<br>14*<br>50*<br>50*             | 12*<br>14*<br>50*<br>50*                          | 12*<br>14*<br>50*<br>50*                    |
|   |   |                           |                                      |                                                   |                                             |

| °C-1                                                         | to                   | 9000                 | ft                   | E*             | 1146<br>1145                                                 | *     | 50*                                                                                                  | 50*                                                                | 50*                                                                |
|--------------------------------------------------------------|----------------------|----------------------|----------------------|----------------|--------------------------------------------------------------|-------|---|--------------------------------------------------------------------|--------------------------------------------------------------------|
| °C-1<br>°C-1<br>°C-1<br>°C-1<br>°C-1<br>°C-1                 | to                   | 9000                 | ft<br>ft<br>ft       | E*             | 1144                                                         | *     | 50*<br>13*                                                                                           | 50°<br>13°                                                         | 50*<br>13*                                                         |
| °C-1<br>*C-1                                                 | to                   | 9000                 | ft                   | E#             | 1143<br>1142                                                 | *     | 6°<br>1°<br>6°                                                                                       | 6*<br>.1*<br>6*                                                    | 6°<br>,1*<br>6°                                                    |
| *C-1<br>*C-1<br>*C-1<br>*C-1<br>*C-1<br>*C-1<br>*C-1<br>*C-1 | τo                   | 9000                 | ft                   | E*             | 1141<br>1140                                                 | *     | .1"                                                                                                  | .1°<br>19*                                                         | .1*<br>19°<br>6*                                                   |
| *C-1                                                         | TO                   | 9000<br>9000<br>9000 | ft                   | E*             | 1139<br>1138<br>1137                                         |       | 6*                                                                                                   | 6º                                                                 |                                                                    |
| *C-1                                                         | to                   | 9000                 | ft                   | E*             | 1136                                                         |       | 24*                                                                                                  | .1*<br>24*<br>12*                                                  | 24*<br>12*                                                         |
| *C-1                                                         | to<br>to<br>to       | 9000<br>9000<br>9000 | ft<br>ft<br>ft       | E.º            | 1135<br>1134<br>1133                                         | 9     | 14*<br>50*                                                                                           | 14*<br>50*                                                         | · 14*                                                              |
| *C-1                                                         | to                   | 9000                 | ft                   | E o            | 1132                                                         | *     | 50*<br>50*                                                                                           | 50*                                                                | 50*                                                                |
| *(-1                                                         | to                   | 9000                 | ft<br>ft<br>ft       | E.»            | 1130                                                         | *     | 50*<br>13*                                                                                           | 50*<br>13*                                                         | 50°                                                                |
| *C-1                                                         | to                   | 9000<br>9000<br>9000 | ft                   | E*             | 1130<br>1129<br>1128<br>1127                                 | *     | 6°                                                                                                   |                                                                    | .1*                                                                |
| *C-1<br>*C-1                                                 | to                   | 9000                 | ft                   | E*             | 1126<br>1125                                                 | *     | 6°<br>1°                                                                                             | .1°<br>6°<br>.1°                                                   | 6°<br>1°                                                           |
| *C-1<br>*C-1<br>*C-1<br>*C-1<br>*C-1<br>*C-1<br>*C-1<br>*C-1 | to                   | 9000<br>9000         | ft<br>ft<br>ft       | E*             | 1127<br>1126<br>1125<br>1124<br>1123<br>1122<br>1121<br>1120 | *     | 19*<br>6*<br>.1*                                                                                     | 0.7                                                                | 19*<br>6*                                                          |
| *C-1                                                         | to                   | 9000<br>9000         | ft                   | E*             | 1122                                                         | *     | 24*<br>12*                                                                                           | 24*                                                                | .1*<br>24*<br>12°<br>14*<br>50°                                    |
| °C-1                                                         | to                   | 9000                 | ft                   | E.,<br>E.,     | 1319                                                         | *     | 14*<br>50*                                                                                           | 14°<br>50*                                                         | 14*                                                                |
| *C-1                                                         | to<br>to             | 9000<br>9000<br>9000 | ft<br>ft<br>ft       | E*             | 1118<br>1117                                                 | *     | 50*<br>50°                                                                                           | 50*<br>50*                                                         | 50*<br>50*                                                         |
| *C-1<br>*C-1<br>*C-1                                         | to                   | 9000                 | ft                   | E.s.           | 1116<br>1115<br>1114                                         | *     | 50*                                                                                                  | 50*                                                                | 50°                                                                |
|                                                              | to                   | 9000                 | ft                   | E *            | 1113                                                         | *     | 50*<br>13*                                                                                           | 50*                                                                | 50°<br>13°                                                         |
| *C-1<br>*C-1<br>*C-1                                         | to                   | 9000<br>9000         | ft                   | E*             | 1112<br>1111<br>1110                                         | *     | 6*                                                                                                   | 6°                                                                 | 69                                                                 |
| *C-1<br>*C-1<br>*C-1<br>*C-1                                 | to                   | 9000                 | ft<br>ft<br>ft       | E*<br>E*       | 1109<br>1108                                                 | *     | 6*                                                                                                   | 6*                                                                 | 6*<br>.1*                                                          |
| *C-1                                                         | to<br>to             | 9000<br>9000         | ft                   |                | 1107<br>1106                                                 |       | 19*<br>6*                                                                                            | 19°<br>6*<br>.1*                                                   | 19*<br>6*                                                          |
| *C-1                                                         | to<br>to             | 9000<br>9000         | ft                   | E*             | 1105<br>1104<br>1103                                         | *     | .1*<br>24*<br>12*                                                                                    | 24*                                                                | .1*<br>24*<br>12*<br>14*                                           |
| *C-1<br>*C-1<br>*C-1<br>*C-1<br>*C-1<br>*C-1                 | to<br>to             | 9000                 | ft<br>ft<br>ft       | E.s            |                                                              | 7     | 14°<br>50°                                                                                           | 14*<br>50*                                                         | 14*<br>50*                                                         |
| *C-1<br>*C-1                                                 | to                   | 9000<br>9000<br>9000 | ft                   | E 9            | 1100                                                         | *     | 50°                                                                                                  | 50*<br>50*                                                         | 50*.<br>50*                                                        |
| *C-1                                                         | to                   | 9000                 | ft                   | Ε.»<br>Ε.»     | 1101<br>1100<br>1099<br>1098<br>1097                         | *     | 50*                                                                                                  | 50%                                                                | 50*                                                                |
|                                                              | to                   | 9000                 | ft<br>ft             | E*             | 1096<br>1095<br>1094                                         | *     | -1*                                                                                                  | 13"<br>6*<br>.1*<br>6*                                             | .1*                                                                |
| *C-1                                                         | to<br>to             | 9000<br>9000<br>9000 |                      | E*             | 1094<br>1093                                                 | *     | 1*                                                                                                   | .1*                                                                | .1*                                                                |
| *C-1<br>*C-1<br>*C-1<br>*C-1<br>*C-1<br>*C-1                 | to                   | anno                 | ft                   | E.e            | 1093<br>1092<br>1091                                         |       | 19*<br>6*                                                                                            | 19*                                                                | 19*<br>6*<br>.1*                                                   |
| *C-1                                                         | to                   | 9000<br>9000<br>9000 | ft<br>ft<br>ft       | E °            | 1090                                                         |       | .1°<br>24*                                                                                           | .1*<br>24*<br>12*<br>14*                                           | 12*<br>12*<br>14*                                                  |
| *C-1<br>*C-1<br>*C-1                                         | to                   | 9000<br>9000<br>9000 | ft                   | E*             | 1088<br>1087<br>1086                                         | *     | 12°<br>14°<br>50°                                                                                    | 14*                                                                | 14*                                                                |
| *C-1<br>*C-1<br>*C-1<br>*C-1                                 | to                   | 9000                 | ft                   | E,             | 1085                                                         | *     | 50*<br>50*                                                                                           | 50°<br>50°<br>50°                                                  | 50°<br>50°<br>50°                                                  |
| *C-1                                                         | to<br>to             | 9000<br>9000<br>9000 | fttttttttttt         | E.s.           | 1084<br>1083                                                 | *     | 50°                                                                                                  | 50*<br>13*                                                         | 50°<br>13°                                                         |
| *C-1<br>*C-1<br>*C-1                                         | to                   | 9000                 | ft                   | E#             | 1082<br>1081<br>1080                                         | *     | 6°                                                                                                   | 6*                                                                 | 6*                                                                 |
| *C-1                                                         | to                   | 9000                 | ft                   | E*             | 1079<br>1078                                                 | *     | .1*                                                                                                  | 6*<br>.1*<br>19*                                                   | 69                                                                 |
| *C-1<br>*C-1<br>*C-1<br>*C-1<br>*C-1                         | to                   | 9000                 | ft                   | E*             | 1079<br>1078<br>1077<br>1076<br>1075                         |       | 19°<br>6*                                                                                            |                                                                    | 19*                                                                |
| *C-1<br>*C-1<br>*C-1                                         |                      | 9000                 | ft                   | E.s.           | 1075<br>1074                                                 |       |   | 24*                                                                | .1*<br>24*<br>12*                                                  |
| *C-1                                                         | to                   | 9000                 | ft ft ft ft ft ft ft | E#             | 1074<br>1073<br>1072                                         |       | 24*<br>12°<br>14*                                                                                    | .1*<br>24*<br>12*<br>14*<br>50*<br>50*                             | 12*<br>14*<br>50*                                                  |
| *C-1<br>*C-1                                                 |                      | 9000<br>9000<br>9000 | ft                   | E*             | 1071<br>1070<br>1069                                         | *     | 50*<br>50*<br>50*                                                                                    |                                                                    | 50%                                                                |
| °C-1<br>°C-1<br>°C-1                                         | to                   | 9000                 | ft                   | E*             | 1069<br>1068<br>1067<br>1066<br>1065<br>1064<br>1063<br>1062 | *     | 30*                                                                                                  | 50*<br>13*                                                         | 50°                                                                |
| °C-1<br>°C-1<br>°C-1                                         | to<br>to             | 9000<br>9000<br>9000 | ft                   | £φ             | 1066                                                         | **    | .1*                                                                                                  | 6*                                                                 | .1*                                                                |
| *C-1                                                         | to                   | 9000                 | ft                   | E*<br>E*<br>E* | 1064<br>1063                                                 | *     | 6*                                                                                                   | 6°<br>.1*<br>19*                                                   | 6*<br>-1*                                                          |
| *C-1<br>*C-1<br>*C-1                                         | to<br>to             | 9000                 | ft ft ft ft ft ft    |                | 1062<br>1061<br>1060                                         | *     | 19*                                                                                                  | 19*<br>6*<br>.1*                                                   | 19*                                                                |
| *C-1<br>*C-1<br>*C-1<br>*C-1<br>*C-1<br>*C-1                 | to                   | 9000                 | ft                   | E*             | 1060<br>1059<br>1058                                         | *     | .1*<br>24*<br>12*                                                                                    | 24*<br>12*                                                         | .1*<br>24*<br>12*<br>14*<br>50*                                    |
| *C-1                                                         | to                   | 9000                 | ft                   | E*             | 1057                                                         | *     | 12*<br>14*<br>50*                                                                                    | 14*<br>50*                                                         | 14*                                                                |
| *C-1<br>*C-1                                                 | to<br>to             | 9000<br>9000<br>9000 | ft<br>ft<br>ft       | E*             | 1056<br>1055<br>1054                                         | *     |   |                                                                    |                                                                    |
| *C-1<br>*C-1                                                 |                      | 9000                 | ft                   | E*             | 1053<br>1052                                                 | *     | 50*<br>67*<br>.1*                                                                                    | 50*<br>50*<br>67*                                                  | 50*<br>67*<br>.1*                                                  |
| *C-1                                                         | . to                 | 9000                 | Fi+                  |                | 1051<br>1050                                                 | *     | .1*                                                                                                  |                                                                    | 6*<br>.1*<br>27*                                                   |
| 20-1                                                         | to                   | 9000                 | ft                   | E*             | 1049                                                         | *     |   | .1°<br>27*<br>43*                                                  | 43"                                                                |
| *C-1<br>*C-1<br>*C-1<br>*C-1<br>*C-1<br>*C-1<br>*C-1<br>*C-1 | to<br>to             | 9000                 | ft                   | E*             | 1048<br>1047<br>1046.5                                       | *0    | 43*<br>92*<br>ulvert *<br>62.18*<br>70*<br>69.6*                                                     | 92"                                                                | 92*                                                                |
| *C-1                                                         | to.                  | 9000                 | - ft                 | E*             | 1046                                                         | 2     | 52.18*<br>70*                                                                                        | 62.18*<br>70*<br>69.6*<br>101.21*<br>79.19*                        | 62.18*                                                             |
| *C-1                                                         | to<br>to             | 9000<br>9000<br>9000 | l fit                | E*             | 1044<br>1043<br>1042                                         |       | 101.21°                                                                                              | 101.21*                                                            | 69.6*<br>101.21*<br>79.19*                                         |
|                                                              |                      | 9000                 | l ft                 | E *            | 1041                                                         | *     | 70"<br>69.6*<br>101.21"<br>79.19*<br>100"<br>100"<br>100"                                            | 100*                                                               | 100*                                                               |
| *C-1<br>*C-1<br>*C-1                                         |                      | 9000                 | ft<br>fr             | E.a.           | 1040<br>1039<br>1038                                         | *     | 100*                                                                                                 | 100°<br>100°<br>100°                                               | 100*                                                               |
| *C-1                                                         | to                   | 9000                 | ft                   | E°             | 1037<br>1036<br>1035                                         | 2     |   | 100*                                                               | 100*<br>100*                                                       |
| *C-1                                                         | to<br>to             | 9000                 | ft:                  | E*             |                                                              | *     | 100°<br>42.69°<br>57.31°<br>100°                                                                     | 100*<br>100*<br>42.69*<br>57.31*<br>100*                           | 100*<br>42.69*<br>57.31*<br>100*                                   |
| *C-1                                                         | to.                  | 9000                 |                      |                | 1033<br>1032                                                 | *     | 100*                                                                                                 | 100*                                                               | 100*                                                               |
| °C-1                                                         | to,                  | 9000                 | ft                   | Ε÷             | 1031                                                         | *     | 39.39*                                                                                               | 39.39*                                                             | 39.39*                                                             |
| °C-1                                                         | . to                 | 9000                 | ft                   | E*             | 1032<br>1031<br>1030<br>1029<br>1028<br>1027<br>1026<br>1025 | *     | 67.6*                                                                                                | 100°<br>100°<br>105.3°<br>39.39°<br>58.7°<br>67.7°<br>32.3°<br>50° | 100*<br>100*<br>105.3*<br>39.39*<br>58.7*<br>67.7*<br>32.3*<br>50* |
| *C-1                                                         | to                   | 9000                 | ft                   | E*             | 1026                                                         | *     | 50*<br>50*                                                                                           | 50*<br>50*                                                         | 50*<br>50*                                                         |
| °C-1                                                         | to<br>to             | 9000                 | ft                   | E*             | 1024<br>1023<br>1022                                         | *     | 50*<br>50*                                                                                           | 50*<br>50*                                                         | 50*<br>50*<br>50*<br>50*                                           |
| *C-1                                                         | l to                 | 9000                 | ) ft                 | E*             | 1022<br>1021                                                 | *     | 50°                                                                                                  |                                                                    | 20"                                                                |
| *C-3                                                         | l to                 | 9000                 | ft) ft               | E e            | 1021<br>1020<br>1019                                         |       | 100*<br>105.3*<br>39.39*<br>58.7*<br>67.6*<br>32.3*<br>50*<br>50*<br>50*<br>50*<br>50*<br>50*<br>50* | 50*<br>50*<br>58.82*<br>.1*<br>50*                                 | 58.82°<br>.1°                                                      |
| *C-]                                                         | l to                 | 9000                 | ft) ft               |                | 1018                                                         |       |   | 50*<br>50*<br>50*<br>50*                                           | 58.82*<br>.1*<br>50*<br>50*                                        |
| *C-1                                                         | L to                 | 9000                 | ft<br>ft             | E*             | 1016<br>1015<br>1014<br>1013                                 | *     | 50*<br>50*<br>50*                                                                                    | 50*<br>50*                                                         |                                                                    |
| *C-]                                                         | l to<br>l to<br>l to | 9000                 | ft fr                | E*             | 1013                                                         | *     | 50°<br>50°                                                                                           | 50*<br>50*<br>50*                                                  | 50*<br>50*<br>50*                                                  |
| *C-1                                                         | l to                 | 9000                 |                      |                | 1012<br>1011<br>1010                                         | *     | 50*<br>50*<br>52.87*<br>47.13*<br>50*                                                                | 52.87*<br>47.13*<br>50*                                            | 52.87*<br>47.13*<br>50*                                            |
| *C-1                                                         | l to                 | 9000                 | ) fi                 | E*             | 1009<br>1008                                                 | *     |   | 50*<br>50*                                                         | 50*<br>50*<br>39*                                                  |
| *C-1                                                         | l to                 | 9000                 | ) f1                 | E*             | 1007<br>1006                                                 |       | 39*                                                                                                  | 39*<br>.1*                                                         | . 39*                                                              |
| *C-1                                                         | l to                 | 9000                 | ft                   | E*             | 1005<br>1004                                                 | 9     | 12.06*<br>109.44*<br>54.72*<br>28.1*                                                                 | 50°<br>39°<br>.1°<br>11°<br>100°                                   | 9.94*<br>90.56*<br>45.12*<br>23.17*                                |
|                                                              | to<br>to             | 9000                 | ) fi                 | E*             | 1003<br>1002                                                 |       | 54.72°<br>28.1°                                                                                      | 25.64°                                                             | 45.12°<br>23.17°                                                   |
| 46+1                                                         | l to                 | 9000                 | ) f1                 | E*             | 1001                                                         | ***** |   |                                                                    |                                                                    |

SUMMARY OF CONTRACTION AND EXPANSION COEFFICIENTS River: Drake Channel

| ***  | *****   | ****** | *****   | ***** | ******     | *****  |
|------|---------|--------|---------|-------|------------|--------|
| sh.  | Reach   | 9      | River : | sta.  | * Contr. * | Expan. |
| 2799 | *****   | *****  | ***     | ***   | ******     | ***    |
| *C-1 | tp 9000 | ft E*  | 1328    | *     | .1*        | .3*    |
| *C-1 | to 9000 | ft E*  | 1327    | *     | .1*        | .3*    |
|      | to 9000 |        | 1326    | W     | .1*        | .3*    |
|      |         |        |         |       |            |        |

90000 ft ft te extension of ft t 

PERCENTER PROPRIES AND AND ADDITION OF THE PROPRIES AND ADDITION OF THE PR 1162 | 1162 | 11 5. 古代公司公司公司法院生活之前的公司法司法司法司法司法司法司法司法司法法法法法法法法法法法

°C-1 to 9000 ft E° 1002 ° .1° .3° °C-1 to 9000 ft E° 1001 ° .1° .3° °C-1 to 9000 ft E° 1001 ° .1° .3°

| each * River Sta   | Table 1 *************************  * Profile * Q Total * ! *   | din Ch El * 1<br>(ft) *                                       | v.S. Elev *<br>(ft) *                                         | Crit W.S. * (<br>(ft) * | .G. Elev *<br>(ft) *                                   | E.G. Slope *<br>(ft/ft) *                            | vel Chnl *<br>(ft/s) *               | Flow Area * (sq ft) *                        | Top Width *  (ft) *                        | ************************************** |
|---|---|---------------------------------------------------------------|---------------------------------------------------------------|-------------------------|--------------------------------------------------------|------------------------------------------------------|--------------------------------------|----------------------------------------------|--------------------------------------------|----------------------------------------|
| -1 to 9000 ft E * 1328<br>-1 to 9000 ft E * 1327<br>-1 to 9000 ft E * 1326   | * PF 1 * 1.10 *<br>* PF 1 * 1.10 *<br>* PF 1 * 1.10 *   | 2114.81 *<br>2114.71 *<br>2114.61 *                           | 2117.23 °<br>2117.23 °<br>2117.23 °                           |                         | 2117.23 *<br>2117.23 *<br>2117.23 *                    | 0.000000 *<br>0.000000 *                             | 0.03 *<br>0.02 *<br>0.02 *           | 34.09 *<br>53.06 *<br>68.79 *                | 18.16 *<br>26.09 *<br>31.49 *              | 0.00<br>0.00<br>0.00                   |
| -1 to 9000 ft E * 1325<br>-1 to 9000 ft E * 1324<br>-1 to 9000 ft E * 1323<br>-1 to 9000 ft E * 1322   | * PF 1 * 1.10 *<br>* PF 1 * 1.10 *<br>* PF 1 * 1.10 *<br>* PF 1 * 1.10 *   | 2114.51 *<br>2114.41 *<br>2114.31 *<br>2114.21 *              | 2117.23 *<br>2117.23 *<br>2117.23 *<br>2117.23 *              | *                       | 2117.23 *<br>2117.23 *<br>2117.23 *<br>2117.23 *       | 0.000000 *<br>0.000000 *<br>0.000000 *               | 0.01 *                               | 91.01 *<br>111.85 *<br>133.92 *<br>151.20 *  | 38.89 *<br>45.29 *<br>51.69 *<br>56.09 *   | 0.00<br>0.00<br>0.00<br>0.00           |
| -1 to 9000 ft E * 1321<br>-1 to 9000 ft E * 1320   | * PF 1 * 1.10 * PF 1 * 1.10 * 1.10 *   | 2114.21<br>2114.18 *<br>2114.17 *<br>2117.17 *                | 2117.23 *<br>2117.23 *<br>2117.23 *                           | *                       | 2117.23 *<br>2117.23 *<br>2117.23 *                    | 0.000000 *<br>0.000000 *<br>0.002134 *               | 0.01 °<br>0.01 °<br>0.37 °           | 171.37 °<br>171.96 °                         | 62.32 *<br>62.34 *<br>50.42 *              | 0.00<br>0.00<br>0.27                   |
| -1 to 9000 ft E * 1318<br>-1 to 9000 ft E * 1317   | * PF 1 * 1.10 *<br>* PF 1 * 1.10 *<br>* PF 1 * 1.10 *   | 2117.16 *<br>2114.16 *<br>2114.12 *                           | 2117.18 *<br>2114.23 *<br>2114.18 *                           | 2117.18 *               | 2117.20 *<br>2114.23 *<br>2114.18 *                    | 0.045018 *<br>0.002883 *<br>0.002198 *               | 0.33 *<br>0.37 *                     | 1.19 *<br>3.35 *<br>2.94 *                   | 50.17 *<br>50.27 *<br>50.23 *              | 1.06<br>0.22<br>0.27                   |
| -1 to 9000 ft E * 1315<br>-1 to 9000 ft E * 1314<br>-1 to 9000 ft E * 1313   | * PF 1 * 1.10 *<br>* PF 1 * 1.10 *<br>* PF 1 * 1.10 *<br>* PF 1 * 1.10 *   | 2114.11 *<br>2104.11 *<br>2104.06 *<br>2104.04 *              | 2114.14 *<br>2106.53 *<br>2106.53 *<br>2106.53 *              | 2114.14 *               | 2114.15 *<br>2106.53 *<br>2106.53 *<br>2106.53 *       | 0.032479 * 0.000000 * 0.000000 * 0.000000 *          | 0.03 *                               | 1.31 *<br>35.94 *<br>49.33 *<br>49.82 *      | 50.10 *<br>19.69 *<br>24.92 *              | 0.92<br>0.00<br>0.00                   |
| -1 to 9000 ft E * 1312<br>-1 to 9000 ft E * 1312<br>-1 to 9000 ft E * 1311<br>-1 to 9000 ft E * 1310<br>-1 to 9000 ft E * 1309   | * PF 1 * 1.10 *<br>* PF 1 * 1.10 *<br>* PF 1 * 1.10 *   | 2104.01 *<br>2103.91 *<br>2103.81 *                           | 2106.53 *<br>2106.53 *<br>2106.53 *                           | . *                     | 2106.53 *<br>2106.53 *<br>2106.53 *                    | 0.000000 *                                           | 0.02 °<br>0.01 *                     | 50.54 *<br>87.27 *<br>91.02 *                | 25.09 *<br>38.57 *<br>38.89 *              | 0.00<br>0.00<br>0.00                   |
| -1 to 9000 ft E * 1308<br>-1 to 9000 ft E * 1307<br>-1 to 9000 ft E * 1306   | * PF 1   | 2103.71 *<br>2103.61 *<br>2103.51 *<br>2103.48 *              | 2106.53 *<br>2106.53 *<br>2106.53 *<br>2106.53 *              | *                       | 2106.53 *<br>2106.53 *<br>2106.53 *                    | 0.000000 *<br>0.000000 *<br>0.000000 *               | 0.01 *<br>0.01 *<br>0.01 *           | 137.26 *<br>131.02 *<br>154.24 *<br>171.38 * | 54.29 *<br>50.69 *<br>57.09 *<br>62.32 *   | 0.00<br>0.00<br>0.00                   |
| -1 to 9000 ft E * 1304<br>-1 to 9000 ft E * 1303<br>-1 to 9000 ft E * 1303   | * PF 1 * 1.10 * 1.10 * | 2103.48 *<br>2103.47 *<br>2106.47 *<br>2106.46 *              | 2106.53 *<br>2106.53 *<br>2106.49 *                           | 2106.49 *               | 2106.53 *<br>2106.53 *<br>2106.50 *                    | 0.000000 *<br>0.002076 *<br>0.039340 *               | 0.01 *<br>0.37 *<br>0.89 *           | 171.97 *<br>2.99 *<br>1.24 *                 | 62.34 °<br>50.45 °<br>50.19 °              | 6.00<br>0.27<br>1.00                   |
| -1 to 9000 ft E * 1301<br>-1 to 9000 ft E * 1300<br>-1 to 9000 ft E * 1299   | * PF 1 * 1.10 *<br>* PF 1 * 1.10 *<br>* PF 1 * 1.10 *   | 2103.46 *<br>2103.42 *<br>2103.41 *<br>2093.41 *              | 2103.53 *<br>2103.48 *<br>2103.44 *<br>2095.83 *              | 2103.44 *               | 2103.53 *<br>2103.48 *<br>2103.45 *<br>2095.83 *       | 0.002919 *<br>0.002198 *<br>0.032479 *<br>0.000000 * | 0.33 *<br>0.37 *<br>0.84 *<br>0.03 * | 3.34 *<br>2.94 *<br>1.31 *<br>35.92 *        | 50.27 *<br>50.23 *<br>50.10 *<br>19.68 *   | 0.23<br>0.27<br>6.92                   |
| -1 to 9000 ft E * 1298<br>-1 to 9000 ft E * 1297<br>-1 to 9000 ft E * 1297<br>-1 to 9000 ft E * 1296<br>-1 to 9000 ft E * 1295   | * PF 1 * 1.10 *   | 2093.41 *<br>2093.36 *<br>2093.34 *<br>2093.31 *              | 2095.83 *<br>2095.83 *<br>2095.83 *                           | *                       | 2095.83 *<br>2095.83 *<br>2095.83 *                    | 0.000000 *<br>0.000000 *                             | 0.03 *                               | 36.87 °<br>37.25 °<br>37.83 °                | 19.85 *<br>19.92 *<br>20.02 *              | 0.00<br>0.00<br>0.00                   |
| -1 to 9000 ft E * 1294<br>-1 to 9000 ft E * 1293<br>-1 to 9000 ft E * 1292   | * PF 1 * 1.10 *<br>* PF 1 * 1.10 *<br>* PF 1 * 1.10 *   | 2093.21 *<br>2093.11 *<br>2093.01 *                           | 2095.83 *<br>2095.83 *<br>2095.83 *                           | *                       | 2095.83 *<br>2095.83 *<br>2095.83 *<br>2095.83 *       | 0.000000 *<br>0.000000 *<br>0.000000 *               | 0.02 *                               | 71.38 *<br>90.97 *<br>111.80 *<br>130.95 *   | 32.48 *<br>38.88 *<br>45.28 *<br>50.68 *   | 0.00<br>0.00<br>0.00                   |
| -1 to 9000 ft E * 1291<br>-1 to 9000 ft E * 1290<br>-1 to 9000 ft E * 1289<br>-1 to 9000 ft E * 1288   | * PF 1 * 1.10 *<br>* PF 1 * 1.10 *<br>* PF 1 * 1.10 *<br>* PF 1 * 1.10 *   | 2092.91 *<br>2092.81 *<br>2092.77 *<br>2092.77 *              | 2095.83 *<br>2095.83 *<br>2095.83 *<br>2095.83 *              | *                       | 2095.83 *<br>2095.83 *<br>2095.83 *                    | 0.000000 *<br>0.000000 *<br>0.000000 *               | 0.01 *                               | 154.16 *<br>171.91 *<br>171.91 *             | 57.08 °<br>62.35 °<br>62.35 °              | 0.00<br>0.00<br>0.00                   |
| -1 to 9000 ft E * 1287<br>-1 to 9000 ft E * 1286<br>-1 to 9000 ft F * 1285   | * PF 1 * 1.10 *<br>* PF 1 * 1.10 *<br>* PF 1 * 3.10 *   | 2095.77 *<br>2095.76 *<br>2092.76 *                           | 2095.83 *<br>2095.80 *<br>2092.83 *                           | 2095.80 *               | 2095.83 *<br>2095.80 *<br>2092.83 *                    | 0.002288 *<br>0.011004 *<br>0.002814 *               | 0.38 *<br>0.61 *<br>0.33 *           | 2.90 *<br>1.81 *<br>3.38 *                   | 50.41 *<br>50.25 *<br>50.27 *              | 0.28<br>0.56<br>0.22                   |
| -1 to 9000 ft E * 1284<br>-1 to 9000 ft E * 1283<br>-1 to 9000 ft E * 1282<br>-1 to 9000 ft E * 1282   | * PF 1 * 1.10 *<br>* PF 1 * 1.10 *<br>* PF 1 * 1.10 *<br>* PF 1 * 1.10 *   | 2092.72 *<br>2092.71 *<br>2082.71 *<br>2082.66 *              | 2092.78 *<br>2092.74 *<br>2085.13 *<br>2085.13 *              | 2092.74 *               | 2092.78 *<br>2092.75 *<br>2085.13 *<br>2085.13 *       | 0.002461 *<br>0.016971 *<br>0.000000 *               | 0.39 *<br>0.69 *<br>0.03 *<br>0.03 * | 2.84 *<br>1.59 *<br>35.94 *<br>36.90 *       | 50.23 *<br>50.13 *<br>19.69 *<br>19.86 *   | 0.69<br>0.69<br>0.00                   |
| -1 to 9000 ft E * 1280<br>-1 to 9000 ft E * 1279<br>-1 to 9000 ft E * 1278   | * PF 1   | 2082.64 *<br>2082.52 *<br>2082.44 *                           | 2085.13 *<br>2085.13 *<br>2085.13 *                           | *                       | 2085.13 *<br>2085.13 *<br>2085.13 *                    | 0.000000 * 000000 0 0.000000 *                       | 0.03 *<br>0.02 *<br>0.01 *           | 37.28 *<br>52.74 *<br>76.33 *                | 19.93 *<br>25.39 *<br>33.71 *              | 0.00<br>0.00<br>0.00                   |
| -1 to 9000 ft E * 1277<br>-1 to 9000 ft E * 1276<br>-1 to 9000 ft E * 1275   | * PF 1   | 2082.35 *<br>2082.27 *<br>2082.18 *<br>2082.09 *              | 2085.13 *<br>2085.13 *<br>2085.13 *<br>2085.13 *              | *                       | 2085.13 *<br>2085.13 *<br>2085.13 *<br>2085.13 *       | 0.00000.0<br>0.000000.0<br>0.000000.0                | 0.01 *<br>0.01 *<br>0.01 *           | 93.28 *<br>113.61 *<br>132.49 *<br>155.33 *  | 39.07 *<br>45.41 *<br>50.77 *<br>57.14 *   | 0.00<br>0.00<br>0.00                   |
| -1 to 9000 ft E * 1273<br>-1 to 9000 ft E * 1272<br>-1 to 9000 ft E * 1271   | * PF 1 * 1.10 *<br>* PF 1 * 1.10 *<br>* PF 1 * 1.10 *   | 2082.08 *<br>2082.07 *<br>2085.07 *                           | 2085.13 *<br>2085.13 *<br>2085.13 *                           | *                       | 2085.13 *<br>2085.13 *<br>2085.13 *                    | 0.000000 *<br>0.000000 *                             | 0.01 °<br>0.01 °<br>0.37 °           | 171.46 *<br>172.06 *<br>2.97 *               | 62.38 *<br>62.40 *<br>50.43 *              | 0.00<br>0.00<br>0.2                    |
| -1 to 9000 ft E * 1270<br>-1 to 9000 ft E * 1269<br>-1 to 9000 ft E * 1268   | * PF 1 * 1.10 *<br>* PF 1 * 1.10 *<br>* PF 1 * 1.16 *   | 2085.06 *<br>2082.06 *<br>2082.01 *                           | 2085.09 *<br>2082.12 *<br>2082.07 *                           | 2085.09 *               | 2085.10 *<br>2082.12 *<br>2082.08 *<br>2082.05 *       | 0.034564 *<br>0.004303 *<br>0.001749 *<br>0.030534 * | 0.86 *<br>0.37 *<br>0.35 *<br>0.83 * | 1.28 *<br>2.97 *<br>3.15 *                   | 50.18 *<br>50.24 *<br>50.25 *<br>50.11 *   | 0.94<br>0.27<br>0.25                   |
| -1 to 9000 ft E * 1267<br>-1 to 9000 ft E * 1266<br>-1 to 9000 ft E * 1265<br>-1 to 9000 ft E * 1264   | * PF 1 * 1.10 *<br>* PF 1 * 1.10 *<br>* PF 1 * 1.10 *   | 2082.01 *<br>2072.01 *<br>2071.96 *<br>2071.94 *              | 2082.04 *<br>2074.43 *<br>2074.43 *<br>2074.43 *              | 2082.04                 | 2074.43 *<br>2074.43 *<br>2074.43 *                    | 0.000000 *<br>0.000000 *                             |                                      | 35.94 *<br>51.80 *<br>52.30 *                | 19.69 *<br>25.92 *<br>25.98 *              | 0.00                                   |
| -1 to 9000 ft E * 1263<br>-1 to 9000 ft E * 1262<br>-1 to 9000 ft E * 1261   | * PF 1 * 1.10 *<br>* PF 1 * 1.10 *<br>* PF 1 * 1.10 *   | 2071.91 *<br>2071.81 *<br>2071.71 *                           | 2074.43 *<br>2074.43 *<br>2074.43 *                           | *                       | 2074.43 *<br>2074.43 *<br>2074.43 *                    | 0.00000.0<br>* 000000.0<br>* 000000.0                | 0.02 *<br>0.02 *<br>0.01 *           | 53.06 *<br>71.41 *<br>93.73 *                | 26.09 *<br>32.49 *<br>39.89 *              | 0.00<br>0.00<br>0.00                   |
| -1 to 9000 ft E * 1260<br>-1 to 9000 ft E * 1259<br>-1 to 9000 ft E * 1258<br>-1 to 9000 ft E * 1257   | * PF 1 * 1.10 *<br>* PF 1 * 1.10 *<br>* PF 1 * 1.10 *<br>* PF 1 * 1.10 *   | 2071.61 *<br>2071.51 *<br>2071.41 *<br>2071.38 *              | 2074.43 *<br>2074.43 *<br>2074.43 *<br>2074.43 *              | *                       | 2074.43 *<br>2074.43 *<br>2074.43 *                    | 0.000000 *<br>0.000000 *<br>0.000000 *               | 0.01 *<br>0.01 *<br>0.01 *           | 111.84 *<br>131.00 *<br>154.23 *<br>168.46 * | 45.29 *<br>50.69 *<br>57.09 *<br>60.41 *   | 0.00<br>0.00<br>0.00                   |
| -1 to 9000 ft E * 1256<br>-1 to 9000 ft E * 1255<br>-1 to 9000 ft E * 1254   | * PF 1 * 1.10 * * PF 1 * 1.10 * * PF 1 * 1.10 *   | 2071.37 *<br>2074.37 *<br>2074.36 *                           | 2074.43 *<br>2074.43 *<br>2074.39 *<br>2072.73 *              | 2074.39 *               | 2074.43 *<br>2074.43 *<br>2074.40 *                    | 0.000000 *<br>0.002164 *<br>0.033488 *               | 0.01 *<br>0.37 *<br>0.85 *           | 171.95 *<br>2.95 *<br>1.30 *                 | 62.34 *<br>50.43 *<br>50.19 *              | 0.00<br>0.23<br>0.93                   |
| -1 to 9000 ft E * 1253<br>-1 to 9000 ft E * 1252<br>-1 to 9000 ft E * 1251   | * PF 1 * 1.10 *<br>* PF 1 * 1.10 *<br>* PF 1 * 255.00 *   | 2071.37 *<br>2071.41 *<br>2071.31 *                           | 2072.73 *<br>2072.73 *<br>2072.23 *<br>2064.95 *              | 2072.23 *               | 2072.73 *<br>2072.73 *<br>2072.67 *<br>2065.21 *       | 0.000000 °<br>0.000000 °<br>0.012168 °<br>0.001821 ° | 0.02 *<br>0.02 *<br>5.37 *<br>4.05 * | 71.61 *<br>69.43 *<br>47.50 *                | 55.47 *<br>55.34 *<br>53.66 *              | 0.00<br>0.00<br>1.00                   |
| -1 to 9000 ft E * 1250<br>-1 to 9000 ft E * 1249<br>-1 to 9000 ft E * 1248<br>-1 to 9000 ft E * 1247   | * PF 1   | 2061.31 *<br>2061.26 *<br>2061.24 *<br>2061.21 *              | 2064.95 *<br>2064.99 *<br>2064.97 *                           | *                       | 2065.14 *<br>2065.13 *<br>2065.11 *                    | 0.001023 °<br>0.001016 °<br>0.001000 °               | 3.03 *<br>3.03 *<br>3.01 *           | 84.09 *<br>84.30 *<br>84.76 *                | 30.00 *<br>30.01 *<br>30.05 *              | 0.32<br>0.32<br>0.32                   |
| -1 to 9000 ft E * 1246<br>-1 to 9000 ft E * 1245<br>-1 to 9000 ft E * 1244   | * PF 1 * 255.00 *<br>* PF 1 * 255.00 *<br>* PF 1 * 255.00 *   | 2061.11 *<br>2061.01 *<br>2060.91 *                           | 2064.99 *<br>2064.98 *<br>2064.97 *                           | *                       | 2065.06 *<br>2065.04 *<br>2065.02 *                    | 0.000476 *<br>0.000350 *<br>0.000233 *               | 2.21 *<br>1.95 *<br>1.65 *           | 115.26 *<br>130.61 *<br>154.95 *             | 37.50 *<br>40.86 *<br>46.26 *              | 0.21<br>0.19<br>0.19                   |
| -1 to 9000 ft E * 1243<br>-1 to 9000 ft E * 1242<br>-1 to 9000 ft E * 1241<br>-1 to 9000 ft E * 1240   | * PF 1 * 255.00 *<br>* PF 1 * 255.00 *<br>* PF 1 * 255.00 *<br>* PF 1 * 255.00 *   | 2060.81 °<br>2060.71 °<br>2060.61 °<br>2060.58 °              | 2064.97 *<br>2064.97 *<br>2064.97 *                           | *                       | 2064.99 *<br>2064.99 *<br>2064.99 *                    | 0.000162 *<br>0.000111 *<br>0.000087 *               | 1.41 *<br>1.21 *<br>1.09 *           | 180.31 *<br>211.03 *<br>234.17 *<br>235.82 * | 53.65 *<br>58.04 *<br>62.44 *<br>62.49 *   | 0.1<br>0.1<br>0.1                      |
| -1 to 9000 ft E * 1239<br>-1 to 9000 ft E * 1238<br>-1 to 9000 ft F * 1237   | * PF 1 * 255.00 *<br>* PF 1 * 255.00 *<br>* PF 1 * 255.00 *   | 2060.56 *<br>2063.56 *<br>2063.56 *                           | 2064.97 *<br>2064.70 *<br>2064.47 *                           | 2064.47 *               | 2064.99 *<br>2064.96 *<br>2064.90 *                    | 0.000059 *<br>0.005704 *<br>0.012234 *               | 0.98 *<br>4.13 *<br>5.25 *           | 259.76 *<br>61.80 *<br>48.54 *               | 67.81 *<br>58.87 *<br>57.08 *              | 0.0<br>0.7<br>1.0                      |
| -1 to 9000 ft E * 1236<br>-1 to 9000 ft E * 1235<br>-1 to 9000 ft E * 1234   | * PF 1 * 255.00 *<br>* PF 1 * 255.00 *<br>* PF 1 * 255.00 *<br>* PF 1 * 255.00 *   | 2060.56 *<br>2060.52 *<br>2060.51 *<br>2050.51 *              | 2061.86 *<br>2061.65 *<br>2061.43 *<br>2054.23 *              | 2061.44 *<br>2061.43 *  | 2062.08 *<br>2061.94 *<br>2061.87 *<br>2054.47 *       | 0.007692 *<br>0.006062 *<br>0.012188 *<br>0.001674 * | 3.73 *<br>4.32 *<br>5.37 *<br>3.93 * | 68.39 °<br>58.96 *<br>47.48 *<br>64.88 *     | 54.53 *<br>54.53 *<br>53.67 *<br>24.88 *   | 0.5<br>0.7<br>1.0                      |
| -1 to 9000 ft E * 1233<br>-1 to 9000 ft E * 1232<br>-1 to 9000 ft E * 1231<br>-1 to 9000 ft E * 1230   | * PF 1 * 255.00 *<br>* PF 1 * 255.00 *<br>* PF 1 * 255.00 *   | 2050.46 *<br>2050.44 *<br>2050.41 *                           | 2054.27 *<br>2054.26 *<br>2054.25 *                           | * *                     | 2054.41 *<br>2054.40 *<br>2054.38 *                    | 0.000949 *<br>0.000941 *<br>0.000926 *               | 2.95 *<br>2.94 *<br>2.93 *           | 86.39 ×<br>86.62 *<br>87.11 *                | 30.31 *<br>30.32 *<br>30.36 *              | 0.3<br>0.3<br>0.3                      |
| -1 to 9000 ft E * 1229<br>-1 to 9000 ft E * 1228<br>-1 to 9000 ft E * 1227   | * PF 1 * 255.00 *<br>* PF 1 * 255.00 *<br>* PF 1 * 255.00 *   | 2050.31 *<br>2050.21 *<br>2050.11 *                           | 2054.26 *<br>2054.26 *<br>2054.26 *<br>2054.26 *              | *                       | 2054.33 *<br>2054.31 *<br>2054.30 *                    | 0.000443 *<br>0.000266 *<br>0.000172 *               | 2.16 *<br>1.74 *<br>1.45 *           | 118.19 *<br>146.34 *<br>175.66 *<br>201.92 * | 37.81 *<br>44.21 *<br>50.61 *<br>56.00 *   | 0.2<br>0.1<br>0.1<br>0.1               |
| -1 to 9000 ft E * 1225<br>-1 to 9000 ft E * 1224   | * PF 1 * 255.00 *<br>* PF 1 * 255.00 *<br>* PF 1 * 255.00 *<br>* PF 1 * 255.00 *   | 2050.01 *<br>2049.91 *<br>2049.87 *                           | 2054.26 *<br>2054.26 *<br>2054.26 *                           | *                       | 2054.28 *<br>2054.28 *<br>2054.28 *<br>2054.28 *       | 0.000087<br>0.000151<br>0.000060                     | 1.09 *                               | 233.60 *<br>235.82 *<br>259.31 *             | 62.40 *<br>62.47 *<br>67.86 *              | 0.1<br>0.1<br>0.0                      |
| -1 to 9000 ft E * 1223<br>-1 to 9000 ft E * 1222<br>-1 to 9000 ft E * 1221<br>-1 to 9000 ft E * 1220<br>-1 to 9000 ft E * 1219<br>-1 to 9000 ft E * 1219<br>-1 to 9000 ft E * 1218   | * PF 1 * 255.00 *   | 2052.86 *<br>2052.86 *<br>2049.86 *<br>2049.91 *              | 2053.99 *<br>2053.76 *<br>2051.27 *<br>2050.83 *              | 2053.76 *               | 2054.25 *<br>2054.19 *<br>2051.45 *<br>2051.27 *       | 0.005706 *<br>0.012365 *<br>0.005800 *               | 5.23 *<br>3.41 *                     | 62.35 *<br>48.73 *<br>74.72 *                | 60.24 *<br>58.16 °<br>55.74 *              | 0.7<br>1.0<br>0.5                      |
| -1 to 9000 ft E * 1/19<br>-1 to 9000 ft E * 1/18<br>-1 to 9000 ft E * 1/17   | * PF 1 * 255.00 *<br>* PF 1 * 255.00 *<br>* PF 1 * 255.00 *<br>* PF 1 * 255.00 *   | 2049.91 *<br>2049.81 *<br>2039.81 *<br>2039.76 *              | 2050.73 * 2043.62 *                                           | 2050.73 *               | 2043.84 *                                              | 0.012200 *<br>0.012078 *<br>0.001530 *<br>0.000875 * | 5.35 °<br>3.80 °<br>2.87 °           | 47.62 *<br>67.03 *<br>88.93 *                | \$3.75 *<br>\$3.69 *<br>25.22 *<br>30.64 * | 1.0<br>1.0<br>0.4<br>0.3               |
| -1 to 9000 ft E * 1215<br>-1 to 9000 ft E * 1214<br>-1 to 9000 ft E * 1214   | * PF 1 * 255.00 *<br>* PF 1 * 255.00 *<br>* PF 1 * 255.00 *   | 2039.74 *<br>2039.71 *<br>2039.61 *                           | 2043.65 *<br>2043.64 *<br>2043.60 *                           |                         | 2043.77 *<br>2043.76 *                                 | 0.000867                                             | 2.86 °<br>2.84 °<br>2.70 °           | 89.19 *<br>89.71 *<br>91.39 *                | 30.66 *<br>30.70 *<br>30.84 *              | . 0.3<br>0.2<br>0.2                    |
| -1 to 9000 ft E * 1217<br>-1 to 9000 ft E * 1216<br>-1 to 9000 ft E * 1216<br>-1 to 9000 ft E * 1214<br>-1 to 9000 ft E * 1214<br>-1 to 9000 ft E * 1211<br>-1 to 9000 ft E * 1211<br>-1 to 9000 ft E * 1210<br>-1 to 9000 ft E * 1209<br>-1 to 9000 ft E * 1209<br>-1 to 9000 ft E * 1209<br>-1 to 9000 ft E * 1208 | * PF 1   | 2039.51 *<br>2039.41 *<br>2039.31 *                           | 2043,55 1                                                     | . *                     | 2043.72 ** 2043.66 ** 2043.57 ** 2043.57 ** 2043.57 ** | 0.001559 4<br>0.000173 4<br>0.000119 5<br>0.000088 5 | 3.65 °<br>1.45 °<br>1.24 °           | 175.39 *                                     | 25.46 *<br>50.72 *<br>56.77 *<br>62.35 *   | 0.3<br>0.1<br>0.1<br>0.1               |
| -1 to 9000 ft E * 1206   | * PF 1 * 255.00 *<br>* PF 1 * 255.00 *<br>* PF 1 * 255.00 *<br>* PF 1 * 255.00 *   | 2039.21 *<br>2039.18 *<br>2039.17 *<br>2042.17 *<br>2042.16 * | 2043.55 *<br>2043.55 *<br>2043.55 *<br>2043.28 *<br>2043.06 * |                         | 2043.57 *<br>2043.56 *<br>2043.54 *<br>2043.47 *       | 0.000035                                             | 1.09                                 | 234.48 *<br>265.63 *<br>61.90 *              | 62.40 *<br>71.32 *<br>62.04 *              | 0.1<br>0.0<br>0.7                      |
| -1 to 9000 ft E * 1204<br>-1 to 9000 ft E * 1203<br>-1 to 9000 ft E * 1202   | * PF 1   | 2042.16 *<br>2039.16 *<br>2039.12 *<br>2039.11 *              | 2040.46                                                       | 2040.04 *               | 2043.47 *<br>2040.67 *<br>2040.53 *<br>2040.47 *       | 0.012365<br>0.007687<br>0.006077                     | 5.18 4<br>3.70 4<br>4.30 4           | 68.88.*<br>59.28 °                           | 59.74 *<br>56.30 *<br>55.43 *              | 1.0<br>0.5<br>0.7                      |
| -1 to 9000 ft E * 1201<br>-1 to 9000 ft E * 1700<br>-1 to 9000 ft E * 1199<br>-1 to 9000 ft E * 1199<br>-1 to 9000 ft E * 1198   | * PF 1 * 255.00 *<br>* PF 1 * 255.00 *<br>* PF 1 * 255.00 *<br>* PF 1 * 255.00 *   | 2039.11 *<br>2029.11 *<br>2029.06 *<br>2029.04 *              | 2040.03 1<br>2032.73 1<br>2032.69 1<br>2032.68 1              |                         | 2032.84 *                                              | 0.012145<br>0.001062<br>0.001142<br>0.001136         | 3.07 °                               | 83.16 *<br>80.86 ±                           | 54.41 *<br>30.01 *<br>29.57 *<br>29.57 *   | 1.0<br>0.3<br>0.3<br>0.3               |
| -1 to 9000 ft E * 1198<br>-1 to 9000 ft E * 1197<br>-1 to 9000 ft E * 1196<br>-1 to 9000 ft E * 1195<br>-1 to 9000 ft E * 1195<br>-1 to 9000 ft E * 1194   | * PF 1 * 255.00 *<br>* PF 1 * 255.00 *<br>* PF 1 * 255.00 *   | 2029.01 *<br>2028.91 *<br>2028.81 *                           | 2032.66 1<br>2032.67 1<br>2032.66 1                           |                         | 2032.81 *<br>2032.75 *<br>2032.72 *                    | 0.001119 0.000576 0.000362 1                         | 2.38                                 | 81.41 *<br>107.10 *<br>129.89 *              | 29.60 *<br>36.03 *<br>41.41 *              | 0.3<br>0.2<br>0.2<br>0.1               |
| -1 to 9000 ft E * 1192   | * PF 1   | 2028.71 *<br>2028.61 *<br>2028.51 *<br>2028.41 *              | 2032.66                                                       |                         | 2032.70 *<br>2032.69 *<br>2032.68 *                    | 0.000257 0.000179 0.000128 0.000095                  |                                      | 174.37 *                                     | 45.79 *<br>51.19 *<br>56.58 *<br>62.18 *   | 0.1<br>0.1<br>0.1                      |
| -1 to 9000 ft E * 1191<br>-1 to 9000 ft E * 1190<br>-1 to 9000 ft E * 1189   | 8 00 1 8 755 00 8   | 2028.38 *                                                     | 2032.65<br>2032.65<br>2032.66<br>2032.41                      |                         | 2032.67 *<br>2032.67 *<br>2032.67 *<br>2032.65 *       | 0.000165<br>0.000060<br>0.005974                     | 1.11 °<br>0.95 °<br>3.89 °           | 268.08 *<br>65.53 *                          | 62.23 *<br>74.46 *<br>70.70 *              | 0.1<br>0.0<br>0.7                      |
| -1 to 9000 ft E * 1186   | * PF 1   | 2031.37 *<br>2031.36 *<br>2028.36 *<br>2028.31 *              | 2032.41 1<br>2032.20 1<br>2029.65 1<br>2029.45 1              | 2029.22 *               | 2032.65 *<br>2032.58 *<br>2029.86 *<br>2029.72 *       | 0.012788                                             | 4.96 4<br>3.69 4                     | 51.43 *<br>69.14 *<br>60.90 *                | 68.34 °<br>57.57 °<br>56.64 °              | 1.0<br>0.5<br>0.7                      |
| -1 to 9000 ft E * 1184<br>-1 to 9000 ft E * 1183<br>-1 to 9000 ft E * 1183<br>-1 to 9000 ft E * 1182<br>-1 to 9000 ft E * 1181   | * PF 1 * 255.00 *<br>* PF 1 * 255.00 *<br>* pc 1 * 255.00 *   | 2028.31 *<br>2018.31 *<br>2018.25 *<br>2018.23 *              | 2021.97 1<br>2021.99 1<br>2021.98 1                           | 2023.22                 | 2022.10 * 2022.07 * 2022.07 *                          | 0.012167<br>0.000786<br>0.000499<br>0.006492         |                                      | 89.15 *<br>114.25 *<br>114.75 *              | 55.31 *<br>31.74 *<br>38.12 *<br>38.16 *   | 1.0<br>0.3<br>0.2<br>0.2               |
| -1 to 9000 ft E * 1180<br>-1 to 9000 ft E * 1180<br>-1 to 9000 ft E * 1179<br>-1 to 9000 ft E * 1178   | ± DC 1 2 255 OO 8   | 2018.21 *<br>2018.11 *<br>2018.01 *                           | 2021.98 1                                                     |                         | 2022.05 *<br>2022.03 *<br>2022.00 *                    | 0.000486 0.000453 0.000274 1                         | 2.21 °<br>2.16 °                     | 115.23 *                                     | 38.19 *<br>38.38 *<br>44.78 *              | 0.2<br>0.2<br>0.1                      |
| -1 to 9000 ft E * 1177<br>-1 to 9000 ft E * 1176   | * PF 1 * 255.00 *<br>* PF 1 * 255.00 *<br>* PF 1 * 255.00 *<br>* PF 1 * 255.00 *   | 2017.91 *<br>2017.81 *                                        | 2021.96                                                       |                         | 2021.99 °<br>2021.98 °                                 | 0.000170<br>0.000112<br>Page 95                      | 1.43                                 | 178.38 °<br>212.63 °                         | 52.18 *<br>59.58 *                         | 0.1                                    |

| 2017.61 ** 2017.61 ** 25.00 |
|---|---|---|---|---|---|---|---|---|---|---|
| Profile Output Table - Standard   | Table 2<br>************************************   | E.G. Elev *<br>(ft) *   | w.S. Elev *<br>(ft) *   | vel Head *<br>(ft) *   | Frcth Loss *<br>(ft) *   | C & E Loss<br>(ft)                                                                                            | * Q Left * Q<br>* (cfs) *                                                                                               | Channel * Q<br>(cfs) *   | Right * Top<br>(cfs) *   | *******<br>width *<br>(ft) *   |
| **C-1 to 9000 ft E * 1327  **C-1 to 9000 ft E * 1327  **C-1 to 9000 ft E * 1327  **C-1 to 9000 ft E * 1323  **C-1 to 9000 ft E * 1313  **C-1 to 9000 ft E * 1310  **C-1 to 9000 ft E * 1310  **C-1 to 9000 ft E * 1300  **C-1 to 9000 ft E * 1304  **C-1 to 9000 ft E * 1289  **C-1 to 9000 ft E * | 11111111111111111111111111111111111111   | 2117, 723 ** 2117, 723 ** |   |                                       |                                                   |                                                  |                                      |                                      | drake12908.rep                       | ,      | 255 00 4                                     |             | 70.70 *                                             |
|---|---------------------------------------|---------------------------------------------------|--------------------------------------------------|--------------------------------------|--------------------------------------|--------------------------------------|--------|----------------------------------------------|-------------|-----------------------------------------------------|
| * C-1 to 9000 ft E * 1188<br>* C-1 to 9000 ft E * 1187<br>* C-1 to 9000 ft E * 1186<br>* C-1 to 9000 ft E * 1185   | * PF 1 * * PF 1 * * PF 1 * * PF 1 * * | 2032.65 *<br>2032.58 *<br>2029.86 *<br>2029.72 *  | 2032.41 *<br>2032.20 *<br>2029.65 *<br>2029.45 * | 0.24 *<br>0.38 *<br>0.21 *<br>0.27 * | 0.05 *<br>0.00 *<br>0.13 *<br>0.05 * | 0.01 *<br>0.05 *<br>0.01 *<br>0.02 * | *      | 255.00 *<br>255.00 *<br>255.00 *             | *           | 68.34 °<br>57.57 *<br>56.64 °                       |
| * C-1 to 9000 ft E * 1184<br>* C-1 to 9000 ft E * 1183   | * PF 1 * * PF 1 *                     | 2029.66 *<br>2022.10 *<br>2022.07 *               | 2029.22 *<br>2021.97 *<br>2021.99 *              | 0.44 *<br>0.13 *<br>0.08 *           | 0.00 °<br>0.01 °<br>0.01 °           | 0.09 *<br>0.01 *<br>0.00 *           | *      | 255.00 *<br>255.00 *<br>255.00 *<br>255.00 * | *           | 55.31 *<br>31.74 *<br>38.12 *                       |
| * C-1 to 9000 ft E * 1181<br>* C-1 to 9000 ft E * 1180   | * PF 1 * * PF 1 * * PF 1 * *          | 2022.06 *<br>2022.05 *<br>2022.03 *               | 2021.98 *<br>2021.98 *<br>2021.96 *              | 0.08 *<br>0.08 *<br>0.07 *           | 0.01 *<br>0.02 *<br>0.02 *           | 0.00 *<br>0.00 *<br>0.01 *           | *      | 255.00 *<br>255.00 *<br>255.00 *             | *           | 38.16 *<br>38.19 *<br>38.38 *                       |
| * C-1 to 9000 ft E * 1178<br>* C-1 to 9000 ft E * 1177   | * PF 1 * * PF 1 *                     | 2022.00 *<br>2021.99 *<br>2021.98 *               | 2021.96 *<br>2021.96 *<br>2021.96 *              | 0.05 *<br>0.03 *<br>0.02 *           | 0.01 *<br>0.01 *<br>0.00 *           | 0.00 *<br>0.00 *<br>0.00 *           | e<br>e | 255.00 *<br>255.00 *<br>255.00 *             | *           | 44.78 *<br>52.18 *<br>59.58 *                       |
| * C-1 to 9000 ft E * 1175<br>* C-1 to 9000 ft E * 1174   | * PF 1 *<br>* PF 1 *                  | 2021.97 *<br>2021.97 *<br>2021.97 *               | 2021.95 *<br>2021.95 *<br>2021.95 *              | 0.02 *<br>0.01 *<br>0.01 *           | 0.00 *                               | 0.00 *<br>0.00 *<br>0.00 *           | *      | 255.00 *<br>255.00 *<br>255.00 *             | *           | 64.98 *<br>69.25 *<br>69.25 *                       |
| * C-1 to 9000 ft E * 1173<br>* C-1 to 9000 ft E * 1172<br>* C-1 to 9000 ft E * 1171   | * PF 1 * PF 1 * PF 1 *                | 2021.97 *<br>2021.94 *<br>2021.88 *               | 2021.95 *<br>2021.68 *<br>2021.46 *              | 0.01 °<br>0.26 °<br>0.42 °           | 0.00 *<br>0.05 *<br>0.00 *           | 0.02 *<br>0.02 *<br>0.09 *           | *      | 255.00 *<br>255.00 *<br>255.00 *             | *           | 68.45 *<br>61.91 *<br>59.59 *                       |
| * C-1 to 9000 ft £ * 1170<br>* C-1 to 9000 ft £ * 1169<br>* C-1 to 9000 ft £ * 1168<br>* C-1 to 9000 ft £ * 1168   | * PF 1 * * PF 1 * * PF 1 * * PF 1 *   | 2019.37 *<br>2019.33 *                            | 2019.24 *<br>2019.20 *<br>2018.69 *              | 0.13 *                               | 0.04 * 0.02 * 0.00 *                 | 0.00 *<br>0.04 *<br>0.06 *           | *      | 255.00 *<br>255.00 *<br>371.00 *             | *           | 57.08 *<br>55.75 *<br>54.02 *                       |
| * C-1 to 9000 ft E * 1167<br>* C-1 to 9000 ft E * 1166<br>* C-1 to 9000 ft E * 1165<br>* C-1 to 9000 ft E * 1165   | * PF 1 *                              | 2012.83 *                                         | 2012.45 °<br>2012.55 °<br>2012.54 °              | 0.57 *<br>0.37 *<br>0.18 *<br>0.18 * | 0.04 *<br>0.01 *<br>0.01 *           | 0.06 *<br>0.00 *<br>0.00 *           | *      | 371.00 *<br>371.00 *<br>371.00 *             | *           | 26.57 *<br>34.25 *<br>34.25 *                       |
| * C-1 to 9000 ft E * 1163<br>* C-1 to 9000 ft E * 1162   | * PF 1 * * PF 1 * * PF 1 *            | 2012.72 *<br>2012.70 *<br>2012.64 *<br>2012.61 *  | 2012.53 *<br>2012.54 *<br>2012.55 *              | 0.17 *<br>0.10 *<br>0.07 *           | 0.04 *<br>0.02 *<br>0.01 *           | 0.62 *<br>0.01 *<br>0.01 *           | *      | 371.00 *<br>371.00 *<br>371.00 *             | *           | 34.27 *<br>41.73 *<br>48.14 *                       |
| * C-1 to 9000 ft E * 1161<br>* C-1 to 9000 ft E * 1160<br>* C-1 to 9000 ft E * 1159<br>* C-1 to 9000 ft E * 1158   | * PF 1 * * PF 1 *                     | 2012.59 *<br>2012.58 *<br>2012.58 *               | 2012.55 *<br>2012.55 *<br>2012.53 *              | 0.05 *<br>0.03 *<br>0.05 *           | 0.01 *<br>0.00 *<br>0.00 *           | 0.00 *<br>0.00 *<br>0.01 *           | *      | 371.00 *<br>371.00 *<br>371.00 *             |             | 55.55 *<br>62.95 *<br>61.69 *                       |
| * C-1 to 9000 ft E * 1157<br>* C-1 to 9000 ft E * 1156<br>* C-1 to 9000 ft E * 1156<br>* C-1 to 9000 ft E * 1155   | * PF 1 * PF 1 * PF 1 *                | 2012.57 *<br>2012.54 *<br>2012.47 *               | 2012.54 *<br>2012.17 *<br>2011.92 *              | 0.03 *<br>0.37 *<br>0.55 *           | 0.00 °<br>0.05 *<br>0.00 *           | 0.03 *<br>0.02 *<br>0.07 *           | *      | 371.00 *<br>371.00 *<br>371.00 *             | 2           | 64.46 *<br>59.25 *<br>57.64 *                       |
| * c-1 to 9000 ft E * 1154<br>* c-1 to 9000 ft E * 1153   | * PF 1 * * PF 1 *                     | 2009.66 *<br>2009.52 *<br>2009.46 *               | 2009.36 *<br>2009.15 *<br>2008.89 *              | 0.31 *<br>0.38 *<br>0.57 *           | 0.13 *<br>0.05 *<br>0.00 *           | 0.01 *<br>0.02 *<br>0.06 *           | *      | 371.00 *<br>371.00 *<br>371.00 *             | *           | 54.83 *<br>54.84 *<br>53.95 *                       |
| * C-1 to 9000 ft E * 1151<br>* C-1 to 9000 ft E * 1150<br>* C-1 to 9000 ft E * 1149   | * PF 1 * * PF 1 * * PF 1 *            | 2003.03 *<br>2002.94 *<br>2002.92 *               | 2002.65 *<br>2002.73 *<br>2002.71 *              | 0.37 °<br>0.21 °<br>0.21 °           | 0.04 *<br>0.02 *<br>0.02 *           | 0.05 *<br>0.00 *<br>0.00 *           | *      | 371.00 *<br>371.00 *<br>371.00 *             | *           | 26.58 *<br>32.13 *<br>32.12 *                       |
| * C-1 to 9000 ft E * 1148<br>* C-1 to 9000 ft E * 1147<br>* C-1 to 9000 ft E * 1146   | * PF 1 * * PF 1 * * PF 1 * * PF 1 * * | 2002.90 *<br>2002.83 *<br>2002.80 *               | 2002.69 *<br>2002.74 *<br>2002.73 *              | 0.21 *<br>0.10 *<br>0.07 *           | 0.04 *<br>0.02 *<br>0.01 *           | 0.03 °<br>0.01 °<br>0.01 °           | *      | 371.00 *<br>371.00 *<br>371.00 *             | *           | 32.13 *<br>42.70 *<br>48.09 *                       |
| * C-1 to 9000 ft E * 1145<br>* C-1 to 9000 ft F * 1144   | * PF 1 *                              | 2002.78 *<br>2002.77 *<br>2002.77 *               | 2002.73 °<br>2002.74 *<br>2002.73 °              | 0.05 *<br>0.03 *<br>0.03 *           | 0.01 *<br>0.00 *<br>0.00 *           | 0.01 *<br>0.00 *<br>0.00 *           | *      | 371.00 *<br>371.00 *<br>371.00 *             | *           | 53.48 *<br>63.90 *<br>63.92 *                       |
| * C-1 to 9000 ft E * 1142   | * PF 1 * * PF 1 *                     | 2002.76 *<br>2002.73 *<br>2002.66 *               | 2002.74 *<br>2002.37 *<br>2002.12 *              | 0.03 *<br>0.36 *<br>0.54 *           | 0.00 *<br>0.05 *<br>0.00 *           | 0.03 *<br>0.02 *<br>0.07 *           | *      | 371.00 *<br>371.00 *<br>371.00 *             | *           | 64.63 *<br>59.78 *<br>58.10 *                       |
| * C-1 to 9000 ft E * 1139<br>* C-1 to 9000 ft E * 1138<br>* C-1 to 9000 ft E * 1137   | * PF 1 *<br>* PF 1 *                  | 1999.87 *<br>1999.72 *<br>1999.66 *               | 1999.56 *<br>1999.34 *<br>1999.09 *              | 0.31 *<br>0.39 *<br>0.57 *           | 0.13 *<br>0.05 *<br>0.00 *           | 6.01 *<br>6.02 *<br>0.05 *           | #      | 371.00 *<br>371.00 *<br>371.00 *             | *           | 54.88 *<br>54.75 *<br>53.95 *<br>26.25 *            |
| * C-1 to 9000 ft E * 1136<br>* C-1 to 9000 ft E * 1135   | * PF 1 * * PF 1 * * PF 1 * * PF 1 *   | 1993.17 *<br>1993.07 *<br>1993.05 *               | 1992.77 *<br>1992.87 *<br>1992.85 *              | 0.39 *<br>0.20 *<br>0.20 *           | 0.04 *<br>0.02 *<br>0.02 *           | 0.06 *<br>0.00 *<br>0.00 *           | *      | 371.00 *<br>371.00 *<br>371.00 *<br>371.00 * | *           | 32.97 *<br>32.96 *<br>32.97 *                       |
| * C-1 to 9000 ft E * 1132<br>* C-1 to 9000 ft E * 1131   | * PF 1 *                              | 1993.03 *<br>1992.96 *<br>1992.95 *               | 1992.83 °<br>1992.89 °<br>1992.88 °              | 0.20 *<br>0.07 *<br>0.07 *           | 0.03 *<br>0.02 *<br>0.01 *           | 0.04 *<br>0.00 *<br>0.01 *           | *      | 371.00 *<br>371.00 *<br>371.00 *             | *           | 48.51 *<br>48.68 *                                  |
| * C-1 to 9000 ft E * 1129<br>* C-1 to 9000 ft E * 1128   | * PF 1 *<br>* PF 1 *                  | 1992.93 *<br>1992.91 *<br>1992.91 *               | 1992.87 *<br>1992.88 *<br>1992.88 *              | 0.05 *<br>0.03 *<br>0.02 *           | 0.00 *<br>0.00 *                     | 0.01 *<br>0.00 *<br>0.00 *<br>0.03 * | *      | 371.00 *<br>371.00 *<br>371.00 *             | *           | 53.66 *<br>64.21 *<br>74.71 *<br>74.71 *            |
| * C-1 to 9000 ft E * 1126<br>* C-1 to 9000 ft E * 1125   | * PF 1 * * PF 1 * * PF 1 * *          | 1992.91 *<br>1992.88 *<br>1992.81 *               | 1992.88 *<br>1992.55 *<br>1992.30 *<br>1989.78 * | 0.02 *<br>0.32 *<br>0.51 *           | 0.00 *<br>0.05 *<br>0.00 *<br>0.15 * | 0.03 *<br>0.02 *<br>0.07 *<br>0.02 * | *      | 371.00 *<br>371.00 *<br>371.00 *             | *           | 67.32 *<br>64.09 *<br>58.15 *                       |
| * C-1 to 9000 ft E * 1123<br>* C-1 to 9000 ft E * 1122   | * PF 1 *                              | 1990.06 *<br>1989.90 *<br>1989.83 *               | 1989.46 * 1989.28 *                              | 0.28 *<br>0.44 *<br>0.55 *<br>0.14 * | 0.06 *<br>0.00 *<br>0.02 *           | 0.01 *<br>0.12 *<br>0.00 *           | *      | 371.00 *<br>371.00 *<br>371.00 *             | *           | 58.08 *<br>57.15 *<br>38.44 *                       |
| * C-1 to 9000 ft E * 1170<br>* C-1 to 9000 ft E * 1119   | * PF 1 *                              | 1982.31 *<br>1982.29 *<br>1982.28 *               | 1982.16 *<br>1982.16 *<br>1982.15 *<br>1982.14 * | 0.13 *<br>0.13 *<br>0.13 *           | 0.01 *<br>0.01 *<br>0.04 *           | 0.00 *<br>0.00 *<br>0.00 *           | 4      | 371.00 *<br>371.00 *<br>371.00 *             | * *         | 39.57 *<br>39.59 *<br>39.64 *                       |
| * C-1 to 9000 ft E * 1117<br>* C-1 to 9000 ft E * 1116   | * PF 1 *                              | 1982.27 *<br>1982.23 *<br>1982.19 *               | 1982.11 *<br>1982.10 *<br>1982.11 *              | 0.12 *<br>0.09 *<br>0.06 *           | 0.03 *<br>0.02 *<br>0.01 *           | 0.01 *<br>0.01 *<br>0.00 *           | *      | 371.00 *<br>371.00 *<br>371.00 *             | * *         | 39.78 *<br>45.17 *<br>52.58 *                       |
| * C-1 to 9000 ft E * 1114<br>* C-1 to 9000 ft E * 1113   | * PF 1 *                              | 1982.16 *<br>1982.15 *<br>1982.14 *               | 1982.11 *<br>1982.11 *<br>1982.10 *              | 0.04 *<br>0.03 *<br>0.03 *           | 0.01 *<br>0.01 *<br>0.00 *           | 0.00 *<br>0.00 *<br>0.00 *           | * *    | 371.00 *<br>371.00 *<br>371.00 *             | *           | 58.98 *<br>66.38 *                                  |
| * C-1 to 9000 ft E * IIII<br>* C-1 to 9000 ft E * IIII   | * PF 1 *<br>* PF 1 *                  | 1982.13 *<br>1982.13 *<br>1982.13 *<br>1982.10 *  | 1982.10 *<br>1982.10 *<br>1982.10 *              | 0.03 *<br>0.03 *<br>0.33 *           | 0.00 *<br>0.00 *<br>0.05 *           | 0.00 *<br>0.03 *<br>0.02 *           | *      | 371.00 *<br>371.00 *<br>371.00 *             | *           | 67.22 *<br>70.86 *<br>70.85 *<br>65.25 *            |
| * C-1 to 9000 ft E * 1108<br>* C-1 to 9000 ft F * 1107   | * PF 1 * * PF 1 * * PF 1 * *          | 1987.03 *<br>1979.27 *<br>1979.13 *               | 1981.51 *<br>1978.96 *<br>1978.75 *              | 0.52 °<br>0.31 °<br>0.38 *           | 0.00 *<br>0.13 *<br>0.05 *           | 0.06 *<br>0.01 *<br>0.02 *           | 2 2    | 371.00 *<br>371.00 *<br>371.00 *             | *           | 62.51 *<br>55.11 *<br>54.56 *                       |
| * C-1 to 9000 ft E * 1105<br>* C-1 to 9000 ft E * 1104   | * PF 1 *                              | 1979.06 *<br>1973.11 *<br>1972.95 *               | 1978.49 *<br>1972.51 *<br>1972.79 *              | 0.57 °<br>0.60 *<br>0.16 *           | 0.00 *<br>0.03 *<br>0.01 *           | 0.00 *<br>0.13 *<br>0.00 *           | *      | 371.00 *<br>516.00 *<br>516.00 *             | *           | 53.74 *<br>27.60 *<br>43.41 *                       |
| * C-1 to 9000 ft E * 1103<br>* C-1 to 9000 ft E * 1102<br>* C-1 to 9000 ft E * 1101<br>* C-1 to 9000 ft E * 1100   | * PF 1 * * PF 1 * * PF 1 * * PF 1 *   | 1972.94 *<br>1972.93 *<br>1972.89 *               | 1972.78 *<br>1972.77 *<br>1972.73 *              | 0.16 *<br>0.15 *<br>0.16 *           | 0.01 *<br>0.04 *<br>0.03 *           | 0.00 *<br>0.00 *<br>0.01 *           | *      | 516.00 *<br>516.00 *<br>516.00 *             | *           | 43.42 *<br>43.45 *<br>43.28 *                       |
| * C-1 to 9000 ft E * 1099<br>* C-1 to 9000 ft E * 1098   | * PF 1 * * PF 1 * * PF 1 *            | 1972.84 *<br>1972.82 *<br>1972.80 *               | 1972.74 *<br>1972.74 *<br>1972.74 *              | 0.11 *<br>0.08 *<br>0.05 *           | 0.02 *<br>0.01 *<br>0.00 *           | 0.01 *<br>0.01 *<br>0.00 *           | *      | 516.00 *<br>516.00 *<br>516.00 *             | *           | 49.70 *<br>56.11 *<br>64.53 *                       |
| * C-1 to 9000 ft E * 1097<br>* C-1 to 9000 ft E * 1096<br>* C-1 to 9000 ft E * 1095<br>* C-1 to 9000 ft E * 1094<br>* C-1 to 9000 ft E * 1093   | * PF 1 * * PF 1 * * PF 1 *            | 1972.79 *<br>1972.79 *<br>1972.75 *               | 1972.74 *<br>1972.74 *<br>1972.26 *              | 0.05 *<br>0.05 *<br>0.48 *           | 0.00 *<br>0.60 *<br>0.05 *           | 0.00 *<br>0.04 *<br>0.02 *           | *      | 516.00 *<br>516.00 *<br>516.00 *             | *           | 64.59 *<br>64.59 *<br>59.96 *                       |
| * C-1 to 9000 ft E * 1093<br>* C-1 to 9000 ft E * 1092<br>* C-1 to 9000 ft E * 1091   | * PF 1 * * PF 1 * * PF 1 *            | 1972.68 *<br>1970.89 *<br>1970.87 *               | 1972.00 °<br>1970.75 °<br>1970.73 °              | 0.68 *<br>0.14 *<br>0.13 *           | 0.00 *<br>0.02 *<br>0.01 *           | 0.16 *<br>0.00 *<br>0.08 *           | *      | 516.00 *<br>516.00 *                         | *           | 58.48 *<br>58.99 *<br>59.27 *                       |
| * C-1 to 9000 ft E * 1090<br>* C-1 to 9000 ft E * 1089<br>* C-1 to 9000 ft E * 1088   | * PF 1 * * PF 1 *                     | 1970.78 *<br>1963.35 *<br>1963.20 *               | 1969.86 *<br>1962.77 *<br>1962.95 *              | 0.58 *<br>0.25 *<br>0.25 *           | 0.00 *<br>0.05 *<br>0.02 *           | 0.10 *<br>0.10 *<br>0.00 *           | * .    | 516.00 °<br>516.00 °                         | *           | 37.15 *<br>27.82 *<br>36.83 *                       |
| * C-1 to 9000 ft E * 1087<br>* C-1 to 9000 ft E * 1086<br>* C-1 to 9000 ft E * 1085   | * PF 1 * * PF 1 * *                   | 1963.18 *<br>1963.16 *<br>1963.09 *               | 1962.93 *<br>1962.92 *<br>1962.92 *              | 0.25 * 0.17 *                        | 0.02 *<br>0.05 *<br>0.03 *           | 0.02 *                               | *      | 516.00 *<br>516.00 *<br>516.00 *             | *           | 36.82 *<br>36.82 *<br>42.24 *<br>49.50 *            |
| * C-1 to 9000 ft E * 1084<br>* C-1 to 9000 ft E * 1083<br>* C-1 to 9000 ft E * 1082   | * PF 1 * * PF 1 *                     | 1963.04 *<br>1963.01 *<br>1962.99 *               | 1962.93 *<br>1962.94 *<br>1962.93 *              | 0.11 *<br>0.07 *<br>0.06 *           | 0.02 *<br>0.01 *<br>0.00 *<br>0.00 * | 0.01 *<br>0.00 *<br>0.01 *<br>0.00 * | 9      | 516.00 *<br>516.00 *<br>516.00 *<br>516.00 * | *           | 57.61 *<br>60.48 *<br>68.61 *                       |
| * C-1 to 9000 ft E * 1081<br>* C-1 to 9000 ft E * 1080<br>* C-1 to 9000 ft E * 1079   | * PF 1 * * PF 1 * * PF 1 * * PF 1 *   | 1962.98 *<br>1962.98 *<br>1962.94 *<br>1962.87 *  | 1962.94 *<br>1962.94 *<br>1962.49 *<br>1962.20 * | 0.04 *<br>0.04 *<br>0.45 *<br>0.67 * | 0.00 *                               | 0.04 *<br>0.02 *<br>0.09 *           | 4      | 516.00 *<br>516.00 *                         | *           | 68.62 °<br>60.50 *<br>58.76 °                       |
| * C-1 to 9000 ft E * 1078<br>* C-1 to 9000 ft E * 1077<br>* C-1 to 9000 ft E * 1076<br>* C-1 to 9000 ft E * 1075   | * PF 1 * * PF 1 *                     | 1962.87<br>1960.08 *<br>1959.94 *<br>1959.87 *    | 1959.69 *<br>1959.46 *<br>1959.17 *              | 0.39 *<br>0.48 *<br>6.70 *           | 0.13 *<br>0.05 *<br>0.00 *           | 0.01 *<br>0.02 *<br>0.04 *           | *      | 516.00 *<br>516.00 *<br>516.00 *             | *           | 56.94 *<br>56.25 *<br>55.22 *                       |
| * C-1 to 9000 ft E * 1074<br>* C-1 to 9000 ft E * 1073   | * PF 1 *                              | 1953 56 *                                         | 1952.99 *<br>1953.13 *<br>1953.11 *              | 0.57 *<br>0.29 *<br>0.29 *           | 0.05 *                               | 0.08 *<br>0.00 *<br>0.00 *           | *      | 516.00 *<br>516.00 *<br>516.00 *<br>516.00 * | 2 2         | 34.74 *                                             |
| * C-1 to 9000 ft E * 1071<br>* C-1 to 9000 ft E * 1070   | * PF 1 * * PF 1 * * PF 1 * * PF 1 *   | 1953.38 *<br>1953.29 *                            | 1953.14 *<br>1953.14 *                           | 0.29 °<br>0.15 °<br>0.11 °           | 0.05 *                               | 0.04 *<br>0.01 *<br>0.01 *           | *      | 516.00 *<br>516.00 *<br>516.00 *<br>516.00 * | si<br>si    | 34.71 *<br>44.32 *<br>49.72 *                       |
| * C-1 to 9000 ft E * 1068<br>* C-1 to 9000 ft E * 1067   | * PF 1 * * PF 1 * * PF 1 *            | 1953.22 * 1953.20 * 1953.19 * 1953.15 * 1953.08 * | 1953.14 *<br>1953.15 *<br>1953.15 *              | 0.08 *<br>0.05 *<br>0.04 *           | 0.01 *<br>0.00 *<br>0.00 *           | 0.01 *<br>0.00 *<br>0.00 *           | *      | 516.00 *<br>516.00 *<br>516.00 *             | *           | 57.59 *<br>65.54 *<br>72.28 *                       |
| * C-1 to 9000 ft E * 1066<br>* C-1 to 9000 ft E * 1066<br>* C-1 to 9000 ft E * 1064<br>* C-1 to 9000 ft E * 1063   | * PF 1 *                              | 1953.19 *<br>1953.15 *                            | 1953.15 *<br>1952.70 *<br>1952.41 *              | 0.04 *<br>0.45 *<br>0.67 *           | 0.00 *<br>0.05 *<br>0.00 *           | 0.04 *<br>0.02 *<br>0.09 *           | *      | 516.00 *<br>516.00 *<br>516.00 *             | *           | 72.27 *<br>60.71 *<br>58.94 *                       |
| "C-1 to 9000 ft E * 1065 "C-1 to 9000 ft E * 1066 "C-1 to 9000 ft E * 1063 "C-1 to 9000 ft E * 1063 "C-1 to 9000 ft E * 1061 "C-1 to 9000 ft E * 1061 "C-1 to 9000 ft E * 1060 "C-1 to 9000 ft E * 1059 "C-1 to 9000 ft E * 1059 "C-1 to 9000 ft E * 1058 "C-1 to 9000 ft E * 1057 "C-1 to 9000 ft E * 1057 | * PF 1 *<br>* PF 1 *                  | 1950.13 *                                         | 1949.89 *<br>1949.66 *<br>1949.37 *              | 0.38 *                               | 0.13 *<br>0.05 *<br>0.00 *           | 0.01 *<br>0.02 *<br>0.13 *           | 2 0    | 516.00 *                                     | *           | 58.27 *<br>57.34 *<br>56.05 *                       |
| * C-1 to 9000 ft E * 1059<br>* C-1 to 9000 ft E * 1058<br>* C-1 to 9000 ft E * 1057   | * PF 1 * * PF 1 *                     | 1944.74 *<br>1944.71 *<br>1944.70 *               | 1944.49 *<br>1944.51 *<br>1944.50 *<br>1944.50 * | 0.69 *<br>0.25 *<br>0.20 *<br>0.20 * | 0.02 *<br>0.01 *<br>0.01 *           | 0.02 *<br>0.06 *<br>0.00 *           | *      | 516.00 * 516.00 * 516.00 * 516.00 * 516.00 * | *           | 34.60 *<br>36.46 *                                  |
| * C-1 to 9000 ft E * 1055   | * PF 1 *<br>* PF 1 *                  | 1944.68 *                                         | 1944.50 *<br>1944.49 *<br>1944.50 *<br>1944.48 * | 0.18 ×<br>0.14 *<br>0.09 *           | 0.03 *<br>0.02 *<br>0.02 *           | 0.01 °<br>0.01 *<br>0.00 *           | *      | 116.00 *                                     | *           | 38.26 *<br>40.93 *<br>46.54 *<br>42.58 *<br>44.29 * |
| * C-1 to 9000 ft E * 1053<br>* C-1 to 9000 ft E * 1052<br>* C-1 to 9000 ft E * 1051   | * PF 1 * * PF 1 *                     | 1944 55 *                                         | 1944.48 *<br>1944.46 *<br>1943.80 *<br>1943.45 * | 0.10 *<br>0.09 *<br>0.69 *           | 0.02 *<br>0.00 *<br>0.04 *           | 0.00 *<br>0.06 *<br>0.03 *           | *      | 516.00 *<br>516.00 *<br>516.00 *             |             | 42.58 *<br>44.29 *<br>35.23 *<br>33.73 *            |
| * C-1 to 9000 ft E * 1050<br>* C-1 to 9000 ft E * 1049   | * PF 1 *<br>* PF 1 *                  | 1943.04 *                                         | 1942.85 *                                        | 0.97 *<br>0.19 *<br>0.11 *           | 0.00 *<br>0.02 *<br>0.02 *           | 0.23 *<br>0.03 *<br>0.02 *           | *      | 516.00 *<br>516.00 *<br>516.00 *             | •           | 33.73 *<br>39.06 *<br>52.32 *<br>57.28 *            |
| * C-1 to 9000 ft E * 1047<br>* C-1 to 9000 ft E * 1046.5<br>* C-1 to 9000 ft E * 1046   | * PF 1 *                              | Culvert *                                         | 1942.89 *<br>1942.67 *<br>1940.34 *              | 0.29 *                               | 0.49 *                               | 0.09 *                               | 2 0    | 516.00 °                                     |             |                                                     |
| * C-1 to 9000 ft E * 1044<br>* C-1 to 9000 ft E * 1043   | * PF 1 *<br>* PF 1 *                  | 1938.16 *                                         | 1938.92 *<br>1937.11 *<br>1935.93 *              | 1.47 °<br>1.05 *<br>1.14 °           | 0.82 *<br>0.80 *<br>0.50 *           | 0.13 *<br>0.01 *<br>0.03 *           | *      | 516.00 *<br>781.00 *<br>781.00 *<br>781.00 * | 9<br>9<br>9 | 26.00 *<br>27.50 *<br>45.00 *<br>40.00 *            |
| * C-1 to 9000 ft E * 1041<br>* C-1 to 9000 ft E * 1040   | * PF 1 * * PF 1 * * PF 1 *            | 1931.00 *<br>1928.00 *                            | 1931.70 °<br>1929.60 *<br>1926.59 *              | 1.40 *<br>1.40 *<br>1.41 *           | 0.28 *                               | 0.00 *<br>0.00 *<br>0.01 *           | 2      | 781.00 *<br>781.00 *<br>781.00 *             | *           | 40.00 * 29.48 * 29.48 * 29.47 * 30.29 *             |
| * C-1 to 9000 ft E * 1039<br>* C-1 to 9000 ft E * 1038<br>* C-1 to 9000 ft E * 1037   | * PF 1 *<br>* PF 1 *                  | 1925.96 *<br>1922.96 *<br>1919.89 *               | 1924.58 *<br>1921.59 *<br>1918.51 *              | 1.38 *<br>1.37 *<br>1.38 *           | 0.28 *<br>0.28 *<br>0.28 *           | 0.00 *<br>0.00 *<br>0.00 *           | *      | 781.00 *<br>781.00 *<br>781.00 *             | *           | 30.30 *                                             |
| * C-1 to 9000 ft E * 1036<br>* C-1 to 9000 ft E * 1035<br>* C-1 to 9000 ft E * 1034   | * PF 1 * * PF 1 * * PF 1 *            | 1916.96 *<br>1912.61 *<br>1911.60 *               | 1915.58 *<br>1911.19 *<br>1910.10 *              | 1.38 *<br>1.41 *<br>1.50 *           | 0.28 *<br>0.12 *<br>0.16 *           | 0.00 °<br>0.01 °<br>0.00 °           | *      | 781.00 *<br>781.00 *<br>781.00 *             | 4           | 30.19 *<br>30.27 *<br>29.23 *<br>26.47 *<br>26.46 * |
| * c-1 to 9000 ft E * 1032<br>* c-1 to 9000 ft E * 1031   | * PF 1 * PF 1 * PF 1 *                | 1910.02 *<br>1908.17 *<br>1906.21 *               | 1908.52 *<br>1906.63 *<br>1904.93 *              | 1.51 *<br>1.54 *<br>1.28 *           | 0.28 *<br>0.27 *<br>0.13 *           | 0.00 *<br>0.08 *<br>0.21 *<br>0.10 * | 9<br>9 | 781.00 *<br>781.00 *<br>781.00 *<br>893.00 * | *           | 25.40 °<br>25.40 °<br>34.05 °<br>41.69 °            |
| * C-1 to 9000 ft E * 1030<br>* C-1 to 9000 ft E * 1029   | * PF 1 *                              | 1905.73 *<br>1905.58 *                            | 1905.14 *<br>1904.00 *                           | 0.59 *<br>1.58 *                     | 0.05 *                               | 0.05 *<br>Page 98                    | ŵ      | 893.00 *                                     | *           | 28.19 *                                             |

|                                           | e. e = 1000                                  | e or 1   | * 1903.45 *                                       | 1902.02   | 1.43                                | * 0                      | .17 *                    | drake12908.<br>0.03 *          | rep *                | 893.00 *                         |
|-------------------------------------------|----------------------------------------------|---|---------------------------------------------------|---|-------------------------------------|--------------------------|--------------------------|--------------------------------|----------------------|----------------------------------|
|                                           | ft E * 1027<br>ft E * 1026                   |   | * 1903.15 *<br>* 1902.21 *<br>* 1900.01 *         | 1901.43<br>1900.49<br>1898.29   | 1.73                                | * 0                      | .08 °<br>.13 *           | 0.00 *<br>0.00 *<br>0.00 *     | *                    | 893.00 *<br>893.00 *<br>893.00 * |
|                                           | ft E * 1024<br>ft E * 1023                   | * PF 1<br>* PF 1   | * 1898.81 *<br>* 1897.21 *                        | 1897.09<br>1895.49   | * 1.73                              |                          | .13 °                    | 0.00 *                         | 9                    | 893.00 *<br>893.00 *             |
| C-1 to 9000<br>C-1 to 9000<br>C-1 to 9000 | ft E * 1022<br>ft E * 1021<br>ft E * 1020    | * PF 1<br>* PF 1<br>* PF 1   | * 1896.31 *<br>* 1895.41 *<br>* 1894.51 *         | 1894.59<br>1893.69<br>1892.79   | * 1.73<br>* 1.73                    | * 0                      | .13 *                    | 0.00 *<br>0.00 *<br>0.00 *     | * .                  | 893.00 *<br>893.00 *<br>893.00 * |
| C-1 to 9000                               | ft E * 1019<br>ft E * 1018                   | * PF 1<br>* PF 1   | * 1893.12 *<br>* 1893.12 *                        | 1891.40<br>1891.39<br>1889.72   | * 1.73                              | ° ()                     | .00 °<br>.14 *<br>.15 *  | 0.00 *<br>0.03 *<br>0.09 *     | *                    | 893.00 *<br>893.00 *<br>893.00 * |
| C-1 to 9000<br>C-1 to 9000<br>C-1 to 9000 | ft E * 1016<br>ft E * 1015                   | * PF 1<br>* PF 1<br>* PF 1   | * 1891.71 *<br>* 1889.56 *<br>* 1888.52 *         | 1887.85   | * 1.71                              | * 0                      | .15 *                    | 0.00 *                         | *                    | 893.00 °<br>893.00 °             |
| c-1 to 9000<br>c-1 to 9000<br>c-1 to 9000 | ft E * 1014<br>ft E * 1013<br>ft E * 1012    | ° PF 1<br>* PF 1<br>* PF 1   | * 1884.47 *<br>* 1880.42 *<br>* 1877.15 *         | 1882.76<br>1878.71<br>1875.44   | " 1.71<br>" 1.71<br>" 1.71          | * 0                      | .15 *<br>.15 *           | 0.00 *<br>0.00 *<br>0.40 *     | *                    | 893.00 *<br>893.00 *<br>893.00 * |
| c-1 to 9000<br>c-1 to 9000                | ft E * 1011<br>ft E * 1010                   | " PF 1<br>* PF 1   | * 1874.90 *<br>* 1874.83 *                        | 1874.53<br>1874.69   | ° 0.37<br>° 0.14                    | * 0                      | .00 *                    | 0.07 °<br>0.00 °<br>0.00 °     | *                    | 893.00 *<br>893.00 *<br>893.00 * |
| C-1 to 9000<br>C-1 to 9000<br>C-1 to 9000 | ft E * 1009<br>ft E * 1008<br>ft E * 1007    | * PF 1<br>* PF 1<br>* PF 1   | * 1874.82 *<br>* 1874.82 *<br>* 1874.82 *         |   | ° 0.14<br>° 0.14<br>° 0.14          | * 0                      | .00 *                    | 0.00 *                         | *                    | 893.00 *<br>893.00 *             |
| C-1 to 9000                               | ft E * 1006<br>ft E * 1005                   | * PF 1<br>* PF 1   | * 1874.81 *<br>* 1874.81 *<br>* 1874.81 *         | 1874.67   | * 0.14<br>* 0.14<br>* 0.14          | * (                      | .00 *                    | 0.00 *<br>0.00 *               | *                    | 893.00 *<br>893.00 *<br>893.00 * |
| C-1 to 9000<br>C-1 to 9000<br>C-1 to 9000 | ft E * 1003                                  | * PF 1   | * 1874.80 *<br>* 1874.80 *                        | 1874.67<br>1874.66   | * 0.14<br>* 0.14                    | 2 (                      | .00 *                    | 0.00 *                         | *                    | 893.00 *<br>893.00 *             |
| C-1 to 9000                               | ft E * 1001                                  | * PF 1   | * 1874.80 *                                       | 10/4.00   | * 0.14                              | ******                   | *******                  | *******                        |                      | 893.00 *<br>**********           |
| ERRORS WARNIN                             | GS AND NOTES                                 |   |                                                   |   |                                     |                          |                          |                                |                      |                                  |
| liver: Drake                              | channel Rea<br>The conveyan                  | ch: C-1 to 9000 fice ratio (upstream icate the need for ch: C-1 to 9000 ficate the need for ch: C-1 to 9000 ficate the need for ch: C-1 to 9000 fice ratio (upstream icate the need for ch: C-1 to 9000 fice ratio (upstream icate the need for chi coustream icate the need for chi coustream icate chi coustream icate the need for chi coustream icate chi coustream icate chi   | E RS: 13:<br>t conveyance d                       | 28 Prof<br>ivided by d   | ile: PF 1<br>ownstream              | conveyance               | ) is less                | than 0.7 or                    | greater              | than 1.4.                        |
| tiver: Drake                              | This may ind<br>Channel Rea                  | ch: C-1 to 9000 ft   | additional c                                      | ross sectic<br>21    Prof<br>ivided by c   | ns.<br>ile: PF 1                    | convevance               | i) is less               | than 0.7 or                    | greater              | than 1.4.                        |
| warning.<br>River: Drake                  | This may inc<br>Channel Rea                  | licate the need for<br>ch: C-1 to 9000 ft   | additional c                                      | ross sectio<br>20 Prof   | ns.<br>ile: PF 1                    |                          | . de loca                | than 0.7 or                    | arester              | than 1 4                         |
| Warning:                                  | The conveyar<br>This may inc<br>Channel Rea  | ice ratio (upstream<br>licate the need for<br>ich: c=1 to 9000 fi   | r conveyance d<br>- additional c<br>: E RS: 13    | ivided by C<br>ross section<br>19 Prof   | ns.<br>ile: PF 1                    | conveyance               | 1) 15 1651               | LHAN 0.7 OF                    | greater              | CHAIL T                          |
| Warning:                                  | The conveyar                                 | heate the need for<br>ich; c-1 to 9000 fi<br>icate the need for<br>ich: c-1 to 9000 fi<br>quation could not<br>re surface and com-<br>ice ratio (upstream<br>iches the need for<br>oss was greater the<br>additional cross<br>standard step iter;   | conveyance d                                      | ivided by o   | ownstream                           | conveyance               | e) is less               | than 0.7 or                    | greater              | than 1.4.                        |
| River: Drake<br>Warning:                  | Channel Rea<br>The energy e<br>for the wate  | cn: C-1 to 9000 fi<br>quation could not<br>r surface and con   | be balanced w<br>rinued on with                   | ithin the s<br>the calcul   | pecified r                          | umber of                 | terations                | . The progr                    | am used              | critical dept                    |
| Warning:                                  | The conveyar<br>This may inc                 | ice ratio (upstream<br>licate the need for   | m conveyance d<br>radditional c<br>nam 1 0 ft (0. | ivided by o<br>ross section<br>3 m), hetwo   | lownstream<br>ens.<br>en the cur    | conveyance<br>rent and i | e) is less<br>previous o | ross section                   | greater<br>. This    | may indicate                     |
| warning:<br>Warning:                      | the need for<br>During the                   | additional cross<br>tandard step item<br>e came back below<br>unlted to critical   | sections.<br>ations, when t                       | he assumed   | water surf                          | ace was s                | et equal t               | o critical d                   | epth, th             | e calculated                     |
| River: Drake                              | water surtac<br>program defa<br>Channel Rea  | e came back below<br>wilted to critical<br>wch: C-1 to 9000 f   | depth.<br>t E RS: 13                              | n. Inis ir<br>16 Prof   | ile: PF 1                           | iat there                |                          | raila saberie                  | rear arra            |                                  |
| warning:                                  | The conveyar                                 | whited to critical with the tochical control of the | n conveyance d<br>r additional c                  | ivided by a   | lownstream<br>ons.                  | conveyance               | e) is les:               | s than 0.7 or                  | greater              | than 1.4.                        |
| warning:                                  | Channel Rea<br>The energy of<br>for the wate | equation could not<br>er surface and con   | be balanced w<br>tinued on with                   | ithin the s   | pecified r                          | number of                | iteration:               | . The progr                    | am used              | critical dep                     |
| warning:                                  | The conveyar                                 | nce ratio (upstreamicate the need fo   | m conveyance d<br>r additional c                  | ivided by or<br>ross sections hetwo   | lownstream<br>ons.<br>en the cur    | conveyance<br>rent and   | e) is les:<br>previous   | s than 0.7 or<br>cross section | greater<br>. This    | may indicate                     |
| warning:<br>Warning:                      | the need for<br>During the                   | additional cross   | sections.<br>ations, when t                       | he assumed   | water sur                           | ace was s                | et equal                 | to critical d                  | epth, th             | e calculated                     |
| Pivar: Oraka                              | water surfac<br>program defa<br>channel Rea  | e came back below<br>ulted to critical<br>sch: c-1 to 9000 f   | critical dept<br>depth.<br>t E RS: 13             | n. 1835 18<br>11 Prof   | ioncates tr<br>file: PF 1           | iat there                | is not a                 | zaria subci ic                 | rear ans             | wer. The                         |
|                                           | This may inc                                 | ncate the need to   | r additional c                                    | ross section   | MS -                                |                          |                          |                                |                      |                                  |
| River: Drake<br>Warning:                  | Channel Rea<br>The conveyar<br>This may inc  | ech: C-1 to 9000 f<br>nce ratio (upstream<br>dicate the need for<br>each: C-1 to 9000 f   | t E KS: 13<br>% conveyance d<br>r additional c    | ivided by o   | lownstream                          | conveyance               | e) is les                | than 0.7 or                    | greater              | than 1.4.                        |
| River: Drake<br>Warning:                  | Channel Rea                                  | ach: C-1 to 9000 f<br>nce ratio (upstream<br>dicate the need founch: C-1 to 9000 f<br>ch: C-1 to 9000 f<br>dicate the need founch: C-1 to 9000 f<br>ach: C-1 to 9000 f<br>nch: C-1 to 9000 f<br>nch: c-1 to 9000 f<br>nch: c-1 to 9000 f   | t E RS: 13<br>m conveyance d                      | 05 Pro-<br>ivided by o   | ile: PF 1<br>downstream             | conveyanc                | e) is les                | s than 0.7 or                  | greater              | than 1.4.                        |
| River: Drake<br>Warning:                  | Channel Rea                                  | ch: C-1 to 9000 f<br>nce ratio (upstream   | t E RS: 13<br>m conveyance d                      | 04 Pro<br>ivided by   | file: PF 1<br>iownstream            | conveyanc                | e) is les                | s than 0.7 or                  | greater              | than 1.4.                        |
| River: Drake<br>Warning:                  | This may in<br>Channel Rea<br>The conveya    | dicate the need fo<br>ich: C-1 to 9000 f<br>nce ratio (upstread<br>dicate the need fo<br>ach: C-1 to 9000 f<br>nce ratio (upstread<br>dicate the need fot<br>sch: C-1 to 9000 f<br>equation could not<br>er surface and con   | r additional c<br>t E RS: 13<br>m conveyance d    | 03 Pro<br>ivided by   | file: PF 1<br>downstream            | conveyanc                | e) is les                | s than 0.7 or                  | greater              | than 1.4.                        |
| River: Drake                              | This may in<br>Channel Re                    | dicate the need fo<br>sch: C-1 to 9000 f   | r additional c<br>t E RS: 13<br>he balanced w     | ross section of the control of the c | ons.<br>file: PF 1<br>specified:    | number of                | iteration                | s. The progr                   | am used              | critical dep                     |
| Warning:                                  | The conveya                                  | nce ratio (upstrea   | m conveyance d                                    | isvided by i   | nownstream                          | conveyanc                | e) is ies                | S CHAIL O. 7 OF                | greater              | LITELIS I. 4.                    |
| Warning:                                  | This may in<br>The energy<br>the need fo     | dicate the need to<br>loss was greater t<br>r additional cross   | r additional (<br>han 1.0 ft (0.<br>sections.     | 3 m). betw   | en the cu                           | rrent and                | previous                 | cross section                  | . This               | may indicate                     |
| Warning                                   | During the<br>water surfa                    | dicate the need fo<br>loss was greater t<br>r additional cross<br>standard step iter<br>ce came back below<br>aulted to critical<br>ach: C-1 to 9000   | ations, when t<br>critical dept                   | he assumed<br>h. This i   | water sur<br>ndicates ti            | face was s<br>hat there  | et equal<br>is not a     | to critical c<br>valid subcrit | tepth, tr            | wer. The                         |
| River: Drake<br>Warning:                  | Channel Re<br>The conveya                    | sch: C-1 to 9000 f<br>nce ratio (upstrea   | t E RS: 13<br>m conveyance o                      | 00 Pro<br>livided by   | file: PF 1<br>downstream            | conveyanc                | e) is les                | s than 0.7 or                  | greater              | r than 1.4.                      |
| River: Drake                              | This may in<br>Channel Re                    | ach: C-1 to 9000 f<br>nce ratio (upstrea<br>dicate the need fo<br>ach: C-1 to 9000 f<br>equation could not<br>er surface and con<br>nce ratio (upstrea<br>dicate the need fo<br>loss was greater t<br>r additional cross<br>standard step iter   | r additional o<br>t E RS: 12<br>he balanced w     | ross secti<br>199 Pro<br>vithin the   | ons.<br>file: PF 1<br>specified :   | number of                | iteration                | s. The progr                   | am used              | critical dep                     |
| warning:<br>Warning:                      | for the wat<br>The conveya                   | er surface and con<br>nce ratio (upstrea   | tinued on with<br>m conveyance o                  | the calcu<br>livided by   | lations.<br>downstream              | conveyanc                | e) is les                | s than 0.7 or                  | greater              | r than 1.4.                      |
| Warning:                                  | This may in<br>The energy<br>the need fo     | dicate the need to<br>loss was greater t<br>r additional cross   | han 1.0 ft (0.<br>sections.                       | 3 m). betw   | een the cu                          | rrent and                | previous                 | cross section                  | . This               | may indicate                     |
| Warning:                                  | During the<br>water surfa                    | loss was greater traditional cross standard step iter can back below auther to critical control of the control  | ations, when to<br>critical dept                  | he assumed<br>h. This i   | water sur<br>ndicates t             | face was s<br>hat there  | et equal<br>is not a     | to critical o<br>valid subcrit | ical ans             | ne carculated<br>swer. The       |
| River: Drake<br>Warning:                  | Channel Re<br>The conveya                    | ach: C-1 to 9000 f<br>nce ratio (upstrea   | t E RS: 17<br>m conveyance o                      | 95 Pro<br>divided by   | file: PF 1<br>downstream            | conveyano                | e) is les                | s than 0.7 or                  | greate               | r than 1.4.                      |
| River: Drake                              | This may in<br>Channel Re                    | dicate the need fo<br>ach: C-1 to 9000 f   | r additional of<br>t E RS: 12<br>m conveyance o   | ross secti<br>188 Pro<br>Hivided by   | ons.<br>file: PF 1<br>downstream    | convevano                | e) is les                | s than 0.7 o                   | r greate             | r than 1.4.                      |
| River: Drake                              | This may in<br>Channel Re                    | dicate the need fo<br>ach: C-1 to 9000 f   | radditional d<br>tE RS: 12                        | ross secti<br>87 Pro   | ons.<br>file: PF 1                  |                          | n\ ir les                | e than 0.7 o                   | neste                | r than 1.4.                      |
| Warning<br>River: Drake                   | The conveya<br>This may in<br>Channel Re     | nce ratio (upstrea<br>dicate the need fo<br>ach: C-1 to 9000 f   | m conveyance of<br>or additional of<br>t E RS: 13 | ross secti<br>286 Pro   | ons.<br>file: PF 1                  | Conveyanc                |                          |                                | greater              |                                  |
| Warning                                   | The energy<br>for the wat                    | equation could not<br>er surface and cor   | be balanced with the conveyance of                | vithin the<br>n the calcu<br>divided by   | specified<br>lations.<br>downstream | number of<br>conveyance  | iteration<br>e) is les   | s. The progr<br>s than 0.7 o   | ram useo<br>r greate | critical dep<br>r than 1.4.      |
| warning                                   | This may in<br>This may in                   | dicate the need for<br>loss was greater t<br>r additional cross   | or additional than 1.0 ft (0                      | ross secti<br>.3 m). betw   | ons.<br>een the cu                  | rrent and                | previous                 | cross section                  | n. This              | may indicate                     |
| Warning                                   | the need fo<br>During the                    | r additional cross<br>standard step iter<br>ce came back below<br>aulted to critical<br>ach: C-1 to 9000 f   | sections.<br>ations, when to<br>critical dept     | the assumed   | water sur                           | face was s<br>hat there  | et equal<br>is not a     | to critical i                  | depth, ti            | he calculated<br>swer. The       |
| River: Drake                              | program def<br>Channel Re                    | aulted to critical<br>ach: C-1 to 9000 t   | depth.<br>t E RS: 1                               | 284 Pro   | file: PF 1                          | convovano                | a) is les                | s rhan 0 7 o                   | r areste             | r than 1.4.                      |
| Warning<br>River: Drake                   | The conveya<br>This may in<br>Channel Re     | ach: C-1 to 9000 t<br>nce ratio (upstreadicate the need for<br>mach: C-1 to 9000 to   | or additional:<br>Ft E RS: 1                      | cross secti<br>283 Pro   | ons.<br>file: PF 1                  | Conveyan                 |                          |                                | , g. o               |                                  |
| Warning                                   | :The energy<br>for the wat                   | equation could not<br>er surface and con   | be balanced on with                               | within the<br>h the calcu<br>divided by   | specified<br>lations.<br>downstream | number of                | iteration<br>e) is les   | s, the prog                    | ram useo<br>r oreate | r than 1.4.                      |
| Warning                                   | This may in<br>The energy                    | dicate the need fo<br>loss was greater   | or additional<br>chan 1.0 ft (0                   | cross secti<br>,3 m). betv   | ons.<br>een the cu                  | rrent and                | previous                 | cross sectio                   | n. This              | may indicate                     |
| Warning                                   | the need for<br>During the                   | or additional cross<br>standard step ite<br>oce came back below   | s sections,<br>rations, when<br>v critical dep    | the assumed   | water sur                           | face was :               | et equal<br>is not a     | to critical<br>valid subcri    | depth, t<br>tical an | he calculated<br>swer. The       |
| River: Drake                              | program def<br>Channel Re                    | autree to critical addition to the control of the c | depth.<br>Ft E RS: 1                              | 280 Pro   | file: PF 1                          | conveyer                 | e) is lo                 | s than 0.7 o                   | r areare             | r than 1.4                       |
| Warning<br>River: Drake                   | This may in<br>Channel Re                    | ence ratio (upstre<br>edicate the need for<br>each: C-1 to 9000   | am conveyance<br>or additional<br>ft E RS: 1      | uινιαeα by<br>cross secti<br>279 - Pro   | ons.<br>ifile: PF 1                 | . conveyan               | et د. ر                  | CHEN 0.7 0                     | . y,eace             |                                  |
| Warning                                   | The conveye<br>This may in                   | each: C-1 to 9000<br>ince ratio (upstre-<br>idicate the need fi<br>each: C-1 to 9000   | m conveyance<br>or additional                     | divided by   | downstream<br>ons.                  | conveyan                 | e) is le                 | s than 0.7 o                   | r greate             | r than 1.4.                      |
| River; Drake<br>Warning                   | :The conveya<br>This may in                  | each: C-I to 9000 t<br>ince ratio (upstre<br>idicate the need f   | rt E KS: 1<br>am conveyance<br>or additional      | divided by<br>cross sect   | downstream                          | conveyan                 | ce) is le                | s than 0.7 o                   | r greate             | r than 1.4.                      |
| River: Drake<br>Warning                   | Channel Re                                   | each: C-1 to 9000<br>ince ratio (upstreadicate the need for<br>ach: C-1 to 9000   | ft E RS: 1                                        | 272 Pro<br>divided by   | downstream                          | conveyan                 | e) is le                 | s than 0.7 o                   | r greate             | r than 1.4.                      |
| River: Drake<br>Warning                   | Channel Re                                   | each: C-1 to 9000 ince ratio (upstreaming the need file for the need  | ft E RS: 1<br>am conveyance                       | 271 Pro<br>divided by   | file: PF 1<br>downstream            | l<br>1 conveyan          | ce) is le                | ss than 0.7 o                  | r greate             | r than 1.4.                      |
| River: Drake                              | This may in<br>Channel Re                    | ndicate the need for<br>each: C-1 to 9000<br>equation could no   | or additional<br>ft E RS: 1<br>t be balanced      | cross sect<br>270 Pro<br>within the   | ons.<br>ofile: PF 1<br>specified    | number of                | iteratio                 | ns. The prog                   | ram used             | critical de                      |
| warning                                   | for the wat<br>:The convey                   | each: C-1 to 9000<br>equation could no<br>er surface and co-<br>unce ratio (upstre-<br>ndicate the need f<br>loss was greater   | ntinued on wit<br>am conveyance                   | h the calcu<br>divided by   | lations.<br>downstream              | conveyan                 | ce) is le                | s than 0.7 o                   | r greate             | r than 1.4.                      |
| warning                                   |                                              | adacata the need f   | or additional                                     | cross sect   |                                     |                          |                          |                                |                      |                                  |

32.72 ° 24.66 ° 24.66 ° 24.66 ° 24.66 ° 24.66 ° 24.66 ° 24.66 ° 24.66 ° 24.66 ° 24.66 ° 24.66 ° 25.00 ° 25.00 

```
the set of the additional crists. Sections, and the section of the additional crists. Section of the section of the additional crists. Section
```

```
There, proke more program defaulted to critical depth.

This was indicate the need for publications of the control of the cont
   warning:The energy equatic
warning:The energy equatic
warning:The conveyance rat
warning:The conveyance rat
warning:The energy loss wa
the need for addit
warning:During the standar
water surface came
program dof.
                       warning:The conveyance ratio (upstream conveyance divided by downstream conveyance) is less than 0.7 or greater than 1.4.

In this may indicate the need for additional cross sections.

Warning:The energy loss was presented to the conveyance of the conveyance divided by downstream conveyance) is less than 0.7 or greater than 1.4.

Warning:The conveyance ratio (upstream conveyance divided by downstream conveyance) is less than 0.7 or greater than 1.4.

This may indicate the need for additional cross sections.

River: Drake Channel Reach: C-1 to 9000 ft E RS: 1143 Profile: PF1

Warning:The conveyance ratio (upstream conveyance divided by downstream conveyance) is less than 0.7 or greater than 1.4.

River: Drake Channel Reach: C-1 to 9000 ft E RS: 1147 Profile: PF1

Warning:The conveyance ratio (upstream conveyance divided by downstream conveyance) is less than 0.7 or greater than 1.4.

River: Drake Channel Reach: C-1 to 9000 ft E RS: 1137 Profile: PF1

Warning:The energy loss was greater than 1.0 ft (0.3 m). between the current and previous cross section. This may indicate the need for additional cross sections.

Warning:The energy equation could not be balanced within the specified number of i
                  for the water surface and continued on with the calculations.

Warning: The conveyance ratio (upstream conveyance divided by downstream conveyance) is less than 0.7 or greater than 1.4.

This may indicate the need for additional cross sections. So ab, between the current and previous cross section. This may indicate the need for additional cross sections, between the current and previous cross section. This may indicate the need for additional cross sections, when the assumed water surface was set equal to critical depth, the calculated water surface was set equal to critical depth. This indicates that there is not a valid subcritical answer. The warning: the conveyance ratio cupstream conveyance divided by downstream conveyance) is less than 0.7 or greater than 1.4.

River: Drake channel Reach: Calculations and the set of the surface was sections.

River: Orac channel Reach: Calculations and set of the set of the surface was sections.

River: Orac channel Reach: Calculations and set of the set of the surface was set of the set of the surface was set of the set of the surface was set of th
```

Warring particular according to the standard corp. Interview, the standard control of the college particular according to the college part

```
the need for additional cross sections.

Warning:During the standard step iterations, when the assumed water surface was set equal to critical depth, the calculated water surface came back below critical depth. This indicates that there is not a valid subcritical answer. The River: Drake Channel Reach: C-I to 9000 ft E RS: 1040 Profile: Pf Warning: The energy equation could not be balanced within the specified number of iterations. The program used critical depth Warning: The energy loss was greater than 1.0 ft (0.3 m). between the current and previous cross section. This may indicate the need for additional cross sections, when the assumed water surface and such processing the standard step iterations, when the assumed water surface was such processes.
   depth.

E Rs: 1040 Profile: PF 1
be balanced within the specified number of iterations. The program used critical depth
inued on with the calculations.
an 1:0 fr (0.3 m). between the current and previous cross section. This may indicate
warning: The energy equation could not be balanced within the specified number of iterations. The program used critical depth warning the merey of the water surface and continued on with the calculations current and previous cross section. This may indicate warning-turing the standard step iterations of the standard water surface was set equal to critical depth, the calculated the need for additional cross sections. The assumed water surface was set equal to critical depth, the calculations, and the standard step iterations could not be balanced within the specified number of iterations. The program used critical depth for the water surface and continued on with the calculations.

Warning: During the standard step iterations, when the assumed water surface was set equal to critical depth. This indicates that there is not a valid subcritical answer. The program defaulted to critical depth. This indicates that there is not a valid subcritical answer. The program defaulted to critical depth. This indicates that there is not a valid subcritical answer. The surface and continued on with the calculations.

Warning: During the standard step iterations, when the assumed water surface was set equal to critical depth. Warning: The energy loss was greater than 1.0 ft (0.3 m). Detween the current and previous cross section. This may indicate warning: During the standard step iterations, when the calculations warning: The energy loss was greater than 1.0 ft (0.3 m). Between the current and previous cross section. This may indicate warning: During the standard step iterations, when the superfield number of iterations. The program used critical depth warning: The energy equation could not be balanced within the specified number of iterations. The program used critical depth warn
  eduction count of the control on with the calculations of the control of the cont
warning-three conveyance rate (upstract conveyance divided by domestrace nonveyance) is less than 0.7 or great than 1.4.

**Every Drake Channel Seach! C-1 to 9000 ft = 83:103

**Every Drake Channel Seach! C-1 to 9000 ft = 83:103

**Every Drake Channel Seach! C-1 t
```

for the water surface and continued on with the calculations.

warning: The energy loss was greater than 1.0 ft (0.3 m), between the current and previous cross section. This may indicate the need for additional cross sections.

warning: During the standard see iterations; sections, warning: The energy loss was greater than 1.0 ft (0.3 m), between the current and previous cross section. This may indicate the need for additional cross sections. Was a section of the water surface was set equal to critical depth. River: Drake Channel Reach: C-1 to 0000 ft is a section of the water surface and continued on with the calculations.

Warning: The energy loss was greater than 1.0 ft (0.3 m), between the current and previous cross section. This may indicate water surface came back below critical depth. This indicates that there is not a valid subcritical answer. The warning: The energy loss was greater than 1.0 ft (0.3 m), between the current and previous cross section. This may indicate water surface came back below critical depth. This indicates that there is not a valid subcritical appth, was represented to the surface came back below critical depth. This indicates that there is not a valid subcritical appth. Warning: The energy loss was greater than 1.0 ft (0.3 m), between the current and previous cross section. This may indicate warning: The energy loss was greater than 1.0 ft (0.3 m). Detween the current and previous cross section. This may indicate the need for additional cross sections.

Warning: The energy loss was greater than 1.0 ft (0.3 m). Detween the current and previous cross section. This may indicate warnings the read of the proper was a se

## MIXED FLOW REGIME - CROSS SECTIONS 1001-1046.5

| Reach            | River Sta      | Profile | E.G. Elev | W.S. Elev | Vel Head | Frctn Loss | C & E Loss | Q Left                                   | Q Channel | Q Right  | Top Width |
|------------------|----------------|---------|-----------|-----------|----------|------------|------------|------------------------------------------|-----------|----------|-----------|
|                  | in the Section |         | (ft)      | (ft)      | (ft)     | (ft)       | (ft)       | (cfs)                                    | (cfs)     | (cfs)    | (ft)      |
| C-1 to 9000 ft E | 1328           | PF 1    | 2117.23   | 2117.23   | 0.00     | 0.00       | 0.00       |                                          | 1.10      |          | 18.16     |
| C-1 to 9000 ft E | 1327           | PF 1    | 2117.23   | 2117.23   | 0.00     | 0.00       | 0.00       |                                          | 1.10      |          | 26.09     |
| C-1 to 9000 ft E | 1326           | PF 1    | 2117.23   | 2117.23   | 0.00     | 0.00       | 0.00       |                                          | 1.10      |          | 31.49     |
| C-1 to 9000 ft E | 1325           | PF 1    | 2117.23   | 2117.23   | 0.00     | 0.00       | 0.00       |                                          | 1.10      |          | 38.89     |
| C-1 to 9000 ft E | 1324           | PF 1    | 2117.23   | 2117.23   | 0.00     | 0.00       | 0.00       |                                          | 1.10      |          | 45.29     |
| C-1 to 9000 ft E | 1323           | PF 1    | 2117.23   | 2117.23   | 0.00     | 0.00       | 0.00       |                                          | 1.10      |          | 51.69     |
| C-1 to 9000 ft E | 1322           | PF 1    | 2117.23   | 2117.23   | 0.00     | 0.00       | 0.00       |                                          | 1.10      |          | 56.09     |
| C-1 to 9000 ft E | 1321           | PF1     | 2117.23   | 2117.23   | 0.00     | 0.00       | 0.00       |                                          | 1.10      |          | 62.32     |
| C-1 to 9000 ft E | 1320           | PF 1    | 2117.23   | 2117.23   | 0.00     | 0.00       | 0.00       |                                          | 1.10      |          | 62.34     |
| C-1 to 9000 ft E | 1319           | PF 1    | 2117.23   | 2117.23   | 0.00     | 0.03       | 0.00       |                                          | 1.10      |          | 50.42     |
| C-1 to 9000 ft E | 1318           | PF 1    | 2117.20   | 2117.18   | 0.01     | 0.00       | 0.00       |                                          | 1.10      |          | 50.17     |
| C-1 to 9000 ft E | 1317           | PF 1    | 2114.23   | 2114.23   | 0.00     | 0.05       | 0.00       |                                          | 1.10      |          | 50.27     |
| C-1 to 9000 ft E | 1316           | PF 1    | 2114.18   | 2114.18   | 0.00     | 0.03       | 0.00       |                                          | 1.10      |          | 50.23     |
| C-1 to 9000 ft E | 1315           | PF 1    | 2114.15   | 2114.14   | 0.01     | 0.00       | 0.00       |                                          | 1.10      |          | 50.10     |
| C-1 to 9000 ft E | 1314           | PF 1    | 2106.53   | 2106.53   | 0.00     | 0.00       | 0.00       |                                          | 1.10      |          | 19.69     |
| C-1 to 9000 ft E | 1313           | PF 1    | 2106.53   | 2106.53   | 0.00     | 0.00       | 0.00       |                                          | 1.10      |          | 24.92     |
| C-1 to 9000 ft E | 1312           | PF 1    | 2106.53   | 2106.53   | 0.00     | 0.00       | 0.00       |                                          | 1.10      |          | 24.99     |
| C-1 to 9000 ft E | <del></del>    | PF 1    | 2106.53   | 2106.53   | 0.00     | 0.00       | 0.00       |                                          | 1.10      | 1        | 25.09     |
|                  | 1311           |         |           |           |          | 0.00       | 0.00       |                                          | 1.10      |          | 38.57     |
| C-1 to 9000 ft E | 1310           | PF 1    | 2106.53   | 2106.53   | 0.00     |            |            |                                          |           |          | +         |
| C-1 to 9000 ft E | 1309           | PF 1    | 2106.53   | 2106.53   | 0.00     | 0.00       | 0.00       |                                          | 1.10      |          | 38.89     |
| C-1 to 9000 ft E | 1308           | PF 1    | 2106.53   | 2106.53   | 0.00     | 0.00       | 0.00       |                                          | 1.10      |          | 54.29     |
| C-1 to 9000 ft E | 1307           | PF 1    | 2106.53   | 2106.53   | 0.00     | 0.00       | 0.00       |                                          | 1.10      | <u> </u> | 50.69     |
| C-1 to 9000 ft E | 1306           | PF 1    | 2106.53   | 2106.53   | 0.00     | 0.00       | 0.00       |                                          | 1.10      |          | 57.09     |
| C-1 to 9000 ft E | 1305           | PF 1    | 2106.53   | 2106.53   | 0.00     | 0.00       | 0.00       |                                          | 1.10      |          | 62.32     |
| C-1 to 9000 ft E | 1304           | PF 1    | 2106.53   | 2106.53   | 0.00     | 0.00       | 0.00       |                                          | 1.10      |          | 62.34     |
| C-1 to 9000 ft E | 1303           | PF 1    | 2106.53   | 2106.53   | 0.00     | 0.03       | 0.00       |                                          | 1.10      |          | 50.45     |
| C-1 to 9000 ft E | 1302           | PF 1    | 2106.50   | 2106.49   | 0.01     | 0.00       | 0.00       |                                          | 1.10      |          | 50.19     |
| C-1 to 9000 ft E | 1301           | PF 1    | 2103.53   | 2103.53   | 0.00     | 0.05       | 0.00       |                                          | 1.10      |          | 50.27     |
| C-1 to 9000 ft E | 1300           | PF 1    | 2103.48   | 2103.48   | 0.00     | 0.03       | 0.00       |                                          | 1.10      |          | 50.23     |
| C-1 to 9000 ft E | 1299           | PF 1    | 2103.45   | 2103.44   | 0.01     | 0.00       | 0.00       |                                          | 1.10      |          | 50.10     |
| C-1 to 9000 ft E | 1298           | PF 1    | 2095.83   | 2095.83   | 0.00     | 0.00       | 0.00       |                                          | 1.10      |          | 19.68     |
| C-1 to 9000 ft E | 1297           | PF 1    | 2095.83   | 2095.83   | 0.00     | 0.00       | 0.00       | ***************************************  | 1.10      |          | 19.85     |
| C-1 to 9000 ft E | 1296           | PF 1    | 2095.83   | 2095.83   | 0.00     | 0.00       | 0.00       |                                          | 1.10      |          | 19.92     |
| C-1 to 9000 ft E | 1295           | PF 1    | 2095.83   | 2095.83   | 0.00     | 0.00       | 0.00       |                                          | 1.10      |          | 20.02     |
| C-1 to 9000 ft E | 1294           | PF 1    | 2095.83   | 2095.83   | 0.00     | 0.00       | 0.00       |                                          | 1.10      |          | 32.48     |
| C-1 to 9000 ft E | 1293           | PF 1    | 2095.83   | 2095.83   | 0.00     | 0.00       | 0.00       |                                          | 1.10      | ANNO     | 38.88     |
| C-1 to 9000 ft E | 1292           | PF 1    | 2095.83   | 2095.83   | 0.00     | 0.00       | 0.00       |                                          | 1.10      |          | 45.28     |
| C-1 to 9000 ft E | 1291           | PF 1    | 2095.83   | 2095.83   | 0.00     | 0.00       | 0.00       |                                          | 1.10      |          | 50.68     |
| C-1 to 9000 ft E | 1290           | PF 1    | 2095.83   | 2095.83   | 0.00     | 0.00       | 0.00       |                                          | 1.10      |          | 57.08     |
| C-1 to 9000 ft E | 1289           | PF 1    | 2095.83   | 2095.83   | 0.00     | 0.00       | 0.00       |                                          | 1.10      |          | 62.35     |
| C-1 to 9000 ft E | 1288           | PF 1    | 2095.83   | 2095.83   | 0.00     | 0.00       | 0.00       |                                          | 1.10      |          | 62.35     |
| C-1 to 9000 ft E | 1287           | PF 1    | 2095.83   | 2095.83   | 0.00     | 0.03       | 0.00       |                                          | 1.10      |          | 50.4      |
| C-1 to 9000 ft E | 1286           | PF 1    | 2095.80   | 2095.80   | 0.01     | 0.00       | 0.00       |                                          | 1.10      |          | 50.25     |
| C-1 to 9000 ft E | 1285           | PF 1    | 2092.83   | 2092.83   | 0.00     | 0.05       | 0.00       | 999-0-1-1-1-1-1-1-1-1-1-1-1-1-1-1-1-1-1- | 1.10      |          | 50.2      |
| C-1 to 9000 ft E | 1284           | PF 1    | 2092.78   | 2092.78   | 0.00     | 0.03       | 0.00       |                                          | 1.10      |          | 50.23     |
| C-1 to 9000 ft E | 1283           | PF 1    | 2092.75   | 2092.74   | 0.01     | 0.00       | 0.00       |                                          | 1.10      |          | 50.13     |
| C-1 to 9000 ft E | 1282           | PF 1    | 2085.13   | 2085.13   | 0.00     | 0.00       | 0.00       |                                          | 1.10      |          | 19.69     |
| C-1 to 9000 ft E | 1281           | PF 1    | 2085.13   | 2085.13   | 0.00     | 0.00       | 0.00       |                                          | 1.10      |          | 19.80     |
| C-1 to 9000 ft E | 1280           | PF 1    | 2085.13   | 2085.13   | 0.00     | 0.00       | 0.00       |                                          | 1.10      |          | 19.93     |
| C-1 to 9000 ft E | 1279           | PF 1    | 2085.13   | 2085.13   | 0.00     | 0.00       | 0.00       |                                          | 1.10      |          | 25.39     |
| C-1 to 9000 ft E | 1278           | PF 1    | 2085.13   | 2085.13   | 0.00     | 0.00       |            |                                          | 1.10      |          | 33.7      |



| HEC-RAS Plan: P  | lan 06 River: l | Drake Channel | Reach: C-1 t | o 9000 ft E F | rofile: PF 1 (C | ontinued)  |            |        |           |                                         |           |
|------------------|-----------------|---------------|--------------|---------------|-----------------|------------|------------|--------|-----------|-----------------------------------------|-----------|
| Reach            | River Sta       | Profile       | E.G. Elev    | W.S. Elev     | Vel Head        | Frctn Loss | C & E Loss | Q Left | Q Channel | Q Right                                 | Top Width |
|                  |                 |               | (ft)         | (ft)          | (ft)            | (ft)       | (ft)       | (cfs)  | (cfs)     | (cfs)                                   | (ft)      |
| C-1 to 9000 ft E | 1277            | PF 1          | 2085.13      | 2085.13       | 0.00            | 0.00       | 0.00       |        | 1.10      |                                         | 39.07     |
| C-1 to 9000 ft E | 1276            | PF 1          | 2085.13      | 2085.13       | 0.00            | 0.00       | 0.00       |        | 1.10      |                                         | 45.41     |
| C-1 to 9000 ft E | 1275            | PF 1          | 2085.13      | 2085.13       | 0.00            | 0.00       | 0.00       |        | 1.10      |                                         | 50.77     |
| C-1 to 9000 ft E | 1274            | PF 1          | 2085.13      | 2085.13       | 0.00            | 0.00       | 0.00       |        | 1.10      |                                         | 57.14     |
| C-1 to 9000 ft E | 1273            | PF 1          | 2085.13      | 2085.13       | 0.00            | 0.00       | 0.00       |        | 1.10      |                                         | 62.38     |
| C-1 to 9000 ft E | 1272            | PF 1          | 2085.13      | 2085.13       | 0.00            | 0.00       | 0.00       |        | 1.10      |                                         | 62.40     |
| C-1 to 9000 ft E | 1271            | PF 1          | 2085.13      | 2085.13       | 0.00            | 0.03       | 0.00       |        | 1.10      |                                         | 50.43     |
| C-1 to 9000 ft E | 1270            | PF 1          | 2085.10      | 2085.09       | 0.01            | 0.00       | 0.00       |        | 1.10      |                                         | 50.18     |
| C-1 to 9000 ft E | 1269            | PF 1          | 2082.12      | 2082.12       | 0.00            | 0.05       | 0.00       |        | 1.10      |                                         | 50.24     |
| C-1 to 9000 ft E | 1268            | PF 1          | 2082.08      | 2082.07       | 0.00            | 0.03       | 0.00       |        | 1.10      |                                         | 50.25     |
| C-1 to 9000 ft E | 1267            | PF1           | 2082.05      | 2082.04       | 0.01            | 0.00       | 0.00       |        | 1.10      |                                         | 50.11     |
| C-1 to 9000 ft E | 1266            | PF 1          | 2074.43      | 2074.43       | 0.00            | 0.00       | 0.00       |        | 1.10      |                                         | 19.69     |
| C-1 to 9000 ft E | 1265            | PF 1          | 2074.43      | 2074.43       | 0.00            | 0.00       | 0.00       |        | 1.10      |                                         | 25.92     |
| C-1 to 9000 ft E | 1264            | PF 1          | 2074.43      | 2074.43       | 0.00            | 0.00       | 0.00       |        | 1.10      |                                         | 25.98     |
| C-1 to 9000 ft E | 1263            | PF 1          | 2074.43      | 2074.43       | 0.00            | 0.00       | 0.00       |        | 1.10      |                                         | 26.09     |
| C-1 to 9000 ft E | 1262            | PF 1          | 2074.43      | 2074.43       | 0.00            | 0.00       | 0.00       |        | 1.10      |                                         | 32.49     |
| C-1 to 9000 ft E | 1261            | PF 1          | 2074.43      | 2074.43       | 0.00            | 0.00       | 0.00       |        | 1.10      |                                         | 39.89     |
| C-1 to 9000 ft E | 1260            | PF 1          | 2074.43      | 2074.43       | 0.00            | 0.00       | 0.00       |        | 1.10      |                                         | 45.29     |
| C-1 to 9000 ft E | 1259            | PF 1          | 2074.43      | 2074.43       | 0.00            | 0.00       | 0.00       |        | 1.10      |                                         | 50.69     |
| C-1 to 9000 ft E | 1258            | PF 1          | 2074.43      | 2074.43       | 0.00            | 0.00       | 0.00       |        | 1.10      |                                         | 57.09     |
| C-1 to 9000 ft E | 1257            | PF 1          | 2074.43      | 2074.43       | 0.00            | 0.00       | 0.00       |        | 1.10      |                                         | 60.41     |
| C-1 to 9000 ft E | 1256            | PF 1          | 2074.43      | 2074.43       | 0.00            | 0.00       | 0.00       |        | 1.10      |                                         | 62.34     |
| C-1 to 9000 ft E | 1255            | PF 1          | 2074.43      | 2074.43       | 0.00            | 0.00       | 0.00       |        | 1.10      |                                         | 50.43     |
|                  | 1254            | PF 1          | 2074.40      | 2074.43       | 0.00            | 0.03       | 0.00       |        | 1.10      |                                         | 50.43     |
| C-1 to 9000 ft E |                 | PF 1          |              |               |                 | 0.00       | 0.00       |        | 1.10      |                                         |           |
| C-1 to 9000 ft E | 1253            | PF 1          | 2072.73      | 2072.73       | 0.00            |            | 0.00       |        | 1.10      |                                         | 55.47     |
| C-1 to 9000 ft E | 1252            |               | 2072.73      | 2072.73       | 0.00            | 0.01       |            |        |           |                                         | 55.34     |
| C-1 to 9000 ft E | 1251            | PF 1          | 2072.67      | 2072.23       | 0.45            | 0.00       | 0.06       |        | 255.00    |                                         | 53.66     |
| C-1 to 9000 ft E | 1250            | PF 1          | 2071.84      | 2062.18       | 9.66            | 0.00       | 0.91       |        | 255.00    |                                         | 13.48     |
| C-1 to 9000 ft E | 1249            | PF 1          | 2065.14      | 2065.00       | 0.14            | 0.01       | 0.00       |        | 255.00    |                                         | 30.00     |
| C-1 to 9000 ft E | 1248            | PF 1          | 2065.13      | 2064.99       | 0.14            | 0.01       | 0.00       |        | 255.00    |                                         | 30.01     |
| C-1 to 9000 ft E | 1247            | PF 1          | 2065.11      | 2064.97       | 0.14            | 0.03       | 0.02       |        | 255.00    |                                         | 30.05     |
| C-1 to 9000 ft E | 1246            | PF 1          | 2065.06      | 2064.99       | 0.08            | 0.02       | 0.01       |        | 255.00    |                                         | 37.50     |
| C-1 to 9000 ft E | 1245            | PF 1          | 2065.04      | 2064.98       | 0.06            | 0.01       | 0.01       |        | 255.00    |                                         | 40.86     |
| C-1 to 9000 ft E | 1244            | PF 1          | 2065.02      | 2064.97       | 0.04            | 0.01       | 0.00       |        | 255.00    |                                         | 46.26     |
| C-1 to 9000 ft E | 1243            | PF 1          | 2065.00      | 2064.97       | 0.03            | 0.01       | 0.00       |        | 255.00    |                                         | 51.65     |
| C-1 to 9000 ft E | 1242            | PF 1          | 2064.99      | 2064.97       | 0.02            | 0.00       | 0.00       |        | 255.00    |                                         | 58.04     |
| C-1 to 9000 ft E | 1241            | PF 1          | 2064.99      | 2064.97       | 0.02            | 0.00       | 0.00       |        | 255.00    | *************************************** | 62.44     |
| C-1 to 9000 ft E | 1240            | PF 1          | 2064.99      | 2064.97       | 0.02            | 0.00       | 0.00       |        | 255.00    |                                         | 62.49     |
| C-1 to 9000 ft E | 1239            | PF 1          | 2064.99      | 2064.97       | 0.01            | 0.00       | 0.02       |        | 255.00    |                                         | 67.81     |
| C-1 to 9000 ft E | 1238            | PF 1          | 2064.96      | 2064.70       | 0.26            | 0.05       | 0.02       |        | 255.00    |                                         | 58.87     |
| C-1 to 9000 ft E | 1237            | PF 1          | 2064.90      | 2064.47       | 0.43            | 0.00       | 0.06       |        | 255.00    |                                         | 57.08     |
| C-1 to 9000 ft E | 1236            | PF 1          | 2064.57      | 2060.89       | 3.68            | 0.00       | 0.33       |        | 255.00    |                                         | 51.32     |
| C-1 to 9000 ft E | 1235            | PF1           | 2062.02      | 2061.21       | 0.81            | 1.69       | 0.86       |        | 255.00    |                                         | 52.75     |
| C-1 to 9000 ft E | 1234            | PF 1          | 2061.87      | 2061.43       | 0.45            | 0.00       | 0.06       |        | 255.00    |                                         | 53.67     |
| C-1 to 9000 ft E | 1233            | PF 1          | 2061.04      | 2051.38       | 9.66            | 0.00       | 0.91       |        | 255.00    |                                         | 13.48     |
| C-1 to 9000 ft E | 1232            | PF 1          | 2054.41      | 2054.27       | 0.14            | 0.01       | 0.00       |        | 255.00    |                                         | 30.31     |
| C-1 to 9000 ft E | 1231            | PF 1          | 2054.40      | 2054.26       | 0.13            | 0.01       | 0.00       |        | 255.00    |                                         | 30.32     |
| C-1 to 9000 ft E | 1230            | PF 1          | 2054.38      | 2054.25       | 0.13            | 0.03       | 0.02       |        | 255.00    | -                                       | 30.36     |
| C-1 to 9000 ft E | 1229            | PF 1          | 2054.33      | 2054.26       | 0.07            | 0.02       | 0.01       |        | 255.00    |                                         | 37.81     |
| C-1 to 9000 ft E | 1228            | PF 1          | 2054.31      | 2054.26       | 0.05            | 0.01       | 0.00       |        | 255.00    |                                         | 44.21     |
| C-1 to 9000 ft E | 1227            | PF 1          | 2054.30      | 2054.26       | 0.03            | 0.01       | 0.00       |        | 255.00    |                                         | 50.61     |

| Width          |  |  |  |  |  |  |
|----------------|--|--|--|--|--|--|
| ft)            |  |  |  |  |  |  |
| 39.07<br>45.41 |  |  |  |  |  |  |
| 50.77<br>57.14 |  |  |  |  |  |  |
| 62.38          |  |  |  |  |  |  |
| 62.40<br>50.43 |  |  |  |  |  |  |
| 50.18          |  |  |  |  |  |  |
| 50.24<br>50.25 |  |  |  |  |  |  |
| 50.11<br>19.69 |  |  |  |  |  |  |
| 25.92          |  |  |  |  |  |  |
| 25.98<br>26.09 |  |  |  |  |  |  |
| 32.49          |  |  |  |  |  |  |
| 39.89<br>45.29 |  |  |  |  |  |  |
| 50.69<br>57.09 |  |  |  |  |  |  |
| 60.41          |  |  |  |  |  |  |
| 62.34<br>50.43 |  |  |  |  |  |  |
| 50.19<br>55.47 |  |  |  |  |  |  |
| 55.34          |  |  |  |  |  |  |
| 53.66<br>13.48 |  |  |  |  |  |  |
| 30.00          |  |  |  |  |  |  |
| 30.01          |  |  |  |  |  |  |
| 37.50<br>40.86 |  |  |  |  |  |  |
| 46.26          |  |  |  |  |  |  |
| 51.65<br>58.04 |  |  |  |  |  |  |
| 62.44<br>62.49 |  |  |  |  |  |  |
| 67.81          |  |  |  |  |  |  |
| 58.87<br>57.08 |  |  |  |  |  |  |
| 51.32          |  |  |  |  |  |  |
| 52.75<br>53.67 |  |  |  |  |  |  |
| 13.48<br>30.31 |  |  |  |  |  |  |
| 30.32          |  |  |  |  |  |  |
| 30.36<br>37.81 |  |  |  |  |  |  |
| 44.21<br>50.61 |  |  |  |  |  |  |
| 30.01          |  |  |  |  |  |  |
|                |  |  |  |  |  |  |
|                |  |  |  |  |  |  |
|                |  |  |  |  |  |  |

HEC-RAS Plan: Plan 06 River: Drake Channel Reach: C-1 to 9000 ft E Profile: PF 1 (Continued)

| Reach            | River Sta | Profile | E.G. Elev | W.S. Elev | Vel Head | Frctn Loss | C & E Loss | Q Left | Q Channel | Q Right                                 | Top Width |
|------------------|-----------|---------|-----------|-----------|----------|------------|------------|--------|-----------|-----------------------------------------|-----------|
|                  | 1975      |         | (ft)      | (ft)      | (ft)     | (ft)       | (ft)       | (cfs)  | (cfs)     | (cfs)                                   | (ft)      |
| C-1 to 9000 ft E | 1226      | PF 1    | 2054.29   | 2054.26   | 0.02     | 0.01       | 0.00       |        | 255.00    |                                         | 56.00     |
| C-1 to 9000 ft E | 1225      | PF 1    | 2054.28   | 2054.26   | 0.02     | 0.00       | 0.00       |        | 255.00    |                                         | 62.40     |
| C-1 to 9000 ft E | 1224      | PF 1    | 2054.28   | 2054.26   | 0.02     | 0.00       | 0.00       |        | 255.00    |                                         | 62.47     |
| C-1 to 9000 ft E | 1223      | PF 1    | 2054.28   | 2054.26   | 0.02     | 0.00       | 0.02       |        | 255.00    |                                         | 67.86     |
| C-1 to 9000 ft E | 1222      | PF 1    | 2054.25   | 2053.99   | 0.26     | 0.05       | 0.02       |        | 255.00    |                                         | 60.24     |
| C-1 to 9000 ft E | 1221      | PF 1    | 2054.19   | 2053.76   | 0.43     | 0.00       | 0.07       |        | 255.00    |                                         | 58.16     |
| C-1 to 9000 ft E | 1220      | PF 1    | 2053.86   | 2050.19   | 3.67     | 0.00       | 0.32       |        | 255.00    |                                         | 51.33     |
| C-1 to 9000 ft E | 1219      | PF 1    | 2051.39   | 2050.61   | 0.78     | 1.60       | 0.87       |        | 255.00    |                                         | 52.86     |
| C-1 to 9000 ft E | 1218      | PF 1    | 2051.19   | 2050.64   | 0.56     | 0.13       | 0.07       |        | 255.00    |                                         | 53.32     |
| C-1 to 9000 ft E | 1217      | PF 1    | 2050.28   | 2040.68   | 9.60     | 0.00       | 0.90       |        | 255.00    |                                         | 13.49     |
| C-1 to 9000 ft E | 1216      | PF 1    | 2043.78   | 2043.66   | 0.13     | 0.01       | 0.00       |        | 255.00    |                                         | 30.64     |
| C-1 to 9000 ft E | 1215      | PF 1    | 2043.77   | 2043.65   | 0.13     | 0.01       | 0.00       |        | 255.00    |                                         | 30.66     |
| C-1 to 9000 ft E | 1214      | PF 1    | 2043.76   | 2043.64   | 0.13     | 0.04       | 0.00       |        | 255.00    |                                         | 30.70     |
| C-1 to 9000 ft E | 1212      | PF 1    | 2043.72   | 2043.60   | 0.12     | 0.05       | 0.01       |        | 255.00    |                                         | 30.84     |
| C-1 to 9000 ft E | 1211      | PF 1    | 2043.66   | 2043.45   | 0.21     | 0.02       | 0.05       |        | 255.00    |                                         | 25.46     |
| C-1 to 9000 ft E | 1210      | PF 1    | 2043.58   | 2043.55   | 0.03     | 0.01       | 0.00       |        | 255.00    |                                         | 50.72     |
| C-1 to 9000 ft E | 1209      | PF 1    | 2043.57   | 2043.55   | 0.02     | 0.01       | 0.00       |        | 255.00    |                                         | 56.77     |
| C-1 to 9000 ft E | 1208      | PF 1    | 2043.57   | 2043.55   | 0.02     | 0.00       | 0.00       |        | 255.00    |                                         | 62.35     |
| C-1 to 9000 ft E | 1207      | PF 1    | 2043.57   | 2043.55   | 0.02     | 0.00       | 0.00       |        | 255.00    |                                         | 62.40     |
| C-1 to 9000 ft E | 1207      | PF 1    | 2043.56   | 2043.55   | 0.02     | 0.00       | 0.02       |        | 255.00    |                                         | 71.32     |
|                  |           | PF 1    | 2043.54   | 2043.33   |          | 0.05       | 0.02       |        | 255.00    |                                         | 62.04     |
| C-1 to 9000 ft E | 1205      | PF 1    | 2043.47   |           | 0.26     |            | 0.02       |        |           | *************************************** | 59.74     |
| C-1 to 9000 ft E | 1204      |         |           | 2043.06   | 0.42     | 0.00       |            |        | 255.00    |                                         |           |
| C-1 to 9000 ft E | 1203      | PF 1    | 2043.15   | 2039.49   | 3.66     | 0.00       | 0.32       |        | 255.00    |                                         | 51.59     |
| C-1 to 9000 ft E | 1202      | PF 1    | 2040.61   | 2039.81   | 0.80     | 1.68       | 0.86       |        | 255.00    |                                         | 53.31     |
| C-1 to 9000 ft E | 1201      | PF 1    | 2040.47   | 2040.03   | 0.44     | 0.00       | 0.09       |        | 255.00    |                                         | 54.41     |
| C-1 to 9000 ft E | 1200      | PF 1    | 2039.53   | 2029.70   | 9.83     | 0.00       | 0.94       |        | 255.00    |                                         | 18.29     |
| C-1 to 9000 ft E | 1199      | PF 1    | 2032.84   | 2032.69   | 0.15     | 0.01       | 0.00       |        | 255.00    |                                         | 29.57     |
| C-1 to 9000 ft E | 1198      | PF 1    | 2032.83   | 2032.68   | 0.15     | 0.02       | 0.00       |        | 255.00    |                                         | 29.57     |
| C-1 to 9000 ft E | 1197      | PF 1    | 2032.81   | 2032.66   | 0.15     | 0.04       | 0.02       |        | 255.00    |                                         | 29.60     |
| C-1 to 9000 ft E | 1196      | PF 1    | 2032.75   | 2032.67   | 0.09     | 0.02       | 0.01       |        | 255.00    |                                         | 36.03     |
| C-1 to 9000 ft E | 1195      | PF 1    | 2032.72   | 2032.66   | 0.06     | 0.02       | 0.00       |        | 255.00    |                                         | 41.41     |
| C-1 to 9000 ft E | 1194      | PF 1    | 2032.70   | 2032.66   | 0.05     | 0.01       | 0.00       |        | 255.00    | *************************************** | 45.79     |
| C-1 to 9000 ft E | 1193      | PF 1    | 2032.69   | 2032.66   | 0.03     | 0.01       | 0.00       |        | 255.00    |                                         | 51.19     |
| C-1 to 9000 ft E | 1192      | PF 1    | 2032.68   | 2032.65   | 0.03     | 0.01       | 0.00       |        | 255.00    |                                         | 56.58     |
| C-1 to 9000 ft E | 1191      | PF 1    | 2032.67   | 2032.65   | 0.02     | 0.00       | 0.00       |        | 255.00    |                                         | 62.18     |
| C-1 to 9000 ft E | 1190      | PF 1    | 2032.67   | 2032.65   | 0.02     | 0.00       | 0.00       |        | 255.00    |                                         | 62.23     |
| C-1 to 9000 ft E | 1189      | PF 1    | 2032.67   | 2032.66   | 0.01     | 0.00       | 0.02       |        | 255.00    |                                         | 74.46     |
| C-1 to 9000 ft E | 1188      | PF 1    | 2032.65   | 2032.41   | 0.24     | 0.05       | 0.01       |        | 255.00    |                                         | 70.70     |
| C-1 to 9000 ft E | 1187      | PF 1    | 2032.58   | 2032.20   | 0.38     | 0.00       | 0.05       |        | 255.00    |                                         | 68.34     |
| C-1 to 9000 ft E | 1186      | PF 1    | 2032.26   | 2028.69   | 3.57     | 0.00       | 0.32       |        | 255.00    |                                         | 51.94     |
| C-1 to 9000 ft E | 1185      | PF 1    | 2029.79   | 2029.00   | 0.79     | 1.64       | 0.83       |        | 255.00    |                                         | 54.01     |
| C-1 to 9000 ft E | 1184      | PF 1    | 2029.66   | 2029.22   | 0.44     | 0.00       |            |        | 255.00    |                                         | 55.31     |
| C-1 to 9000 ft E | 1183      | PF 1    | 2028.71   | 2018.87   | 9.85     | 0.00       |            |        | 255.00    |                                         | 19.25     |
| C-1 to 9000 ft E | 1182      | PF 1    | 2022.07   | 2021.99   | 0.08     | 0.01       | 0.00       |        | 255.00    |                                         | 38.12     |
| C-1 to 9000 ft E | 1181      | PF 1    | 2022.06   | 2021.98   | 0.08     | 0.01       | 0.00       |        | 255.00    |                                         | 38.16     |
| C-1 to 9000 ft E | 1180      | PF 1    | 2022.05   | 2021.98   | 0.08     | 0.02       | 0.00       |        | 255.00    |                                         | 38.19     |
| C-1 to 9000 ft E | 1179      | PF 1    | 2022.03   | 2021.96   | 0.07     | 0.02       | 0.01       |        | 255.00    |                                         | 38.38     |
| C-1 to 9000 ft E | 1178      | PF 1    | 2022.00   | 2021.96   | 0.05     | 0.01       | 0.00       |        | 255.00    |                                         | 44.78     |
| C-1 to 9000 ft E | 1177      | PF 1    | 2021.99   | 2021.96   | 0.03     | 0.01       | 0.00       |        | 255.00    |                                         | 52.18     |
| C-1 to 9000 ft E | 1176      | PF 1    | 2021.98   | 2021.96   | 0.02     | 0.00       | 0.00       |        | 255.00    |                                         | 59.58     |
| C-1 to 9000 ft E | 1175      | PF 1    | 2021.97   | 2021.95   | 0.02     | 0.00       | 0.00       |        | 255.00    |                                         | 64.98     |

| dth                  |  |  |  |
|----------------------|--|--|--|
|                      |  |  |  |
| 3.00<br>2.40         |  |  |  |
| 2.47<br>7.86         |  |  |  |
| 0.24                 |  |  |  |
| 3.16                 |  |  |  |
| 2.86<br>3.32         |  |  |  |
| 3.49                 |  |  |  |
| D.64<br>D.66         |  |  |  |
| D.70<br>D.84         |  |  |  |
| 5.46                 |  |  |  |
| 0.72<br>6.77         |  |  |  |
| 2.35<br>2.40         |  |  |  |
| 1.32                 |  |  |  |
| 2.04<br>9.74         |  |  |  |
| 1.59<br>3.31         |  |  |  |
| 4.41                 |  |  |  |
| 3.29<br>9.57         |  |  |  |
| 9.57<br>9.60<br>5.03 |  |  |  |
| 3.03<br>1.41         |  |  |  |
| 5.79                 |  |  |  |
| 1.19<br>3.58         |  |  |  |
| 2.18                 |  |  |  |
| 2.23<br>4.46         |  |  |  |
| D.70<br>3.34         |  |  |  |
| 1.94<br>4.01         |  |  |  |
| 5.31                 |  |  |  |
| 9.25<br>8.12         |  |  |  |
| 8.16<br>8.19         |  |  |  |
| 8.38                 |  |  |  |
| 4.78<br>2.18         |  |  |  |
| 9.58<br>4.98         |  |  |  |
|                      |  |  |  |
|                      |  |  |  |
|                      |  |  |  |
|                      |  |  |  |

| Reach            | River Sta                                        | Profile | E.G. Elev | W.S. Elev | Vel Head | Frctn Loss | C & E Loss | Q Left                                  | Q Channel | Q Right                                 | Top Width |
|------------------|--------------------------------------------------|---------|-----------|-----------|----------|------------|------------|-----------------------------------------|-----------|-----------------------------------------|-----------|
|                  |                                                  |         | (ft)      | (ft)      | (ft)     | (ft)       | (ft)       | (cfs)                                   | (cfs)     | (cfs)                                   | (ft)      |
| C-1 to 9000 ft E | 1174                                             | PF 1    | 2021.97   | 2021.95   | 0.01     | 0.00       | 0.00       |                                         | 255.00    | V.T7                                    | 69.2      |
| C-1 to 9000 ft E | 1173                                             | PF 1    | 2021.97   | 2021.95   | 0.01     | 0.00       | 0.00       |                                         | 255.00    |                                         | 69.2      |
| C-1 to 9000 ft E | 1172                                             | PF 1    | 2021.97   | 2021.95   | 0.01     | 0.00       | 0.02       |                                         | 255.00    |                                         | 68.4      |
| C-1 to 9000 ft E | 1171                                             | PF 1    | 2021.94   | 2021.68   | 0.26     | 0.05       | 0.02       |                                         | 255.00    |                                         | 61.9      |
| C-1 to 9000 ft E | 1170                                             | PF 1    | 2021.88   | 2021.46   | 0.42     | 0.00       | 0.09       |                                         | 255.00    |                                         | 59.59     |
| C-1 to 9000 ft E | 1169                                             | PF 1    | 2021.55   | 2017.90   | 3.65     | 0.00       | 0.32       |                                         | 255.00    |                                         | 51.39     |
| C-1 to 9000 ft E | 1168                                             | PF 1    | 2019.33   | 2019.20   | 0.13     | 0.02       | 0.04       |                                         | 255.00    |                                         | 55.75     |
| C-1 to 9000 ft E | 1167                                             | PF 1    | 2019.26   | 2018.69   | 0.57     | 0.00       | 0.06       | *************************************** | 371.00    |                                         | 54.02     |
| C-1 to 9000 ft E | 1166                                             | PF 1    | 2018.42   | 2009.55   | 8.87     | 0.00       | 0.83       |                                         | 371.00    |                                         | 14.9      |
| C-1 to 9000 ft E | 1165                                             | PF 1    | 2012.73   | 2012.55   | 0.18     | 0.01       | 0.00       |                                         | 371.00    |                                         | 34.25     |
| C-1 to 9000 ft E | 1164                                             | PF 1    | 2012.72   | 2012.54   | 0.18     | 0.01       | 0.00       |                                         | 371.00    |                                         | 34.25     |
| C-1 to 9000 ft E | 1163                                             | PF 1    | 2012.70   | 2012.53   | 0.17     | 0.04       | 0.02       |                                         | 371.00    |                                         |           |
| C-1 to 9000 ft E | 1162                                             | PF1     | 2012.64   | 2012.54   | 0.10     | 0.02       | 0.01       |                                         | 371.00    |                                         | 34.27     |
| C-1 to 9000 ft E | 1161                                             | PF 1    | 2012.61   | 2012.55   | 0.07     | 0.01       | 0.01       |                                         | 371.00    |                                         | 41.73     |
| C-1 to 9000 ft E | 1160                                             | PF 1    | 2012.59   | 2012.55   | 0.05     | 0.01       | 0.00       |                                         | 371.00    |                                         | 48.14     |
| C-1 to 9000 ft E | 1159                                             | PF 1    | 2012.58   | 2012.55   | 0.03     | 0.00       | 0.00       |                                         | 371.00    |                                         | 55.55     |
| C-1 to 9000 ft E | 1158                                             | PF 1    | 2012.58   | 2012.53   | 0.05     | 0.00       | 0.00       |                                         |           |                                         | 62.95     |
| C-1 to 9000 ft E | 1157                                             | PF 1    | 2012.57   | 2012.54   | 0.03     | 0.00       |            |                                         | 371.00    |                                         | 61.69     |
| C-1 to 9000 ft E | 1156                                             | PF 1    | 2012.54   | 2012.34   |          |            | 0.03       |                                         | 371.00    |                                         | 64.46     |
| C-1 to 9000 ft E | 1155                                             | PF 1    | 2012.34   | 2012.17   | 0.37     | 0.05       | 0.02       |                                         | 371.00    |                                         | 59.25     |
|                  | 1154                                             | PF 1    |           |           | 0.55     | 0.00       | 0.07       |                                         | 371.00    |                                         | 57.64     |
| C-1 to 9000 ft E | 1153                                             | PF 1    | 2012.13   | 2008.22   | 3.91     | 0.00       | 0.34       |                                         | 371.00    |                                         | 51.40     |
| C-1 to 9000 ft E | <del>                                     </del> |         | 2009.68   | 2008.56   | 1.12     | 1.62       | 0.84       |                                         | 371.00    |                                         | 52.86     |
| C-1 to 9000 ft E | 1152                                             | PF 1    | 2009.46   | 2008.89   | 0.57     | 0.00       | 0.06       |                                         | 371.00    |                                         | 53.95     |
| C-1 to 9000 ft E | 1151                                             | PF 1    | 2008.62   | 1999.75   | 8.87     | 0.00       | 0.83       |                                         | 371.00    |                                         | 14.97     |
| C-1 to 9000 ft E | 1150                                             | PF 1    | 2002.94   | 2002.73   | 0.21     | 0.02       | 0.00       |                                         | 371.00    |                                         | 32.13     |
| C-1 to 9000 ft E | 1149                                             | PF 1    | 2002.92   | 2002.71   | 0.21     | 0.02       | 0.00       |                                         | 371.00    |                                         | 32.12     |
| C-1 to 9000 ft E | 1148                                             | PF 1    | 2002.90   | 2002.69   | 0.21     | 0.04       | 0.03       |                                         | 371.00    |                                         | 32.13     |
| C-1 to 9000 ft E | 1147                                             | PF 1    | 2002.83   | 2002.74   | 0.10     | 0.02       | 0.01       |                                         | 371.00    |                                         | 42.70     |
| C-1 to 9000 ft E | 1146                                             | PF 1    | 2002.80   | 2002.73   | 0.07     | 0.01       | 0.01       | · · · · · · · · · · · · · · · · · · ·   | 371.00    |                                         | 48.09     |
| C-1 to 9000 ft E | 1145                                             | PF 1    | 2002.78   | 2002.73   | 0.05     | 0.01       | 0.01       |                                         | 371.00    |                                         | 53.48     |
| C-1 to 9000 ft E | 1144                                             | PF 1    | 2002.77   | 2002.74   | 0.03     | 0.00       | 0.00       |                                         | 371.00    |                                         | 63.90     |
| C-1 to 9000 ft E | 1143                                             | PF 1    | 2002.77   | 2002.73   | 0.03     | 0.00       | 0.00       |                                         | 371.00    |                                         | 63.92     |
| C-1 to 9000 ft E | 1142                                             | PF 1    | 2002.76   | 2002.74   | 0.03     | 0.00       | 0.03       |                                         | 371.00    | *************************************** | 64.63     |
| C-1 to 9000 ft E | 1141                                             | PF 1    | 2002.73   | 2002.37   | 0.36     | 0.05       | 0.02       |                                         | 371.00    | *************************************** | 59.78     |
| C-1 to 9000 ft E | 1140                                             | PF 1    | 2002.66   | 2002.12   | 0.54     | 0.00       | 0.07       |                                         | 371.00    |                                         | 58.10     |
| C-1 to 9000 ft E | 1139                                             | PF 1    | 2002.33   | 1998.43   | 3.90     | 0.00       | 0.34       |                                         | 371.00    |                                         | 51.42     |
| C-1 to 9000 ft E | 1138                                             | PF1     | 1999.89   | 1998.77   | 1.11     | 1.61       | 0.83       | *************************************** | 371.00    |                                         | 52.86     |
| C-1 to 9000 ft E | 1137                                             | PF 1    | 1999.66   | 1999.09   | 0.57     | 0.00       | 0.05       |                                         | 371.00    |                                         | 53.95     |
| C-1 to 9000 ft E | 1136                                             | PF 1    | 1998.82   | 1989.95   | 8.87     | 0.00       | 0.83       |                                         | 371.00    |                                         | 14.97     |
| C-1 to 9000 ft E | 1135                                             | PF 1    | 1993.07   | 1992.87   | 0.20     | 0.02       | 0.00       |                                         | 371.00    |                                         | 32.97     |
| C-1 to 9000 ft E | 1134                                             | PF 1    | 1993.05   | 1992.85   | 0.20     | 0.02       | 0.00       |                                         | 371.00    |                                         | 32.96     |
| C-1 to 9000 ft E | 1133                                             | PF 1    | 1993.03   | 1992.83   | 0.20     | 0.03       | 0.04       |                                         | 371.00    |                                         | 32.97     |
| C-1 to 9000 ft E | 1132                                             | PF 1    | 1992.96   | 1992.89   | 0.07     | 0.02       | 0.00       |                                         | 371.00    |                                         | 48.51     |
| C-1 to 9000 ft E | 1131                                             | PF 1    | 1992.95   | 1992.88   | 0.07     | 0.01       | 0.01       |                                         | 371.00    |                                         | 48.68     |
| C-1 to 9000 ft E | 1130                                             | PF 1    | 1992.93   | 1992.87   | 0.05     | 0.01       | 0.01       |                                         | 371.00    |                                         | 53.66     |
| C-1 to 9000 ft E | 1129                                             | PF1     | 1992.91   | 1992.88   | 0.03     | 0.00       | 0.00       |                                         | 371.00    |                                         | 64.21     |
| C-1 to 9000 ft E | 1128                                             | PF 1    | 1992.91   | 1992.88   | 0.02     | 0.00       | 0.00       |                                         | 371.00    |                                         | 74.71     |
| C-1 to 9000 ft E | 1127                                             | PF 1    | 1992.91   | 1992.88   | 0.02     | 0.00       | 0.03       |                                         | 371.00    |                                         | 74.71     |
| C-1 to 9000 ft E | 1126                                             | PF1     | 1992.88   | 1992.55   | 0.32     | 0.05       | 0.02       | , , , , , , , , , , , , , , , , , , , , | 371.00    |                                         | 67.32     |
| C-1 to 9000 ft E | 1125                                             | PF 1    | 1992.81   | 1992.30   | 0.51     | 0.00       | 0.07       |                                         | 371.00    |                                         | 64.09     |
| C-1 to 9000 ft E | 1124                                             | PF 1    | 1992.47   | 1988.62   | 3.85     | 0.00       | 0.33       |                                         | 371.00    |                                         | 51.98     |

| Top Width      |   |  |  |  |
|----------------|---|--|--|--|
| (ft)<br>69.25  |   |  |  |  |
| 69.25          |   |  |  |  |
| 68.45<br>61.91 |   |  |  |  |
| 59.59          |   |  |  |  |
| 51.39<br>55.75 |   |  |  |  |
| 54.02          | • |  |  |  |
| 14.97<br>34.25 |   |  |  |  |
| 34.25          |   |  |  |  |
| 34.27<br>41.73 |   |  |  |  |
| 48.14          |   |  |  |  |
| 55.55<br>62.95 |   |  |  |  |
| 61.69          |   |  |  |  |
| 64.46<br>59.25 |   |  |  |  |
| 57.64          |   |  |  |  |
| 51.40<br>52.86 |   |  |  |  |
| 53.95<br>14.97 |   |  |  |  |
| 32.13          |   |  |  |  |
| 32.12<br>32.13 |   |  |  |  |
| 42.70          |   |  |  |  |
| 48.09<br>53.48 |   |  |  |  |
| 63.90          |   |  |  |  |
| 63.92<br>64.63 |   |  |  |  |
| 59.78          |   |  |  |  |
| 58.10<br>51.42 |   |  |  |  |
| 52.86          |   |  |  |  |
| 53.95<br>14.97 |   |  |  |  |
| 32.97          |   |  |  |  |
| 32.96<br>32.97 |   |  |  |  |
| 48.51          |   |  |  |  |
| 48.68<br>53.66 |   |  |  |  |
| 64.21          |   |  |  |  |
| 74.71<br>74.71 |   |  |  |  |
| 67.32          |   |  |  |  |
| 64.09<br>51.98 |   |  |  |  |
|                |   |  |  |  |
|                |   |  |  |  |
|                |   |  |  |  |
|                |   |  |  |  |

HEC-RAS Plan: Plan 06 River: Drake Channel Reach: C-1 to 9000 ft E Profile: PF 1 (Continued)

| HEC-RAS Plan: PI | an 06 River: I                                   | Orake Channel | Reach: C-1 t | o 9000 ft E F | Profile: PF 1 (C | Continued) |            |             |           |         |           |
|------------------|--------------------------------------------------|---------------|--------------|---------------|------------------|------------|------------|-------------|-----------|---------|-----------|
| Reach            | River Sta                                        | Profile       | E.G. Elev    | W.S. Elev     | Vel Head         | Frctn Loss | C & E Loss | Q Left      | Q Channel | Q Right | Top Width |
|                  |                                                  |               | (ft)         | (ft)          | (ft)             | (ft)       | (ft)       | (cfs)       | (cfs)     | (cfs)   | (ft)      |
| C-1 to 9000 ft E | 1123                                             | PF 1          | 1990.08      | 1989.02       | 1.06             | 1.56       | 0.84       |             | 371.00    |         | 55.19     |
| C-1 to 9000 ft E | 1122                                             | PF 1          | 1989.83      | 1989.24       | 0.59             | 0.11       | 0.15       |             | 371.00    |         | 56.88     |
| C-1 to 9000 ft E | 1121                                             | PF 1          | 1988.87      | 1978.71       | 10.16            | 0.00       | 0.96       |             | 371.00    |         | 25.28     |
| C-1 to 9000 ft E | 1120                                             | PF 1          | 1982.29      | 1982.16       | 0.13             | 0.01       | 0.00       |             | 371.00    |         | 39.57     |
| C-1 to 9000 ft E | 1119                                             | PF 1          | 1982.28      | 1982.15       | 0.13             | 0.01       | 0.00       |             | 371.00    | ·       | 39.59     |
| C-1 to 9000 ft E | 1118                                             | PF 1          | 1982.27      | 1982.14       | 0.13             | 0.04       | 0.00       |             | 371.00    |         | 39.64     |
| C-1 to 9000 ft E | 1117                                             | PF 1          | 1982.23      | 1982.11       | 0.12             | 0.03       | 0.01       |             | 371.00    |         | 39.78     |
| C-1 to 9000 ft E | 1116                                             | PF 1          | 1982.19      | 1982.10       | 0.09             | 0.02       | 0.01       |             | 371.00    |         | 45.17     |
| C-1 to 9000 ft E | 1115                                             | PF 1          | 1982.16      | 1982.11       | 0.06             | 0.01       | 0.00       |             | 371.00    |         | 52.58     |
| C-1 to 9000 ft E | 1114                                             | PF 1          | 1982.15      | 1982.11       | 0.04             | 0.01       | 0.00       |             | 371.00    |         | 58.98     |
| C-1 to 9000 ft E | 1113                                             | PF 1          | 1982.14      | 1982.11       | 0.03             | 0.01       | 0.00       |             | 371.00    |         | 66.38     |
| C-1 to 9000 ft E | 1112                                             | PF 1          | 1982.13      | 1982.10       | 0.03             | 0.00       | 0.00       |             | 371.00    |         | 67.22     |
| C-1 to 9000 ft E | 1111                                             | PF 1          | 1982.13      | 1982.10       | 0.03             | 0.00       | 0.00       |             | 371.00    |         | 70.86     |
| C-1 to 9000 ft E | 1110                                             | PF 1          | 1982.13      | 1982.10       | 0.03             | 0.00       | 0.03       |             | 371.00    |         | 70.85     |
| C-1 to 9000 ft E | 1109                                             | PF 1          | 1982.10      | 1981.77       | 0.33             | 0.05       | 0.02       |             | 371.00    |         | 65.25     |
| C-1 to 9000 ft E | 1108                                             | PF 1          | 1982.03      | 1981.51       | 0.52             | 0.00       | 0.06       |             | 371.00    |         | 62.51     |
| C-1 to 9000 ft E | 1107                                             | PF 1          | 1981.69      | 1977.83       | 3.86             | 0.00       | 0.33       |             | 371.00    |         | 51.49     |
| C-1 to 9000 ft E | 1106                                             | PF 1          | 1979.28      | 1977.33       | 1.11             | 1.59       | 0.82       |             | 371.00    |         | 52.71     |
| C-1 to 9000 ft E | 1105                                             | PF 1          | 1979.06      | 1978.49       | 0.57             | 0.00       | 0.02       |             | 371.00    |         | 53.74     |
|                  | <del>                                     </del> | PF 1          | 1978.27      | 1969.77       | 8.50             | 0.00       | 0.79       |             | 516.00    |         | 16.63     |
| C-1 to 9000 ft E | 1104                                             | PF 1          | 1970.27      | 1972.79       | 0.16             | 0.00       | 0.00       |             | 516.00    |         |           |
| C-1 to 9000 ft E | 1103                                             | <b>+</b>      |              |               |                  |            |            |             |           |         | 43.41     |
| C-1 to 9000 ft E | 1102                                             | PF 1          | 1972.94      | 1972.78       | 0.16             | 0.01       | 0.00       |             | 516.00    | ······  | 43.42     |
| C-1 to 9000 ft E | 1101                                             | PF 1          | 1972.93      | 1972.77       | 0.15             | 0.04       | 0.00       |             | 516.00    |         | 43.45     |
| C-1 to 9000 ft E | 1100                                             | PF 1          | 1972.89      | 1972.73       | 0.16             | 0.03       | 0.01       |             | 516.00    |         | 43.28     |
| C-1 to 9000 ft E | 1099                                             | PF 1          | 1972.84      | 1972.74       | 0.11             | 0.02       | 0.01       | <del></del> | 516.00    |         | 49.70     |
| C-1 to 9000 ft E | 1098                                             | PF 1          | 1972.82      | 1972.74       | 0.08             | 0.01       | 0.01       |             | 516.00    |         | 56.11     |
| C-1 to 9000 ft E | 1097                                             | PF 1          | 1972.80      | 1972.74       | 0.05             | 0.00       | 0.00       |             | 516.00    |         | 64.53     |
| C-1 to 9000 ft E | 1096                                             | PF 1          | 1972.79      | 1972.74       | 0.05             | 0.00       | 0.00       |             | 516.00    |         | 64.59     |
| C-1 to 9000 ft E | 1095                                             | PF 1          | 1972.79      | 1972.74       | 0.05             | 0.00       | 0.04       |             | 516.00    |         | 64.59     |
| C-1 to 9000 ft E | 1094                                             | PF 1          | 1972.75      | 1972.26       | 0.48             | 0.05       | 0.02       |             | 516.00    |         | 59.96     |
| C-1 to 9000 ft E | 1093                                             | PF 1          | 1972.68      | 1972.00       | 0.68             | 0.00       | 0.16       |             | 516.00    |         | 58.48     |
| C-1 to 9000 ft E | 1092                                             | PF 1          | 1970.89      | 1970.75       | 0.14             | 0.02       | 0.00       |             | 516.00    |         | 58.99     |
| C-1 to 9000 ft E | 1091                                             | PF 1          | 1970.87      | 1970.73       | 0.13             | 0.01       | 0.08       |             | 516.00    |         | 59.27     |
| C-1 to 9000 ft E | 1090                                             | PF 1          | 1970.78      | 1969.86       | 0.91             | 0.00       | 0.10       |             | 516.00    |         | 37.15     |
| C-1 to 9000 ft E | 1089                                             | PF 1          | 1969.87      | 1959.86       | 10.01            | 0.00       | 0.91       | •           | 516.00    |         | 16.21     |
| C-1 to 9000 ft E | 1088                                             | PF 1          | 1963.20      | 1962.95       | 0.25             | 0.02       | 0.00       |             | 516.00    |         | 36.83     |
| C-1 to 9000 ft E | 1087                                             | PF 1          | 1963.18      | 1962.93       | 0.25             | 0.02       | 0.00       |             | 516.00    |         | 36.82     |
| C-1 to 9000 ft E | 1086                                             | PF 1          | 1963.16      | 1962.92       | 0.25             | 0.05       | 0.02       |             | 516.00    |         | 36.82     |
| C-1 to 9000 ft E | 1085                                             | PF 1          | 1963.09      | 1962.92       | 0.17             | 0.03       | 0.02       |             | 516.00    |         | 42.24     |
| C-1 to 9000 ft E | 1084                                             | PF 1          | 1963.04      | 1962.93       | 0.11             | 0.02       | 0.01       |             | 516.00    |         | 49.50     |
| C-1 to 9000 ft E | 1083                                             | PF 1          | 1963.01      | 1962.94       | 0.07             | 0.01       | 0.00       |             | 516.00    | ***     | 57.61     |
| C-1 to 9000 ft E | 1082                                             | PF 1          | 1962.99      | 1962.93       | 0.06             | 0.00       | 0.01       |             | 516.00    |         | 60.48     |
| C-1 to 9000 ft E | 1081                                             | PF 1          | 1962.98      | 1962.94       | 0.04             | 0.00       | 0.00       |             | 516.00    |         | 68.61     |
| C-1 to 9000 ft E | 1080                                             | PF 1          | 1962.98      | 1962.94       | 0.04             | 0.00       | 0.04       |             | 516.00    |         | 68.62     |
| C-1 to 9000 ft E | 1079                                             | PF 1          | 1962.94      | 1962.49       | 0.45             | 0.05       | 0.02       |             | 516.00    |         | 60.50     |
| C-1 to 9000 ft E | 1078                                             | PF.1          | 1962.87      | 1962.20       | 0.67             | 0.00       | 0.09       |             | 516.00    |         | 58.76     |
| C-1 to 9000 ft E | 1077                                             | PF 1          | 1962.52      | 1958.38       | 4.14             | 0.00       | 0.35       |             | 516.00    |         | 52.22     |
| C-1 to 9000 ft E | 1076                                             | PF 1          | 1960.19      | 1958.74       | 1.45             | 1.52       | 0.81       |             | 516.00    |         | 53.68     |
| C-1 to 9000 ft E | 1075                                             | PF 1          | 1959.88      | 1959.11       | 0.77             | 0.10       | 0.22       |             | 516.00    |         | 54.99     |
| C-1 to 9000 ft E | 1074                                             | PF 1          | 1959.06      | 1950.14       | 8.92             | 0.00       | 0.82       |             | 516.00    |         | 16.50     |
| C-1 to 9000 ft E | 1073                                             | PF 1          | 1953.43      | 1953.13       | 0.29             | 0.02       | 0.00       |             | 516.00    |         | 34.74     |

| Top Width (ft) 55.1 56.8 25.2 39.5 39.5 39.6 39.7 45.1 52.5 58.9 66.3 67.2 70.8 65.2 62.5 51.4 52.7 53.7 16.6 43.4 43.4                              | 8<br>8<br>7<br>9<br>4<br>8<br>7<br>8<br>8     |  |  |  |
|---|-----------------------------------------------|--|--|--|
| (ft) 55.1 56.8 25.2 39.5 39.5 39.5 39.6 39.7 45.1 52.5 58.9 66.3 67.2 70.8 65.2 62.5 51.4 52.7 53.7 16.6 43.4 43.4                                   | 8<br>8<br>7<br>9<br>4<br>8<br>7<br>8<br>8     |  |  |  |
| 67.2<br>70.8<br>70.8<br>65.2<br>62.5<br>51.4<br>52.7<br>53.7<br>16.6<br>43.4                                                                         | 8                                             |  |  |  |
| 70.8<br>70.8<br>65.2<br>62.5<br>51.4<br>52.7<br>53.7<br>16.6<br>43.4                                                                                 | <b>~</b>                                      |  |  |  |
| 70.8<br>65.2<br>62.5<br>51.4<br>52.7<br>53.7<br>16.6<br>43.4                                                                                         | 6                                             |  |  |  |
| 62.5<br>51.4<br>52.7<br>53.7<br>16.6<br>43.4<br>43.4                                                                                                 | 5                                             |  |  |  |
| 51.4<br>52.7<br>53.7<br>16.6<br>43.4<br>43.4   | 5 1                                           |  |  |  |
| 52.7<br>53.7<br>16.6<br>43.4<br>43.4   |                                               |  |  |  |
| 16.6<br>43.4<br>43.4   | 1                                             |  |  |  |
| 43.4<br>43.4   |                                               |  |  |  |
| 43.4   |                                               |  |  |  |
|   | 2                                             |  |  |  |
| 43.4   | 5                                             |  |  |  |
| 43.2<br>49.7   |                                               |  |  |  |
| 56.1   | 1                                             |  |  |  |
| 64.5   | 3                                             |  |  |  |
| 64.5<br>64.5   | 9                                             |  |  |  |
| 59.9   | 6                                             |  |  |  |
| 58.4   | 8                                             |  |  |  |
| 58.9<br>59.2   | 9                                             |  |  |  |
| 37.1   | <u>,                                     </u> |  |  |  |
| 16.2   | 1                                             |  |  |  |
| 36.8<br>36.8   | $\frac{3}{2}$                                 |  |  |  |
| 36.8   | 2                                             |  |  |  |
| 42.2   | 4                                             |  |  |  |
| 49.5<br>57.6   | 0                                             |  |  |  |
| 60.4   | 8                                             |  |  |  |
| 68.6   | 1                                             |  |  |  |
| 68.6<br>60.5   | 2                                             |  |  |  |
| 58.7   | 6                                             |  |  |  |
| 52.2   | 2                                             |  |  |  |
| 53.6   | 8                                             |  |  |  |
| 54.9<br>16.5   | 0                                             |  |  |  |
| 34.7   | -                                             |  |  |  |
|   | 4                                             |  |  |  |
|   | 4                                             |  |  |  |
|   | 4                                             |  |  |  |
|   | 4                                             |  |  |  |

HEC-RAS Plan: Plan 06 River: Drake Channel Reach: C-1 to 9000 ft E Profile: PF 1 (Continued)


| Reach            | River Sta    | Profile            | E.G. Elev          | W.S. Elev          | Vel Head     | ontinued) Frctn Loss | C & E Loss | Q Left | Q Channel        | Q Right   | Top Width      |
|------------------|--------------|--------------------|--------------------|--------------------|--------------|----------------------|------------|--------|------------------|---|----------------|
| Tanayain san da  | 11101 014    | 1 1                | (ft)               | (ft)               | (ft)         | (ft)                 | (ft)       | (cfs)  | (cfs)            | (cfs)   | (ft)           |
| C-1 to 9000 ft E | 1072         | PF 1               | 1953.41            | 1953.11            | 0.29         | 0.02                 | 0.00       | (0.0)  | 516.00           | (013)   | 34.72          |
| C-1 to 9000 ft E | 1071         | PF 1               | 1953.38            | 1953.09            | 0.29         | 0.02                 | 0.04       |        | 516.00           |   | 34.72          |
| C-1 to 9000 ft E | 1070         | PF 1               | 1953.29            | 1953.14            | 0.15         | 0.03                 | 0.01       |        | 516.00           |   | 44.32          |
| C-1 to 9000 ft E | 1069         | PF 1               | 1953.25            | 1953.14            | 0.11         | 0.02                 | 0.01       |        | 516.00           |   | 49.72          |
| C-1 to 9000 ft E | 1068         | PF 1               | 1953.22            | 1953.14            | 0.08         | 0.02                 | 0.01       |        | 516.00           |   | 57.59          |
| C-1 to 9000 ft E | 1067         | PF 1               | 1953.20            | 1953.15            | 0.05         | 0.00                 | 0.00       |        | 516.00           |   | 65.54          |
| C-1 to 9000 ft E | 1066         | PF 1               | 1953.20            | 1953.15            | 0.03         | 0.00                 | 0.00       |        | 516.00           |   | 72.28          |
| C-1 to 9000 ft E | 1065         | PF 1               | 1953.19            | 1953.15            | 0.04         | 0.00                 | 0.00       |        | 516.00           |   | 72.27          |
| C-1 to 9000 ft E | 1064         | PF 1               | 1953.15            | 1953.15            | 0.04         | 0.00                 | 0.04       |        | 516.00           |   | 60.71          |
|                  |              | PF 1               | 1953.15            | 1952.70            |              |                      | 0.02       |        |                  |   |                |
| C-1 to 9000 ft E | 1063         |                    |                    |                    | 0.67         | 0.00                 |            |        | 516.00           | A   | 58.94          |
| C-1 to 9000 ft E | 1062         | PF 1               | 1952.73            | 1948.58            | 4.15         | 0.00                 | 0.35       |        | 516.00           |   | 52.64          |
| C-1 to 9000 ft E | 1061         | PF 1               | 1950.38            | 1948.94            | 1.44         | 1.54                 | 0.81       |        | 516.00           |   | 54.32          |
| C-1 to 9000 ft E | 1060         | PF 1               | 1950.07            | 1949.30            | 0.76         | 0.10                 | 0.22       |        | 516.00           |   | 55.78          |
| C-1 to 9000 ft E | 1059         | PF 1               | 1949.24            | 1940.31            | 8.93         | 0.00                 | 0.82       |        | 516.00           |   | 16.82          |
| C-1 to 9000 ft E | 1058         | PF 1               | 1944.71            | 1944.51            | 0.20         | 0.01                 | 0.00       |        | 516.00           |   | 36.46          |
| C-1 to 9000 ft E | 1057         | PF 1               | 1944.70            | 1944.50            | 0.20         | 0.01                 | 0.00       |        | 516.00           |   | 36.47          |
| C-1 to 9000 ft E | 1056         | PF 1               | 1944.68            | 1944.50            | 0.18         | 0.03                 | 0.01       |        | 516.00           |   | 38.26          |
| C-1 to 9000 ft E | 1055         | PF 1               | 1944.63            | 1944.49            | 0.14         | 0.02                 | 0.01       |        | 516.00           |   | 40.93          |
| C-1 to 9000 ft E | 1054         | PF 1               | 1944.60            | 1944.50            | 0.09         | 0.02                 | 0.00       |        | 516.00           |   | 46.54          |
| C-1 to 9000 ft E | 1053         | PF 1               | 1944.58            | 1944.48            | 0.10         | 0.02                 | 0.00       |        | 516.00           |   | 42.58          |
| C-1 to 9000 ft E | 1052         | PF 1               | 1944.55            | 1944.46            | 0.09         | 0.00                 | 0.06       |        | 516.00           |   | 44.29          |
| C-1 to 9000 ft E | 1051         | PF 1               | 1944.49            | 1943.80            | 0.69         | 0.04                 | 0.03       |        | 516.00           |   | 35.23          |
| C-1 to 9000 ft E | 1050         | PF 1               | 1944.42            | 1943.45            | 0.97         | 0.00                 | 0.23       |        | 516.00           |   | 33.73          |
| C-1 to 9000 ft E | 1049         | PF1                | 1943.04            | 1942.85            | 0.19         | 0.02                 | 0.03       |        | 516.00           |   | 39.06          |
| C-1 to 9000 ft E | 1048         | PF 1               | 1942.99            | 1942.89            | 0.11         | 0.02                 | 0.02       |        | 516.00           |   | 52.32          |
| C-1 to 9000 ft E | 1047         | PF 1               | 1942.96            | 1942.67            | 0.29         |                      |            |        | 516.00           |   | 57.28          |
| C-1 to 9000 ft E | 1046.5       | 177 ft 1 1 1 4 4 1 | Culvert            |                    | :            |                      |            |        |                  |   |                |
| C-1 to 9000 ft E | 1046         | PF 1               | 1940.96            | 1940.34            | 0.62         | 0.49                 | 0.09       |        | 516.00           |   | 26.00          |
| C-1 to 9000 ft E | 1045         | PF 1               | 1940.39            | 1938.92            | 1.47         | 0.82                 | 0.13       |        | 781.00           |   | 27.50          |
| C-1 to 9000 ft E | 1044         | PF 1               | 1938.83            | 1936.38            | 2.45         | 1.46                 | 0.10       |        | 781.00           |   | 45.00          |
| C-1 to 9000 ft E | 1043         | PF 1               | 1937.07            | 1935.93            | 1.14         | 0.50                 | 0.03       |        | 781.00           |   | 40.00          |
| C-1 to 9000 ft E | 1042         | PF 1               | 1935.22            | 1930.37            | 4.86         | 1.47                 | 0.37       |        | 781.00           |   | 27.65          |
| C-1 to 9000 ft E | 1041         | PF 1               | 1933.55            | 1928.19            | 5.37         | 1.62                 | 0.05       |        | 781.00           |   | 27.54          |
| C-1 to 9000 ft E | 1040         | PF 1               | 1931.09            | 1925.11            | 5.98         | 2.41                 | 0.06       |        | 781.00           |   | 27.43          |
| C-1 to 9000 ft E | 1039         | PF 1               | 1928.48            | 1923.19            | 5.30         | 2.40                 | 0.20       |        | 781.00           |   | 27.99          |
| C-1 to 9000 ft E | 1038         | PF 1               | 1926.02            | 1920.10            | 5.92         | 2.40                 | 0.06       |        | 781.00           |   | 27.85          |
| C-1 to 9000 ft E | 1037         | PF 1               | 1923.25            | 1917.00            | 6.26         | 2.73                 | 0.03       |        | 781.00           |   | 27.72          |
| C-1 to 9000 ft E | 1036         | PF 1               | 1920.38            | 1914.06            | 6.31         | 2.87                 | 0.01       |        | 781.00           |   | 27.72          |
| C-1 to 9000 ft E | 1035         | PF1                | 1917.02            | 1909.54            | 7.48         | 3.24                 | 0.12       |        | 781.00           |   | 26.70          |
| C-1 to 9000 ft E | 1034         | PF 1               | 1915.54            | 1908.37            | 7.17         | 1.39                 | 0.09       |        | 781.00           |   | 23.22          |
| C-1 to 9000 ft E | 1033         | PF 1               | 1913.86            | 1906.80            | 7.06         | 1.65                 | 0.03       |        | 781.00           | ,   | 23.25          |
| C-1 to 9000 ft E | 1032         | PF 1               | 1911.07            | 1905.02            | 6.05         | 2.49                 | 0.30       |        | 781.00           |   | 22.94          |
| C-1 to 9000 ft E | 1031         | PF 1               | 1908.76            | 1903.50            | 5.26         | 2.08                 | 0.24       |        | 781.00           |   | 27.02          |
| C-1 to 9000 ft E | 1030         | PF 1               | 1906.83            | 1902.57            | 4.26         | 1.63                 | 0.30       |        | 893.00           |   | 29.03          |
| C-1 to 9000 ft E | 1029         | PF 1               | 1906.14            | 1903.04            | 3.10         | 0.34                 | 0.35       |        | 893.00           | WITH THE TAXABLE PARTY OF TAXABLE PA | 24.48          |
| C-1 to 9000 ft E | 1028         | PF 1               | 1905.42            | 1900.64            | 4.79         | 0.55                 | 0.17       |        | 893.00           |   | 28.37          |
| C-1 to 9000 ft E | 1027         | PF 1               | 1903.42            | 1899.98            | 4.57         | 0.81                 | 0.17       |        | 893.00           | 111111111111111111111111111111111111111   | 20.37          |
| C-1 to 9000 ft E | 1027         | PF 1               | 1904.54            | 1898.86            | 5.27         | 0.35                 | 0.07       |        | 893.00           |   | 19.77          |
|                  |              |                    |                    |                    |              |                      |            |        |                  |   |                |
| C-1 to 9000 ft E | 1025         | PF 1               | 1903.25            | 1896.34            | 6.91         | 0.71                 | 0.16       |        | 893.00           |   | 18.81          |
| C-1 to 9000 ft E | 1024<br>1023 | PF 1               | 1902.32<br>1901.28 | 1895.09<br>1893.39 | 7.24<br>7.89 | 0.90                 | 0.03       |        | 893.00<br>893.00 |   | 18.66<br>18.38 |


| T \N/: dul-       |
|-------------------|
| Top Width<br>(ft) |
| 34.72             |
| 34.71             |
| 44.32<br>49.72    |
| 57.59             |
| 65.54             |
| 72.28             |
| 72.27             |
| 60.71<br>58.94    |
| 52.64             |
| 54.32             |
| 55.78<br>16.83    |
| 16.82<br>36.46    |
| 36.47             |
| 38.26             |
| 40.93             |
| 46.54<br>42.58    |
| 44.29             |
| 35.23             |
| 33.73             |
| 39.06<br>52.32    |
| 57.28             |
|                   |
| 26.00             |
| 27.50<br>45.00    |
| 40.00             |
| 27.65             |
| 27.54             |
| 27.43<br>27.99    |
| 27.85             |
| 27.72             |
| 27.72             |
| 26.70<br>23.22    |
| 23.25             |
| 22.94             |
| 27.02             |
| 29.03<br>24.48    |
| 28.37             |
| 20.31             |
| 19.77             |
| 18.81<br>18.66    |
| 18.38             |
|                   |
|                   |
|                   |
|                   |
|                   |


HEC-RAS Plan: Plan 06 River: Drake Channel Reach: C-1 to 9000 ft E Profile: PF 1 (Continued)


| Reach                                   | River Sta | Profile | E.G. Elev | W.S. Elev | Vel Head | Frctn Loss | C & E Loss | Q Left | Q Channel | Q Right | Top Width |
|-----------------------------------------|-----------|---------|-----------|-----------|----------|------------|------------|--------|-----------|---------|-----------|
| 1 1 1 1 1 1 1 1 1 1 1 1 1 1 1 1 1 1 1 1 |           |         | (ft)      | (ft)      | (ft)     | (ft)       | (ft)       | (cfs)  | (cfs)     | (cfs)   | (ft)      |
| C-1 to 9000 ft E                        | 1022      | PF 1    | 1900.19   | 1892.52   | 7.66     | 1.02       | 0.07       |        | 893.00    |         | 18.47     |
| C-1 to 9000 ft E                        | 1021      | PF 1    | 1899.15   | 1891.65   | 7.50     | 0.99       | 0.05       |        | 893.00    |         | 18.54     |
| C-1 to 9000 ft E                        | 1020      | PF1     | 1898.15   | 1890.76   | 7.39     | 0.96       | 0.03       |        | 893.00    |         | 18.59     |
| C-1 to 9000 ft E                        | 1019      | PF 1    | 1896.98   | 1889.34   | 7.64     | 1.15       | 0.03       | -      | 893.00    |         | 18.49     |
| C-1 to 9000 ft E                        | 1018      | PF 1    | 1896.98   | 1889.34   | 7.64     | 0.00       | 0.00       |        | 893.00    |         | 18.49     |
| C-1 to 9000 ft E                        | 1017      | PF 1    | 1895.81   | 1887.64   | 8.17     | 1.11       | 0.05       |        | 893.00    |         | 18.65     |
| C-1 to 9000 ft E                        | 1016      | PF 1    | 1894.31   | 1885.99   | 8.32     | 1.48       | 0.02       |        | 893.00    |         | 25.00     |
| C-1 to 9000 ft E                        | 1015      | PF 1    | 1892.41   | 1885.05   | 7.35     | 1.62       | 0.29       |        | 893.00    |         | 25.00     |
| C-1 to 9000 ft E                        | 1014      | PF 1    | 1890.39   | 1880.80   | 9.59     | 1.80       | 0.22       |        | 893.00    |         | 25.00     |
| C-1 to 9000 ft E                        | 1013      | PF 1    | 1887.73   | 1876.65   | 11.08    | 2.51       | 0.15       |        | 893.00    |         | 25.00     |
| C-1 to 9000 ft E                        | 1012      | PF 1    | 1884.79   | 1873.36   | 11.44    | 2.90       | 0.04       |        | 893.00    |         | 25.00     |
| C-1 to 9000 ft E                        | 1011      | PF 1    | 1881.37   | 1868.45   | 12.93    | 3.27       | 0.15       |        | 893.00    |         | 25.00     |
| C-1 to 9000 ft E                        | 1010      | PF.1    | 1874.83   | 1874.69   | 0.14     | 0.00       | 0.00       |        | 893.00    |         | 25.00     |
| C-1 to 9000 ft E                        | 1009      | PF 1    | 1874.82   | 1874.68   | 0.14     | 0.00       | 0.00       |        | 893.00    |         | 25.00     |
| C-1 to 9000 ft E                        | 1008      | PF 1    | 1874.82   | 1874.68   | 0.14     | 0.00       | 0.00       |        | 893.00    |         | 25.00     |
| C-1 to 9000 ft E                        | 1007      | PF 1    | 1874.82   | 1874.68   | 0.14     | 0.00       | 0.00       |        | 893.00    |         | 25.00     |
| C-1 to 9000 ft E                        | 1006      | PF 1    | 1874.81   | 1874.67   | 0.14     | 0.00       | 0.00       |        | 893.00    |         | 25.00     |
| C-1 to 9000 ft E                        | 1005      | PF1     | 1874.81   | 1874.67   | 0.14     | 0.00       | 0.00       |        | 893.00    |         | 25.00     |
| C-1 to 9000 ft E                        | 1004      | PF 1    | 1874.81   | 1874.67   | 0.14     | 0.01       | 0.00       |        | 893.00    |         | 25.00     |
| C-1 to 9000 ft E                        | 1003      | PF1     | 1874.80   | 1874.67   | 0.14     | 0.00       | 0.00       |        | 893.00    |         | 25.00     |
| C-1 to 9000 ft E                        | 1002      | PF 1    | 1874.80   | 1874.66   | 0.14     | 0.00       | 0.00       |        | 893.00    |         | 25.00     |
| C-1 to 9000 ft E                        | 1001      | PF 1    | 1874.80   | 1874.66   | 0.14     |            |            |        | 893.00    |         | 25.00     |


| ight | Top Width      |  |  |  |  |
|------|----------------|--|--|--|--|
| fs)  | (ft)<br>18.47  |  |  |  |  |
|      | 18.54          |  |  |  |  |
|      | 18.59          |  |  |  |  |
|      | 18.49<br>18.49 |  |  |  |  |
|      | 18.65          |  |  |  |  |
|      | 25.00          |  |  |  |  |
|      | 25.00          |  |  |  |  |
|      | 25.00<br>25.00 |  |  |  |  |
|      | 25.00          |  |  |  |  |
|      | 25.00          |  |  |  |  |
|      | 25.00<br>25.00 |  |  |  |  |
|      | 25.00          |  |  |  |  |
|      | 25.00          |  |  |  |  |
|      | 25.00          |  |  |  |  |
|      | 25.00<br>25.00 |  |  |  |  |
|      | 25.00          |  |  |  |  |
|      | 25.00          |  |  |  |  |
|      | 25.00          |  |  |  |  |
|      |                |  |  |  |  |
|      |                |  |  |  |  |
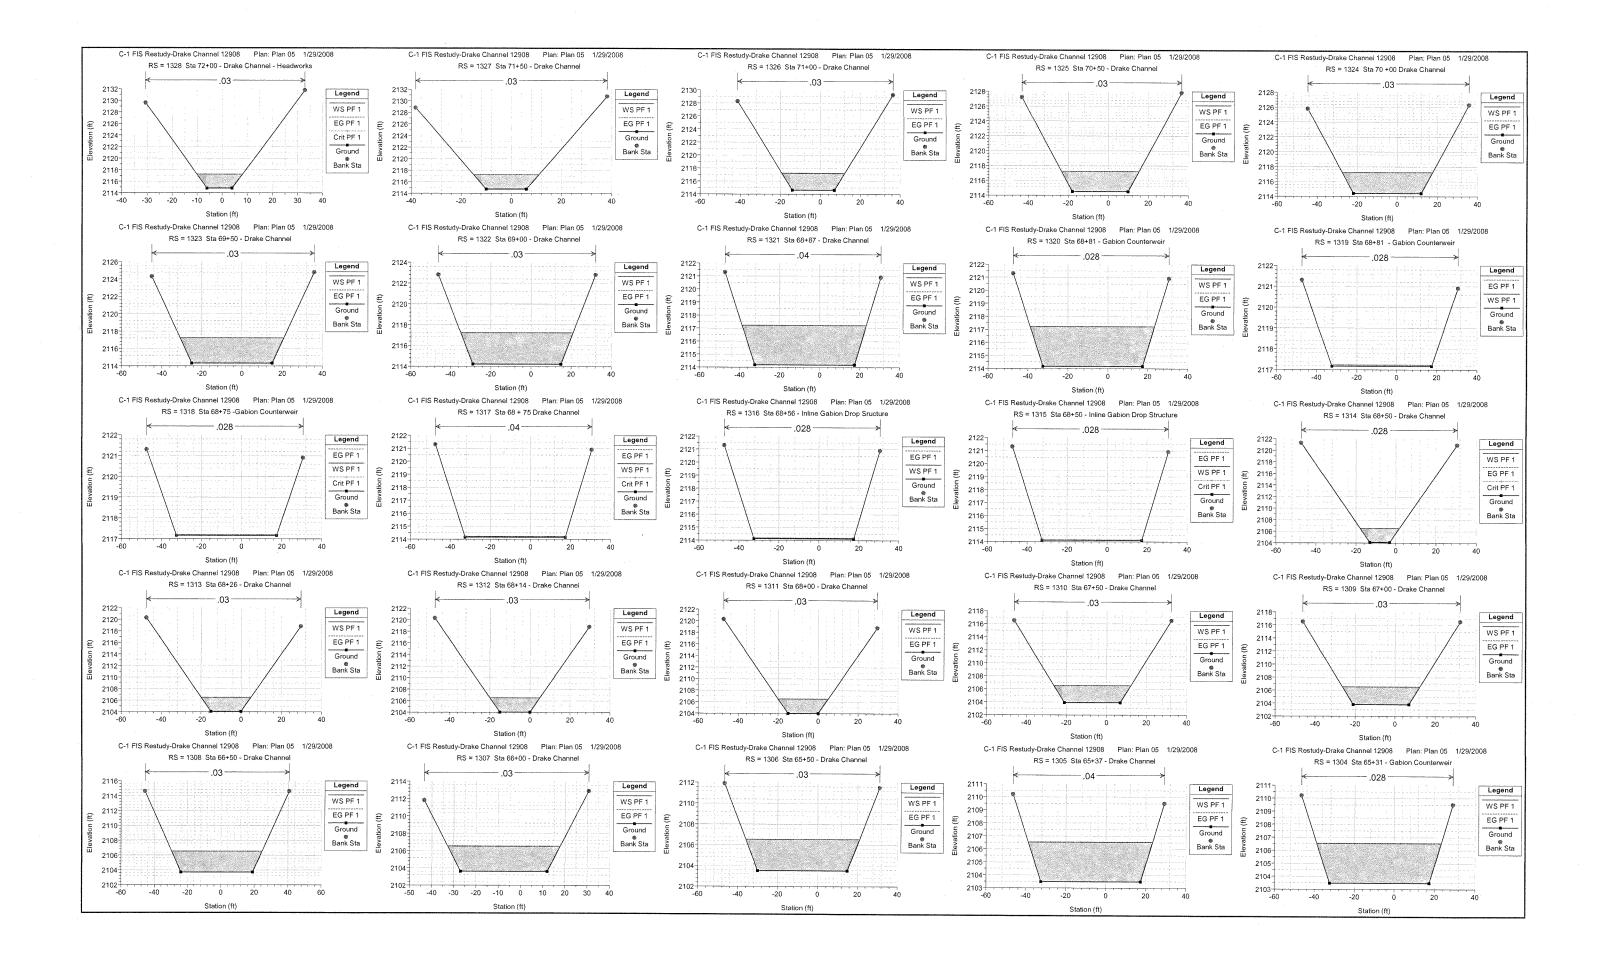


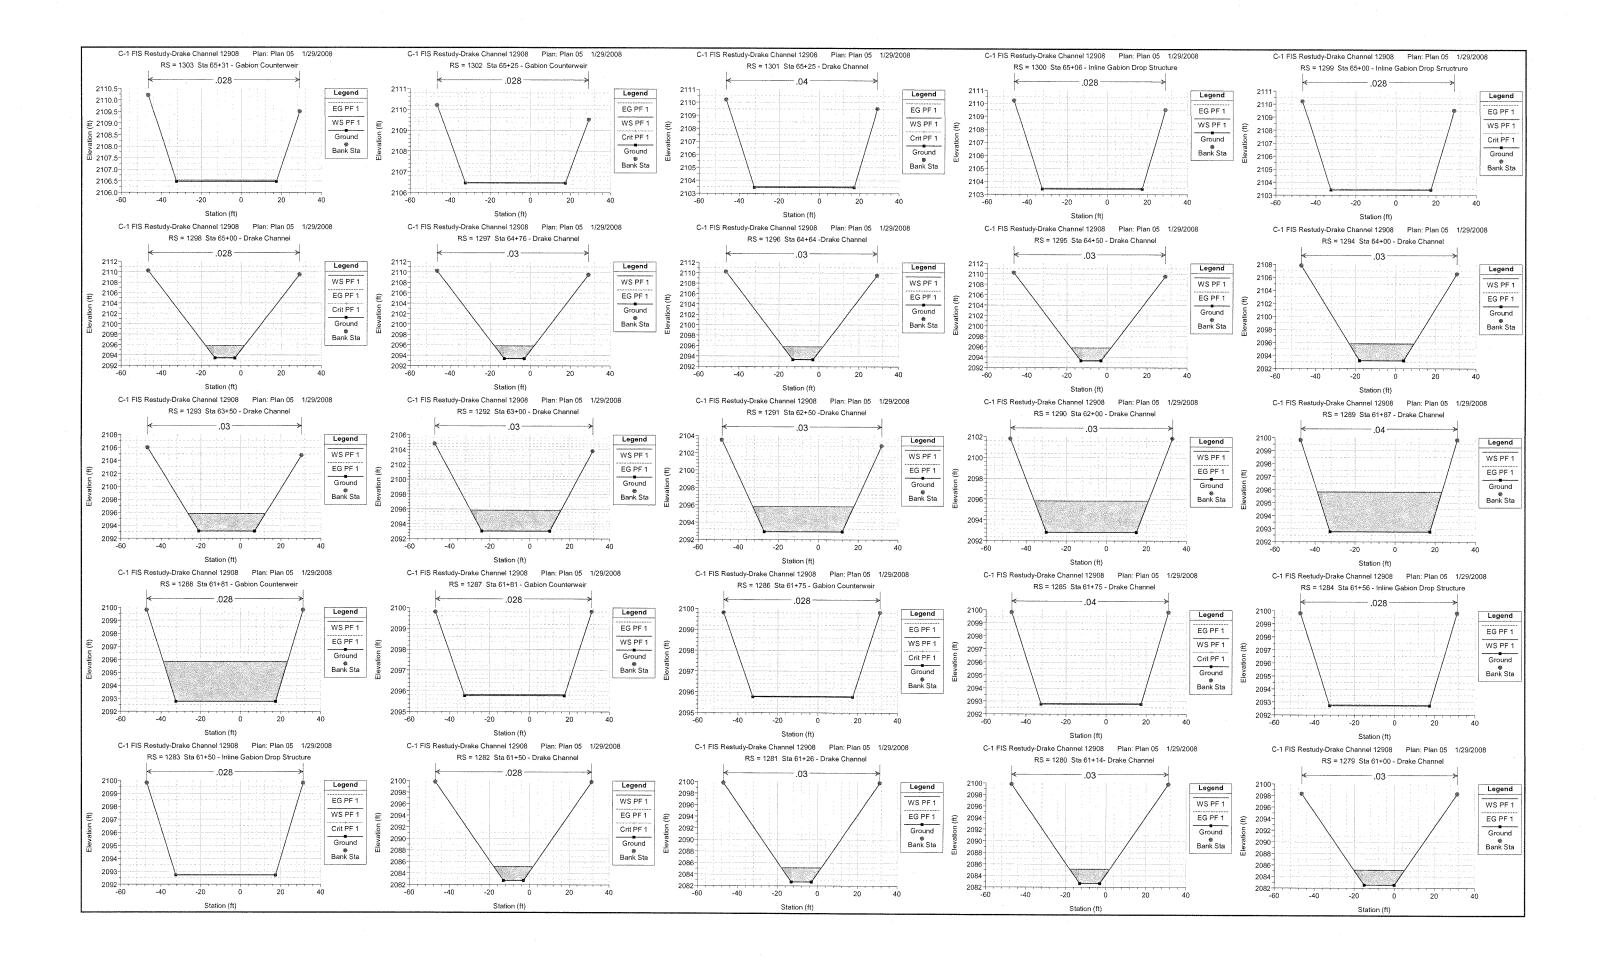


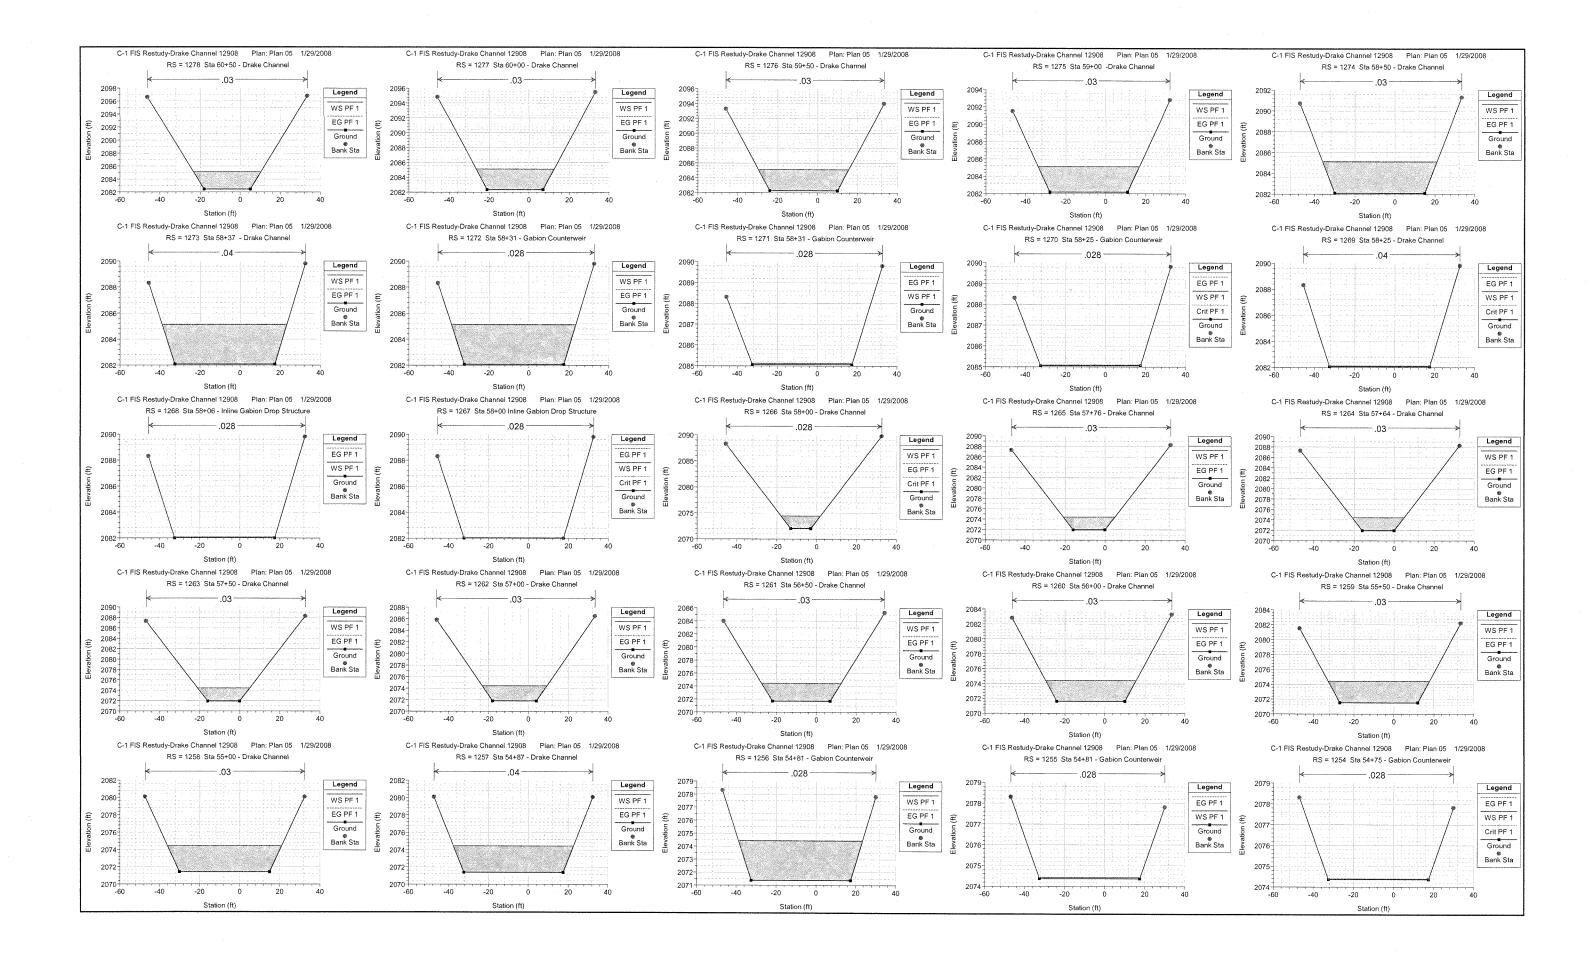


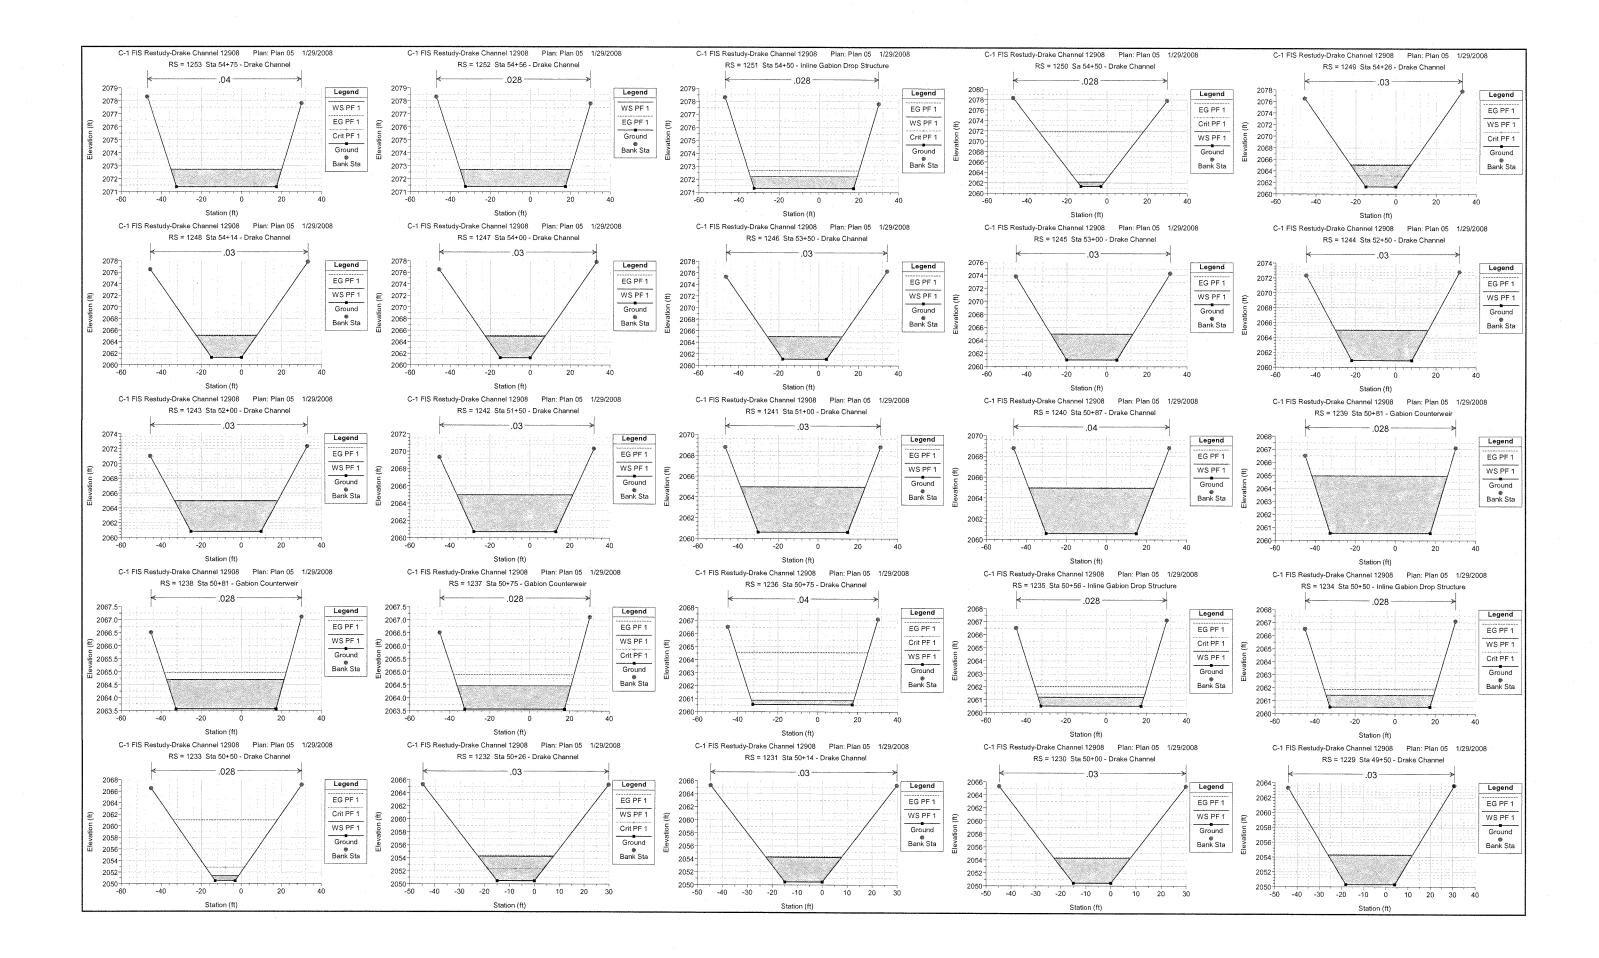


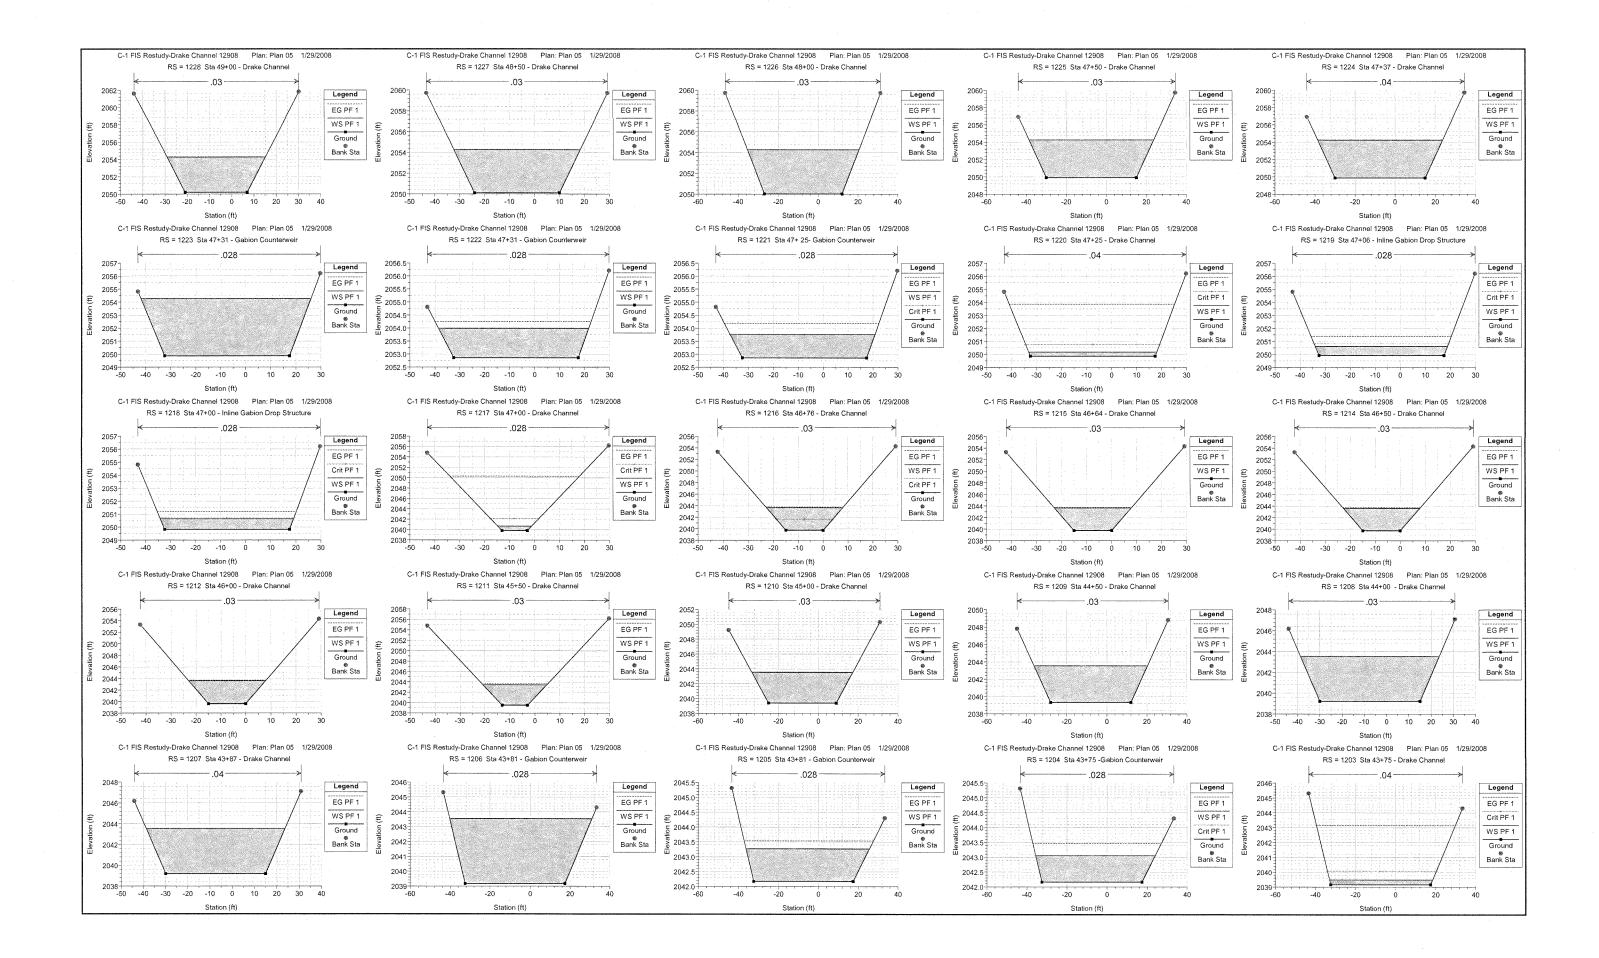


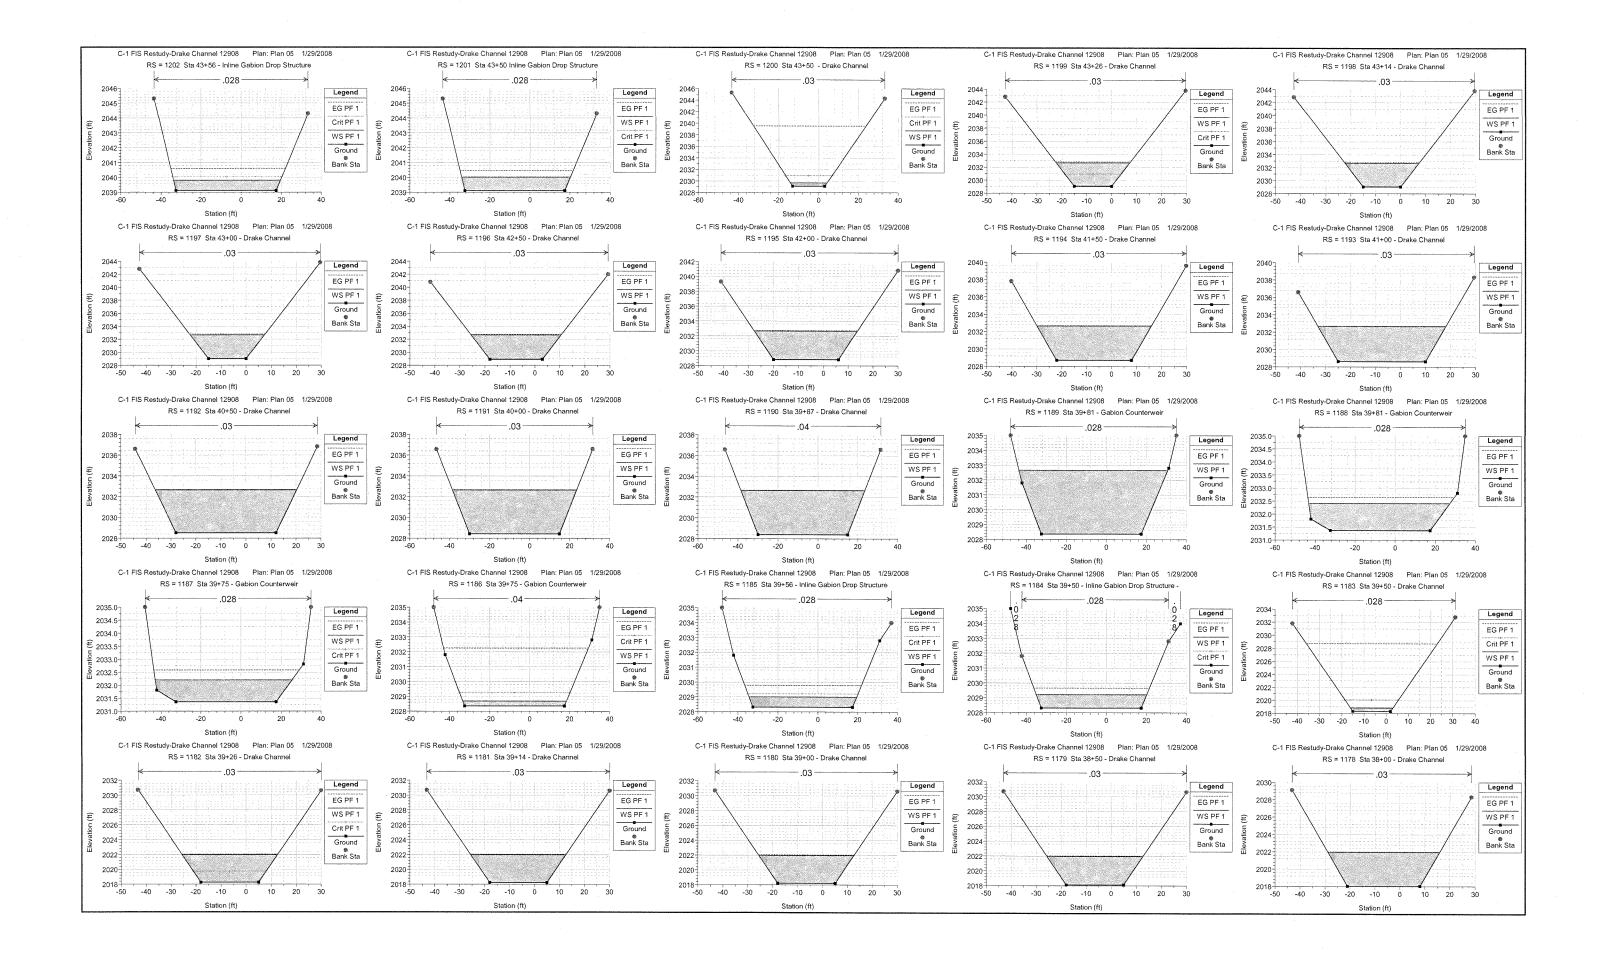


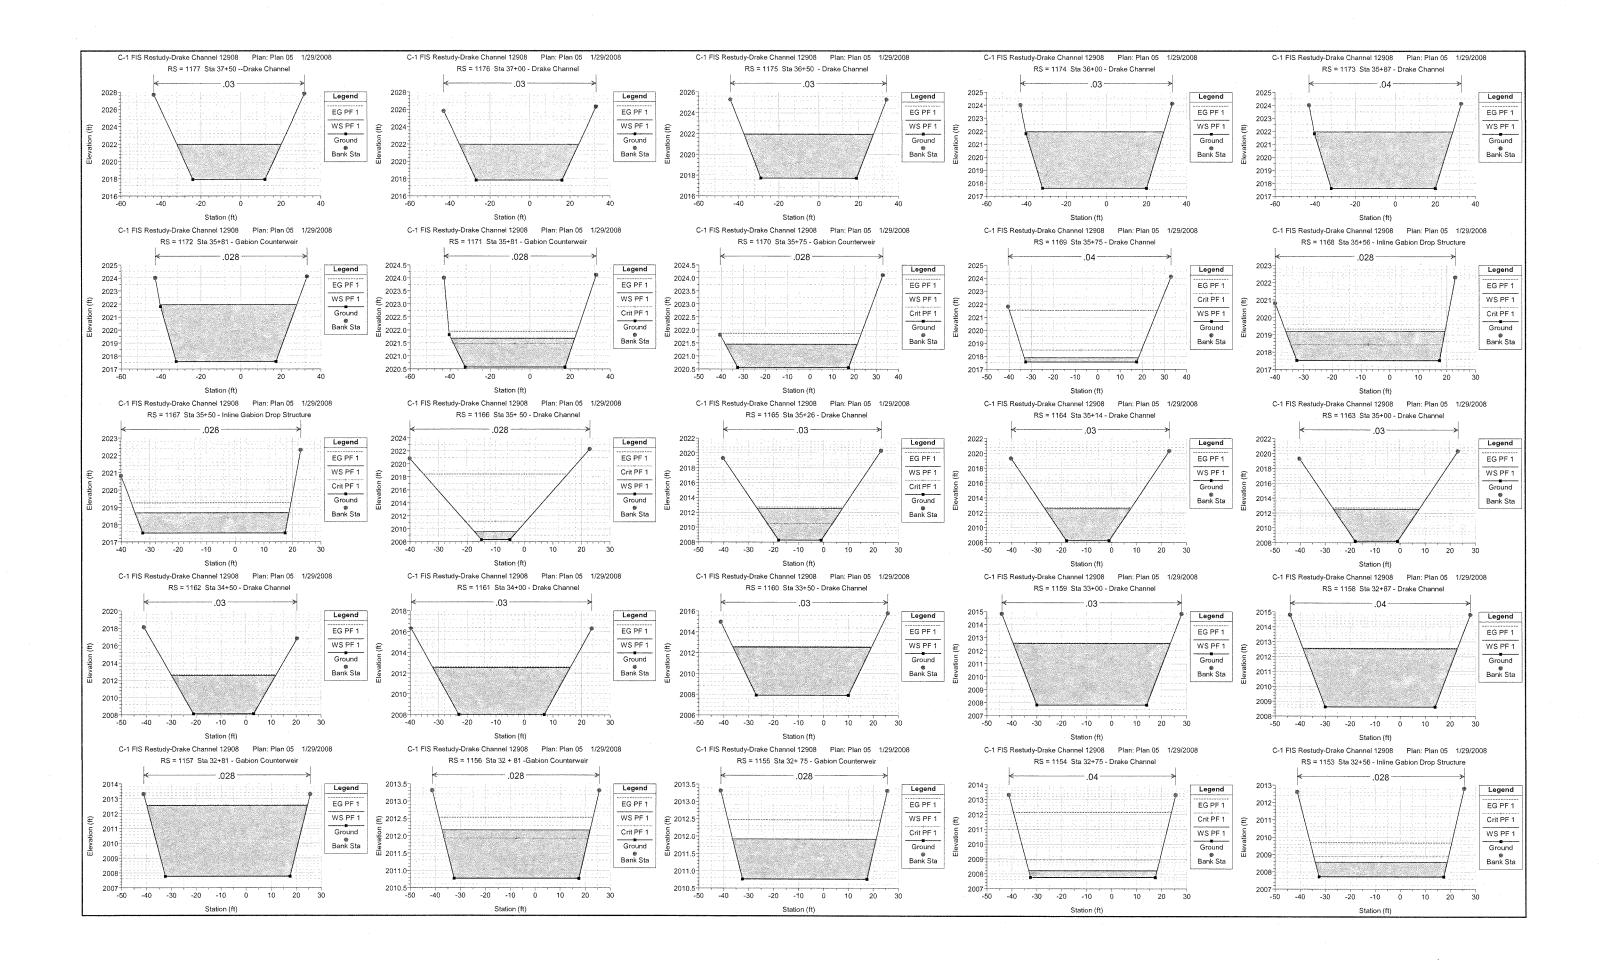


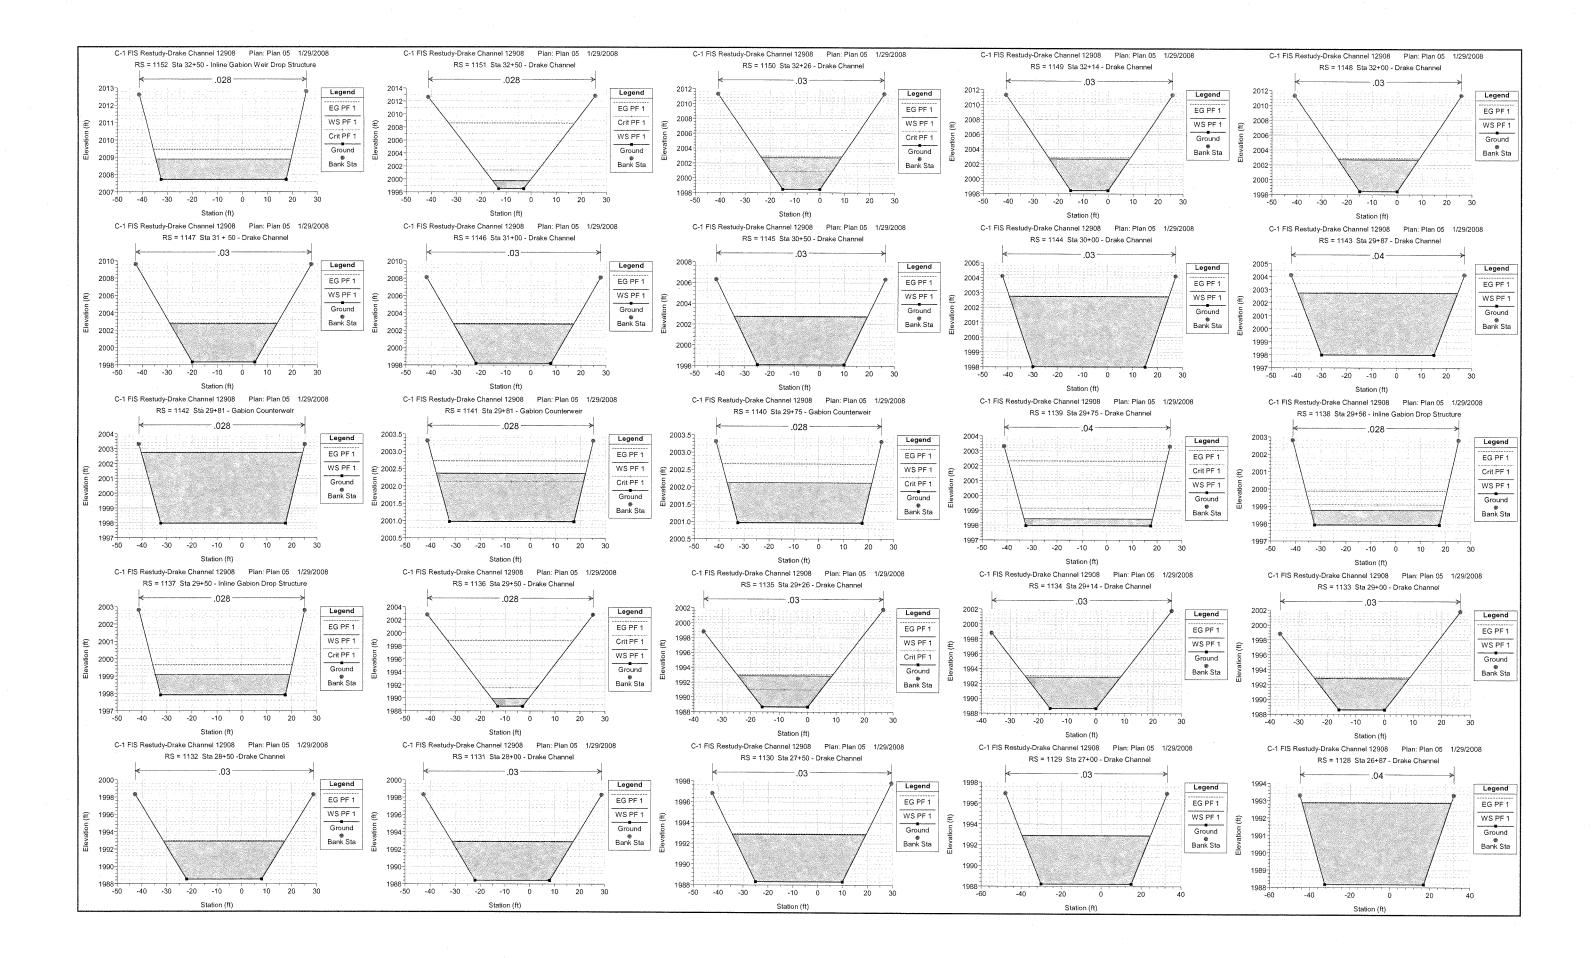


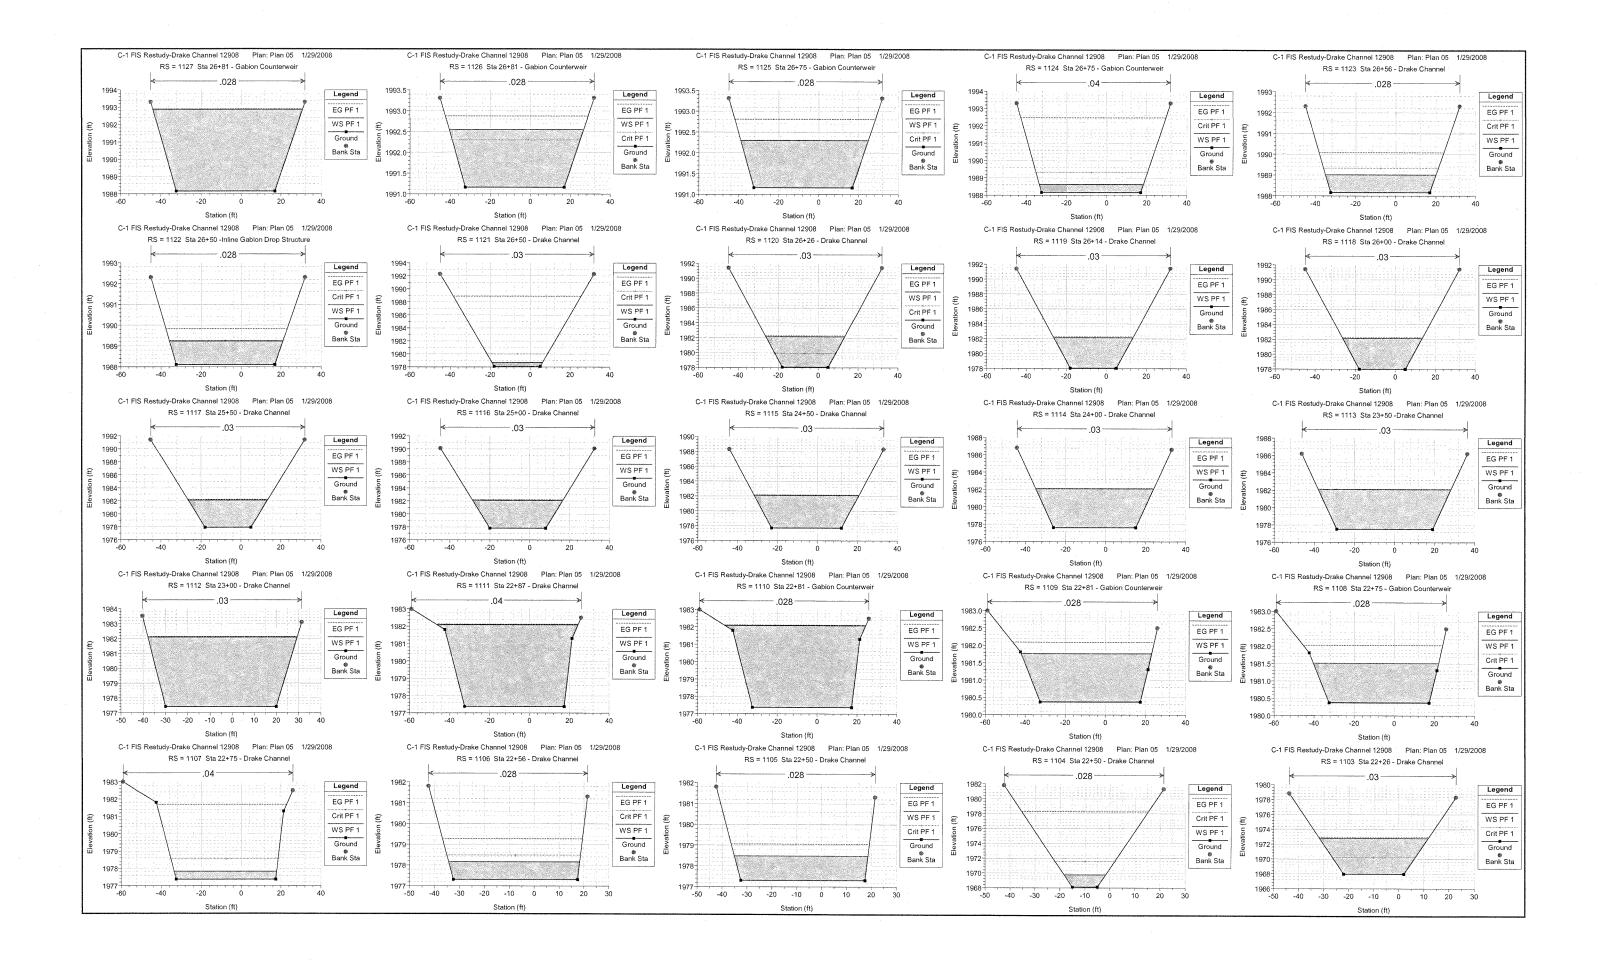


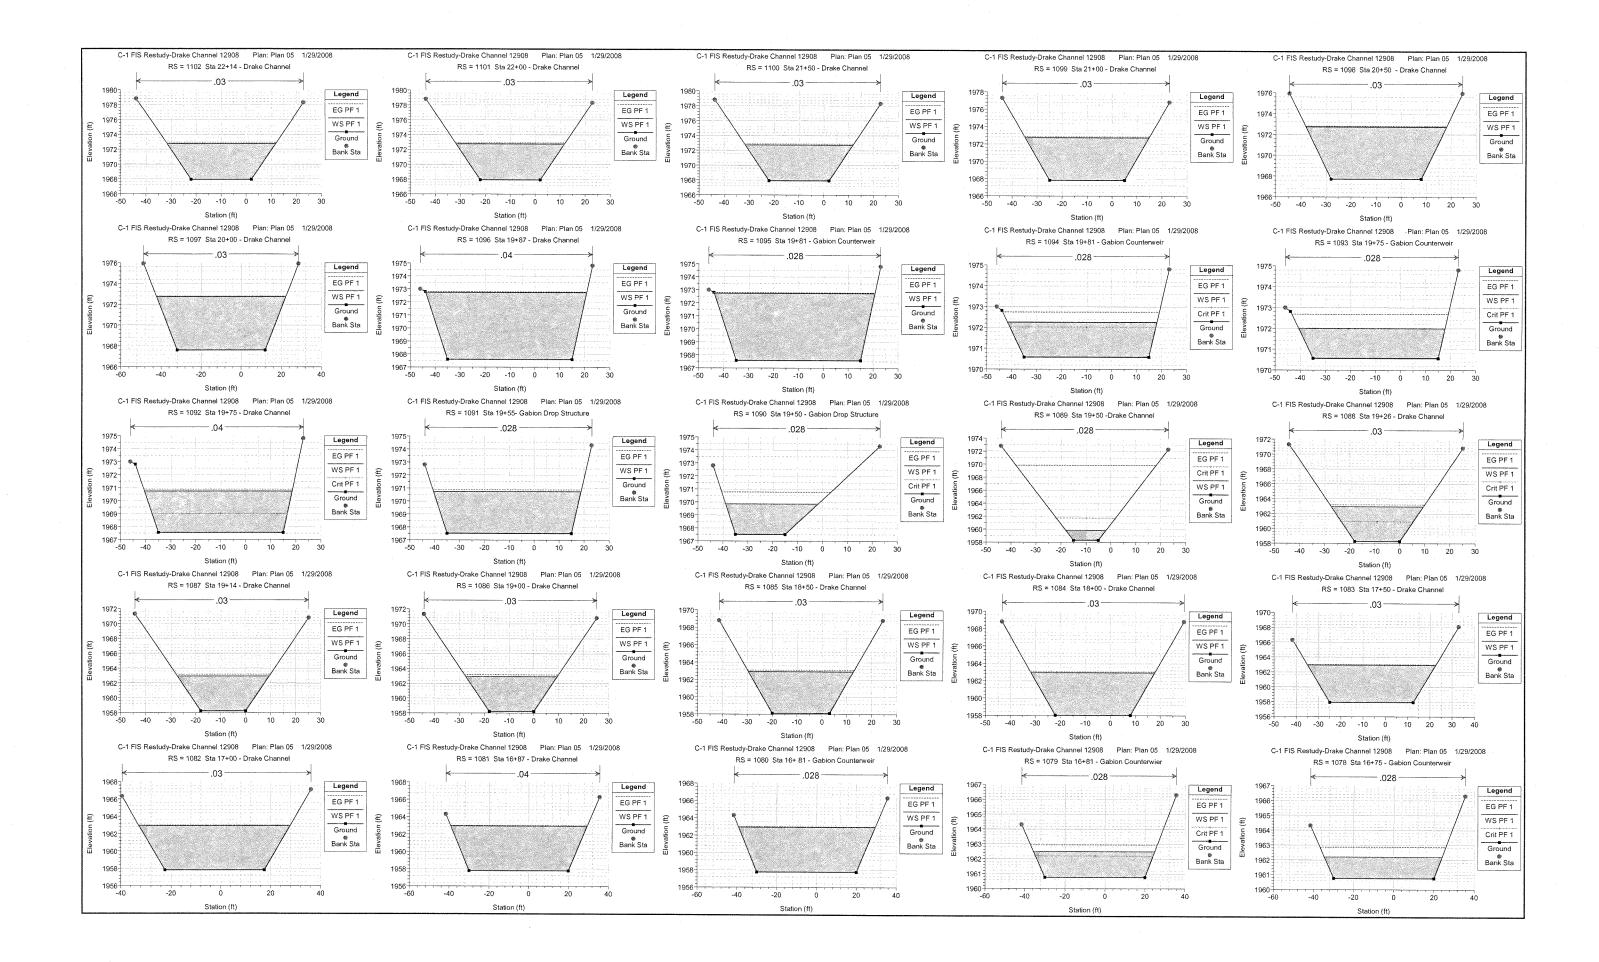

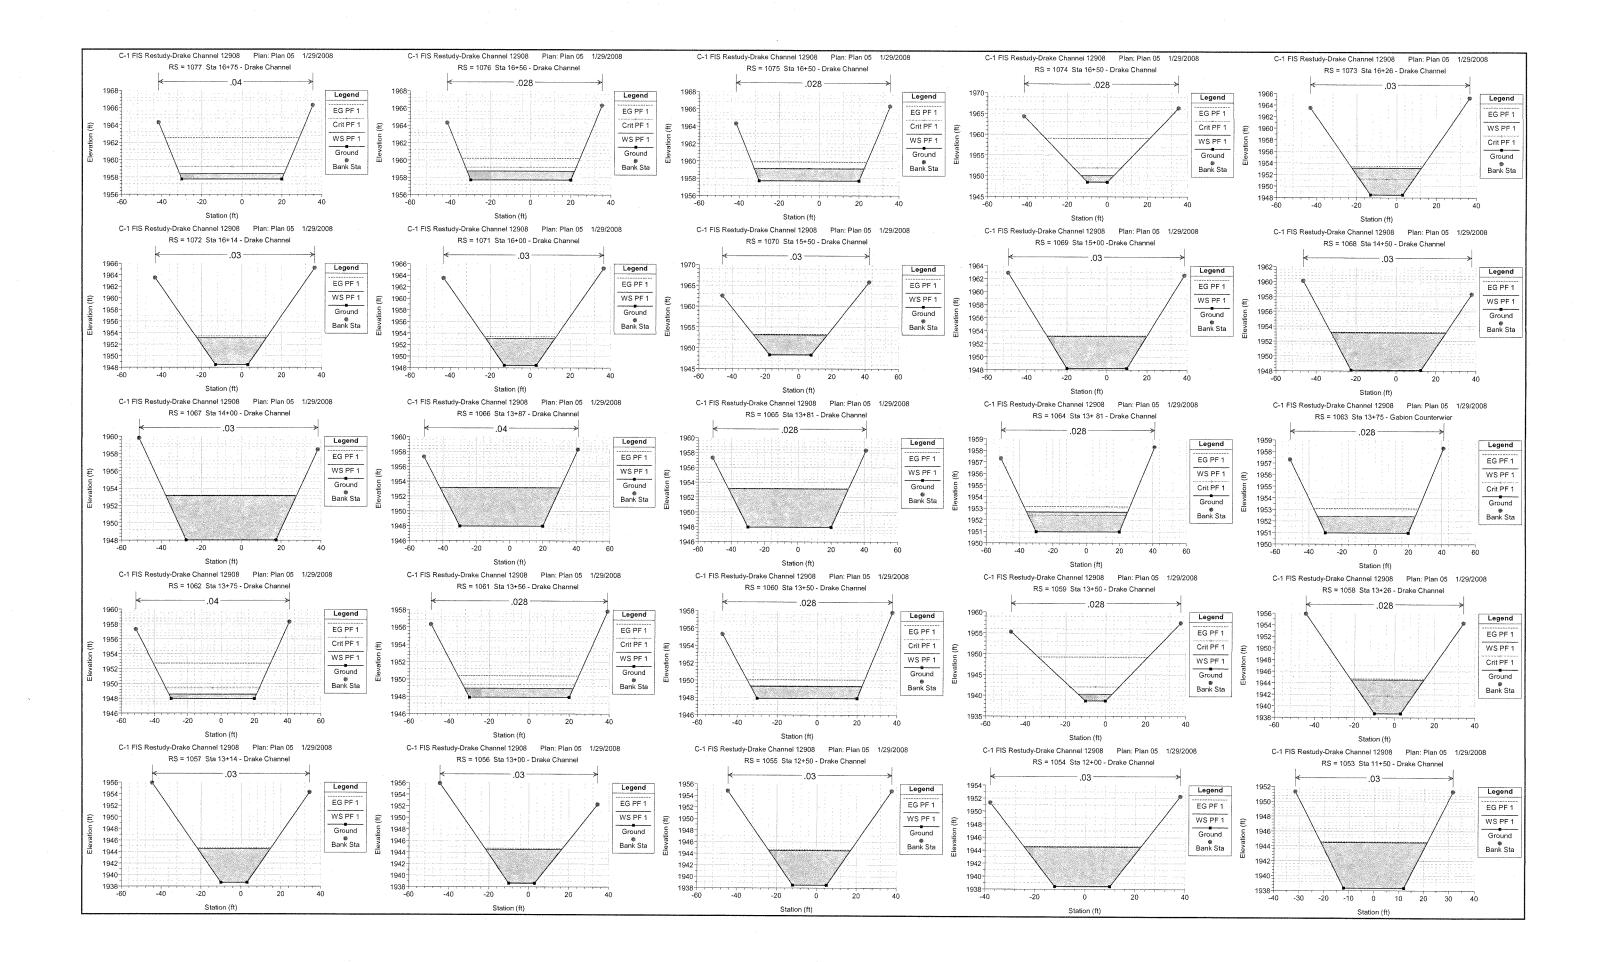

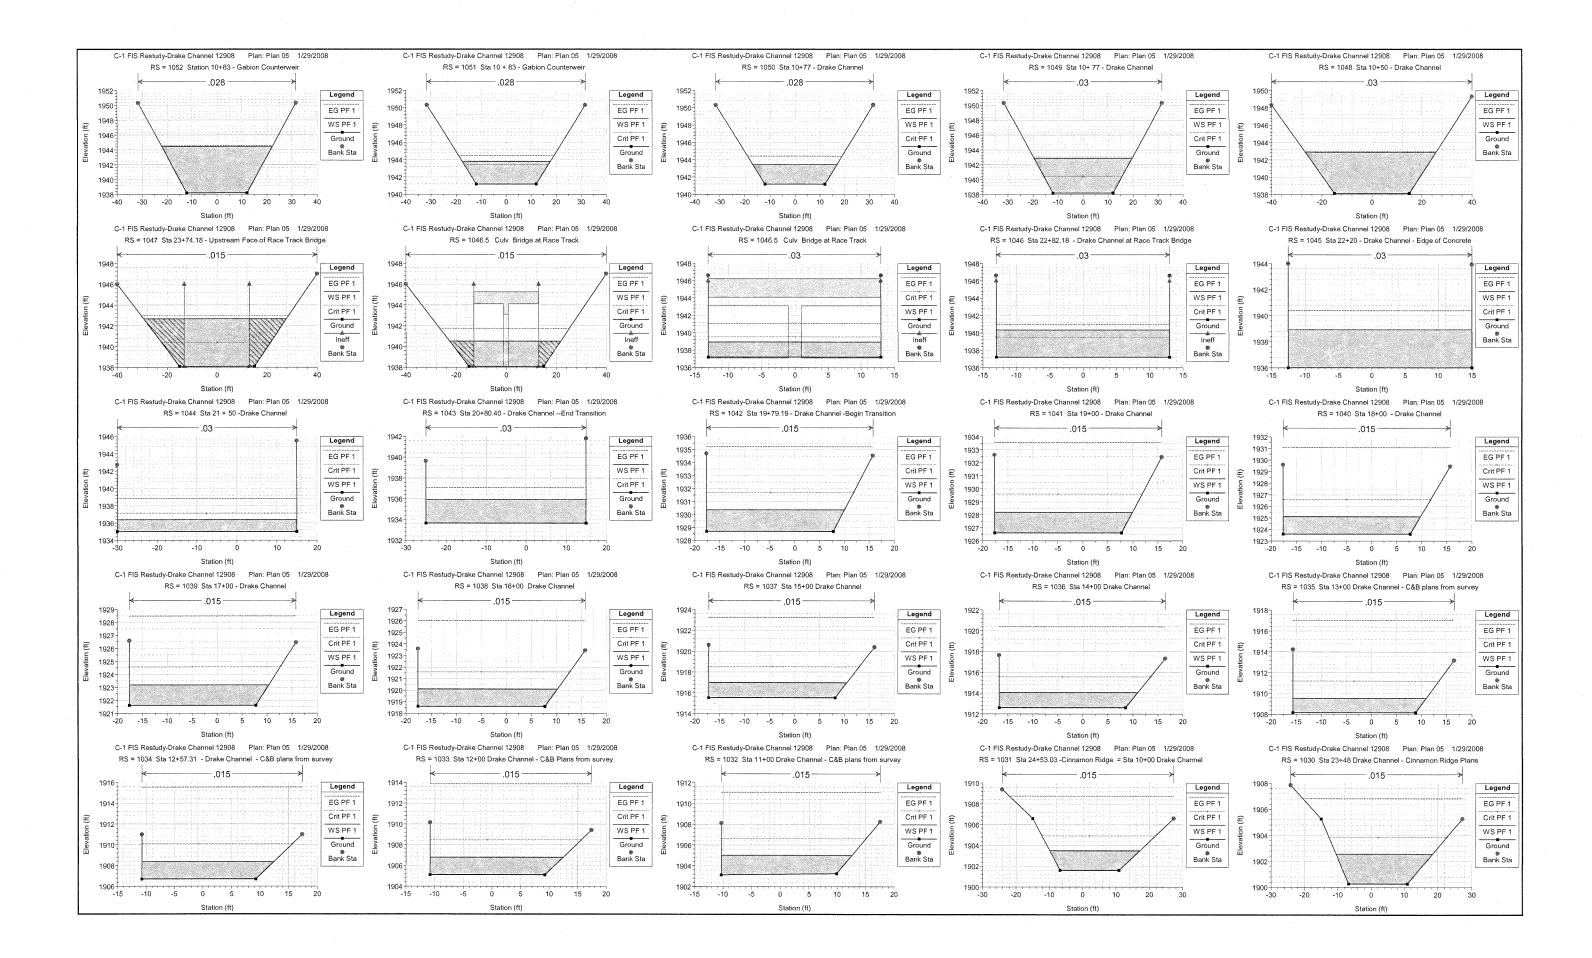

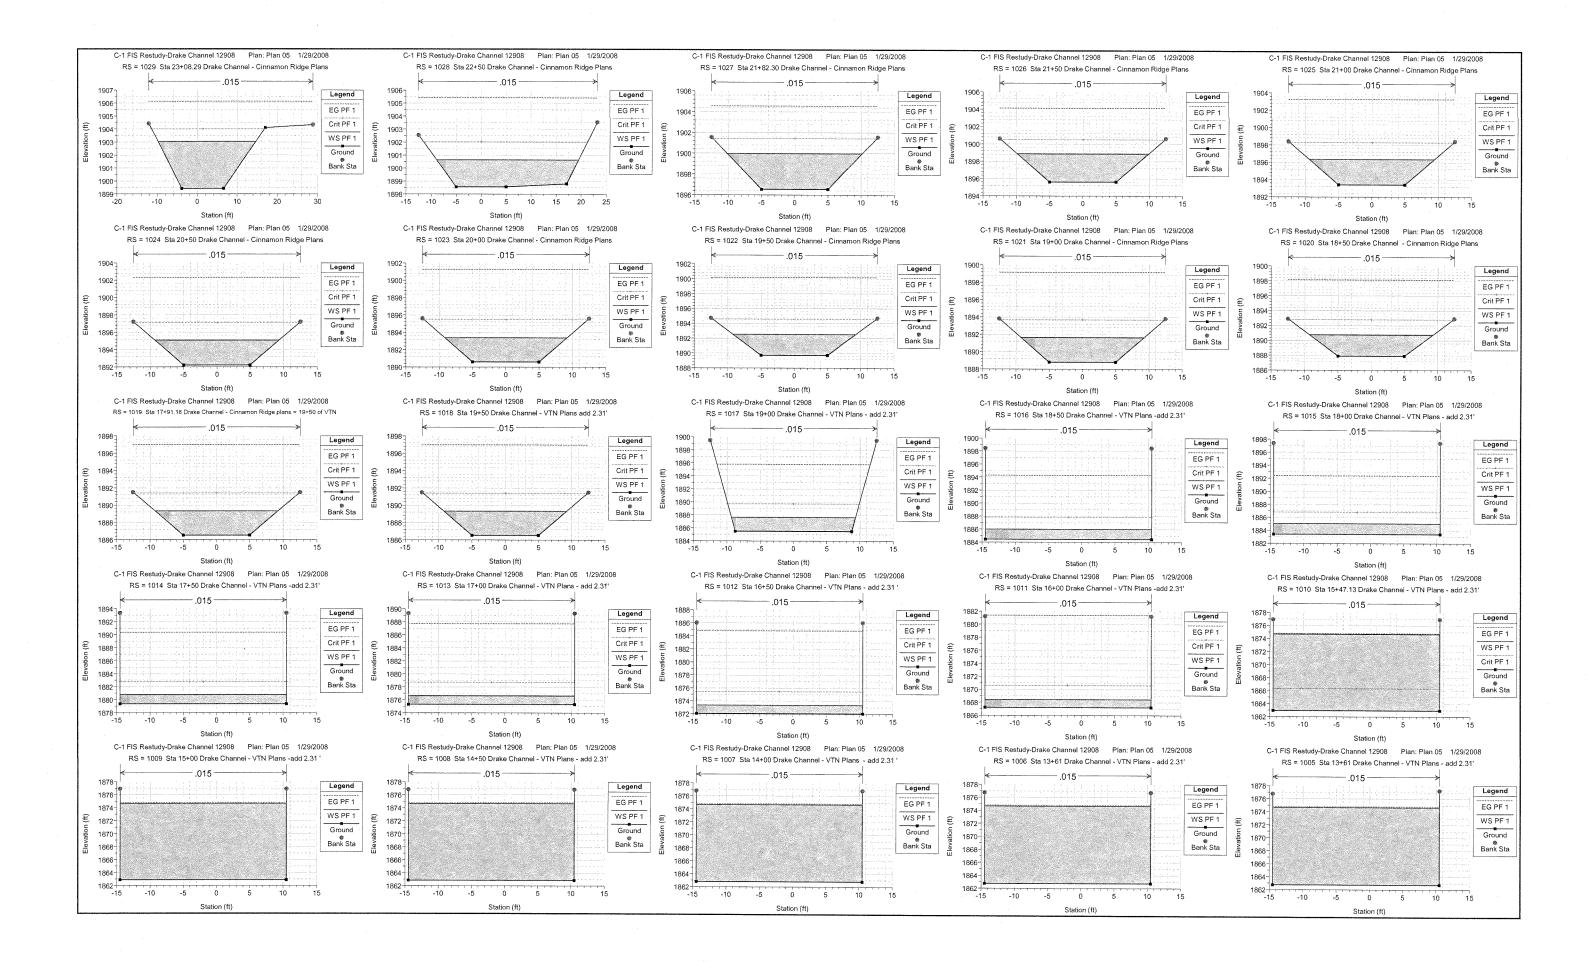

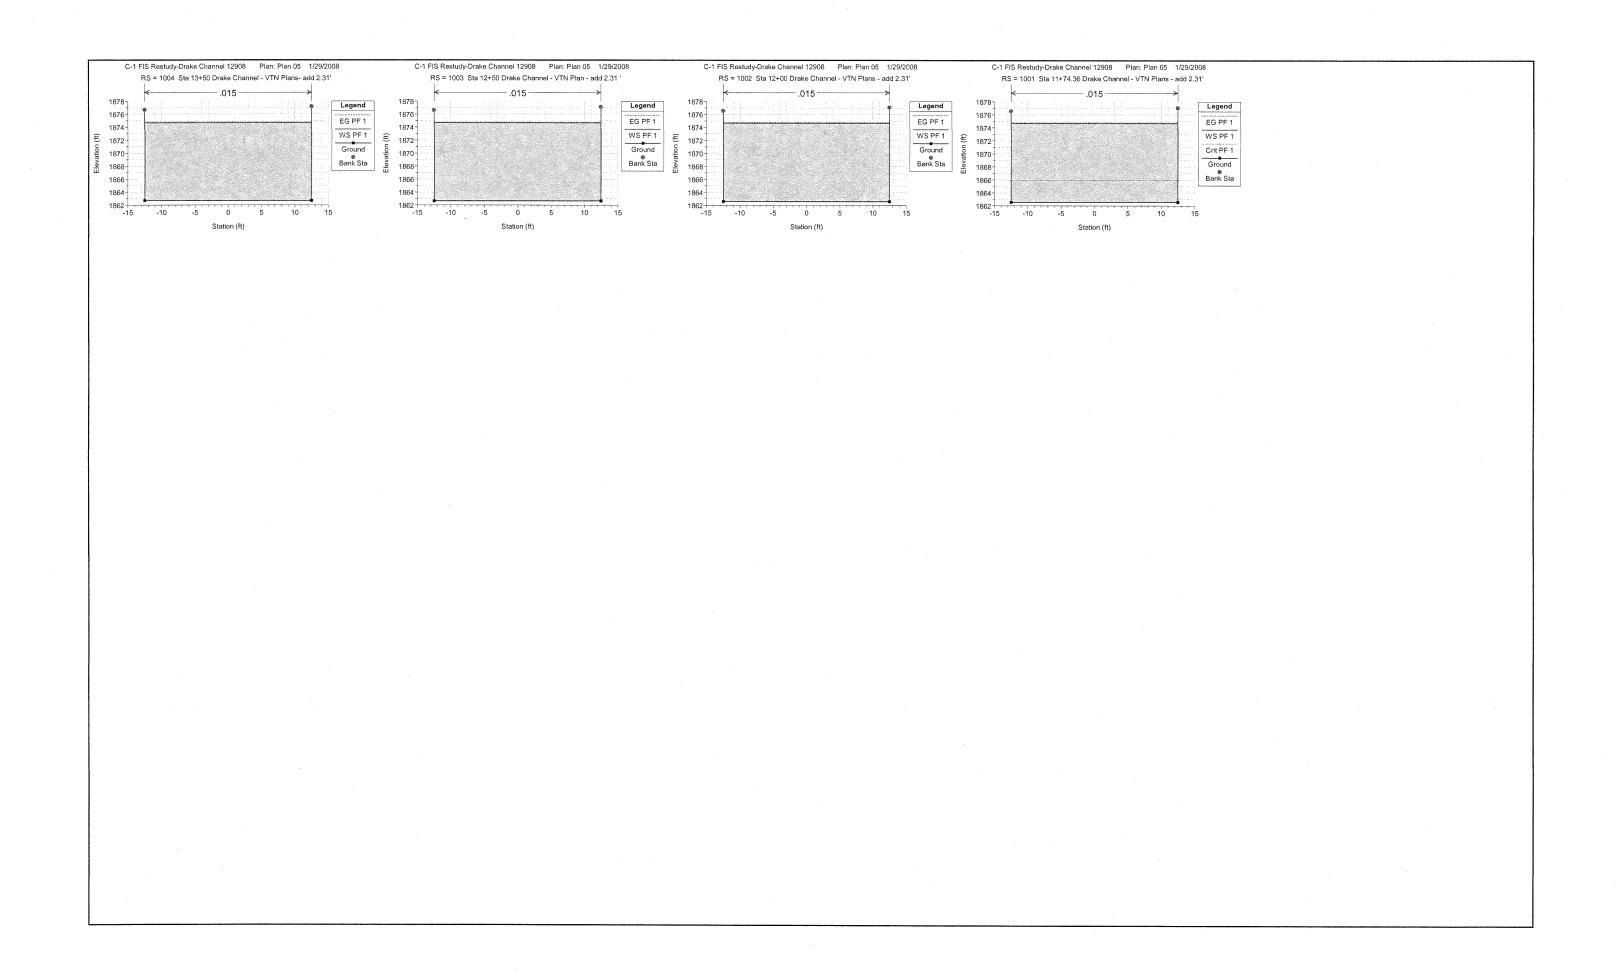

HEC-RAS version 3.1.3 May 2005 U.S. Army Corp of Engineers Hydrologic Engineering Center 609 Second Street Davis, California

```
X X XXXXXX
X X X
XXXXXXX XXXX
X X X
X X X
X X X
PROJECT DATA
Project Title: C-1 FIS Restudy-Drake Channel 12908
Project File: drake12908.prj
Run Date and Time: 1/29/2008 9:40:38 AM
 Project in English units
Project Description:
Drake Channel from confluence of C-1 to system headworks, 9000 ft east.
 PLAN DATA
Plan Title: Plan 05 Plan File : f:\$04-424\Drainage\CLOMR\HEC-RAS\DRAKE\12808\drake12908.p05
   Geometry Title: Drake Channel Geometrics revised C
Geometry File ; f:\S04-424\Drainage\CLOMR\HEC-RAS\DRAKE\12808\drake12908.g02
   Flow Title : City of Henderson Master Plan - Exist2
Flow File : f:\504-424\Drainage\CLOMR\HEC-RAS\DRAKE\12808\drake12908.f03
Plan Summary Information:
Number of: Cross Sections = 327 Multiple openings = 0
Culverts = 1 Inline Structures = 0
Bridges = 0 Lateral Structures = 0
Computational Information
Water surface calculation tolerance co.003
Critical depth calculation tolerance co.003
Maximum mumber of iterations co.1
How tolerance factor co.1
Flow tolerance factor co.1
Computation options
Critical depth computed only where necessary
Conveyance Calculation Method: At breaks in n values only
Friction Slope Method: Average Conveyance
Computational Flow Regime: Nixed Flow
 **************************************
 Flow Title: City of Henderson Master Plan - Exist2 Flow File : f:\504-424\Drainage\CLOMR\HEC-RAS\DRAKE\12808\drake12908.f03
 Flow Data (cfs)
   **River Reach RS | F |
**Orake Channel C-1 to 9000 ft E1328 |
**Orake Channel C-1 to 9000 ft E1325 |
**Orake Channel C-1 to 9000 ft E1351 |
**Orake Channel C-1 to 9000 ft E1064 |
**Orake Channel C-1 to 9000 ft E1065 |
**Orake Channel C-1 to 9000 ft E1065 |
**Orake Channel C-1 to 9000 ft E1030 |
**Orake Channel C-1 to 9000 ft E10
 Boundary Conditions
   * River Reach Profile * Upstream Downstream *
   Geometry Title: Drake Channel Geometrics revised C Geometry File: f:\504-424\Drainage\CLOMR\HEC-RAS\DRAKE\12808\drake12908.g02
 CROSS SECTION
 RIVER: Drake Channel
REACH: C-1 to 9000 ft E RS: 1328
| INPUT | Description: Sta 72400 - Drake Channel - Headworks | Station Elevation Data | nume | 4 | Sta | Elev  Manning's n values num= 3
Sta n val Sta n val Sta n val Sta n val - 30.6 0.3 33 0.3
   Bank Sta: Left Right Lengths: Left Channel Right Coeff Contr. Expan-30.6 33 50 50 50 .1 .3
 Cooss Section outled Post-learning Cooss Section Ou
  Channel 0.030 50.00 34.09 34.09 1.10 18.16 0.03 1.88 2451.3 19.48 0.00 25.19 8.16
   warning: The conveyance ratio (upstream conveyance divided by downstream conveyance) is less than 0.7 or greater than 1.4. This may indicate the need for additional cross sections.
   CROSS SECTION
   RIVER: Drake Channel
REACH: C-1 to 9000 ft E RS: 1327
| DROUT | DESCRIPTION: Sta 71+50 - Drake Channel | Station Elevation Data | nume | 4 | Sta | Elev | Sta | Ele
   Bank Sta: Left Right Lengths: Left Channel Right Coeff Contr. Expan.
```

```
0.00 * Wt. n-Val.
* 2117.23 * Seach Len. (ft)
* 7.000000 * Area (sq ft)
* 1.10 * Flow Area (sq ft)
* 1.10 * Flow (fs)
* 0.02 * Avg. Vel. (ft/s)
* 2.52 * Hydr. Depth (ft)
* 2.952 * Hydr. Depth (ft)
* 2.955 * Sonv. (cfs)
* 1.00 * Stream Power (lb/sq ft)
* 1.00 * Stream Power (lb/sq ft)
* 0.00 * cum Volume (acre-ft)
   vel Head (ft)

w.s. Elev (ft)
crit w.s. (ft)
c.ft w.s. (ft)
e.G. Slope (ft/ft)
e.G. Slope (ft/ft)
con width (ft)
vel Total (ft/s)
Max (hl Opth (ft)
conv. Total (cfs)
width (ft)
conv. Total (cfs)
width fill
rich El (ft)
rich El (ft)
conv. Total (sp)
conv. Total (cfs)
conv. Total (cf
  0.030 *
50.00 =
53.06 *
53.06 *
53.06 *
1.10 *
26.09 *
0.02 *
2.03 *
4095.3 *
27.28 *
0.00 *
25.14 *
8.13 *
   50.00
   $0.00
     RIVER: Drake Channel
REACH: C-1 to 9000 ft E RS: 1326
 INPUT
Description: Sta 71+00 - Drake Channel
Station Elevation Data num- 4
Sta Elev Sta Elev Sta Elev Sta Elev
-41.4 2126.31 -14 2114.61 7 2114.61 36.4 2129.31
   Manning's n Values num= 3 n Val

Sta n Val Sta
     Bank Sta: Left Right Lengths: Left Channel Right
-41.4 36.4 50 50 50
  Coeff Contr. Expan.
Channe T
0.030
50.00
68.79
68.79
1.10
31.49
0.02
2.18
5591.4
32.72
0.06
0.00
25.07
8.10
     RIVER: Drake Channel
REACH: C-1 to 9000 ft E RS: 1325
Bank Sta: Left Right Lengths: Left Channel Right Coeff Contr. Expan. -43.4 36.6 50 50 50 .1 .3
Channel 0.030 50.00 91.01 91.01 1.10 38.89 9.001 2.34 7776.3 40.17 0.00 0.00 24.98 8.06
       RIVER; Drake Channel
REACH: C-1 to 9000 ft E RS: 1324
 Bank Sta: Left Right Lengths: Left Channel Right Coeff Contr. Expan.

-44.8 35.8 50 50 50 50 .1 .3
        CROSS SECTION OUTPUT Profile #PF 1
       Right OR *
  * Left OB *
* 50.00 *
   Channel 0.030 50.00 111.85 111.85 1.10 45.29 0.01 2.47 929.4 46.62 0.00 0.00 24.86 8.01
          RIVER: Drake Channel
REACH: C-1 to 9000 ft E RS: 1323
     Manning's n Values num- 3

Sta n Val Sta n Val
        Bank Sta: Left Right Lengths: Left Channel Right Coeff Contr. Expan. -45 36 50 50 50 .1 .3
          CROSS SECTION OUTPUT Profile #PF 1
  * Left OB * Channel * Right OB * * 0.030 * *
  * 2117.23 * Element
* 0.00 * Wt. n-Val.
```

```
$0.00 * 133.92 * 133.92 * 1.10 * 51.69 * 2.59 * 2.259 * 2.259 * 2.24.72 * 7.96 
  * W.S. Elev (ft)
* Crit W.S. (ft)
* Crit W.S. (ft)
* Crit W.S. (ft)
* Q Total (cfs)
* Top Width (ft)
* vel Total (ft/s)
* Length Wtd. (ft/s)
* Length Wtd. (ft/s)
* Lind (ft/
  50.00 *
     CROSS SECTION
     RIVER: Drake Channel
REACH: C-1 to 9000 ft E RS: 1322
  | TAPUT | TAPU
  Manning's n Values num 3
Sta n Val Sta n Val Sta n Val Sta n Val
     Channel * Right OB * 0.030 * 13.00 * 13.00 * 151.10 * 0.00
     CROSS SECTION OUTPUT Pro
   * Left OB *

* 13.00 *
     CROSS SECTION
       RIVER: Drake Channel
REACH: C-1 to 9000 ft E RS: 1321
  Bank Sta: Left Right Lengths: Left Channel Right Coeff Contr. Expan. -47.4 30.6 6 6 .1 .3
* Left 08 * Channel * Right 08

* 6.00 * 6.000 * 6.000

* 777.37 * 1.10 * 6.00

* 9 6.00 * 6.000

* 171.37 * 1.10 * 6.00

* 12.32 * 6.32 * 6.00

* 12.32 * 6.32 * 6.00

* 12.307.7 * 6.000

* 12.307.7 * 6.000

* 12.307.7 * 7.000

* 12.307.7 * 7.000

   * Right OB *
       Warning: The conveyance ratio (upstream conveyance divided by downstream conveyance) is less than 0.7 or greater than 1.4. This may indicate the need for additional cross sections.
          RIVER: Drake Channel
REACH: C-1 to 9000 ft E RS: 1320
       INPUT Description: Sta 68+81 - Gabion Counterweir Station Elevation Data num- 4 Sta Elev Sta Elev Sta Elev Sta Elev - 47.4 2121.31 -32.5 2114.17 17.5 2114.17 30.6 2120.91
          Bank Sta: Left Right Lengths: Left Channel Right Coeff Contr. Expan. -47.4 30.6 .1 .1 .1 .1 .3
               warning: The conveyance ratio (upstream conveyance divided by downstream conveyance) is less than 0.7 or greater than 1.4. This may indicate the need for additional cross sections.
               RIVER: Drake Channel
REACH: C-1 to 9000 ft E RS: 1319
          Manning's n values num 3 Sta n val Sta n val Sta n val - Sta n val
               Bank Sta: Left Right Lengths: Left Channel Right Coeff Contr. Expan. -47.4 \quad 30.6 \quad 6 \quad 6 \quad 6 \quad 1 \quad 3
```

```
CROSS SECTION OUTPUT Profile #PF 1
 warning: The conveyance ratio (upstream conveyance divided by downstream conveyance) is less than
0.7 or greater than 1.4. This may indicate the need for additional cross sections.
 CROSS SECTION
  RIVER: Drake Channel
REACH: C-1 to 9000 ft E RS: 1318
 Bank Sta: Left Right Lengths: Left Channel Right Coeff Contr. Expan. -47.4 30.6 .1 .1 .1 .3
Channel * Right O8 * 0.028 * 0.108 * 0.10 * 0.10 * 1.119 * 1.1
   * Left OB *
 warning: The energy equation could not be balanced within the specified number of iterations. The program used critical depth for the water surface and continued on with the calculations. Warning: The conveyance ratio (upstream conveyance divided by downstream conveyance) is less than 0.7 or greater than 1.4. This may indicate the need for additional cross sections. Warning: The energy loss was greater than 1.0 ft (0.3 m), between the current and previous cross section. This may indicate the need for additional cross sections. Warning: Description of the standard program of t
   CROSS SECTION
   RIVER: Drake Channel
REACH: C-1 to 9000 ft E RS: 1317
  INPUT
Description: Sta 68 + 75 Drake Channel
Station Elevation Data num 4
Station Elev Sta Elev Sta Elev
-47.4 2121.31 -32.5 2114.16 17.5 2114.16 30.6 2120.91
  -4/.4 2121.31 -72.7 XASTAN

Manning's n values num 3
Sta n val Sta n val Sta n val

-47.4 .04 -47.4 .04 30.6 .04

Bank Sta: Left Right Lengths: Left channel Right Coeff Contr. Expan.
19 19 19 .1 .3
  * Right OB * 19.00 * *
  * Left OB *

* 19.00 *
  Channel 0.040 19.00 3.35 3.35 1.10 50.27 0.33 0.07 20.5 50.30 0.01 0.00 24.48 7.86
      CROSS SECTION
      RIVER: Drake Channel
REACH: C-1 to 9000 ft E RS: 1316
    Bank Sta: Left Right Lengths: Left Channel Right Coeff Contr. Expan. -47.4 30.6 6 6 .1 .3
       CROSS SECTION OUTPUT Profile #PF 1
      Left OB * 6.00 *
   6.00
```

Warning: The conveyance ratio (upstream conveyance divided by downstream conveyance) is less than 0.7 or greater than 1.4. This may indicate the need for additional cross sections.

CROSS SECTION

RIVER: Drake Channel REACH: C-1 to 9000 ft E RS: 1315

```
CROSS SECTION OUTPUT Profile #PF 1
   Channel * Right OS * 0.028 * 0.028 * 0.109 * 0.10. * 0
  2 Left OB *
     warning: The energy equation could not be balanced within the specified number of iterations. The program used critical depth for the water surface and continued on with the calculations. Warning: The conveyance ratio (upstream conveyance divided by downstream conveyance) is less than 0.7 or greater than 1.4. This may indicate the need for additional cross sections. Warning: The energy loss was greater than 1.0 ft (0.3 m), between the current and previous cross section. This may indicate the need for additional cross sections. Warning: Output the standard step iterations, when the assumed water surface can be acked the surface surface came back blow critical was set equal to critical depth, the calculated water surface came back blow critical depth. The calculated water surface came back blow critical depth.
       CROSS SECTION
       RIVER: Drake Channel
REACH: C-1 to 9000 ft E RS: 1314
Bank Sta: Left Right Lengths: Left Channel Right Coeff Contr. Expan. 47.4 30.6 24 24 24 .1 .3
       CROSS SECTION OUTPUT Profile #PF 1
          * Left 08 * Channel
* 24.00 * 24.00
* 35.94
* 1.00 * 35.94
* 0.00
* 1.00 * 1.00
* 1.00
* 1.00
  * Right OB

* 24.00
          RIVER: Drake Channel
REACH: C-1 to 9000 ft E RS: 1313
       Manning's n Values num 3
Sta n Val S
             Bank Sta: Left Right Lengths: Left Channel Right Coeff Contr. Expan. -47.6 29.6 12 12 12 .1 .3
     RIVER: Drake Channel
REACH: C-1 to 9000 ft E RS: 1312
          | TRPUT | DESCRIPTION: Sta 68:14 - Drake Channel | Station Elevation Data | Number | Station Elevation Data | Number | Station Elevation Data | Station Elevation | Station | St
             Manning's n Values nume 3 Sta n Val 
               Bank Sta: Left Right Lengths: Left Channel Right Coeff Contr. Expan. 47.6 29.6 14 14 14 .1 .3
```

```
drake12908.rep
```

```
CROSS SECTION
 RIVER: Drake Channel
REACH: C-1 to 9000 ft E RS: 1311
Manning's n Values num- 3 sta n Val sta n Val sta n Val - 47.6 .03 -47.6 .03 29.6 .03
   CROSS SECTION OUTPUT Profile #PF 1
   ******************

* Left OB *

* 50.00 *

* *
   Channel 0.030 50.00 50.54 1.10 25.09 0.02 2.01 3872.0 26.28 0.00 0.00 24.43 7.81
     Warning: The conveyance ratio (upstream conveyance divided by downstream conveyance) is less than 0.7 or greater than 1.4. This may indicate the need for additional cross sections.
      RIVER: Drake Channel
REACH: C-1 to 9000 ft E RS: 1310
     | IMPUT | Station Elevation Data | Output | Station | St
     Bank Sta: Left Right Lengths: Left Channel Right Coeff Contr. Expansion -46.4 32.4 Lengths: Left Channel Store 
 -46.4 32.4 50 50 50 50 .1

CROSS SECTION OUTPUT Profile #FF 1

E.G. Elev (ft) 2106.33 Element Left 0 Vel Head (ft) 2106.33 Element From Vel Head (ft) 2106.35 Element From Vel Head (ft) 2106.36 Element From Vel Head (ft) 2106.3
  Channel 1 0.030 50.00 87.27 1.10 38.57 0.01 2.26 7295.4 39.80 0.00 24.35 7.77
  * Left OB *

* 50.00 *
  1 * Right OB *
* 50.00 *
      CROSS SECTION
      RIVER: Drake Channel
REACH: C-1 to 9000 ft E RS: 1309
 Bank Stat Left Right Lengths: Left Channel Right Coeff Contr. Expan. -46.4 \quad 32.4 \qquad 50 \qquad 50 \qquad 50 \qquad .1 \qquad .3
   * Right OB
  50.00
        Warning: The conveyance ratio (upstream conveyance divided by downstream conveyance) is less than 0.7 or greater than 1.4. This may indicate the need for additional cross sections.
          RIVER: Drake Channel
REACH; C-1 to 9000 ft E RS: 1308
      | TROUT | Description: Sta 66+50 - Drake Channel | Station Elevation Data | numer | 4 | Station Elevation Data | Station Elevation Data | Station Elevation Data | Station Elevation | 4 | Station Elevation | 4 | Station | 4 | S
        Manning's n values num 3

Sta n val Sta n val Sta n val

-45.8 .03 -45.8 .03 40.8 .03
           Bank Sta: Left Right Lengths: Left Channel Right Coeff Contr. Expan.

-45.8 40.8 50 50 50 .1 .3
           CROSS SECTION OUTPUT Profile #PF 1
```

```
drake12908.rep
     * Max Chl Dpth (ft)
* Conv. Total (cfs)
* Length wtd. (ft)
* Min Ch El (ft)
* Alpha
* Frctn Loss (ft)
* C & E Loss (ft)
  * 2.82 * Hydr. Depth (ft) * 12415.7 * Conv. (cfs) * 50.00 * Wetted Per. (ft) * 2103.71 * Shear (ib/sq ft) * 1.00 * Stream Power (ib/ft s) * 0.00 * Cum Volume (acre-ft) * 0.00 * Cum Volum
  * 2.53 *
* 12415.7 *
* 55.62 *
* 0.00 *
* 0.00 *
24.12 *
7.67 *
     CROSS SECTION
     RIVER: Drake Channel
REACH: C-1 to 9000 ft E RS: 1307
   INPUT
Description: Sta 66+00 - Drake Channel
Station Elevation Data nume 4
Sta Elev Sta Elev Sta Elev Sta Elev
-43.4 2111.81 -27 2103.61 12 2103.61 30.6 2112.91
   Manning's n Values num 3 sta n Values sta n Values num 5 sta n Values -43.4 .03 -43.4 .03 30.6 .03
     Bank Sta: Left Right Lengths: Left Channel Right Coeff Contr. Expan. -43.4 30.6 50 50 50 .1 .3
* Left 08 * Channel 0.030 * 0.030 * 0.030 * 131.02 * 131.02 * 1.10 * 50.69 * 0.03 * 1.20 * 1.
       CROSS SECTION
       RIVER: Drake Channel
REACH: C-1 to 9000 ft E RS: 1306
     IMPUT
Description: Sta 65+50 - Drake Channel
Station Elevation Data nume 4
Sta Elev Sta Elev Sta Elev Sta Elev - 46.8 2111.91 - 30 2103.51 15 2103.51 31 2111.51
       Manning's n Values num 3 sta n Val - 46.8 .03 -46.8 .03 31 .03
       Bank Sta: Left Right Lengths: Left Channel Right Coeff Contr. Expan. -46.8 31 13 13 13 .1 .1 .3
       CROSS SECTION OUTPUT Profile #PF 1
       ### Canal Ca
   * Left OB * Channel
* 0.030
* 13.00 13.00
* 15.00 13.00
* 15.04
* 15.04
* 0.00
* 0.00
* 0.00
* 14577.9
* 58.51
* 0.00
* 23.60
* 7.55
         RIVER; Drake Channel
REACH: C-1 to 9000 ft E RS: 1305
       Manning's n values num 3 sta n val sta n val sta n val - 46.6 .04 -46.6 .04 29.2 .04
           Bank Sta: Left Right Lengths: Left Channel Right Coeff Contr. Expan. -46.6 29.2 6 6 6 .1 .3
     Right OB '
           warning: The conveyance ratio (upstream conveyance divided by downstream conveyance) is less than 0.7 or greater than 1.4. This may indicate the need for additional cross sections.
           CROSS SECTION
           RIVER: Drake Channel
REACH: C-1 to 9000 ft E RS: 1304
         | IMPUT | Descriptor: Sta 65+31 - Gabion Counterweir | Station Elevation Data | num- 4 | Sta Elev |
         Manning's n Values num- 3

Sta n Val Sta n Val Sta n Val Sta n Val - -46.6 .028 29.2 .028
           * Left 08 * Channel * Right 08 * * 0.028 * * * 0.10 * 0.10 * * * 0.10 * * * 171.97 * * * * 171.97 * * * * 1.10 * * * *
```

```
Top Width (ft)
Vel Total (ft/s)
Conv. Total (ft/s)
Conv. Total (ft)
Length wtd. (ft)
Alpha
Frctn Loss (ft)
C & E Loss (ft)
   * 62.34 * Top Width (ft) * 0.01 * Avg. vel. (ft/s) * * 3.06 * Hydr. Depth (ft) * * 17681.2 * Conv. (cfs) (ft) * 27881.2 * Conv. (cfs) (ft) * 27881.2 * Conv. (cfs) (ft) * 4 * 17681.2 * Conv. (cfs) (ft) * 4 * 1.00 * Stream Power (lb/ft s) * 0.00 * Cum Volume (acre-ft) *   * 62.34 * 0.01 * 2.76 * 17681.2 * 63.77 * 0.00 * 23.73 * 7.52 *
 warning: The conveyance ratio (upstream conveyance divided by downstream conveyance) is less than 0.7 or greater than 1.4. This may indicate the need for additional cross sections.
   RIVER: Drake Channel
REACH: C-1 to 9000 ft E RS: 1303
 | NPUT | Description: Sta 65+31 - Gabion Counterweir | State | Elevation Elevation Data | Nume | 4 | State | Elev | Sta | Elev | Sta | Elev | State | Elev    Manning's n Values num≔ 3
Sta n Val Sta n Val Sta n Val
-46.6 .028 -46.6 .028 29.2 .028
     Bank Sta: Left Right Lengths: Left Channel Right Coeff Contr. Expan. -46.6 29.2 6 6 6 .1 .3
     Warning: The conveyance ratio (upstream conveyance divided by downstream conveyance) is less than 0.7 or greater than 1.4. This may indicate the need for additional cross sections.
   CROSS SECTION
     RIVER: Drake Channel
REACH: C-1 to 9000 ft E RS: 1302
   | INPUT | Description: Sta 65+25 - Gabion Counterweir | Station Elevation Data | Sta Elev | Sta Ele
   Manning's n values num= 3

Sta n val Sta n val Sta n val

-46.6 .028 -46.6 .028 29.2 .028
     Bank Sta: Left Right Lengths: Left Channel Right Coeff Contr. Expan. -46.6 29.2 .1 .1 .1 .1 .3
* 0.10 *
  Left OB *
0.10 *
*
   Warning: The energy equation could not be balanced within the specified number of iterations. The program used critical depth for the water surface and continued on with the calculations. Warning: The conveyance ratio (upstream conveyance divided by downstream conveyance) is less than 0.7 or greater than 1.4. This may indicate the need for additional cross sections. Warning: The energy loss was greater than 1.0 ft (0.3 m), between the current and previous cross section. This may indicate the need for additional cross sections. Warning: During the standard step iterations, when the assumed water surface was set equal to critical depth, the calculated water surface came back below critical depth. This indicates that there is not a valid subcritical answer. The program defaulted to critical depth.
       CROSS SECTION
       RIVER: Drake Channel
REACH: C-1 to 9000 ft E RS: 1301
     -40.6 values nume 3 sa n values sta n val sta 
       CROSS SECTION OUTPUT Profile #PF 1
       19.00
           CROSS SECTION
           RIVER: Drake Channel
REACH: C-1 to 9000 ft E RS: 1300
```

Manning's n values

```
Sta n val Sta n val Sta n val -46.6 .028 29.2 .028
   Bank Sta: Left Right Lengths: Left Channel Right Coeff Contr. Expan. -46.6 29.2 6 6 6 .1 .3
   CROSS SECTION OUTPUT Profile #PF 1
  warning: The conveyance ratio (upstream conveyance divided by downstream conveyance) is less than 0.7 or greater than 1.4. This may indicate the need for additional cross sections.
   RIVER: Drake Channel
REACH: C-1 to 9000 ft E RS: 1299
  Manning's n Values num= 3
Sta n Val Sta n Val Sta n Val
-46.6 .028 -46.6 .028 29.2 .028
    Bank Sta: Left Right Lengths: Left Channel Right Coeff Contr. Expan. -46.6 29.2 .1 .1 .1 .1 .3
Warning: The energy equation could not be balanced within the specified number of iterations. The program used critical depth for the water surface and continued on with the calculations. Warning: The conveyance ratio (upstream conveyance divided by downstream conveyance) is less than 0.7 or greater than 1.4. This may indicate the need for additional cross sections. Warning: The energy loss was greater than 1.0 ft (0.3 m), between the current and previous cross section. This may indicate the need for additional cross sections. Warning: During the standard step iterations, when the assumed water surface came back above resurts was set equal to critical depth, the calculated water surface came back above cross the control of the calculated subcritical answer. The program defaulted to critical depth.
    RIVER: Drake Channel
REACH: C-1 to 9000 ft E RS: 1298
   INPUT
Description: Sta 65+00 - Drake Channel
Station Elevation Data nume 4
Sta Elev Sta Elev Sta Elev
-46.6 2110.21 -13 2093.41 -3 2093.41 29.2 2109.51
    Bank Sta: Left Right Lengths: Left Channel Right Coeff Contr. Expan. -46.6 29.2 24 24 24 ...1 .3
     CROSS SECTION OUTPUT Profile #PF 1
    * Left 08 * Channel
* 24.00 24.00
* 24.00
* 35.92
* 11.0
* 19.68
* 2741.8
* 2741.8
* 20.82
* 37.92
* 37.92
* 37.92
* 37.92
* 37.92
* 37.92
* 37.92
* 37.92
* 37.92
* 37.92
* 37.92
* 37.92
  RIVER: Drake Channel
REACH: C-1 to 9000 ft E RS: 1297
    Manning's r Values rums= 3
Sta r Val Sta r Val Sta r Val
-46.6 .028 -46.6 .03 29.2 .028
     Bank Sta: Left Right Lengths: Left Channel Right Coeff Contr. Expan. 46.6 29.2 12 12 12 .1 .3
     * Left 08 * Channel * Right 08 * 0.030 * 0.030 * 12.00
```

```
RIVER: Drake Channel
REACH: C-1 to 9000 ft E RS: 1296
INPUT DESCription: Sta 64-64 - Drake Channel Station Elevation Data num 4 Station Elevation Data num 4 Station Elevation Data num 4 Station Elevation Elevation Data num 4 Station Data num 4 Stati
     Manning's n Values num- 3
Sta n Val Sta n Val Sta n Val Sta n Val - 3
--46.6 .03 --46.6 .03 29.2 .03
        Bank Sta: Left Right Lengths: Left Channel Right Coeff Contr. Expan. -46.6 29.2 14 14 14 14 .1 .3
          CROSS SECTION OUTPUT Profile #PF 1
   * Channel 
0 .030 
14.00 
14.05 
37.25 
37.25 
19.12 
0.03 
19.12 
0.03 
20.16 
20.16 
20.00 
20.00 
20.69 
7.47 
20.00 
20.00 
20.00 
20.69 
20.40 
20.40 
Y of Total (cfs)

Top Width (ft)

Vel Total (ft/s)

Wax (ft) Dipth (ft)

Conv. Total (cfs)

Length Wid. (ft)

Alpha

Firctn loss (ft)

Firctn loss (ft)
   * Right OB *
        CROSS SECTION
        RIVER: Drake Channel
REACH: C-1 to 9000 ft E RS: 1295
| NPUT | Description: Sta 64-50 - Drake Channel | Station Elevation Data | num- 4 | Station Elevation Data | Station Data | St
     Manning's n Values num= 3
Sta n Val Sta n Val Sta n Val Sta n Val
        Bank Sta: Left Right Lengths: Left Channel Right Coeff Contr. Expan.

-46.6 29.2 50 50 50 .1 .3
Left 08 * Channel *
0.030 *
0.030 *
50.00 * $37.83 *
1.10 *
0.02 *
0.02 *
0.02 *
0.03 *
0.00 *
0.00 *
0.00 
     Warning: The conveyance ratio (upstream conveyance divided by downstream conveyance) is less than 0.7 or greater than 1.4. This may indicate the need for additional cross sections.
        RIVER: Drake Channel
REACH: C-1 to 9000 ft E RS: 1294
  | IRPUT | DESCRIPTION: Sta 64+00 - Drake Channel | Stat 64+00 - Drake Chan
     Manning's n Values num= 3
Sta n Val Sta n Val Sta n Val
                             -47.2
  .03 -47.2
   .03 30.6
        Bank Sta: Left Right Lengths: Left Channel Right Coeff Contr. Expan. -47.2 30.6 50 50 50 .1 .3
Channel
0.30
50.00
71.38
1.10
32.48
0.02
2.20
5829.0
0.00
0.00
0.00
23.62
7.43
        CROSS SECTION
        RIVER: Drake Channel
REACH: C-I to 9000 ft E RS: 1293
     | IMPUT | Description: Sta 63+50 - Drake Channel | Station Elevation Data | Null- 4 | Sta Elev | St
        Manning's n Values num= 3
Sta n Val Sta n Val Sta n Val
                                -46.8
  .03 ~46.8
   .03 30.4
        Bank Sta: Left Right Lengths: Left Channel Right Coeff Contr. Expan. -46.8 30.4 50 50 50 1 3
* Left OB *

* 50.00 *

* *
   Channel 0.030 50.00 90.97 90.97 1.10 38.88 0.01 2.34 7770.2 40.17 0.00 0.00 23.53 7.39
   50.00
```

```
CROSS SECTION
          RIVER: Drake Channel
REACH: C-1 to 9000 ft E RS: 1292
     Manning's n values nume 3 sta n val sta n val - 47.6 .03 .03 .03 .03 .03 .00
             Bank Sta: Left Right Lengths: Left Channel Right Coeff Contr. Expan. -47.6 31.6 50 50 50 .1 .3
     **E.G. Flev (ft)

* vel Head (ft)

* vel Head (ft)

* W.S. Elev (ft)

* Crit W.S. (ft)

* E.G. Slope (ft/ft)

* O Total (cfs)

* Top Width (ft/fs)

* Max Chl Dpth (ft/fs)

* Conv. Total (cfs)

* Length Wtd. (ft)

* Alpha

* Frctn Loss (ft)

* Case Loss (ft)

* Case Loss (ft)
   * Left 08 * Channel
* 0.030
* 50.00 * 111.80
* 1.10
* 45.28
* 9922.0
* 9922.0
* 46.61
* 0.00
* 2.341
* 7.34
          CROSS SECTION
             RIVER: Drake Channel
REACH: C-1 to 9000 ft E RS: 1291
        | TABLE | TABL
          Manning's n Values num- 3 sta n Val 
             Bank Sta: Left Right Lengths: Left Channel Right Coeff Contr. Expan.
-48.2 31.8 50 50 50 .1 .3
     Supply Section William Pre
*E.G. Elev (ft)

*Vel Head (ft)
*Vsl Head (ft)
*Vs. Elev (ft)
*Crit W.S. (ft)
*Crotal (cfs)
*Q Total (cfs)
*Q Total (cfs)
*Q Total (cfs)
*Max chi Dpth (ft)
*Alpha
*Alp
  * Left OR * Channel

* 0.030

* 50.00

* 130.93

* 131.93

* 191.00

* 50.68

* 0.00

* 1996.8

* 1996.8

* 0.00

* 20.20

* 7.29
   * Right OB *
* 50.00 *
        CROSS SECTION
        RIVER: Drake Channel
REACH: C-1 to 9000 ft E RS: 1290
Bank Sta: Left Right Lengths: Left Channel Right Coeff Contr. Expan. -48 33 13 13 13 .1 .3
        CROSS SECTION OUTPUT Profile #PF 1
        CMUSS SECTION OUTPUT Pre-
FEG. Flav (ft)
vel Head (ft)
vel Head (ft)
vel Head (ft)
Fed. Slope (ft/ft)
Fed. Slope (ft/ft)
Garant (ft/s)
Garant (ft/s)
Max chi Dpth (ft)
Conv. Total (cfs)
Hength Wtd, (ft)
Min chi El (ft)
Alpha
Loss (ft)
C & E LOSS (ft)
   Put Profile #FF.1

- 2095.83 * Slement
- 2095.83 * Slement
- 2095.83 * Reach Len. (ft)
- 2095.83 * Reach Len. (ft)
- 1.00 * Area (sq ft)
- 1.10 * Flow (cfs)
- 57.08 * Top Witch (ft)
- 0.00000
- 1.00 * Very Witch (ft)
- 0.00 * Very Very Mitch (ft)
- 0.00 * Very Very Mitch (ft)
- 0.00 * Very Very Mitch (ft)
- 0.00 * Wetted Per. (ft)
- 2092.81 * Shear (lh/sq ft)
- 1.00 * Stream Power (lb/ft s)
- 0.00 * Cum SA (ares)
- 1.00 * Cum SA (ares)
   * Right OB
* 13.00
        RIVER: Drake Channel
REACH: C-1 to 9000 ft E RS: 1289
        | DESCRIPTION: Sta 61-87 - Drake Channel | Station Elevation Data | num- 4 | Sta Elev | 
     Manning's nvalues nume 3 sta n val sta n val sta n val -47.2 .04 -47.2 .04 31.2 .04
          Bank Sta: Left Right Lengths: Left Channel Right Coeff Contr. Expan-47.2 31.2 6 6 6 .1 .3
  * Left 08 * Channel * 0.040 * 0.040 * 176.49 * 171.91 * 0.040 
  * Right OB *
```

```
CROSS SECTION
    RIVER: Drake Channel
REACH: C-1 to 9000 ft E RS: 1288
  Manning's n values num= 3
Sta n val Sta n val Sta n val
-47.2 .028 -47.2 .028 31.2 .028
    Bank Sta: Left Right Lengths: Left Channel Right Coeff Contr. Expan. -47.2 31.2 .1 .1 .1 .1 .3
      CROSS SECTION OUTPUT Profile #PF 1
   * Left OB * Channel * Right OB *

0.10 * 0.10 * 0.10 * 0.10 *

171.91 * 171.91 *

2 1.10 * 62.33 *

4 2.75 *

2 17685.3 *

6 63.78 *

9 0.00 *

7 1.00 *

7 1.00 *

8 1.00 *

9 1.00 *

1.00 *

1.00 *

      RIVER: Drake Channel
REACH: C-1 to 9000 ft E RS: 1287
  IRPUT Description: Sta 61+81 - Gabion Counterweir
Station Elevation Data numer 4
Sta Elev Sta Elev Sta Elev - 47.2 2099.81 -32.5 2095.77 17.5 2095.77 31.2 2099.81
    Manning's n Values num= 3

5ta n Val 5ta n Val 5ta n Val 5ta n Val 6ta n Val
      Bank Sta: Left Right Lengths: Left Channel Right Coeff Contr. Expan. -47.2 31.2 6 6 6 .1 .3
Warning: The conveyance ratio (upstream conveyance divided by downstream conveyance) is less than 0.7 or greater than 1.4. This may indicate the need for additional cross sections.
      CROSS SECTION
      RIVER: Drake Channel
REACH: C-1 to 9000 ft E RS: 1286
    INPUT
Description: Sta 61+75 - Gabion Counterweir
Station Elevation Data num-
Sta Elev Sta Elev Sta Elev Sta Elev
-47.2 2099.81 -32.5 2095.76 17.5 2095.76 31.2 2099.81
      Manning's n Values num 3
Sra n Val Sta n Val Sta n Val Sta n Val - -47.2 .028 -47.2 .028 31.2 .028
        Bank Sta: Left Right Lengths: Left Channel Right Coeff Contr. Expan. -47.2 31.2 .1 .1 .1 .3
  47.2 31.2 .1 .1 .1

CROSS SECTION OUTPUT Profile #PF.1

E.G. Elde (ft) 2095.80 * Element * 0.01 * Wt. n-Val. * 0.01 * Val. * 0.01 
   * Left OB * Channel * Right OB * O.108 * O.108 * O.100  * Right OB *
    warning: The energy equation could not be balanced within the specified number of iterations. The program used critical depth for the water surface and continued on with the calculations.

warning: The conveyance ratio (upstream conveyance divided by downstream conveyance) is less than 0.7 or greater than 1.4. This may indicate the need for additional cross sections.

warning: The energy loss was greater than 1.0 ft (0.3 m), between the current and previous cross section. This may indicate the need for additional cross sections.

warning: During the standard step percaffec came back below critical depth. This indicates that there is not a valid subcritical answer. The program defaulted to critical depth.
           CROSS SECTION
           RIVER: Drake Channel
REACH: C-1 to 9000 ft E RS: 1285
        Manning's n Values num= 3
Sta n Val 
             Bank Sta: Left Right Lengths: Left Channel Right Coeff Contr. Expan.
-47.2 31.2 19 19 19 .1 .3
```

```
* Reach Len. (ft)
* Flow Area (sg ft)
* Flow Area (sg ft)
* Area (sg ft)
* Flow (cfs)
* Top width (ft)
* Avg. vel. (ft/s)
* Avg. vel. (ft/s)
* Avg. vel. (ft/s)
* Shear (lb/sq ft)
* Shear (lb/sq ft)
* Cum Volume (acre-ft)
* Cum SA (acres)
* Cum SA (acres)
   * 19.00 * 3.38 * 3.38 * 1.10 * 50.27 * 0.33 * 20.7 * 20.7 * 50.30 * 20.00 * 23.03 * 7.19 *
 " W.S. Elev (ft)
" Crit W.S. (ft)
" Crit W.S. (ft)
" E.G. Slope (ft/ft)
" Q Total (cfs)
" Top width (ft/s)
" Max Chl Doth (ft/s)
" wax Chl Doth (ft/s)
" Conv. Total (cfs)
" Length Wtd. (ft)
" Alpha
" Frctn Loss (ft)
" C& E Loss (ft)
" C& E Loss (ft)
   * 2092.83

* 2092.79

*0.002814

* 1.10

* 50.27

* 0.33

* 0.07

* 20.7

* 19.00

* 100

* 1.00

* 0.05

* 0.05
  19.00 *
   CROSS SECTION
   RIVER: Drake Channel
REACH: C-1 to 9000 ft E RS: 1284
 | INPUT | Description: Sta 61+56 - Inline Gabion | Drop Structure | Sta Elev 
 Manning's n values num= 3

Sta n val Sta n val Sta n val Sta n val
-47.2 .028 -47.2 .028 31.2 .028
   Bank Sta: Left Right Lengths: Left Channel Right Coeff Contr. Expan. -47.2 31.2 6 6 6 .1 .3
   CROSS SECTION OUTPUT Profile #PF 1
 CROSS SECTION OUTFUT Profile WF 1

E.G. Eled V(ft) 2022.78 "Element Left o8 "Section Visit of the Visit of th
   warning: The conveyance ratio (upstream conveyance divided by downstream conveyance) is less than 0.7 or greater than 1.4. This may indicate the need for additional cross sections.
   CROSS SECTION
     RIVER: Drake Channel
REACH: C-1 to 9000 ft E RS: 1283
   Manning's n Values num= 3
Sta n Val Sta n Val Sta n Val
   .028 31.2
                    -47.2
  .028 -47.2
   .028
     Bank Sta: Left Right Lengths: Left Channel Right Coeff Contr. Expan. -47.2 31.2 .1 .1 .1 .1 .3
     CROSS SECTION OUTPUT Profile #PF 1
     * Right OB *
   warning: The energy equation could not be balanced within the specified number of iterations. The program used critical depth for the water surface and continued on with the calculations. Warning: The conveyance ratio (upstream conveyance divided by downstream conveyance) is less than 0.7 or greater than 1.4. This may indicate the need for additional cross sections. Warning: The energy loss was greater than 1.0 ft (0.3 m), between the current and previous cross section. This may indicate the need for additional cross sections. Warning: During the standard step iterations, when the current continues are equal to critical depth, the calculated section answer. The program defaulted to critical depth. This indicates that there is not a valid subcritical answer. The program defaulted to critical depth.
      CROSS SECTION
        RIVER: Drake Channel
REACH: C-1 to 9000 ft E RS: 1282
     | TRPUT | Description: Sta 61+50 - Drake Channel | Station Elevation Data | num- 4 | Station Elevation Data | Station Elevation | Station Elevation | Station Elevation | Station | Statio
      Manning's n values num 3

Sta n val Sta n val Sta n val Sta n val

-47.2 .028 -47.2 .028 31.2 .028
        Bank Sta: Left Right Lengths: Left Channel Right Coeff Contr. Expan. -47.2 31.2 24 24 24 .1 .3
Channel 0.028 24.00 35.94 1.10 19.69 0.03 1.83 2744.4 20.83 0.00 0.00 23.03 7.16
   * Left OB *

* 24.00 *
  Right OB
  24.00
        CROSS SECTION
        RIVER: Drake Channel
REACH: C-1 to 9000 ft E RS: 1281
```

```
Manning's n values num 3

Sta n val Sta n val Sta n val

-47.2 .028 -47.2 .03 31.2 .028
    Bank Sta: Left Right Lengths: Left Channel Right Coeff Contr. Expan.
-47.2 31.2 12 12 12 13 .3
  CROSS SECTION OUTPUT Profile #PF 1
   CROSS SECTION AUDIT POPULATION OF THE POPULATION
   RIVER: Drake Channel
REACH: C-1 to 9000 ft E RS: 1280
Bank Sta: Left Right Lengths: Left Channel Right Coeff Contr. Expan. -47.2 31.2 14 14 14 .1 .3
warning: The conveyance ratio (upstream conveyance divided by downstream conveyance) is less than 0.7 or greater than 1.4. This may indicate the need for additional cross sections.
    CROSS SECTION
    RIVER: Orake Channel
REACH: C-1 to 9000 ft E RS: 1279
| INPUT | Description: Sta 61+00 - Drake Channel | Station Elevation Data | numm | 4 | Sta | Elev | Sta | Ele
      Bank Sta: Left Right Lengths: Left Channel Right Coeff Contr. Expan. -46.4 31.4 50 50 50 50 .1 .3
      CROSS SECTION OUTPUT Profile #PF 1
    * Left 08 * Channel
* 50.00 * 50.00 * 50.00
* 50.74 * 51.74
* 25.39 * 60.00
* 9.00
* 9.00
* 1.10
* 1.10
* 25.39 * 60.00
* 1.10
* 1.10
*
   * Right OB * 50.00
      warning: The conveyance ratio (upstream conveyance divided by downstream conveyance) is less than 0.7 or greater than 1.4. This may indicate the need for additional cross sections.
       RIVER: Drake Channel
REACH: C-1 to 9000 ft E RS: 1278
    Manning's n values num= 3
Sta n val Sta n val Sta n val Sta n val - 46.2 .03 33.6 .03
         Bank Sta: Left Right Lengths: Left Channel Right Coeff Contr. Expan. 46.2 33.6 50 50 50 .1 .3
         CROSS SECTION OUTPUT Profile #PF 1
            .wss section output

E.G. Elev (ft)

V.G. Elev (ft)

V.G. E.G. Slope (ft/ft)

C.F. U.S. (ft)

Alpha

F.F. Loss (ft)
            * Left OB * Channel * Right OB O.330 * 50.00 * 76.33 * 50.00 * 76.33 * 1.10 * 33.71 * 0.00 * 6358.7 * 34.99 * 0.00 * 6358.7 * 34.99 * 0.00 * 22.91 * 7.11 *
         CROSS SECTION
```

RIVER: Drake Channel REACH: C-1 to 9000 ft E RS: 1277 INPUT Description: Sta 60+00 - Drake Channel

```
Bank Sta: Left Right Lengths: Left Channel Right Coeff Contr. Expan.

-45.8 33.2 50 50 50 .1 .3
* Left OB * Channel * Right OB *

* 50.00 * 50.00 * 50.00 *

* 99.28 * 99.28 *

* 99.10 *

* 10.01 *

* 90.07 *

* 0.01 *

* 8072.5 *

* 40.39 *

* 0.00 *

* 22.82 *
  RIVER: Drake Channel
REACH: C-1 to 9000 ft E RS: 1276
Bank Sta: Left Right Lengths: Left Channel Right Coeff Contr. Expan. -46 33.4 50 50 50 .1 .3
* Channel 0.030 * 50.00 * 113.61 * 113.61 * 1.10 * 45.41 * 2.50 * 10170.2 * 46.76 * 0.00 * 22.70 * 7.02
  CROSS SECTION
   RIVER: Drake Channel
REACH: C-1 to 9000 ft E RS: 1275
 CROSS SECTION
    RIVER: Drake Channel
REACH: C-1 to 9000 ft E RS: 1274
  INPUT Description: Sta 58-50 - Drake Channel Station Elevation Data num: 4 to Elev Sta Elev S
    8ank Sta: Left Right Lengths: Left Channel Right Coeff Contr. Expan. 47.22 33.4 13 13 13 .1 .3
  * Left 08 * Channel
* 0.030
* 13.00 * 13.00
* 15.5.33
* 15.5.33
* 57.14
* 2.22
* 14739.0
* 16.00
* 20.00
* 20.00
* 6.00
* 6.90
  13.00
    CROSS SECTION
```

RIVER: Drake Channel REACH: C-1 to 9000 ft E RS: 1273

INPUT
Description: Sta 58+37 - Drake Channel
Station Elevation Data num= 4

```
Manning's n Values num- 3
Sta n Val Sta n Val Sta n Val
   Bank Sta: Left Right Lengths: Left Channel Right Coeff Contr. Expan. -45.6 32.6 6 6 6 1 3
* Left 08 * channel * Right 08 * 0.040
   warning: The conveyance ratio (upstream conveyance divided by downstream conveyance) is less than 0.7 or greater than 1.4. This may indicate the need for additional cross sections.
   RIVER: Drake Channel
REACH: C-1 to 9000 ft E RS: 1272
 INPUT Description: Sta 58+31 - Gabion Counterweir Station Elevation Data num 4 to Elev Sta Elev Sta Elev -45.6 2088.31 -32.5 2082.07 17.5 2082.07 32.6 2089.81
   Manning's n values num= 3
Sta n val Sta n val Sta n val Sta n val
-45.6 .028 -45.6 .028 32.6 .028
    Bank Sta: Left Right Lengths: Left Channel Right Coeff Contr. Expan. -45.6 32.6 .1 .1 .1 .1 .3
  warning: The conveyance ratio (upstream conveyance divided by downstream conveyance) is less than 0.7 or greater than 1.4. This may indicate the need for additional cross sections.
    RIVER: Drake Channel
REACH: C-1 to 9000 ft E RS: 1271
  Manning's n values num 3 ta n val 5ta n val 5ta n val -45.6 .028 -45.6 .028 32.6 .028
    Bank Sta: Left Right Lengths: Left Channel Right Coeff Contr. Expansion -45.6 32.6 6 6 6 .1 .3
 * Left OB *

* 6.00 *

* *
     warning: The conveyance ratio (upstream conveyance divided by downstream conveyance) is less than 0.7 or greater than 1.4. This may indicate the need for additional cross sections.
      RIVER: Drake Channel
REACH: C-1 to 9000 ft E RS: 1270
   INPUT
Description: Sta 58+25 - Gabion Counterweir
Station Elevation Data num 4
Sta Elev Sta Elev Sta Elev
-45.6 2088.31 -32.5 2085.06 17.5 2085.06 32.6 2089.81
     Bank Sta: Left Right Lengths: Left Channel Right Coeff Contr. Expan. -45.6 32.6 .1 .1 .1 .1 .3
    cROSS SECTION OUTPUT

**C. 1

   Channel 0.028 0.10 1.28 1.28 1.10 50.18 0.86 0.03 5.9 50.19 0.06 0.05 22.32 6.87
  * Left OB *

* 0.10 *

* *
   0.10
```

warning: The energy equation could not be balanced within the specified number of iterations. The

```
program used critical depth for the water surface and continued on with the calculations.

Warning: The conveyance ratio (upstream conveyance divided by downstream conveyance) is less than 0.7 or greater than 1.4. This may indicate the need for additional cross sections.

Warning: Cartion: This may indicate the need for additional cross sections.

Warning: During the standard step iterations, when the assumed water surface was set equal to critical depth; the calculated water surface came back below critical depth. This indicates that there is not a valid subcritical answer. The program defaulted to critical depth.

CROSS SECTION
    CROSS SECTION
    RIVER: Drake Channel
REACH: C-1 to 9000 ft E RS: 1269
  INPUT
Description: Sta 58+25 - Drake Channel
Station Elevation Data nume 4
Station Elevation Data nume 4
-45.6 2088.31 -32.5 2082.06 17.5 2082.06 32.6 2089.81
  Manning's n values num 3

Sta n val Sta n val Sta n val Sta n val 3

-45.6 .04 -45.6 .04 32.6 .04
    Bank Sta: Left Right Lengths: Left Channel Right Coeff Contr. Expan. -45.6 32.6 19 19 19 .1 .3
      CROSS SECTION OUTPUT Profile #PF 1
      CROSS SECTION OUTPUT PTO:

E.G. Elev (ft)

wel head (ft)

crit w.S. (ft)

E.G. Slope (ft/ft)

Q Total (cfs)

Top width (ft)

wel rotal (ft/s)

wel for all (ft/s)

Figure (ft/s)

Length wtd. (ft/s)

Length wtd. (ft/s)

Alpha

Frctn loss (ft/s)

Fect loss (ft/s)
   Channel 0.040 19.00 2.97 2.97 1.10 50.24 0.37 0.06 16.8 50.27 0.02 0.01 22.32 6.87
   * Left oB *

* 19.00 *
  * Right OB '
    Warning: The conveyance ratio (upstream conveyance divided by downstream conveyance) is less than 0.7 or greater than 1.4. This may indicate the need for additional cross sections.
    RIVER: Drake Channel REACH: C-1 to 9000 ft E RS: 1268
  Manning's n Values num- 3 sta n Values Sta n Val Sta n V
    Bank Sta: Left Right Lengths: Left Channel Right Coeff Contr. Expan. -45.6 32.6 6 6 6 .1 .3
      CROSS SECTION OUTPUT Profile #PF 1
    * Right OB * * 6.00 *
      warning: The conveyance ratio (upstream conveyance divided by downstream conveyance) is less than 0.7 or greater than 1.4. This may indicate the need for additional cross sections.
      CROSS SECTION
      RIVER: Drake Channel
REACH: C-1 to 9000 ft E RS: 1267
    Manning's n Values num= 3 sta n Val 
  .028
      Bank Sta: Left Right Lengths: Left Channel Right Coeff Contr. Expan. -45.6 32.6 .1 .1 .1 .1 .3
  45.6 37.6 1 1 1 1 3

CROSS SECTION OUTPUT Profile #PF.1

E.G. Eldw (ft) 2082.03 * Element Left OB * Channel OB V. 
  warning: The energy equation could not be balanced within the specified number of iterations. The program used critical death for the water surface and continued on with the calculations. Warning: The conveyance ratio (upstream conveyance divided by downstream conveyance) is less than 0.7 or orgeater than 1.4. This may indicate the need for additional cross sections. Warning: The energy loss was greater than 1.0 ft (0.3 m), between the current and previous cross section. This may indicate the need for additional cross sections. Warning: The standard step permanent of the standard step can be supported by the standard step can be sup
      CROSS SECTION
      RIVER: Drake Channel
REACH: C-1 to 9000 ft E RS: 1266
    TAPUT Description: Sta 58+00 - Drake Channel Station Elevation Data num. 4 5ta Elev Sta Elev 
    Manning's n Values num= 3
Sta n Val Sta n Val
```

```
-45.6 .028 -45.6 .028 32.6 .028
  Bank Sta: Left Right Lengths: Left Channel Right Coeff Contr. Expan. -45.6 32.6 24 24 24 1.1 .3
  nel * Right OB * 18 * 0 * 24.00 * 1
 CROSS SECTION OUTPUT Profile #FF 1

**CROSS SECTION OUTPUT PROFILE #FF
  warning: The conveyance ratio (upstream conveyance divided by downstream conveyance) is less than 0.7 or greater than 1.4. This may indicate the need for additional cross sections.
  RIVER: Drake Channel REACH: C-1 to 9000 ft E RS: 1265
TAPPUT	Description: sta 57+76 - Drake Channel	Station Elevation Data	num- 4	Station Elevation Data	num- 4	Station Elevation Data	1-10	2071.96	0	2071.96	32.8	2088.31	
-46.8	0.28	-46.8	0.3	32.8	0.28								
-46.8	0.28	-46.8	0.3	32.8	0.28								
-46.8	0.28	-46.8	0.3	32.8	0.28								
   Bank Sta: Left Right Lengths: Left Channel Right Coeff Contr. Expan. -46.8 32.8 12 12 12 .1 .3
* Left OB *

* 12.00 *

* 2
  Channel 0.030 12.00 51.80 51.80 1.10 25.92 0.02 2.00 3953.2 27.08 0.00 0.06 22.29 6.82
  12.00
   CROSS SECTION
   RIVER: Drake Channel
REACH: C-1 to 9000 ft E RS: 1264
Bank Sta: Left Right Lengths: Left Channel Right Coeff Contr. Expan. -46.8 32.8 14 14 14 .1 .3
CROSS SECTION
   RIVER: Drake Channel
REACH: C-1 to 9000 ft E RS: 1263
 | INPUT | Description: Sta 57+50 - Drake Channel | Station Elevation Data | nume | 4 | Sta | Elev | Sta | Sta | Nal | St
     Bank Sta: Left Right Lengths: Left Channel Right Coeff Contr. Expan. -46.8 32.8 S0 S0 S0 .1 .3
 CROSS SECTION
     RIVER: Drake Channel
REACH: C-1 to 9000 ft E RS: 1262
```

```
Sta n val Sta n val Sta n val
    Bank Sta: Left Right Lengths: Left Channel Right Coeff Contr. Expan. -46 33.4 50 50 50 .1 .3
      CROSS SECTION OUTPUT Profile #PF 1
    CROSS SECTION
      RIVER: Drake Channel
REACH: C-1 to 9000 ft E RS: 1261
  | IRPUT | Description: Sta 56+50 - Drake Channel | Station Elevation Data | num | 4 | Station Elevation Data | num | 5 | Station Elev tion El
    Bank Sta: Left Right Lengths: Left Channel Right Coeff Contr. Expan. -46.6 34.2 50 50 50 .1 .3
-46.6 34.2 50 50 50 .1

CROSS SECTION OUTPUT Profile #PF.1

E.G. Elaw (ft) 2074.43 Element Left OB Well Head (ft) 2074.43 Element Seach Len (ft) 50.00 element Se
   * Left OB *

* 50.00 *

* *
      RIVER: Drake Channel
REACH: C-1 to 9000 ft E RS: 1260
      INPUT
Description: Sta 56+00 - Drake Channel
Station Elevation Data num= 4
Sta Elev Sta Elev Sta Elev Sta Elev
                          -46.4 2082.81 -24 2071.61
   10 2071.61
    Manning's n Values nume 3 sta n Val 
        Bank Sta: Left Right Lengths: Left Channel Right Coeff Contr. Expan. -46.4 33.4 50 50 50 .1 .3
        CROSS SECTION OUTPUT Profile #PF 1
    * Left 08 * Channel * Right 08 * 0.030 * 0.030 * 0.000 * 50.00
        RIVER: Drake Channel
REACH: C-1 to 9000 ft E RS: 1259
      TRPUT
Description: Sta 55+50 - Drake Channel
Station Elevation Data num-
$\frac{4}{2}$ ta Elev Sta Elev
-47 2081.51 -27 2071.51 12 2071.51 33.4 2082.21
        Manning's n values num = 3
5ta n val 5ta n val 5ta n val
-47 .03 -47 .03 33.4 .03
           Bank Sta: Left Right Lengths: Left Channel Right Coeff Contr. Expan. -47 33.4 50 50 50 50 .1 .3
             CROSS SECTION OUTPUT Profile #PF I
           CROSS SECTION
             RIVER: Drake Channel
REACH: C-1 to 9000 ft E RS: 1258
        | INPUT | Description: Sta 55+00 - Drake Channel | Station Elevation Data | nume | 4 | Station Elevation | Station |
```

Manning's n Values num∞ 3 Sta n Val Sta n Val Sta n Val

```
-47.36 .03 -47.36 .03 32.36 .03
 Bank Sta: Left Right Lengths: Left Channel Right Coeff Contr. Expan. -47.36 32.36 13 13 13 .1 .3
   CROSS SECTION OUTPUT Profile #PF 1
   CROSS SECTION OUTPUT F

WGG LIBY
WGG LIBY
VGG LIBY
VGG LIBY
VGG LIBY
CT LIBY
C
   * Right OB *
   CROSS SECTION
   RIVER: Drake Channel
REACH: C-1 to 9000 ft E RS: 1257
 | IMPUT | Description: Sta S4+87 - Drake Channel | Station Elevation Data | num- 4 | Elev | Sta 
 -47,36 2001.09 -32.3071.30 17.3271.30 2000.00 27.30 2000.00 27.30 2000.00 27.30 2000.00 27.30 2000.00 27.30 2000.00 27.30 2000.00 27.30 2000.00 27.30 2000.00 27.30 2000.00 27.30 2000.00 27.30 2000.00 27.30 2000.00 27.30 2000.00 27.30 2000.00 27.30 2000.00 27.30 2000.00 27.30 27.30 2000.00 27.30 27.30 2000.00 27.30 27.30 2000.00 27.30 27.30 2000.00 27.30 27.30 2000.00 27.30 27.30 2000.00 27.30 
     CROSS SECTION OUTPUT Profile #PF 1
     * Left 08 * Channel
* 6.00 * 6.00
* 16.846
* 1168.466
* 2 169.41
* 0 2.73
* 2.77
* 0 2.73
* 12176.5
* 60.00
* 4 21.63
* 66.55
   Warning: The conveyance ratio (upstream conveyance divided by downstream conveyance) is less than 0.7 or greater than 1.4. This may indicate the need for additional cross sections.
   CROSS SECTION
   RIVER: Drake Channel
REACH: C-1 to 9000 ft E RS: 1256
IRPUT Description: Sta 54+81 - Gabion Counterweir
Description: Sta 54+81 - Gabion Counterweir
Station Elevation Data num= 4
Sta Elev Sta Elev Sta Elev Sta Elev
-47 2078.31 -32.5 2071.37 17.5 2071.37 30 2077.81
   Manning's n Values num= 3
Sta n Val Sta n Val Sta n Val
-47 .028 -47 .028 30 .028
     Bank Sta: Left Right Lengths: Left Channel Right Coeff Contr. Expan-
     CROSS SECTION OUTPUT Profile #PF 1
       Left 08 * Channel * Kight 08 * 0.108 * 171.95 * 171.95 * 171.95 * 62.34 * 276.68 * 176.68 * 66.34 * 66
   * Right OB *
     warning: The conveyance ratio (upstream conveyance divided by downstream conveyance) is less than 0.7 or greater than 1.4. This may indicate the need for additional cross sections.
     CROSS SECTION
     RIVER: Drake Channel
REACH: C-1 to 9000 ft E RS: 1255
     Manning's n values num= 3

Sta n val Sta n val Sta n val

-47 .028 -47 .028 30 .028
         Bank Sta: Left Right Lengths: Left Channel Right Coeff Contr. Expan. -47 30 6 6 6 .1 .3
   warning: The conveyance ratio (upstream conveyance divided by downstream conveyance) is less than
0.7 or greater than 1.4. This may indicate the need for additional cross sections.
```

CROSS SECTION

RIVER: Drake Channel REACH: C-1 to 9000 ft E RS: 1254

INPUT

```
Description: Sta 54+75 - Gabion Counterweir
Station Elevation Data nume 4
Sta Elev Sta Elev Sta Elev Sta Elev - Sta Elev 
Manning's n Values num= 3

Sta n Val Sta n Val
   .028
  Bank Sta: Left Right Lengths: Left Channel Right Coeff Contr. Expan. -47 30 .1 .1 .1 .1 .3
     CROSS SECTION OUTPUT Profile #PF 1
     * Left O8 * Channel * Right O8 * * 0.028 * * 0.028 * * 0.028 * * 0.10 * 
warning: The energy equation could not be balanced within the specified number of iterations. The program used critical depth for the water surface and continued on with the calculations. warning: the conveyance ratio (upstream conveyance divided by downstream conveyance) is less than 0.7 or greater than 1.4. This may indicate the need for additional cross sections. Warning: The energy loss was greater than 1.0 ft (0.3 m), between the current and previous cross section. This may indicate the need for additional cross sections. Warning: During the standard step iterations, when the assumed water surface came back below critical depth. This indicates that there is not a valid subcritical answer. The program defaulted to critical depth.
  CROSS SECTION
     RIVER: Drake Channel
REACH: C-1 to 9000 ft E RS: 1253
| INPUT | Description: Sta 54+75 - Drake Channel | Station Elevation Data | rum | 4 | Elev | Sta | Elev | Station Elevation Data | rum | 4 | Elev | Station Elevation | Station | Station Elevation | Station 
  Manning's r values nume 3
Sta n val Sta n val Sta n val
-47 .04 -47 .04 30 .04
     Bank Sta: Left Right Lengths: Left Channel Right Coeff Contr. Expan. -47 30 19 19 19 .1 .3
     CROSS SECTION OUTPUT Profile #PF 1
     Left 08 * Channel
0 0,040
19,00 * 19,00
7,161
7,161
9 0,02
0 0,03
0 0,03
13,00
0 0,03
13,00
0 0,00
0 0,00
0
   19.00
  CROSS SECTION
     RIVER: Drake Channel
REACH: C-1 to 9000 ft E RS: 1252
  INPUT
Description: Sta 54+56 - Drake Channel
Station Elevation Data num- 4
Sta Elev Sta Elev Sta Elev Sta Elev - 47 2078.31 -32.5 2071.41 17.5 2071.41 30 2077.81
     8ank Sta: Left Right Lengths: Left Channel Right Coeff Contr. Expan. -47 30 6 6 6 .1 .3
Warning: The conveyance ratio (upstream conveyance divided by downstream conveyance) is less than 0.7 or greater than 1.4. This may indicate the need for additional cross sections.
           RIVER: Drake Channel
REACH: C-1 to 9000 ft E RS: 1251
     Manning's n values num- 3
Sta n val Sta n val Sta n val - 3
-47 .028 -47 .028 30 .028
           Bank Sta: Left Right Lengths: Left Channel Right Coeff Contr. Expan. -47 30 .1 .1 .1 .1 .3
           CROSS SECTION OUTPUT Profile #PF 1
     CHOSS SECTION ON ON THE PROPERTY OF THE PROPER
  **2072.67 ** Element **
** 0.45 * Wt. n-val **
** 2072.23 * Reach Len. (ft) **
** 2072.23 * Flow Area (sq ft) **
** 2072.23 * Flow Area (sq ft) **
** 2012.186 ** Area (sq ft) **
** 23.3.66 ** Top width (ft) **
** 23.3.66 ** Top width (ft) **
** 5.37 ** Avg. vel. (ft/s) **
** 5.37 ** Avg. vel. (ft/s) **
** 6.37 ** Avg. vel. (ft/s) **
** 7.37 **
** 8.37 ** Avg. vel. (ft/sq ft) **
** 7.37 **
** 8.37 **
** 8.37 **
** 8.37 *
```

```
* 1.00 * Stream Power (lb/ft s) *
* 0.00 * Cum Volume (acre-ft) *
* 0.06 * Cum SA (acres) *
  * 3.58 *
* 21.56 *
* 6.50 *
   Warning: The energy equation could not be balanced within the specified number of iterations. The program used critical depth for the water surface and continued on with the calculations. Warning: The conveyance ratio (upstream conveyance divided by downstream conveyance) is less than 0.7 or greater than 1.4. This may indicate the need for additional cross sections. Warning: The energy loss was greater than 1.0 ft (0.3 m), between the current and previous cross section. This may indicate the need for additional cross sections. Warning: During the standard step iterations, when the current continues are equal to critical depth. This indicates that there is not a valid subcritical answer. The program defaulted to critical depth.
     CROSS SECTION
     RIVER: Drake Channel
REACH: C-1 to 9000 ft E RS: 1250
   Manning's n Values num= 3
Sta n Val Sta n Val Sta n Val Sta n Val
     Bank Sta: Left Right Lengths: Left Channel Right Coeff Contr. Expan. -47 30 24 24 24 .1 .3
 -47 30 24 24 24 1 3

CROSS SECTION OUTPUT Profile #FF1

**CALL ELEV (ff) **2071.84 ** Element ** Left O8 ** Channel ** Right O8 ** Vel. Head (ff) ** 9.66 ** Wt. n.-Val. ** 0.028 ** 0.028 ** Vel. Ws. Elev (ft) ** 2062.18 ** Reach Len. (ft) ** 24.00 ** 255.00
   warning: The energy equation could not be balanced within the specified number of iterations. The program selected the water surface that had the least amount of error between computed and warning: The velocity head has changed by more than 0.5 ft (0.15 m). This may indicate he need for additional cross sections.

Warning: The conveyance ratio (upstream conveyance divided by downstream conveyance) is less than 0.7 or greater than 1.4. This may indicate the need for additional cross sections.

Note: Program found supercritical flow starting at this cross section.
     RIVER: Drake Channel REACH: C-1 to 9000 ft E RS: 1249
| INPUT | Description: Sta 54-26 - Drake Channel | Station Elevation Data | nume | 4 | Sta | Elev | Sta | Ele
     Bank Sta: Left Right Lengths: Left Channel Right Coeff Contr. Expan. -45.6 33.2 12 12 12 1 1 3
      CROSS SECTION OUTPUT Profile #PF 1
     * Left 08 * Channel
* 12.00 * 12.00
* 84.09
* 255.00
* 20.00
* 30.00
* 12.00
* 30.00
* 30.00
* 30.00
* 40.00
* 50.00
* 50.00
* 50.00
* 60.00
* 7.971.7
* 60.51
* 70.51
* 70.51
* 70.51
* 70.51
* 70.51
* 70.51
   * Right OB *
* 12.00 *
     Note: Hydraulic jump has occurred between this cross section and the previous upstream section
     CROSS SECTION
      RIVER: Drake Channel
REACH: C-1 to 9000 ft E RS: 1248
   INPUT
Description: Sta 54+14 - Drake Channel
Station Elevation Data nume 4
Station Elevation Data to 100 - 4
     Manning's n values num= 3

Sta n val Sta n val Sta n val

-45.6 .03 -45.6 .03 33.2 .03
     Bank Sta: Left Right Lengths: Left Channel Right Coeff Contr. Expan. -45.6 33.2 14 14 14 14 .1 .3
      CROSS SECTION OUTPUT Profile #PF 1
     Channel
0.030
14.00
84.30
255.00
30.01
3.03
2.81
8001.1
31.78
0.17
0.51
21.51
  14.00
     CROSS SECTION
      RIVER: Drake Channel
REACH: C-1 to 9000 ft E RS: 1247
   Manning's n values num.∞ 3
Sta n Val Sta n Val Sta n Val
```

```
-45.6 .03 -45.6 .03 33.2 .03
     Bank Sta: Left Right Lengths: Left Channel Right Coeff Contr. Expan. -45.6 33.2 50 50 50 .1 .3
       CROSS SECTION OUTPUT Profile #PF 1
       CROSS SECTION OUTPUT Provided From the Control of Contr
   * Left OB * Channel
* 0.030
* 0.030
* 50.00
* 84.76
* 84.76
* 3.051
* 1.050
* 8005.4
* 3.183
* 0.17
* 0.17
* 0.17
* 0.47
   % Right OB
     Warning: The conveyance ratio (upstream conveyance divided by downstream conveyance) is less than 0.7 or greater than 1.4. This may indicate the need for additional cross sections.
     RIVER: Drake Channel
REACH: C-1 to 9000 ft E RS: 1246
| INPUT | Description: Sta 53+50 - Drake Channel | Station Elevation Data | num- 4 | Station Elev tion Elevatio
  Manning's n values nume 3 s n values 5 s n val 5 s n val 5 s n val 6 s n val 6 s n val 7 s n val 7 s n val 7 s n val 8 s n val 9 s n val
       Bank Sta: Left Right Lengths: Left Channel Right Coeff Contr. Expan.
     CROSS SECTION OUTPUT Profile #PF 1
  E.G. Elev (ft)

vel Head (ft)

vis. Elev (ft)

vis. Elev (ft)

E.G. Slope (ft/ft)

2 Total (fs)

Top width (ft)

Top width (ft)

Conv. Total (cfs)

Length wid. (ft)

Alpha El (ft)

Affect (ft)

Frith Loss (ft)

C & Loss (ft)
   2065.06 * Element * 0.08 * Wt. n-V21 * 2064.09 * Reach Len. (ft) * 0.00476 * Area (sq. ft) * 755.00 * Flow (cft) * 755.00 * Flow (cft) * 755.00 * Flow (cft) * 755.00 * 100 * 
  * Left 08 * Channel
* 0.030
* 10.000
* 115.76
* 255.00
* 37.50
* 116.27
* 37.50
* 116.27
* 10.000
* 39.33
* 0.090
* 2.643
   * Right OB *
     RIVER: Drake Channel
REACH: C-1 to 9000 ft E RS: 1245
| IRPUT | DESCRIPTION: Sta 53+00 - Drake Channel | Station Elevation Data | numm | 4 | Station Elevation Data | numm | 4 | Station Elev | Station Elev | Station Elev | Station Elevation | Station 
  Manning's n Values num= 3
Sta n Val Sta n Val Sta n Val
-45.6 .03 -45.6 .03 31.6 .03
     Bank Sta: Left Right Lengths: Left Channel Right Coeff Contr. Expan. -45.6 31.6. 50 50 50 50 .1 .3
       CROSS SECTION OUTPUT Profile #PF 1
  channel 0.030 50.00 130.61 130.61 255.00 40.86 1.95 3.20 13624.0 42.74 0.07 0.13 21.23 6.39
   * Left OB *
* 50.00 *
   * Right OB *
* 50.00 *
     RIVER: Drake Channel
REACH: C-1 to 9000 ft E RS: 1244
Manning's n Values num= 3

Sta n Val Sta n Val Sta n Val

-44.8 .03 -44.8 .03 31.8 .03
     Bank Sta: Left Right Lengths: Left Channel Right Coeff Contr. Expan. -44.8 - 31.8 - 50 - 50 - 50 - 1 - 3
     CROSS SECTION OUTPUT Profile #PF 1
     CROSS SECTION OUTPUT Pro-
E.G. Elev (ft)
Ver. Set (ft)
Ver
   offile ##F 1

* 2063.02 * Element *

* 0.04 * Wt. n-Val. *

* 2064.07 * Reach Len. (ft) *

* 0.000233 * Flow Area (sq ft) *

* 0.000233 * Flow (ft) *

* 46.26 * Top width (ft) *

* 1.66 * Avg. Veb. (ft) *

* 16723.1 * Conv. (cfs) *

* 16723.1 * Conv. (cfs) *

* 2060.93 * Shear (lb/sq ft) *

* 2060.93 * Shear (lb/sq ft) *

* 0.00 * Cum Volume (acre-ft) *

* 0.00 * Cum SA (acres) *
   * Right OB
       CROSS SECTION
       RIVER: Drake Channel
REACH: C-1 to 9000 ft E RS: 1243
```

```
Manning's n values num - 3 ta n val Sta n val Sta n val - 45.4 .03 -45.4 .03
   Bank Sta: Left Right Lengths: Left Channel Right Coeff Contr. Expan. -45.4 33 50 50 50 .1 .3
     CROSS SECTION OUTPUT Profile #PF 1
   Channel
0.030
50.00
180.31
255.00
51.65
1.41
3.49
20047.2
53.61
0.03
0.05
20.87
   hannel * Right OB * 0.030 * 50.00 * 50.00 * 80.31 * 655.00 * 55.65 * 2
   CROSS SECTION OUTPUT Previous SECTION OUTPUT Previous Laboratory of the Control o
   CROSS SECTION
   RIVER: Drake Channel
REACH: C-1 to 9000 ft E RS: 1242
Bank Sta: Left Right Lengths: Left Channel Right Coeff Contr. Expan. -45.2 32.2 50 50 50 .1 .1 .3
Left OB * Channel
50.00 * 50.00 * 211.03
* 211.03
* 255.00
* 1.224
* 24158.0
* 66.06
* 0.02
* 0.03
* 20.65
* 6.26
     CROSS SECTION
     RIVER: Drake Channel
REACH: C-1 to 9000 ft E RS: 1241
Bank Sta: Left Right Lengths: Left Channel Right Coeff Contr. Expan. -46.36 31.4 13 13 13 .1 .3
RIVER: Drake Channel
REACH: C-1 to 9000 ft E RS: 1240
   | DESCRIPTION | STA 50487 - Drake Channel | Station Elevation Data | Draw | Station Elevation Data | Draw | Station Elevation Data | Station Elevation Data | Station Elevation | Station Elevation | Station Elevation | Station 
      Bank Sta: Left Right Lengths: Left Channel Right Coeff Contr. Expan. -46.36 31.4 Coeff Contr. Expan. .3
      Warning: The conveyance ratio (upstream conveyance divided by downstream conveyance) is less than 0.7 or greater than 1.4. This may indicate the need for additional cross sections.
```

CROSS SECTION

RIVER: Drake Channel REACH: C-1 to 9000 ft E RS: 1239

INPUT
Description: Sta 50+81 - Gabion Counterweir
Station Elevation Data num 4
Sta elev Sta Elev Sta Elev
Sta Elev Sta Elev Sta Elev

```
-45 2066.51 -32.5 2060.56 17.5 2060.56 30.2 2067.11
CROSS SECTION OUTPUT Profile #PF 1
 Warning: The conveyance ratio (upstream conveyance divided by downstream conveyance) is less than 
0.7 or greater than 1.4. This may indicate the need for additional cross sections.
   RIVER: Drake Channel
REACH: C-1 to 9000 ft E RS: 1238
   Manning's n values num= 3
Sta n val Sta n val Sta n val
-45 .028 -45 .028 30.2 .028
     Bank Sta: Left Right Lengths: Left Channel Right Coeff Contr. Expan. -45 30.2 6 6 6 .1 .3
   * Left OB * Channel * Right OB * * 0.028 * 0.028 * * 0.028 * * 0.028 * * 0.028 * * 0.028 * 0.028 * 0.00 * 0
     CROSS SECTION OUTPUT Profile #PF 1
       warning: The conveyance ratio (upstream conveyance divided by downstream conveyance) is less than 0.7 or greater than 1.4. This may indicate the need for additional cross sections.
     RIVER: Drake Channel
REACH: C-1 to 9000 ft E RS: 1237
   | INPUT | Description: Sta 50+75 - Gabion Counterweir | Station Elevation Data | num= 4 | Sta Elev 
     Manning's n Values num 3 sta n Val s
       Bank Sta: Left Right Lengths: Left Channel Right Coeff Contr. Expan.
   CROSS SECTION OUTPUT Profile #PF 1

E.E. SLEVEY (TY)

W.S. Eley (TY)

Crit w.S. (TT)

Crit w.S
   * Left 08 * Channel
* 0.10 * 0.028
* 0.10 * 48.54
* 48.54
* 257.08
* 5.25
* 0.85
* 2305.31
* 5.06
* 30.06
* 30.06
   Right 08 *
  0.10
       warning: The energy equation could not be balanced within the specified number of iterations. The program used critical depth for the water surface and continued on with the calculations. Warning: The energy loss was greater than 1.0 ft (0.3 m), between the current and previous cross section. This may indicate the need for additional cross sections. Warning: During the standard step iterations, when the assumed water surface was set equal to critical depth, the calculated water surface came back below critical depth. This indicates that there is not a valid subcritical answer. The program defaulted to critical depth.
           RIVER: Drake Channel
REACH: C-1 to 9000 ft E RS: 1236
         INPUT
Description: Sta 50+75 - Drake Channel
Station Elevation Data num- 4
Sta Elev Sta Elev Sta Elev
-45 2066.51 -32.5 2060.56 17.5 2060.56 30.2 2067.11
           Manning's n Values num= 3
Sta n Val Sta n Val Sta n Val
-45 .04 -45 .04 30.2 .04
             Bank Sta: Left Right Lengths: Left Channel Right Coeff Contr. Expan.
     Left OB * Channel
19.00 * 19.00
* 16.56
* 255.00
* 15.40
* 13.22
* 288.39
* 13.46
* 211.02
* 221.02
* 20.28
* 6.12
```

```
warning: The velocity head has changed by more than 0.5 ft (0.15 m). This may indicate the need for additional cross sections.

Warning: The conveyance ratio (upstream conveyance divided by downstream conveyance) is less than 0.7 or greater than 1.4. This may indicate the need for additional cross sections.

Note: Program found supercritical Thom starting at this cross section.
  RIVER: Drake Channel
REACH: C-1 to 9000 ft E RS: 1235
Bank Sta: Left Right Lengths: Left Channel Right Coeff Contr. Expan. -45 30.2 6 6 6 6 .1 .3
   * Left OB *

* 6.00 *

* 4 *

* 6.00 *
  warning: The velocity head has changed by more than 0.5 ft (0.15 m). This may indicate the need for additional cross sections.

warning: The conventer that the convented in the
    CROSS SECTION
    RIVER: Drake Channel
REACH: C-1 to 9000 ft E RS: 1234
Manning's n Values num 3

Sta n Val Sta n Val Sta n Val Sta n Val Sta N Val 
    Warning: The energy equation could not be balanced within the specified number of iterations. The program used critical depth for the water surface and continued on with the calculations. Warning: The conveyance ratio (upstream conveyance divided by downstream conveyance) is less than 0.7 or greater than 1.4. This may indicate the need for additional cross sections. Warning: The energy loss was greater than 1.0 ft (0.3 m), between the current and previous cross section. This may indicate the need for additional cross sections. Warning: During the standard step iterations, when the assumed water surface was set equal to critical depth, the calculated water surface came back below critical depth. This indicates that there is not a valid subcritical answer. The program defaulted to critical depth.
      CROSS SECTION
      RIVER: Drake Channel
REACH: C-1 to 9000 ft E RS: 1233
  | TABLE | TABL
        Bank Sta: Left Right Lengths: Left Channel Right Coeff Contr. Expan. -45 30.2 24 24 24 .1 .3
        CROSS SECTION OUTPUT Profile #PF 1
   * Left 08 * Channel 1 * 0.028 * 0.028 * 0.028 * 0.023 * 0.
```

warning: The energy equation could not be balanced within the specified number of iterations. The program selected the water surface that had the least amount of error between computed and assumed values.

Warning: The velocity head has changed by more than 0.5 ft (0.15 m). This may indicate the need for additional cross sections. The conveyance ratio (upstream conveyance divided by downstream conveyance) is less than 0.7 or greater than 1.4. This may indicate the need for additional cross sections.

CROSS SECTIO

RIVER: Drake Channel REACH: C-1 to 9000 ft E RS: 1232

INPUT Description: Sta 50+26 - Drake Channel

```
| Station Elevation Data | NUMBH | Sta Elev 
   Manning's n values num- 3 sta n val sta n val - -44.8 .028 -44.8 .03 29.8 .028
      Bank Sta: Left Right Lengths: Left Channel Right Coeff Contr. Expan. -44.8 29.8 12 12 12 .1 .3
RIVER: Drake Channel
REACH: C-1 to 9000 ft E RS: 1231
    Bank Sta: Left Right Lengths: Left Channel Right Coeff Contr. Expan. -44.8 29.8 14 14 14 .1 .3
   -44.8 29.8 14 14 14 .1

CROSS SECTION OUTPUT Profile #PF 1

E.G. Elev (ft) 2054.43 Element 1 Left 08

Vel Head (ft) 2054.43 Element 1 Left 08

Vel Head (ft) 2054.65 Reach Len. (ft) 14.00

Crit W.S. (ft) 5 Flow (cfs) 7 Top width (ft) 15 Top width (ft) 16 Top width (ft) 16 Top width (ft) 17 Top width (ft) 18 Top width 
       RIVER: Drake Channel
REACH: C-1 to 9000 ft E RS: 1230
      Manning's n values num= 3
Sta n val Sta n val Sta n val Sta n val -
         Bank Sta: Left Right Lengths: Left Channel Right Coeff Contr. Expan. -44.8 29.8 50 50 50 .1 .3
   * Left OB * * * 50.00 * *
         CROSS SECTION OUTPUT Profile #PF 1
         * Right OB
         warning: The conveyance ratio (upstream conveyance divided by downstream conveyance) is less than 0.7 or greater than 1.4. This may indicate the need for additional cross sections.
          RIVER: Drake Channel
REACH: C-1 to 9000 ft E RS: 1229
       | DRUT | Description: Sta 49+50 - Drake Channel | Station Elevation Data | number | 4 | Station Elevation Data | Number | 4 | Station Elevation Data | Station Data | 
          Manning's n values num- 3 sta n val sta n val - 44 .03 -44 .03 30.6 .03
  Coeff Contr. Expan.
              Bank Sta: Left Right Lengths: Left Channel Right
-44 30.6 50 50 50
       50.00
```

RIVER: Drake Channel

```
REACH: C-1 to 9000 ft E RS: 1228
| INPUT | Description: Sta 49+00 - Drake Channel | Station Elevation Data | num- 4 | Sta Elev | Sta
  Bank Sta: Left Right Lengths: Left Channel Right Coeff Contr. Expan.

-43.8 30.2 50 50 50 .1 .3
     CROSS SECTION OUTPUT Profile #PF 1
  * Left 08 * Channel
* 0.030
* 50.00 * 50.00
* 146.30
* 255.00
* 44.21
* 1.73
* 1.73
* 1.648.5
* 46.13
* 0.05
* 1.70
* 1.70
Sta n Val Sta n Val Sta n Val Sta n Val
       Bank Sta: Left Right Lengths: Left Channel Right Coeff Contr. Expan. 43.24 29.24 50 50 50 .1 .3
       CROSS SECTION OUTPUT Profile #PF 1
   Left OB * Channel
* 0.030
* 50.00 * 150.00
* 255.00
* 255.06
* 3.47
* 19447.0
* 9.005
* 9.005
* 1947.0
* 1947.0
* 1947.0
* 1947.0
* 1947.0
     " Right OB *
" 50.00 *
       RIVER: Drake Channel
REACH: C-1 to 9000 ft E RS: 1226
  Bank Sta: Left Right Lengths: Left Channel Right Coeff Contr. Expan.

-46.44 31.44 50 50 50 .1 .3
             CROSS SECTION OUTPUT Profile #PF 1
       CROSS SECTION OUTPUT Profile #PF | 1

**CROSS SECTION OUTPUT Profile #PF | 1

**CROSS CROSS CROS
   RIVER: Drake Channel
REACH: C-1 to 9000 ft E RS: 1225
       | INPUT | INPUT | DESCRIPTION: Sta 47:50 | Drake Channel | Sta 67:50 | Drake Channel | Sta 67:50 | Drake Channel | Sta 67:50 |
          Manning's n values num= 3

Sta n val Sta n val Sta n val Sta n val - 44 .03 .03 .03 .03 .03
             Bank Sta: Left Right Lengths: Left Channel Right Coeff Contr. Expan. -44 34.62 13 13 13 1 .1 .3
               LEUSS SECTION OUTPUT

P.E.G. Elev (ft)
W.S. Elev (f
  channel (0.030 13.00 13.00 233.60 233.60 255.00 10.09 3.74 27300.1 64.45 0.02 0.02 19.26 19.26 5.79
   * Right OB *
  * Left OB *
* 13.00 *
* *
```

CROSS SECTION

RIVER: Drake Channel REACH: C-1 to 9000 ft E RS: 1224

```
| IMPUT | Description: Sta 47+37 - Drake channel | Star | Elev | Sta |
   Bank Sta: Left Right Lengths: Left Channel Right Coeff Contr. Expan. -44 34.62 6 6 6 .1 .3
 Warning: The conveyance ratio (upstream conveyance divided by downstream conveyance) is less than 0.7 or greater than 1.4. This may indicate the need for additional cross sections.
   RIVER: Drake Channel
REACH: C-1 to 9000 ft E RS: 1223
  INPUT
Description: Sta 47+31 - Gabion Counterweir
Station Elevation Data num 4 ta Elev Sta Elev
328 - 43 2054.81 - 32.5 2049.86 17.5 2049.86 29.8 2056.21
  Manning's n values num= 3
Sta n val Sta n val Sta n val Sta val
   Bank Sta: Left Right Lengths: Left Channel Right Coeff Contr. Expan. -43 29.8 1.1 .1 .1 .1 .3
   CROSS SECTION OUTPUT Profile #PF 1
  warning: The conveyance ratio (upstream conveyance divided by downstream conveyance) is less than 0.7 or greater than 1.4. This may indicate the need for additional cross sections.
   CROSS SECTION
   RIVER: Drake Channel
REACH: C-1 to 9000 ft E RS: 1222
  TARPUT Description: Sta 47+31 - Gabion Counterweir Station Elevation Data numer 4 5ta Elev 5t
   Manning's n values num 3
Sta n val sta n val sta n val
-43 .028 -43 .028 29.8 .028
   .028
    Bank sta: Left Right Lengths: Left Channel Right Coeff Contr. Expan.
Warning: The conveyance ratio (upstream conveyance divided by downstream conveyance) is less than 0.7 or greater than 1.4. This may indicate the need for additional cross sections.
   CROSS SECTION
    RIVER: Drake Channel
REACH: C-1 to 9000 ft E RS: 1221
  INPUT Description: Sta 47+ 25- Gabion Counterweir
Station Elevation Data number 4
Station Elevation Data number 4
43 2054.81 -32.5 2052.86 17.5 2052.86 29.8 2056.21
   Bank Sta: Left Right Lengths: Left Channel Right Coeff Contr. Expan. -43 29.8 .1 .1 .1 .1 .1 .3
* Right OB *
* 0.10 *
```

```
Warning: The energy equation could not be balanced within the specified number of iterations. The program used critical deoth for the water surface and continued on with the calculations. Warning: The conveyance ratio (upstream conveyance divided by downstream conveyance) is less than 0.7 or greater than 1.4. This may indicate the need for additional cross sections. Warning: The energy loss was greater than 1.0 ft (0.3 m), between the current and previous cross section. This may indicate the need for additional cross sections. Warning: During the standard step iterations, when the assumed water surface came back ledge of this adversarial control of the standard step iterations, when the assumed water surface came back ledge of this additional depth, the calculated water surface came back ledge of this additional depth.
       CROSS SECTION
       RIVER: Drake Channel
REACH: C-1 to 9000.ft E RS: 1220
     | TAPUT | Control | Contro
     Manning's n values num- 3
Sta n val Sta n val Sta n val
-43 .04 -43 .04 29.8 .04
       Channel 0,040 19,00 16,59 16,59 255,00 51,33 15,37 0,32 289,6 51,48 51,48 51,48 51,48 51,56 51,48 51,56 51,48 51,56 51,48 51,56 51,48 51,56 51,48 51,56 51,48 51,56 51,48 51,56 51,48 51,56 51,57 51,5
   warning: The velocity head has changed by more than 0.5 ft (0.15 m). This may indicate the need for additional cross sections.

Warning: The conveyance ratio (upstream conveyance divided by downstream conveyance) is less than 0.7 or greater than 1.4. This may indicate the need for additional cross sections. Program found supercritical flow starting at this cross section.
       CROSS SECTION
       RIVER: Drake Channel
REACH: C-1 to 9000 ft E RS: 1219
     INPUT
Description: Sta 47+06 - Inline Gabion Drop Structure
Station Elevation Data num- 4 Sta Elev Sta Elev
Sta Elev Sta
       Manning's n Values num= 3
Sta n Val Sta n Val Sta n Val Sta n Val
-43 .028 -43 .028 29.8 .028
       Bank Sta: Left Right Lengths: Left Channel Right Coeff Contr. Expan. -43 29.8 6 6 6 -1 .3
-43 29.8 6 6 6

CROSS SECTION OUTPUT Profile #FF1

ELEVE (TO 1.9 201.19 Element Leve (To 1.78 wt. n-val.      warning: The velocity head has changed by more than 0.5 ft (0.15 m). This may indicate the need for additional cross sections.

warning: The conveyance divided by downstream conveyance) is less than the conveyance of the conveya
          RIVER: Drake Channel
REACH: C-1 to 9000 ft E RS: 1218
       Bank Sta: Left Right Lengths: Left Channel Right Coeff Contr. Expan.
             CROSS SECTION OUTPUT Profile #PF 1
          Channel * Right OB * 0.028 * 0.028 * 0.10 * 
   * Left OB *
* 0.10 *
          CROSS SECTION
          RIVER: Drake Channel
REACH: C-1 to 9000 ft E RS: 1217
       Manning's n Values num= 3
Sta n Val Sta n Val Sta n Val
```

```
-43 .028 -43 .028 29.8 .028
   CROSS SECTION OUTPUT: Profile #PF 1
 CROSS SECTION OUTPUT Pro-
"E.G. Elev (ft)
"Vel Head (ft)
"W. Ele (ft)

  1 * Right OB *
* 24.00 *
  * Left OB * Channel
* 24.00 * 24.00
* 10.26
* 10.26
* 255.49
* 9.76
* 9.76
* 15.17
* 15.17
* 19.14
* 19.14
   Warning: The velocity head has changed by more than 0.5 ft (0.15 m). This may indicate the need for additional cross sections.

Warning: The conveyance ratio (upstream conveyance divided by downstream conveyance) is less than 0.7 or greater than 1.4. This may indicate the need for additional cross sections.
   RIVER: Drake Channel
REACH: C-1 to 9000 ft E RS: 1216
| IRNUT | Description: Sta 46+76 - Drake Channel | Station Elevation Data | numm | 4 | | Station Elevation Data | numm | 5ta | Elev | Station Elevation | Station | St
 Manning's n Values num- 3
Sta n Val Sta n Val
-42.2 .028 -42.2 .03 29.2 .028
    CROSS SECTION OUTPUT Profile #PF 1
   * Left OS *

* 12.00 *

* *

* *

* *

* *
   * Right 08 *
    Note: Hydraulic jump has occurred between this cross section and the previous upstream section
    RIVER: Drake Channel
REACH: C-1 to 9000 ft E RS: 1215
Bank Sta: Left Right Lengths: Left Channel Right Coeff Contr. Expan. -42.2 29.2 14 14 14 .1 .3
      CROSS SECTION OUTPUT Proi

E.G. Elev (ft)

vel head (ft)

vsl head (ft)

vs. Elev (ft)

crit W.S. (ft)

E.G. Slope (ft/ft)

g Total (cfs)

Top width (ft)

Max (fl lopth (ft)

Max (fl lopth (ft)

with (ft)

with (ft)

with (ft)

with (ft)

in the ft)

second (ft)

in the ft)

second (ft)

se
       RIVER: Drake Channel
REACH: C-1 to 9000 ft E RS: 1214
   Bank Sta: Left Right Lengths: Left Channel Right Coeff Contr. Expan. -42.2 29.2 50 50 50 .1 .3
       CROSS SECTION DUTPOUT PRE-
E.G. ELEY (FT)

*VI.S. Illead (ft)

*VI.S. Illead (ft)

*VI.S. Illead (ft)

*Crit W.S. (ft)

*Q Total (cfs)

*TOP width (ft)

*Vel Total (ft/S)

*Vel Total (ft/S)

*Wax (hl ppt) (ft)

*Conv. Total (cfs)

*Length Wid. (ft)

**TOP (ft/S)

**TOTAL (ft/S)
```

CROSS SECTIO

RIVER: Drake Channel REACH: C-1 to 9000 ft E RS: 1212

INPUT Description: Sta 46+00 - Drake Channel Station Elevation Data num= 4

```
Manning's n values num- 3 - Sta n val Sta n val Sta n val - Sta n 
     Bank Sta: Left Right Lengths: Left Channel Right Coeff Contr. Expan-42.2 29.2 50 50 50 .1 ..3
     CROSS SECTION OUTPUT Profile #PF 1
  * Left OB * Channel

0 030
0 30,00
9 1139
91139
925,00
2 30,84
2 2,746
92746
932,73
0 0,143
0 0,34
1 0,56
  CROSS SECTION AUTION PRO-
E.G. Elev (ft)

Vel Head (ft)

Vel Head (ft)

Vel Head (ft)

E.G. Slope (ft)

F. Conv. Total (ft)

High

F. Conv. Total (ft)

High

F. Conv. Total (ft)

F. Conv. Total (ft)

E.G. Slope (ft)

E.G. Slope (ft)

E.G. Slope (ft)

E.G. Slope (ft)
  2043.72 * Element * 0.12 * Wt. n-Val. * 0.22 * Wt. n-Val. * 0.24 * Mt. n-Val. * 0.00887 * Area (sq. ft) * 0.000807 * Area (sq. ft) * 235.00 * Flow (cfs) * 30.88 * Top width (ft/s) * 3.99 * Hydr. nept (ft) * 8374.9 * Conv. (cfs) * 0.00 * Wetted Per. (ft) * 2039.60 * Shear (bb/sq. ft) * 0.00 * Cum Volume (acre-ft) * 0.00 * Cum Volume (acre-ft) * 0.01 * Cum SA (acres) * 0.
  * Right OB *
     CROSS SECTION
     RIVER: Drake Channel
REACH: C-1 to 9000 ft E RS: 1211
Manning's n Values num= 3
Sta n Val Sta n Val Sta n Val Sta n Val
-43 .03 -43 .03 29.8 .03
     Bank Sta: Left Right Lengths: Left Channel Right Coeff Contr. Expan.
        CROSS SECTION OUTPUT Profile #PF 1
     Channel * Right OB
- 0.030 * 50.00 * 50.00
- 69.81 * 255.00
- 25.46 * 2.74 * 50.00
- 69.81 * 25.46 * 2.74 *
  * Right OB *
* 50.00 *
  * Left 08 * * * $0.00 *
     warning: The conveyance ratio (upstream conveyance divided by downstream conveyance) is less than 0.7 or greater than 1.4. This may indicate the need for additional cross sections.
     CROSS SECTION
     RIVER: Drake Channel
REACH: C-1 to 9000 ft E RS: 1210
  | INPUT | Description: Sta 45-00 - Drake Channel | Station Elevation Data | numer | 4 | Elev | Sta | Elev | Station Elevation | Station Elevation | Station Elevation | Station Elevation | Station 
     Bank Sta: Left Right Lengths: Left Channel Right Coeff Contr. Expan.

-44.8 31 50 50 50 .1 .3
Right OB
        CROSS SECTION
        RIVER: Drake Channel
REACH: C-1 to 9000 ft E RS: 1209
  Manning's n values num= 3
Sta n val Sta n val Sta n val - Sta n va
        Bank Sta: Left Right Lengths: Left Channel Right Coeff Contr. Expansion -44.8 30.8 S0 S0 S0 .1 .3
        **OTILE WHY I
**OTILE WHY I
     E.G. Elev (ft)

Vel Head (ft)

W.S. Elev (ft)

W.S. Elev (ft)

E.G. Slope (ft/ft)

Q Total (fe)

Top width (ft)

Aux (ft) Deth (ft)

Conv. Total (cfs)

Length wid. (ft)

Alpha El (ft)

Alpha El (ft)

Frctn Loss (ft)

C & Loss (ft)
  * Left 08 * Channel * Right 08 *
* 50.00 * 50.00 * 50.00 *
* 20.00 * 50.00 * 50.00 *
* 20.5.12 *
* 255.00 *
* 56.77 *
* 1.74 *
* 2371.2 *
* 2371.2 *
* 58.79 *
* 0.08 *
* 18.50 *
* 5.52 *
        CROSS SECTION
```

RIVER: Drake Channel REACH: C-1 to 9000 ft E RS: 1208

INPU"

```
Description: Sta 44+00 - Drake Channel
Station Elevation Data nume 4
Sta Elev Sta Elev Sta Elev Sta Elev
-43.94 2046.18 -30 2039.21 15 2039.21 30.8 2047.11
       Manning's n values num= 3
Sta n val Sta n val Sta n val sta n val
          Bank Sta: Left Right Lengths: Left Channel Right Coeff Contr. Expan. -43,94 30.8 13 13 13 .1 .3
              CROSS SECTION OUTPUT Profile #PF 1
          CROSS SECTION OUTPUT PR
E.G. Elev (ft)
W.S. W. (ft)
Crit W.S. (ft)
   offic #FF 1

2043.57 * Element

0.02 * Wt. n.val. *

2043.57 * Reach Len. (ft) *

0.00088 * Flow Area (sq ft) *

0.00088 * Flow Area (sq ft) *

255.00 * Flow (ft) *

62.33 * Top width (ft) *

1.10 * Avg. vel (ft) *

27169.9 * conv. (cfs) *

13.00 * Wetted Per, (1b/sq ft) *

2039.11 * Shear (1b/sq ft) *

0.00 * Cum Volume (alr/ft) *

0.00 * Cum Volume (alr/ft) *

0.00 * Cum Volume (alr/ft) *
   * Channel * 0.030 * 13.00 * 232.85 * 232.85 * 1.10 * 3.73 * 27169.9 * 0.02 * 18.25 * 5.45 * 18.25 * 5.45 * 18.25 * 5.45 * 18.25 * 5.45 * 18.25 * 5.45
  CROSS SECTION
          RIVER: Drake Channel
REACH: C-1 to 9000 ft E RS: 1207
   TARPUT Description: Sta 43.87 - Drake Channel Station Elevation Data nume 4 Sta Elev    Manning's n values nume 3 ray n values nume 3 
* Left 08 * Channel
* 6.00 * C.040
* 7.040
* 234,48
* 234,48
* 1.09
* 61.09
* 1.09
* 1.09
* 20601.8
* 9.00
* 9.00
* 1.09
* 1.09
* 1.09
* 1.09
* 1.09
* 1.09
* 1.09
* 1.09
* 1.09
* 1.09
* 1.00
* 1.00
  6.00
       Warning: The conveyance ratio (upstream conveyance divided by downstream conveyance) is less than 0.7 or greater than 1.4. This may indicate the need for additional cross sections.
       RIVER: Drake Channel
REACH: C-I to 9000 ft E RS: 1206
   Bank Sta: Left Right Lengths: Left Channel Right Coeff Contr. Expan. -43.4 33.4 Lengths: Left Channel Right Coeff Contr. 1 .3
* Left OB * Channel * Kight OB O.28 * 0.10 *
   * Right OB * * * 0.10 *
          Warning: The conveyance ratio (upstream conveyance divided by downstream conveyance) is less than 0.7 or greater than 1.4. This may indicate the need for additional cross sections.
       CROSS SECTION
       RIVER: Drake Channel
REACH: C-1 to 9000 ft E RS: 1205
   INEXT | INEXT 
   Manning's n values num= 3
Sta n val Sta n val Sta n val - -43.4 .028 -43.4 .028 33.4 .028
          Bank Sta: Left Right Lengths: Left Channel Right Coeff Contr. Expan. -43.4 33.4 6 6 6 .1 .3
          CROSS SECTION OUTPUT Profile #PF 1
              * E.G. Elev (ft)

* Vel Head (ft)

* W.S. Elev (ft)

* W.S. Elev (ft)

* W.S. Elev (ft/ft)

* E.G. Slope (ft/ft)

* Q Total (cfs)

* Top Width (ft)

* Vel Total (ft/s)

* Nax (ft) Dpth (ft)

* Conv. Total (cfs)

* Length wtd. (ft)

* Alpha El (ft)

* Frctn Loss (ff)
   offie #FF1

2043.54 * Element

2043.25 * Reach Len.(ft)

2043.28 * Reach Len.(ft)

2043.28 * Reach Len.(ft)

**Plow Area (sq ft)

**255.00 * Flow (cfs)

**62.04 * Top Width (ft, fs)

4.1.1 * Avg. Weller(ft, fs)

4.1.2 * Avg. Weller(ft, fs)

5.0.00 * Wetted Per. (ft)

**271.5 * Shear (lb)sq ft)

**1.00 * Stream Power (lb/ft s)

1.00 * Stream Power (lacereft)

**0.05 * Cum Volume (acre-ft)

  Channel of 0,028  
60,028  
60,028  
61,90  
61,90  
62,04  
4,12  
4,12  
1,00  
3271,5  
62,27  
0,38  
1,55  
18,14  
5,42  
4,2  
4,4  
4,4  
  * Right OB *
  6.00
```

warning: The conveyance ratio (upstream conveyance divided by downstream conveyance) is less than

```
0.7 or greater than 1.4. This may indicate the need for additional cross sections.
   CROSS SECTION
   RIVER: Drake Channel
REACH: C-1 to 9000 ft E RS: 1204
  TRPUT DESCRIPTION: Sta 43-75 - Gabion Counterweir Station Elevation Data nume 4 ta Elev Sta Elev Sta Elev - 43.4 2045.31 -32.5 2042.16 17.5 2042.16 33.4 2044.31 .... 3
   Manning's r values rum 3
Sta r val Sta r val Sta r val
-43.4 .028 -43.4 .028 33.4 .028
    Bank Sta: Left Right Lengths: Left Channel Right Coeff Contr. Expan. -43.4 33.4 .1 .1 .1 .1 .1 .3
Warning: The energy equation could not be balanced within the specified number of iterations. The program used critical depth for the water surface and continued on with the calculations. Warning: The energy loss was greater than 1.0 ft (0.3 m), between the current and previous cross section. This may indicate the need for additional cross sections. Warning: During the standard step iterations, when the assumed water surface was set equal to critical depth, the calculated water surface came back below critical depth. This indicates that there is not a valid subcritical answer. The program defaulted to critical depth.
    CROSS SECTION
    RIVER: Drake Channel
REACH: C-1 to 9000 ft E RS: 1203
  DROUT DESCRIPTION: Sta 43+75 - Drake Channel Station Elevation Data number 4 to Elev Sta Elev Sta Elev -43.4 2045.31 -32.5 2039.16 17.5 2039.16 33.4 2044.31
   Bank Sta: Left Right Lengths: Left Channel Right Coeff Contr. Expan.
-43.4 33.4 19 19 19 .1 .3
   CROSS SECTION OUTPUT Profile #PF 1
 * Left O8 * Channel * Right O8 * 

* 19.00 * 19.00 * 19.00 * 

* 16.61 * 

* 255.00 * 

* 0.32 * 

* 0.32 * 

* 15.73 * 

* 289.4 * 

* 289.4 * 

* 289.4 * 

* 289.4 * 

* 289.4 * 

* 289.4 * 

* 289.4 * 

* 289.4 * 

* 289.4 * 

* 31.73 * 

* 31.73 * 

* 31
    warning: The velocity head has changed by more than 0.5 ft (0.15 m). This may indicate the need for additional cross sections.

Warning: The conveyance ratio (upstream conveyance divided by downstream conveyance) is less than 0.7 or greater than 1.4. This may indicate the need for additional cross sections.

Note: Program Found supercritical Tion starting at this cross section.
   RIVER: Drake Channel REACH: C-1 to 9000 ft E RS: 1202
  INPUT
Description: Sta 43+56 - Inline Gabion Drop Structure
Station Elevation Data num= 4
Sta Elev Sta
   Bank Sta: Left Right Lengths: Left Channel Right Coeff Contr. Expan. -43.4 33.4 6 6 6 1.1 .3
    CROSS SECTION OUTPUT Profile #PF 1
    * Left OB *
* 6.00 *
  * Right OB *
   6.00
  Warning: The velocity head has changed by more than 0.5 ft (0.15 m). This may indicate the need additional cross sections.

Warning: Or or greater than 1.4 this may indicate the need for additional cross sections.

Warning: Or or greater than 1.4 this may indicate the need for additional cross sections.

Warning: The energy loss was greater than 1.0 ft (0.3 m). between the current and previous cross section. This may indicate the need for cross sections.
   CROSS SECTION
    RIVER: Drake Channel
REACH: C-1 to 9000 ft E RS: 1201
  INPUT
Description: Sta 43+50 Inline Gabion Drop Structure
Station Elevation Data num= 4
Sta Elev Sta Elev Sta Elev Sta Elev
-43.4 2045.31 -32.5 2039.11 7.5 2039.11 33.4 2044.31
   Manning's n Values num= 3
Sta n Val Sta n Val Sta n Val
--43.4 .028 -43.4 .028 33.4 .028
```

```
CROSS SECTION OUTPUT Profile #PF 1
  **E.G. Elev (ft)

* Vel Head (ft)

* Vel Head (ft)

* Vel Head (ft)

* E.G. Slope (ft/ft)

* Top width (ft)

* Top width (ft)

* Top width (ft)

* Conv. Total (cft)

* Length wid. (ft)

* Conv. Total (ft)
   * Left OB *
  warning: The energy equation could not be balanced within the specified number of iterations. The program used critical depth for the water surface and continued on with the calculations. Warning: The conveyance ratio (upstream conveyance divided by downstream conveyance) is less than 0.7 or greater than 1.4. This may indicate the need for additional cross sections. Warning: The energy loss was greater than 1.6 ft (0.3 m), between the current and previous cross section. This may indicate the need for additional cross sections. Warning: During the standards step iterations, when the assumed water surface was set egual to critical depth, the calculated water surface came back blow critical depth. This indicates that there is not a valid subcritical answer. The program defaulted to critical depth.
      RIVER: Drake Channel
REACH: C-1 to 9000 ft E RS: 1200
  | INPUT | Description: Sta 43+50 | Drake Channel | Station Elevation Data | num- 4 | Sta | Elev 
      Bank Sta: Left Right Lengths: Left Channel Right Coeff Contr. Expan. -43.4 33.4 24 24 24 .1 .3
  warning: The velocity head has changed by more than 0.5 ft (0.15 m). This may indicate the need for additional cross sections.

Warning: The conveyance ratio (upstream conveyance divided by downstream conveyance) is less than 0.7 or greater than 1.4. This may indicate the need for additional cross sections.
    RIVER: Drake Channel
REACH: C-1 to 9000 ft E RS: 1199
  | TAMPUT | Description: Sta 43+26 - Drake Channel | Station Elevation Data | Num- 4 | Sta | Elev   -42.6 2042.81 -13 2029.06 0 2029.06

Manning's n values nume 3

Sta val Sta val Sta n val

-42.6 .028 -42.6 .03 29.6 .028
      Bank Sta: Left Right Lengths: Left Channel Right Coeff Contr. Expan. -42.6 29.6 12 12 12 12 3
    CROSS SECTION OUTPUT Profile #PF 1
  CROSS SECTION OUTPUT PRO
E.G. Elev (ft)

*Vel head (ft)

*Vel head (ft)

*Vel head (ft)

*E.G. Slope (ft/ft)

*E.G. Slope (ft/ft)

*E.G. Slope (ft/ft)

*Top width (ft)

*Top width (ft)

*Conv. Total (cfs)

*Length wid, (ft)

*Length wid, (ft)

*Length wid, (ft)

*Alna

*Frctn Loss (ft)

*C & E.G. S(ft)
   * Left OB * Channel * Right OB * (0.30 * 12.00
      Note: Hydraulic jump has occurred between this cross section and the previous upstream section.
    RIVER: Drake Channel
REACH: C-1 to 9000 ft E RS: 1198
| IRPUT | DESCRIPTION: STA 43-14 - Drake Channel | Station Elevation Data | number 4 | Station Elevation Data | Number 5 | Station Elev | Sta | Elev | Sta | Elev | Station | Color | Co
  Manning's n values num= 3
Sta n val Sta n val Sta n val
-42.6 .03 -42.6 .03 29.6 .03
    Bank Sta: Left Right Lengths: Left Channel Right Coeff Contr. Expan. -42.6 29.6 14 14 14 14 1
      CROSS SECTION OUTPUT Proffle #PF 1
  * Left OB *
* 14.00 *
* *
   Channel 0.030 14.00 81.01 255.00 29.57 3.15 2.74 7567.0 31.28 0.18 8.8.07 5.36
  * Right OB *
```

```
RIVER: Drake Channel
REACH: C-1 to 9000 ft E RS: 1197
Bank Sta: Left Right Lengths: Left Channel Right Coeff Contr. Expan. -42.6 29.6 50 50 50 .1 .3
-42.6 25.6 50 50 50 ...

CROSS SECTION OUTPUT Profile #PF 1

E.G. Elev (ff) 2032.81 * Elements Left 08 * Vel Head (ft) 2032.61 * Reach Len. (ft) 50.00 * Vel Head (ft) 50.00 * Vel Head (ft) 50.00 * Vel Head (ft) 7 * Vel Head (ft) 8 * Vel Head (ft)
  Channel Right OB 2 0.030 9 50.00 $ 50.00 $ 50.00 $ 50.00 $ 81.41 $ 9 55.00 $ 29.60 $ 9 $ 29.60 $ 9 $ 29.60 $ 9 $ 29.60 $ 9 $ 20.75 $ 9 $ 2
  Left 08 *
50.00 *

50.00 *

b/ft s) *

b/ft s) *
         RIVER: Drake Channel REACH: C-1 to 9000 ft E RS: 1196
   Bank Sta: Left Right Lengths: Left Channel Right Coeff Contr. Expan. -41.8 29.2 50 50 50 .1 .3
            CROSS SECTION OUTPUT Profile #PF 1
      Left 08 ° Channel
0 0,030
50.00 150.00
107.10
255.00
255.00
10622.5
2.97
10622.5
37.80
0 0.24
17.94
5.31
  * Right 08
   50,00
            RIVER: Drake Channel
REACH: C-1 to 9000 ft E RS: 1195
         INPUT
Description: Sta 42+00 - Drake Channel
Station Elevation Data nume 4
Station Elevation Station S
            Manning's n Values num- 3
Sta n Val Sta n Val Sta n Val
-41 .03 -41 .03 30 .03
               Bank Sta: Left Right Lengths: Left Channel Right Coeff Contr. Expan.

-41 30 50 50 50 .1 .3
               * Left 08 * Channel * Right 08 * 0.030 * 50.00 5 50.00
               CROSS SECTION
               RIVER: Drake Channel
REACH: C-1 to 9000 ft E RS: 1194
         Bank Sta: Left Right Lengths: Left Channel Right Coeff Contr. Expan.
                      CROSS SECTION OUTPUT Pro-
SECTION OUTPUT Pro-
SECTION OUTPUT Pro-
Wall Head (ft)
Wall Head (ft)
Wall Head (ft)
Crit W.S. (ft)
Crit W.S. (ft)
Crop width (ft)
Top width (ft)
Wall Top Width (ft)
Wall Top Width (ft)
Width (ft)
Width (ft)
Wall Width (ft)
Width (ft)
Width (ft)
   Total affiliation of the control of 
   * Left 08 * Channel * Kight 08 * 0.030 * 50.00
```

CROSS SECTION

```
RIVER: Drake Channel
REACH: C-1 to 9000 ft E RS: 1193
| INPUT | Description: Sta 41+00 - Drake Channel | Station Elevation Data | nume | 4 | Sta | Elev | Sta | Ele
   Manning's n Values num= 3
Sta n Val Sta n Val Sta n Val Sta va
      Bank Sta: Left Right Lengths: Left Channel Right Coeff Contr. Expan. -40.96 29.4 50 50 50 .1 .3
      CROSS SECTION OUTPUT Profile #PF 1
      * Left 08 * Channel * Right 08 * 0.300 * 50.00
      CROSS SECTION
      RIVER: Drake Channel
REACH: C-1 to 9000 ft E RS: 1192
   INPUT
Description: Sta 40+50 - Drake Channel
Station Elevation Data num-
Sta Elev Sta Elev Sta Elev Sta Elev
-44.16 2036.59 -28 2028.51 12 2028.51 28.6 2036.81
   Manning's n values num 3

Sta n val Sta n val Sta n val

-44.16 .03 -44.16 .03 28.6 .03
         Bank Sta: Left Right Lengths: Left Channel Right Coeff Contr. Expan.

-44.16 28.6 50 50 50 .1 .3
         CROSS SECTION OUTPUT Profile #PF 1
         Channel * Right OS * 0.030 * 50.00 * 50.00 * 50.00 * 50.00 * 50.00 * 50.00 * 50.00 * 50.00 * 50.58 * 50.00 * 50.58 * 50.00 * 50.58 * 50.00 * 50.58 * 50.00 * 50.58 * 50.00 * 50.58 * 50.00 * 5
   CROSS SECTION
         RIVER: Drake Channel
REACH: C-1 to 9000 ft E RS: 1191
         | TAPUT | Description: Sta 40+00 - Drake Channel | Station Elevation Data | Num- 4 | Station Elevation Data | Station Elevation Data | Station Elevation Data | Station Elevation Elevatio
         Manning's n values num 3 5ta n val 6.56 .03 -46.56 .03 31.56 .03
            Bank Sta: Left Right Lengths: Left Channel Right Coeff Contr. Expan. -46.56 31.56 13 13 13 .1 .3
      CROSS SECTION OUTPUT Pro
E.G. Elev Head (ft)

vel Head (ft)

vel Head (ft)

vel G. Elev (ft)

E.G. Slope (ft/ft)

E.G. Slope (ft/ft)

E.G. Slope (ft/ft)

Top width (ft)

Nax (ft) Dorth (ft)

Conv. Total (cfs)

Hend Mc (ft)

Hend Mc (ft)

Frotin Loss (ft)

C & E.G. S(ft)
  * Left OB * Channel * Right OB * 0.030 * 13.00
               CROSS SECTION
               RIVER: Drake Channel
REACH: C-1 to 9000 ft E RS: 1190
         | INPUT | Description: Sta 39+87 - Drake Channel | Station Elevation Data | num- 4 | Sta Elev | Sta
               Bank Sta: Left Right Lengths: Left Channel Right Coeff Contr. Expan. -46.56 31.56 6 6 6 1 .3
```

warning: The conveyance ratio (upstream conveyance divided by downstream conveyance) is less than 0.7 or greater than 1.4. This may indicate the need for additional cross sections.

```
RIVER: Drake Channel
REACH: C-1 to 9000 ft E RS: 1189
  | INPUT | Description: Sta 39+81 - Gabion Counterweir | Station Elevation Data | num- 6 | Station Elevation Data | num- 6 | Station Elevation Data | Station Elevation | Station Elevation | Station Elevation | Station      48 35 .1 .1 .1 .1

CROSS SECTION OUTPUT Profile #PF 1

E.G. Elev (ff) 2032.67 * Element Left OB

vel Head (ft) 0.01 * Wt. n-Val. 1

vs. Elev (ft) 2032.66 * Reach Len (ft) 0.10

crit w.s. (ft) 7

E.G. Slope (ft/ft) 80.000060 Area (sq ft) 7

Top Widd (ft) 72.50 * Flow (cfs) 7

Top Widd (ft) 72.50 * Flow (cfs) 7

Top Widd (ft) 9.25.00 * Flow (cfs) 7

Top Widd (ft) 9.25.00 * Flow (cfs) 7

Nax Chl Dpth (ft) 4.28 * Hydr. Depth (ft) 8

Conv. Total (cfs) 2.298.30 * Conv. (cfs) 8

Length wtd. (ft) 9.208.37 * Shear (lb/ft) 5

From Loss (ft) 0.00 * Stream Power (fb/ft s) 8

From Loss (ft) 9.00 * Cum SA (acres) 8

***Eloss (ft) 9.00 * Cum SA (acres) 9.00 * Cum SA (a
   Warning: The conveyance ratio (upstream conveyance divided by downstream conveyance) is less than 0.7 or greater than 1.4. This may indicate the need for additional cross sections.
       RIVER: Drake Channel
REACH: C-1 to 9000 ft E' RS: 1188
     | INPUT | DESCRIPTION: Sta 39.81 - Gabion Counterwerr | Sta Counte
     Manning's n Values num- 3
Sta n Val Sta n Val Sta n Val - -48 .028 -48 .028 35 .028
          Bank Sta: Left Right Lengths: Left Channel Right Coeff Contr. Expan. -48 35 6 6 6 1 .3
          CROSS SECTION OUTPUT Profile #PF 1
          * Left 08 * Channel
* 0.028
* 6.00 * 6.00
* 65.53
* 925.00
* 270.70
* 1.09
* 0.93
* 3.89
* 1.09
* 70.94
* 1.68
* 1.68
            warning: The conveyance ratio (upstream conveyance divided by downstream conveyance) is less than 0.7 or greater than 1.4. This may indicate the need for additional cross sections.
       CROSS SECTION
          RIVER: Drake Channel
REACH: C-1 to 9000 ft E RS: 1187
       | INPUT | INPU
          Manning's n values num= 3
Sta n val 
            Bank Sta: Left Right Lengths: Left Channel Right Coeff Contr. Expan. -48 35 .1 .1 .1 .1 .1 .3
  warning: The energy equation could not be balanced within the specified number of iterations. The program used critical depth for the water surface and continued on with the calculations. warning: The energy loss was greater than 1.0 ft (0.3 m), between the current and previous cross section. This may indicate the need for additional cross sections. warning: During the standard step iterations, when the assumed water surface was set equal to critical depth, the calculated water surface came back below critical depth. This indicates that there is not a valid subpertical answer. The program defaulted to critical depth.
            RIVER: Drake Channel
REACH: C-1 to 9000 ft E RS: 1186
       | TRPUT | Description: Sta 39+75 - Gabion Counterweir | Station Elevation Data | num= 6 | Sta Elev 
            -48 .04 -48 .04 35 .04

Bank Sta: Left Right Lengths: Left Channel Right Coeff Contr. Expan. -48 35 .19 19 19 .1 .3
            E.G. Elev (ft)
```

```
drake12908.rep
  * 0,040

19.00 * 15.00

* 16.82

* 255.00

* 51.94

* 15.16

* 0.32

* 294.4

* 52.05

* 15.14

* 15.16
                         Vel Head (ft)
W.S. Elev (ft)
W.S. Elev (ft)
V.S. Elev (ft)
V.S. (ft)
E.G. Slope (ft/ft)
Top Width (ft)
Vel Total (ft/s)
Max Chl Dpth (ft/
Conv. Total (cfs)
Length wtd. (ft/
Min Ch El (ft/s)
Alpha
Frctn Loss (ft)
C & E Loss (ft)
  * 3.57 * Wt. n-Val.
* 2028.69 * Reach Len. (ft)
* 2029.27 * Flow Area (sq ft)
* 0.750432 * Area (sq ft)
* 0.750432 * Area (sq ft)
* 11.94 * Top Width (ft)
* 15.16 * Avg. vel. (ft/s)
* 0.33 * Hydr. Depth (ft)
* 2394.4 * conv. (cfs)
* 2028.36 * Shear (lb/sq ft)
* 1.00 * Stream Power (lb/ft s)
* 0.00 * Cum Volume (acre-ft)
* 0.12 * Cum SA (acres)
   19.00 *
   warning: The velocity head has changed by more than 0.5 ft (0.15 m). This may indicate the need for additional cross sections.

warning: The conveyance ratio (upstream conveyance divided by downstream conveyance) is less than 0.7 or greater than 1.4. This may indicate the need for additional cross section.

Note: Program found supercritical flow starting at this cross section.
      CROSS SECTION
      RIVER: Drake Channel
REACH: C-1 to 9000 ft E RS: 1185
| DRUT | Description: Sta 39+56 - Inline Gabion Drop Structure | Station Elevation Data | num= 6 | Sta | Elev    Manning's n Values num= 3 sta n Val 
      Bank Sta: Left Right Lengths: Left Channel Right Coeff Contr. Expan. -48 \frac{37}{37} \frac{6}{6} \frac{6}{6} \frac{6}{6} \frac{1}{6} \frac{3}{3}
* Left 08 * channel 0.028 * 6.00 * 6.00 * 35.85 * 255.00 * 6.00 *
   warning: The velocity head has changed by more than 0.5 ft (0.15 m). This may indicate the need for additional cross sections: warning: Or or creater than 1.4. This may indicate the need for doubt on the conveyance) is less than 1.4. This may indicate the need for additional cross sections. Warning: The energy loss was greater than 1.0 ft (0.3 m). between the current and previous cross section. This may indicate the need for additional cross sections.
      RIVER: Drake Channel
REACH: C-1 to 9000 ft E RS: 1184
| IRPUT | Description: Sta 39+50 - Inline Gabion Drop Structure - | Station Elevation Data | nume | 6 | Sta | Elev | Sta |
   Manning's n Values num 3

Sta n Val Sta n Val Sta n Val Sta n Val - -48 .028 -42.2 .028 31.2 .028
      Bank Sta: Left Right Lengths: Left Channel Right Coeff Contr. Expan. -42.2 31.2 .1 .1 .1 .1 .3
   CROSS SECTION OUTPUT Profile #PF 1
   Warning: The energy equation could not be balanced within the specified number of iterations. The program used critical depth for the water surface and continued on with the calculations. Warning: The conveyance ratio (upstream conveyance divided by downstream conveyance) is less than 0.7 or greater than 1.4. This may indicate the need for additional cross sections. Warning: The energy loss was greater than 1.0 ft (0.3 m). between the current and previous cross section. This may indicate the need for additional cross sections. Warning: During the standard step iterations, when the assumed water surface was set equal to critical depth, the calculated water surface came back below critical depth. This indicates that there is not a valid subcritical answer. The program defaulted to critical depth.
      CROSS SECTION
      RIVER: Drake Channel
REACH: C-1 to 9000 ft E RS: 1183
   | IMPUT | Description: Sta 39+50 - Drake Channel | Station Elevation Data | num- 4 | Sta | Elev ```

Manning's n Values num= 3 Sta n Val 
Bank Sta: Left Right Lengths: Left Channel Right Coeff Contr. Expan. -42.2 31.2 24 24 24 .1 .3

CROSS SECTION OUTPUT Profile #PF 1 \*\*2028.71 \*\* Element \*\*
\*\* 9.08.71 \*\* Element \*\*
\*\* 9.08.75 \*\* wt. n-Val
\*\* 9.08.75 \*\* wt. n-Val
\*\* 9.08.75 \*\* wt. n-Val
\*\* 1.08.75 \*\* wt. n-Val
\*\* 1.08.75 \*\* wt. n-Val
\*\* 1.08.75 \*\* power (sq ft) \*\*
\*\* 1.08.75 \*\* power (sq ft) \*\*
\*\* 1.08.75 \*\* power (sq ft) \*\*
\*\* 1.10.75 \*\* pow CROSS SECTION OUTPUT
E.G. Elev (ft)

Vel Head (ft)

Vel Head (ft)

Vel Total (cfs)

Top With (ft)

A go Total (cfs)

Top With (ft)

Wex (hi Doth (ft)

Form (ft)

Conv. Total (ft) Channel 0.028 24.00 10.13 10.13 255.00 19.25 25.18 0.53 347.1 19.51 17.49 440.40 16.87

drake12908.rep
warning: The velocity head has changed by more than 0.5 ft (0.15 m). This may indicate the need for
additional cross sections.
warning: The conveyance ratio (upstream conveyance divided by downstream conveyance) is less than
0.7 or greater than 1.4. This may indicate the need for additional cross sections. RIVER: Drake Channel REACH: C-1 to 9000 ft E RS: 1182 DRAUT DESCRIPTION: Sta 39+26 - Drake Channel Station Elevation Data numer 4 5ta Elev Manning's n Values num= 3 Sta n Val Sta n Val Sta n Val -43.2 .028 -43.2 .03 30 .028 Bank Sta: Left Right Lengths: Left Channel Right Coeff Contr. Expan.
-43.2 30 12 12 12 1.1 .3 \* channel \* Right os \* 0.030 \* 12.00 \* 12.00 \* 114.25 \* \* 255.00 \* 255.00 \* 255.00 \* 114.6.0 \* 1 \* Right OB \*
\* 12.00 \* Note: Hydraulic jump has occurred between this cross section and the previous upstream section CROSS SECTION RIVER: Drake Channel REACH: C-1 to 9000 ft E RS: 1181 IMPUT
Description: Sta 39:14 - Drake Channel
Station Elevation Data numer 4
Sta Elev Sta Elev Sta Elev
-43.2 2030.71 -18 2018.23 5 2018.23 30 2030.61 Bank Sta: Left Right Lengths: Left Channel Right Coeff Contr. Expan. -43.2 30 Lengths: Left Left Channel Right Coeff Contr. 14 14 14 .1 .3 \* Left O8 \* Channel \* Right O8 \* 14.00 CROSS SECTION RIVER: Drake Channel REACH: C-I to 9000 ft E RS: 1180 Bank Sta: Left Right Lengths: Left Channel Right Coeff Contr. Expan. -43.2 30 50 50 50 1 .3 \* Left OB \* Channel \* 0.030 \* 50.00 \* CROSS SECTION RIVER: Drake Channel REACH: C-1 to 9000 ft E RS: 1179 | IMPUT | Description: Sta 38+50 - Drake Channel | Station Elevation Data | num- 4 | Sta Elev | Sta Manning's n Values num= 3 Sta n Val Sta n Val Sta n Val -43.2 .03 -43.2 .03 30 .03 Bank Sta: Left Right Lengths: Left Channel Right Coeff Contr. Expan. -43.2 30 50 50 50 .1 .3 CROSS SECTION OUTPUT Profile #PF 1

\* E. S. SECTION OUTPUT Profile #PF 1

\* E. S. SIGN STANDARD STANDA \* Left OB \* Channel \* Right OB \* Channel \* Store OB \* Channel \* Store OB \* Solon \* Sol

```
* Min Ch El (ft)
* Alpha
* Frctn Loss (ft)
* C & E Loss (ft)
   CROSS SECTION
      RIVER: Drake Channel
REACH: C-1 to 9000 ft E RS: 1178
Bank Sta: Left Right Lengths: Left Channel Right Coeff Contr. Expan. -43.2 28.6 50 50 50 .1 .3
 * Left 08 * Channel
* 50.00 * 0.030
* 145.55
* 145.55
* 447.85
* 1 5393.6
* 46.64
* 0.06
* 1 0.06
* 1 488
   RIVER: Drake Channel
REACH: C-1 to 9000 ft E RS: 1177
   INPUT Description: Sta 37+50 -- Drake Channel Station Elevation Data Number of the Station Elevation Data Number of the Station Elevation Data Number of the Station Elevation Station Elevation Station Stati
     Manning's n values num 3 sta n val s
      Bank Sta: Left Right Lengths: Left Channel Right Coeff Contr. Expan. -43.6 31.8 50 50 50 .1 .3
      CROSS SECTION OUTPUT Profile #PF 1
     Left 08 * Channel * Right 08 * 0.030 * 0.030 * 50.00 * 50.00 * 50.00 * 50.00 * 50.00 * 6.00 * 6.00 *
      CROSS SECTION
     RIVER: Drake Channel
REACH: C-1 to 9000 ft E RS: 1176
     INPUT
Description: Sta 37+00 - Drake Channel
Station Elevation Data numm 4
Sta Elev Sta Elev Sta Elev Sta Elev
                               -43 2025.81 -27 2017.81 16 2017.81
   33 2026,31
     Manning's n values num = 3
Sta n val Sta n val Sta n val
-43 .03 -43 .03 33 .03
      Bank Sta: Left Right Lengths: Left Channel Right Coeff Contr. Expan. -43 33 50 50 50 .1 .3
      CROSS SECTION OUTPUT Profile #PF 1
   * Channel * 0.030 * 50.00 * 50.00 * 212.63 * 212.63 * 255.00 * 1.20 * 3.57 * 24069.7 * 61.54 * 0.02 * 0.03 * 16.07 * 4.71
   * Right 08 *
* 50.00 *
*
     RIVER: Drake Channel
REACH: C-1 to 9000 ft E RS: 1175
     -44.14 2025.28
   -29 2017.71
   19 2017.71 34.14 2025.28
     Manning's n Values num∞ 3 Sta n Val       Bank Sta: Left Right Lengths: Left Channel Right Coeff Contr. Expan. -44.14 34.14 50 50 50 .1 .3
      CROSS SECTION OUTPUT Profile #PF 1
     E.G. Elev (ft)

* E.G. Elev (ft)

* Vel Head (ft)

* V.S. Elev

* Crit. Jope (ft/ft)

* Q Total (cfs)

* Top Width (ft)

* Vel Total (ft)

* Vel Total (cfs)

* Max Chl Opph (ft/ft)

* Conv. Total (cfs)

* Length wdd. (ft)

* Min Ch El (ft)
   2021.97 * Element
0.02 * Wt. n-val.
2021.95 * Reach Len. (ft)
8 * Flow Area (sq ft)
0.55.00 * Area (sq ft)
0.55.00 * G4.98 * Top Width (ft)
1.06 * Avg. Vel. (ft/s)
4.24 * Hydr. Depth (ft)
27781.7 * Conv. (cfs)
50.00 * Shear (lb/sq ft)
```

```
* Alpha
* Frctn Loss (ft)
* C & E Loss (ft)
  CROSS SECTION
  RIVER: Drake Channel
REACH: C-1 to 9000 ft E RS: 1174
  INPUT
Description: Sta 36-00 - Drake Channel
Station Elevation Data numer 5
Table 100 - 100 - 10
     Manning's n Values num- 3
Sta n Val Sta n Val Sta n Val Sta n Val - 43 .03 .03 .03 .03 .03
       Bank Sta: Left Right Lengths: Left Channel Right Coeff Contr. Expan.
       CROSS SECTION OUTPUT Profile #PF 1
     Channel 0,030 13.00 263.52 263.52 255.00 69.25 0.97 3.81 71.32 0.02 0.01 15.52 0.01 15.52 4.57
       CROSS SECTION
       RIVER: Drake Channel
REACH: C-1 to 9000 ft E RS: 1173
  INPUT
Description: Sta 35-87 - brake Channel
Statistic Elevation bata nume
5 statistic Elevation bata nume
5 statistic Elevation bata nume
6 statistic Elevation bata nume
7 statistic Elevation bata numerous 
     Manning's n Values num... 3 Sta n Val Sta n Va
       * Channel 0.040  
* 0.040  
* 6.00  
* 263.44  
* 255.00  
* 69.25  
* 0.97  
* 3.80  
* 23385.2  
* 0.03  
* 15.44  
* 4.54
       CROSS SECTION
       RIVER: Drake Channel
REACH: C-1 to 9000 ft E RS: 1172
     DROUT Description: Sta 35+81 - Gabion Counterweir Station Elevation Data nume Station Elevation Data nume Station Elevation Data nume Station Elev Sta Elev 
       Manning's n Values num- 3
Sta n Val Sta n Val Sta n Val Sta n Val -43 .028 33 .028
          Bank Sta: Left Right Lengths: Left Channel Right Coeff Contr. Expan.
  * Left 08 * Channel 0.028 * 0.028 * 0.
          warning: The conveyance ratio (upstream conveyance divided by downstream conveyance) is less than 0.7 or greater than 1.4. This may indicate the need for additional cross sections.
          CROSS SECTION
          RIVER: Drake Channel
REACH: C-1 to 9000 ft E RS: 1171
     | INPUT | Description: Sta 35+81 - Gabion Counterweir | Station Elevation Data | num- | Station Elevation Data | num- | Station Elevation Data | Station Data | S
          * Left OB * Channel
* 0.028
* 6.00 * 6.00
* 61.99
* 255.00
* 4.11
* 1.11
* 1.00
* 3285.3
   Right OB *
   6.00 *
```

```
* Length Wtd. (ft)
* Min Ch El (ft)
* Alpha
* Frcth Loss (ft)
* C & E Loss (ft)
   6.00 * wetted Per. (ft) * 2020.57 * Shear (lb/sq ft) * 1.00 * Stream Power (lb/ft s) * 0.05 * Cum Volume (acre-ft) * 0.02 * Cum SA (acres) * 0.02 * Cu
  warning: The conveyance ratio (upstream conveyance divided by downstream conveyance) is less than 0.7 or greater than 1.4. This may indicate the need for additional cross sections.
  RIVER: Drake Channel
REACH: C-1 to 9000 ft E RS: 1170
| TRPUT | Descriptor: Sta 35+75 - Gabion Counterweir | Station Elevation Data | num= 4 | Sta | Elev | Sta | E
CROSS SECTION OUTPUT Profile #PF 1
  CROSS SECTION 00189 | FORTH | CROSS SECTION 00189 | CROSS SECTIO
   * Left OB *

* 0.10 *
   Channel * Right 08 * 0.028 * 0.10 * 0.10 * 49.17 * 49.17 * 49.17 * 55.59 * 5.19 * 0.83 * 6.291.1 * *
warning: The energy equation could not be balanced within the specified number of iterations. The program used critical depth for the water surface and continued on with the calculations. warning: The conveyance ratio (upstream conveyance divided by downstream conveyance) is less than 0.7 or greater than 1.4. This may indicate the need for additional cross sections. Warning: The energy loss was greater than 1.0 ft (0.3 m), between the current and previous cross section. This may indicate the need for additional cross sections. warning: During the standard step iterations, when the assumed water surface, was set equal to critical depth, the calculated water surface came back after came but the calculated in the calculated support of the came back after the came of 
  CROSS SECTION
    RIVER: Drake Channel
REACH: C-1 to 9000 ft E RS: 1169
DRPUT
Description: Sta 35+75 - Orake Channel
Station Elevation Data num 4
Sta Elev Sta Elev Sta Elev
-40.4 2021.81 -32.5 2017.57 17.5 2017.57 33 2024.11
  Bank Sta: Left Right Lengths: Left Channel Right Coeff Contr. Expan.
      * Left 08 * Channel * Right 08 *
* 0.040 * 19.00 * 19.00 *
* 16.63 * 25.00 *
* 25.00 *
* 15.39 *
* 15.33 *
* 0.32 *
* 290.74 *
* 15.50 *
* 237.60 *
* 15.50 *
* 15.50 *
* 15.50 
  Warming: The velocity head has changed by more than 0.5 ft (0.15 m). This may indicate the need for additional cross sections.

Warming: The conveyance ratio (upstream conveyance divided by downstream conveyance) is less than 0.7 or greater than 1.4. This may indicate the need for additional cross section.

Note: Program found super-ritical flow starting at this cross section.
    CROSS SECTION
      RIVER: Drake Channel
REACH: C-1 to 9000 ft E RS: 1168
  Manning's n Values num 3

Sta n Val Sta n Val Sta n Val Sta n Val

-40 .028 -40 .028 23 .028
        Bank Sta: Left Right Lengths: Left Channel Right Coeff Contr. Expan. -40 23 6 6 6 .1 .3
        CROSS SECTION OUTPUT Profile #PF 1
    * Left OB *

* 6.00 *

* 6.00 *

* *

* *

* *

* *
      Warning: The conveyance ratio (upstream conveyance divided by downstream conveyance) is less than 
0.7 or greater than 1.4. This may indicate the need for additional cross sections. 
Note: Hydraulic jump has occurred between this cross section and the previous upstream section
      CROSS SECTION
      RIVER: Drake Channel
REACH: C-1 to 9000 ft E RS: 1167
      IMPUT
Description: Sta 35:50 - Inline Gabion Drop Structure
State Elevation Data num- 4
State Elev Sta Elev Sta Elev Sta Elev
```

```
-40 2020.81 -32.5 2017.51 17.5 2017.51 23 2022.31
Bank Sta: Left Right Lengths: Left Channel Right Coeff Contr. Expan.
     CROSS SECTION OUTPUT Profile #PF 1
  CROSS SECTION OUTPUT Profile #PI | CROSS SECTION OU
  Narring: The energy equation could not be balanced within the specified number of iterations. The program used critical depth for the water surface and continued on with the calculations. Warning: The Conveyance ratio (upstream conveyance divided by downstream conveyance) is less than 0.7 or greater than 1.4. This may indicate the need for additional cross sections. Warning: The energy loss was greater than 1.0 ft (0.3 m). between the current and previous cross section. This may indicate the need for additional cross sections. Warning: During the standards step iterations, when the assumed water surface came back above containing the standards step iterations, when the assumed water suggests that there is not a valid subcritical answer. The program defaulted to critical depth.
       RIVER: Drake Channel
REACH: C-1 to 9000 ft E RS: 1166
Bank Sta; Left Right Lengths: Left Channel Right Coeff Contr. Expan. -40 23 24 24 24 .1 .3
       * Left O8 * Channel * Right O8 *
24.00 * 24.00 * 24.00 * 24.00 *
* 15.52 *
* 15.52 *
* 16.57 *
* 16.67 *
* 16.67 *
Note: Program found super-critical flow starting at this cross section.
       CROSS SECTION
       RIVER: Drake Channel
REACH: C-1 to 9000 ft E RS: 1165
     INPUT Description: Sta 35+26 - Drake Channel Station Elevation Data num. 4 Station Data num. 5 S
       Manning's n Values num= 3 Sta n Val 
          Bank Sta: Left Right Lengths: Left Channel Right Coeff Contr. Expan. -40.2 23.2 12 12 12 .1 .3
          CROSS SECTION OUTPUT Profile #PF 1
          Note: Hydraulic jump has occurred between this cross section and the previous upstream section
          CROSS SECTION
            RIVER: Drake Channel
REACH: C-1 to 9000 ft E RS: 1164
          | IMPUT | Description: Sta 35:14 - Drake Channel | Station Elevation Data | num- 4 | Station Elevation Data | num- 4 | Station Elevation Data | Station Elevation Data | Station Elevation Elevation | Station           Manning's n Values num 3

Sta n Val Sta n Val Sta n Val Sta n Val -40.2 .03 -40.2 .03 23.2 .03
            Bank Sta: Left Right Lengths: Left Channel Right Coeff Contr. Expan. -40.2 23.2 14 14 14 .1 .3
          * Left OB * Channel * Right OB * 0.030 * 0.030  * Left O8 * Channel
* 0.030
* 50.00 * 50.00
* 1100.67
* 371.00
* 34.77
* 3.35
* 11523.9
* 36.31
* 0.20
* 15.26
* 14.46
   CROSS SECTION
   RIVER: Drake Channel
REACH: C-1 to 9000 ft E RS: 1162
   .03
   -41 .03 20.4
                            -41
     Bank Sta: Left Right Lengths: Left Channel Right Coeff Contr. Expan. -41 20.4 50 50 50 .1 .3
     CROSS SECTION OUTPUT Profile #PF 1
   * Left OB * Channel * Right OB *

50.00 * 150.00 * 50.00 *

1 145.68 *

371.00 *

4 1.73 *

1 147.73 *

1 147.73 *

4 1.73 *

1 147.74 *

1 157.74 *

1 157.74 *

1 157.74 *

1 157.74 *

1 147.74 *

1 157.74 *

1 157.74 *

     CROSS SECTION OUTPUT Pro-
EG. sled v. (ft)

vel head (ft)

vel head (ft)

vel head (ft)

crit w.s. (ft)

crit w.s. (ft)

cround (ft)

cround (ft)

cround (ft)

vel to the ft (ft)

conv. Total (cfs)

Length wtd. (ft)

Alpha

Alpha

Frctn Loss (ft)

cos (ft)
     CROSS SECTION
     RIVER: Drake Channel
REACH: C-1 to 9000 ft E RS: 1161
 Manning's n Values num 3
Sta n Val Sta n Val Sta n Val
                     -39.6 .03 -39.6 .03 23.6
   .03
       Bank Sta: Left Right Lengths: Left Channel Right Coeff Contr. Expan.

-39.6 23.6 50 50 50 .1 .3
         CROSS SECTION OUTPUT Profile #PF 1
     50.00
       CROSS SECTION
       RIVER: Drake Channel
REACH: C-1 to 9000 ft E RS: 1160
     | TAPPUT | Description: sta 33+50 - Drake Channel | Station Elevation Data | numer | 4 | Station Elevation Data | Station Elevation | Station Elevation | Station Elevation | Station Elevation | Station | St
       Manning's n Values num 3
Sta n Val Sta n Val Sta n Val Sta n Val
         Bank Sta: Left Right Lengths: Left Channel Right Coeff Contr. Expan. -41.12 25.8 50 50 50 .1 .3
         CROSS SECTION OUTPUT Profile #PF 1
   * Left 08 * Channel 0 0,030 * 50,00 * 50,00 * 50,00 * 51,45 * 6 * 214,56 * 71,10 * 71,10 315.55 * Top Width (ft)

4.64 * Hydr. Depth (ft)

4.64 * Hydr. Depth (ft)

5.000 * Conv. (cf) * Since (ft) *
       *E.G. Elev (ft)

vel Head (ft)

*W.S. Elev (ft)

crit W.S. (ft)

crit W.S. (ft)

F.G. $10,000 ft)

Top width (ft)

vel Total (ft/s)

Max chl Dpth (ft)

Conv. Total (cfs)

Length wtd. (ft)

Min Ch El (ft)
```

------

```
* 1.00 * Stream Power (lb/ft s) * 0.08 * 0.01 * Cum Volume (acre-ft) * 14.71 * 0.00 * Cum SA (acres) * 4.31 *
     * Alpha
* Frctn Loss (ft)
* C & E Loss (ft)
     CROSS SECTION
     RIVER: Drake Channel
REACH: C-1 to 9000 ft E RS: 1159
 | INPUT | DESCRIPTION: Sta 33+00 - Drake Channel | Station Elevation Data | num. | 4 | Sta | Elev | Sta | Ele
   Manning's n Values num= 3
Sta n Val Sta n Val Sta n Val
     Bank Sta: Left Right Lengths: Left Channel Right Coeff Contr. Expan. -44 28 13 13 13 .1 .3
     CROSS SECTION OUTPUT Profile #PF 1
     * Channel * Right O8 * 0.030 * 13.00 * 13.00 * 13.00 * 371.00 * 371.00 * 371.00 * 4.00 * 371.00 * 4.00 * 371.00 * 4.00 * 371.00 * 4.00 * 371.00 * 4.00 * 371.00 * 4.00 * 371.00 * 4.00 * 371.00 * 4.00 * 371.00 * 4.00 * 4.00      warning: The conveyance ratio (upstream conveyance divided by downstream conveyance) is less than 0.7 or greater than 1.4. This may indicate the need for additional cross sections.
     RIVER: Drake Channel
REACH: C-1 to 9000 ft E RS: 1158
Bank Sta: Left Right Lengths: Left Channel Right Coeff Contr. Expan.
       CROSS SECTION OUTPUT Profile #PF 1
     CROSS SCTION OUTPUT Profile WPF 1

**CALLED TO THE WAR THE W
   * Left 08 * Channel
* 6.00 * 6.00
* 206.94
* 375.00
* 1.79
* 1.79
* 3.35
* 16925.7
* 6.34
* 9.01
* 9.01
* 4.37
* 4.22
   * Right OB *

* 6.00 *

* *
       warning: The conveyance ratio (upstream conveyance divided by downstream conveyance) is less that 0.7 or greater than 1.4. This may indicate the need for additional cross sections.
       RIVER: Drake Channel
REACH: C-1 to 9000 ft E RS: 1157
   INPUT
Description: Sta 32+81 - Gabion Counterweir
Station Elevation Data num-
4 ta Elev Sta Elev
-41.2 2013.31 -32.5 2007.77 17.5 2007.77 25.6 2013.31
       Manning's n Values nume 3
Sta n Val Sta n Val          CROSS SECTION
         RIVER: Drake Channel
REACH: C-1 to 9000 ft E RS: 1156
     Bank Sta: Left Right Lengths: Left Channel Right Coeff Contr. Expan. -41.2 25.6 6 6 6 .1 .3
```

```
RIVER: Drake Channel
REACH: C-1 to 9000 ft E RS: 1155
| TAPUT | Description: Sta 32+ 75 | Gabion Counterweir | Station Elevation Data | Station Elevation Data | Station Elevation Station Elev | Station Elevation Ele
Manning's n Values num= 3
Sta n Val Sta n Val Sta n Val
-41.2 .028 -41.2 .028 25.6 .028
 Bank Sta: Left Right Lengths: Left Channel Right Coeff Contr. Expan.
  CROSS SECTION OUTPUT Profile #PF 1
 warning: The energy equation could not be balanced within the specified number of iterations. The program used critical depth for the water surface and continued on with the calculations. Warning: The energy loss was greater than 1.0 ft (0.3 m), between the current and previous cross section. This may indicate the need for additional cross sections. Warning: During the standard step iterations, when the assumed water surface was set equal to critical depth, the calculated water surface came back below critical depth. This indicates that there is not a valid subcritical answer. The program defaulted to critical depth.
 CROSS SECTION
  RIVER: Drake Channel
REACH: C-1 to 9000 ft E RS: 1154
 Manning's n Values num= 3

Sta n Val Sta n Val Sta n Val Sta n Val Sta n Val
 Bank Sta: Left Right Lengths: Left Channel Right Coeff Contr. Expan. 41.2 25.6 19 19 19 1 .1 .3
   CROSS SECTION OUTPUT Profile #PF 1
  Warning: The velocity head has changed by more than 0.5 ft (0.15 m). This may indicate the need for additional cross sections.

Warning: The conveyance ratio (upstream conveyance divided by downstream conveyance) is less than 0.7 or greater than 1.4. This may indicate the need for additional cross section.

Note: Program found supercritical flow starting at this cross section.
  RIVER: Drake Channel
REACH: C-1 to 9000 ft E RS: 1153
 | IMPUT | Description: Sta 32-56 - Inline Gabion Drop Structure | Sta 20-56 | Inline Gabion Drop Structure | Sta 20-56 | Inline Gabion | Inline Gabion | Sta 20-56 | Inline Gabion | Inline Gabion | Sta 20-56 | Inline Gabion | Inlin
 Manning's n Values num = 3
Sta n Val Sta n Val Sta n Val Sta n Val -41.2 .028 -41.2 .028 25.6 .028
  CROSS SECTION OUTPUT Profile #PF 1
      * Left OB * Channel
* 0.028
* 6.00 * 6.003
* 27.73
* 52.86
* 8.48
* 2022.9
* 14.77
* 14.77
* 14.18
   6.00
```

warning: The velocity head has changed by more than 0.5 ft (0.15 m). This may indicate the need for additional cross sections warning: Additional cross sections warning in the consequence of velocity of o

CROSS SECTIO

RIVER: Drake Channel REACH: C-1 to 9000 ft E RS: 1152

INPU

```
Description: Sta 32+50 - Inline Gabion weir Drop Structure
Station Elevation Data num-
Stat | Stat | Elev | State | Elev | Sta
  Manning's n values num= 3
Sta n val Sta n val Sta n val Sta n val
-41.2 .028 -41.2 .028 25.6 .028
       Bank Sta: Left Right Lengths: Left Channel Right Coeff Contr. Expan. -41.2 25.6 .1 .1 .1 .1 .3
   ** Left 08 ** Channel ** Right 08 **

0 ** 0.008 ** **

1 ** 0.008 **

1 ** 0.10 **

1 ** 0.10 **

1 ** 0.11 **

2 ** 371.00 **

3 ** 33.95 **

5 ** 6.07 **

2 ** 1.12 **

2 ** 4.12 **

2 ** 4.60 **

2 ** 4.78 **

2 ** 4.78 **

2 ** 4.78 **

2 ** 4.13 **

4 ** 1.30 **

4 ** 1.30 **

       Warning: The energy equation could not be balanced within the specified number of iterations. The program used critical depth for the water surface and continued on with the calculations. Warning: The conveyance ratio (upstream conveyance divided by downstream conveyance) is less than 0.7 or greater than 1.4. This may indicate the need for additional cross sections. Warning: The energy loss was greater than 1.0 ft (0.3 m), between the current and previous cross section. This may indicate the need for additional cross sections. Warning: During the standard step iterations, when the assumed water surface came back below of the surface was set equal to critical depth, the calculated water surface came back below of the surface. This indicates that there is not a valid subcritical answer. The program defaulted to critical depth.
       RIVER: Drake Channel
REACH: C-1 to 9000 ft E RS: 1151
  | INPUT | Description: Sta 32+50 - Drake Channel | Station Elevation Data | number | 4 | Sta | Elev | Sta | E
       Bank Sta: Left Right Lengths: Left Channel Right Coeff Contr. Expan.

-41.2 25.6 24 24 24 24 .1 .3
  * Left (08 * Channel
* 24.00 * 0.028
24.00 * 15.52
* 15.52
* 15.52
* 12.97
* 14.97
* 12.97
* 12.97
* 12.97
* 12.97
* 12.97
* 12.97
* 12.97
* 12.97
* 12.97
* 14.30
* 4.17
   * Right OB *
    warning: The velocity head has changed by more than 0.5 ft (0.15 m). This may indicate the need for additional cross sections.

warning: The conveyance ratio (upstream conveyance divided by downstream conveyance) is less than 0.7 or greater than 1.4. This may indicate the need for additional cross sections.
         RIVER: Drake Channel
REACH: C-1 to 9000 ft E RS: 1150
    | IRPUT | DESCription: Sta 32+26 - Drake Channe| | Station Elevation Data | numerate | Station Elevation Data | numerate | Station Elevation | Station Elevation | Station | Sta
       Manning's n Values nume 3 sta n val sta n val sta n val -40.8 .028 -40.8 .03 25.8 .028
         Bank Sta: Left Right Lengths: Left Channel Right Coeff Contr. Expan. -40.8 25.8 12 12 12 .1 .3
* Left OB * Channel * Right OB * 0.030 * 12.00 * 12.00               Note: Hydraulic jump has occurred between this cross section and the previous upstream section
              RIVER: Drake Channel
REACH: C-1 to 9000 ft E RS: 1149
       Manning's n Values num= 3
Sta n Val Sta n Val Sta n Val
-40.8 .03 -40.8 .03 25.8 .03
              Bank Sta: Left Right Lengths: Left Channel Right Coeff Contr. Expan. 40.8 25.8 14 14 14 .1 .3
```

```
* 4.27 * Hydr. Depth (ft) * 10243.3 * Conv. (cfs) ft 14.00 * wetted fee, ft) * 1988.44 * Shear (lb/sq ft) ft 5 * 0.00 * Cum Volume (acre-ft) * 0.00 * Cum Volume (acre-ft) * 0.00 * Cum SA (acres) *
* Max Chl Dpth (ft)
* Conv. Total (cfs)
* Length Wtd. (ft)
* Min Ch El (ft)
* Alpha
* Frctn Loss (ft)
* C & E Loss (ft)
   * 3.13 * 10243.3 * 34.13 * 0.24 * 0.89 * 14.24 * 4.15 * 12.24 * 15.24 * 15.24 
      CROSS SECTION
      RIVER: Drake Channel
REACH: C-1 to 9000 ft E RS: 1148
Manning's r Values rumm 3

Sta r Val Sta r Val Sta r Val Sta r Val - Sta r Val
      Bank Sta: Left Right Lengths: Left Channel Right Coeff Contr. Expan. -40.8 25.8 So 50 50 50 .1 .3
      * Left OB * Channel * Right OB * 0.030 * 0.030 * 0.030 * 0.000 * 0.000 
      warning: The conveyance ratio (upstream conveyance divided by downstream conveyance) is less than 0.7 or greater than 1.4. This may indicate the need for additional cross sections.
      CROSS SECTION
      RIVER: Drake Channel
REACH: C-1 to 9000 ft E RS: 1147
   Manning's n Values num= 3 sta n Val 
      Bank Sta: Left Right Lengths: Left Channel Right Coeff Contr. Expan. -42.6 27.6 S0 S0 S0 S0 .1 .3
Salts Var. Left, Var. Services to Solid Solid Scale Services (Scale Vir.) Services (Scal
   * Right OB *
* 50.00 *
   * Channel 0.030 * 50.00 * 50.00 * 149.77 * 149.77 * 371.00 * 42.70 * 2.48 * 3.51 * 16588.3 * 44.79 * 0.10 * 0.26 * 14.07 * 4.10
         CROSS SECTION
         RIVER: Drake Channe?
REACH: C-1 to 9000 ft E RS: 1146
      | IRPUT | Description: Sta 31-00 - prake Channel | Station Elevation Data | numerical | Nu
         Manning's n values num= 3
Sta n val Sta n val Sta n val Sta n val - 41.8 .03 -41.8 .03 27.8 .03
         Bank Sta: Left Right Lengths: Left Channel Right Coeff Contr. Expanded August 1.8 27.8 27.8 Lengths: Left Channel Right Coeff Contr. Expanded August 1.3 3
             CROSS SECTION OUTPUT Profile #PF 1
         Left 08 * Channel

* 0.030
* 50.00
* 176.61
* 271.60
* 48.09
* 20227.0
* 50.23
* 60.06
* 10.06
* 10.06
* 10.06
* 10.06
* 10.06
* 10.06
* 10.06
* 10.06
   50.00
                CROSS SECTION
                RIVER: Drake Channel
REACH: C-1 to 9000 ft E RS: 1145
         | New To | N
             Manning's n values num= 3 sta n val sta n val - sta n 
                Bank Sta: Left Right Lengths: Left Channel Right Coeff Contr. Expan. -41.4 26.4 50 50 50 1 3
                CROSS SECTION OUTPUT Profile #PF 1
   * Left 08 * Channel * Right 08 * * 0.030 * * * $0.00 * $0.00 * * * * * * * * * * * * * $371.00 * * *
                E.G. Elev (ft) 2002.78 Element vel Head (ft) 0.05 Wt. n-val Wt. n-val (ft) 2002.78 (element vel Head (ft) 2002.73 Reach Len. (ft) 2002.73 Reach Len. (ft) E.G. Slope (ft/ft) 0.000237 Area (sq ft) 47 G Total (cfs) 371.00 Flow (cfs)
```

```
* 53.48
* 1.81
* 3.82
* 24106.6
* 55.67
* 0.05
* 0.10
* 13.66
* 3.99
  * Top Width (ft)
* vel Total (ft/s)
* Vel Total (ft/s)
* Max Chl Dpth (ft)
* Conv. Total (cfs)
* Length Wtd. (ft)
* Min Ch El (ft)
* Min Ch El (ft)
* Alpha
* Frctn Loss (ft)
* C & E Loss (ft)
   * 53.48

* 1.81

* 4.62

* 24106.6

* 50.00

* 1998.11

* 1.00

* 0.01

* 0.01
   CROSS SECTION
    RIVER: Drake Channel
REACH: C-1 to 9000 ft E RS: 1144
| IRPUT | Description: Sta 30+00 - Drake Channel | Station Elevation Data | num= 4 | Station Elevation Data | Station Elev | Station Elev | Station Elev | Station Elev | Station Elevation | Station | Station Elevation | Station | Station Elevation | Station | Statio
  Manning's n Values nume 3 Sta n Val 
    Bank Sta: Left Right Lengths: Left Channel Right -42.2 27.2 13 13 13
   Coeff Contr. Expan.
    CROSS SECTION OUTPUT Profile #PF I
  CROSS SECTION OUTPY PROPERTY OF THE PROPERTY O
   rofile #FFT

2002,77 * Element

2002,77 * Element

2002,77 * Element

30,00138 * Flow Area (g ft)

371.00 * Flow (cfs)

63.90 * Top Width (ft)

1.452 * Guir (cefs)

315.67 * Conv. (cfs)

130.00 * Wetted Per. (ft)

198.01 * Shear (b/sq ft)

200.00 * Cum Solue (cere-ft)

0.00 * Cum Solue (cere-ft)

0.00 * Cum Sol (cere-ft)
   Channel 0,030 13.00 257.31 257.31 371.00 63.90 1.44 4.03 31526.7 66.13 0.03 0.05 13.40 3.92
    RIVER: Drake Channel
REACH: C-1 to 9000 ft E RS: 1143
INPUT Description: Sta 29+87 - Drake Channel
Description: Sta 29+87 - Drake Channel
Station Elevation Data num-
$\frac{4}{5}\tau \text{Elev} \text{Sta} \text{Elev} \text{Sta} \text{Elev} \text{Sta} \text{Elev} \text{Sta} \text{Elev} \text{-42.2 2004.11} -30 1997.98 15 1997.98 27.2 2004.11
  -42.2 COV4.11 -30 1997.98 15 1997.98

Manning's n values num. 3
Sta n val Sta n val
-42.2 04 -42.2 .04 27.2 .04
       Bank Sta: Left Right Lengths: Left Channel Right Coeff Contr. Expan. -42.2 27.2 6 6 6 .1 .3
       ft oB * Channel * Right oB * 0.040 * 6.00 * 6.00 * 6.00 * 258.87 * *
       CROSS SECTION OUTPUT Pro
Le.G. Elev Head (ft)
vel head (ft)
vs. Elev Head (ft)
vs. Elev Head (ft)
cross Head (ft)
denote Head (ft)
min (ft)
frith Length Wid (ft)
cross (ft)
frith Loss (ft)
c & E Loss (ft)
   OTIL ##F

2012.77 * Element
2002.77 * Element
2002.77 * Reach Len. (ft)
* 0,00241 * Reach Len. (ft)
* 100.00241 * Area (sq ft)
* 371.00 * Flow (cfs)
* 371.00 * Flow (cfs)
* 4.75 * Hydr. Depth (ft)
* 4.75 * Hydr. Depth (ft)
* 6.00 * Wetted Per. (ft)
* 1997.98 * Shear (lb/soft)
* 1.00 * Stream Power (lb/ft/s)
* 0.00 * Cum Volume Gree-ft)
   ** Left OB *

* 6.00 *

* 8 *

* 8 *

* 8 *

* 9 *

* 9 *

       Warning: The conveyance ratio (upstream conveyance divided by downstream conveyance) is less than 0.7 or greater than 1.4. This may indicate the need for additional cross sections.
       CROSS SECTION
       RIVER: Drake Channel
REACH: C-1 to 9000 ft E RS: 1142
    | INPUT | Description: Sta 29+81 - Gabion Counterweir | Station Elevation Data | num- 4 | Station Elev | Statio
       Manning's n Values num- 3
Sta n Val Sta n Val Sta n Val - 41.2 .028 -41.2 .028 25.2 .028
       * Left OB *
* 0.10 *
*
* *
   0.10
           warning: The conveyance ratio (upstream conveyance divided by downstream conveyance) is less than 
0.7 or greater than 1.4. This may indicate the need for additional cross sections.
         CROSS SECTION
           RIVER: Drake Channel
REACH: C-1 to 9000 ft E RS: 1141
       Bank Sta: Left Right Lengths: Left Channel Right Coeff Contr. Expan.
         CROSS SECTION OUTPUT Profile #PF 1
```

```
vel Head (ft)
v.s. Elev (ft)
v.s. Elev (ft)
crit W.s. Slope (ft/ft)
e.c. Slope (ft/ft)
v.c. Slope (ft/ft)
vel Total (ft/s)
vel Total (ft/s)
vel Total (ft/s)
vel God (ft/s)
conv. Total (cfs)
eleng wed (ft)
Alpha
Frctn Loss (ft)
c & Loss (ft)
   0.028
6.00
76.61
76.61
371.00
59.78
4.84
1.28
4775.5
60.17
0.48
2.32
13.28
3.89
   6.00
CROSS SECTION
RIVER: Drake Channel
REACH: C-1 to 9000 ft E RS: 1140
| IMPUT | DESCRIPTION: Sta 29+75 - Gabion Counterweir | Station Elevation Data | num- 4 | Sta Elev 
Manning's rival ues rium 3
- Sta rival Sta rival Sta rival
-41.2 .028 -41.2 .028 25.2 .028
 Bank Sta: Left Right Lengths: Left Channel Right Coeff Contr. Expan.
 CROSS SECTION OUTPUT Profile #PF 1
   CROSS SECTION CUTPUT Profile #FFI | CAPFE | CA
warning: The energy equation could not be balanced within the specified number of iterations. The program used critical depth for the water surface and continued on with the calculations. warning: The energy loss was greater than 1.0 ft (0.3 m), between the current and previous cross section. This may indicate the need for additional cross sections. Warning: During the standard step iterations, when the assumed water surface was set equal to critical depth, the calculated water surface came back below critical depth. This indicates that there is not a valid subcritical answer. The program defaulted to critical depth.
 CROSS SECTION
 RIVER: Drake Channel
REACH: C-1 to 9000 ft E RS: 1139
Manning's n Values num= 3
Sta n Val Sta n Val Sta n Val - 41.2 .04 25.2 .04
   Bank Sta: Left Right Lengths: Left Channel Right Coeff Contr. Expan. -41.2 25.2 19 19 19 19 .1 .3
   CROSS SECTION OUTPUT Profile #PF 1
   * Left OB *
* 19.00 *
*
 Warning: The velocity head has changed by more than 0.5 ft (0.15 m). This may indicate the need for additional cross sections.

Warning: The conveyance ratio (upstream conveyance divided by downstream conveyance) is less than 0.7 or greater than 1.4. This may indicate the need for additional cross section.

Note: Program found supercritical flow starting at this cross section.
   CROSS SECTION
     RIVER: Drake Channel
REACH: C-1 to 9000 ft E RS: 1138
   Bank Sta: Left Right Lengths: Left Channel Right Coeff Contr. Expan. -41.2 23.2 6 6 6 .1 .3
      CROSS SECTION OUTPUT Profile #PF 1
   offic #PF.1

**1999.89 **Element | **
**1999.89 **Element | **
**1999.10 ** Reach Len. (ft) **
**1999.10 **Flow Area (sq ft) **
**371.00 **Flow (cfs) **
**371.00 **Flow (cfs) **
**52.86 **Top Width (ft) **
**1.01 **Stream Rower (fb/ft) **
**52.86 **Top Width (ft) **
**52.86 **Top W
   * Left OB * Channel * Right OB * .

* 6.00 * 6.00 * 6.00 * .

* 43.79 * .

* 371.00 * .

* 52.86 * .

* 2037.7 * .

* 53.33 * .

* 1.70 * .
        CROSS SECTION COUNTY

* E.G. Elev Head (ft)

* vel Head (ft)

* vsl Head (ft)

* crit w.S. (ft)

* crit w.S. (ft)

* crit w.S. (ft)

* Ground (ft)

* Ground (ft)

* And (ft)

* Max Ahl Dpth (ft)

* Max Ahl Dpth (ft)

* Min Chi (ft)

* Alpha

* Frett Loss (ft)

* Frett Loss (ft)
```

Warning: The velocity head has changed by more than 0.5 ft (0.15 m). This may indicate the need for additional cross sections.

Warning: The conveyance ratio (upstream conveyance divided by downstream conveyance) is less than 0.7 or greater than 1.0 ft (0.3 m). between the current and previous cross sections.

Warning: The energy loss was upstream than 1.0 ft (0.3 m). between the current and previous cross section. This may indicate the need for additional cross sections.

CROSS SECTION

RIVER: Drake Channel

```
REACH: C-1 to 9000 ft E RS: 1137
| IMPUT | Description: Sta 29+50 - Inline Gabion Drop Structure | Station Elevation Data | nume | 4 | Sta | Elev | Sta | E
 Manning's n values num= 3
Sta n val Sta n Val Sta n Val
-41.2 .028 -41.2 .028 25.2 .028
 CROSS SECTION OUTPUT Profile #PF 1
 * Left O8 * Channel * Right O8 * 0.028 * 1 0.028 * 2 0.028 * 2 0.0
 warning: The energy equation could not be balanced within the specified number of iterations. The program used critical depth for the water surface and continued on with the calculations. warning: The conveyance ratio (upstream conveyance divided by downstream conveyance) is less than 0.7 or greater than 1.4. This may indicate the need for additional cross sections. warning: The energy loss was greater than 1.0 ft (0.3 m), between the current and previous cross section. This may indicate the need for additional cross sections. warning: During the standard step iterations, when the assumed water surface was set equal to critical depth, the calculated water surface came back helow critical depth. This indicates that there is not a valid subscritical answer. The program defaulted to critical depth.
   CROSS SECTION
   RIVER: Drake Channel
REACH: C-1 to 9000 ft E RS: 1136
Bank Sta: Left Right Lengths: Left Channel Right Coeff Contr. Expan. -41.2 25.2 24 24 24 .1 .3
 * Right OB *
* 24.00 *
   CROSS SECTION OF PROFITED TO SECTION OF PROFI
   Warning: The velocity head has changed by more than 0.5 ft (0.15 m). This may indicate the need for additional cross sections.

Warning: The conveyance ratio (upstream conveyance divided by downstream conveyance) is less than 0.7 or greater than 1.4. This may indicate the need for additional cross sections.
     RIVER: Drake Channel
REACH: C-1 to 9000 ft E RS: 1135
   Bank Sta: Left Right Lengths: Left Channel Right Coeff Contr. Expan.
   * Left 08 * Channel * Ripht 08 * 0.030 * 12.00 * 12.00 
         Note: Hydraulic jump has occurred between this cross section and the previous upstream secti
         CROSS SECTION
         RIVER: Drake Channel
REACH: C-1 to 9000 ft E RS: 1134
       Bank Sta: Left Right Lengths: Left Channel Right Coeff Contr. Expan. -36.5 26.5 14 14 14 .1 .3
```

```
* Q Total (cfs)
* Top width (ftt)
* Vel Total (ftt/s)
* Max chl ppth (ft)
* Conv. Total (cfs)
* Length Wtd. (ft)
* Min ch El (ft)
* Alpha
* Frcth Loss (ft)
* C & E Loss (ft)
   RIVER: Drake Channel
REACH: C-1 to 9000 ft E RS: 1133
 Bank Sta: Left Right Lengths: Left Channel Right Coeff Contr. Expan. -36,5 26.5 50 50 50 .1 .3
    CROSS SECTION OUTPUT Profile #PF 1
   warning: The conveyance ratio (upstream conveyance divided by downstream conveyance) is less than 0.7 or greater than 1.4. This may indicate the need for additional cross sections.
   RIVER: Drake Channel
REACH: C-1 to 9000 ft E RS: 1132
REACH: C-1 TO 9400 1. ...

IMPUT DESCRIPTION: Sta 28+50 - Drake Channel Station Elevation Data numbe 4 Sta Elev    CROSS SECTION OUTPUT Profile #PF 1
   * Channel
* 0.030
* 50.00
* 172.03
* 177.03
* 371.00
* 48.51
* 2.16
* 3.55
* 19295.2
* 0.08
* 0.17
* 13.00
* 3.77
    RIVER: Drake Channel
REACH: C-1 to 9000 ft E RS: 1131
| TREAT | Transport | Transpor
    Bank Sta: Left Right Lengths: Left Channel Right Coeff Contr. Expan.
     * Left OB * Channel
* 0.030
* 50.00 * 50.00
* 175.77
* 371.77
* 4.8.68
* 2.11
* 19928.9
* 50.70
* 0.07
* 19928.9
* 19928.9
* 3.72
    RIVER: Drake Channel
REACH: C-1 to 9000 ft E RS: 1130
  Bank Sta: Left Right Lengths: Left Channel Right Coeff Contr. Expan. -42.4 29.4 50 50 50 .1 .3
     CROSS SECTION OUTPUT Profile #PF 1
                                                                             * 1992.93 * Element
* 0.05 * wt. n-val.
* 1992.87 * Reach Len. (ft)
   * Left OB * Channel * Right OB * * 0.030 * * * 50.00 * 50.00 *
    * E.G. Elev (ft)
* Vel Head (ft)
* W.S. Elev (ft)
```

```
* Flow Area (sq ft) * *0.000246 * Area (sq ft) * *371.00 * Flow (cfs) * *53.66 * Top Width (ft) * * *4.56 * Flydr. hepth (ft) * *2658.2 * conv. (cfs) * *50.00 * wetted Per. (ft) * *1988.31 * Shear (lb/sq ft) * *0.01 * *0.01 * *0.0
   202.32
202.32
371.00
53.66
1.83
3.77
23658.2
55.77
0.06
0.10
12.58
       ° Crit W.S. (ft)
° E.G. Slope (ft/ft)
° E.G. Slope (ft/ft)
° Q Total (Cfs)
° Top Width (ft)
° vel Total (ft/s)
° Max chl Dpth (ft)
° Conv. Total (cfs)
° Length wtd. (ft)
° Min ch El (ft)
° Alpha
° Frcth Loss (ft)
° C& E Loss (ft)
° C& E Loss (ft)
     CROSS SECTION
     RIVER: Drake Channel
REACH: C-1 to 9000 ft E RS: 1129
Bank Sta: Left Right Lengths: Left channel Right Coeff Contr. Expan. \frac{-47.96}{32.96} 32.96 13 13 13 .3
  CROSS SECTION OUTPUT Pro

* E.G. Elev (ft)

* Ves Send (ft)

* Crit W.S. (ft)

* O Total (cfs)

* Vew Total (cfs)

* Conv. Total (cfs)

* Length Wtd. (ft)

* Min Ch El (ft)

* Alpha

* Fretn Loss (ft)

* C & E Loss (ft)
   * Left O8 * Channel * Right O8 * 0.030 * 13.00 * 13.00 * 13.00 * 254.50 * 254.50        CROSS SECTION
          RIVER: Drake Channel
REACH: C-1 to 9000 ft E RS: 1128
  | IRNUT | Description: Sta 26-87 - Drake Channel | Station Elevation Data | num | 4 | Station | 17 | 198.17 | 32 | 1993.31 | Namning's n values | num | 3 | n | val | Station | Num | 3 | Num |
          Bank Sta: Left Right Lengths: Left Channel Right Coeff Contr. Expan. -4S 32 6 6 6 .1 .3
  GROSS SECTION OUTPUT Profile #FF 1

E.G. Eld (ft) 999.91 * Element Left 08 * Channel 1 * 0.02 * Wt. n-Val. * 0.040 * 0.040 * Wt. s. Eld (ft) * 0.02 * Wt. n-Val. * 0.040 * 0.040 * V. s. Eld (ft) * 0.040 * V. s. El
   6.00
          warning: The conveyance ratio (upstream conveyance divided by downstream conveyance) is less than 0.7 or greater than 1.4. This may indicate the need for additional cross sections.
          CROSS SECTION
            RIVER: Drake Channel
REACH: C-1 to 9000 ft E RS: 1127
       INPUT Description: Sta 26+81 - Gabion Counterweir Station Elevation Data nume 4 5ta Elev Sta Elev Sta Elev Sta Elev Sta 1993.31 -32.5 1988.16 17 1988.16 32 1993.31
            Manning's n Values num= 3

Sta n Val Sta n Val             CROSS SECTION OUTPUT Profile #PF 1
            warning: The conveyance ratio (upstream conveyance divided by downstream conveyance) is less than 0.7 or greater than 1.4. This may indicate the need for additional cross sections.
               CROSS SECTION
               RIVER: Drake Channel
REACH: C-1 to 9000 ft E RS: 1126
       Bank Sta: Left Right Lengths: Left Channel Right Coeff Contr. Expan.
```

```
* Left OB *

* 6.00 *

*
   Channel * Right OB * 0.028 * 6.00 * 8 6.00 * 8 6.00 * 8 6.00 * 6.00 *        Warning: The conveyance ratio (upstream conveyance divided by downstream conveyance) is less than 0.7 or greater than 1.4. This may indicate the need for additional cross sections.
         RIVER: Drake Channel
REACH: C-1 to 9000 ft E RS: 1125
     Bank Sta: Left Right Lengths: Left Channel Right Coeff Contr. Expan.
   * Left OB * Channel * Right OB * 0.028 * 0.000 * 0.10 * 0.10 * 0.10 * 0.10 * 0.40 * 0.40          warning: The energy equation could not be balanced within the specified number of iterations. The program used critical depth for the water surface and continued on with the calculations. warning: The energy loss was greater than 1.0 ft (0.3 m), between the current and previous cross section. This may indicate the need for additional cross sections. warning: buring the standard step iterations, when the assumed water surface was set equal to critical depth, the calculated water surface came back below critical depth. This indicates that there is not a valid subcritical answer. The program defaulted to critical depth.
         CROSS SECTION
         RIVER: Drake Channel
REACH: C-1 to 9000 ft E RS: 1124
       Bank Sta: Left Right Lengths: Left Channel Right Coeff Contr. Expan.
           CROSS SECTION OUTPUT Profile #PF 1
   Left OB * 19.00 * *
           CROSS SECTION OUTPUT Pro-
**G. Tile Trope 
   Right OB #
   19.00
         warning: The velocity head has changed by more than 0.5 ft (0.15 m). This may indicate the need for additional cross sections.

Warning: The conveyance ratio (upstream conveyance divided by downstream conveyance) is less than 0.7 or greater than 1.4. This may indicate the need for additional cross section.

Note: Program found supercritical flow starting at this cross section.
           CROSS SECTION
             RIVER: Drake Channel
REACH: C-I to 9000 ft E RS: 1123
         -45 .028
   -45 .028
   32
   .028
             Bank Sta: Left Right Lengths: Left Channel Right Coeff Contr. Expan. -45 32 6 6 6 .1 .3
               * Left OB * Channel * Right OB * 0.028 * 0.028 * 0.028 * 0.028 * 0.028 * 0.00 * 0.00 *
   CROSS SECTION OUTPUT Pr

E.G. Elever (ft)

C.G. Elever (ft)

V. W. Total (ft)

C.G. Elever (ft)
```

Warning: The velocity head has changed by more than 0.5 ft (0.15 m). This may indicate the need for additional cross sections.

Warning: The conveyance ratio (upstream conveyance divided by downstream conveyance) is less than 0.7 or greater than 1.4. This may indicate the need for additional cross sections.

Warning: The energy loss was greater than 1.0 ft (0.3 m). between the current and previous cross

```
section. This may indicate the need for additional cross sections.
CROSS SECTION
RIVER: Drake Channel
REACH: C-1 to 9000 ft E RS: 1122
```

Bank Sta: Left Right Lengths: Left Channel Right Coeff Contr. Expan.

CROSS SECTION OUTPUT Profile #PF 1 

warming: The energy equation could not be balanced within the specified number of iterations. The program selected the water surface that had the least amount of error between computed and assumed values. The conveyance ratio (upstream conveyance divided by downstream conveyance) is less than 0.7 or greater than 1.4. This may indicate the need for additional cross sections.

## CROSS SECTION

RIVER: Drake Channel REACH: C-1 to 9000 ft E RS: 1121

IMPUT
Description: Sta 26+50 - Drake Channel
Station Elevation Data numSta Elev Sta Elev Sta Elev Sta Elev
-45 1992.31 -18 1978.11 5 1978.11 32 1992.31

Manning's n values num= 3
Sta n val Sta n val Sta n val .03 -45 .03 32

Bank Sta: Left Right Lengths: Left Channel Right Coeff Contr. Expan.

Warning: The velocity head has changed by more than 0.5 ft (0.15 m). This may indicate the need for additional cross sections.

Warning: The conveyance ratio (upstream conveyance divided by downstream conveyance) is less than 0.7 or greater than 1.4. This may indicate the need for additional cross sections.

## CROSS SECTION

RIVER: Drake Channel REACH: C-1 to 9000 ft E RS: 1120

Manning's n values num= 3
Sta n val Sta n val Sta n val
-45 .028 -45 .03 32 .028

Bank Sta: Left Right Lengths: Left Channel Right Coeff Contr. Expan. -45 32 12 12 12 12 .1 .3

CROSS SECTION OUTPUT Profile #PF 1 

RIVER: Drake Channel REACH: C-1 to 9000 ft E RS: 1119

| REALING | Care 
Manning's n values num= 3
Sta n val Sta n val Sta n val
-45 .03 -45 .03 32 .03

Bank Sta: Left Right Lengths: Left Channel Right Coeff Contr. Expan.

-45 32 14 14 14 .1 .3

CROSS SECTION OUTPUT Profile #PF 1 \* 1982.28 \* Element \* 0.13 \* Wt. n-val. \* 1982.15 \* Reach Len. (ft) \* Left OB \* Channel \* Right OB \* \* 0.030 \* \* \* 14.00 \* 14.00 \* 14.00 \*

```
* Crit W.S. (ft)

* E.G. Slope (ft/ft)

* E.G. Slope (ft/ft)

* Top Width (ft)

* Top Width (ft)

* Top Width (ft)

* Max Chl Dpth (ft)

* Conv. Total (cfs)

* Length wd. (ft)

* Min Ch El (ft)

* Frctn Loss (ft)

* C & E Loss (ft)

* C & E Loss (ft)
   **O.000752 **Flow Area (sq ft) **
**371.00 **Flow (sq ft) **
**39.59 **Top width (ft) **
**4.11 **hydr. Depth (ft) **
**15577.9 **Corv. (cfs) **
**14.00 **Wetted Per. (ft) **
**1978.04 **Shear (lb/sq ft) **
**0.00 **Cum SA (acres) **
   * 128.56 * 128.56 * 371.00 * 39.59 * 2.89 * 3.25 * 13527.9 * 41.51 * 0.15 * 0.42 * 12.09 * 3.49 * 3.49 * 3.
     RIVER: Drake Channel
REACH: C-1 to 9000 ft E RS: 1118
Bank Sta: Left Right Lengths: Left Channel Right Coeff Contr. Expan. -45 32 50 50 50 .1 .3
 RIVER: Drake Channel
REACH: C-1 to 9000 ft E RS: 1117
 | INPUT | Description: Sta 25+50 - Drake Channel | Station Elevation Data | num- 4 | Sta Elev | Sta
     Bank Sta: Left Right Lengths; Left Channel Right Coeff Contr. Expan.
CROSS SECTION
      RIVER: Drake Channel
REACH: C-1 to 9000 ft E RS: 1116
   CROSS SECTION OUTPUT Provided in the control of the
   CROSS SECTION
        RIVER: Drake Channel
REACH: C-1 to 9000 ft E RS: 1115
     Bank Sta: Left Right Lengths: Left Channel Right Coeff Contr. Expan.
```

```
*0.000283 * Area (sq ft) * 371.00 * flow (cfs) * 52.58 * Top Width (ft) * 1.93 * Avg. vel. (ft/s) * 4.40 * Hydr. Depth (ft) * 2072.4 * Conv. (cfs) (ft) * 2072.4 * Conv. (cfs) (ft) * 1977.71 * Shear (lb/sq ft) * 0.01 * Stream Power (lb/ft s) * 0.01 * Cum Volume (acre-ft) * 0.00 * Cum SA (acres) *
* E.G. Slope (ft/ft)
* § Total (cfs)
* Top Width (ft)
* Vel Total (ft)
* Vel Total (ft)
* Max Chl Dpth (ft)
* Conv. Total (cfs)
* Min Ch El (ft)
* Alpha
* Frctn Loss (ft)
* C & E Loss (ft)
* C
   * 192.51

371.00

52.58

1.93

3.66

22072.4

0.06

0.06

0.12

11.53

3.33
  RIVER: Drake Channel
REACH: C-1 to 9000 ft E RS: 1114
  THEUT DESCRIPTION: Sta 24+00 - Drake Channel Station Elevation Data number 4 5tation Elevation Data 1000 - 4 5tation Elev 5ta Ele
     Bank Sta: Left Right Lengths: Left Channel Right Coeff Contr. Expan.

-44.4 33 50 50 50 .1 .3
     CROSS SECTION OUTPUT Profile #PF 1
  CROSS SECTION
       RIVER: Drake Channel
REACH: C-1 to 9000 ft E RS: 1113
  | IRPUT | Description: Sta 23+50 - Drake Channel | Station Elevation Data | num- 4 | Sta | Elev 
     Manning's n values number 3
Sta n val Sta n val Sta n val
-46.4 .03 -46.4 .03 36.4 .03
          Bank Sta: Left Right Lengths: Left Channel Right Coeff Contr. Expan. -46.4 36.4 50 50 50 .1 .3
          CROSS SECTION OUTPUT Profile #PF 1
   Channel 0.030 50.00 262.78 371.00 66.38 1.41 3.96 68.55 0.03 0.05 11.01 3.19
     CROSS SECTION UNITY POTHER TO 
          RIVER: Drake Channel
REACH: C-1 to 9000 ft E RS: 1112
     INPUT Description: Sta 23+00 - Drake Channel Station Elevation Data number of Station Elevation Data Station Station Elevation Station        Manning's n values num= 3
Sta n val sta n val Sta n val
-40.2 .03 -40.2 .03 31.4 .03
             Bank Sta: Left Right Lengths: Left Channel Right Coeff Contr. Expan. -40.2 31.4 13 13 13 .1 .3
             CROSS SECTION OUTPUT Profile #PF 1
          RIVER: Drake Channel
REACH: C-1 to 9000 ft E RS: 1111
          Manning's n values num 3 sta n val s
```

```
* E.G. Slope (ft/ft)
* Q Total (cfs)
* Top width (ft/s)
* Vel Total (ft/s)
* Max Chl Dpth (ft)
* Max Chl Dpth (ft)
* Corw. Total (cfs)
Length Wcd. (ft)
* Min Ch El (ft)
* Alpha
* Cfs Loss (ft)
   *0.000231 * Area (sq ft) * 371.00 * Flow (cfs) * 70.86 * Top Width (ft) * 170.86 * Top Width (ft) * 1.36 * Avg. vel. (ft/s) * 4.73 * Hydr. Depth (ft) * 24421.6 * Conv. (cfs) * (ft) * (6.03 * wetred Pth (ft) * (7.00 * 1.00 * 1.00 * 1.
   273.77 * 371.00 * 70.86 * 1.36 * 3.86 * 24421.6 * 73.57 * 0.05 * 0.07 * 10.62 * 3.09 *
CROSS SECTION
RIVER: Drake Channel
REACH: C-1 to 9000 ft E RS: 1110
INPUT
Description: Sta 22+81 - Gabion Counterweir
Station Elevation Data num- 6 Elev Sta Elev
CROSS SECTION OUTPUT Profile #PF 1
         CROSS SECTION OUTPUT PROVIDED TO SECULAR SECTION OUTPUT PROVIDED TO SECULAR SE
   offile #FF1

* 182,13 * Clement

* 192,10 * Wt. ne'val.

* 192,10 * Reach Len. (ft) * 0.10

* 190,003 * Area (sq ft) * 371.00 * Flow Area (sq ft) * 70.88 * Top width (ft) * 10.80 * 10.80 * 371.00 *
      Warning: The conveyance ratio (upstream conveyance divided by downstream conveyance) is less than 0.7 or greater than 1.4. This may indicate the need for additional cross sections.
   CROSS SECTION
      RIVER: Drake Channel
REACH: C-1 to 9000 ft E RS: 1109
| INPUT | Sta | 22.481 | Gabion Counterweir | Sta | 22.481 | Gabion Counterweir | Sta | St
   Manning's n values num= 3
Sta n val Sta n val Sta n val
-59 .028 -59 .028 26 .028
      Bank Sta: Left Right Lengths: Left Channel Right Coeff Contr. Expan.
* Right OB *
* 6.00 *
      warning: The conveyance ratio (upstream conveyance divided by downstream conveyance) is less than 0.7 or greater than 1.4. This may indicate the need for additional cross sections.
         RIVER: Drake Channel
REACH: C-1 to 9000 ft E RS: 1108
   | DRPUT | DESCRIPTION: Sta 22+75 - Gabion Counterweir | Station Elevation Data | num= 6 | Sta Elev 
         Manning's n values num- 3 sta n val sta n val sta n val - 59 .028 - 59 .028 26 .028
         Bank Sta: Left Right Lengths: Left Channel Right Coeff Contr. Expan.
   * Left 08 * Channel
* 0.028
* 0.10 * 60.10
* 64.15
* 64.15
* 771.00
* 1.03
* 1.03
* 2.53
* 4.55.6
* 62.73
* 4.76
* 10.33
* 3.33
   Right OB
   0.10
         warning: The energy equation could not be balanced within the specified number of iterations. The program used critical depth for the water surface and continued on with the calculations. Warning: The energy loss was greater than 1.0 ft (0.3 m), between the current and previous cross section. This may indicate the need for additional cross sections. Warning: buring the standard step iterations, when the assumed water surface was set equal to critical depth, the calculated water surface came back low critical depth. This indicates that there is not a valid subcritical answer. The program defaulted to critical depth.
            CROSS SECTION
            RIVER: Drake Channel
REACH: C-1 to 9000 ft E RS: 1107
            INPUT
Description: Sta 22+75 - Drake Channel
Station Elevation Data num= 6
Sta Elev Sta Elev Sta Elev Sta Elev Sta Elev
```

```
-59 1983 -42.4 1981.81 -32.5 1977.37 17.5 1977.37 21.4 1981.31 26 1982.5
Manning's n Values num= 3

Sta n Val Sta n Val Sta n Val Sta n Val -59 .04 .26 .04
  Bank Sta: Left Right Lengths: Left Channel Right Coeff Contr. Expan. -59 26 19 19 19 .1 .1 .3
   * Left OB * Channel * Right OB * * 19.00 * 19.00 * 19.00 * 19.00 * 23.53 * 37.09 * 37.09 * 37.
      warning: The velocity head has changed by more than 0.5 ft (0.15 m). This may indicate the need for additional cross sections.

warning: The conveyance ratio (upstream conveyance divided by downstream conveyance) is less than 0.7 or greater than 1.4. This may indicate the need for additional cross sections.

Note: Program founds supercritical flow starting at this cross section.
    RIVER: Drake Channel
REACH: C-1 to 9000 ft E RS: 1106
  * Left OB * Channel * Right OB *

* 6.00 * 6.00 * 6.00 *

* 43.86 * 371.00 * 22.71 *

* 52.71 *

* 2045,4 * 38.6 *

* 10.56 *

* 10.56 *

* 10.56 *

* 371.00 *

* 10.56 *

* 371.00 *

* 371.00 *

* 
  warning: The velocity head has changed by more than 0.5 ft (0.15 m). This may indicate the need for additional cross sections.

warning: The conveyance ratio (upstream conveyance divided by downstream conveyance) is less than 0.7 or greater than 1.4. This may indicate the need for additional cross sections.

warning: The energy loss was greater than 1.0 ft (0.3 m). between the current and previous cross section. This may indicate the need for additional cross sections.
    RIVER: Drake Channel
REACH: C-1 to 9000 ft E RS: 1105
Manning's n Values num= 3

Sta n Val Sta n Val     Warning: The energy equation could not be balanced within the specified number of iterations. The programs used critical depth for the water surface and continued on with the calculations. Warning: The conveyance ratio (upstream conveyance divided by downstream conveyance) is less than 0.7 or greater than 1.4. This may indicate the need for additional cross sections. Warning: The energy loss was greater than 1.0 ft (0.3 m), between the current and previous cross section. This may indicate the need for additional cross sections. Warning: During the standard step iterations, when the assumed upstream was set equal to critical depth, the Calculated water surface came the assumed upstream depth of the calculated water surface came the support of the calculated subcritical answer. The program defaulted to critical depth.
          RIVER: Drake Channel
REACH: C-1 to 9000 ft E RS: 1104
```

```
Q Total (cfs)
Top Width (ft)
Vel Total (ft/s)
Max chl bpth (ft)
Conv. Total (cfs)
Length Wtd. (ft)
Min Ch El (ft)
Alpha
Frctn (cfs)
   $16.00 * 16.63 * 23.39 * 23.39 * 1.33 * 21370.5 * 11.21 * 267.29 * 10.55 * 3.05 * 25.05 * 25.05 * 25.0
    Warning: The velocity head has changed by more than 0.5 ft (0.15 m). This may indicate the need for additional cross sections.

warning: The conveyance ratio (upstream conveyance divided by downstream conveyance) is less than 0.7 or greater than 1.4. This may indicate the need for additional cross sections.
      RIVER: Drake Channel
REACH: C-1 to 9000 ft E RS: 1103
| TABLE | TABLE | TABL
      Bank Sta: Left Right Lengths: Left Channel Right Coeff Contr. Expan. -43.8 22.8 12 12 12 1 3
-43.8 22.8 12 12 12 .1

CROSS SECTION OUTPUT Profile #PF.1

E.G. Slope (ft/ft) 972.79 8 element Left OB

w.s. Elev (ft) 972.79 8 each Len. (ft) 12.00

crit w.s. (ft) 972.79 8 each Len. (ft) 12.00

crit w.s. (ft) 972.79 8 each Len. (ft) 12.00

crit w.s. (ft) 972.79 9 each Len. (ft) 12.00

crit w.s. (ft) 972.79 9 each Len. (ft) 12.00

crit w.s. (ft) 972.79 9 each Len. (ft) 12.00

crit w.s. (ft) 972.79 9 each Len. (ft) 12.00

each Length (ft) 972.79 9 each Len. (ft) 12.00

each Length wtd. (ft) 972.70 9 each Length wtd. (ft) 12.00

each Length wtd. (ft) 12.00 9 wetted Per. (ft) 12.00

each Length wtd. (ft) 12.00 9 shear (lb/ft s) 12.00

each Length wtd. (ft) 12.00 9 shear (lb/ft s) 12.00

each Length wtd. (ft) 12.00 9 shear (lb/ft s) 12.00

each Lens (ft) 10.01 9 ccurs (large each ft) 12.00

each Lens (ft) 10.01 9 ccurs (large each ft) 12.00

each Lens (large each length each ft) 12.00

each Lens (large each length each ft) 12.00

each Lens (large each length each length each ft) 12.00

each Lens (large each length each
      Note: Hydraulic jump has occurred between this cross section and the previous upstream section.
      CROSS SECTION
      RIVER: Drake Channel
REACH: C-1 to 9000 ft E RS: 1102
  Manning's n values num= 3
Sta n val Sta n val Sta n val Sta n val -
        Bank Sta: Left Right Lengths: Left Channel Right -43.8 22.8 14 14 14
   Coeff Contr. Expan.
  RIVER: Drake Channel
REACH: C-1 to 9000 ft E RS: 1101
      TRPUT Description: Sta 22+00 - Drake Channel Station Elevation Data nume Station Data Nume Station Data Nume Station Data Nume Station Data Nume D
        Manning's n values num 3
Sta n val Sta n val Sta n val 3
-43.8 .03 -43.8 .03 22.8 .03
          Bank Sta: Left Right Lengths: Left Channel Right Coeff Contr. Expan. -43.8 22.8 50 50 50 .1 .3
    Channel
0.030
50.00
163.96
163.96
516.00
43.45
3.15
3.77
   * 3.77
* 19021.0
* 45.74
* 0.16
* 0.52
* 10.40
* 3.00
          RIVER: Drake Channel
REACH: C-1 to 9000 ft E RS: 1100
    Bank Sta: Left Right Lengths: Left Channel Right Coeff Contr. Expan.
-43.8 22.8 50 50 50 .1 .3
          CROSS SECTION OUTPUT Profile #PF 1
```

```
Channel * Right 08 * 0.030 * 50.00 * 162.18 * 162.18 * 143.28 * 143.28 * 137.85 * 187.85 * 187.85 * Conv. Total (cfs)
* Length Wtd. (ft)
* Min Ch El (ft)
* Alpha
* Frctn Loss (ft)
* Cat Loss (ft)
   RIVER: Drake Channel
REACH: C-1 to 9000 ft E RS: 1099
  Manning's n values num= 3
Sta n val Sta n val Sta n val - 44 .03 23 .03
      Bank Sta: Left Right Lengths: Left Channel Right Coeff Contr. Expan. -44 23 50 50 50 .1 .3
      CROSS SECTION OUTPUT Profile #PF 1
    * Left OB * Channel * Kight OB *

* 50.00 * 50.00 * 50.00 *

* 196.31 * 51.00 *

* 49.70 * 49.70 *

* 2365.9 * *

* 52.03 * *

* 10.01 * *

* 10.01 * *
      RIVER: Drake Channel
REACH: C-1 to 9000 ft E RS: 1098
| INPUT | Description: Sta 20+50 | Station Elevation Data | Station Elevation Station St
      Bank Sta: Left Right Lengths: Left Channel Right Coeff Contr. Expan. -44.46 24.46 50 50 50 .1 .3
      CROSS SECTION OUTPUT Profile #PF 1
    * Channel * Right OB * 0.030 * 50.00 * 50.00 * 50.00 * 50.00 * 231.55 * 231.55 * 231
   * Left OB *
* 50.00 *
      RIVER: Drake Channel
REACH: C-1 to 9000 ft E RS: 1097
Bank Sta: Left Right Lengths: Left Channel Right Coeff Contr. Expan.
        CROSS SECTION OUTPUT Profile #PF 1
      CROSS SECTION OUTPUT PRO
E.G. Elev (th)
vel head (ft)
vs. Head (ft)
vs. Elev (th)
crit W.S. (ft)
crit W.S. (ft)
crit W.S. (ft)
g Total (cfs)
Top width (ft)
was chi Dpth (ft)
was chi Dpth (ft)
conv. Total (cfs)
Length Wtd. (ft)
Alpha
Frctn Loss (ft)
c Eless (ft)
   * Left OB * Channel
* 0.030
* 13.00 * 13.00
* 778.45
* 778.45
* 16.00
* 64.53
* 1.33
* 3568.7
* 66.95
* 60.05
* 9.40
* 9.47
* 2.77
   * Right OB *
* 13.00 *
        CROSS SECTION
      RIVER: Drake Channel
REACH: C-1 to 9000 ft E RS: 1096
  | IRNUT | Description: Sta 19+87 - Drake Channel | Station Elevation Data | num= 5 | Station Elevation Data | num= 5 | Station Elevation Data | Num= 5 | Station Elevation Data | Station Elevation Data | Station Elevation | Station | Sta
    Bank Sta: Left Right Lengths: Left Channel Right Coeff Contr. Expan.
      CROSS SECTION OUTPUT Profile #PF 1
```

```
Left OB * Channel * Ri

0.040 * 0.040 * 0.000 * 0.000 
             * E.G. Elev (ft)

* Vel wead (ft)

* Vel wead (ft)

* W.S. Elev (ft)

* Crit W.S. (ft)

* Crit W.S. (ft)

* G. Slope (ft/ft)

* G. Slope (ft/ft)

* G. Vel (ft/s)

* G. Vel (ft/s)

* G. Vel (ft/s)

* G. Vel (ft/s)

* Max (All Dpth (ft)

* Min Chell (ft)

* Alpha

* Frett Loss (ft)
   * Right OB *
   6.00
        Warning: The conveyance ratio (upstream conveyance divided by downstream conveyance) is less than 0.7 or greater than 1.4. This may indicate the need for additional cross sections.
        RIVER: Drake Channel
REACH: C-1 to 9000 ft E RS: 1095
      INPUT
Description: Sta 19+81 - Gabion Counterweir
Station Elevation Data num-
Station Elevation Data num-
Station Elevation Data num-
Station Elevation Station Station Station Elevation Data num-
Station Elevation Station 
        Manning's n values num= 3
Sta n val Sta n val Sta n val Sta n val
-46 .028 -46 .028 23 .028
           Bank Sta: Left Right Lengths: Left Channel Right Coeff Contr. Expan. -46 23 .1 .1 .1 .3
           CROSS SECTION OUTPUT Profile #PF 1
   CROSS SECTION OUTPUT Pre
E.G. Elav (ft)

Vel Head (ft)

V.S. Elev (ft)

C. Crit W.S. (ft)

E.G. Slope (ft/ft)

G. Top Width (ft)

Was chi Dpth (ft)

Was chi Dpth (ft)

Max chi Dpth (ft)

Was chi Dpth (ft)

Was chi Dpth (ft)

Conv. Total (cfs)

Length Wtd. (ft)

Width (ft)

Width (ft)

Length Wtd. (ft)

Fortn Loss (ft)
   * Left 08 * Channel * Right 08 *

0.10 * 0.28 * 0.10 * 0.10 *

* 995.71 *

* 995.71 *

* 16.00 * 14.58 *

* 4.458 *

* 4.458 *

* 4.458 *

* 4.822.5 *

* 67.97 *

* 90.07 *

* 9.35 *

* 9.35 *

* 2.74 *
        Warning: The conveyance ratio (upstream conveyance divided by downstream conveyance) is less than 0.7 or greater than 1.4. This may indicate the need for additional cross sections.
        CROSS SECTION
        RIVER: Drake Channel
REACH: C-1 to 9000 ft E RS: 1094
    IMPUT Description: Sta 19+81 - Gabion Counterweir Station Elevation Data nume ous Nume
      Manning's n Values nume 3 sta n Val sta n Val sta n Val - 46 .028 -46 .028 23 .028
        Bank Sta: Left Right Lengths: Left Channel Right Coeff Contr. Expan.
        CROSS SECTION OUTPUT Profile #PF 1
      * Left 08 * Channel
* 0.028
* 6.00 * 6.00
* 92.33
* 516.00
* 59.96
* 5.59
* 6492.0
* 6492.0
* 60.58
* 0.60
* 3.33
* 2.74
   * Right OB * * 6.00 *
        CROSS SECTION
        RIVER: Drake Channel
REACH: C-1 to 9000 ft E RS: 1093
| REACH: 1-1 to South | Part |
        Bank Sta: Left Right Lengths: Left Channel Right Coeff Contr. Expan. -46 23 .1 .1 .1 .1 .3
      CROSS SECTION OUTPUT Profile #PF 1
   PUT Profile #FF 1

* 1972.68 * Element * Left 08

* 1977.00 * Machanian (ft) * 0.10

* 1977.00 * Flow Area (sq ft) * 0.10

* 1972.00 * Flow Area (sq ft) * 0.10

* 516.00 * Flow (cfs) * 0.10

* 58.04 * Top Width (ft) * 0.10

* 1.44 * Nydr, Depth (ft) * 0.10

* 0.10 * Wetted Per (ft) * 0.10

* 1970.56 * Shear (lp/sq ft) * 0.10

* 1.00 * Stream Power (lb/ft) * 0.10

* 0.10 * Cum SA (acres) * 0.10

* 0.16 * Cum SA (acres) * 0.10
      *E.G. Elev (ft)

*Vel Head (ft)

*Vel Head (ft)

*V.S. Elev (ft)

*E.G. Slope (ft/ft)

*Conv. Total (cfs)

*Length wid, (ft)

*Length wid, (ft)

*Length wid, (ft)

*E.G. Slope (ft/ft)

   * Right OB *
* 0.10 *
```

warning: The energy equation could not be balanced within the specified number of iterations. The program used critical depth for the water surface and continued on with the calculations, warning: the velocity head has changed by more than 0.5 ft (0.15 m). This may indicate the need for additional cross sections.

Warning: The conveyance ratio (upstream conveyance divided by downstream conveyance) is less than 0.7 or greater than 1.4. This may indicate the need for additional cross sections.

Warning: The energy loss was greater than 1.6 ft (0.3 m), between the current and previous cross sections.

Warning: The energy loss was greater than 1.6 ft (0.3 m), between the current and previous cross sections.

Warning: Continue the continue of th

RIVER: Drake Channel REACH: C-1 to 9000 ft E RS: 1092

```
| INPUT | Description: Sta 19+75 - Drake Channel | Station Elevation Data | numer | Numer | Station Elevation Data | Numer | Nume
   Manning's n Values num= 3
Sta n Val Sta n Val Sta n Val -46 .04 23 .04
   Bank Sta: Left Right Lengths: Left Channel Right Coeff Contr. Expan. -46 23 19 19 19 19 .1 .3
   CROSS SECTION OUTPUT Profile #PF 1
   * Channel * 0,040 * 19,00 * 173.89 * 173.89 * 173.89 * 173.89 * 2,97 * 2,95 * 12975.0 * 61.08 * 0.28 * 0.28 * 0.28 * 2,73
   * Right OB *
   Warning: The conveyance ratio (upstream conveyance divided by downstream conveyance) is less than 0.7 or greater than 1.4. This may indicate the need for additional cross sections.
   RIVER: Drake Channel
REACH: C-1 to 9000 ft E RS: 1091
 INPUT
Description: Sta 19+55- Gabion Drop Structure
Station Elevation Data num= 4
Sta Elev Sta Elev Sta Elev Sta Elev
-44 1972.81 -35 1967.51 15 1967.51 23 1974.31
  Manning's n Values num 3
Sta n Val Sta n Val Sta n Val Sta n Val
-44 028 -44 0.028 23 0.28
   Bank Sta: Left Right Lengths: Left Channel Right Coeff Contr. Expan. -44 23 6 6 6 .1 .3
 * Left 08 * Channel
* 6.00 * 7.008
* 176.10
* 176.10
* 176.10
* 176.10
* 1880
* 1880
* 1880
* 1880
* 1880
* 1880
* 1880
* 1880
* 1880
* 1880
* 1880
* 2.93
* 1880
* 2.93
* 1880
* 2.93
* 2.93
  warning: The velocity head has changed by more than 0.5 ft (0.15 m). This may indicate the need for additional cross sections.

warning: The conveyance ratio (upstream conveyance divided by downstream conveyance) is less than 0.7 or greater than 1.4. This may indicate the need for additional cross sections.
   RIVER: Drake Channel
REACH: C-1 to 9000 ft E RS: 1090
 Manning's n values num- 3 sta n val sta n val sta n val - 44 .028 -44 .028 23 .028
   Bank Sta: Left Right Lengths: Left Channel Right Coeff Contr. Expan. -44 23 .1 .1 .1 .1 .3
* Left 08 * Channel
* 0.10 * 0.028
* 0.10 * 0.70
* 67.77
* 516.00
* 37.65
* 1.81
* 5223.7
* 38.00
* 1.82
* 2.82
* 38.00
* 38.00
* 38.07
* 9.24
* 2.70
   * Right OB *
  Warning: The energy equation could not be balanced within the specified number of iterations. The program used critical depth for the water surface and continued on with the calculations. Warning: The conveyance ratio (upstream conveyance divided by downstream conveyance) is less than 0.7 or greater than 1.4. This may indicate the need for additional cross sections. Warning: The energy loss was greater than 1.0 ft (0.3 m), between the current and previous cross section. This may indicate the need for additional cross sections.

Warning: Warning: 
   RIVER: Drake Channel
REACH: C-1 to 9000 ft E RS: 1089
 IMPUT DESCription: Sta 19-50 -Drake Channel Station Elevation Data number 4 Station Elevation Data number 4 Station Elevation Data 1972.81 -15 1958.31 -5 1958.31 23 1972.31
  Manning's n values num= 3
Sta n val Sta n val Sta n val
-44 .028 -44 .028 23 .028
   Bank Sta: Left Right Lengths: Left Channel Right Coeff Contr. Expan. -44 23 .24 24 24 .1 .3
   CROSS SECTION OUTPUT Profile #PF 1
```

```
* 16.21 * Top Width (ft)

* 25.38 * Avg. vel. (ft/s)

* 1.55 * Hydr. Depth (ft)

* 1218.3 * Conv. (cfs)

* 24.00 * Wetted Per. (ft)

* 10.00 * Wetted Per. (ft)

* 10.00 * Stream Power (lb/ft s)

* 0.00 * Cum volume (acre-ft)

* 0.91 * Cum SA (acres)
   * 16.21

* 25.38

* 1.25

* 1218.3

* 16.94

* 13.44

* 341.20

* 9.24

* 2.70
              warning: The velocity head has changed by more than 0.5 ft (0.15 m). This may indicate the need for additional cross sections.

warning: The conveyance ratio (upstream conveyance divided by downstream conveyance) is less than 0.7 or greater than 1.4. This may indicate the need for additional cross section.

Note: Program found supercritical flow starting at this cross section.
                 RIVER: Drake Channel
REACH: C-1 to 9000 ft E RS: 1088
     | INPUT | Description: Sta 19+26 - Drake Channel | Station Elevation Data | num- 4 | Station Elevation Data | Station Elevation Data | Station Data | Num- 3 | Station Data | Num- 3 | Station Data | Num- 4 | Station D
              Bank Sta: Left Right Lengths: Left Channel Right Coeff Contr. Expan. -44.2 25.2 12 12 12 .1 .3
                 CROSS SECTION OUTPUT Profile #PF 1
           ***********

* Channel **

* 0.030 ** 12.00 **

* 128.54 ** 516.00 **

* 36.83 **

* 4.01 **

* 3.49 **

* 14092.2 **

* 39.03 **

* 0.28 **

* 1.11 **

* 9.20
   * 12.00 *
              Note: Hydraulic jump has occurred between this cross section and the previous upstream section
              RIVER: Drake Channel
REACH: C-1 to 9000 ft E RS: 1087
        | INPUT | Description: Sta 19+14 - Drake Channel | Station Elevation Data | num= 4 | Sta | Elev 
           Nanning's n Values num= 3

Sta n Val Sta n Val Sta n Val - Sta n V
   Coeff Contr. Expan.
              Bank Sta: Left Right Lengths: Left Channel Right -44.2 25.2 14 14 14
     * Right OB *
              RIVER: Drake Channel
REACH: C-1 to 9000 ft E RS: 1086
        | IRPUT | Description: Sta 19+00 - Drake Channel | Station Elevation Data | num= 4 | Sta | Elev 
           Bank Sta: Left Right Lengths: Left Channel Right Coeff Contr. Expan. -44.2 25.2 50 50 50 .1 .3
* Channel * Right OB * 0.030 * 50.00 * 50.00 * 50.00 * 51.00 * 51.00         | INPUT | Description: Sta 18+50 - Drake Channel | Station Elevation Data | num= 4 | Sta | Elev 
           Manning's n values num= 3 sta n val sta n val sta n val - -41.4 .03 -41.4 .03 24.4 .03
           CROSS SECTION OUTPUT Profile #PF 1
```

```
Left 08 * channel * Right 08 * 0.030 * 0.030 * 50.00 * 50.00 * 50.00 * 3156.30 * 3156.30 * 3170 * 3170 *42.24 *Top width (ft)
*42.24 *Top width (ft)
*18000.6 *Conv. (cfs)
*18000.6 *Conv. (cfs)
*0.00821 *Vetted Per. (ft)
*18000.6 *Conv. (cfs)
*0.00 *Conv. 
            CROSS SECTION
            RIVER: Drake Channel
REACH: C-1 to 9000 ft E RS: 1084
    | INPUT | DESCription: Sta 18-00 - Drake Channel | Station Elevation Data | number of the Elevation Data | Number of the Elevation Data | Station Elevation Data | Station Elevation Data | Station Data 
        Manning's n Values num- 3
Sta n Val Sta n Val Sta n Val Sta n Val Sta n Val
            Left 08 * Channel 0.030 50.00 * 50.00 * 50.00 * 195.01 * 195.01 * 195.00 * 20.00 * 20.00    * Right OB
            CROSS SECTION
            RIVER: Drake Channel
REACH: C-1 to 9000 ft E RS: 1083
    INPUT Description: Sta 17+50 - Drake Channel Station Elevation Data number 4 Station Elevation Data number 5ta Elev Sta Elev -41.8 1966.31 -25 1957.91 12.5 1957.91 32.9 1968.11
        Manning's n values num= 3
Sta n val Sta n val Sta n val - Sta n va
            CROSS SECTION
                RIVER: Drake Channel
REACH: C-1 to 9000 ft E RS: 1082
            | INPUT | Description: Sta 17+00 - Drake Channel | Station Elevation Data | num- 4 | Station Elevation Data | num- 4 | Sta | Elev | Sta
            Manning's n Values nume 3
Sta n Val Sta n Val Sta n Val - Sta n Va
                * Left OB * Channel * Right OB * O.030 * 13.00 * 13.00 
                CROSS SECTION
                    RIVER: Drake Channel
REACH: C-1 to 9000 ft E RS: 1081
            | IMPUT | Description: Sta 16+87 - Drake Channel | Station Elevation Data | num- 4 | Sta | Elev 
                Manning's r Values rum 3
Sta n Val Sta n Val Sta n Val - -41.6 .04 35.6 .04
                Bank Sta: Left Right Lengths: Left Channel Right Coeff Contr. Expan. -41.6 35.6 6 6 6 .1 .3
                CROSS SECTION OUTPUT Profile #PF 1
```

```
RIVER: Drake Channel
REACH: C-1 to 9000 ft E RS: 1080
INPUT Description: Sta 16+ 81 - Gabion Counterweir Station Elevation Data num= 4 Sta Elev Sta
   Manning's n Values num= 3
Sta n Val Sta n Val Sta n Val
-41.6 .028 -41.6 .028 35.6 .028
      Bank Sta: Left Right Lengths: Left Channel Right Coeff Contr. Expan. -41.6 35.6 .1 .1 .1 .1 .3
          CROSS SECTION OUTPUT Profile #PF 1
      * Left OB * Channel * Right OB * 0.028 * 0.028 * 0.10 * 0.10       Warning: The conveyance ratio (upstream conveyance divided by downstream conveyance) is less than 0.7 or greater than 1.4. This may indicate the need for additional cross sections.
      CONSS SECTION
      RIVER: Drake Channel
REACH: C-1 to 9000 ft E RS: 1079
   | INPUT | Description: Sta 16:81 - Gabion counterwier | State | Elev | Sta | Elev |
   Bank Sta: Left Right Lengths: Left Channel Right Coeff Contr. Expan. -41.6 35.6 6 6 6 .1 .3
          CROSS SECTION OUTPUT Profile #PF 1
   * Left OB *

* 6.00 *

* *
   UT Profile #FF 1

**1962.94 * Element **

**1962.94 * Element **

**1962.90 * Element **

**1962.90 * Flow Area (sq ft) **

**1962.20 * Flow Area (sq ft) **

**516.00 * Flow (cfs) **

**60.50 * Top Width (ft) **

**5.40 **Avg. Vel. (ft/s) **

**6.50 ** Avg. Vel. (ft/s) **

**6.60 **

**6.60 **

**6.60 **

**6.60 **

**6.60 **

**6.60 **

**6.60 **

**6.60 **

**516.76 * $hear (lb/sq ft) **

**6.00 **

**516.76 **

**6.00 **

**516.76 **

**6.00 **

**Stream Power (lb/ft s) **

**6.00 **

**516.76 **

**6.00 **

**Stream Power (lb/ft) **

**6.00 **

**0.01 **

**0.01 **

**0.01
          CAOSS SECTION GUTPUT PRO-
E.G. Elev (ft)

vel head (ft)

vs. Elev (ft)

crit W.S. (ft)

E.G. Slope (ft/ft)

g Total (cfs)

Top width (ft/s)

Max Achl Opth (ft)

Conv. Total (cfs)

Max (ft)

Max (ft)

With (ft)

Alpha

Fretin Loss (ft)

Cansos (ft)
   Channel
0.028
6.00
95.47
95.47
516.00
60.50
1.58
6825.1
61.06
0.56
3.02
8.10
2.41
          CROSS SECTION
          RIVER: Drake Channel
REACH: C-1 to 9000 ft E RS: 1078
      | IMPUT | Description: Sta 16+75 - Gabion Counterweir | Station Elevation Data | nulme | 4 | Sta | Elev | Sta
          Manning's n Values num 3 5ta n Val
             Bank Sta: Left Right Lengths: Left Channel Right Coeff Contr. Expan. -41.6 35.6 .1 .1 .1 .1 .3
             CROSS SECTION OUTPUT Profile #PF 1
   PUT Profile #FF 1

* 1962.7 * Element

* 1962.20 * Reach Len. (ft)

* 1962.20 * Flow Area (sq ft)

* 516.00 * Flow (cfs)

* 58.7 * Town with (ft)

* 58.7 * Town with (ft)

* 1.44 * Nydr. Depth (ft)

* 1.44 * Nydr. Depth (ft)

* 1960.76 * Shear (lb/sq ft)

* 1960.76 * Shear (lb/sq ft)

* 1.00 * Stream Power (lb/ft)

* 0.00 * Stream Power (lb-ft)

*
          Vessel Head (ft)

vel Head (ft)

vel Head (ft)

vel Head (ft)

vel Head (ft)

crit W.S. Elev (ft)

crit W.S. Elev (ft)

convoict (ft)

Max Chi Dpth (ft)

conv. Total (cfs)

Length Wtd. (ft)

Min Che I (ft)

Alpha

Frett Loss (ft)

c & E Loss (ft)
   * Left 08 * Channel * F * 0.028 * 0.028 * 0.02
          warning: The energy equation could not be balanced within the specified number of iterations. The program used critical depth for the water surface and continued on with the calculations. Warning: The energy loss was greater than 1.0 ft (0.3 m), between the current and previous cross section. This may indicate the need for additional cross sections. Warning: Ouring the standard step iterations, when the assumed water surface was set equal to critical depth, the calculated water surface came back how critical warning to the calculated water surface came back how critical value of the calculated water surface came back how critical depth.
             RIVER: Drake Channel
REACH: C-1 to 9000 ft E RS: 1077
             INPUT
DESCRIPTION: Sta 16+75 - Drake Channel
Station Elevation Data num- 4
Sta Elev Sta Elev Sta Elev Sta Elev
```

warning: The conveyance ratio (upstream conveyance divided by downstream conveyance) is less than 0.7 or greater than 1.4. This may indicate the need for additional cross sections.

\* E.G. Elev (ft)

\* Vel Head (ft)

\* V.S. Elev (ft)

\* Crit W.S. (ft)

\* C.G. So, (ft)

\* Total (cfs)

\* Top Width (ft)

\* Max (hl Dpth (ft)

\* Conv. Total (cfs)

\* Length Wtd. (ft)

\* Alpha

\* Frctn Loss (ft)

\* Frctn Loss (ft)

\* Conv. Total (cfs)

\* Length Wtd. (ft)

\* Alpha

\* Frctn Loss (ft)

\* Conv. Total (cfs)

drake12908.rep

Left 08 \* Channel \* Right 08 \* 0.040 \* 0.040 \* 0.000 \*

```
-41.6 1964.31 -30 1957.76 20 1957.76 35.6 1966.31
      Manning's n Values nume 3 ... Sta n Val Sta n Val ... Sta 
      Bank Sta: Left Right Lengths: Left Channel Right Coeff Contr. Expan. -41.6 35.6 19 19 19 .1 .3
      **Channel * Right OB **
0,040 **
19.00 **
19.00 **
19.00 **
19.10 **
516.00 **
516.00 **
52.22 **
16.33 **
60.50 **
14.30 **
23.63 **
24.30 **
24.36 **
24.40 **
25.44 **
26.50 **
27.40 **
27.40 **
28.08 **
28.08 **
   CROSS SECTION OUTDIT FOR E.G. Elev (ft)

*Vel Head (ft)

*V.S. Elev (ft)

*V.S. Elev (ft)

*E.G. Slope (ft/ft)

*E.G. Slope (ft/ft)

*O Total (cfs)

*Top width (ft/s)

*Top width (ft/s)

*Nax (ft) ppth (ft)

*Conv. Total (cfs)

*HIGH. El (ft)

*FICTAL LOSS (ft)

*C & LOSS (ft)

*C & LOSS (ft)

*C & LOSS (ft)
      Warning: The velocity head has changed by more than 0.5 ft (0.15 m). This may indicate the need for additional cross sections.

Warning: The conveyance ratio (upstream conveyance divided by downstream conveyance) is less than 0.7 or greater than 1.4. This may indicate the need for additional cross section.

Note: Program found supercritical flow starting at this cross section.
         CROSS SECTION
            RIVER: Drake Channel
REACH: C-1 to 9000 ft E RS: 1076
      INPUT
Description: Sta 16+56 - Drake Channel
Station Elevation Data
num
Value
Station Elevation Data
Num
Value
Val
      Manning's n Values num= 3
Sta n Val Sta n Val             Bank Sta: Left Right Lengths: Left Channel Right Coeff Contr. Expan.
-41.6 35.6 6 6 6 .1 .3
   warning: The velocity head has changed by more than 0.5 ft (0.15 m). This may indicate the need for additional cross sections. Warning: 0.7 or greater than 1.4. This may indicate the need for additional cross sections. Warning: 0.7 or greater than 1.4. This may indicate the need for additional cross sections. Warning: The energy loss was greater than 1.0 ft (0.3 m). between the current and previous cross section. This may indicate the need for additional cross sections.
               RIVER: Drake Channel
REACH: C-1 to 9000 ft E RS: 1075
         | IRPUT | DESCription: Sta 16-50 - Drake Channel | Station Elevation Data | Number | Station Elevation Data | Number | Station Elevation | Station             Manning's n Values num= 3 Sta n Values num= 5 Sta n Values 1 Sta n Values 2 Sta n
               Bank Sta: Left Right Lengths: Left Channel Right Coeff Contr. Expan. -41.6 35.6 .1 .1 .1 .3
Bank Sta: Left Right | 1.6 | 1.6 | 1
   Warning: The energy equation could not be balanced within the specified number of iterations. The program selected the water surface that had the least amount of error between computed and warning: The velocity head has changed by more than 0.5 ft (0.15 m). This may indicate the need for additional cross sections.

Warning: The conveyance actio (upstream conveyance divided by downstream conveyance) is less than 0.5 or greater than 1.4. This may indicate the need for additional cross sections.
                  RIVER: Drake Channe?
REACH: C-1 to 9000 ft E RS: 1074
               | DRPUT | DESCRIPTION: Sta 16+50 - Drake Channel | Station Elevation Data | numm | 4 | Sta Elev | S
                  Manning's n values num 3
Sta n val Sta n val Sta n val
-41.6 .028 -41.6 .028 35.6 .028
                        Bank Sta: Left Right Lengths: Left Channel Right Coeff Contr. Expan.

-41.6 35.6 24 24 24 .1 .3
```

```
23.97 * 1.30 * 1323.4 * 17.27 * 11.83 * 283.64 * 8.06 * 2.37 *
       * Vel Total (ft/s)
* Max chi ppth (ft)
* Conv. Total (cfs)
* Length wtd. (ft)
* Min Ch El (ft)
* Alpha
* Frctn Loss (ft)
* C & E Loss (ft)
   * 23.97 * Avg. vel. (ft/s) * 1.62 * Hydr. Depth (ft) * 1323.4 * Conv. (cfs) * 24.00 * wetted Per. (ft) * 1948.51 * Shear (lb/sq ft) * 1.00 * Stream Power (lb/ft s) * 0.00 * Cum Vollme (acre-ft) * 0.82 * Cum SA (acres)
       Warning: The velocity head has changed by more than 0.5 ft (0.15 m). This may indicate the need if additional cross sections. arrives the conveyance artic (upstream conveyance divided by downstream conveyance) is less than 0.7 or greater than 1.4. This may indicate the need for additional cross sections.
   than 0.5 ft (0.15 m). This may indicate the need for
     CROSS SECTION
       RIVER: Drake Channel
REACH: C-1 to 9000 ft E RS: 1073
     IMPUT
Description: Sta 16+26 - Drake Channel
Station Elevation Data num: 4
Station Elevation Data 1000 - 1000 -           Note: Hydraulic jump has occurred between this cross section and the previous upstream section.
          CROSS SECTION
             RIVER: Drake Channel
REACH: C-1 to 9000 ft E RS: 1072
     Bank Sta: Left Right Lengths: Left Channel Right Coeff Contr. Expan. -43.2 36.6 14 14 14 14 1 3
       Section with Pre-
section with the section of the section with the section of the
   * Left OB *

* 14.00 *

* 4 *

* 4 *

* 5 *

* 6 *

* 7 *

* 7 *

* 8 *

* 8 *

* 9 *

* 9 *

   * Right OB *

* 14.00 *

* *

* *

* *

* *

* *

* *
               CROSS SECTION
               RIVER: Drake Channel
REACH: C-1 to 9000 ft E RS: 1071
       | IRPUT | Description: Sta 16+00 - Drake Channel | Station Elevation Data | num- 4 | Station Elevation Data | num- 4 | Station Elevation Data | Station Data | St
                  Bank Sta; Left Right Lengths: Left Channel Right Coeff Contr. Expan. -43.2 36.6 50 50 50 .1 .3
          Right OB *
   50.00
                     Warning: The conveyance ratio (upstream conveyance divided by downstream conveyance) is less than 
0.7 or greater than 1.4. This may indicate the need for additional cross sections.
                     CROSS SECTION
                     RIVER: Drake Channel
REACH: C-1 to 9000 ft E RS: 1070
               INPUT Description: Sta 15+50 - Drake Channel Station Elevation Data number 4 Elev Sta Elev St
                     Bank Sta: Left Right Lengths: Left Channel Right Coeff Contr. Expan. -45.9 42.5 50 50 50 .1 .3
```

```
RIVER: Drake Channel
REACH: C-1 to 9000 ft E RS: 1069
     IMPUT
Description: Sta 15+00 -Drake Channel
Station Elevation Data nume 4
Station Elevation Data nume 5 ta Elev
-49.38 1962.9 -20 1948.21 10 1948.21 38.6 1962.51
        Bank Sta: Left Right Lengths: Left Channel Right Coeff Contr. Expan.
-49.38 38.6 50 50 50 .1 .3
     CROSS SECTION OUTPUT Pro

"GO | We | We | We |

"W.S. Elev (ft)

"Crit W.S. (ft)

"Crit W.S. (ft)

"Crit W.S. (ft)

"Q Total (cfs)

"Op width (ft)

"Ve Total 
   **1953.25 * Element **
**0.11 * Wt. n-Val. (ft) **
**1953.14 * Reach Len (st) **
**0.00478 * Area (sq ft) **
**0.00478 * Area (sq ft) **
**49.77 * Top Width (ft/s) **
**49.77 * Top Width (ft/s) **
**49.78 * Hydr. Depth (ft) **
**2594.7 * Conv. (cfs) **
**2594.7 * Conv. (cfs) **
**1948.20 ** Wetted Per. (gft) **
**1948.20 **
**10 ** Streng Power (lb/ft s) **
**0.02 ** Cum Volume (acre-ft) **
**0.01 ** Cum Volume (acre-ft) **
**0.01 ** Cum SA (acres) **
           RIVER: Drake Channel
REACH: C-1 to 9000 ft E RS: 1068
        INPUT
Description: Sta 14+50 - Drake Channel
Station Elevation Data num
Sta Elev Sta Elev Sta Elev
-46.5 1960.11 -22.5 1948.11 12.5 1948.11 37.9 1958.31
        Manning's n Values num 3
Sta n Val Sta n Val S
   Coeff Contr. Expan.
           Bank Sta: Left Right Lengths: Left Channel Right -46.5 37.9 50 50
              CROSS SECTION OUTPUT Profile #PF 1
   * Channel * 0.030 * 50.00 * 232.93 * 232.93 * 516.00 * 2.22 * 4.04 * 28577.2 * 59.75 * 0.08 * 7.33 * 2.17
              CAOSS SECTION OUTPUT PRO
E.G. Elev Head (ft)

vel Head (ft)

* u.S. Elev (ft)

E.G. Slope (ft/ft)

E.G. Slope (ft/ft)

E.G. Slope (ft/ft)

* op width (ft/s)

* op width (ft/s)

* wax (ft) ppfh (ft)

* conv. Total (cfs)

* Hin Ch El (ft)

* Hin Ch El (ft)

* Freth Loss (ft)

* C & E Loss (ft)

* C & E Loss (ft)

* C & E Loss (ft)
   * Left OB *

* 50.00 *

* 50.00 *
   # Right OB *
              RIVER: Drake Channel
REACH: C-1 to 9000 ft E RS: 1067
           IMPUT
Description: Sta 14+00 - Drake Channel
Station Elevation Data num-
-51.1 1959.81 - 27.5 1948.01 17.5 1948.01 38.5 1958.51
              Bank Sta: Left Right Lengths: Left Channel Right Coeff Contr. Expan.
           CROSS SECTION OUTPUT Provession of the control of t
   * Left (OB * Channel * Right OB * 0.030 * 13.00 * 13.00                     RIVER: Drake Channel
REACH: C-1 to 9000 ft E RS: 1066
              | INPUT | Description: Sta 13+87 - Drake Channel | Station Elevation Data | num- 4 | Sta | Elev 
                 Manning's n values num = 3 Sta n val Sta n va
                    Bank Sta: Left Right Lengths: Left Channel Right Coeff Contr. Expan. -51.2 41 6 6 6 .1 .3
                       CROSS SECTION OUTPUT Profile #PF 1
```

```
* 1953.19 * Element * * * 0.04 * Wt. n-val. * * 1953.15 * Reach Len. (ft) * * * * 1953.15 * Reach Len. (ft) * * * 1953.15 * Reach Len. (ft) * * 1953.16 * Reach Len. (ft) * 1953.16 * Reac
   * E.G. Elev (ft)

vel nead (ft)

vs. Elev (ft)

vs. Elev (ft)

crit W.S. (ft)

crop width (ft)

crop width (ft)

max chl opth (ft)

conv. Total (cfs)

length wtd. (ft)

width (ft)

alpha

Frth noss (ft)

c Eloss (ft)
   CROSS SECTION
       RIVER: Drake Channel
REACH: C-1 to 9000 ft E RS: 1065
INPUT Description: Sta 13+81 - Drake Channel Station Elevation Data number 4 Station Elevation Data number 5 Station Data number 5 Stati
       Bank Sta: Left Right Lengths: Left Channel Right Coeff Contr. Expan. -51.2 41 .1 .1 .3 .3
* Left OB * Channel * Right OB *

* 0.10 * 0.028 *

* 0.10 * 0.10 * 0.10 * 0.10 *

* 316.66 *

* 316.60 *

* 72.27 *

* 14.68 *

* 44060.9 *

* 74.57 *

* 9 74.57 *

* 14.68 *

* 20.06 *

* 20.06 *

* 20.07 *

* 20.07 *

* 30.07 *

* 30.07 *

           RIVER: Drake Channel
REACH: C-1 to 9000 ft E RS: 1064
   | IRPUT | DESCRIPTION: Sta 13+ 81 - Drake Channel | Station Elevation Data | num- 4 | Station Elevation Data | Station Da
       Manning's n values num= 3
Sta n val Sta n val Sta n val Sta n val -
           Bank Sta: Left Right Lengths: Left channel Right Coeff Contr. Expansion -51.2 41 6 6 6 .1 .3
               CROSS SECTION OUTPUT Profile #PF 1
           CROSS SECTION OUTPUT Profile MPF 1

CROSS SECTION OUTPUT Profile MPF 1

CROSS SECTION OUTPUT Profile MPF 1

CROSS SECTION OUTPUT Profile MPF 1

CROSS SECTION OUTPUT PROFILE MPF 1

CROSS SECTION OUTPUT PROFILE MPF 1

* 
               RIVER: Drake Channel
REACH: C-1 to 9000 ft E RS: 1063
           | INPUT | DESCRIPTION: Sta 13+75 - Gabion Counterwier | Station Elevation Data | num- 4 | Station Elevation | Station Elevation | Station Elevation | Station | Statio
           Manning's n Values num= 3
Sta n Val Sta n Val Sta n Val - Sta n Va
               Bank Sta: Left Right Lengths: Left Channel Right Coeff Contr. Expan. -51.2 41 .1 .1 .1 .1 .3
                   CROSS SECTION OUTPUT Profile #PF 1
               Warning: The energy equation could not be balanced within the specified number of iterations. The program used critical depth for the water surface and continued on with the calculations. Warning: The energy loss was greater than 1.0 ft (0.3 m), between the current and previous cross section. This may indicate the need for additional cross sections. Warning: During the standard step iterations, when the assumed water surface was set equal to critical depth, the calculated water surface came back below critical depth. This indicates that there is not a valid subcritical answer. The program defaulted to critical depth.
                   CROSS SECTION
                      RIVER: Drake Channel
REACH: C-1 to 9000 ft E RS: 1062
```

```
Manning's n Values num- 3
Sta n Val Sta n Val Sta n Val
-51.2 .04 -51.2 .04 41 .04
Bank Sta: Left Right Lengths: Left Channel Right Coeff Contr. Expan. -51.2 41 19 19 19 19 .1 .3
  CROSS SECTION OUTPUT Profile #PF 1
   * Left OB * Channel * Right OB * 19.00 * 19.00 * 19.00 * 19.00 * 31.55 * 31.55 Note: Program found supercritical Thow starting at this cross section.
  RIVER: Drake Channel
REACH: C-1 to 9000 ft E RS: 1061
| INPUT | Description: Sta 13+56 - Drake Channel | Station Elevation Data | num | Station Elevation Data | Station Data |
     Manning's n Values num= 3
Sta n Val Sta n Val Sta n Val Sta n Val - Sta n Val
        Bank Sta: Left Right Lengths: Left Channel Right Coeff Contr. Expan.
-49.2 39 6 6 6 .1 .3
  CROSS SECTION OUTPUT Profile #PF 1
     warning: The velocity head has changed by more than 0.5 ft (0.15 m). This may indicate the need for additional cross sections. Warning: The control of the c
        RIVER: Drake Channel
REACH: C-1 to 9000 ft E RS: 1060
Bank Sta: Left Right Lengths: Left Channel Right Coeff Contr. Expan. -47.6 37.6 .1 .1 .1 .1 .3
          CROSS SECTION OUTPUT Profile #PF 1
        Left OB * Channel * Right OB * 0.028 * 0.028 * 0.100 * 0.100 *
   * Right O8 *

* 0.10 *

* * *
        warning: The energy equation could not be balanced within the specified number of iterations. The programs selected the water surface that had the least amount of error between computed and assumed values. Warning: The velocity head has changed by more than 0.5 ft (0.15 m). This may indicate the need for additional cross sections. The conveyance ratio (upstream conveyance divided by downstream conveyance) is less than 0.7 or greater than 1.4. This may indicate the need for additional cross sections.
          CROSS SECTION
             RIVER: Drake Channel
REACH: C-1 to 9000 ft E RS: 1059
        | IRPUT | Description: Sta 13+50 - Drake Channel | Station Elevation Data | number | 4 | Sta | Elev | Sta | E
             Manning's n values num= 3 sta n val 
                Bank Sta: Left Right Lengths: Left Channel Right Coeff Contr. Expan.

-47.4 37.4 24 24 24 .1 .3
          * Left OB * Channel * Right OB *

* 24.00 * 24.00 * 24.00 * 24.00 *

* 21.52 *

* 21.52 *

* 16.60 *

* 16.82 *

* 23.98 *

* 1.28 *
```

drake12908, rep

```
* Conv. Total (cfs)
* Length Wtd. (ft)
* Min Ch El (ft)
* Alpha
* Frctn Loss (ft)
* C & E Loss (ft)
   * 1308.5 * Conv. (cfs) * 24.00 * wetted Per. (ft) * 4.98.71 * Shear (lb/sq ft) * 1.00 * Stream Power (lb/ft s) * 0.00 * Cum Volume (acre-ft) * 0.82 * Cum SA (acres) *
  Warning: The velocity head has changed by more than 0.5 ft (0.15 m). This may indicate the need for additional cross sections.

Warning: The conveyance ratio (upstream conveyance divided by downstream conveyance) is less than 0.7 or greater than 1.4. This may indicate the need for additional cross sections.
    CROSS SECTION
    RIVER: Drake Channel
REACH: C-1 to 9000 ft E. RS: 1058
  Manning's n values num= 3
Sta n val Sta n val Sta n val - 44.6 .028 34.4 .028
      Bank Sta: Left Right Lengths: Left Channel Right Coeff Contr. Expan. -44.6 34.4 12 12 12 1 .3
      CROSS SECTION OUTPUT Profile #PF 1
        Note: Hydraulic jump has occurred between this cross section and the previous upstream sectio
      CROSS SECTION
      RIVER: Drake Channel
REACH: C-1 to 9000 ft E RS: 1057
  Bank Sta: Left Right Lengths: Left Channel Right Coeff Contr. Expan. -44.6 34.4 14 14 .1 .3
* Left OB ° Channel ° Right OB ° 0,030 ° 14.00 ° 14.00    Right OB
   50.00
        CROSS SECTION
        RIVER: Drake Channel
REACH: C-1 to 9000 ft E RS: 1055
      INPUT Description: Sta 12-50 - Drake Channel Station Elevation Data nume 4 Station Elevation Data station = 4 Stat
        Manning's n values num= 3
Sta n val Sta n val Sta n val
          Bank Sta: Left Right Lengths: Left Channel Right Coeff Contr. Expan. -44.6 37.6 50 50 50 .1 .3
```

```
* Crit W.S. (ft)
* E.G. Slope (ft/ft)
* E.G. Slope (ft/ft)
* O Total (cfs)
* Vel Total (ft/s)
* Max Chl Opth (ft)
* Conv. Total (cfs)
* Length wid. (ft)
* Alpha
* Frotn Loss (ft)
* C & E Loss (ft)
   ** Flow Area (sq ft) **
**0.000577 ** Area (sq ft) **
**136.000 ** Flow (cfs) (ft) **
**2.48 ** Avg. vel. (ft/s) **
**2.48 ** Avg. vel. (ft/s) **
**2.485.3 ** Conv. (cfs) **
**2.485.3 **
**2.485.3 **
**
   * 173.29

* 173.29

* 516.00

* 40.93

* 2.98

* 4.23

* 21485.3

* 43.76

* 0.14

* 0.42

* 6.54

* 1.95
    RIVER: Drake Channel
REACH: C-1 to 9000 ft E RS: 1054
| INPUT | Description: Sta 12+00 - Drake Channel | Station Elevation Data | number | 4 | Station Elevation Data | Station Elev | Station Elevation | Station | Station Elevation | Station   Manning's n Values num= 3
Sta n Val Sta n Val     CROSS SECTION OUTPUT Profile #PF 1
  RIVER: Drake Channel
REACH: C-1 to 9000 ft E RS: 1053
    INPUT
Description: Sta 11+50 - Drake Channel
Station Elevation Data num- 4
Sta Elev Sta Elev Sta Elev
Sta Elev Sta Elev Sta Elev
                    -31.6 1951.31 -12 1938.32 12 1938.32
   31.6 1951.31
  Bank Sta: Left Right Lengths: Left Channel Right Coeff Contr. Expan. -31.6 31.6 67 67 67 .1 .3
      CROSS SECTION OUTPUT Profile #PF 1
  * Right OB *

* 67.00 *
      RIVER: Drake Channel
REACH: C-1 to 9000 ft E RS: 1052
    IMPUT
DESCRIPTION: Station 10+83 - Gabion Counterweir
Station Elevation Data num- 4 Sta Elev Sta Elev
Sta Elev Station Station 10+83 - Gabion Counterweir
12 10-88 19 31,6 1950.31
   12 1938.19
                      -31.6 1950.31 -12 1938.19
   31.6 1950.31
    Manning's n Values nume 3
Sta n Val Sta n Val Sta n Val - Sta n Va
        Bank Sta: Left Right Lengths: Left Channel Right Coeff Contr. Expan. -31.6 31.6 1 1 1 3
      CROSS SECTION OUTPUT Profile #PF 1
      * Left O8 * Channel * Night O8 *

0.10 * 0.28 *

214.19 * 0.10 *

214.19 *

516.00 *

4.29 *

4.29 *

4.38 *

4.38 *

7.68 *

8.30871.3 *

47.00 *

9.10 *

10.10 *

10.10 *

      RIVER: Drake Channel
REACH: C-1 to 9000 ft E RS: 1051
  8ank Sta: Left Right Lengths: Left Channel Right Coeff Contr. Expan. -31.6 31.6 6 6 6 1 .3
      CROSS SECTION OUTPUT Profile #PF 1
```

drake12908 ren

```
E.G. Elev (ft)

Vel head (ft)

Vel head (ft)

Ves. Elev (ft)

Crit W.S. (ft)

F.G. Slope (ft/ft)

Q Total (cfs)

Top Width (ft/s)

Max Chi Uppth (ft/s)

Length Wtd. (ft)

Alpha

Alpha

Frecth Loss (ft)
   Left OB *
6.00 *
     CROSS SECTION
     RIVER: Drake Channel
REACH: C-1 to 9000 ft E RS: 1050
 Manning's n values num- 3 Sta n val 
     Bank Sta: Left Right Lengths: Left Channel Right Coeff Contr. Expan. -31.6 \qquad 31.6 \qquad .1 \qquad .1 \qquad .1 \qquad .1 \qquad .3
Warning: The energy equation could not be balanced within the specified number of iterations. The program used critical depth for the mater surface and continued on with the calculations, warning: The velocity head has changed by more than 0.5 ft (0.15 m). This may indicate the need for additional cross sections.

Warning: The conveyance ratio (upstream conveyance divided by downstream conveyance) is less than 0.7 or greater than 1.4. This may indicate the need for additional cross sections.

Warning: The energy loss was greater than 1.0 ft (0.3 m), between the current and previous cross section. This may indicate the need for additional cross sections.

Warning: Warning: Warnin
     CROSS SECTION
     RIVER: Drake Channel
REACH: C-1 to 9000 ft E RS: 1049
Bank Sta: Left Right Lengths: Left Channel Right Coeff Contr. Expan. -31.6 31.6 27 27 27 1.1 .3
** Channel
* 0.030
* 27.00
* 146.80
* 146.80
* 146.80
* 39.06
* 3.51
* 3.76
* 16825.3
* 41.71
* 0.21
* 0.73
* 5.75
* 1.78
     CROSS SECTION
     RIVER: Drake Channel
REACH: C-1 to 9000 ft E RS: 1048
 | INPUT | Description: Sta 10+50 - Drake Channel | Station Elevation Data | numm | 4 | Station Elevation Data | numm | 4 | Station Elevation Data | numm | 5 | Station Elevation Data | 15 | 1938.13 | 15 | 1938.13 | 40 | 1949.31 | 40 | 1949.31 
       Bank Sta: Left Right Lengths: Left Channel Right Coeff Contr. Expan. -40 40 43 43 43 .1 .3
       CROSS SECTION OUTPUT Profile #PF 1
     CROSS SECTION
     RIVER: Drake Channel
REACH: C-1 to 9000 ft E RS: 1047
       IMPUT
Description: Sta 23+74.18 - Upstream Face of Race Track Bridge
Station Elevation Data nume 4
Sta Elev Sta Elev Sta Elev
Sta Elev Sta Elev Sta Elev
```

```
-40 1946 -15 1938.1
   15 1938.1
    -40 .013 40 .015

Bank Sta: Left Right Lengths: Left Channel Right Coeff Contr. Expan.
-40 40 92 92 92 1 3

Ineffective Flow rums
Sta L Sta R Elev Permanent
-40 -13 1946
13 40 1946 F
* Left OB * Channel * Right OB * 92.00 * 92.00 * 92.00 * 91.00 * 92.00 * 92.00 
       Note: Multiple critical depths were found at this location. The critical depth with the lowest, valid, energy was used.
       CULVERT
       RIVER: Drake Channel
REACH: C-1 to 9000 ft E RS: 1046.5
  INPUT Description: Bridge at Race Track
Description: Bridge at Race Track
Distance from Upstream XS = .1
Deck/Roadway width = 91.8
Weir Coefficient = 2.6
Upstream Deck/Roadway Coordinates
num= 2.6
Stant Cord Lo Cord Sta Hi Cord Lo Cord
Stant Lord Lo Cord Sta Hi Cord Lo Cord
Stant Lord Lo Cord Sta Hi Cord Lo Cord
-13 1945.25 1943.1 13 1945.25 1943.1

Upstream Bridge Cross Section Data
Station Elevation Data

-40 1946 -15 1938.1 15 1938.1 40 1947

Manning's n Values
Sta n Val Sta n Val
Sta n Val Sta n Val
Sta N Sta: Left Right Coeff Contr. Expan.

10 1946 -1940 -1940 
    Upstream Embankment side slope

Downstream Embankment side slope

Elevation at which weir flow begins

Energy head used in spillway design

Energy head used in spillway design

Weir crest shape

Broad Crested
         Number of Culverts = 1
    CROSS SECTION
       RIVER: Drake Channel
REACH: C-I to 9000 ft E RS: 1046
    IMPUT
Description: Sta 22+82.18 - Drake Channel at Race Track Bridge
Station Elevation Data num-
Sta Elev Sta Elev Sta Elev Sta Elev
-13 1946.61 -13 1937.2 13 1946.61
    Manning's n values num= 3
. Sta n val Sta n val Sta n val
-13 .03 -13 .03 13 .03
    Rank Sta: Left Right Lengths: Left Channel Right Coeff Contr. Expan.

Ineffection 13 13 26.18 62.18 62.18 1.1 3.3

Sta L Sta R Sta L Sta R ```

```
warning: The velocity head has changed by more than 0.5 ft (0.15 m). This may indicate the need for additional cross sections.

Note: Multiple critical depths were found at this location. The critical depth with the lowest, valid, energy was used.
  CROSS SECTION
  RIVER: Drake Channel
REACH: C-1 to 9000 ft E RS: 1045
 Manning's n values num= 3
Sta n val Sta n val Sta n val
-12.5 .03 -12.5 .03 15 .03
    Bank Sta: Left Right Lengths: Left Channel Right Coeff Contr. Expan. -12.5 15 70 70 70 1 .3
* Right OB
* 70.00
 Warning: The energy equation could not be balanced within the specified number of iterations. The program used critical depth for the water surface and continued on with the calculations. Warning: The energy loss was greater than 1.0 ft (0.3 m), between the current and previous cross section. This may indicate the need for additional cross sections. Warning: During the standard step iterations, when the assumed water surface was set equal to critical depth, the calculated water surface came back below critical depth. This indicates that there is not a valid subcritical answer. The program defaulted to critical depth.
  CROSS SECTION
    RIVER: Drake Channel
REACH: C-1 to 9000 ft E RS: 1044
  INPUT
Description: Sta 21 + 50 - Drake Channel
Station Elevation Data num- 4
Sta Elev Sta Elev Sta Elev Sta Elev
                        -30 1942.7 -30 1935
   15
  1935
  Manning's r values rum= 3
Sta r val Sta r val Sta r val
-30 .03 -30 .03 .03 15 .03
    Bank Sta: Left Right Lengths: Left Channel Right Coeff Contr. Expan.
    CROSS SECTION OUTPUT Profile #PF 1
 warning: The velocity head has changed by more than 0.5 ft (0.15 m). This may indicate the need for additional cross sections. Warning: 0.7 or greater than 1.4. This may indicate the need for additional cross sections. Warning: 0.7 or greater than 1.4. This may indicate the need for additional cross sections. Warning: The energy loss was greater than 1.0 ft (0.3 m). between the current and previous cross section. This may indicate the need for additional cross sections.
  CROSS SECTION
  RIVER: Drake Channel
REACH: C-1 to 9000 ft E RS: 1043
 Manning's n Values num= 3
Sta n Val Sta n Val Sta n Val
   .03
                      -25
   ~25
   .03 15 .03
    Bank Sta: Left Right Lengths: Left Channel Right -25 15 101.21 101.21 101.21
  Coeff Contr. Expan,
    CROSS SECTION OUTPUT Profile #PF 1
   # 1937.07 # Element # 1937.07 # Element # 1937.07 # Element # 1937.07 # Element # 1935.03 # Kt. n-Val. # 1935.93 # Kt. n-Val. # 1935.93 # Flow Area (sq ft) # 781.00 # Flow (cfs) # 781.00 # 781.00 # Flow (cfs) # 781.00 # 7
   Left 08 * channel
. 00.30
. 00.30
. 00
      CROSS SECTION OUTPUT

E.G. Elev (ft)

W.S. Elev (ft)

W.S. Elev (ft)

E.G. Slope (ft/ft)

G.G. Slope (ft/ft)

L.G. Slope (ft/ft)

G.G. Slope (ft/ft)

Vel Total (ft)

Vel Total (ft)

Max Chl Dpth (ft)

Conv. Total (cfs)

Length wtd. (ft)

Min ch El (ft)
   101.21
```

warning: The energy equation could not be balanced within the specified number of iterations. The program used critical depth for the water surface and continued on with the calculations. warning: The conveyance ratio (upstream conveyance divided by domstream conveyance) is less than 0.7 or greater than 1.4. This may indicate the need for additional cross sections. warning: The energy loss was greater than 1.0 ft (0.3 m), between the current and previous cross section. This may indicate the need for additional cross sections. warning: During the standard step iterations, when the assumed water surface was set equal to critical depth, the calculated water surface came back below critical depth. This indicates that there is not a valid subcritical answer. The program defaulted to critical depth.

CROSS SECTION

RIVER: Drake Channel REACH: C-1 to 9000 ft E RS: 1042

```
| IMPUT | Description: Sta 19+79-19 | - Drake Channel | -Begin Transition | Description: Station Elevation Data | num- 4 | Sta | Elev |
    Manning's n Values num= 3
Sta n Val Sta n Val Sta n Val
-17.63 .015 -17.63 .015 15.75 .015
       Bank Sta: Left Right Lengths: Left Channel Right Coeff Contr. Expan. —17.63 15.75 79.19 79.19 79.19 1.1 .3
         * Left O8 * Channel > Right O8 * 0.015 * 0.015 * 79.19 * 79.19 * 79.19 * 79.19 * 79.19 * 79.19 * 79.19 * 79.19 * 79.19 * 79.19 * 79.19 * 79.19 * 79.19 * 79.19 * 79.10
    Warning: The velocity head has changed by more than 0.5 ft (0.15 m). This may indicate the need for additional cross sections.

Warning: The energy loss was greater than 1.0 ft (0.3 m), between the current and previous cross section. This may indicate the need for additional cross sections.
       CROSS SECTION
       RIVER: Drake Channel
REACH: C-1 to 9000 ft E RS: 1041
    | NPUT | Description: Sta 19:00 - Drake Channel | State | Description: Sta 19:00 - Drake Channel | State | Sta
    Manning's n Values num= 3 Sta n Val Sta 0.15 15.75 .015
       Bank Sta: Left Right Lengths: Left Channel Right Coeff Contr. Expan. -17.63 15.75 100 100 100 100 1
Warning: The velocity head has changed by more than 0.5 ft (0.15 m). This may indicate the need for additional cross sections.

Warning: The energy loss was greater than 1.0 ft (0.3 m). between the current and previous cross section. This may indicate the need for additional cross sections.
         RIVER: Drake Channel
REACH: C-1 to 9000 ft E RS: 1040
    IMPUT
Description: Sta 18+00 - Drake Channel
Station Elevation Data num- 4
Sta Elev 
       Manning's n Values num= 3
Sta n Val 
         Bank Sta: Left Right Lengths: Left Channel Right Coeff Contr. Expan. -17,63 15.75 100 100 100 100 .1 .3
              * Right OB *
       warning: The velocity head has changed by more than 0.5 ft (0.15 m). This may indicate the need for additional cross sections.

warning: The energy loss was greater than 1.0 ft (0.3 m). between the current and previous cross section. This may indicate the need for additional cross sections.
         CROSS SECTION
         RIVER: Drake Channel
REACH: C-1 to 9000 ft E RS: 1039
         IMPUT
Description: Sta 17+00 - Orake Channel
Star Elev Datta num-
Star Elev Sta Elev
       Manning's n Values num 3 sta n Values Sta n Val Sta n Val Sta n Val -17.63 .015 -17.63 .015 15.75 .015
            Bank Sta: Left Right Lengths: Left Channel Right Coeff Contr. Expan.
-17.63 15.75 100 100 100 1 .3
       * Left OB * Channel
0 0.015
100.00 100.00
2 42.28
2 781.00
2 781.00
3 10.00
4 10.00
4 10.00
4 10.00
5 10.00
6 10.00
6 10.00
7 10.00
7 10.00
7 10.00
7 10.00
7 10.00
7 10.00
7 10.00
7 10.00
7 10.00
7 10.00
7 10.00
7 10.00
  * Right OB
```

```
* Conv. Total (cfs)
* Length wtd. (ft)
* Min Ch El (ft)
* Alpha
* Frcth Loss (ft)
* C & E Loss (ft)
    warning: The velocity head has changed by more than 0.5 ft (0.15 m). This may indicate the need for additional cross sections.

Warning: The energy loss was greater than 1.0 ft (0.3 m), between the current and previous cross section. This may indicate the need for additional cross sections.
    CROSS SECTION
    RIVER: Drake Channel
REACH: C-1 to 9000 ft E RS: 1038
  | INPUT | Description: Sta 16+00 | Drake Channel | Station Elevation Data | nume | 4 | Sta | Elev | Sta | Ele
    Manning's n values num 3

Sta n val Sta n val Sta n val Sta n val

-17.63 .015 -17.63 .015 15.75 .015
  Coeff Contr. Expan.
       Bank Sta: Left Right Lengths: Left Channel Right -17.63 15.75 100 100 100
-17.63 15.75 100 100

FORSS SECTION OUTPUT Profile #FF 1

E.G. Elev (ft) 1926.02 *Element vt. vel Head (ft) 1926.02 *Element vt. vel Head (ft) 1926.02 *Element vt. vel Head (ft) 1926.19 *Garden vt. vel Head (ft) 1926.19 *Garden vt. vel Head (ft) 1926.19 *Garden vt. vel Vel Head (ft) 1926.19 *Area (sq. ft) 1926.19 *Area 
  orfile #FF 1

* 1976.02 * Element
* 1976.02 * Element
* 1970.10 * Reach Len. (ft)
* 1970.10 * Reach Len. (ft)
* 1970.10 * Reach Len. (ft)
* 781.00 * Flow Area (sq ft)
* 781.00 * Flow (cfs)
* 27.85 * Top width (ft)
* 19.52 * May vel. (ft/s)
* 19.52 * May vel. (ft/s)
* 19.52 * Conv. (cff)
* 100.00 * Wetted Per. (ft)
* 100.00 * Wetted Per. (ft)
* 1.00 * Stream Power (lb/ft s)
* 2.40 * Cum Volume (acre-ft)
* 2.40 * Cum Volume (acre-ft)
* 3.40 * Cum Volume (acre-ft)
   * Left OB * Channel * Right OB *

* 100.00 * 100.00 * 100.00 *

* 40.00 * 400.00 *

* 781.00 *

* 781.00 *

* 19.35 *

* 19.35 *

* 19.35 *

* 19.35 *

* 4825.2 *

* 4825.2 *

    Warning: The velocity head has changed by more than 0.5 ft (0.15 m). This may indicate the need for additional cross sections.

Warning: The energy loss was greater than 1.0 ft (0.3 m). between the current and previous cross section. This may indicate the need for additional cross sections.
         RIVER: Drake Channel
REACH: C-1 to 9000 ft E RS: 1037
    INPUT
Description: Sta 15+00 Drake Channel
Station Elevation Data nume 4
Sta Elev 5ta Elev 5ta Elev
-17.2 1920.61 -17.2 1915.53 8.33 1915.53 16.06 1920.39
    Manning's n values num= 3

Sta n val Sta n val Sta n val sta n val

-17.2 .015 -17.2 .015 16.06 .015
       Bank Sta: Left Right Lengths: Left Channel Right Coeff Contr. Expan. -17.2 16.06 100 100 100 100 10
         CROSS SECTION OUTPUT Profile #PF 1
    * Right OB *
         Warning: The energy loss was greater than 1.0 ft (0.3 m), between the current and previous cross section. This may indicate the need for additional cross sections.
         RIVER: Drake Channel
REACH: C-1 to 9000 ft E R5: 1036
    | IMPUT | Description: Sta | 14+00 | Drake | Channel | Station | Elevation | Data | num= 4 | Sta | Elev | Sta
       Manning's n values num- 3
Sta n val Sta n val Sta n val
-16.72 .015 -16.72 .015 16.48 .015
           Bank Sta: Left Right Lengths: Left Channel Right -16.72 16.48 100 100 100
   Coeff Contr. Expan.
    100.00
              Warning: The energy loss was greater than 1.0 ft (0.3 m). between the current and previous cross section. This may indicate the need for additional cross sections.
              RIVER: Drake Channel
REACH: C-1 to 9000 ft E RS: 1035
         IMPUT

Observing tion: Sta 13+00 Drake Channel - C&B plans from survey
Station Elevation Data num-
Sta Elev Sta
```

```
Coeff Contr. Expan.
Bank Sta: Left Right Lengths: Left Channel Right -15.71 16.55 42.69 42.69 42.69
CROSS SECTION OUTPUT Profile #PF I
 Channel 0.015 42.69 35.58 35.58 781.00 26.70 21.95 1.33 4086.8 28.50 2.85 62.48 4.02
  * Left OB * * * 42.69 * *
  1 ° Right OB
* 42.69
Warning: The velocity head has changed by more than 0.5 ft (0.15 m). This may indicate the need additional cross sections.

Warning: The energy loss was greater than 1.0 ft (0.3 m). between the current and previous cross section. This may indicate the need for additional cross sections.
 RIVER: Drake Channel
REACH: C-1 to 9000 ft E RS: 1034
 Manning's n values num= 3

Sta n val Sta n val Sta n val Sta n val

-10.78 .015 -10.78 .015 17.38 .015
   Bank Sta: Left Right Lengths: Left Channel Right -10.78 17.38 57.31 57.31 57.31
   Coeff Contr. Expan.
    CROSS SECTION OUTPUT Profile #PF 1
    * Left OB * Channel * Kight OB *

57.31 * 57.31 * 57.31 *

36.34 *

36.34 *

73.12 *

21.49 *

1.56 *

4.80.3 *

7.51.5 *

21.49 *

1.56 *

22.52 *

23.63 *

25.61 *

25.61 *

25.61 *

26.61 *

26.61 *

   CROSS SECTION
    RIVER: Drake Channel
REACH: C-1 to 9000 ft E RS: 1033
   THENT
Description: Sta 12+00 Drake Channel - C&B Plans from survey
Station Elevation Data num- 4
Sta Elev Sta Elev Sta Elev Sta Elev Sta Elev - 10.78 1310.14 -10.78 1305.11 9.29 1905.11 17.38 1303.42
   Manning's r values rum= 3 s r val sta r val st
    Bank Sta: Left Right Lengths: Left Channel Right Coeff Contr. Expan. -10.78 17.38 Lengths: Left Channel Right Coeff Contr. Expan. 3
* Left OB * Channel
* 0.015
* 100.00 * 36.63
* 36.63
* 33.25
* 21.32
* 1.58
* 4637.6
* 25.36
* 25.36
* 3.93
* 3.93
* 0.88
  * Right 08
* 100.00
      Warning: The energy loss was greater than 1.0 ft (0.3 m), between the current and previous cros
section. This may indicate the need for additional cross sections.
    CROSS SECTION
      RIVER: Drake Channel
REACH: C-1 to 9000 ft E RS: 1032
      Manning's n Values num 3

Sta n Val Sta n Val Sta n Val Sta n Val

-10.31 .015 -10.31 .015 17.56 .015
      Bank Sta: Left Right Lengths: Left Channel Right Coeff Contr. Expan. -10.31 17.56 100 100 100 1 .1 .3
        CROSS SECTION OUTPUT

E.G. Elev (fc)

W.S. Lelev (fc)

"W.S. Lelev (fc)

"Crit W.S. (ft)

E.G. Slope (ft/ft)

"Q Total (cfs)

"Top width (ft/s)

"Wax (ch) pub/fs/s

"Vel Total (ft/s)

"Wel Total (ft/s)

"Wel Total (ft/s)

"Wel Total (ft/s)

"Wel Total (ft/s)

"Length Wdd. (ft/s)

"Alpha

"Froth Loss (ft)

"C & Loss (ft)

"C & E Loss (ft)
  orfile #PF 1

* 1911.07 * Element
6.05 * Wt. n-v21.
* 1905.02 * Reach Len. (ft)
* 1906.63 * Flow Area (sq ft)
* 70.021963 * Area (sq ft)
* 781.00 * Flow (cfs)
* 22.94 * Top width (ft)
* 12.90 * Nydr. Depth (ft)
* 12.90 * Nydr. Depth (ft)
* 1903.12 * Shar (Nyd. Shar)
* 100.00 * Wetted Per. (ft)
* 100.00 * Wetted Per. (ft)
* 100.00 * Stream Power (lb)ft s)
* 2.49 * Cum Volume (cre-ft)
* 2.49 * Cum Volume (cre-ft)
* 30.30 * Cum Sak (cre-s)
  * Left 08 * Channel * Right 08 * 0.015 * 0.015 * 0.015 * 0.000 * 100.00 * 39.56 * 781.09 * 0.000 * 0.0
```

Warning: The velocity head has changed by more than 0.5 ft (0.15 m). This may indicate the need fo additional cross sections. Warning: The energy loss was greater than 1.0 ft (0.3 m). between the current and previous cross section. This may indicate the need for additional cross sections.

CROSS SECTIO

```
RIVER: Drake Channel
REACH: C-1 to 9000 ft E RS: 1031
    Manning's n values num= 3
Sta n val Sta n val Sta n val
-24.21 .015 -24.21 .015 27.24 .015
        Bank Sta: Left Right Lengths: Left Channel Right Coeff Contr. Expan. -24.21 27.24 105.3 105.3 105.3 1. .3
Bank 14. 16.1

- 24.21 27.24

- 27.24

- 27.24 27.24

- 27.24 27.24

- 27.24 27.2
      CROSS SECTION OFFOR PROTECTION PROTECTION PROTECTION OF PR
        warning: The velocity head has changed by more than 0.5 ft (0.15 m). This may indicate the need for additional cross sections.

warning: The energy loss was greater than 1.0 ft (0.3 m). between the current and previous cross section. This may indicate the need for additional cross sections.
        CROSS SECTION
        RIVER: Drake Channel
REACH: C-1 to 9000 ft E RS: 1030
      | IMPUT | Description: Sta 23+48 Drake Channel - Cinnamon Ridge Plans | Station Elevation Data | num | Station Elev | Sta | Elev | Sta | Elev | Station Elevation | Station | Station Elevation | Station         Bank Sta: Left Right Lengths: Left Channel Right Coeff Contr. Expan. -24.21 27.24 39.39 39.39 39.39 .1 .3
          CROSS SECTION OUTPUT Profile #PF 1
        CROSS SECTION OUTPUT Prod

E.G. ELG (ft)

"Crit W.S. (ft)

"Q Total (cris)

"Gonv. Total (cris)

"Length Wtd. (ft)

"Alpha

"Prctn Loss (ft)

"Frctn Loss (ft)
   rofile #FF1

1906.83 * $lement
4.26 * Wt. n-val.
1902.57 * Reach Len. (ft)
1902.57 * Reach Len. (ft)
1903.86 * Flow Area (sq ft)
83.00 * Flow (cfs)
29.37 * Top With (ft)
29.37 * Top With (ft)
29.37 * Conv. (cfs)
29.31 * Hydr. Depth (ft)
39.39 * Wetted Per. (ft)
1900.26 * Shear (lb/sq ft)/ft
1900.26 * Shear (lb/sq ft)/ft
1.03 * Cum SA (acres)
   ** Left OB ** Channel
** 39.39 ** 39.39
** 53.39
** 53.39
** 893.00
** 29.037
** 16.77
** 7887.3
** 7887.3
** 30.02
** 21.44
** 3.02
** 3.02
** 3.02
** 3.02
** 3.02
** 3.02
** 3.02
** 3.02
** 3.02
** 3.02
** 3.02
** 3.02
** 3.02
   Right OB *
   39.39 *
        Warning: The velocity head has changed by more than 0.5 ft (0.15 m). This may indicate the need additional cross sections.

Warning: The energy loss was greater than 1.0 ft (0.3 m). between the current and previous cross section. This may indicate the need for additional cross sections.
          RIVER: Drake Channel
REACH: C-1 to 9000 ft E RS: 1029
        IMPUT Description: Sta 23+08.29 Drake Channel - Cinnamon Ridge Plans Station Elevation Data num= 5 ta Elev Sta Elev Sta Elev Sta Elev Sta Elev - 12.08 1904.42 -3.83 1899.42 6.62 1899.42 17.03 1904.1 28.83 1904.34
          Bank Sta: Left Right Lengths: Left Channel Right Coeff Contr. Expan. -12,08 28.83 58.7 58.7 58.7 1.1 .3
          CROSS SECTION OUTPUT POTTILE TO THE CROSS SECTION OUTPUT POTTILE T
   * Left 08 * Channel*

* 58.70 * 58.70

* 63.25

* 63.25

* 83.20

* 14.12

* 12.58

* 112.51

* 26.27

* 0.95

* 3.8

* 3.8

* 3.8

* 0.68
            Warning: The velocity head has changed by more than 0.5 ft (0.15 m). This may indicate the need for additional cross sections.
              RIVER: Drake Channel
REACH: C-1 to 9000 ft E RS: 1028
            | IMPUT | Description: Sta 22+50 Drake Channel - Cinnamon Ridge Plans | Station Elevation Data | num | Station Elevation Data | num | Station Elev tion Elevation Elevation Elevation | Station Elevation Elevation Elevation Elevation | Station Elevation Elevation | Station | St
              Bank Sta: Left Right Lengths: Left Channel Right Coeff Contr. Expan. -12.5 23.19 67.6 67.7 67.7 .1 .3
```

```
* vel Total (ft/s)
* Max Chi Dpth (ft)
* Conv. Total (cfs)
* Length wtd. (ft)
* Min Ch El (ft)
* Alpha
* Frcth Loss (ft)
* C & E Loss (ft)
  * 17.56 * Avg. vel. (ft/s)
* 2.08 * Hydr. Depth (ft)
* 7241.5 * Conv. (Cfs)
* 67.70 * Wetted Per. (ft)
* 1898.55 * Shear (1b/sq ft)
* 1.00 * Stream Power (1b/s)
* 0.55 * Cum Volume (acre-
* 0.17 * Cum SA (acres)
   warning: The velocity head has changed by more than 0.5 ft (0.15 m). This may indicate the need f
additional cross sections.
warning: The conveyance ratio (upstream conveyance divided by downstream conveyance) is less than
0.7 or greater than 1.4. This may indicate the need for additional cross sections.
  CROSS SECTION
    RIVER: Drake Channel
REACH: C-1 to 9000 ft E RS: 1027
  | IMPUT | Description: Sta 21+82.30 | Drake Channel - Cinnamon Ridge Plans Station Elevation Data | num- 4 | Station Elevation Data | Station Elevation Data | Station Elevation     Channel * Right OB * 32.30 * 32.30 * 52.06 * 5
    CROSS SECTION OUTPUT Pro-
CALL PRO-

  * Left OB *
* 32.30 *
      CROSS SECTION
      RIVER: Drake Channel
REACH: C-1 to 9000 ft E RS: 1026
    Manning's n Values num- 3 Sta n Val -12.5 .015 -12.5 .015 12.5 .015
      Bank Sta: Left Right Lengths: Left Channel Right Coeff Contr. Expan. -12.5 12.5 12.5 50 50 50 12 12 13
**Left 08 * Channel*
** 0.015
**50.00 * 50.00
** 48.46
** 19.73
** 18.43
** 8191.7
** 21.74
** 1.054
** 3.33
** 3.39
** 0.59
         Warning: The velocity head has changed by more than 0.5 ft (0.15 m). This may indicate the need for additional cross sections.
         CROSS SECTION
         RIVER: Drake Channel
REACH: C-1 to 9000 ft E RS: 1025
      INPUT
Description: sta 21+00 Drake Channel - cinnamon Ridge Plans
Station Elevation Data num 4
Sta Elev Sta Elev Sta Elev Sta Elev
-12.5 1898.4 -5 1893.4 12.5 1898.4
         Manning's n values num: 3 Sta n val 
           Bank Sta: Left Right Lengths: Left Channel Right Coeff Contr. Expan.
             CROSS SECTION OUTPUT Profile #PF 1
         warning: The velocity head has changed by more than 0.5 ft (0.15 m). This may indicate the need for additional cross sections.
             RIVER: Drake Channel
REACH: C-1 to 9000 ft E RS: 1024
         Manning's n Values num= 3
Sta n Val Sta n Val Sta n Val - Sta n Va
```

.015 Bank Sta: Left Right Lengths: Left Channel Right Coeff Contr. Expan. -12.5 12.5 50 50 50 .1 .3

```
CROSS SECTION OUTPUT Profile #PF 1
  roffle #FF 1

* 1902.32 * Element *

* 7.24 * Wt. n-val. *

* 885.09 * Reach Len. (ft) *

* 885.09 * Reach Len. (ft) *

* 885.00 * Flow (cfs) *

* 885.00 * Flow (cfs) *

* 18.66 * Top Width (ft) *

* 21.59 * Avg. west (ft) *

* 6563.8 * Conv. (cfs) *

* 6563.8 * Conv. (cfs) *

* 8092.20 * Wetted Per. (ft) *

* 8092.20 * Shear (lb/sq ft) *

* 0.90 * Cum Volume (acre-ft) *

* 0.03 * Cum SA (acres) *
          Legal Park (ft)

Vel Head (ft)

Vel Head (ft)

Ver Head (ft)

Frit W.S. (ft)

Frit W.S. (ft)

Top Width (ft)

Vel Total (ft/s)

Max Chl Dpth (ft)

Conv. Total (cfs)

Length wtd. (ft)

Min Ch El (ft)

Alpha
   Left OB *
  1 * Right OB
* 50.00
  Channel 0.015 50.00 41.37 41.37 893.00 18.66 21.59 2.22 6563.8 20.41 2.34 50.56 3.29 0.54
   * Alpha

* Frctn Loss (ft)

* C & E Loss (ft)
   CROSS SECTION
   RIVER: Drake Channel
REACH: C-1 to 9000 ft E RS: 1023
Manning's n Values num= 3
Sta n Val Sta n Val Sta n Val Sta n Val - -12.5 .015 12.5 .015
 Bank Sta: Left Right Lengths: Left Channel Right Coeff Contr. Expan. -12.5 12.5 50 50 50 1.1 .3
* Left OB * Channel * Right OB *

* 50.00 * 50.00 * 50.00 *

* 39.63 *

* 895.00 * 18.38 *

* 18.38 *

* 21.6 *

* 6178.6 *

* 20.07 *

* 2.58 *

* 3.63 *

* 3.63 *

* 895.00 *

* 3.63 *

* 95.00 *

* 3.63 *

* 95.00 *

* 3.63 *

* 95.00 *

* 95.00 *

Warning: The energy loss was greater than 1.0 ft (0.3 m). between the current and previous cross section. This may indicate the need for additional cross sections.
   RIVER: Drake Channel
REACH: C-1 to 9000 ft E RS: 1022
INPUT DESCription: Sta 19+50 Drake Channel - Cinnamon Ridge Plans Station Elevation Data num- 4 Sta Elev Sta El
 Manning's n Values num= 3
Sta n Val Sta n Val Sta n Val Sta n Val - -12.5 .015 -12.5 .015 12.5 .015
   Bank Sta: Left Right Lengths: Left Channel Right Coeff Contr. Expan. -12.5 12.5 12.5 50 50 50 12.5 12.5
warning: The energy loss was greater than 1.0 ft (0.3 m). between the current and previous cross section. This may indicate the need for additional cross sections.
     CROSS SECTION
     RIVER: Drake Channel
REACH: C-1 to 9000 ft E RS: 1021
   | INPUT | Description: Sta 19+00 Drake Channel - Cinnamon Ridge Plans | Station Elevation Data | num- 4 | Sta | Elev | Sta
     Manning's n values num= 3
Sta n val Sta n val 5ta n val
-12.5 .015 -12.5 .015 12.5 .015
       Bank Sta: Left Right Lengths: Left Channel Right Coeff Contr. Expan. -12.5 12.5 50 50 50 50 .1 .3
   50.00
```

Warning: The energy loss was greater than 1.0 ft (0.3 m). between the current and previous cross section. This may indicate the need for additional cross sections.

CROSS SECTION

RIVER: Drake Channel REACH: C-1 to 9000 ft E RS: 1020

drake12908, res

```
-12.5 1892.9 -5 1887.9 5 1887.9 12.5 1892.9
  Manning's n values num- 3 Sta n val Sta n val Sta n val Sta n val - 3 St
  Bank Sta: Left Right Lengths: Left Channel Right Coeff Contr. Expan. -12.5 12.5 58.82 58.82 58.82 1.1 .3
    CROSS SECTION OUTPUT Prof

E.G. Elev (Ft)

Vel Selev (Ft)

Crit w.S. (Ft)

Crit w.S. (Ft)

Top Width (Ft)

Vel Total (Cfs)

Length Wtd. (Ft)

Alpha

Alpha

Frctn Loss (ft)

Frctn Loss (ft)
   Channel 0.015 58.82 40.94 40.94 893.00 18.59 21.81 2.20 6468.7 20.33 2.40 52.27 3.10 0.46
  * Right OB
* 58.82
       RIVER: Drake Channel
REACH: C-1 to 9000 ft E RS: 1019
  | IMPUT | Description: Sta 17+91.18 Orake Channel - Cinnamon Ridge plans = 19+50 of VTM plans | Station Elevation Data | num- 4 | Elev | Sta | Elev | Sta | Elev | Sta | Elev | Sta | Elev | Elev | Sta 
       Manning's n Values num= 3
Sta n Val Sta n Val Sta n Val
-12.5 .015 -12.5 .015 12.5 .015
         Bank Sta: Left Right Lengths: Left Channel Right Coeff Contr. Expan.
  warning: The energy loss was greater than 1.0 ft (0.3 m). between the current and previous cross section. This may indicate the need for additional cross sections.
         RIVER: Drake Channel
REACH: C-1 to 9000 ft E RS: 1018
    IMPUT
Description: Sta 19+50 Drake Channel - vTN Plans add 2.31'
Station Elevation Data num- 4
Sta Telev Sta Elev Sta El
       Manning's n values num= 3
Sta n val Sta n val Sta n val
-12.5 .015 -12.5 .015 12.5 .015
         Bank Sta: Left Right Lengths: Left Channel Right Coeff Contr. Expan. -12.5 12.5 50 50 50 50 .1 .3
            CROSS SECTION OUTPUT Profile #PF 1
       CROSS SECTION OUTPUT Pro

E.G. Elev (ft)
Vea Seed Vert)
Vea Seed Vert)
Crit W.S. (ft)
E.G. Slope (ft/ft)
Q Total (cfs)
Top Width (ft)
Vea Total
Vert Total
Vert Total
Conv. Total (cfs)
Length Wtd. (ft)
Length Wtd. (ft)
Alpha
Frctn Loss (ft)
Case Section (ft)
  Channel 0.015 50.00 40.26 893.00 18.49 22.18 2.18 6315.6 20.20 2.49 55.17 3.05 0.43
   * Left OB *

* 50.00 *
  * Right OB *
  50.00
         CROSS SECTION
            RIVER: Drake Channel
REACH: C-1 to 9000 ft E RS: 1017
         | The 
            Bank Sta: Left Right Lengths: Left Channel Right Coeff Contr. Expan. -12.5 12.5 50 50 50 50 .1 .3
Channel * Right OB * 0.015 * 50.00 * 50.00 * 38.94 * 893.00 * 18.05 * 50.00 * 38.94 * 893.00 * 18.05 * 50.00 * 38.00 * 18.05 * 50.00 * 19.00 *
```

warning: The velocity head has changed by more than 0.5 ft (0.15 m). This may indicate the need for additional cross sections.

warning: The energy loss was greater than 1.0 ft (0.3 m), between the current and previous cross section. This may indicate the need for additional cross sections.

CROSS SECTIO

```
RIVER: Drake Channel
REACH: C-1 to 9000 ft E RS: 1016
| IRPUT | DESCRIPTION: Sta I84:50 Drake Channel - VTN Plans -add 2.31' | Station Elevation Data | num - 4 | Sta Elev | St
   Bank Sta: Left Right Lengths: Left Channel Right Coeff Contr. Expan. -14.5 10.5 50 50 50 10.3 .3
   CROSS SECTION OUTPUT Profile #FF | SECTION OU
   Left 08 *
50.00 *
          Warning: The energy loss was greater than 1.0 ft (0.3 m). between the current and previous cross section. This may indicate the need for additional cross sections.
          CROSS SECTION
              RIVER: Drake Channel
REACH: C-I to 9000 ft E RS: 1015
          | IMPUT | Description: Sta 18:00 Drake Channel | VTN Plans | add 2.31' | State | Elevation Elevation Data | num- 4 | State | Elevation Elevation Data | State | Elevation Elevation | State | Elevation | El
          Bank Sta: Left Right Lengths: Left Channel Right Coeff Contr. Expan. -14.5 10.5 50 50 50 .1 .3
   Bank Stal Left |   * Left OB * Channel
* 0.015
* 50.00 * 50.00
* 41.03
* 41.03
* 893.00
* 21.76
* 1.64
* 220.5
* 220.5
* 2.66
) 5.7.92
* 2.91
   1 * Right OB *
* 50.00 *
              warning: The velocity head has changed by more than 0.5 ft (0.15 m). This may indicate the need for additional cross sections.

warning: The energy loss was greater than 1.0 ft (0.3 m). between the current and previous cross section. This may indicate the need for additional cross sections.
              CROSS SECTION
                 RIVER: Drake Channel
REACH: C-1 to 9000 ft E RS: 1014
              | INPUT | Description: Sta 17450 Drake Channel - vTN Plans -add 2.31 | Station Elevation Data | nume | 4 | Sta | Elev | St
  10.5 1893.36
                 Manning's n Values nume 3
Sta n Val 
                 Bank Sta: Left Right Lengths: Left Channel Right Coeff Contr. Expan. -14.5 10.5 50 50 50 .1 .3
                        * Left 08 * Channel
* 50.00 * 0.015
* 50.00 * 55.00
* 35.93
* 85.93
* 885.00
* 24.85
* 1.44
* 216.5
* 27.87
* 28.7
* 28.7
* 28.7
* 28.7
* 98.71
* 98.71
* 98.71
* 98.71
* 98.71
                 ** Property of the control of the co
                     warning: The velocity head has changed by more than 0.5 ft (0.15 m). This may indicate the need for additional cross sections.

Warning: The energy loss was greater than 1.0 ft (0.3 m). between the current and previous cross section. This may indicate the need for additional cross sections.
                        RIVER: Drake Channel
REACH: C-1 to 9000 ft E RS: 1013
                     | TRPUT | Description: Sta 17+00 Drake Channel - VIN Plans - add 2.31' | Station Elevation Data | nume | 4 | Sta | Elev |
```

| Station | Elevation Data | Tume | Stat | Elev | Station 
-- ket 2009 non

```
vel Total (ft/s)
Max Chl Dpth (ft)
Conv. Total (cfs)
Length Wtd. (ft)
Min Ch El (ft)
Alpha
   * 26.71 * Avg. Vel. (ft/s) * 26.71 * 1.34 * 
warning: The velocity head has changed by more than 0.5 ft (0.15 m). This may indicate the need for additional cross sections.

warning: The energy loss was greater than 1.0 ft (0.3 m). between the current and previous cross section. This may indicate the need for additional cross sections.
  CROSS SECTION
  RIVER: Drake Channel
REACH: C-1 to 9000 ft E RS: 1012
| INPUT | Sta 16:50 Drake Channel - VTN Plans - add 2.31 | Station Elevation Data | num- 4 | Station Elevation Data | Station Elevation Data | Station Elevation Data | Station Elevation 
Warning: The energy loss was greater than 1.0 ft (0.3 m). between the current and previous cross section. This may indicate the need for additional cross sections.
    CROSS SECTION
    RIVER: Drake Channel
REACH: C-1 to 9000 ft E RS: 1011
  | TMPUT | State | 16+00 Drake Channel | - VTN Plans -add 2.31 | Station Elevation Data | num= 4 | State | State | Elev | El
    Manning's n Values num= 3
Sta n Val Sta n Val Sta n Val
   .015 -14.5
  .015 10.5
                          -14.5
       Bank Sta: Left Right Lengths: Left Channel Right Coeff Contr. Expan. -14.5 10.5 52.87 52.87 52.87 52.87 1 3
       CROSS SECTION OUTPUT Profile #PF 1
   CAUSS SECTION OUTPUT PRO
E.G. Elev (Head (ft)
vel Nead (ft)
vel Nead (ft)
cross (ft)
       Warning: The velocity head has changed by more than 0.5 ft (0.15 m). This may indicate the need additional cross sections.

Warning: The energy loss was greater than 1.0 ft (0.3 m). between the current and previous cross section. This may indicate the need for additional cross sections.
         RIVER: Drake Channel
REACH: C-1 to 9000 ft E RS: 1010
         Manning's n values num= 3
Sta n val Sta n val Sta n val Sta n val
              Bank Sta: Left Right Lengths: Left Channel Right -14.5 10.5 47.13 47.13 47.13
   Coeff Contr. Expan.
              * Left OB * Channel * Right OB * 47.13 * 47.13 * 47.13 * 47.13 * 293.87 * 883.00 * 293.80 * 11.75 * 883.00 * 23.00 * 11.75 * 96729.3 * 48.03 * 96729.3 * 48.03 * 96729.3 * 48.03 * 96729.3
         CROSS SCCTION OUTPUT Profile #PF | Each | Ea
```

RIVER: Drake Channel REACH: C-1 to 9000 ft E RS: 1009

Manning's n Values num= 3
Sta n Val Sta n Val Sta n Val

```
-14.5 .015 -14.5 .015 10.5 .015
  Bank Sta: Left Right Lengths: Left Channel Right Coeff Contr. Expan. -14.5 10.5 50 50 50 .1 .3
-14.5 10.5

CROSS SECTION OUTPUT Profile #PF1

E.G. End (ft) 1874-8

W.S. Elev (ft) 20.00084

Crit W.S. (ft) 20.00084

O TOTAl (cfs) 893.00

Top Widel (ft/s) 1830.00

Max Chl Dpth (ft) 11.80

Conv. Total (cfs) 97257.8

Length wtd. (ft) 50.00

Alpha css (ft) 1862.80

Alpha css (ft) 0.000

C C ST LOSS (ft) 0.000
  * Right OB * * * 50.00 *
   offic #FF 1

* 1874.82 * Element

* 1874.82 * Element

* 1874.86 * Reach Len. (ft) *

* 1874.86 * Reach Len. (ft) *

* 7 * 1874.86 * Area (sq ft) *

* 8.93.00 * Flow (cfs) ft) *

* 25.00 * Top Width (ft) *

* 1.00 * Ayar Vepth (ft) *

* 97257.8 * Conv. (cfs) *

* 1.00 * Wetted Per. (ft) *

* 1.00 * Stream Power (lb/ft) *

* 1.00 * Cum volumo (arcreft) *

* 0.00 * Cum Volumo (arcreft) *

* 0.00 * Cum Volumo (arcreft) *
  Channel 0.015 50.00 295.04 893.00 25.00 3.03 11.80 97257.8 48.60 0.03 0.10 2.24 7.0.19
   50.00 *
      CROSS SECTION
      RIVER: Drake Channel
REACH: C-1 to 9000 ft E RS: 1008
    INPUT DESCRIPTION: Sta 14+50 Drake Channel - VTN Plans - add 2.31'
Station Elevation Data num- 4 Sta Elev Sta E
      Bank Sta: Left Right Lengths: Left Channel Right Coeff Contr. Expan. -14.5 10.5 10.5 50 50 50 10.3
  Channel 0.015 50.00 296.20 296.20 295.00 25.00 11.85 97774.1 97774.1 9 0.03 0.10 1.90 0.16
      CROSS SECTION OUT/ Pro
E.G. Elev (ft)

Vel Head (ft)

V.S. Elev (ft)

Crit W.S. (ft)

E.G. Slope (ft/ft)

G. Total (cfs)

Top width (ft/s)

Max Chi Dpth (ft)

Conv. Total (cfs)

Length Wtd. (ft)

Alpha

Fretn Loss (ft)

Fretn Loss (ft)
  * Right 08 *
* 50.00 *
         CROSS SECTION
         RIVER: Drake Channel
REACH: C-1 to 9000 ft E RS: 1007
         INPUT Description: Sta 14+00 Drake Channel - VTN Plans - add 2.31 'Sta 14+00
      Sta 14400 Drake channel Station Elevation Data num= 4 Elev Sta Ele
      Manning's n Values num: 3 sta n Values Sta n Val Sta n Val Sta n Val Sta n Val
           Bank Sta: Left Right Lengths: Left Channel Right Coeff Contr. Expan. -14.5 10.5 39 39 39 .1 .3
    Left 08 * Channel * Right 08 0.015 * 39.00 * 3
           caoss section output Pro-
E.G. Elev (ft)
ves head (ft)
crit w.s. (ft)
crit w.s. (ft)
crit w.s. (ft)
q Total (cfs)
Top width (ft)
ves Total (ft)
conv. Total (ft)
Length wtd. (ft)
Alpha
Frctn Loss (ft)
ca E Loss (ft)
             RIVER: Drake Channel
REACH: C-1 to 9000 ft E RS: 1006
           | IMPUT | Description: Sta 13+61 Drake Channel - VTN Flans - add 2.31' | Station Elevation Data | num- 4 | Sta | Elev | St
             Nanning's n values num= 3
Sta n val Sta n val Sta n val
-14.5 .015 -14.5 .015 10.5 .015
                Bank Sta: Left Right Lengths: Left Channel Right Coeff Contr. Expan. -14.5 10.5 .1 .1 .1 .3
         * Left O8 * Channel*

* 0.10 * 0.015

* 0.10 * 298.30

* 298.30

* 255.00

* 15.99

* 17.99

* 987.01

* 48.86

* 0.03

* 10.03

* 10.03
  0.10
                RIVER: Drake Channel
REACH: C-1 to 9000 ft E RS: 1005
```

Manning's n Values num= 3
Sta n Val Sta n Val Sta n Val

```
-14.5 .015 -14.5 .015 10.5 .015
 Bank Sta: Left Right Lengths: Left Channel Right Coeff Contr. Expan. -14.5 10.5 12.06 11 9.94 .1 .3
   CROSS SECTION OUTPUT Profile #PF 1
   offile #FF 1

- 1874.81 * Element
- 1874.81 * Element
- 1874.81 * Reach Len. (ft)
- 1874.67 * Reach Len. (ft)
- 1874.67 * Reach Len. (ft)
- 883.00 * Flow (cfs)
- 25.00 * Top wright
- 25.00 * Top wright
- 11.93 * Hydr. Depth (ft)
- 11.93 * Hydr. Depth (ft)
- 11.00 * Wetted Per. (ft)
- 11.00 * Stream Power (lb/ft)
- 1.00 * Stream Power (lb/ft)
   CAOSS SECTION OUTPUT PRO
E.G. Elev (Ft)

vel head (ft)

vel head (ft)

vel, the constant of th
     RIVER: Drake Channel
REACH: C-1 to 9000 ft E RS: 1004
   | NPUT | Description: Sta 13+50 Drake Channel - vTN Plans - add 2.31 | State | Elevation Elevation Data | number | 4 | Sta | Elev | Sta
   Bank Sta: Left Right Lengths: Left Channel Right -12.5 12.5 109.44 100 90.56
   Coeff Contr. Expan.
 | Series | Company | Compa
       CROSS SECTION
       RIVER: Drake Channel
REACH: C-1 to 9000 ft E RS: 1003
   Manning's n values num 3

Sta n val Sta n val Sta n val

-12.5 .015 -12.5 .015 12.5 .015
       Bank Sta: Left Right Lengths: Left Channel Right Coeff Contr. Expan. -12.5 12.5 54.72 50 45.12 .1 .3
         CROSS SECTION OUTPUT Profile #PF 1
             Left 08 * Channel

54.72 * 50.007

800.87 * 893.00

25.00

12.03

99846.4

49.07

0.03

0.03

0.03

10.03

10.03

10.03

10.03

10.03
  CROSS SECTION
             RIVER: Drake Channel
REACH: C-1 to 9000 ft E RS: 1002
       | IMPUT | DESCRIPTION: Sta | 12:400 Drake Channel | - VTN Plans - add 2.31' | State | Elevation Elevation Data | num- | 4 | State | Elevation Elevation Data | State | Elevation Elevation | State | Elevation |
         Manning's n values nums 3
Sta n val Sta n val Sta n val
-12.5 .015 -12.5 .015 12.5 .015
           Bank Sta: Left Right Lengths: Left Channel Right -12.5 12.5 28.1 25.64 23.17
   Coeff Contr. Expan.
  CROSS SECTION OUTPUT Profile #PF 1
               CROSS SECTION
               RIVER: Drake Channel
REACH: C-1 to 9000 ft E RS: 1001
           Manning's n values num= 3
Sta n val Sta n val Sta n val
```

-12.5 .015 -12.5 .015 12.5 .015
Bank Sta: Left Right Coeff Contr. Expan. .1

| * E.G. Elev (ft) * 1874.80 * Element * Left OB * Channel * R |   |
|--------------------------------------------------------------|---|
| * vel Head (ft)                                              |   |
| * W.S. Elev (ft)                                             | 9 |
| * Crit W.S. (ft)                                             | * |
| * E.G. Slope (ft/ft) *0.000079 * Area (sq ft) * 302.75 *     | , |
| * O Total (cfs)                                              |   |
| * Top width (ft)                                             |   |
| * vel Total (ft/s) * 2.95 * Avg. Vel. (ft/s) * * 2.95 *      |   |
| * Max Chi Doth (ft)                                          |   |
| * Conv. Total (cfs) *100681.4 * Conv. (cfs) * *100681.4 *    | 9 |
| * Length Wtd. (ft) * * Wetted Per. (ft) * 49.22 *            |   |
| * Min Ch El (ft)                                             | 9 |
| * Alpha                                                      | 2 |
| * From Loss (ft) * " Cum Volume (acre-ft) * " "              | 9 |
| * C & E Loss (ft) * " Cum SA (acres) * * *                   |   |

| SUMMARY OF MANNING'S   | N · VALUES   |                                                           |                                                                                            |                                                                         |                                 |
|---|---|-----------------------------------------------------------|--------------------------------------------------------------------------------------------|-------------------------------------------------------------------------|---------------------------------|
| **************************************   | *****   | ****                                                      | ********                                                                                   | *******                                                                 | *****                           |
| * Reach * ***********************************   | River Sta.<br>************************************   | *                                                         | nl "                                                                                       | 12 *********<br>**********                                              | * *******<br>*******            |
| **************************************   | 1327<br>1326   | *                                                         | .03*<br>.03*                                                                               | .03*                                                                    | .03*                            |
| *C-1 to 9000 ft E*<br>*C-1 to 9000 ft E*   | 1325<br>1324   | * * * * * * * * * * * * * * * * * * * *                   | .03*                                                                                       | .03*<br>.03*<br>.03*<br>.03*<br>.04*<br>.028*<br>.028*                  | .03*                            |
| *C-1 to 9000 ft E*   | 1322   | *                                                         | .03*<br>.04*<br>.028*                                                                      | .03*                                                                    | .03*                            |
| °C-1 to 9000 ft E*   | 1320<br>1319   | *                                                         | .028*                                                                                      | .028*                                                                   | .04*<br>.028*<br>.028*          |
| *C-I to 9000 ft E*   | 1318<br>1317   | *                                                         | .028*                                                                                      | .028*                                                                   | .028*<br>.04*<br>.028*          |
| *C-1 to 9000 ft E*<br>*C-1 to 9000 ft E*<br>*C-1 to 9000 ft E*                                                                                          | 1321<br>1320<br>1319<br>1318<br>1317<br>1316<br>1315<br>1314<br>1313<br>1312<br>1312<br>1310<br>1309<br>1308                                                 | * .                                                       | .028*<br>.04*<br>.028*<br>.028*<br>.028*<br>.028*<br>.03*                                  | .028*<br>.028*<br>.028*<br>.028*                                        | .028*                           |
| *C-1 to 9000 ft E*<br>*C-1 to 9000 ft E*   | 1313<br>1312   | 2 4                                                       | .028*                                                                                      | .03*                                                                    | .028*                           |
|   | 1311<br>1310   | *                                                         | .03*<br>.03*<br>.03*                                                                       |                                                                         | .03*                            |
|   | 1309<br>1308<br>1307   | *                                                         | .03*                                                                                       | .03*<br>.03*<br>.03*<br>.03*<br>.03*<br>.04*<br>.028*<br>.028*<br>.028* | .03*                            |
| *C-1 to 9000 ft E*   | 1306   |                                                           | .03*<br>.03*<br>.03*<br>.04*<br>.028*                                                      | .03*                                                                    | .03*<br>.03*<br>.04*            |
| *C-1 to 9000 ft E*<br>*C-1 to 9000 ft E*<br>*C-1 to 9000 ft E*                                                                                          | 1306<br>1305<br>1304<br>1303<br>1302   | * * * * * * *                                             | .028*                                                                                      | .028*                                                                   | .04*<br>.028*<br>.028*          |
|   | 1302<br>1301<br>1300<br>1299<br>1298<br>1297<br>1296<br>1295<br>1294                                                                                         | *                                                         | .028*<br>.028*<br>.04*<br>.028*                                                            | .028*                                                                   | .028*                           |
| *C-1 to 9000 ft E*                                                                             | 1300<br>1299   | *                                                         | .028*                                                                                      | .028*                                                                   | .028°<br>.028*<br>.028*         |
| *C-1 to 9000 ft E*                                                          | 1297<br>1296   | a                                                         | .028*<br>.028*<br>.028*<br>.028*<br>.03*                                                   | .03*                                                                    | .028*                           |
| *C-1 to 9000 ft E*   | 1295<br>1294   | *                                                         | .03*                                                                                       | .03*<br>.03*<br>.03*                                                    | .03*                            |
| *C-1 to 9000 ft E*   | 1293<br>1292   | n                                                         | .03*                                                                                       | .03*                                                                    | .03*                            |
| *c_1 to 9000 ft f*   |   | *                                                         | .03*                                                                                       | .03*<br>.03*<br>.03*<br>.04*<br>.028*<br>.028*<br>.028*<br>.04*         | .03*                            |
|   | 1291<br>1290<br>1289<br>1288<br>1287<br>1286   | *                                                         | .04*<br>.028*<br>.028*<br>.028*                                                            | .028*                                                                   | .028*<br>.028*<br>.028*         |
| *C-1 to 9000 ft E* *C-1 to 9000 ft E* *C-1 to 9000 ft E*                                                                                                | 1286<br>1285   | *                                                         | .028*                                                                                      | .028*                                                                   | .028*                           |
| *C-1 to 9000 ft E*<br>*C-1 to 9000 ft E*   | 1284   | * * * * * *                                               | .028*                                                                                      | .028*                                                                   | .04*<br>.028*<br>.028*          |
| *C-1 to 9000 ft E*   | 1282<br>1281<br>1280   | 9.                                                        | .028*                                                                                      | .028*                                                                   | .028*                           |
| *C-1 to 9000 ft E*<br>*C-1 to 9000 ft E*<br>*C-1 to 9000 ft E*                                                                                          | 1280<br>1279   | st<br>o                                                   | .03*<br>.03*<br>.03*                                                                       | .03*<br>.03*<br>.03*                                                    | .03*<br>.03*<br>.03*            |
| *C-1 to 9000 ft E*   | 1277   | *                                                         |                                                                                            | .03*                                                                    | .03*                            |
| "C-1 to 9000 ft E"                                                                             | 1275   | *                                                         | .03*                                                                                       | .03*                                                                    | .03*                            |
| *C-1 to 9000 ft E*<br>*C-1 to 9000 ft E*   | 1273<br>1272   | *                                                         | .04°                                                                                       | .03*<br>.04*<br>.028*<br>.028*<br>.028*<br>.04*                         | .04*                            |
| *C-1 to 9000 ft E*   | 1271<br>1270   | *                                                         | .028*                                                                                      | .028*                                                                   | .028*                           |
|   | 1269<br>1268   | *                                                         | .04*                                                                                       | .028*                                                                   | .04*<br>.028*<br>.028*          |
| *C-1 to 9000 ft E*                                                                          | 1279<br>1278<br>1277<br>1277<br>1275<br>1275<br>1273<br>1273<br>1271<br>1270<br>1268<br>1268<br>1267<br>1266<br>1265<br>1264<br>1263<br>1264<br>1263<br>1264 | *                                                         | .03*<br>.03*<br>.03*<br>.04*<br>.028*<br>.028*<br>.04*<br>.028*<br>.028*<br>.028*<br>.028* |                                                                         | .028*                           |
| *C-1 to 9000 ft E*   | 1264<br>1263   | *                                                         | .03*                                                                                       | .03*                                                                    | .03*                            |
| *C-1 to 9000 ft E*   | 1262<br>1261   | . 使过度 医黄金属 医有限性 医克里氏氏征检检检检检检检检检检检检检检检检检检检检检检检检检检检检检检检检检检检 |                                                                                            | .03*<br>.03*<br>.03*                                                    | .03*                            |
| *C-1 to 9000 ft E* *C-1 to 9000 ft E* *C-1 to 9000 ft E*                                                                                                | 1262<br>1261<br>1260<br>1259<br>1258   | 2                                                         | .03*<br>.03*<br>.03*<br>.03*<br>.04*<br>.028*<br>.028*<br>.04*<br>.028*<br>.028*           | .03*<br>.03*<br>.03*<br>.04*<br>.028*<br>.028*<br>.028*                 | .03*                            |
| *C-1 to 9000 ft E*<br>*C-1 to 9000 ft E*<br>*C-1 to 9000 ft E*                                                                                          | 1258<br>1257<br>1256<br>1255   |                                                           | .04*                                                                                       | .04*                                                                    | .04*                            |
| *C-1 to 9000 ft E* | 1255   | 2 0                                                       | .028*                                                                                      | .028*                                                                   | .028*                           |
| *C-1 to 9000 ft E*<br>*C-1 to 9000 ft E*<br>*C-1 to 9000 ft E*                                                                                          | 1254<br>1253<br>1252   | *                                                         | .04*                                                                                       |                                                                         | .04*                            |
| *C-1 to 9000 ft E*                                                                             | 1251<br>1250<br>1249   | *                                                         | .028*                                                                                      | .028*                                                                   | .028*<br>.028*<br>.028*         |
|   | 1249   | *                                                         | .03*                                                                                       | .03*<br>.03*<br>.03*                                                    | .03*                            |
| *c-1 to 9000 ft F*   | 1248<br>1247<br>1246<br>1245<br>1245<br>1244<br>1243<br>1242<br>1241                                                                                         | *                                                         | .03*<br>.03*<br>.03*                                                                       | .03*                                                                    | .03*                            |
| °C-1 to 9000 ft F*   | 1244<br>1243   | e e                                                       | .03*                                                                                       |                                                                         | .03*                            |
| *C-1 to 9000 ft E*   | 1242<br>1241   | *                                                         | .03*<br>.03*<br>.03*<br>.04*                                                               | .03*                                                                    | .03*<br>.03*<br>.04*            |
| *C-1 to 9000 ft E*                                  | 1240<br>1239   | *                                                         |                                                                                            | .04*                                                                    |                                 |
| *C-1 to 9000 ft E*<br>*C-1 to 9000 ft E*   | 1237   |                                                           | .028*                                                                                      | .028°<br>.028°<br>.028*                                                 | .028*<br>.028*<br>.04*<br>.028* |
| *C-1 to 9000 ft E*<br>*C-1 to 9000 ft E*   | 1240<br>1239<br>1238<br>1237<br>1236<br>1235<br>1234<br>1233<br>1232                                                                                         | e<br>e<br>e                                               | .028*<br>.028*<br>.028*                                                                    | .028*<br>.028*<br>.028*                                                 |                                 |
| *C-1 to 9000 ft E*<br>*C-1 to 9000 ft E*   | 1233<br>1232   | *                                                         | .028°<br>.028*                                                                             | .028*<br>.03*<br>.03*                                                   | .028*                           |
| *C-1 to 9000 ft E*                                                          | 1230   |                                                           | .028*<br>.03*<br>.03*                                                                      | .03*                                                                    | .03*<br>.03*<br>.03*            |
| *C-1 to 9000 ft E*<br>*C-1 to 9000 ft E*<br>*C-1 to 9000 ft E*                                                                                          | 1229<br>1228<br>1227   | *                                                         | .03*<br>.03*<br>.03*<br>.03*                                                               | .03*                                                                    | .03*                            |
| *C-1 to 9000 ft E*   | 1226<br>1225<br>1224   | *                                                         | .03*                                                                                       | .03*                                                                    | .03*                            |
| *c1 to 0000 ft E*   |   | *                                                         | .028*                                                                                      | .028*                                                                   | .04*                            |
| *C-1 to 9000 ft E*<br>*C-1 to 9000 ft E*<br>*C-1 to 9000 ft E*                                                                                          | 1222   | *                                                         | .026*                                                                                      | .028*                                                                   | .028*                           |
| *C-1 to 9000 ft E*<br>*C-1 to 9000 ft E*<br>*C-1 to 9000 ft E*                                                                                          | 1219   | *                                                         | .028*<br>.04*<br>.028*                                                                     | .028*<br>.028*<br>.04*<br>.028*<br>.028*<br>.028*                       | .04*<br>.028*<br>.028*          |
| *C-1 to 9000 ft E*   | 1222<br>1221<br>1220<br>1219<br>1218<br>1217<br>1216   | *                                                         | .028*<br>.028*<br>.028*                                                                    | .028*<br>.03*<br>.03*                                                   | .028*<br>.028*<br>.028*         |
| *C-1 to 9000 ft E*<br>*C-1 to 9000 ft E*   | 1215<br>1214<br>1212   | *                                                         | .03*                                                                                       | .03*<br>.03*                                                            | .03*                            |
| *C-1 to 9000 ft E* *C-1 to 9000 ft E* *C-1 to 9000 ft E*                                                                                                | 1211   | *                                                         | .03*<br>.03*<br>.03*<br>.03*<br>.03*<br>.03*                                               | .03*                                                                    | .03*                            |
| *C-1 to 9000 ft E*   | 1210<br>1209<br>1208   | *                                                         | .03*                                                                                       | .03*<br>.03*<br>.04*                                                    | .03*                            |
|   | 1208<br>1207<br>1206   | *                                                         | .04*                                                                                       | .04*<br>.028*<br>.028*                                                  | .04*                            |
|   | 1205   | e<br>e                                                    | .028*<br>.028*<br>.028*                                                                    |                                                                         | .028*                           |
| *C-1 to 9000 ft E*                                                                          | 1203<br>1202<br>1201   | *                                                         | .04*<br>.028*<br>.028*                                                                     | .04*<br>.028*<br>.028*                                                  | .04*<br>.028*<br>.028*          |
| *C-1 to 9000 ft E*<br>*C-1 to 9000 ft E*   | 1200<br>1199   | * *                                                       | .03*                                                                                       | .03*                                                                    | .03*                            |
| •   |   |                                                           |                                                                                            |                                                                         |                                 |

| *C-1 to 9000 ft E*   | <br>.03* .03* .03* .03* .03* .03* .03* .03* | 03* 03* 03* 03* 03* 03* 03* 03* 03* 03*   |
|---|---------------------------------------------|---|
|   |                                             | ** .03** .03** ft E** 1000 ** 0.15* 0.15*  **C-1 to 9000 ft E** 1000 ** 0.15* 0.15*  **C-1 to 9000 ft E** 1000 ** 0.15* 0.15*  **C-1 to 9000 ft E** 1000 ** 0.15*  **C-1  | *C-1 to 9000<br>*C-1 to 9000                                                                 | ft E*                                              | 1026<br>1025                                                 |       | .015*                                                       | .015*                                                       | .015*                                                       |
| **C-1 to 9000 ft E** 1021   | *C-1 to 9000                                                                                 | ft E*                                              | 1023                                                         | *     | .015*                                                       | .015*                                                       | .015*                                                       |
| **c-1 to 9000 ft =* 1018   | *C-1 to 9000<br>*C-1 to 9000                                                                 | ft E*                                              | 1020                                                         | n     | .015*                                                       | .015*                                                       | .015*                                                       |
| **C-1 to 9000 ft E** 1015 * .015* .015* .015 | *C-1 to 9000<br>*C-1 to 9000                                                                 | ft E*                                              | 1015<br>1014                                                 | *     | .015*                                                       | .015*                                                       | .015*                                                       |
| *C-1 to 9000 ft E* 1010   | *C-1 to 9000                                                                                 | ft E*                                              | 1012                                                         | *     | .015*                                                       | .015*                                                       | .015*<br>.015*                                              |
| *c-1 to 9000 ft = 1007   | *C-1 to 9000<br>*C-1 to 9000                                                                 | ft E*                                              | 1010<br>1009                                                 | *     | .015*                                                       | 015*                                                        | .015*                                                       |
| *C-1 to 9000 ft E* 1004 * .015* .015* .015 | *C-1 to 9000<br>*C-1 to 9000                                                                 | ft E*                                              | 1007<br>1006                                                 | *     | .015*                                                       | .015*                                                       | .015*                                                       |
| *C-1 to 9000 ft F* 1002 * .015* .015* .015*   | *C-1 to 9000                                                                                 | ft E*                                              | 1004                                                         | *     | .015*                                                       | .015*                                                       | .015*<br>.015*                                              |
| 54554444444444444444444444444444444444   | *C-1 to 9000                                                                                 | ft E*                                              | 1002                                                         | *     | .015*                                                       | .015*                                                       | .015*                                                       |

\*\*\*\*\*\*\*\*\*\*\*\*\*\*\*\*\*\*\*\*\*\*\*\*\*

| SUMMARY OF REACH LENG   | гнѕ                                                                                                  | ,,,,,,,,, |                                                            |                                                                  |                                                      |
|---|---|-----------|------------------------------------------------------------|------------------------------------------------------------------|------------------------------------------------------|
| River: Drake Channel   | *******                                                                                              | *****     |                                                            | ****                                                             | *****                                                |
| * Reach * I   | River Sta.                                                                                           | * Le      | ft * Char                                                  | nnel * Ri                                                        | ht *                                                 |
| **************************************   | 1328<br>1327<br>1326<br>1325                                                                         |           | 50*<br>50*<br>50*<br>50*<br>50*<br>50*<br>13*<br>6*<br>.1* |                                                                  | 50*<br>50°<br>50°<br>50°<br>50°                      |
| *C-1 to 9000 ft E*<br>*C-1 to 9000 ft E*<br>*C-1 to 9000 ft F*   | 1326                                                                                                 | ė         | 50*<br>50*                                                 | 50*<br>50*<br>50*<br>50*                                         | 50°                                                  |
| *C-1 to 9000 ft E*<br>*C-1 to 9000 ft E*<br>*C-1 to 9000 ft E*   | 1325<br>1324<br>1323<br>1322<br>1321<br>1320<br>1319                                                 | *         | 50*<br>50*                                                 | 50°                                                              | 50°                                                  |
| *C-1 to 9000 ft E*<br>*C-1 to 9000 ft E*   | 1322                                                                                                 | *         | 13*                                                        | 13*                                                              | 13"                                                  |
| *C 1 to 0000 ft E*   | 1320                                                                                                 | *         | .1*                                                        | 13*<br>6°<br>.1*<br>6*                                           | .10                                                  |
| *C-1 to 9000 ft E*   | 1318<br>1317<br>1316<br>1315<br>1314<br>1313<br>1312<br>1311<br>1310<br>1309<br>1308                 | 9         | 6°<br>.1°<br>19°<br>6°                                     | .1*                                                              | .1*                                                  |
| *C-1 to 9000 ft E*   | 1316                                                                                                 | 4         | 64                                                         | 6*<br>.1*<br>24*<br>12*<br>14*<br>50*<br>50*                     | 6*<br>.1*<br>24*<br>12*<br>14*<br>50*                |
| *C-1 to 9000 ft E*   | 1314                                                                                                 | ,         | 24*                                                        | 24°                                                              | 24*                                                  |
| *C-1 to 9000 ft E*<br>*C-1 to 9000 ft E*   | 1313                                                                                                 | ů<br>2    | 14*                                                        | 14*                                                              | 14°                                                  |
| *C-1 to 9000 ft E*<br>*C-1 to 9000 ft E*<br>*C-1 to 9000 ft E*   | 1311                                                                                                 | *         | 50*                                                        | 50*                                                              | 50*<br>50*                                           |
| *C-1 to 9000 ft E*<br>*C-1 to 9000 ft E*<br>*C-1 to 9000 ft E*   | 1309                                                                                                 | *         | .1* 24* 12* 14* 50* 50* 50* 50* 50* 6*                     | 50*<br>50*                                                       | 50°<br>50°                                           |
| *C-1 to 9000 ft E*   | 1307<br>1306                                                                                         | *         | 13°                                                        | 13*                                                              | 13*<br>6*<br>.1*                                     |
| *C-1 to 9000 ft E*<br>*C-1 to 9000 ft E*<br>*C-1 to 9000 ft E*   | 1305<br>1304                                                                                         | *         | .1*<br>6*<br>.1*                                           | 13*<br>6*<br>.1°                                                 | .1*                                                  |
| *C-1 to 9000 ft E*   | 1303<br>1302<br>1301                                                                                 | *         | .1*                                                        | 6*<br>.1°<br>19*                                                 | 6"                                                   |
| *C-1 to 9000 ft E*<br>*C-1 to 9000 ft E*   | 1301<br>1300                                                                                         | *         | 19*<br>6*<br>.1*<br>24*<br>12*                             | 6.0                                                              | 19°                                                  |
| *C-1 to 9000 ft E*<br>*C-1 to 9000 ft E*   | 1299<br>1298                                                                                         | *         | 24*                                                        | .1*<br>24*                                                       | .1*<br>24*                                           |
| *C-1 to 9000 ft E*   | 1297<br>1296                                                                                         |           | 12*<br>14°                                                 | 12*<br>14*                                                       | 12*<br>14*<br>50*<br>50*<br>50*                      |
| *C-1 to 9000 ft E*   | 1295<br>1294                                                                                         | *         | 50*                                                        | 50*                                                              | 50*                                                  |
| *C-1 to 9000 ft E*<br>*C-1 to 9000 ft E*   | 1293<br>1292                                                                                         | *         | 50*<br>50*                                                 | 50°                                                              | 50°                                                  |
| *C-1 to 9000 ft E* *C-1 to 9000 ft E* *C-1 to 9000 ft E*   | 1300<br>1299<br>1298<br>1298<br>1297<br>1296<br>1295<br>1294<br>1293<br>1292<br>1291<br>1290         | *         | 50*<br>13*                                                 | 50*<br>13*                                                       | 124                                                  |
|   | 1789                                                                                                 | *         | 50° 13° 6° .1° 19° 6° .1° 24° 12° 14° 50°                  | 50*<br>50*<br>50*<br>50*<br>50*<br>13*<br>6*                     | 6*<br>.1*<br>6*                                      |
| *C-1 to 9000 ft E*   | 1287<br>1286<br>1285<br>1284<br>1283                                                                 | *         | 6°                                                         | .1*<br>6*<br>.1*<br>19*<br>6*<br>.1*<br>24*<br>12*<br>14*<br>50* | 6°<br>.1*                                            |
| *C-1 to 9000 ft E*   | 1285                                                                                                 | *         | 19*                                                        | 19*                                                              | 19*<br>6°                                            |
| *C-1 to 9000 ft E*<br>*C-1 to 9000 ft E*   |   | *         | .1*                                                        | .1*                                                              |                                                      |
| *C-1 to 9000 ft E*<br>*C-1 to 9000 ft E*   | 1281                                                                                                 | e<br>e    | 12*                                                        | 12*                                                              | 12*                                                  |
| *C-1 to 9000 ft E* *C-1 to 9000 ft E* *C-1 to 9000 ft E*   | 1279                                                                                                 | *         | 50*<br>50*                                                 | 50°                                                              | 50*<br>50*                                           |
| *C-1 to 9000 ft E* *C-1 to 9000 ft E*   | 1277                                                                                                 | *         | 50*<br>50*<br>50*                                          |                                                                  | 50*                                                  |
|   | 1281<br>1278<br>1278<br>1278<br>1278<br>1277<br>1276<br>1276<br>1277<br>1277<br>1277<br>1277<br>1277 | *         | 50*<br>13*                                                 | 50*<br>50*<br>13*<br>6*<br>.1*                                   | 50*<br>50*<br>50*<br>50*<br>13*                      |
| *C-1 to 9000 ft E*   | 1273                                                                                                 | 2 4       | 6*<br>.1*                                                  | 6*                                                               | 6×                                                   |
| *C-1 to 9000 ft E*   | 1271                                                                                                 |           |                                                            | 6*                                                               | 5×                                                   |
| *C-1 to 9000 ft E*<br>*C-1 to 9000 ft E*<br>*C-1 to 9000 ft E*<br>*C-1 to 9000 ft E*   | 1269                                                                                                 | *         | .1*<br>19*                                                 |                                                                  |                                                      |
| *C-1 to 9000 ft E* *C-1 to 9000 ft E* *C-1 to 9000 ft E*   | 1267                                                                                                 |           | 6°                                                         | 6* .1* 24* 12* 14° 50* 50*                                       | 6°<br>.1°<br>24°                                     |
| *C-1 to 9000 ft E*   | 1265                                                                                                 | *         | 24°<br>12*<br>14*<br>50*                                   | 12*                                                              | 24°<br>12°<br>14°<br>50°<br>50°<br>50°<br>50°<br>13° |
| *C-I to 9000 ft E*   | 1263                                                                                                 | *         | 50*                                                        | 50%                                                              | 50°                                                  |
| *C-1 to 9000 ft E*   | 1262                                                                                                 | *         | 50*<br>50*                                                 | 50*                                                              | 50*                                                  |
| *C-1 to 9000 ft E*  *C-1 to 9000 ft E*  *C-1 to 9000 ft E*   | 1259                                                                                                 | *         | 50*<br>50*<br>13*<br>6*                                    | 50*<br>13*                                                       | 50*                                                  |
| *C-1 to 9000 ft E*<br>*C-1 to 9000 ft E*<br>*C-1 to 9000 ft E*   | 1258<br>1257                                                                                         | *         | 13*<br>6*<br>.1*<br>6*<br>.1*                              | 6°<br>.1*                                                        | 6*                                                   |
| *C-1 to 9000 ft E*<br>*C-1 to 9000 ft E*<br>*C-1 to 9000 ft E*   | 1256<br>1255                                                                                         | 4         | 6*                                                         |                                                                  | 6.8                                                  |
|   | 1254<br>1253                                                                                         | *         | .1°<br>19°<br>6°                                           | 19*                                                              | 19*                                                  |
| *c-1 to 9000 ft E*<br>*c-1 to 9000 ft E*   | 1252<br>1251                                                                                         | *         | 6°<br>.1*                                                  | .1*                                                              | .1*<br>19*<br>6*<br>.1*<br>24*<br>12*                |
| *C-1 to 9000 ft E* | 1250<br>1249                                                                                         | *         | 24°<br>12°<br>14*<br>50*<br>50*<br>50*<br>50*              | 1*<br>19*<br>6*<br>.1*<br>24*<br>12*                             | 12*                                                  |
| *C-1 to 9000 ft E* *C-1 to 9000 ft E* *C-1 to 9000 ft E*   | 1248<br>1247                                                                                         | *         | 14*<br>50*                                                 | 14°<br>50*                                                       | 14*<br>50*                                           |
| *C-1 to 9000 ft E*<br>*C-1 to 9000 ft E*   | 1247<br>1246<br>1245<br>1244<br>1243<br>1242<br>1241<br>1240<br>1239<br>1238<br>1237<br>1236<br>1235 | *         | 50*<br>50*                                                 | 50*<br>50*<br>50*                                                | 50*<br>50*                                           |
| *C-1 to 9000 ft E*   | 1244<br>1243                                                                                         | *         | 50*<br>50*                                                 | 50*<br>50*                                                       | 50°<br>50°<br>50°<br>13°<br>6°                       |
| *C-1 to 9000 ft E*<br>*C-1 to 9000 ft E*   | 1242<br>1241                                                                                         | *         | 50°<br>50°<br>13°<br>6°<br>.1°                             | 50*<br>13*<br>6*<br>.1*                                          | 50°<br>13*                                           |
| *C-1 to 9000 ft E*<br>*C-1 to 9000 ft E*<br>*C-1 to 9000 ft E*   | 1240<br>1239                                                                                         | *         | 6°                                                         | 6°<br>.1°                                                        |                                                      |
| *C-1 to 9000 ft E*  *C-1 to 9000 ft E*  *C-1 to 9000 ft E*   | 1238                                                                                                 | *         | 6*<br>.1*<br>19*                                           | 6°<br>.1*<br>19°                                                 | 6*<br>.1*<br>19*                                     |
| *C-1 to 9000 ft E*   | 1236                                                                                                 | n n       | 6*                                                         | 19*<br>6*<br>.1*                                                 |                                                      |
| *C-1 to 9000 ft E*   | 1234                                                                                                 | *         | .1*                                                        | .1*                                                              |                                                      |
| *C-1 to 9000 ft E*<br>*C-1 to 9000 ft E*   | 1234<br>1233<br>1232<br>1231<br>1230<br>1229<br>1228<br>1227<br>1226                                 | *         | .1*<br>24*<br>12*<br>14*                                   | 24*<br>12*<br>14*<br>50*<br>50*<br>50*                           | 24*<br>12*<br>14*                                    |
| *C-1 to 9000 ft E*<br>*C-1 to 9000 ft E*   | 1230                                                                                                 | rt<br>a   | 14*<br>50*<br>50*<br>50*<br>50*                            | 50*<br>50*                                                       | 50*<br>50*<br>50*<br>50*                             |
| *C-1 to 9000 ft E*   | 1228                                                                                                 | 9         | 50*<br>50*                                                 | 50*                                                              | 50°                                                  |
| *C-1 to 9000 ft E*<br>*C-1 to 9000 ft E*   | 1226                                                                                                 | *         |                                                            | 50°<br>13*                                                       |                                                      |
| *C-1 to 9000 ft E* *C-1 to 9000 ft E*   | 1224                                                                                                 | *         | 13*<br>6*<br>.1*                                           | 6°<br>.1*                                                        | 6*                                                   |
|   | 1222                                                                                                 | *         | 6*                                                         |                                                                  | 6*                                                   |
| *C-1 to 9000 ft E*<br>*C-1 to 9000 ft E*<br>*C-1 to 9000 ft E*   | 1220                                                                                                 | *         |                                                            | .1*<br>19*                                                       | 104                                                  |
|   | 1225<br>1224<br>1223<br>1222<br>1221<br>1220<br>1219<br>1218<br>1217<br>1216                         | *         | 6*<br>.1*                                                  | 6°<br>.1°<br>24°<br>12°                                          | 6*<br>.1*                                            |
| *C-1 to 9000 ft E*<br>*C-1 to 9000 ft E*<br>*C-1 to 9000 ft E*   | 1216                                                                                                 | 2         | 24*<br>12*                                                 | 12*                                                              | 24*<br>12*                                           |
|   |   |           |                                                            |                                                                  |                                                      |

| ### 10 9000 ft ft ### ### ### ### ### ### ### ### #   | 1214<br>1214<br>1214<br>1212<br>1212<br>1213<br>1208<br>1208<br>1208<br>1208<br>1208<br>1208<br>1208<br>1208 |                       | 4***  4***  4**  4***  | *<br>*<br>*<br>*<br>* | 124° 122° 149' 500' 500' 500' 130' 60' 119' 60' 120' 120' 120' 500'   | 50*                                                                                       | 50°<br>50°<br>50°<br>13°<br>6°          |

| *c-1 to 9000 * | ft E* | 1053   | *    | 67*     | 67*     | 67₽     |
|----------------|-------|--------|------|---------|---------|---------|
| *c-1 to 9000 * | Ft F* | 1052   | *    | .1*     | .1*     | .1*     |
| *C-1 to 9000 ' | Ft E* | 1051   | *    | 6*      | 6*      | 6 s     |
| *c-1 to 9000   | ft F* | 1050   |      | .1*     | .1*     | .1"     |
| *C-1 to 9000   | Ft E* | 1049   | *    | 27*     | 27*     | 27*     |
|                |       |        | *    | 43*     | 43*     | 43*     |
| *C-1 to 9000 ' |       | 1048   |      |         |         |         |
| *c-1 to 9000 : |       | 1047   | 10   | 92*     | 92*     | 92*     |
| °C-1 to 9000   | ft E* | 1046.5 | *cul | vert *  |         |         |
| *C-1 to 9000 : | ft E* | 1046   | *    | 62.18*  | 62.189  | 62.18*  |
|                | ft E* | 1045   | w    | 70*     | 70*     | 70*     |
|                | ft E* | 1044   | W.   | 69.6*   | 69.6*   | 69.6*   |
|                | ft E* | 1043   | *    | 101.21* | 101.21* | 101.21* |
|                | ft E° | 1042   | *    | 79.19*  | 79.19*  | 79.19°  |
|                |       |        |      | 100*    | 100*    | 100*    |
|                | ft E* | 1041   |      |         |         | 100*    |
|                | ft E° | 1040   | *    | 100°    | 100*    |         |
|                | ft E* | 1039   | *    | 100°    | 100*    | 100*    |
| *C-1 to 9000   | ft E* | 1038   |      | 100*    | 100°    | 100°    |
| *C-1 to 9000   | ft F* | 1037   | *    | 100=    | 100*    | 100*    |
| *C-1 to 9000   |       | 1036   |      | 100*    | 100°    | 100*    |
| *C-1 to 9000   | ft E* | 1035   | *    | 42.69*  | 42.69*  | 42.69*  |
|                | ft F* | 1034   | e    | 57.31*  | 57.31*  | 57.31*  |
|                |       |        |      |         | 100*    | 100*    |
|                | ft E* | 1033   |      | 100*    |         | 100*    |
|                | ft E* | 1032   |      | 100*    | 100*    |         |
|                | ft E* | 1031   | . *  | 105.3*  | 105.3*  | 105.3*  |
| *C-1 to 9000   | ft E* | 1030   | ٠    | 39.39*  | 39,39*  | 39.39*  |
| *c-1 to 9000   | ft co | 1029   | *    | 58.7*   | 58.7*   | 58.7*   |
| *C-1 to 9000   | f+ E+ | 1028   | *    | 67.6*   | 67.7°   | 67.7*   |
| *C-1 to 9000   | ft E* | 1027   | 9    | 32.3*   | 32.3*   | 32.3*   |
| "(-1 to 9000   | ft Fr | 1026   | *    | 50*     | 50*     | 50*     |
| *C-1 to 9000   | TT E. |        | *    | 50*     | 50*     | 50°     |
| *C-1 to 9000   | ft E° | 1025   |      |         |         |         |
| *C-1 to 9000   | ft E* | 1024   |      | 50*     | 50*     | 50*     |
| *C-1 to 9000   | ft E* | 1023   | *    | .50*    | 50*     | 50°     |
| *C-1 to 9000   | ft E* | 1022   | *    | 50*     | 50*     | 50*     |
| °C-1 to 9000   |       | 1021   |      | 50*     | 50*     | 50*     |
| °C-1 to 9000   | ft E* | 1020   | *    | 58.82*  | 58.82*  | 58.82*  |
| *C-1 to 9000   |       | 1019   |      | 1*      | .10     | .1*     |
| *C-1 to 9000   | ft E* | 1018   | 4    | 50*     | sñ*     | 50*     |
|                | IL E. |        |      | 50*     | 502     | 50*     |
|                | ft E* | 1017   |      |         |         |         |
|                | ft E° | 1016   |      | 50°     | 50*     | 50*     |
| *c-1 to 9000   | ft E" | 1015   |      | 50*     | 50*     | 50*     |
| °C-1 to 9000   | ft E* | 1014   | 2    | 50*     | 50*     | 50*     |
| *c-1 to 9000   | ft F* | 1013   | *    | 50*     | 50*     | 50°     |
| *C-1 to 9000   |       | 1012   | e    | 50*     | 50*     | 50*     |
|                | ft F* | 1011   | *    | 52.87*  | 52.87*  | 52.87*  |
| *C-1 to 9000   |       | 1010   | *    | 47.13*  | 47.13*  | 47.13*  |
|                |       |        |      | 50*     | 50*     | 50*     |
| *C-1 to 9000   |       | 1009   |      |         |         |         |
| °C-1 to 9000   |       | 1008   |      | 50*     | 50*     | 50*     |
| *C-1 to 9000   | ft E* | 1007   | *    | 39*     | 39*     | 39*     |
| *C-1 to 9000   | ft E* | 1006   | a.   | .1*     | .1*     | .10     |
| *C-1 to 9000   | ft E* | 1005   | 18   | 12.06*  | 110     | 9.94*   |
| *C-1 to 9000   |       | 1004   | *    | 109,44* | 100*    | 90.562  |
| *C-1 to 9000   | ft E* | 1003   |      | 54.72*  | 50*     | 45.12*  |
|                |       | 1003   | *    | 28.10   | 25.64*  | 23.17*  |
| *c-1 to 9000   | ft E* |        | *    | 20.1"   | 43.04"  | 23.1/"  |
| *c-1 to 9000   | TT E* | 1001   |      |         |         |         |
|                |       |        |      |         |         |         |

SUMMARY OF CONTRACTION AND EXPANSION COEFFICIENTS given:  $\ensuremath{\mathsf{Drake}}$  channel

| River. Drake Chambe   |   |      |   |                                          |
|---|---|------|---|------------------------------------------|
| Posch P   | pivar Ct   |      | 2 Contr   | Expan. *                                 |
| * Reach *   | River St.   | 2000 | ° Contr. °   | Expan. *                                 |
| *C-1 to 9000 ft E*   | 1328   | *    | .1* .1* .1* .1* .1* .1* .1*   |                                          |
| *C-1 to 9000 ft E*<br>*C-1 to 9000 ft E*<br>*C-1 to 9000 ft E*   | 1327   | *    | .1*   | .3*                                      |
| *C-1 to 9000 ft E*<br>*C-1 to 9000 ft E*   | 1325   | é    | .1*   |                                          |
| *C-1 to 9000 ft E*<br>*C-1 to 9000 ft E*<br>*C-1 to 9000 ft E*   | 1324   | ø    | .1*   | . 32                                     |
| *C-1 to 9000 ft E*   | 1323   | *    | .1*<br>.1*<br>.1*   | .3*                                      |
| *C-1 to 9000 ft E*<br>*C-1 to 9000 ft E*   | 1322   |      | .1*   | .3*                                      |
| *C-1 to 9000 ft E*   | 1320   | *    | .1*<br>.1*<br>.1*<br>.1*   | .3*                                      |
| *C-1 to 9000 ft E*<br>*C-1 to 9000 ft E*   | 1319   | 9    | .1*   | .3*                                      |
| *C-1 to 9000 ft E*<br>*C-1 to 9000 ft E*   | 1318   | *    | .1* .1* .1* .1* .1* .1* .1* .1*   | .3*                                      |
| *C-1 to 9000 ft E*<br>*C-1 to 9000 ft E*   | 1316   | *    | .1*   | .3*                                      |
| *C-1 to 9000 ft E*   | 1315   | 2    | 1 * 1 * 1 * 1 * 1 * 1 * 1 * 1 * 1 * 1 *   | .3*                                      |
| *C-1 to 9000 ft E* *C-1 to 9000 ft E*   | 1314   | *    | .1*   | -3*                                      |
| *c-1 to 9000 ft E*   | 1313   | è    | 11*   | 3**************************************  |
| *C-1 to 9000 ft E*   | 1311   | *    | .12   | .3*                                      |
| *c-1 to 9000 ft E*   | 1310   | ÷    | .1*   | .3*                                      |
| °C-1 to 9000 ft E*   | 1309   |      | .1*   | .3"                                      |
| *C-1 to 9000 ft E*<br>*C-1 to 9000 ft E*   | 1307   | *    | .1*   | .3*                                      |
| *C-1 to 9000 ft E*   | 1306   | *    | .1*   | .3*                                      |
| *C-1 to 9000 ft E*<br>*C-1 to 9000 ft E*   | 1305   | *    | .1*<br>.1*<br>.1*<br>.1*<br>.1*   | .3*<br>.3*<br>.3*<br>.3*                 |
| *C-1 to 9000 ft E*<br>*C-1 to 9000 ft E*   | 1303   | *    | .1*   | .3*                                      |
| *C-1 to 9000 ft E*   | 1302   | *    | .1*   | .3*                                      |
| *C-1 to 9000 ft E*   | 1301   | *    | -1*   | .3"                                      |
| *C-1 to 9000 ft E*<br>*C-1 to 9000 ft E*   | 1300   | *    | .1*   | .30                                      |
| *C-1 to 9000 ft E*<br>*C-1 to 9000 ft E*   | 1299   | w    | .10   | 3*                                       |
| *C-1 to 9000 ft E*   | 1297   | *    | .1*   | .3*<br>.3*<br>.3*                        |
| *C-1 to 9000 ft E*   | 1296   | * *  | .1"   | 3* 3* 3* 3* 3* 3* 3* 3* 3* 3* 3* 3* 3* 3 |
| *C-1 to 9000 ft E*   | 1295   | 9    | .1*<br>.1*<br>.1*   | .3"                                      |
| *C-1 to 9000 ft E*<br>*C-1 to 9000 ft E*<br>*C-1 to 9000 ft E*   | 1293   | 2    | .1*   | .3*                                      |
| *C-1 to 9000 ft E*<br>*C-1 to 9000 ft E*   | 1292   | *    |   | **************************************   |
| *C-1 to 9000 ft E*<br>*C-1 to 9000 ft E*   | 1291   | * *  | .1*   | .3*                                      |
| *C-1 to 9000 ft E*<br>*C-1 to 9000 ft E*   | 1289   | è    |   | .3*                                      |
| *C-1 to 9000 ft E*   | 1288   | *    |   | .3*                                      |
| *c-1 to 9000 ft E*   | 1287   | *    | 1*   | .3*                                      |
| *C-1 to 9000 ft E*   | 1286   | 9    | .1*   | .3"                                      |
| *C-1 to 9000 ft E*<br>*C-1 to 9000 ft E*   | 1284   | *    | .1*   | .3*                                      |
| *C-1 to 9000 ft E*   | 1283   | *    | .1*   | .3*                                      |
| *C-1 to 9000 ft E*<br>*C-1 to 9000 ft E*<br>*C-1 to 9000 ft E*   | 1282   | *    | .1*<br>.1*<br>.1*<br>.1*<br>.1*   |                                          |
| *C-1 to 9000 ft E* *C-1 to 9000 ft E* *C-1 to 9000 ft E*   | 1281   | *    | .1*<br>.1*<br>.1*<br>.1*<br>.1*   | 3.2                                      |
| *C-1 to 9000 ft E*<br>*C-1 to 9000 ft E*   | 1279   | *    | .1*   | .3*                                      |
| *C-1 to 9000 ft E*   | 1278   | *    | .1*   | ********                                 |
| *C-1 to 9000 ft E*  *C-1 to 9000 ft E*   | 1277   |      | .1*   | .3"                                      |
| *C-1 to 9000 ft E*<br>*C-1 to 9000 ft E*   | 1275   | *    | .1* .1* .1* .1* .1* .1* .1*   | .3*                                      |
| *C-1 to 9000 ft E*   | 1274   |      | .1*   | .3°                                      |
| *C-1 to 9000 ft E*<br>*C-1 to 9000 ft E*   | 1273   | *    | .1*   | .3*                                      |
| *C-1 to 9000 ft E*<br>*C-1 to 9000 ft E*   | 1272   | *    | .1.   | *3*                                      |
| *C-1 to 9000 ft E*<br>*C-1 to 9000 ft E*   | 1270   | *    | 10<br>10<br>10<br>11<br>11<br>12<br>12<br>12<br>12<br>12<br>14<br>15<br>16<br>17<br>18<br>19<br>11<br>19<br>11<br>11<br>11<br>11<br>11<br>11<br>11<br>11<br>11<br>11 | .3*                                      |
| *C-1 to 9000 ft E* *C-1 to 9000 ft E* *C-1 to 9000 ft E*   | 1269   | *    | .1"   | .3*<br>.3*<br>.3*                        |
| *C-1 to 9000 ft E*   | 1268   | *    | .1.   | -3"                                      |
| *C-1 to 9000 ft E*<br>*C-1 to 9000 ft E*   | 1266   |      | .1*   | .3*                                      |
| *C-1 to 9000 ft E*<br>*C-1 to 9000 ft E*<br>*C-1 to 9000 ft E*   | 1265   | *    | .1*   | .3*                                      |
| *C-1 to 9000 ft E*   | 1264   | *    | .1*   | .3*                                      |
| *C-1 to 9000 ft E*<br>*C-1 to 9000 ft E*   | 1767   | *    | .1*   | .3*<br>.3*<br>.3*<br>.3*                 |
| *C-1 to 9000 ft E*   | 1261   | **   | .1*   | .3*                                      |
| *C-1 to 9000 ft E*   | 1260   | *    | 1*   | .3*                                      |
| **C-1 to 9000 ft E** **C-1 to 9000 ft E*   | 1259   | *    | .1* .1* .1* .1* .1* .1* .1* .1*   | .3*                                      |
| *C-1 to 9000 ft E*   | 1257   | *    | .19   | **********                               |
| *c-1 to 9000 ft E*   | 1256   | *    | 1 * 1 * 1 * 1 * 1 * 1 * 1 * 1 * 1 * 1 *   | .3*                                      |
| *C-1 to 9000 ft E*<br>*C-1 to 9000 ft E*   | 1255   | *    | .1*   | .3*                                      |
| *C-1 to 9000 ft E*<br>*C-1 to 9000 ft E*   | 1254   | 9    | .1*   | .3*                                      |
| *C-1 to 9000 ft E*   | 1252   | *    | .1*   | .3*                                      |
| *C-1 to 9000 ft E*   | 1251   | *    | 1*   | .3*                                      |
| *C-1 to 9000 ft E*<br>*C-1 to 9000 ft E*   | 1250   | 4    | .1*   | . 3*                                     |
| *C-1 to 9000 ft E* *C-1 to 9000 ft E*   | 1248   | *    | .1*   | .3*                                      |
| *C-1 to 9000 ft E*   | 1247   | *    | .1*   |                                          |
| **c-1 to 9000 ft t** | 1246   | *    | .1*<br>.1*<br>.1*<br>.1*<br>.1*<br>.1*<br>.1*<br>.1*   | .30                                      |
| *C-1 to 9000 ft E*<br>*C-1 to 9000 ft E*   | 1244   | 9    | .1*   | .3*                                      |
| *C-1 to 9000 ft E*   | 1243   | 9    | .1*   | .3*                                      |
| *C-1 to 9000 ft E*   | 1242   | *    | .1*   | .3*                                      |
| *C-1 to 9000 ft E*<br>*C-1 to 9000 ft E*   | 1241   | *    | .1*   | .3%                                      |
| *C-1 to 9000 ft E*   | 1239   |      | .1*   | .3*                                      |
| °C-1 to 9000 ft E*   | 1238   | *    | .1*   | .3*                                      |
| *C-1 to 9000 ft E*   | 1237   | *    | .1*   |                                          |
| *C-1 to 9000 ft E*<br>*C-1 to 9000 ft E*   | 1235   |      |   | .3*                                      |
| *C-1 to 9000 ft E*   | 1234   |      | .1*   | .3*                                      |
| "c-1 to 9000 ft E"   | 1328<br>1327<br>1328<br>1327<br>1328<br>1323<br>1323<br>1323<br>1323<br>1323<br>1323<br>1321<br>1319<br>1318<br>1319<br>1318<br>1319<br>1318<br>1319<br>1318<br>1319<br>1318<br>1319<br>1318<br>1319<br>1318<br>1319<br>1319 |      | .1*   | 3*                                       |
| *C-1 to 9000 ft E*   | 17.37   | -    | · T   | . 5                                      |
|   |   |      |   |                                          |

| 4- 4   |      | 9000 | ft             | E*    | 1069                                                         | *     | 1.2                                              | .3*          |
|---|------|------|----------------|-------|--------------------------------------------------------------|-------|--------------------------------------------------|--------------|
| *C-1   | to   |      | i.c.           | Ε.    |                                                              | *     |                                                  | . 5 "        |
| *C-I   | ţσ   | 9000 | ft             | E.º   | 1068                                                         | è     | 1.1                                              | . 3          |
| *C-I<br>*C-I   | to   | 9000 | ft             | Ē,    | 1067                                                         |       | .1"                                              | . 5 "        |
|   | ta   | 9000 | ft             | E*    | 1066                                                         | st:   | .1*                                              | .3*          |
| *C-1   | to   | 9000 | ft             | E th  | 1065                                                         | *     | .1° .1° .1° .1° .1° .1° .1° .1° .1° .1°          | ************ |
| 87-1   | to   | 9000 | ft             | E ×   | 1064                                                         | *     | .1*                                              | .3*          |
| ec 1   | to   | 9000 | ft             | Ēφ    | 1063                                                         | *     | 1 4                                              | 2.0          |
| -c-1   | 10   |      | ft             | E*    | 1003                                                         | w     | 1.0                                              | 30           |
| *C-1   | to   | 9000 |                | t."   | 1062                                                         | w.    | .1.                                              |              |
| °C-1   | to   | 9000 | ft             | E*    | 1061                                                         |       | .1.                                              | .3*          |
| *c-1   | to   | 9000 | ft             | E*    | 1060                                                         | ø     | .1*                                              | .3*          |
| 9r-1   | to   | 9000 | ft             | E*    | 1059                                                         | ŵ     | .1*                                              | .3*          |
| ** 1   | to   | 9000 | ft             | É#    | 1058                                                         | *     | 1*                                               | .3*          |
|   |      |      |                |       |                                                              |       | 10                                               | 20           |
| *C-T   | to   | 9000 | ft             | €.4   | 1057                                                         | *     |                                                  | .30          |
| *C-1   | ŢΟ   | 9000 | ft             | E*    | 1056                                                         | ~     | . 1*                                             | .3*          |
| *c~1   | to   | 9000 | ft             | E*    | 1055                                                         | 2     | .1*                                              | .3*          |
| °C-1   | to   | 9000 | ft             | E.#   | 1054                                                         | 4 -   | .1*                                              | .3*          |
| *c.1   | to   | 9000 | ft             | E*    | 1053                                                         | *     | .1*                                              | .3*          |
| 40 1   |      | 9000 | ft             | E*    | 1052                                                         | *     | 18                                               | 3.9          |
| -C-T   | to   |      | 2.5            | E o   | 1032                                                         | *     | .1*                                              | .3*          |
| *C-1   | to   | 9000 | ft             | E *   | 1051                                                         |       | .1*                                              |              |
| *C-1   | to   | 9000 | ft             | E s   | 1050                                                         | *     | .1*                                              | .3*          |
| *C-1   | to   | 9000 | ft             | E º   | 1049                                                         | *     | .1*                                              | .3*          |
| £C-3   | to   | 9000 | ft             |       | 1048                                                         |       | .1*                                              | .3*          |
| ** 1   |      | 9000 | ft             |       | 1047                                                         | e     | .1*                                              | .3*          |
|   | to   | 9000 | ft             | E*    | 1046.5                                                       | 0.00  | ilvert *                                         | *            |
| .C-T   | to   |      | 1.6            | 5.    | 1040.3                                                       | 9     | .1*                                              |              |
| *C-I   | to   | 9000 | ft             | E.s.  | 1046                                                         |       | .17                                              | . 3"         |
| *C-1   | to   | 9000 | fŧ             |       | 1045                                                         | *     | .10                                              | .3*          |
| *C-1   | to   | 9000 | ft             | E 22  | 1044                                                         | 9     | .1*                                              | .3*          |
| 00 1   | to   | 9000 | ft<br>ft<br>ft | E*    | 1043                                                         | *     | 1.9                                              | 2.4          |
|   | - 0  | 9000 | 2.             | Ē*    | 1042                                                         |       | 1.8                                              | 3.4          |
| "C-T   | to   |      | 1.6            | E     | 1042                                                         | *     | - 1 0                                            |              |
| °C~1   | ťο   | 9000 | ft             | E*    | 1041                                                         |       | . 1.                                             | . 5 "        |
| *C-1   | to   | 9000 | ft             | E*    | 1040                                                         | *     | .1° .1° .1° .1° .1°                              | .3"          |
| *c~1   | to   | 9000 | ft             | E*    | 1039                                                         | *     | .1*                                              | .3"          |
| 20-1   | to   | 9000 | ft             | E #   | 1038                                                         | *     | .1*                                              | .3*          |
| 90 1   | to   | 9000 | ft             | E W   | 1037                                                         |       | .1*                                              | 30           |
| -0-1   | 10   | 9000 |                | E*    | 1036                                                         | *     | 11+                                              | **********   |
| ×C-T   | to   |      | ft             | E.    | 7030                                                         | *     |                                                  |              |
| *C-1   | to   | 9000 | ft             | E*    | 1035                                                         |       | .1"                                              | . 31         |
| *C-1   | to   | 9000 | ft             | E*    | 1034                                                         | *     | .1*<br>.1*<br>.1*<br>.1*                         | .3*          |
| *C-1   | 20   | 9000 | ft             | E *   | 1033                                                         | *     | .1*                                              | .3*          |
| */-1   | to   | 9000 | ft             | F.×   | 1032                                                         | 1k    | .1*                                              | .3*          |
| tr. 1   | to   | 9000 | ft             | E.º   | 1031                                                         | *     | .1*                                              | 3*           |
|   | 1.0  | 9000 | ft             | E *   | 1030                                                         | n     | .1* .1* .1* .1* .1* .1* .1*                      | 2.9          |
| "C-T   | to   |      | 11             | ε.    | 1030                                                         |       | . 1                                              |              |
| <c-1< td=""><td>to</td><td>9000</td><td>ft</td><td>E*</td><td>1029</td><td></td><td>.1.</td><td>. 5 "</td></c-1<> | to   | 9000 | ft             | E*    | 1029                                                         |       | .1.                                              | . 5 "        |
| *C-I   | to   | 9000 | ft             | E*    | 1028                                                         | 9     | .1*                                              | . 5~         |
| 20-1   | to   | 9000 | ft             | E*    | 1027                                                         | *     | .1*                                              | .3*          |
| ec-1   | to   | 9000 | ft             | Ē*    | 1026                                                         | 92    | .1*                                              | .3*          |
| *c-1   | to   | 9000 | ft             | E*    | 1025                                                         | w     | .12                                              | .3*          |
| WC 1   | to   | 9000 | ft             | Ē*    | 1024                                                         | w     | 10                                               | 2.9          |
| -C-1   | LO   |      |                | E     | 1029                                                         | *     |                                                  | 24           |
| *C-1   | τo   | 9000 | ft             | E*    | 1024<br>1023<br>1022<br>1021<br>1020<br>1019<br>1018<br>1017 | *     | .1*                                              | . 5          |
| *C-1   | to   | 9000 | ft             | £.n   | 1022                                                         |       | .1*                                              | .3"          |
| *c-1   | to   | 9000 |                |       | 1021                                                         | ø     | .1*                                              | .3*          |
| *c-1   | to   | 9000 | ft             |       | 1020                                                         | ÷     | .1*                                              | .3*          |
| 0 c 1   | to   | 9000 | f+             | E* .  | 1019                                                         | *     | 1*                                               | . 3*         |
| A - 1   |      | 9000 | 22             | E.    | 2029                                                         |       | 1*                                               | 2.4          |
| "C~T   | to   |      | 11             |       | 1018                                                         | *     | .1*                                              |              |
| "C-1   | to   | 9000 | Ţξ             | Ε×    | 1017                                                         |       | * <del>*</del> * * * * * * * * * * * * * * * * * | . 5          |
| *C-1   | to   | 9000 | ft             | E*    | 1016                                                         | *     | .1"                                              | . 3"         |
| *C-1   | to   | 9000 | ft ft ft ft ft | E.*   | 1015                                                         | *     | .1*                                              | .3"          |
| 80-1   | to   | 9000 | ft             | E*    | 1014                                                         | *     | .1*                                              | .3*          |
| +0 2   | to   |      | £+             | E 8   | 1013                                                         | *     | 1*                                               | 3.8          |
| -(-4   |      |      | 2.5            | Ε×    | 1012                                                         | *     | 10                                               | 28           |
| ×(-1   | . to | 9000 | TI             | E "   | 1012                                                         | *     | . 1                                              |              |
| *C-1   | to   | 9000 | ft             | E*    | 1011                                                         | *     | .1.                                              | . 3 *        |
| *C-1   | to   | 9000 | †t             | E*    | 1010                                                         |       | .1*                                              | . 5 "        |
| *C-1   | to   |      | ft             | E.*   | 1009                                                         | *     | .1*<br>.1*<br>.1*<br>.1*                         | .3*          |
| *0-1   | to   |      | ft             | E*    | 1008                                                         | ŵ     | .1*                                              | .3*          |
| PC. 1   | to   |      | ft             | Ë*    | 1007                                                         | *     | .1*                                              | .3*          |
| 40.1   | to   |      | ft             | Εŵ    | 1006                                                         | *     |                                                  | 3.0          |
| ^C-1   | . to |      | 10             | £ "   | 1000                                                         | *     | .1*                                              | 3+           |
| *C-1   | to   | 9000 | ft             | £*    | 1005                                                         | *     | .1.                                              | - 3.         |
| *C-1   | . tc | 9000 | ft             | Εŵ    | 1004                                                         |       | . 1."                                            | .5"          |
| *C-1   | to   | 9000 | ft             | E.*   | 1003                                                         | dy    | .1*                                              | .3*          |
| *C-1   | to   |      | ft             | E*    | 1002                                                         | n     | .1*                                              | .3*          |
| 25-1   | to   |      | ft             | Ë*    | 1001                                                         | 49    |                                                  |              |
|   | to   | **** | ***            | ****  | *****                                                        | ***   | ******                                           | ****         |
|   |      |      |                |       |                                                              |       |                                                  |              |
| prof   | مان  | Outn | ut             | Table | - Standa                                                     | ard ' | Table 1                                          |              |

| Profile Output Table - Standard                        | Table 1           | •                        | din Ch El *            | w.s. Elev *            | Crit W.5. | E.G. Elev *                   | E.G. Slope           | vel Chnl         | Flow Area             | Top Width          | Froude # Chl *       |
|--------------------------------------------------------|-------------------|--------------------------|------------------------|------------------------|-----------|-------------------------------|----------------------|------------------|-----------------------|--------------------|----------------------|
| *************                                          | *******           | **********               | (TT) "                 | ******                 | ********  | *****                         | 0.00000              | 0.03             | 34.09                 | 18.16              | 0.00                 |
| * C-1 to 9000 ft E * 1328<br>* C-1 to 9000 ft E * 1327 | * PF 1 * * PF 1 * | 1.10 *                   | 2114.81 *<br>2114.71 * | 2117.23 *              | 2114.88   | 2117.23 *                     | 0.000000             | 0.02 1           | \$ 53.06 \$           | 26.09              | 0.00 *               |
| * C-1 to 9000 ft E * 1326                              | * PF 1 *          | 1.10 *                   | 2114.61 "              |                        |           | 2117.23 *                     | 0.000000             | * 0.02 °         | * 68.79 °             | 31.49              | * 0.00 *             |
| * C-1 to 9000 ft E * 1325<br>* C-1 to 9000 ft E * 1324 | * PF 1 * * PF 1 * | 1.10 *                   | 2114.51 *<br>2114.41 * | 2117.23 *<br>2117.23 * |           | 2117.23 *<br>2117.23 *        | 0.000000             | 0.01             | * 111 RS *            | 45.29              | * 0.00 *             |
| c-1 to 9000 ft E * 1323                                | * PF 1 *          | 1.10 *                   | 2114.31 "              | 2117.23 *              | 4         | 2117.23 *<br>2117.23 *        | 0.000000             | 0.01             | 1.33,92               | 51.69<br>56.09     | 0.00 *               |
| * C-1 to 9000 ft E * 1322<br>• C-1 to 9000 ft E * 1321 | * PF 1 *          | 1.10 *                   | 2114.21 *<br>2114.18 * | 2117.23 *<br>2117.23 * |           | 2117.23 *                     | 0,000000             | e 0.01 1         | 171.37                | 62.32              | * 0.00 *             |
| * C-1 to 9000 ft E * 1320                              | ° PF 1 *          | 1.10 *                   | 2114.17 * 2117.17 *    | 2117.23 * 2117.23 *    |           | 2117.23 * 2117.23 *           | 0.000000             | 0.01             | 171.96                | 50.42              | * 0.27 *             |
| * C-1 to 9000 ft E * 1319<br>* C-1 to 9000 ft E * 1318 | * PF 1 *          | 1.10 *                   | 2117.16 *              | 2117.18 *              | 2117.18   | 7117.20 *                     | 0.045018             | 0.93             | 1.19                  | 50.17              | * 1.06 *             |
| * C-1 to 9000 ft E * 1317                              | * PF 1 *          | 1.10 *                   | 2114.16 *              | 2114.23 *<br>2114.18 * | 2114.19   | 2114.23 *<br>2114.18 *        | 0.002883             | * 0.33 * 0.37    | 3.35 1<br>2.94 1      | 50.23              | * 0.27 *             |
| * c-1 to 9000 ft E * 1316<br>* c-1 to 9000 ft E * 1315 | * PF 1 *          | 1.10 *                   | 2114.11 *              | 2114.14 *              | 2114.14   | 2114.15 *                     | 0.032479             | * 0,84           | * 1.31 '              | 50.10              | 0.92 *<br>0.00 *     |
| * c-1 to 9000 ft E * 1314<br>* c-1 to 9000 ft E * 1313 | * PF 1 *          | 1.10 *                   | 2104.11 * 2104.06 *    | 2106.53 *<br>2106.53 * | 2104.18   | 2106.53 *<br>2106.53 *        | 0.000000             | * 0.02           | ° 49.33 '             | 24.92              | * 0.00 *             |
| * C-1 to 9000 ft E * 1312                              | * PF 1 *          | 1.10 *                   | 2104.04 *              | 2106.53 *              | 1         | 2106.53 *                     | 0.000000             |                  | 49,82 50.54           | 24.99              | * 0.00 *<br>* 0.00 * |
| * C-1 to 9000 ft E * 1311<br>* C-1 to 9000 ft E * 1310 | * PF 1 *          | 1.10 *                   | 2104.01 * 2103.91 *    | 2106.53 *<br>2106.53 * |           | 2106.53 *                     | 0.000000             | * 0.01           | * 87.27 °             | * 38.57            | * 0.00 *             |
| * C-1 to 9000 ft E * 1309                              | * PF 1 *          | 1.10 *                   | 2103.81 *              | 2106.53 *              |           | 2106.53 *<br>2106.53 *        | 0.000000             | * 0.01<br>* 0.01 | 91.02                 | 38.89<br>54.29     | * 0.00 *<br>* 0.00 * |
| * C-1 to 9000 ft E * 1308<br>* C-1 to 9000 ft E * 1307 | * PF 1 *          | 1.10 *                   | 2103.71 *<br>2103.61 * | 2106.53 *<br>2106.53 * |           | 2106.53 *                     | 0.000000             | * 0.01           | * 131.02 '            | * 50.69            | * 0.00 *             |
| * C-1 to 9000 ft E * 1306                              | * PF 1 *          | 1.10 *                   | 2103.51 *<br>2103.48 * | 2106.53 *<br>2106.53 * |           | 2106.53 *                     | 0.000000             | * 0.01<br>* 0.01 | * 154.24<br>* 171.38  | * 62.32            | * 0.00 *             |
| * C-1 to 9000 ft E * 1305<br>* C-1 to 9000 ft E * 1304 | * PF 1 *          | 1.10 *                   | 2103.47 *              | 2106.53 *              |           | 2106.53 *                     | 0.000000             | 0.01             | * 171.97 <sup>-</sup> | 62.34              | * 0.00 *             |
| * C-1 to 9000 ft E * 1303                              | * PF 1 *          | 1.10 *                   | 2106.47 * 2106.46 *    | 2106.53 *<br>2106.49 * | 2106.49   | 2106.53 *                     | 0.002076             | * 0.89           | * 2.99<br>* 1.24      | * 50.19            | * 1.00 *             |
| * C-1 to 9000 ft E * 1301                              | * PF 1 *          | 1.10 *                   | 21.03.46 *             | 2103.53 °              | 2103.49   | 2103.53 *                     | 0.002919<br>0.002198 | * 0.33           | * 3,34                | * 50.27            | * 0.23 °             |
| * C-1 to 9000 ft E * 1300<br>* C-1 to 9000 ft E * 1299 | * PF 1 *          | 1.10 *                   | 2103.42 *<br>2103.41 * | 2103.48 °<br>2103.44 * | 2103.44   | 2103.48 * 2103.45 *           | 0.032479             | * 0.84           | * 1.31                | * 50.10            | * 0.92 *             |
| * C-1 to 9000 ft E * 1298                              | * PF 1 *          | 1.10 *                   | 2093.41 *              | 2095.83 *              | 2093,48   | 2095.83 *                     | 0.000000             | * 0.03<br>* 0.03 | * 35.92<br>* 36.87    | * 19.85            | * 0.00 *             |
| ° C-1 to 9000 ft E ° 1297<br>° C-1 to 9000 ft E * 1296 | * PF 1 *          | 1.10 *                   | 2093.36 * 2093.34 *    | 2095.83 *              |           | 2095.83 *                     | 0.000000             | * 0.03           | * 37.25               | * 19.92            | * 0.00 *             |
| ° C-1 to 9000 ft E * 1295                              | * PF 1 *          | 1.10 *                   | 2093.31 * 2093.21 *    | 2095.83 *              |           | 2095.83 *                     | 0,000000             | * 0.02           | * 71.38               | ± 32.48            | * 0.00 *             |
| * C-1 to 9000 ft E * 1294<br>* C-1 to 9000 ft E * 1293 | * PF 1 *          | 1.10 *                   | 2093.11 *              | 2095.83 *              |           | 2095.83 °                     | 0.000000             | * 0.01           | ° 90.97               | * 38.88            | * 0.00 *             |
| * C-1 to 9000 ft E * 1292<br>* C-1 to 9000 ft E * 1291 | * PF 1 *          | 1.10 *                   | 2093.01 *<br>2092.91 * |                        |           | 2095.83 *                     | 0.000000             | * 0.01           | * 130.95              | * 50.68            | * 0.00 *             |
| * C-1 to 9000 ft E * 1290                              | * PF 1 *          | 1.10 *                   | 2092.81 *              | 2095.83 *              |           | * 2095.83 *<br>* 2095.83 *    | 0.000000             | * 0.01           | * 154.16              | × 57.08            | * 0.00 *<br>* 0.00 * |
| * C-1 to 9000 ft E * 1289<br>* C-1 to 9000 ft E * 1288 | * PF 1 *          | 1.10 *                   | 2092.77 *<br>2092.77 * | 2095,83 *              |           | * 2095.83 °                   | 0.000000             | 2 0.03           | * 171.91              | * 62.35            | * 0.00 *             |
| * C-1 to 9000 ft E * 1287                              | * PF 1 *          | 1.10 *                   | 2095.77 *              | 2095.83 *              |           | * 2095.83 *<br>* 2095.80 *    | 0.002288             | * 0.61           | * 1.81                | * 50.25            | * 0.56 *             |
| * C-1 to 9000 ft E * 1286<br>* C-1 to 9000 ft E * 1285 | * PF 1 *          | 1.10 *                   | 2092.76 *              | 2092.83                | 2092.79   | ° 2092.83 °                   | 0.002814             | * 0.33           | * 3,38                |                    | * 0.22 *             |
| * C-1 to 9000 ft E * 1284                              | * PF 1 *          | 1.10 *                   | 2092.72 *              | 2092.78 *              | 2092.74   | * 2092.78 *<br>* 2092.75 *    | 0.002461<br>0.016971 | * 0.69           | * 1.59                | * 50.13            | * 0.69 *             |
| * C-1 to 9000 ft E * 1282                              | * PF 1 *          | 1.10 *                   | 2082.71 *              | 2085.13 *              | 2082.78   | * 2085.13 *                   | 0.000000             | * 0.03           | * 35.94               | * 19.69<br>* 19.86 | * 0.00 *<br>* 0.00 * |
| * C-1 to 9000 ft E * 1281<br>* C-1 to 9000 ft E * 1280 | * PF 1 *          | 1.10 *                   | 2082.66 *              | 2085.13 *              |           | * 2085.13 *<br>* 2085.13 *    | 0.000000             | * 0.03           | * 37.28               | 9 19.93            | * 0.00 *             |
| * C-1 to 9000 ft E * 1279                              | * PF 1 *          | 1.10 *                   | 2082.52 *              | 2085.13 *              |           | * 2085.13 * 2085.13 *         |                      | * 0.02<br>* 0.01 | * 52.74<br>* 76.33    | * 25.39<br>* 33.71 | * 0.00 *<br>* 0.00 * |
| ° C-1 to 9000 ft E * 1278<br>° C-1 to 9000 ft E * 1277 | * PF 1 *          | 1.10 *                   | 2082.44 * 2082.35 *    | 2085.13 *              |           | ° 2085.13 *                   | 0.000000             | ° 0.01           | * 93.28               | * 39.07            | * 0.00 *             |
| ° C-1 to 9000 ft E * 1276                              | * PF 1 *          | 1.10 *                   | 2082.27 * 2082.18 *    | 2085.13 °              |           | * 2085.13 *<br>* 2085.13 *    | 0.000000             |                  | * 132.49              | * 50.77            | * 0.00 *             |
| * C-1 to 9000 ft E * 1275<br>* C-1 to 9000 ft E * 1274 | * PF 1 *          | 1.10 *                   | 2082.09 *              | 2085.13 9              |           | * 2085.13 *                   | 0.000000             | * 0.01           | * 155.33              | * 57.14            | * 0.00 *             |
| * C-1 to 9000 ft E * 1273                              | * PF 1 * PF 1     | 1.10 *                   | 2082.08 5              | 2085.13                | •         | * 2085.13 *<br>* 2085.13 *    | 0.000000             | * 0.01           | ° 172.06              | * 62.40            | * 0,00 °.            |
| * C-1 to 9000 ft E * 1271                              | * PF 1 '          | 1.10 *                   | 2085.07                | 2085,13 4              | v         | * 2085.13 *                   | 0.002134             | * 0.37<br>* 0.86 | * 2.97<br>* 1.28      | * 50.43<br>* 50.18 | * 0.27 *<br>* 0.94 * |
| * C-1 to 9000 ft E * 1270<br>* C-1 to 9000 ft E * 1269 | * PF 1 '          | 1.10 *                   | 2085.06 4              | * 2082.12 *            | 2082.09   | * 2082.12 *                   | 0.004303             | * 0.37           | * 2.97                | * 50.24            | * 0.27 *             |
| * C-1 to 9000 ft E * 1268                              | * PF 1 *          | 1.10 *                   | 2082.01 4              | 2082,07 1              | k         | * 2082.08 *                   | 0.001749             |                  | * 3.15<br>* 1.33      | * 50.11            | * 0.89 *             |
| * C-1 to 9000 ft E * 1267<br>* C-1 to 9000 ft E * 1266 | * PF 1 '          | 1.10 *                   | 2082.01 9              | 2074.43                | 2072.08   | * 2074.43 *                   | 0.000000             | * 0.03           | * 35.94               | * 19.69            | * 0.00 °             |
| * C-1 to 9000 ft E * 1265                              | * PF 1 *          | 1.10 *                   | 2071.96 *              | 2074.43                | r<br>o    | * 2074.43 *<br>* 2074.43 *    | 0.000000             | * 0.02           | * 51.80<br>* 52.30    | 25.98              | * 0.00 *             |
| * C-1 to 9000 ft E * 1263                              | * PF 1            | 1.10 *                   | 2071.91 1              | 2074,43 1              | te .      | * 2074.43 *                   | 0.000000             | * 0.02           | * 53.06<br>* 71.41    | * 26.09            | * 0.00 * 0.00 *      |
| ° C-1 to 9000 ft E * 1262<br>* C-1 to 9000 ft E * 1261 | * PF 1 '          | 1.10 *                   | 2071.81 1              | 2074.43 1              | *         | * 2074.43 *<br>* 2074.43 *    | 0.000000             | 0.01             | * 93,73               | * 39.89            | * 0.00 *             |
| ° C-1 to 9000 ft E * 1260                              | * PF 1            | 1.10 *                   | 2071.61                | 2074.43 1              | k         | * 2074.43 *<br>* 2074.43 *    | 0.000000             | * 0.01<br>* 0.01 | * 111.84<br>* 131.00  | * 45.29<br>* 50.69 | * 0.00 *<br>* 0.00 * |
| * C-I to 9000 ft E * 1259<br>* C-I to 9000 ft E * 1258 | * PF 1 *          | 1.10 *                   | 2071.51 2071.41        | 2074.43                |           | * 2074.43 *                   | 0.000000             | ° 0.01           | * 154.23              | * 57.09            | * 0.00 *             |
| * c-1 to 9000 ft E * 1257                              | * PF 1 '          | 1.10 *                   | 2071.38 1              | * 2074.43 '            | 2         | * 2074.43 *<br>* 2074.43 *    | 0.000000             | * 0.01<br>* 0.01 | * 171.95              | * 62.34            | * 0.00 *             |
| * C-1 to 9000 ft E * 1256<br>* C-1 to 9000 ft E * 1255 | * PF 1 * PF 1     | 1.10 *                   | 2074.37                | 2074.43                | *         | <ul> <li>2074.43 °</li> </ul> | 0.002164             | * 0.37           | 2.95                  |                    | * 0.27 *             |
| * c-1 to 9000 ft E * 1254                              | * PF 1 * PF 1     | 1.10 *<br>1.10 *         | 2074.36                | * 2074.39 °            | 2074.39   | * 2072.73 °                   | 0.000000             | * 0.02           | 9 71.61               | * 55.47            | * 0.00 *             |
| * C-1 to 9000 ft E * 1252                              | * PF 1 '          | * 1.10 *                 | 2071.41 '              | * 2072.73 1            | ř         | 2072.73 *                     | 0.000000             | * 0.02           | * 69.43               | * 55.34            | * 0.00 *<br>* 1.01 * |
| * C-1 to 9000 ft E * 1251<br>* C-1 to 9000 ft E * 1250 | * PF 1<br>* PF 1  | * 255.00 *<br>* 255.00 * | 2071.31                | * 2062.18 '            | ° 2063.62 | * 2071.84 *                   | 0.332368             | * 24.94          | * 10.23               | 9 13.48            | * 5.05 *             |
| * C-1 to 9000 ft E * 1249                              | * PF 1            | * 255.00 *<br>* 255.00 * | 2061.26 1              | * 2065.00 '            | * 2063.16 | * 2065.14 *<br>* 2065.13 *    | 0.001023             | * 3.03           | * 84.09<br>* 84.30    | * 30.00<br>* 30.01 | * 0.32 * 0.32 *      |
| * C-1 to 9000 ft E * 1248<br>* C-1 to 9000 ft E * 1247 | * PF 1            | * 255,00 *               | 2061.24                | ° 2064.97 '            | ø         | * 2065.11 *                   | 0.001000             | * 3.01           | * 84.76               | * 30.05            | * 0.32 *             |
| ° C-1 to 9000 ft E * 1246<br>° C-1 to 9000 ft E * 1245 | * PF 1            | * 255.00 *<br>* 255.00 * | 2061.11                | ° 2064.99 '            | *         | * 2065.06 *<br>* 2065.04 *    | 0.000476             | * 2.21<br>* 1.95 | * 115.26<br>* 130.61  | * 40.86            | * 0.19 *             |

| C-1 to 9000 ft e   |
|---|
| **************************************   |
| 255.00 * 255.00 * | **Reach***  **River Sta***  **Profile***  **C-1 to 9000 ft te** 13128*  **PF1***  **C-1 to 9000 ft te** 1327*  **PF1***  **C-1 to 9000 ft te** 1327*  **PF1***  **C-1 to 9000 ft te** 1327*  **PF1***  **C-1 to 9000 ft te** 1328*  **PF1**  **C-1 to 900 | Loss * Q. Left * O. (Cft * | Channel 9 8 Right 1 109 W  CESS 1 1 100 W  1 1 100 W  1 1 100 W  1 1 1 100 W  1 1 1 1 1 1 1 1 1 1 1 1 1 1 1 1 1 1 | 18:10                         |
| *C-1 to 9000 ft E * 1266   | 0.00 * *   | 1.10 * * 2   | 25.92 *<br>25.98 *<br>26.09 * |
| * C-1 to 9000 ft E * 1263   | 0.00 * *   | 1.10 * * * 1.10 * * 1.10 * * *                                                                                    | 32.49 *<br>39.89 *<br>45.29 * |
| *C-1 to 9000 ft E * 1258   | 0.00 * *<br>0.00 * *   | 1.10 * * 5   | 50.69 *<br>57.09 *            |

| drake12908.rep             |  |
|----------------------------|--|
| *C-1 to 9000 ft E = 1255   |  |
| *C-1 to 9000 ft E * 1145   |  |
| **C-1 to 9000 ft = 1234    |  |
| *C-1 to 9000 ft e *1223    |  |
| *C-1 to 9000 ft E * 1214   |  |
| * C-1 to 9000 ft E * 1100  |  |
| *C-1 to 9000 ft E * 1191   |  |
| **-1 to 9000 ft E * 1180   |  |
| *C-1 to 9000 ft & 1170     |  |
| **C-1 to 3000 ft E * 1160  |  |
| *C-1 to 9000 ft E * 1148   |  |
| *C-1 to 9000 ft E * 1138   |  |
| *C-1 to 9000 ft E * 1126   |  |
| *C-1 to 9000 ft E * 1118   |  |
| **C-1 to 9000 ft E ** 1108 |  |

| * C-1 to 9000 ft E * 1095   | * PF 1 *                         | 1972.79 *<br>1972.75 *                            | 1972.74 *<br>1972.26 ° | 0.05 *            | 0.00 *           | 0.04 *           | ÷        | 516.00 *<br>516.00 * | *      | 64.59 *<br>59.96 * |
|---|----------------------------------|---------------------------------------------------|------------------------|-------------------|------------------|------------------|----------|----------------------|--------|--------------------|
| * C-1 to 9000 ft E * 1095<br>* C-1 to 9000 ft E * 1094<br>* C-1 to 9000 ft E * 1093   | * PF 1 *                         | 1972.68 *                                         | 1972.00 ×              | 0.68 *            | 0.00 *           | 0.16 *<br>0.00 * | r<br>r   | 516.00 *<br>516.00 * | *      | 58.48 *<br>58.99 * |
| * C-1 to 9000 ft E * 1092<br>* C-1 to 9000 ft E * 1091   | * PF 1 *                         | 1970.89 *<br>1970.87 *                            | 1970.75 *<br>1970.73 * | 0.13 *            | 0.01 °           | 0.08 *           | *        | 516.00 *<br>516.00 * | *      | 59.27 *            |
| * C-1 to 9000 ft E * 1091<br>* C-1 to 9000 ft E * 1090<br>* C-1 to 9000 ft E * 1089   | * PF 1 *                         | 1970.78 *<br>1969.87 *                            | 1969.86 *<br>1959.86 * | 0.91 *<br>10.01 * | 0.00 *           | 0.10 *           | *        | 516.00 *             | *      | 37.15 *<br>16.21 * |
| 2 C-1 to 9000 ft F 2 1088   | * PF 1 *                         | 1963.20 *                                         | 1962.95 *              | 0.25 *            | 0.02 *.          | 0.00 *           | *        | 516.00 °             |        | 36.83 °<br>36.82 ° |
| * C-1 to 9000 ft E * 1087<br>* C-1 to 9000 ft E * 1086   | * PF 1 *                         | 1963.18 *<br>1963.16 *                            | 1962.93 *<br>1962.92 * | 0.25 *            | 0.02 *           | 0.00 *           | *        | 516.00 *<br>516.00 * |        | 36.82 *            |
| * c-1 to 9000 ft F * 1085   | * pF 1 *                         | 1963.09 *                                         | 1962.92 *              | 0.17 °            | 0.03 *           | 0.02 *           | *        | 516.00 *             |        | 42.24 *<br>49.50 * |
| * C-1 to 9000 ft E * 1084   | * PF 1 *<br>* PF 1 *             | 1963.04 *<br>1963.01 *                            | 1962.93 °<br>1962.94 * | 0.07 *            | 0.02 *<br>0.01 * | 0.00 *           |          | 516.00 °<br>516.00 ° |        | 57.61 *            |
| * C-1 to 9000 ft E * 1083<br>* C-1 to 9000 ft E * 1082   | * PF 1 *                         | 1962.99 *                                         | 1962.93 °              | 0.06 *            | 0.00 *           | 0.01 *           |          | 516.00 °<br>516.00 ° | *      | 60.48 *<br>68.61 * |
| * C-1 to 9000 ft E * 1081<br>* C-1 to 9000 ft E * 1080<br>* C-1 to 9000 ft E * 1079<br>* C-1 to 9000 ft E * 1079<br>* C-1 to 9000 ft E * 1078                                                    | * PF 1 *                         | 1962.98 *<br>1962.98 *                            | 1962.94 *<br>1962.94 * | 0.04 *            | 0.00 *           | 0.04 *           | ø        | 516.00 *             | *      | 68,62 *            |
| * C-1 to 9000 ft E * 1079   | * PF 1 *                         | 1067 04 *                                         | 1962.49 *<br>1962.20 * | 0.45 *            | 0.05 *           | 0.02 *           |          | 516.00 *<br>516.00 * | *      | 60.50 *<br>58.76 * |
|   | * PF 1 *                         | 1962.87 *<br>1962.52 *<br>1960.19 *               | 1958.38 *              | 4.14 *            | 0.00 *           | 0.35 *           | *        | 516.00 *             | *      | 52.22 *            |
|   | * PF 1 *                         | 1960.19 °<br>1959.88 *                            | 1958.74 *<br>1959.11 * | 1.45 *            | 1.52 * 0.10 *    | 0.81 *           | *        | 516.00 *<br>516.00 * |        | 53.68 *<br>54.99 * |
| * C-1 to 9000 ft E * 1075<br>* C-1 to 9000 ft E * 1074   | * PF 1 *                         | 1959.06 *                                         | 1950.14 *              | 8.92 *            | 0.00 *           | 0.82 *           | *        | 516.00 *             | ÷      | 16.50 *            |
| * C-1 to 9000 ft E * 1073   | * PF 1 *                         | 1953.43 *<br>1953.41 *                            | 1953.13 *<br>1953.11 * | 0.29 *            | 0.02 *<br>0.02 * | 0.00 *           | *        | 516.00 *<br>516.00 * | *      | 34.74 °<br>34.72 ° |
| ° C-1 to 9000 ft E ° 1071   | * PF 1 *                         | 1953.38 *                                         | 1953.09 *              | 0.29 *            | 0.05 *           | 0.04 *           | **       | 516.00 *<br>516.00 * | 9      | 34.71 °<br>44.32 ° |
| * C-1 to 9000 ft E * 1070   | * PF 1 *                         | 1953.29 *<br>1953.25 *                            | 1953.14 *<br>1953.14 * | 0.15 * 0.11 *     | 0.03 *           | 0.01 *           | ŵ        | 516.00 *             |        | 49.72 °            |
| *C-1 to 9000 ft E * 1073<br>*C-1 to 9000 ft E * 1072<br>*C-1 to 9000 ft E * 1071<br>*C-1 to 9000 ft E * 1070<br>*C-1 to 9000 ft E * 1069<br>*C-1 to 9000 ft E * 1068<br>*C-1 to 9000 ft E * 1068 | * PF 1 *                         | 1953.22 *                                         | 1953.14 *              | 0.08 *            | 0.01 *           | 0.01 *           | *        | 516.00 *<br>516.00 * |        | 57.59 *<br>65.54 * |
|   | * PF 1 *                         | 1953.20 *                                         | 1953.15 *<br>1953.15 * | 0.05 *            | 0.00 *           | 0.00 *           | *        | 516.00 ×             | ÷      | 72.28 *            |
|   | * PF 1 *                         | 1953.19 *                                         | 1953.15 *              | 0.04 *            | 0.00 *<br>0.05 * | 0.04 *           | *        | 516.00 *<br>516.00 * | *      | 72.27 *<br>60.71 * |
| * C-1 to 9000 ft E * 1064<br>* C-1 to 9000 ft E * 1063   | * PF 1 *<br>* PF 1 *             | 1953.15 *<br>1953.08 *                            | 1952.70 *<br>1952.41 * | 0.67 *            | 0.00 *           | 0.09 *           | *        | 516.00 °             | *      | 58.94 °            |
| c-1 to 9000 ft F * 1062   | * PF 1 *<br>* PF 1 *             | 1952.73 *<br>1950.38 *                            | 1948.58 *<br>1948.94 * | 4.15 *            | 0.00 *           | 0.35 * 0.81 *    | *        | 516.00 *<br>516.00 * | *      | 52.64 *            |
| * C-1 to 9000 ft E * 1061<br>* C-1 to 9000 ft E * 1060   | * PF 1 *                         | 1950,07 *                                         | 1949.30 *              | 0.76 *            | 0.10 *           | 0.22 *           | 4        | \$16.00 *            | *      | 55.78 *            |
| # C-1 to 0000 ft c 4 1050   | * PF 1 *                         | 1949.24 °<br>1944.71 °                            | 1940.31 *<br>1944.51 * | 8.93 *<br>0.20 *  | 0.00 *           | 0.82 *           |          | 516.00 *<br>516.00 * | *      | 16.82 *<br>36.46 * |
| * C-1 to 9000 ft E * 1058<br>* C-1 to 9000 ft E * 1057   | * PF 1 *                         | 1944.70 °                                         | 1944.50 *              | 0.20 *            | 0.01 *           | 0.00.0           | *        | 516.00 *             | *      | 36.47 *<br>38.26 * |
| * C-1 to 9000 ft E * 1056<br>* C-1 to 9000 ft E * 1055   | * PF 1 *                         | 1944.68 *<br>1944.63 *                            | 1944.50 °<br>1944.49 ° | 0.18 *            | 0.03 *           | 0.01 *           |          | 516.00 *<br>516.00 * |        | 40.93 *            |
|   | * PF 1 *                         | 1944 60 *                                         | 1944.50 *              | 0.09.*            | 0.02 *           | 0.00 *           | *        | 516.00 *<br>516.00 * |        | 46.54 *<br>42.58 * |
| * C-1 to 9000 ft E * 1053<br>* C-1 to 9000 ft E * 1052   | * PF 1 *                         | 1944.58 * 1944.55 *                               | 1944.48 °<br>1944.46 ° | 0.10 *            | 0.02 *           | 0.06 *           | ÷        | 516.00 °             | *      | 44.29 *            |
| e c 1 to 0000 ft t 8 1051   | * PF 1 *                         |                                                   | 1943.80 °              | 0.69 *            | 0.04 *           | 0.03 *           | *        | 516.00 *<br>516.00 * | *      | 35.23 *<br>33.73 * |
| * C-1 to 9000 ft E * 1050<br>* C-1 to 9000 ft E * 1049   | * PF 1 *                         | 1944.42 * 1943.04 *                               | 1943.45 *<br>1942.85 * | 0.97 * 0.19 *     | 0.02 *           | 0.03 *           | *        | \$16.00 *            | *      | 39.06 *            |
| * C-1 to 9000 ft E * 1048   | * PF 1 * * PF 1 *                | 1943.04 *<br>1942.99 *<br>1942.96 *               | 1942.89 *<br>1942.67 * | 0.11 * 0.29 *     | 0.02 *           | 0.02 *           | er<br>er | 516.00 °<br>516.00 * | *      | 52.32 °<br>57.28 ° |
| * C-1 to 9000 ft E * 1050<br>* C-1 to 9000 ft E * 1049<br>* C-1 to 9000 ft E * 1048<br>* C-1 to 9000 ft E * 1047<br>* C-1 to 9000 ft E * 1047                                                    | * * *                            | culvert *                                         | *                      | *                 | *                | *                | æ        |                      | *      | *                  |
|   | * PF 1 *                         | 1940.96 *                                         | 1940.34 *<br>1938.92 * | 0.62 *            | 0.49 *<br>0.82 * | 0.09 *           |          | 516.00 *<br>781.00 * | *      | 26.00 *<br>27.50 * |
| * C-3 to 9000 ft F * 1044   | * pc 1 *                         | 1940.39 *<br>1938.83 *<br>1937.07 *<br>1935.22 *  | 1936.38 *              | 2.45 *            | 1.46 *           | 0.10 *           | 4        | 781.00 ×             |        | 45.00 *            |
| * C-1 to 9000 ft E * 1043<br>* C-1 to 9000 ft E * 1042   | * PF 1 *                         | 1937.07 *                                         | 1935.93 *<br>1930.37 * | 1.14 * 4.86 *     | 0.50 *<br>1.47 * | 0.03 *           | ,        | 781.00 °<br>781.00 ° | *      | 40.00 *<br>27.65 * |
| * C-1 to 9000 ft F * 1041   | * PF 1 *                         | 1933.55                                           | 1928.19                | 5.37 *            | 1.62 *           | 0.05 *<br>0.06 * |          | 781.00 *<br>781.00 * | *      | 27.54 * 27.43 *    |
| * C-1 to 9000 ft E * 1040<br>* C-1 to 9000 ft E * 1039   | * PF 1 *<br>* PF 1 *             | 1931.09 *<br>1928.48 *                            | 1925.11 *<br>1923.19 * | 5.98 *<br>5.30 *  | 2.40 *           | 0.20 *           | *        | 781.00 *             | *      | 27.99 *            |
| * C-1 to 9000 ft E * 1038<br>* C-1 to 9000 ft E * 1037   | * PF 1 *                         | 1926.02 *<br>1923.25 *                            | 1920.10 *<br>1917.00 * | 5.92 *<br>6.26 *  | 2.40 * 2.73 *    | 0.06 *           | **       | 781.00 *<br>781.00 * | *      | 27.85 *<br>27.72 * |
|   | * PF 1 *                         | 1070 38 *                                         | 1914.06 *              | 6.31 °            | 2.87 °           | 0.01 *           | *        | 781.00 *             | *      | 27.72 *            |
| * C-1 to 9000 ft E * 1035   | * PF 1 *                         | 1917.02 *<br>1915.54 *<br>1913.86 *               | 1909.54 *<br>1908.37 * | 7.48 *<br>7.17 *  | 3.24 * 1.39 *    | 0.12 *<br>0.09 * | *        | 781.00 *<br>781.00 * | *      | 26.70 * 23.22 *    |
| * C-1 to 9000 ft F * 1033   | * PF 1 *                         | 1913.86 *                                         | 1906.80 *              | 7.06 *            | 1.65 *           | 0.03 *           | *        | 781.00 *             |        | 23.25 * 22.94 *    |
| * C-1 to 9000 ft E * 1032<br>* C-1 to 9000 ft E * 1031   | * PF 1 *<br>* PF 1 *             | 1911.07 *<br>1908.76 *                            | 1905.02 *<br>1903.50 * | 6,05 *<br>5,26 *  | 2.49 *<br>2.08 * | 0.30 *           | *        | 781.00 *<br>781.00 * | *      | 27.02 °            |
| * c 1 to 0000 ft t t 1030   | * PF 1 *                         | 1906.83 *                                         | 1902.57 *              | 4.26 *            | 1.63 *           | 0.30 *           | *        | 893.00 *<br>893.00 * | *      | 29.03 °<br>24.48 ° |
| * C-1 to 9000 ft E * 1029<br>* C-1 to 9000 ft E * 1028<br>* C-1 to 9000 ft E * 1027<br>* C-1 to 9000 ft E * 1027<br>* C-1 to 9000 ft E * 1026                                                    | * PF 1 *                         | 1906.14 *<br>1905.42 *                            | 1903.04 *<br>1900.64 * | 4.79 *            | 0.55 *           | 0.17 *           | *        | 893.00 *             | *      | 28.37 °            |
| * C-1 to 9000 ft E * 1027<br>* C-1 to 9000 ft E * 1026   | * PF 1 * * PF 1 *                | 1904.54 *<br>1904.13 *                            | 1899.98 *<br>1898.86 * | 4.57 *<br>5.27 *  | 0.81 * 0.35 *    | 0.07 *           | *        | 893,00 *<br>893.00 * | ź      | 20.31 * 19.77 *    |
|   | * PF 1 *                         | 1002 25 9                                         | 1896.34 *              | 6.91 *            |                  | 0.16 *           |          | 893.00 *             | *      | 18.81 "            |
| * C-1 to 9000 ft E * 1024<br>* C-1 to 9000 ft E * 1023   | * PF 1 *                         | 1902.32 * 1901.28 * 1900.19 * 1899.15 * 1898.15 * | 1895.09 *<br>1893.39 * | 7.24 *            | 0.90 *           | 0.06 *           | *        | 893.00 *<br>893.00 * |        | 18.66 *<br>18.38 * |
| * C-1 to 9000 ft F * 1022   | * PF 1 *<br>* PF 1 *<br>* PF 1 * | 1900.19 *                                         | 1892.52 *              | 7.66 *            | 1.02 *           | 0.07 *           | *        | 893.00 *             | *      | 18.47 *<br>18.54 * |
| * C-1 to 9000 ft E * 1021<br>* C-1 to 9000 ft E * 1020   |                                  | 1899.15 *                                         | 1891.65 *<br>1890.76 * | 7.50 *<br>7.39 *  | 0.99 *           | 0.03 *           | *        | 893.00 *<br>893.00 * | *      | 18.59 *            |
| * C-1 to 9000 ft E * 1019   | * PF 1 *                         |                                                   | 1889.34 *              | 7.64 *            | 1.15 *           | 0.03 *           | *        | 893.00 *<br>893.00 * | *      | 18.49 °<br>18.49 ° |
| * C-1 to 9000 ft E * 1018<br>* C-1 to 9000 ft E * 1017   | * PF 1 *                         | 1896.98 *<br>1895.81 *                            | 1889.34 *<br>1887.64 * | 7.64 *<br>8.17 *  | 1.11 *           | 0.05 *           | *        | 893.00 *             | *      | 18.65 *            |
| * C-1 to 9000 ft F * 1016   | * PF 1 *                         | 1894.31 *<br>1892.41 *                            | 1885.99 *<br>1885.05 * | 8.32 *<br>7.35 *  | 1.48 *<br>1.62 * | 0.02 *           | *        | 893.00 *             | *      | 25.00 *            |
| . * C-1 to 9000 ft E * 1014   | * PF 1 *                         | 1892.41 "<br>1890.39 *<br>1887.73 *               | 1880.80 *              | 9.59 *            | 1.80 "           | 0.22 *           | *        | 893.00 *<br>893.00 * |        | 25 00 8            |
| ° C-1 to 9000 ft E ° 1013   | * PF 1 *                         | 1887.73 *                                         | 1876.65 *<br>1873.36 * | 11.08 *           | 2.51 *           | 0.15 *<br>0.04 * | *        | 893.00 *<br>893.00 * | 9      | 25.00 *<br>25.00 * |
| * C-1 to 9000 ft E * 1012<br>* C-1 to 9000 ft E * 1011   | # PC 1 *                         | 1884.79 *<br>1881.37 *                            | 1000 45 6              | 12.93 *           | 3.27 *           | 0.15 *           | *        | 893.00 *             | *      | 25.00 *<br>25.00 * |
| * C-1 to 9000 ft E * 1010<br>* C-1 to 9000 ft E * 1009   | * PF 1 *                         | 1874.83 *<br>1874.82 *                            | 1874.69 °<br>1874.68 ° | 0.14 *            | 0.00 *           | 0.00 *           | ě        | 893.00 *<br>893.00 * | *      | 25.00 °            |
| * C-1 to 9000 ft E * 1008   | * PF 1 *                         | 1874.82 °<br>1874.82 °                            |                        | 0.14 *            | 0.00 *           | 0.00 *           | wh<br>Ye | 893.00 *<br>893.00 * | *      | 25.00 *<br>25.00 * |
| * C-1 to 9000 ft E * 1007<br>* C-1 to 9000 ft E * 1006   | * PF 1 * * PF 1 *                | 1874.82 *<br>1874.81 *                            | 1874.68 *<br>1874.67 * | 0.14 *            | 0.00 *           | 0.00 *           |          | 893.00 *             |        | 25.00 *            |
| * C-1 to 9000 ft E * 1005   | * PF 1 * * PF 1 *                | 1874.81 *                                         | 1874.67 *              | 0.14 *            | 0.00 *           | 0.00 *           | ø        | 893.00 °<br>893.00 ° | *      | 25.00 *            |
| * C-1 to 9000 ft E * 1004<br>* C-1 to 9000 ft E * 1003   | * PF 1 *                         | 1874.81 *<br>1874.80 *                            | 1874.67 *<br>1874.67 * | 0.14 *            | 0.00 *           | 0.00 *           | *        | 803 00 6             | *      | 25.00 *            |
| * C-1 to 9000 ft E * 1002   | * PF 1 *                         | 1874.80 *<br>1874.80 *                            | 1874.66 *<br>1874.66 * | 0.14 * 0.14 *     | 0.00 *           | 0.00 *           | a<br>a   | 893.00 *<br>893.00 * | *      | 25.00 *<br>25.00 * |
| * C-1 to 9000 ft & * 1001   | anasasasasasasas<br>a bi T       | " UO.P\G1                                         | 79/4.00 °              | 0.14              | ****             | *********        | ***      | ******               | ****** | *****              |

64.59 \*

0.00 \*

ERRORS WARNINGS AND NOTES Errors warnings and Notes for Plan : Plan 06

actor surface case has being grided death. This indicates that there is not a will admirtted accord. The control country is not a will admirtted accord. The country is not a will admirtted accord. The country is not a will admirtted according to the country of the country is not a will admirtted according to the country of the country

Appropries comprises any grown that a price of the control of the

```
wenting the entire that a specimen one of $1.00 (0.30). Between the current and proving critic section. This was indicated and the proving critical state of the proving critical state of the proving critical state. The proving critical state of t
```

House, this charact shorts of 18 years of

wanting the energy granting could only be shared within the specified output of treatment. The present want of the property of the country of

## **ELECTRONIC FILES**

