

**CLARK COUNTY
REGIONAL FLOOD CONTROL DISTRICT**

AGENDA ITEM

SUBJECT:

**CENTENNIAL PARKWAY CHANNEL WEST – US95, CC215 TO GRAND TETON AND
US95 CROSSING AT KYLE CANYON ROAD
THIRD SUPPLEMENTAL INTERLOCAL CONTRACT – LAS23I17**

RECOMMENDATION SUMMARY

STAFF:

Approve.

TECHNICAL ADVISORY:

The Technical Advisory Committee meeting of March 26, 2020 was cancelled.

CITIZENS ADVISORY:

The Citizens Advisory Committee meeting of March 30, 2020 was cancelled.

**RFCD AGENDA
ITEM #09b
DATE: 04/09/2020**

CLARK COUNTY
REGIONAL FLOOD CONTROL DISTRICT
AGENDA ITEM

SUBJECT:

CENTENNIAL PARKWAY CHANNEL WEST – US95, CC215 TO GRAND TETON AND US95 CROSSING AT KYLE CANYON ROAD

PETITIONER: MIKE JANSSEN, DIRECTOR

CITY OF LAS VEGAS PUBLIC WORKS

RECOMMENDATION OF PETITIONER:

IT IS RECOMMENDED THAT THE CLARK COUNTY REGIONAL FLOOD CONTROL DISTRICT APPROVE THE THIRD SUPPLEMENTAL INTERLOCAL CONTRACT FOR CONSTRUCTION TO REALLOCATE FUNDING AND EXTEND THE PROJECT COMPLETION DATE FOR THE CENTENNIAL PARKWAY CHANNEL WEST – US95, CC215 TO GRAND TETON AND US95 CROSSING AT KYLE CANYON ROAD – LAS23I17 (FOR POSSIBLE ACTION)


FISCAL IMPACT:

	Current Funding	Increase/Decrease	Proposed Funding
Construction	\$23,825,221	\$ 0	\$23,825,221
Construction Engineering	\$ 2,600,000	(\$ 200,000)	\$ 2,400,000
Entity Construction Labor Costs	\$ 0	\$ 200,000	\$ 200,000
Total ILC Value	\$26,425,221	\$	\$26,425,221

BACKGROUND:

On March 9, 2017 the District entered into an Interlocal Contract with the City to provide funding for construction and construction management for the Centennial Parkway Channel West – US95, CC215 to Grand Teton project. On May 18, 2017, a First Supplemental Interlocal Contract was approved to increase construction funding, change the scope of the project and formally change the name of the project. On January 11, 2018, a Second Supplemental Interlocal Contract was approved to revise funding and extend the project completion date. This Third Supplemental Interlocal Contract will reallocate funds and extend the project completion date from June 30, 2020 to June 30, 2022. Additional time is necessary to closeout the project and funds are being reallocated to cover entity construction labor costs.

Respectfully submitted,

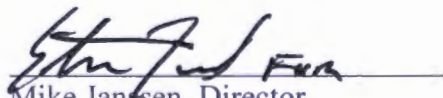
Mike Janssen, Director
Department of Public Works

TAC AGENDA ITEM # Date: 03/26/2020	RFCD AGENDA ITEM #09b Date: 04/09/2020
CAC AGENDA ITEM # Date: 03/30/2020	

Regional Flood Control District
AGENDA ITEM DEVELOPMENT

Staff Discussion:

Date: 03/30/2020

CENTENNIAL PARKWAY CHANNEL WEST – US95, CC215 TO GRAND TETON AND US95 CROSSING AT KYLE CANYON ROAD
THIRD SUPPLEMENTAL INTERLOCAL CONTRACT – LAS23I17

The City of Las Vegas has submitted a request to approve a third supplemental interlocal contract for construction and construction management to extend the project completion date from June 30, 2020 to June 30, 2022 and add a line item for entity construction labor costs for the Centennial Parkway Channel West – US95, CC215 to Grand Teton and US95 Crossing at Kyle Canyon Road project.

The extension of time is needed to close out the project. District funding will be as follows:

	Current Funding	Increase/Decrease	Proposed Funding
Construction	\$23,825,221	\$ 0	\$23,825,221
Construction Engineering	\$ 2,600,000	(\$200,000)	\$ 2,400,000
Entity Construction Labor Costs	\$ 0	\$ 200,000	\$ 200,000
Total ILC Value	\$26,425,221	\$ 0	\$26,425,221

The District Attorney has reviewed the contract.

Staff Recommendation:

Approve.

Discussion by Technical Advisory Committee:

AGENDA
Date: 03/26/2020

The Technical Advisory Committee Meeting was cancelled.

Recommendation:

Discussion by Citizens Advisory Committee:

AGENDA
Date: 03/30/2020

The Citizens Advisory Committee Meeting was cancelled.

Recommendation:

**THIRD SUPPLEMENTAL INTERLOCAL CONTRACT
CENTENNIAL PARKWAY CHANNEL WEST – US95,
CC215 TO GRAND TETON AND US95 CROSSING AT KYLE CANYON ROAD**

THIS THIRD SUPPLEMENTAL INTERLOCAL CONTRACT made and entered into as of the _____ day of _____, 2020 by and between the Clark County Regional Flood Control District, hereinafter referred to as “DISTRICT”, and the City of Las Vegas hereinafter referred to as “CITY”.

W I T N E S S E T H

WHEREAS, pursuant to Chapter 543 of the Nevada Revised Statutes, the DISTRICT may approve a project to design and construct flood control improvements, and;

WHEREAS, the flood control improvements proposed herein are the same as those generally identified in the 2013 Master Plan Update as Facility Numbers, MOSM 0064 and CNWE 0325, CN95 0000, 0068, 0102 and 0167, hereinafter referred to as “PROJECT”; and

WHEREAS, the flood control improvements proposed herein are the same as those generally identified in the 2018 Master Plan Update as Facility Numbers, MOLC 0149 and CN95 0000, 0068, 0102 and 0167, hereinafter referred to as “PROJECT”; and

WHEREAS, the PROJECT is identified and shown on the attached Exhibit “A”; and

WHEREAS, the PROJECT has been approved by the DISTRICT on its Ten Year Construction Program; and

WHEREAS, the PROJECT has regional flood control significance and is located in the same hydrographic area as the Las Vegas Valley.

WHEREAS, the Interlocal Contract dated March 9, 2017, First Supplemental Interlocal contract dated May 18, 2017 and Second Supplemental Interlocal Contract dated January 11, 2018 were entered into between the DISTRICT and the CITY; and,

WHEREAS, the City desires to extend the project completion date and reallocate funding within the contract.

NOW, THEREFORE, in consideration of the covenants, conditions, contracts, and promises of the parties hereto, the DISTRICT and the CITY agree to the following:

SECTION II – PROJECT COSTS, shall be changed to read as follows:

The DISTRICT agrees to fund project costs within the limits specified below:

1. Construction Management shall not exceed \$2,400,000.
2. Construction shall not exceed \$23,825,221.
3. Entity Construction Labor Costs shall not exceed \$200,000.
4. The total cost of this Contract shall not exceed \$26,425,221 which includes all the items described in the paragraphs above.
5. A written request must be made to the DISTRICT and approved by the Board to reallocate funds between phases of the project. No other approval by the Lead Entity is required.
6. A written request must be made to the DISTRICT and a Supplemental Interlocal Contract approved by the Board to increase the total cost of the contract noted above prior to payment of any additional funds.

SECTION III – GENERAL, paragraph 16 shall be changed to read as follows:

16. The items covered in SECTION II – PROJECT COSTS must be completed to the satisfaction of the DISTRICT prior to June 30, 2022. The DISTRICT may, at any time thereafter, grant extensions to terminate this Contract after thirty (30) days notice.

The remainder of the original Interlocal Contract dated March 9, 2017, First Supplemental Interlocal Contract dated May 18, 2017 and Second Supplemental Interlocal Contract dated January 11, 2018 shall remain unchanged.

///

///

///

///

///

///

IN WITNESS WHEREOF, the Parties have caused this Third Supplemental Interlocal Contract to be executed by their duly authorized representatives the day and year first above written.

Date of Council Action

Date of District Action

City of Las Vegas

Regional Flood Control District

By: _____
Carolyn G. Goodman, Mayor

By: _____
LAWRENCE L. BROWN, III,
Chair

Attest

Attest

By: _____
LuAnn Holmes, MMC
City Clerk

By: _____
Deanna Hughes
Secretary to the Board

Approved as to Form

Approved as to Form

By: _____
Deputy City Attorney Date

By: _____
Christopher Figgins Date
Chief Deputy District Attorney

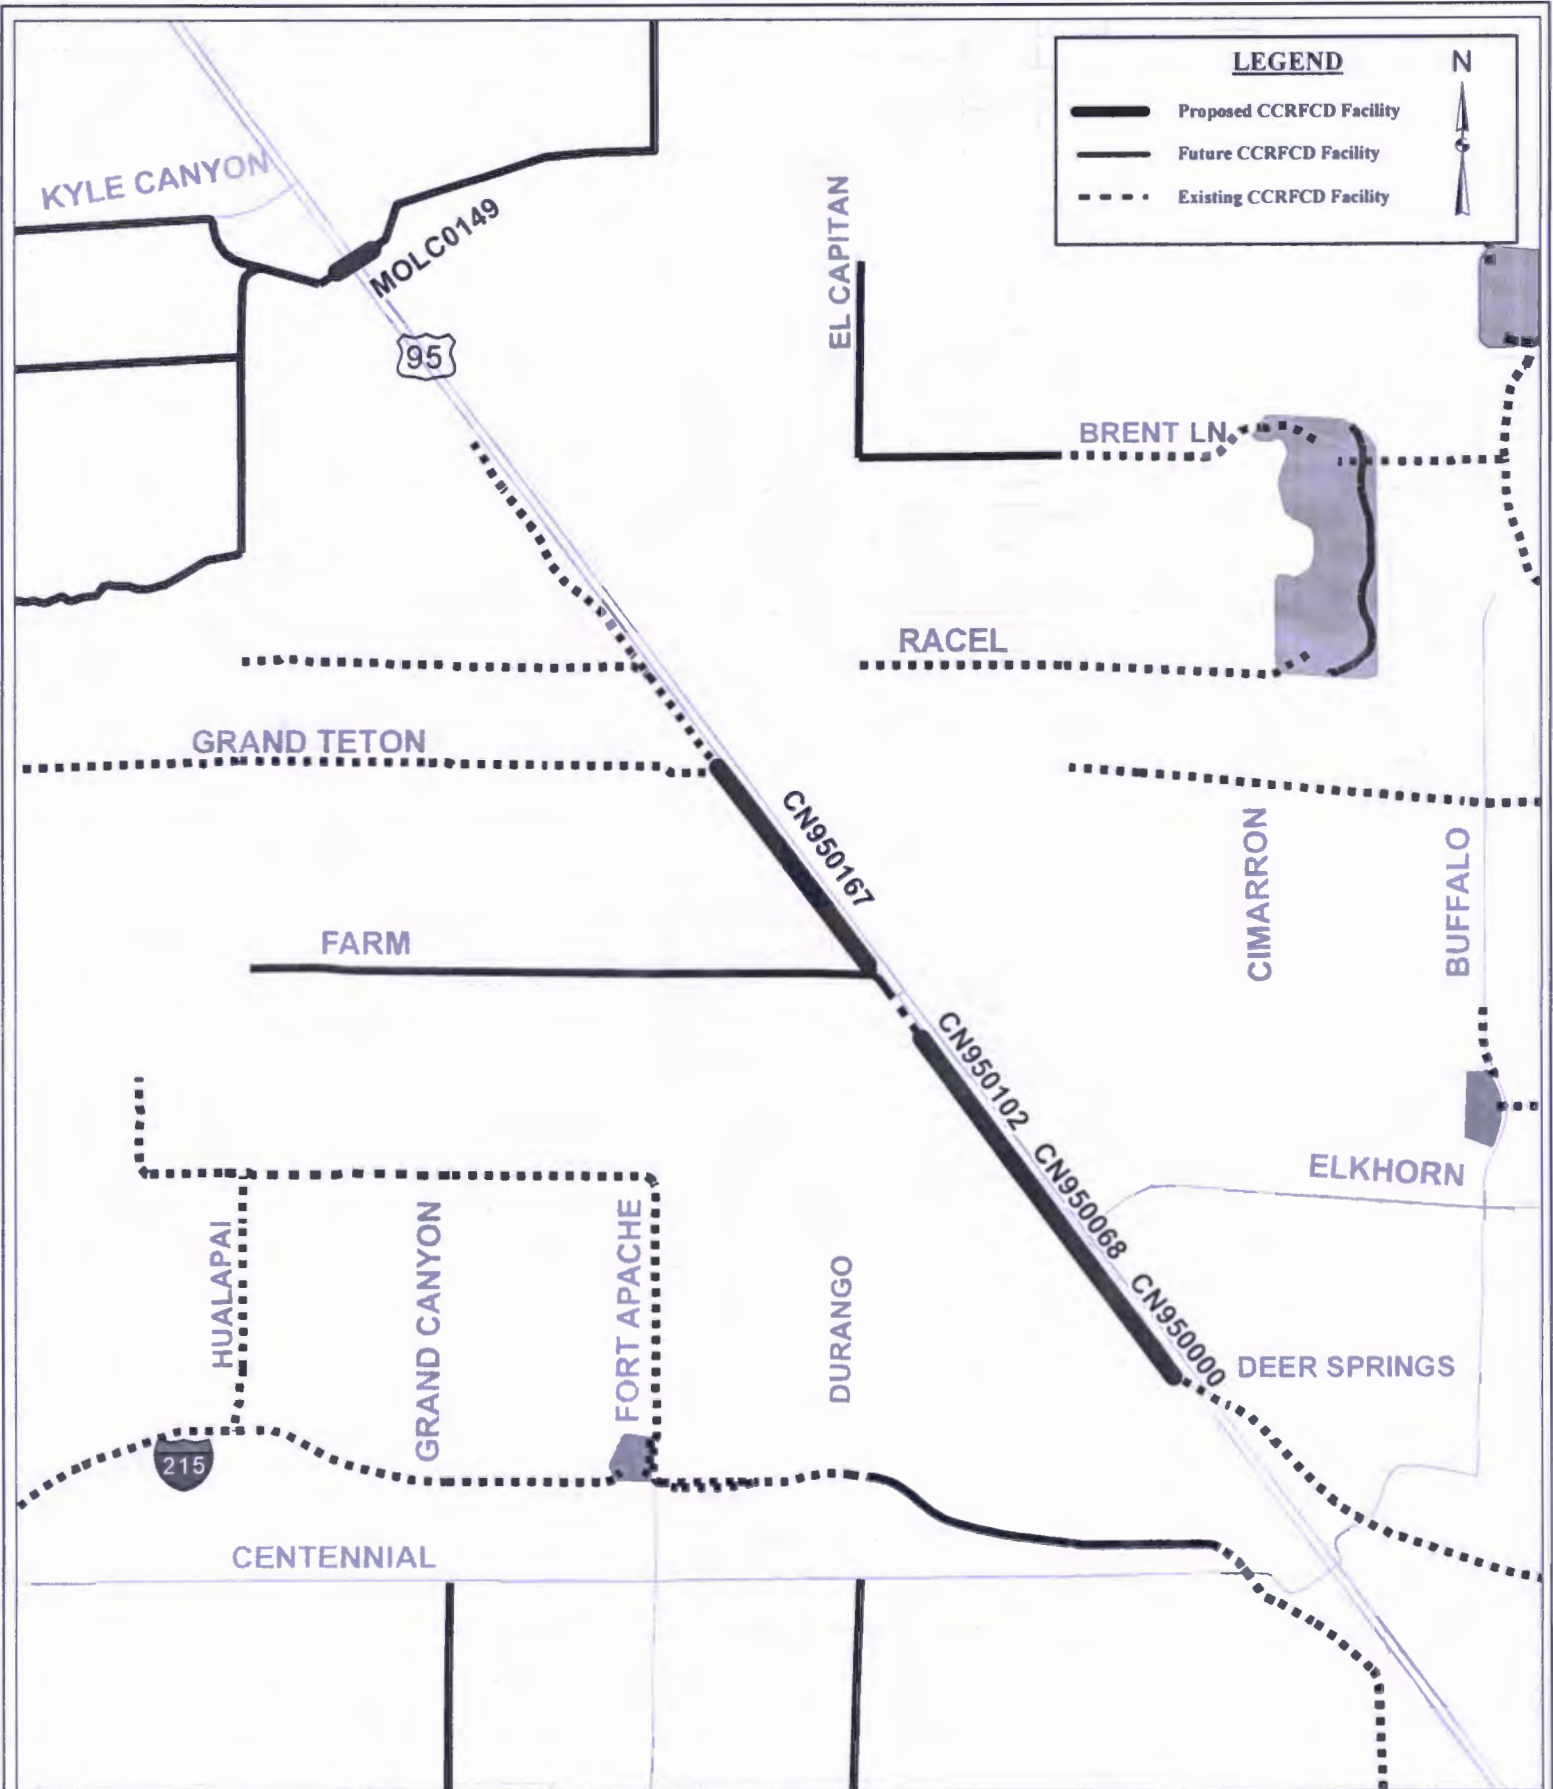


EXHIBIT A
CENTENNIAL PKWY CHANNEL WEST - US95,
CC215 TO GRAND TETON, AND US95
CROSSING AT KYLE CANYON ROAD (LAS23I17)

SCALE: 1:30,000
DRAWING NAME:
 CentennialPkyWest_95_215_GrandTeton.mxd
DRAWN BY: C. JONES
DATE: 03/12/2020
SHEET NUMBER 1 OF 1